



FED. ROAD DIST. NO.	STATE	FED. AID PROJ. NO.	FISCAL YEAR	SHEET NO.	TOTAL SHEETS
HAWAII	HAW.	I-HI-1 (157):24	1979	6	146

PLAN	DATE	BY
SURVEYED		
PLOTTED		
CHECKED		
NOTE BOOK		
NO.		

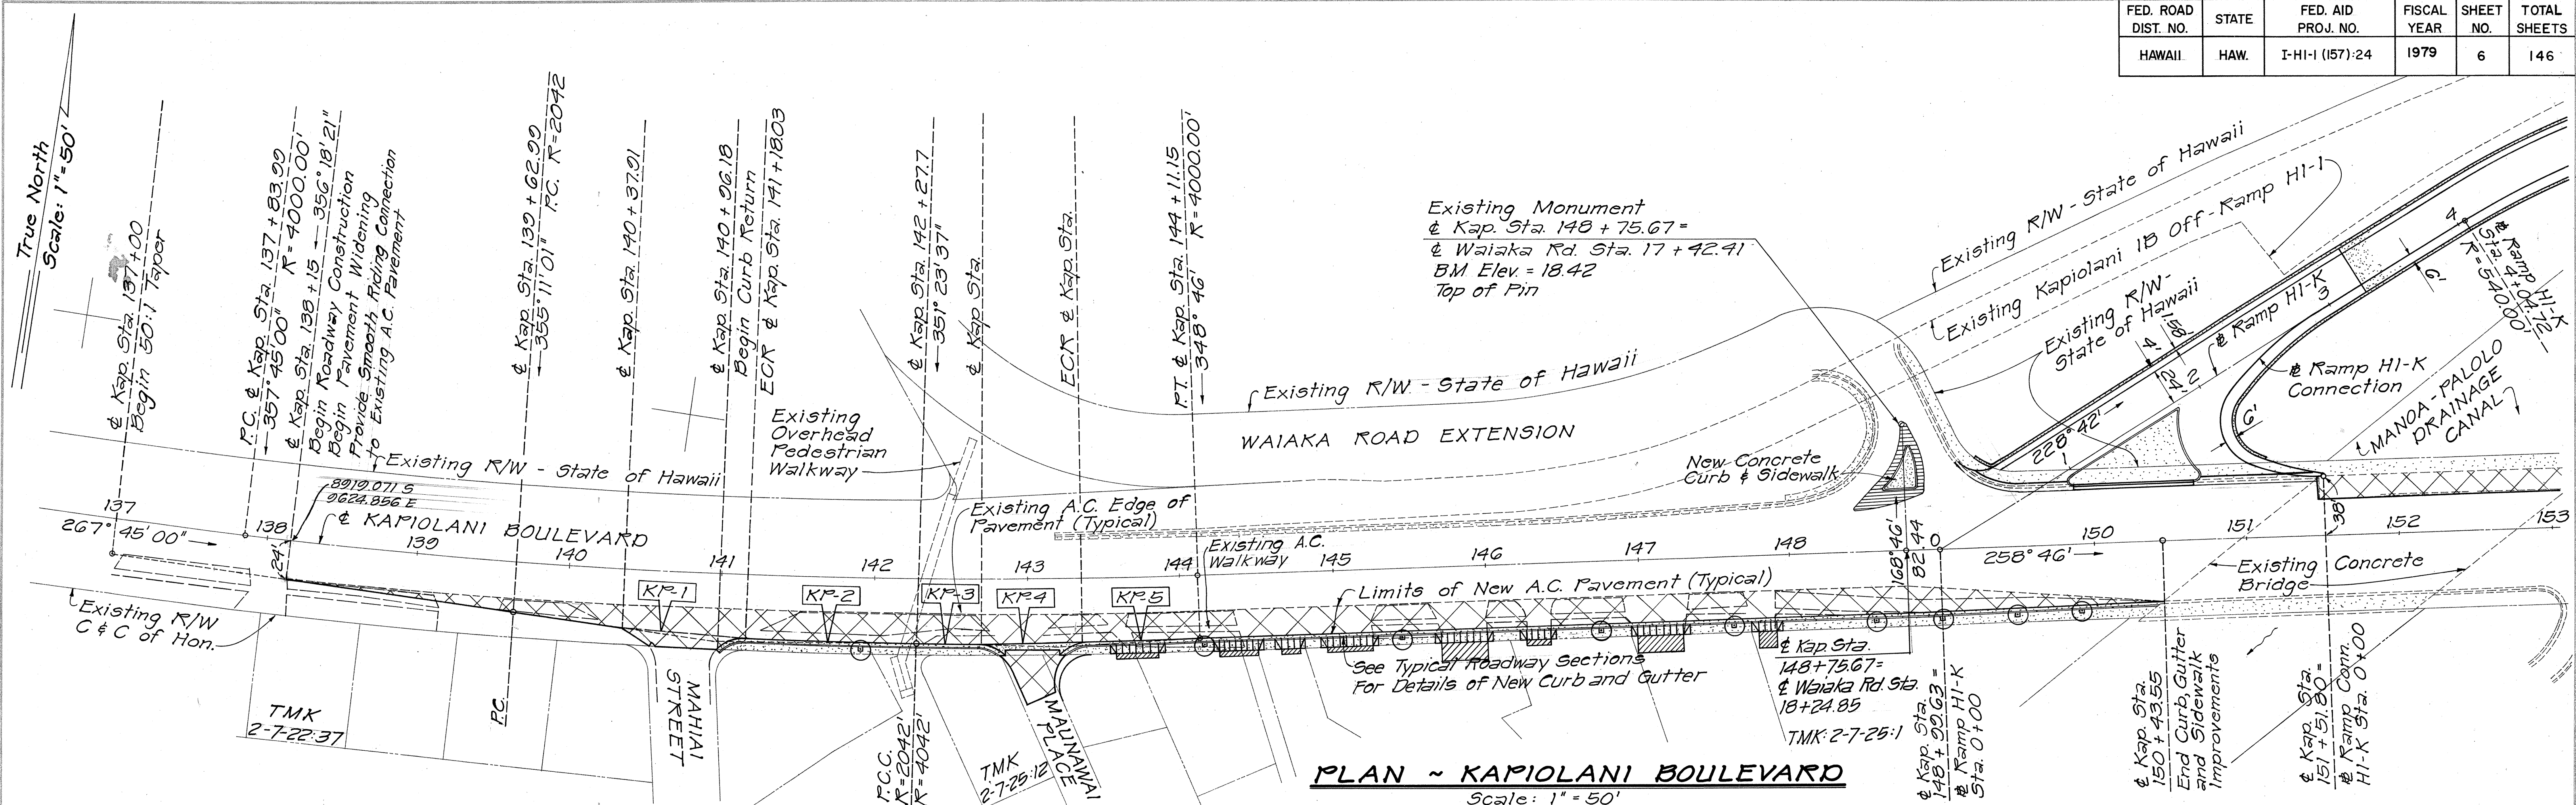


PROFILE	DATE	BY
SURVEYED		
PLOTTED		
CHECKED		
NOTE BOOK		
NO.		

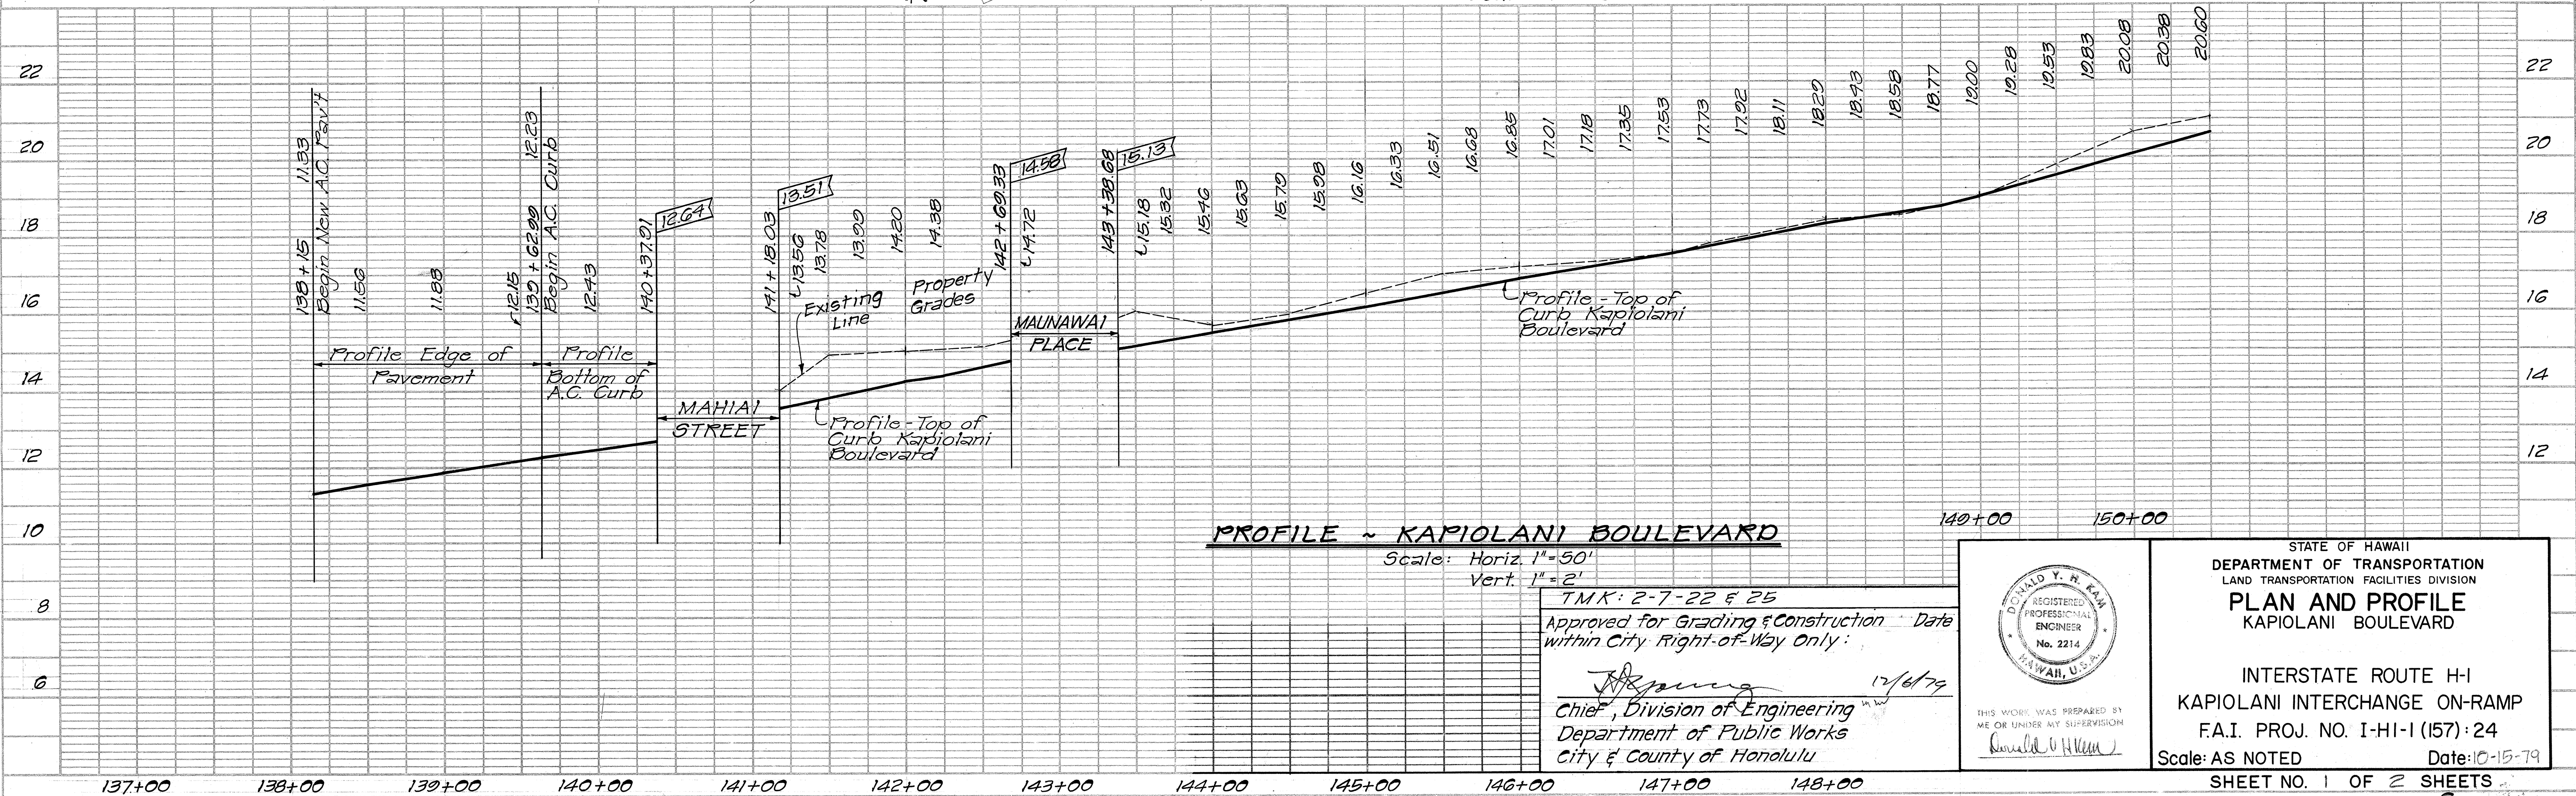

PROFILE ~ KAPIOLANI BOULEVARD

Scale: Horiz. 1" = 50'
Vert. 1" = 2'

TMK: 2-7-22 & 25
Approved for Grading & Construction Date within City Right-of-Way Only:
[Signature] 12/6/79
Chief, Division of Engineering
Department of Public Works
City & County of Honolulu

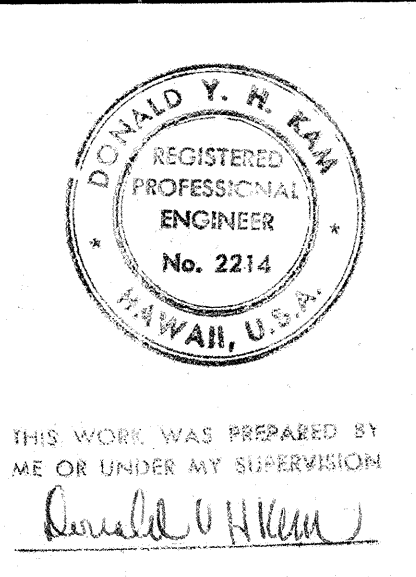

STATE OF HAWAII
DEPARTMENT OF TRANSPORTATION
LAND TRANSPORTATION FACILITIES DIVISION
PLAN AND PROFILE
KAPIOLANI BOULEVARD


INTERSTATE ROUTE HI-1
KAPIOLANI INTERCHANGE ON-RAMP
F.A.I. PROJ. NO. I-HI-1 (157):24
Scale: AS NOTED Date: 10-15-79
SHEET NO. 1 OF 2 SHEETS

PLAN	BY		DATE
NOTE BOOK NO. _____	SURVEYED		
	PLOTTED		
	ALIGNMENT CHECKED HT. OF WAY CHECKED		

PROFILE	BY	DATE
SURVIVED		
PLOTTED		
GRADE BOOK		
B. R. 3 NOTED		
STRUCTURE ROTATING CHFD.		



FED. ROAD DIST. NO.	STATE	FED. AID PROJ. NO.	FISCAL YEAR	SHEET NO.	TOTAL SHEETS
HAWAII	HAW.	I-HI-1(I157)-24	1979	8	146

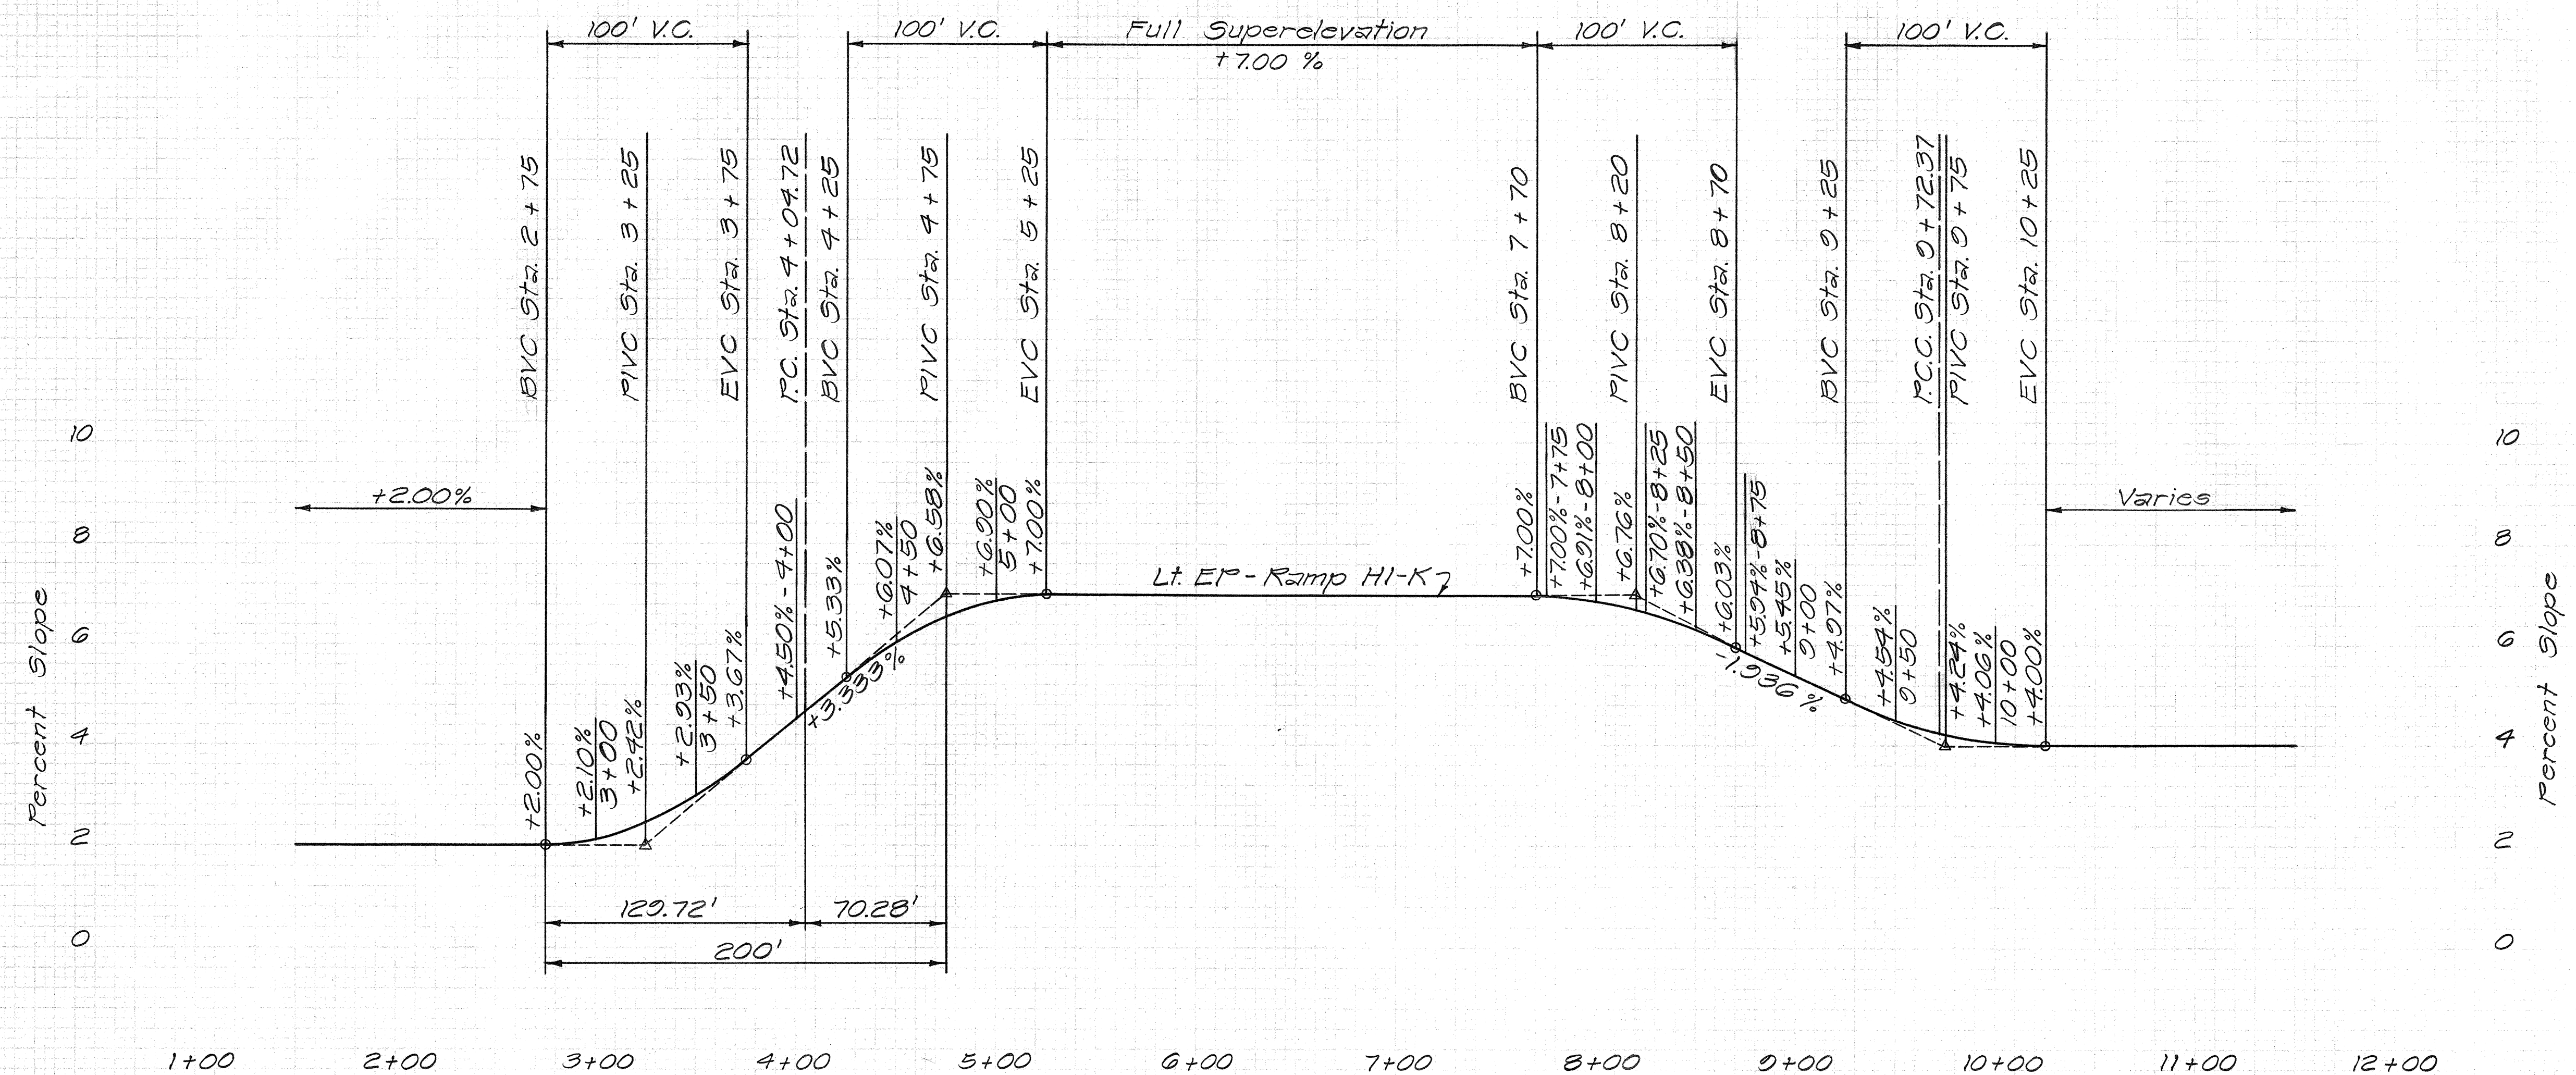

RAMP HI-K SUPERELEVATION DIAGRAM
Scale: Horiz. 1" = 50'
Vert. 1" = 2%

11/30/81	Revised Cross Slope from Sta. 10+25
DATE	REVISION
STATE OF HAWAII DEPARTMENT OF TRANSPORTATION LAND TRANSPORTATION FACILITIES DIVISION	
PROFILES KAPIOLANI BOULEVARD - RAMP HI-K	
INTERSTATE ROUTE H-1 KAPIOLANI INTERCHANGE ON-RAMP	
F.A.I. PROJ. NO. I-HI-1(I157)-24	
Scale: As Shown	Date: 10-15-79

