


FED. ROAD DIST. NO.	STATE	FED. AID PROJ. NO.	FISCAL YEAR	SHEET NO.	TOTAL SHEETS
HAWAII	HAW.	I-HI-(86):17	1981	G1	207

GENERAL UTILITY NOTES

1. The Contractor shall be liable for damage to any existing utility and structure.
2. The existence and location of underground and overhead utilities, appurtenances & structures as shown on the Plans are based on existing records of varying degrees of accuracy and completeness. They are not guaranteed as to the location shown or that other obstacles may not be encountered in the course of work. The Contractor shall assume that existing utilities may exist although not shown.
3. The Contractor shall verify with the respective utility companies whether the existing utilities shown on the Plans are in service or not in service.
4. For updated existing contours and existing drainlines, see grading plans.

LEGEND

- | | | | | | |
|---|--|----------------------------------|--|------------|--|
| EXISTING FACILITIES | | WATER (B.W.S.) | | W24 | |
| EXISTING FACILITIES WHICH HAVE BEEN REMOVED, DEMOLISHED, ABANDONED OR RELOCATED | | GAS (GASCO, INC.) | | G10 | |
| TELEPHONE-UNDERGROUND (HTCO) | | ARMY COMMUNICATIONS CABLE (HTCO) | | ACC | |
| TELEPHONE-AERIAL (HTCO) | | SANITARY SEWER (CITY) | | SG | |
| ELECTRIC-UNDERGROUND (HECO) | | LIGHTING SYSTEM | | L | |
| ELECTRIC-AERIAL | | TRAFFIC SIGNAL CABLE | | TSC | |
| | | EXISTING POLE | | | |
| | | ABANDONED MANHOLE | | | |

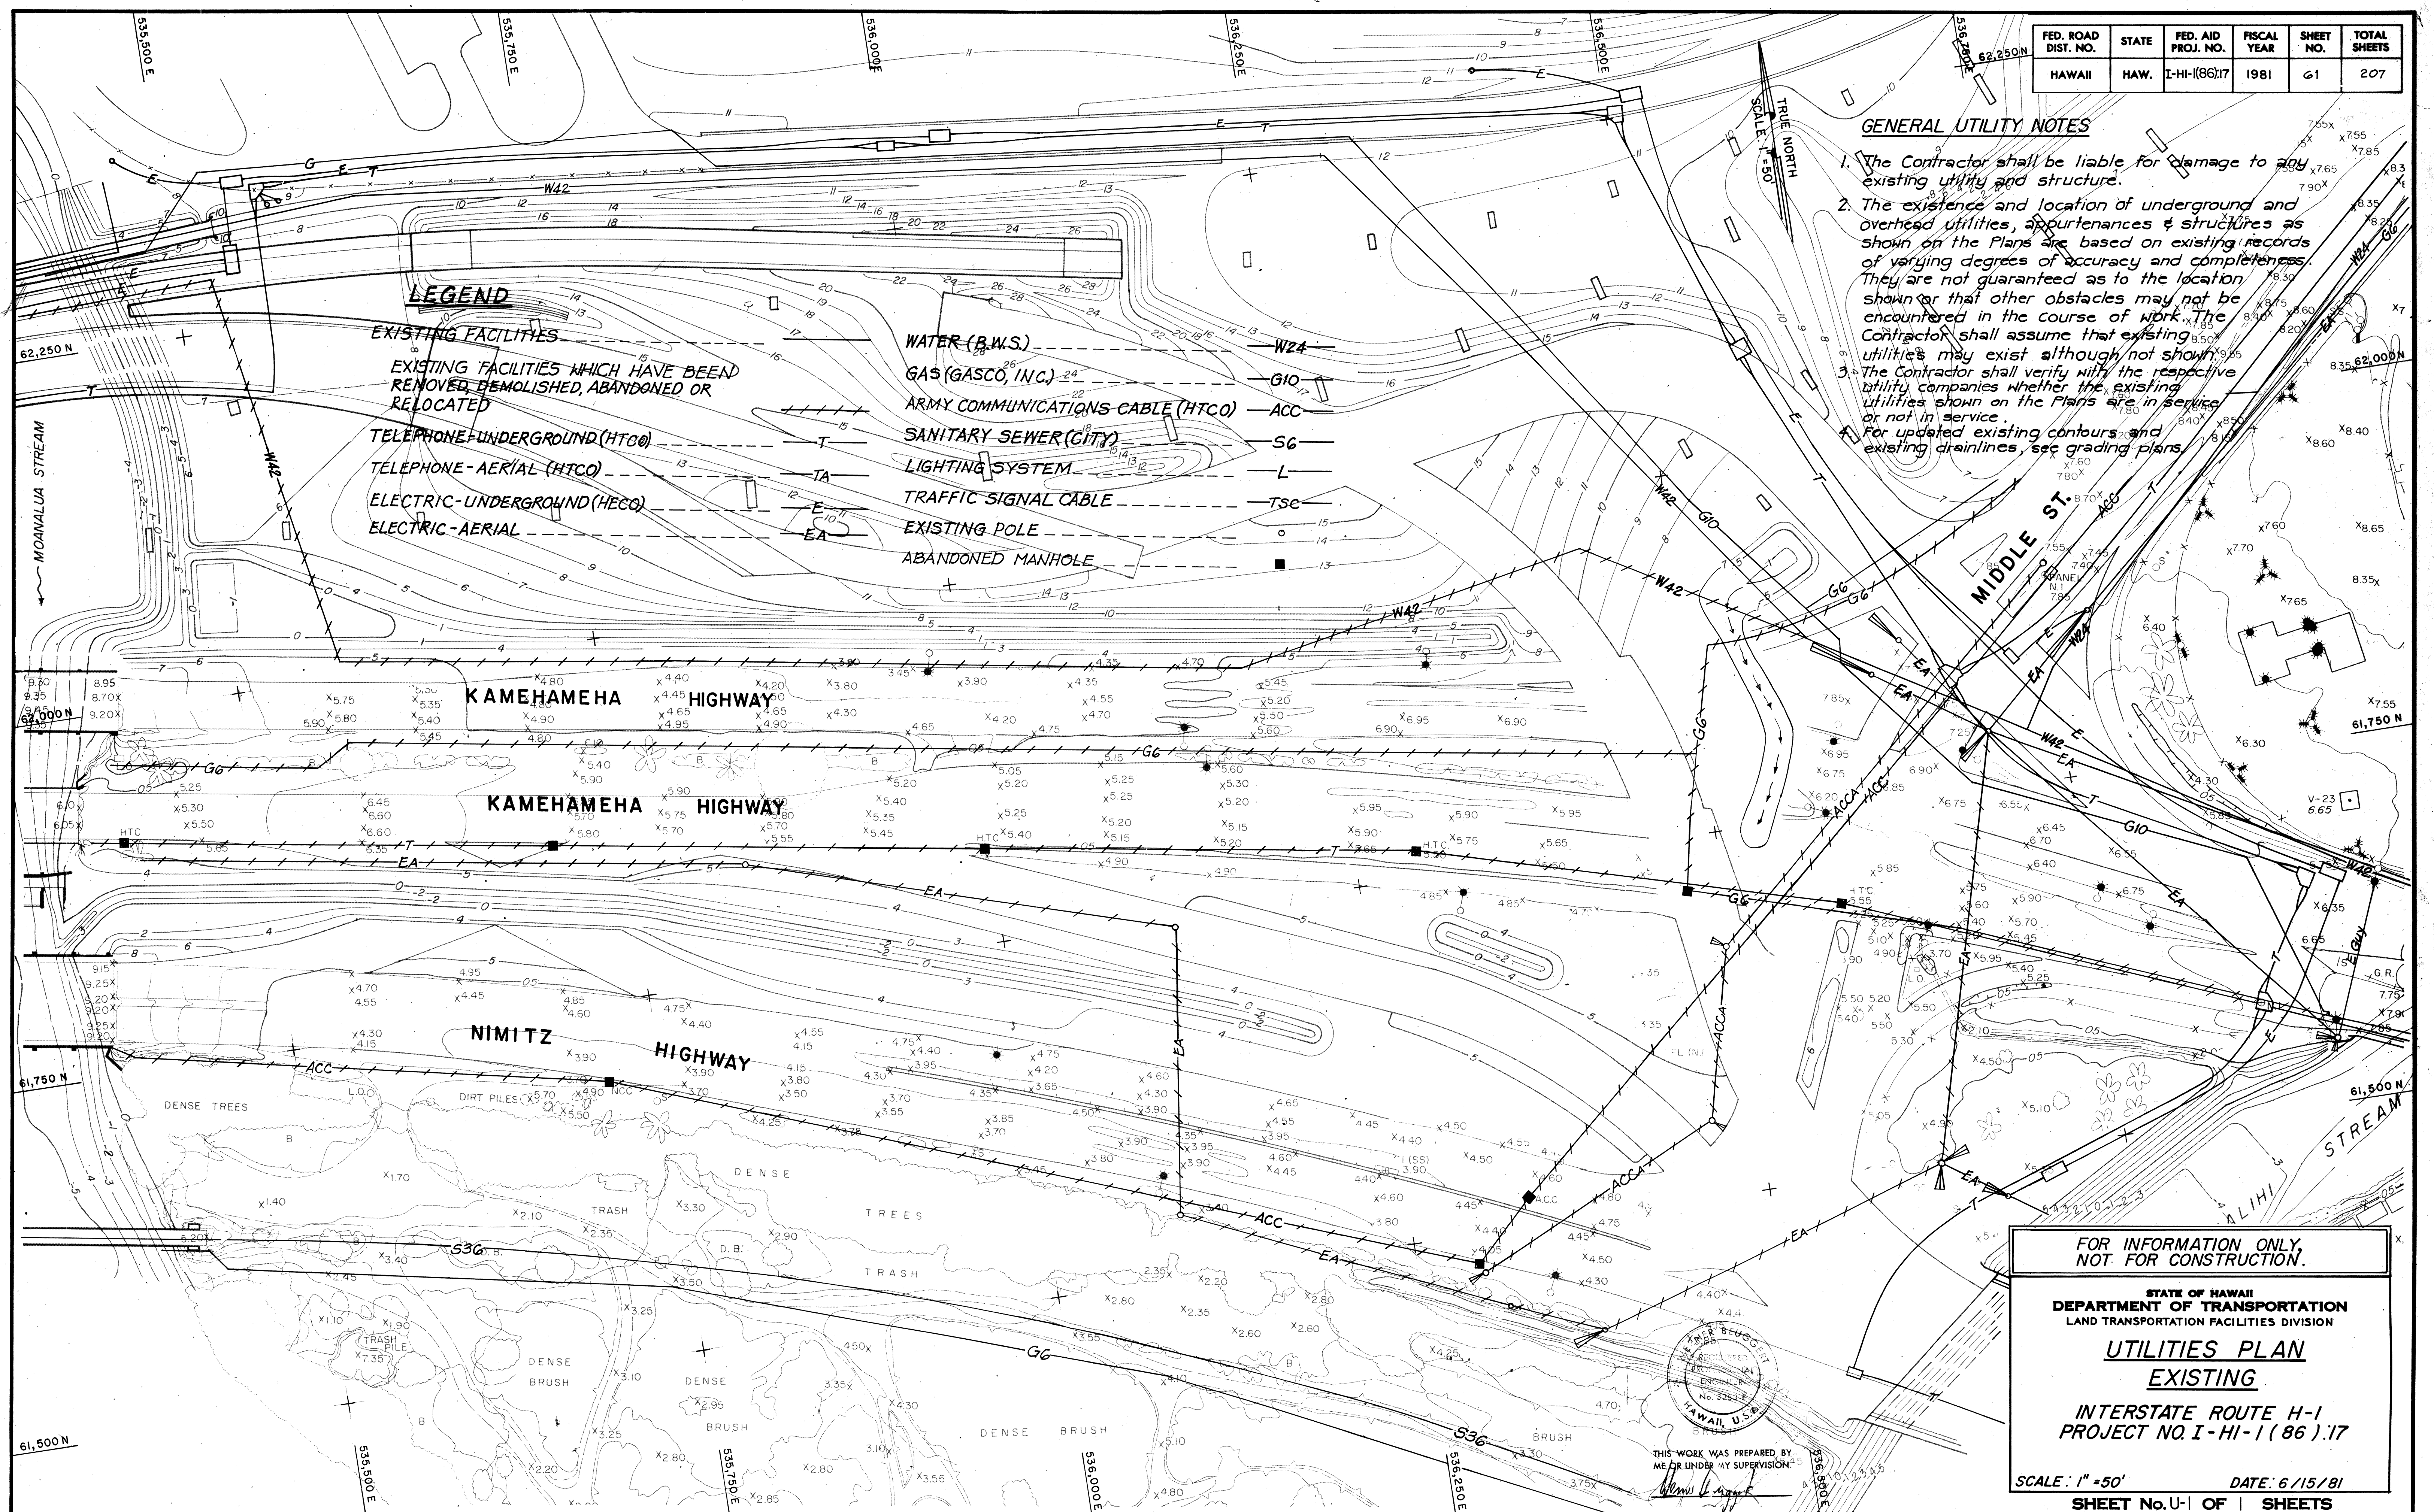

DATE	
SURVEY PLOTTED BY	
DESIGNED BY	
QUANTITIES BY	
CHECKED BY	
ORIGINAL PLAN	
NOTE BOOK	

FOR INFORMATION ONLY
NOT FOR CONSTRUCTION.


STATE OF HAWAII
DEPARTMENT OF TRANSPORTATION
LAND TRANSPORTATION FACILITIES DIVISION

**UTILITIES PLAN
EXISTING**

INTERSTATE ROUTE H-1
PROJECT NO. I-HI-1 (86):17

SCALE: 1" = 50' DATE: 6/15/81

SHEET No. U-1 OF 1 SHEETS

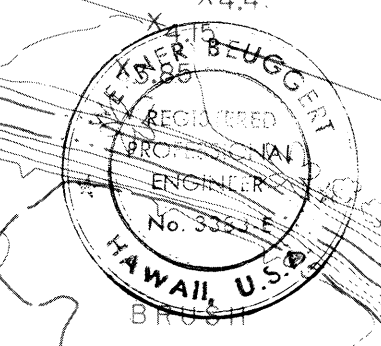

THIS WORK WAS PREPARED BY ME OR UNDER MY SUPERVISION: