

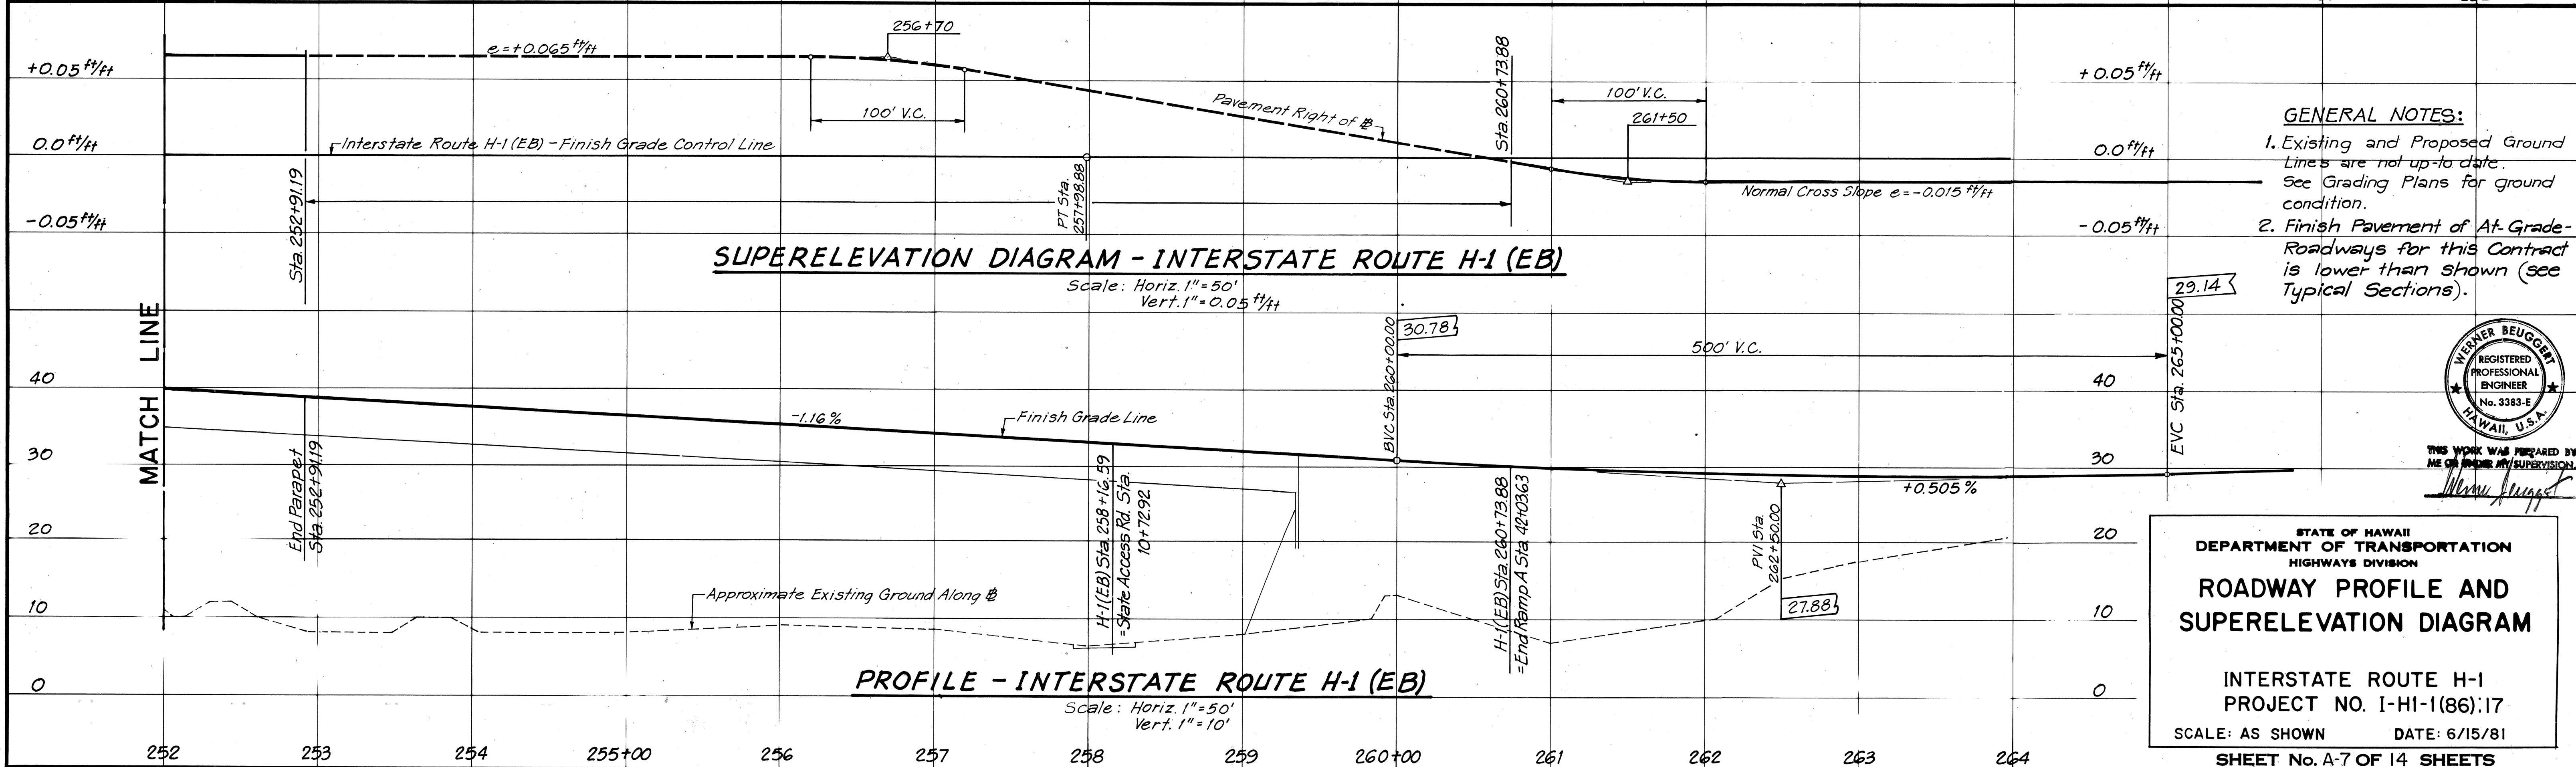


FED. ROAD DIST. NO.	STATE	FED. AID PROJ. NO.	FISCAL YEAR	SHEET NO.	TOTAL SHEETS
HAWAII	HAW.	I-HI-1(86):17	1981	10	207

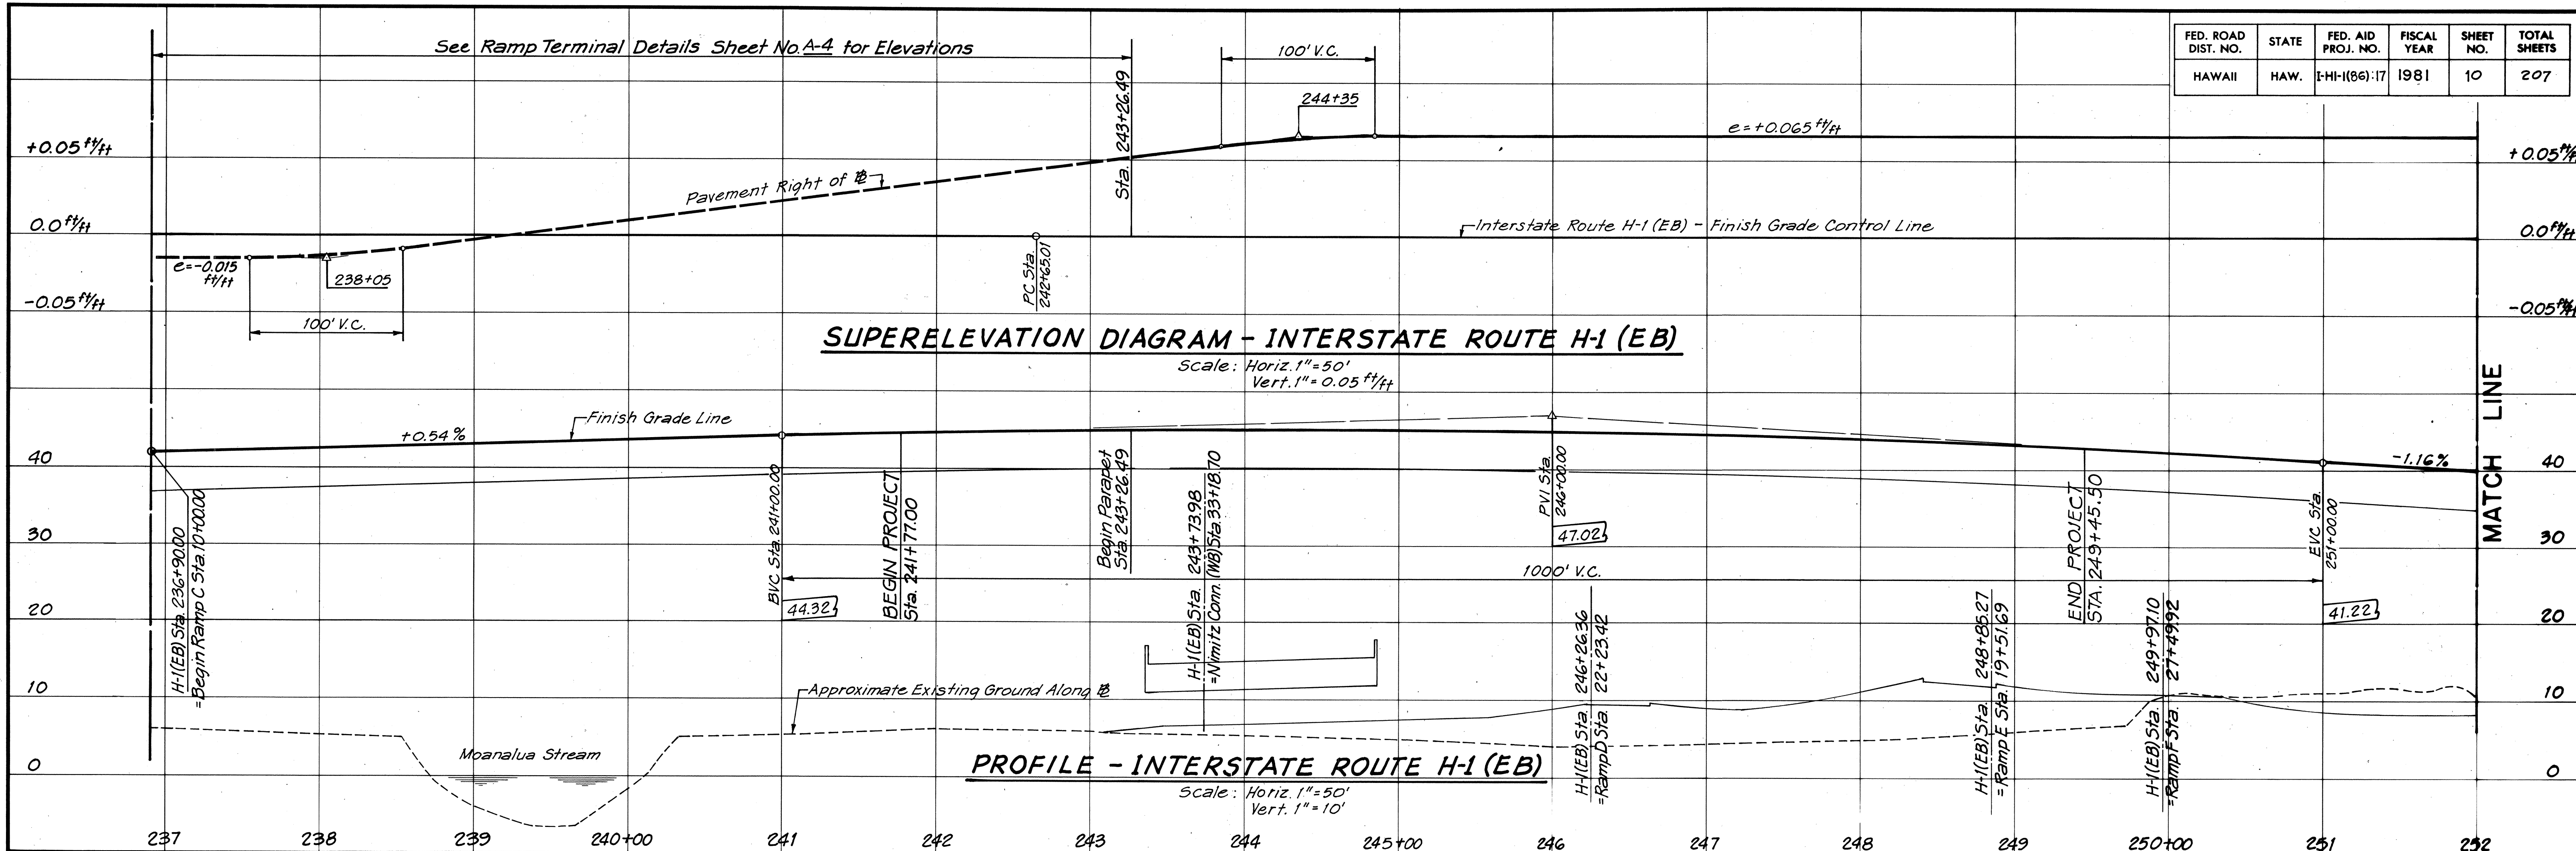

- GENERAL NOTES:**
- Existing and Proposed Ground Lines are not up-to-date. See Grading Plans for ground condition.
 - Finish Pavement of At-Grade Roadways for this Contract is lower than shown (see Typical Sections).

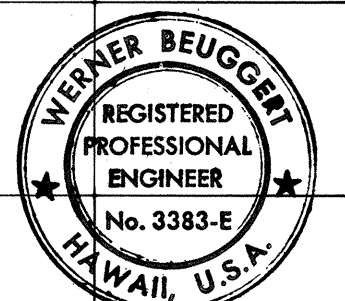


THIS WORK WAS PREPARED BY ME OR UNDER MY SUPERVISION
Werner Beugger

STATE OF HAWAII
DEPARTMENT OF TRANSPORTATION
HIGHWAYS DIVISION
**ROADWAY PROFILE AND
SUPERELEVATION DIAGRAM**


INTERSTATE ROUTE H-1
PROJECT NO. I-HI-1(86):17
SCALE: AS SHOWN DATE: 6/15/81
SHEET No. A-7 OF 14 SHEETS

DESIGNED BY	DATE
DRAWN BY	
CHECKED BY	
NOTED BY	
NO.	

FED. ROAD DIST. NO.	STATE	FED. AID PROJ. NO.	FISCAL YEAR	SHEET NO.	TOTAL SHEETS
HAWAII	HAW.	I-HI-1(86)-17	1981	11	207

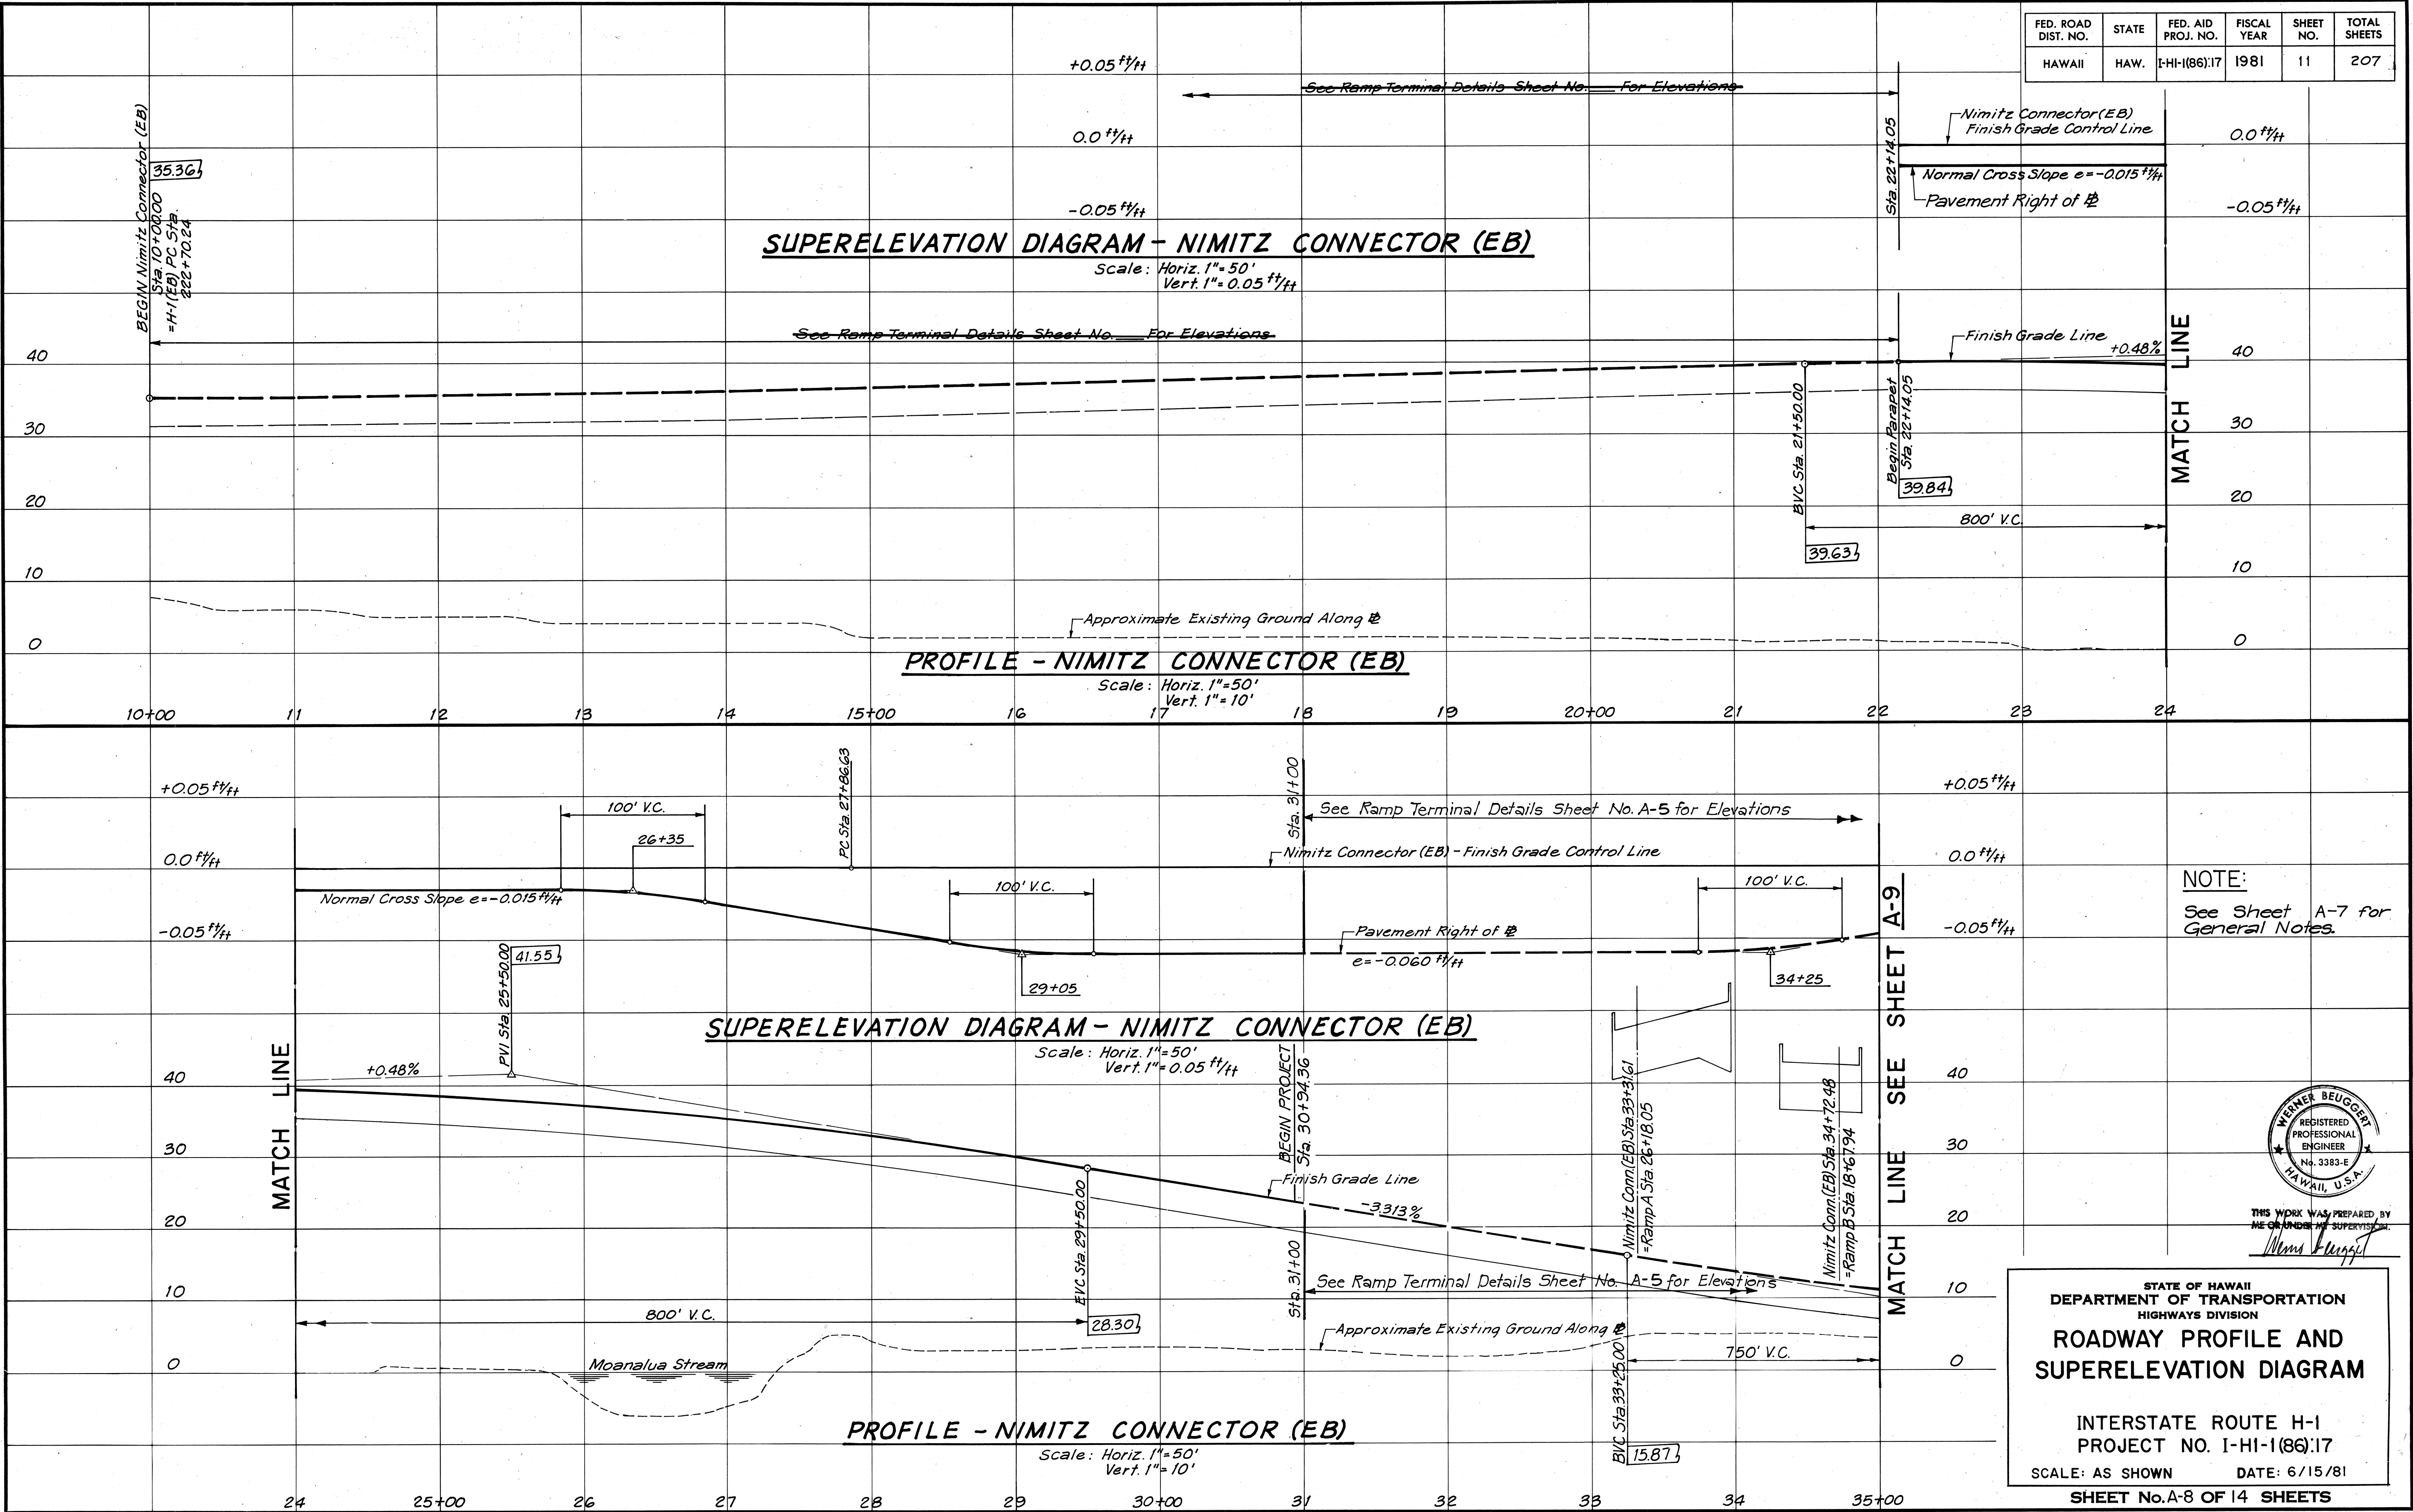


DATE	_____
DESIGNED BY	_____
CHECKED BY	_____
NOTED BY	_____
QUANTITY BY	_____
ORIGINAL	_____
PLAN	_____
NOTE BOOK	_____
NO.	_____

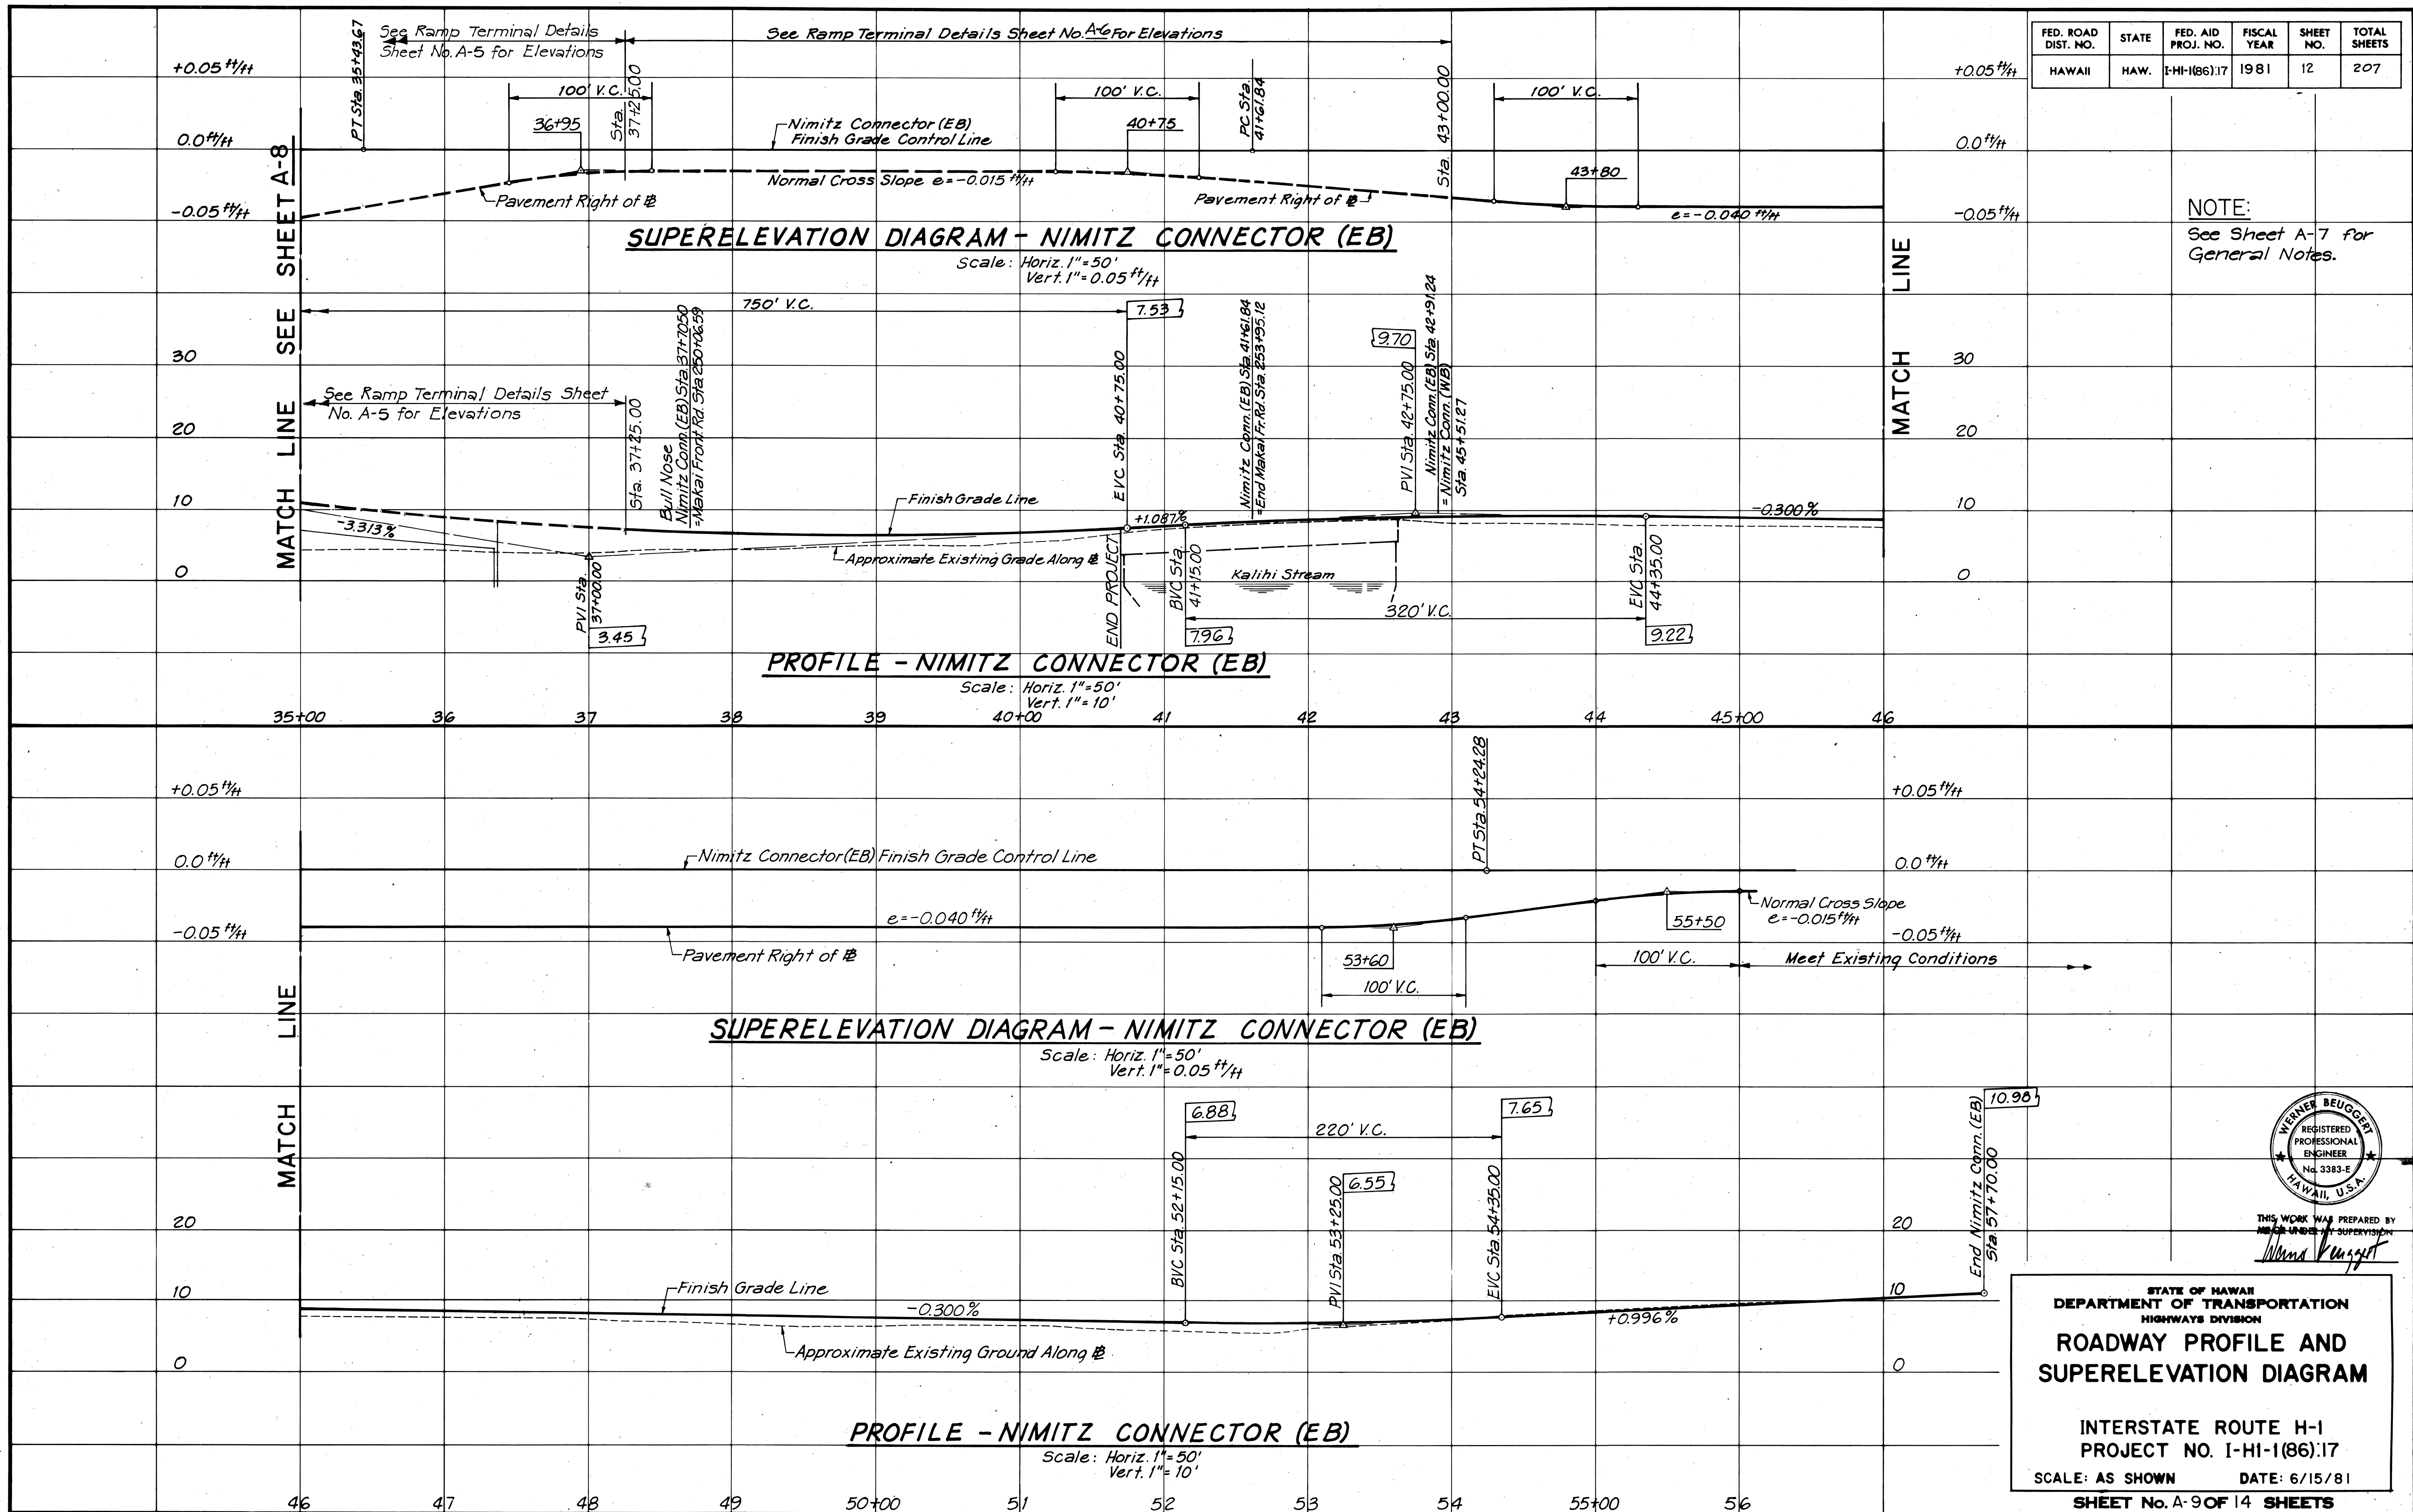

FED. ROAD DIST. NO.	STATE	FED. AID PROJ. NO.	FISCAL YEAR	SHEET NO.	TOTAL SHEETS
HAWAII	HAW.	I-HI-1(86)17	1981	12	207


NOTE:
See Sheet A-7 for General Notes.

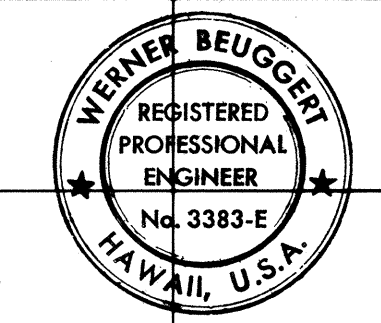

THIS WORK WAS PREPARED BY
Werner Beugger

STATE OF HAWAII
 DEPARTMENT OF TRANSPORTATION
 HIGHWAYS DIVISION
**ROADWAY PROFILE AND
 SUPERELEVATION DIAGRAM**
 INTERSTATE ROUTE H-1
 PROJECT NO. I-HI-1(86)17
 SCALE: AS SHOWN DATE: 6/15/81
 SHEET No. A-9 OF 14 SHEETS


FED. ROAD DIST. NO.	STATE	FED. AID PROJ. NO.	FISCAL YEAR	SHEET NO.	TOTAL SHEETS
HAWAII	HAW.	I-HI-1(86):17	1981	13	207

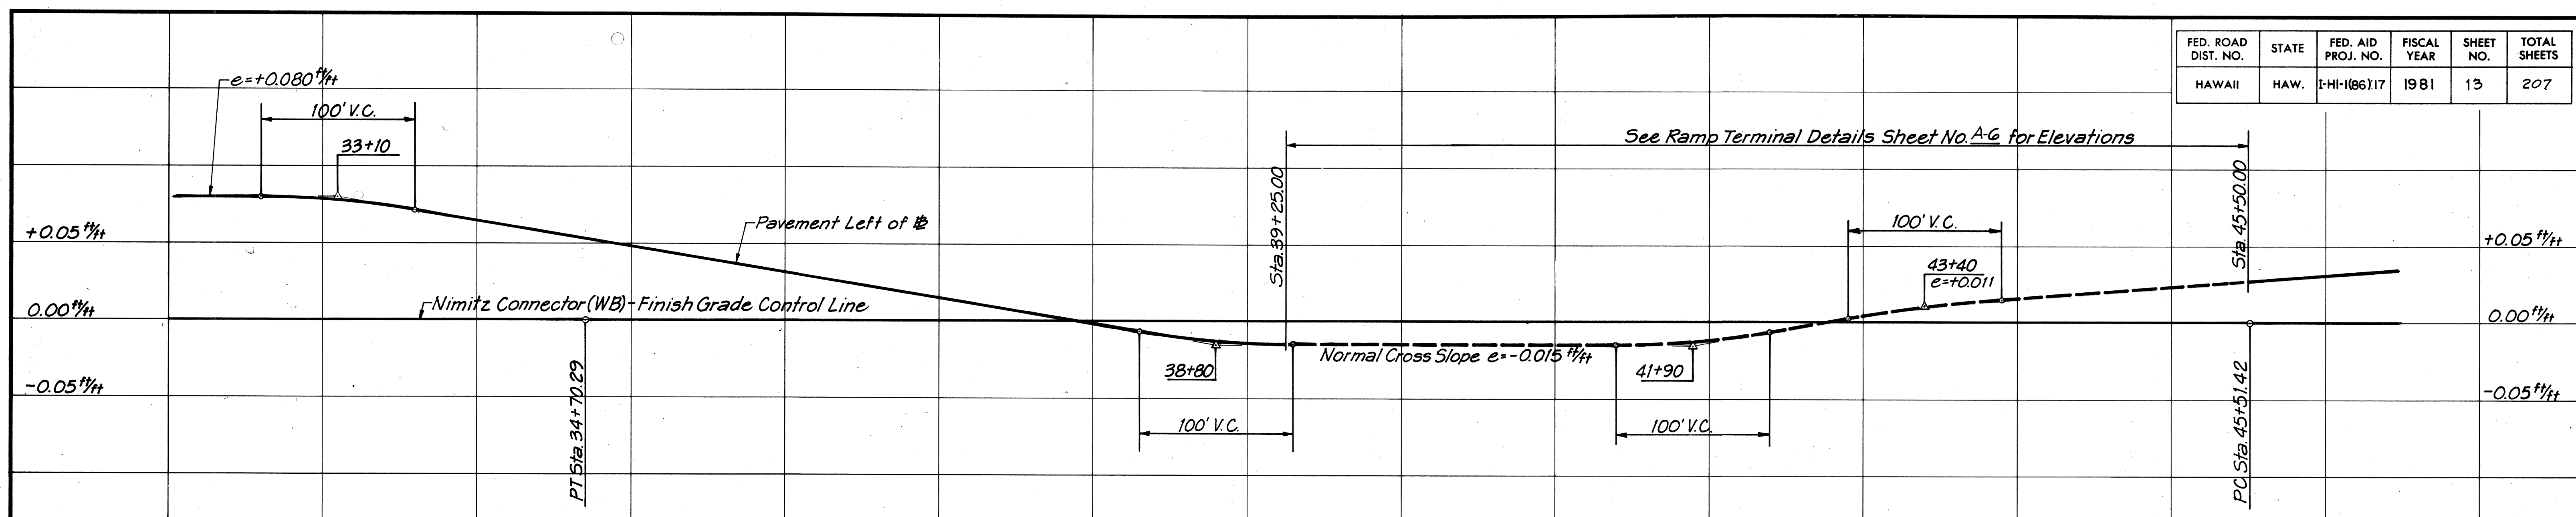

SUPERELEVATION DIAGRAM - NIMITZ CONNECTOR (WB)

Scale: Horiz. 1" = 50'
Vert. 1" = 0.05' ft/ft


NOTE:
See Sheet A-7 for General Notes.

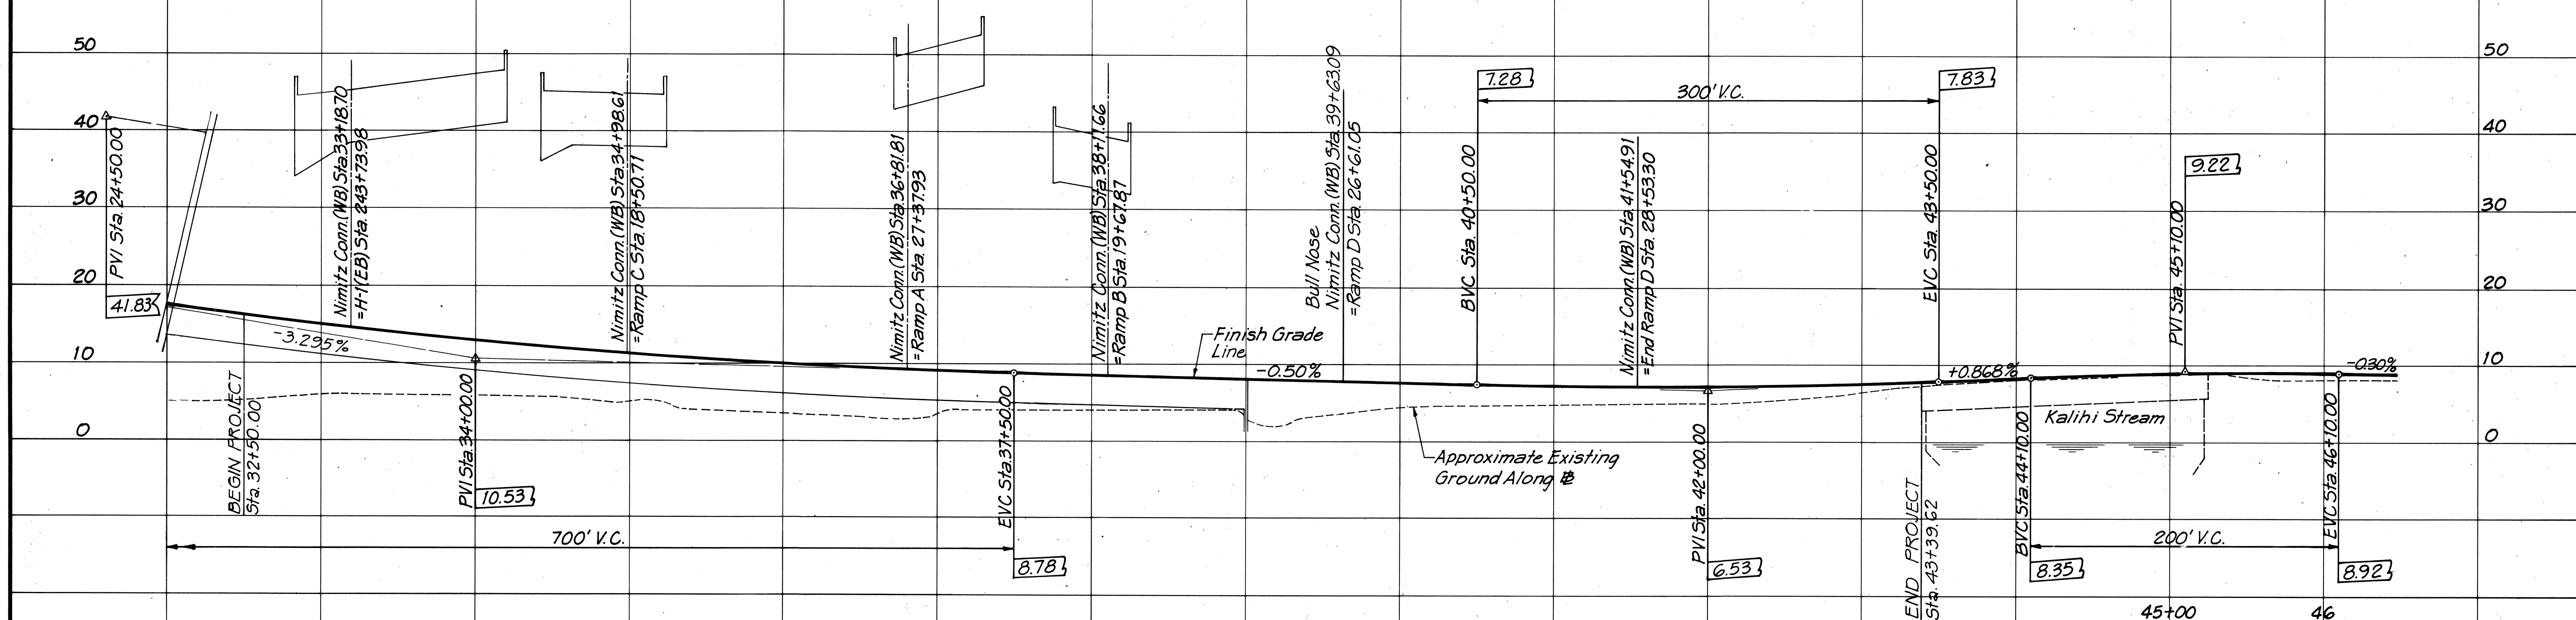

PROFILE - NIMITZ CONNECTOR (WB)

Scale: Horiz. 1" = 50'
Vert. 1" = 10'

DATE	DESIGNED BY	CHECKED BY
PLANNED BY	DESIGNED BY	CHECKED BY
NOTES BOOK	DESIGNED BY	CHECKED BY
QUANTITY BY	DESIGNED BY	CHECKED BY
NO.	DESIGNED BY	CHECKED BY

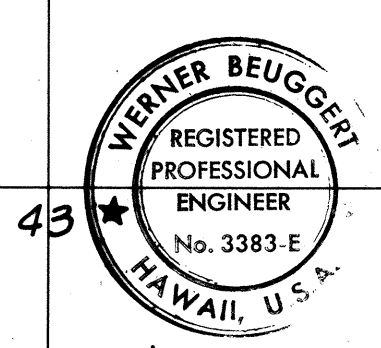


THIS WORK WAS PREPARED BY ME OR UNDER MY SUPERVISION.
Werner Beugert

STATE OF HAWAII
DEPARTMENT OF TRANSPORTATION
HIGHWAYS DIVISION
**ROADWAY PROFILE AND
SUPERELEVATION DIAGRAM**

INTERSTATE ROUTE H-1
PROJECT NO. I-HI-1(86):17
SCALE: AS SHOWN
DATE: 6/15/81
SHEET No. A-10 OF 14 SHEETS


13

FED. ROAD DIST. NO.	STATE	FED. AID PROJ. NO.	FISCAL YEAR	SHEET NO.	TOTAL SHEETS
HAWAII	HAW.	I-HI-1(86):17	1981	14	207

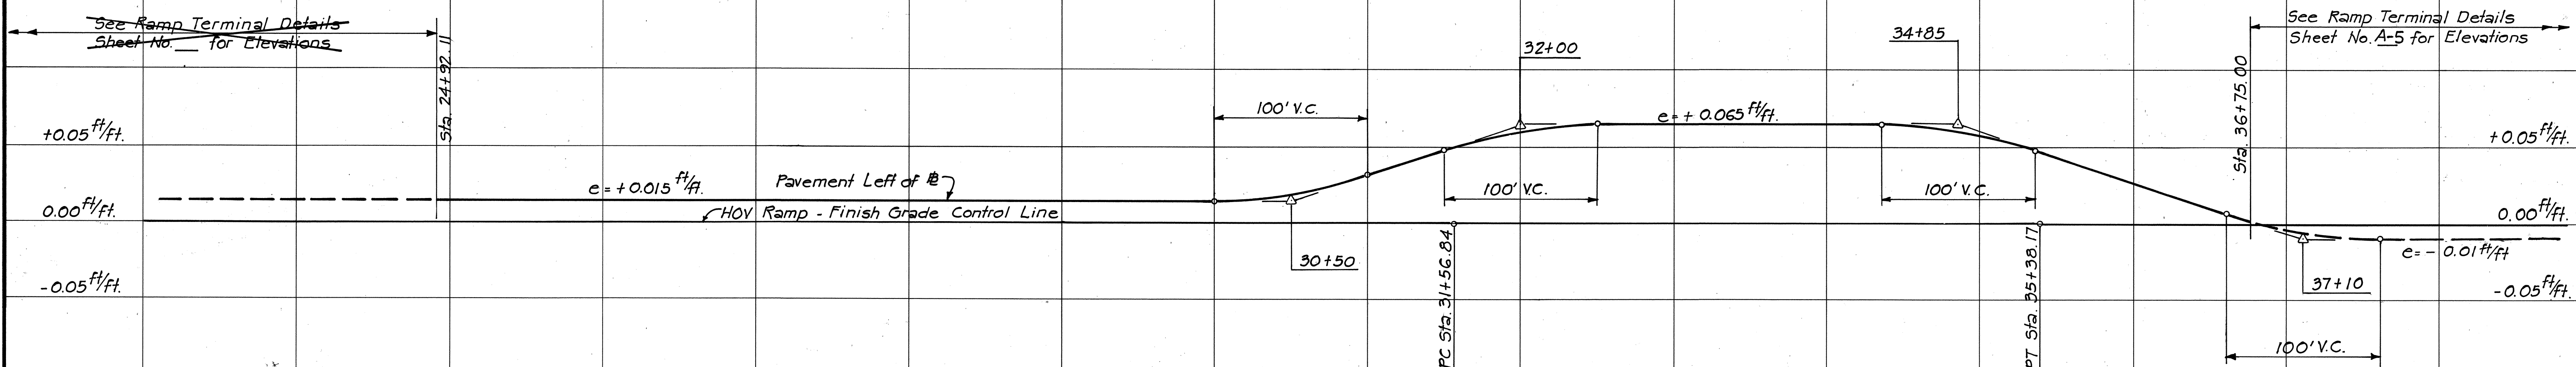


SUPERELEVATION DIAGRAM - H.O.V. RAMP
 Scale: Horiz. 1" = 50'
 Vert. 1" = 0.05 ft/ft.

NOTE:
 See Sheet A-7 for General Notes.

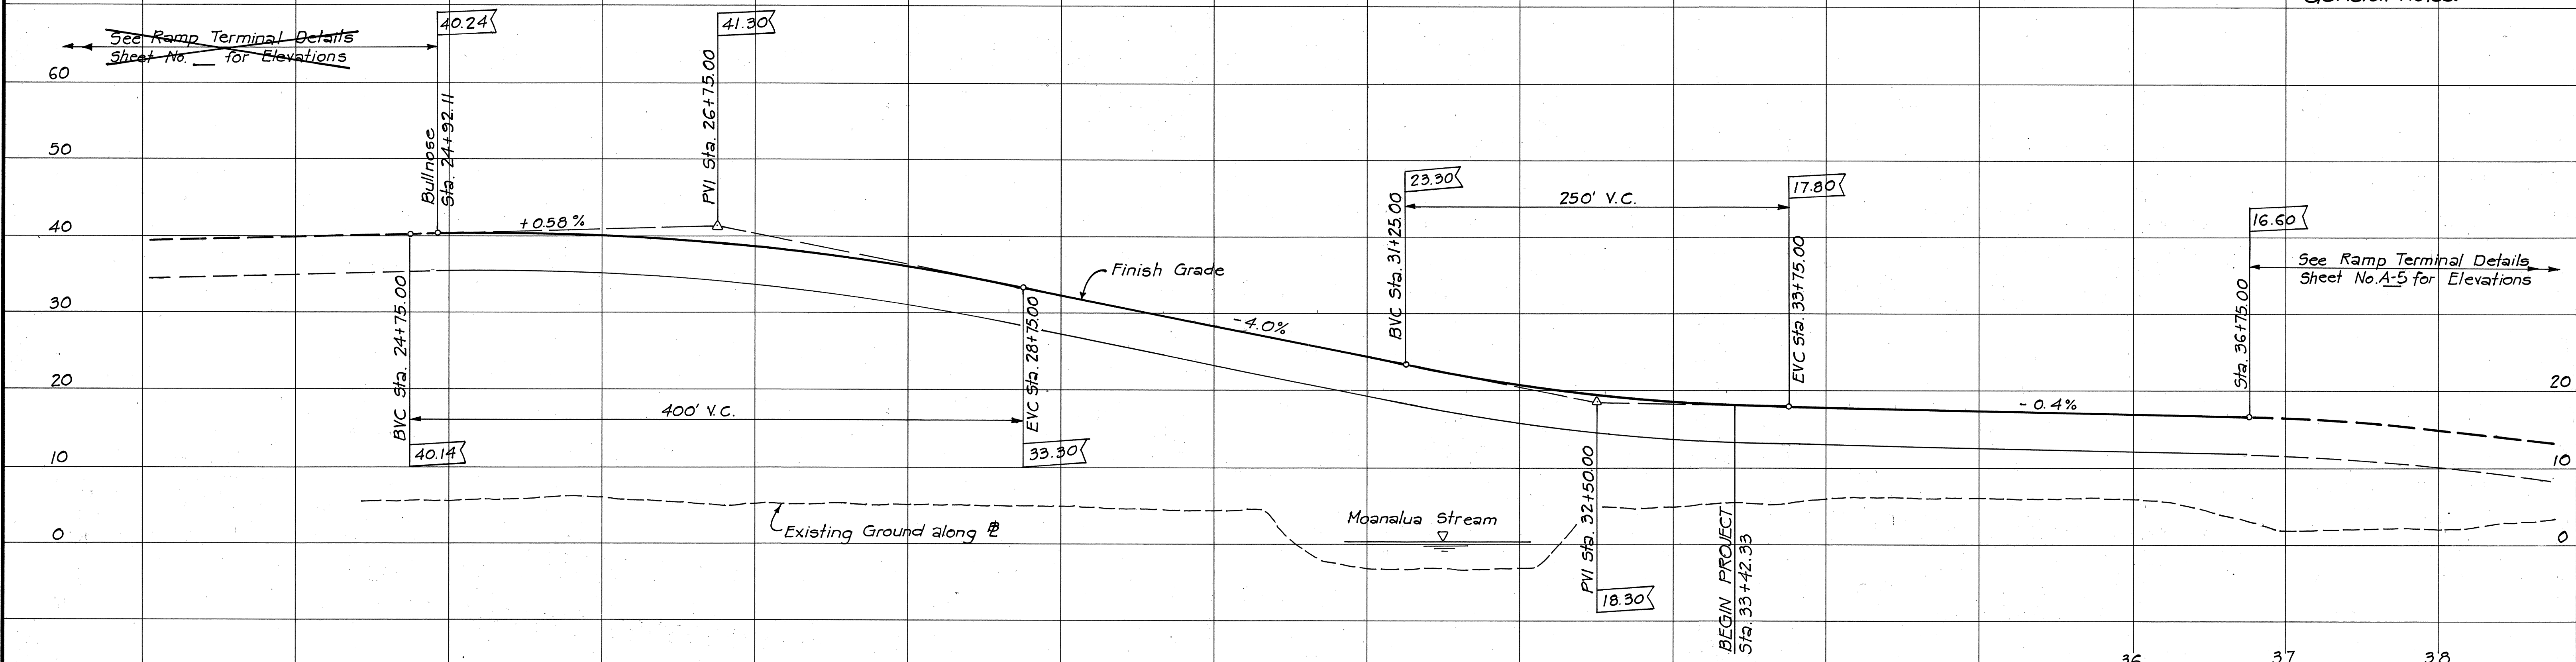

PROFILE - H.O.V. RAMP
 Scale: Horiz. 1" = 50'
 Vert. 1" = 10'

SURVEY PLOTTED BY	DATE
DRAWN BY	
DESIGNED BY	
QUANTITIES BY	
CHECKED BY	
NO.	

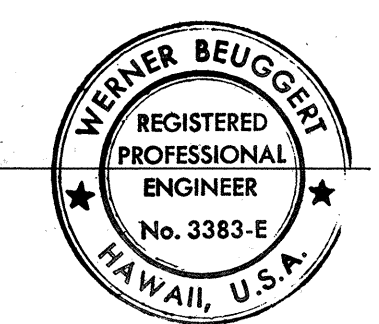

THIS WORK WAS PREPARED BY
 ME OR UNDER MY SUPERVISION.
Werner Beugger

STATE OF HAWAII
 DEPARTMENT OF TRANSPORTATION
 HIGHWAYS DIVISION


H.O.V. RAMP PROFILE & SUPERELEVATION DIAGRAM

INTERSTATE ROUTE H-1
 PROJECT NO. I-HI-1(86):17

SCALE: AS SHOWN DATE: 6/15/81
 SHEET NO. A-11 OF 14 SHEETS


FED. ROAD DIST. NO.	STATE	FED. AID PROJ. NO.	FISCAL YEAR	SHEET NO.	TOTAL SHEETS
HAWAII	HAW.	I-HI-1(86):17	1981	15	207

NOTE:
See Sheet A-7 for General Notes.

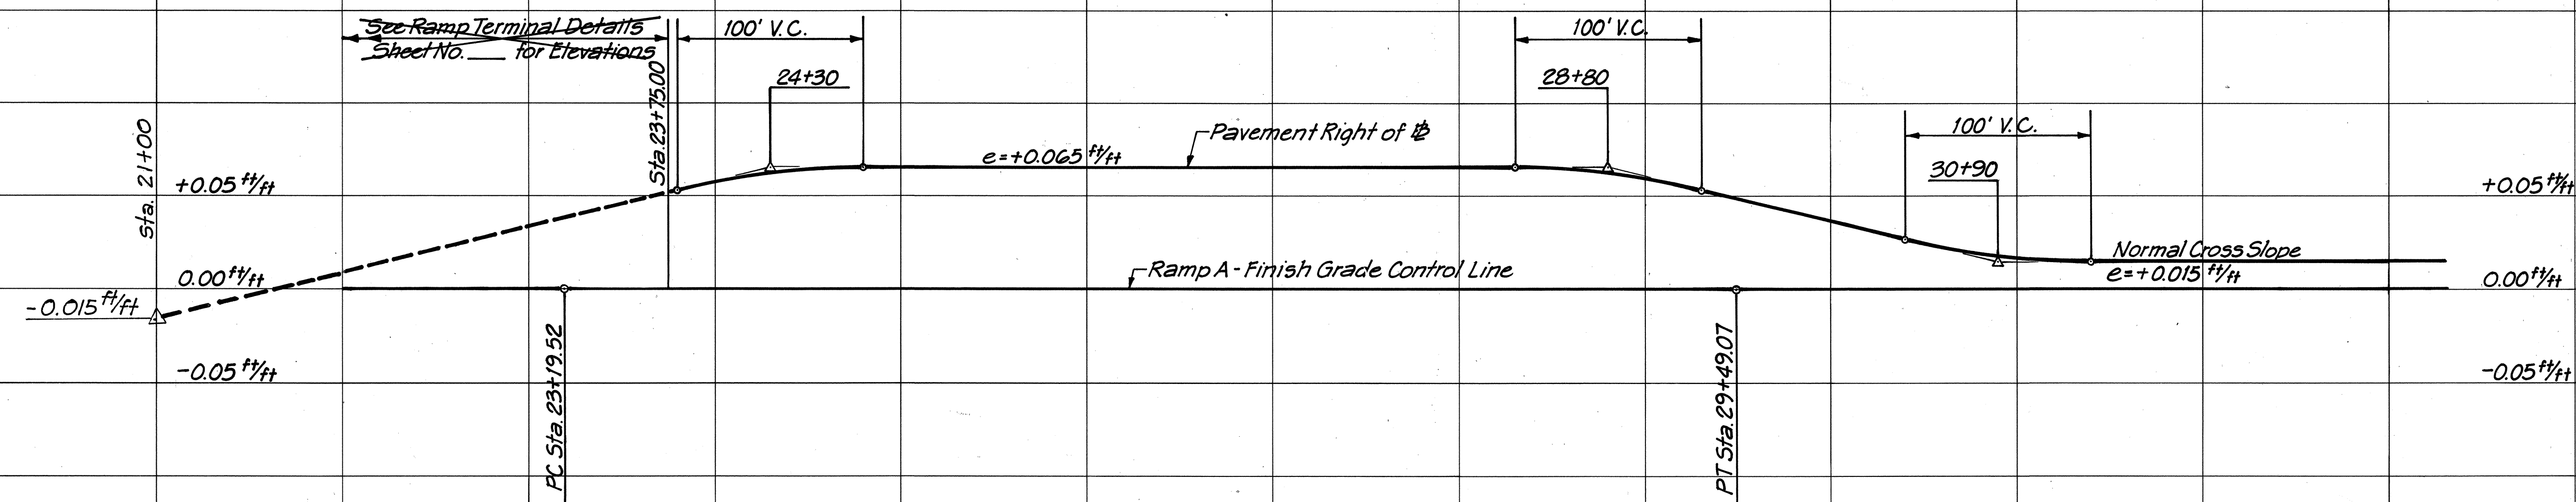


SUPERELEVATION DIAGRAM - RAMP A

Scale: Horiz. 1" = 50'
Vert. 1" = 0.05 ft/ft

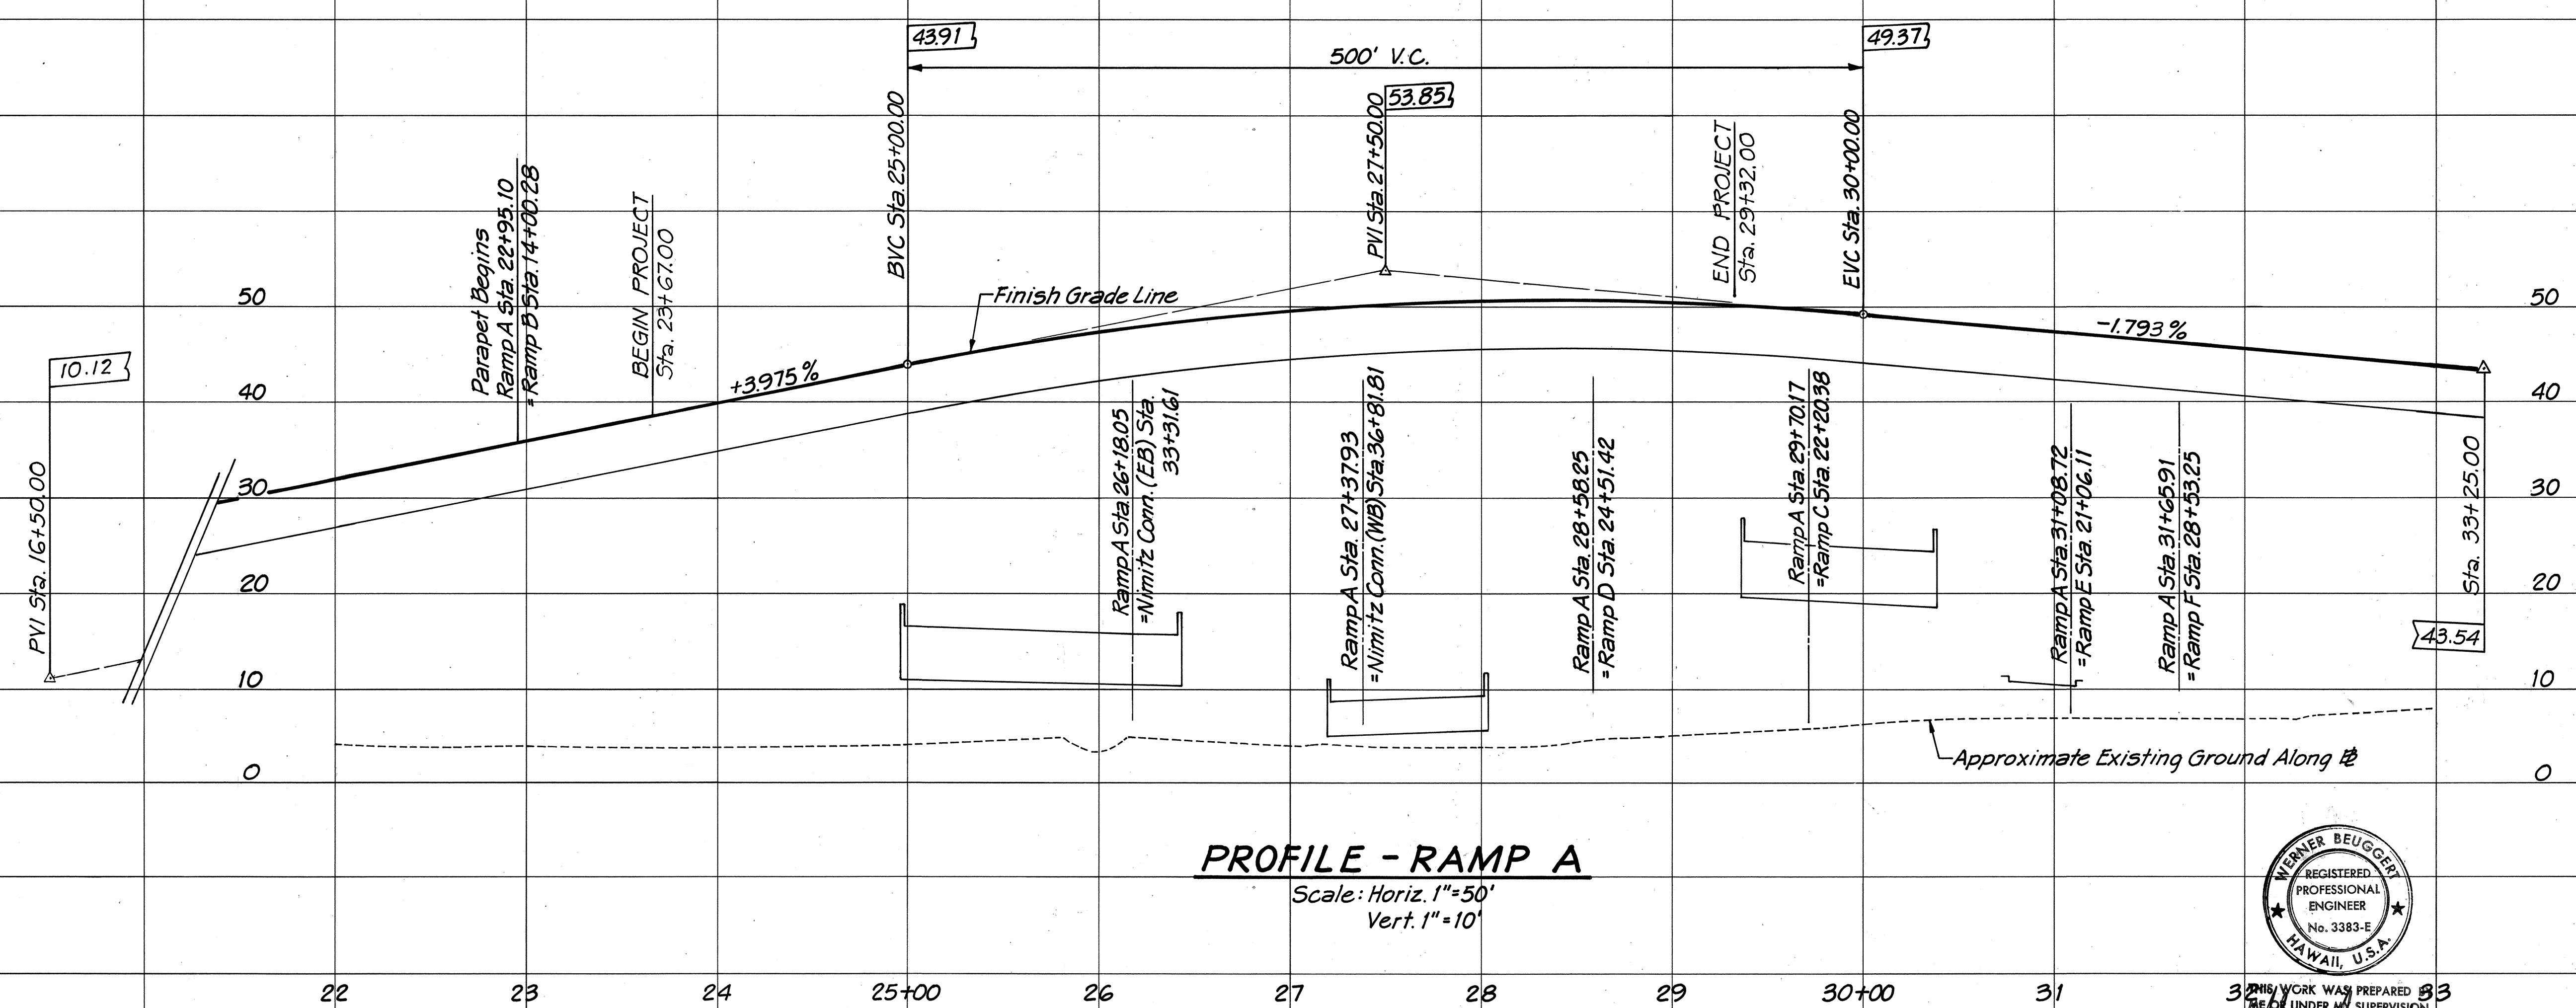

PROFILE - RAMP A

Scale: Horiz. 1" = 50'
Vert. 1" = 10'

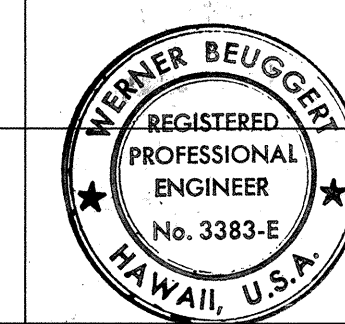


STATE OF HAWAII
DEPARTMENT OF TRANSPORTATION
HIGHWAYS DIVISION
**ROADWAY PROFILE AND
SUPERELEVATION DIAGRAM**

INTERSTATE ROUTE H-1
PROJECT NO. I-HI-1(86):17
SCALE: AS SHOWN DATE: 6/15/81
SHEET No. A-12 OF 14 SHEETS


ORIGINAL PLAN	SURVEY PLOTTED BY	DATE
NOTE BOOK	DRAWN BY	
	DESIGNED BY	
	CHECKED BY	

FED. ROAD DIST. NO.	STATE	FED. AID PROJ. NO.	FISCAL YEAR	SHEET NO.	TOTAL SHEETS
HAWAII	HAW.	I-HI-1(86):17	1981	16	207


NOTE:
See Sheet A-7 for General Notes.

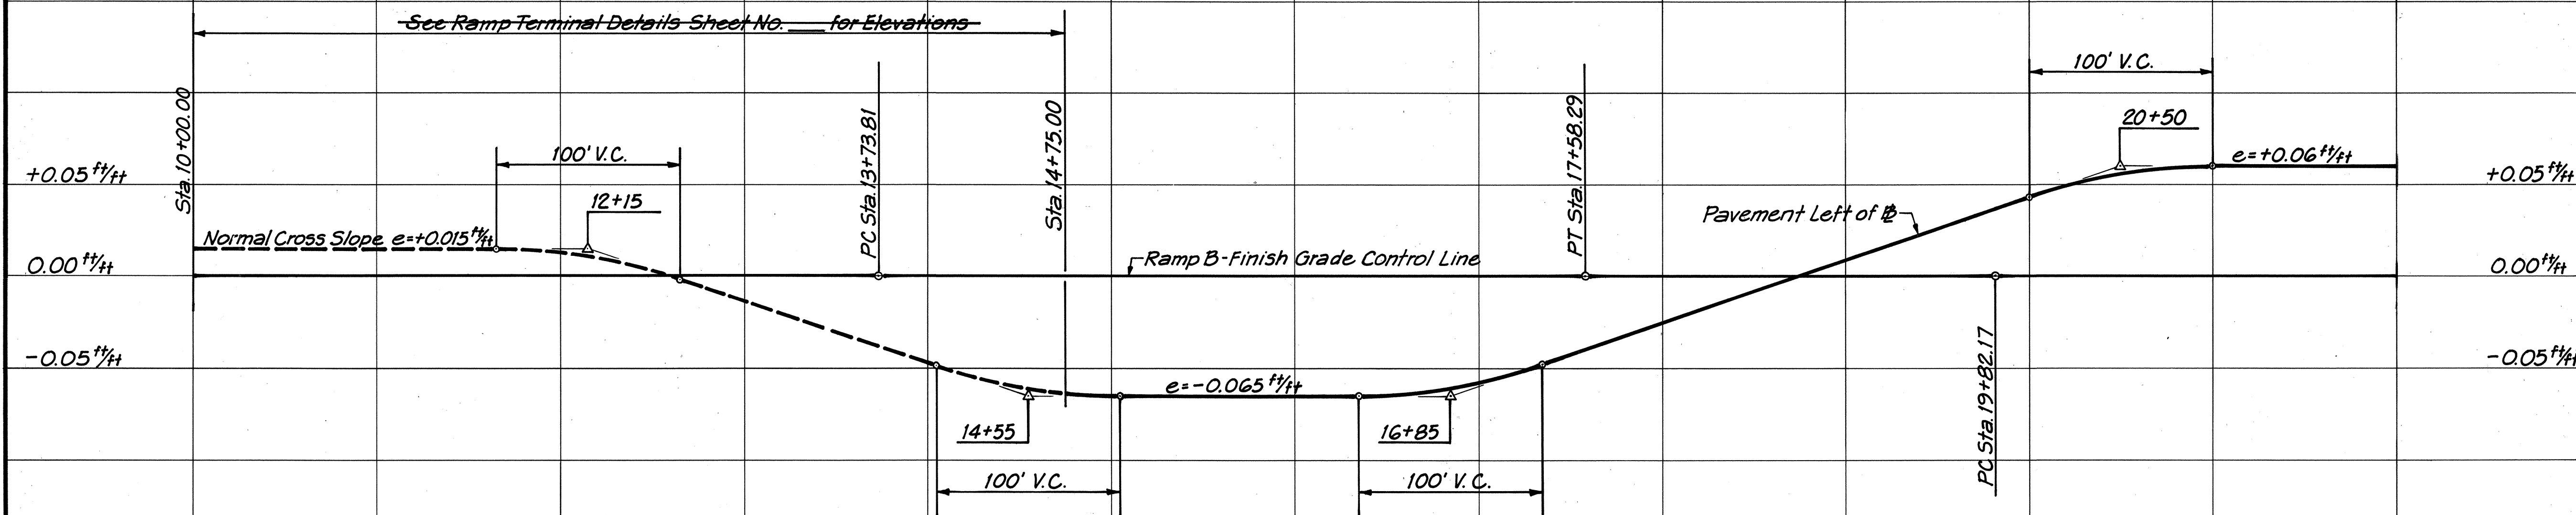

SUPERELEVATION DIAGRAM - RAMP B
Scale: Horiz. 1"=50'
Vert. 1"=0.05%/ft

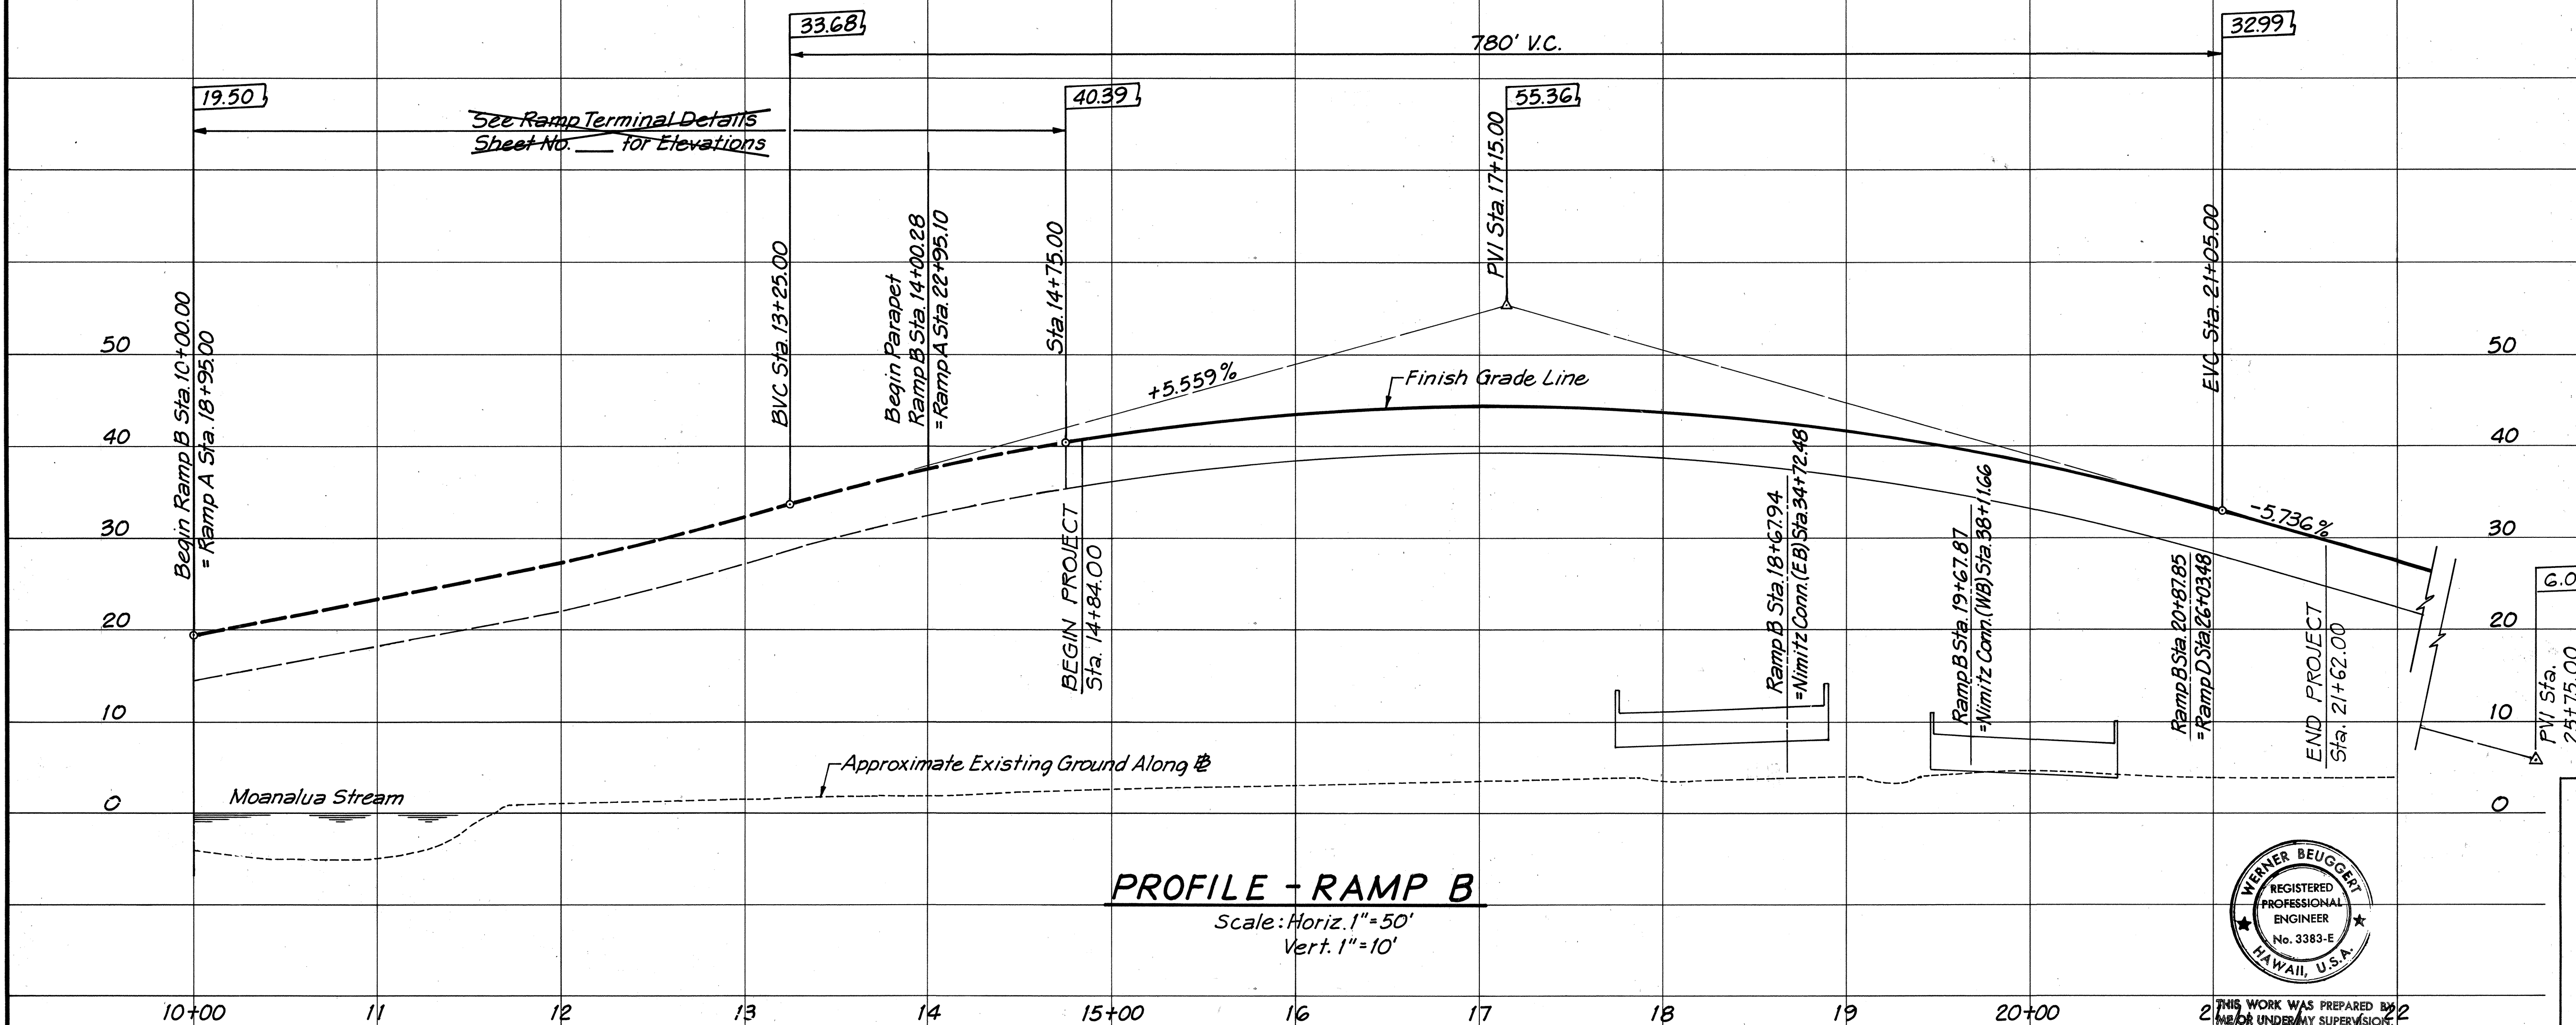

PROFILE - RAMP B
Scale: Horiz. 1"=50'
Vert. 1"=10'

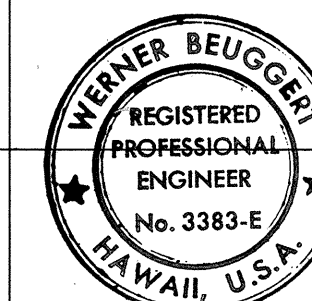


THIS WORK WAS PREPARED BY
ME OR UNDER MY SUPERVISION.

STATE OF HAWAII
DEPARTMENT OF TRANSPORTATION
HIGHWAYS DIVISION
**ROADWAY PROFILE AND
SUPERELEVATION DIAGRAM**

INTERSTATE ROUTE H-1
PROJECT NO. I-HI-1(86):17
SCALE: AS SHOWN DATE: 6/15/81
SHEET No. A-13 OF 14 SHEETS


FED. ROAD DIST. NO.	STATE	FED. AID PROJ. NO.	FISCAL YEAR	SHEET NO.	TOTAL SHEETS
HAWAII	HAW.	I-HI-1(86):17	1981	17	207

NOTE:
See Sheet A-7 for General Notes.

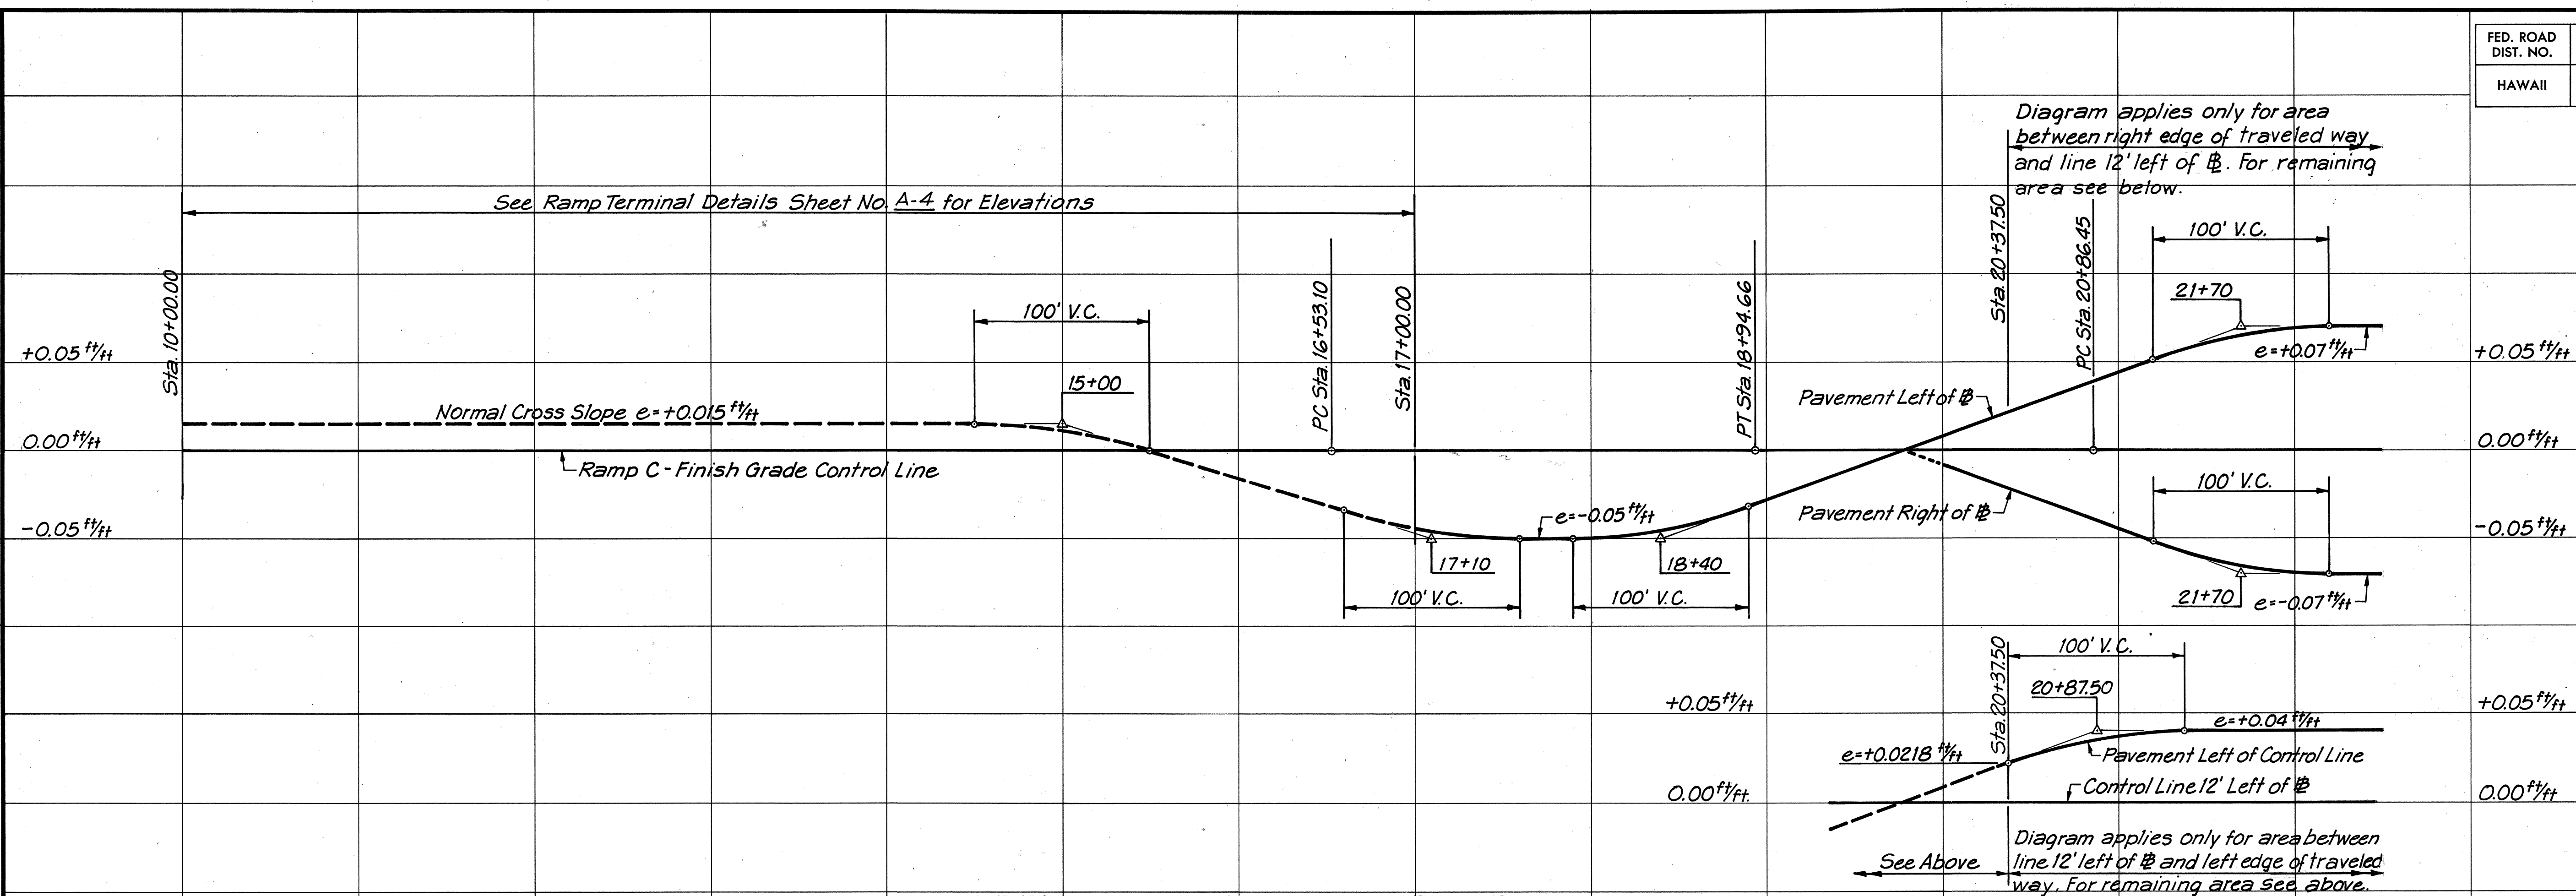


SUPERELEVATION DIAGRAM - RAMP C

Scale: Horiz. 1" = 50'
Vert. 1" = 0.05 %/ft

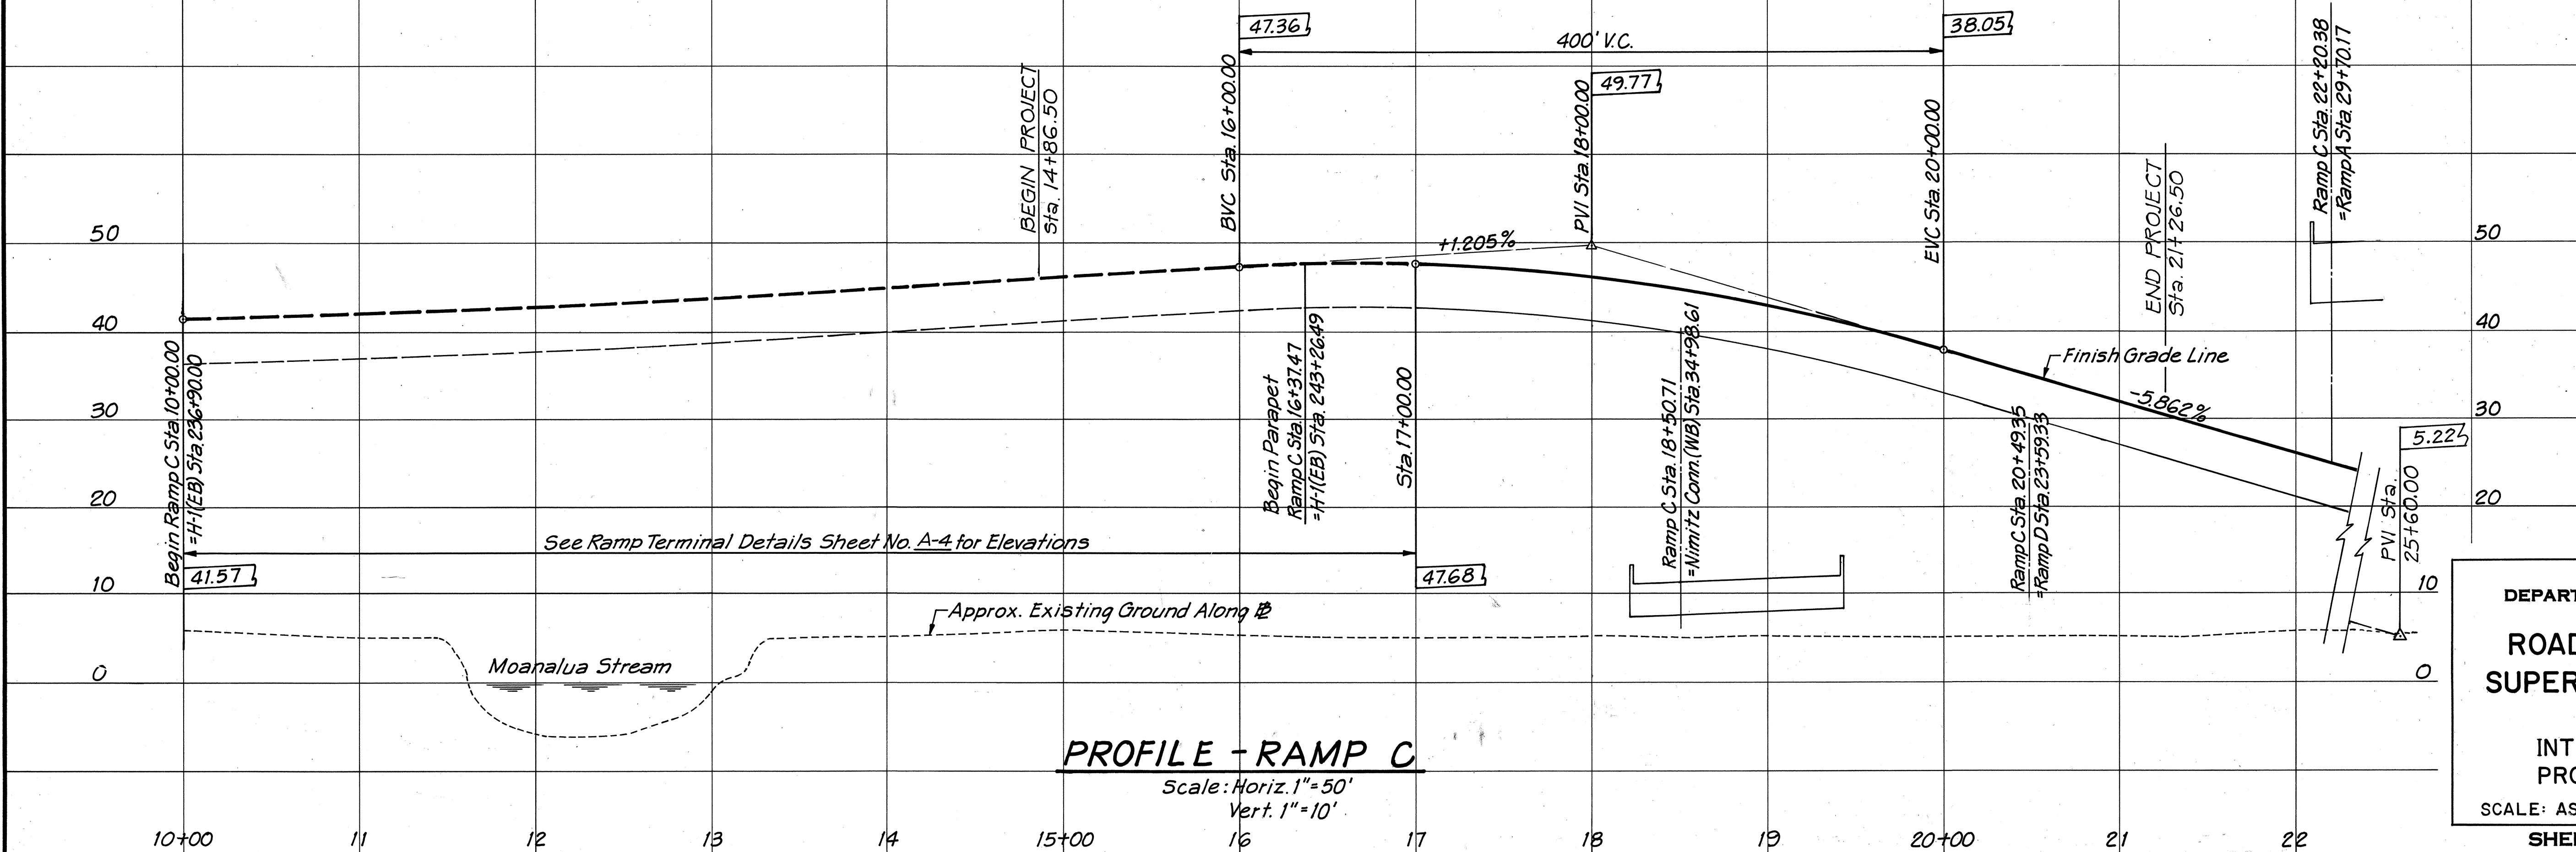

PROFILE - RAMP C

Scale: Horiz. 1" = 50'
Vert. 1" = 10'

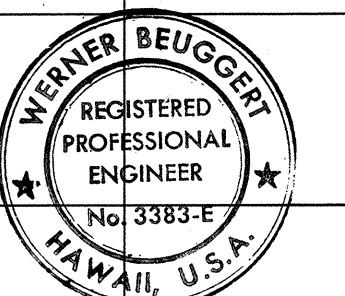

THIS WORK WAS PREPARED BY
ME OR UNDER MY SUPERVISION.
Werner Beugert

STATE OF HAWAII
DEPARTMENT OF TRANSPORTATION
HIGHWAYS DIVISION
**ROADWAY PROFILE AND
SUPERELEVATION DIAGRAM**

INTERSTATE ROUTE H-1
PROJECT NO. I-HI-1(86):17
SCALE: AS SHOWN DATE: 6/15/81
SHEET No. A-14 OF 14 SHEETS