




FED. ROAD DIST. NO.	STATE	FED. AID PROJ. NO.	FISCAL YEAR	SHEET NO.	TOTAL SHEETS
HAWAII	HAWAII	IRHI-1(189)	1986	30	99

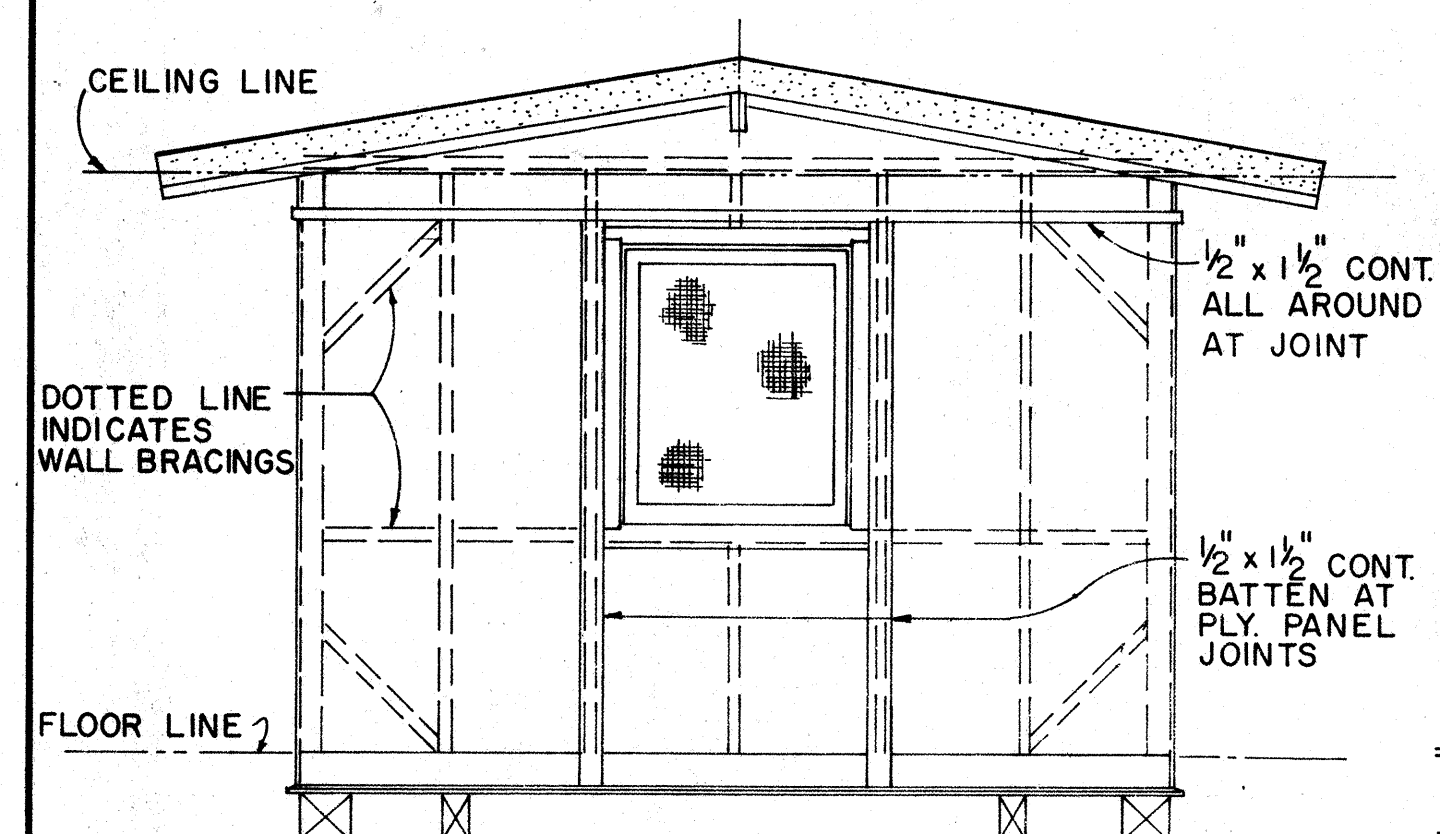


ELEVATION (B)
ELEVATION (D) SIMILAR
SCALE: $\frac{3}{8}" = 1"-0"$

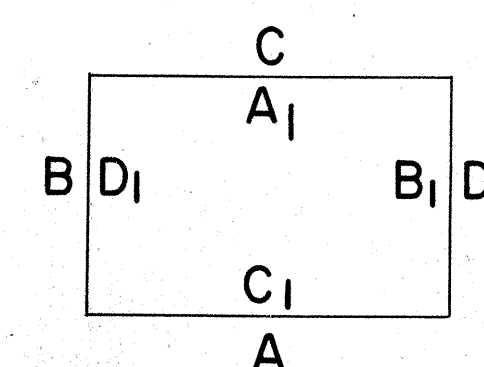


EXTERIOR & INTERIOR KEY

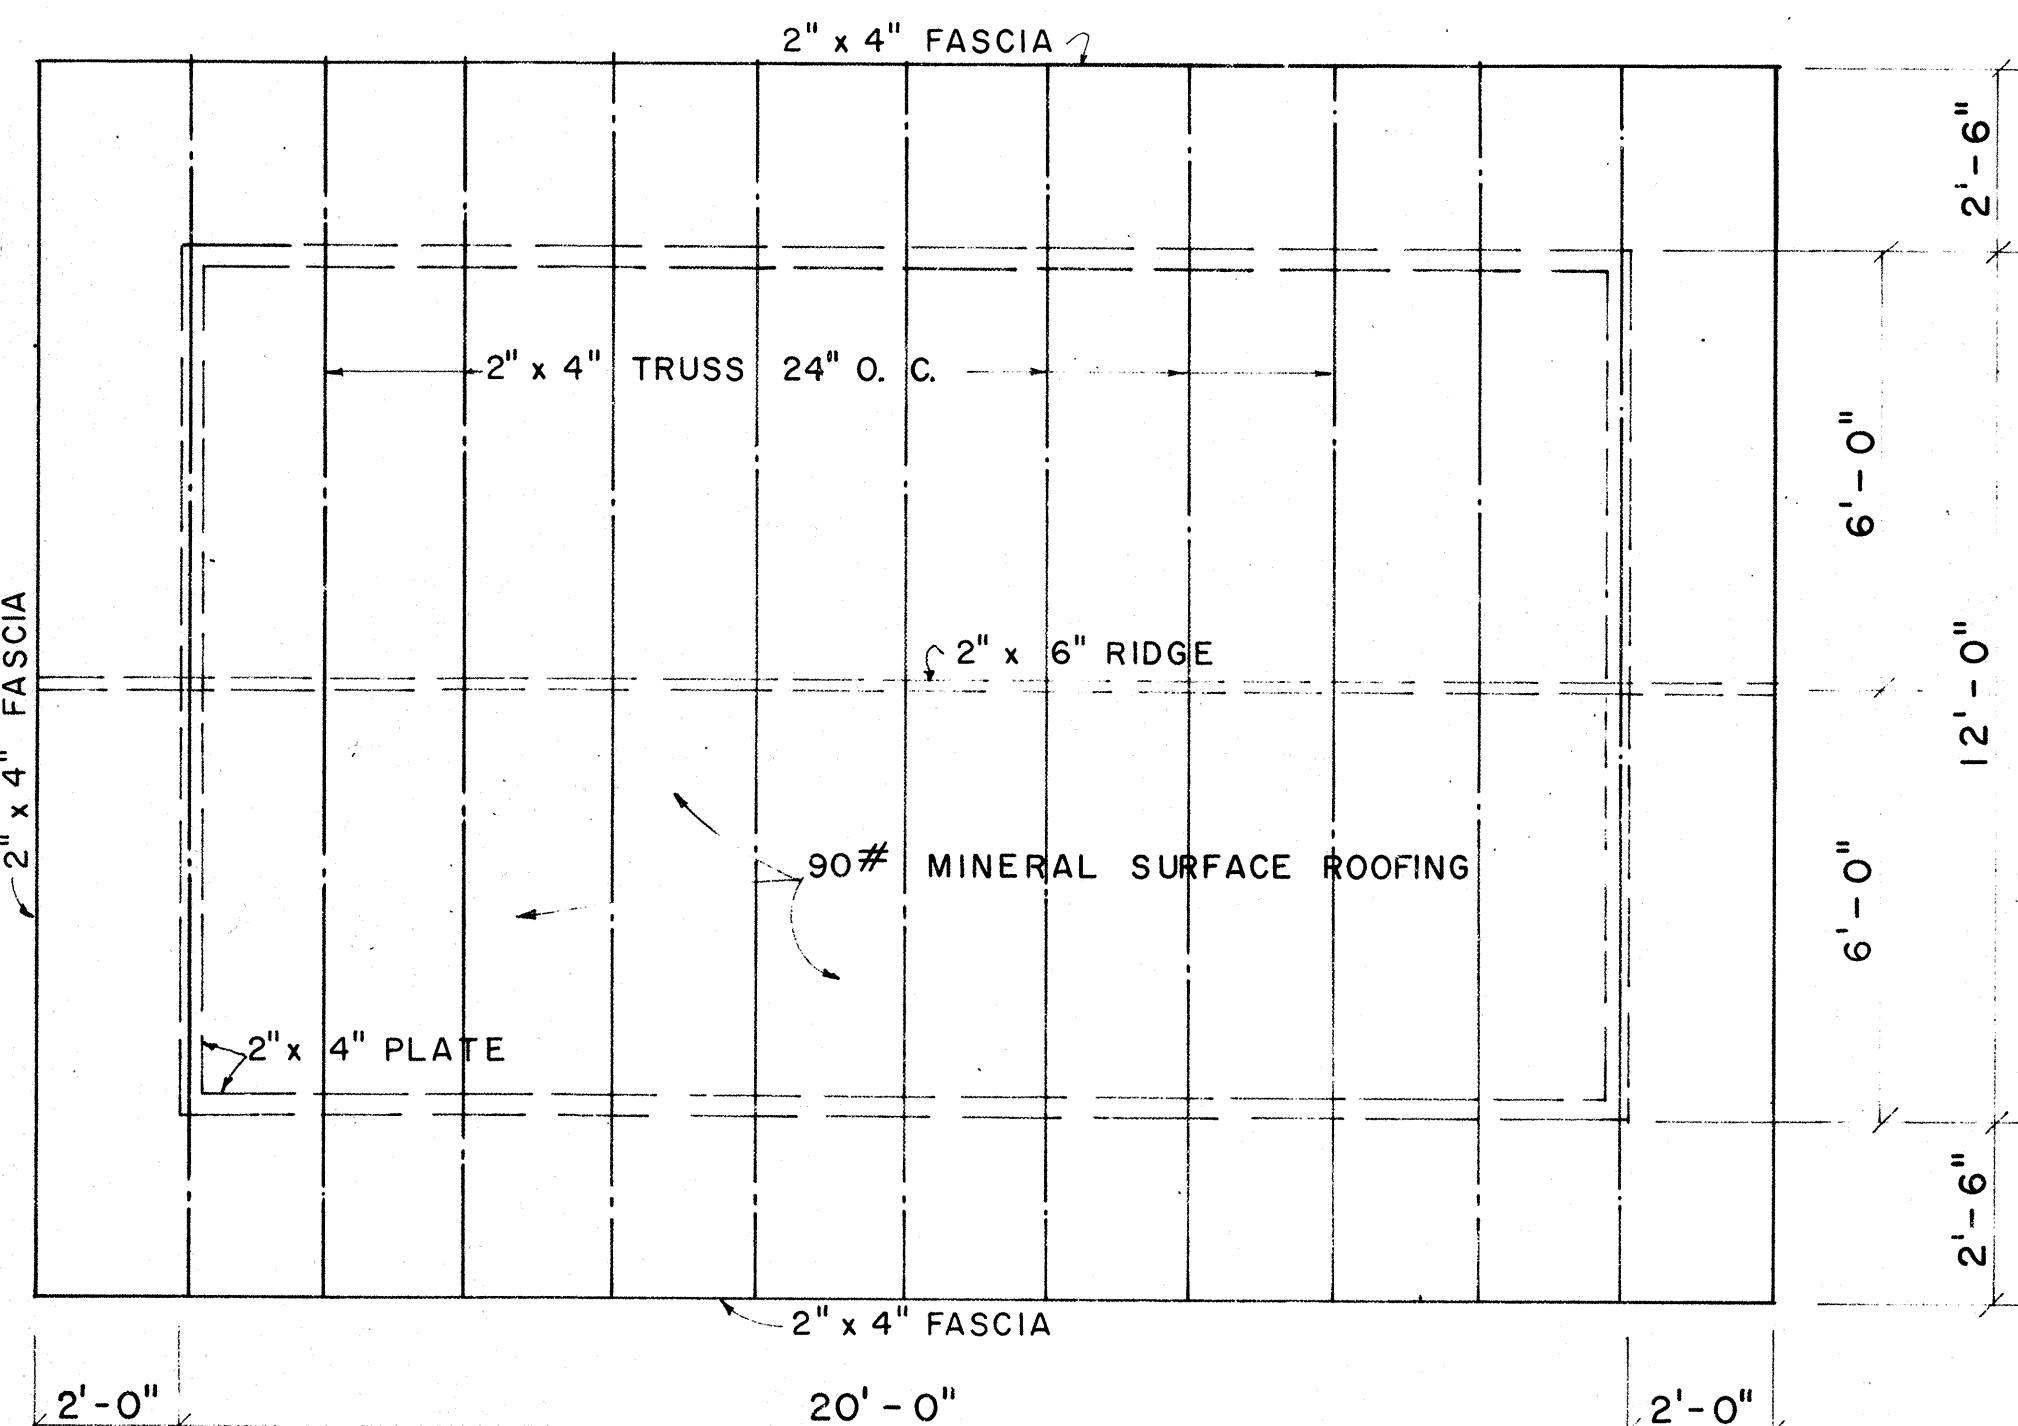


ROOF FRAMING PLAN
SCALE: $\frac{3}{8}" = 1'-0"$

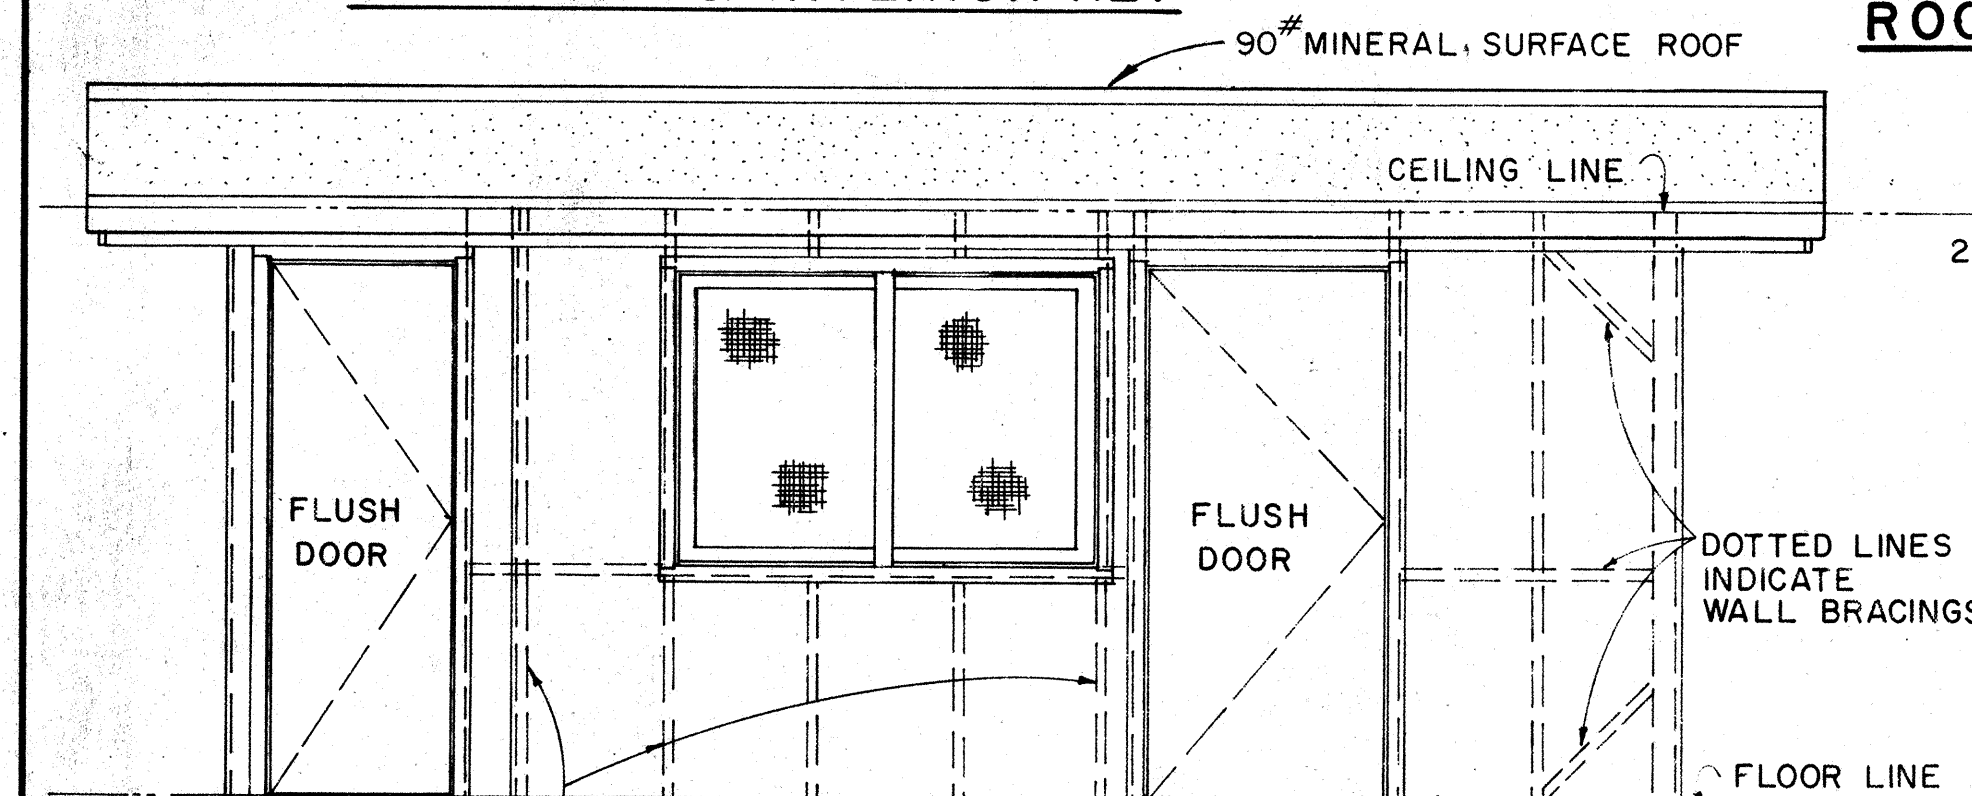

ELEVATION (A)
SCALE: $\frac{3}{8}" = 1' - 0"$

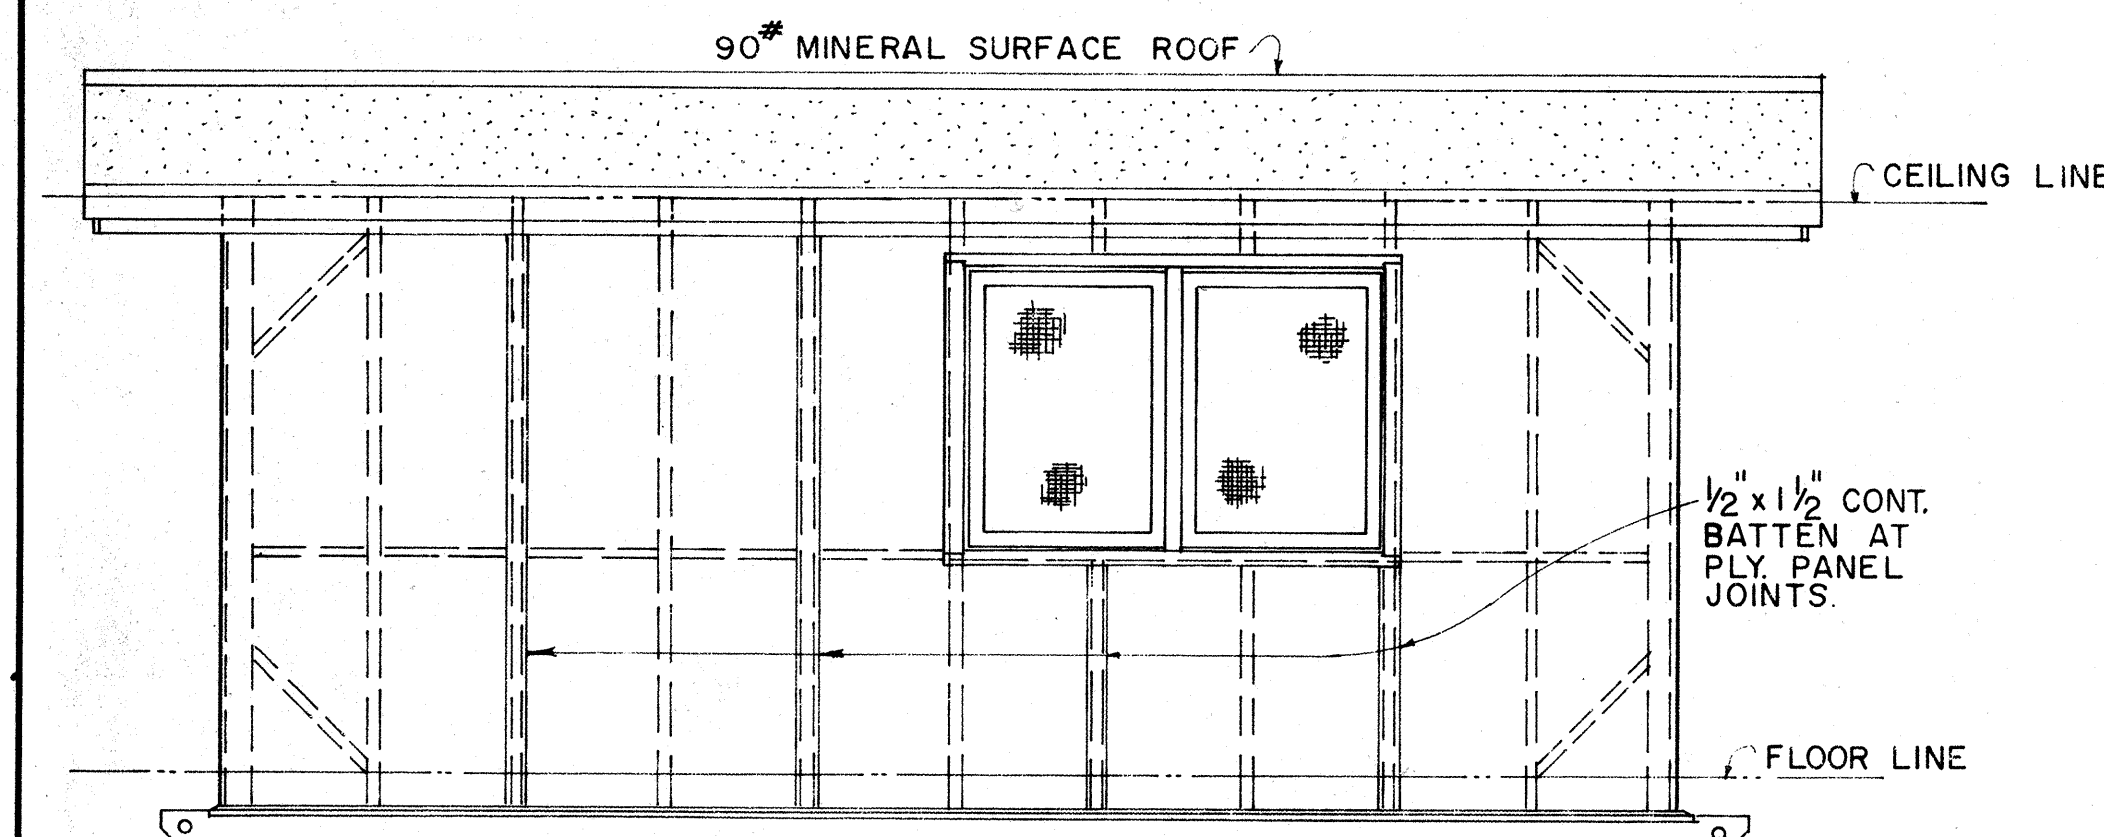

ELEVATION (C)
SCALE: $\frac{3}{8}" = 1' - 0"$

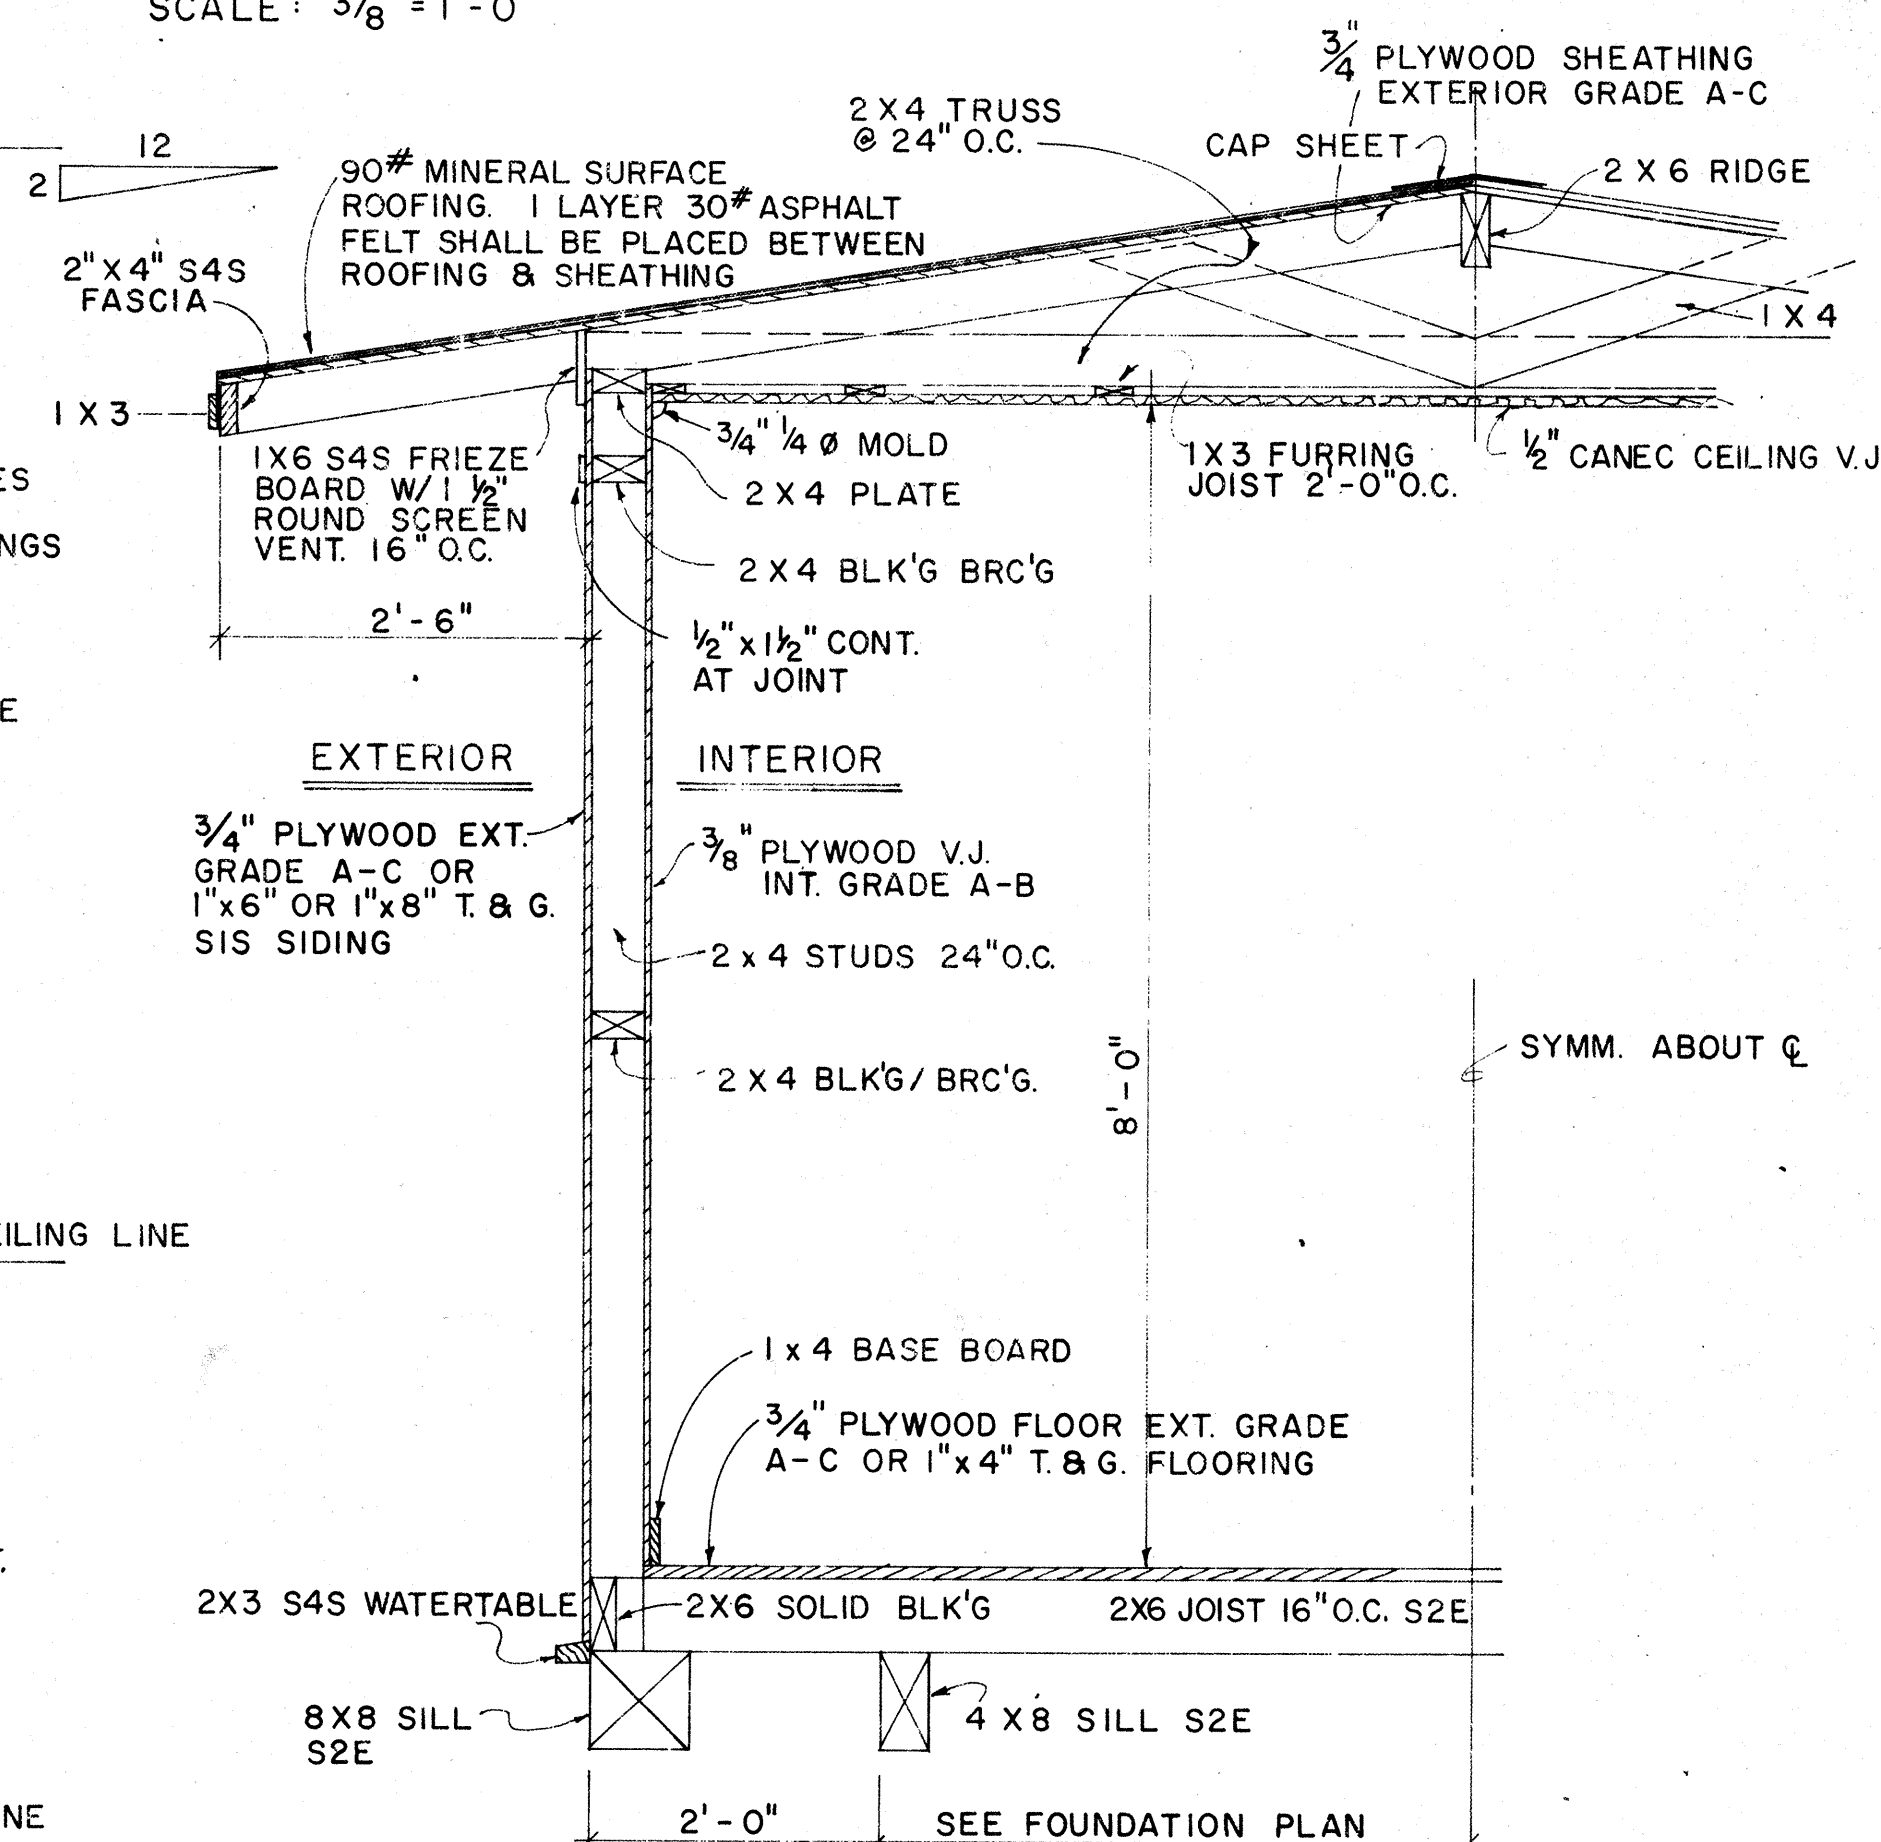

TYPICAL WALL SECTION
SCALE: $\frac{3}{8}" = 1'-0"$

APPROVAL RECOMMENDED:


HIGHWAY DESIGN ENGINEER

12-4-69
DATE


APPROVED:

ASSISTANT CHIEF, ENGINEERING

12-10-60
DATE

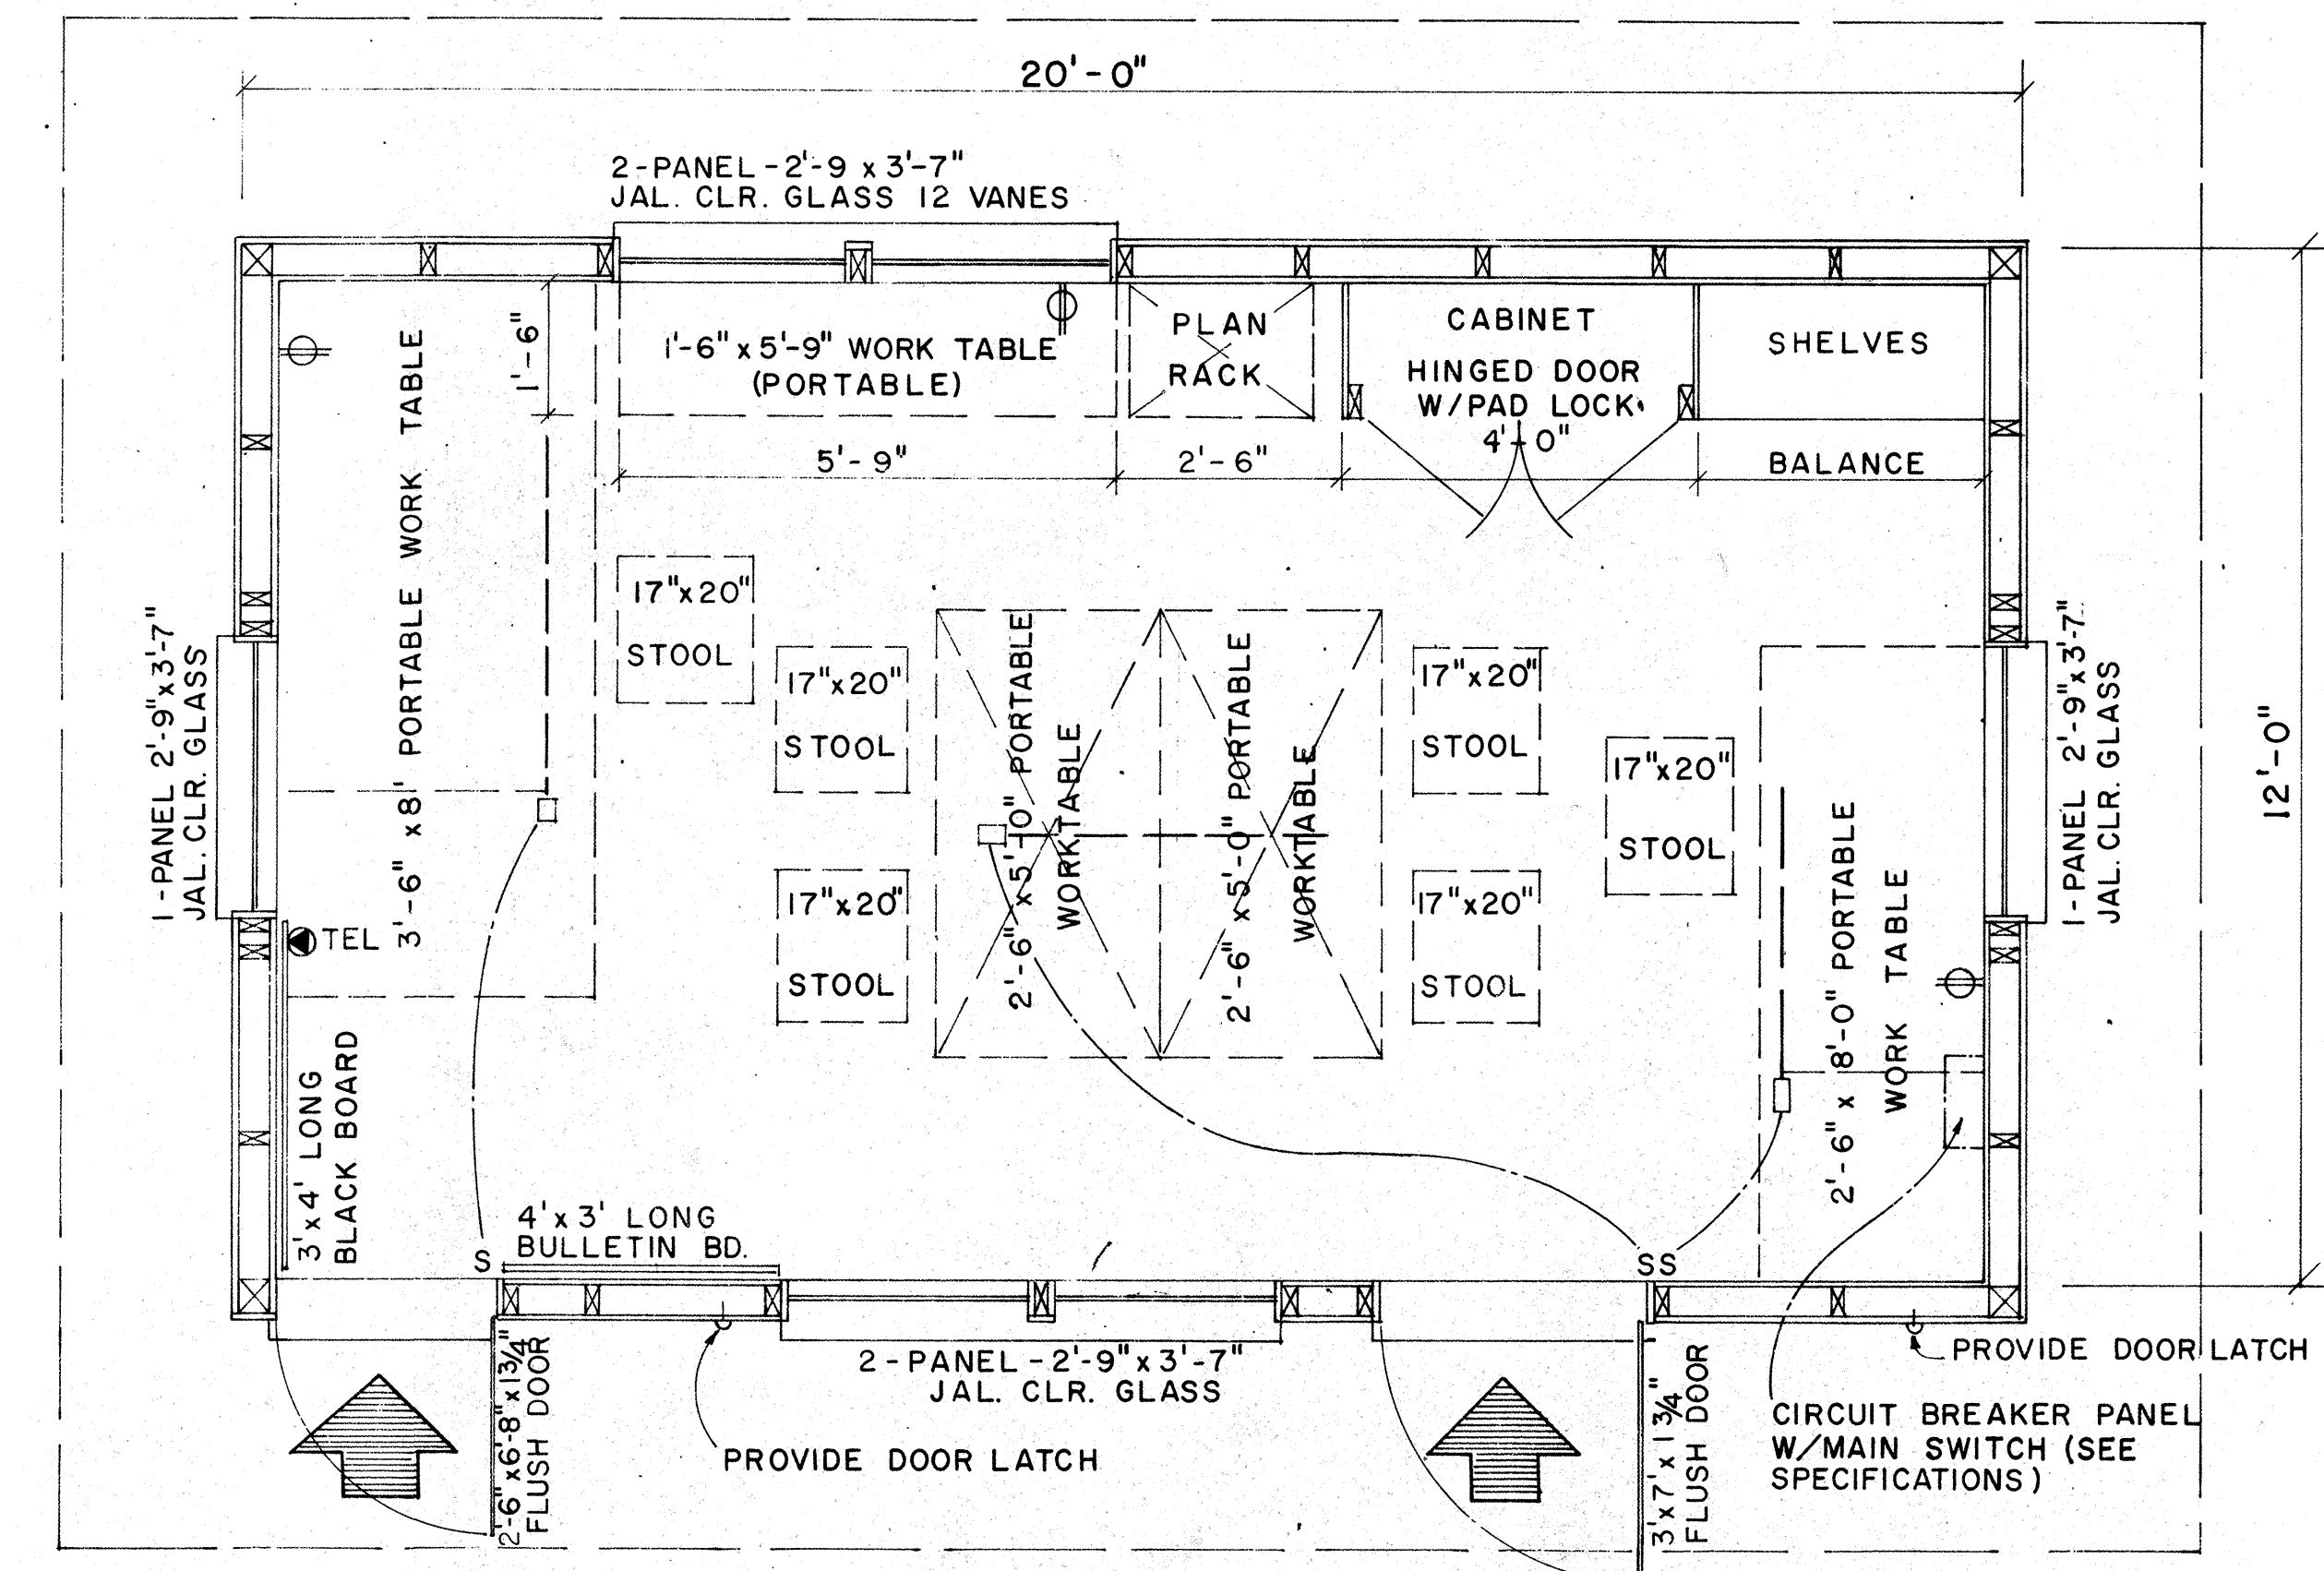

FLOOR PLAN
SCALE: $\frac{1}{2}$ " = 1' - 0"

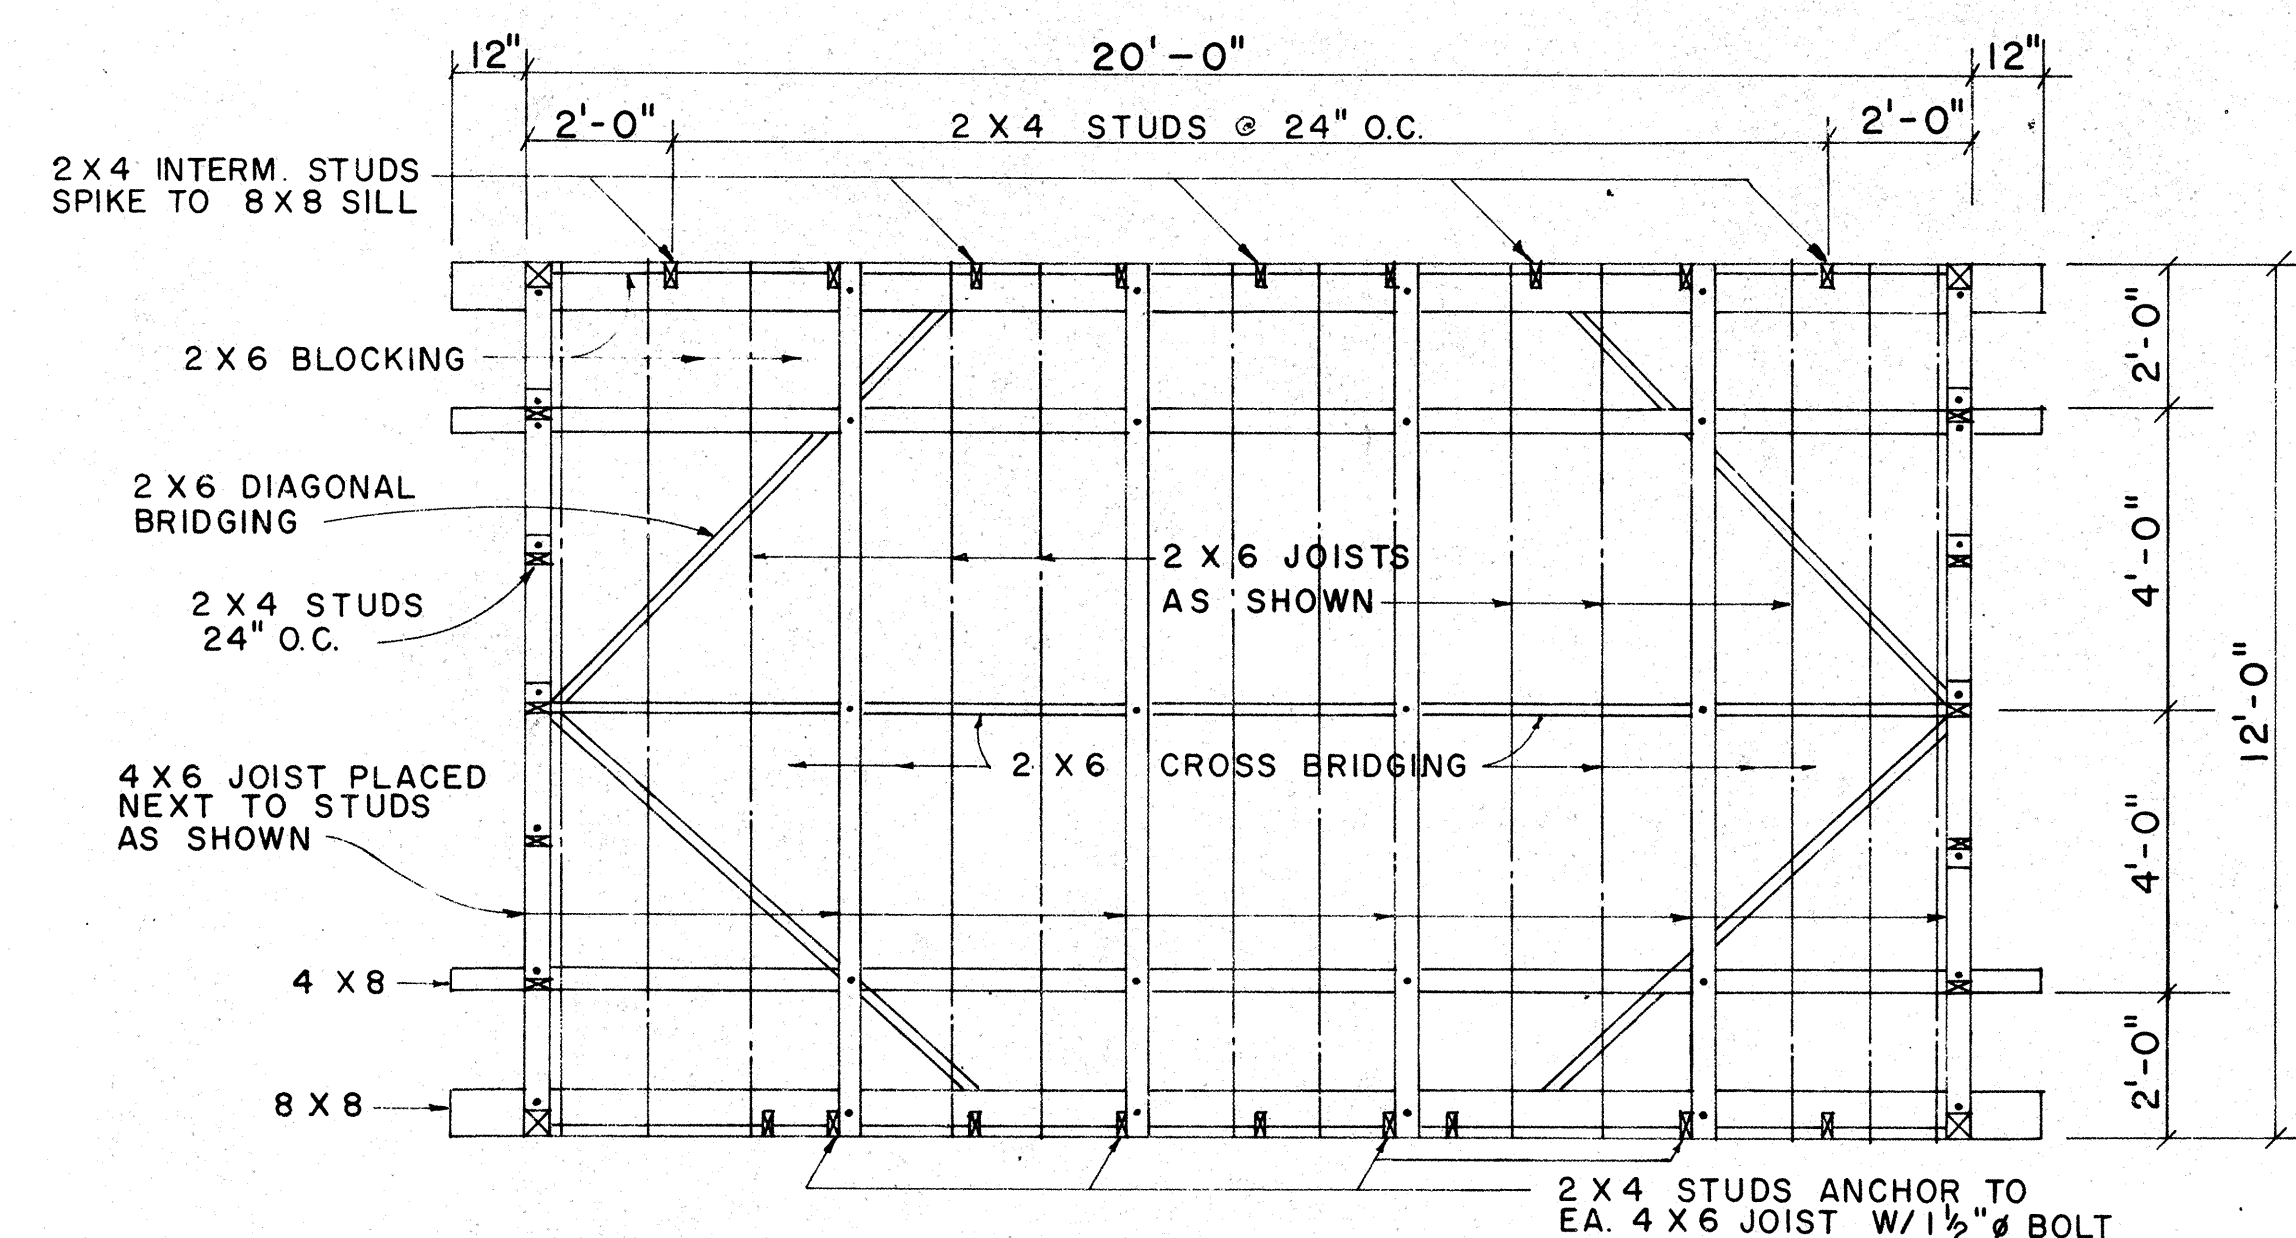

FOUNDATION FRAMING PLAN
SCALE: $\frac{3}{8}" = 1' - 0"$

NO.	REVISION	APPROVED BY	DATE
2			
9			





STATE OF HAWAII
DEPARTMENT OF TRANSPORTATION
HIGHWAYS DIVISION

FIELD OFFICE

Scale : As Noted



SHEET NO		OF	SHEETS	DD 636.1
----------	--	----	--------	----------

FED. ROAD DIST. NO.	STATE	FED. AID PROJ. NO.	FISCAL YEAR	SHEET NO.	TOTAL SHEETS
HAWAII	HAWAII	IRH-1(80)	1986	31	99

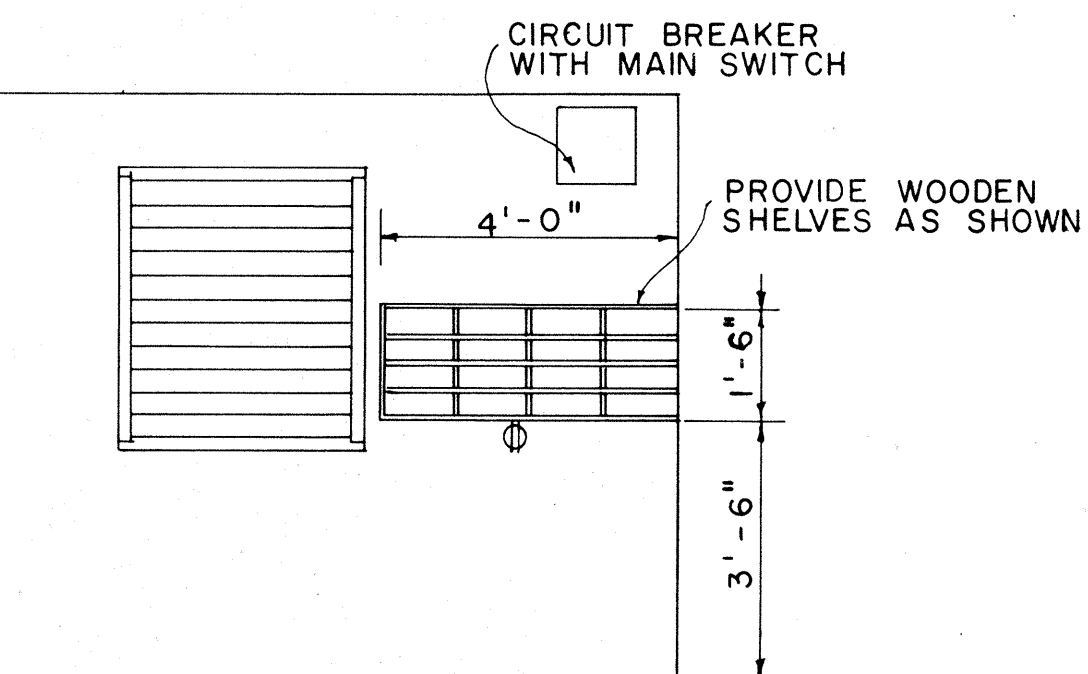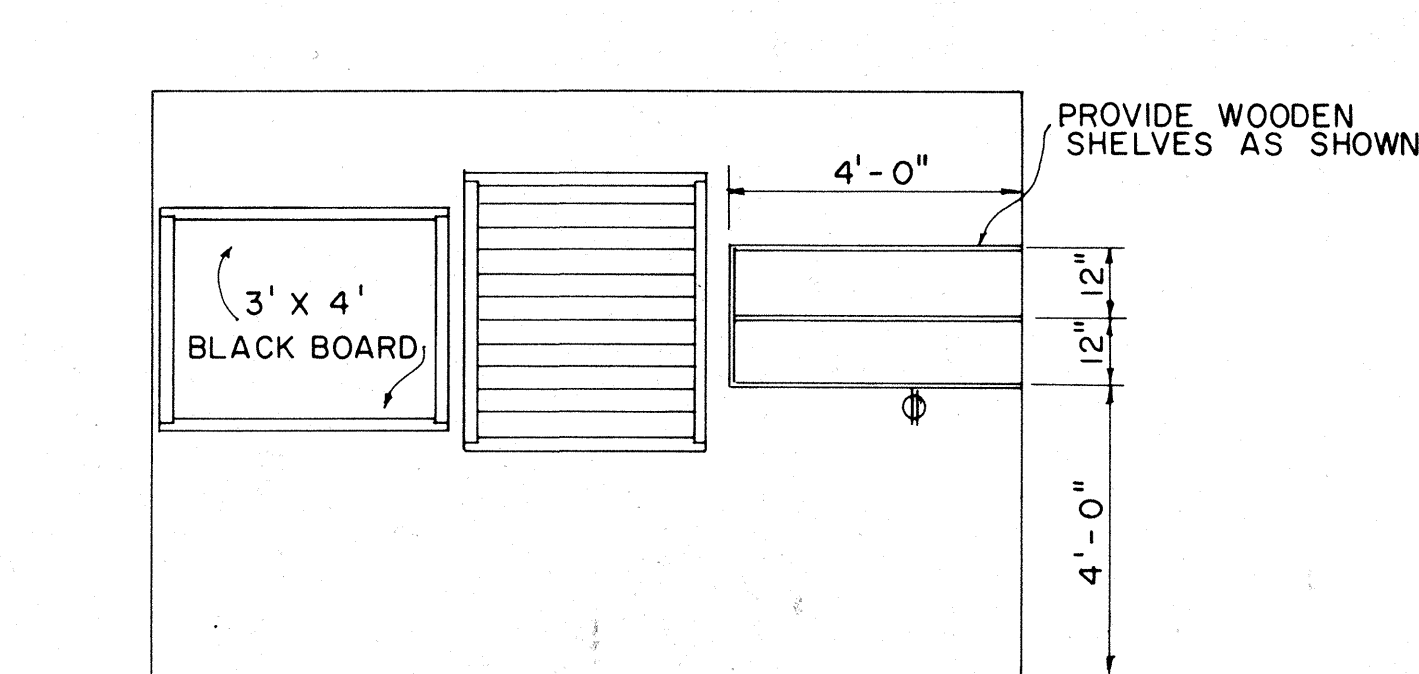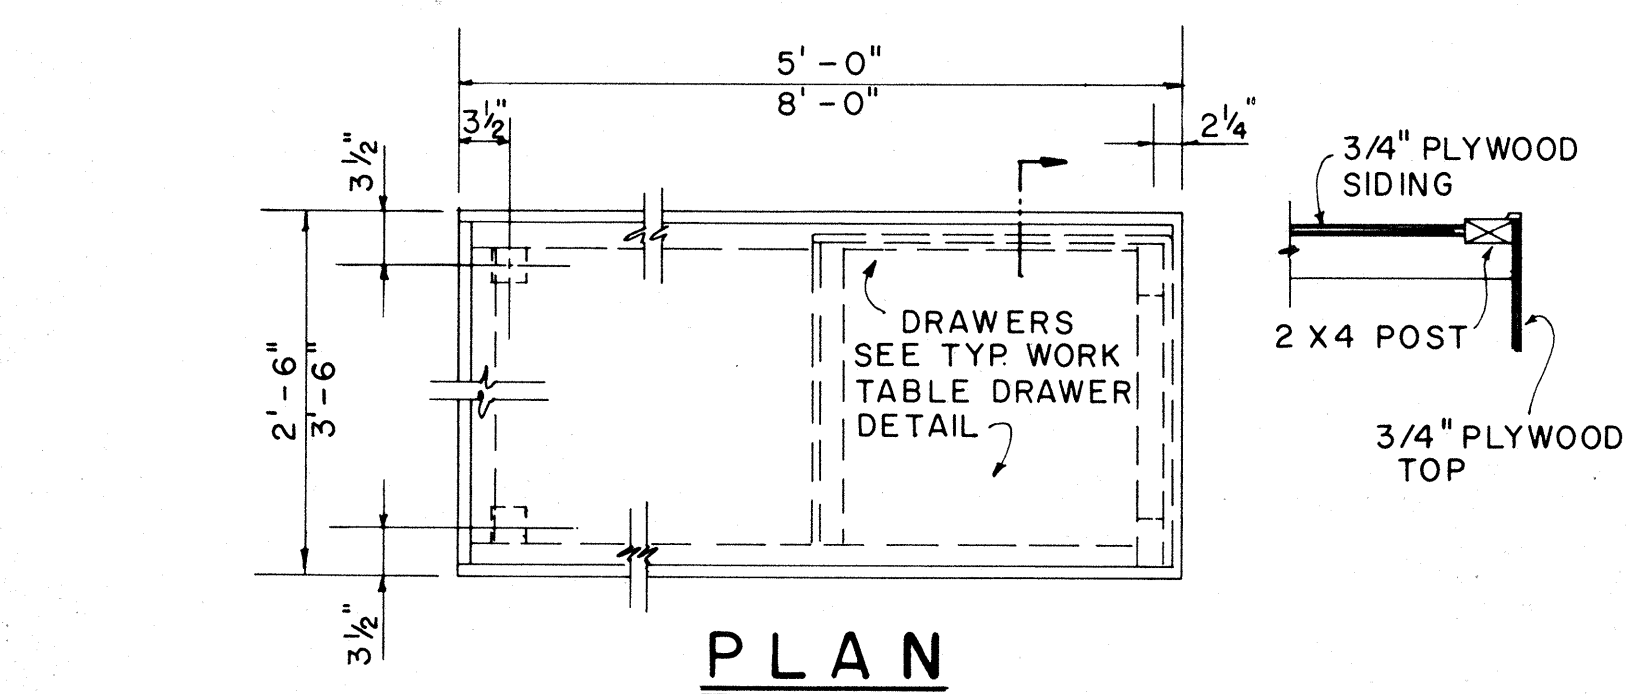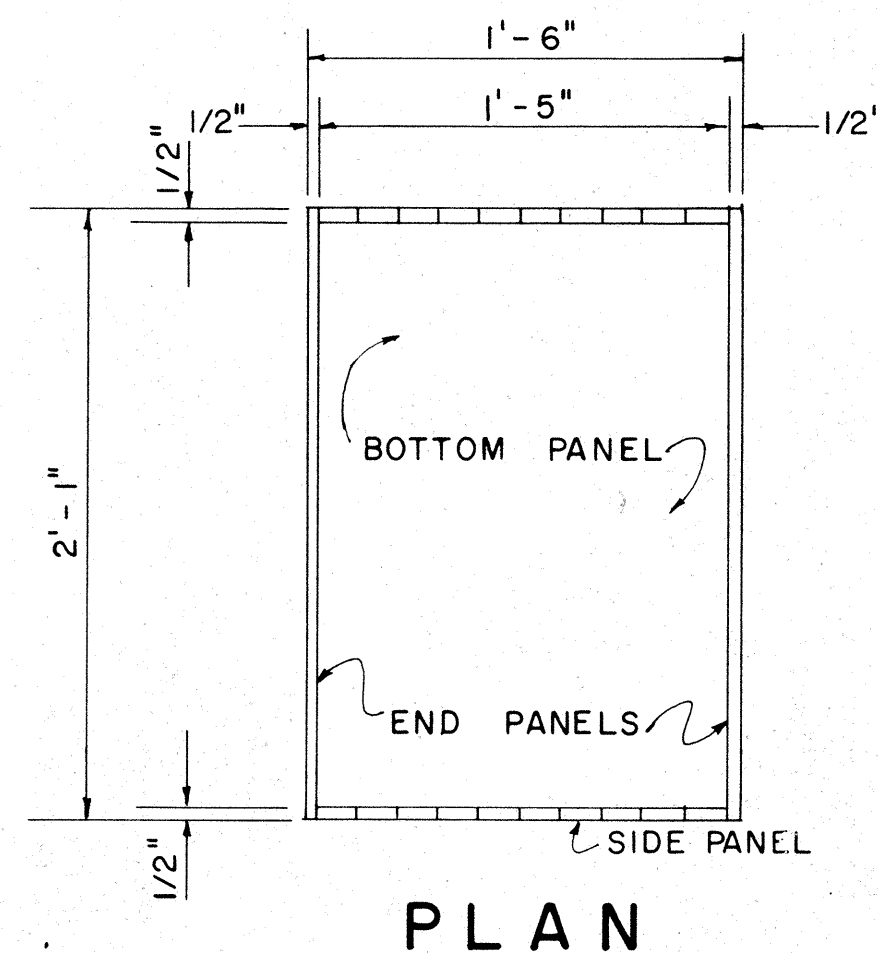


ELEVATION D1
SCALE: 3/8" = 1'-0"


ELEVATION B1
SCALE: 3/8" = 1'-0"

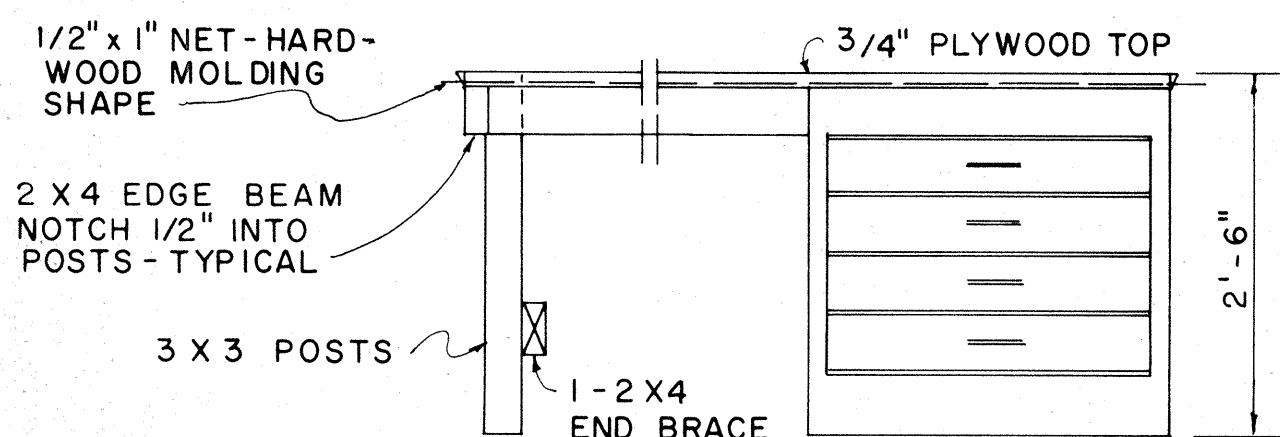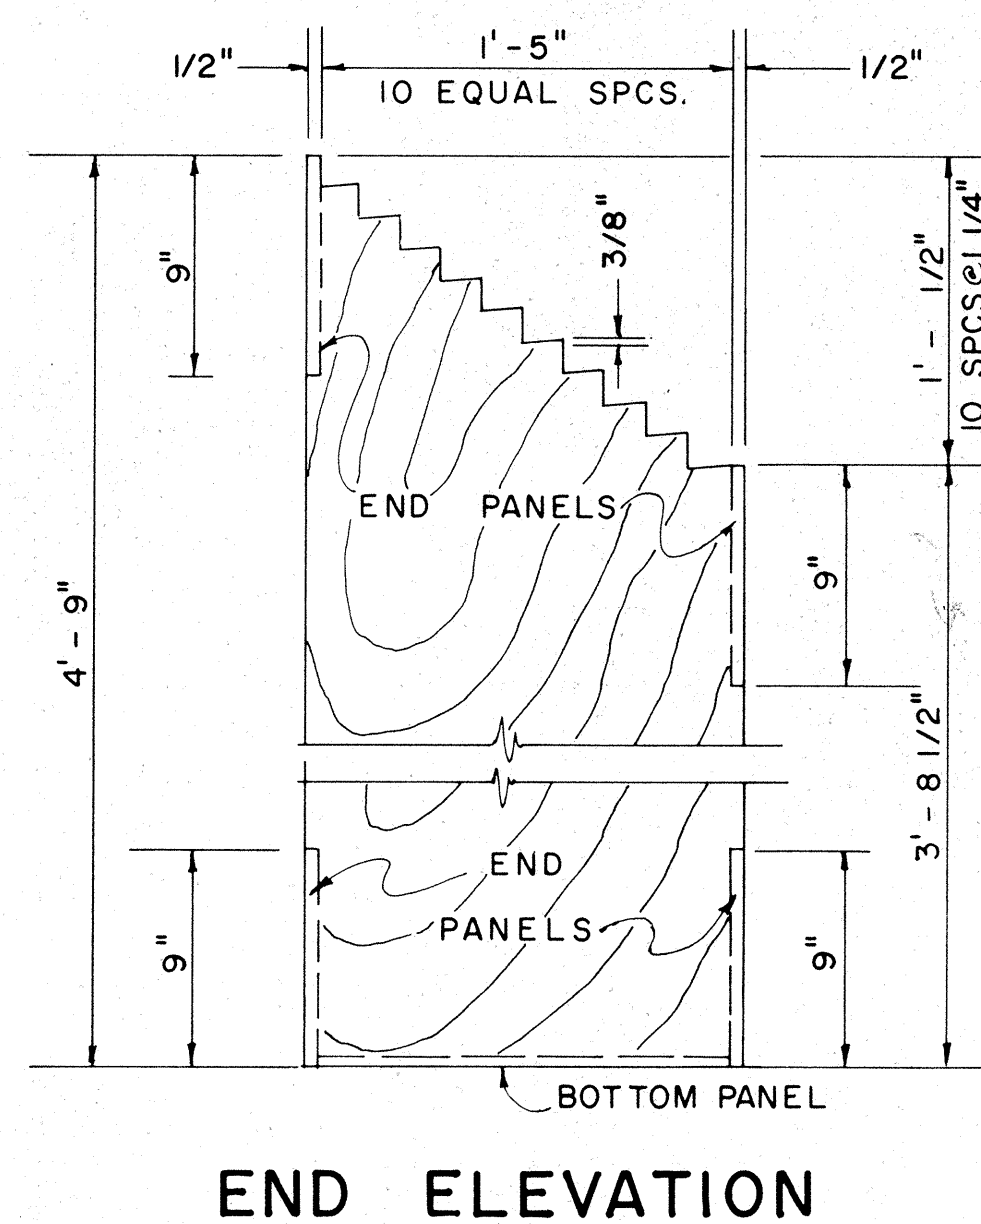


ELEVATION
2'-6" x 5'-0" 2 REQ'D.
3'-6" x 8'-0" 1 REQ'D.
2'-6" x 8'-0" 1 REQ'D.
PORTABLE WORK TABLE DETAIL
SCALE: 3/4" = 1'-0"

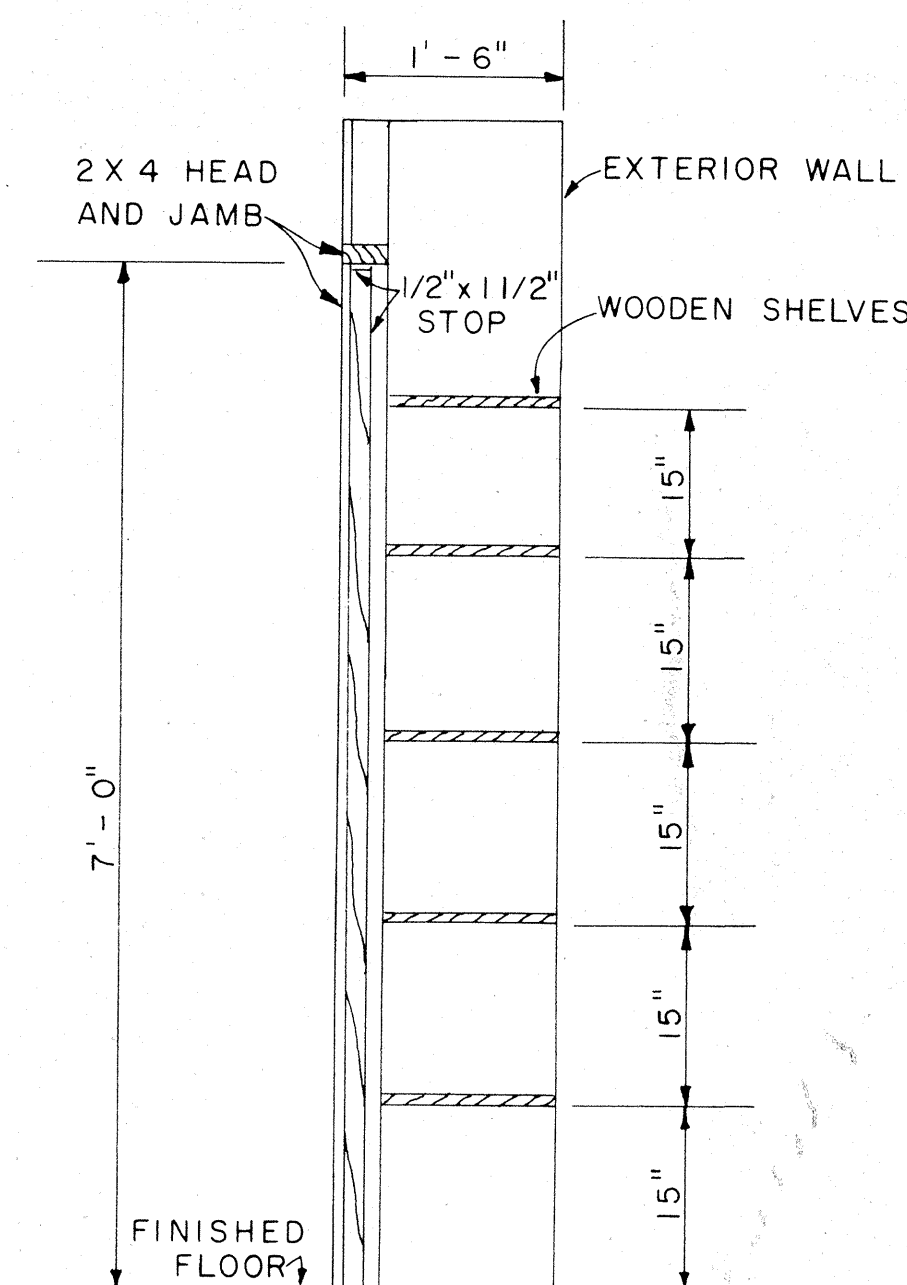


SECTION G
SCALE: 3/4" = 1'-0"

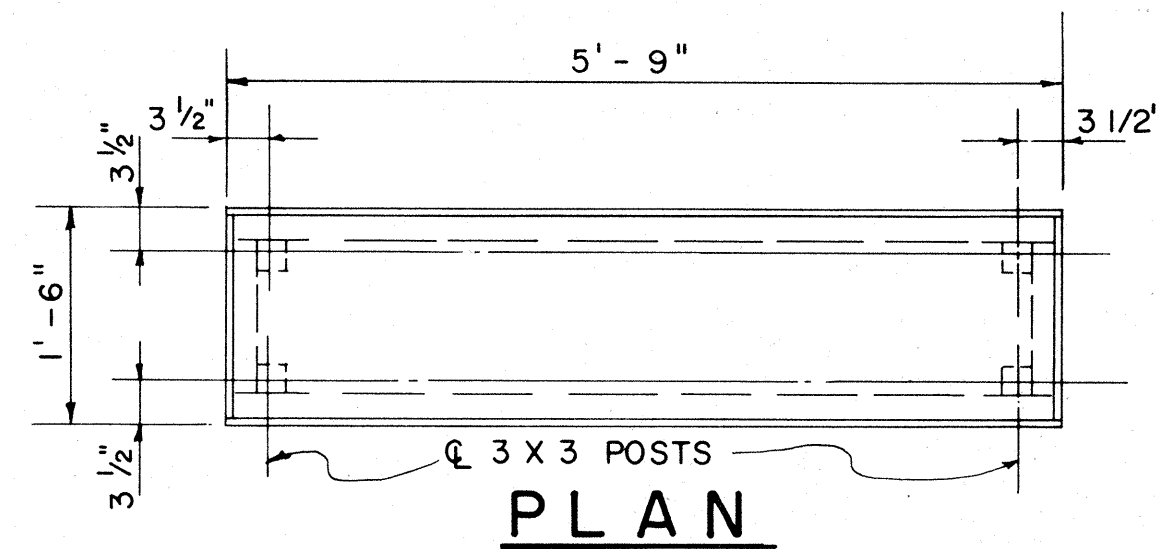

PLAN RACK DETAIL
SCALE: 1 1/2" = 1'-0"
(ONE REQUIRED)

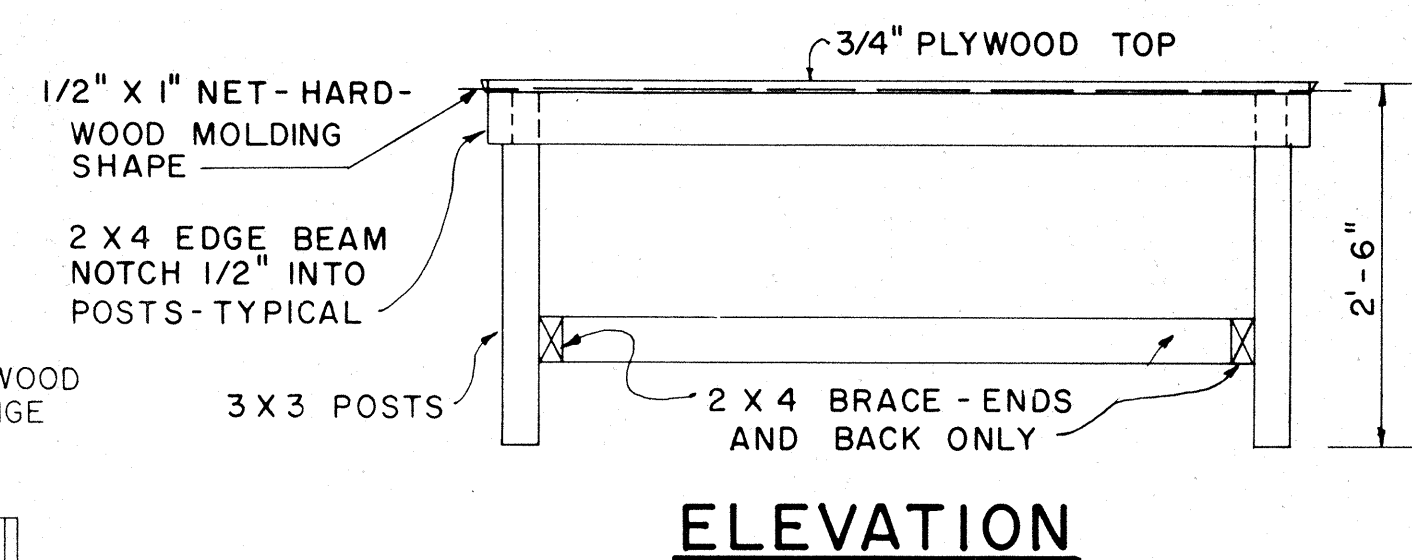

1'-6" x 5'-9" PORTABLE WORK TABLE DETAIL
SCALE: 3/4" = 1'-0"

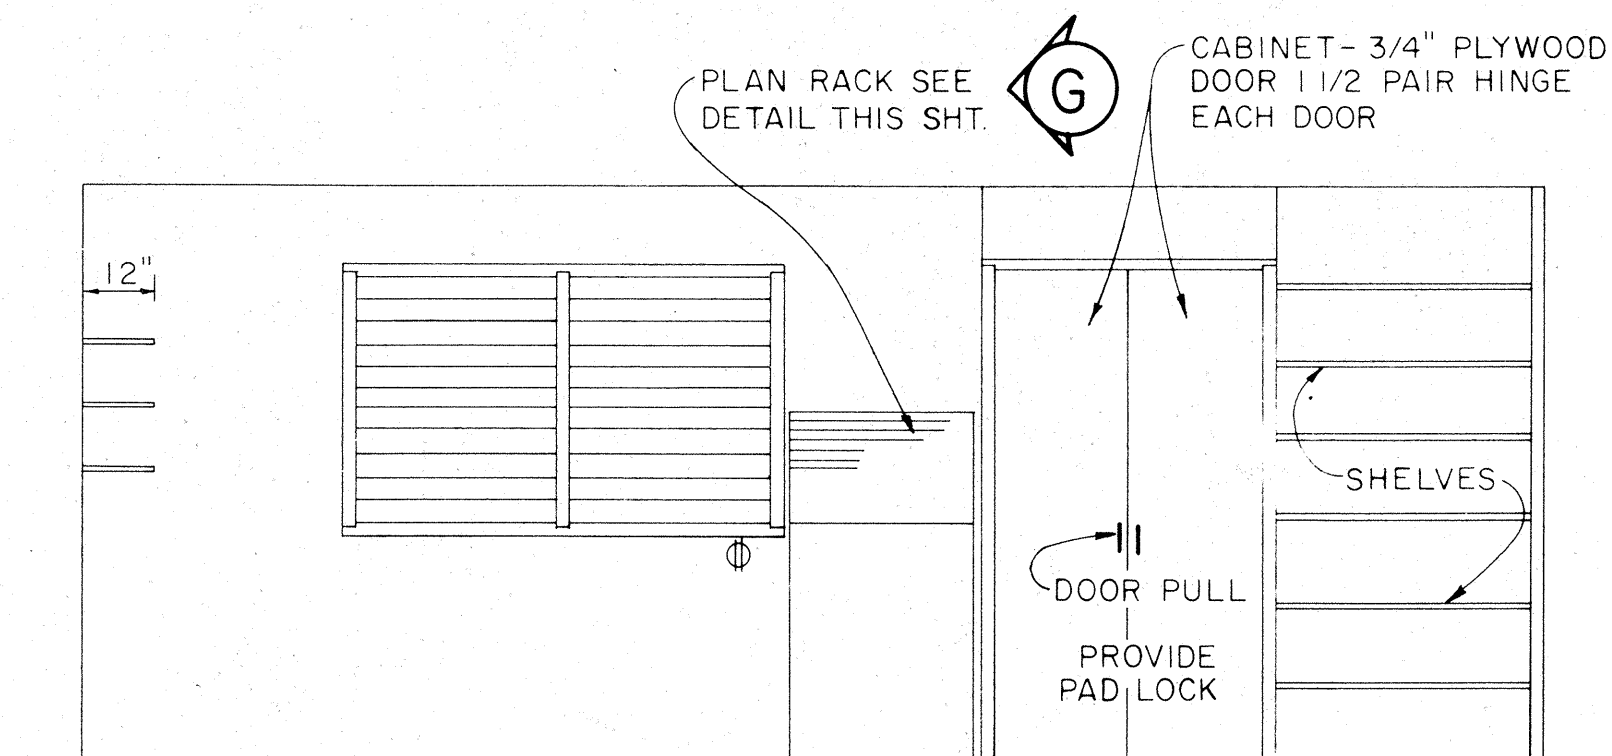

ELEVATION A1
SCALE: 3/8" = 1'-0"

APPROVAL RECOMMENDED.
Mr. H. H. H.
HIGHWAY DESIGN ENGINEER
12-4-69
DATE






APPROVED
Mr. S. S. S.
ASSISTANT CHIEF, ENGINEERING
12-10-69
DATE

NO.	REVISION	APPROVED BY	DATE

STATE OF HAWAII DEPARTMENT OF TRANSPORTATION HIGHWAYS DIVISION FIELD OFFICE Scale: As Noted

SHEET No. OF SHEETS DD 636.2

FED. ROAD DIST. NO.	STATE	FED. AID PROJ. NO.	FISCAL YEAR	SHEET NO.	TOTAL SHEETS
HAWAII	HAW.	IR-H-1(189)	1986	32	39

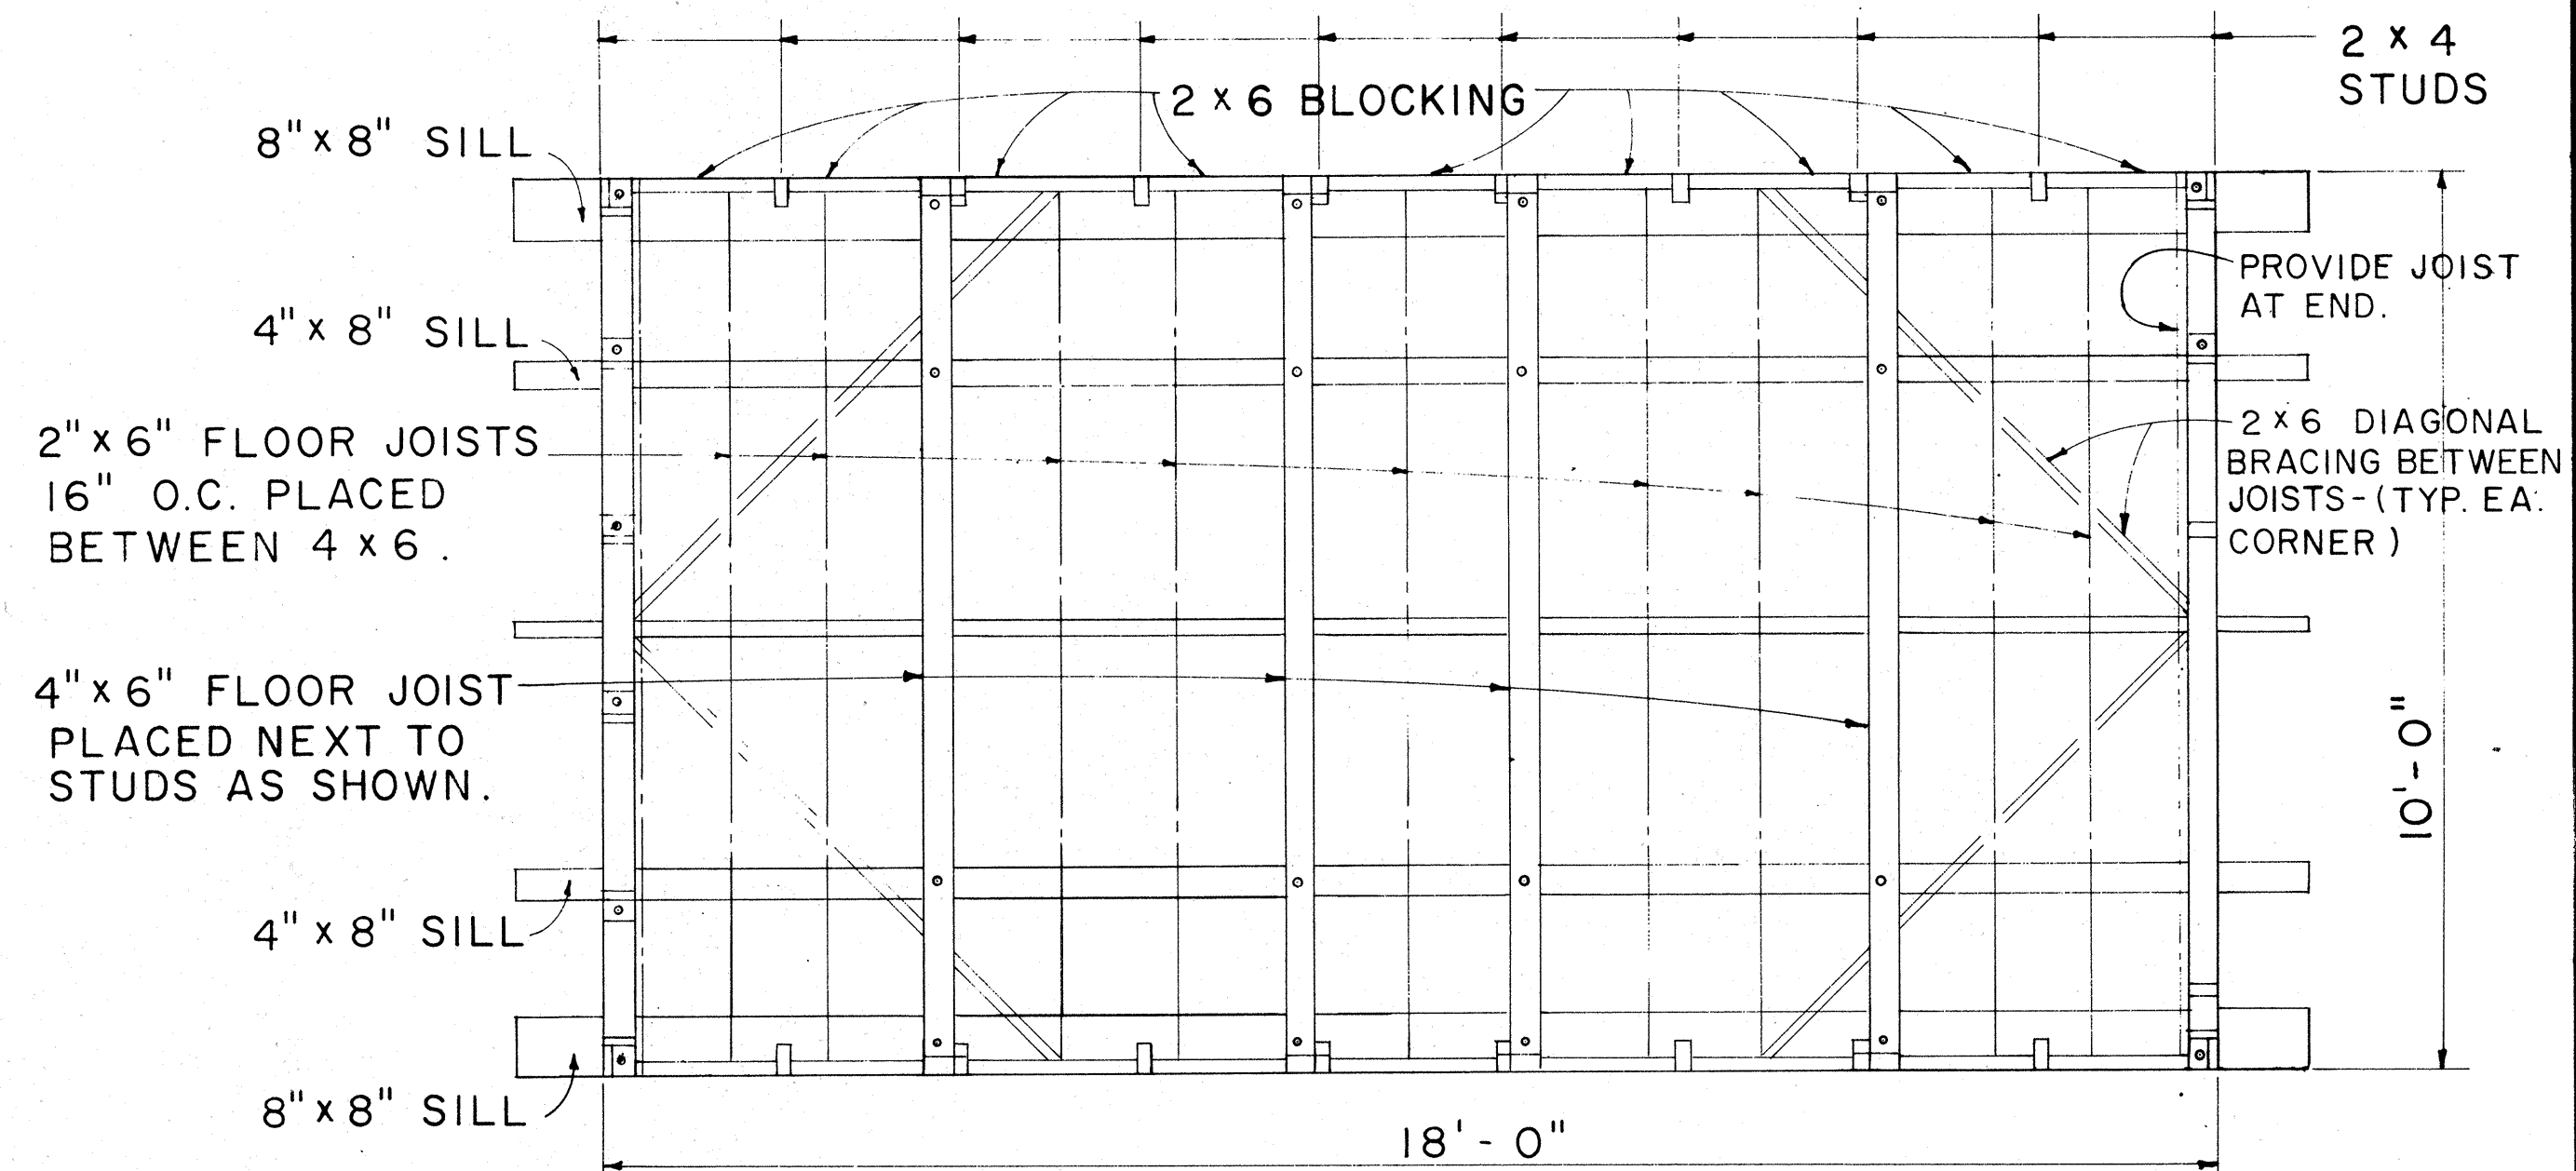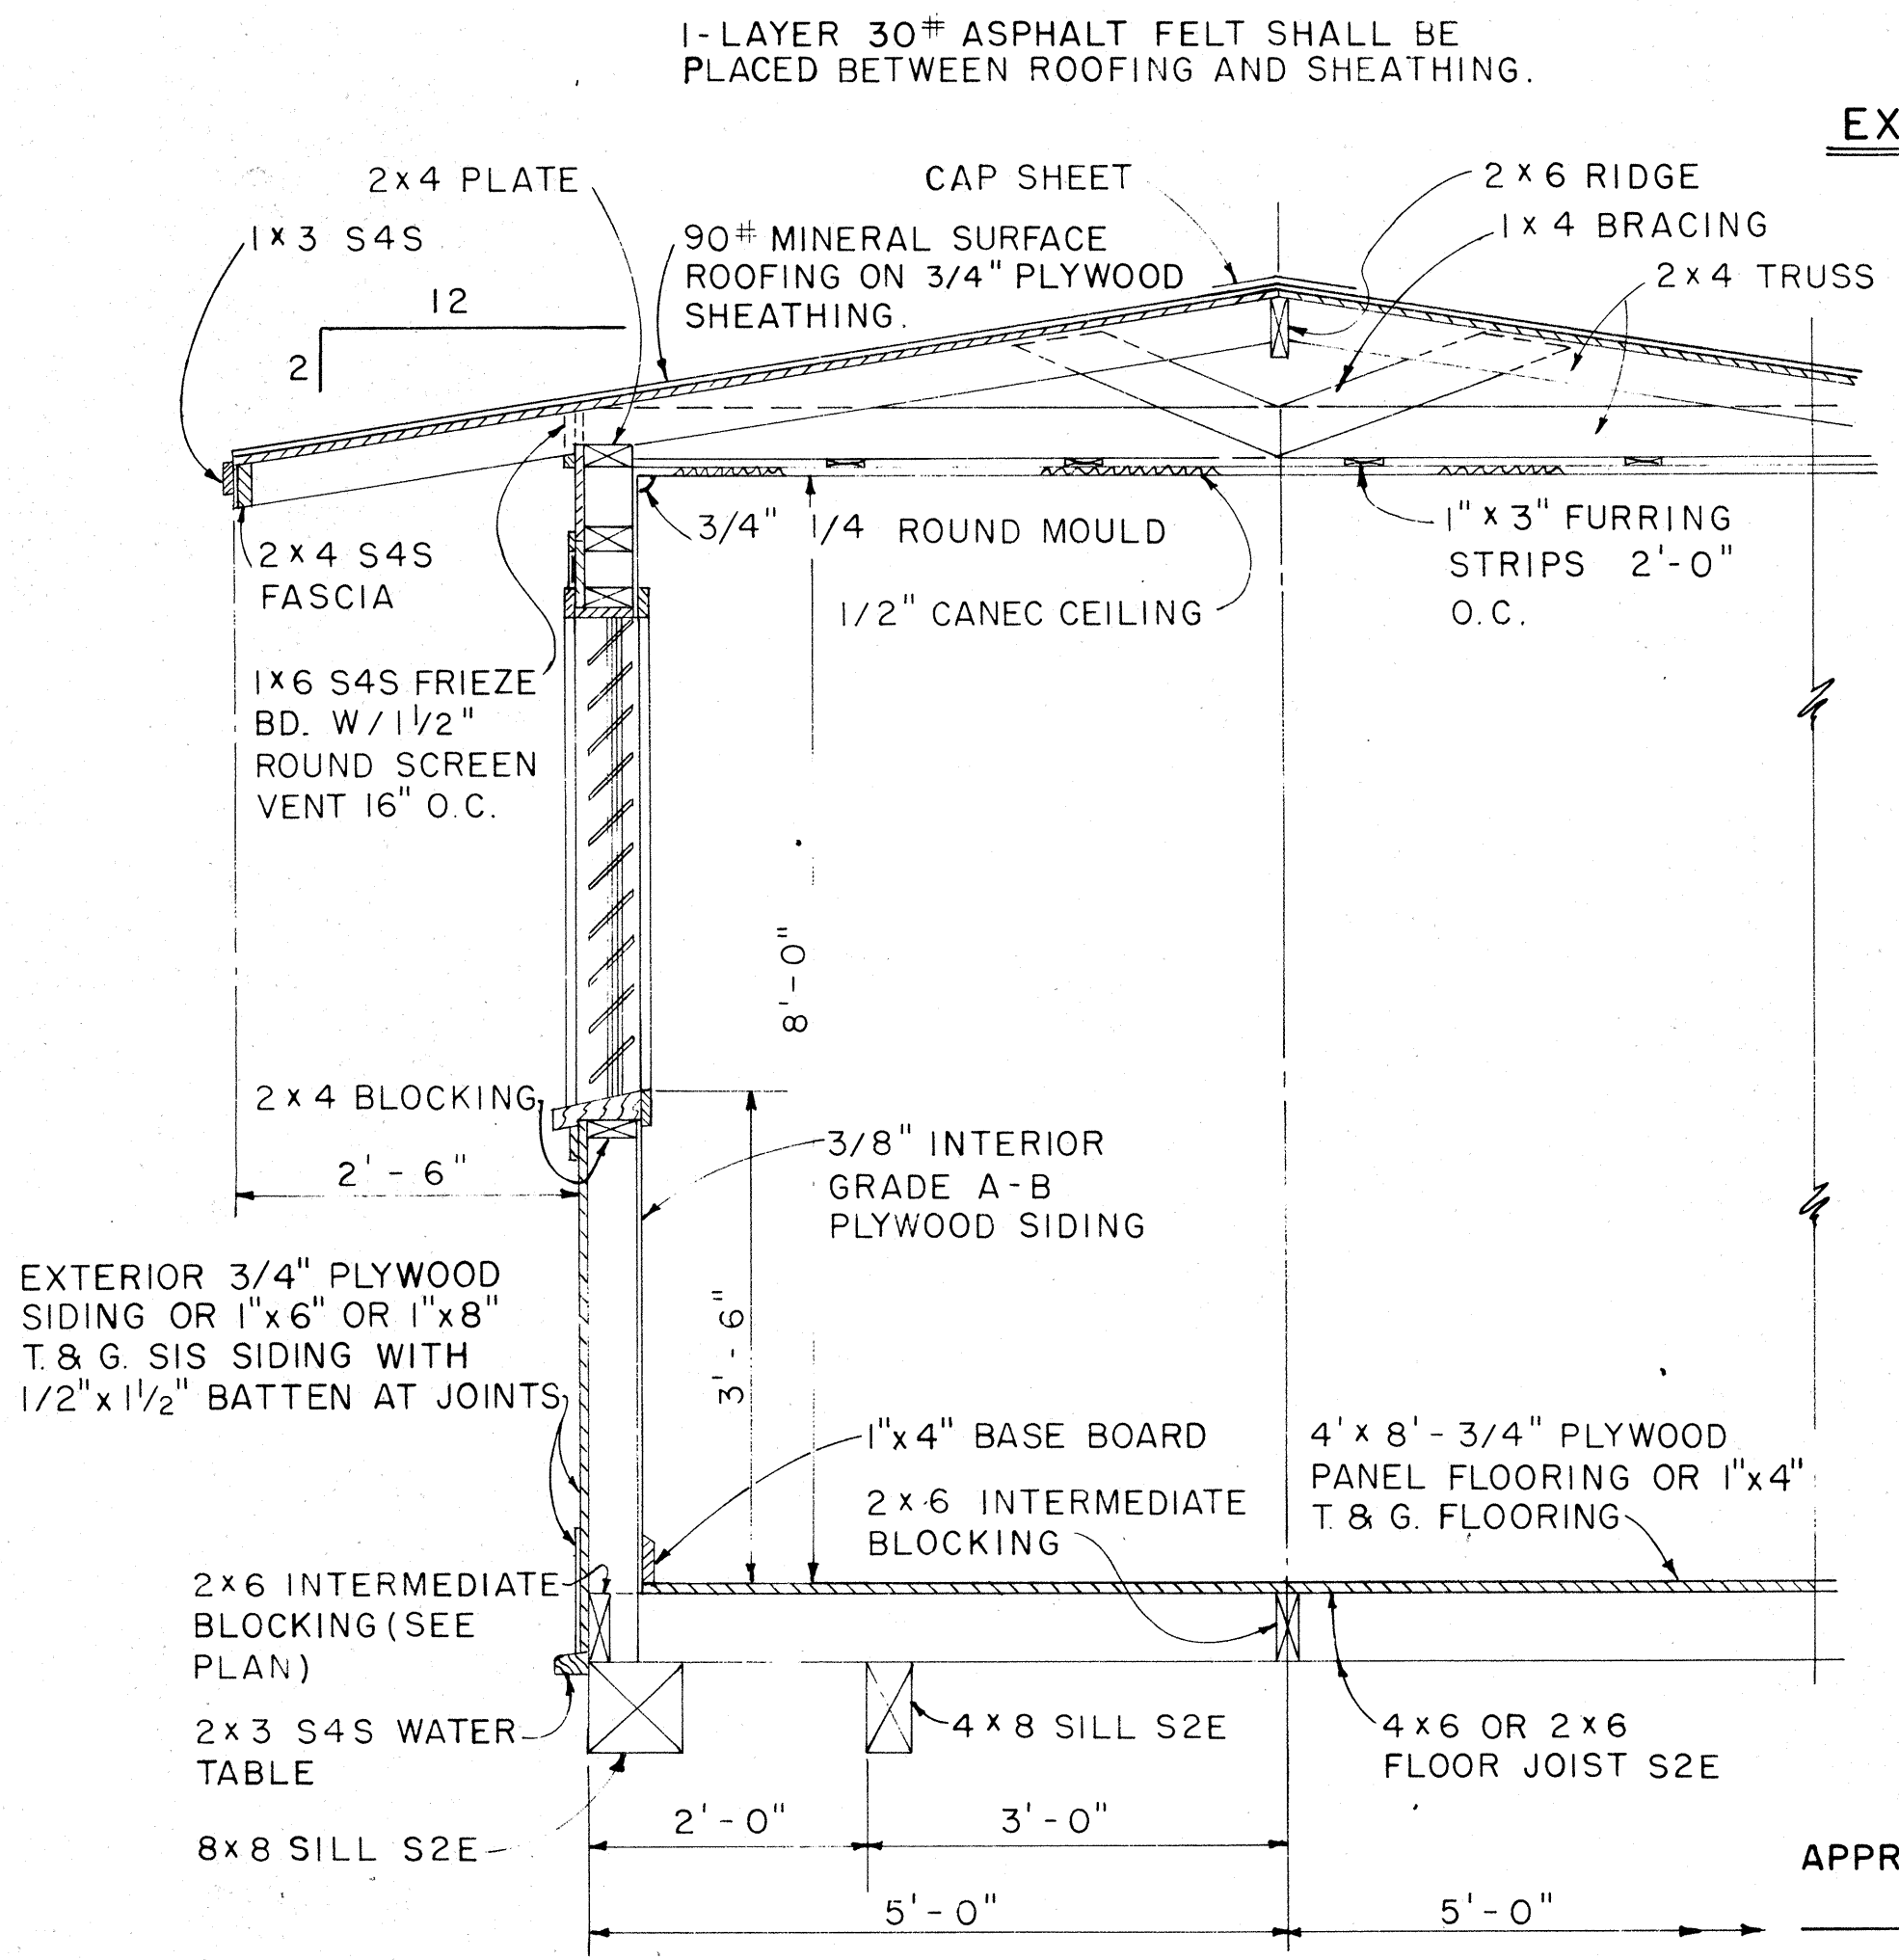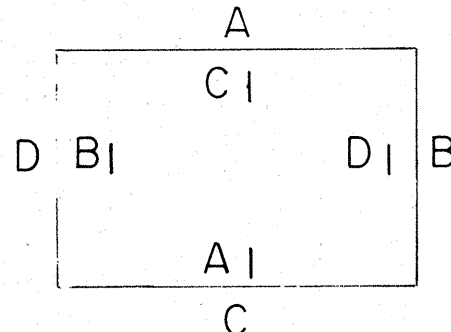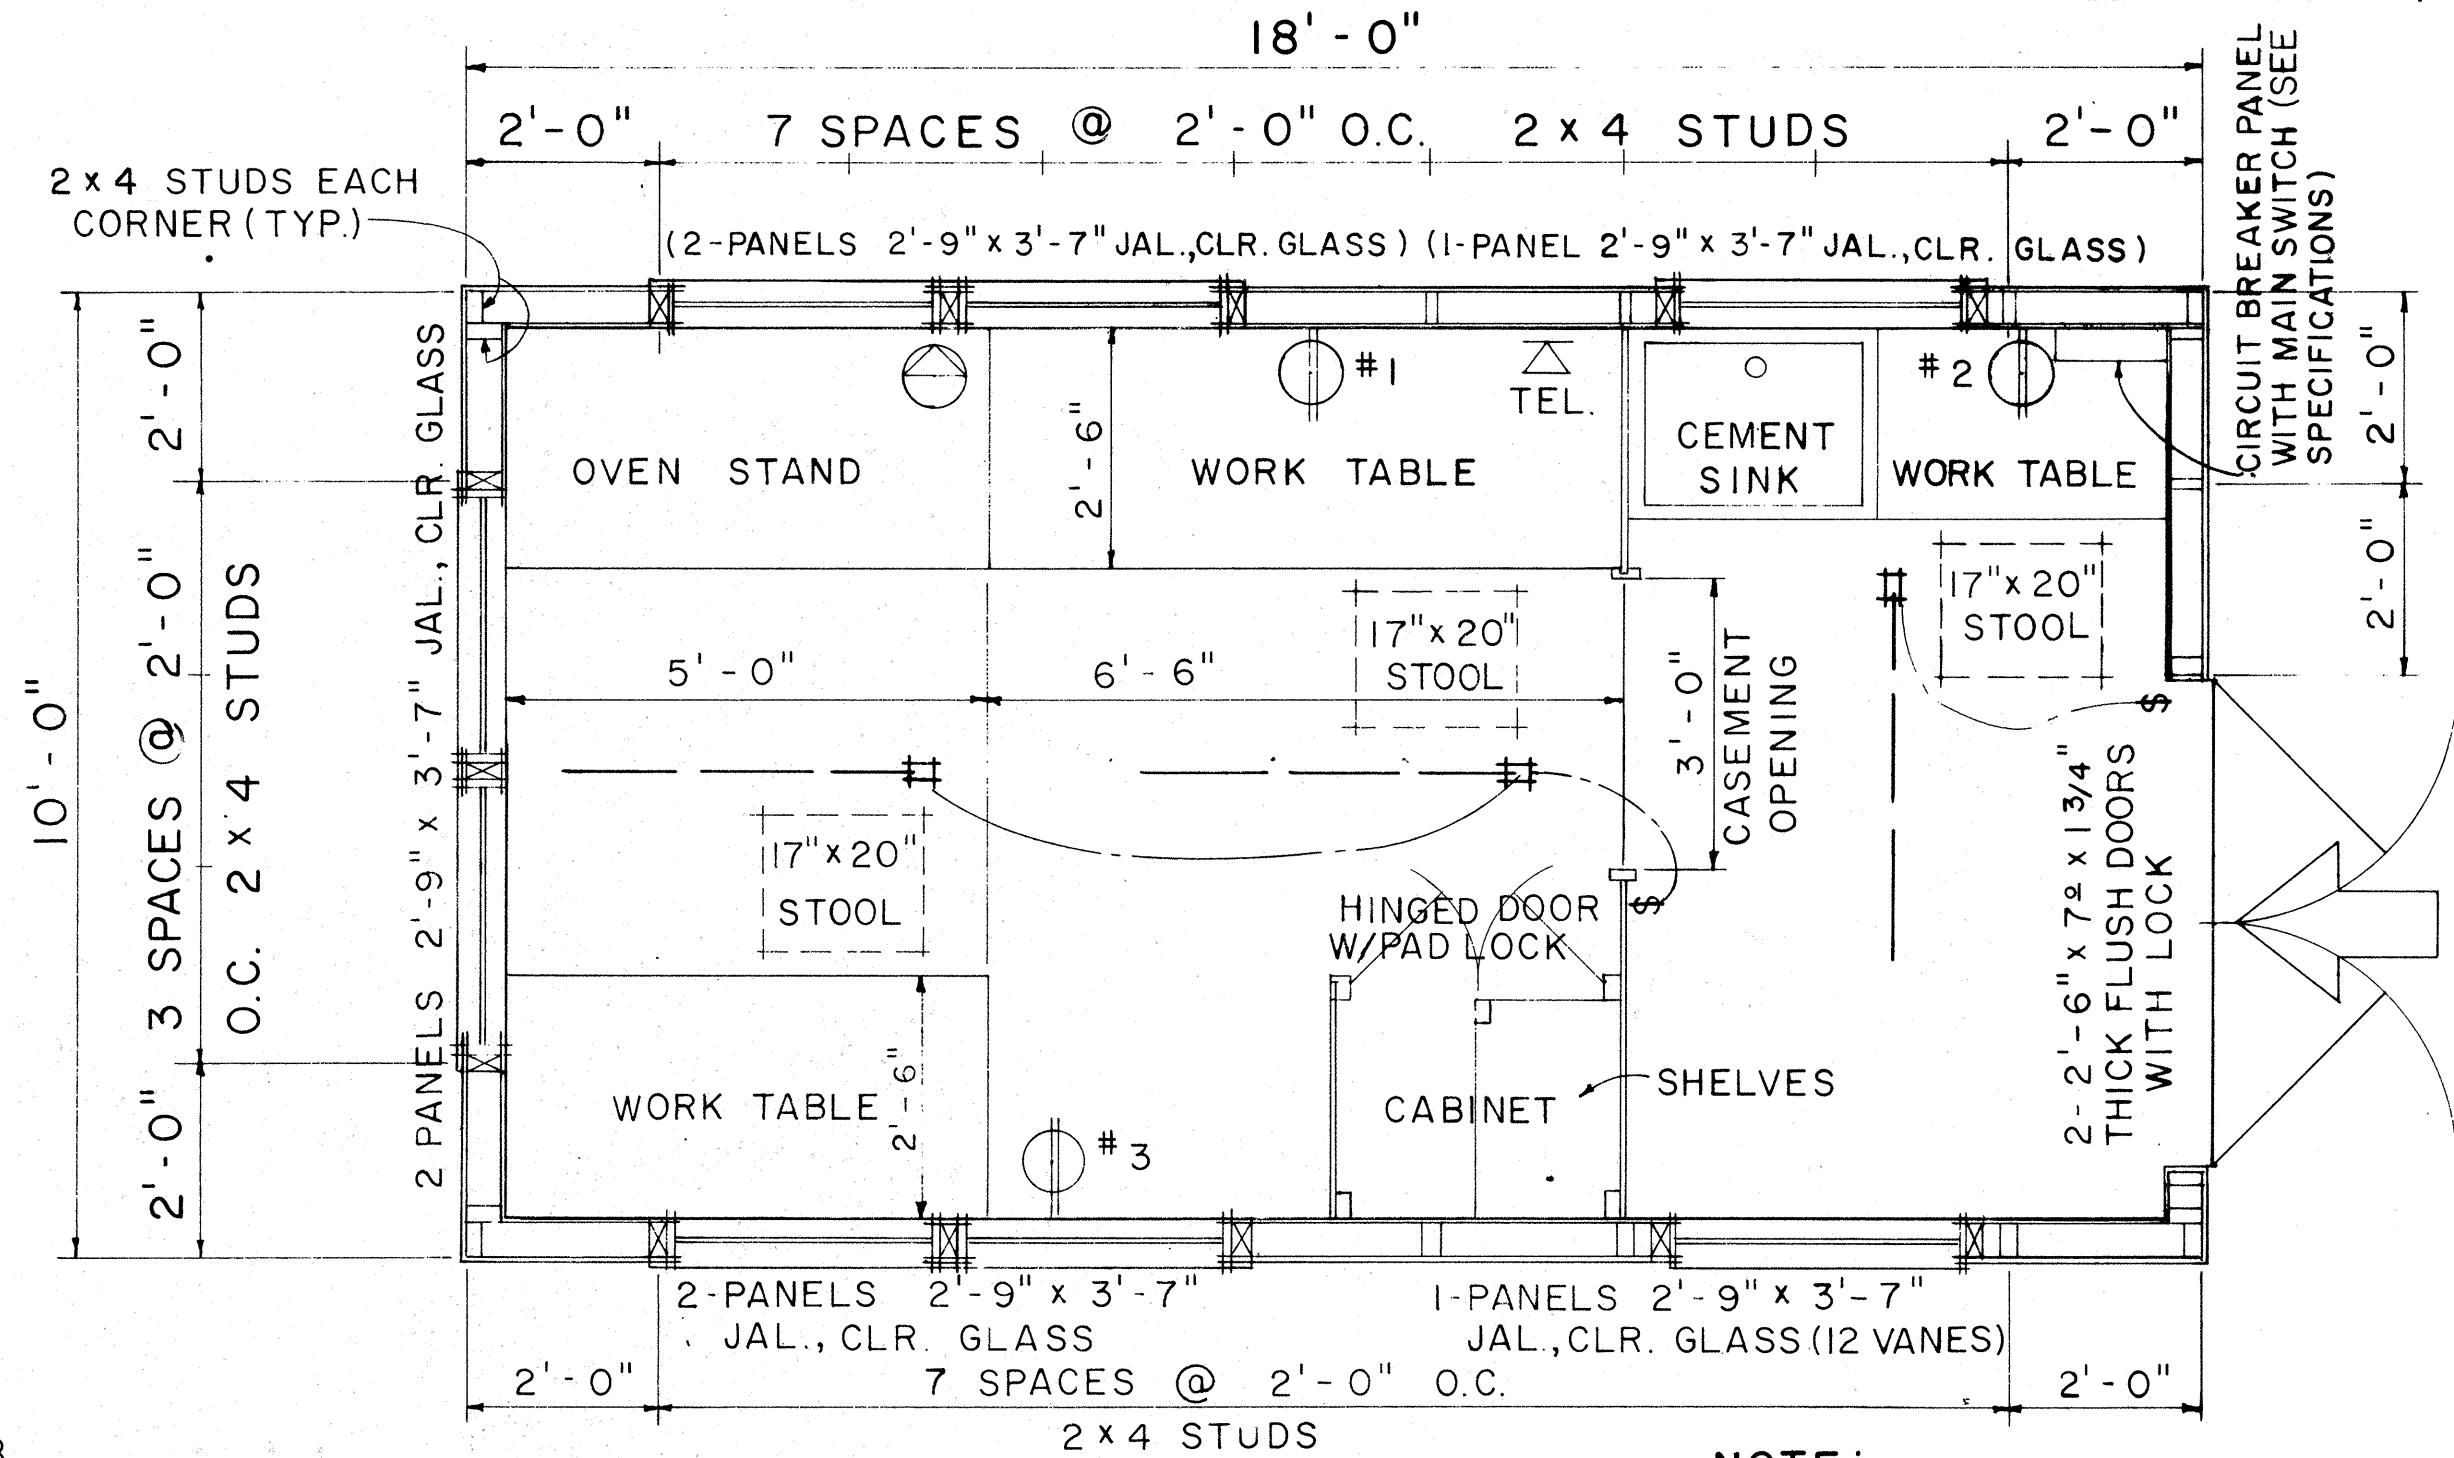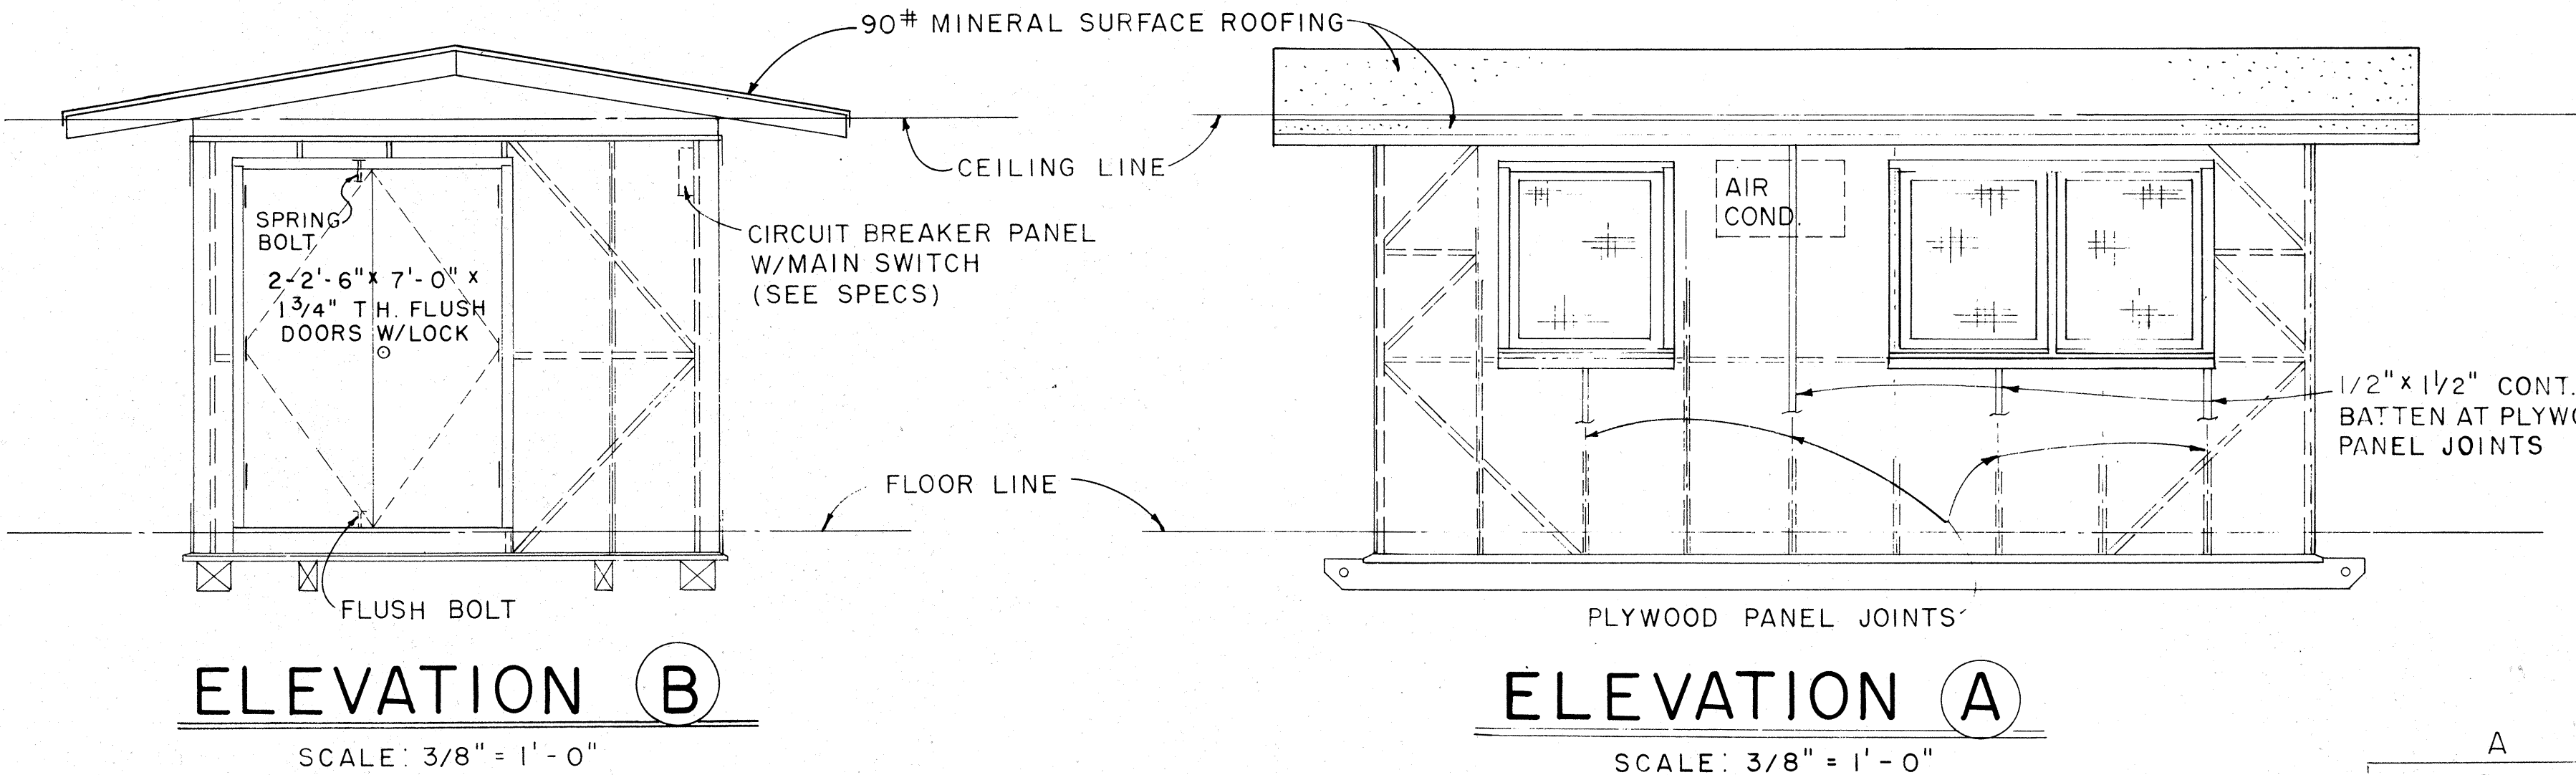

DATE	12-4-69
SURVEY PLOTTED BY	...
DRAWN BY	...
TRACED BY	...
CHECKED BY	...
QUANTITIES BY	...
NO.	...

NOTE:
ALL 3/4" PLYWOOD SHALL BE EXTERIOR GRADE A-C OR BETTER.

APPROVAL RECOMMENDED:
[Signature] 12-4-69
HIGHWAY DESIGN ENGINEER DATE

APPROVED:
[Signature] 12-10-69
ASSISTANT CHIEF, ENGINEERING DATE







NO.	REVISION	APPROVED BY	DATE

STATE OF HAWAII
DEPARTMENT OF TRANSPORTATION
HIGHWAYS DIVISION

PROJECT SITE LABORATORY

Scale: As Noted

FED. ROAD DIST. NO.	STATE	FED. AID PROJ. NO.	FISCAL YEAR	SHEET NO.	TOTAL SHEETS
HAWAII	HAW.	IR-H-1100	1986	33	99

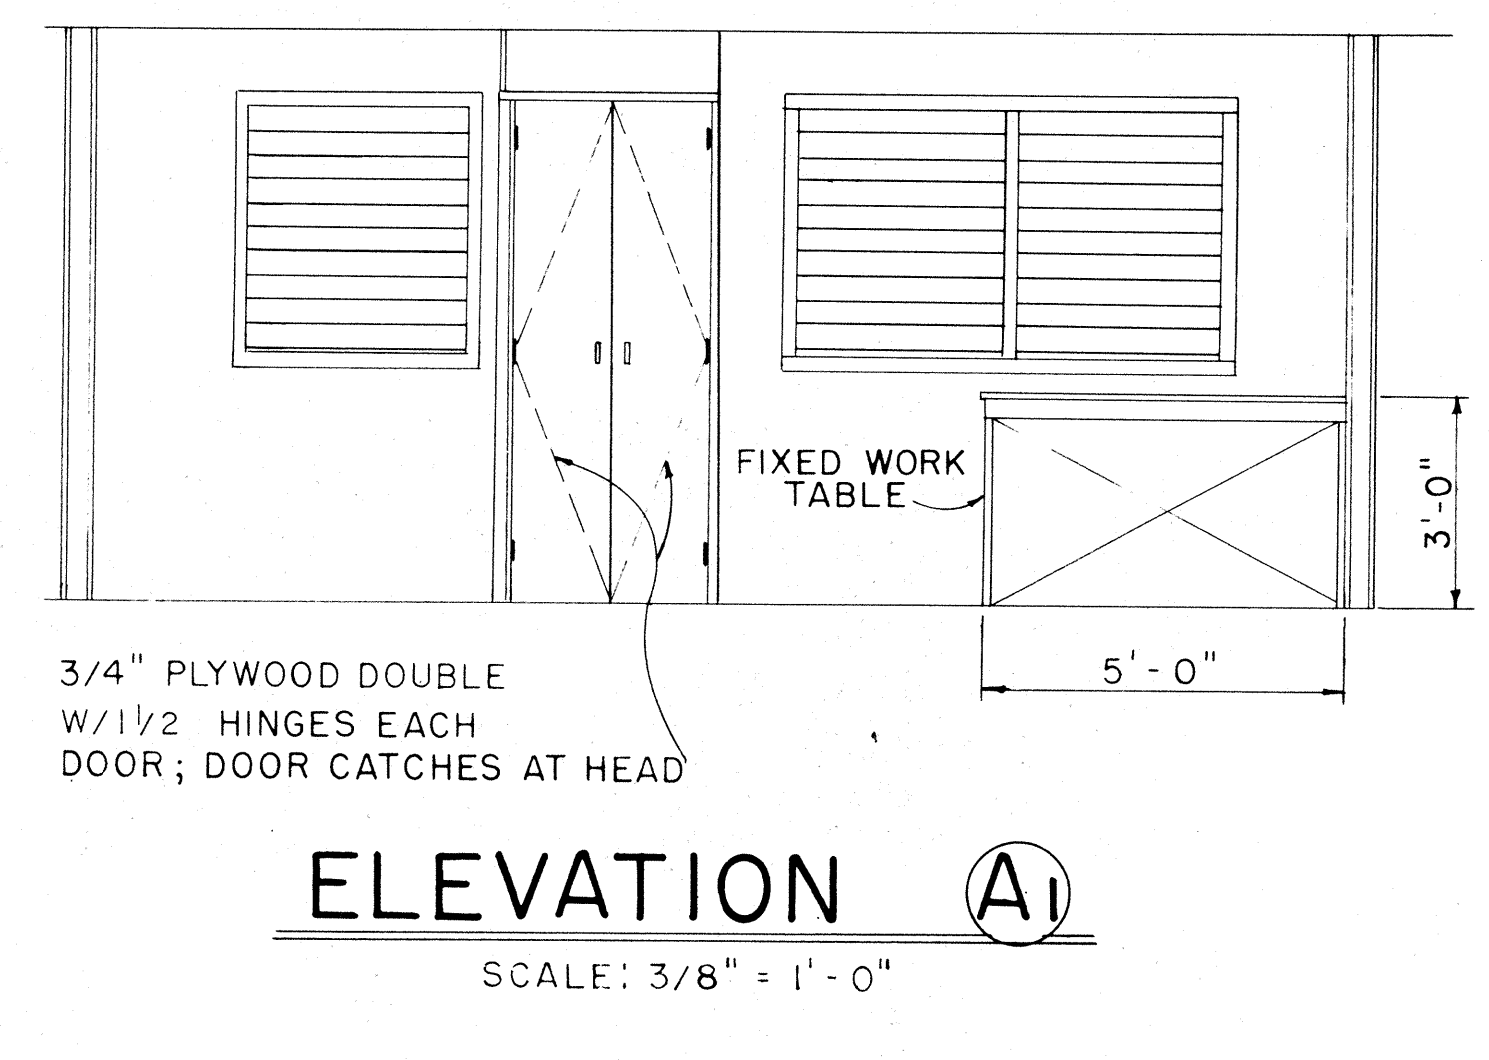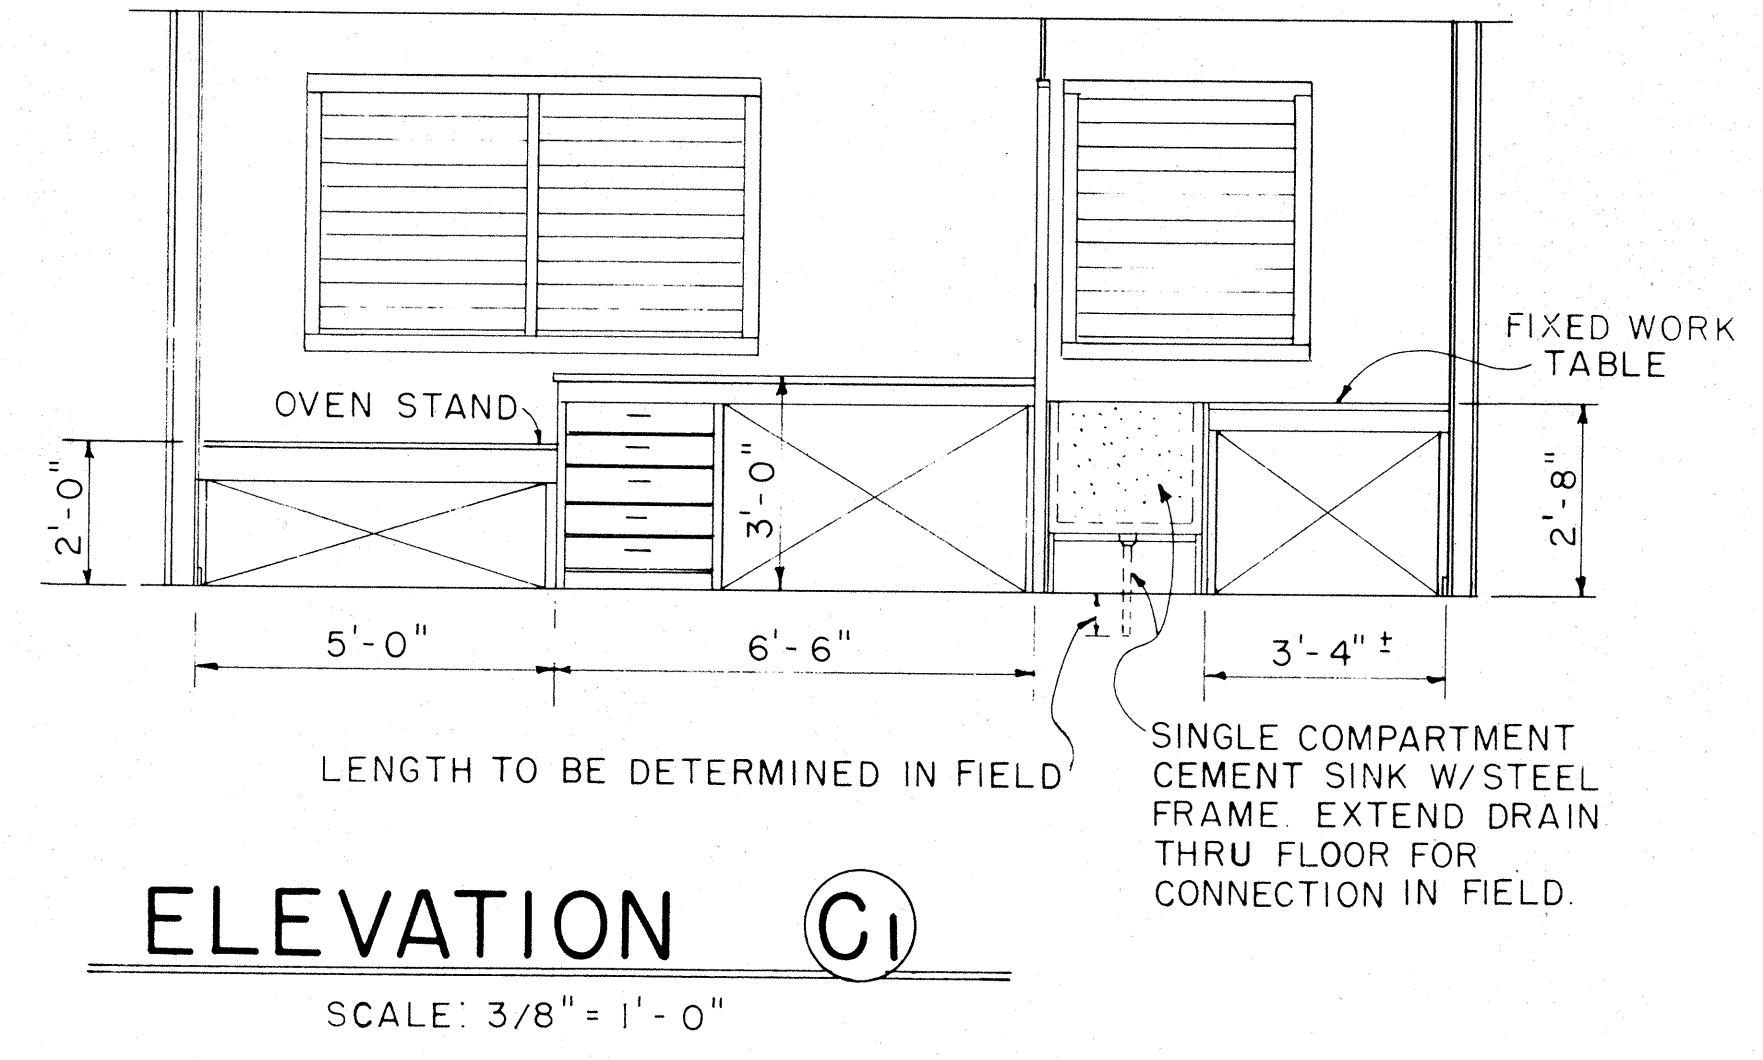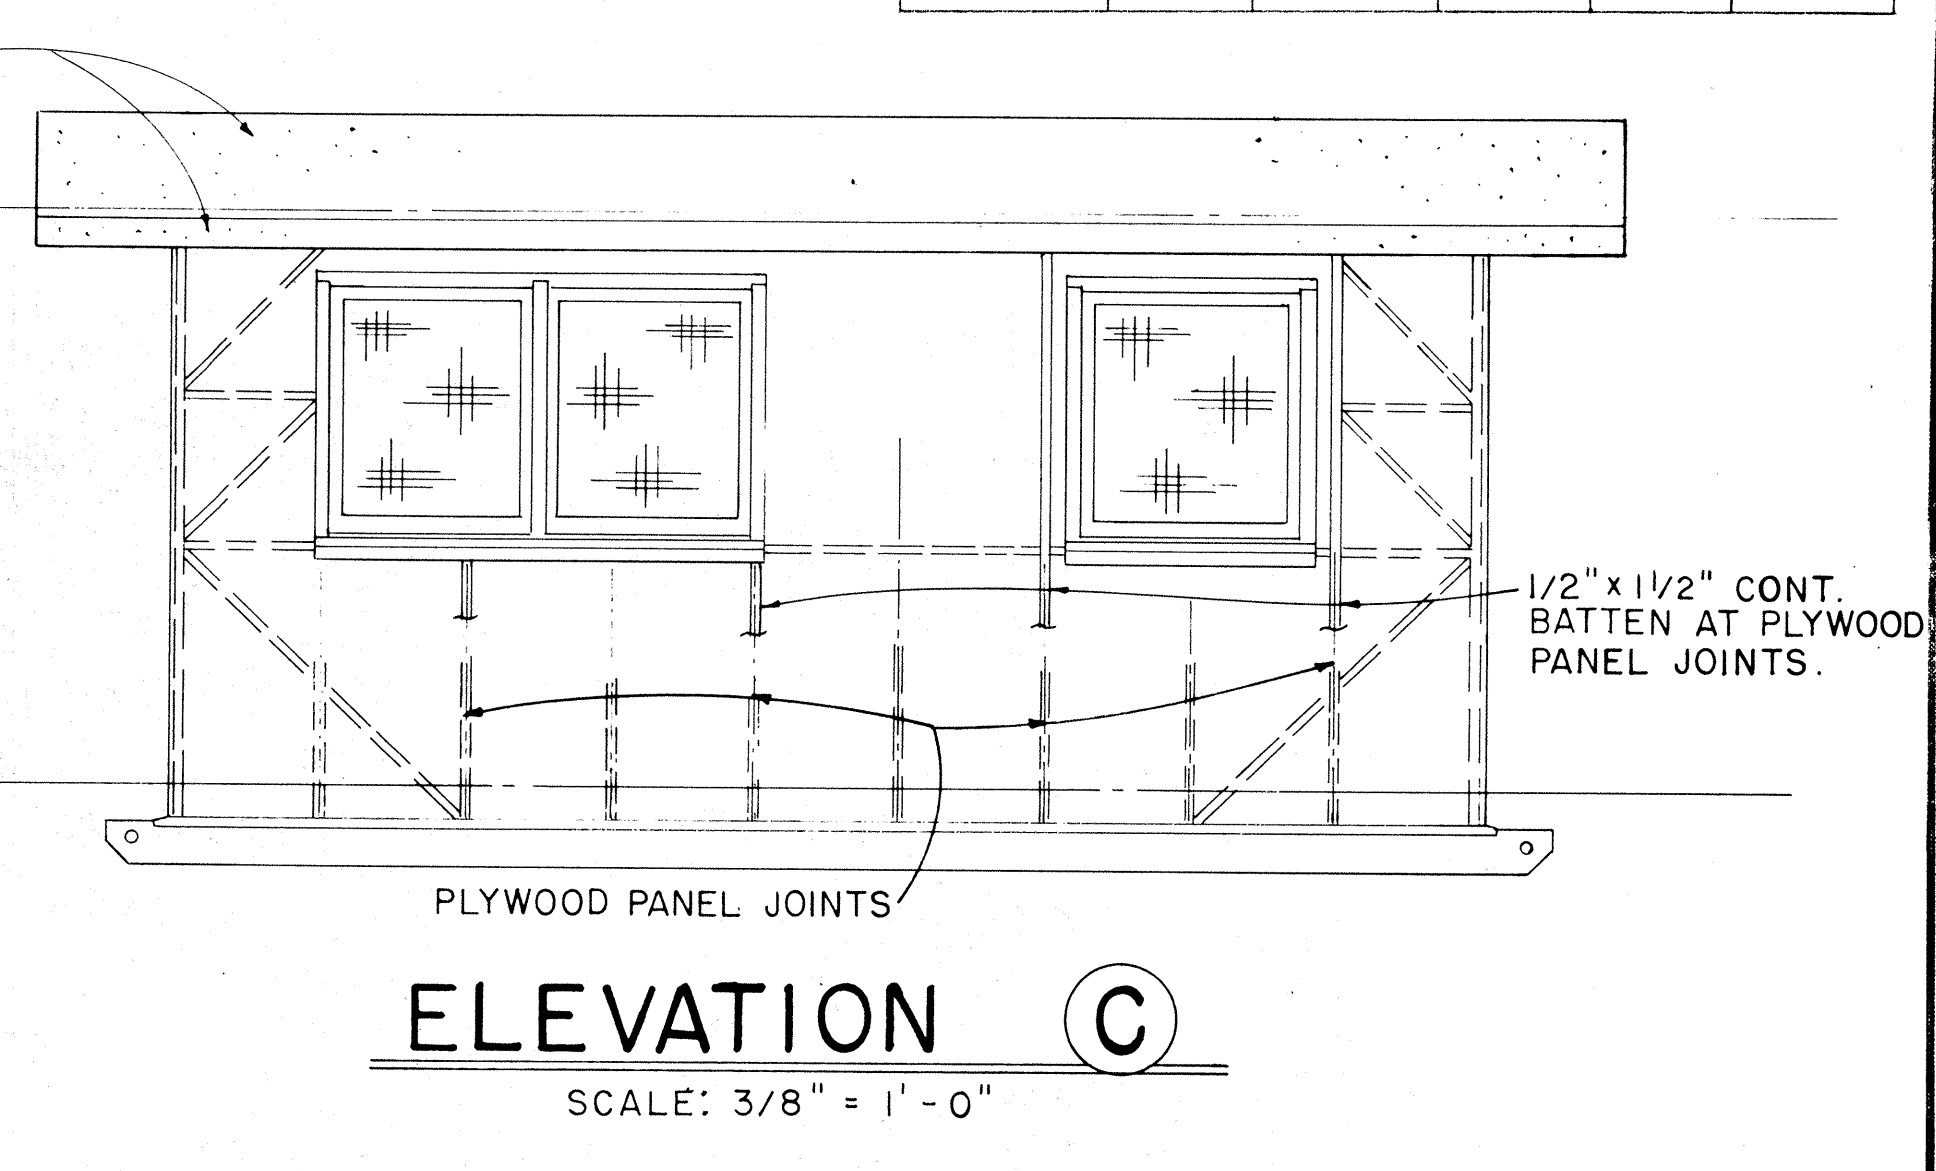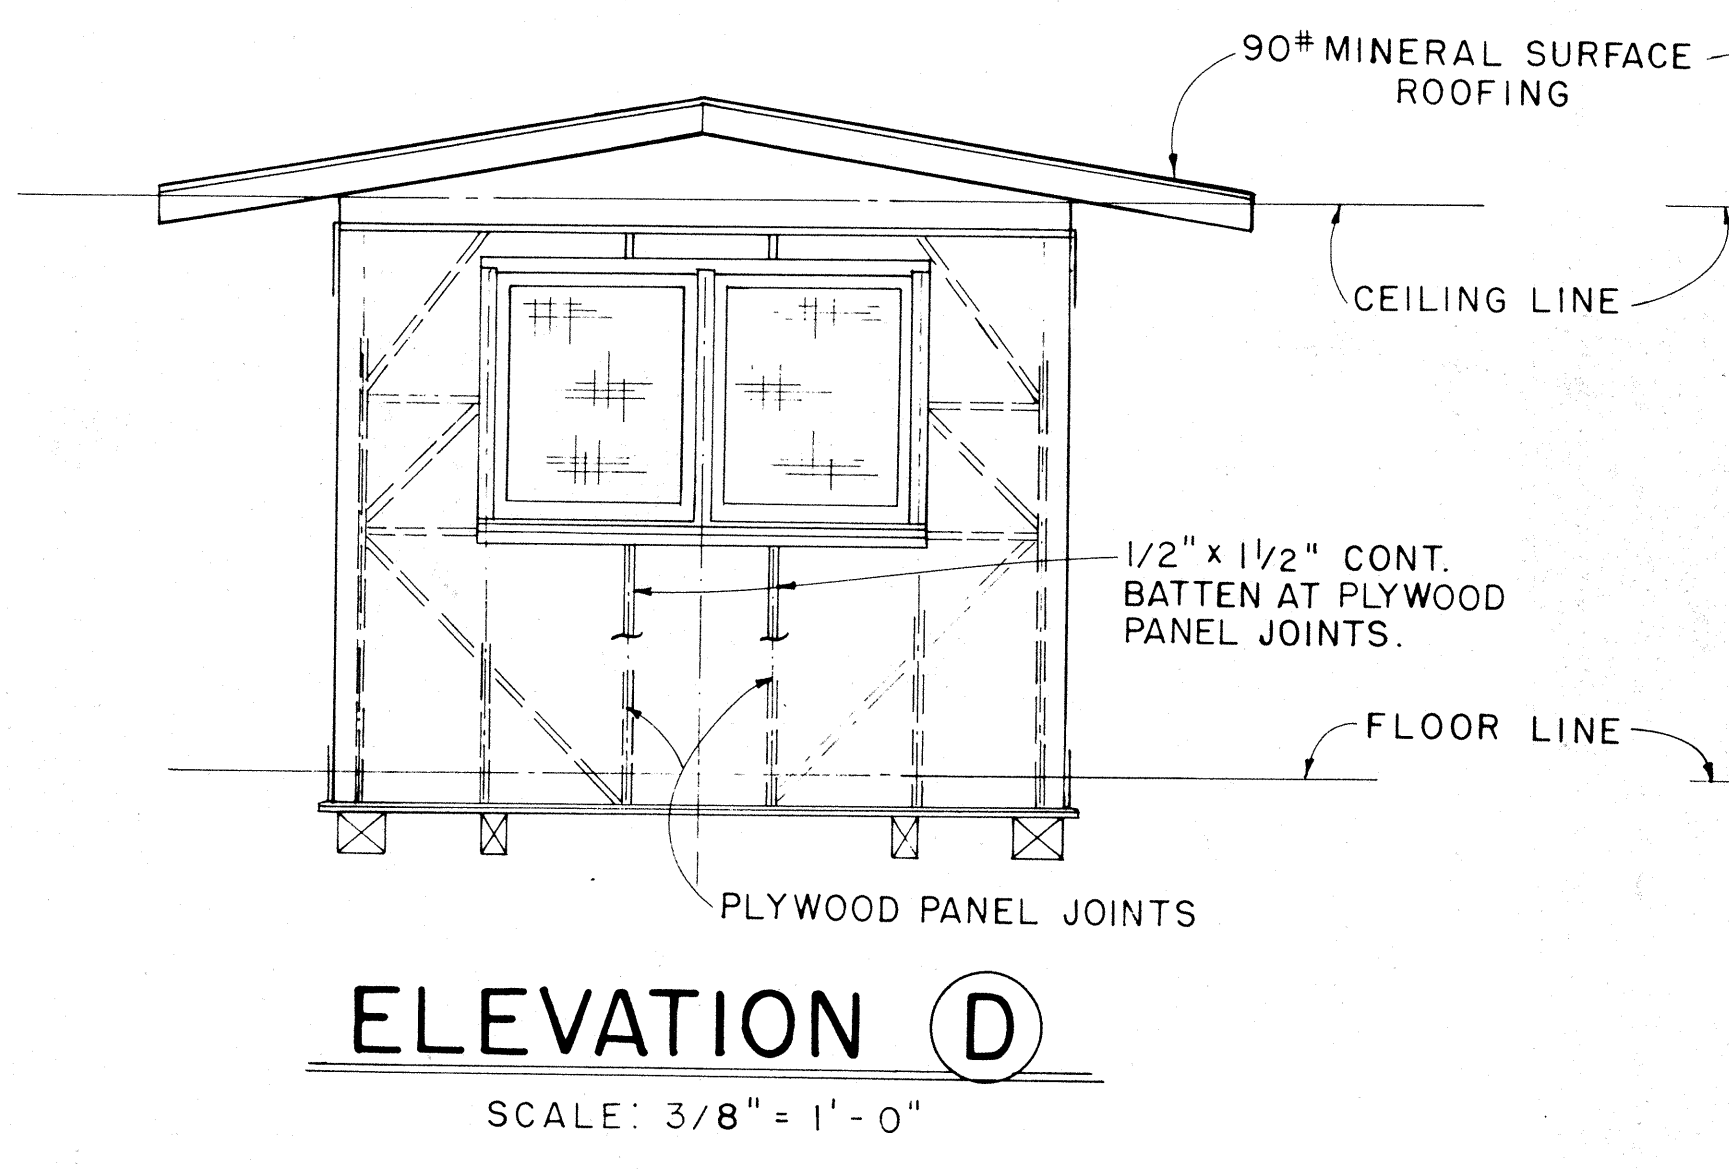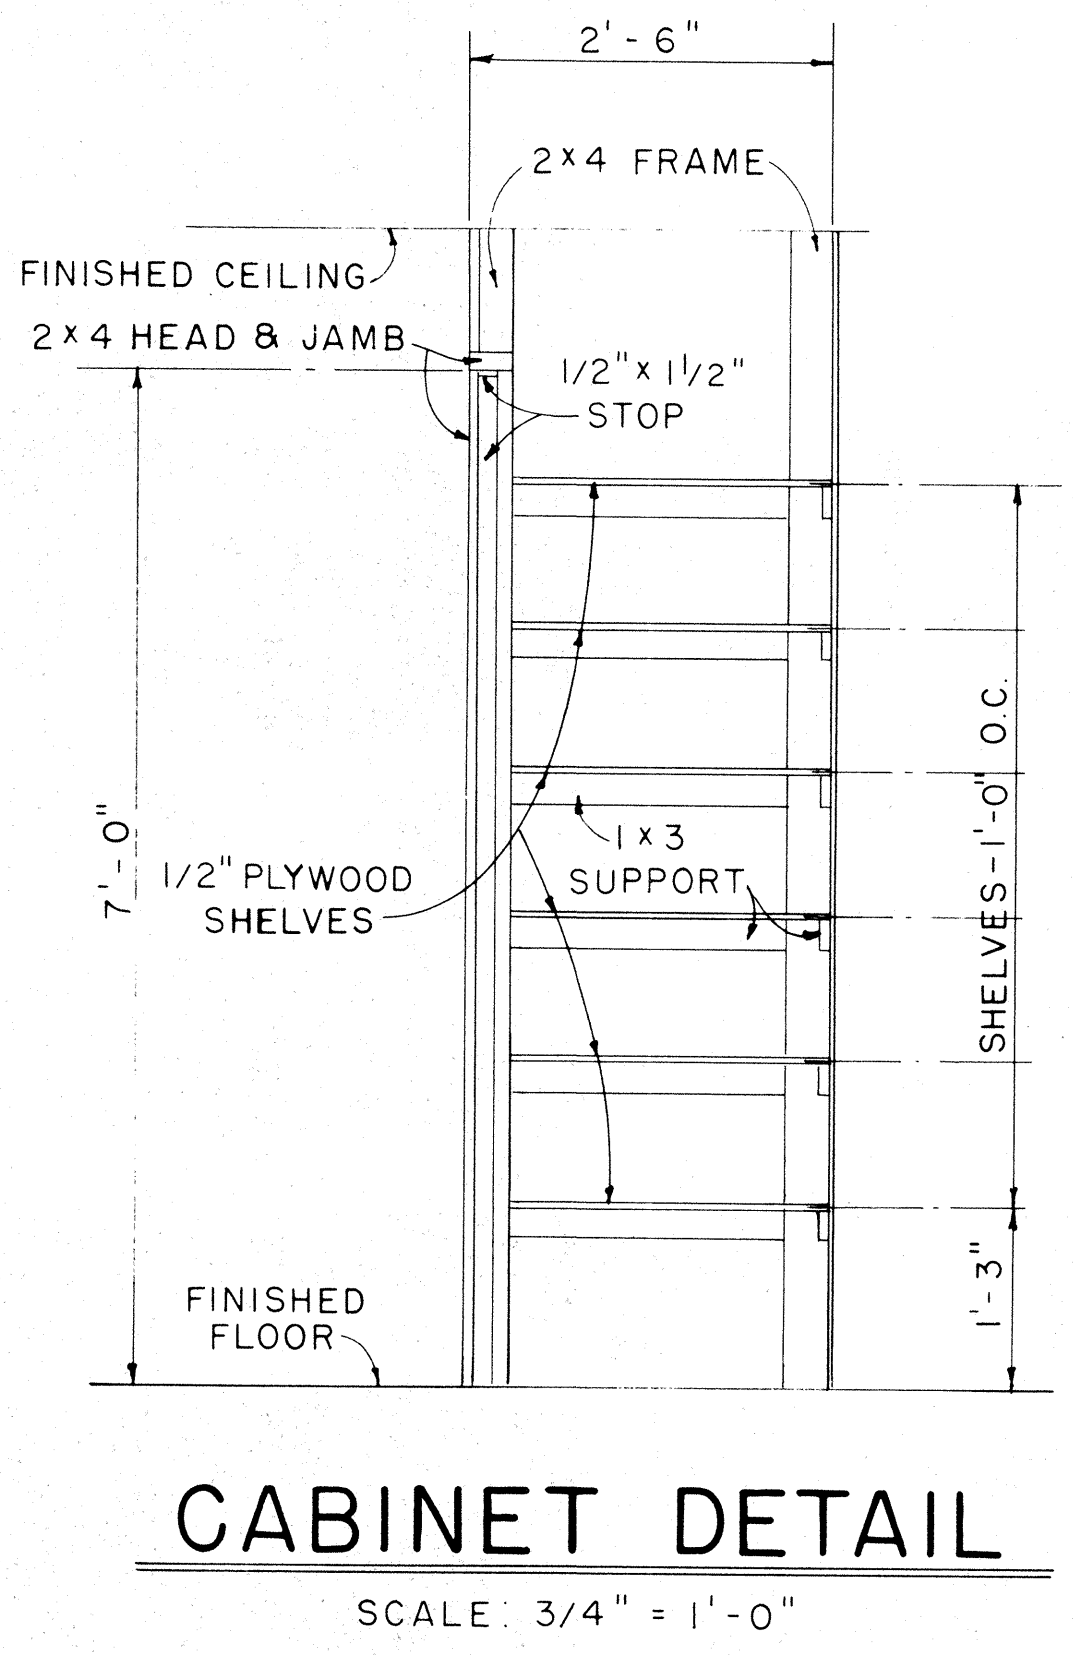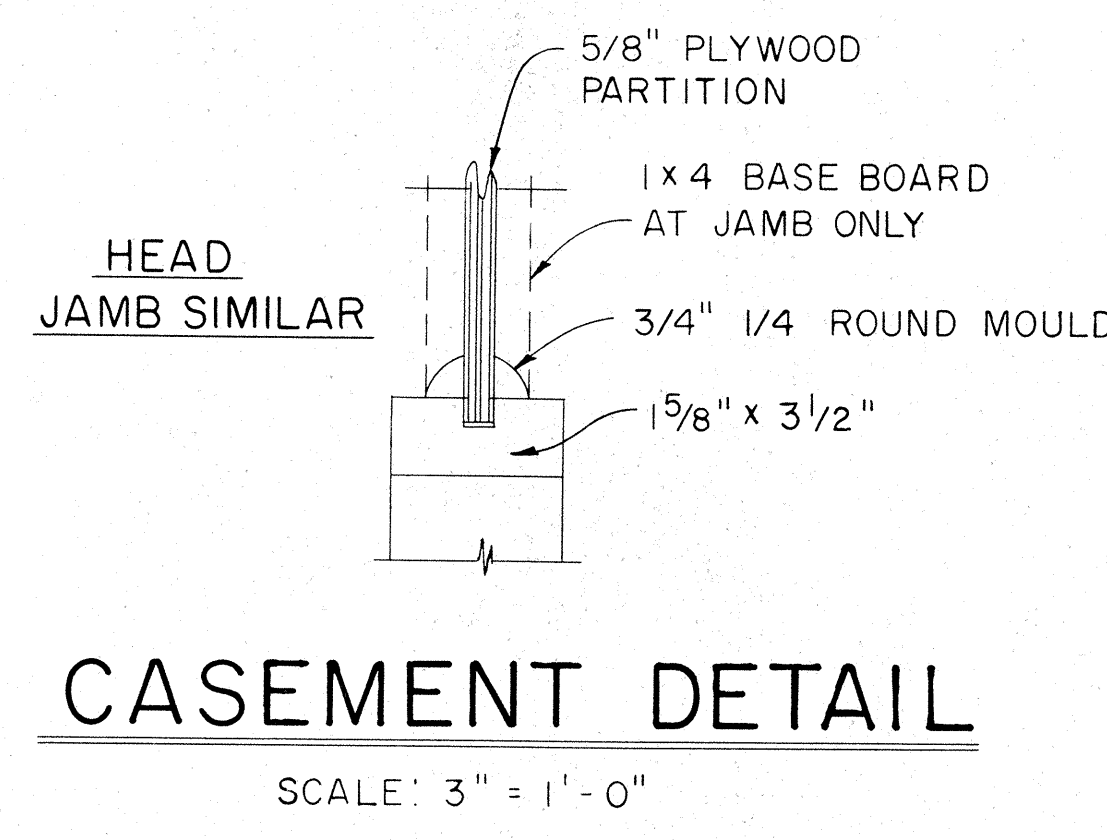

ORIGINAL PLAN	SURVEY PLOTTED BY	DATE
NOTE BOOK	DRAWN BY	
	DESIGNED BY	
	CHECKED BY	
	CHECKED BY	

APPROVAL RECOMMENDED:
[Signature] 12-4-69
HIGHWAY DESIGN ENGINEER DATE

APPROVED:
[Signature] 12-10-69
ASSISTANT CHIEF, ENGINEERING DATE


NO.	REVISION	APPROVED BY	DATE

STATE OF HAWAII
DEPARTMENT OF TRANSPORTATION
HIGHWAYS DIVISION


PROJECT SITE LABORATORY

Scale: As Noted

FED. ROAD DIST. NO.	STATE	FED. AID PROJ. NO.	FISCAL YEAR	SHEET NO.	TOTAL SHEETS
HAWAII	HAWAII	IRH-1189	1986	34	99

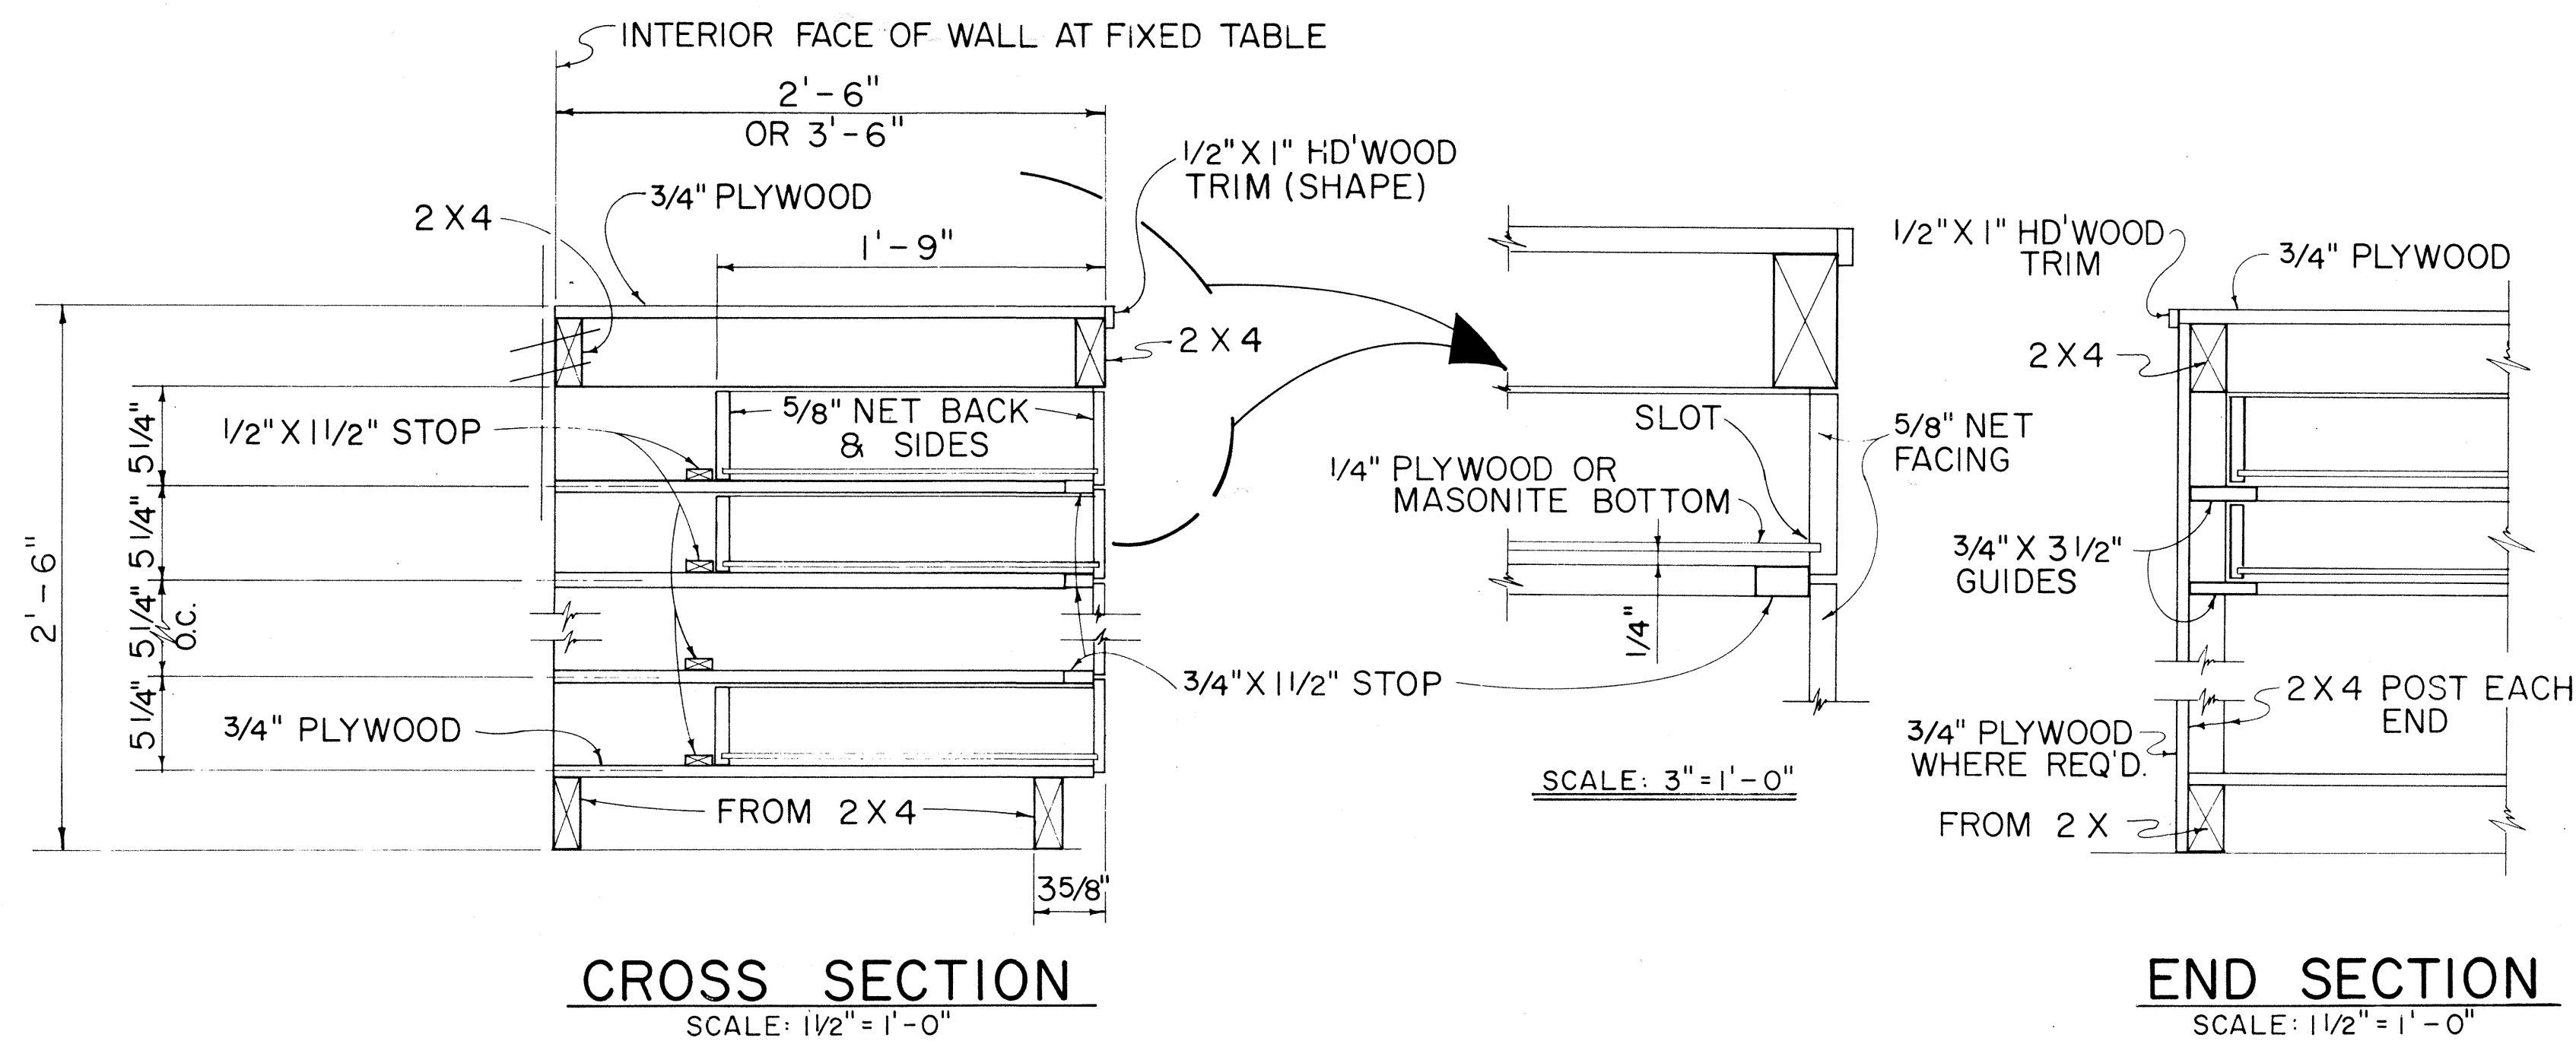


TYPICAL WORK TABLE DRAWER DETAIL

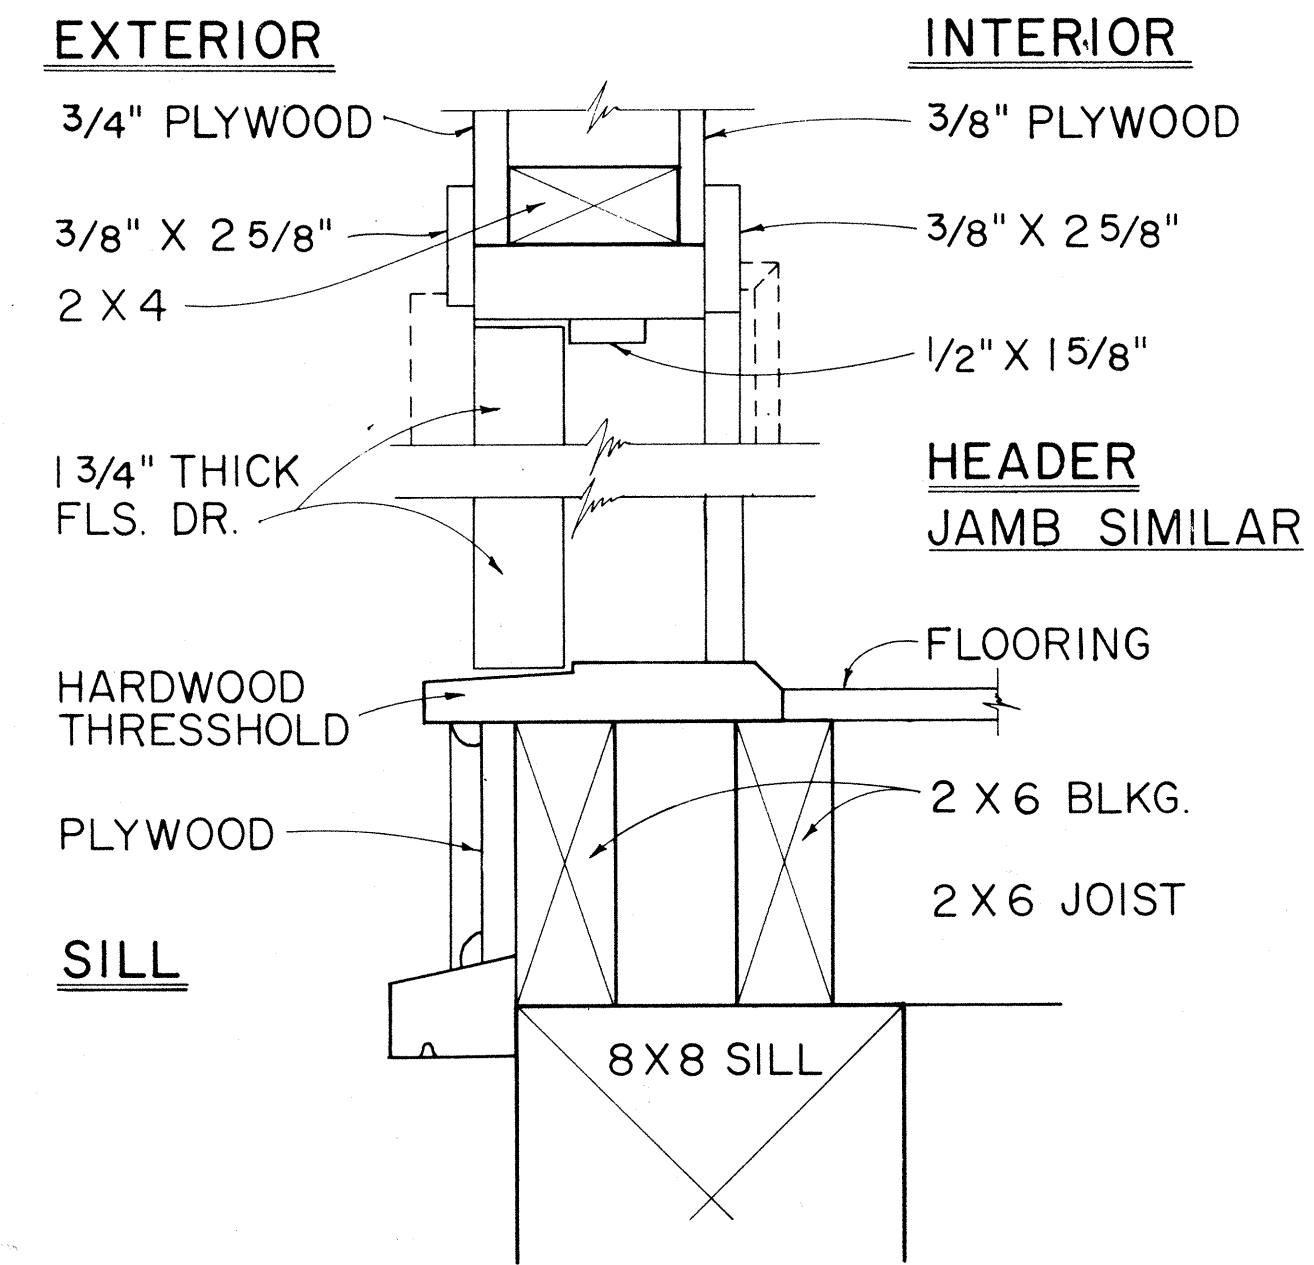


TYP. SWING OUT DOOR

TYPICAL SINGLE OR DOUBLE EXTERIOR DOOR DETAIL

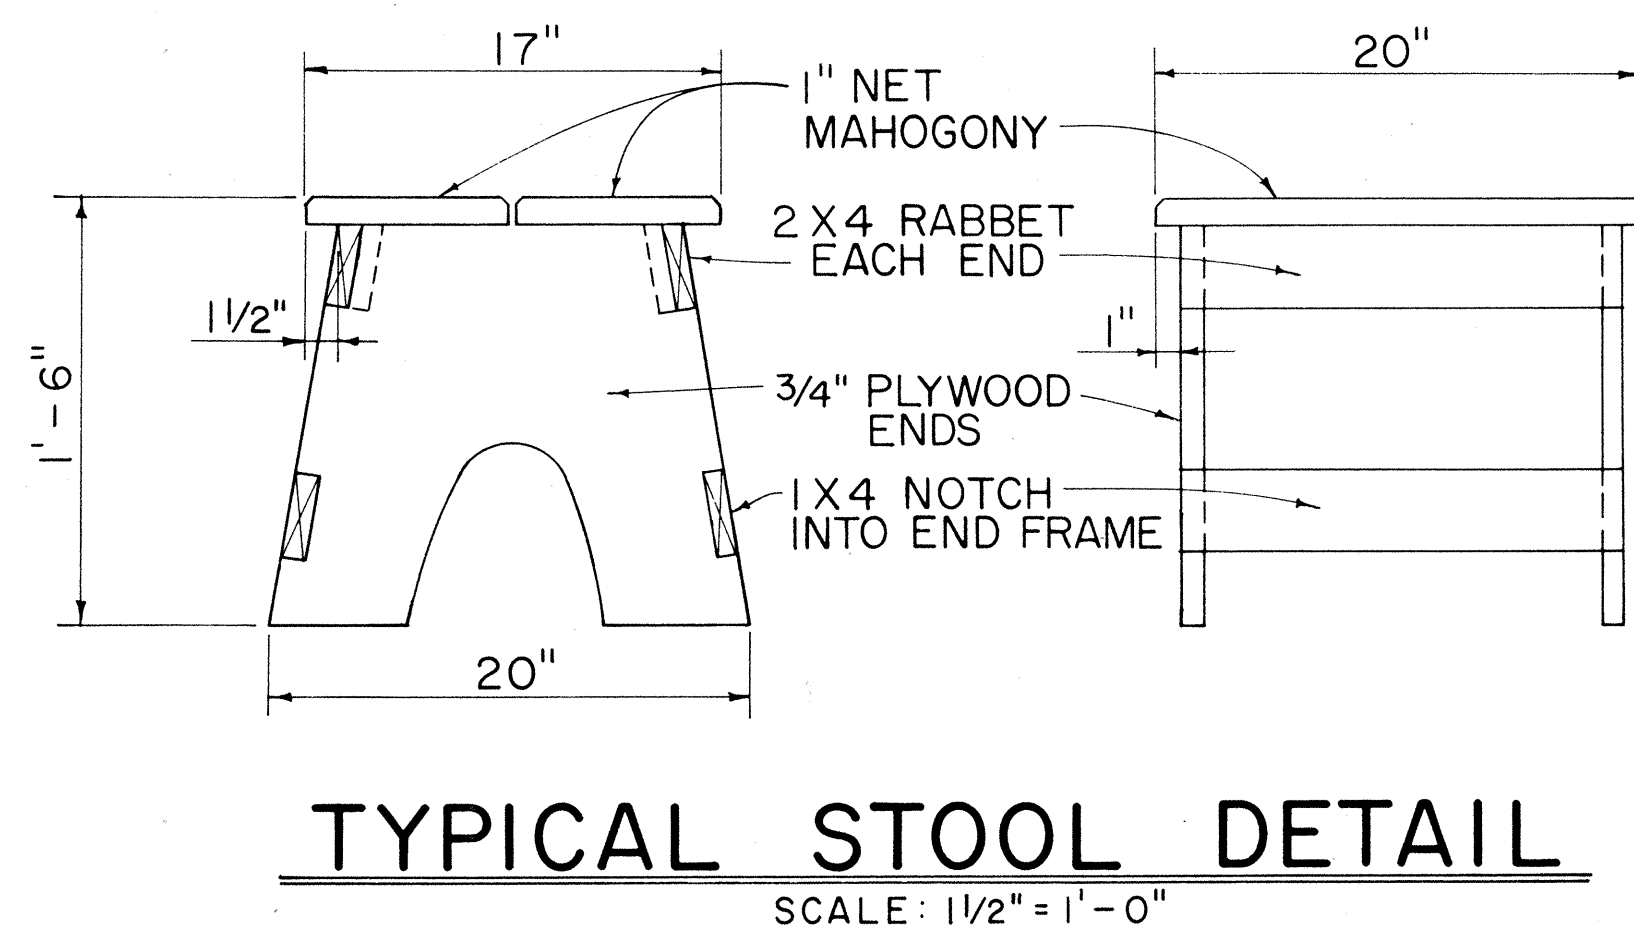


NOTE: CONTRACTOR MAY WITH THE APPROVAL OF THE ENGINEER FURNISH THE FIELD OFFICE OR PROJECT SITE LABORATORY WITH STOOLS OTHER THAN THE TYPE SHOWN IN THE DETAIL.

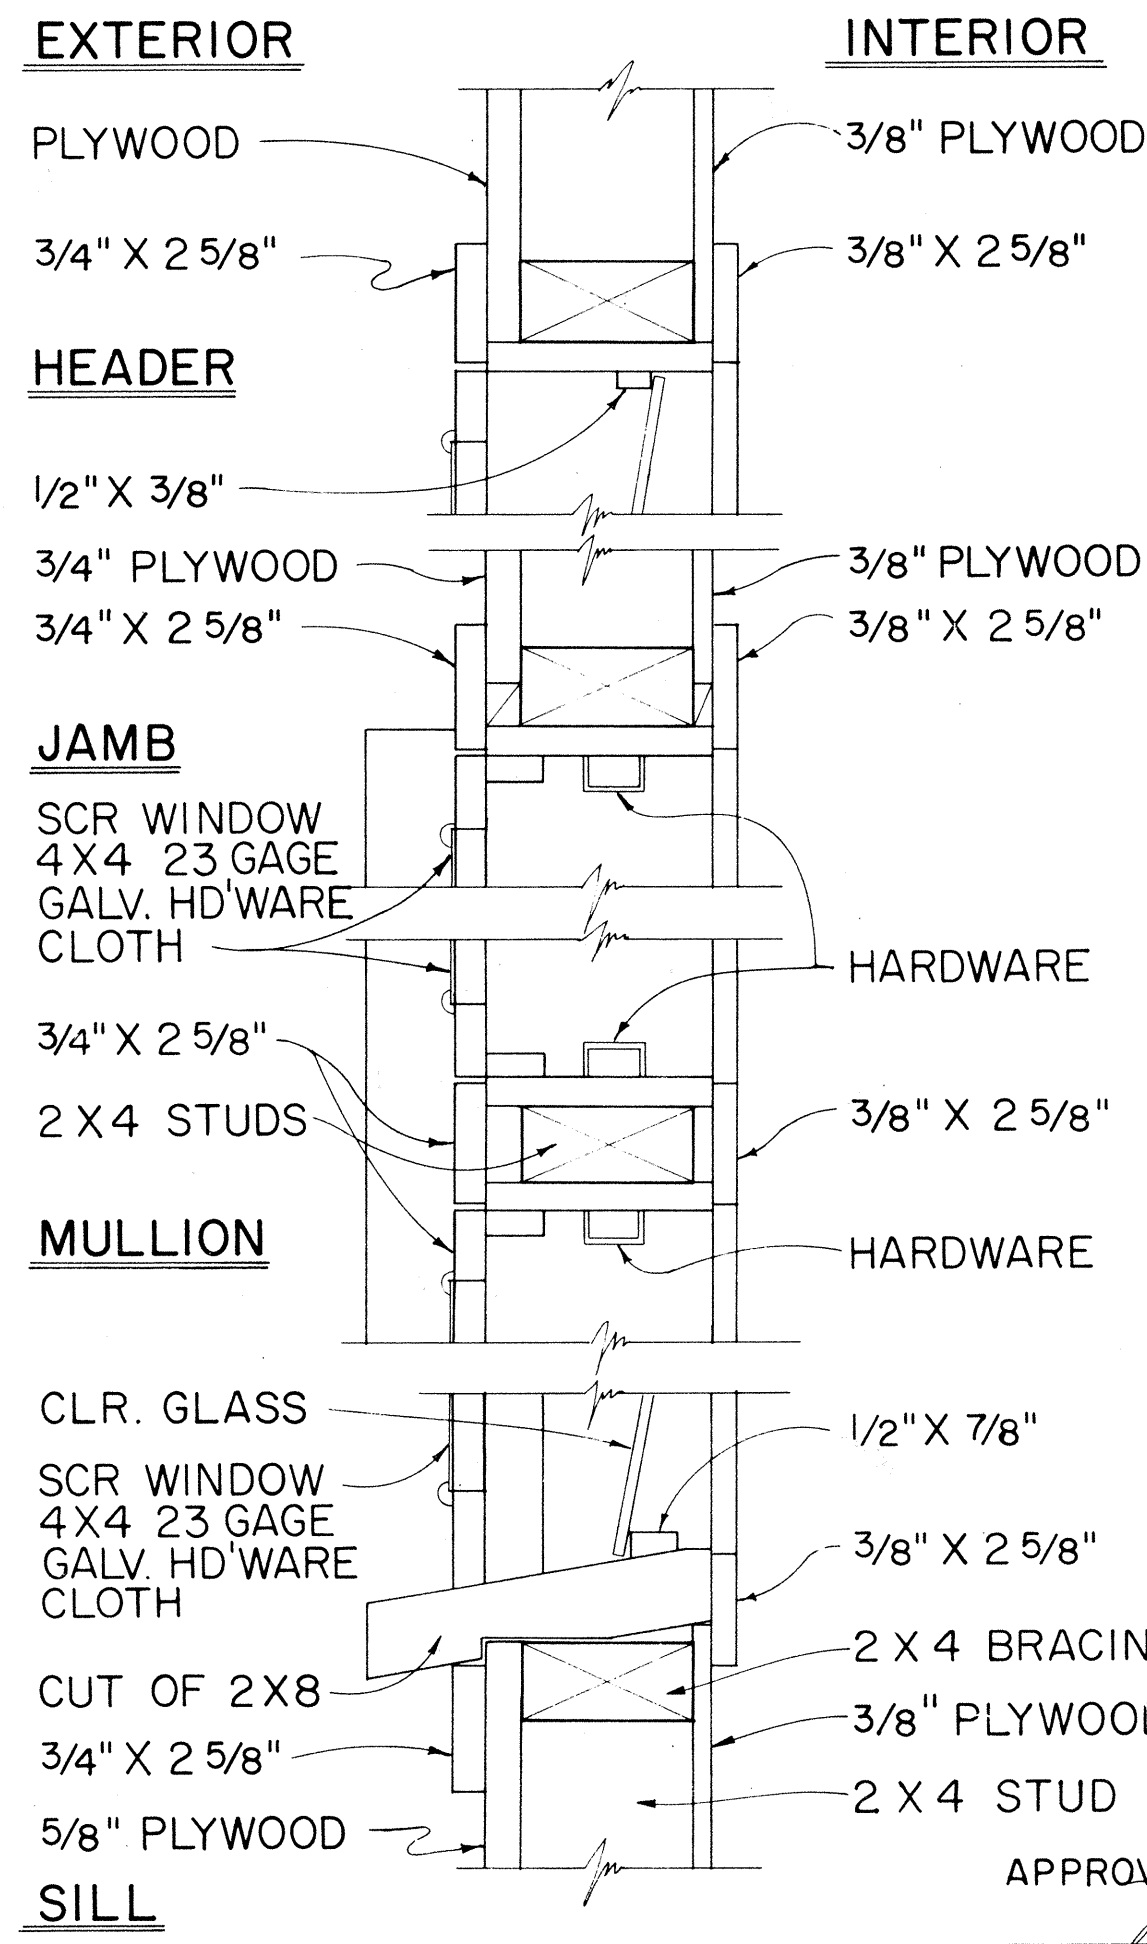

TYPICAL DETAIL JALOUSIES WINDOWS
SCALE: 3" = 1'-0"

APPROVAL RECOMMENDED:
HIGHWAY DESIGN ENGINEER
DATE 12-4-69

APPROVED:
ASSISTANT CHIEF, ENGINEERING
DATE 12-10-69

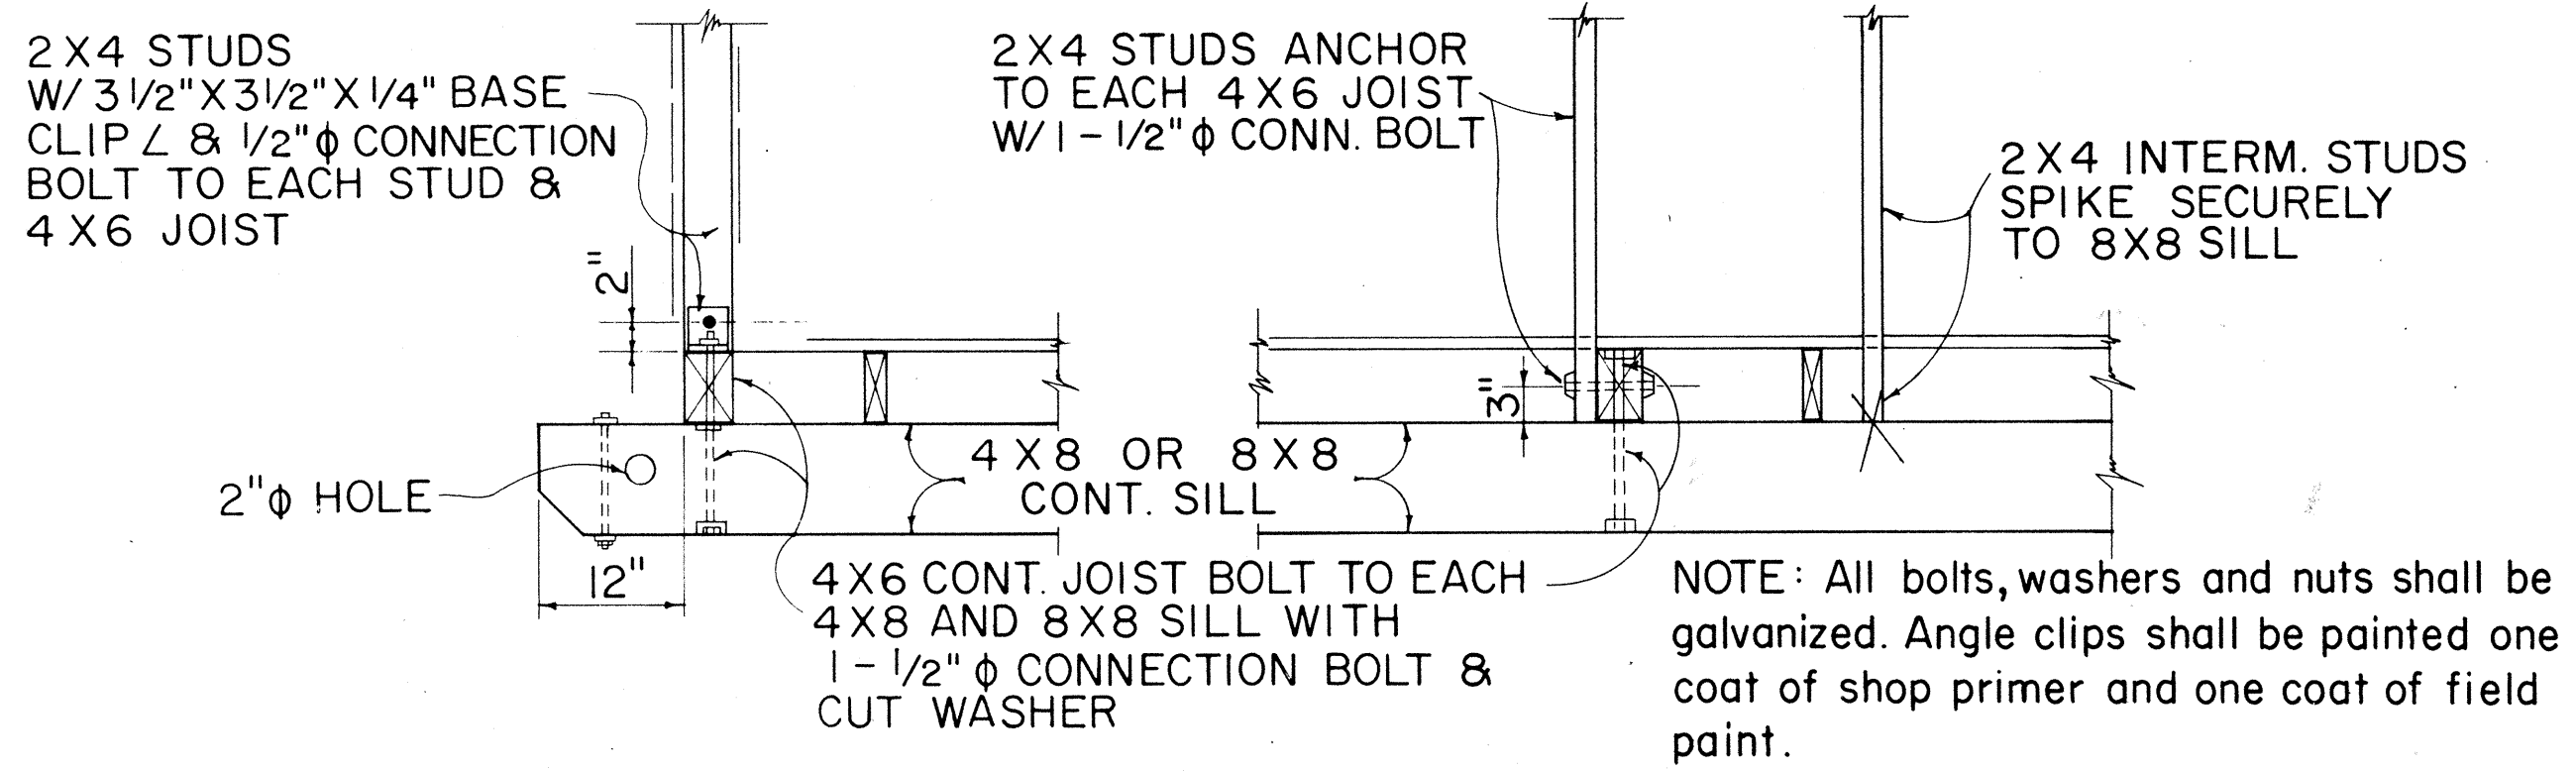

AT ENDS OF BLDG. ALONG SIDES OF BLDG.

TYPICAL 2 X 4 STUD & 4 X 6 FLOOR JOIST BASE CONNECTION DETAILS

NO.	REVISION	APPROVED BY	DATE

STATE OF HAWAII DEPARTMENT OF TRANSPORTATION HIGHWAYS DIVISION	
FIELD OFFICE & PROJECT SITE LABORATORY	
Scale: As Noted	
SHEET No.	OF SHEETS DD 636.5