




FED. ROAD DIST. NO.	STATE	PROJ. NO.	FISCAL YEAR	SHEET NO.	TOTAL SHEETS
HAWAII	HAWAII	H1A-01-02M	2003	8	88

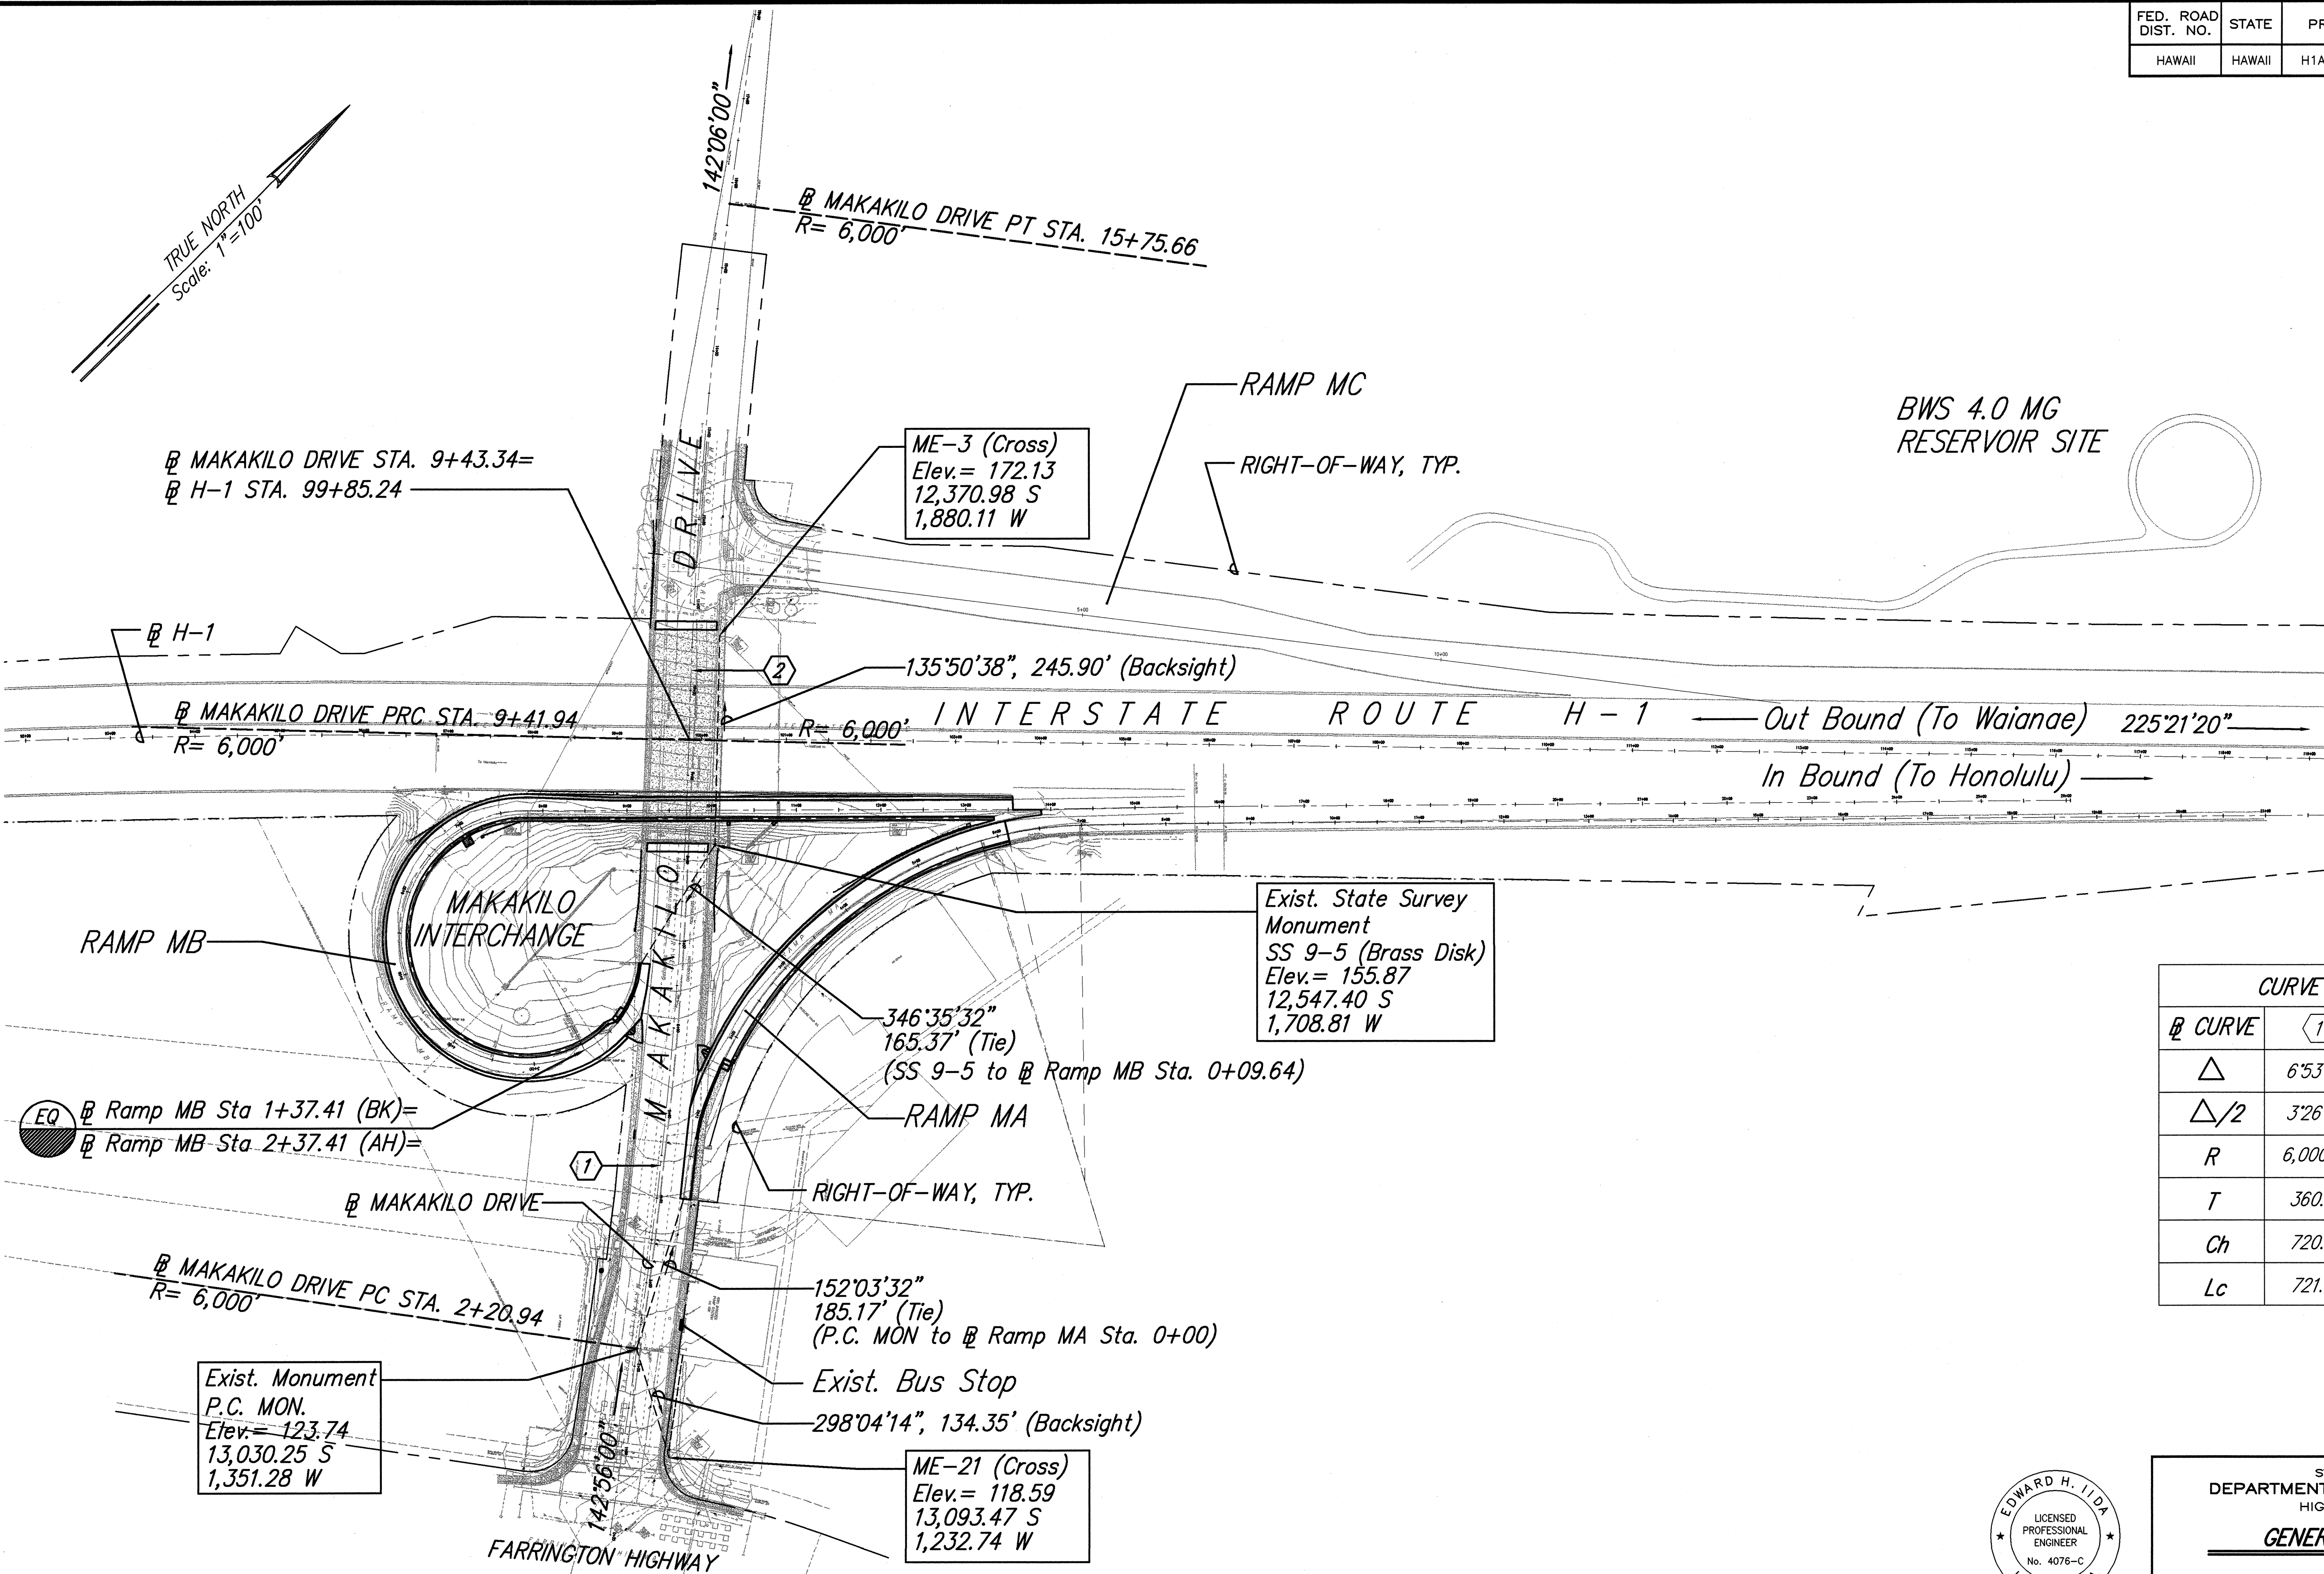

CURVE DATA		
Curve	1	2
Δ	6°53'06"	6°03'06"
Δ/2	3°26'33"	3°01'33"
R	6,000.00'	6,000.00'
T	360.93'	317.16'
Ch	720.56'	633.43'
Lc	721.00'	633.73'

SURVEY PLANNED BY	DATE
DRAWN BY	4/03
DESIGNED BY	4/03
QUANTITIES BY	4/03
CHECKED BY	4/03

GENERAL SITE PLAN
Scale: 1" = 100'

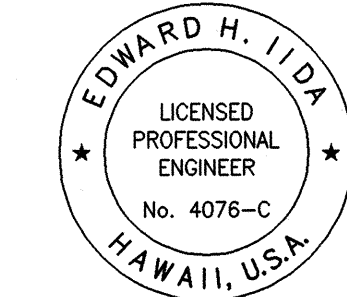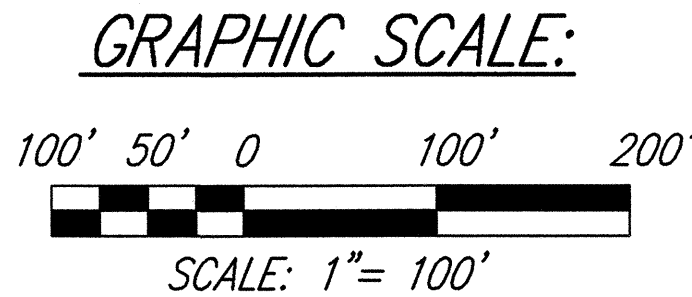

THIS WORK WAS PREPARED BY ME OR UNDER MY SUPERVISION
Edward H. Iida
MITSUNAGA & ASSOCIATES

STATE OF HAWAII
DEPARTMENT OF TRANSPORTATION
HIGHWAYS DIVISION

GENERAL SITE PLAN

INTERSTATE ROUTE H-1 REHABILITATION
Vicinity Of Makakilo Interchange
Project No. H1A-01-02M

Scale: As Noted Date: April 2003

SHEET No. **C-6** OF **42** SHEETS