



FED. ROAD DIST. NO.	STATE	FED. AID PROJ. NO.	FISCAL YEAR	SHEET NO.	TOTAL SHEETS
HAWAII	HAW.	DPI-0203(1)	2003	10	234

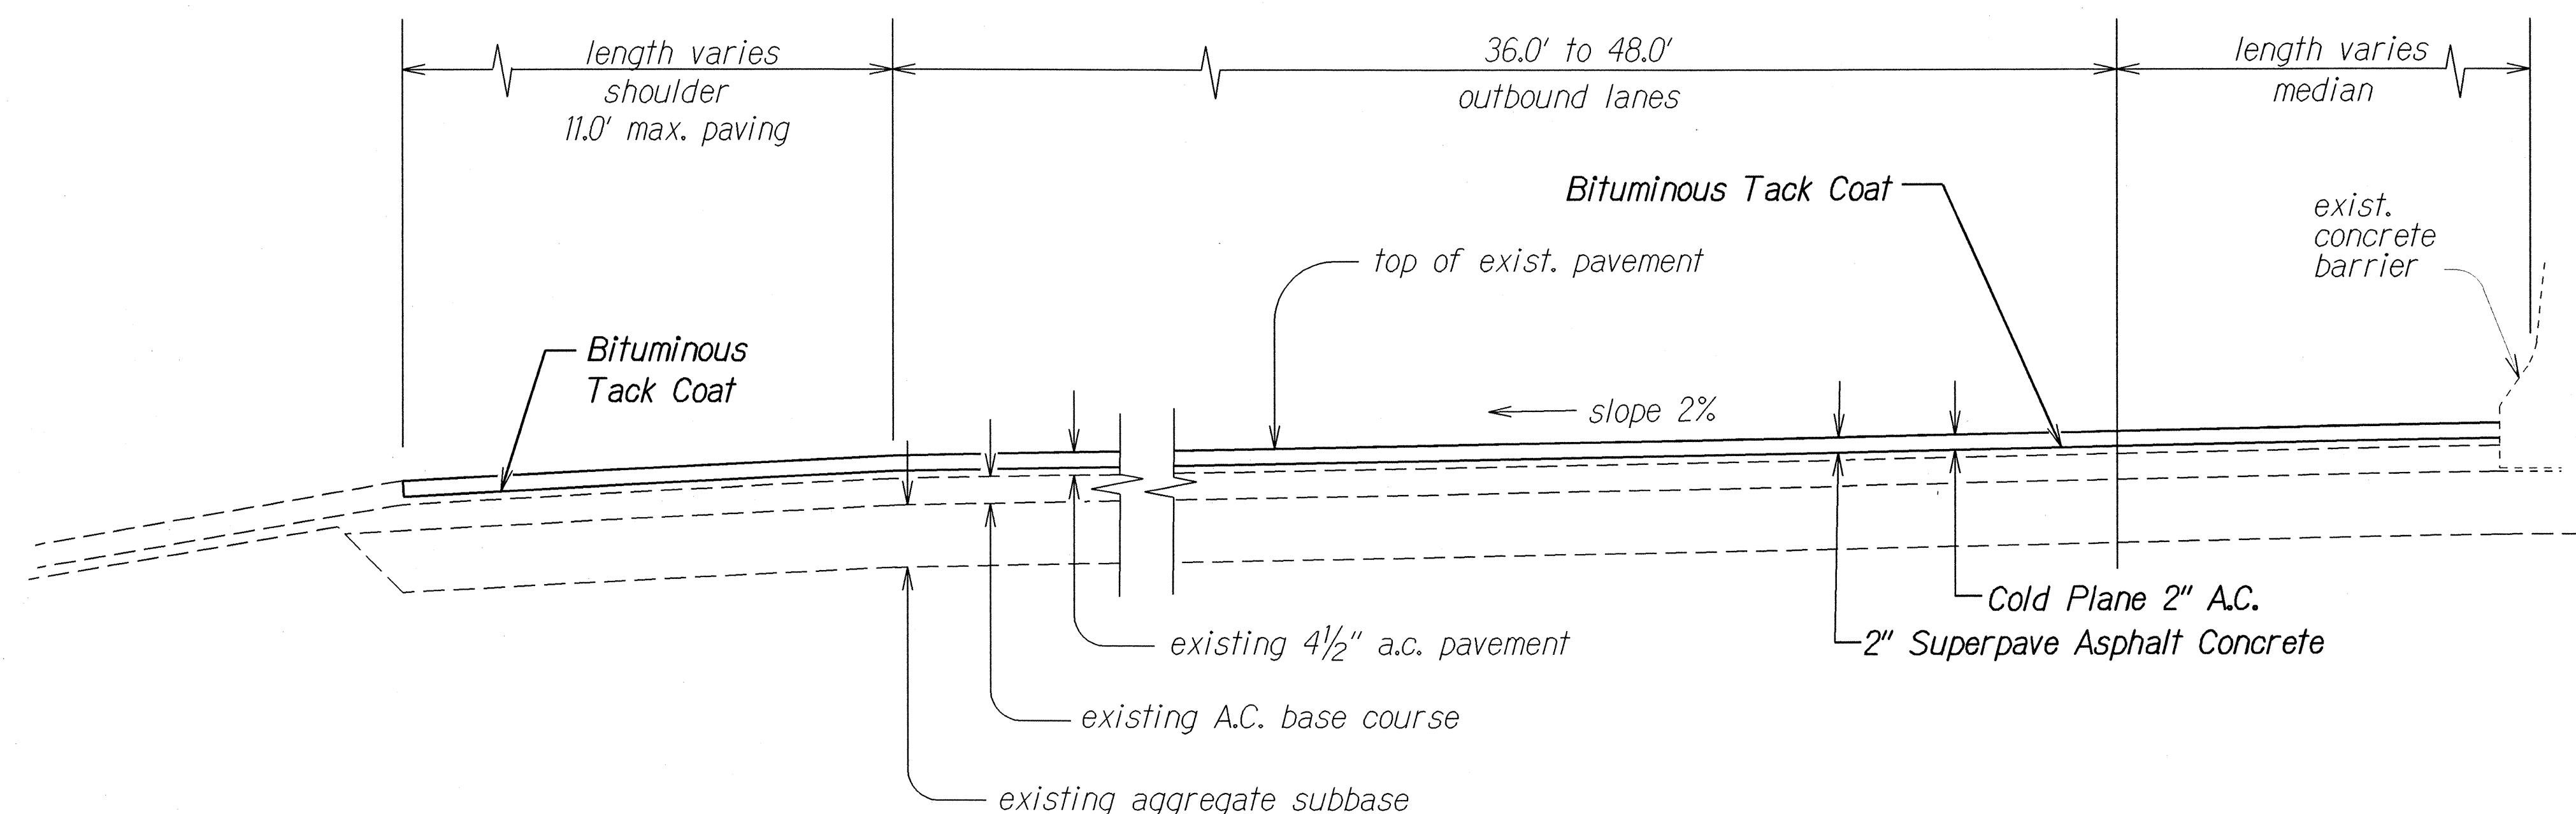

Note: All drainage inlets and manholes located in shoulder and median areas shall be Cold Planed and paved around. Any damaged inlets or Manholes will be replaced at the Contractors own expense.

PARTIAL TYPICAL SECTION - OUTBOUND LANES
MOANALUA FREEWAY
STA. 150+43± TO # STA. 225+00
 Not to Scale

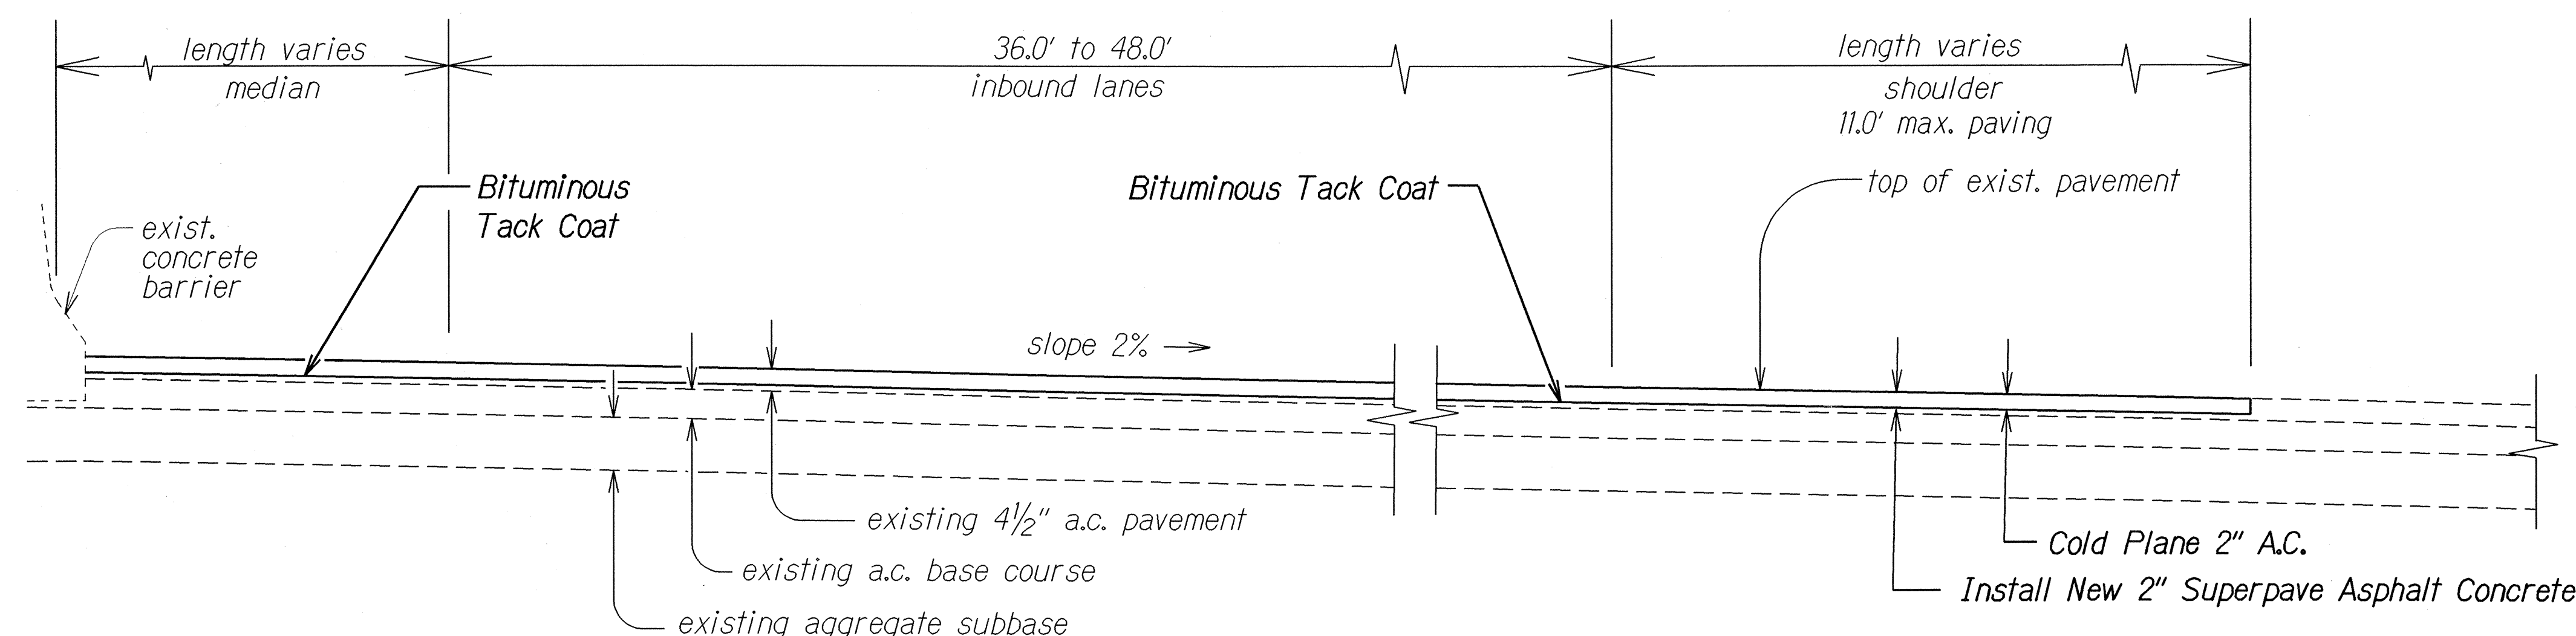

PARTIAL TYPICAL SECTION -INBOUND LANES
MOANALUA FREEWAY
STA. 150+43± TO # STA. 225+00
 Not to Scale

SURVEY PLOTTED BY	DATE
DESIGNED BY	
NOTED BY	
CHECKED BY	
ORIGINAL PLAN	
NOTE BOOK	

STATE OF HAWAII
 DEPARTMENT OF TRANSPORTATION
 HIGHWAYS DIVISION


TYPICAL SECTIONS

MOANALUA FREEWAY RESURFACING
Halawa Interchange to Kahauiki Interchange
Fed. Aid Project No. DPI-0203(1)

Scale: As Shown Date: June, 2002


SHEET No. 2 OF 4 SHEETS

FED. ROAD DIST. NO.	STATE	FED. AID PROJ. NO.	FISCAL YEAR	SHEET NO.	TOTAL SHEETS
HAWAII	HAW.	DPI-0203(1)	2003	11	234

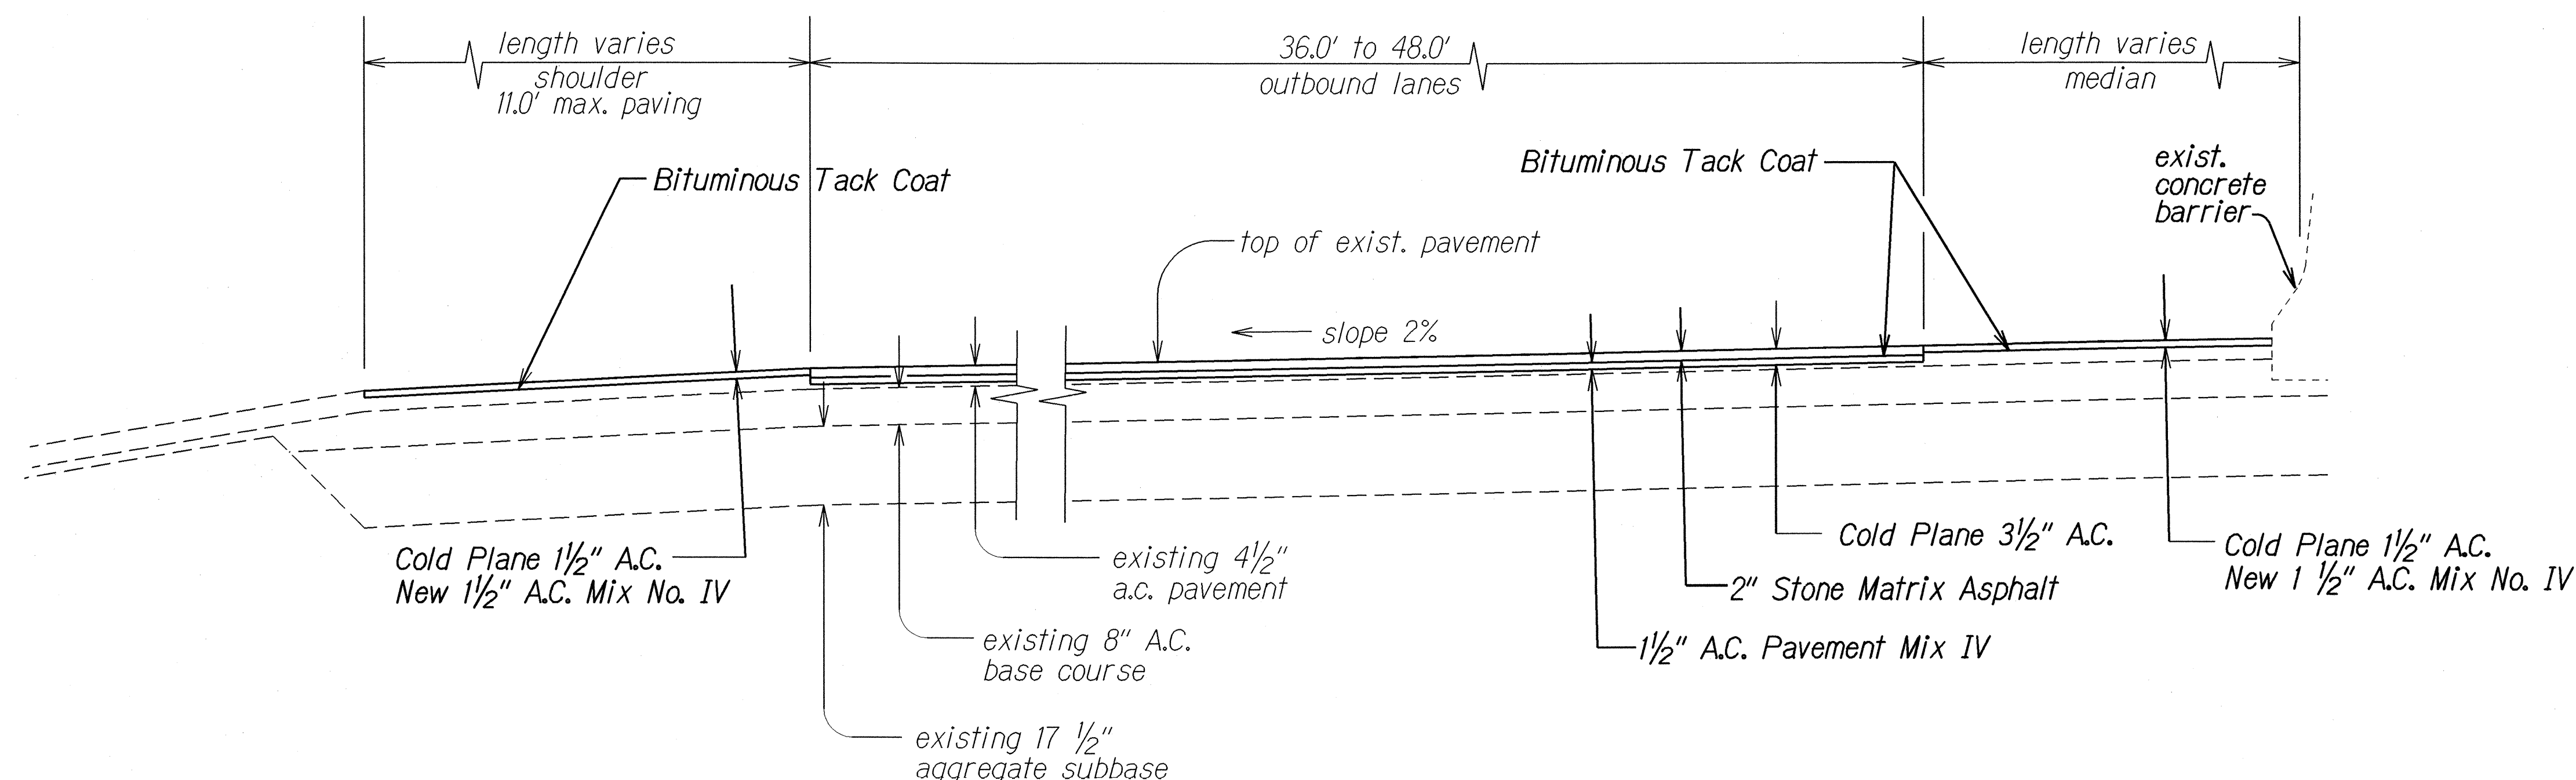

- Note: 1. All drainage inlets and manholes located in shoulder and median areas shall be Cold Planed and paved around. Any damaged inlets or Manholes will be replaced at the Contractor's own expense.
2. All transitioning of cold planing depths shall be considered incidental to the various contract items.

PARTIAL TYPICAL SECTION - OUTBOUND LANES
MOANALUA FREEWAY @ STA. 225+00 TO INTERSTATE ROUTE H-1 @ STA. 14+00
 Not to Scale

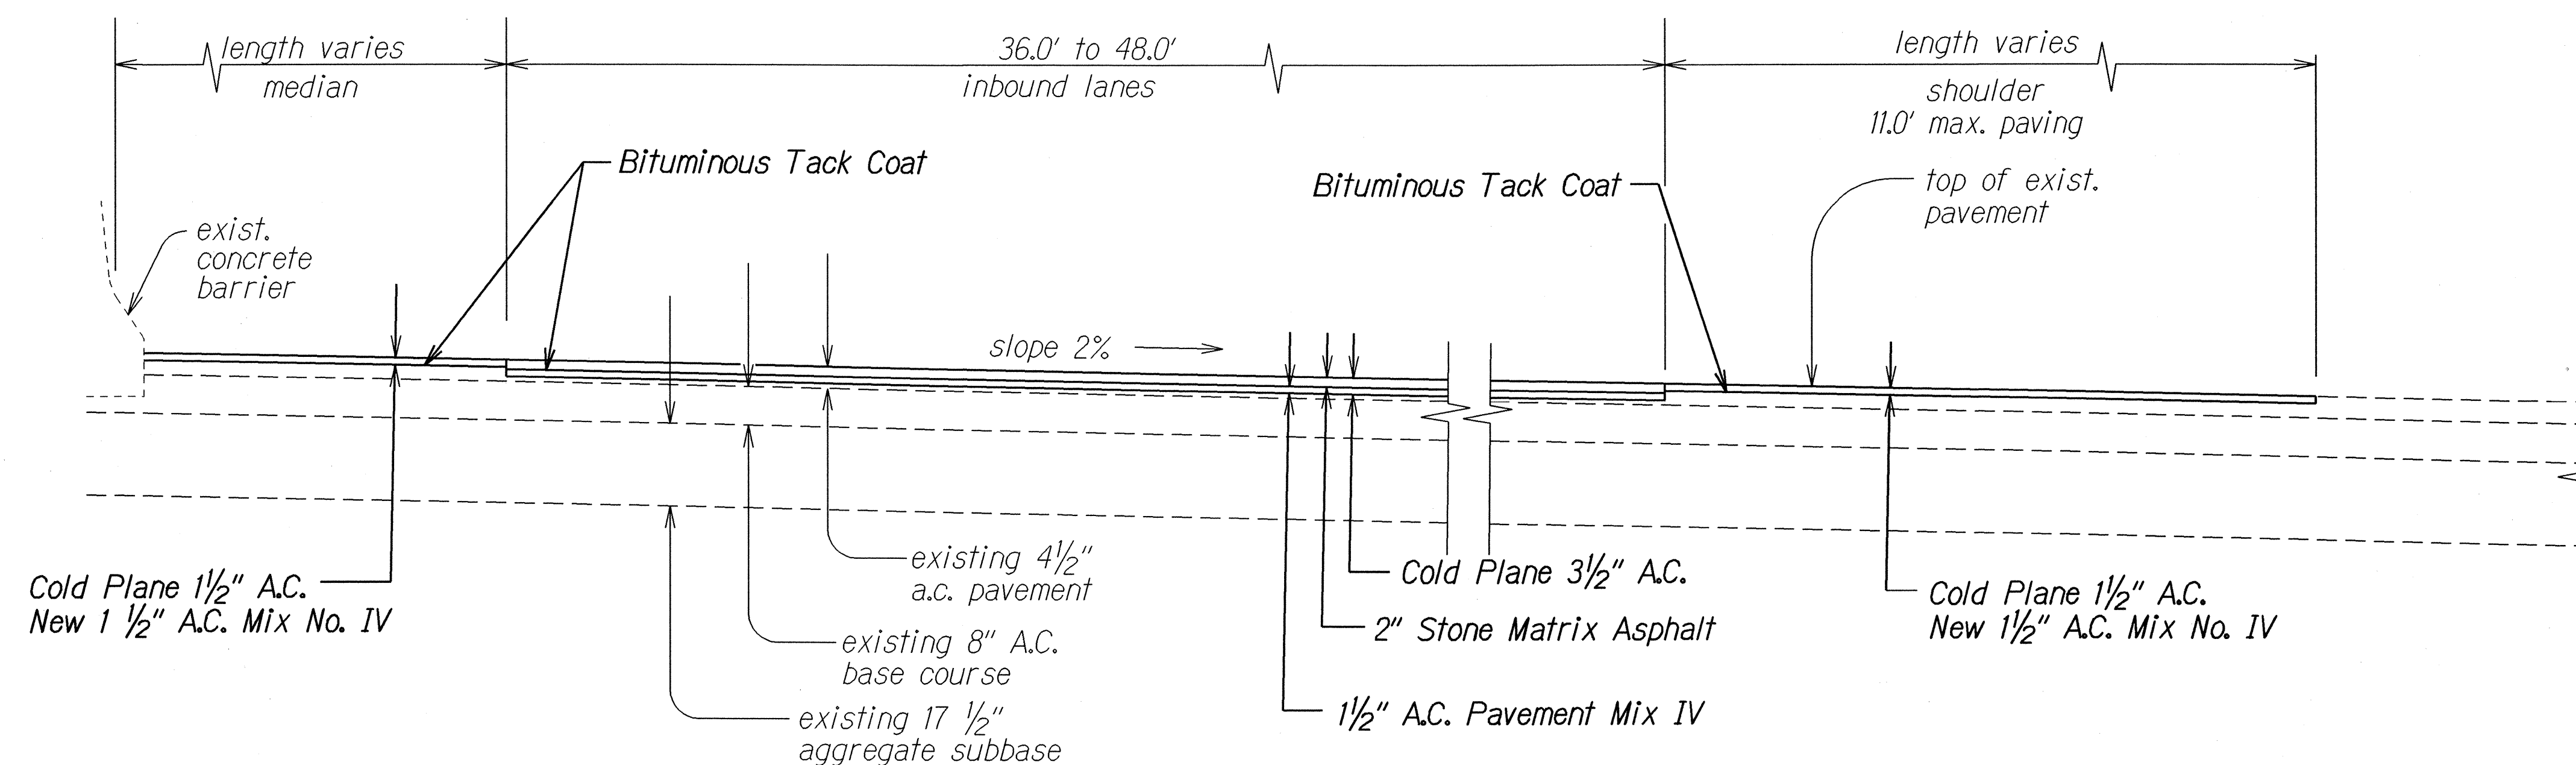

PARTIAL TYPICAL SECTION - INBOUND LANES
MOANALUA FREEWAY @ STA. 225+00 TO INTERSTATE ROUTE H-1 @ STA. 14+00
 Not to Scale

DATE	_____
DESIGNED BY	_____
TRACED BY	_____
NOTE BOOK	_____
QUANTITIES BY	_____
CHECKED BY	_____

STATE OF HAWAII
 DEPARTMENT OF TRANSPORTATION
 HIGHWAYS DIVISION


TYPICAL SECTIONS

MOANALUA FREEWAY RESURFACING
Halawa Interchange to Kahauiki Interchange
Fed. Aid Project No. DPI-0203(1)


Scale: As Shown Date: June, 2002

SHEET No. 3 OF 4 SHEETS


FED. ROAD DIST. NO.	STATE	FED. AID PROJ. NO.	FISCAL YEAR	SHEET NO.	TOTAL SHEETS
HAWAII	HAW.	DPI-0203(1)	2003	12	234

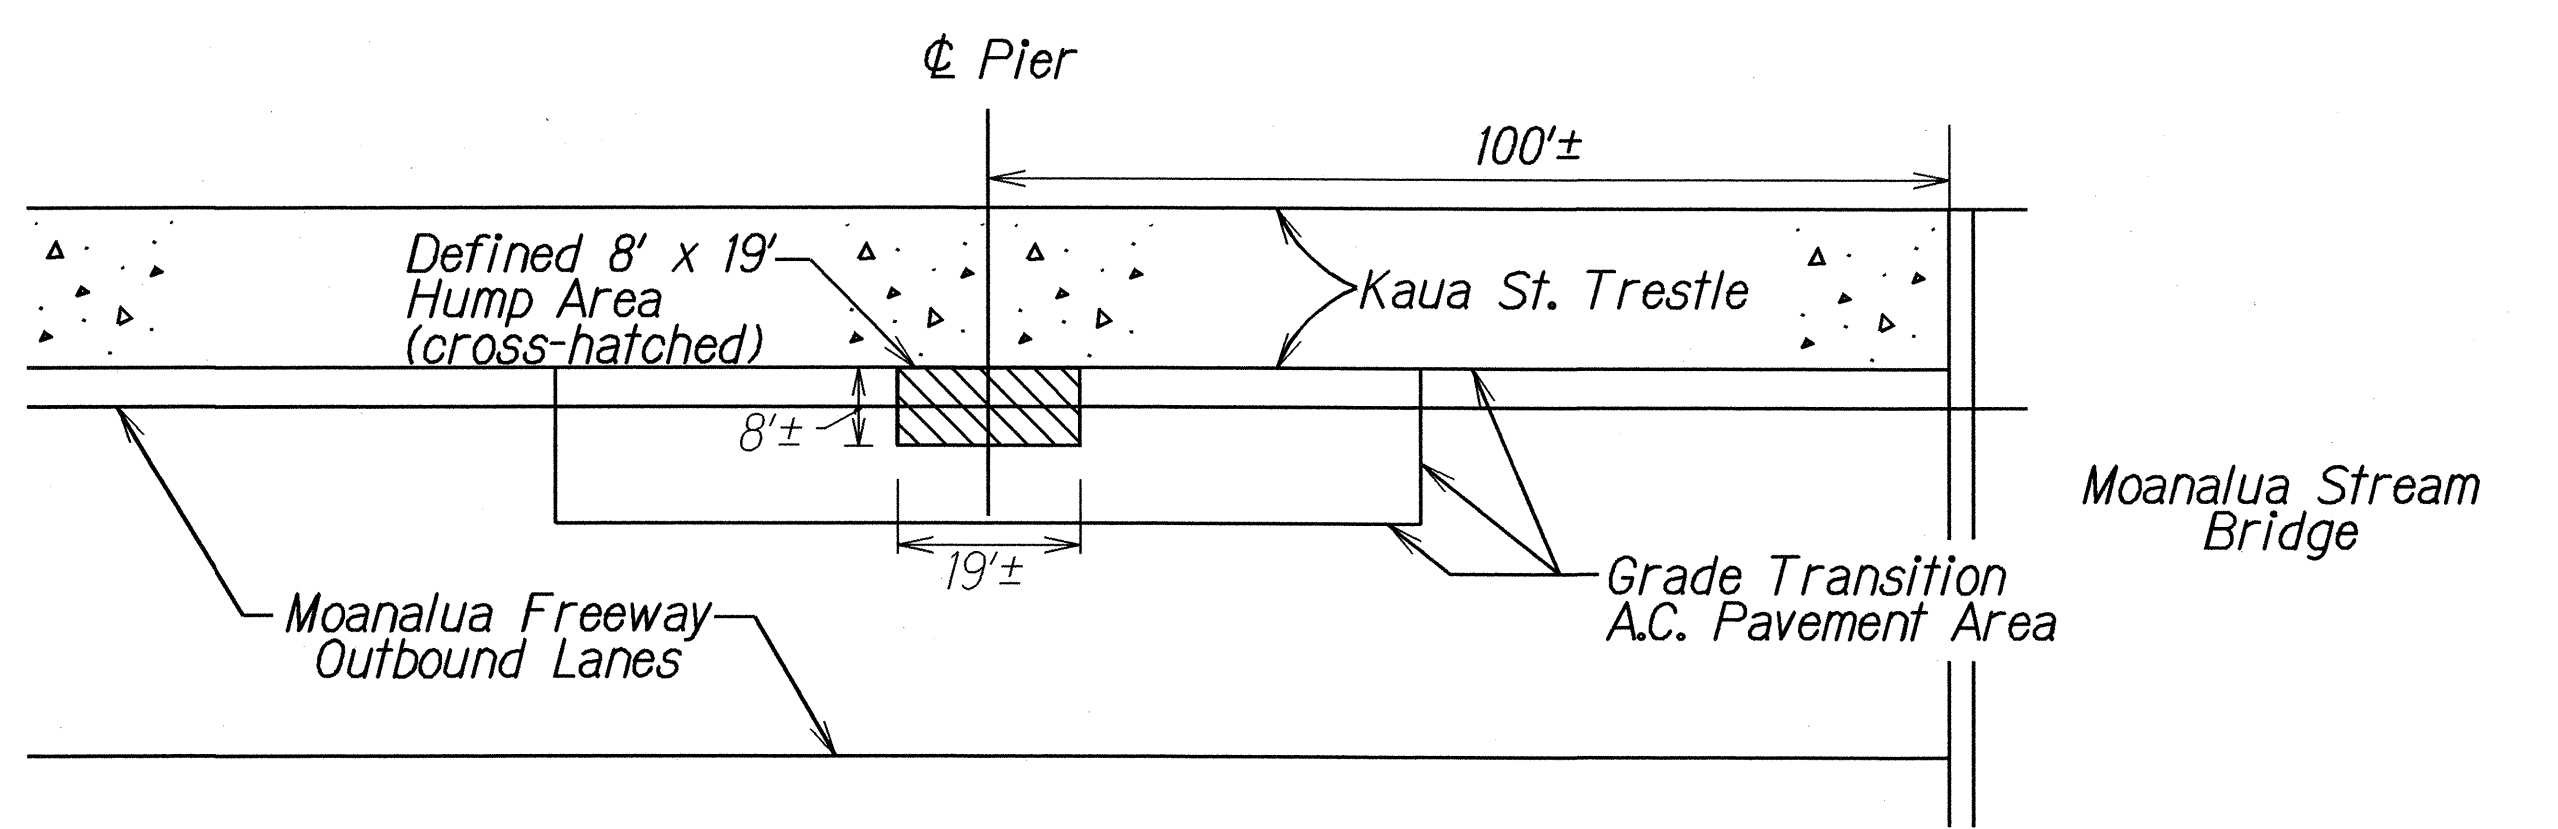

PLAN
HUMP AREA
Not to Scale

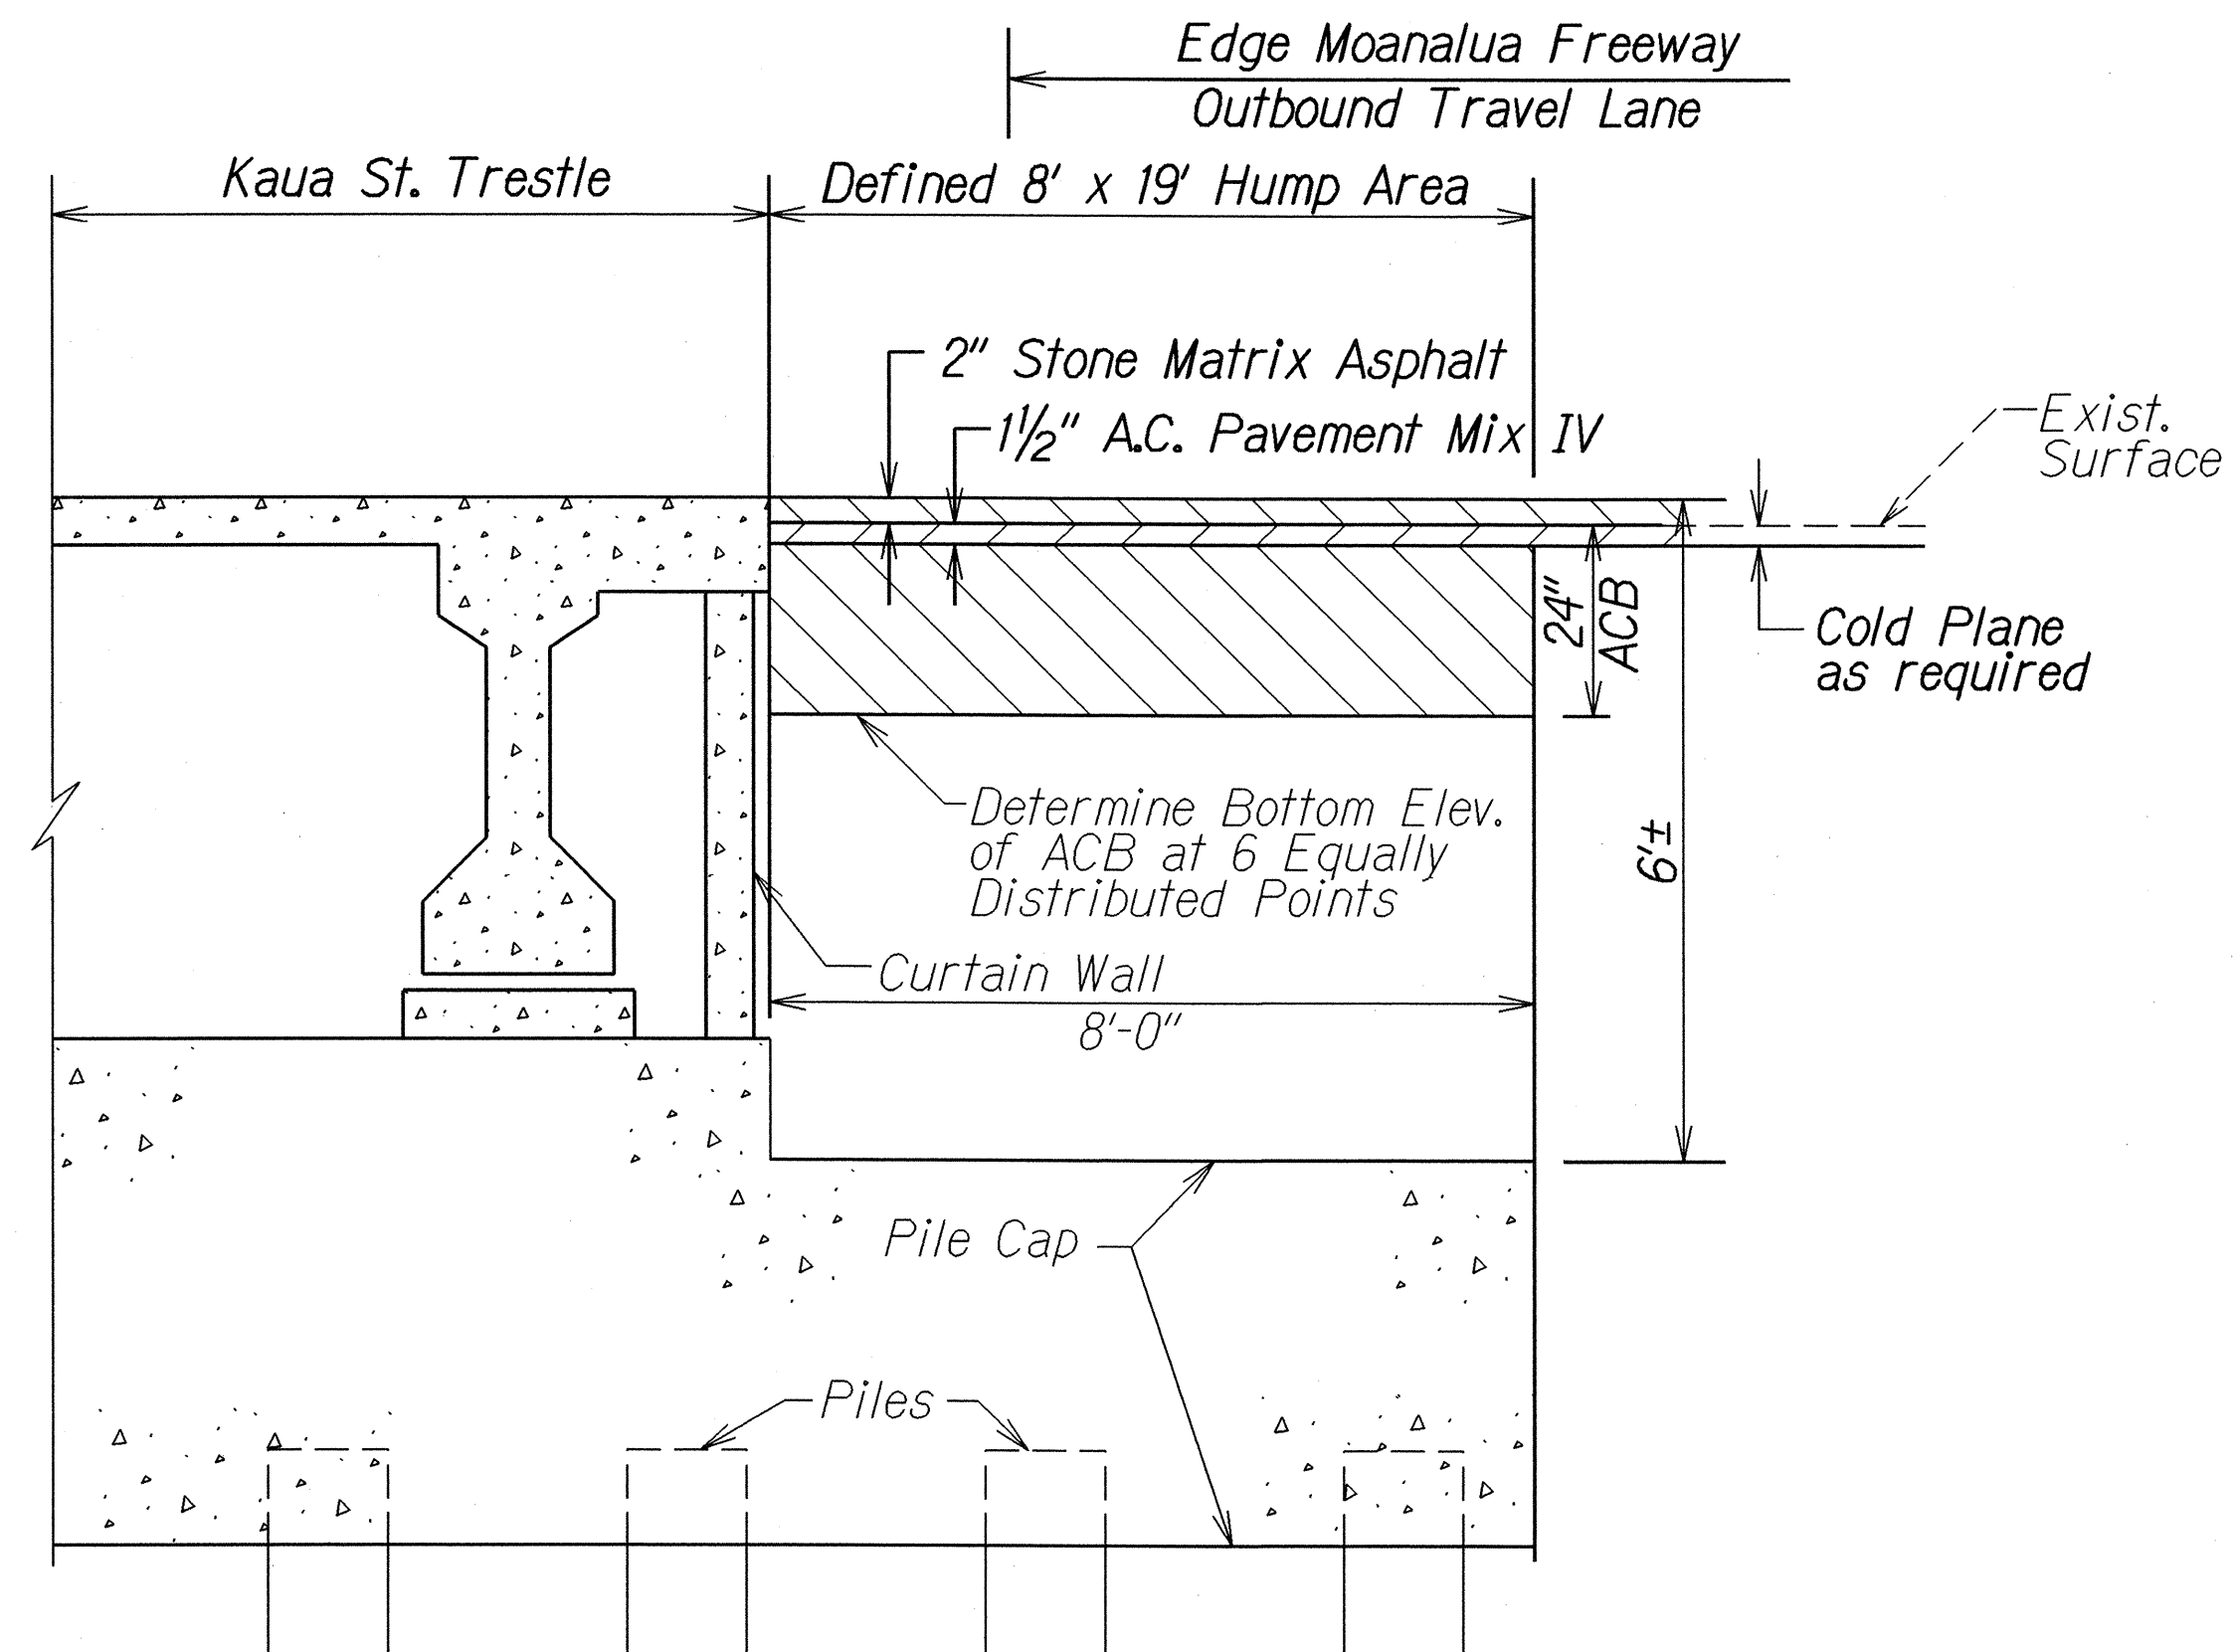

Section A-A
Not to Scale

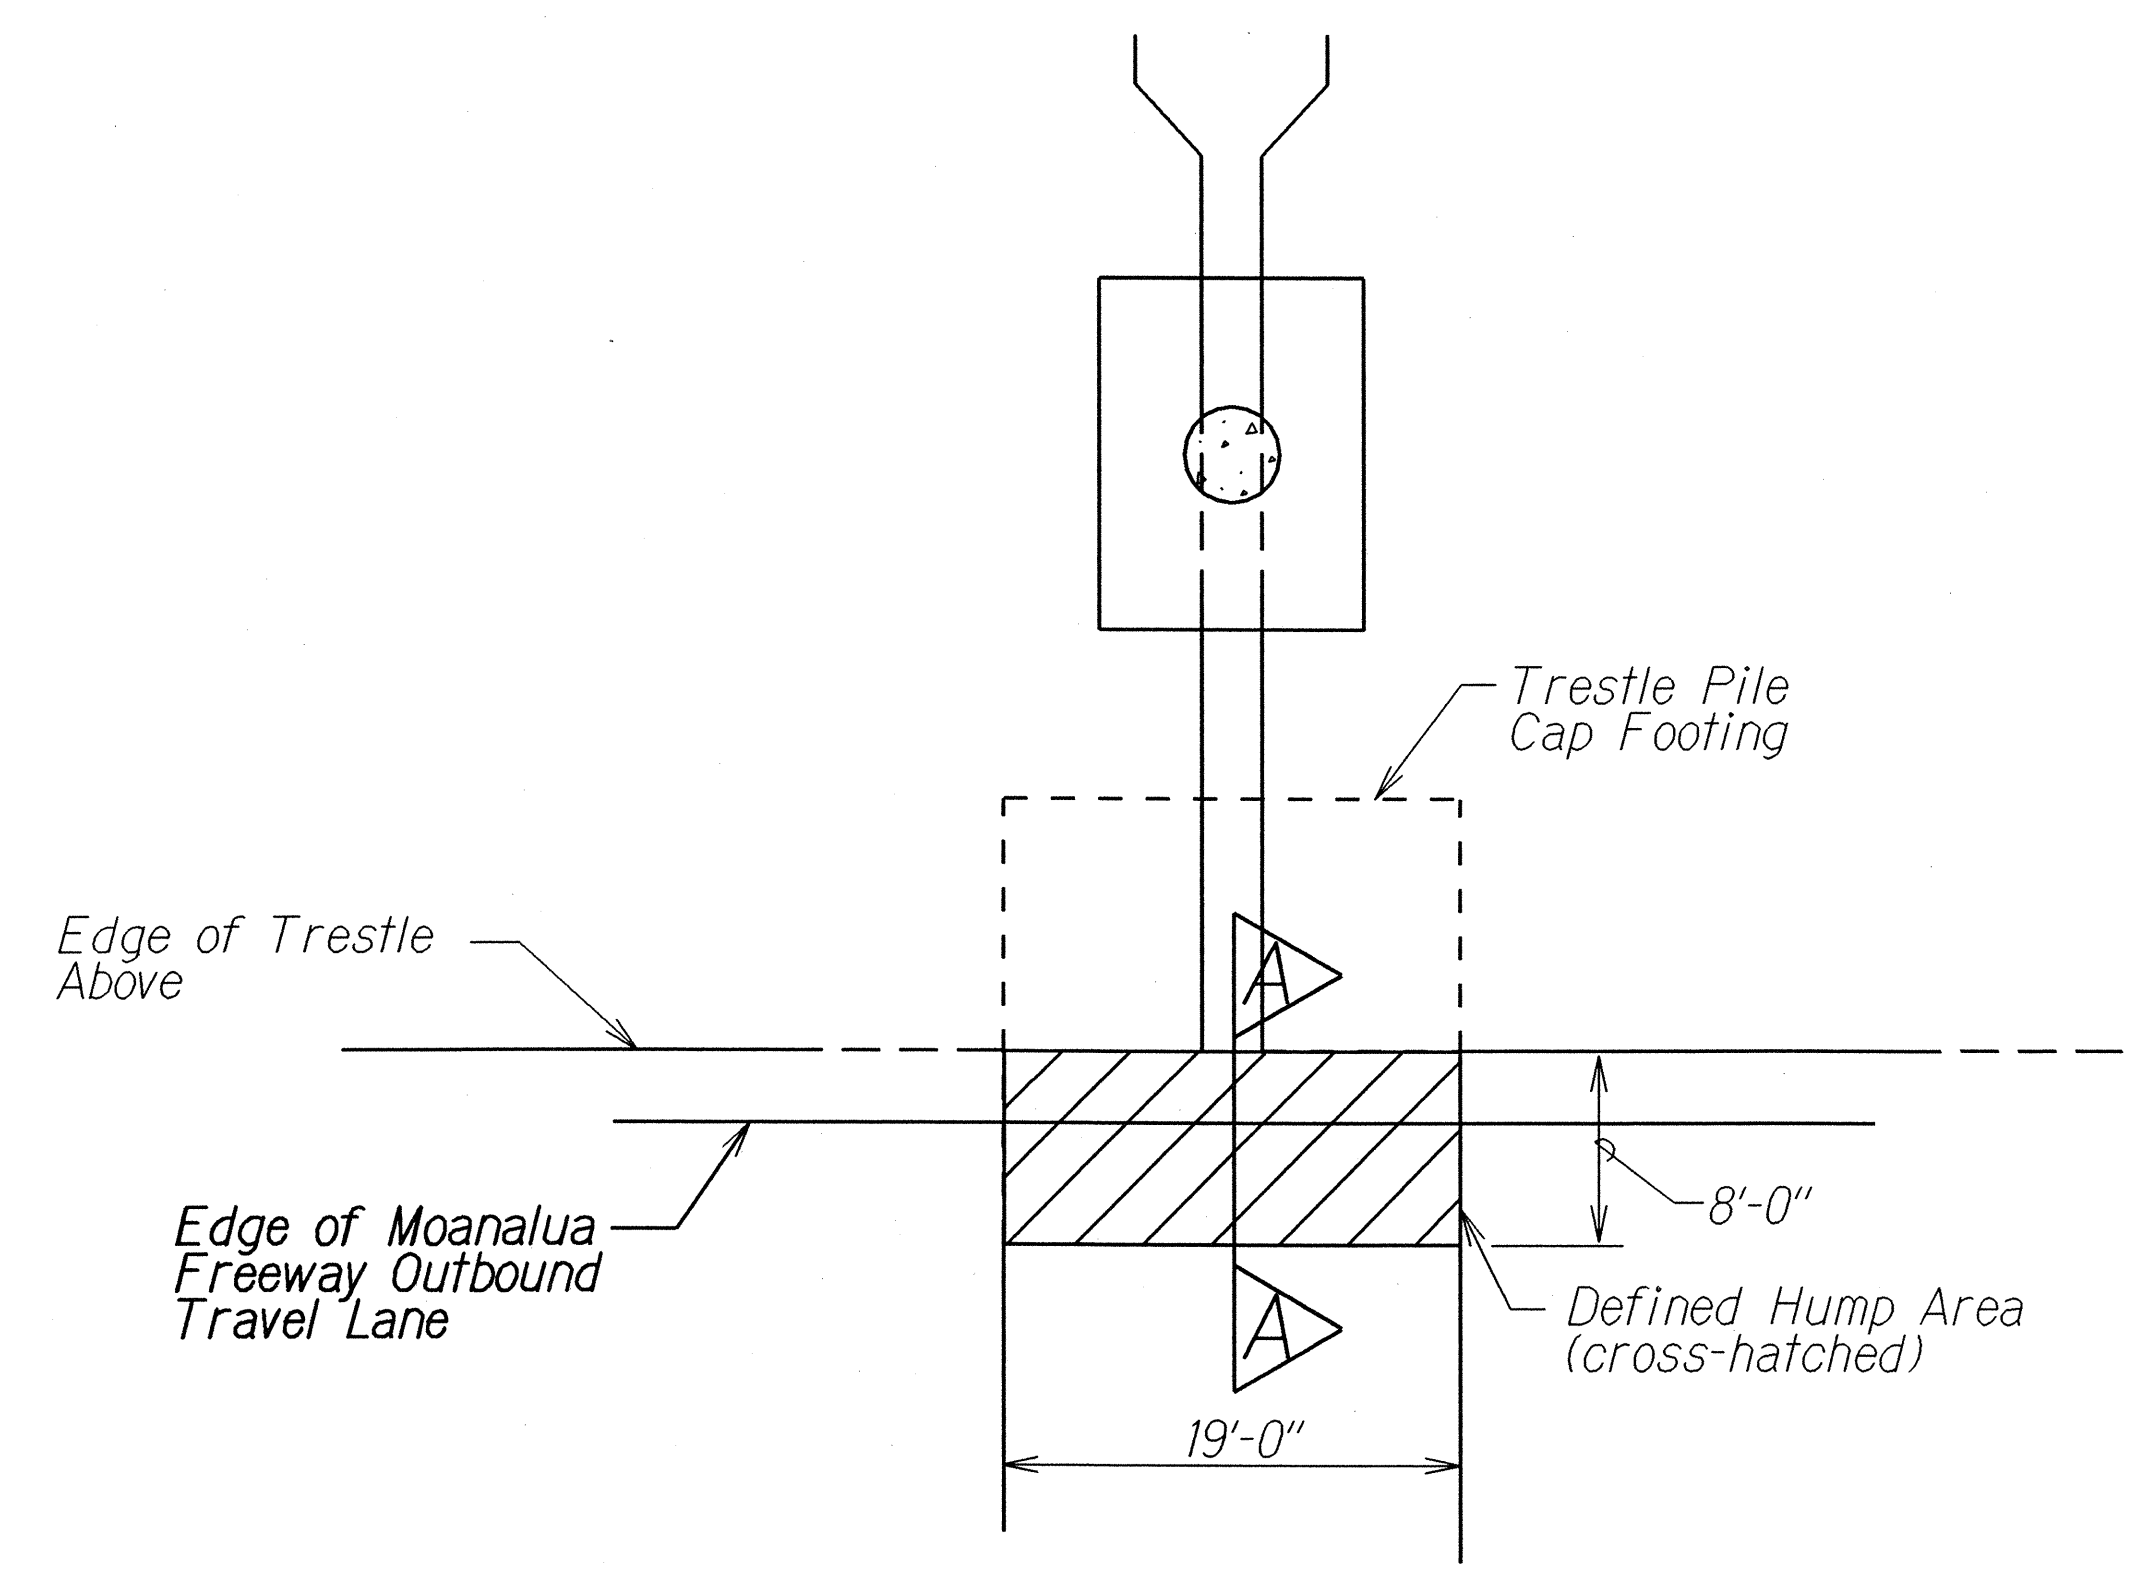

FOUNDATION PLAN
KAUA ST. TRESTDLE
Not to Scale

ORIGINAL PLAN	SURVEY PLOTTED BY	DATE
	DESIGNED BY	
	NOTED BY	
	CHECKED BY	

STATE OF HAWAII
DEPARTMENT OF TRANSPORTATION
HIGHWAYS DIVISION

TYPICAL SECTIONS

MOANALUA FREEWAY RESURFACING
Halawa Interchange to Kahauiki Interchange
Fed. Aid Project No. DPI-0203(1)

Scale: As Shown
Date: June, 2002

SHEET No. 4 OF 4 SHEETS