

C:\KSF\GUARDRAIL\10-24-03\PCGS01.dwg, 10/23/2003 2:29:37 PM, KSFmc pc3, 1:1

ORIGINAL PLAN	No.	SURVEY PLOTTED BY _____	DATE _____
		DESIGNED BY _____	DATE _____
		TRACED BY _____	DATE _____
		CHECKED BY _____	DATE _____

INDEX TO DRAWINGS						FED. ROAD DIST. NO.	STATE	FED. AID PROJ. NO.	FISCAL YEAR	SHEET NO.	TOTAL SHEETS
						HAWAII	HAW.	IM-H1-1(240)	2004	11	143
SHEET NO.	DESCRIPTION	SHEET NO.	DESCRIPTION	SHEET NO.	DESCRIPTION	STATE OF HAWAII DEPARTMENT OF TRANSPORTATION HIGHWAYS DIVISION INDEX TO DRAWINGS INTERSTATE ROUTE H-1 GUARDRAIL AND SHOULDER IMPROVEMENTS Airport Interchange to Middle Street Federal Aid Project No. IM-H1-1(240) SCALE: None					

STATE OF HAWAII
DEPARTMENT OF TRANSPORTATION
HIGHWAYS DIVISION

INDEX TO DRAWINGS

INTERSTATE ROUTE H-1
GUARDRAIL AND SHOULDER IMPROVEMENTS
Airport Interchange to Middle Street
Federal Aid Project No. IM-H1-1(240)

SCALE: NoneDATE: OCTOBER 2003

SHEET No. S0.1 OF 111 SHEETS

\\Cord\kaf\2000\0066-H1 GUARDRAIL\12-08-03 ADD1\PCGS01.dwg, 12/8/2003 9:12:05 AM, KSFine.pc3, 1:1


ORIGINAL PLAN	SURVEY PLOTTED BY	DATE
	DRAWN BY	*
	TRACED BY	*
	DESIGNED BY	*
NOTE BOOK	CHECKED BY	*
	No.	

INDEX TO DRAWINGS			
SHEET NO.	DESCRIPTION	SHEET NO.	DESCRIPTION
S13.1	PLAN AND SECTION – NIMITZ CONN. WEST BOUND	S17.1	TYPICAL END POST PLAN AND ELEVATION
S13.2	PLAN AND ELEVATION – NIMITZ CONN. WEST BOUND	S17.2	TYPICAL END POST PLAN
S13.3	SECTIONS AND ELEVATION – NIMITZ CONN. WEST BOUND	S17.3	TYPICAL END POST PLAN
S13.4	PLANS AND ELEVATIONS – NIMITZ CONN. WEST BOUND	S17.4	TYPICAL END POST ELEVATION
S13.5	PLAN AND SECTIONS – NIMITZ CONN. WEST BOUND	S17.5	TYPICAL SECTIONS
S13.6	PLAN, SECTIONS & DETAILS – NIMITZ CONN. WEST BOUND	S17.6	TYPICAL SECTIONS
S13.7	PLAN AND ELEVATION – NIMITZ CONN. WEST BOUND	S17.7	TYPICAL GUARDRAIL DETAILS
		S17.8	TYPICAL GUARDRAIL DETAILS
S14.1	GENERAL PLAN & ELEVATION – NIMITZ CONNECTOR EAST BOUND		
S14.2	EAST ABUTMENT PLAN – NIMITZ CONNECTOR EAST BOUND	S18.1	ATTENUATOR NOTES AND DETAILS
S14.3	CONCRETE END POST – NIMITZ CONNECTOR EAST BOUND	S18.2	TYPICAL DETAILS
S14.4	SECTIONS – NIMITZ CONNECTOR EAST BOUND		
		H1	DRAINAGE PLANS
S15.1	GENERAL PLAN – KEEHI INTERCHANGE	H2	DRAINAGE PLANS
S15.2	LONGITUDINAL SECTIONS – KEEHI INTERCHANGE	H3	DRAINAGE DETAILS
S15.3	PLAN & ELEVATION – KEEHI INTERCHANGE	H4	DRAINAGE DETAILS
S15.4	PLAN & ELEVATION – KEEHI INTERCHANGE	H5	DRAINAGE DETAILS
S15.5	PLAN – KEEHI INTERCHANGE	H6	DRAINAGE DETAILS
S15.6	SECTIONS – KEEHI INTERCHANGE	H7	DRAINAGE DETAILS
S15.7	FRAMING PLAN – KEEHI INTERCHANGE		
S15.8	TYPICAL DECK SECTIONS – KEEHI INTERCHANGE		
S15.9	PLAN – KEEHI INTERCHANGE		
S15.10	PLAN, ELEVATION & SECTION – KEEHI INTERCHANGE		
S15.11	SECTIONS – KEEHI INTERCHANGE		
S15.12	PLAN, ELEVATION & SECTION – KEEHI INTERCHANGE		
S15.13	PARTIAL DECK PLAN & SECT. – KEEHI INTERCHANGE		
S16.1	RETAINING WALL PLAN – MIDDLE STREET TUNNEL		
S16.2	RETAINING WALL PLAN & SECT. – MIDDLE STREET TUNNEL		
S16.3	SECTIONS – MIDDLE STREET TUNNEL		
S16.4	SECTIONS – MIDDLE STREET TUNNEL		
S16.5	SECTIONS – MIDDLE STREET TUNNEL		

FILE: PCGS01.DWG
PLOT: 1 = 1

FED. ROAD DIST. NO.	STATE	FED. AID PROJ. NO.	FISCAL YEAR	SHEET NO.	TOTAL SHEETS
HAWAII	HAW.	IM-H1-1(240)	2004	ADD. 12	143

ESTIMATED QUANTITIES			
ITEM NO.	ITEM	QUANTITY	UNIT
206.6000	Structure Excavation for Retaining Wall at Middle Street Tunnel	260	CY
206.7200	Structure Backfill for Retaining Wall at Middle Street Tunnel	180	CY
206.8300	Filter Material for Retaining Wall at Middle Street Tunnel	2	CY
503.1090	Concrete for Retaining Wall at Middle Street Tunnel	(80 CY)	L.S.
507.7000	Concrete Bridge Railing	56	L.F.
507.7001	Concrete End Posts (Type I)	(1 EACH)	L.S.
507.7002	Concrete End Posts (Type II)	(1 EACH)	L.S.
507.7003	Concrete End Posts (Type III)	(1 EACH)	L.S.
507.7004	Concrete End Posts (Type IV)	(1 EACH)	L.S.
507.7005	Concrete End Posts (Type V)	(1 EACH)	L.S.
507.7006	Concrete End Posts (Type VI)	(1 EACH)	L.S.
602.0090	Reinforcing Steel for Retaining Wall at Middle Street Tunnel	(9000 LBS)	L.S.
606.3110	Guardrail Post	1	EACH
606.3360	Guardrail Type 3 Thrie Beam with Steel Posts	150	L.F.
655.1000	Drilling Holes and Installing Dowel Reinforcing Bars for End Posts	200	EACH
655.1001	Drilling Holes and Installing Dowel Reinforcing Bars for Retaining Wall at Middle Street Tunnel	6	EACH
655.1002	Drilling Holes and Installing Dowel Reinforcing Bars for Concrete Bridge Railing	110	EACH
655.1003	Drilling Holes and Installing Stainless Steel Dowels for Concrete Bridge Railing	4	EACH
655.1004	Drilling Holes and Installing Stainless Steel Dowels for Concrete Barriers at Type V End Post	5	EACH
655.1005	Drilling Holes and Installing Stainless Steel Dowels for Expansion Joints at Retaining Wall "X"	18	EACH

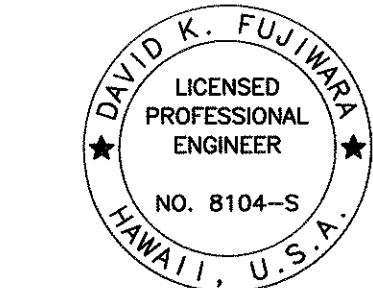

THIS WORK WAS PREPARED BY
ME OR UNDER MY SUPERVISION.

David K. Fujiwara
SIGNATURE 4-30-04
EXPIRATION DATE OF THE LICENSE

12/09/03	1 Revise Quantity
DATE	REVISION

STATE OF HAWAII
DEPARTMENT OF TRANSPORTATION
HIGHWAYS DIVISION

INDEX TO DRAWINGS
ESTIMATED QUANTITIES
INTERSTATE ROUTE H-1
GUARDRAIL AND SHOULDER IMPROVEMENTS
Airport Interchange to Middle Street
Federal Aid Project No. IM-H1-1(240)

SCALE: *Noted* DATE: OCTOBER 2003

SHEET No. *S0.2* OF 111 SHEETS

FED. ROAD DIST. NO.	STATE	FED. AID PROJ. NO.	FISCAL YEAR	SHEET NO.	TOTAL SHEETS
HAWAII	HAW.	IM-H1-1(240)	2004	13	143

BRIDGE GENERAL NOTES


1. GENERAL SPECIFICATIONS: Hawaii Department of Transportation, Standard Specifications for Road and Bridge Construction, 1994, together with Special Provisions prepared for this contract.
2. DESIGN SPECIFICATIONS: AASHTO 1998 LRFD Bridge Design Specifications (Second Edition) and its subsequent interim specifications with interim supplements and modifications by the Highways Division, Department of Transportation, State of Hawaii.
3. LOADS:
(A) Live Load: AASHTO HL-93 Truck Loading
AASHTO TL Railing Design Loading as applicable to that specific location.
4. MATERIALS:
(A) All concrete strengths shall be as noted below:
- | Item No. | Structural Parts | Classes of Concrete | Specified Compressive Strength, f'c (28 Days) |
|----------|--|---------------------|---|
| (1) | Wing Walls and Retaining walls including foundations | - | 4000 PSI |
| (2) | Concrete Barriers | - | 4000 PSI |
| (3) | Bridge Deck | - | 5000 PSI |
| (4) | Approach Slab | - | 4000 PSI |
| (5) | Except as noted otherwise all others | A | 3000 PSI |
- All concrete with the exception of Class A concrete shall have a minimum W/C Ratio of 0.45. The W/C Ratio for Class A Concrete shall follow the standard specifications.
- (B) All reinforcing steel shall be ASTM A 615 Grade 60 unless otherwise noted.
- (C) Reinforcing steel shall be ASTM A 706 where welded connections are required.
- (D) All structural steel shall be ASTM A 36 hot dip galvanized after fabrication, unless otherwise noted.
- (E) All anchor bolts, washers and nuts shall be AASHTO M164 hot dip galvanized after fabrication, unless otherwise specified.
- (F) All stainless steel dowels shall be Type 316L.
5. REINFORCEMENT:
(A) The minimum cover measured from the surface of the concrete to the face of any new reinforcing bars shall be as follows, except as otherwise noted:
- (1) Deck slabs
A. Top bars = 2"
B. Bottom bars = 1 1/2"
- (2) Retaining walls = 2"
- (3) Abutment Walls and Wing Walls = 2" to ties or outermost reinforcing
- (4) Approach slab top bars = 2"
Approach slab bottom bars = 3"
- (5) Concrete cast against and permanently exposed to earth = 3"
- (6) All others unless otherwise noted = 2".
- (B) Reinforcing bars shall be detailed in accordance with the latest edition of the AASHTO LRFD Bridge Design Specification unless otherwise noted.

- (C) Minimum clear spacing between parallel bars shall be 1 1/2 times the diameter of bars (for non bundled bars). In no case shall the clear distance between the bars be less than 1 1/2 times the maximum size of the coarse aggregate or 1 1/2".
- (D) All dimensions relating to reinforcing bars are to centers of bars unless otherwise noted.
- (E) Reinforcing bars shall be securely tied at all intersections and lap splices except where the spacing of intersections is less than one foot in each direction, in which case alternate intersections shall be tied.
- (F) Stainless steel dowels shall not be in contact with reinforcing steel bars.
- CONSTRUCTION NOTES:
6. (A) See Standard Specifications and Special Provisions.
- (B) In general, top of concrete deck slab and pavement shall be constructed to follow the roadway vertical and horizontal curves and superelevations.
- (C) Except as otherwise noted, all vertical dimensions are measured plumb.
- (D) The Contractor shall verify all site conditions and as-built plans and not rely upon these plans for existing ground elevations, dimensions, reinforcing, etc. Conditions may differ from those shown. As-built plans for the structures are available from the Highways Design Branch located at the Department of Transportation, Highways Division, Kakuhihewa Building, Room 609, 601 Kamokila Boulevard, Kapolei, HI 96707. The phone number is 692-7583.
- (E) The Contractor shall verify the location of all utility lines and notify the respective owners before commencing with excavation, any temporary piling or sheeting, or any demolition of concrete.
- (F) For concrete finish see Standard Specifications and Special Provisions.
- (G) Construction joints may be relocated or additional ones added subject to the approval of the Engineer.
- (H) Unless otherwise noted, all exposed concrete edges shall be chamfered 3/4" x 3/4".
- (J) When existing reinforcing is to remain and concrete around it is to be demolished, reinforcing that is to remain shall not be damage in any way.
- (K) Concrete surfaces in which new concrete is poured against shall be cleaned and roughened to a full amplitude of 1/4 of an inch unless otherwise noted.
- (L) All footings shall be on firm undisturbed soil.
- (M) Unless otherwise noted, the existing grade shall be the finish grade.
- (N) New PCC and A.C. pavement sections shall match the existing PCC and A.C. pavement section.
- (P) Large impacting or vibratory type of equipment will not be permitted in the drilling of holes.
- (Q) The Manufacturer's recommendations shall be followed for drilling and epoxying dowels and applying epoxy bonding agents.

GENERAL:

7. (A) All items not listed in the proposal schedule will not be paid for separately.
- (B) Standard detail drawings refer to all structures in general, except for modifications as may be required for special conditions. For such modifications refer to the corresponding detailed drawings.
- (C) Removal of existing attenuators and sand barrels including all attachments, embedments, bolts, and all related materials shall be considered incidental to Section 693, Terminal Impact Attenuator.
- (D) At some existing sand barrel locations, attenuator materials from previously removed attenuators still exist. These materials shall be removed and the cost of the removal shall be considered incidental to Section 693, Terminal Impact Attenuator.
- (E) At the discretion of the Engineer, salvageable attenuator materials and sand barrels shall be delivered to the Oahu District Baseyard. The cost for delivering the attenuator materials and sand barrels shall be considered incidental to Section 693, Terminal Impact Attenuator. The remainder of the materials shall be disposed of at the contractor's expense.

ORIGINAL PLAN	SURVEY PLOTTED BY	DATE
NOTE BOOK	DESIGNED BY	
No.	QUANTITIES BY	
	CHECKED BY	

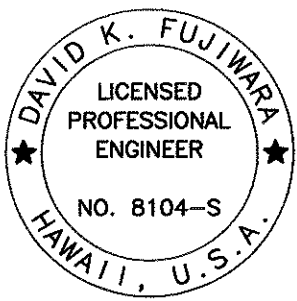

THIS WORK WAS PREPARED BY ME OR UNDER MY SUPERVISION.

Signature: David K. Fujiwara
EXPIRATION DATE OF THE LICENSE: 4-30-04

STATE OF HAWAII
DEPARTMENT OF TRANSPORTATION
HIGHWAYS DIVISION

GENERAL NOTES

INTERSTATE ROUTE H-1
GUARDRAIL AND SHOULDER IMPROVEMENTS
Airport Interchange to Middle Street
Federal Aid Project No. IM-H1-1(240)

SCALE: None DATE: OCTOBER 2003

SHEET No. 50.3 OF 111 SHEETS

FED. ROAD DIST. NO.	STATE	FED. AID PROJ. NO.	FISCAL YEAR	SHEET NO.	TOTAL SHEETS
HAWAII	HAW.	IM-H1-1(240)	2004	14	143

SYMBOLS AND ABBREVIATIONS

& And
@ At
Ø Diameter
≥ Greater Than or Equal to
≤ Less Than or Equal to
Number

Abut. Abutment
Abbr. Abbreviation
Add. Additional
Alt. Alternate
AB Anchor Bolt
AC Asphaltic Concrete
Approx. Approximate
Az. Azimuth

Bk. Back
Bal. Balance
B Baseline
Bm. Beam
Brg., Brgs. Bearing, Bearings
BVC Beginning of Vertical Curve
Bet. Between
BF Both Faces
BW Both Ways
BFE Bottom of Footing Elevation
Bot., Bott., B Bottom
Br. Bridge
Blt. Bolt

Cant. Cantilever
CIP Cast Iron Pipe
C Center line
CG Center of Gravity
cc Center to Center
Cl. Class
Clr. Clearance
Col. Column
Conc. Concrete
Conn. Connection
Const. Construction
CJ Construction Joint
Cntl. Jt. Control Joint
CLSM Controlled Low Strength Material
Cont. Continuous
CF Cubic Feet
CY, Cu. Yd. Cubic Yard

Det. Detail
Dia. Diameter
Diaph. Diaphragm
Dim. Dimension
Dist. Distance
DO Ditto
Dwls. Dowels
Dn. Down
Dbl. Double
DI Drain Inlet, Ductile Iron
Dwg., Dwgs. Drawing, Drawings
DS Drilled Shaft
EA, Ea., ea. Each
EF Each Face
EFH Each Face Horizontal
EFV Each Face Vertical
EW Each Way
EP Edge of Pavement
E East
Elec. Electrical
EMH Electrical Manhole
El., Elev. Elevation
Emb. Embankment
EVC End of Vertical Curve
Eq. Equal
Est. Estimated
Exc. Excavation
Excl. Excluding
Exist., Ex. Existing
Exp., (E) Expansion
EJ Expansion Joint
Ext. Exterior

FF Far Face, Front Face
F'c Specified Strength of Concrete
F'ci Strength of Concrete at Time of Initial Prestress
Ft. Feet, Foot
Fig. Figure
Fin. Gr. Finish Grade
(F) Flxed
FB Flat Bar
Ftg. Footing
FA Force account
Ga. Gage, Gauge
Galv. Galvanized
G, Gir. Girder
GFRP Glass Fiber Reinforced Polymer
Gr. Grade
Grd. Ground

Ht. Height
(H) Hinge
Horiz., H Horizontal
HS High strength
HECO Hawaiian Electric Company
IB Inbound
In. Inch
ID Inside Diameter
IF Inside Face
Int. Interior
Inv. Invert

Jt. Joint
K Kips
KF Kip Foot
KSF Kips Per Square Foot
KSI Kips Per Square Inch
KLF Kips Per Linear Foot
L Length
lb., lbs., LBS. Pound, Pounds
Ltg. Std. Lighting Standard
LF Linear Feet/Foot
Lin. Ft. Linear Feet/Foot
LS Lump Sum
Longit. Longitudinal

MH Manhole
Max. Maximum
Mech. Mechanical
Min. Minimum
Misc. Miscellaneous
MPH Miles Per Hour
NF Near Face
N North
NIC Not in Contract
No. Number
NTS Not to Scale

O/S Offset
oc On Center
Opn'g Opening
OB Outbound
OD Outside Diameter
OG Outside Girder, Outbound Girder

Perf. Perforated
PL Plate
PCC Portland Cement Concrete
PC Point of Curvature
PCF Pounds per Cubic Foot
PSF Pounds per Square Foot
PSI Pounds per Square Inch
PLF Pounds per Linear Foot
PI Point of Intersection of Tangents
PIVC Point of Intersection of Vertical Curve
PT Point of Tangency
Pt., Pts. Point, Points
PRC Point of Reverse Curvature
PVC Polyvinyl Chloride
Prestr. Prestressed
P/S Prestressed Strands
PB Pull Box


Rad., R Radius
RF Rear Face
Rebar Reinforcing Bar
Ref. Reference
Reinf. Reinforced, Reinforcing, Reinforcement
Req'd. Required
Ret. Retaining
ROW Right of Way
Rdwy. Roadway

Sect. Section
Sht. Sheet
Sl. Slope
S South
Spc., Spg. Spaces, Spacing
Sprd. Spread
Spec. Specification
SF Square Feet
SY Square Yard
SS Stainless Steel
Std. Standard
Sta. Station
Stiff. Stiffener
Stirr. Stirrup
Str. Straight
Struct. Structure
SE Super Elevation
Symm. Symmetrical

Tan. Tangent
Temp. Temporary
Thk. Thick
T Top
T&B Top and Bottom
TOD Top of Deck
TFE Top of Footing Elevation
Tot. Total
Transv. Transverse
TS Structural Tubing
Typ. Typical
Undergrd. Underground
U.O.N. Unless Otherwise Noted

Var. Varies
Vert., V Vertical
VC Vertical Curve
W/C Water/Cement Ratio
w/ With
W West
WWF Welded Wire Fabric
WW Wingwall
WP Work Point, Working Point
WS Water Surface

Yr. Year

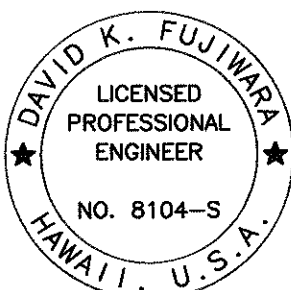

THIS WORK WAS PREPARED BY ME OR UNDER MY SUPERVISION.

SIGNATURE: David K. Fujiwara
EXPIRATION DATE OF THE LICENSE: 4-30-04

STATE OF HAWAII
DEPARTMENT OF TRANSPORTATION
HIGHWAYS DIVISION


SYMBOLS AND ABBREVIATIONS

INTERSTATE ROUTE H-1
GUARDRAIL AND SHOULDER IMPROVEMENTS
Airport Interchange to Middle Street
Federal Aid Project No. IM-H1-1(240)

SCALE: None
DATE: OCTOBER 2003



SHEET No. 50.4 OF 111 SHEETS

FED. ROAD DIST. NO.	STATE	FED. AID PROJ. NO.	FISCAL YEAR	SHEET NO.	TOTAL SHEETS
HAWAII	HAW.	IM-H1-1(240)	2004	15	143

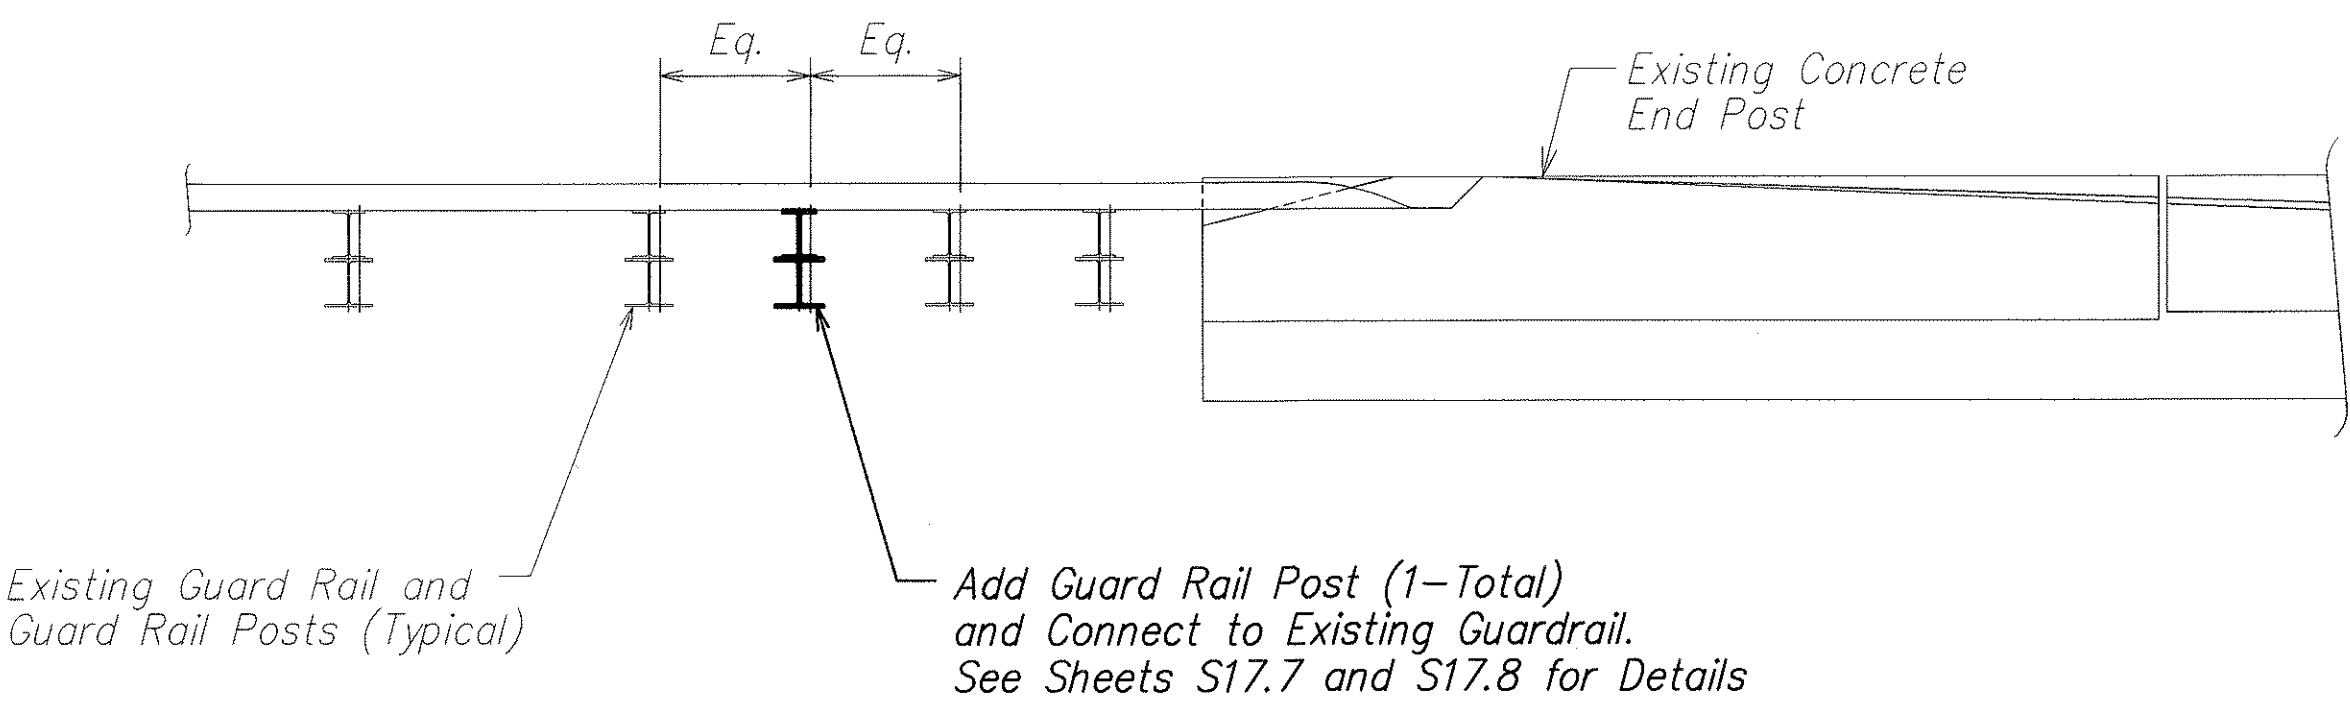


LAYOUT PLAN

Scale: 1/2" = 1'-0"

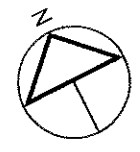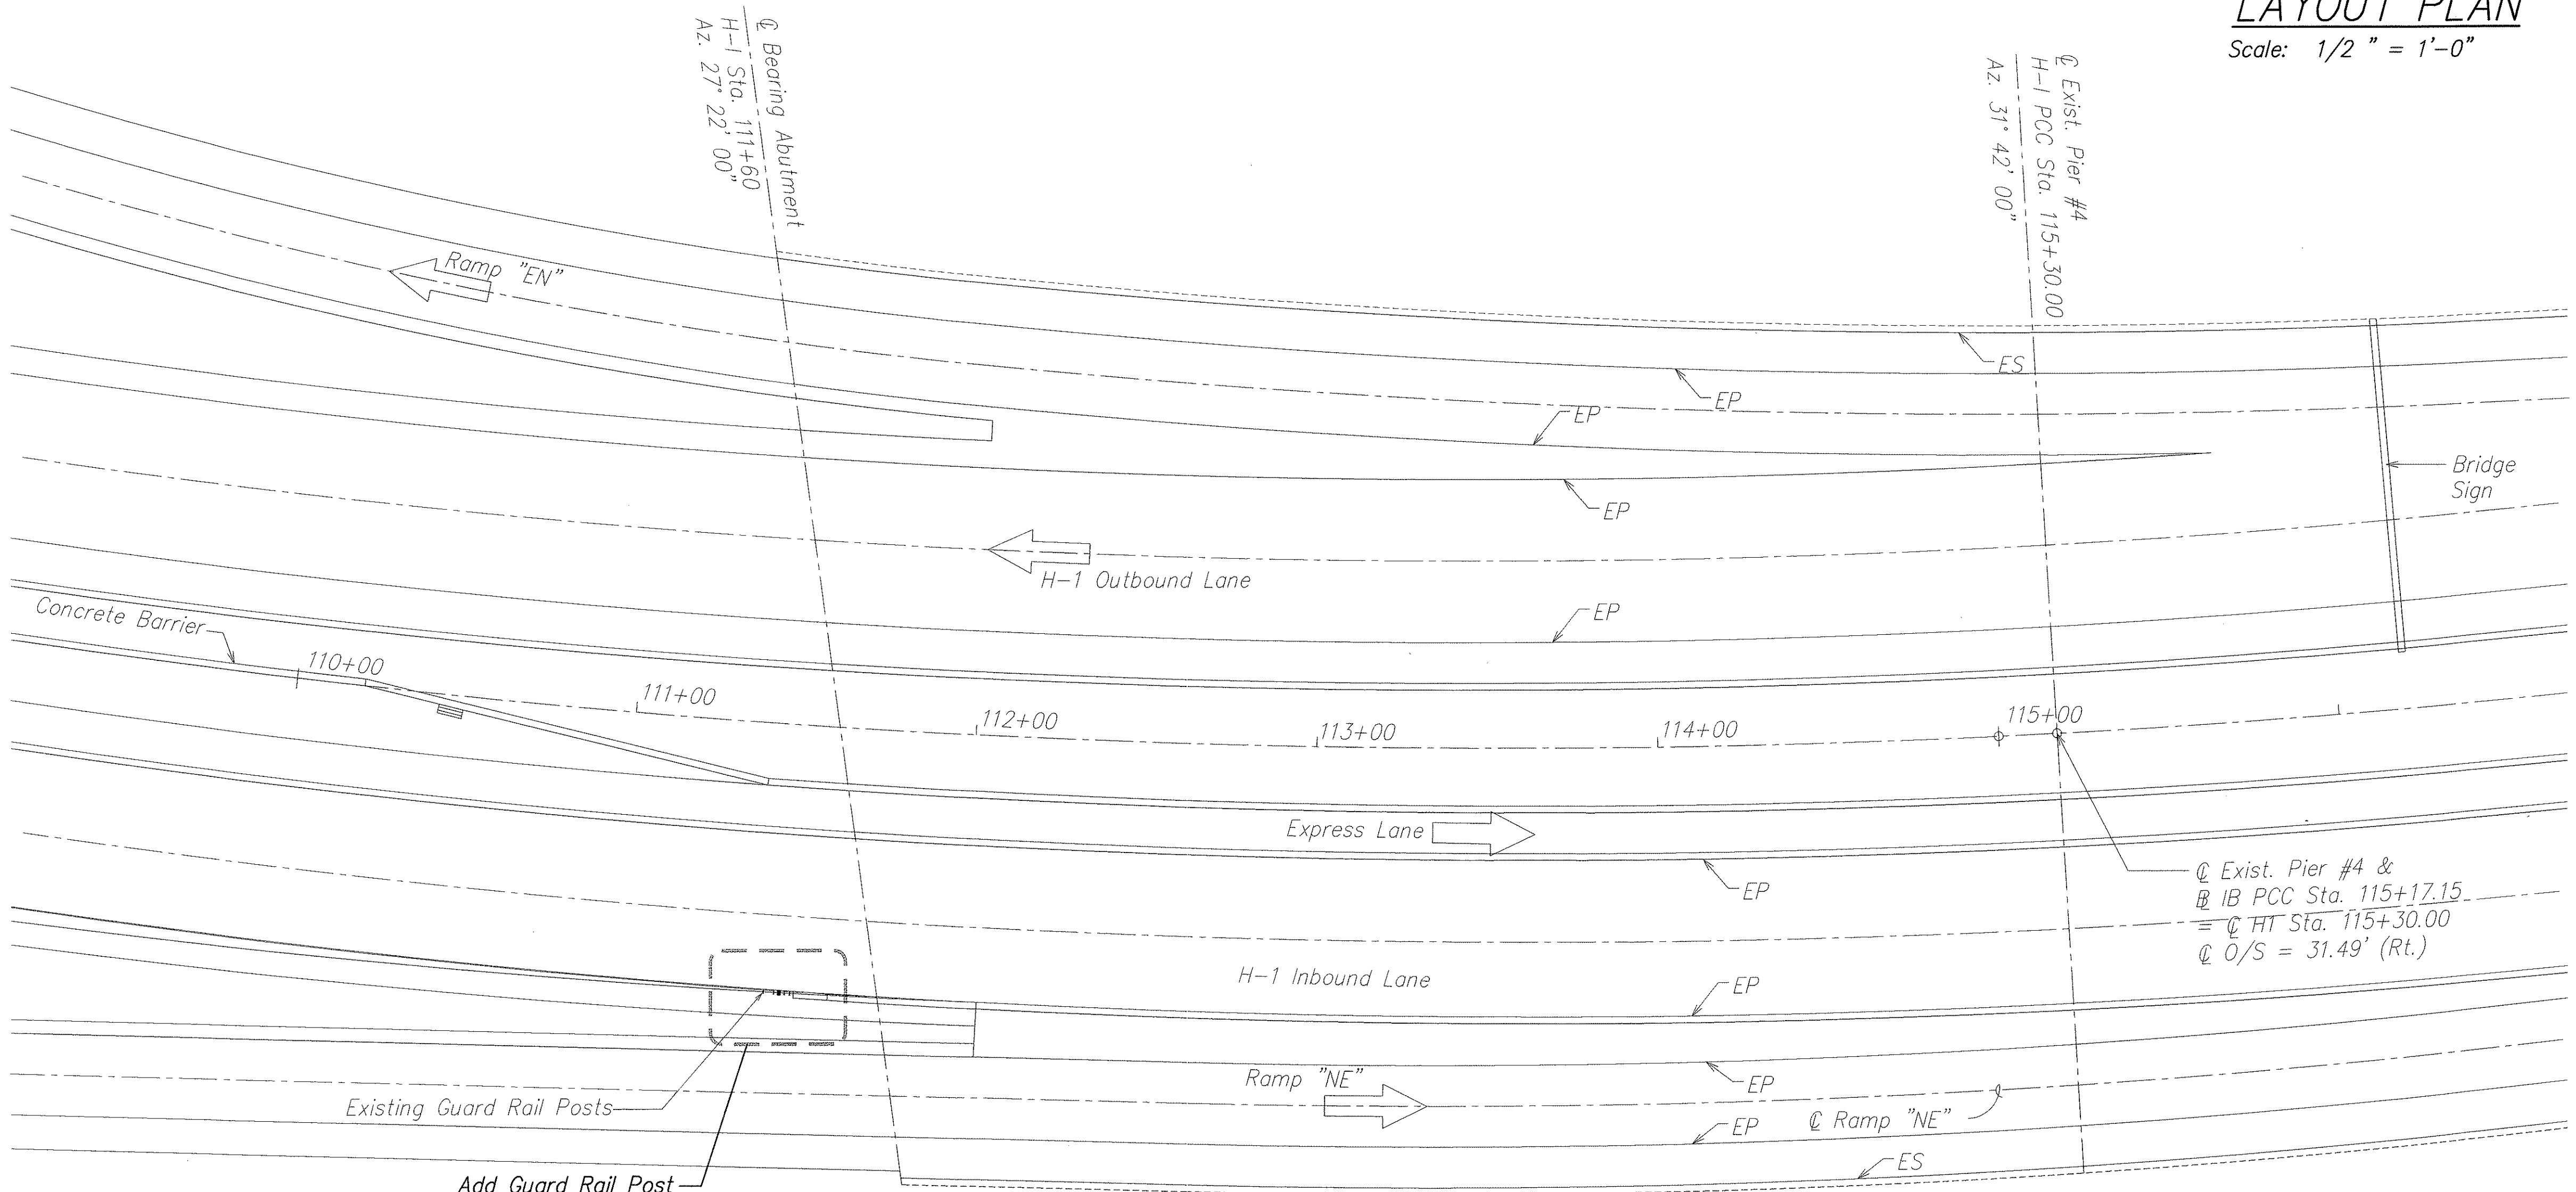

PARTIAL GENERAL LAYOUT PLAN
AIRPORT VIADUCT
SCALE: 1" = 30'-0"

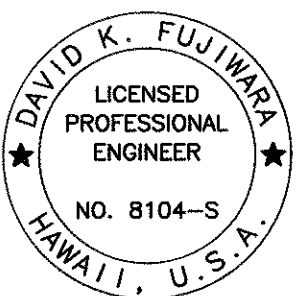

THIS WORK WAS PREPARED BY ME OR UNDER MY SUPERVISION.

David K. Fujiwara 4-30-04
SIGNATURE EXPIRATION DATE OF THE LICENSE

STATE OF HAWAII
DEPARTMENT OF TRANSPORTATION
HIGHWAYS DIVISION

PARTIAL LAYOUT PLAN
AIRPORT VIADUCT
INTERSTATE ROUTE H-1
GUARDRAIL AND SHOULDER IMPROVEMENTS
Airport Interchange to Middle Street
Federal Aid Project No. IM-H1-1(240)

SCALE: As Noted DATE: OCTOBER 2003


SHEET No. S1.1 OF 111 SHEETS

ORIGINAL PLAN	SURVEY PLOTTED BY	DATE
NOTE BOOK	DRAWN BY	
	DESIGNED BY	
	CHECKED BY	
No.		

David K. Fyrmann 4-30-04
SIGNATURE EXPIRATION DATE OF THE LICENSE



PLANS AND SECTION
AIRPORT VIADUCT
INTERSTATE ROUTE H-1
GUARDRAIL AND SHOULDER IMPROVEMENTS
Airport Interchange to Middle Street
Federal Aid Project No. 1M-H1-1(240)

SHEET No. S2.1 OF 111 SHEETS

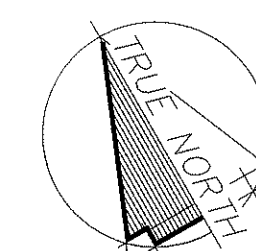

ORIGINAL PLAN	SURVEY PLOTTED BY _____ DATE _____
NOTE BOOK	DRAWN BY _____
	TRACED BY _____
	DESIGNED BY _____
	QUANTITIES BY _____
No. _____	CHECKED BY _____

FED. ROAD DIST. NO.	STATE	FED. AID PROJ. NO.	FISCAL YEAR	SHEET NO.	TOTAL SHEETS
HAWAII	HAW.	IM-H1-1(240)	2004	18	143

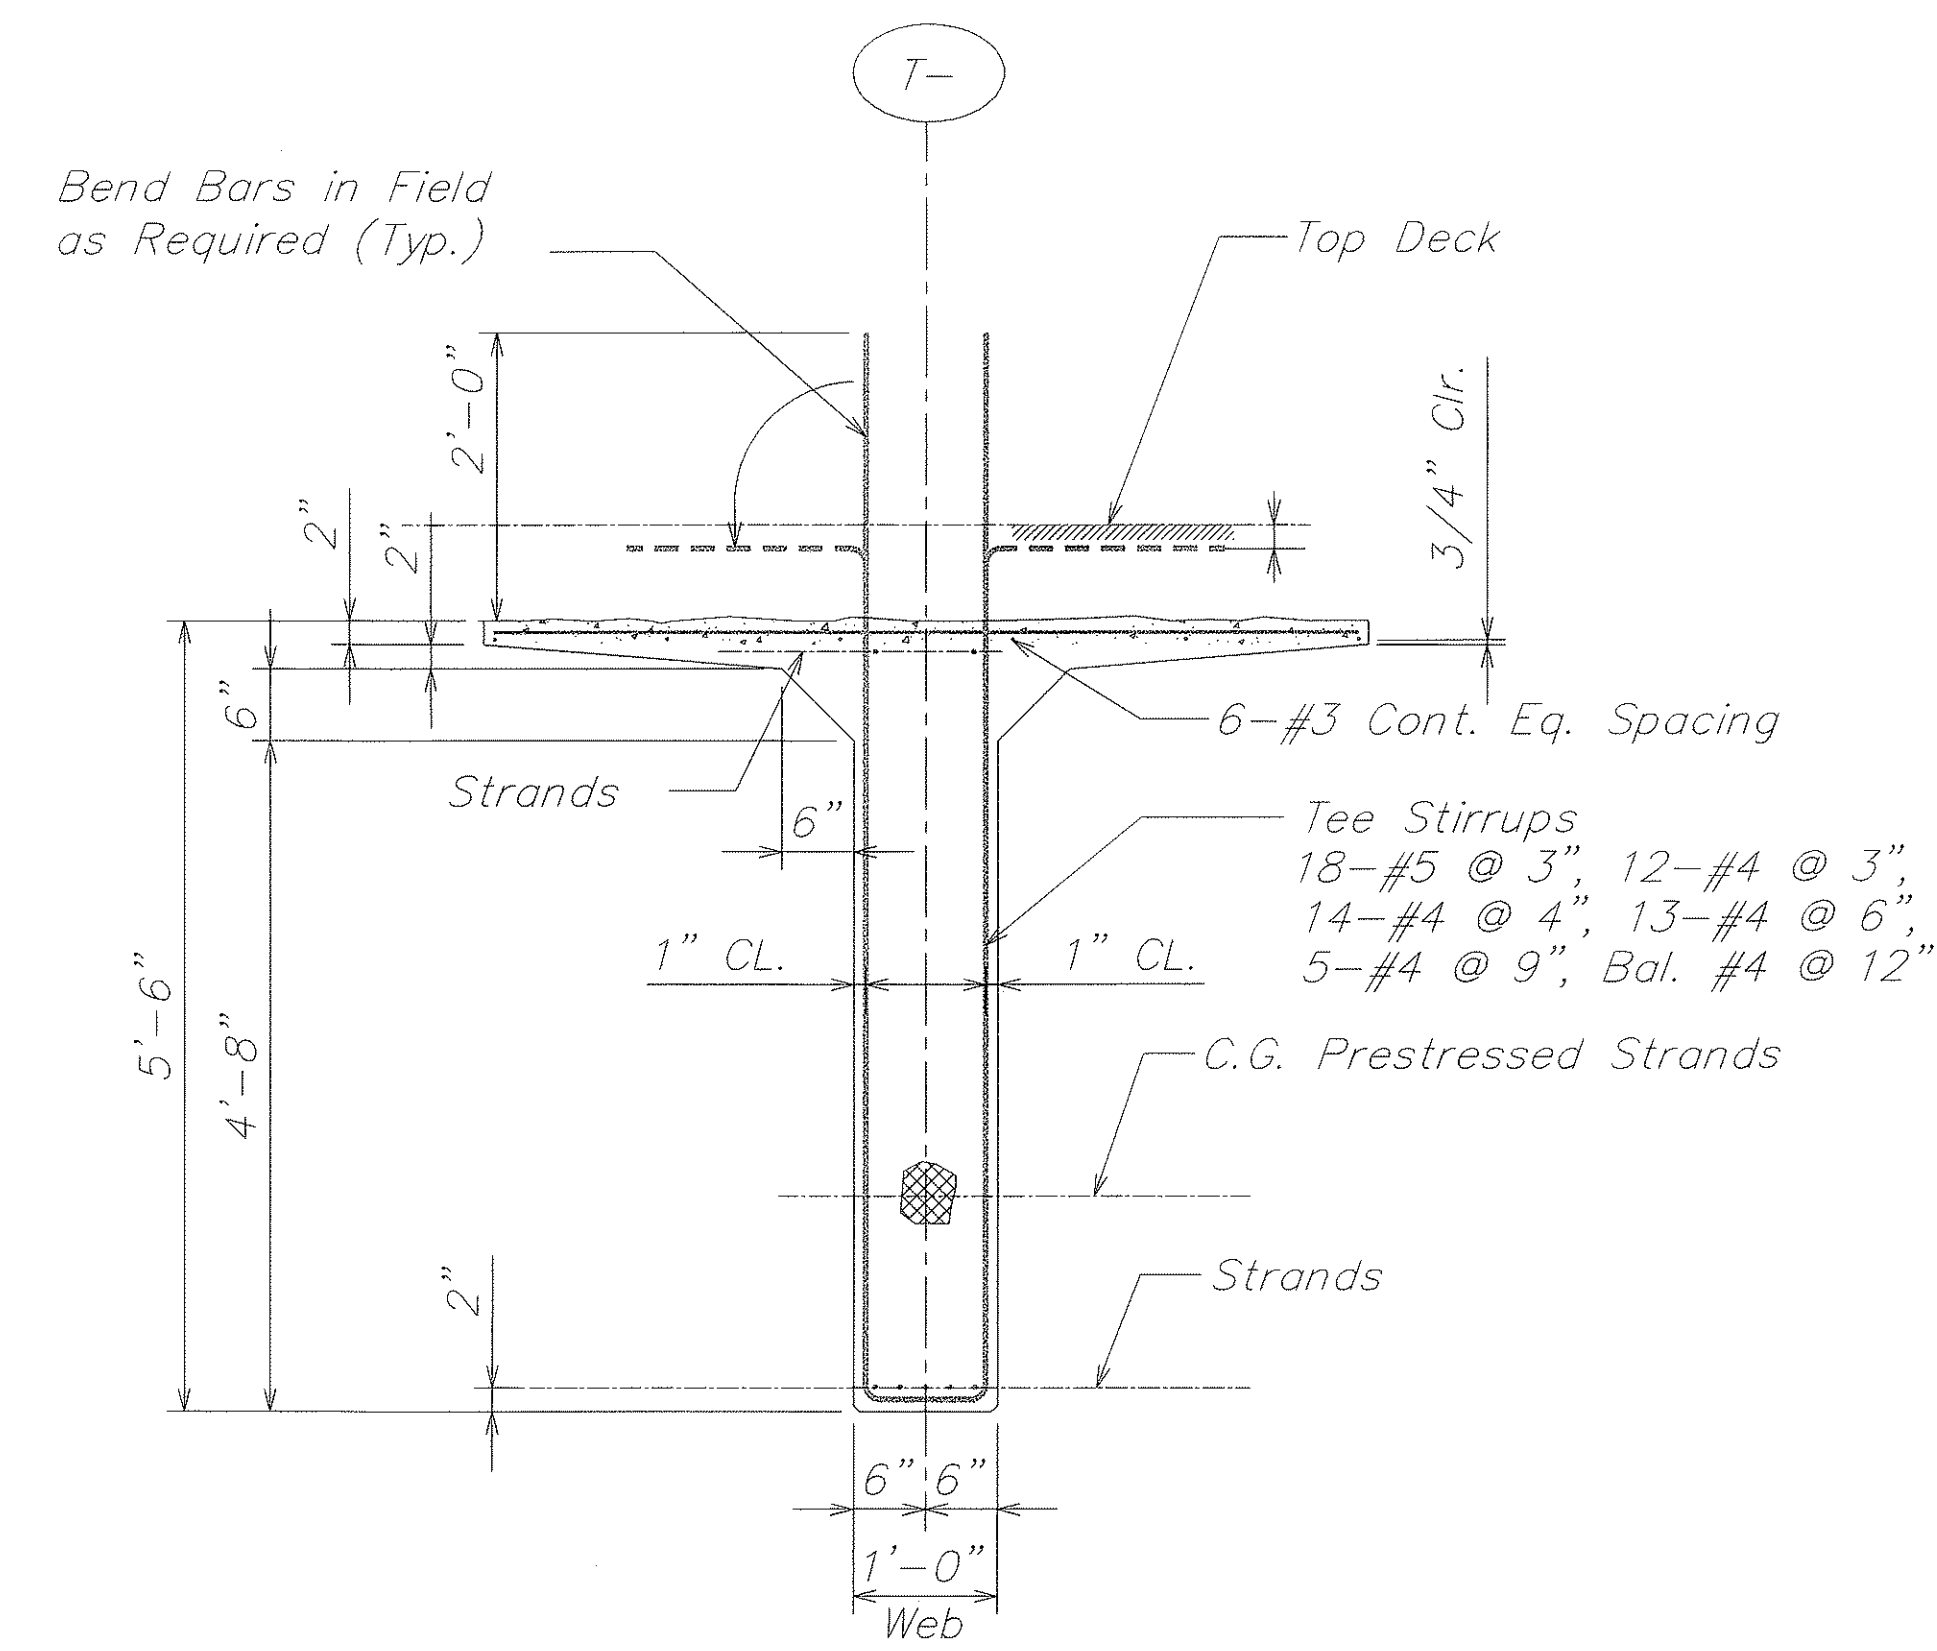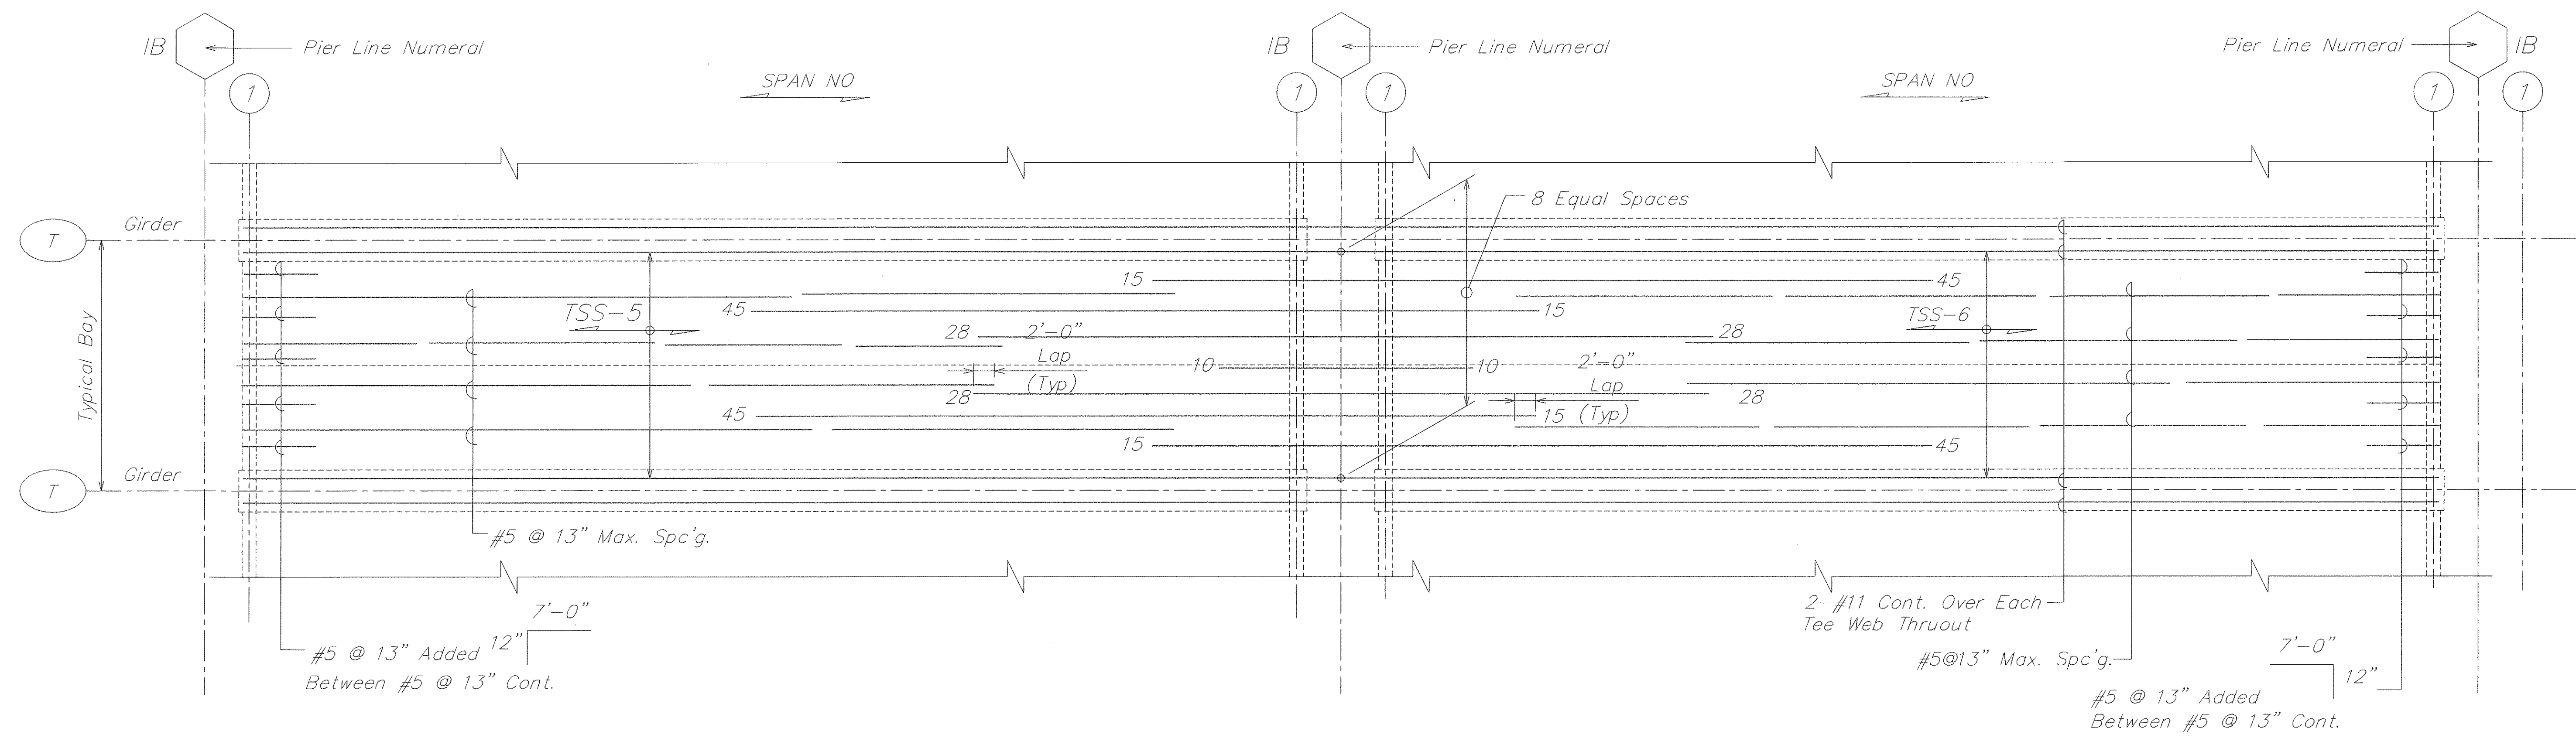

EXISTING TOP OF SLAB
REINFORCEMENT STRIPS TSS-5, TSS-6
SCALE: NTS

NOTES:

All reinforcement #11 except as otherwise noted.

Number at ends of bars denotes dimension in feet from the adjacent pier line numeral.


For additional slab reinforcement, see typical deck slab section and corresponding details.

All #5 @ 13" max. bars extended and lapped 2'-0" min with the adjacent #11 bars as shown.

Cont. added are continuous bars from one or more spans extended partially into the adjacent span at ends.

⊗⊗ Indicate bundle bars in groups of twos.

TYPICAL EXISTING
PRESTRESSED TEE SECTION
SCALE: 3/4" = 1'-0"

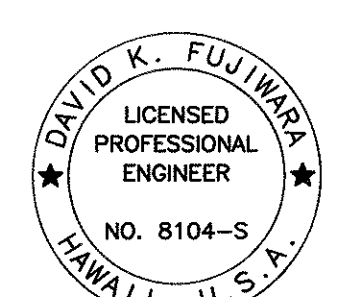

THIS WORK WAS PREPARED BY ME OR UNDER MY SUPERVISION.
David K. Fujiwara
SIGNATURE EXPIRATION DATE OF THE LICENSE 4-30-04



STATE OF HAWAII
DEPARTMENT OF TRANSPORTATION
HIGHWAYS DIVISION

PLAN AND SECTION
AIRPORT VIADUCT
INTERSTATE ROUTE H-1
GUARDRAIL AND SHOULDER IMPROVEMENTS
Airport Interchange to Middle Street
Federal Aid Project No. IM-H1-1(240)

SCALE: As Noted DATE: OCTOBER 2003

SHEET No. S2.3 OF 111 SHEETS

FED. ROAD DIST. NO.	STATE	FED. AID PROJ. NO.	FISCAL YEAR	SHEET NO.	TOTAL SHEETS
HAWAII	HAW.	IM-H1-1(240)	2004	19	143

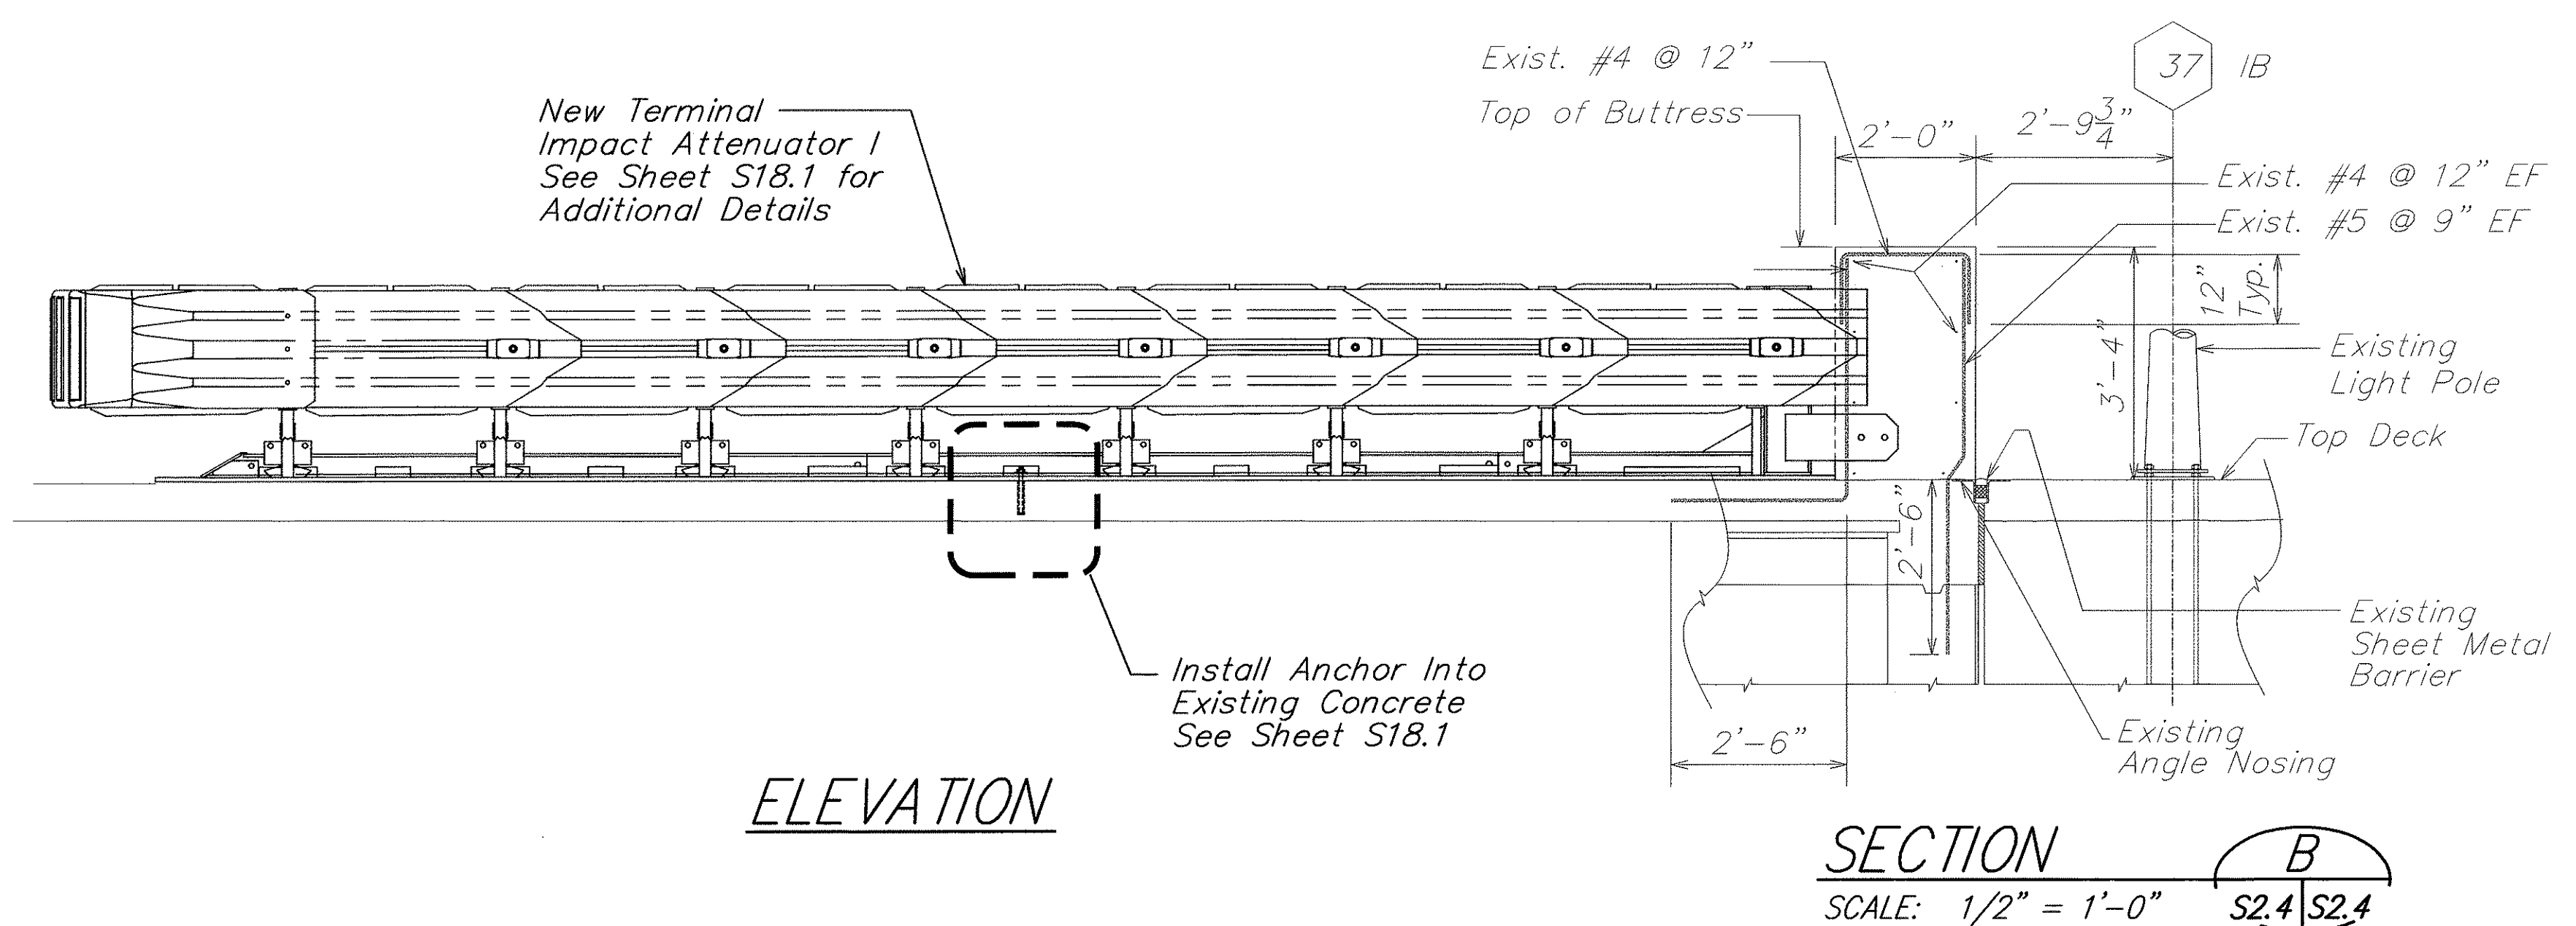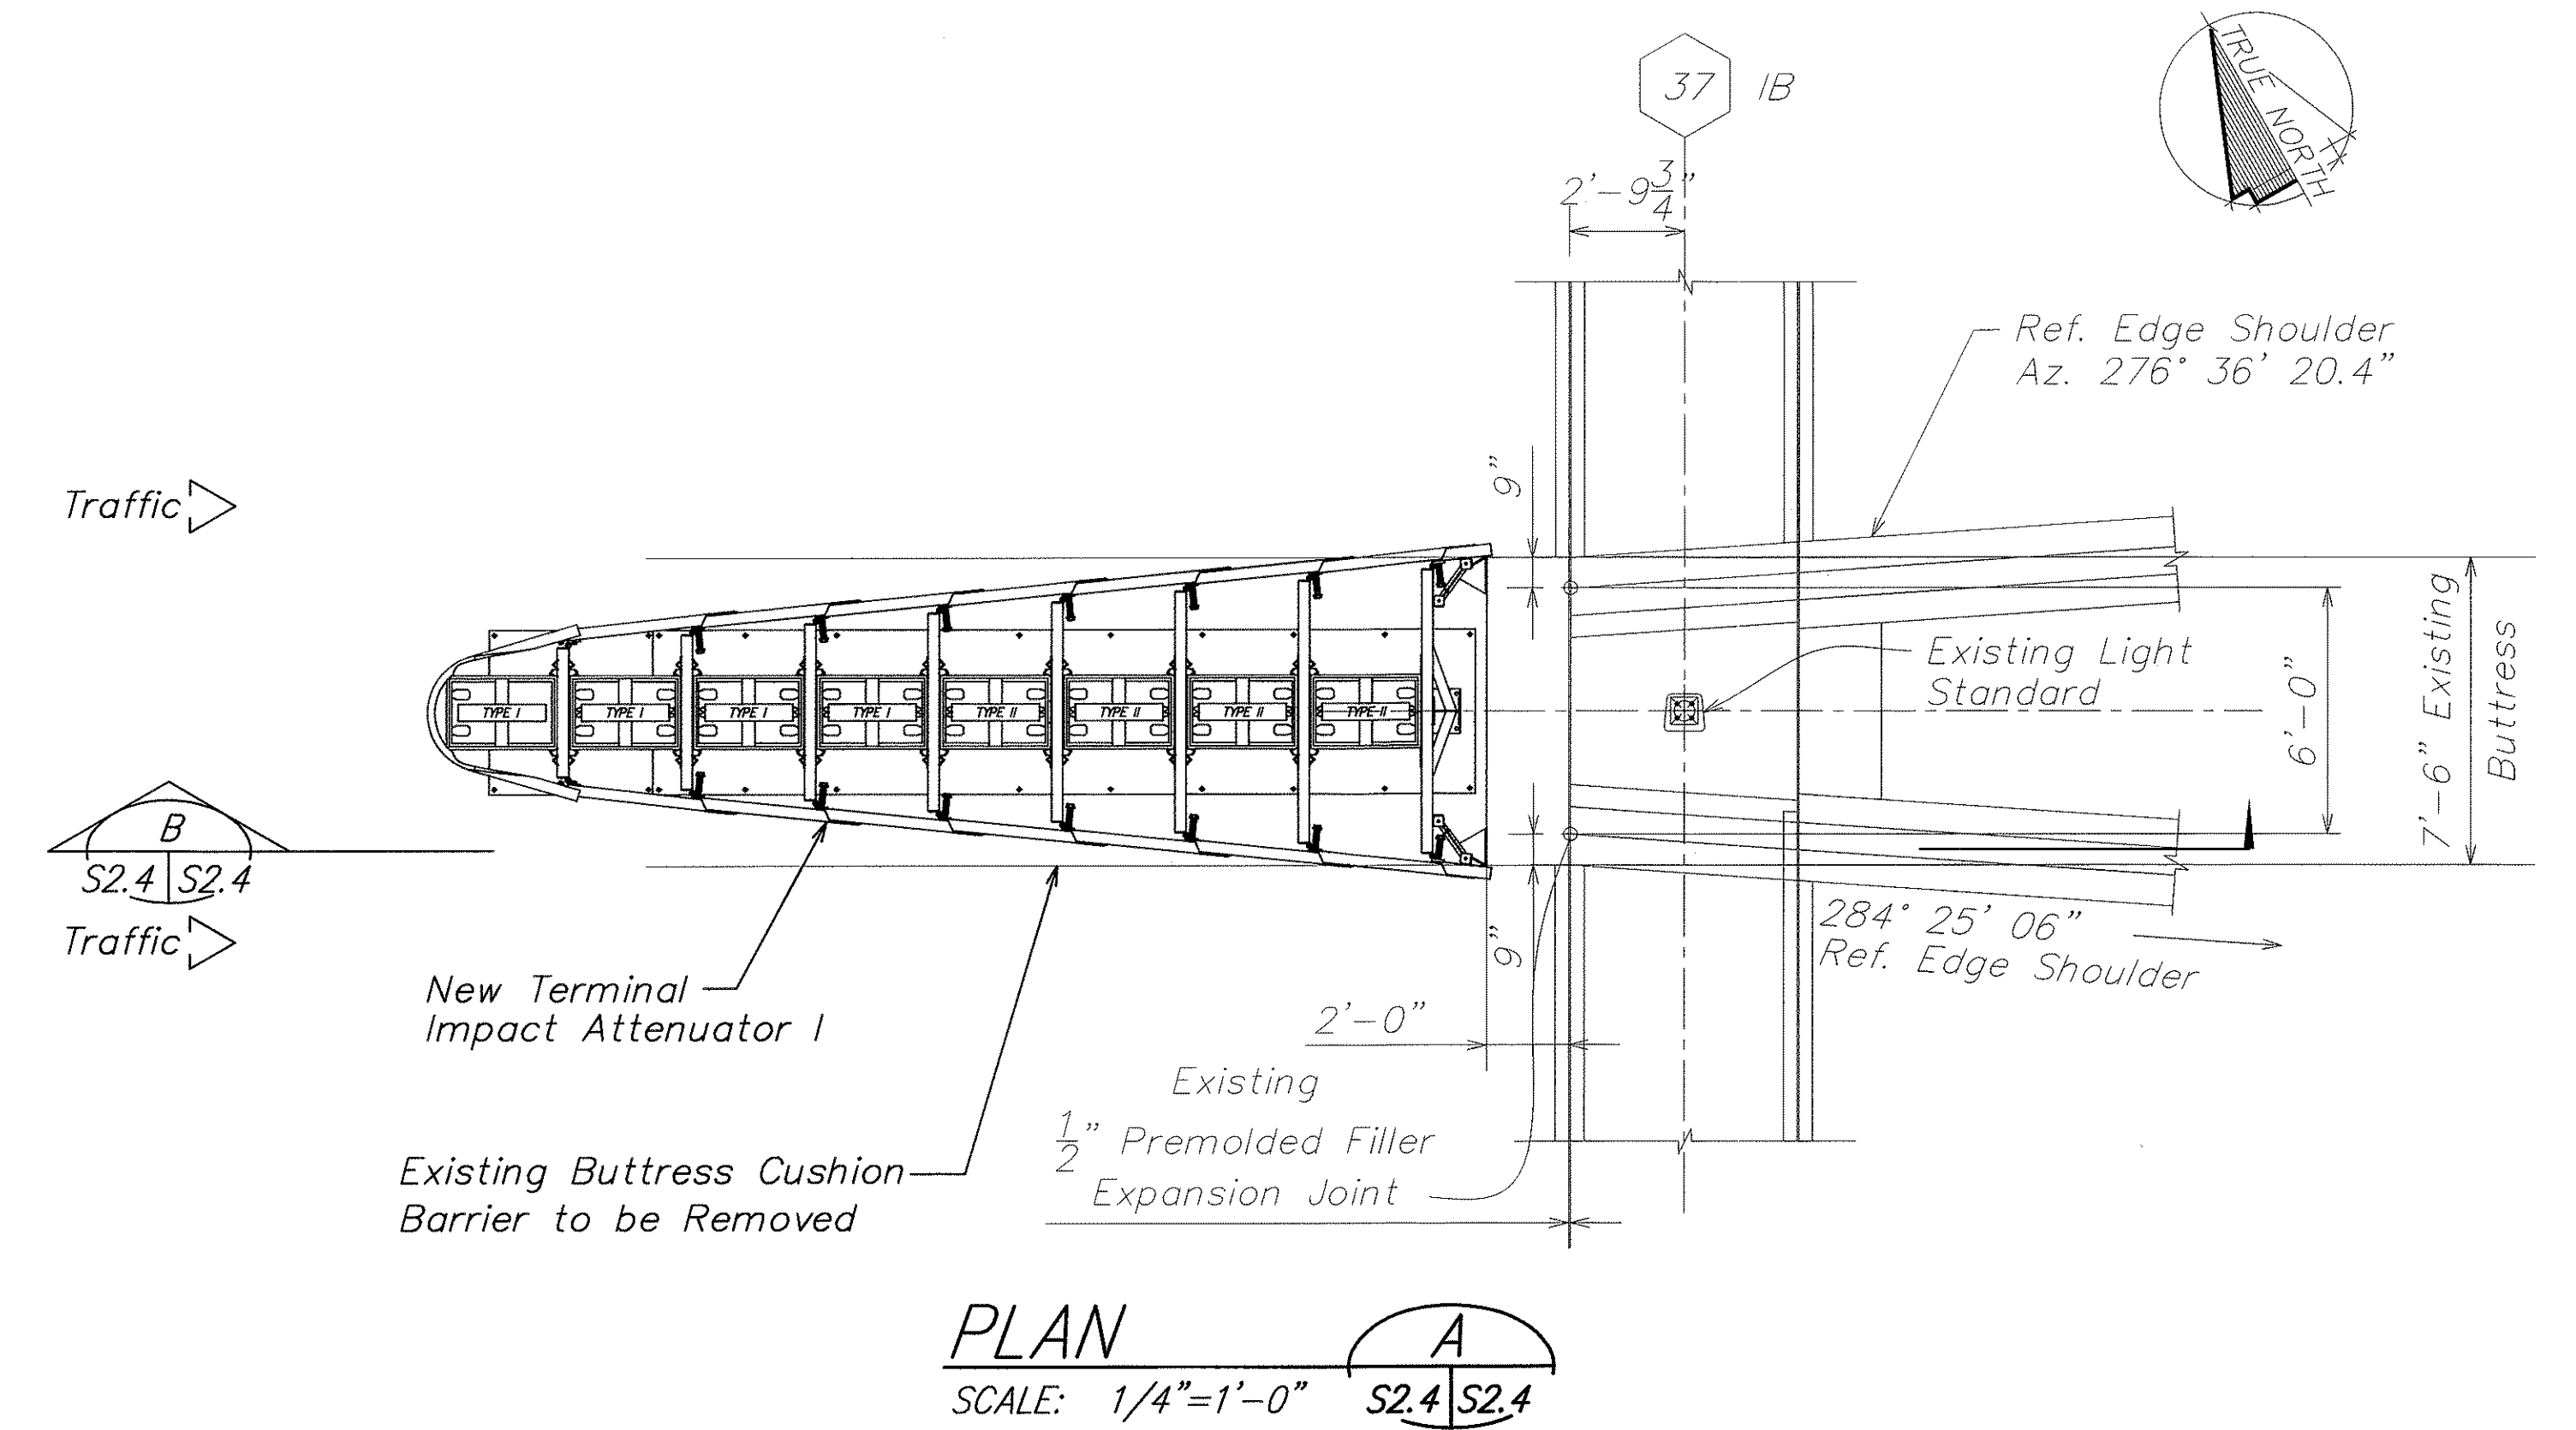

ORIGINAL PLAN	SURVEY PLOTTED BY	DATE
NOTE BOOK	DRAWN BY	
	DESIGNED BY	
	CHECKED BY	
	NO.	

DAVID K. FUJIMURA
 LICENSED PROFESSIONAL ENGINEER
 NO. 8104-S
 HAWAII, U.S.A.

THIS WORK WAS PREPARED BY ME OR UNDER MY SUPERVISION.

Signature: *David K. Fujimura*
 EXPIRATION DATE OF THE LICENSE: 4-30-04


STATE OF HAWAII
 DEPARTMENT OF TRANSPORTATION
 HIGHWAYS DIVISION

DETAIL AND SECTION
AIRPORT VIADUCT
INTERSTATE ROUTE H-1
GUARDRAIL AND SHOULDER IMPROVEMENTS
Airport Interchange to Middle Street
Federal Aid Project No. IM-H1-1(240)


SCALE: As Noted DATE: OCTOBER 2003

SHEET No. S2.4 OF 111 SHEETS


FED. ROAD DIST. NO.	STATE	FED. AID PROJ. NO.	FISCAL YEAR	SHEET NO.	TOTAL SHEETS
HAWAII	HAW.	IM-H1-1(240)	2004	20	143

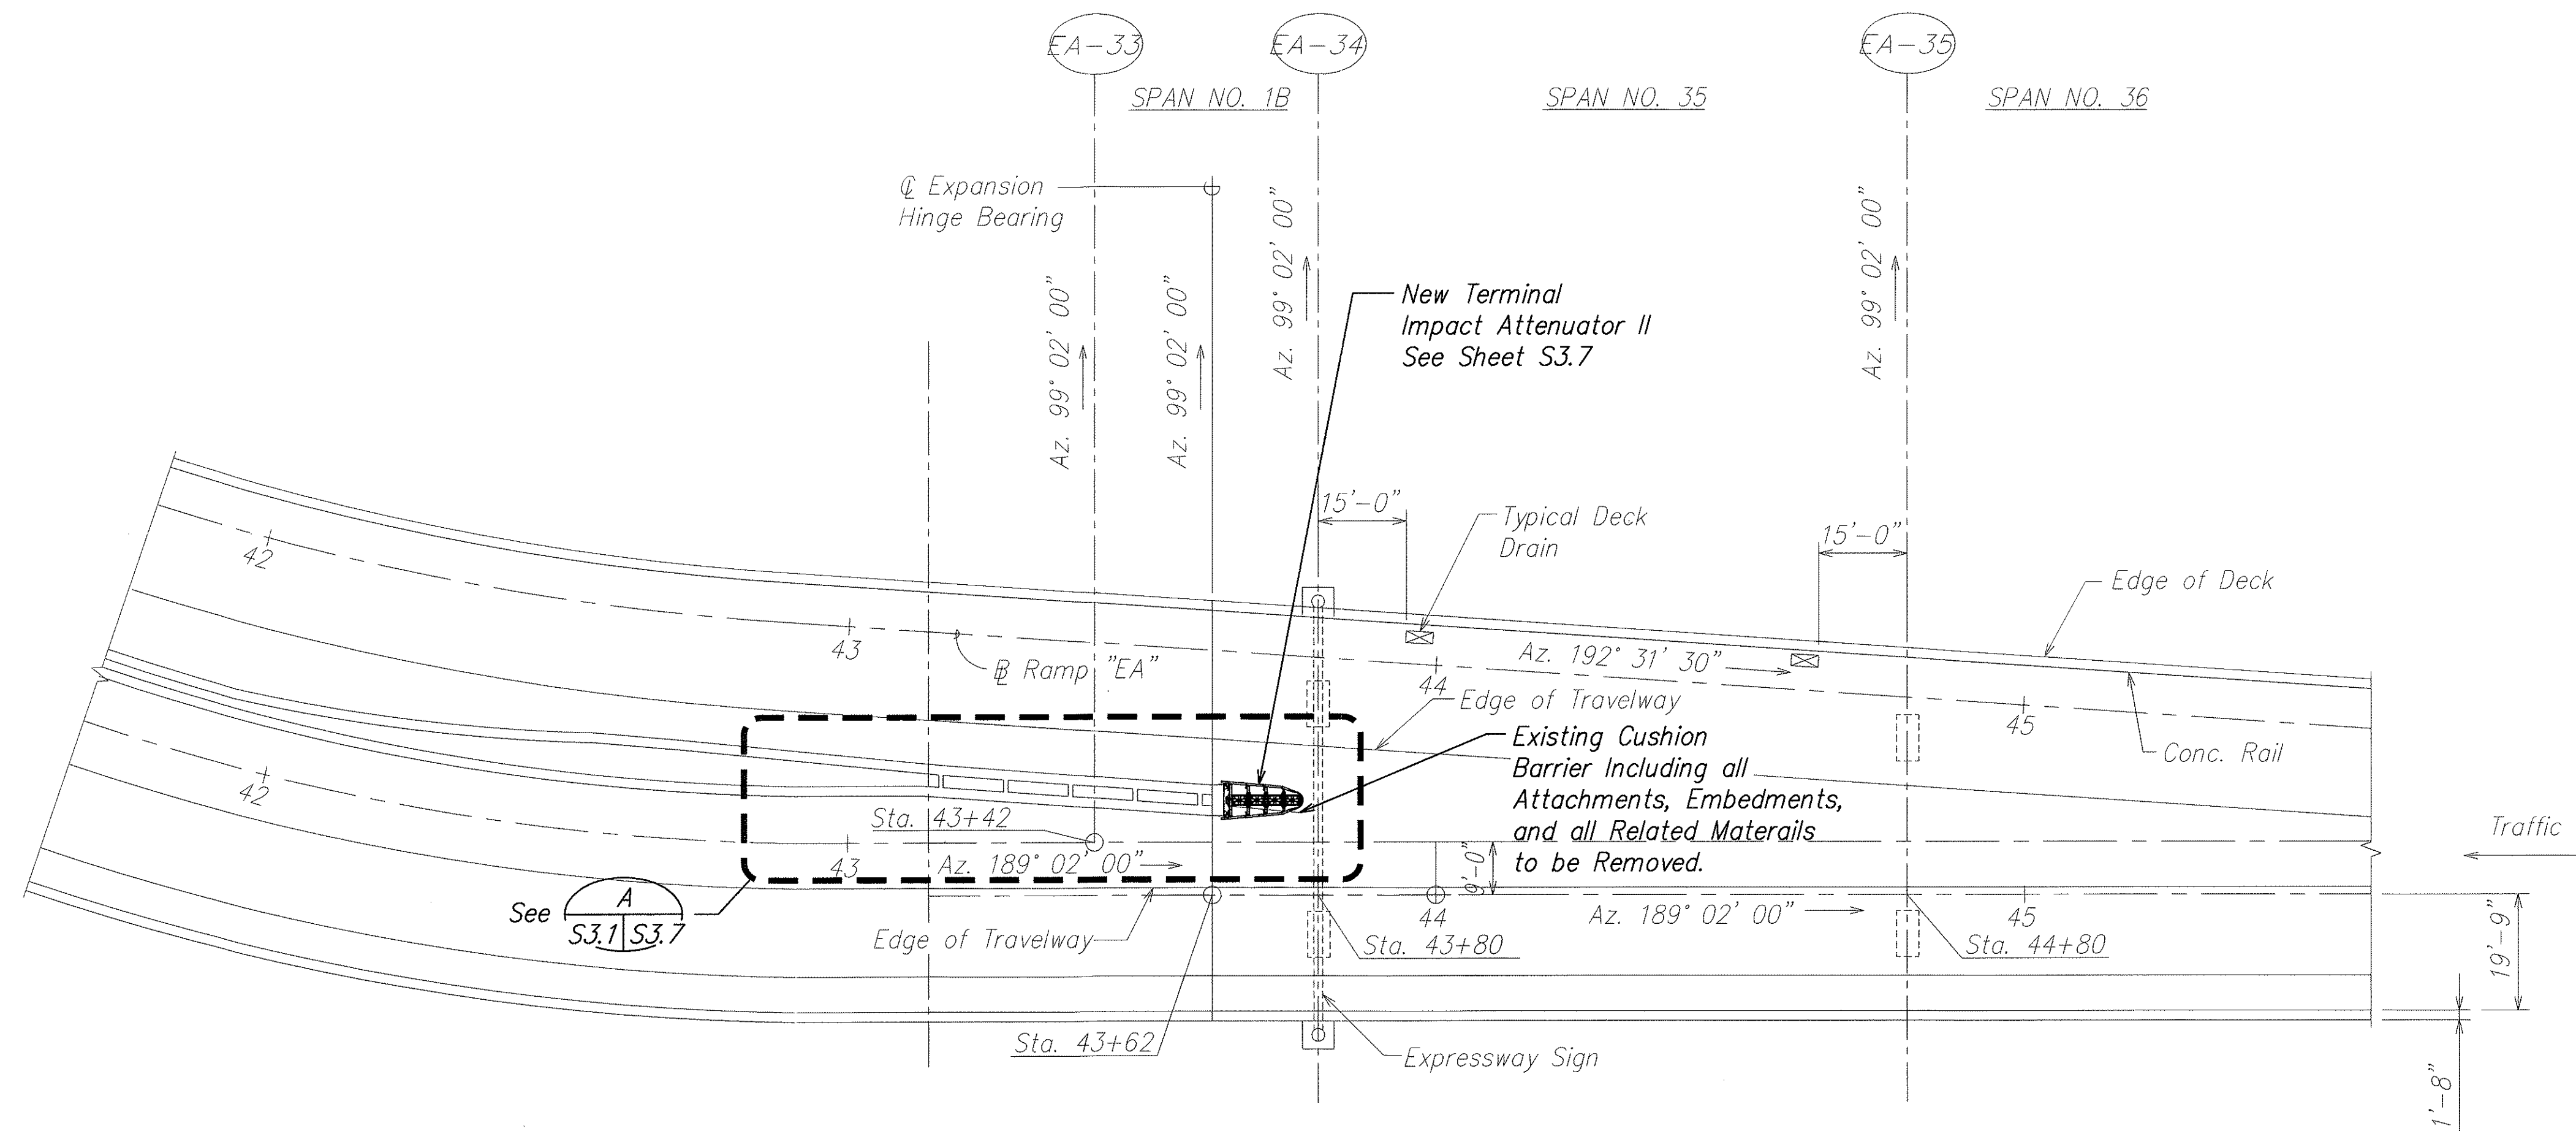

DECK LAYOUT PLAN - RAMPS "ED" & "EA"
BETWEEN GRID EA-33 AND EA-35
SCALE: 1" = 20'-0"

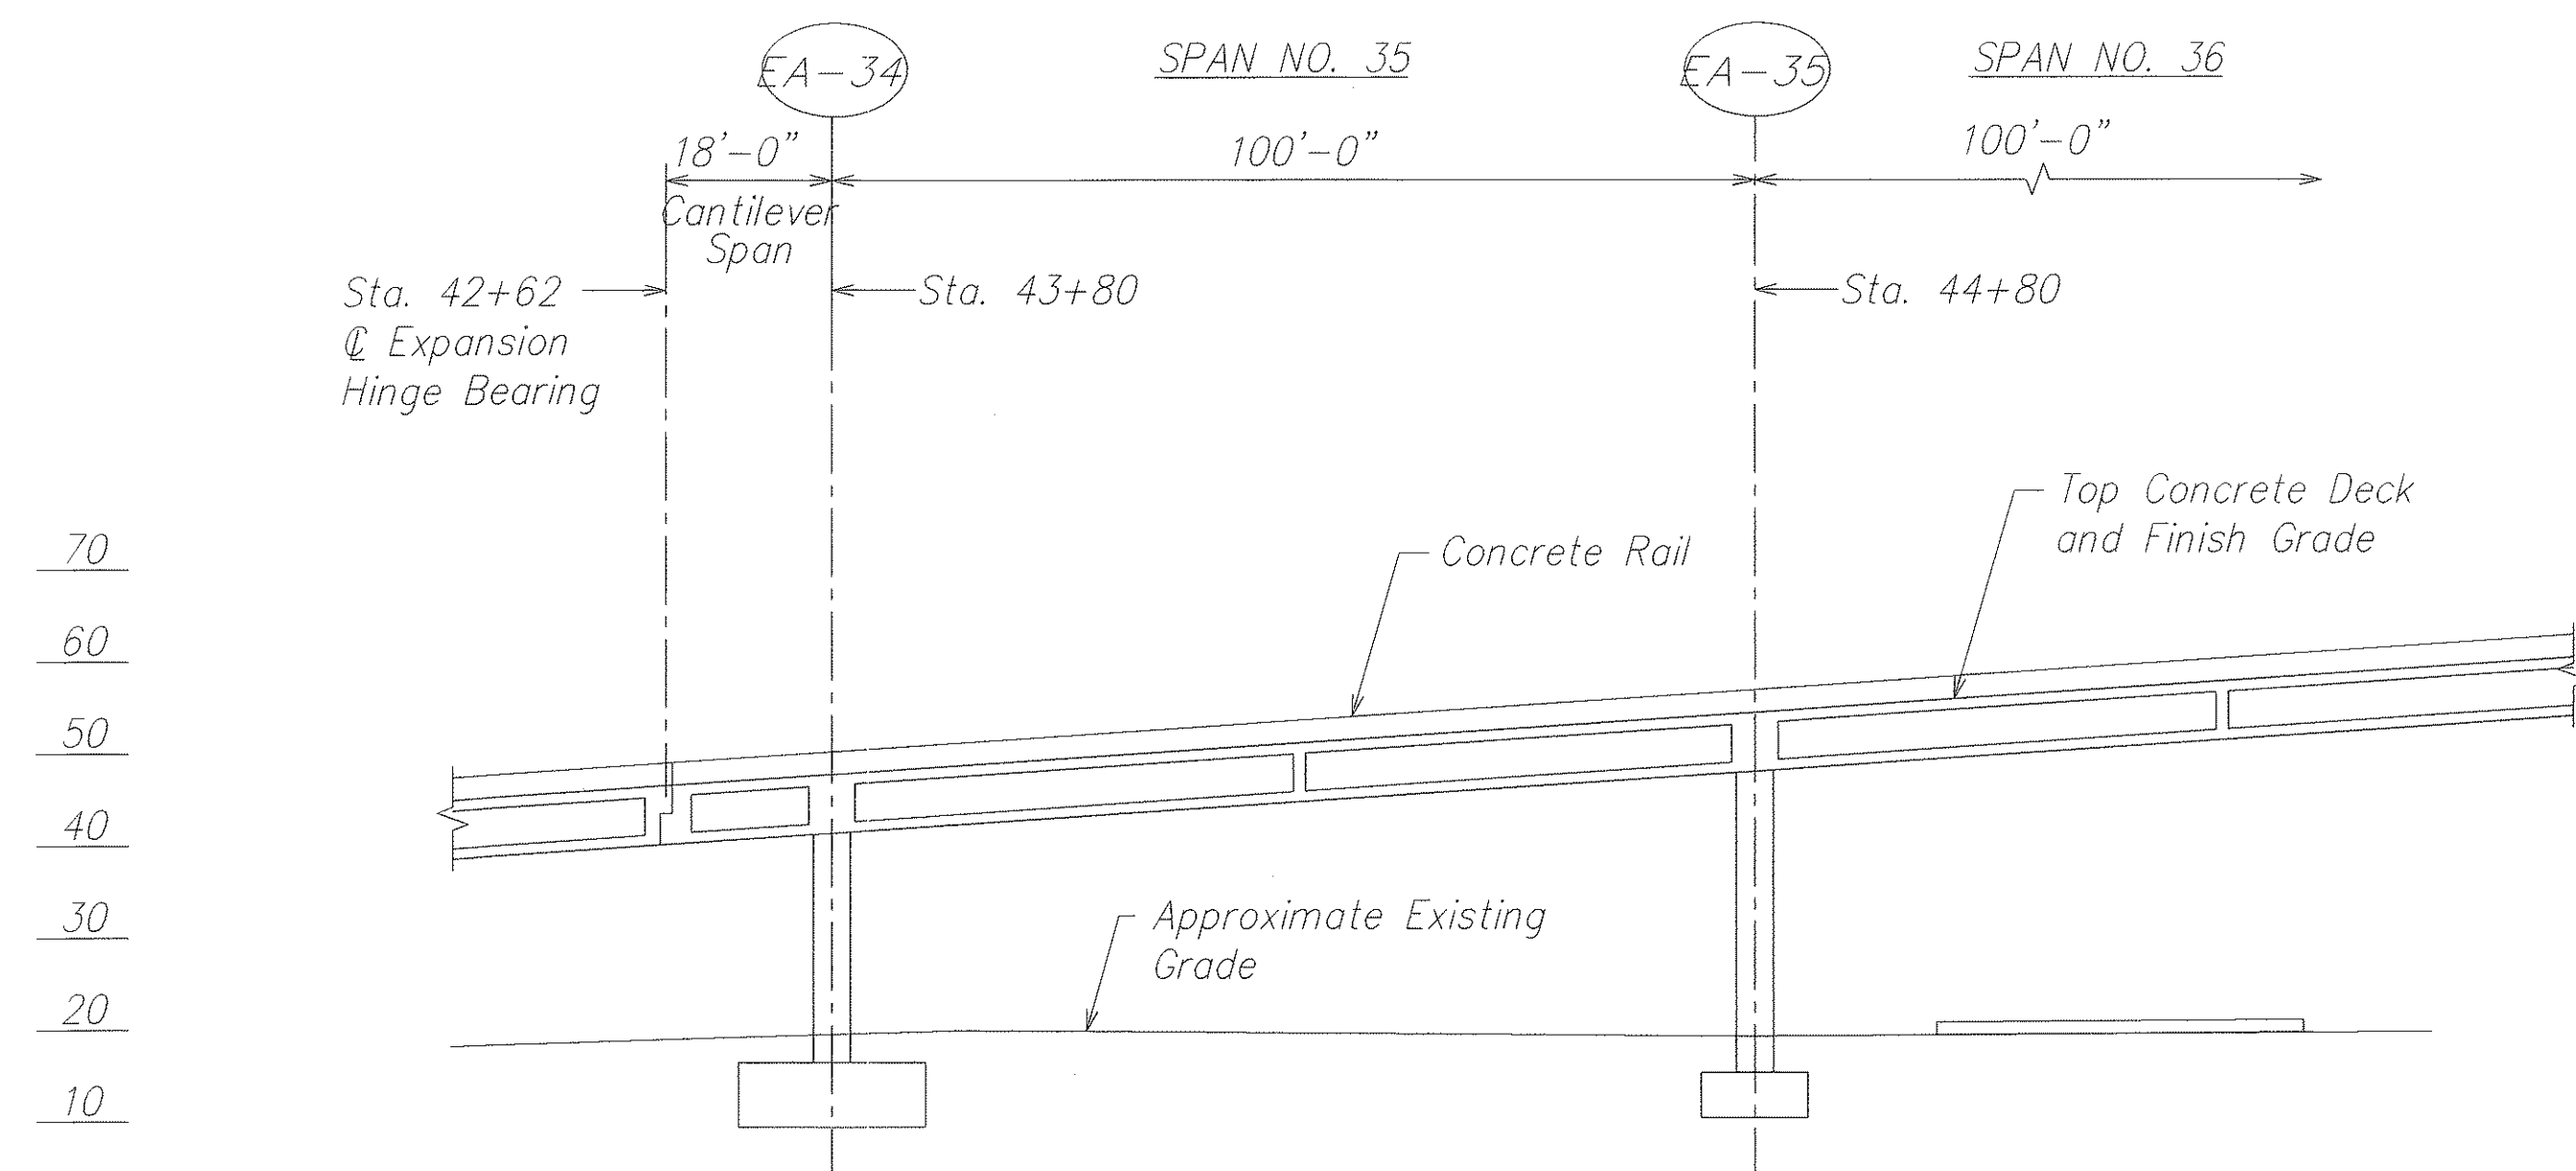

LONGITUDINAL SECTION ALONG B RAMP "EA"
BETWEEN GRID EA-33 AND EA-35
SCALE: 1" = 20'-0"


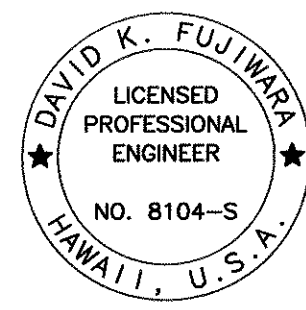


THIS WORK WAS PREPARED BY
ME OR UNDER MY SUPERVISION.

Signature: David K. Fujimura
EXPIRATION DATE OF THE LICENSE: 4-30-04


STATE OF HAWAII
DEPARTMENT OF TRANSPORTATION
HIGHWAYS DIVISION
DECK LAYOUT & ELEVATION
AIRPORT INTERCHANGE
INTERSTATE ROUTE H-1
GUARDRAIL AND SHOULDER IMPROVEMENTS
Airport Interchange to Middle Street
Federal Aid Project No. IM-H1-1(240)
SCALE: As Noted DATE: OCTOBER 2003
SHEET No. S3.1 OF 111 SHEETS

FED. ROAD DIST. NO.	STATE	FED. AID PROJ. NO.	FISCAL YEAR	SHEET NO.	TOTAL SHEETS
HAWAII	HAW.	1M-H1-1(240)	2004	21	143

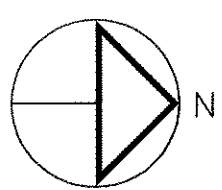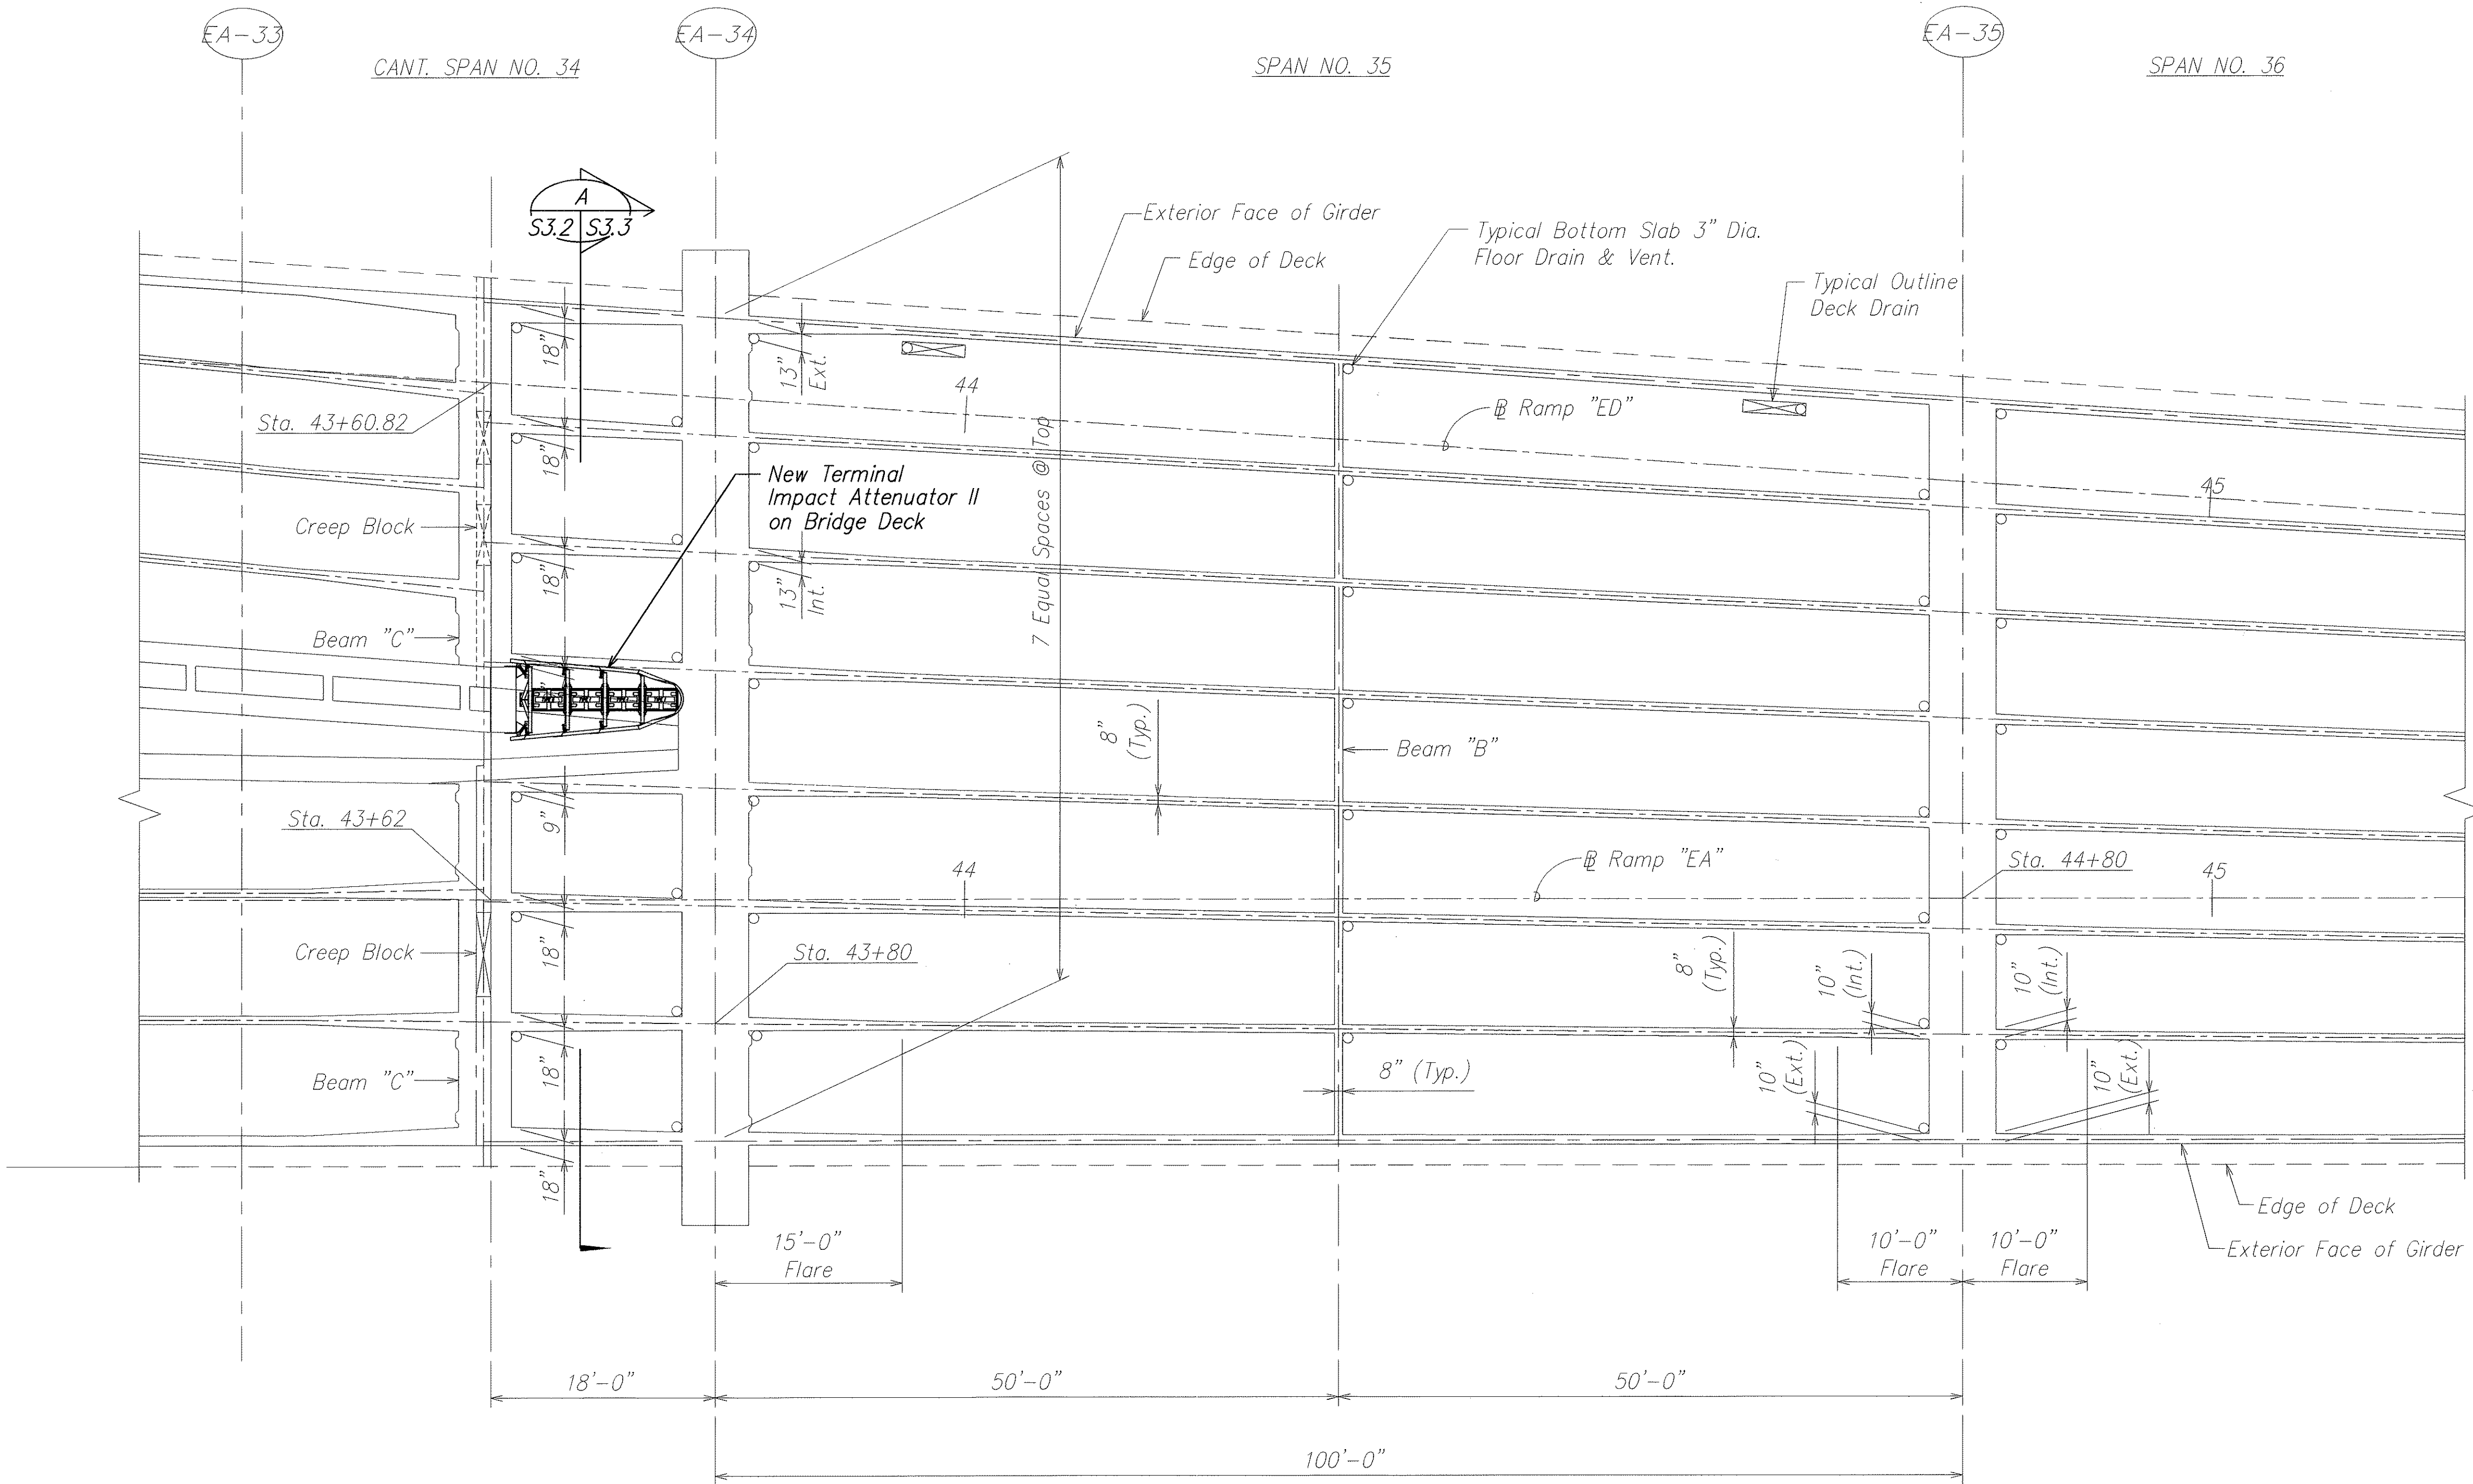

EXISTING PARTIAL DECK FRAMING PLAN
RAMP "EA-ED" SPAN NOS. 34, 35, 36

SCALE: 1/8" = 1'-0

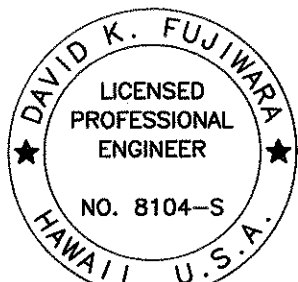

THIS WORK WAS PREPARED BY
ME OR UNDER MY SUPERVISION.

Signature: David K. Fujiwara
DATE: OCTOBER 2003
EXPIRATION DATE OF THE LICENSE: 4-30-04

STATE OF HAWAII
DEPARTMENT OF TRANSPORTATION
HIGHWAYS DIVISION

PARTIAL DECK FRAMING PLAN

AIRPORT INTERCHANGE

INTERSTATE ROUTE H-1

GUARDRAIL AND SHOULDER IMPROVEMENTS

Airport Interchange to Middle Street


Federal Aid Project No. 1M-H1-1(240)

SCALE: As Noted

DATE: OCTOBER 2003

SHEET No. S3.2 OF 111 SHEETS

FED. ROAD DIST. NO.	STATE	FED. AID PROJ. NO.	FISCAL YEAR	SHEET NO.	TOTAL SHEETS
HAWAII	HAW.	IM-H1-1(240)	2004	22	143

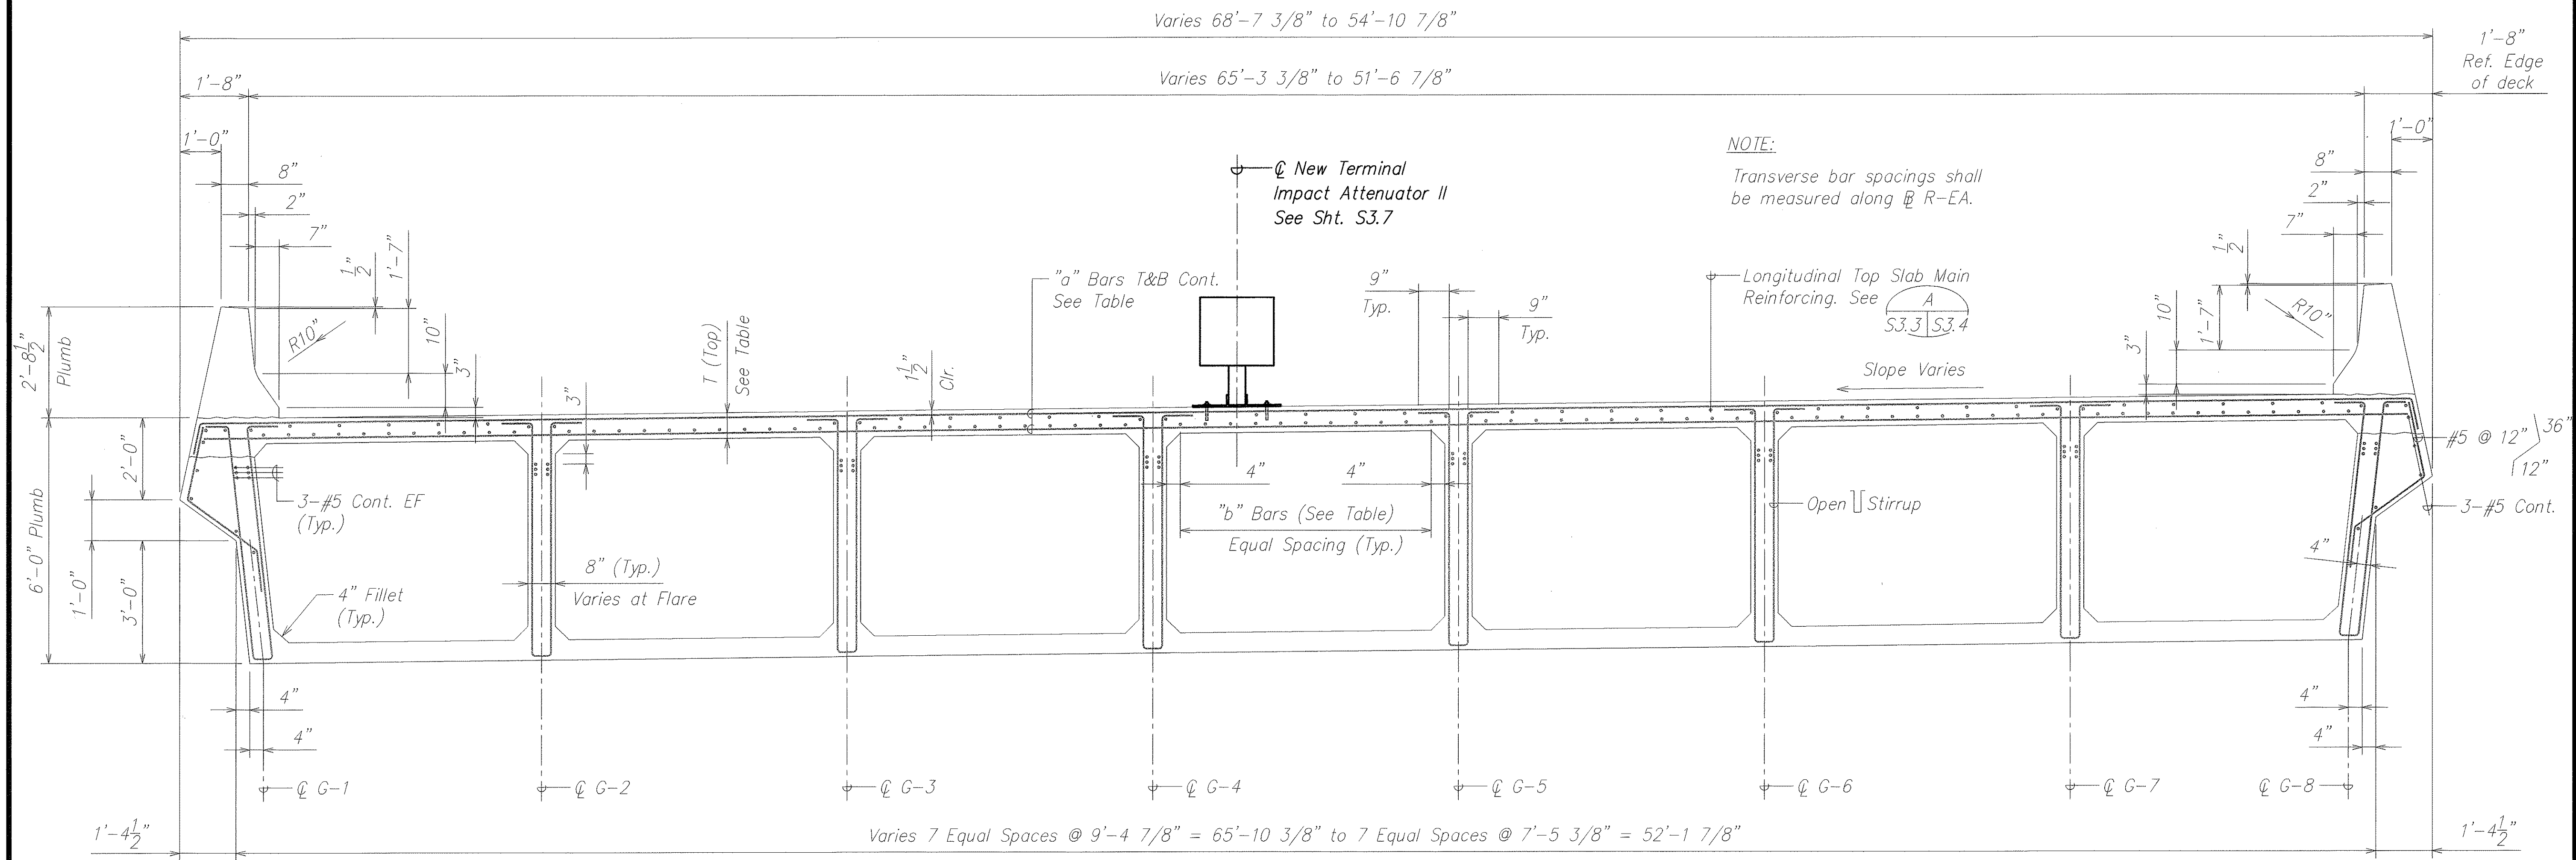

NOTE:
All reinforcing shown on this sheet
are existing bars.

Slab Reinforcing & Thickness				
Sta. Along R-EA	T (Top)	T (Bot)	"a" bars	"b" bars
43+62 to 44+80	7 3/4"	6 5/8"	#6 @ 6 1/2"	12-#5
44+80 to 45+80	7 1/2"	6"	#6 @ 6 1/2"	11-#5

EXISTING DECK SECTION NORMAL TO BASELINE RAMP "EA"
STA. 43+80 TO STA. 46+62
Scale: 1/2" = 1'-0"

A
S3.2 | S3.3

ORIGINAL PLAN	SURVEY PLOTTED BY	DATE
NOTE BOOK	DRAWN BY	
	DESIGNED BY	
	CHECKED BY	
No.		

DAVID K. FUJIMURA
LICENSED PROFESSIONAL ENGINEER
NO. 8104-S
HAWAII, U.S.A.
THIS WORK WAS PREPARED BY
ME OR UNDER MY SUPERVISION.
Signature: David K. Fujimura
EXPIRATION DATE OF THE LICENSE: 4-30-04


STATE OF HAWAII
DEPARTMENT OF TRANSPORTATION
HIGHWAYS DIVISION

SECTION
AIRPORT INTERCHANGE
INTERSTATE ROUTE H-1
GUARDRAIL AND SHOULDER IMPROVEMENTS
Airport Interchange to Middle Street
Federal Aid Project No. IM-H1-1(240)

SCALE: As Noted DATE: OCTOBER 2003


SHEET No. S3.3 OF 111 SHEETS

FED. ROAD DIST. NO.	STATE	FED. AID PROJ. NO.	FISCAL YEAR	SHEET NO.	TOTAL SHEETS
HAWAII	HAW.	1M-H1-1(240)	2004	23	143

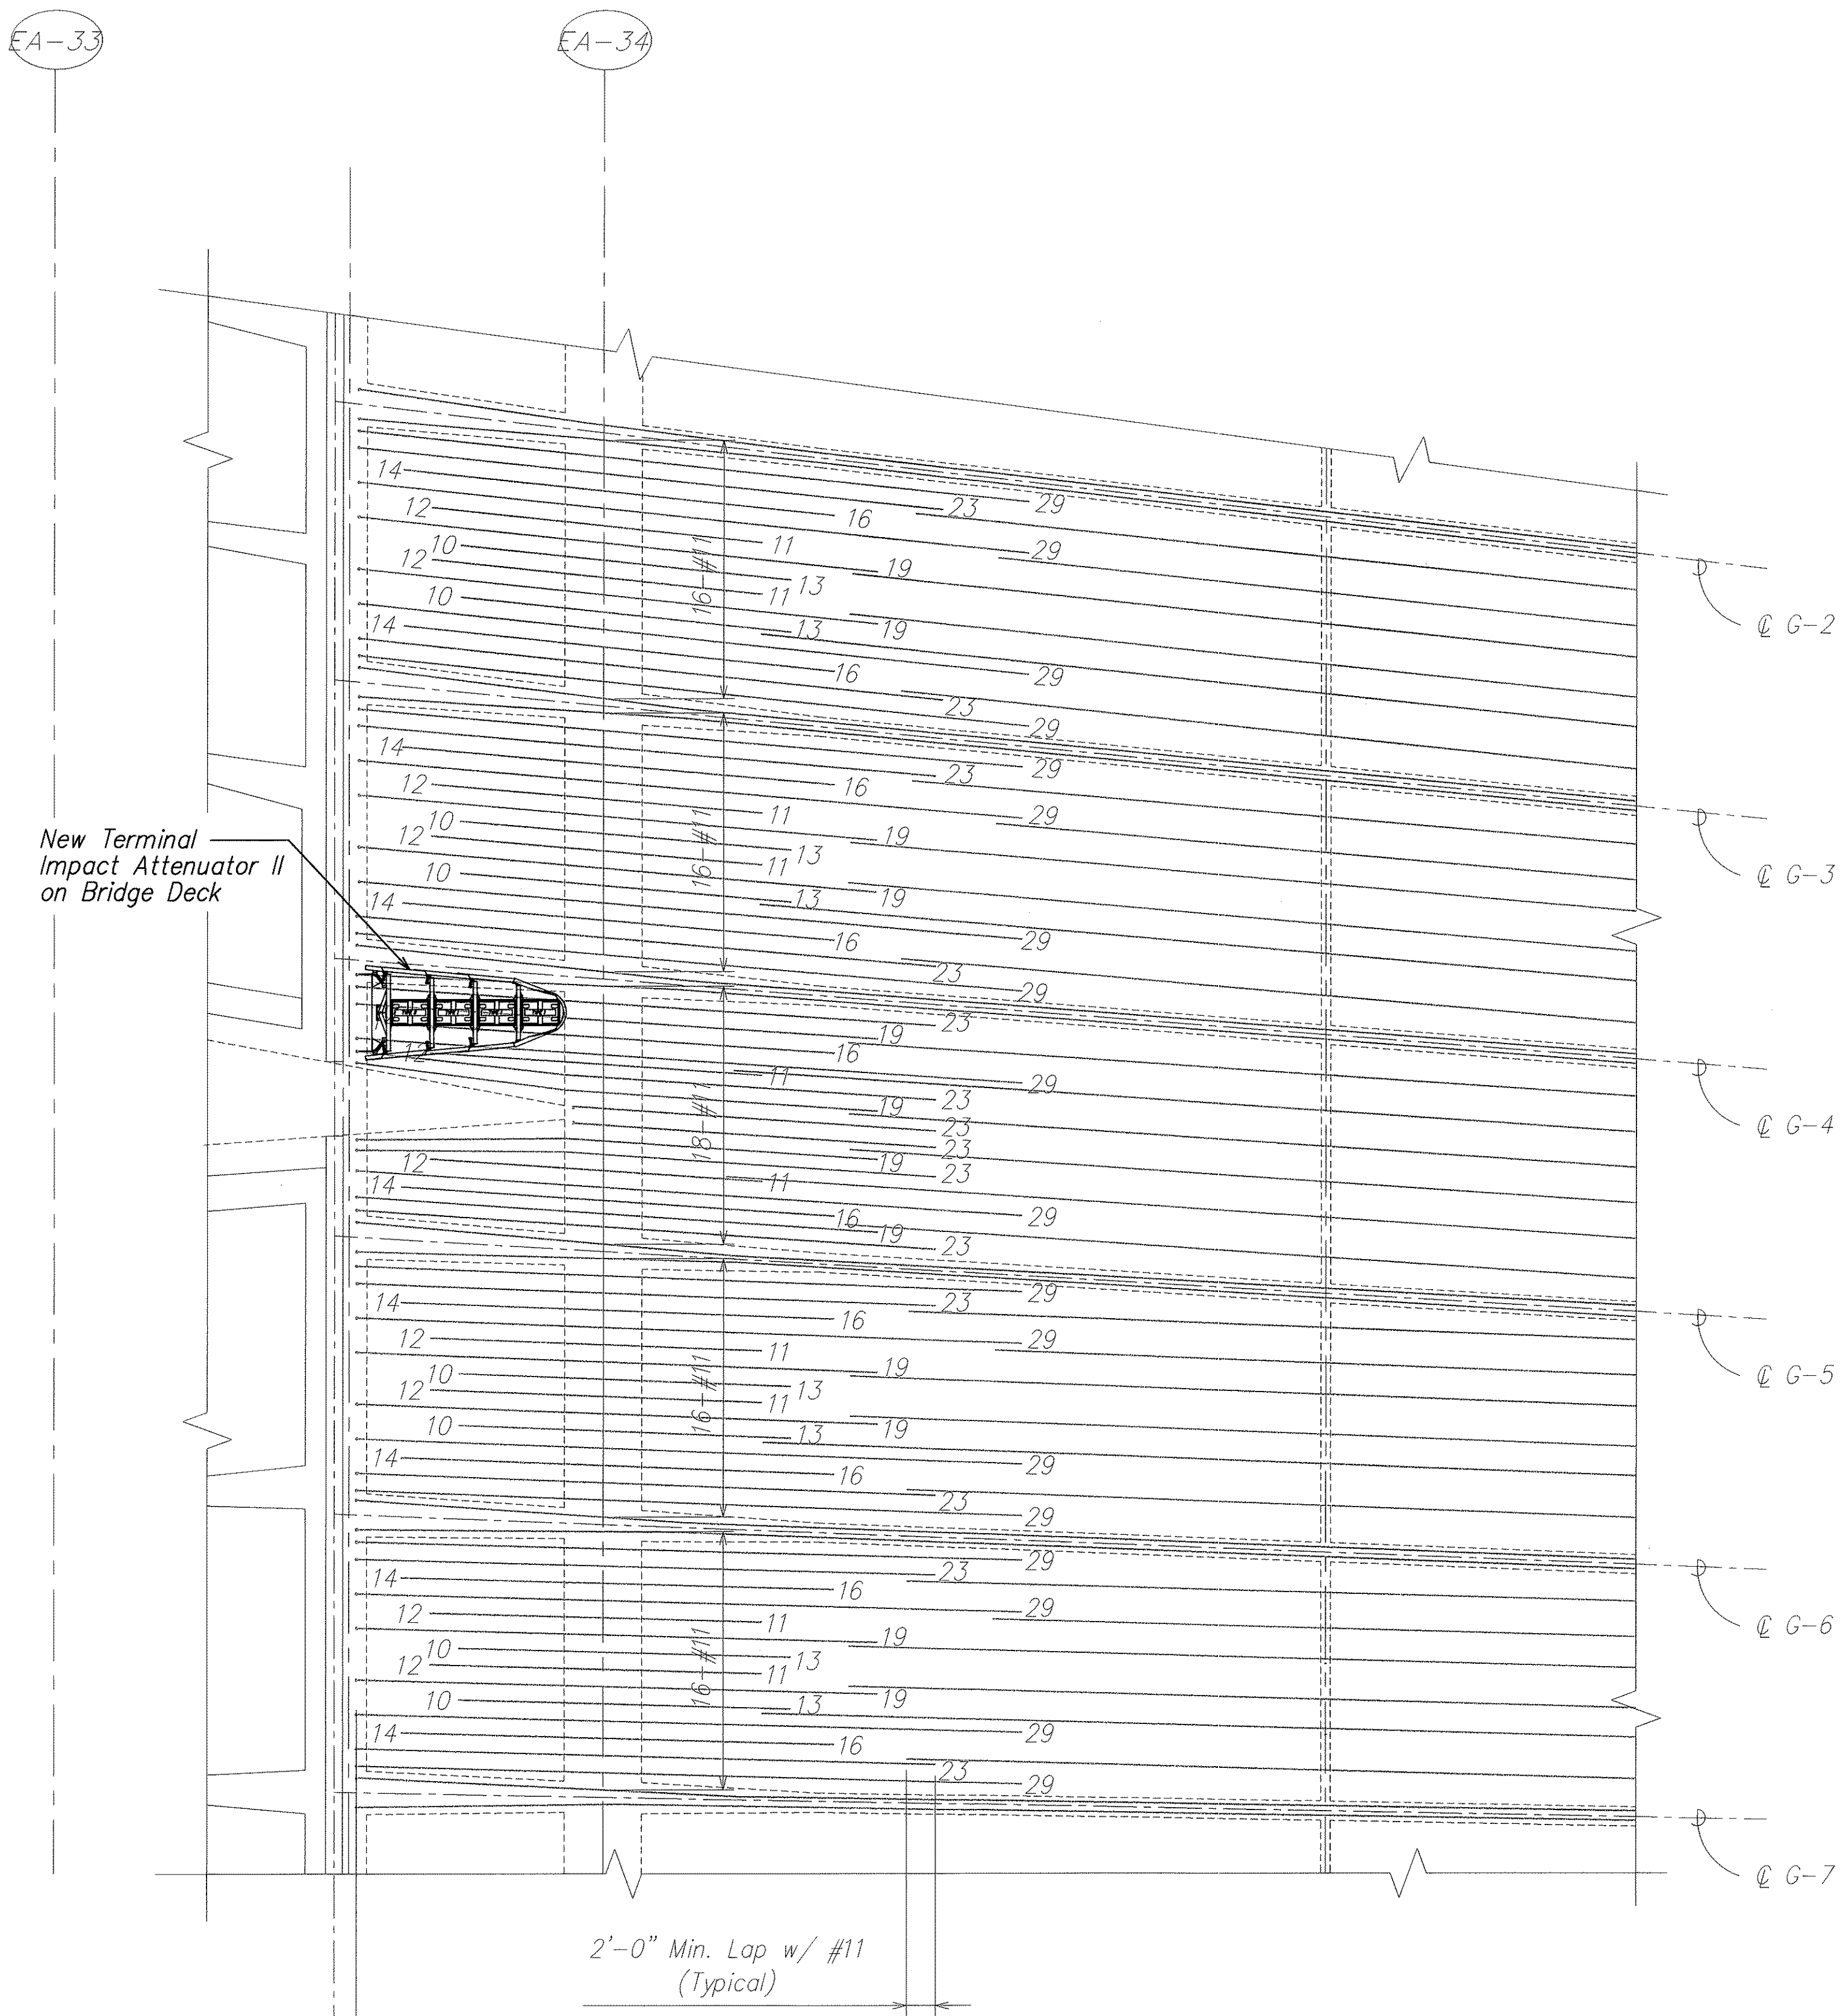

- NOTES:
1. All reinforcement #11 unless otherwise noted.
 2. Numbers at ends of bars indicate distance in feet from adjacent $\odot$ pier for top reinf. & $\odot$ span for bottom reinforcement.
 3. All #5 bars extended and lapped with the adjacent #11 bar as shown.
 4. All bars to follow curvature of girder where occurs. (See framing plan for true geometry of deck).
 5. All reinforcing shown on this sheet are existing bars.

ORIGINAL PLAN	DATE
DESIGNED BY	
CHECKED BY	
NO.	

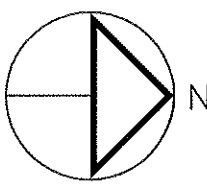

EXISTING TOP SLAB MAIN REINFORCEMENT PLAN
RAMP "EA-ED" SPAN NOS. 34, 35, 36 A
SCALE: HORIZ. 1/8" = 1'-0"
VERT. 1/4" = 1'-0"



THIS WORK WAS PREPARED BY
ME OR UNDER MY SUPERVISION.
Signature: David K. Fujiwara
EXPIRATION DATE OF THE LICENSE: 4-30-04


STATE OF HAWAII
DEPARTMENT OF TRANSPORTATION
HIGHWAYS DIVISION

DECK STEEL PLACEMENT DIAG.
AIRPORT INTERCHANGE
INTERSTATE ROUTE H-1
GUARDRAIL AND SHOULDER IMPROVEMENTS
Airport Interchange to Middle Street
Federal Aid Project No. 1M-H1-1(240)

SCALE: As Noted DATE: OCTOBER 2003

SHEET No. S3.4 OF 111 SHEETS

FED. ROAD DIST. NO.	STATE	FED. AID PROJ. NO.	FISCAL YEAR	SHEET NO.	TOTAL SHEETS
HAWAII	HAW.	1M-H1-1(240)	2004	24	143

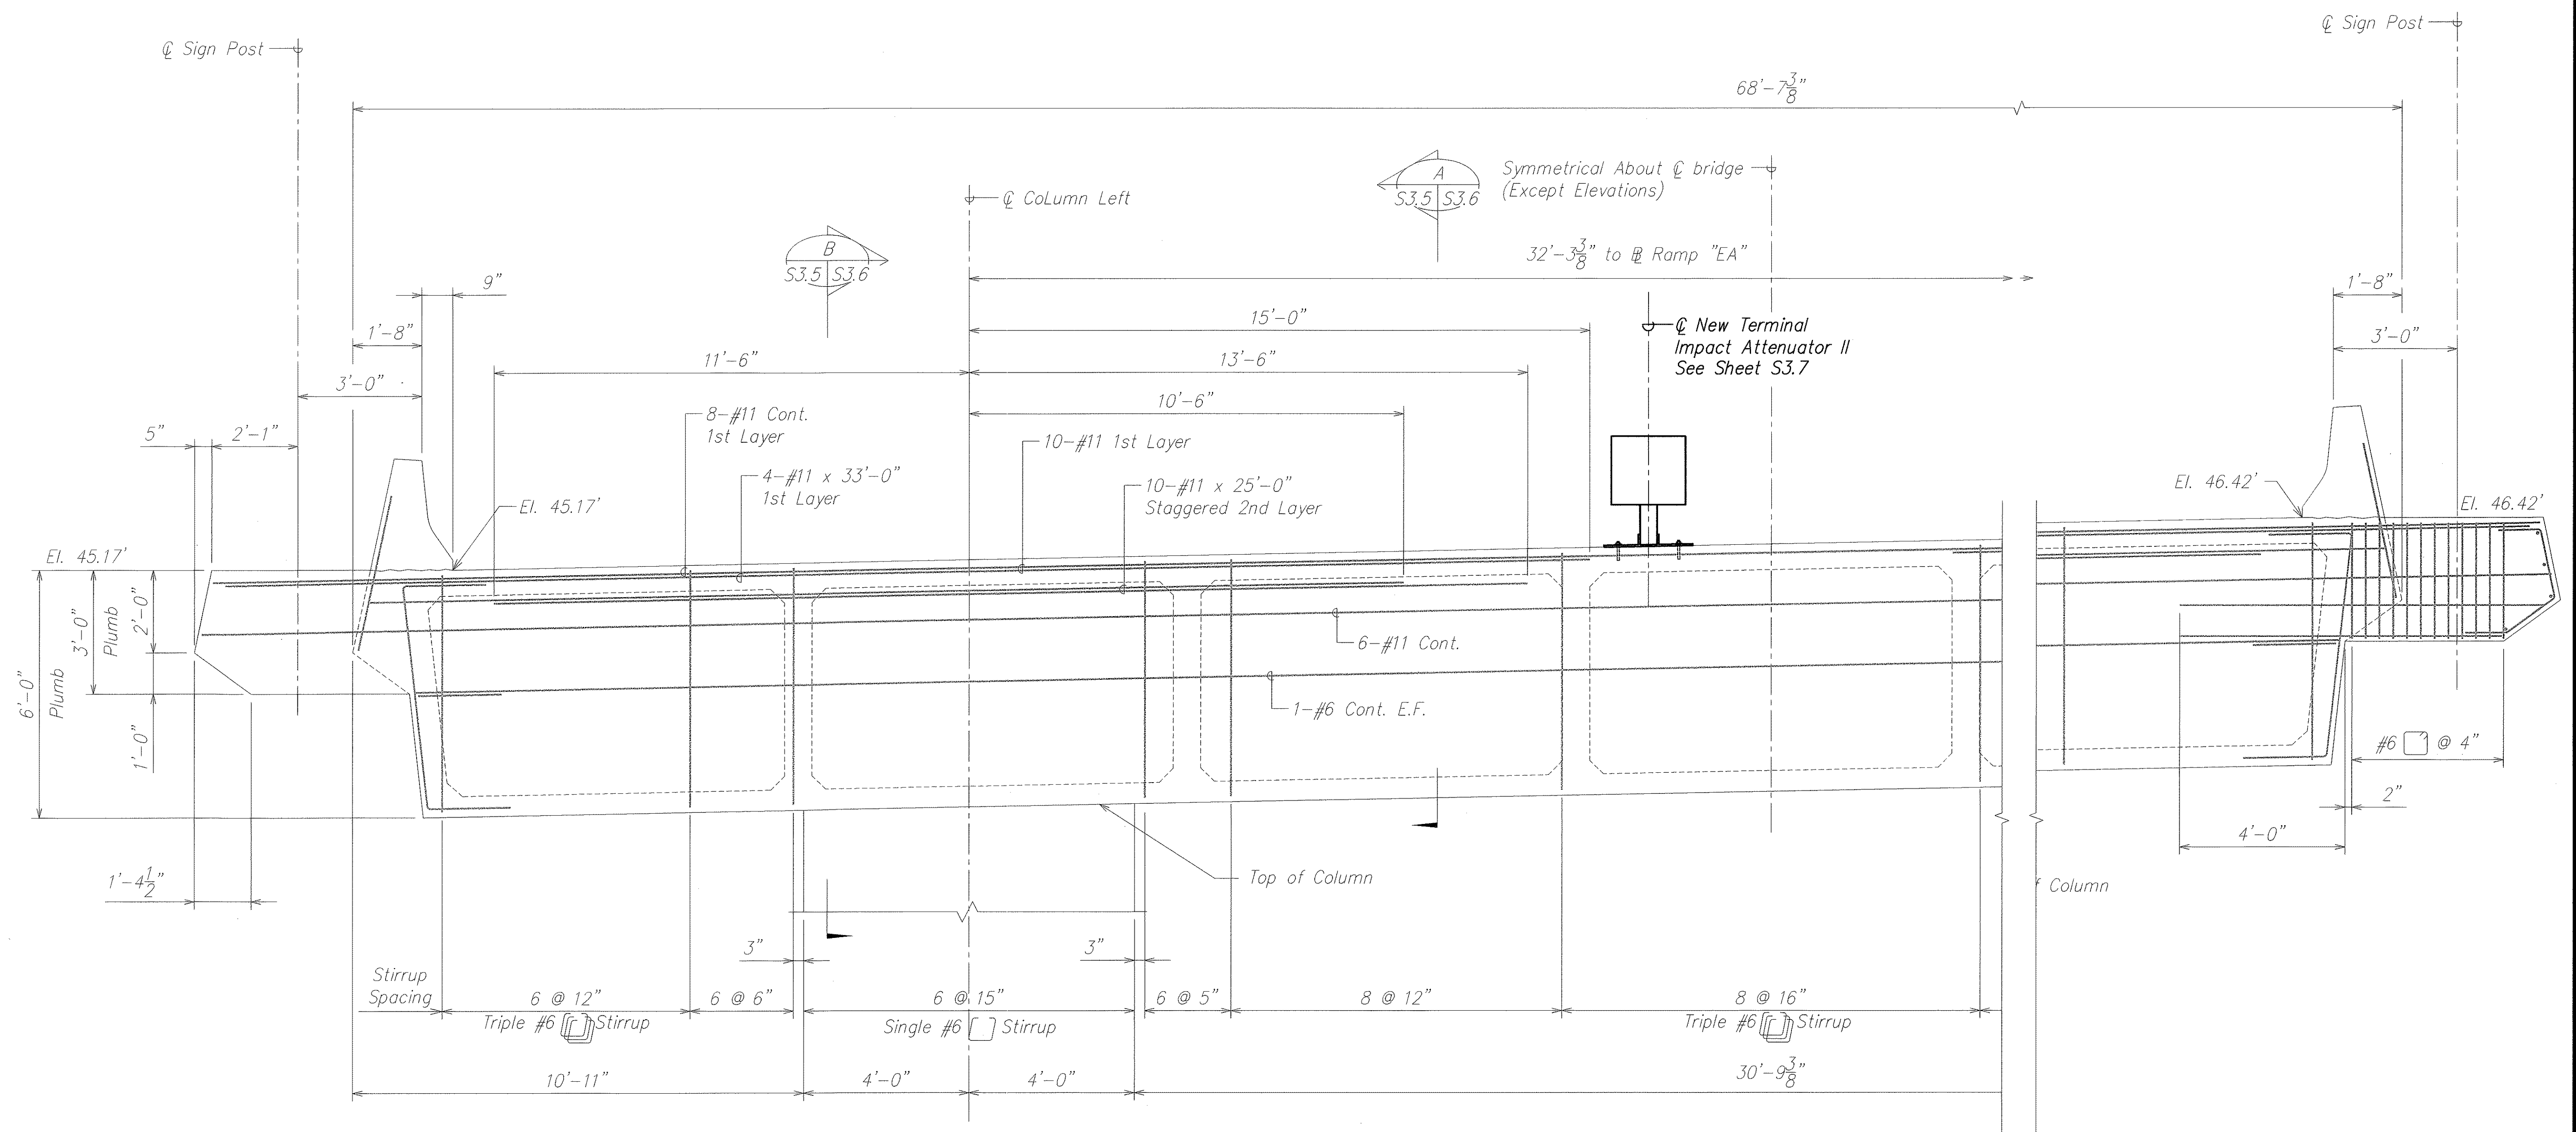

NOTE:
All reinforcing shown on this sheet
are existing bars.

EXISTING PIER CAP NO. EA-34 A
Scale: 1/2" = 1'-0" S3.5 S3.5

ORIGINAL PLAN	SURVEY PLOTTED BY	DATE
NOTE BOOK	DRAWN BY	
No.	DESIGNED BY	
	CHECKED BY	

DAVID K. FUJIMURA
LICENSED PROFESSIONAL ENGINEER
NO. 8104-S
HAWAII, U.S.A.

THIS WORK WAS PREPARED BY
ME OR UNDER MY SUPERVISION.

David K. Fujimura
SIGNATURE
4-30-04
EXPIRATION DATE OF THE LICENSE


STATE OF HAWAII
DEPARTMENT OF TRANSPORTATION
HIGHWAYS DIVISION

SECTION
AIRPORT INTERCHANGE
INTERSTATE ROUTE H-1
GUARDRAIL AND SHOULDER IMPROVEMENTS
Airport Interchange to Middle Street
Federal Aid Project No. 1M-H1-1(240)

SCALE: As Noted
DATE: OCTOBER 2003


SHEET No. S3.5 OF 111 SHEETS

FED. ROAD DIST. NO.	STATE	FED. AID PROJ. NO.	FISCAL YEAR	SHEET NO.	TOTAL SHEETS
HAWAII	HAW.	IM-H1-1(240)	2004	25	143

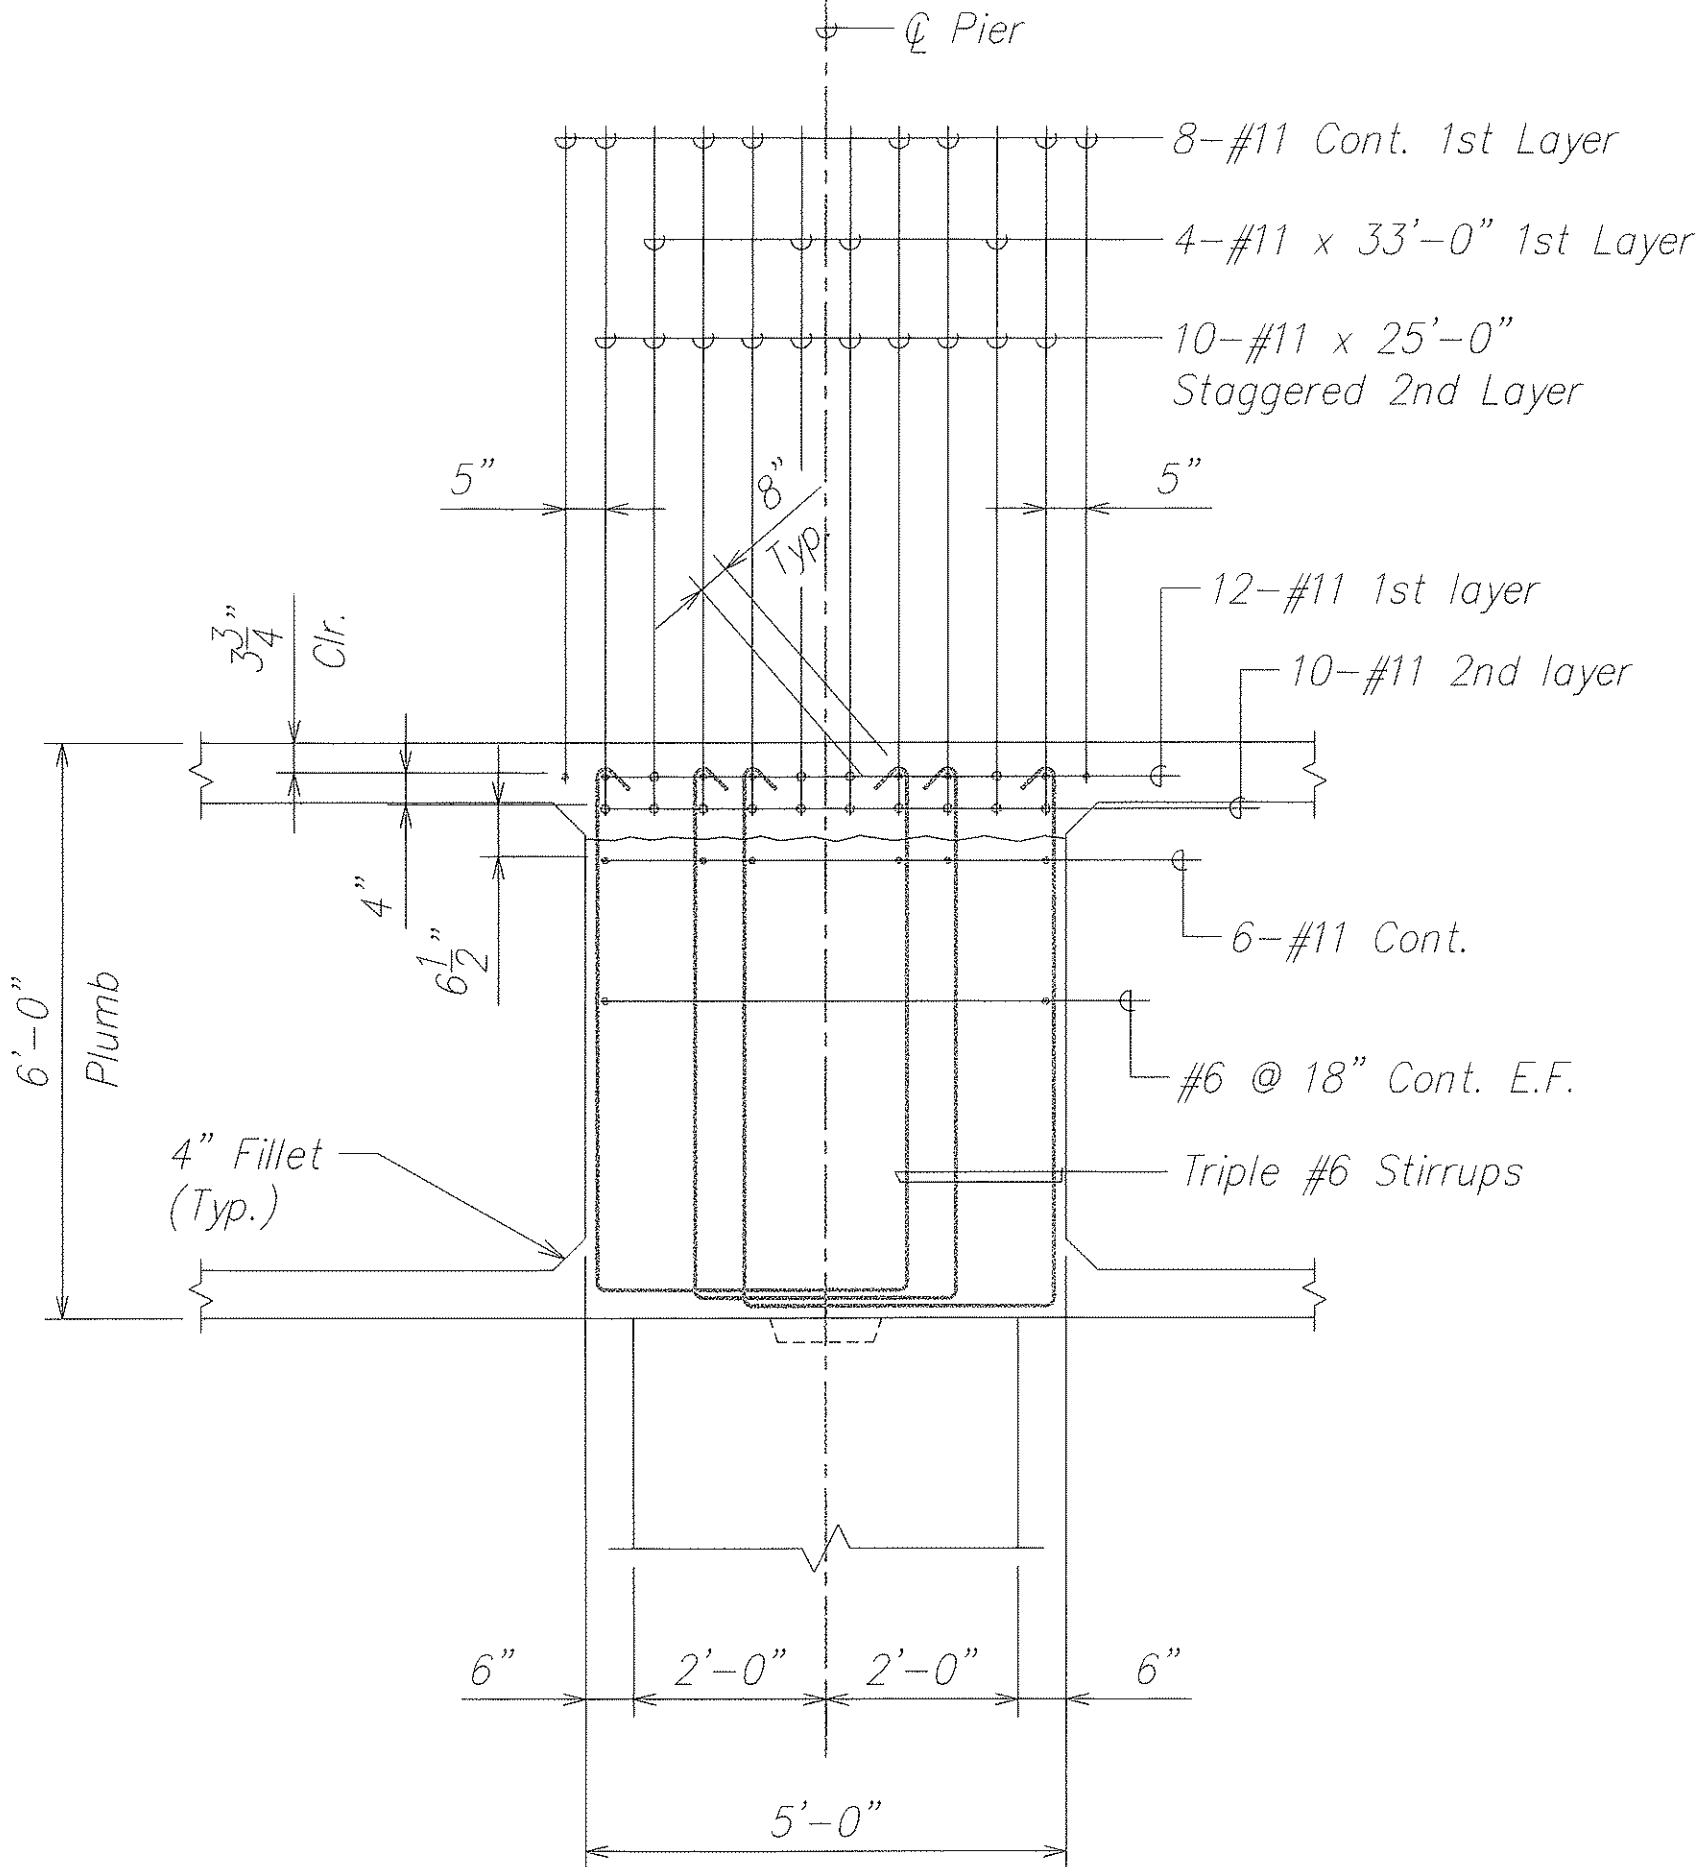

SECTION A
Scale: 1/2" = 1'-0" S3.5 S3.6

NOTE:
All reinforcing shown on this sheet are existing bars.

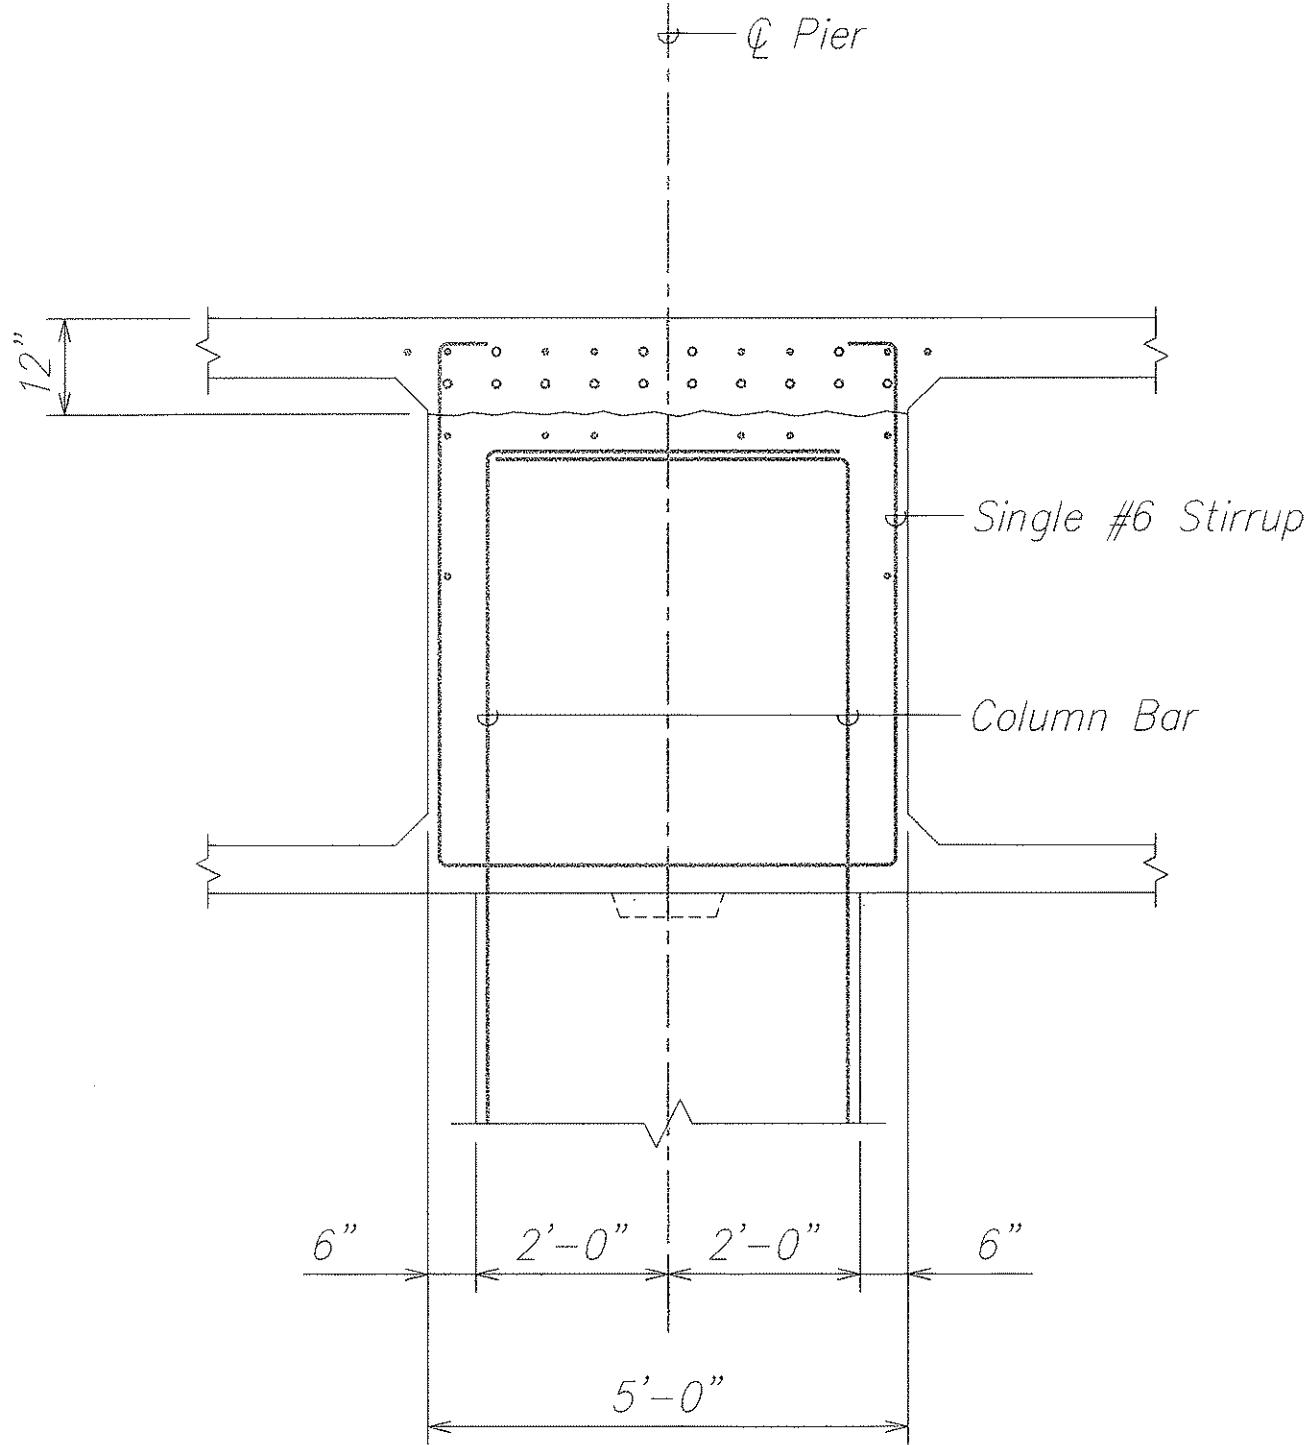

SECTION AT COLUMN B
Scale: 1/2" = 1'-0" S3.5 S3.6

ORIGINAL PLAN	SURVEY PLOTTED BY	DATE
NOTE BOOK	DRAWN BY	
	DESIGNED BY	
	CHECKED BY	
No.		

DAVID K. FUJIMURA
LICENSED PROFESSIONAL ENGINEER
NO. 8104-S
HAWAII, U.S.A.

THIS WORK WAS PREPARED BY ME OR UNDER MY SUPERVISION.

David K. Fujimura
SIGNATURE
4-30-04
EXPIRATION DATE OF THE LICENSE


STATE OF HAWAII
DEPARTMENT OF TRANSPORTATION
HIGHWAYS DIVISION

SECTIONS
AIRPORT INTERCHANGE
INTERSTATE ROUTE H-1
GUARDRAIL AND SHOULDER IMPROVEMENTS
Airport Interchange to Middle Street
Federal Aid Project No. IM-H1-1(240)


SCALE: As Noted DATE: OCTOBER 2003

SHEET No. S3.6 OF 111 SHEETS

FED. ROAD DIST. NO.	STATE	FED. AID PROJ. NO.	FISCAL YEAR	SHEET NO.	TOTAL SHEETS
HAWAII	HAW.	IM-H1-1(240)	2004	ADD. 26	143

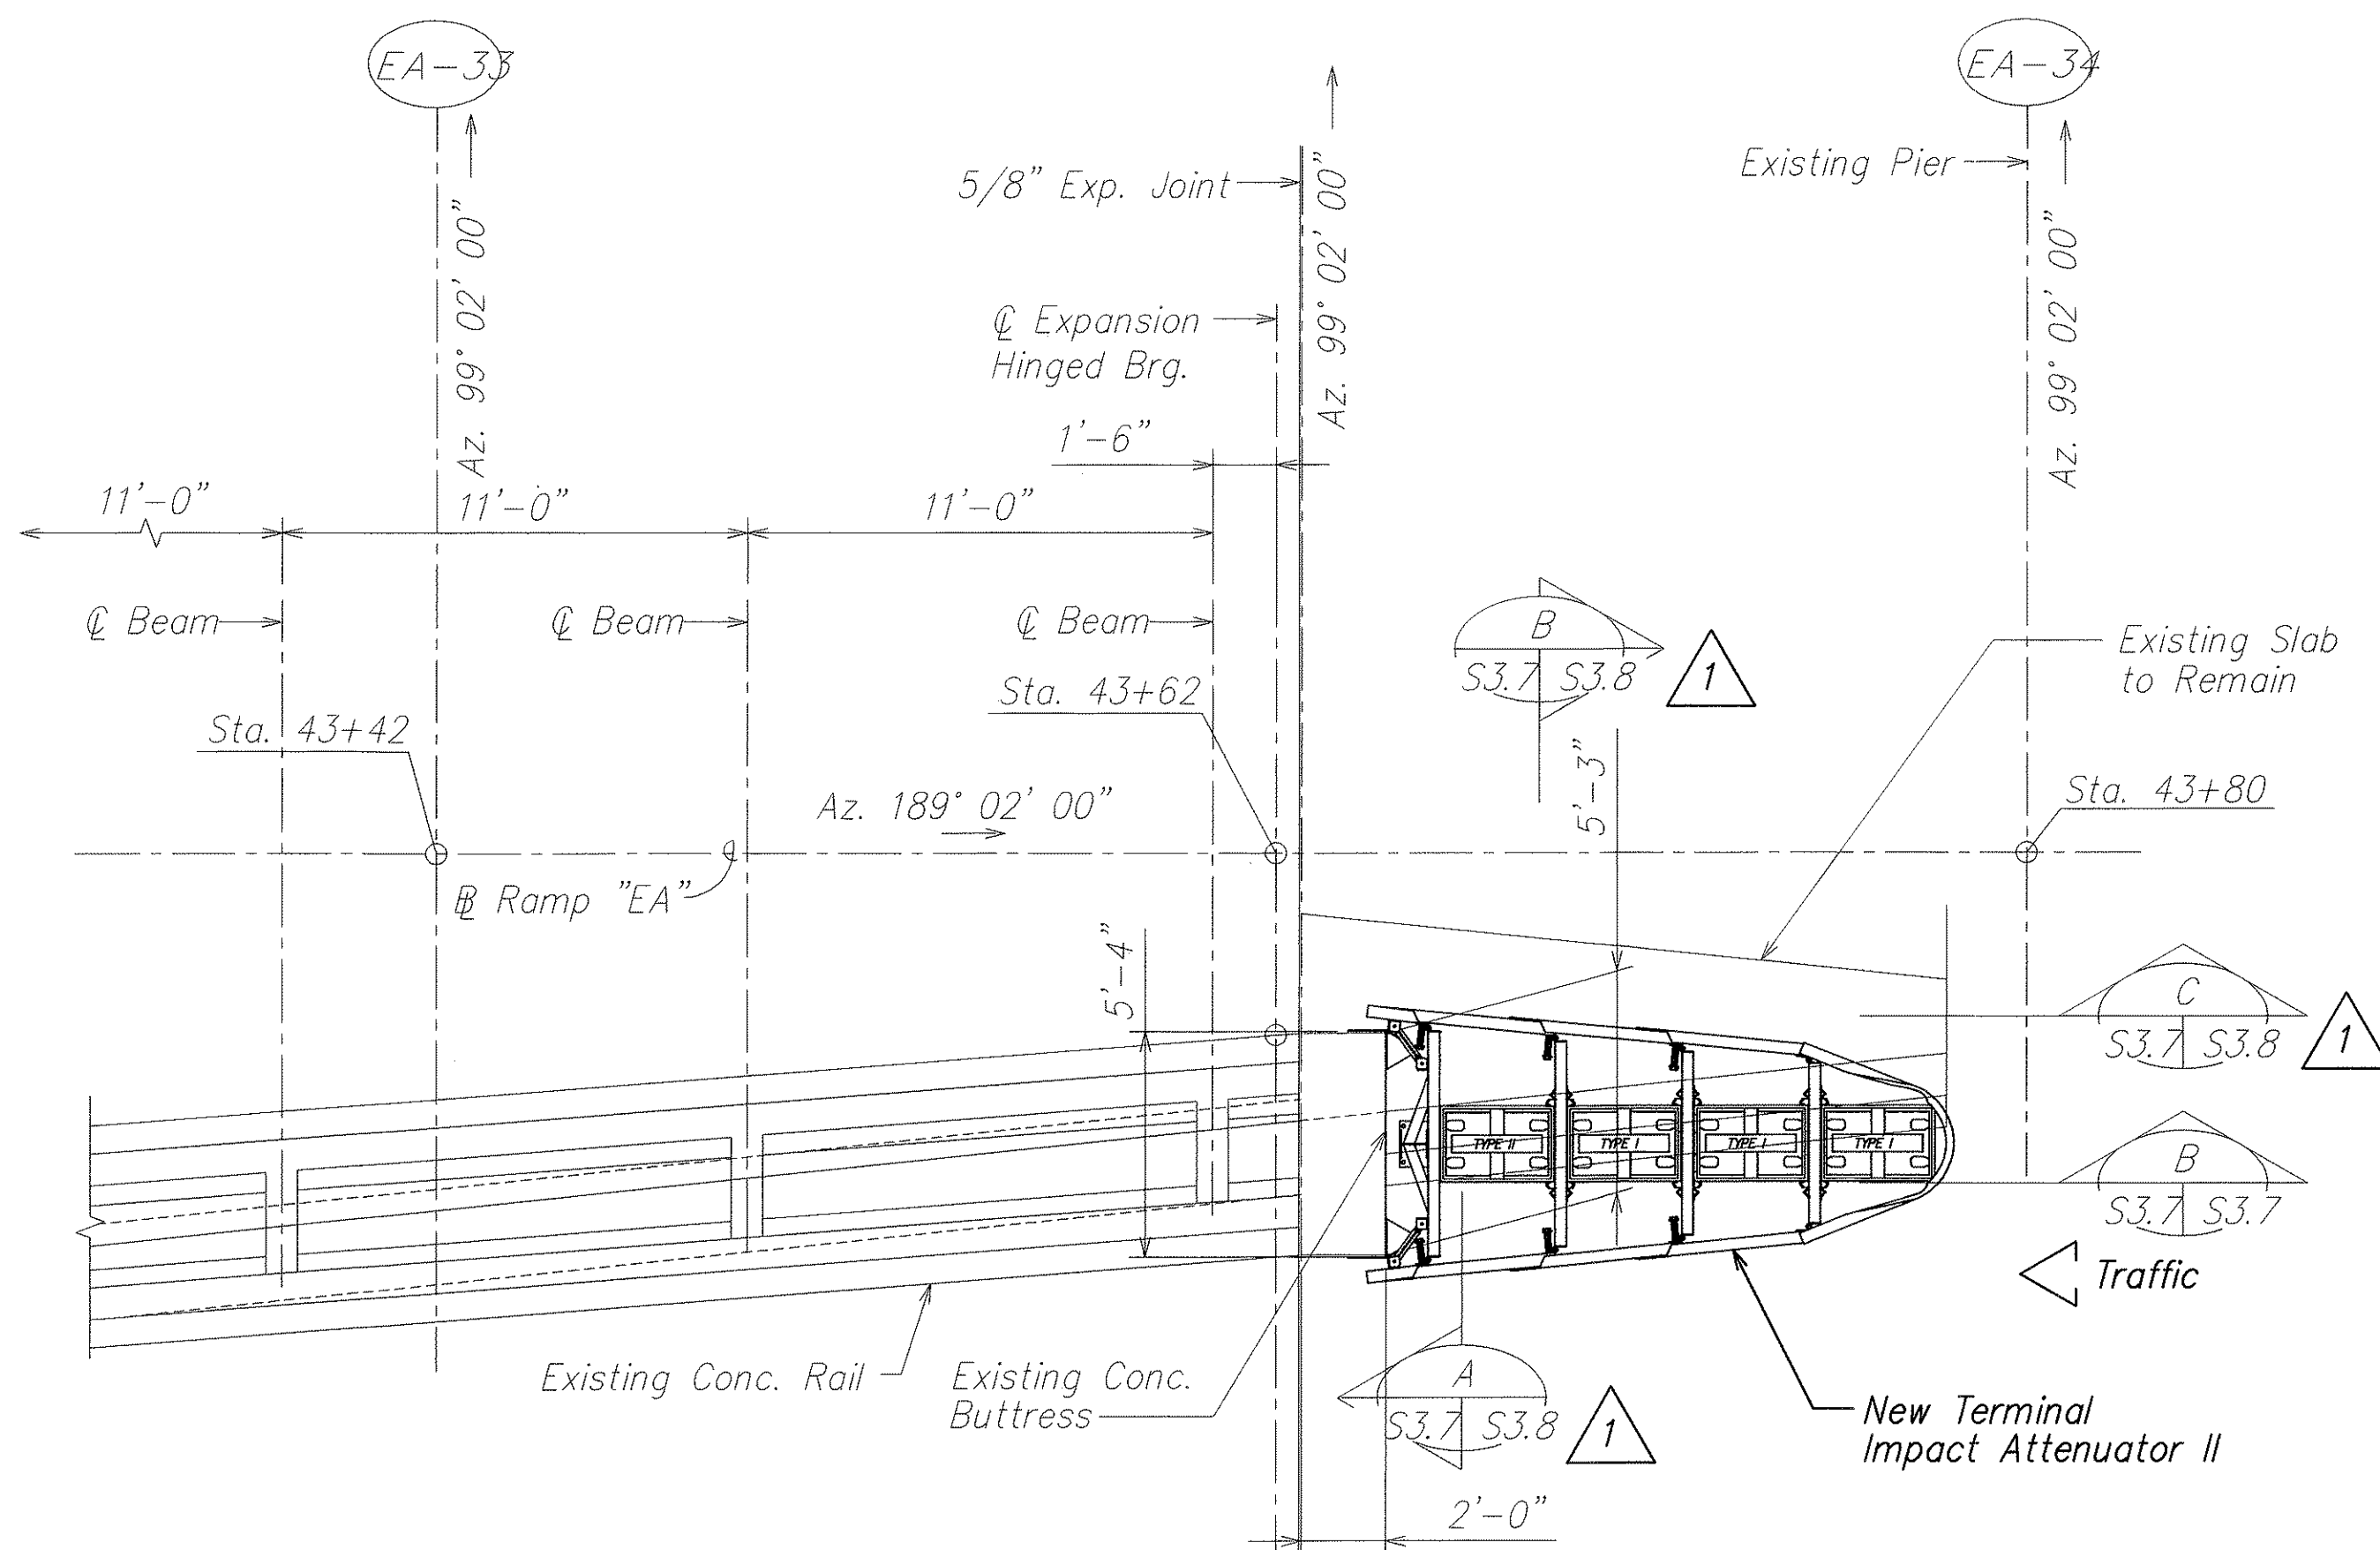

PLAN
SCALE: 1/4" = 1'-0" S3.7 S3.7

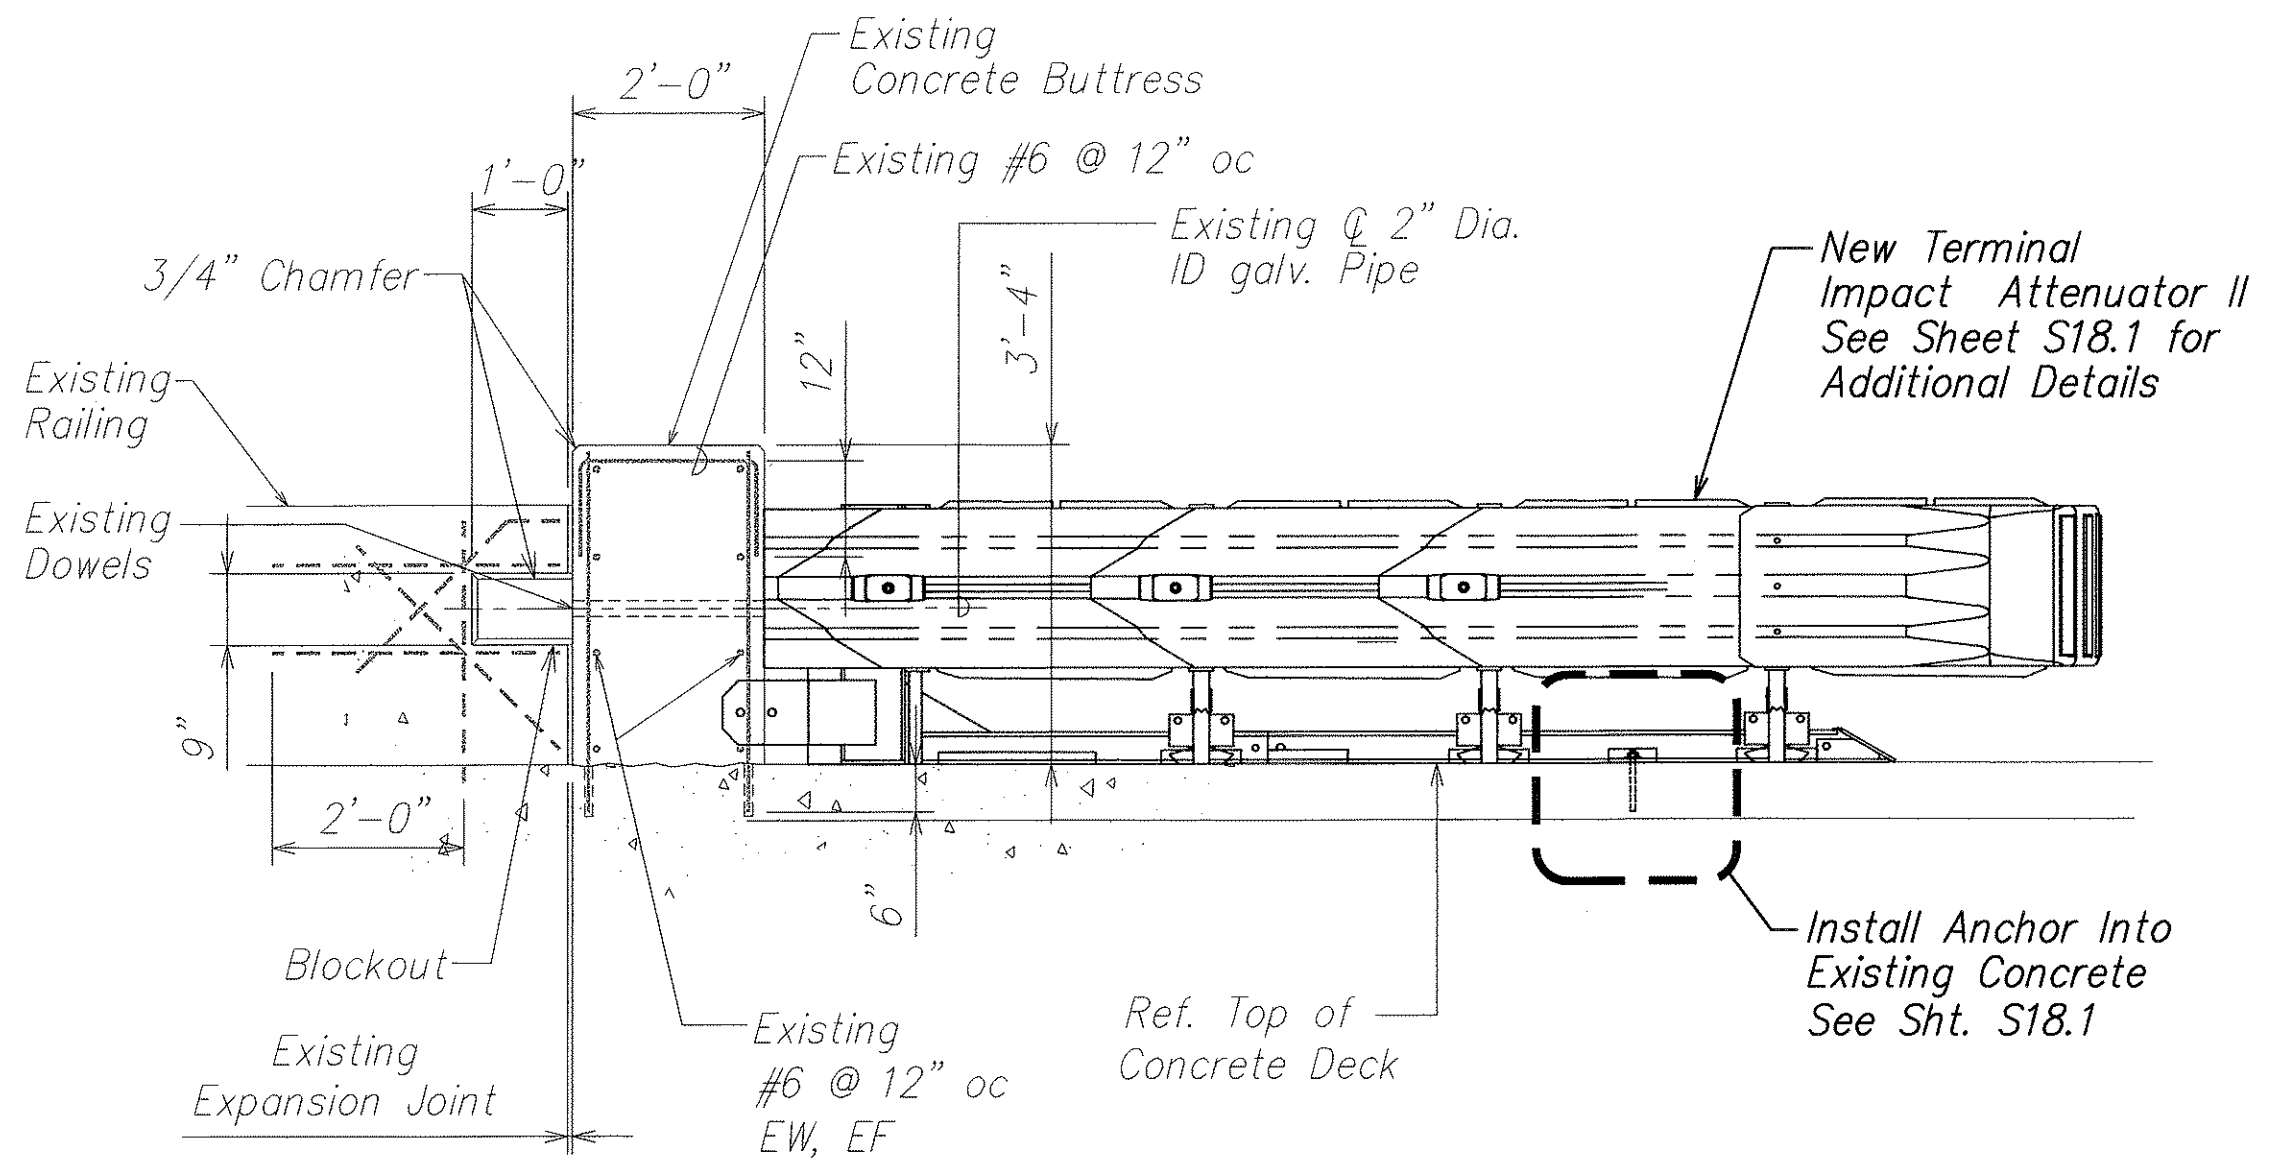

SECTION
Scale: 1/2" = 1'-0" S3.7 S3.7


ORIGINAL PLAN	SURVEY PLOTTED BY	DATE
NOTE BOOK	DRAWN BY	
	DESIGNED BY	
	CHECKED BY	

DAVID K. FUJIMURA
LICENSED PROFESSIONAL ENGINEER
NO. 8104-S
HAWAII, U.S.A.
THIS WORK WAS PREPARED BY ME OR UNDER MY SUPERVISION.
SIGNATURE
EXPIRATION DATE OF THE LICENSE

12/09/03	 Revise Section Cut
DATE	REVISION


STATE OF HAWAII DEPARTMENT OF TRANSPORTATION HIGHWAYS DIVISION <u>DETAIL PLAN & ELEVATION</u> <u>AIRPORT INTERCHANGE</u> <u>INTERSTATE ROUTE H-1</u> <u>GUARDRAIL AND SHOULDER IMPROVEMENTS</u> <u>Airport Interchange to Middle Street</u> <u>Federal Aid Project No. IM-H1-1(240)</u> SCALE: As Noted DATE: OCTOBER 2003
SHEET No. S3.7 OF 111 SHEETS

FED. ROAD DIST. NO.	STATE	FED. AID PROJ. NO.	FISCAL YEAR	SHEET NO.	TOTAL SHEETS
HAWAII	HAW.	IM-H1-1(240)	2004	29	143

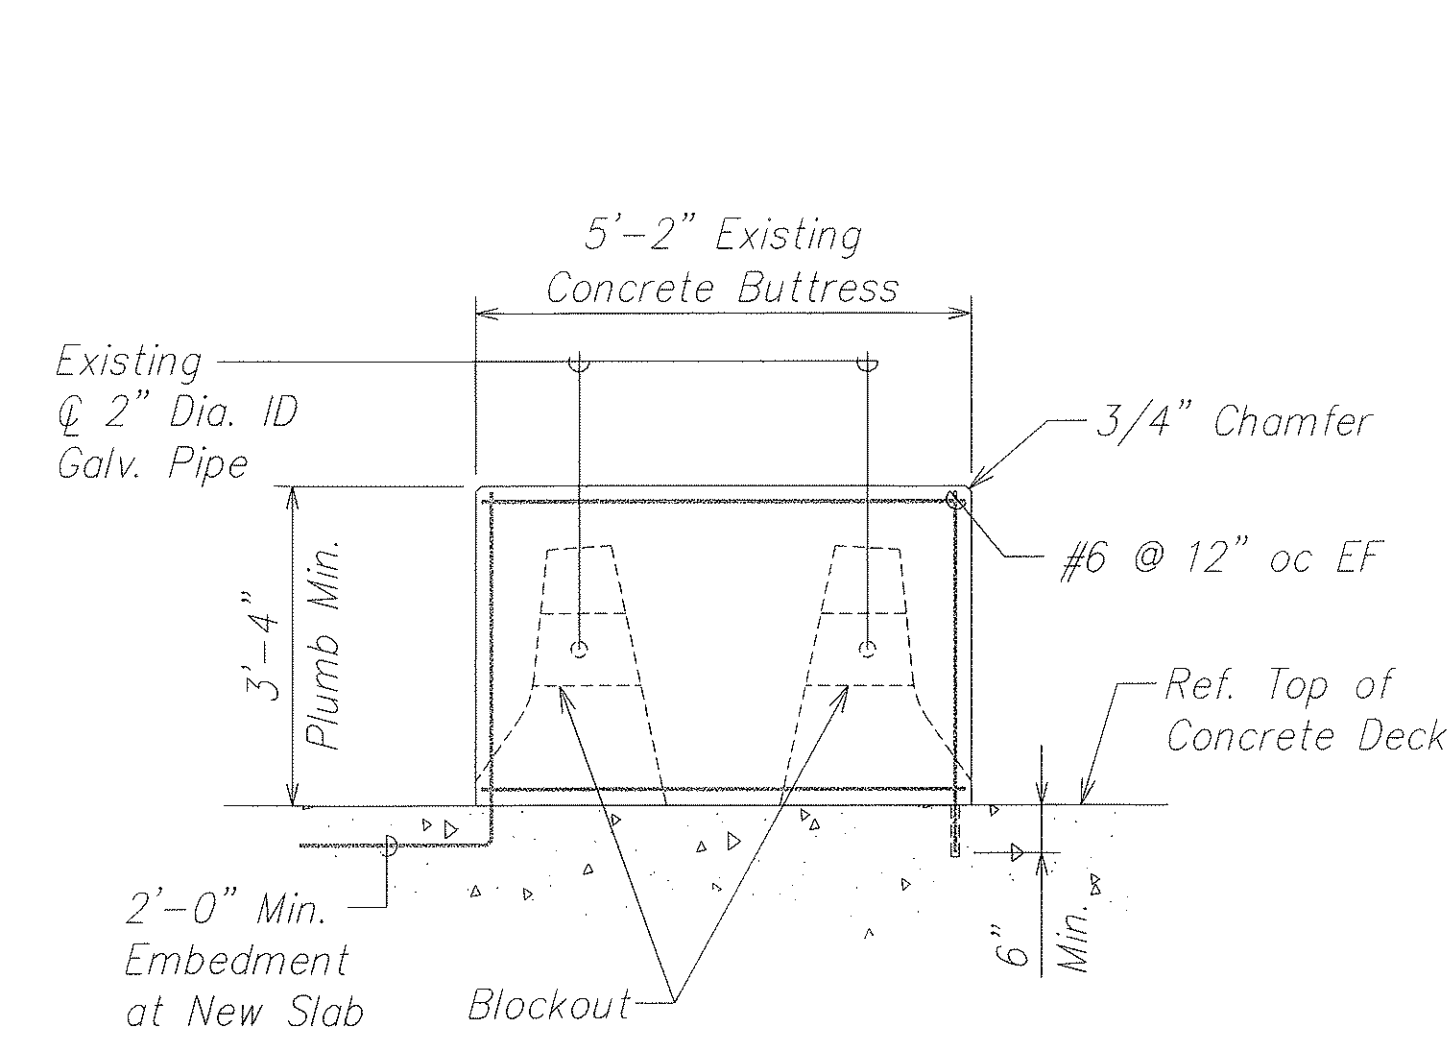


EXISTING CONCRETE BUTTRESS ELEVATION
SCALE: 1/2" = 1'-0"
S3.7 | S3.8


NOTE:
All reinforcing shown on this sheet are existing bars.

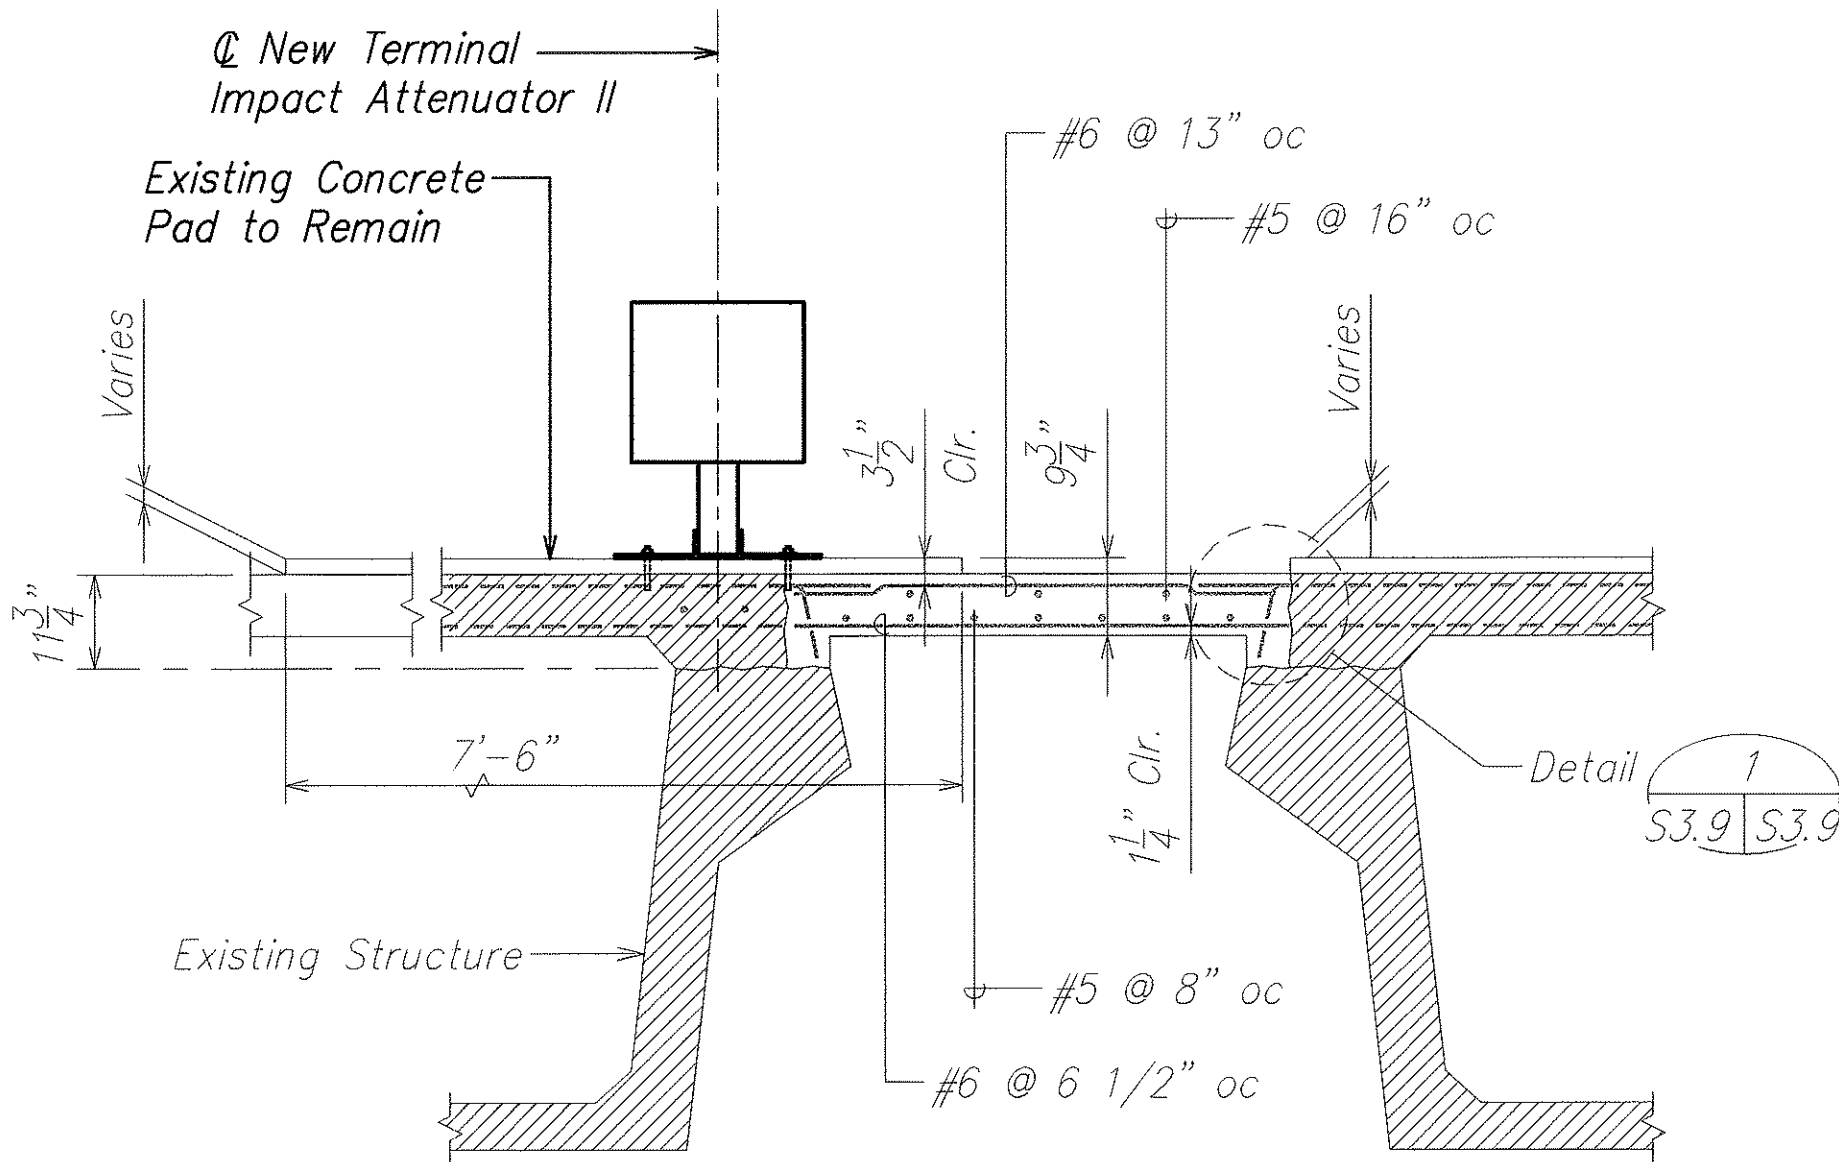


EXISTING CONCRETE SLAB SECTION
SCALE: 1/2" = 1'-0"
S3.7 | S3.8

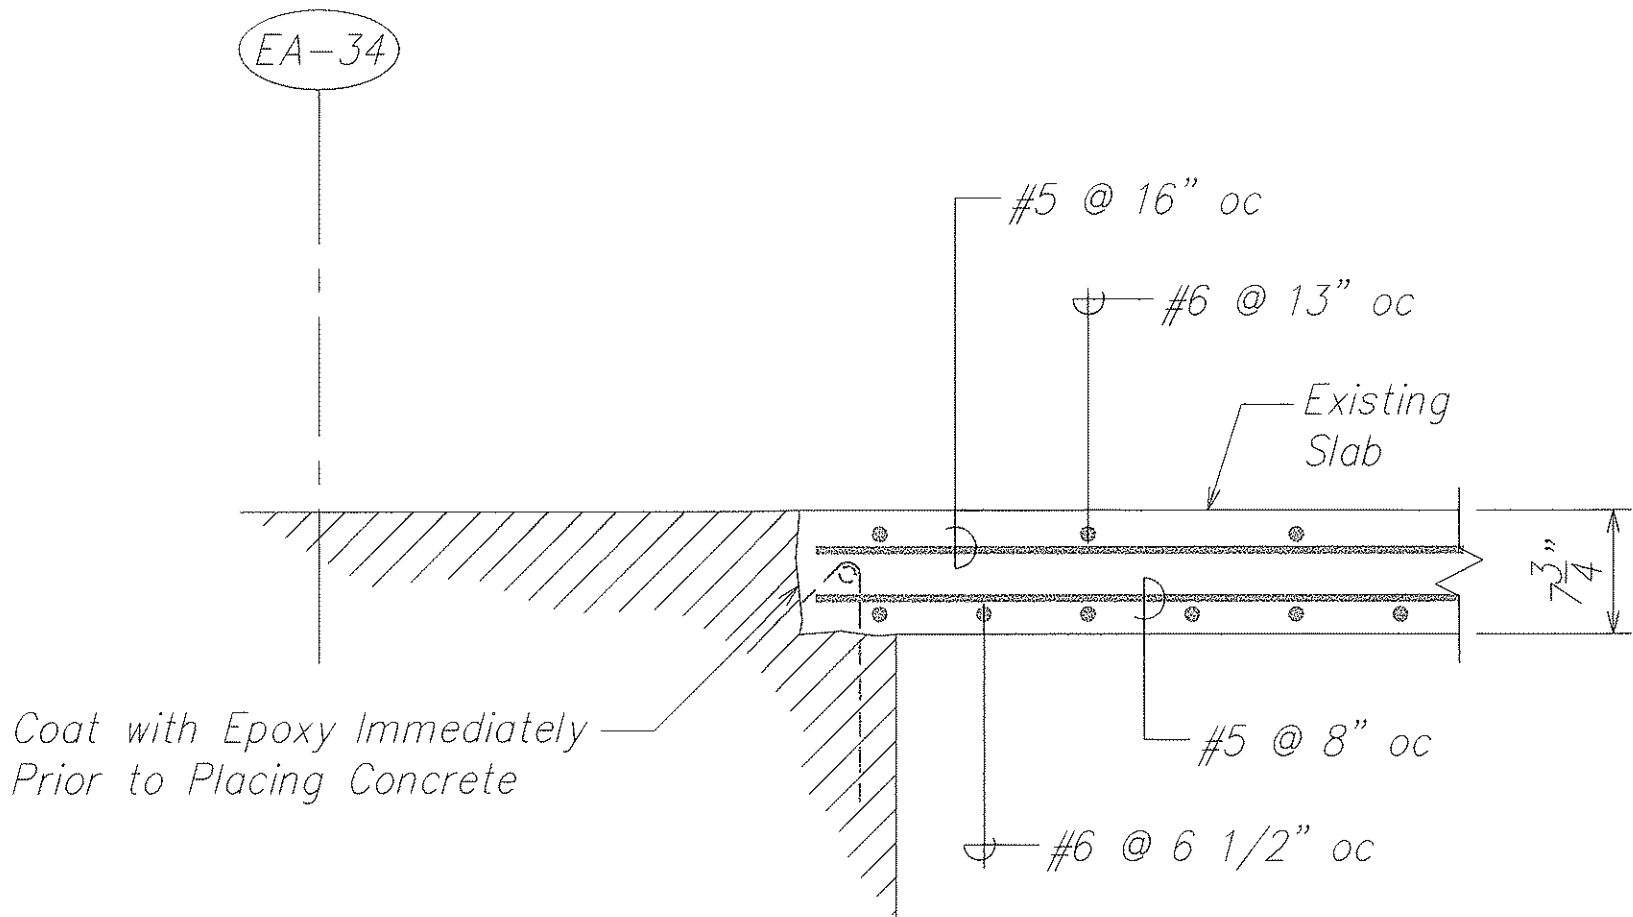

EXISTING CONCRETE SLAB SECTION
SCALE: 1" = 1'-0"
S3.7 | S3.8

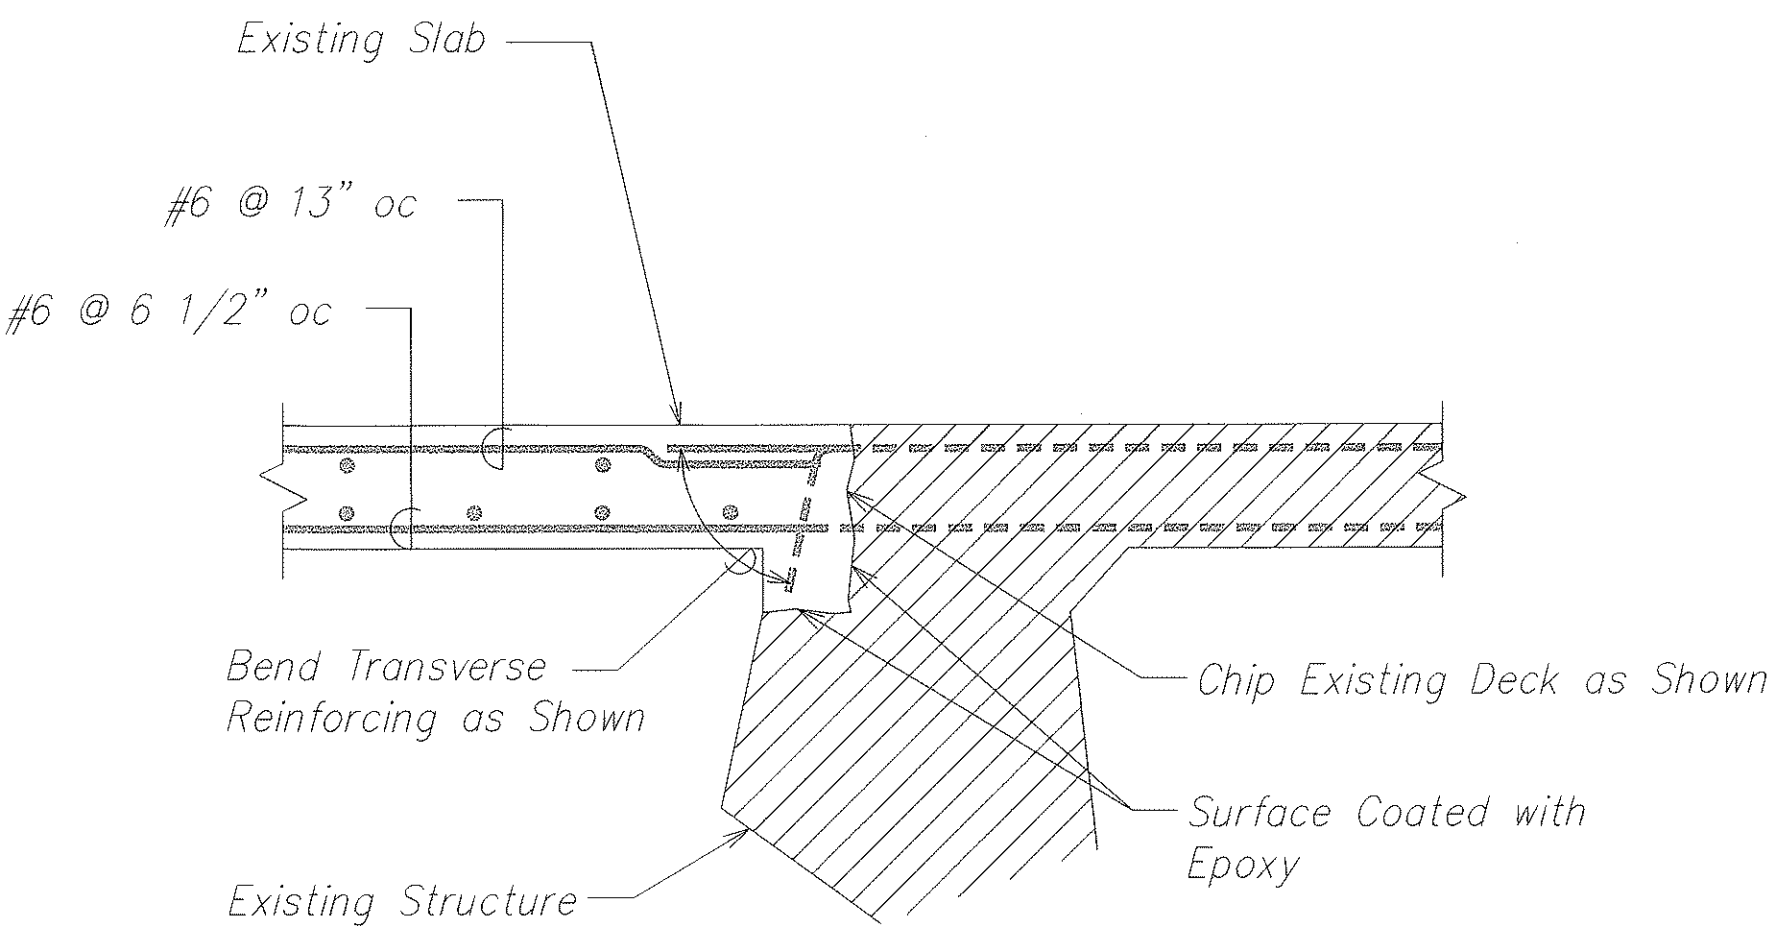

EXISTING CONCRETE DETAIL
SCALE: 1" = 1'-0"
S3.8 | S3.8

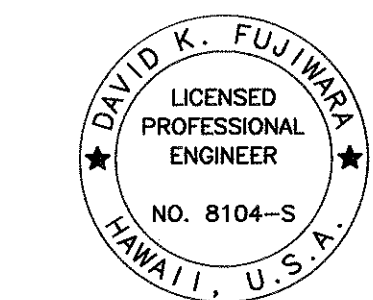

THIS WORK WAS PREPARED BY ME OR UNDER MY SUPERVISION.

Signature: David K. Fujiwara
EXPIRATION DATE OF THE LICENSE: 4-30-04


STATE OF HAWAII
DEPARTMENT OF TRANSPORTATION
HIGHWAYS DIVISION

SECTIONS
AIRPORT INTERCHANGE
INTERSTATE ROUTE H-1
GUARDRAIL AND SHOULDER IMPROVEMENTS
Airport Interchange to Middle Street
Federal Aid Project No. IM-H1-1(240)


SCALE: As Noted DATE: OCTOBER 2003

SHEET No. S3.8 OF 111 SHEETS


FED. ROAD DIST. NO.	STATE	FED. AID PROJ. NO.	FISCAL YEAR	SHEET NO.	TOTAL SHEETS
HAWAII	HAW.	IM-H1-1(240)	2004	28	143

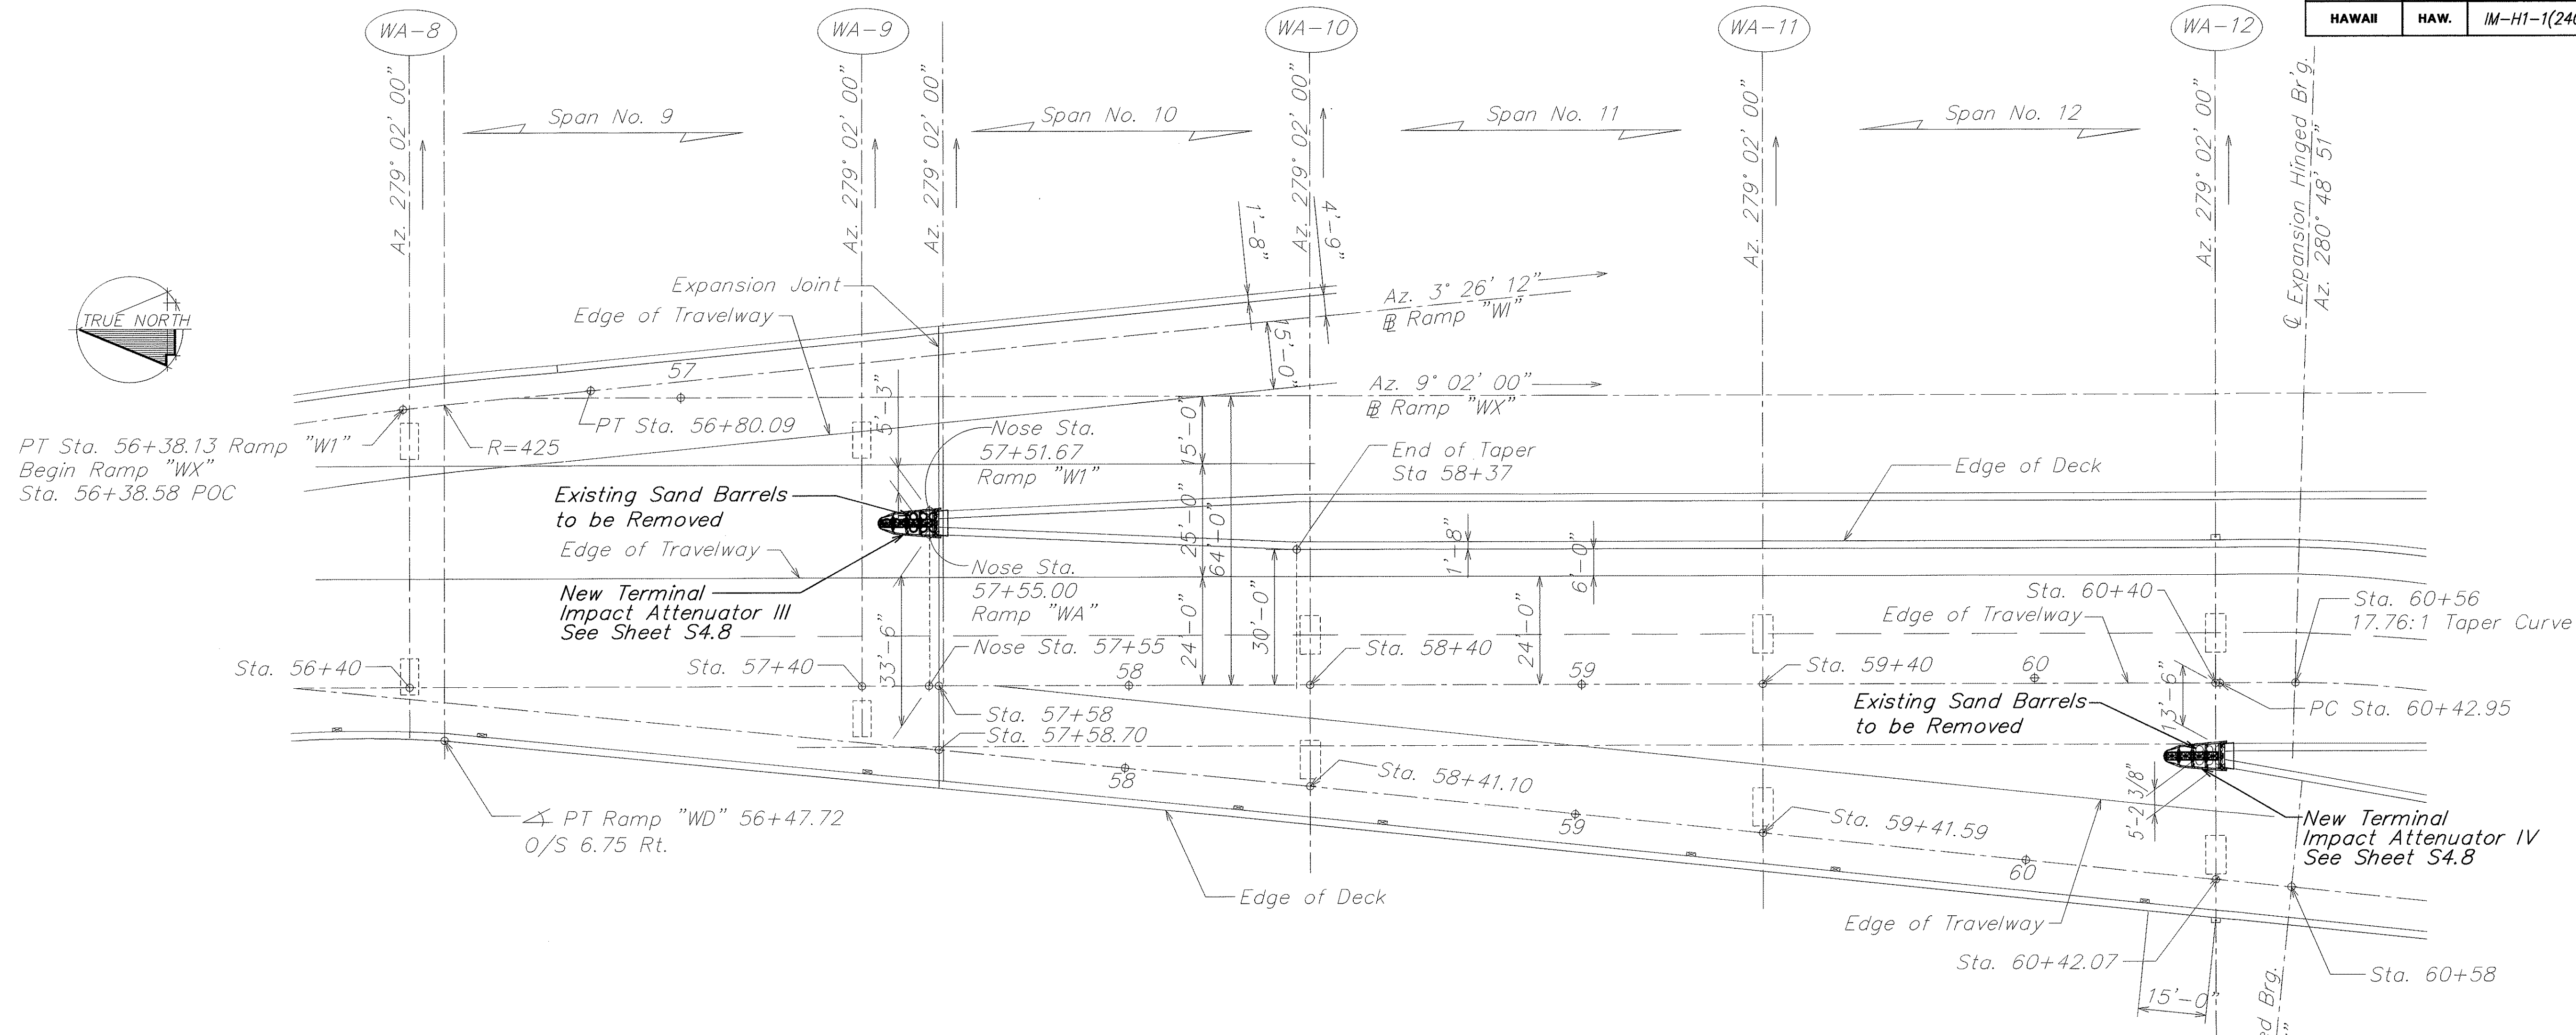


PART DECK LAYOUT PLAN
SCALE: 1"=20'

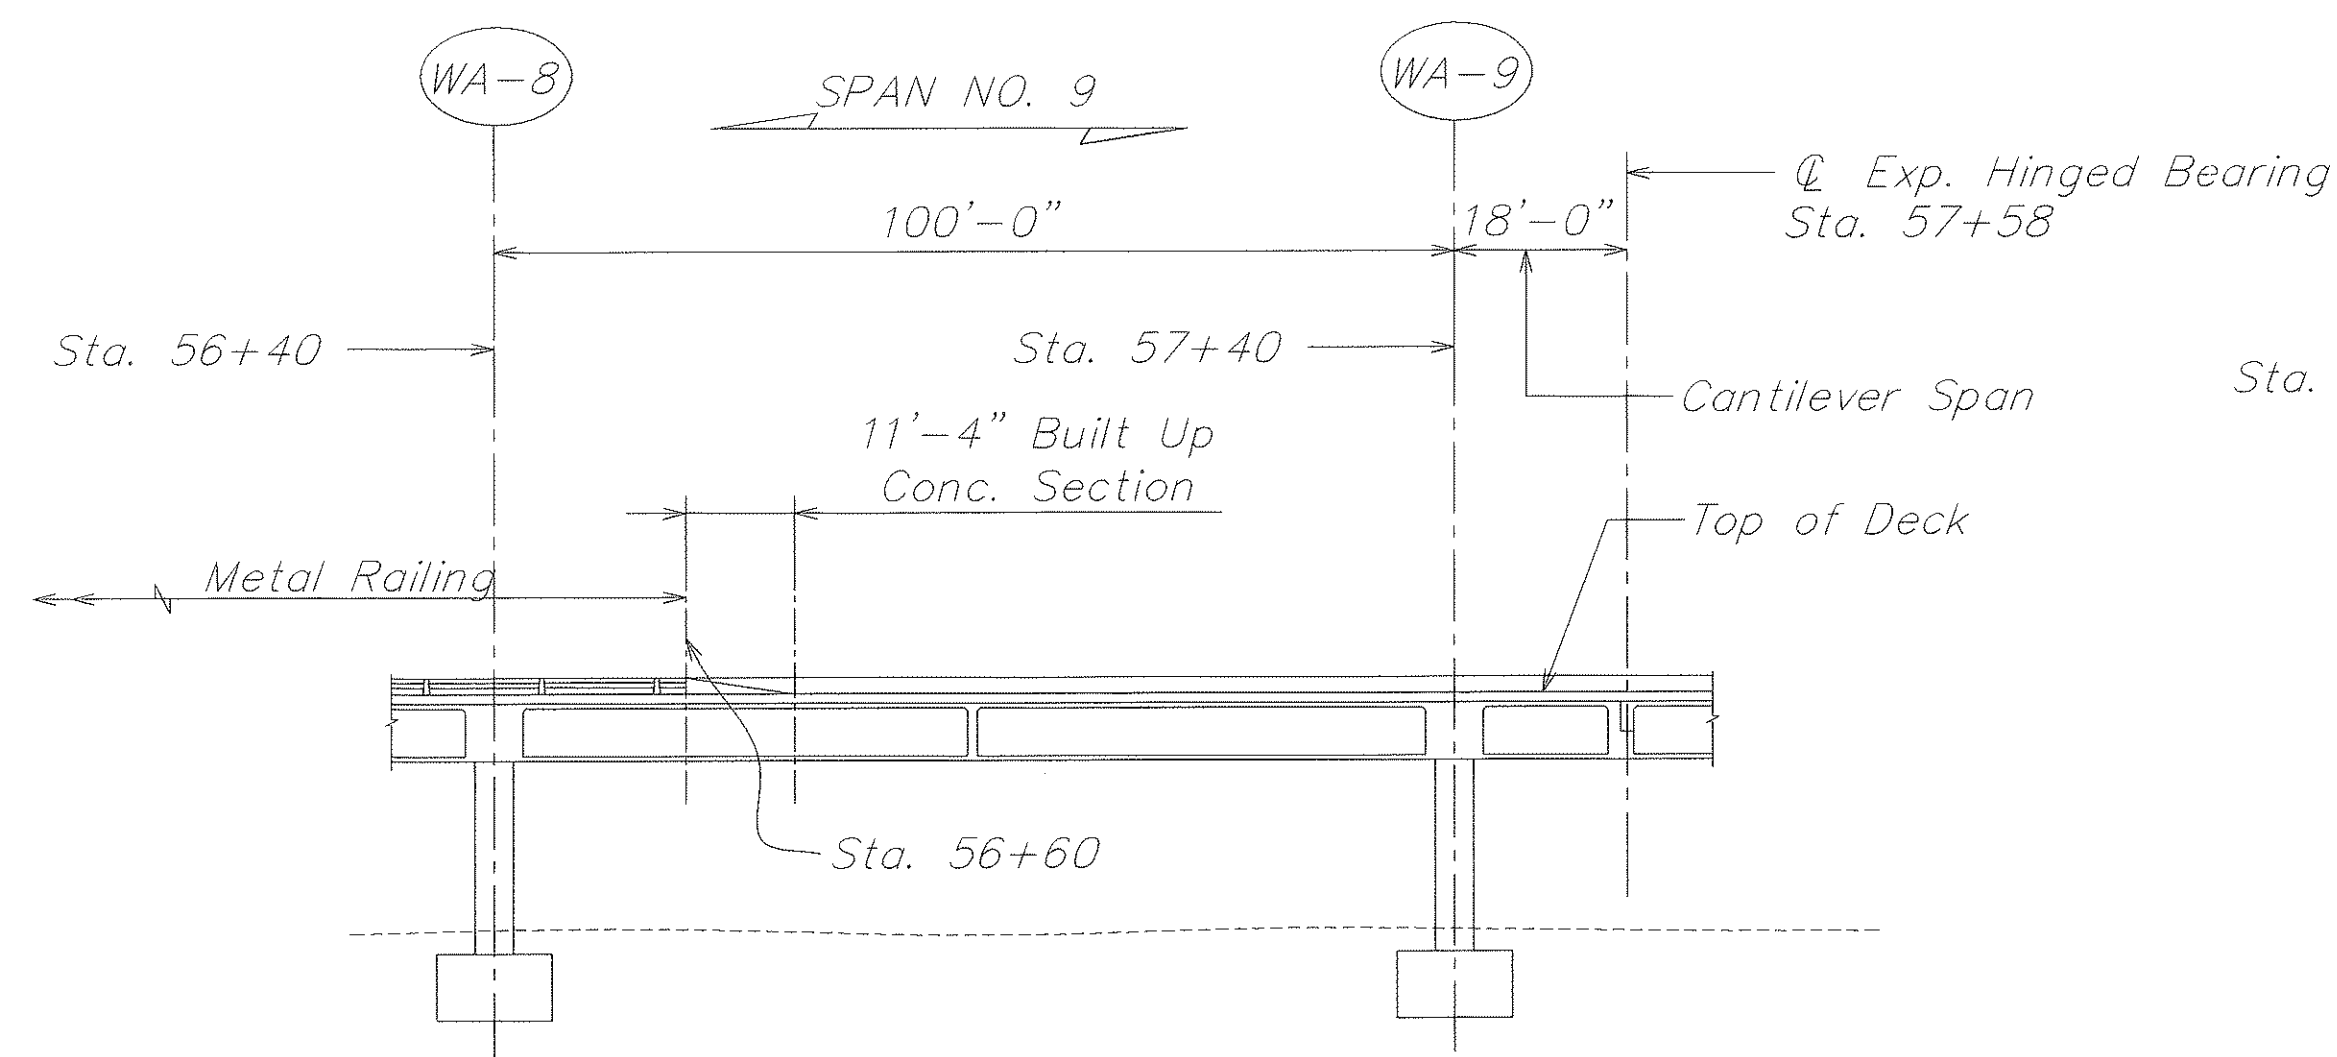

**PART LONGITUDINAL SECTION
ALONG RAMP "WA"**
SCALE: 1"=20'

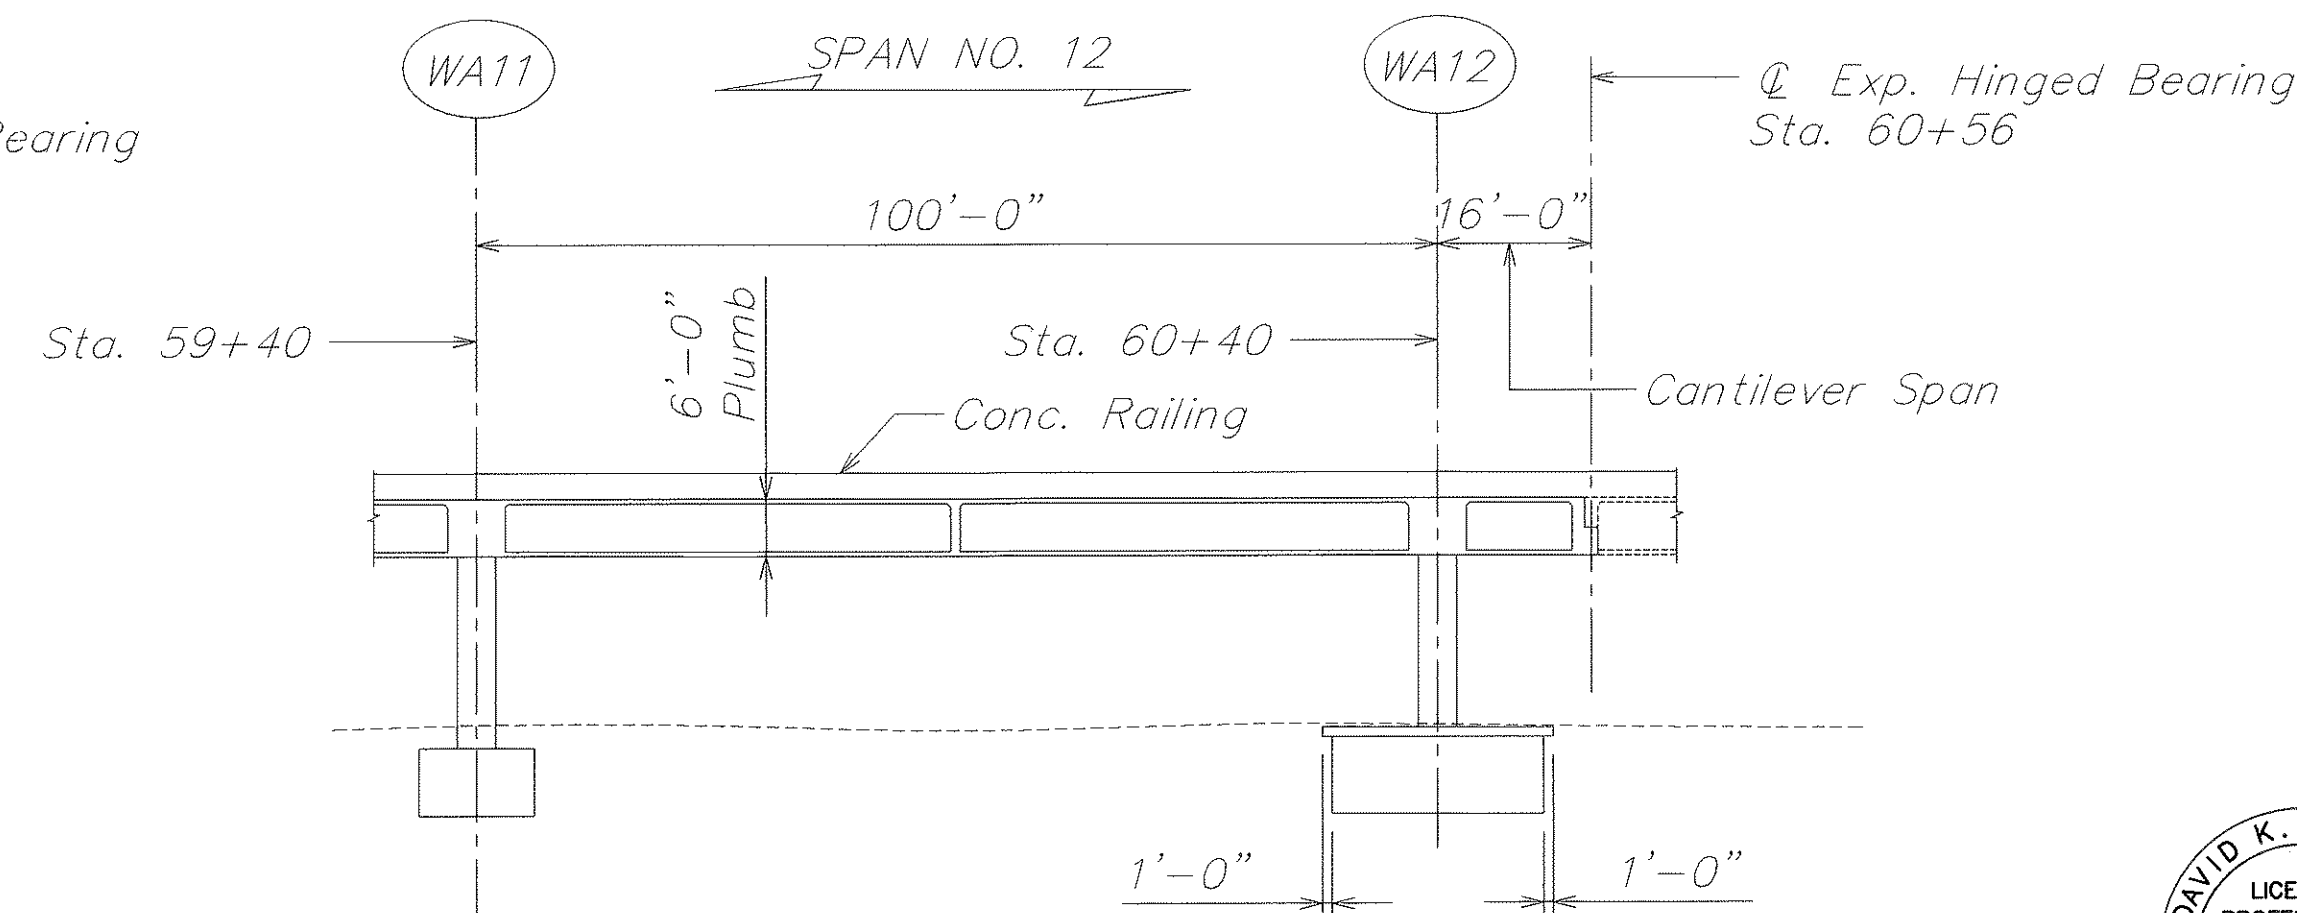

**PART LONGITUDINAL SECTION
ALONG RAMP "WA"**
SCALE: 1"=20'

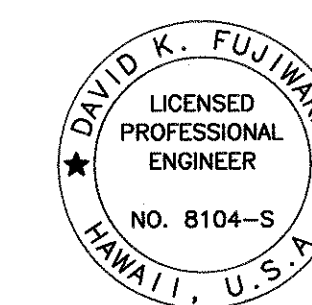

THIS WORK WAS PREPARED BY
ME OR UNDER MY SUPERVISION.
David K. Fujiwara
SIGNATURE EXPIRATION DATE OF THE LICENSE: 4-30-04



STATE OF HAWAII
DEPARTMENT OF TRANSPORTATION
HIGHWAYS DIVISION

PLAN AND SECTION
AIRPORT VIADUCT
INTERSTATE ROUTE H-1
GUARDRAIL AND SHOULDER IMPROVEMENTS
Airport Interchange to Middle Street
Federal Aid Project No. IM-H1-1(240)



SCALE: As Noted DATE: OCTOBER 2003

SHEET No. S4.1 OF 111 SHEETS


FED. ROAD DIST. NO.	STATE	FED. AID PROJ. NO.	FISCAL YEAR	SHEET NO.	TOTAL SHEETS
HAWAII	HAW.	IM-H1-1(240)	2004	29	143

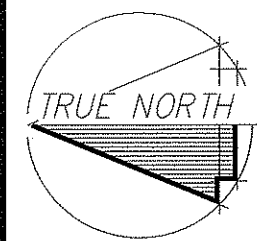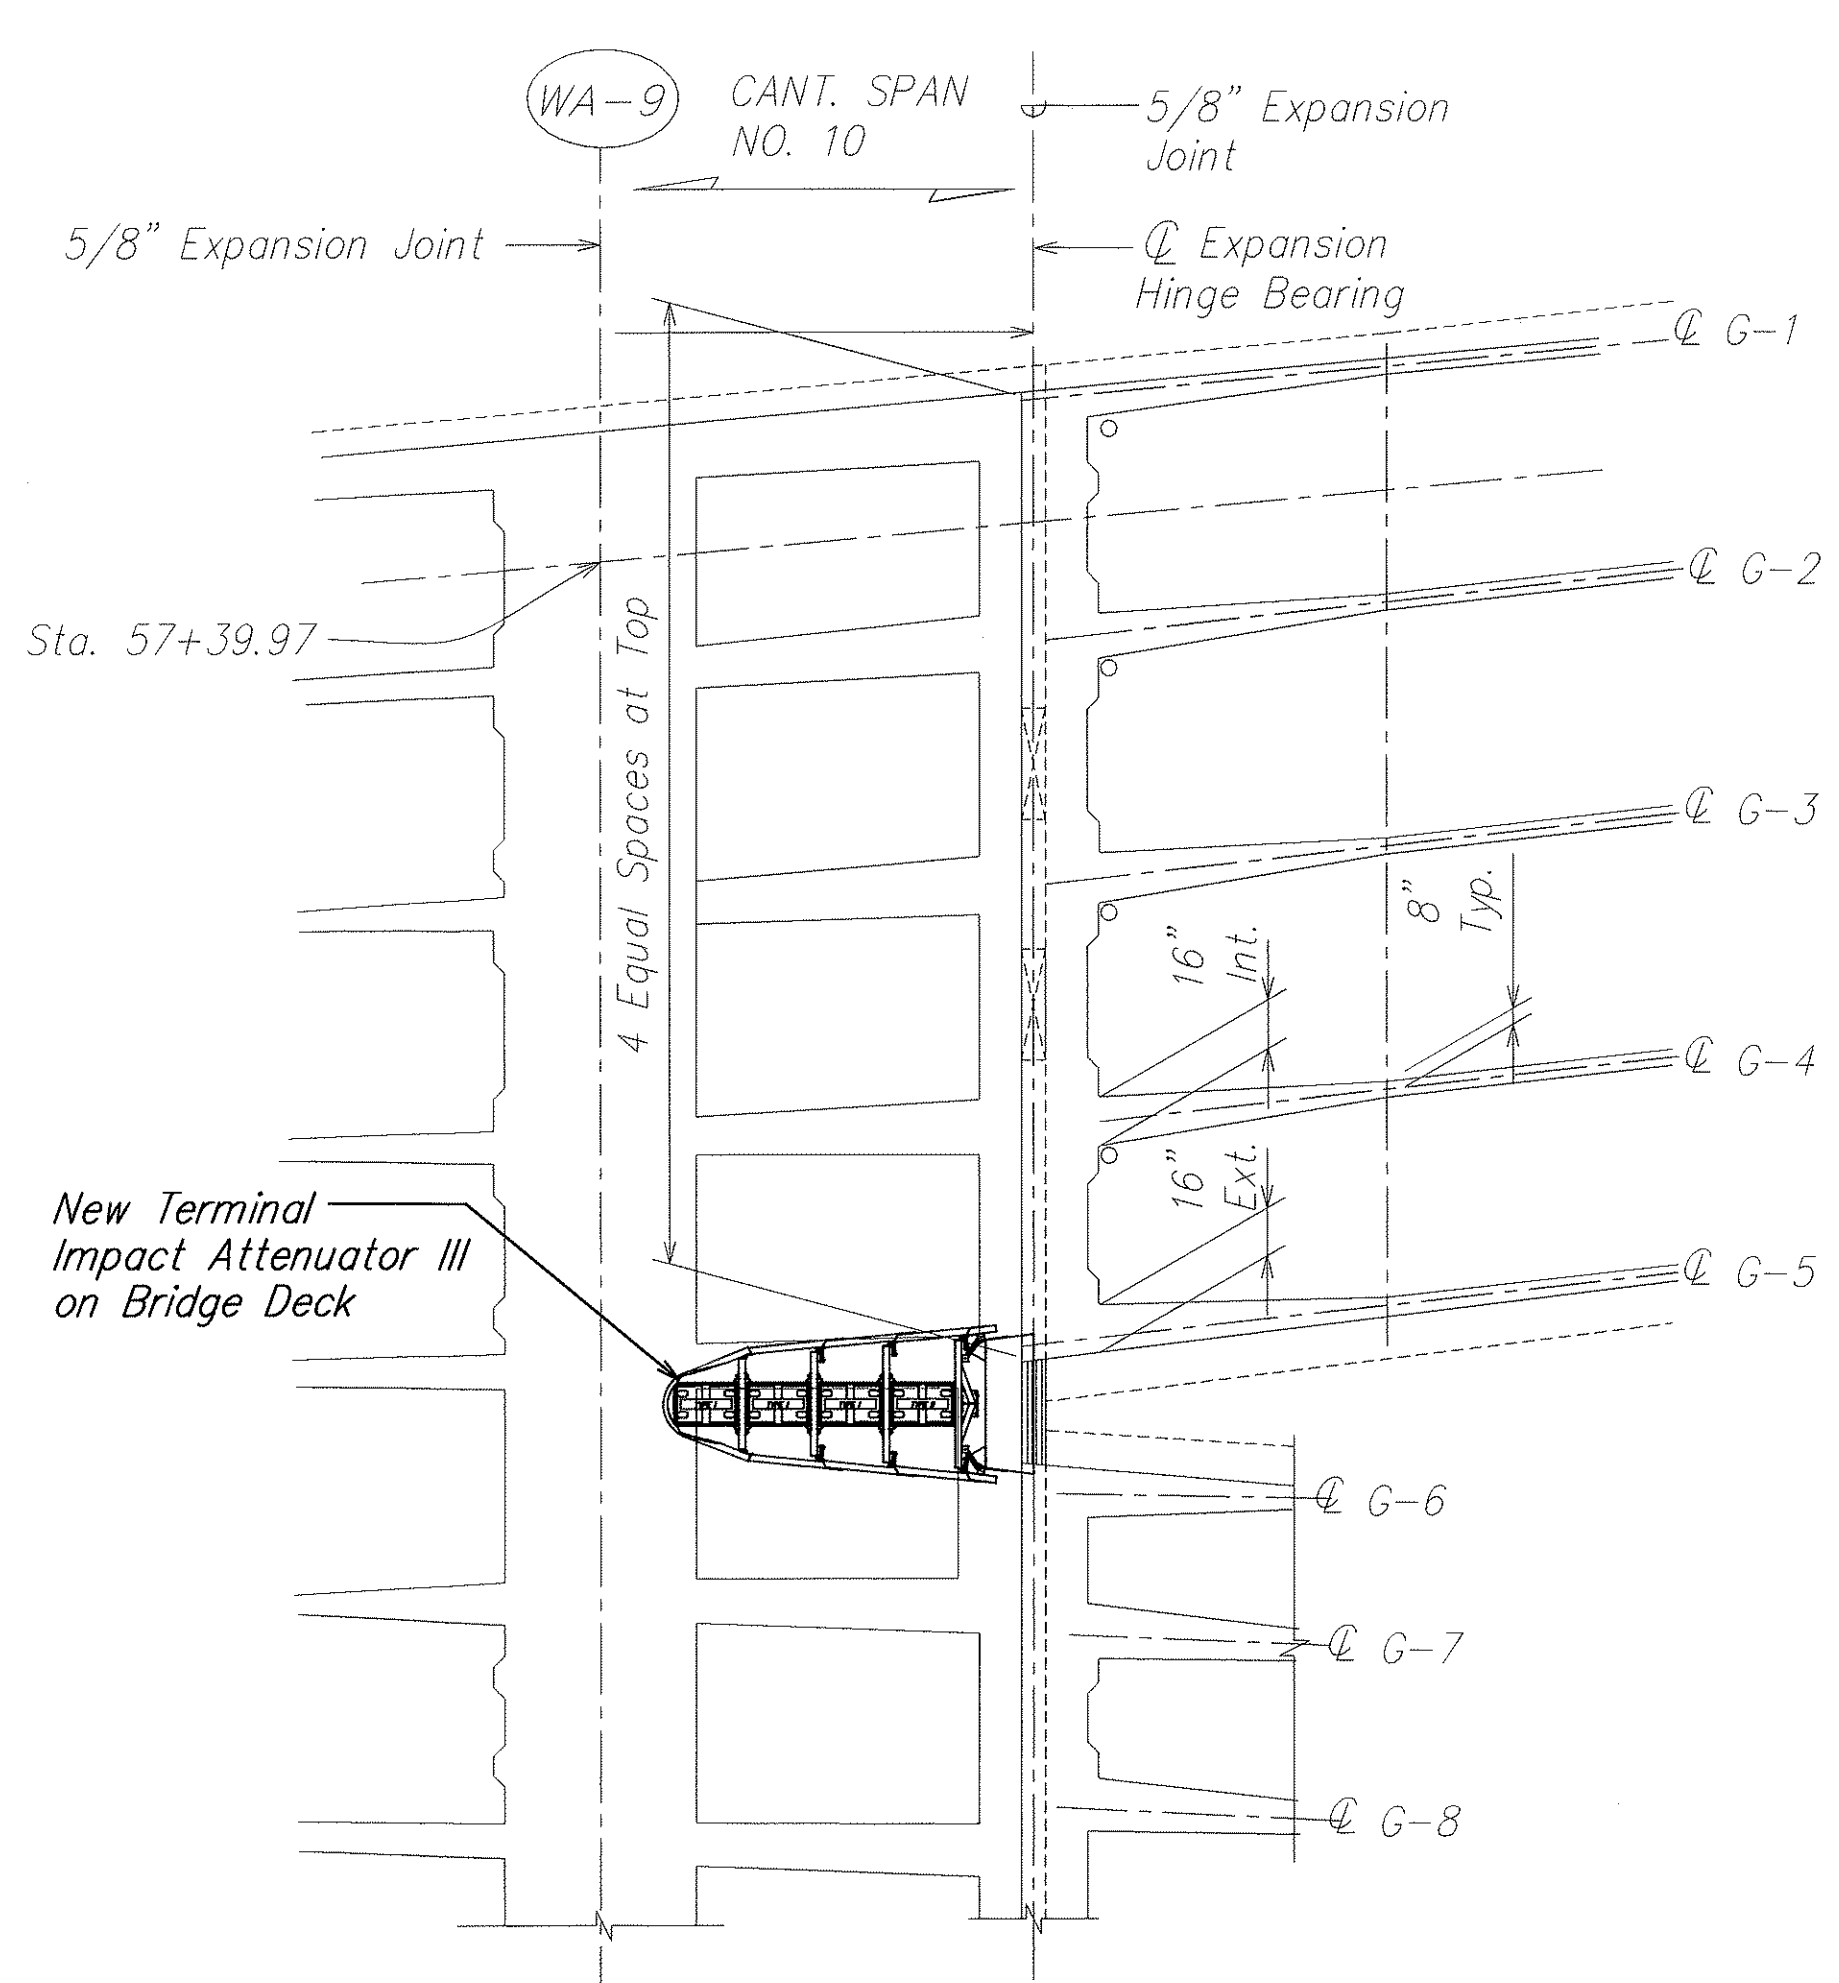

EXISTING PARTIAL DECK FRAMING PLAN
 SCALE: HORIZ. 1/8"=1'-0" VERT. 1/4"=1'-0"

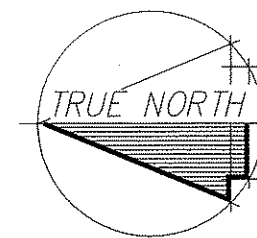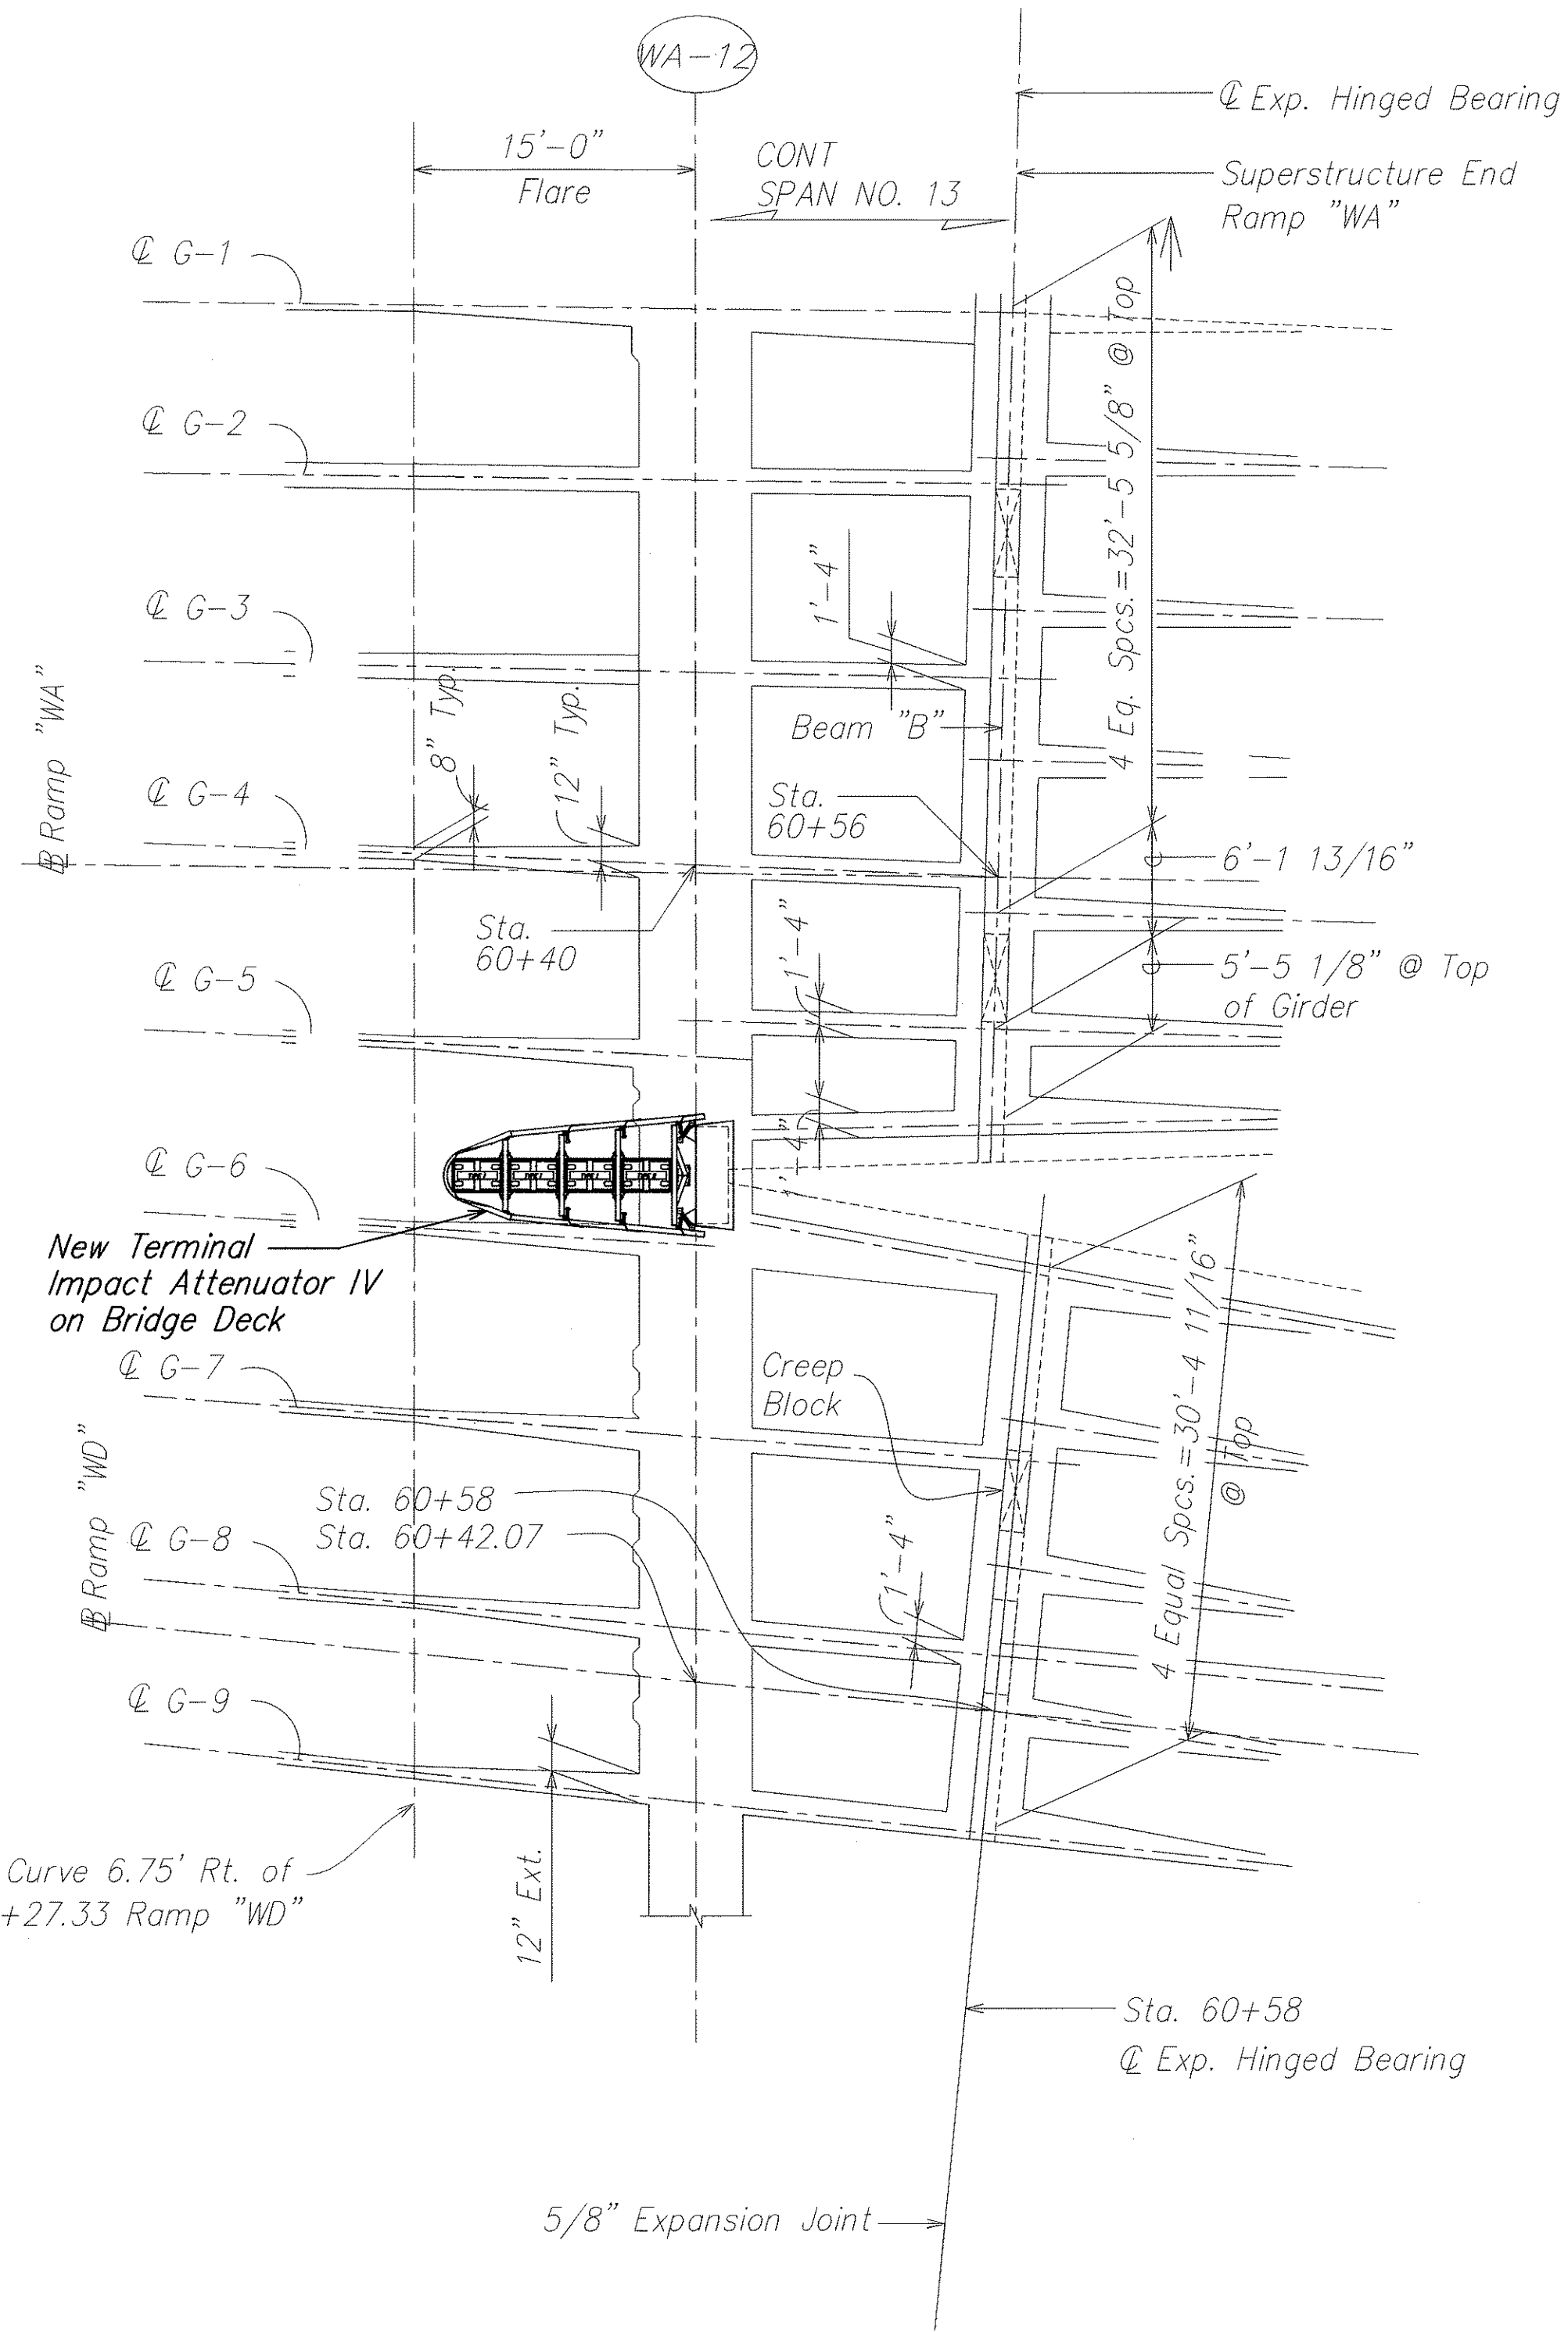

EXISTING PARTIAL DECK FRAMING PLAN
 SCALE: 1/8"=1'-0"

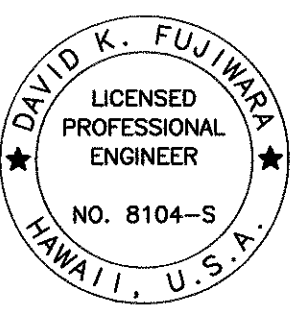

THIS WORK WAS PREPARED BY ME OR UNDER MY SUPERVISION.

David K. Fujiwara
 SIGNATURE EXPIRATION DATE OF THE LICENSE 4-30-04


STATE OF HAWAII
 DEPARTMENT OF TRANSPORTATION
 HIGHWAYS DIVISION

DECK FRAMING PLANS
AIRPORT VIADUCT
INTERSTATE ROUTE H-1
GUARDRAIL AND SHOULDER IMPROVEMENTS
 Airport Interchange to Middle Street
 Federal Aid Project No. IM-H1-1(240)

SCALE: As Noted
 DATE: OCTOBER 2003

SHEET No. S4.2 OF 111 SHEETS

SURVEY PLOTTED BY	DATE
DRAWN BY	
TRACED BY	
QUANTITIES BY	
CHECKED BY	
ORIGINAL PLAN	
NOTE BOOK	
No.	

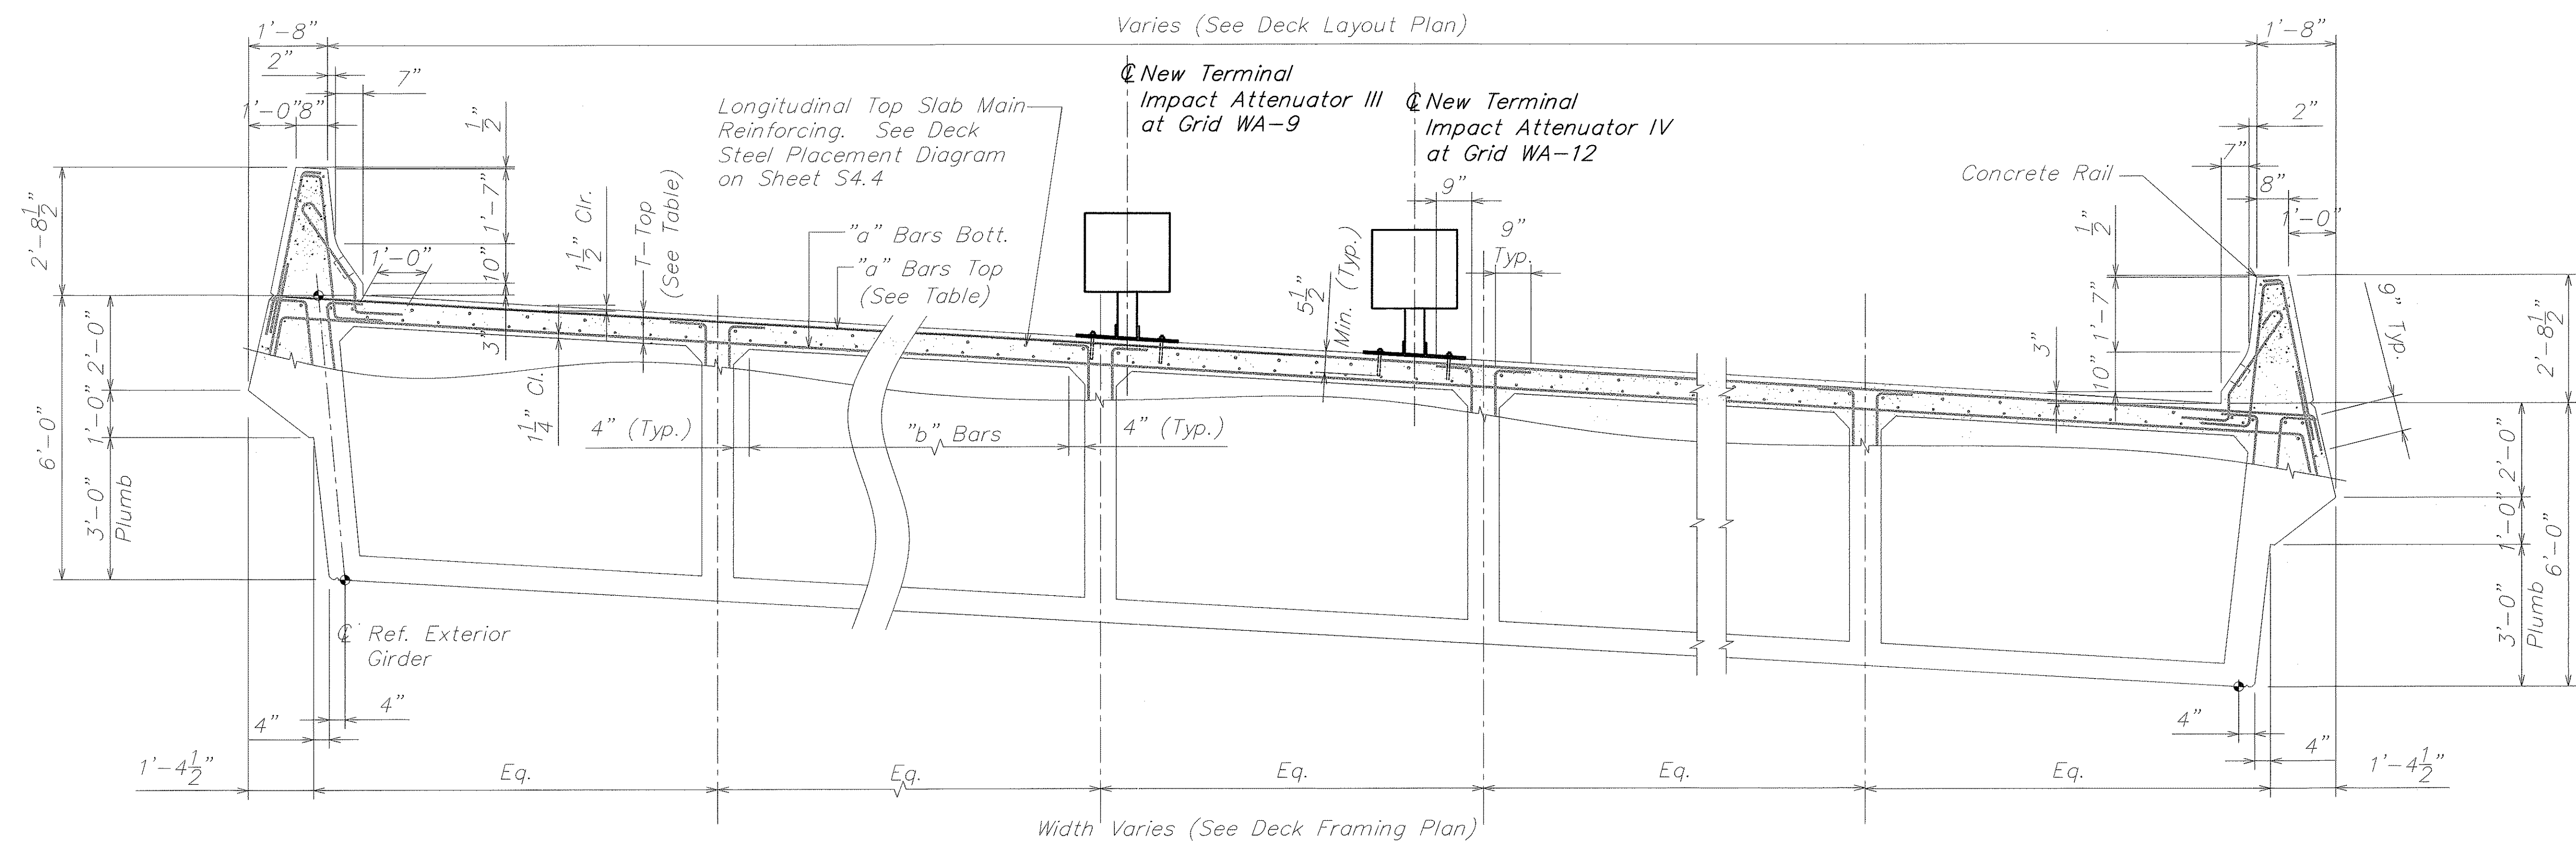

EXISTING DECK SECTION NORMAL TO ∇ RAMP "WA"
STA. 48+61.13 TO STA. 49+54 AND STA. 51+64 TO STA. 60+56 A
SCALE: 1/2" = 1'-0" S4.3 S4.3

SLAB REINFORCING AND THICKNESS					
SPAN	Station Along ∇	T Top	T Bott.	"a" Bars	"b" Bars
9 & 10	56+40 to 57+58	8"	7 1/8"	#6 @ 6 1/2"	#5 @ 7"
12 & 13	59+40 to 60+56	8"	7 1/8"	#6 @ 6 1/2"	#5 @ 7"

ORIGINAL PLAN	SURVEY PLOTTED BY	DATE
	DRAWN BY	
	DESIGNED BY	
	CHECKED BY	
NOTE BOOK	No.	

THIS WORK WAS PREPARED BY ME OR UNDER MY SUPERVISION.
David K. Fujiwara
4-30-04
SIGNATURE EXPIRATION DATE OF THE LICENSE


STATE OF HAWAII
DEPARTMENT OF TRANSPORTATION
HIGHWAYS DIVISION

SECTION
AIRPORT VIADUCT
INTERSTATE ROUTE H-1
GUARDRAIL AND SHOULDER IMPROVEMENTS
Airport Interchange to Middle Street
Federal Aid Project No. IM-H1-1(240)

SCALE: As Noted DATE: OCTOBER 2003

SHEET No. S4.3 OF 111 SHEETS


FED. ROAD DIST. NO.	STATE	FED. AID PROJ. NO.	FISCAL YEAR	SHEET NO.	TOTAL SHEETS
HAWAII	HAW.	IM-H1-1(240)	2004	31	143

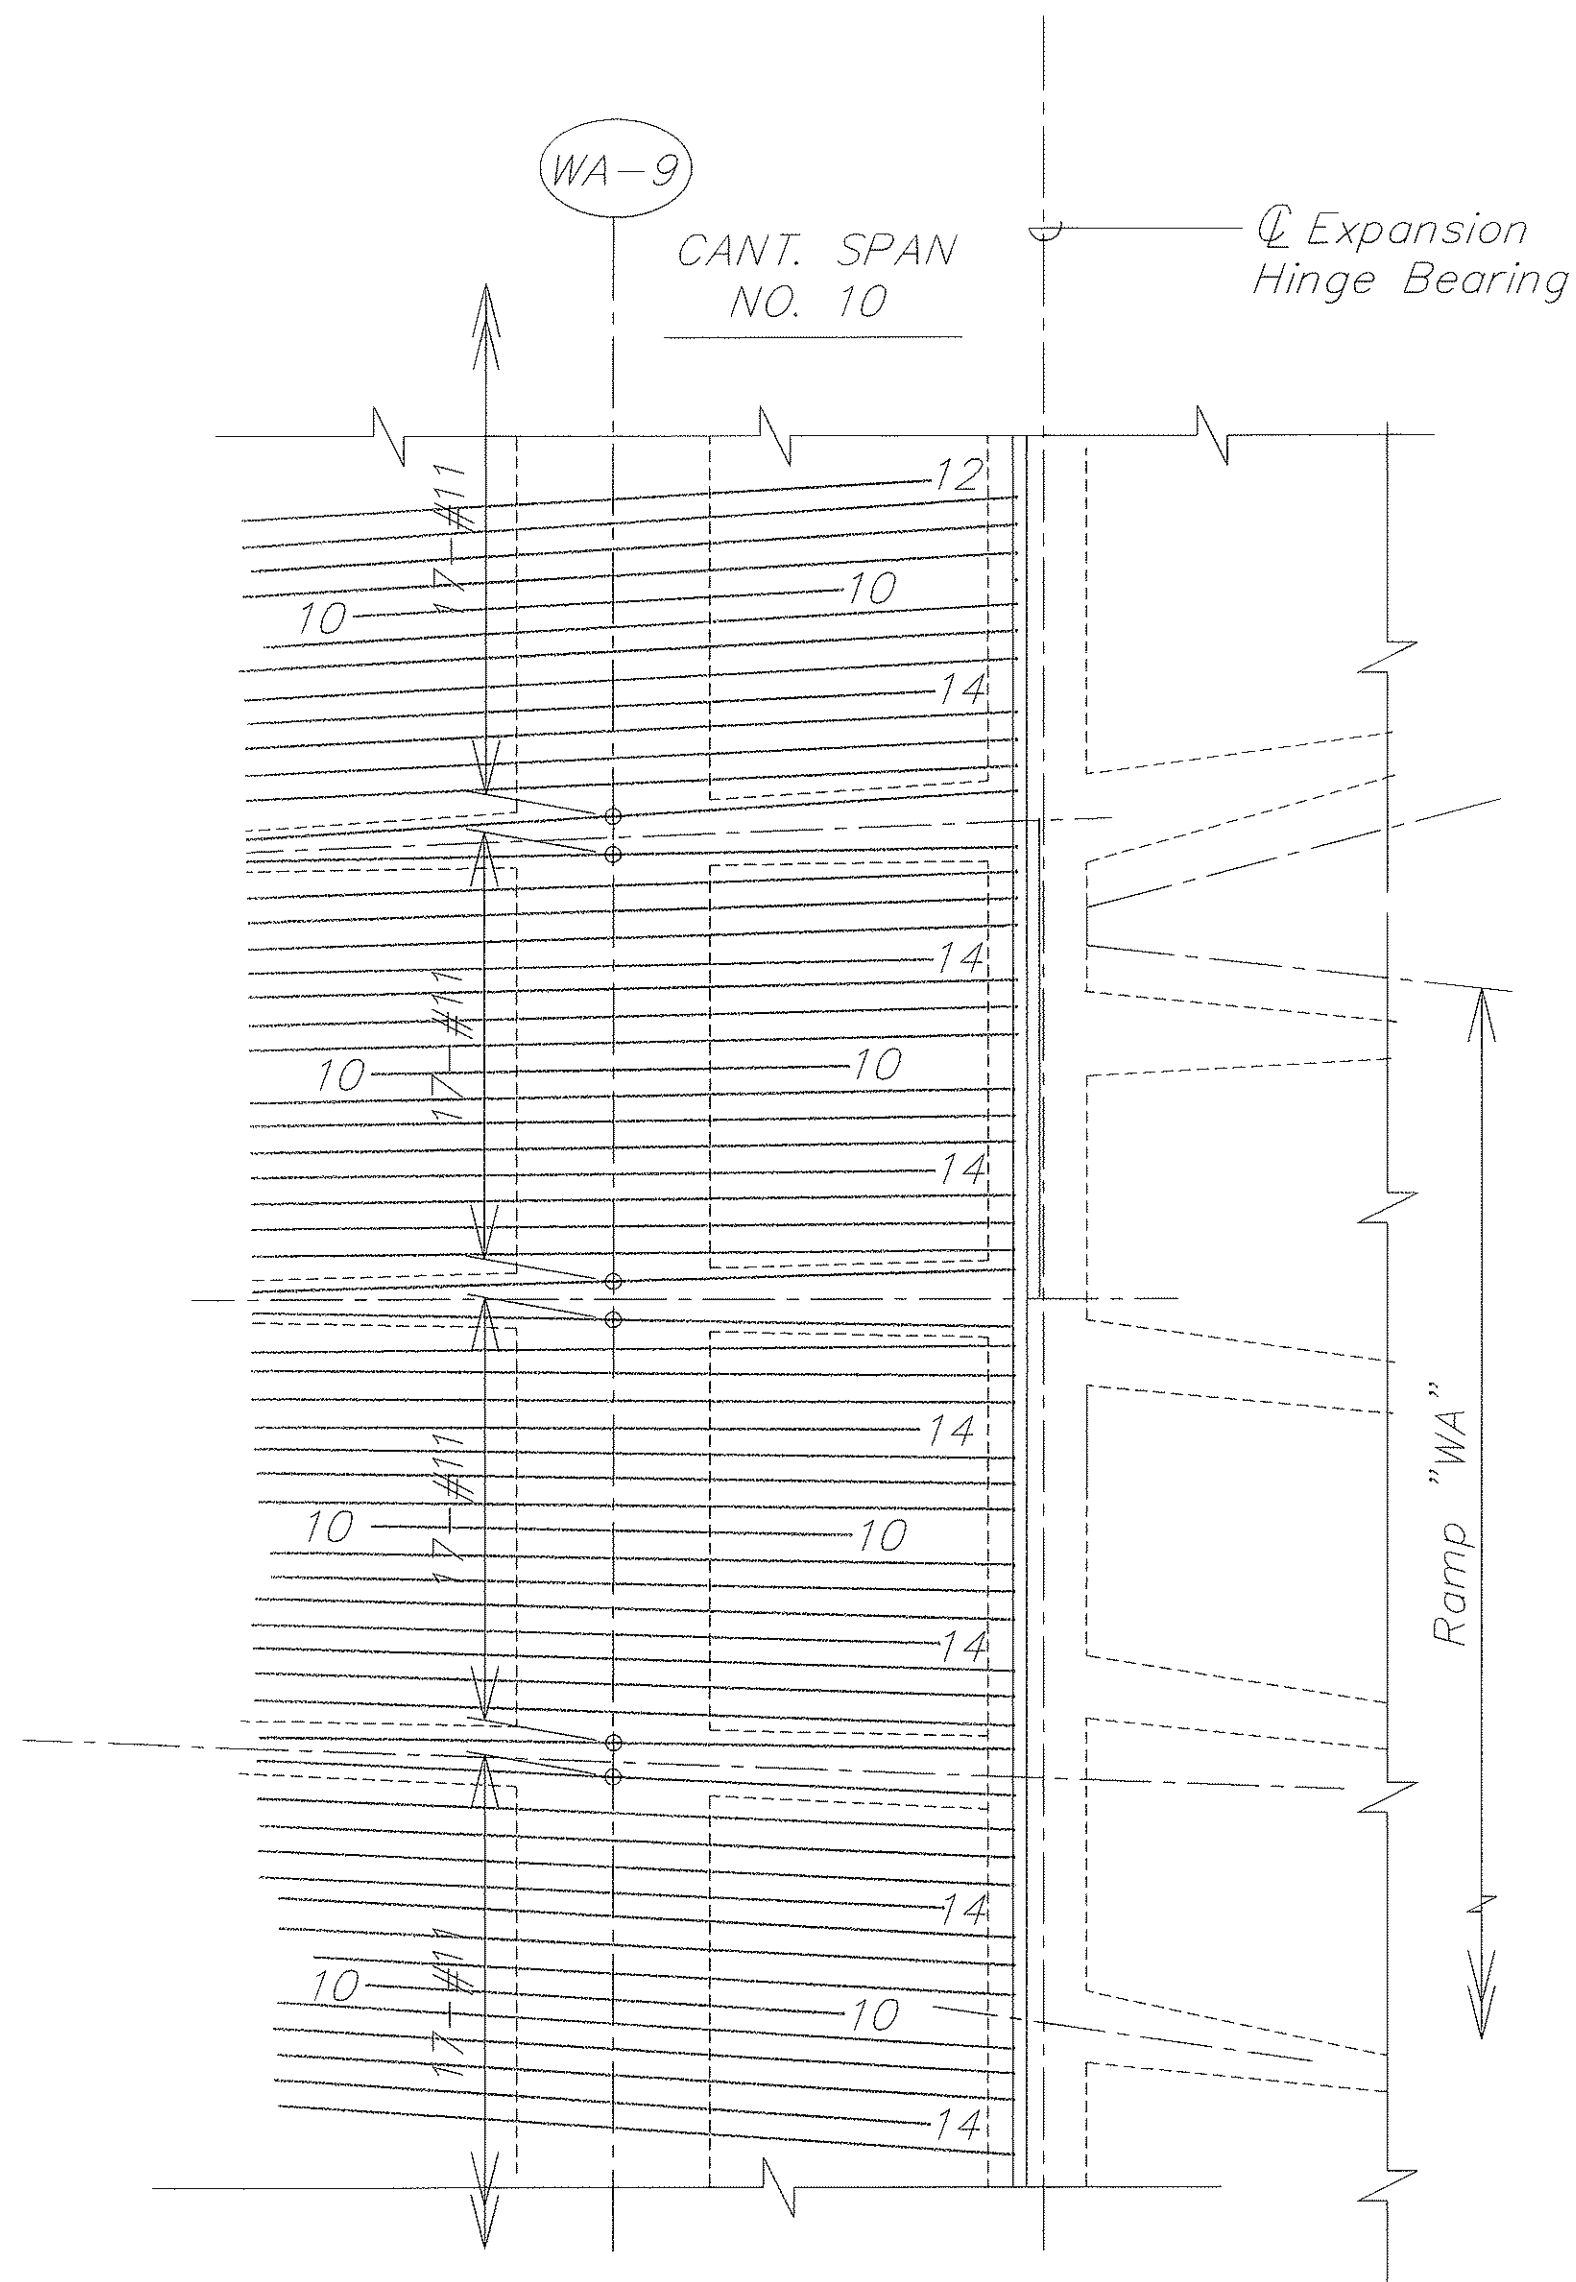

PARTIAL EXISTING TOP DECK STEEL PLAN **B**
SCALE: HOR. 1/8"=1'-0" VERT. 1/8"=1'-0"
S4.4 S4.4


NOTES:

1. All reinforcement #11 unless otherwise noted
2. Numbers @ ends of bars indicate distance in feet from adjacent center line pier for top reinforcement.
3. For additional slab reinforcing details, see normal deck section sht. S4.3
4. All # 5 bars extended and lapped with the adjacent # 11 bars as shown.
5. All bars to follow curvature of girders where occurs. (see framing plan for true geometry of decks)

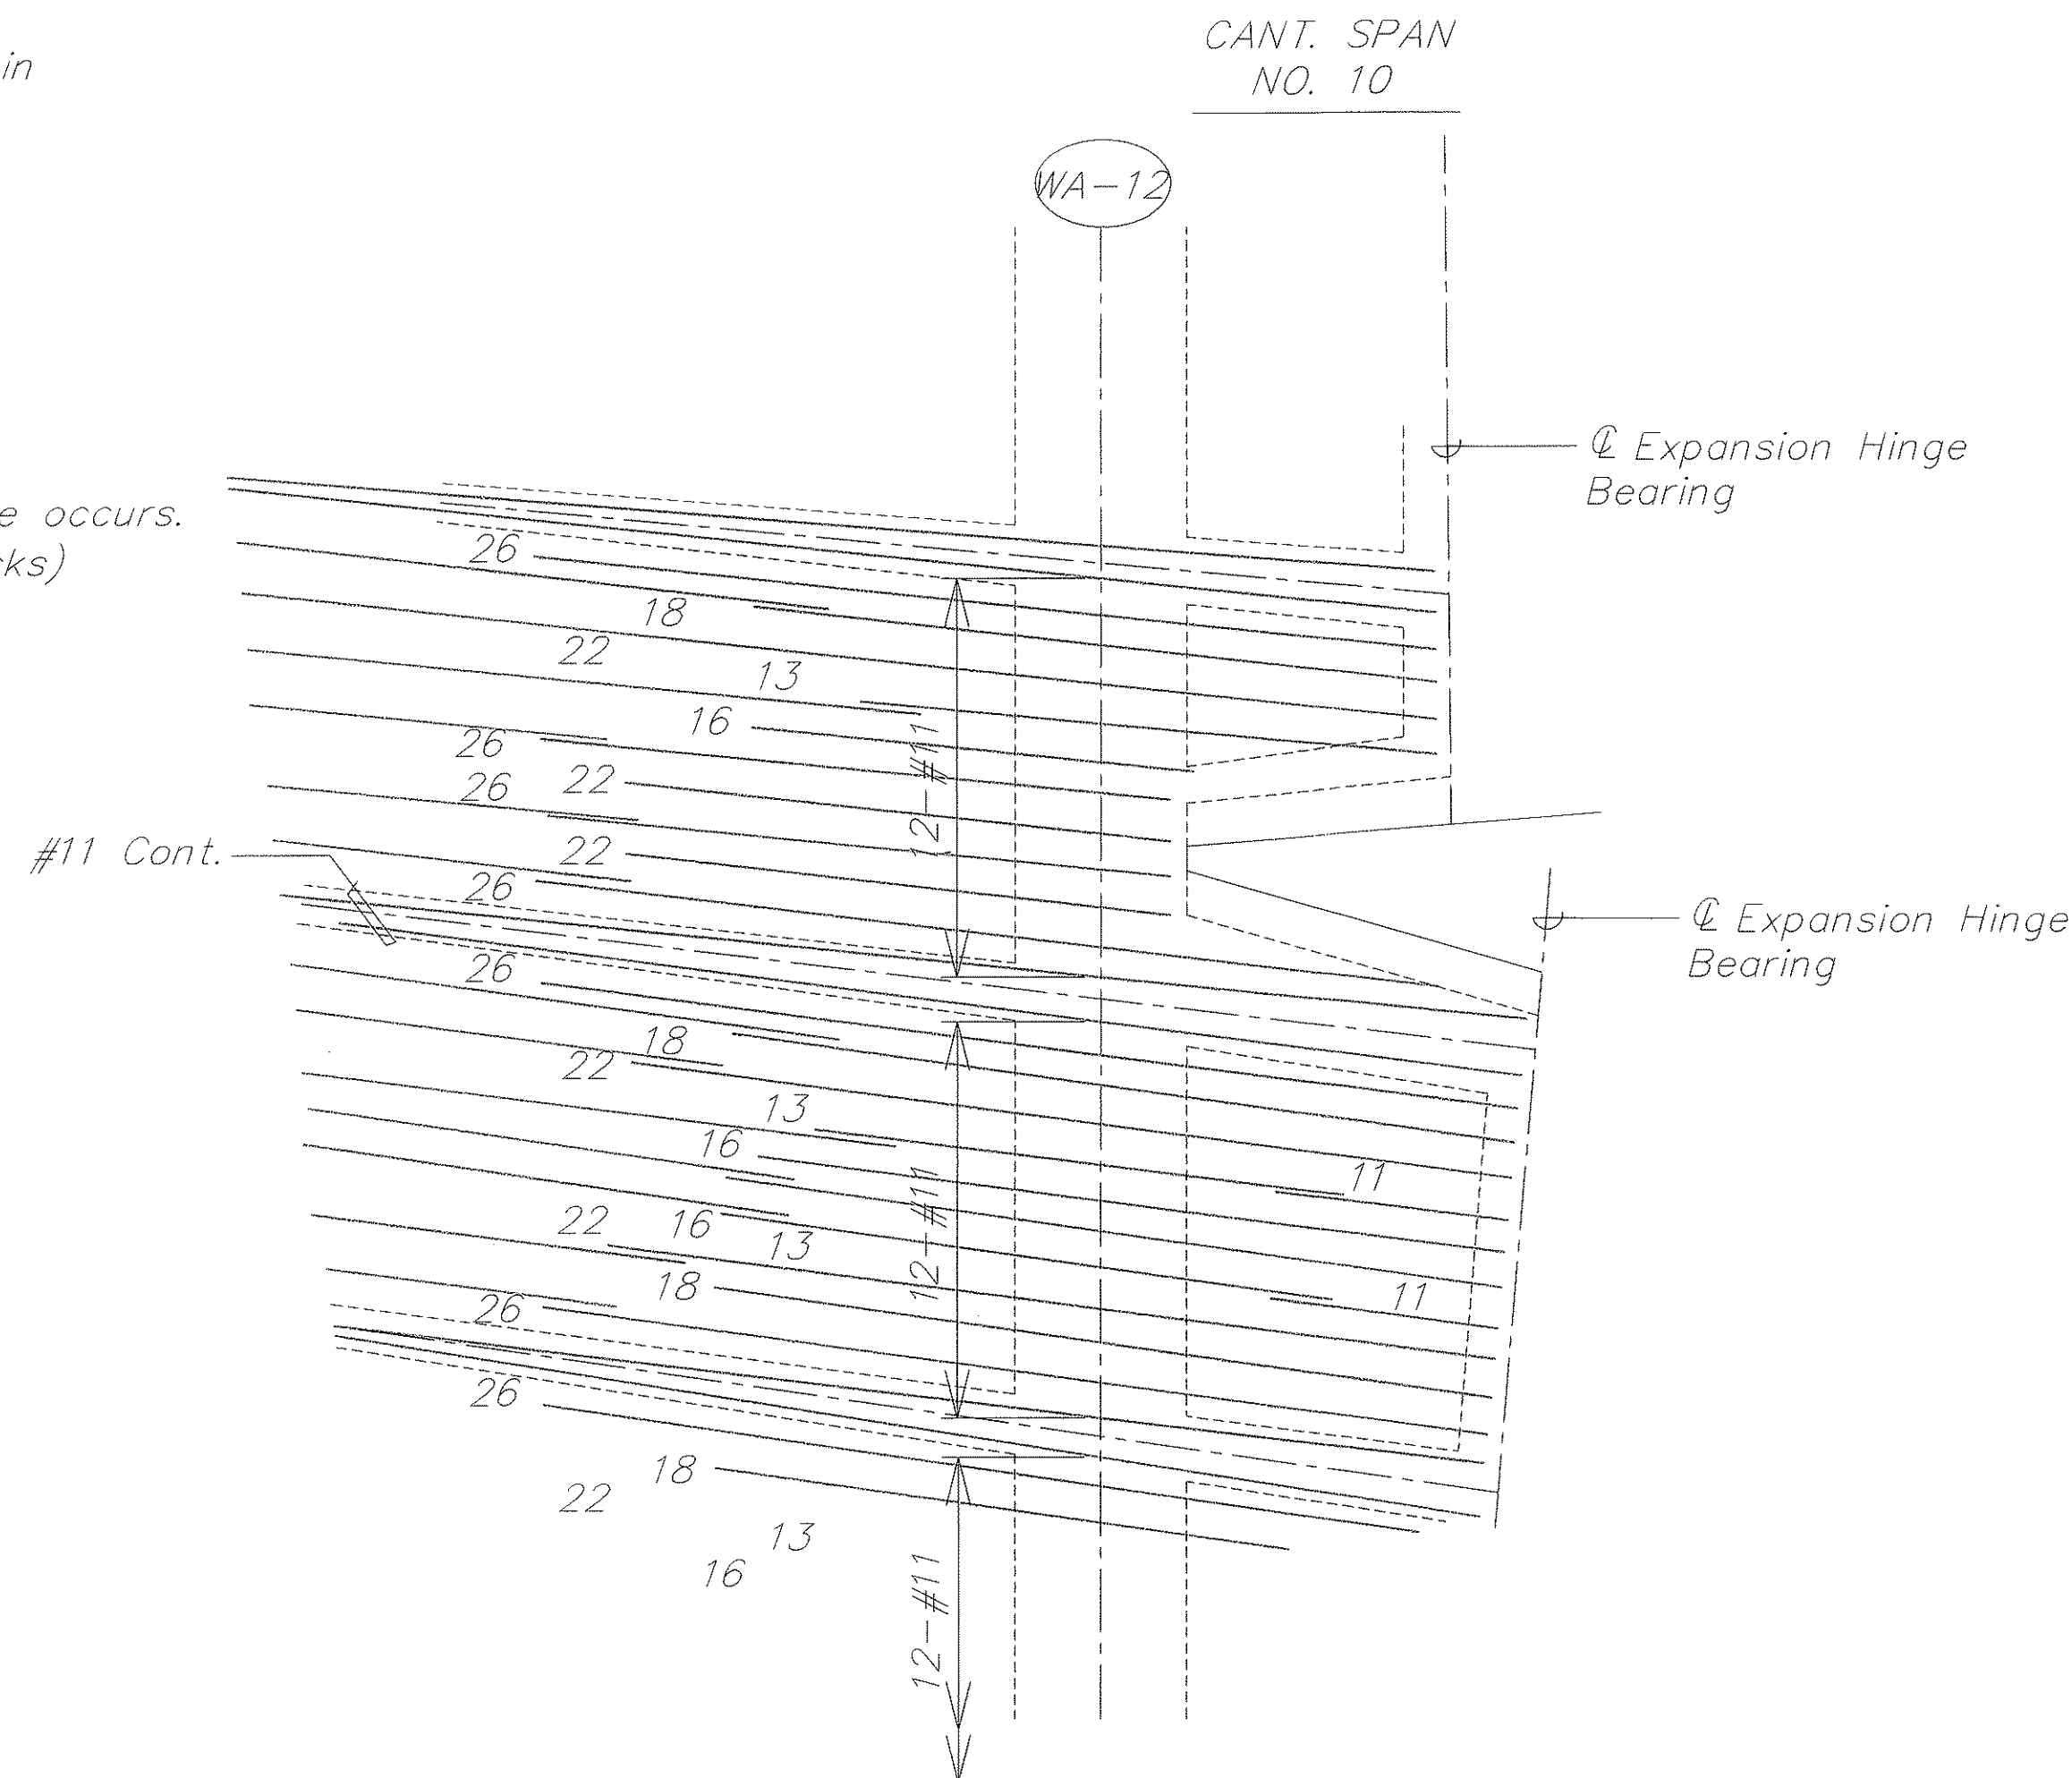

PARTIAL EXISTING TOP DECK STEEL PLAN **A**
SCALE: HOR. 1/8"=1'-0" VERT. 1/4"=1'-0"
S4.4 S4.4

SURVEY PLOTTED BY	DATE
DRAWN BY	
DESIGNED BY	
CHECKED BY	
ORIGINAL PLAN	
NOTE BOOK	
No.	

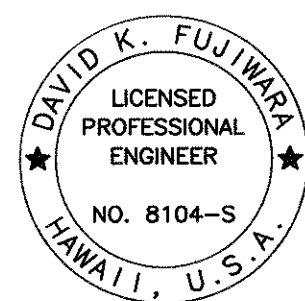

THIS WORK WAS PREPARED BY
ME OR UNDER MY SUPERVISION.

Signature: David K. Fujiwara
DATE: OCTOBER 2003
EXPIRATION DATE OF THE LICENSE: 4-30-04

STATE OF HAWAII
DEPARTMENT OF TRANSPORTATION
HIGHWAYS DIVISION
PARTIAL REINFORCING PLANS
AIRPORT VIADUCT
INTERSTATE ROUTE H-1
GUARDRAIL AND SHOULDER IMPROVEMENTS
Airport Interchange to Middle Street
Federal Aid Project No. IM-H1-1(240)
SCALE: As Noted DATE: OCTOBER 2003
SHEET No. S4.4 OF 111 SHEETS




David K. Feyrwain 4-30-04
SIGNATURE EXPIRATION DATE OF THE LICENSE

SECTION
AIRPORT VIADUCT
INTERSTATE ROUTE H-1
GUARDRAIL AND SHOULDER IMPROVEMENTS
Airport Interchange to Middle Street
Federal Aid Project No. IM-H1-1(240)

SHEET No. S4.5 OF 111 SHEETS

ORIGINAL PLAN	SURVEY PLOTTED BY _____ DATE _____
NOTE BOOK	DRAWN BY _____
	TRACED BY _____
	DESIGNED BY _____
	QUANTITIES BY _____
	CHECKED BY _____
to _____	


FILE: PCGS45.DWG
PLOT: 1 = 1

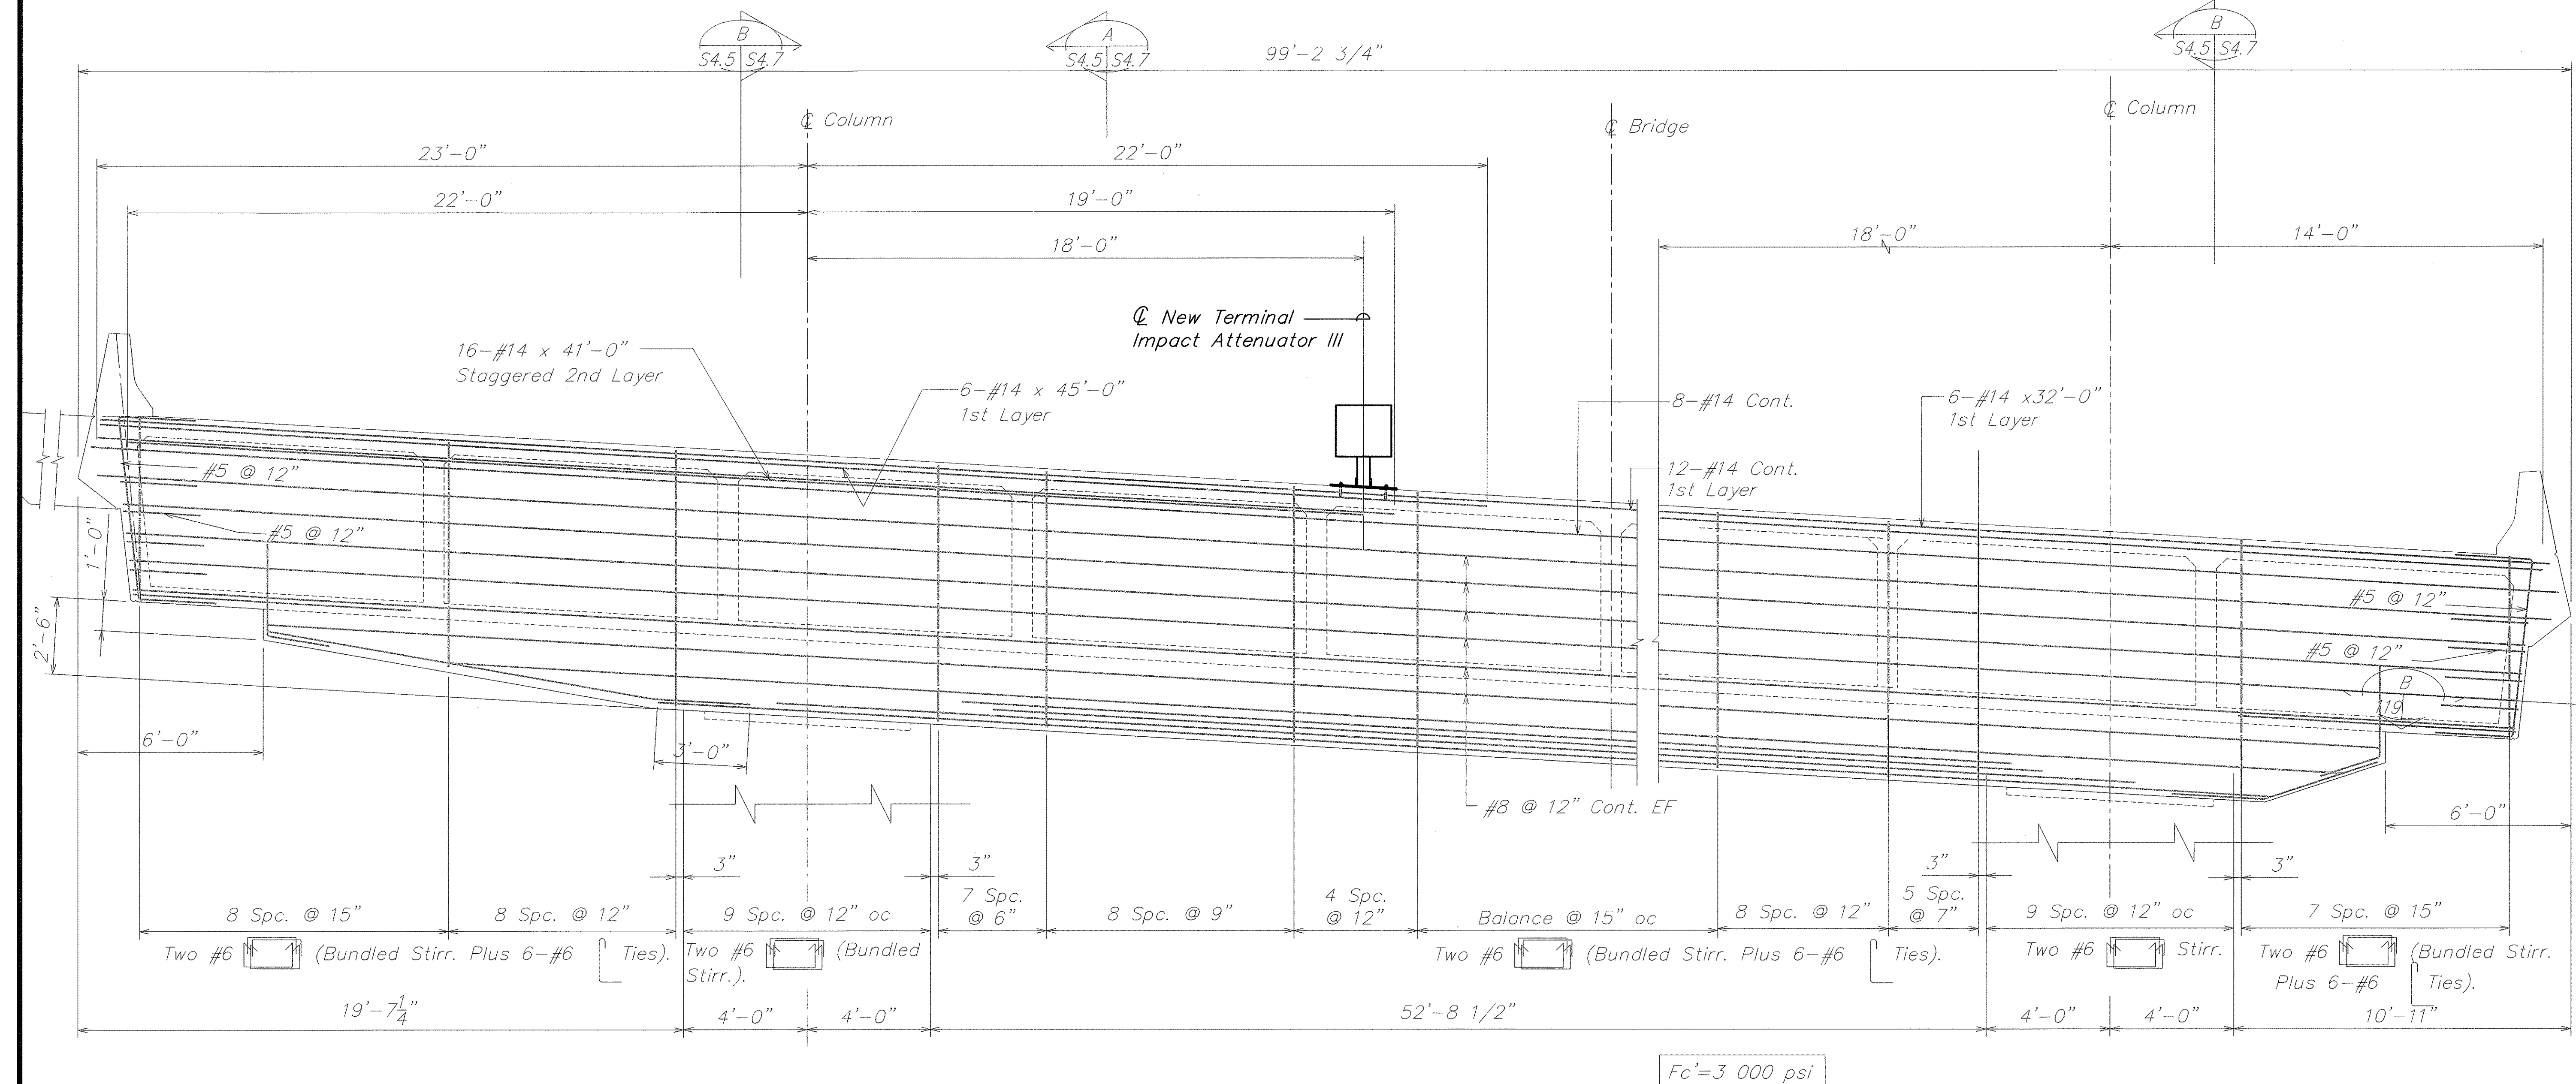

EXISTING PIER CAP NO. "WA-9" A


SCALE: $3/8" = 1'-0"$ S4.5 S4.

FED. ROAD DIST. NO.	STATE	FED. AID PROJ. NO.	FISCAL YEAR	SHEET NO.	TOTAL SHEETS
HAWAII	HAW.	IM-H1-1(240)	2004	33	143

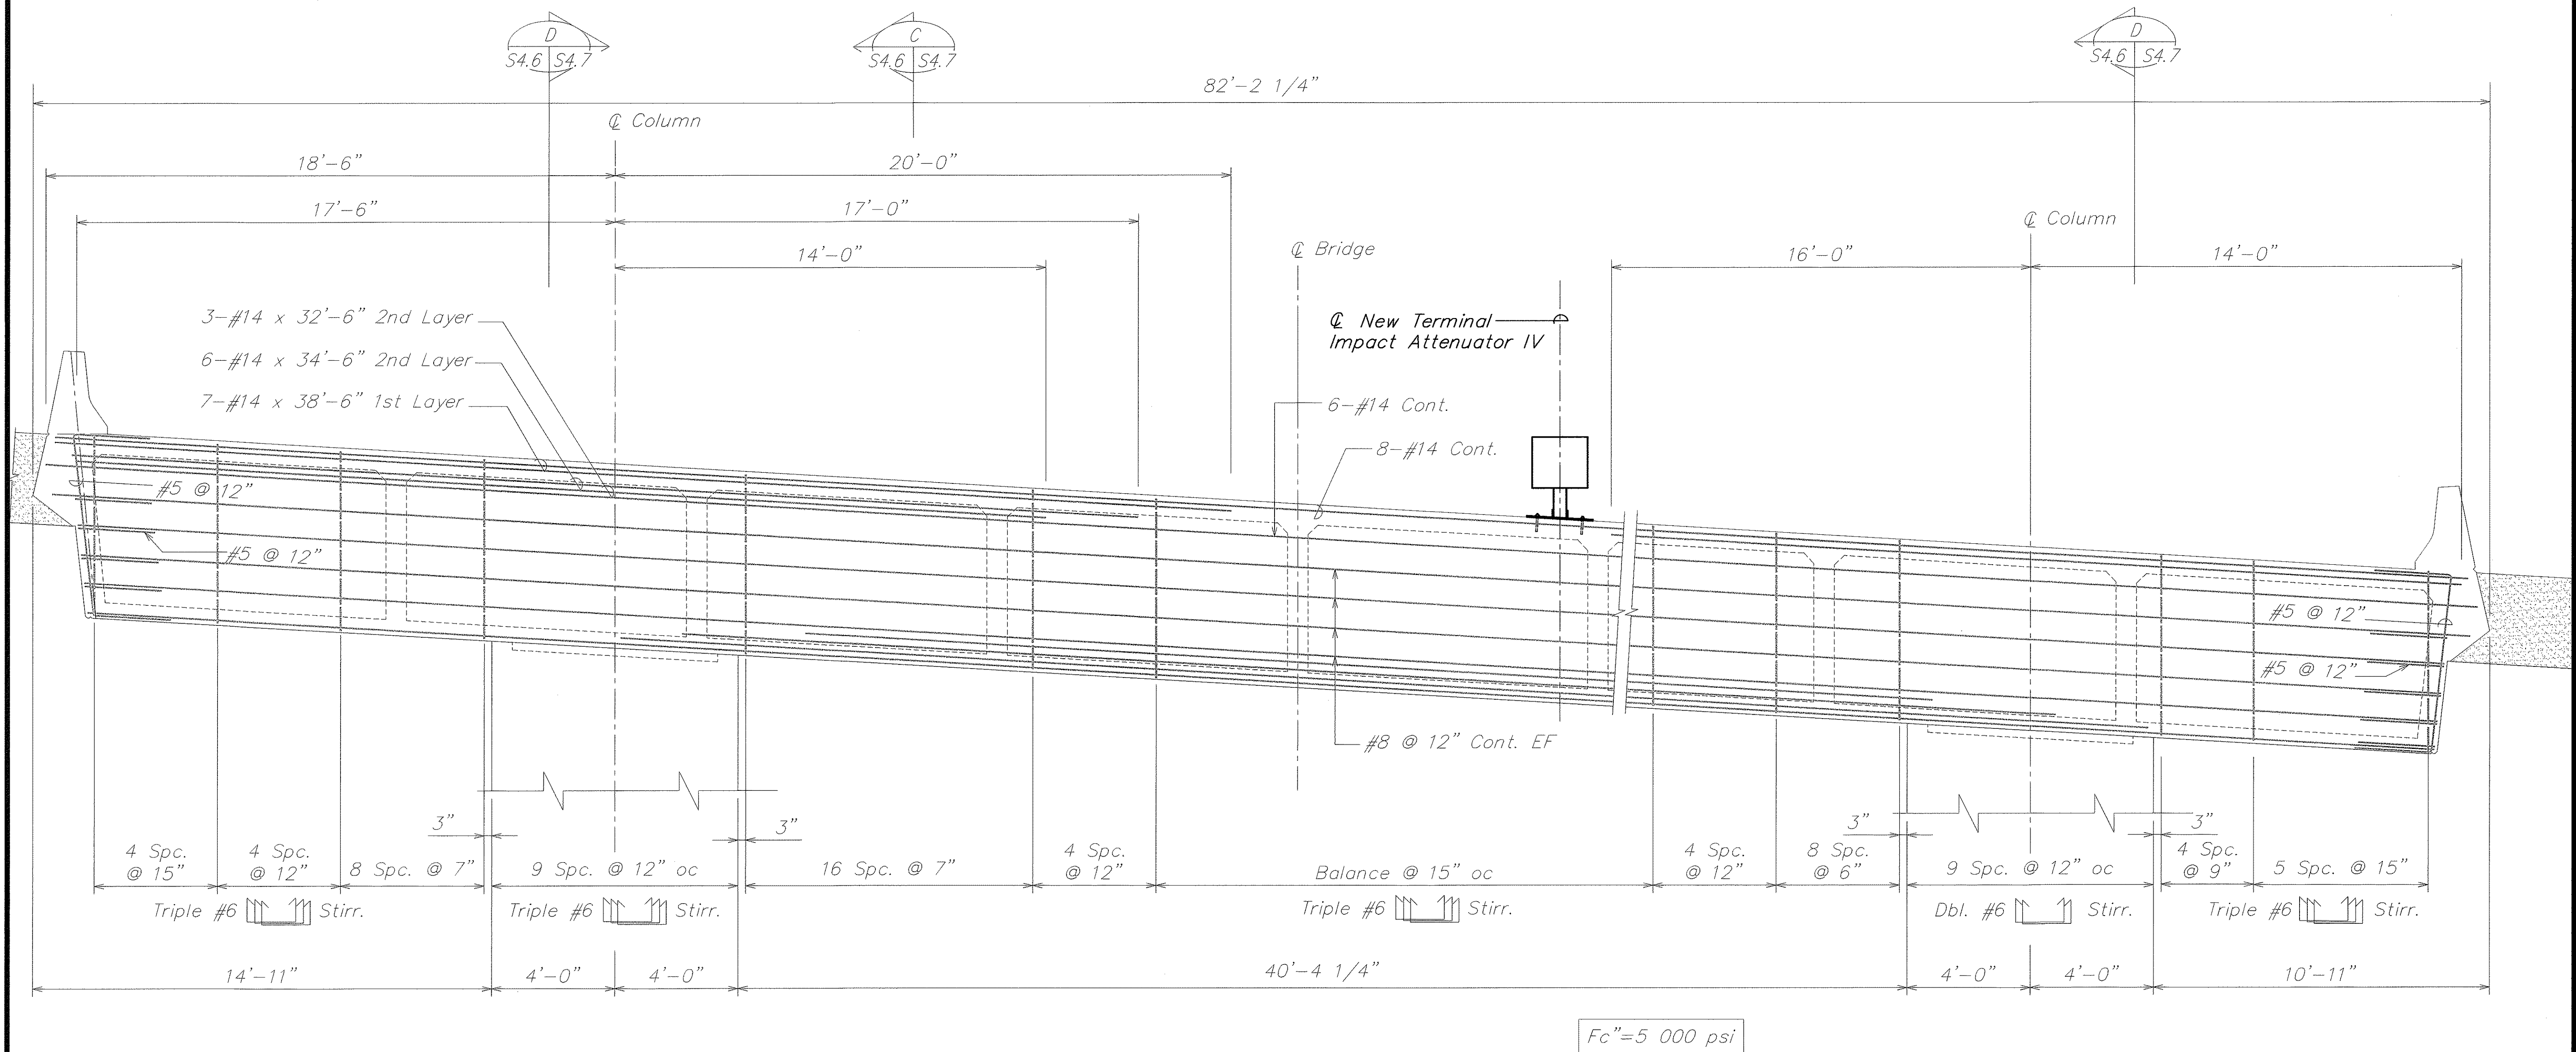

EXISTING PIER CAP NO. "WA-12" A
SCALE: 3/8" = 1'-0" S4.6 S4.6

SURVEY PLOTTED BY	DATE
DRAWN BY	
DESIGNED BY	
CHECKED BY	
ORIGINAL PLAN	
NOTE BOOK	
No.	

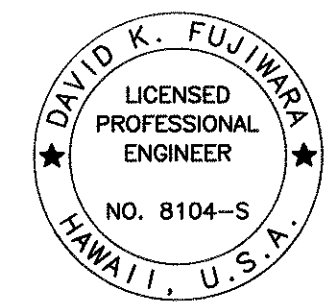

THIS WORK WAS PREPARED BY
ME OR UNDER MY SUPERVISION.

David K. Fujiwara
SIGNATURE
4-30-04
EXPIRATION DATE OF THE LICENSE


STATE OF HAWAII
DEPARTMENT OF TRANSPORTATION
HIGHWAYS DIVISION

SECTION
AIRPORT VIADUCT
INTERSTATE ROUTE H-1
GUARDRAIL AND SHOULDER IMPROVEMENTS
Airport Interchange to Middle Street
Federal Aid Project No. IM-H1-1(240)


SCALE: As Noted
DATE: OCTOBER 2003

SHEET No. S4.6 OF 111 SHEETS


FED. ROAD DIST. NO.	STATE	FED. AID PROJ. NO.	FISCAL YEAR	SHEET NO.	TOTAL SHEETS
HAWAII	HAW.	1M-H1-1(240)	2004	34	143

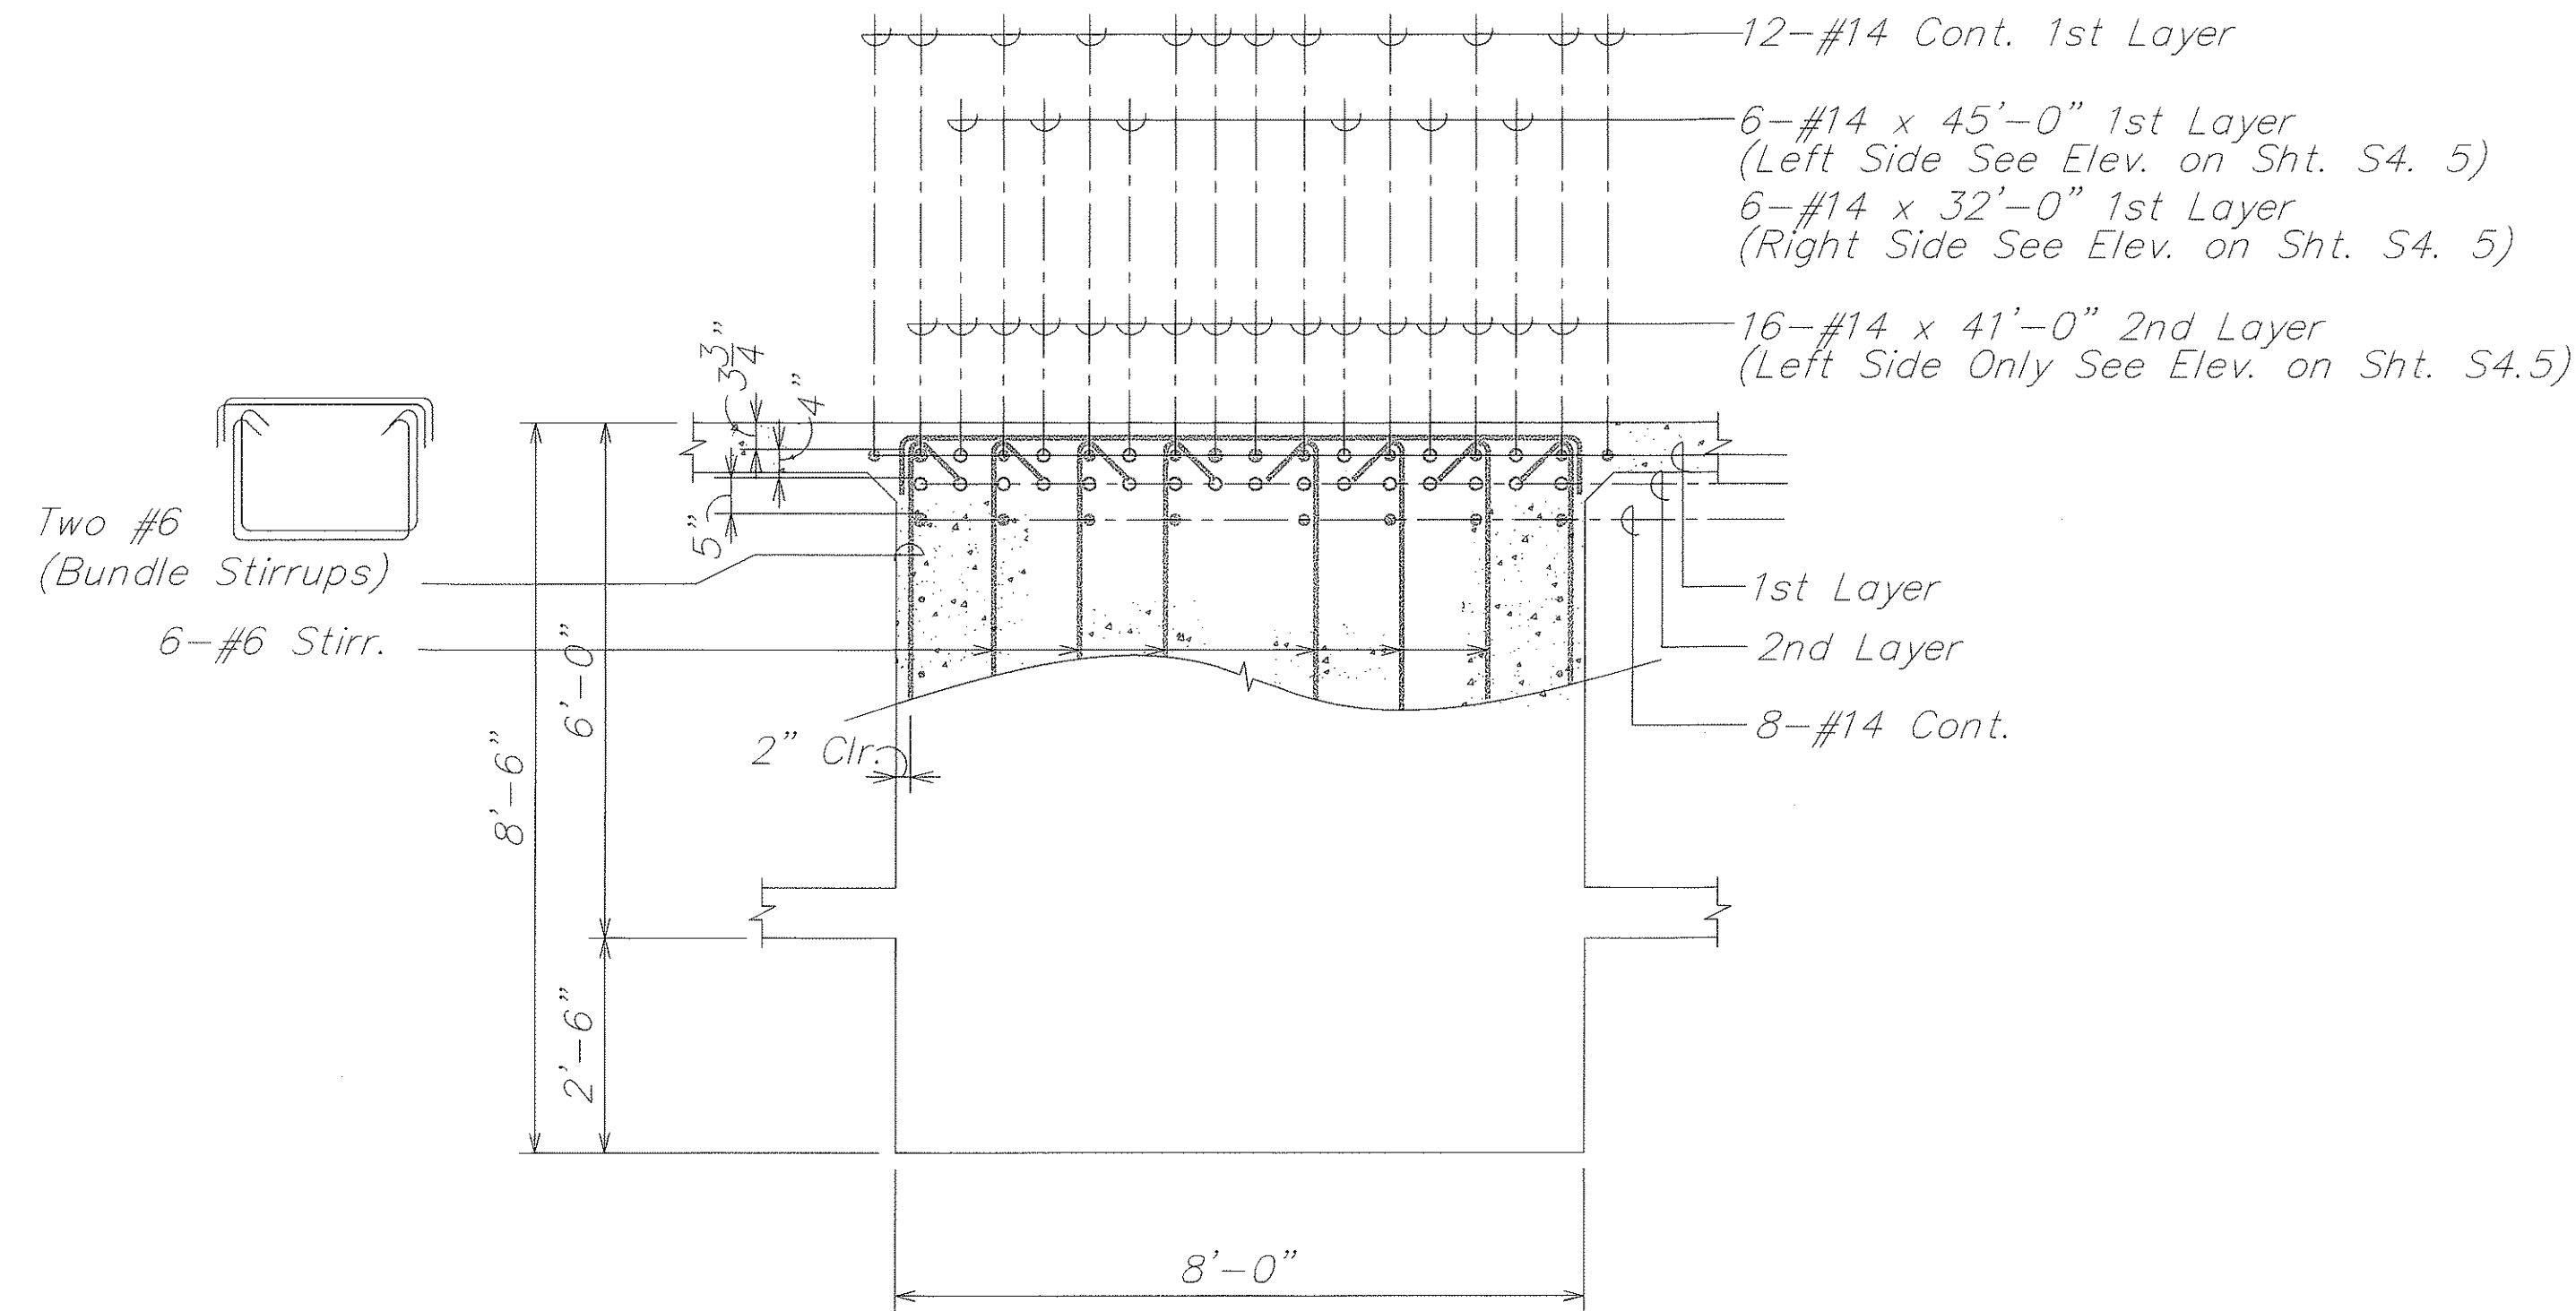

SECTION EXISTING PIER CAP WA-9 A
SCALE: 1/2" = 1'-0" S4.5 S4.7

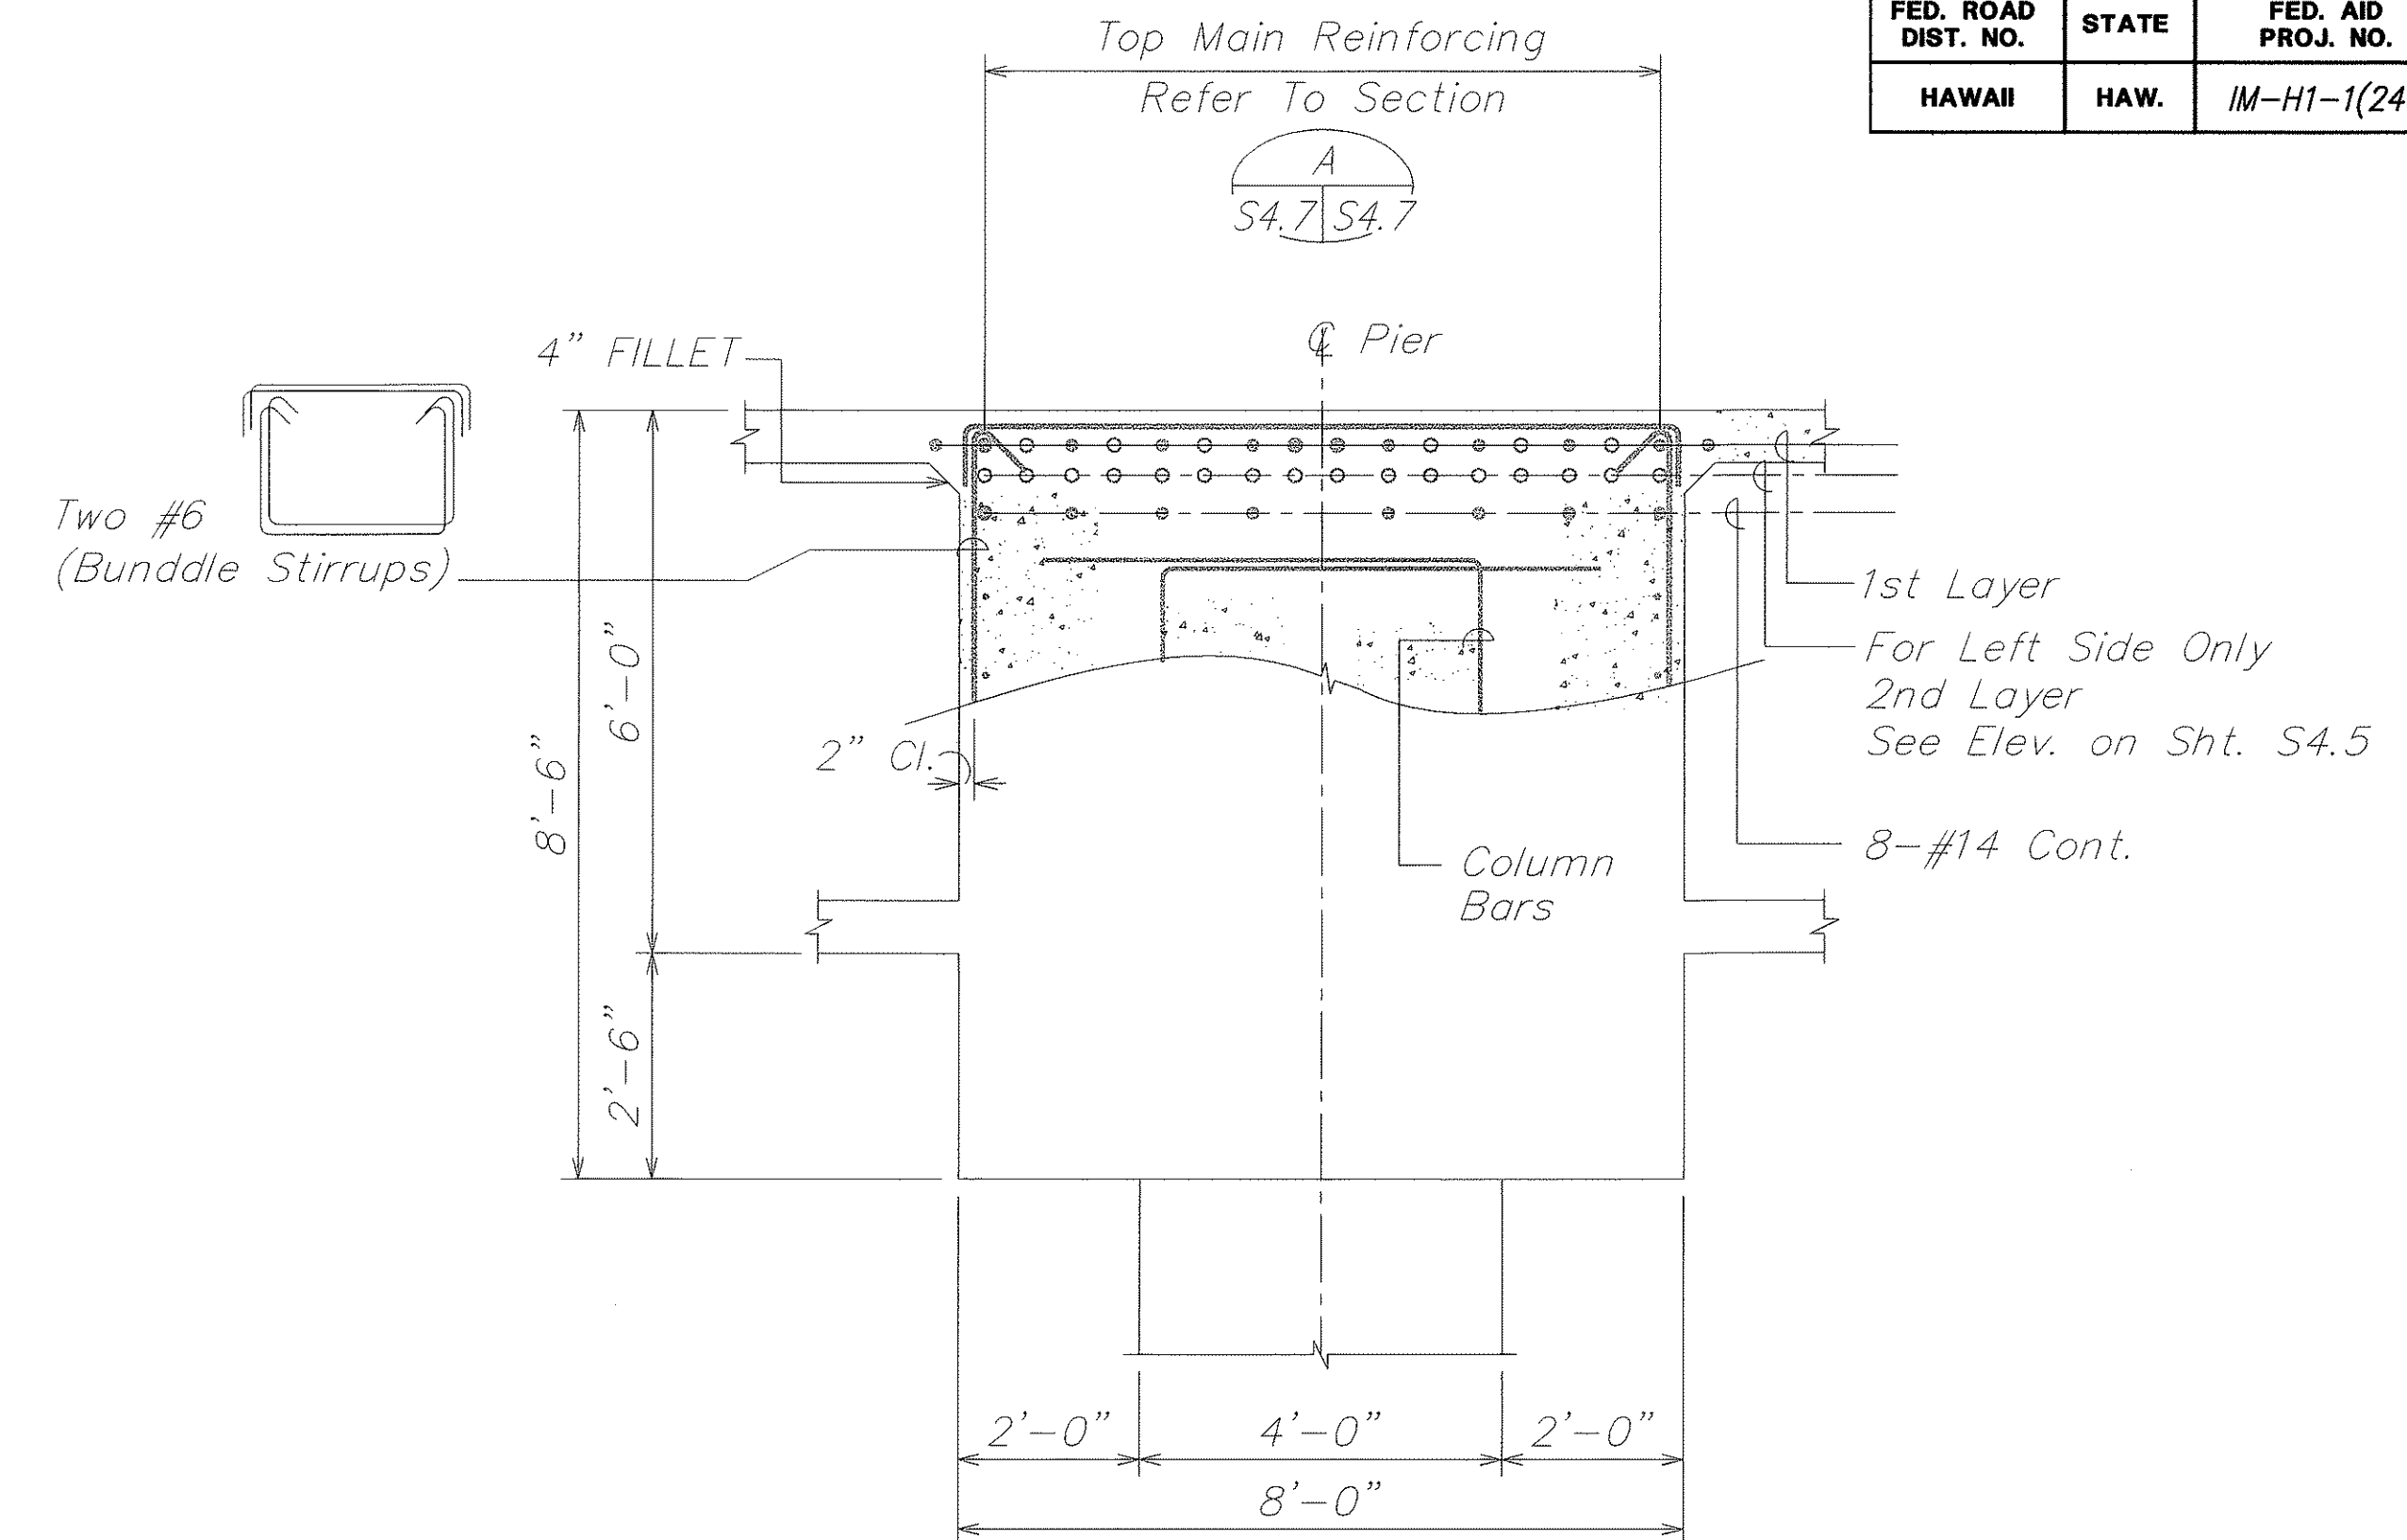


SECTION EXISTING PIER CAP WA-9 B
SCALE: 1/2" = 1'-0" S4.5 S4.7

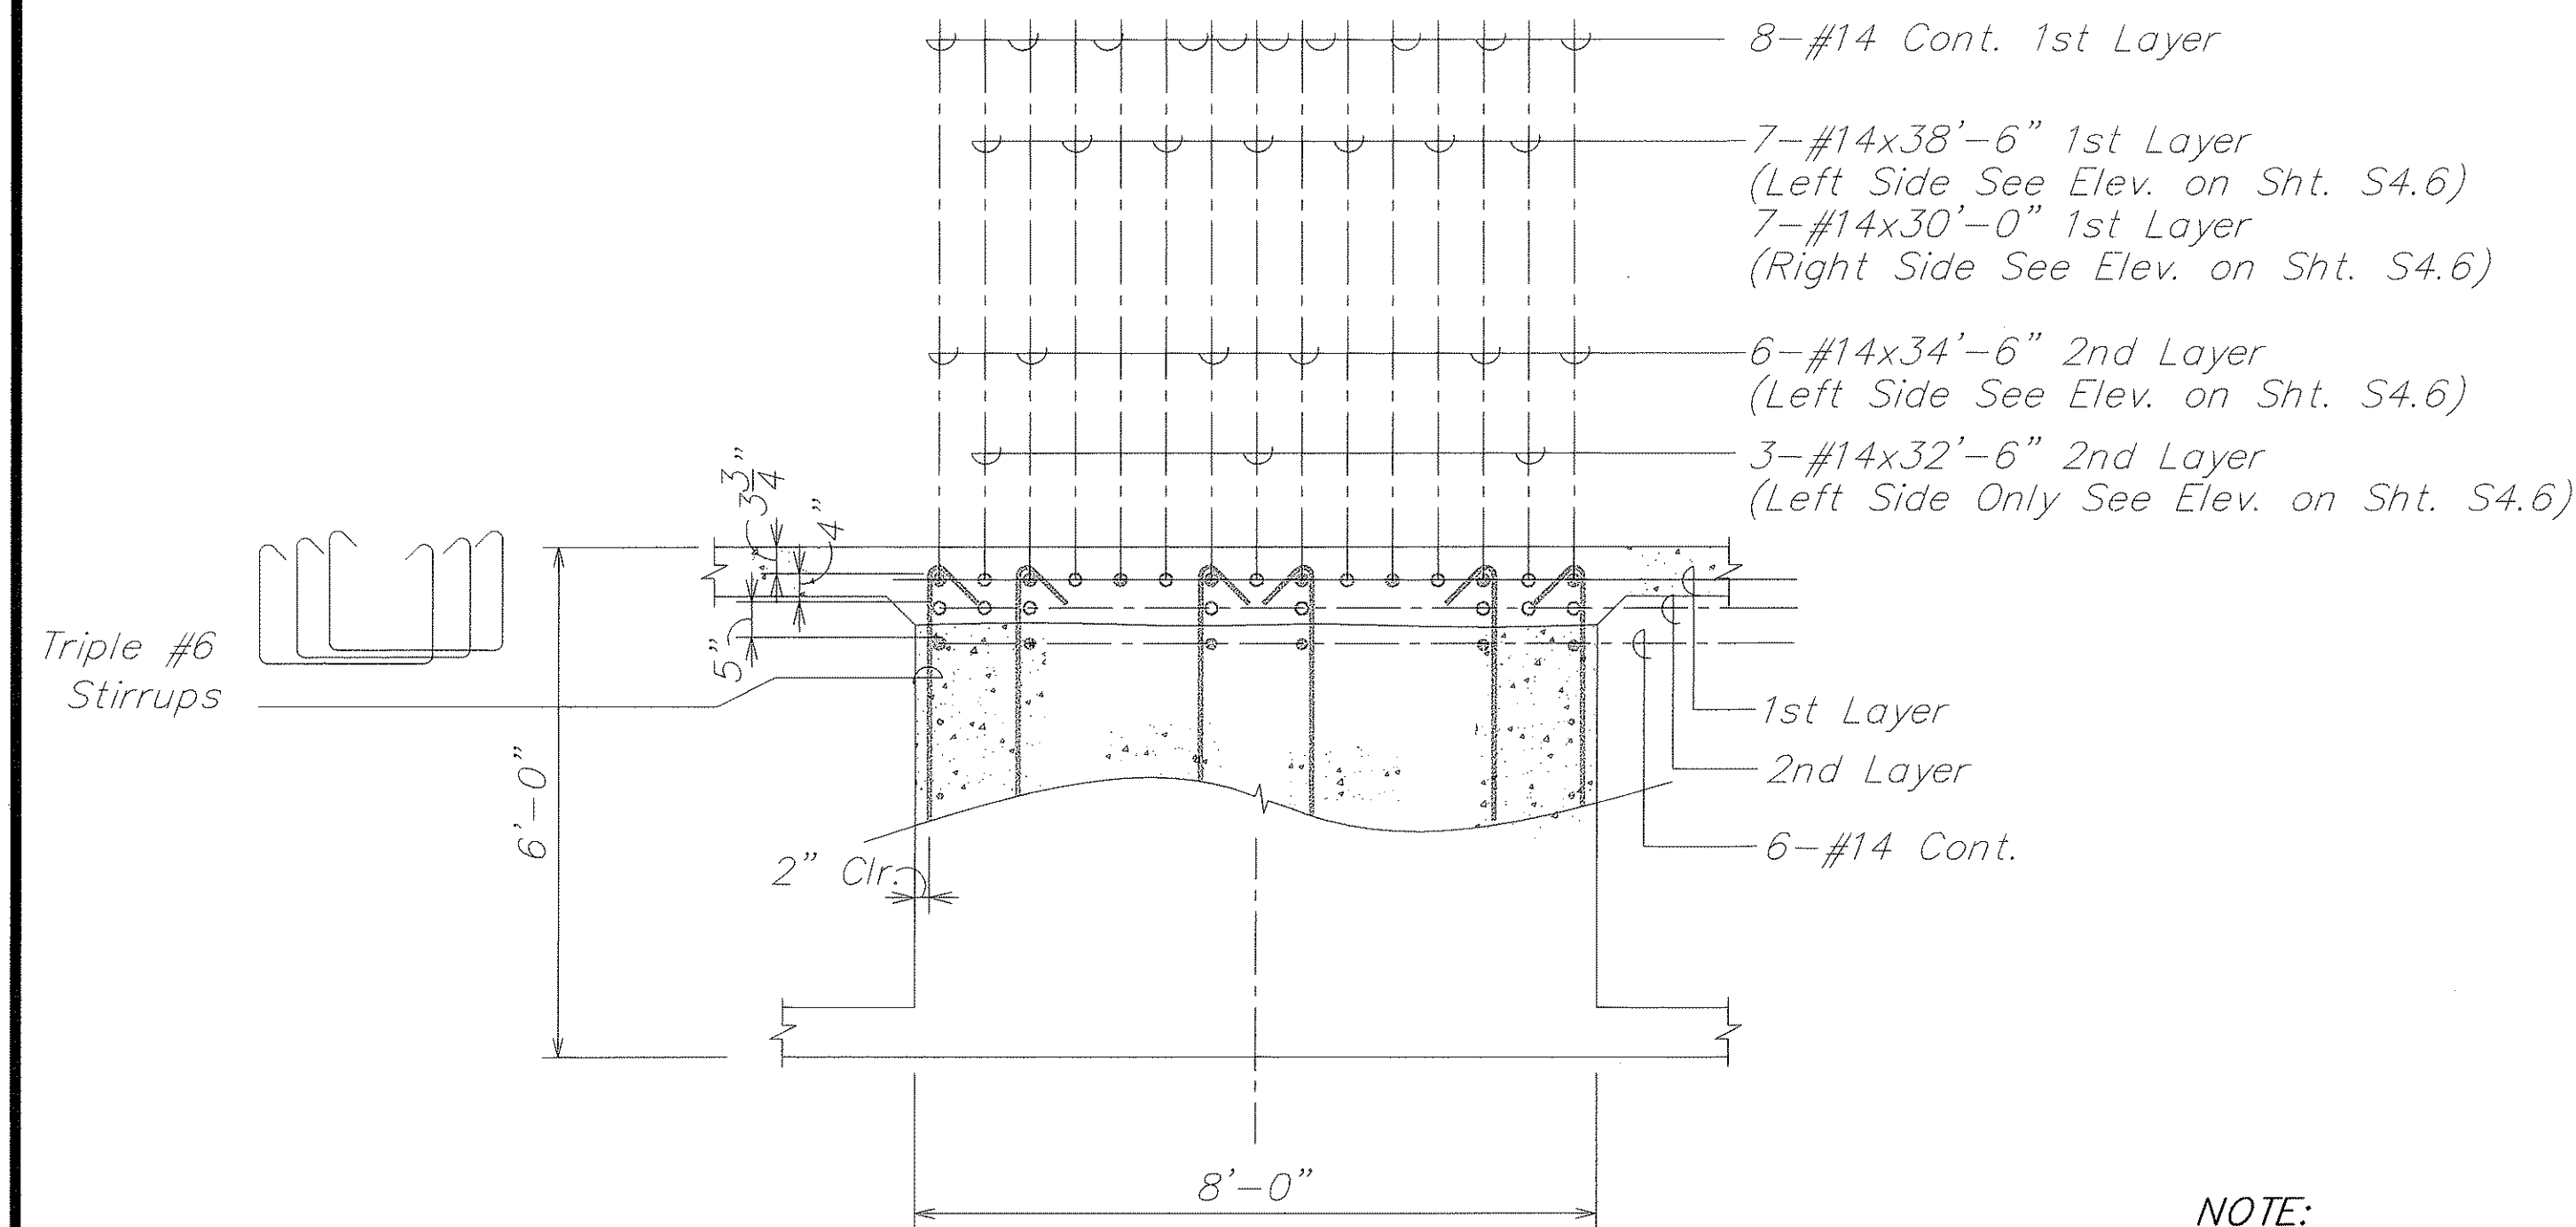


SECTION EXISTING PIER CAP WA-12 C
SCALE: 1/2" = 1'-0" S4.6 S4.7

NOTE:
All reinforcing shown on this sheet are existing bars.

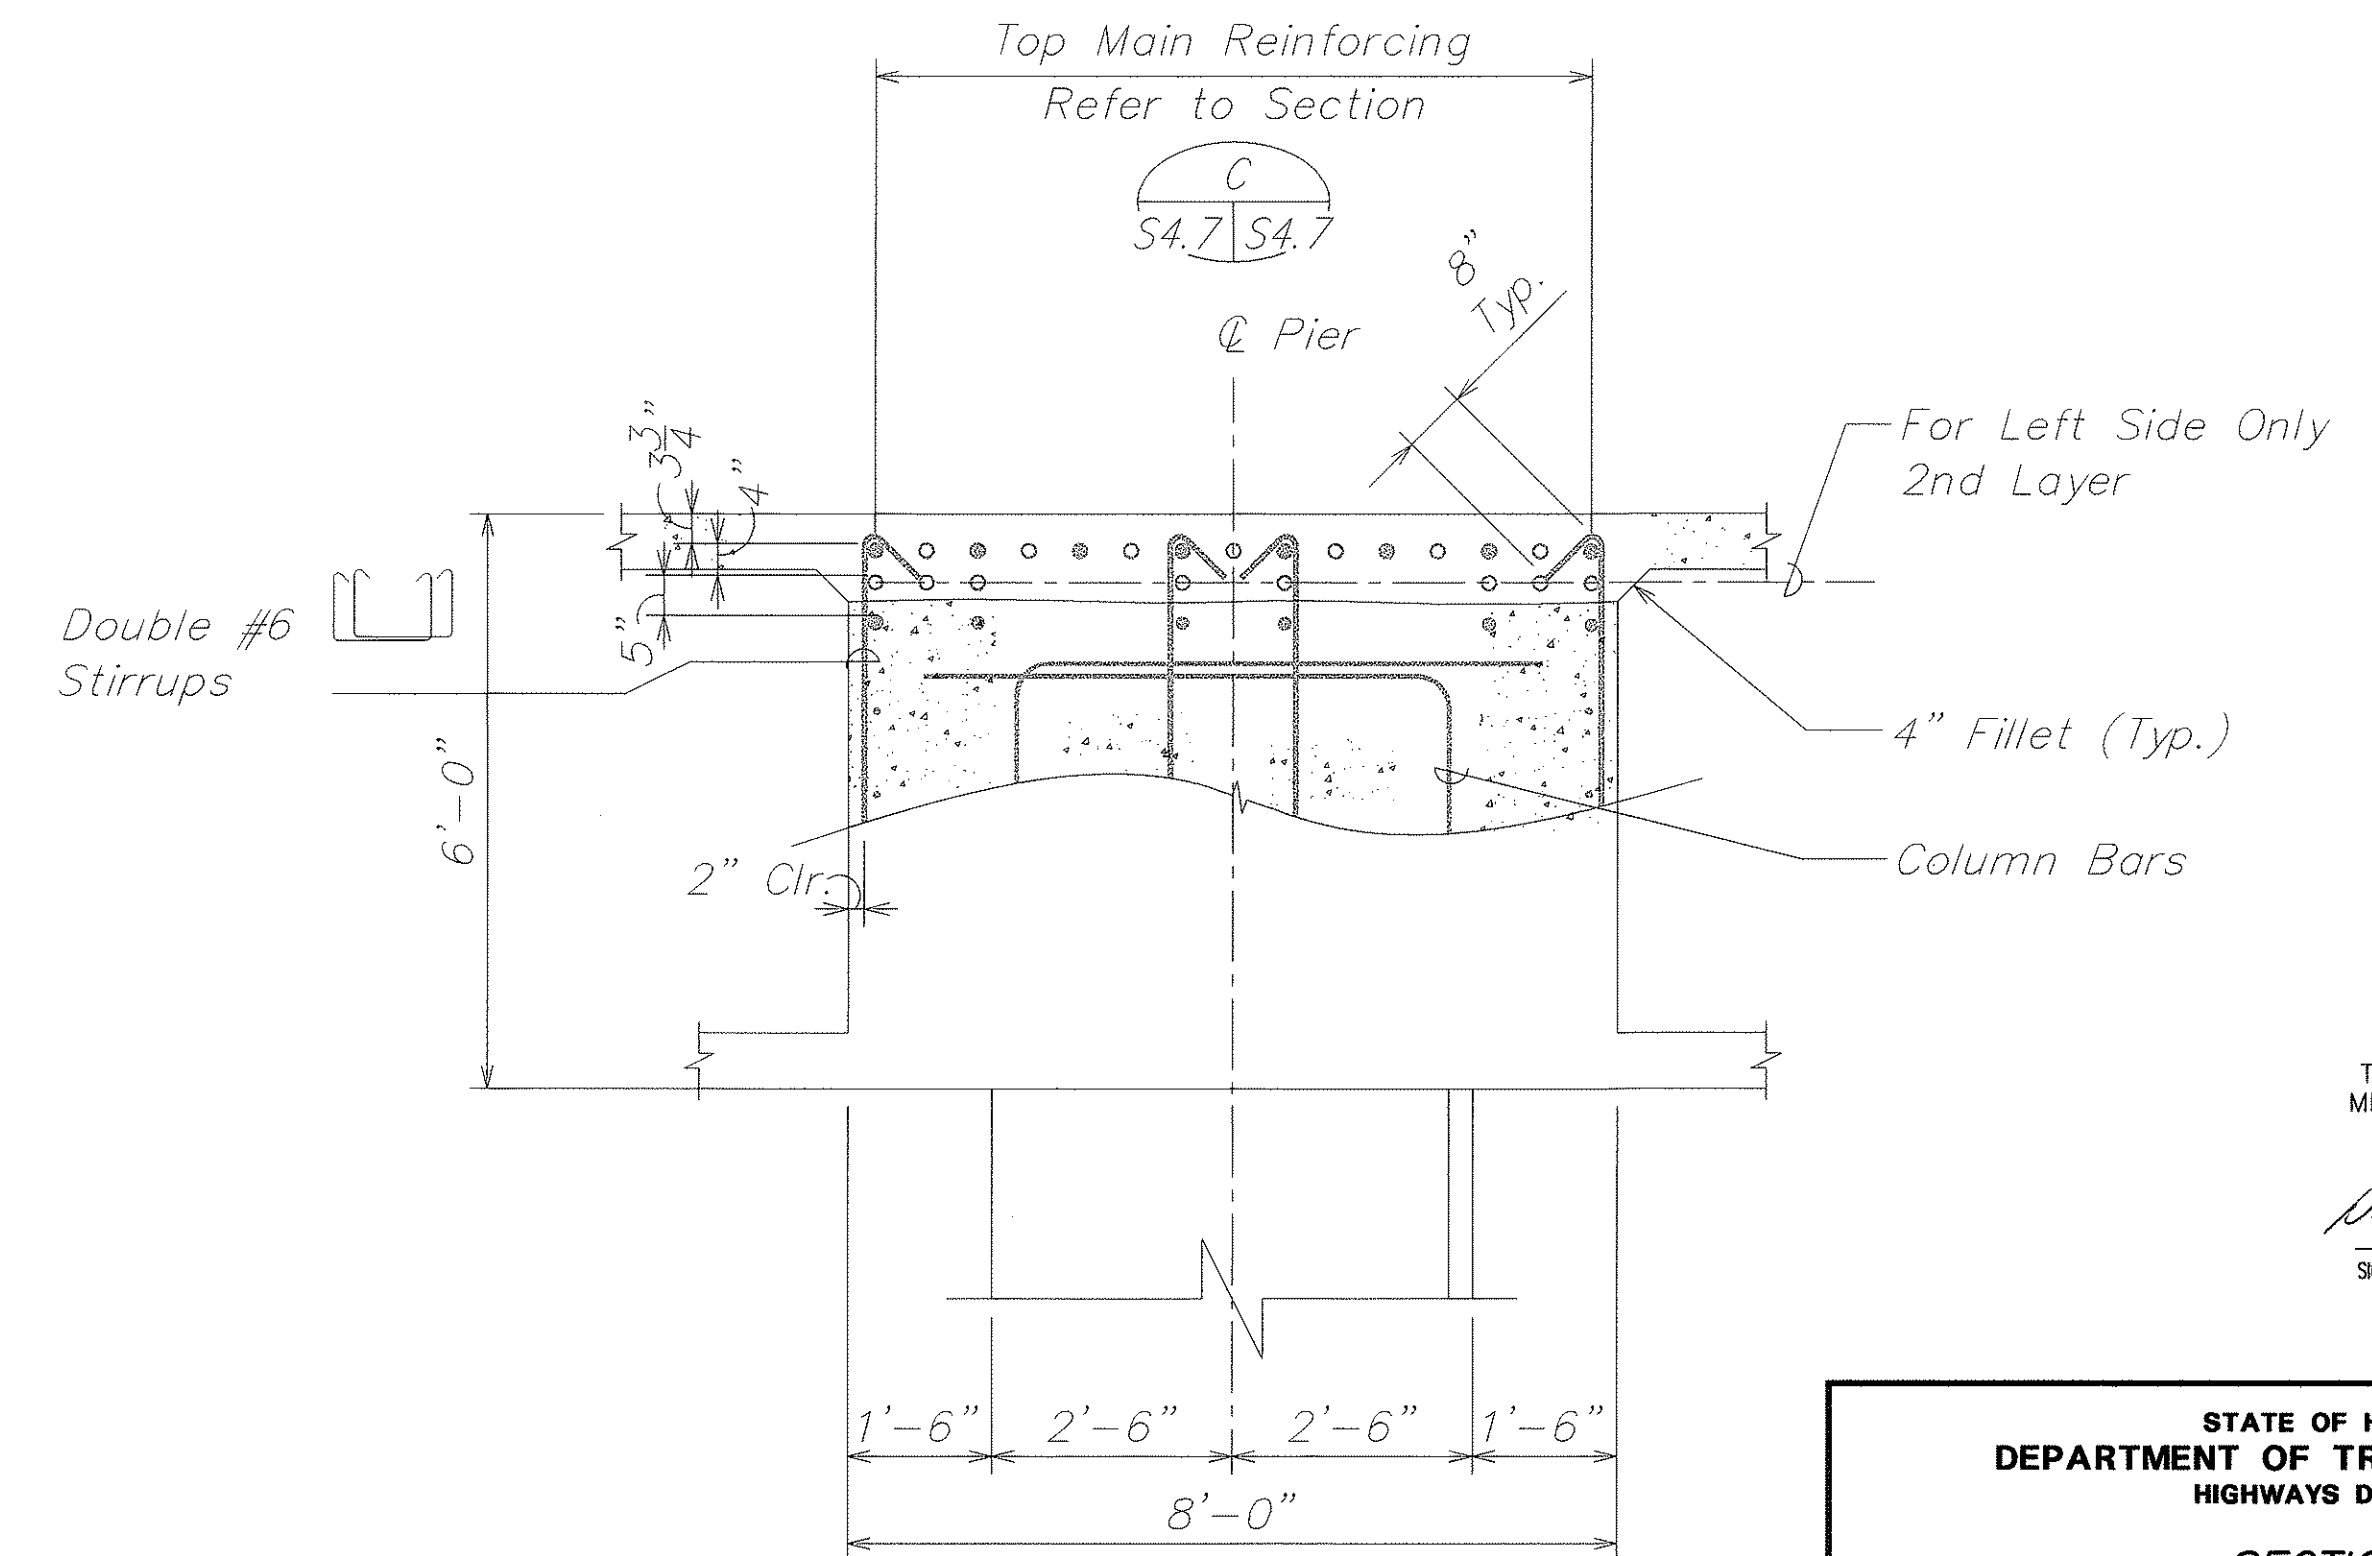

SECTION EXISTING PIER CAP WA-12 D
SCALE: 1/2" = 1'-0" S4.6 S4.7

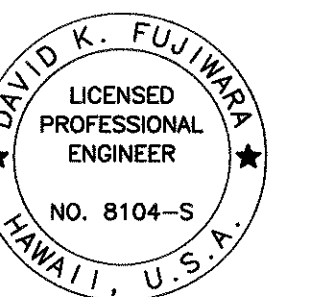

THIS WORK WAS PREPARED BY ME OR UNDER MY SUPERVISION.

Signature: *David K. Fujiwara*
EXPIRATION DATE OF THE LICENSE: 4-30-04


STATE OF HAWAII
DEPARTMENT OF TRANSPORTATION
HIGHWAYS DIVISION

SECTIONS
AIRPORT VIADUCT
INTERSTATE ROUTE H-1
GUARDRAIL AND SHOULDER IMPROVEMENTS
Airport Interchange to Middle Street
Federal Aid Project No. 1M-H1-1(240)
SCALE: As Noted
DATE: OCTOBER 2003


SHEET No. S4.7 OF 111 SHEETS

ORIGINAL PLAN	SURVEY PLOTTED BY	DATE
NOTE BOOK	DRAWN BY	
	DESIGNED BY	
	CHECKED BY	

FED. ROAD DIST. NO.	STATE	FED. AID PROJ. NO.	FISCAL YEAR	SHEET NO.	TOTAL SHEETS
HAWAII	HAW.	IM-H1-1(240)	2004	35	143

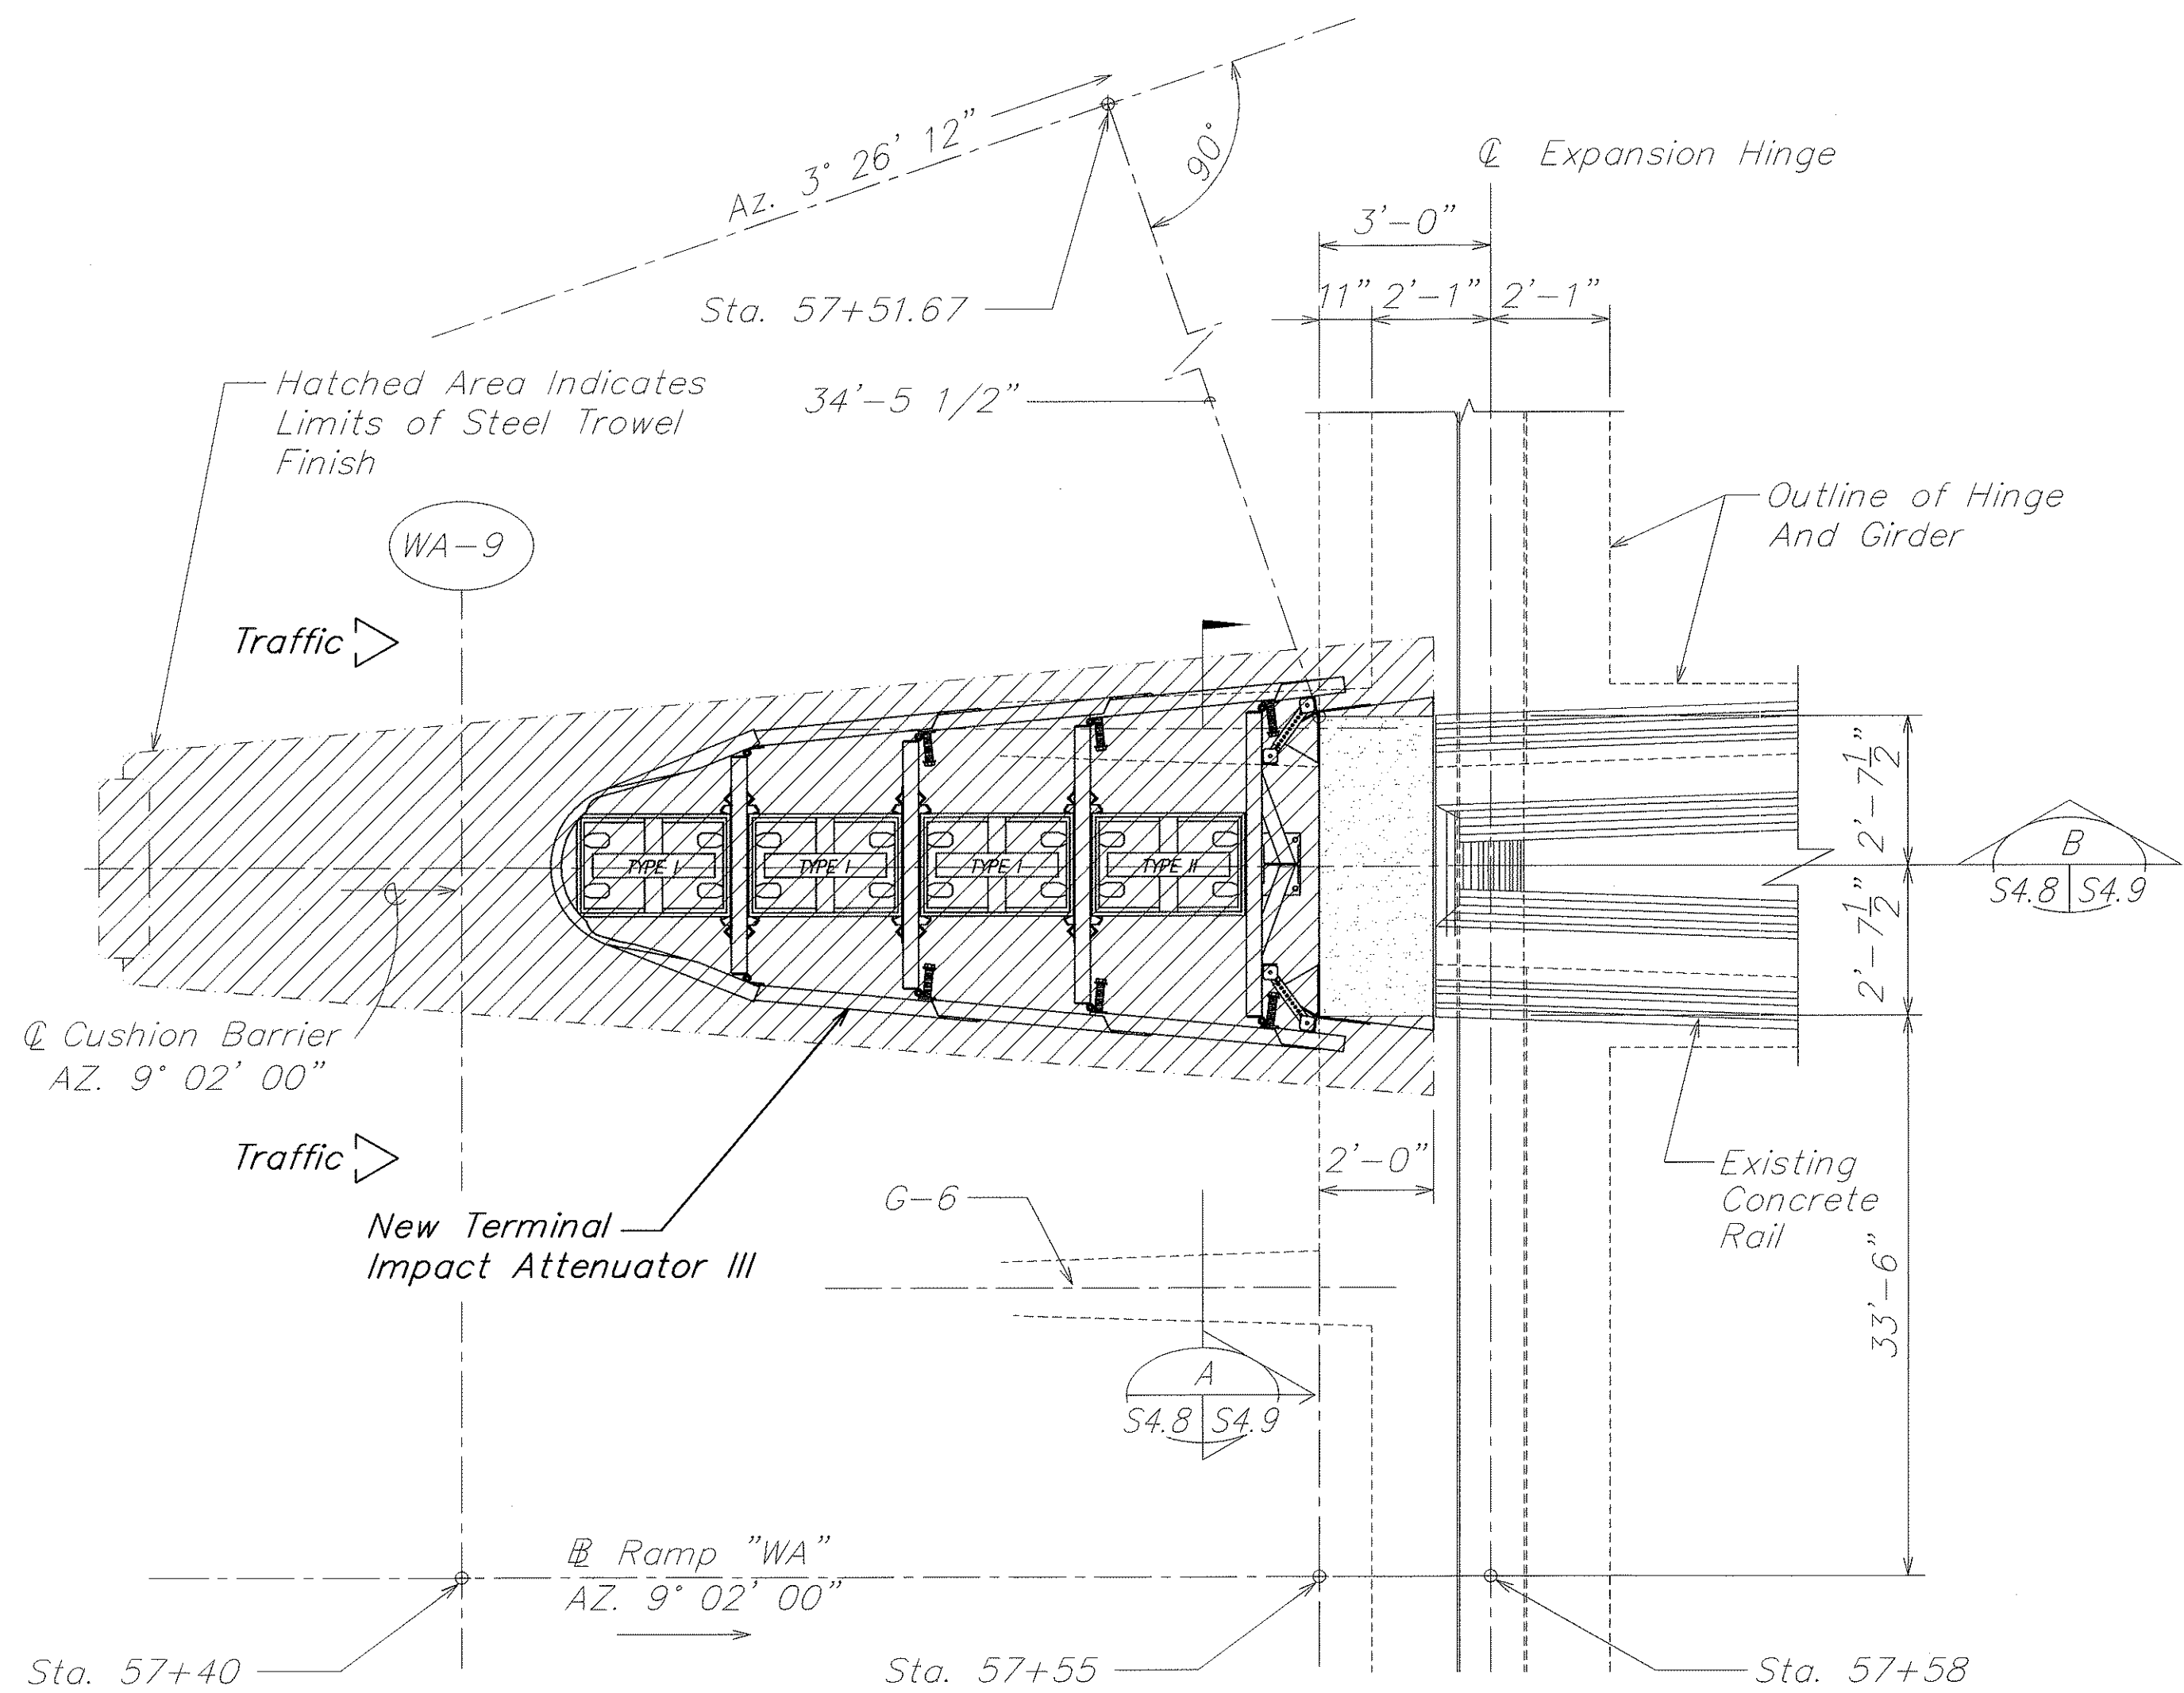


PLAN
SCALE: 3/8" = 1'-0" A
S4.8 S4.8

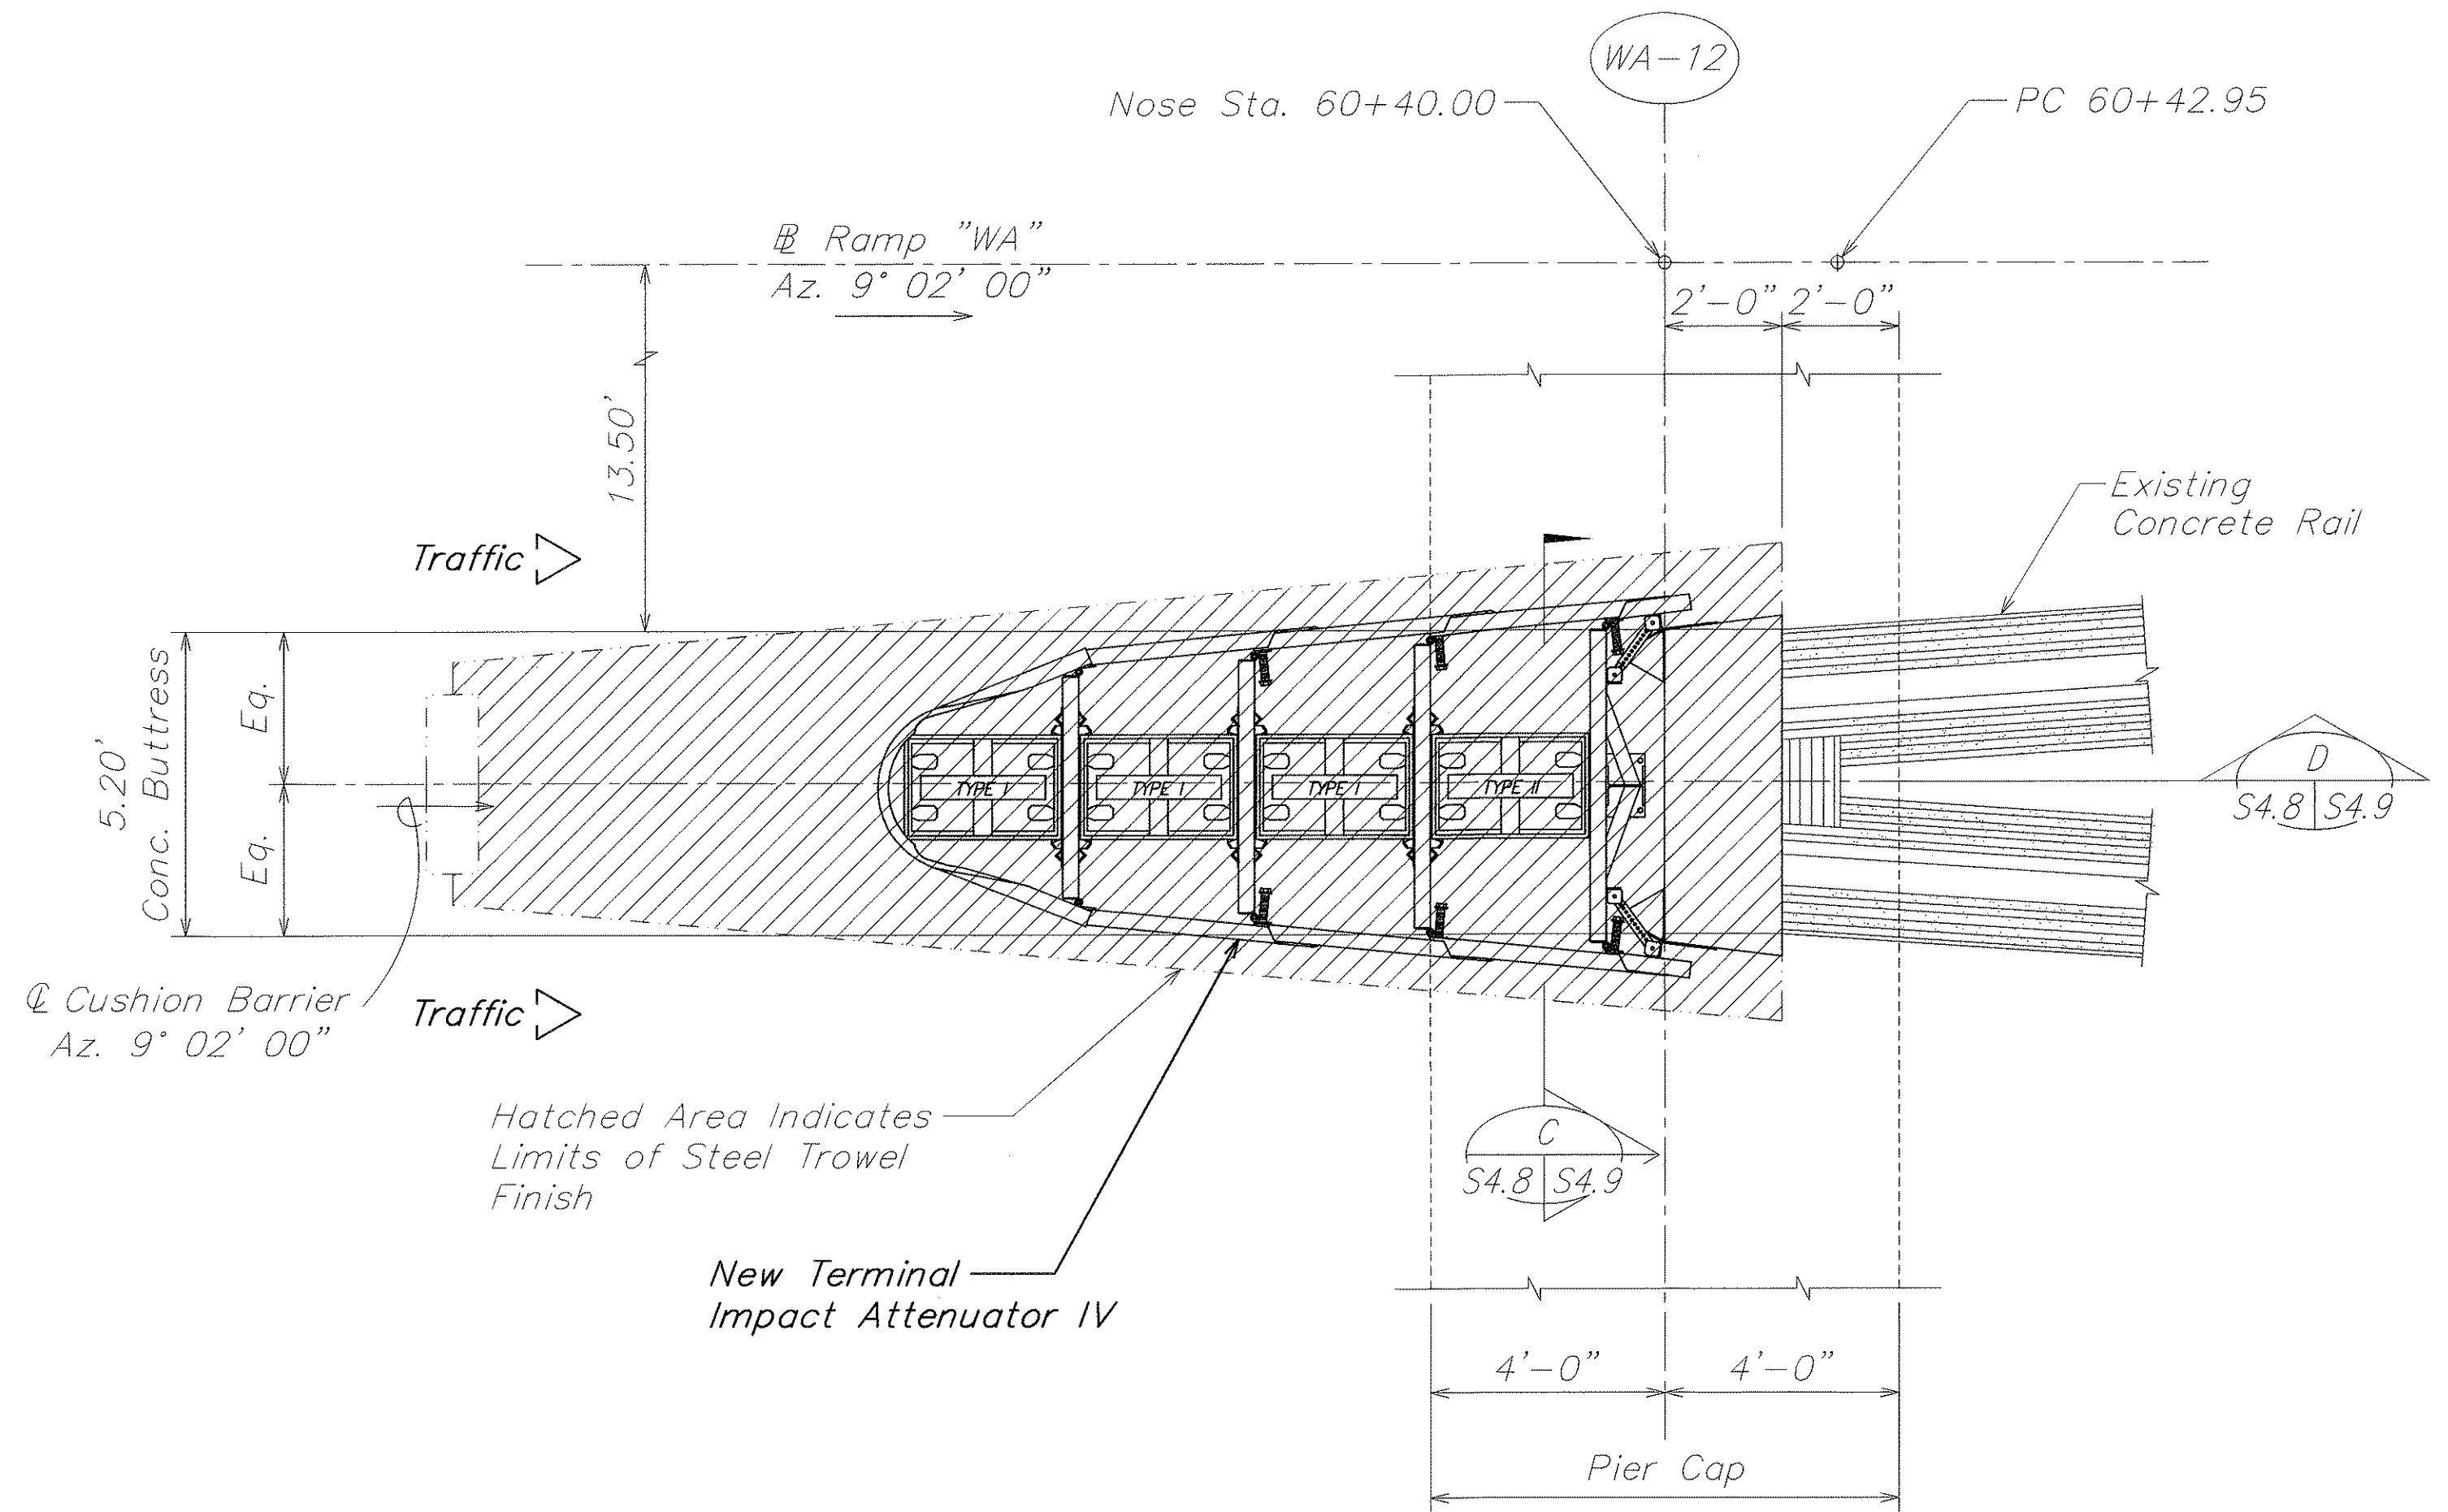

PLAN
SCALE: 3/8" = 1'-0" B
S4.8 S4.8

ORIGINAL PLAN	NO.
DESIGNED BY	
CHECKED BY	
DATE	

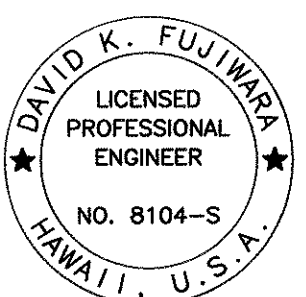

THIS WORK WAS PREPARED BY ME OR UNDER MY SUPERVISION.
Signature: David K. Fujiwara
EXPIRATION DATE OF THE LICENSE: 4-30-04



STATE OF HAWAII
DEPARTMENT OF TRANSPORTATION
HIGHWAYS DIVISION

PLANS
AIRPORT VIADUCT
INTERSTATE ROUTE H-1
GUARDRAIL AND SHOULDER IMPROVEMENTS
Airport Interchange to Middle Street
Federal Aid Project No. IM-H1-1(240)




SCALE: As Noted DATE: OCTOBER 2003

SHEET No. S4.8 OF 111 SHEETS

FED. ROAD DIST. NO.	STATE	FED. AID PROJ. NO.	FISCAL YEAR	SHEET NO.	TOTAL SHEETS
HAWAII	HAW.	IM-H1-1(240)	2004	36	143

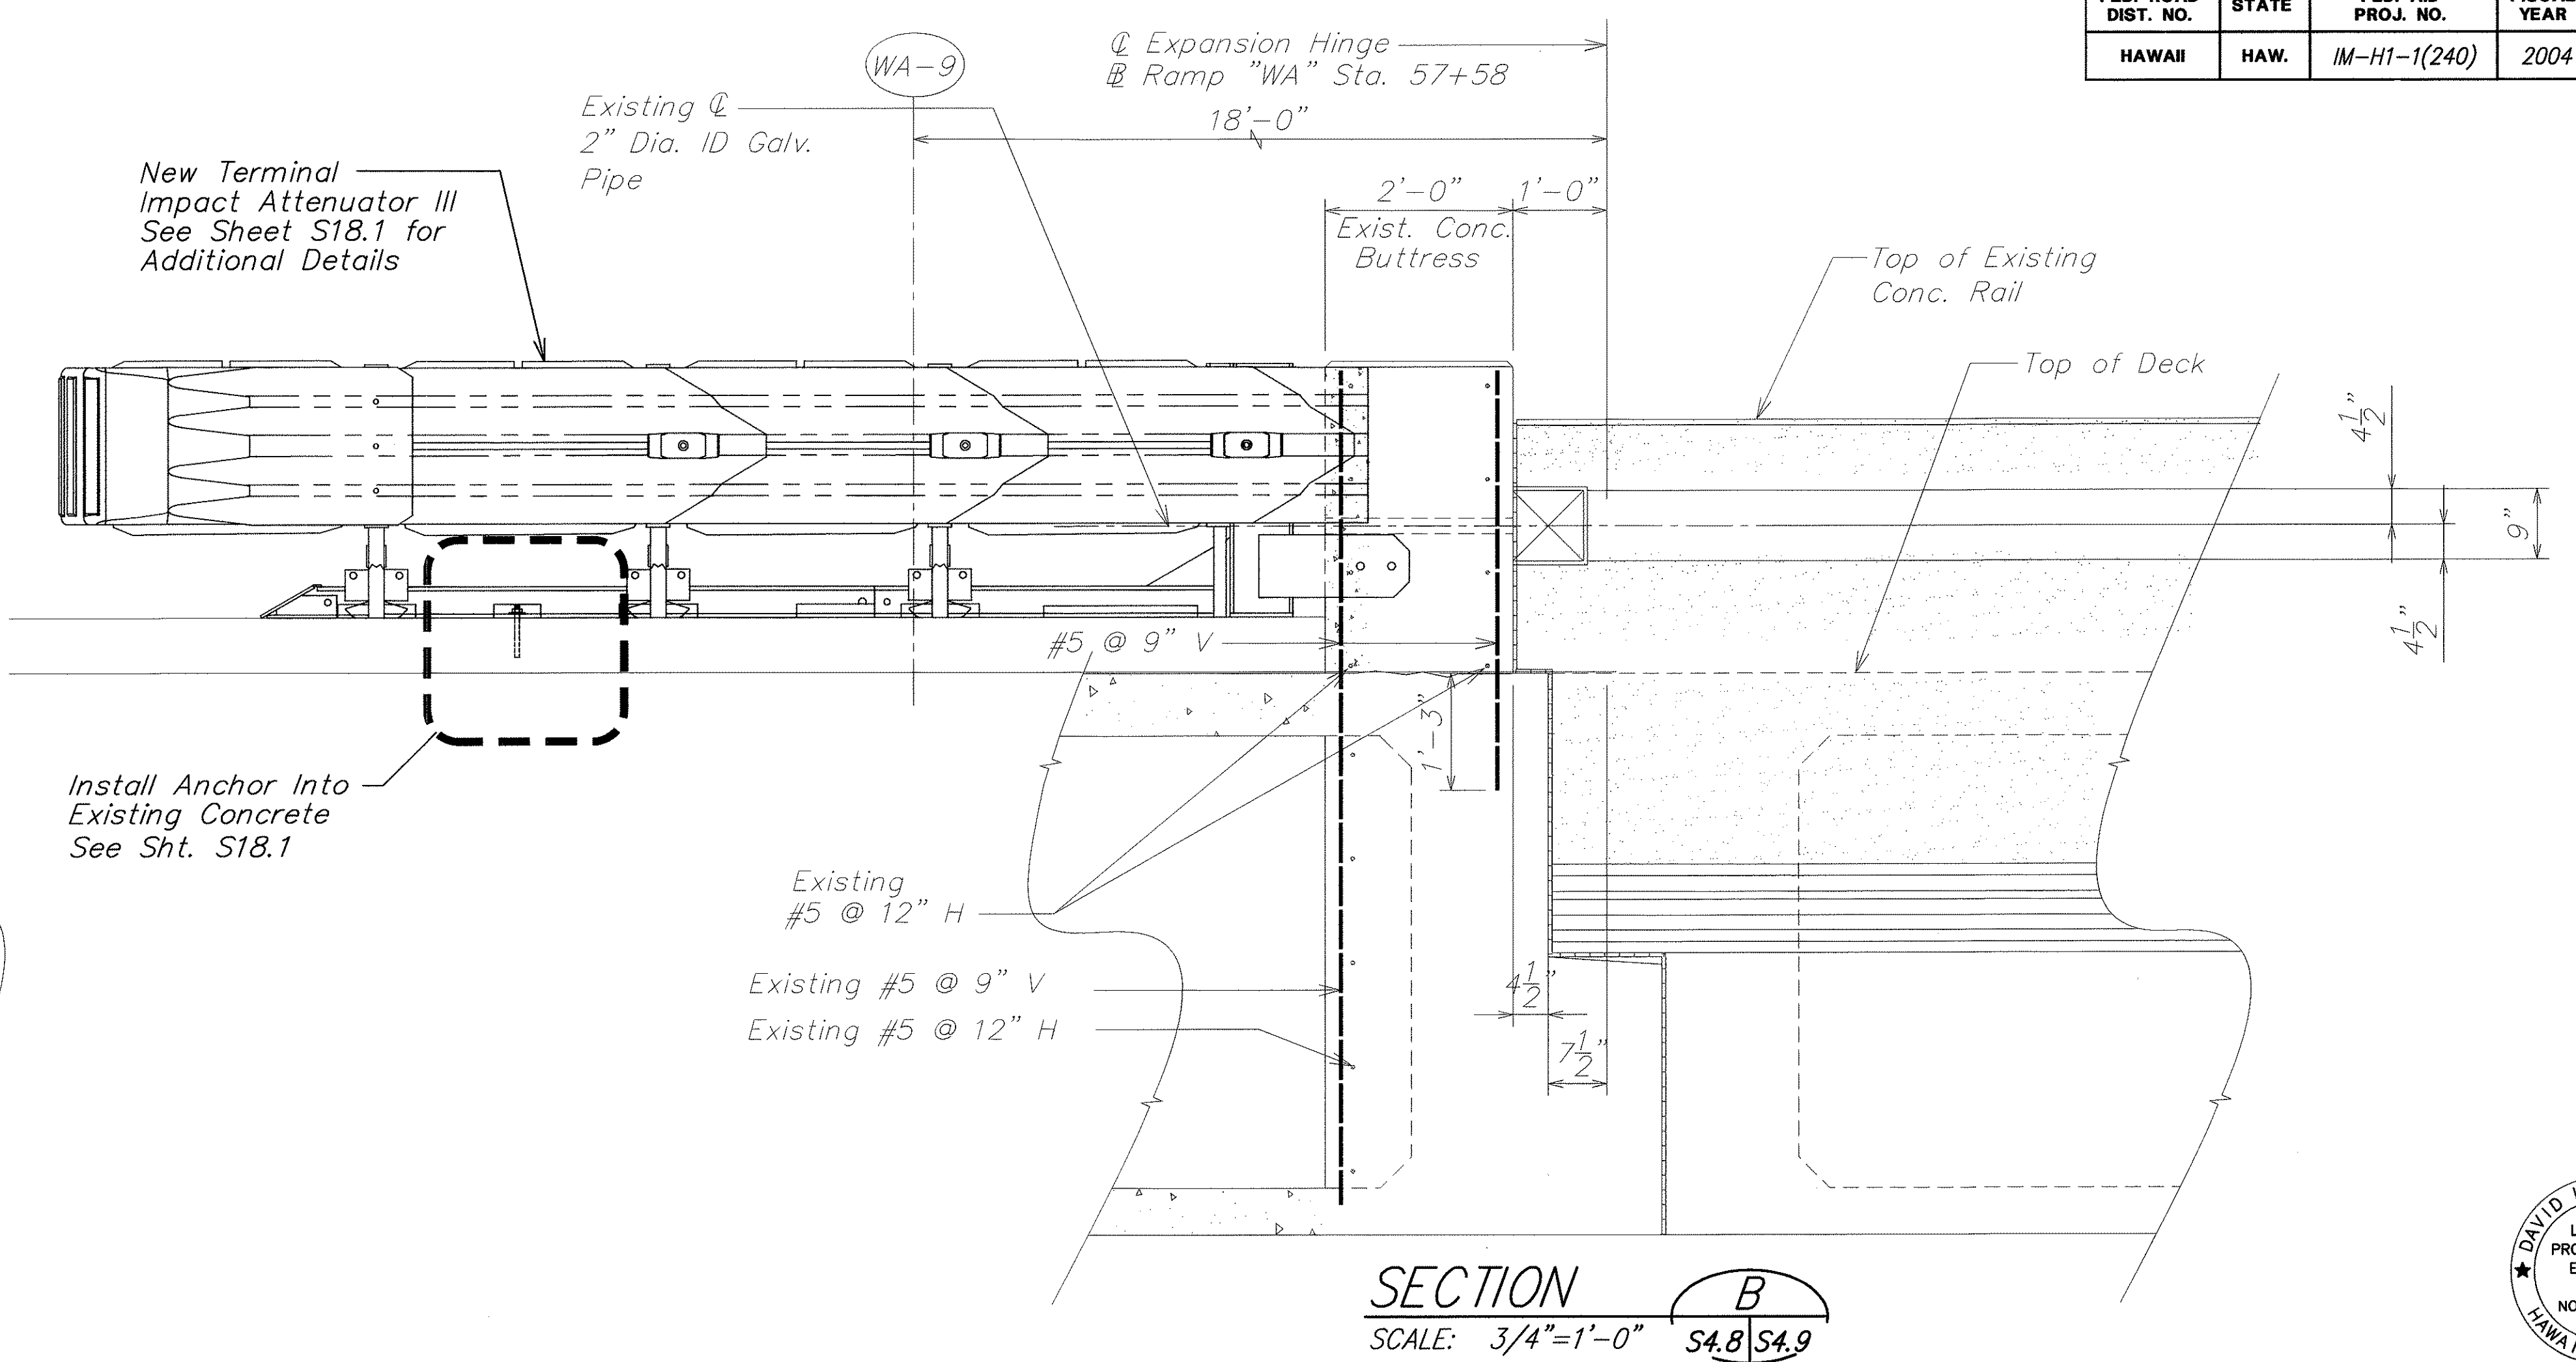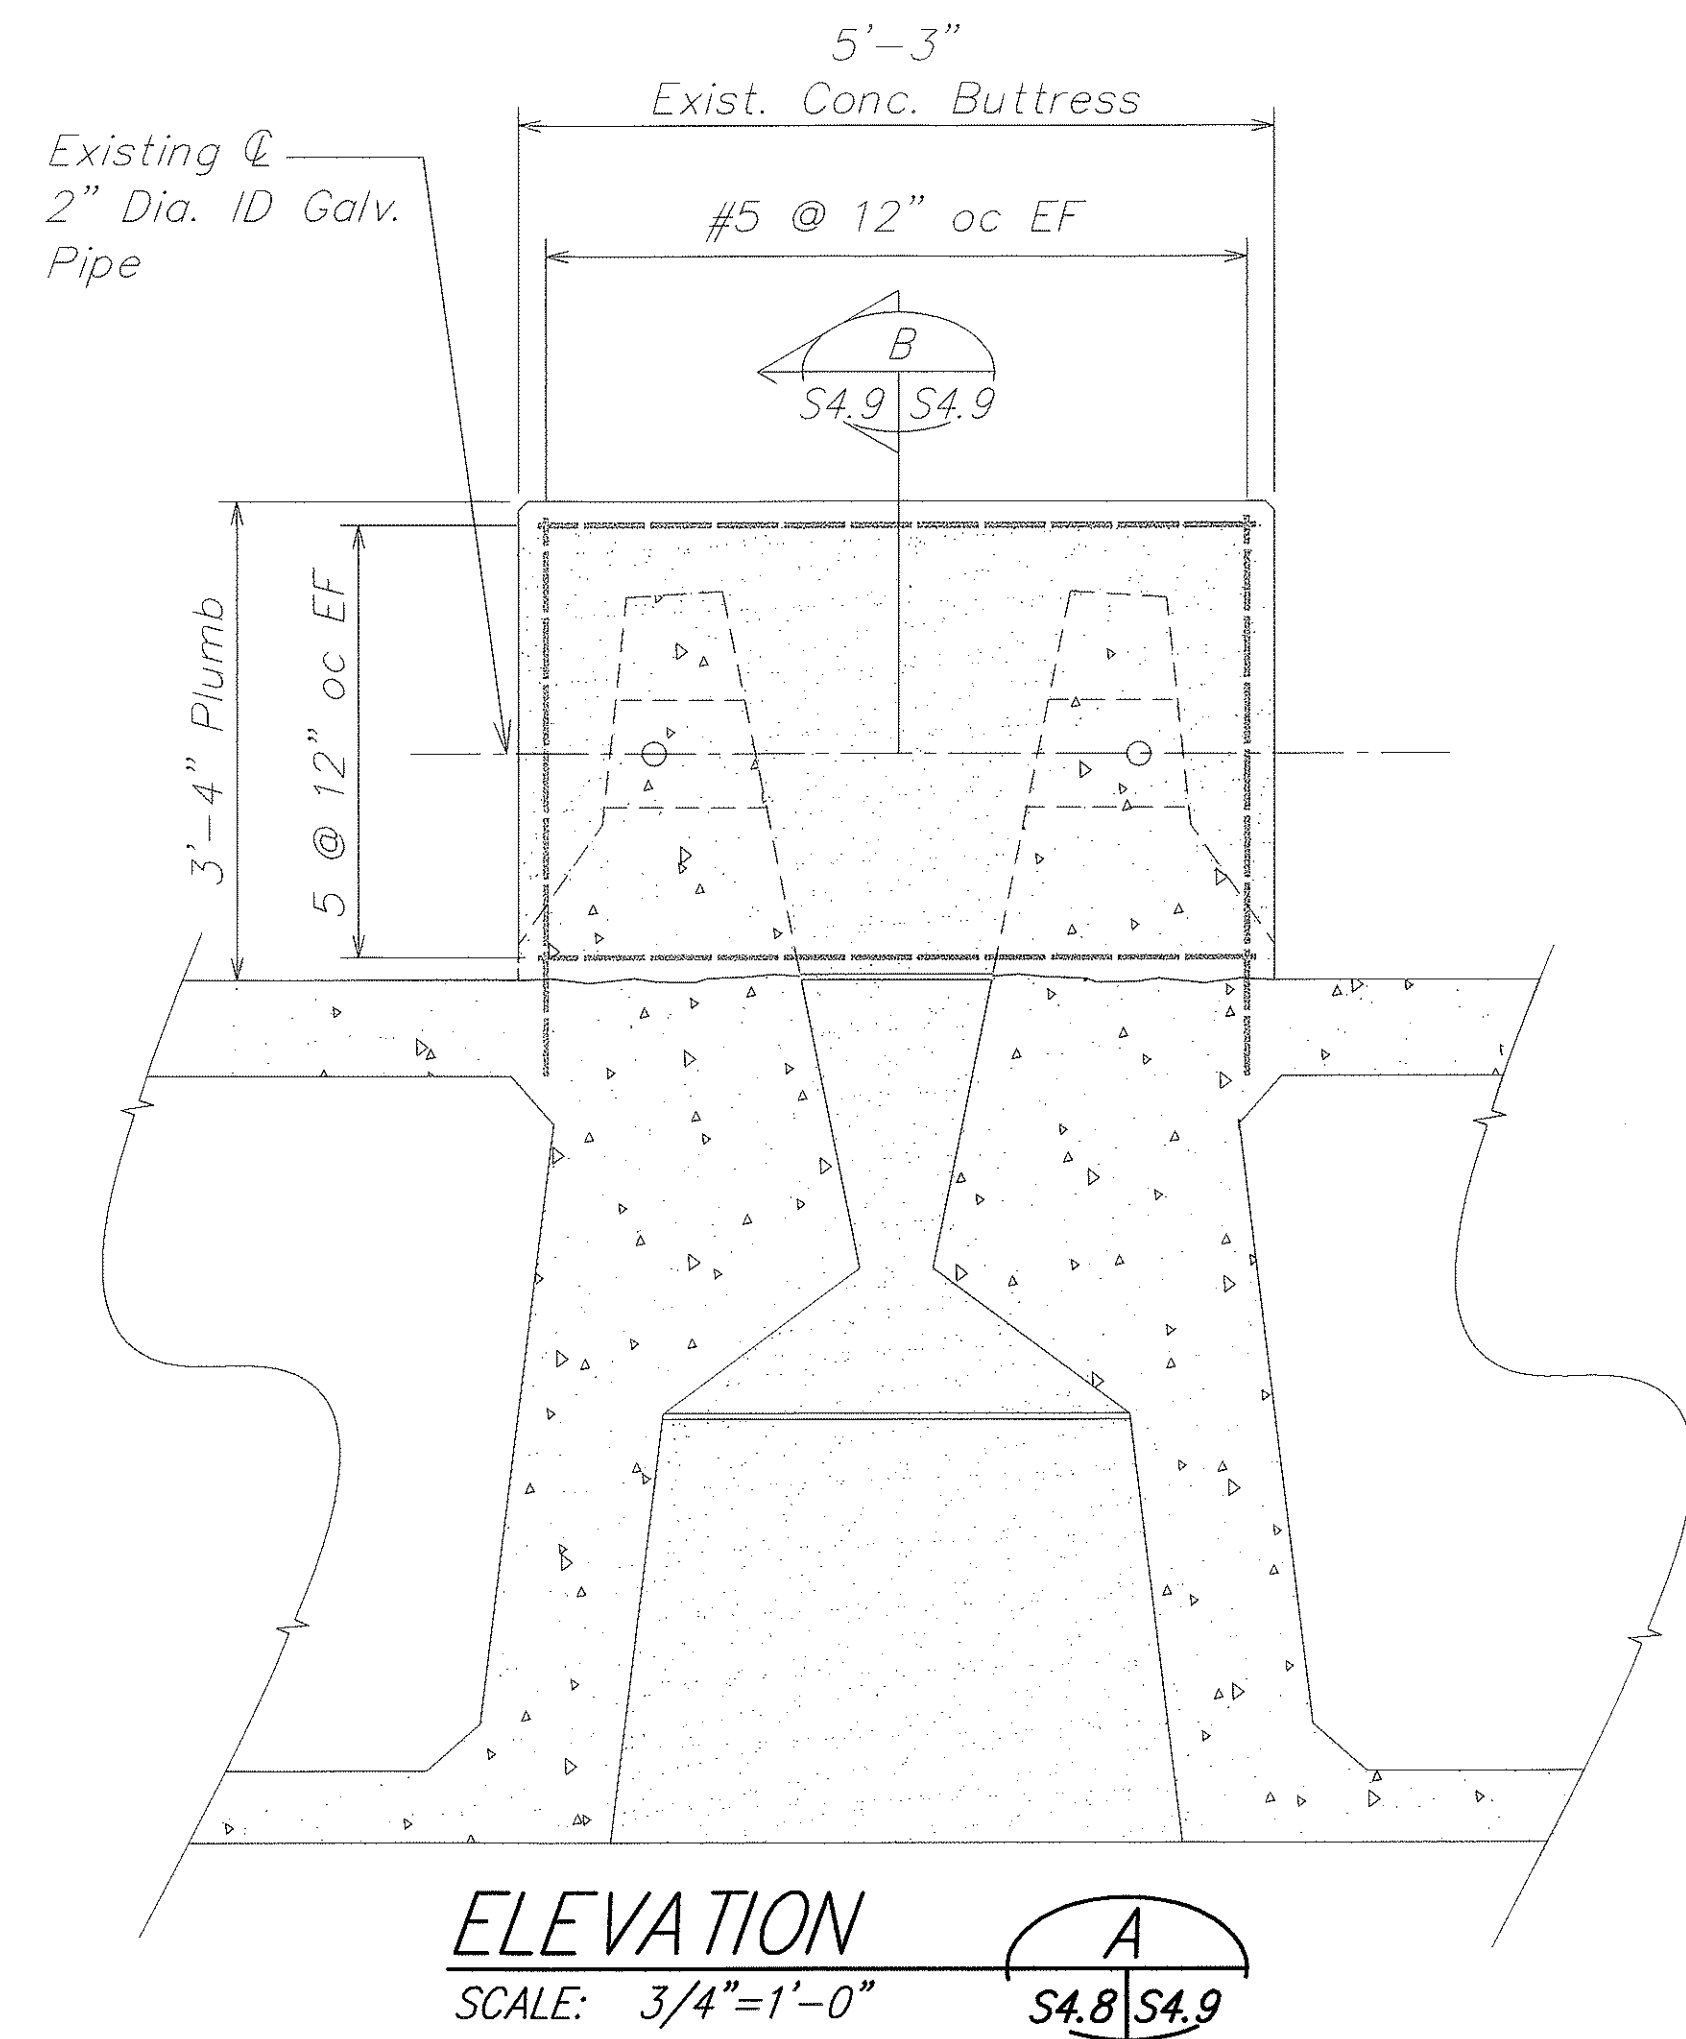

NOTE:
All reinforcing shown on this sheet are existing bars.

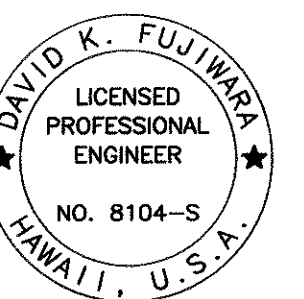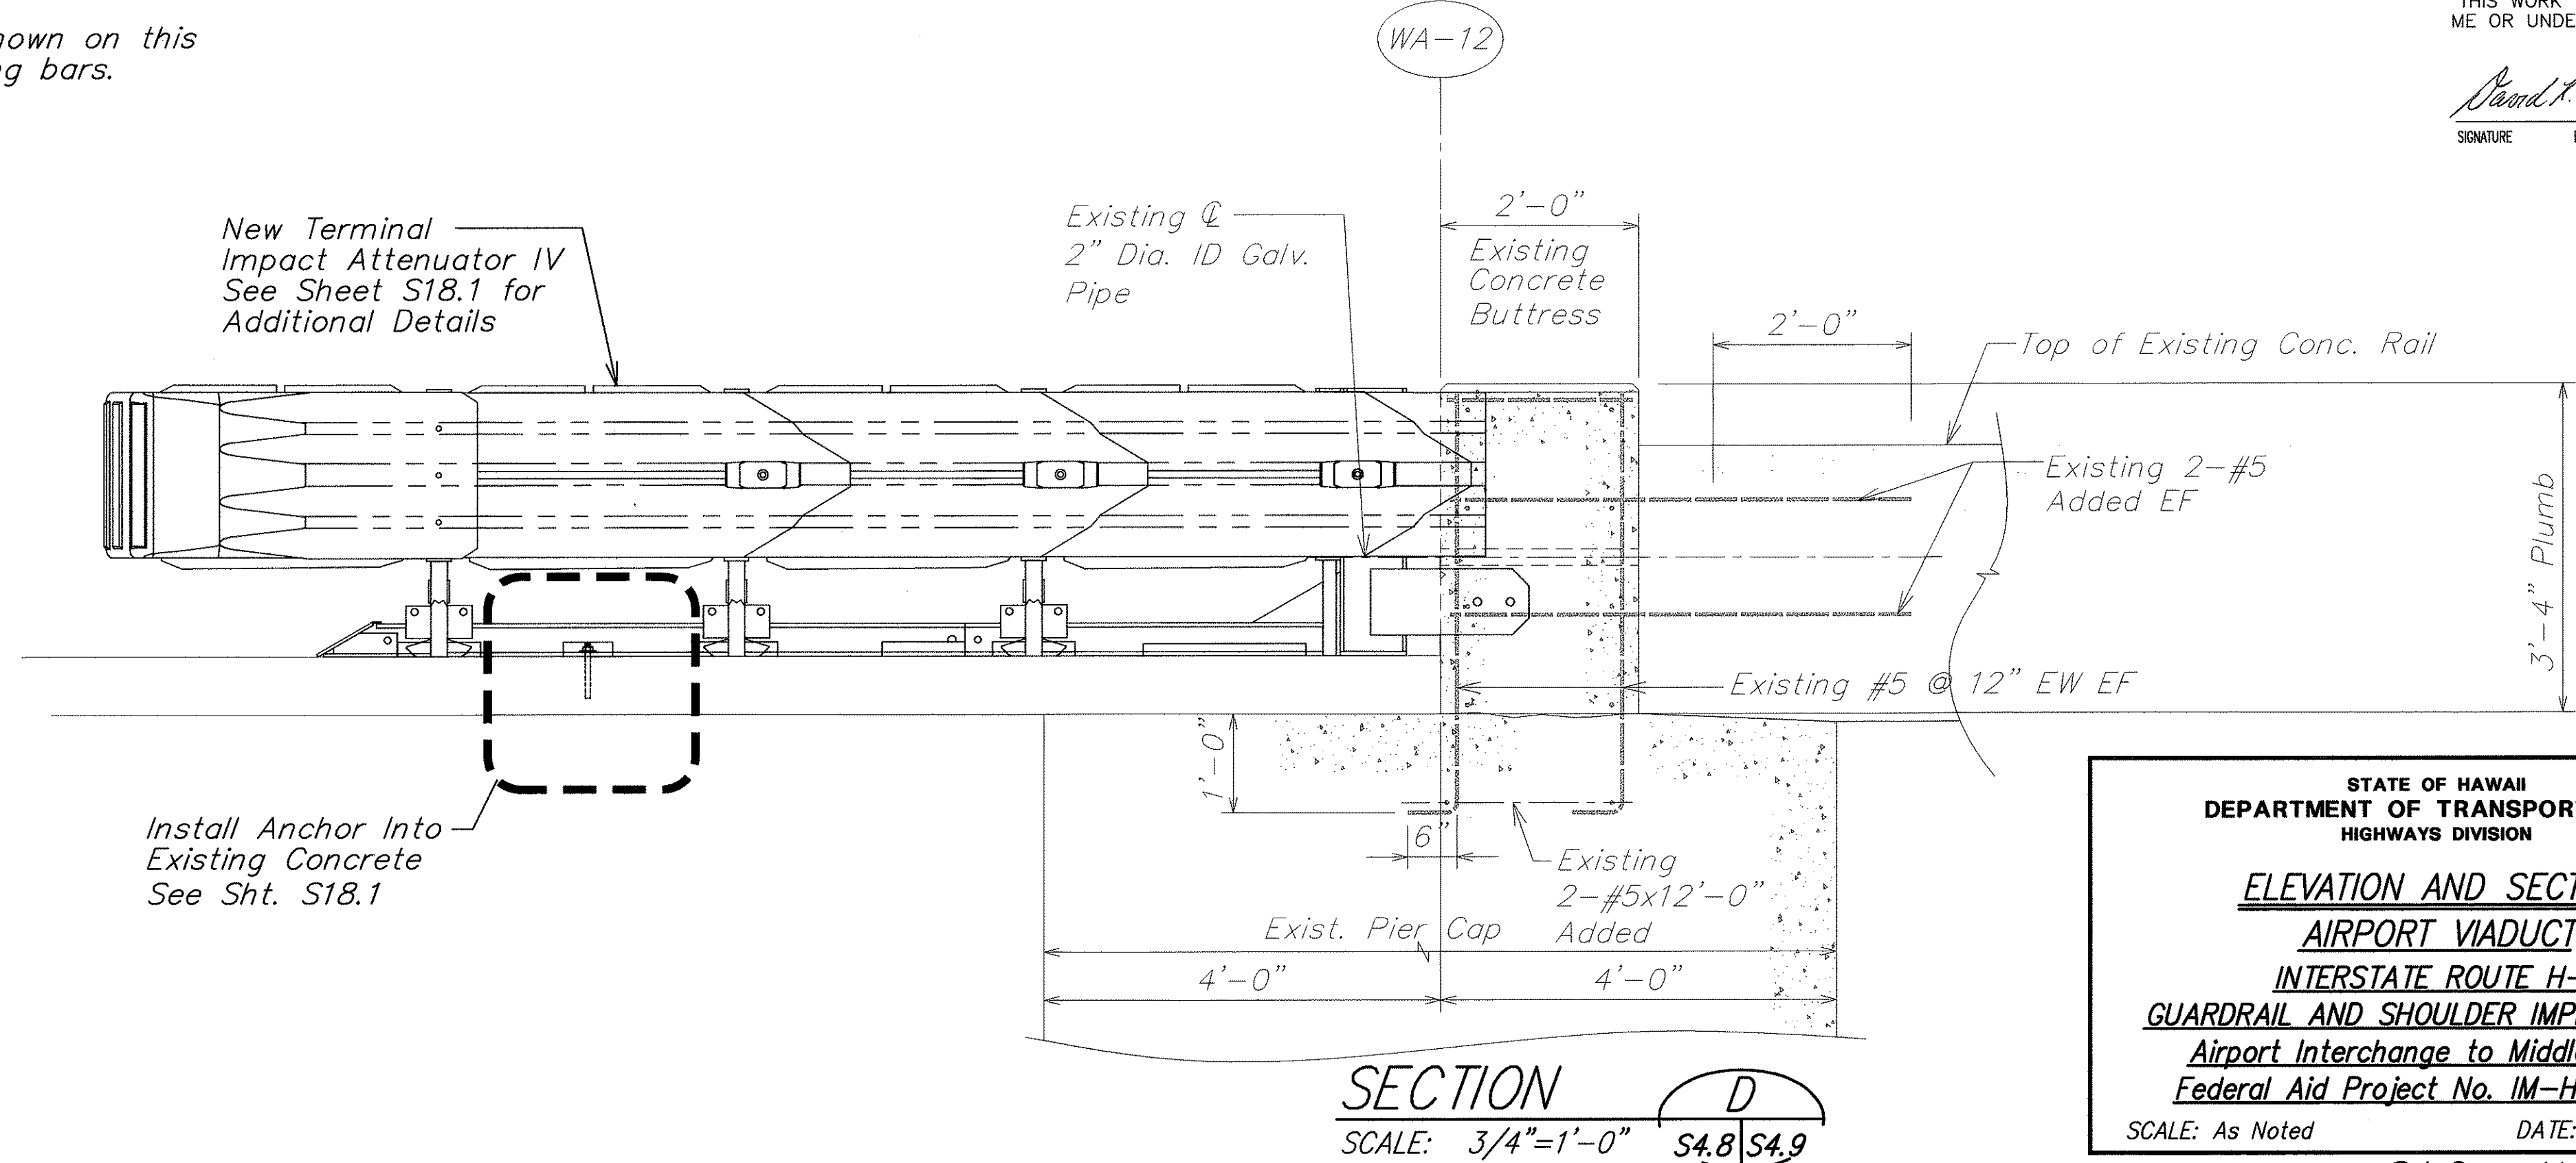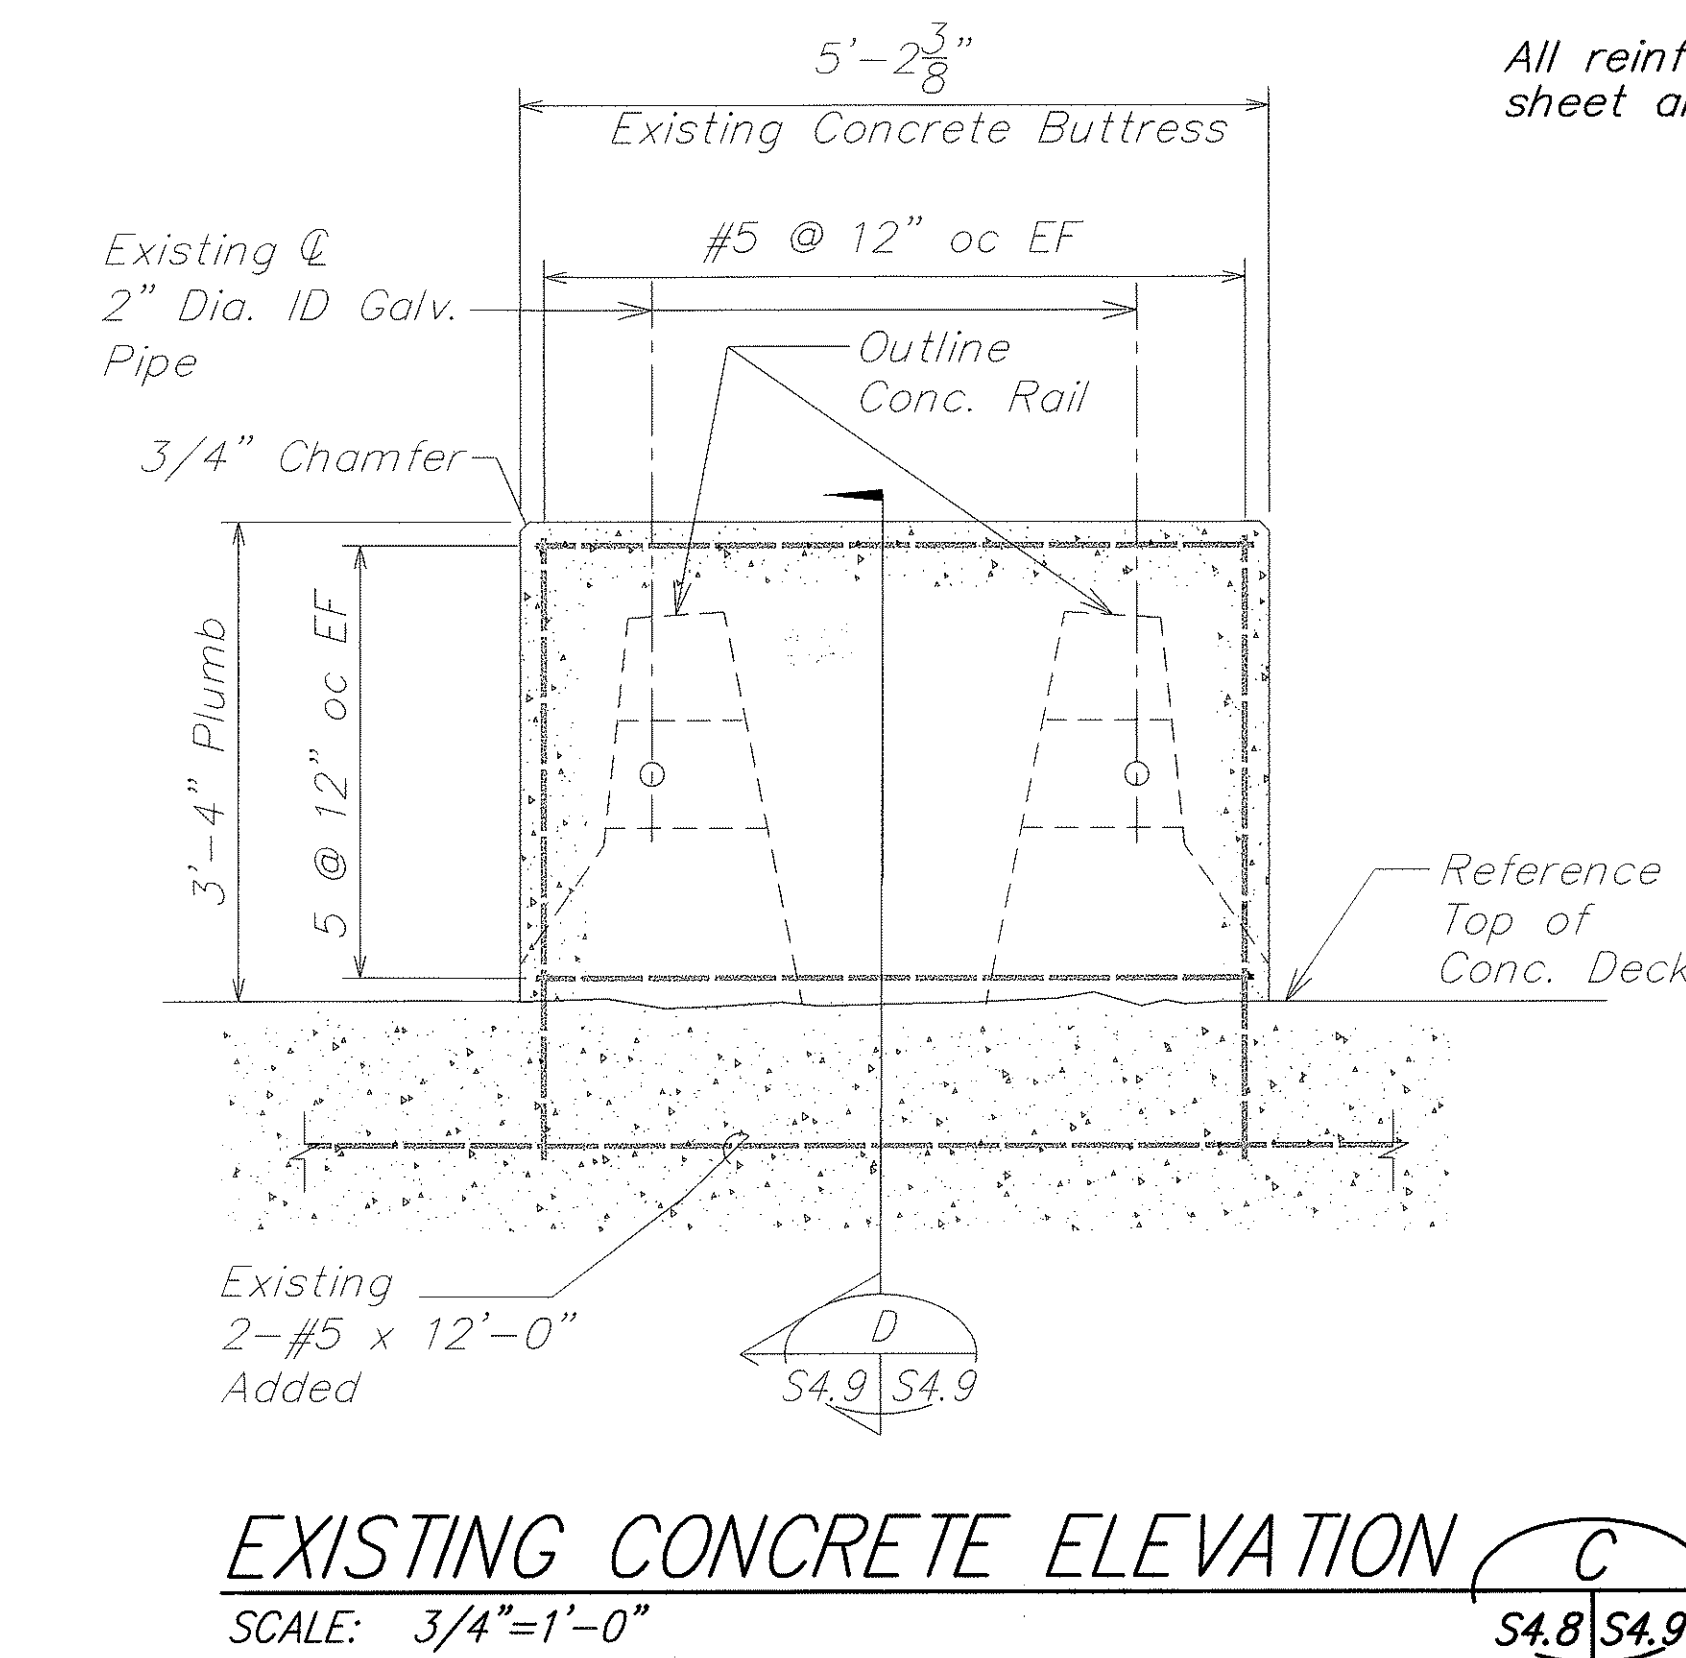

THIS WORK WAS PREPARED BY ME OR UNDER MY SUPERVISION.

Signature: David K. Fujiwara
EXPIRATION DATE OF THE LICENSE: 4-30-04



STATE OF HAWAII
DEPARTMENT OF TRANSPORTATION
HIGHWAYS DIVISION

ELEVATION AND SECTION
AIRPORT VIADUCT
INTERSTATE ROUTE H-1
GUARDRAIL AND SHOULDER IMPROVEMENTS
Airport Interchange to Middle Street
Federal Aid Project No. IM-H1-1(240)
SCALE: As Noted DATE: OCTOBER 2003

SHEET No. S4.9 OF 111 SHEETS

ORIGINAL PLAN	SURVEY PLOTTED BY	DATE
NOTE BOOK	DRAWN BY	
	DESIGNED BY	
	CHECKED BY	
No.		

FED. ROAD DIST. NO.	STATE	FED. AID PROJ. NO.	FISCAL YEAR	SHEET NO.	TOTAL SHEETS
HAWAII	HAW.	1M-H1-1(240)	2004	37	143

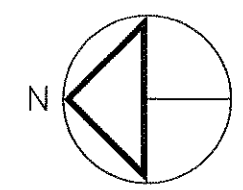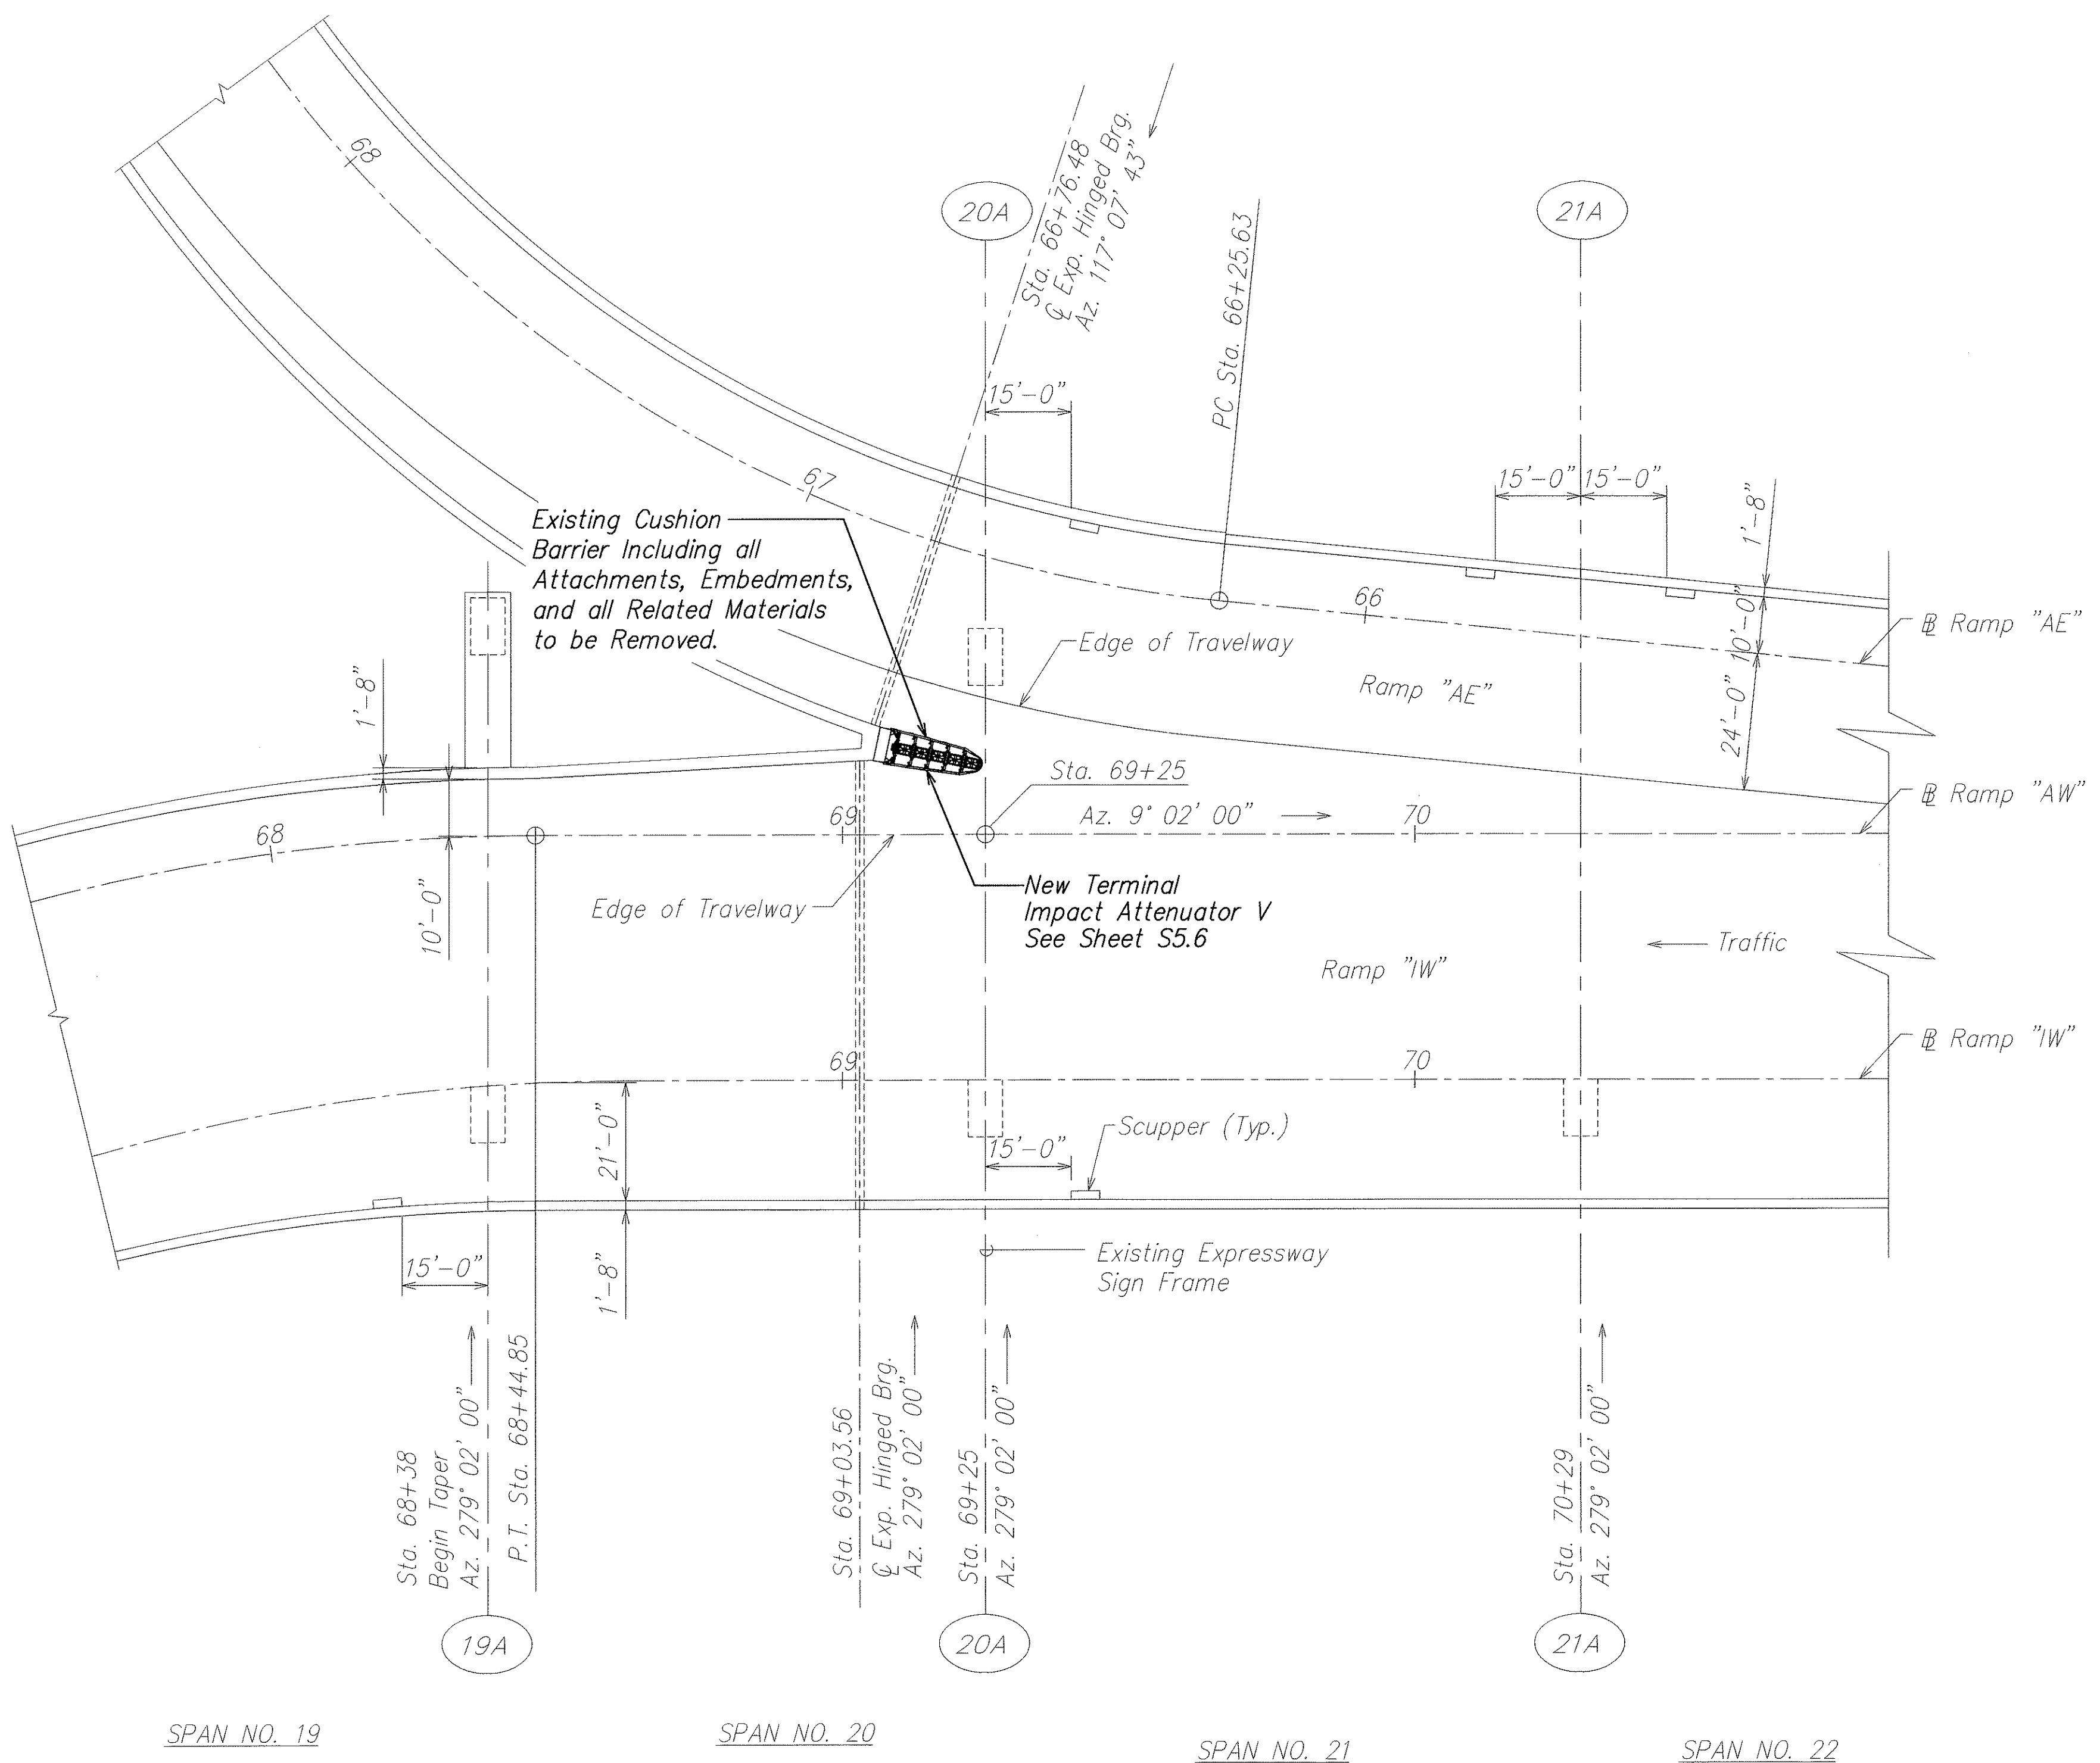

EXISTING PARTIAL DECK PLAN
RAMPS "IW", "AW" & "AE"
SCALE: 1" = 20'-0"

ORIGINAL PLAN	SURVEY PLOTTED BY	DATE
NOTE BOOK	DRAWN BY	" "
No.	DESIGNED BY	" "
	CHECKED BY	" "

DAVID K. FUJIMURA
LICENSED PROFESSIONAL ENGINEER
NO. 8104-S
HAWAII, U.S.A.

THIS WORK WAS PREPARED BY ME OR UNDER MY SUPERVISION.

David K. Fujimura
SIGNATURE

4-30-04
EXPIRATION DATE OF THE LICENSE


STATE OF HAWAII
DEPARTMENT OF TRANSPORTATION
HIGHWAYS DIVISION

PARTIAL DECK PLAN
AIRPORT INTERCHANGE
INTERSTATE ROUTE H-1
GUARDRAIL AND SHOULDER IMPROVEMENTS
Airport Interchange to Middle Street
Federal Aid Project No. 1M-H1-1(240)

SCALE: As Noted DATE: OCTOBER 2003

SHEET No. S5.1 OF 111 SHEETS

FED. ROAD DIST. NO.	STATE	FED. AID PROJ. NO.	FISCAL YEAR	SHEET NO.	TOTAL SHEETS
HAWAII	HAW.	IM-H1-1(240)	2004	38	143

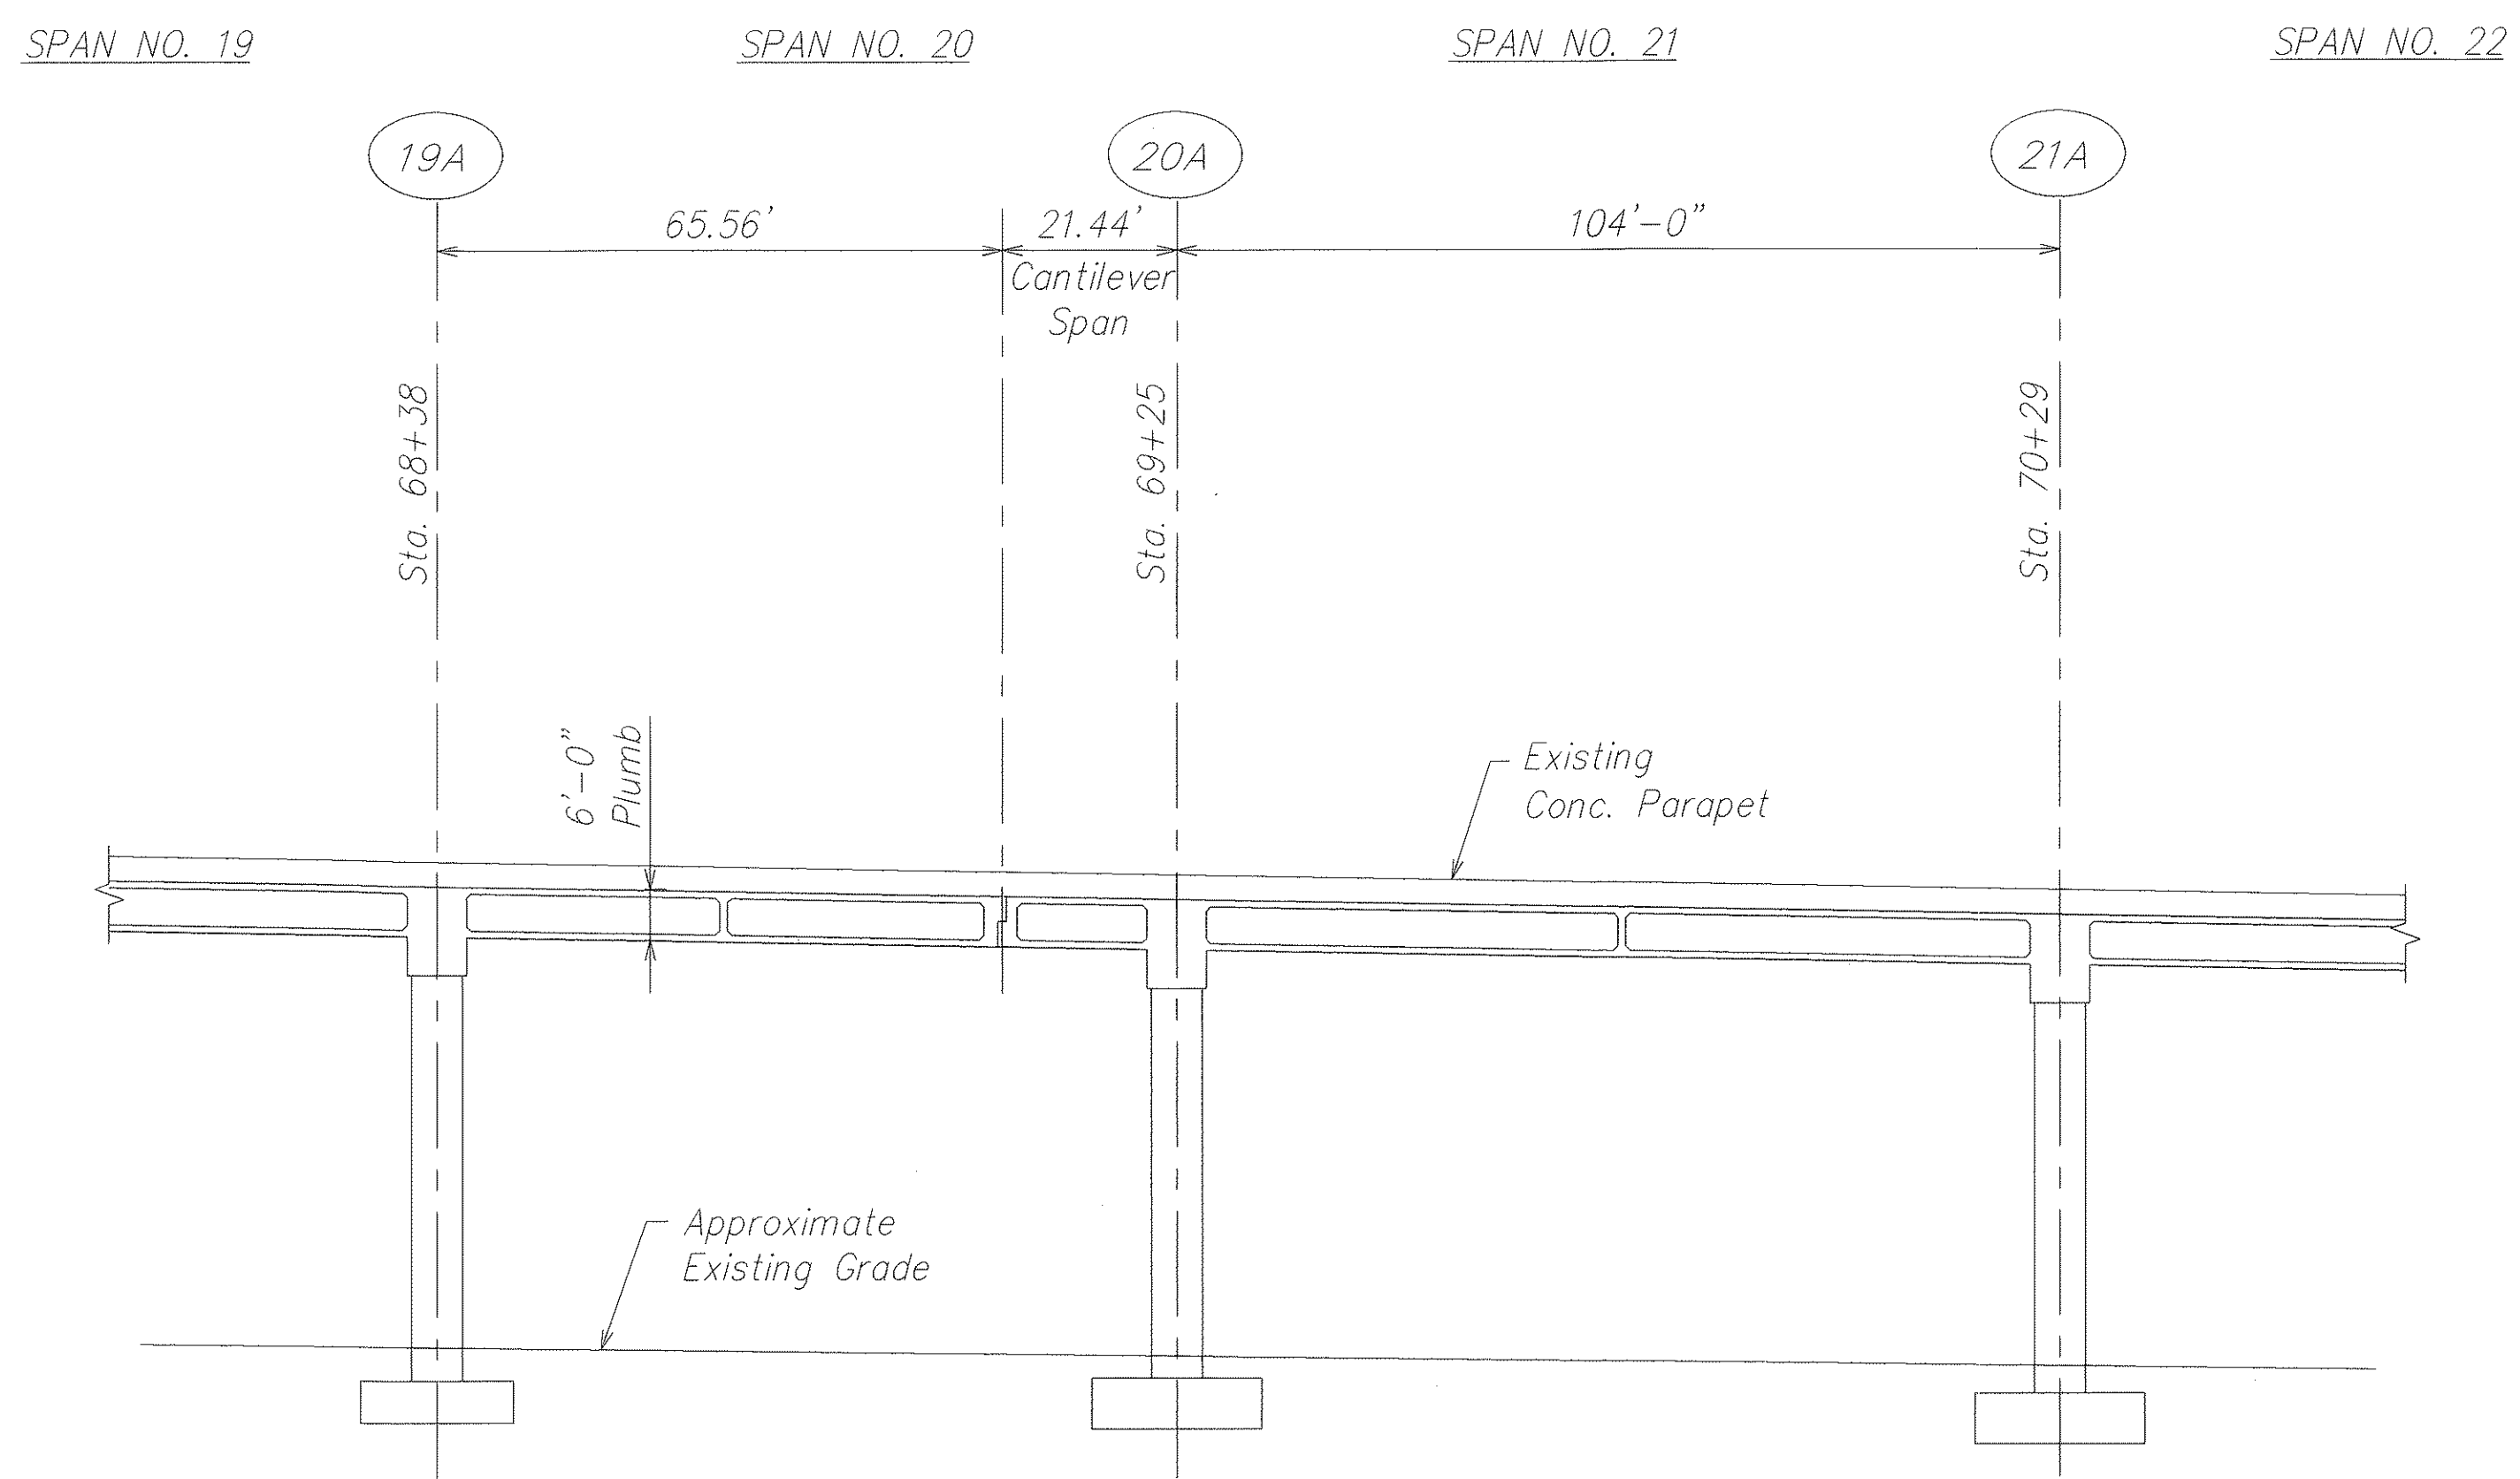

PARTIAL LONGITUDINAL SECTION ALONG B RAMP "IW"
RAMPS "AW" & "AE"
SCALE: 1" = 20'-0"

ORIGINAL PLAN	SURVEY PLOTTED BY	DATE
NOTE BOOK	DRAWN BY	" "
No.	DESIGNED BY	" "
	CHECKED BY	" "

DAVID K. FUJIMURA
LICENSED
PROFESSIONAL
ENGINEER
NO. 8104-S
HAWAII, U.S.A.

THIS WORK WAS PREPARED BY
ME OR UNDER MY SUPERVISION.

David K. Fujimura
SIGNATURE 4-30-04
EXPIRATION DATE OF THE LICENSE


STATE OF HAWAII
DEPARTMENT OF TRANSPORTATION
HIGHWAYS DIVISION

PARTIAL LONGITUDINAL SECTION
AIRPORT INTERCHANGE
INTERSTATE ROUTE H-1
GUARDRAIL AND SHOULDER IMPROVEMENTS
Airport Interchange to Middle Street
Federal Aid Project No. IM-H1-1(240)

SCALE: As Noted DATE: OCTOBER 2003

SHEET No. S5.2 OF 111 SHEETS

FED. ROAD DIST. NO.	STATE	FED. AID PROJ. NO.	FISCAL YEAR	SHEET NO.	TOTAL SHEETS
HAWAII	HAW.	IM-H1-1(240)	2004	39	143

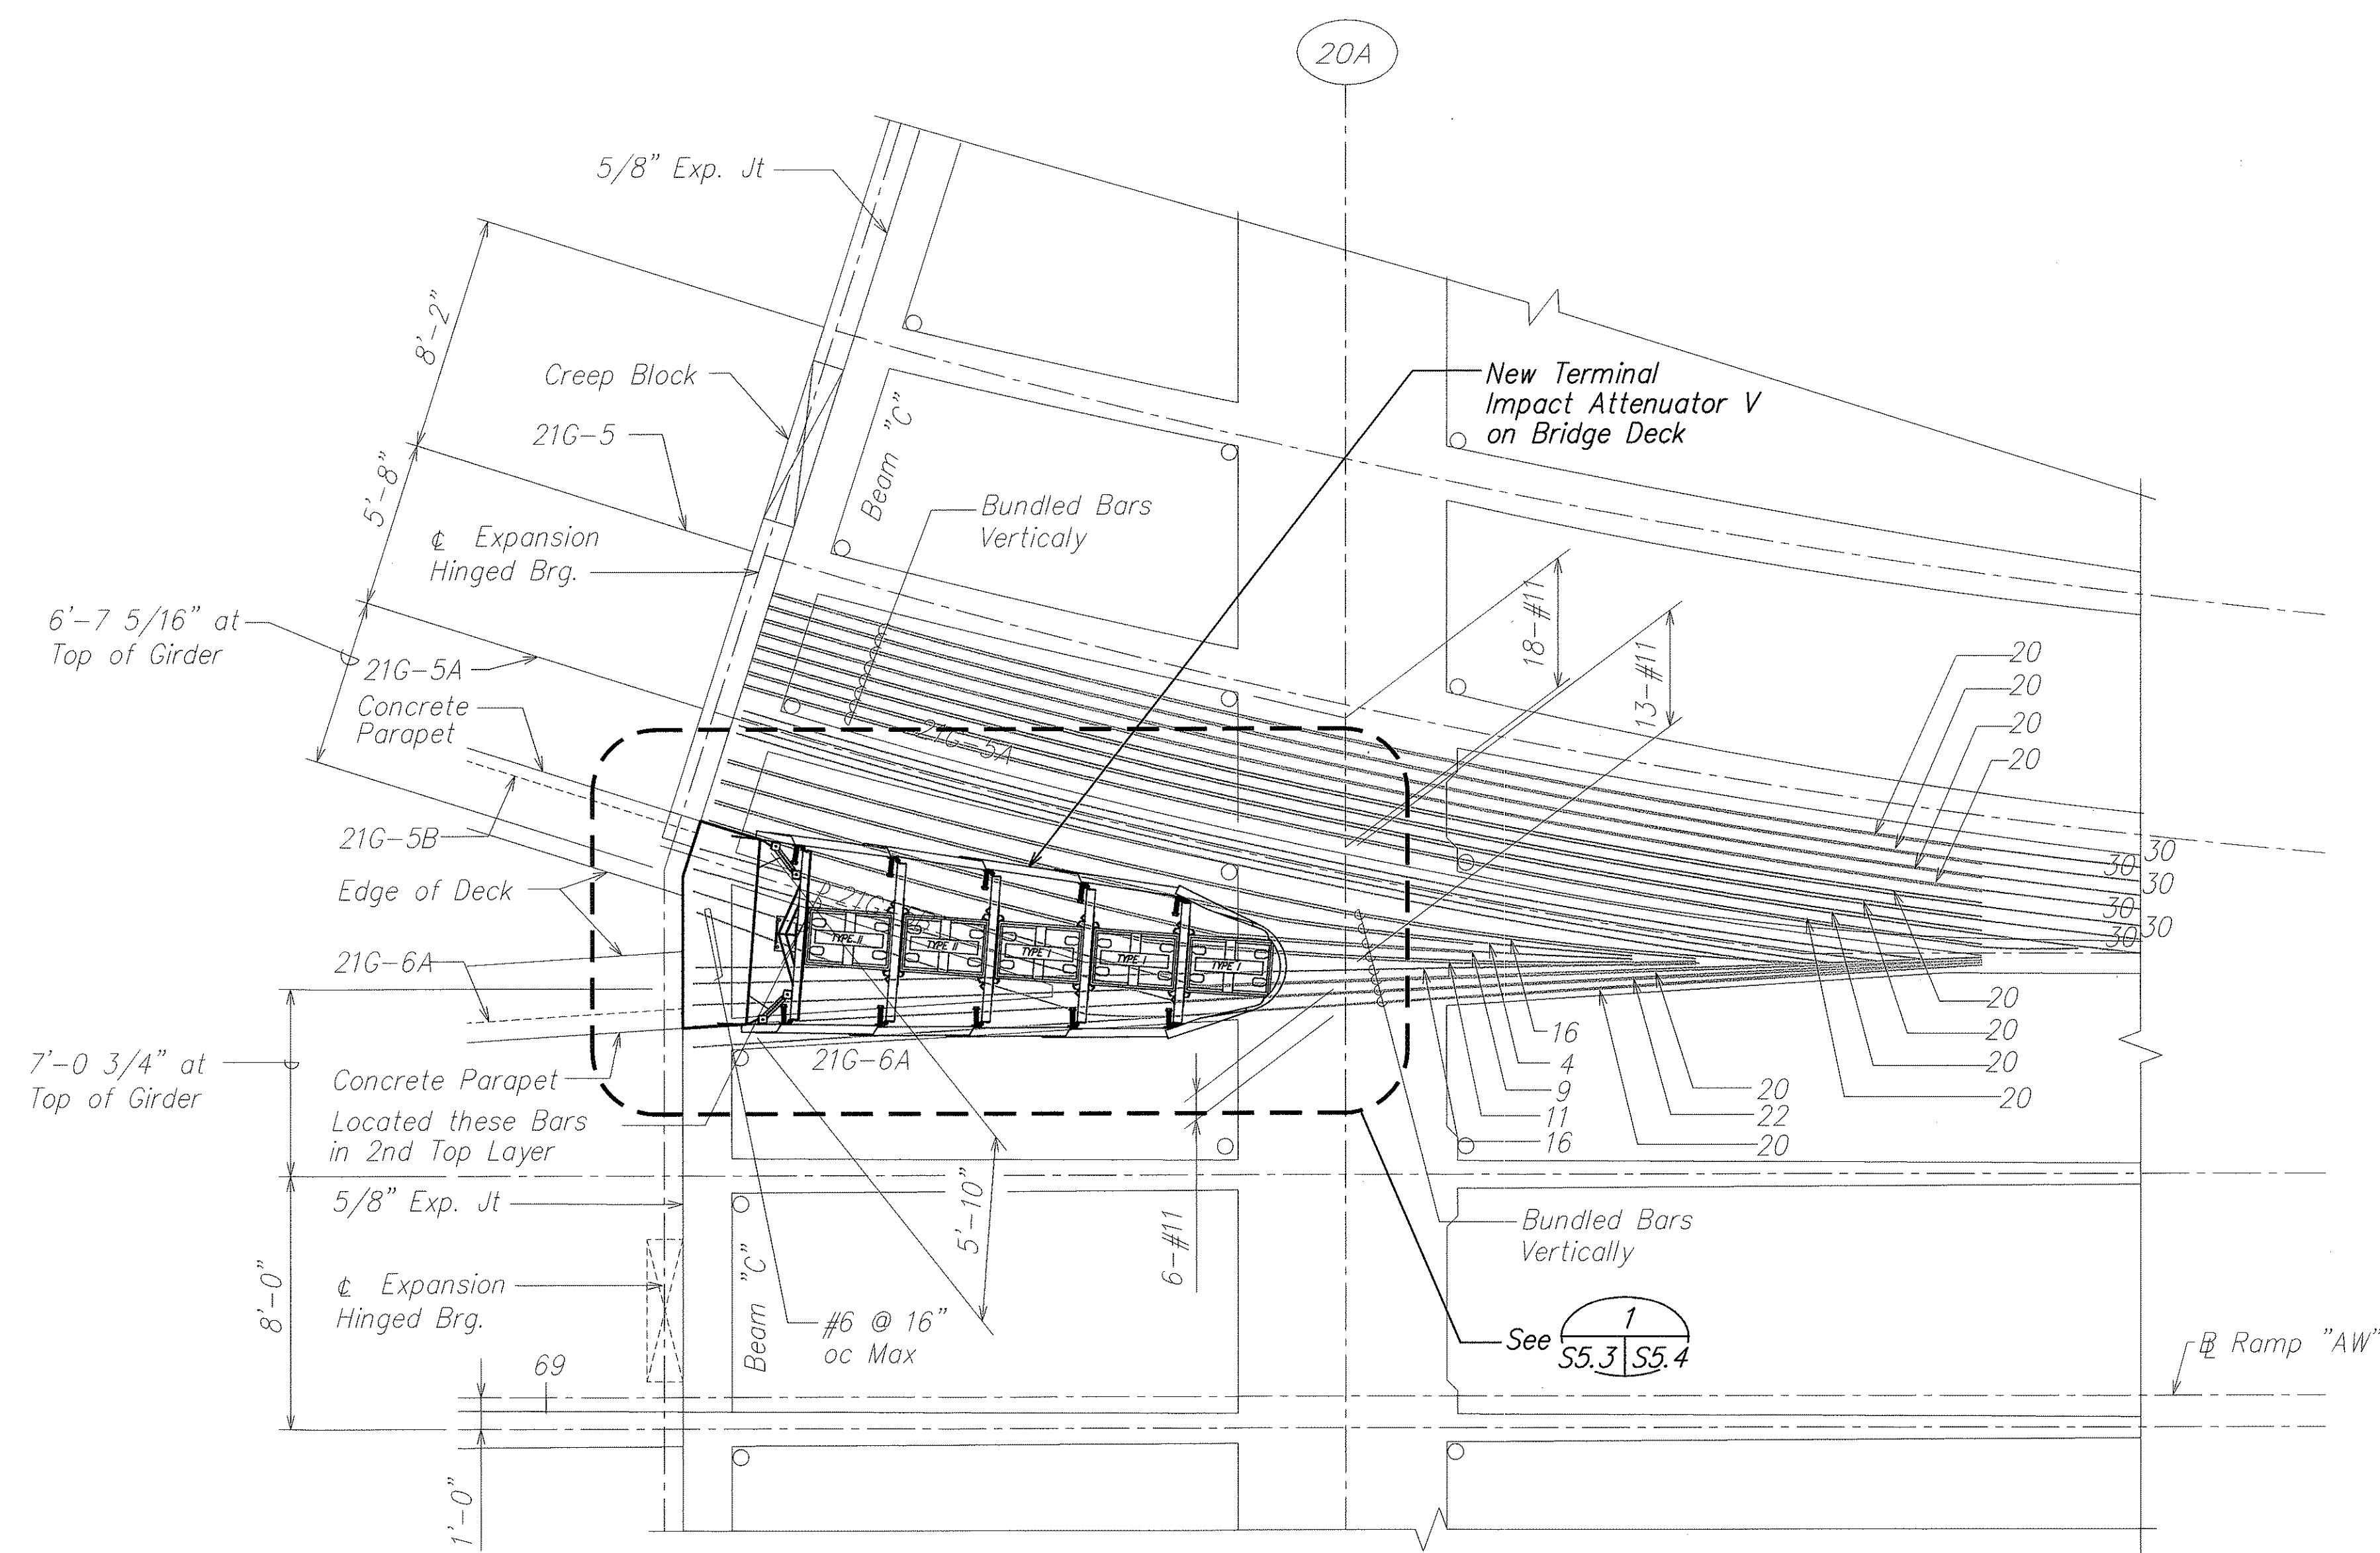

- NOTES:
1. Unless otherwise noted on plans, all reinforcing are #11 bars.
 2. Numbers at ends of bars indicate distance in feet from adjacent & pier for all top reinforcement.
 3. All reinforcing on this sheet are existing bars.

EXISTING PARTIAL DECK FRAMING PLAN
RAMPS "IW" AND "AW"
SCALE: 1/4" = 1'-0"

ORIGINAL PLAN	SURVEY PLOTTED BY	DATE
NOTE BOOK	DRAWN BY	
	DESIGNED BY	
	CHECKED BY	

DAVID K. FUJIWARA
LICENSED PROFESSIONAL ENGINEER
NO. 8104-S
HAWAII, U.S.A.

THIS WORK WAS PREPARED BY ME OR UNDER MY SUPERVISION.

David K. Fujiwara
SIGNATURE 4-30-04
EXPIRATION DATE OF THE LICENSE


STATE OF HAWAII
DEPARTMENT OF TRANSPORTATION
HIGHWAYS DIVISION

DECK FRAMING PLAN
AIRPORT INTERCHANGE
INTERSTATE ROUTE H-1
GUARDRAIL AND SHOULDER IMPROVEMENTS
Airport Interchange to Middle Street
Federal Aid Project No. IM-H1-1(240)

SCALE: As Noted DATE: OCTOBER 2003


SHEET No. S5.3 OF 111 SHEETS

FED. ROAD DIST. NO.	STATE	FED. AID PROJ. NO.	FISCAL YEAR	SHEET NO.	TOTAL SHEETS
HAWAII	HAW.	IM-H1-1(240)	2004	40	143

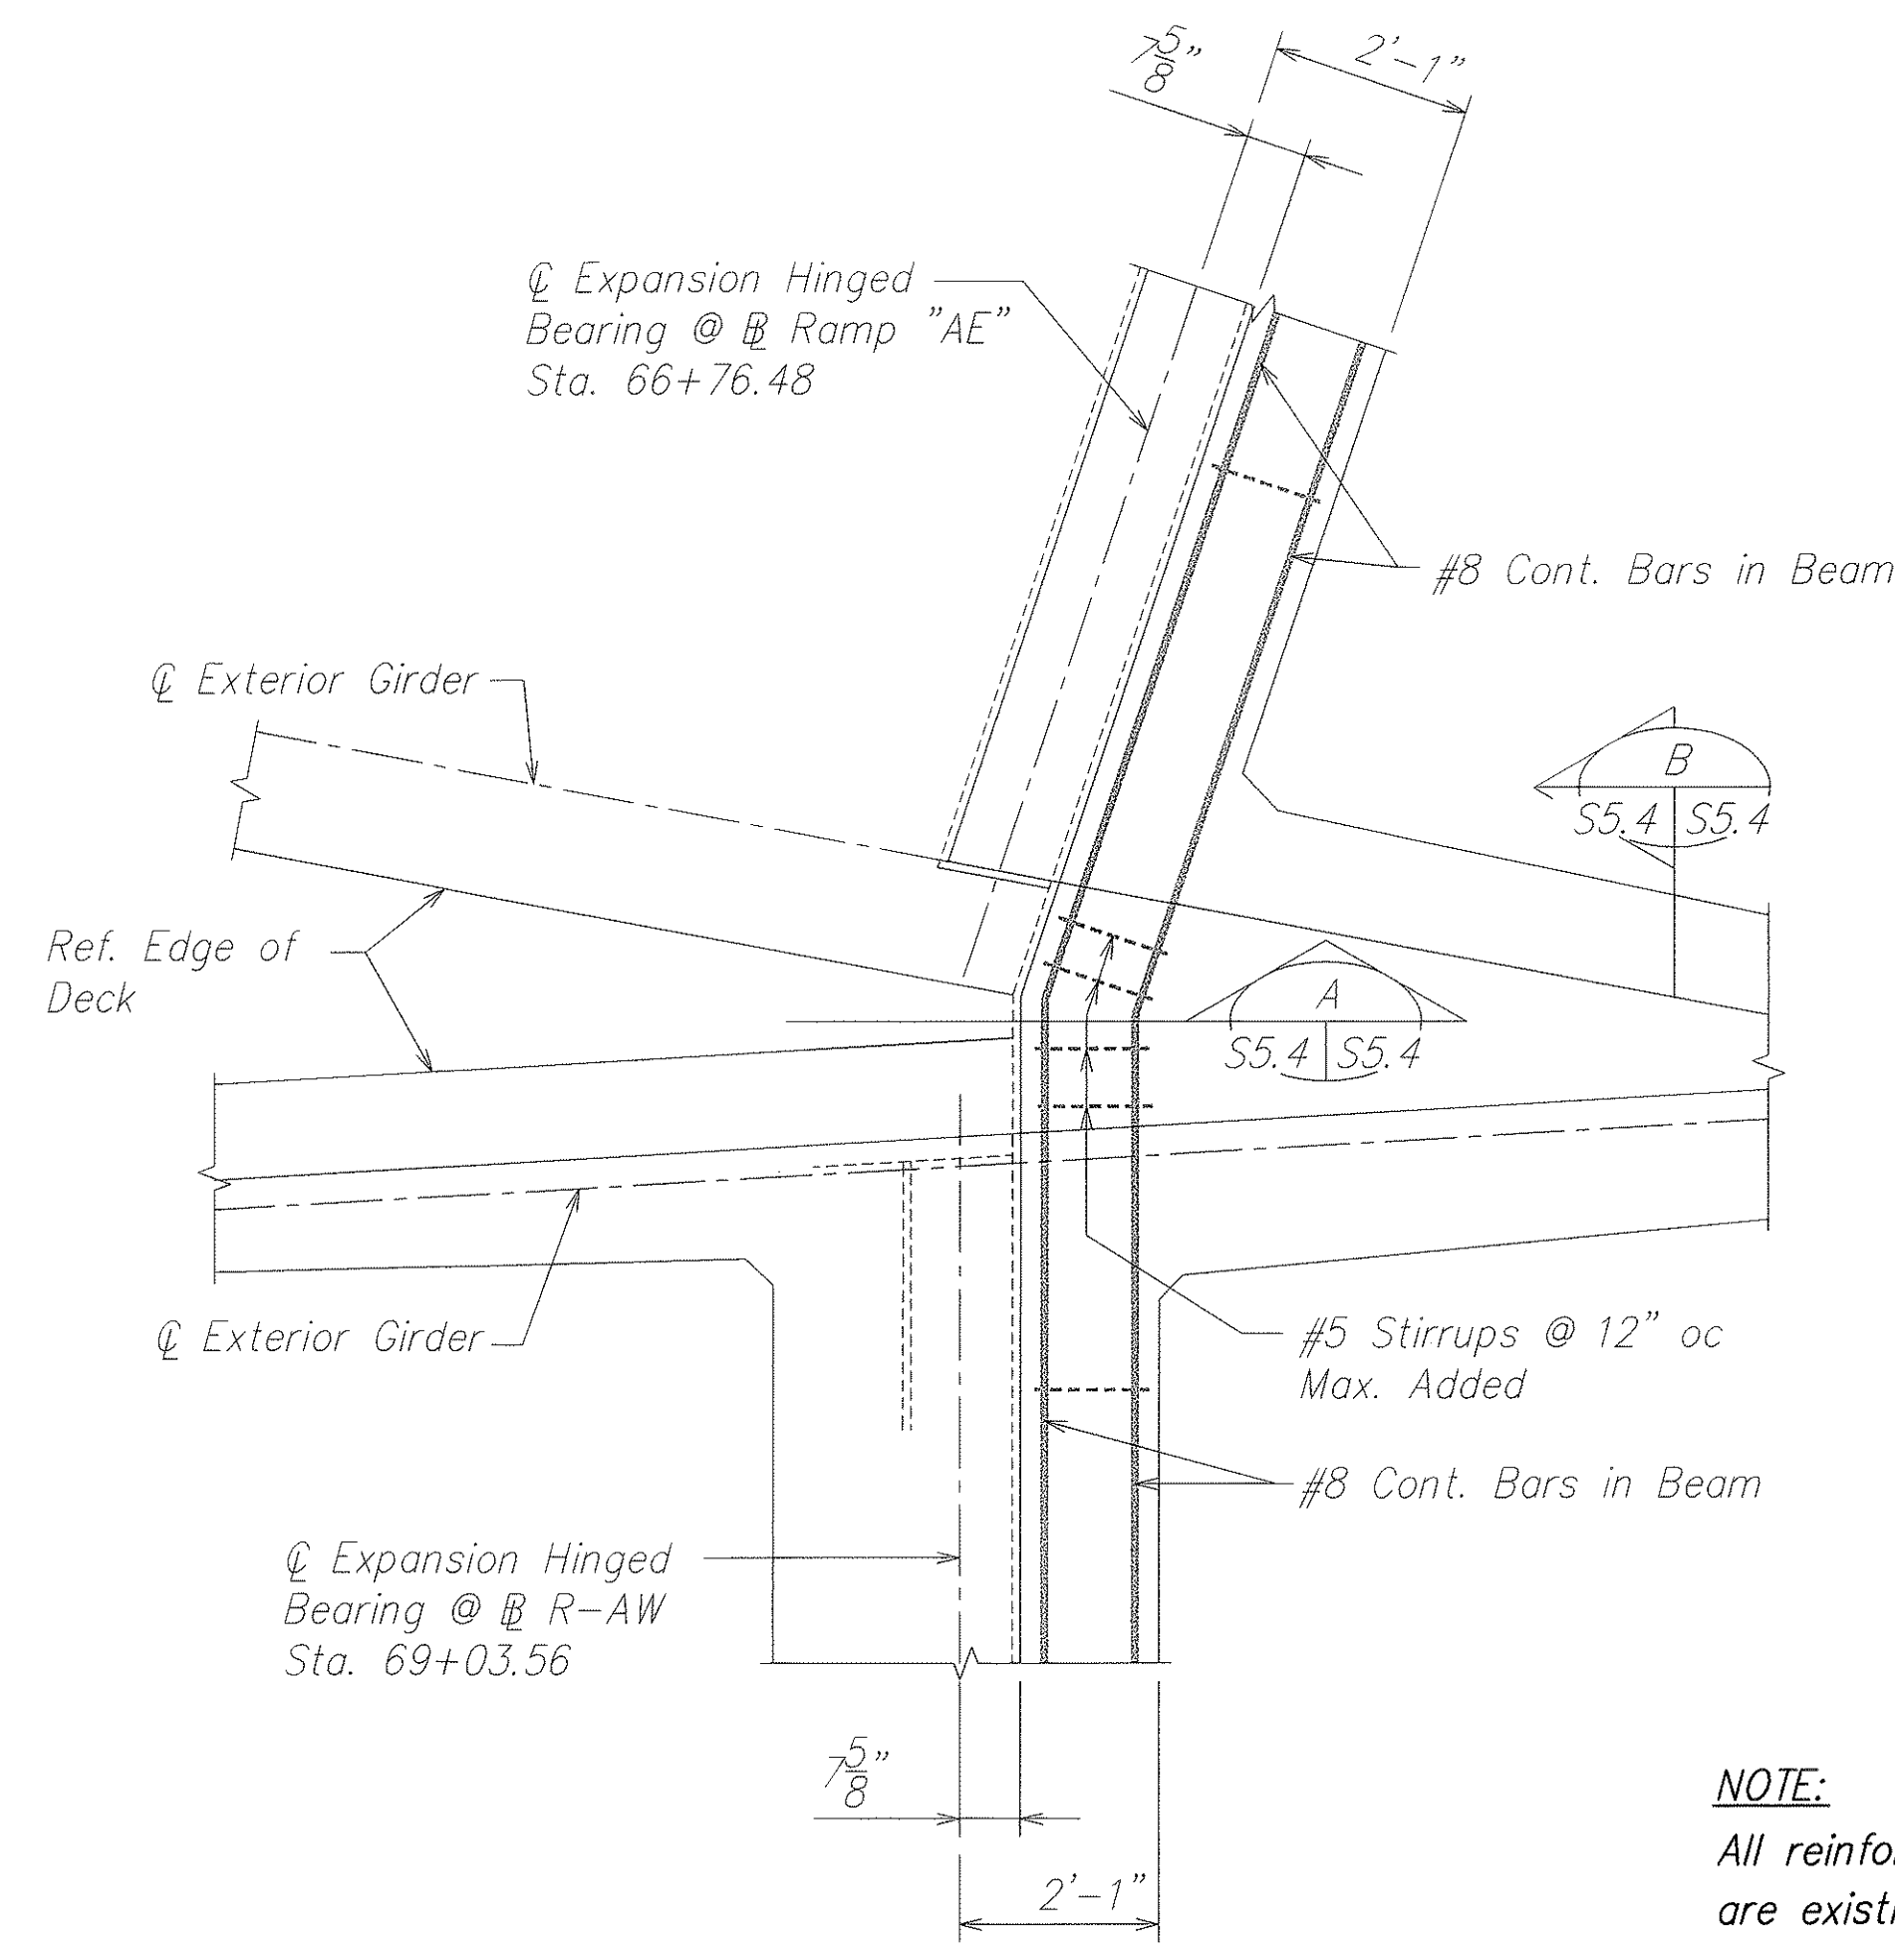


NOTE:
All reinforcing shown on this sheet
are existing bars.

EXISTING BEAM DETAIL 1
SCALE: 1/2" = 1'-0"

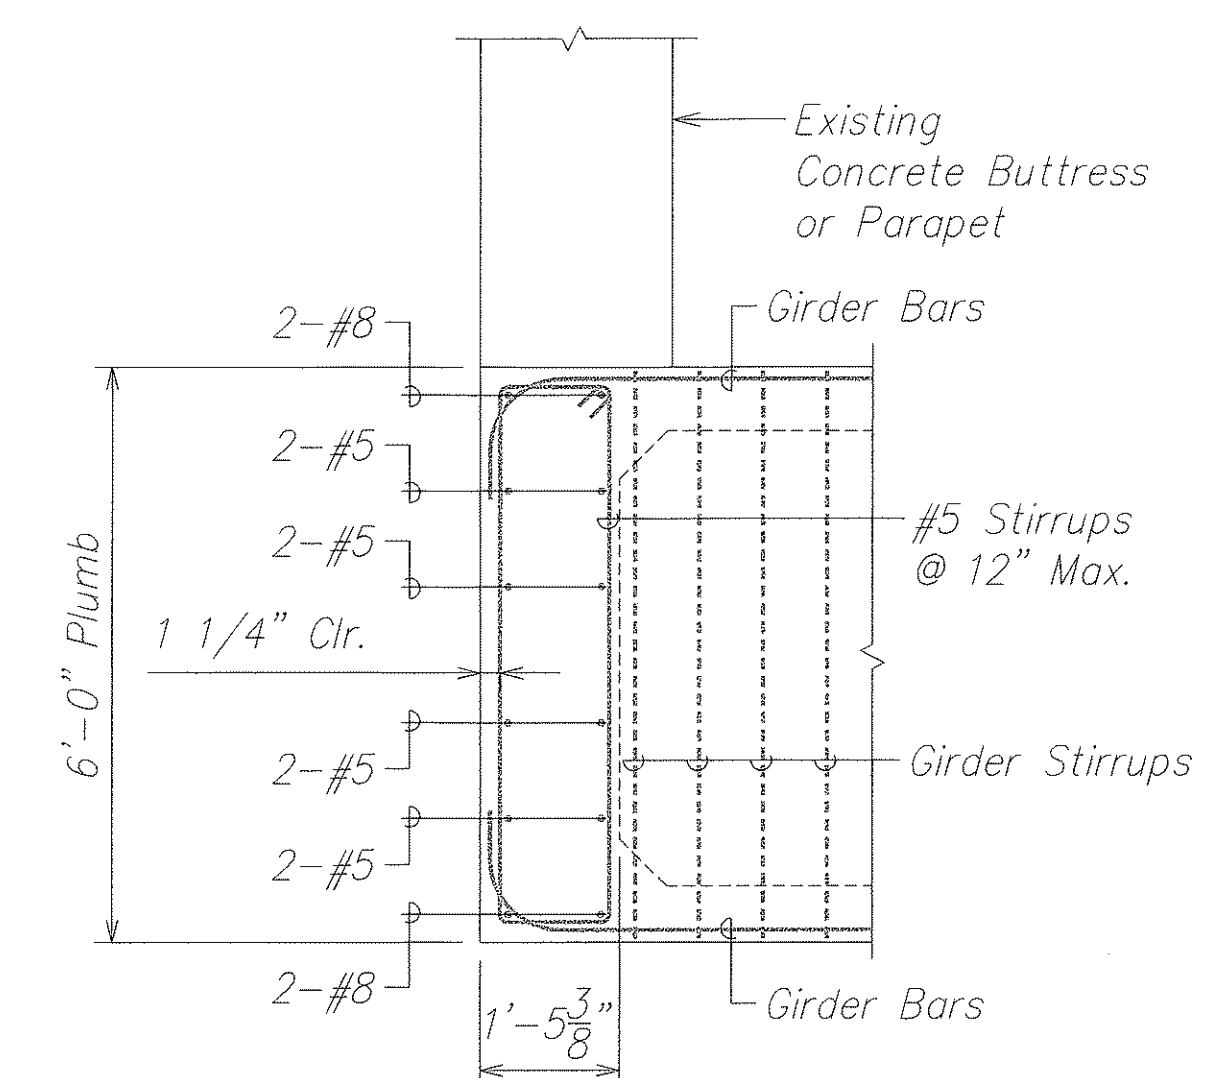

EXISTING BEAM REINFORCING SECTION A
SCALE: 1/2" = 1'-0"

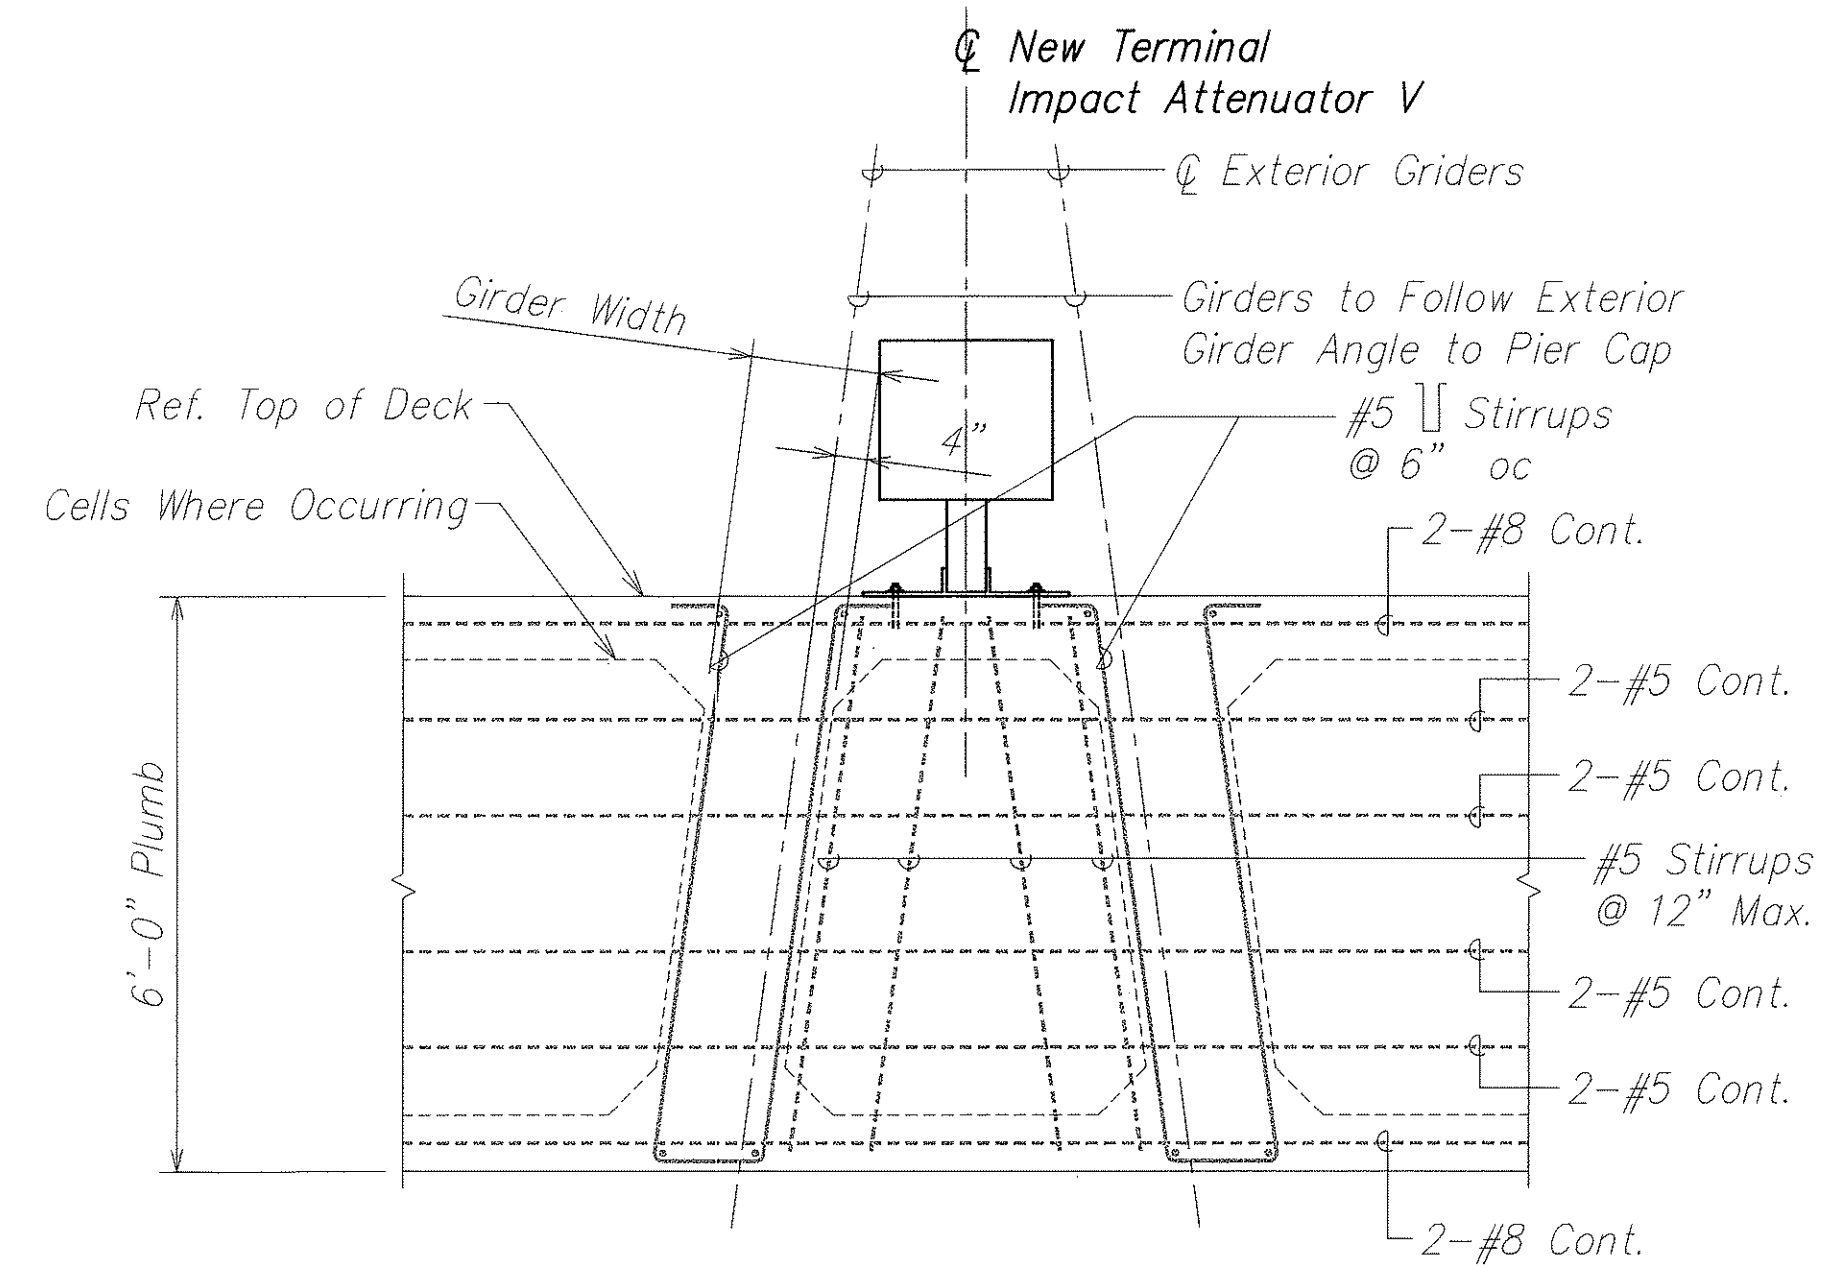

EXISTING BEAM REINFORCING SECTION B
SCALE: 1/2" = 1'-0"

ORIGINAL PLAN	SURVEY PLOTTED BY	DATE
NOTE BOOK	DRAWN BY	
	DESIGNED BY	
	CHECKED BY	

DAVID K. FUJIMAKI
LICENSED PROFESSIONAL ENGINEER
NO. 8104-S
HAWAII, U.S.A.
THIS WORK WAS PREPARED BY ME OR UNDER MY SUPERVISION.
Signature: David K. Fujimaki
EXPIRATION DATE OF THE LICENSE: 4-30-04

STATE OF HAWAII
DEPARTMENT OF TRANSPORTATION
HIGHWAYS DIVISION

SECTIONS AND DETAILS
AIRPORT INTERCHANGE
INTERSTATE ROUTE H-1
GUARDRAIL AND SHOULDER IMPROVEMENTS
Airport Interchange to Middle Street
Federal Aid Project No. IM-H1-1(240)

SCALE: As Noted DATE: OCTOBER 2003

SHEET No. S5.4 OF 111 SHEETS

@ Expansion Hinged
 Bearing @ R-AE
 Sta. 66+76.48

9"
 8"
 12"
 2'-0"
 Az 117° 07' 43"
 7"
 8 1/2"
 Az 207° 07' 43"
 Existing
 Conc. Parapet
 #5 @ 12"
 EW, EF

Existing
 @ 2" Dia. ID Galv. Pipe

5'-2" Conc. Buttress

3'-4" Plumb

3/4" Chamfer

Outline Concrete Parapet

Ref. Top of Concrete Deck

#5 @ 12" oc EF, EW

Blockout in Concrete Parapet

2-#5 x 12'-0" Long Added




David K. Ferguson 4-30-04
SIGNATURE EXPIRATION DATE OF THE LICENSE


ORIGINAL PLAN	SURVEY PLOTTED BY _____ DATE _____
NOTE BOOK	DRAWN BY _____
	DESIGNED BY _____
	QUANTITIES BY _____
	CHECKED BY _____
No. _____	

FILE: PCGS55.DWG
PLOT: 1 of 1

FED. ROAD DIST. NO.	STATE	FED. AID PROJ. NO.	FISCAL YEAR	SHEET NO.	TOTAL SHEETS
HAWAII	HAW.	IM-H1-1(240)	2004	42	143

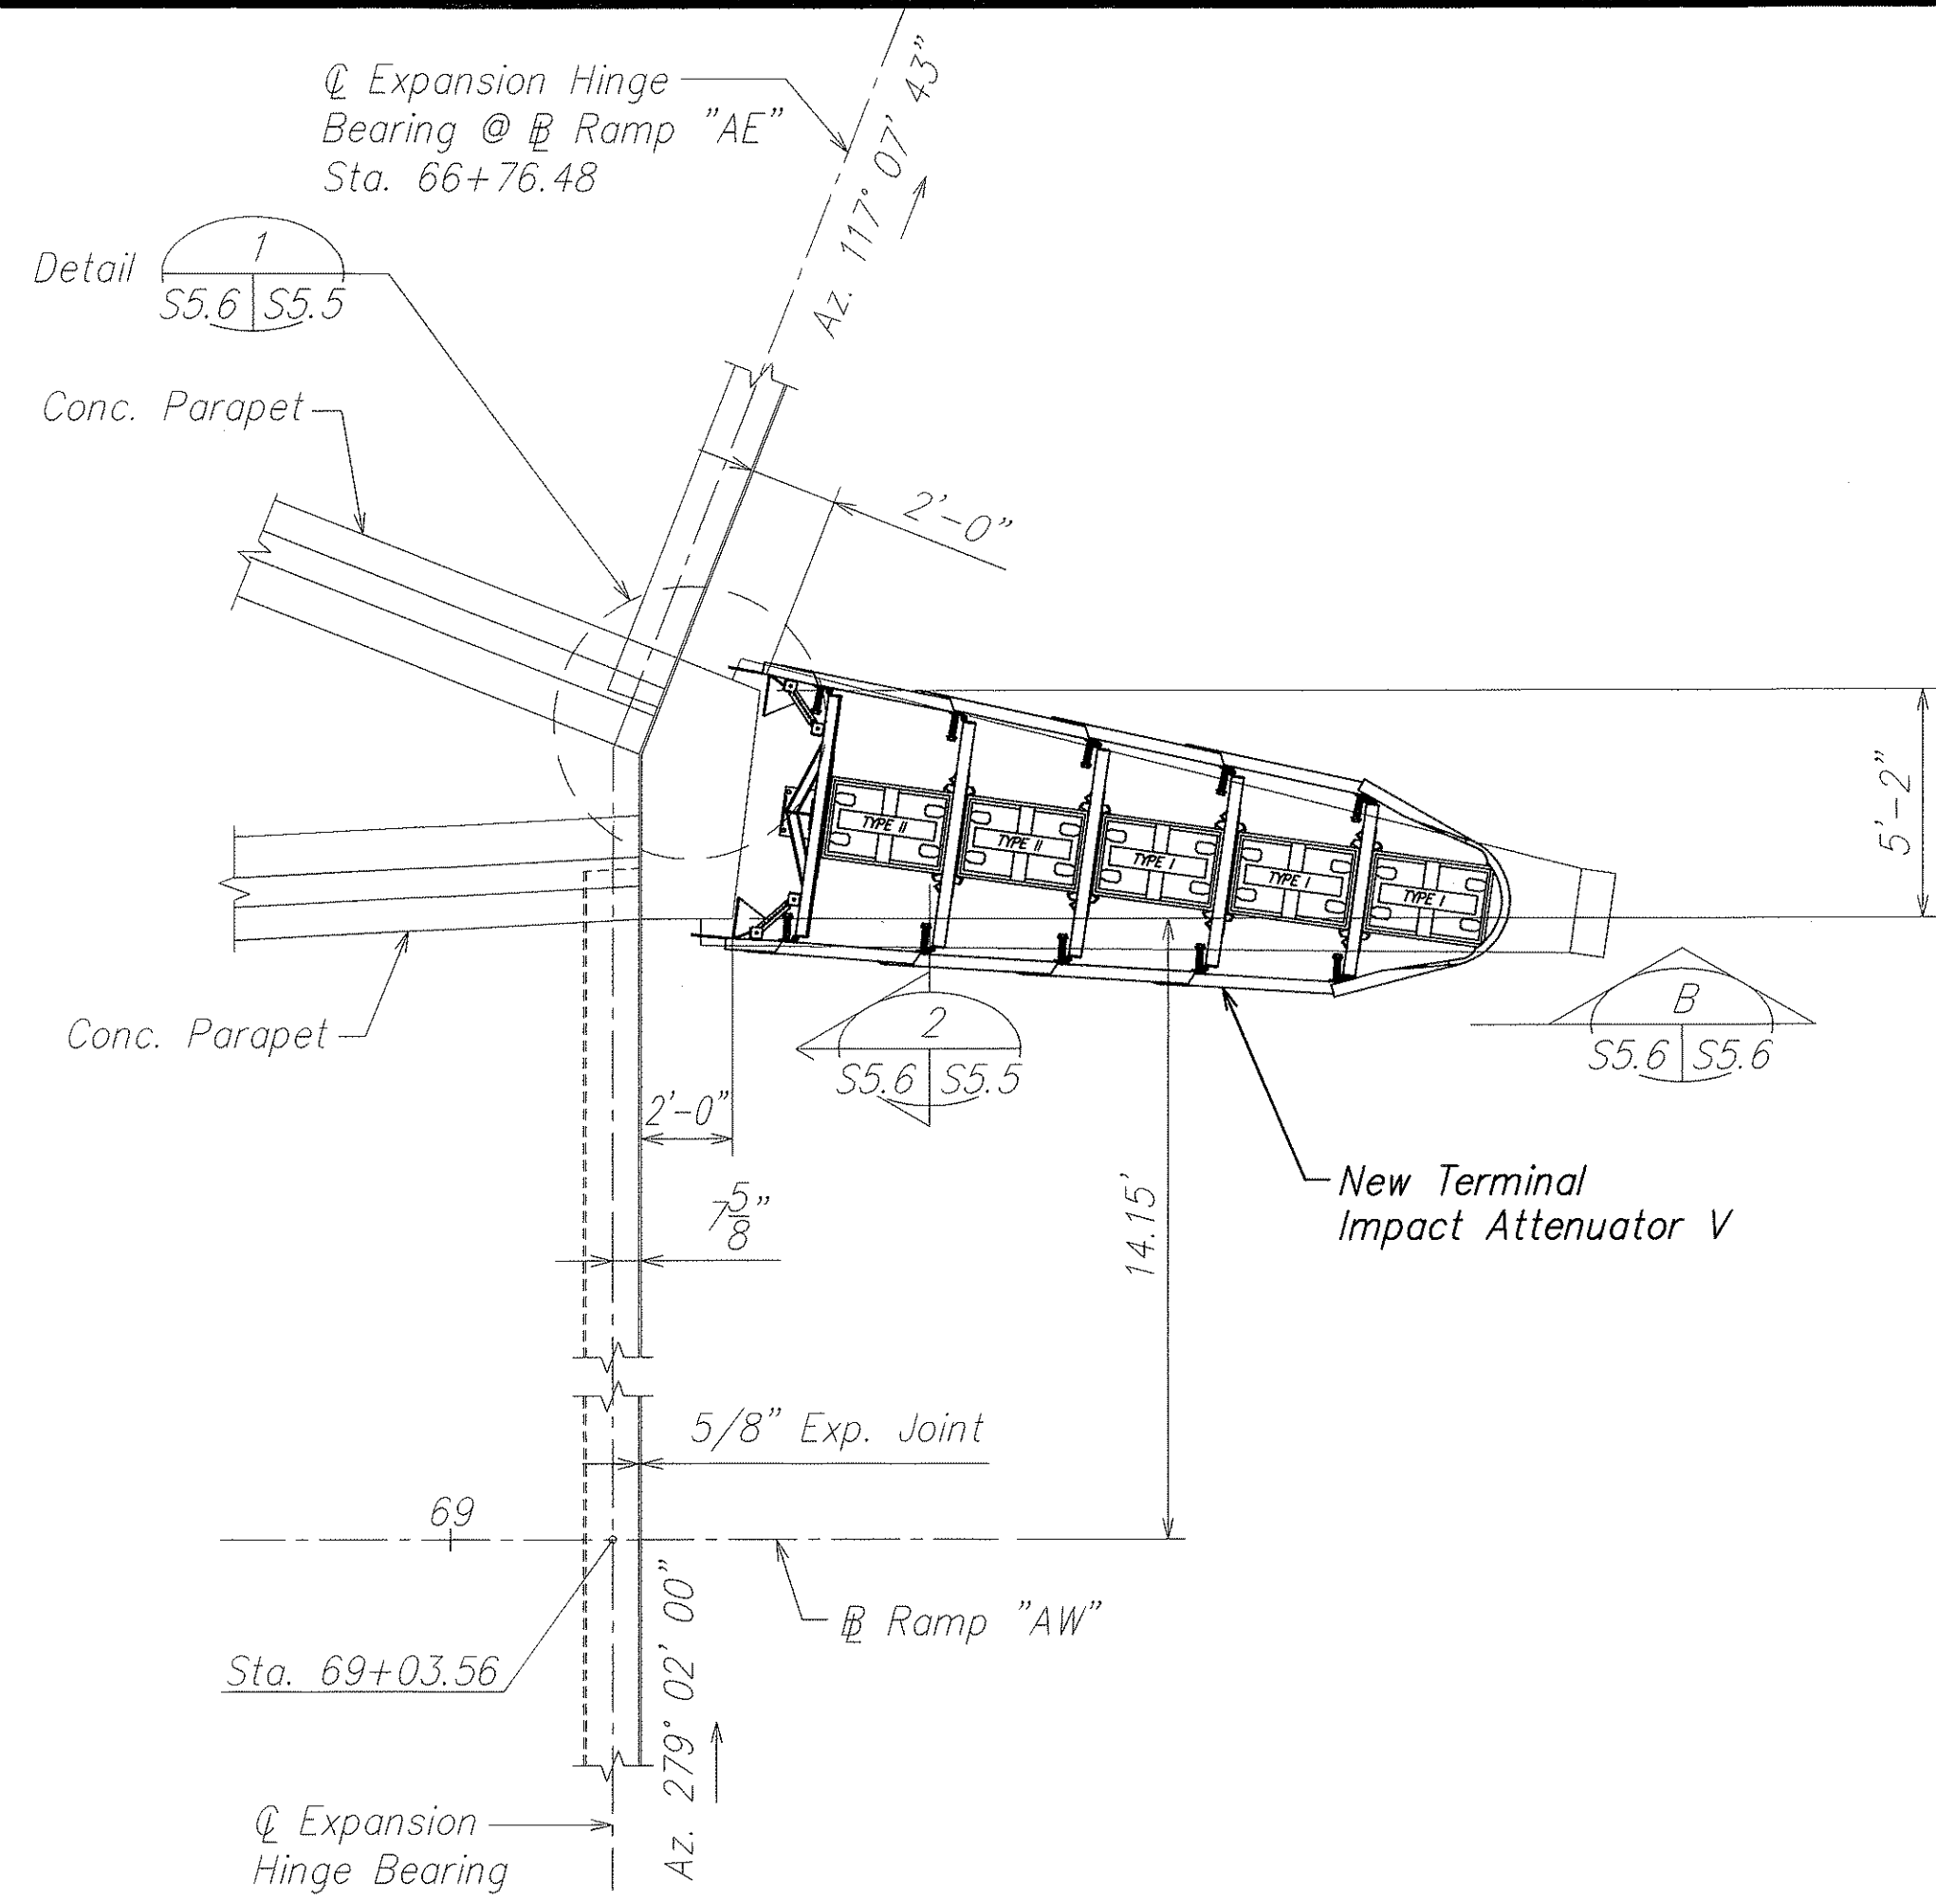

PARTIAL DECK FRAMING PLAN
RAMPS "IW" AND "AW"
SCALE: 1/4" = 1'-0"

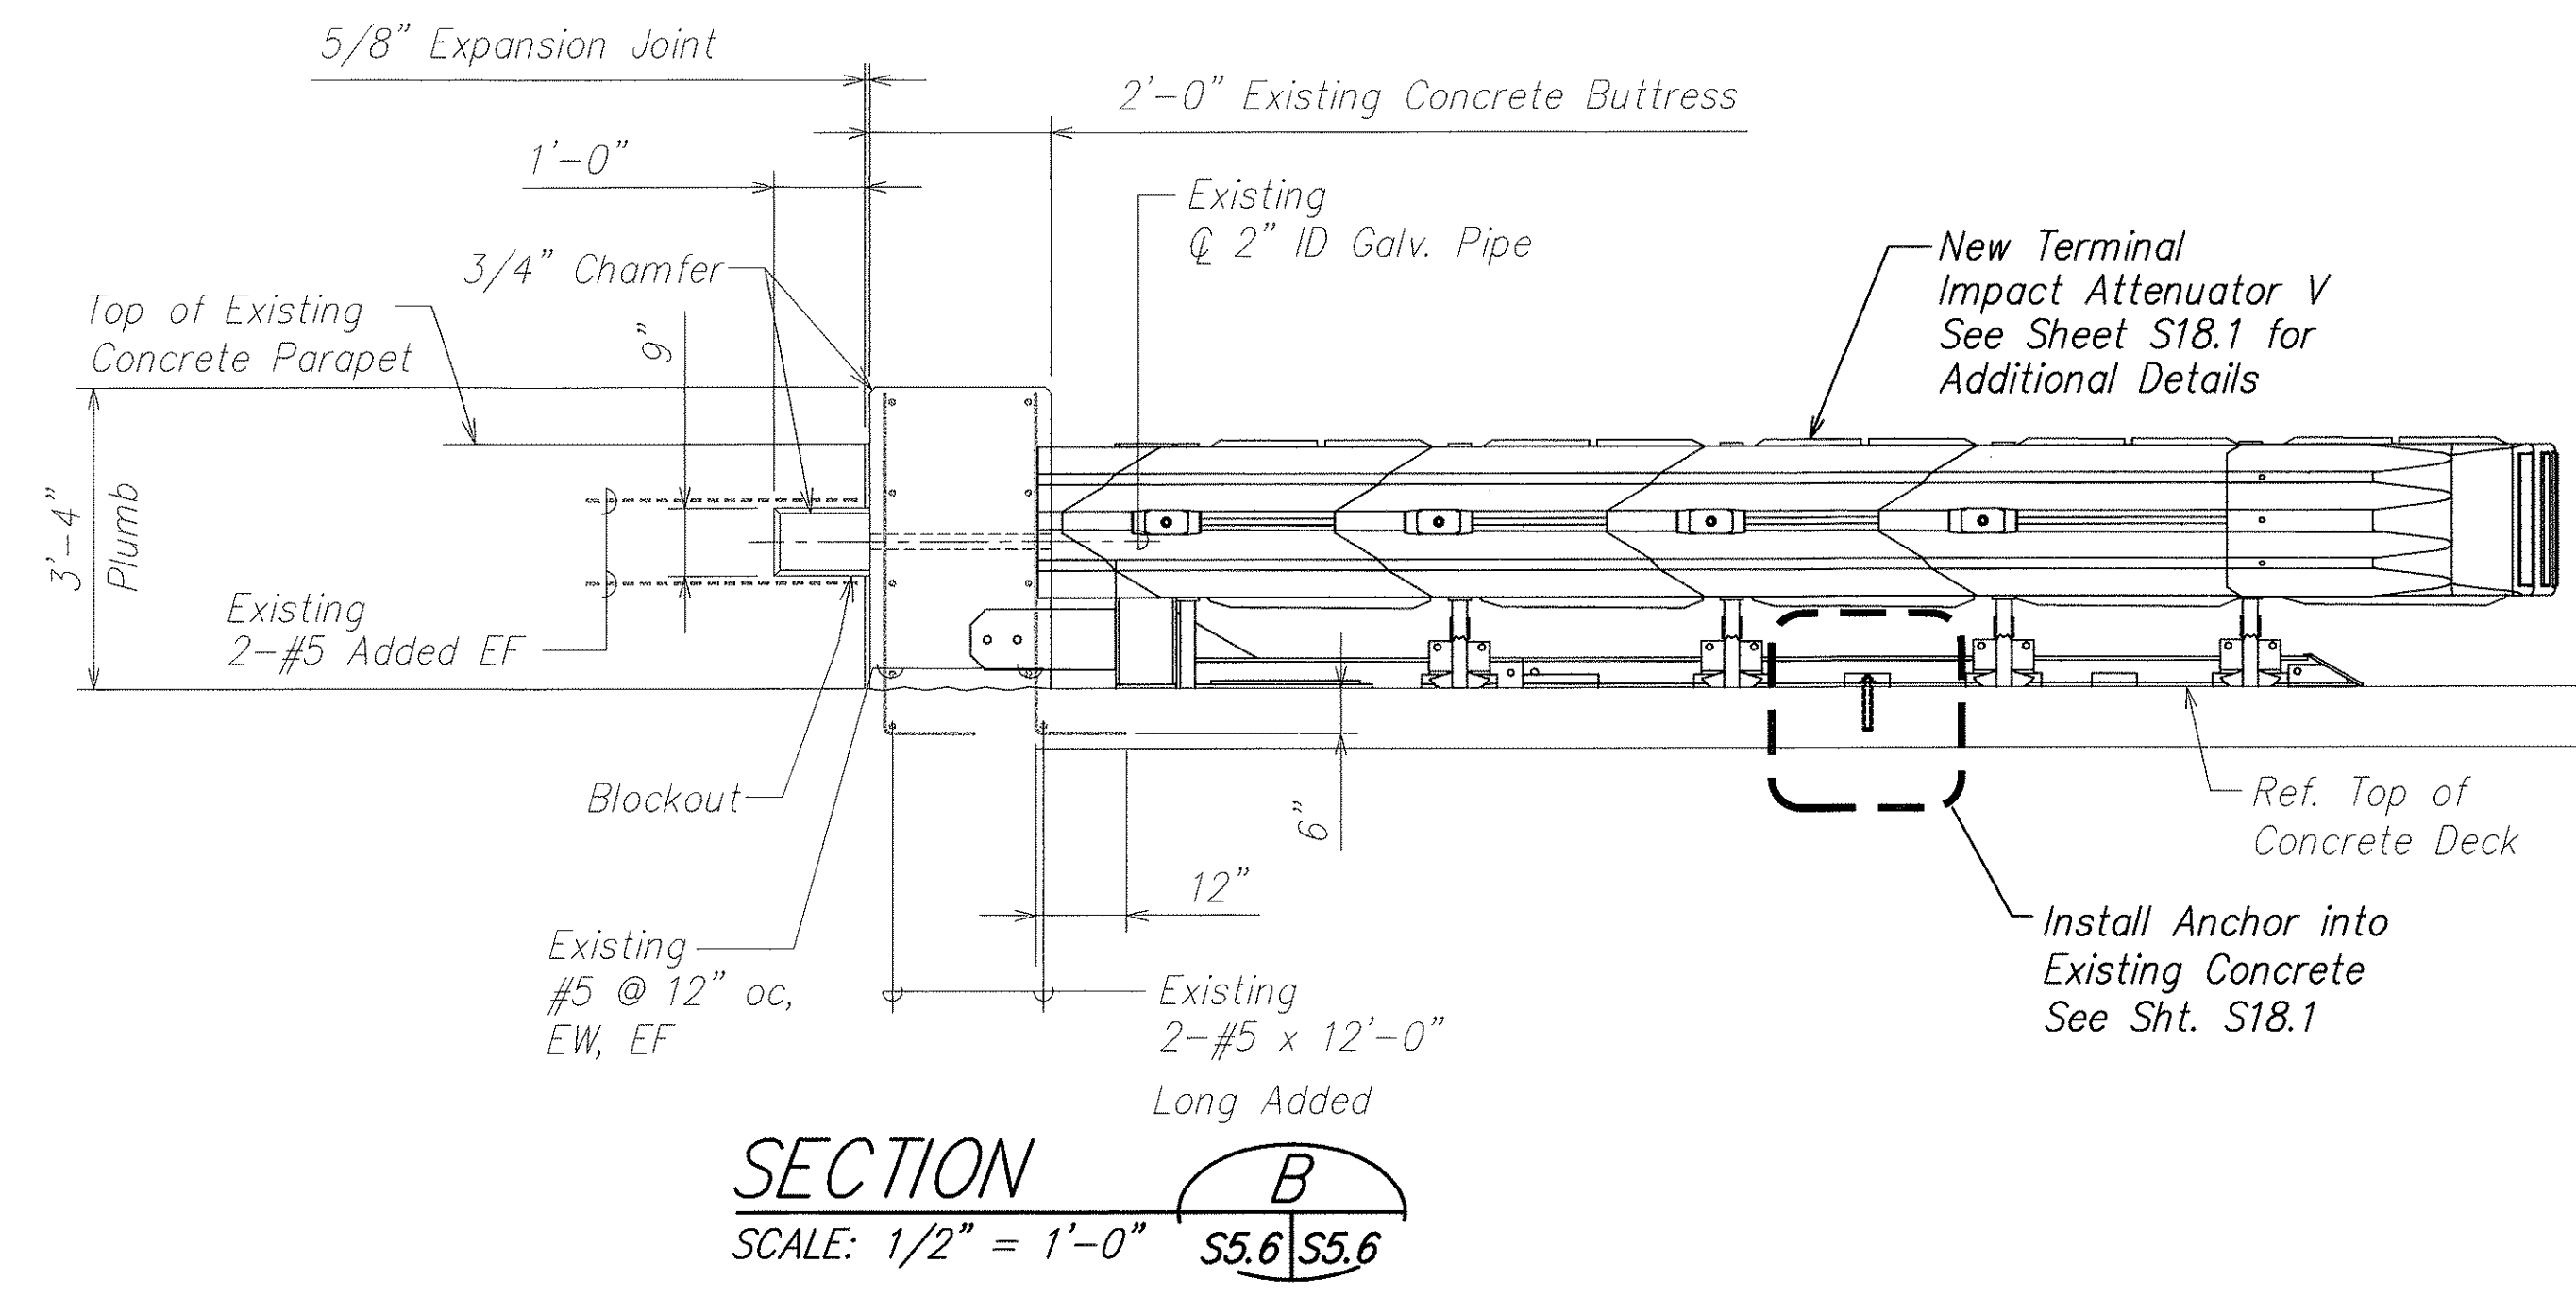

DAVID K. FUJIMURA
LICENSED PROFESSIONAL ENGINEER
NO. 8104-S
HAWAII, U.S.A.

THIS WORK WAS PREPARED BY ME OR UNDER MY SUPERVISION.

David K. Fujimura
SIGNATURE
4-30-04
EXPIRATION DATE OF THE LICENSE



STATE OF HAWAII
DEPARTMENT OF TRANSPORTATION
HIGHWAYS DIVISION

PLAN, SECTIONS, AND DETAIL
AIRPORT INTERCHANGE
INTERSTATE ROUTE H-1
GUARDRAIL AND SHOULDER IMPROVEMENTS
Airport Interchange to Middle Street
Federal Aid Project No. IM-H1-1(240)

SCALE: As Noted
DATE: OCTOBER 2003

SHEET No. S5.6 OF 111 SHEETS

FED. ROAD DIST. NO.	STATE	FED. AID PROJ. NO.	FISCAL YEAR	SHEET NO.	TOTAL SHEETS
HAWAII	HAW.	IM-H1-1(240)	2004	43	143

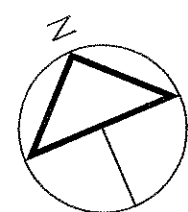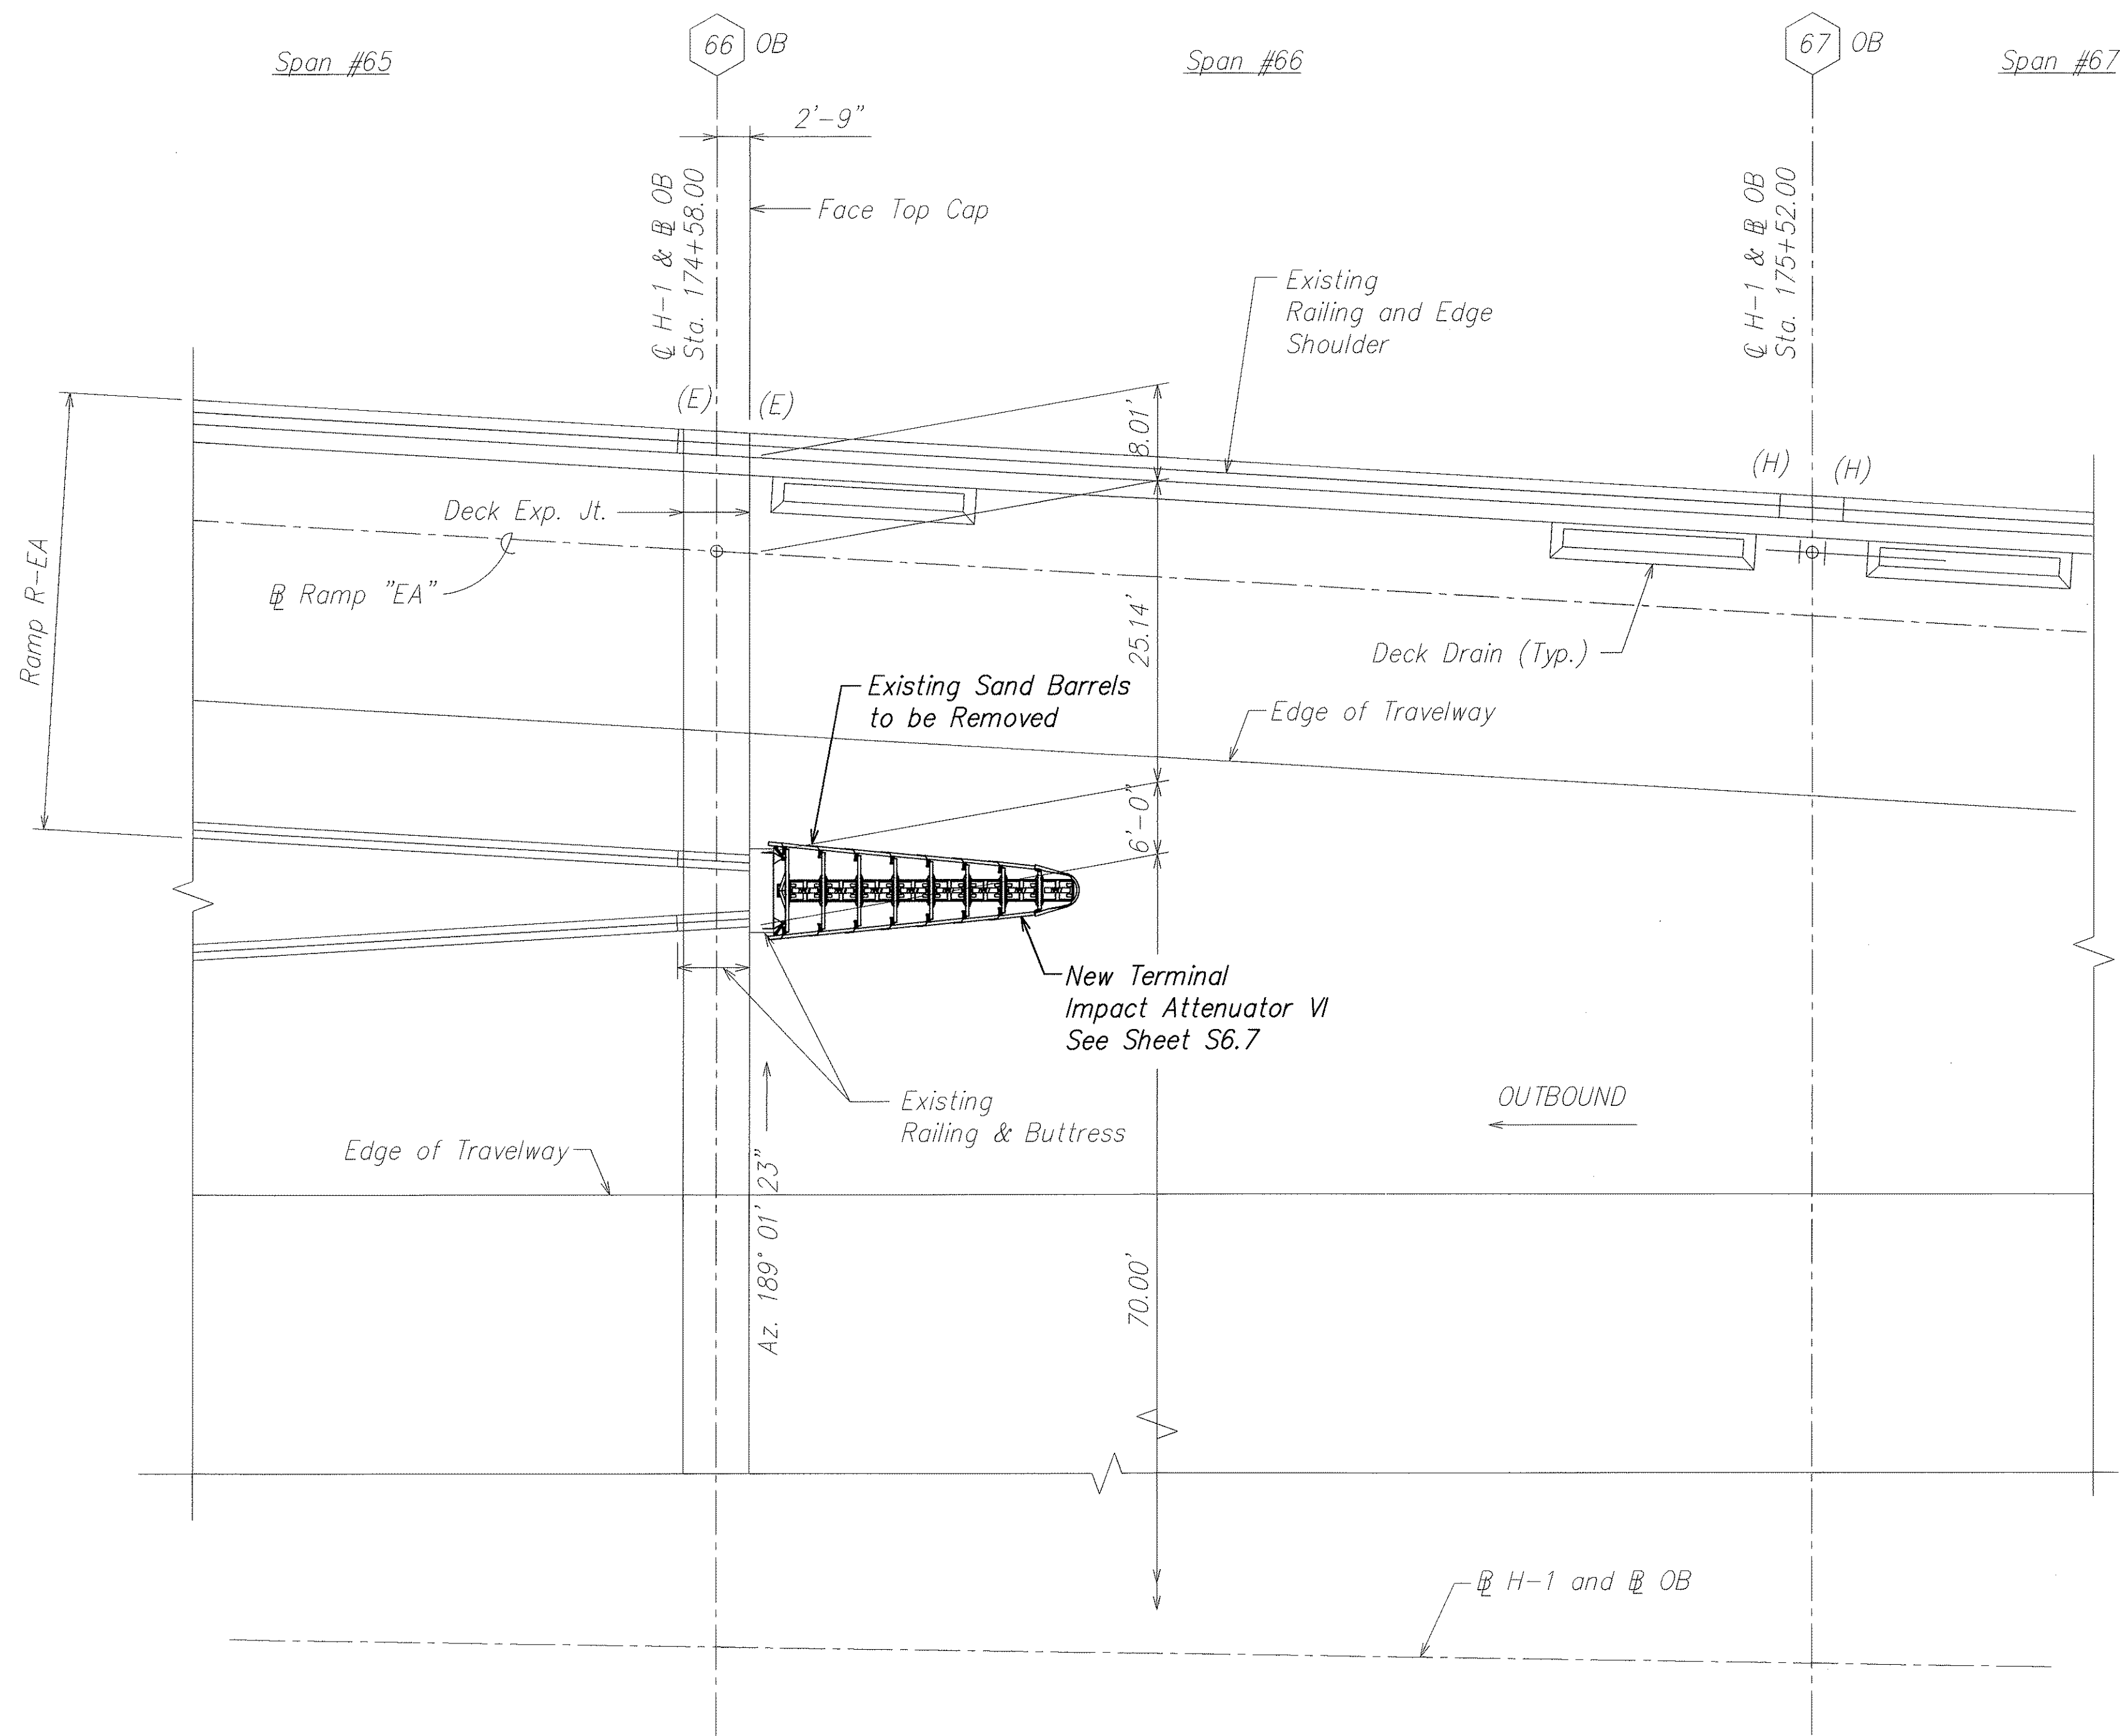

PARTIAL DECK LAYOUT PLAN H-1 OUTBOUND
Scale: 1" = 10'-0"

ORIGINAL PLAN	SURVEY PLOTTED BY	DATE
NOTE BOOK	DRAWN BY	
No.	DESIGNED BY	
	CHECKED BY	

DAVID K. FUJIMURA
LICENSED PROFESSIONAL ENGINEER
NO. 8104-S
HAWAII, U.S.A.

THIS WORK WAS PREPARED BY ME OR UNDER MY SUPERVISION.

David K. Fujimura
SIGNATURE
4-30-04
EXPIRATION DATE OF THE LICENSE


STATE OF HAWAII
DEPARTMENT OF TRANSPORTATION
HIGHWAYS DIVISION

PARTIAL DECK LAYOUT PLAN
AIRPORT VIADUCT
INTERSTATE ROUTE H-1
GUARDRAIL AND SHOULDER IMPROVEMENTS
Airport Interchange to Middle Street
Federal Aid Project No. IM-H1-1(240)

SCALE: As Noted
DATE: OCTOBER 2003


SHEET No. S6.1 OF 111 SHEETS

FED. ROAD DIST. NO.	STATE	FED. AID PROJ. NO.	FISCAL YEAR	SHEET NO.	TOTAL SHEETS
HAWAII	HAW.	IM-H1-1(240)	2004	44	143

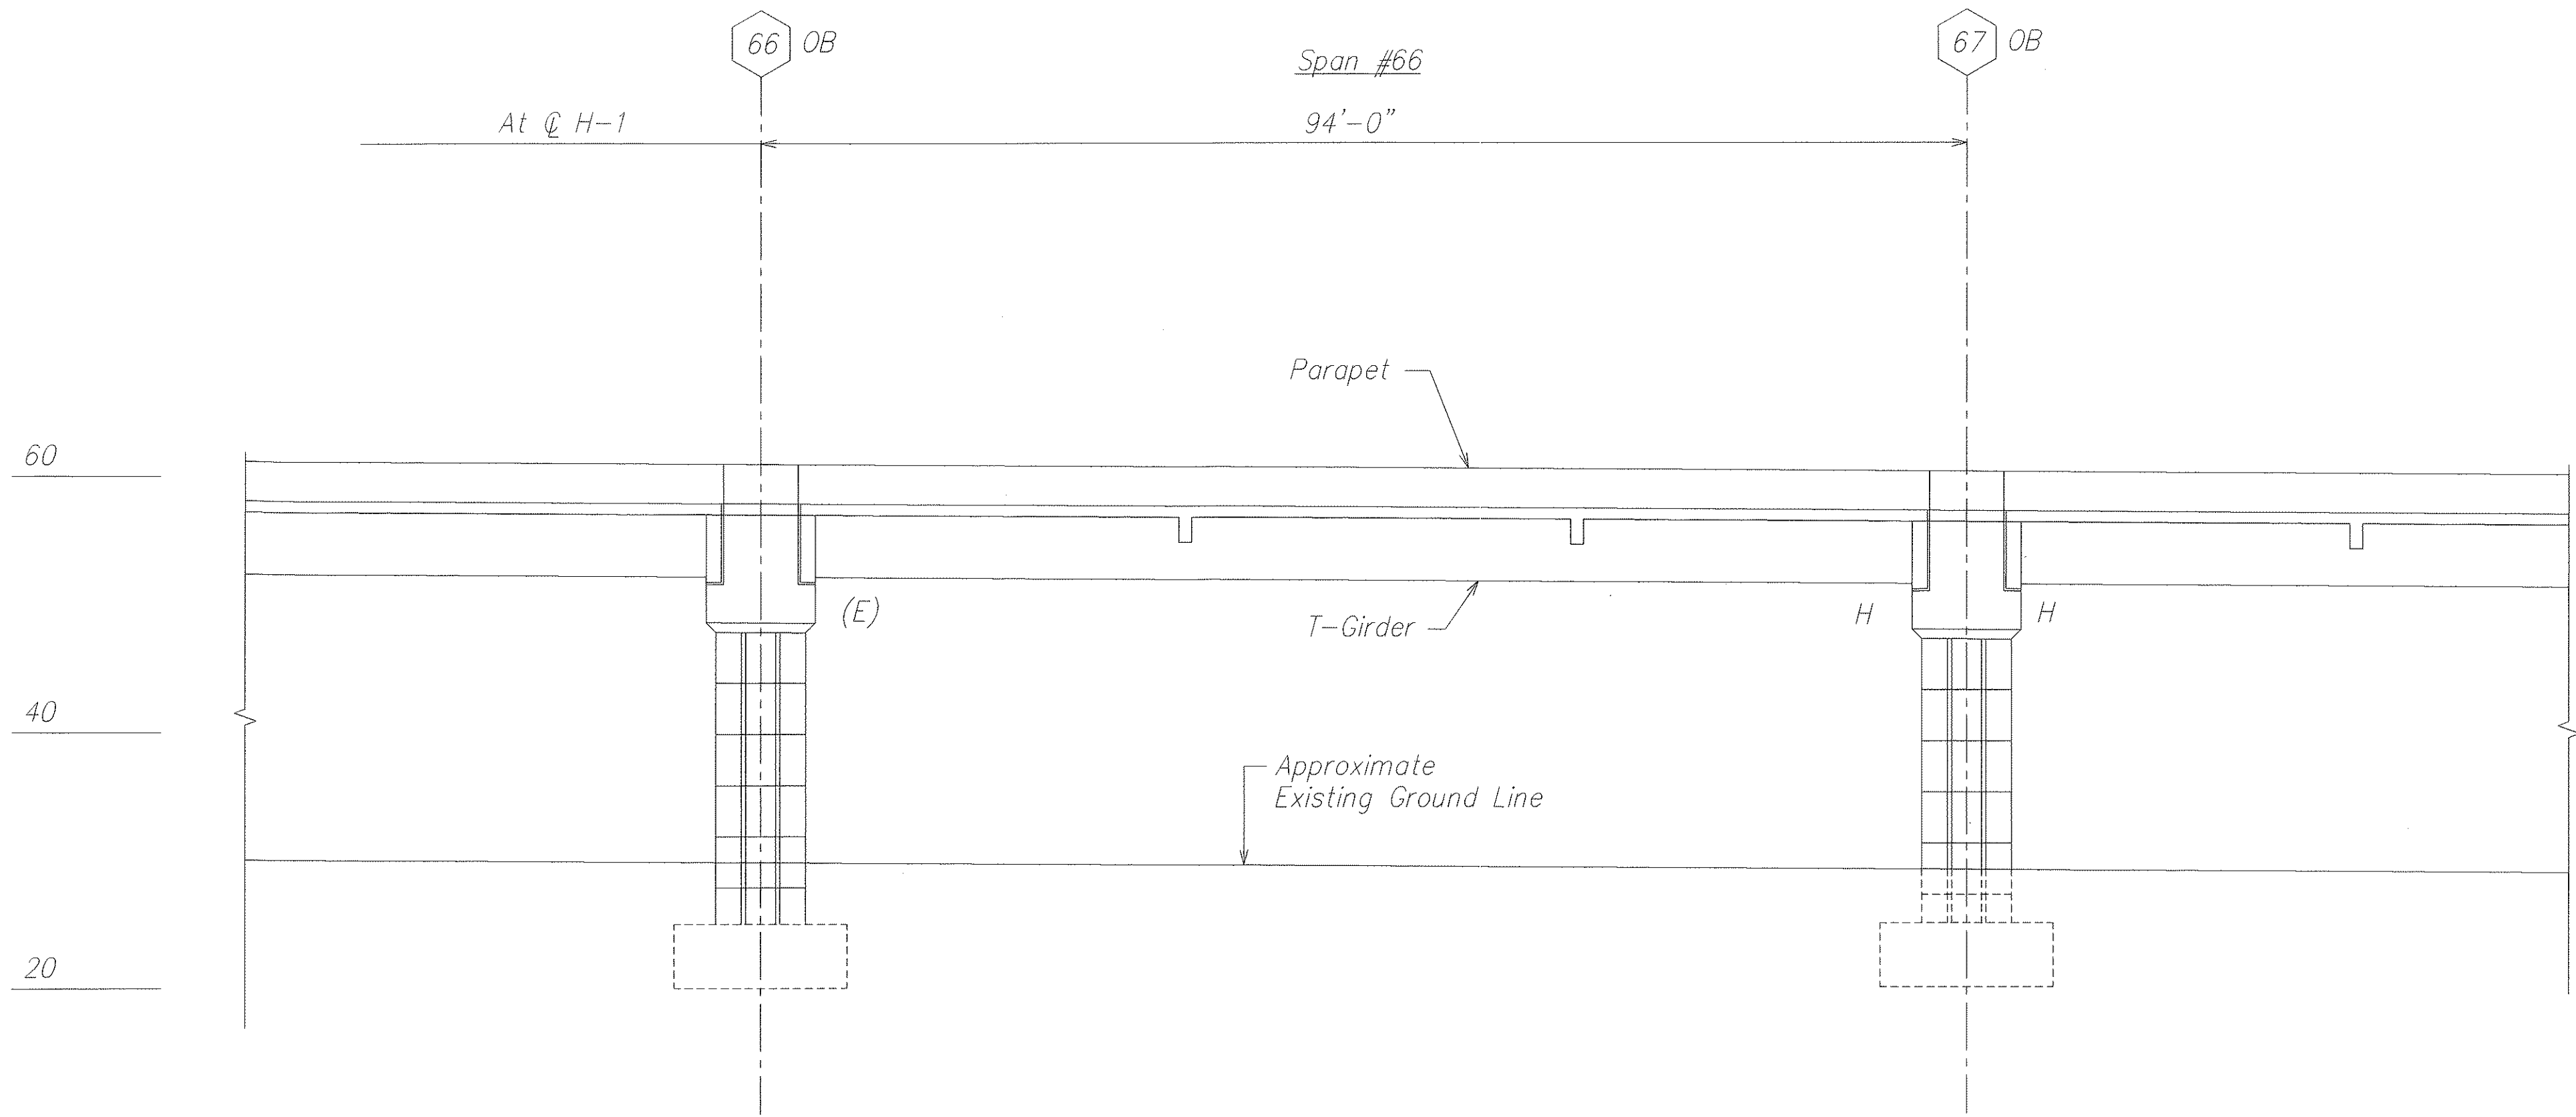

LONGITUDINAL DECK SECTIONS ALONG B H-1 OUTBOUND
Scale: 1" = 10'-0"

SURVEY PLOTTED BY	DATE
DRAWN BY	" "
TRACED BY	" "
DESIGNED BY	" "
CHECKED BY	" "
ORIGINAL PLAN	No.

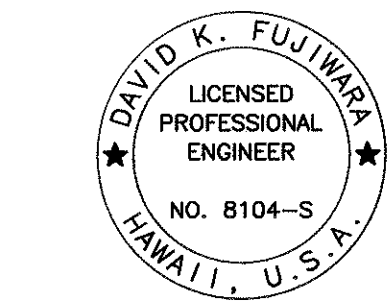

THIS WORK WAS PREPARED BY
ME OR UNDER MY SUPERVISION.

David K. Fujiwara
SIGNATURE EXPIRATION DATE OF THE LICENSE: 4-30-04


STATE OF HAWAII
DEPARTMENT OF TRANSPORTATION
HIGHWAYS DIVISION

LONGITUDINAL SECTION
AIRPORT VIADUCT
INTERSTATE ROUTE H-1
GUARDRAIL AND SHOULDER IMPROVEMENTS
Airport Interchange to Middle Street
Federal Aid Project No. IM-H1-1(240)

SCALE: As Noted DATE: OCTOBER 2003

SHEET No. 56.2 OF 111 SHEETS

FED. ROAD DIST. NO.	STATE	FED. AID PROJ. NO.	FISCAL YEAR	SHEET NO.	TOTAL SHEETS
HAWAII	HAW.	IM-H1-1(240)	2004	47	143

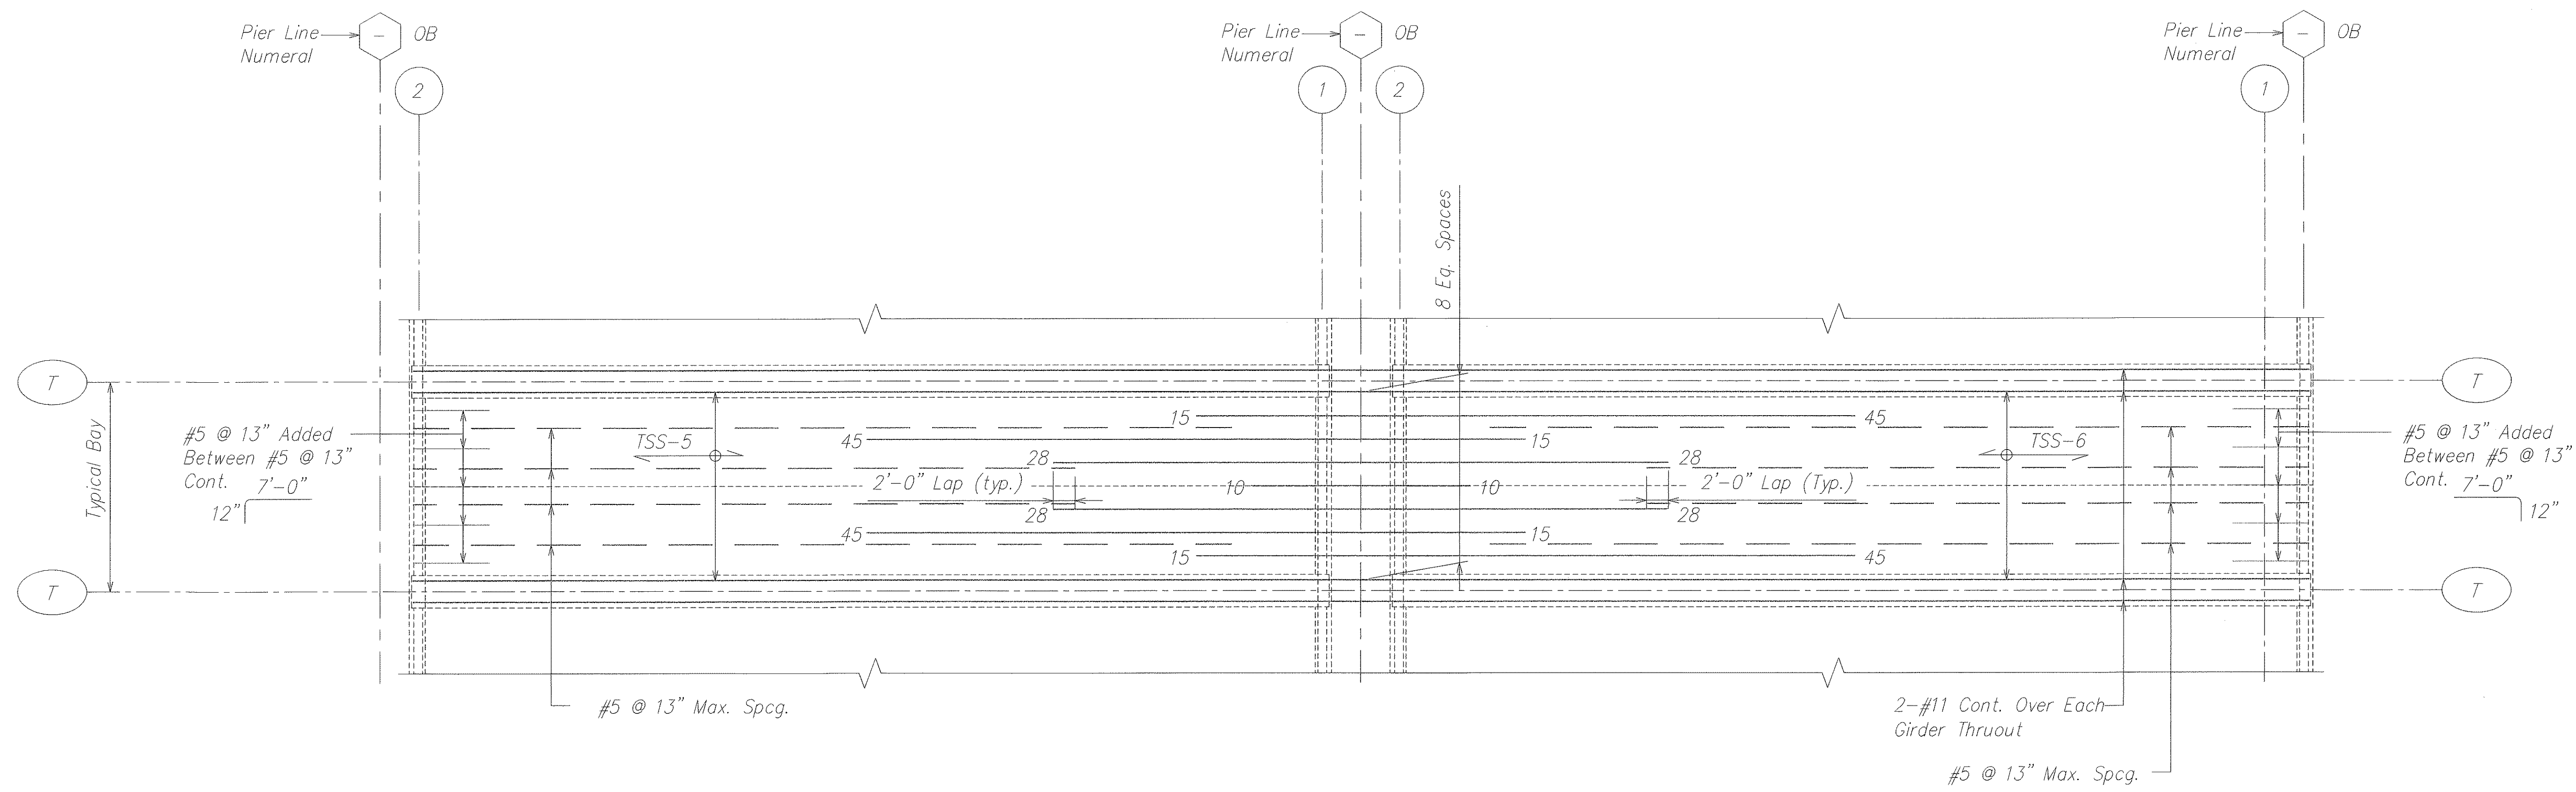

TYPICAL ARRANGEMENT OF EXISTING REINFORCEMENT – TOP SLAB STRIPS TSS-5, TSS-6
SCALE: 1/8" = 1'-0" A
A6.5 S6.5

NOTES:

All reinforcement #11 except as otherwise noted.

Number at ends of bars denotes dimension in feet from the adjacent pier line numeral.

For additional slab reinforcement, see Normal Section and corresponding details.

All #5 @ 13" max. bars extended & lapped 2'-0" min. with the adjacent #11 bars as shown.

Cont. added are continuous bars from one or more spans extended partially into the adjacent span at ends.

⊕ indicates bundle bars in groups of two.

ORIGINAL PLAN	SURVEY PLOTTED BY	DATE
	DRAWN BY	
	DESIGNED BY	
	CHECKED BY	
NOTE BOOK	No.	

DAVID K. FUJIMURA
LICENSED PROFESSIONAL ENGINEER
NO. 8104-S
HAWAII, U.S.A.

THIS WORK WAS PREPARED BY ME OR UNDER MY SUPERVISION.

David K. Fujimura
SIGNATURE
4-30-04
EXPIRATION DATE OF THE LICENSE


STATE OF HAWAII
DEPARTMENT OF TRANSPORTATION
HIGHWAYS DIVISION

TYPICAL TOP SLAB REINF.
AIRPORT VIADUCT
INTERSTATE ROUTE H-1
GUARDRAIL AND SHOULDER IMPROVEMENTS
Airport Interchange to Middle Street
Federal Aid Project No. IM-H1-1(240)


SCALE: As Noted
DATE: OCTOBER 2003

SHEET No. S6.5 OF 111 SHEETS

FED. ROAD DIST. NO.	STATE	FED. AID PROJ. NO.	FISCAL YEAR	SHEET NO.	TOTAL SHEETS
HAWAII	HAW.	1M-H1-1(240)	2004	48	143

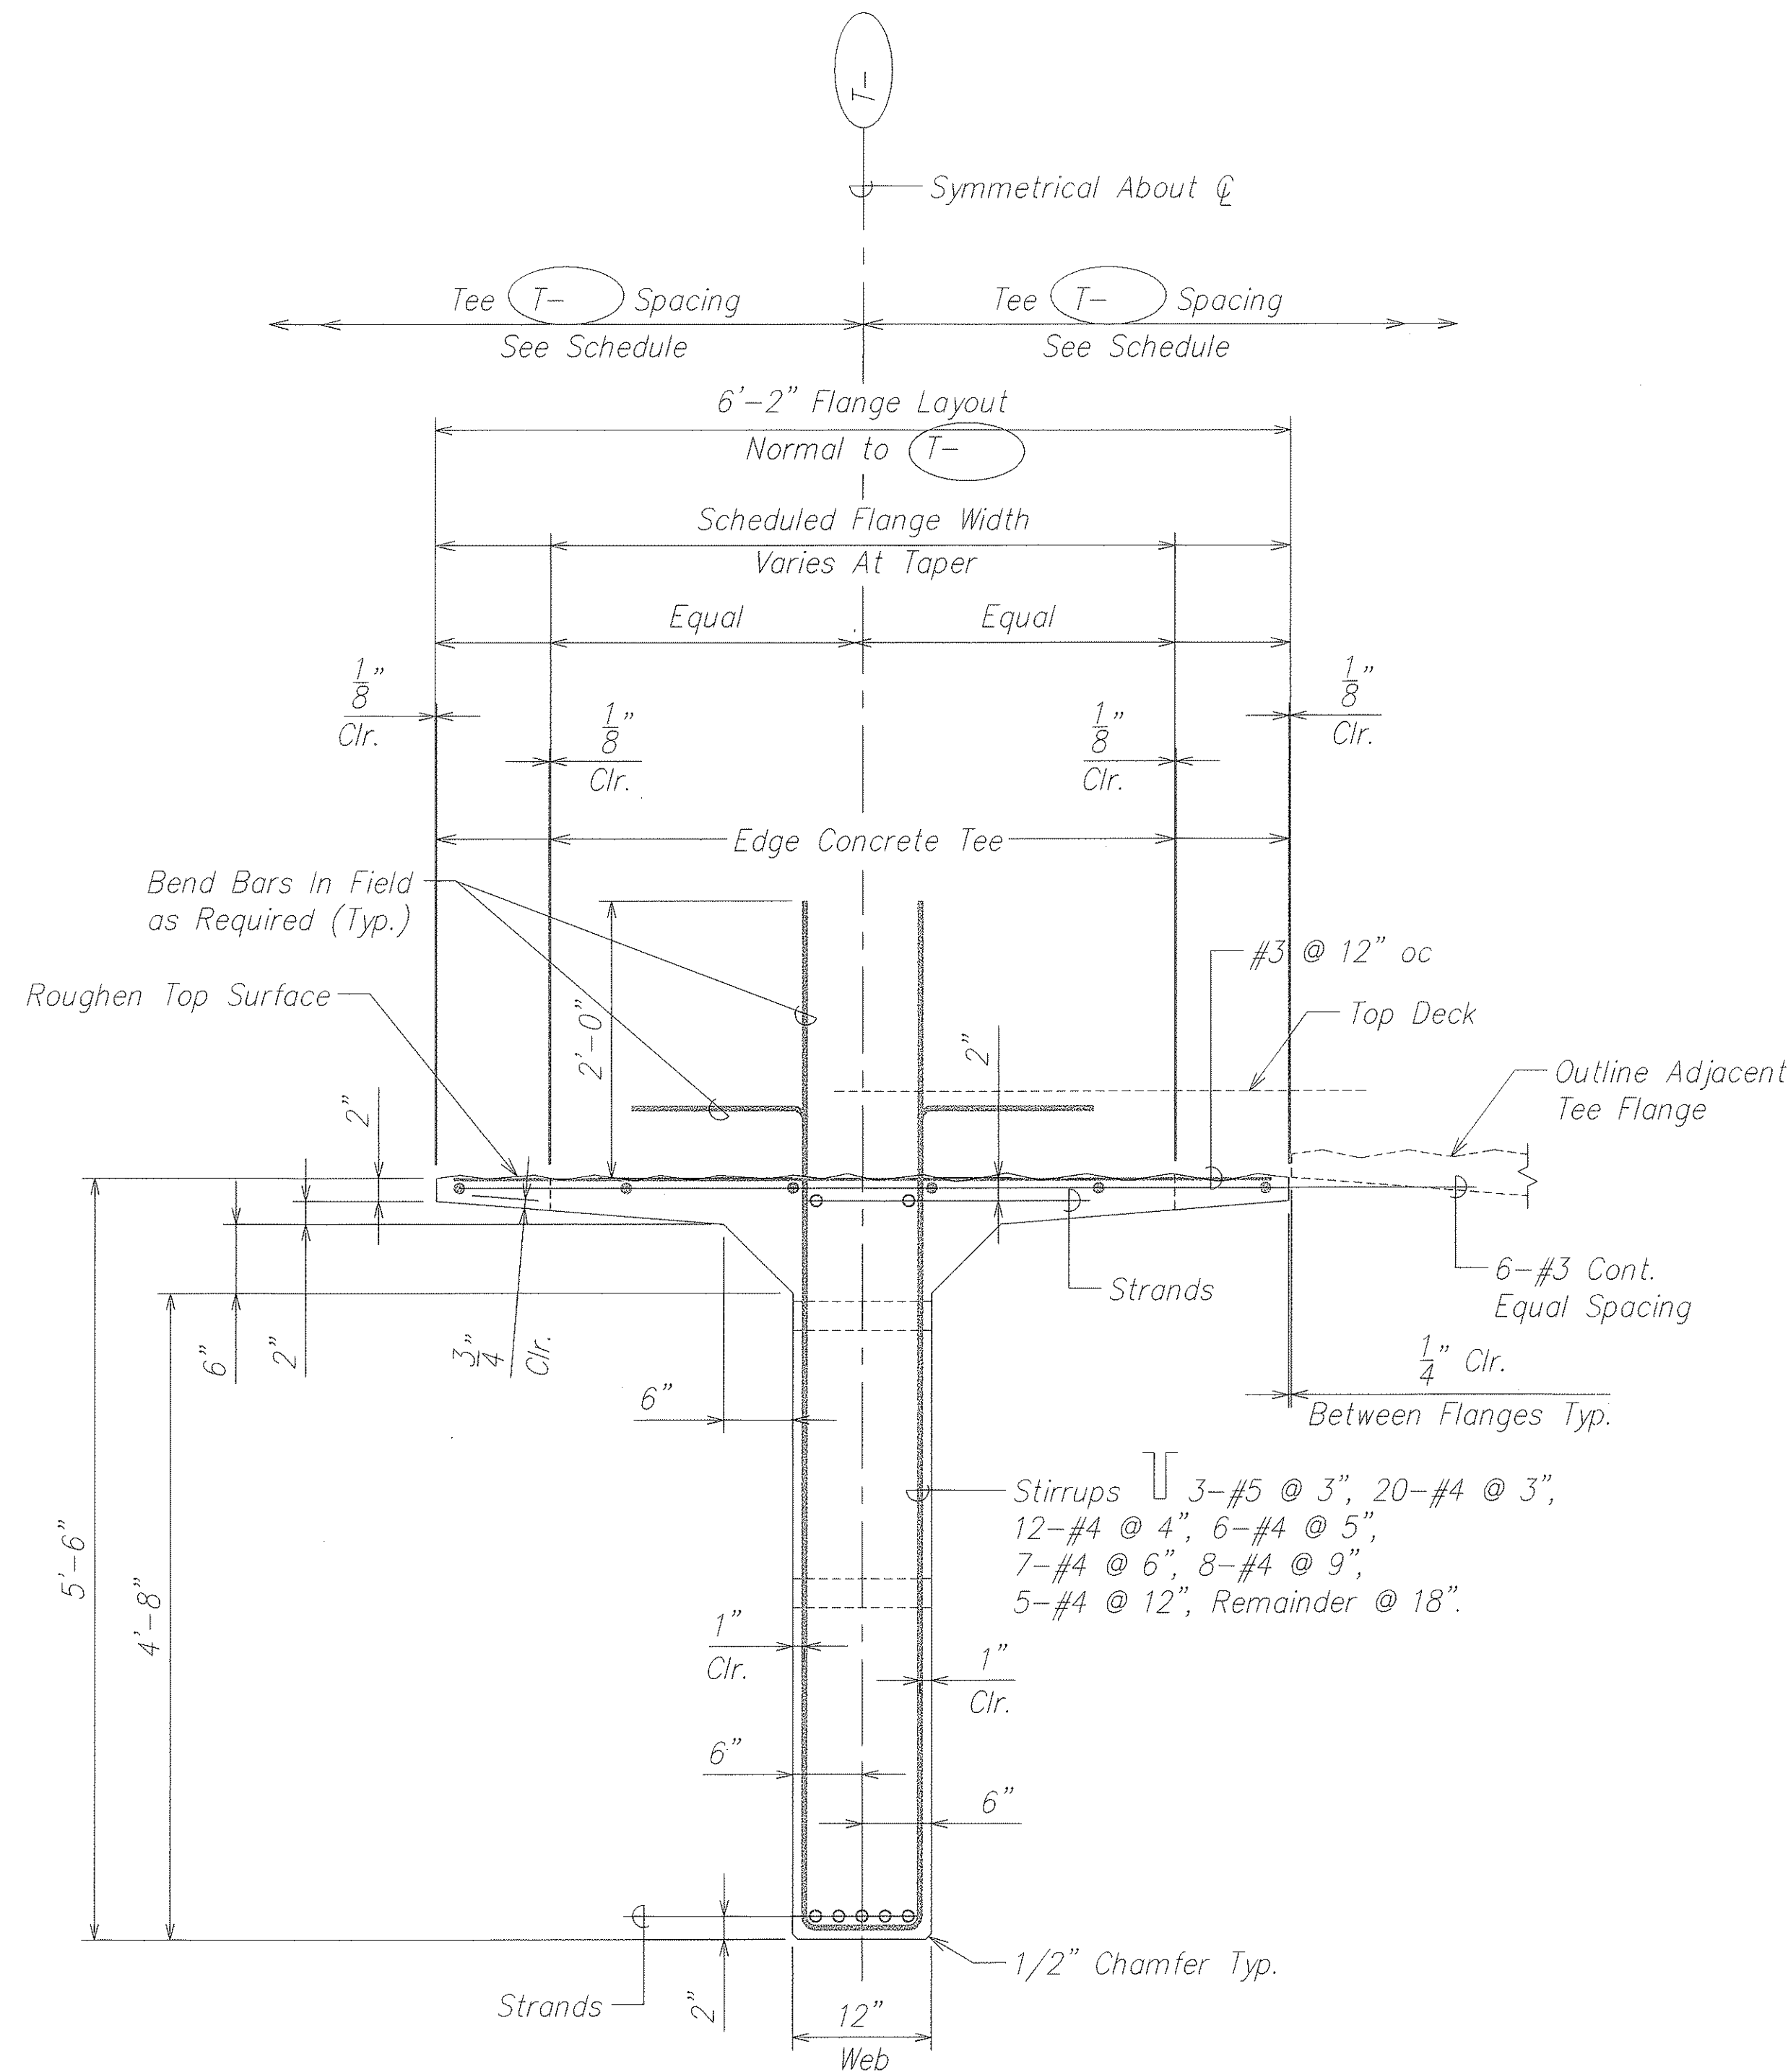


TYPICAL NORMAL SECTION THRU
EXISTING PRESTRESSED TEE
SCALE: 1" = 1'-0"
S6.6 S6.6

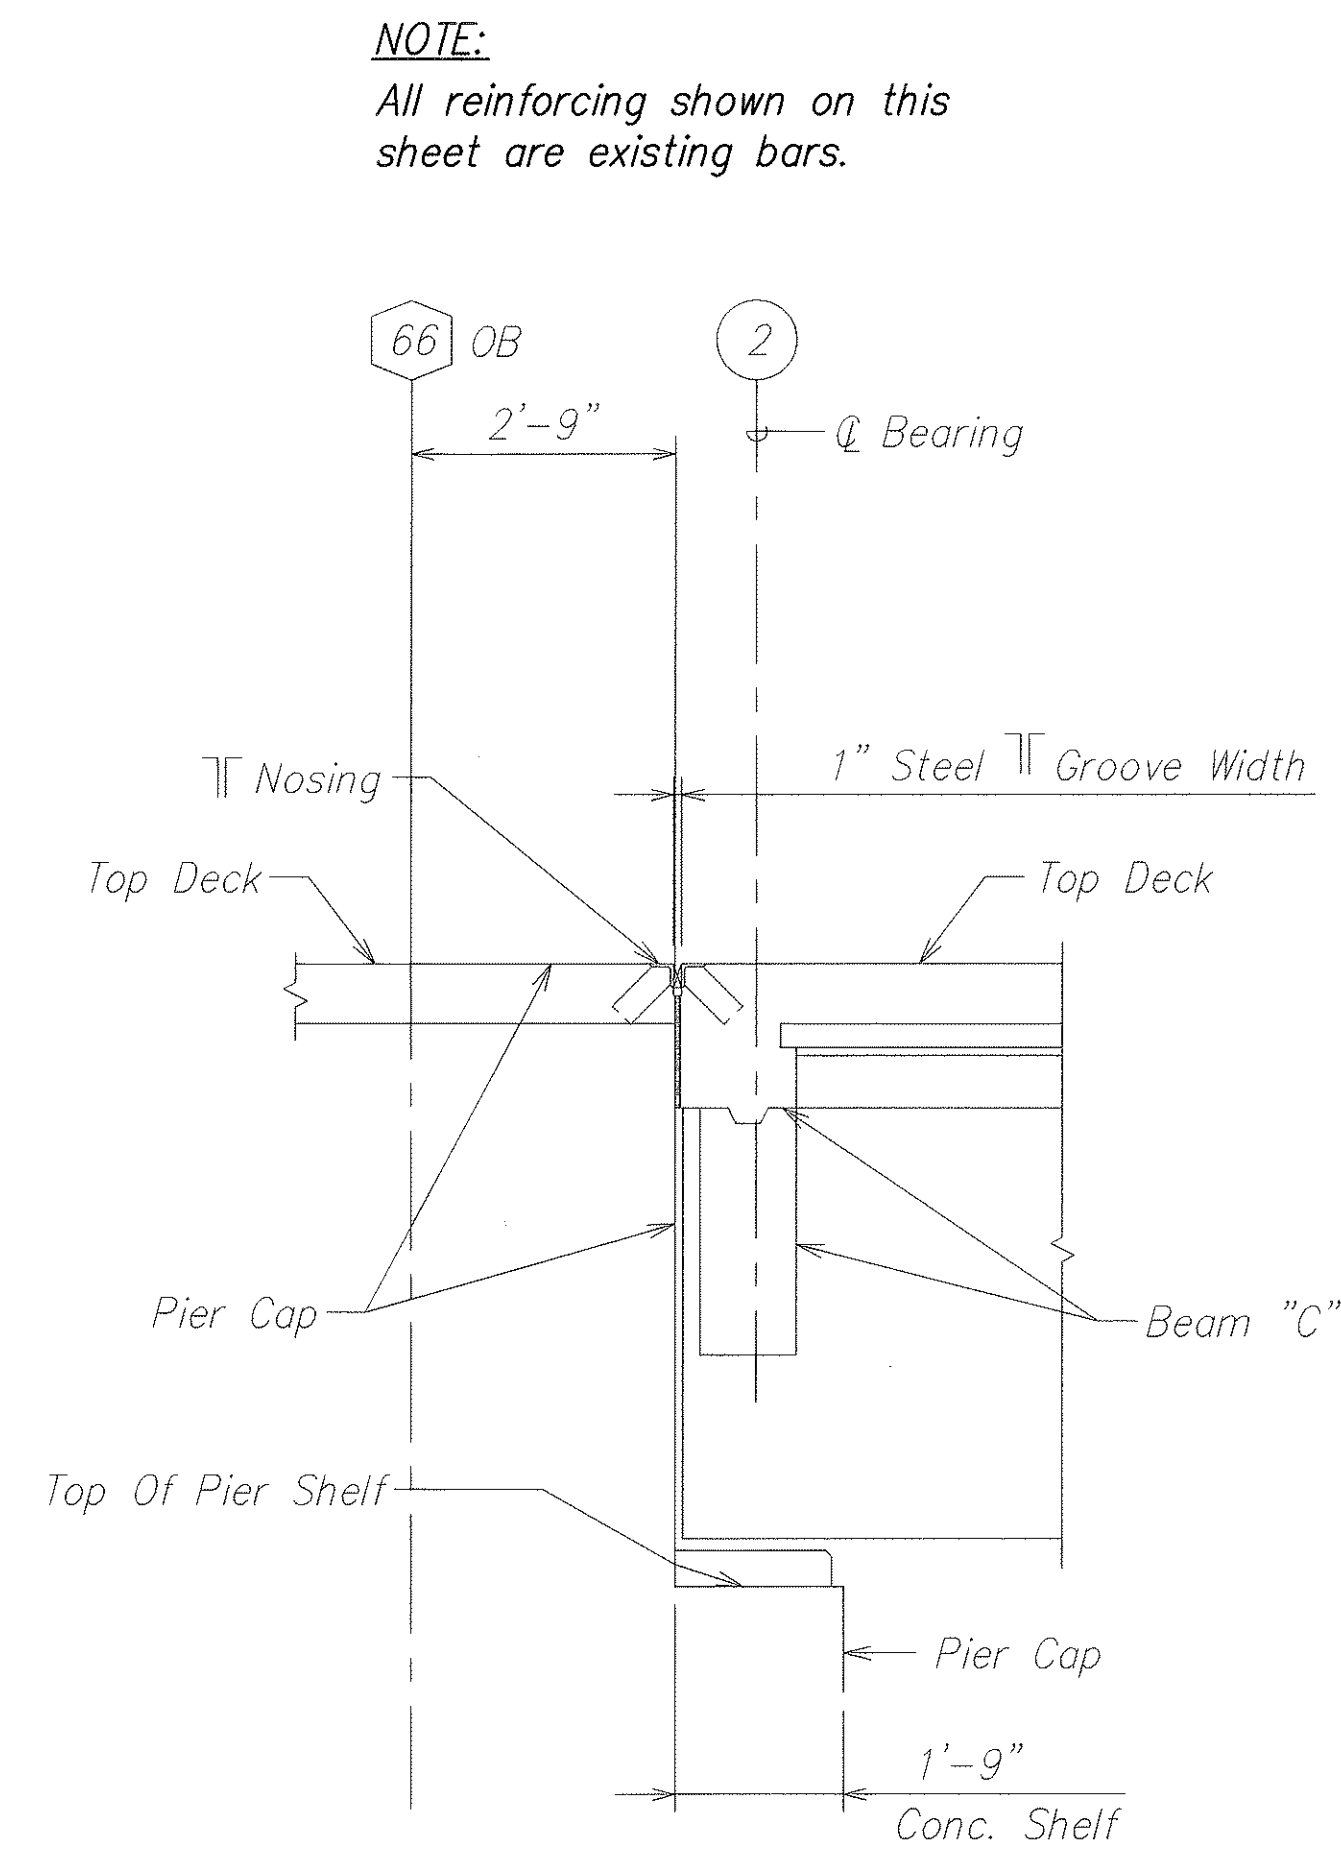

TYPICAL EXISTING SECTION B
SCALE: 1/2" = 1'-0"
S6.3 S6.6

ORIGINAL PLAN	SURVEY PLOTTED BY	DATE
NOTE BOOK	DRAWN BY	
	DESIGNED BY	
	CHECKED BY	


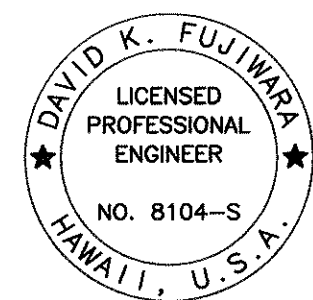


THIS WORK WAS PREPARED BY
ME OR UNDER MY SUPERVISION.

Signature: David K. Fujiwara
EXPIRATION DATE OF THE LICENSE: 4-30-04

STATE OF HAWAII
DEPARTMENT OF TRANSPORTATION
HIGHWAYS DIVISION
SECTIONS
AIRPORT VIADUCT
INTERSTATE ROUTE H-1
GUARDRAIL AND SHOULDER IMPROVEMENTS
Airport Interchange to Middle Street
Federal Aid Project No. 1M-H1-1(240)
SCALE: As Noted DATE: OCTOBER 2003
SHEET No. S6.6 OF 111 SHEETS

FED. ROAD DIST. NO.	STATE	FED. AID PROJ. NO.	FISCAL YEAR	SHEET NO.	TOTAL SHEETS
HAWAII	HAW.	1M-H1-1(240)	2004	49	143

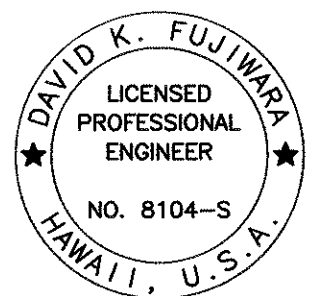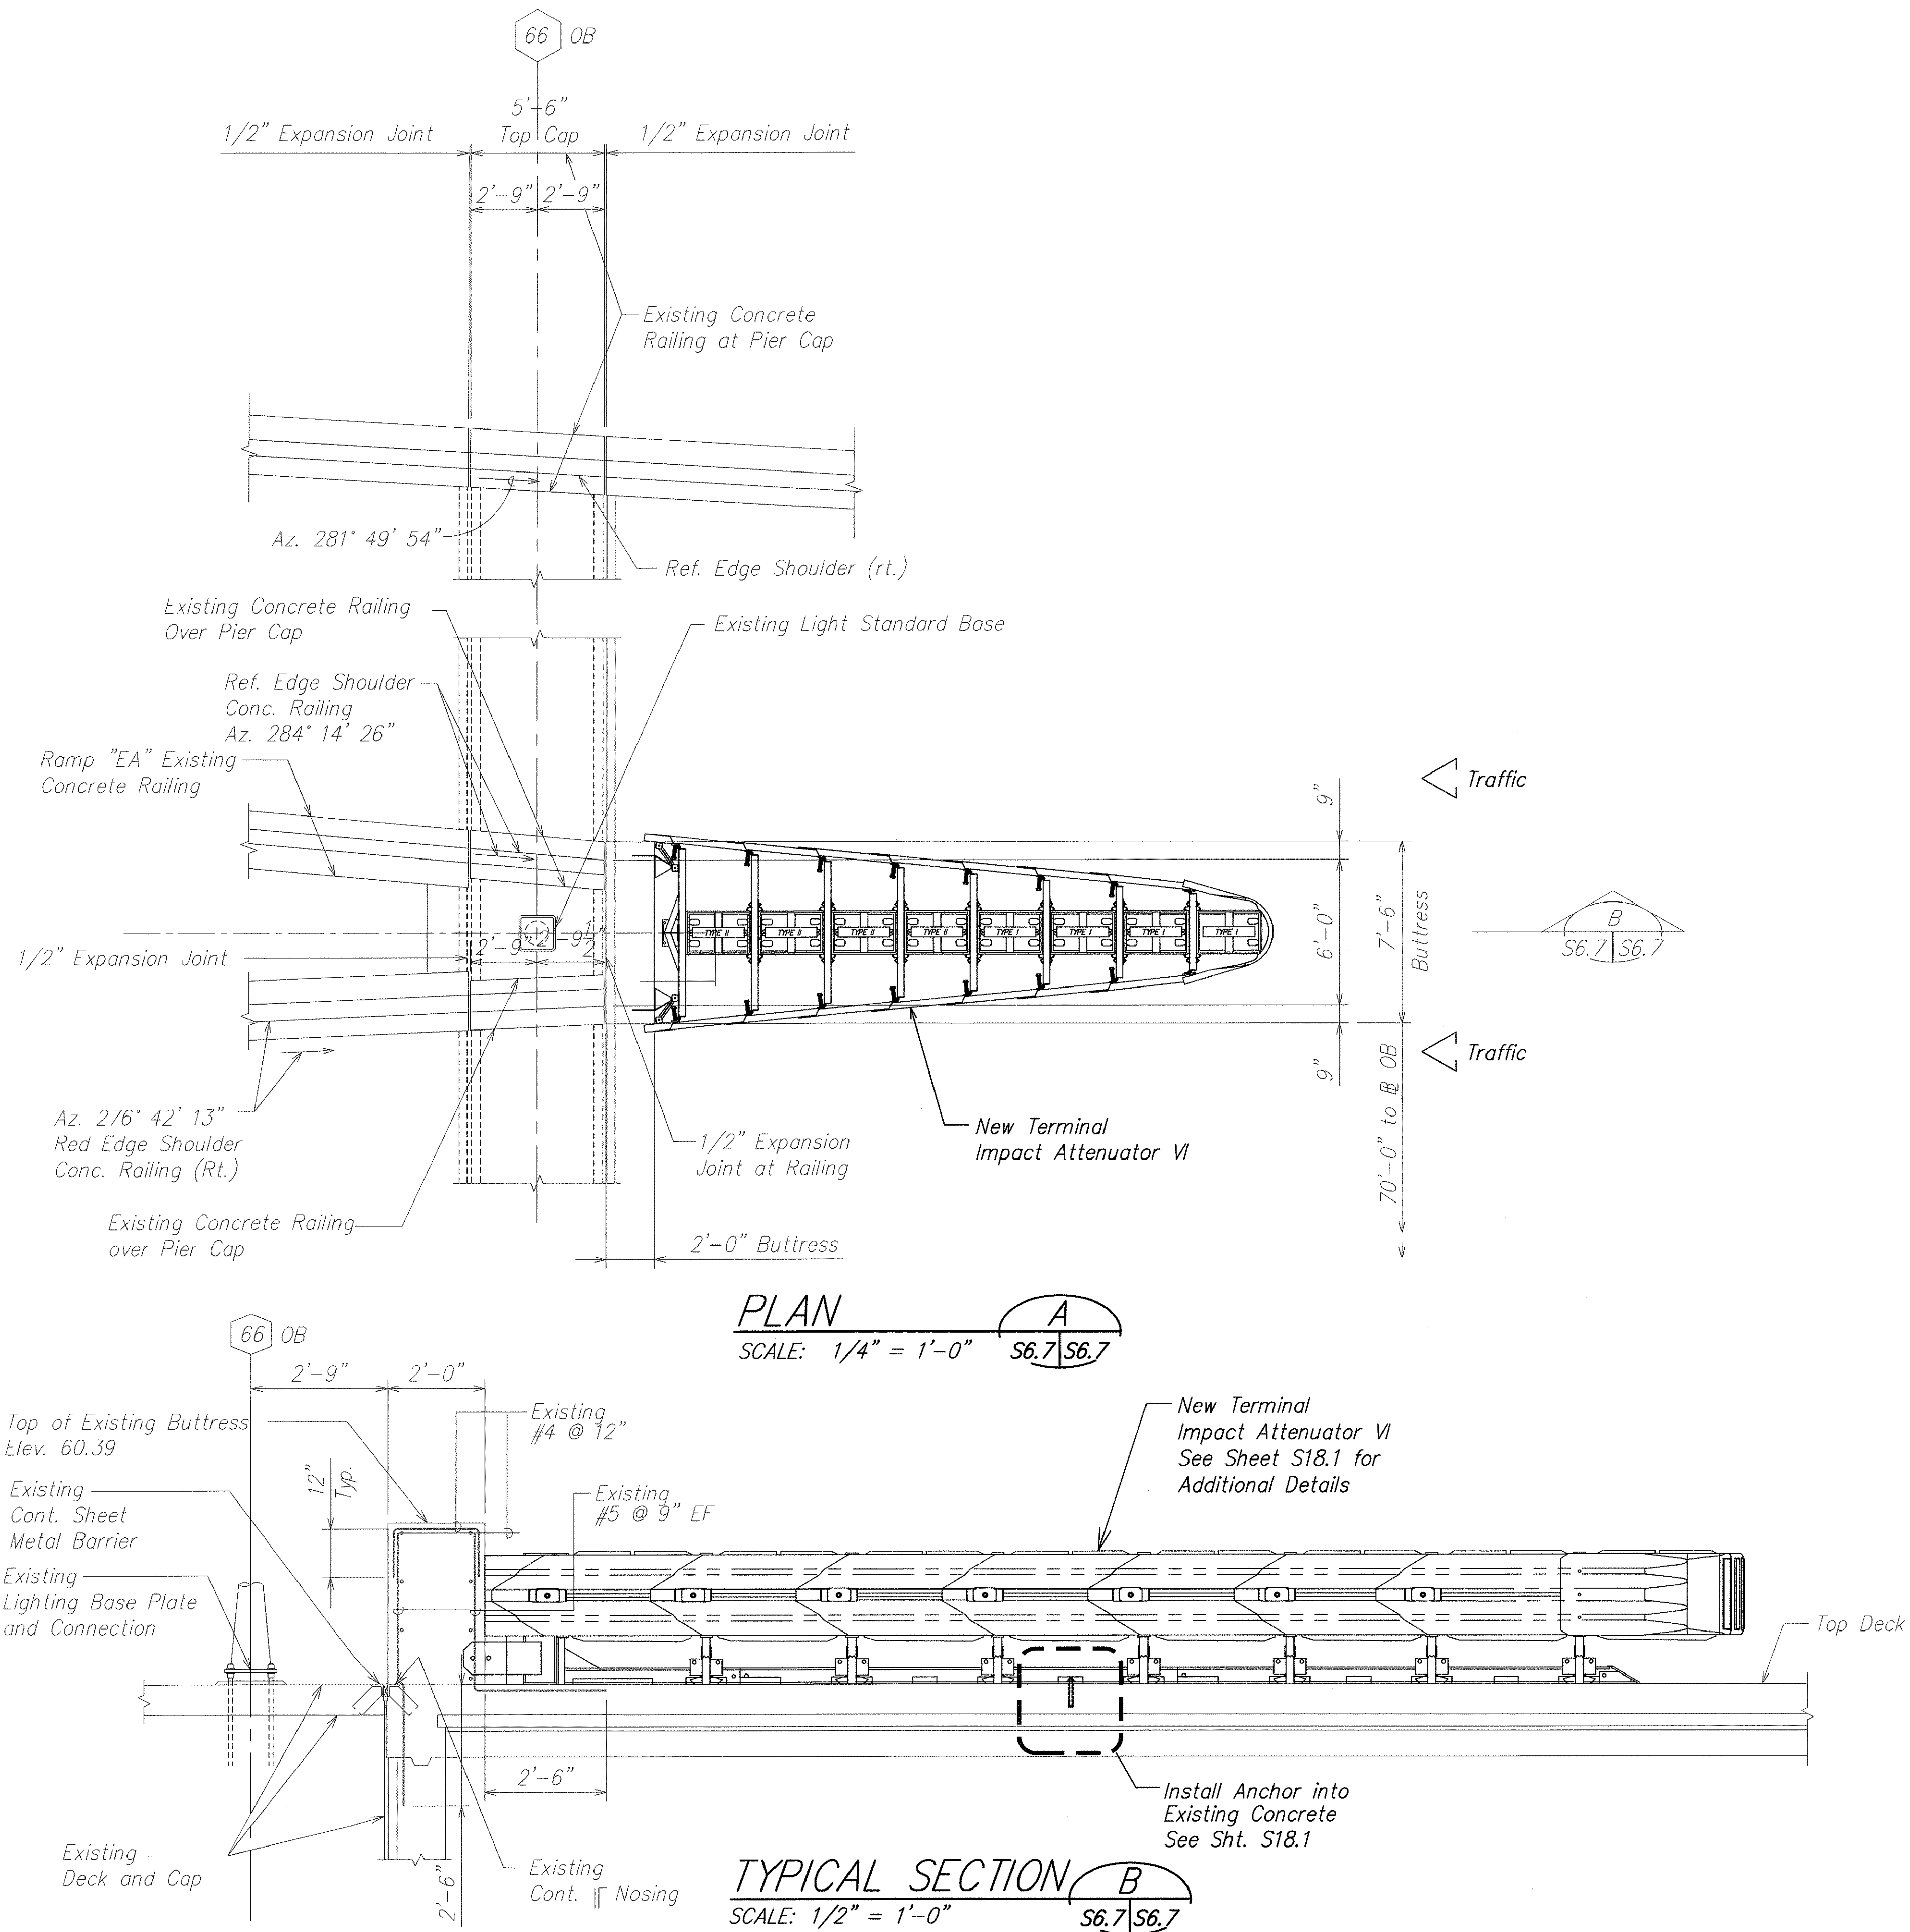

THIS WORK WAS PREPARED BY ME OR UNDER MY SUPERVISION.

Signature: David K. Fujiwara
EXPIRATION DATE OF THE LICENSE: 4-30-04




STATE OF HAWAII
DEPARTMENT OF TRANSPORTATION
HIGHWAYS DIVISION

PLAN AND SECTION
AIRPORT VIADUCT
INTERSTATE ROUTE H-1
GUARDRAIL AND SHOULDER IMPROVEMENTS
Airport Interchange to Middle Street
Federal Aid Project No. 1M-H1-1(240)

SCALE: As Noted DATE: OCTOBER 2003

SHEET No. S6.7 OF 111 SHEETS

FED. ROAD DIST. NO.	STATE	FED. AID PROJ. NO.	FISCAL YEAR	SHEET NO.	TOTAL SHEETS
HAWAII	HAW.	IM-H1-1(240)	2004	50	143

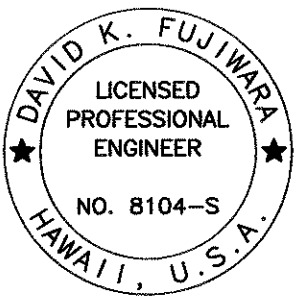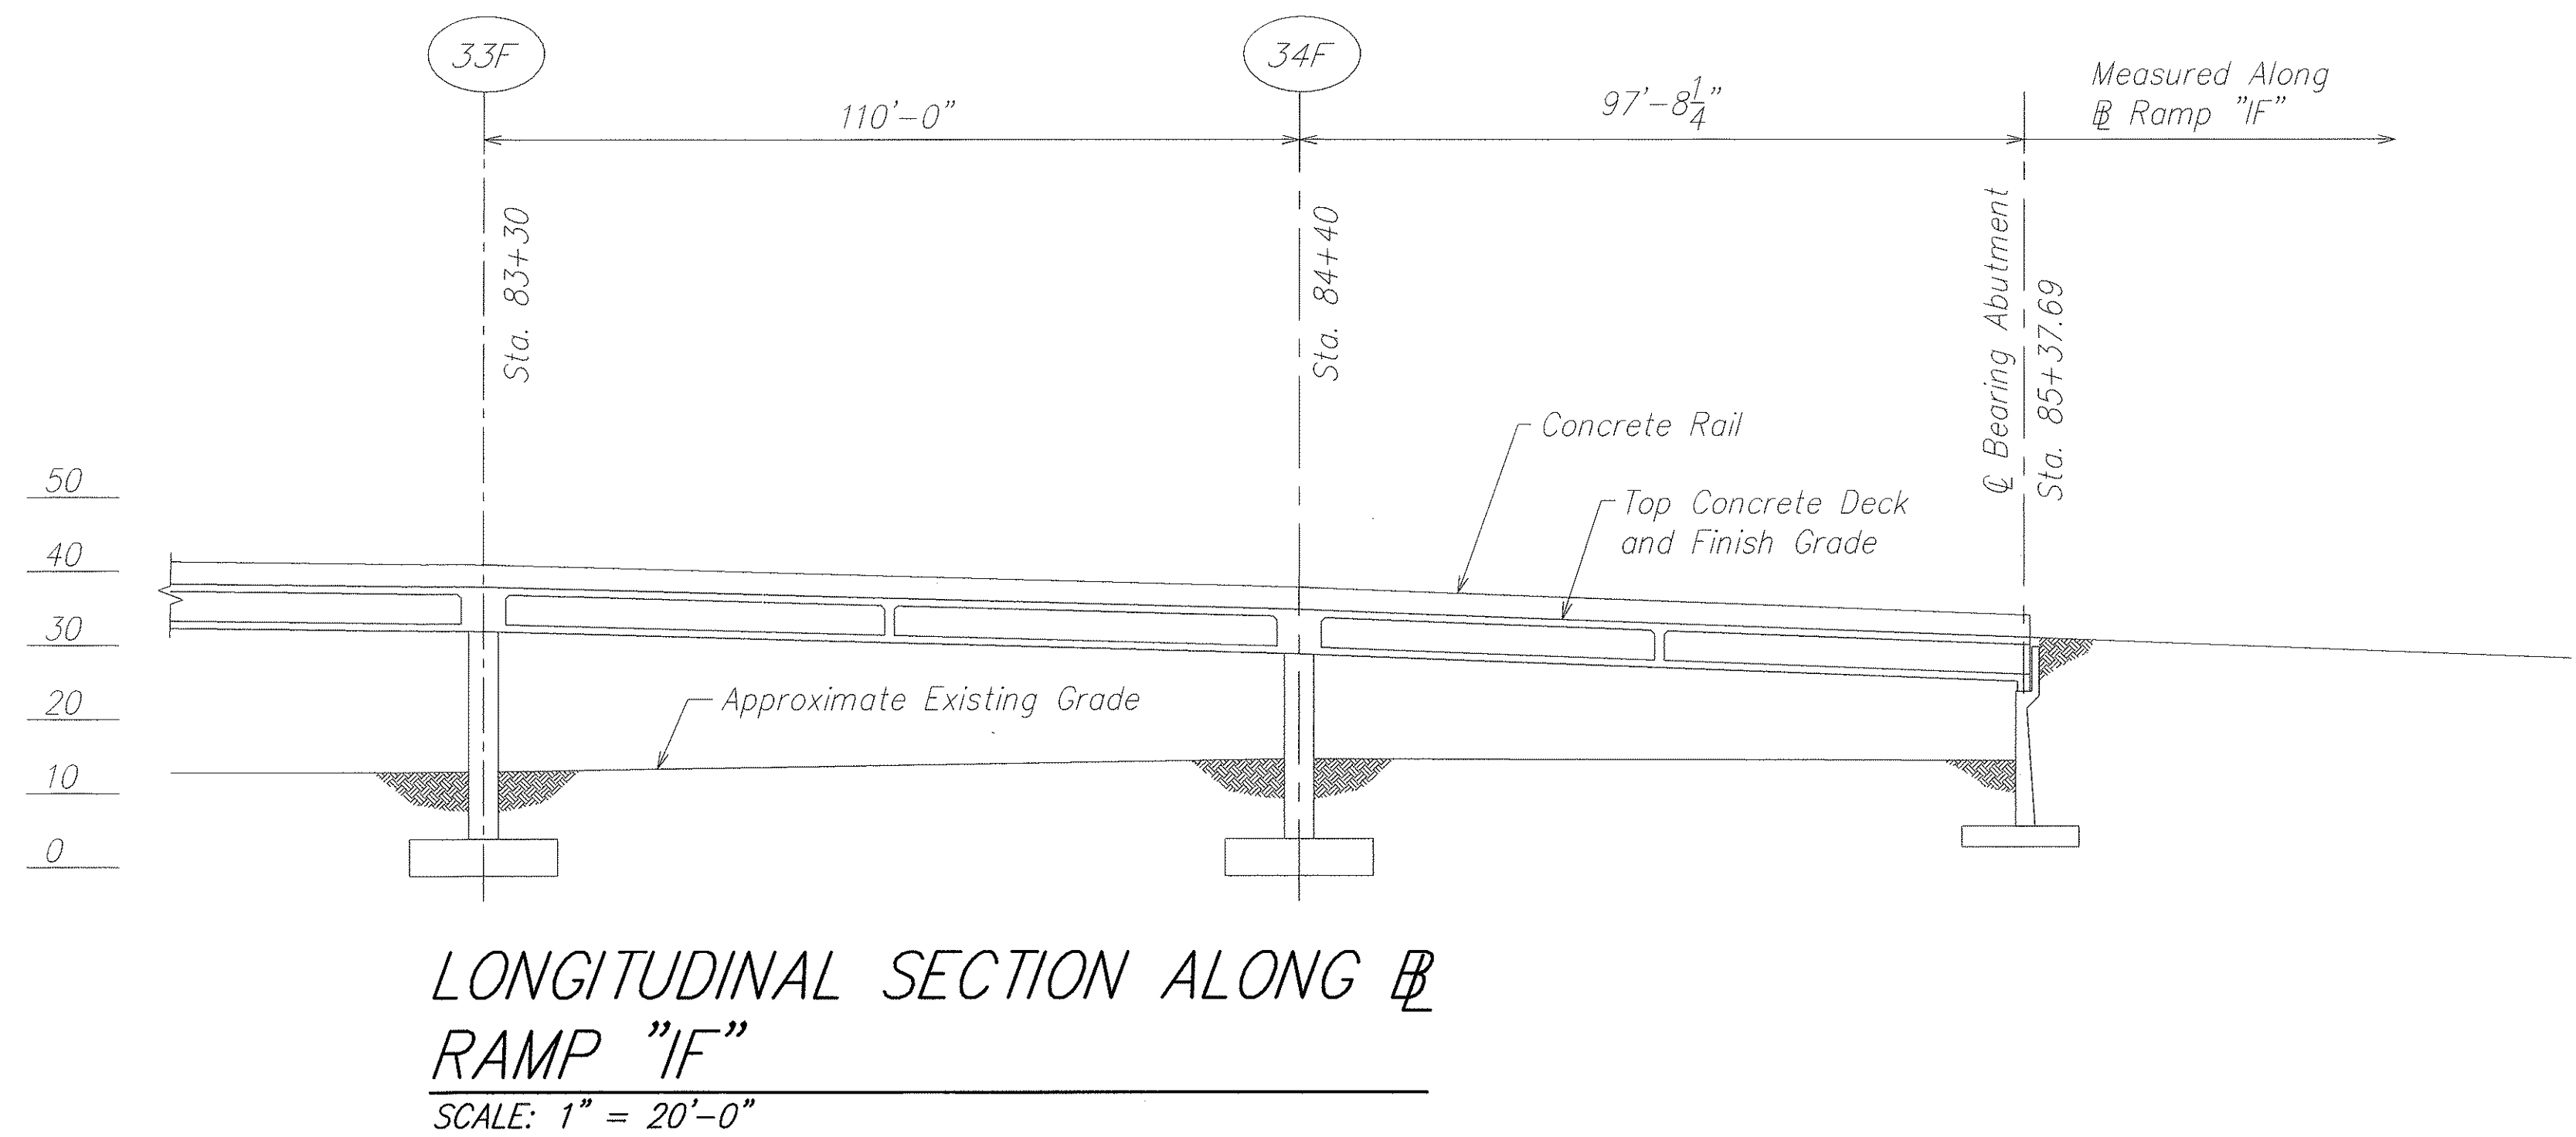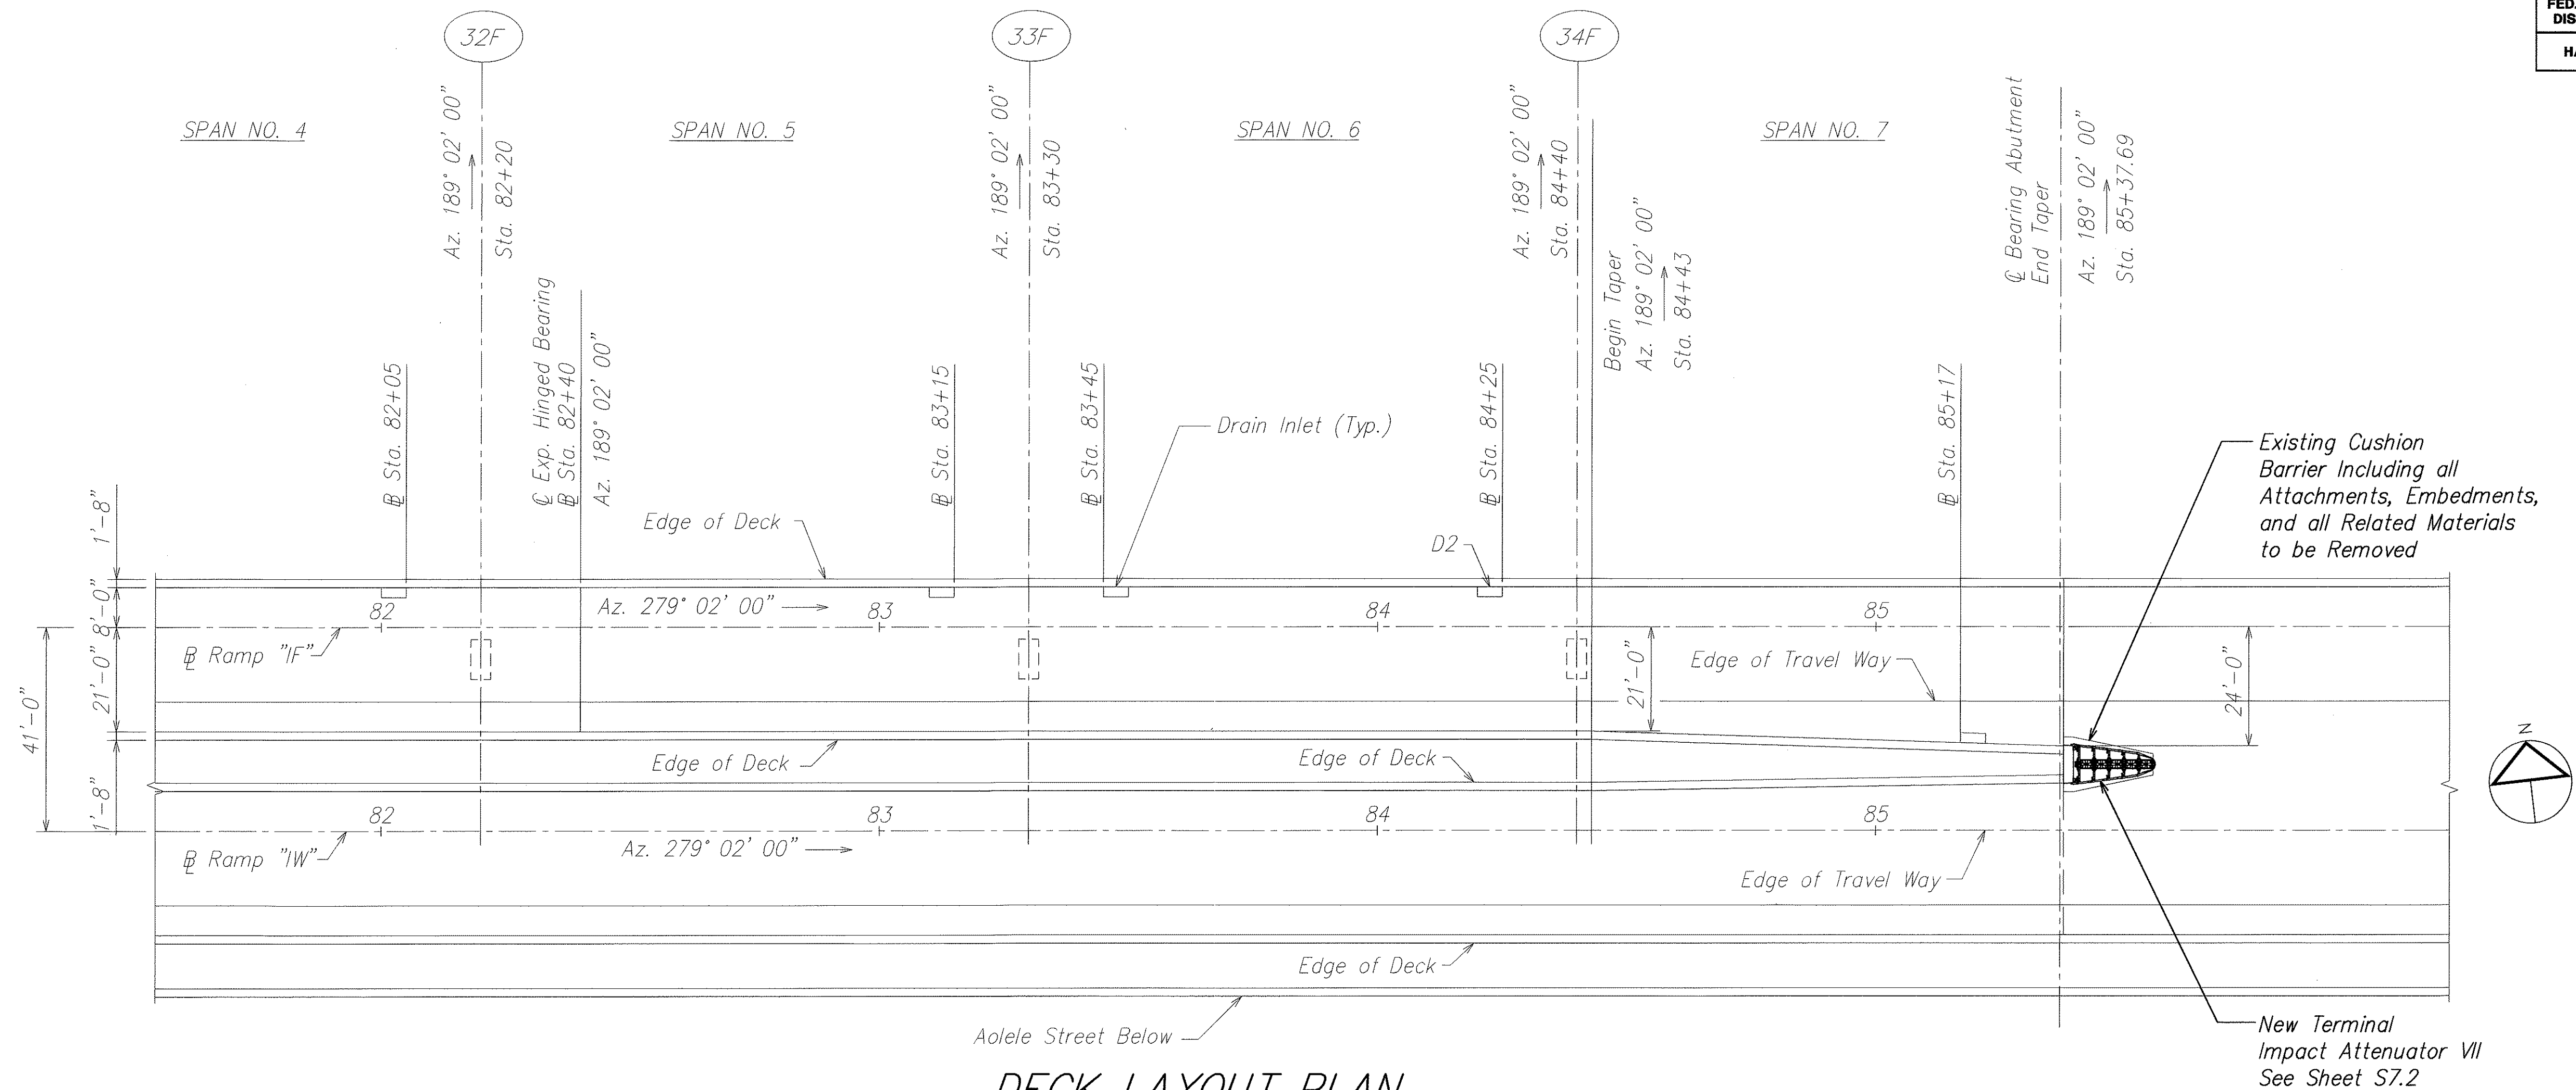

THIS WORK WAS PREPARED BY ME OR UNDER MY SUPERVISION.

Signature: David K. Fujiwara
EXPIRATION DATE OF THE LICENSE: 4-30-04


STATE OF HAWAII
DEPARTMENT OF TRANSPORTATION
HIGHWAYS DIVISION

DECK LAYOUT & SECTION
RAMP IF
INTERSTATE ROUTE H-1
GUARDRAIL AND SHOULDER IMPROVEMENTS
Airport Interchange to Middle Street
Federal Aid Project No. IM-H1-1(240)


SCALE: As Noted DATE: OCTOBER 2003

SHEET No. S7.1 OF 111 SHEETS


FED. ROAD DIST. NO.	STATE	FED. AID PROJ. NO.	FISCAL YEAR	SHEET NO.	TOTAL SHEETS
HAWAII	HAW.	IM-H1-1(240)	2004	51	143

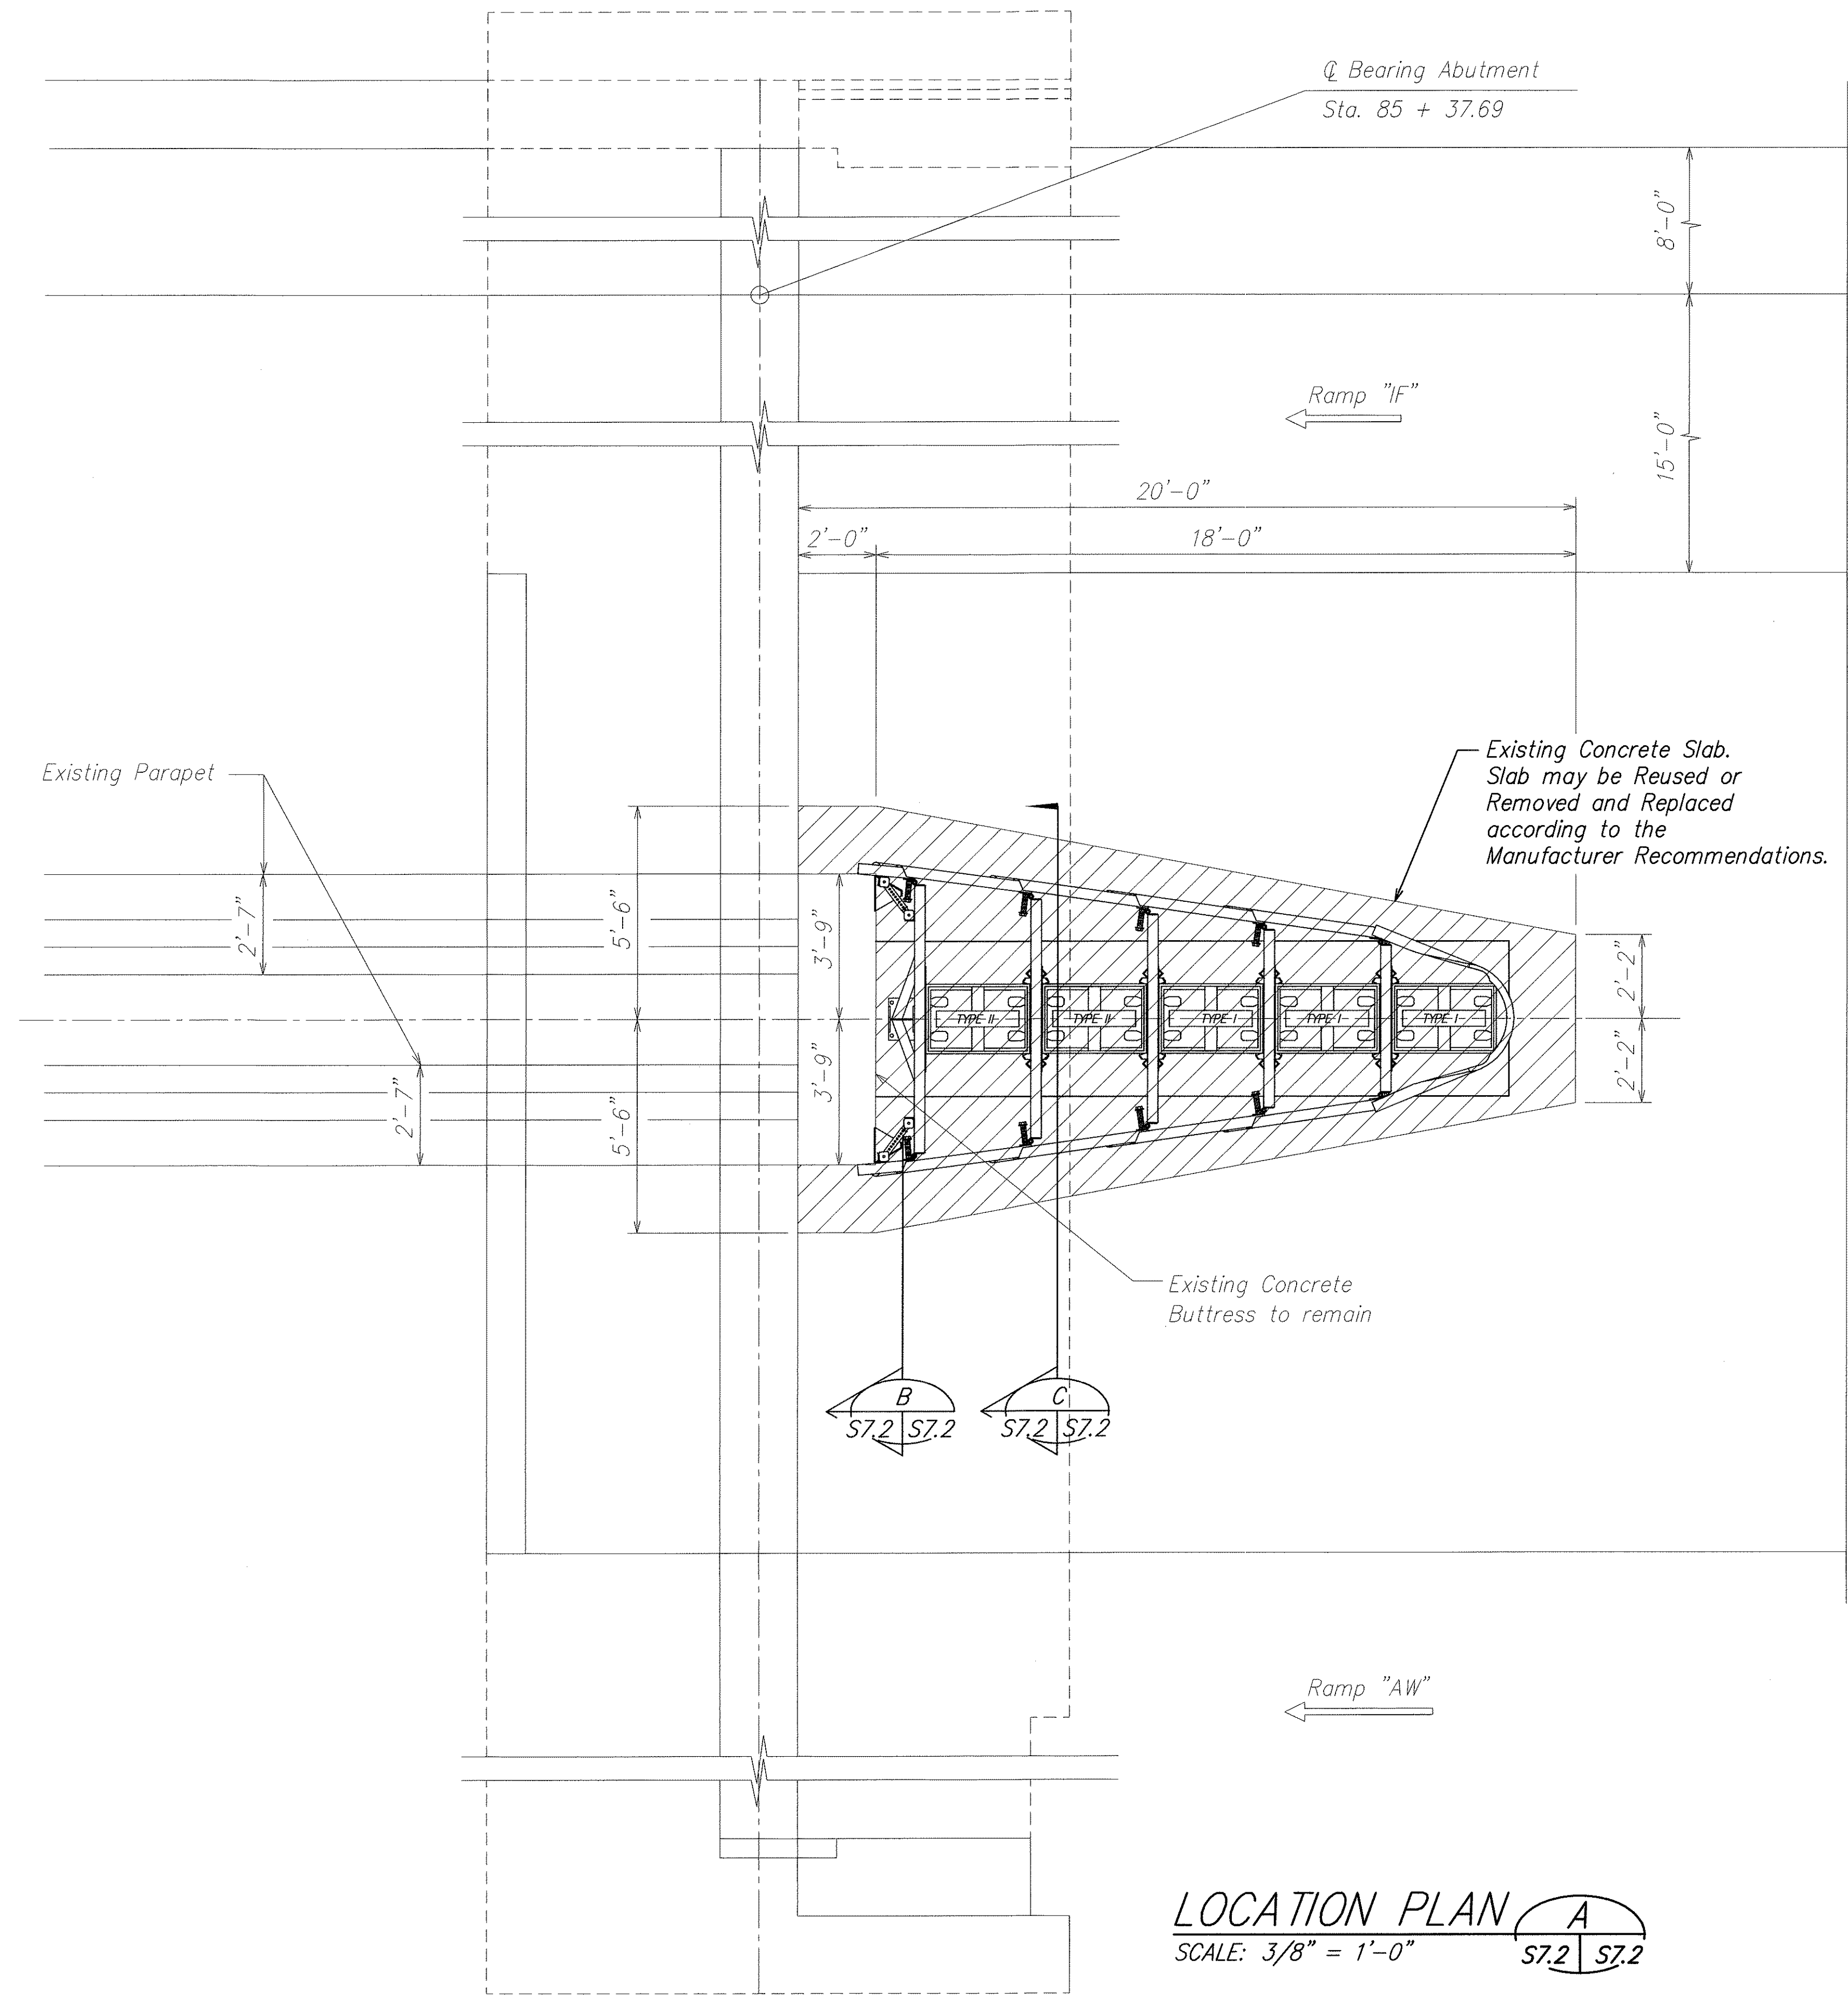


LOCATION PLAN A
SCALE: 3/8" = 1'-0" S7.2 S7.2

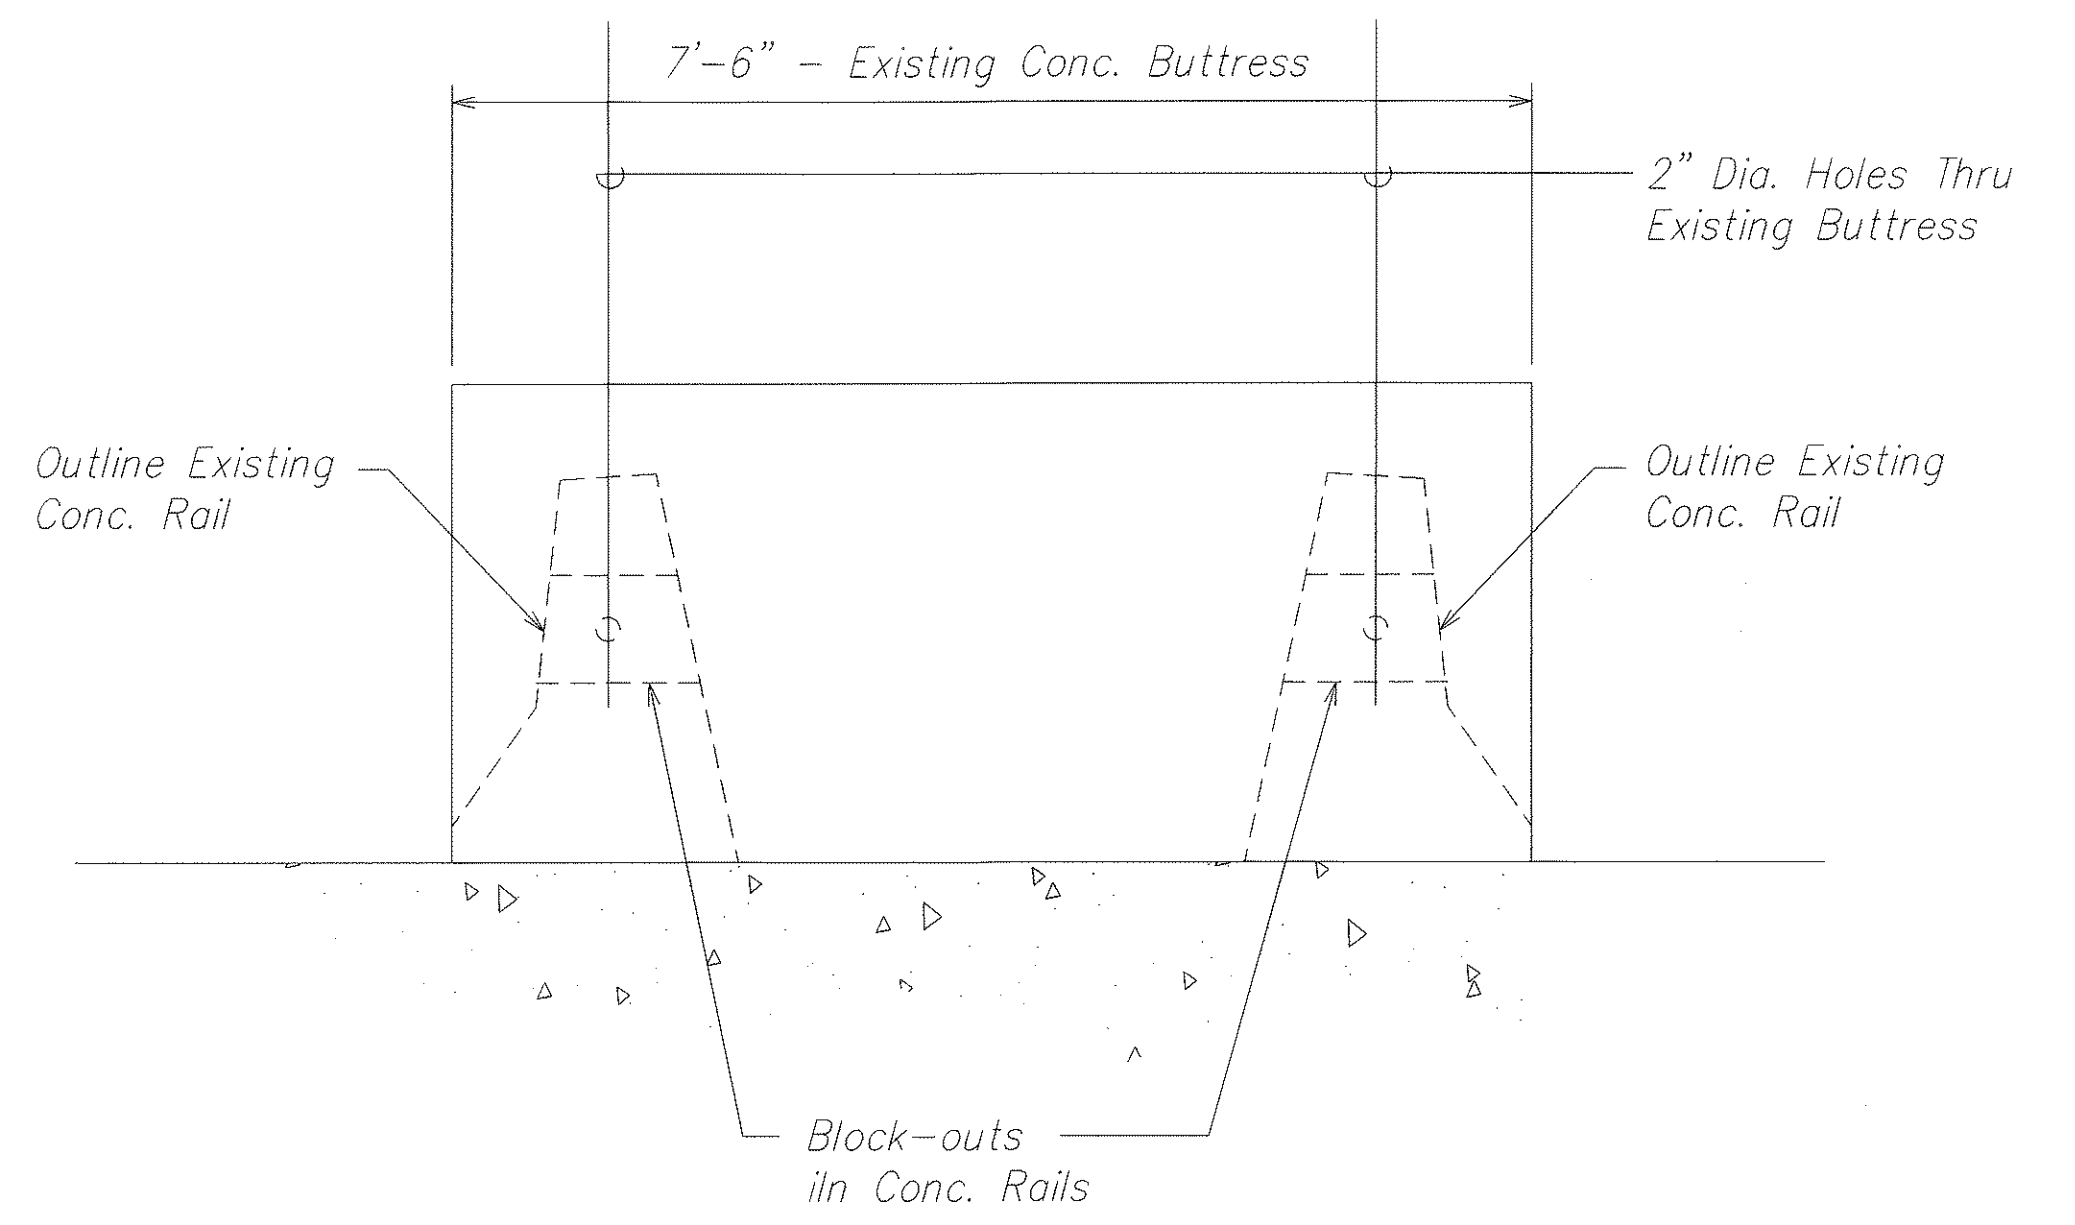

EXISTING CONCRETE BUTTRESS AND RAILING ELEVATION B
SCALE: 3/4" = 1'-0" S7.2 S7.2

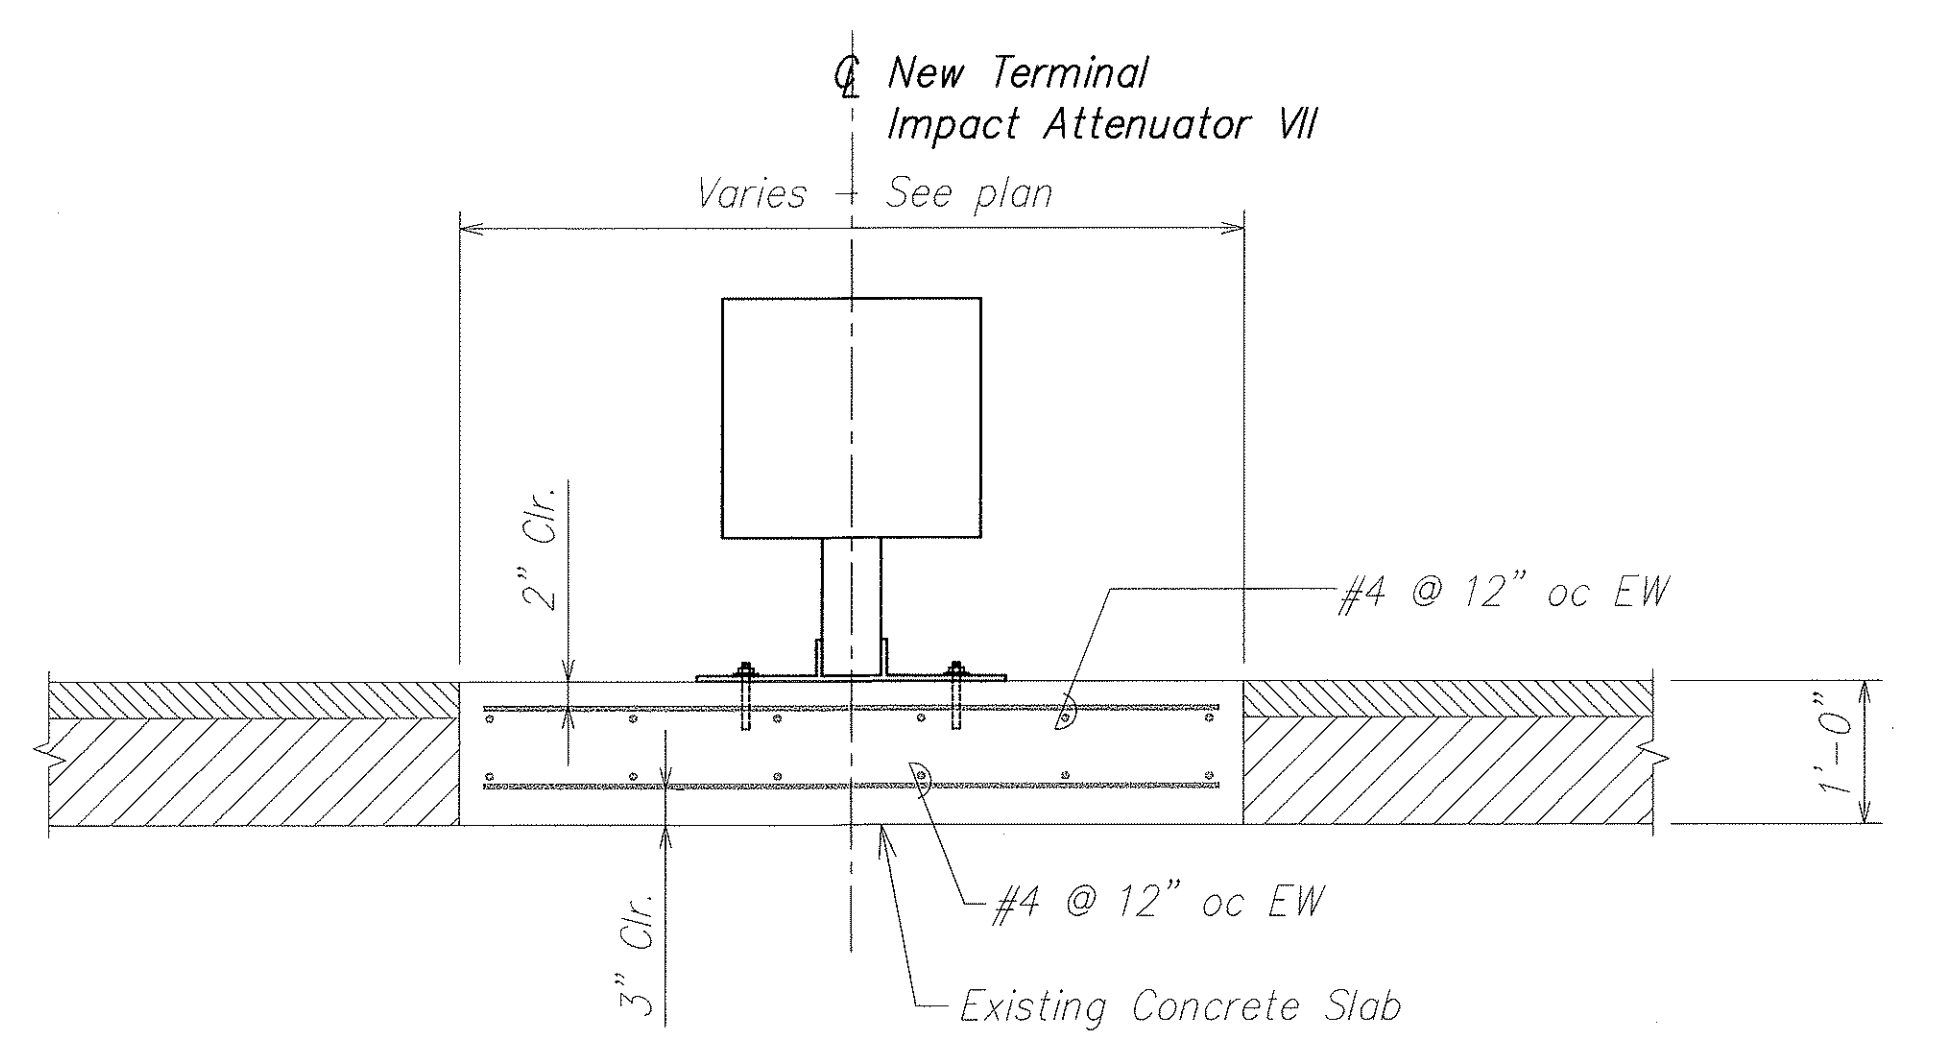

EXISTING CONCRETE PAD SECTION C
SCALE: 3/4" = 1'-0" S7.2 S7.2

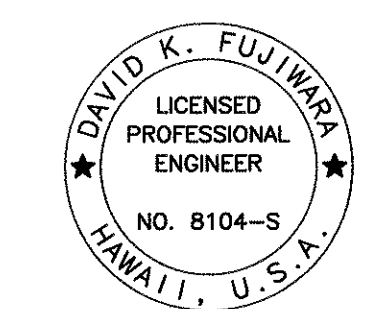

THIS WORK WAS PREPARED BY ME OR UNDER MY SUPERVISION.
Signature: David K. Fujiwara
DATE: OCTOBER 2003


STATE OF HAWAII
DEPARTMENT OF TRANSPORTATION
HIGHWAYS DIVISION

LOCATION PLAN
RAMP IF
INTERSTATE ROUTE H-1
GUARDRAIL AND SHOULDER IMPROVEMENTS
Airport Interchange to Middle Street
Federal Aid Project No. IM-H1-1(240)
SCALE: As Noted
DATE: OCTOBER 2003


SHEET No. S7.2 OF 111 SHEETS

SURVEY PLOTTED BY	DATE
DESIGNED BY	
NOTED BY	
CHECKED BY	

FED. ROAD DIST. NO.	STATE	FED. AID PROJ. NO.	FISCAL YEAR	SHEET NO.	TOTAL SHEETS
HAWAII	HAW.	IM-H1-1(240)	2004	52	143

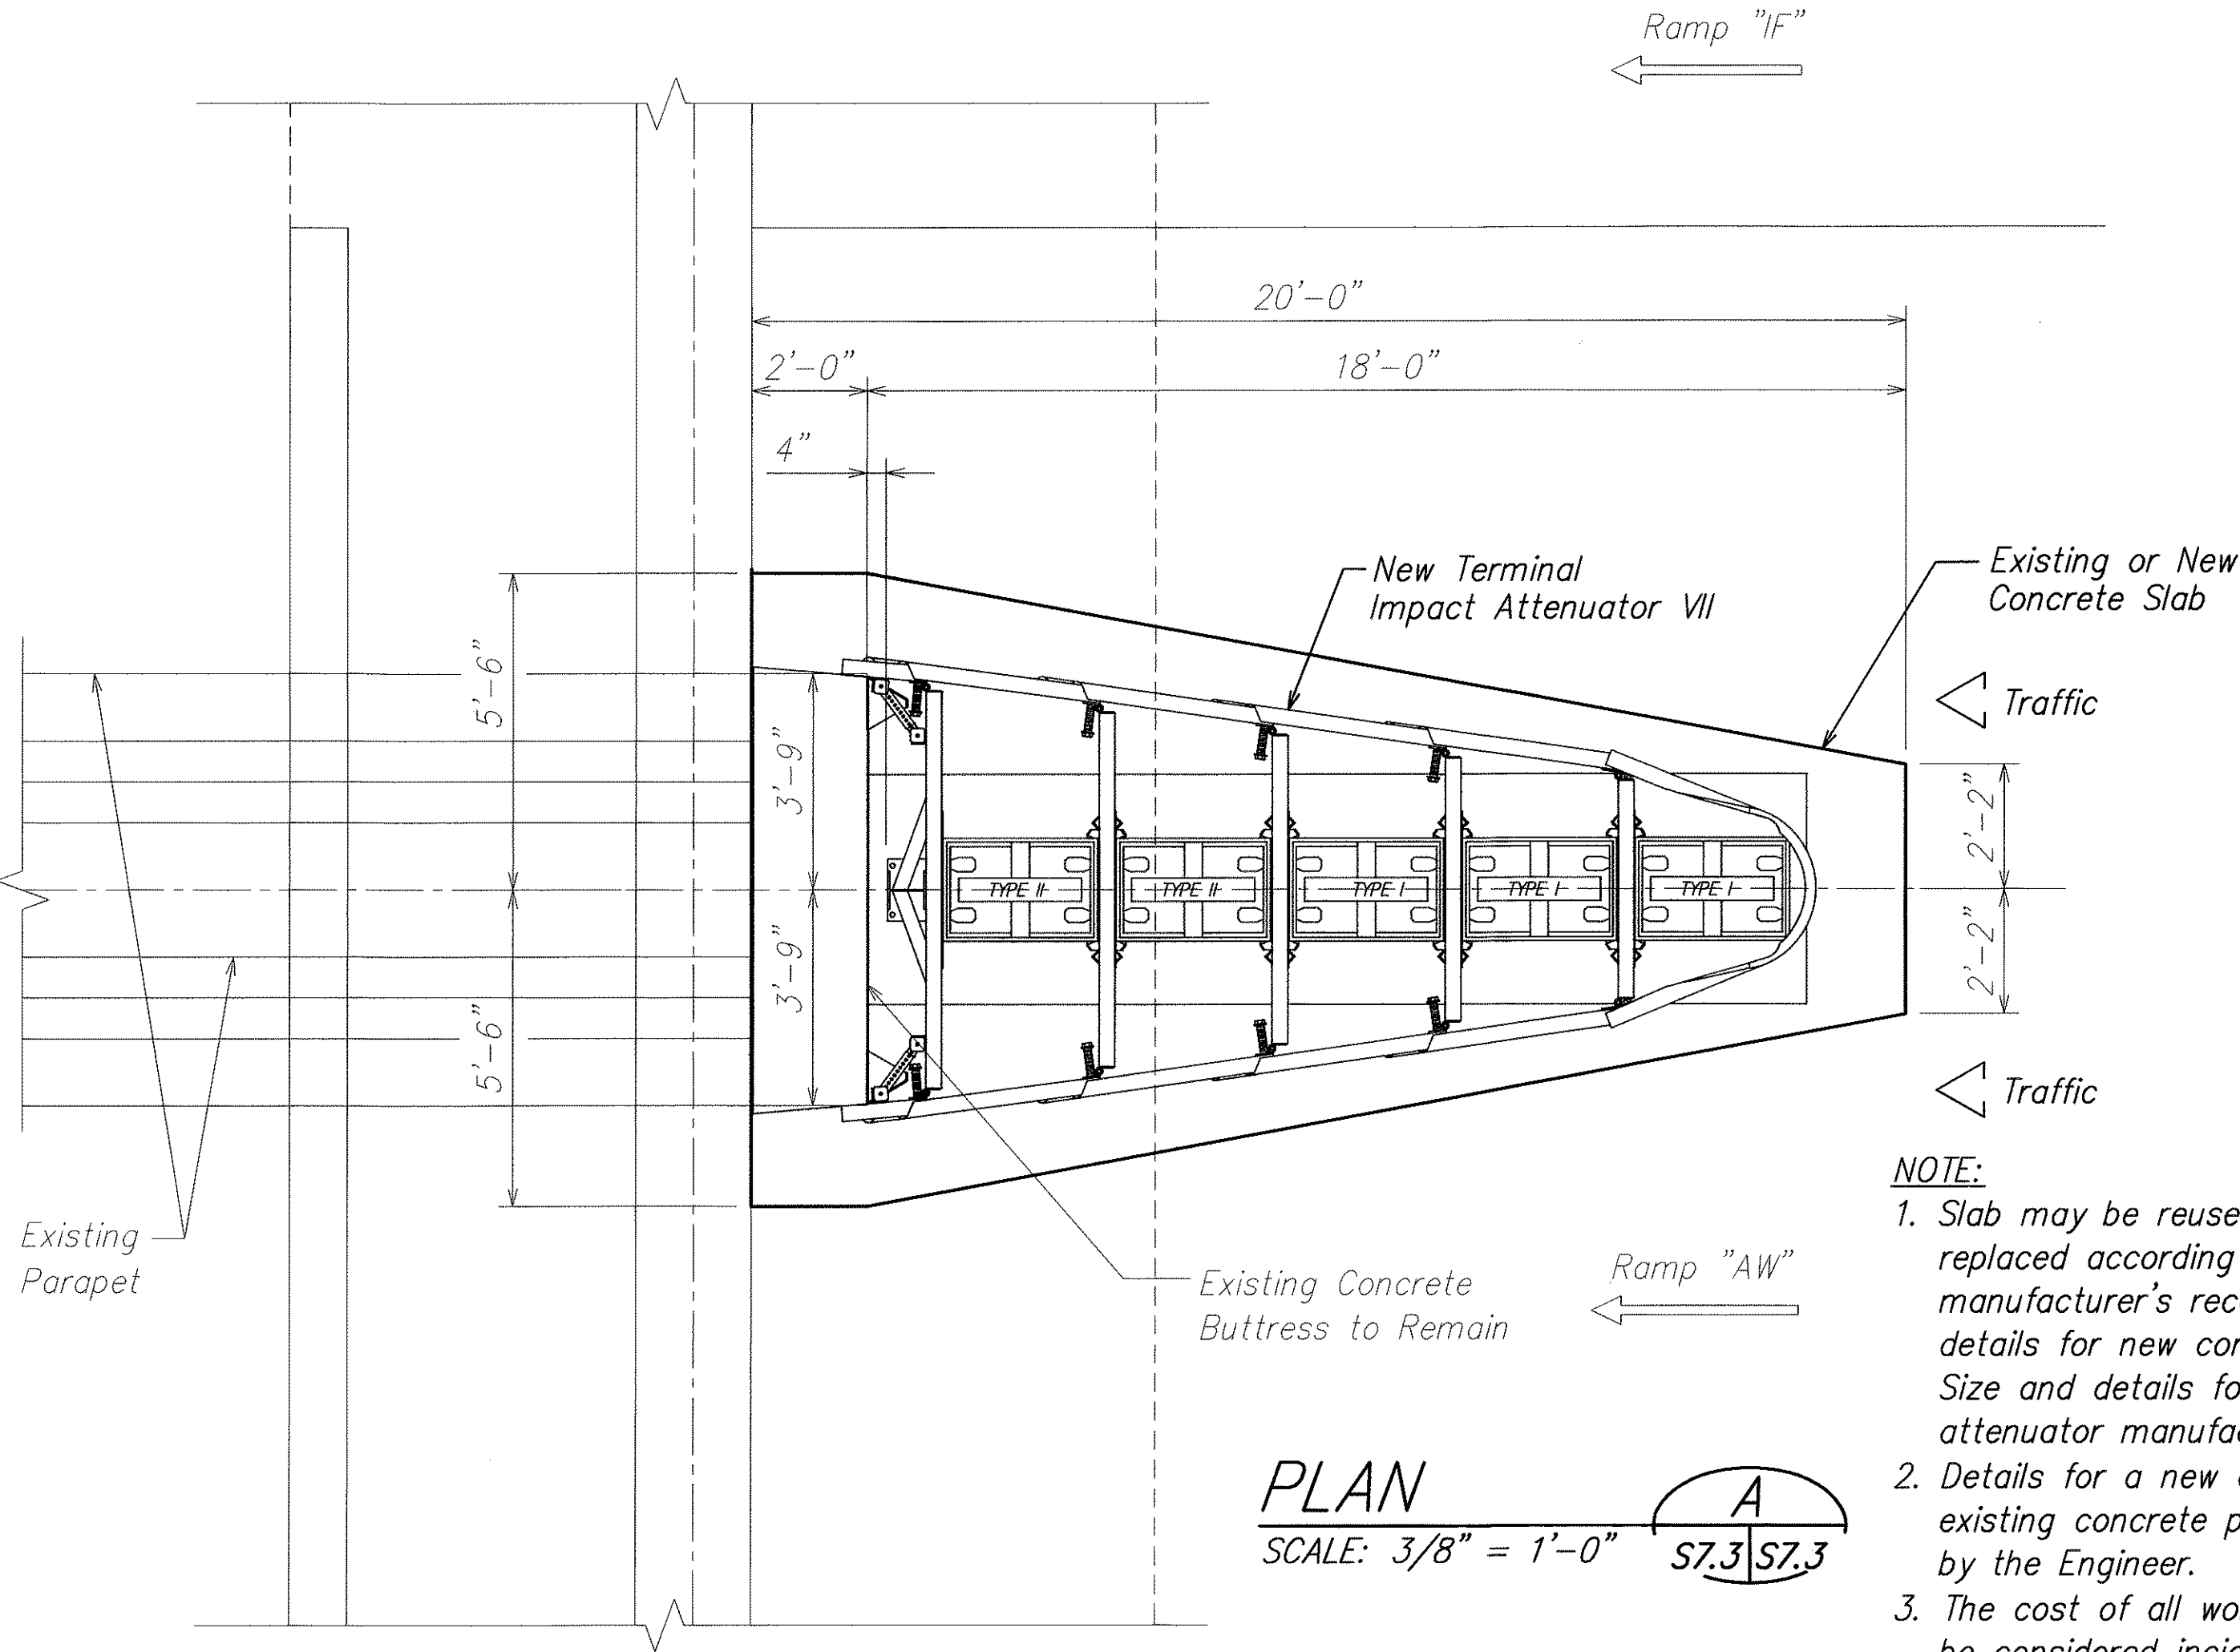


PLAN
SCALE: 3/8" = 1'-0" S7.3 S7.3

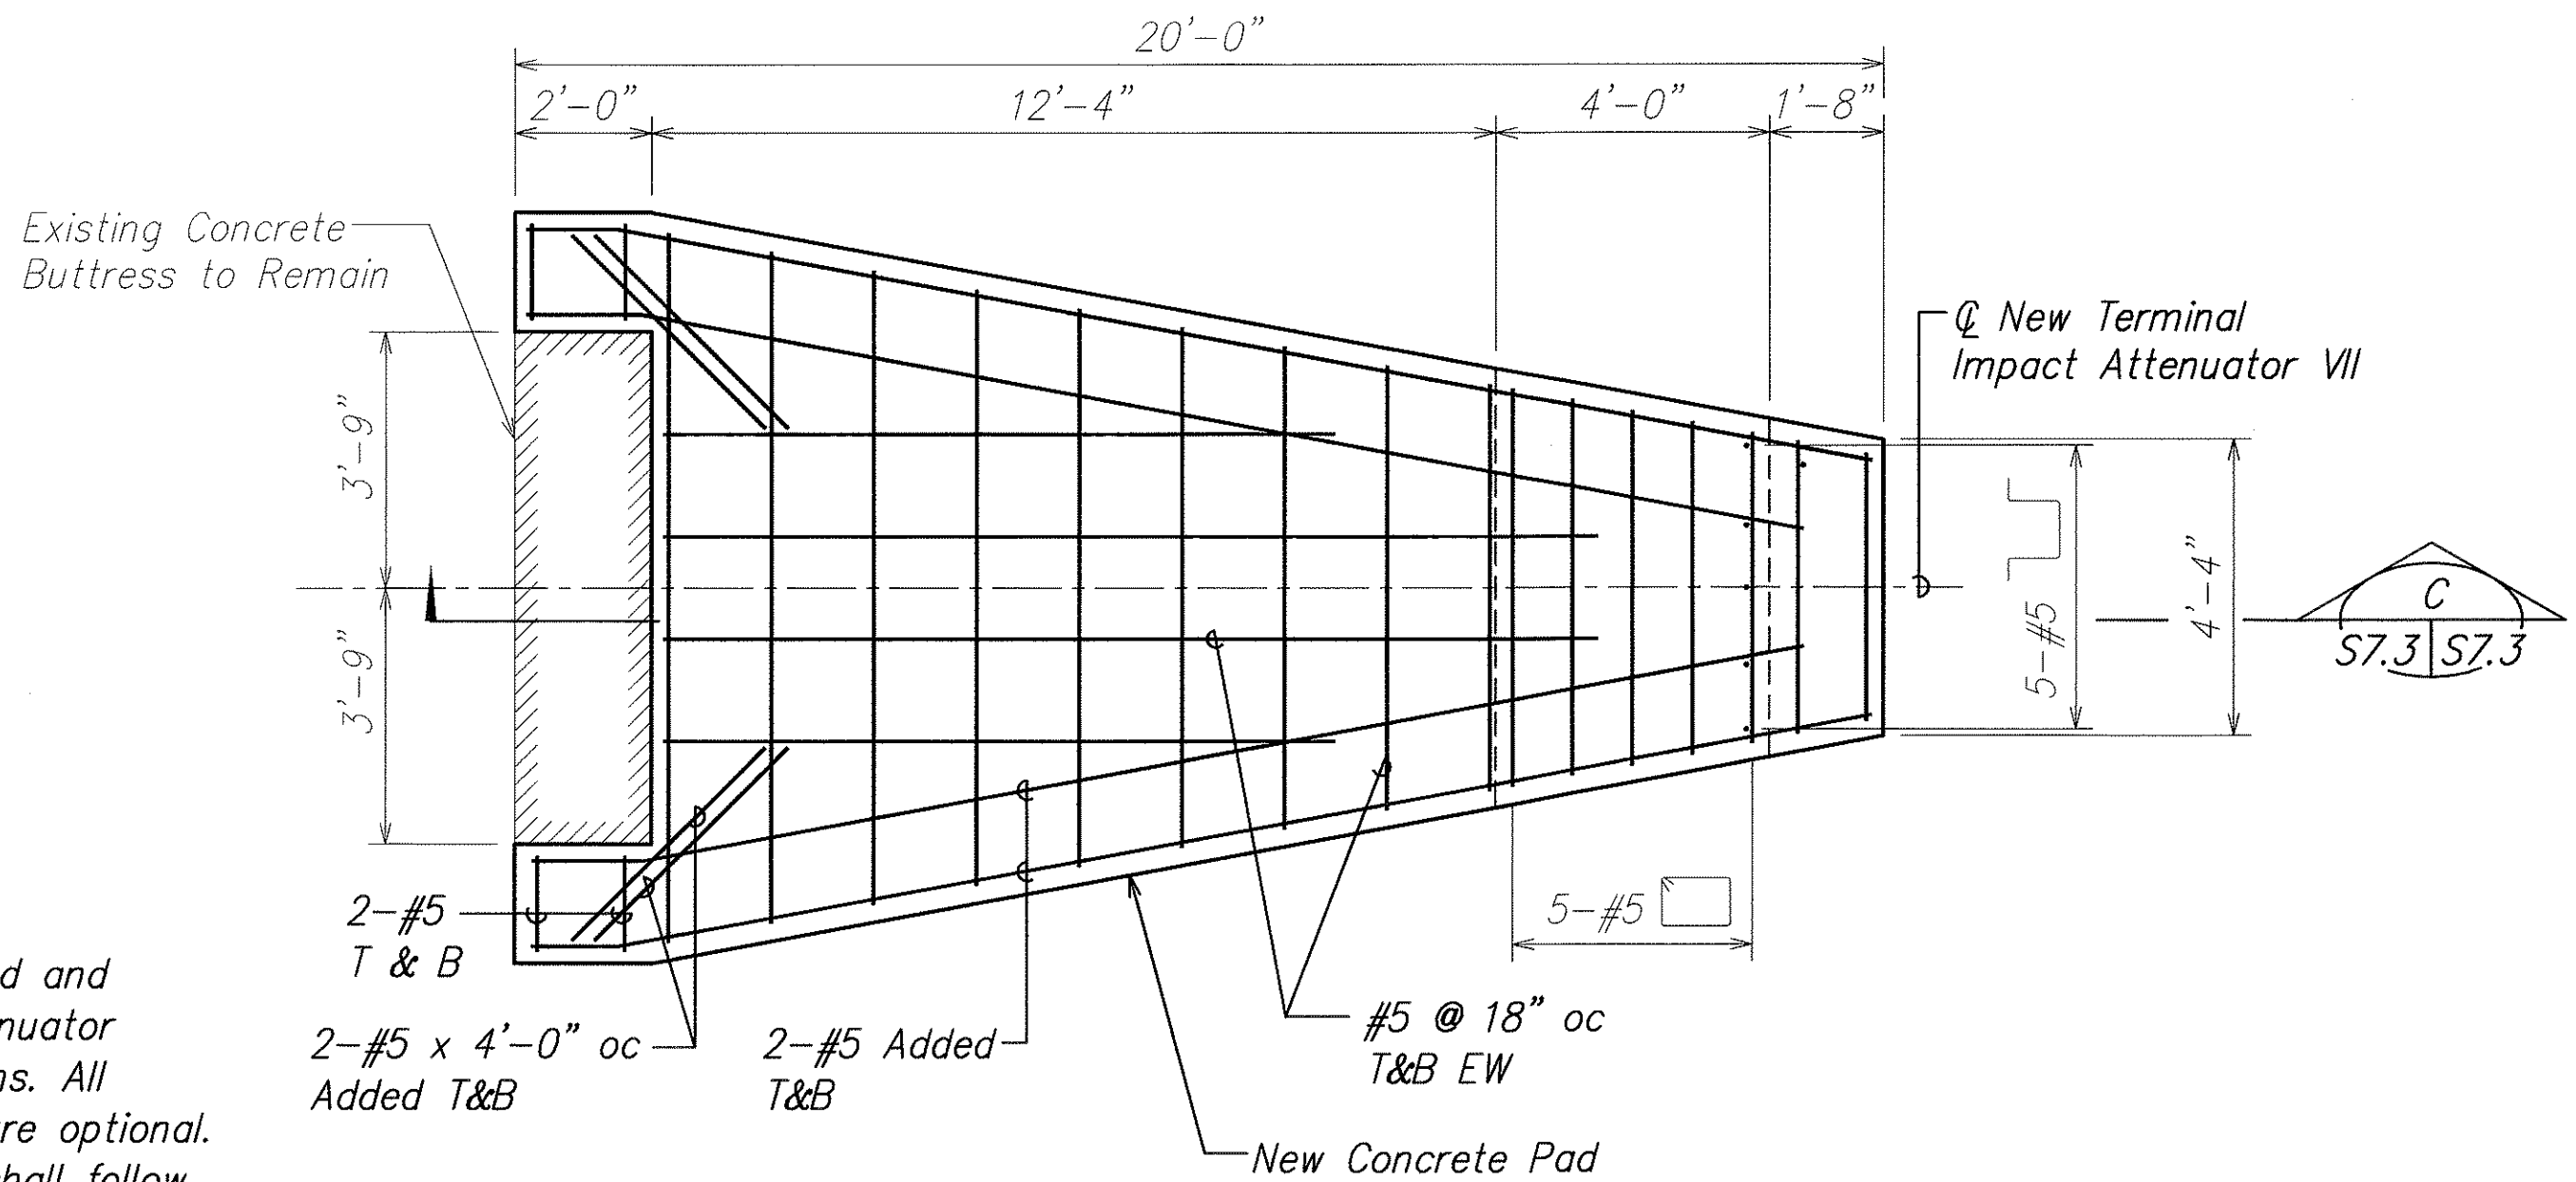


NEW CONCRETE PAD DETAIL (OPTIONAL) B
SCALE: 3/8" = 1'-0" S7.3 S7.3

- NOTE:
1. Slab may be reused or removed and replaced according to the attenuator manufacturer's recommendations. All details for new concrete pad are optional. Size and details for new pad shall follow attenuator manufacturer's recommendations.
 2. Details for a new concrete pad or for reusing the existing concrete pad shall be submitted for approval by the Engineer.
 3. The cost of all work relating to the concrete pad shall be considered incidental to Section 693 - Terminal Impact Attenuator.

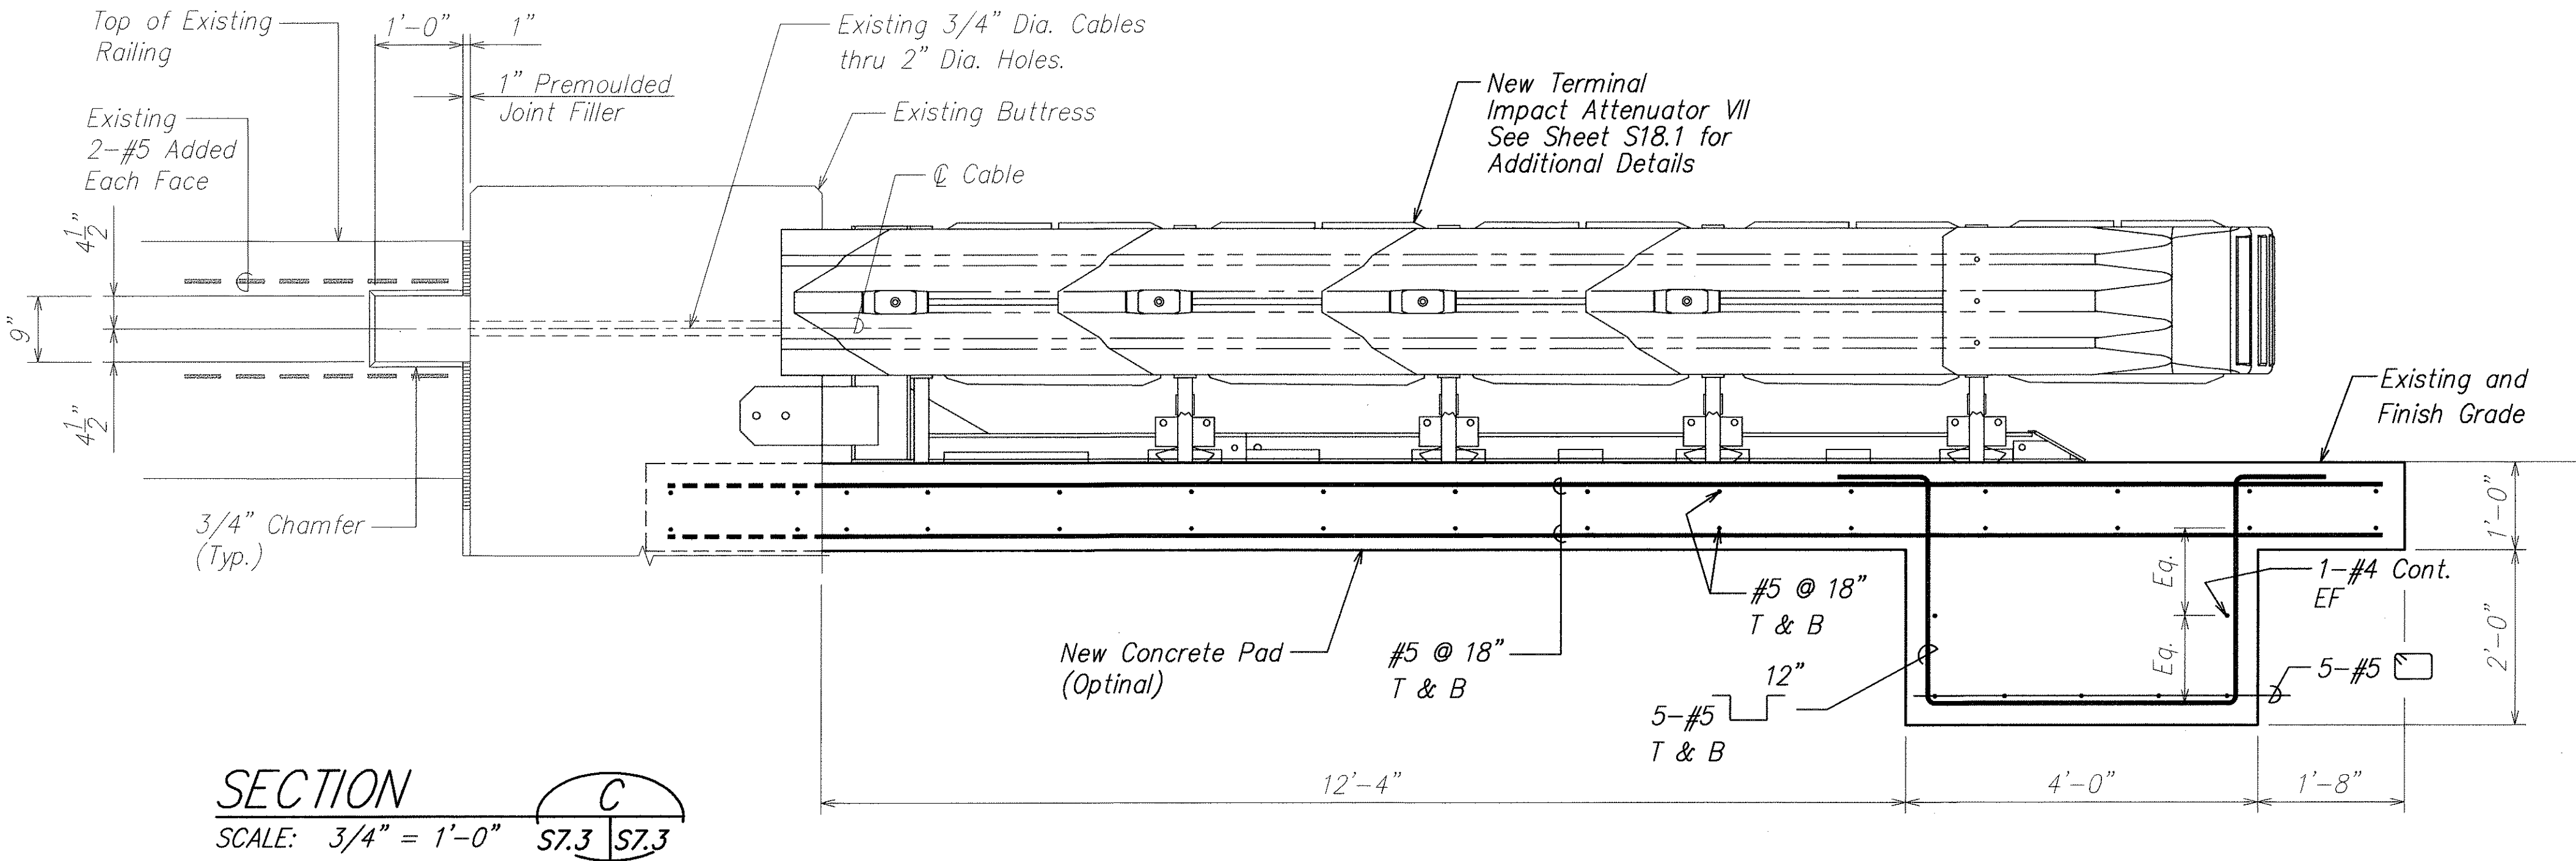

SECTION C
SCALE: 3/4" = 1'-0" S7.3 S7.3

ORIGINAL PLAN	SURVEY PLOTTED BY	DATE
NOTE BOOK	DRAWN BY	
	DESIGNED BY	
	CHECKED BY	
	NO.	

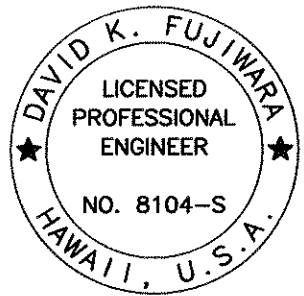

THIS WORK WAS PREPARED BY ME OR UNDER MY SUPERVISION.

SIGNATURE: David K. Fujiwara
EXPIRATION DATE OF THE LICENSE: 4-30-04


STATE OF HAWAII
DEPARTMENT OF TRANSPORTATION
HIGHWAYS DIVISION

ELEVATOR, DETAIL AND SECTION
RAMP IF
INTERSTATE ROUTE H-1
GUARDRAIL AND SHOULDER IMPROVEMENTS
Airport Interchange to Middle Street
Federal Aid Project No. IM-H1-1(240)


SCALE: As Noted
DATE: OCTOBER 2003

SHEET No. S7.3 OF 111 SHEETS


FED. ROAD DIST. NO.	STATE	FED. AID PROJ. NO.	FISCAL YEAR	SHEET NO.	TOTAL SHEETS
HAWAII	HAW.	IM-H1-1(240)	2004	53	143

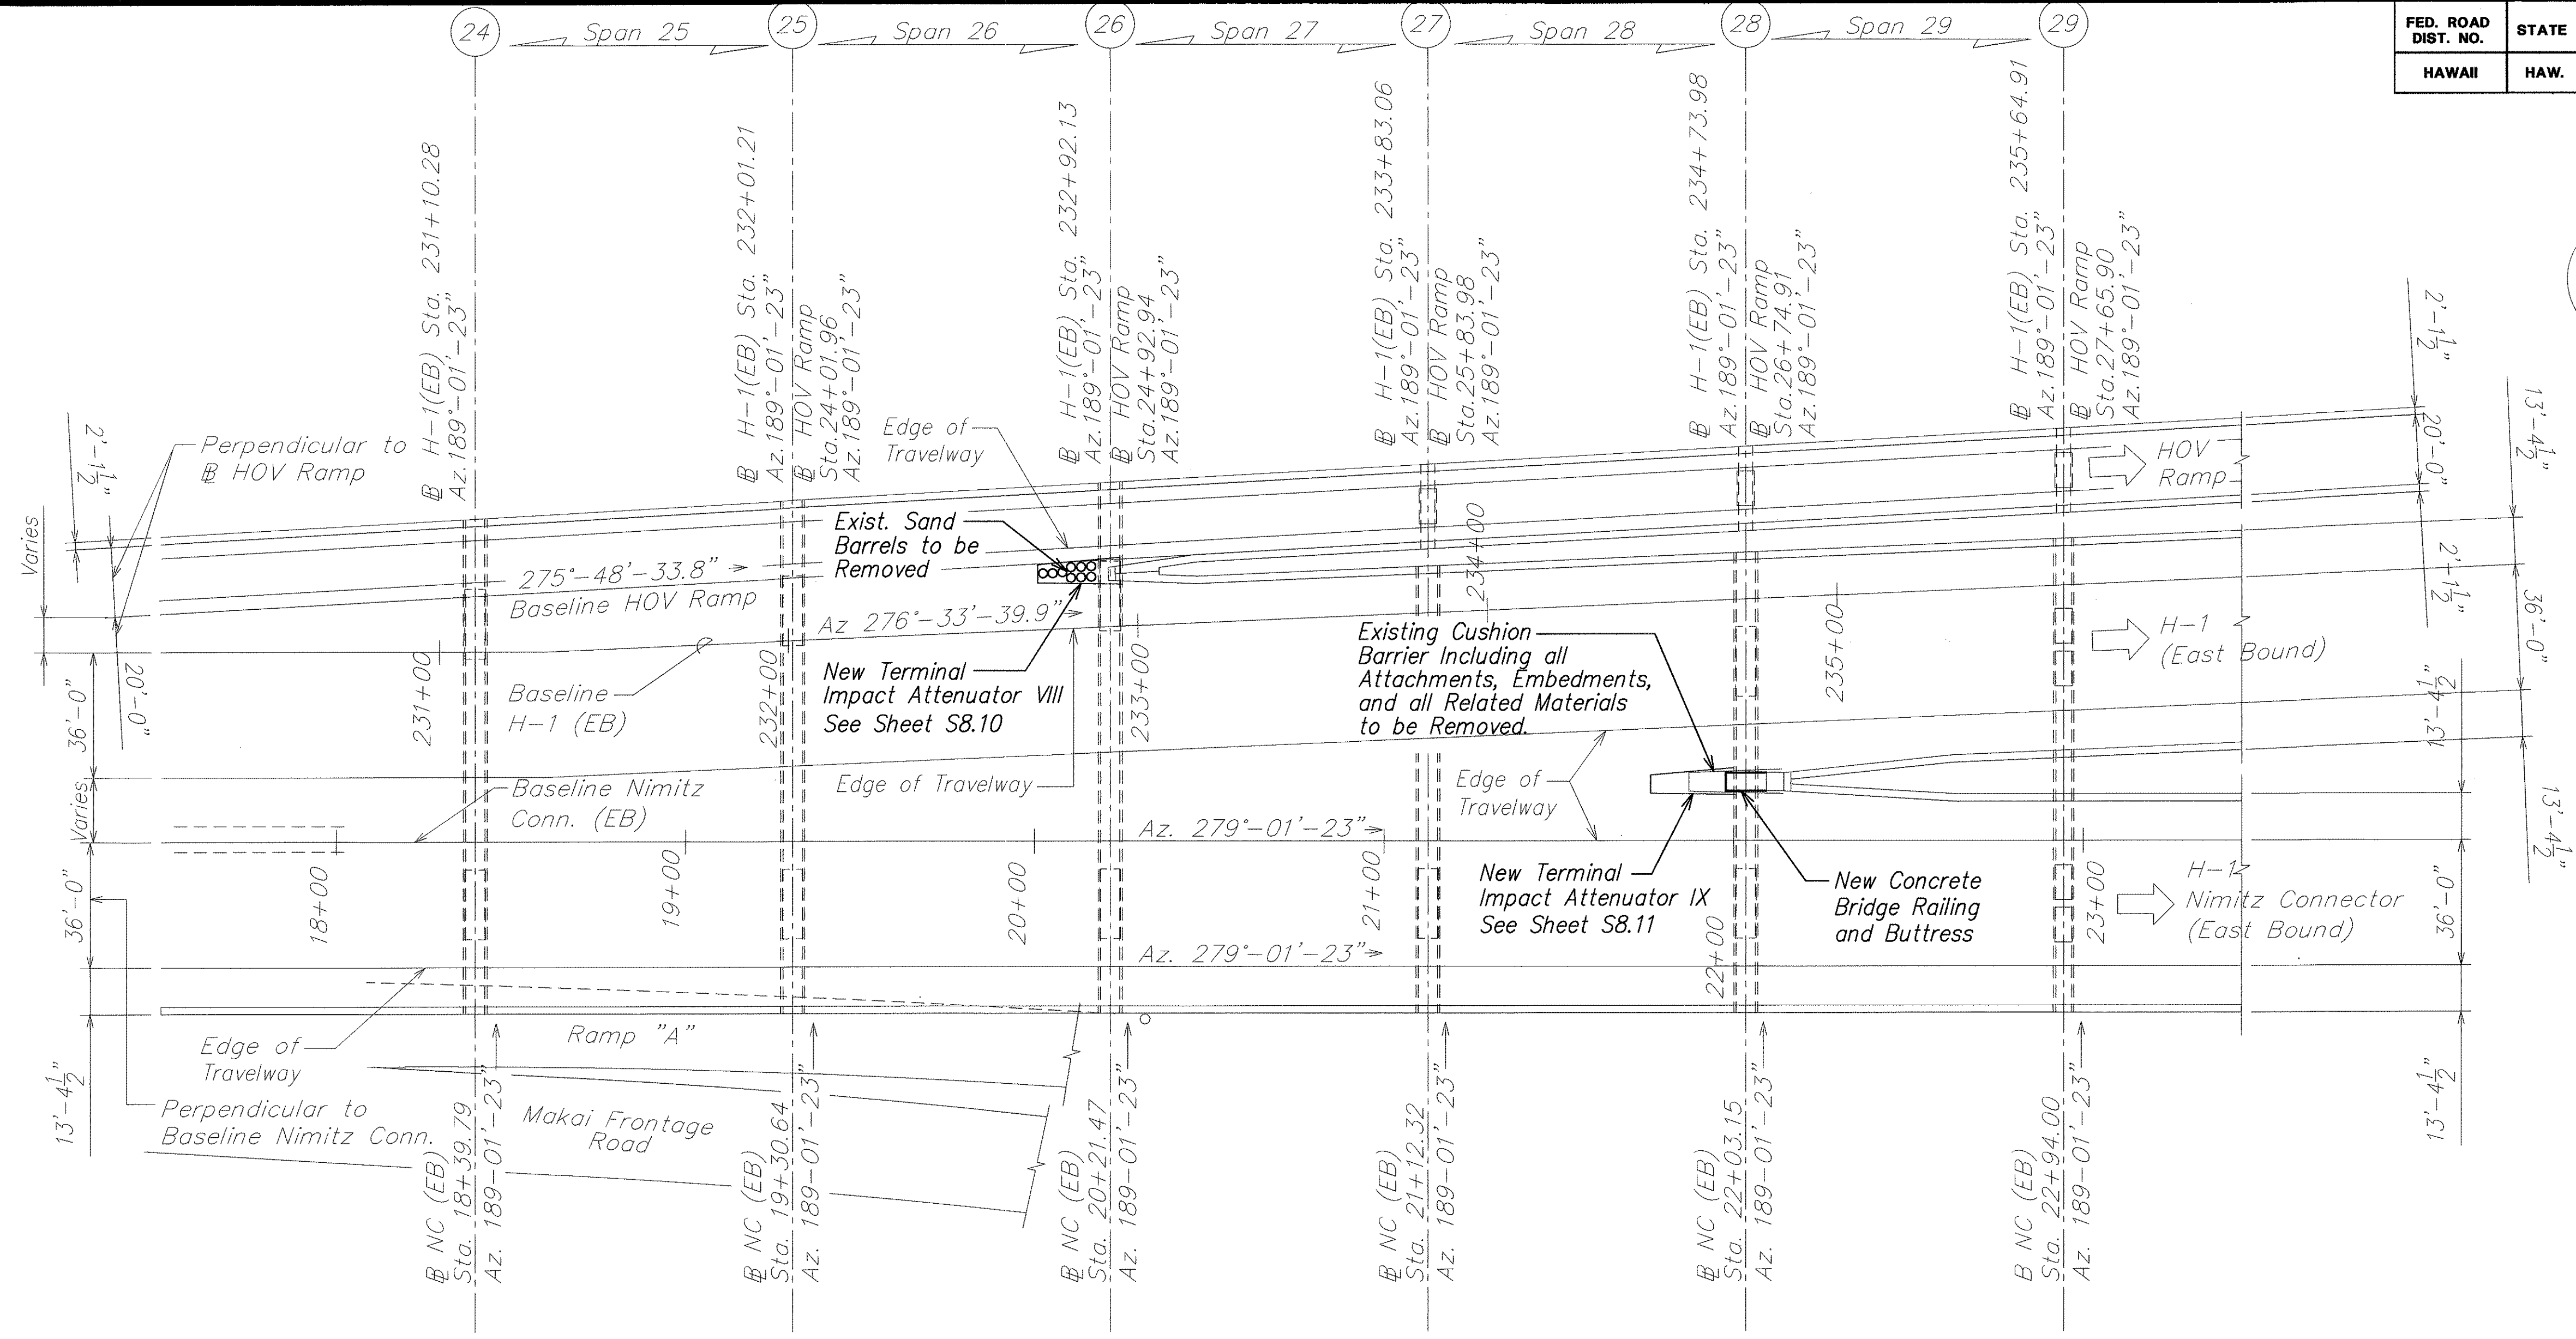

PARTIAL VIADUCT LAYOUT PLAN
SCALE: 1" = 30'-0"

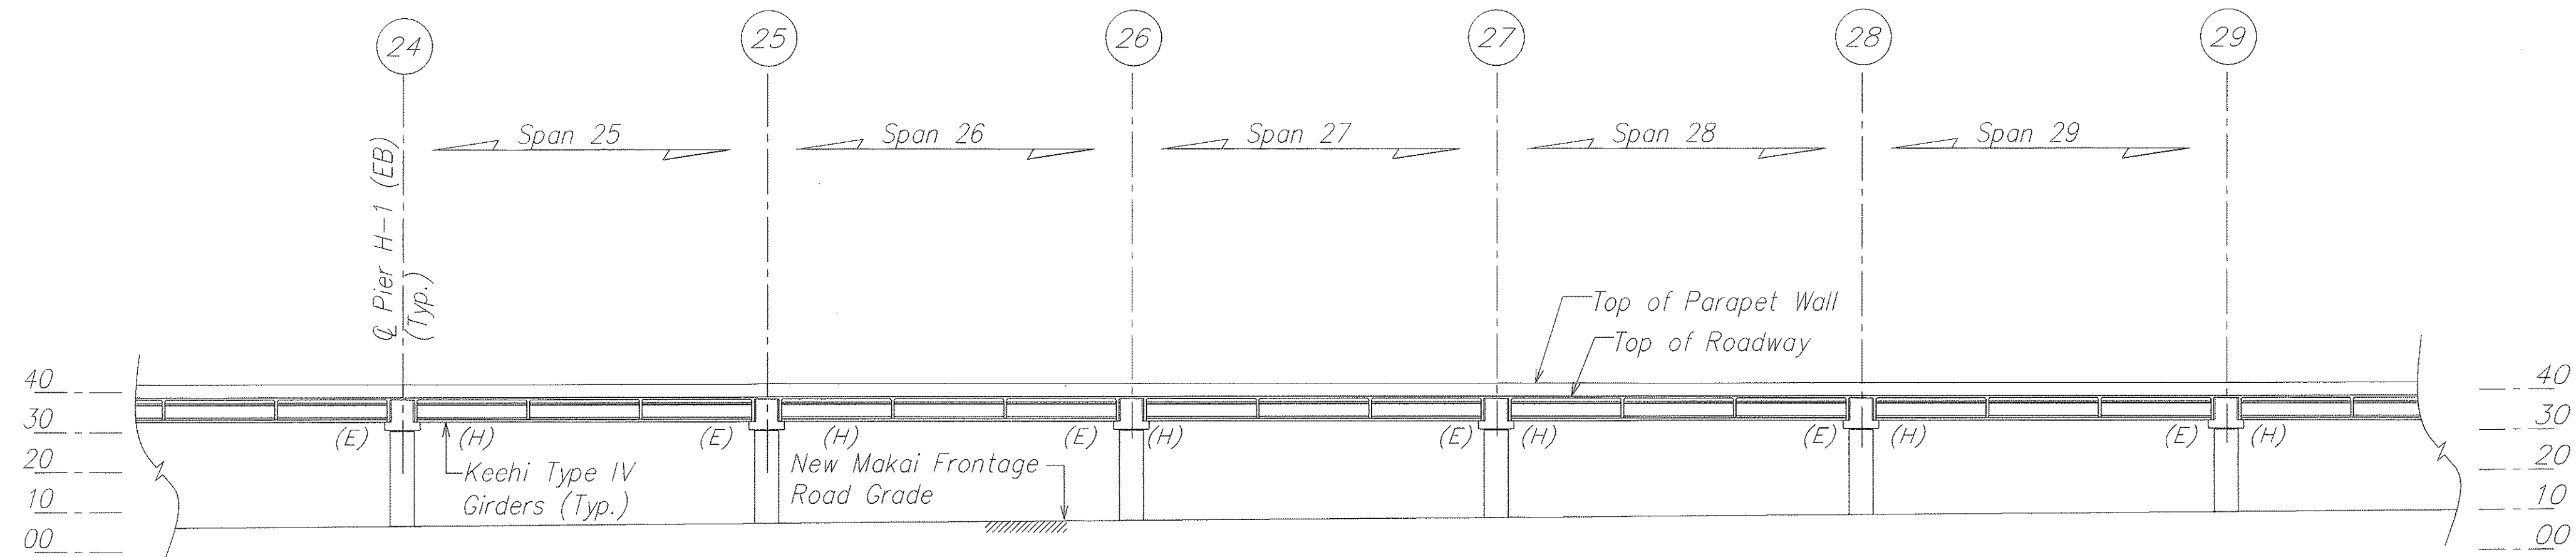

PARTIAL LONGITUDINAL SECTION ALONG BASELINE H-1 (EB)
SCALE: 1" = 30'-0"

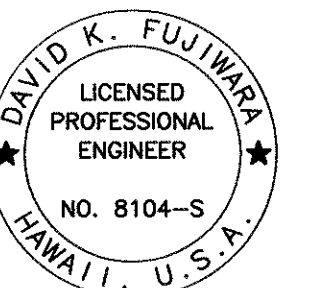

THIS WORK WAS PREPARED BY ME OR UNDER MY SUPERVISION.

Signature: David K. Fujiwara
EXPIRATION DATE OF THE LICENSE: 4-30-04


STATE OF HAWAII
DEPARTMENT OF TRANSPORTATION
HIGHWAYS DIVISION

PLAN AND ELEVATION
KEEHI INTERCHANGE
INTERSTATE ROUTE H-1
GUARDRAIL AND SHOULDER IMPROVEMENTS
Airport Interchange to Middle Street
Federal Aid Project No. IM-H1-1(240)

SCALE: As Noted DATE: OCTOBER 2003

SHEET No. 58.1 OF 111 SHEETS

FED. ROAD DIST. NO.	STATE	FED. AID PROJ. NO.	FISCAL YEAR	SHEET NO.	TOTAL SHEETS
HAWAII	HAW.	IM-H1-1(240)	2004	ADD. 54	143

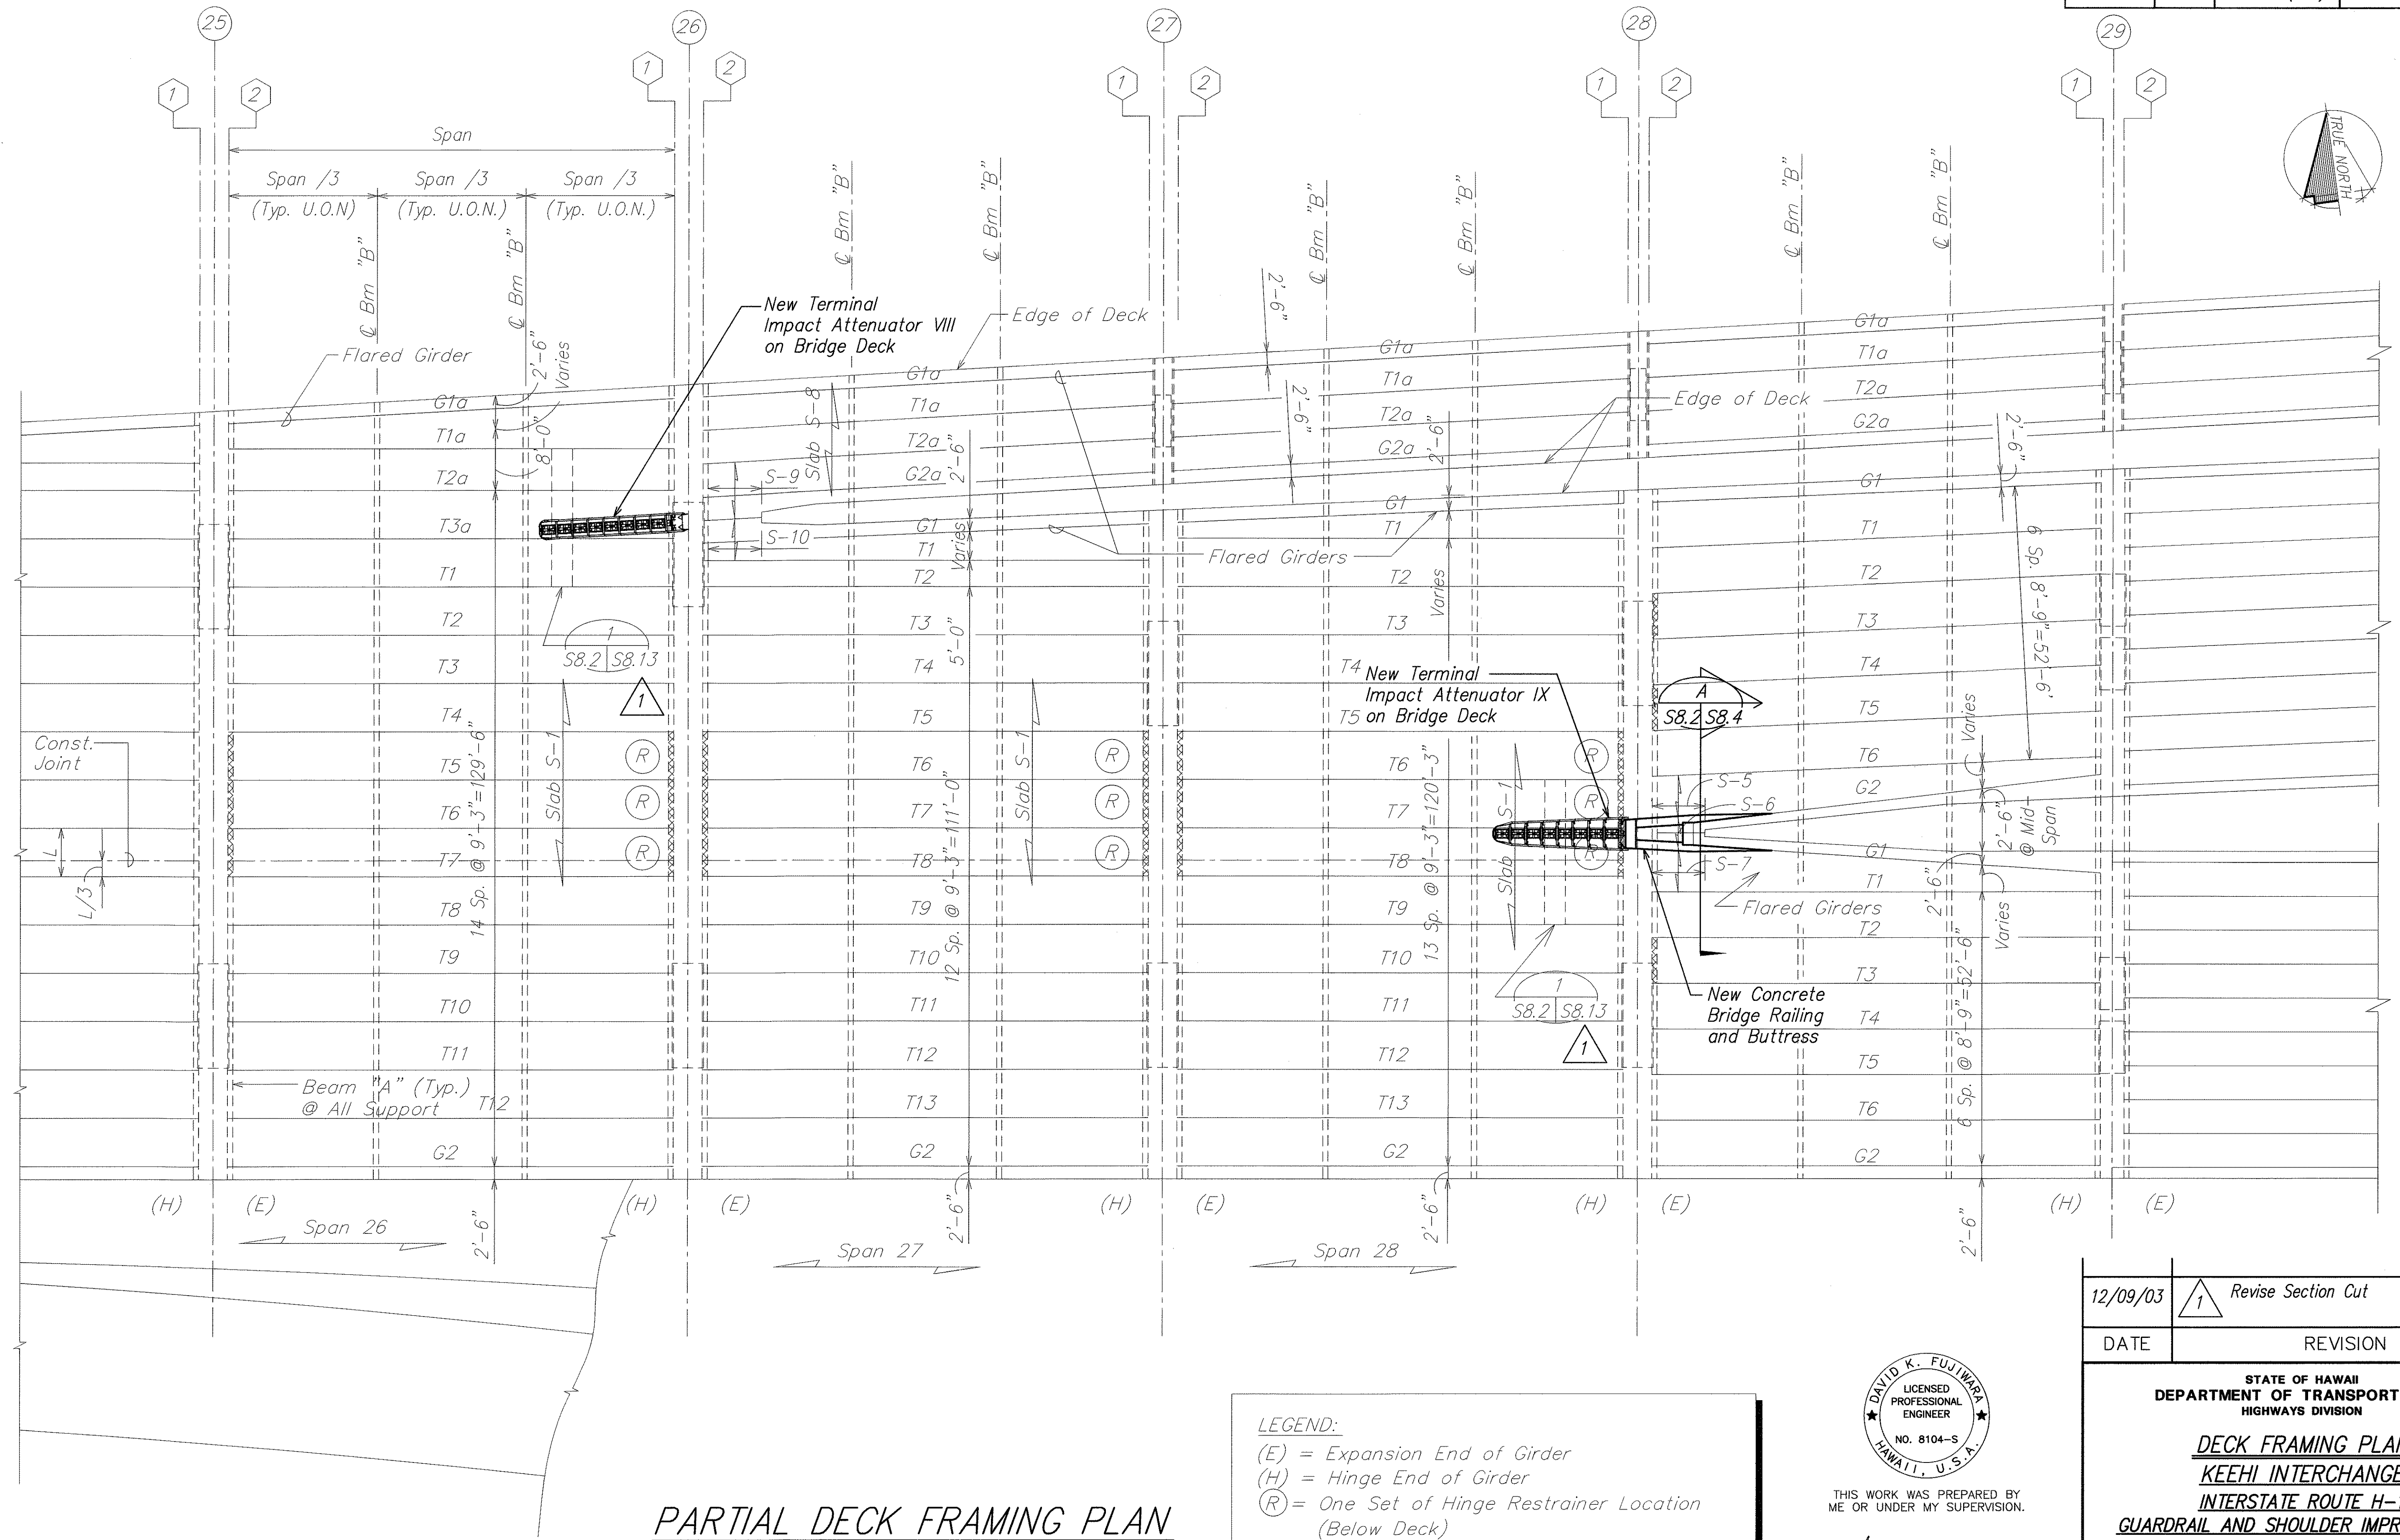

PARTIAL DECK FRAMING PLAN
 SCALE: 1/16" = 1'-0"

SURVEY PLOTTED BY	DATE
DRAWN BY	
TRACED BY	
QUANTITIES BY	
CHECKED BY	
ORIGINAL PLAN	
NOTE BOOK	
No.	




THIS WORK WAS PREPARED BY ME OR UNDER MY SUPERVISION.

SIGNATURE: *David K. Fujiwara*
 EXPIRATION DATE OF THE LICENSE: 4-30-04










12/09/03		Revise Section Cut
DATE	REVISION	

STATE OF HAWAII DEPARTMENT OF TRANSPORTATION HIGHWAYS DIVISION <u>DECK FRAMING PLAN</u> <u>KEEHI INTERCHANGE</u> <u>INTERSTATE ROUTE H-1</u> <u>GUARDRAIL AND SHOULDER IMPROVEMENTS</u> <u>Airport Interchange to Middle Street</u> <u>Federal Aid Project No. IM-H1-1(240)</u> SCALE: As Noted DATE: OCTOBER 2003 SHEET No. S8.2 OF 111 SHEETS		
---	--	--

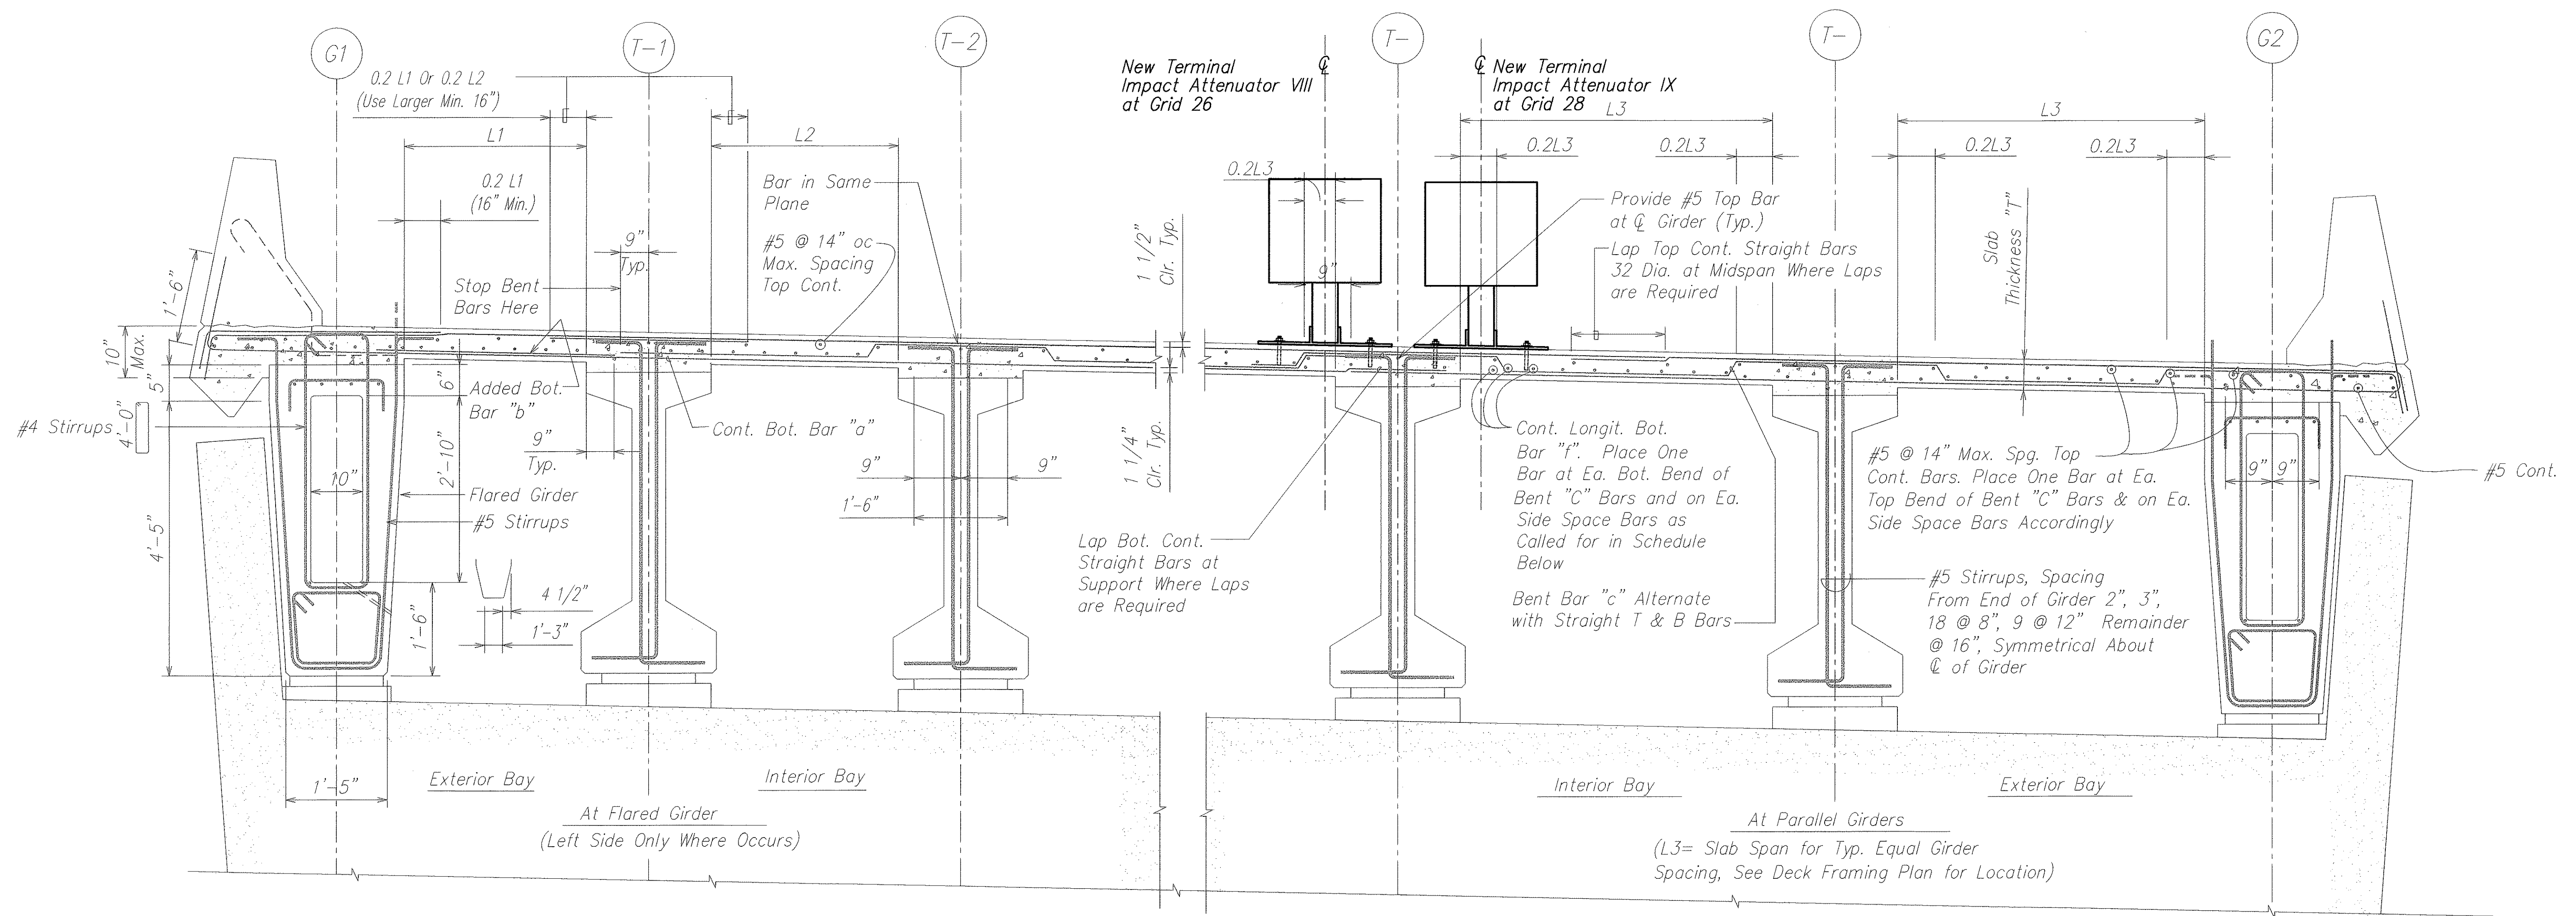

PARTIAL EXISTING DECK SECTION SHOWING TYPICAL DECK SLAB REINFORCING A
SCALE: 3/4" = 1'-0" S8.3 S8.3

NOTE:
All reinforcing on this sheet
are existing bars.

         SLAB REINFORCING SCHEDULE								
Slab Mark No.	Slab Thickness "T"	Main Transverse Reinforcing				Long. Reinforcing		Remarks
		Bottom Bar "a"	Add Bottom Bar "b"	Bent Bar "c"	Top Bar "d"	Add Top Bar "e"	Bot. Dist. Bar "f"	
S-1	7 1/4"	#5 @ 10"	#5 @ 10"	#5 @ 10"	#5 @ 10"	#5 @ 10"	#5 @ 8"	
S-3	7"	#5 @ 11"	#5 @ 11"	#5 @ 11"	#5 @ 11"	#5 @ 11"	#5 @ 8"	
S-4	7 3/4"	#5 @ 9"	#5 @ 9"	#5 @ 9"	#5 @ 9"	#5 @ 9"	#5 @ 7"	
S-5	7 1/2"	#5 @ 11"	#5 @ 11"		#5 @ 11"	#5 @ 11"	#5 @ 7 1/2"	
S-6	7 1/2"	#5 @ 5 1/2"			#5 @ 12"		#5 @ 8"	
S-7	7 1/2"	#5 @ 11"	#5 @ 11"		#5 @ 11"	#5 @ 11"	#5 @ 7 1/2"	
S-8	6 1/4"	#5 @ 13"		#5 @ 13"	#5 @ 13"		#5 @ 9 1/2"	
S-9	6 1/4"	#5 @ 13"	#5 @ 13"		#5 @ 13"	#5 @ 13"	#5 @ 9 1/2"	
S-10	7 1/4"	#5 @ 10"	#5 @ 10"		#5 @ 10"	#5 @ 10"	#5 @ 8"	

DAVID K. FUJIMURA
LICENSED PROFESSIONAL ENGINEER
NO. 8104-S
HAWAII, U.S.A.
THIS WORK WAS PREPARED BY ME OR UNDER MY SUPERVISION.
SIGNATURE: David K. Fujimura
EXPIRATION DATE OF THE LICENSE: 4-30-04



STATE OF HAWAII
DEPARTMENT OF TRANSPORTATION
HIGHWAYS DIVISION

PARTIAL DECK SECTION
KEEHI INTERCHANGE
INTERSTATE ROUTE H-1
GUARDRAIL AND SHOULDER IMPROVEMENTS
Airport Interchange to Middle Street
Federal Aid Project No. IM-H1-1(240)

SCALE: As Noted DATE: OCTOBER 2003
SHEET No. S8.3 OF 111 SHEETS

ORIGINAL PLAN	SURVEY PLOTTED BY	DATE
NOTE BOOK	DRAWN BY	
	DESIGNED BY	
	CHECKED BY	

FED. ROAD DIST. NO.	STATE	FED. AID PROJ. NO.	FISCAL YEAR	SHEET NO.	TOTAL SHEETS
HAWAII	HAW.	1M-H1-1(240)	2004	56	143

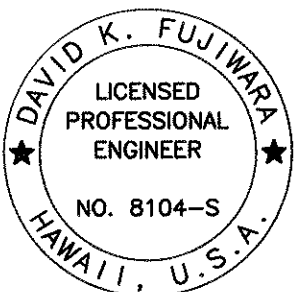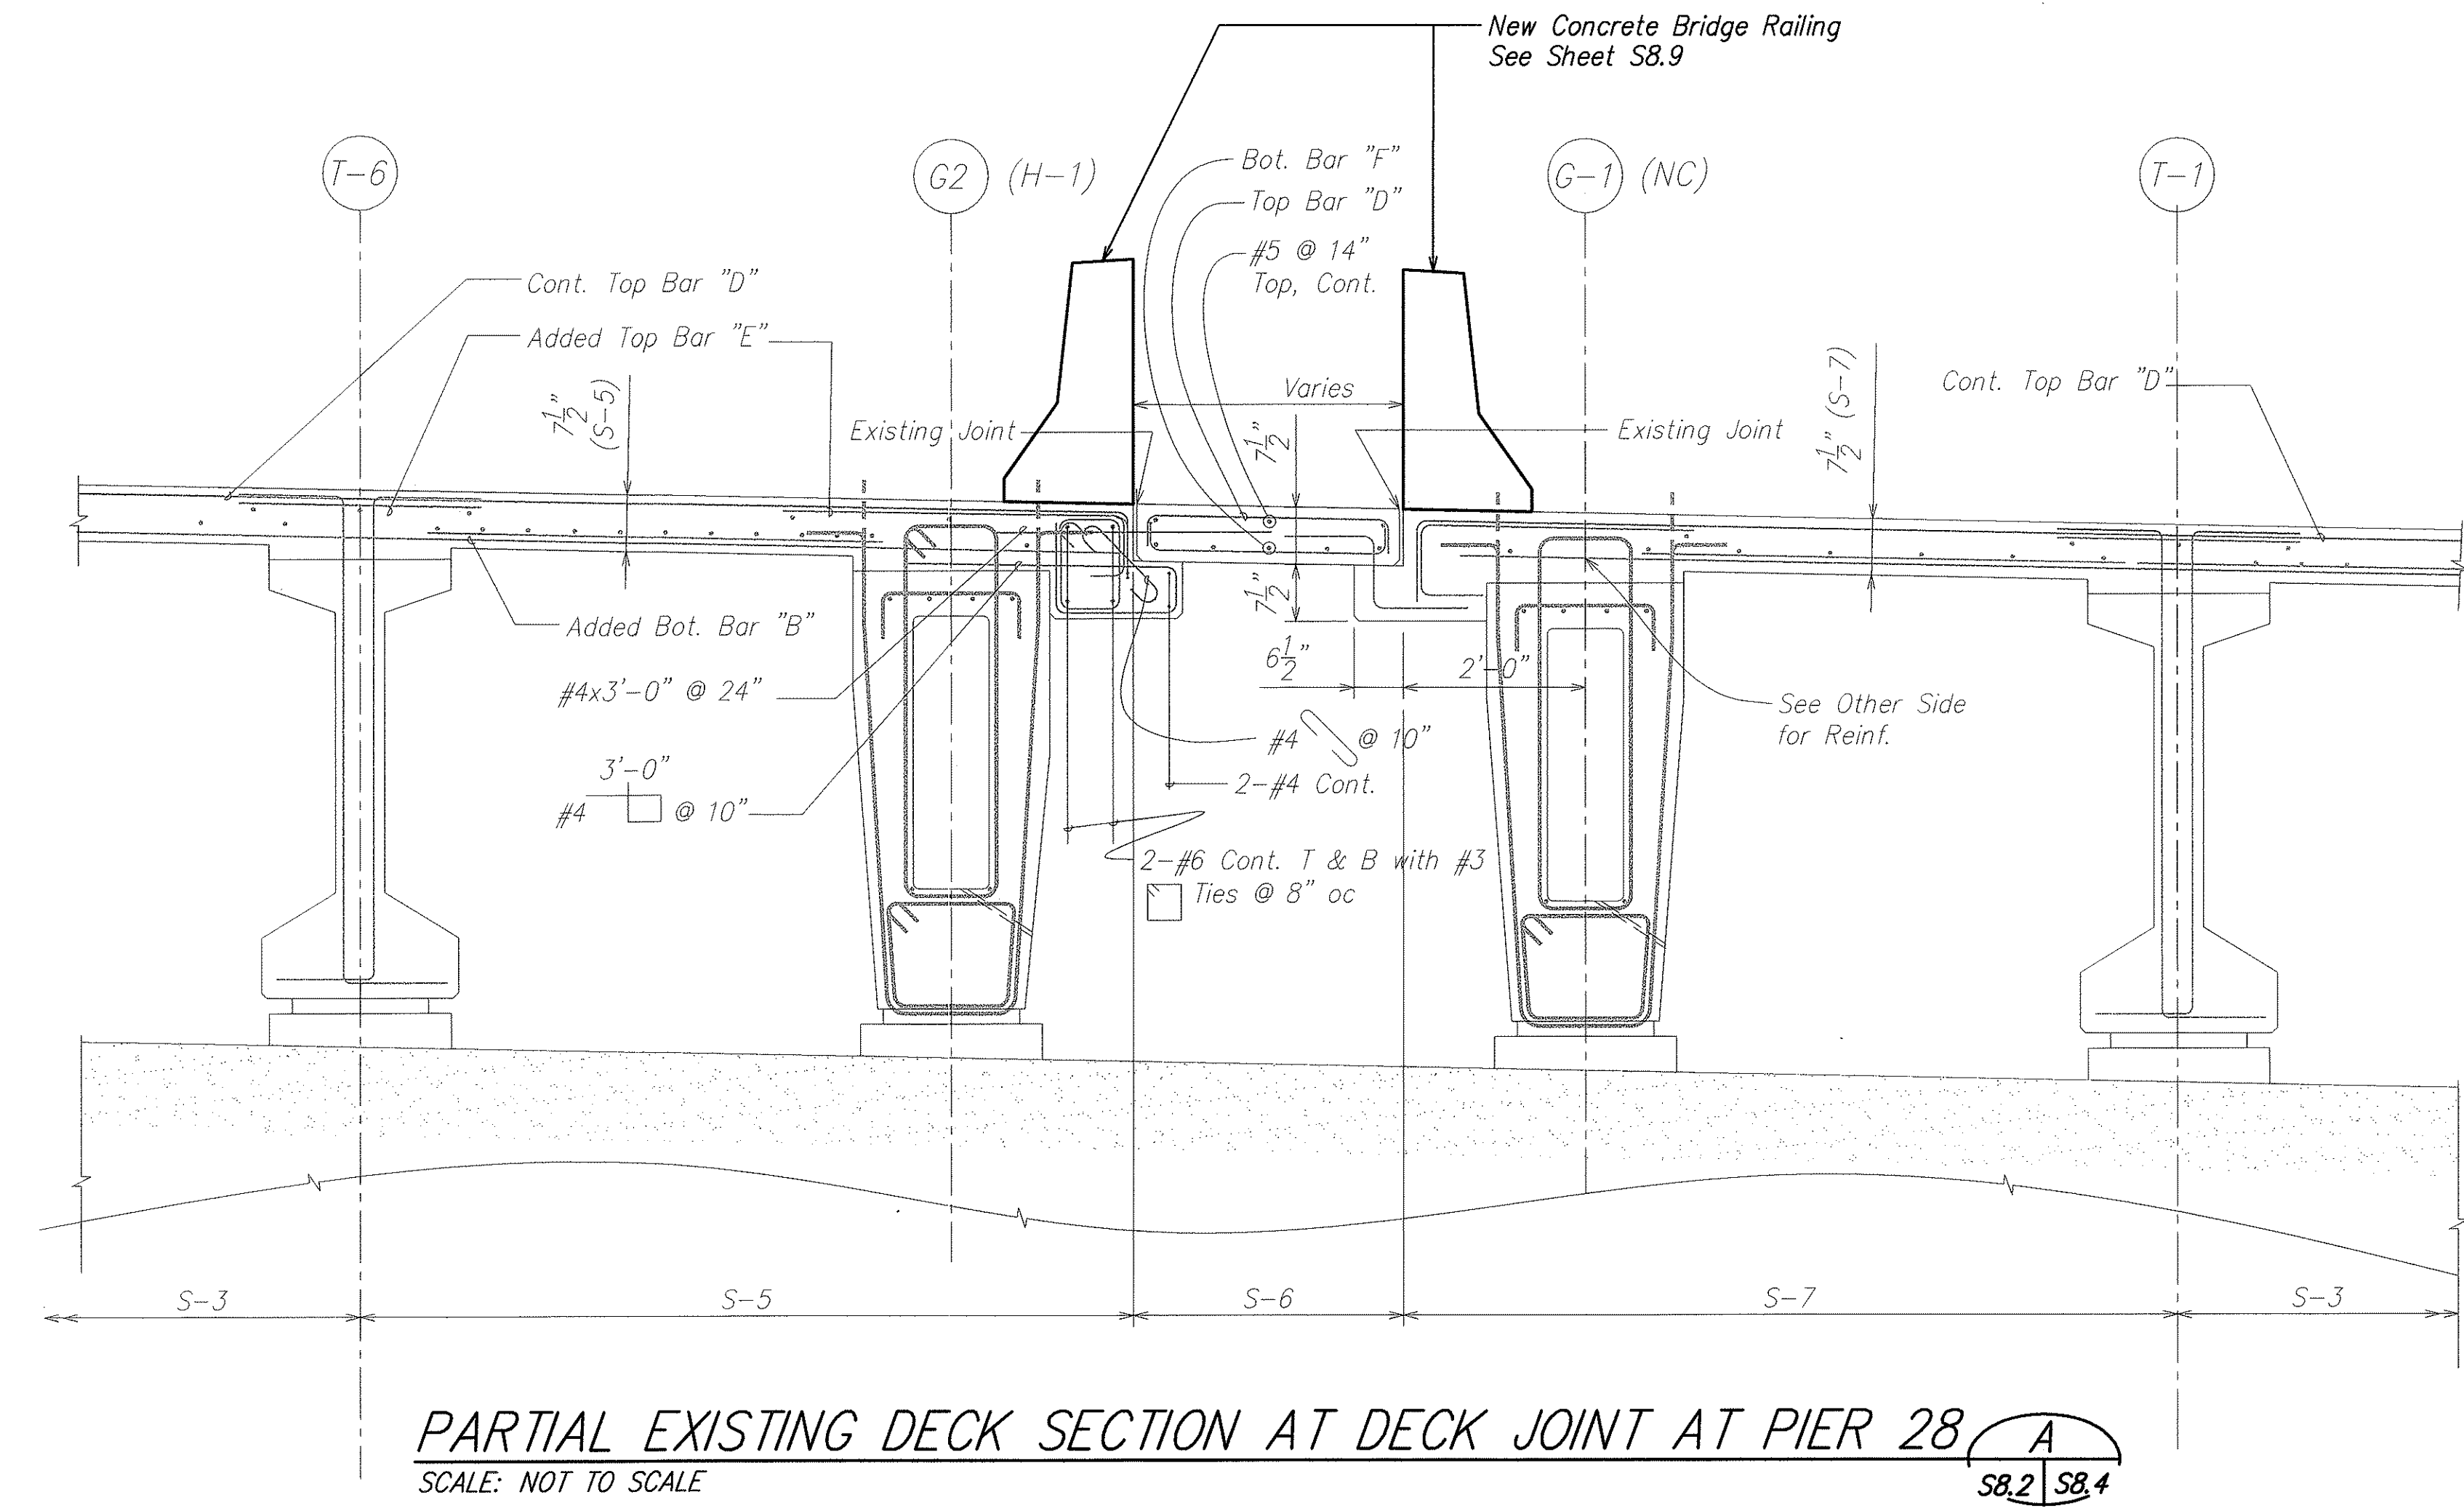

THIS WORK WAS PREPARED BY
ME OR UNDER MY SUPERVISION.

Signature: David K. Fujimura
4-30-04
SIGNATURE EXPIRATION DATE OF THE LICENSE


STATE OF HAWAII
DEPARTMENT OF TRANSPORTATION
HIGHWAYS DIVISION

PARTIAL DECK SECTION
KEEHI INTERCHANGE
INTERSTATE ROUTE H-1
GUARDRAIL AND SHOULDER IMPROVEMENTS
Airport Interchange to Middle Street
Federal Aid Project No. 1M-H1-1(240)

SCALE: As Noted DATE: OCTOBER 2003


SHEET No. S8.4 OF 111 SHEETS

FED. ROAD DIST. NO.	STATE	FED. AID PROJ. NO.	FISCAL YEAR	SHEET NO.	TOTAL SHEETS
HAWAII	HAW.	1M-H1-1(240)	2004	57	143

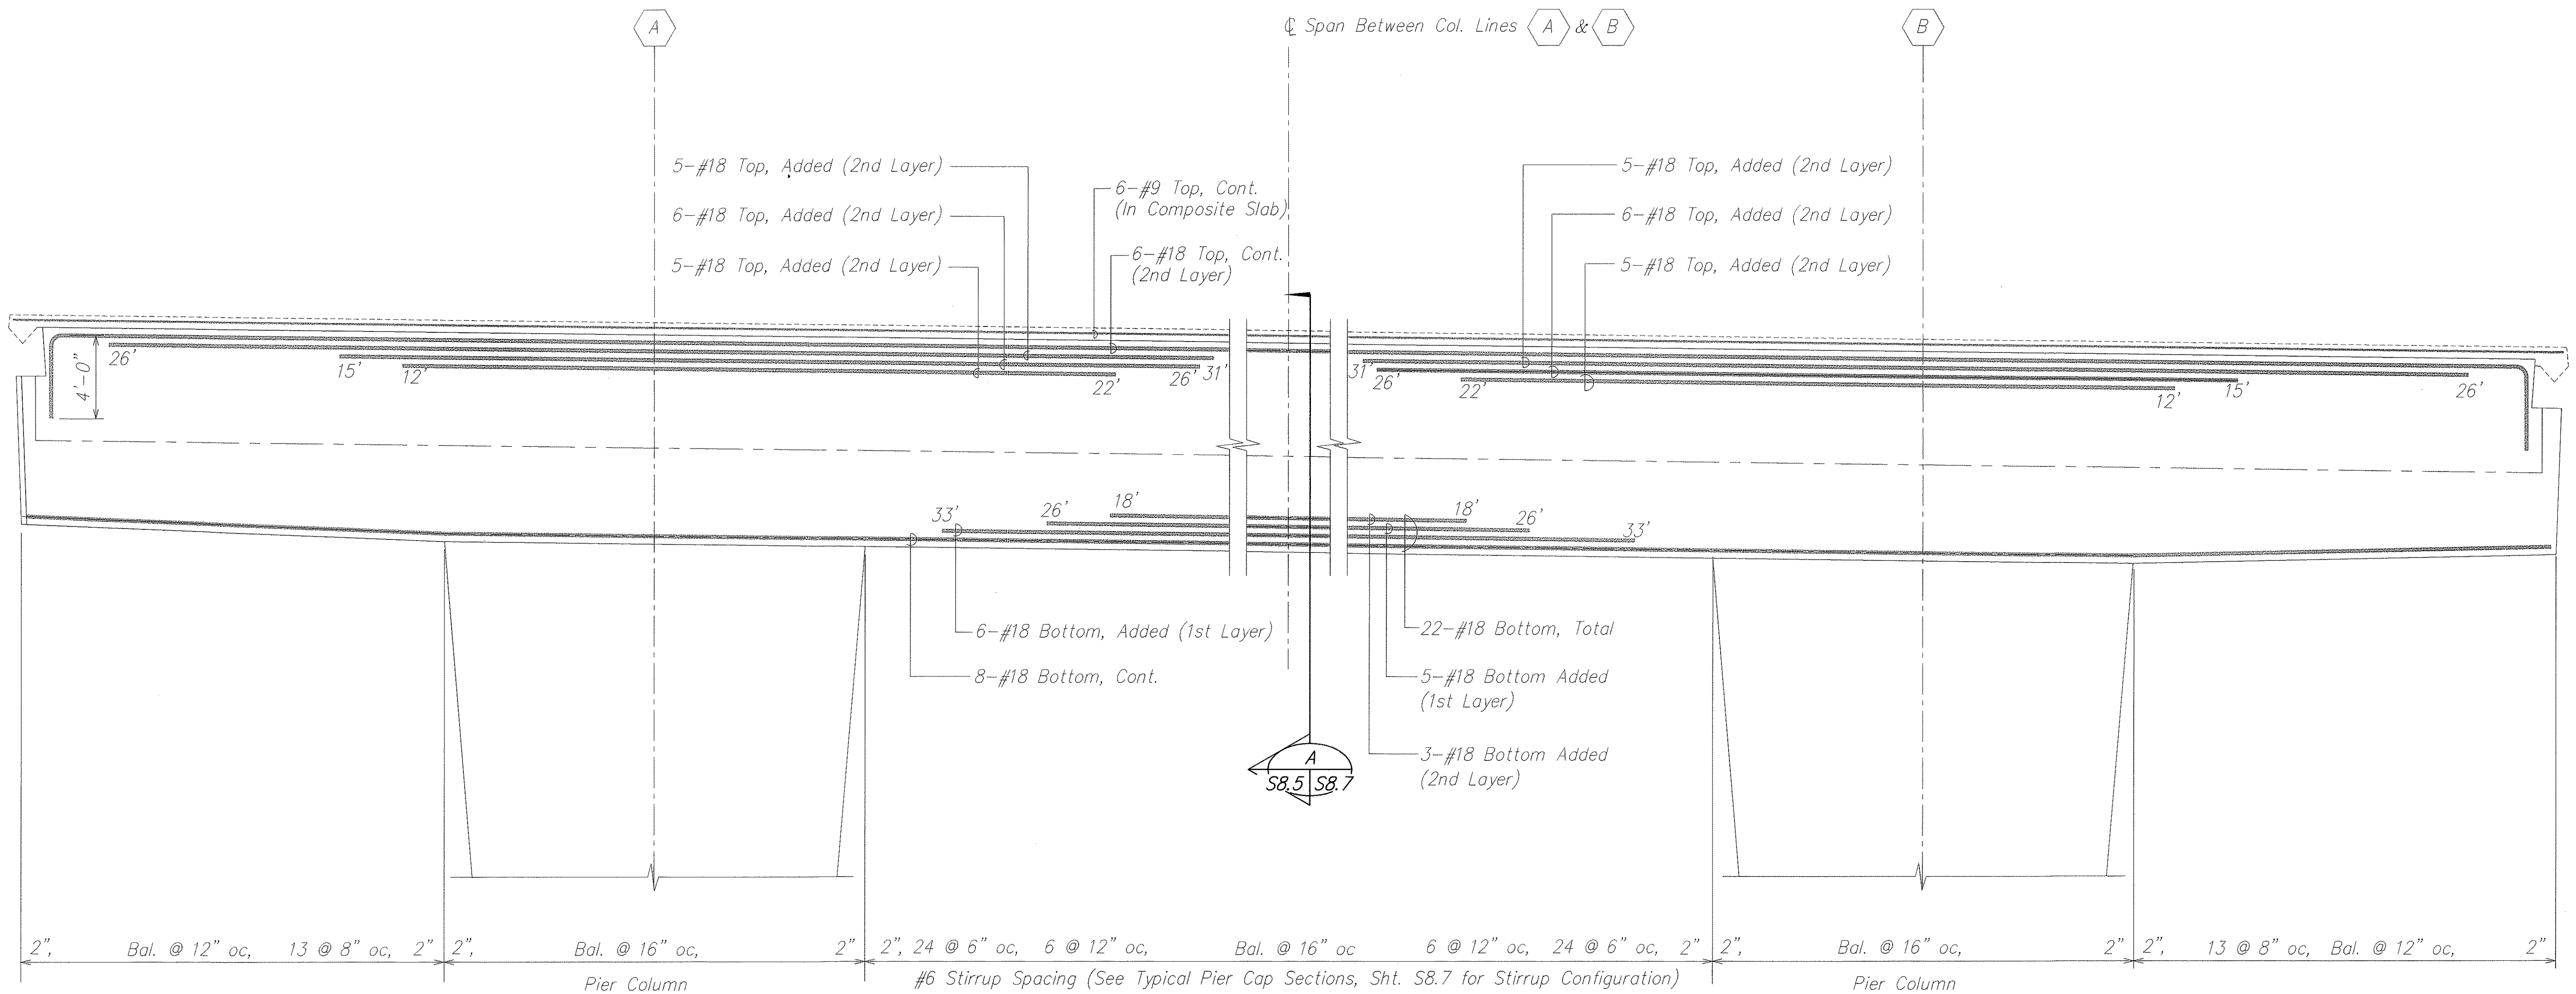

NOTE:
All reinforcing on this sheet
are existing bars.

EXISTING REINFORCING
PIER NO. 26 (TYPE V PIER) A
SCALE: 1/4" = 1'-0" S8.5 S8.5

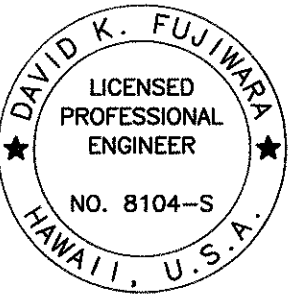

THIS WORK WAS PREPARED BY
ME OR UNDER MY SUPERVISION.

David K. Fujiwara
SIGNATURE EXPIRATION DATE OF THE LICENSE 4-30-04


STATE OF HAWAII
DEPARTMENT OF TRANSPORTATION
HIGHWAYS DIVISION

PIER SECTION
KEEHI INTERCHANGE
INTERSTATE ROUTE H-1
GUARDRAIL AND SHOULDER IMPROVEMENTS
Airport Interchange to Middle Street
Federal Aid Project No. 1M-H1-1(240)

SCALE: As Noted DATE: OCTOBER 2003


SHEET No. S8.5 OF 111 SHEETS

FED. ROAD DIST. NO.	STATE	FED. AID PROJ. NO.	FISCAL YEAR	SHEET NO.	TOTAL SHEETS
HAWAII	HAW.	IM-H1-1(240)	2004	58	143

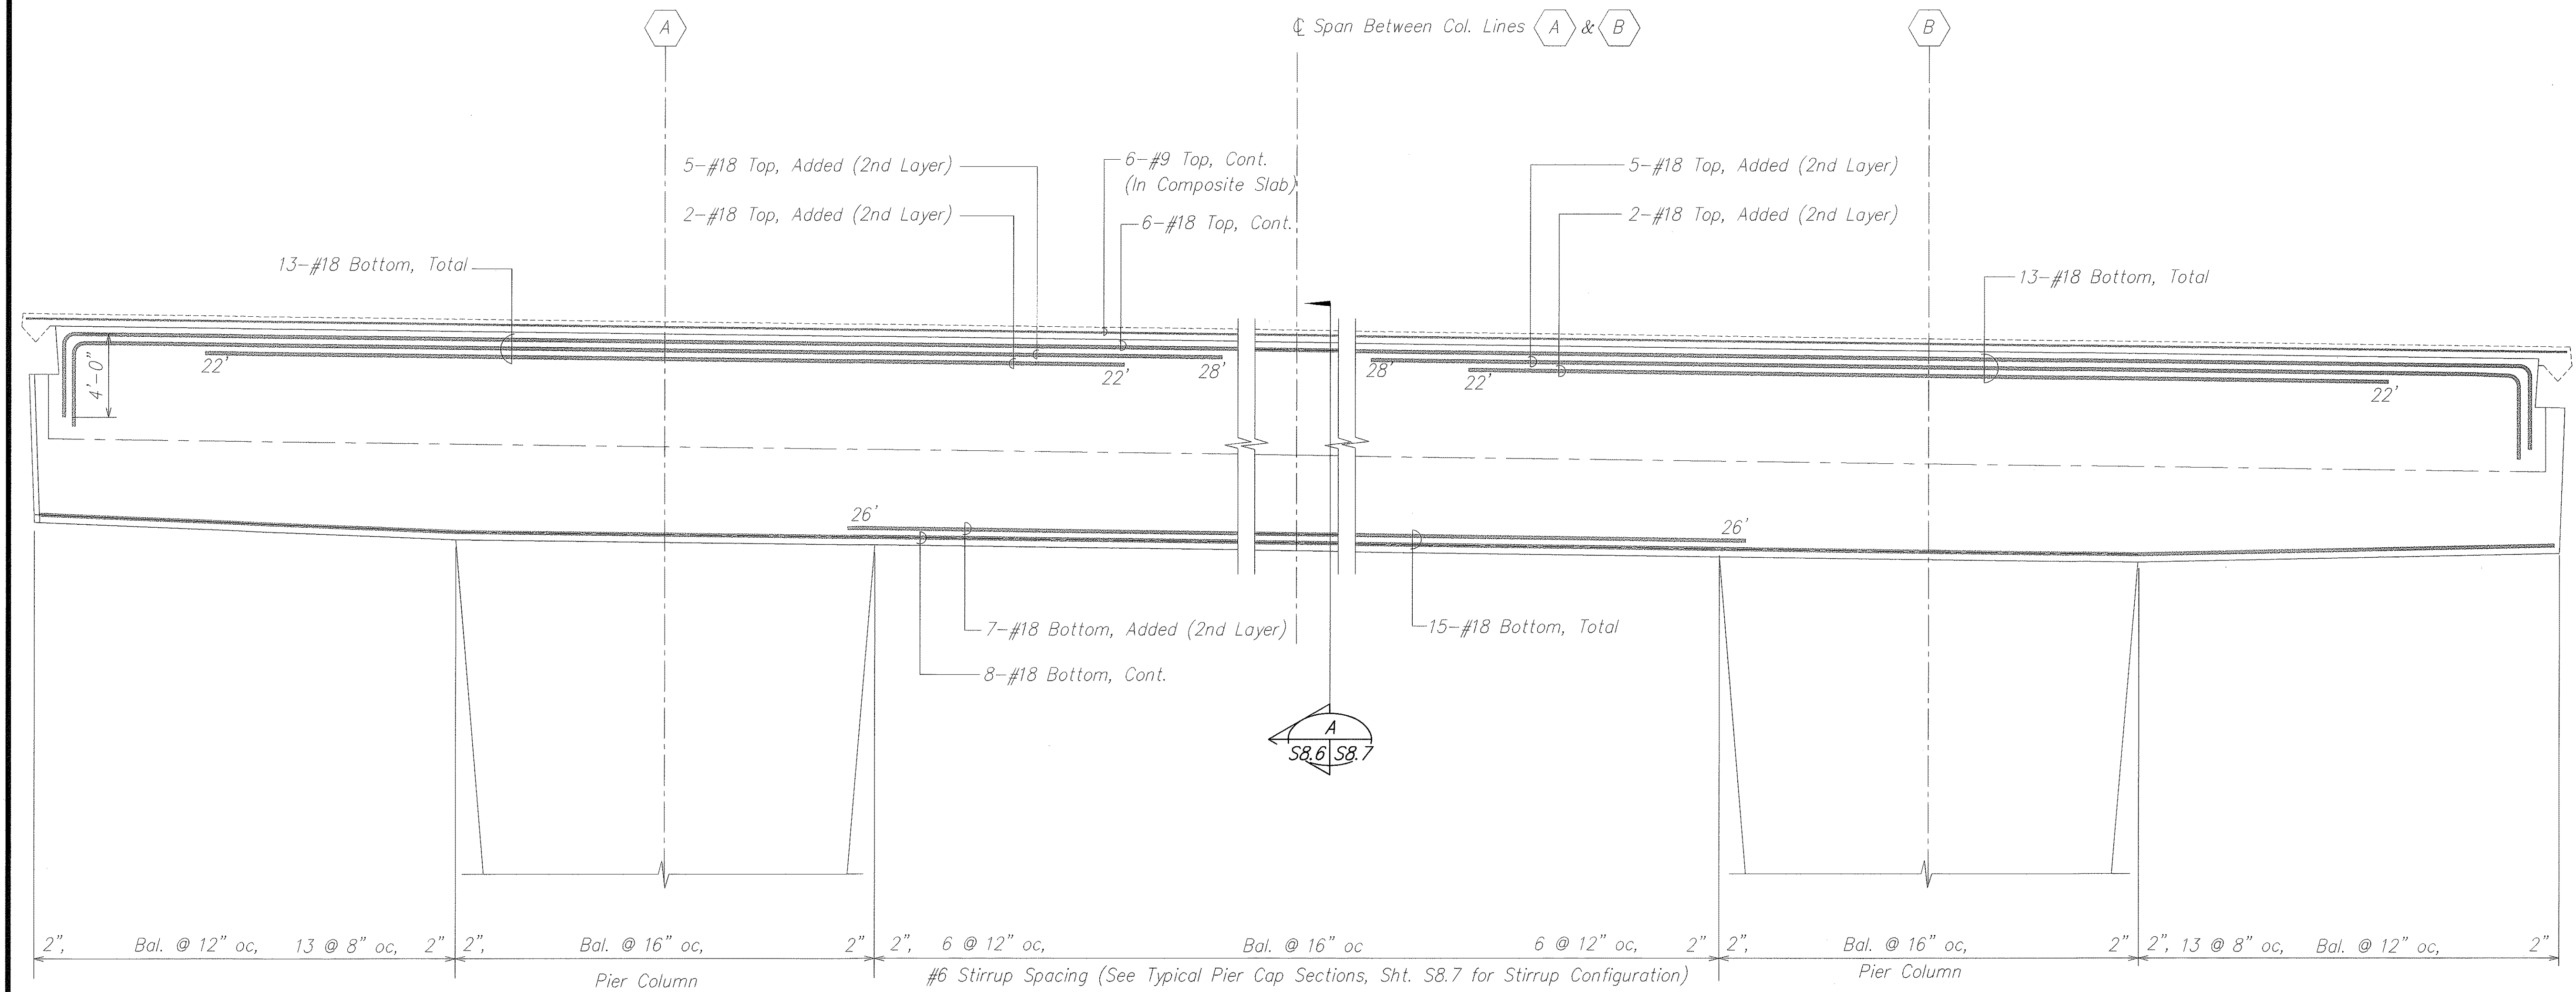

NOTE:
All reinforcing on this sheet
are existing bars.

EXISTING REINFORCING
PIER NO. 28 (TYPE V PIER)
SCALE: 1/4" = 1'-0"

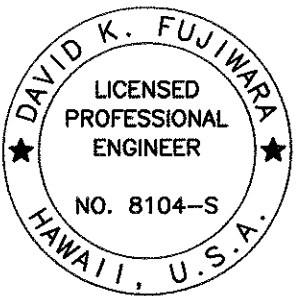

THIS WORK WAS PREPARED BY
ME OR UNDER MY SUPERVISION.
David K. Fujiwara
SIGNATURE EXPIRATION DATE OF THE LICENSE 4-30-04


STATE OF HAWAII
DEPARTMENT OF TRANSPORTATION
HIGHWAYS DIVISION

PIER SECTION
KEEHI INTERCHANGE
INTERSTATE ROUTE H-1
GUARDRAIL AND SHOULDER IMPROVEMENTS
Airport Interchange to Middle Street
Federal Aid Project No. IM-H1-1(240)

SCALE: As Noted DATE: OCTOBER 2003

SHEET No. S8.6 OF 111 SHEETS


FED. ROAD DIST. NO.	STATE	FED. AID PROJ. NO.	FISCAL YEAR	SHEET NO.	TOTAL SHEETS
HAWAII	HAW.	IM-H1-1(240)	2004	59	143

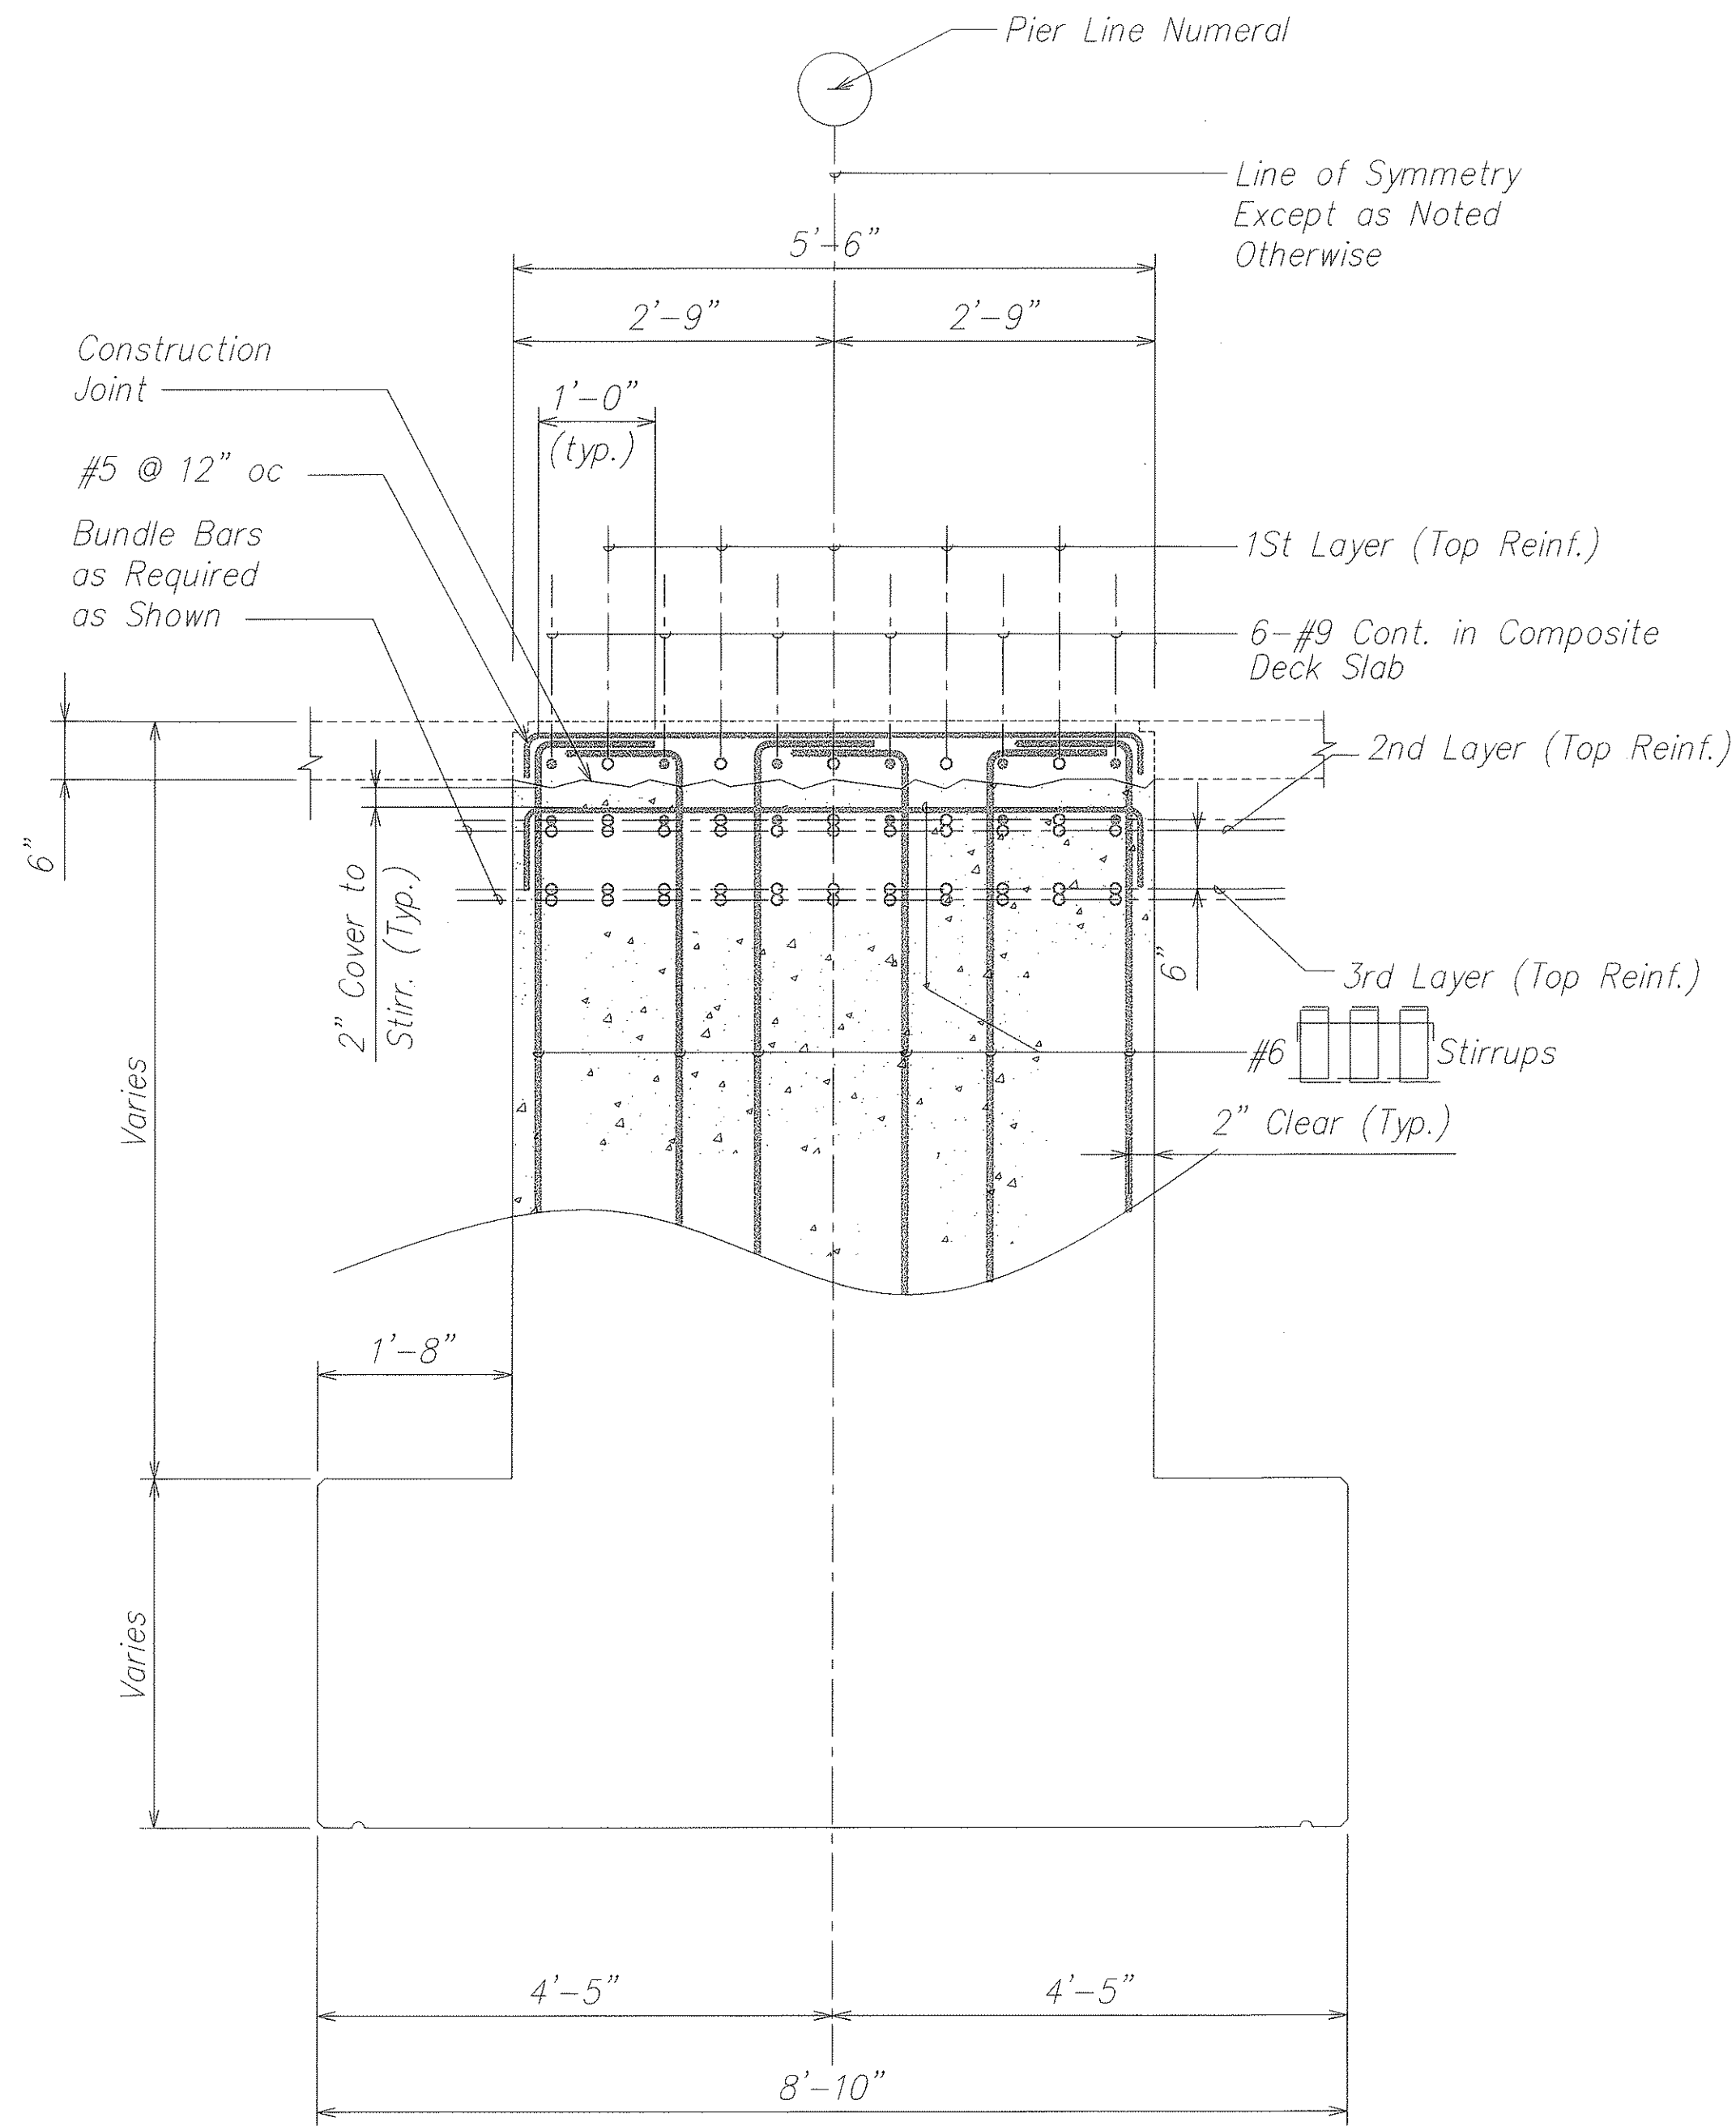

NOTE:
All reinforcing on this sheet
are existing bars.

EXISTING PIER SECTION AT GIRDER SHELF A
SCALE: NOT TO SCALE
S8.5 S8.7
S8.6

ORIGINAL PLAN	SURVEY PLOTTED BY	DATE
NOTE BOOK	DRAWN BY	
	TRACED BY	
	DESIGNED BY	
	CHECKED BY	
No.		

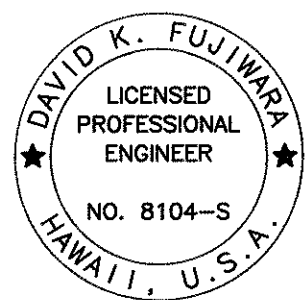


THIS WORK WAS PREPARED BY
ME OR UNDER MY SUPERVISION.

SIGNATURE: David K. Fujiwara
EXPIRATION DATE OF THE LICENSE: 4-30-04


STATE OF HAWAII
DEPARTMENT OF TRANSPORTATION
HIGHWAYS DIVISION

SECTION
KEEHI INTERCHANGE
INTERSTATE ROUTE H-1
GUARDRAIL AND SHOULDER IMPROVEMENTS
Airport Interchange to Middle Street
Federal Aid Project No. IM-H1-1(240)
SCALE: As Noted DATE: OCTOBER 2003
SHEET No. S8.7 OF 111 SHEETS

FED. ROAD DIST. NO.	STATE	FED. AID PROJ. NO.	FISCAL YEAR	SHEET NO.	TOTAL SHEETS
HAWAII	HAW.	IM-H1-1(240)	2004	60	143

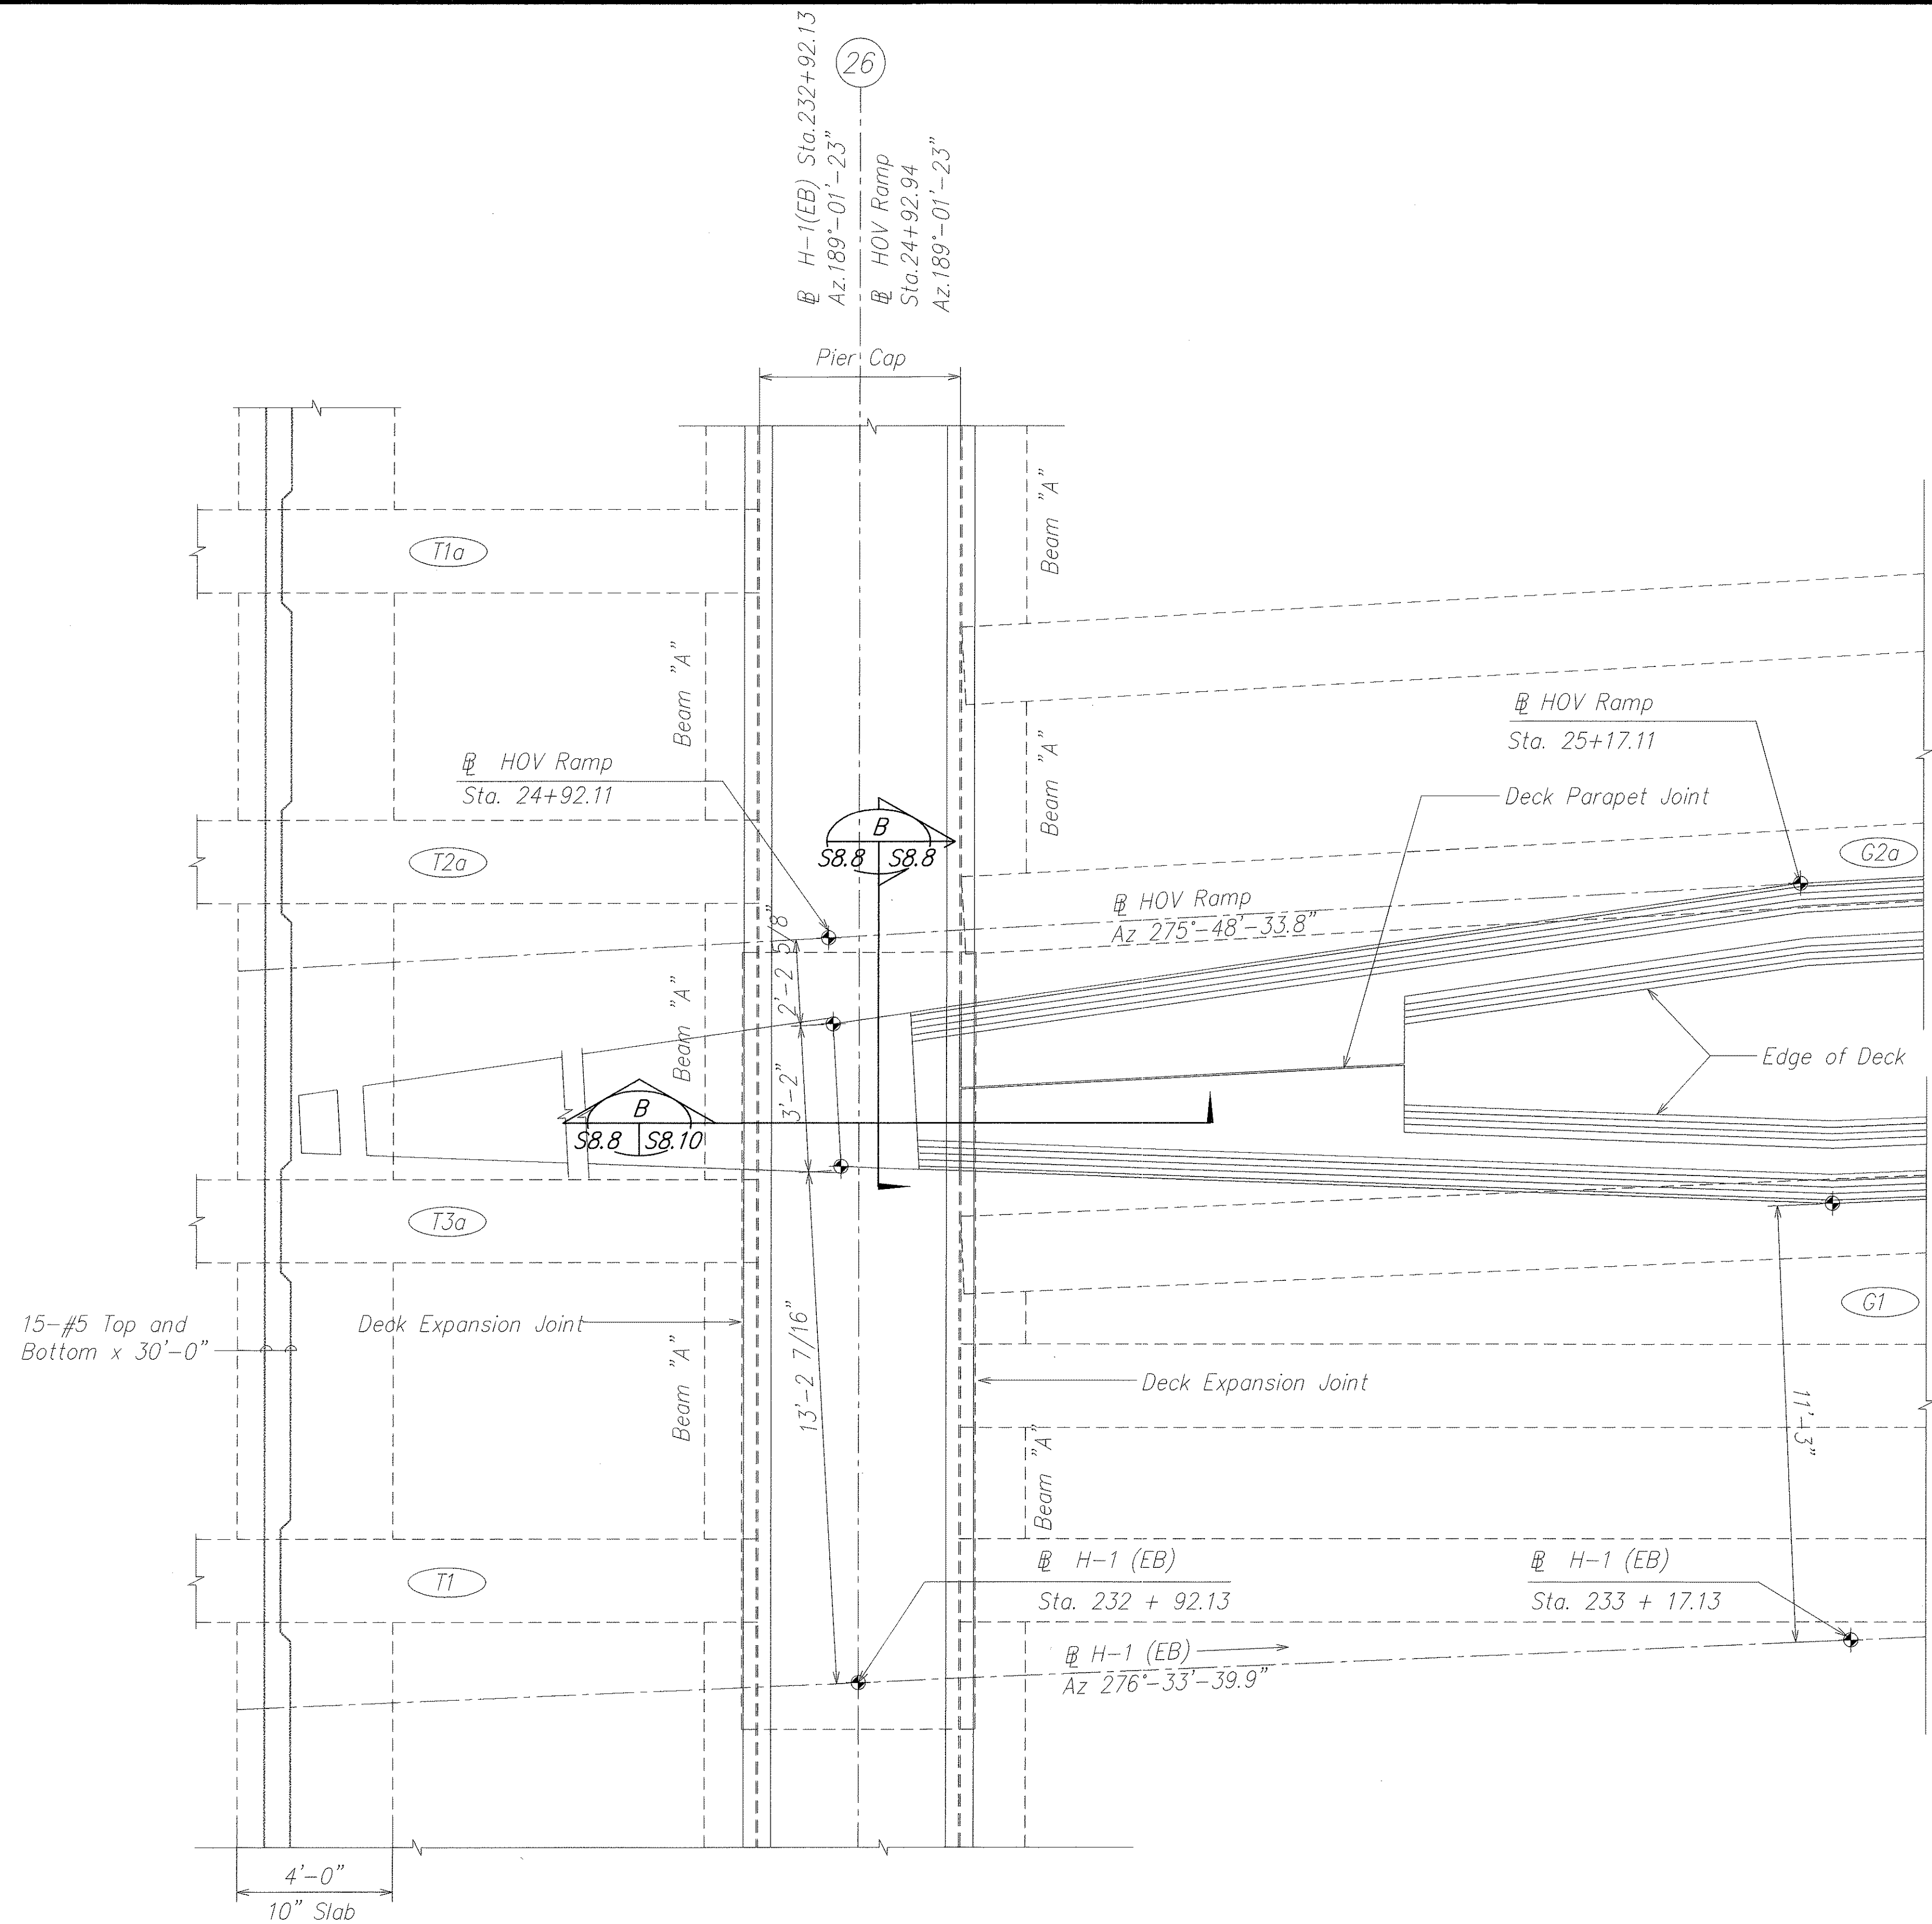


PARTIAL EXISTING DECK PLAN
BETWEEN PIER 26 & 27 AT H-1 (EB) & HOV RAMP
SCALE: 3/8" = 1'-0"
S8.1 S8.8

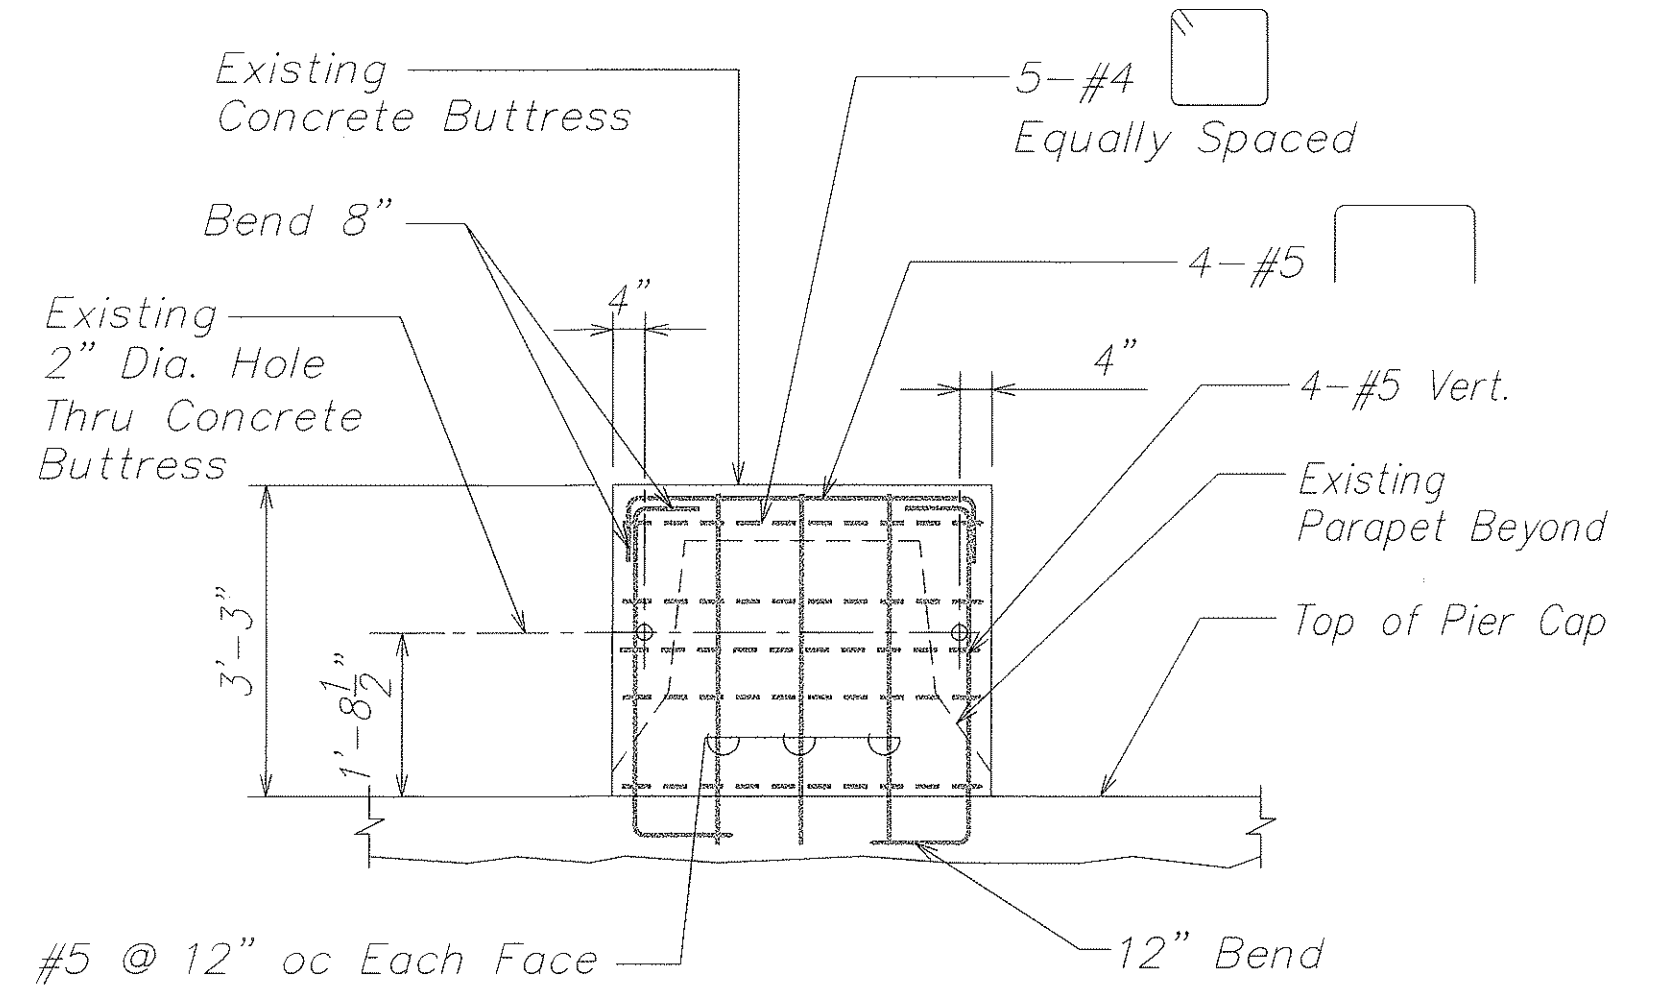

SECTION B
SCALE: 1/2" = 1'-0"
S8.8 S8.8

NOTE:
All reinforcing on this sheet
are existing bars.

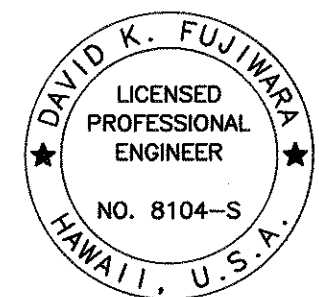


THIS WORK WAS PREPARED BY
ME OR UNDER MY SUPERVISION.

Signature: David K. Fujiwara
EXPIRATION DATE OF THE LICENSE: 4-30-04

STATE OF HAWAII
DEPARTMENT OF TRANSPORTATION
HIGHWAYS DIVISION
PARTIAL DECK PLAN
KEEHI INTERCHANGE
INTERSTATE ROUTE H-1
GUARDRAIL AND SHOULDER IMPROVEMENTS
Airport Interchange to Middle Street
Federal Aid Project No. IM-H1-1(240)
SCALE: As Noted
DATE: OCTOBER 2003
SHEET No. S8.8 OF 111 SHEETS

FED. ROAD DIST. NO.	STATE	FED. AID PROJ. NO.	FISCAL YEAR	SHEET NO.	TOTAL SHEETS
HAWAII	HAW.	IM-H1-1(240)	2004	61	143

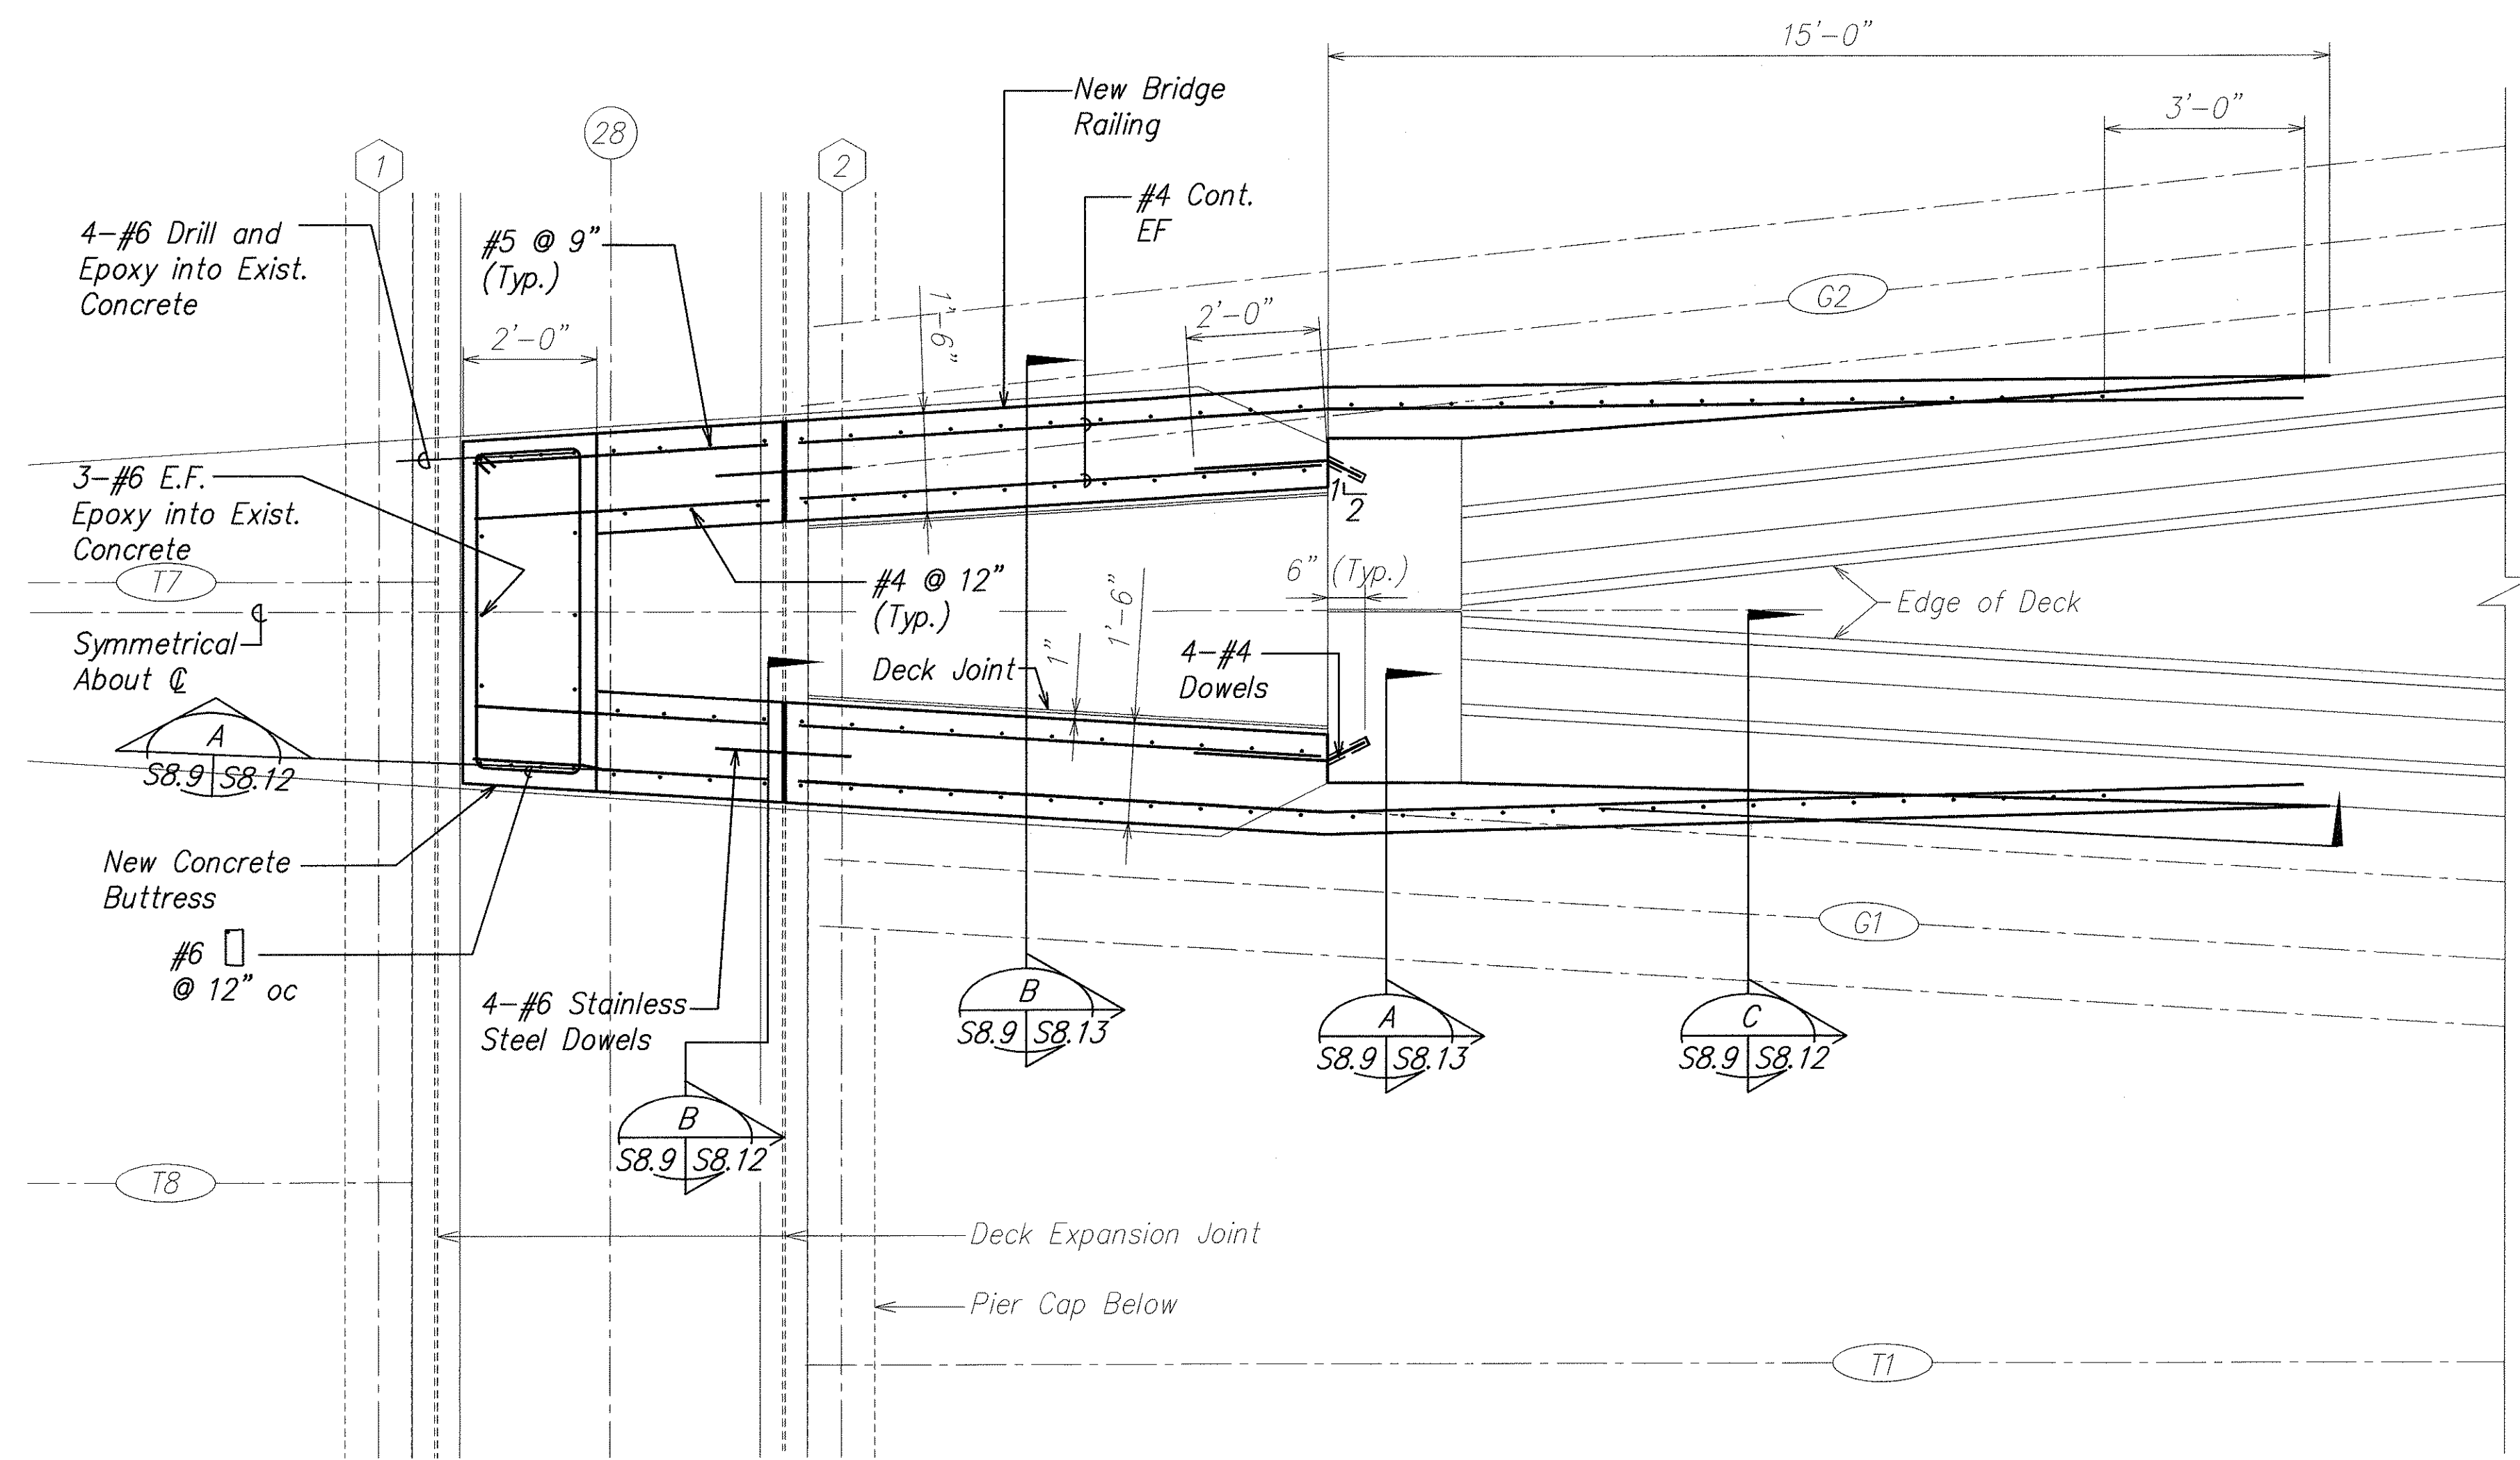

NOTE:
New concrete buttress shall be considered incidental to the new concrete bridge railings and shall not be paid for separately.

PARTIAL EXISTING DECK PLAN BETWEEN PIER 28 & 29 AT H-1 (EB) & B NC (EB) A
SCALE: 1/2" = 1'-0" S8.1 S8.9

ORIGINAL PLAN	SURVEY PLOTTED BY	DATE
NOTE BOOK	DRAWN BY	
	DESIGNED BY	
	CHECKED BY	

DAVID K. FUJIMURA
LICENSED
PROFESSIONAL
ENGINEER
NO. 8104-S
HAWAII, U.S.A.
THIS WORK WAS PREPARED BY
ME OR UNDER MY SUPERVISION.
Signature: David K. Fujimura
EXPIRATION DATE OF THE LICENSE: 4-30-04


STATE OF HAWAII
DEPARTMENT OF TRANSPORTATION
HIGHWAYS DIVISION

PARTIAL DECK PLAN
KEEHI INTERCHANGE
INTERSTATE ROUTE H-1
GUARDRAIL AND SHOULDER IMPROVEMENTS
Airport Interchange to Middle Street
Federal Aid Project No. IM-H1-1(240)

SCALE: As Noted DATE: OCTOBER 2003

SHEET No. S8.9 OF 111 SHEETS


FED. ROAD DIST. NO.	STATE	FED. AID PROJ. NO.	FISCAL YEAR	SHEET NO.	TOTAL SHEETS
HAWAII	HAW.	1M-H1-1(240)	2004	ADD. 62	143

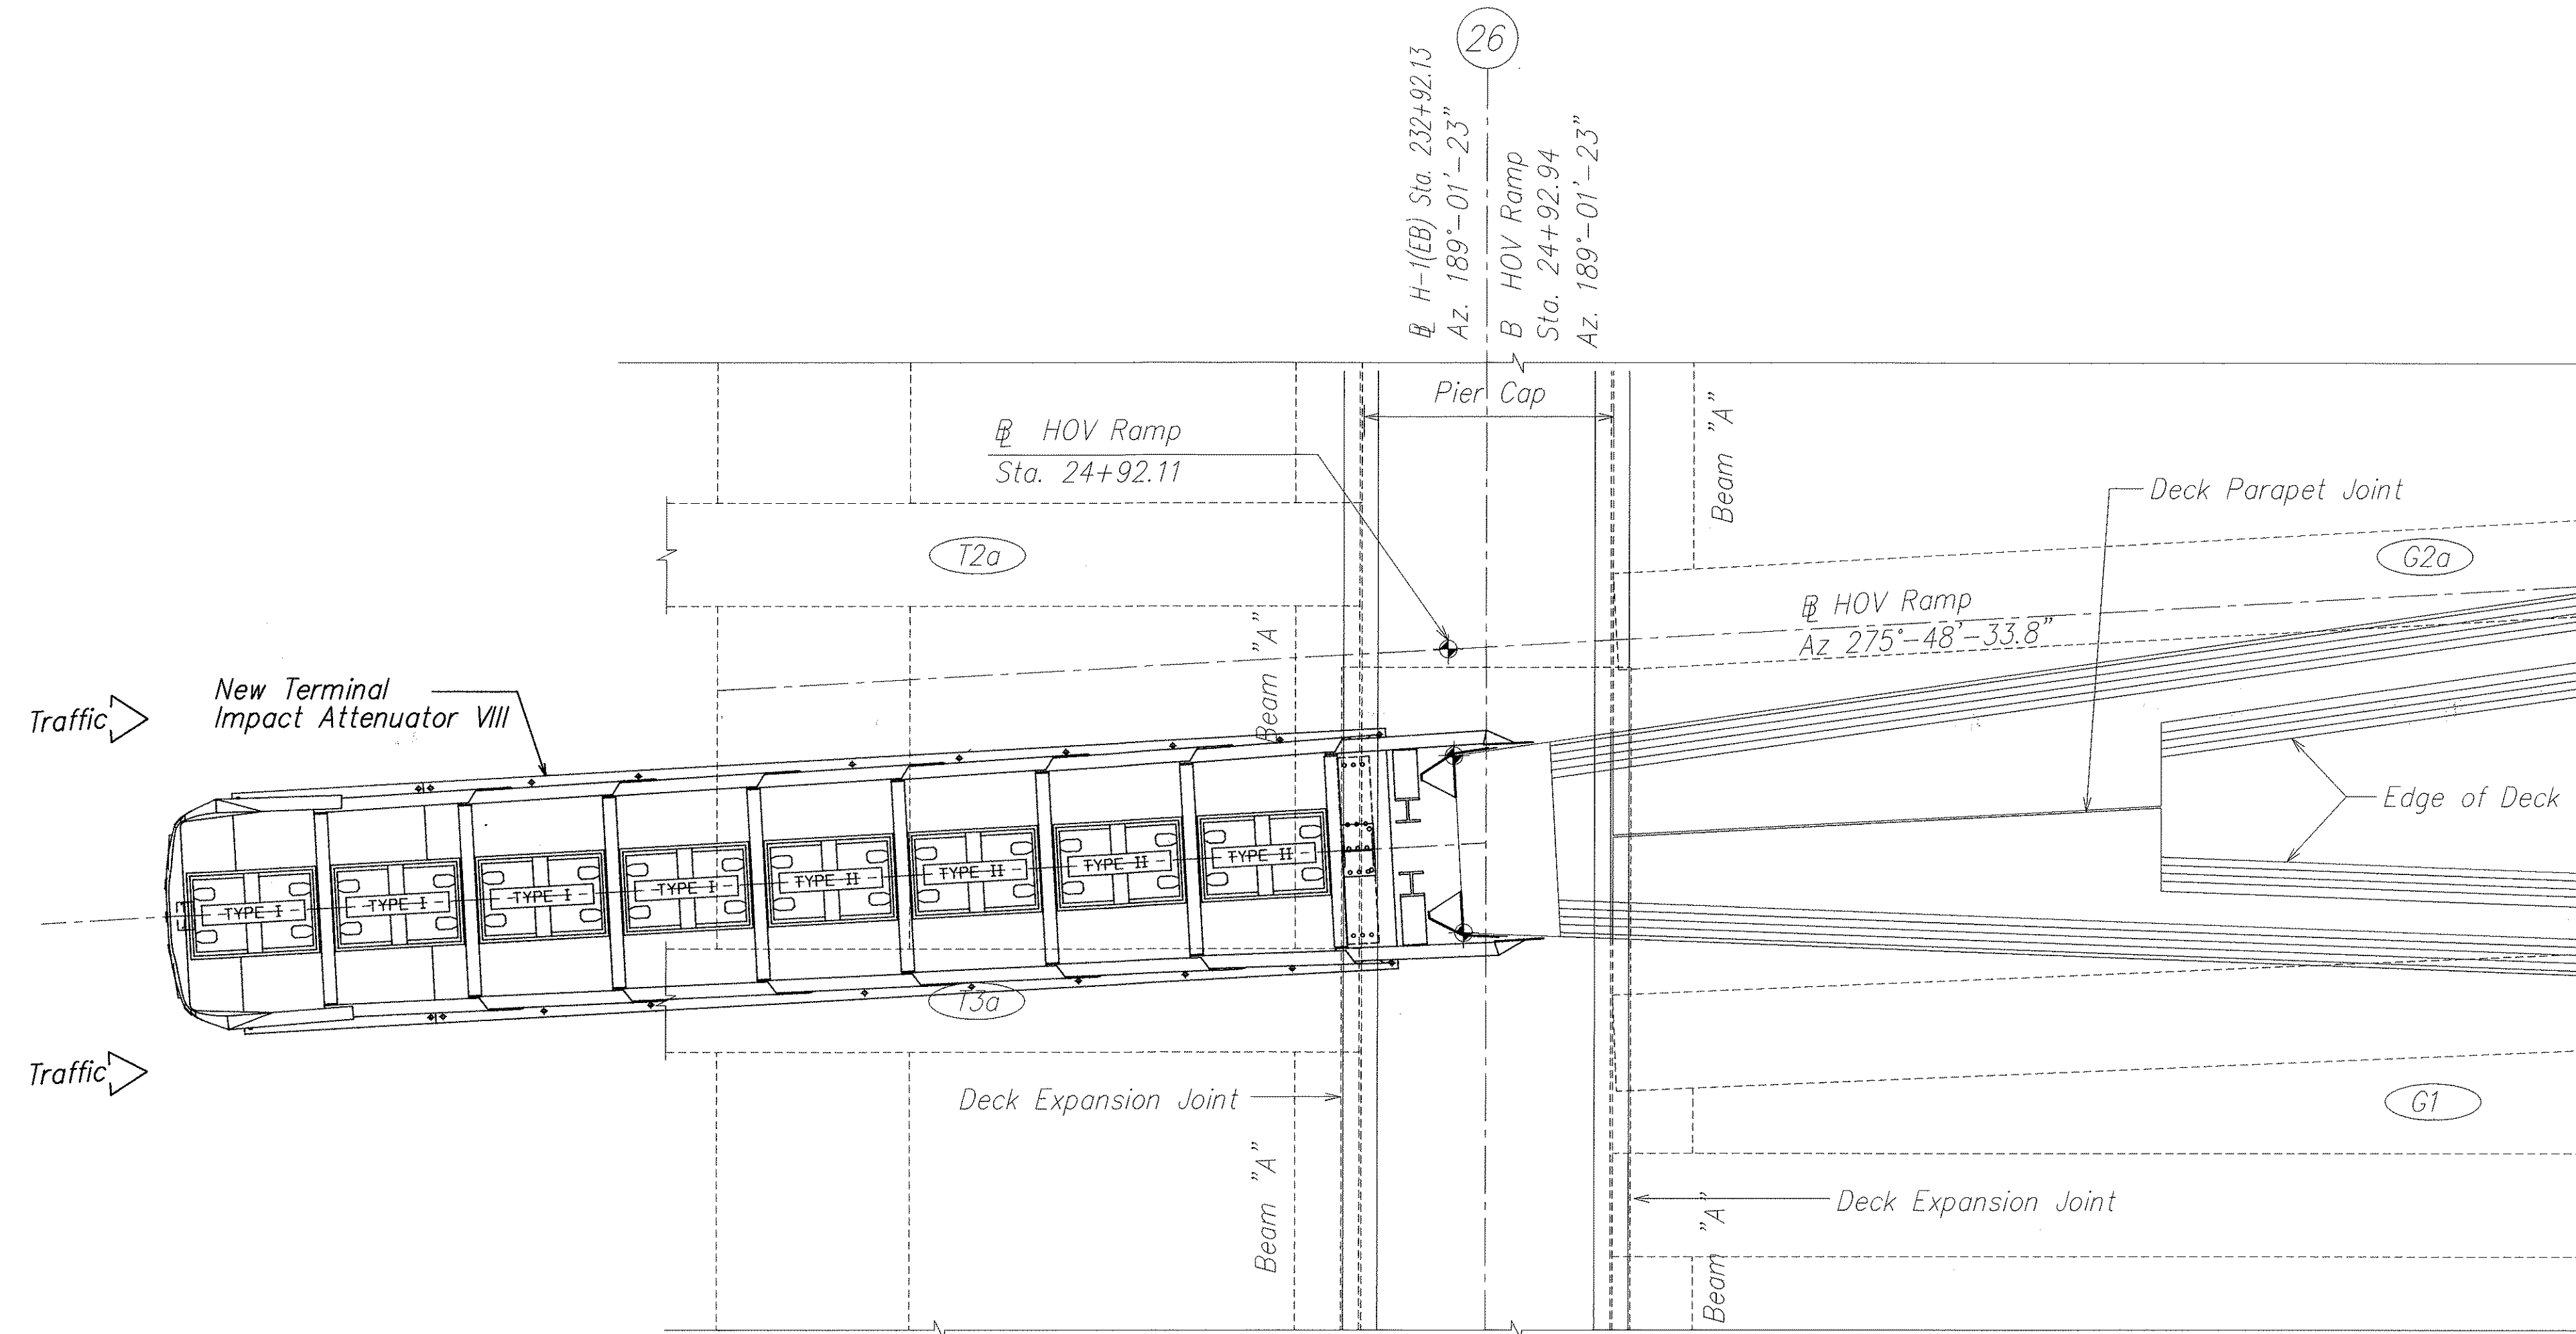

PLAN

SCALE: $3/8" = 1'-0"$

58.10 | 58.10

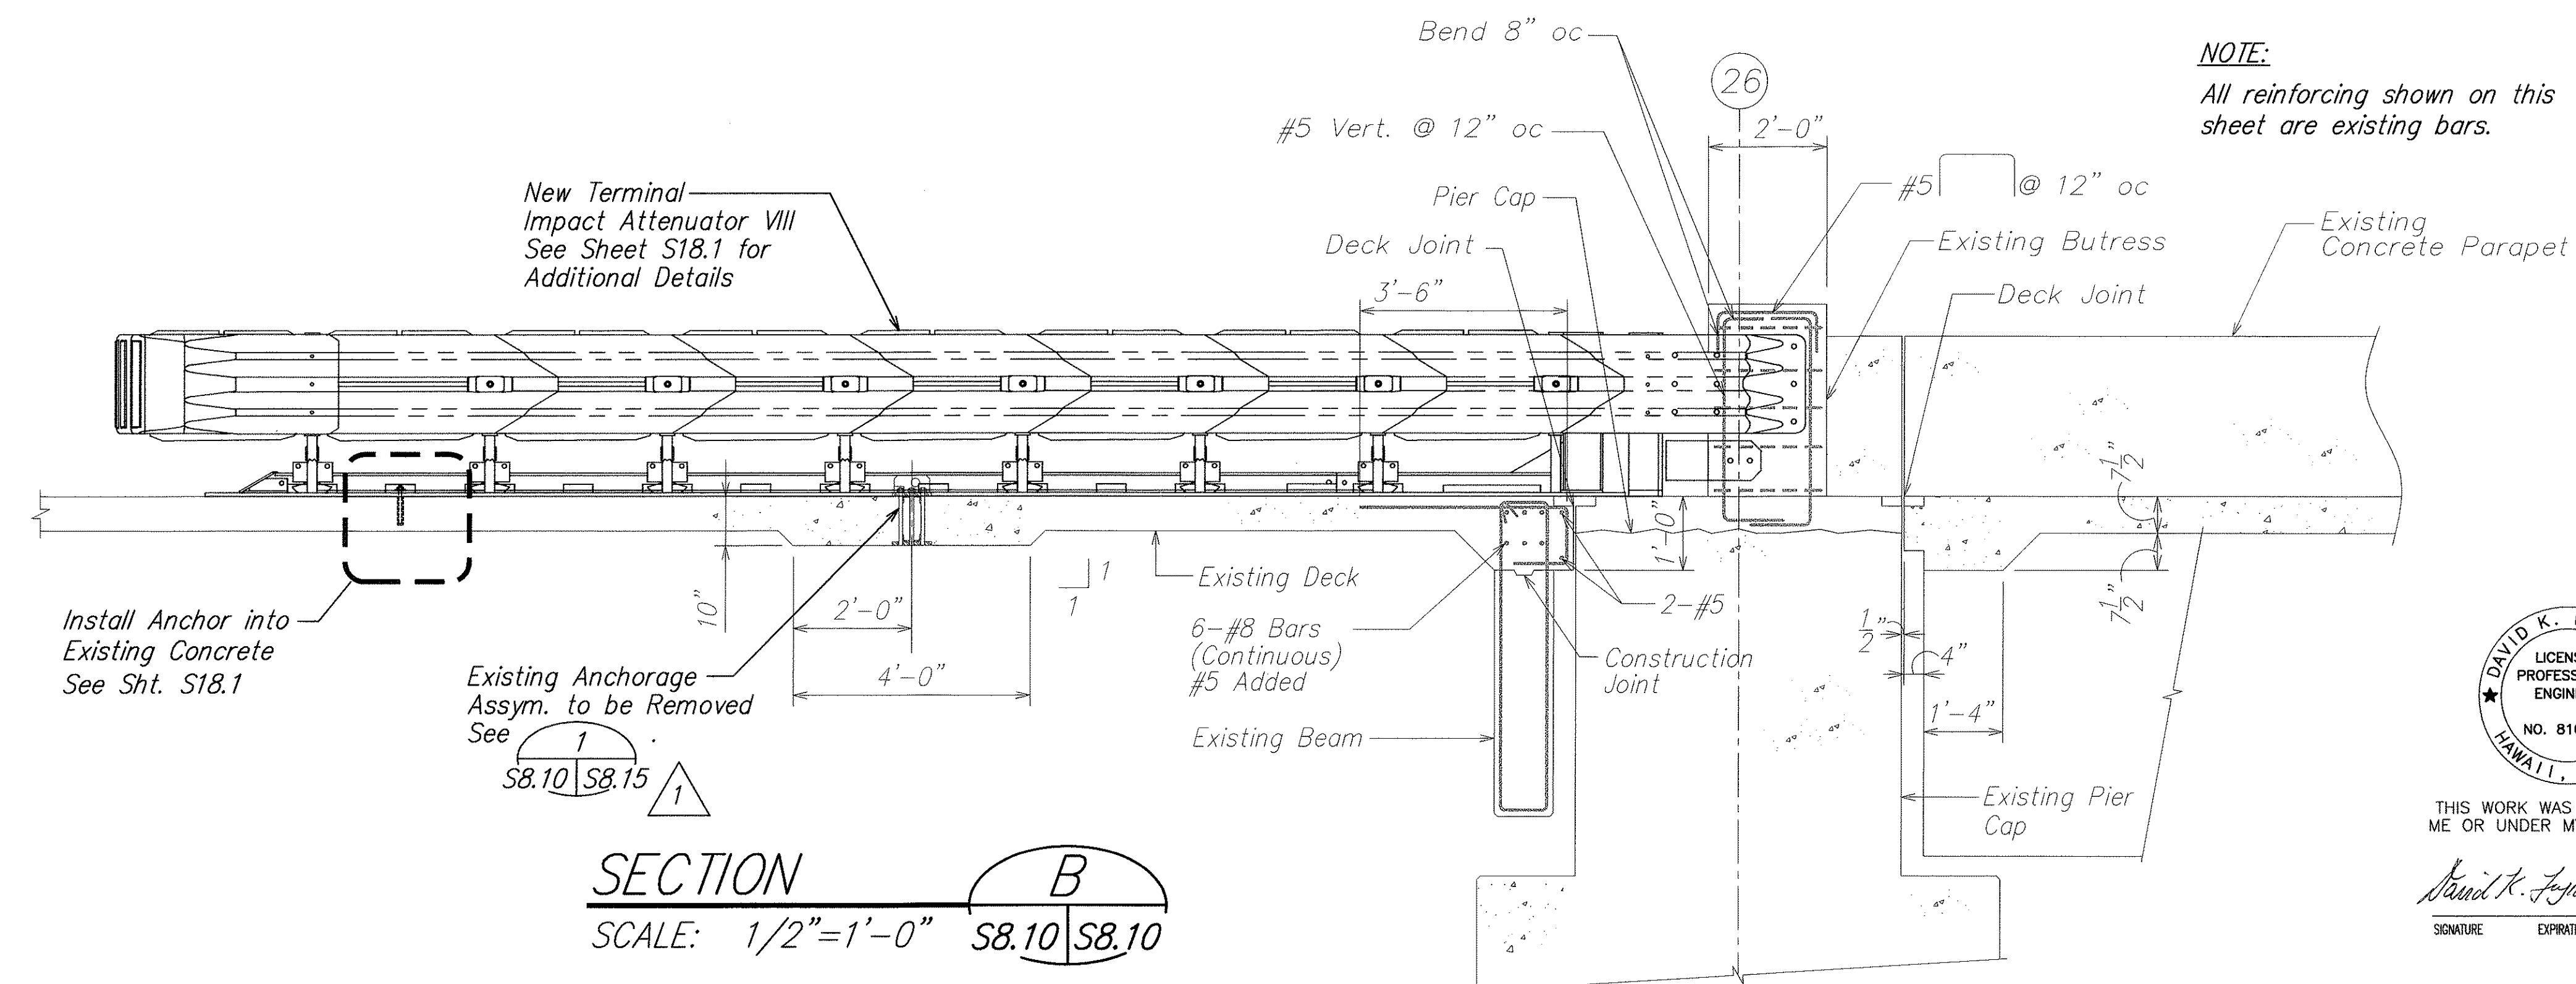

NOTE:
All reinforcing shown on this
sheet are existing bars.


12/09/03	1 Revise Section Cut
DATE	REVISION

STATE OF HAWAII
DEPARTMENT OF TRANSPORTATION
HIGHWAYS DIVISION

SECTION
KEEHI INTERCHANGE
INTERSTATE ROUTE H-1
GUARDRAIL AND SHOULDER IMPROVEMENTS
Airport Interchange to Middle Street
Federal Aid Project No. 1M-H1-1(240)

SCALE: As Noted DATE: OCTOBER 2003

SHEET No. 58.10 OF 111 SHEETS

 


DAVID K. FUJIWARA
LICENSED
PROFESSIONAL
ENGINEER
NO. 8104-S
HAWAII, U.S.A.

THIS WORK WAS PREPARED
ME OR UNDER MY SUPERV


David K. Fujiwara

SIGNATURE EXPIRATION DATE OF THE

FED. ROAD DIST. NO.	STATE	FED. AID PROJ. NO.	FISCAL YEAR	SHEET NO.	TOTAL SHEETS
HAWAII	HAW.	IM-H1-1(240)	2004	63	143

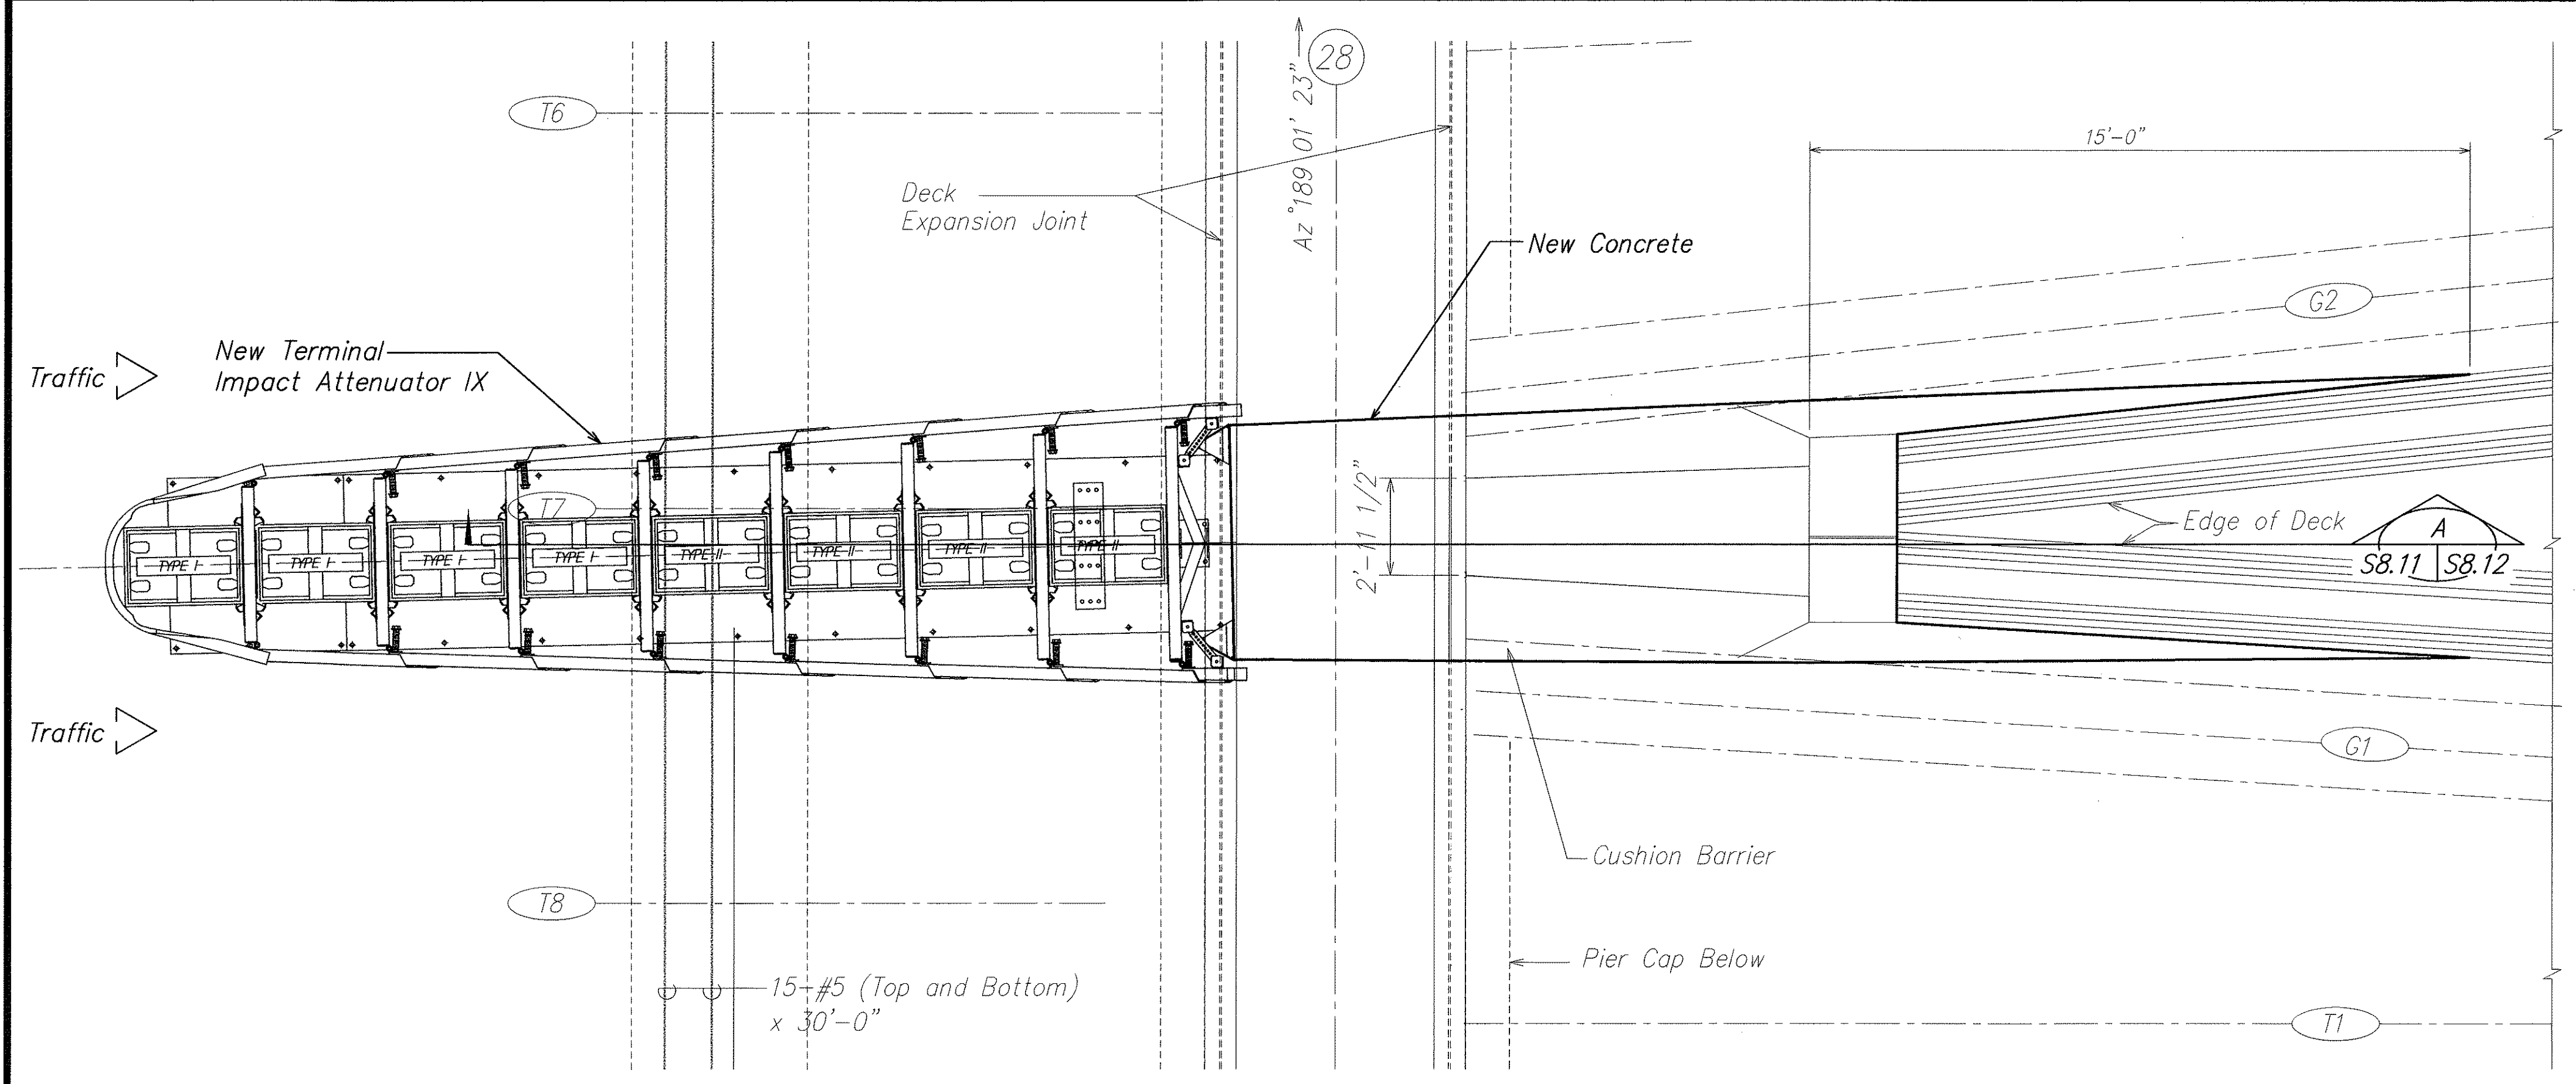


PLAN
SCALE: 3/8"=1'-0" A
S8.11 S8.11

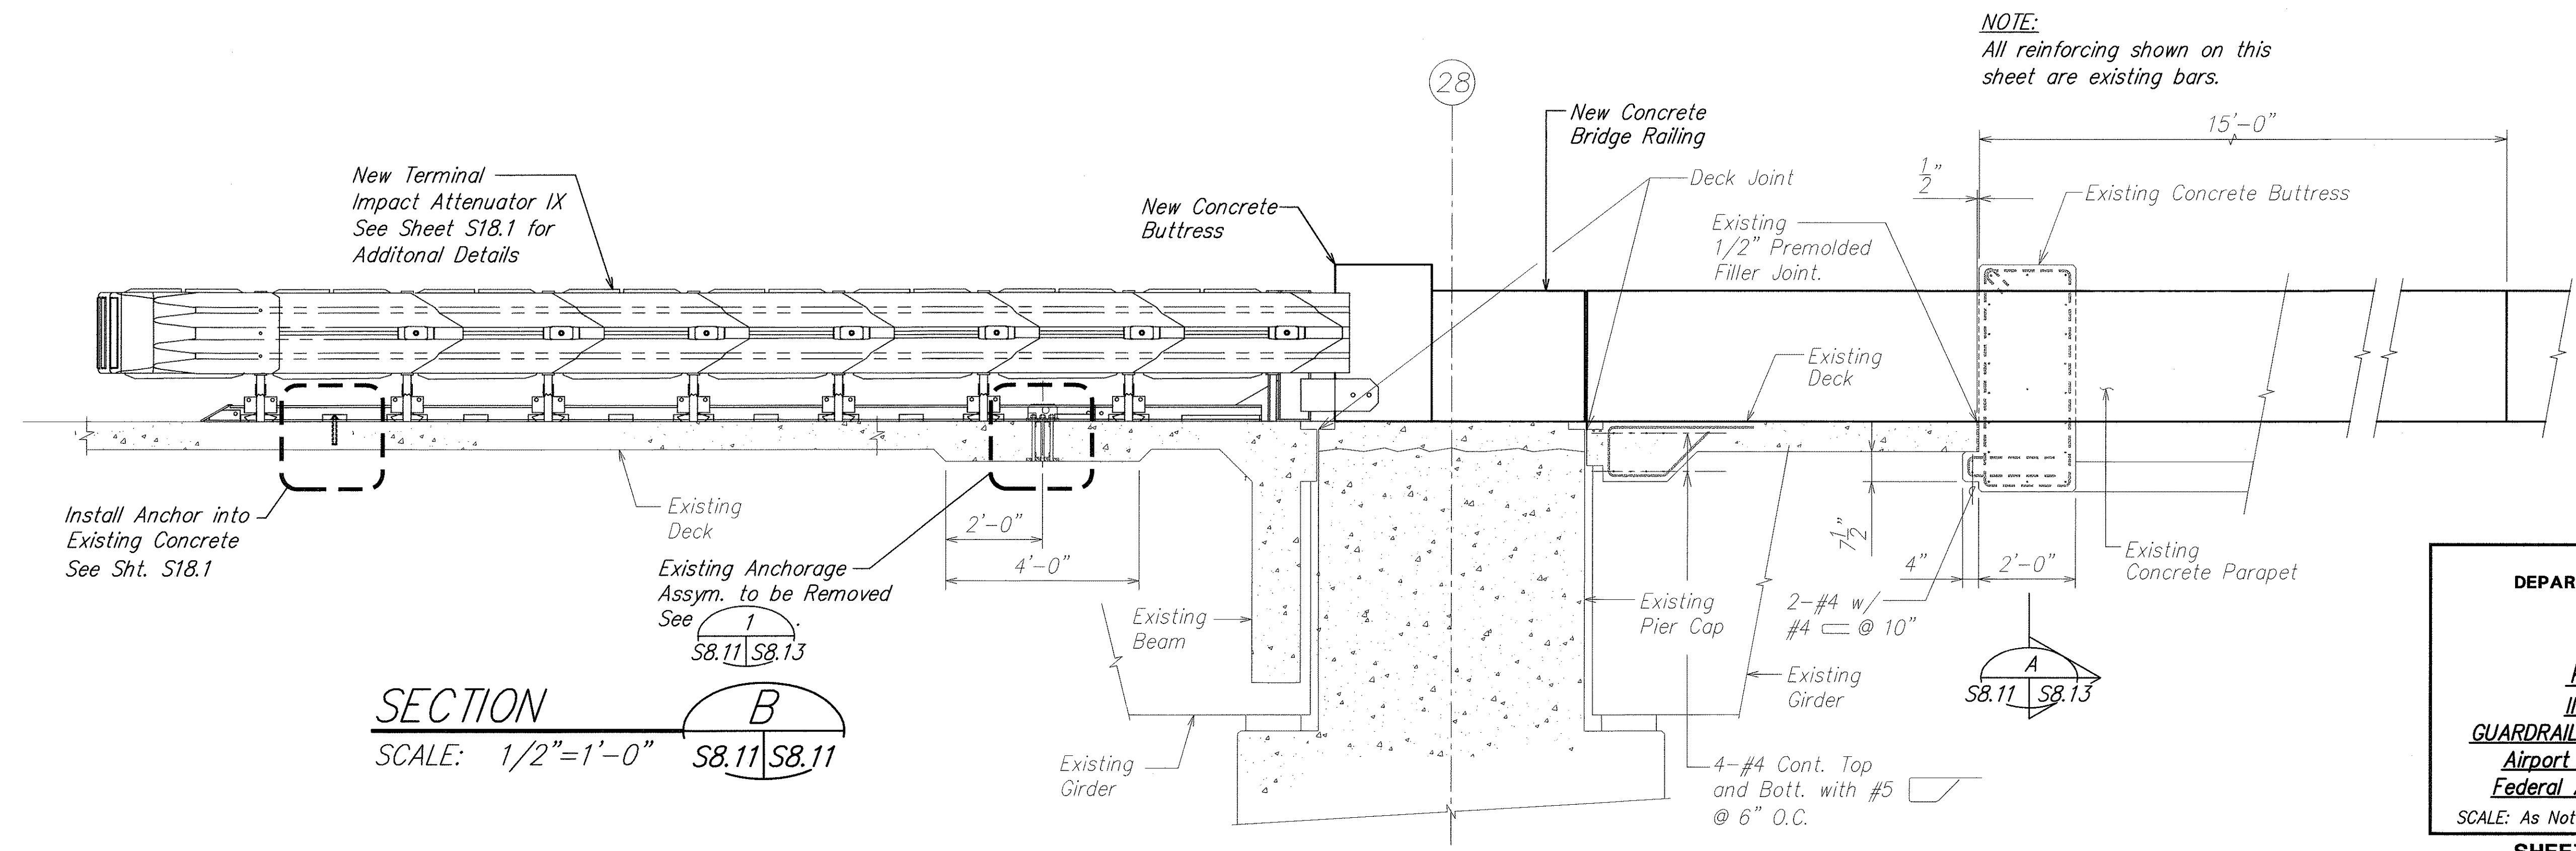

SECTION
SCALE: 1/2"=1'-0" B
S8.11 S8.11

NOTE:
All reinforcing shown on this sheet are existing bars.

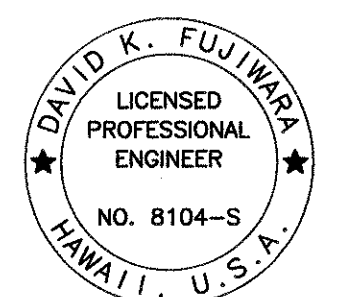

THIS WORK WAS PREPARED BY ME OR UNDER MY SUPERVISION.

Signature: *David K. Fujiwara*
EXPIRATION DATE OF THE LICENSE: 4-30-04

STATE OF HAWAII
DEPARTMENT OF TRANSPORTATION
HIGHWAYS DIVISION


SECTIONS
KEEHI INTERCHANGE
INTERSTATE ROUTE H-1
GUARDRAIL AND SHOULDER IMPROVEMENTS
Airport Interchange to Middle Street
Federal Aid Project No. IM-H1-1(240)

SCALE: As Noted
DATE: OCTOBER 2003


SHEET No. S8.11 OF 111 SHEETS

ORIGINAL PLAN	SURVEY PLOTTED BY	DATE
NOTE BOOK	DRAWN BY	
	DESIGNED BY	
	CHECKED BY	
No.		


FED. ROAD DIST. NO.	STATE	FED. AID PROJ. NO.	FISCAL YEAR	SHEET NO.	TOTAL SHEETS
HAWAII	HAW.	IM-H1-1(240)	2004	66	143

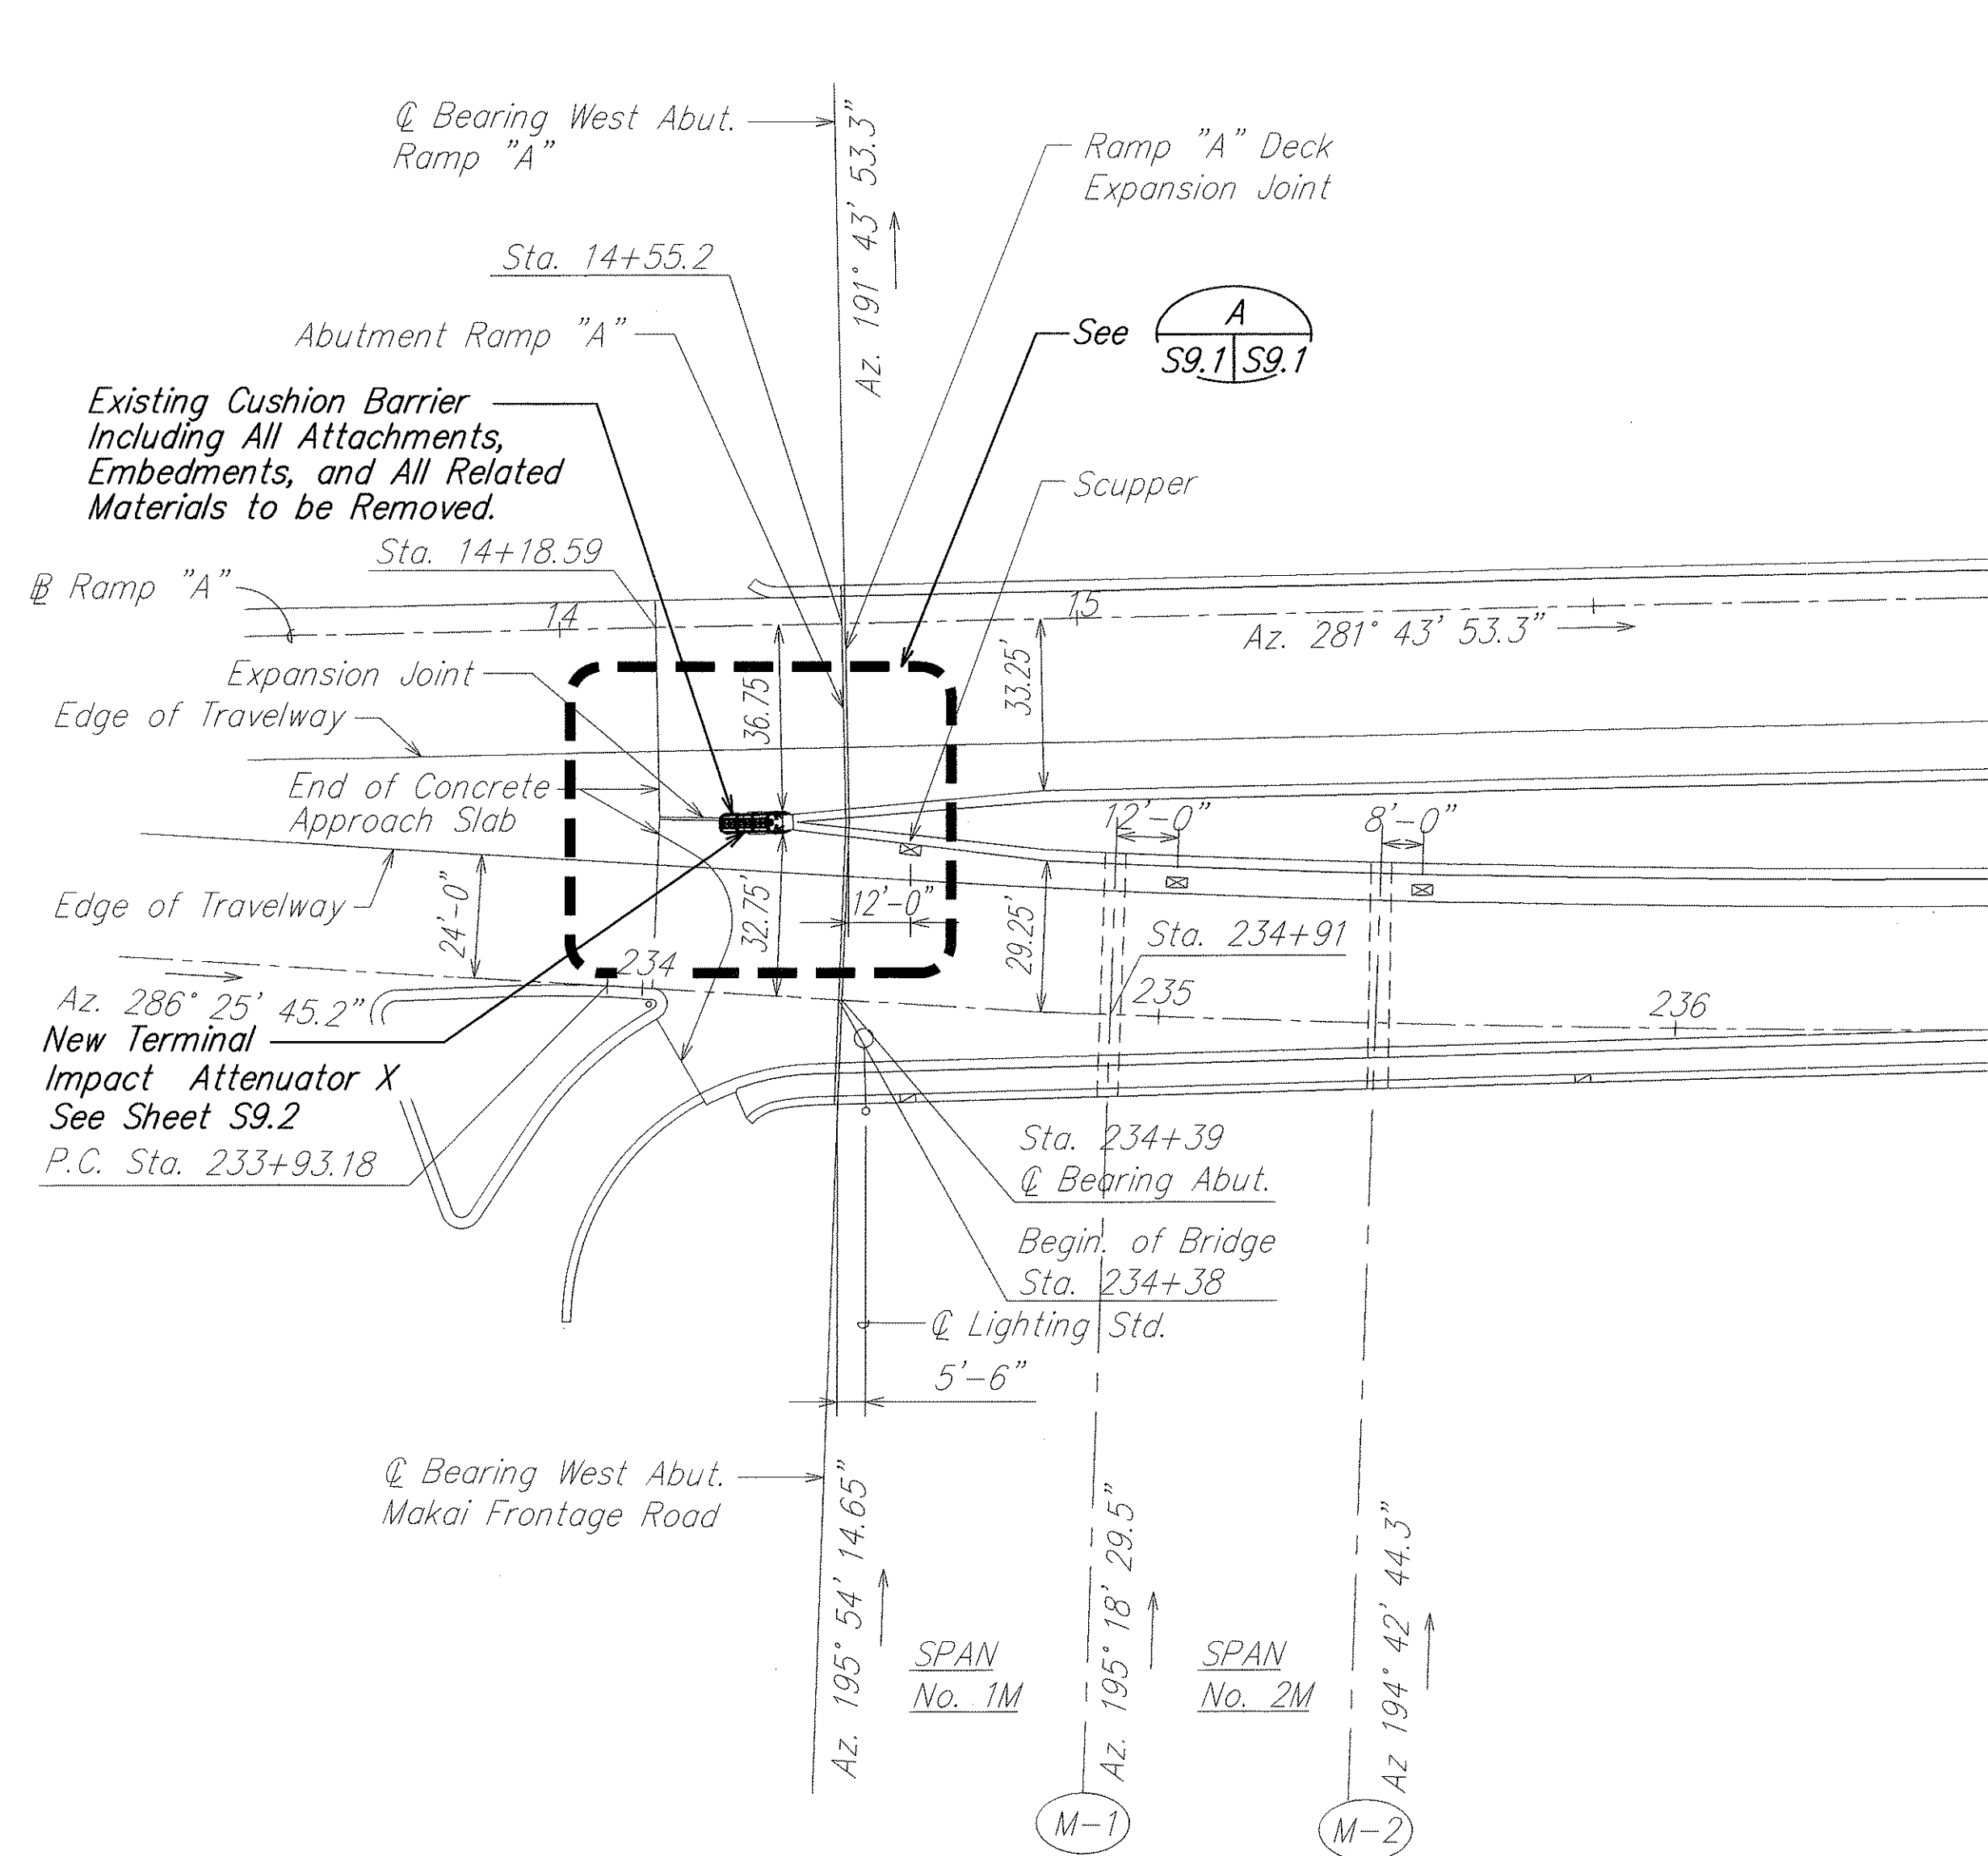


PARTIAL MAKAI FRONTAGE ROAD PLAN - RAMP "A"
BETWEEN WEST ABUTMENT AND GRID M-2
 SCALE: 1" = 30'-0"

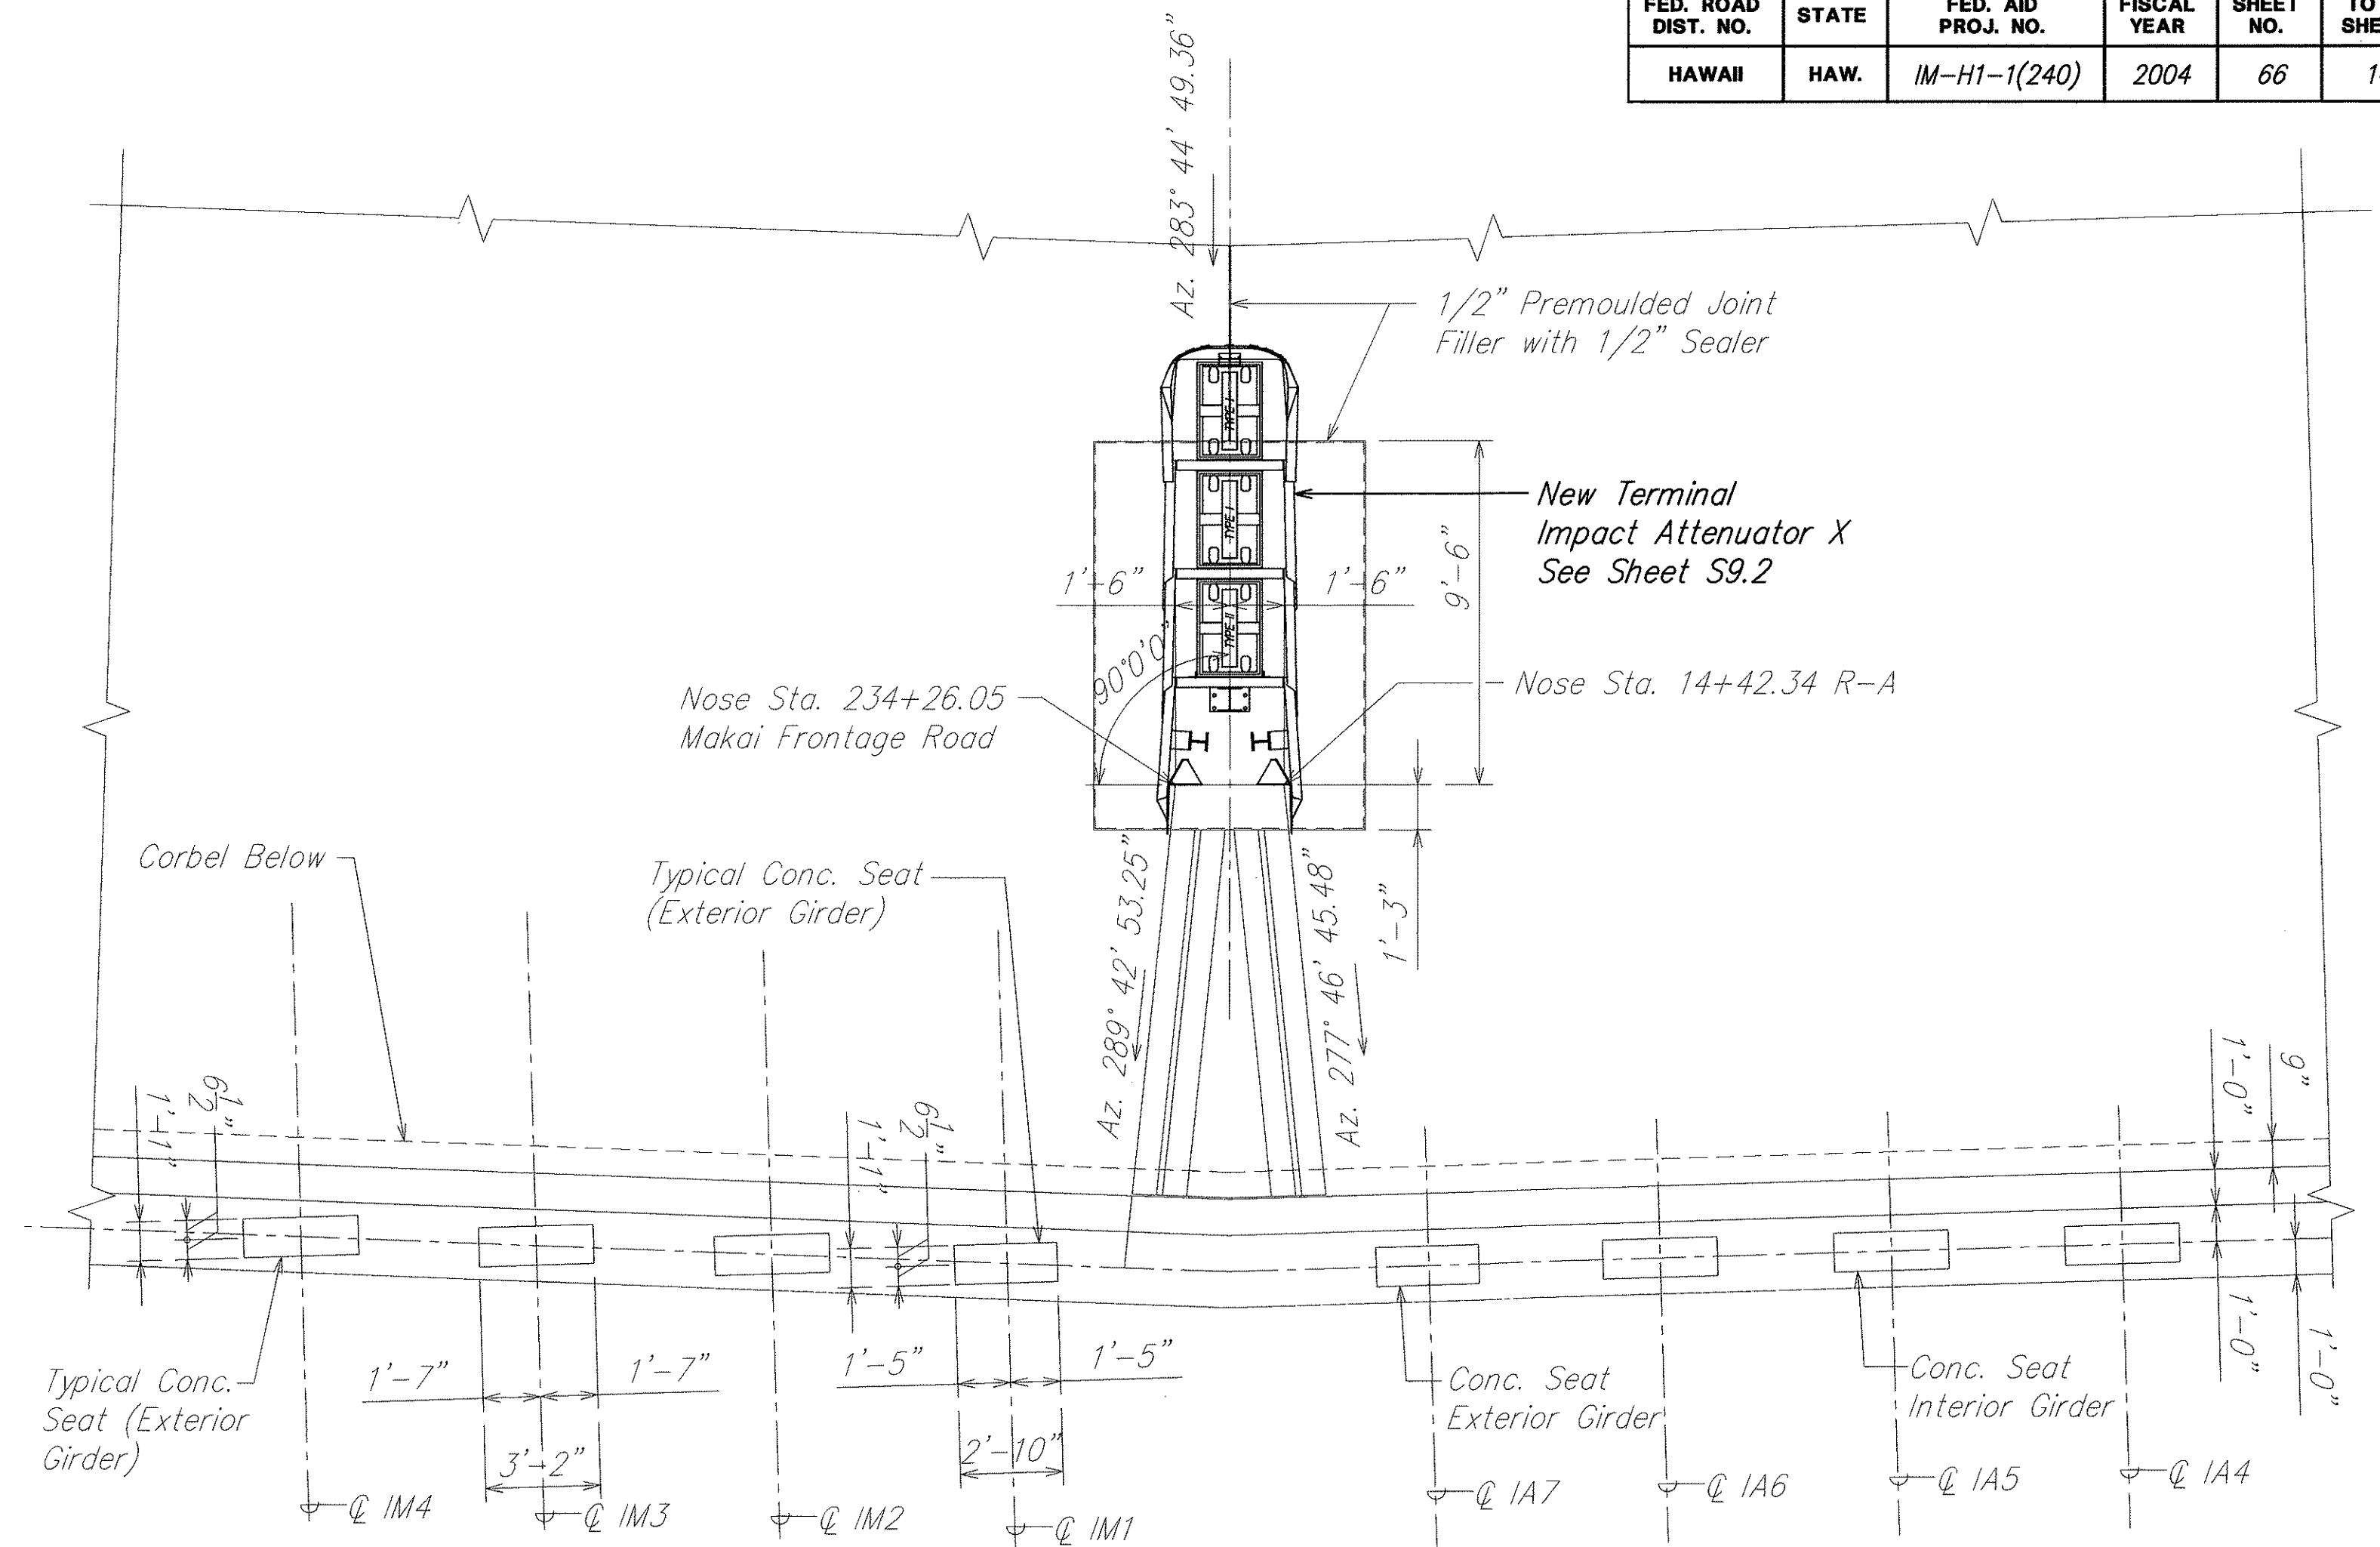

PLAN - WEST ABUTMENT - MAKAI FRONTAGE ROAD, RAMP "A"
 SCALE: 1/4" = 1'-0"

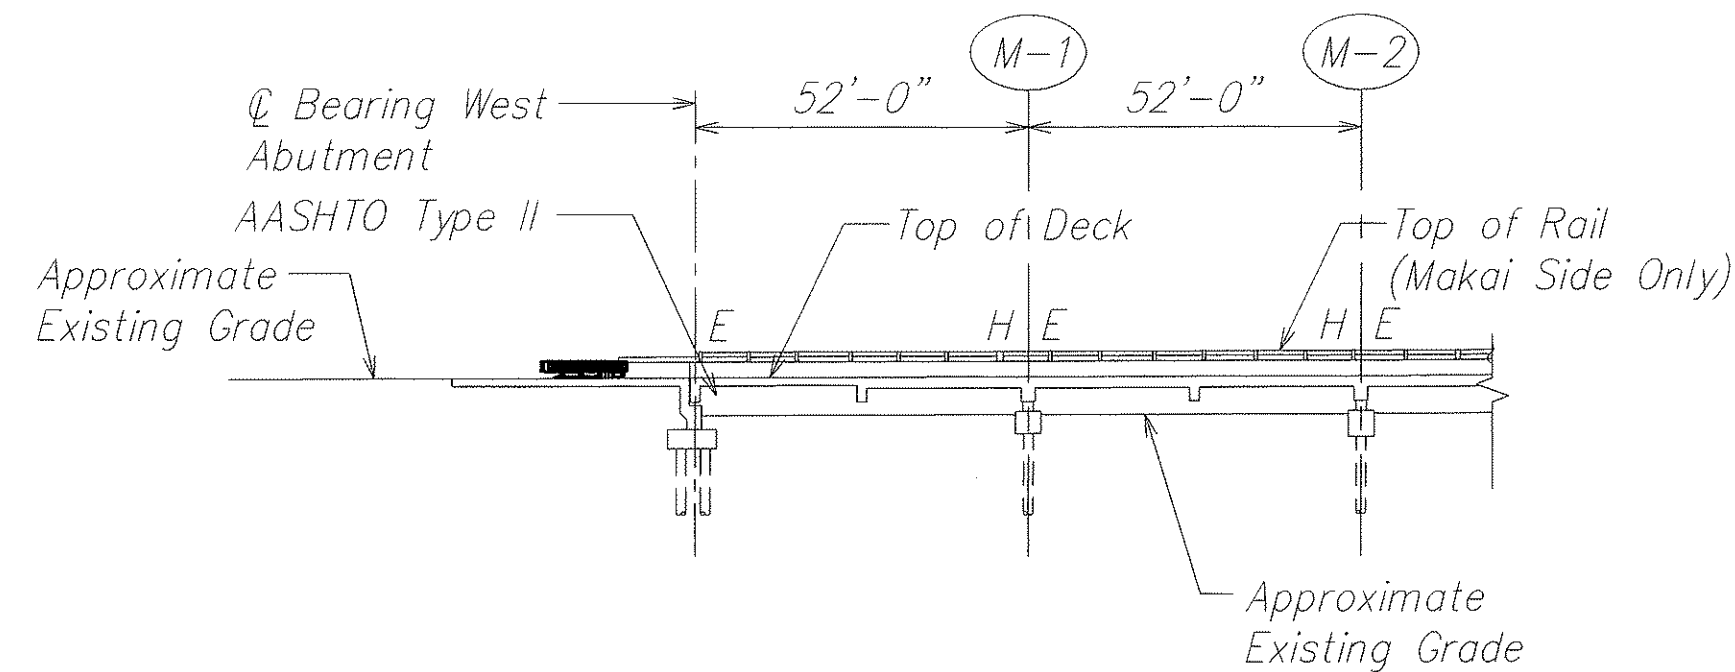

PARTIAL LONGITUDINAL SECTION @ MAKAI FRONTAGE ROAD
 SCALE: 1" = 30'-0"

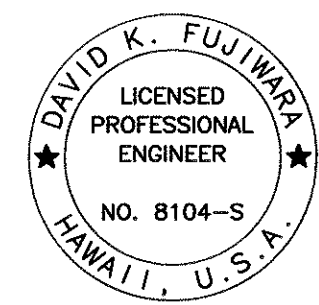

THIS WORK WAS PREPARED BY
 ME OR UNDER MY SUPERVISION.


David K. Fujiwara
 SIGNATURE 4-30-04
 EXPIRATION DATE OF THE LICENSE

STATE OF HAWAII
DEPARTMENT OF TRANSPORTATION
HIGHWAYS DIVISION


PARTIAL ROADWAY PLANS
MAKAI FRONTAGE ROAD
INTERSTATE ROUTE H-1
GUARDRAIL AND SHOULDER IMPROVEMENTS
Airport Interchange to Middle Street
Federal Aid Project No. IM-H1-1(240)
SCALE: As Noted DATE: OCTOBER 2003

SHEET No. **S9.1** OF 111 SHEETS


FED. ROAD DIST. NO.	STATE	FED. AID PROJ. NO.	FISCAL YEAR	SHEET NO.	TOTAL SHEETS
HAWAII	HAW.	IM-H1-1(240)	2004	67	143

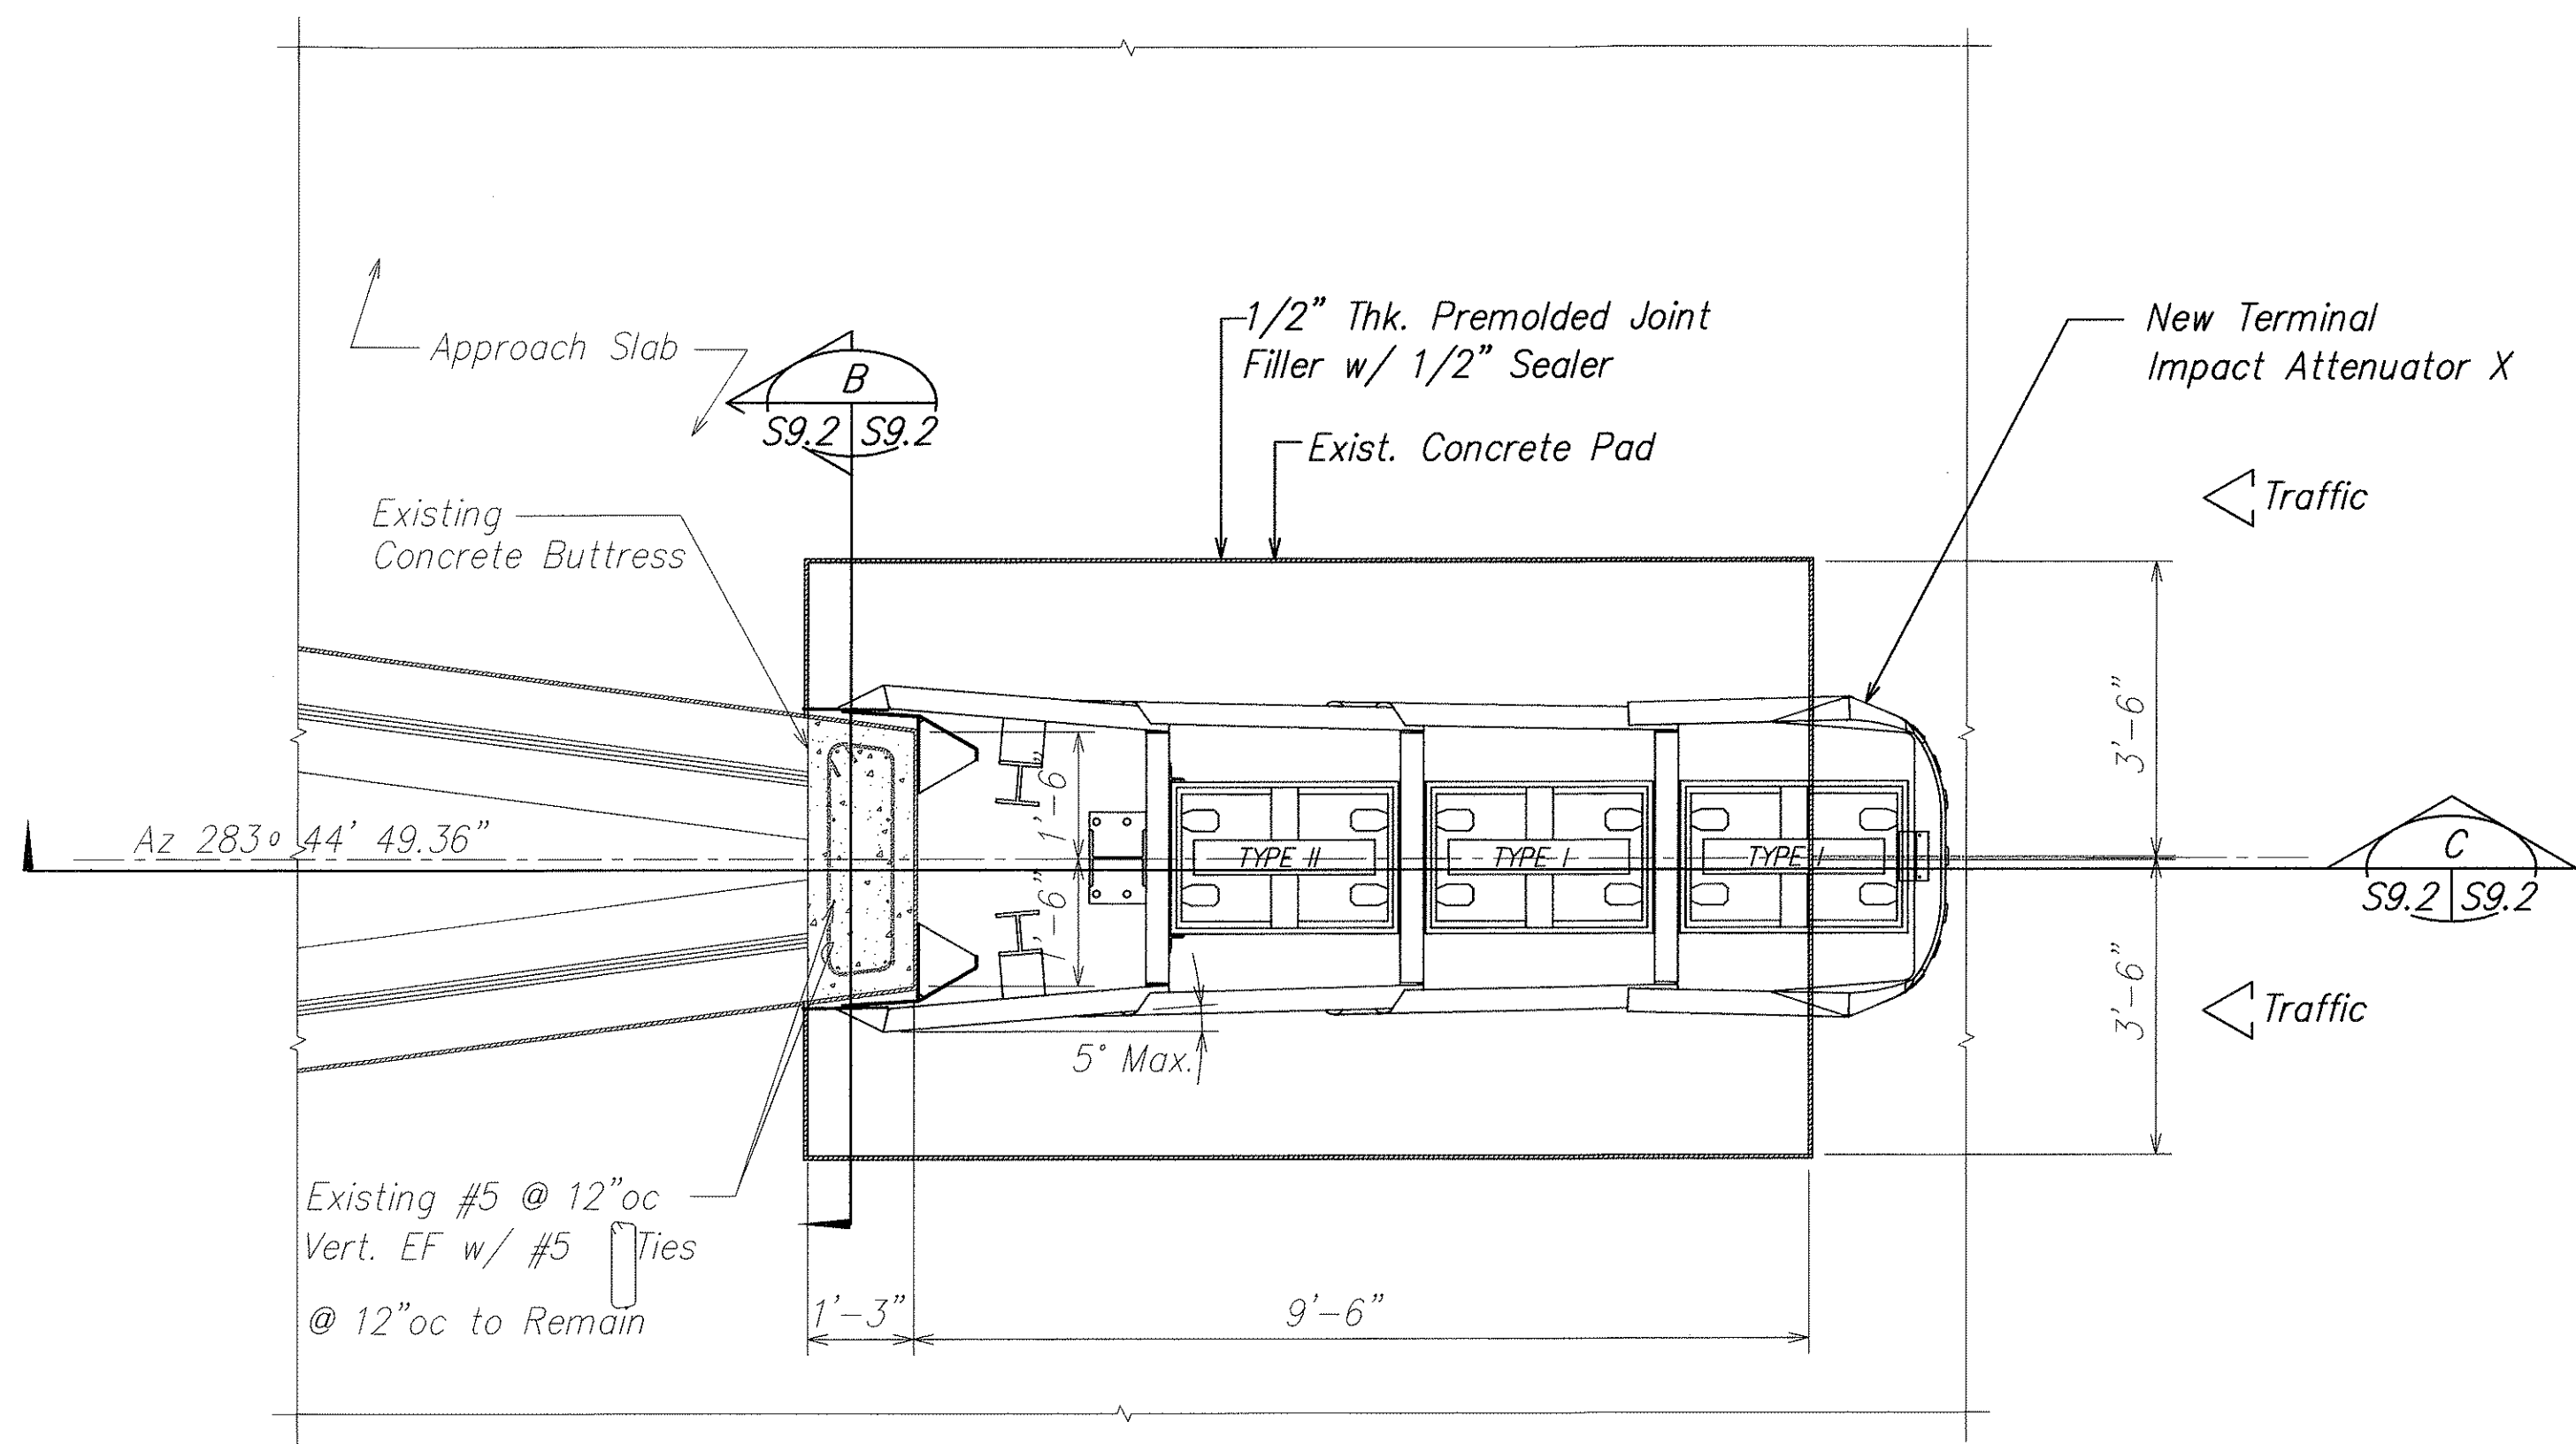

PLAN – CONCRETE PAD FOR CUSHION BARRIER A
SCALE: 1/2" = 1'-0" S9.2 | S9.2

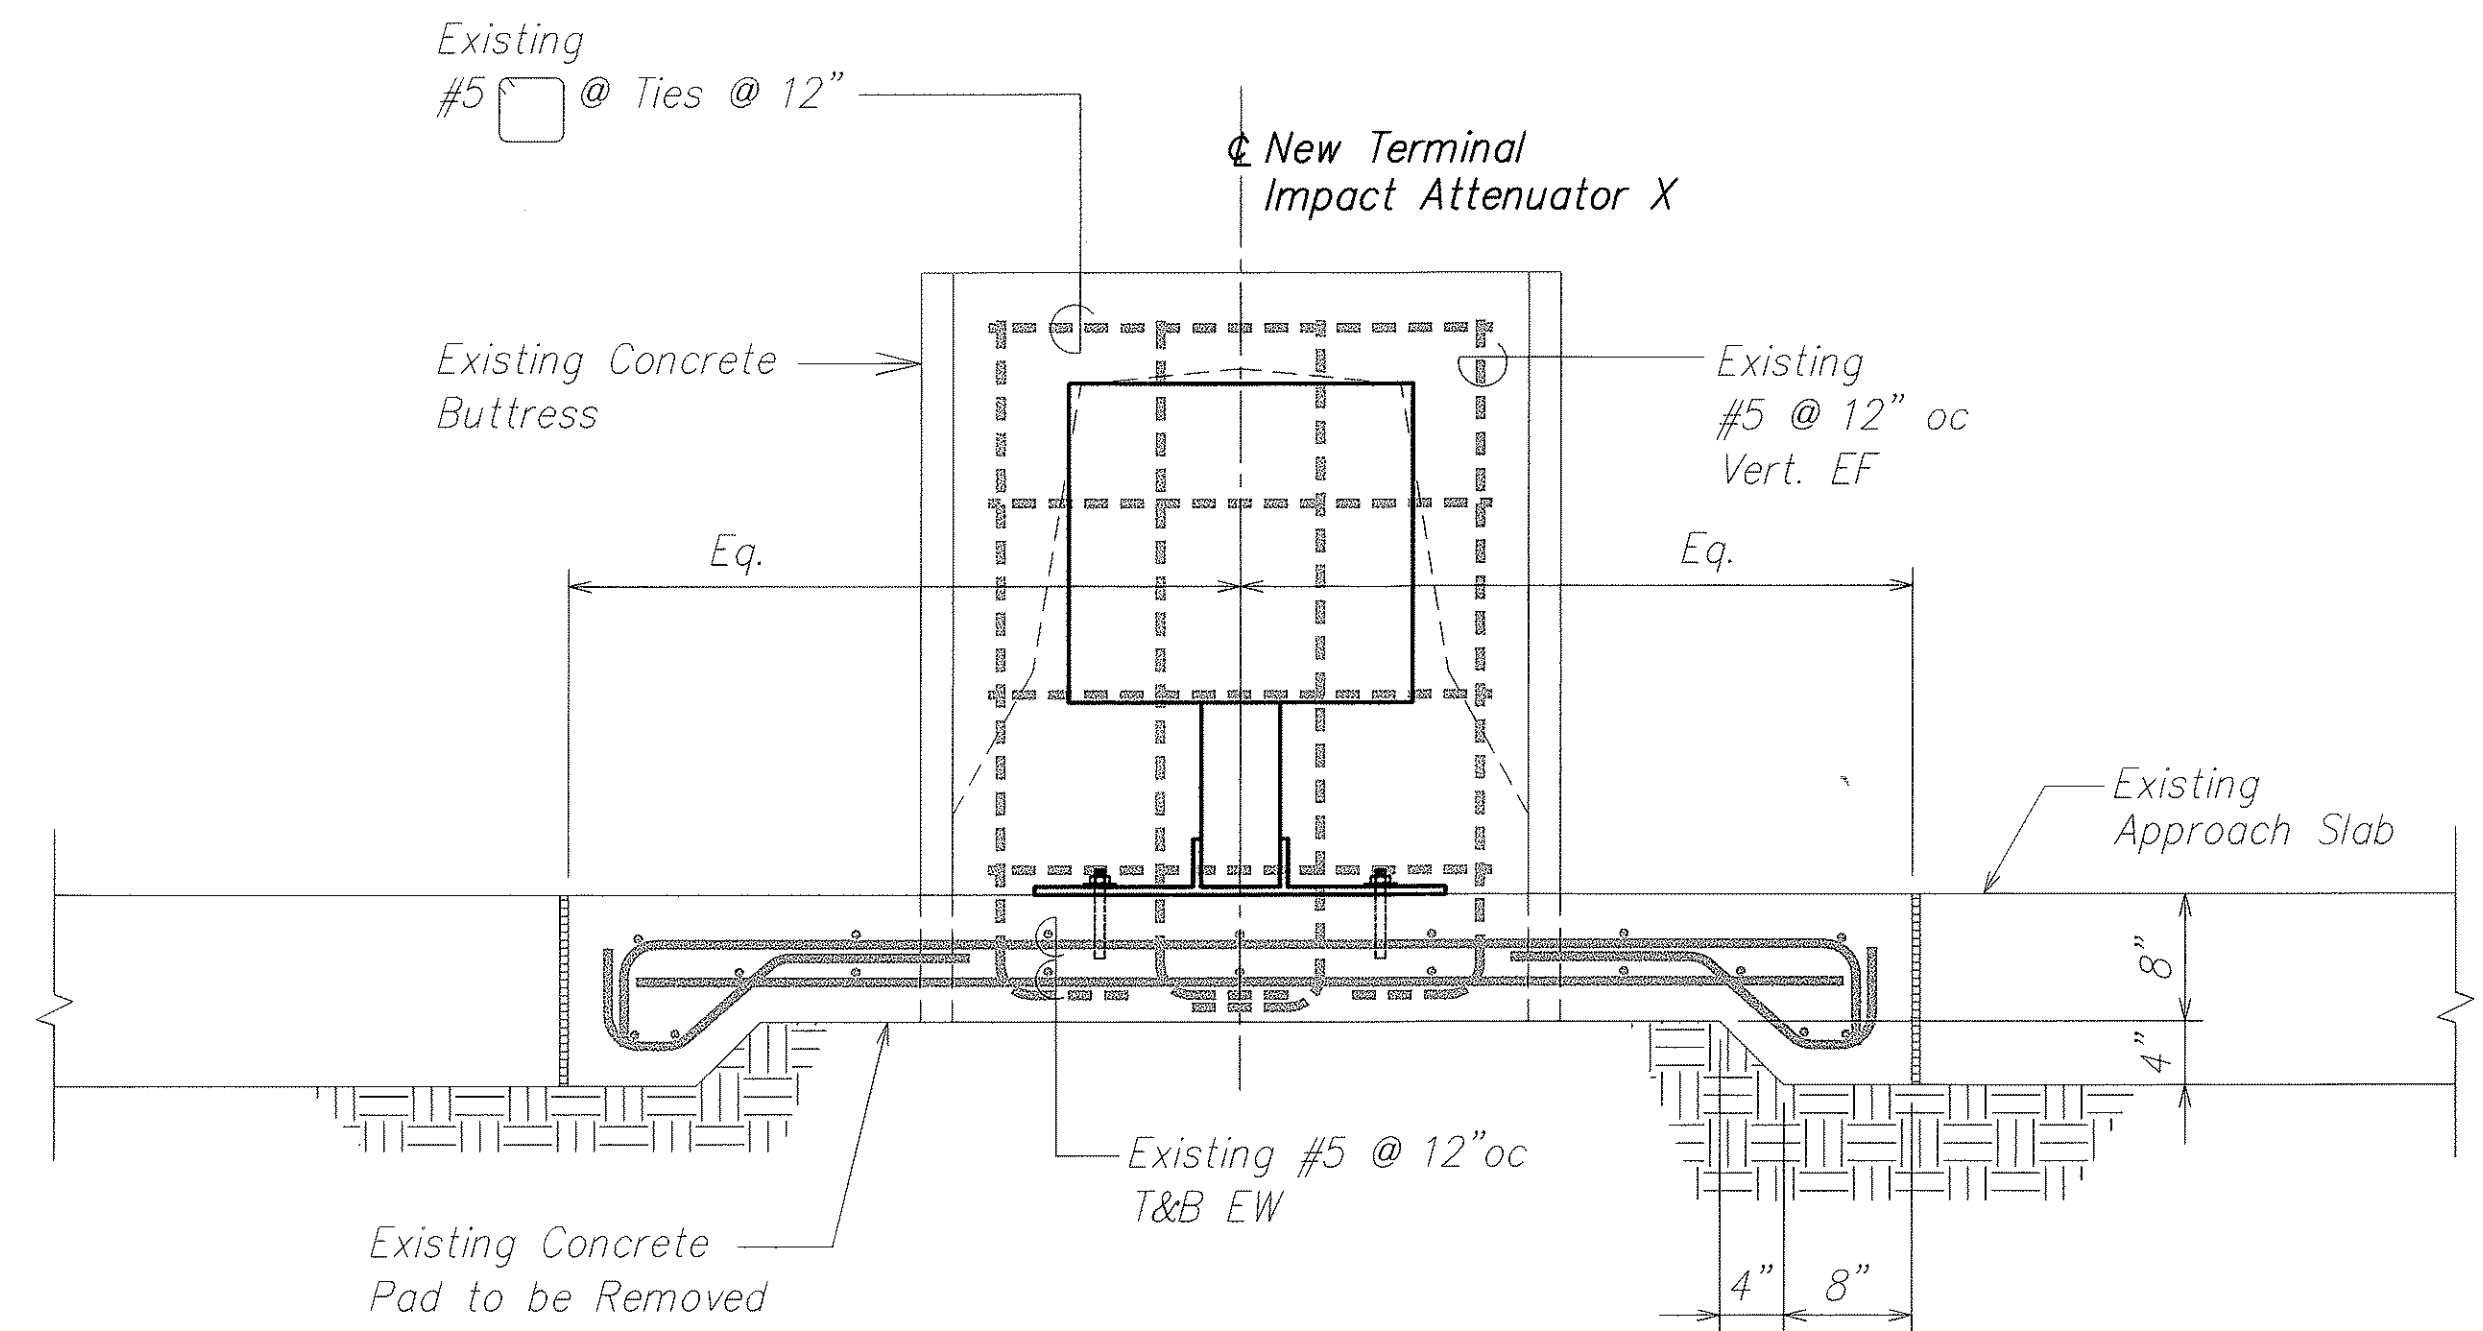


SECTION OF EXISTING CONCRETE BUTTRESS AND CONCRETE PAD B
SCALE: 1" = 1'-0" S9.2 | S9.2

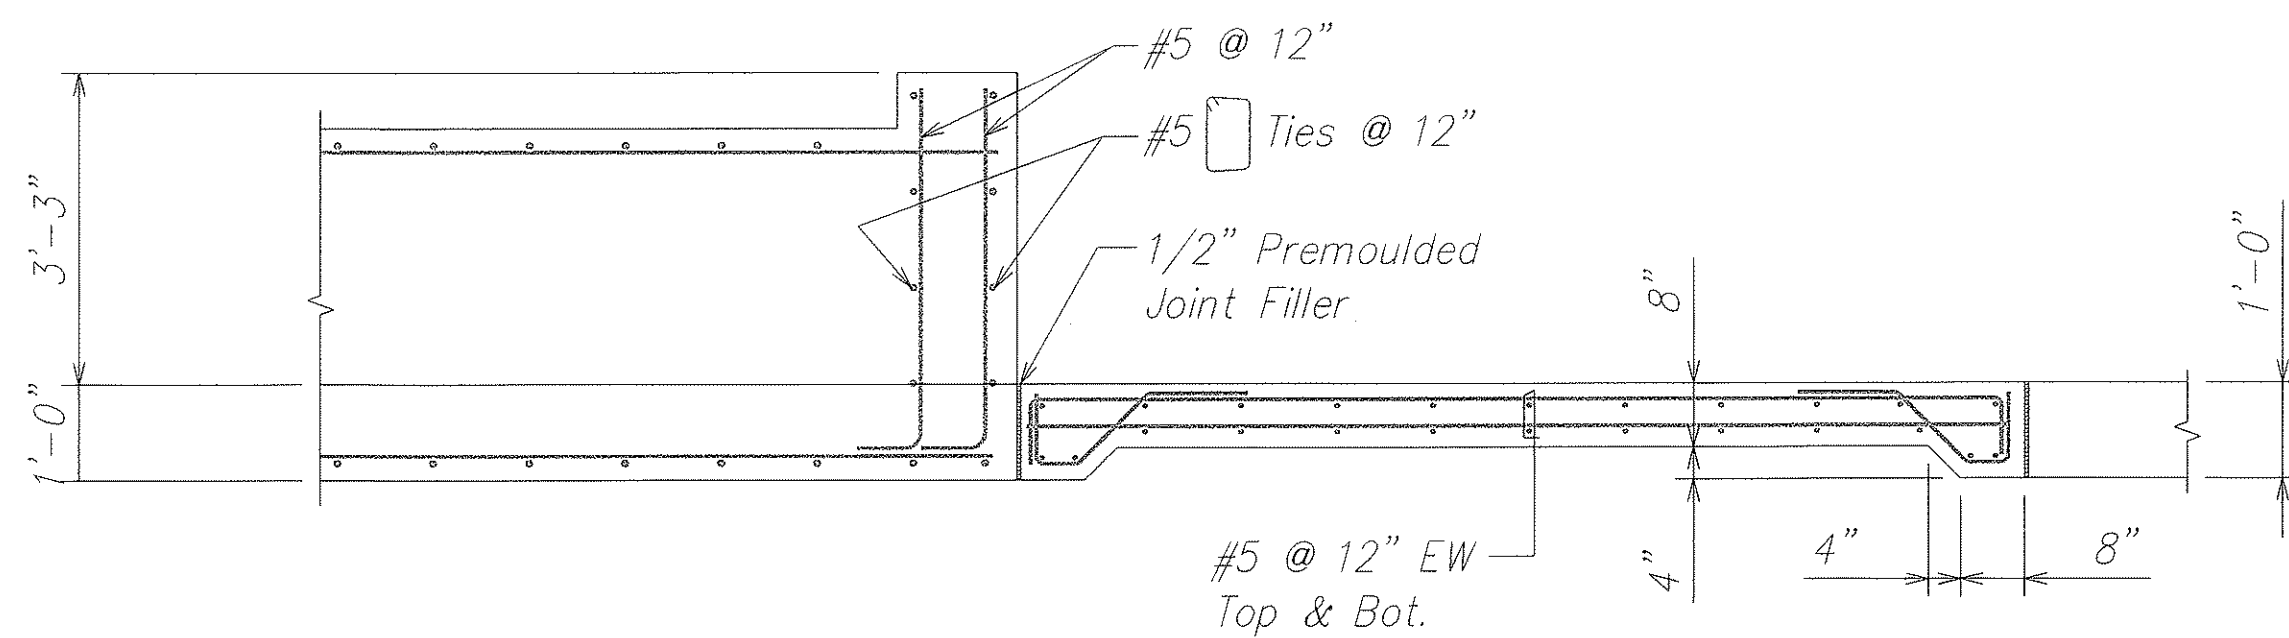

SECTION C
SCALE: 1/2" = 1'-0" S9.2 | S9.2

ORIGINAL PLAN	DATE
SURVEY PLOTTED BY	
DRAWN BY	
DESIGNED BY	
QUANTITIES BY	
CHECKED BY	
No.	

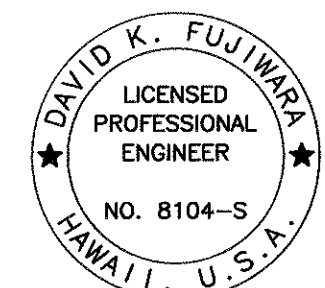

THIS WORK WAS PREPARED BY ME OR UNDER MY SUPERVISION.


SIGNATURE: *David K. Fujiwara* 4-30-04
EXPIRATION DATE OF THE LICENSE

STATE OF HAWAII
DEPARTMENT OF TRANSPORTATION
HIGHWAYS DIVISION


PLAN AND SECTIONS
MAKAI FRONTAGE ROAD
INTERSTATE ROUTE H-1
GUARDRAIL AND SHOULDER IMPROVEMENTS
Airport Interchange to Middle Street
Federal Aid Project No. IM-H1-1(240)
SCALE: As Noted
DATE: OCTOBER 2003

SHEET No. S9.2 OF 111 SHEETS


FED. ROAD DIST. NO.	STATE	FED. AID PROJ. NO.	FISCAL YEAR	SHEET NO.	TOTAL SHEETS
HAWAII	HAW.	IM-H1-1(240)	2004	68	143

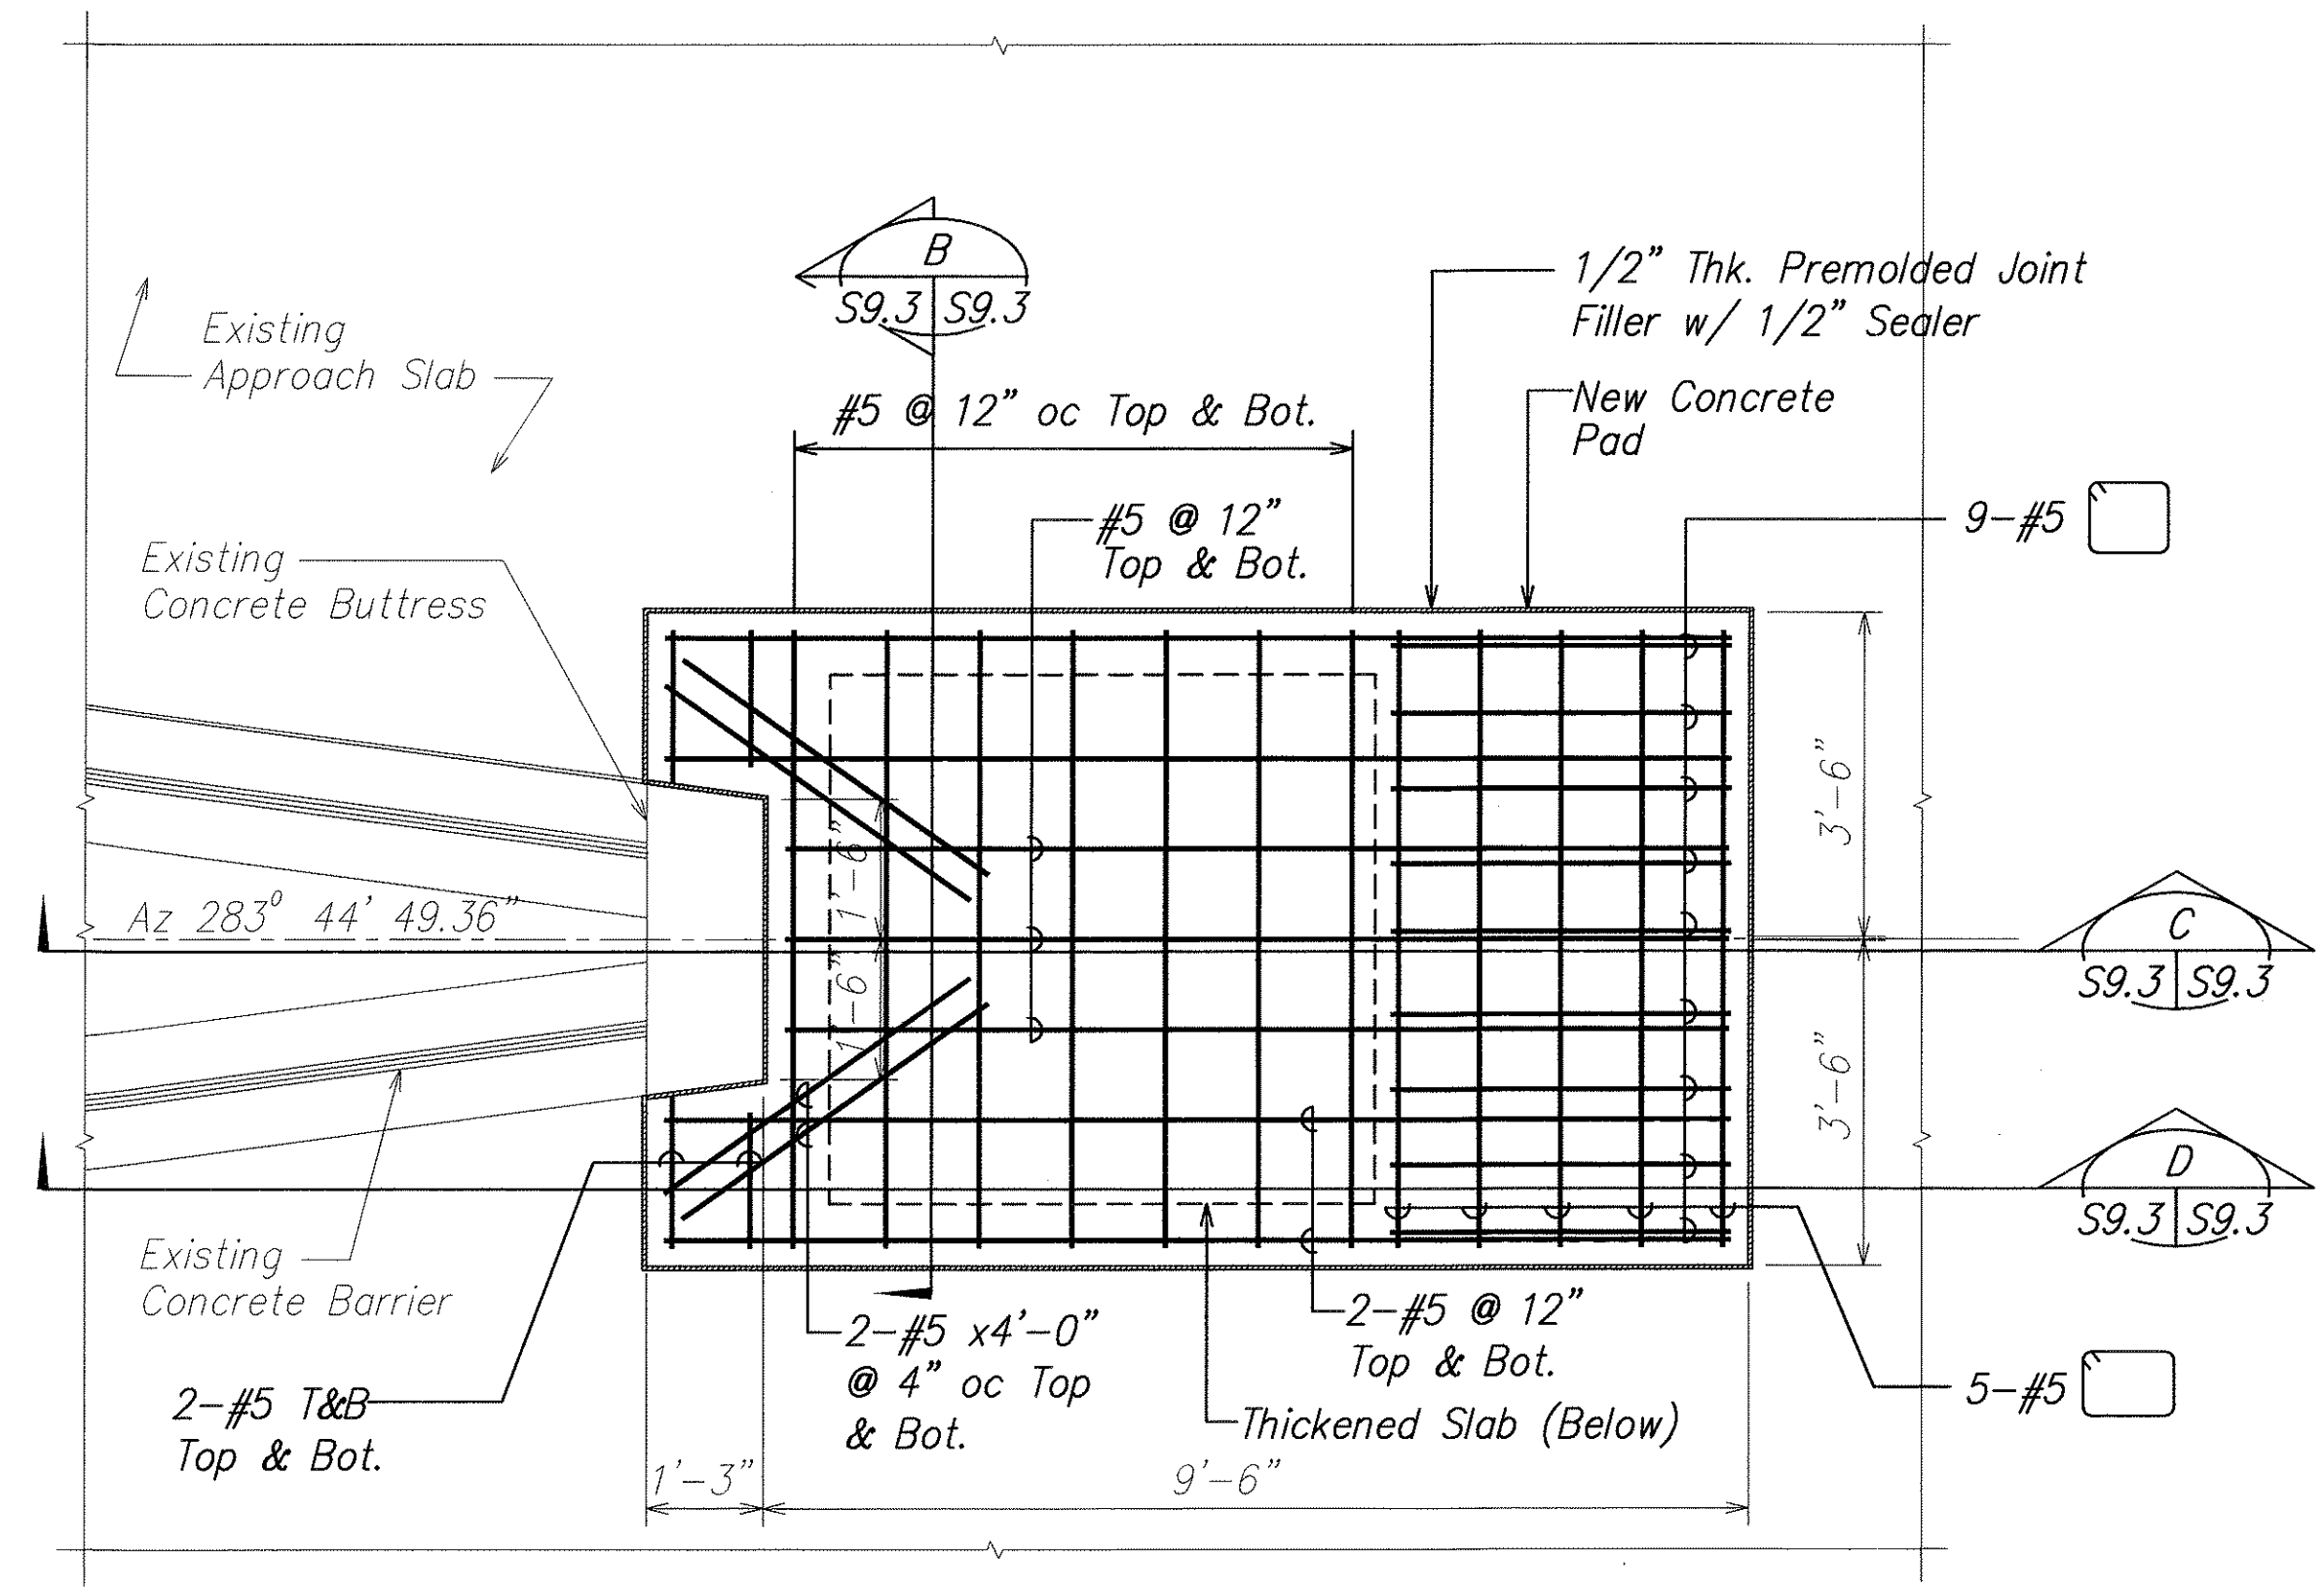


NEW CONCRETE PAD DETAIL (OPTIONAL)
SCALE: 1/2" = 1'-0"
SECTION A
S9.3 S9.3

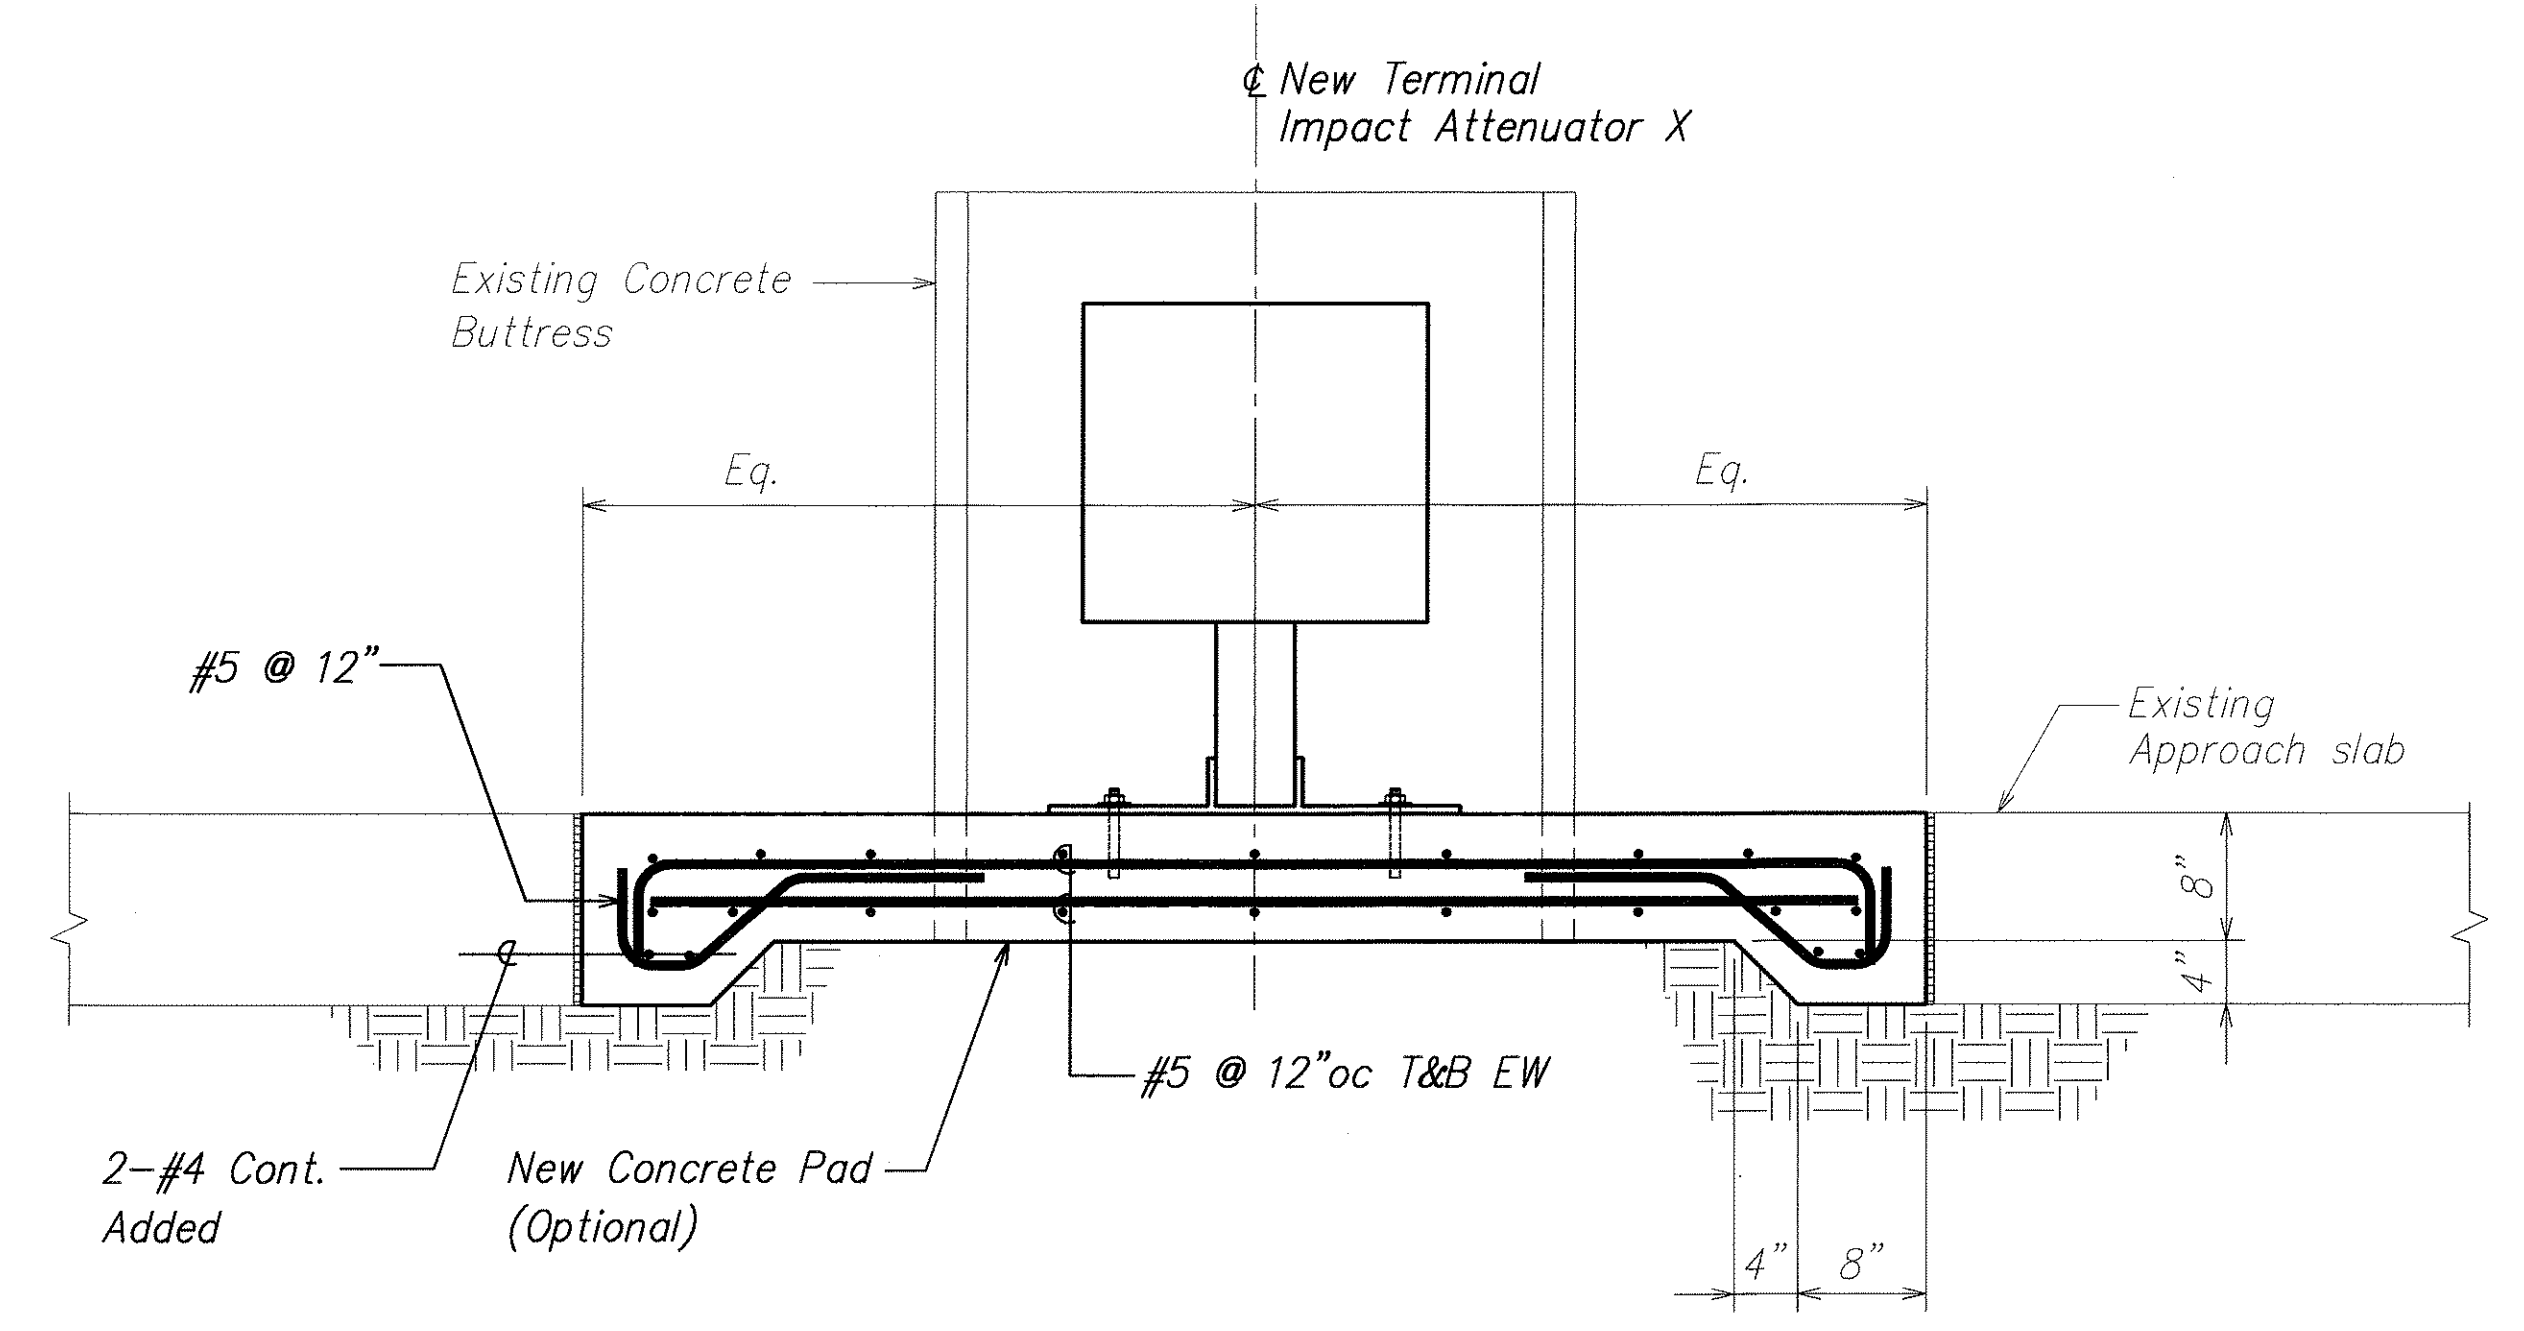

SECTION B
SCALE: 1" = 1'-0"
S9.3 S9.3

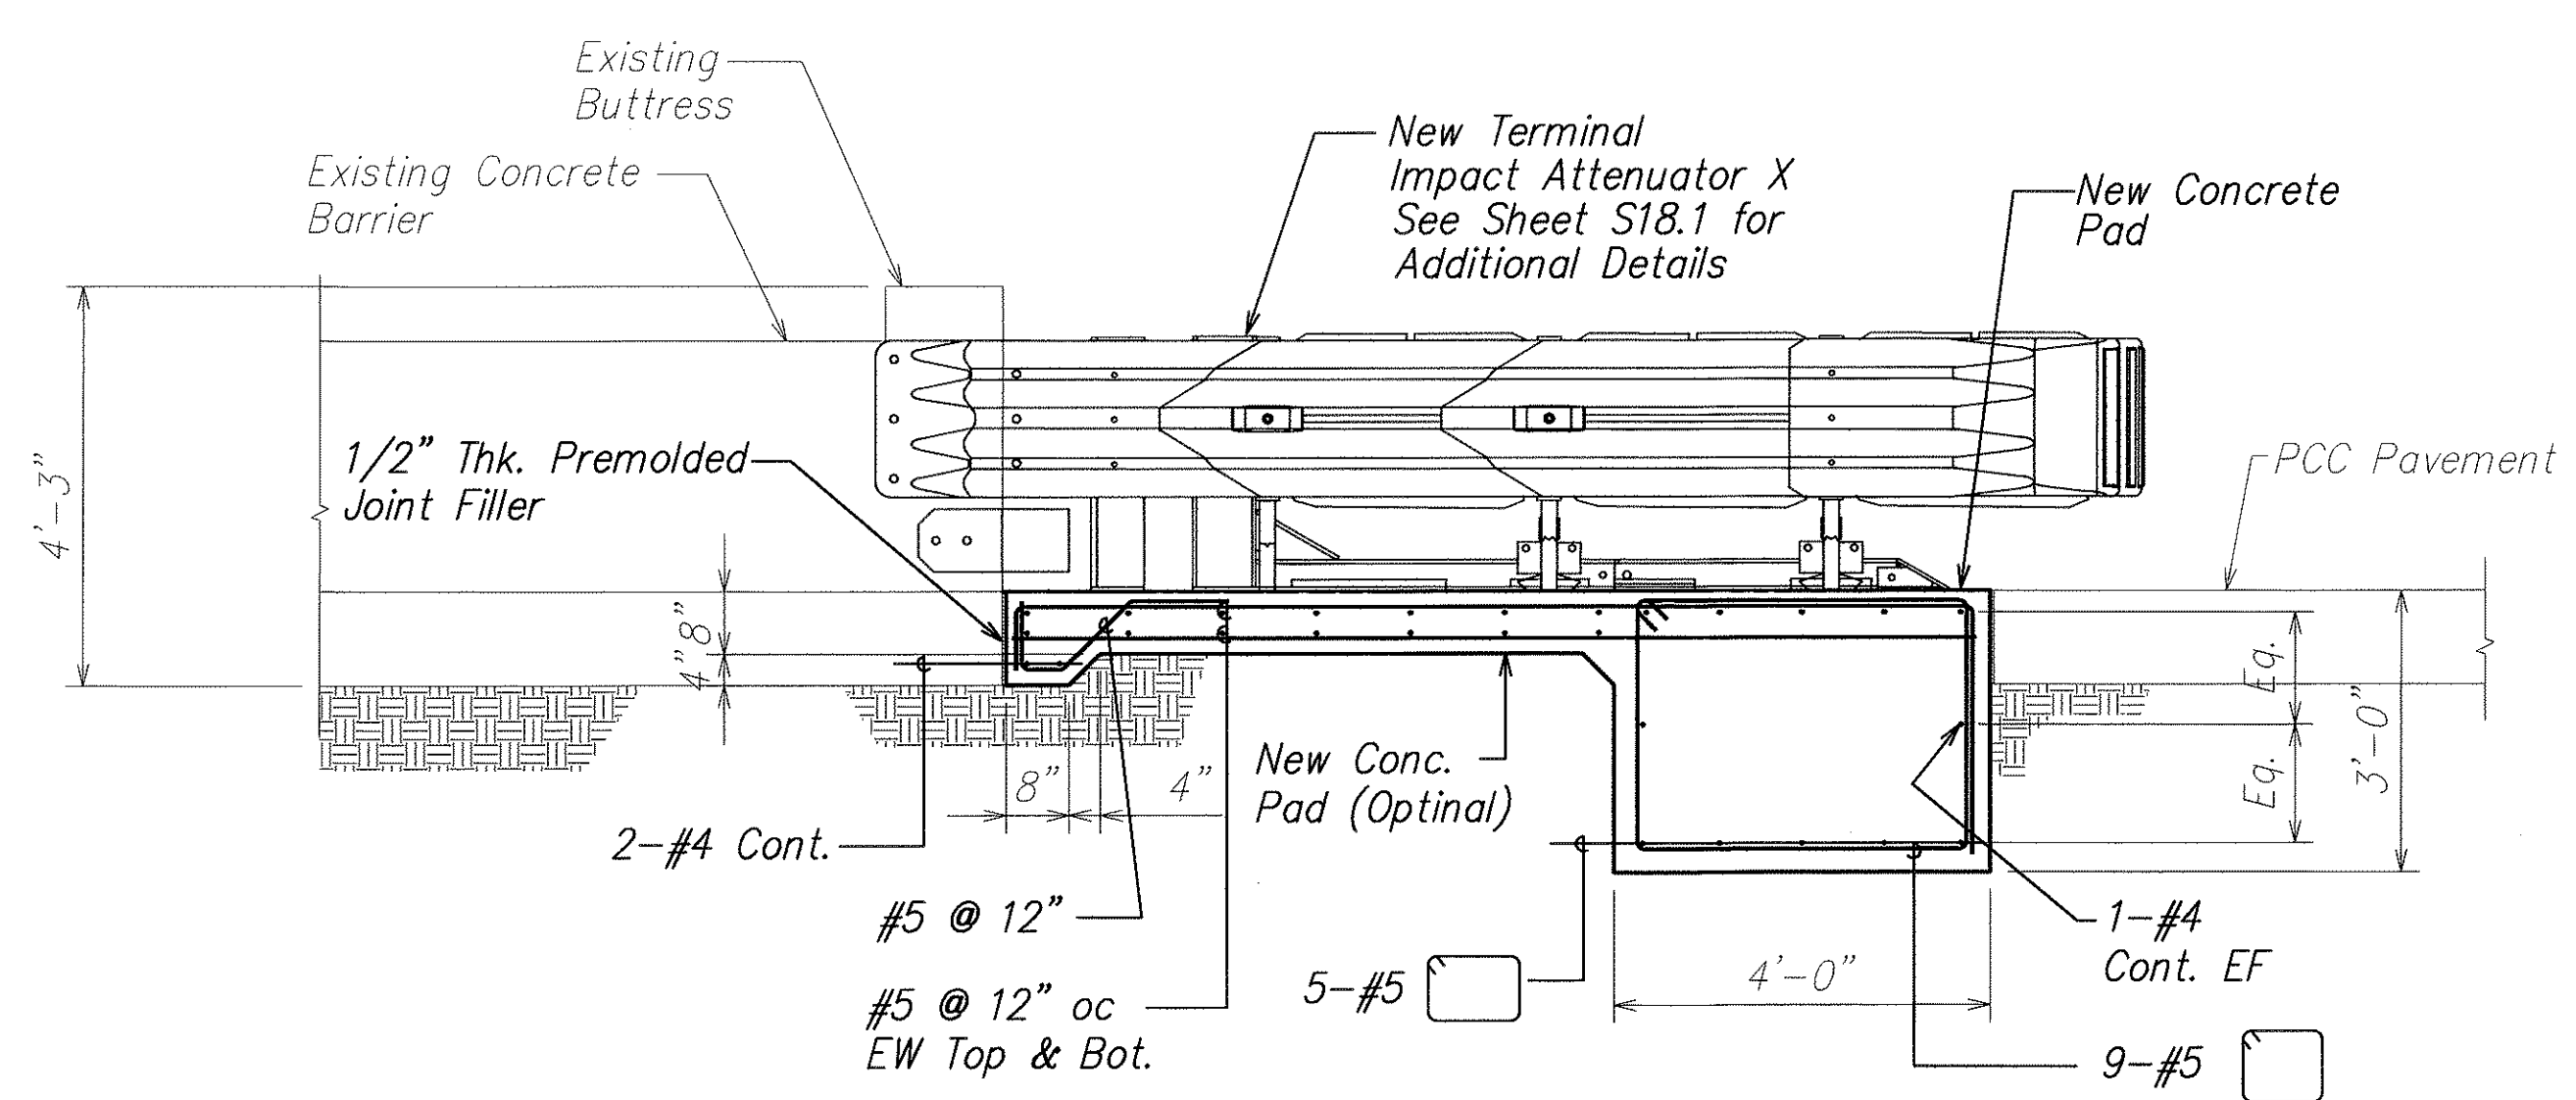

SECTION C
SCALE: 1/2" = 1'-0"
S9.3 S9.3

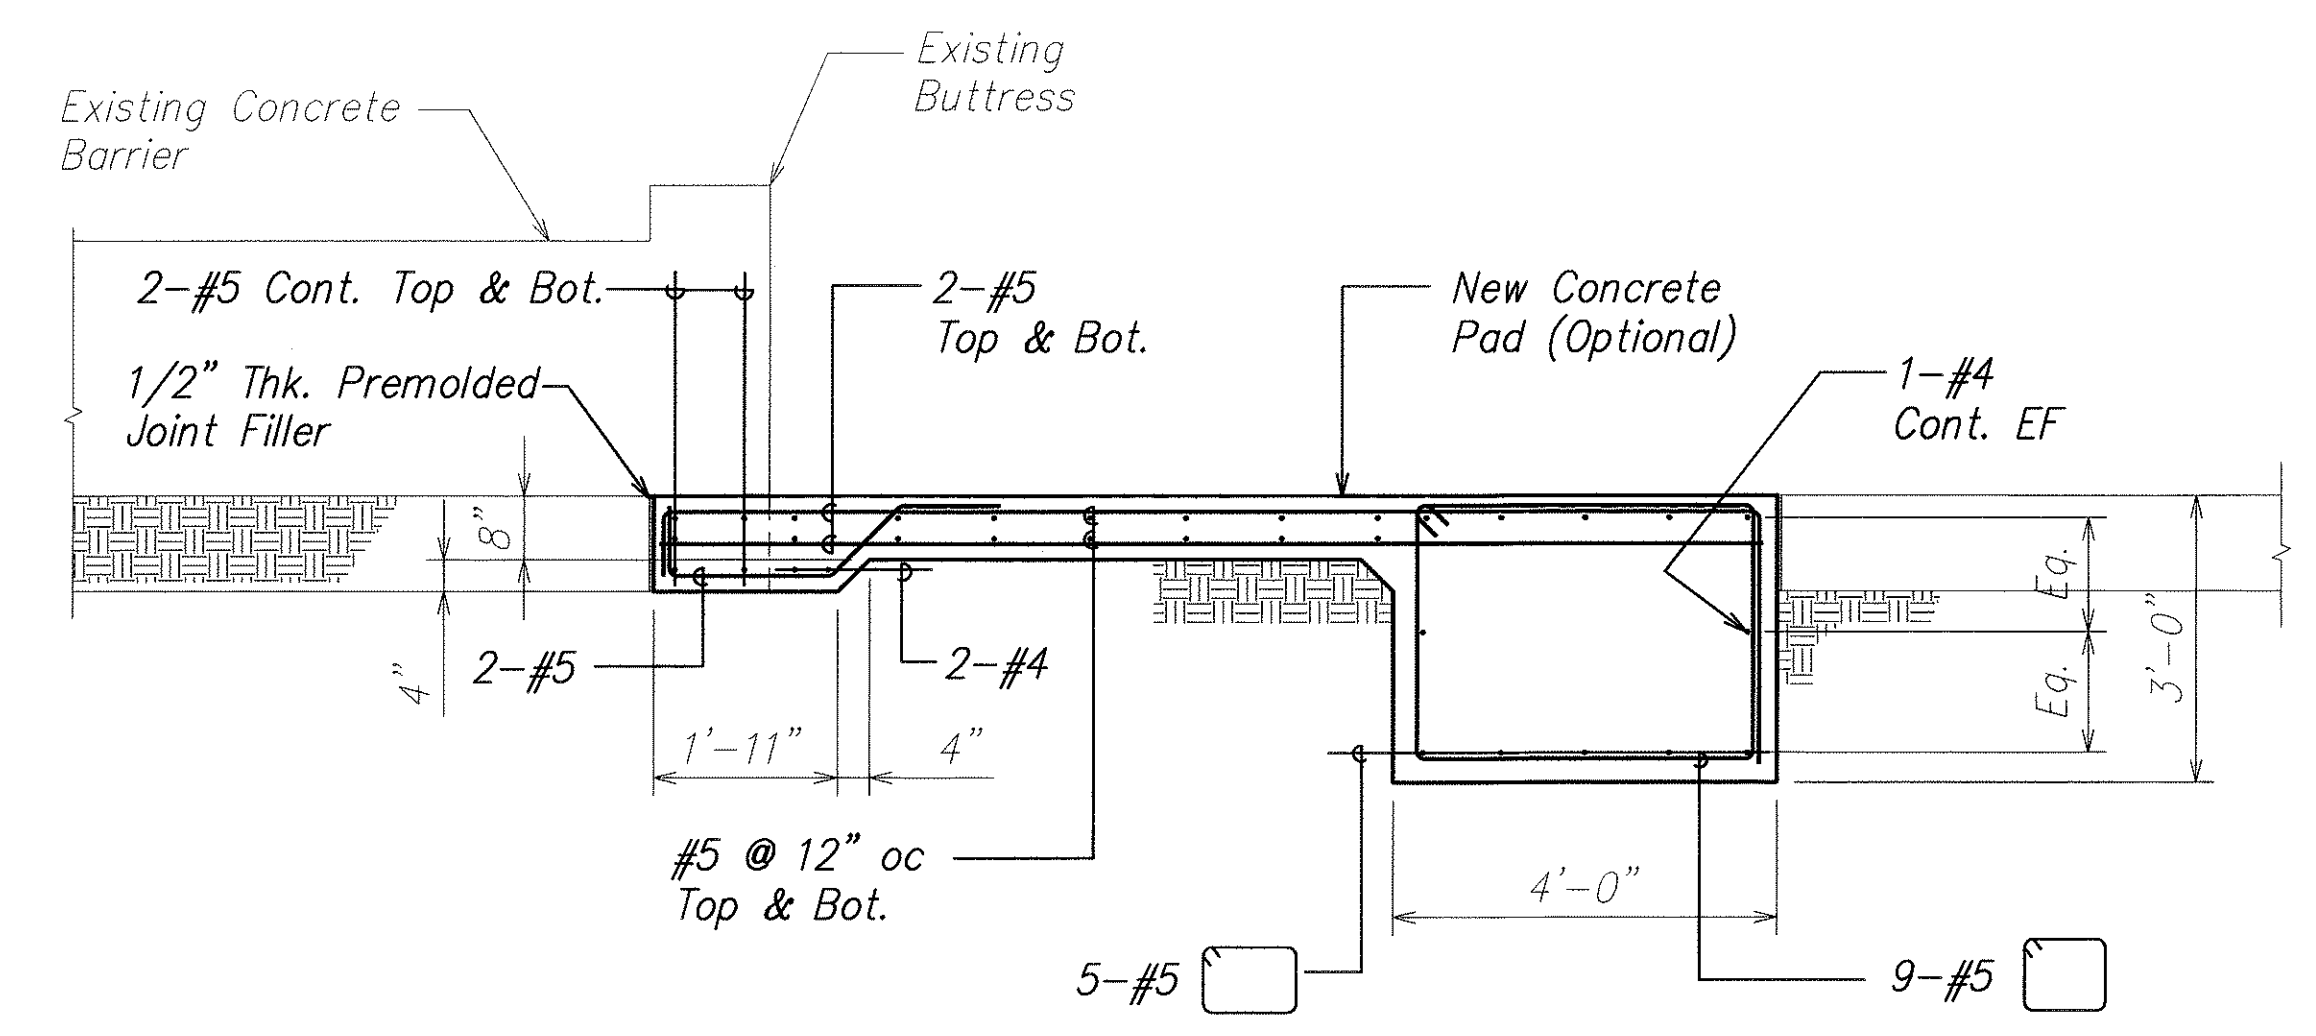

SECTION D
SCALE: 1/2" = 1'-0"
S9.3 S9.3

ORIGINAL PLAN	SURVEY PLOTTED BY	DATE
NOTE BOOK	DRAWN BY	
	DESIGNED BY	
	CHECKED BY	
	NO.	

DAVID K. FUJIMURA
LICENSED PROFESSIONAL ENGINEER
NO. 8104-S
HAWAII, U.S.A.
THIS WORK WAS PREPARED BY ME OR UNDER MY SUPERVISION.
SIGNATURE: David K. Fujimura
EXPIRATION DATE OF THE LICENSE: 4-30-04



STATE OF HAWAII
DEPARTMENT OF TRANSPORTATION
HIGHWAYS DIVISION

SECTIONS
MAKAI FRONTAGE ROAD
INTERSTATE ROUTE H-1
GUARDRAIL AND SHOULDER IMPROVEMENTS
Airport Interchange to Middle Street
Federal Aid Project No. IM-H1-1(240)

SCALE: As Noted
DATE: OCTOBER 2003


SHEET No. S9.3 OF 111 SHEETS

FED. ROAD DIST. NO.	STATE	FED. AID PROJ. NO.	FISCAL YEAR	SHEET NO.	TOTAL SHEETS
HAWAII	HAW.	IM-H1-1(240)	2004	69	143

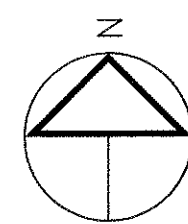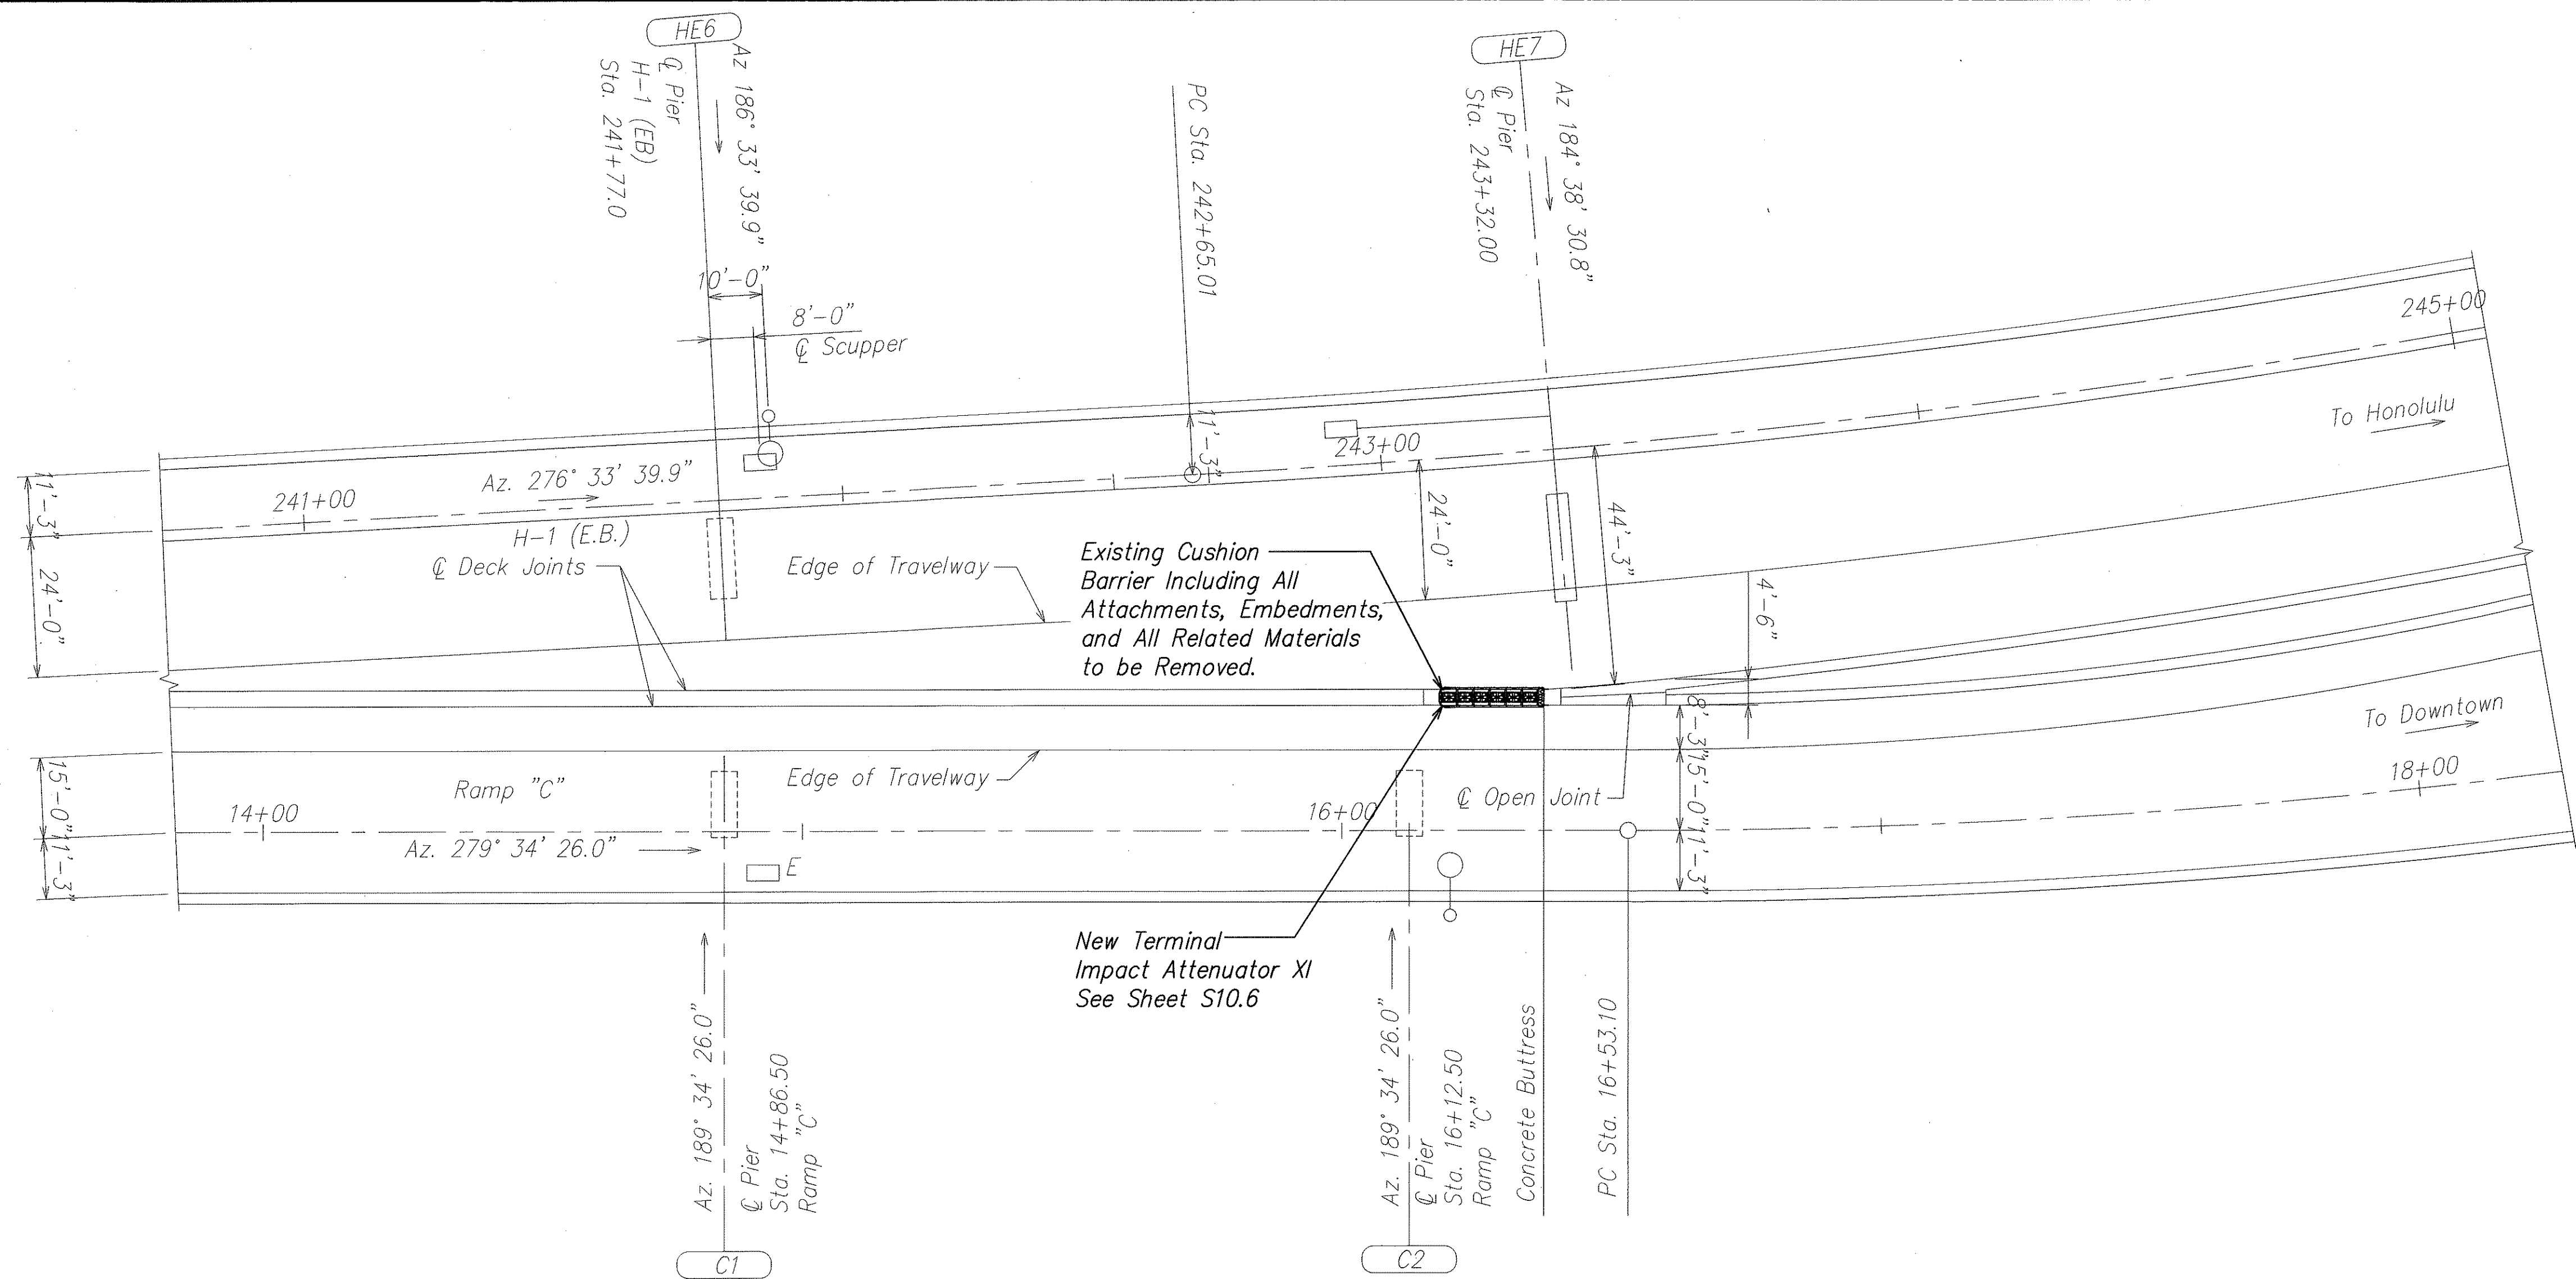

GENERAL PLAN
PLAN - INT. ROUTE H-1 (EB) & RAMP "C"
SCALE: 1" = 20'-0"

ORIGINAL PLAN	SURVEY PLOTTED BY	DATE
NOTE BOOK	DRAWN BY	
	DESIGNED BY	
	CHECKED BY	

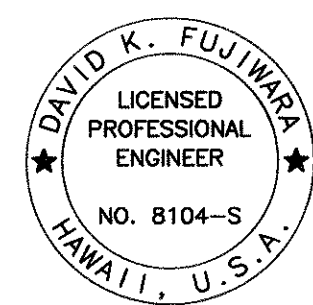

THIS WORK WAS PREPARED BY
ME OR UNDER MY SUPERVISION.

SIGNATURE: *David K. Fujiwara* 4-30-04
EXPIRATION DATE OF THE LICENSE


STATE OF HAWAII
DEPARTMENT OF TRANSPORTATION
HIGHWAYS DIVISION

GENERAL PLAN
KEEHI INTERCHANGE
INTERSTATE ROUTE H-1
GUARDRAIL AND SHOULDER IMPROVEMENTS
Airport Interchange to Middle Street
Federal Aid Project No. IM-H1-1(240)

SCALE: As Noted DATE: OCTOBER 2003


SHEET No. S10.1 OF 111 SHEETS

FED. ROAD DIST. NO.	STATE	FED. AID PROJ. NO.	FISCAL YEAR	SHEET NO.	TOTAL SHEETS
HAWAII	HAW.	IM-H1-1(240)	2004	70	143

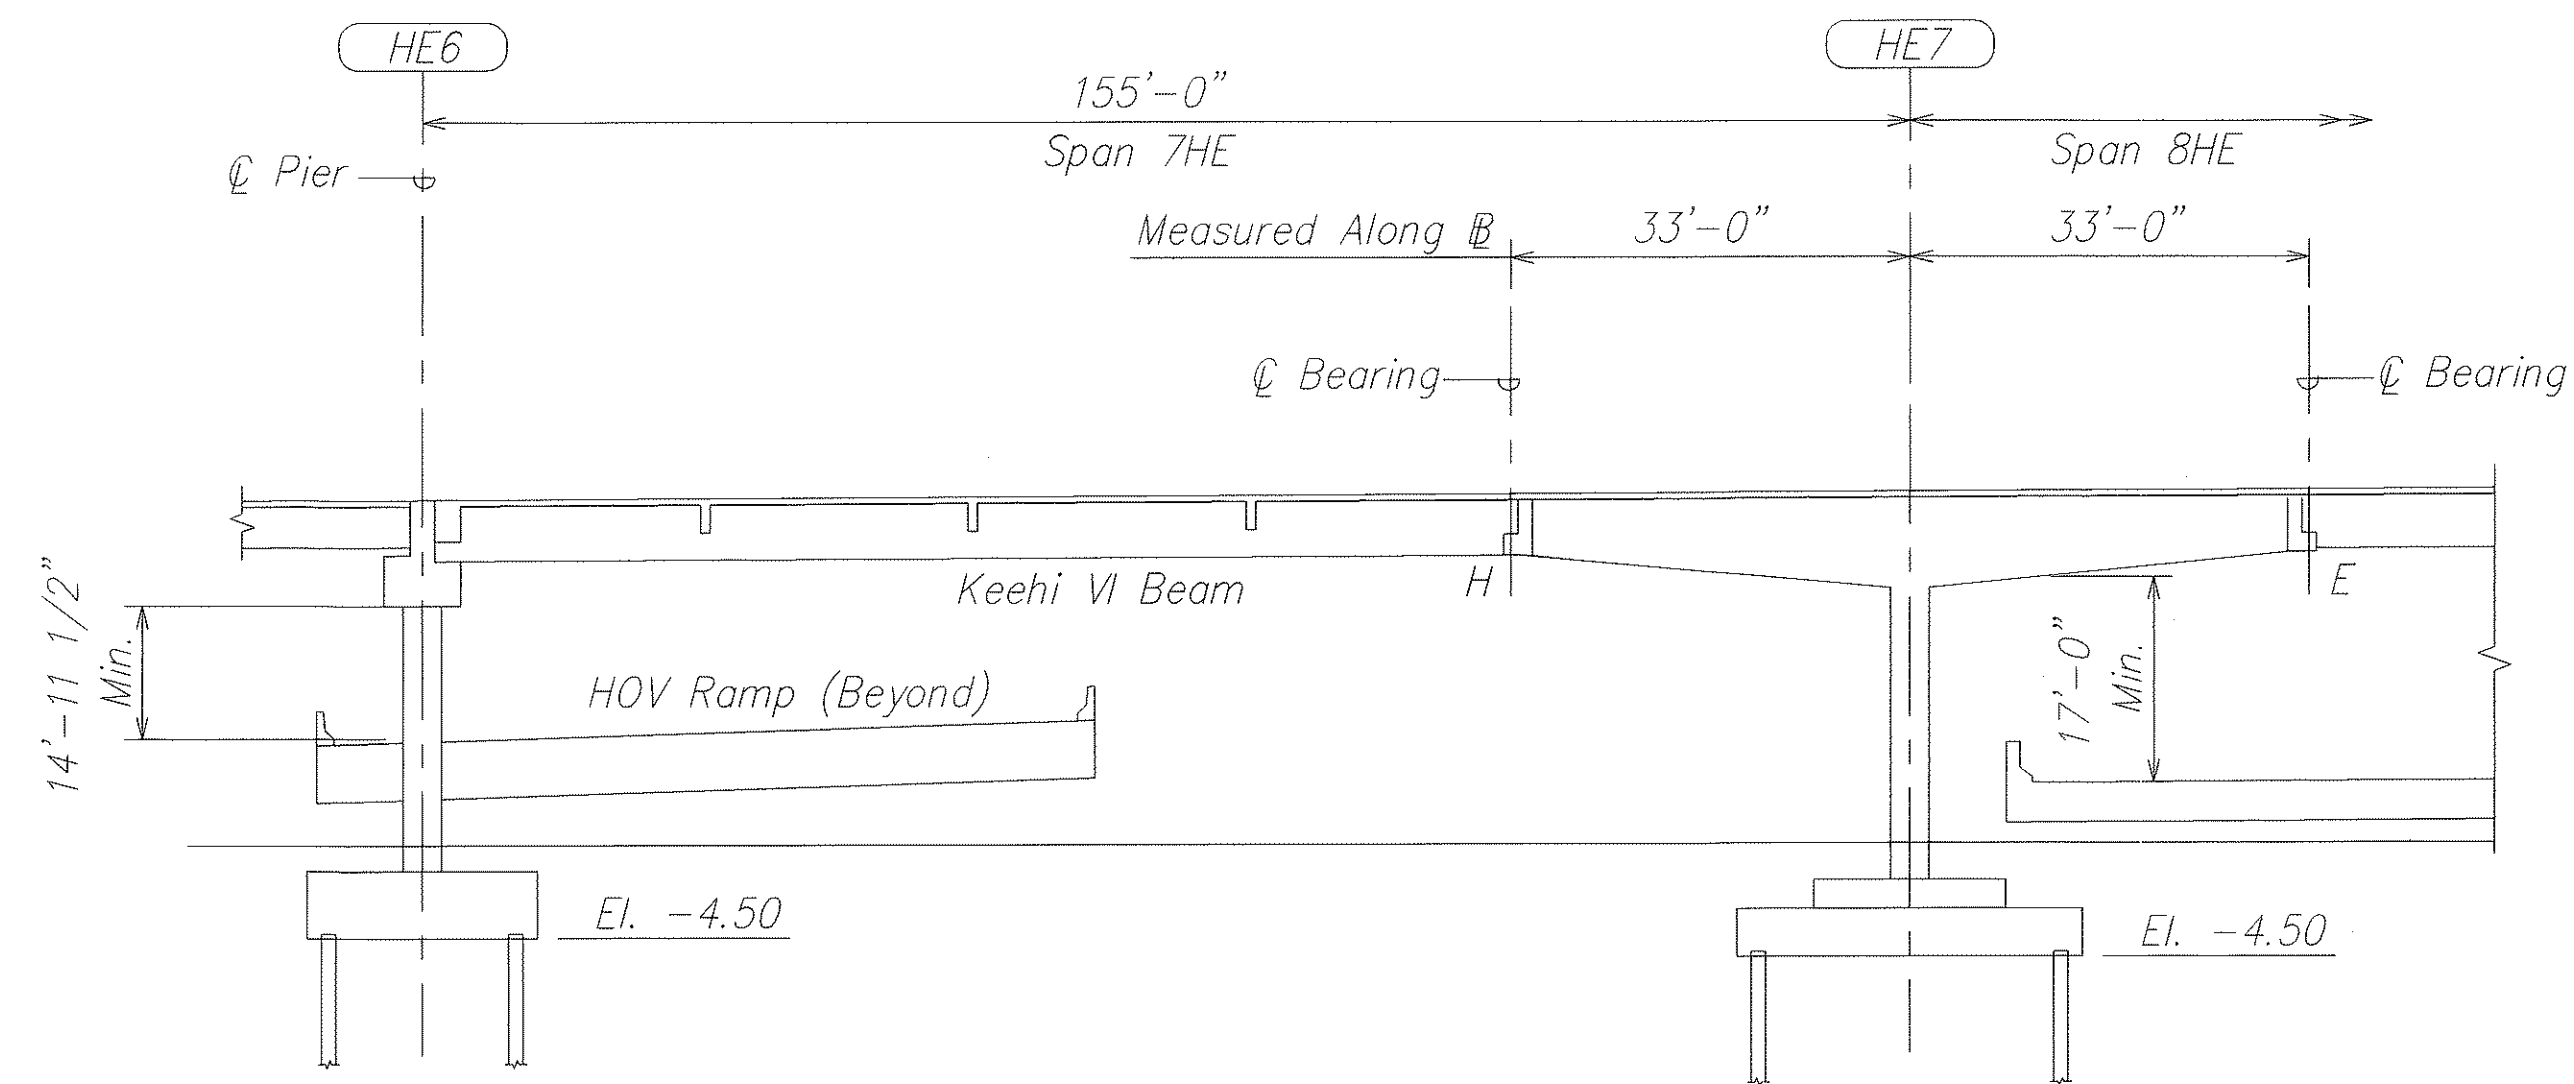


LONGITUDINAL SECTION - INT. ROUTE H-1 (EB)

SCALE: 1" = 20'-0"

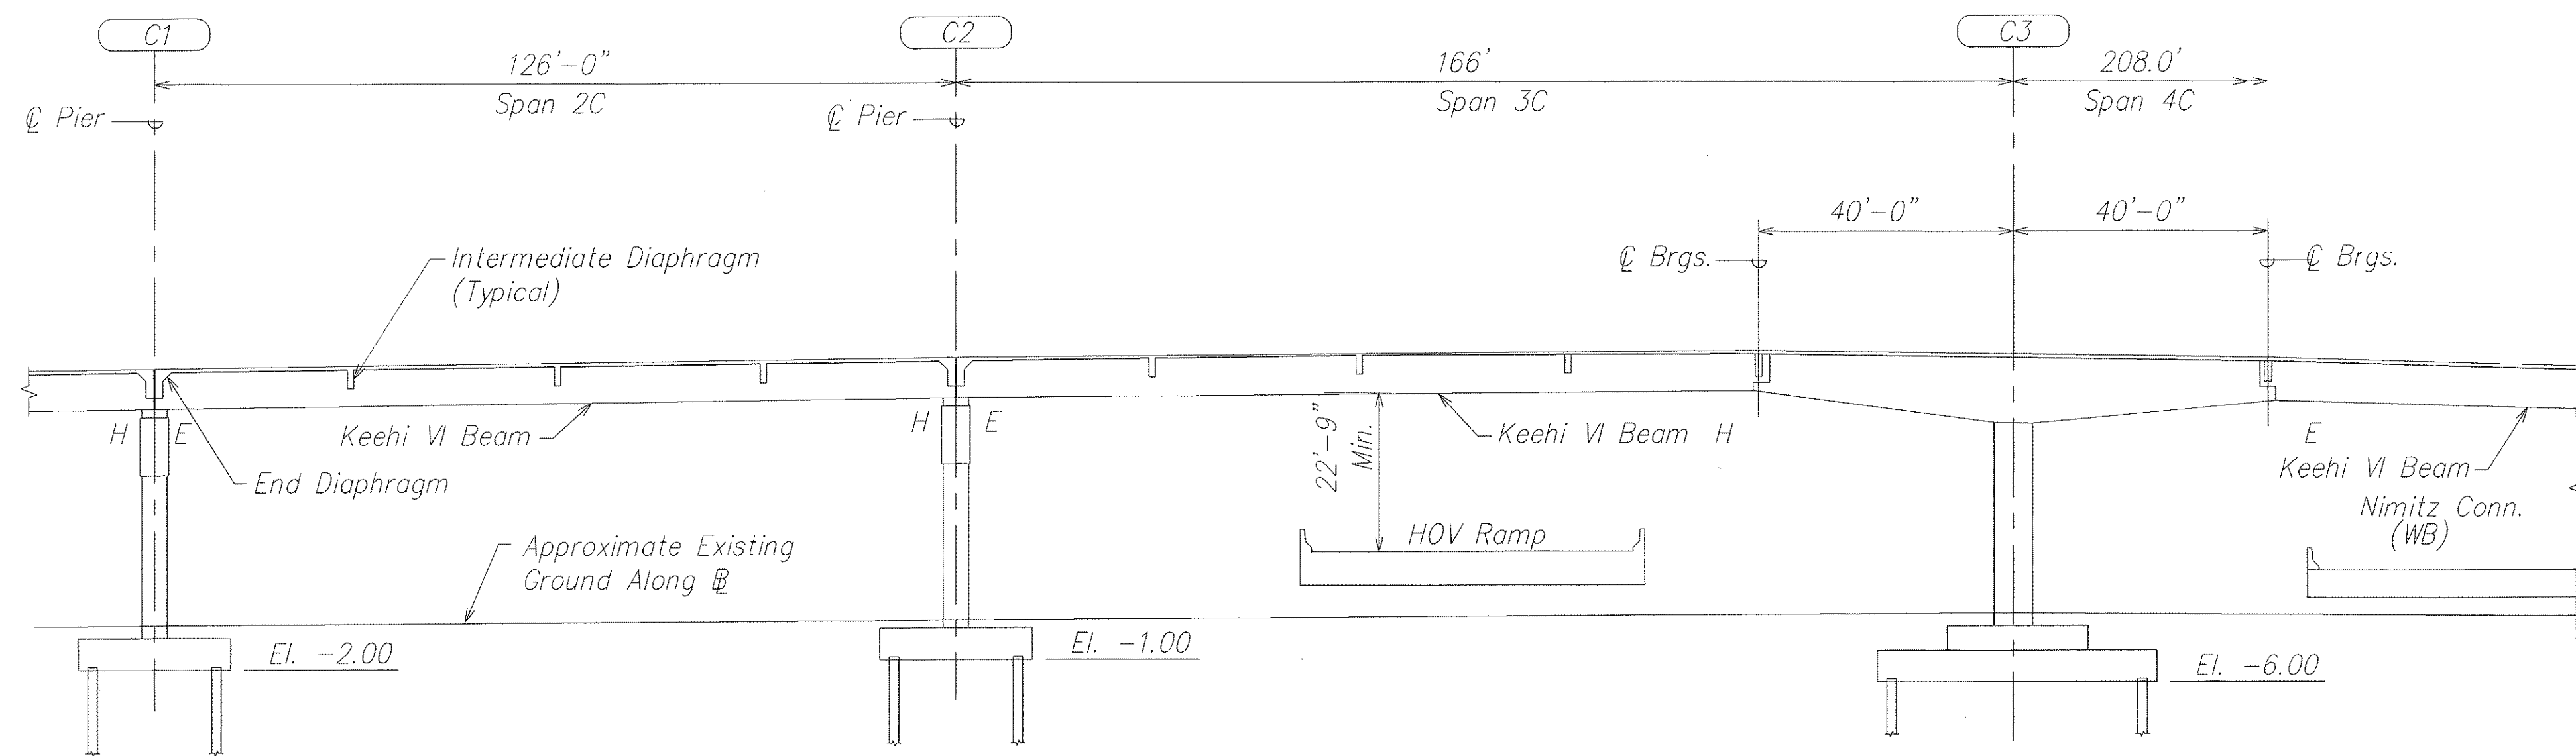

LONGITUDINAL SECTION - NIMITZ CONNECTOR (WB)

SCALE: 1" = 20'-0"

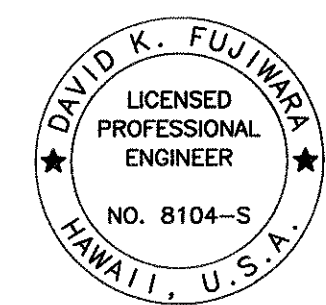

THIS WORK WAS PREPARED BY
ME OR UNDER MY SUPERVISION.


David K. Fujiwara
SIGNATURE EXPIRATION DATE OF THE LICENSE

STATE OF HAWAII
DEPARTMENT OF TRANSPORTATION
HIGHWAYS DIVISION
LONGITUDINAL SECTIONS
KEEHI INTERCHANGE
INTERSTATE ROUTE H-1
GUARDRAIL AND SHOULDER IMPROVEMENTS
Airport Interchange to Middle Street
Federal Aid Project No. IM-H1-1(240)


SCALE: As Noted DATE: OCTOBER 2003

SHEET No. S10.2 OF 111 SHEETS

FED. ROAD DIST. NO.	STATE	FED. AID PROJ. NO.	FISCAL YEAR	SHEET NO.	TOTAL SHEETS
HAWAII	HAW.	1M-H1-1(240)	2004	71	143

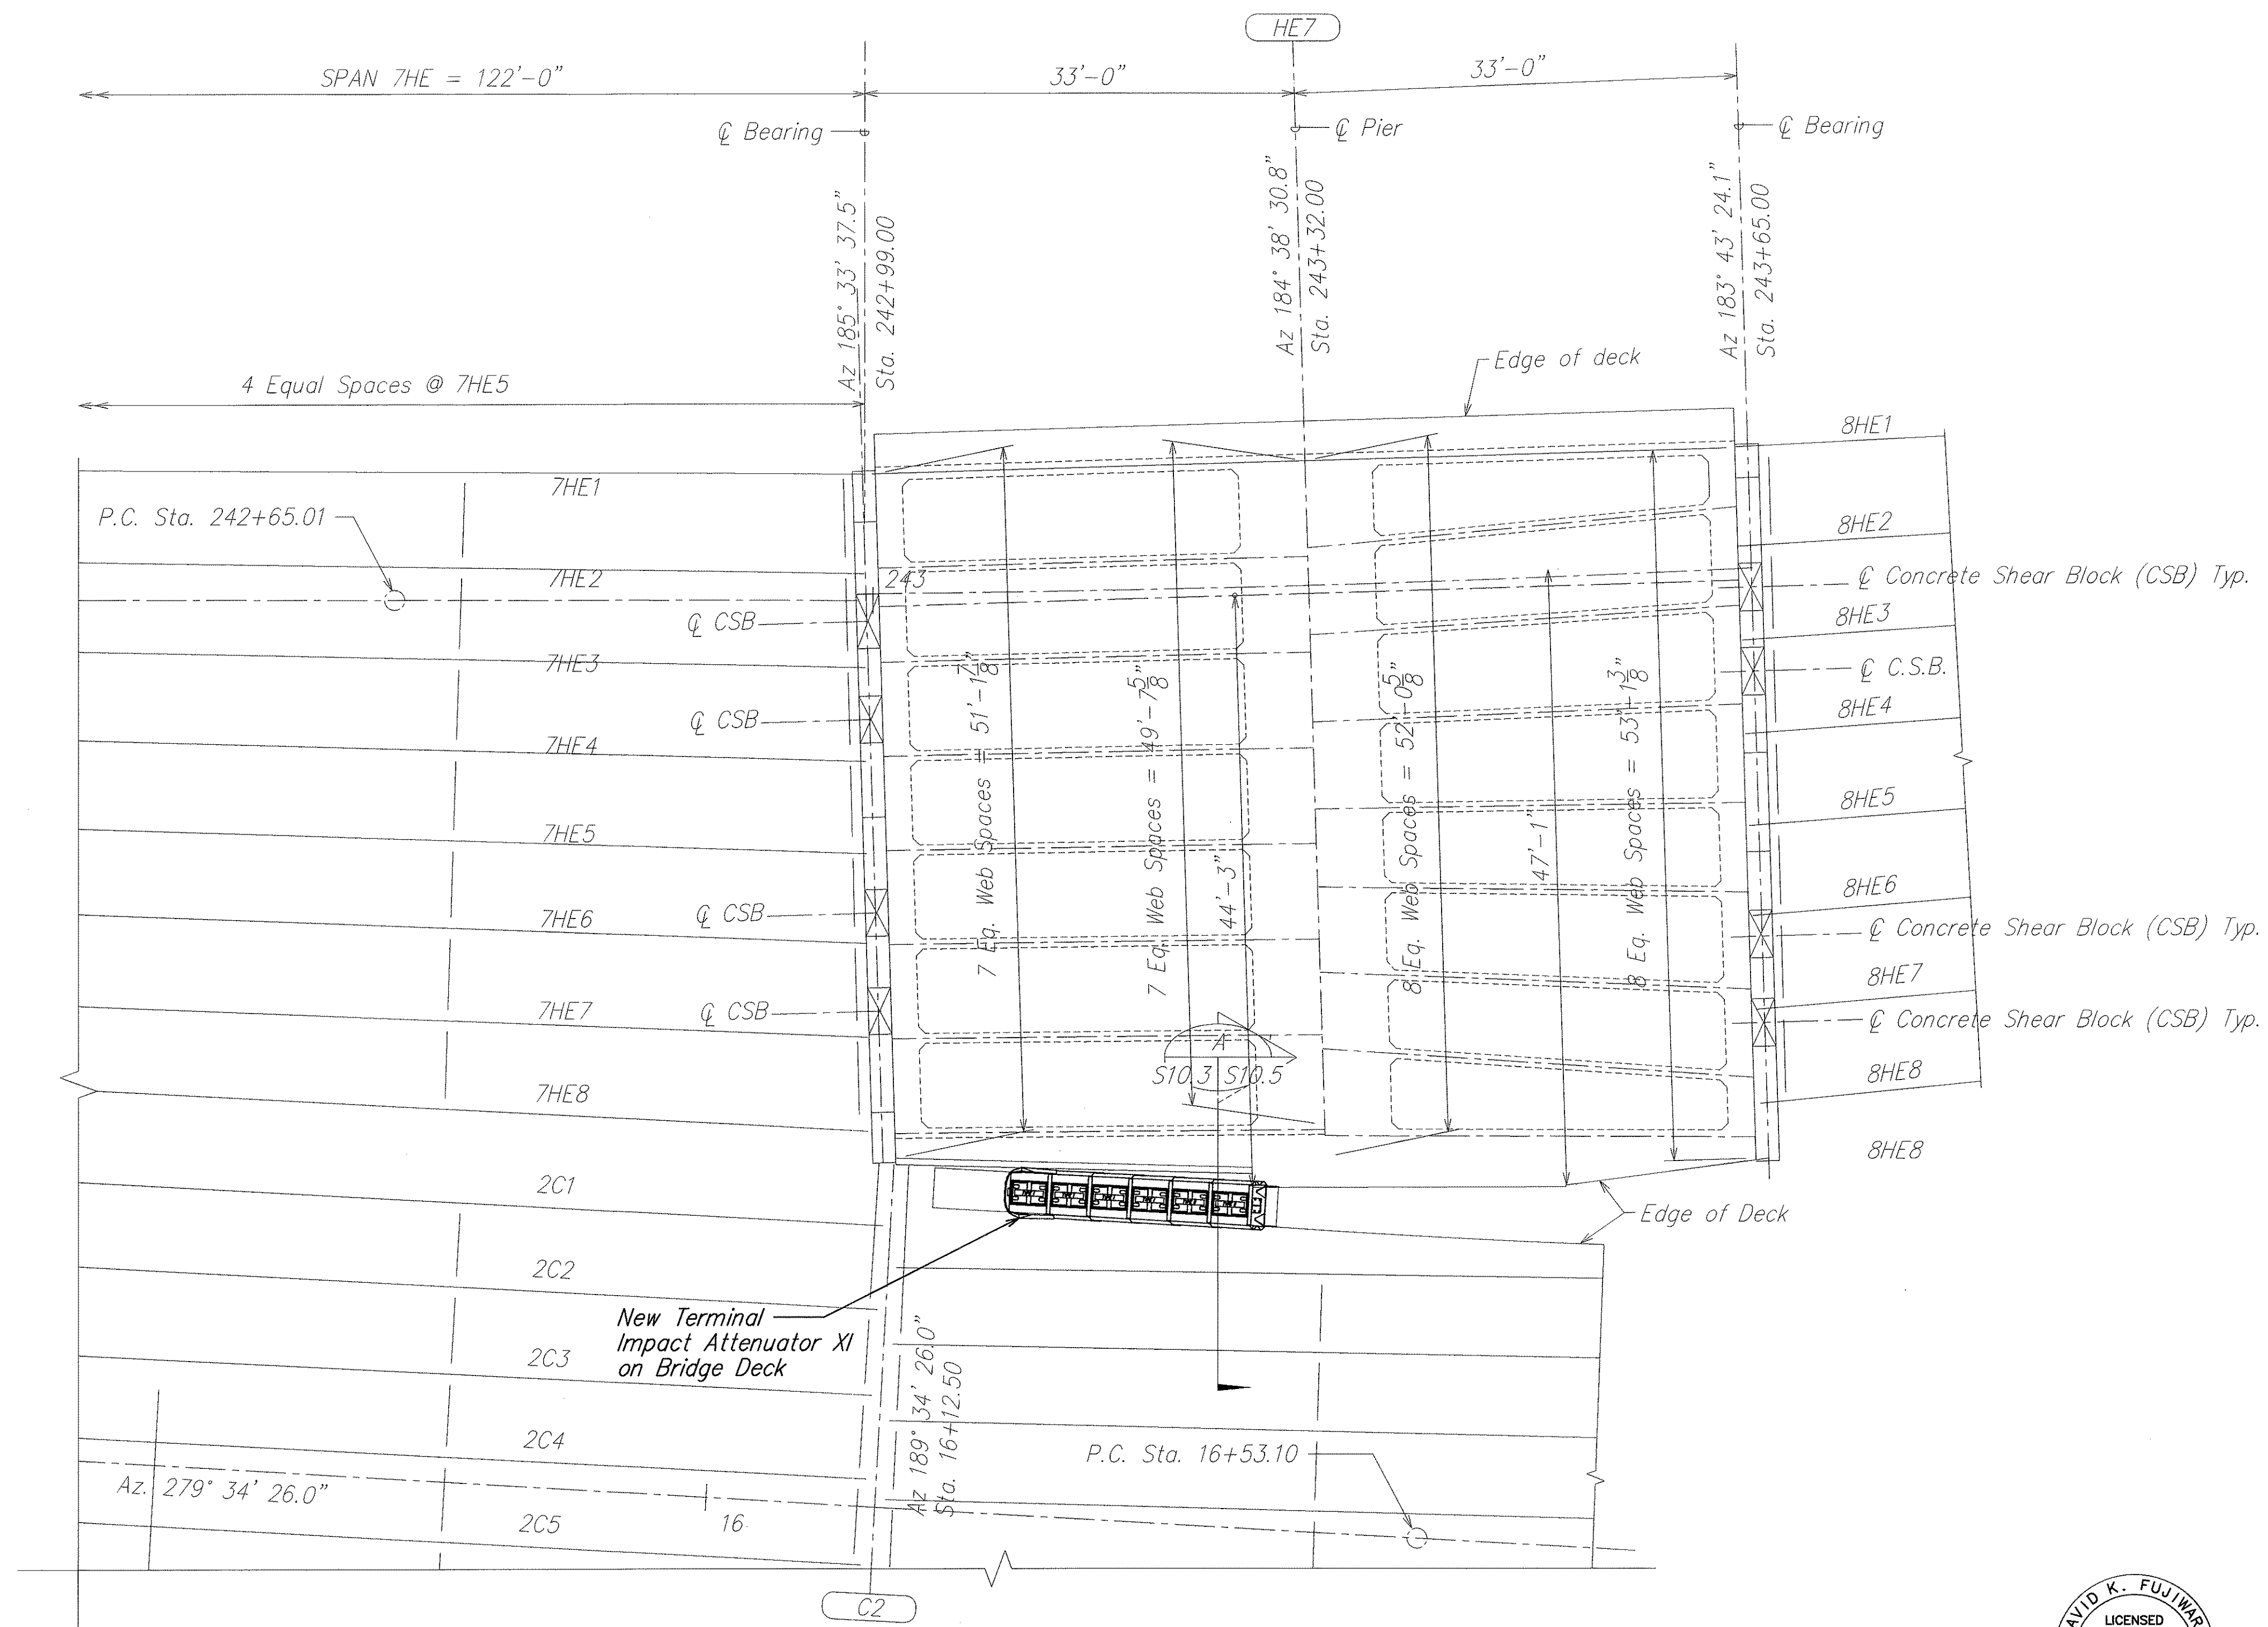

EXISTING PARTIAL FRAMING PLAN
INTERSTATE ROUTE H-1 (EB)
SCALE: 1/8" = 1'-0"

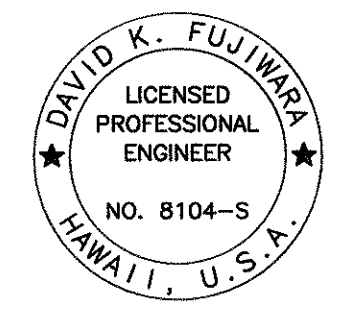

THIS WORK WAS PREPARED BY
ME OR UNDER MY SUPERVISION.

Signature: David K. Fujiwara
EXPIRATION DATE OF THE LICENSE: 4-30-04


STATE OF HAWAII
DEPARTMENT OF TRANSPORTATION
HIGHWAYS DIVISION

DECK PLAN
KEEHI INTERCHANGE
INTERSTATE ROUTE H-1
GUARDRAIL AND SHOULDER IMPROVEMENTS
Airport Interchange to Middle Street
Federal Aid Project No. 1M-H1-1(240)


SCALE: As Noted DATE: OCTOBER 2003

SHEET No. S10.3 OF 111 SHEETS


FED. ROAD DIST. NO.	STATE	FED. AID PROJ. NO.	FISCAL YEAR	SHEET NO.	TOTAL SHEETS
HAWAII	HAW.	IM-H1-1(240)	2004	73	143

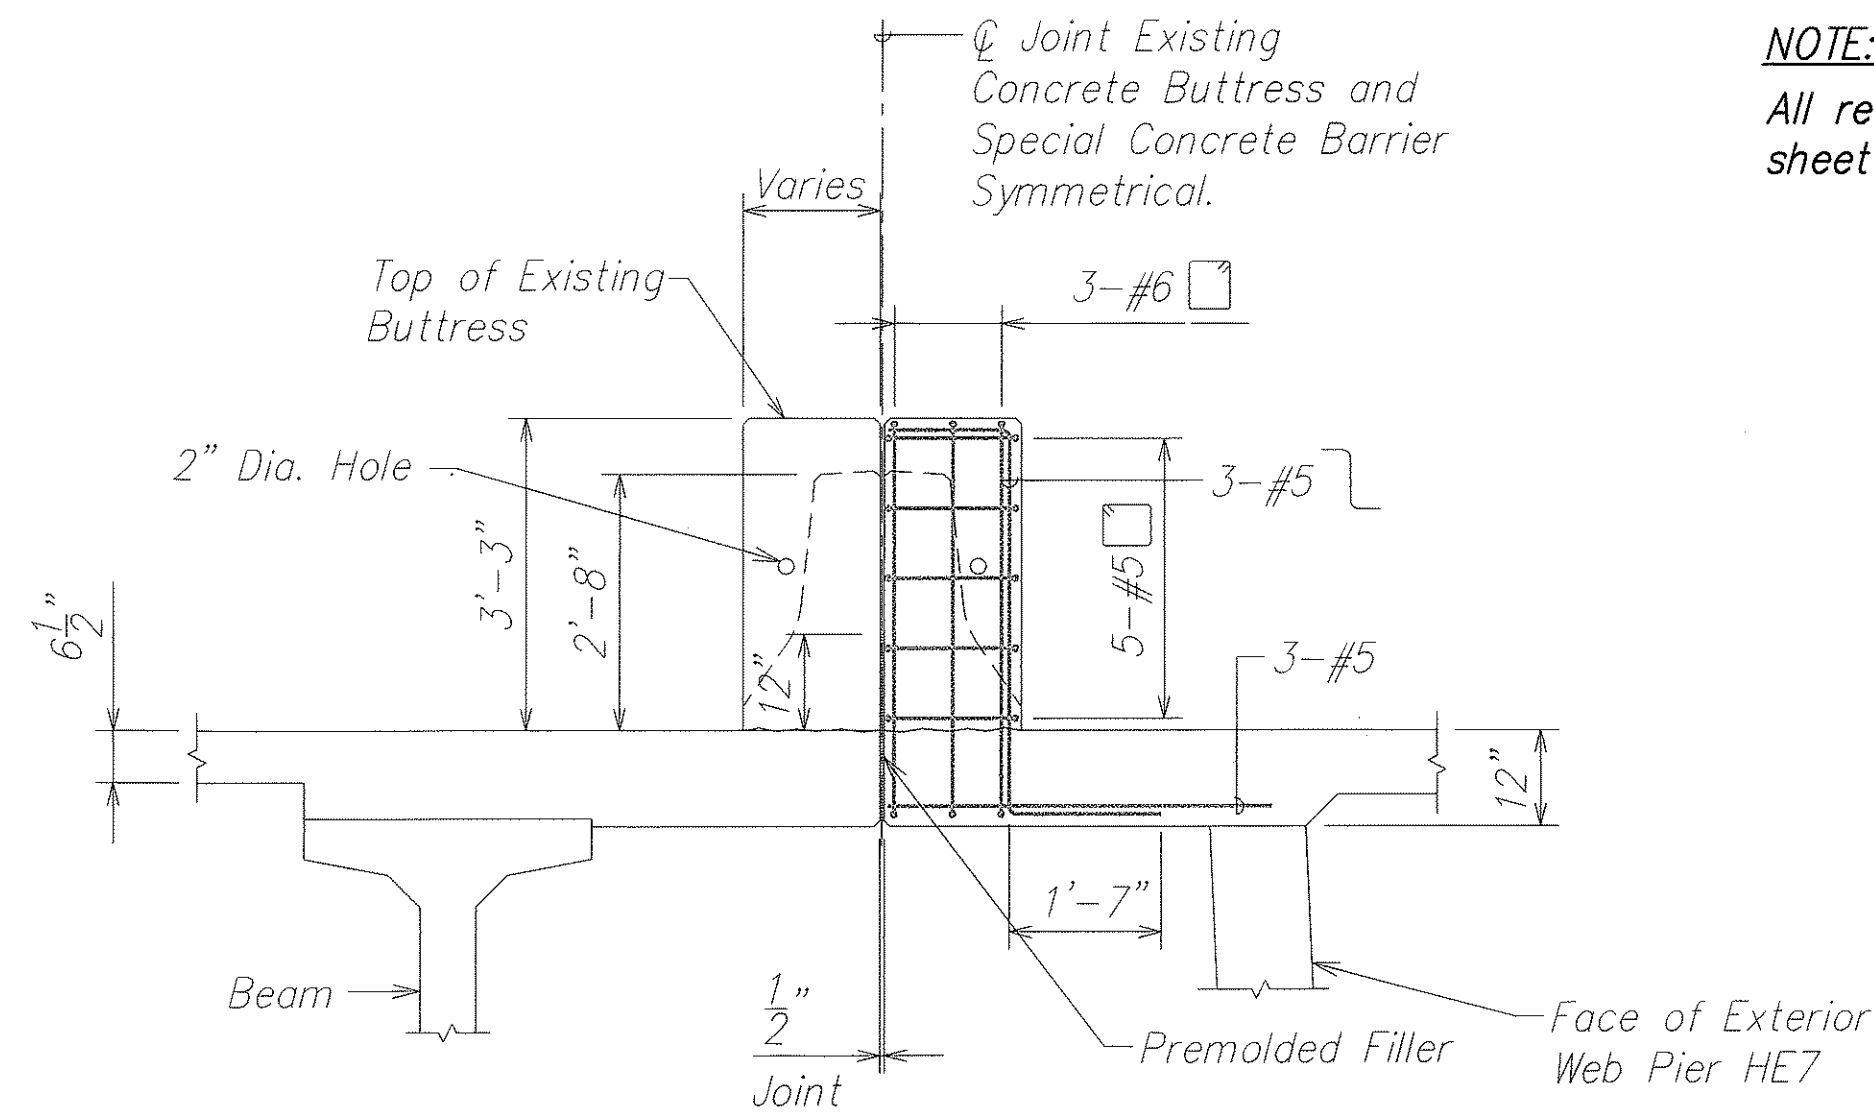


SECTION A
SCALE: 1/2" = 1'-0" S10.6 S10.5

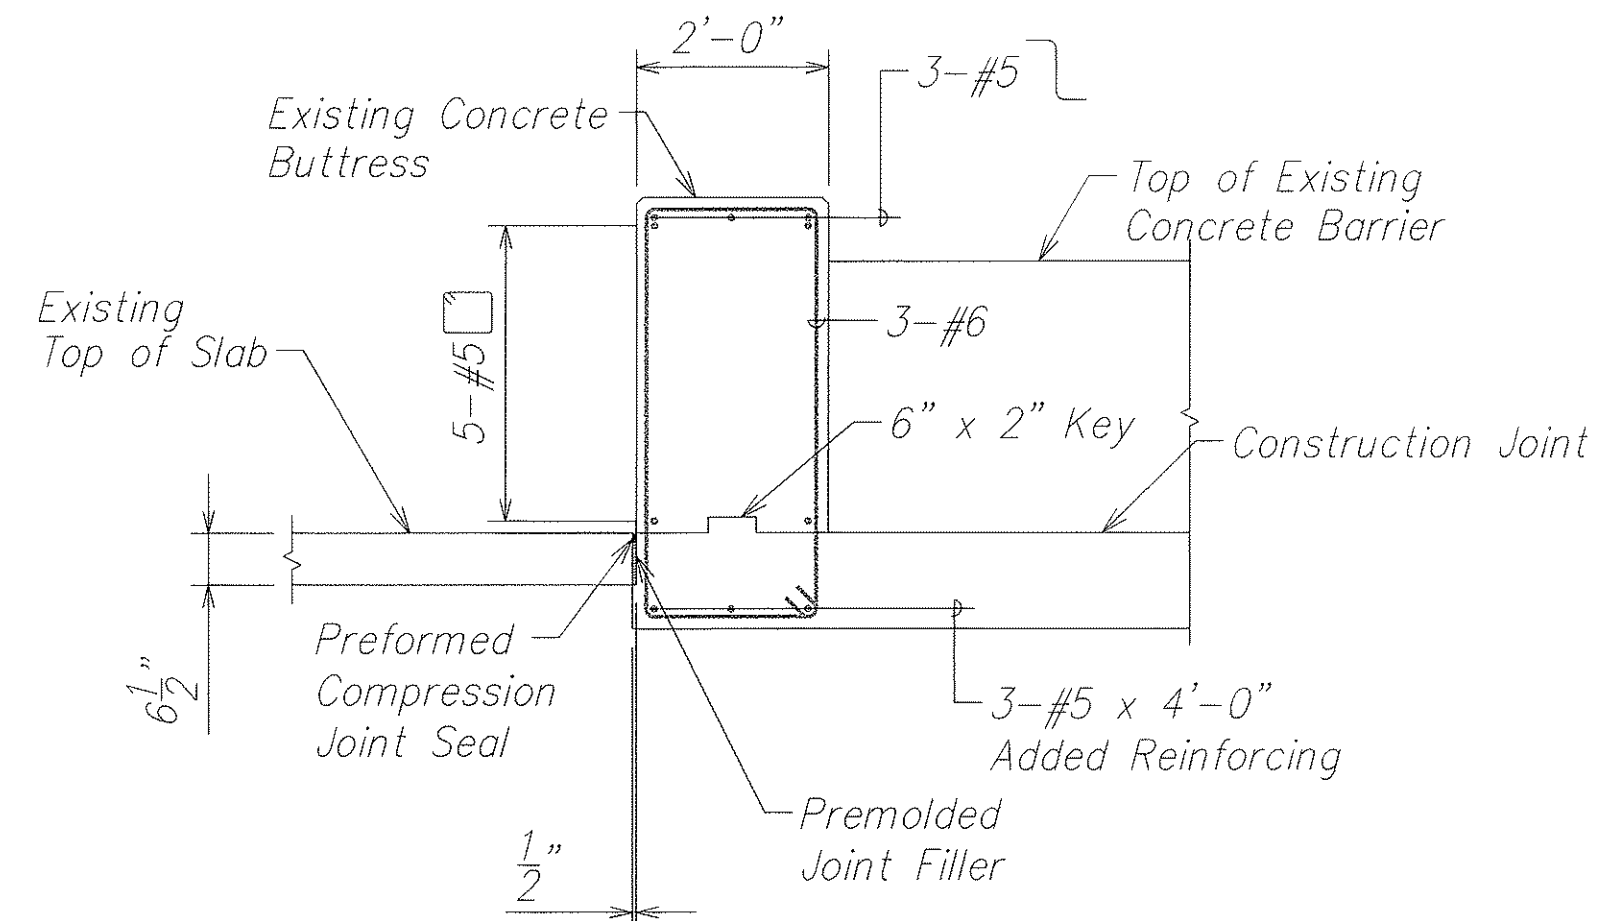


SECTION B
SCALE: 1/2" = 1'-0" S10.6 S10.5

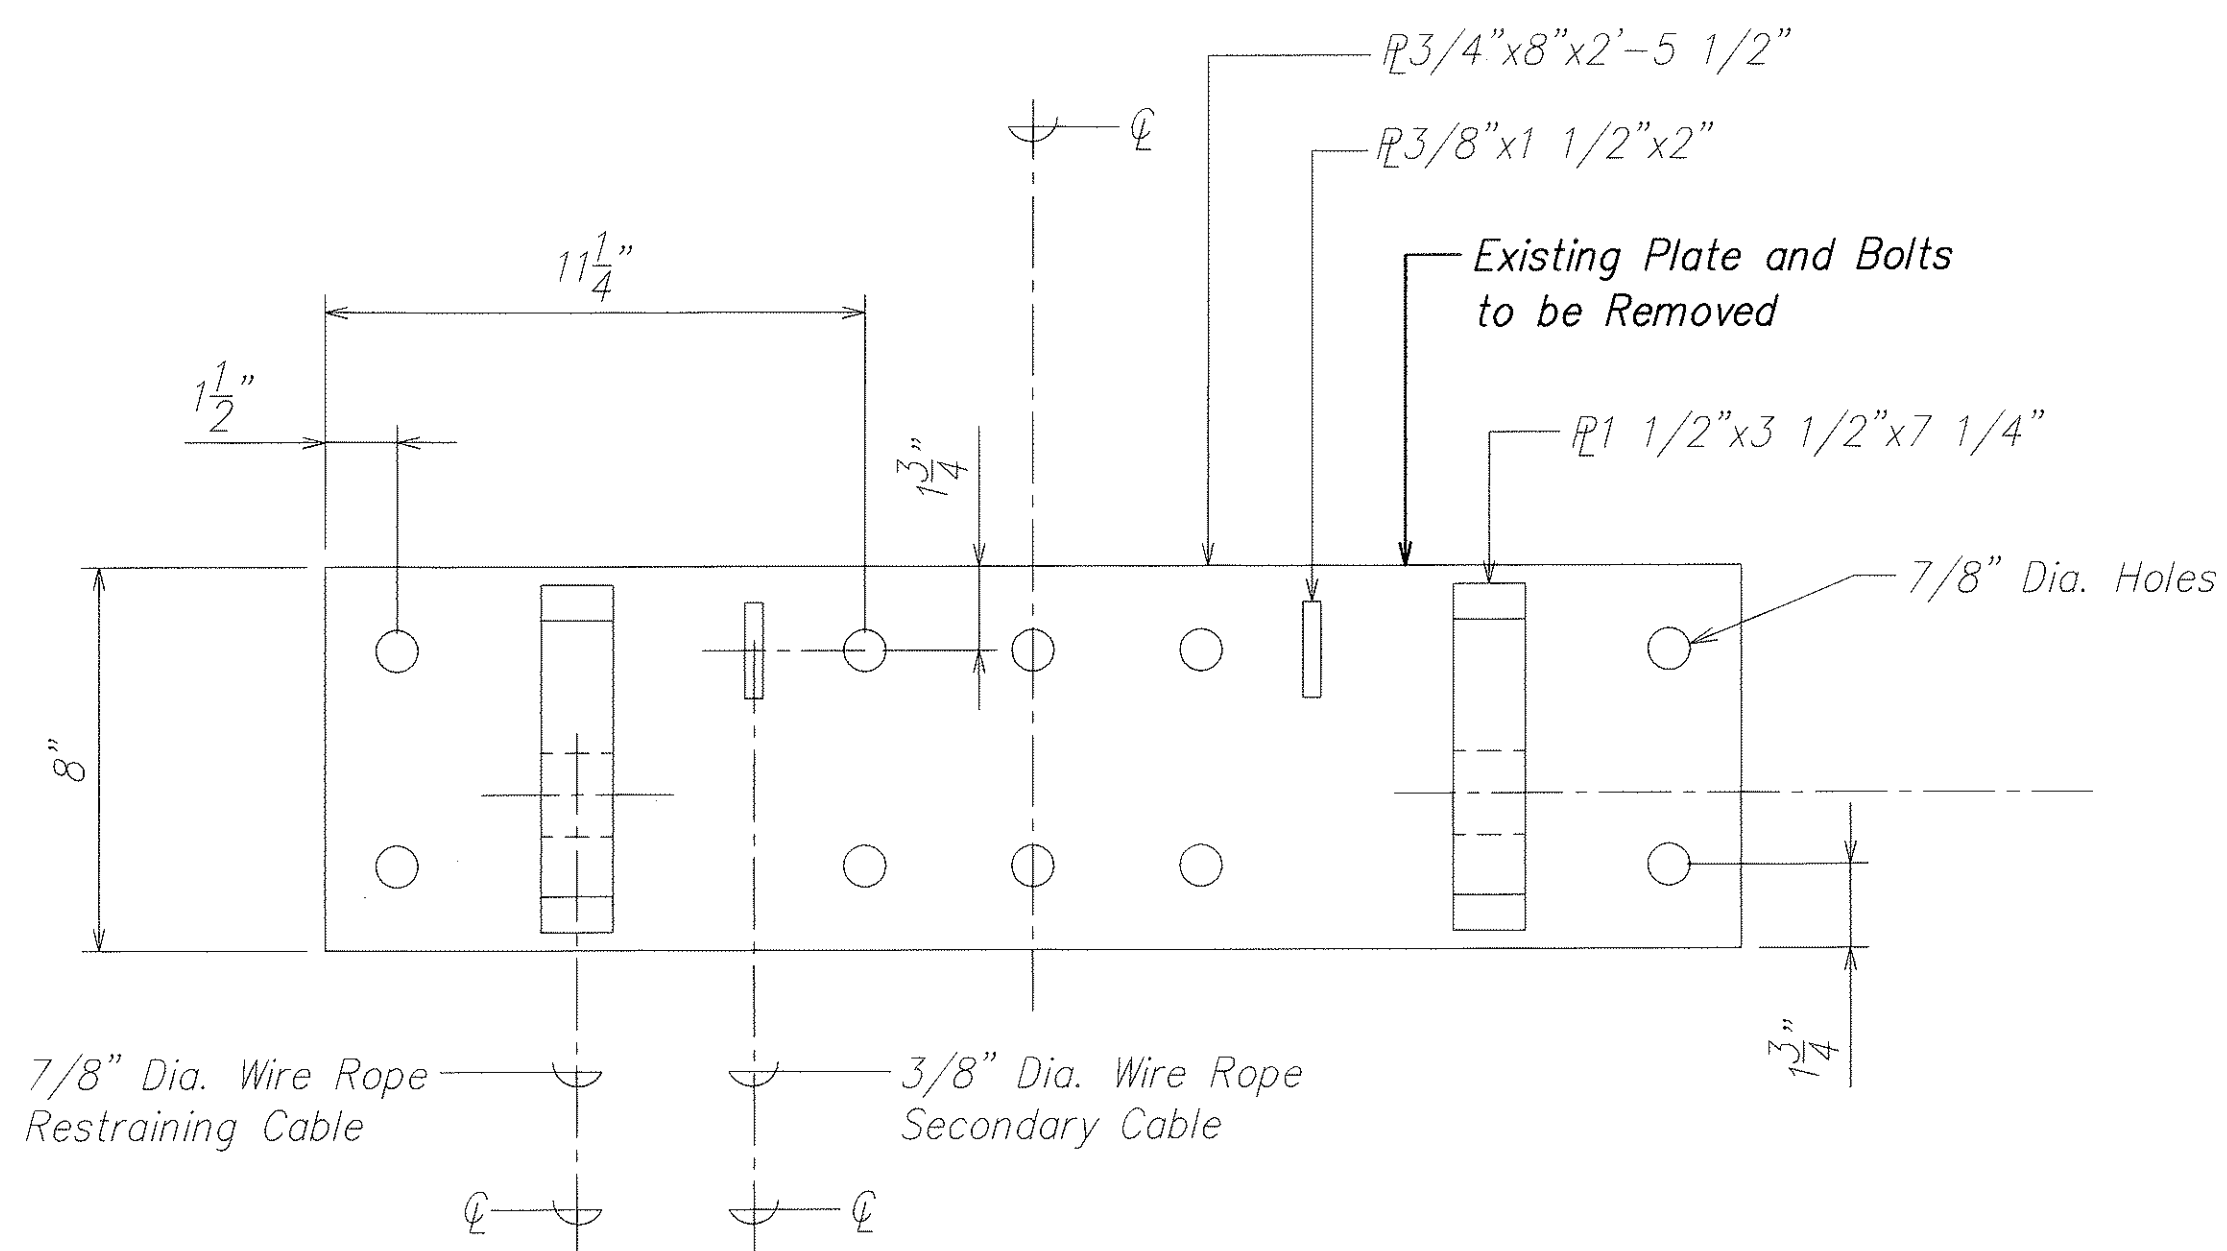

DECK MOUNTING PLATE C
SCALE: 3" = 1'-0" S10.5 S10.5

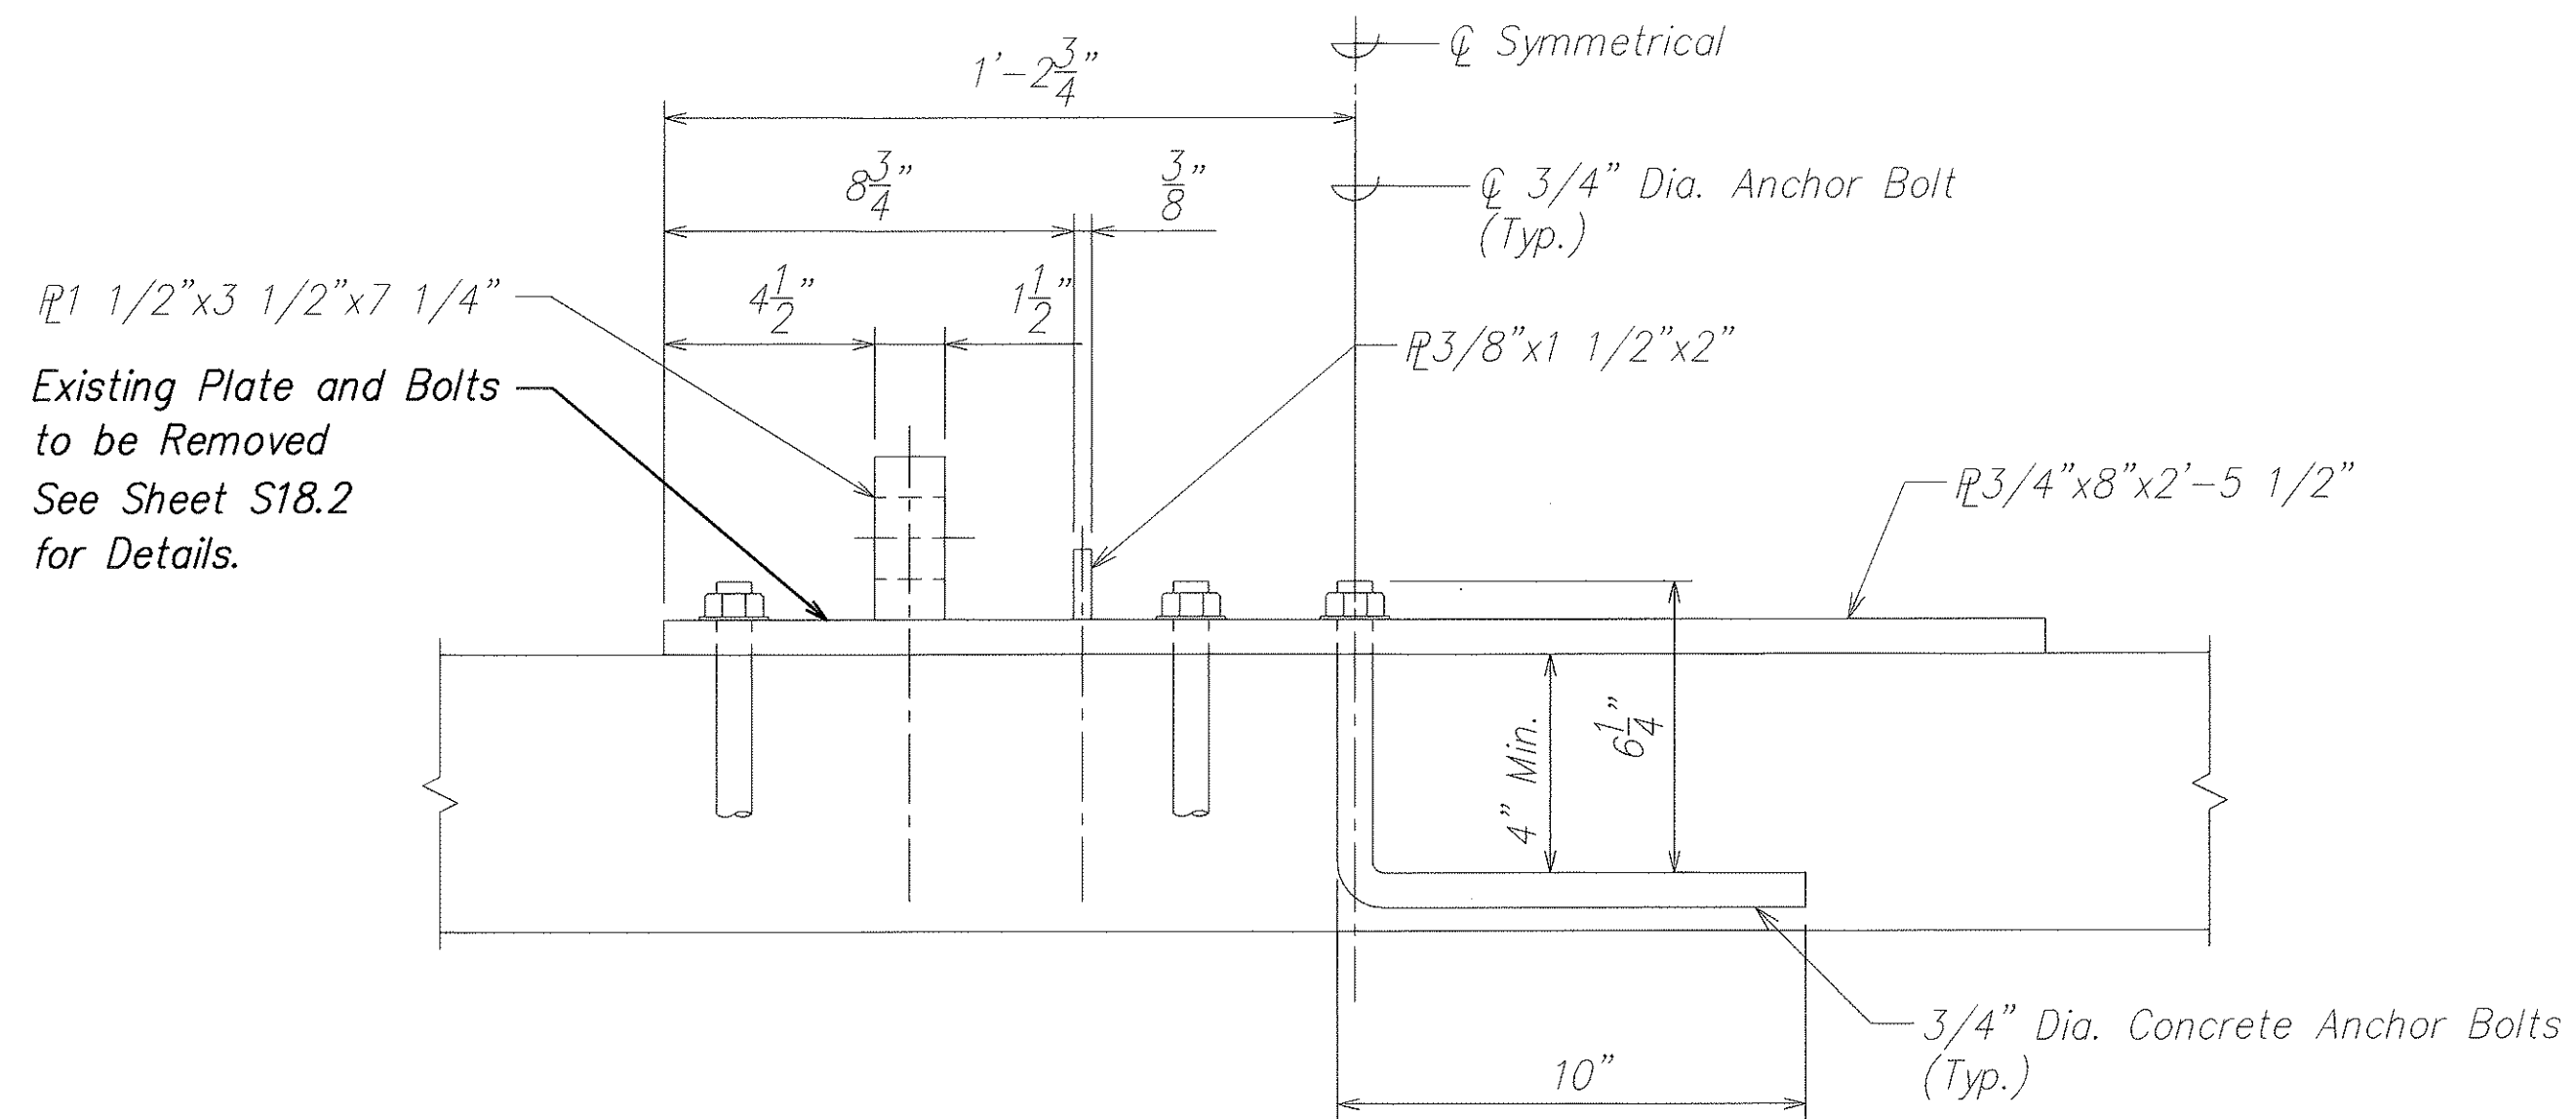



FRONT VIEW OF DECK MOUNTING PLATE D
SCALE: 3" = 1'-0" S10.5 S10.5

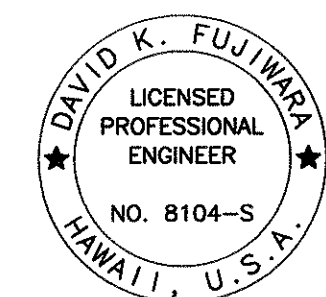

THIS WORK WAS PREPARED BY
ME OR UNDER MY SUPERVISION.
David K. Fujiwara
SIGNATURE EXPIRATION DATE OF THE LICENSE 4-30-04



STATE OF HAWAII
DEPARTMENT OF TRANSPORTATION
HIGHWAYS DIVISION
SECTIONS & DETAILS
KEEHI INTERCHANGE
INTERSTATE ROUTE H-1
GUARDRAIL AND SHOULDER IMPROVEMENTS
Airport Interchange to Middle Street
Federal Aid Project No. IM-H1-1(240)
SCALE: As Noted DATE: OCTOBER 2003
SHEET No. S10.5 OF 111 SHEETS

FED. ROAD DIST. NO.	STATE	FED. AID PROJ. NO.	FISCAL YEAR	SHEET NO.	TOTAL SHEETS
HAWAII	HAW.	IM-H1-1(240)	2004	74	143

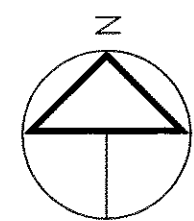
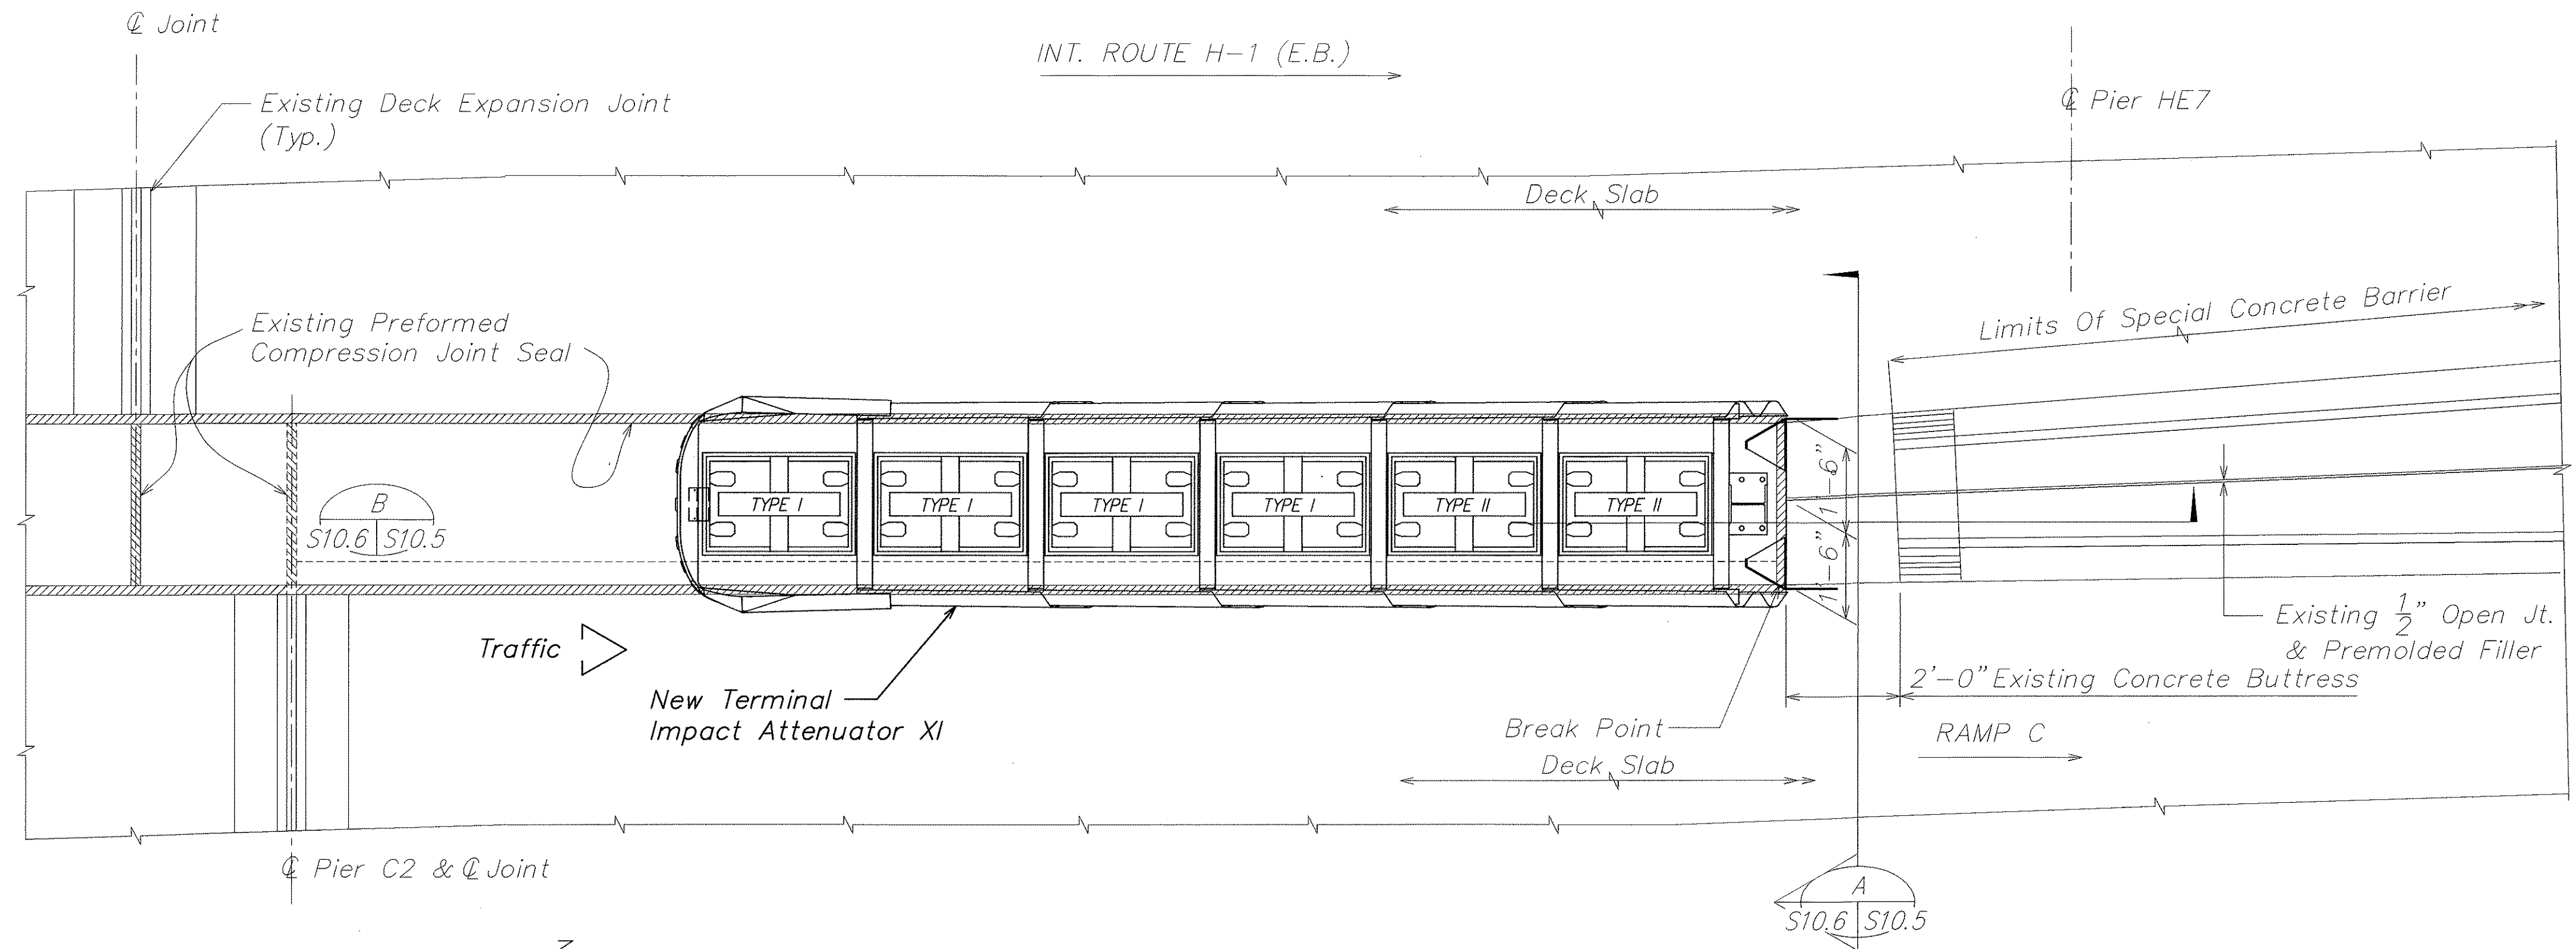


EXISTING PARTIAL DECK PLAN
AT SPANS 7HE, 2, & 3C

Scale: 1/2" = 1'-0"

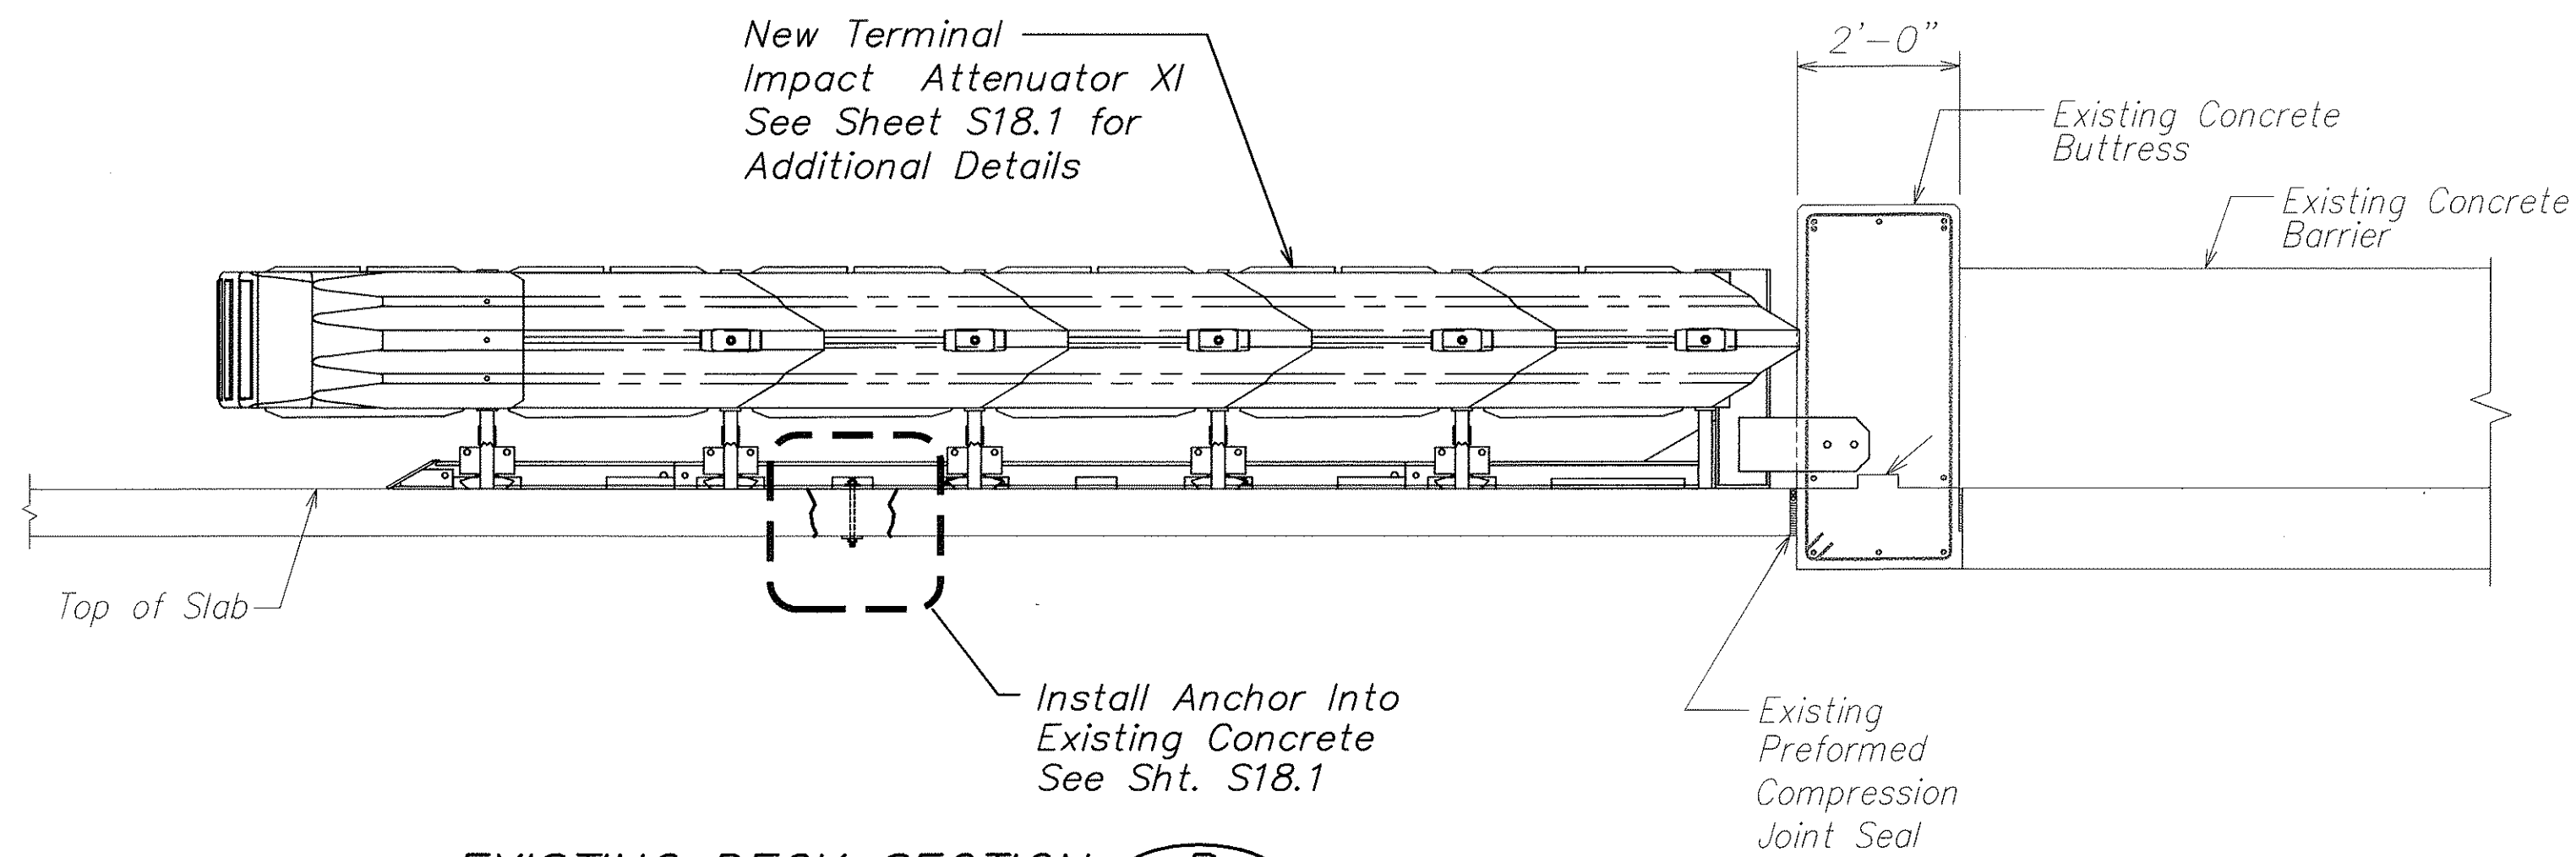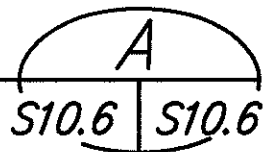

EXISTING DECK SECTION B-B
Scale: 1/2" = 1'-0"

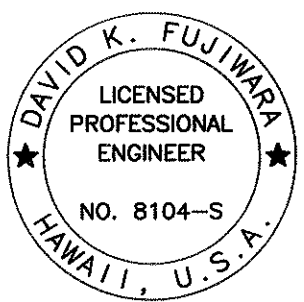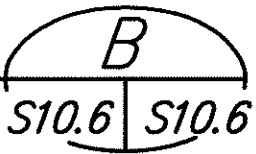

THIS WORK WAS PREPARED BY
ME OR UNDER MY SUPERVISION.

David K. Fujiwara
SIGNATURE EXPIRATION DATE OF THE LICENSE 4-30-04



STATE OF HAWAII
DEPARTMENT OF TRANSPORTATION
HIGHWAYS DIVISION

PARTIAL DECK PLAN
KEEHI INTERCHANGE
INTERSTATE ROUTE H-1
GUARDRAIL AND SHOULDER IMPROVEMENTS
Airport Interchange to Middle Street
Federal Aid Project No. IM-H1-1(240)
SCALE: As Noted DATE: OCTOBER 2003

SHEET No. S10.6 OF 111 SHEETS


ORIGINAL PLAN	SURVEY PLOTTED BY	DATE
NOTE BOOK	DESIGNED BY	
No.	QUANTITIES BY	
	CHECKED BY	

FED. ROAD DIST. NO.	STATE	FED. AID PROJ. NO.	FISCAL YEAR	SHEET NO.	TOTAL SHEETS
HAWAII	HAW.	1M-H1-1(240)	2004	75	143

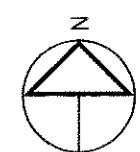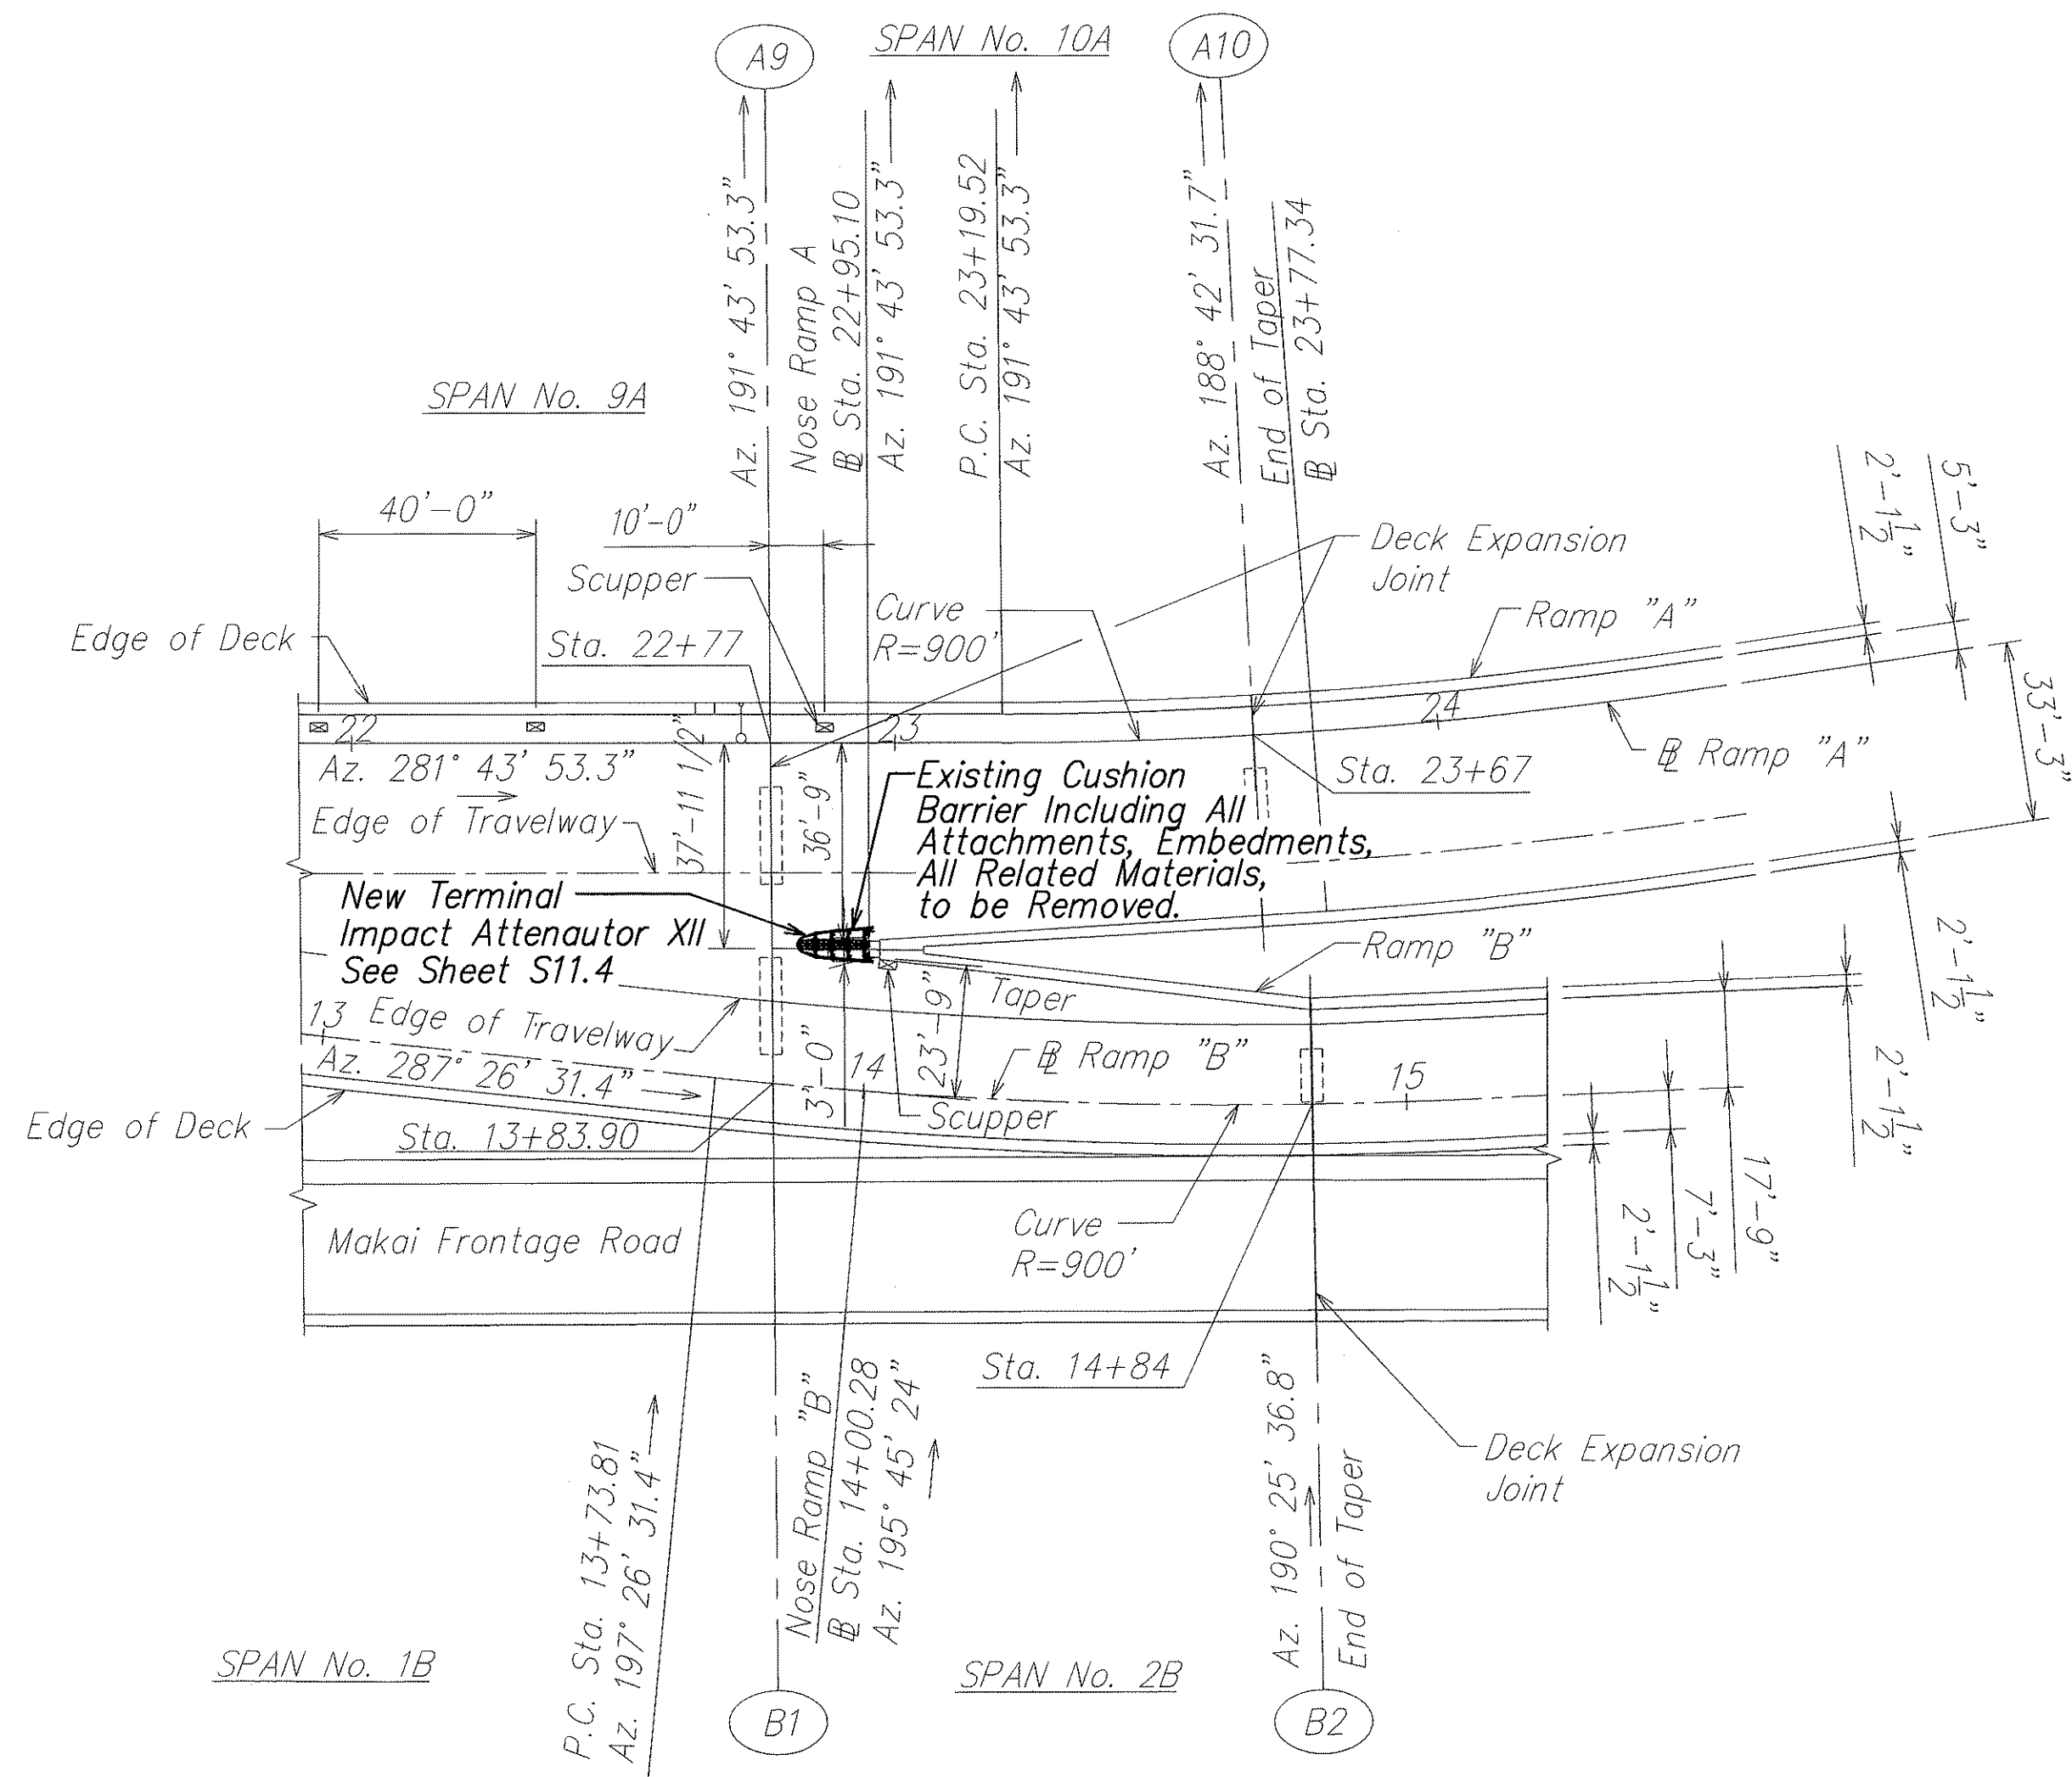


**PARTIAL LAYOUT PLAN RAMP "A" AND RAMP "B"
BETWEEN GRIDS A-8 AND A-10/B-2**

SCALE: 1" = 30'-0"

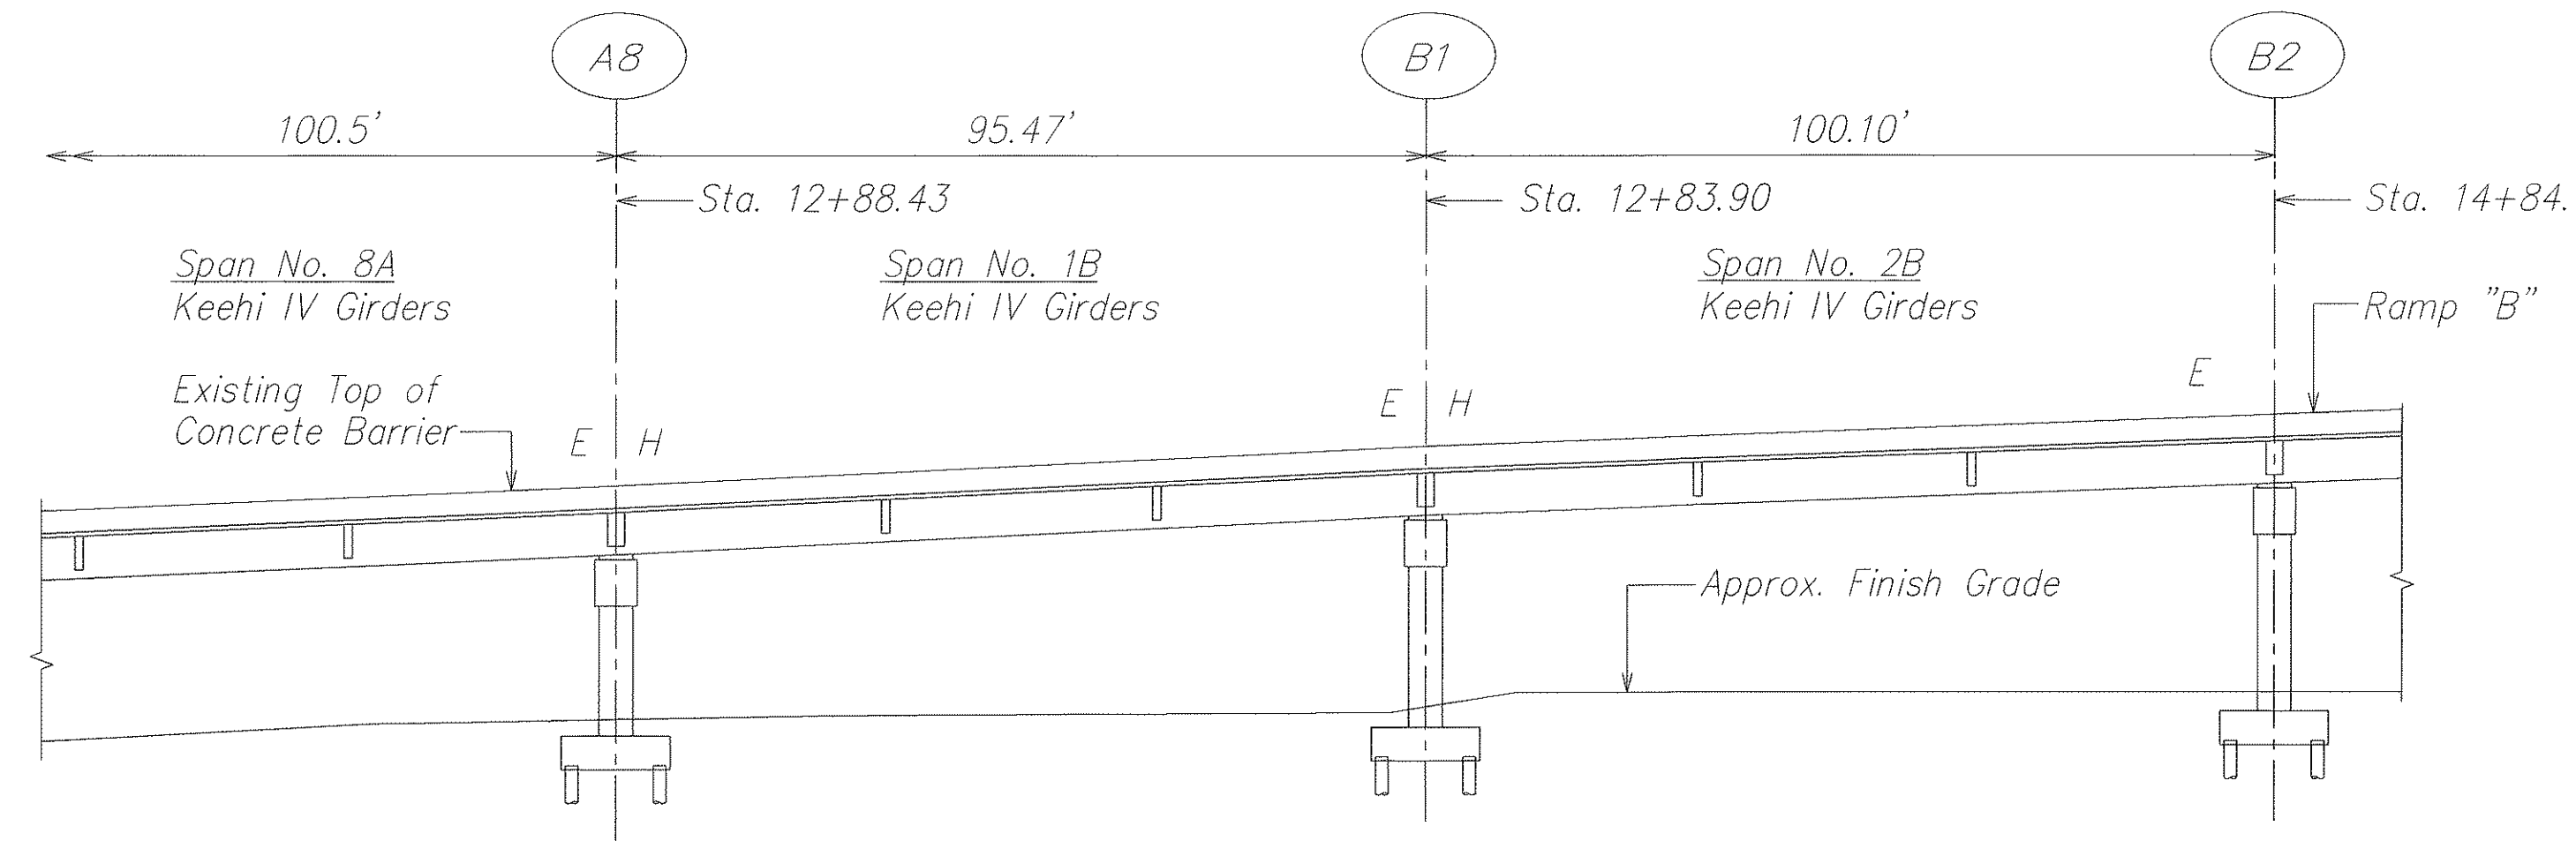


EXISTING LONGITUDINAL SECTION ALONG RAMP "B"

SCALE: 1" = 20'-0"

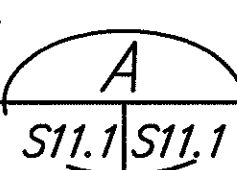

ORIGINAL PLAN	DATE
DESIGNED BY	
CHECKED BY	
NOTED BY	
DATE	

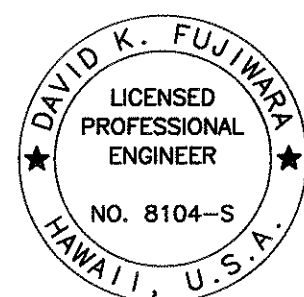

THIS WORK WAS PREPARED BY
ME OR UNDER MY SUPERVISION.

SIGNATURE: *David K. Fujimori*
EXPIRATION DATE OF THE LICENSE: 4-30-04


STATE OF HAWAII
DEPARTMENT OF TRANSPORTATION
HIGHWAYS DIVISION

**PARTIAL ROADWAY PLAN
NIMITZ CONN. EAST BOUND
INTERSTATE ROUTE H-1
GUARDRAIL AND SHOULDER IMPROVEMENTS
Airport Interchange to Middle Street
Federal Aid Project No. 1M-H1-1(240)**


SCALE: As Noted DATE: OCTOBER 2003

SHEET No. S11.1 OF 111 SHEETS

FED. ROAD DIST. NO.	STATE	FED. AID PROJ. NO.	FISCAL YEAR	SHEET NO.	TOTAL SHEETS
HAWAII	HAW.	1M-H1-1(240)	2004	76	143

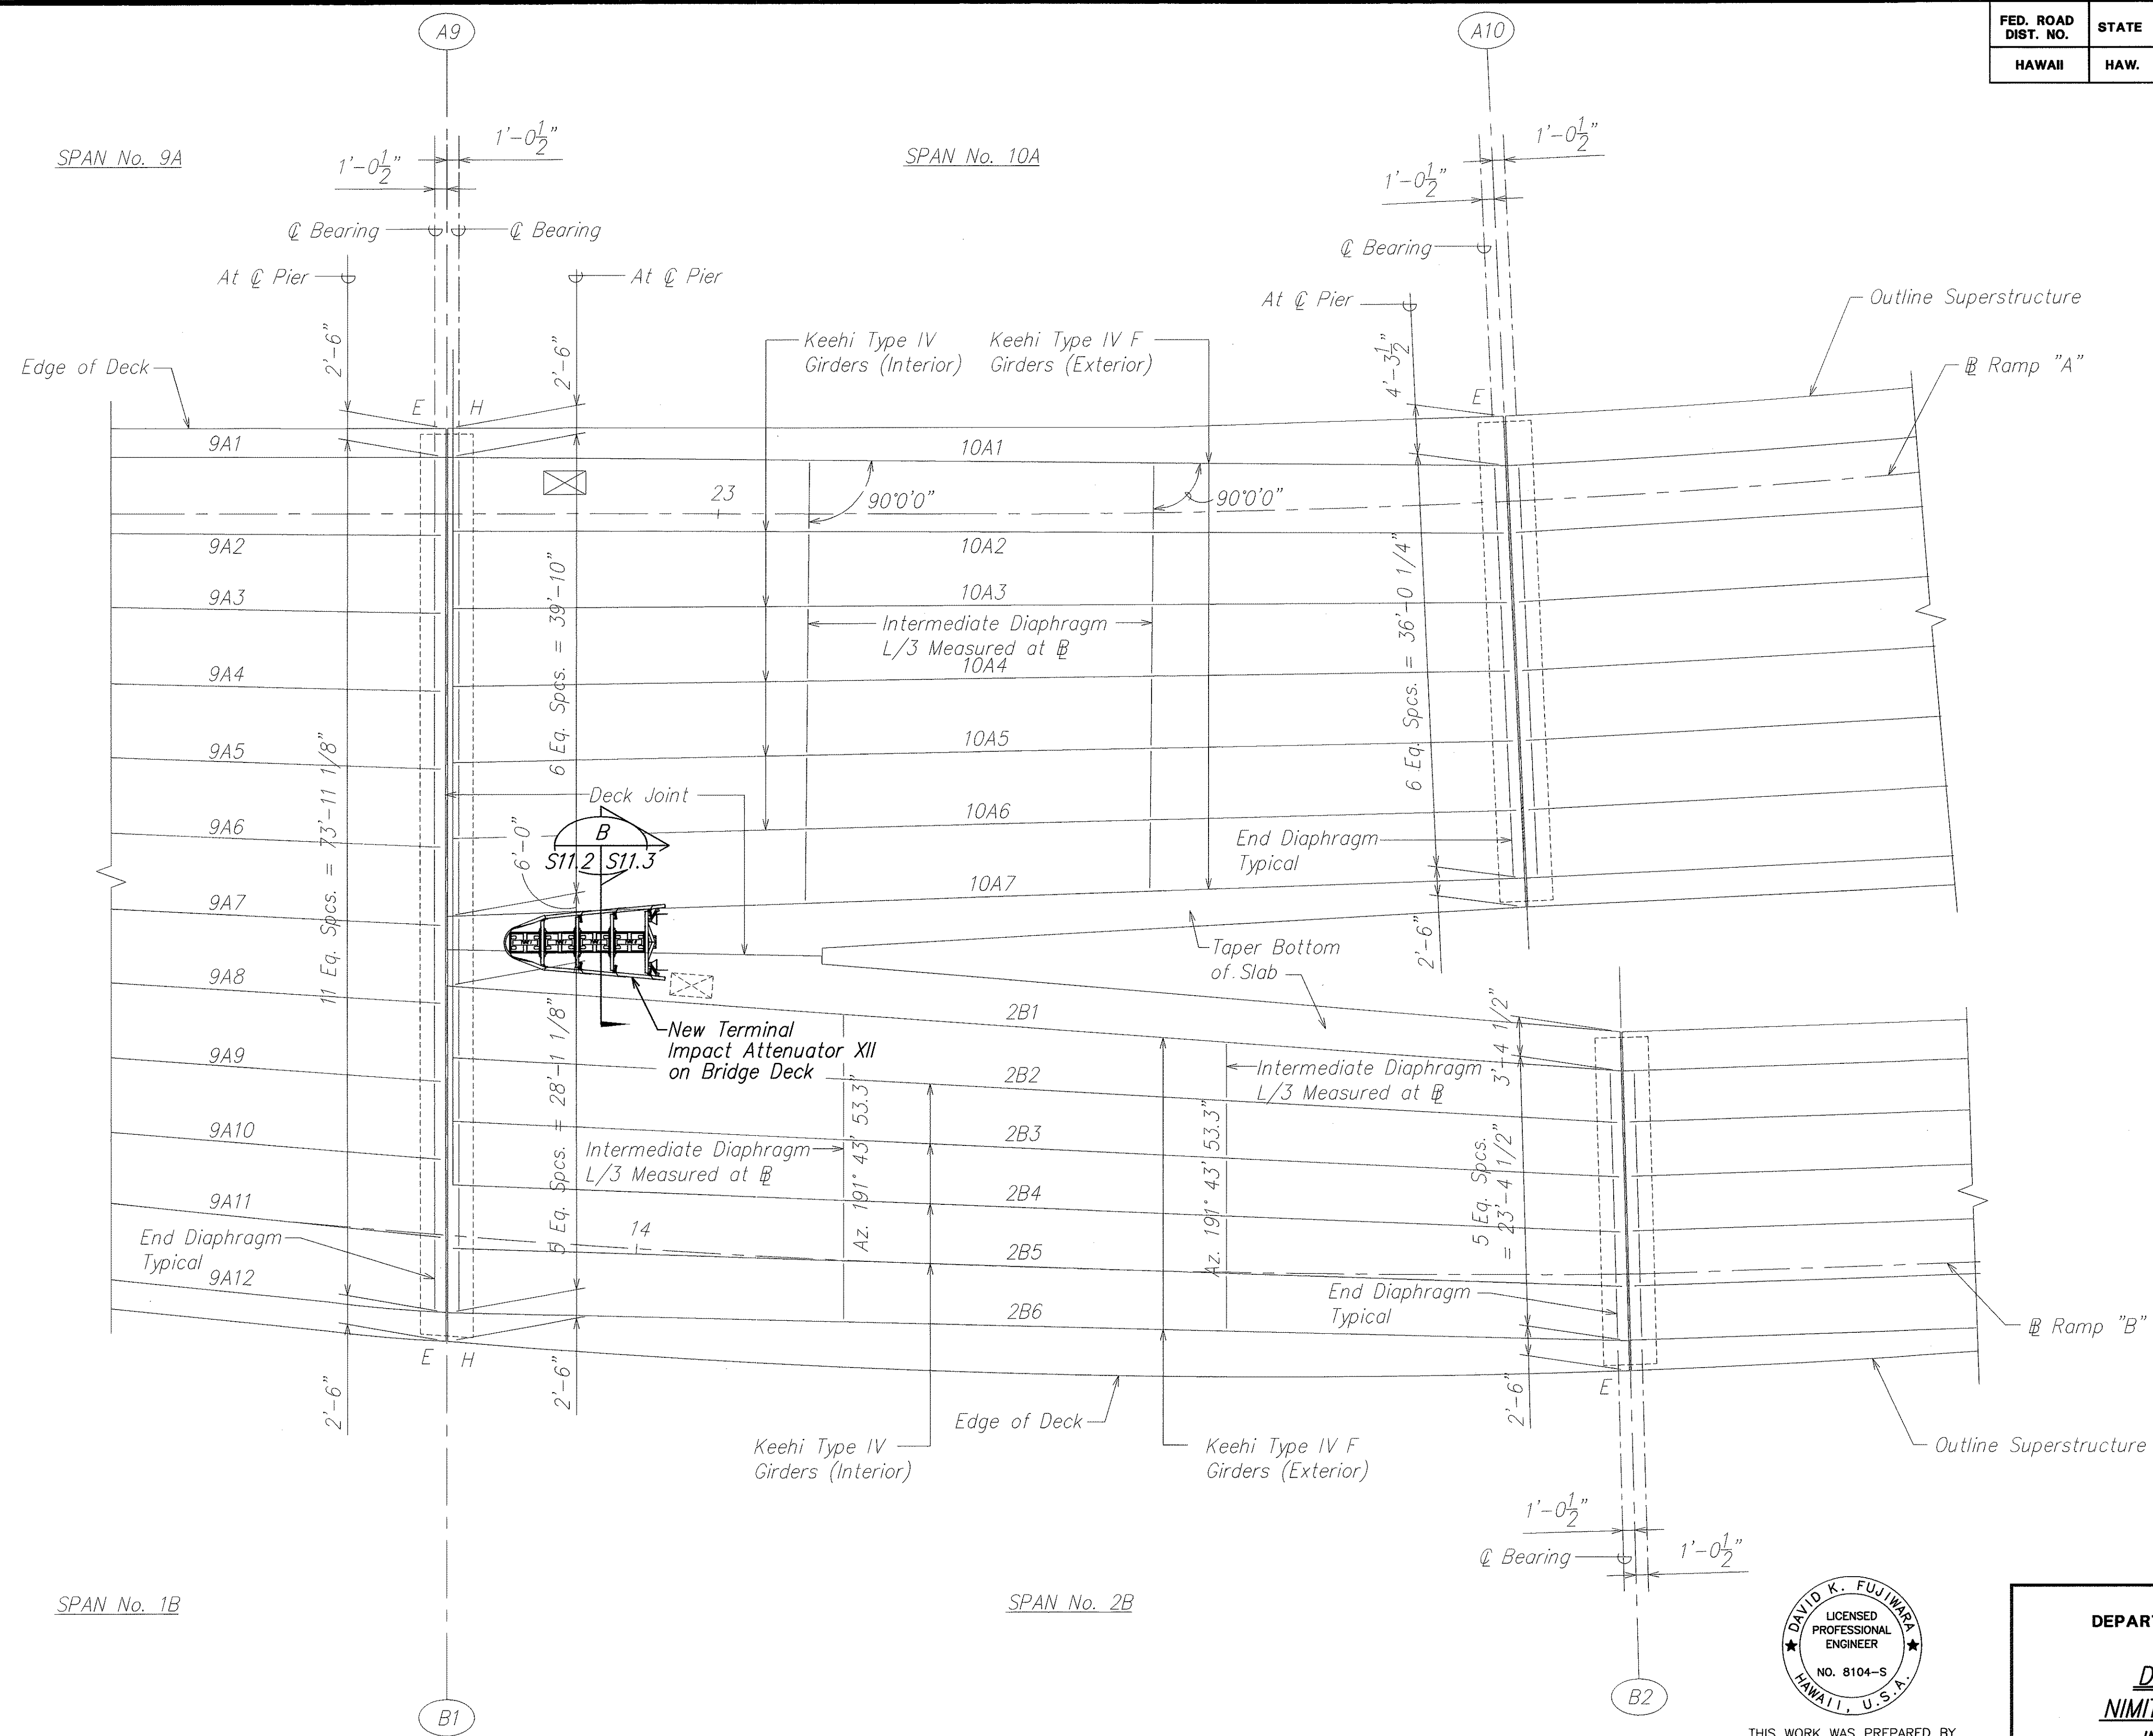

ORIGINAL PLAN	SURVEY PLOTTED BY	DATE
NOTE BOOK	DESIGNED BY	
No.	CHECKED BY	

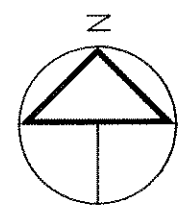

EXISTING DECK FRAMING PLAN – NIMITZ CONNECTION (EB) RAMPS "A" & "B"
SCALE: 1/8" = 1'-0"

DAVID K. FUJIMURA
LICENSED PROFESSIONAL ENGINEER
NO. 8104-S
HAWAII, U.S.A.

THIS WORK WAS PREPARED BY ME OR UNDER MY SUPERVISION.

David K. Fujimura
SIGNATURE
EXPIRATION DATE OF THE LICENSE: 4-30-04


STATE OF HAWAII
DEPARTMENT OF TRANSPORTATION
HIGHWAYS DIVISION

DECK FRAMING PLAN
NIMITZ CONN. EAST BOUND
INTERSTATE ROUTE H-1
GUARDRAIL AND SHOULDER IMPROVEMENTS
Airport Interchange to Middle Street
Federal Aid Project No. 1M-H1-1(240)

SCALE: As Noted DATE: OCTOBER 2003

SHEET No. S11.2 OF 111 SHEETS


FED. ROAD DIST. NO.	STATE	FED. AID PROJ. NO.	FISCAL YEAR	SHEET NO.	TOTAL SHEETS
HAWAII	HAW.	IM-H1-1(240)	2004	77	143

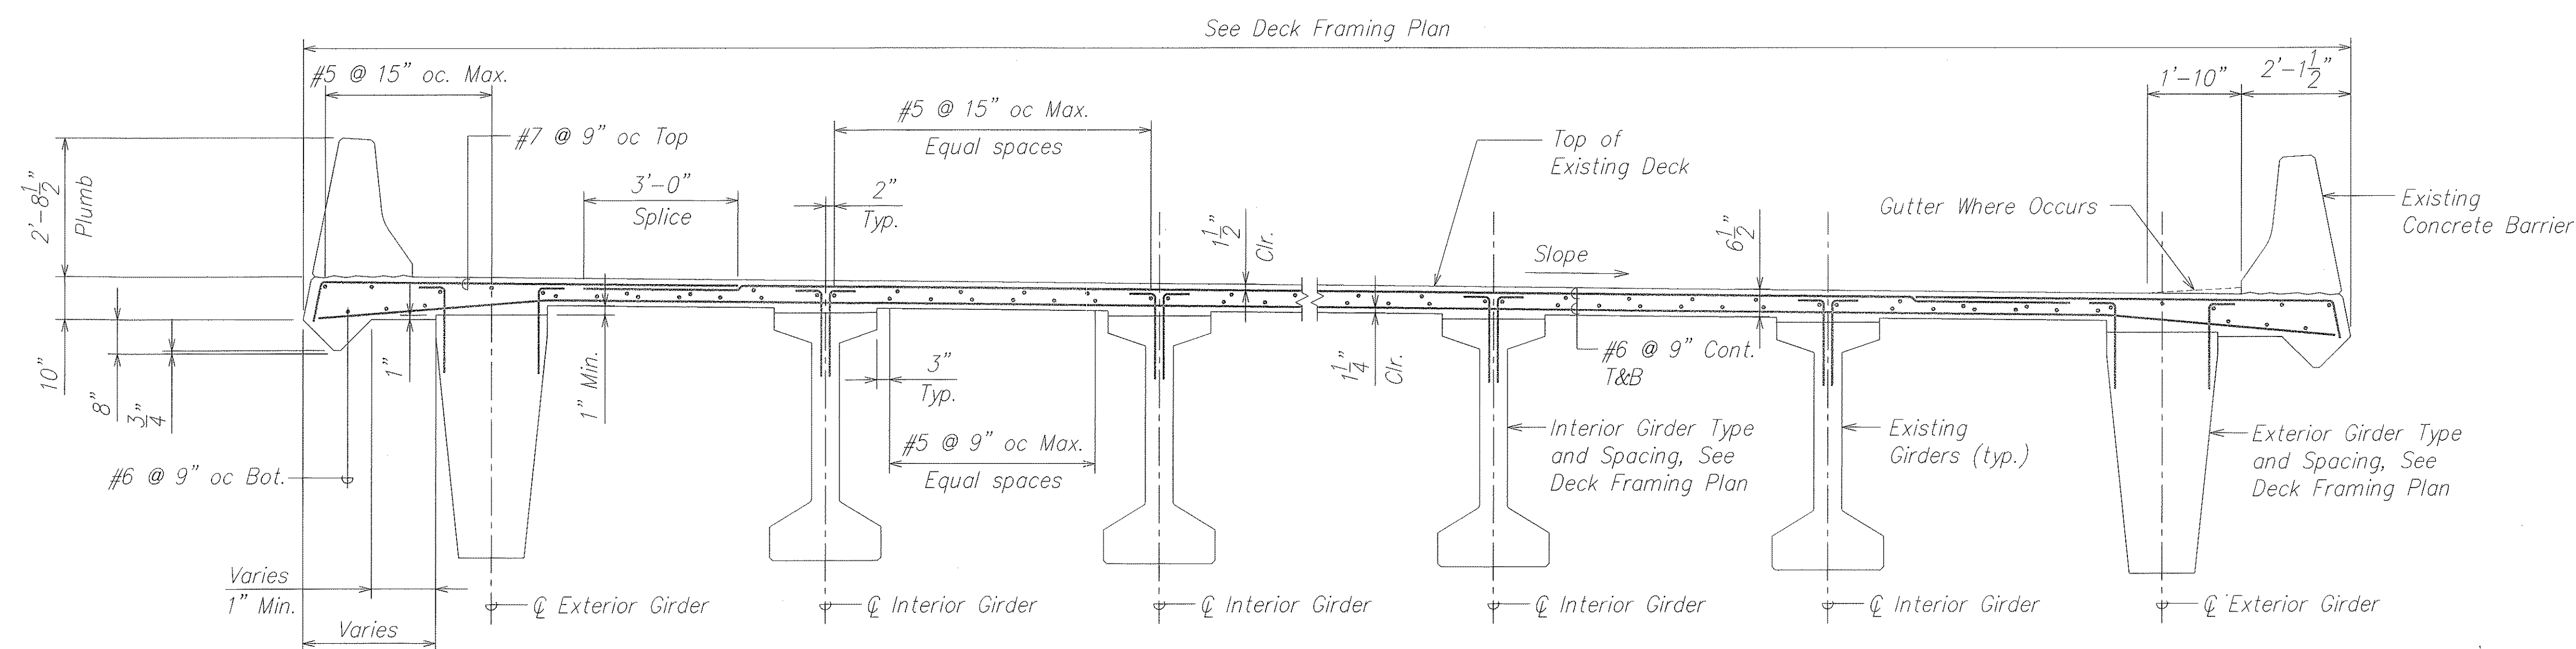

TYPICAL EXISTING DECK SECTION
RAMP "A" STA. 18+82 THRU RAMP "A" STA. 23+67 & RAMP "B" STA. 14+84


SCALE: 1/2" = 1'-0"

A
S11.3 S11.3

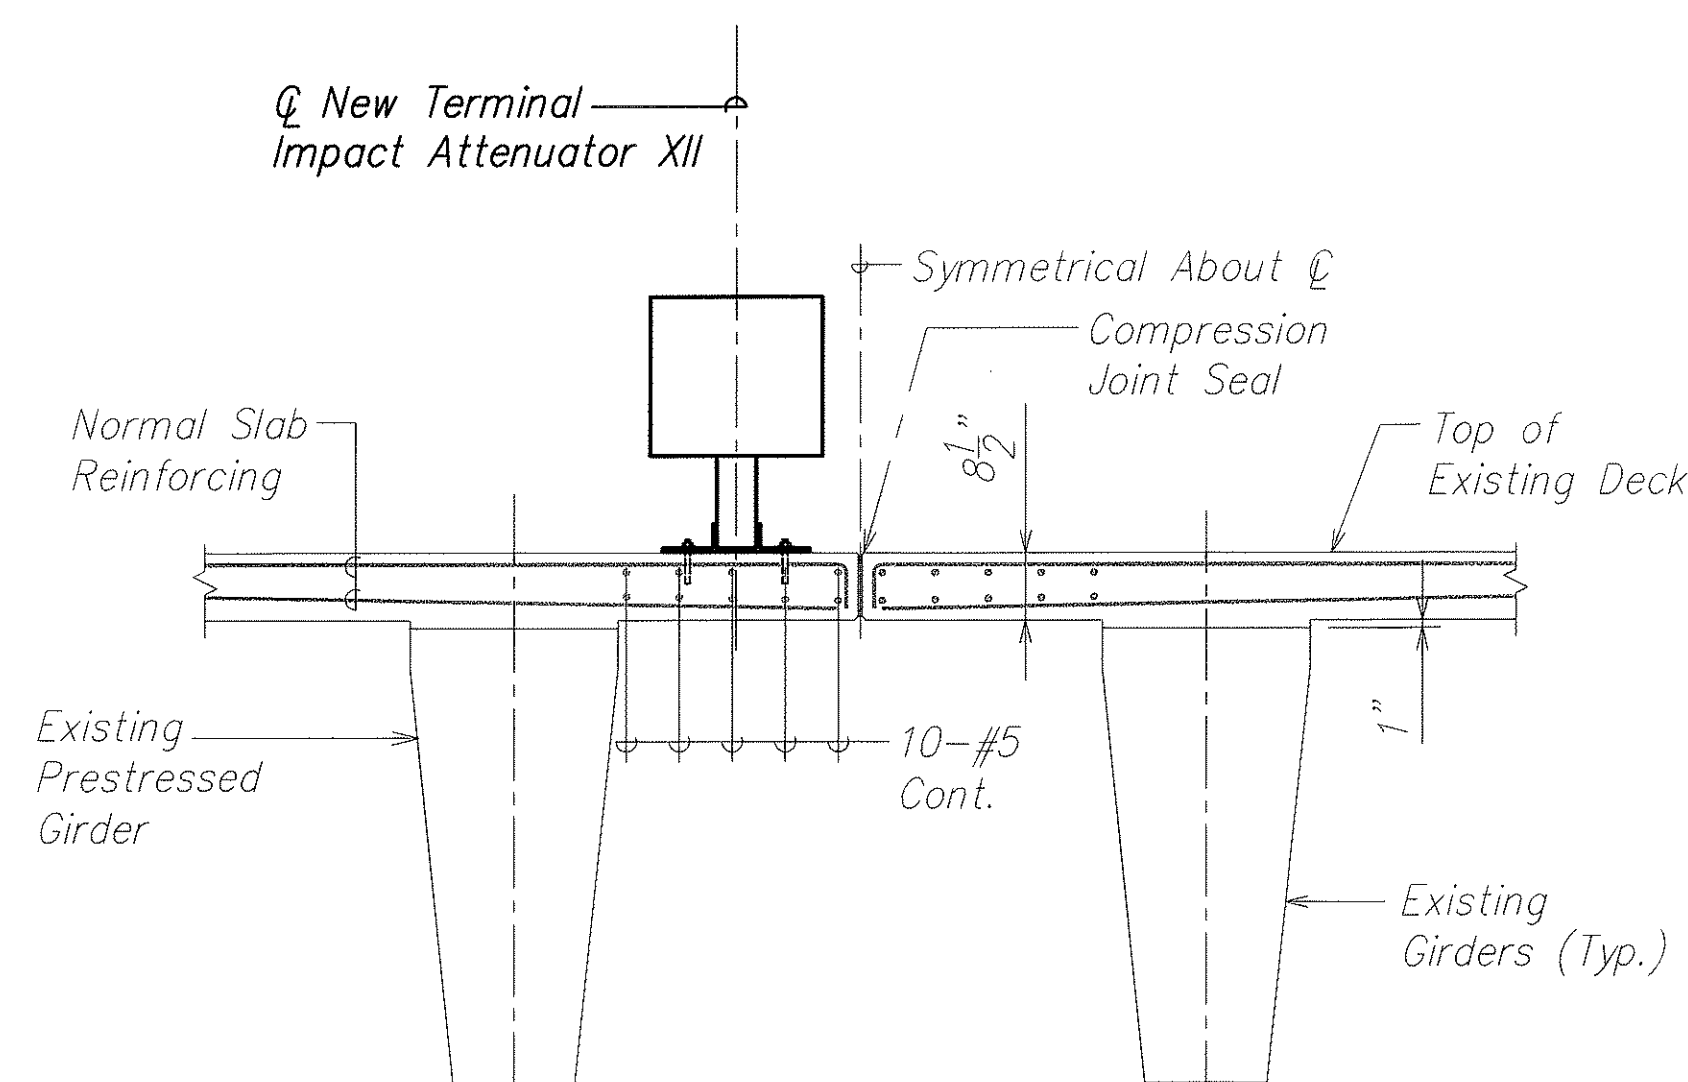

EXISTING DECK SECTION 
SCALE: 1/2" = 1'-0"

ORIGINAL PLAN	SURVEY PLOTTED BY _____ DATE _____
NOTE BOOK	DRAWN BY _____
	TRACED BY _____
	DESIGNED BY _____
	QUANTITIES BY _____
No. _____	CHECKED BY _____

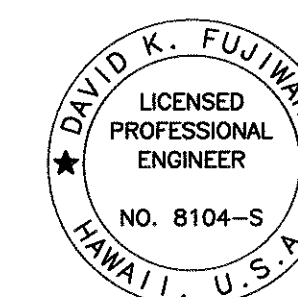

THIS WORK WAS PREPARED BY
ME OR UNDER MY SUPERVISION

David K. Ferguson 4-30-04
SIGNATURE EXPIRATION DATE OF THE LICENSE


STATE OF HAWAII
DEPARTMENT OF TRANSPORTATION
HIGHWAYS DIVISION

SECTIONS
NIMITZ CONN. EAST BOUND
INTERSTATE ROUTE H-1
GUARDRAIL AND SHOULDER IMPROVEMENTS
Airport Interchange to Middle Street
Federal Aid Project No. 1M-H1-1(240)


SCALE: As Noted DATE: OCTOBER 2003

SHEET No. *S11.3* OF 111 SHEETS


FED. ROAD DIST. NO.	STATE	FED. AID PROJ. NO.	FISCAL YEAR	SHEET NO.	TOTAL SHEETS
HAWAII	HAW.	IM-H1-1(240)	2004	78	143

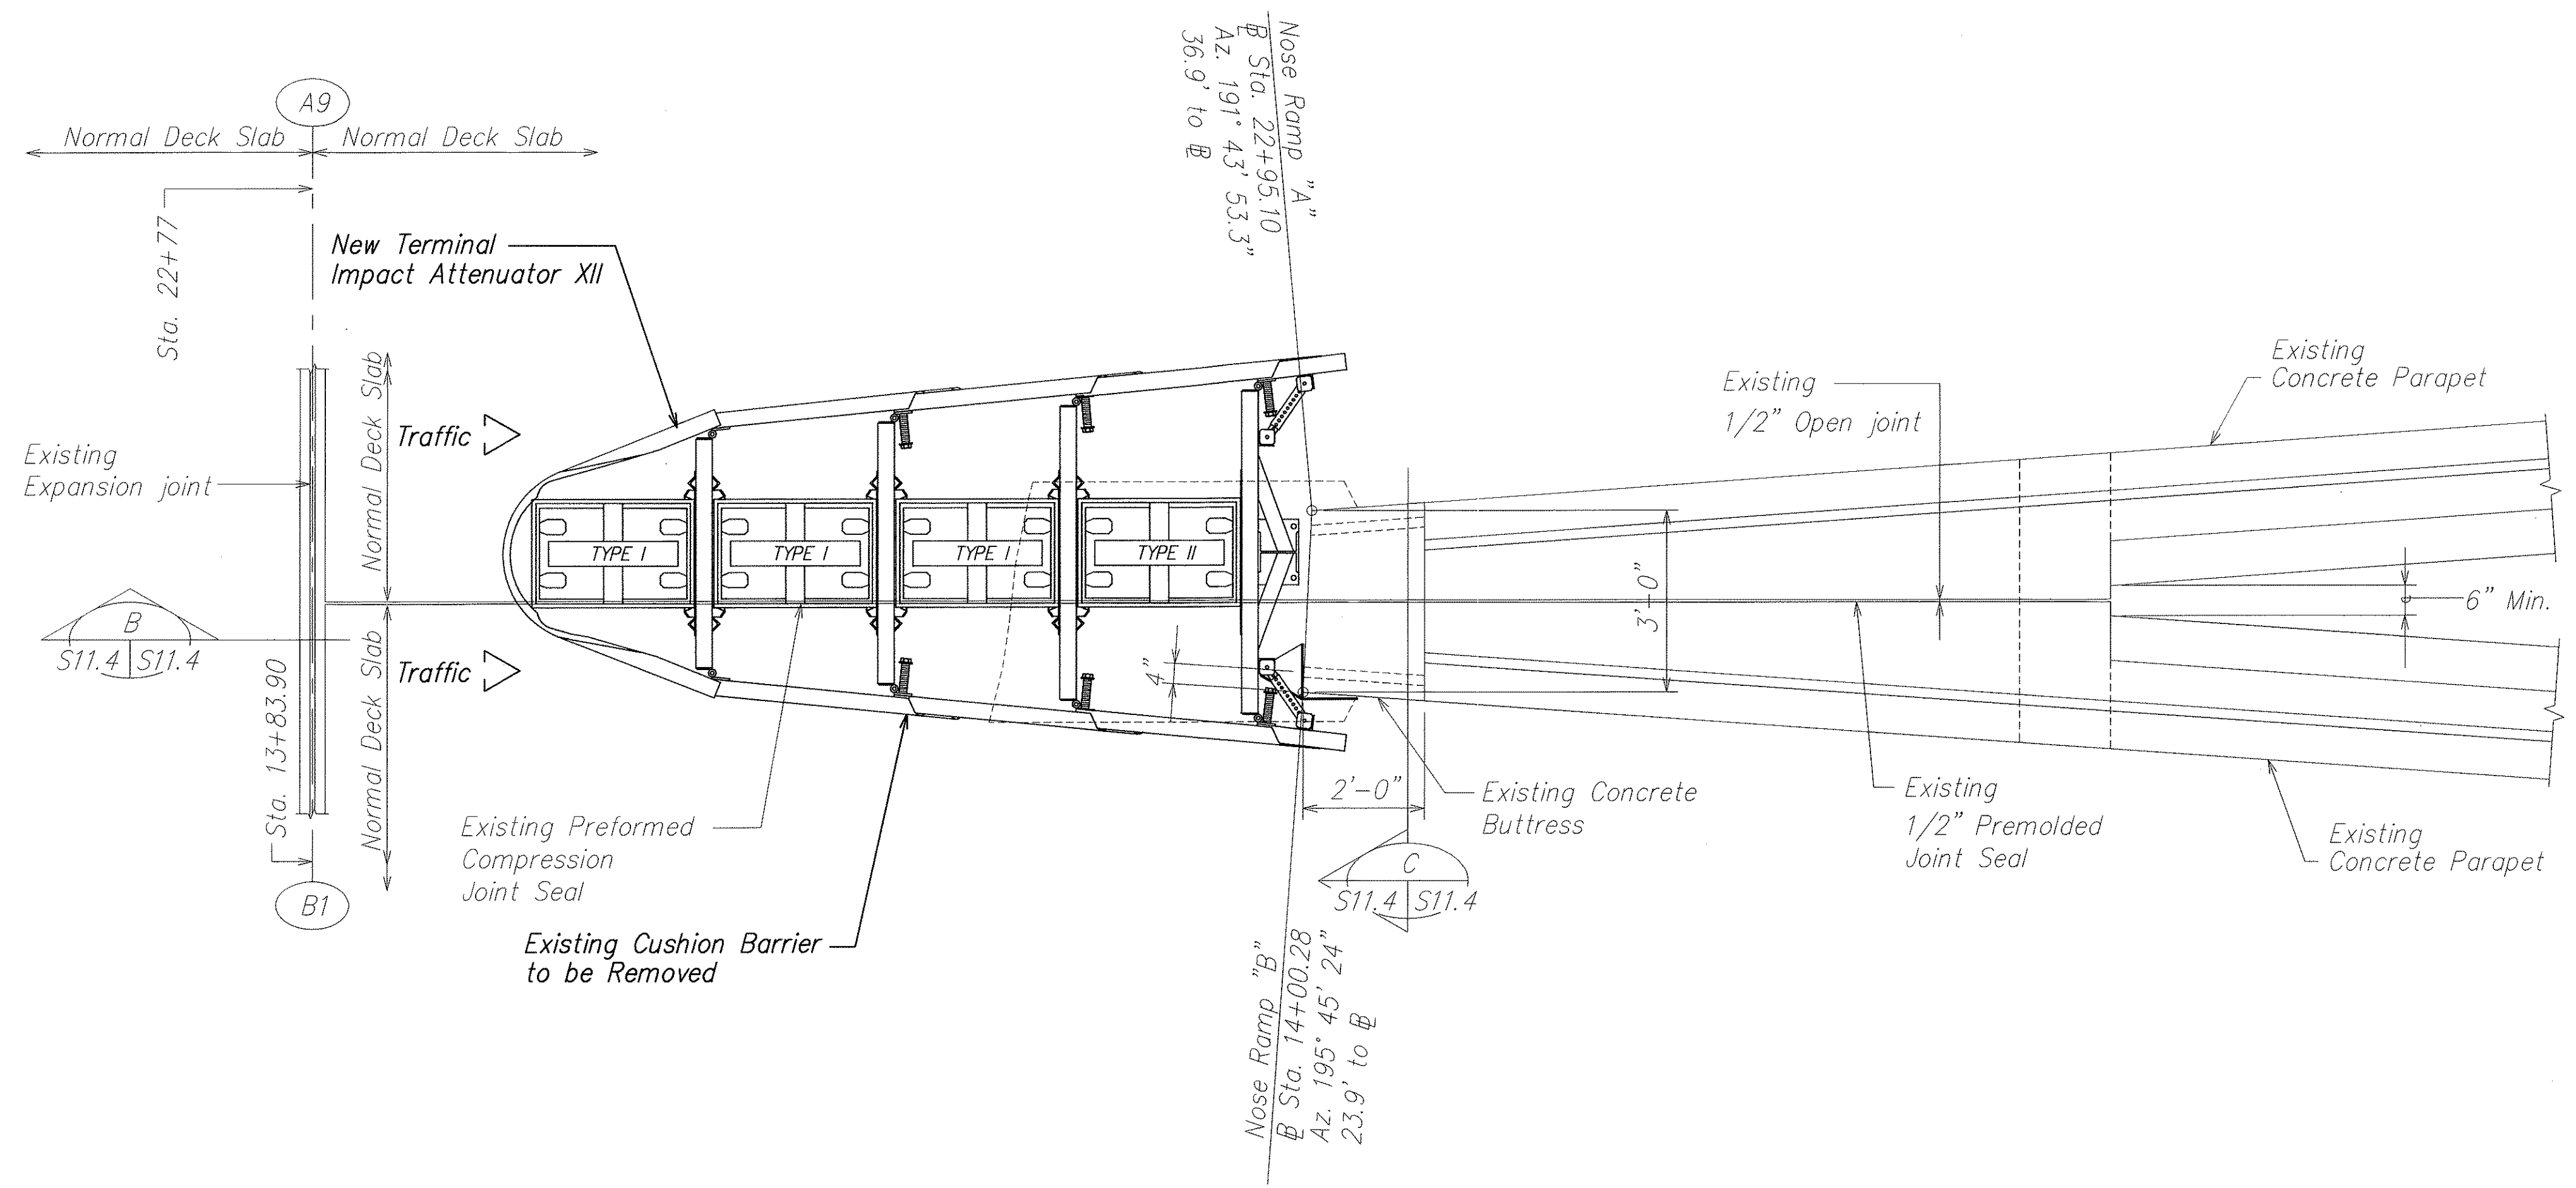

PARTIAL EXISTING DETAIL PLAN AT RAMP "A" & RAMP "B" NOSE
SCALE: 1/2" = 1'-0"

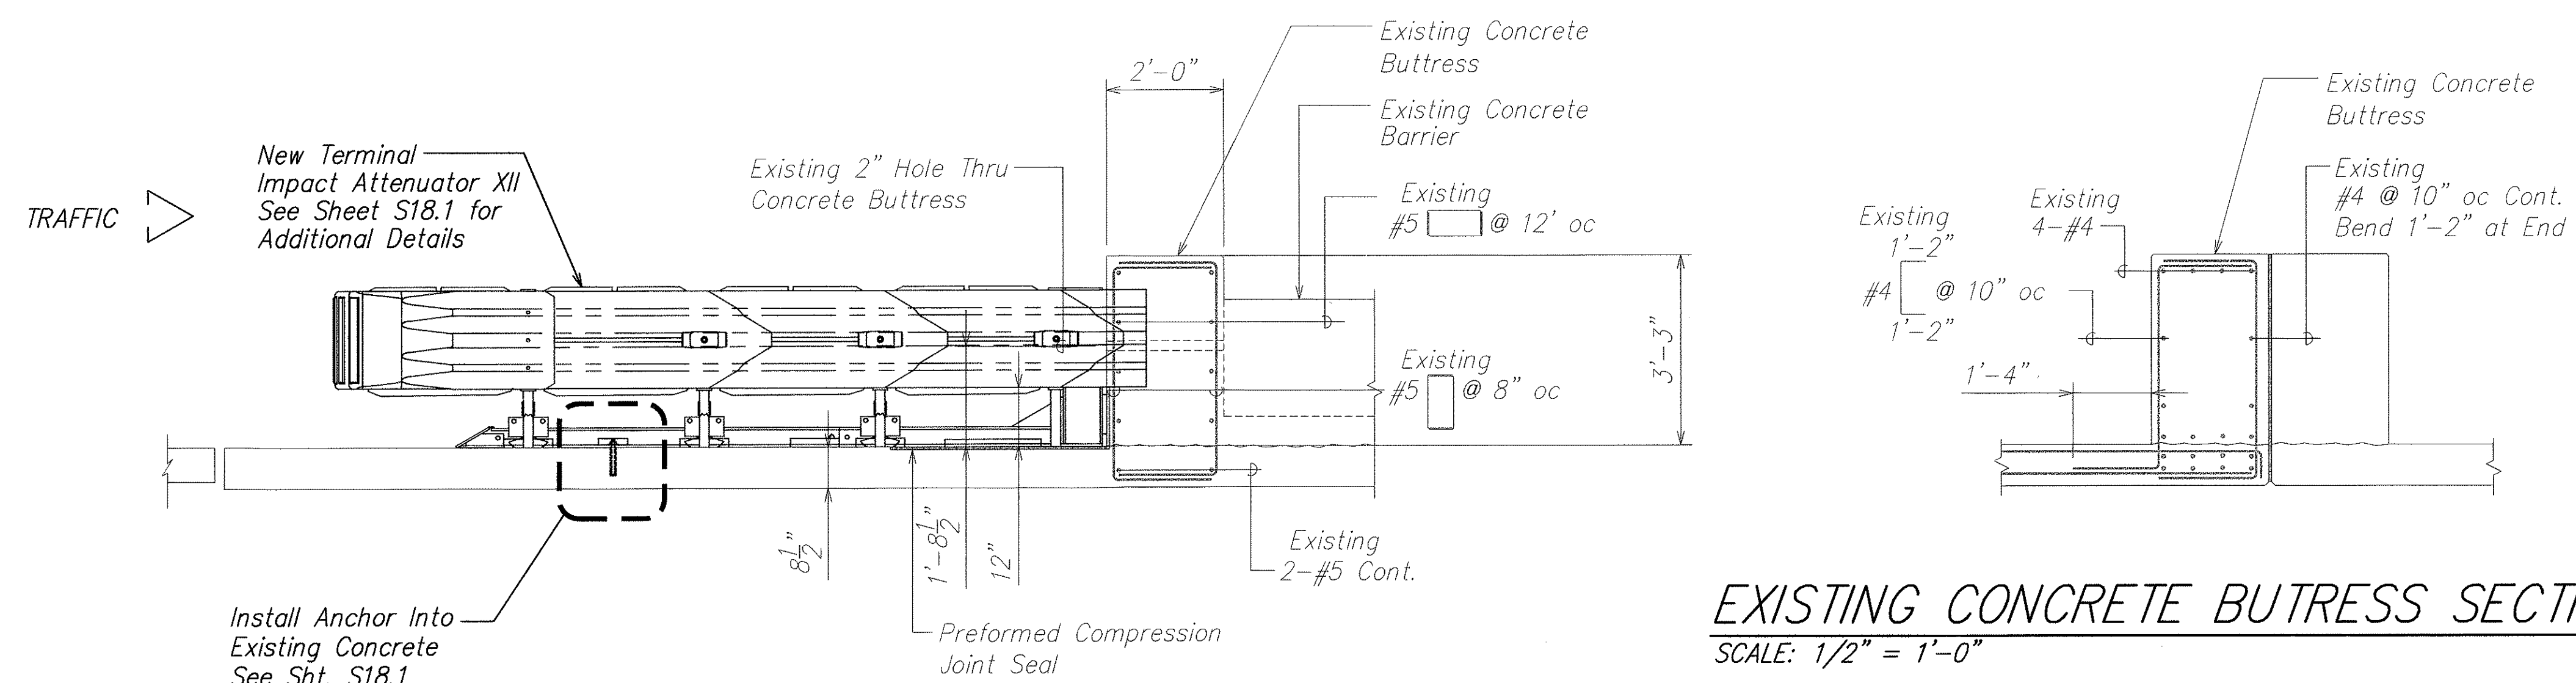


EXISTING SECTION B
SCALE: 1/2" = 1'-0"

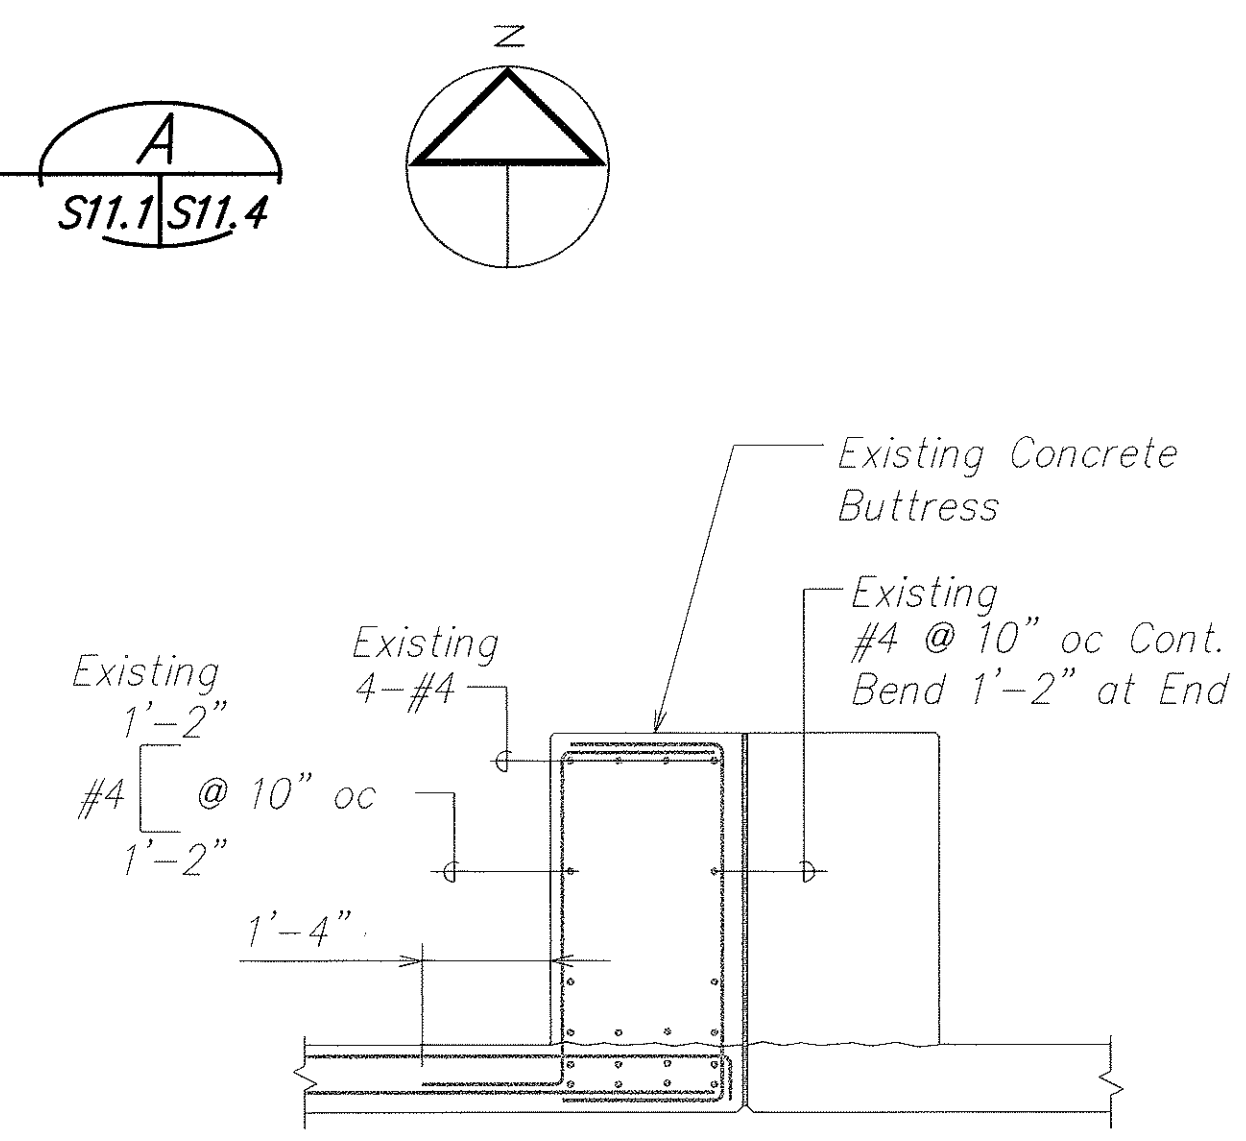

EXISTING CONCRETE BUTRESS SECTION C
SCALE: 1/2" = 1'-0"

ORIGINAL PLAN	SURVEY PLOTTED BY	DATE
NOTE BOOK	DRAWN BY	
No.	DESIGNED BY	
	CHECKED BY	


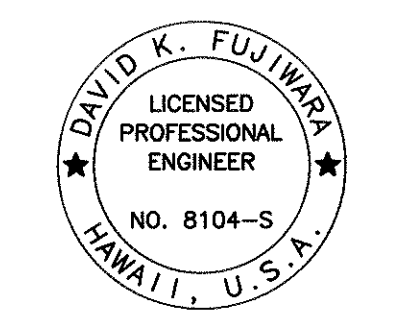


THIS WORK WAS PREPARED BY ME OR UNDER MY SUPERVISION.
David K. Fujiwara
SIGNATURE EXPIRATION DATE OF THE LICENSE

STATE OF HAWAII
DEPARTMENT OF TRANSPORTATION
HIGHWAYS DIVISION

PLAN AND SECTIONS
NIMITZ CONN. EAST BOUND
INTERSTATE ROUTE H-1
GUARDRAIL AND SHOULDER IMPROVEMENTS
Airport Interchange to Middle Street
Federal Aid Project No. IM-H1-1(240)
SCALE: As Noted DATE: OCTOBER 2003
SHEET No. S11.4 OF 111 SHEETS


FED. ROAD DIST. NO.	STATE	FED. AID PROJ. NO.	FISCAL YEAR	SHEET NO.	TOTAL SHEETS
HAWAII	HAW.	IM-H1-1(240)	2004	79	143

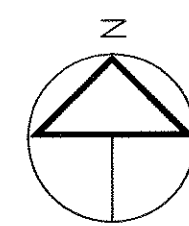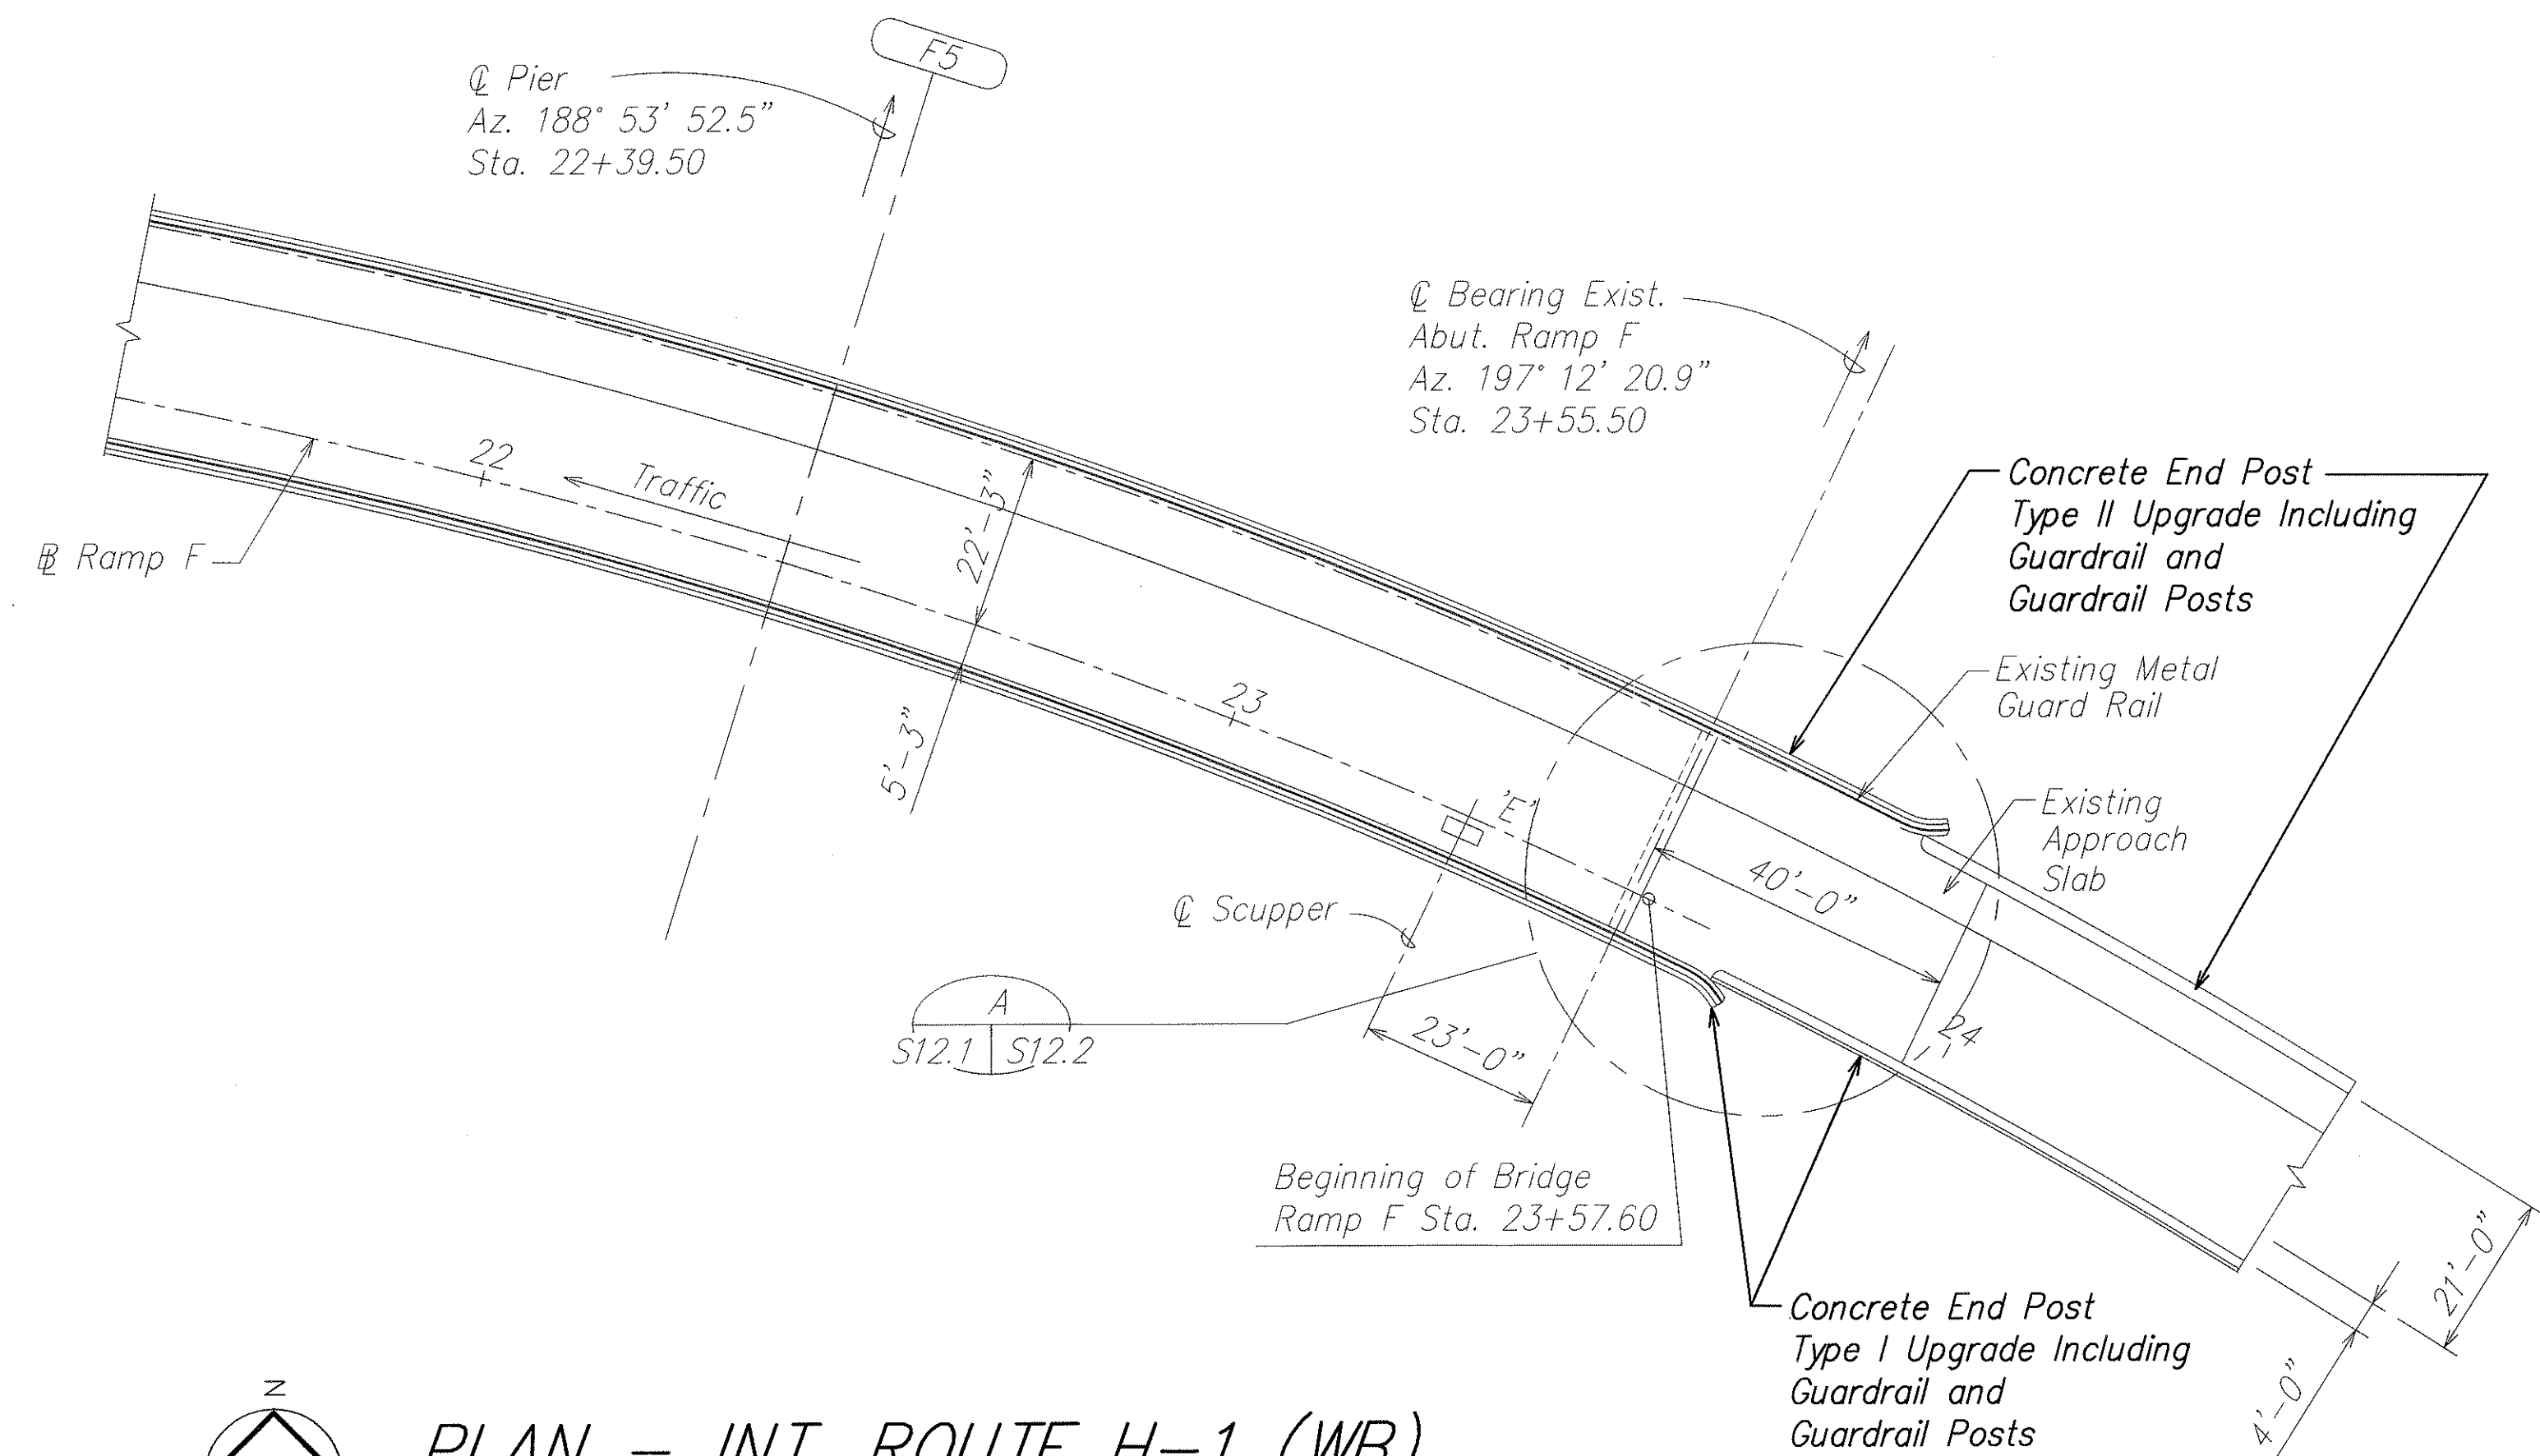

PLAN - INT. ROUTE H-1 (WB)


RAMP F

SCALE: 1" = 20'-0"

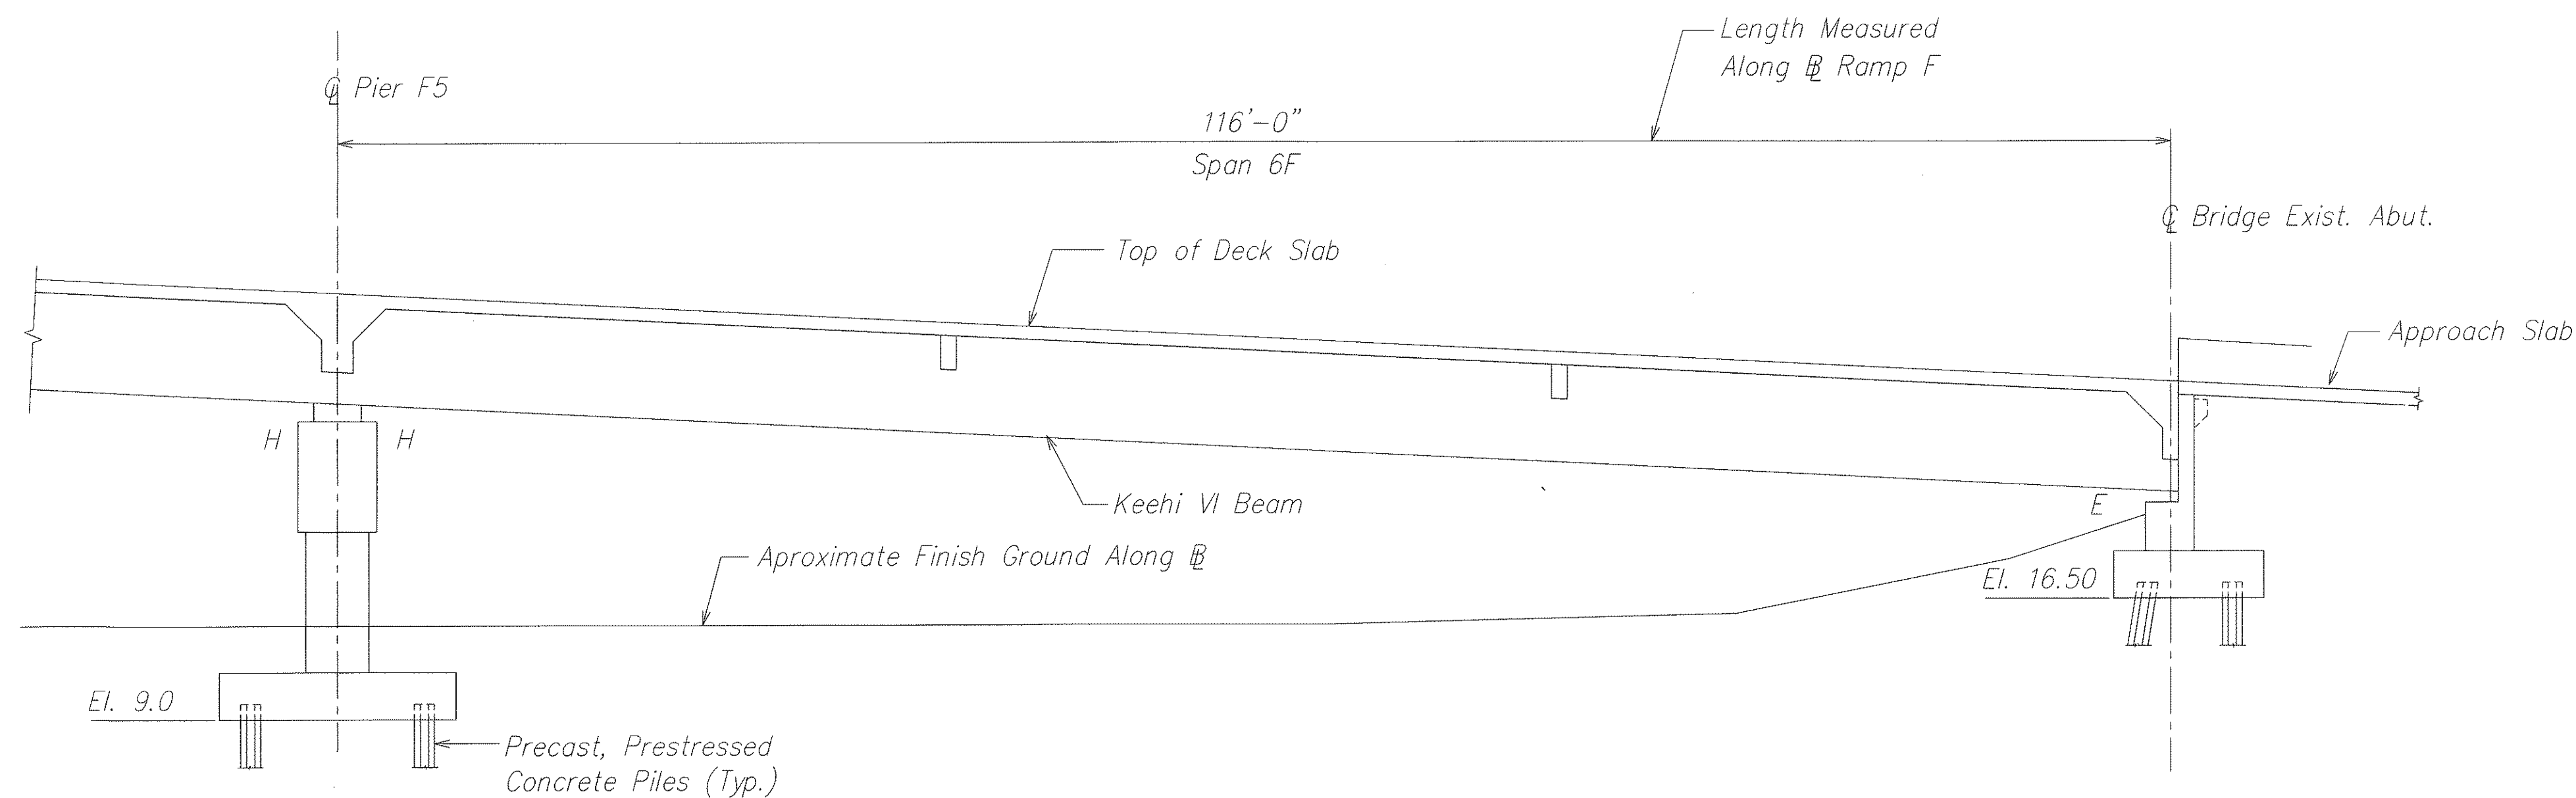

ELEVATION

SCALE: 1/8" = 1'-0"

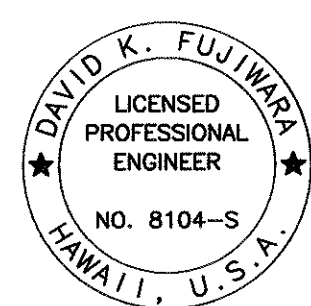


THIS WORK WAS PREPARED BY ME OR UNDER MY SUPERVISION.

SIGNATURE: *David K. Fujimura* EXPIRATION DATE OF THE LICENSE: 4-30-04


STATE OF HAWAII
DEPARTMENT OF TRANSPORTATION
HIGHWAYS DIVISION
GENERAL PLAN
H-1 VIADUCT RAMP F
INTERSTATE ROUTE H-1
GUARDRAIL AND SHOULDER IMPROVEMENTS
Airport Interchange to Middle Street
Federal Aid Project No. IM-H1-1(240)
SCALE: As Noted DATE: OCTOBER 2003

SHEET No. S12.1 OF 111 SHEETS

FED. ROAD DIST. NO.	STATE	FED. AID PROJ. NO.	FISCAL YEAR	SHEET NO.	TOTAL SHEETS
HAWAII	HAW.	IM-H1-1(240)	2004	80	143

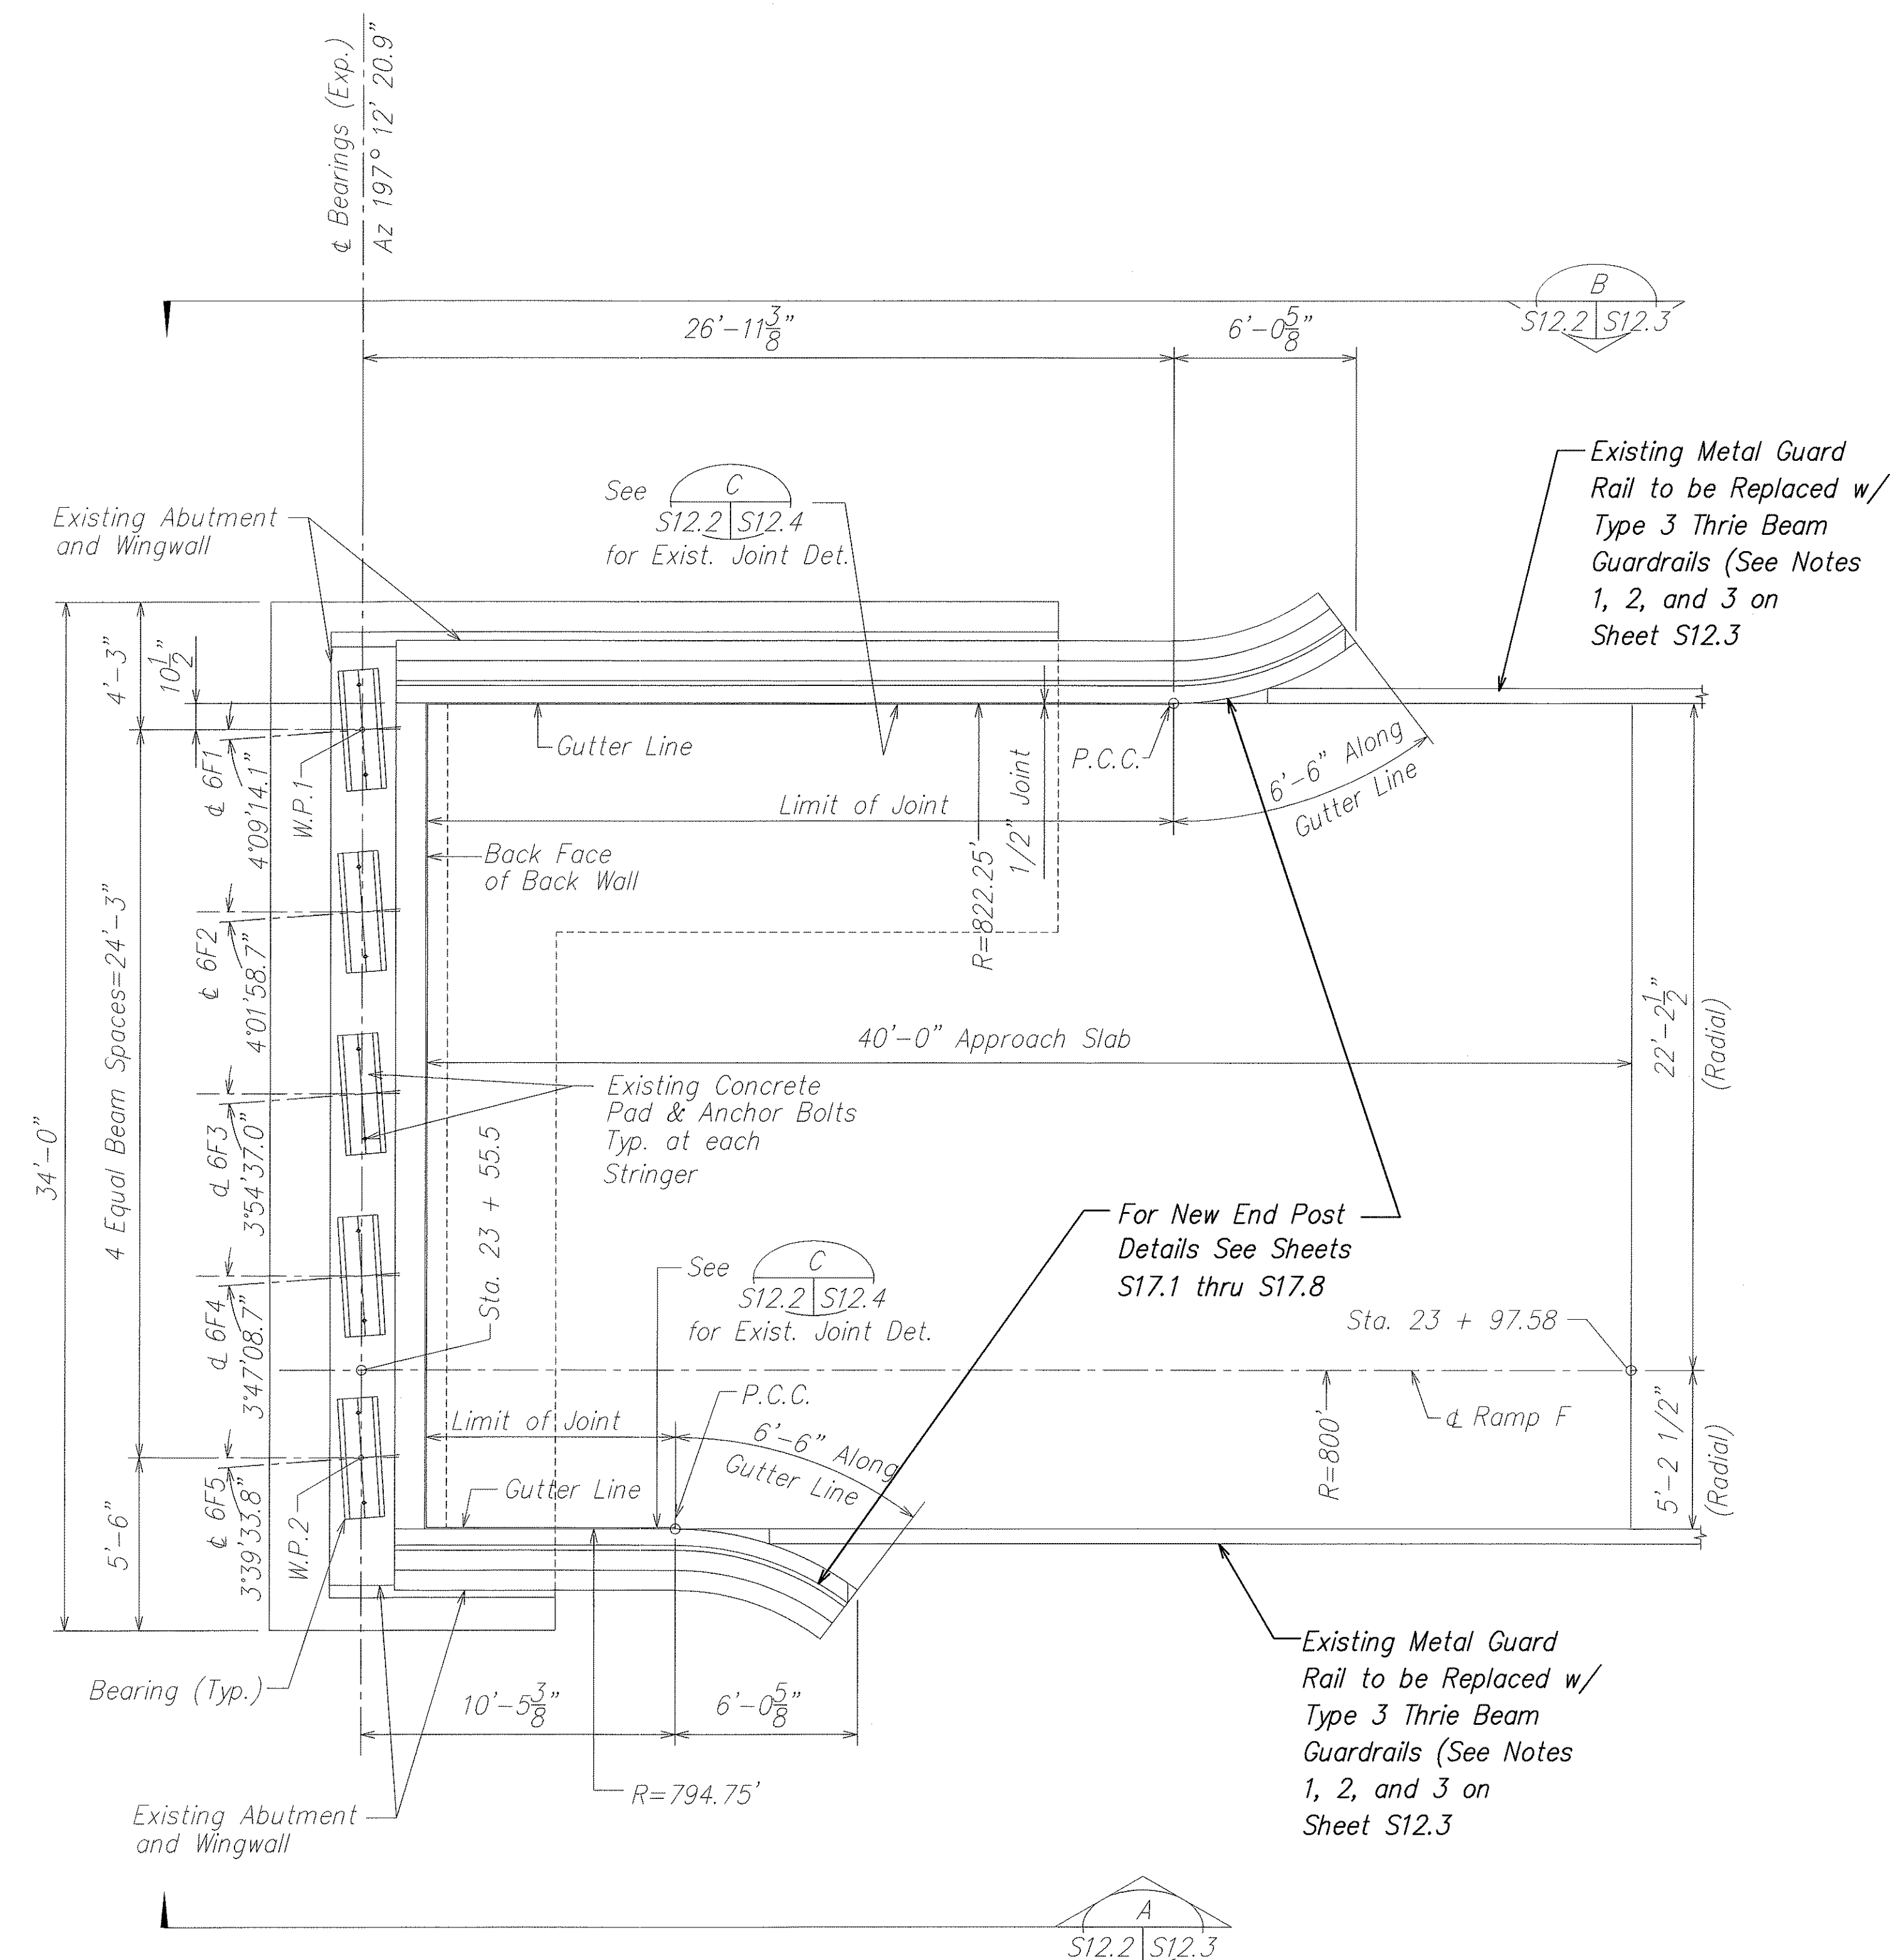


ORIGINAL PLAN	SURVEY PLOTTED BY _____ DATE _____
NOTE BOOK	DRAWN BY _____
	TRACED BY _____
	DESIGNED BY _____
	QUANTITIES BY _____
	CHECKED BY _____

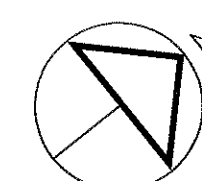

PLAN EXISTING EAST ABUTMENT AND WINGWALLS

SCALE: 1/4" = 1'-0"

S12.1 | S12.2

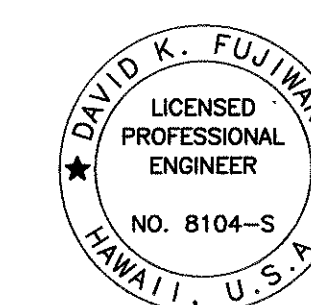

THIS WORK WAS PREPARED BY
ME OR UNDER MY SUPERVISION

David K. Ferguson 4-30-04
SIGNATURE EXPIRATION DATE OF THE LICENSE



STATE OF HAWAII
DEPARTMENT OF TRANSPORTATION
HIGHWAYS DIVISION

PLAN
H-1 VIADUCT RAMP F
INTERSTATE ROUTE H-1
GUARDRAIL AND SHOULDER IMPROVEMENTS
Airport Interchange to Middle Street
Federal Aid Project No. IM-H1-1(240)

SCALE: As Noted DATE: OCTOBER 2003

SHEET No. S12.2 OF 111 SHEETS

FED. ROAD DIST. NO.	STATE	FED. AID PROJ. NO.	FISCAL YEAR	SHEET NO.	TOTAL SHEETS
HAWAII	HAW.	1M-H1-1(240)	2004	83	143

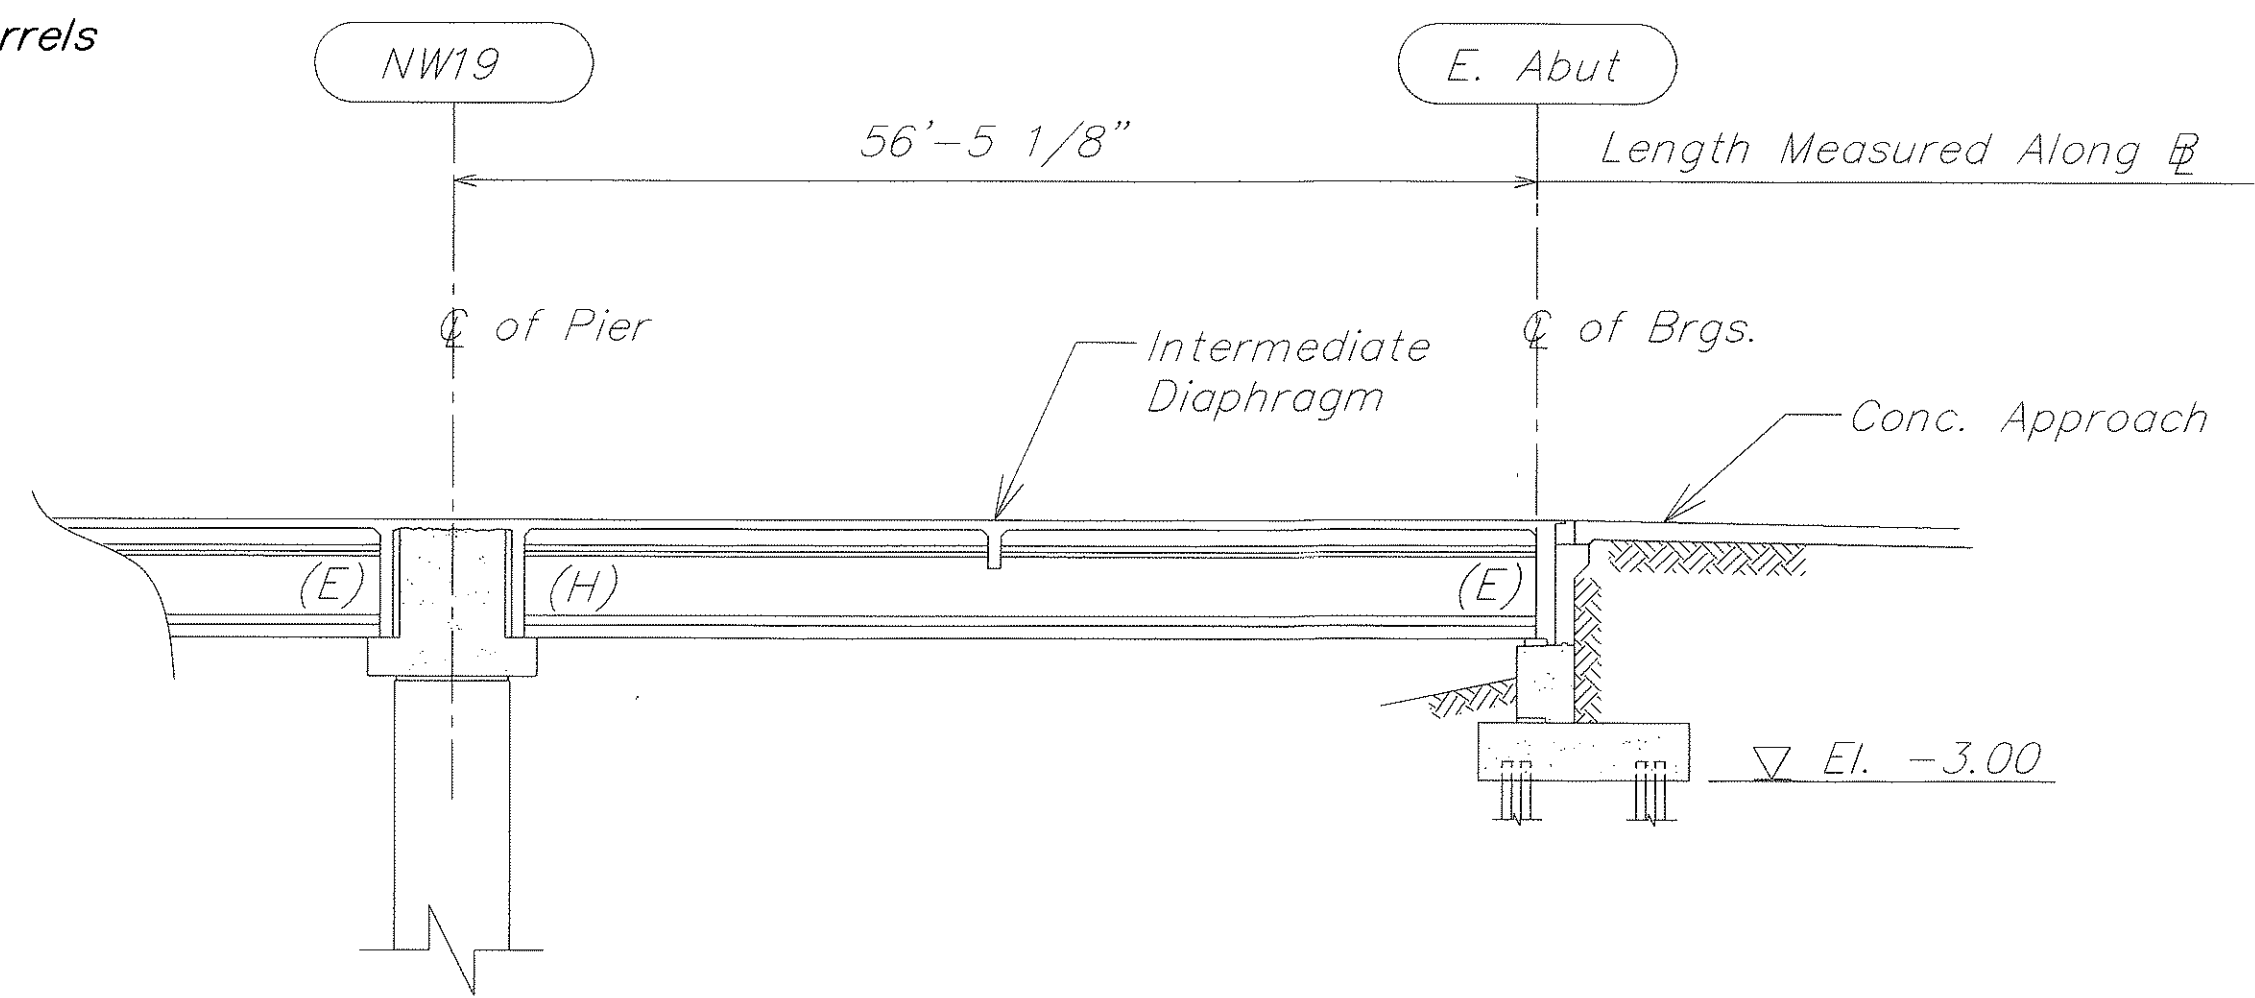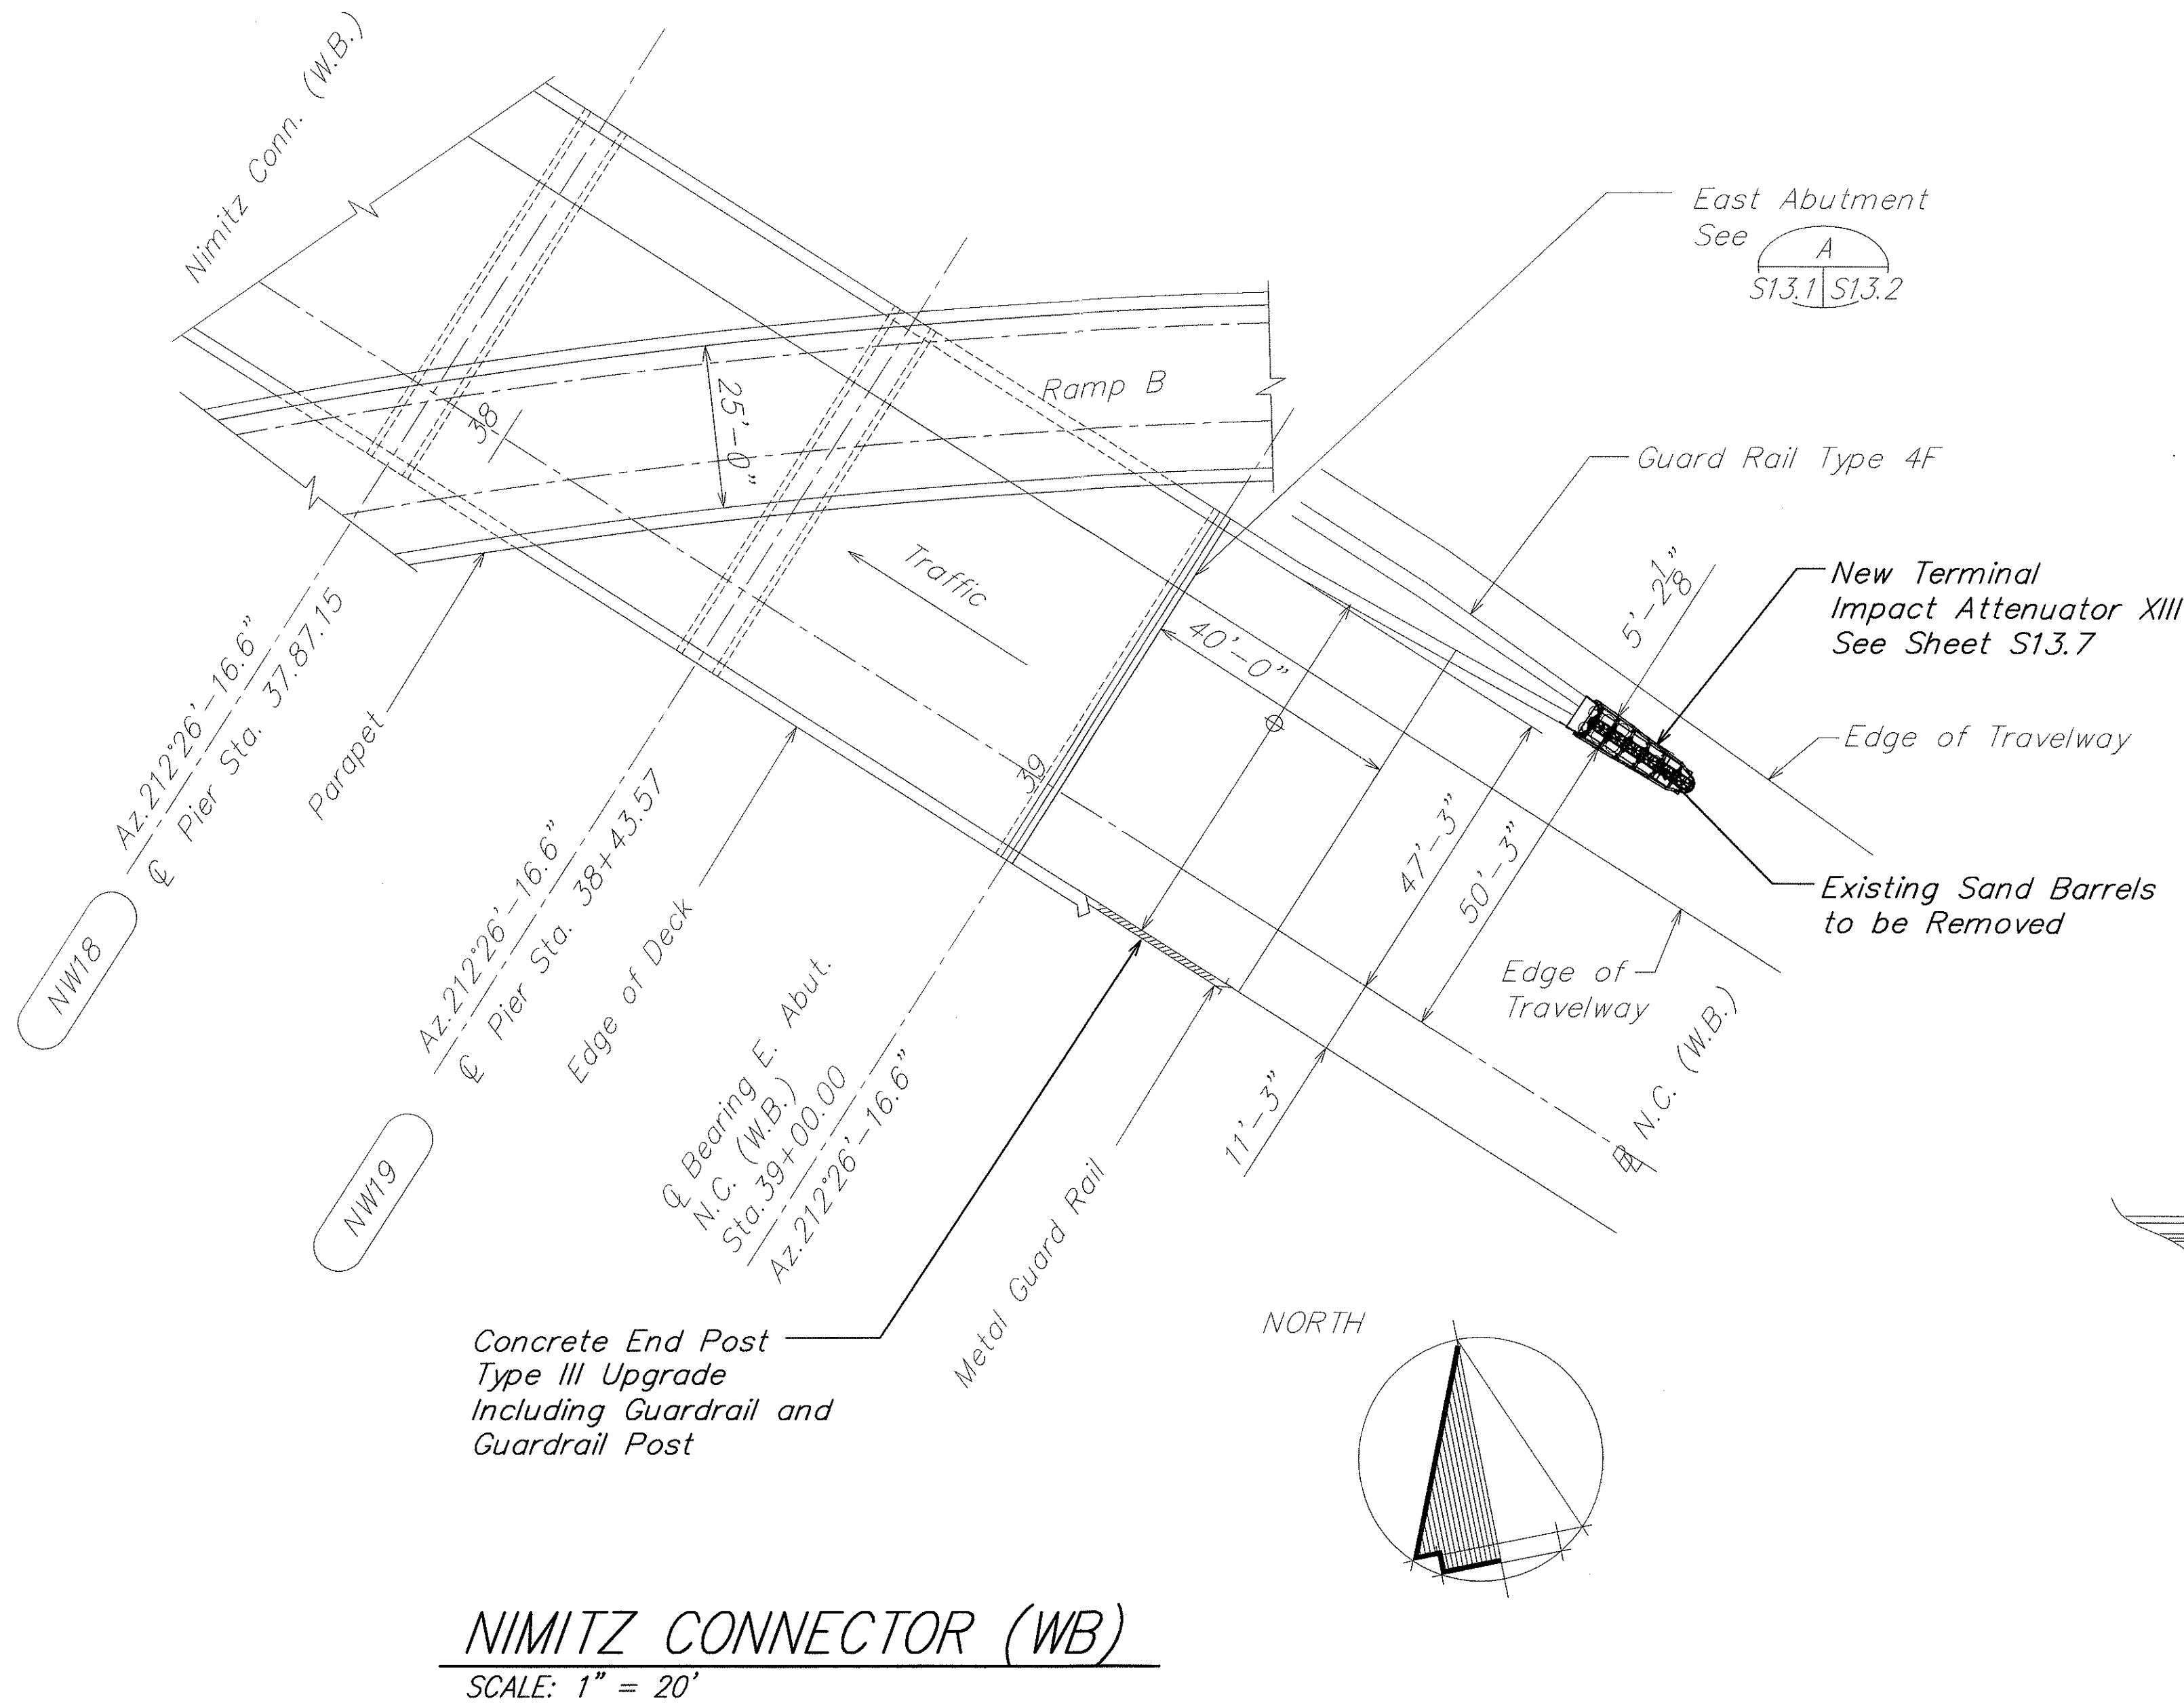

ORIGINAL PLAN	SURVEY PLOTTED BY	DATE
NOTE BOOK	DRAWN BY	
No.	DESIGNED BY	
	CHECKED BY	

DAVID K. FUJIMURA
LICENSED PROFESSIONAL ENGINEER
NO. 8104-S
HAWAII, U.S.A.

THIS WORK WAS PREPARED BY ME OR UNDER MY SUPERVISION.

David K. Fujimura
SIGNATURE
4-30-04
EXPIRATION DATE OF THE LICENSE



STATE OF HAWAII
DEPARTMENT OF TRANSPORTATION
HIGHWAYS DIVISION

PLAN AND SECTION
NIMITZ CONN. WEST BOUND
INTERSTATE ROUTE H-1
GUARDRAIL AND SHOULDER IMPROVEMENTS
Airport Interchange to Middle Street
Federal Aid Project No. 1M-H1-1(240)

SCALE: As Noted
DATE: OCTOBER 2003

SHEET No. S13.1 OF 111 SHEETS

FILE: POGS132.DWG
PLOT: 1 = 1

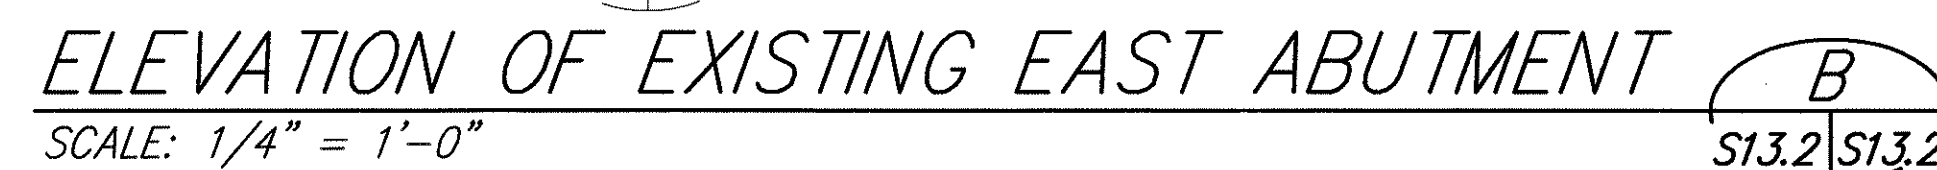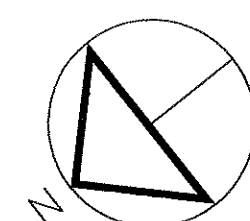

SCALE: As Noted DATE: OCTOBER 2003

84

ORIGINAL PLAN	SURVEY PLOTTED BY _____ DATE _____
NOTE BOOK	DRAWN BY _____
	TRACED BY _____
	DESIGNED BY _____
	QUANTITIES BY _____
to _____	CHECKED BY _____

\\Cad1\ksf\2000\0066-H1 GUARDRAIL\11-05-03\PCGS1303.dwg, 11/5/2003 11:05:59 AM, KSFinc.pc3, 1:1



- 17.1 thru 17.8. TYPICAL EXISTING WINGWALL SECTION *B*
SCALE: 1/2" = 1'-0" *S13.3 | S13.3*




THIS WORK WAS PREPARED BY
ME OR UNDER MY SUPERVISION




David K. Ferguson 4-30-04
SIGNATURE EXPIRATION DATE OF THE LICENSE

85

FED. ROAD DIST. NO.	STATE	FED. AID PROJ. NO.	FISCAL YEAR	SHEET NO.	TOTAL SHEETS
HAWAII	HAW.	IM-H1-1(240)	2004	87	143

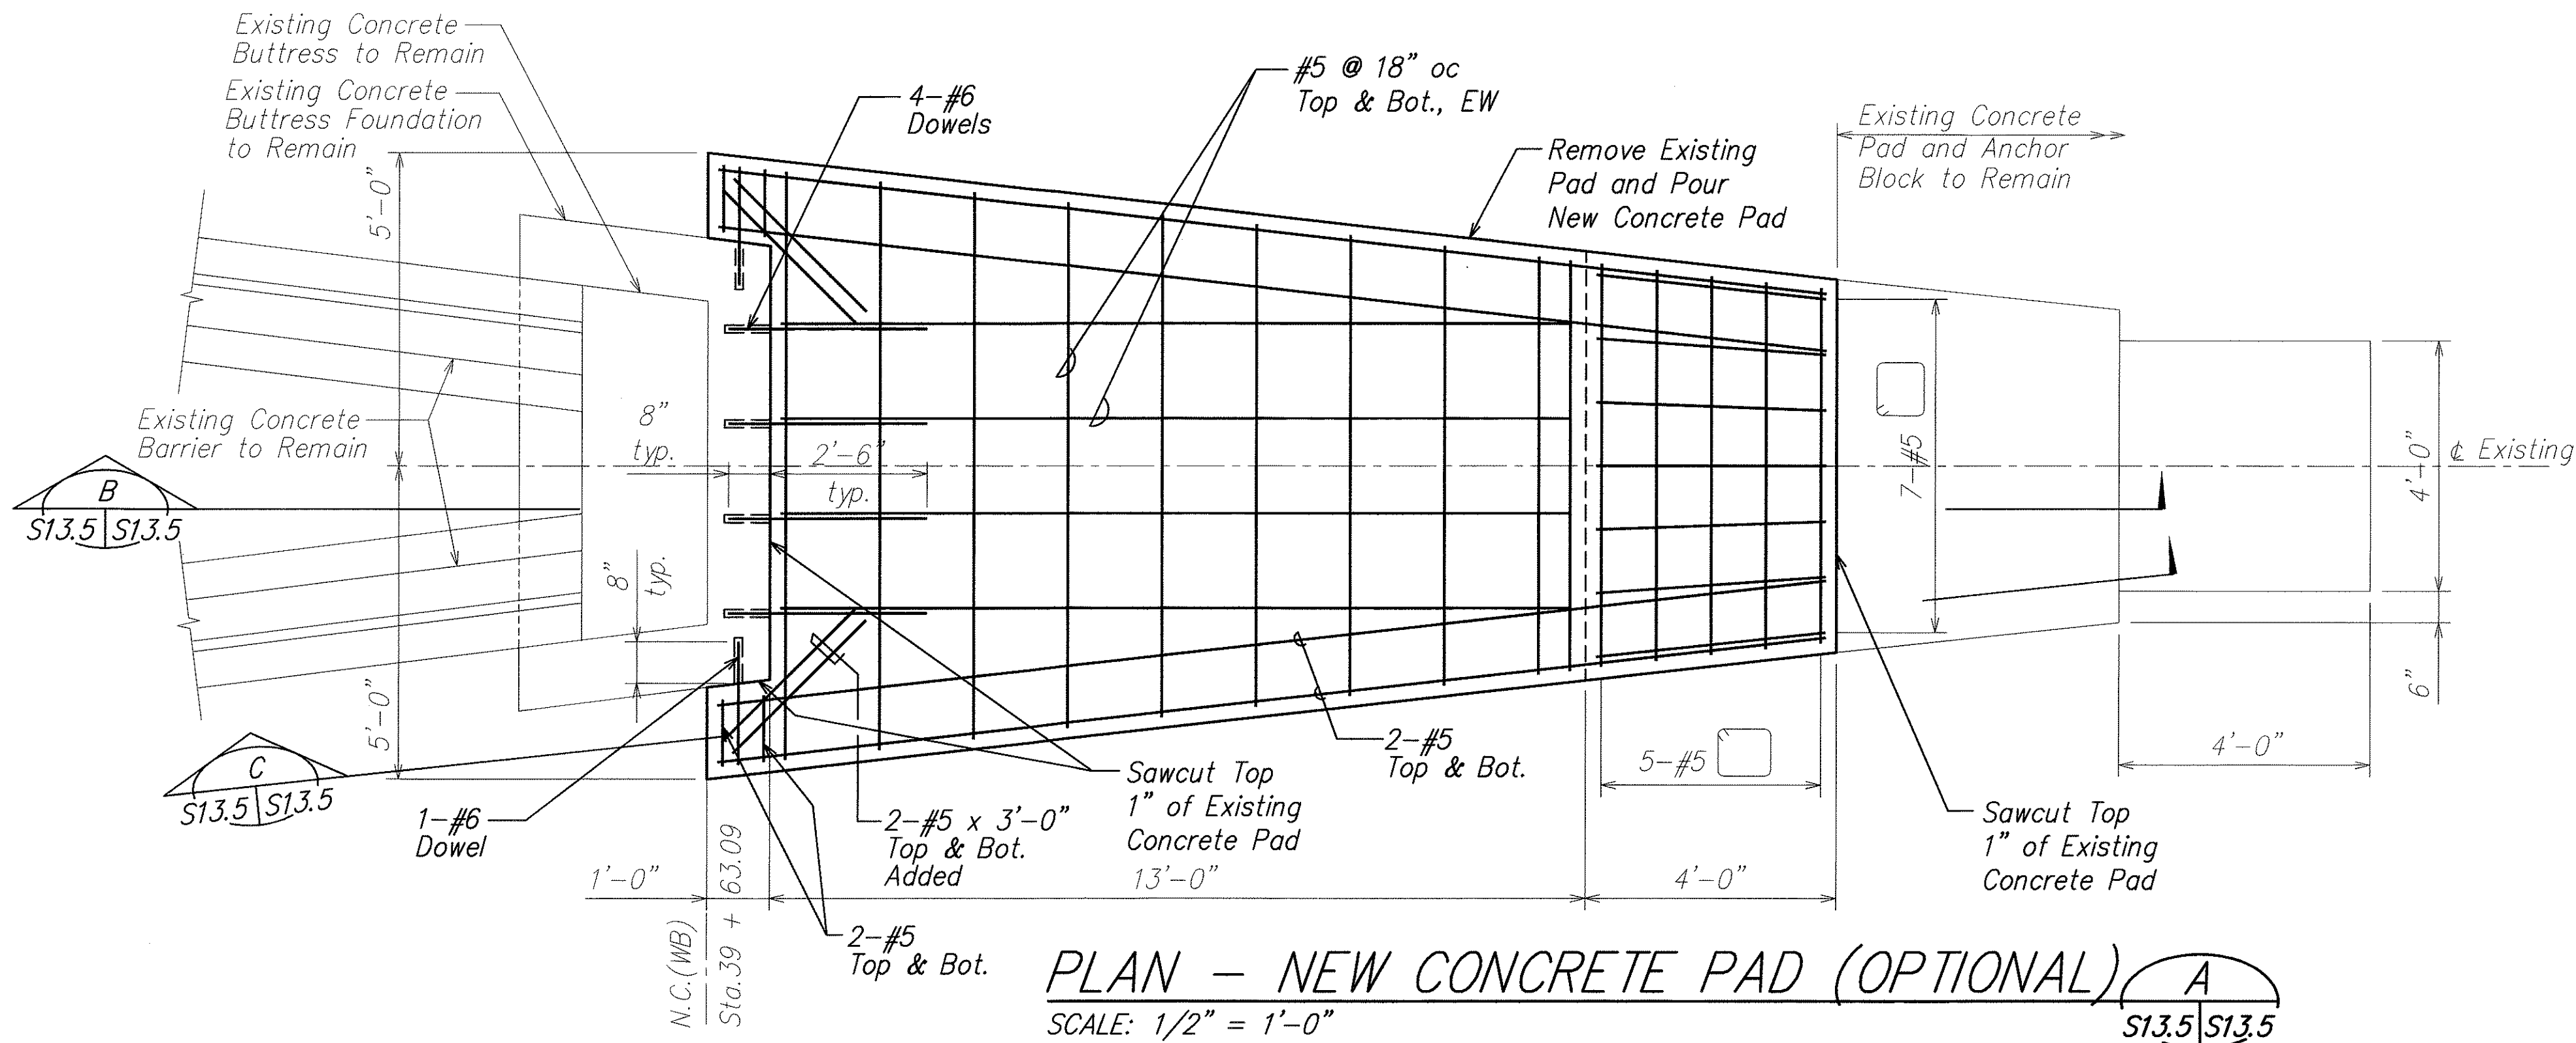

- NOTE:
- Slab may be reused or removed and replaced according to the attenuator manufacturer's recommendations. All details for new concrete pad are optional. Size and details for new pad shall follow attenuator manufacturer's recommendations.
 - Details for a new concrete pad or for reusing the existing concrete pad shall be submitted for approval by the Engineer.
 - The cost of all work relating to the concrete pad shall be considered incidental to Section 693 - Terminal Impact Attenuator.

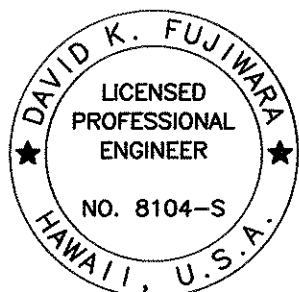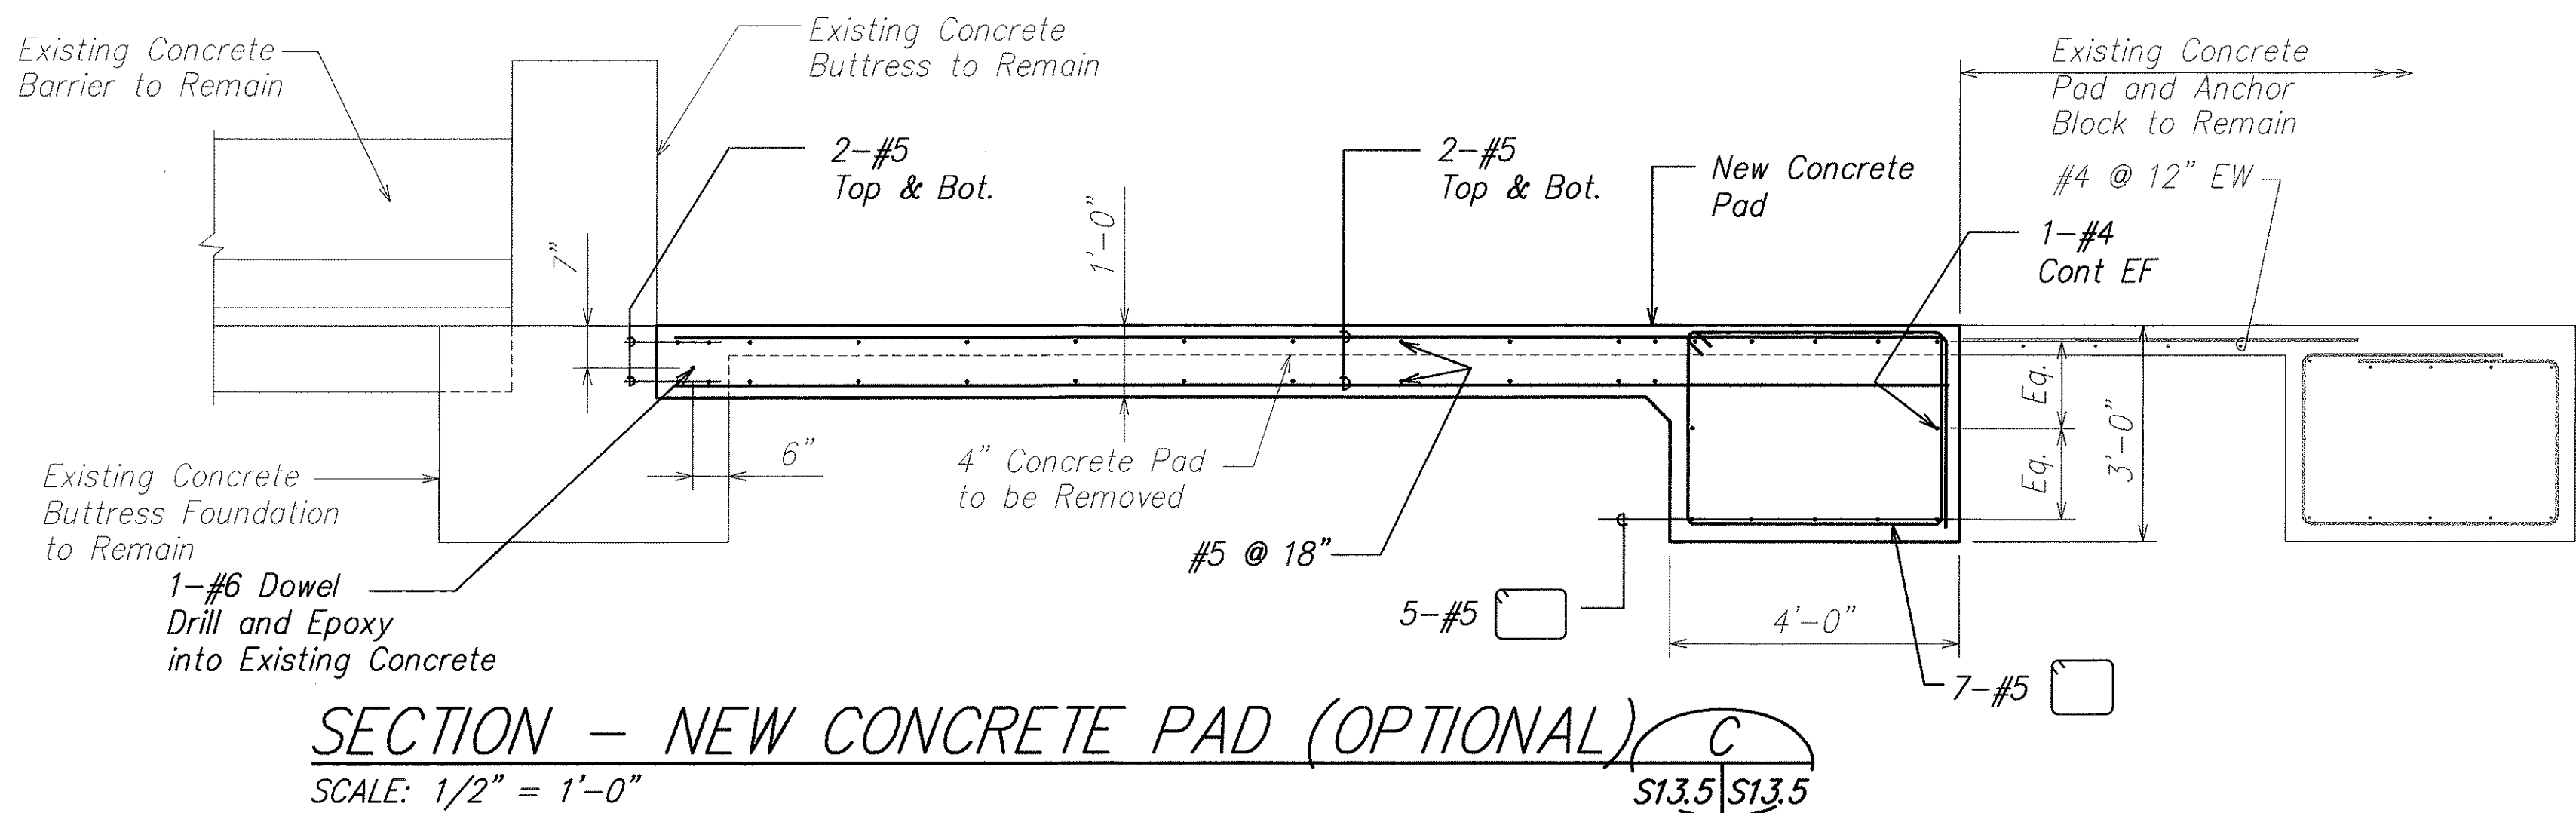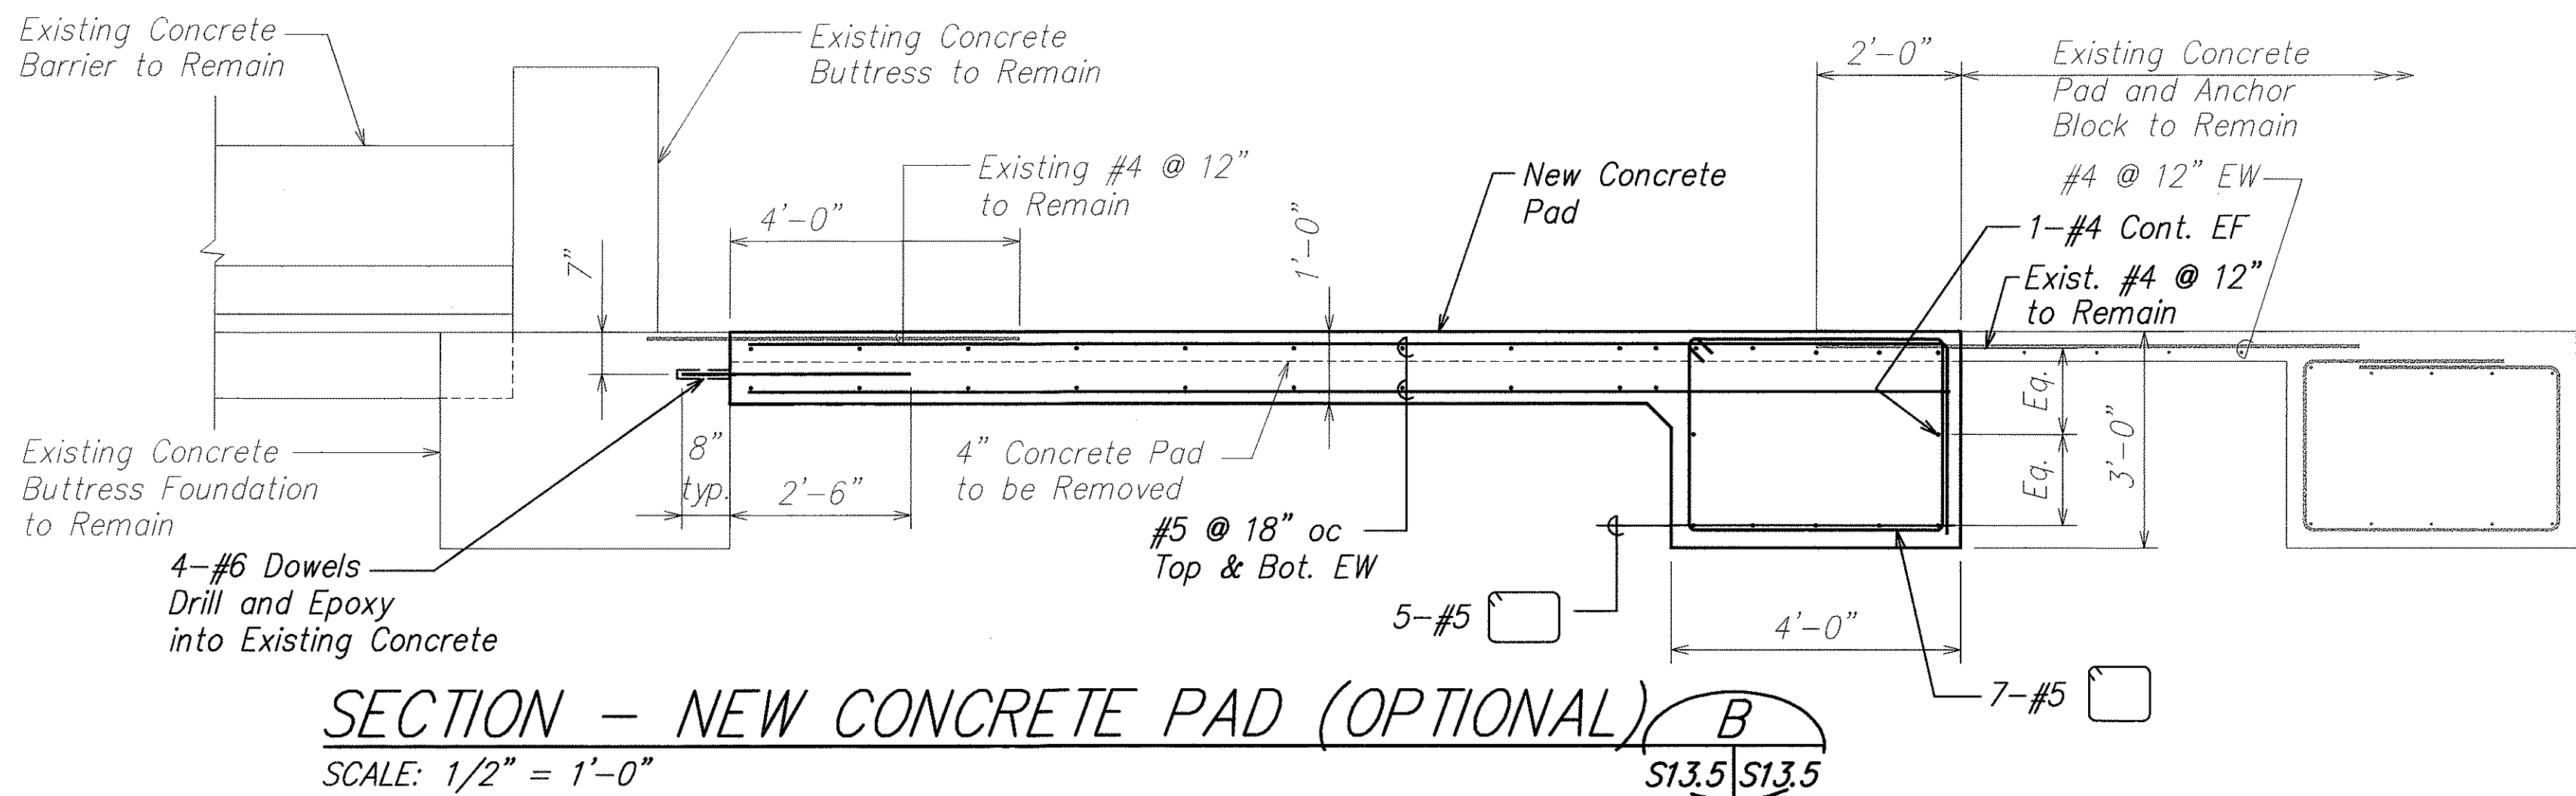

THIS WORK WAS PREPARED BY ME OR UNDER MY SUPERVISION.

Signature: David K. Fujiwara
DATE: 4-30-04
SIGNATURE EXPIRATION DATE OF THE LICENSE

STATE OF HAWAII
DEPARTMENT OF TRANSPORTATION
HIGHWAYS DIVISION


PLAN AND SECTIONS
NIMITZ CONN. WEST BOUND
INTERSTATE ROUTE H-1
GUARDRAIL AND SHOULDER IMPROVEMENTS
Airport Interchange to Middle Street
Federal Aid Project No. IM-H1-1(240)

SCALE: As Noted
DATE: OCTOBER 2003


SHEET No. S13.5 OF 111 SHEETS

ORIGINAL PLAN	DATE
DESIGNED BY	DATE
NOTED BY	DATE
CHECKED BY	DATE
NO.	


FED. ROAD DIST. NO.	STATE	FED. AID PROJ. NO.	FISCAL YEAR	SHEET NO.	TOTAL SHEETS
HAWAII	HAW.	IM-H1-1(240)	2004	88	143

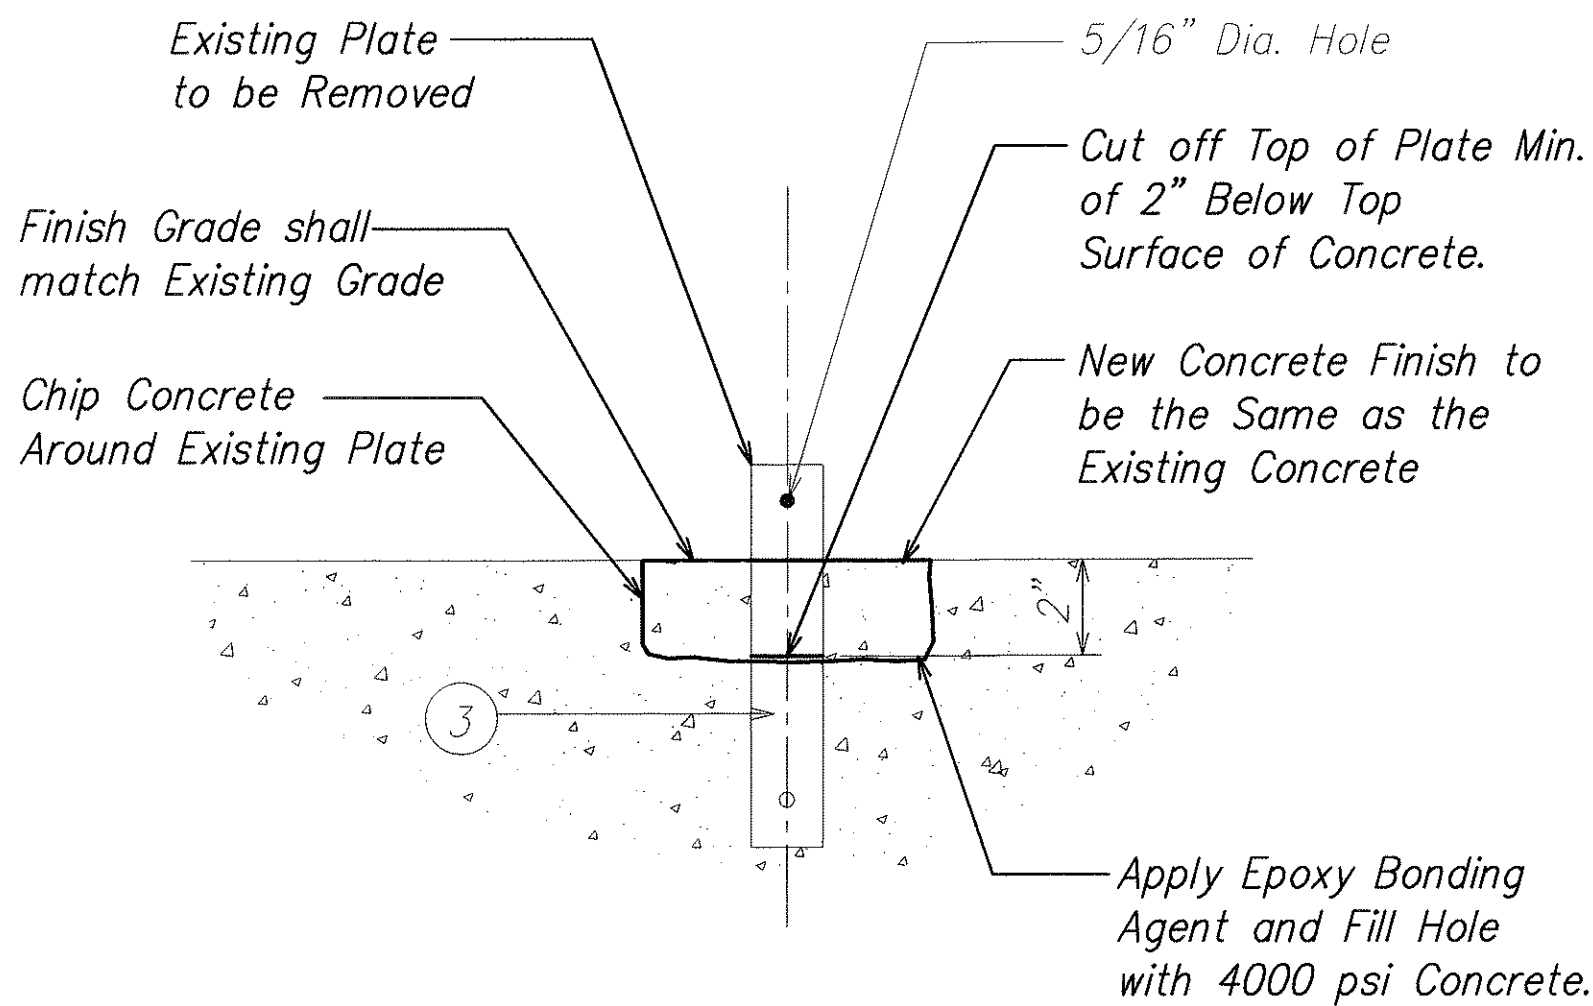

EXISTING PLATE DETAIL D
SCALE: 3" = 1'-0" S13.6 S13.6

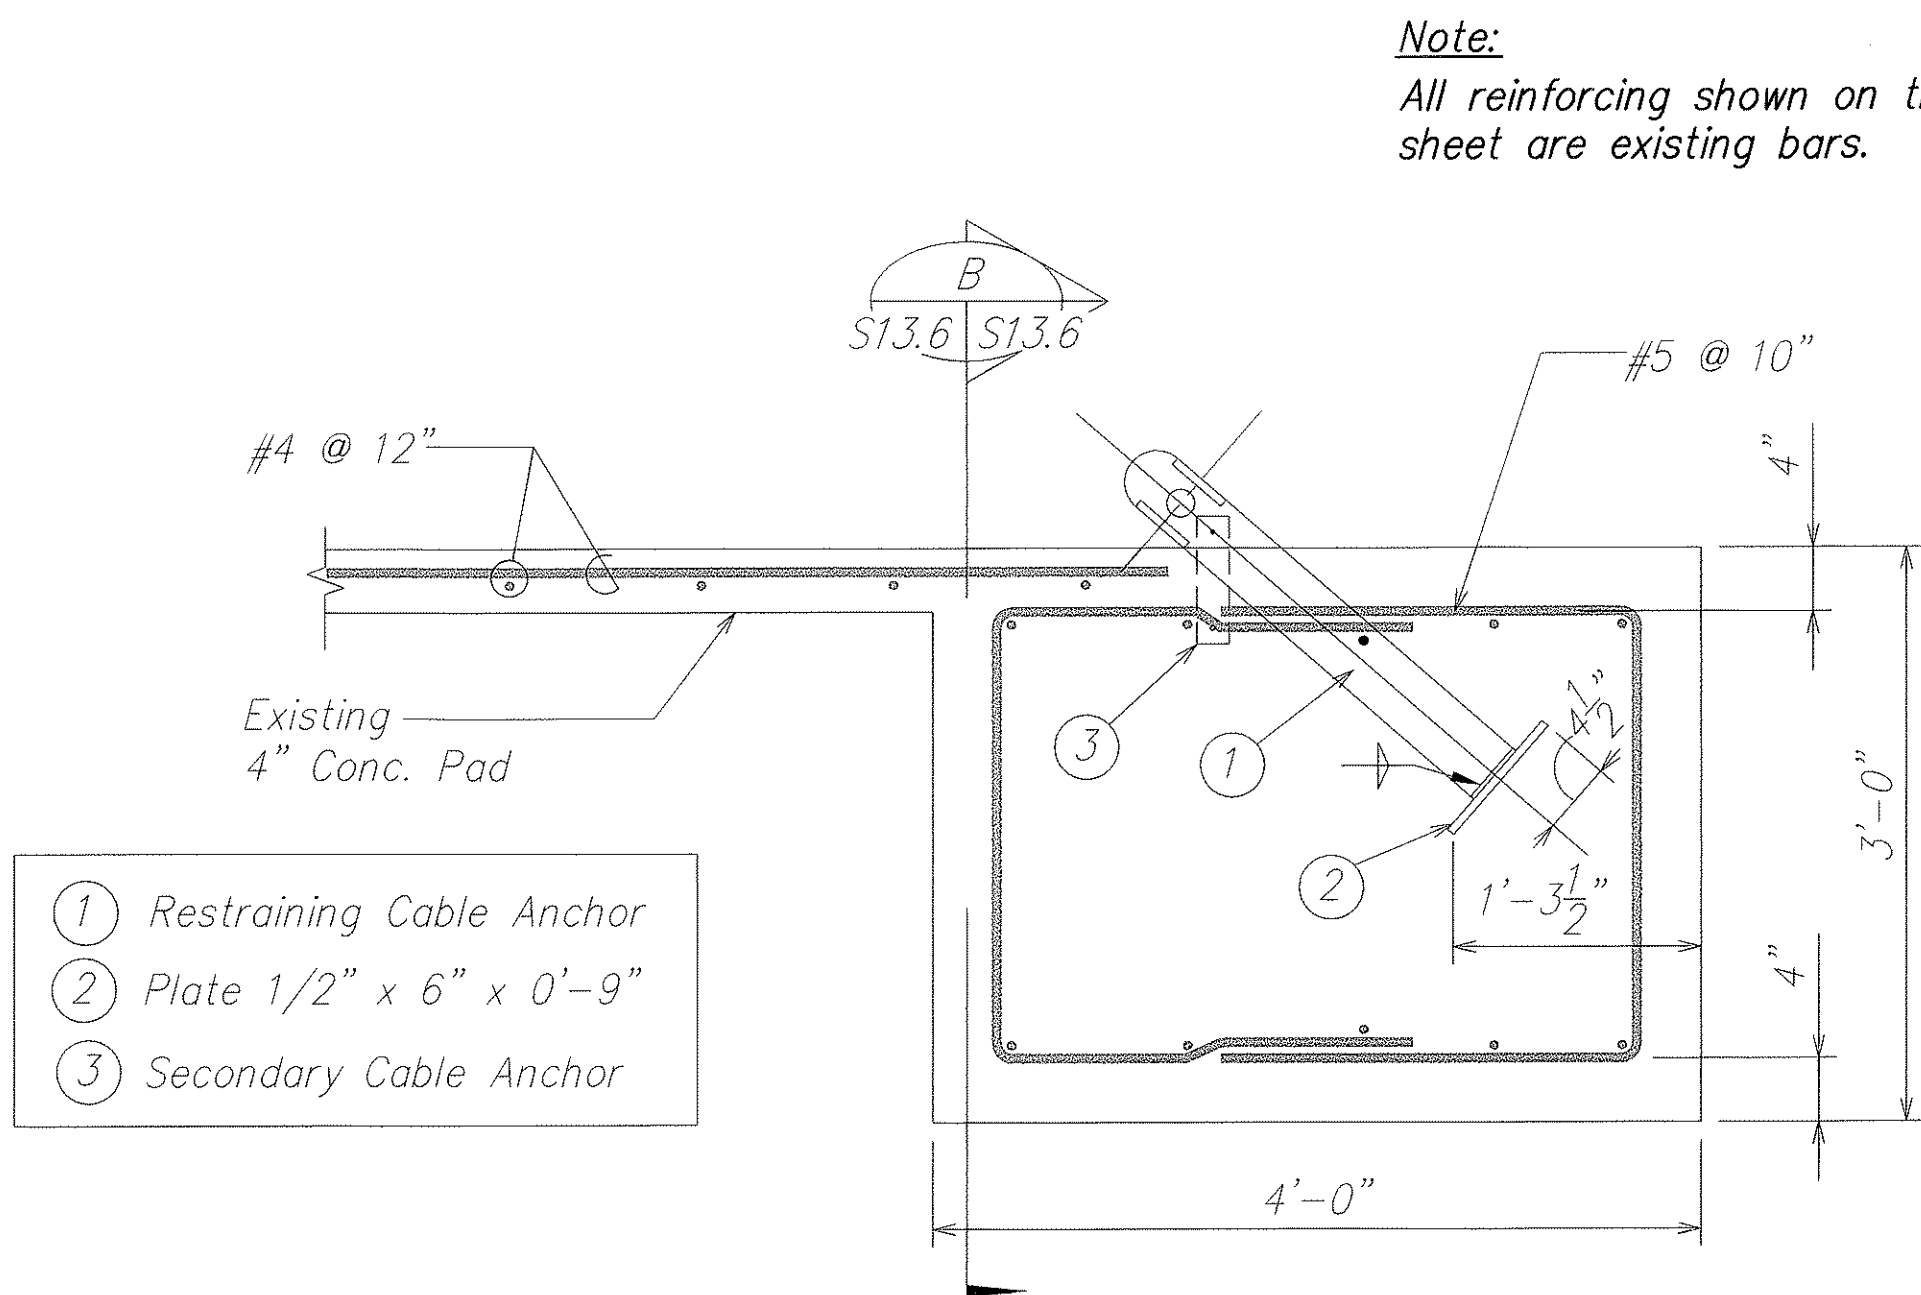

EXISTING ANCHOR BLOCK SECTION A
SCALE: 1" = 1'-0" S13.4 S13.6

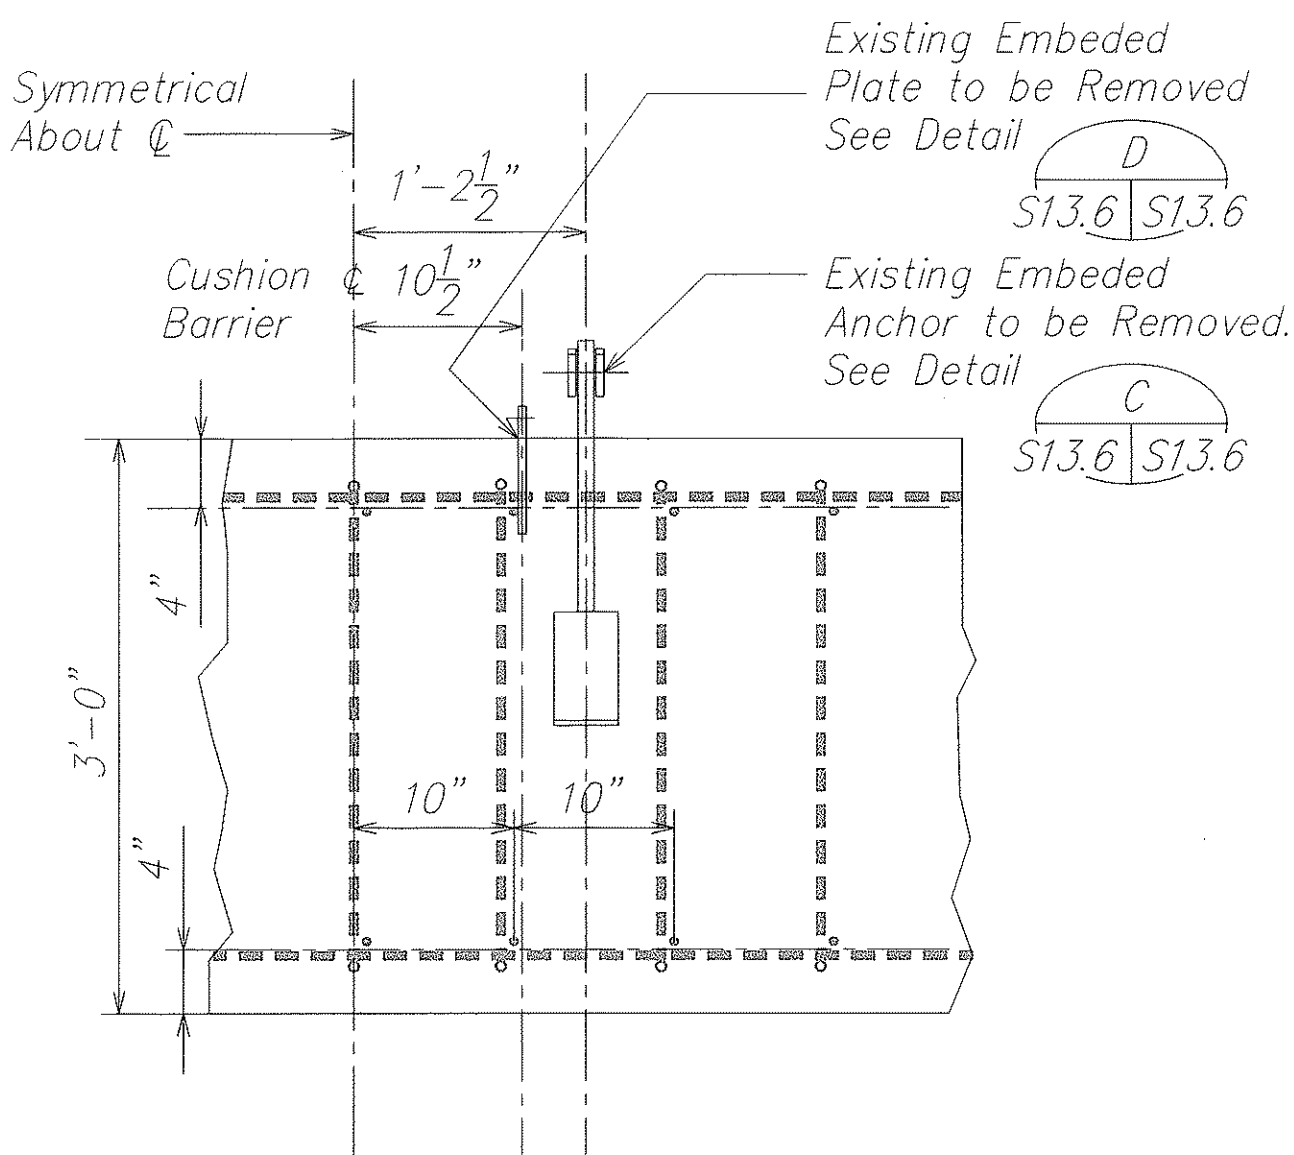

SECTION B
SCALE: 1" = 1'-0" S13.5 S13.6


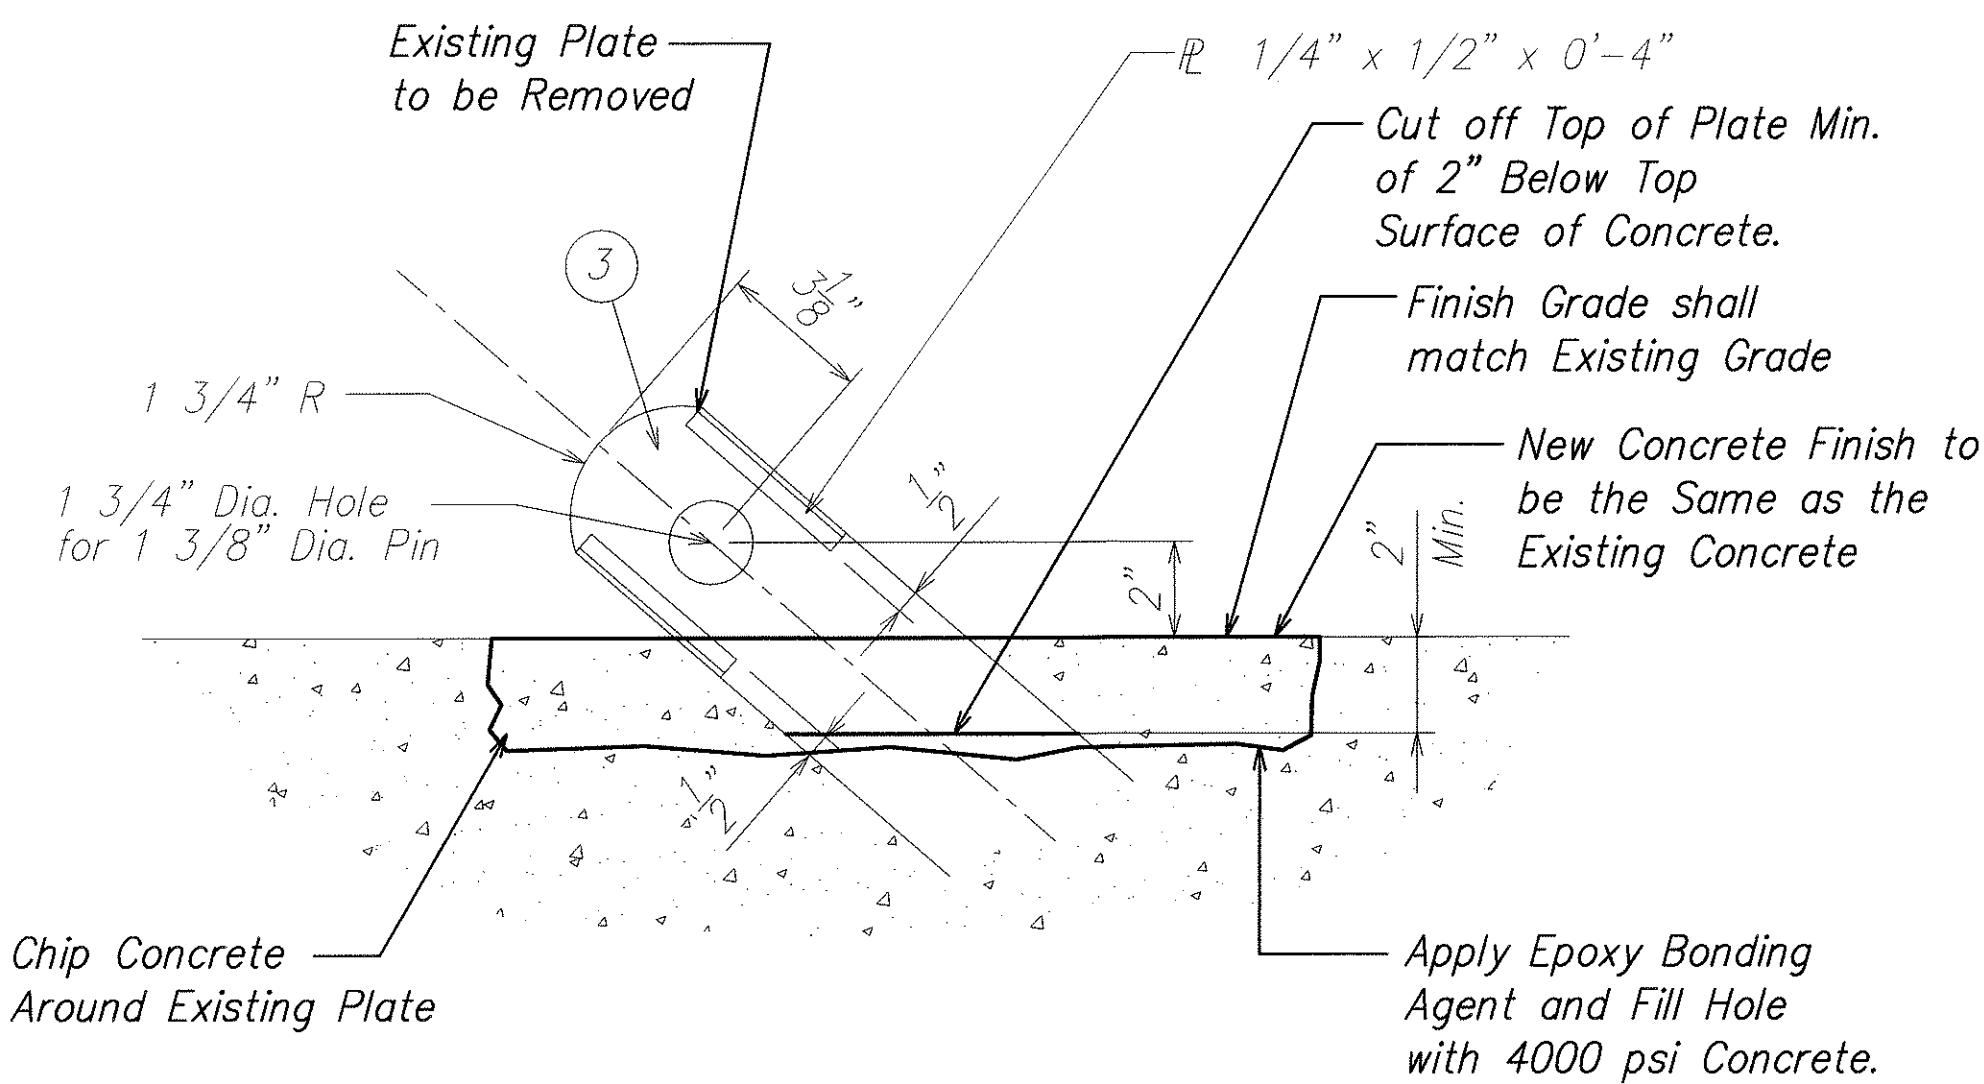


PLATE REMOVAL DETAIL C
SCALE: 3" = 1'-0" S13.6 S13.6

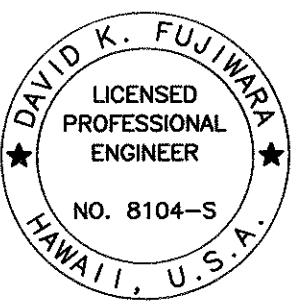

THIS WORK WAS PREPARED BY
ME OR UNDER MY SUPERVISION.

Signature: David K. Fujiwara
EXPIRATION DATE OF THE LICENSE: 4-30-04


STATE OF HAWAII
DEPARTMENT OF TRANSPORTATION
HIGHWAYS DIVISION

PLAN, SECTIONS & DETAILS
NIMITZ CONN. WEST BOUND
INTERSTATE ROUTE H-1
GUARDRAIL AND SHOULDER IMPROVEMENTS
Airport Interchange to Middle Street
Federal Aid Project No. IM-H1-1(240)


SCALE: As Noted DATE: OCTOBER 2003

SHEET No. S13.6 OF 111 SHEETS

FED. ROAD DIST. NO.	STATE	FED. AID PROJ. NO.	FISCAL YEAR	SHEET NO.	TOTAL SHEETS
HAWAII	HAW.	IM-H1-1(240)	2004	89	143

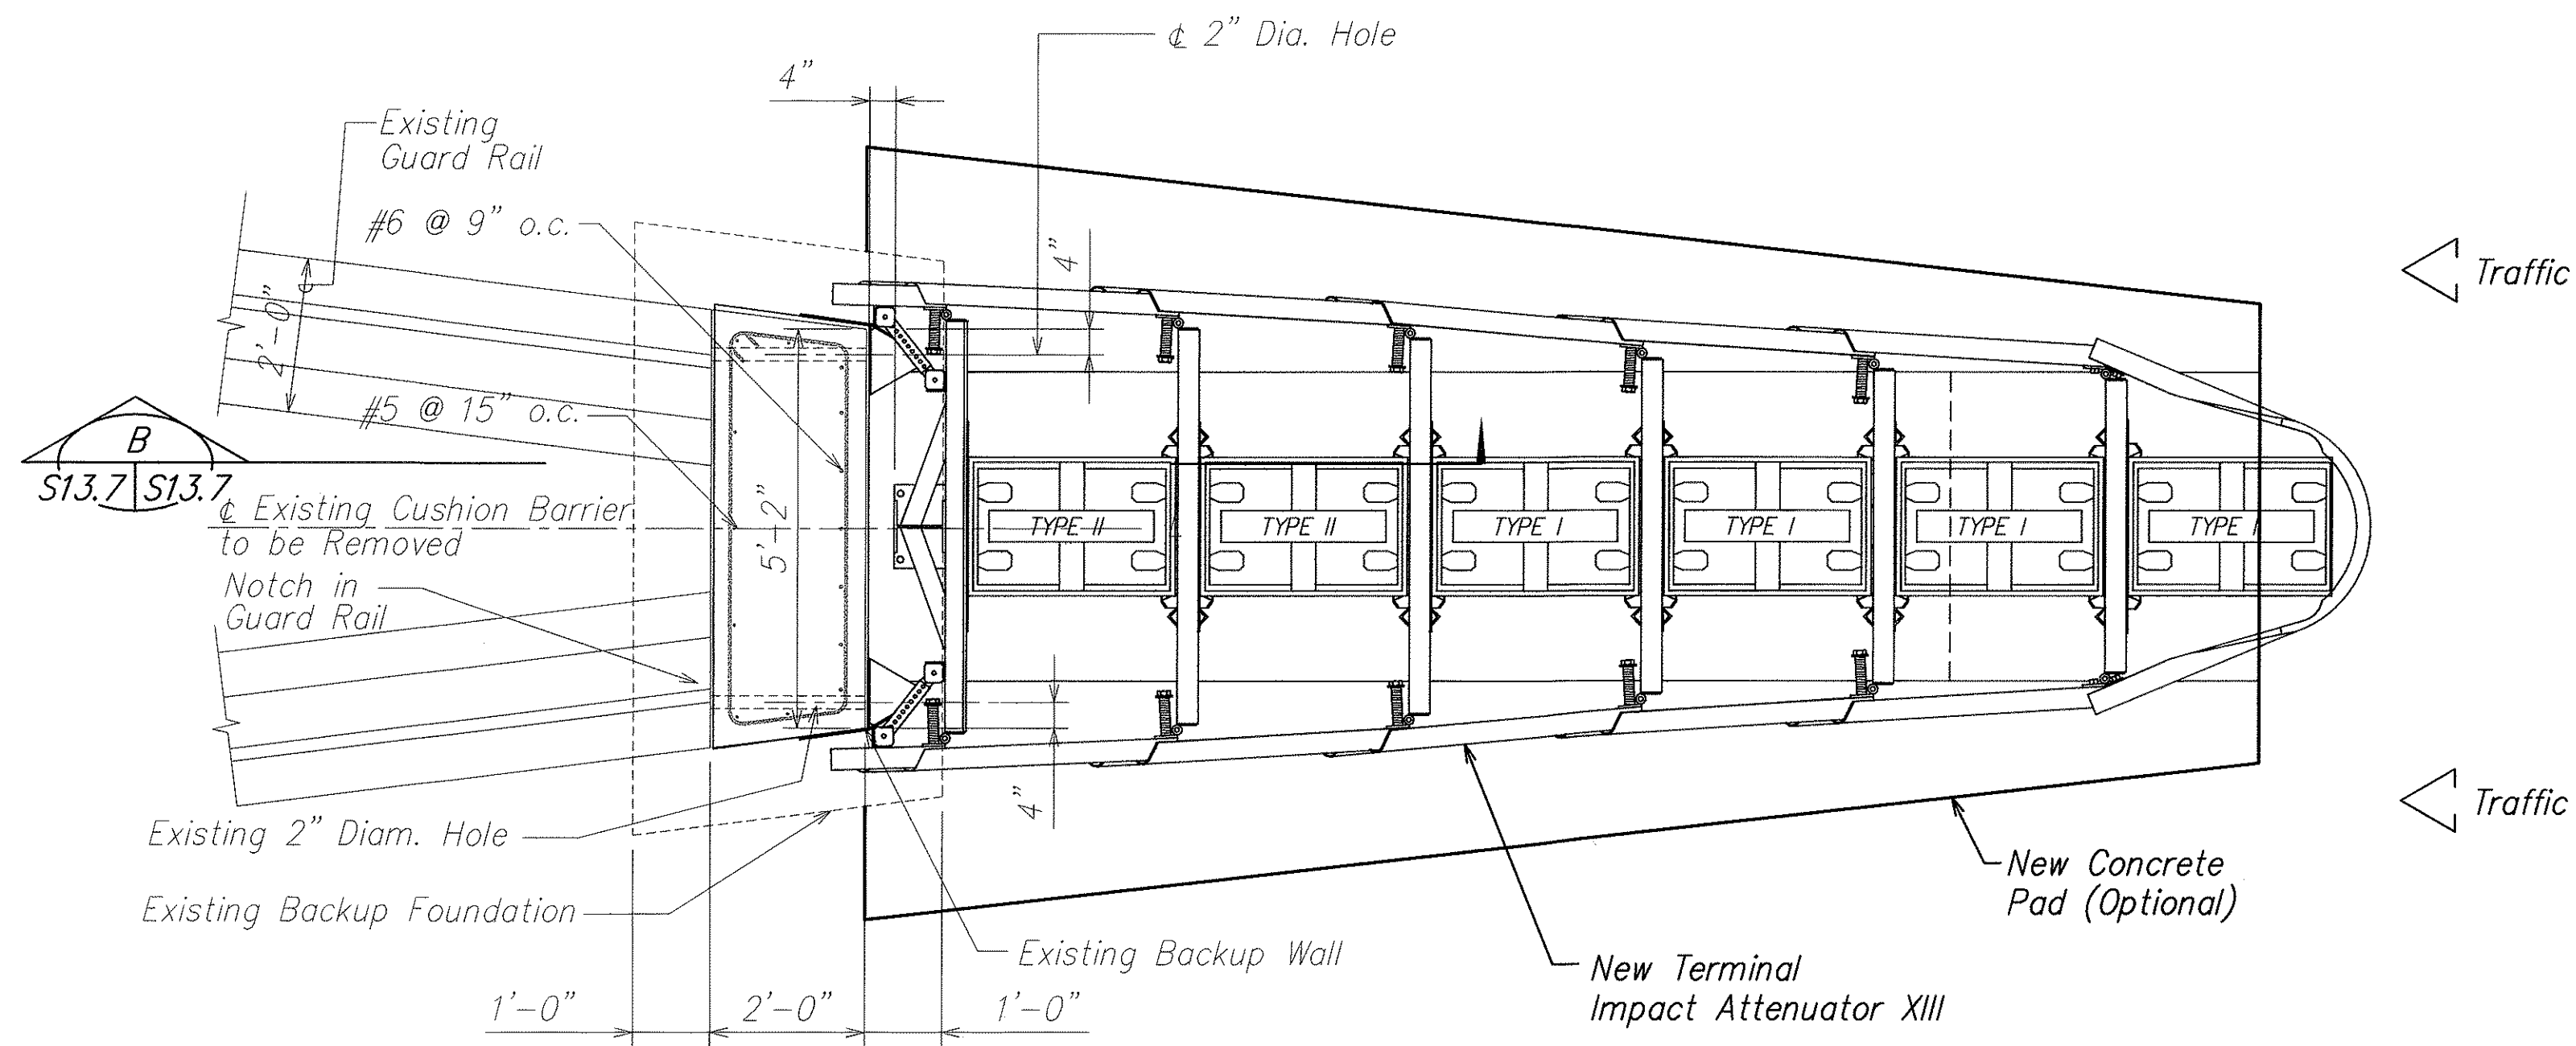

PLAN
SCALE: 1/2" = 1'-0" S13.7 S13.7

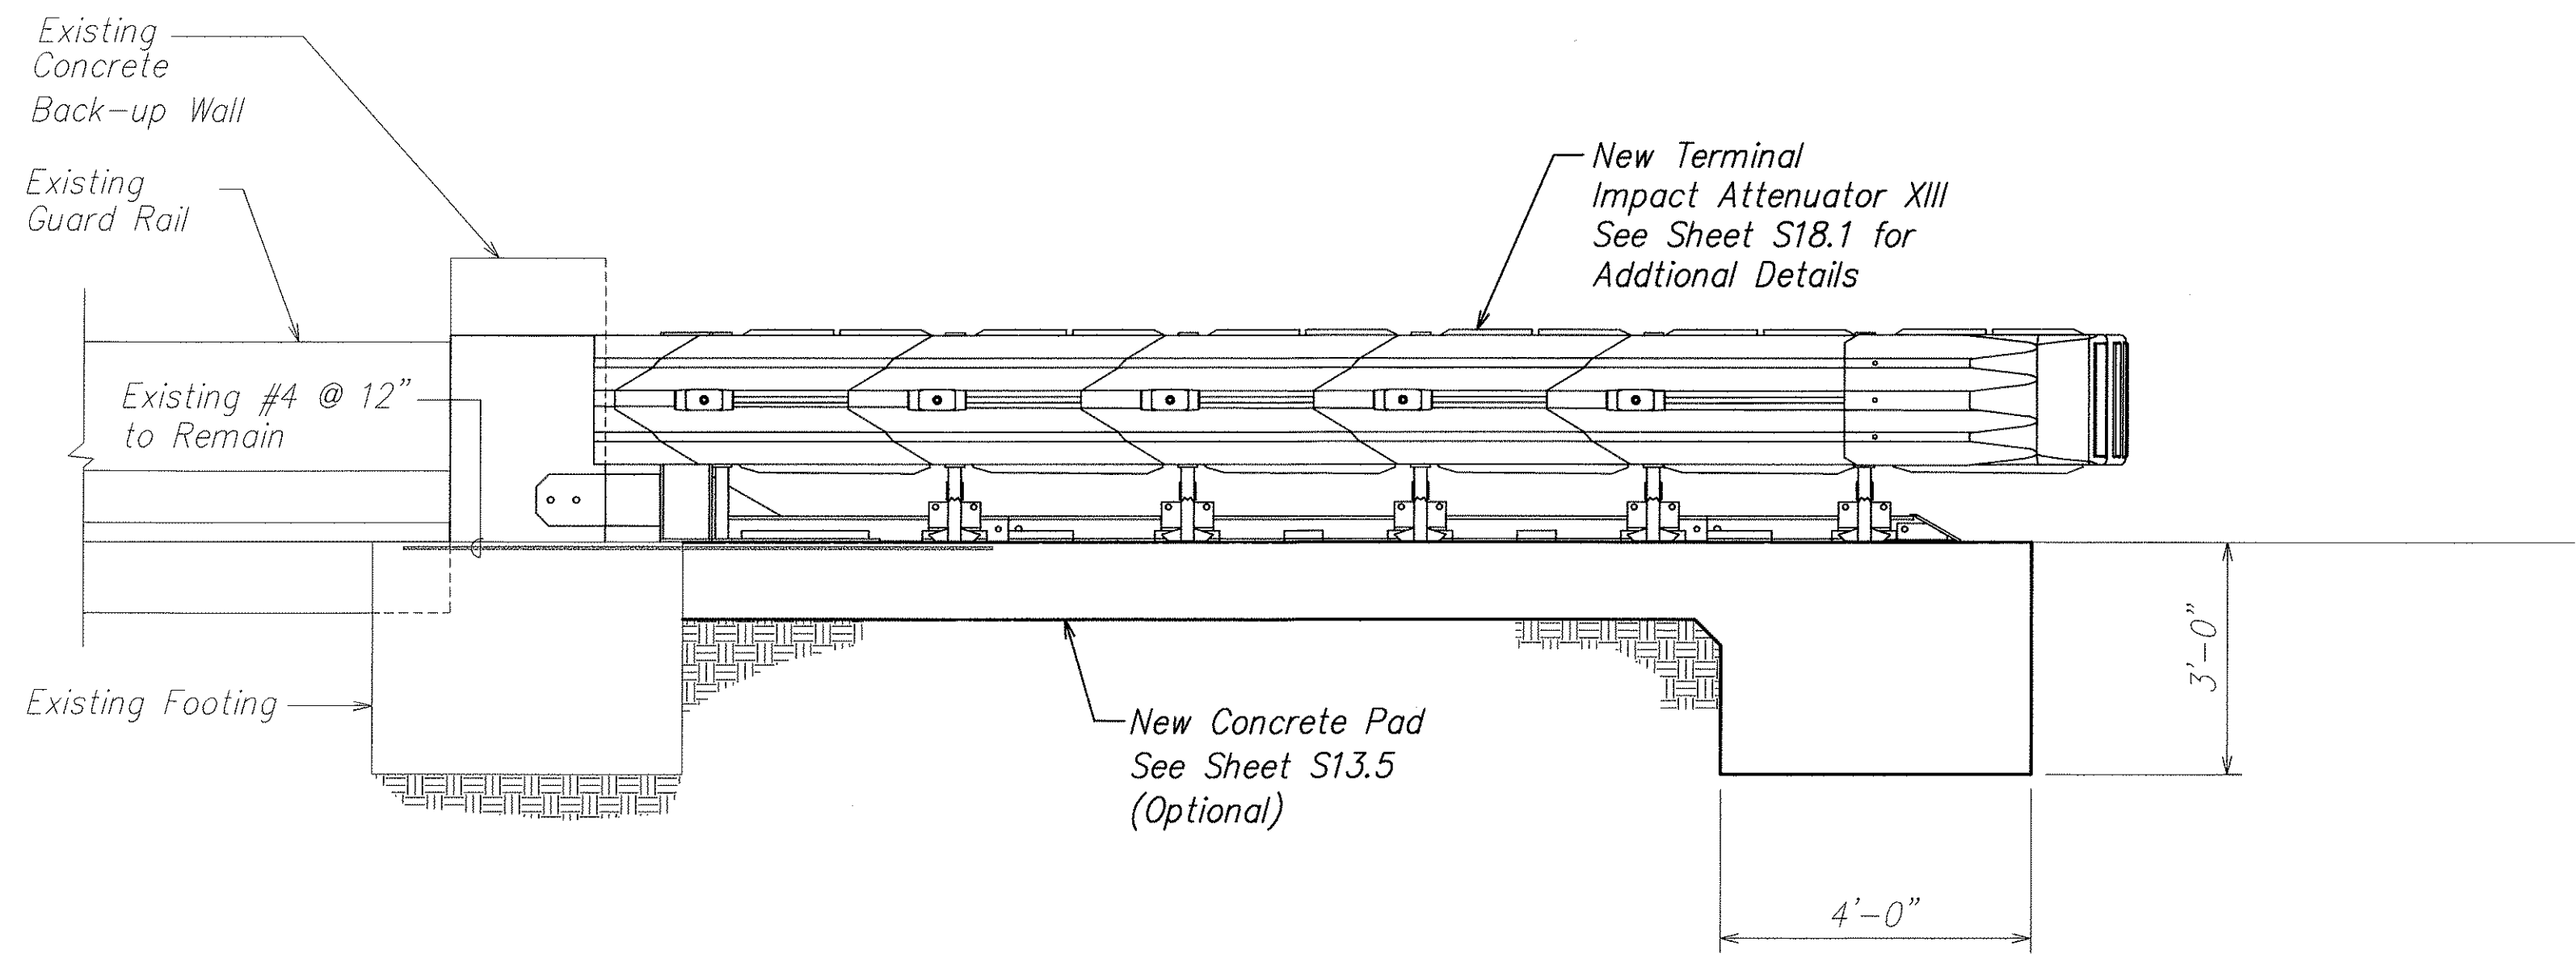

ELEVATION
SCALE: 1/2" = 1'-0" S13.7 S13.7

SURVEY PLOTTED BY	DATE
DRAWN BY	
TRACED BY	
CHECKED BY	
NOTE BOOK	
No.	

DAVID K. FUJIMORI
LICENSED PROFESSIONAL ENGINEER
NO. 8104-S
HAWAII, U.S.A.

THIS WORK WAS PREPARED BY ME OR UNDER MY SUPERVISION.

David K. Fujimori
SIGNATURE
4-30-04
EXPIRATION DATE OF THE LICENSE



STATE OF HAWAII
DEPARTMENT OF TRANSPORTATION
HIGHWAYS DIVISION

PLAN AND ELEVATION
NIMITZ CONN. WEST BOUND
INTERSTATE ROUTE H-1
GUARDRAIL AND SHOULDER IMPROVEMENTS
Airport Interchange to Middle Street
Federal Aid Project No. IM-H1-1(240)


SCALE: As Noted DATE: OCTOBER 2003

SHEET No. S13.7 OF 111 SHEETS


FED. ROAD DIST. NO.	STATE	FED. AID PROJ. NO.	FISCAL YEAR	SHEET NO.	TOTAL SHEETS
HAWAII	HAW.	1M-H1-1(240)	2004	90	143

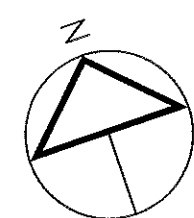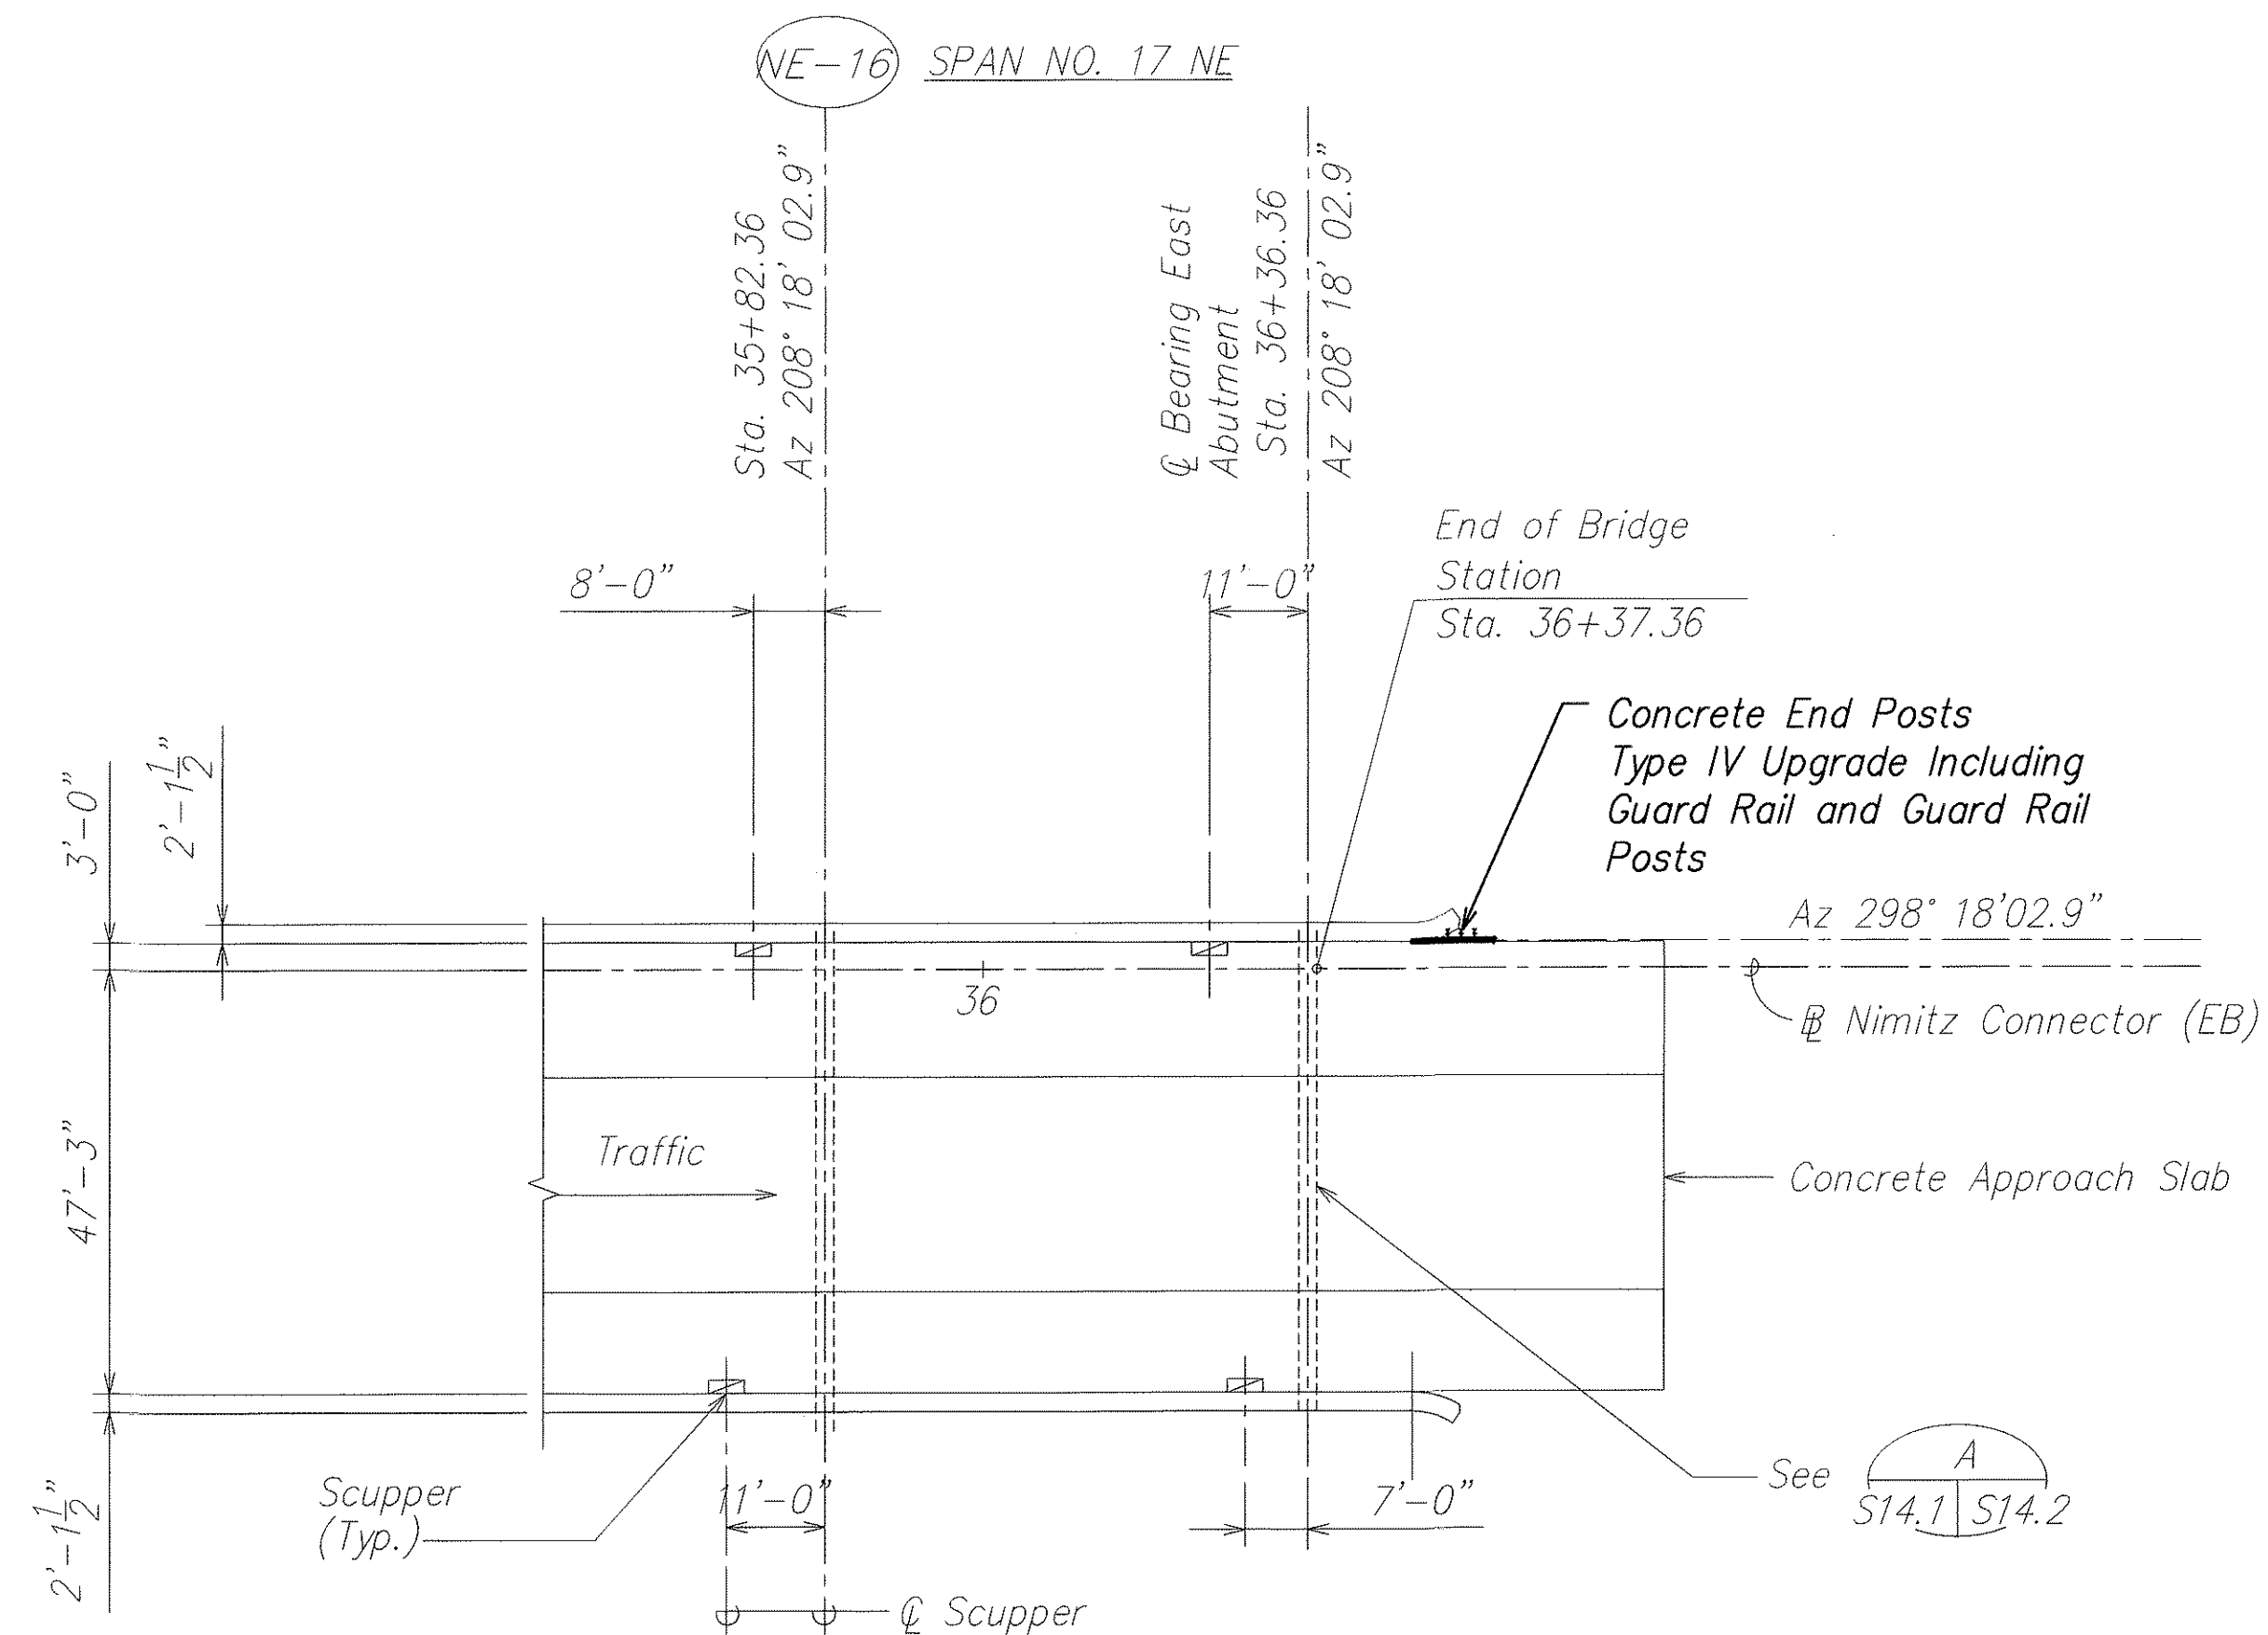

PARTIAL PLAN
NIMITZ CONNECTOR EAST BOUND
SCALE: 1" = 20'-0"

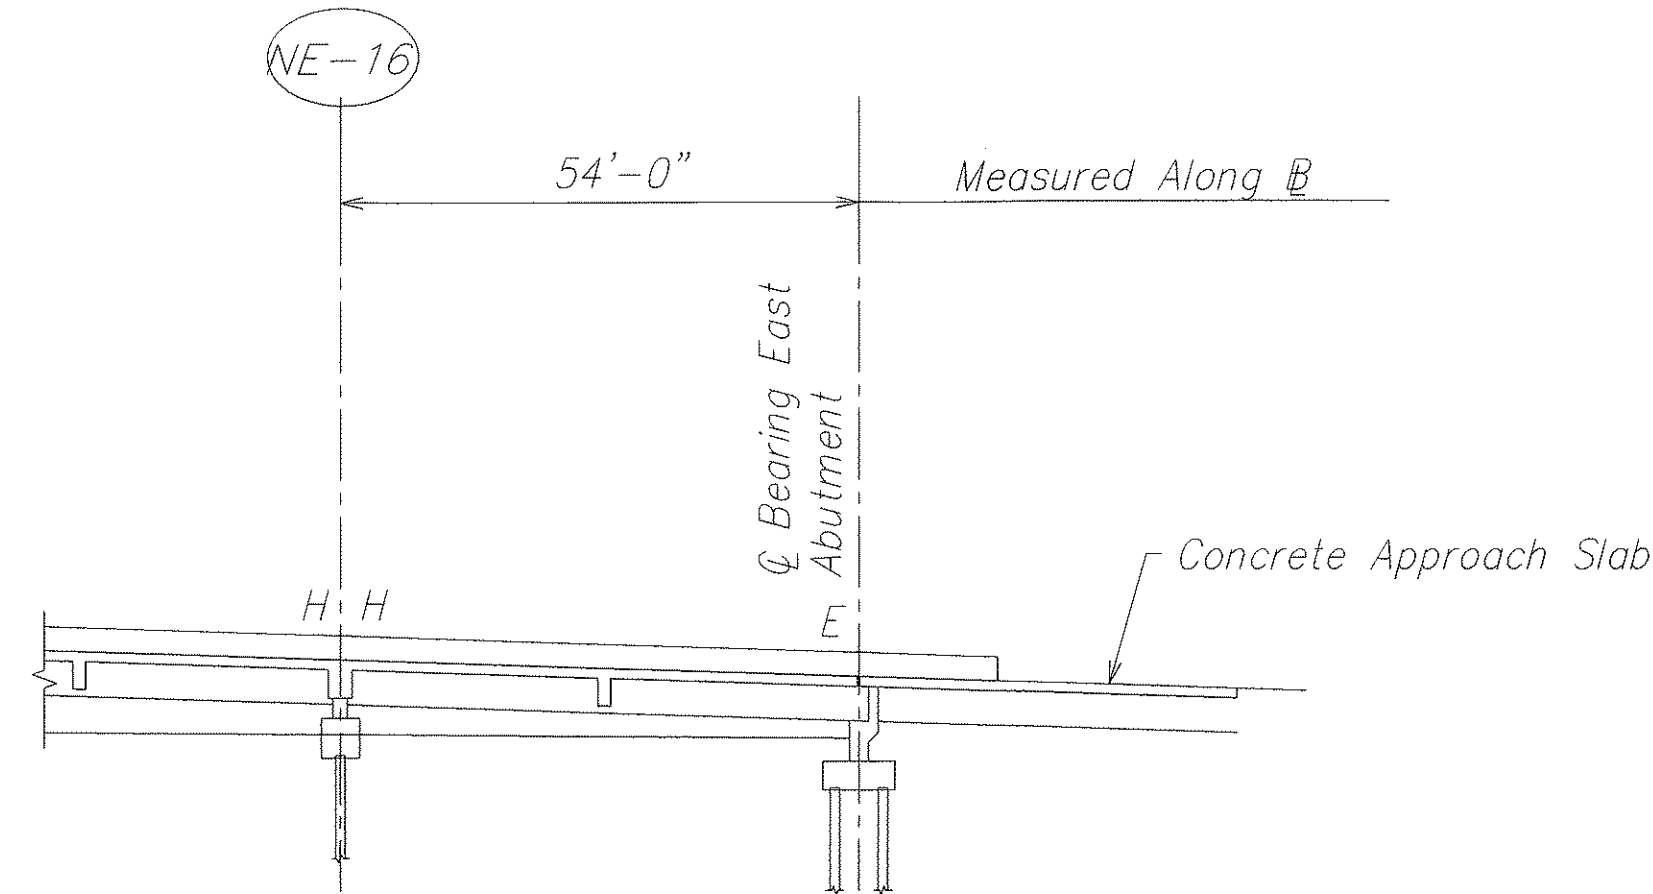

PARTIAL LONGITUDINAL ELEVATION
NIMITZ CONNECTOR EAST BOUND
SCALE: 1" = 20'-0"

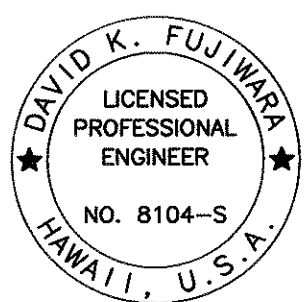

THIS WORK WAS PREPARED BY
ME OR UNDER MY SUPERVISION.

David K. Fujiwara
SIGNATURE EXPIRATION DATE OF THE LICENSE 4-30-04



STATE OF HAWAII
DEPARTMENT OF TRANSPORTATION
HIGHWAYS DIVISION

GENERAL PLAN & ELEVATION
NIMITZ CONNECTOR EAST BOUND
INTERSTATE ROUTE H-1
GUARDRAIL AND SHOULDER IMPROVEMENTS
Airport Interchange to Middle Street
Federal Aid Project No. 1M-H1-1(240)

SCALE: As Noted DATE: OCTOBER 2003

SHEET No. S14.1 OF 111 SHEETS

FED. ROAD DIST. NO.	STATE	FED. AID PROJ. NO.	FISCAL YEAR	SHEET NO.	TOTAL SHEETS
HAWAII	HAW.	IM-H1-1(240)	2004	91	143

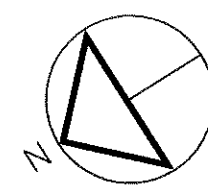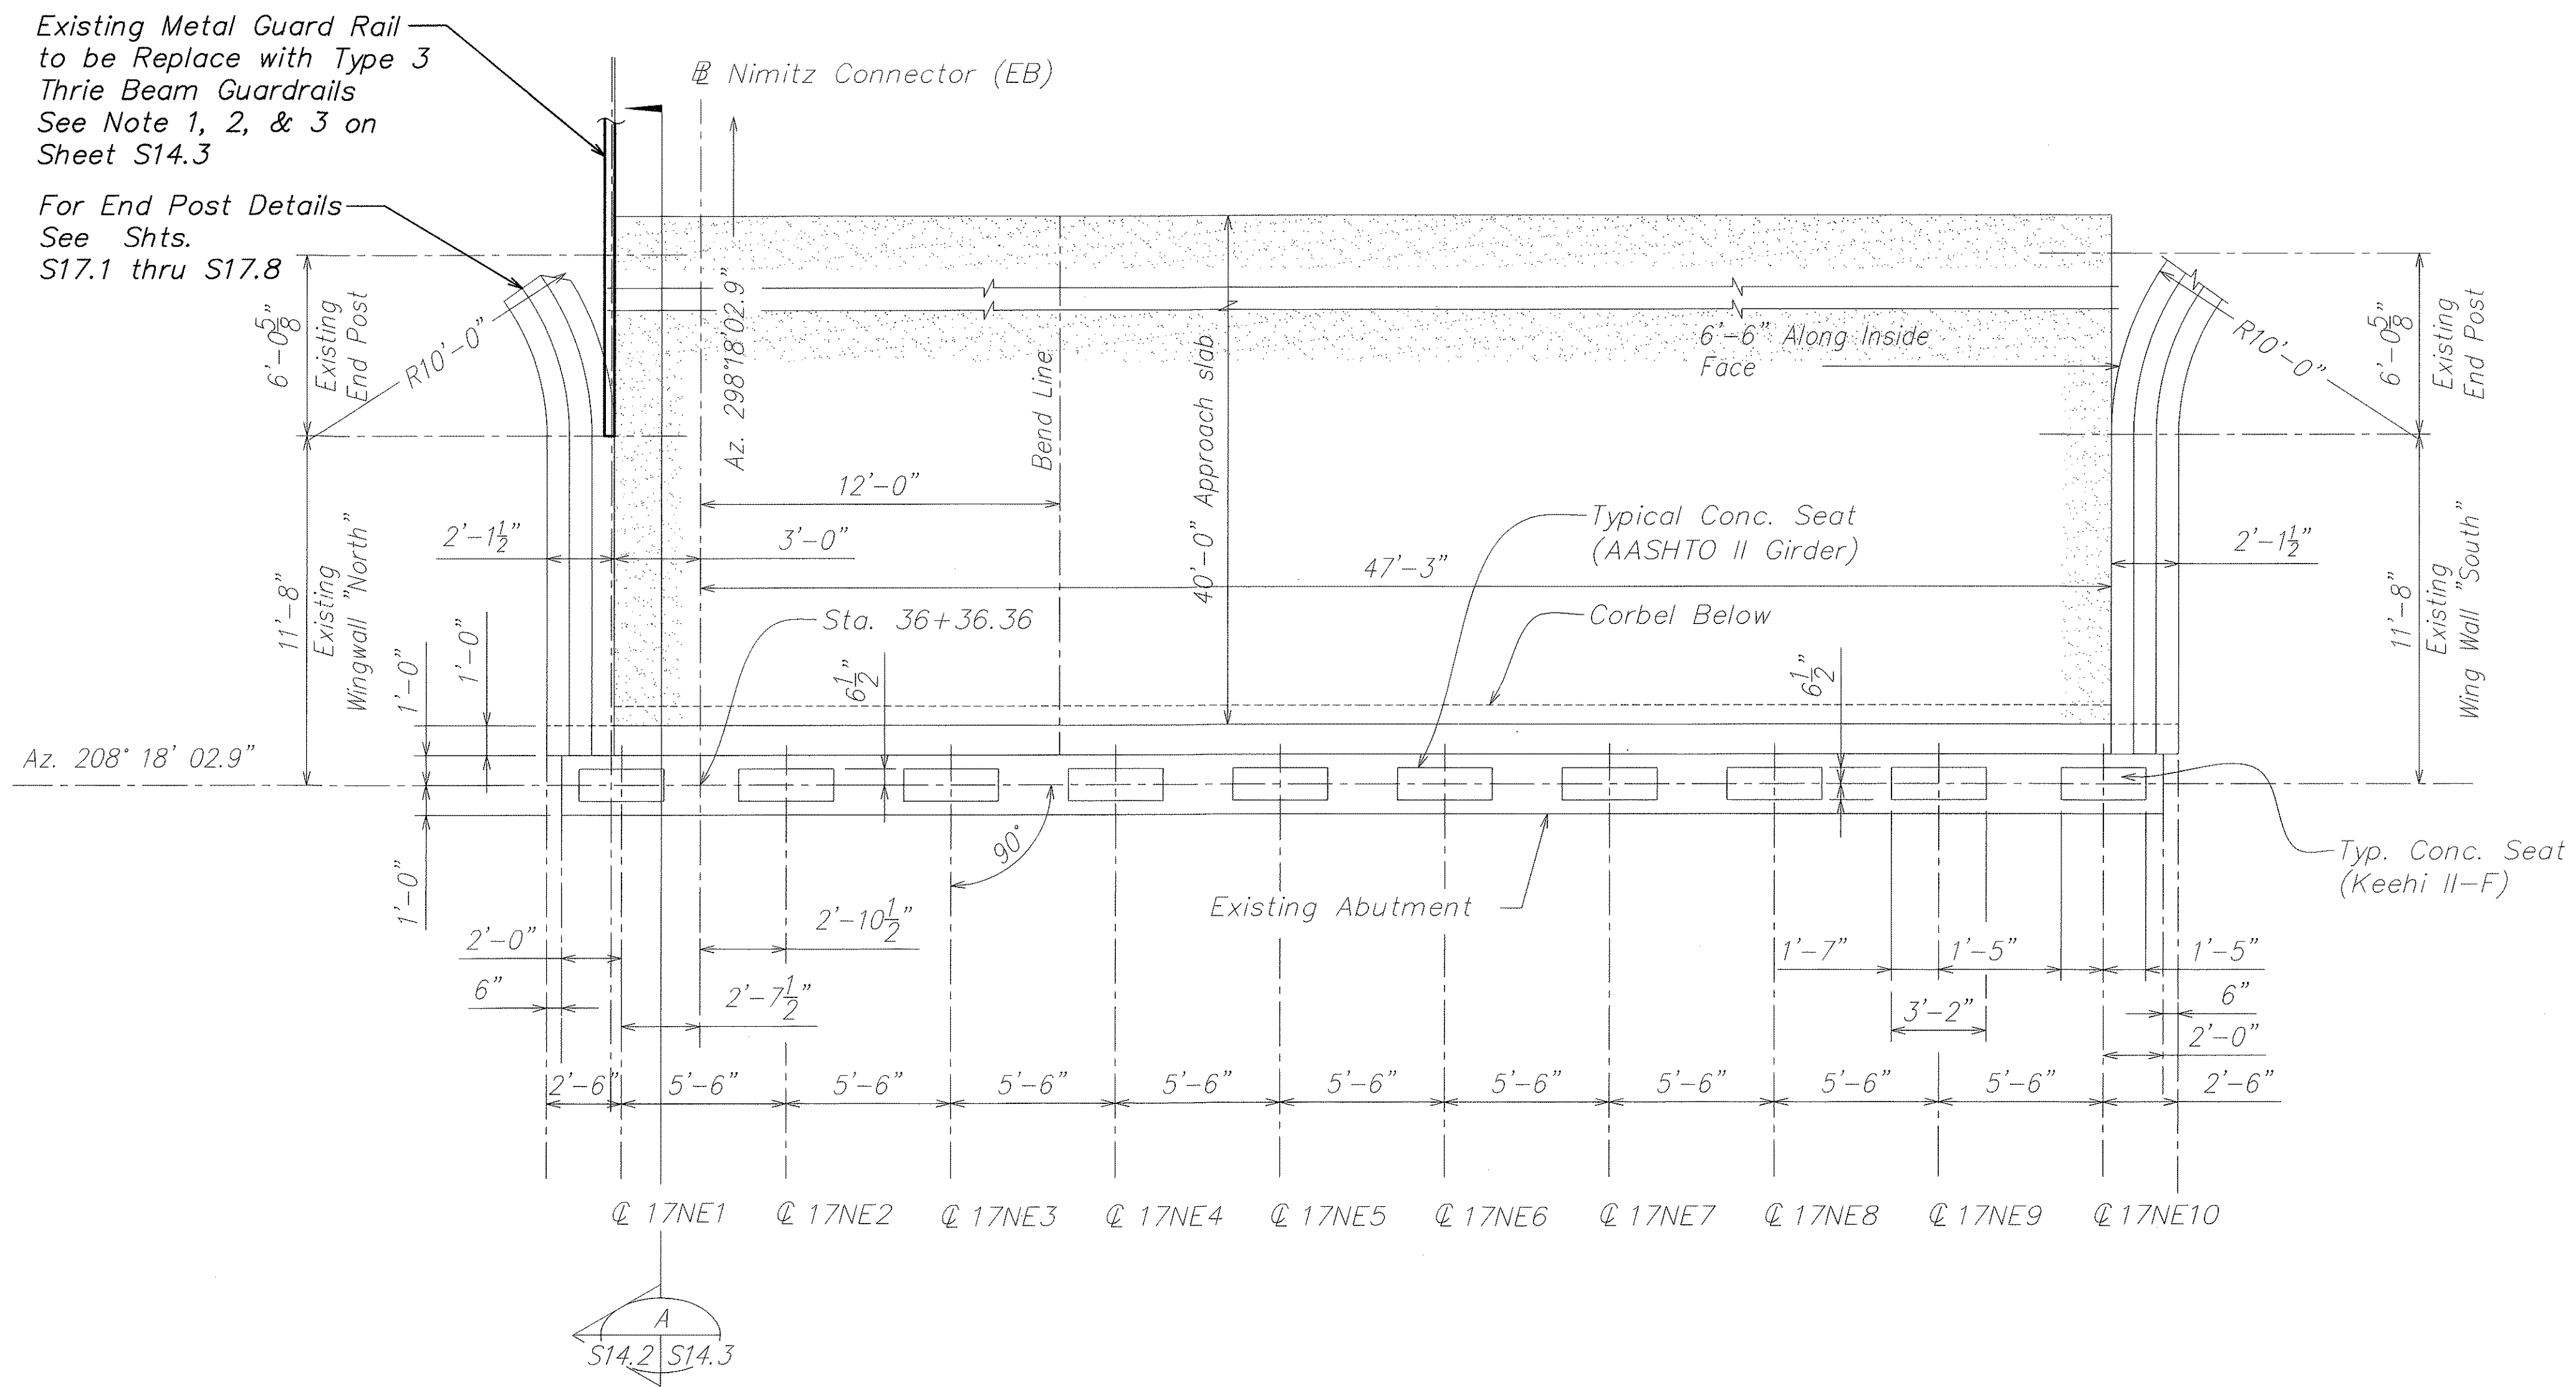

PLAN-EAST ABUTMENT-NIMITZ CONNECTOR EAST BOUND

SCALE: 1/4"=1'-0"

A

S14.1 S14.2

ORIGINAL PLAN	SURVEY PLOTTED BY	DATE
NOTE BOOK	DRAWN BY	" "
	TRACED BY	" "
	DESIGNED BY	" "
	CHECKED BY	" "

DAVID K. FUJIMURA
LICENSED PROFESSIONAL ENGINEER
NO. 8104-S
HAWAII, U.S.A.

THIS WORK WAS PREPARED BY ME OR UNDER MY SUPERVISION.

Signature: David K. Fujimura
EXPIRATION DATE OF THE LICENSE: 4-30-04


STATE OF HAWAII
DEPARTMENT OF TRANSPORTATION
HIGHWAYS DIVISION

EAST ABUTMENT PLAN
NIMITZ CONNECTOR EAST BOUND
INTERSTATE ROUTE H-1
GUARDRAIL AND SHOULDER IMPROVEMENTS
Airport Interchange to Middle Street
Federal Aid Project No. IM-H1-1(240)

SCALE: As Noted DATE: OCTOBER 2003

SHEET No. S14.2 OF 111 SHEETS

FED. ROAD DIST. NO.	STATE	FED. AID PROJ. NO.	FISCAL YEAR	SHEET NO.	TOTAL SHEETS
HAWAII	HAW.	IM-H1-1(240)	2004	92	143

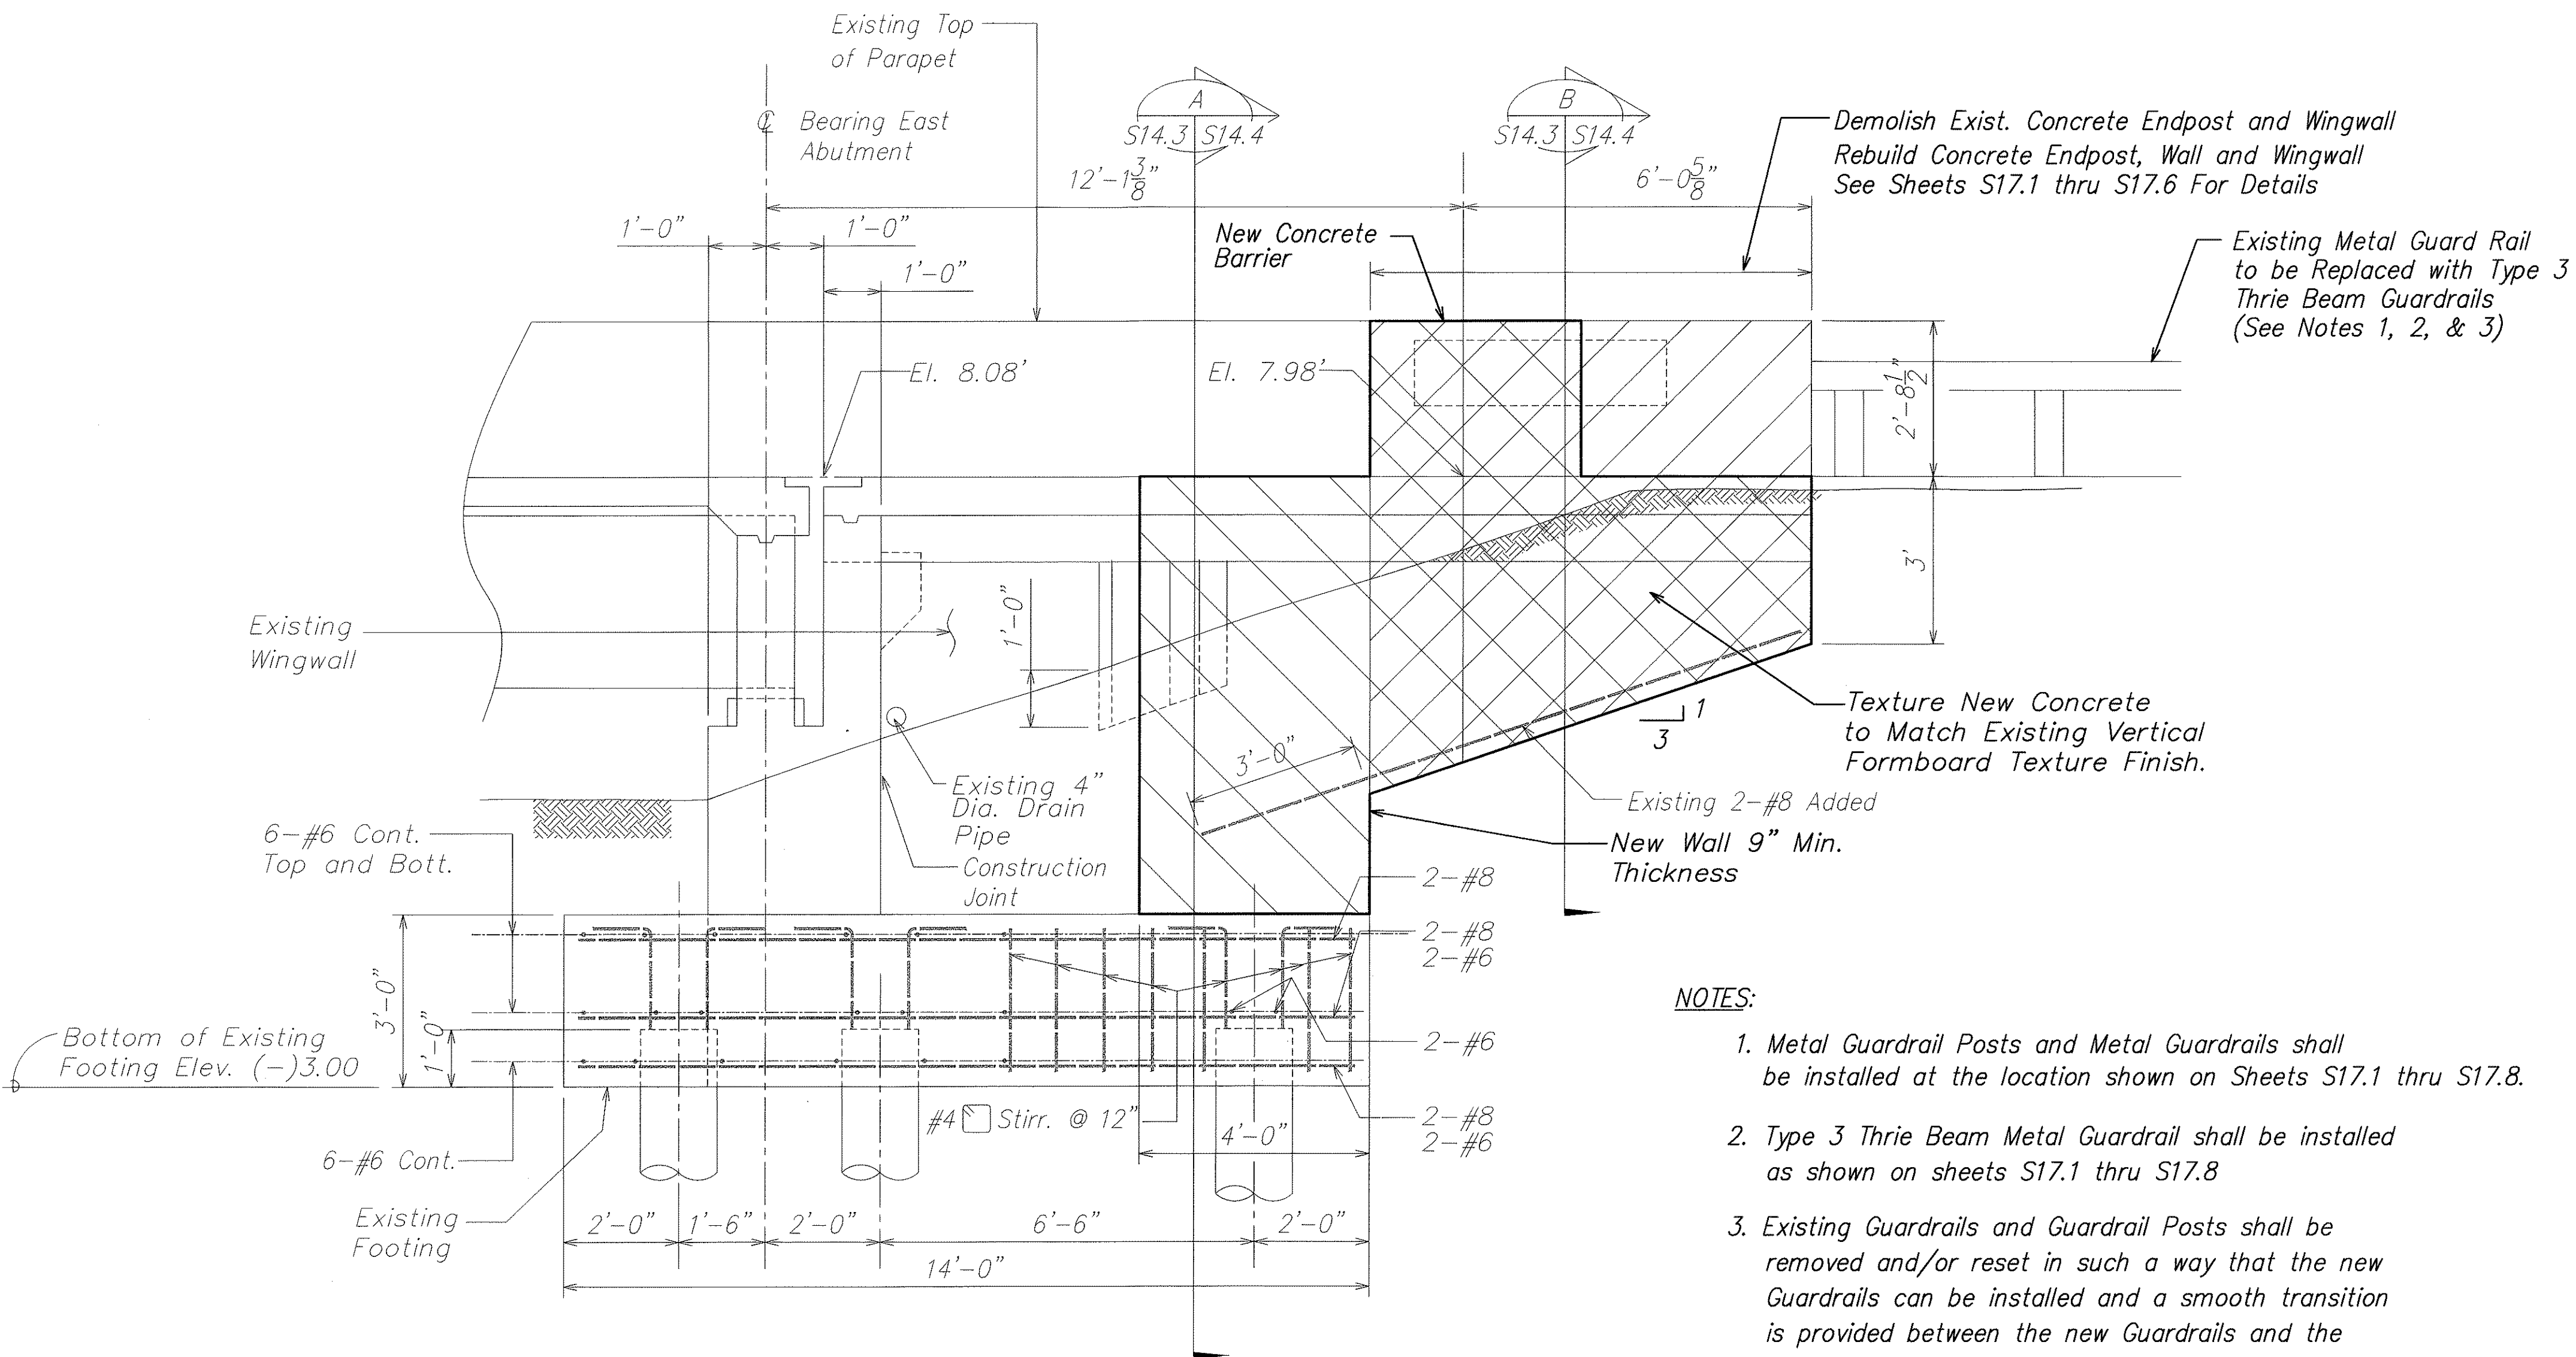


NOTES:

1. Metal Guardrail Posts and Metal Guardrails shall be installed at the location shown on Sheets S17.1 thru S17.8.
2. Type 3 Thrie Beam Metal Guardrail shall be installed as shown on sheets S17.1 thru S17.8
3. Existing Guardrails and Guardrail Posts shall be removed and/or reset in such a way that the new Guardrails can be installed and a smooth transition is provided between the new Guardrails and the existing Guardrails.
4. All reinforcing shown on this sheet are existing rebars.

CONCRETE END POST TYPE IV

SCALE: 1/2"=1'-0"

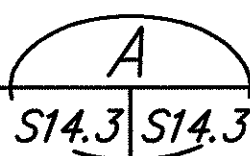

ORIGINAL PLAN	SURVEY PLOTTED BY	DATE
NOTE BOOK	DRAWN BY	
	DESIGNED BY	
	QUANTITIES BY	
	CHECKED BY	



THIS WORK WAS PREPARED BY
ME OR UNDER MY SUPERVISION.

Signature: David K. Fujiwara
EXPIRATION DATE OF THE LICENSE: 4-30-04


STATE OF HAWAII
DEPARTMENT OF TRANSPORTATION
HIGHWAYS DIVISION

CONCRETE END POST
NIMITZ CONNECTOR EAST BOUND
INTERSTATE ROUTE H-1
GUARDRAIL AND SHOULDER IMPROVEMENTS
Airport Interchange to Middle Street
Federal Aid Project No. IM-H1-1(240)


SCALE: As Noted DATE: OCTOBER 2003

SHEET No. S14.3 OF 111 SHEETS

FED. ROAD DIST. NO.	STATE	FED. AID PROJ. NO.	FISCAL YEAR	SHEET NO.	TOTAL SHEETS
HAWAII	HAW.	1M-H1-1(240)	2004	93	143

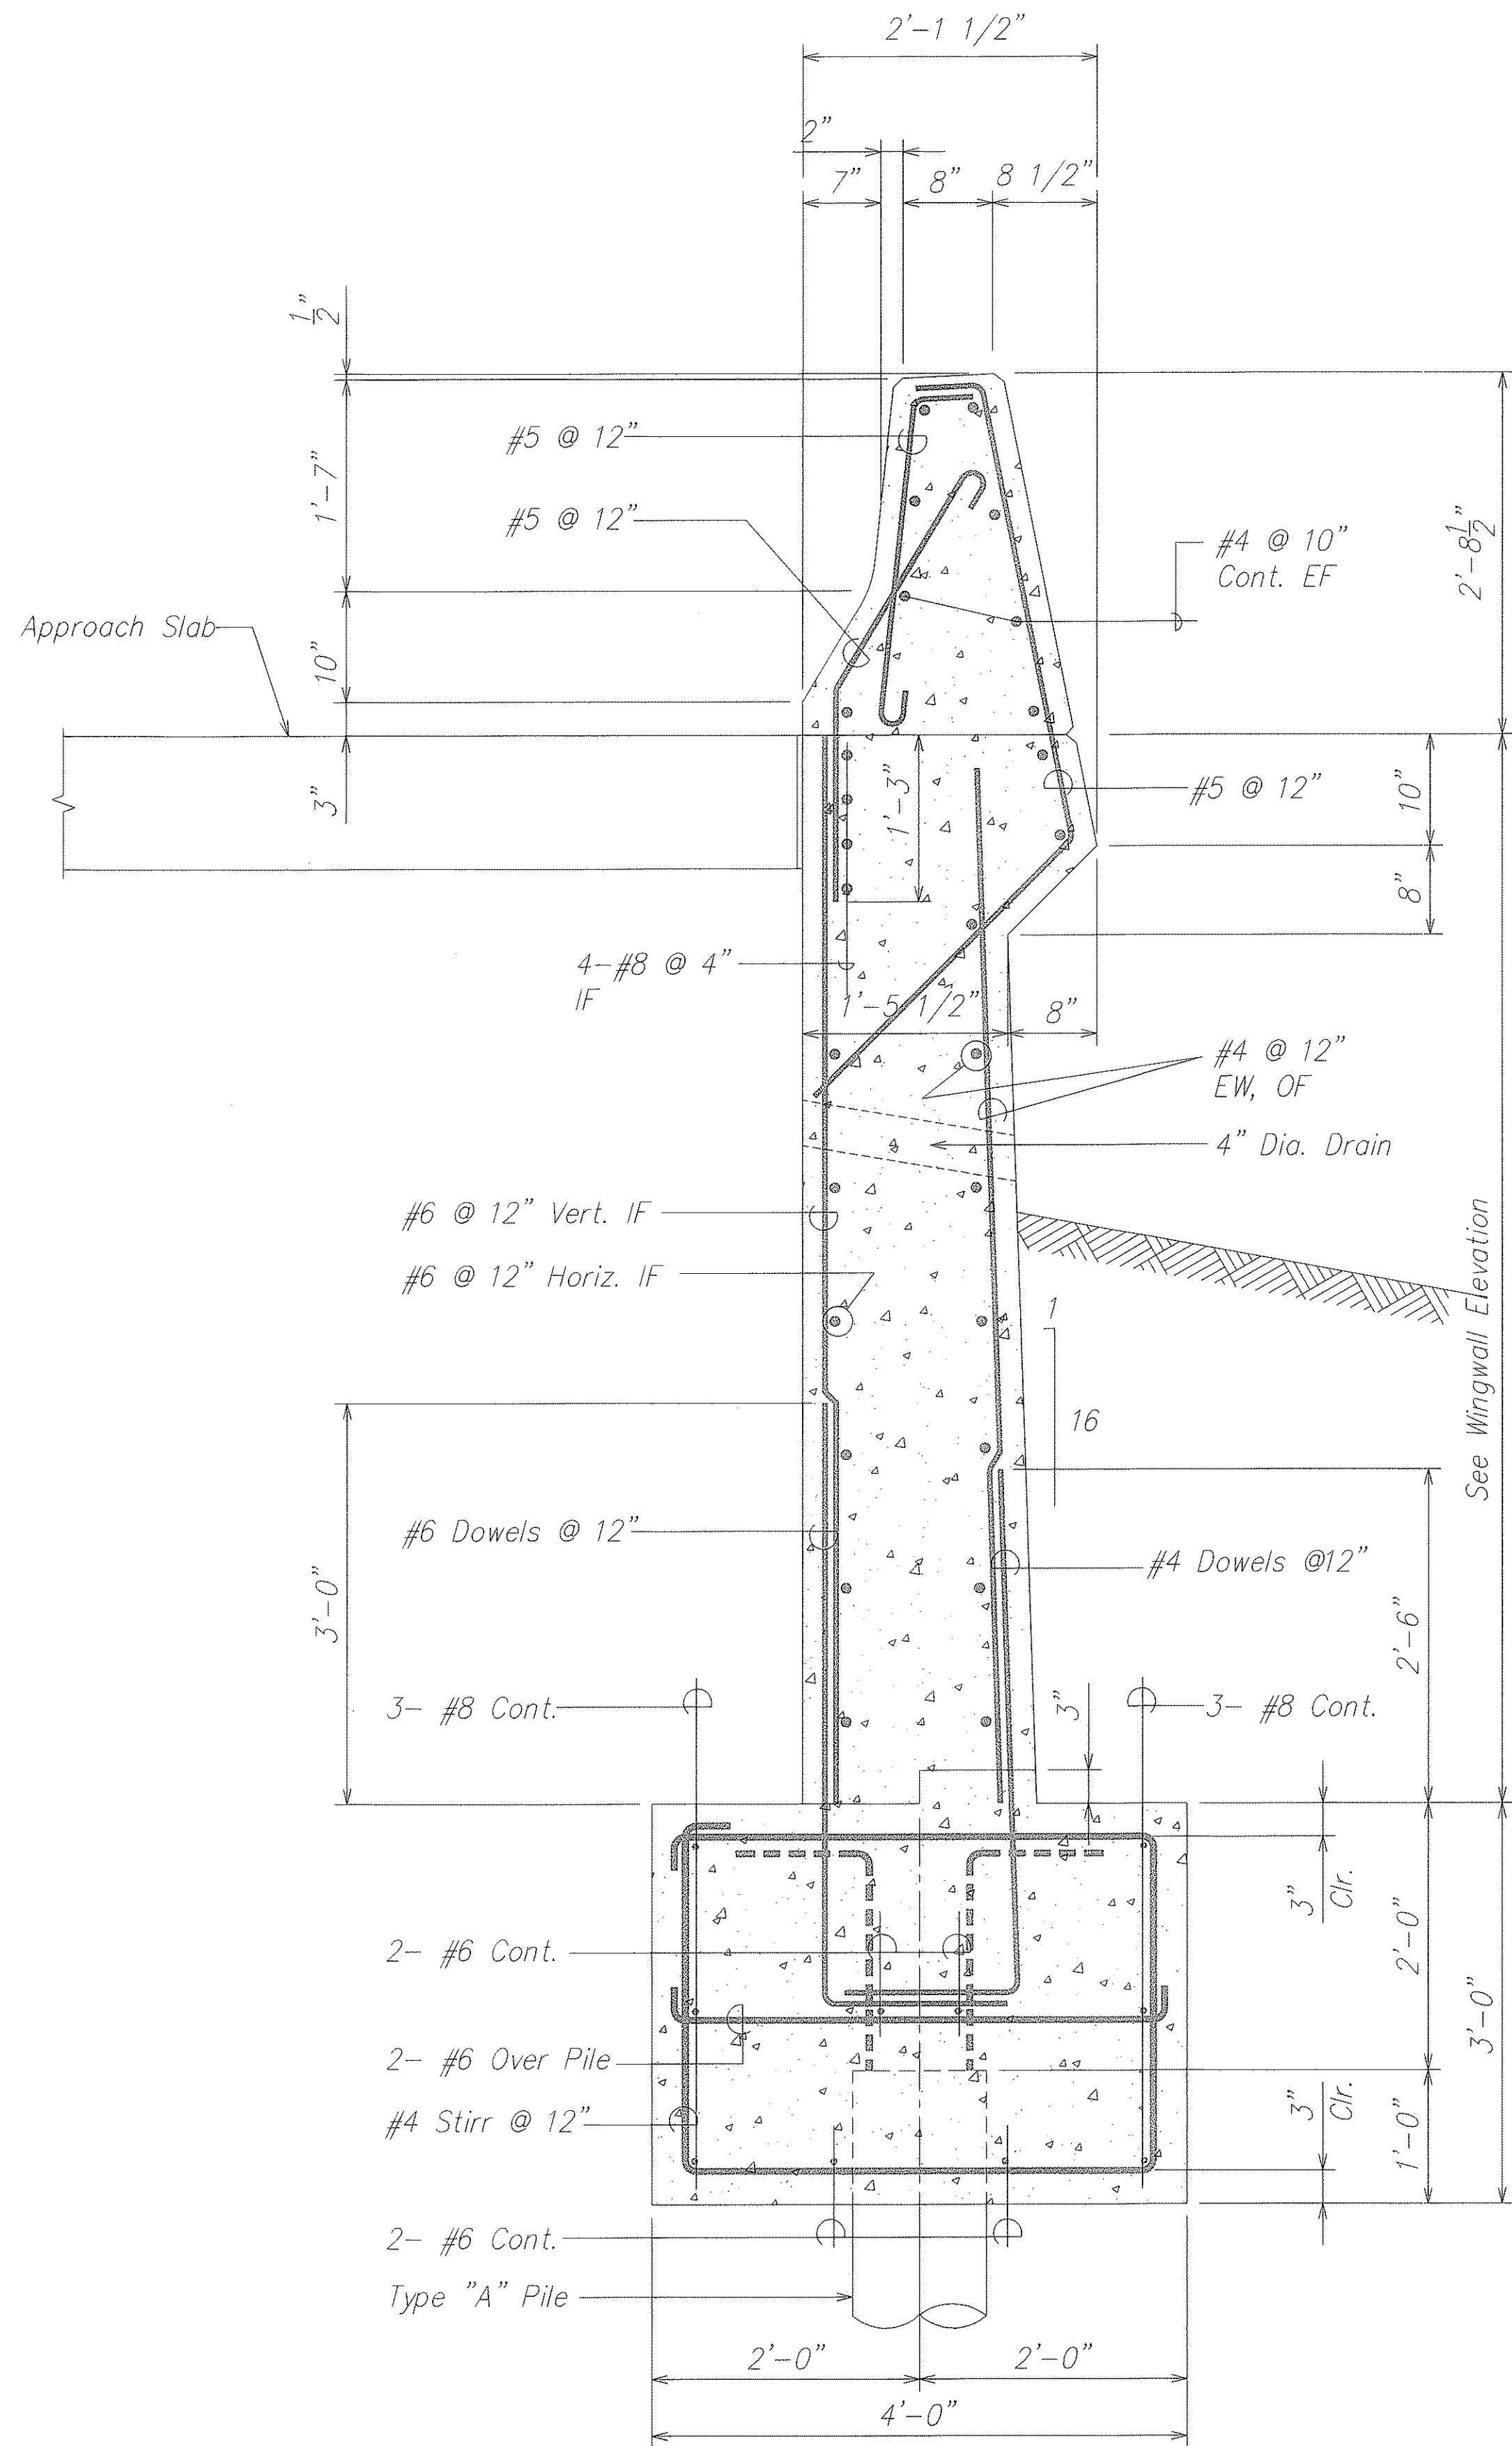


EXISTING WINGWALL SECTION **A**
SCALE: 1" = 1'-0" S14.3 S14.4

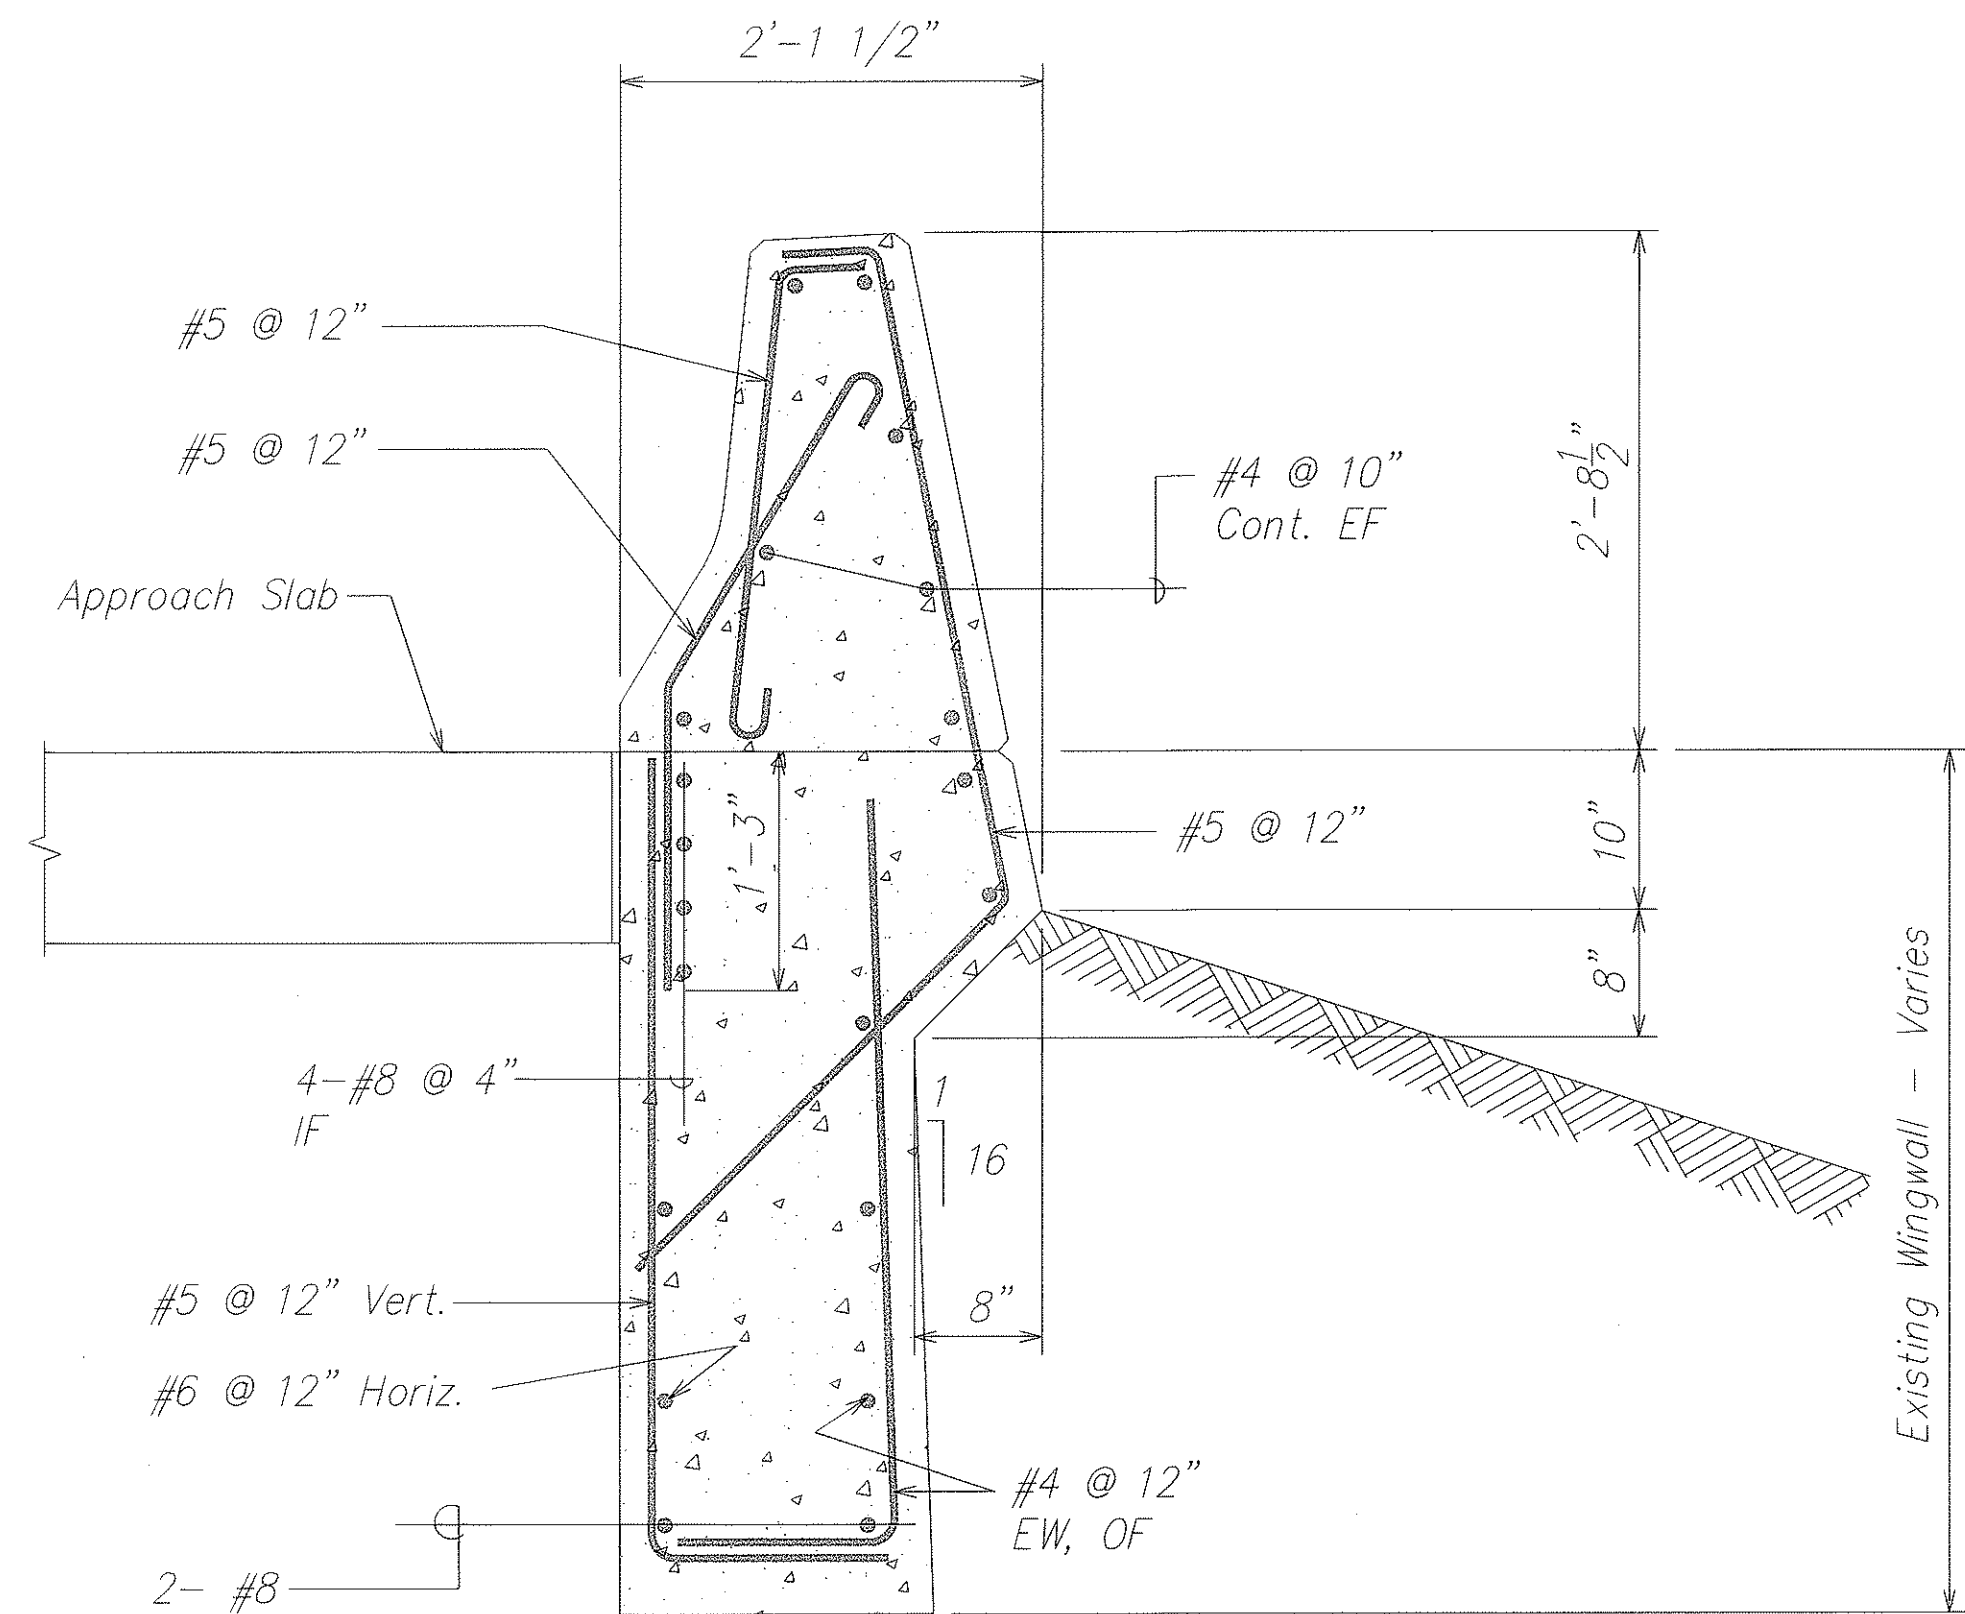

EXISTING CANTILEVER
WINGWALL SECTION **B**
SCALE: 1" = 1'-0" S14.3 S14.4

WING WALL NOTES:

1. All reinforcing steel except stirrups shall be grade 60.
2. Concrete strength @ 28 days, $f_c = 3,000$ psi.
3. All reinforcing shown on this sheet are existing rebars.

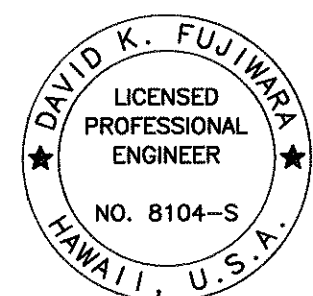

THIS WORK WAS PREPARED BY
ME OR UNDER MY SUPERVISION.

David K. Fujiwara
SIGNATURE EXPIRATION DATE OF THE LICENSE 4-30-04



STATE OF HAWAII
DEPARTMENT OF TRANSPORTATION
HIGHWAYS DIVISION

SECTIONS
NIMITZ CONNECTOR EAST BOUND
INTERSTATE ROUTE H-1
GUARDRAIL AND SHOULDER IMPROVEMENTS
Airport Interchange to Middle Street
Federal Aid Project No. 1M-H1-1(240)


SCALE: As Noted DATE: OCTOBER 2003

SHEET No. S14.4 OF 111 SHEETS

FED. ROAD DIST. NO.	STATE	FED. AID PROJ. NO.	FISCAL YEAR	SHEET NO.	TOTAL SHEETS
HAWAII	HAW.	IM-H1-1(240)	2004	94	143

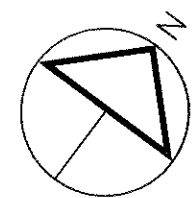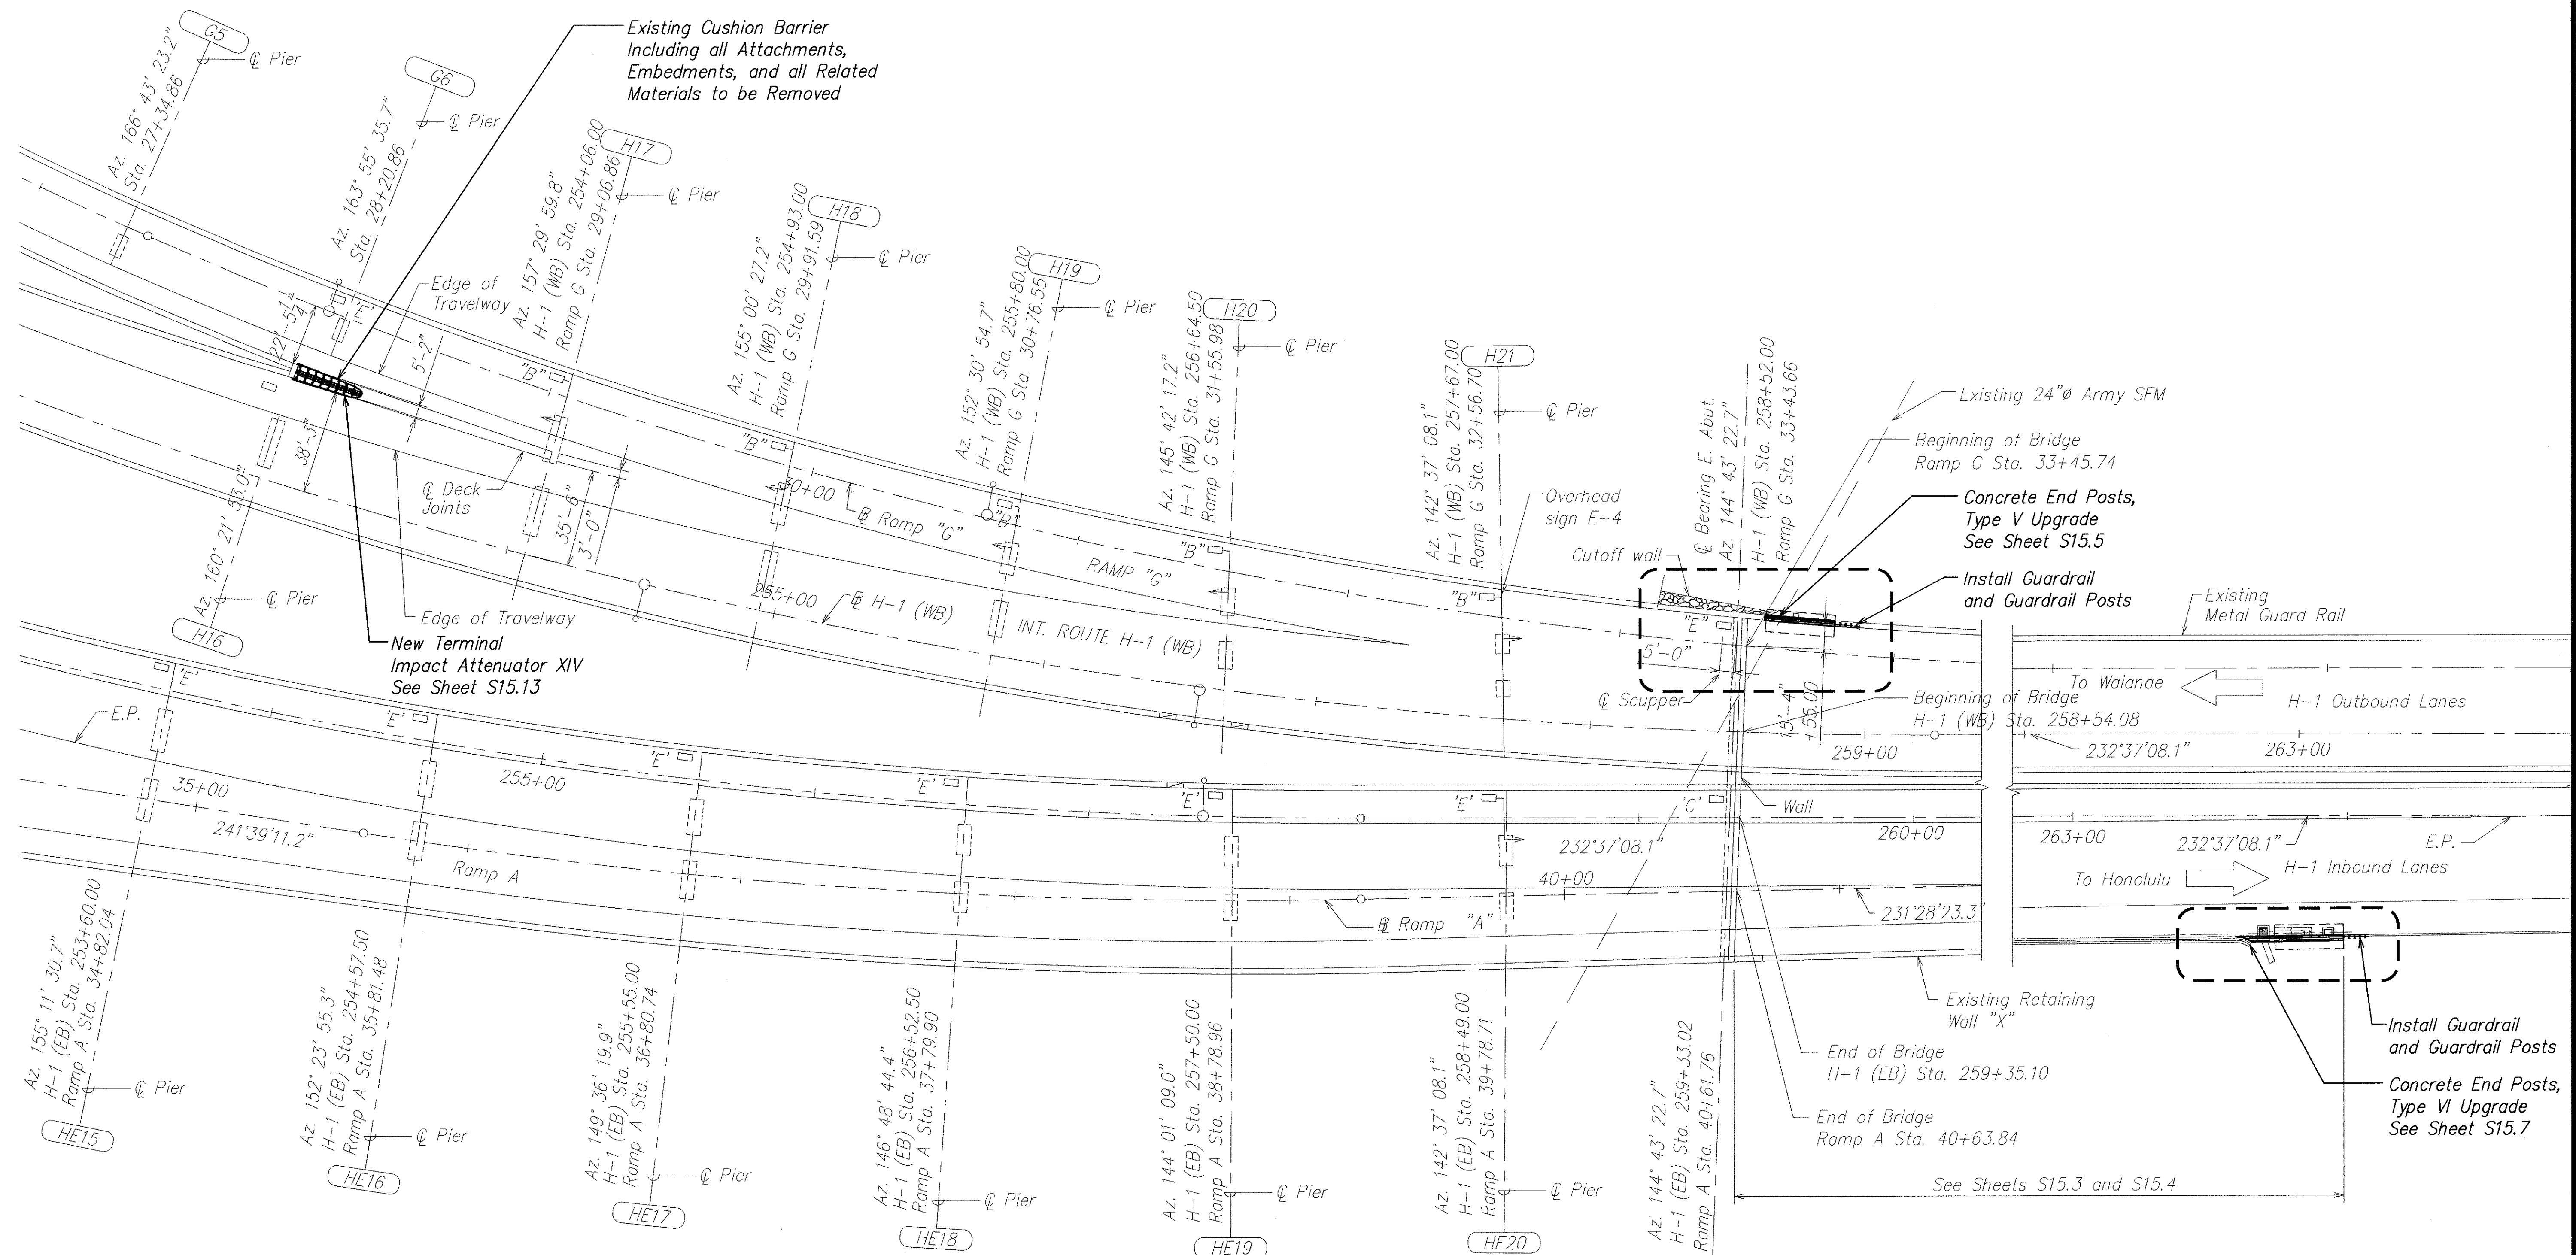

PLAN - INT. ROUTE H-1 (EB) & (WB) RAMP A & RAMP B
SCALE: 1" = 30'-0"

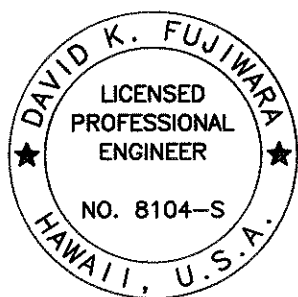

THIS WORK WAS PREPARED BY ME OR UNDER MY SUPERVISION.

Signature: *David K. Fujimura*
EXPIRATION DATE OF THE LICENSE: 4-30-04


STATE OF HAWAII
DEPARTMENT OF TRANSPORTATION
HIGHWAYS DIVISION

GENERAL PLAN
KEEHI INTERCHANGE
INTERSTATE ROUTE H-1
GUARDRAIL AND SHOULDER IMPROVEMENTS
Airport Interchange to Middle Street
Federal Aid Project No. IM-H1-1(240)


SCALE: As Noted
DATE: OCTOBER 2003

SHEET No. S15.1 OF 111 SHEETS


FED. ROAD DIST. NO.	STATE	FED. AID PROJ. NO.	FISCAL YEAR	SHEET NO.	TOTAL SHEETS
HAWAII	HAW.	IM-H1-1(240)	2004	95	143

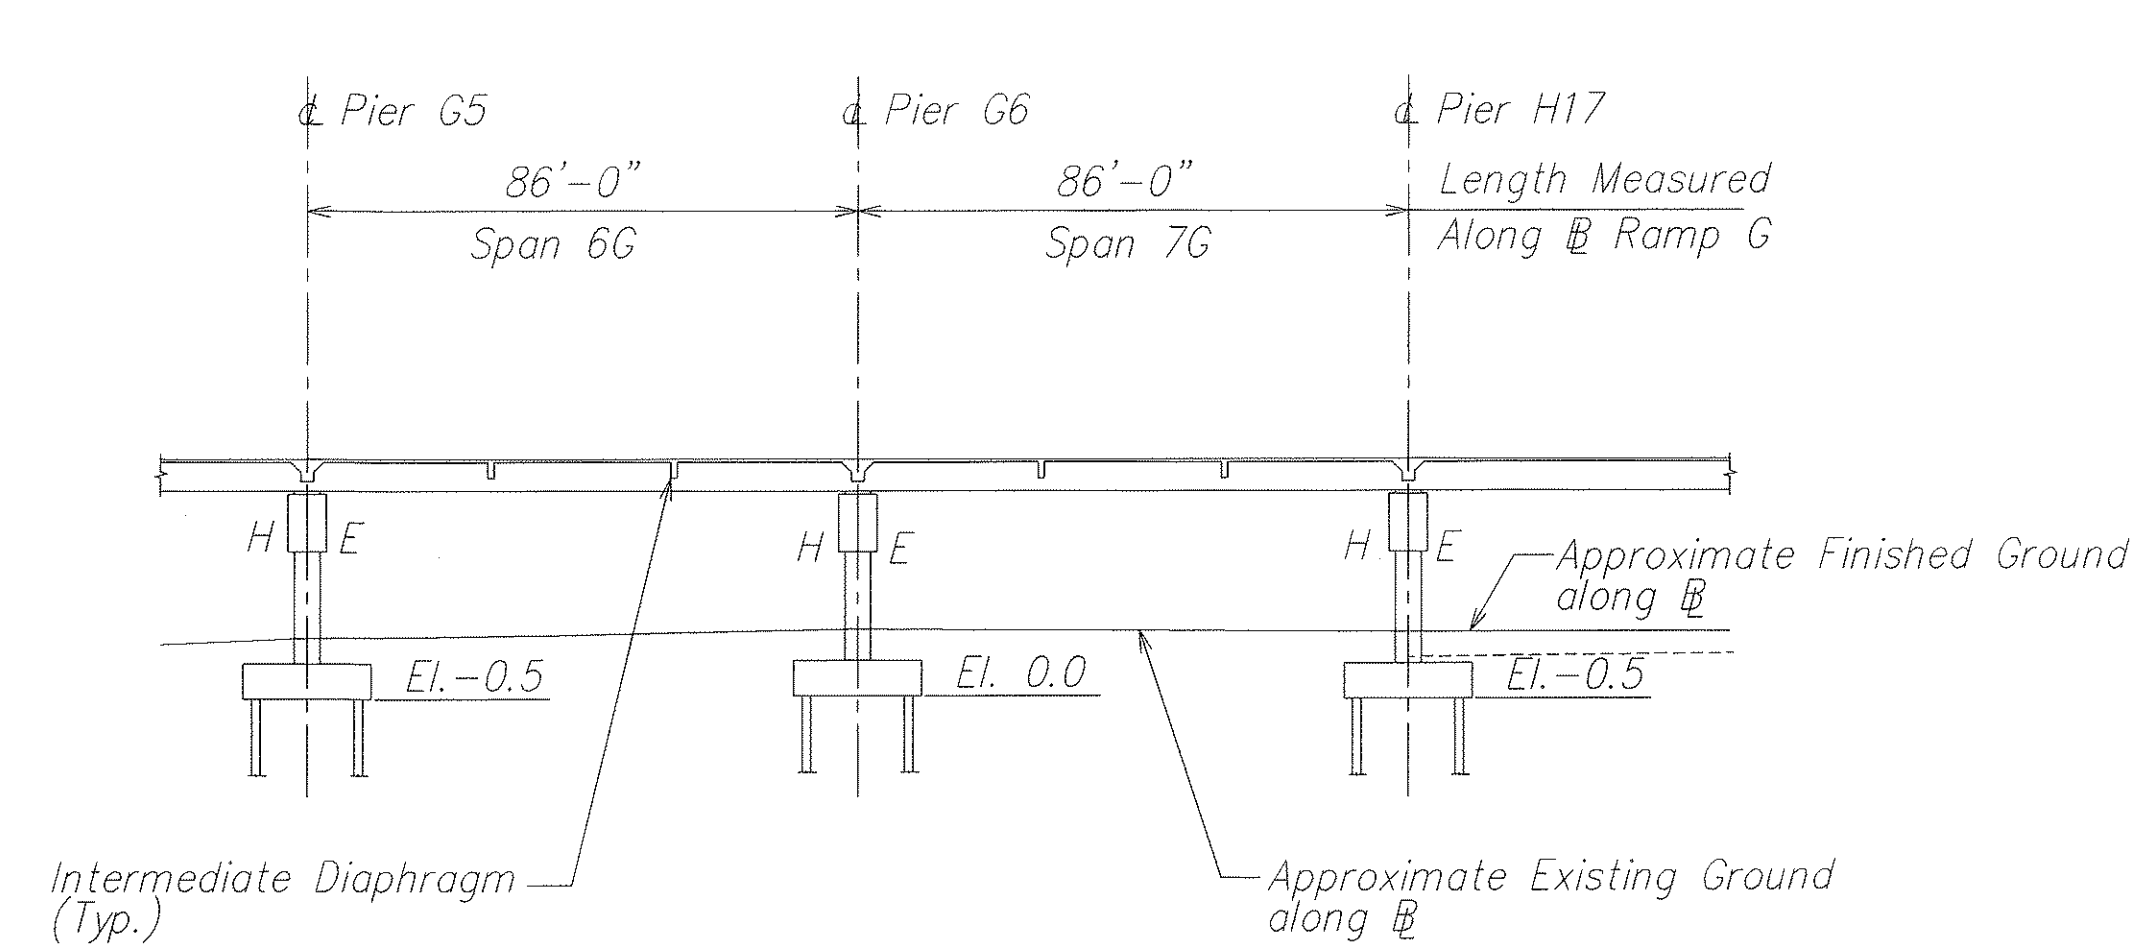

LONGITUDINAL SECTION – RAMP G (Taken at Baseline)
 SCALE: 1" = 30'

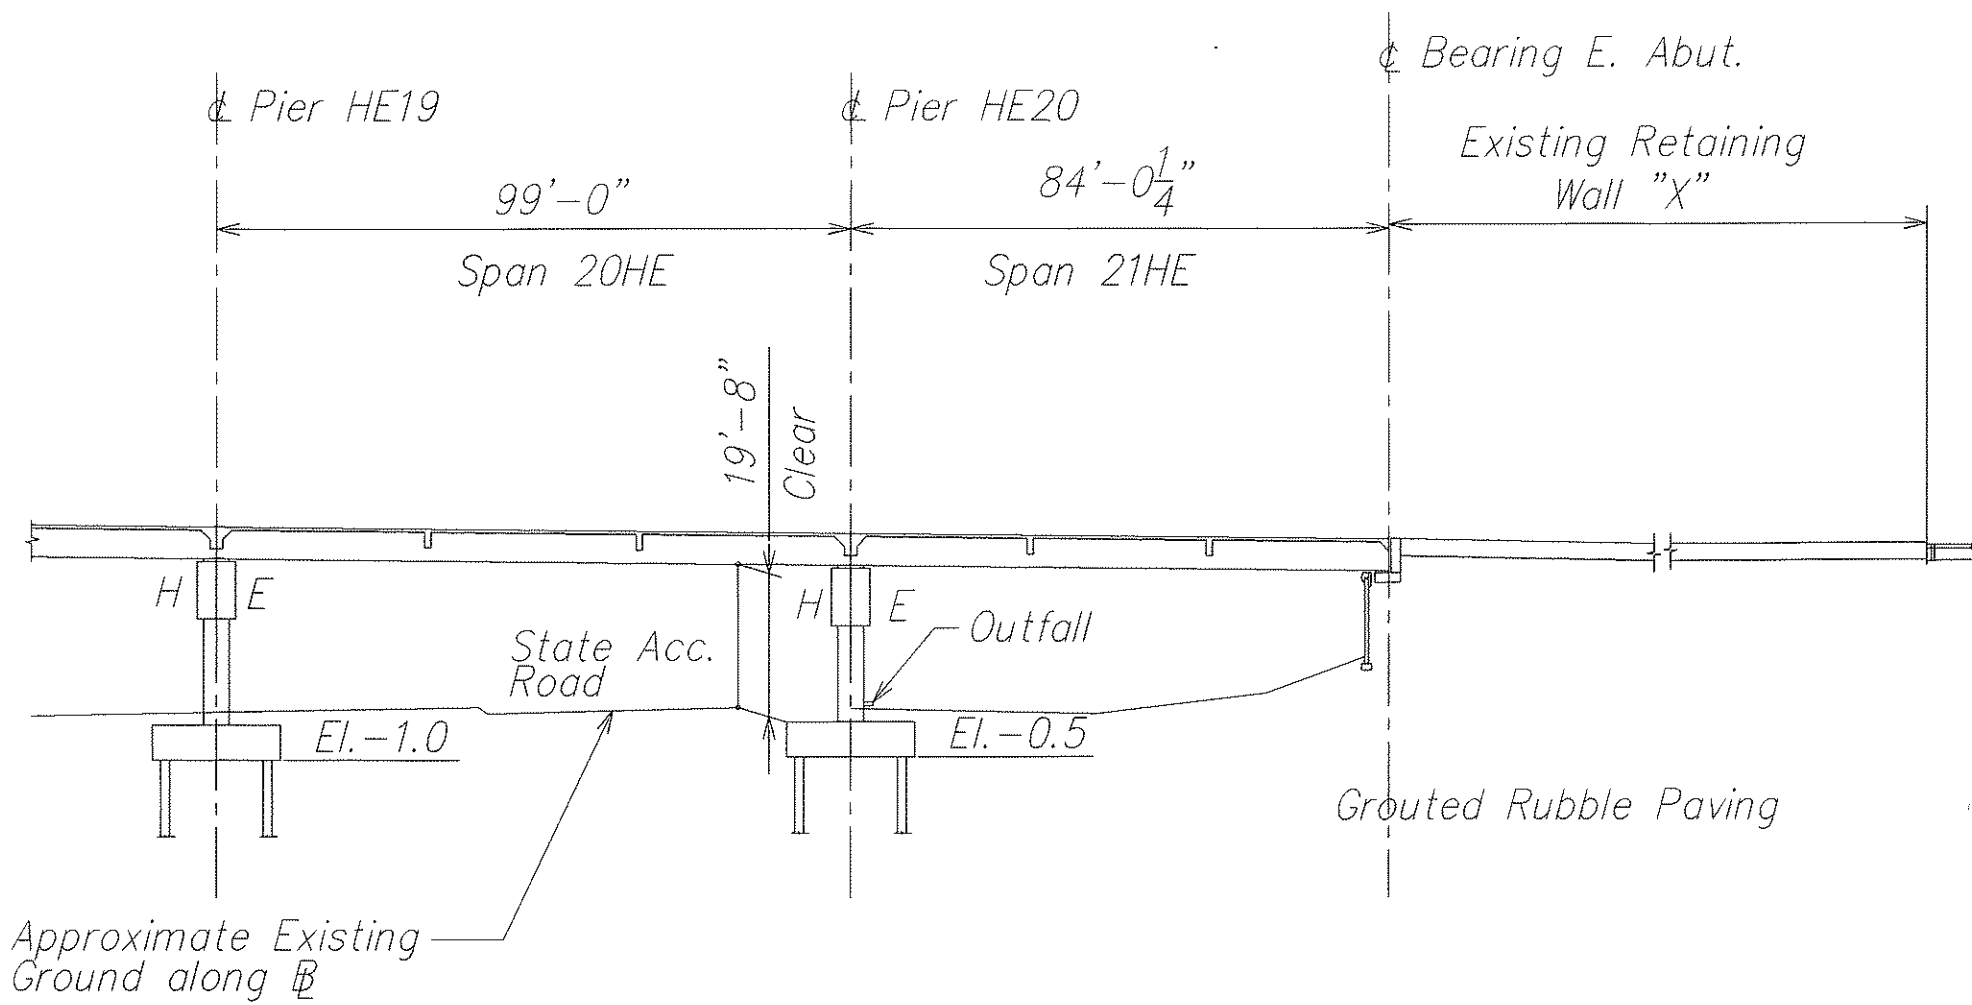


LONGITUDINAL SECTION – INT. ROUTE H-1 (EB) (Taken at Baseline)
 SCALE: 1" = 30'

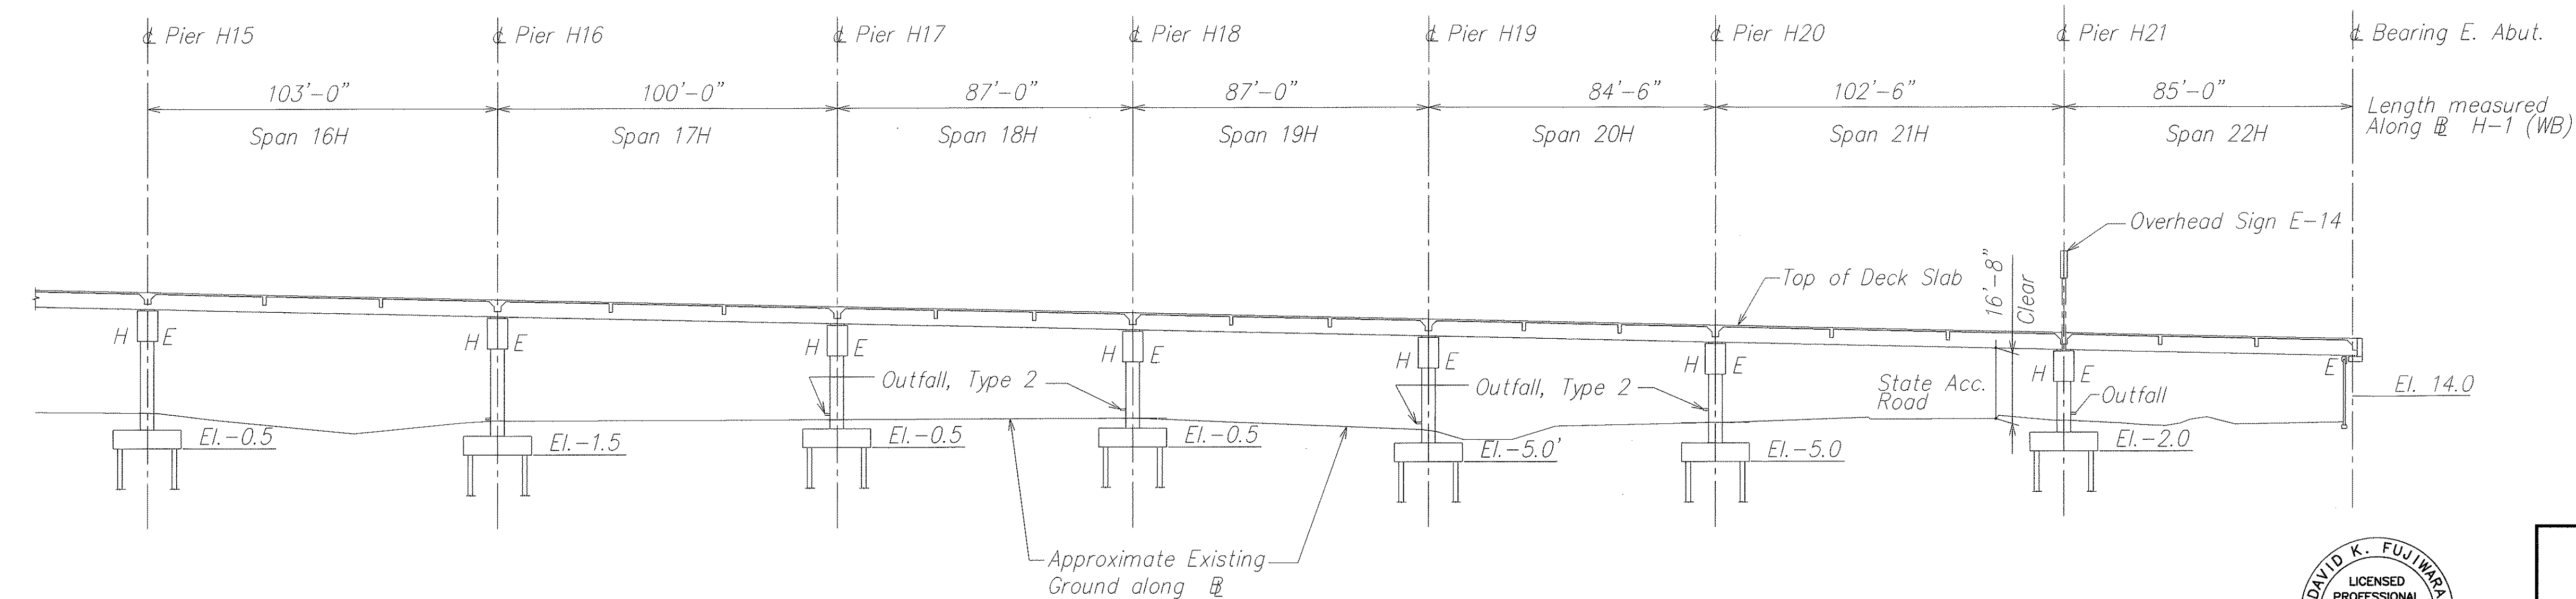

LONGITUDINAL SECTION – INT. ROUTE H-1 (WB) (Taken at Baseline)
 SCALE: 1" = 30'

ORIGINAL PLAN	DATE
NO. 1	10/24/2003
DESIGNED BY	10/24/2003
CHECKED BY	10/24/2003
DATE	10/24/2003

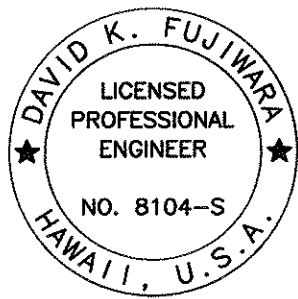

THIS WORK WAS PREPARED BY ME OR UNDER MY SUPERVISION.

Signature: *David K. Fujiwara* 4-30-04
 DATE: OCTOBER 2003

STATE OF HAWAII
DEPARTMENT OF TRANSPORTATION
HIGHWAYS DIVISION

LONGITUDINAL SECTIONS

KEEHI INTERCHANGE

INTERSTATE ROUTE H-1

GUARDRAIL AND SHOULDER IMPROVEMENTS

Airport Interchange to Middle Street




Federal Aid Project No. IM-H1-1(240)

SCALE: As Noted

DATE: OCTOBER 2003

SHEET No. S15.2 OF 111 SHEETS

FED. ROAD DIST. NO.	STATE	FED. AID PROJ. NO.	FISCAL YEAR	SHEET NO.	TOTAL SHEETS
HAWAII	HAW.	1M-H1-1(240)	2004	96	143

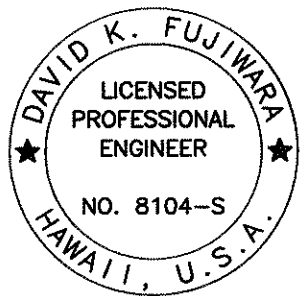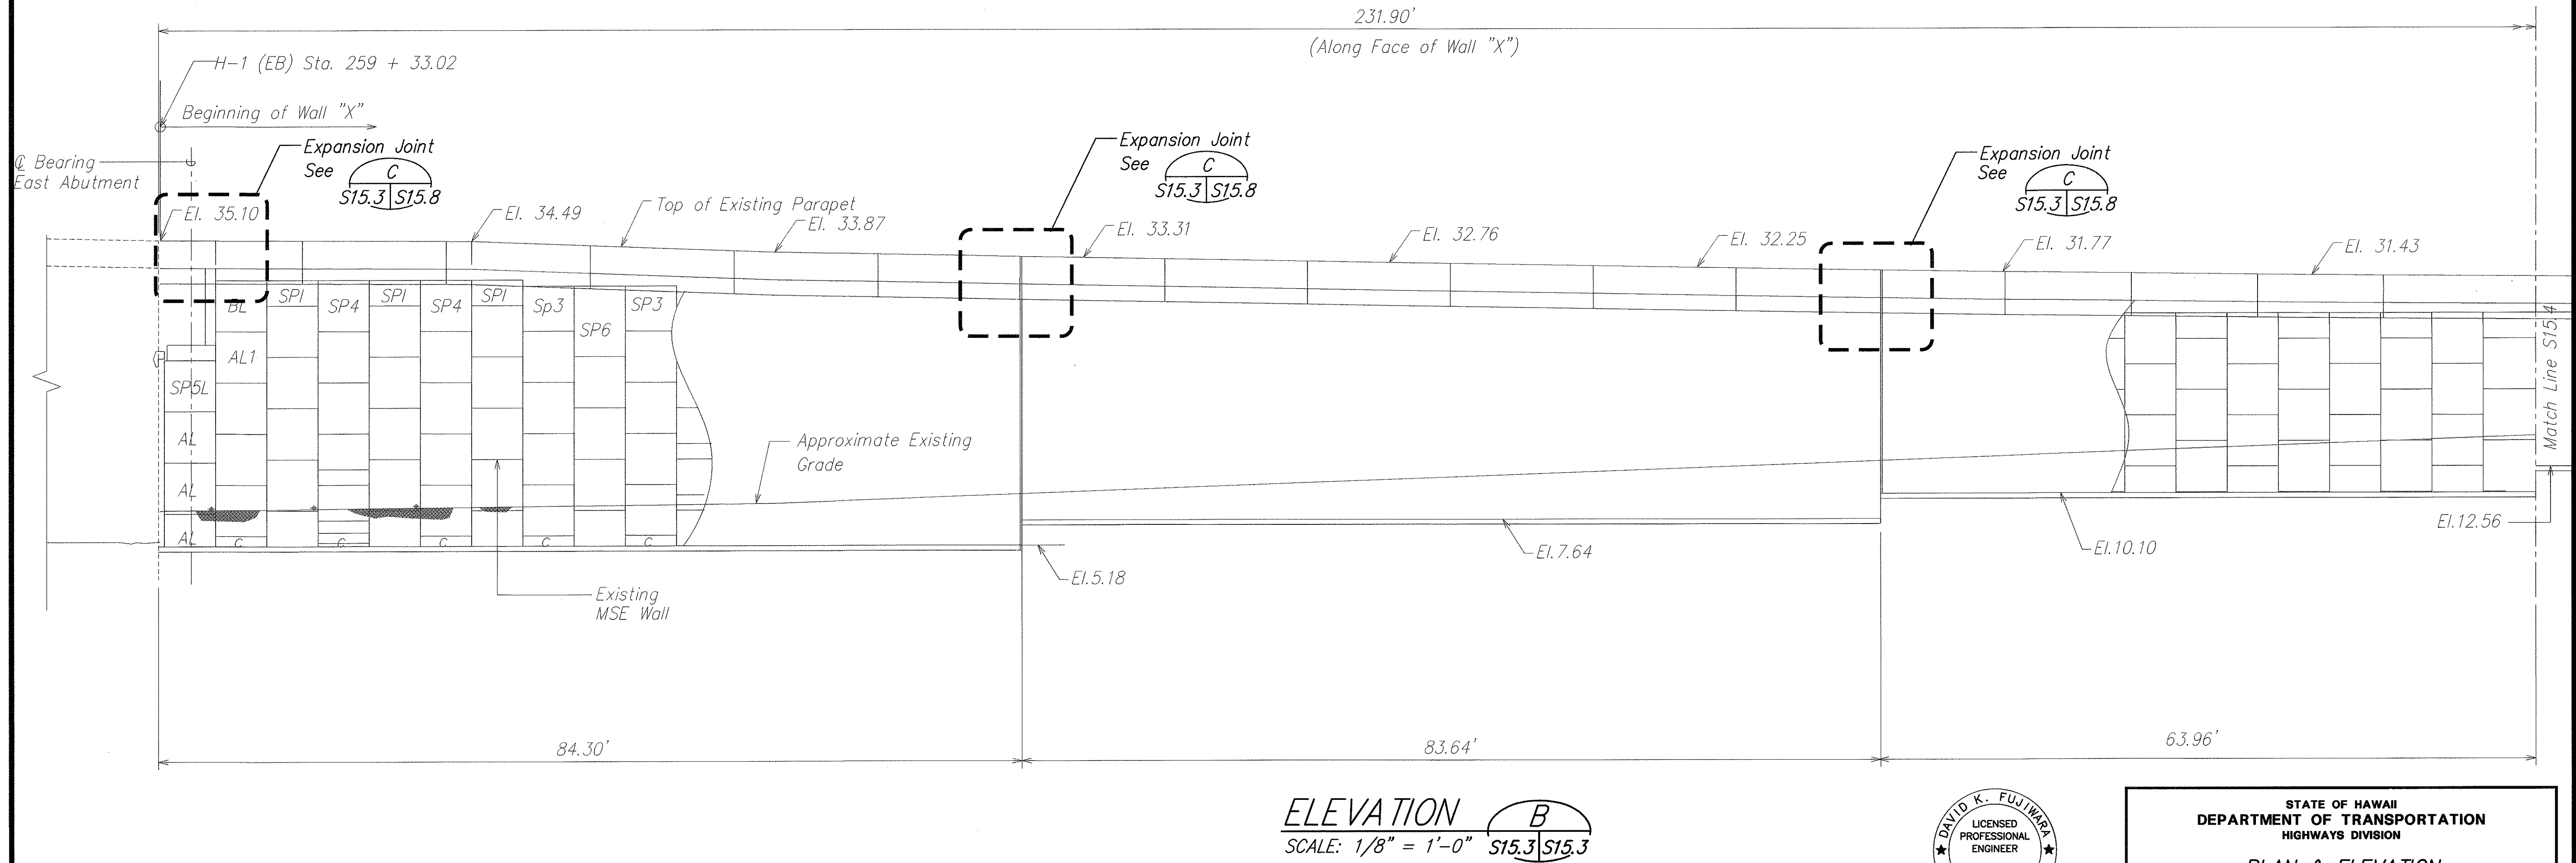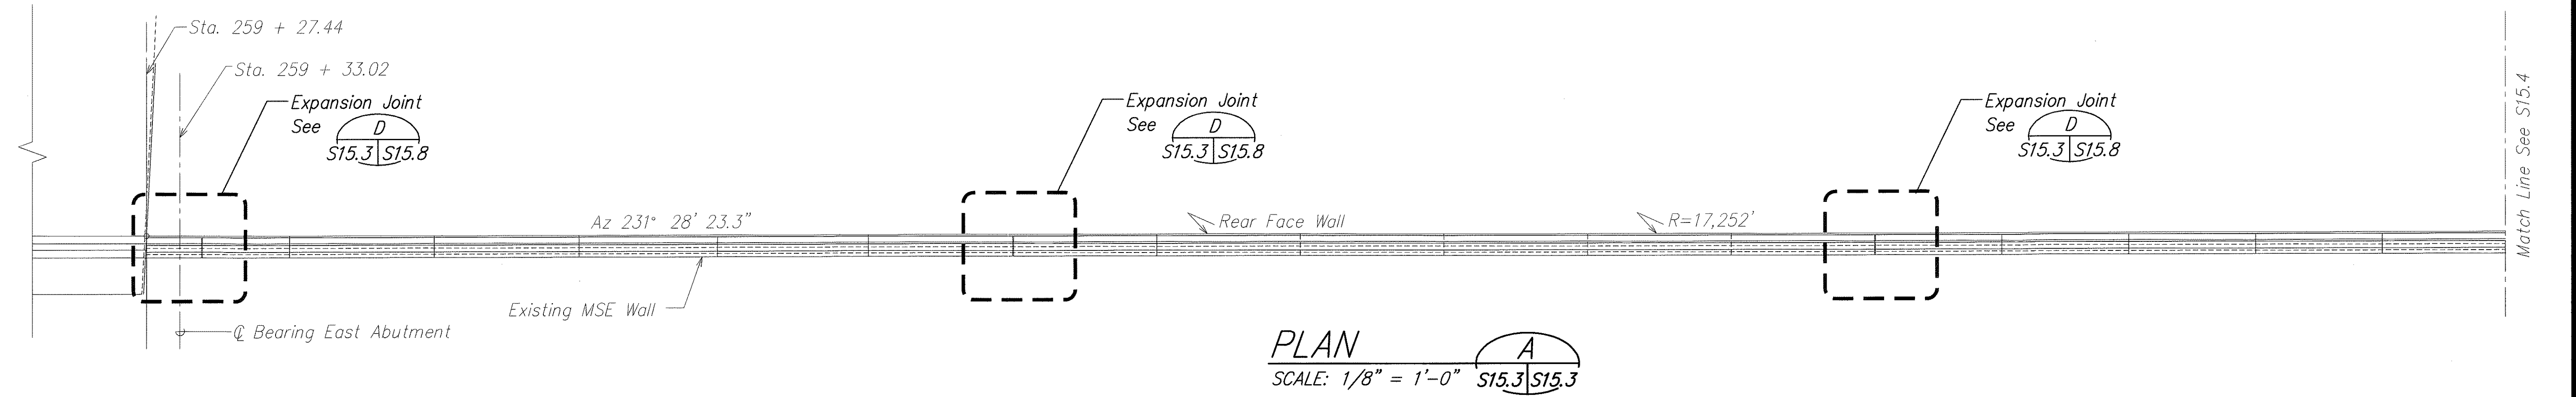

THIS WORK WAS PREPARED BY
ME OR UNDER MY SUPERVISION.

David K. Fujiwara
SIGNATURE EXPIRATION DATE OF THE LICENSE 4-30-04

STATE OF HAWAII
DEPARTMENT OF TRANSPORTATION
HIGHWAYS DIVISION

PLAN & ELEVATION
KEEHI INTERCHANGE
INTERSTATE ROUTE H-1
GUARDRAIL AND SHOULDER IMPROVEMENTS
Airport Interchange to Middle Street
Federal Aid Project No. 1M-H1-1(240)


SCALE: As Noted DATE: OCTOBER 2003

SHEET No. S15.3 OF 111 SHEETS



David K. Ferguson 4-30-04
SIGNATURE EXPIRATION DATE OF THE LICENSE

ORIGINAL PLAN	SURVEY PLOTTED BY _____ DATE _____
NOTE BOOK	DRAWN BY _____
	TRACED BY _____
	DESIGNED BY _____
	QUANTITIES BY _____
No. _____	CHECKED BY _____

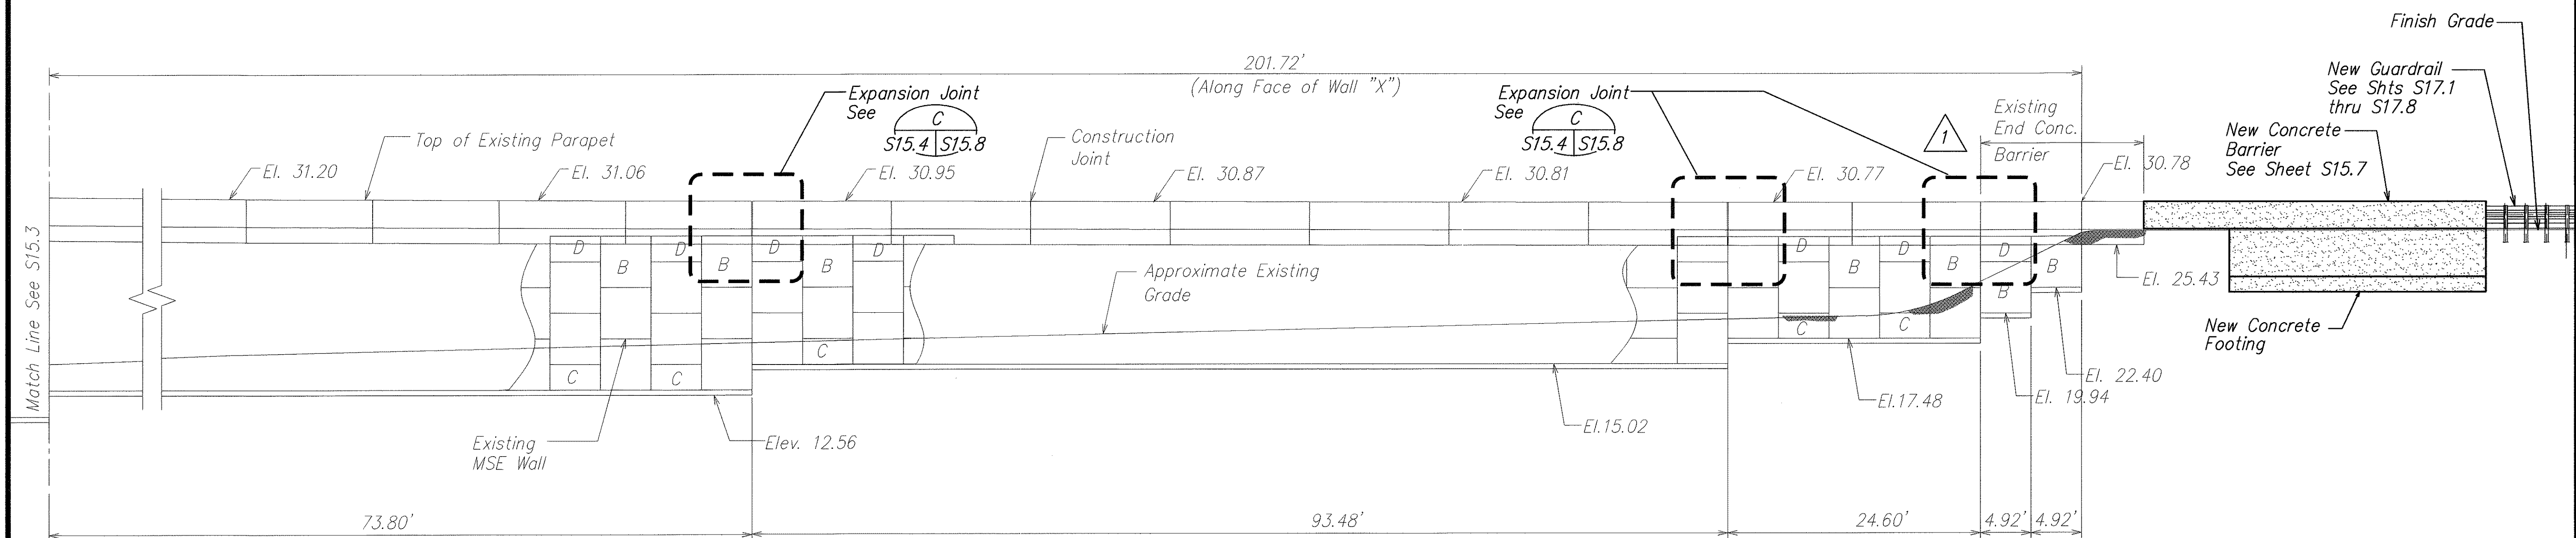

ELEVATION



SCALE: $1/8" = 1'-0"$

B


S15.4 | *S15.4*

FILE: PCGS154.DW
PLOT: 1 = 1


FED. ROAD DIST. NO.	STATE	FED. AID PROJ. NO.	FISCAL YEAR	SHEET NO.	TOTAL SHEETS
HAWAII	HAW.	IM-H1-1(240)	2004	98	143

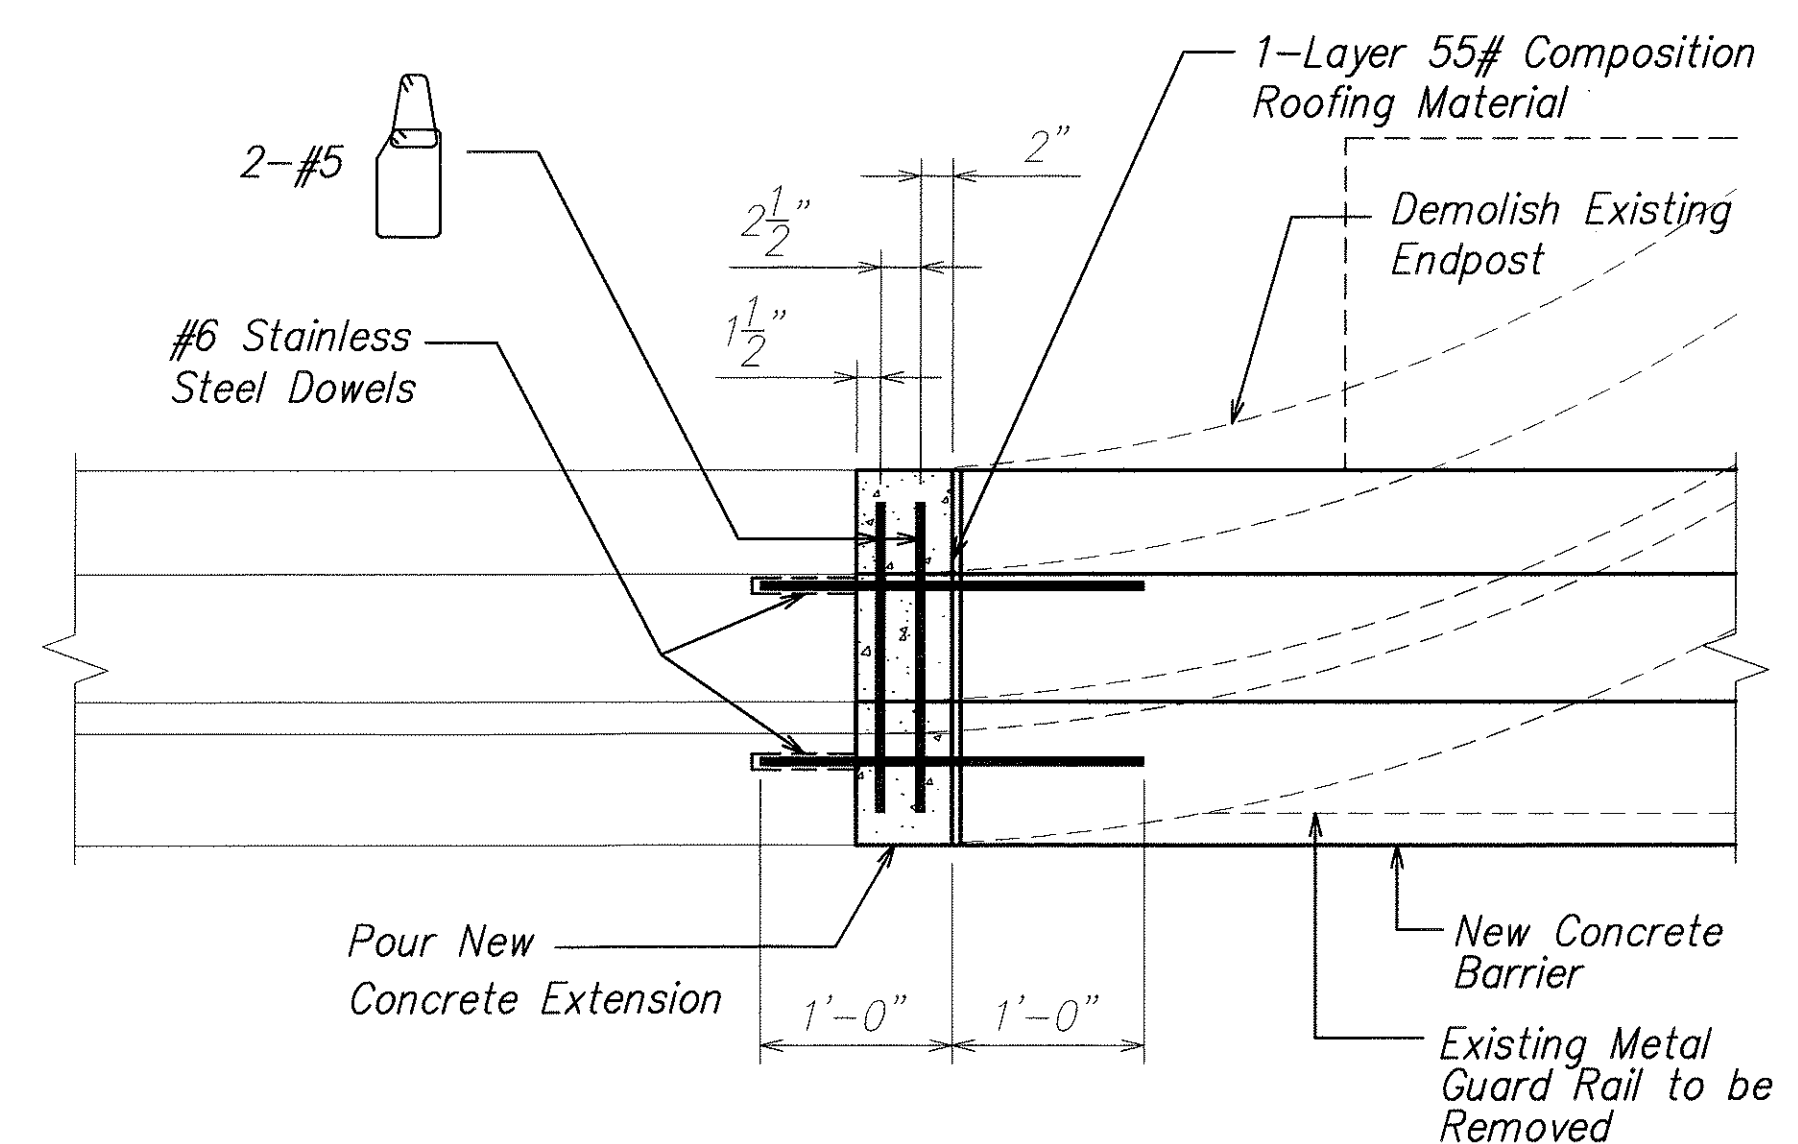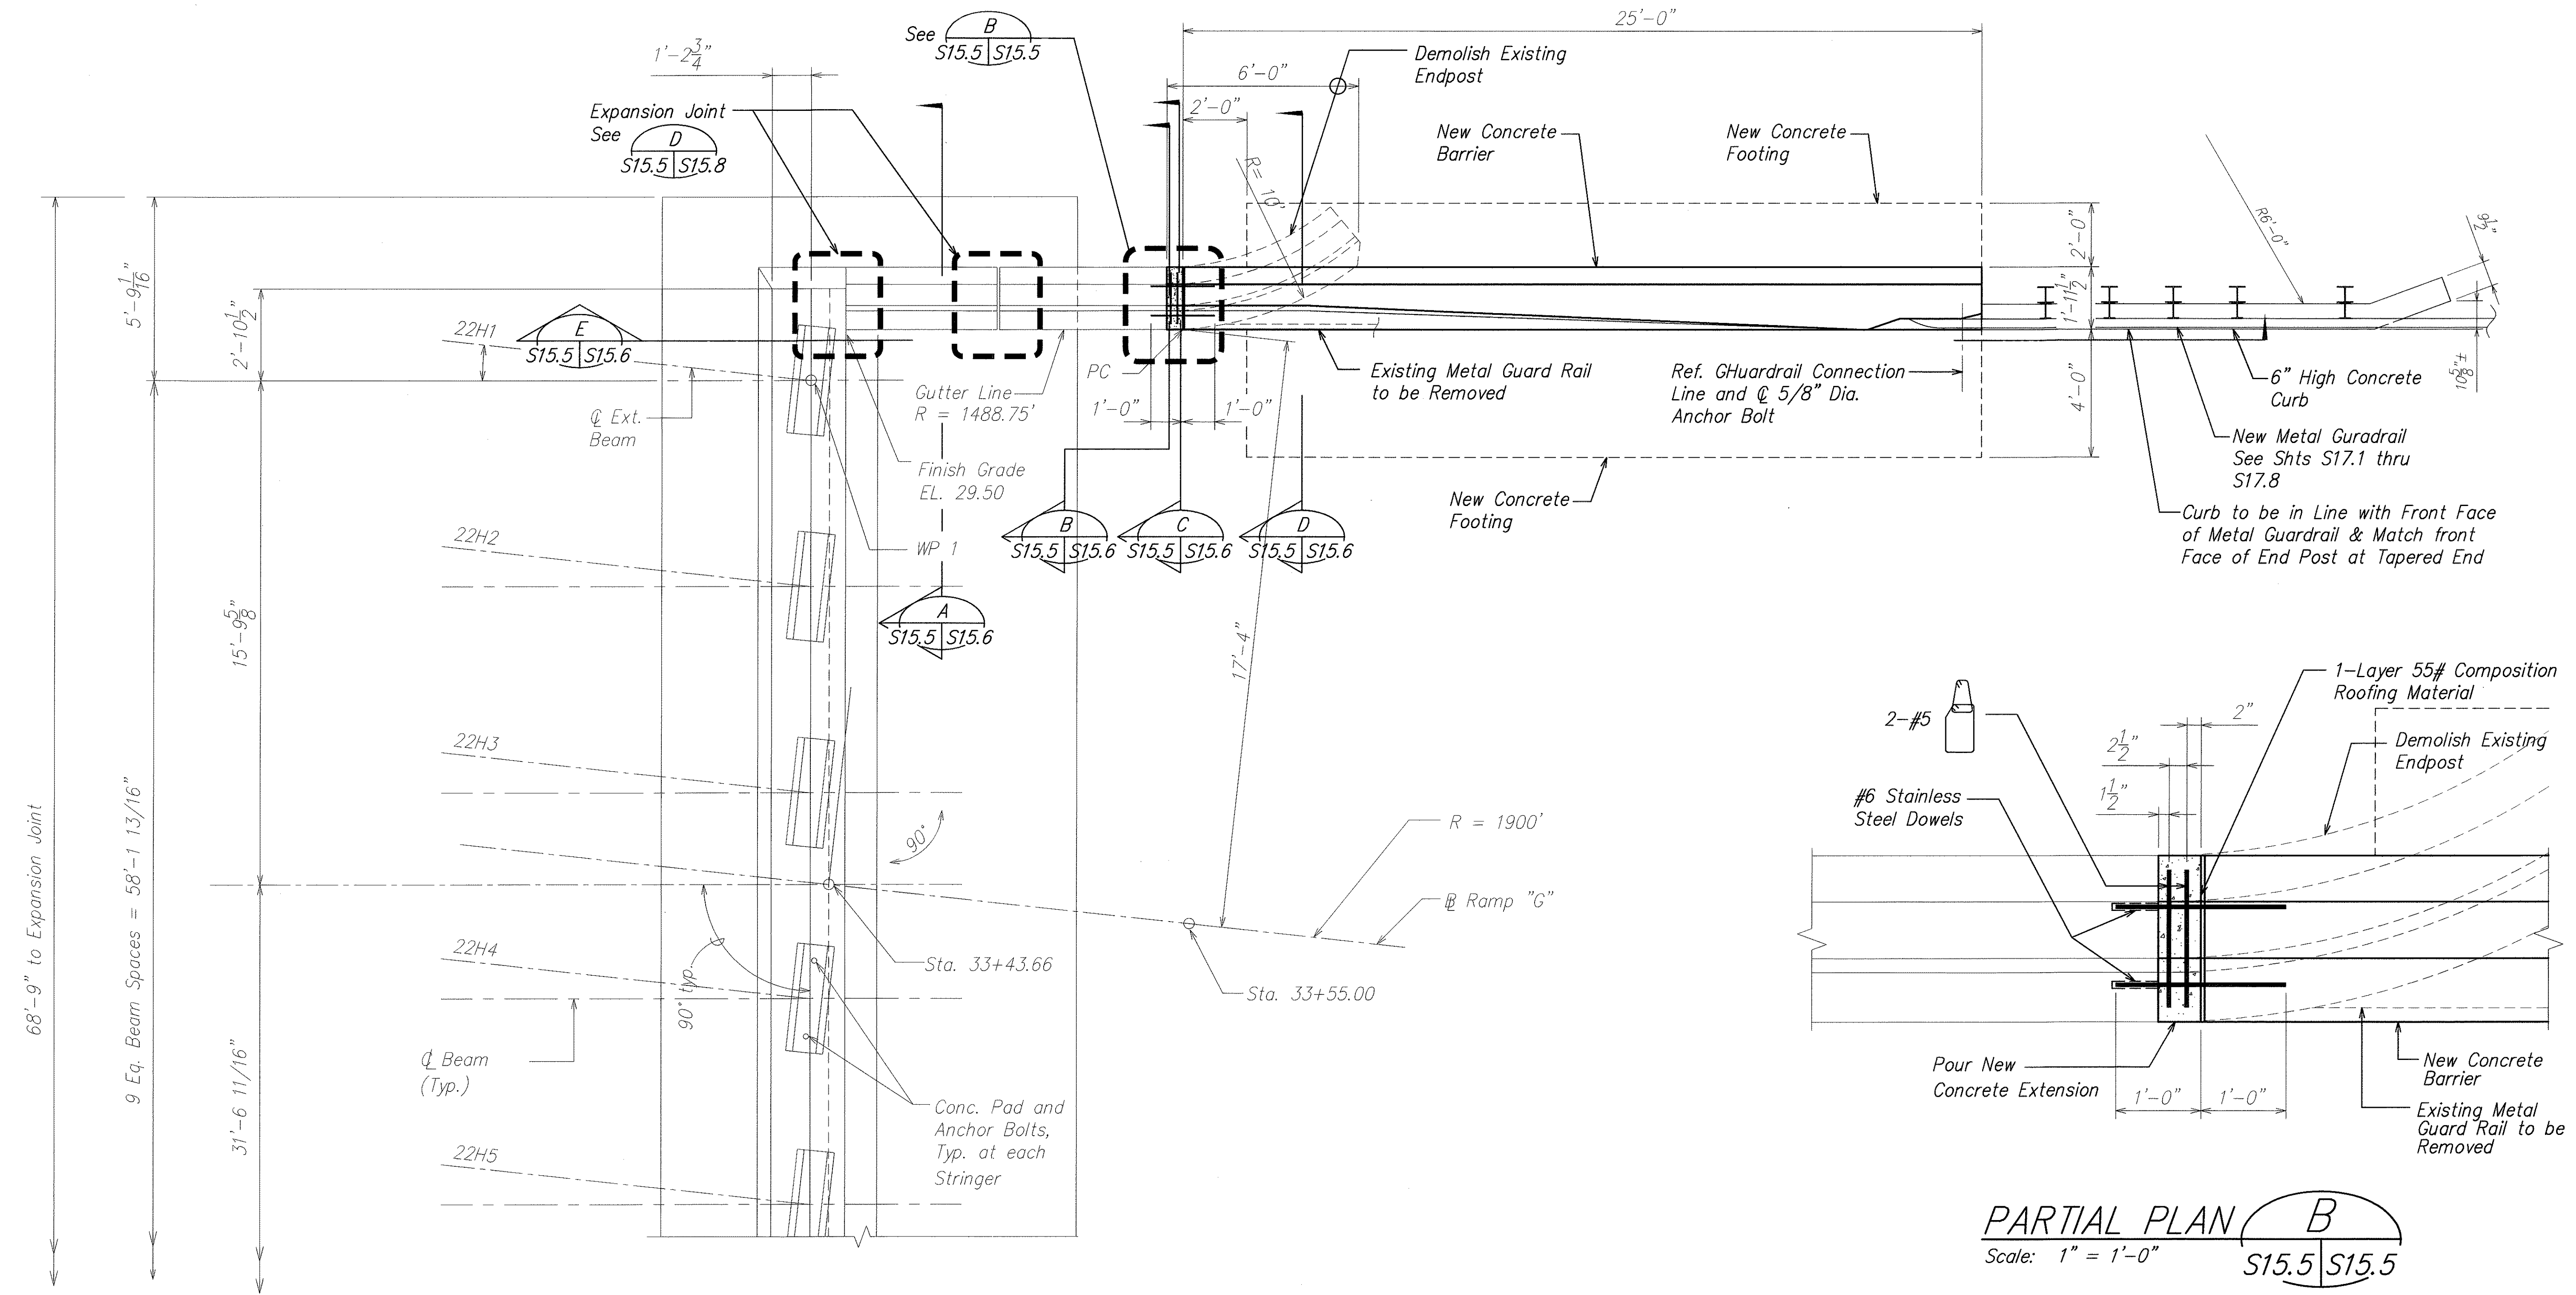

PARTIAL PLAN **B**
Scale: 1" = 1'-0"
S15.5 S15.5

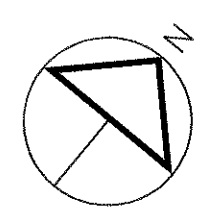

CONCRETE END POST TYPE V PLAN
Scale: 3/8" = 1'-0"
A
S15.5 S15.5

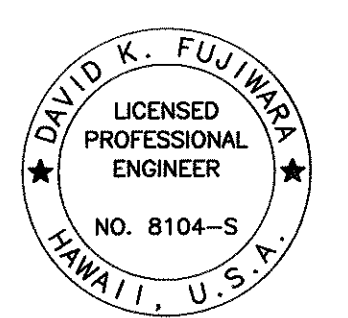

THIS WORK WAS PREPARED BY ME OR UNDER MY SUPERVISION.

David K. Fujiwara
SIGNATURE EXPIRATION DATE OF THE LICENSE 4-30-04

STATE OF HAWAII
DEPARTMENT OF TRANSPORTATION
HIGHWAYS DIVISION


PLAN
KEEHI INTERCHANGE
INTERSTATE ROUTE H-1
GUARDRAIL AND SHOULDER IMPROVEMENTS
Airport Interchange to Middle Street
Federal Aid Project No. IM-H1-1(240)

SCALE: As Noted DATE: OCTOBER 2003


SHEET No. S15.5 OF 111 SHEETS

ORIGINAL PLAN	SURVEY PLOTTED BY	DATE
NOTE BOOK	DRAWN BY	
	DESIGNED BY	
	CHECKED BY	


FED. ROAD DIST. NO.	STATE	FED. AID PROJ. NO.	FISCAL YEAR	SHEET NO.	TOTAL SHEETS
HAWAII	HAW.	IM-H1-1(240)	2004	99	143

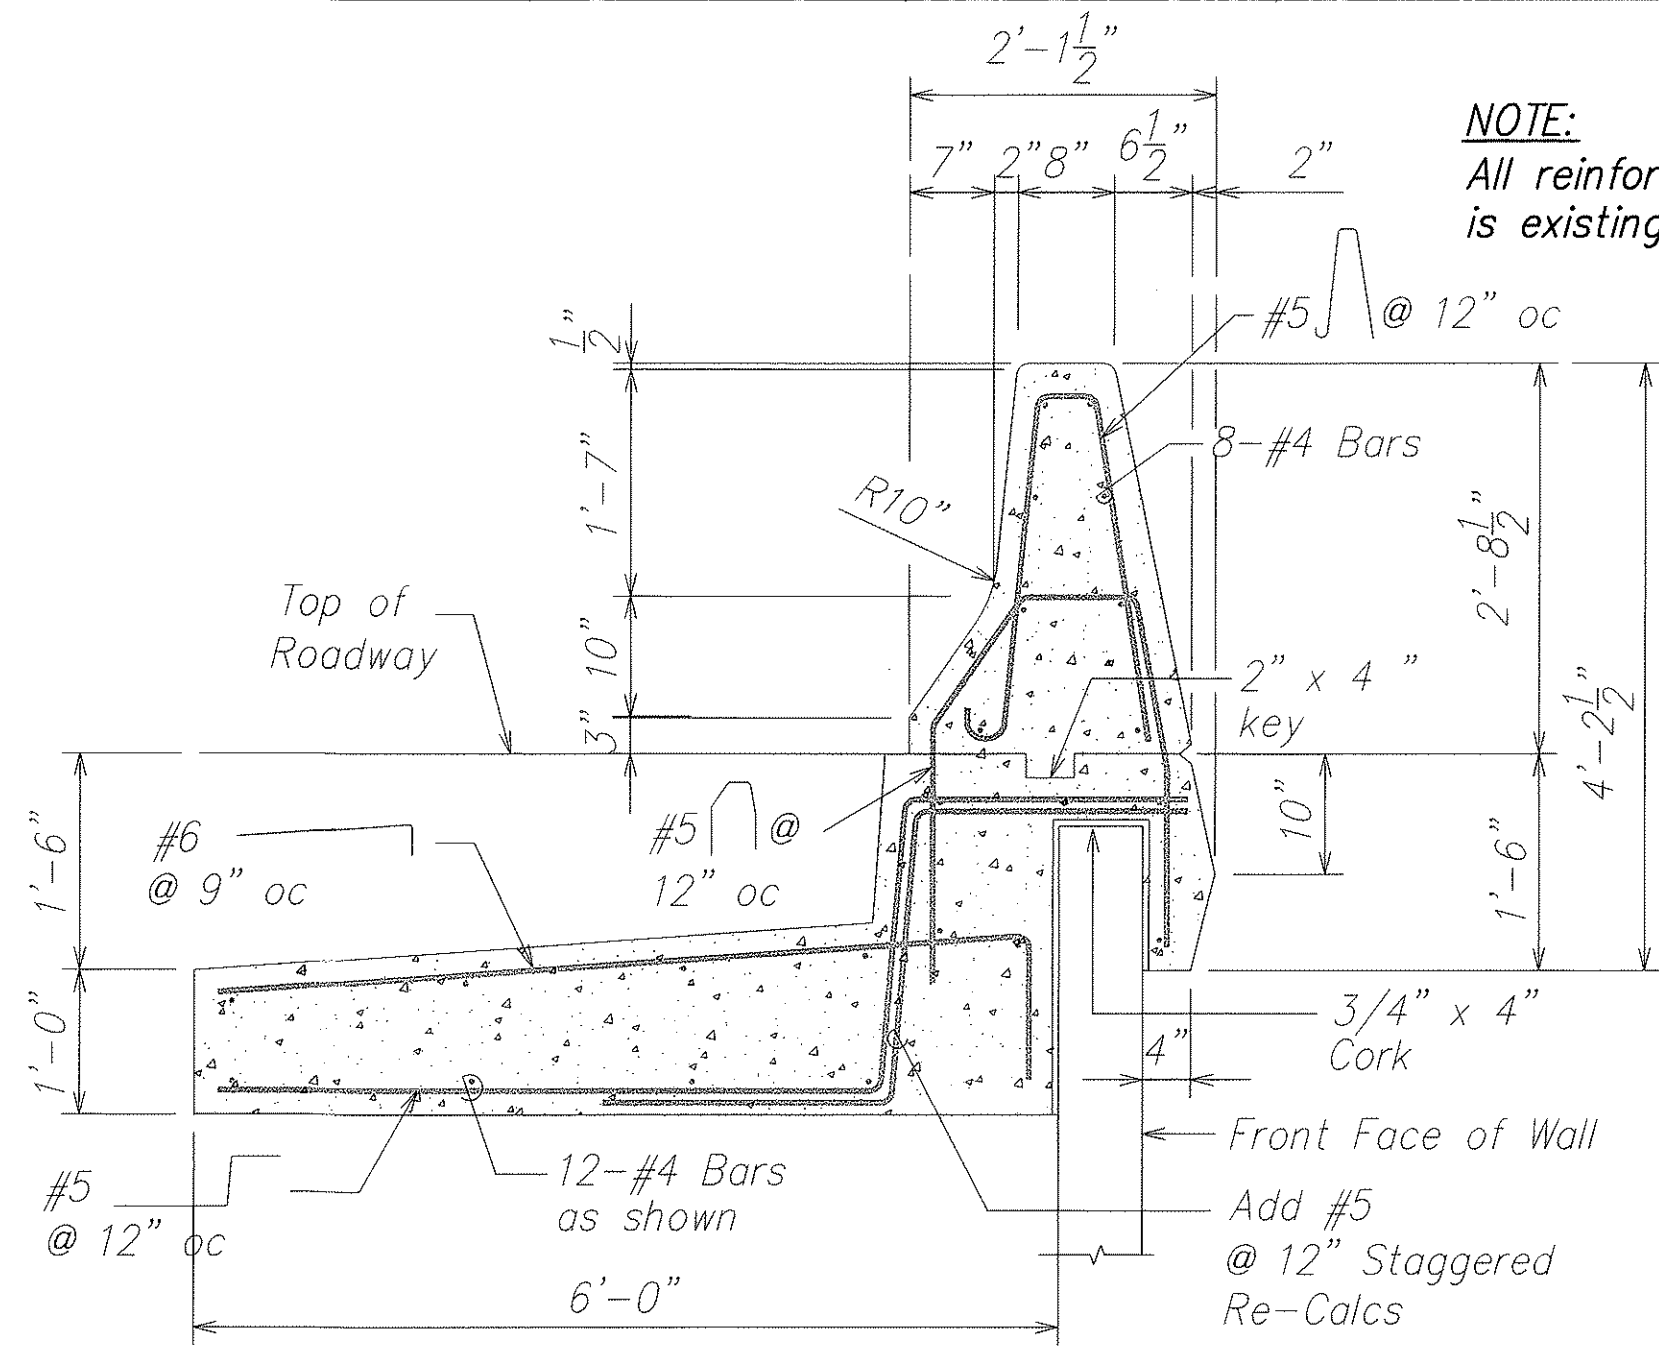


EXISTING CONCRETE
BARRIER SECTION **A**
SCALE: 3/4" = 1'-0"
S15.4 S15.6
S15.5

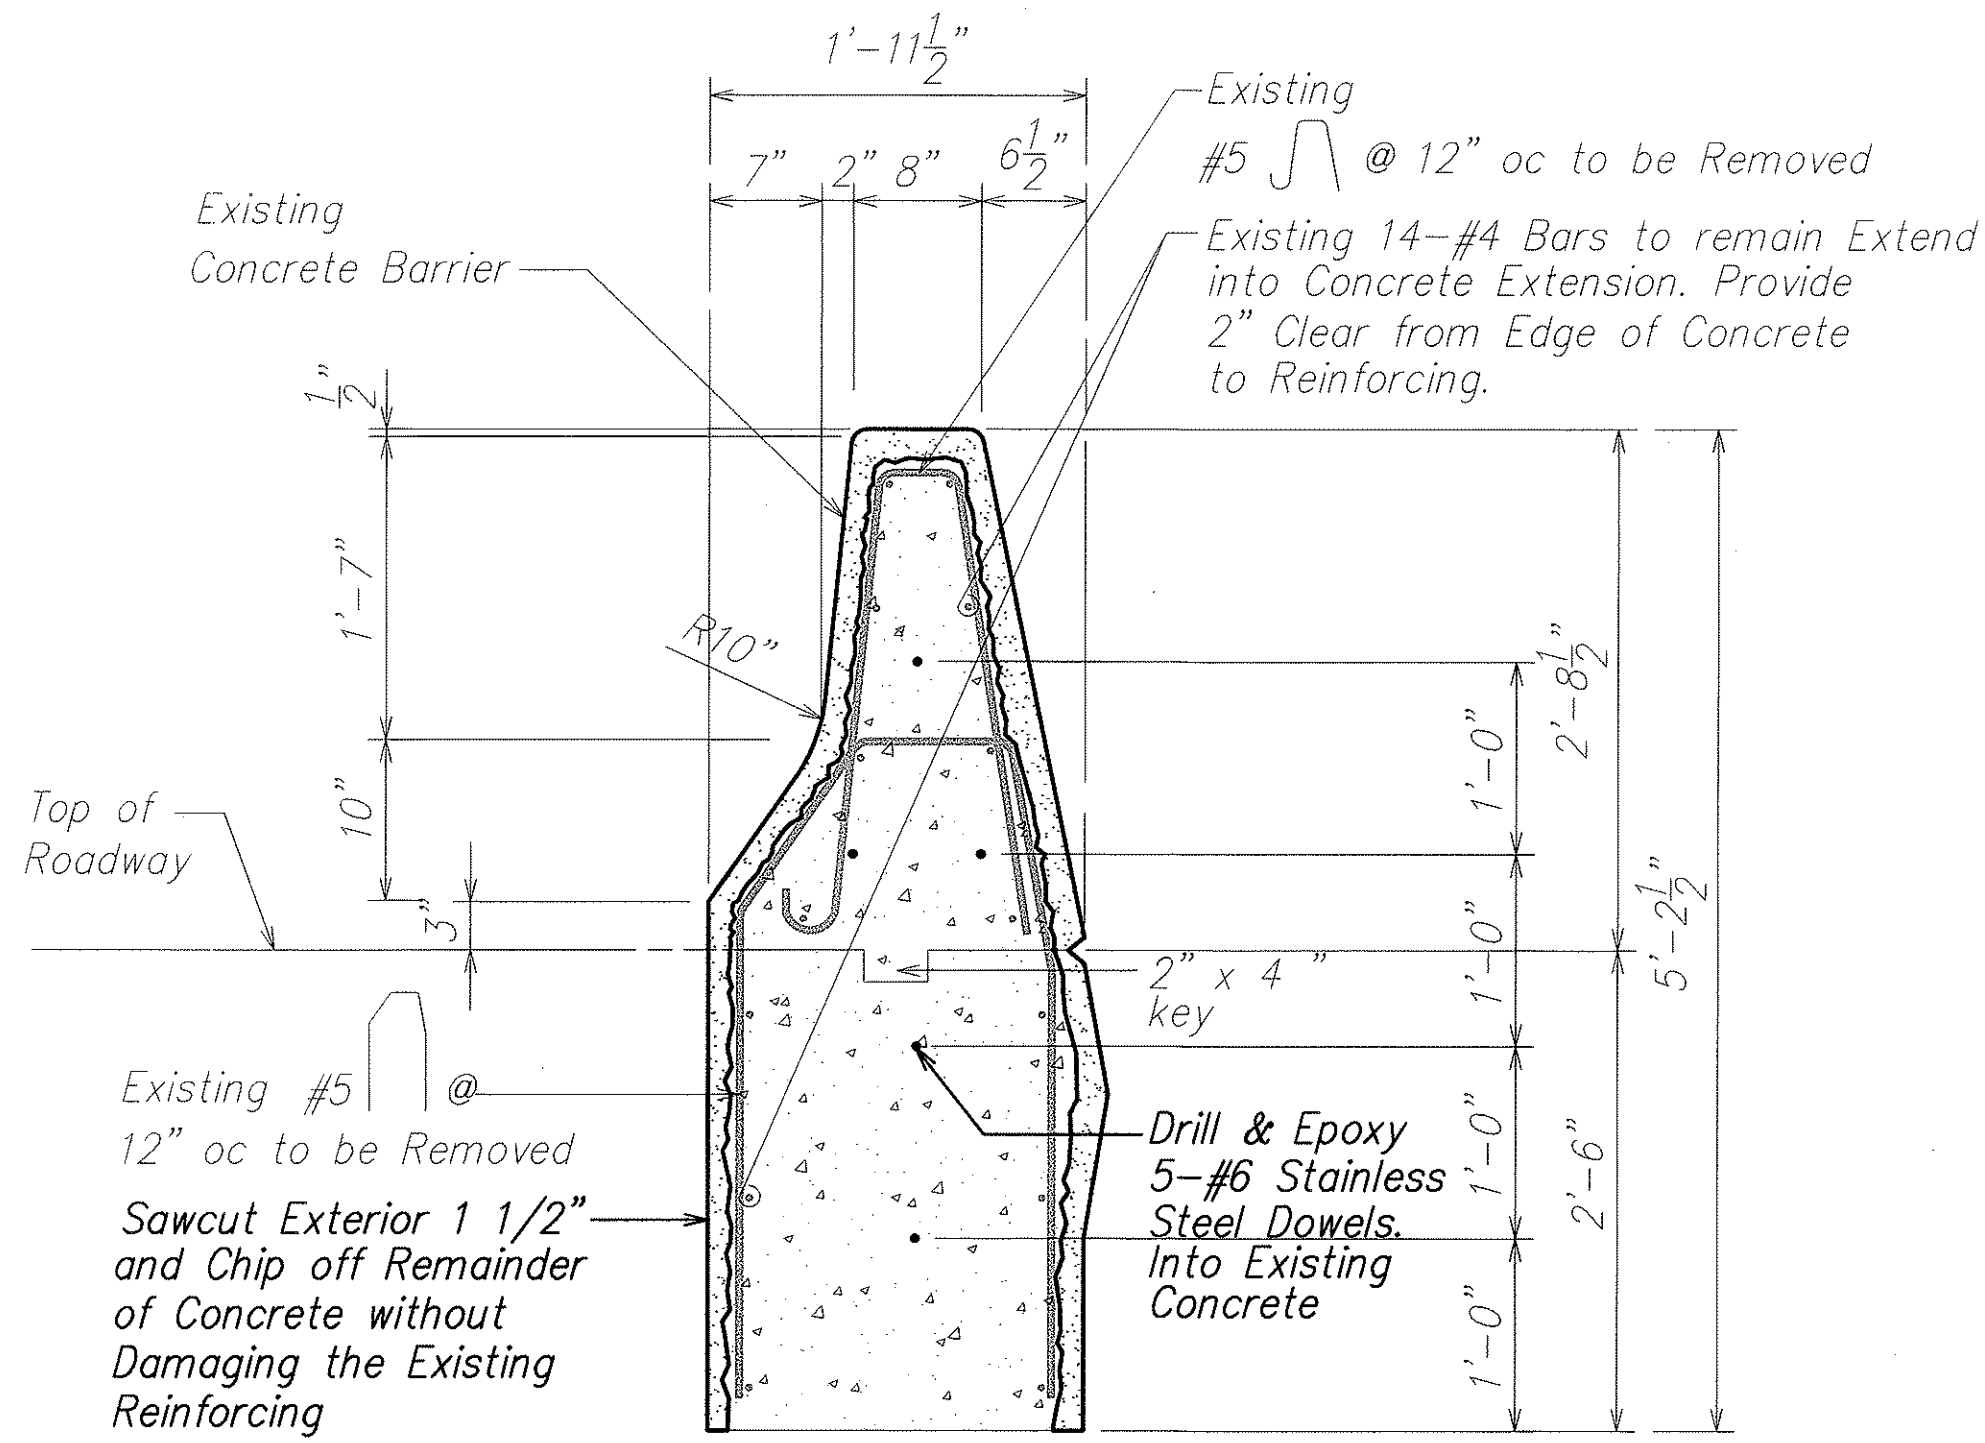


EXISTING SECTION TO BE DEMOLISHED **B**
SCALE: 1" = 1'-0"
S15.5 S15.6

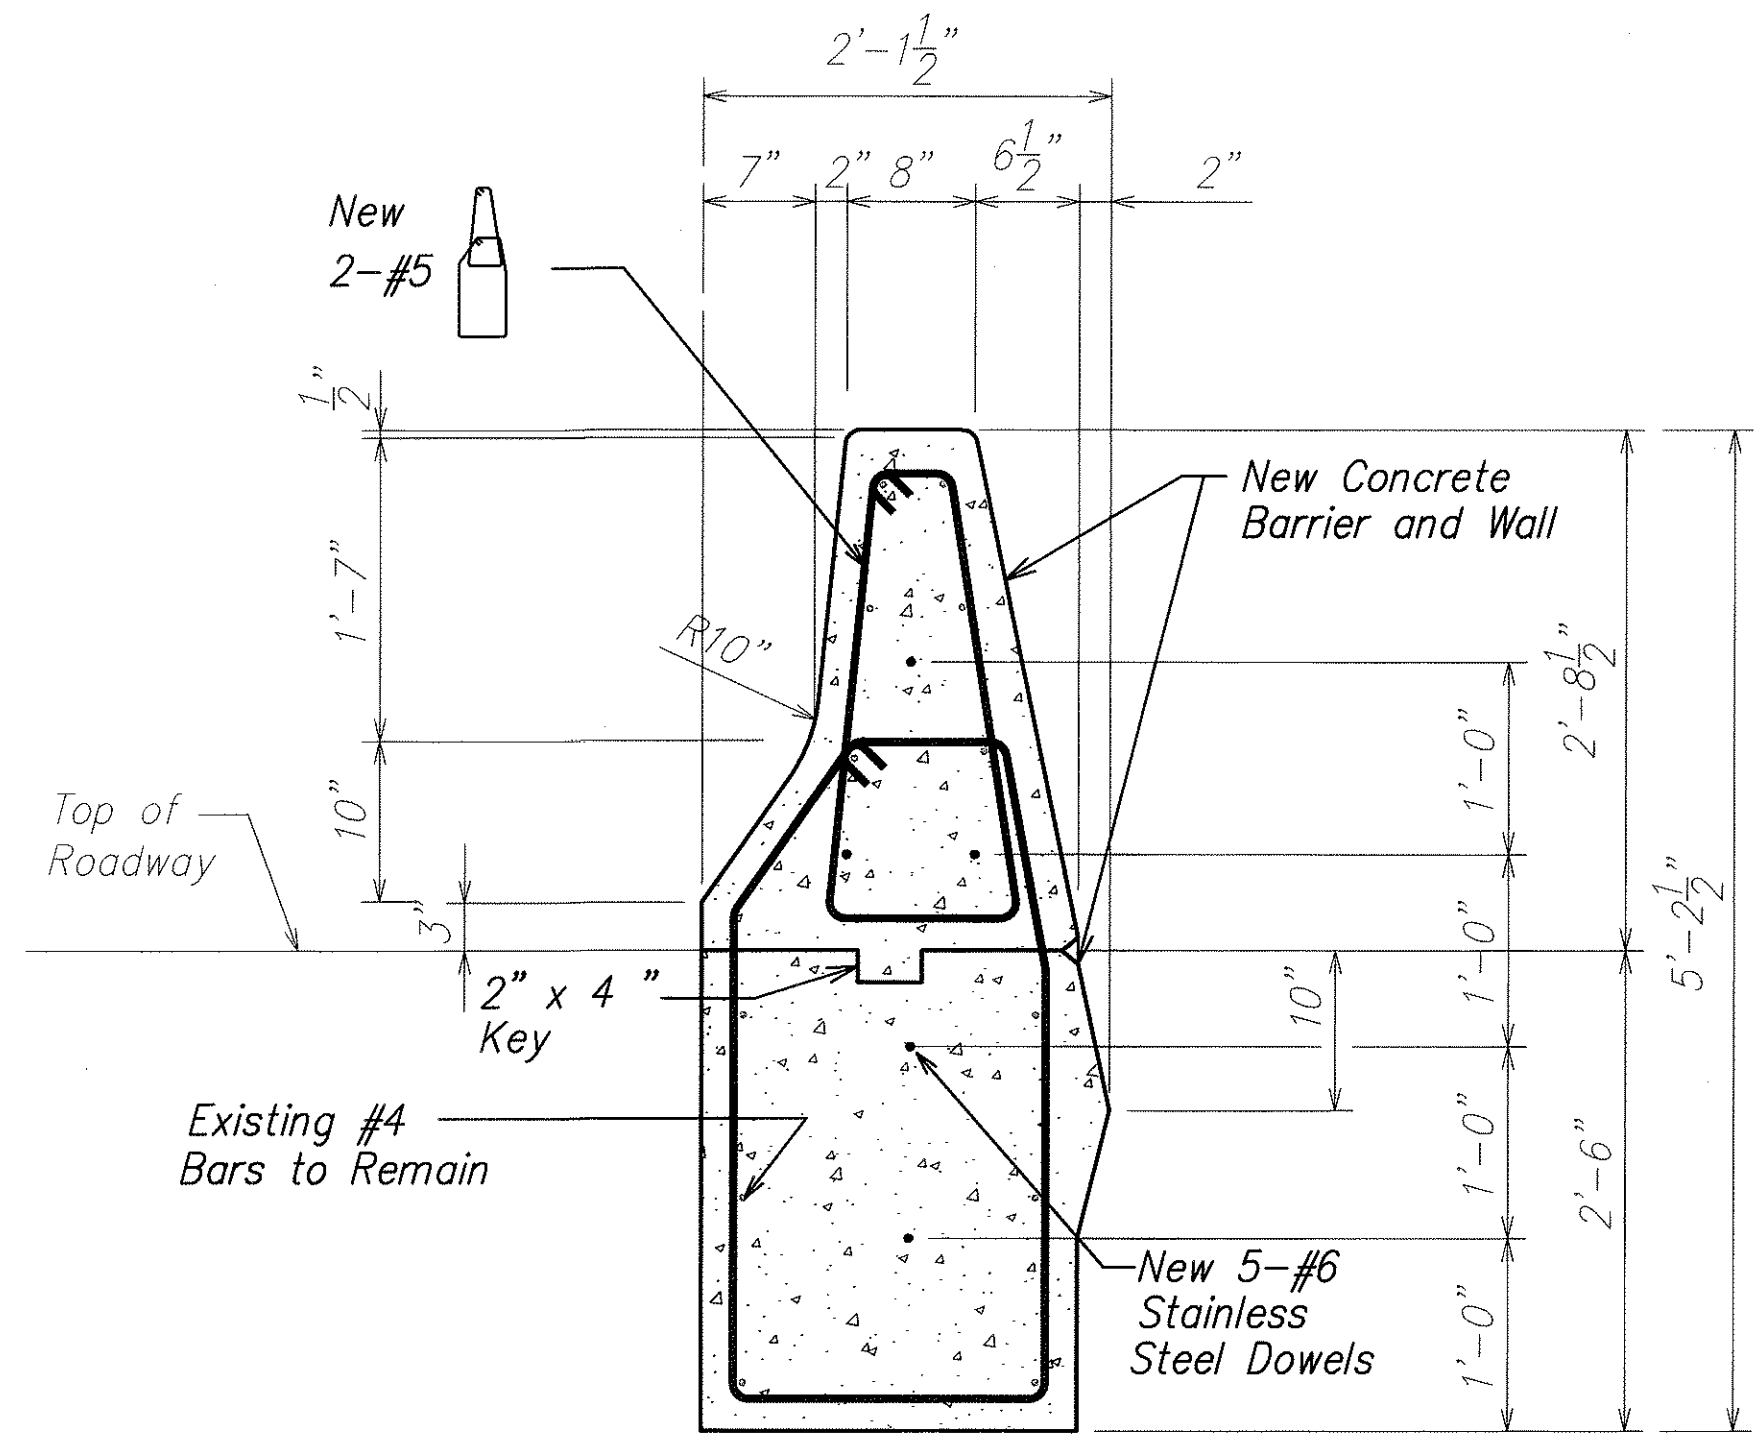

NEW CONCRETE EXTENSION SECTION **C**
SCALE: 1" = 1'-0"
S15.5 S15.6

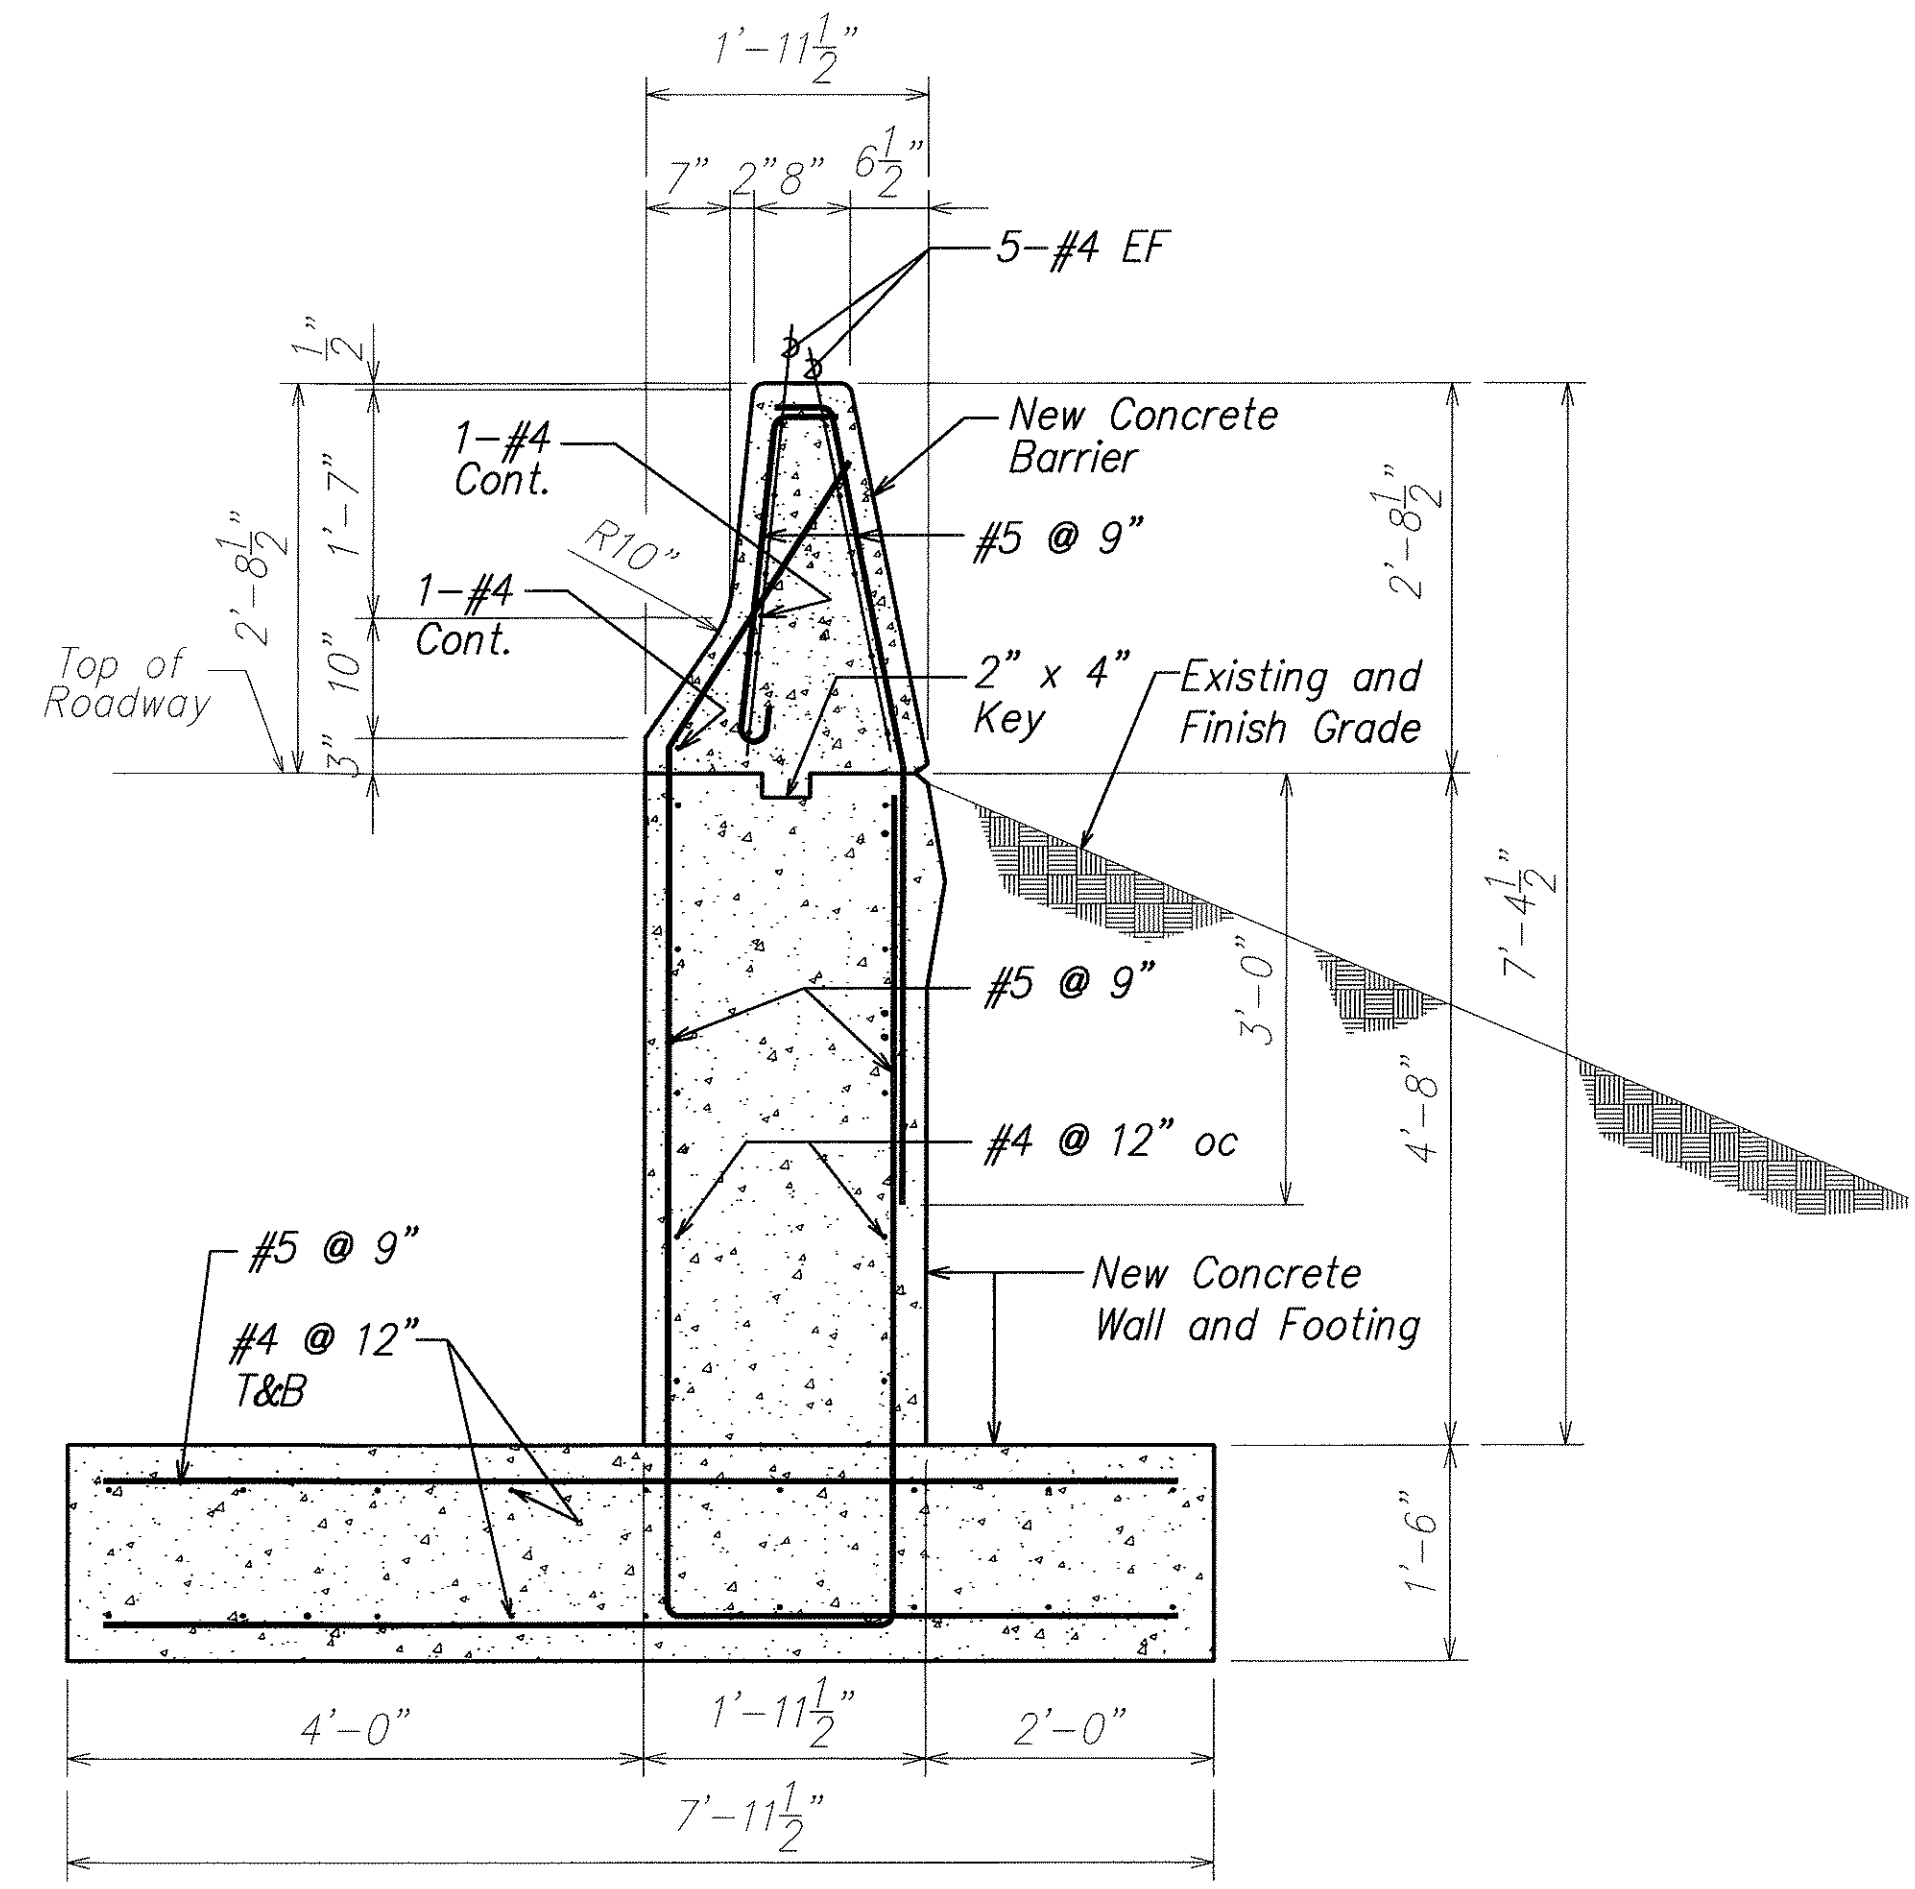

SECTION **D**
SCALE: 3/4" = 1'-0"
S15.5 S15.6

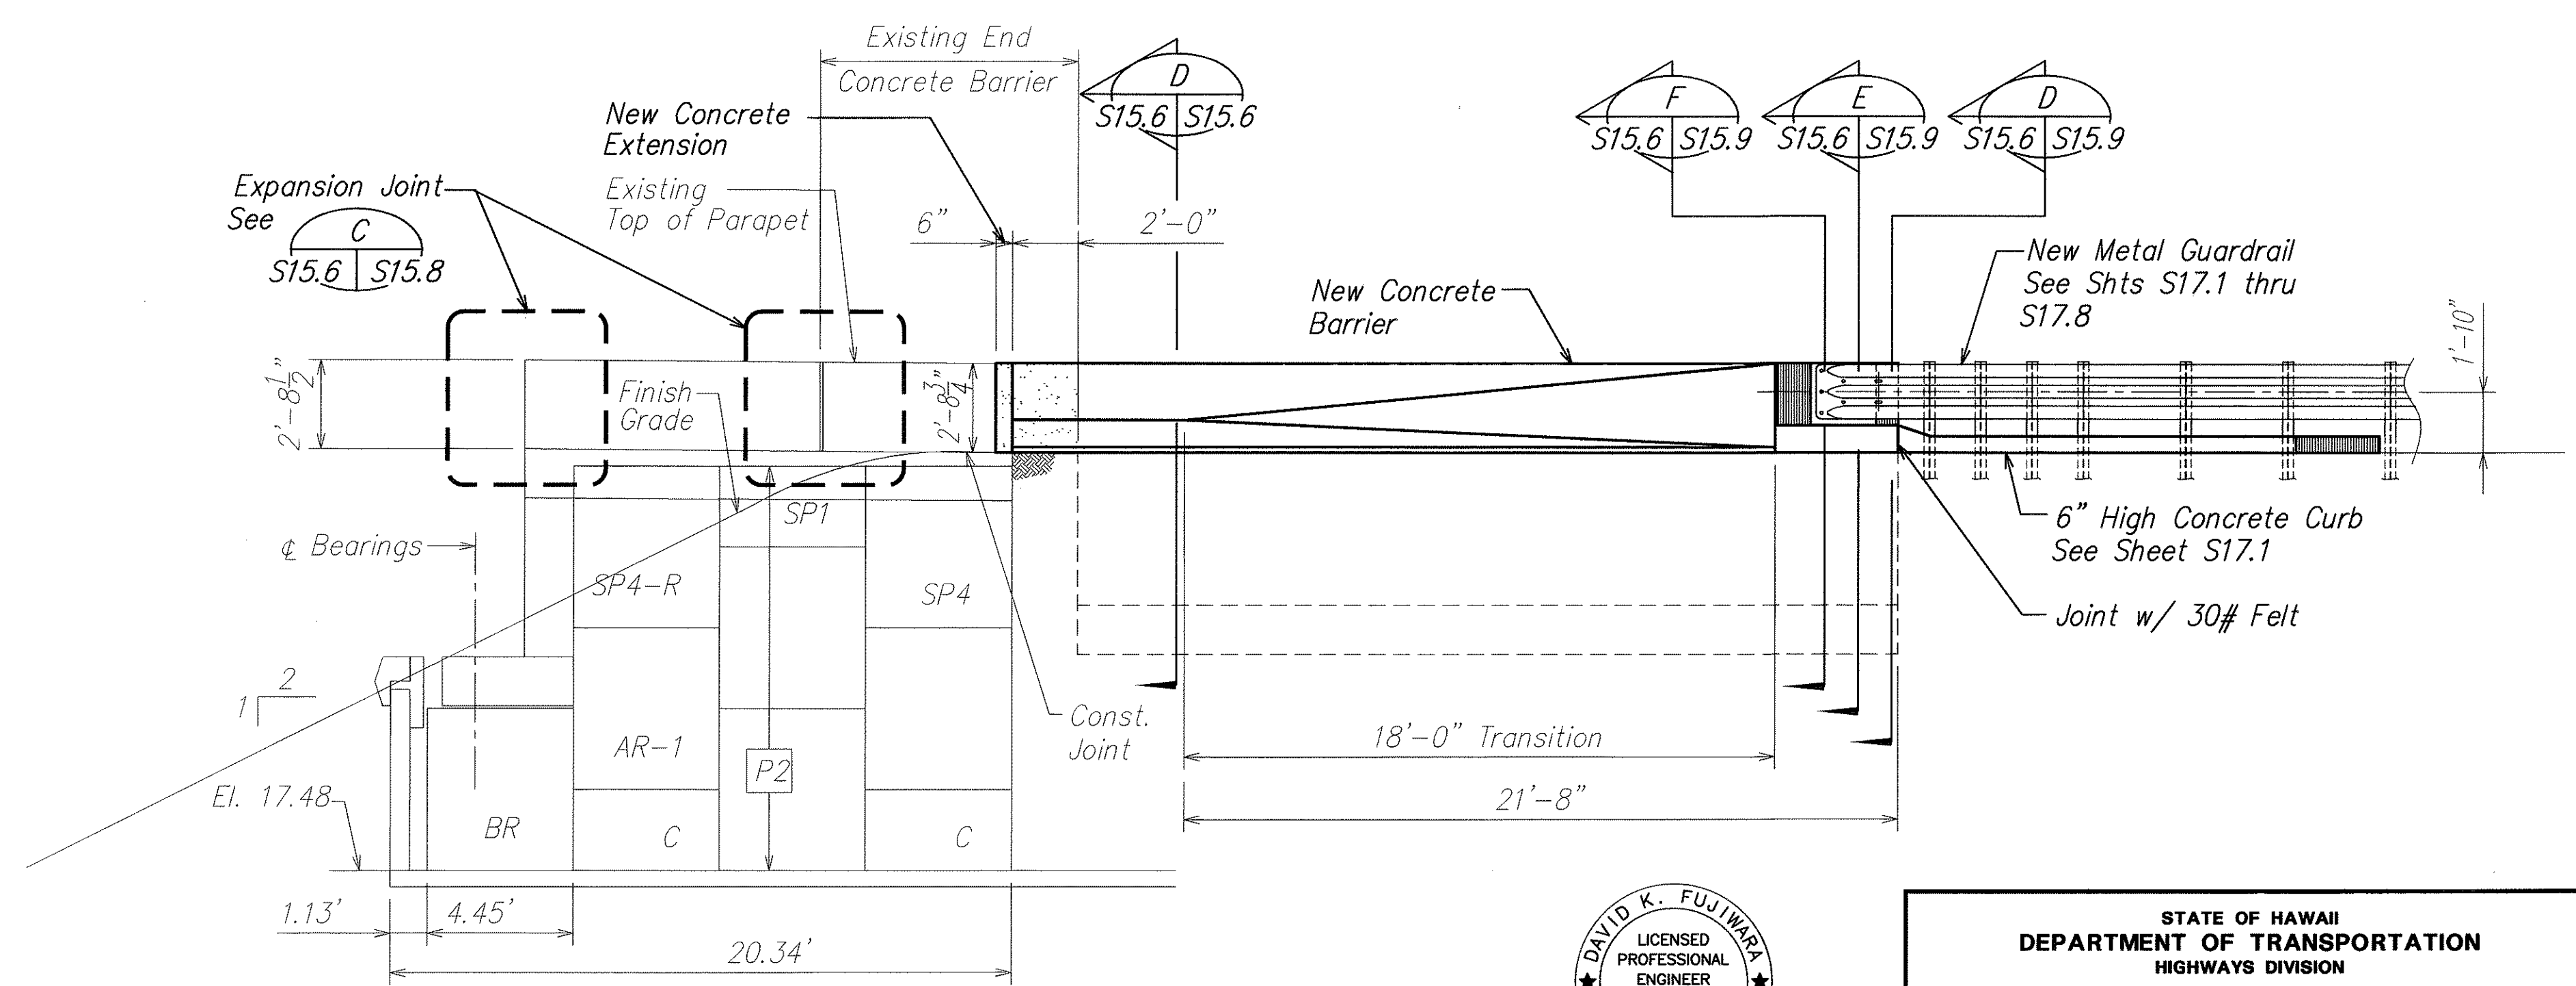


ELEVATION **E**
SCALE: 1/4" = 1'-0"
S15.5 S15.6

DAVID K. FUJIMURA
LICENSED PROFESSIONAL ENGINEER
NO. 8104-S
HAWAII, U.S.A.
THIS WORK WAS PREPARED BY
ME OR UNDER MY SUPERVISION.
SIGNATURE: *David K. Fujimura* 4-30-04
EXPIRATION DATE OF THE LICENSE


STATE OF HAWAII
DEPARTMENT OF TRANSPORTATION
HIGHWAYS DIVISION
SECTIONS
KEEHI INTERCHANGE
INTERSTATE ROUTE H-1
GUARDRAIL AND SHOULDER IMPROVEMENTS
Airport Interchange to Middle Street
Federal Aid Project No. IM-H1-1(240)
SCALE: As Noted DATE: OCTOBER 2003
SHEET No. S15.6 OF 111 SHEETS

ORIGINAL PLAN	SURVEY PLOTTED BY	DATE
NOTE BOOK	DRAWN BY	*****
	DESIGNED BY	
	CHECKED BY	

FED. ROAD DIST. NO.	STATE	FED. AID PROJ. NO.	FISCAL YEAR	SHEET NO.	TOTAL SHEETS
HAWAII	HAW.	IM-H1-1(240)	2004	100	143

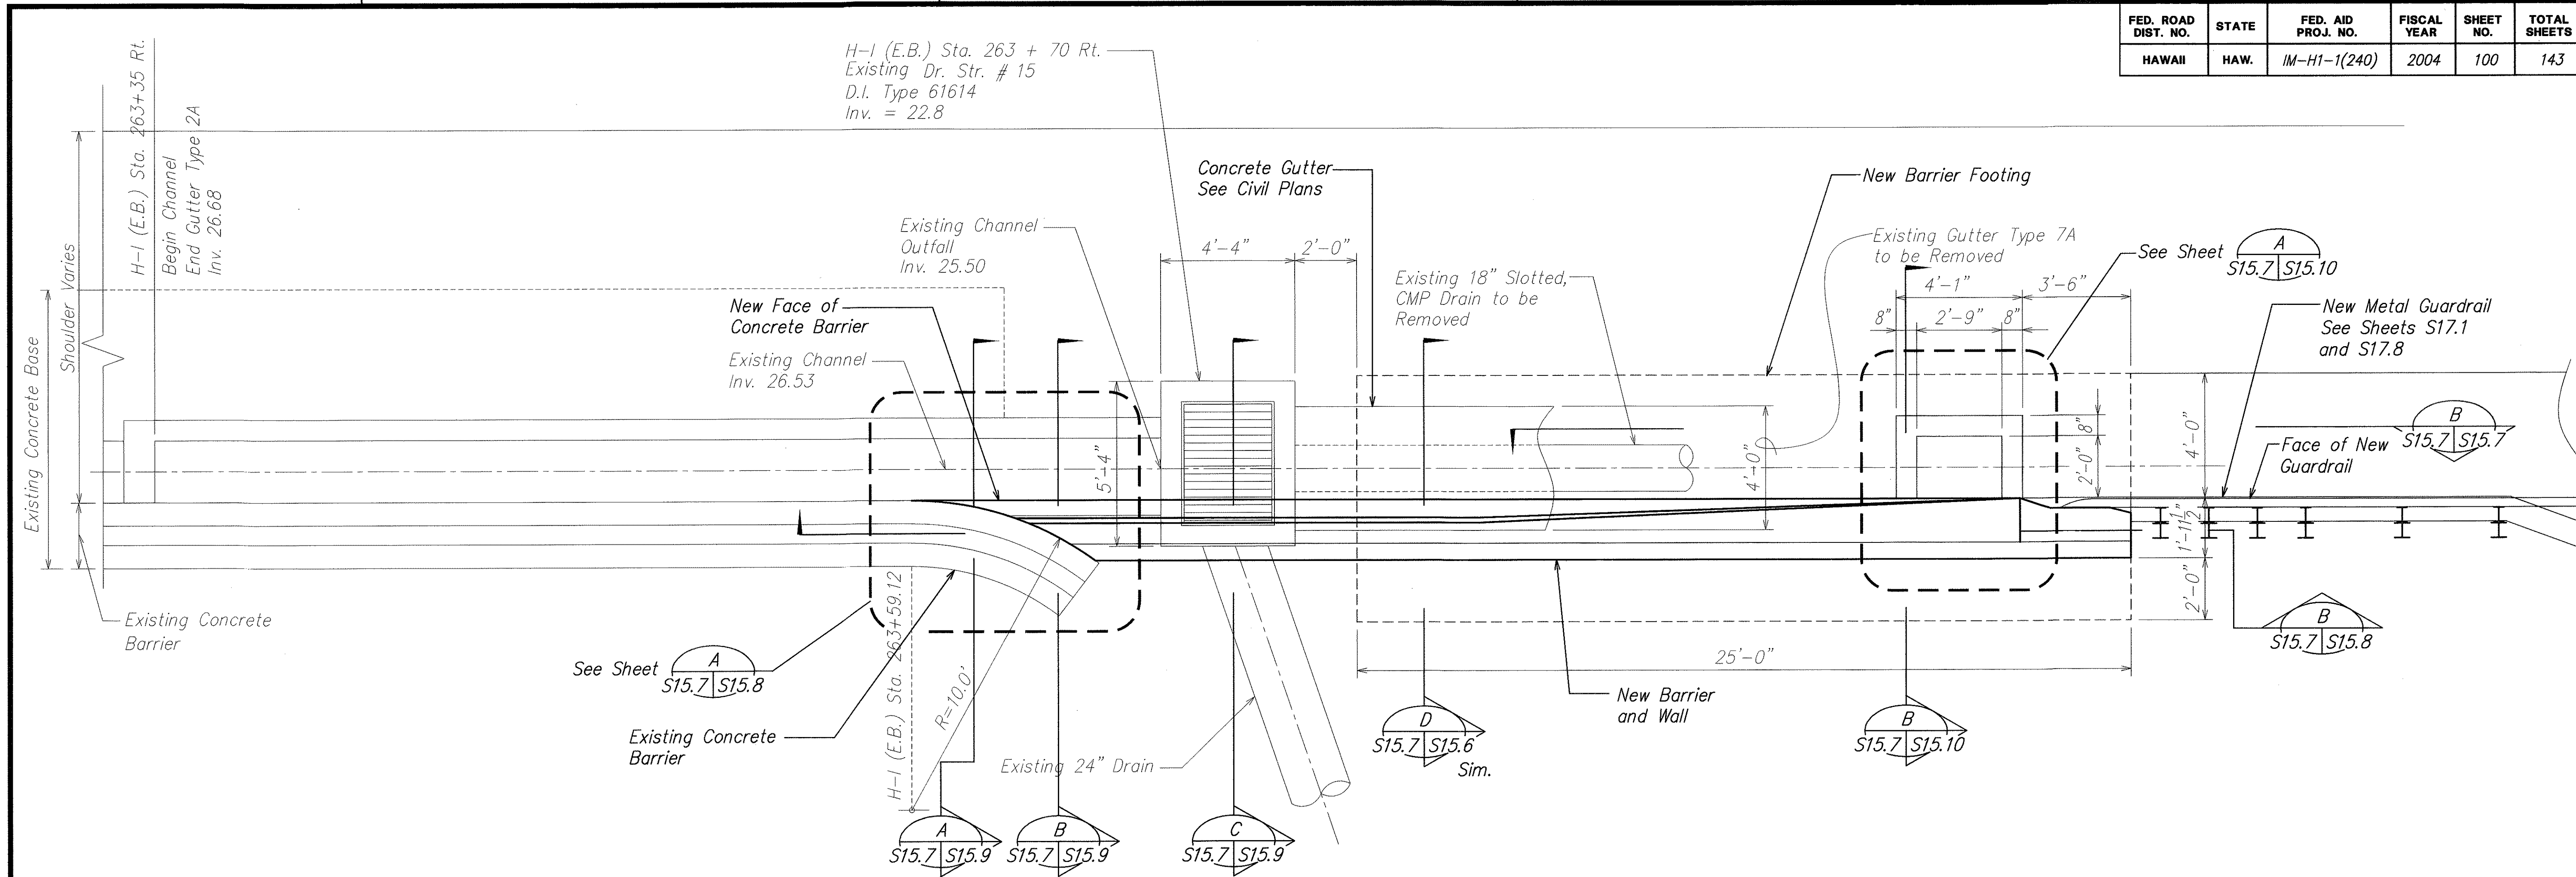


CONCRETE END POST TYPE VI PLAN A
SCALE: 3/8" = 1'-0" S15.7/S15.7

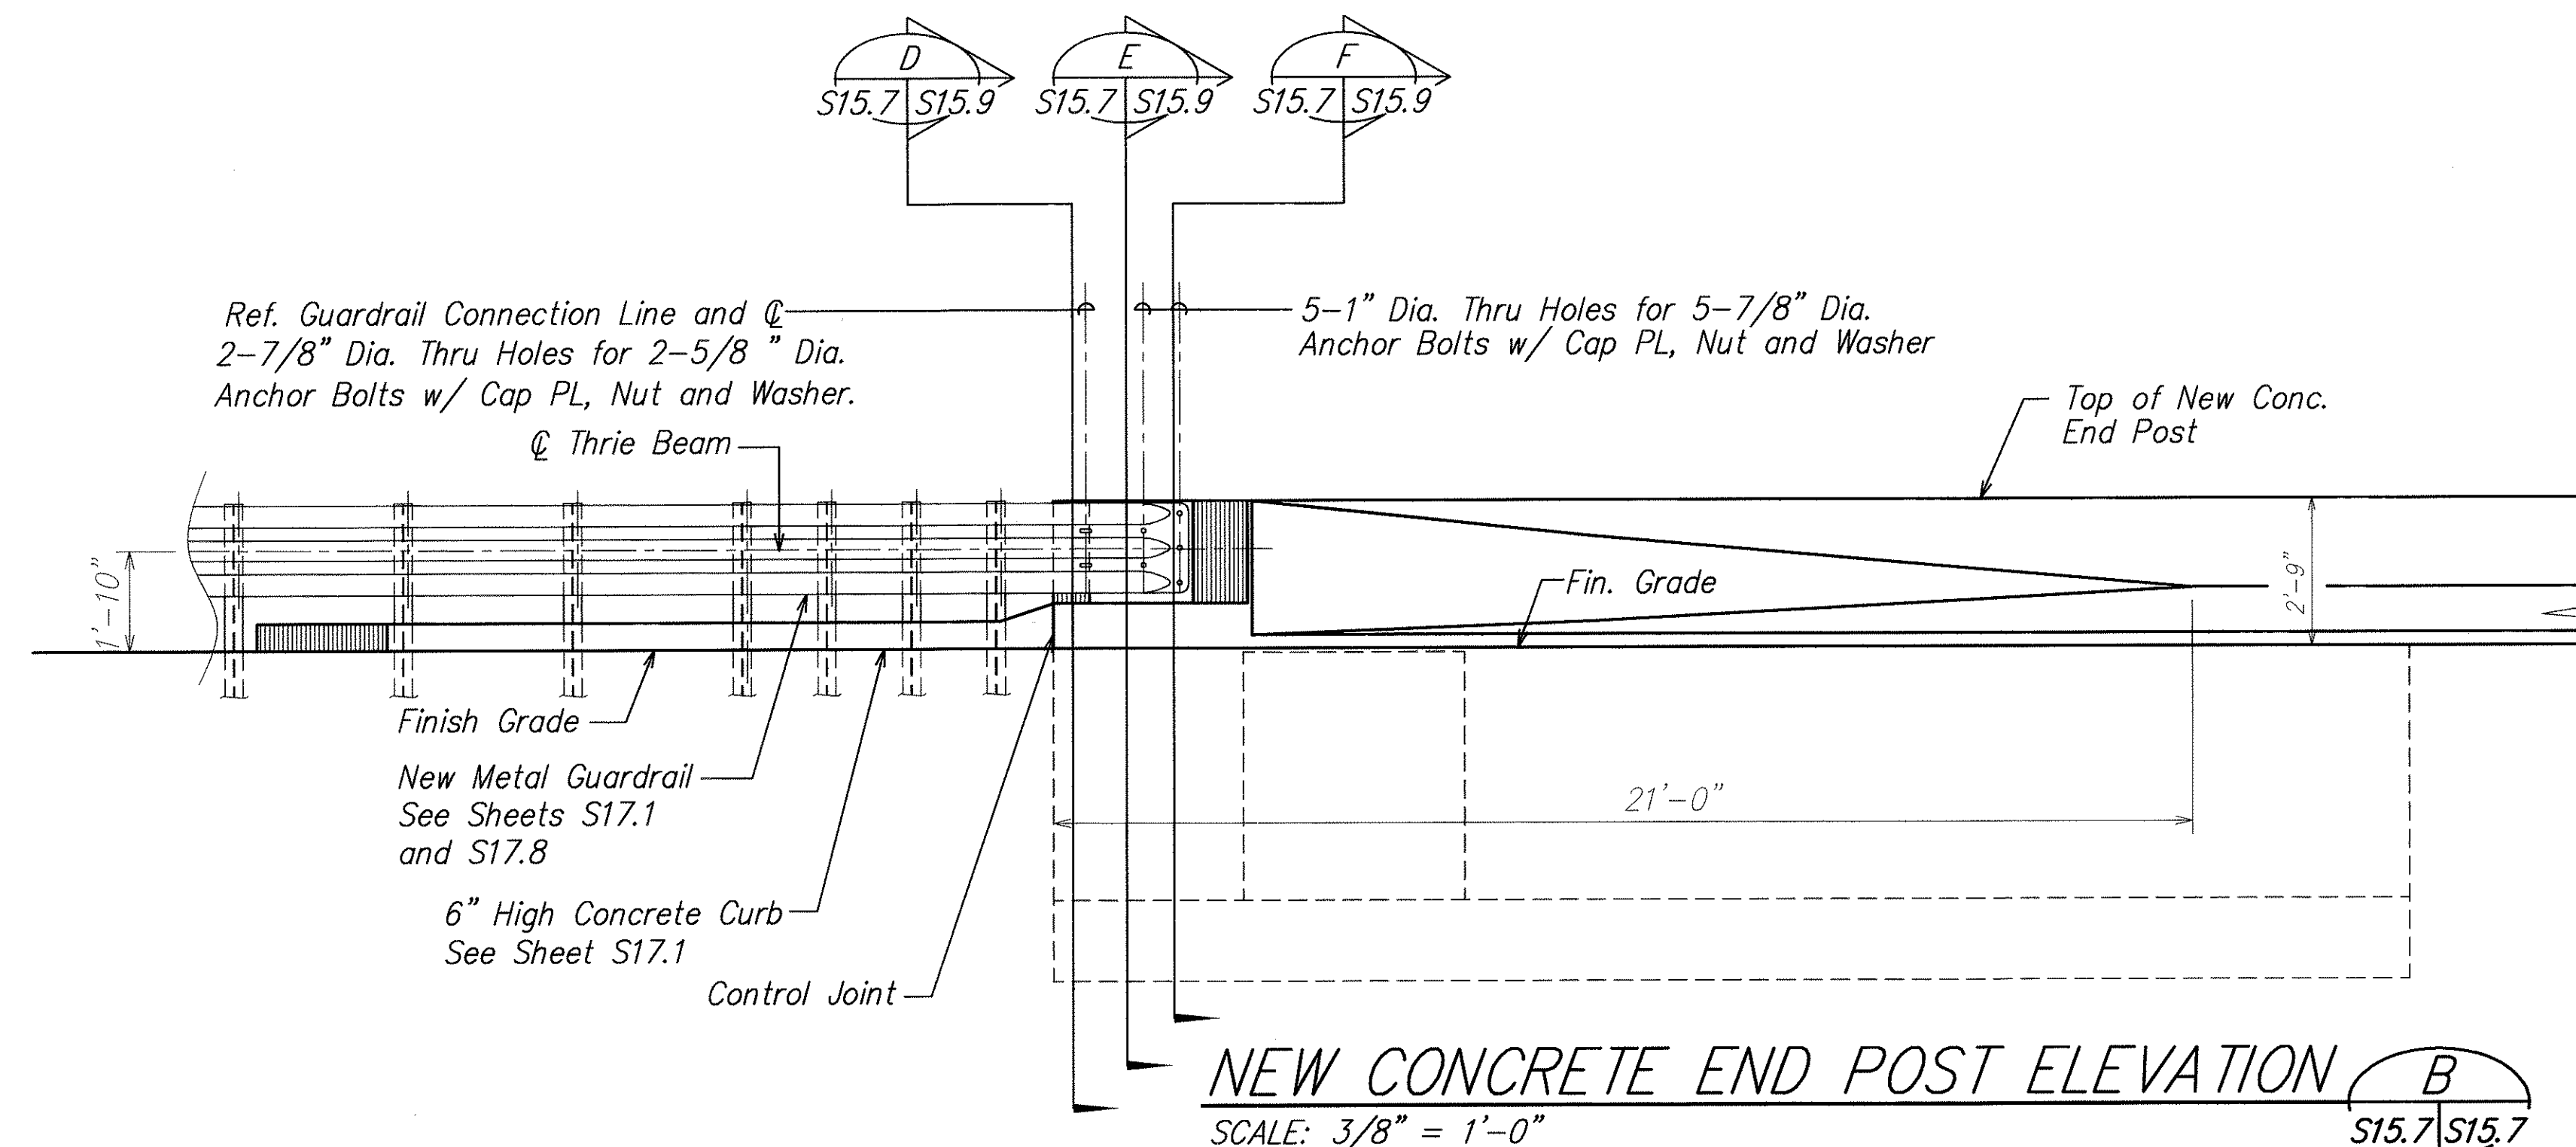

NEW CONCRETE END POST ELEVATION B
SCALE: 3/8" = 1'-0" S15.7/S15.7

ORIGINAL PLAN	SURVEY PLOTTED BY	DATE
NOTE BOOK	DRAWN BY	
	DESIGNED BY	
	CHECKED BY	
No.		

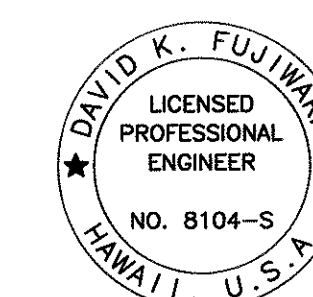

THIS WORK WAS PREPARED BY ME OR UNDER MY SUPERVISION.

David K. Fujiwara
SIGNATURE EXPIRATION DATE OF THE LICENSE 4-30-04



STATE OF HAWAII
DEPARTMENT OF TRANSPORTATION
HIGHWAYS DIVISION

PLAN
KEEHI INTERCHANGE
INTERSTATE ROUTE H-1
GUARDRAIL AND SHOULDER IMPROVEMENTS
Airport Interchange to Middle Street
Federal Aid Project No. IM-H1-1(240)



SCALE: As Noted DATE: OCTOBER 2003

SHEET No. S15.7 OF 111 SHEETS

FED. ROAD DIST. NO.	STATE	FED. AID PROJ. NO.	FISCAL YEAR	SHEET NO.	TOTAL SHEETS
HAWAII	HAW.	IM-H1-1(240)	2004	101	143

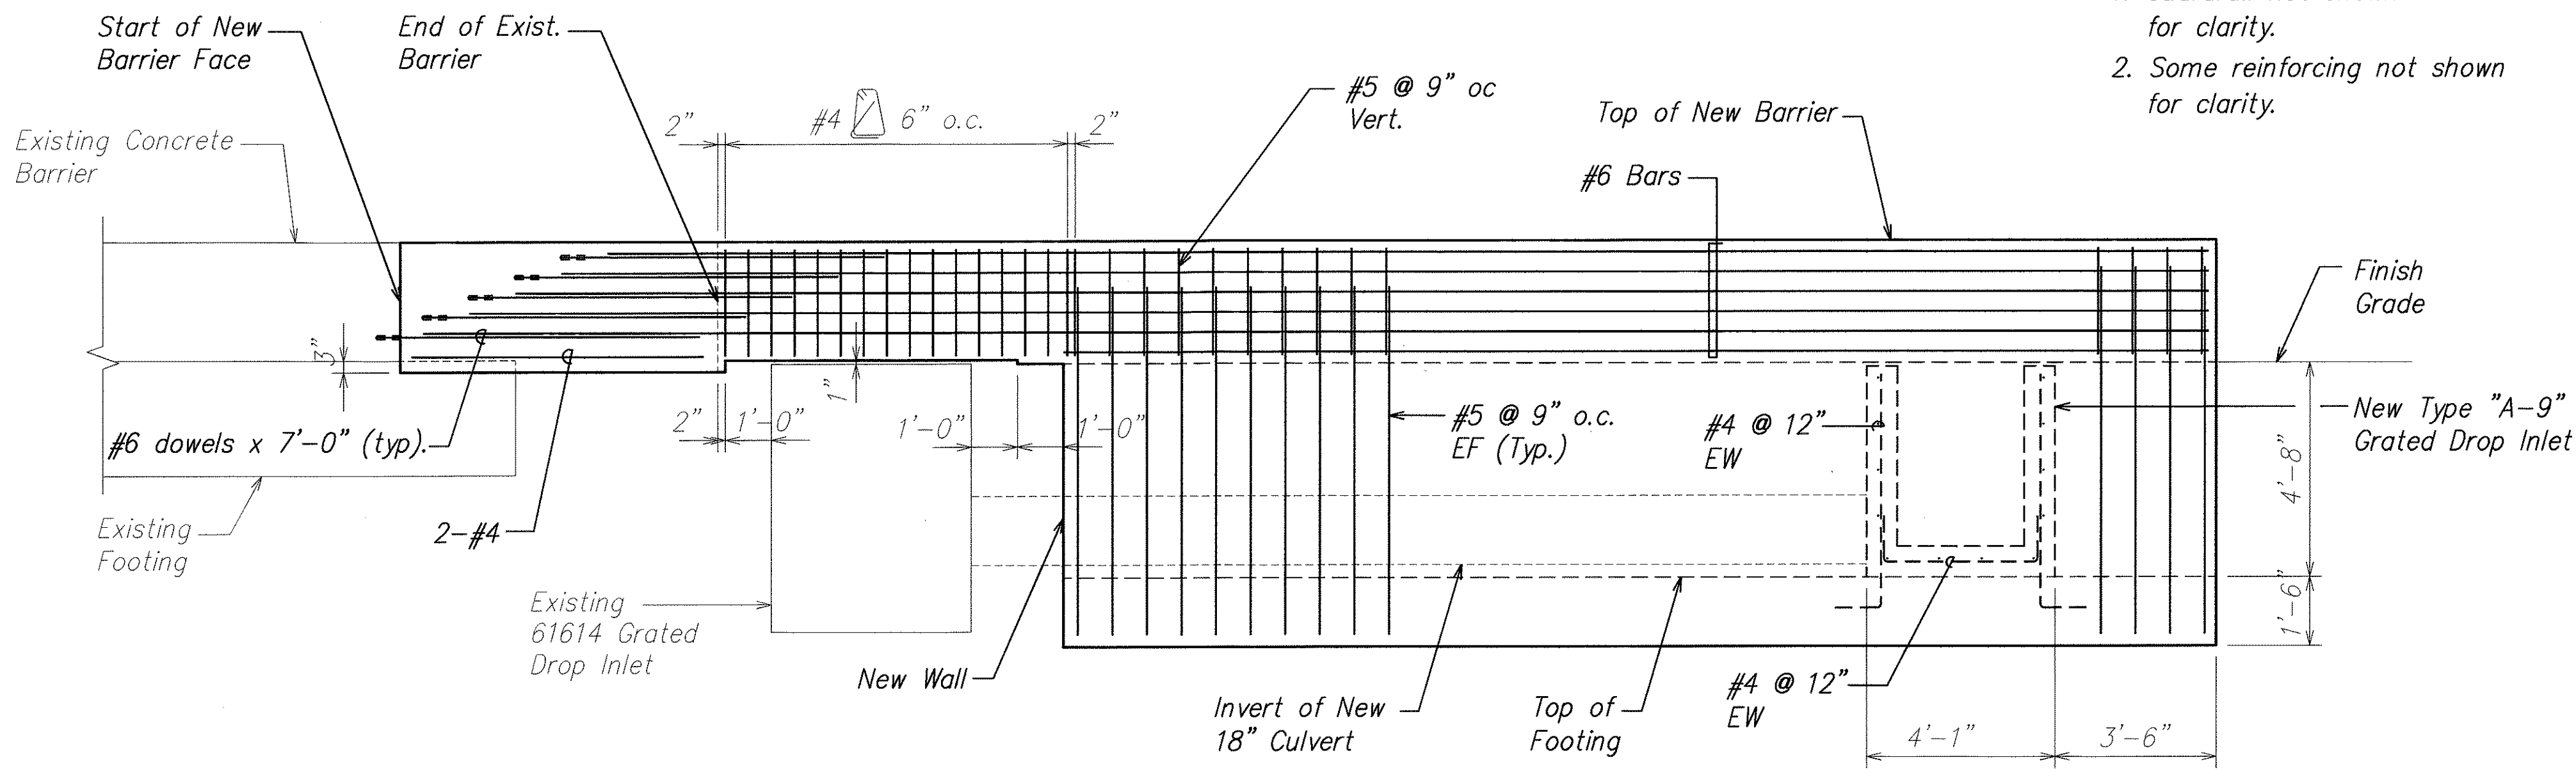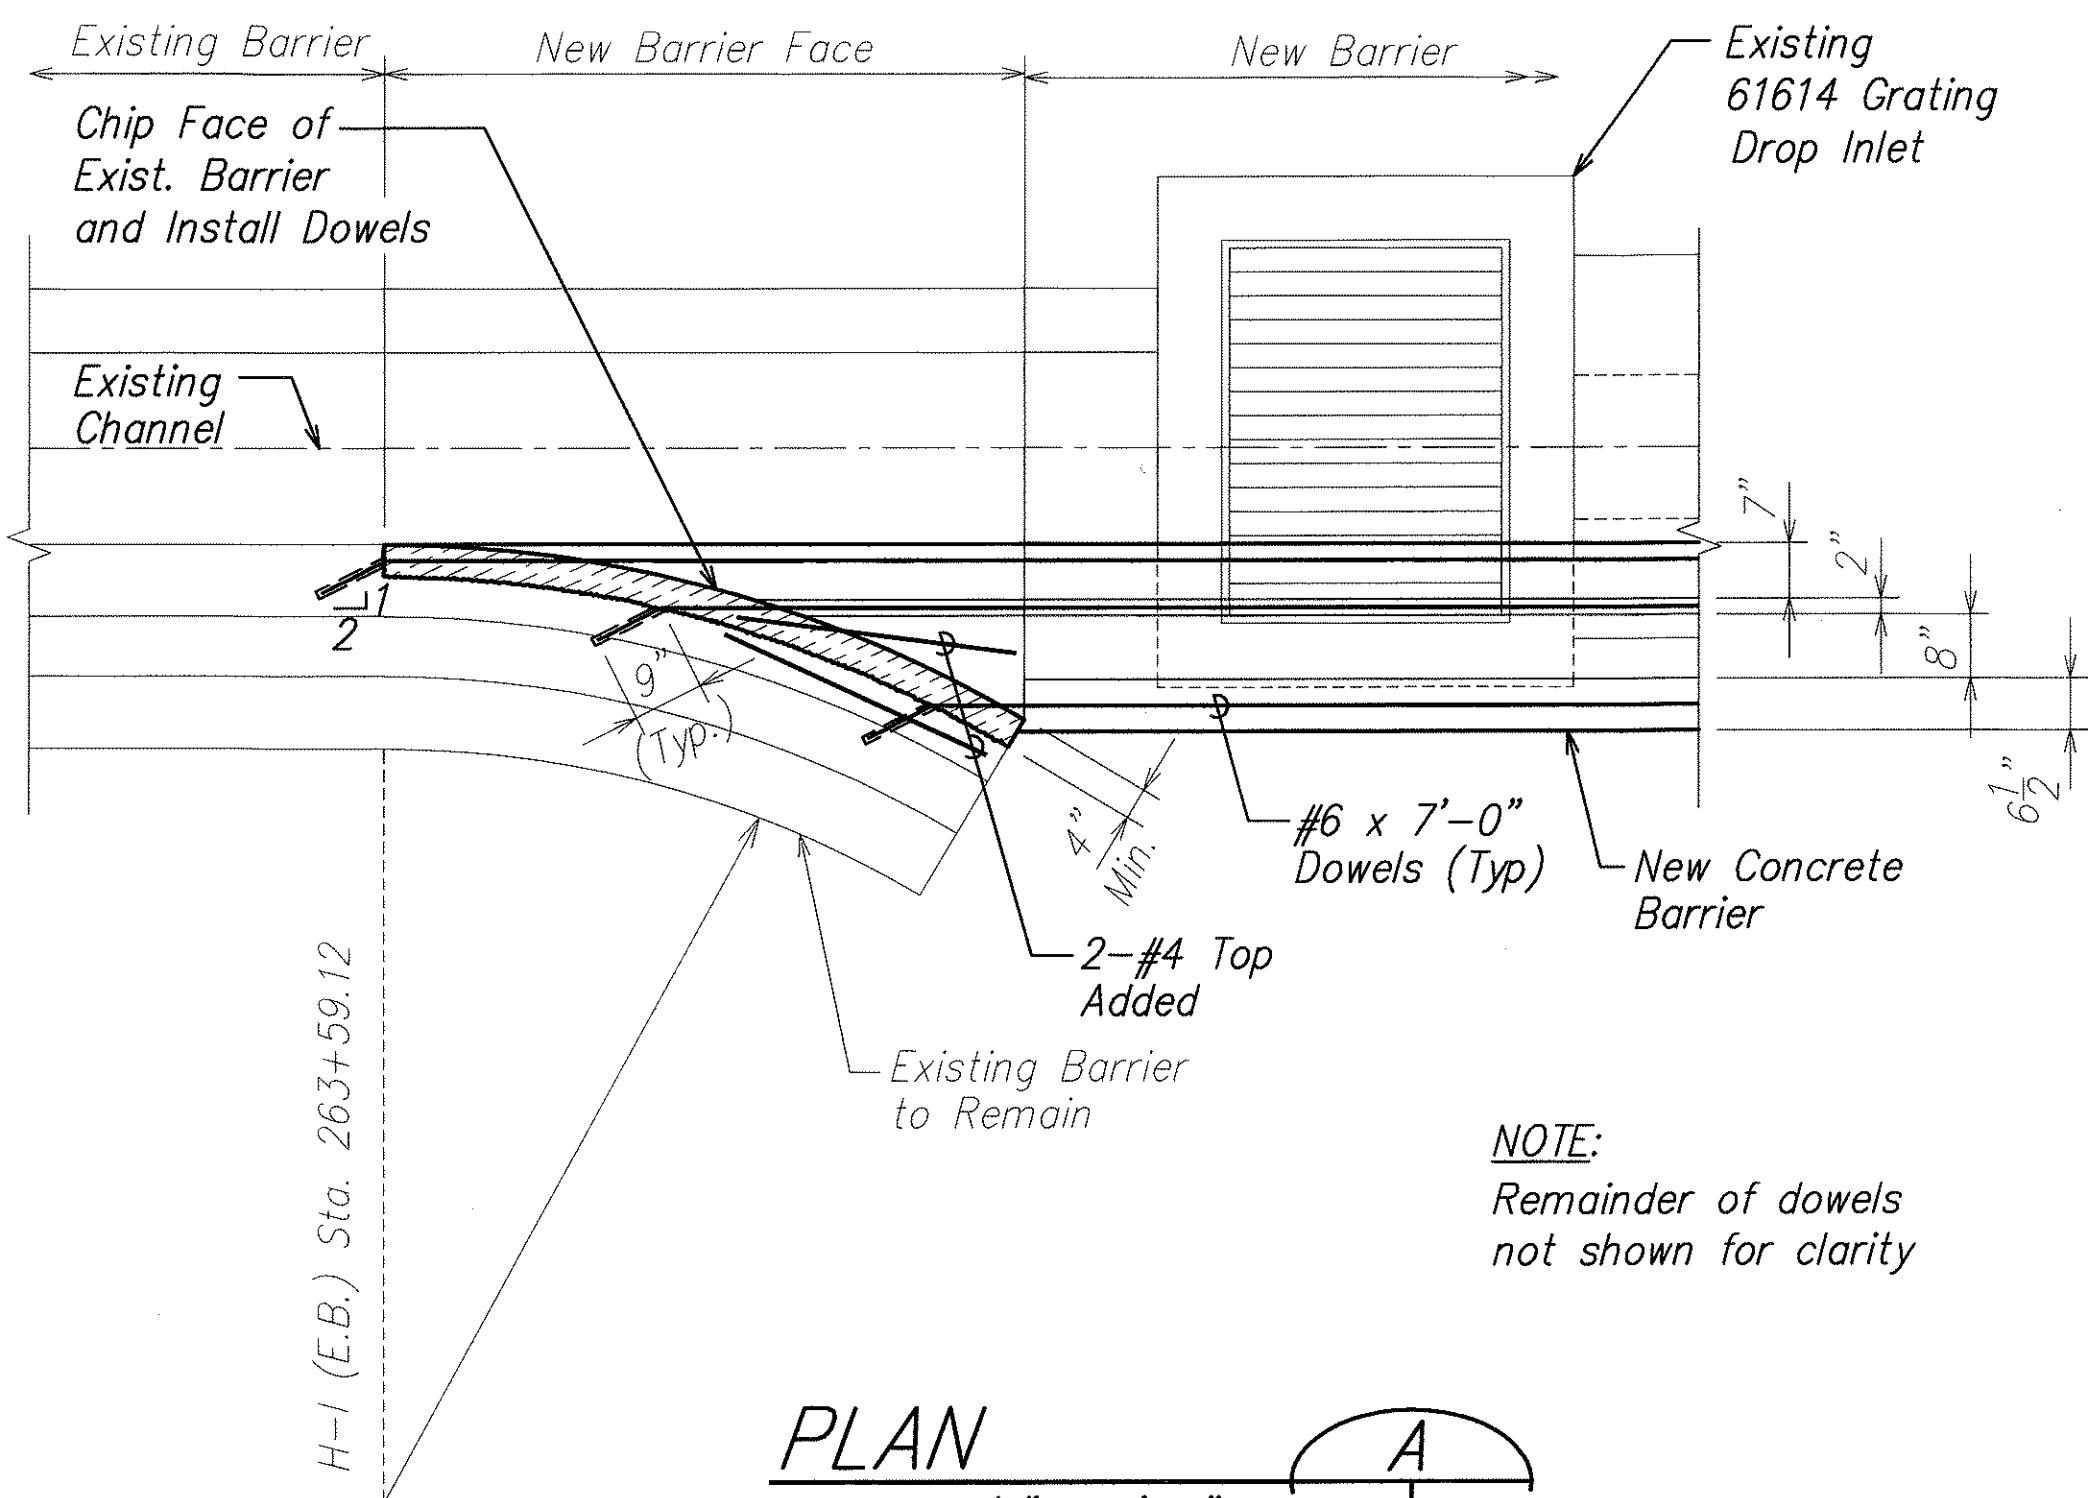

- NOTES:
- Guardrail not shown for clarity.
 - Some reinforcing not shown for clarity.

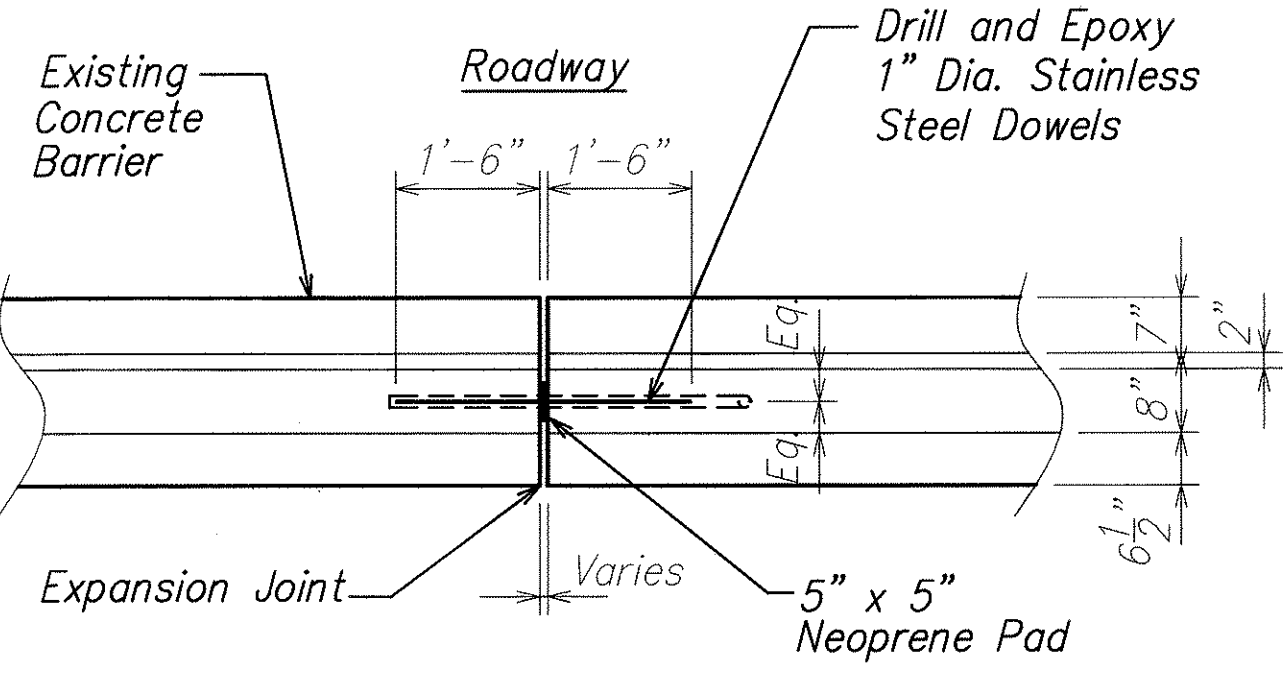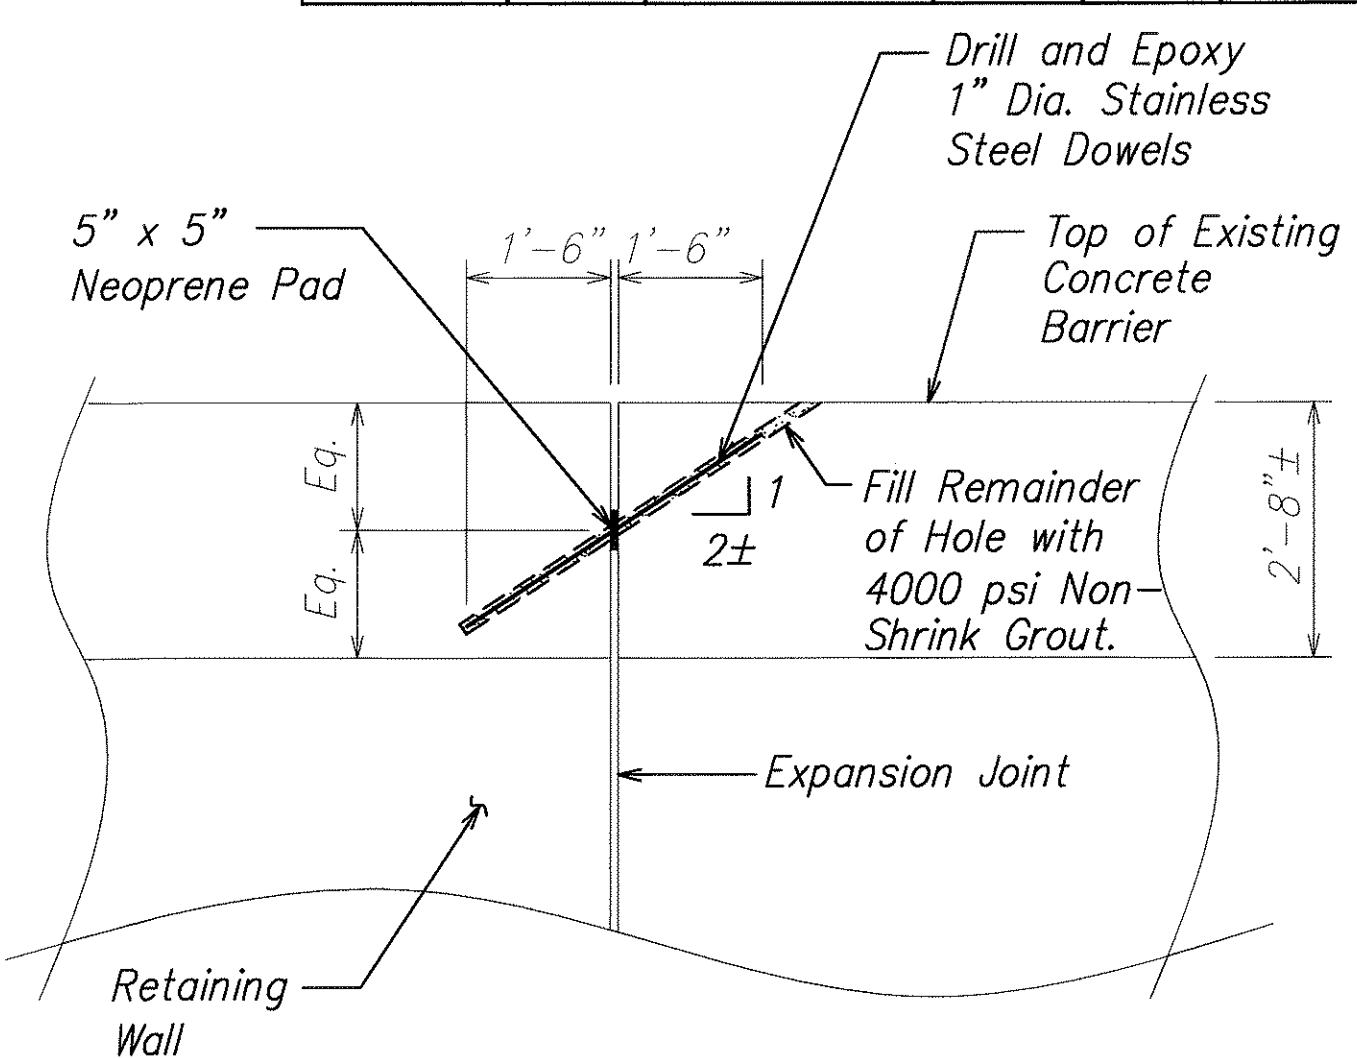

- NOTES:
- Neoprene pad thickness shall be such that it fits snugly in the expansion joint.
 - A hole shall be drilled thru the neoprene pad such that the dowel and the epoxy can be inserted thru the hole and the epoxy contained within the drilled hole.



THIS WORK WAS PREPARED BY ME OR UNDER MY SUPERVISION.

Signature: David K. Fujiwara

EXPIRATION DATE OF THE LICENSE: 4-30-04

STATE OF HAWAII
DEPARTMENT OF TRANSPORTATION
HIGHWAYS DIVISION


PLAN, ELEVATION & SECTION
KEEHI INTERCHANGE
INTERSTATE ROUTE H-1
GUARDRAIL AND SHOULDER IMPROVEMENTS
Airport Interchange to Middle Street
Federal Aid Project No. IM-H1-1(240)

SCALE: As Noted
DATE: OCTOBER 2003


SHEET No. S15.8 OF 111 SHEETS

ORIGINAL PLAN	SURVEY PLOTTED BY	DATE
NOTE BOOK	DRAWN BY	
	DESIGNED BY	
	CHECKED BY	
No.		


FED. ROAD DIST. NO.	STATE	FED. AID PROJ. NO.	FISCAL YEAR	SHEET NO.	TOTAL SHEETS
HAWAII	HAW.	IM-H1-1(240)	2004	ADD. 102	143

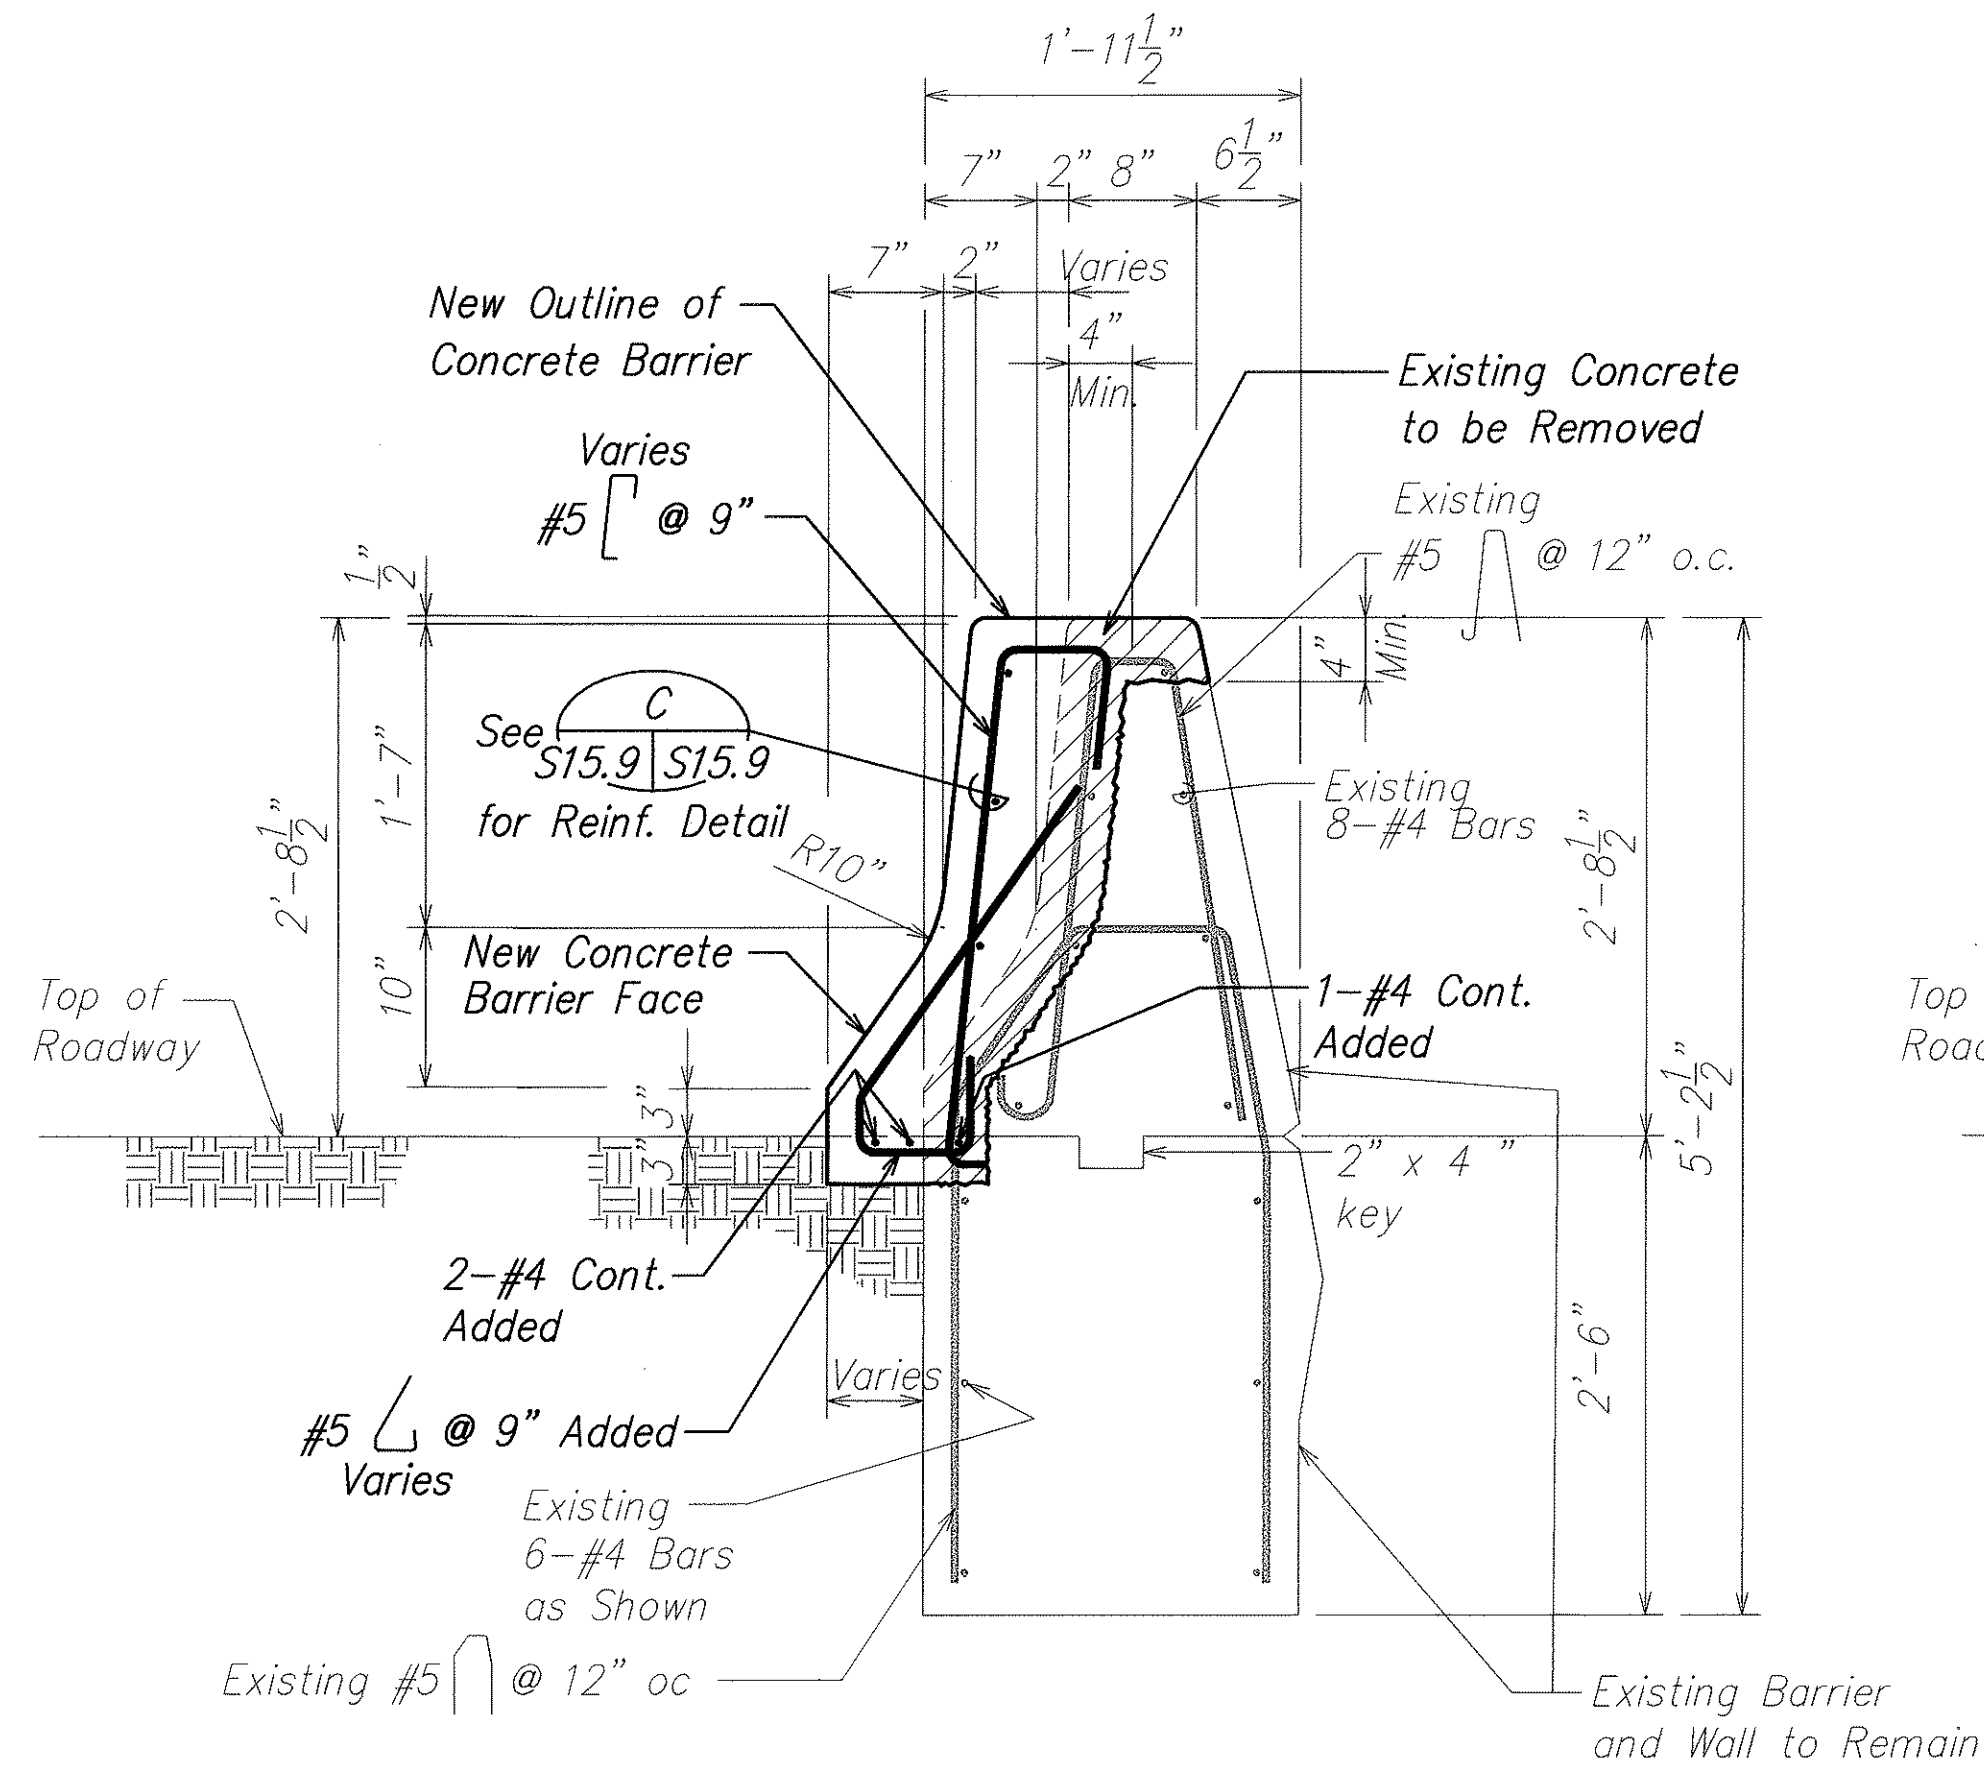

SECTION A
SCALE: 1" = 1'-0" S15.7 S15.9

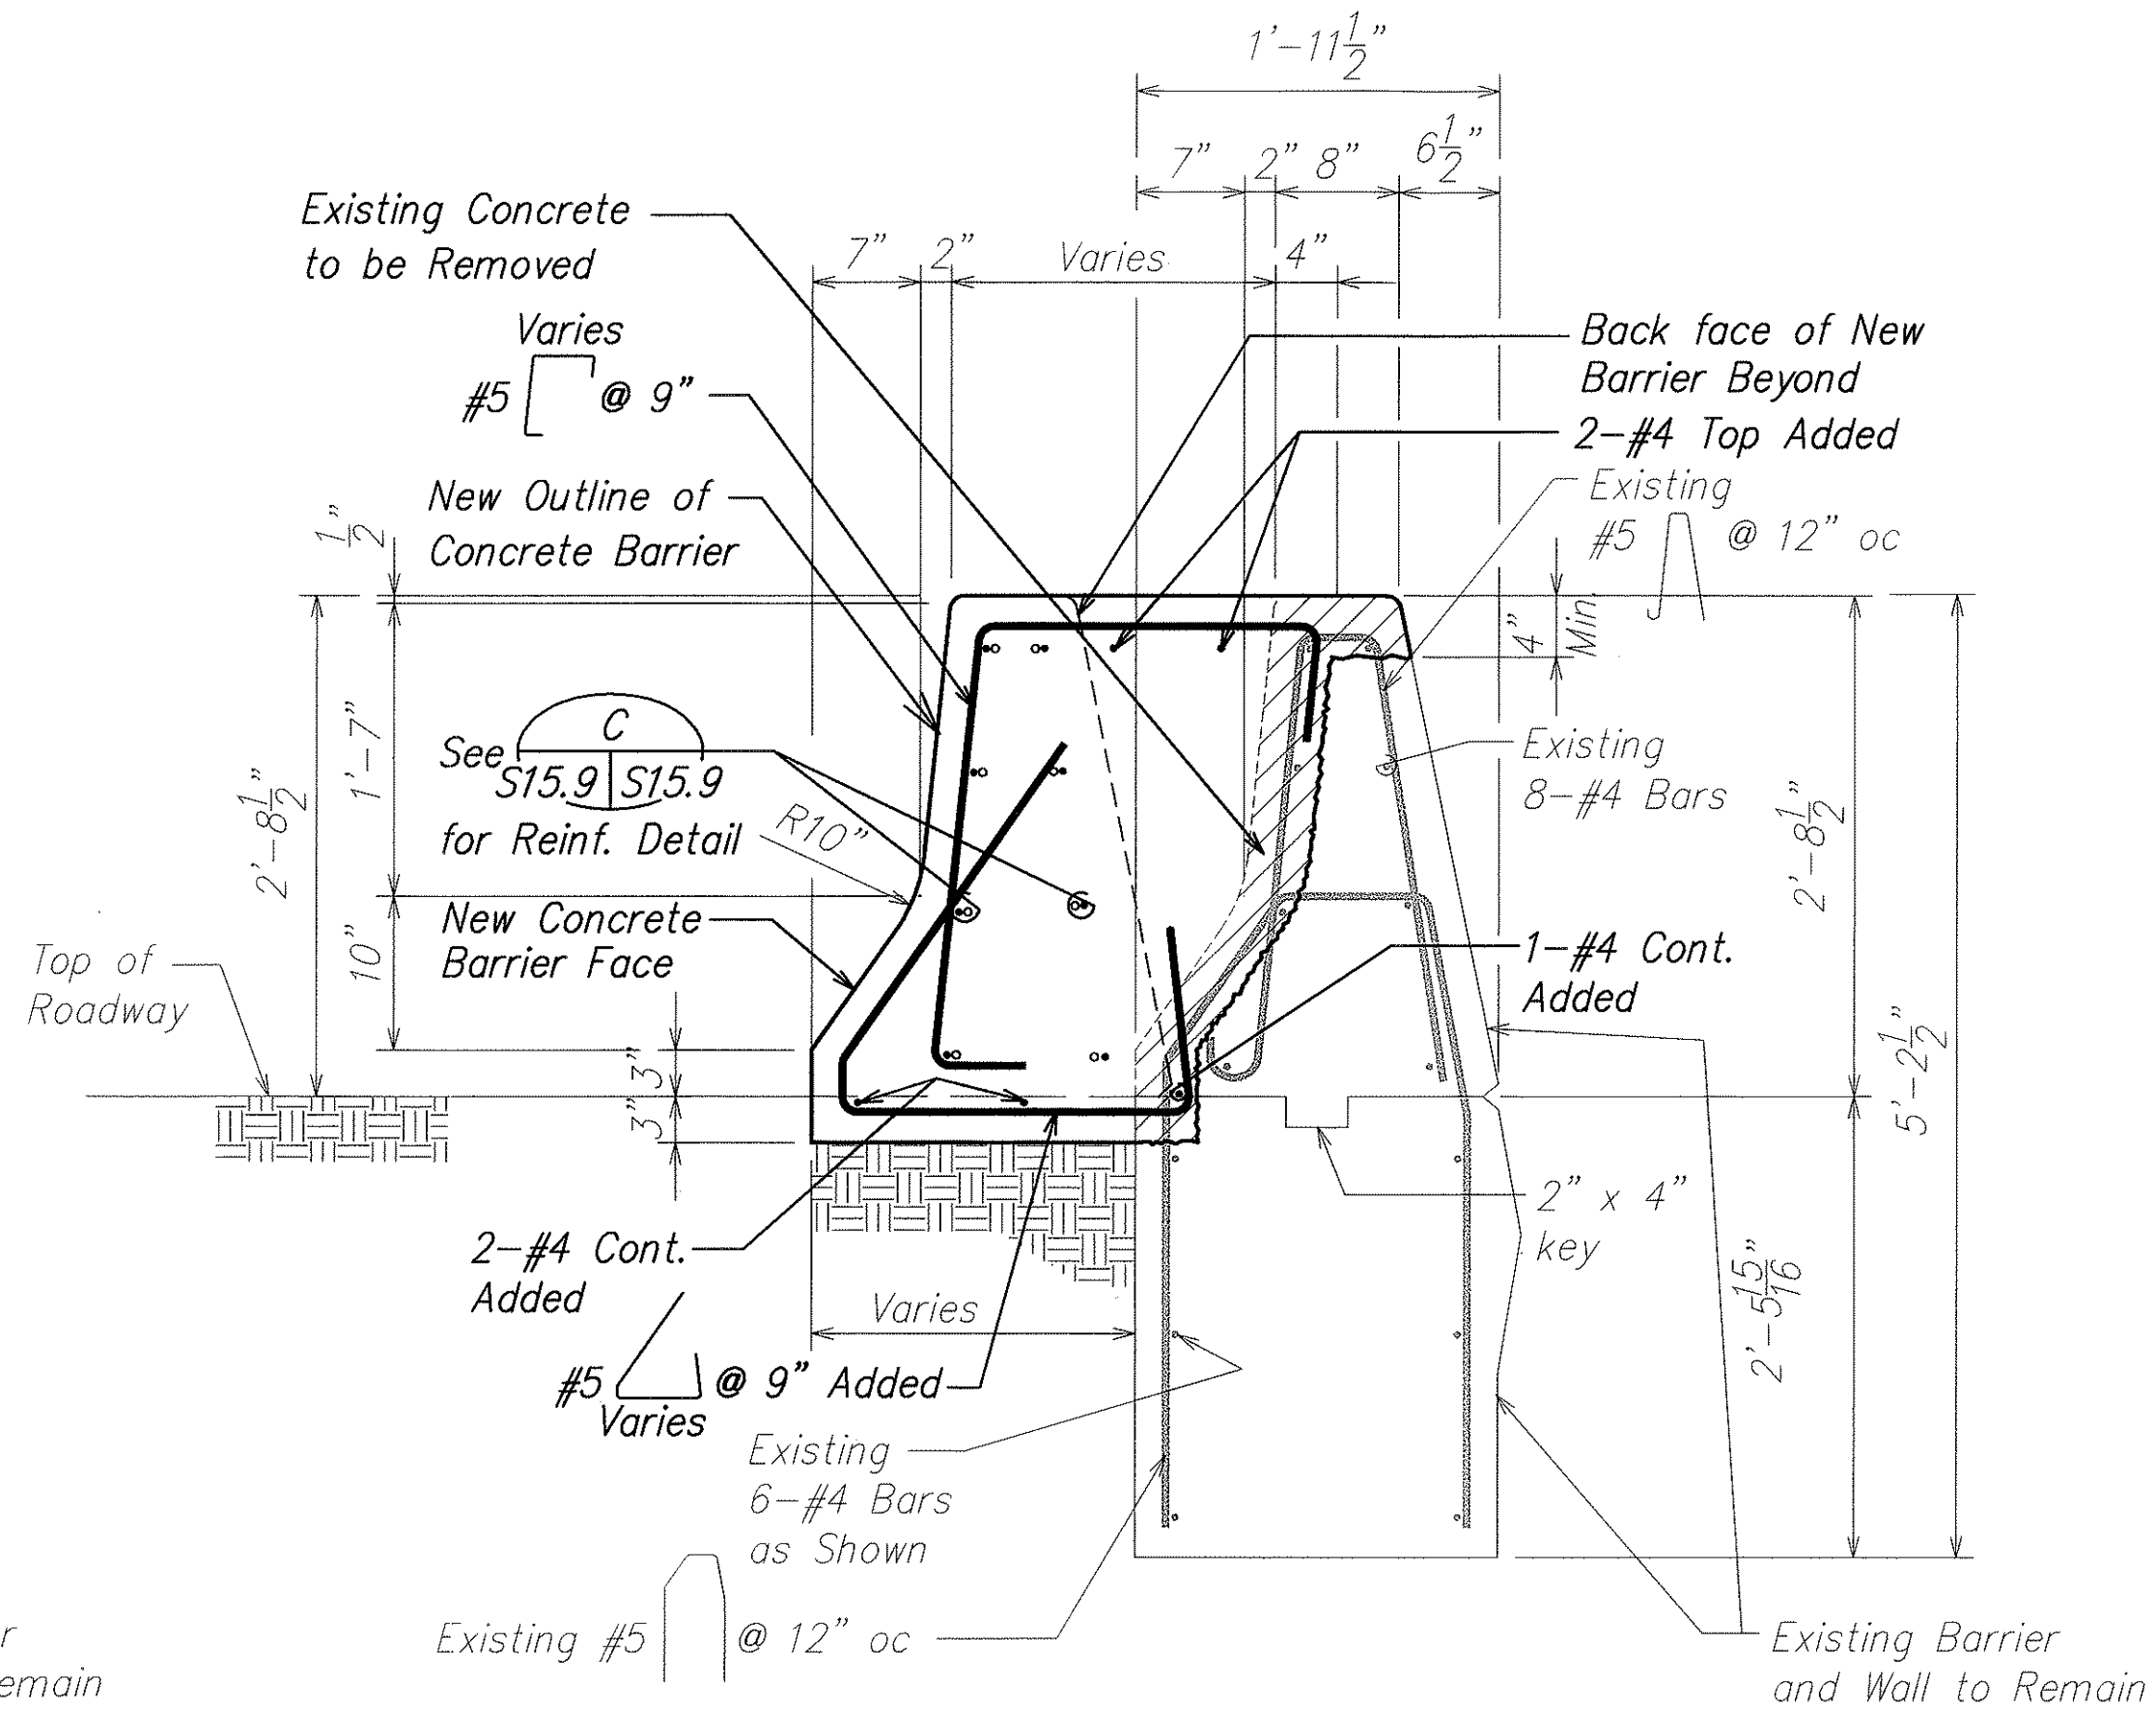

SECTION B
SCALE: 1" = 1'-0" S15.7 S15.9

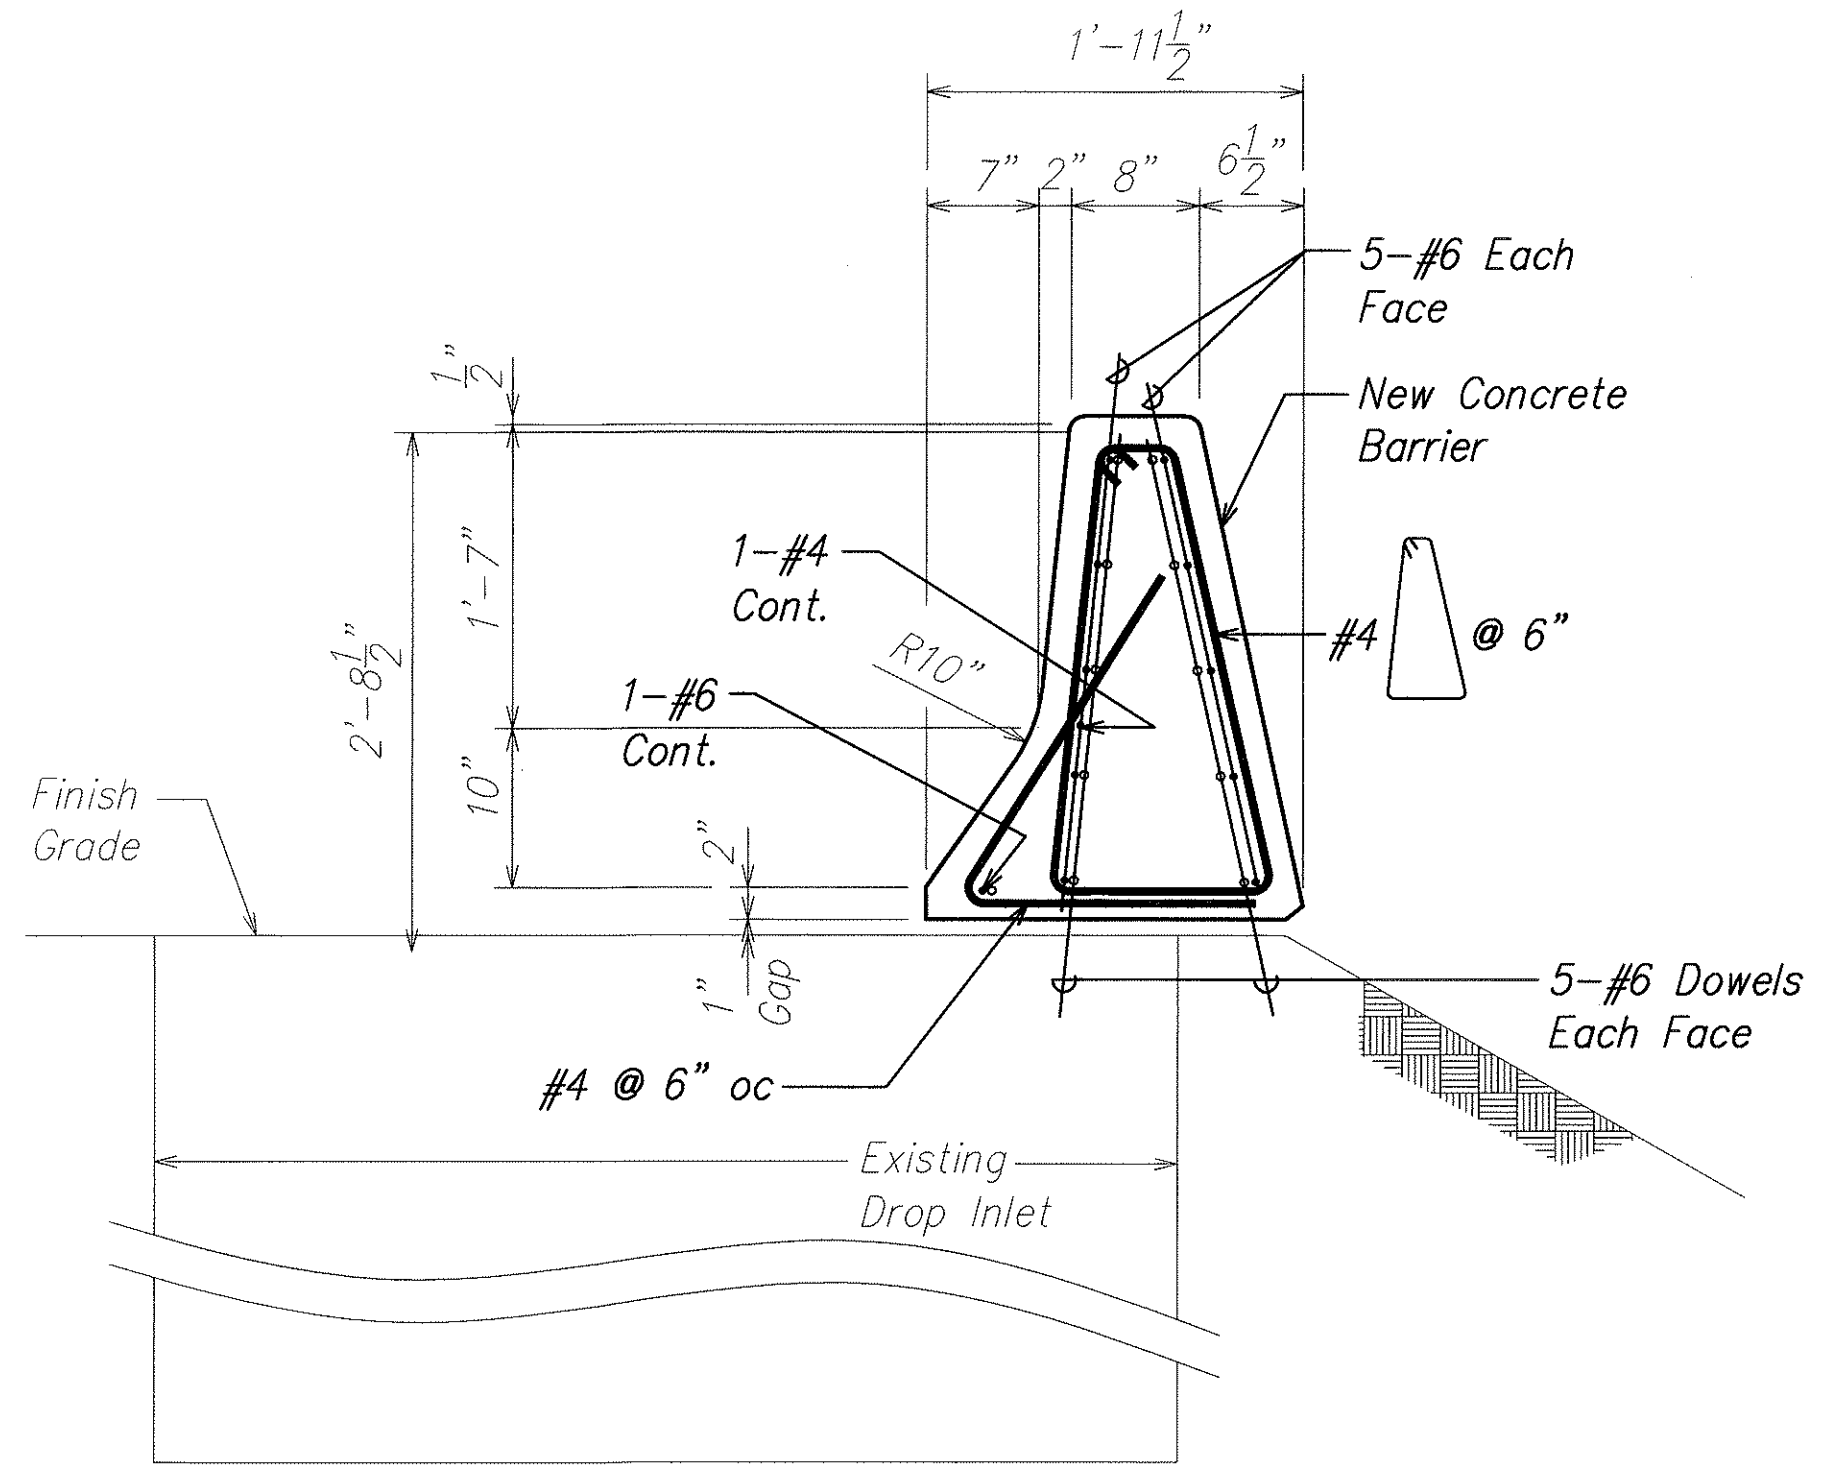

SECTION C
SCALE: 1" = 1'-0" S15.7 S15.9


NOTES:

1. All existing reinforcing is to remain and shall not be damaged in any way.
2. New portions of railing poured against the soil shall bear on firm undisturbed soil.

NOTE:


See sheet S17.1 for the shape of the concrete barrier face and other additional details.

SURVEY PLOTTED BY	DATE
DRAWN BY	
TRACED BY	
DESIGNED BY	
QUANTITIES BY	
CHECKED BY	
ORIGINAL PLAN	
NOTE BOOK	
No.	

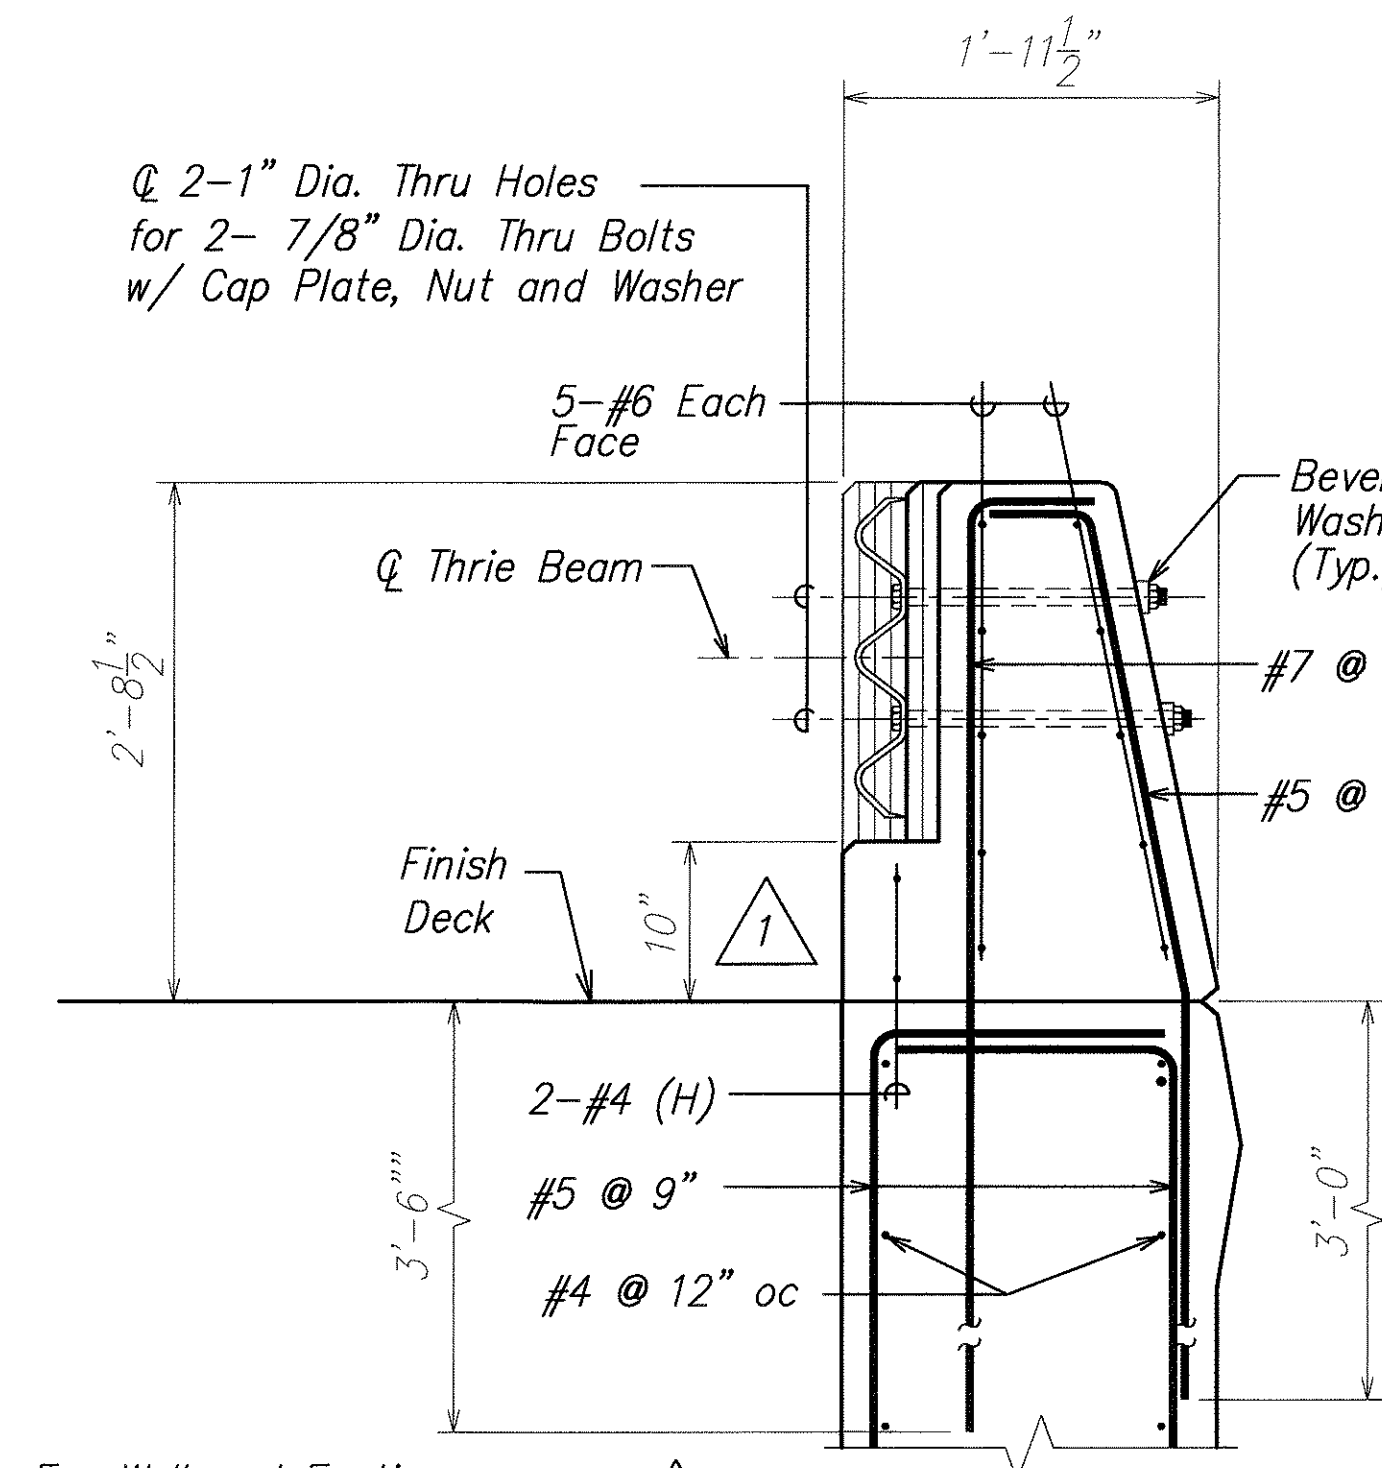


For Wall and Footing Reinf. Details, See S15.9 S15.6

SECTION D
SCALE: 1" = 1'-0" S15.6 S15.9

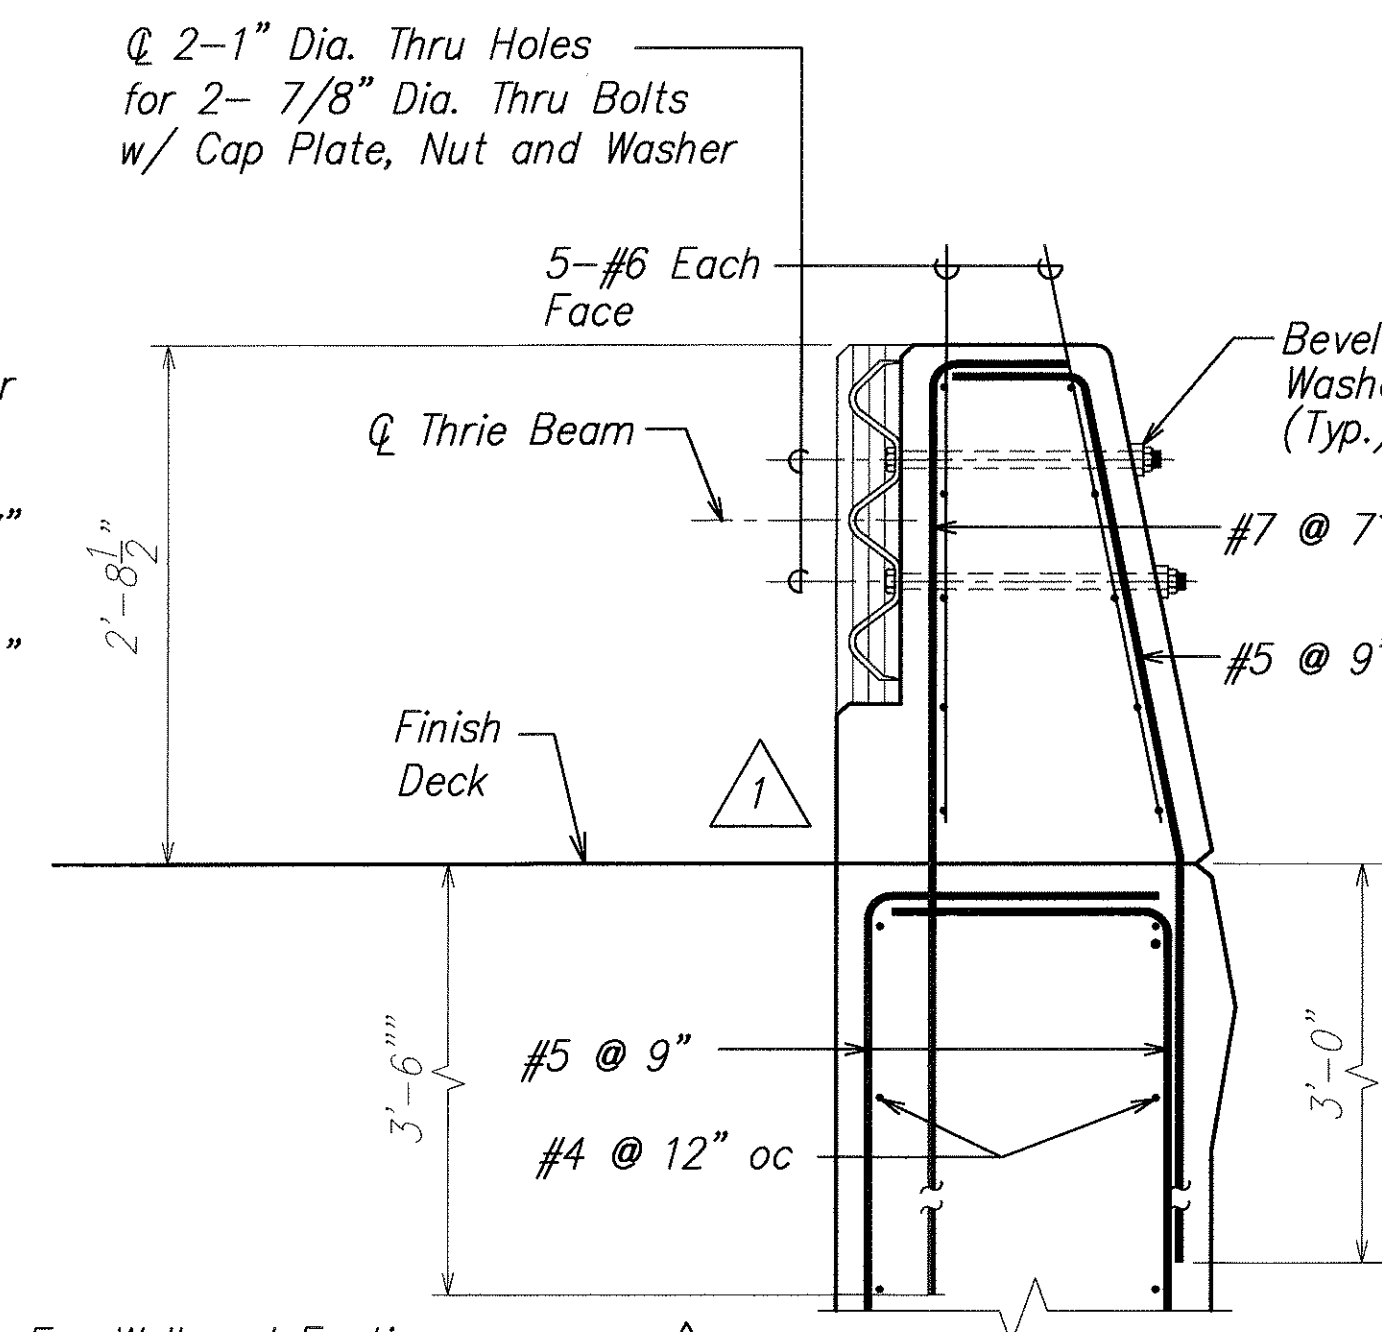


For Wall and Footing Reinf. Details, See S15.9 S15.6

SECTION E
SCALE: 1" = 1'-0" S15.6 S15.9

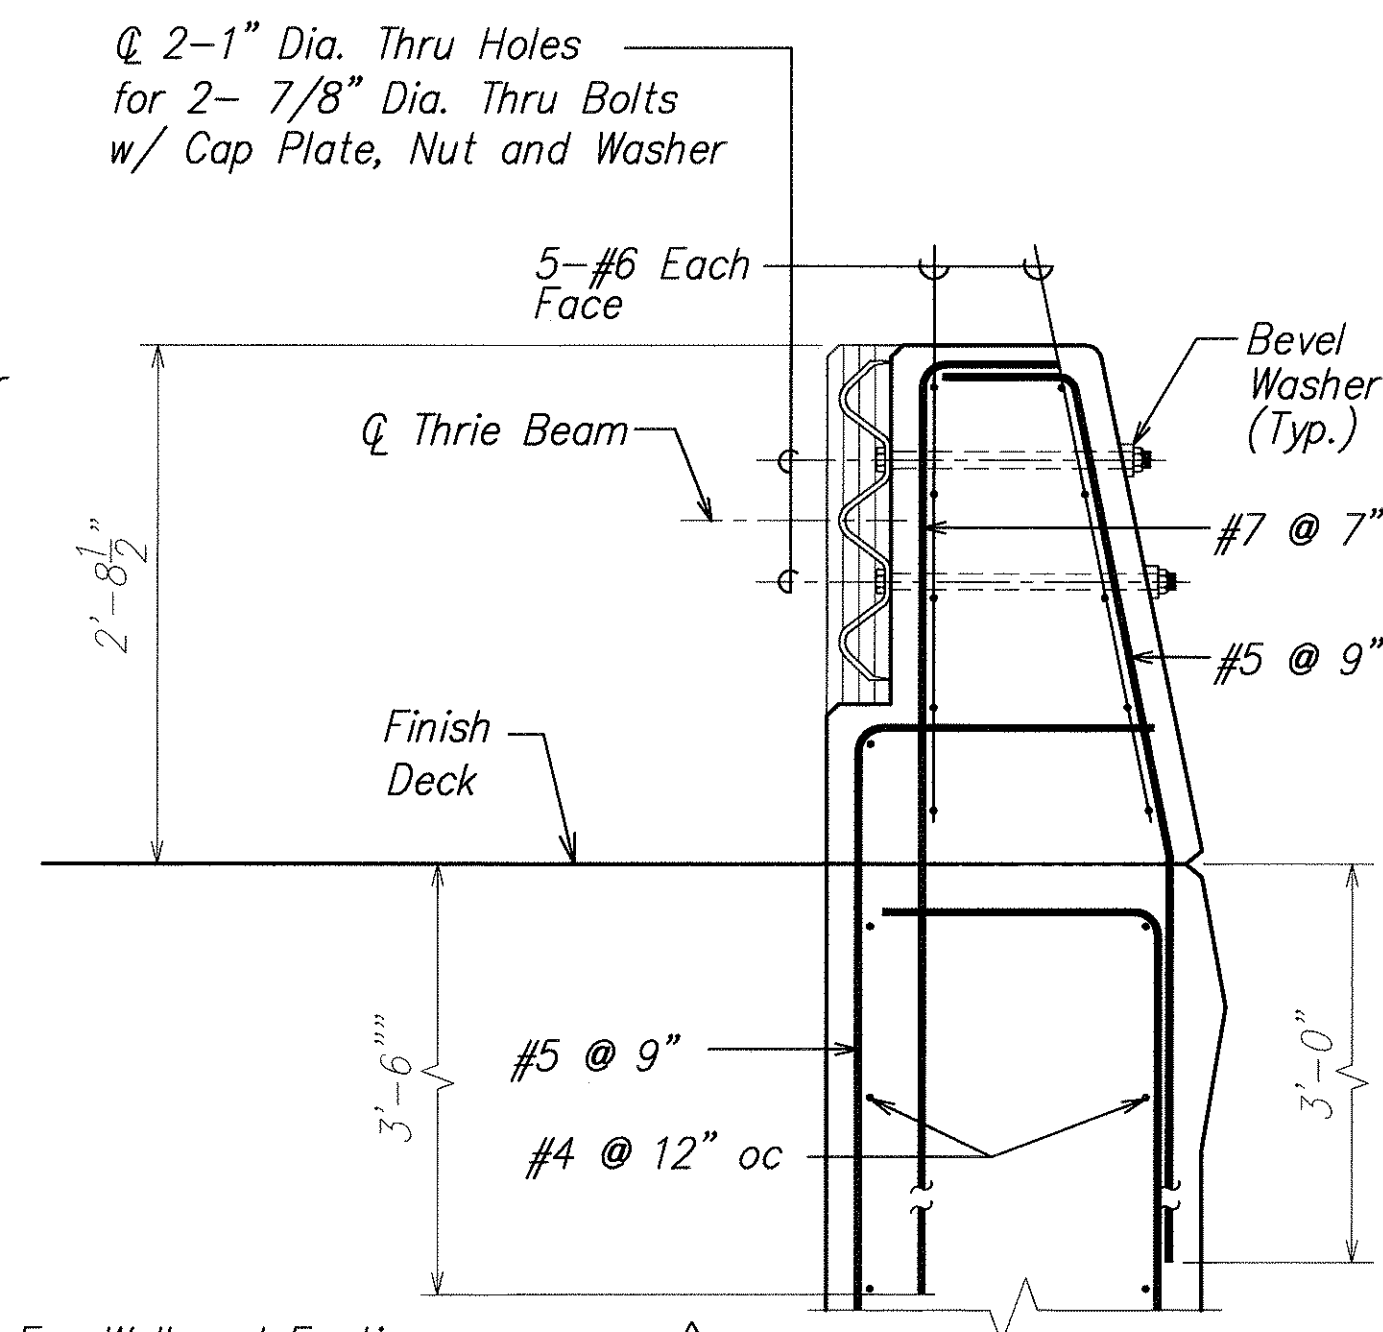

For Wall and Footing Reinf. Details, See S15.9 S15.6

SECTION F
SCALE: 1" = 1'-0" S15.6 S15.9

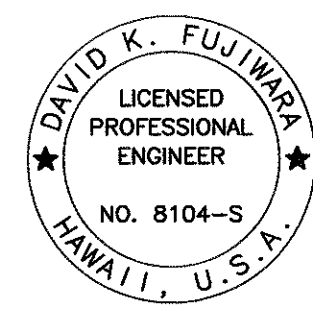

THIS WORK WAS PREPARED BY ME OR UNDER MY SUPERVISION.


Signature: David K. Fujiwara
EXPIRATION DATE OF THE LICENSE: OCTOBER 2003

12/09/03	1	Revise Section Cut and Revise Detail
DATE		REVISION
STATE OF HAWAII DEPARTMENT OF TRANSPORTATION HIGHWAYS DIVISION		
SECTIONS KEEHI INTERCHANGE INTERSTATE ROUTE H-1 GUARDRAIL AND SHOULDER IMPROVEMENTS Airport Interchange to Middle Street Federal Aid Project No. IM-H1-1(240)		
SCALE: As Noted		DATE: OCTOBER 2003
SHEET No. S15.9 OF 111 SHEETS		




David K. Fyfe 4-30-04
SIGNATURE EXPIRATION DATE OF THE LICENSE

SHEET No. S15.10 OF 111 SHEETS

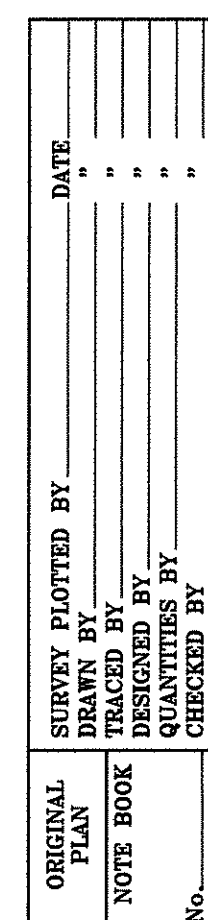


FED. ROAD DIST. NO.	STATE	FED. AID PROJ. NO.	FISCAL YEAR	SHEET NO.	TOTAL SHEETS
HAWAII	HAW.	IM-H1-1(240)	2004	104	143

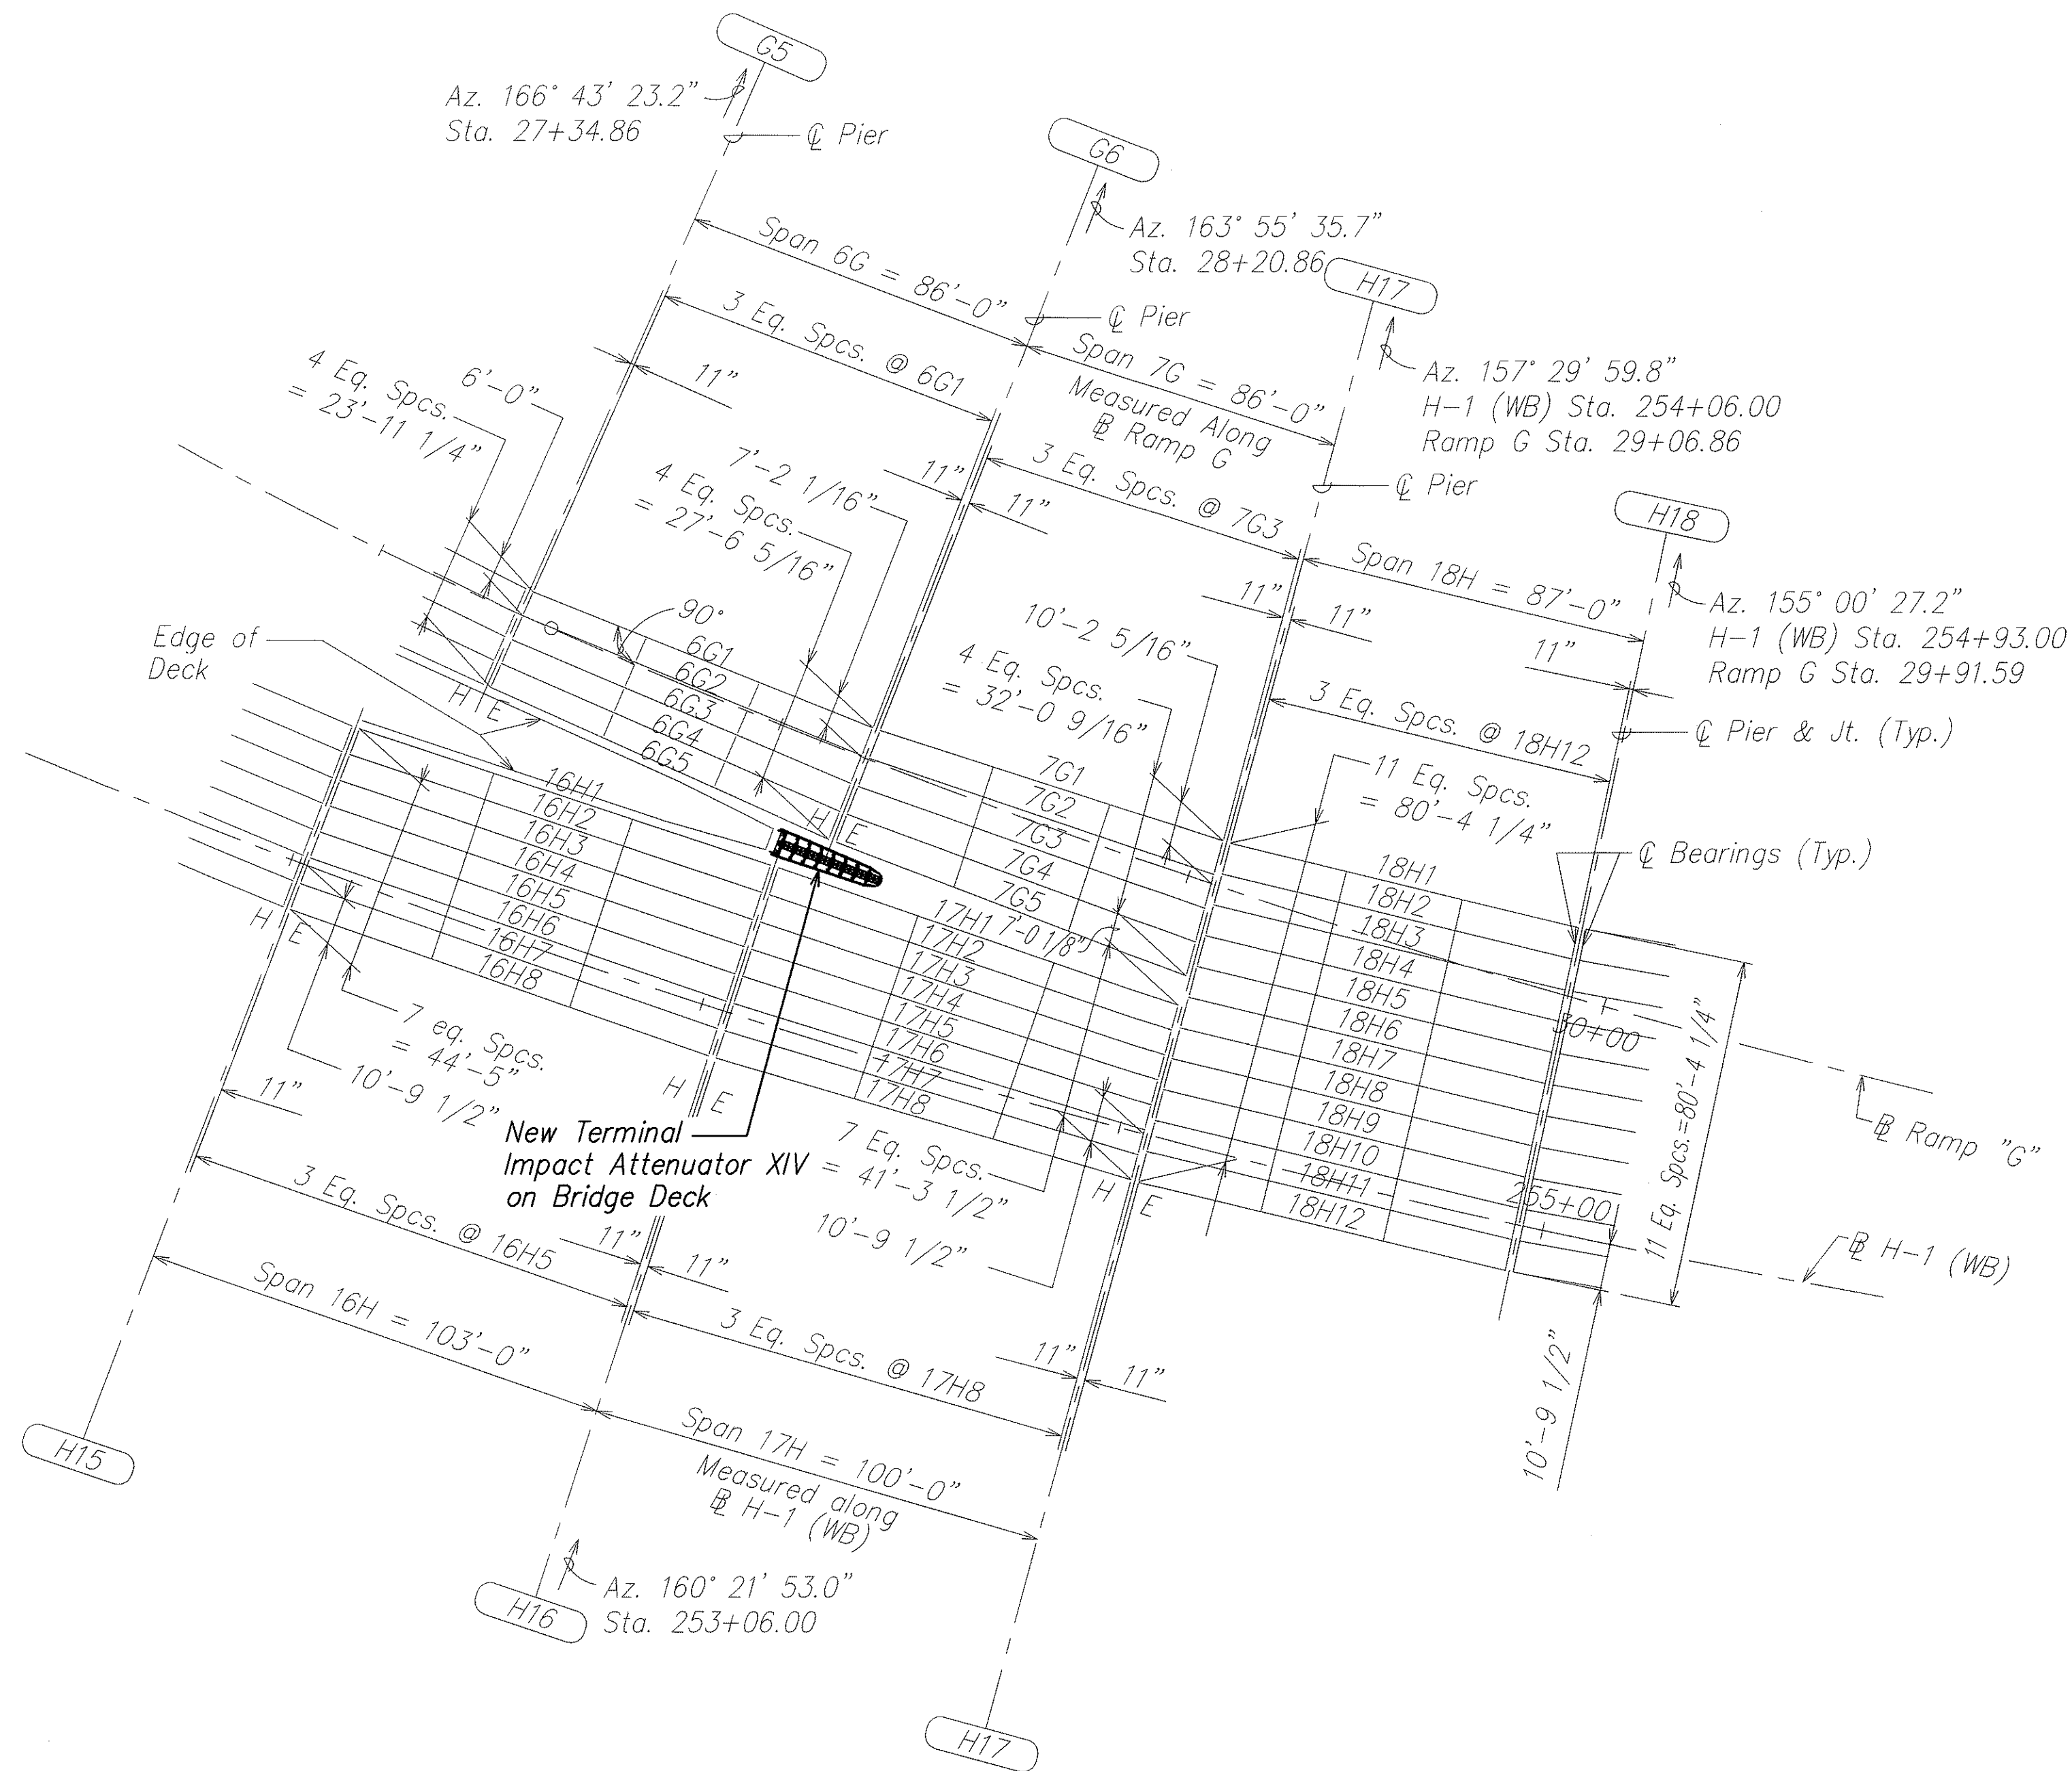

FRAMING PLAN - INT. ROUTE H-1 (EB) & (WB) RAMP A & RAMP B
SCALE: 1" = 30'-0"

ORIGINAL PLAN	SURVEY PLOTTED BY	DATE
NOTE BOOK	DRAWN BY	
	DESIGNED BY	
	CHECKED BY	

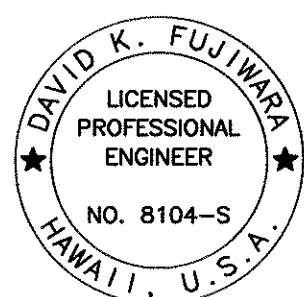

THIS WORK WAS PREPARED BY
ME OR UNDER MY SUPERVISION.

Signature: David K. Fujiwara
EXPIRATION DATE OF THE LICENSE: 4-30-04


STATE OF HAWAII
DEPARTMENT OF TRANSPORTATION
HIGHWAYS DIVISION

FRAMING PLAN
KEEHI INTERCHANGE
INTERSTATE ROUTE H-1
GUARDRAIL AND SHOULDER IMPROVEMENTS
Airport Interchange to Middle Street
Federal Aid Project No. IM-H1-1(240)

SCALE: As Noted DATE: OCTOBER 2003


SHEET No. S15.11 OF 111 SHEETS

FED. ROAD DIST. NO.	STATE	FED. AID PROJ. NO.	FISCAL YEAR	SHEET NO.	TOTAL SHEETS
HAWAII	HAW.	1M-H1-1(240)	2004	105	143

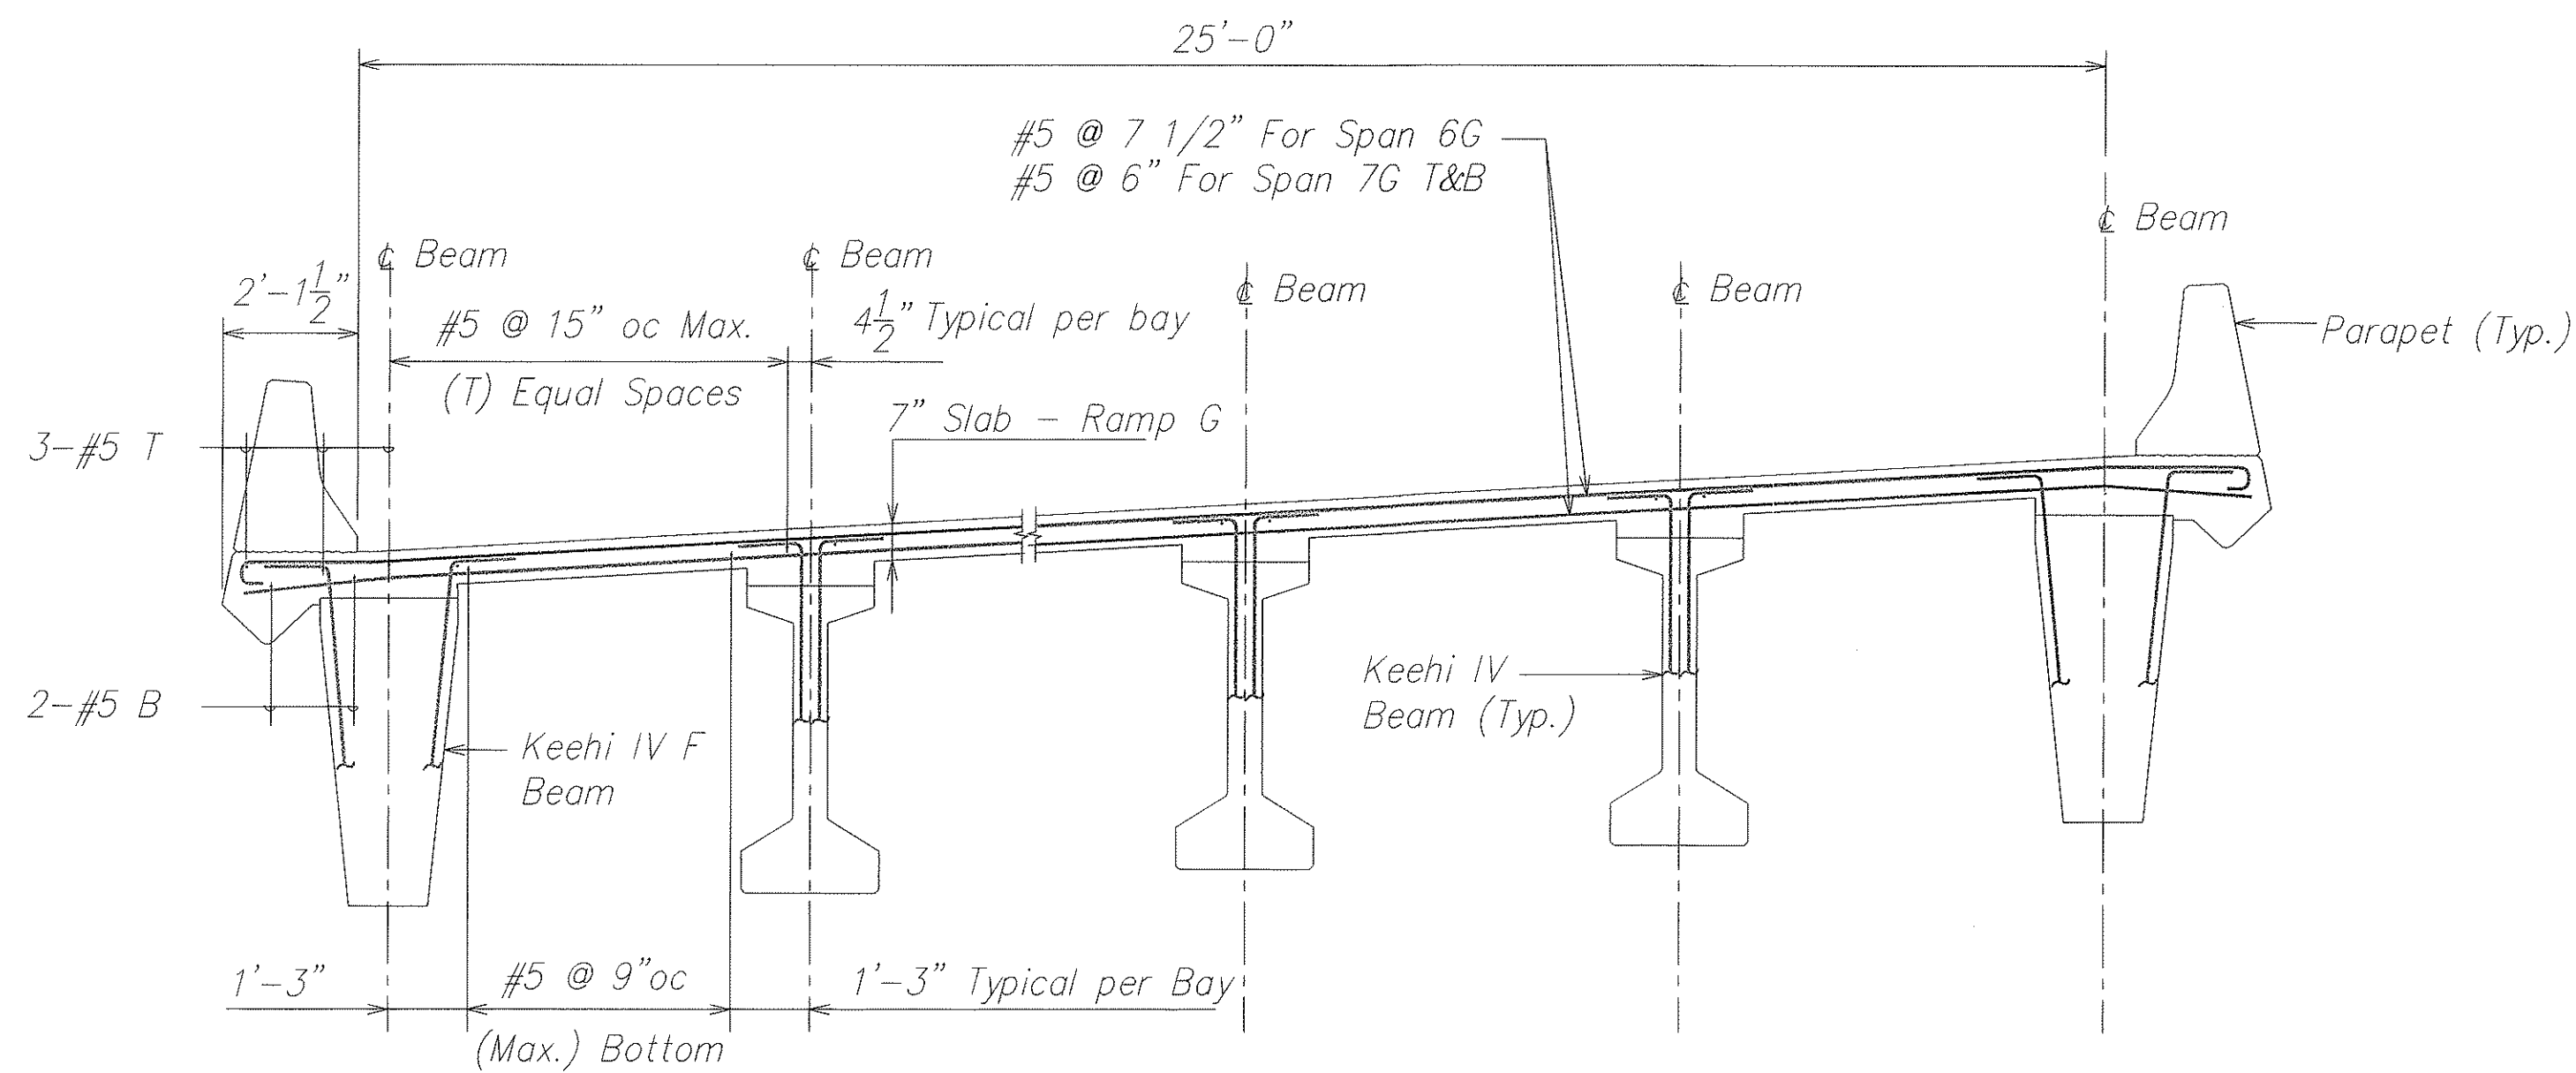


TYPICAL EXISTING DECK
SECTION FOR RAMPS F, G & A A
SCALE: 3/8" = 1'-0" S15.12 S15.12


NOTE:
All reinforcing shown on this
sheet are existing bars.

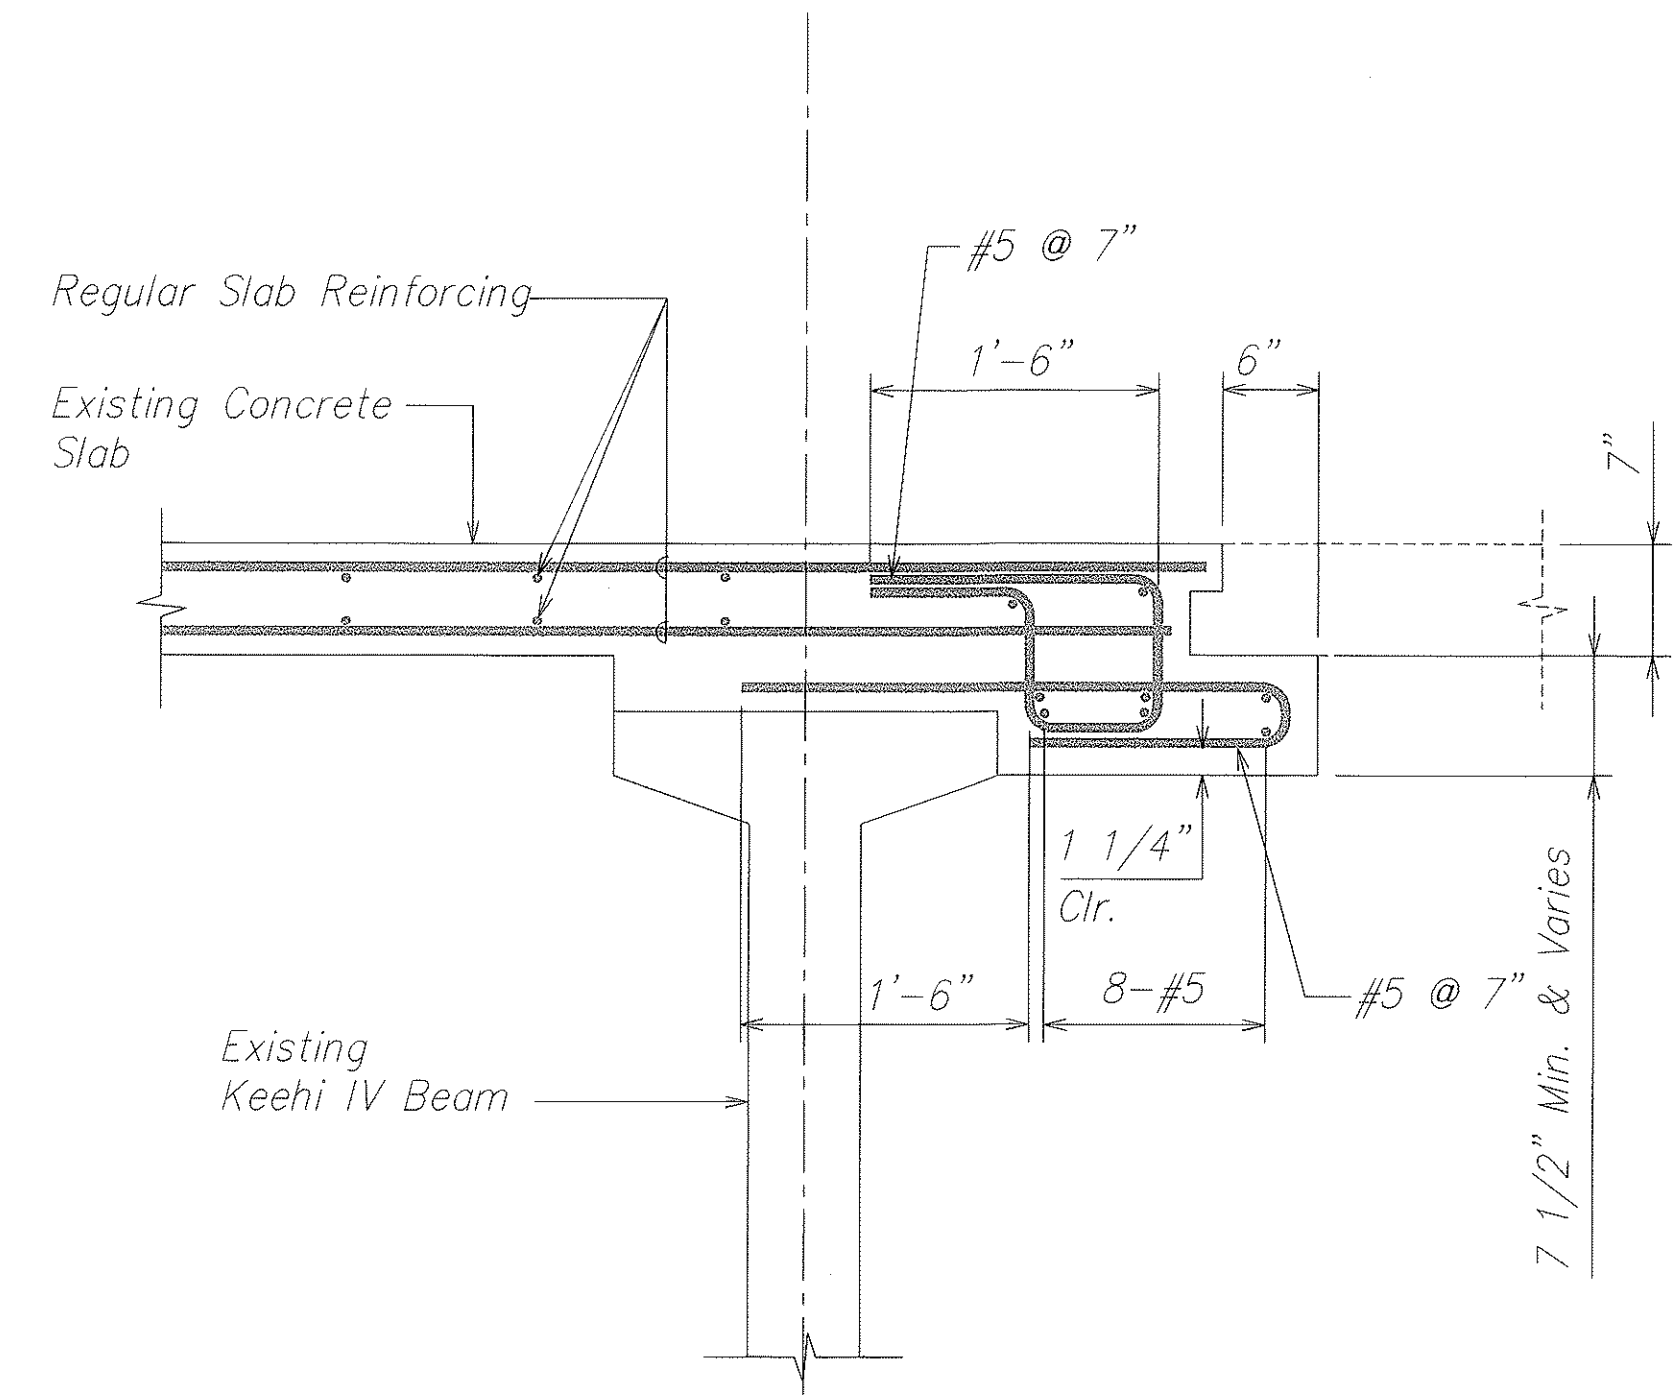

DETAIL 1
SCALE: 1"=1'-0" S15.12 S15.12

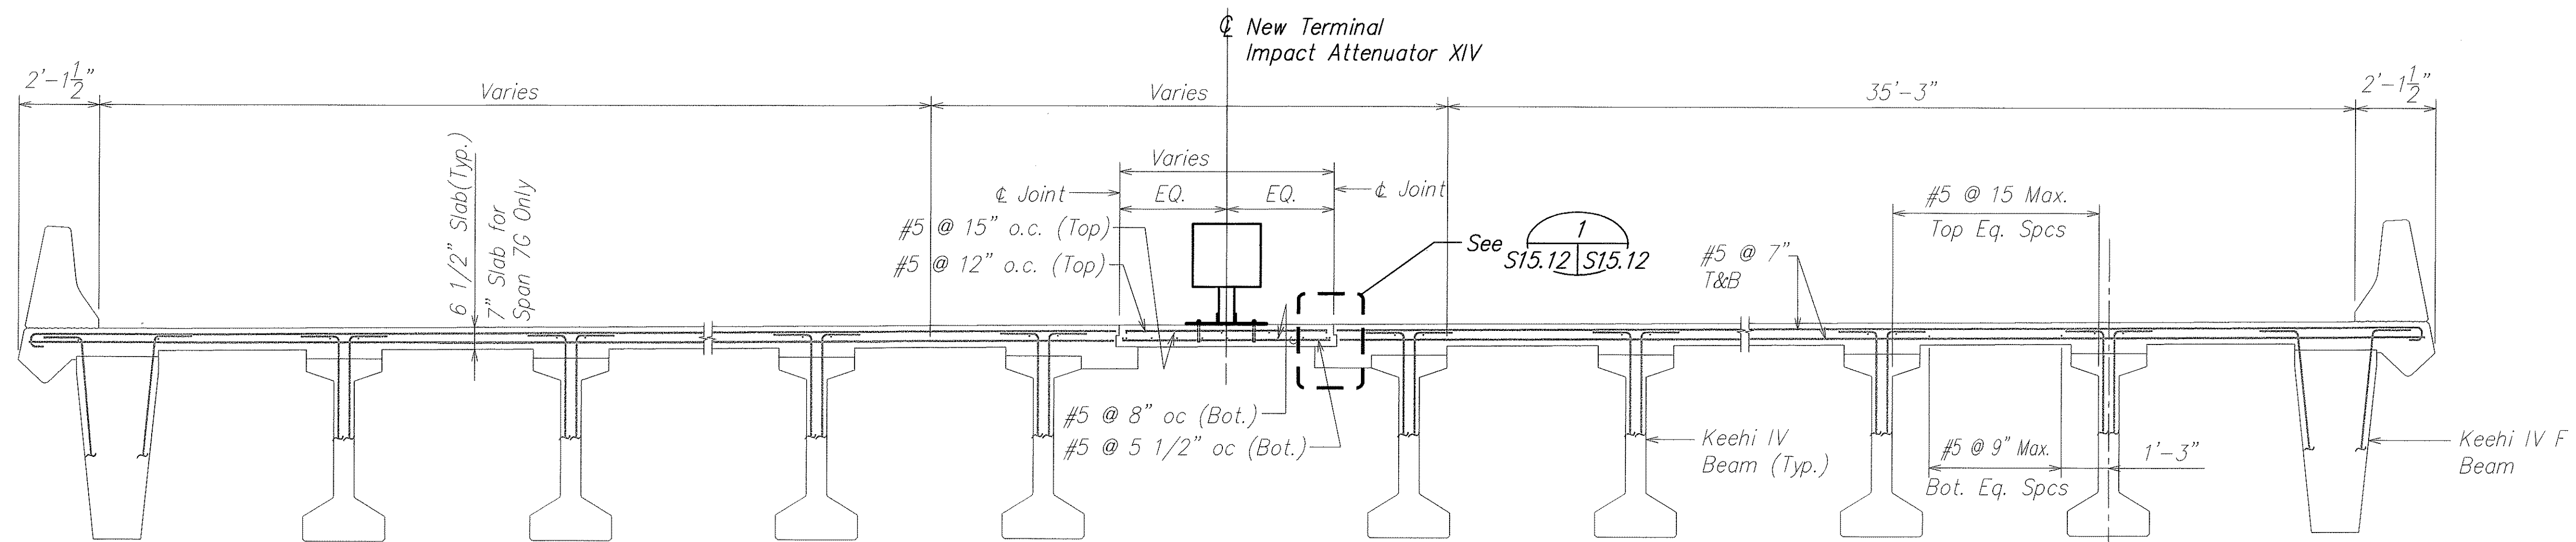

TYPICAL EXISTING DECK SECTION
AT SPANS 3H, 17H AND 15HE B
SCALE: 3/8" = 1'-0" S15.12 S15.12

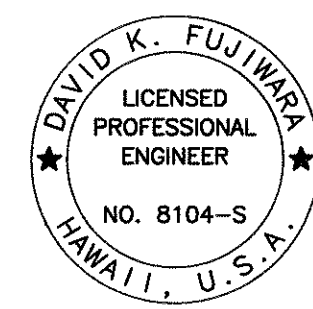

THIS WORK WAS PREPARED BY
ME OR UNDER MY SUPERVISION.

SIGNATURE: *David K. Fujiwara* 4-30-04
EXPIRATION DATE OF THE LICENSE


STATE OF HAWAII
DEPARTMENT OF TRANSPORTATION
HIGHWAYS DIVISION

TYPICAL DECK SECTIONS
KEEHI INTERCHANGE
INTERSTATE ROUTE H-1
GUARDRAIL AND SHOULDER IMPROVEMENTS
Airport Interchange to Middle Street
Federal Aid Project No. 1M-H1-1(240)

SCALE: As Noted DATE: OCTOBER 2003


SHEET No. S15.12 OF 111 SHEETS

FED. ROAD DIST. NO.	STATE	FED. AID PROJ. NO.	FISCAL YEAR	SHEET NO.	TOTAL SHEETS
HAWAII	HAW.	IM-H1-1(240)	2004	106	143

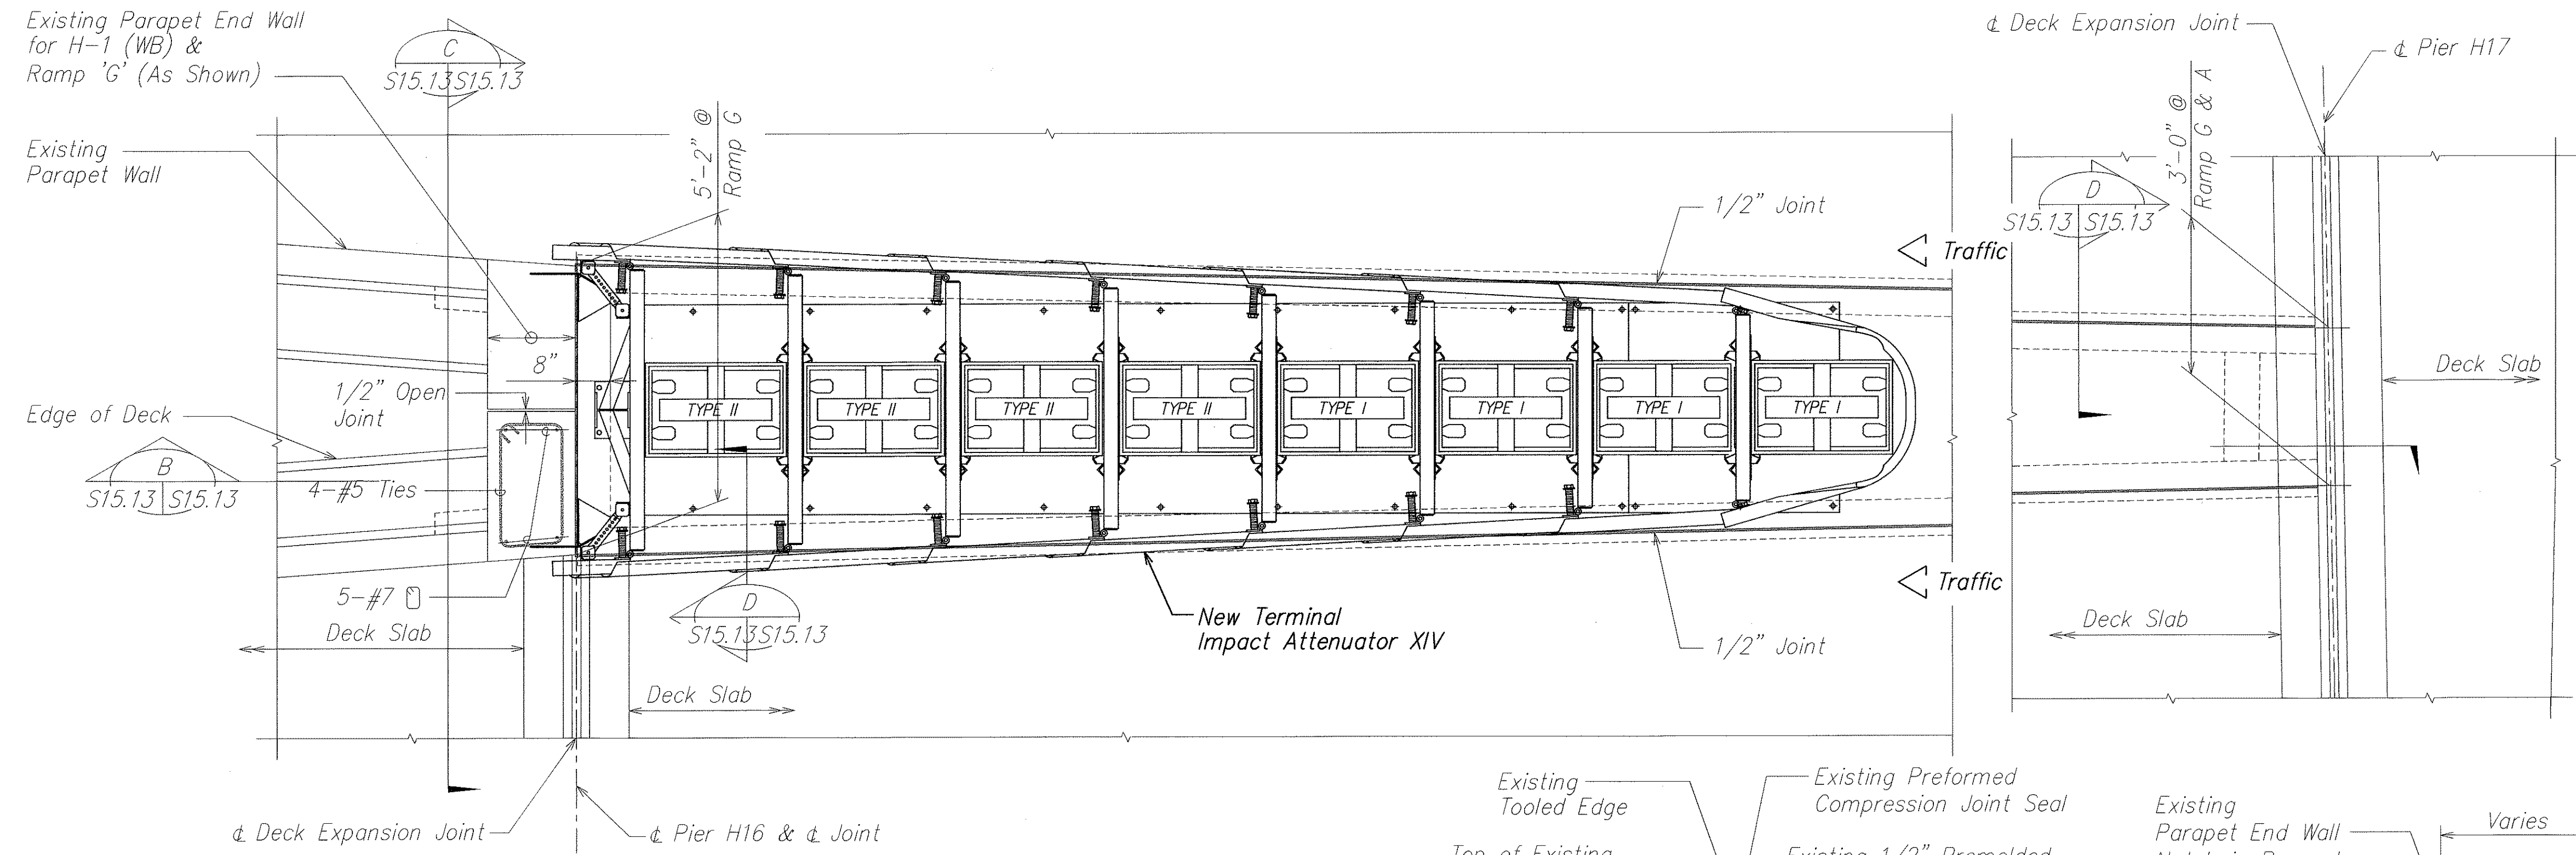


PARTIAL DECK JOINT PLAN BETWEEN PIERS
H16 & H17
SCALE: 1/2" = 1'-0"

A
S15.13 | S15.13

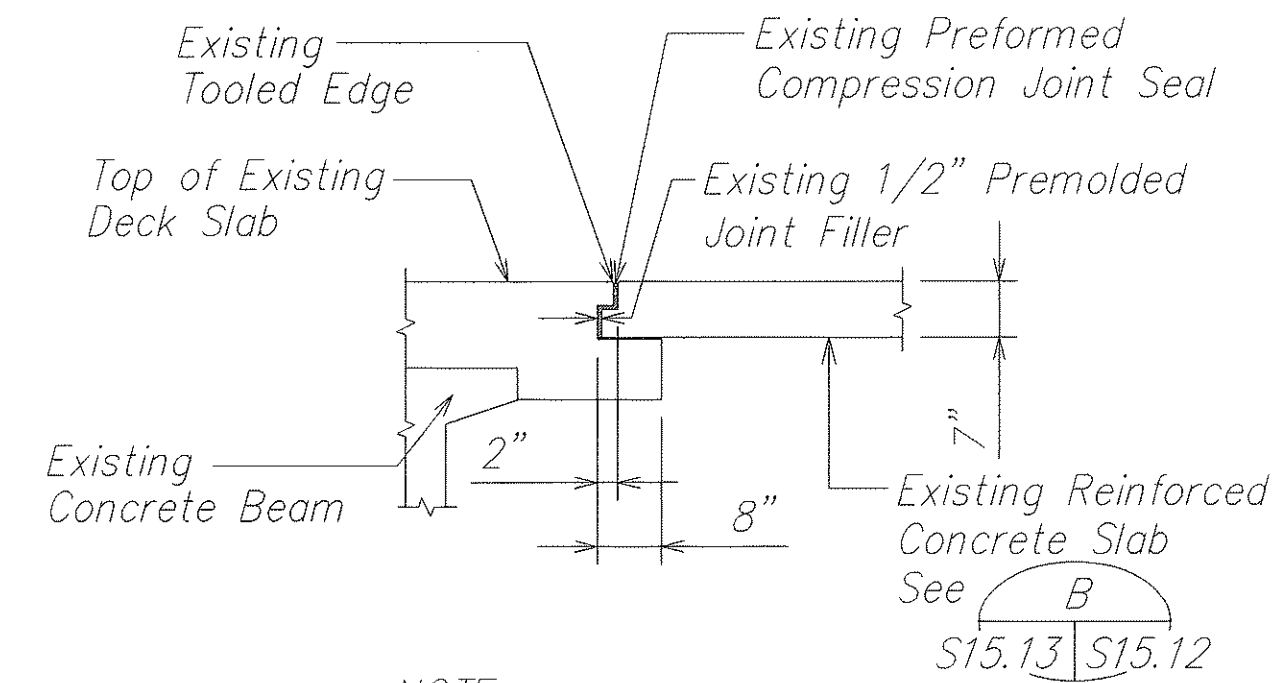


NOTE:
See sheet S15.12 for additional details.

SECTION D
Scale: 1/2" = 1'-0" S15.13 | S15.13

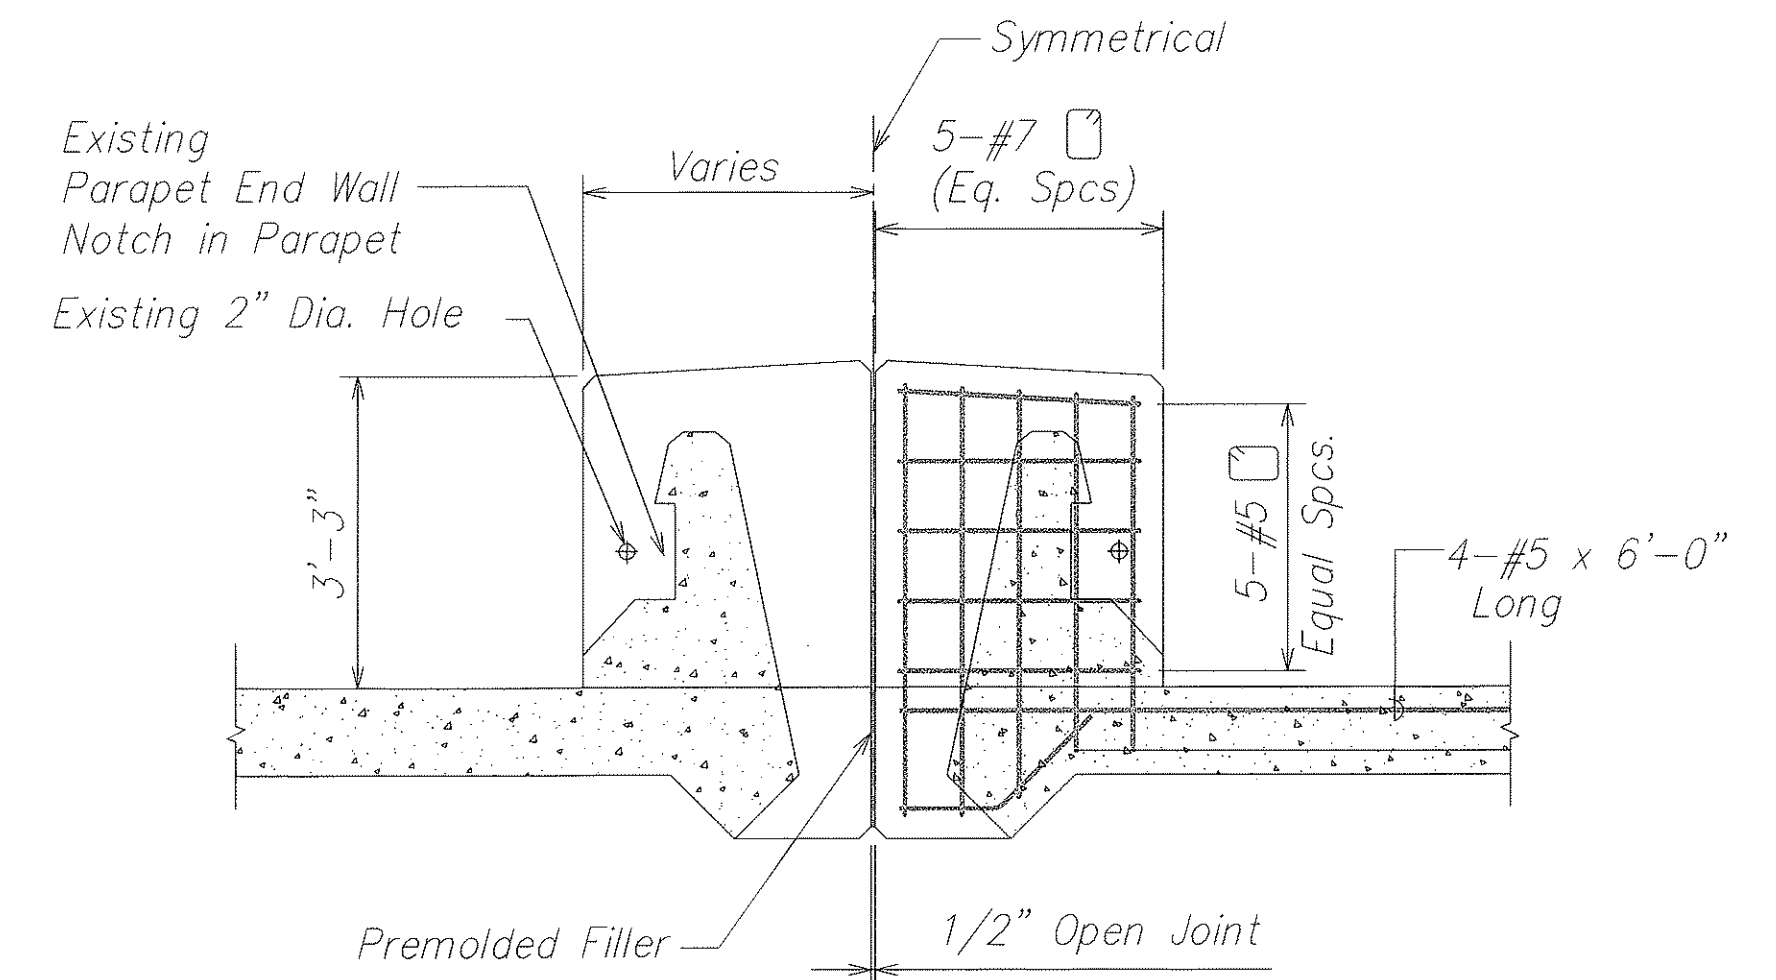


SECTION C
Scale: 1/2" = 1'-0" S15.13 | S15.13

NOTE:
All reinforcing shown on this sheet are existing bars.

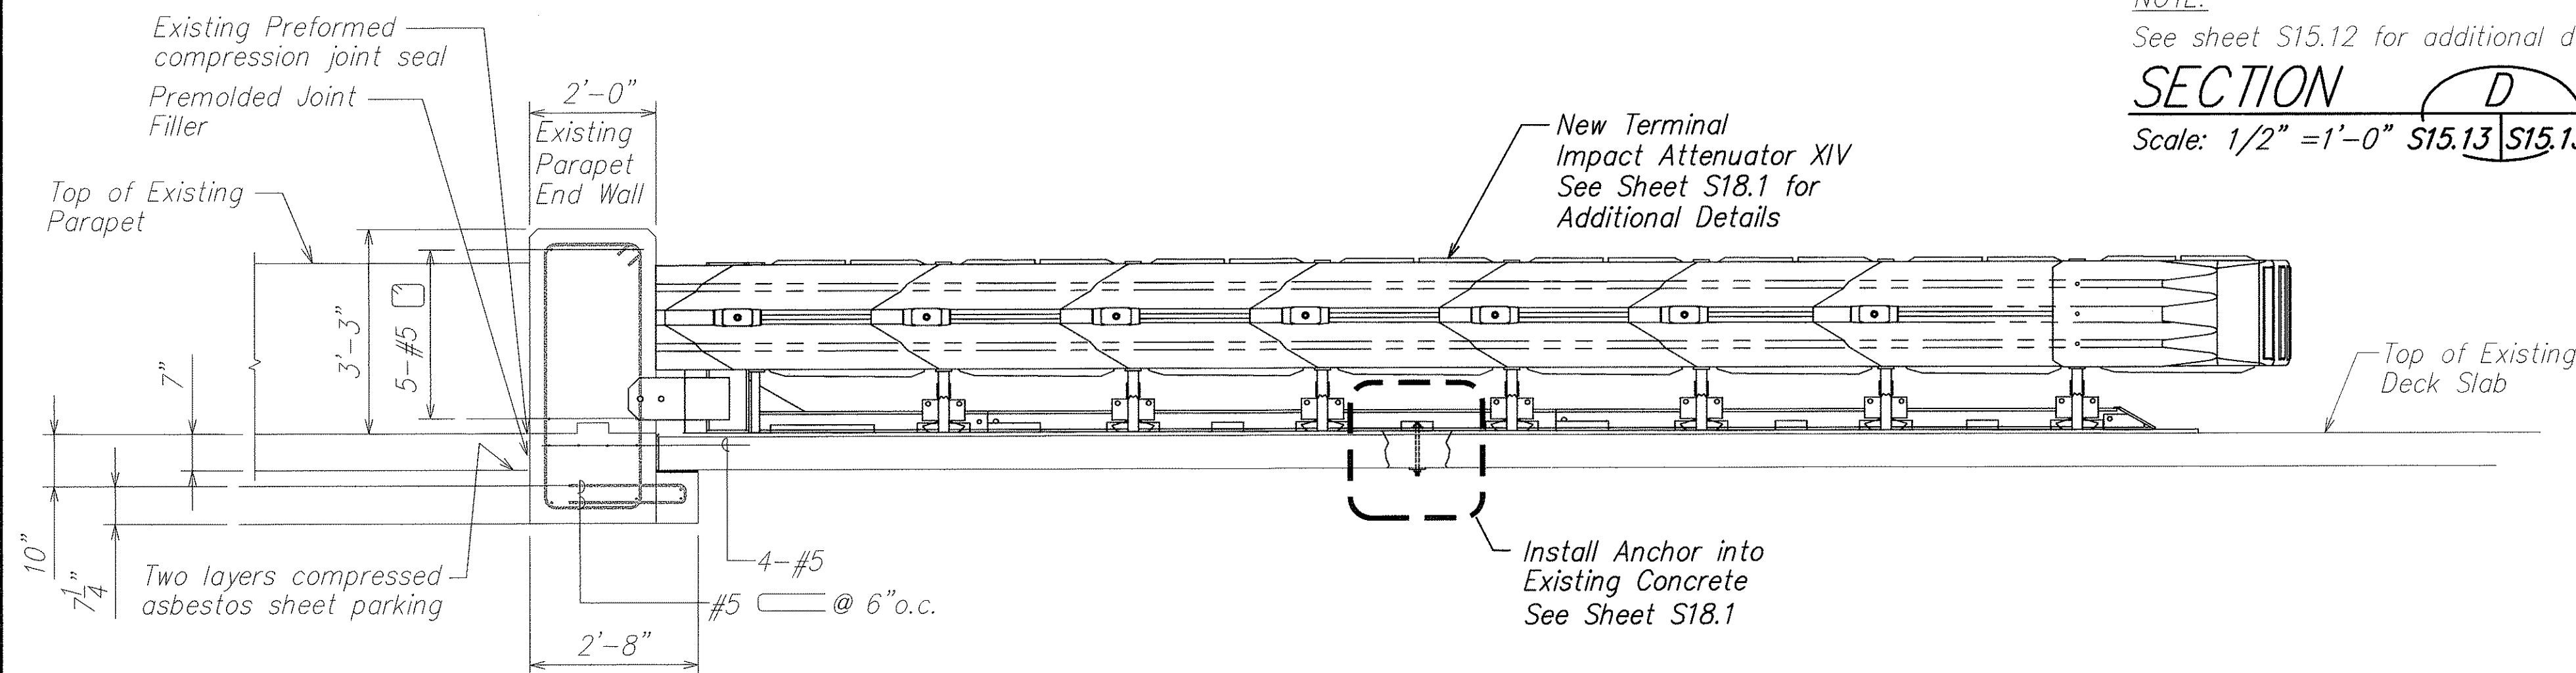

SECTION B
Scale: 1/2" = 1'-0" S15.13 | S15.13

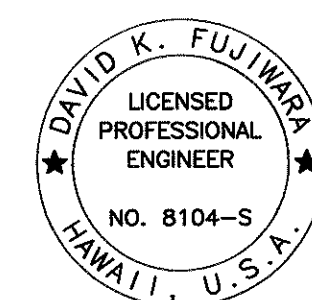

THIS WORK WAS PREPARED BY
ME OR UNDER MY SUPERVISION.

Signature: David K. Fujiwara
EXPIRATION DATE OF THE LICENSE: 4-30-04


STATE OF HAWAII
DEPARTMENT OF TRANSPORTATION
HIGHWAYS DIVISION

PARTIAL DECK PLAN & SECT.
KEEHI INTERCHANGE
INTERSTATE ROUTE H-1
GUARDRAIL AND SHOULDER IMPROVEMENTS
Airport Interchange to Middle Street
Federal Aid Project No. IM-H1-1(240)

SCALE: As Noted DATE: OCTOBER 2003

SHEET No. S15.13 OF 111 SHEETS

FED. ROAD DIST. NO.	STATE	FED. AID PROJ. NO.	FISCAL YEAR	SHEET NO.	TOTAL SHEETS
HAWAII	HAW.	IM-H1-1(240)	2004	107	143

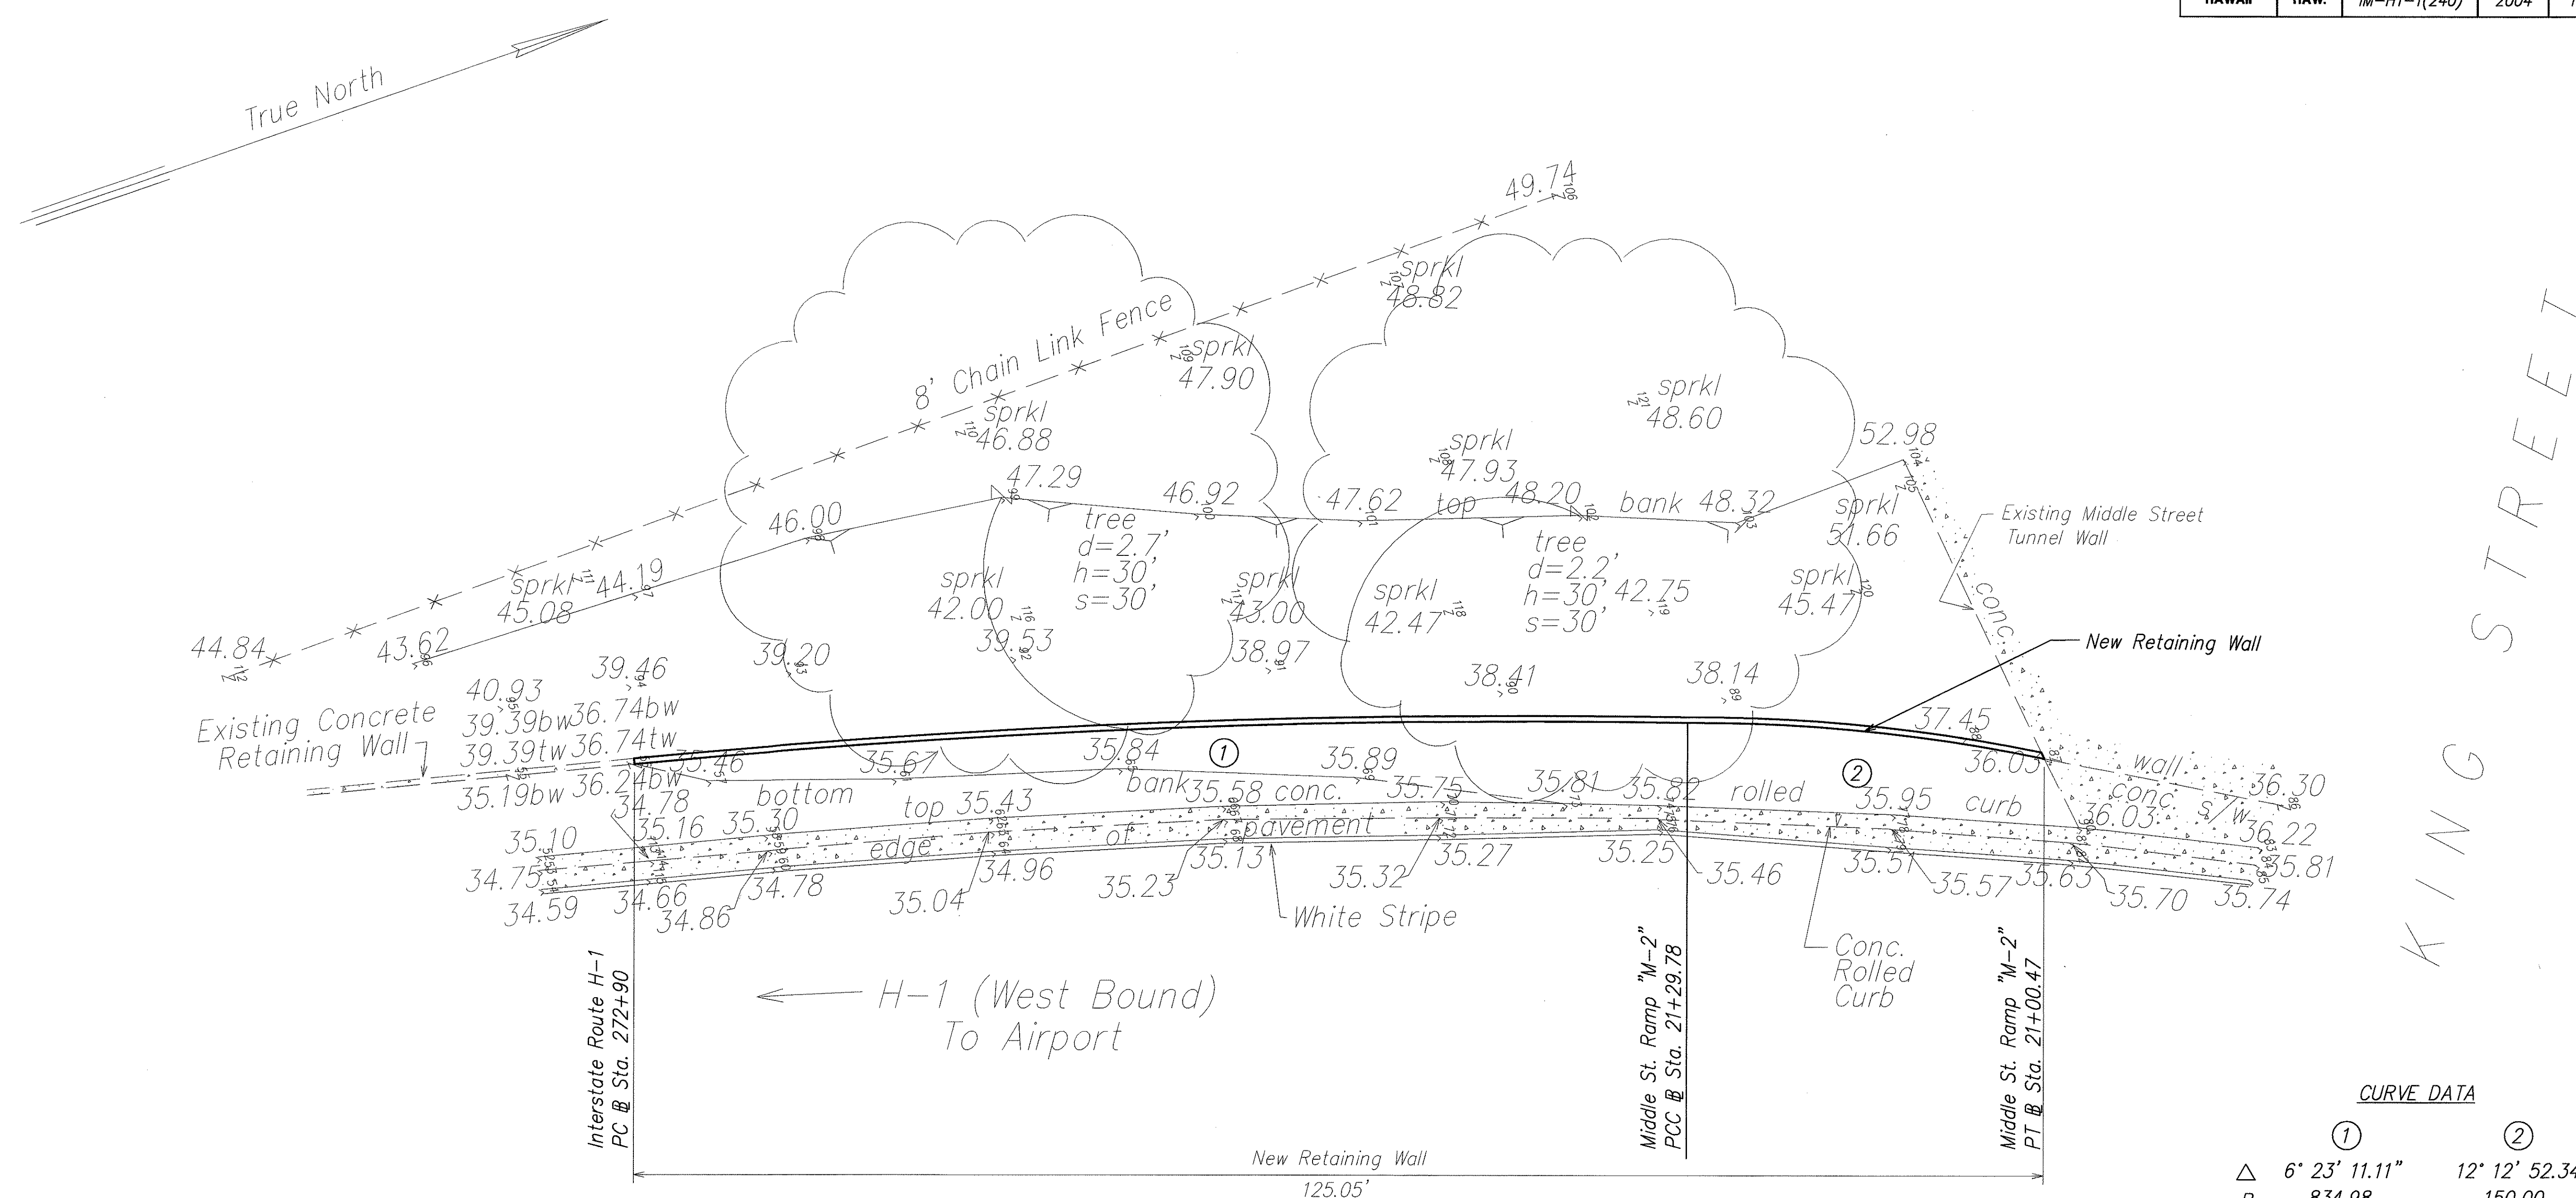

RETAINING WALL - PLAN
Scale: 1/8" = 1'-0"

NOTE:
Equation Sta. at Interstate Route H-1,
P.C.C. Sta. 273+74.39 = Ramp "M-2",
P.C.C. Sta. 21+33.93

CURVE DATA

	①	②
Δ	6° 23' 11.11"	12° 12' 52.34"
R	834.98	150.00
T	46.58	16.05
Ch	93.02	31.91
Lc	93.07	31.98

ORIGINAL PLAN	SURVEY PLOTTED BY	DATE
NOTE BOOK	DRAWN BY	
No.	DESIGNED BY	
	CHECKED BY	

DAVID K. FUJIWARA
LICENSED PROFESSIONAL ENGINEER
NO. 8104-S
HAWAII, U.S.A.
THIS WORK WAS PREPARED BY ME OR UNDER MY SUPERVISION.
SIGNATURE: *David K. Fujiwara* 4-30-04
EXPIRATION DATE OF THE LICENSE


STATE OF HAWAII
DEPARTMENT OF TRANSPORTATION
HIGHWAYS DIVISION

RETAINING WALL PLAN
MIDDLE STREET TUNNEL
INTERSTATE ROUTE H-1
GUARDRAIL AND SHOULDER IMPROVEMENTS
Airport Interchange to Middle Street
Federal Aid Project No. IM-H1-1(240)



SCALE: As Noted DATE: OCTOBER 2003

SHEET No. S16.1 OF 111 SHEETS

FED. ROAD DIST. NO.	STATE	FED. AID PROJ. NO.	FISCAL YEAR	SHEET NO.	TOTAL SHEETS
HAWAII	HAW.	IM-H1-1(240)	2004	ADD. 108	143

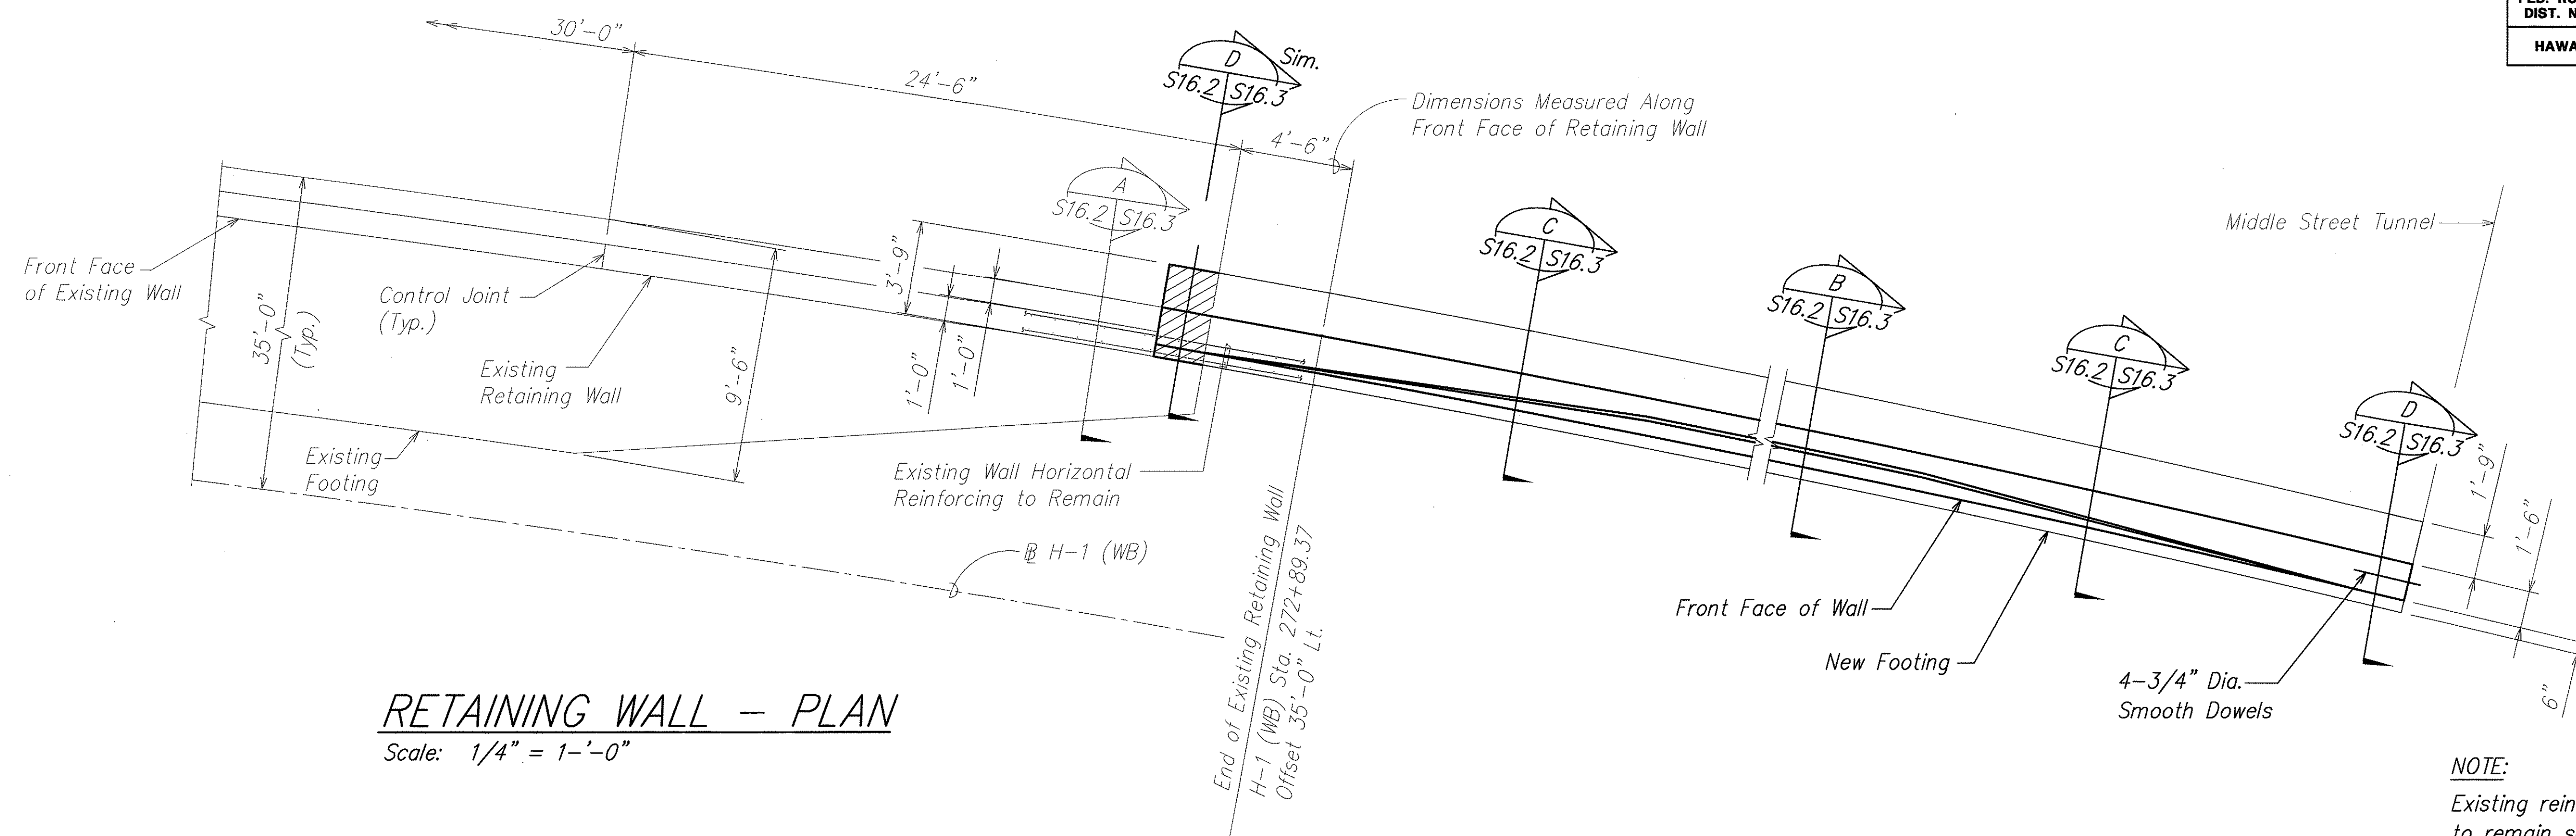

NOTE:
Existing reinforcing that is to remain shall not be damaged in any way.

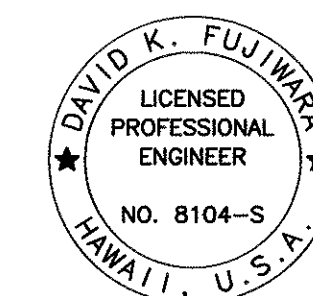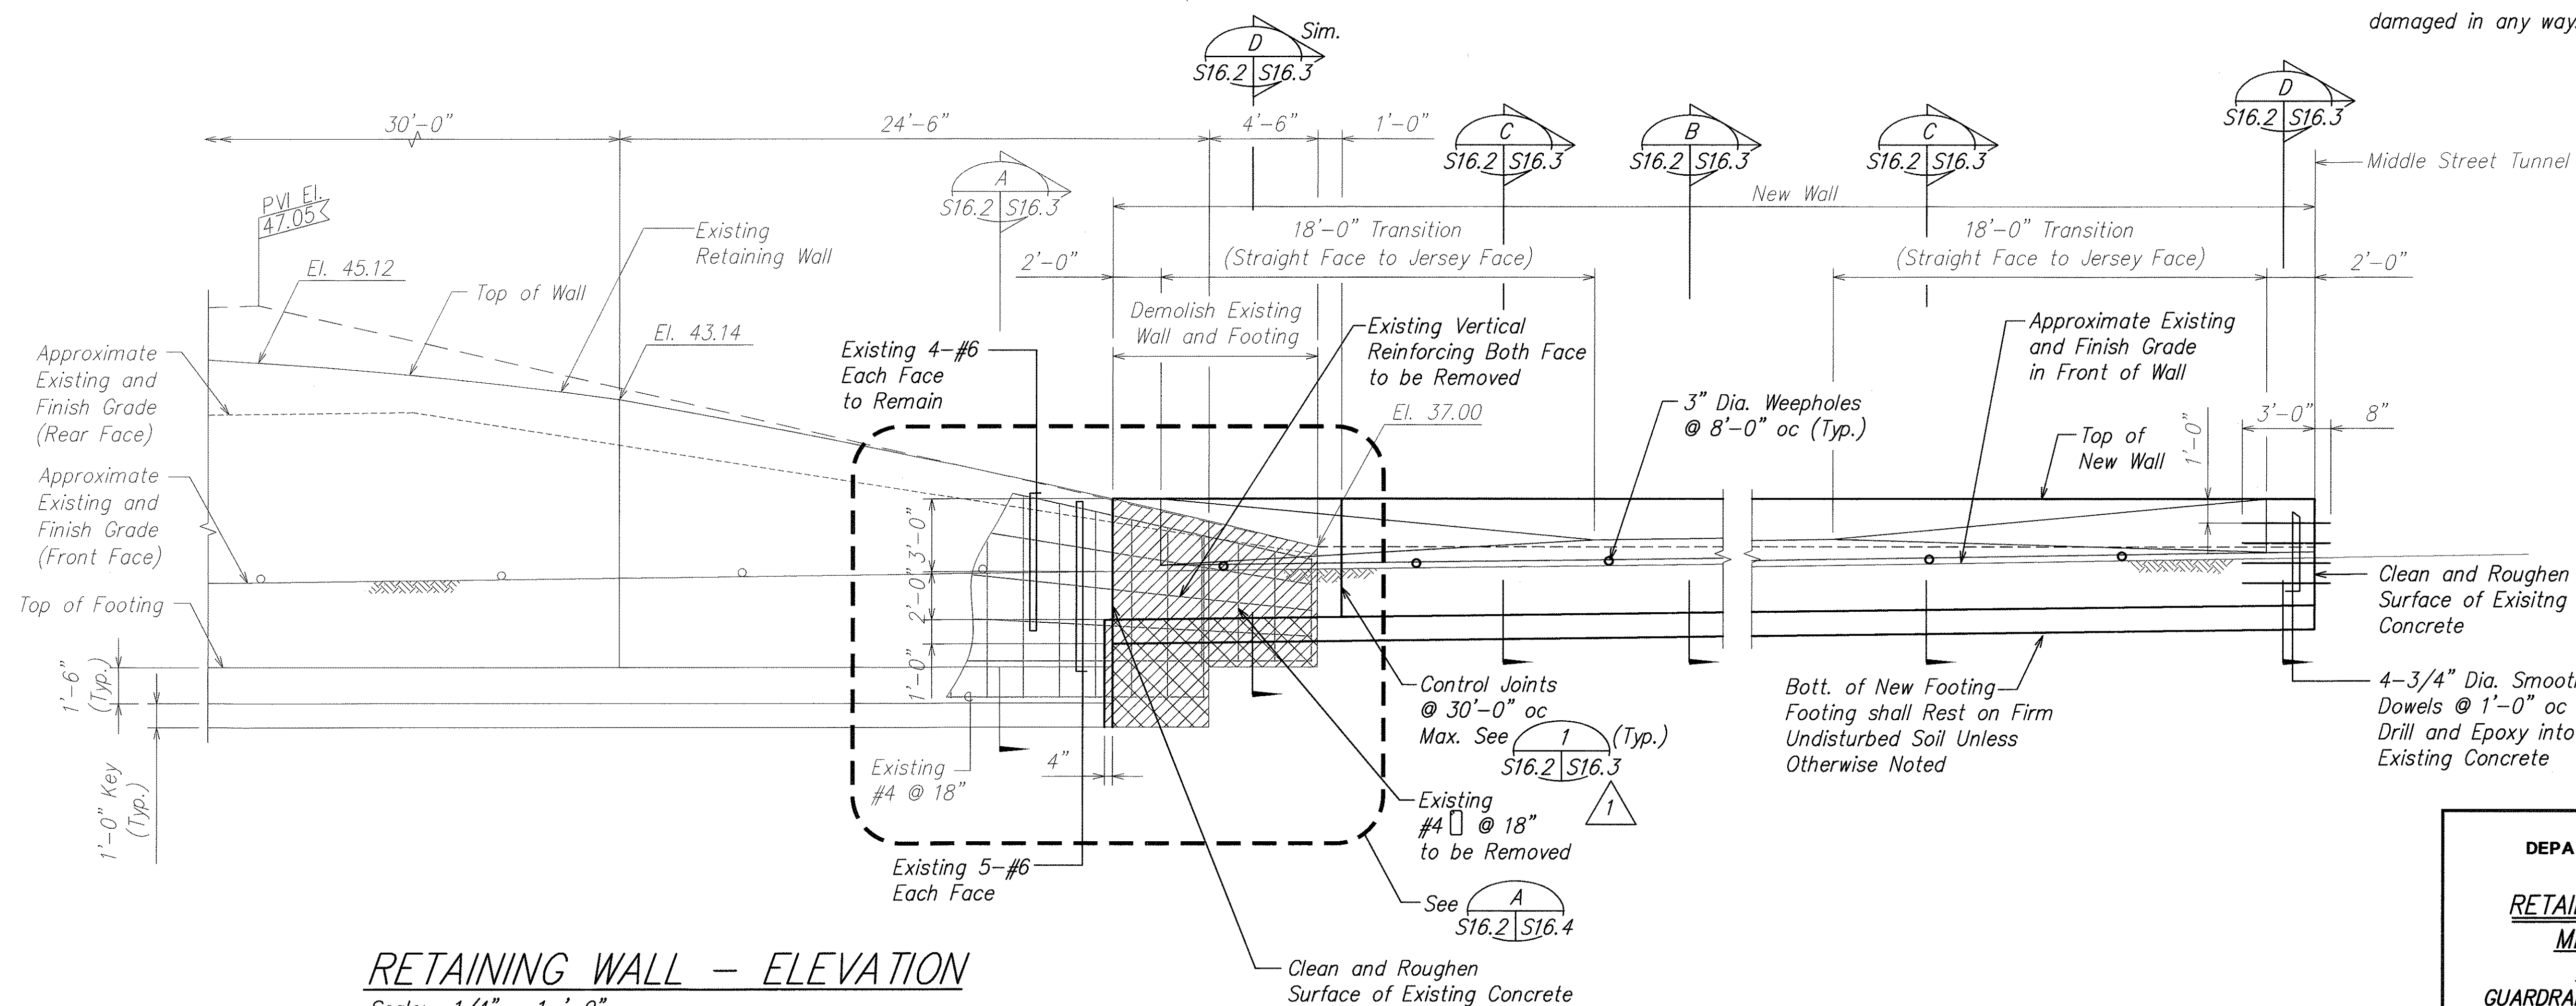

THIS WORK WAS PREPARED BY
ME OR UNDER MY SUPERVISION

David K. Fugman 4-30-04
SIGNATURE EXPIRATION DATE OF THE LICENSE

ORIGINAL PLAN	SURVEY PLOTTED BY _____ DATE _____
NOTE BOOK	DRAWN BY _____
	TRACED BY _____
	DESIGNED BY _____
	QUANTITIES BY _____
No. _____	CHECKED BY _____

12/09/03	 <i>Revise Section Cut</i>
DATE	REVISION

STATE OF HAWAII
DEPARTMENT OF TRANSPORTATION
HIGHWAYS DIVISION


RETAINING WALL PLAN & SECT.
MIDDLE STREET TUNNEL
INTERSTATE ROUTE H-1
GUARDRAIL AND SHOULDER IMPROVEMENTS
Airport Interchange to Middle Street
Federal Aid Project No. IM-H1-1(240)

SCALE: As Noted DATE: OCTOBER 2003

SHEET No. *S16.2* OF 111 SHEETS

ADD. 108.

FED. ROAD DIST. NO.	STATE	FED. AID PROJ. NO.	FISCAL YEAR	SHEET NO.	TOTAL SHEETS
HAWAII	HAW.	IM-H1-1(240)	2004	110	143

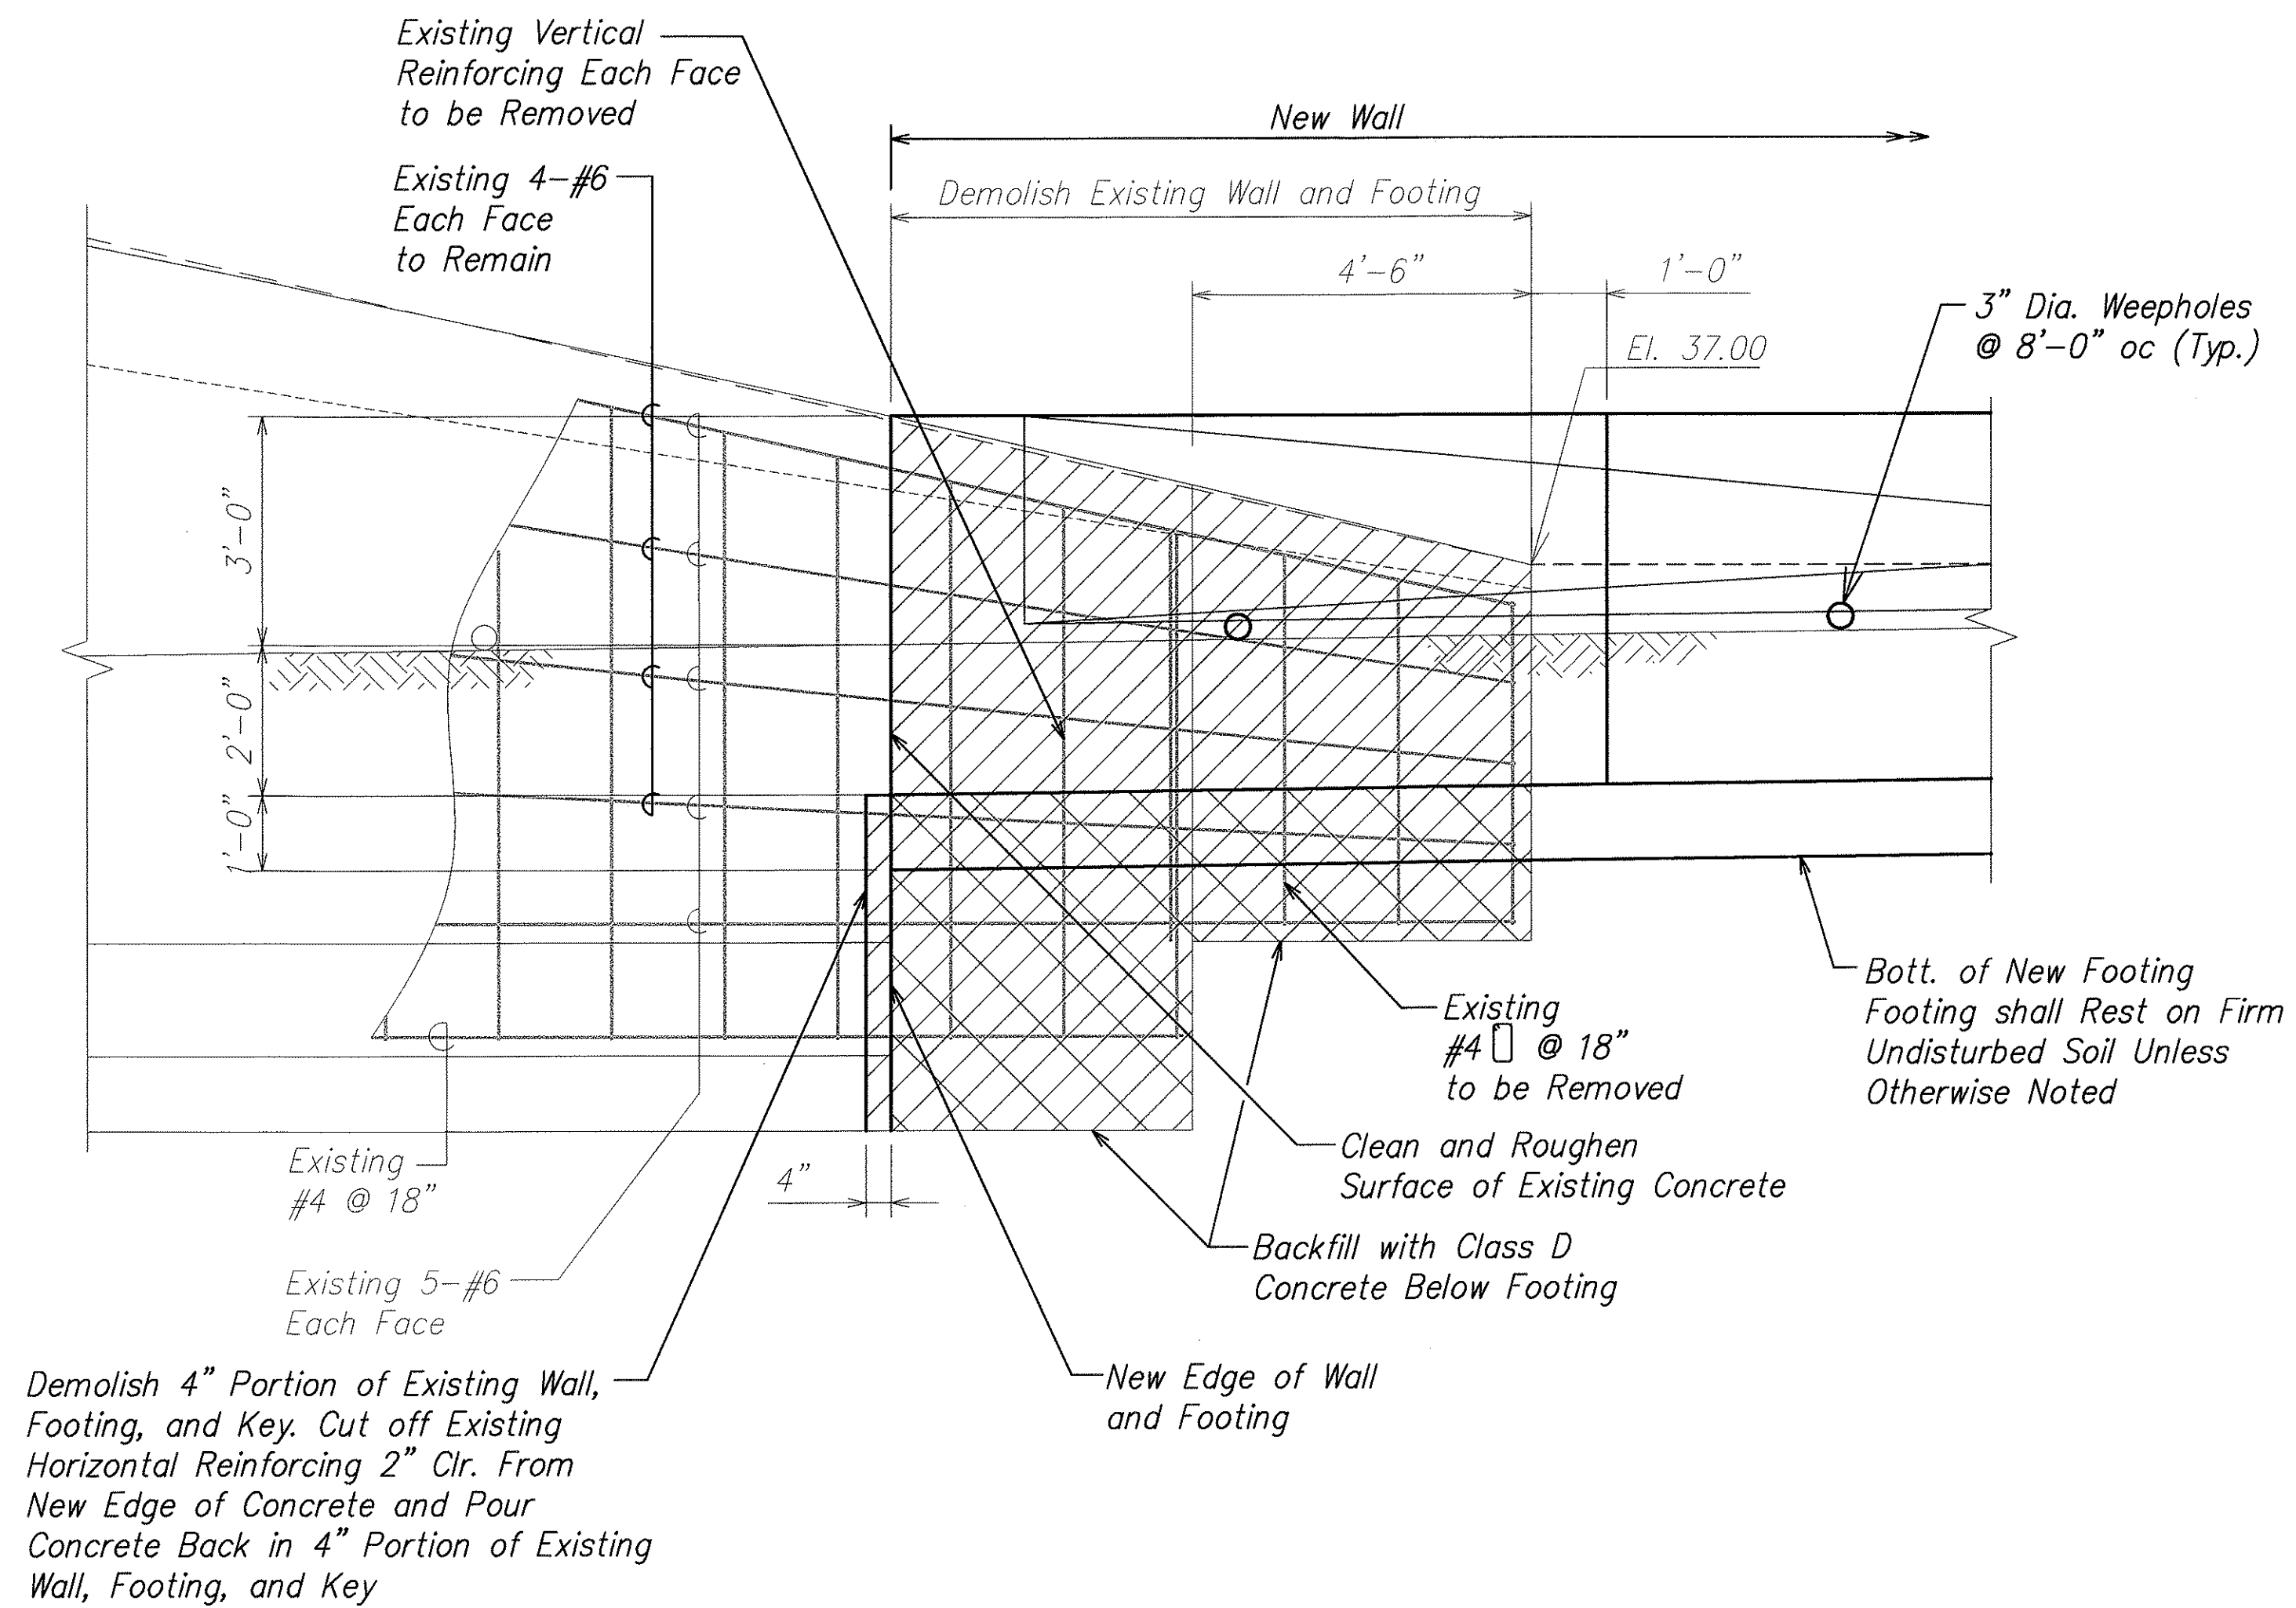


SECTION A
SCALE: 1/2" = 1'-0" S16.2 S16.4

ORIGINAL PLAN	SURVEY PLOTTED BY	DATE
NOTE BOOK	DESIGNED BY	
No.	CHECKED BY	


DAVID K. FUJIMURA
LICENSED PROFESSIONAL ENGINEER
NO. 8104-S
HAWAII, U.S.A.
THIS WORK WAS PREPARED BY ME OR UNDER MY SUPERVISION.
Signature: David K. Fujimura
EXPIRATION DATE OF THE LICENSE: 4-30-04

STATE OF HAWAII
DEPARTMENT OF TRANSPORTATION
HIGHWAYS DIVISION
RETAINING WALL SECTION
MIDDLE STREET TUNNEL
INTERSTATE ROUTE H-1
GUARDRAIL AND SHOULDER IMPROVEMENTS
Airport Interchange to Middle Street
Federal Aid Project No. IM-H1-1(240)
SCALE: As Noted
DATE: OCTOBER 2003
SHEET No. S16.4 OF 111 SHEETS

FED. ROAD DIST. NO.	STATE	FED. AID PROJ. NO.	FISCAL YEAR	SHEET NO.	TOTAL SHEETS
HAWAII	HAW.	IM-H1-1(240)	2004	111	143

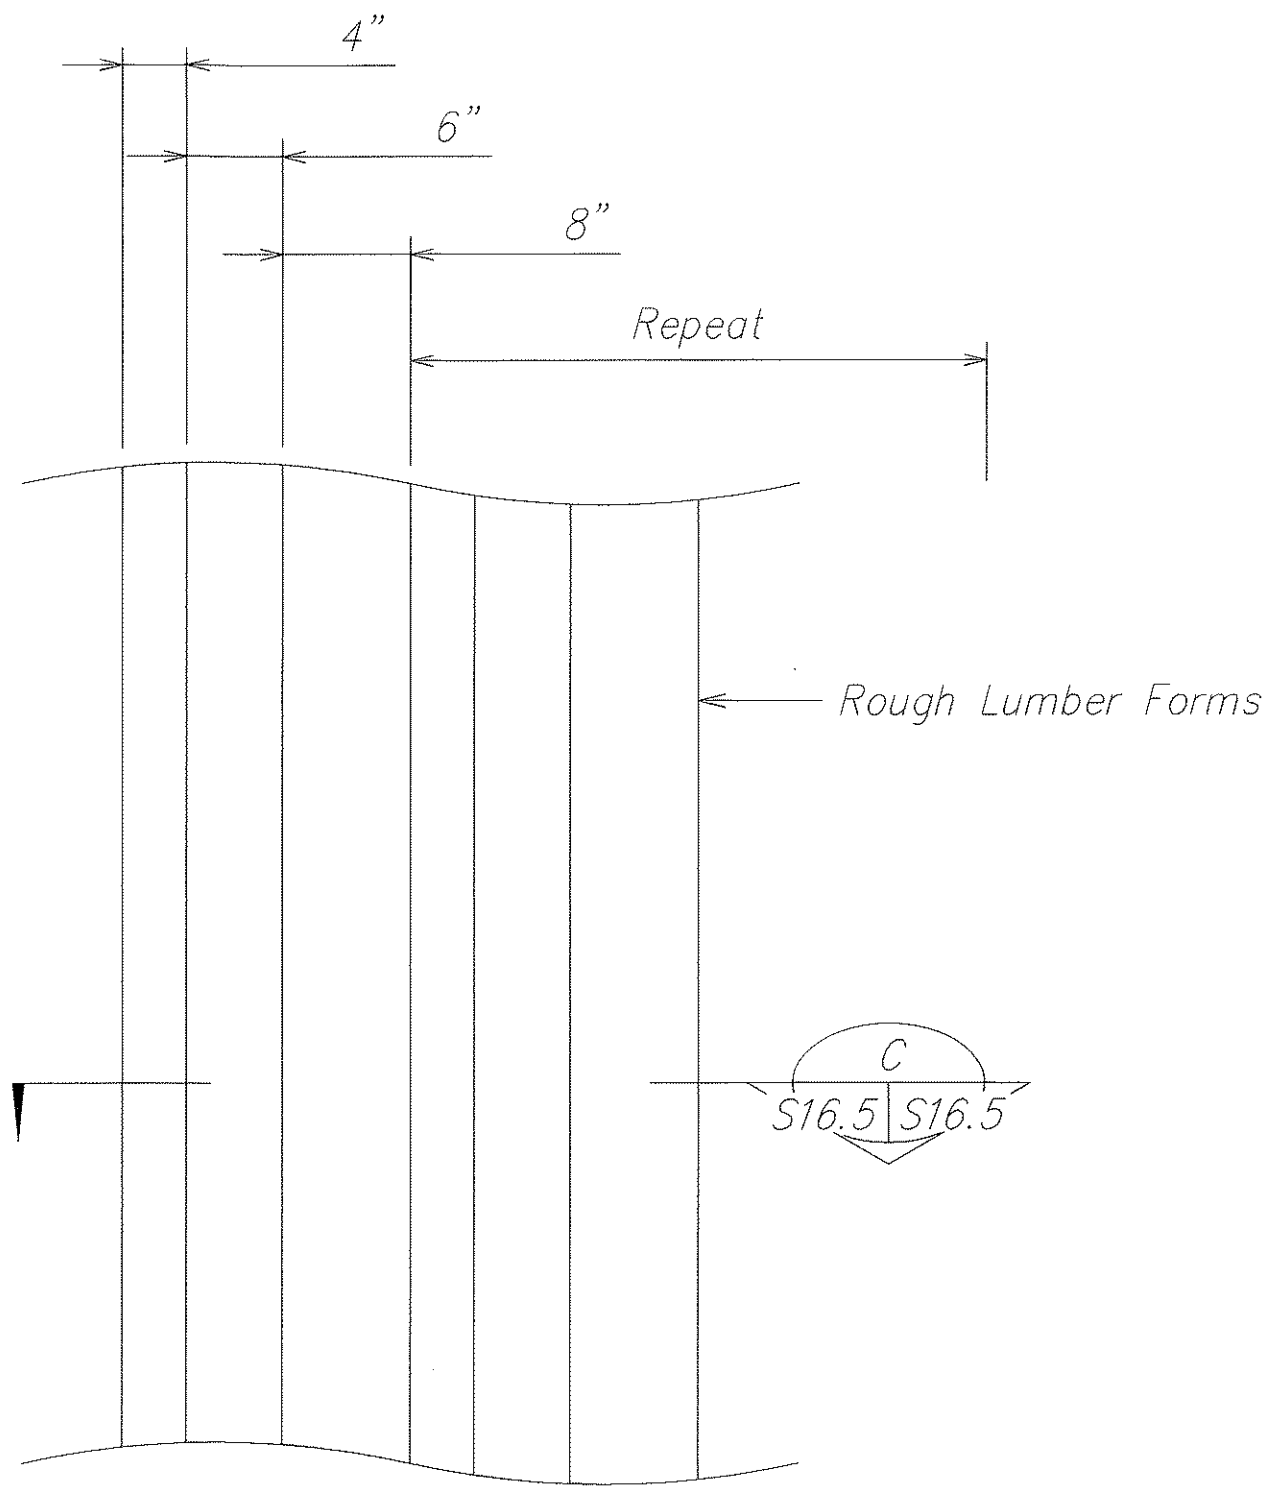

ELEVATION B
Not To Scale S16.5 S16.5

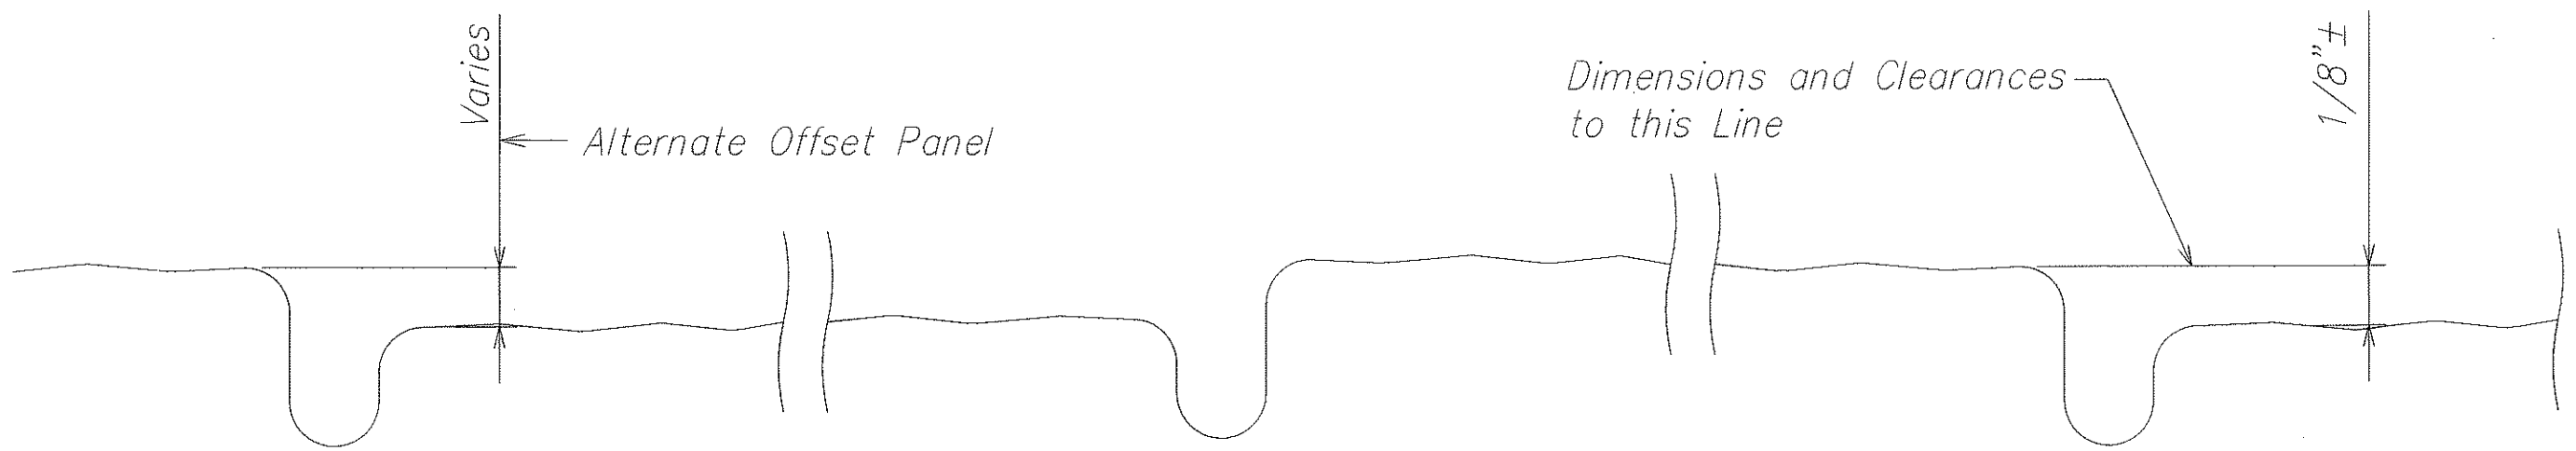

SECTION C
Not To Scale S16.5 S16.5

NOTE:
New wall finish to match
existing wall finish.

DETAIL - RETAINING WALL FINISH
(BOARD FINISH)

Scale: 1" = 1'-0"

A
S16.3 S16.5

ORIGINAL PLAN	SURVEY PLOTTED BY	DATE
NOTE BOOK	DRAWN BY	" "
No.	DESIGNED BY	" "
	QUANTITIES BY	" "
	CHECKED BY	" "



THIS WORK WAS PREPARED BY
ME OR UNDER MY SUPERVISION.

SIGNATURE David K. Fujiwara 4-30-04
EXPIRATION DATE OF THE LICENSE


STATE OF HAWAII
DEPARTMENT OF TRANSPORTATION
HIGHWAYS DIVISION

SECTIONS
MIDDLE STREET TUNNEL
INTERSTATE ROUTE H-1
GUARDRAIL AND SHOULDER IMPROVEMENTS
Airport Interchange to Middle Street
Federal Aid Project No. IM-H1-1(240)

SCALE: As Noted DATE: OCTOBER 2003


SHEET No. S16.5 OF 111 SHEETS

FED. ROAD DIST. NO.	STATE	FED. AID PROJ. NO.	FISCAL YEAR	SHEET NO.	TOTAL SHEETS
HAWAII	HAW.	IM-H1-1(240)	2004	112	143

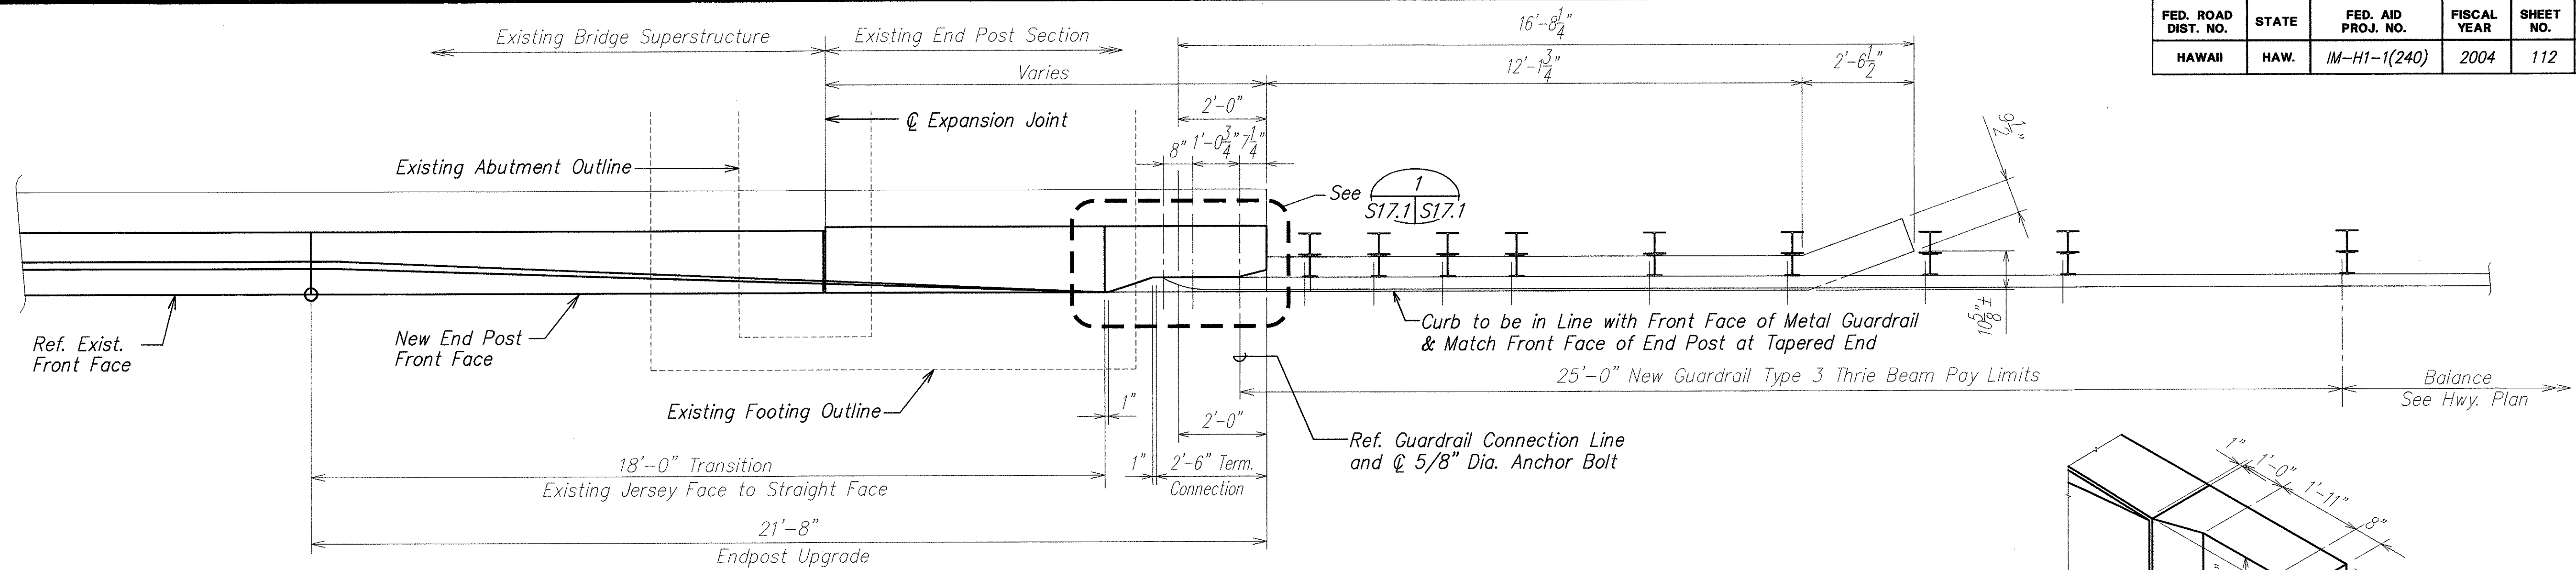


PLAN
SCALE: 1/2" = 1'-0"

NOTE:
See sheets S17.7 and S17.8 for metal guardrail Type 3 thrie beam and appurtenances details.

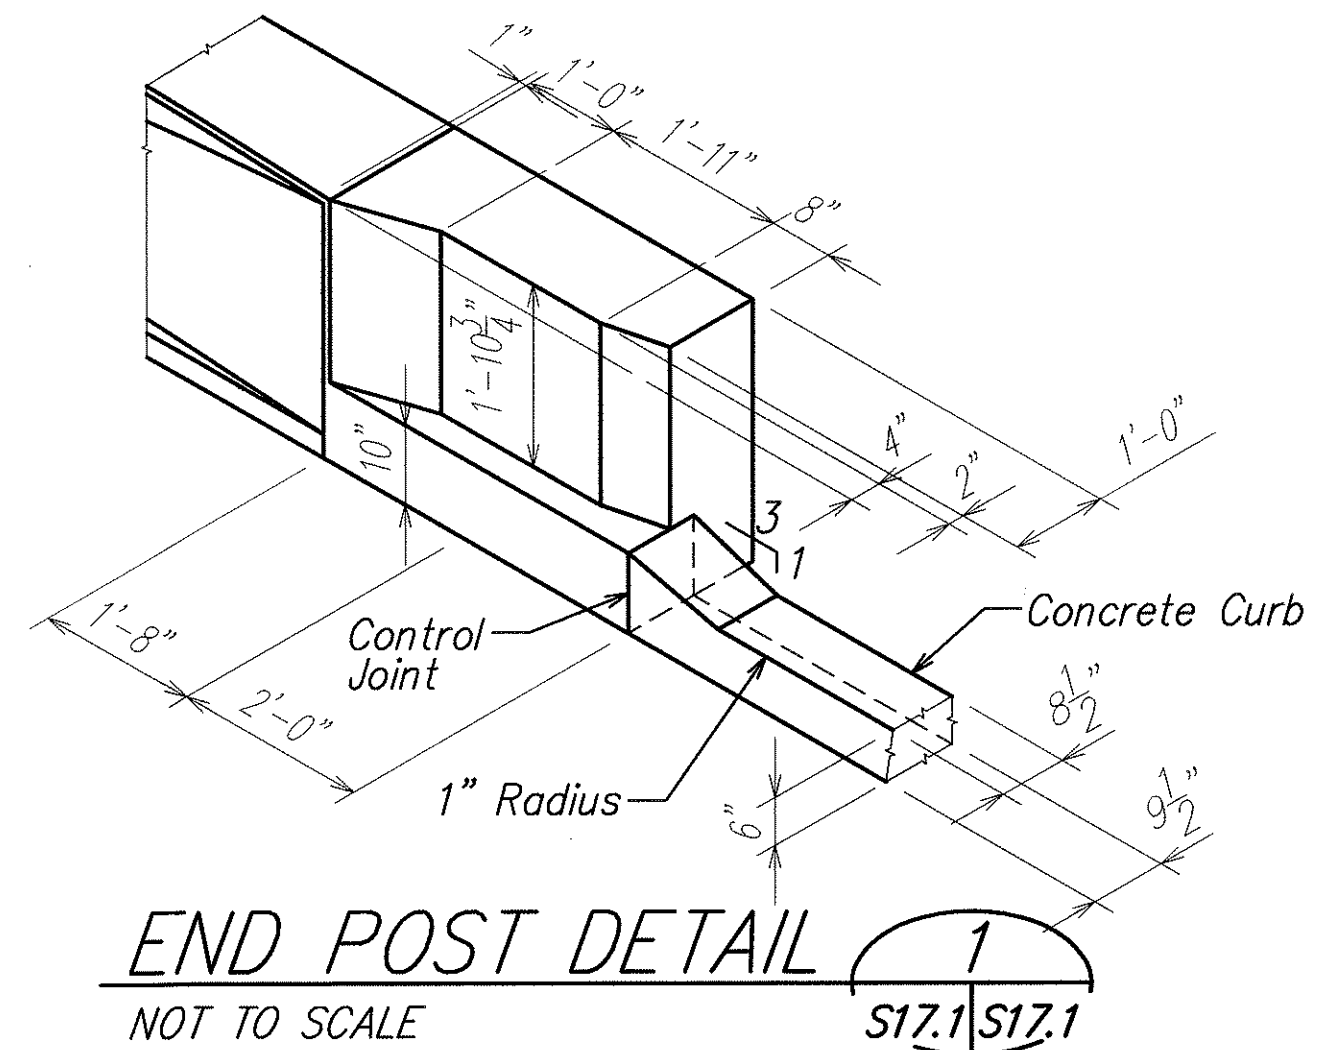


END POST DETAIL 1
NOT TO SCALE
S17.1 S17.1

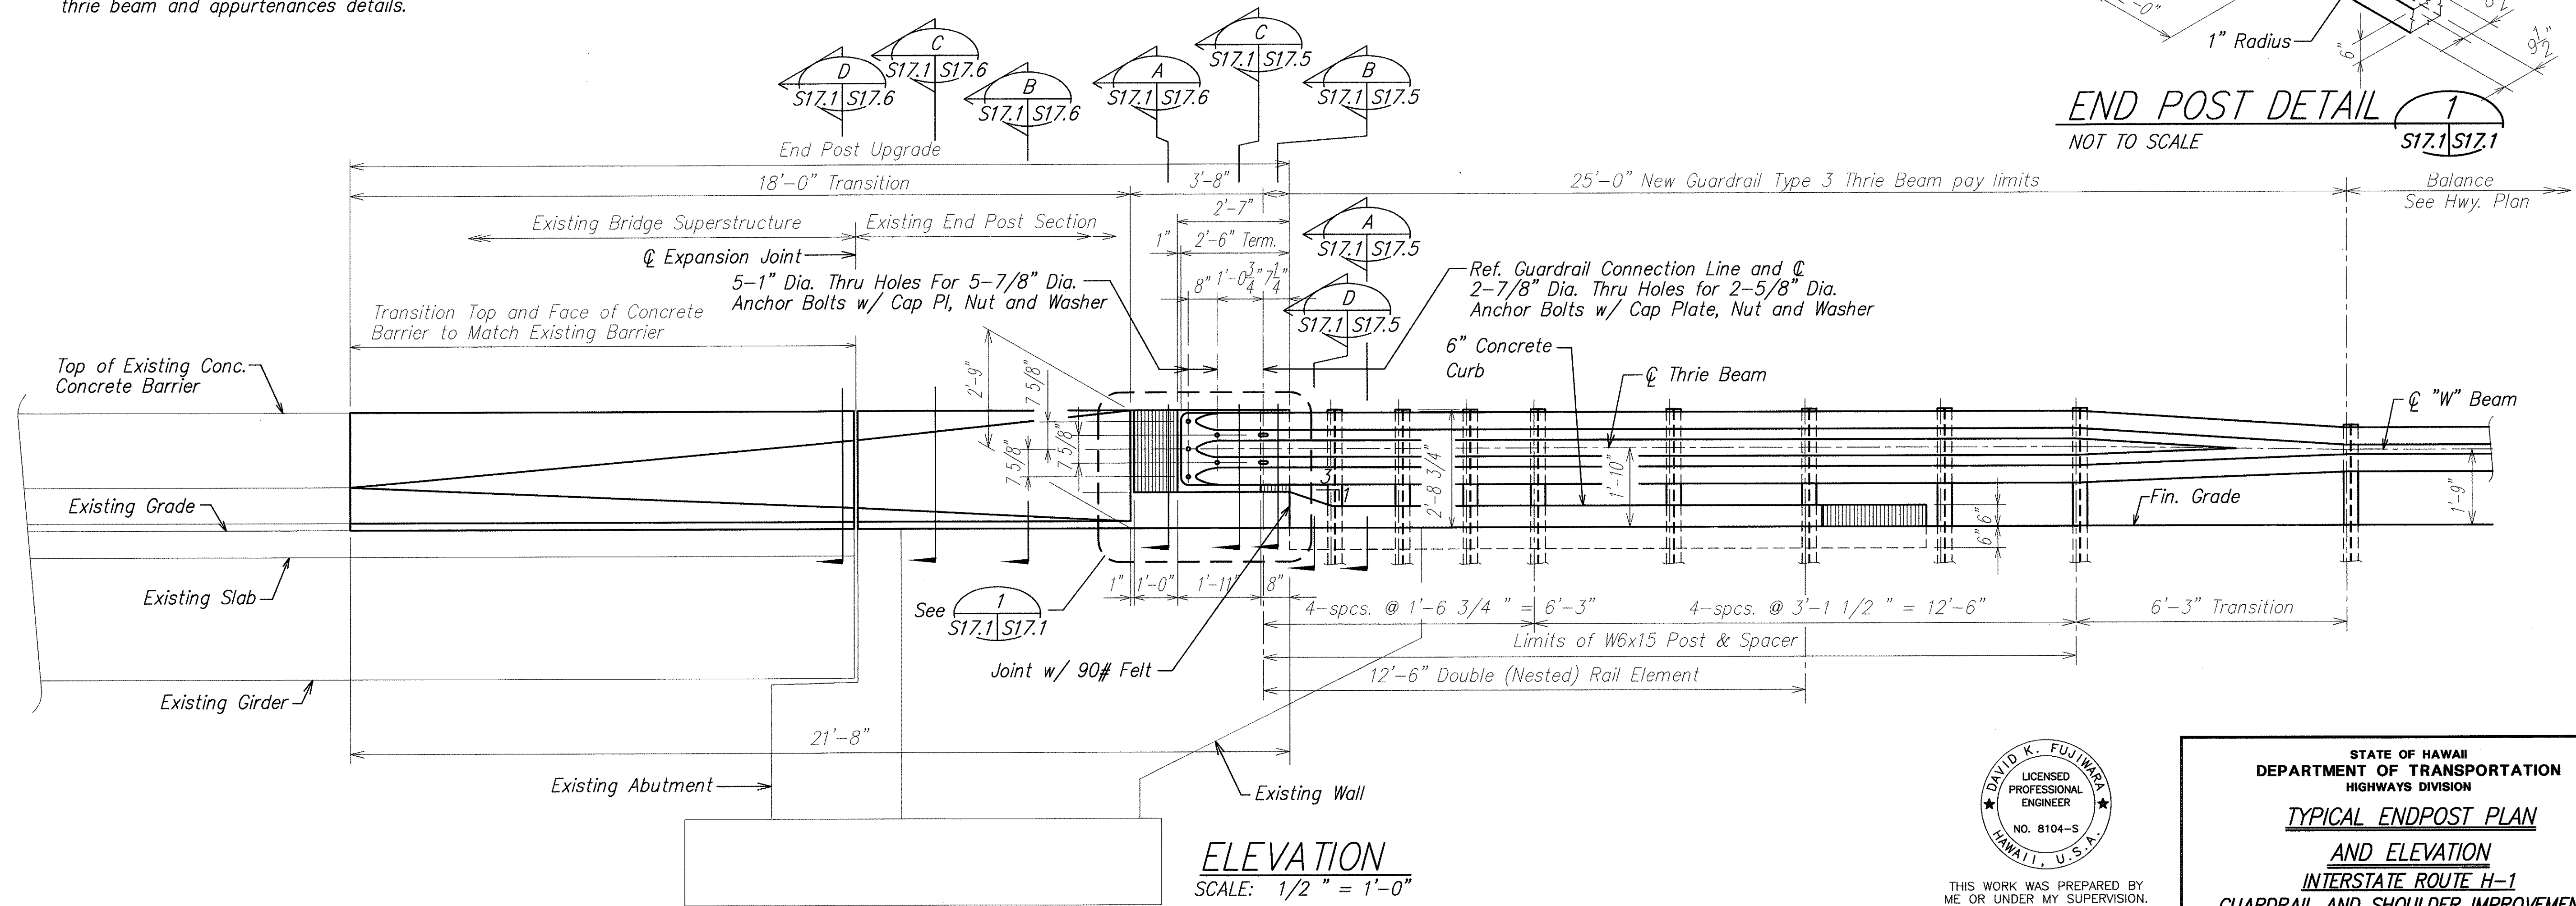

ELEVATION
SCALE: 1/2" = 1'-0"

TYPICAL ENDPOST UPGRADE PLAN AND ELEVATION

ORIGINAL PLAN	SURVEY PLOTTED BY	DATE
NOTE BOOK	DRAWN BY	
DESIGNED BY	DESIGNED BY	
CHECKED BY	CHECKED BY	
No.	No.	

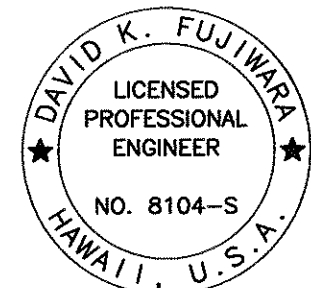

THIS WORK WAS PREPARED BY ME OR UNDER MY SUPERVISION.

Signature: David K. Fujiwara
EXPIRATION DATE OF THE LICENSE: 4-30-04

STATE OF HAWAII
DEPARTMENT OF TRANSPORTATION
HIGHWAYS DIVISION

TYPICAL ENDPOST PLAN AND ELEVATION

INTERSTATE ROUTE H-1


GUARDRAIL AND SHOULDER IMPROVEMENTS

Airport Interchange to Middle Street

Federal Aid Project No. IM-H1-1(240)

SCALE: As Noted
DATE: OCTOBER 2003

FED. ROAD DIST. NO.	STATE	FED. AID PROJ. NO.	FISCAL YEAR	SHEET NO.	TOTAL SHEETS
HAWAII	HAW.	IM-H1-1(240)	2004	113	143

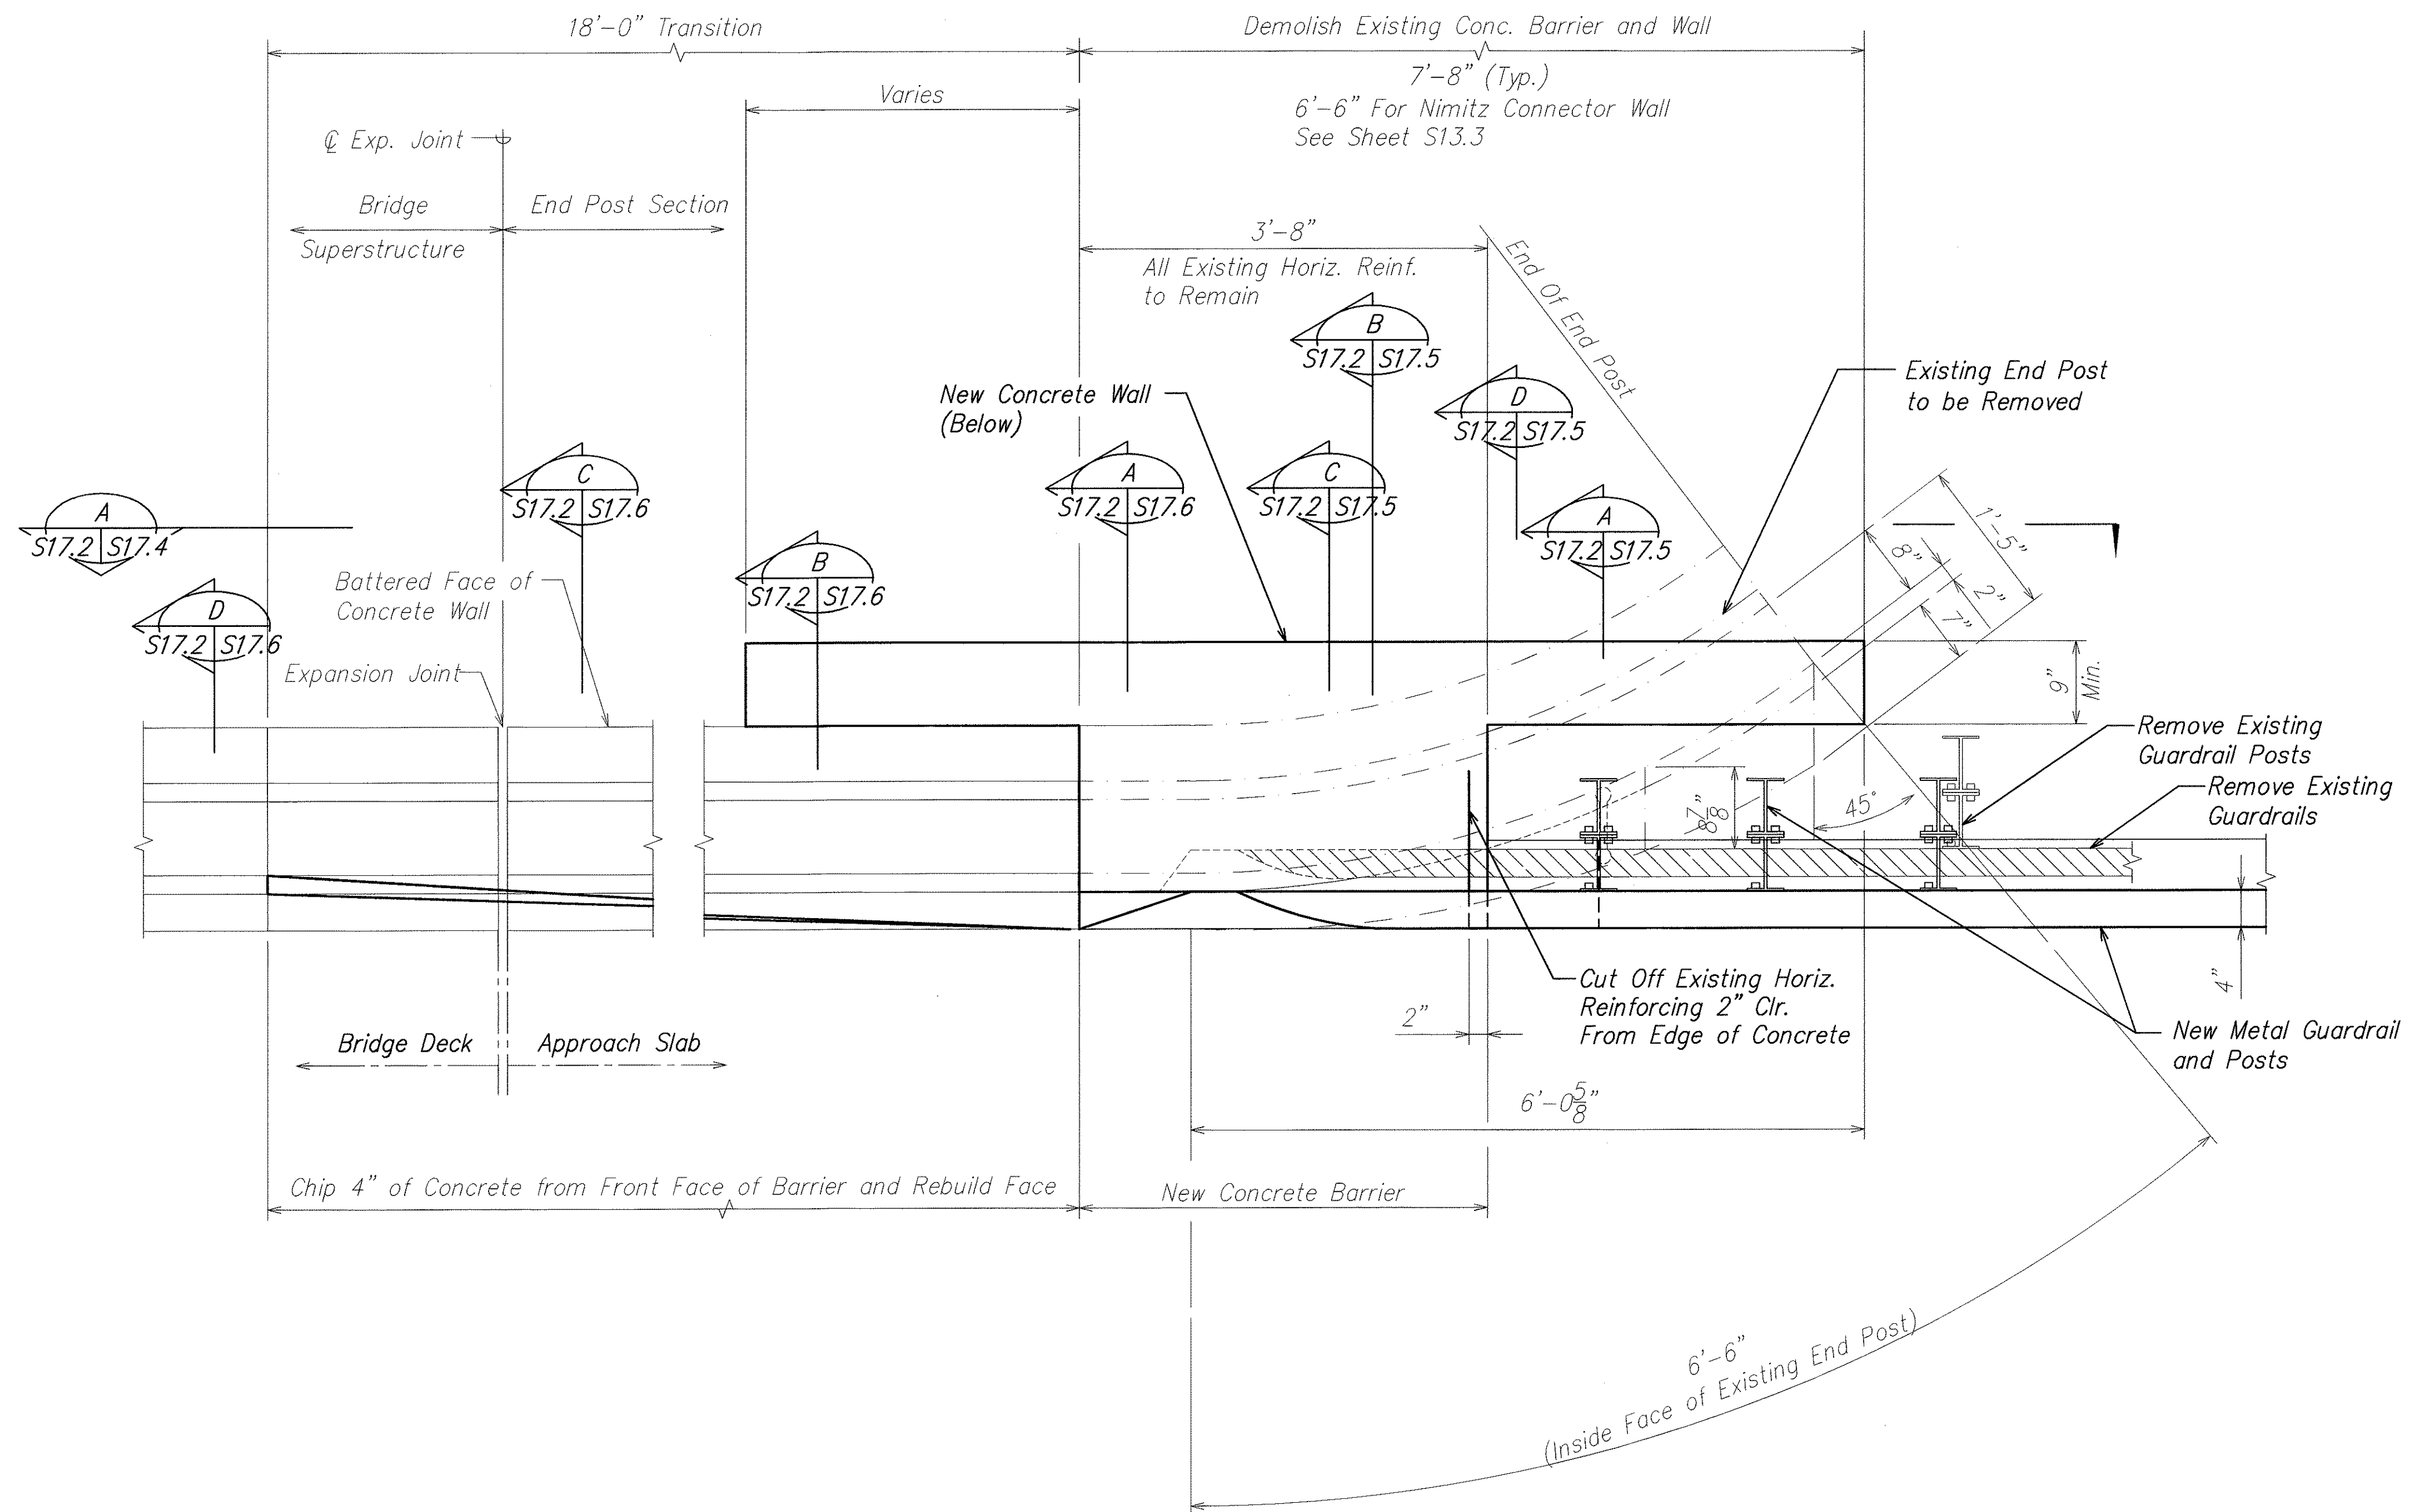

TYPICAL END POST PLAN
SCALE: 1" = 1'-0"

ORIGINAL PLAN	SURVEY PLOTTED BY	DATE
NOTE BOOK	DRAWN BY	" "
No.	DESIGNED BY	" "
	CHECKED BY	" "

DAVID K. FUJIMURA
LICENSED PROFESSIONAL ENGINEER
NO. 8104-S
HAWAII, U.S.A.

THIS WORK WAS PREPARED BY ME OR UNDER MY SUPERVISION.

David K. Fujimura
SIGNATURE

4-30-04
EXPIRATION DATE OF THE LICENSE

STATE OF HAWAII
DEPARTMENT OF TRANSPORTATION
HIGHWAYS DIVISION

TYPICAL END POST PLAN


**INTERSTATE ROUTE H-1
GUARDRAIL AND SHOULDER IMPROVEMENTS
Airport Interchange to Middle Street
Federal Aid Project No. IM-H1-1(240)**

SCALE: As Noted

DATE: OCTOBER 2003


SHEET No. S17.2 OF 111 SHEETS

FED. ROAD DIST. NO.	STATE	FED. AID PROJ. NO.	FISCAL YEAR	SHEET NO.	TOTAL SHEETS
HAWAII	HAW.	IM-H1-1(240)	2004	114	143

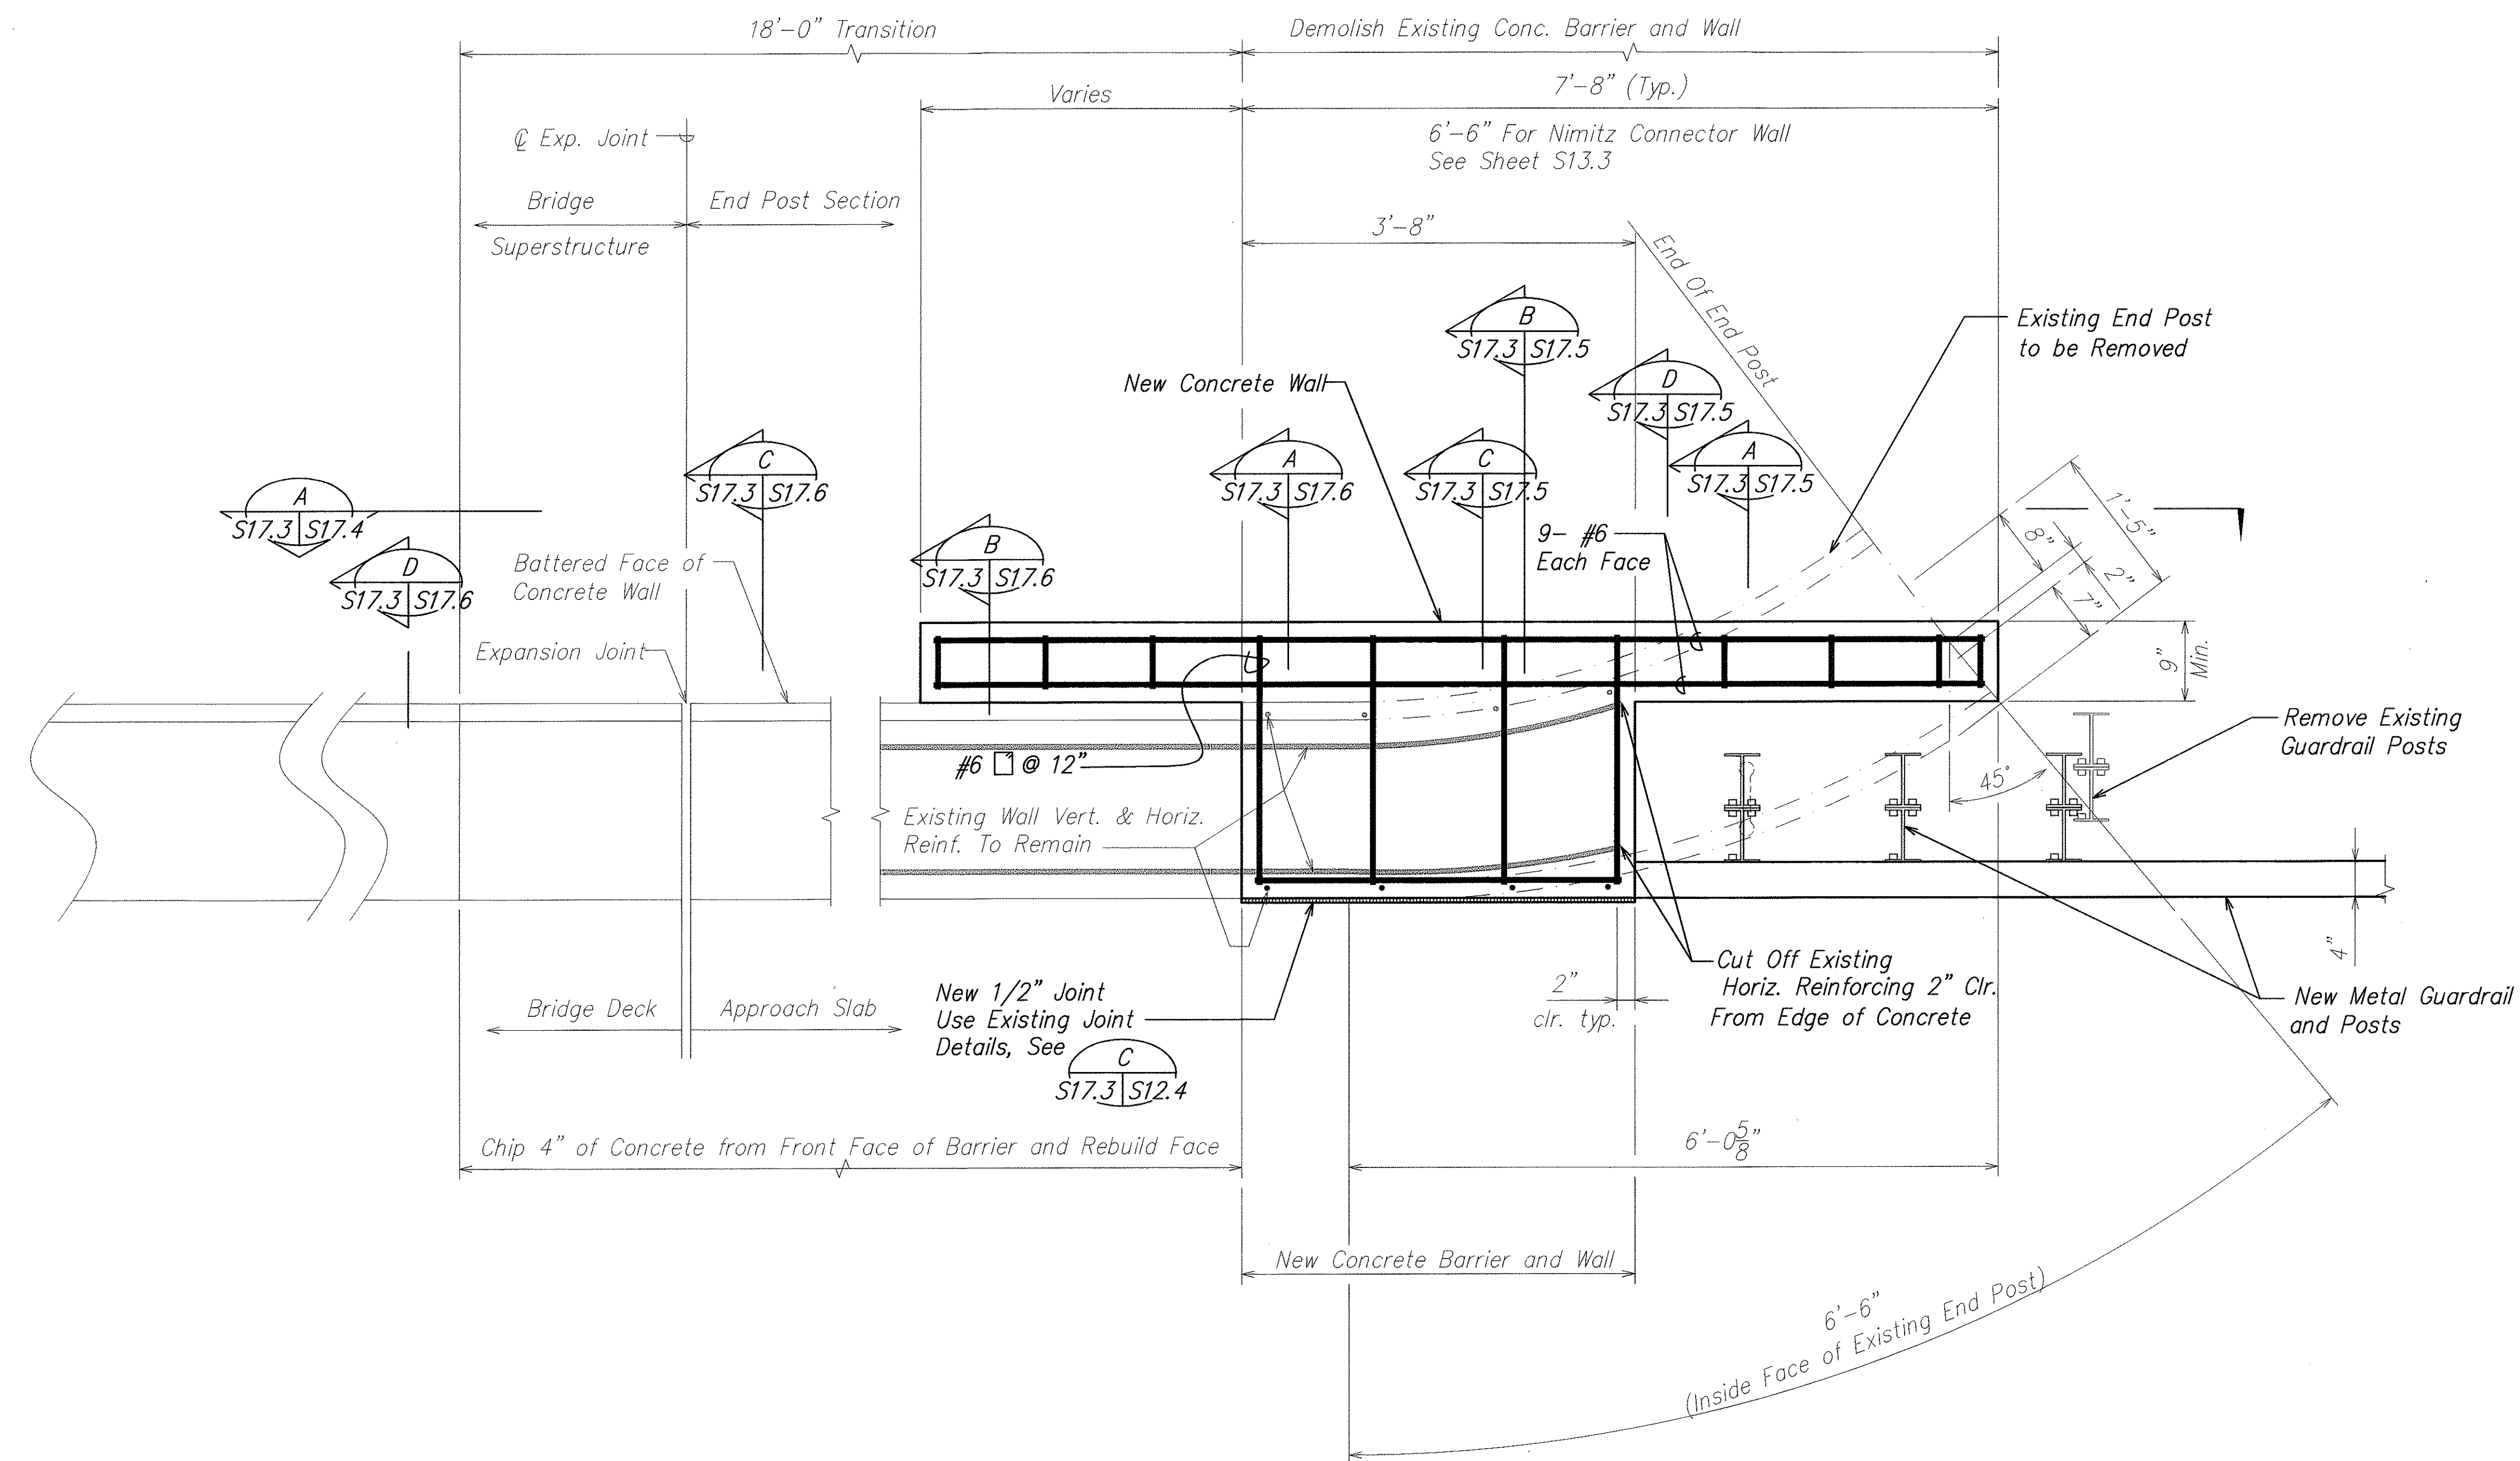

TYPICAL RETAINING WALL
SCALE: 1" = 1'-0"

SURVEY PLOTTED BY	DATE
DRAWN BY	" "
DESIGNED BY	" "
CHECKED BY	" "
ORIGINAL PLAN	No.
NOTE BOOK	No.

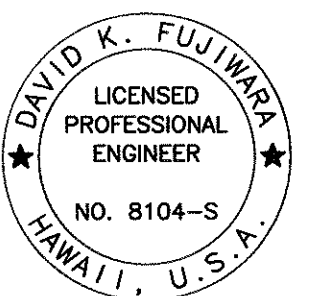

THIS WORK WAS PREPARED BY ME OR UNDER MY SUPERVISION.

SIGNATURE: *David K. Fujiwara* 4-30-04
EXPIRATION DATE OF THE LICENSE

STATE OF HAWAII
DEPARTMENT OF TRANSPORTATION
HIGHWAYS DIVISION


TYPICAL END POST PLAN

INTERSTATE ROUTE H-1
GUARDRAIL AND SHOULDER IMPROVEMENTS
Airport Interchange to Middle Street
Federal Aid Project No. IM-H1-1(240)

SCALE: As Noted DATE: OCTOBER 2003

SHEET No. S17.3 OF 111 SHEETS

FED. ROAD DIST. NO.	STATE	FED. AID PROJ. NO.	FISCAL YEAR	SHEET NO.	TOTAL SHEETS
HAWAII	HAW.	IM-H1-1(240)	2004	115	143

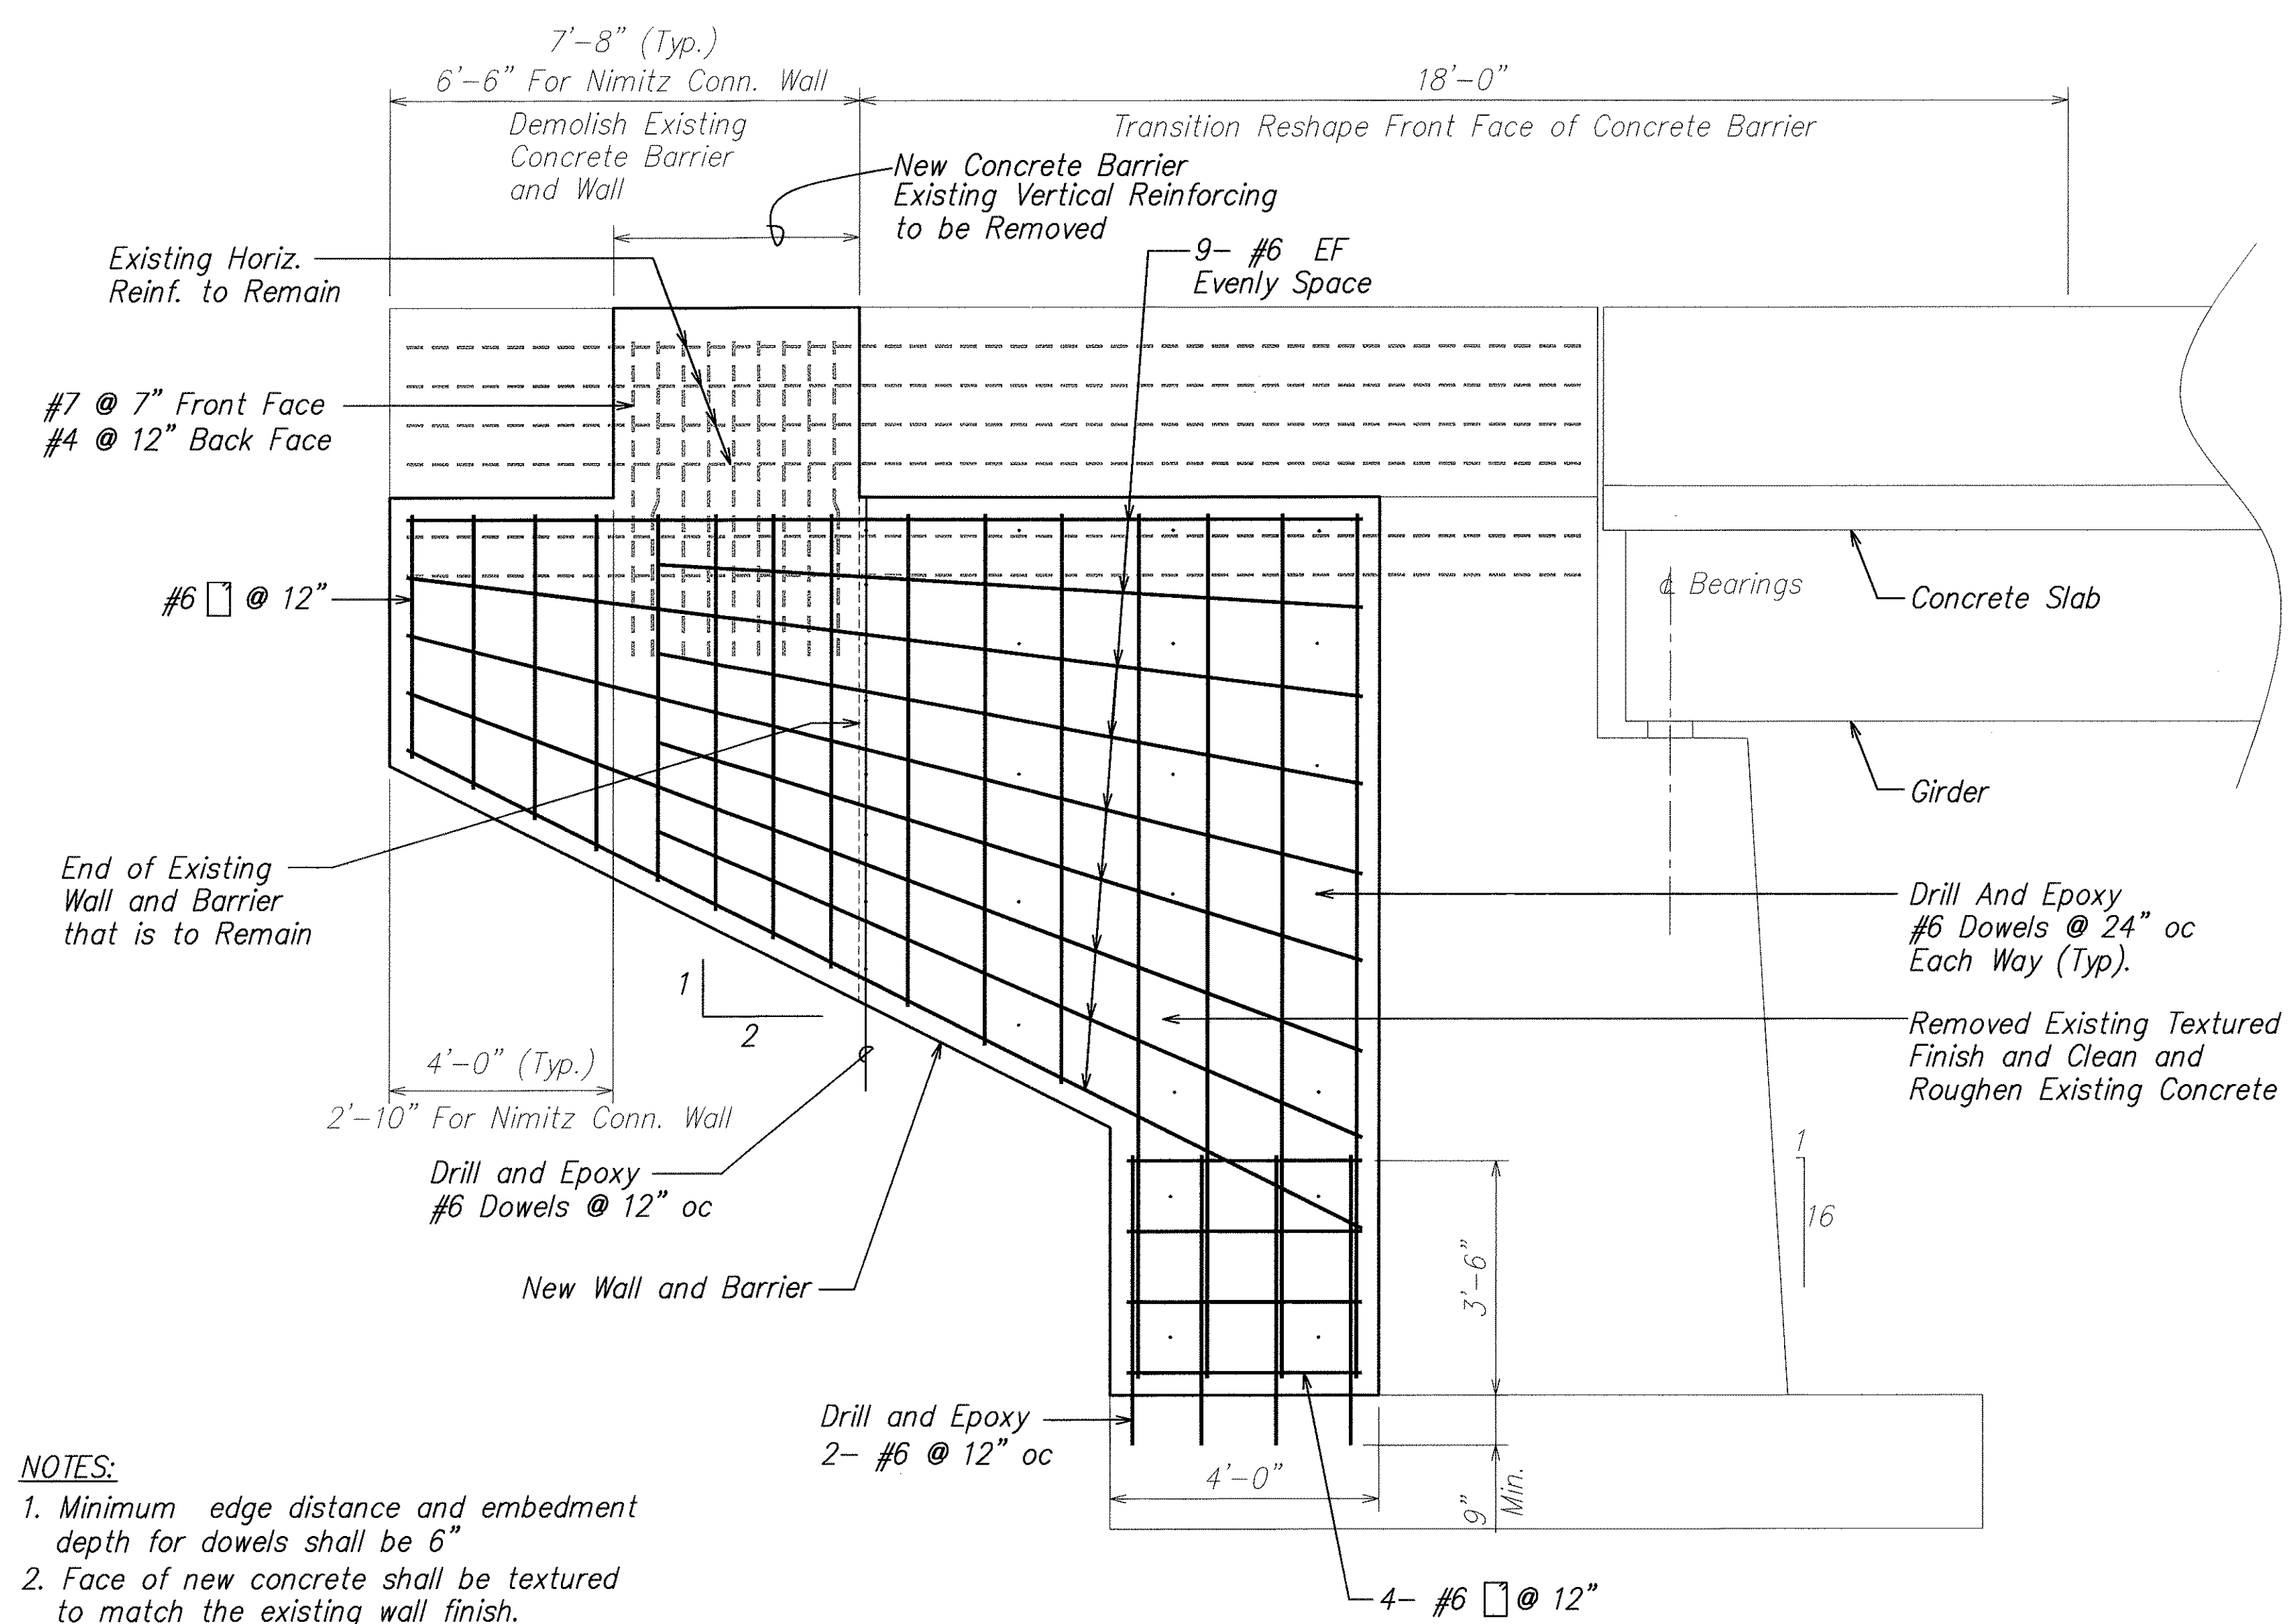

- NOTES:
1. Minimum edge distance and embedment depth for dowels shall be 6"
 2. Face of new concrete shall be textured to match the existing wall finish.

ELEVATION
SCALE: 1/2" = 1'-0"
A
S17.2 S17.4
S17.3

SURVEY PLOTTED BY	DATE
DRAWN BY	
TRACED BY	
CHECKED BY	
ORIGINAL PLAN	
NOTE BOOK	
No.	

DAVID K. FUJIMURA
LICENSED PROFESSIONAL ENGINEER
NO. 8104-S
HAWAII, U.S.A.

THIS WORK WAS PREPARED BY ME OR UNDER MY SUPERVISION.

David K. Fujimura
SIGNATURE
EXPIRATION DATE OF THE LICENSE 4-30-04

STATE OF HAWAII
DEPARTMENT OF TRANSPORTATION
HIGHWAYS DIVISION





TYPICAL END POST ELEVATION

INTERSTATE ROUTE H-1
GUARDRAIL AND SHOULDER IMPROVEMENTS
Airport Interchange to Middle Street
Federal Aid Project No. IM-H1-1(240)

SCALE: As Noted DATE: OCTOBER 2003

SHEET No. S17.4 OF 111 SHEETS

FED. ROAD DIST. NO.	STATE	FED. AID PROJ. NO.	FISCAL YEAR	SHEET NO.	TOTAL SHEETS
HAWAII	HAW.	IM-H1-1(240)	2004	116	143

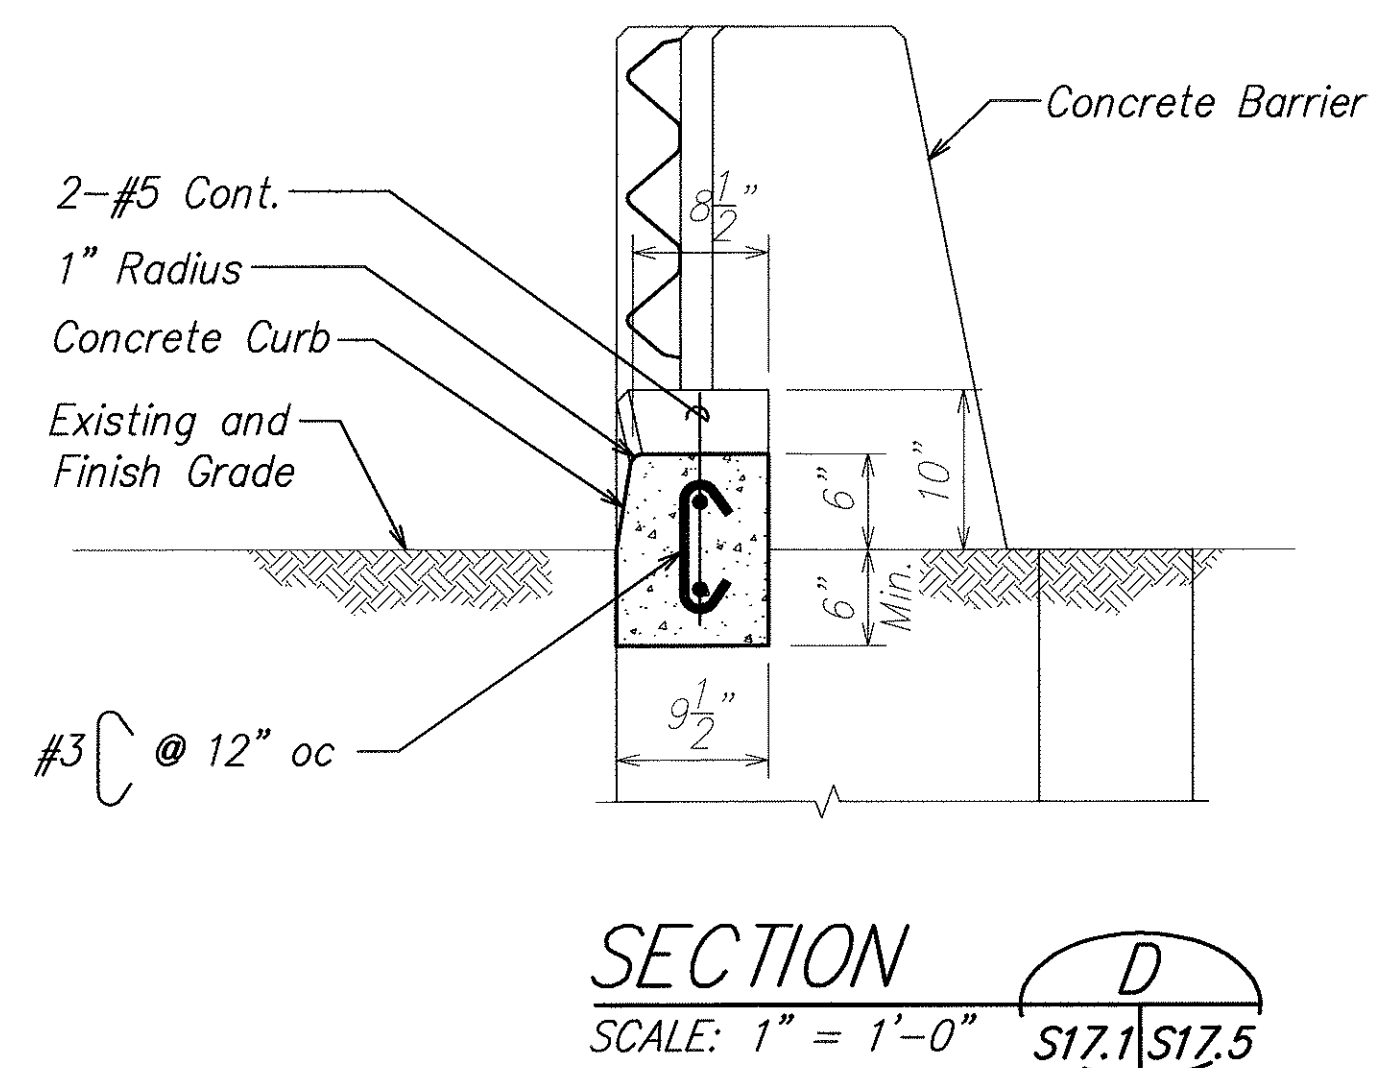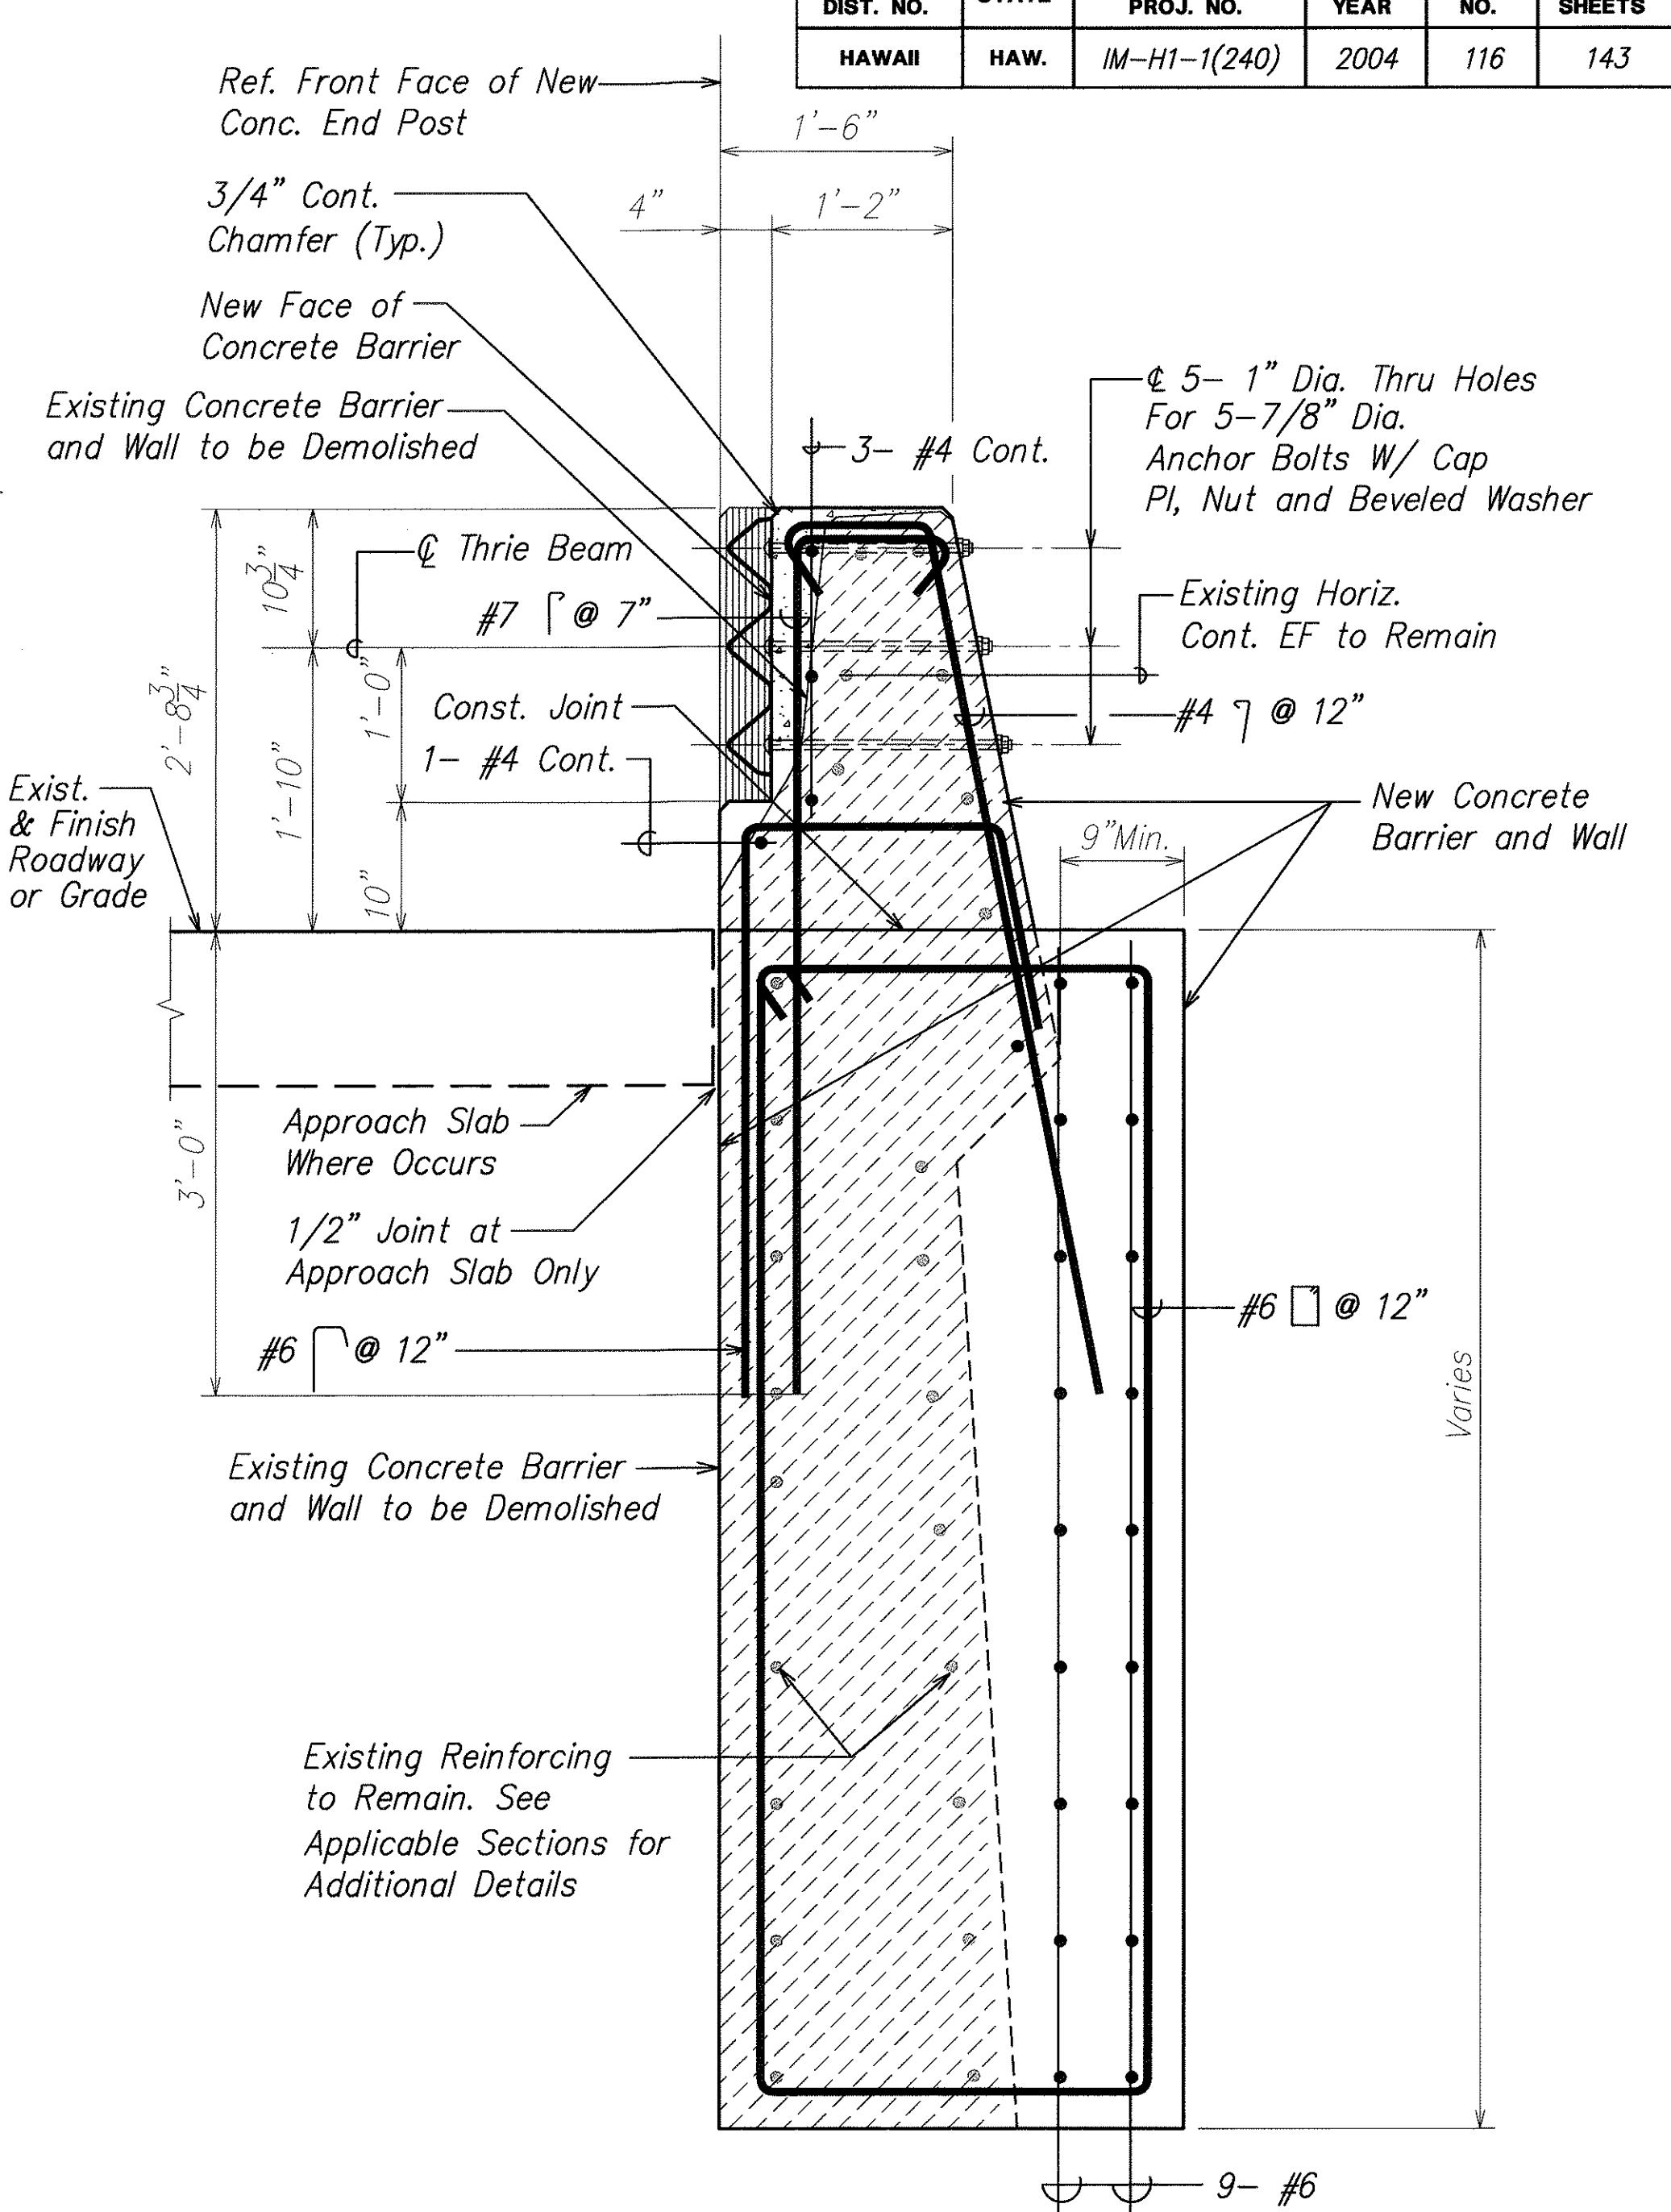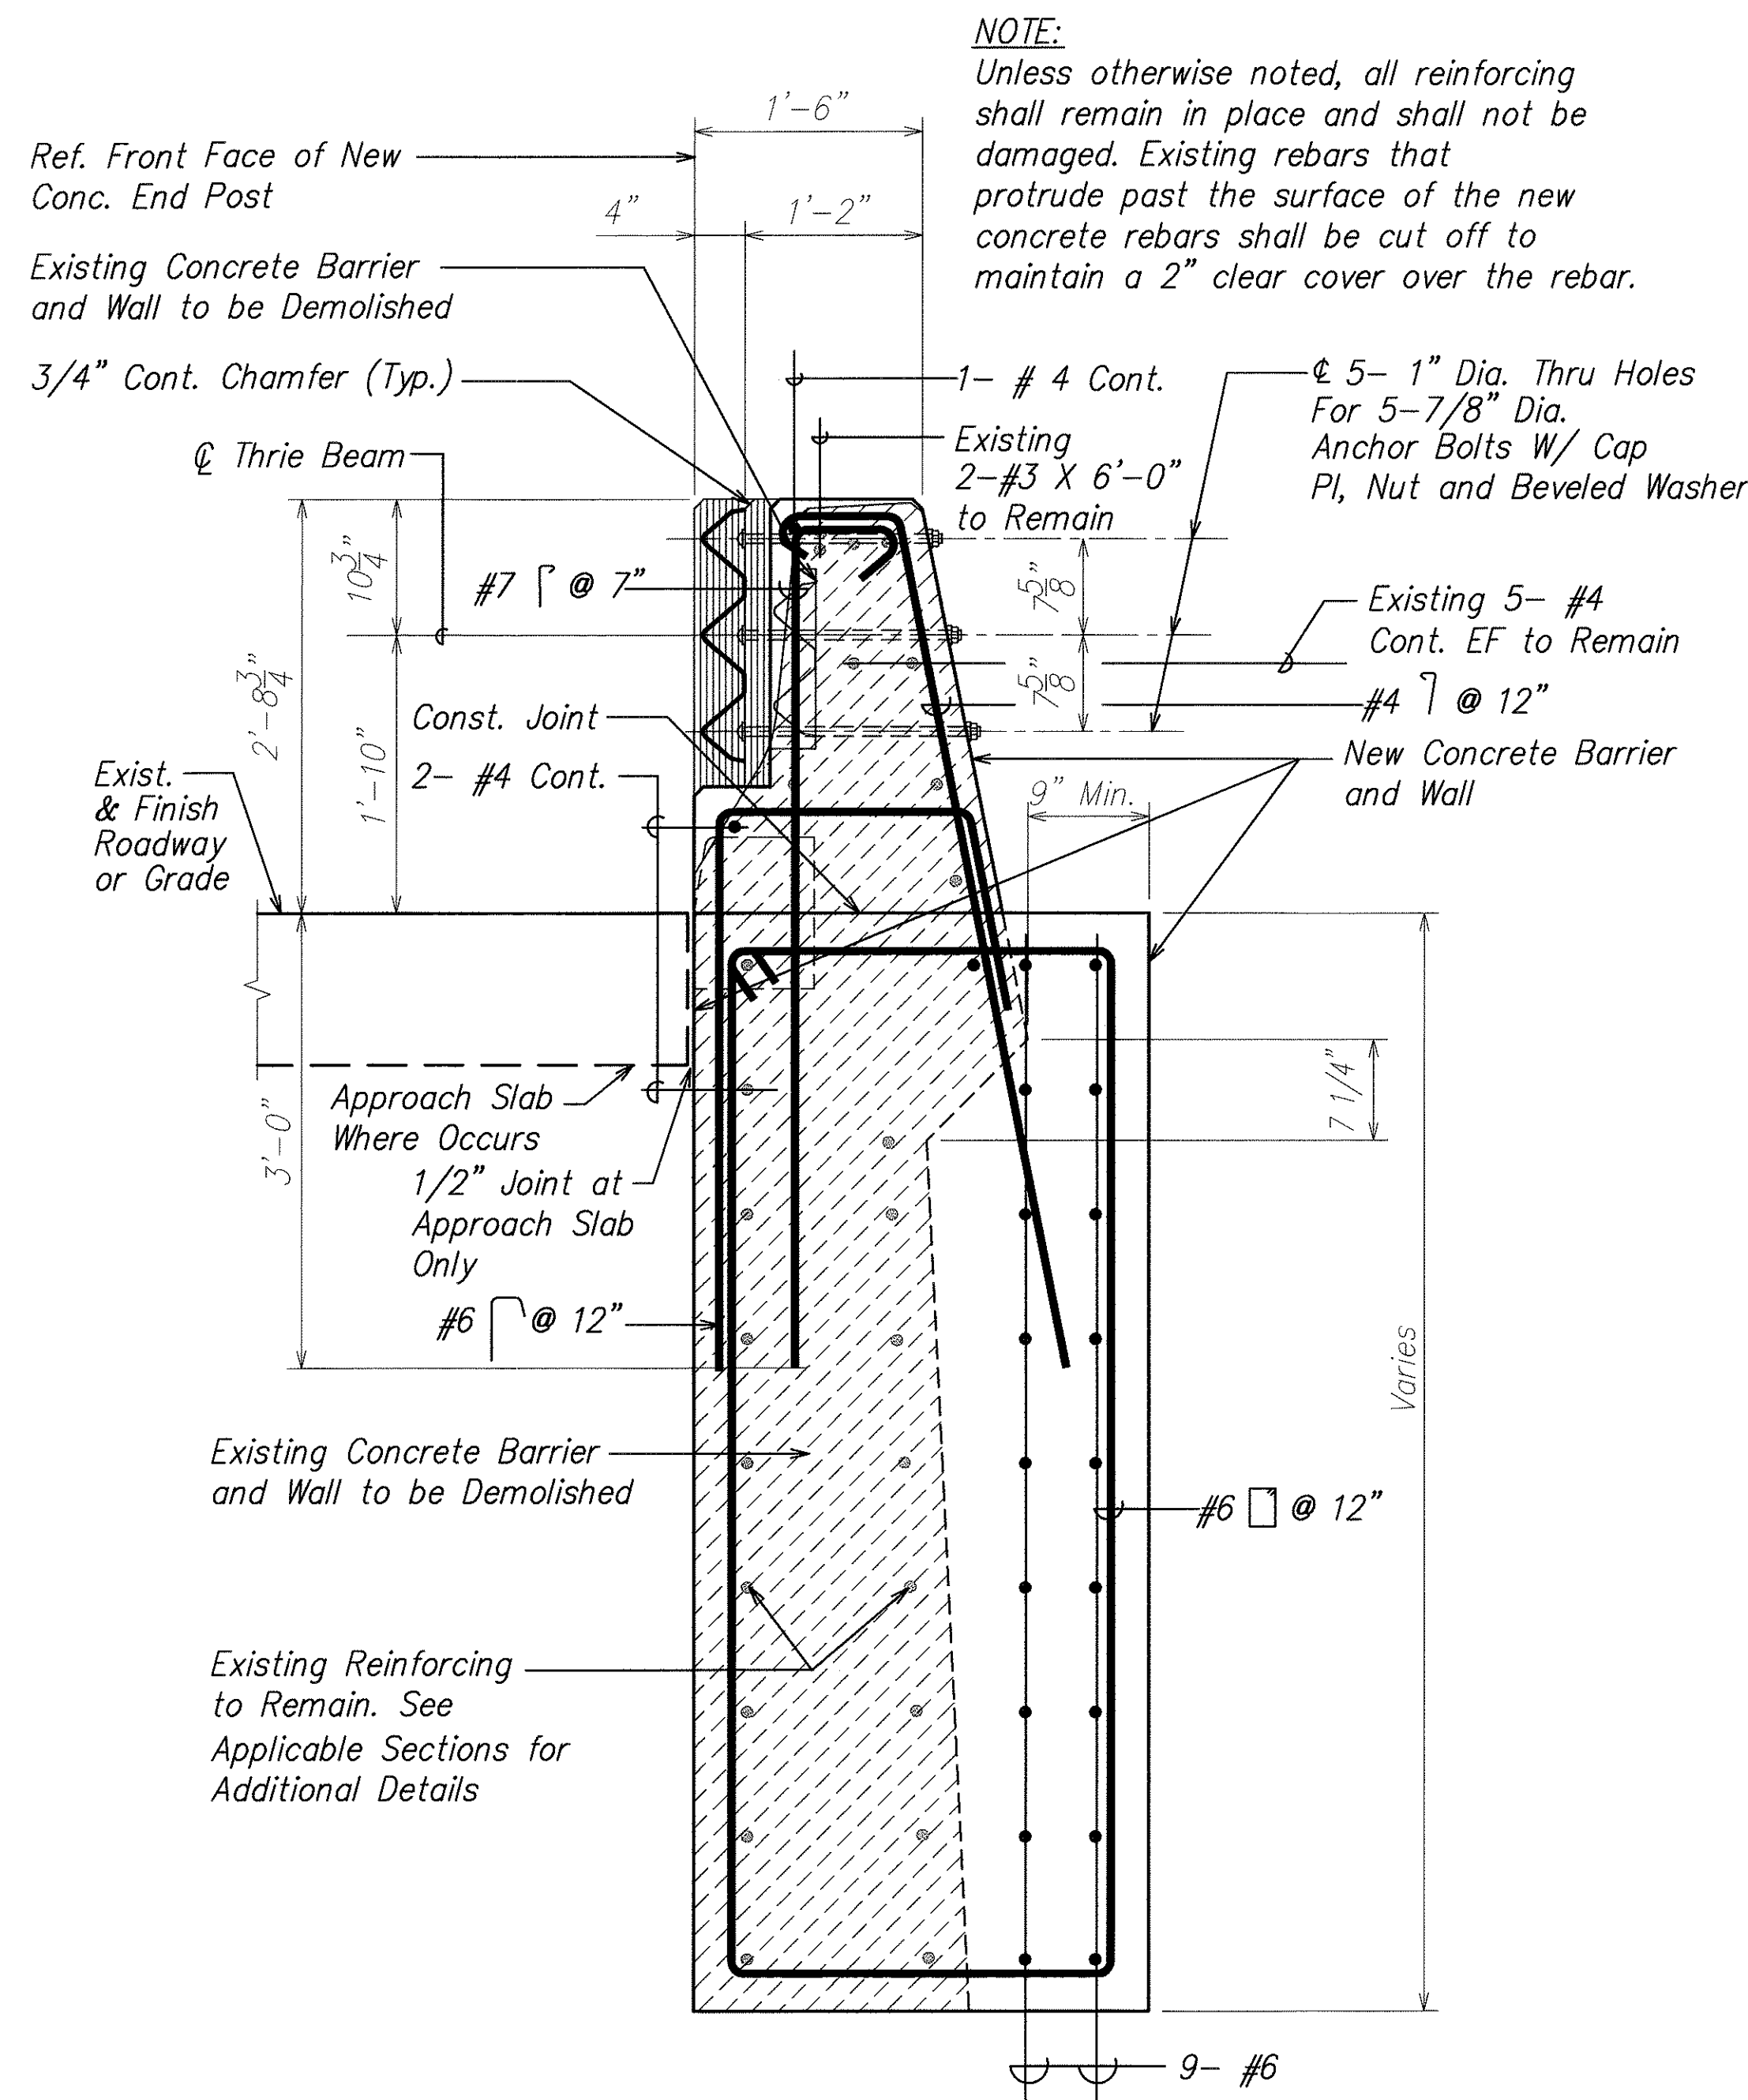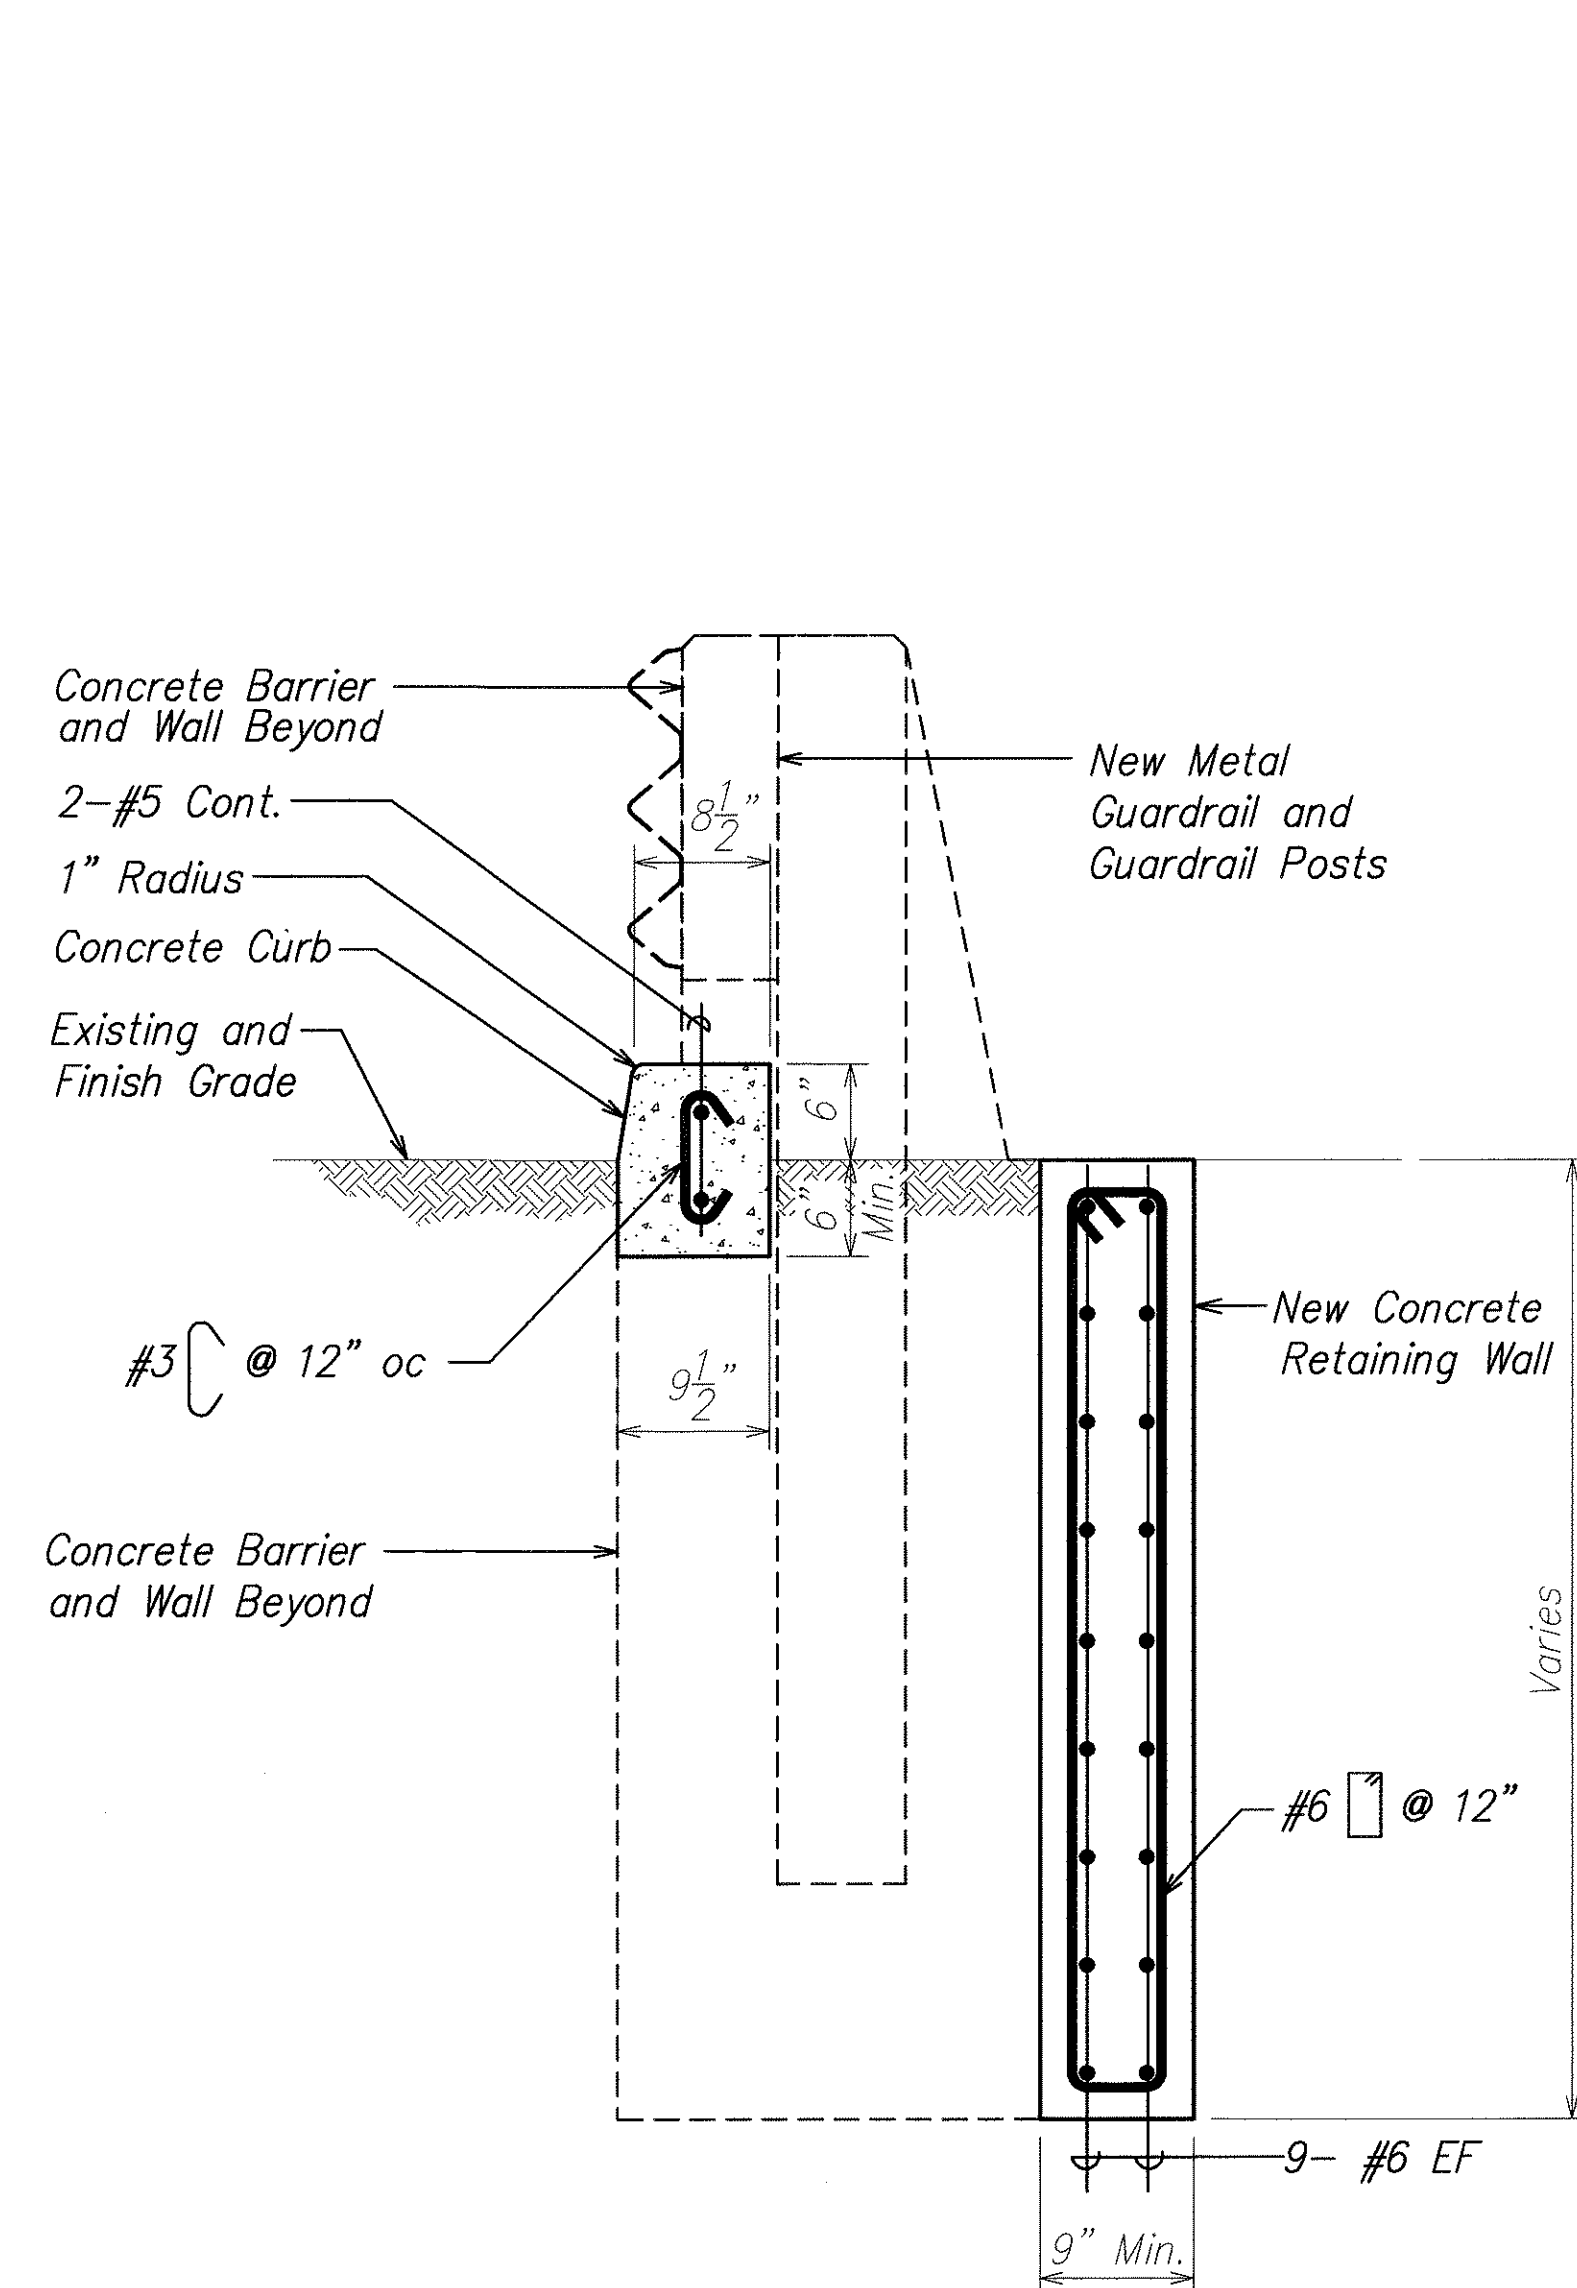

ORIGINAL PLAN	DATE
DRAWN BY	
TRACED BY	
DESIGNED BY	
CHECKED BY	
NO.	

DAVID K. FUJIMURA
LICENSED PROFESSIONAL ENGINEER
NO. 8104-S
HAWAII, U.S.A.

THIS WORK WAS PREPARED BY ME OR UNDER MY SUPERVISION.

DATE: OCTOBER 2003

STATE OF HAWAII
DEPARTMENT OF TRANSPORTATION
HIGHWAYS DIVISION


TYPICAL SECTIONS

INTERSTATE ROUTE H-1
GUARDRAIL AND SHOULDER IMPROVEMENTS
Airport Interchange to Middle Street
Federal Aid Project No. IM-H1-1(240)

SCALE: As Noted DATE: OCTOBER 2003

SHEET No. S17.5 OF 111 SHEETS


FED. ROAD DIST. NO.	STATE	FED. AID PROJ. NO.	FISCAL YEAR	SHEET NO.	TOTAL SHEETS
HAWAII	HAW.	IM-H1-1(240)	2004	119	143

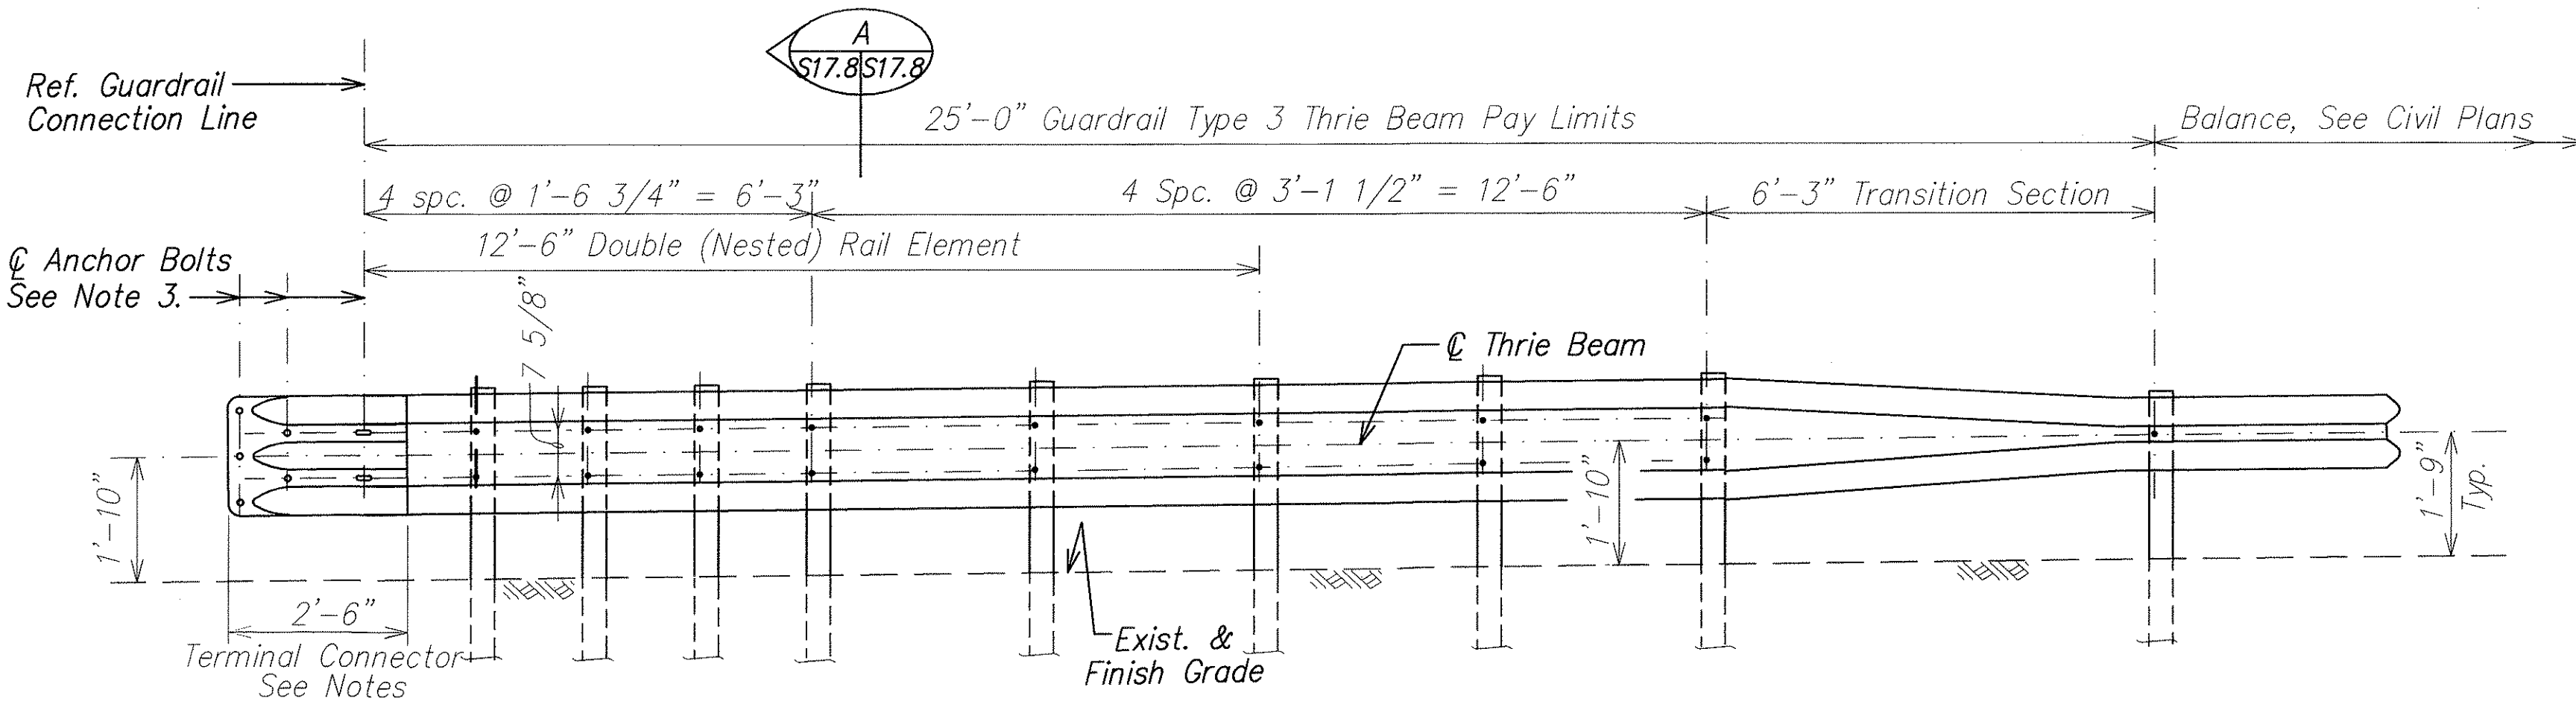

ELEVATION


TYPICAL TYPE 3 THRIE BEAM METAL GUARDRAIL FOR END POST

SCALE: 1/2" = 1'-0"

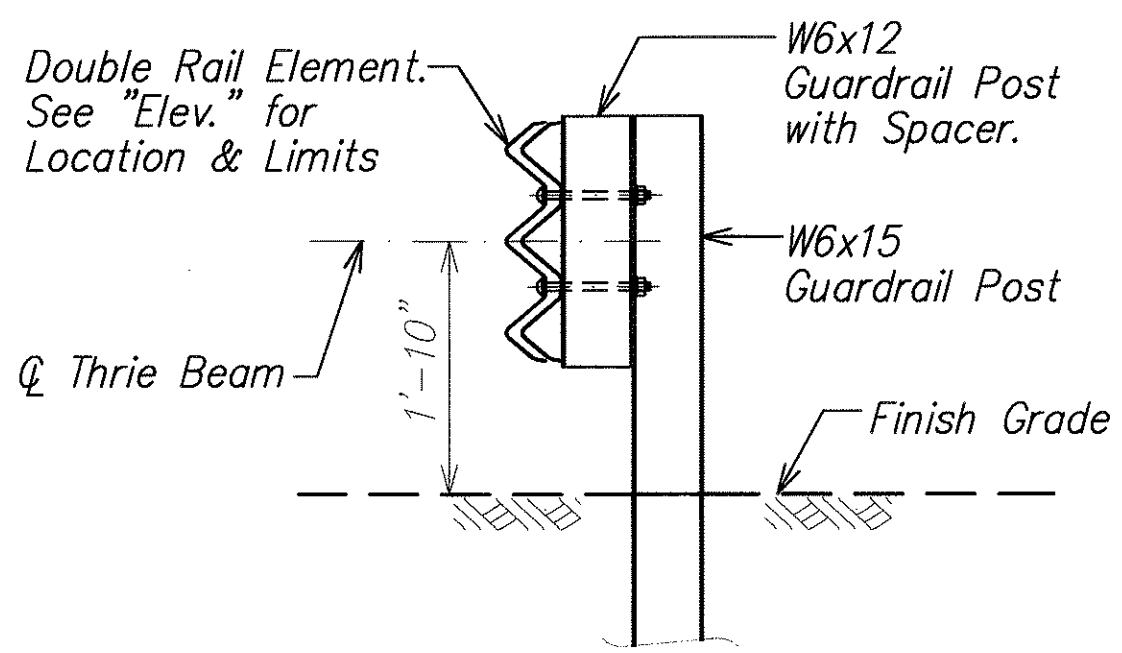

SECTION

Scale: 3/4" = 1'-0"

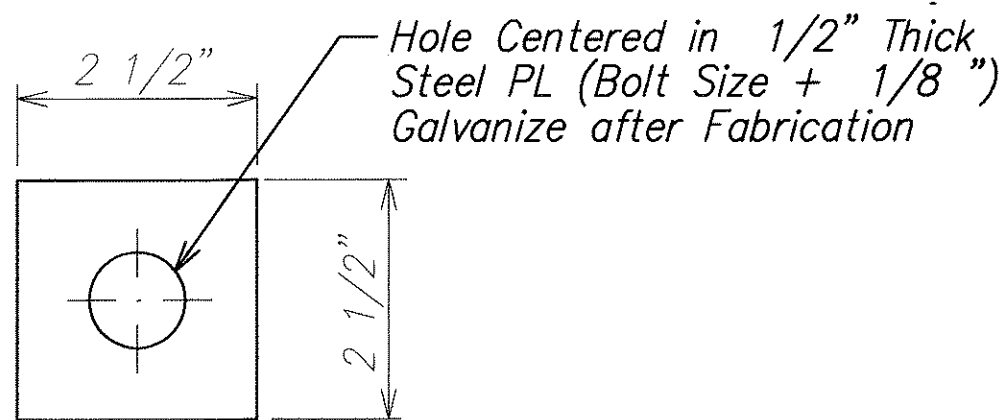


CAP PLATE DETAIL

Scale: 6" = 1'-0"

NOTES:

1. The work necessary to connect guardrail to concrete end post shall include all labor, materials, tools, equipment and incidentals necessary to complete the work and shall be incidental to Item No. 606.3112, Guardrail Type 3 Thrie Beam on Steel Post and will not be paid for separately.
2. All anchor bolts shall be high strength bolts conforming to the requirements of AASHTO M 164. See Special Provisions.
3. Anchor bolt length shall be such that a snug fit of the elements and full thread engagement plus 1/4" (max) is attained.
4. Terminal connector, Thrie Beam Metal Guardrail and Transition Section shall be fabricated from 10 gauge steel conforming to the requirements of AASHTO M 180 and shall be hot-dip galvanized after fabrication. See Special Provisions.
5. Guardrail post and spacer block including all anchor bolts, cap PL, bolts, nuts, and washers shall be hot-dip galvanized after fabrication.
6. Cap PL shall be fabricated from ASTM A 36.
7. First 25'-0" of guardrail adjoining "Terminal Connector" shall be galvanized steel and supports spaced as shown on the detail drawings. This section of rail shall be placed on tangent to end post or parallel to roadway, unless conditions at site renders it impossible to do so. Flare point to be determined in field.
8. Double (nest 1st panel) thrie beam elements at all end post connections.
9. Where double (nested) beam occur, 12" "Back-up Plate" not required.
10. Heads of through anchor bolts shall be placed on the traffic side of the rail.
11. Drilling of through holes shall be done in such a manner as to prevent cone puncturing of the daylighting end.
12. Lap terminal connector and rail element in direction of traffic to prevent snagging.

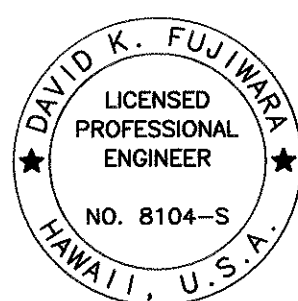

THIS WORK WAS PREPARED BY
ME OR UNDER MY SUPERVISION.

David K. Fujiwara
SIGNATURE EXPIRATION DATE OF THE LICENSE 4-30-04

STATE OF HAWAII
DEPARTMENT OF TRANSPORTATION
HIGHWAYS DIVISION

TYPICAL GUARDRAIL DETAILS

INTERSTATE ROUTE H-1
GUARDRAIL AND SHOULDER IMPROVEMENTS
Airport Interchange to Middle Street
Federal Aid Project No. IM-H1-1(240)


SCALE: As Noted DATE: OCTOBER 2003

SHEET No. S17.8 OF 111 SHEETS

FED. ROAD DIST. NO.	STATE	FED. AID PROJ. NO.	FISCAL YEAR	SHEET NO.	TOTAL SHEETS
HAWAII	HAW.	1M-H1-1(240)	2004	120	143

TERMINAL IMPACT ATTENUATOR NOTES:

- The existing bridge decks contain significant amounts of reinforcing. The location of the anchor bolts may have to be changed. The contractor shall devise ways of installing the required number of anchor bolts without damaging the existing reinforcing or detrimentally harming the structure. The contractor shall submit a work plan and details on how he is to install the anchor bolts and the attenuator system to the Engineer for approval.
- The anchor bolts that are drilled and epoxied into the concrete shall have a capacity that is provided by the manufacturer of the epoxy and bolt system. This value shall be reduced according to the manufacturer's recommendations depending on the embedment depth, spacing, etc. of the bolts. This bolt capacity with reductions if applicable shall be used when designing the anchor bolts for the attenuator system.
- Slab on grade pads shown in the drawings may be used if it satisfies all the requirements of the manufacturer. Alternate slab on grade pads of different sizes and with different details may be used. These pads shall meet all manufacturer's recommendations and shall be approved by the Engineer.
- The new attenuator system shall not damage or hinder the performance of all existing joints (expansion, contraction, etc.) in any way.
- Holes in which reinforcing is encountered or which are not used shall be filled with epoxy grout.
- Coordinate anchor bolt hole locations for the attenuator and anchor bolt locations in the existing concrete. Measures shall be taken to insure the anchor bolts are installed to the satisfaction of the manufacturers.
- Installation of attenuators, materials, and all other related materials and work shall be in accordance with the Manufacturer's recommendations.

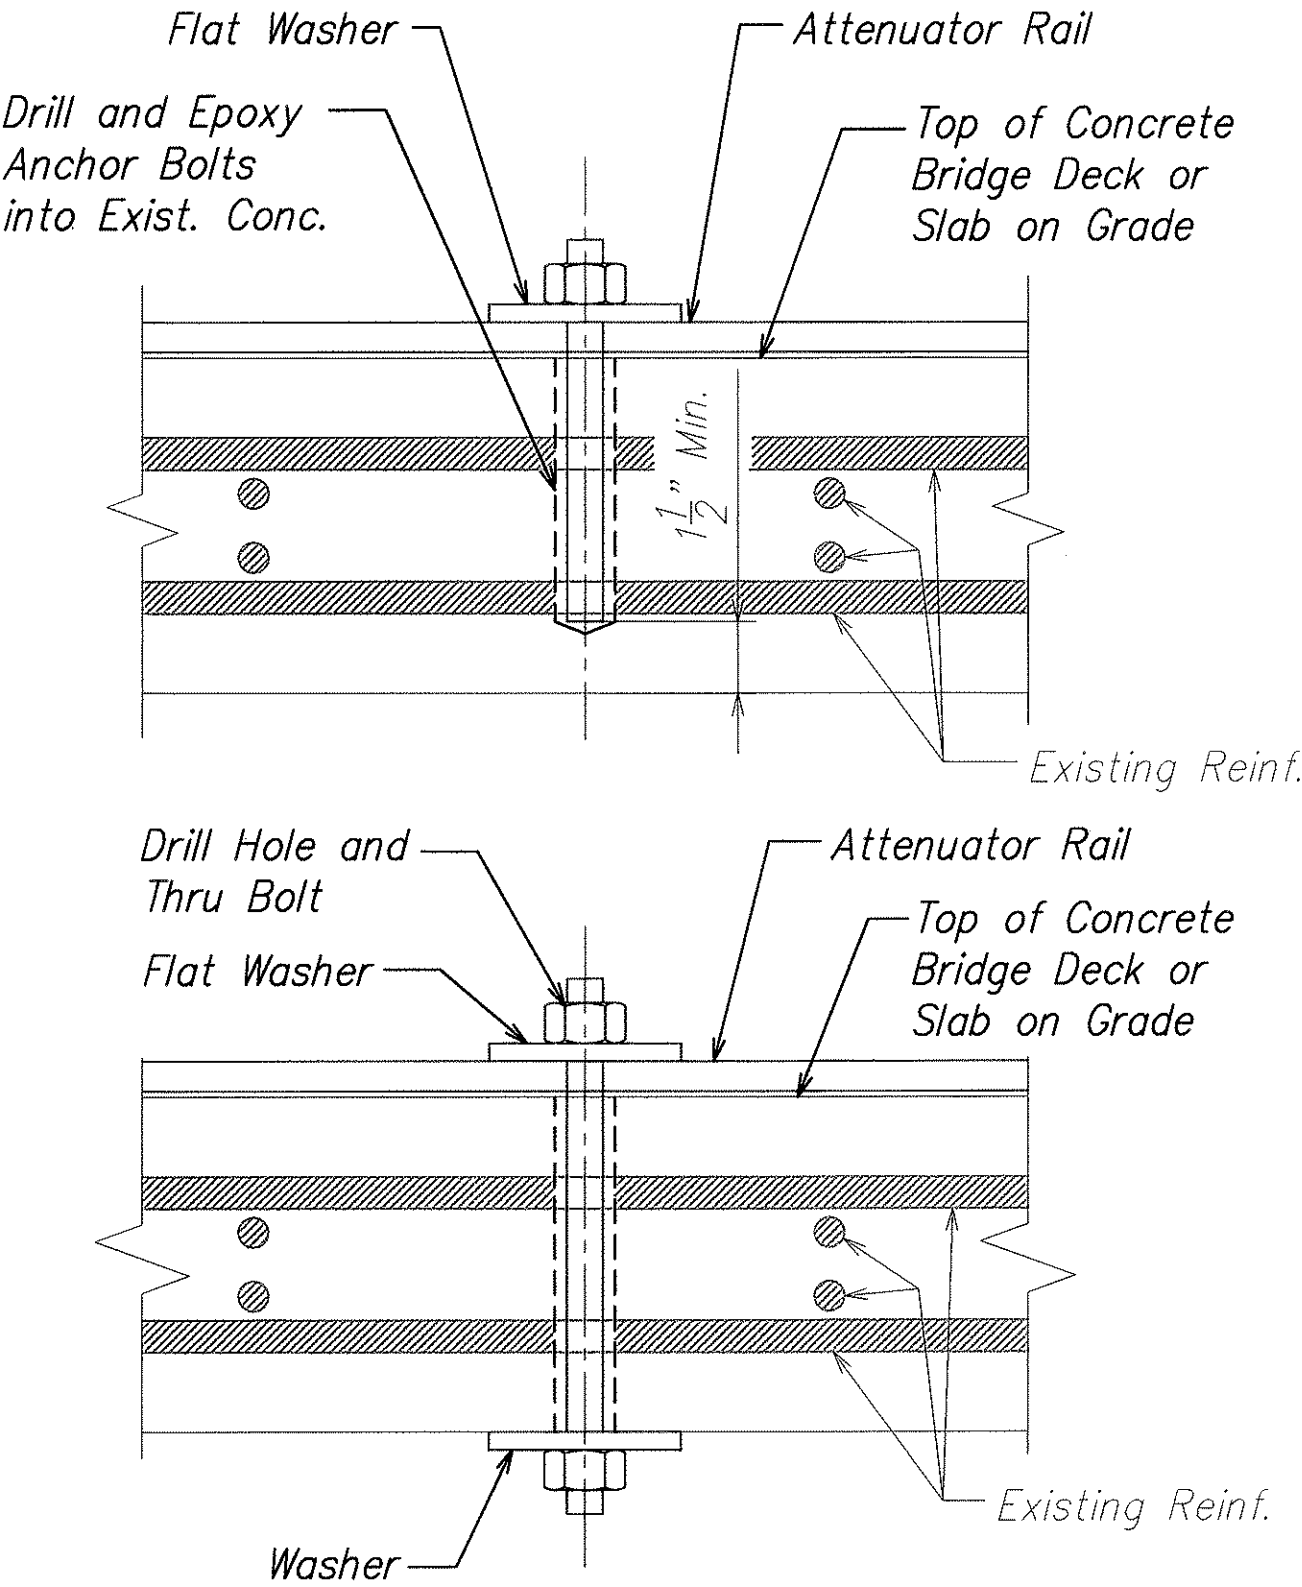

Attenuator Number	Design Speed	Test Load
I	65 mph	TL-3
II	35 mph	TL-2
III	35 mph	TL-2
IV	35 mph	TL-2
V	35 mph	TL-2
VI	65 mph	TL-3
VII	35 mph	TL-2
VIII	55 mph	TL-3
IX	55 mph	TL-3
X	45 mph	TL-3
XI	55 mph	TL-3
XII	45 mph	TL-3
XIII	55 mph	TL-3
XIV	65 mph	TL-3

TYPICAL ATTENUATOR CONNECTION DETAILS

SCALE: 3" = 1'-0"



1
S18.1 S18.1

TABLE I

Design Speed on Main Line (mph)	Maximum Dimensions for Terminal Impact Attenuator (Feet)		
	N	L	F
30	8	11	3
50	8	25	3
70	8	45	3
80	8	55	3

NOTE:

- The attenuator shall be limited to the dimensions on Table I.
- The minimum height of the attenuator shall be 32".
- No curbs, raised pavement, or prows to be built or to remain in the area surrounding or occupied by the crash cushion.

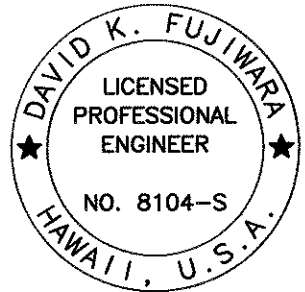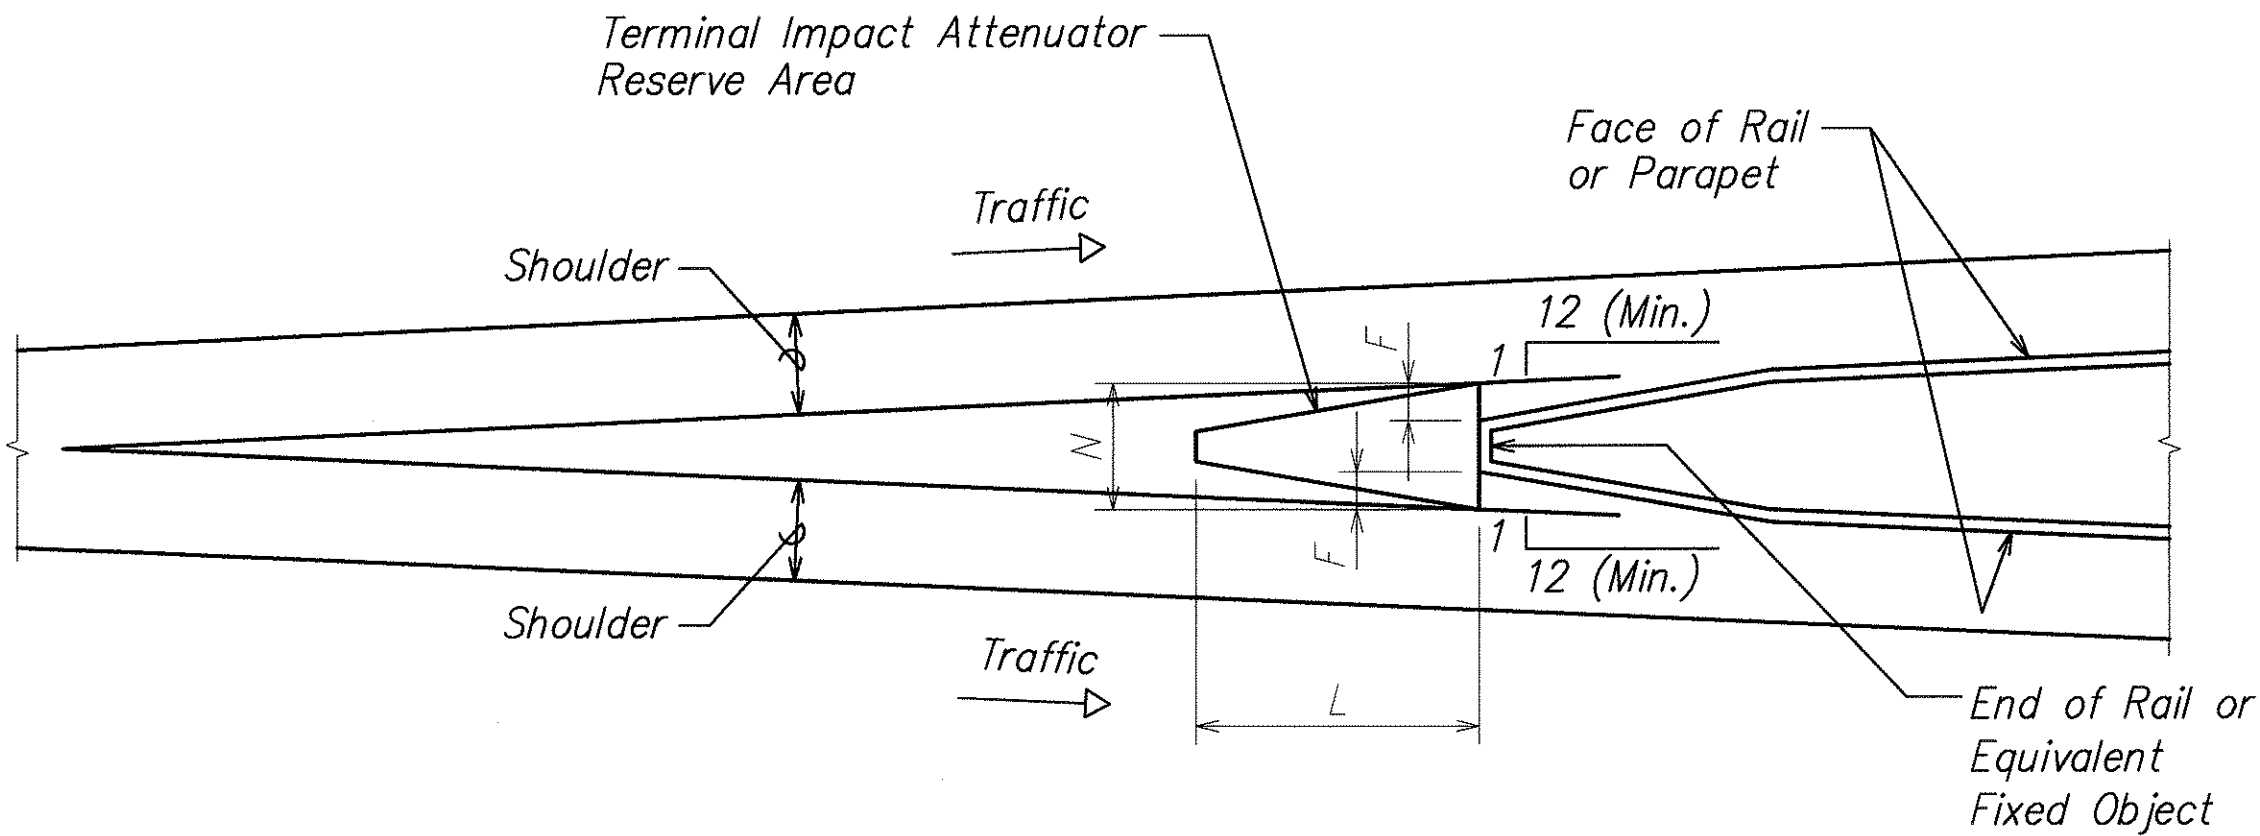

THIS WORK WAS PREPARED BY ME OR UNDER MY SUPERVISION.

SIGNATURE: David K. Fujiwara
EXPIRATION DATE OF THE LICENSE: 4-30-04

STATE OF HAWAII
DEPARTMENT OF TRANSPORTATION
HIGHWAYS DIVISION

**QUADGUARD NOTES
AND DETAILS**


**INTERSTATE ROUTE H-1
GUARDRAIL AND SHOULDER IMPROVEMENTS**

**Airport Interchange to Middle Street
Federal Aid Project No. 1M-H1-1(240)**

SCALE: As Noted
DATE: OCTOBER 2003

SHEET No. S18.1 OF 111 SHEETS


FED. ROAD DIST. NO.	STATE	FED. AID PROJ. NO.	FISCAL YEAR	SHEET NO.	TOTAL SHEETS
HAWAII	HAW.	1M-H1-1(240)	2004	ADD. 121	143

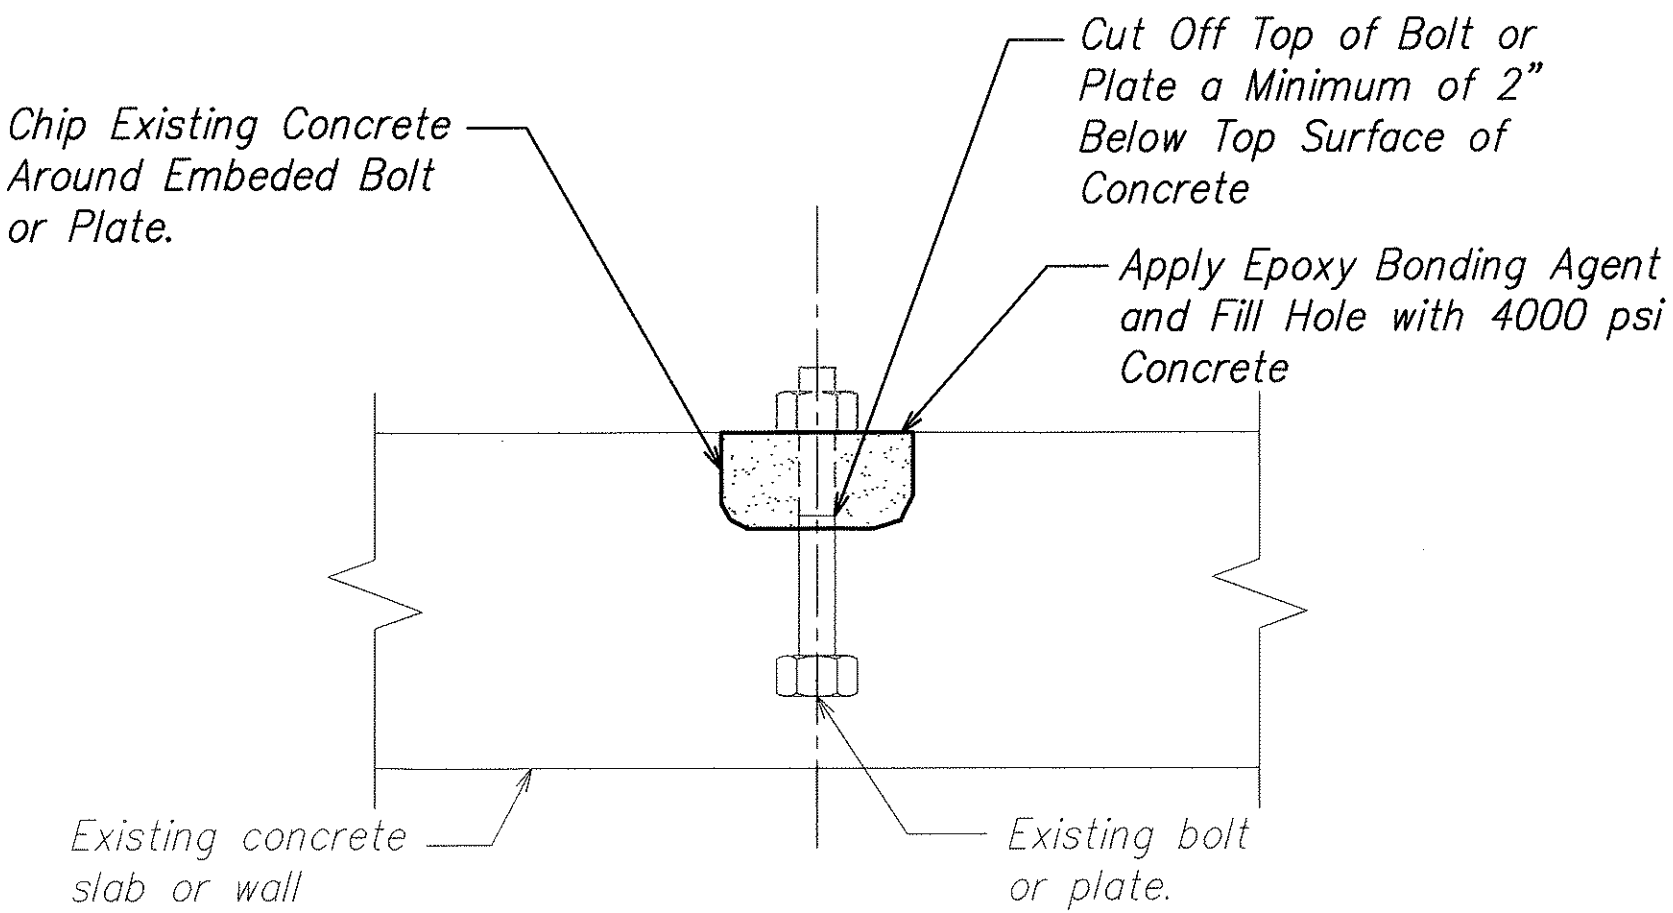

TYPICAL DETAIL FOR REMOVAL OF
EXISTING EMBEDMENTS


SCALE: 3" = 1'-0"

1
S18.2 S18.2

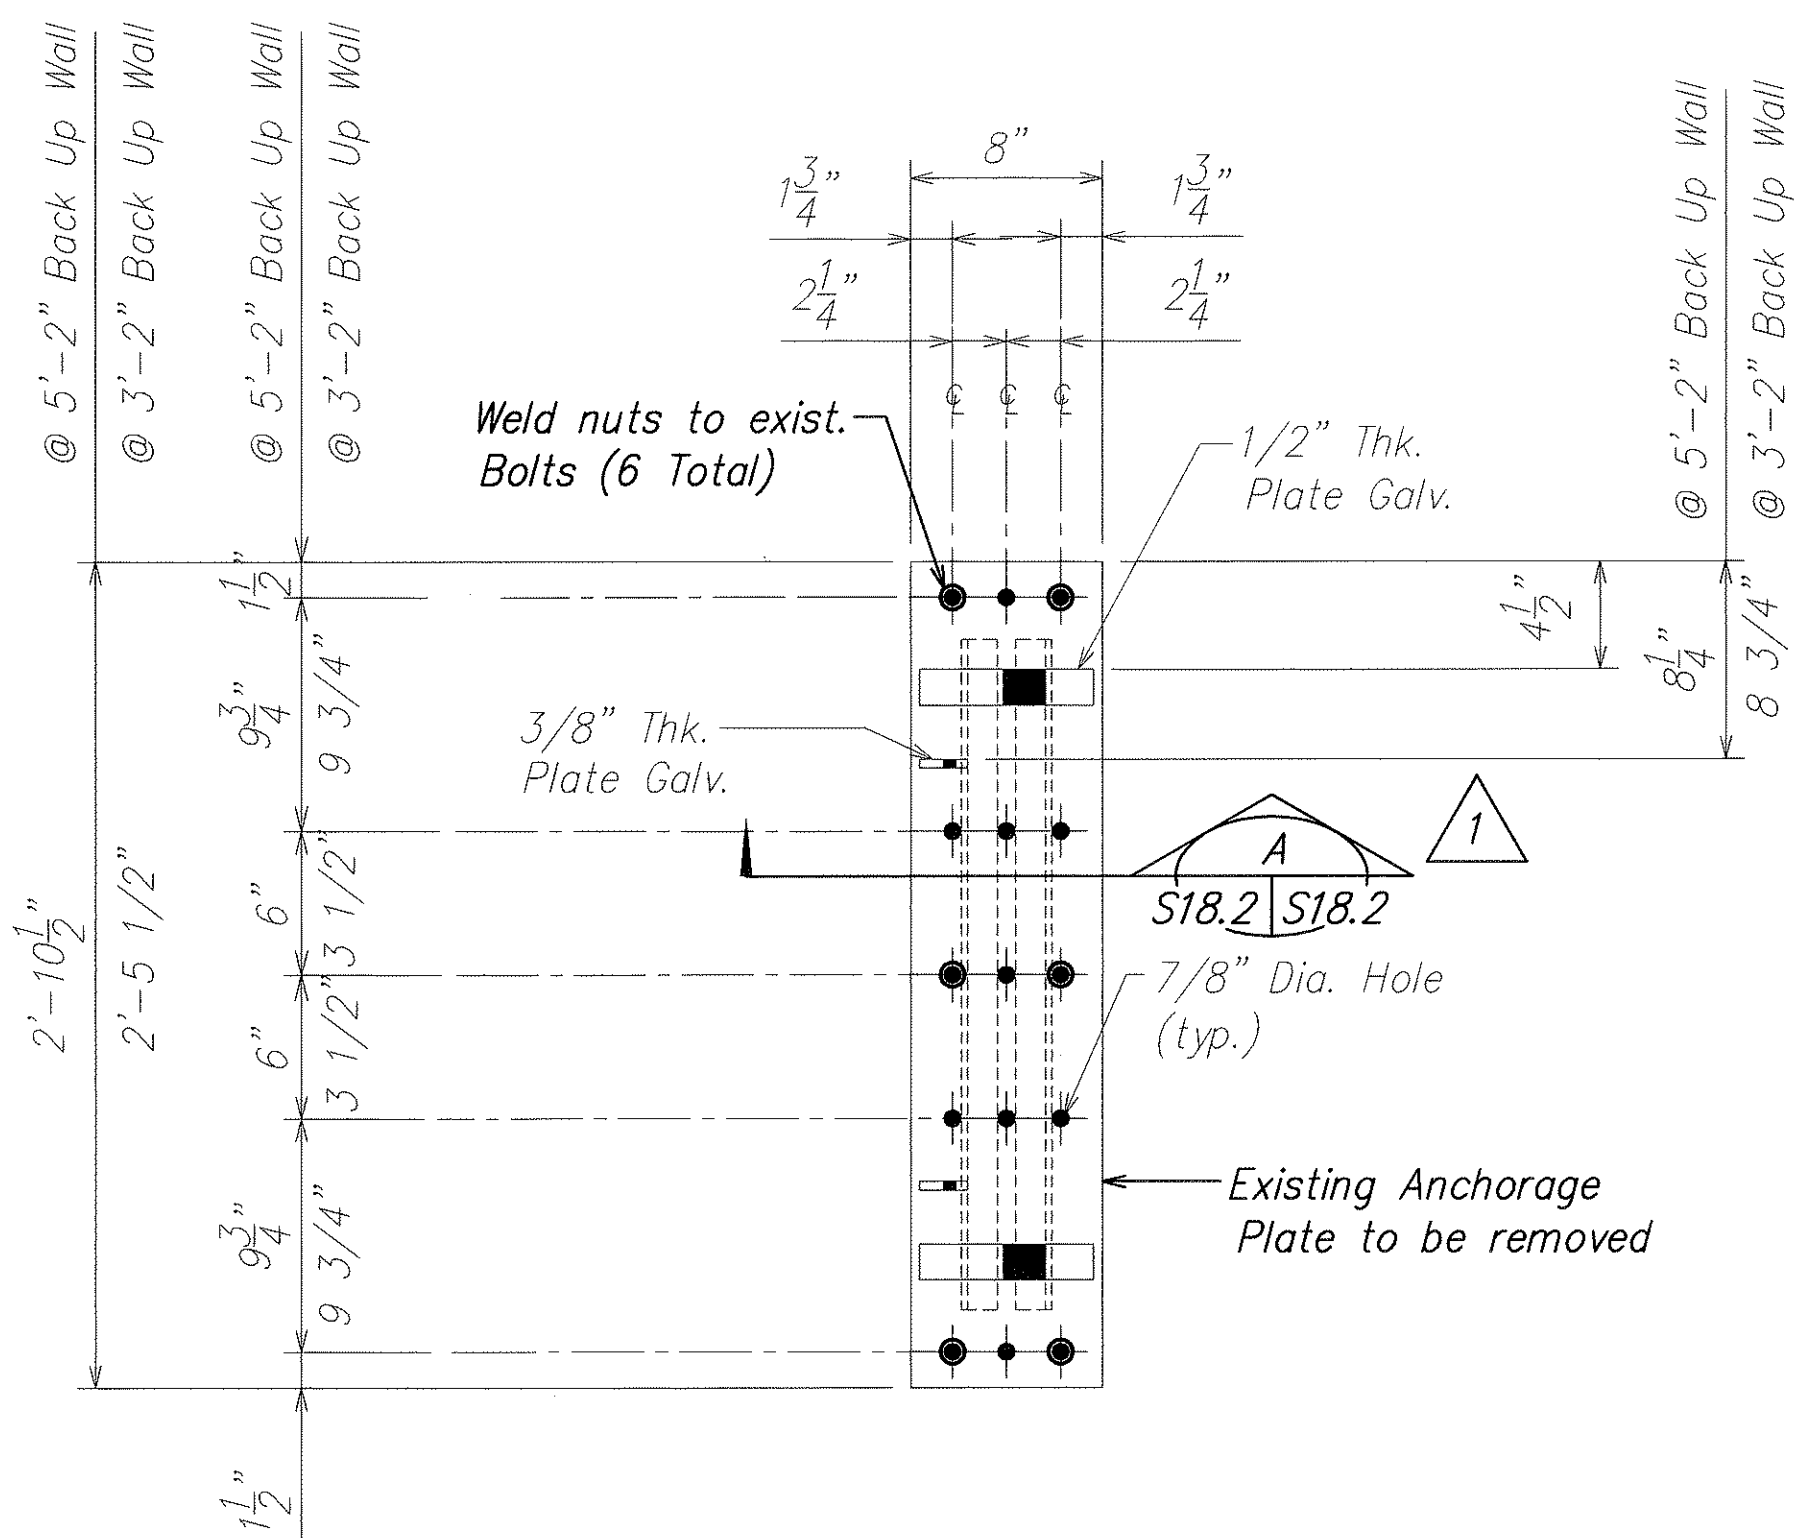

EXISTING ANCHORAGE ASSYM.
SECTION

SCALE: 1 1/2" = 1'-0"

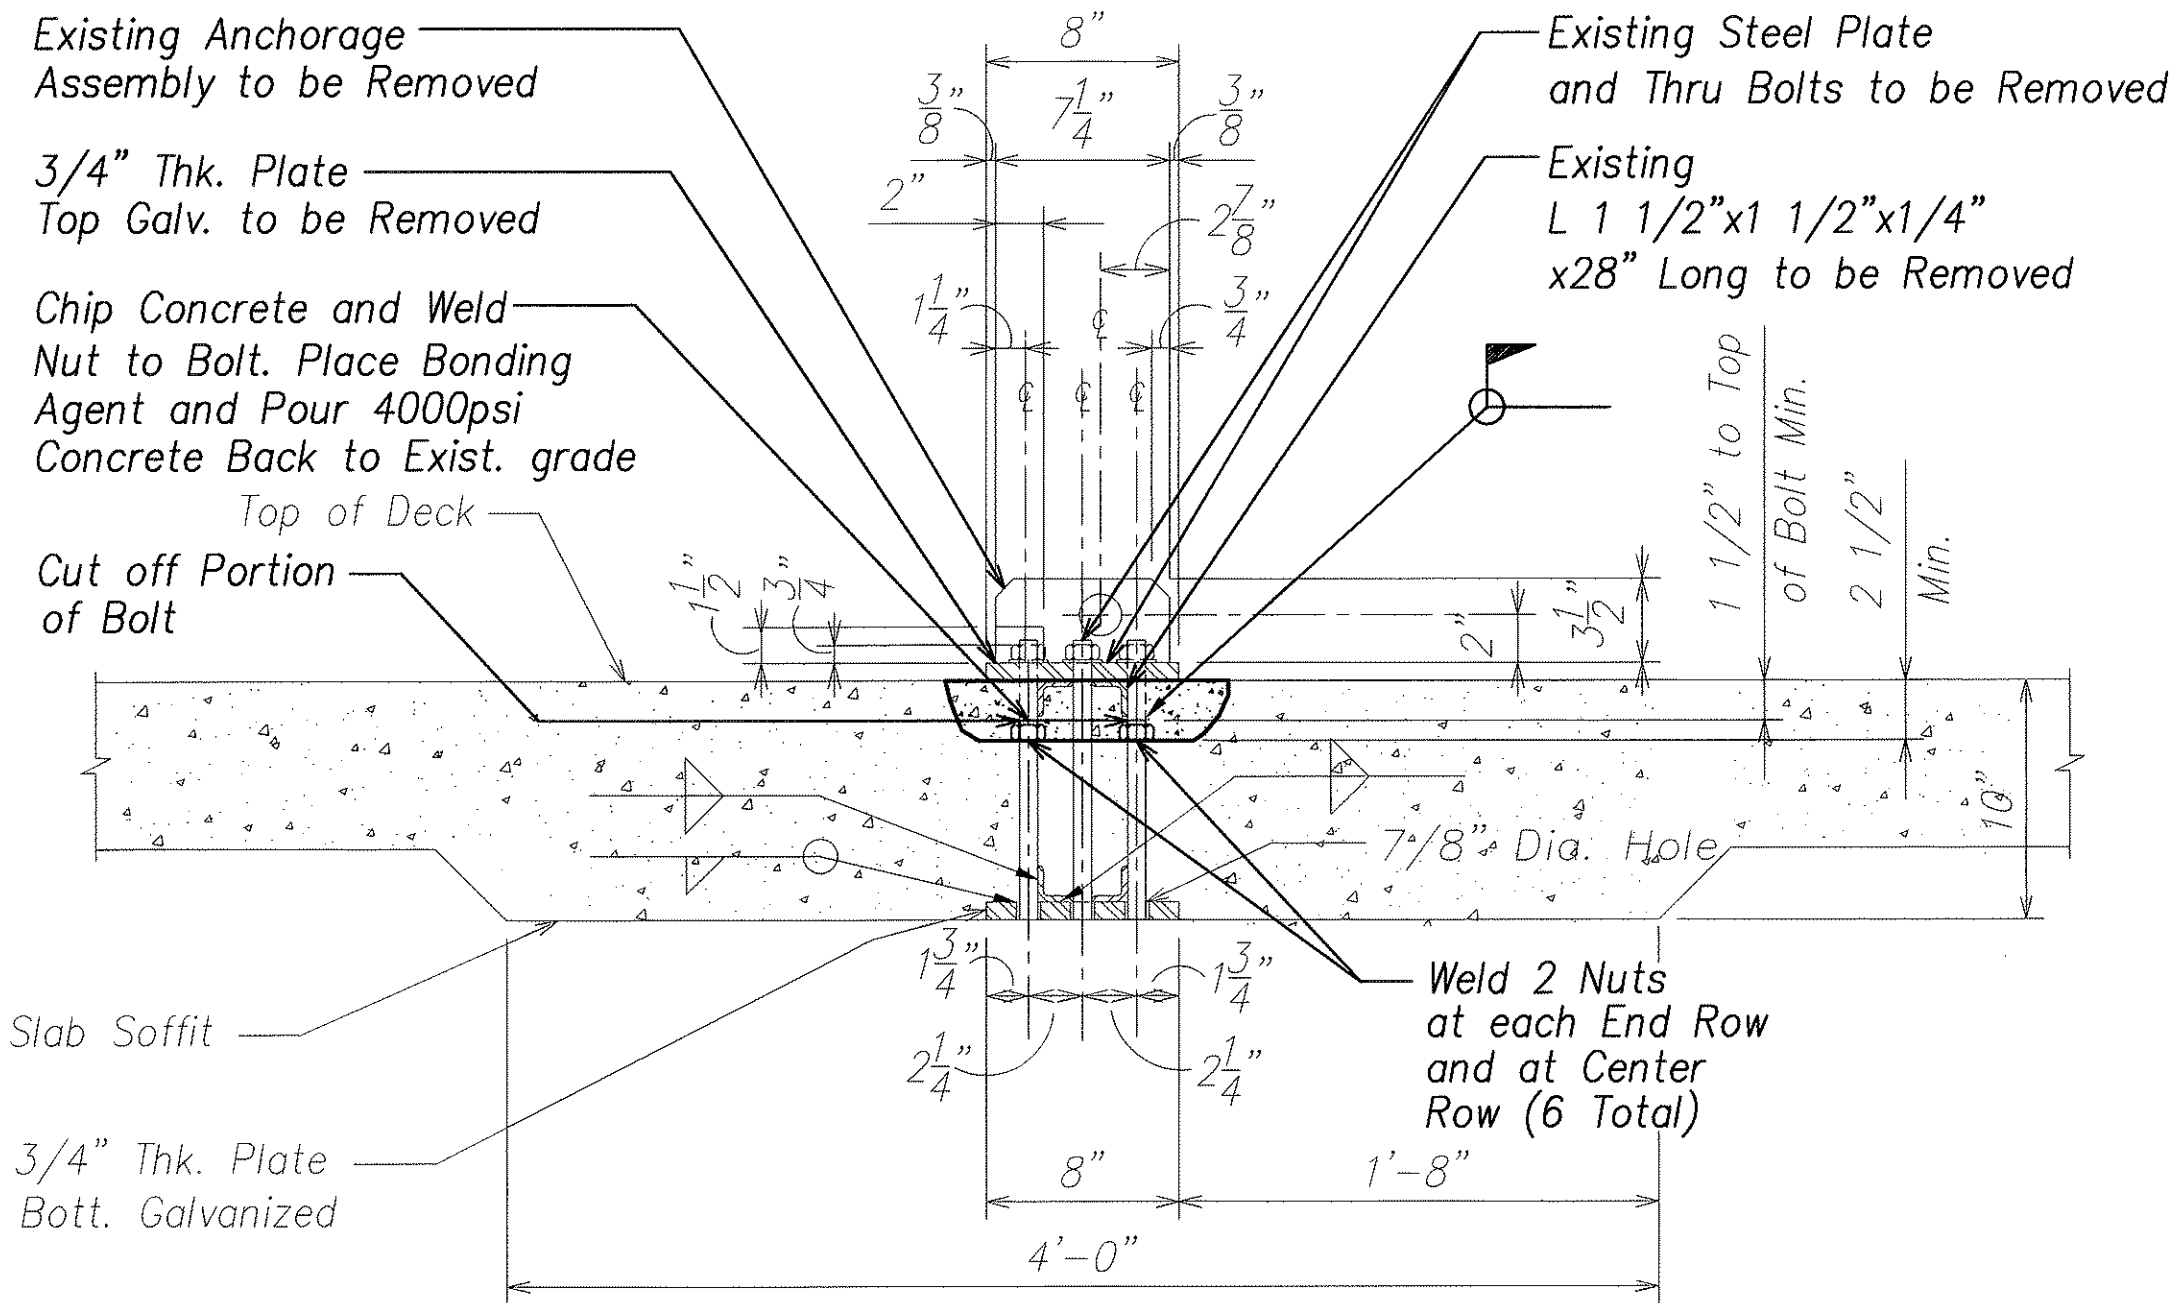

SECTION A

SCALE: 1 1/2" = 1'-0"


S18.2 S18.2

TYPICAL DETAIL FOR REMOVAL
OF ANCHORAGE PLATE OR THRU BOLT

SCALE: 1 1/2" = 1'-0"

2
S18.2 S18.2

- NOTES:
- The cost of removal and disposal of existing material and patching of concrete shall be considered incidental to Section 693 of the Special Provisions - Terminal Impact Attenuator.
 - The size, shape, and number of bolts, plates, and embedments vary. The Contractor shall verify actual site conditions.

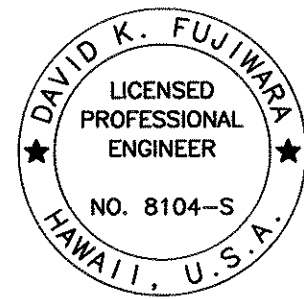

THIS WORK WAS PREPARED BY
ME OR UNDER MY SUPERVISION.

Signature: David K. Fujiwara
EXPIRATION DATE OF THE LICENSE: 4-30-04

12/09/03	 Revise Section Cut
DATE	REVISION

STATE OF HAWAII DEPARTMENT OF TRANSPORTATION HIGHWAYS DIVISION <u>TYPICAL DETAILS</u> <u>INTERSTATE ROUTE H-1</u> <u>GUARDRAIL AND SHOULDER IMPROVEMENTS</u> <u>Airport Interchange to Middle Street</u> <u>Federal Aid Project No. 1M-H1-1(240)</u> SCALE: As Noted	DATE: OCTOBER 2003
--	---------------------------

SHEET No. S18.2 OF 111 SHEETS