

INDEX TO DRAWINGS	
SHEET NO.	DESCRIPTIONS
1	Title Sheet
2	Typical Sections
3-7	Plan and Profile
8-9	Standard Details
10-36	Cross Sections

FED. ROAD DIST. NO.	STATE	FED. AID PROJ. NO.	FISCAL YEAR	SHEET NO.	TOTAL SHEETS
Hawaii	Haw.	DA-NR-9	1943	1	36

TERRITORY OF HAWAII

TERRITORIAL HIGHWAY DEPARTMENT

HONOLULU, T.H.

PLANS OF

PEARL HARBOR-RED HILL ACCESS ROAD

HAWAII PROJECT NO. DA-NR-9 (1)

EWA-HONOLULU DISTRICT

ISLAND OF OAHU

CONVENTIONAL SIGNS

Existing Road

Existing Fence

Boundary Line

Center Line


Paved Approaches etc.

Culverts

Railroads


SCALE

PLAN	1 INCH = 100 FT.
PROFILE	HOR. 1 INCH = 100 "
	VER. 1 INCH = 10 "
CROSS SECT.	HOR. 1 INCH = 10 "
	VER. 1 INCH = 10 "

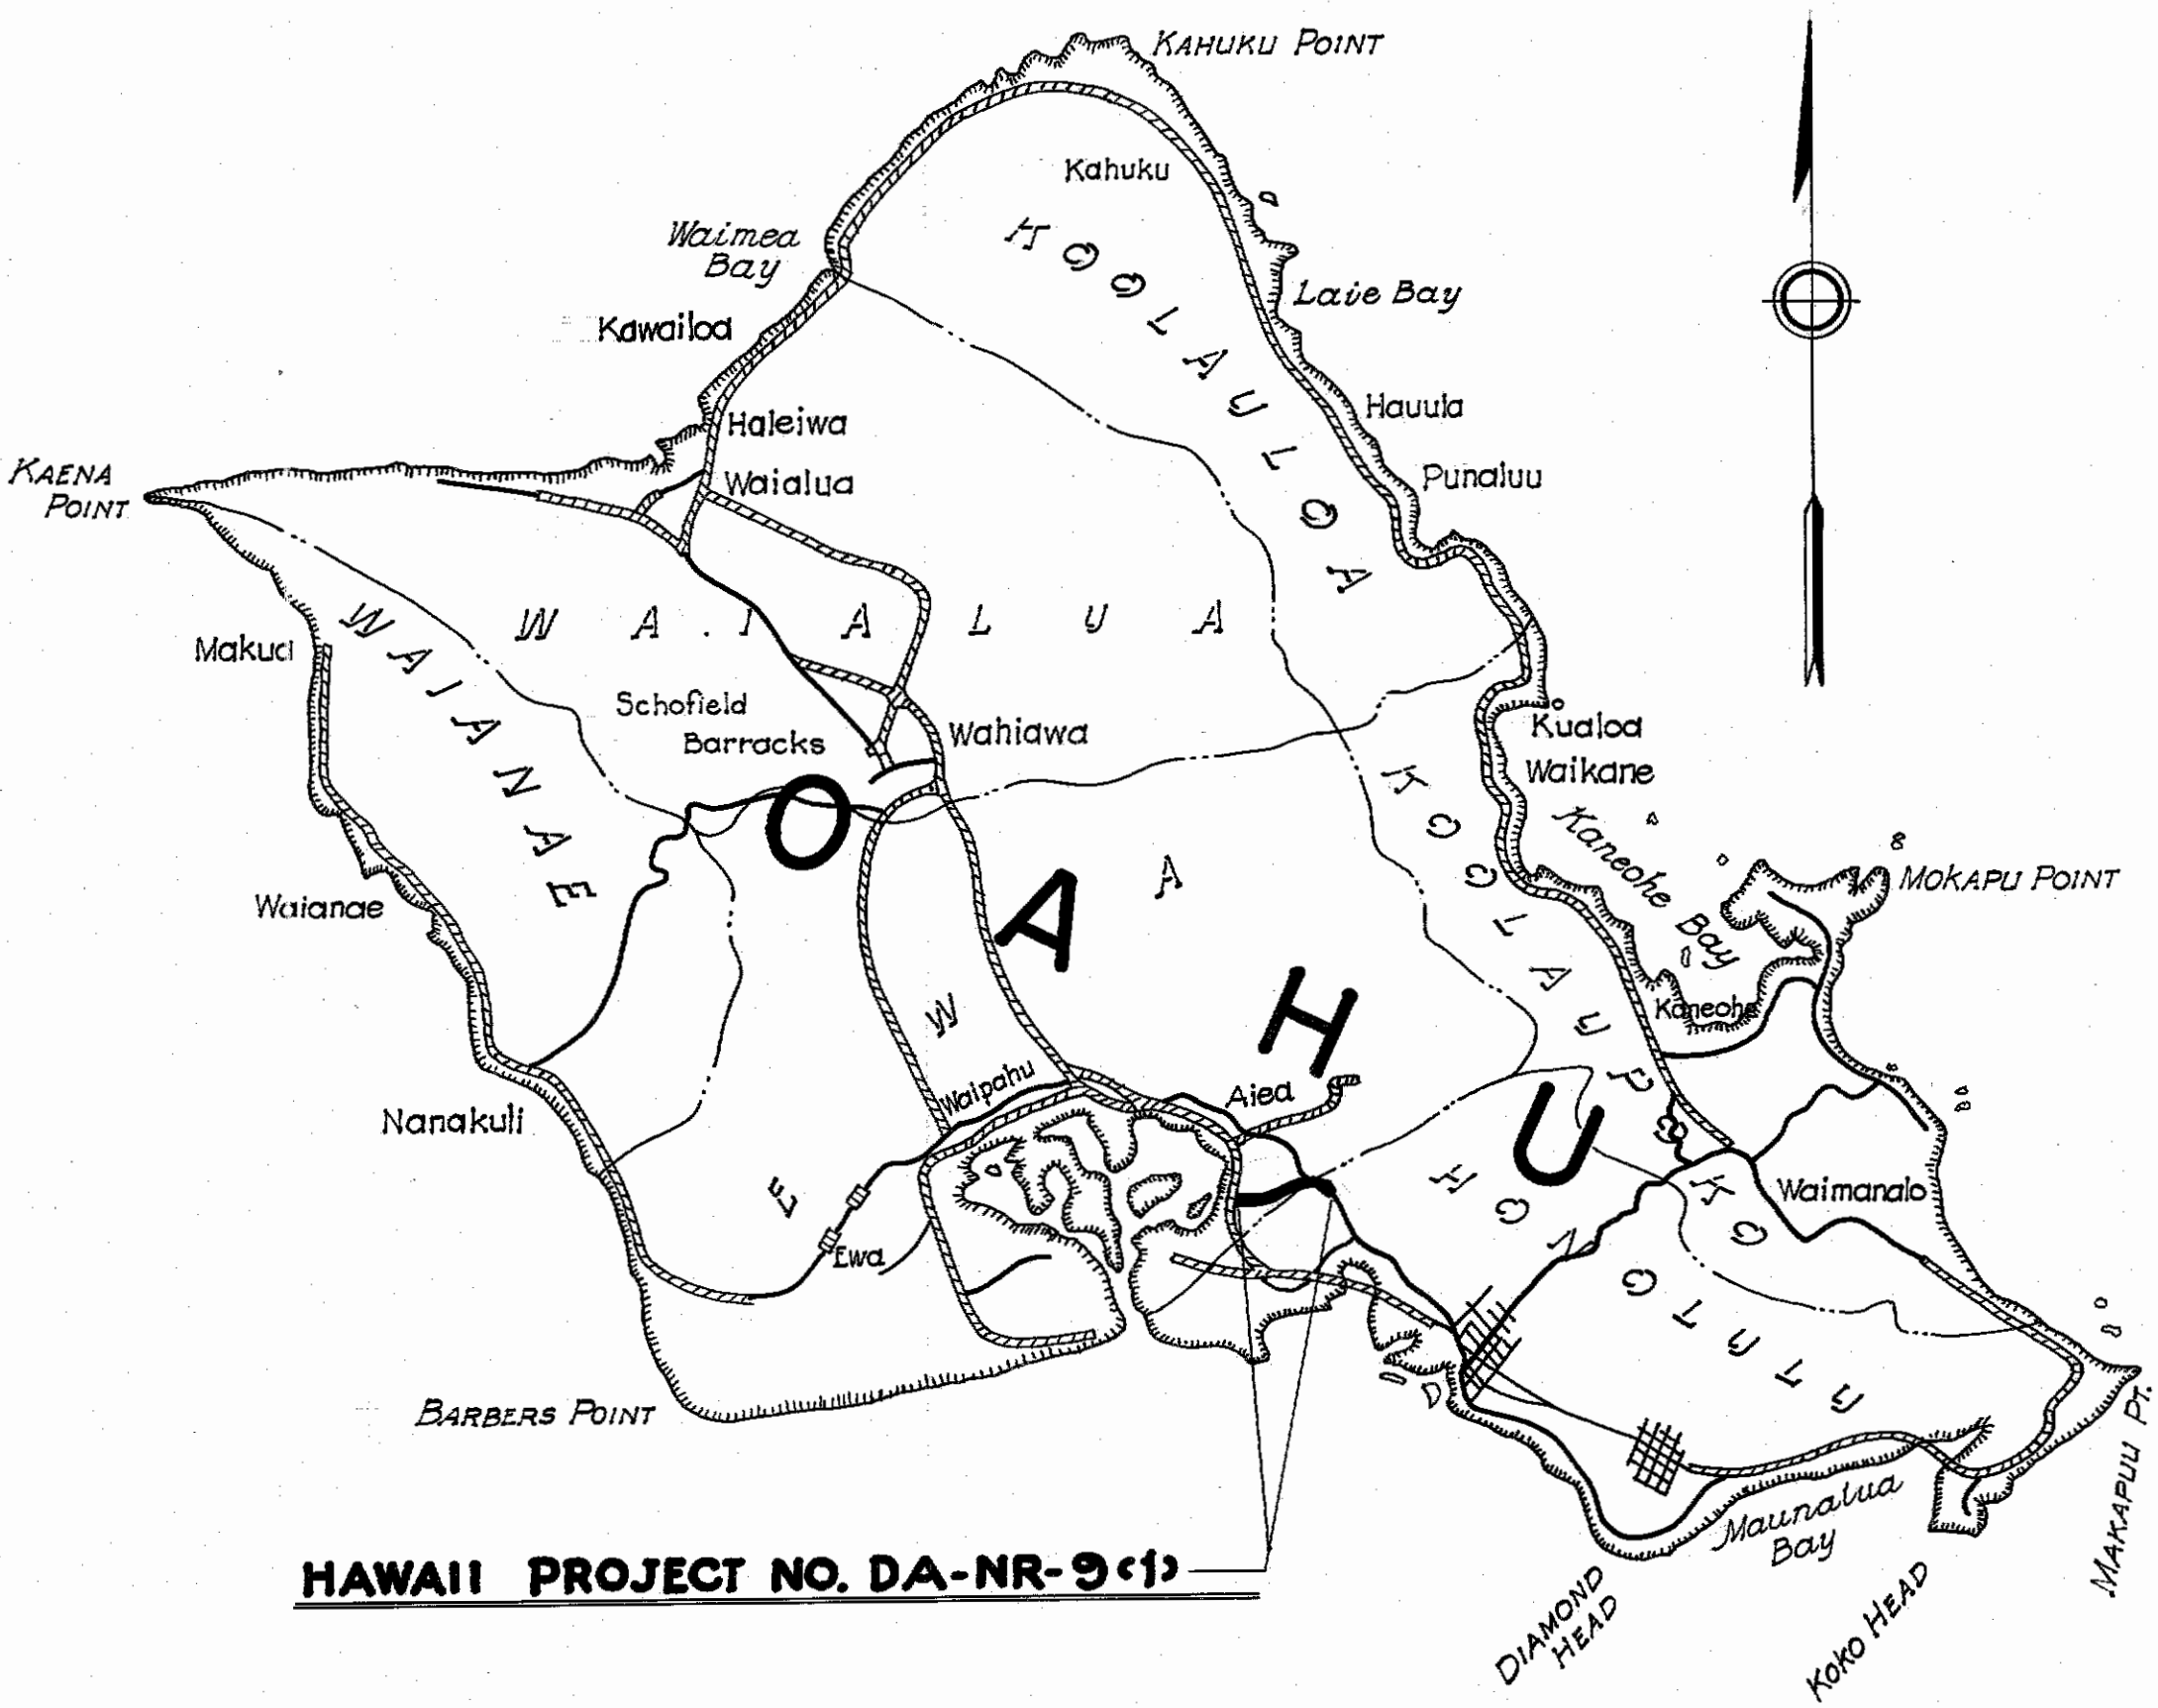

Federal Aid Projects previously constructed or under construction. -----

ORIGINAL PLAN	DATE
DESIGNED BY	
TRACED BY	
QUANTITIES BY	
CHECKED BY	

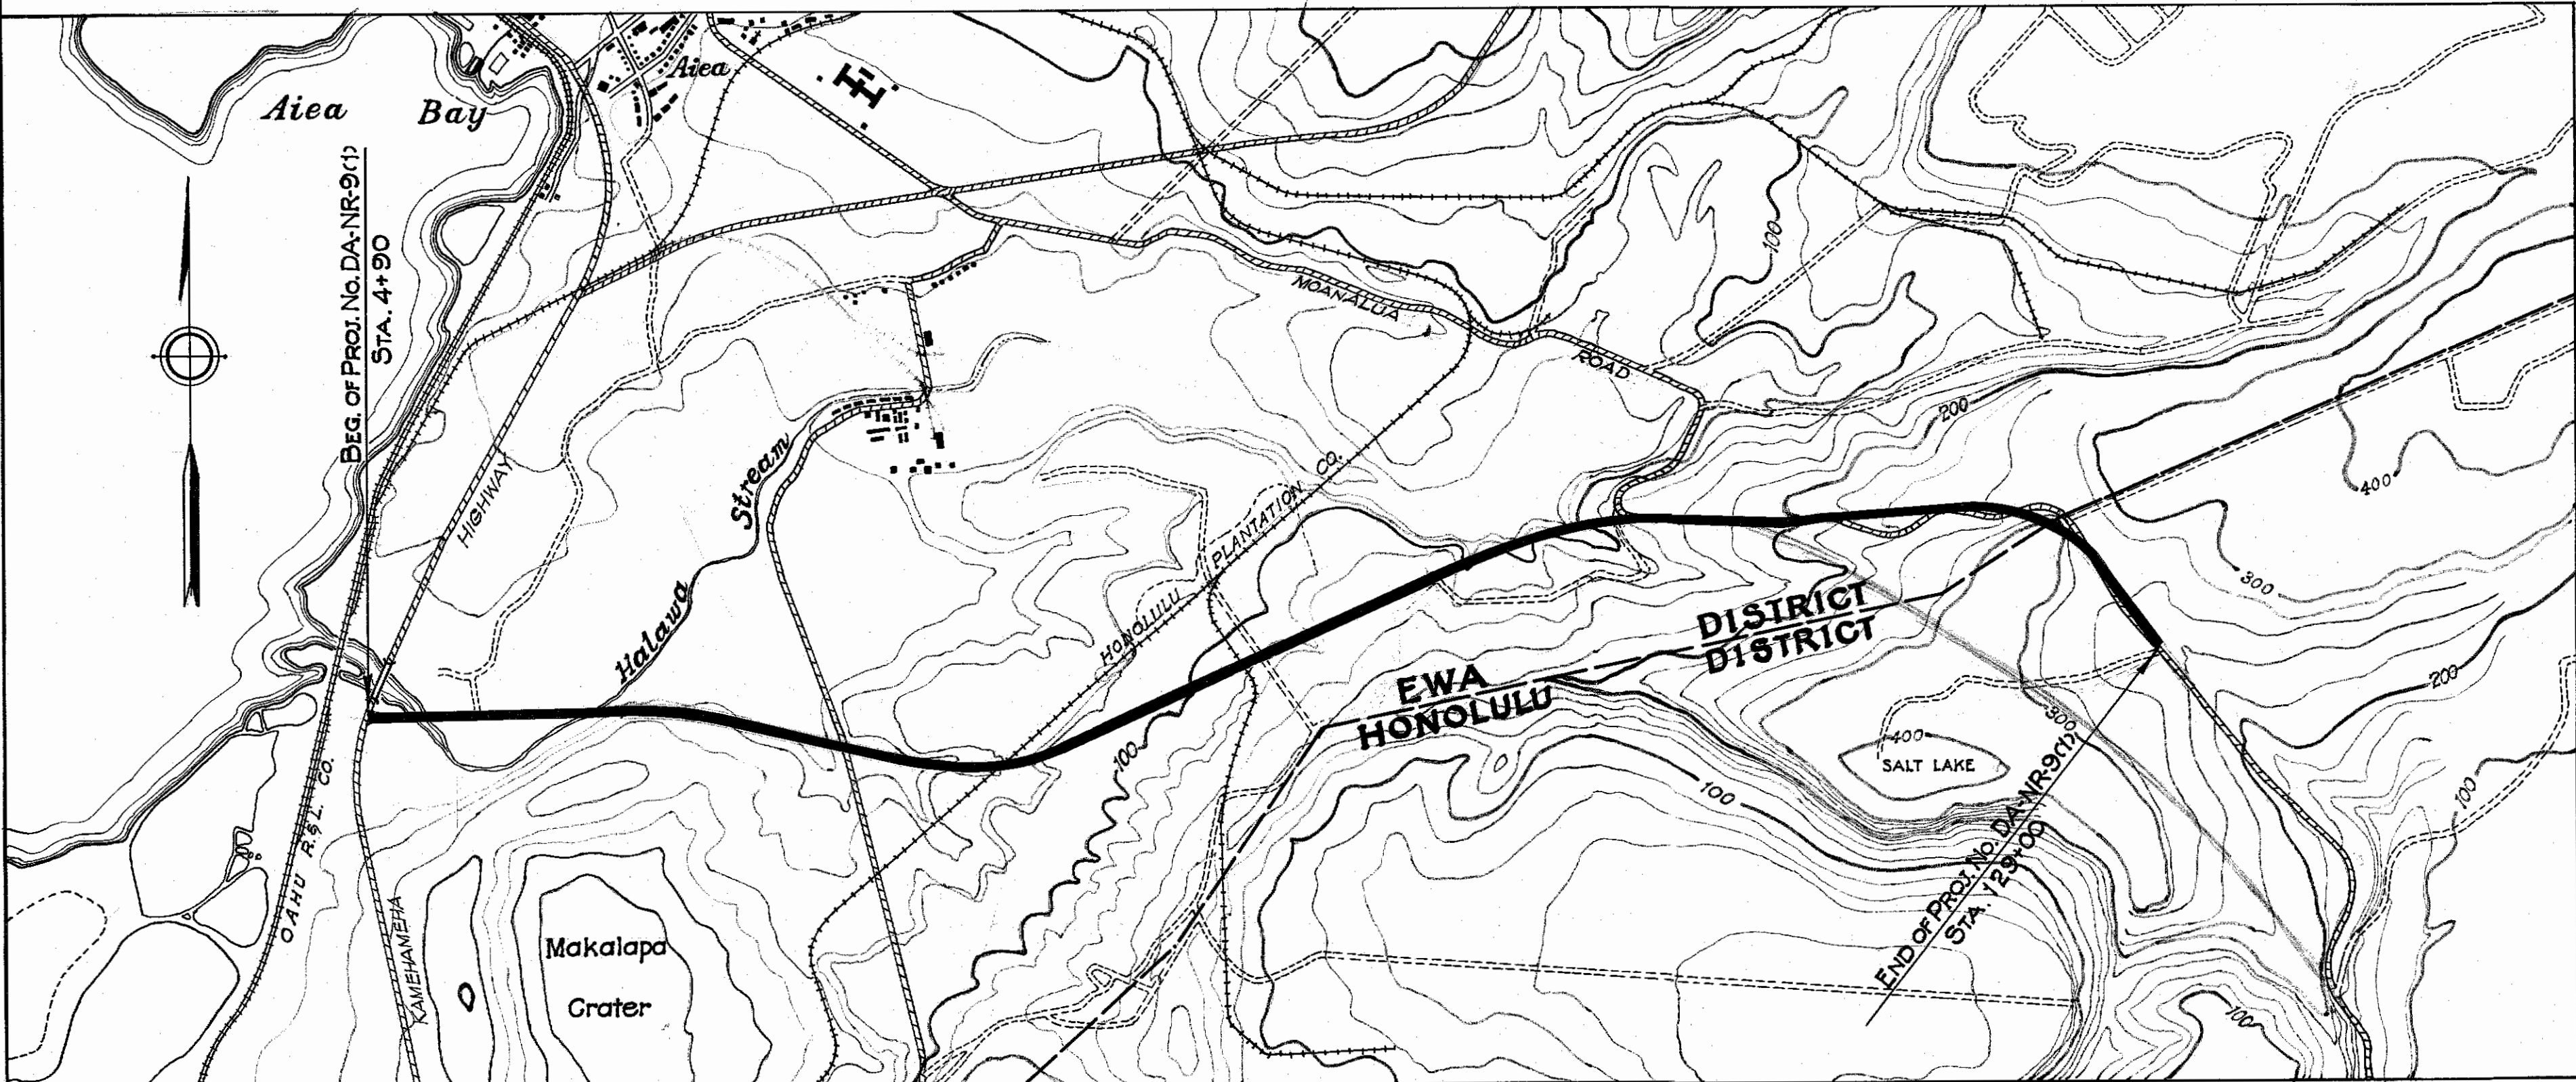

SCALE: 1:10,000
Gross and Net Length of Proj. ----- 2.3773 Mi.

RECOMMENDED FOR APPROVAL

DISTRICT ENGINEER

PUBLIC ROADS ADMINISTRATION

FEDERAL WORKS AGENCY

RECOMMENDED FOR APPROVAL

CHIEF WESTERN REGION

PUBLIC ROADS ADMINISTRATION

FEDERAL WORKS AGENCY

APPROVED

6-23-43

TERRITORIAL HIGHWAY ENGINEER

APPROVED

COMMISSIONER

PUBLIC ROADS ADMINISTRATION

FEDERAL WORKS AGENCY