


FED. ROAD DIST. NO.	STATE	FED. AID PROJ. NO.	FISCAL YEAR	SHEET NO.	TOTAL SHEETS

SCOPE OF WORK


1. Cut Building as shown on the floor plan & move exterior walls to new position.
2. Remove main bathroom wall to form a 9'x9' Bedroom.
3. Salvage & install windows & doors in new position as shown on the plan.
4. Construct new 5'x9' bathroom as shown.
5. Reconstruct roof to match existing slope.
6. Install electric lights as shown on plan.
7. Connect sewer & water lines to new Bathroom.
8. Paint all new work to match existing.

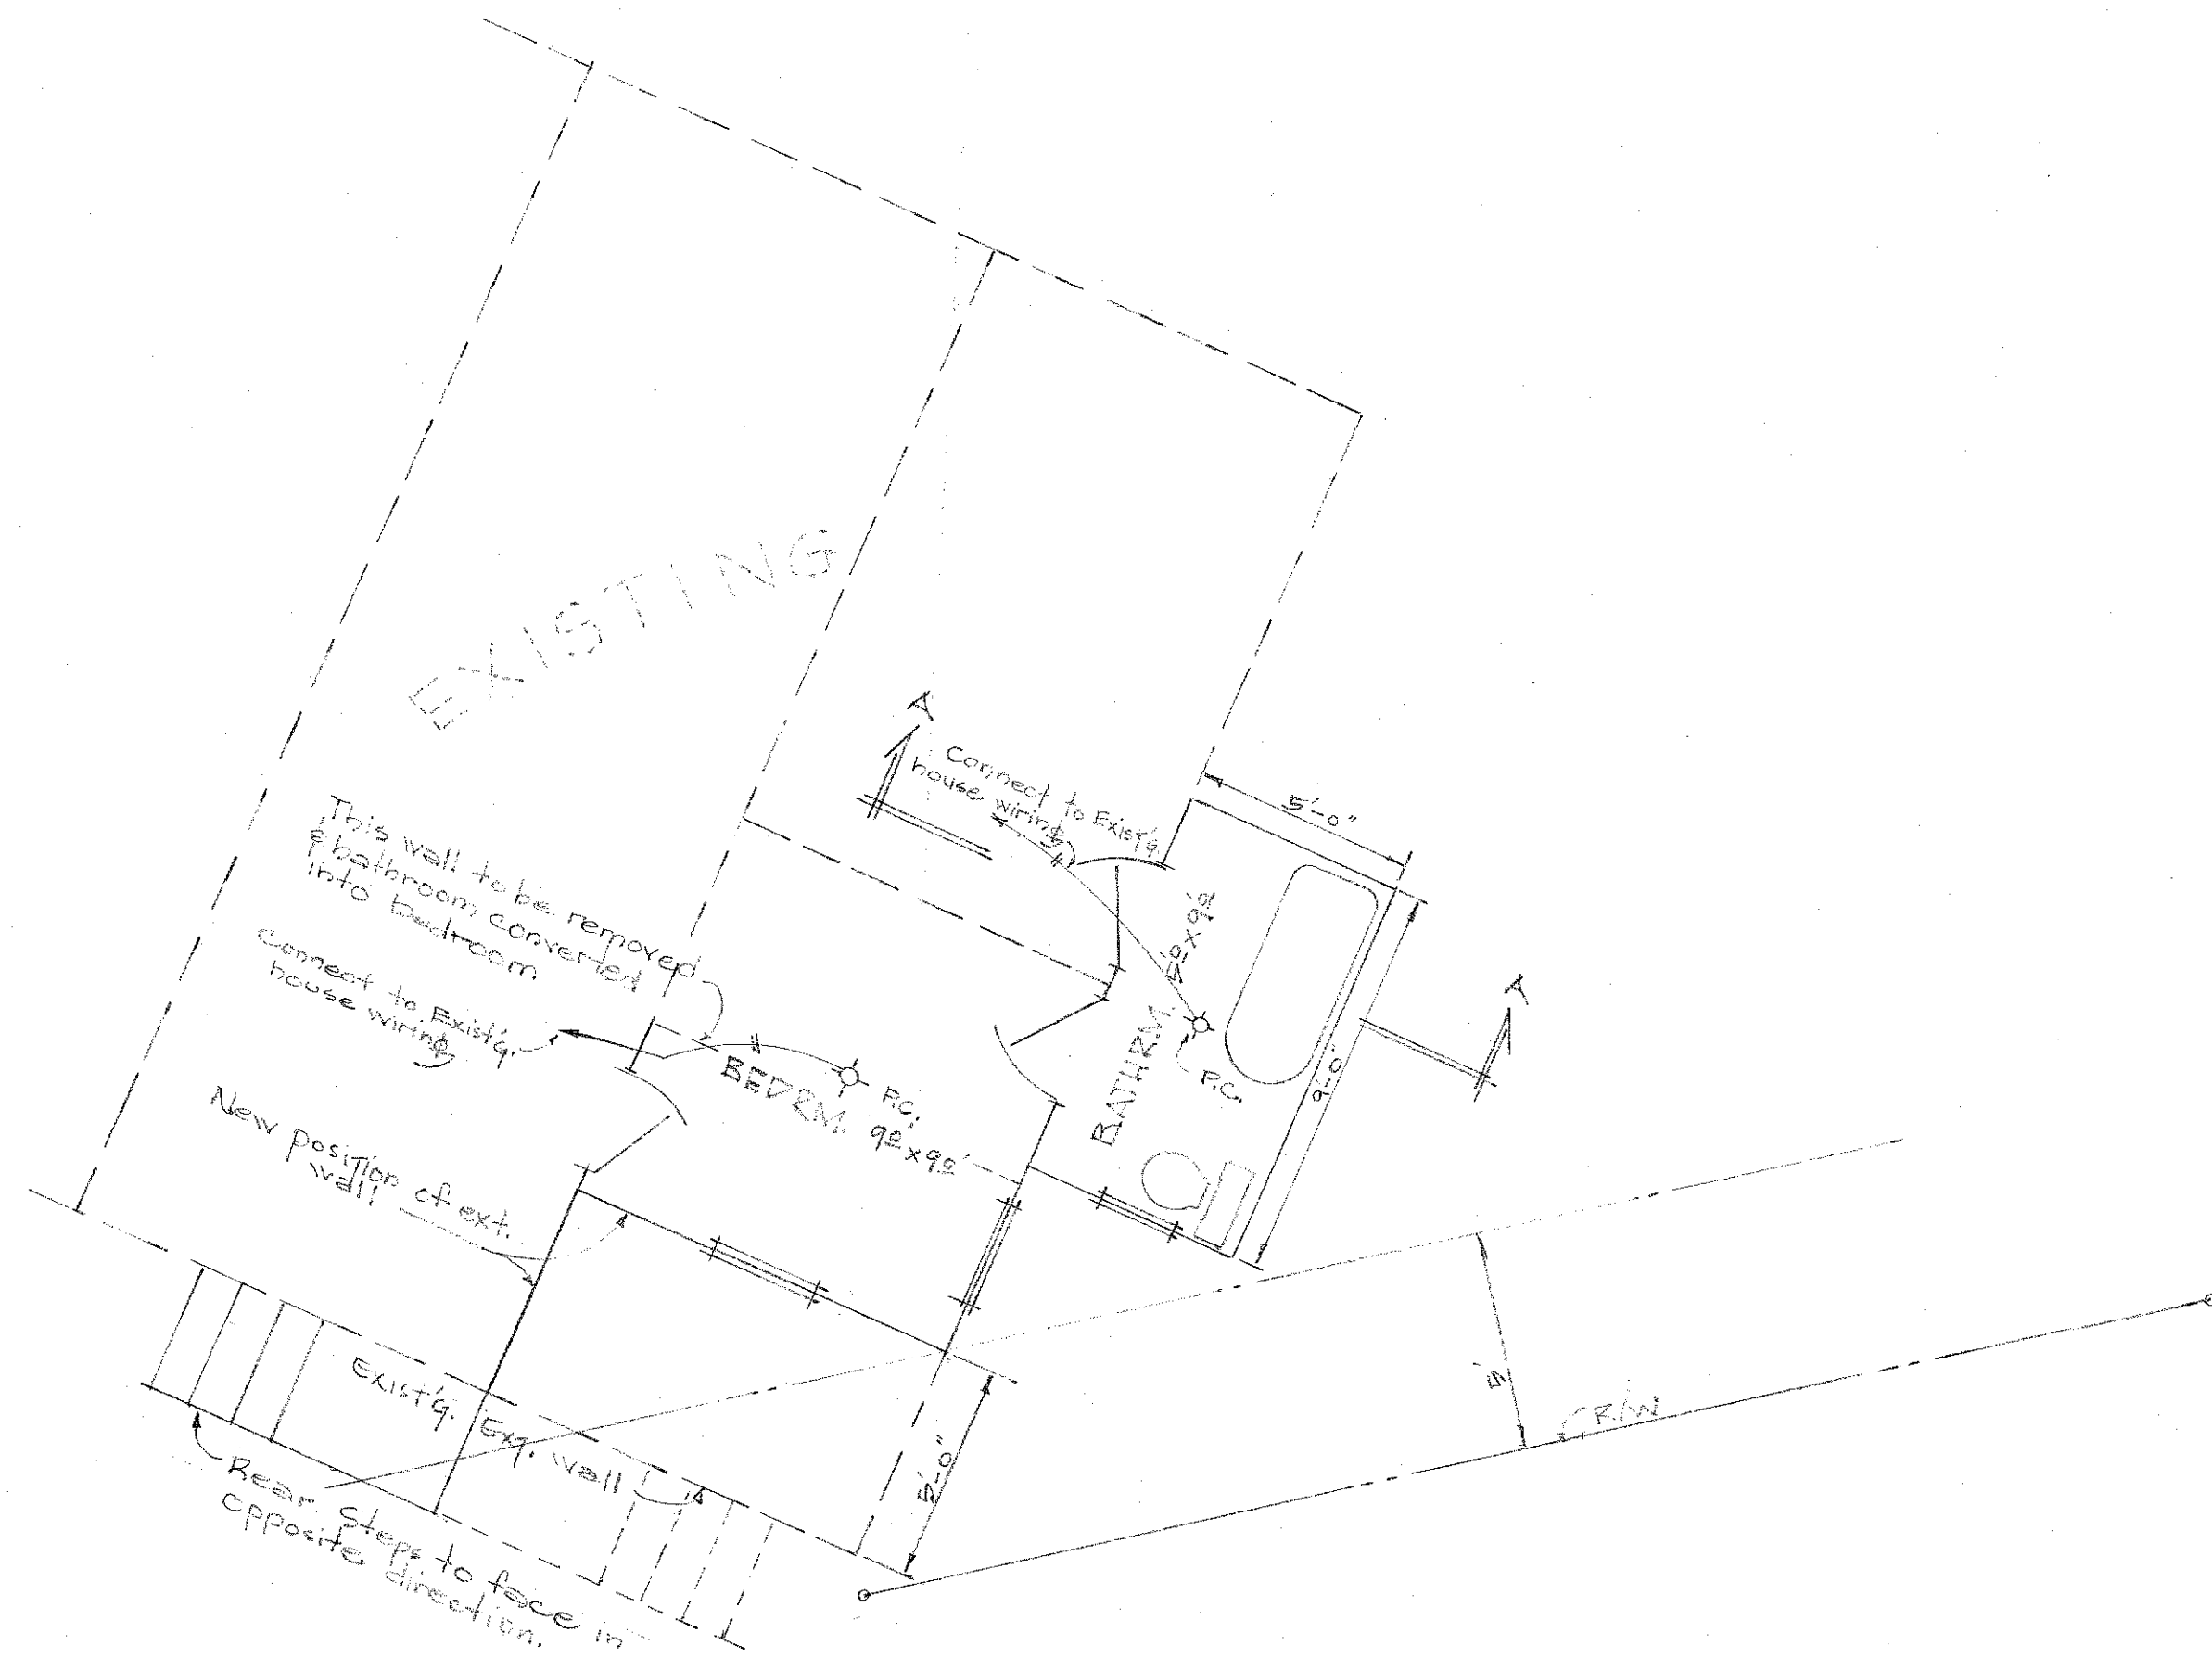


FLOOR PLAN
Scale: 1/4" = 1'-0"

GENERAL NOTE:

The contractor shall salvage & reuse all present materials for the remodeling of the dwelling. Where the use of extra materials are necessary to complete the work, they may be of sound second hand materials.

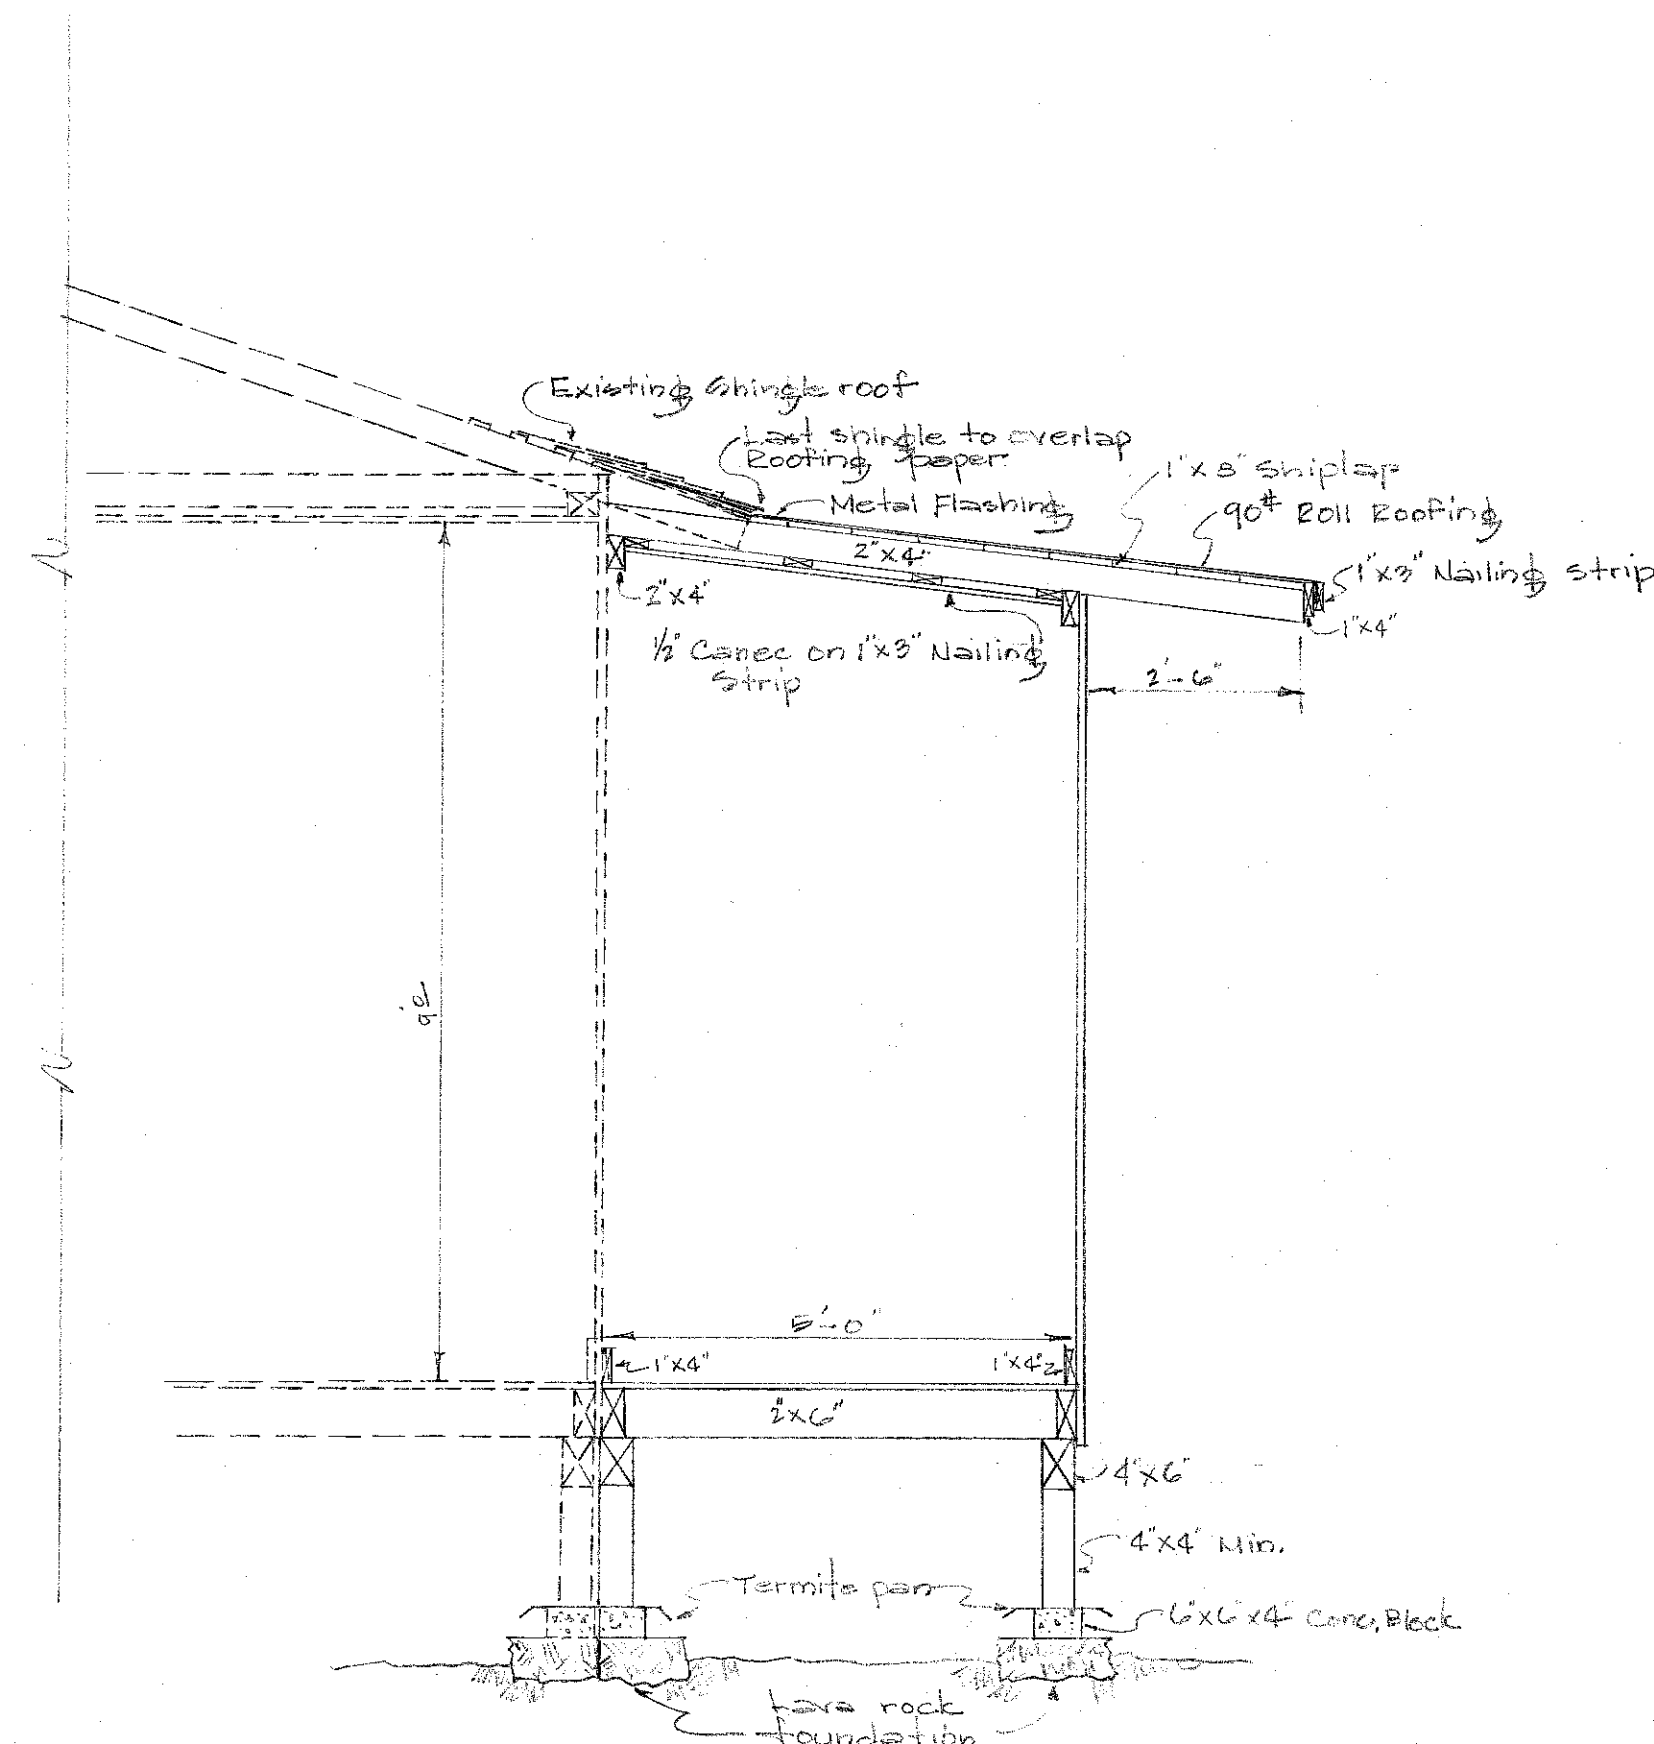

SECTION AA
Scale: 1/2" = 1'-0"

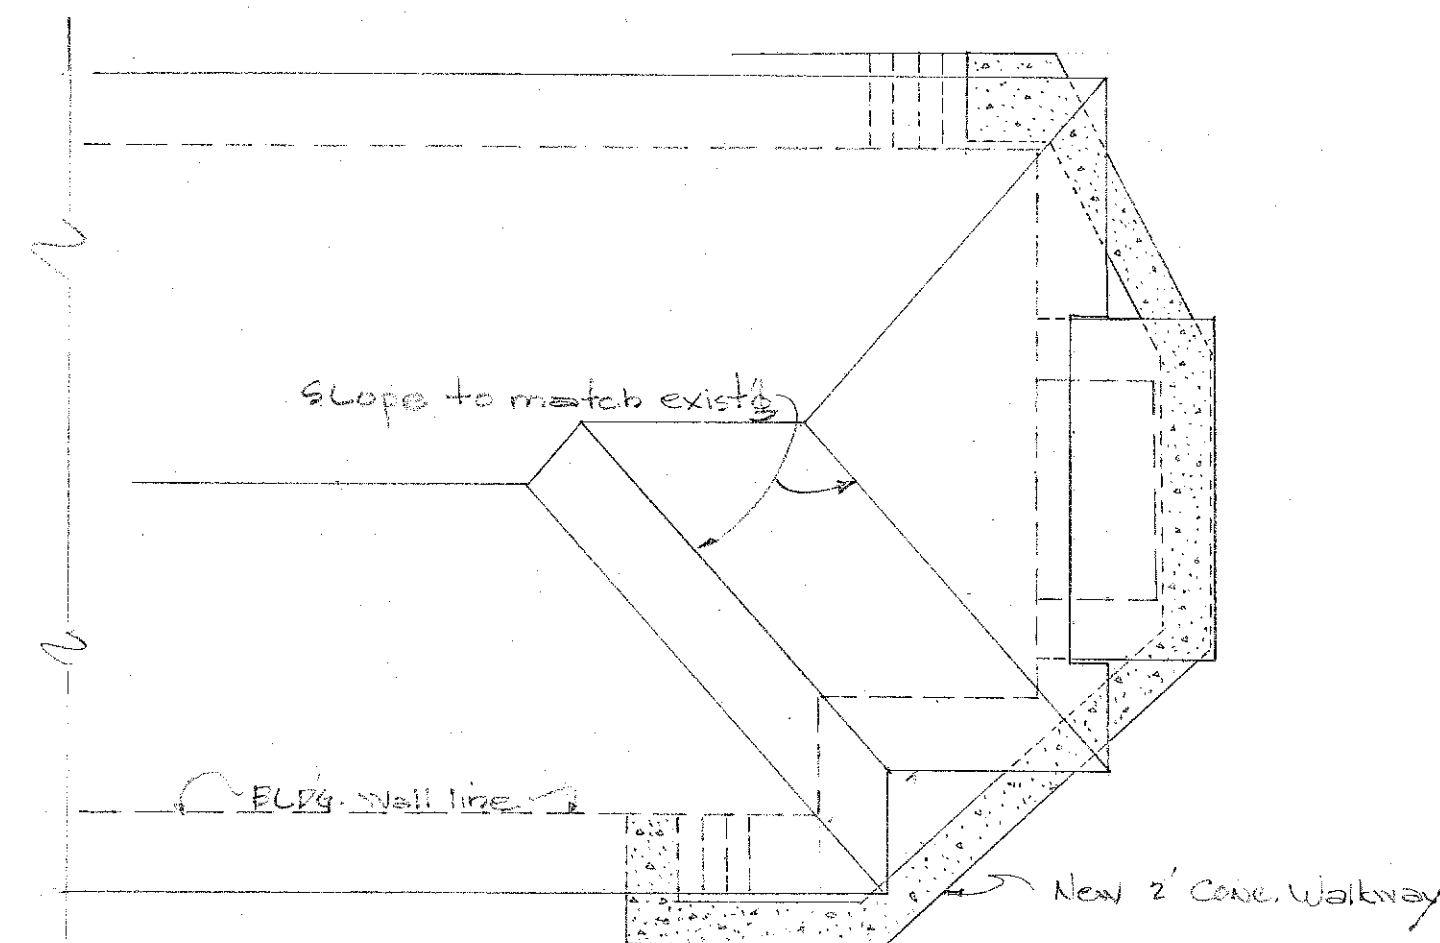

ROOF PLAN
Scale: 1/8" = 1'-0"

APPROVED: <i>James S. Jones</i> Commissioner of Public Lands <i>A. O. McCormack</i> agent Lessee - Mary Roberts	
TERRITORIAL HIGHWAY DEPARTMENT TERRITORY OF HAWAII REMODELING of DUPLEX APT. PROJ. FU 80 (2)	
Scale: As Noted	July 24, 1952.

SHEET No. OF SHEETS

5602.1A

ORIGINAL PLAN	DATE
DESIGNED BY	DATE
DRAWN BY	DATE
CHECKED BY	DATE
QUANTITIES CHECKED BY	DATE
NOTE BOOK No.	