


FED. ROAD DIST. NO.	STATE	FED. AID PROJ. NO.	FISCAL YEAR	SHEET NO.	TOTAL SHEETS


GENERAL NOTES:

1. All facilities and privileges which are accruing to these dwellings or which the owners are now enjoying, shall be restored to these dwellings in their new location. These include all utilities such as Plumbing, Sewage, water, Gas, Electric, etc.
2. The Contractor shall salvage and reuse all present materials for the relocation of the dwellings and improvements. Where the use of extra materials are necessary to complete the work, they may be of sound second-hand materials.
3. Any damage done to the buildings or other improvements as the result of the moving operation shall be replaced or repaired by the Contractor.

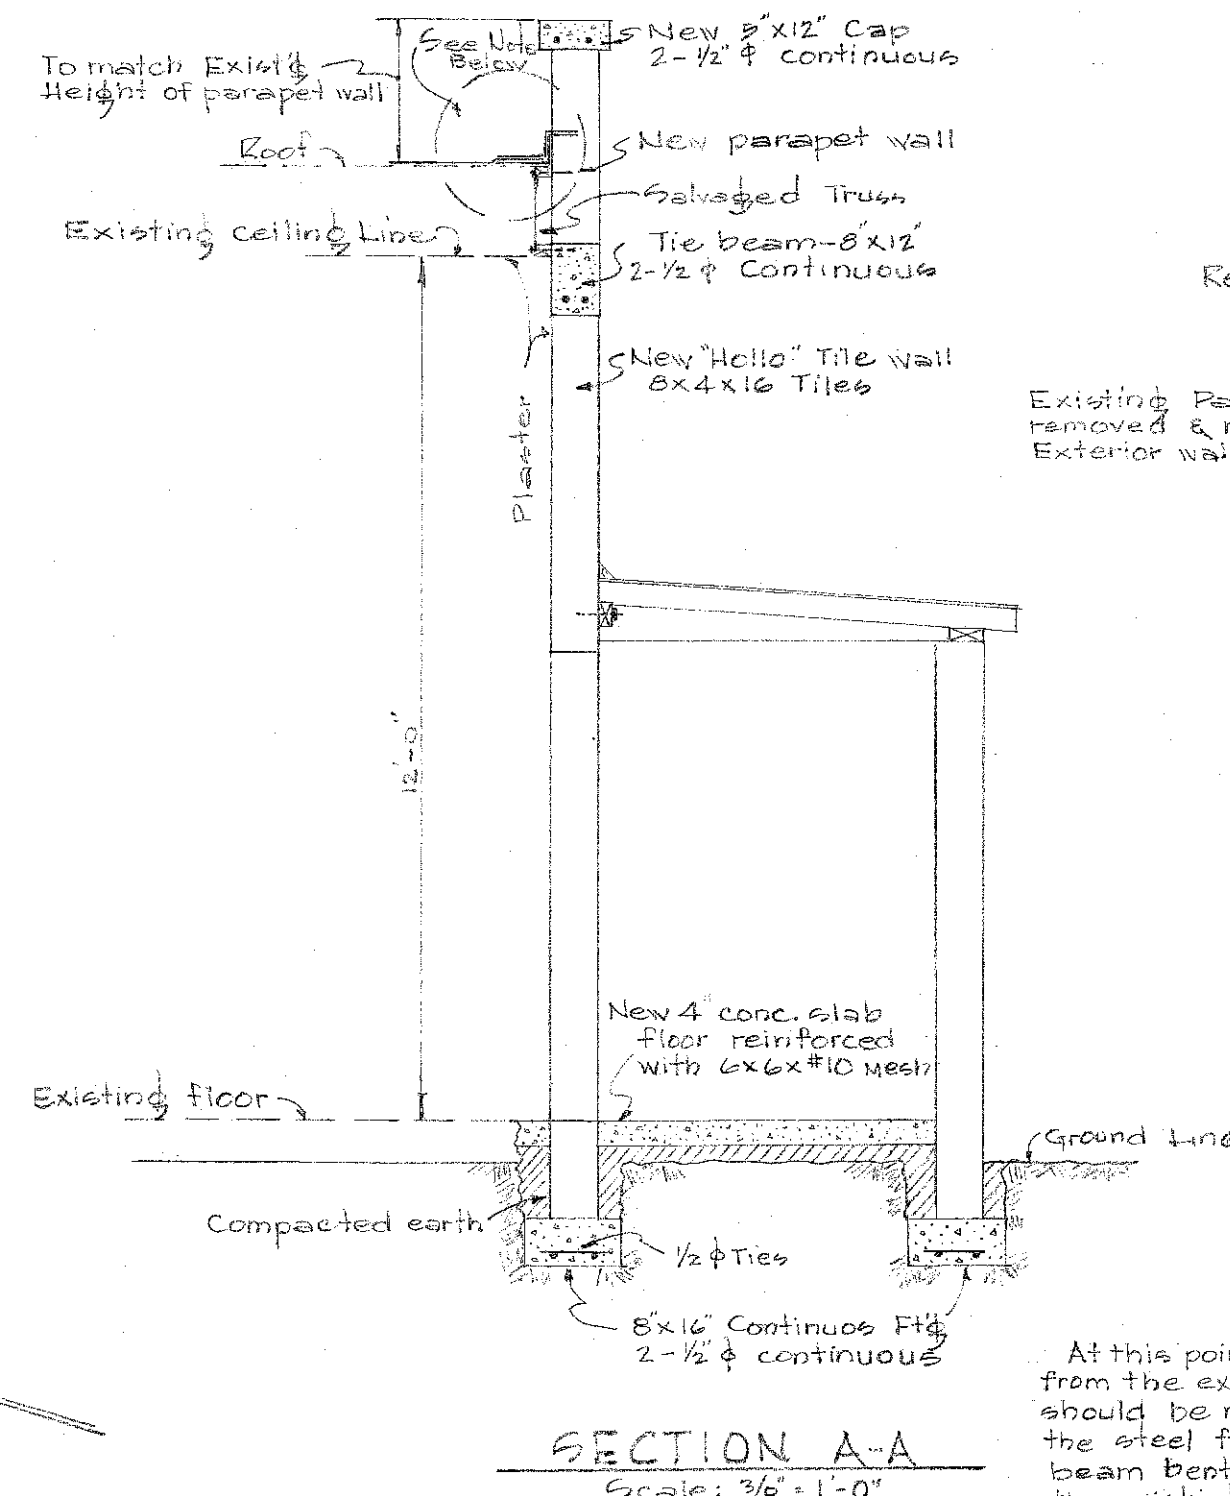


NOTE:
The Contractor shall arrange his work so as not to disrupt or inconvenience the normal operations of the Liquor Store Proprietor.

- NOTE:
1. In tearing down the building, the roof should be left hanging a little over the new wall line & later cut flush with the inside face.
 2. 2' of the roofing material should be removed & metal flashings installed along the new wall line.
 3. Cover roof with material similar to existing.

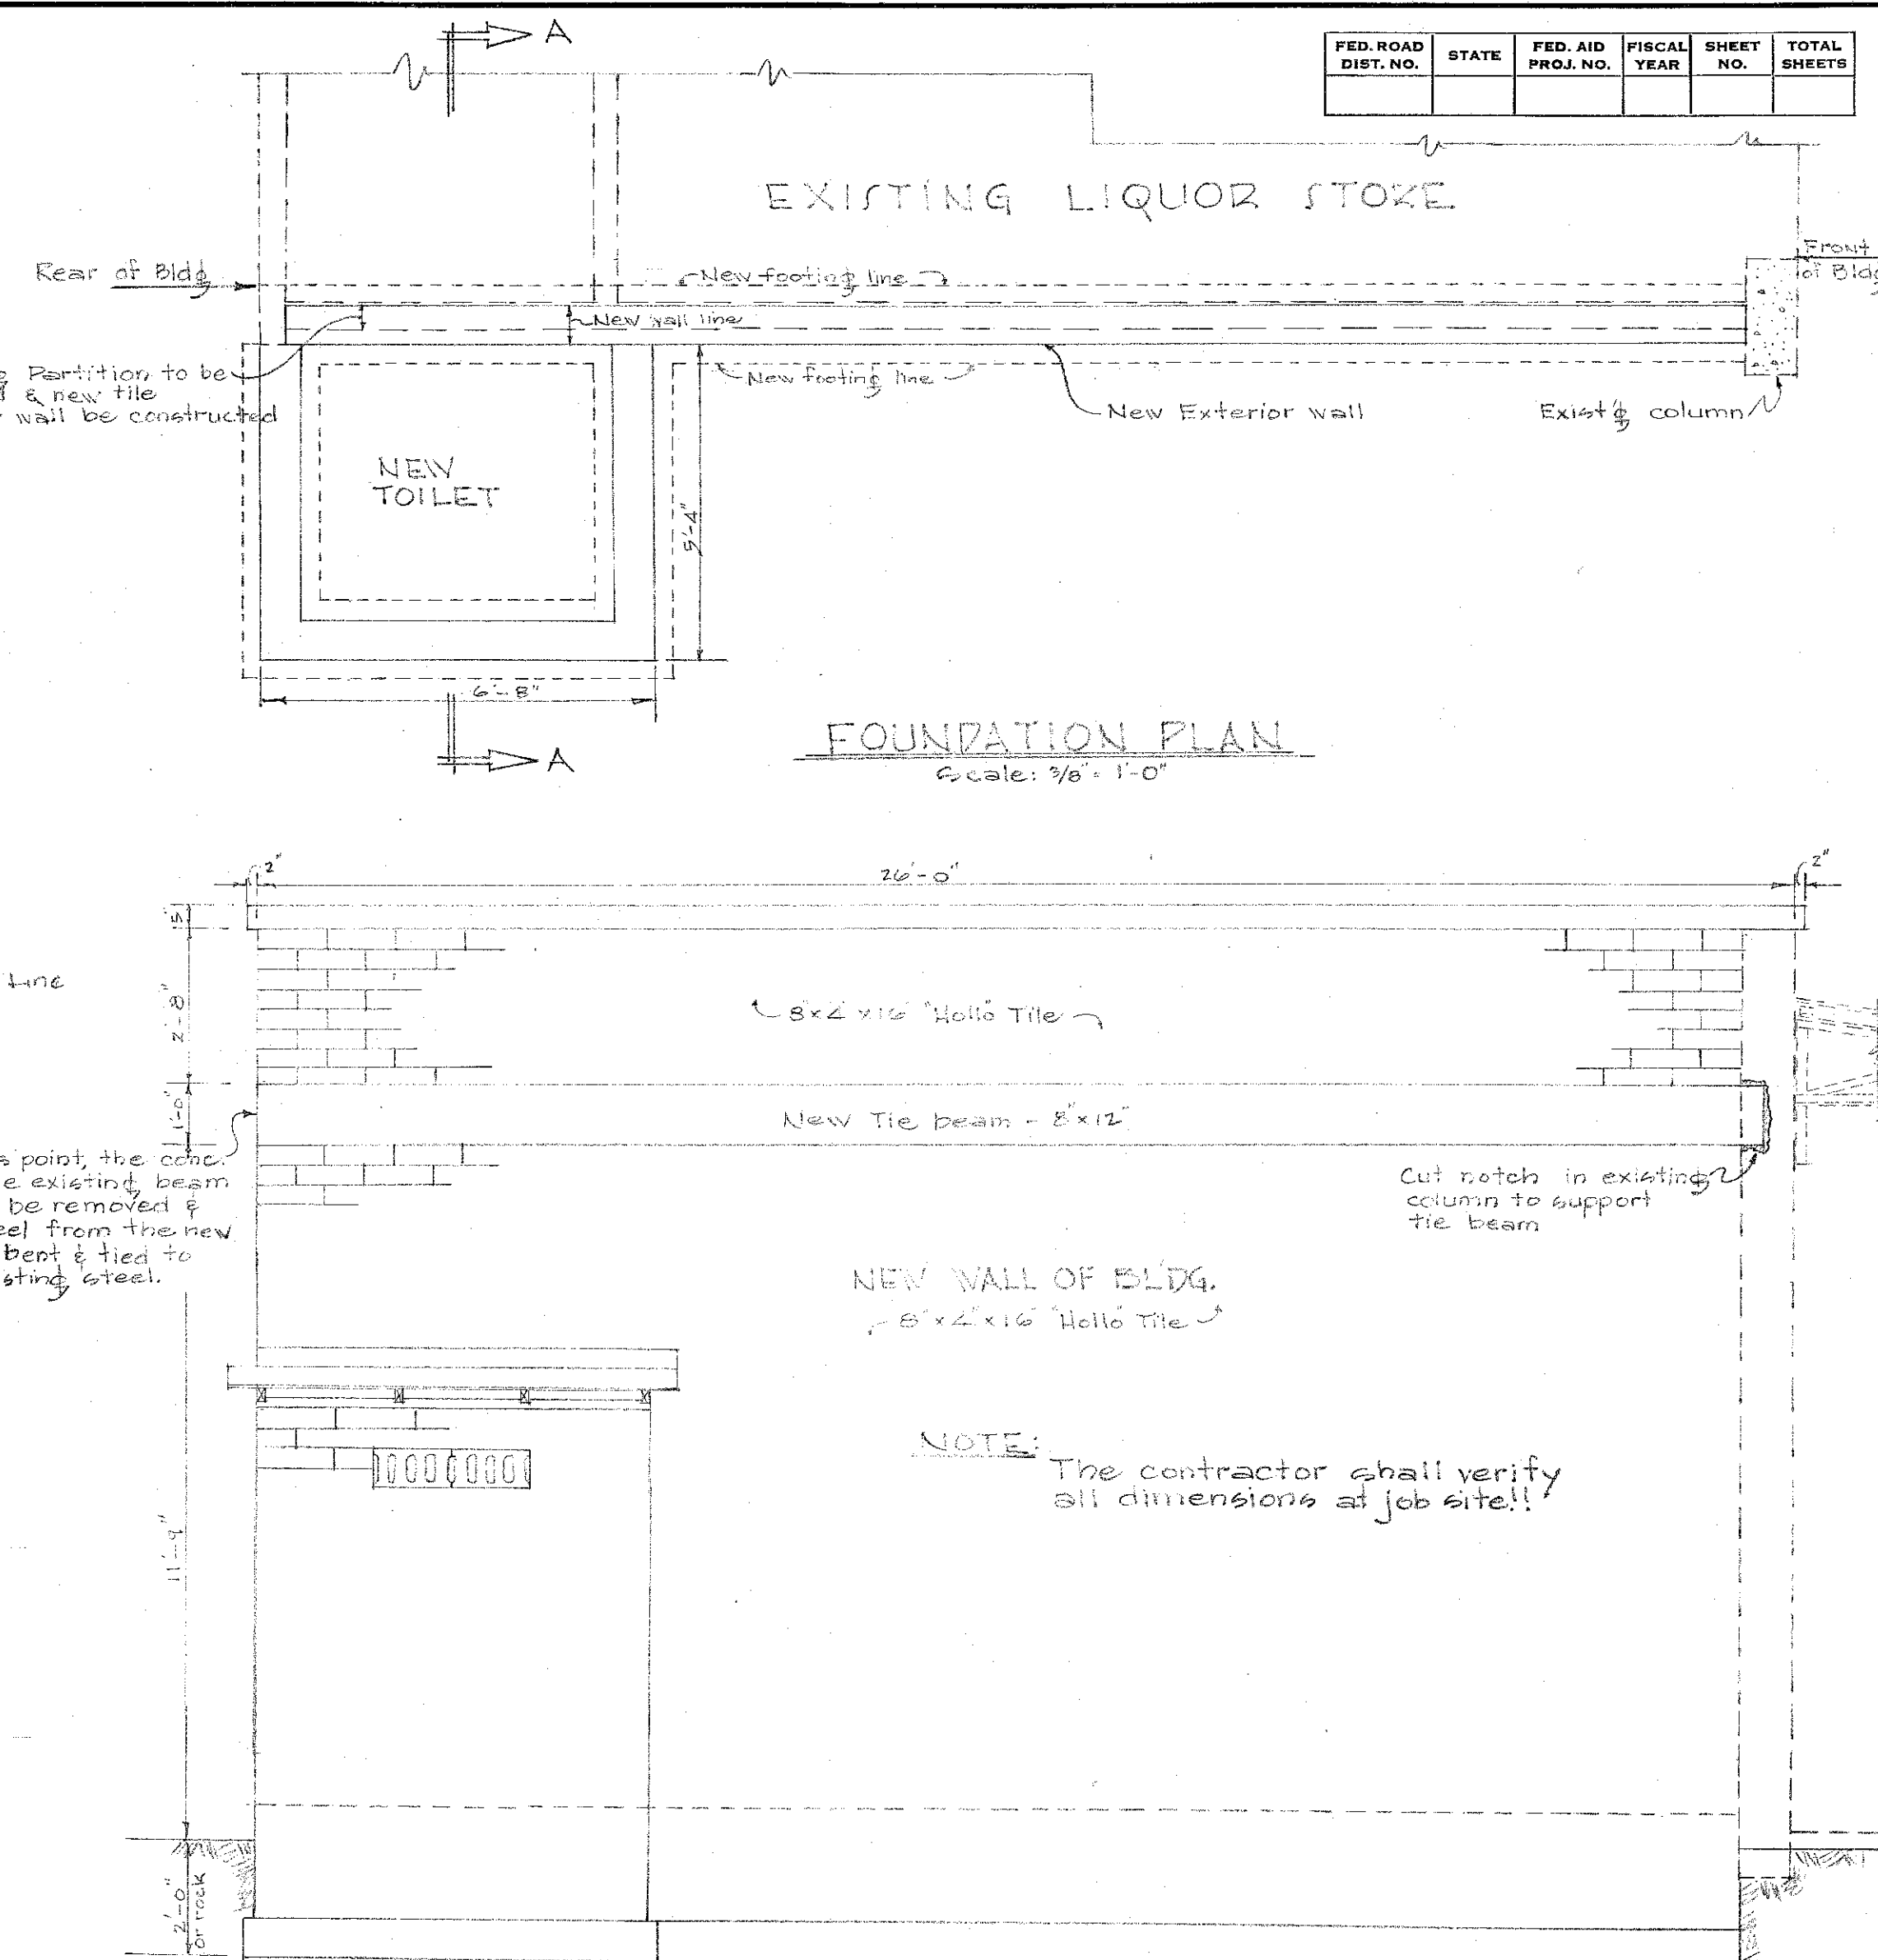


MAUKA SIDE ELEVATION

Scale: 3/8" = 1'-0"

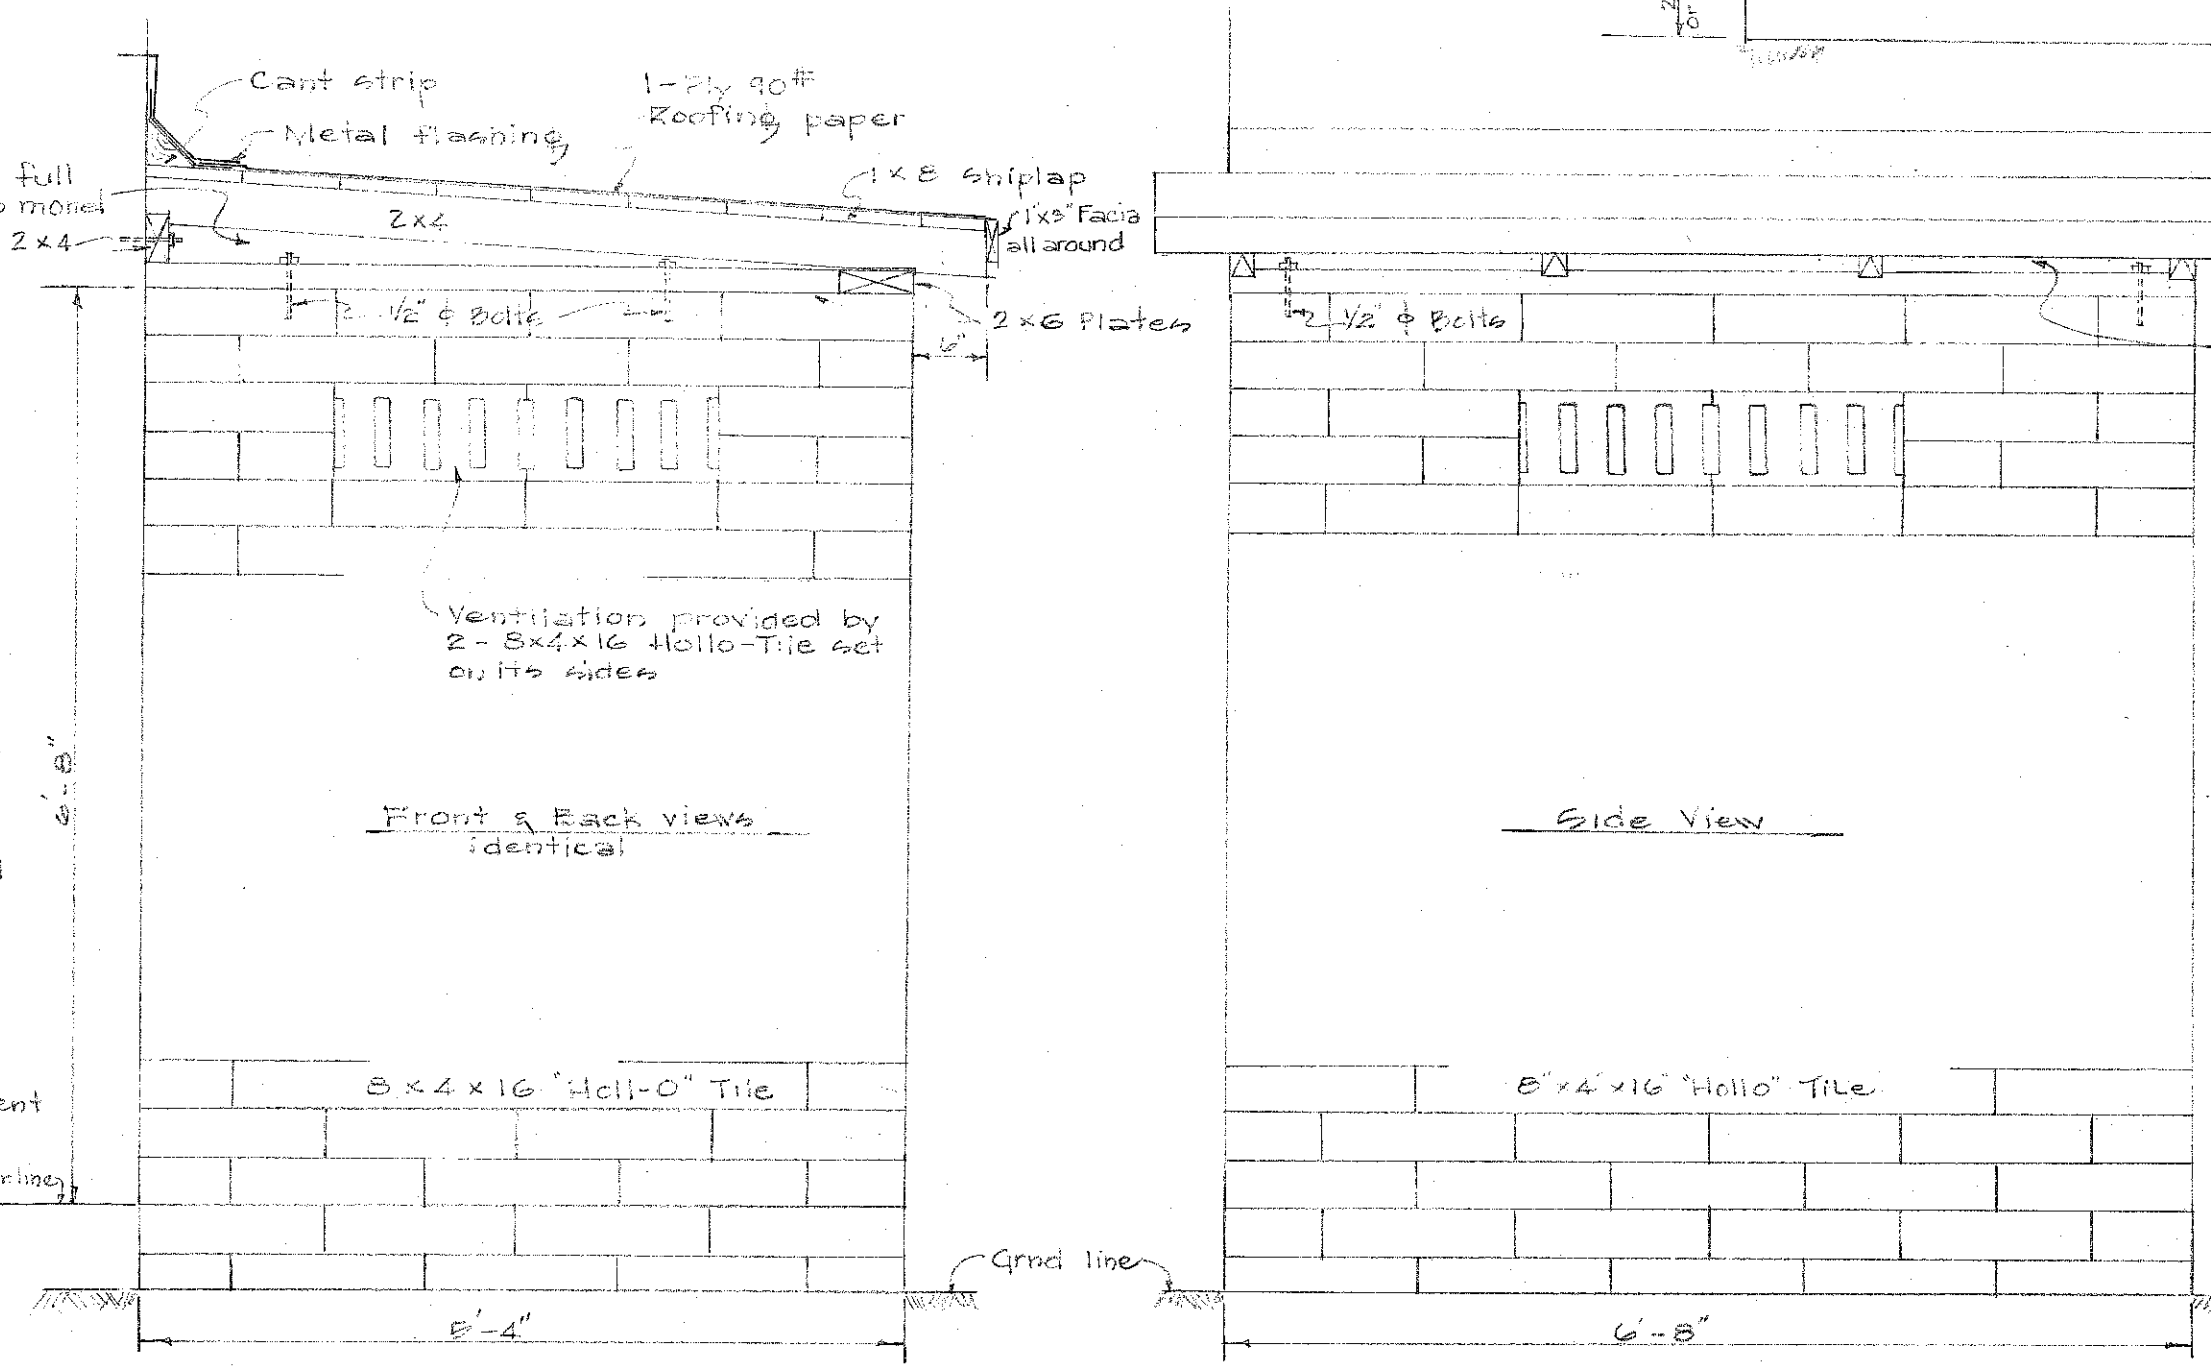

NEW TOILET


Scale: 3/8" = 1'-0"

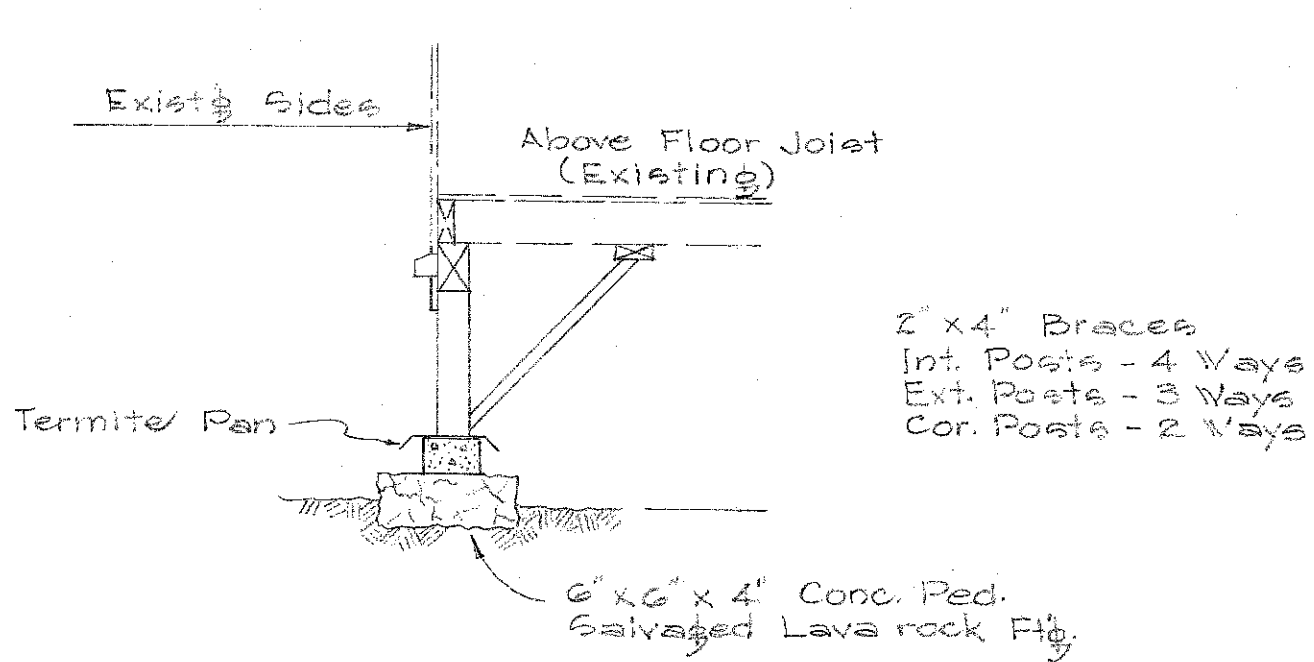

TYPICAL FOUNDATION

Scale: 1/2" = 1'-0"

NOTE:
Use existing fill and foundation post if salvageable, otherwise use sound second hand Lumber.
Fill ~ 4" x 6"
Post ~ 4" x 4" (Min).

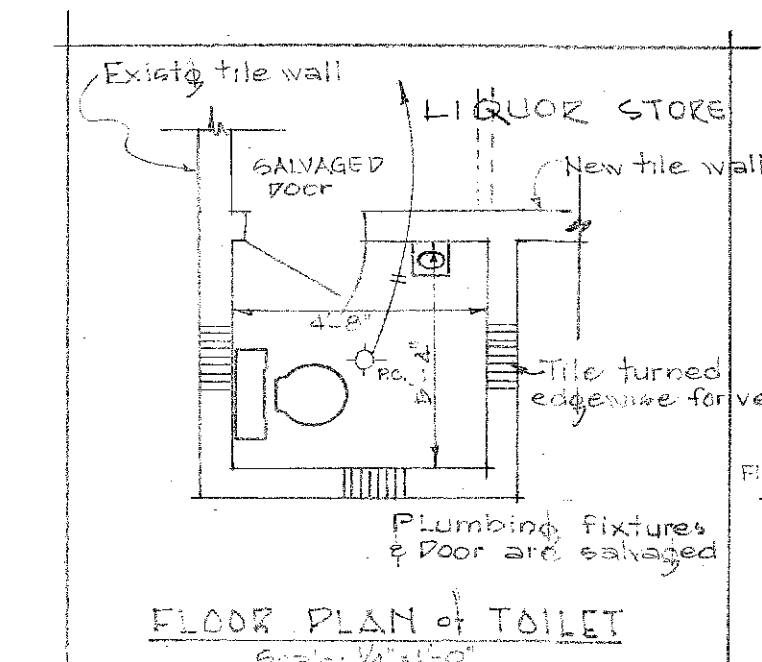

FLOOR PLAN OF TOILET

Scale: 3/8" = 1'-0"

APPROVED:
James D. Johnson
Commissioner of Public Lands
A. J. Mc Cormack agent
Lessee - Mary Roberts

TERRITORIAL HIGHWAY DEPARTMENT
TERRITORY OF HAWAII
RELOCATION OF 3-DUPLEX APTS. & REHABILITATION OF HOLLOW-TILE STORE BLDG

PROJECT No. FU 59(2)

Scale: As Noted June 9, 1952

SHEET No. 1 OF 1 SHEETS

5602.1

DATE	DESIGNED BY	CHECKED BY
PLANNED BY	DRAWN BY	NOTED BY
QUANTITIES BY	QUANTITIES CHECKED BY	
NOTE BOOK No.		