
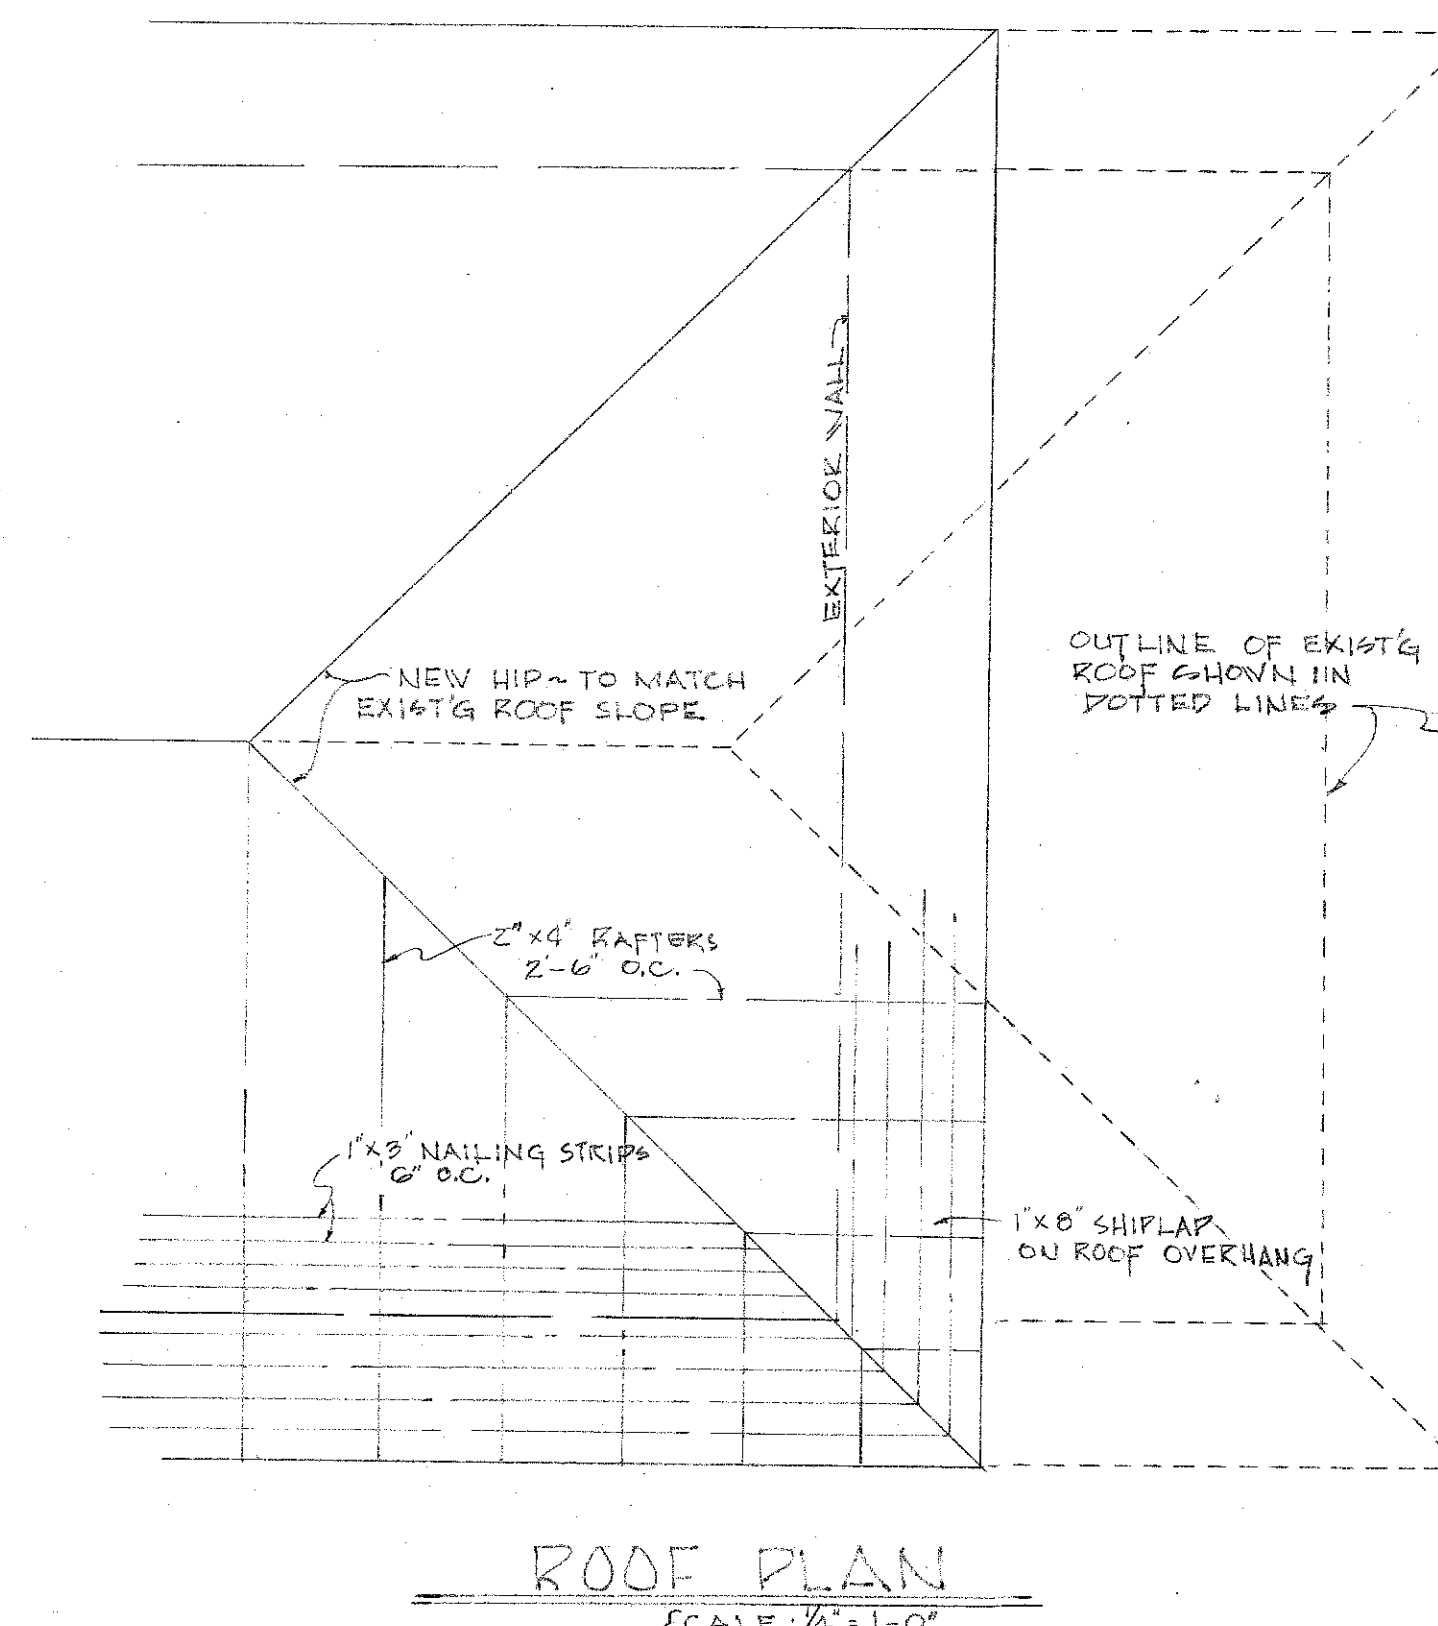
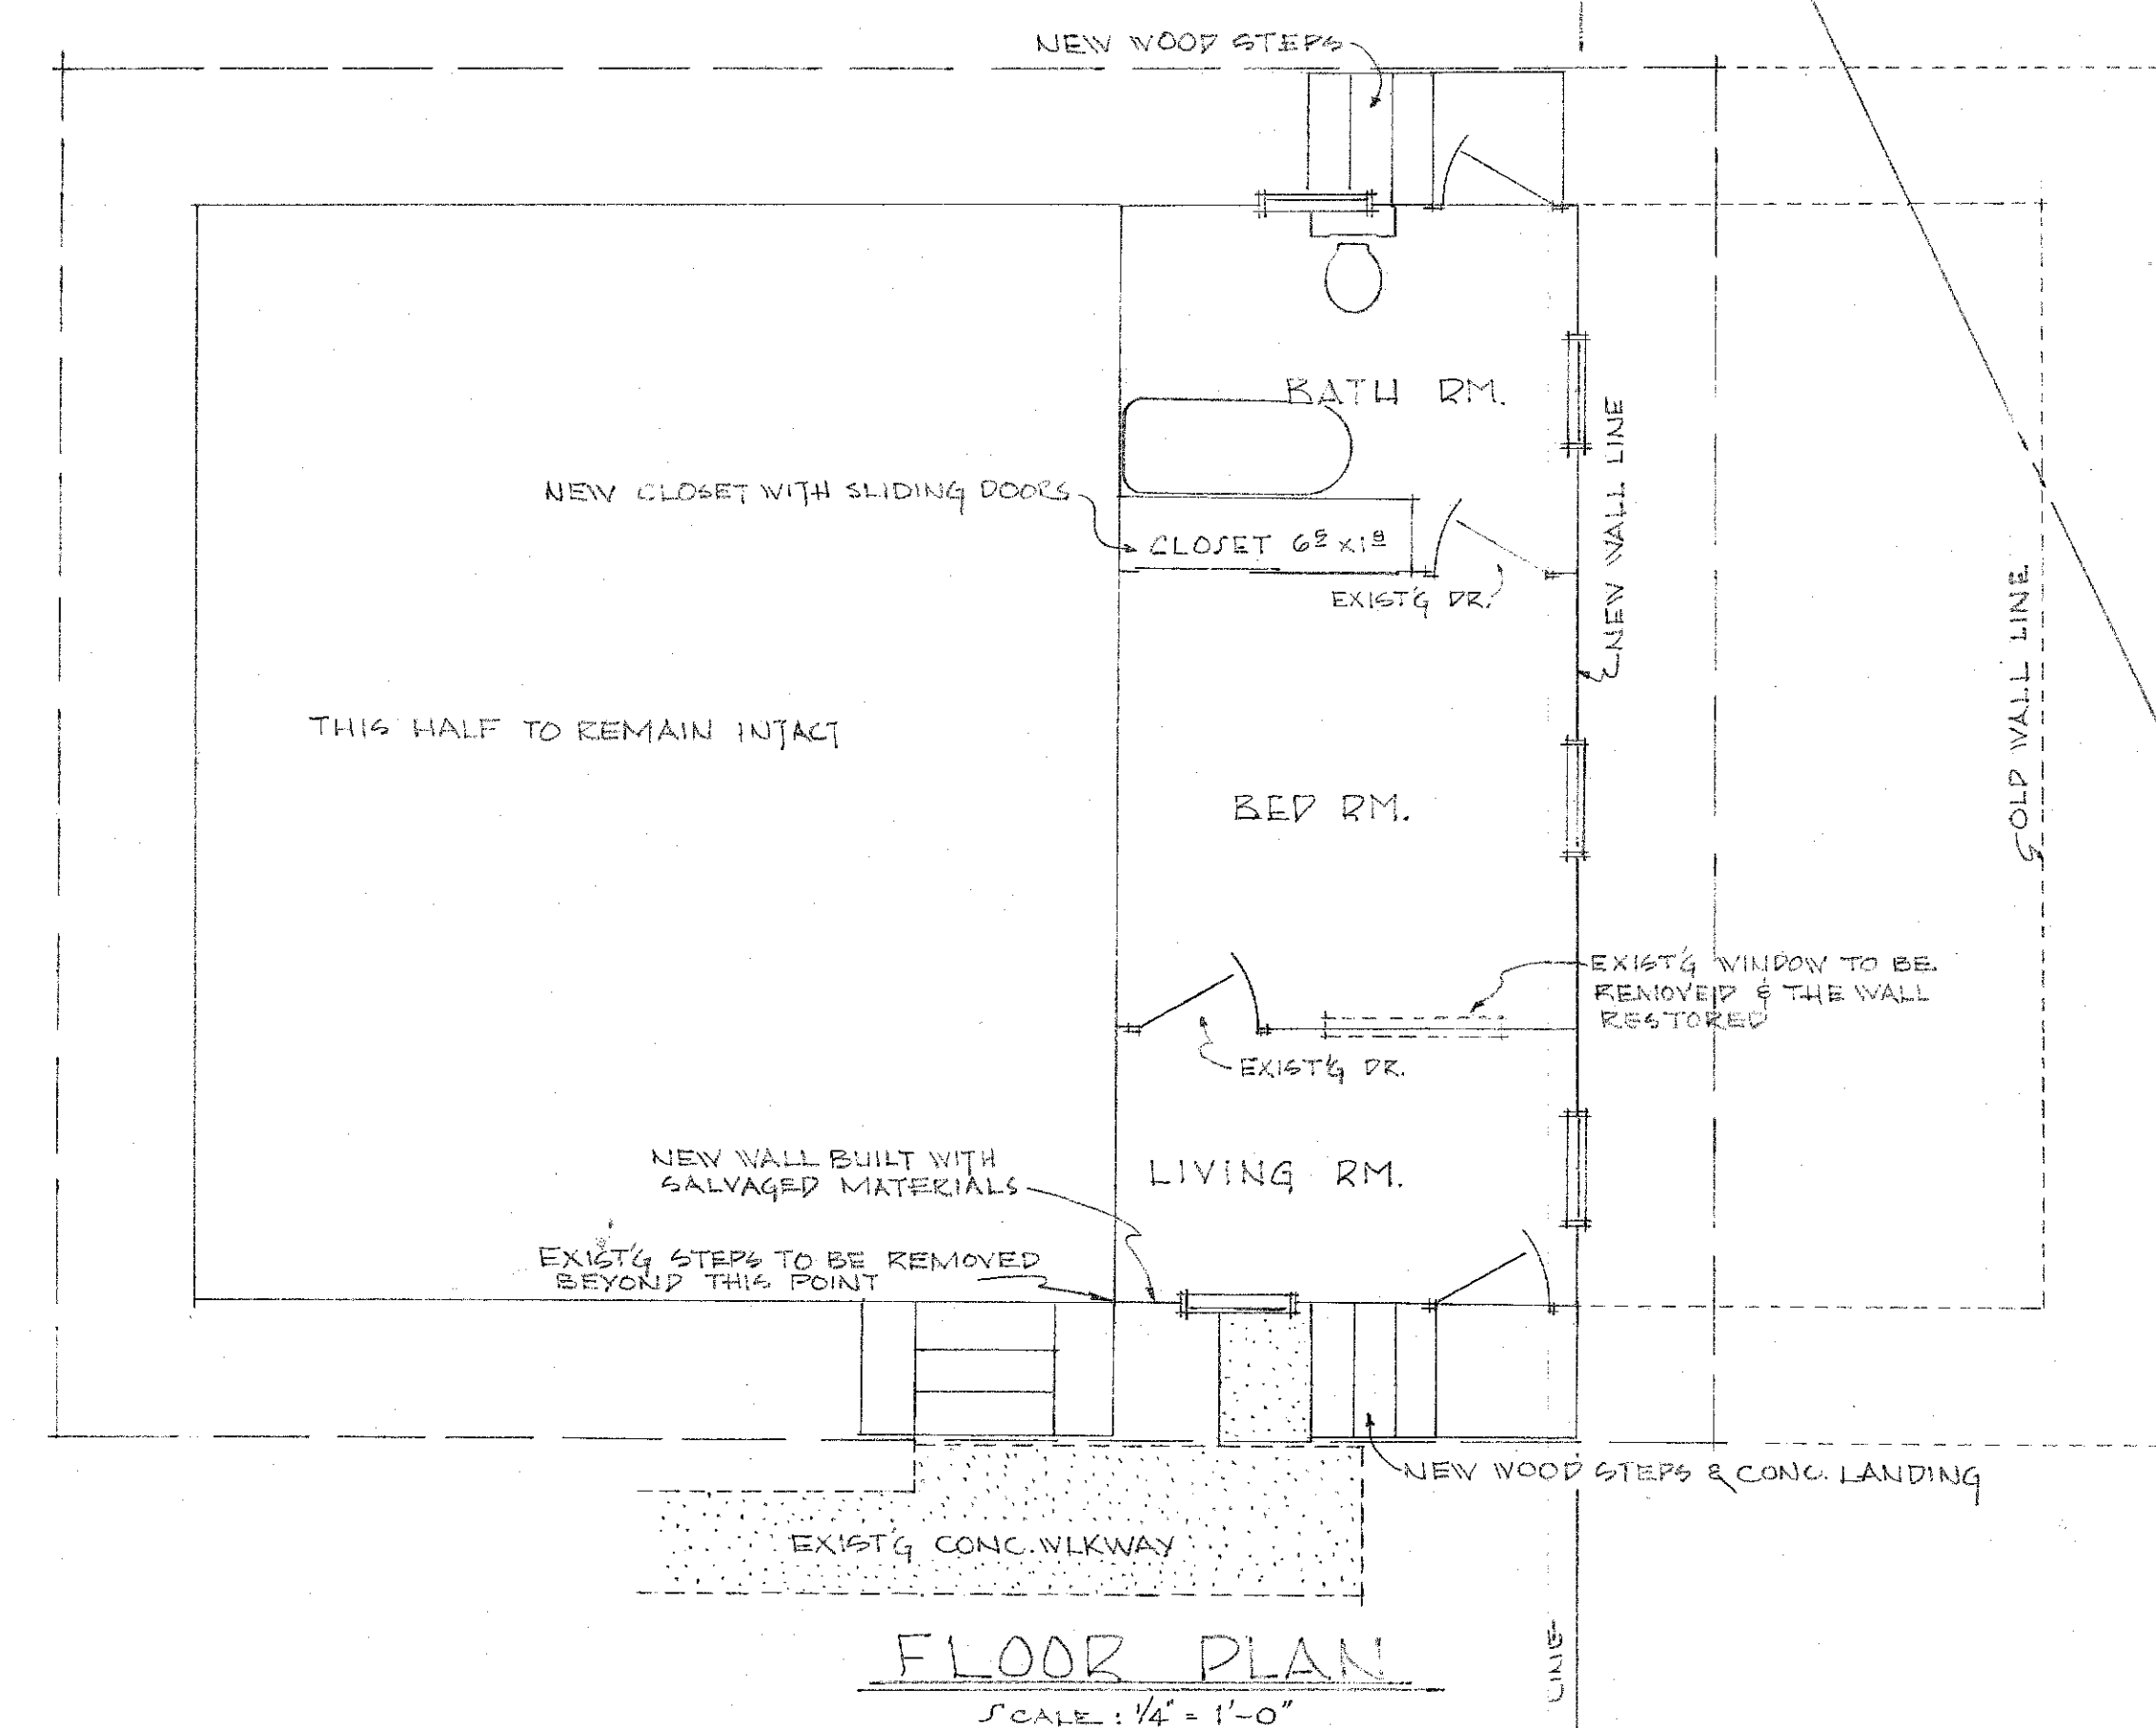


FED. ROAD DIST. NO.	STATE	FED. AID PROJ. NO.	FISCAL YEAR	SHEET NO.	TOTAL SHEET

GENERAL NOTES:

1. ALL FACILITIES AND PRIVILEGES WHICH ARE ACCORDING TO THIS DWELLING OR WHICH THE OWNER IS NOW ENJOYING, SHALL BE RESTORED TO THIS DWELLING. THESE INCLUDE ALL UTILITIES SUCH AS HEATING, COOKING, SEWAGE, WATER, GAS, ELECTRIC ETC.
2. THE CONTRACTOR SHALL SALVAGE AND REMOVE ALL PRESENT MATERIALS FOR THE REMODELING OF THE DWELLING, WHERE THE USE OF EXTRA MATERIALS ARE NECESSARY TO COMPLETE THE WORK, THEY MAY BE OF SOUND SECOND-HAND MATERIALS.

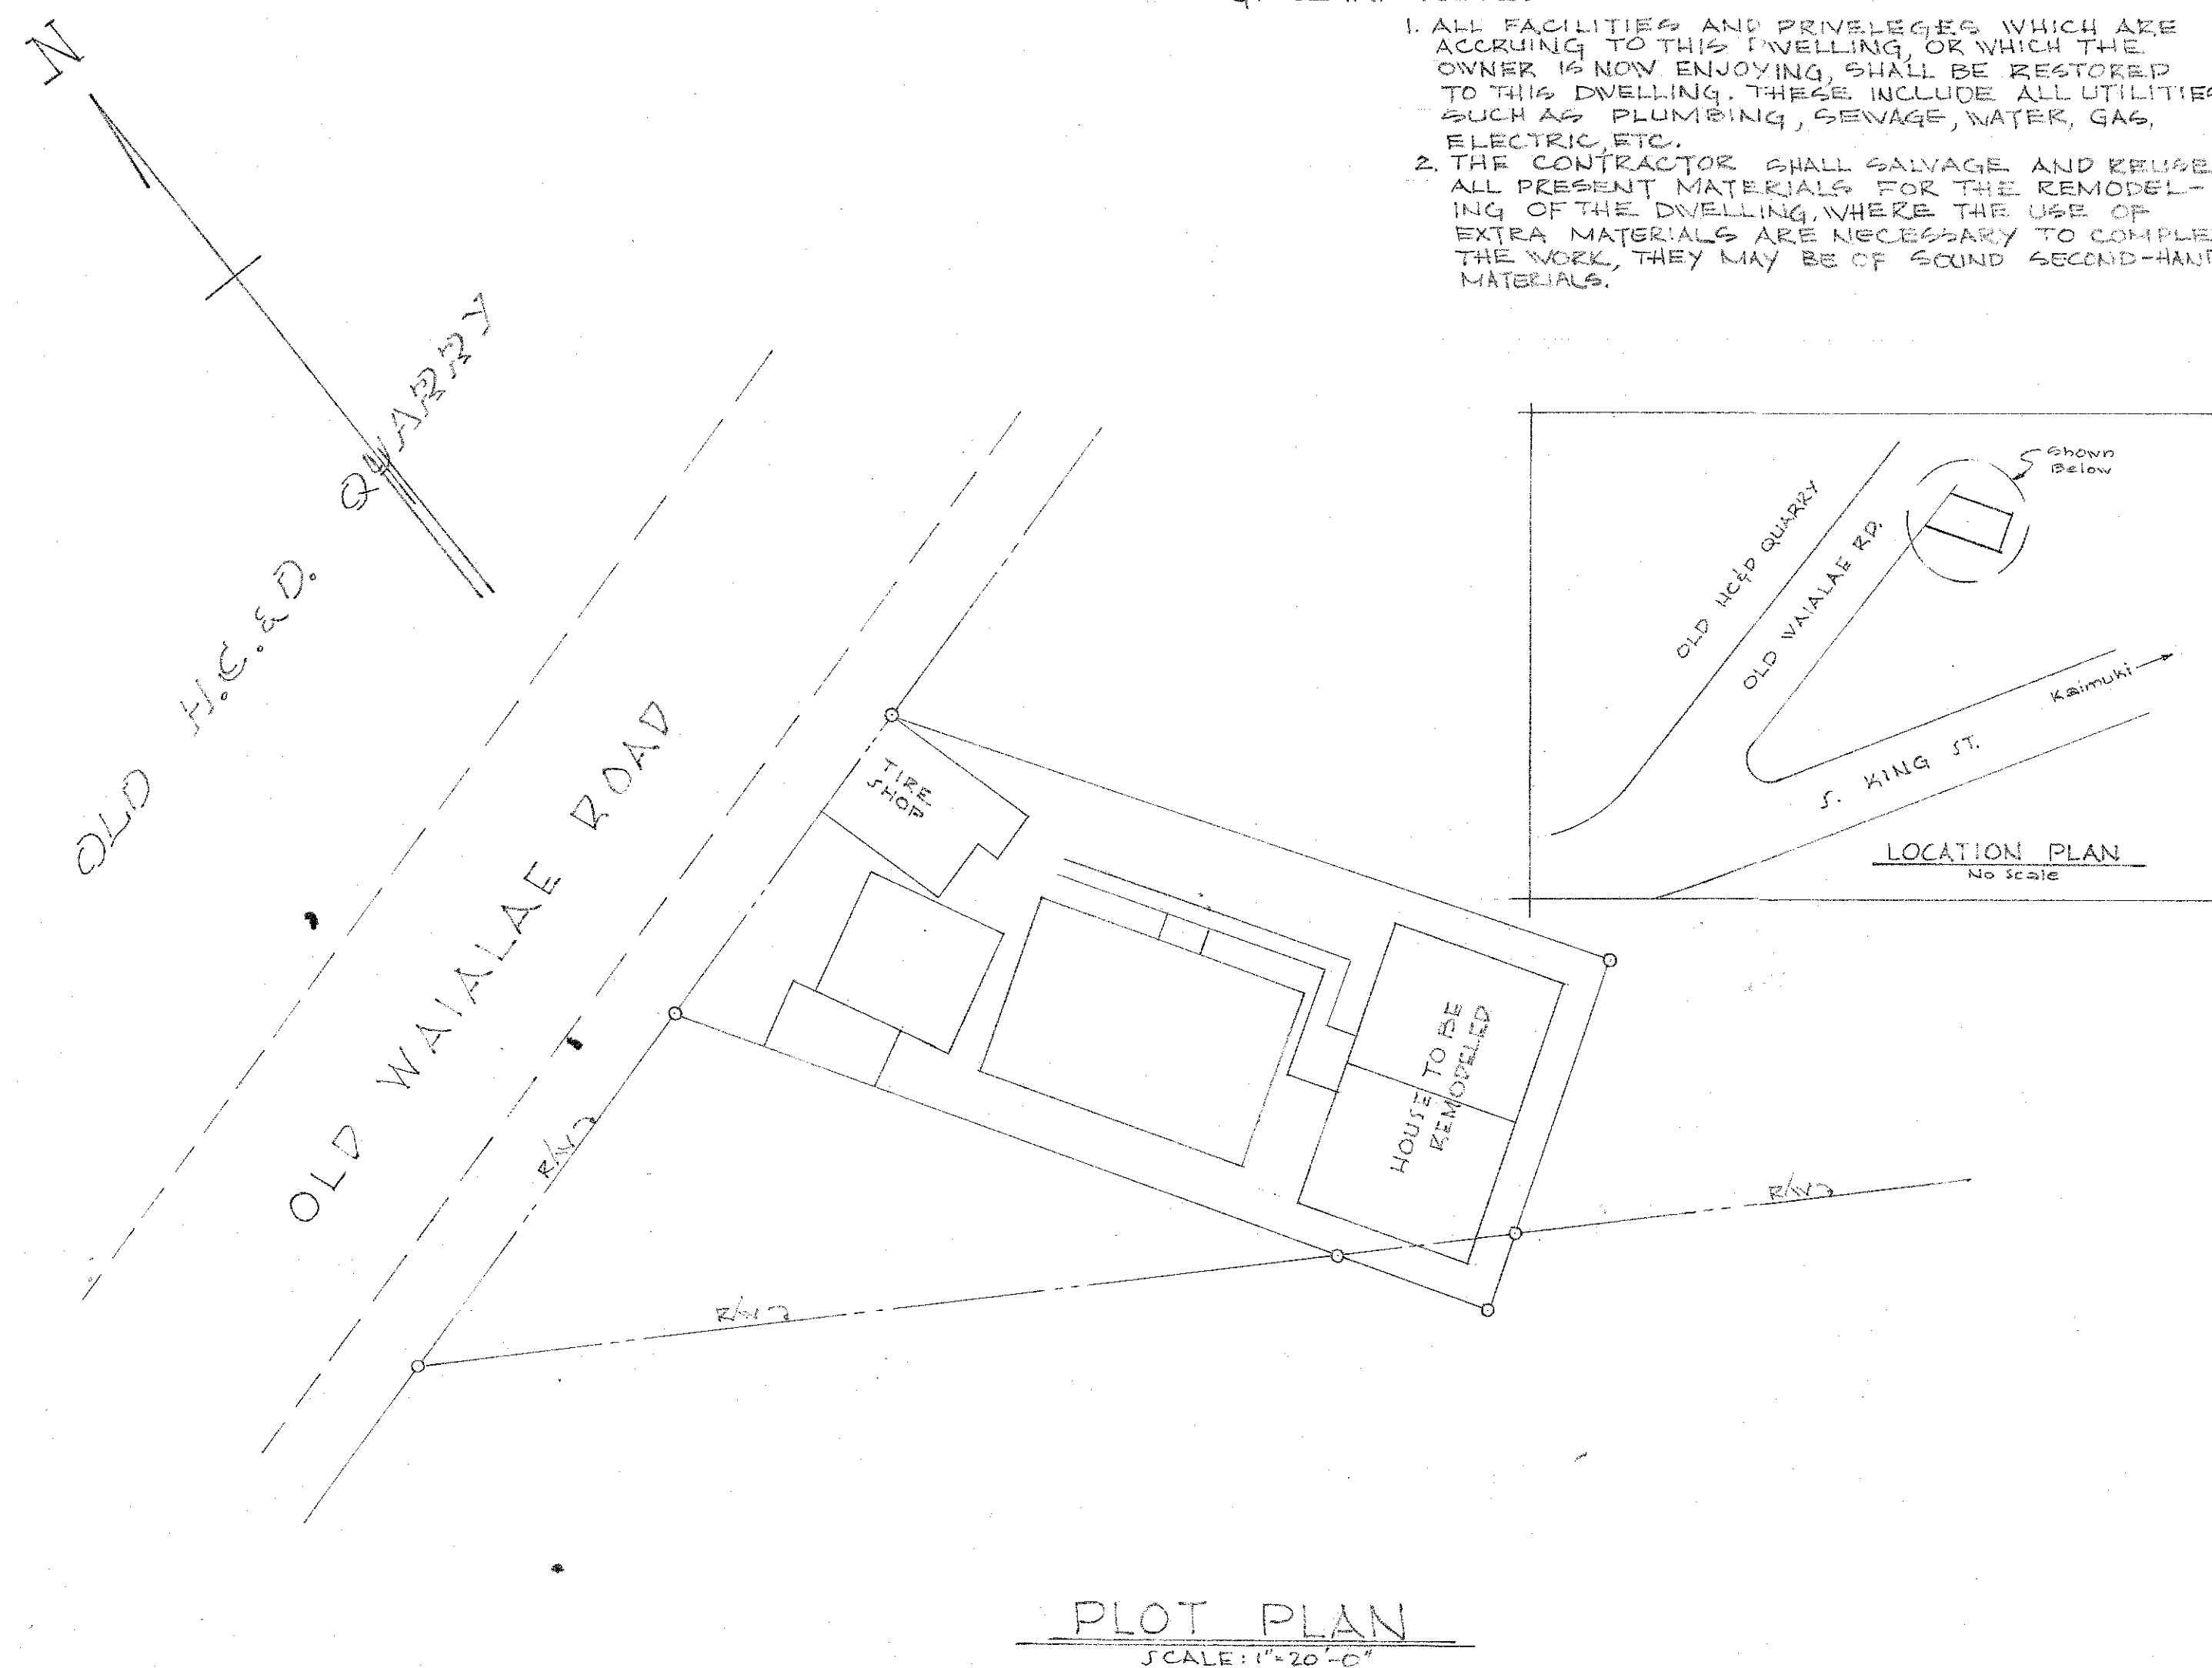

SCOPE OF WORK.

1. CUT HOUSE AT THE WALL LINE SHOWN ON THE FLOOR PLAN.
2. MOVE EXISTING EXTERIOR WALL TO NEW POSITION & INSTALL WINDOWS IN POSITIONS SHOWN ON THE PLAN.
3. REMOVE EXISTING WINDOW BETWEEN THE BEDROOM AND THE LIVING ROOM AND RESTORE THE WALL.
4. CONSTRUCT NEW WALL IN THE FRONT TO CONVERT THE EXISTING PORCH INTO A LIVING ROOM. INSTALL A DOOR AND WINDOW IN THE POSITION SHOWN ON THE PLAN.
5. REMODEL THE EXISTING KITCHEN INTO A BATHROOM AS SHOWN ON THE PLAN.
6. THE ROOF SHALL BE REBUILT TO MATCH THE EXISTING & COVERED WITH NEW WOOD SHINGLES (#2 CEDAR).
7. CUT & REBUILD EXISTING FRONT STEPS TO SERVE THE ADJOINING APARTMENT ONLY.
8. BUILD TWO NEW WOODEN STEPS AS SHOWN ON THE PLAN.
9. A CONCRETE LANDING SHALL BE BUILT IN THE FRONT AS SHOWN.
10. ALL NEW WORK TO MATCH EXISTING OR BE PAINTED TWO COATS OF PAINT.
11. ONE COAT OF STAIN ON ROOF TO MATCH EXISTING.

NOTE:
ROOF TO BE COVERED
WITH NEW SHINGLES
(NO. 2 CEDAR)

PARCEL NO. 86
TAX KEY: 2-7-ZB-21
OWNERS APPROVAL
Annie Yau Chan Lix Lam

TERRITORIAL HIGHWAY DEPARTMENT
TERRITORY OF HAWAII
REHABILITATION of DWELLING
PROJ. FU 50(2)

SCALE: AS SHOWN

JUNE 13, 1952

SHEET No. 1 OF 1 SHEETS

5603.1