

INDEX TO DRAWINGS	
SHT. NO.	DESCRIPTION
1	TITLE SHEET
2-8	PLAN AND PROFILE WITH BORING LOCATIONS

STATE OF HAWAII

DEPARTMENT OF TRANSPORTATION

HIGHWAYS DIVISION

HONOLULU, HAWAII

PLANS OF

SUB-STRATA INVESTIGATION

INTERSTATE HIGHWAY

FEDERAL AID INTERSTATE PROJECT I-H2-I(1)

(SCHOFIELD BARRACKS TO WAIAWA INTERCHANGE)

DISTRICTS OF WAHIAWA AND EWA


ISLAND OF OAHU

SCALES

PLAN.....1 IN. = 200 FT.

PROFILE.....HOR. 1 IN. = 200 FT.

VER. 1 IN. = 20 FT.

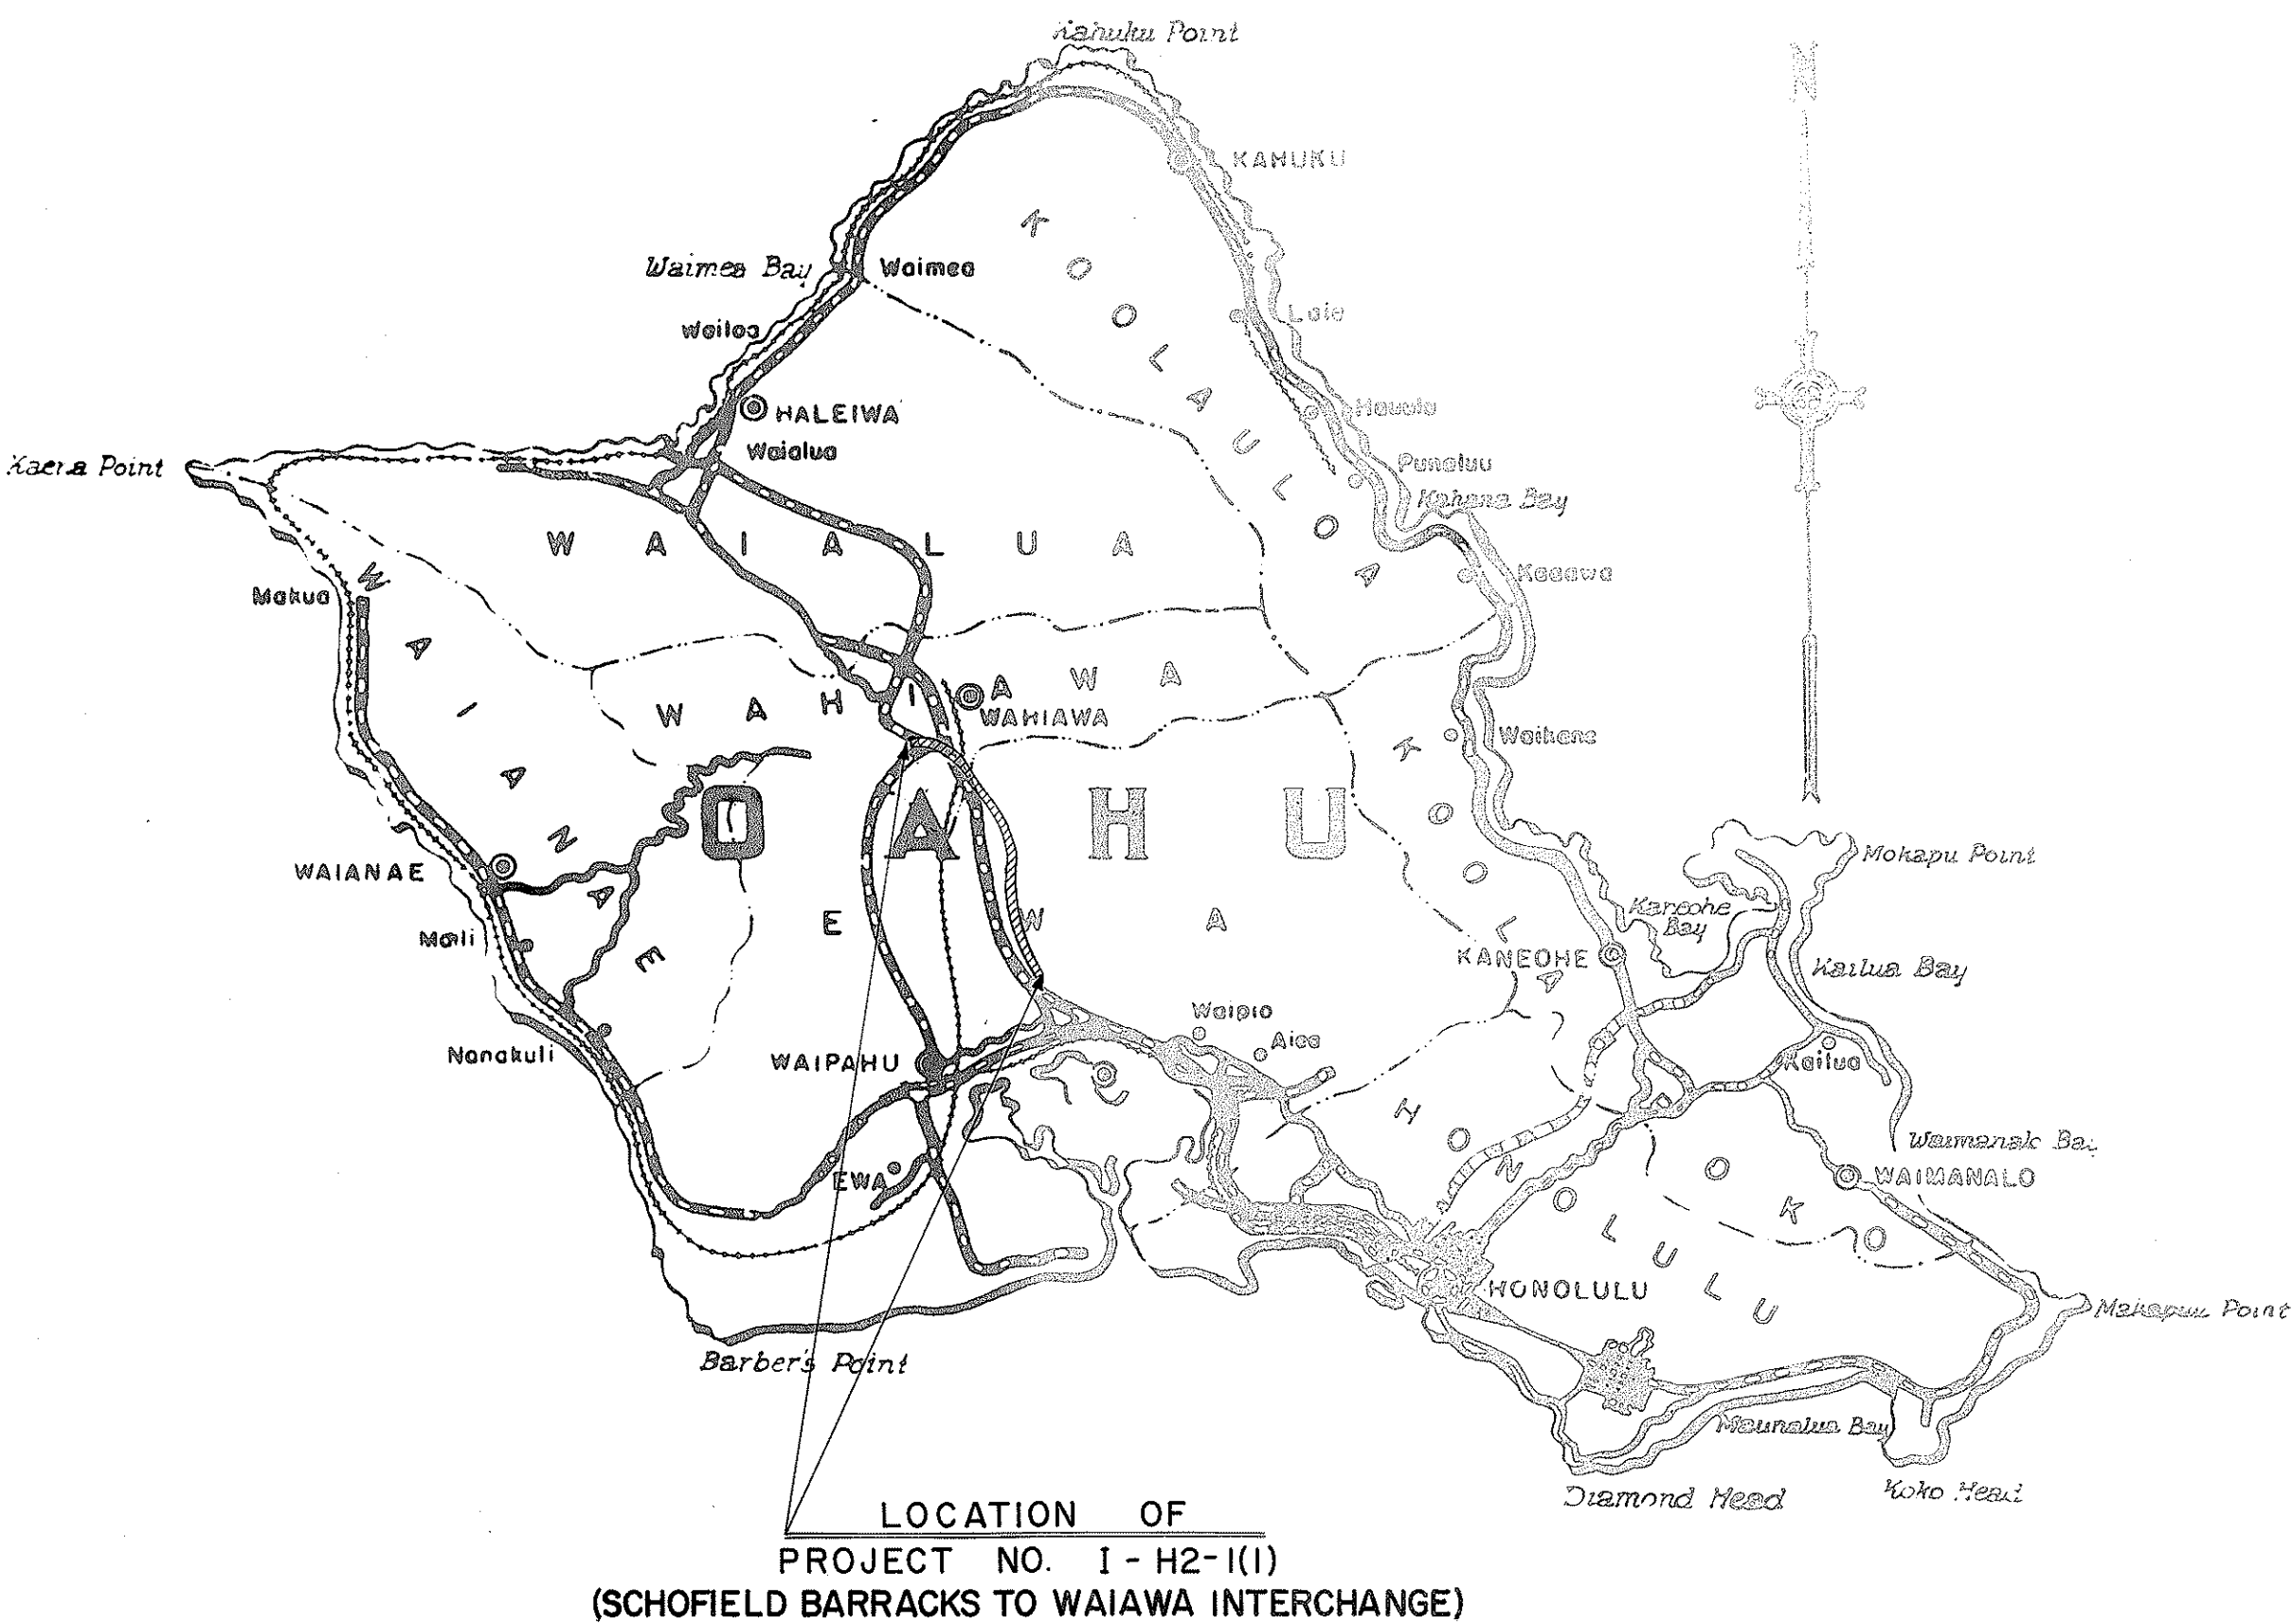

Federal Aid Projects Previously Constructed Or Under Construction



LAYOUT PLAN

0 1 2 3 4 5

SCALE IN THOUSAND FEET

LENGTH OF PROJECT = 8.172 Miles

DATE

DESIGNED BY

DRAWN BY

CHECKED BY

ORIGINAL PLAN

NOTE BOOK

No.

SURVEY PLOTTED BY

DESIGNED BY

DRAWN BY

CHECKED BY

APPROVED

DATE 2 July 64

Luis Uotaka

DIRECTOR OF TRANSPORTATION

DEPARTMENT OF COMMERCE

BUREAU OF PUBLIC ROADS

APPROVED:

DIVISION

ENGINEER

DATE