


FED. ROAD DIST. NO.	STATE	FED. AID PROJ. NO.	FISCAL YEAR	SHEET NO.	TOTAL SHEETS
HAWAII	HAW.	I.HZ-1(10)-6	1973	11	104

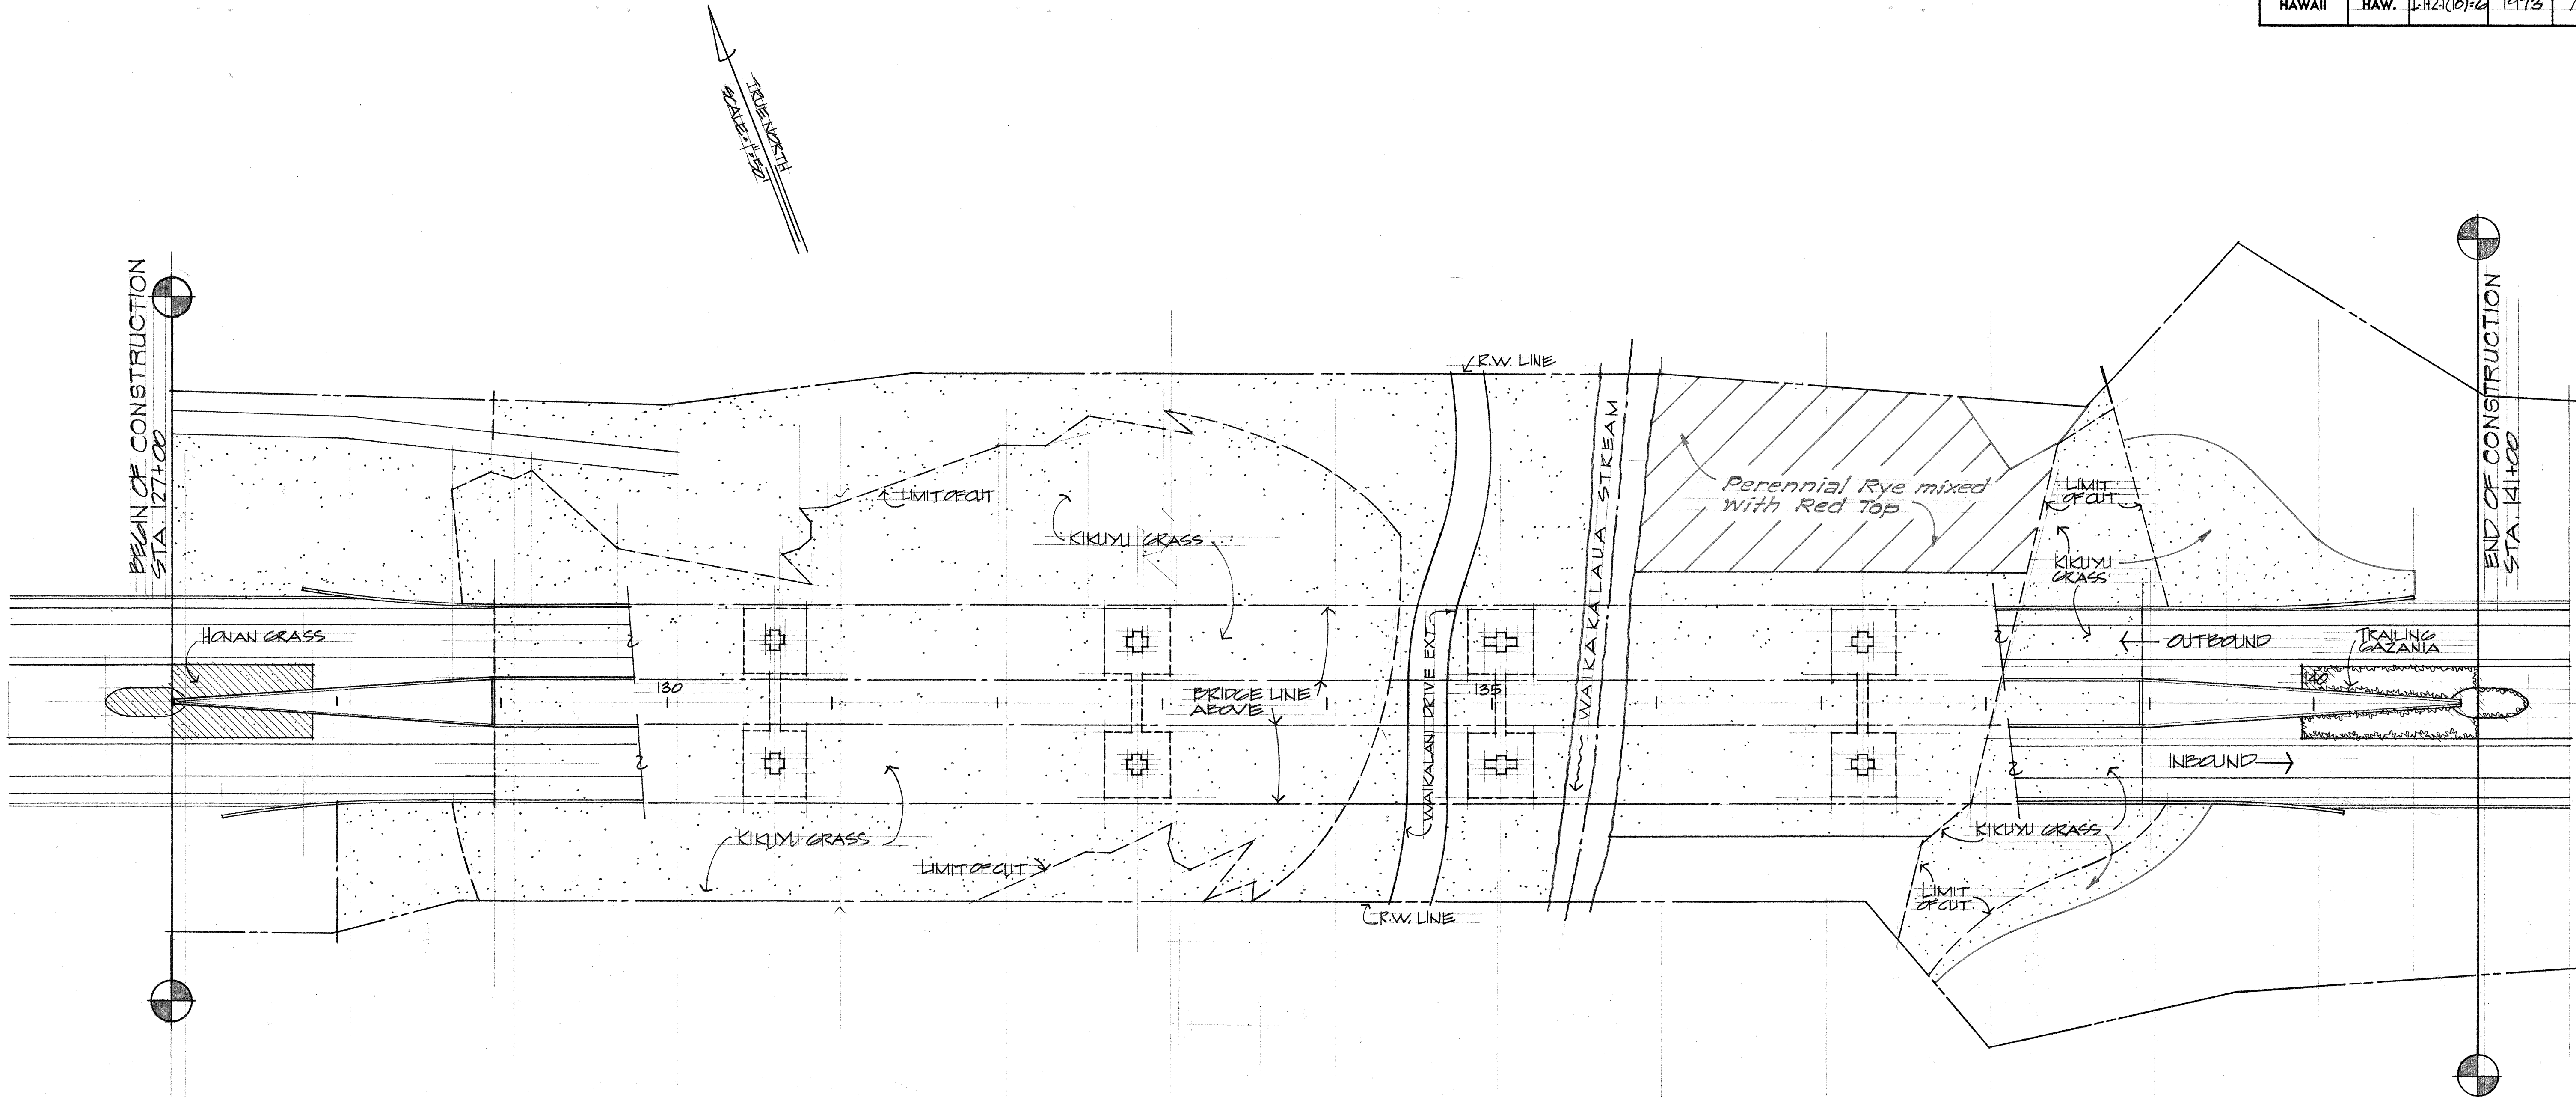

PLANT LIST			
ITEM NO.	QUANTITY	BOTANIC & COMMON NAME	SIZE
G57.01	4,120 ± sp.	GAZANIA UNIFLORA LEUCOLEANA = TRAILING GAZANIA	ROOTED RUNNERS
G55.01	3,600 ± sp.	EREMOCHLOA OPHIURIDES = HONAN GRASS	SPRIGS 26" O.C.
G55.02	286,500 ± sp.	PENNISETUM CLANDESTINUM = KIKUYU GRASS	SPRIGS @ 12" O.C.

NOTE:
For additional requirements the Contractor shall refer to Sections G55 & G57 of the Special Provisions.

DATE	_____
SURVEY PLANTED BY	_____
DRAWN BY	_____
CHECKED BY	_____
NOTE BOOK	_____
NO.	_____



THIS WORK WAS PREPARED BY
MELOU K. F. LAU
REGISTERED PROFESSIONAL LANDSCAPE ARCHITECT
NO. 2804
HAWAII, U.S.A.

STATE OF HAWAII
DEPARTMENT OF TRANSPORTATION
HIGHWAYS DIVISION

EROSION CONTROL PLAN

WAIKAKALAUA STREAM BRIDGE

INTERSTATE ROUTE H-2
F.A.I. PROJECT NO. I.HZ-1(10)-6
SCALE = 1" = 50' MAY 20, 1973

SHEET No. 1 OF 1 SHEETS