



FED. ROAD DIST. NO.	STATE	FED. AID PROJ. NO.	FISCAL YEAR	SHEET NO.	TOTAL SHEETS
HAWAII	HAW.	I-H2-(9)-4	1973	16	122

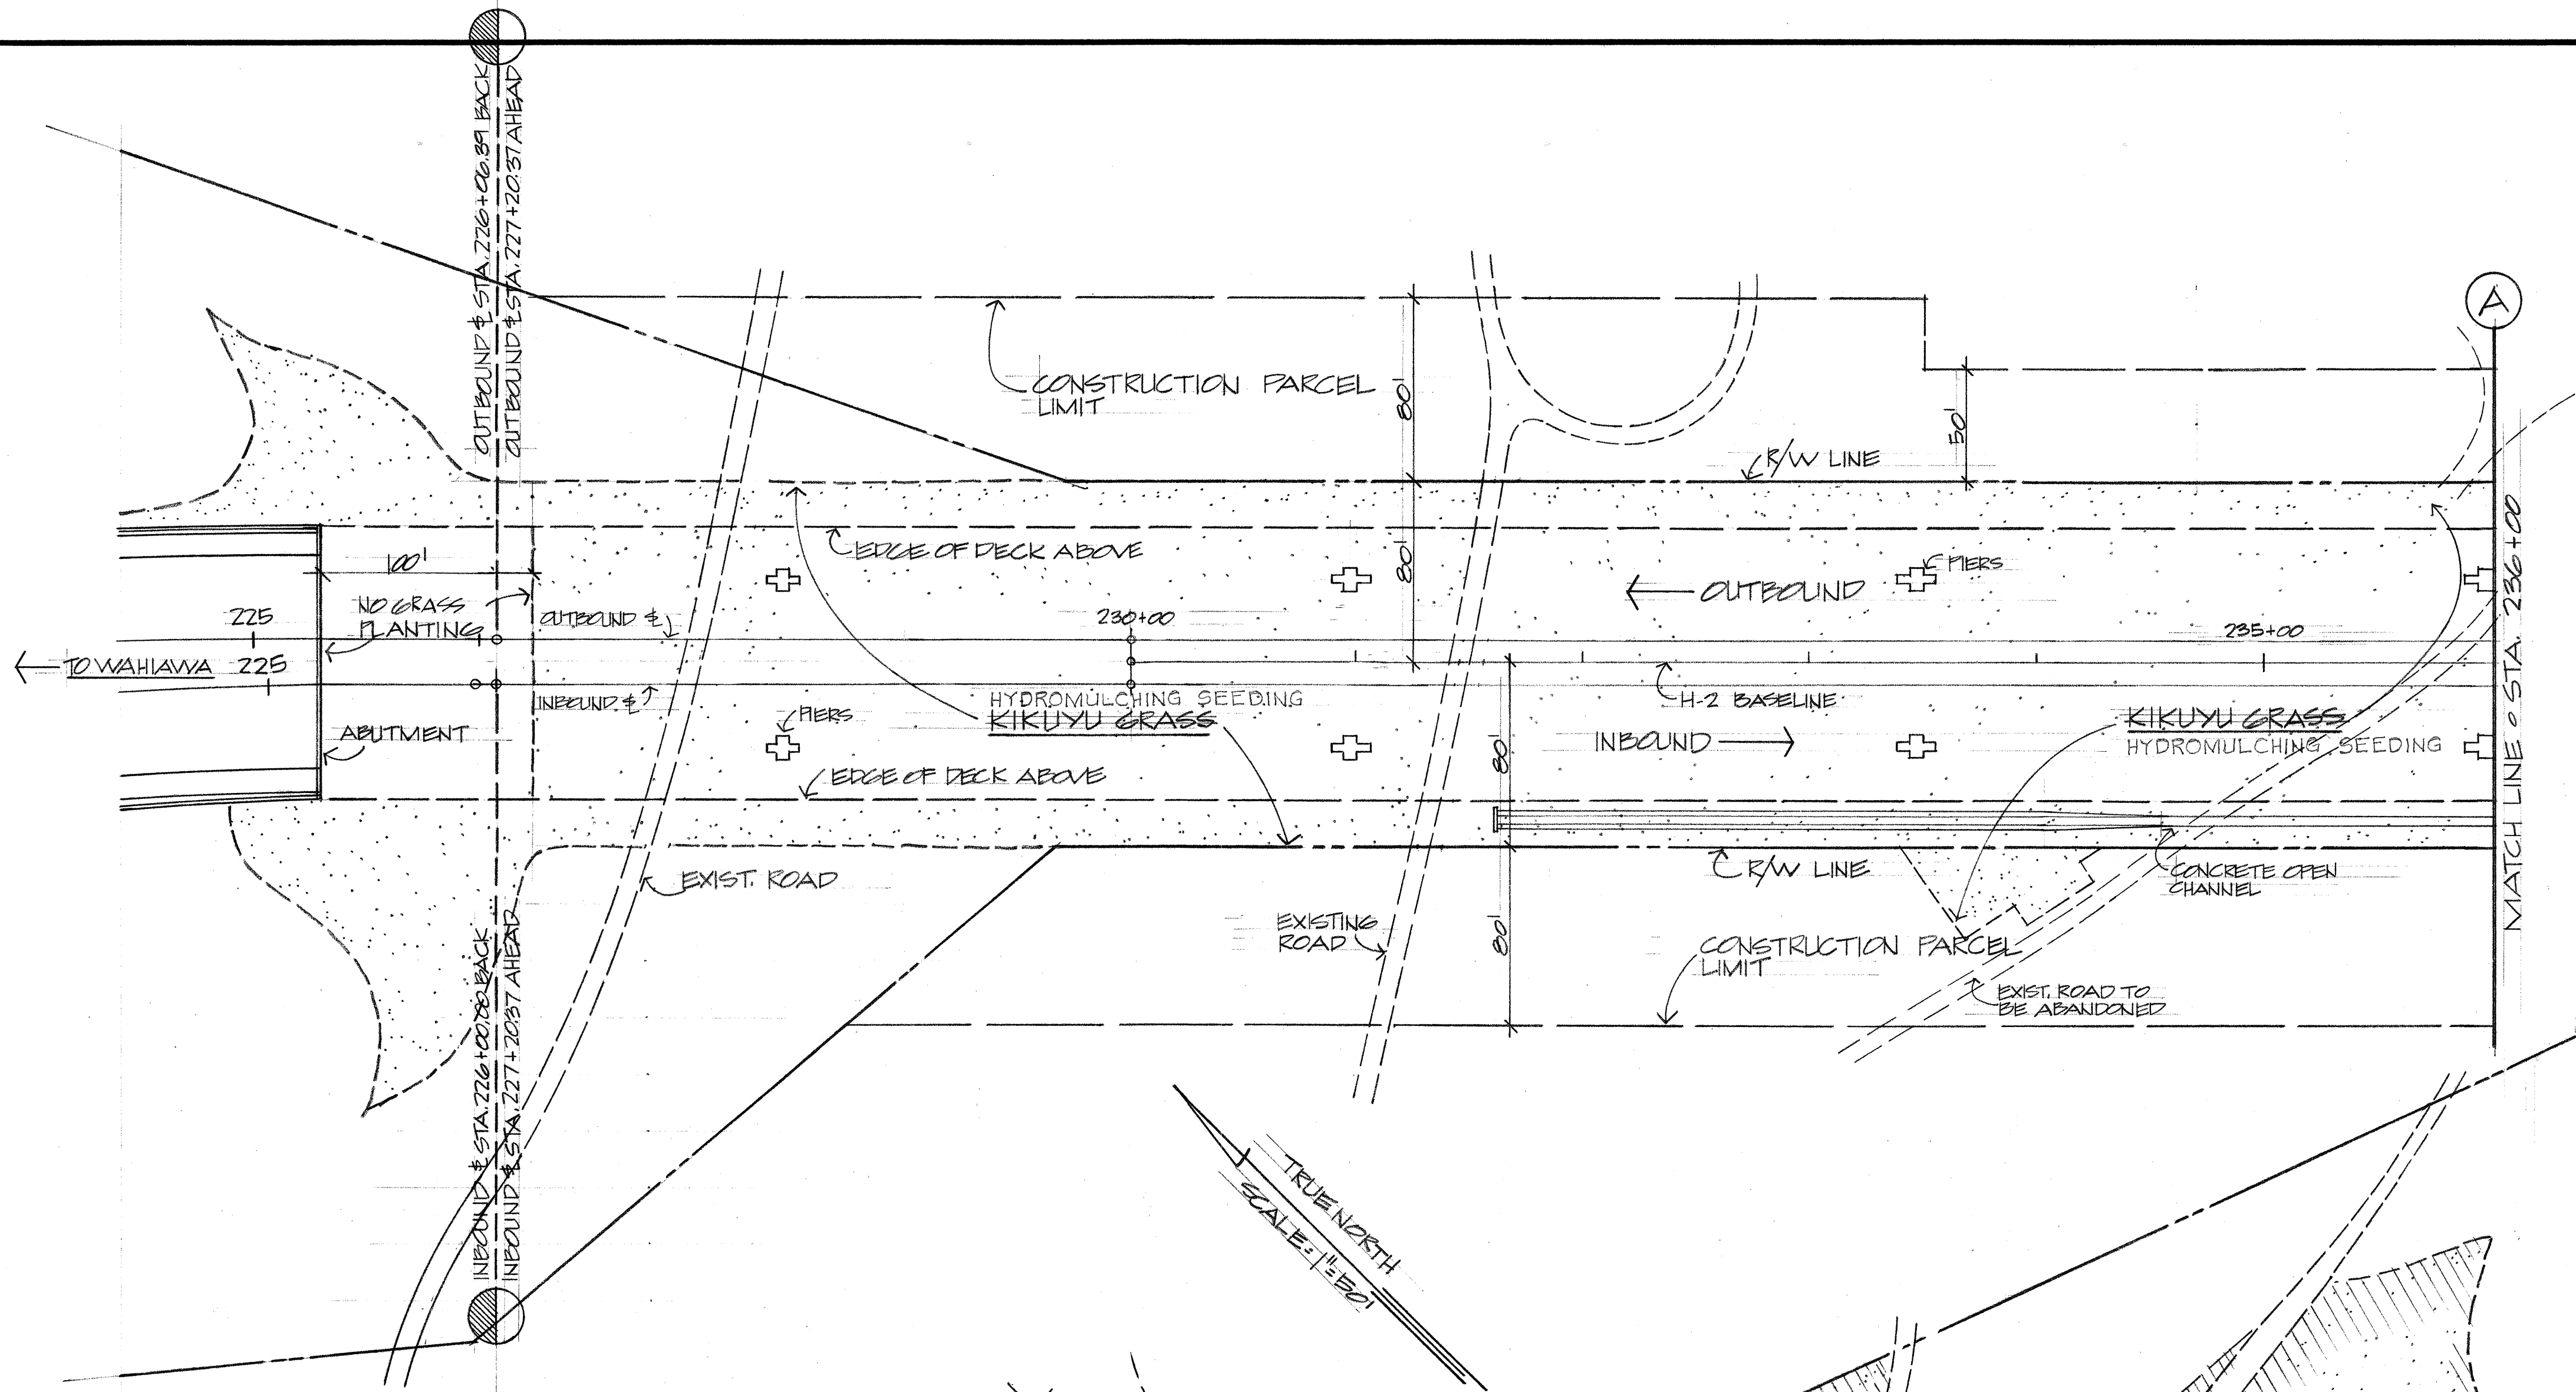

PLANT LIST		
QUANTITY	BOTANIC & COMMON NAME	SIZE
169,155 ± SF	CYNODON DACTYLON - COMMON BERMUDA	SEE SPECS.
155,640 ± SF	PENNISETUM CLANDESTINUM - KIKUYU GRASS	SPRIGS 2 1/2" DG.
156,640 ± SF	HYDROMULCHING SEEDING	

- NOTES - EROSION CONTROL PLANTING**
1. PAYMENT FOR EROSION CONTROL PLANTING SHALL BE LIMITED TO THE AREAS SHOWN ON THIS PLAN. (REFER TO SECTIONS 641 & 655 OF SPECIAL PROVISIONS.)
 2. ALL OTHER PLANTING BEYOND THE LIMITS SHOWN ON THIS PLAN NECESSITATED AS A RESULT OF THE CONTRACTOR'S CONSTRUCTION OPERATIONS SHALL BE PROVIDED BY THE CONTRACTOR AS PART OF FINAL CLEANING UP. (REFER TO SUB-SECTION 105.16, FINAL CLEANING UP, OF THE SPECIAL PROVISIONS.)

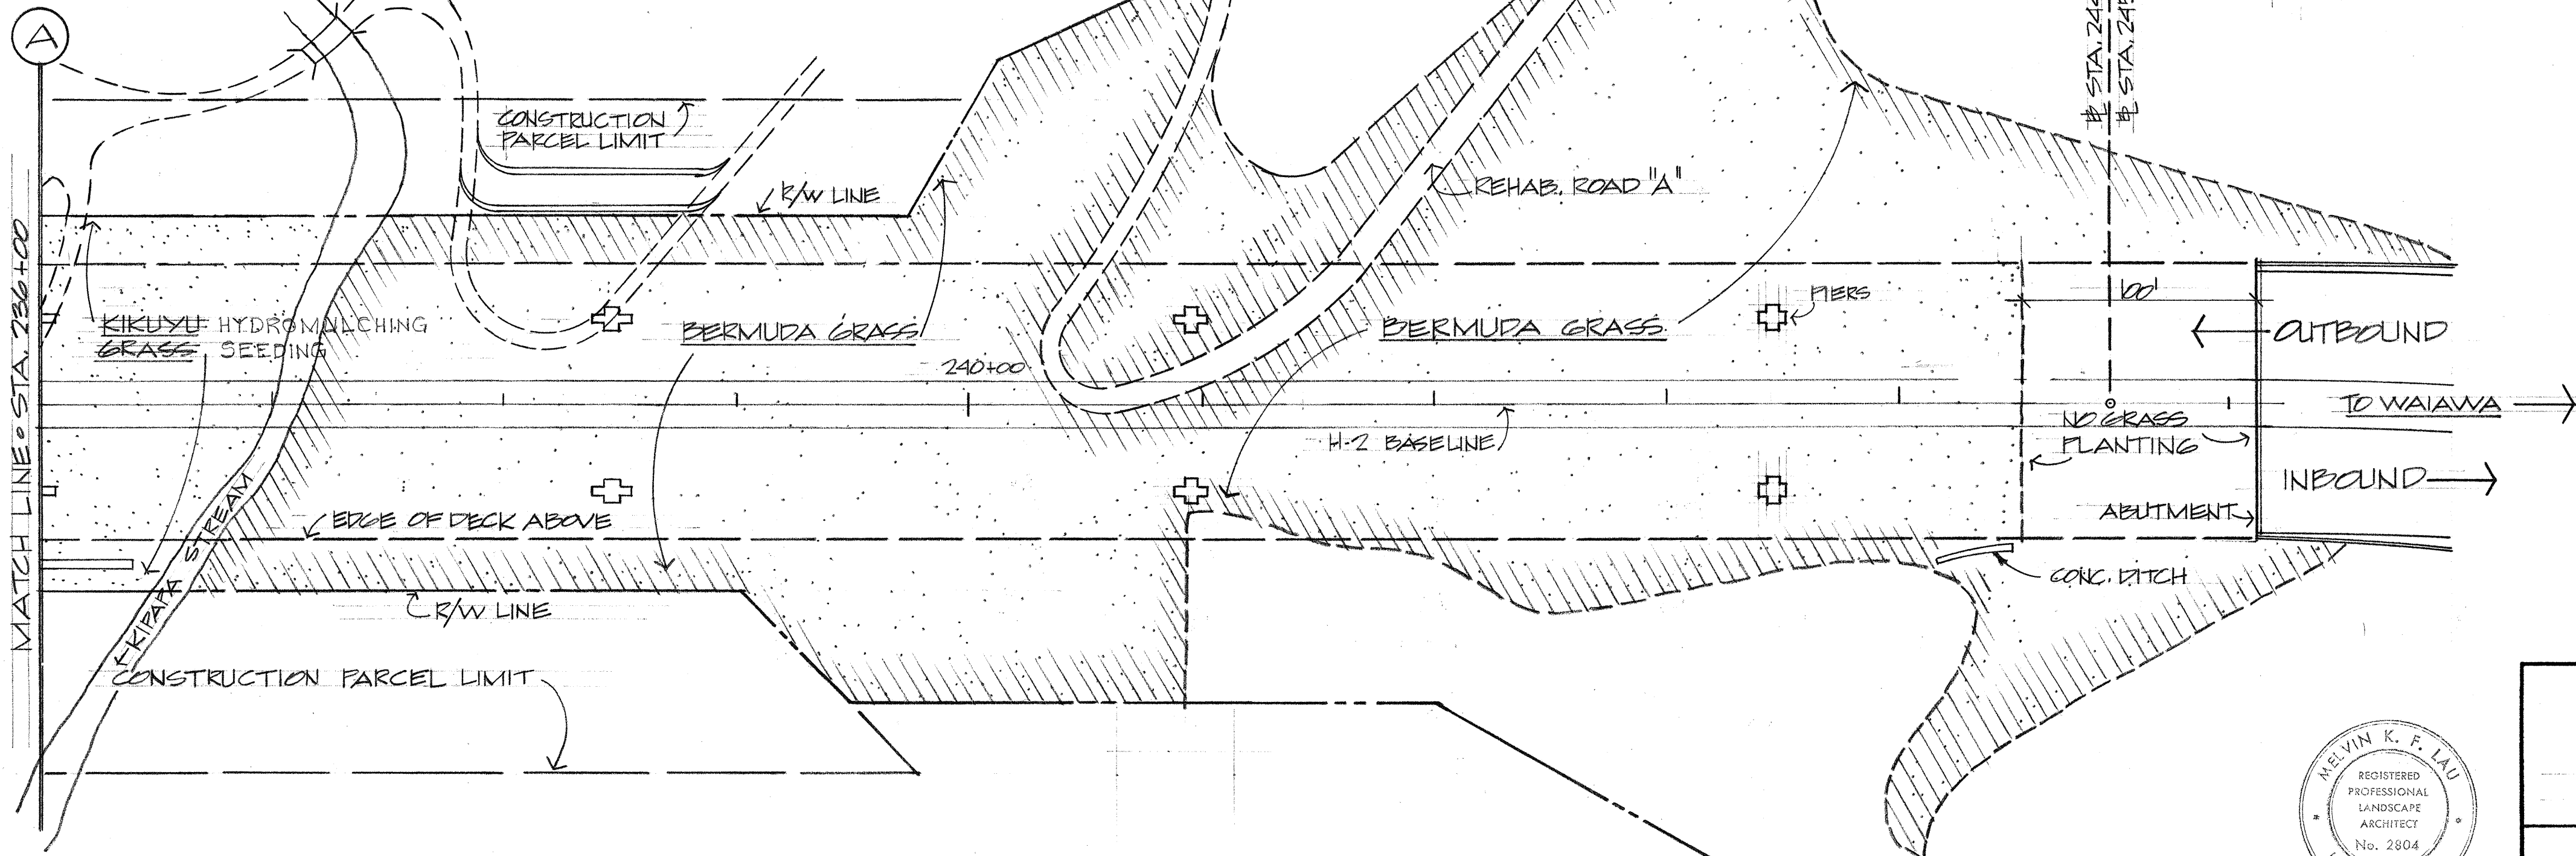

THIS WORK WAS PREPARED BY
ME OR UNDER MY SUPERVISION.
Melvin K. F. Lau

STATE OF HAWAII
DEPARTMENT OF TRANSPORTATION
HIGHWAYS DIVISION

EROSION CONTROL PLAN

KIPAPA STREAM BRIDGE
INTERSTATE ROUTE H-2
F.A.T. PROJECT NO. I-H2-(9)-4
SCALE: 1"=50' JUNE 1, 1973

SHEET No. 1 OF 1 SHEETS