




INDEX TO DRAWINGS	
SHEET NO.	DESCRIPTION
1	TITLE SHEET
2	STANDARD PLANS SUMMARY
3 - 4	GENERAL NOTES AND LEGEND
5 - 7	WATER POLLUTION CONTROL NOTES
8 - 12	GUARDRAIL DETAILS AND ROADWAY PLANS
13 - 17	DRAINAGE DETAILS, PLAN AND PROFILE
18 - 23	PAVEMENT MARKINGS AND SIGNAGE DETAILS AND PLANS

STATE OF HAWAII  
DEPARTMENT OF TRANSPORTATION  
HIGHWAYS DIVISION  
HONOLULU, HAWAII

PLANS FOR  
INTERSTATE ROUTE H-2, 84-INCH  
CULVERT RESTORATION AT M.P. 2.10  
PROJECT NO. HWY-O-01-19

DISTRICT OF EWA  
ISLAND OF OAHU


FED. ROAD DIST. NO.	STATE	PROJ. NO.	FISCAL YEAR	SHEET NO.	TOTAL SHEETS
HAWAII	HAW.	HWY-O-01-19	2020	1	23

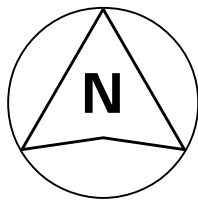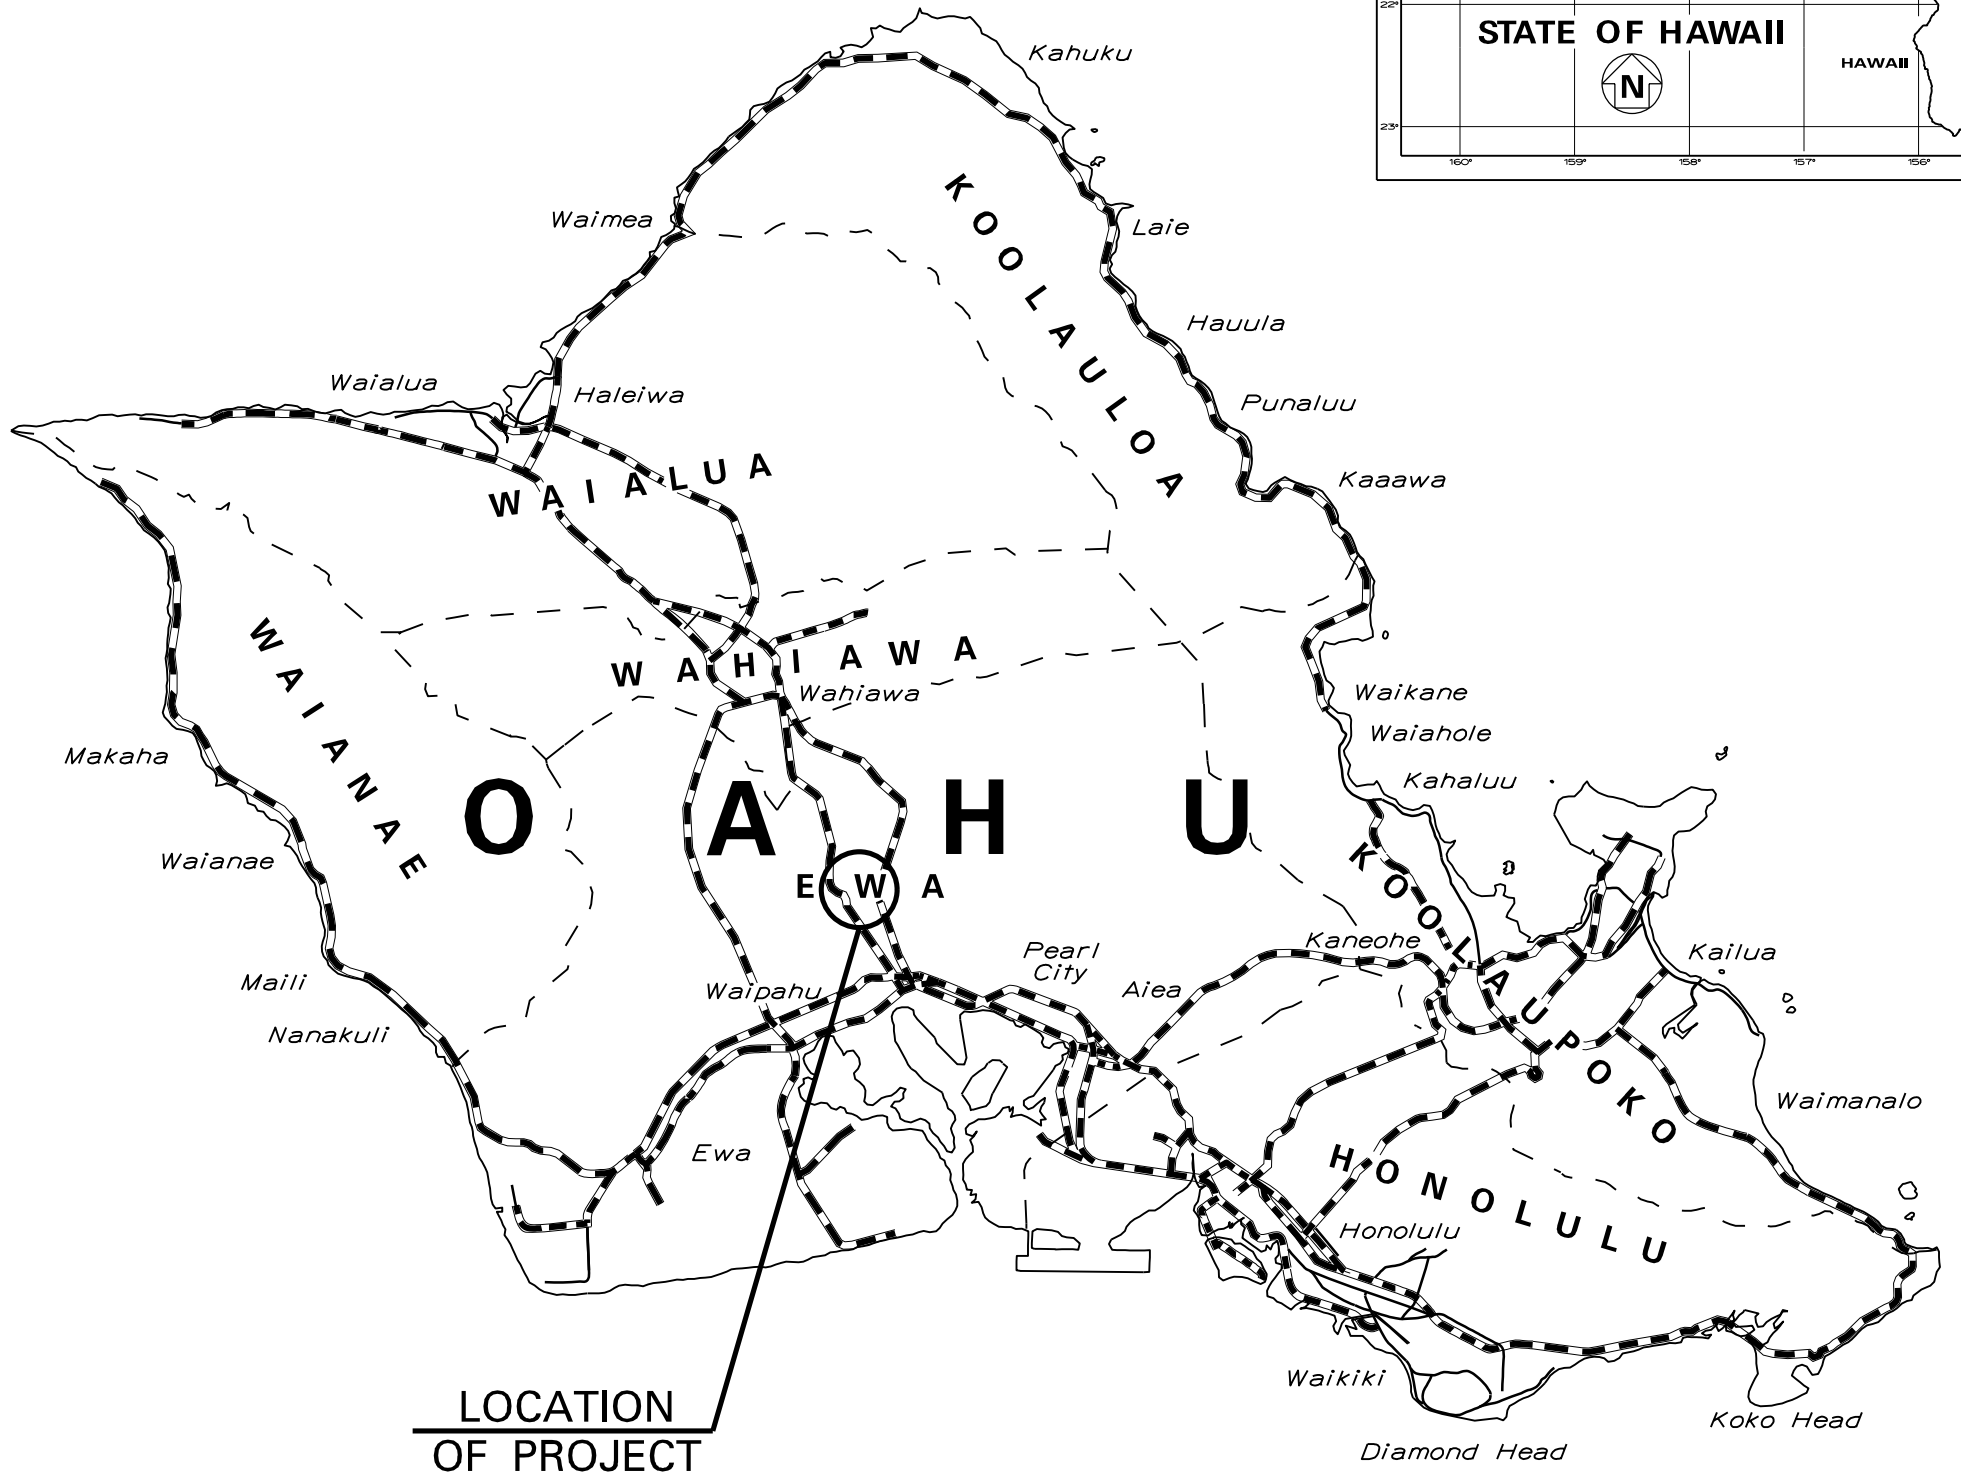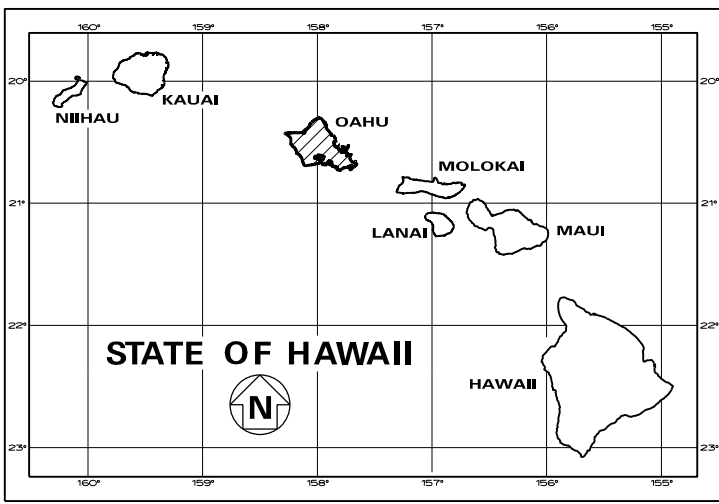

4 0 4 8  
SCALE IN MILES

--- FEDERAL AID INTERSTATE PROJECTS PREVIOUSLY  
CONSTRUCTED OR UNDER CONSTRUCTION

HWY-DD DESIGNED BY  
HWY-DD MANAGED BY  
692-7584 PHONE  
X DATE

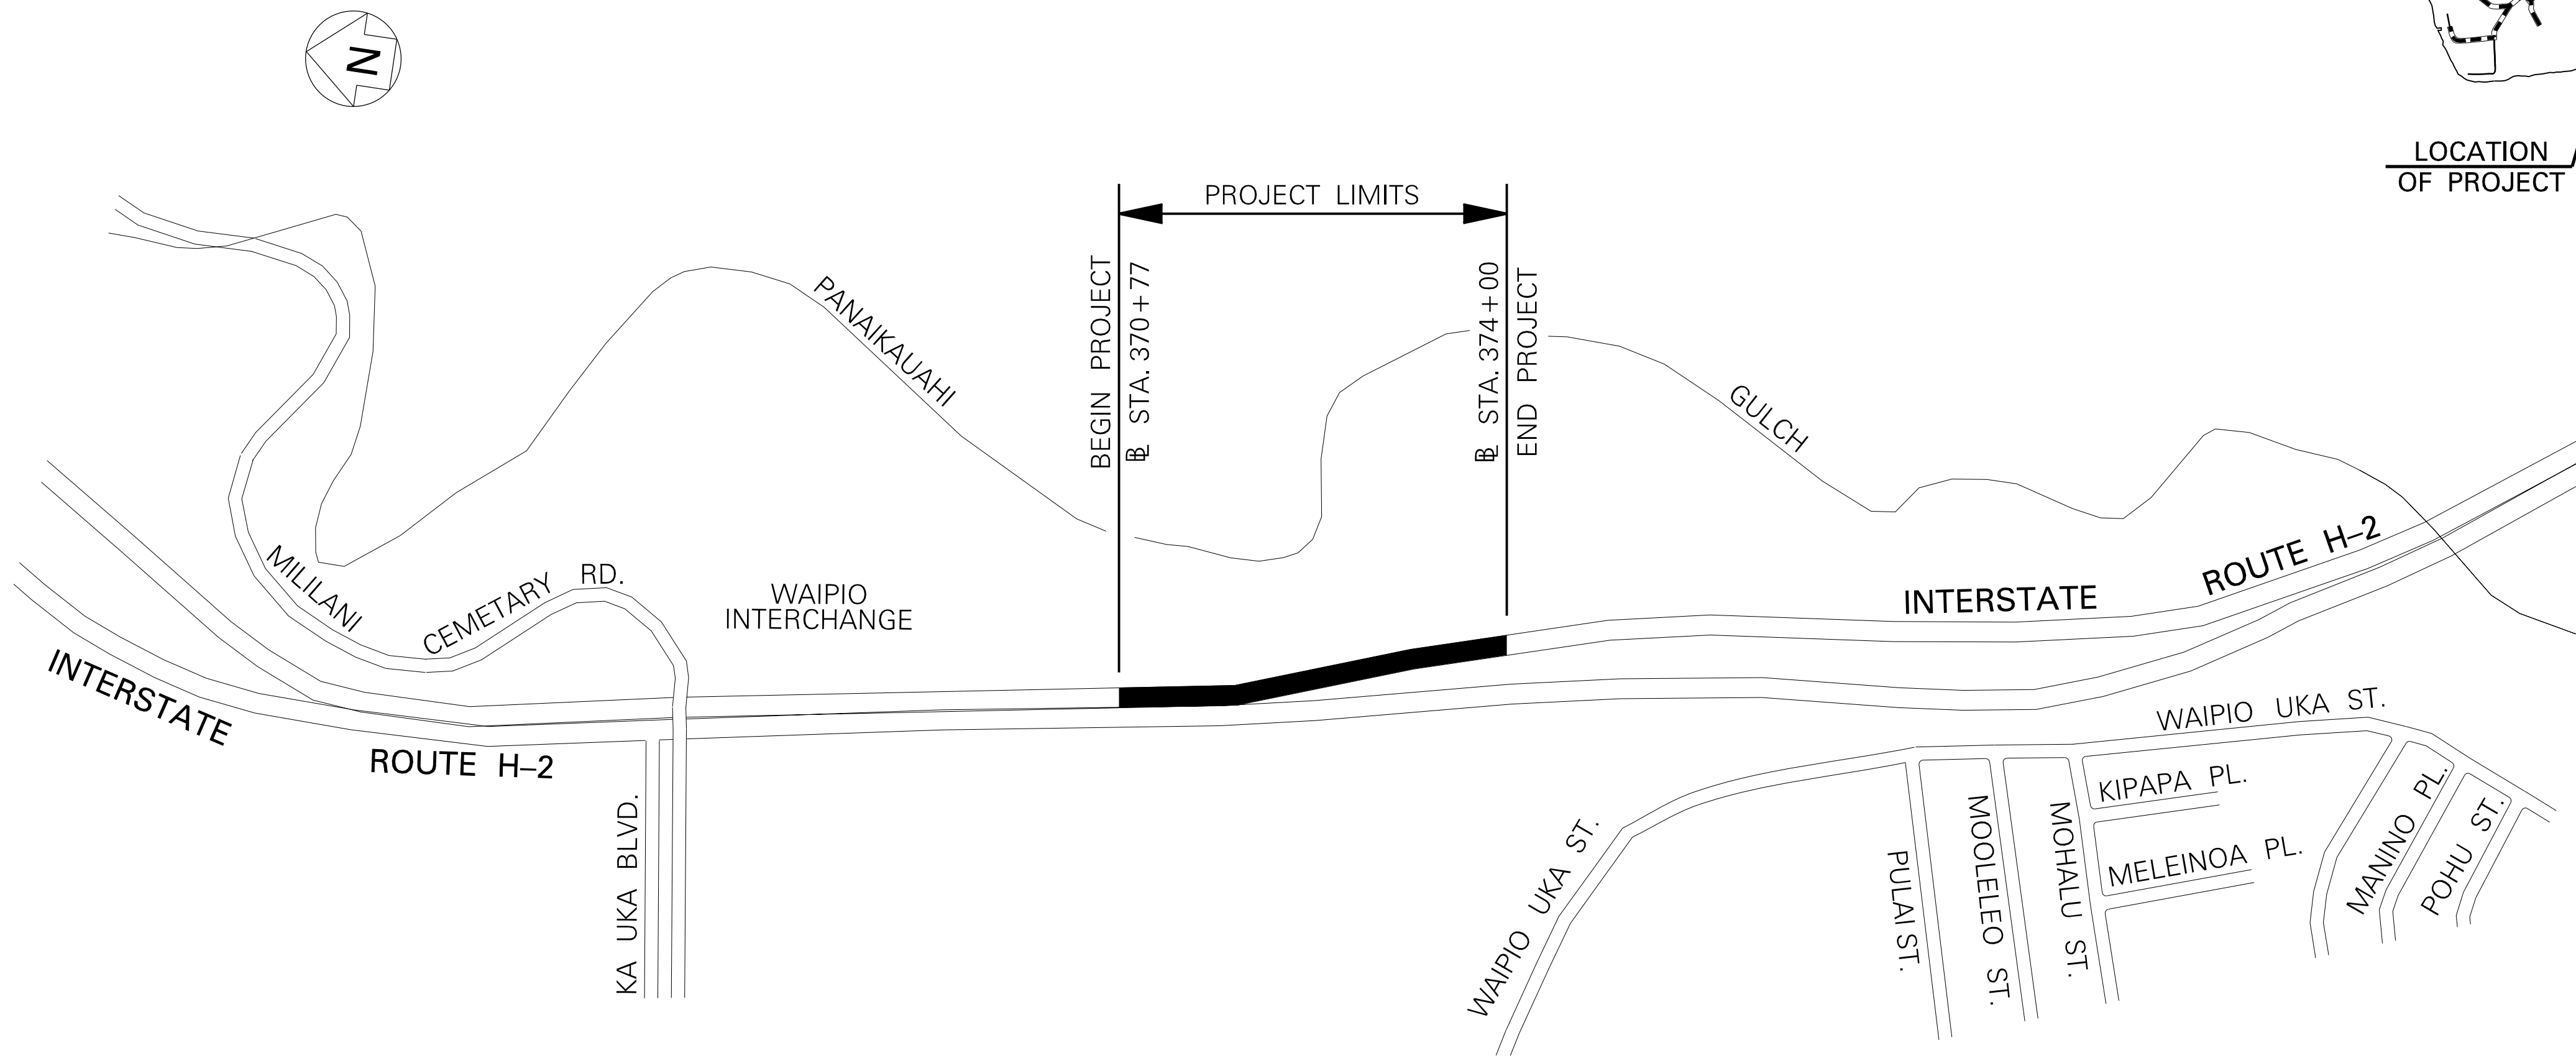

4 0 4 8 12  
SCALE IN HUNDRED FEET

**LAYOUT PLAN**  
LENGTH OF PROJECT.....0.60 MILES

DEPARTMENT OF TRANSPORTATION STATE OF HAWAII	
APPROVED:	
	May 14, 2020
DIR. OF TRANSPORTATION	DATE