
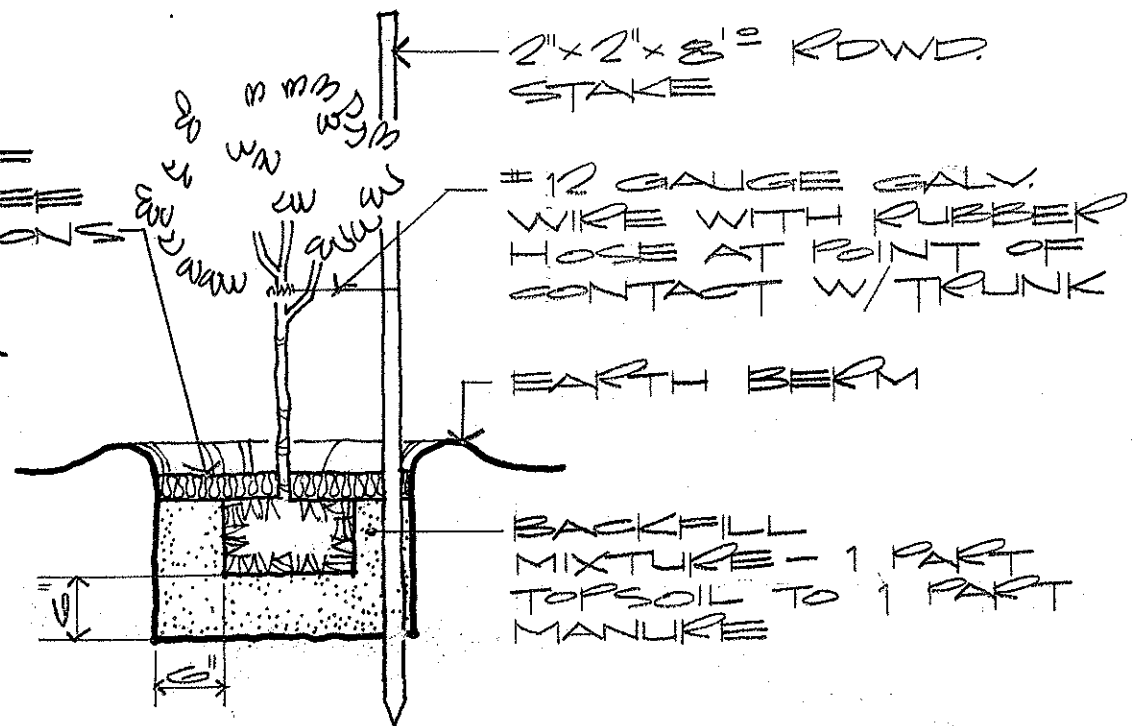


FED. ROAD DIST. NO.	STATE	FED. AID PROJ. NO.	FISCAL YEAR	SHEET NO.	TOTAL SHEETS
HAWAII	HAW.	4-PP-018-16	1976	65	142


- NOTE:
- ALL EXISTING UTILITY LINES (WHETHER OR NOT SHOWN ON THIS PLAN) DAMAGED AS A RESULT OF THE CONTRACTOR'S OPERATIONS SHALL BE REPAIRED BY THE CONTRACTOR AT HIS OWN EXPENSE.
 - ALL PLANTINGS SHALL BE AT FINISH GRADES INDICATED ON GRADING PLANS.

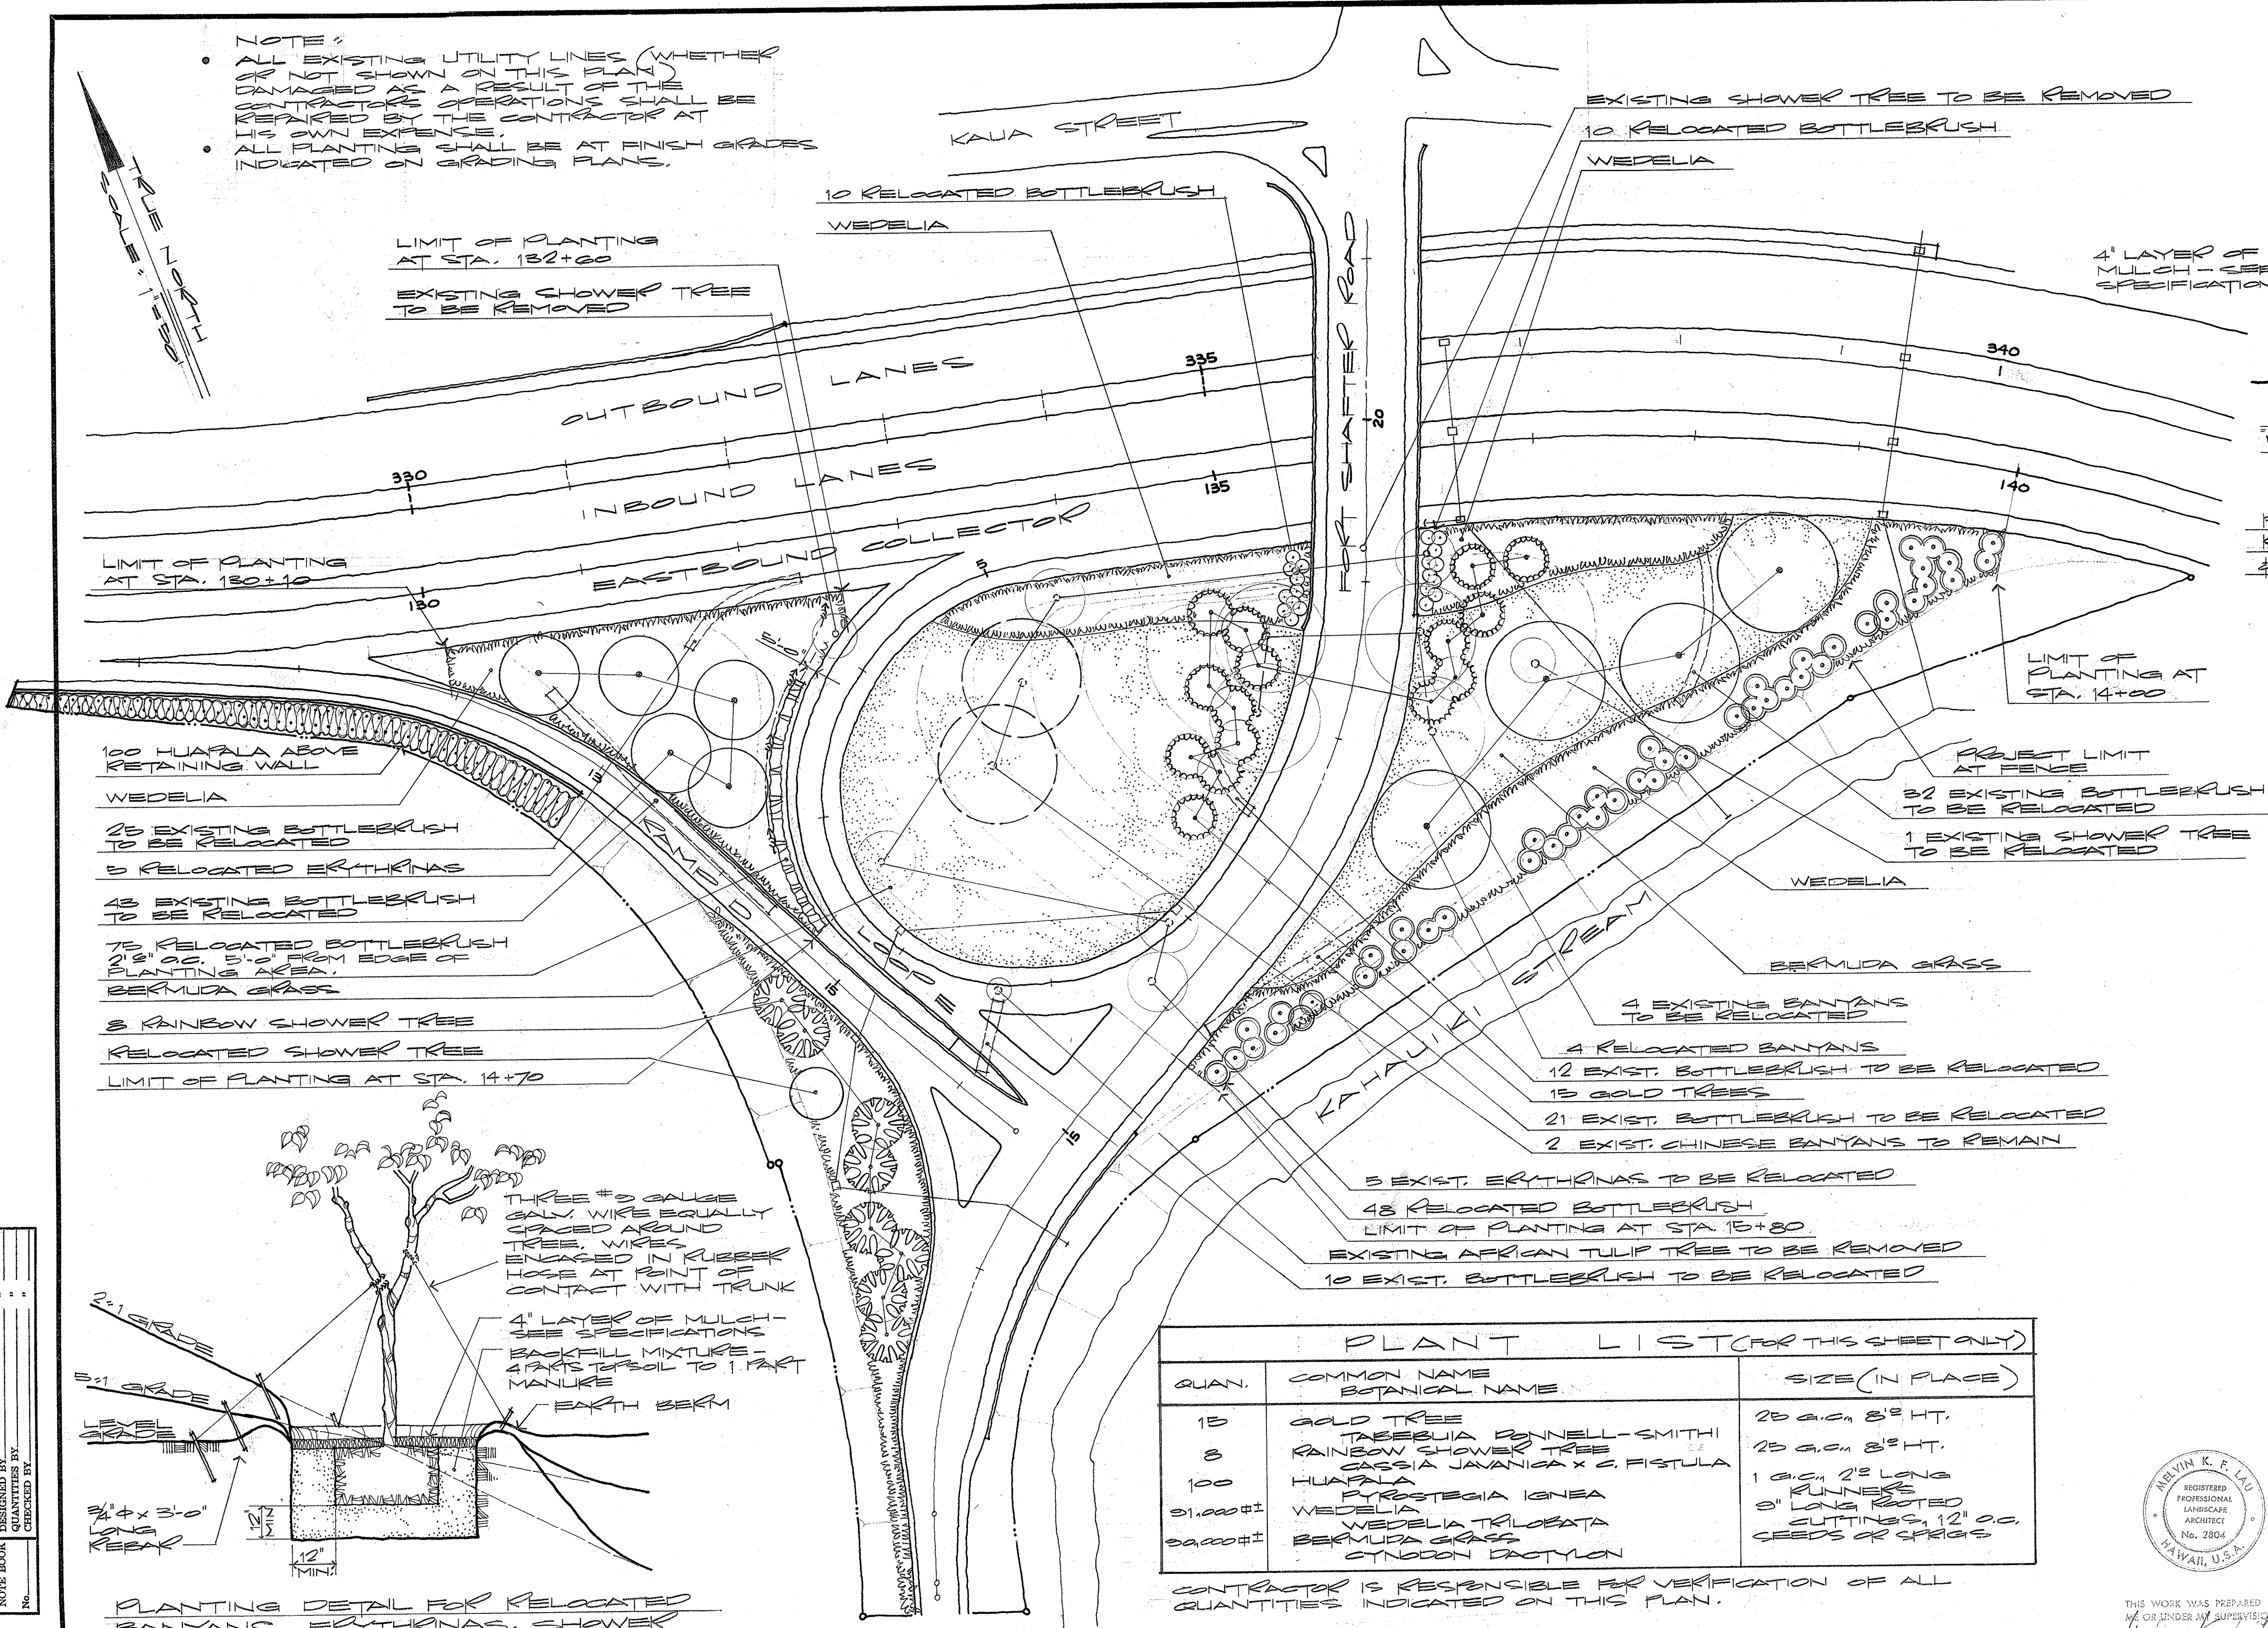

PLANTING DETAIL FOR RELOCATED BOTTLEBRUSH
45 G.C.

- 100 HUAPALA ABOVE RETAINING WALL
- WEDELIA
- 25 EXISTING BOTTLEBRUSH TO BE RELOCATED
- 5 RELOCATED ERYTHRINAS
- 48 EXISTING BOTTLEBRUSH TO BE RELOCATED
- 75 RELOCATED BOTTLEBRUSH 2 1/2\"/>

- 3 RAINBOW SHOWER TREE
- RELOCATED SHOWER TREE
- LIMIT OF PLANTING AT STA. 14+70

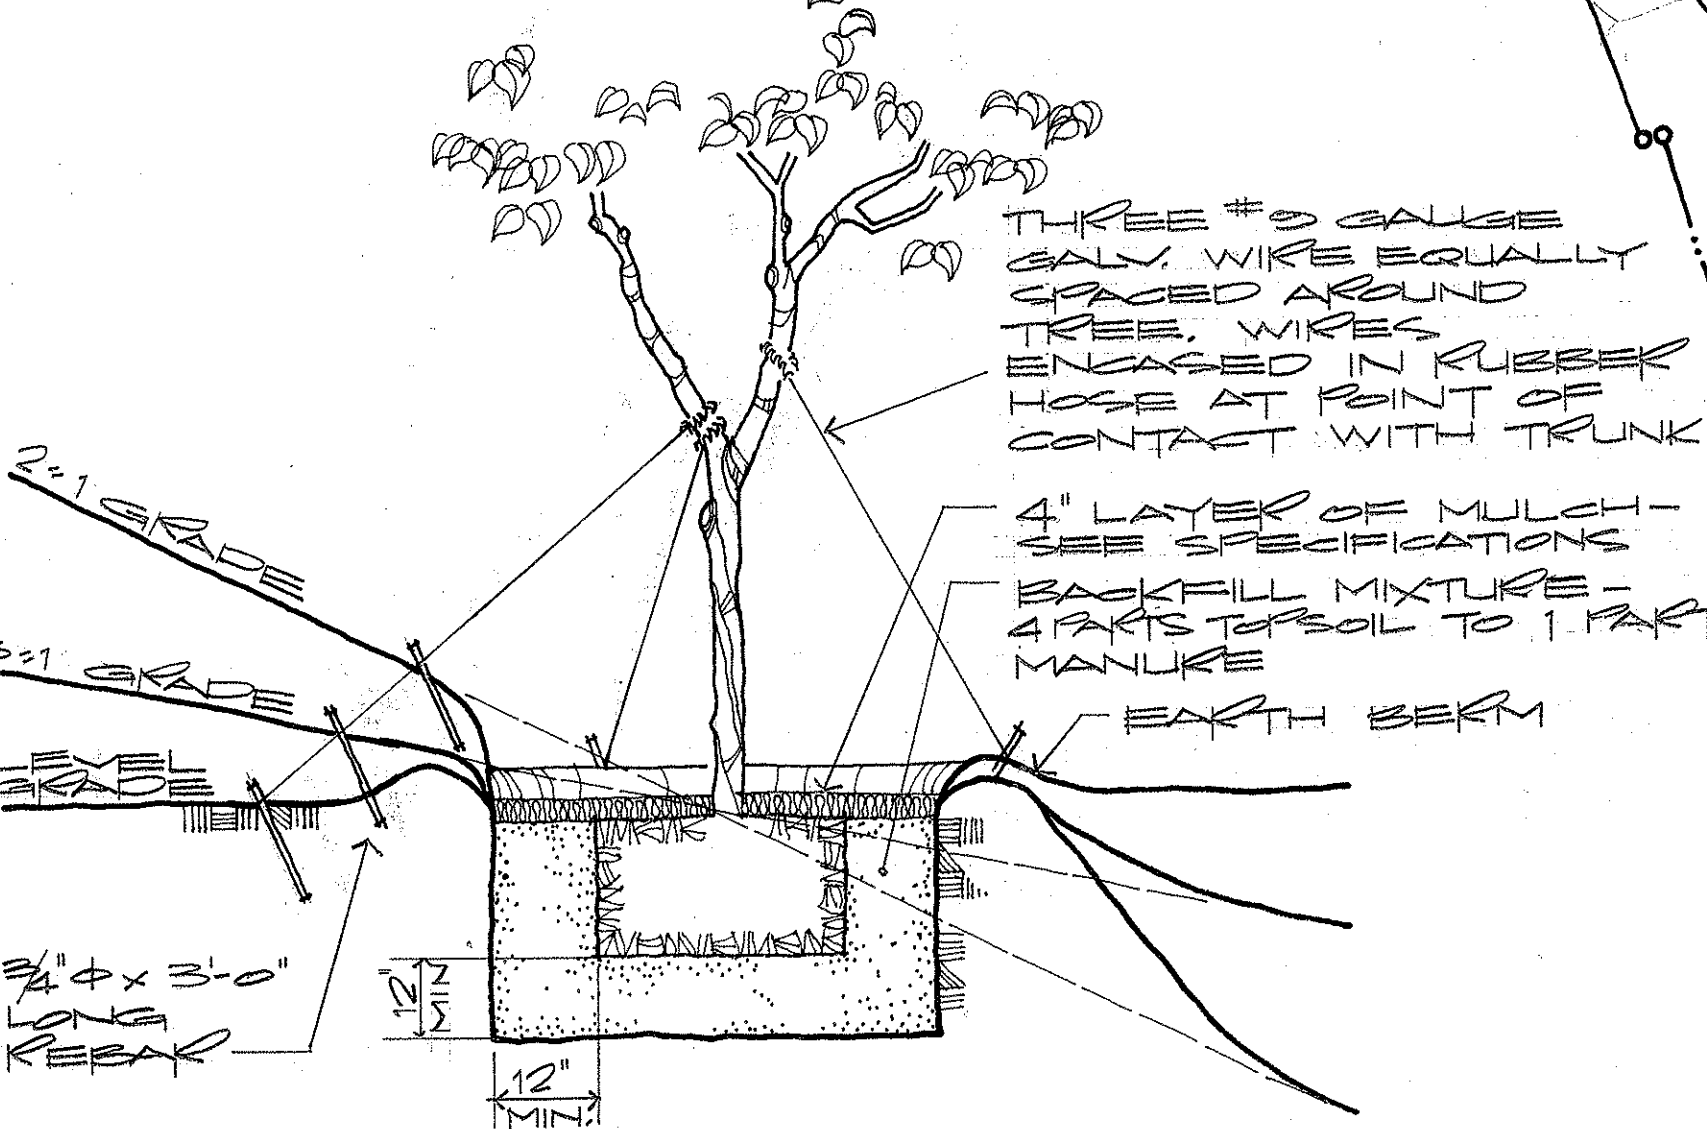

PLANTING DETAIL FOR RELOCATED BANYANS, ERYTHRINAS, SHOWER TREE & 25 G.C.

PLANT LIST (FOR THIS SHEET ONLY)		
QUAN.	COMMON NAME BOTANICAL NAME	SIZE (IN PLACE)
13	GOLD TREE TAEBOUA RONNELL-SMITHI	25 G.C. 8\"/>

CONTRACTOR IS RESPONSIBLE FOR VERIFICATION OF ALL QUANTITIES INDICATED ON THIS PLAN.



THIS WORK WAS PREPARED BY ME OR UNDER MY SUPERVISION.

STATE OF HAWAII
DEPARTMENT OF TRANSPORTATION
HIGHWAYS DIVISION

PLANTING PLAN & DETAILS

MOANALUA ROAD

SCALE: AS SHOWN DATE: JAN. 26, 1976

SHEET NO. 1 OF 1 SHEETS