


FED. ROAD DIST. NO.	STATE	FED. AID PROJ. NO.	FISCAL YEAR	SHEET NO.	TOTAL SHEETS
HAWAII	HAW.	NH-H201(006)	2020	8	111

TRUE NORTH  
SCALE: 1" = 300'

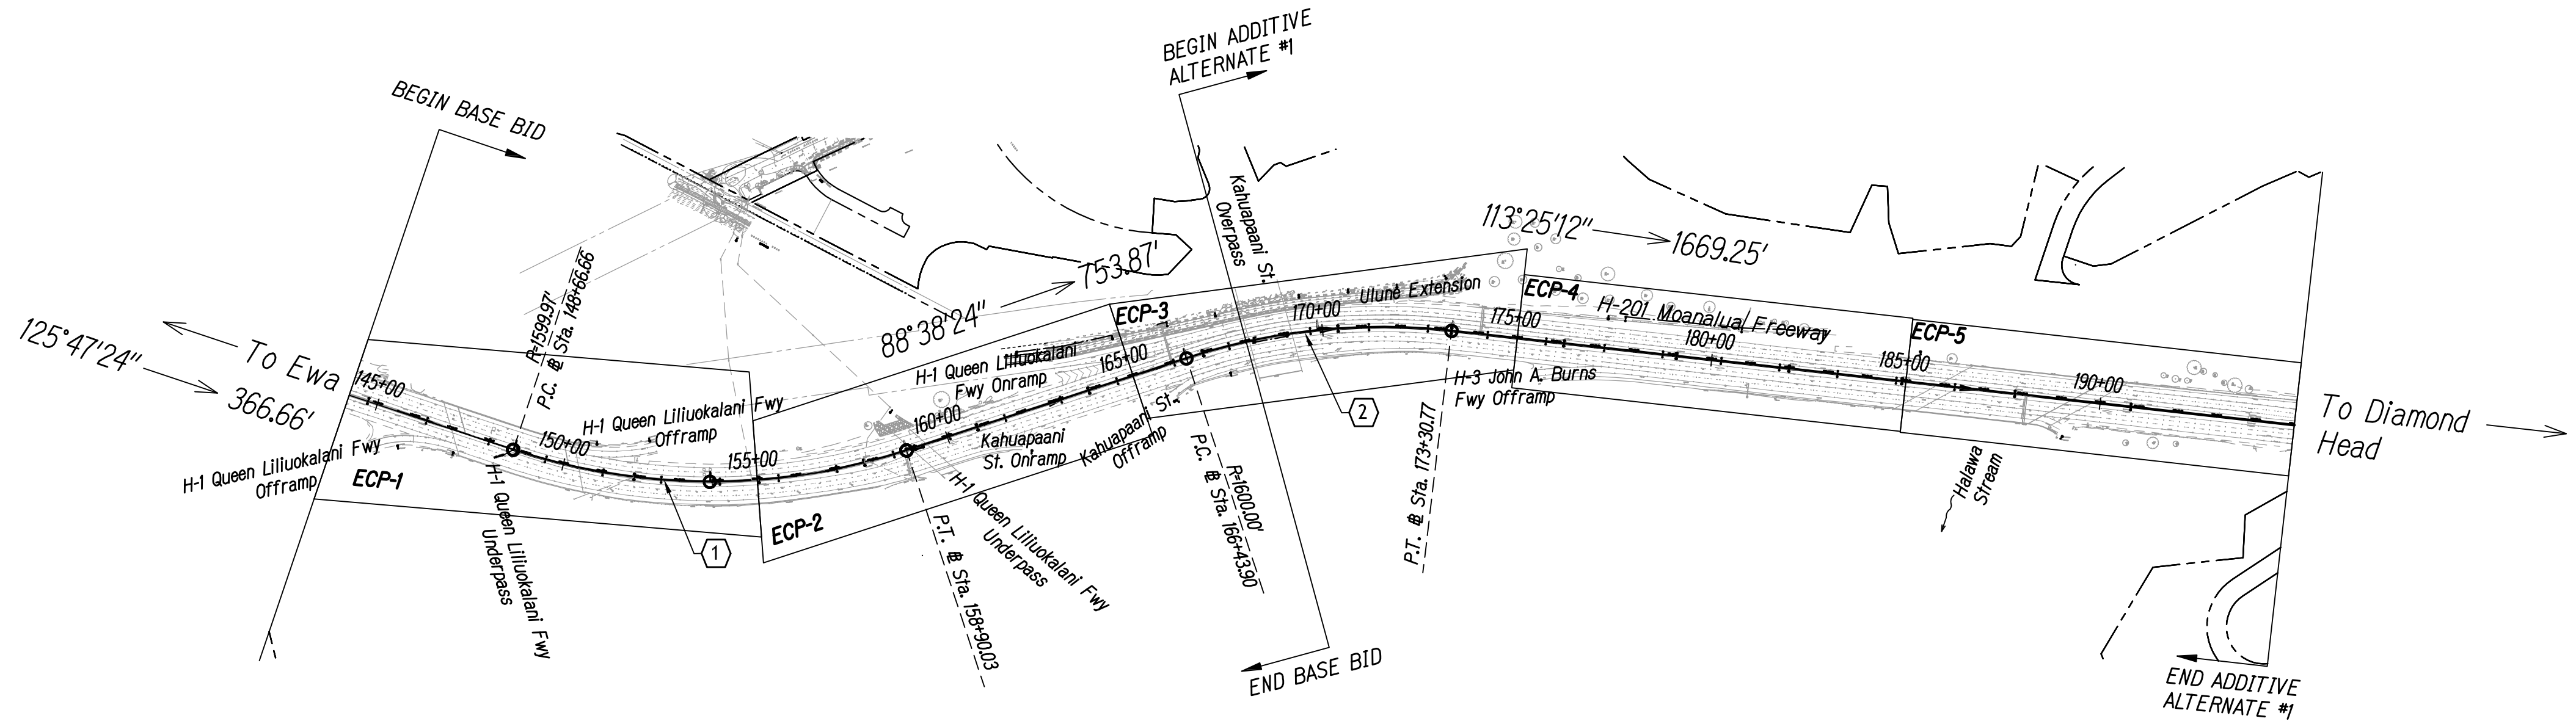

STA. 145+000 TO 195+00 (# H-201)

CURVE DATA	
	(1)
Δ	36°38'50.6"
Δ/2	18°19'25.3"
R	1,599.97'
T	529.87'
C	1,006.01'
Lc	1,023.37'

CURVE DATA	
	(2)
Δ	24°35'48.1"
Δ/2	12°17'54.1"
R	1,600.00'
T	348.81'
C	681.61'
Lc	686.87'

GRAPHIC SCALE:  
300' 150' 0 300' 600'  
SCALE: 1"=300'

ORIGINAL PLAN	SURVEY PLOTTED BY	DATE
NOTE BOOK	DRAWN BY	
	DESIGNED BY	
	QUANTITIES BY	
	CHECKED BY	



Brett Kuamoo  
EXPIRATION DATE OF THE LICENSE 4/30/2022  
THIS WORK WAS PREPARED BY  
ME OR UNDER MY SUPERVISION

STATE OF HAWAII  
DEPARTMENT OF TRANSPORTATION  
HIGHWAYS DIVISION  
**EROSION CONTROL  
GENERAL PLAN**  
MOANALUA FREEWAY, HIGHWAY LIGHTING IMPROVEMENTS  
Halawa to H-3 Freeway Underpass  
FAP NO. NH-H201(006)  
Scale: 1" = 300' Date: July 2020  
SHEET No. C-1 OF 1 SHEETS