



FED. ROAD DIST. NO.	STATE	FED. AID PROJ. NO.	FISCAL YEAR	SHEET NO.	TOTAL SHEETS
HAWAII	HAW.	NH-H201(005) Ph2	2020	8	140

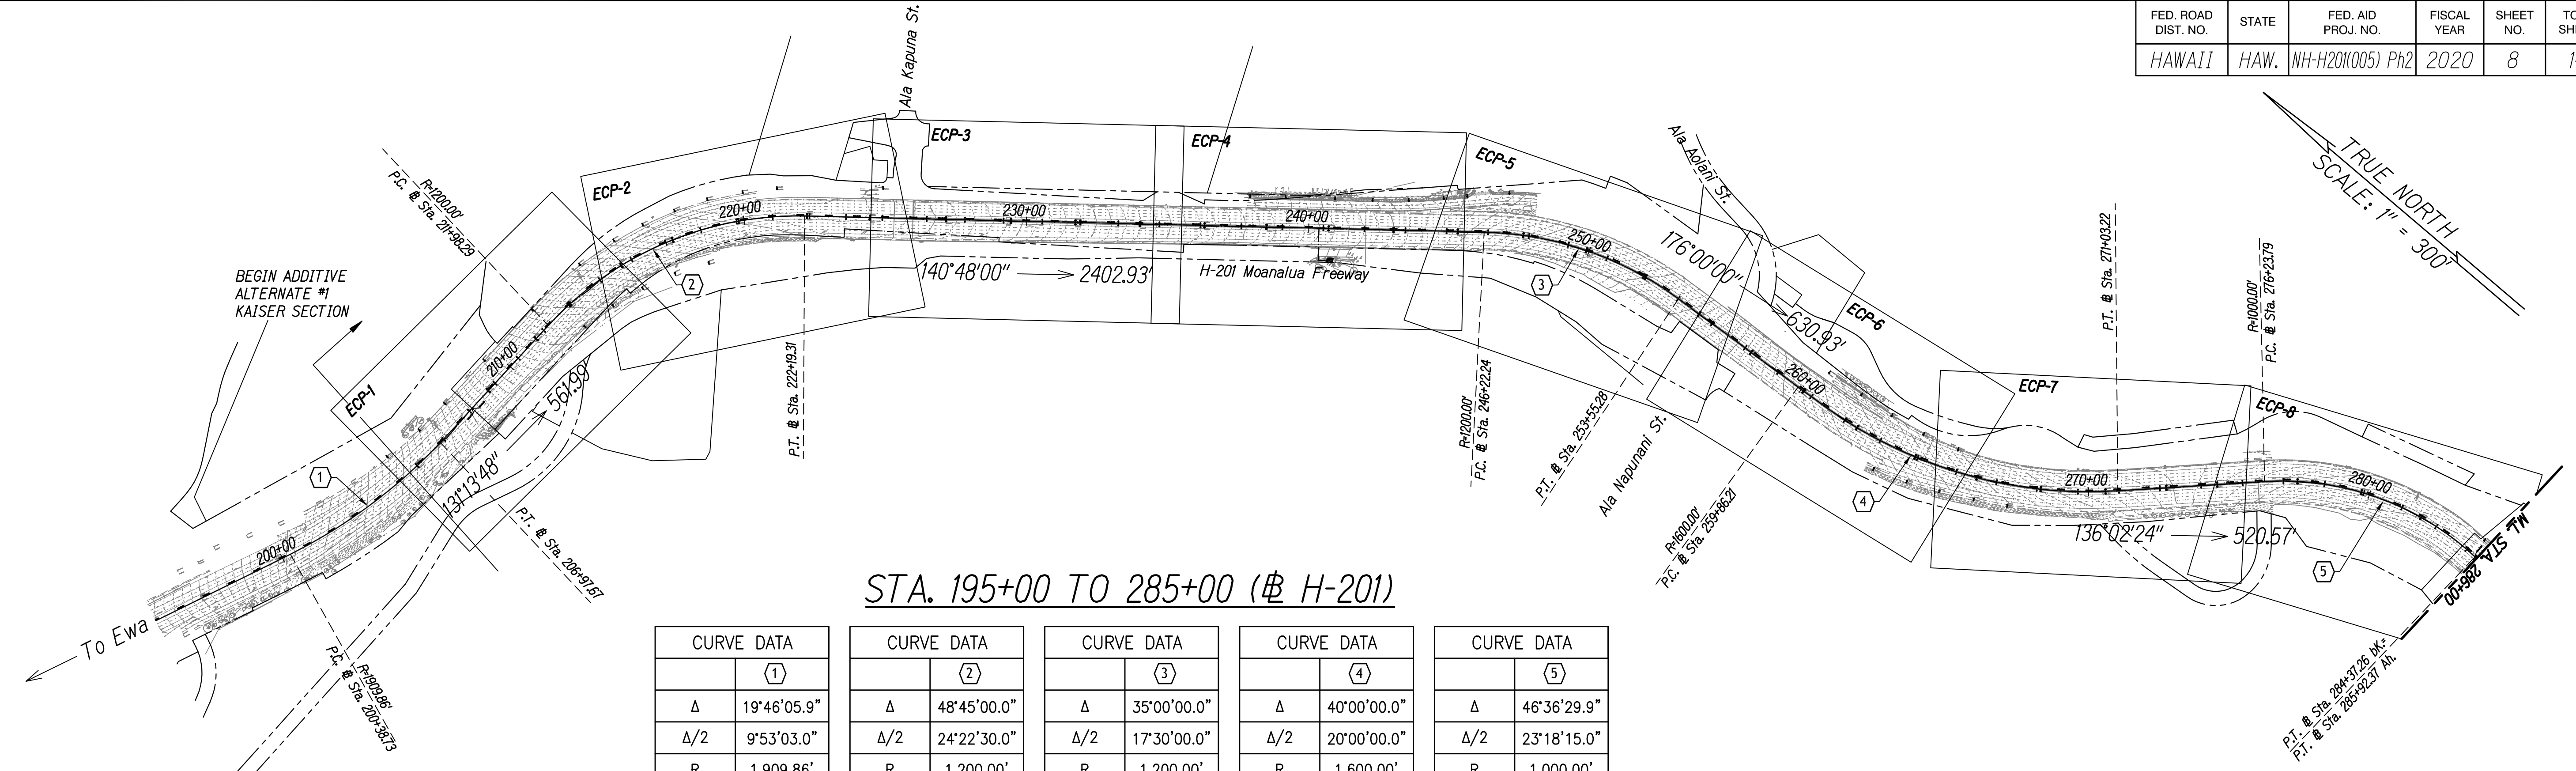

STA. 195+00 TO 285+00 (H-201)

CURVE DATA		CURVE DATA		CURVE DATA		CURVE DATA		CURVE DATA	
	①		②		③		④		⑤
Δ	19°46'05.9"	Δ	48°45'00.0"	Δ	35°00'00.0"	Δ	40°00'00.0"	Δ	46°36'29.9"
Δ/2	9°53'03.0"	Δ/2	24°22'30.0"	Δ/2	17°30'00.0"	Δ/2	20°00'00.0"	Δ/2	23°18'15.0"
R	1,909.86'	R	1,200.00'	R	1,200.00'	R	1,600.00'	R	1,000.00'
T	332.78	T	543.71	T	378.36	T	582.35	T	430.75
C	655.58'	C	990.50'	C	721.69'	C	1,094.46'	C	791.22'
Lc	658.94'	Lc	1,021.02'	Lc	733.04'	Lc	1,117.01'	Lc	813.47'

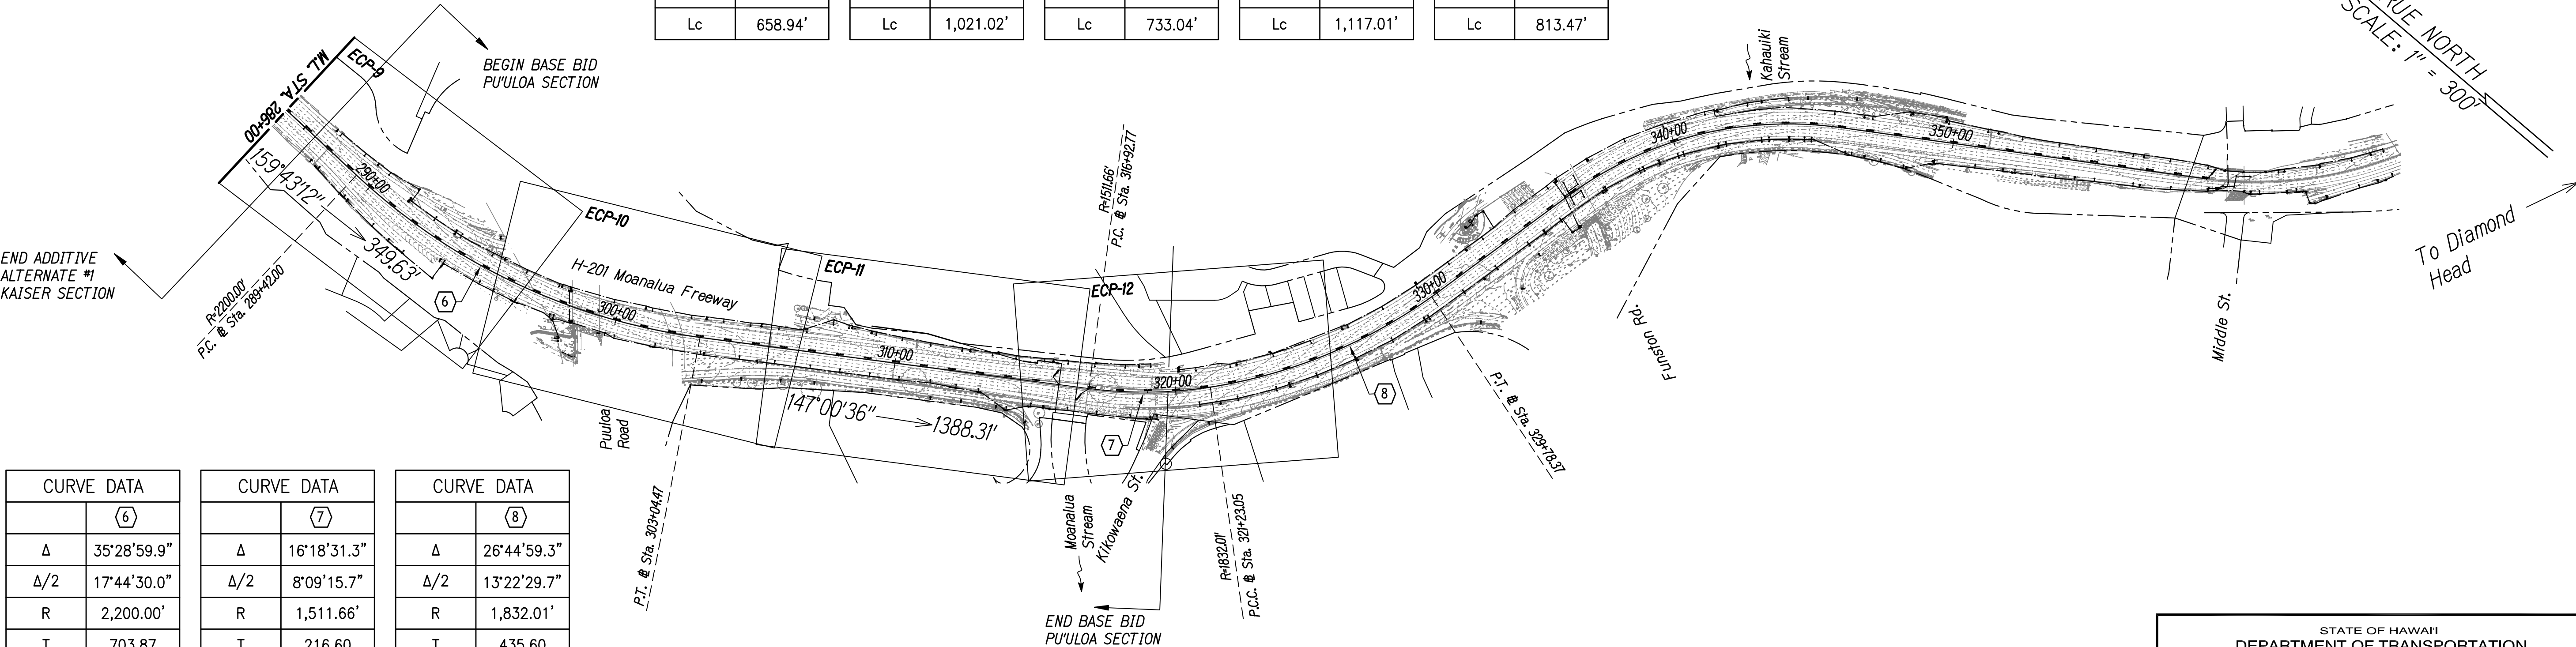


STA. 285+00 TO 365+00 (H-201)

CURVE DATA		CURVE DATA		CURVE DATA	
	⑥		⑦		⑧
Δ	35°28'59.9"	Δ	16°18'31.3"	Δ	26°44'59.3"
Δ/2	17°44'30.0"	Δ/2	8°09'15.7"	Δ/2	13°22'29.7"
R	2,200.00'	R	1,511.66'	R	1,832.01'
T	703.87	T	216.60	T	435.60
C	1,340.79'	C	428.83'	C	847.57'
Lc	1,362.46'	Lc	430.28'	Lc	855.32'



SURVEY PLOTTED BY	DATE
ORIGINAL PLAN	
DESIGNED BY	
TRACED BY	
NOTE BOOK	
DESIGNED BY	
QUANTITIES BY	
CHECKED BY	
No.	

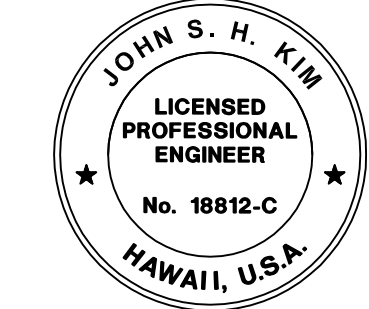

John S. H. Kim
EXPIRATION DATE OF THE LICENSE 4/30/2022
THIS WORK WAS PREPARED BY
ME OR UNDER MY SUPERVISION

STATE OF HAWAII
DEPARTMENT OF TRANSPORTATION
HIGHWAYS DIVISION
**EROSION CONTROL
GENERAL PLAN**
MOANALUA FREEWAY, HIGHWAY LIGHTING IMPROVEMENTS
Halawa Heights Off-ramp to Middle St. Overpass
FAP NO. NH-H201(005) PHASE 2
Scale: 1" = 300' Date: July 2020
SHEET No. C-1 OF 1 SHEETS