

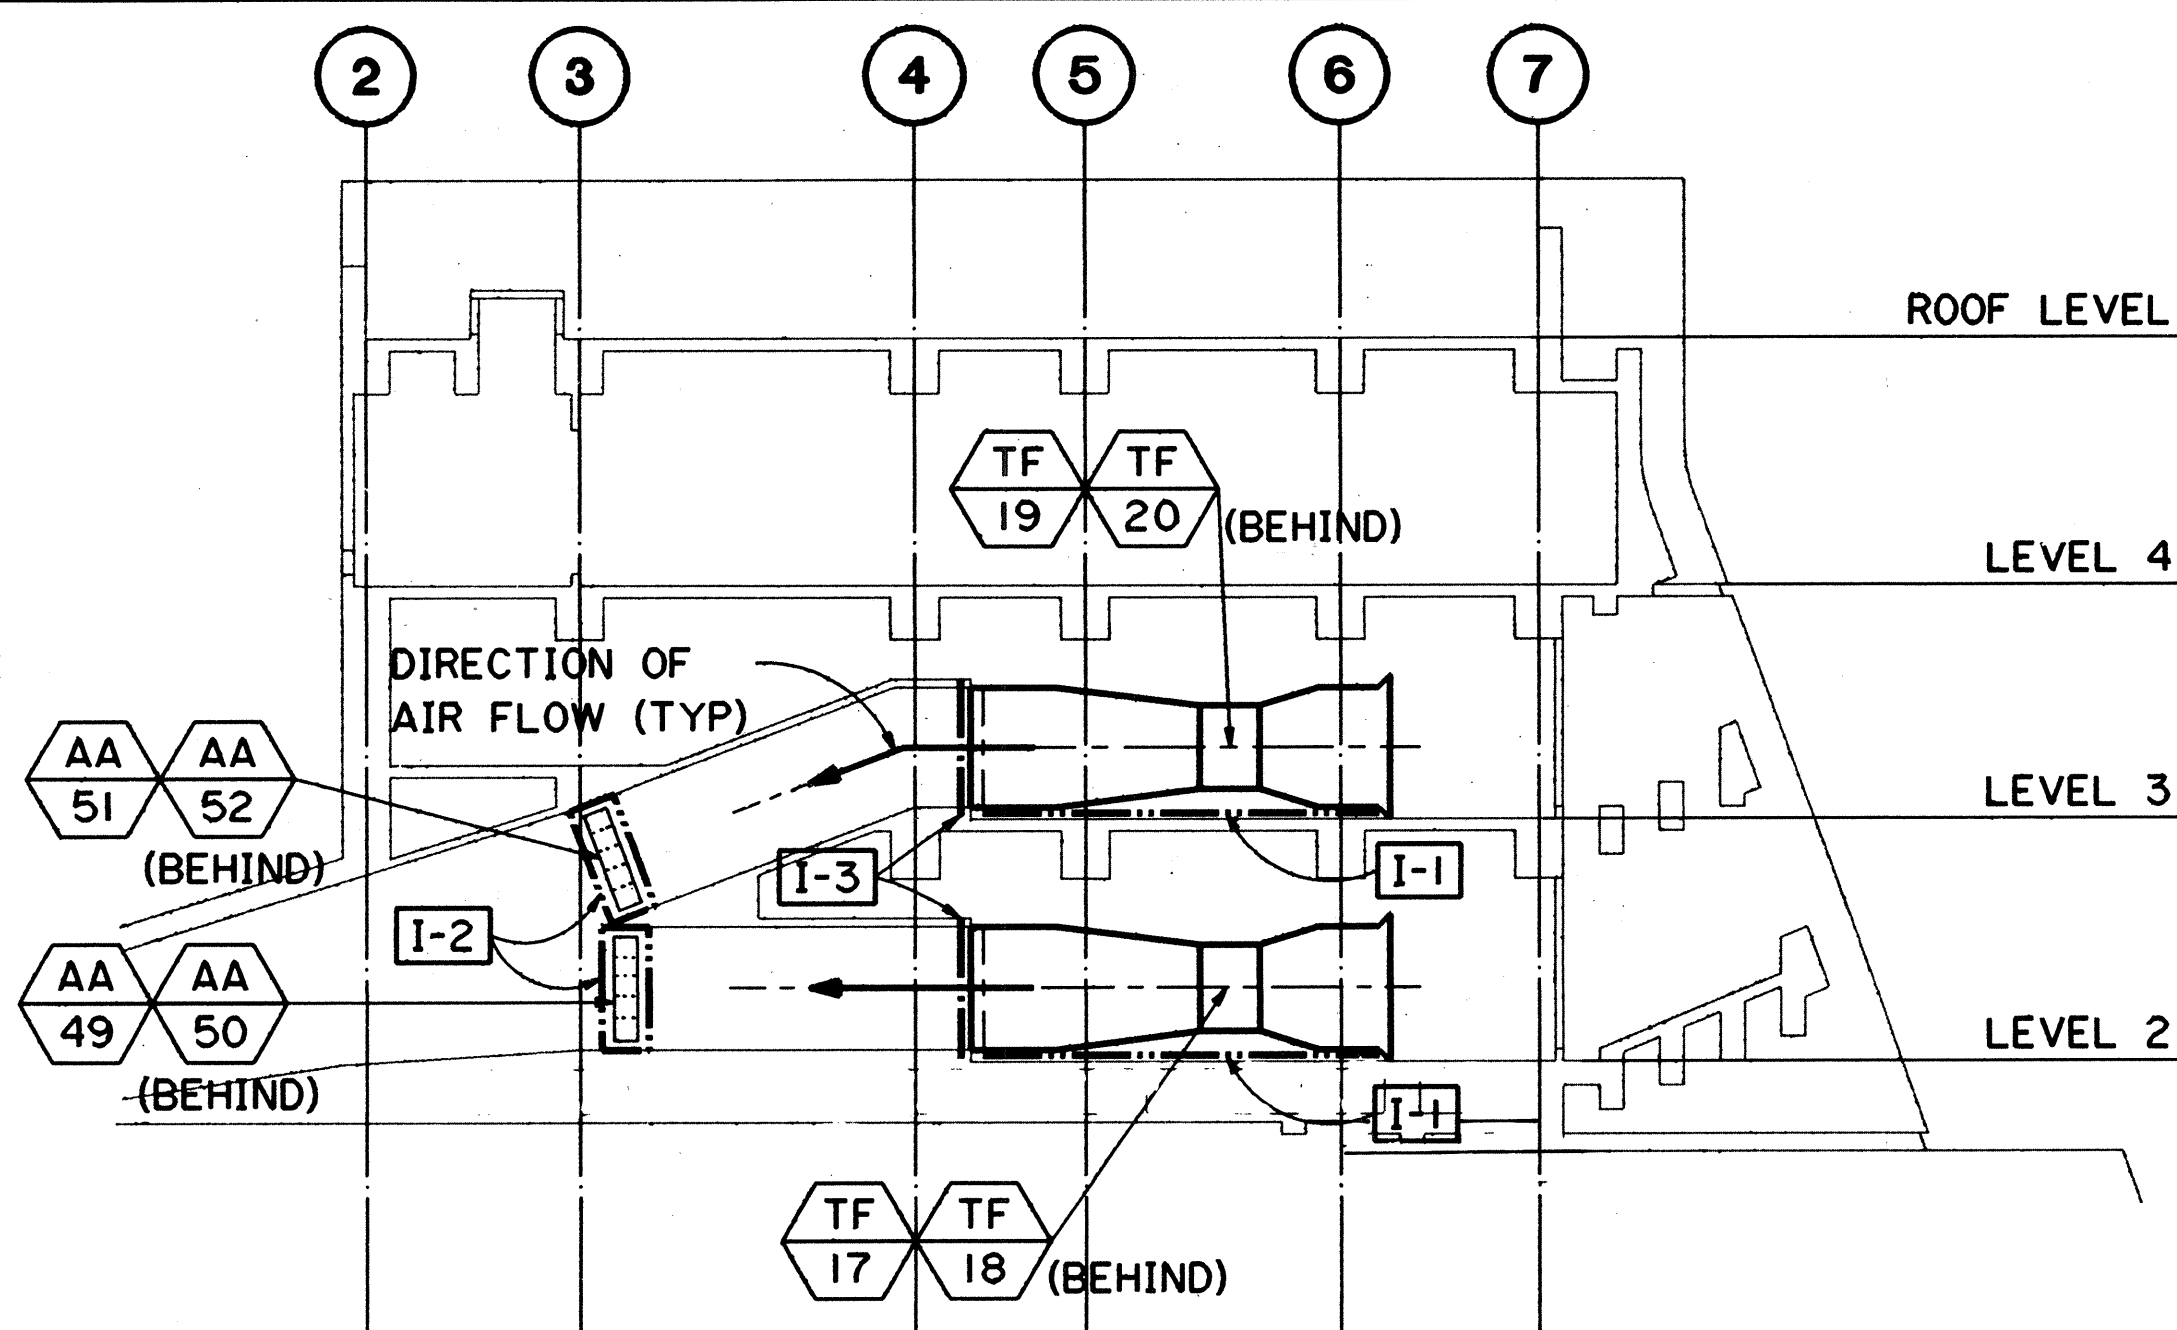


FED. ROAD DIST. NO.	STATE	FED. AID PROJ. NO.	FISCAL YEAR	SHEET NO.	TOTAL SHEETS
HAWAII	HAW.	I-H3-1(60)	1990	13	24

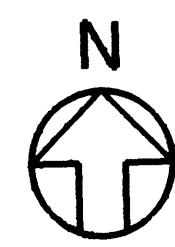


SECTION B

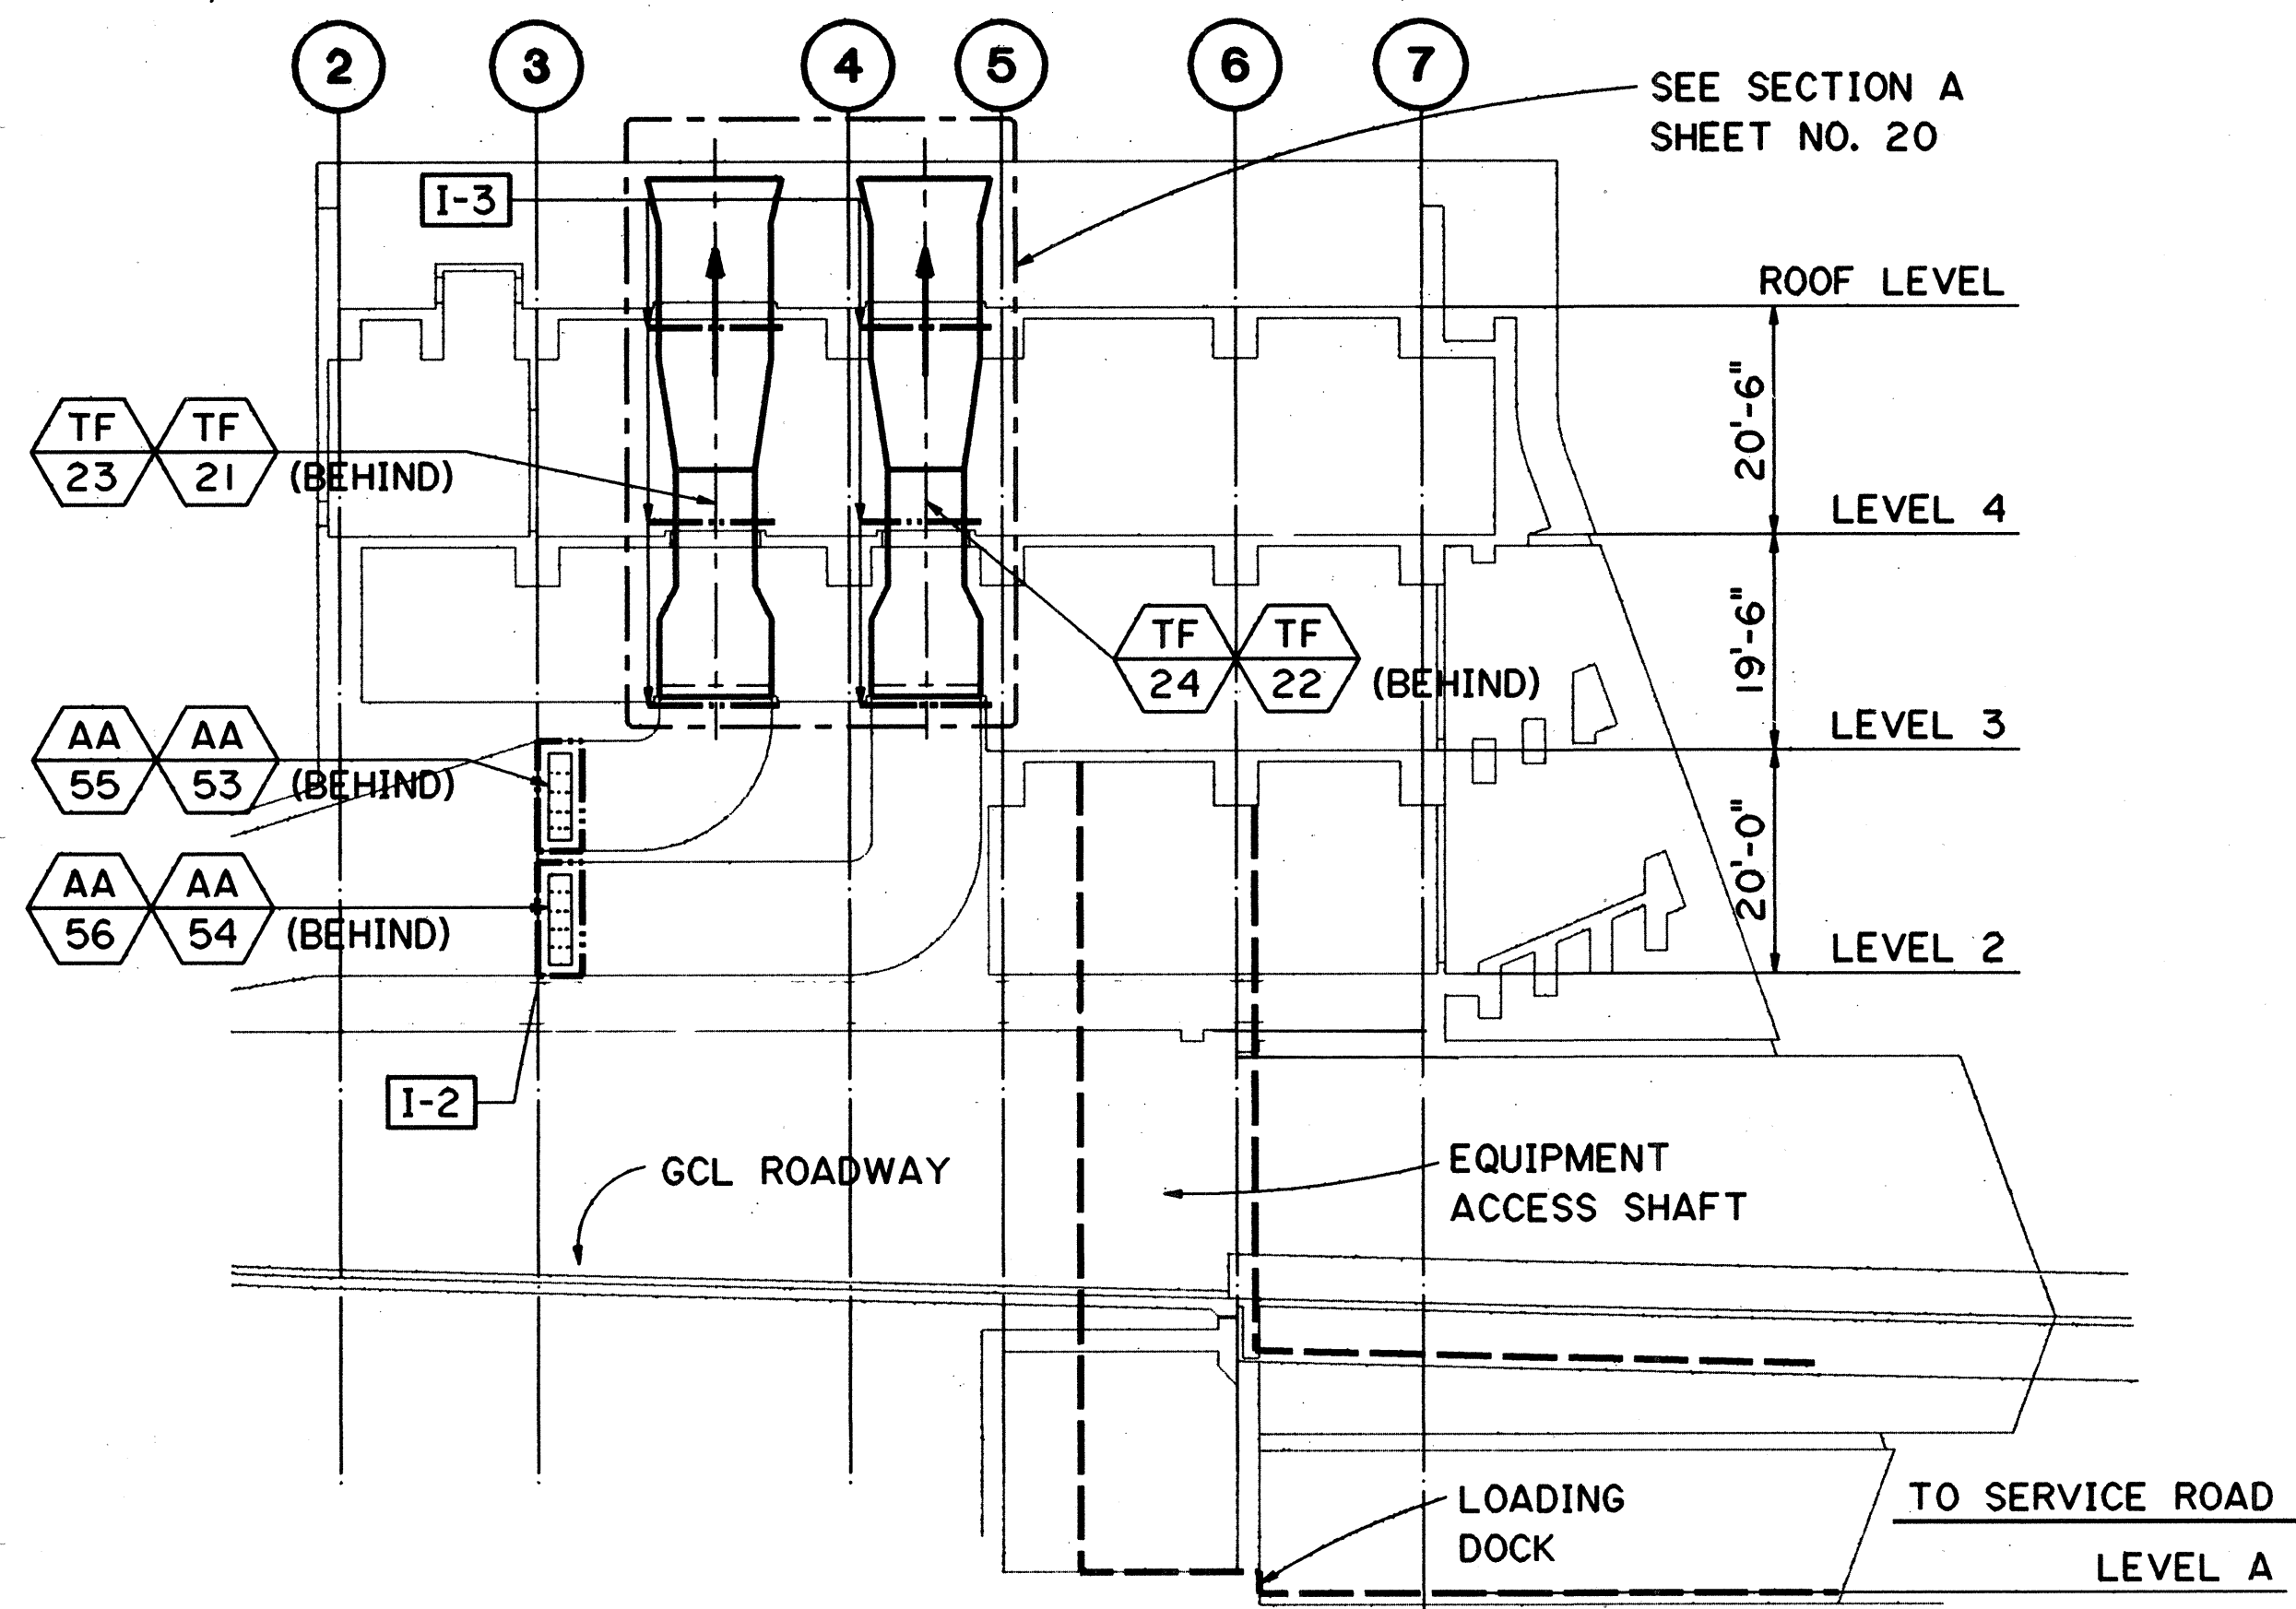


SECTION A



- NOTES:**
1. THIS PLAN IS TO BE USED FOR CONSTRUCTION INTERFACE ONLY.
 2. FOR TYPES OF INTERFACE AND ADDITIONAL NOTES SEE SHEET NO. 8.
 3. ROTATE SUPPLY FAN PARTIAL PLAN AS SHOWN ON SHEET NO. 19 TO MATCH CONTRACT INTERFACE AND DIRECTION OF AIR FLOW.

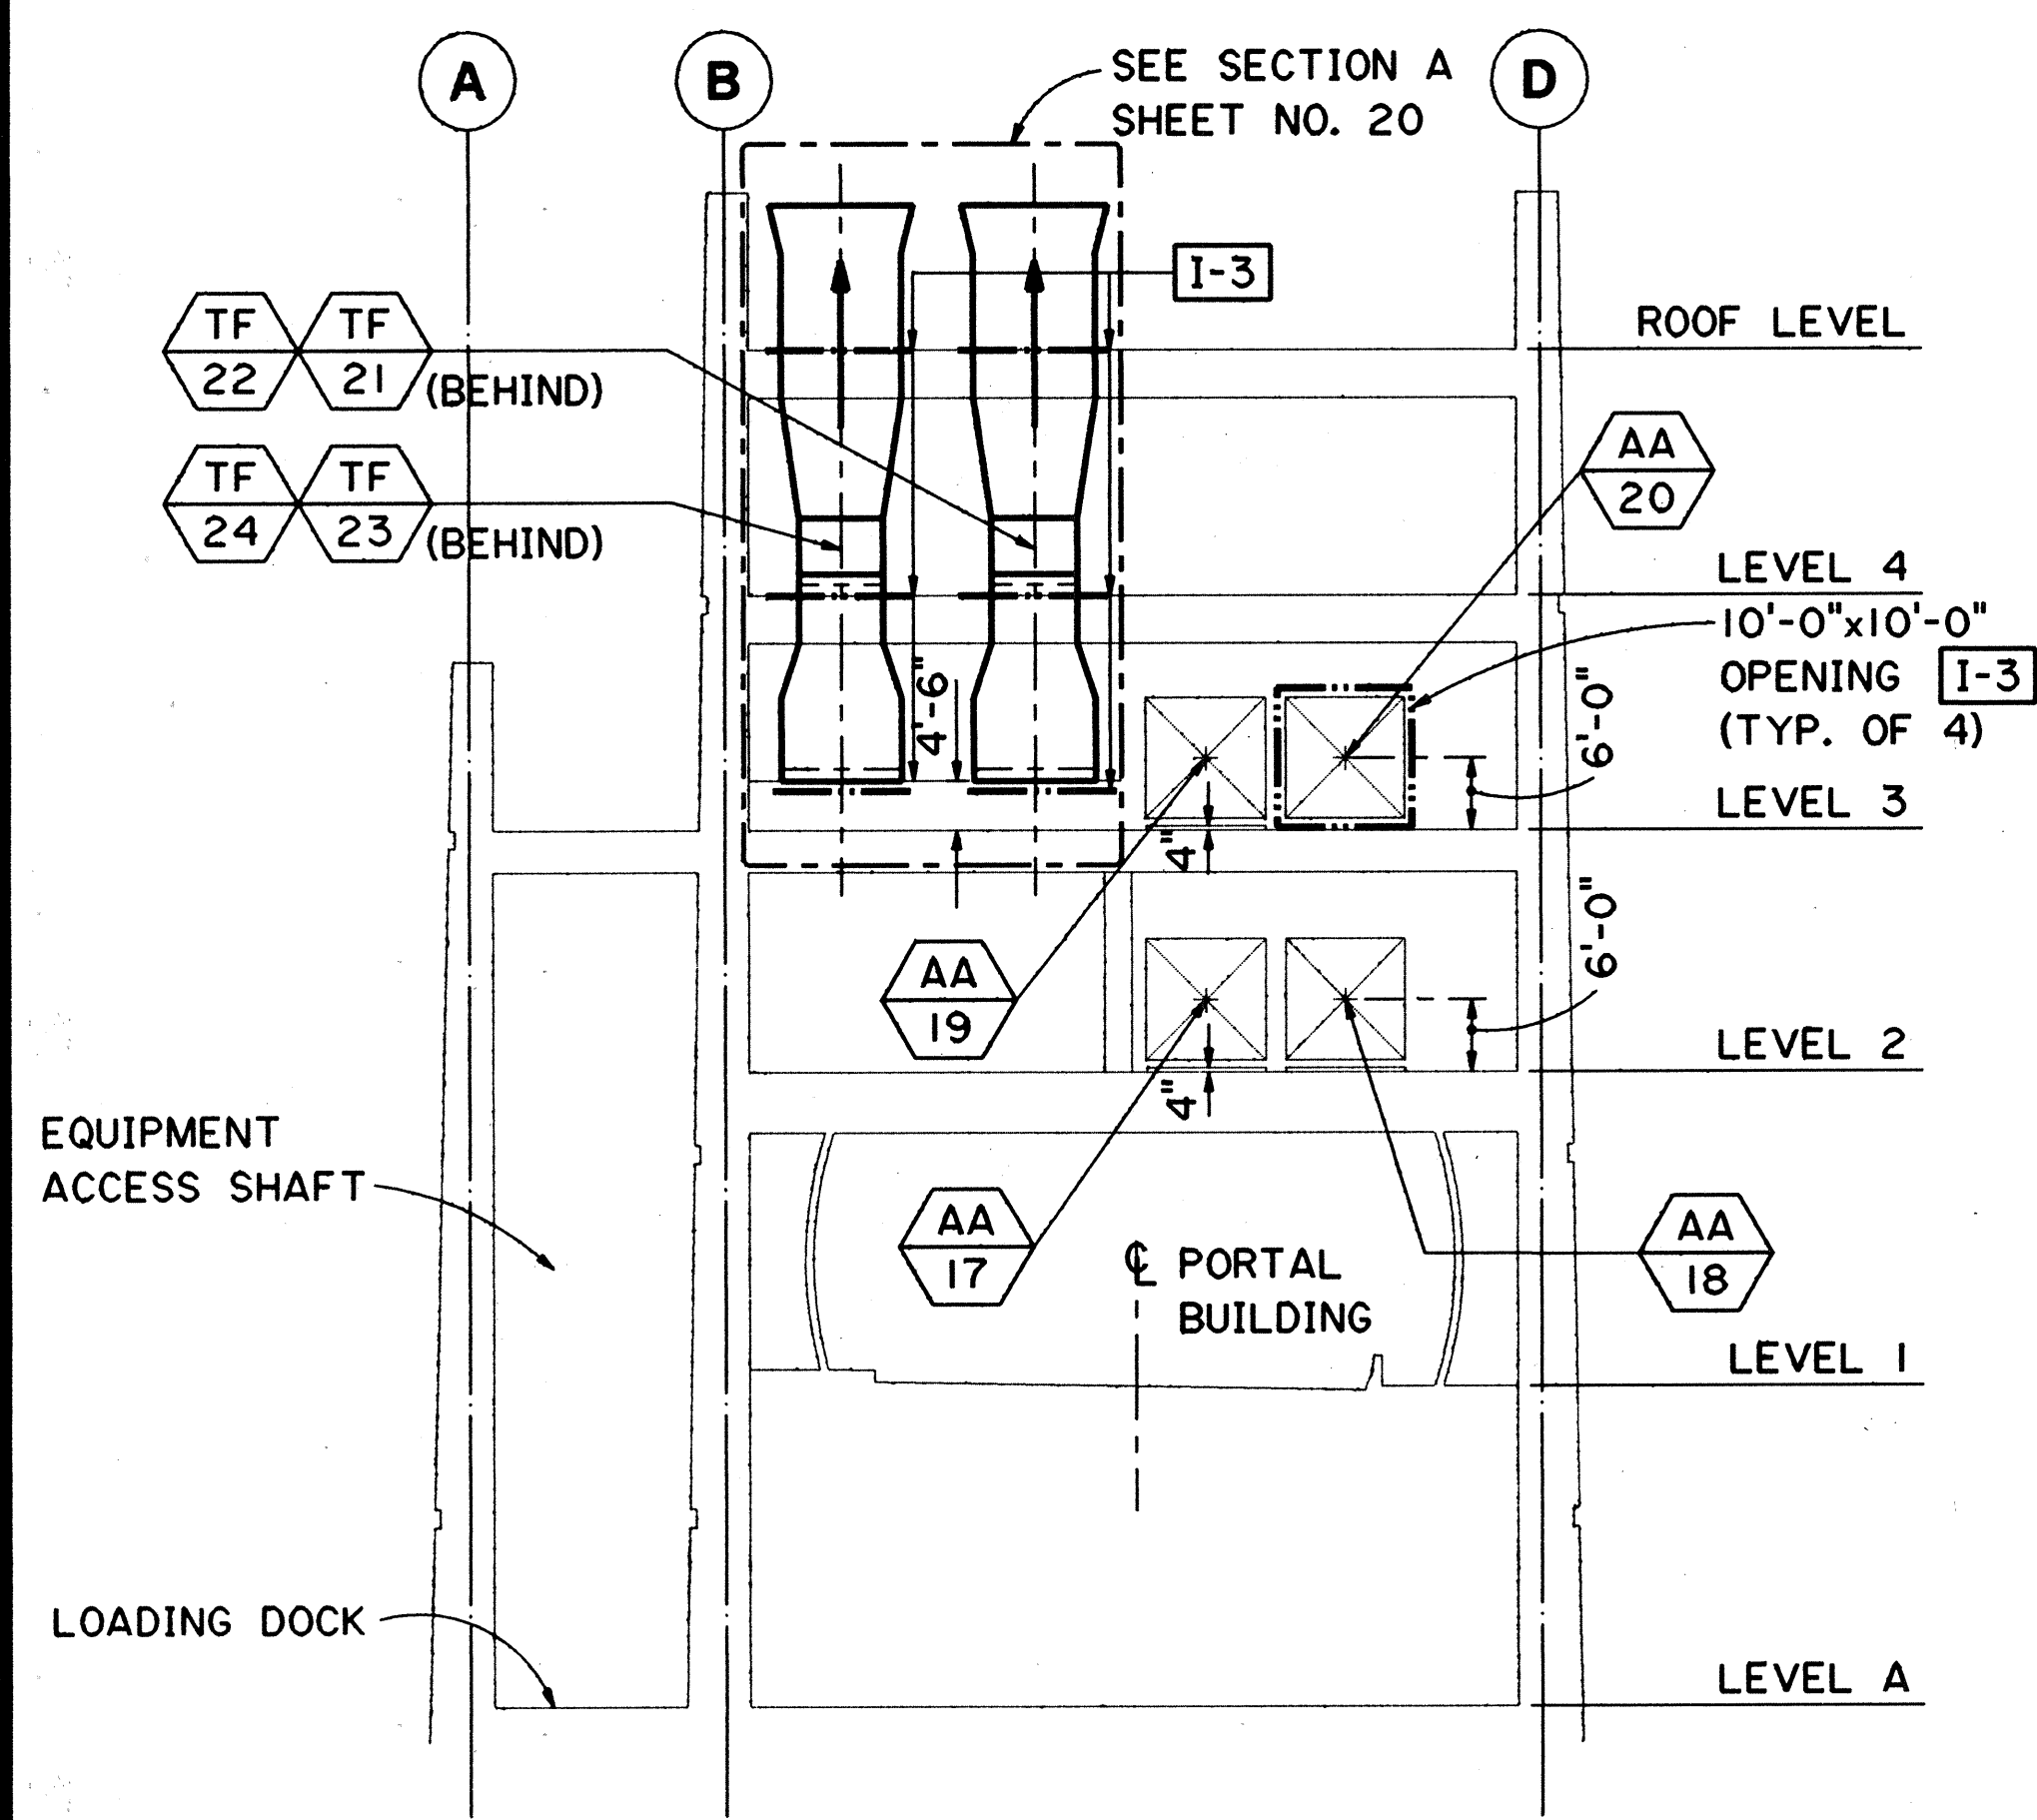

SECTION C

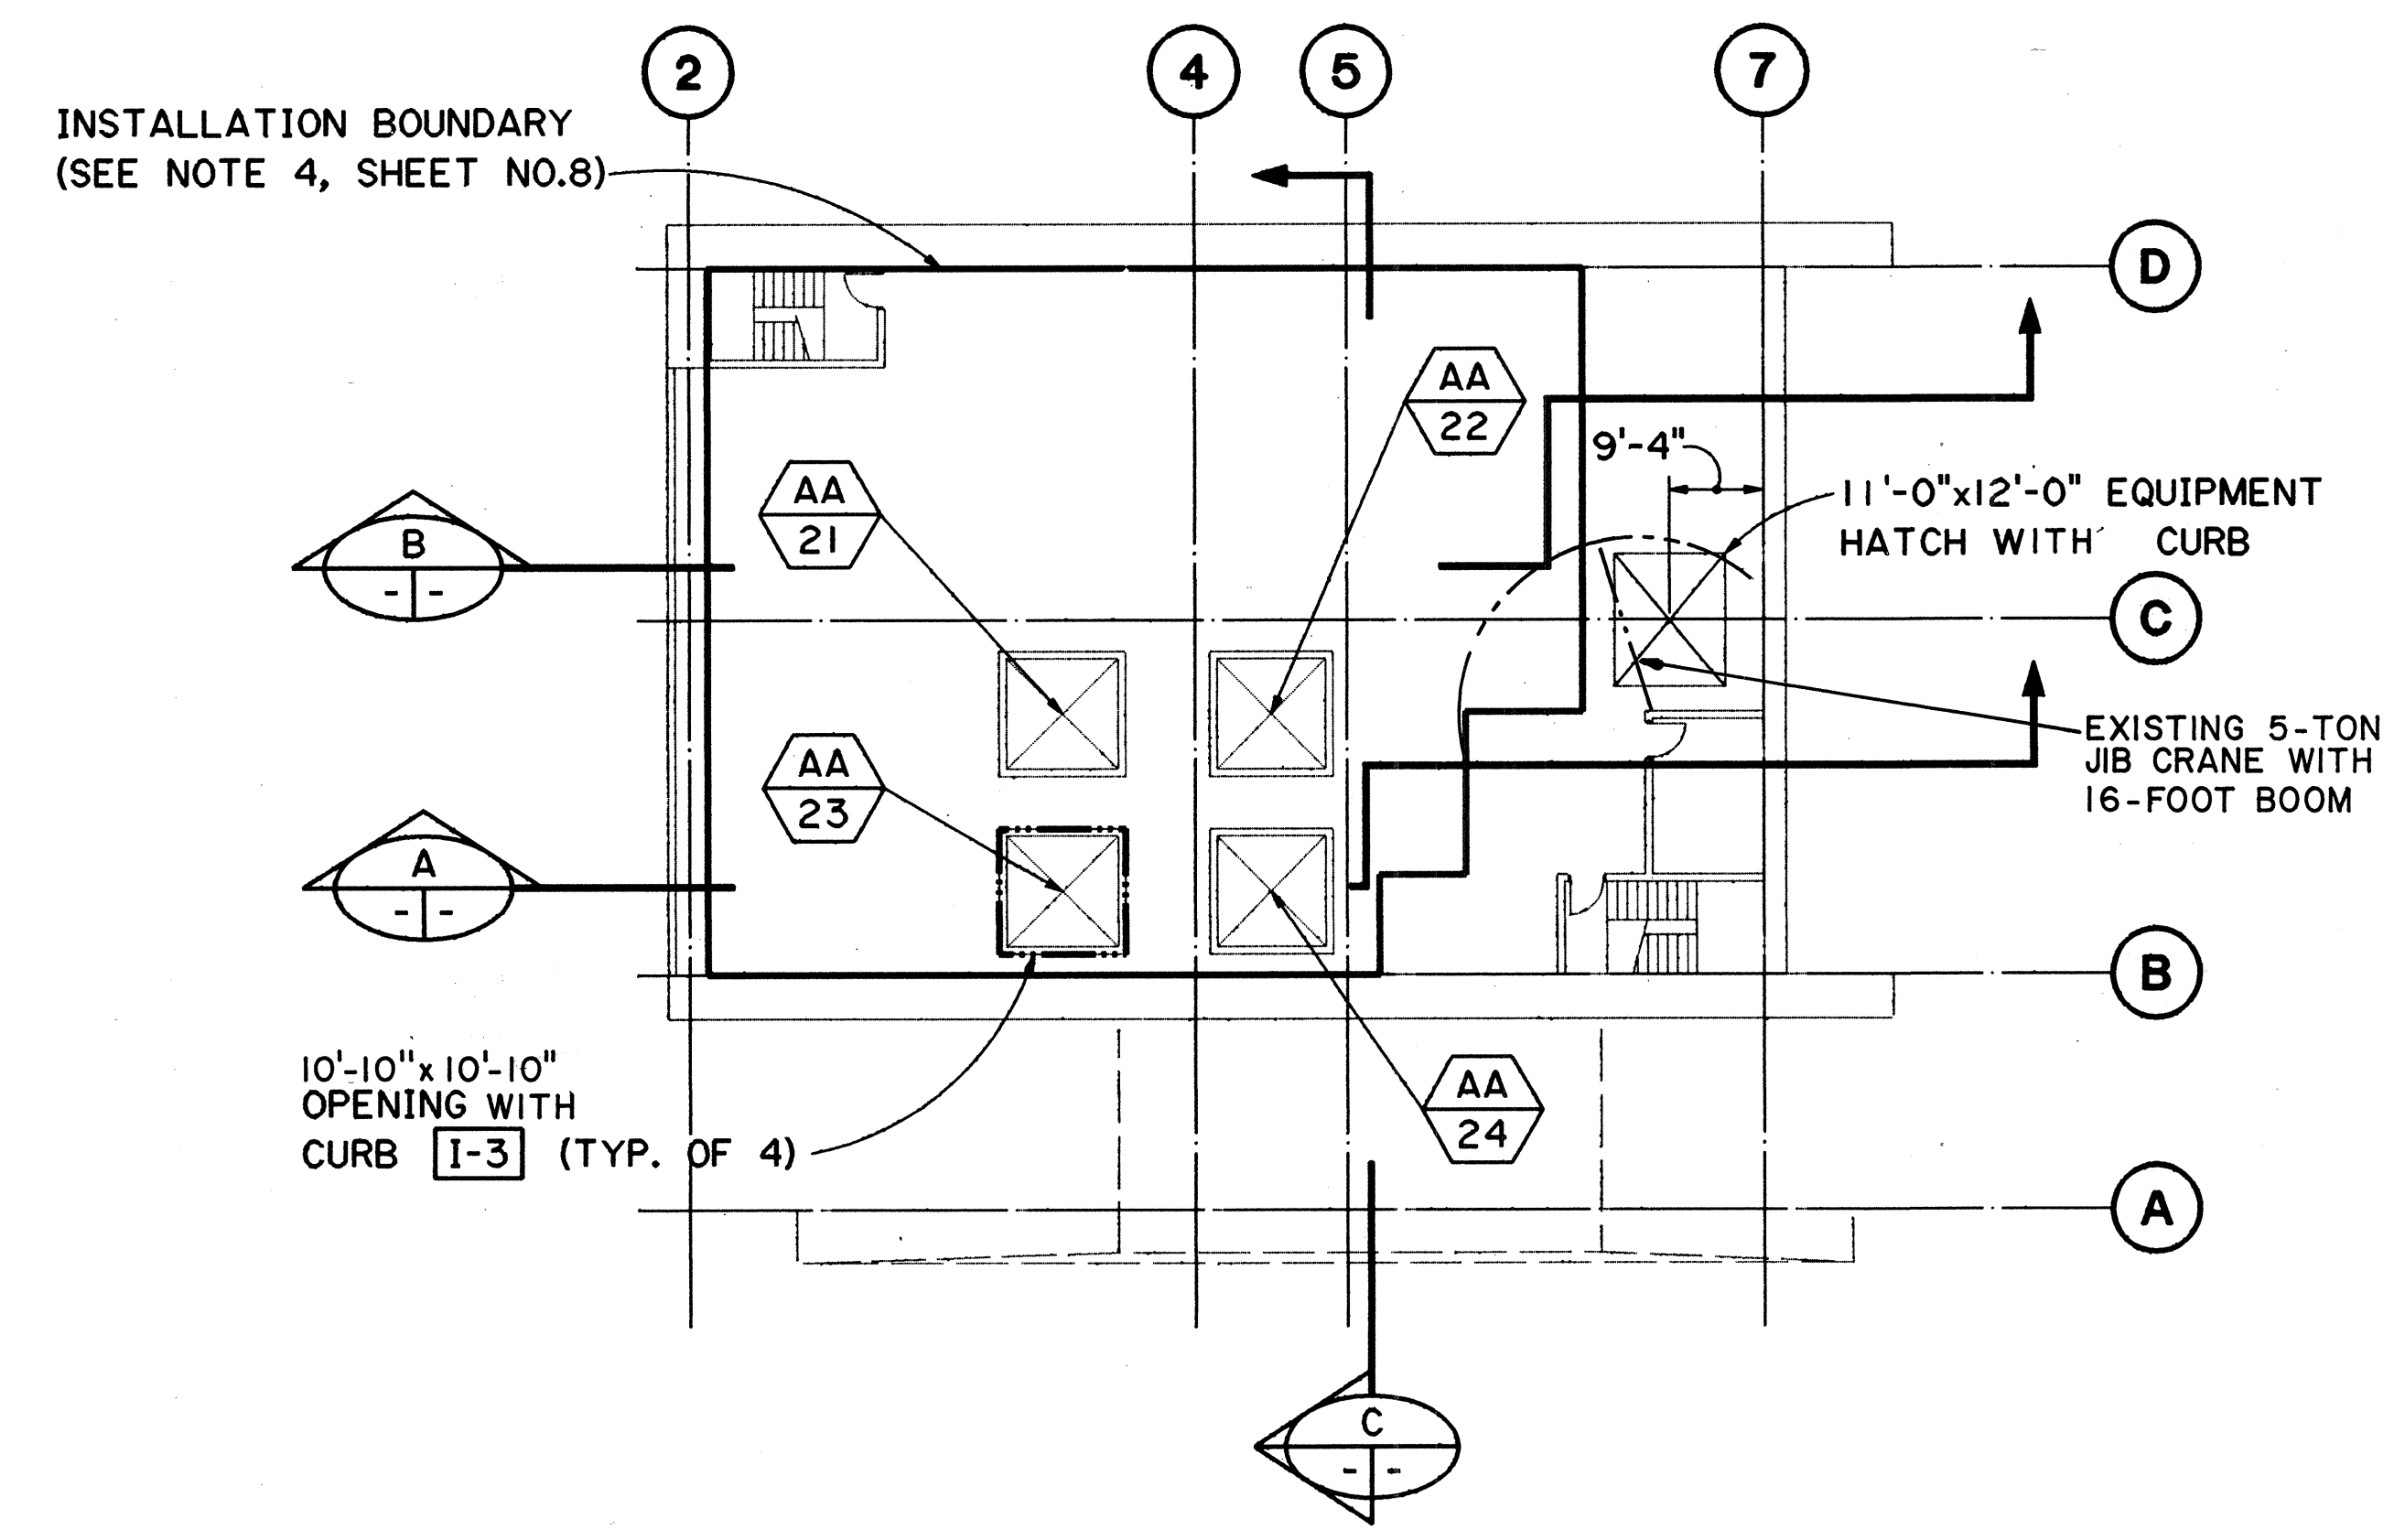

ROOF PLAN

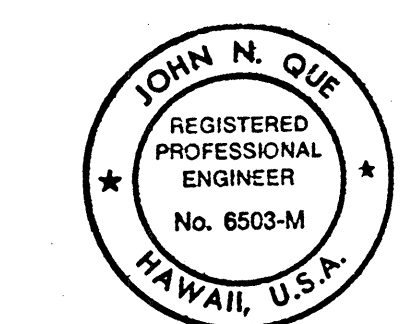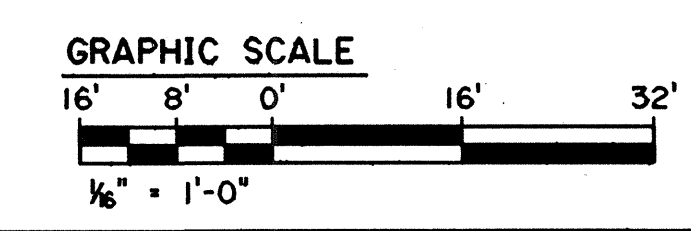

THIS WORK WAS PREPARED BY ME OR UNDER MY SUPERVISION

DATE	REVISION

STATE OF HAWAII
DEPARTMENT OF TRANSPORTATION
HIGHWAYS DIVISION

HAIKU PORTAL BUILDING
IB - PLAN & SECTIONS
F & I VENTILATION FANS
INTERSTATE ROUTE H-3
F.A.I. PROJ. NO. I-H3-1(60)

SCALE: 1/8" = 1'-0" DATE: NOV. 1989

SHEET NO. 13 OF 23 SHEETS

DATE	11/16/88
SURVEY PLOTTED BY	CADD
DRAWN BY	R. MATRISIAN
DESIGNED BY	J.N. QUE
CHECKED BY	J.N. QUE
NO.	