


FED. ROAD DIST. NO.	STATE	FED. AID PROJ. NO.	FISCAL YEAR	SHEET NO.	TOTAL SHEETS
HAWAII	HAW.	1M-H3-1(76)	1998	5	7

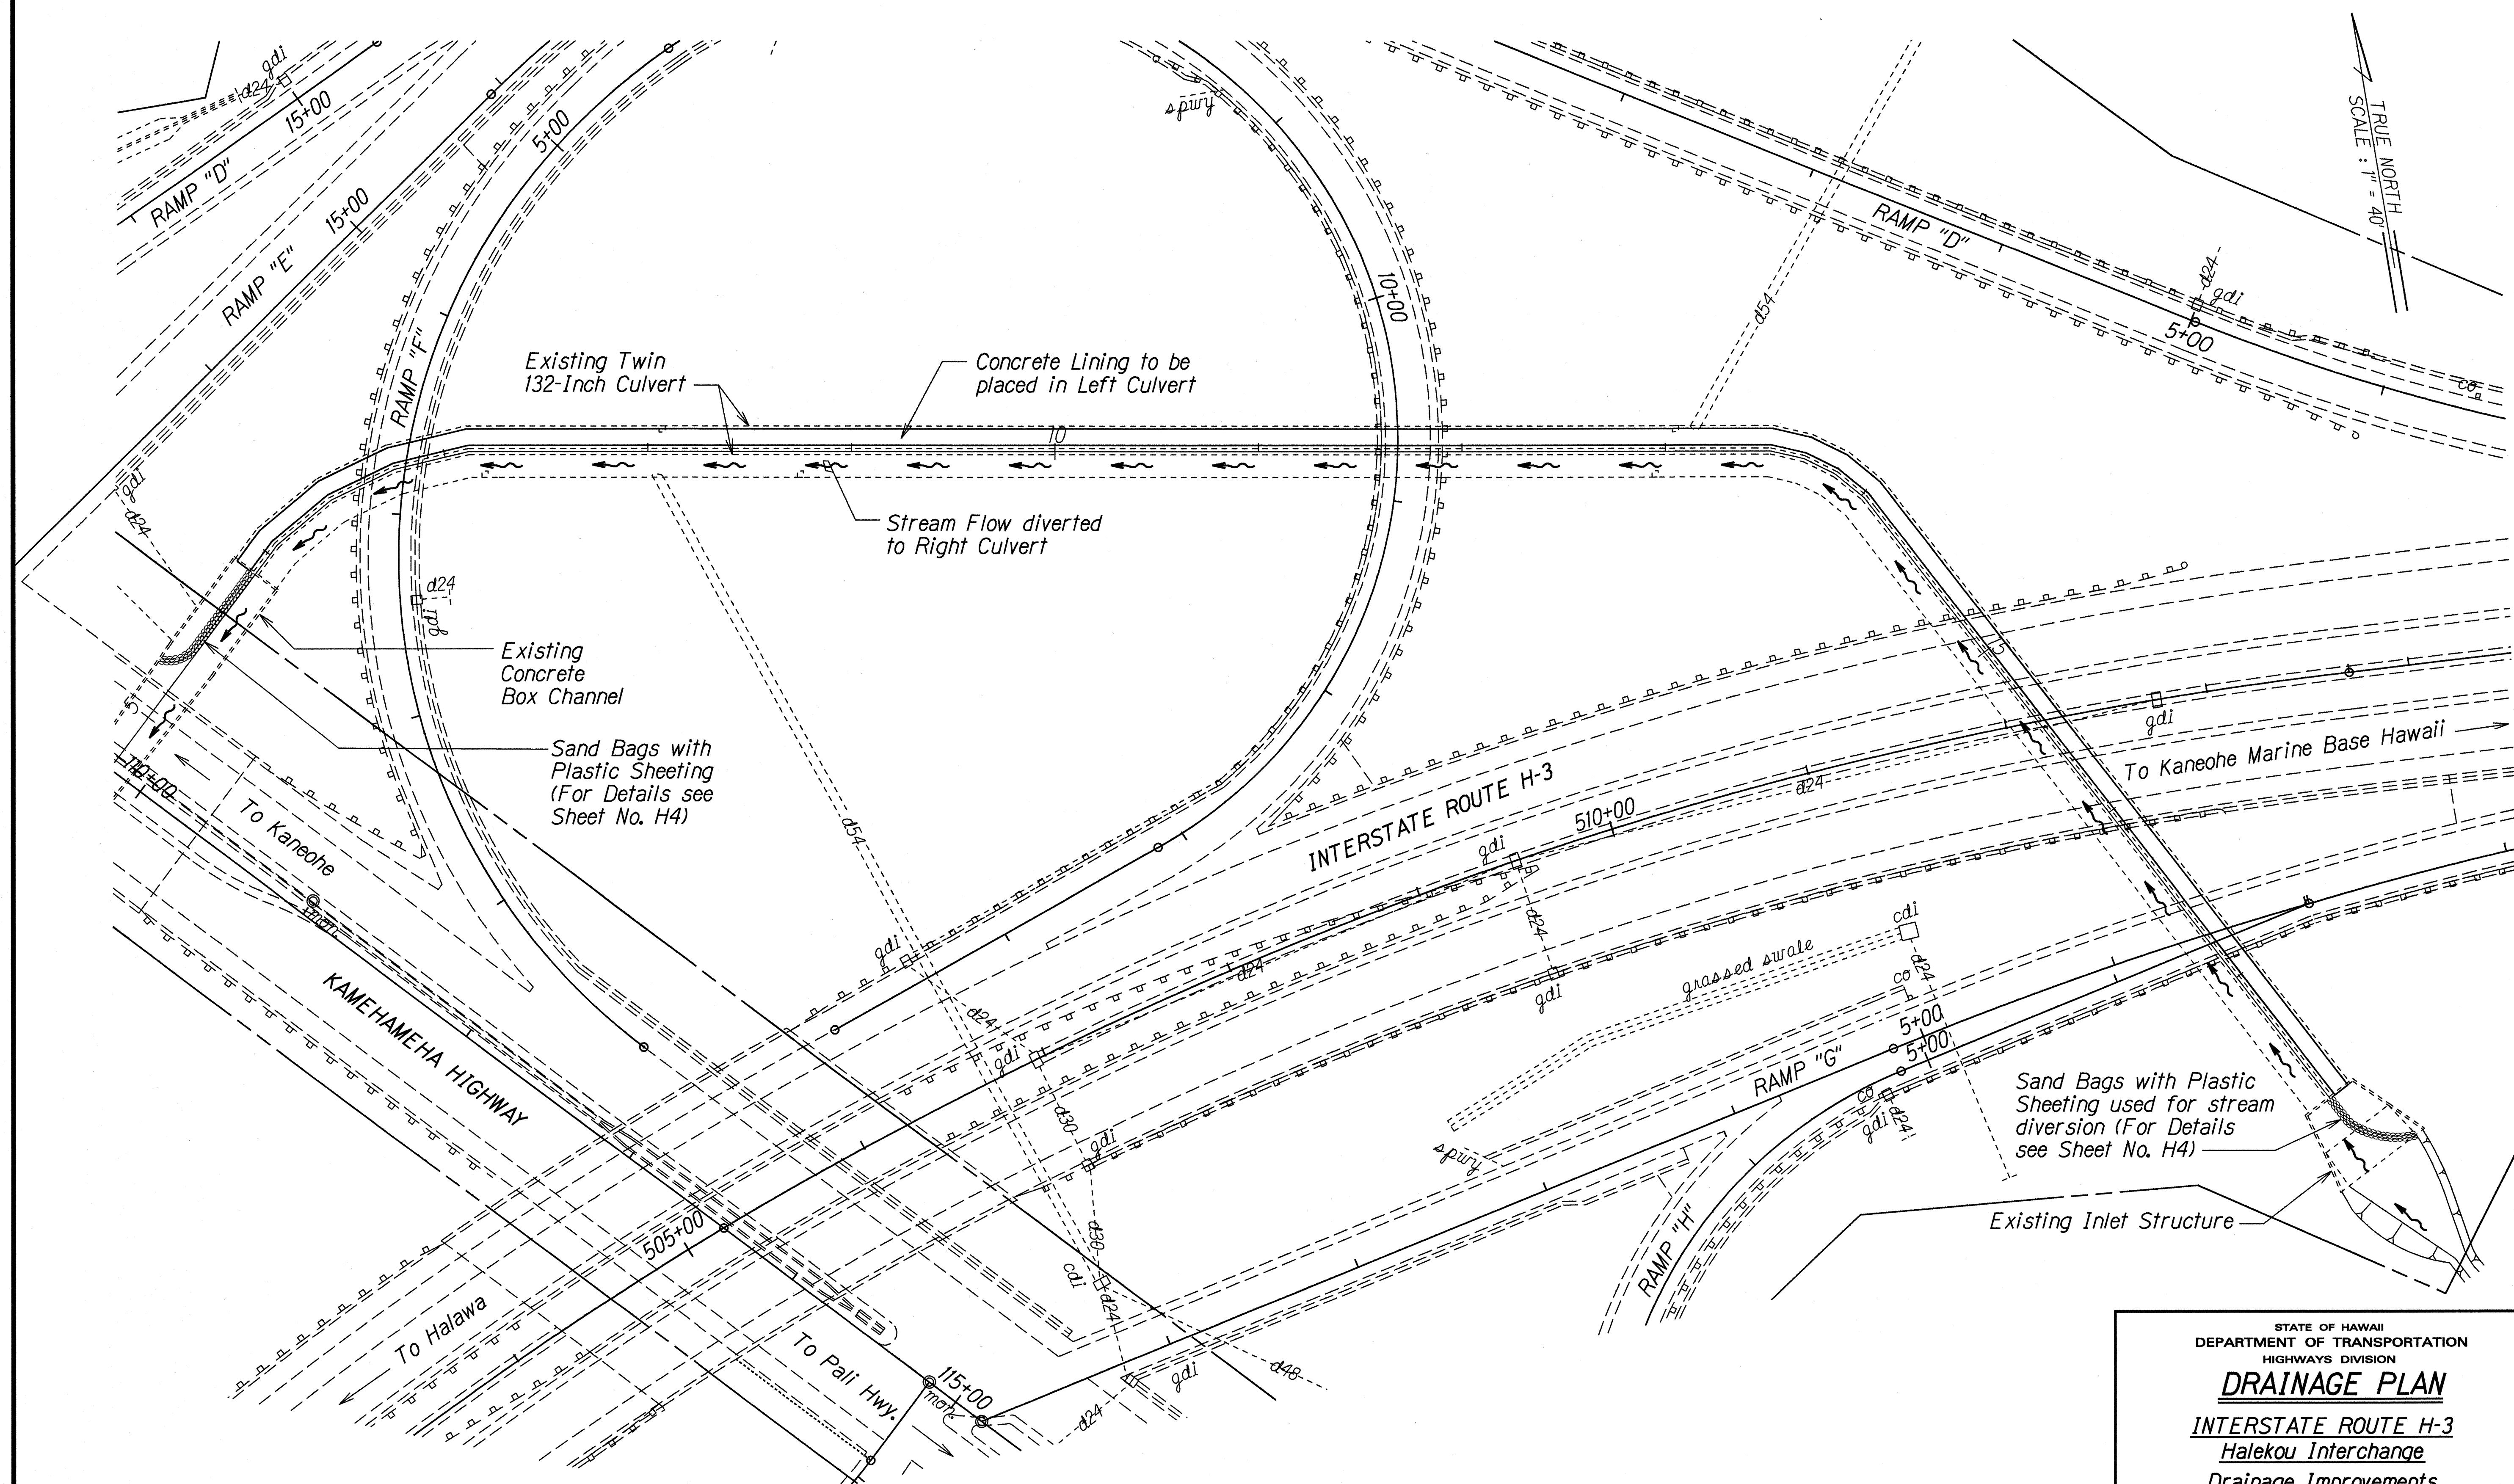

ORIGINAL PLAN	DATE
SURVEY PLOTTED BY	6/10/91
DRAWN BY A. Nani	
NOTED BY B. Sakamoto	
QUANTITIES BY	
CHECKED BY	

STATE OF HAWAII
DEPARTMENT OF TRANSPORTATION
HIGHWAYS DIVISION


DRAINAGE PLAN

INTERSTATE ROUTE H-3
Halekou Interchange
Drainage Improvements
Fed. Aid Project No. 1M-H3-1(76)

Scale: 1"=40' Date: Jan. 1998

SHEET No. H2 OF 4 SHEETS

FED. ROAD DIST. NO.	STATE	FED. AID PROJ. NO.	FISCAL YEAR	SHEET NO.	TOTAL SHEETS
HAWAII	HAW.	IM-H3-1(76)	1998	6	7

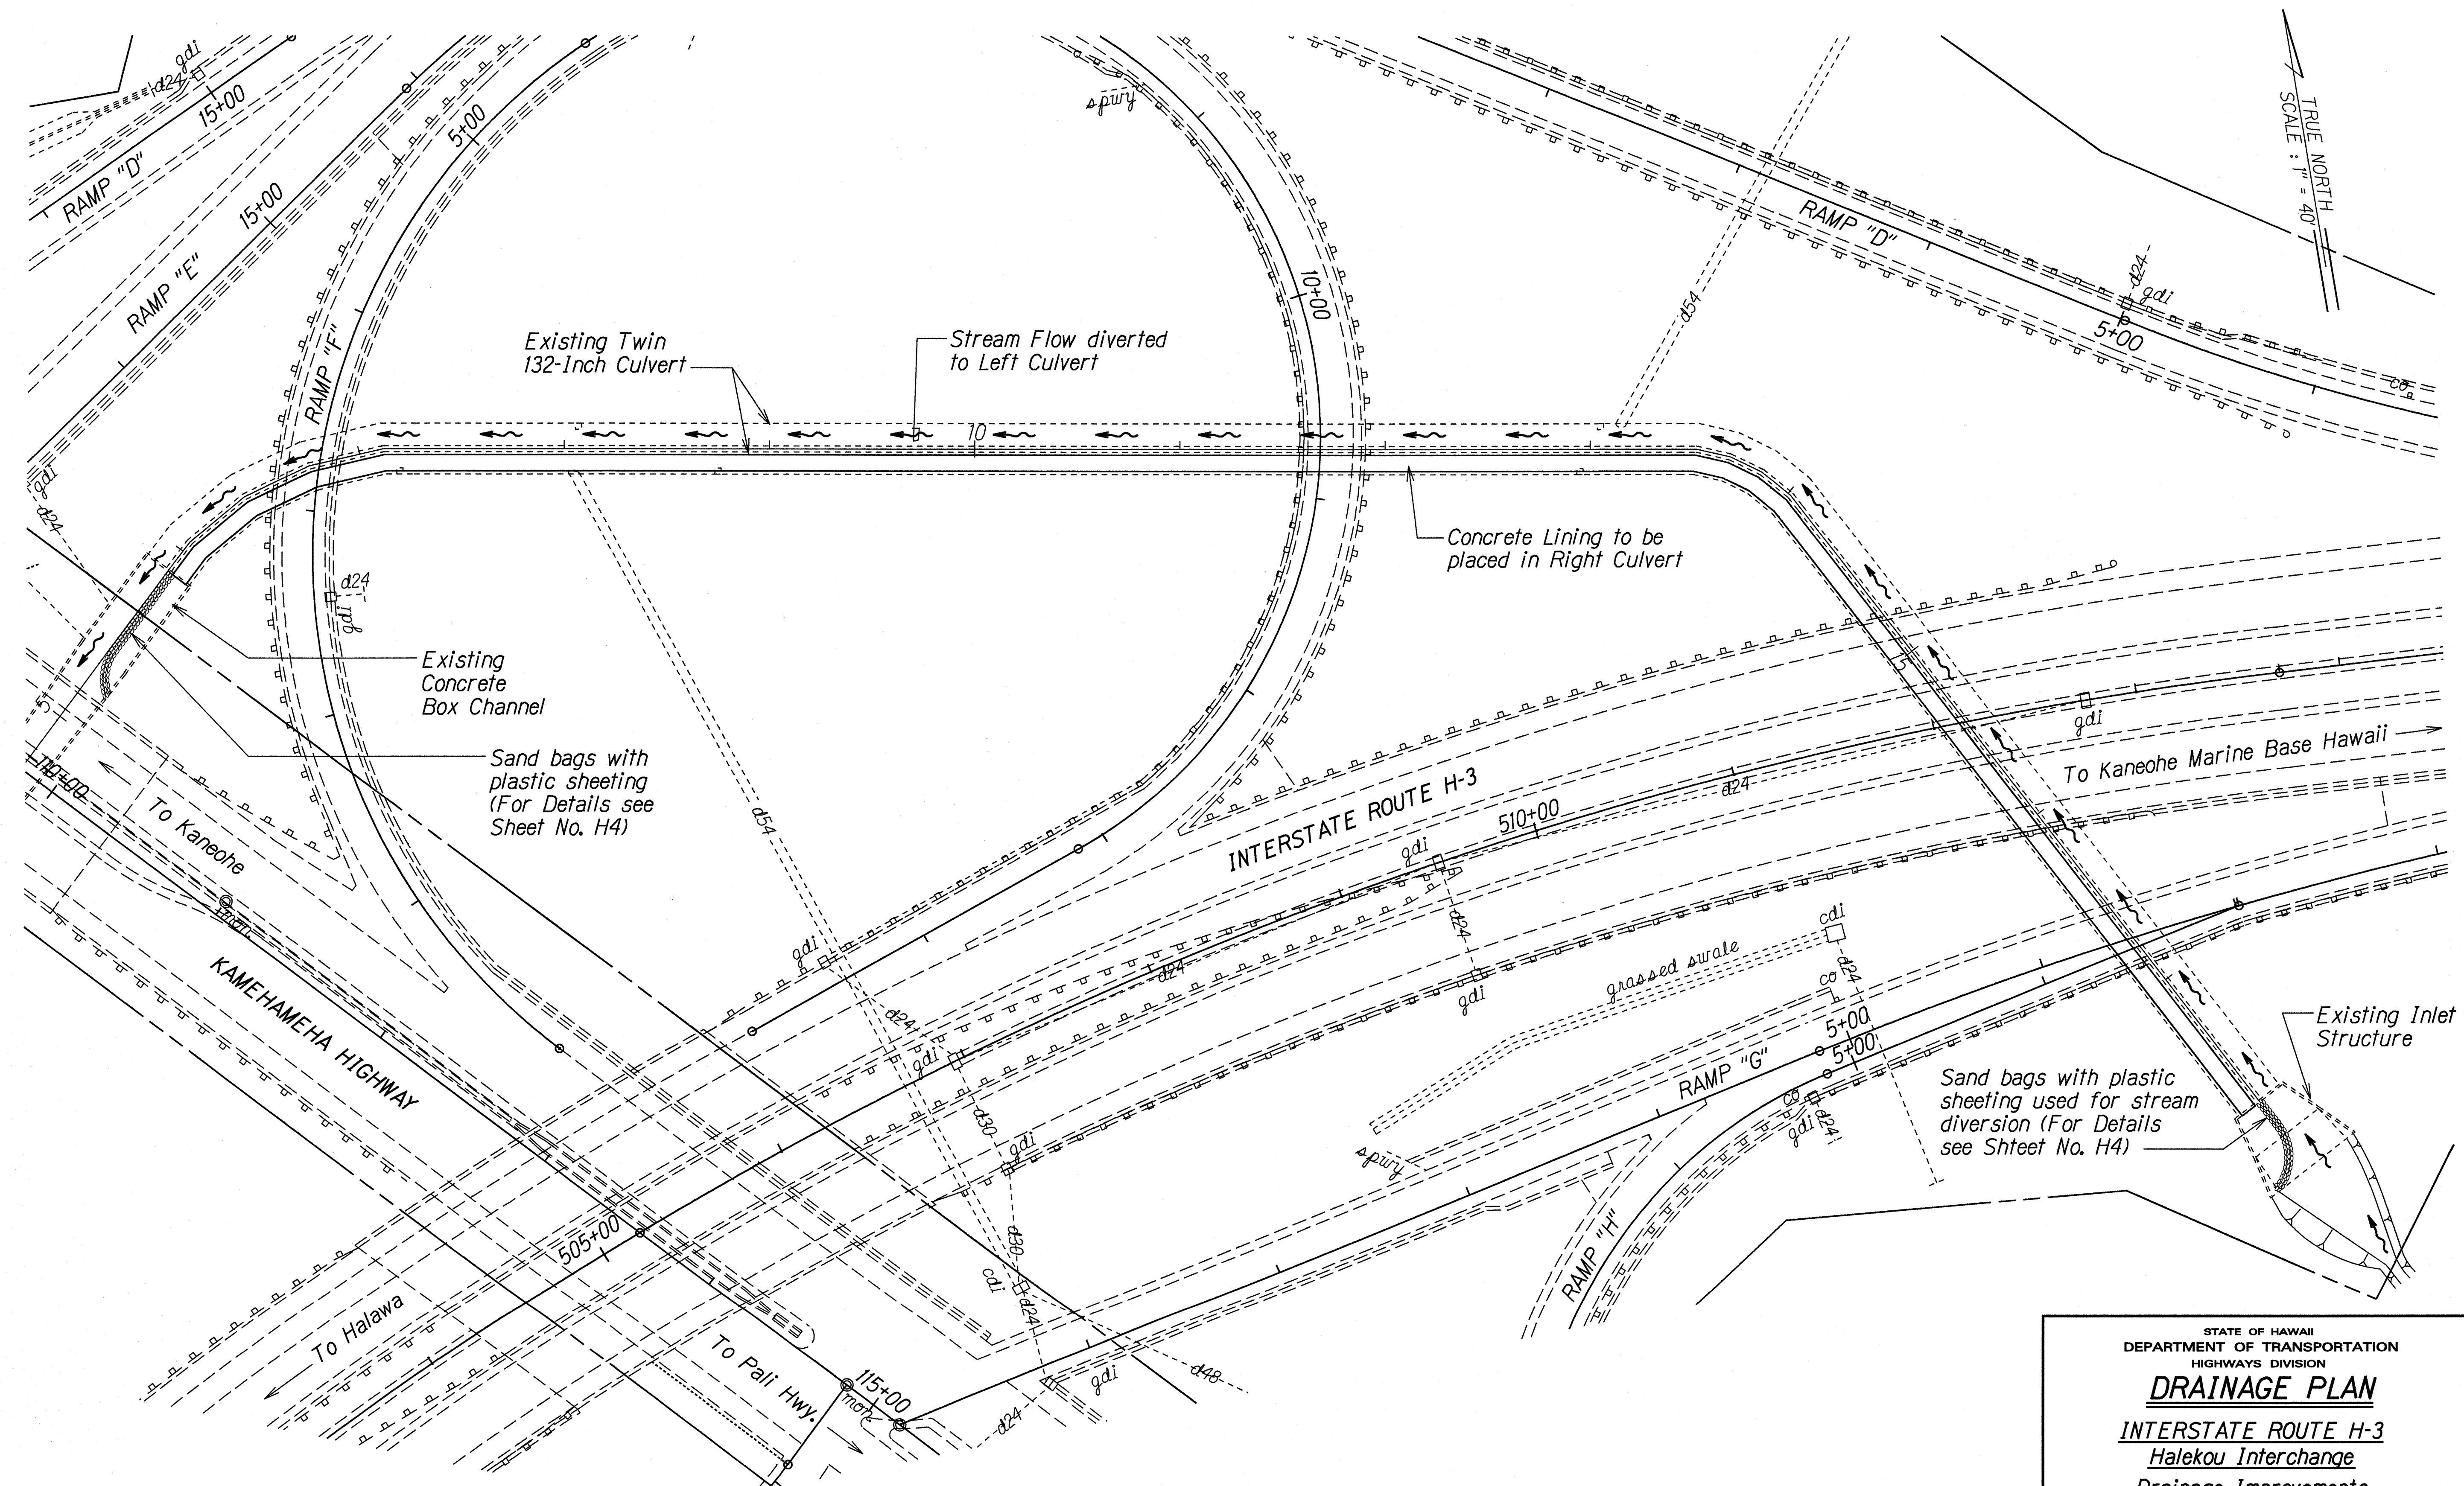

PHASE II DIVERSION

STATE OF HAWAII
DEPARTMENT OF TRANSPORTATION
HIGHWAYS DIVISION

DRAINAGE PLAN

INTERSTATE ROUTE H-3
Halekou Interchange
Drainage Improvements

Fed. Aid Project No. IM-H3-1(76)

Scale: 1"=40' Date: Jan. 1998

SHEET No. H3 OF 4 SHEETS

ORIGINAL PLAN	SURVEY PLOTTED BY	DATE
NOTE BOOK	DRAWN BY A. Nomura	6/10/91
DESIGNED BY B. Salomono		
QUANTITIES BY		
CHECKED BY		