




FED. ROAD DIST. NO.	STATE	FED. AID PROJ. NO.	FISCAL YEAR	SHEET NO.	TOTAL SHEETS
HAWAII	HAWAII	I-H3-(135)	1988	19	24

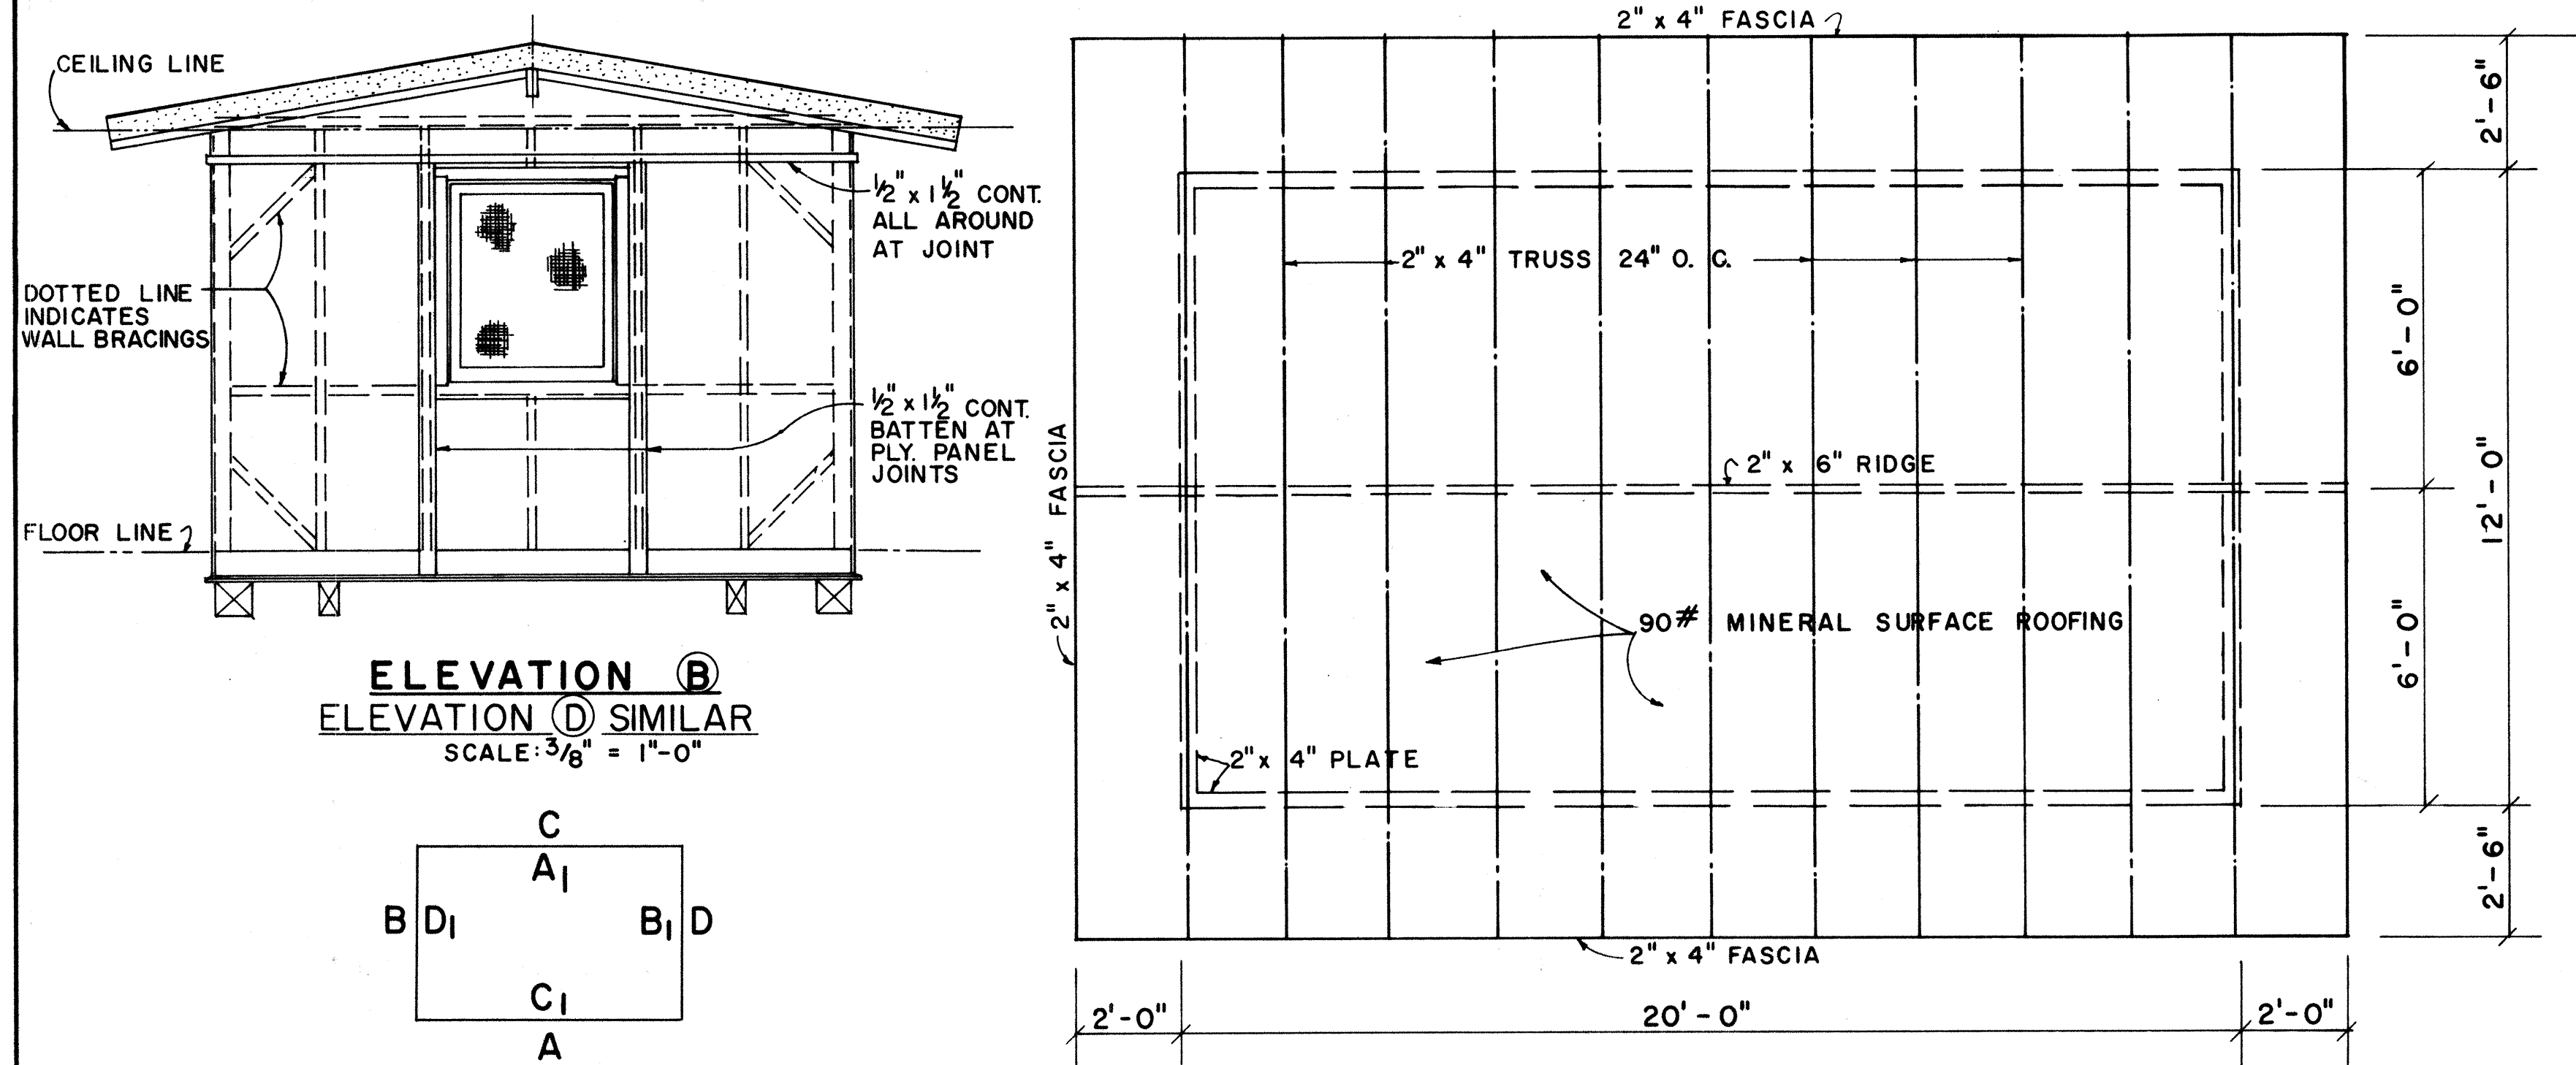


EXTERIOR & INTERIOR KEY

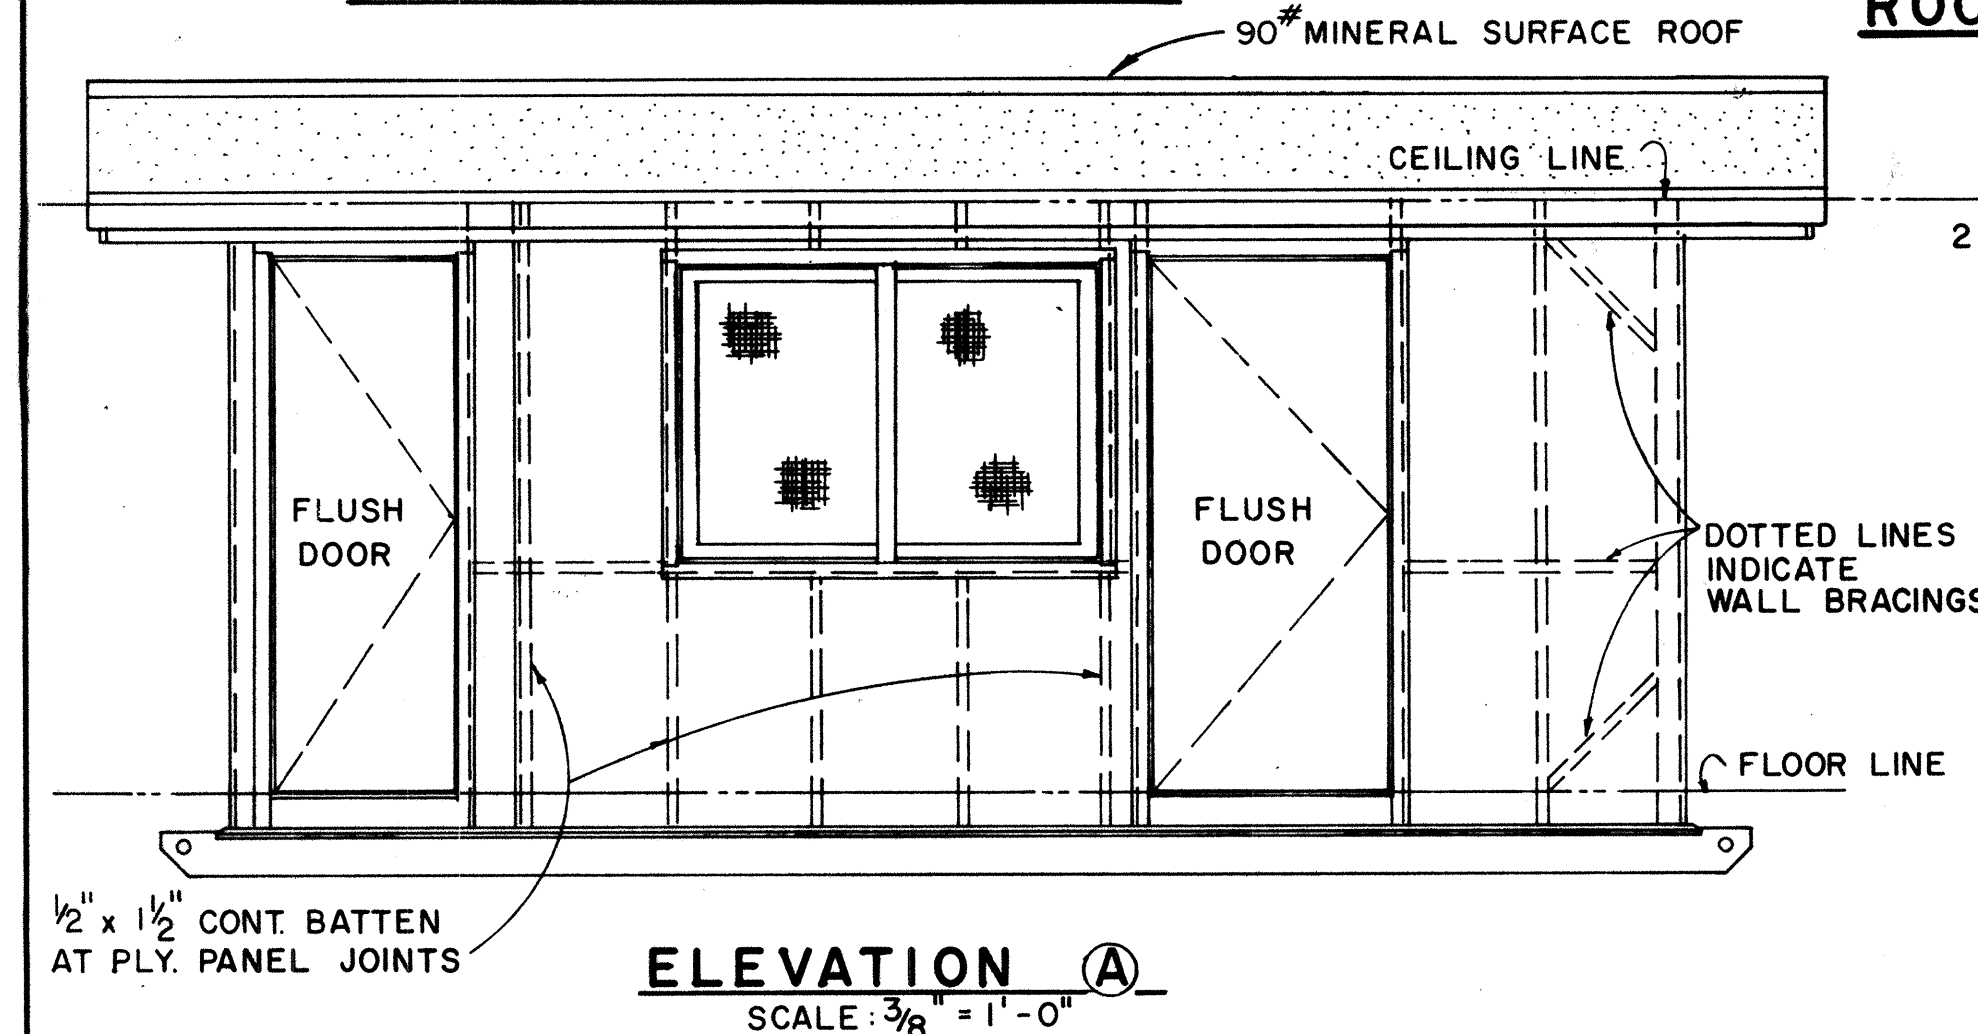


ROOF FRAMING PLAN

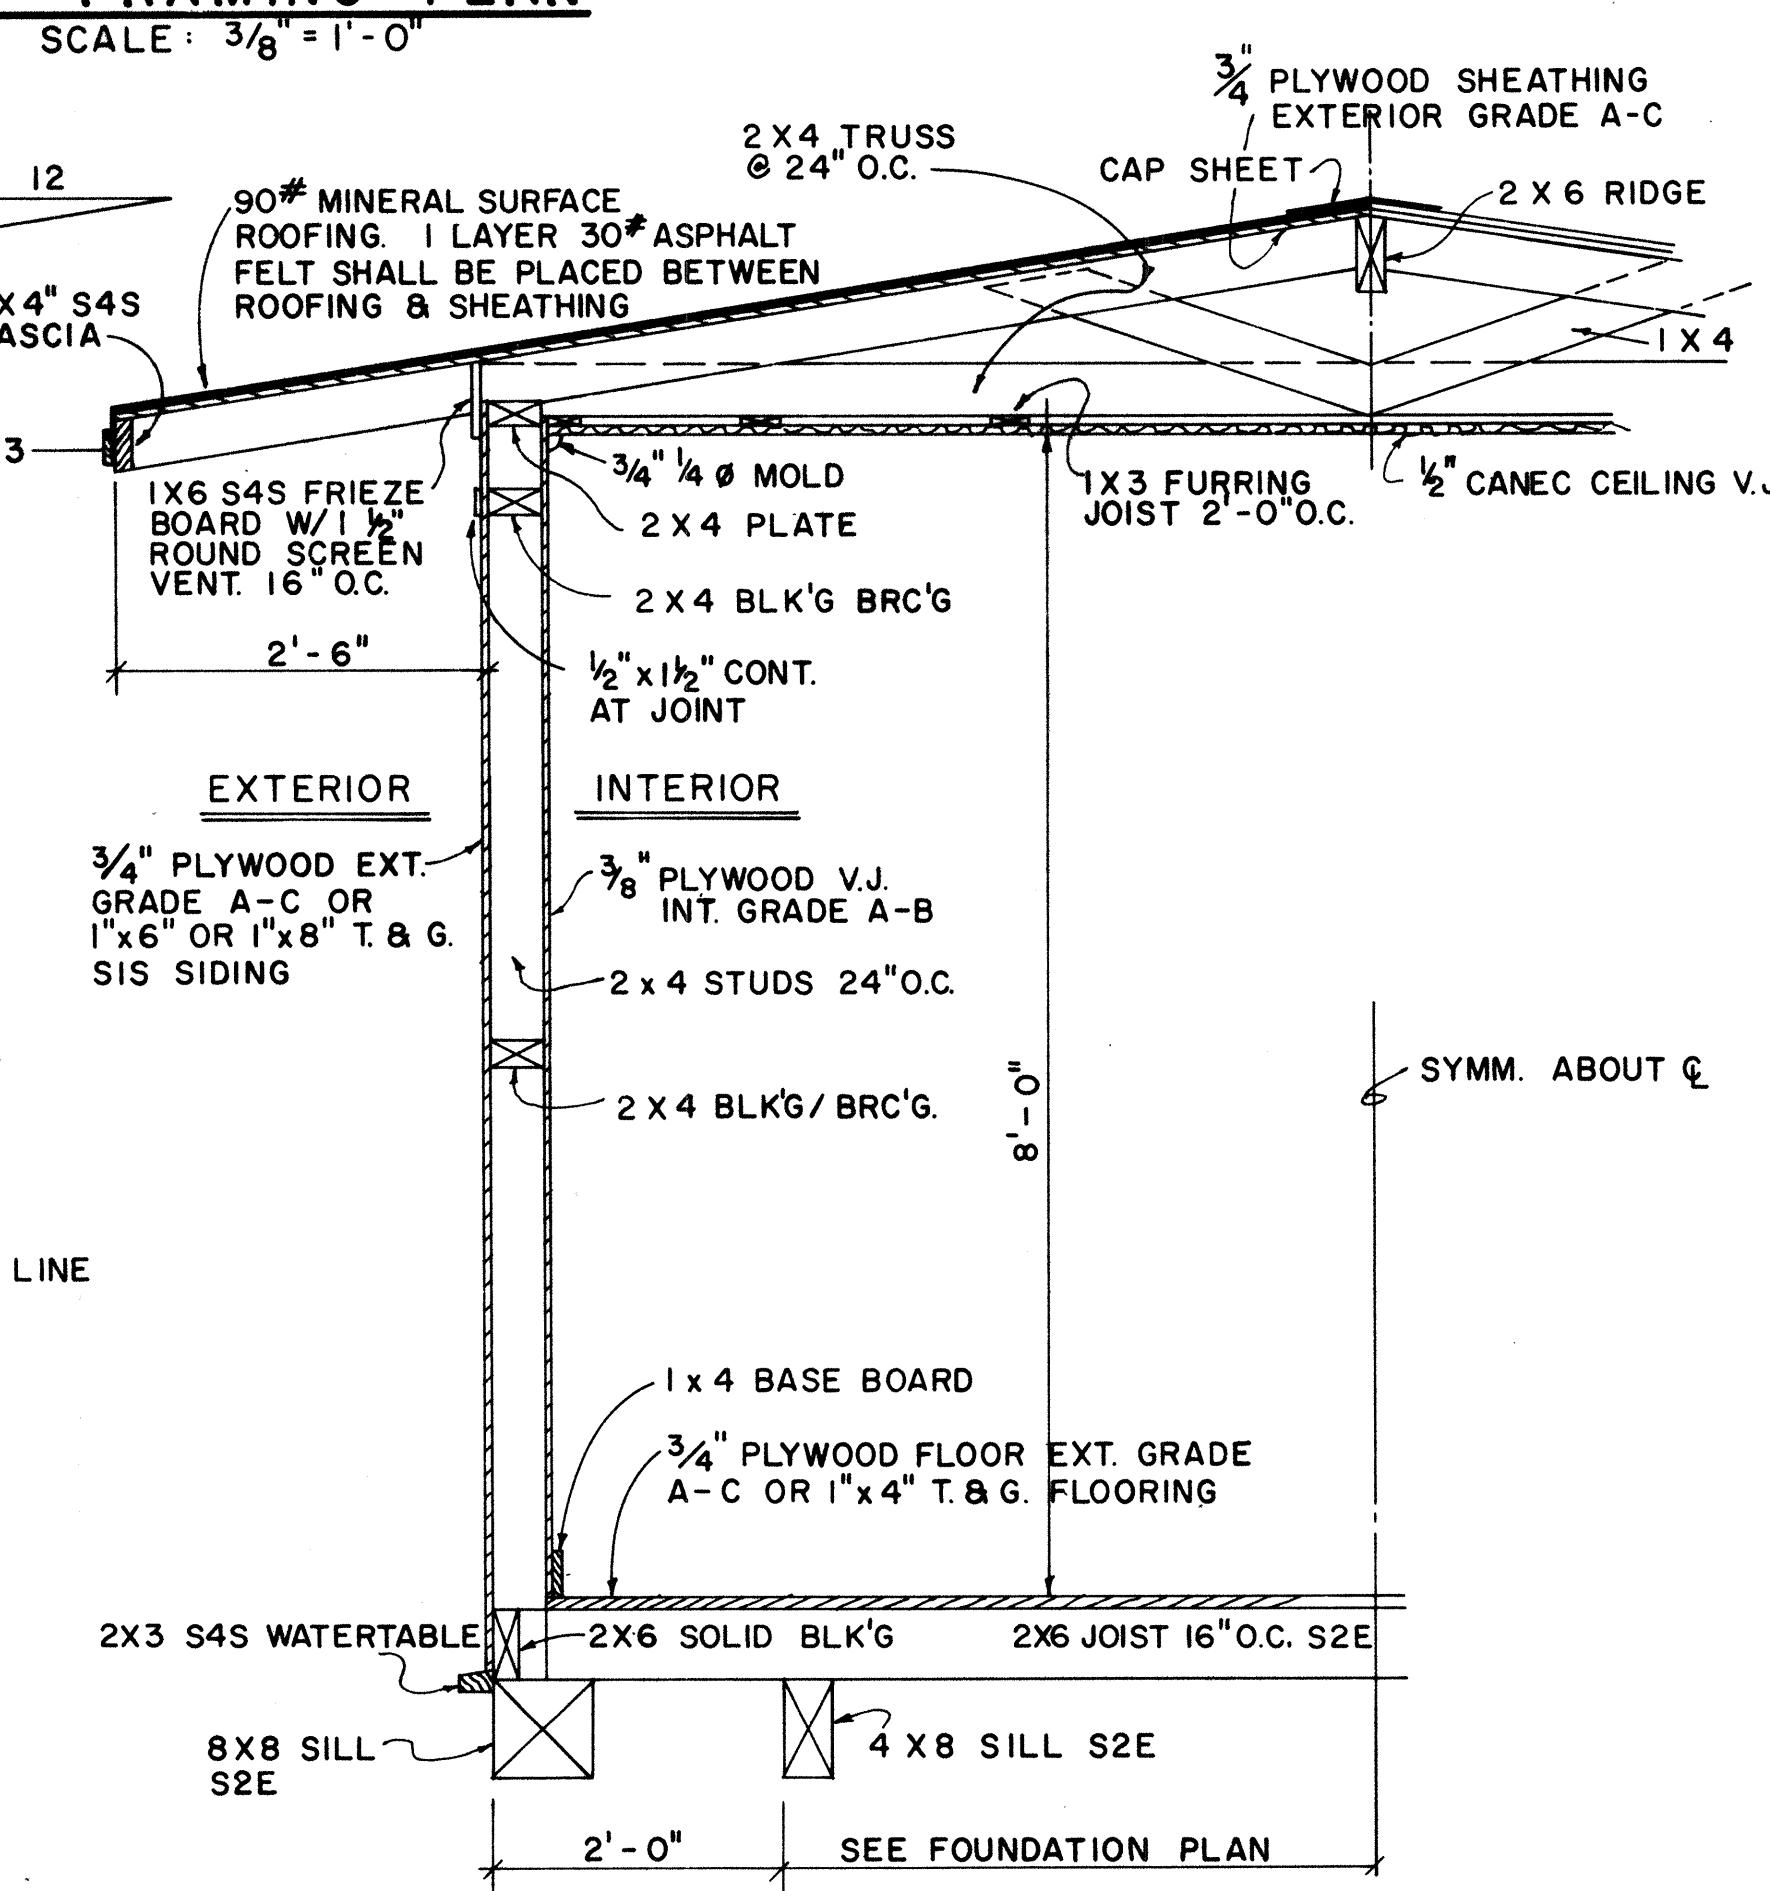

TYPICAL WALL SECTION

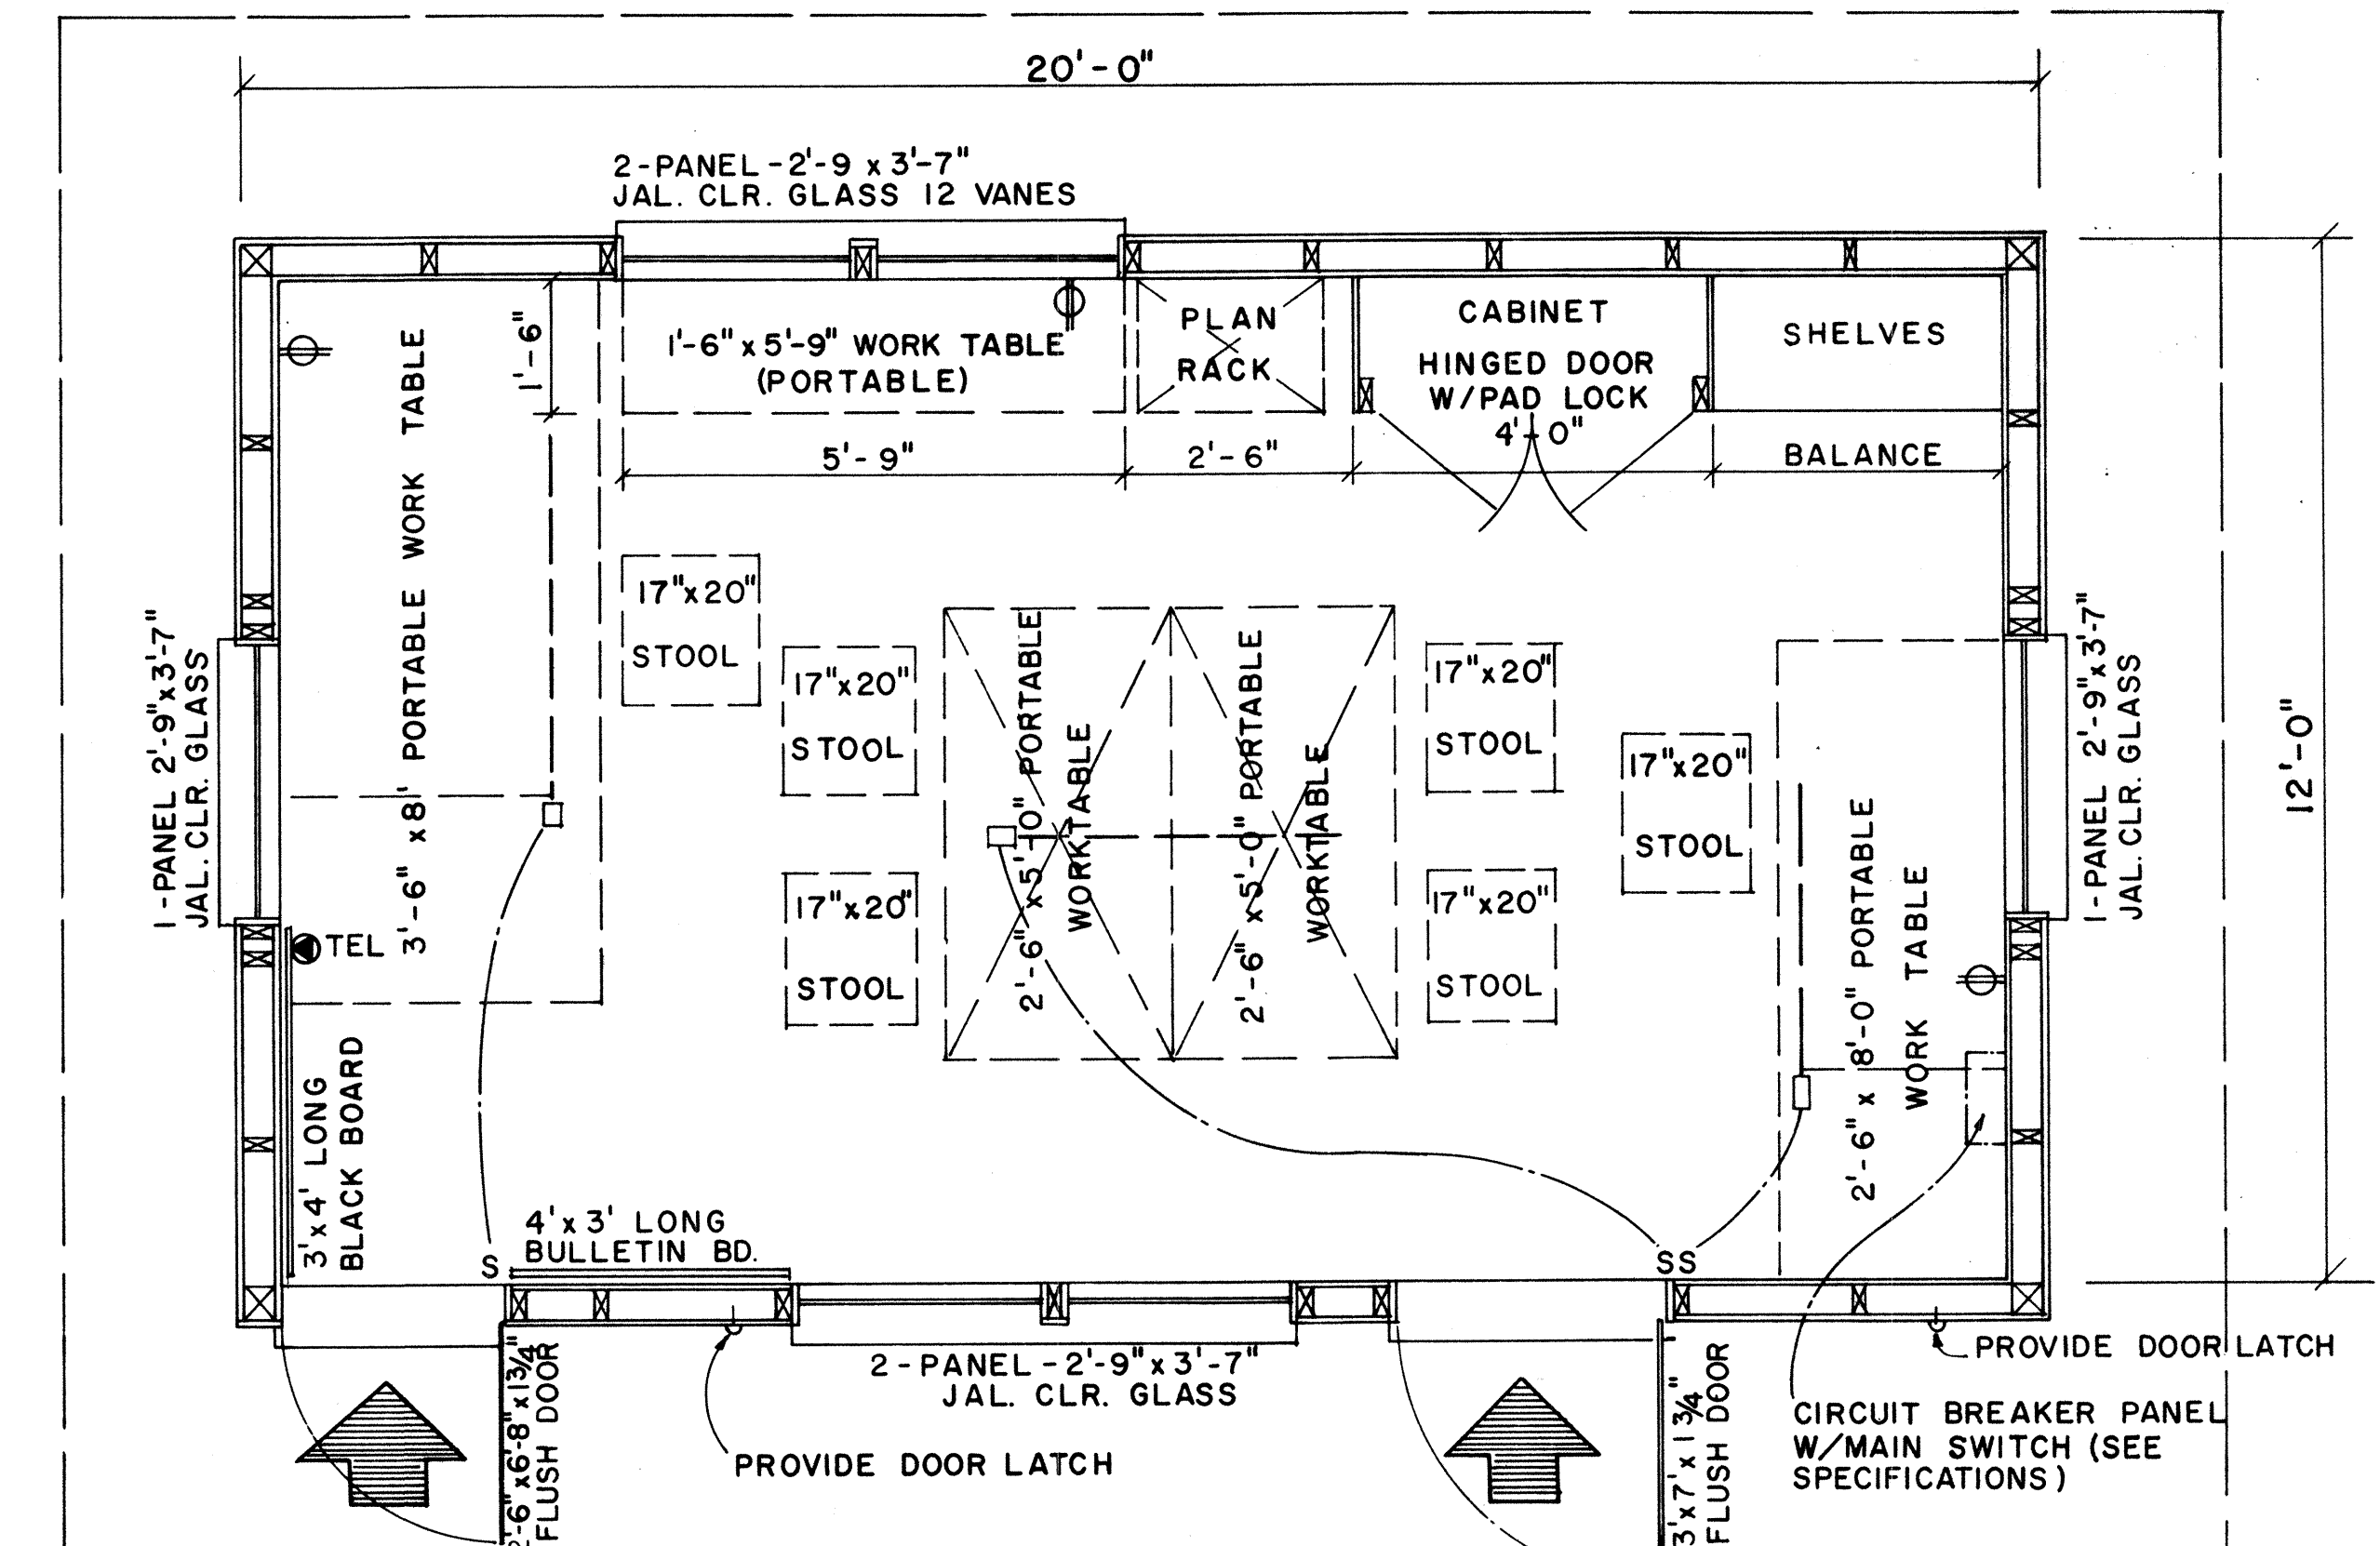

FLOOR PLAN

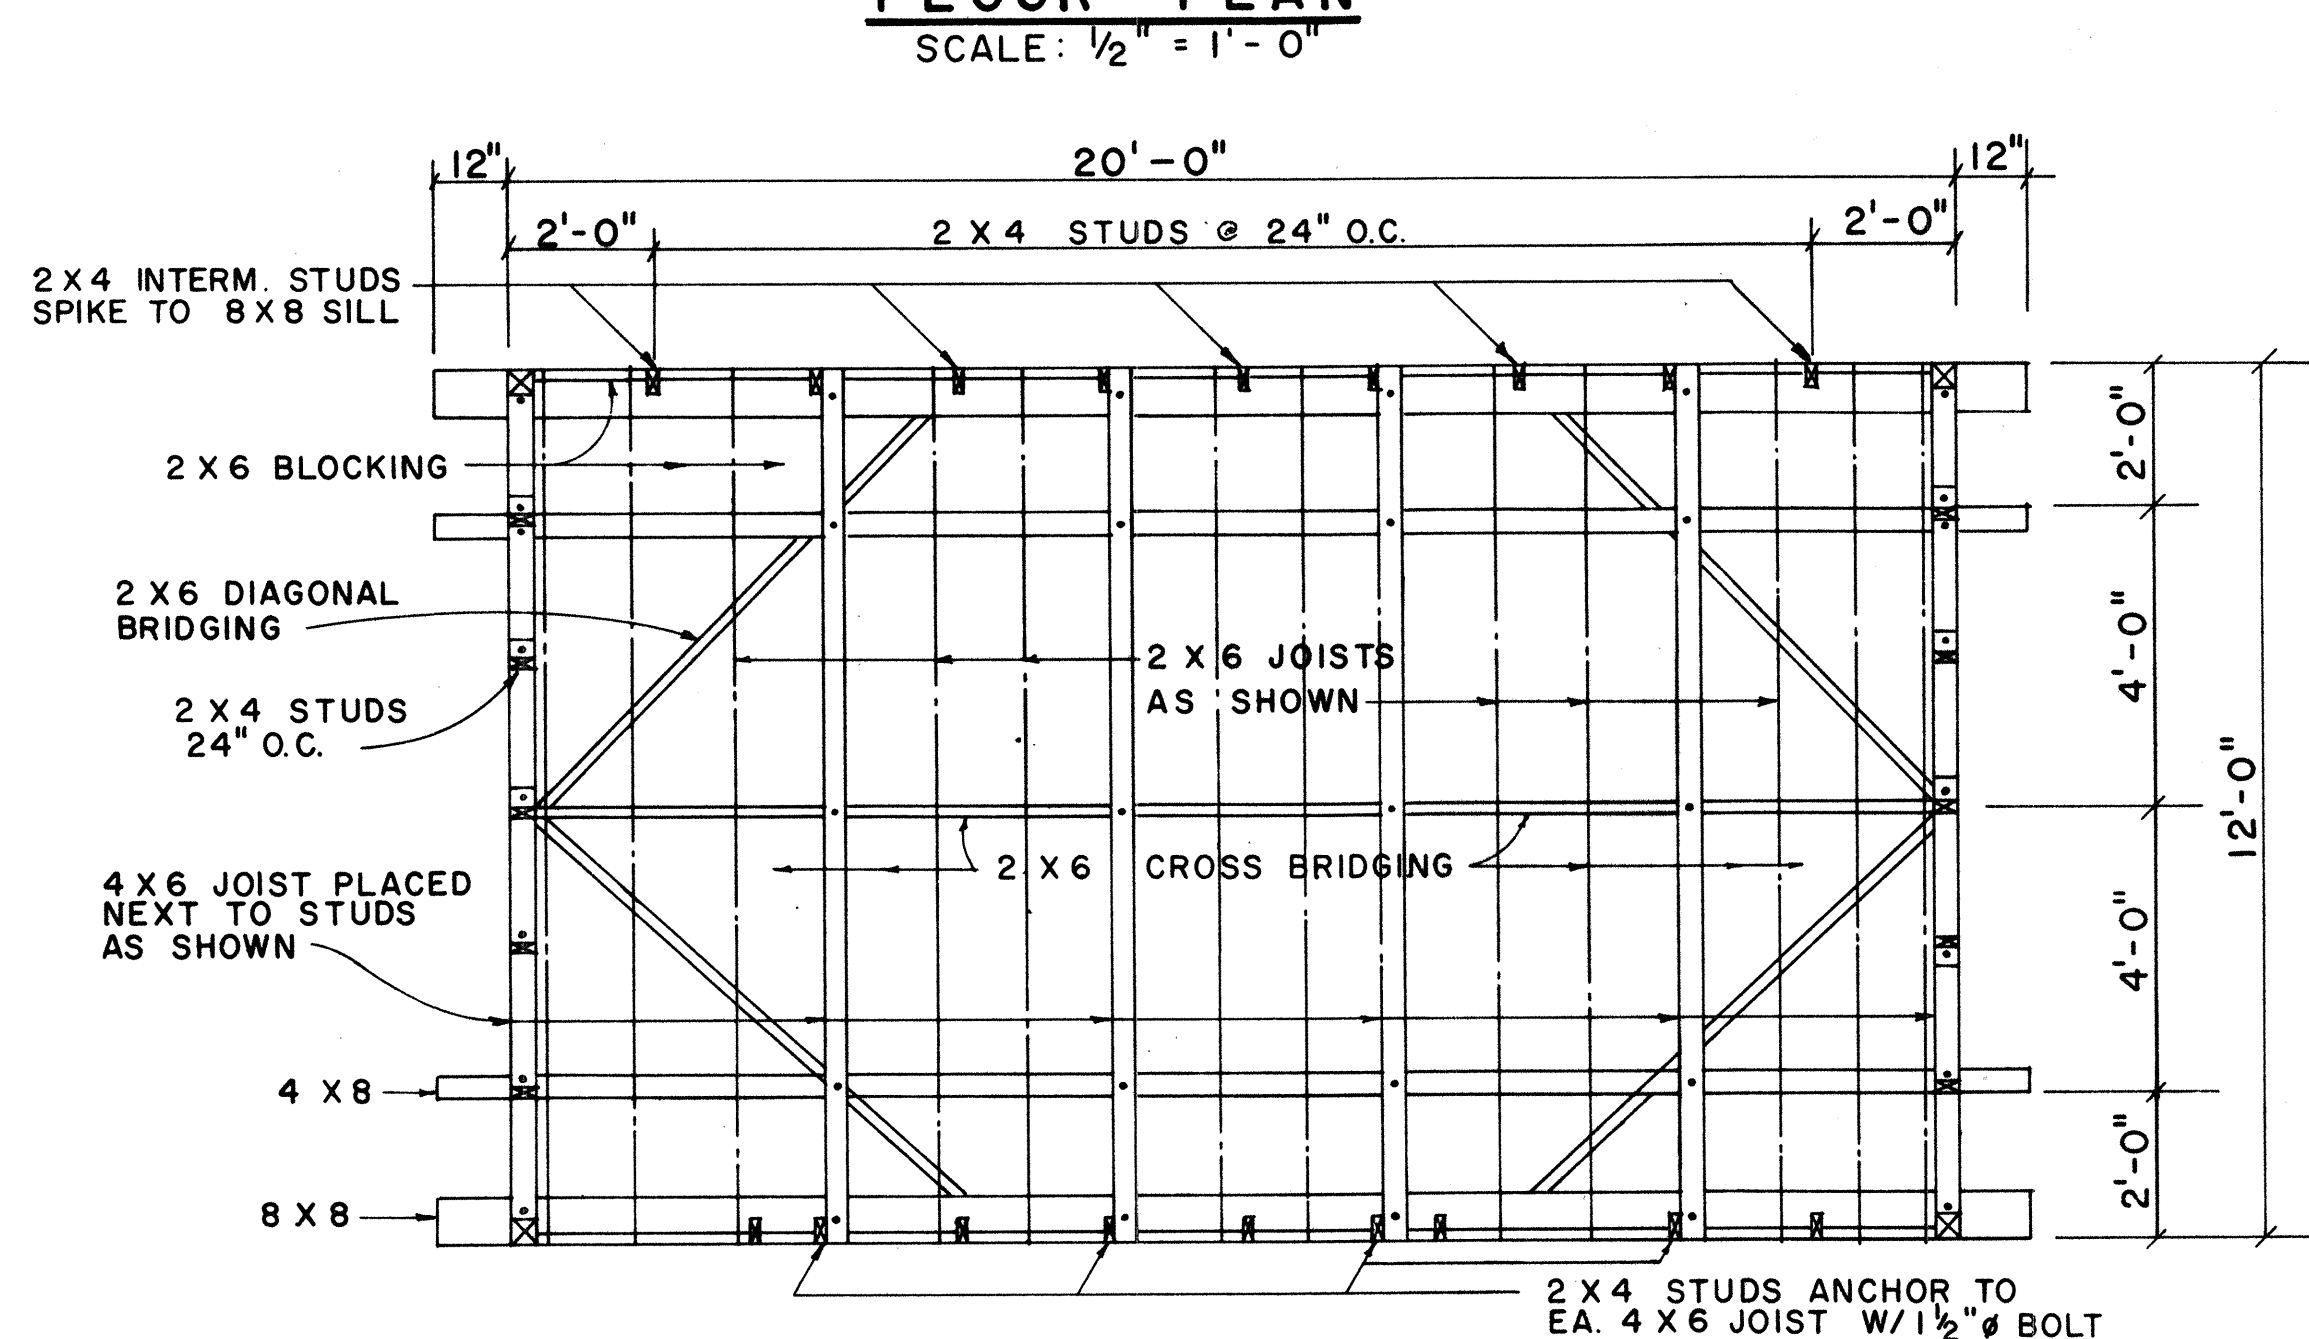

FOUNDATION FRAMING PLAN

STATE OF HAWAII
DEPARTMENT OF TRANSPORTATION
HIGHWAYS DIVISION
STANDARD PLAN D-09
FIELD OFFICE

Ray m. milani

12-12-85




APPROVED

DATE

DATE	REVISION	APP'D.

SURVEY PLOTTED BY	DATE
DESIGNED BY	
TRACED BY	
QUANTITIES BY	
CHECKED BY	
ORIGINAL PLAN	
NOTE BOOK	
No.	

FED. ROAD DIST. NO.	STATE	FED. AID PROJ. NO.	FISCAL YEAR	SHEET NO.	TOTAL SHEETS
HAWAII	HAWAII	I-H3-1(35)	1988	20	24

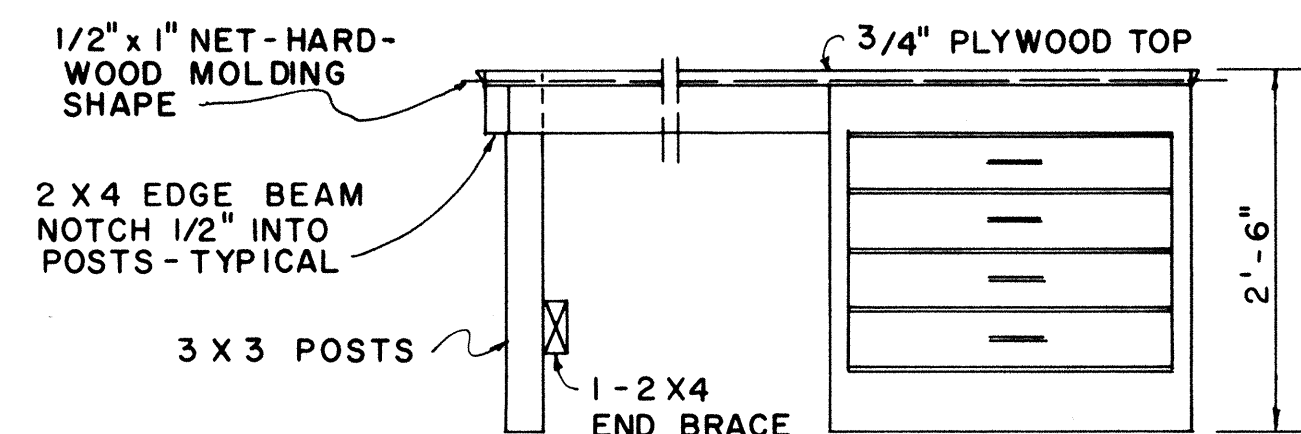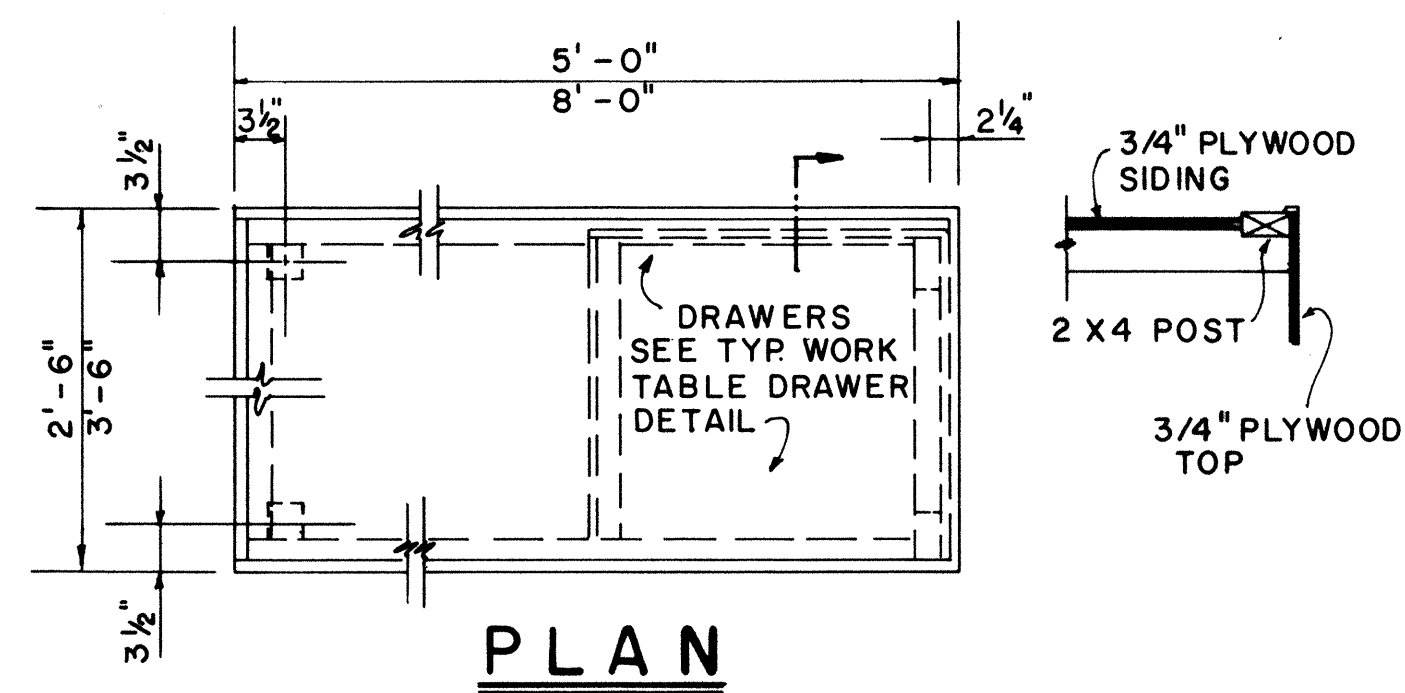
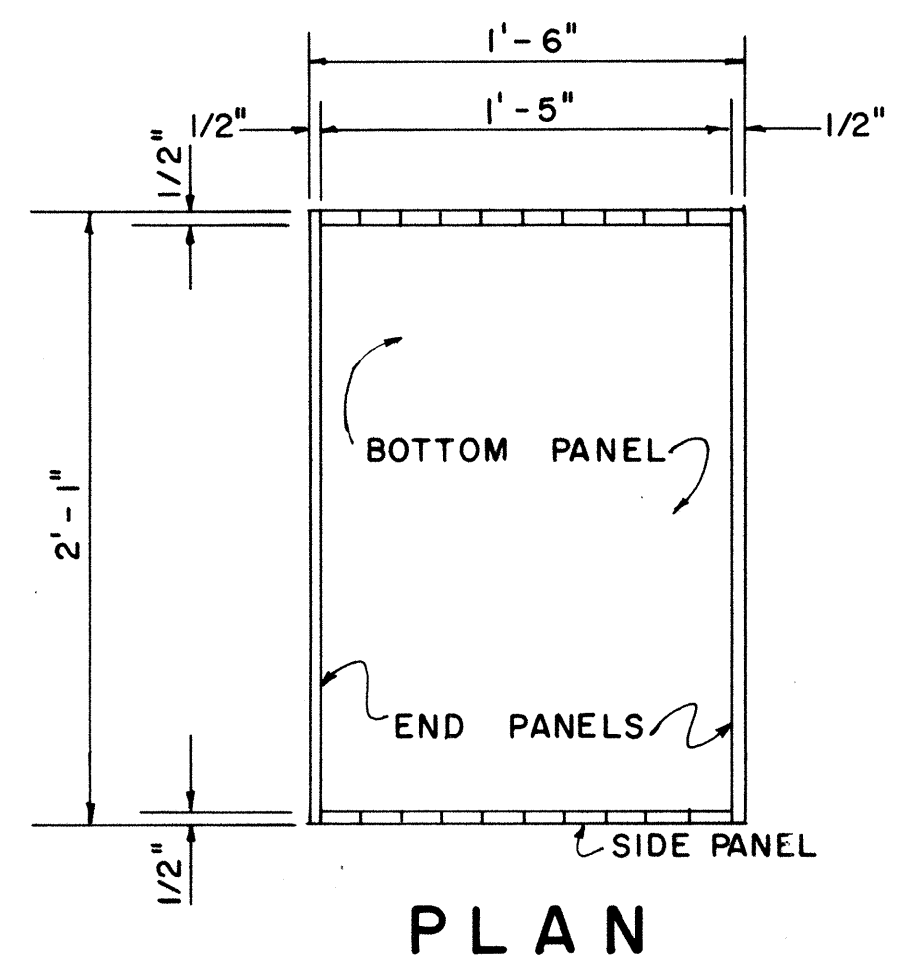


ELEVATION

2'-6" x 5'-0" 2 REQ'D
3'-6" x 8'-0" 1 REQ'D
2'-6" x 8'-0" 1 REQ'D


PORTABLE WORK TABLE DETAIL

SCALE: 3/4" = 1'-0"

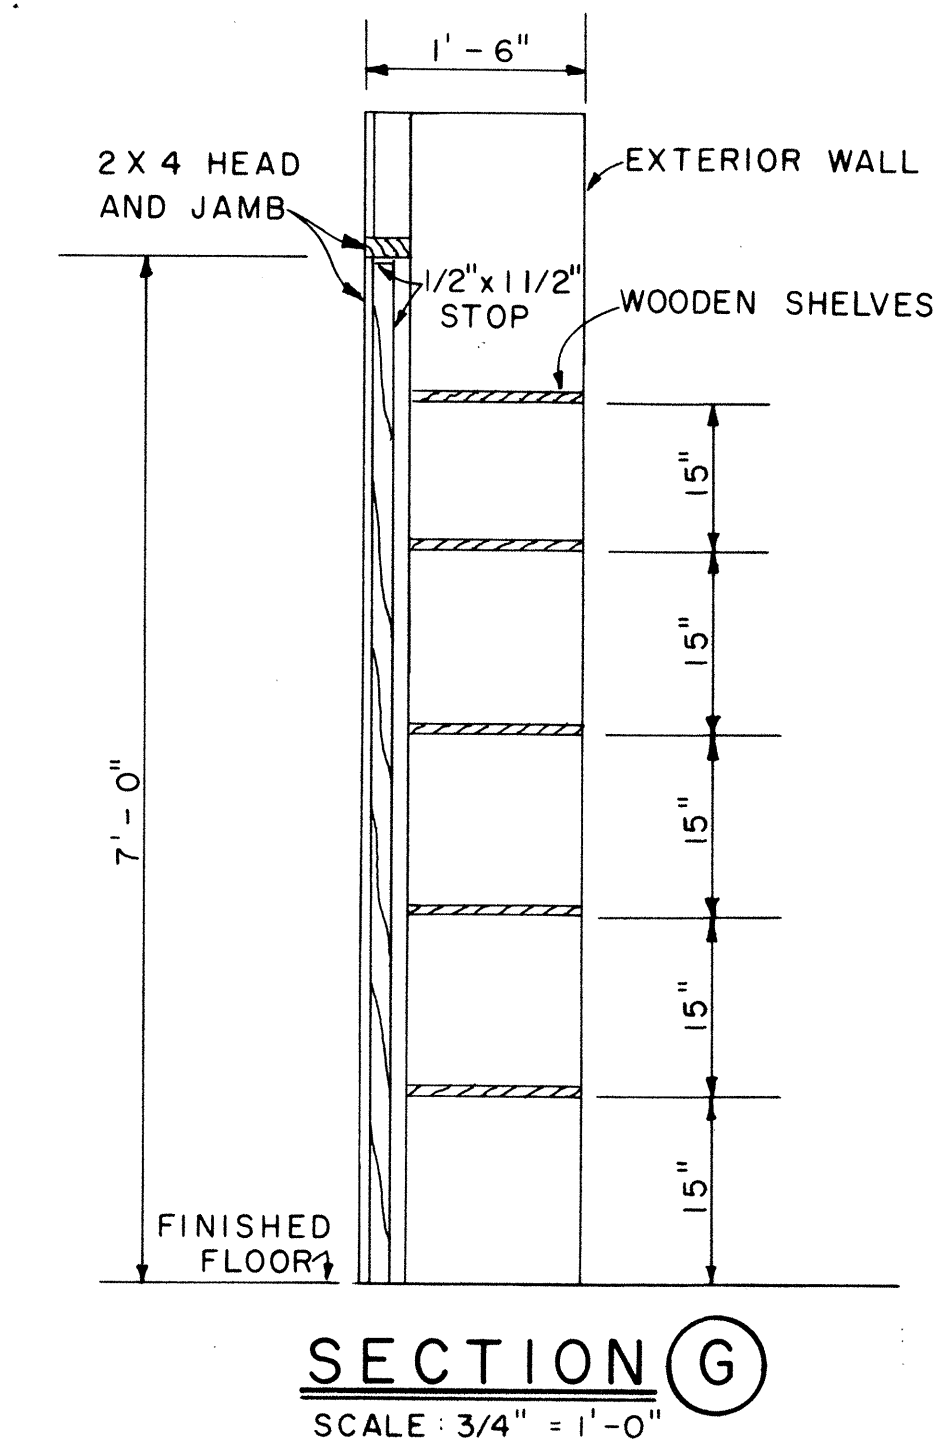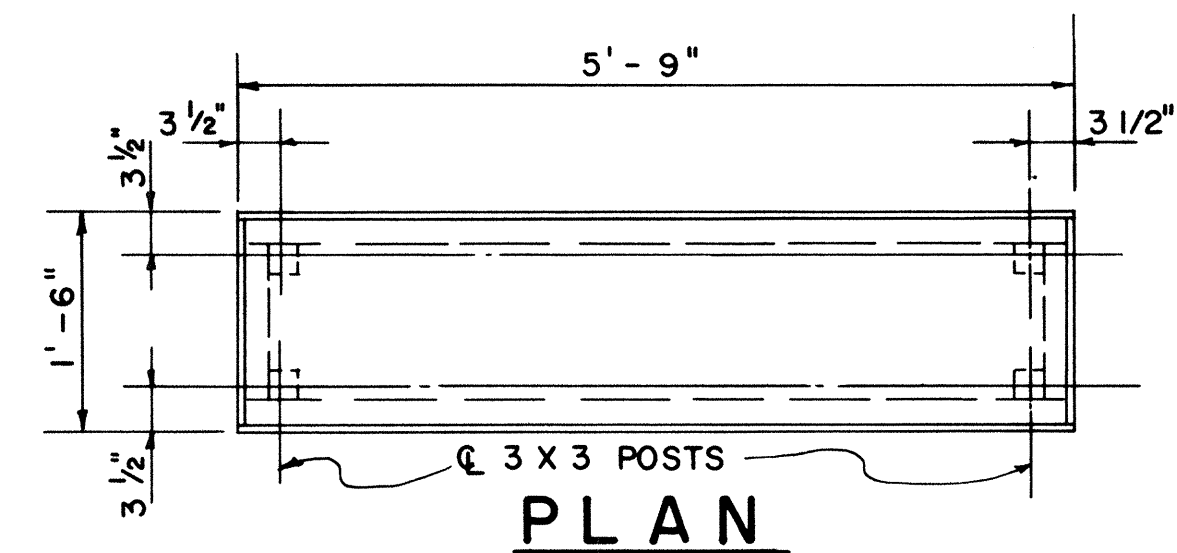


SECTION G

SCALE: 3/4" = 1'-0"

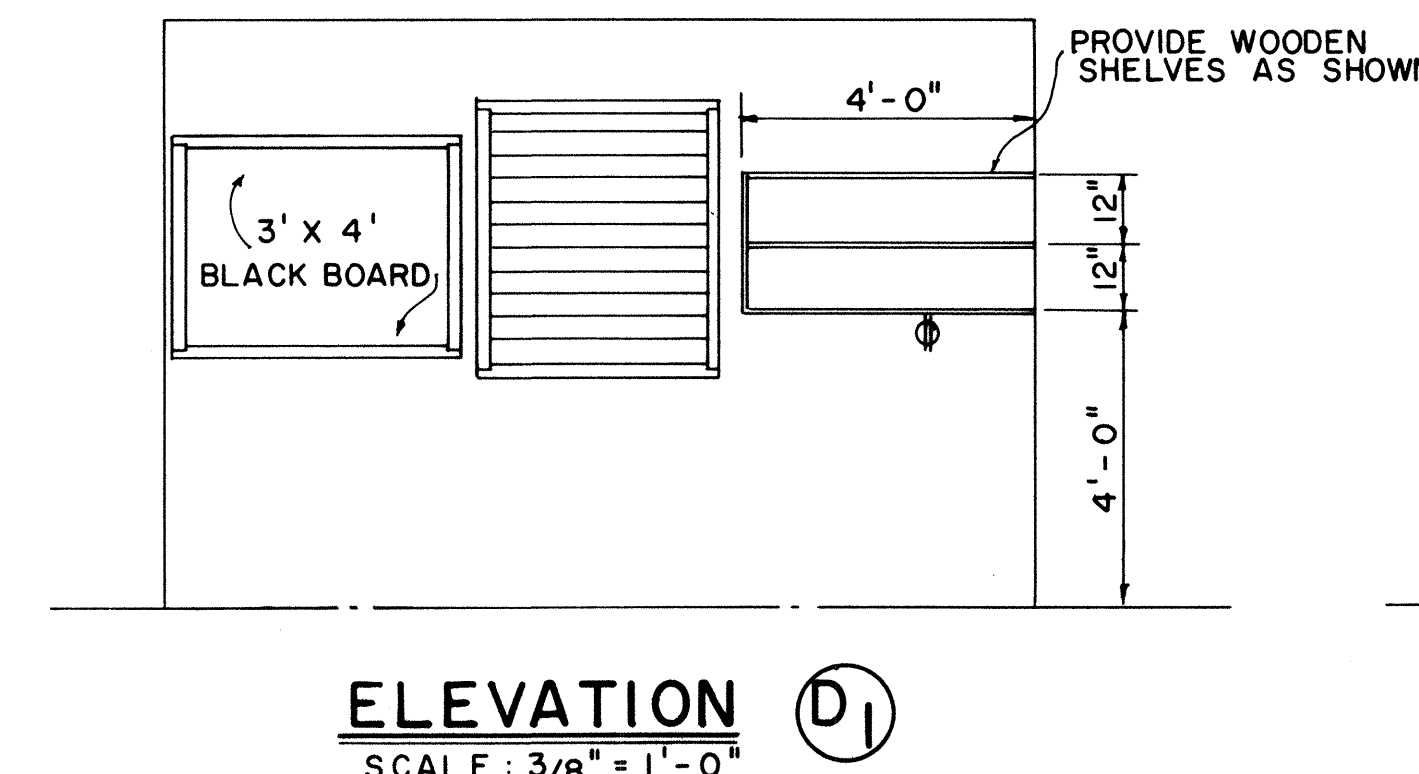


ELEVATION D1

SCALE: 3/8" = 1'-0"

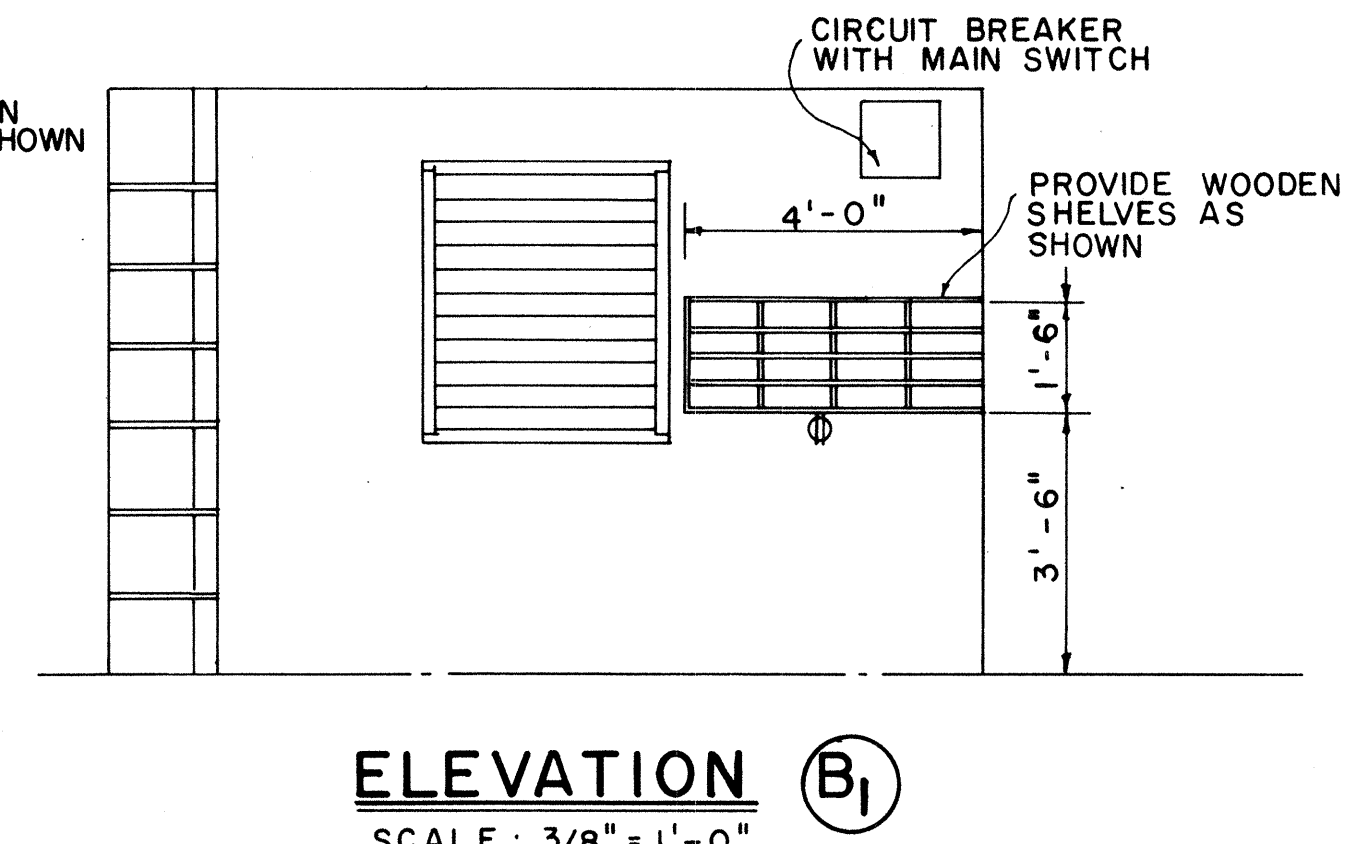

ELEVATION B1

SCALE: 3/8" = 1'-0"

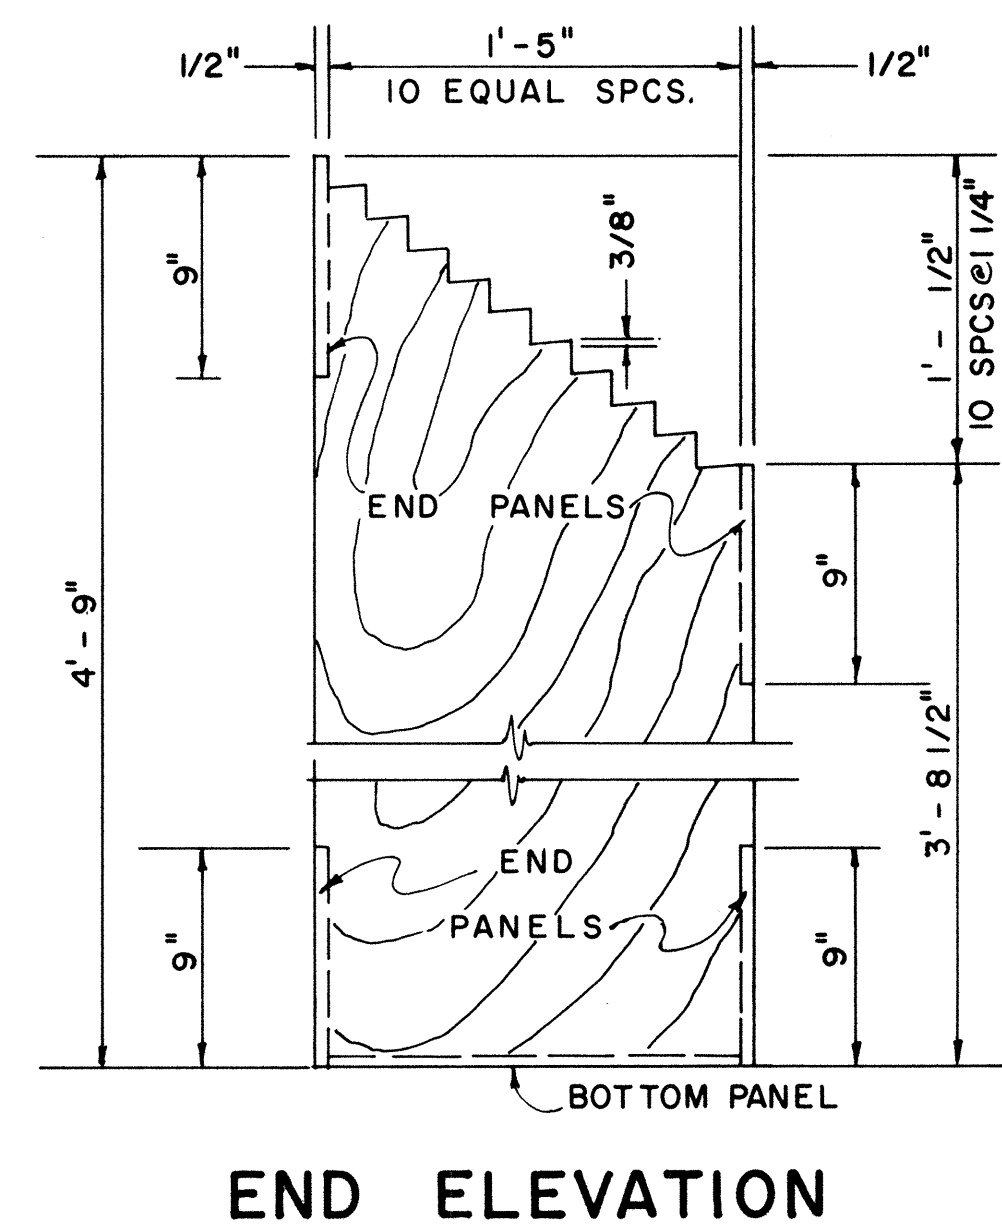


END ELEVATION

PLAN RACK DETAIL


SCALE: 1/2" = 1'-0"

(ONE REQUIRED)

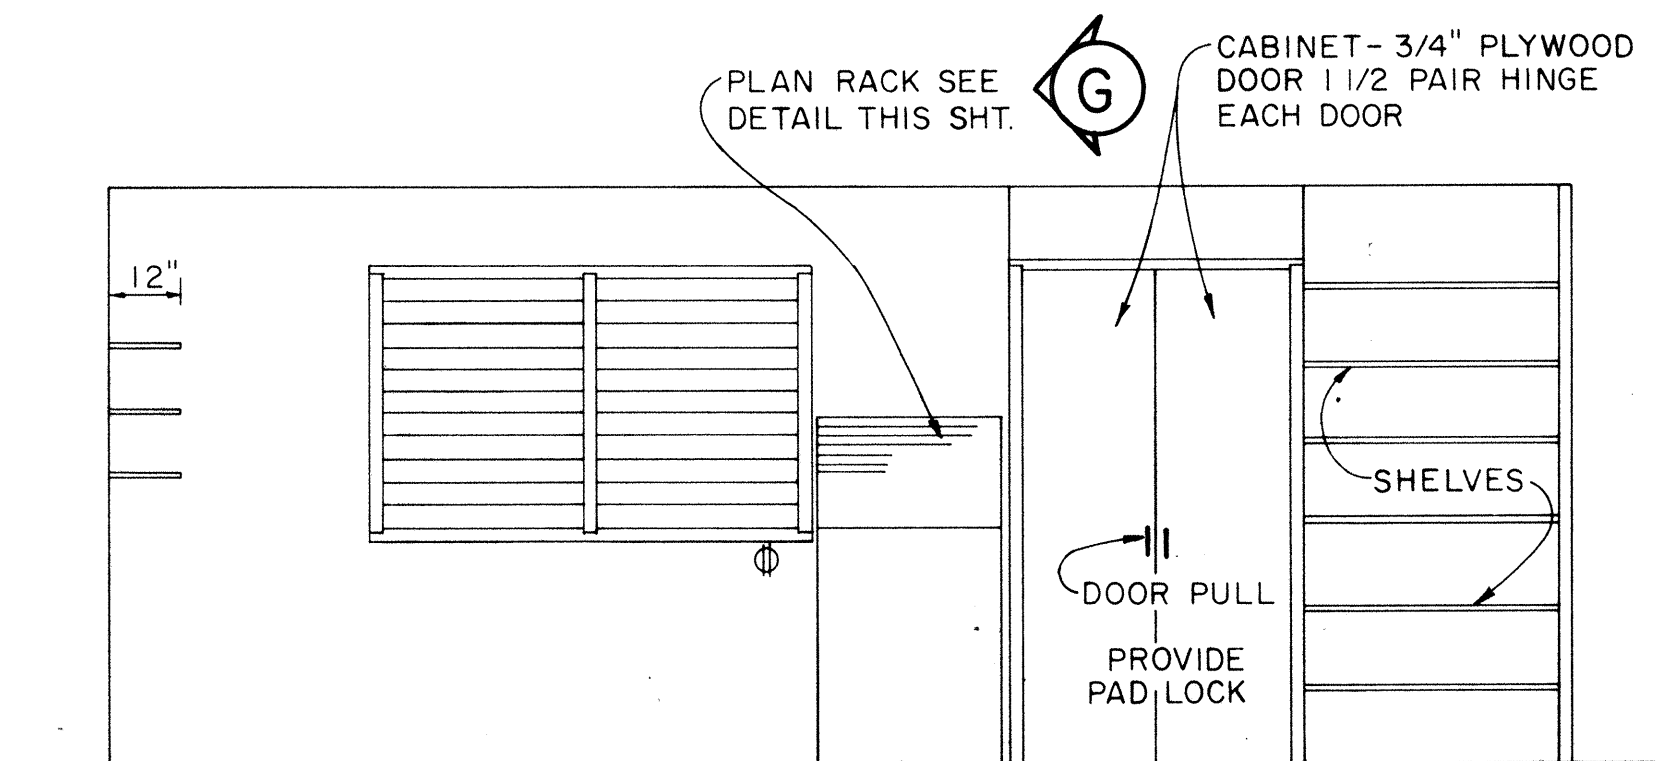

ELEVATION A1

SCALE: 3/8" = 1'-0"

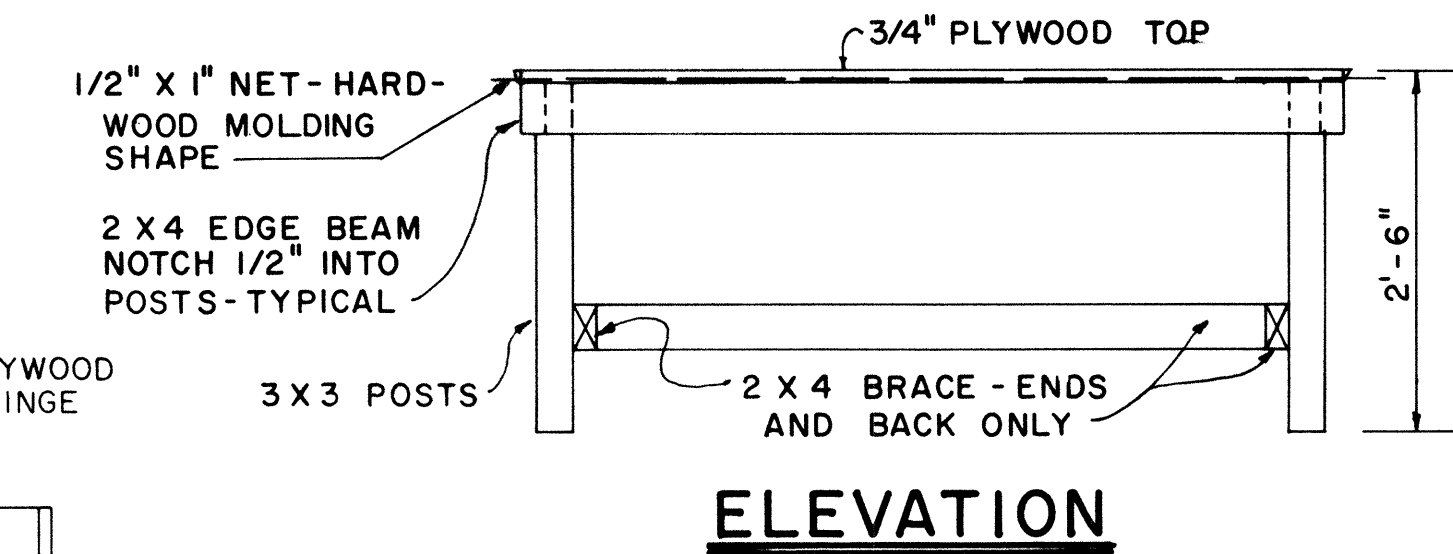

1'-6" x 5'-9" PORTABLE WORK TABLE DETAIL

SCALE: 3/4" = 1'-0"



ORIGINAL	DATE
SURVEY PLOTTED BY	
DRAWN BY	
DESIGNED BY	
QUANTITIES BY	
CHECKED BY	
NO.	

DATE	REVISION	APP'D.

STATE OF HAWAII
DEPARTMENT OF TRANSPORTATION
HIGHWAYS DIVISION
STANDARD PLAN D-10
FIELD OFFICE



Ray M. Muihara
APPROVED
DATE
12-12-85

FED. ROAD DIST. NO.	STATE	FED. AID PROJ. NO.	FISCAL YEAR	SHEET NO.	TOTAL SHEETS
HAWAII	HAW.	I-H3-(35)	1988	21	24

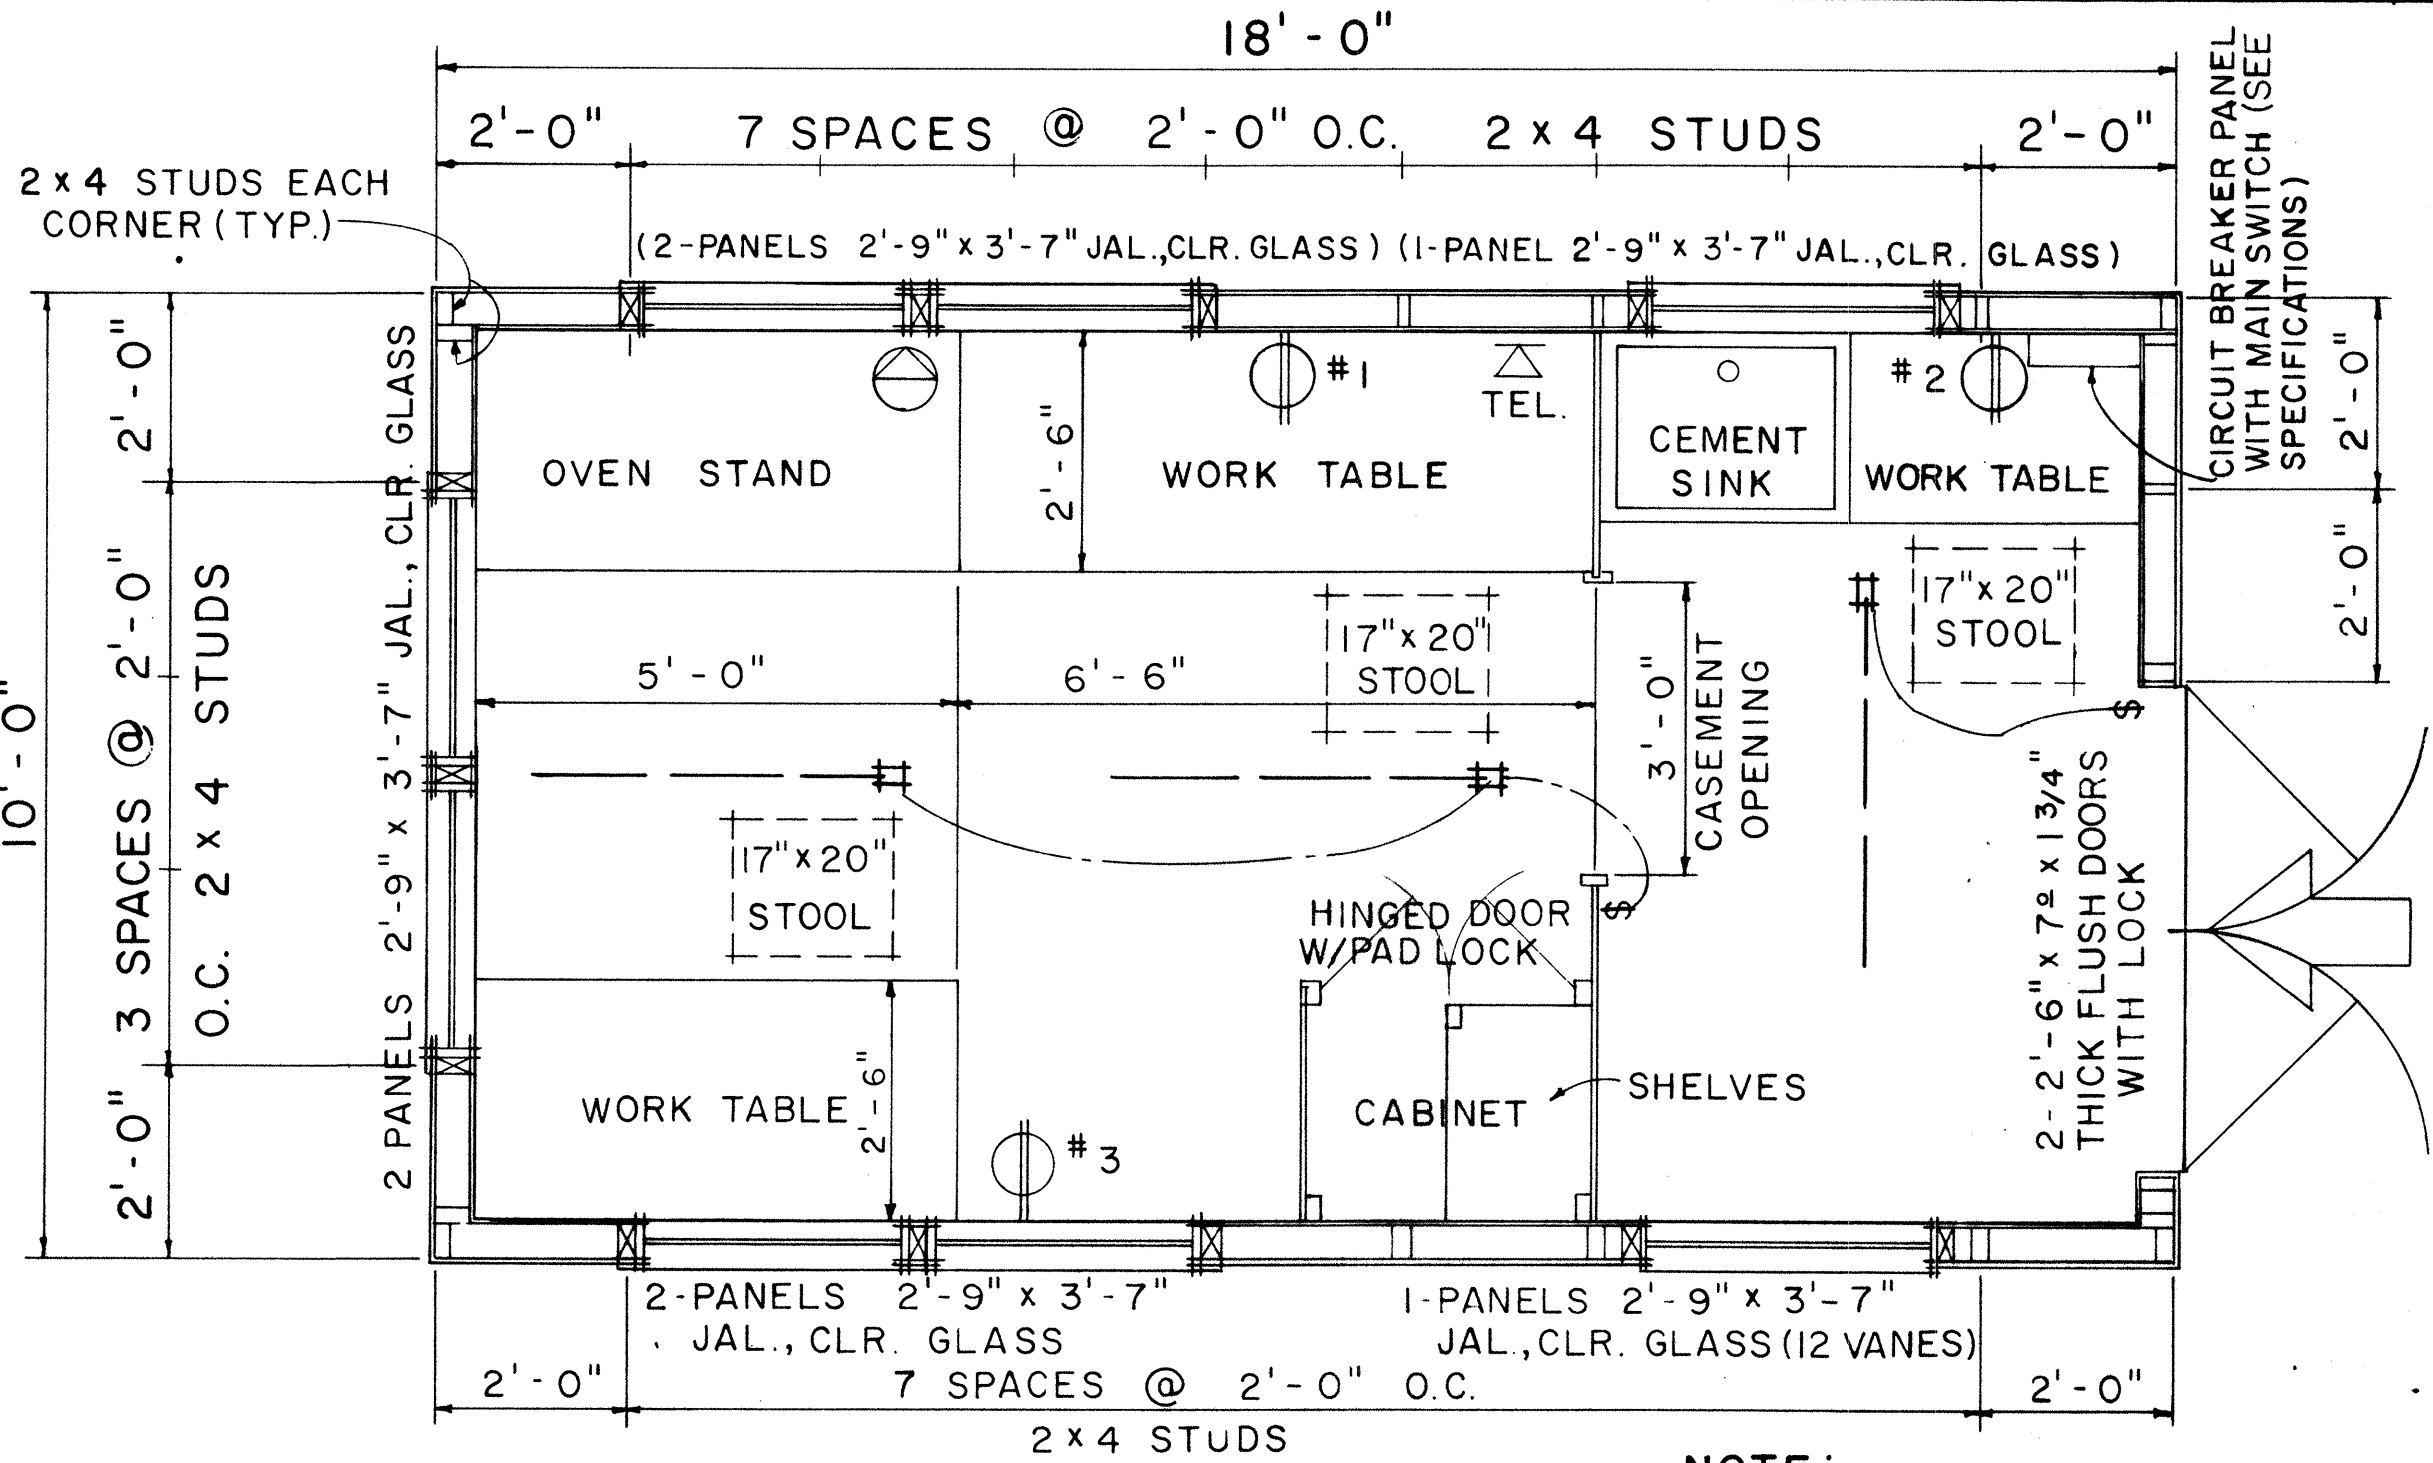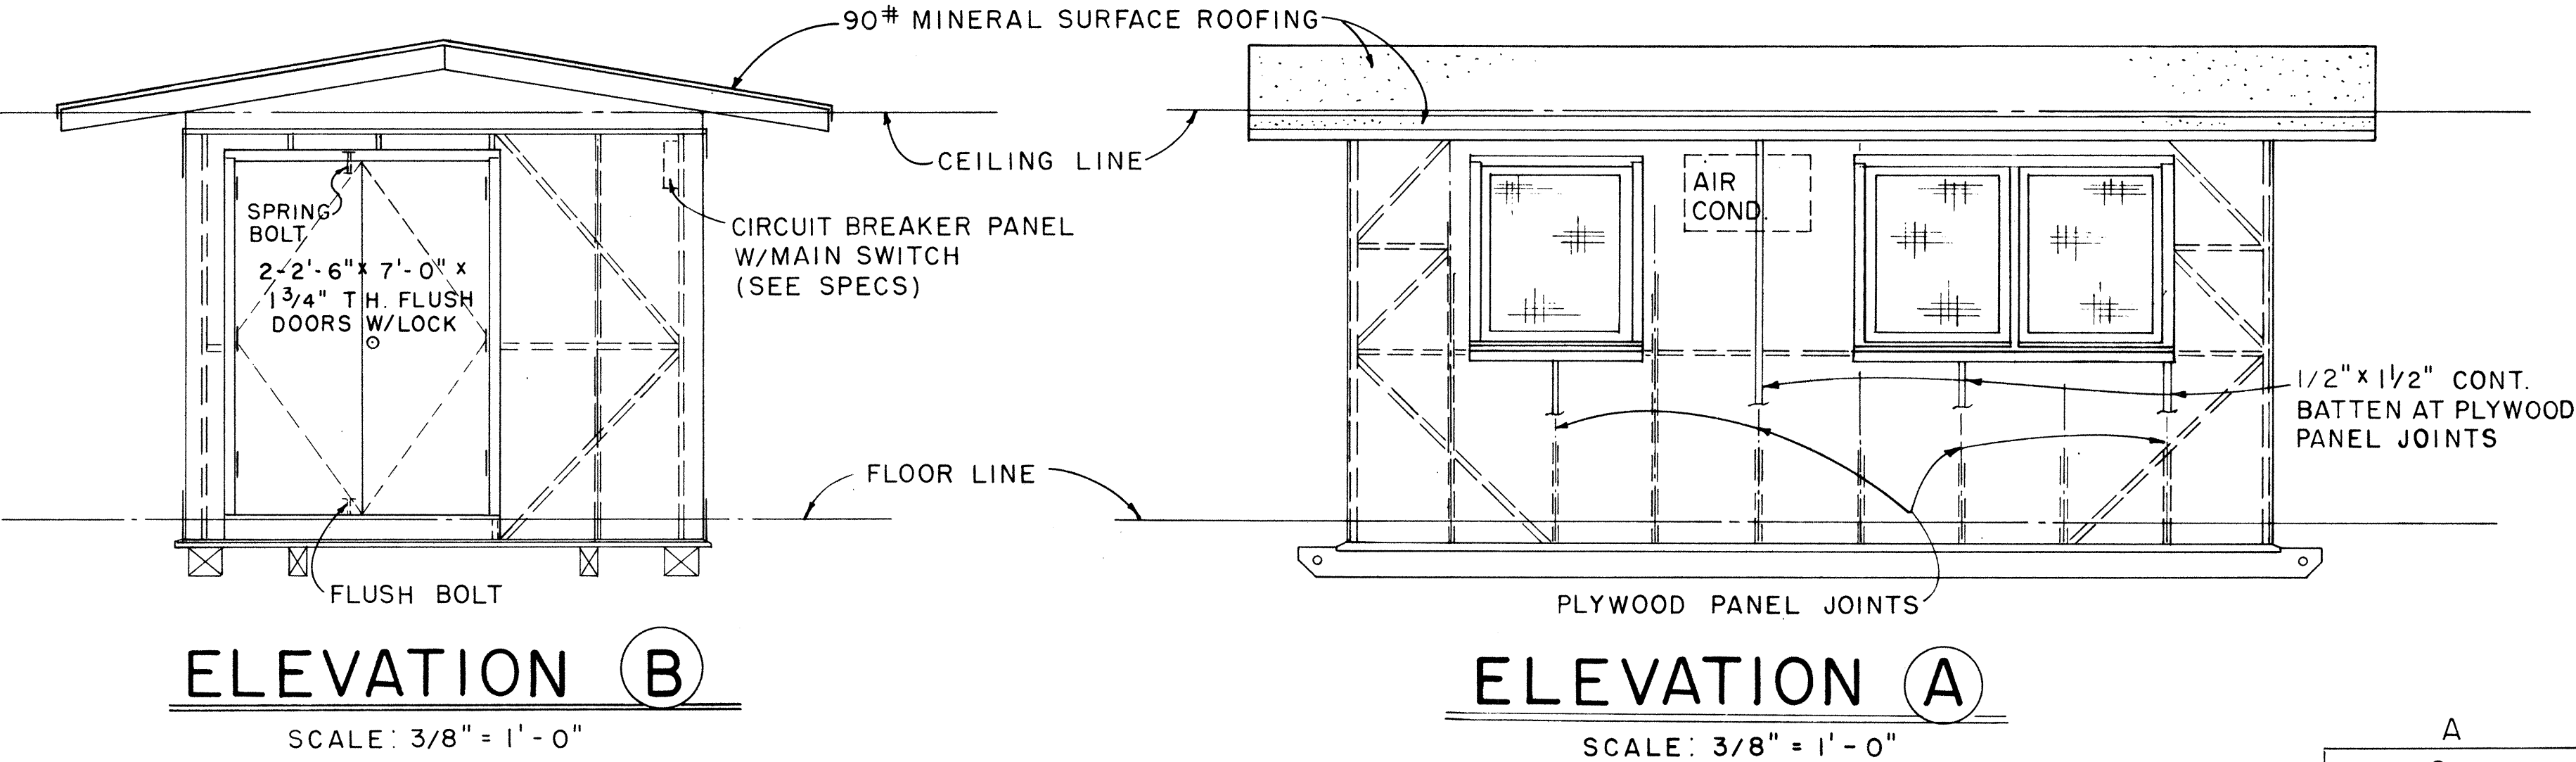

- NOTE:**
1. FLUORESCENT FIXTURE SHALL BE 48", 2 LAMP, 40 WATT, RAPID START.
 2. TELEPHONE AND WALL OUTLET 4'-0" ABOVE FLOOR.

EXTERIOR & INTERIOR KEY

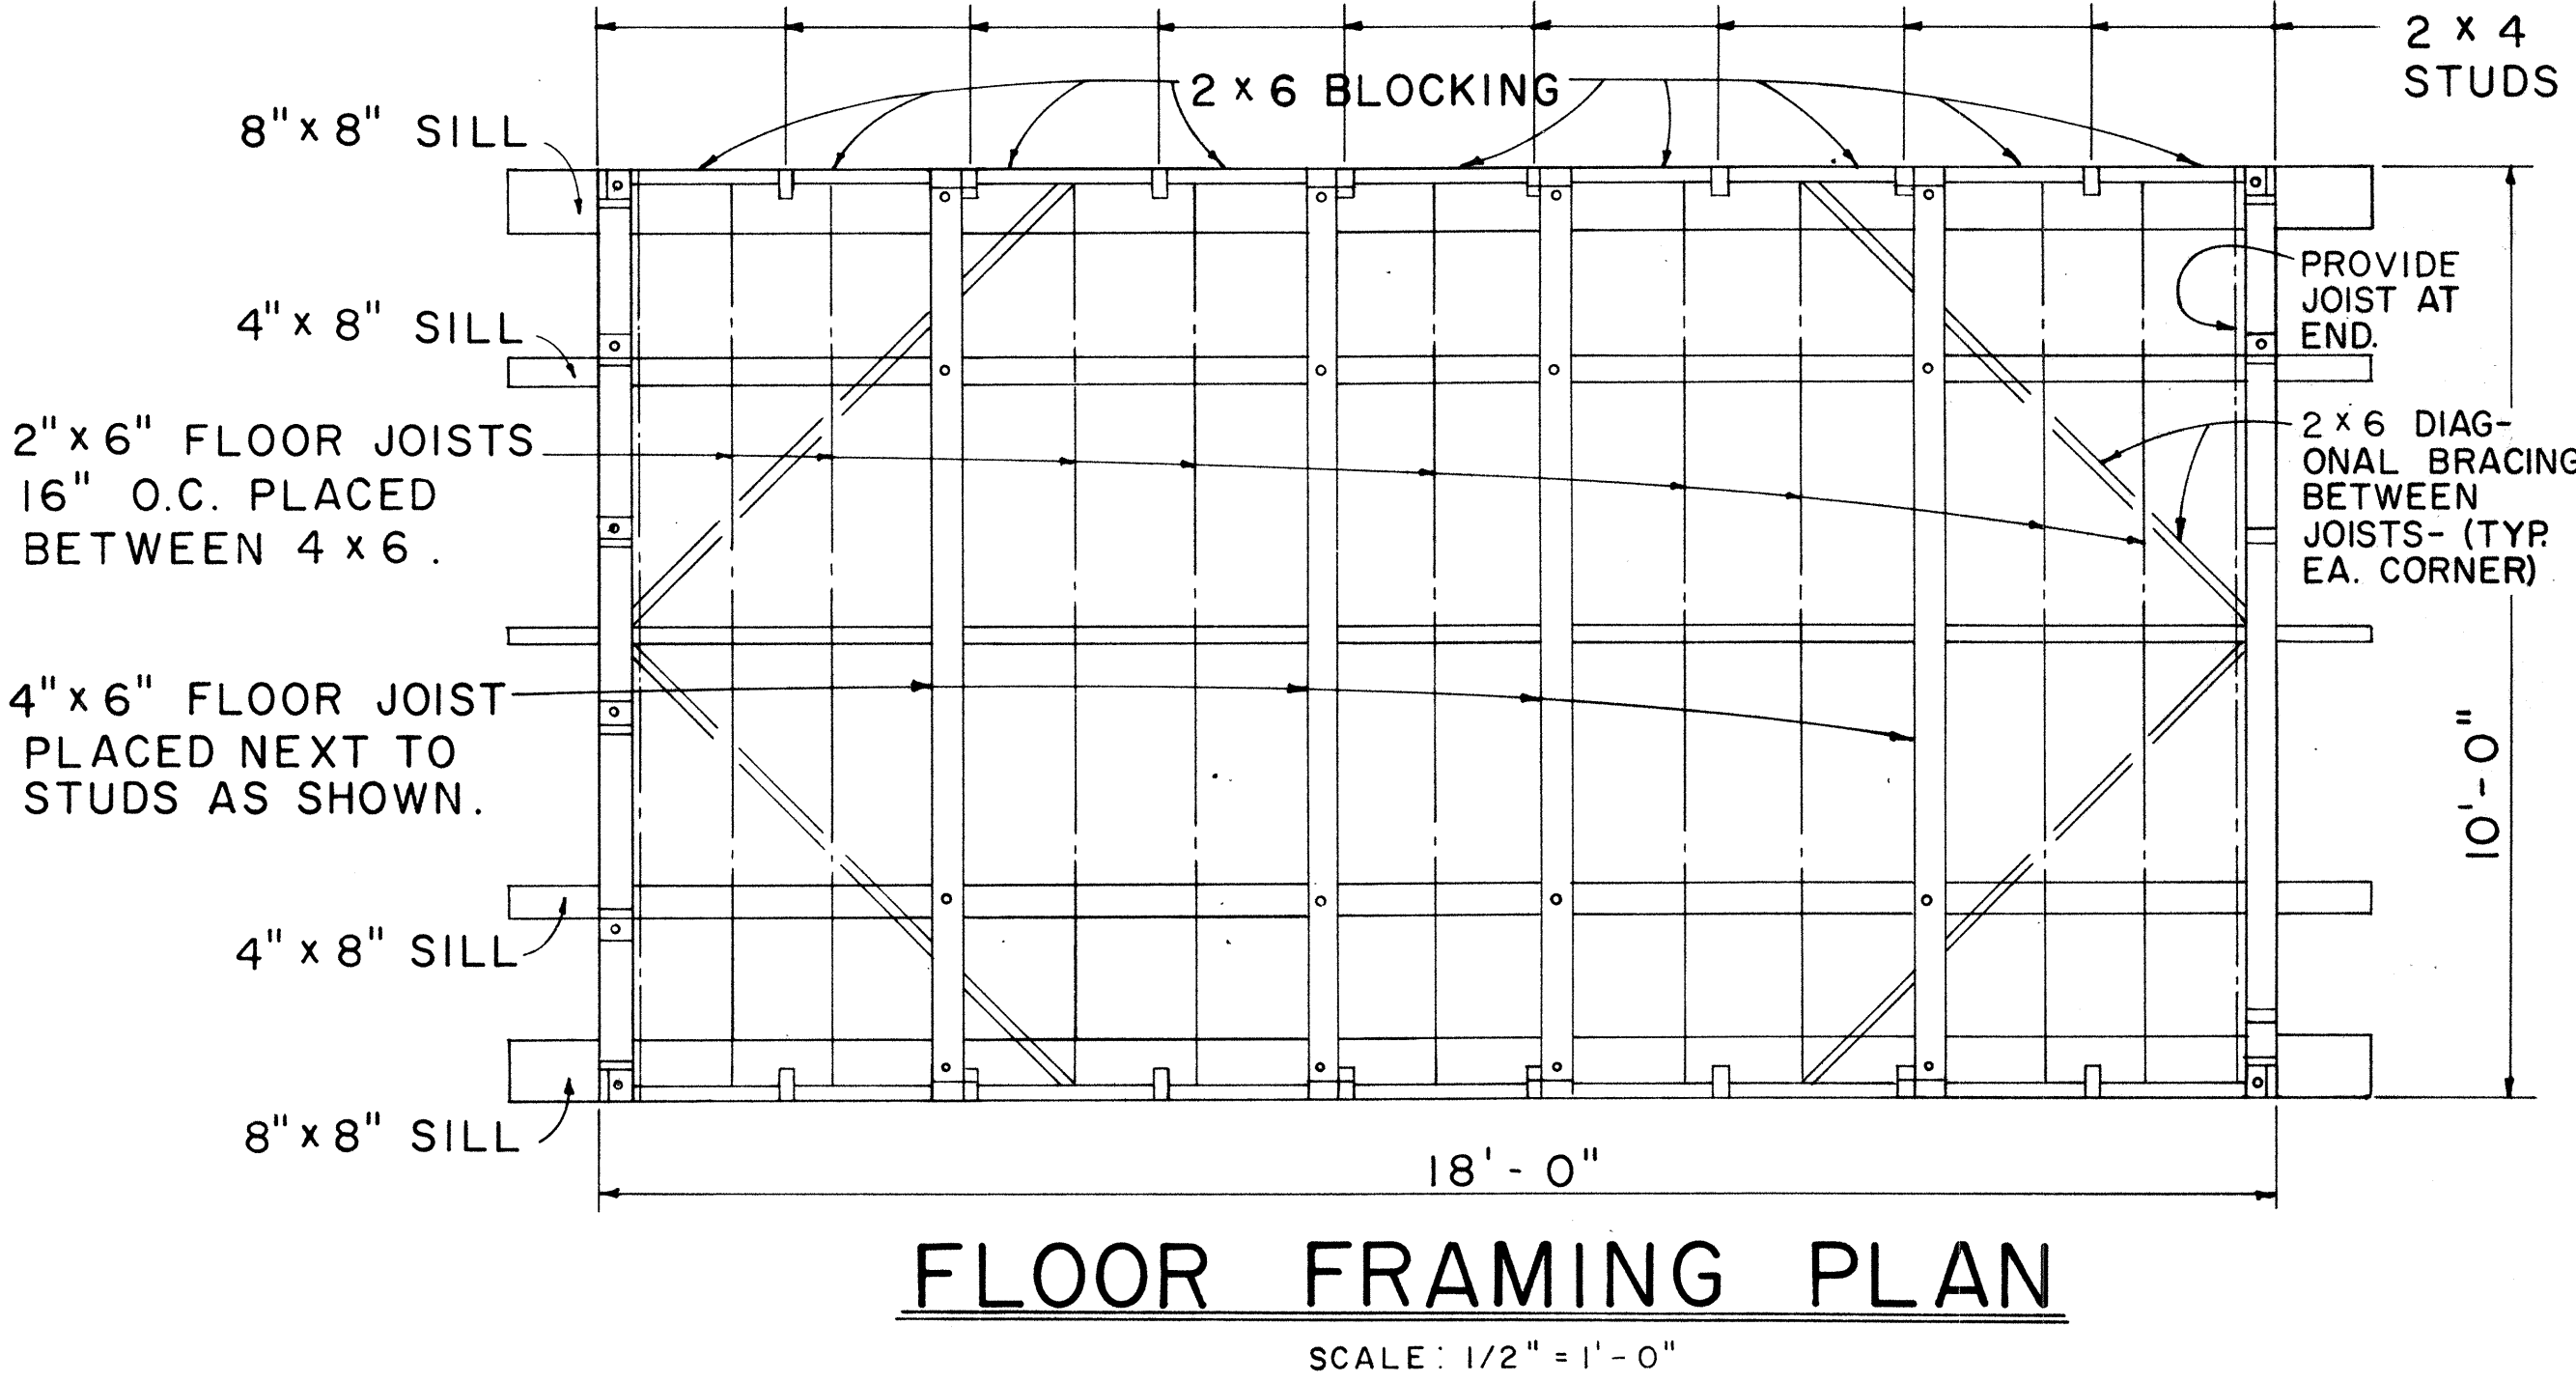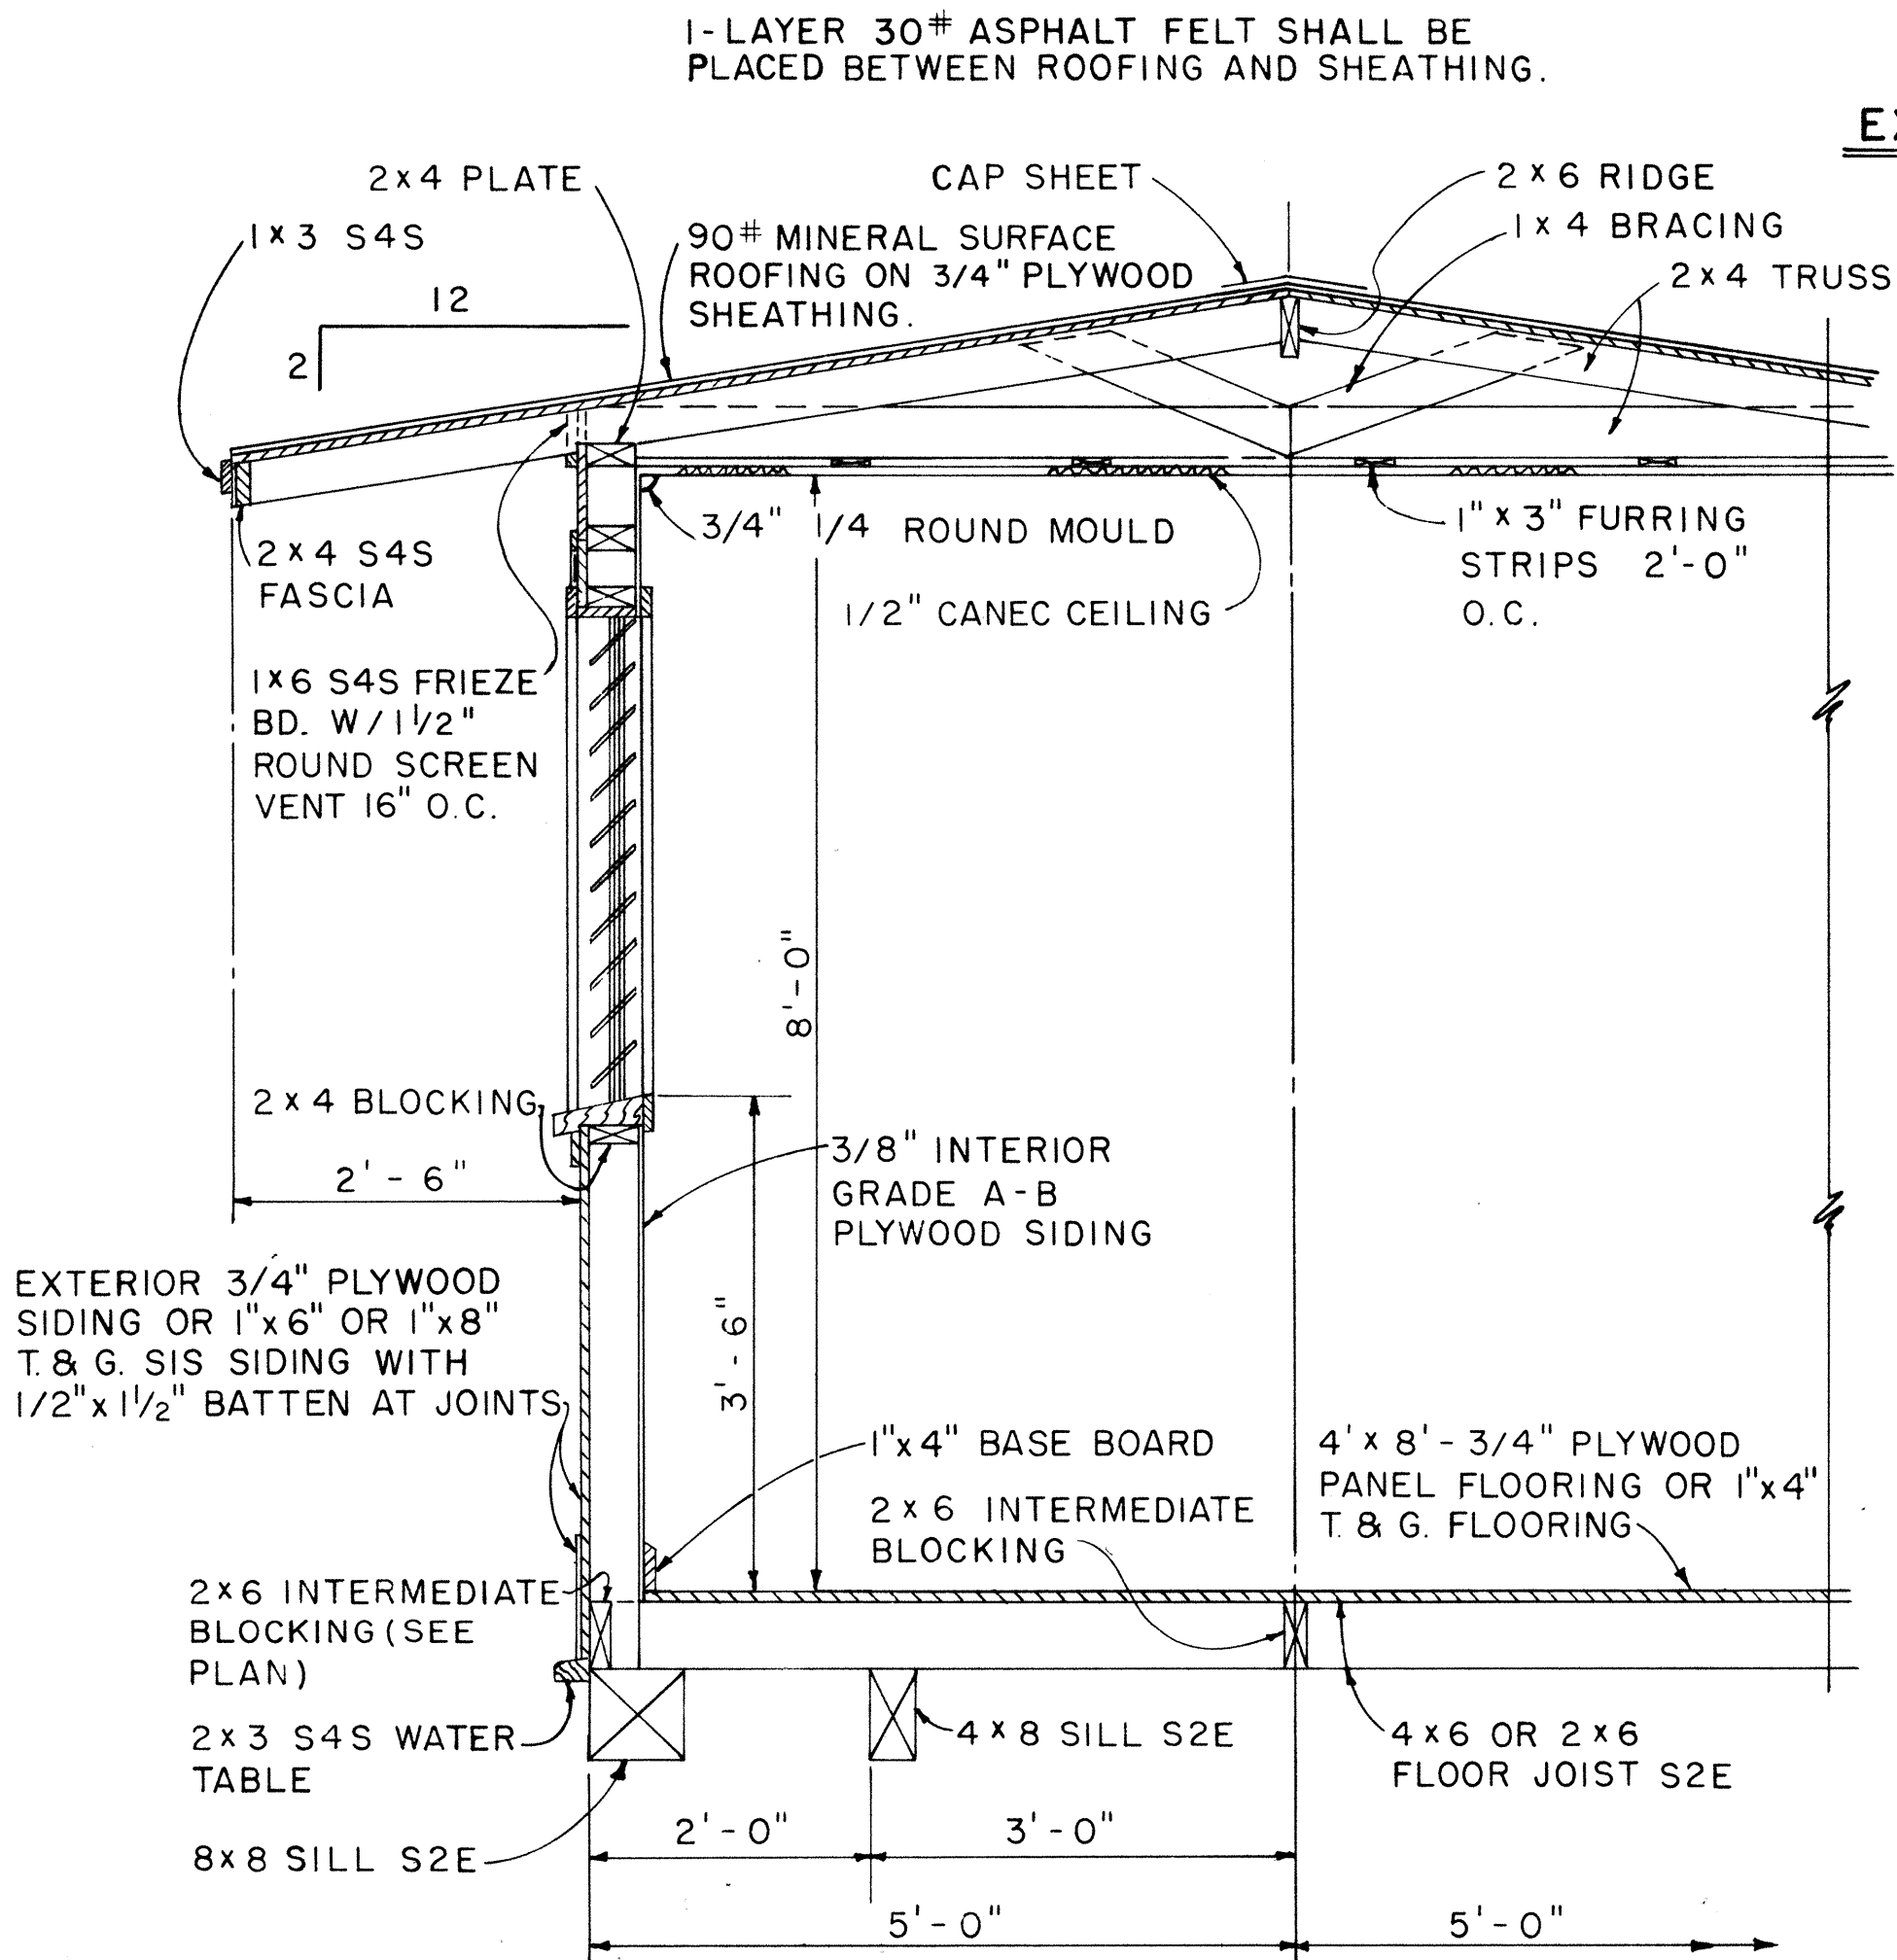

NOTE:
ALL 3/4" PLYWOOD SHALL BE EXTERIOR GRADE A-C OR BETTER.


DATE	REVISION	APP'D.

STATE OF HAWAII
DEPARTMENT OF TRANSPORTATION
HIGHWAYS DIVISION
STANDARD PLAN D-II
PROJECT SITE LABORATORY

Ray M. Mikami 12-12-85
APPROVED DATE


SHEET No. 3 OF 5 SHEETS

FED. ROAD DIST. NO.	STATE	FED. AID PROJ. NO.	FISCAL YEAR	SHEET NO.	TOTAL SHEETS
HAWAII	HAW.	I-H3-I(35)	1988	22	24

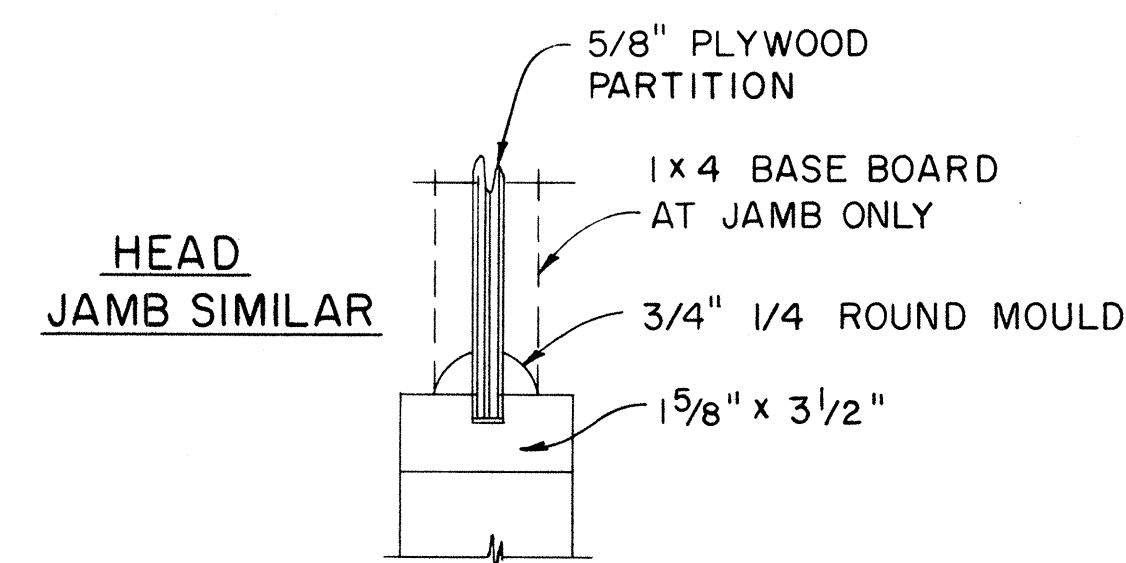


CASEMENT DETAIL

SCALE: 3" = 1'-0"

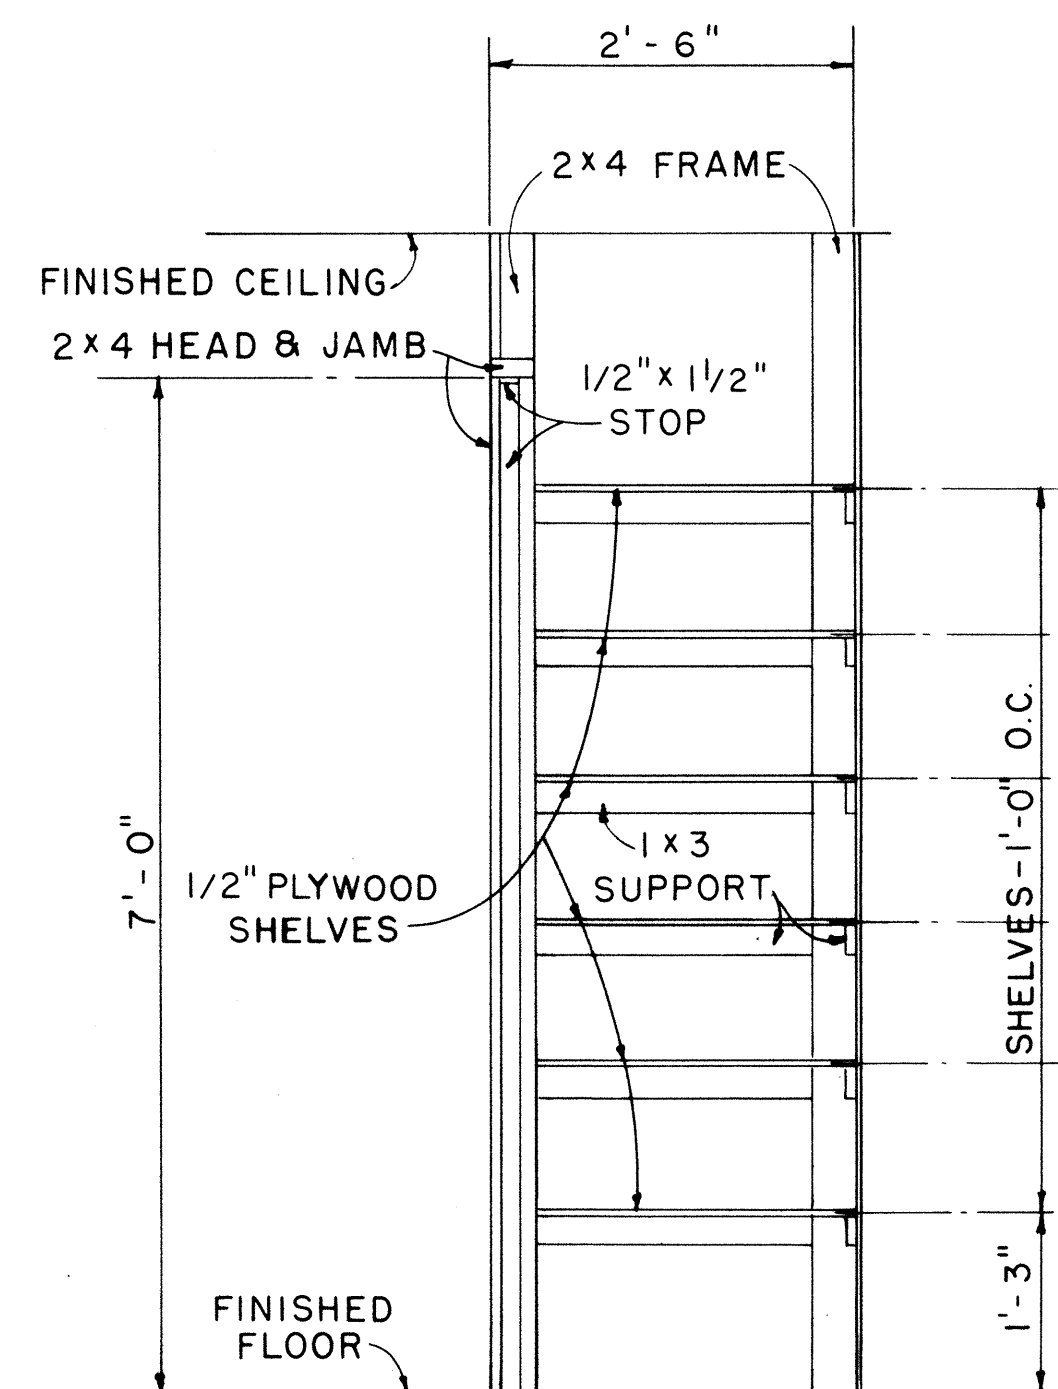

CABINET DETAIL

SCALE: 3/4" = 1'-0"

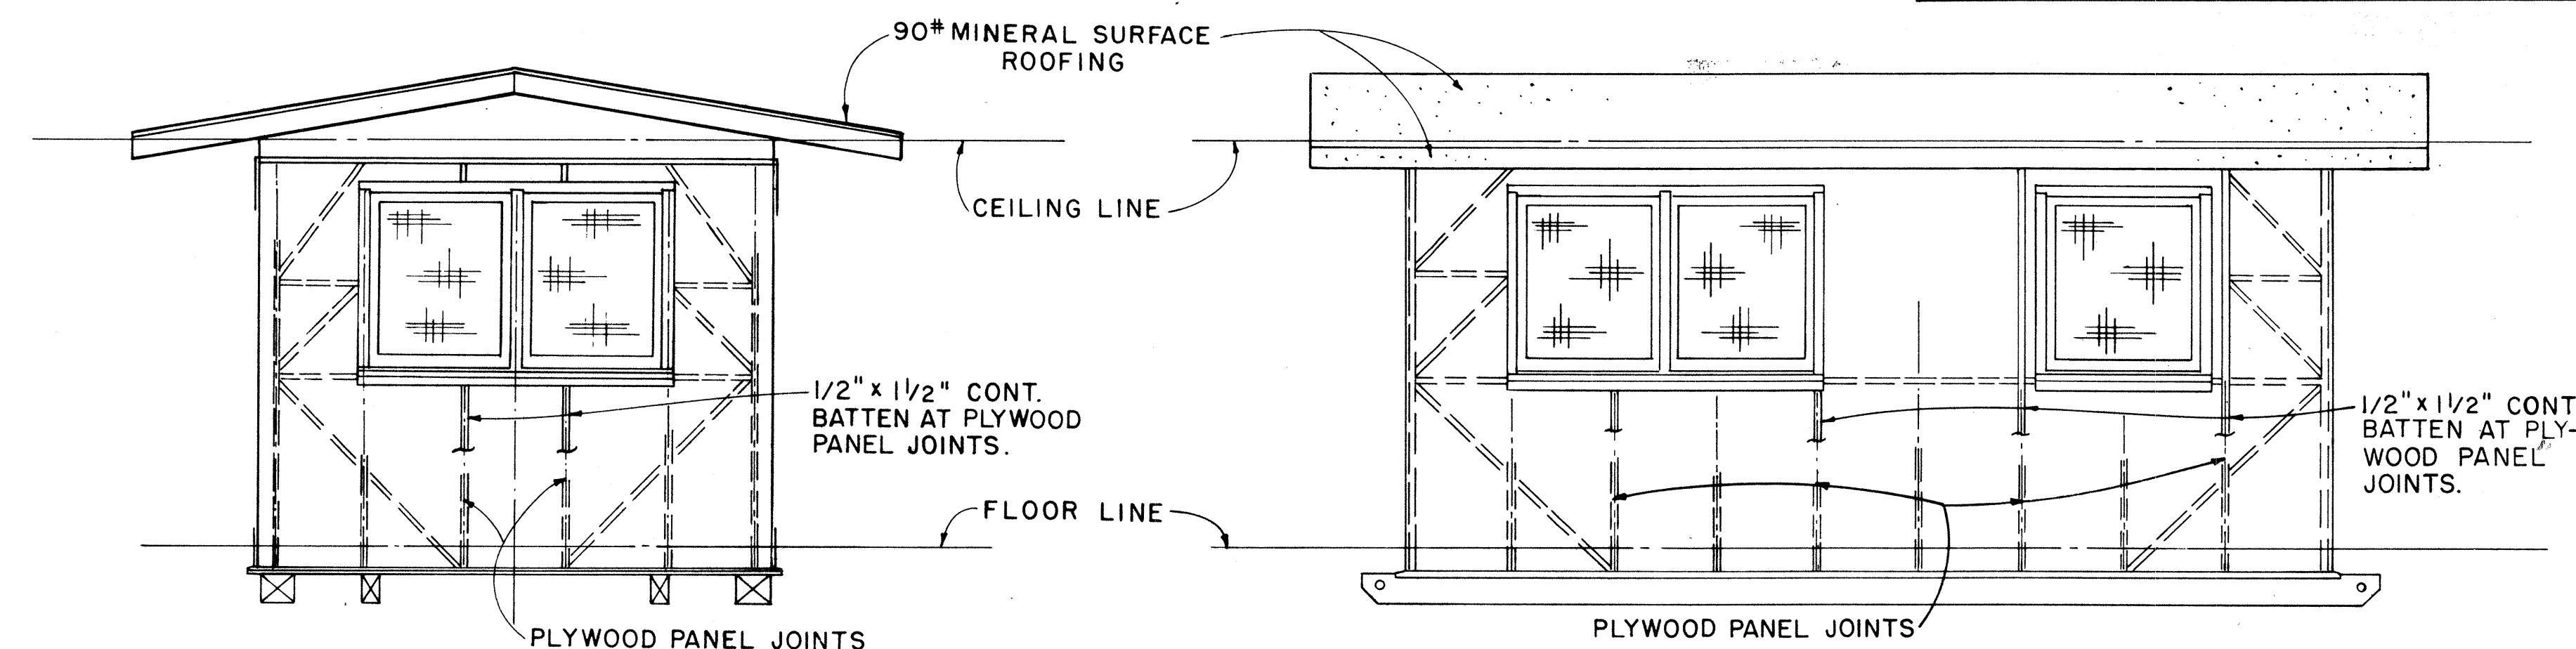


ELEVATION D

SCALE: 3/8" = 1'-0"


ELEVATION C

SCALE: 3/8" = 1'-0"

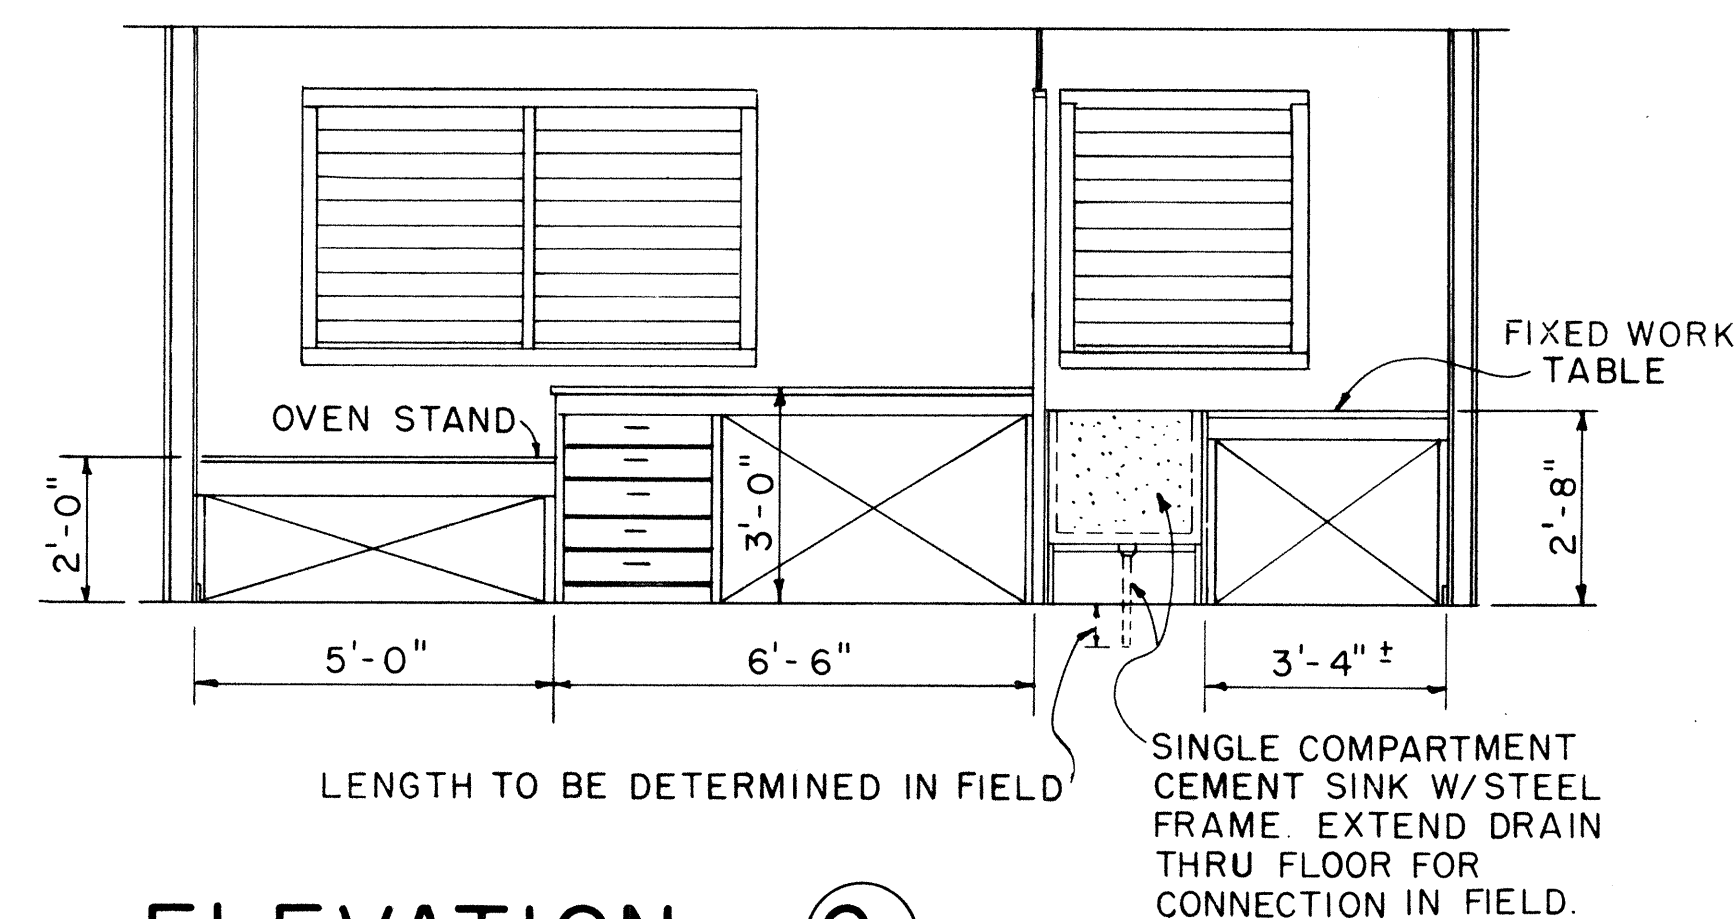

ELEVATION C1

SCALE: 3/8" = 1'-0"

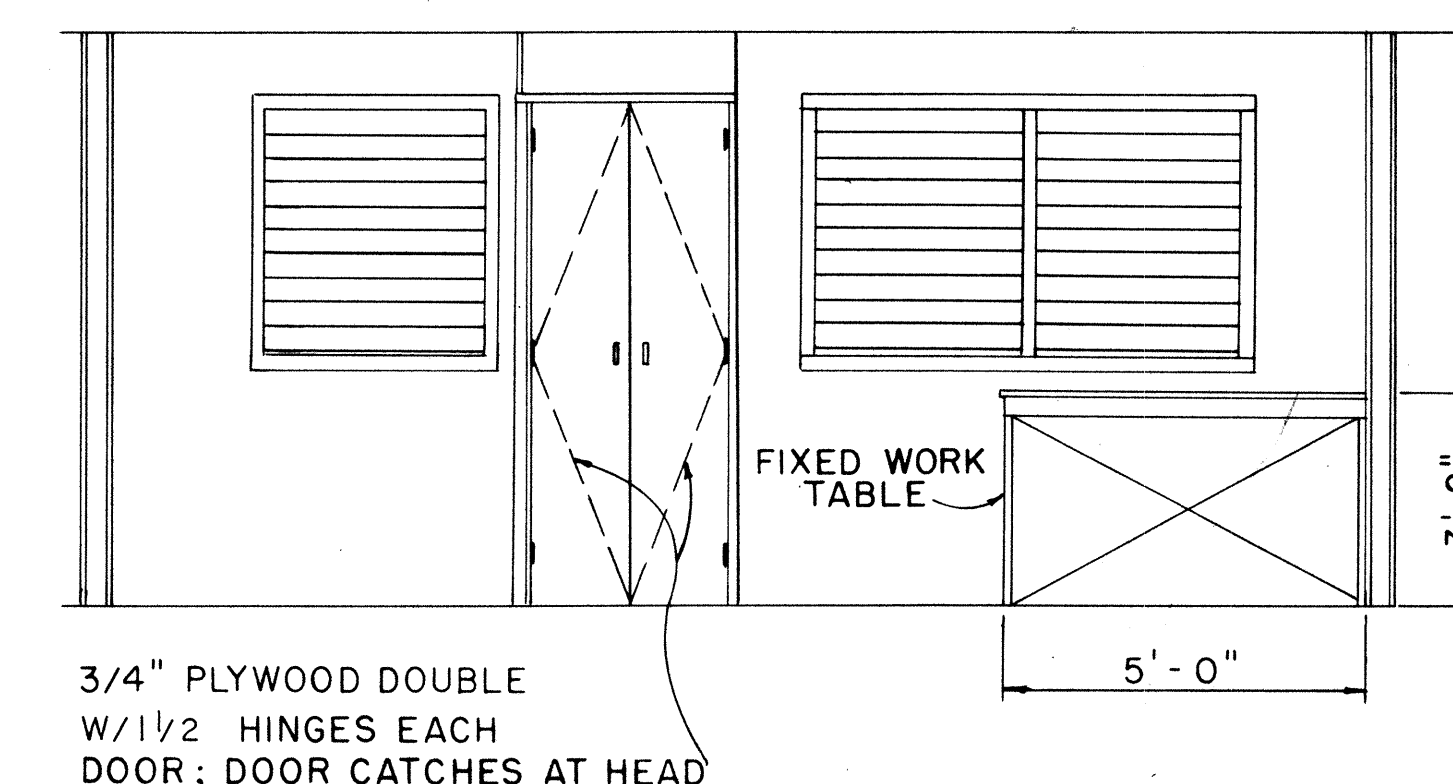

ELEVATION A1


SCALE: 3/8" = 1'-0"

ORIGINAL PLAN	DATE
SURVEY PLOTTED BY	
DRAWN BY	
DESIGNED BY	
CHECKED BY	
NOTE BOOK	
No.	


DATE	REVISION	APP'D.

STATE OF HAWAII DEPARTMENT OF TRANSPORTATION HIGHWAYS DIVISION	
STANDARD PLAN D-12	
PROJECT SITE LABORATORY	
<i>Ray M. Mueam</i>	12-12-85
APPROVED	DATE
SHEET No. 4 OF 5 SHEETS	

FED. ROAD DIST. NO.	STATE	FED. AID PROJ. NO.	FISCAL YEAR	SHEET NO.	TOTAL SHEETS
HAWAII	HAWAII	I-H3-I(35)	1988	23	24

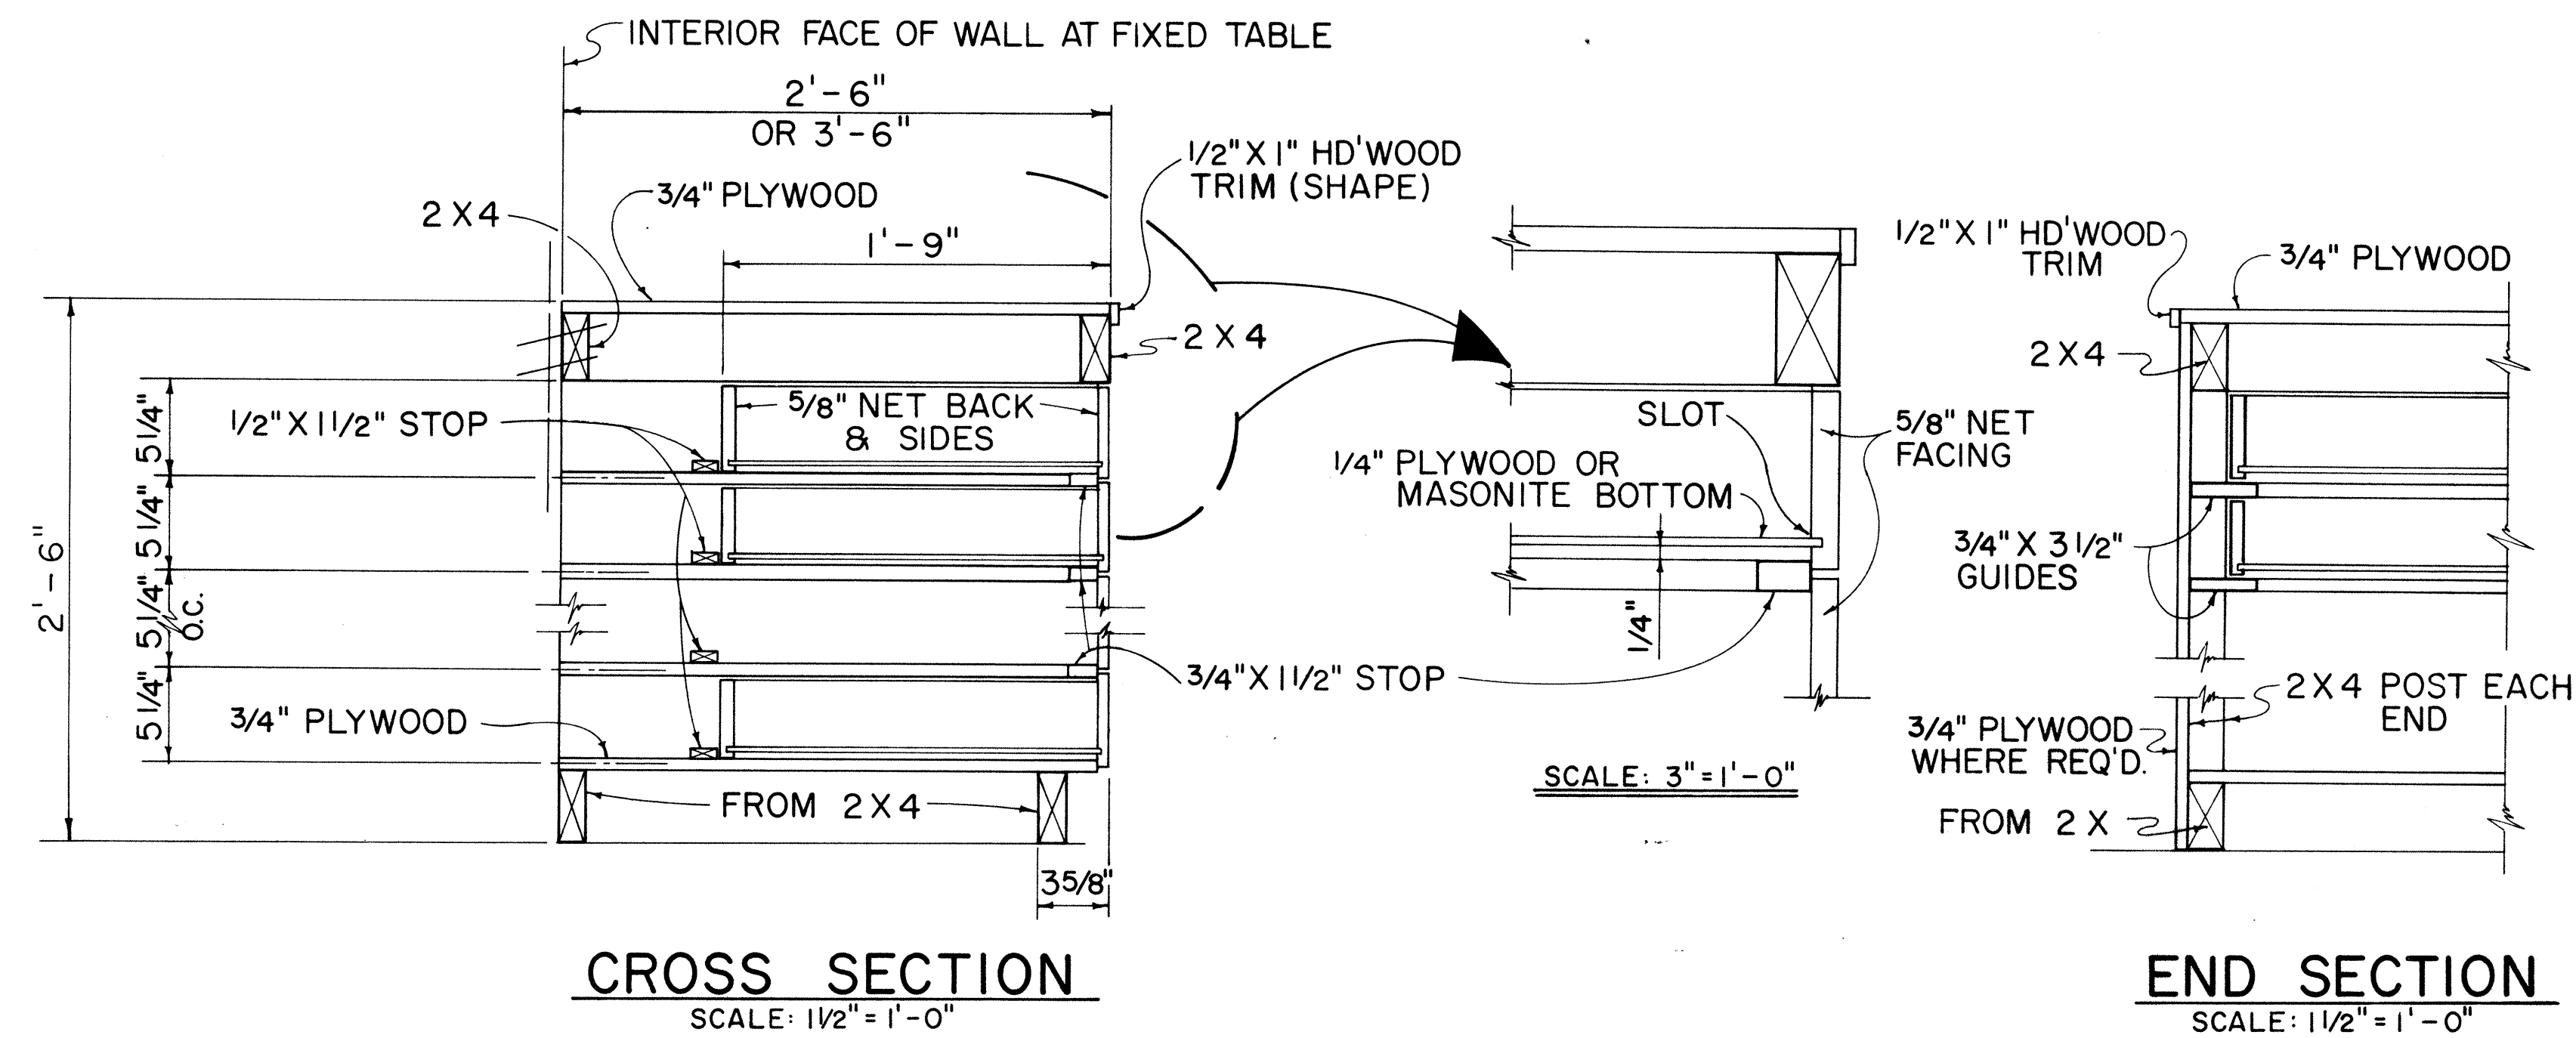


TYPICAL WORK TABLE DRAWER DETAIL

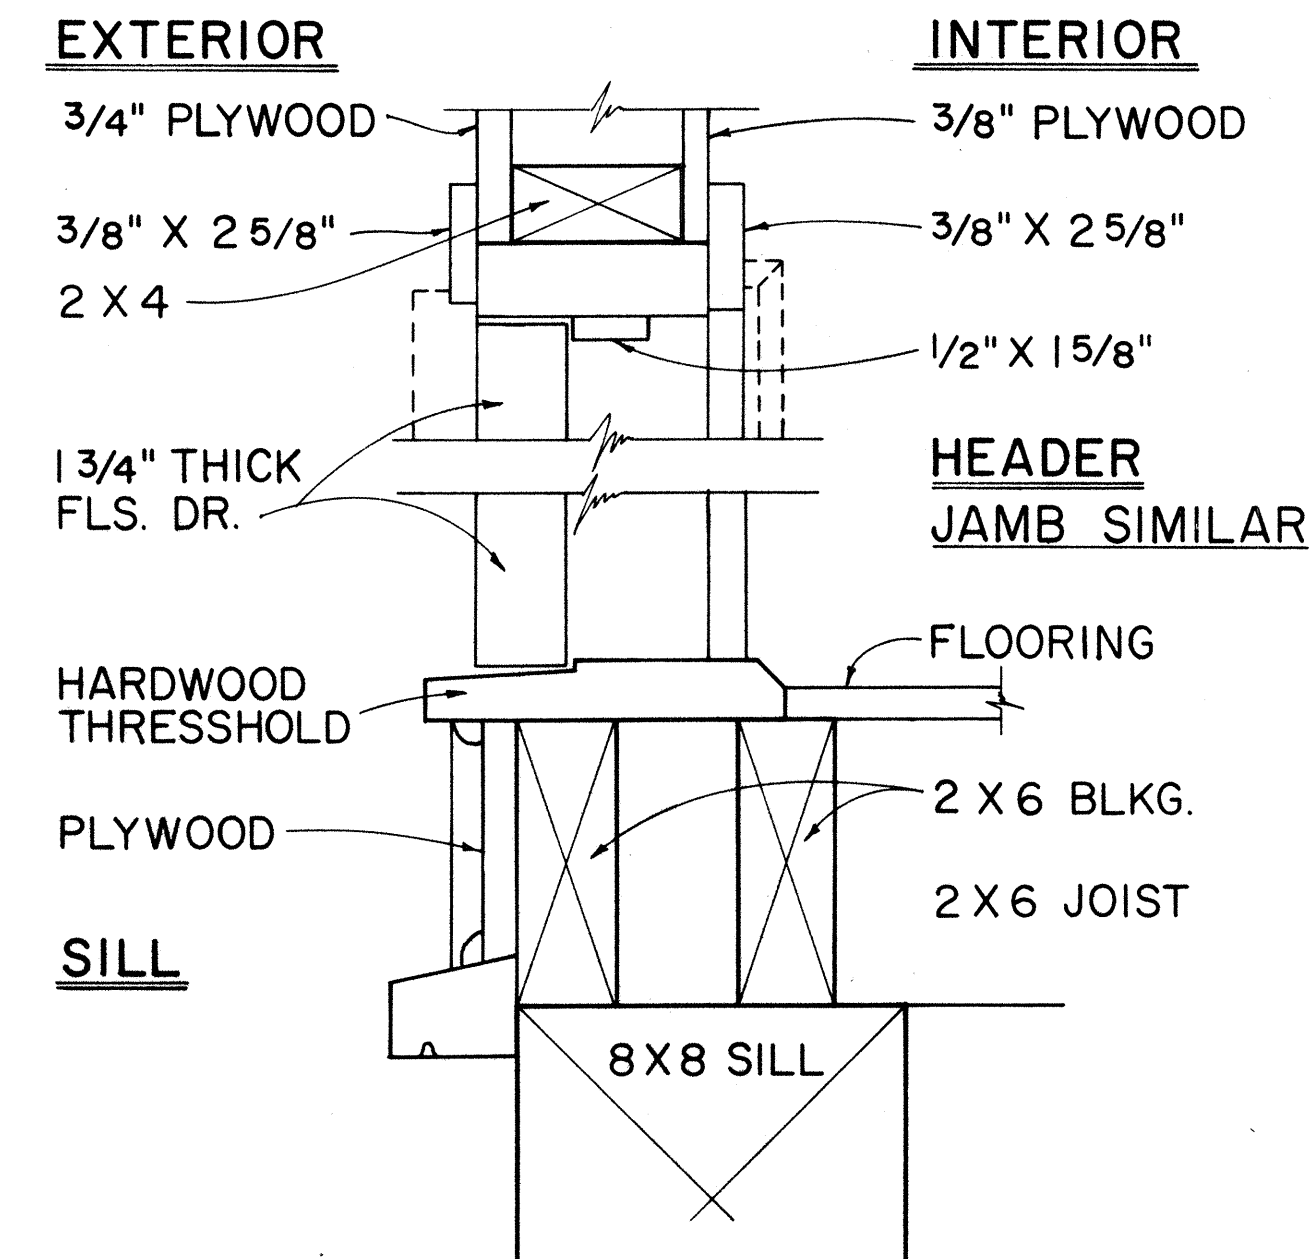


TYP. SWING OUT DOOR

TYPICAL SINGLE OR DOUBLE EXTERIOR DOOR DETAIL

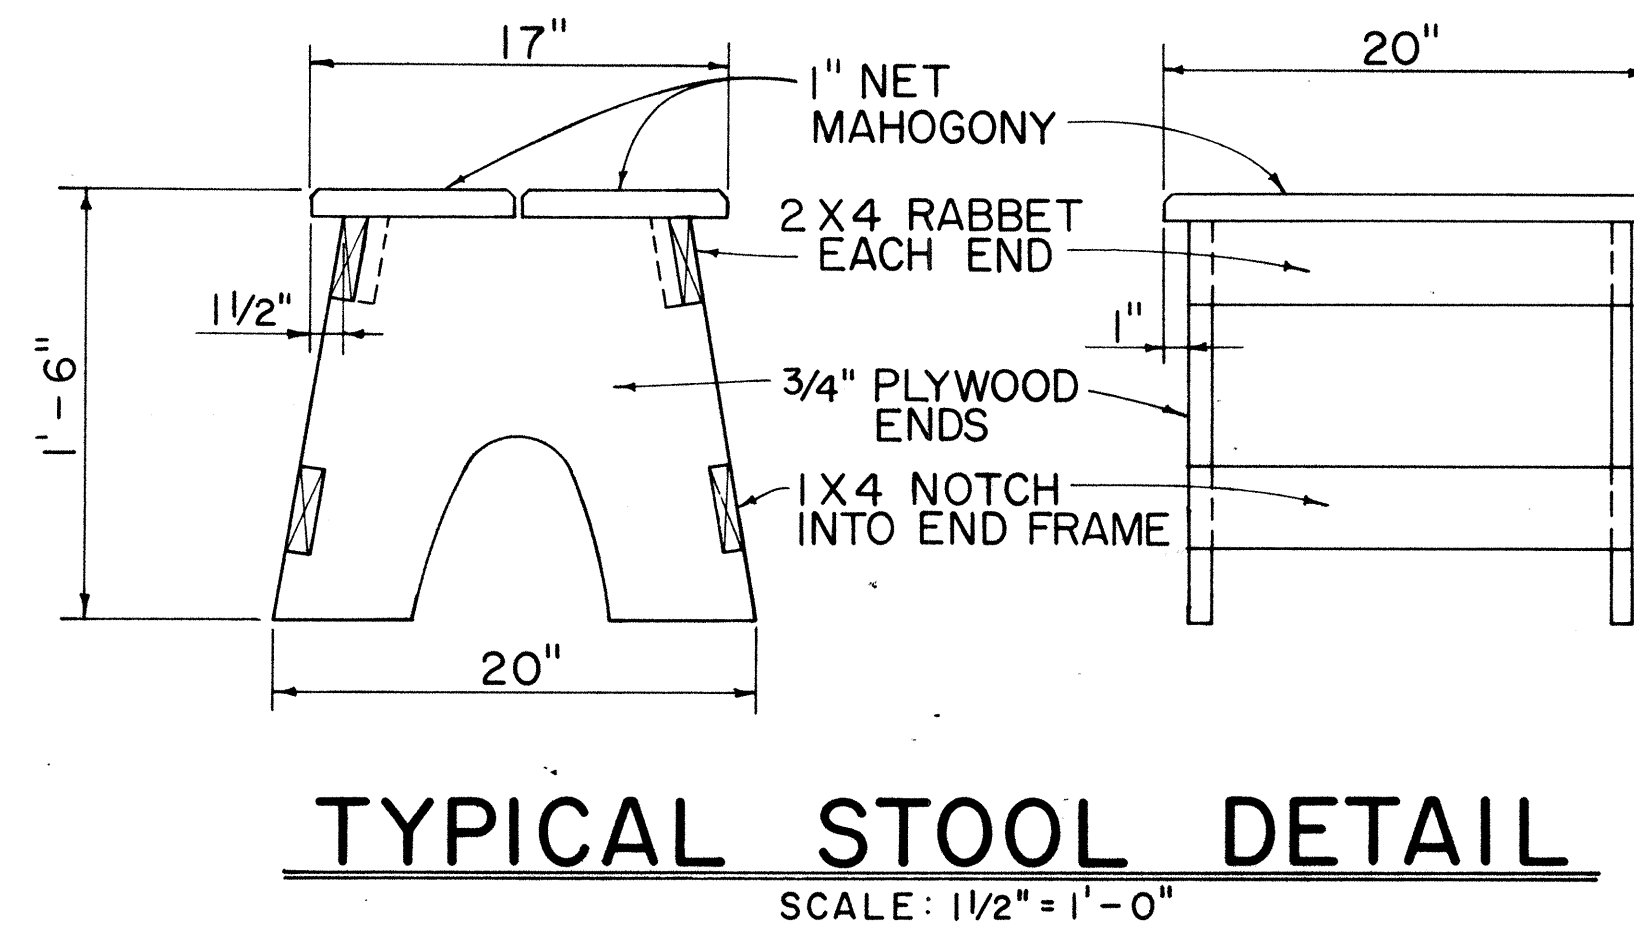


TYPICAL STOOL DETAIL

NOTE: CONTRACTOR MAY WITH THE APPROVAL OF THE ENGINEER FURNISH THE FIELD OFFICE OR PROJECT SITE LABORATORY WITH STOOLS OTHER THAN THE TYPE SHOWN IN THE DETAIL.

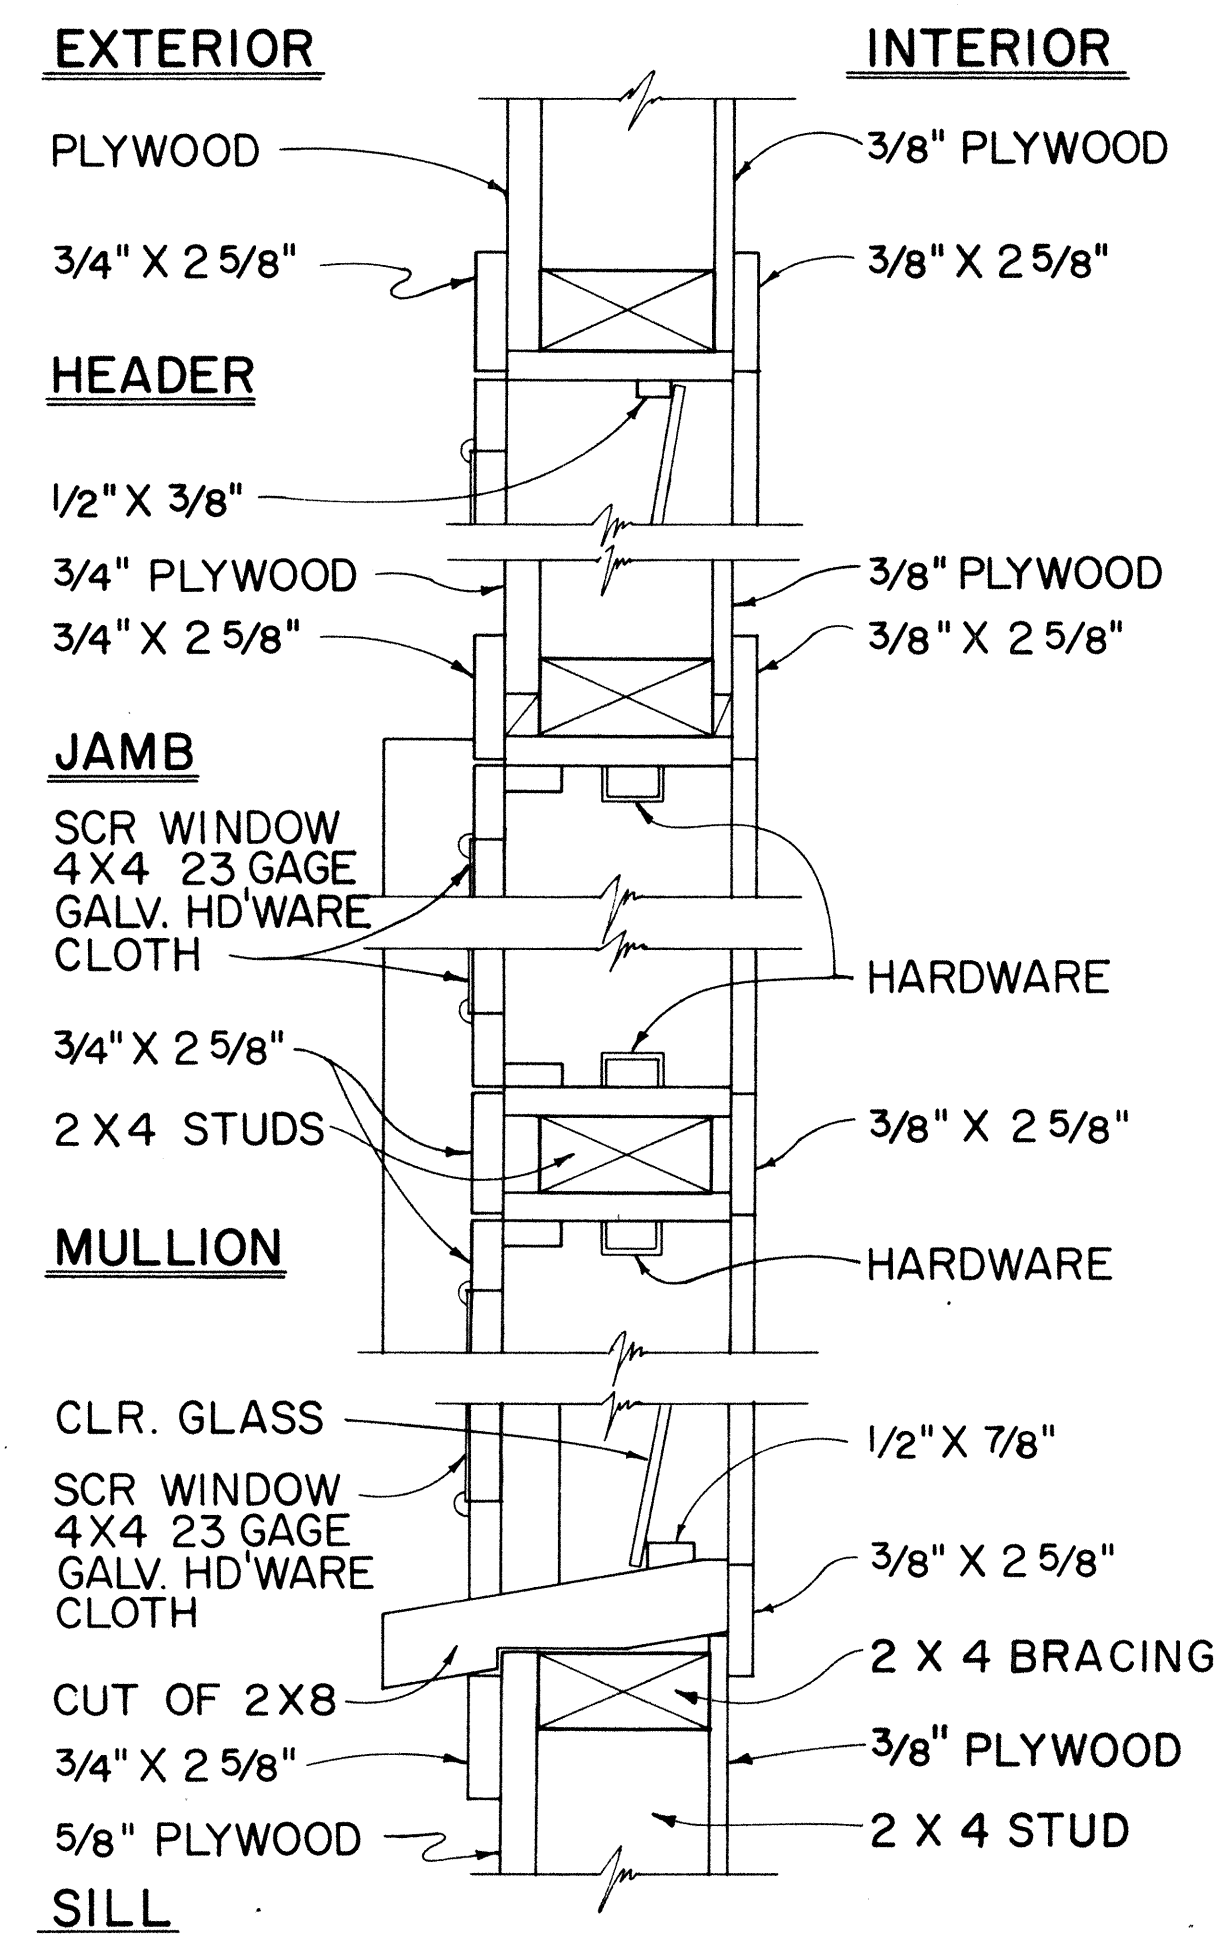

TYPICAL DETAIL JALOUSIES WINDOWS
SCALE: 3" = 1'-0"

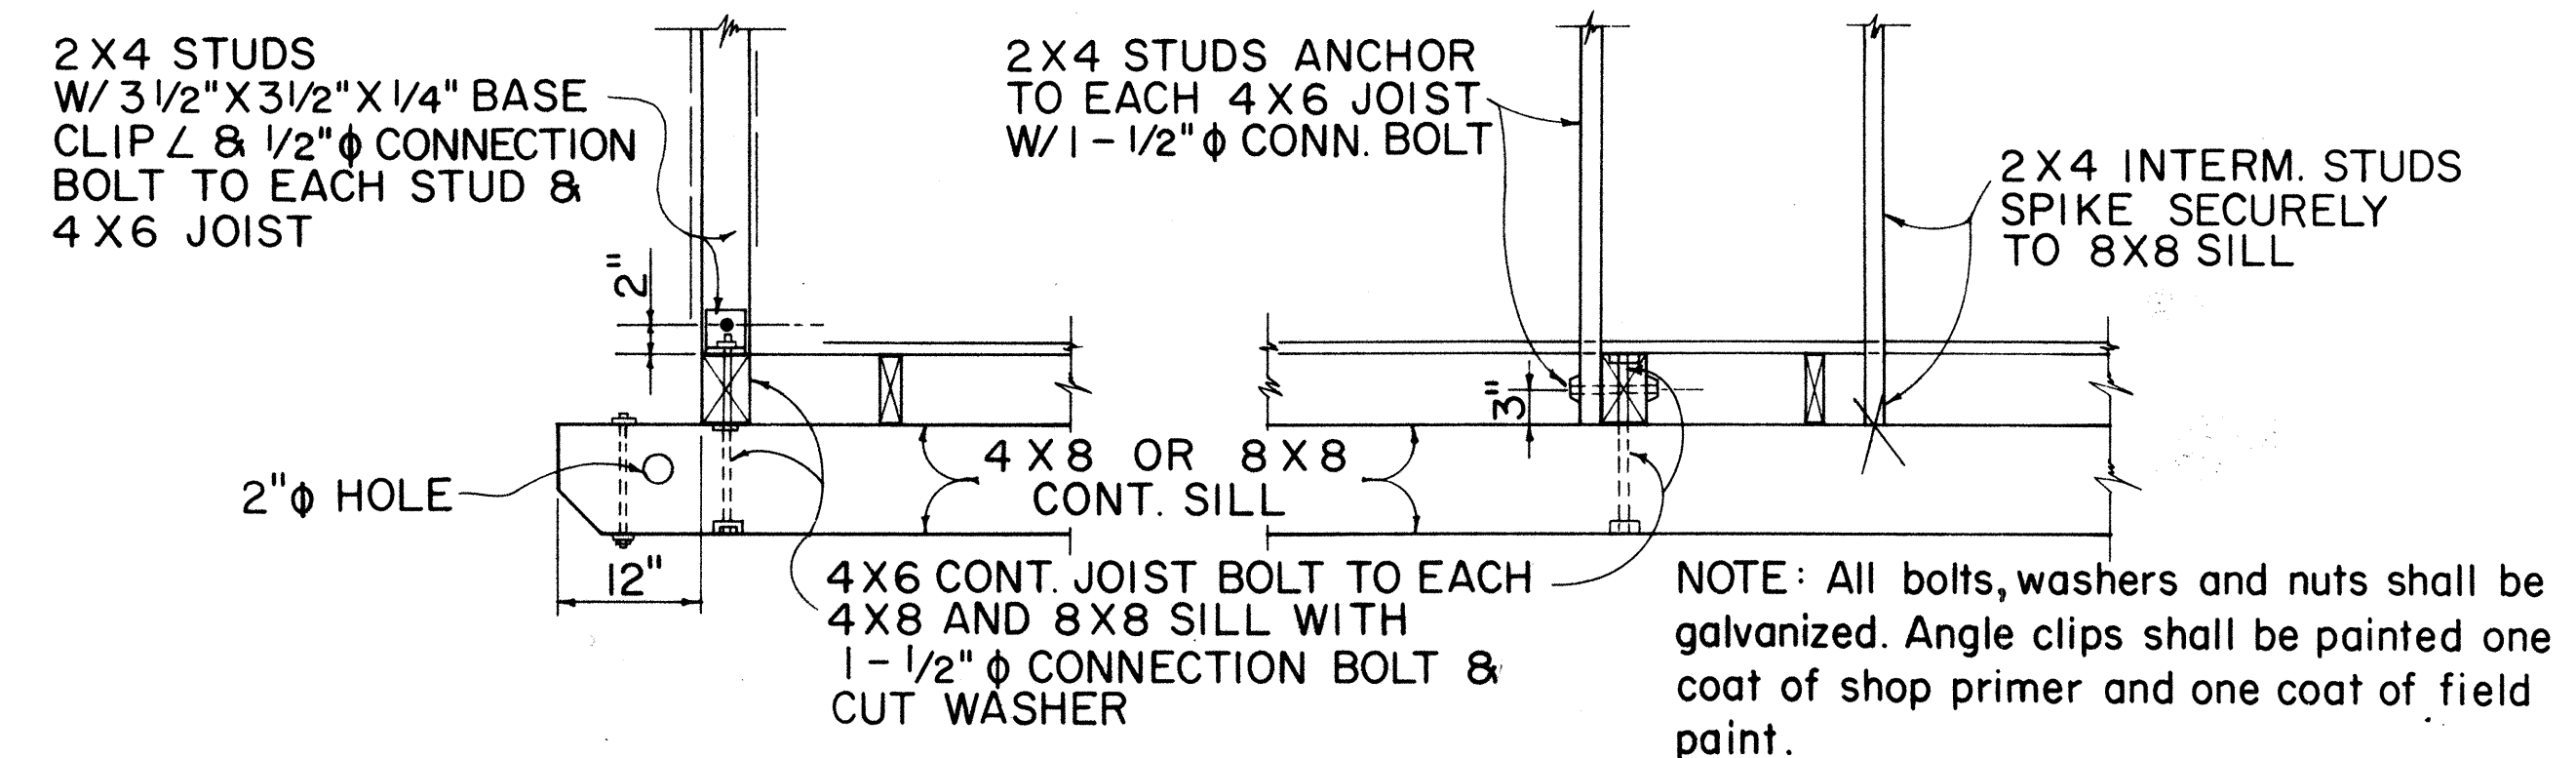

TYPICAL 2 X 4 STUD & 4 X 6 FLOOR JOIST BASE CONNECTION DETAILS

DATE	REVISION	APP'D.

STATE OF HAWAII DEPARTMENT OF TRANSPORTATION HIGHWAYS DIVISION	
STANDARD PLAN D-13	
FIELD OFFICE & PROJECT SITE LABORATORY	
Ray M. Mikosin APPROVED	12-12-85 DATE
SHEET No. 5 OF 5 SHEETS	