



FED. ROAD DIST. NO.	STATE	FED. AID PROJ. NO.	FISCAL YEAR	SHEET NO.	TOTAL SHEETS
HAWAII	HAW.	I-H2-1(6)-12	1975	20	127

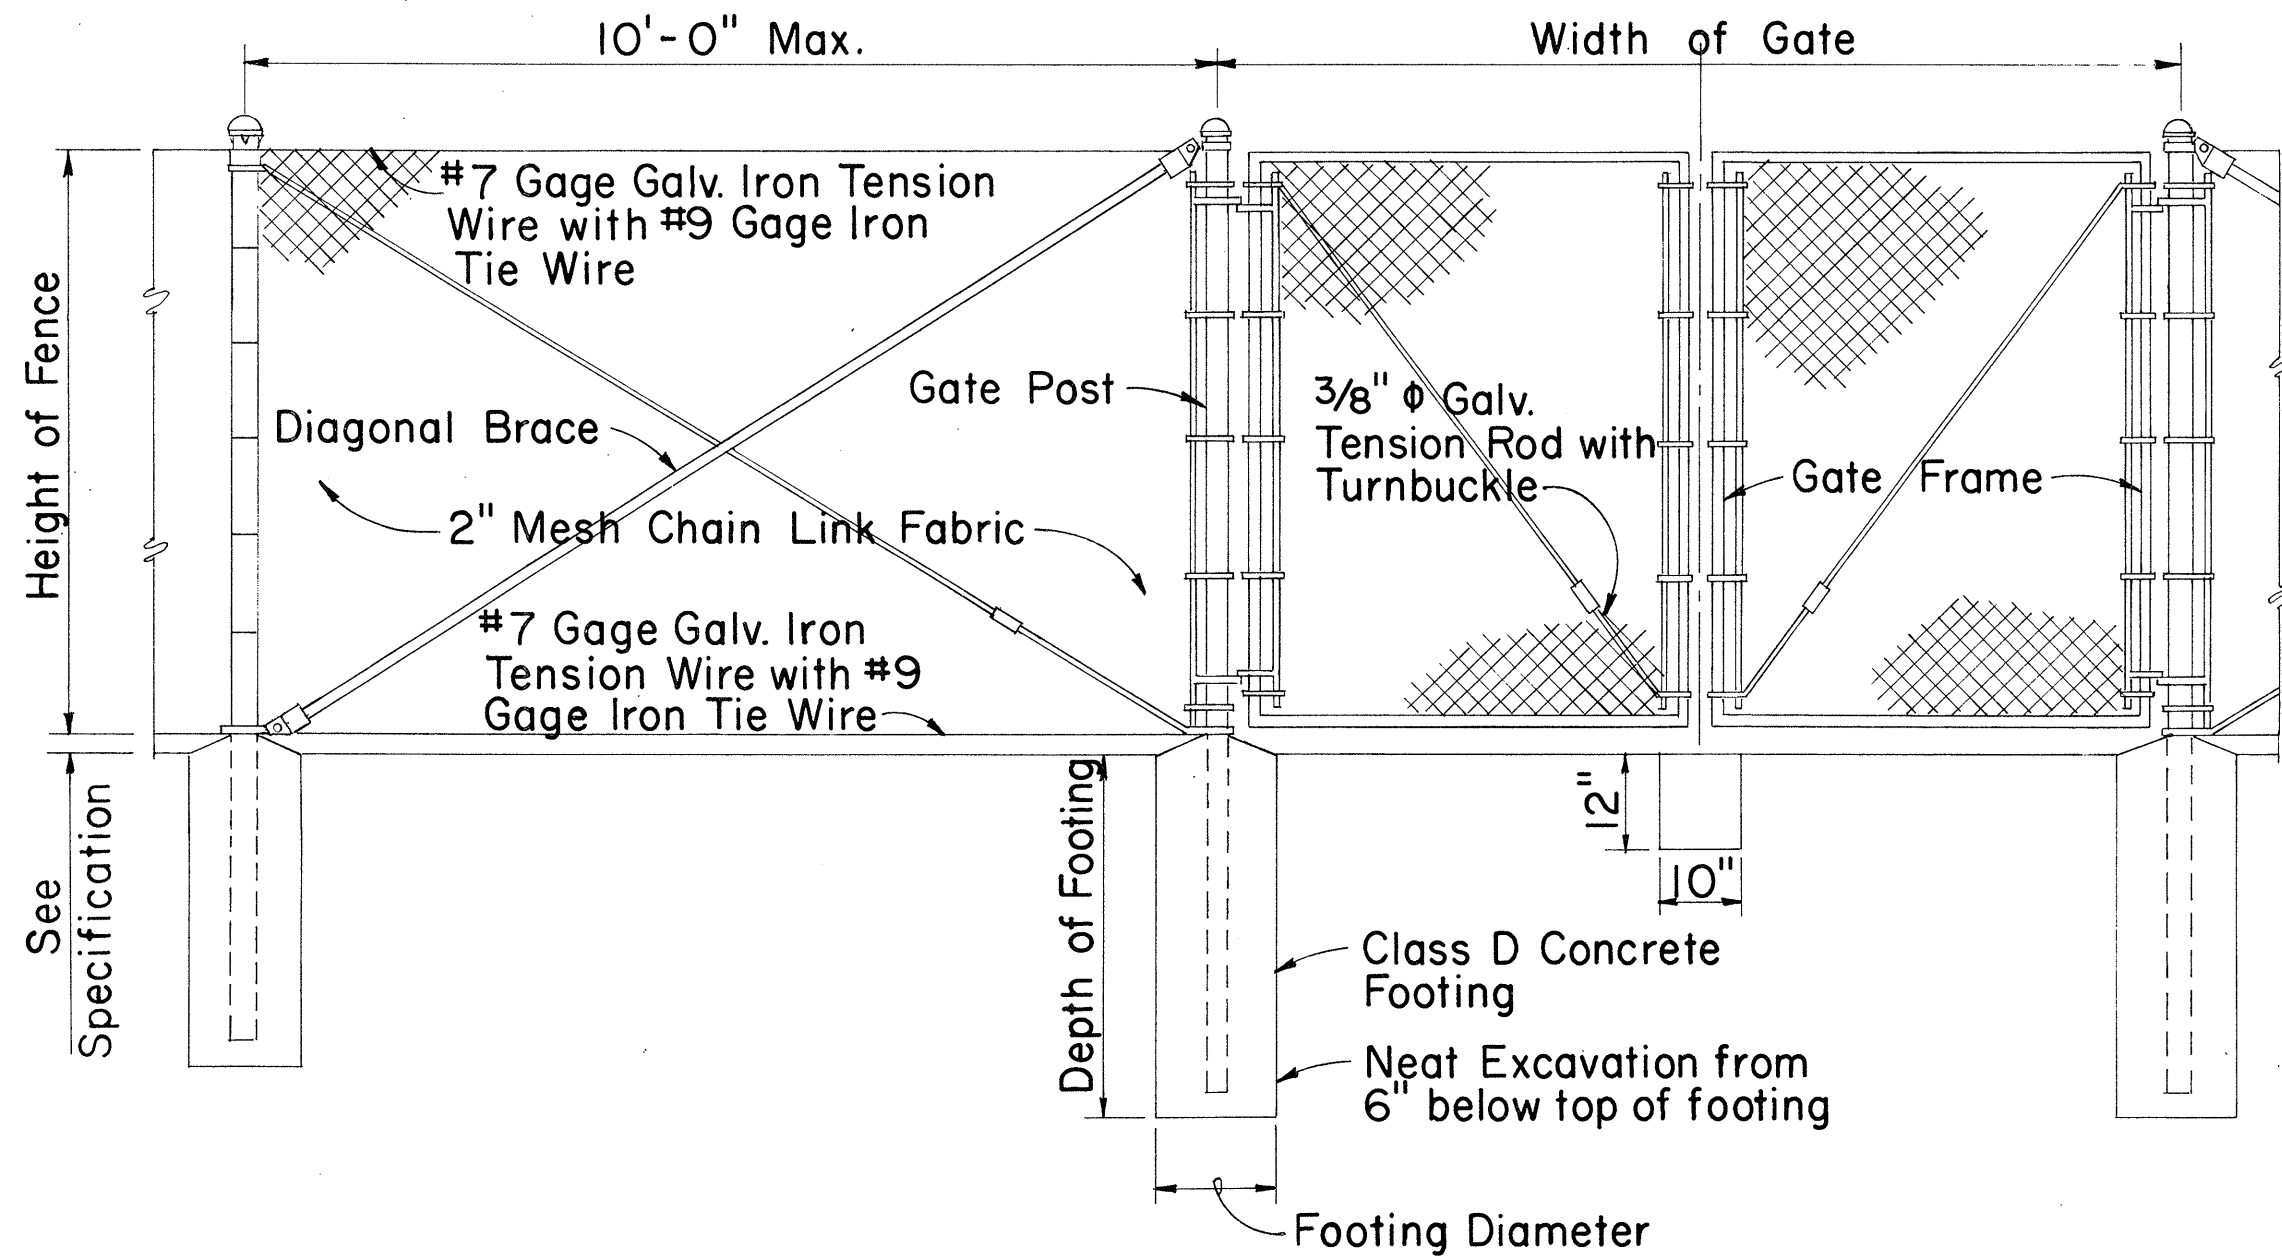

LINE POST GATE POST GATE POST


DETAIL OF CHAIN LINK GATE

- NOTE: 1. Gate fork latch and lock, flush plate and anchor, and plunger shall be installed with Gates, and shall be considered as incidental to Chain Link Fence Gate.
2. Gate frames shall be mitered and welded at corners.
3. Fence detail not shown shall be in accordance with the Standard Specifications.

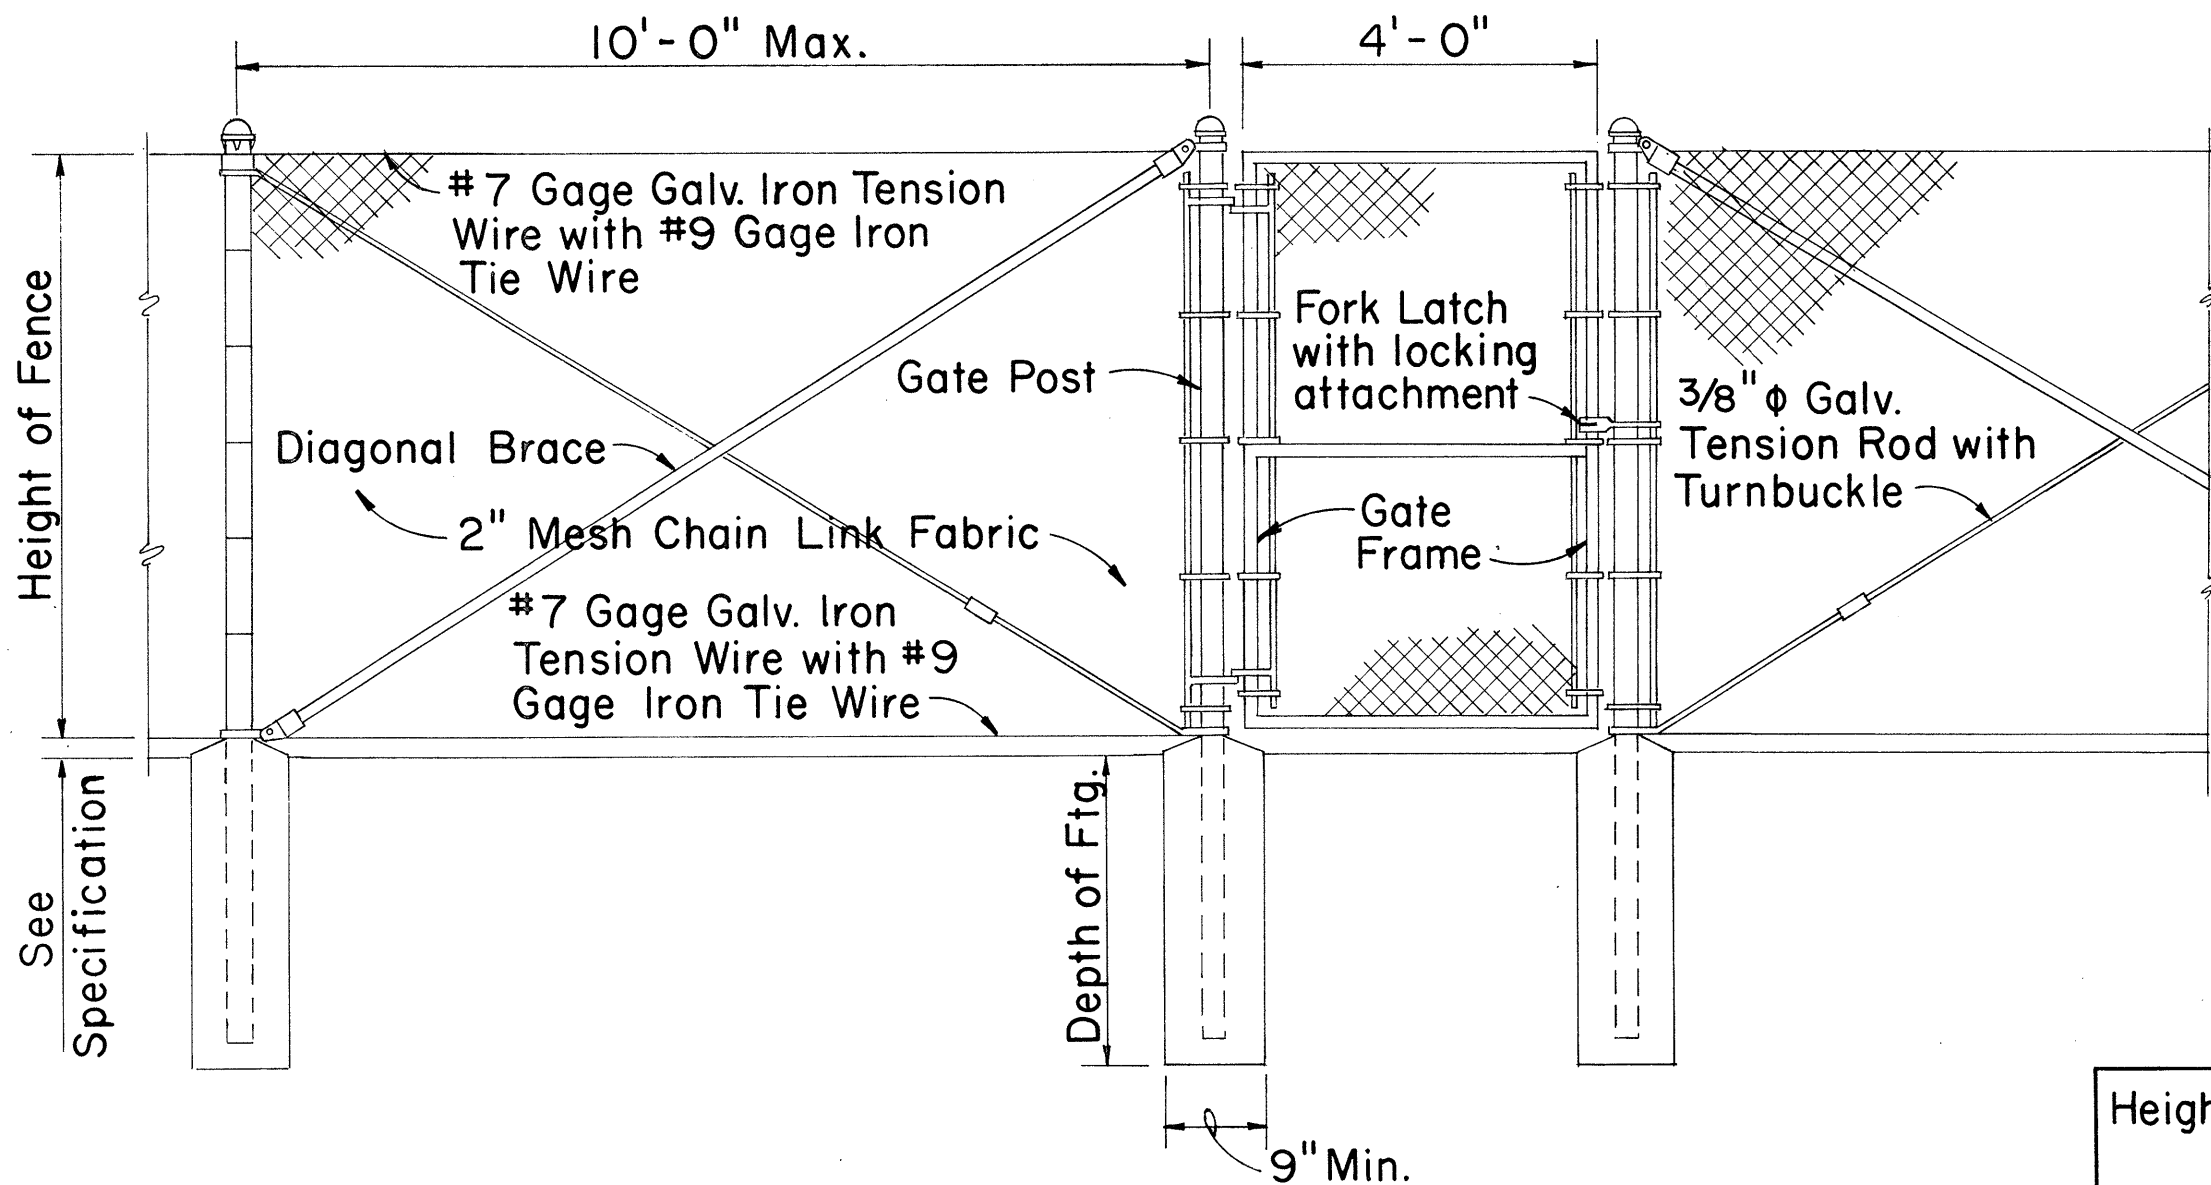


LINE POST GATE POST GATE POST

DETAIL OF 4 FT. CHAIN LINK GATE

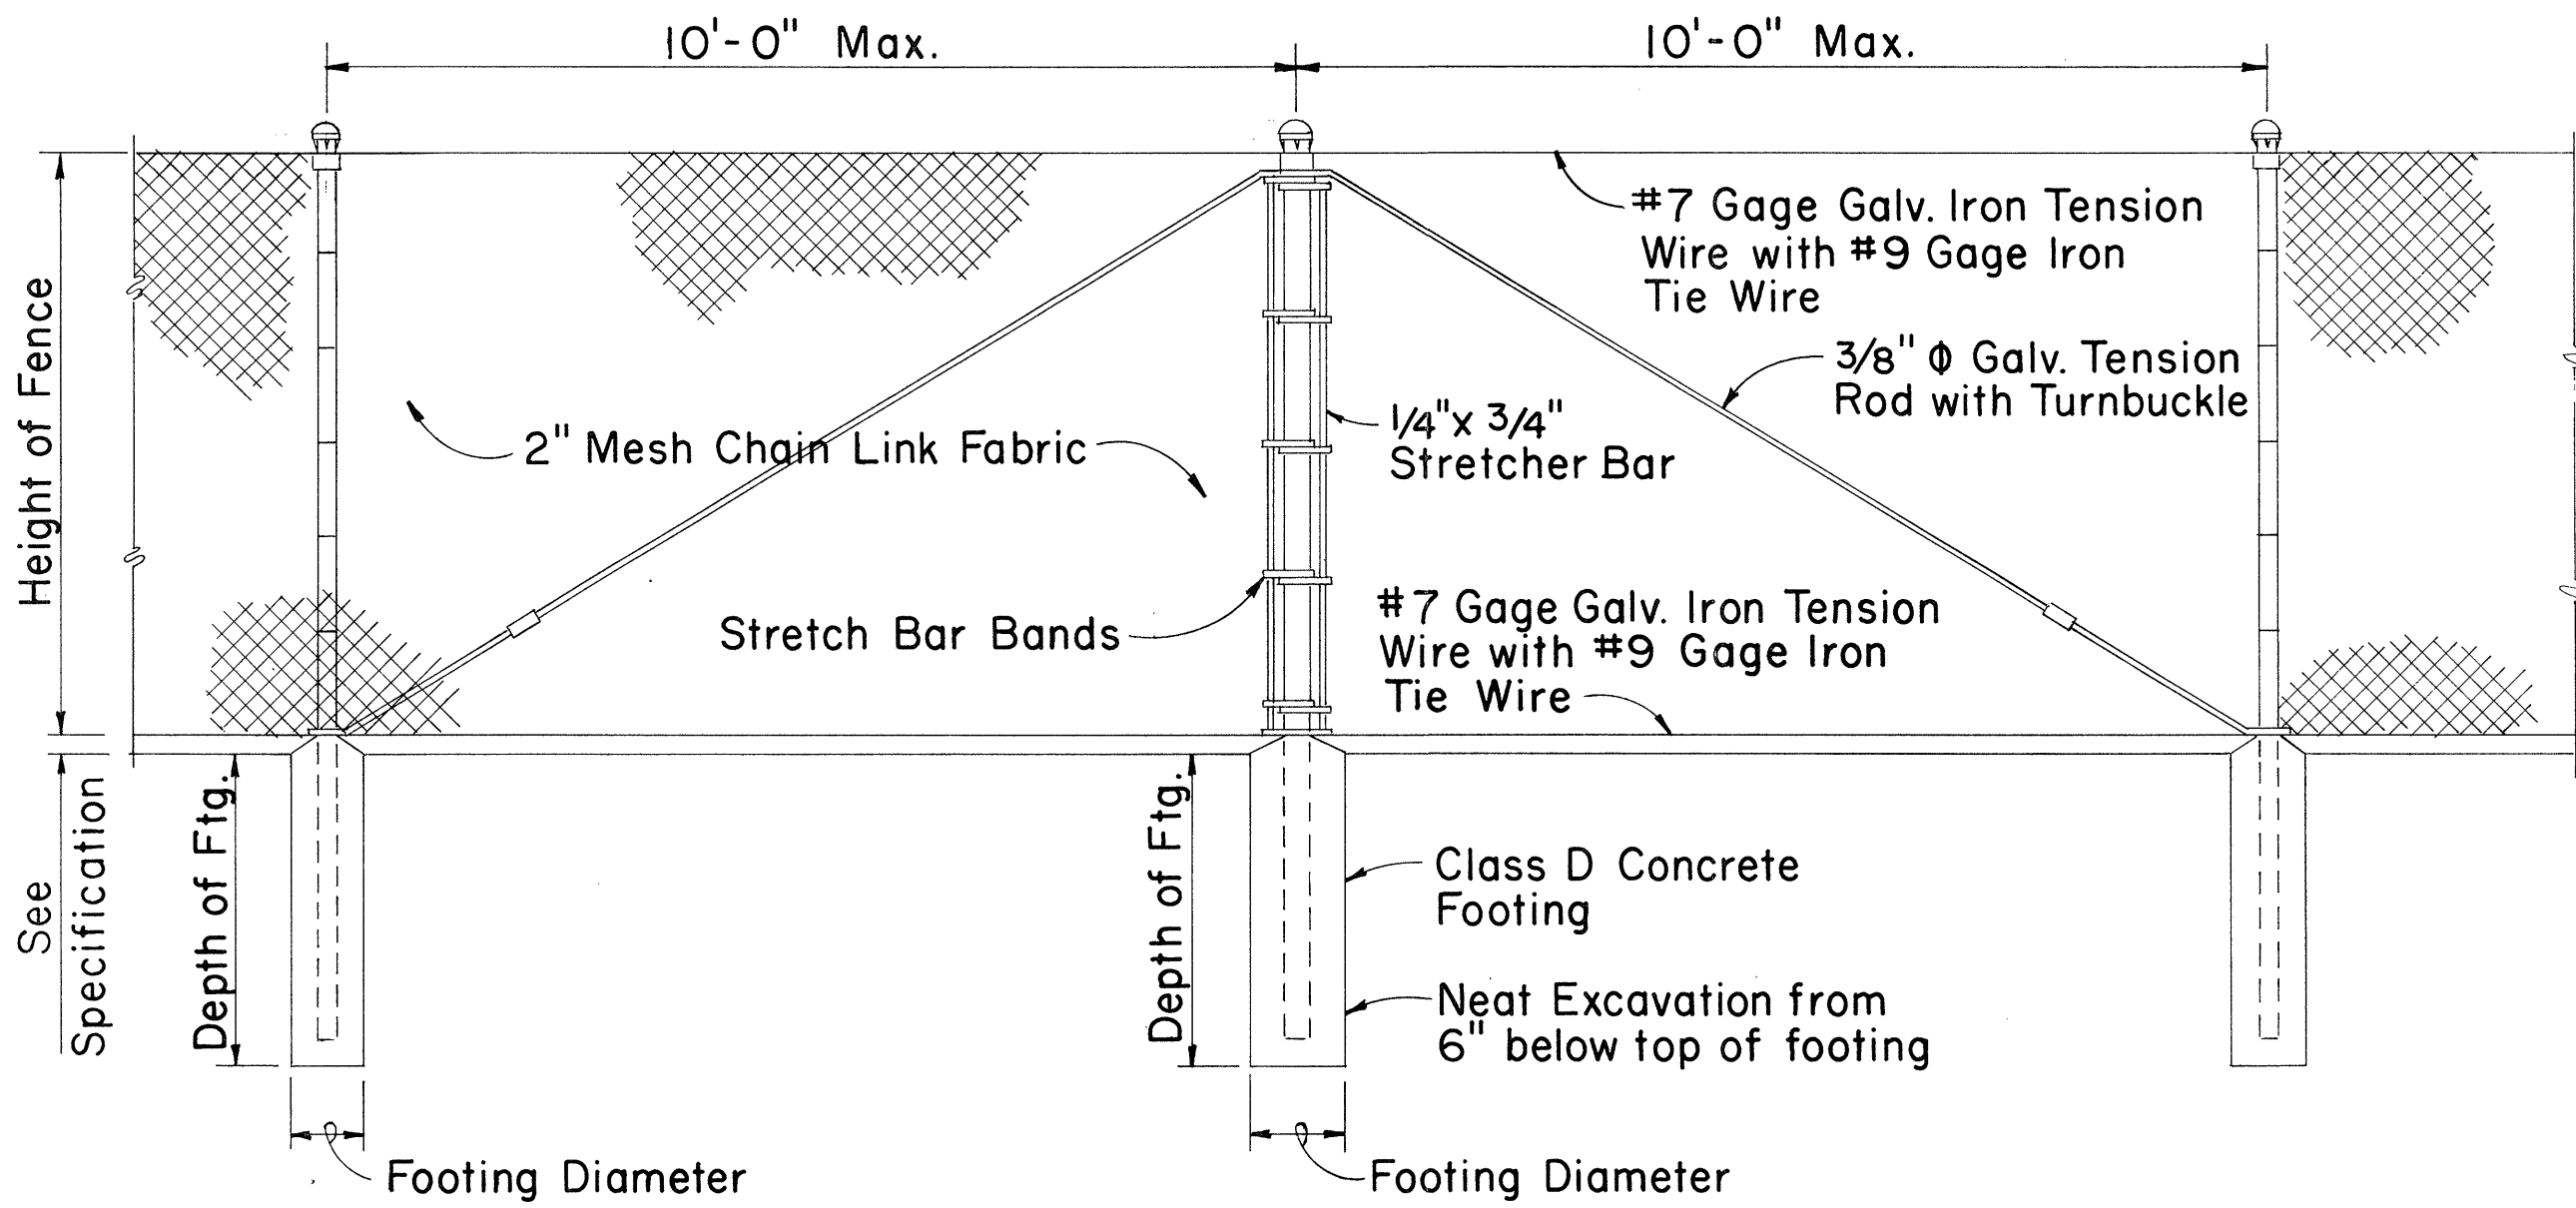

LINE POST PULL POST LINE POST

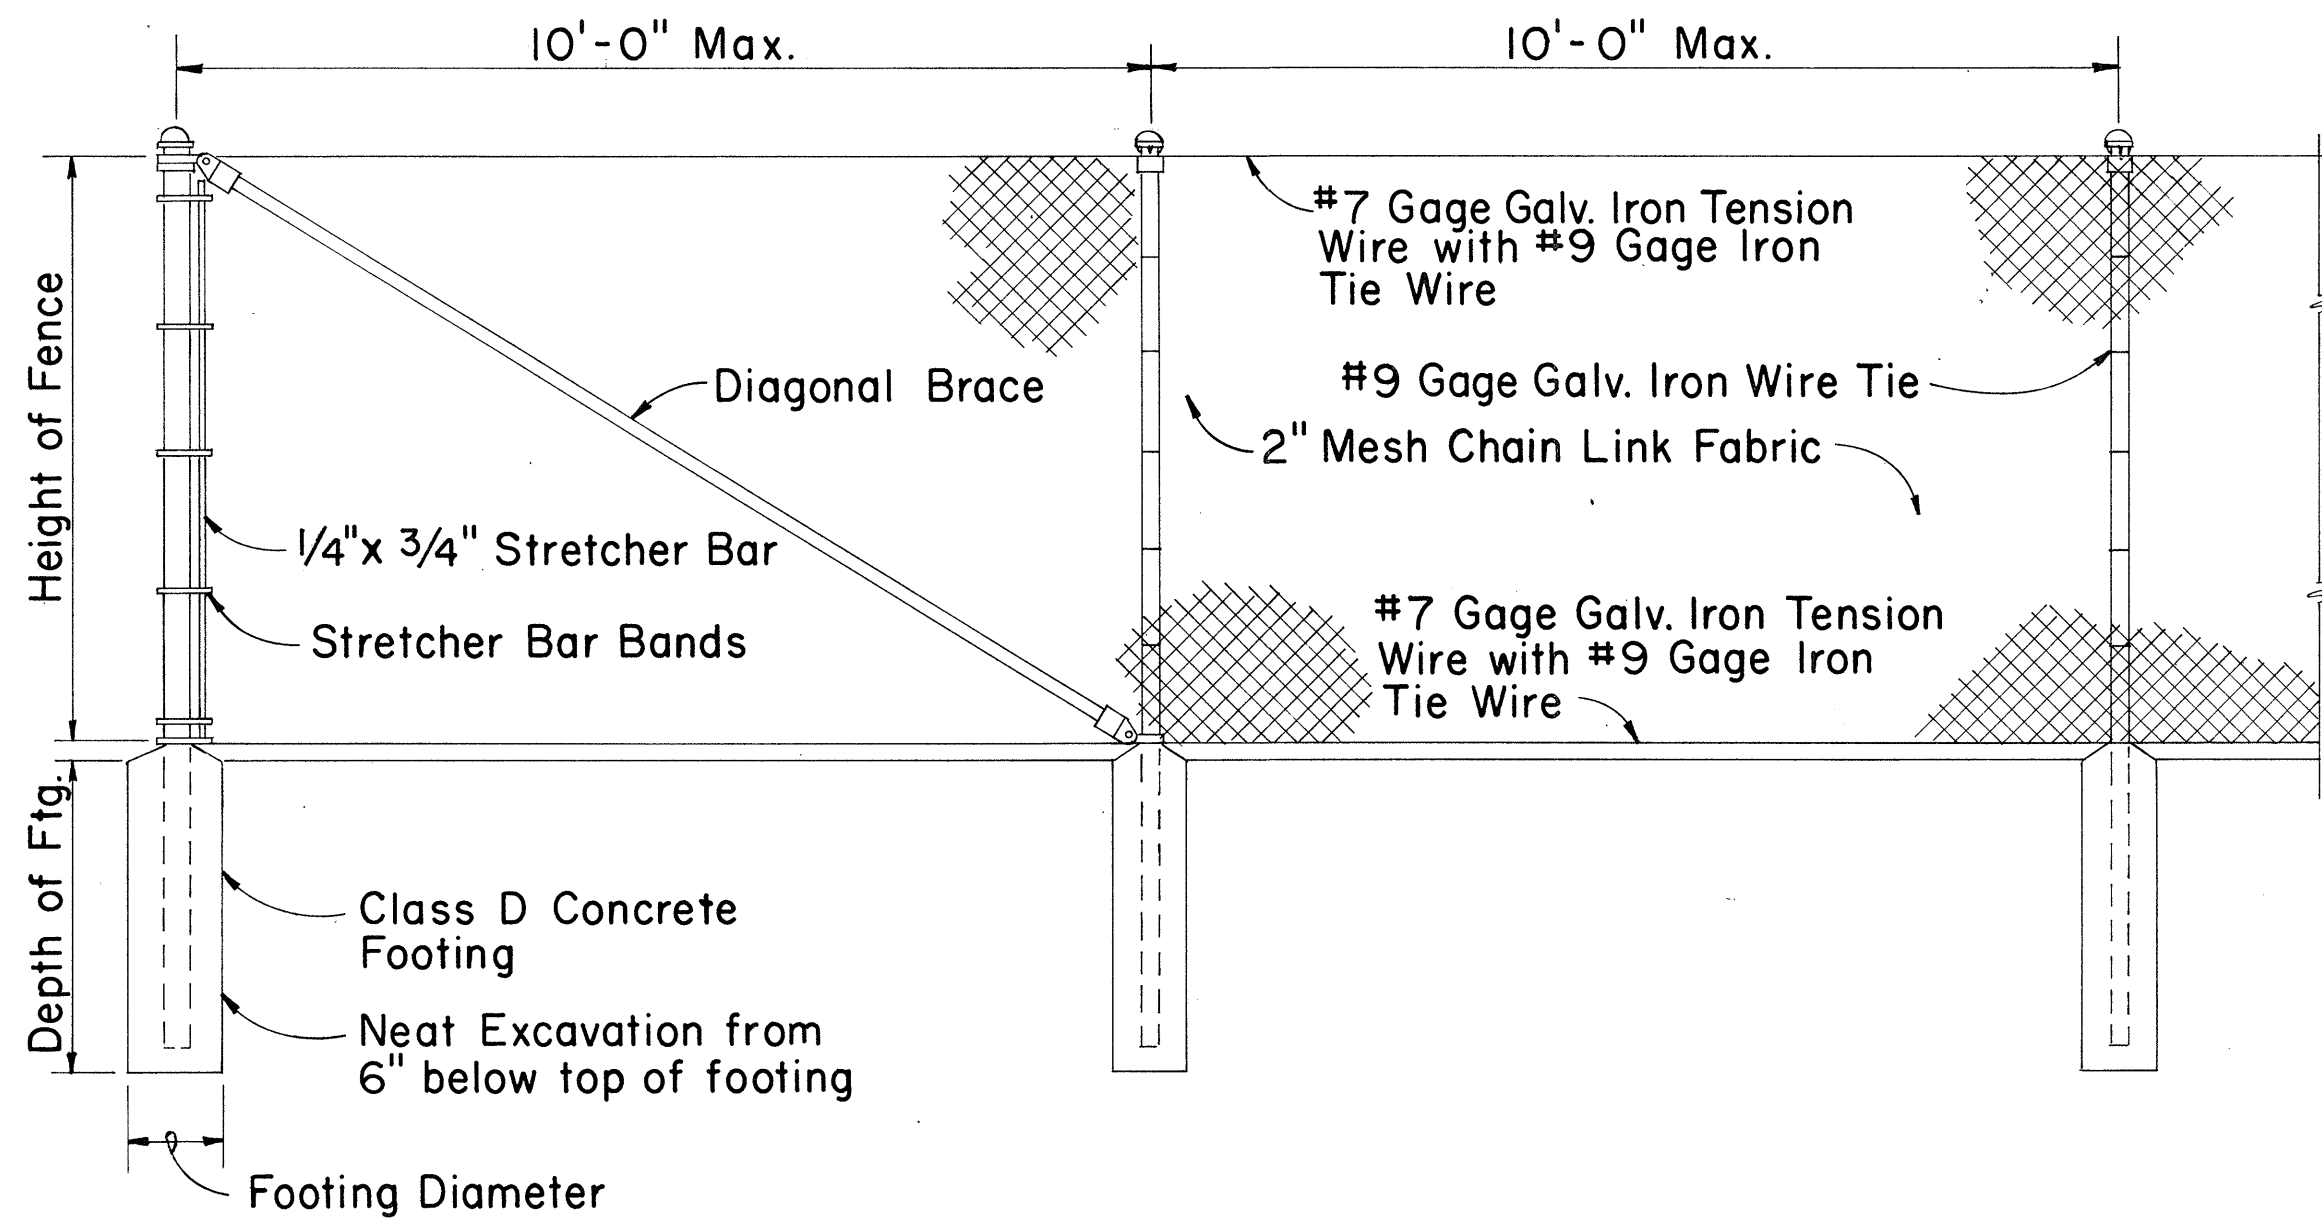


END POST LINE POST LINE POST

CHAIN LINK FENCE DETAILS

Height of Fence	Minimum Depth of Footing		Minimum Footing Diameter	
	Line Post	Corner, Pull, End and Gate Posts	Line Post	Corner, Pull and End Posts
3'	2'-0"	2'-6"	8"	8"
4'	2'-6"	2'-6"	8"	8"
5'	3'-0"	3'-0"	8"	8"
6'	3'-0"	3'-0"	8"	9"

TYPICAL SECTION (WITH CONCRETE FOOTING)

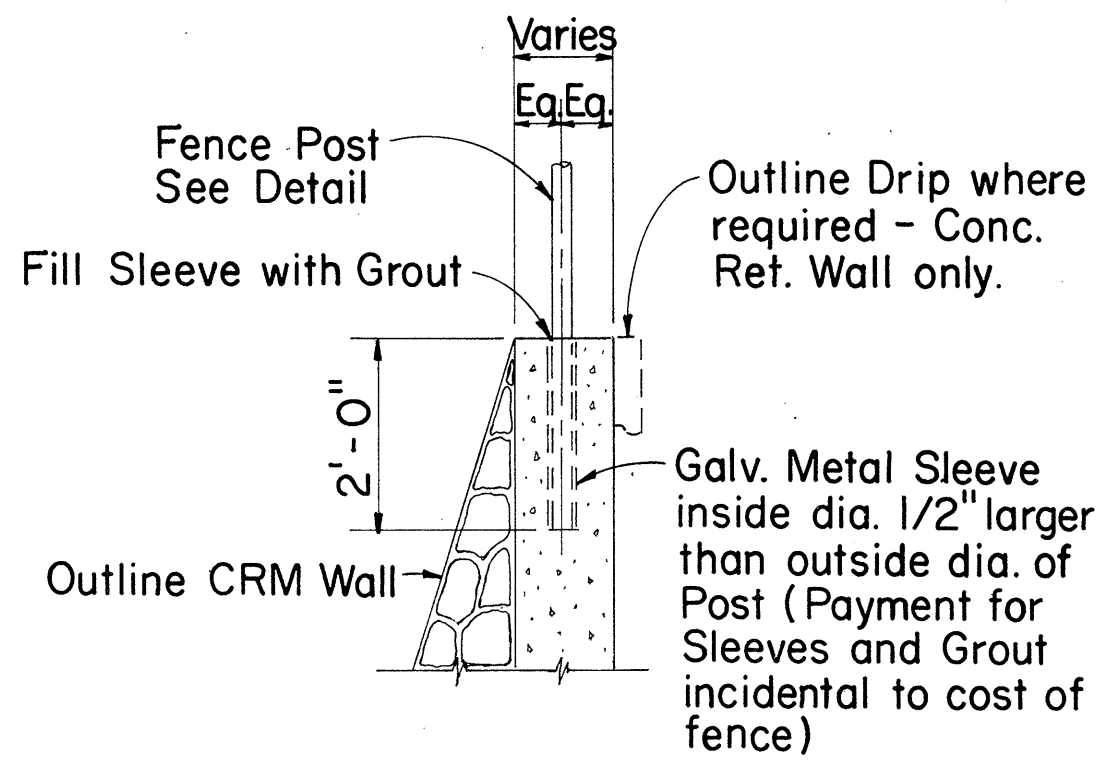

TYPICAL SECTION (ON CRM & CONC. RET. WALL)

APPROVAL RECOMMENDED:
HIGHWAY DESIGN ENGINEER 12-4-69 DATE
APPROVED:
ASSISTANT CHIEF, ENGINEERING 12-10-69 DATE

NO.	REVISION	APPROVED BY	DATE


STATE OF HAWAII
DEPARTMENT OF TRANSPORTATION
HIGHWAYS DIVISION

STANDARD DETAILS


CHAIN LINK FENCE
(WITHOUT TOPRAIL)

Scale: 1/2" = 1'-0" Date: 12-4-69

FED. ROAD DIST. NO.	STATE	FED. AID PROJ. NO.	FISCAL YEAR	SHEET NO.	TOTAL SHEETS
HAWAII	HAW.	1-H3-1(6)-12	1975	21	127

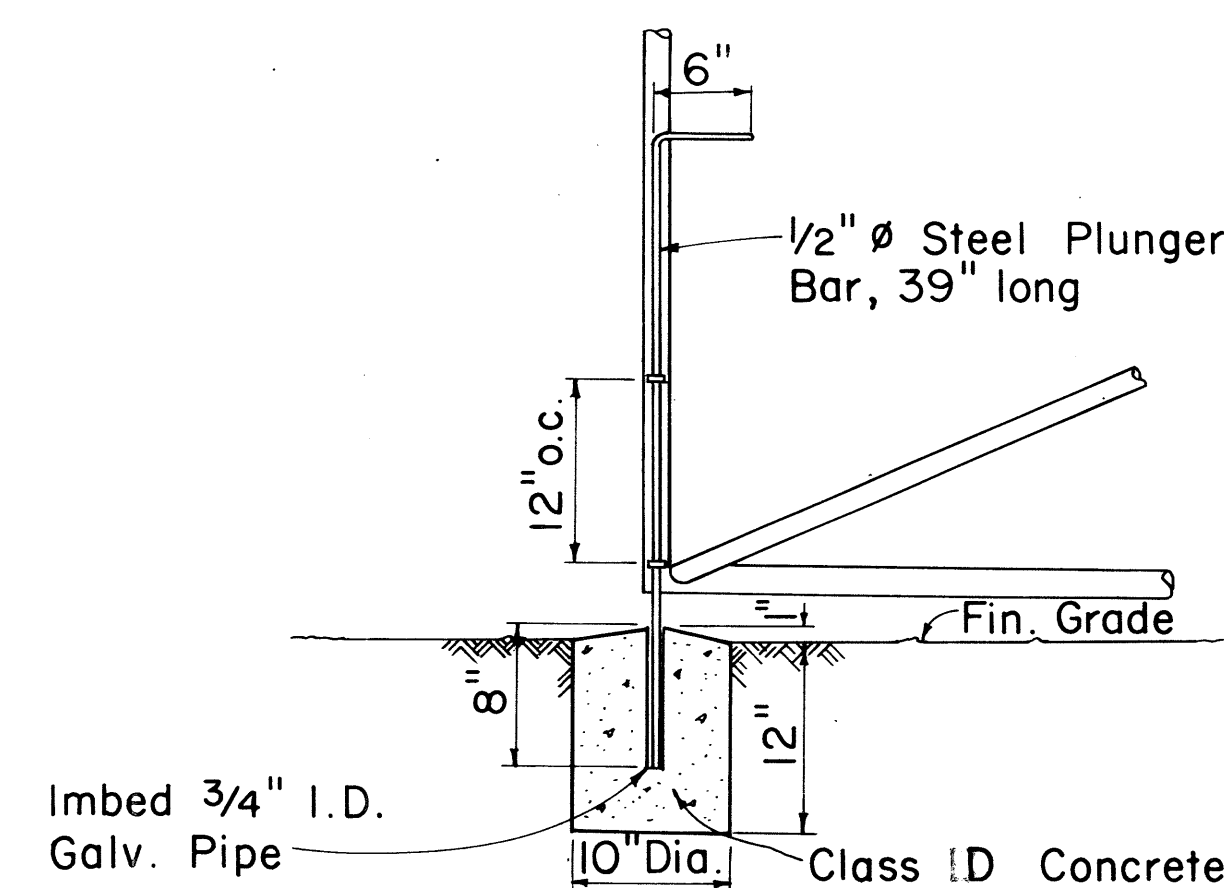


DETAIL B
Scale: 1" = 1'-0"

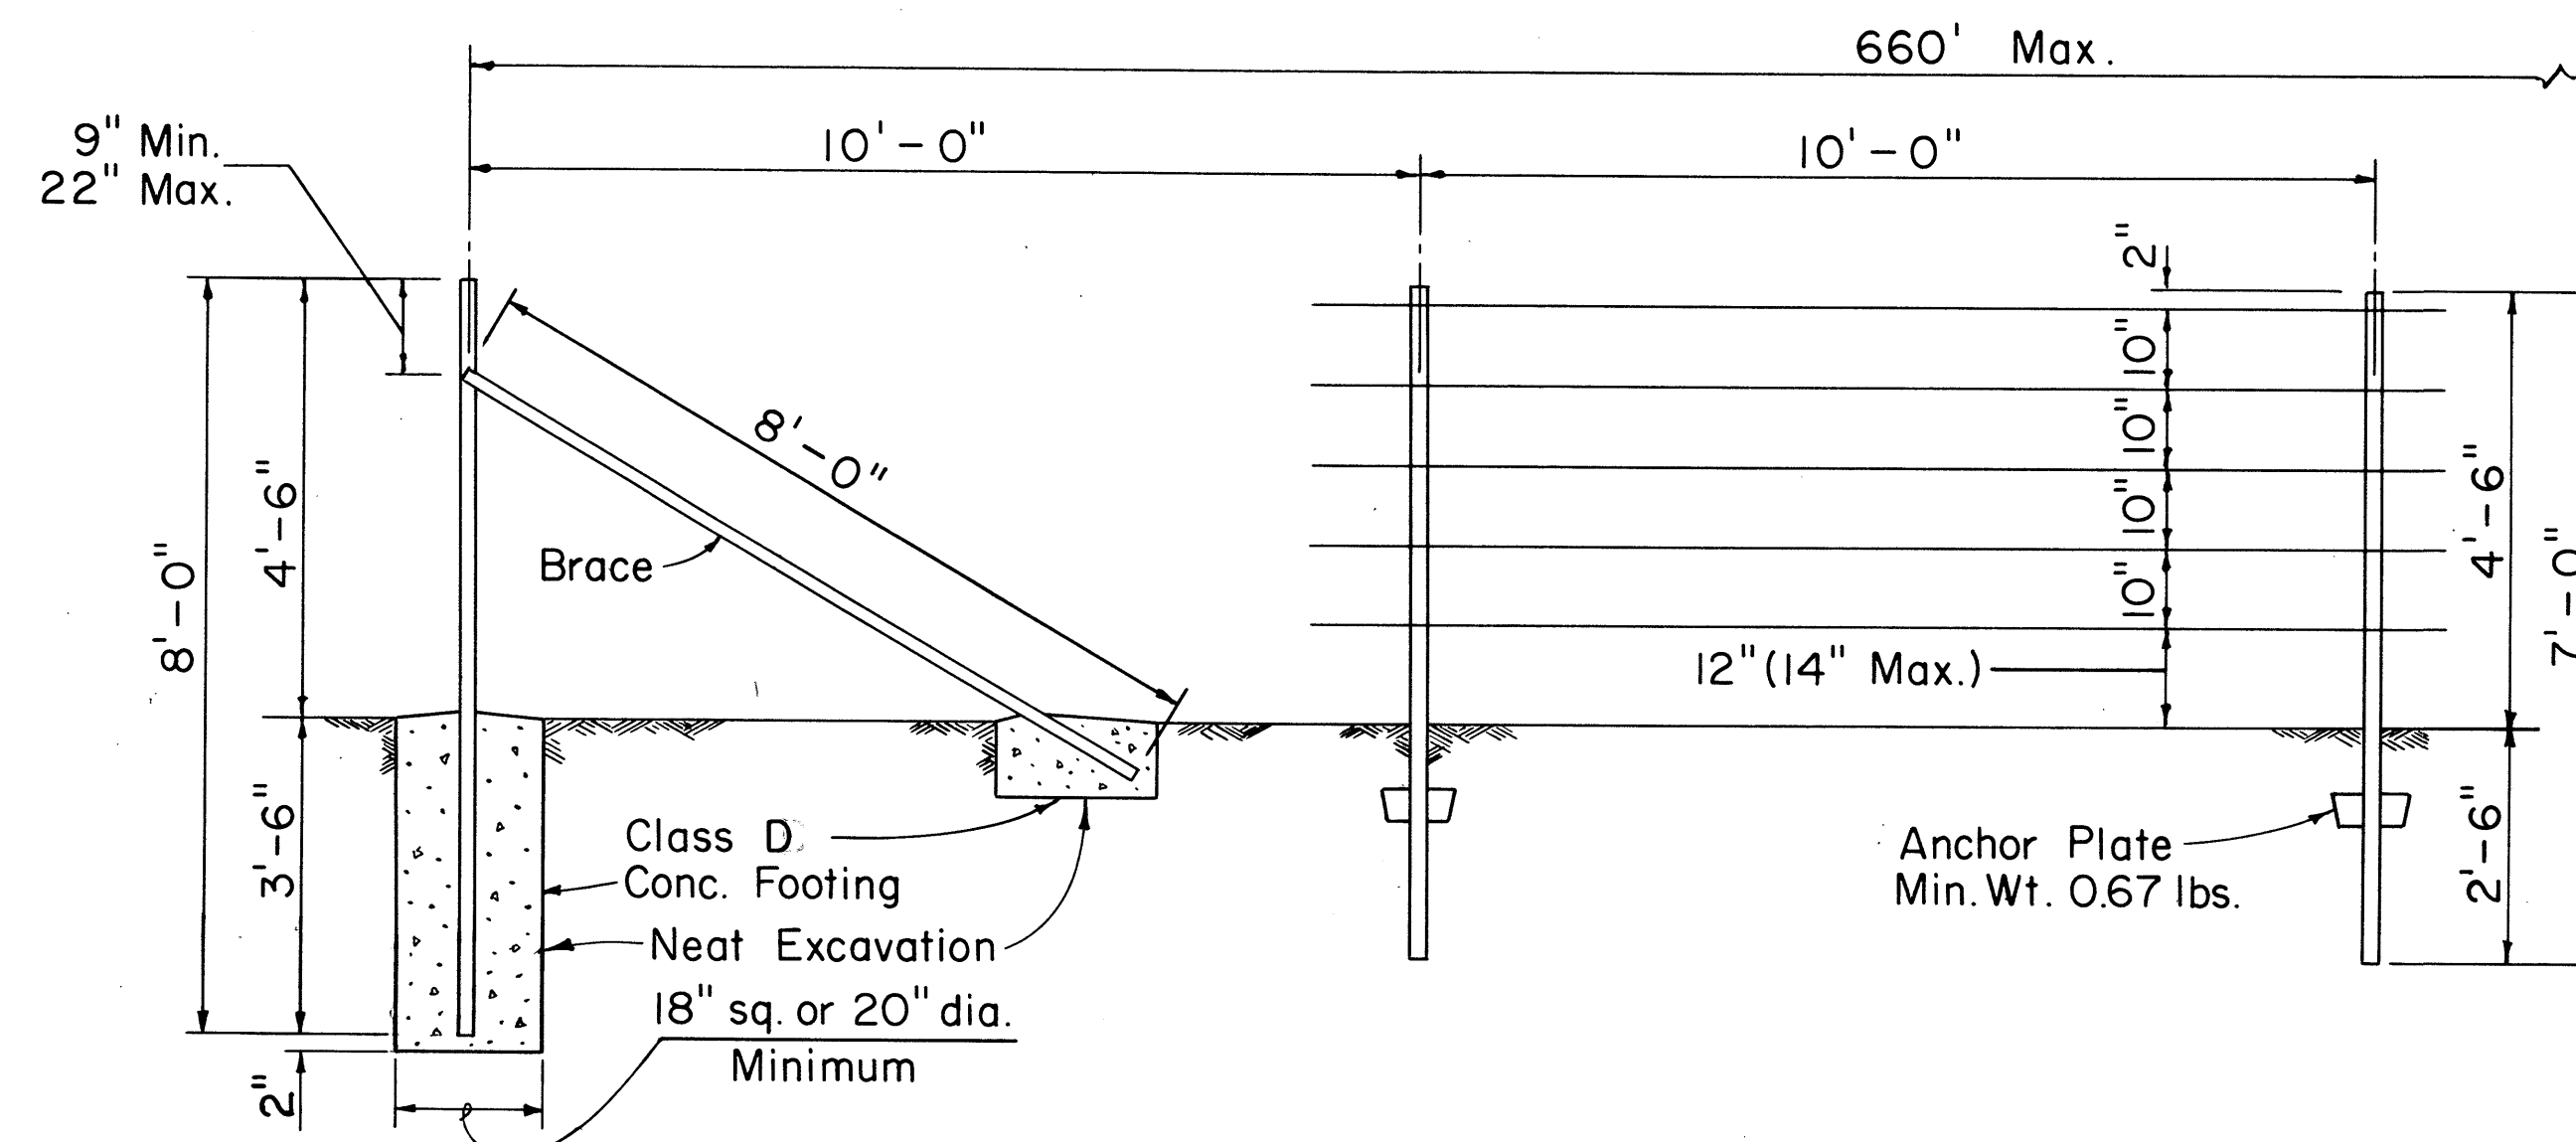


END OR CORNER POST
Scale: 1/2" = 1'-0"

LINE POST
Scale: 1/2" = 1'-0"

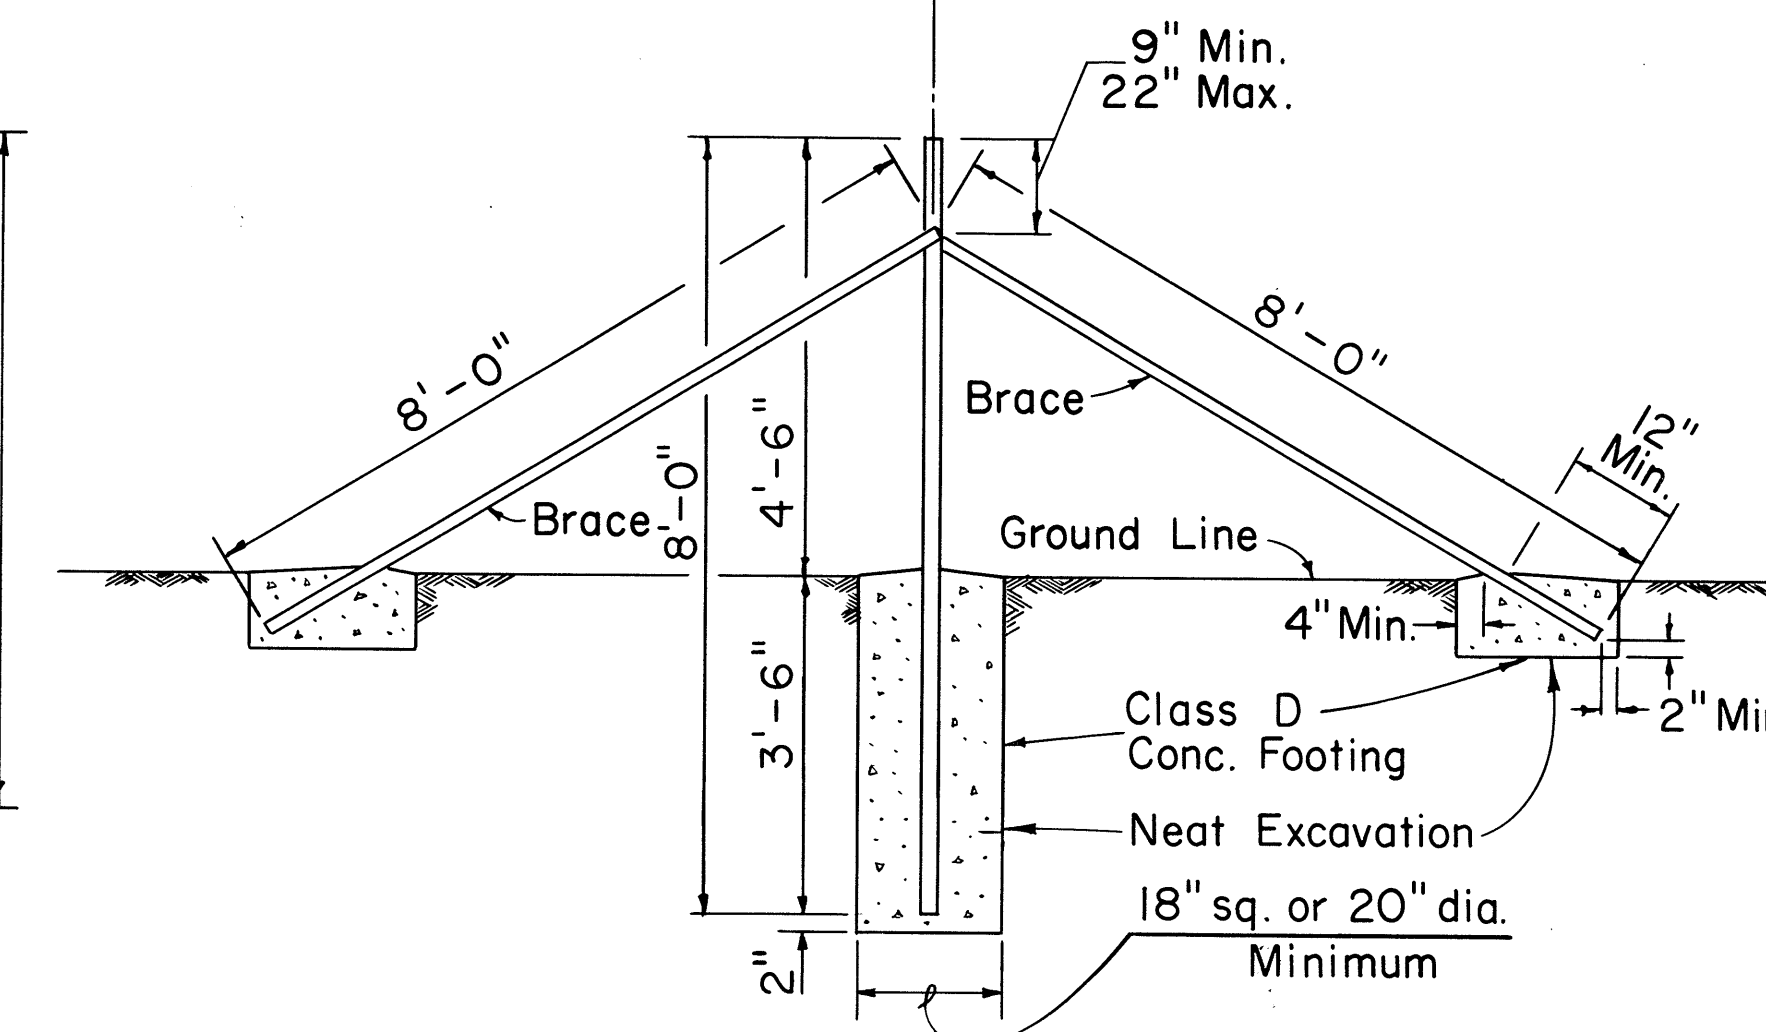


INTERMEDIATE ANCHOR POST
Scale: 1/2" = 1'-0"

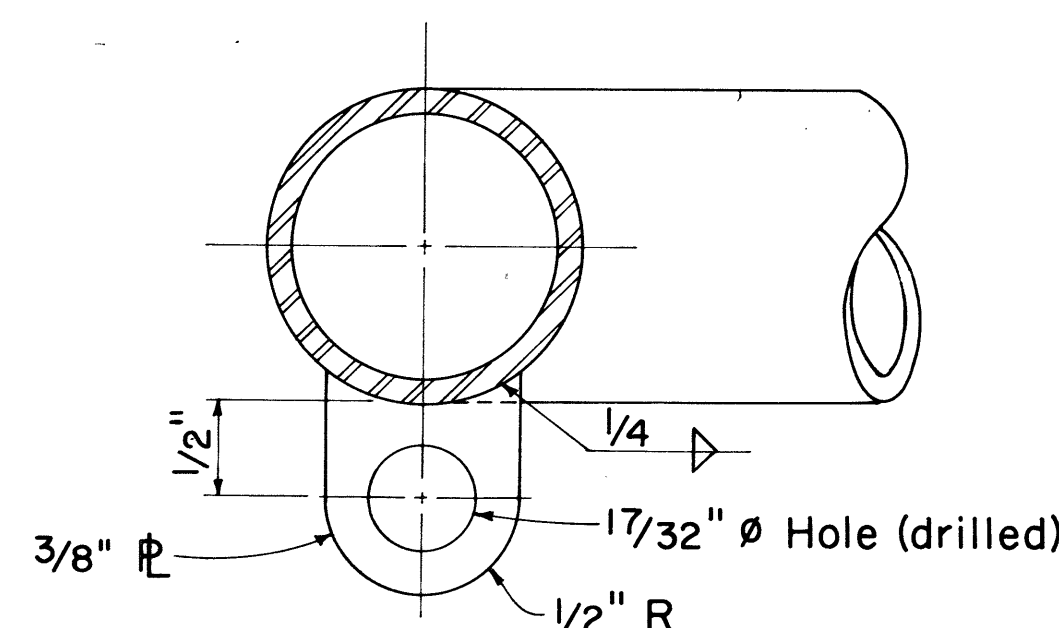



GUIDE FOR PLUNGER BAR
Scale: Full Size

NOTES:


1. Gate Hinge Blades and Plunger bar guides shall be chamfered 1/32" all around and as required to prevent conflict between moving parts.
2. All parts of Gates shall be galvanized after fabrication.
3. All holes shall be reamed as necessary to admit hinge bolts or plunger bars.
4. Gate panels shall be strung with 7 ga. smooth fence wire spaced to conform to spacing of adjacent fence strands.
5. One plunger bar required per set of double-hung gates. None required for single-hung gate.

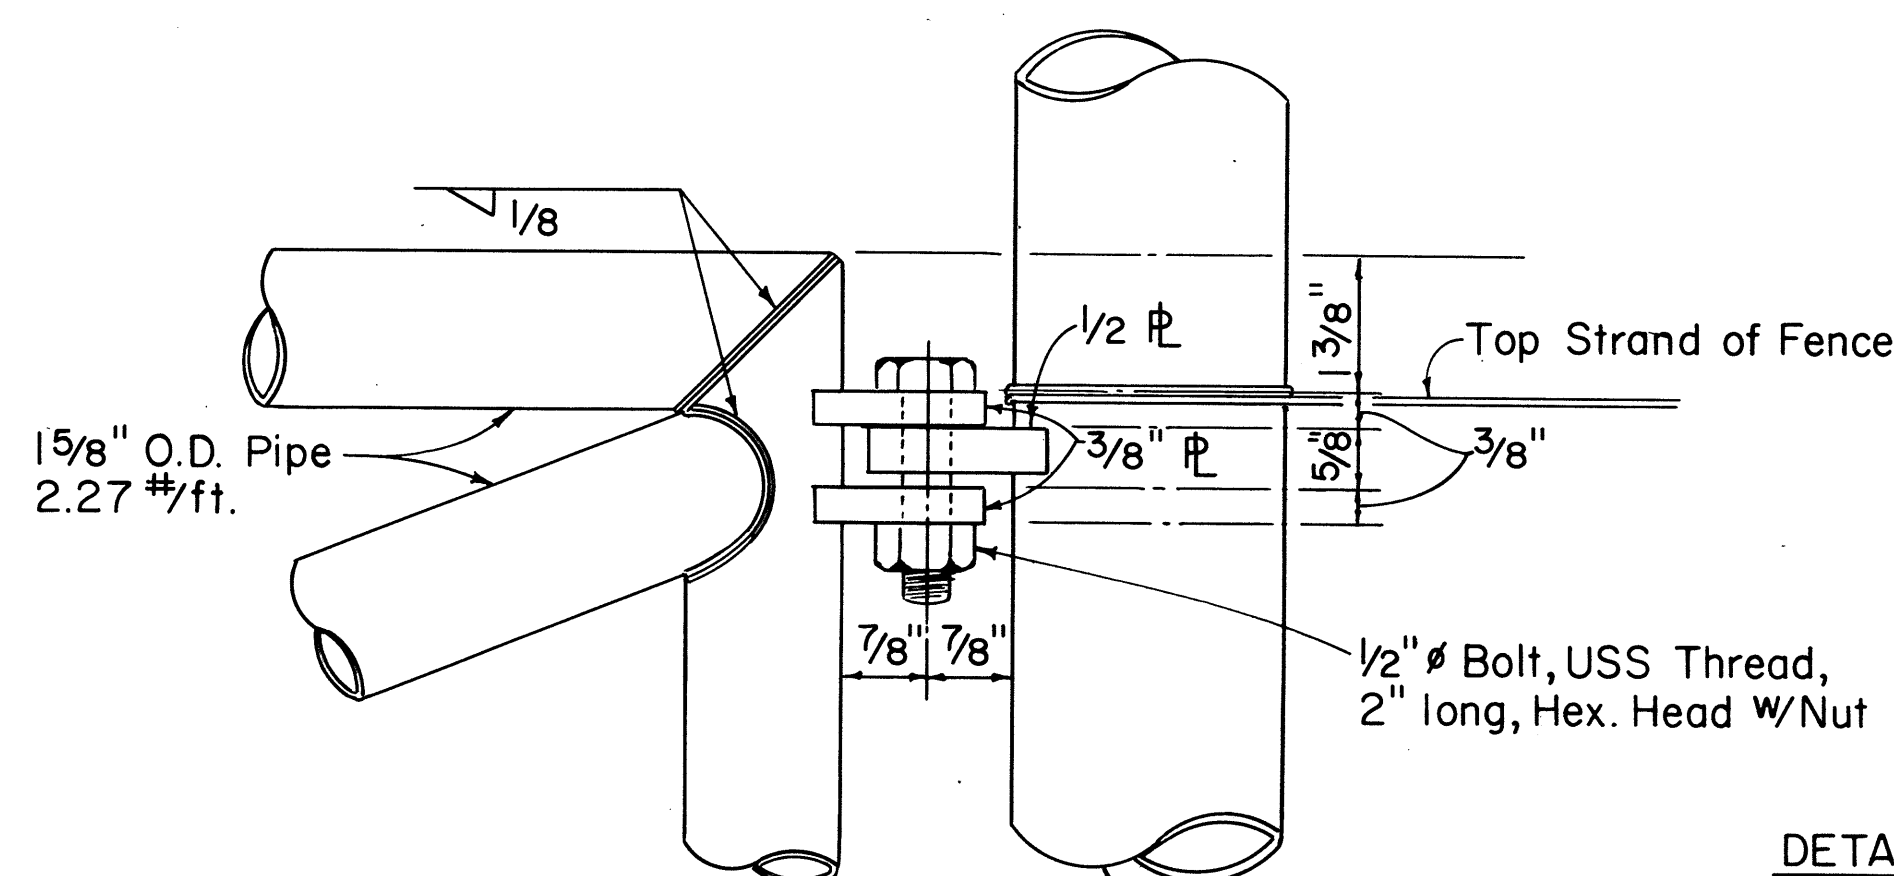

DETAIL A
Not To Scale

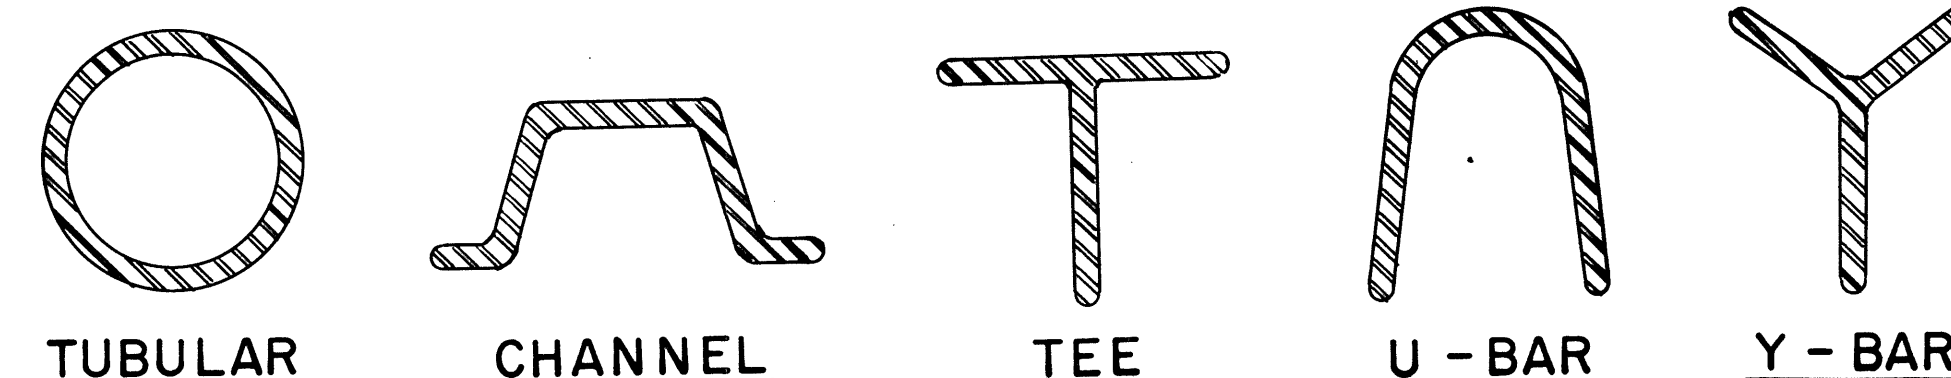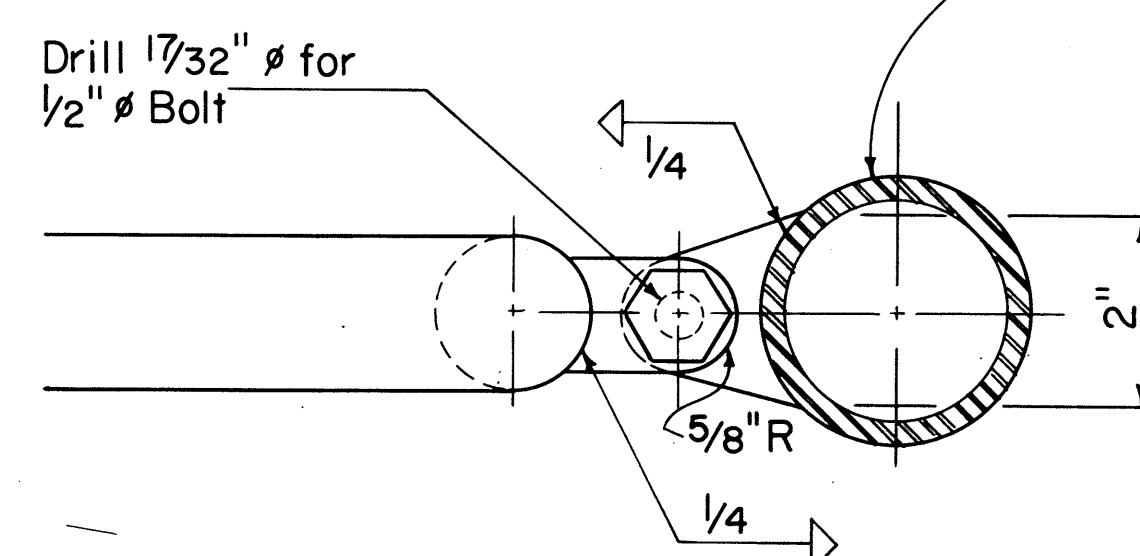

TYPICAL SECTIONS OF METAL POSTS
Not To Scale

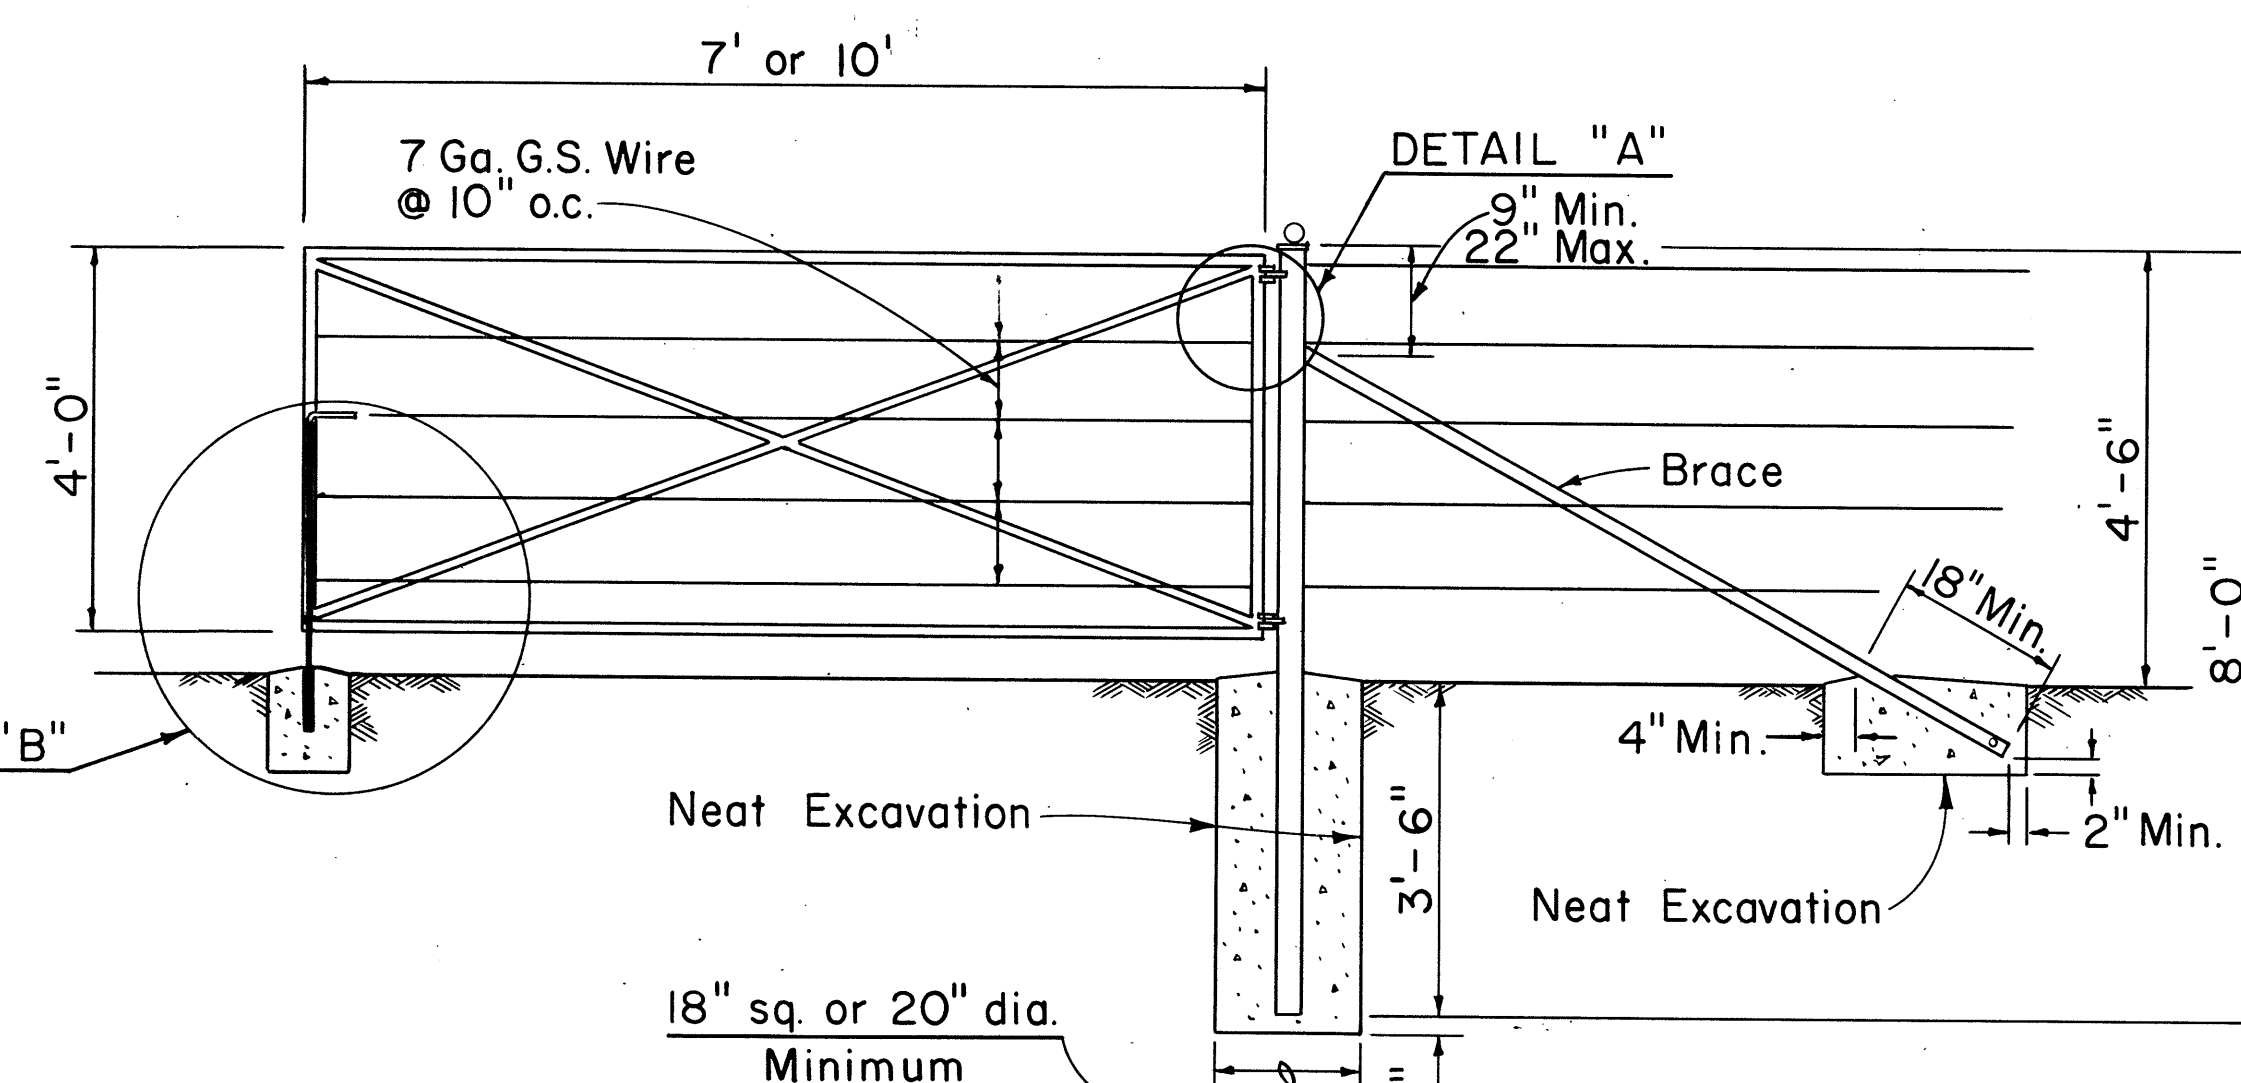

HALF-VIEW - DOUBLE HUNG GATES
Scale: 1/2" = 1'-0"

APPROVAL RECOMMENDED:

HIGHWAY DESIGN ENGINEER

12-4-69
DATE

APPROVED:

ASSISTANT CHIEF, ENGINEERING




12-10-69
DATE

NO.	REVISION	APPROVED BY	DATE

STATE OF HAWAII DEPARTMENT OF TRANSPORTATION HIGHWAYS DIVISION
STANDARD DETAILS
WIRE FENCE WITH METAL POSTS
Scale: As Noted


SHEET No. 2 OF 8 SHEETS DD 607.3

FED. ROAD DIST. NO.	STATE	FED. AID PROJ. NO.	FISCAL YEAR	SHEET NO.	TOTAL SHEETS
HAWAII	HAW.	1-H3-1(6)-12	1975	22	127

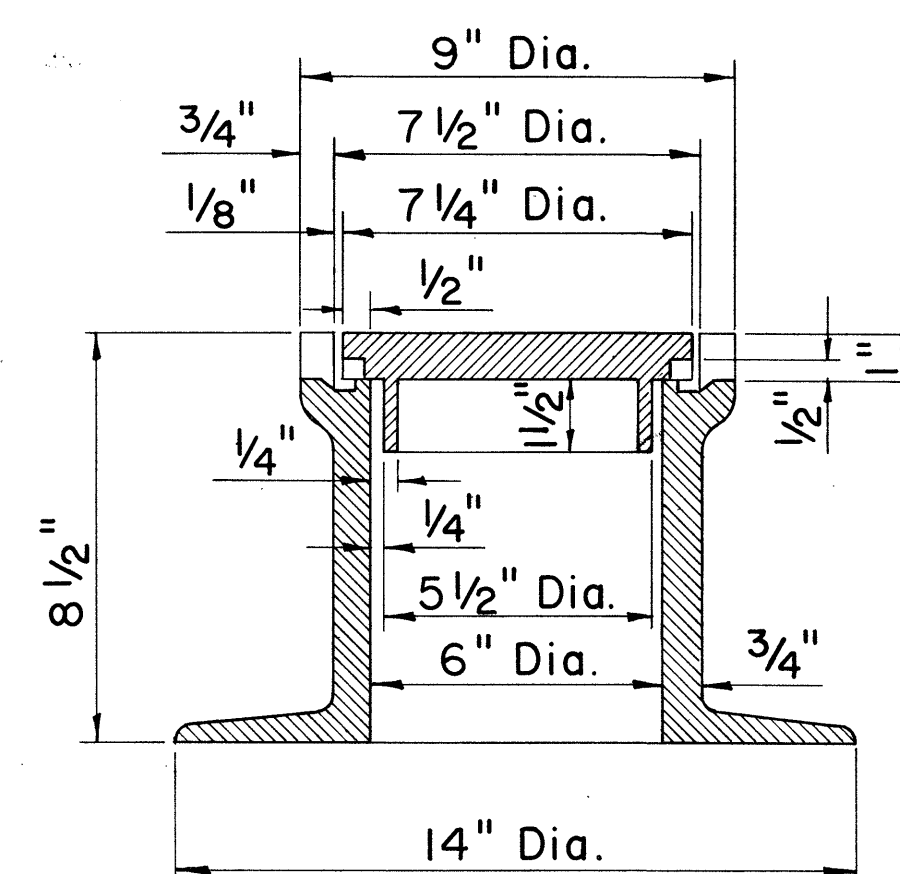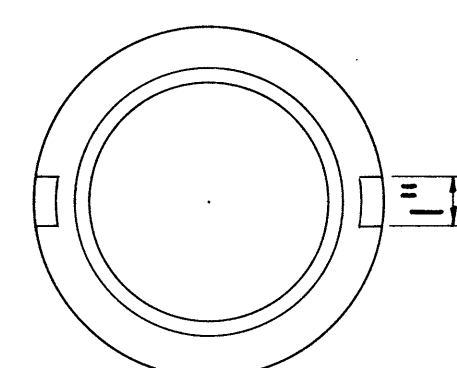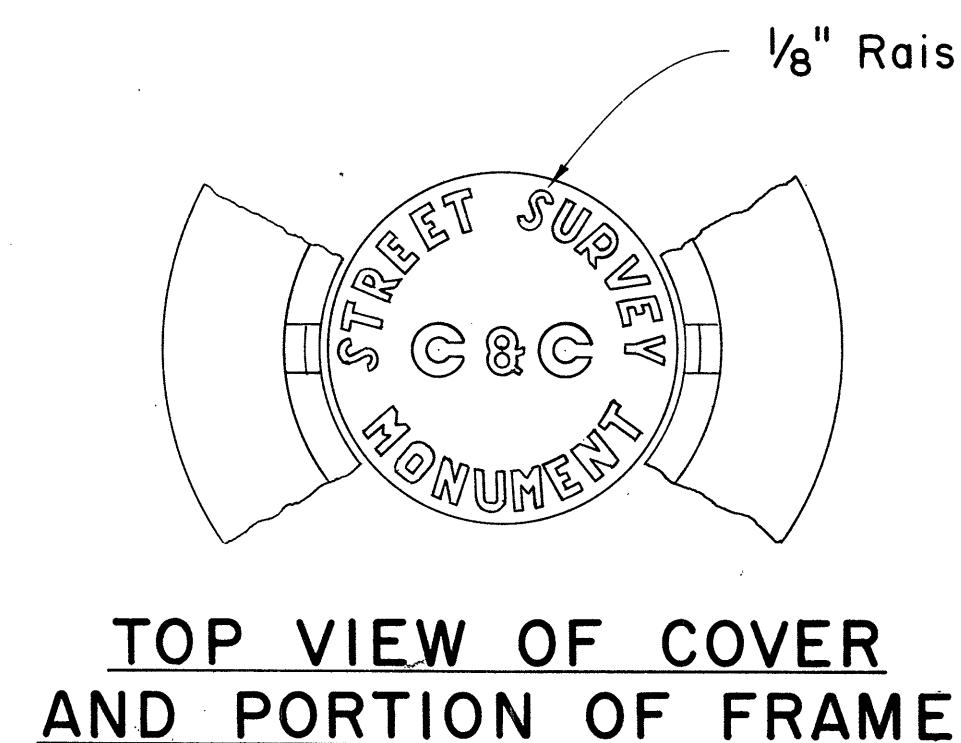

STREET SURVEY MONUMENT CASTINGS

Scale: 3" = 1'-0"

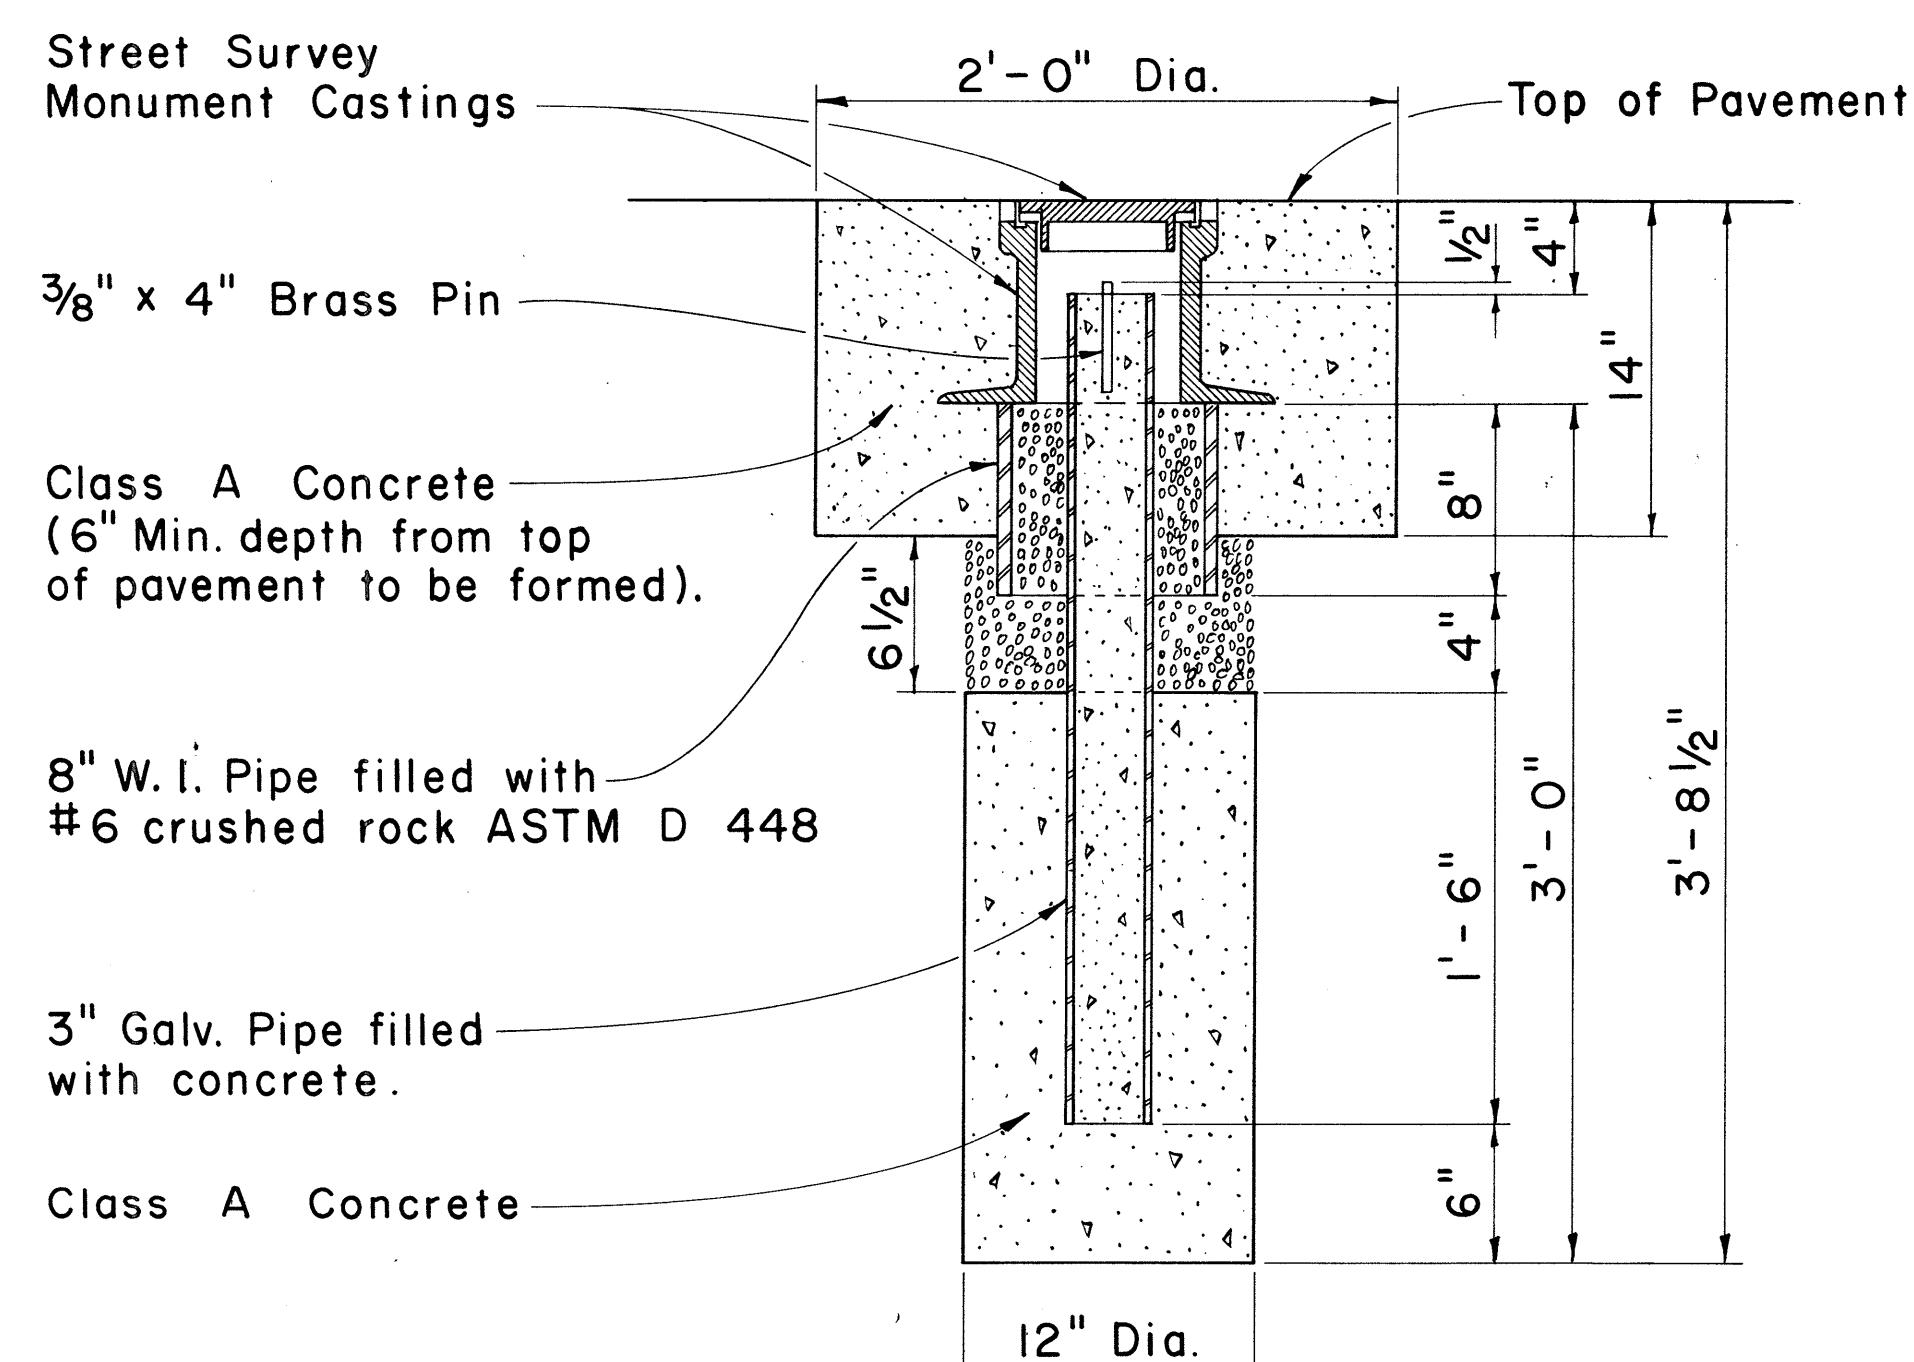


NOTE:

Where the excavation extends into solid rock the depth may be decreased if approved by the Engineer.

STREET SURVEY MONUMENT

Scale: 1 1/2" = 1'-0"

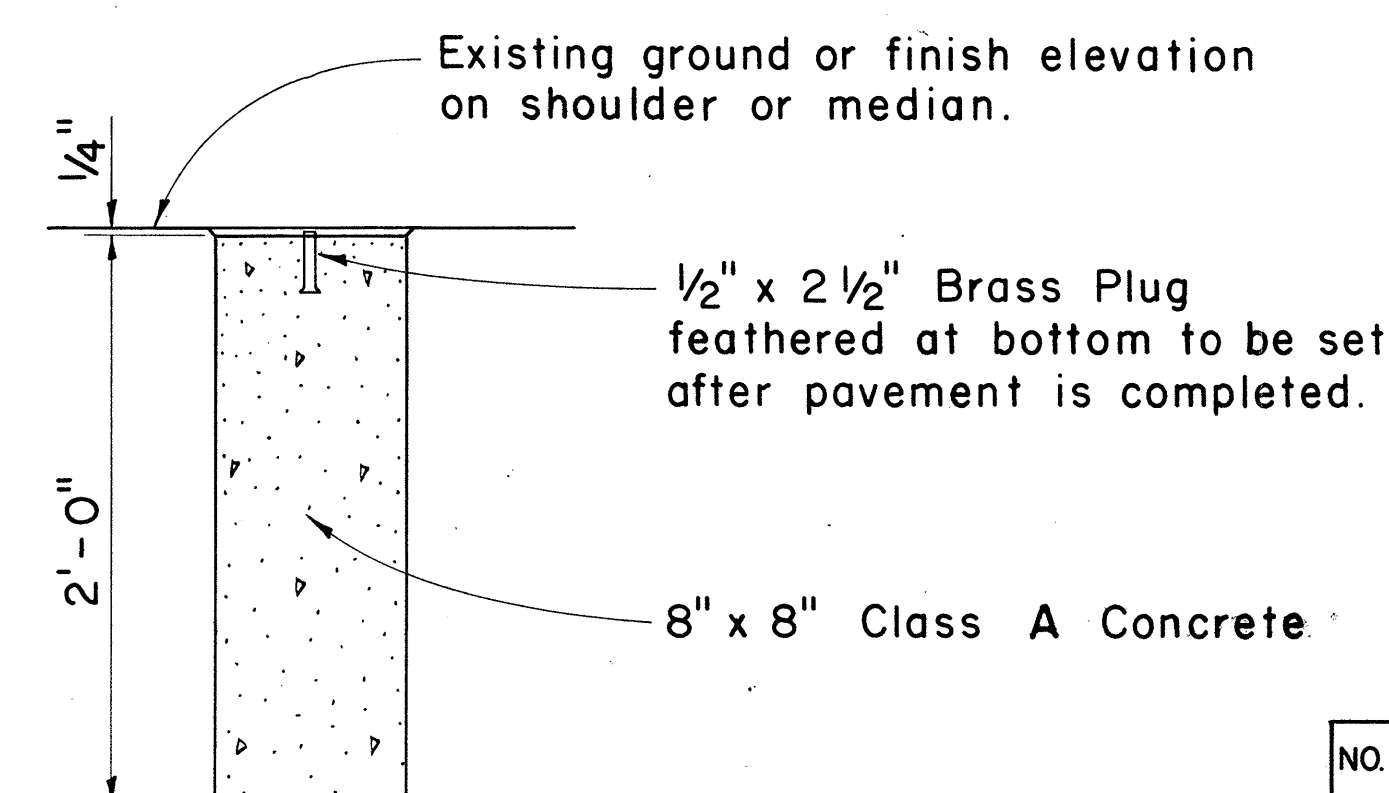

DETAIL FOR CENTERLINE AND REFERENCE SURVEY MONUMENT

Scale: 1 1/2" = 1'-0"

APPROVAL RECOMMENDED:

HIGHWAY DESIGN ENGINEER 12-4-69
DATE

APPROVED:

ASSISTANT CHIEF, ENGINEERING 12-10-69
DATE

NO.	REVISION	APPROVED BY	DATE







STATE OF HAWAII
DEPARTMENT OF TRANSPORTATION
HIGHWAYS DIVISION

STANDARD DETAILS
CENTERLINE, REFERENCE SURVEY
AND C & C STREET SURVEY
MONUMENTS




Scale: As Shown

SHEET No. 3 OF 8 SHEETS DD 613.1



FED. ROAD DIST. NO.	STATE	FED. AID PROJ. NO.	FISCAL YEAR	SHEET NO.	TOTAL SHEETS
HAWAII	HAWAII	I-431(6)12	1975	24	127

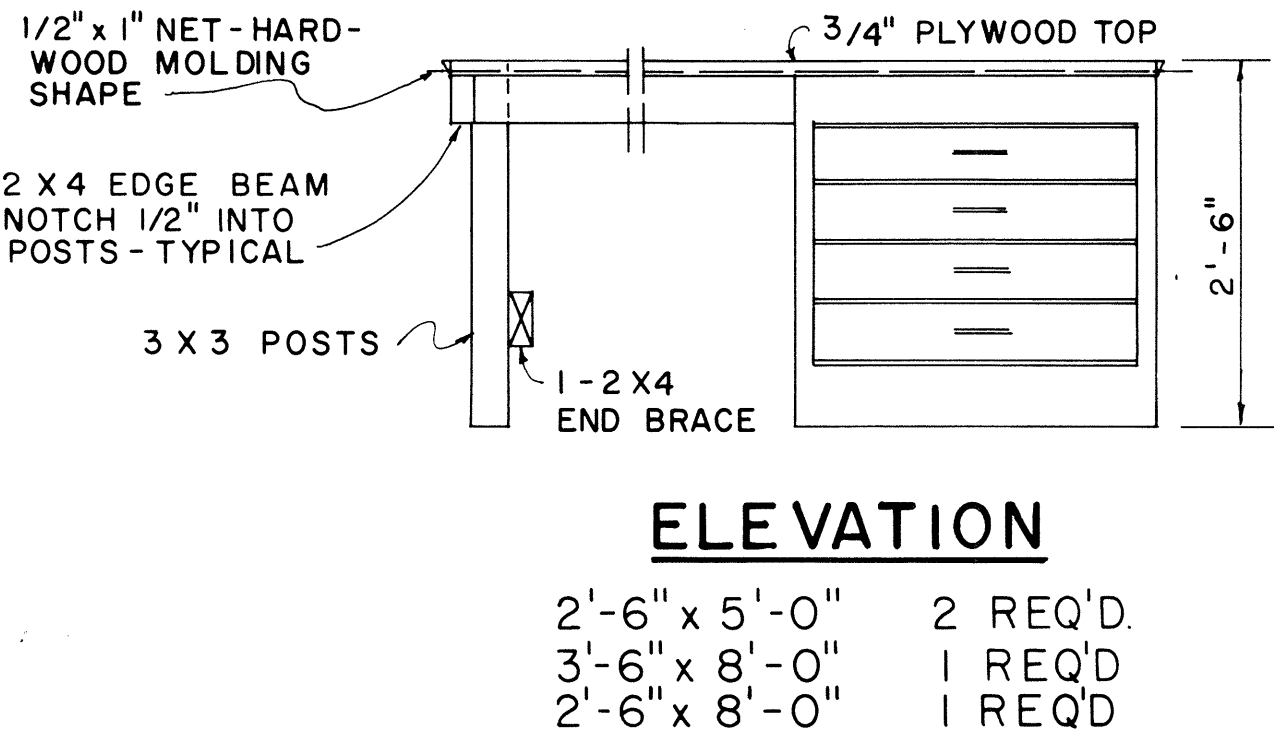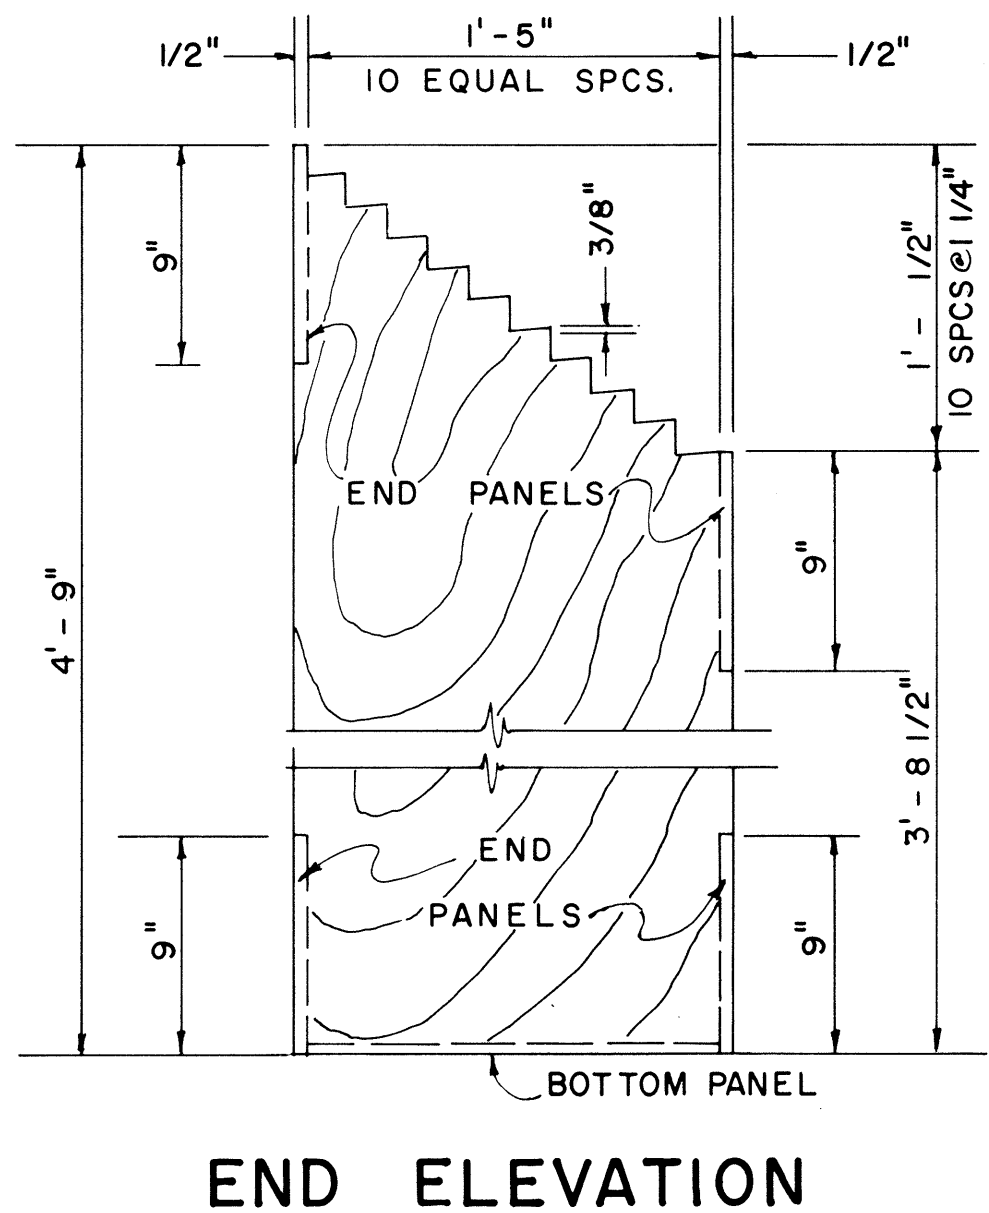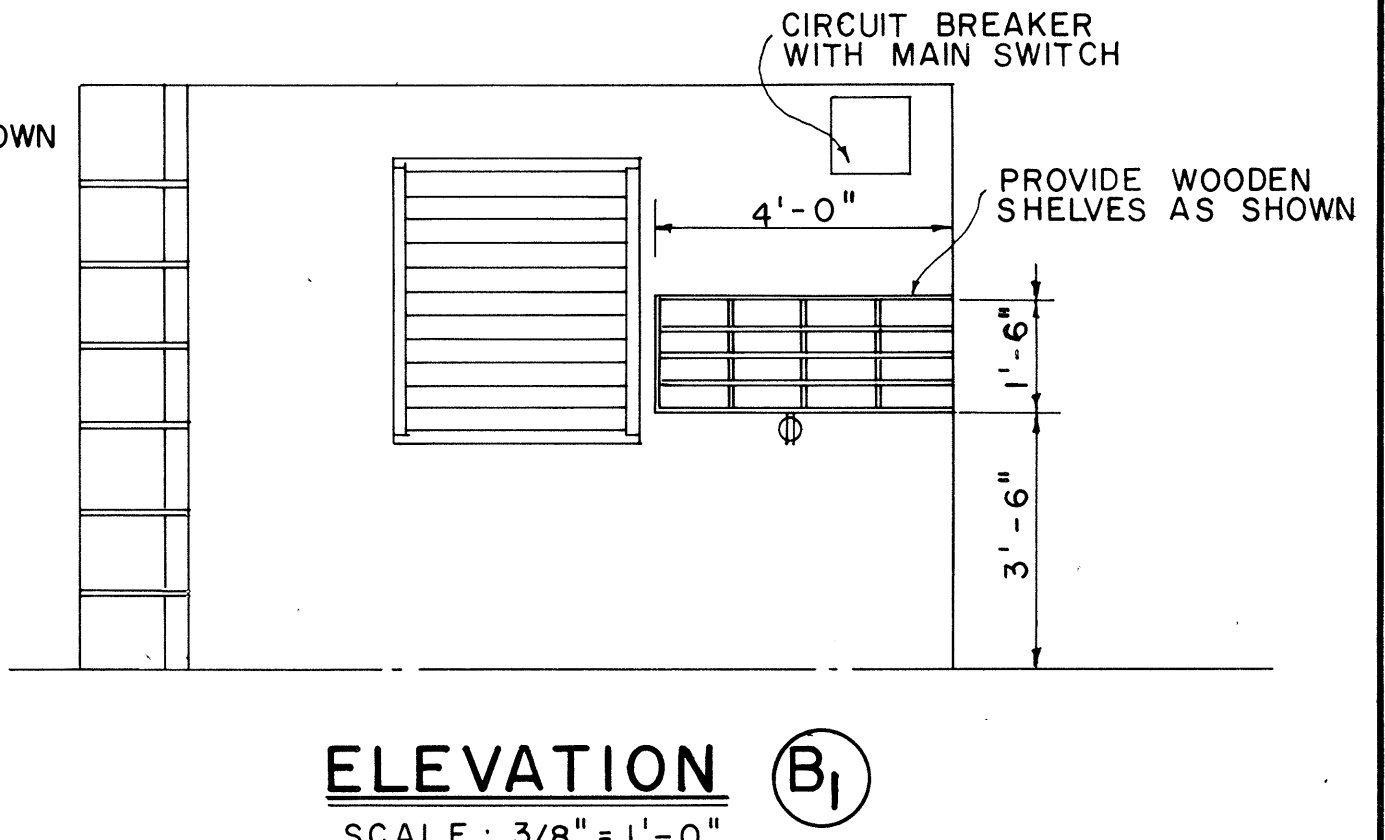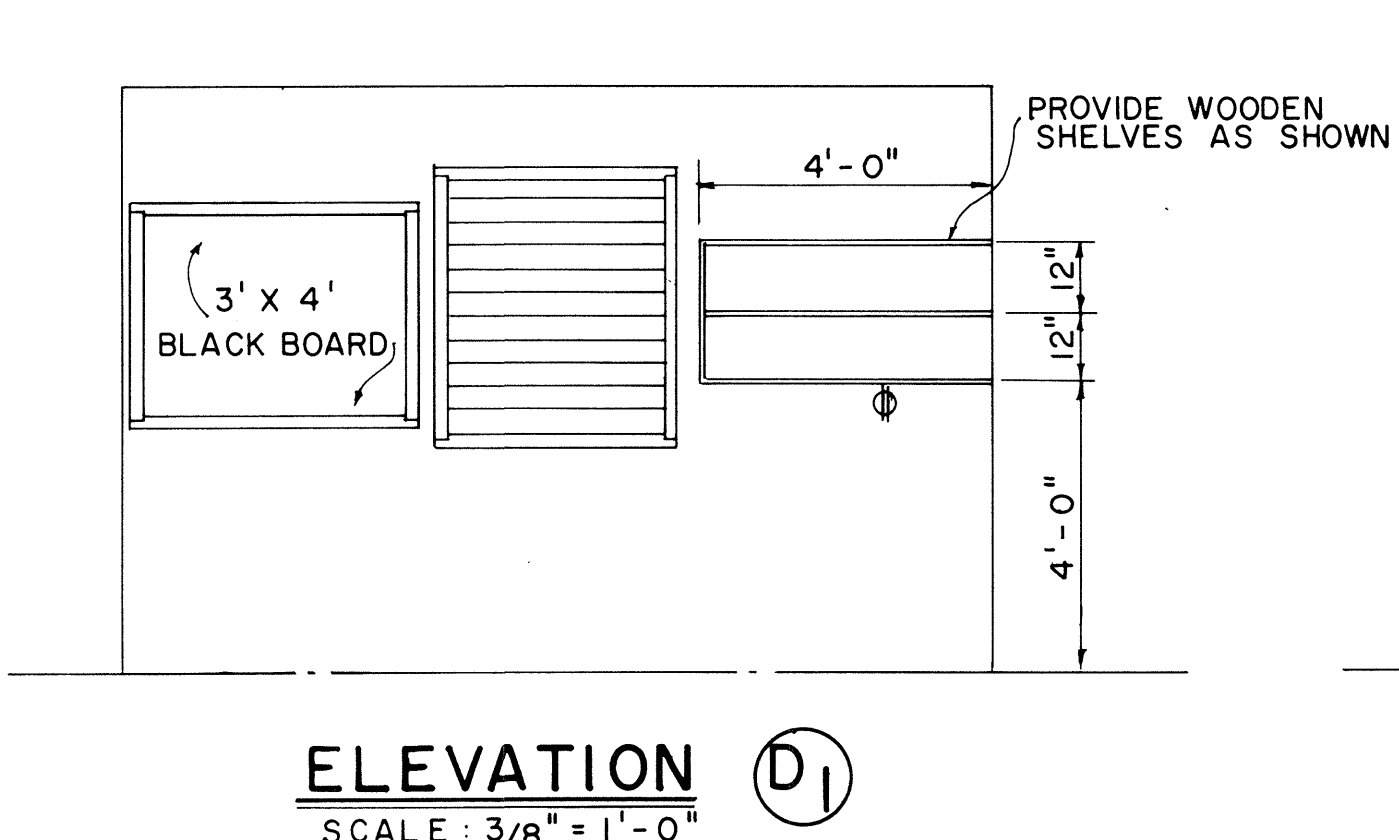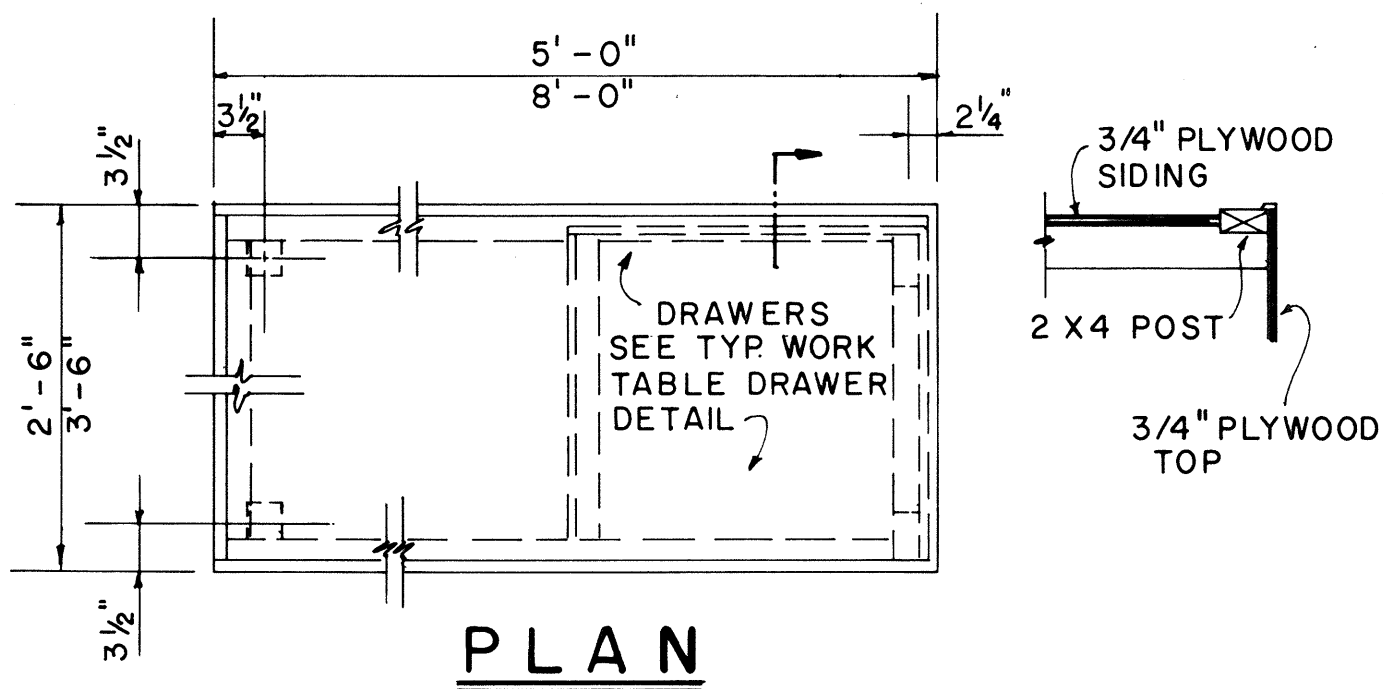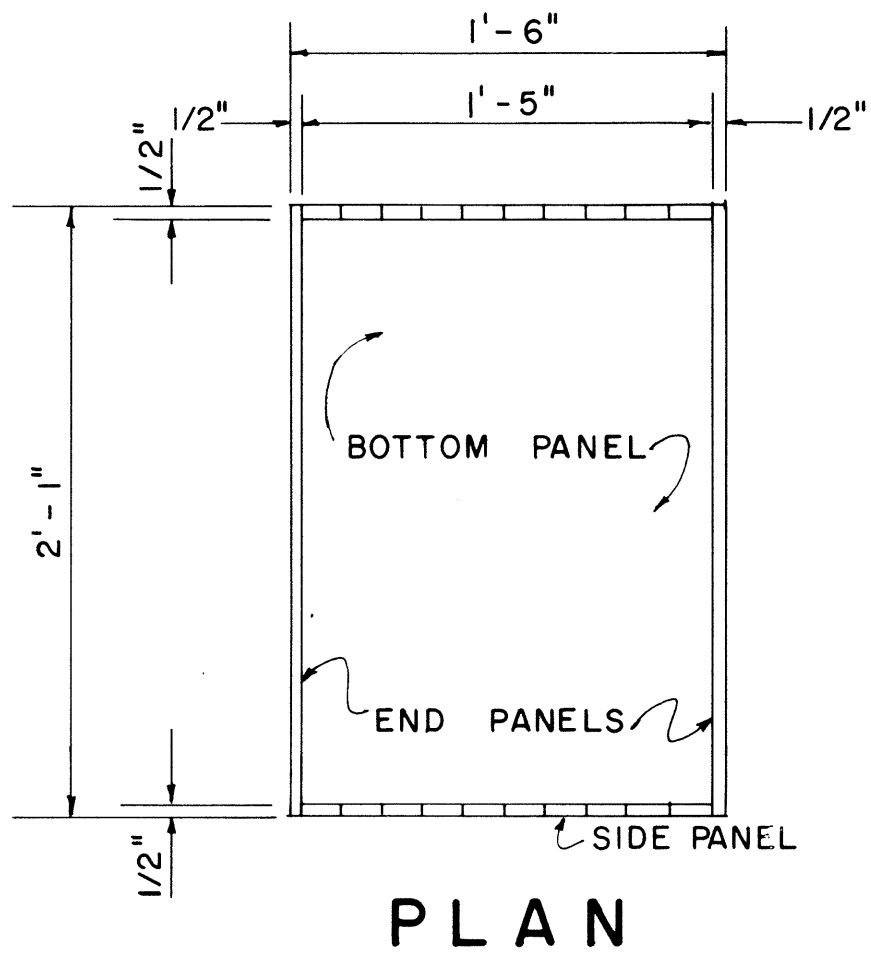

PORTABLE WORK TABLE DETAIL
SCALE: 3/4" = 1'-0"

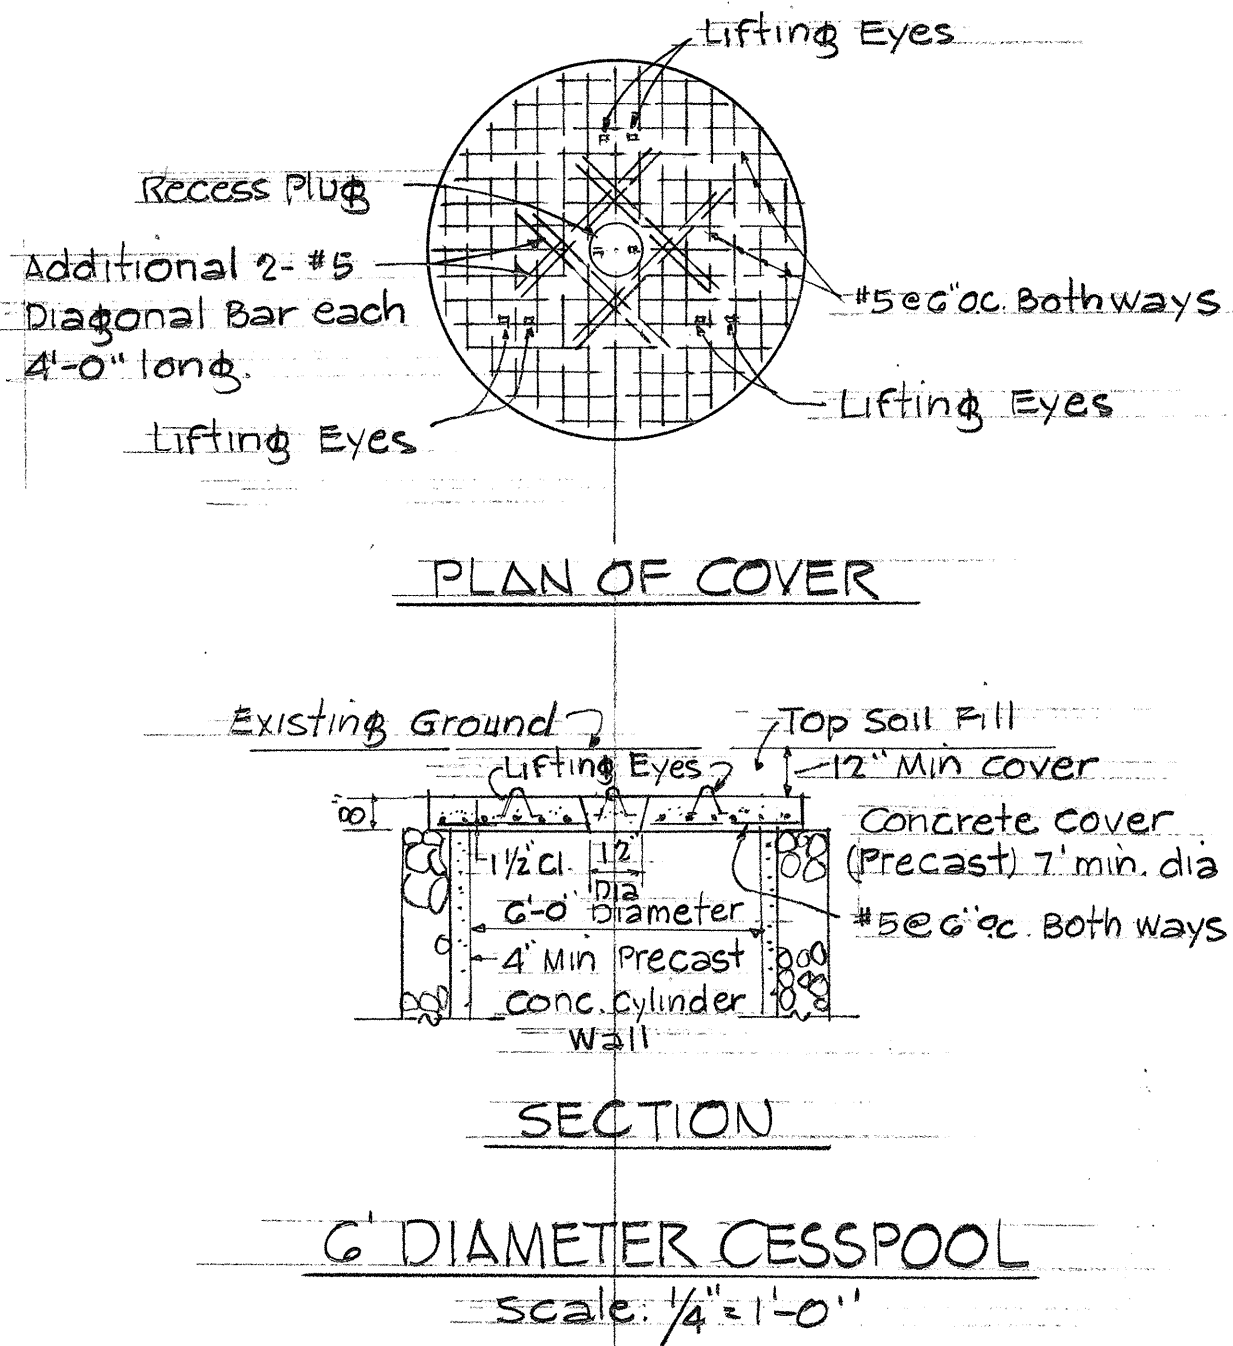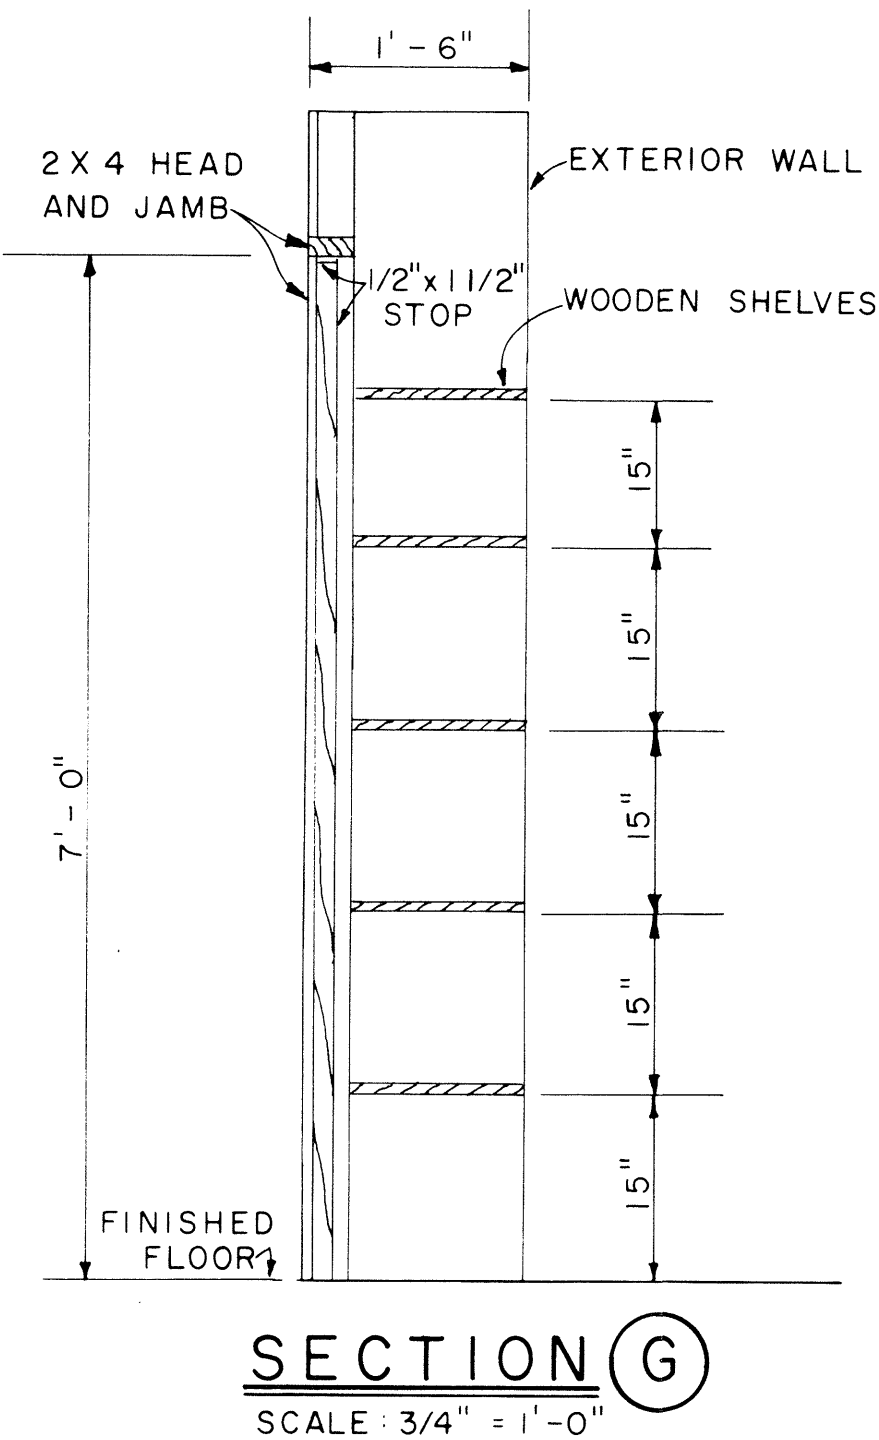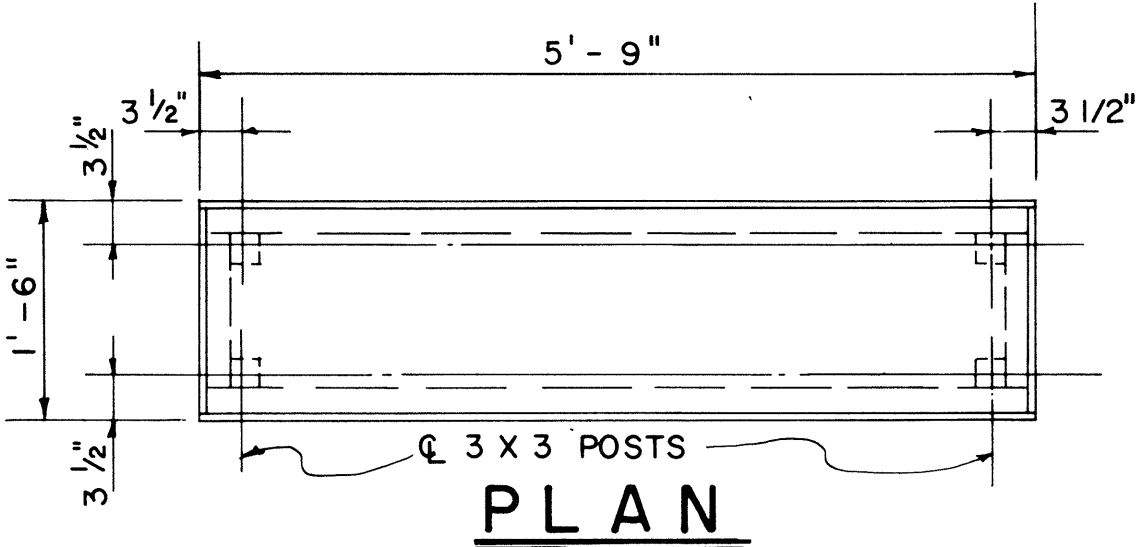

PLAN RACK DETAIL
SCALE: 1 1/2" = 1'-0"
(ONE REQUIRED)

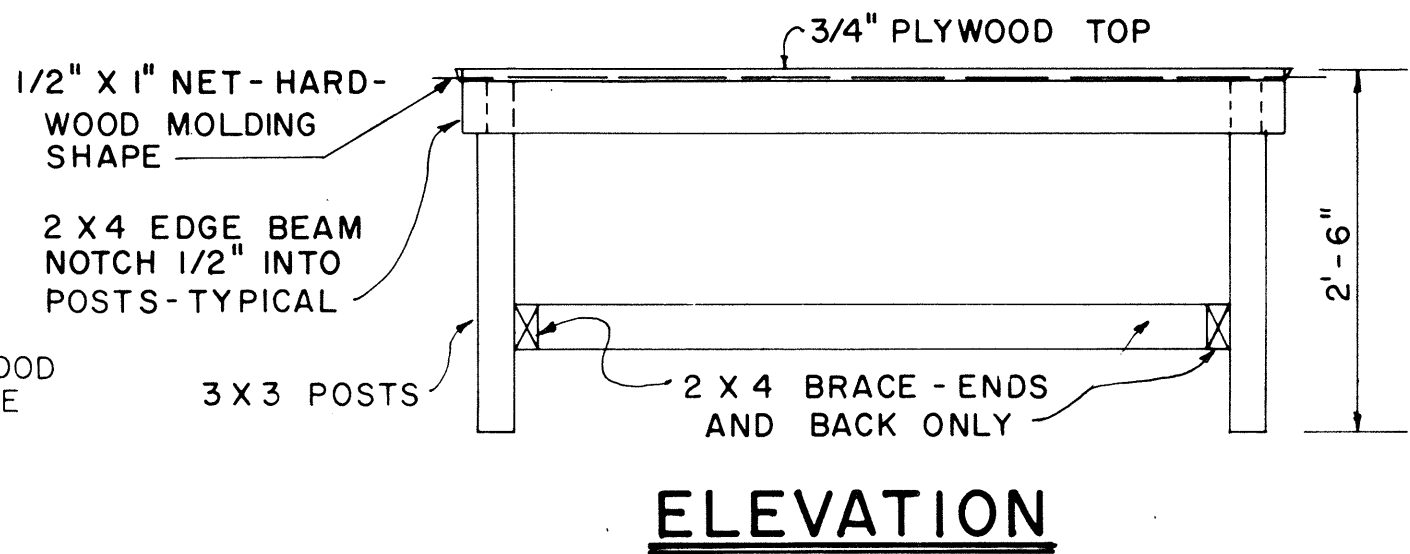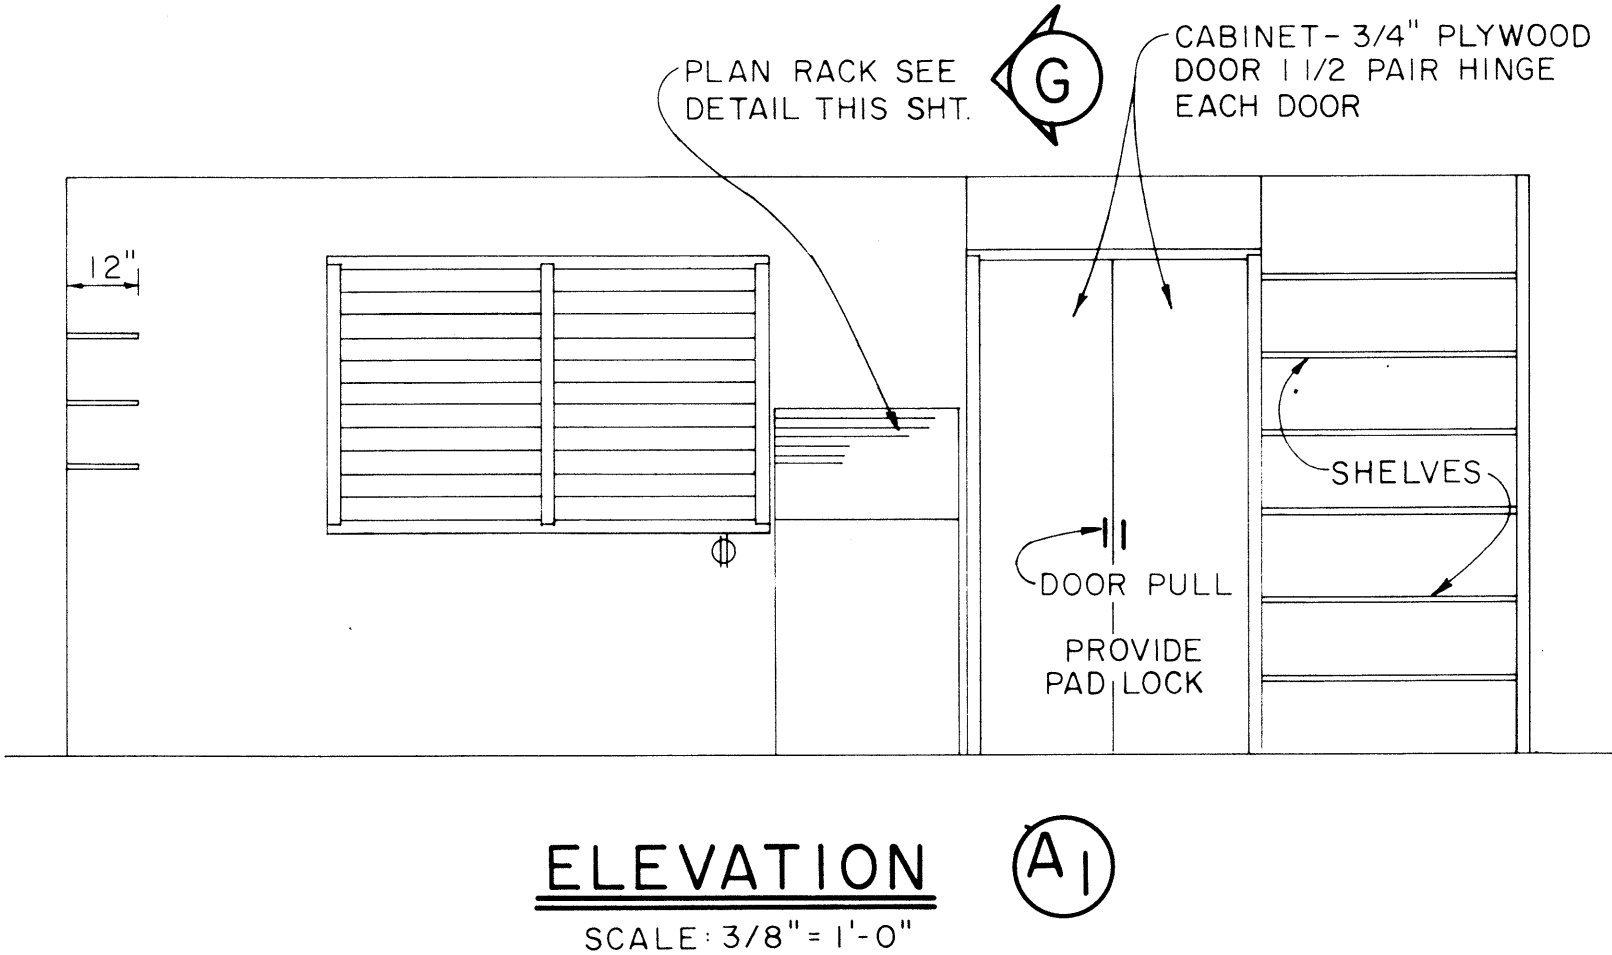

1'-6" x 5'-9" PORTABLE WORK TABLE DETAIL
SCALE: 3/4" = 1'-0"

APPROVAL RECOMMENDED:
M. J. J. J. 12-4-69
HIGHWAY DESIGN ENGINEER DATE

APPROVED:
W. B. B. 12-10-69
ASSISTANT CHIEF, ENGINEERING DATE

NO.	REVISION	APPROVED BY	DATE

STATE OF HAWAII
DEPARTMENT OF TRANSPORTATION
HIGHWAYS DIVISION



FIELD OFFICE

Scale: As Noted

SHEET No. 5 OF 8 SHEETS DD 636.2

ORIGINAL PLAN	DATE
DESIGNED BY	
NOTED BY	
CHECKED BY	
NO.	

FED. ROAD DIST. NO.	STATE	FED. AID PROJ. NO.	FISCAL YEAR	SHEET NO.	TOTAL SHEETS
HAWAII	HAW.	I-H3-(G):12	1975	25	127

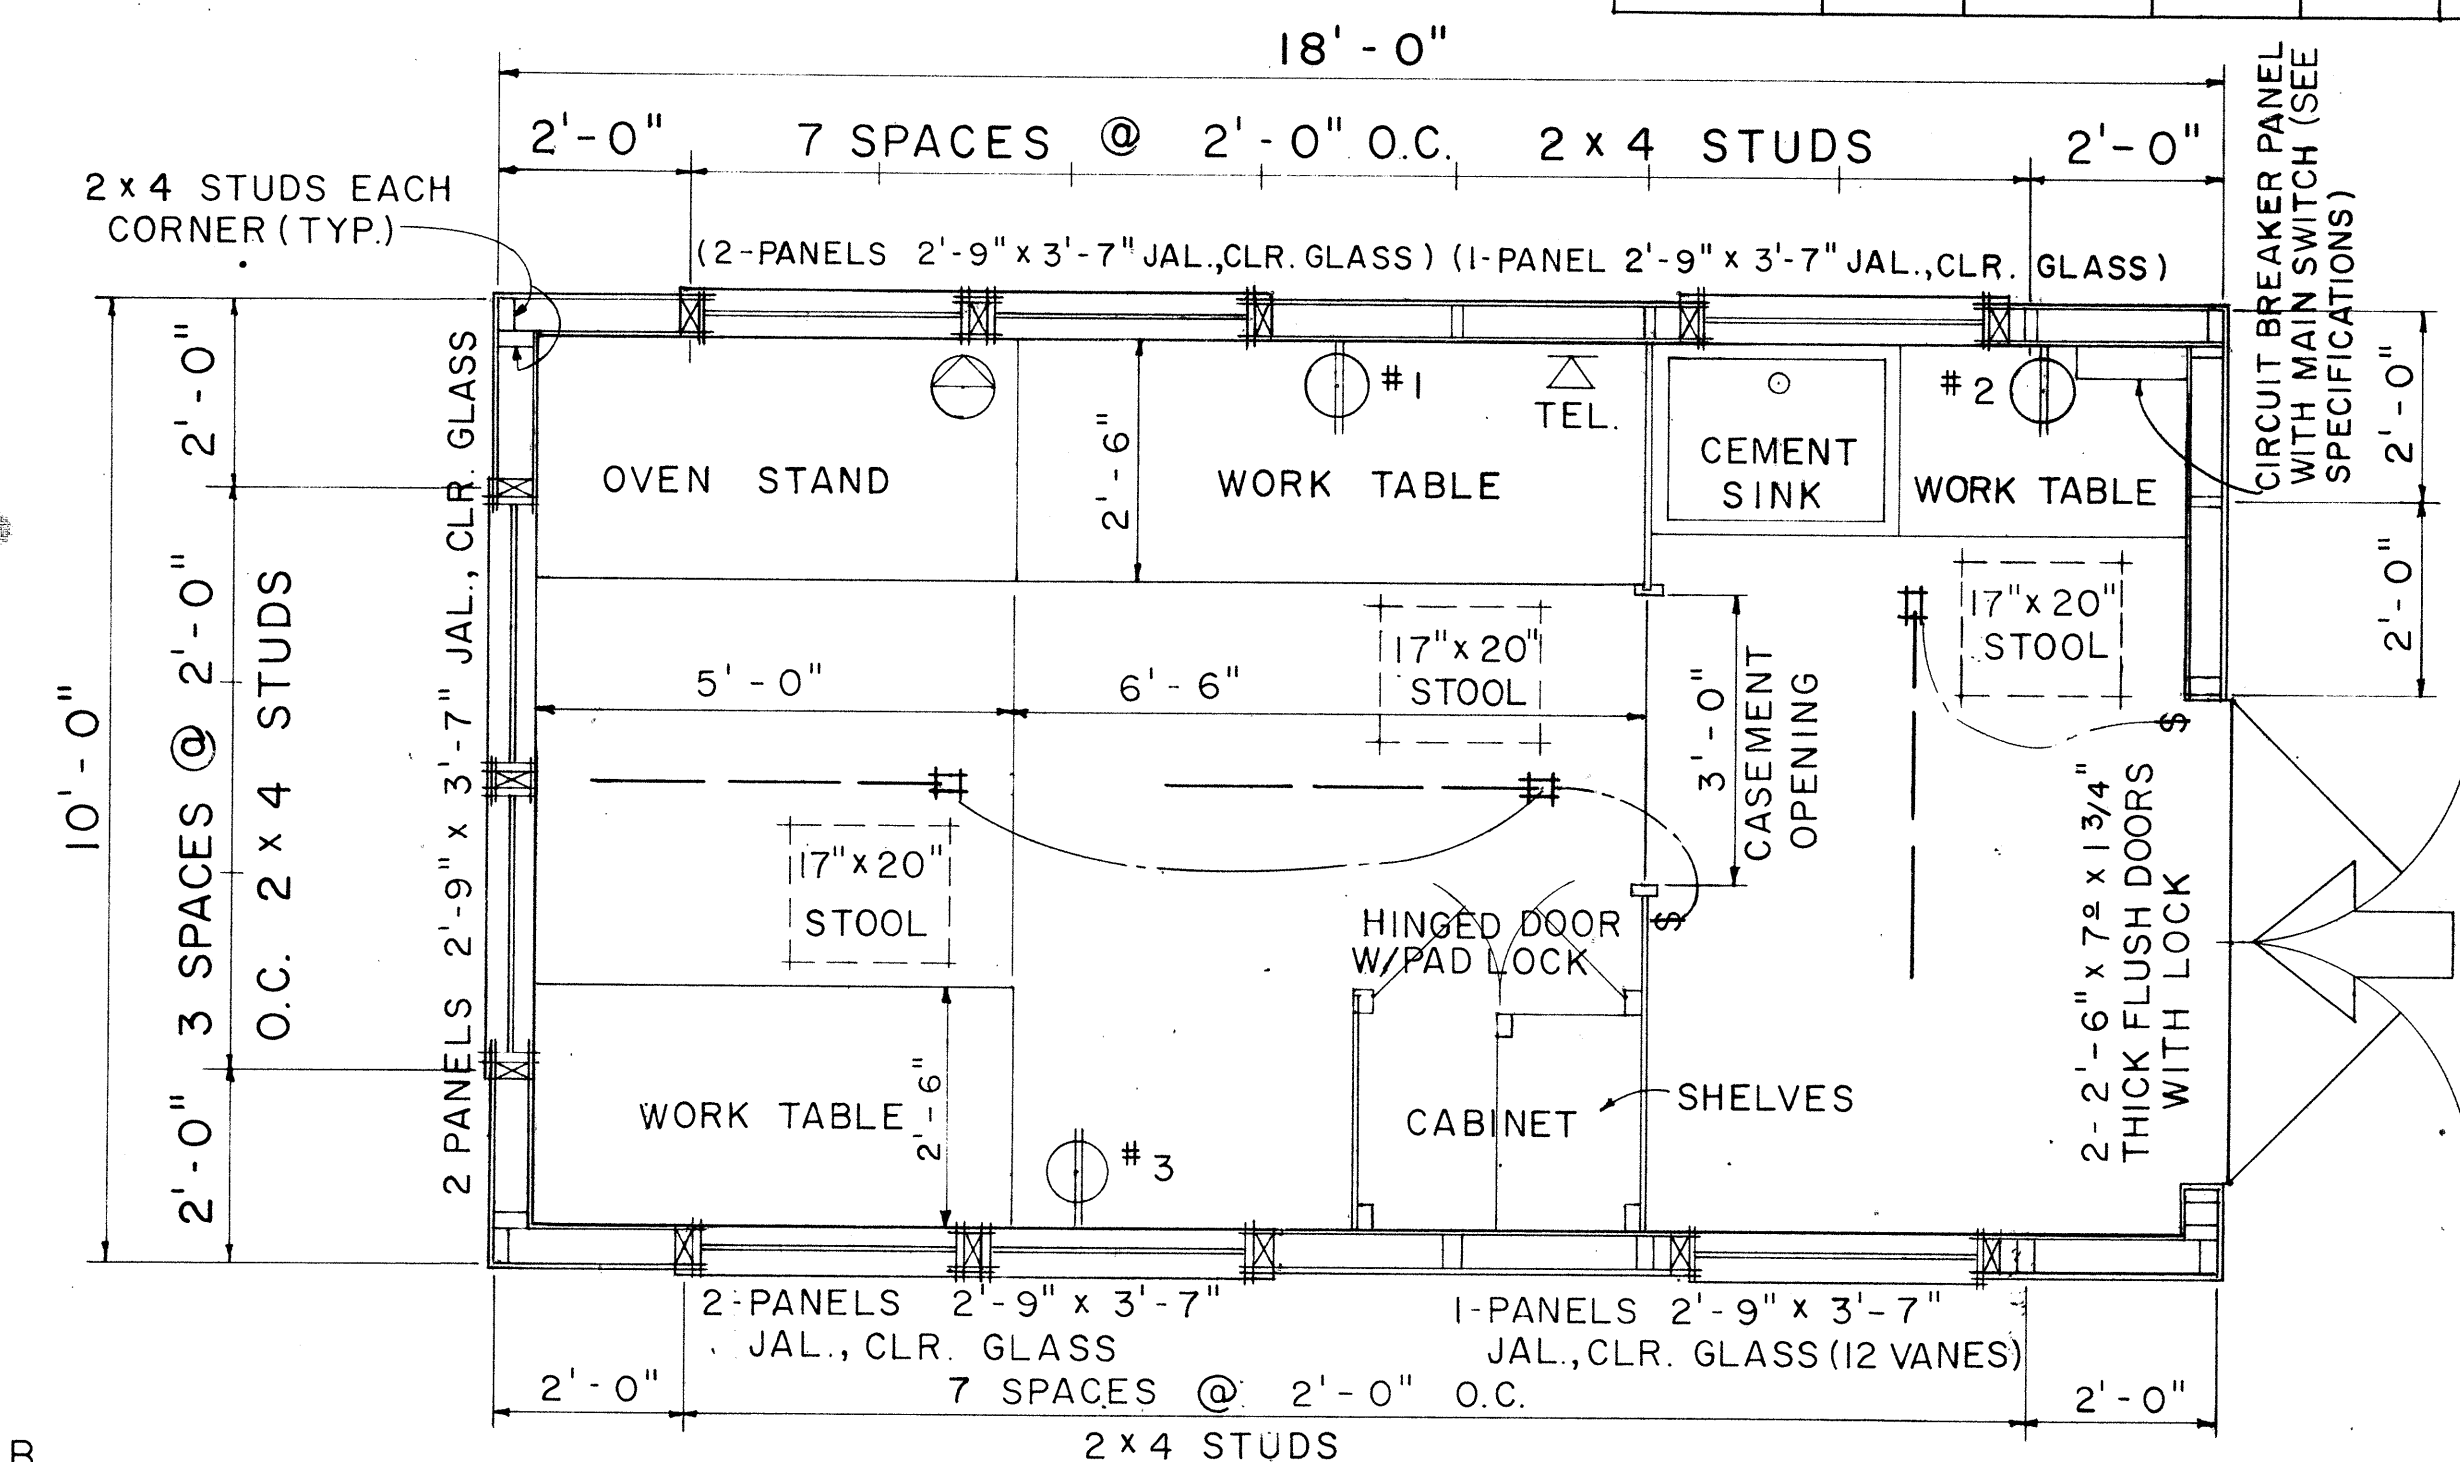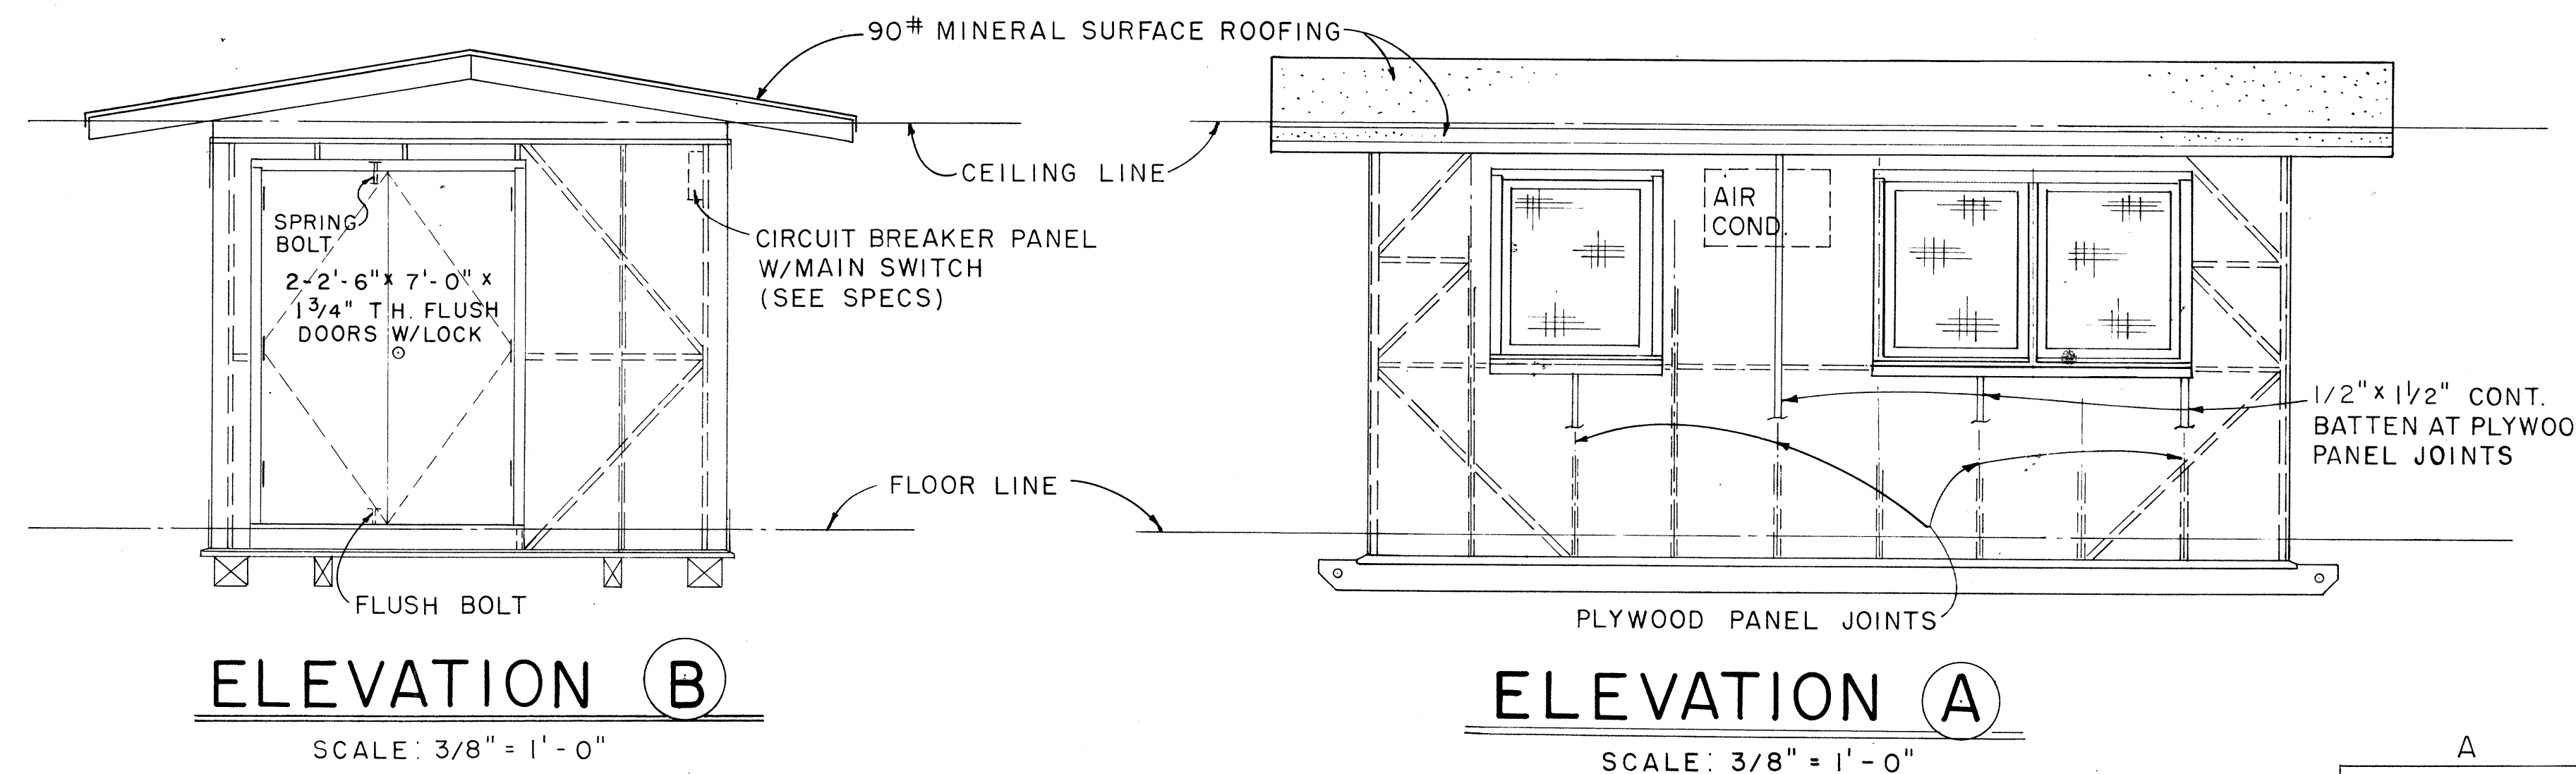


NOTE :


1. FLUORESCENT FIXTURE SHALL BE 48", 2 LAMP, 40 WATT, RAPID START.
2. TELEPHONE AND WALL OUTLET 4'-0" ABOVE FLOOR.

FLOOR PLAN

SCALE: $1/2" = 1' - 0"$

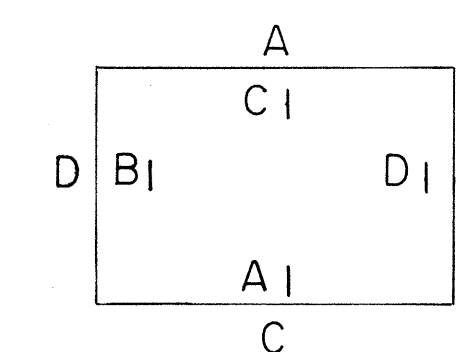

EXTERIOR & INTERIOR KEY

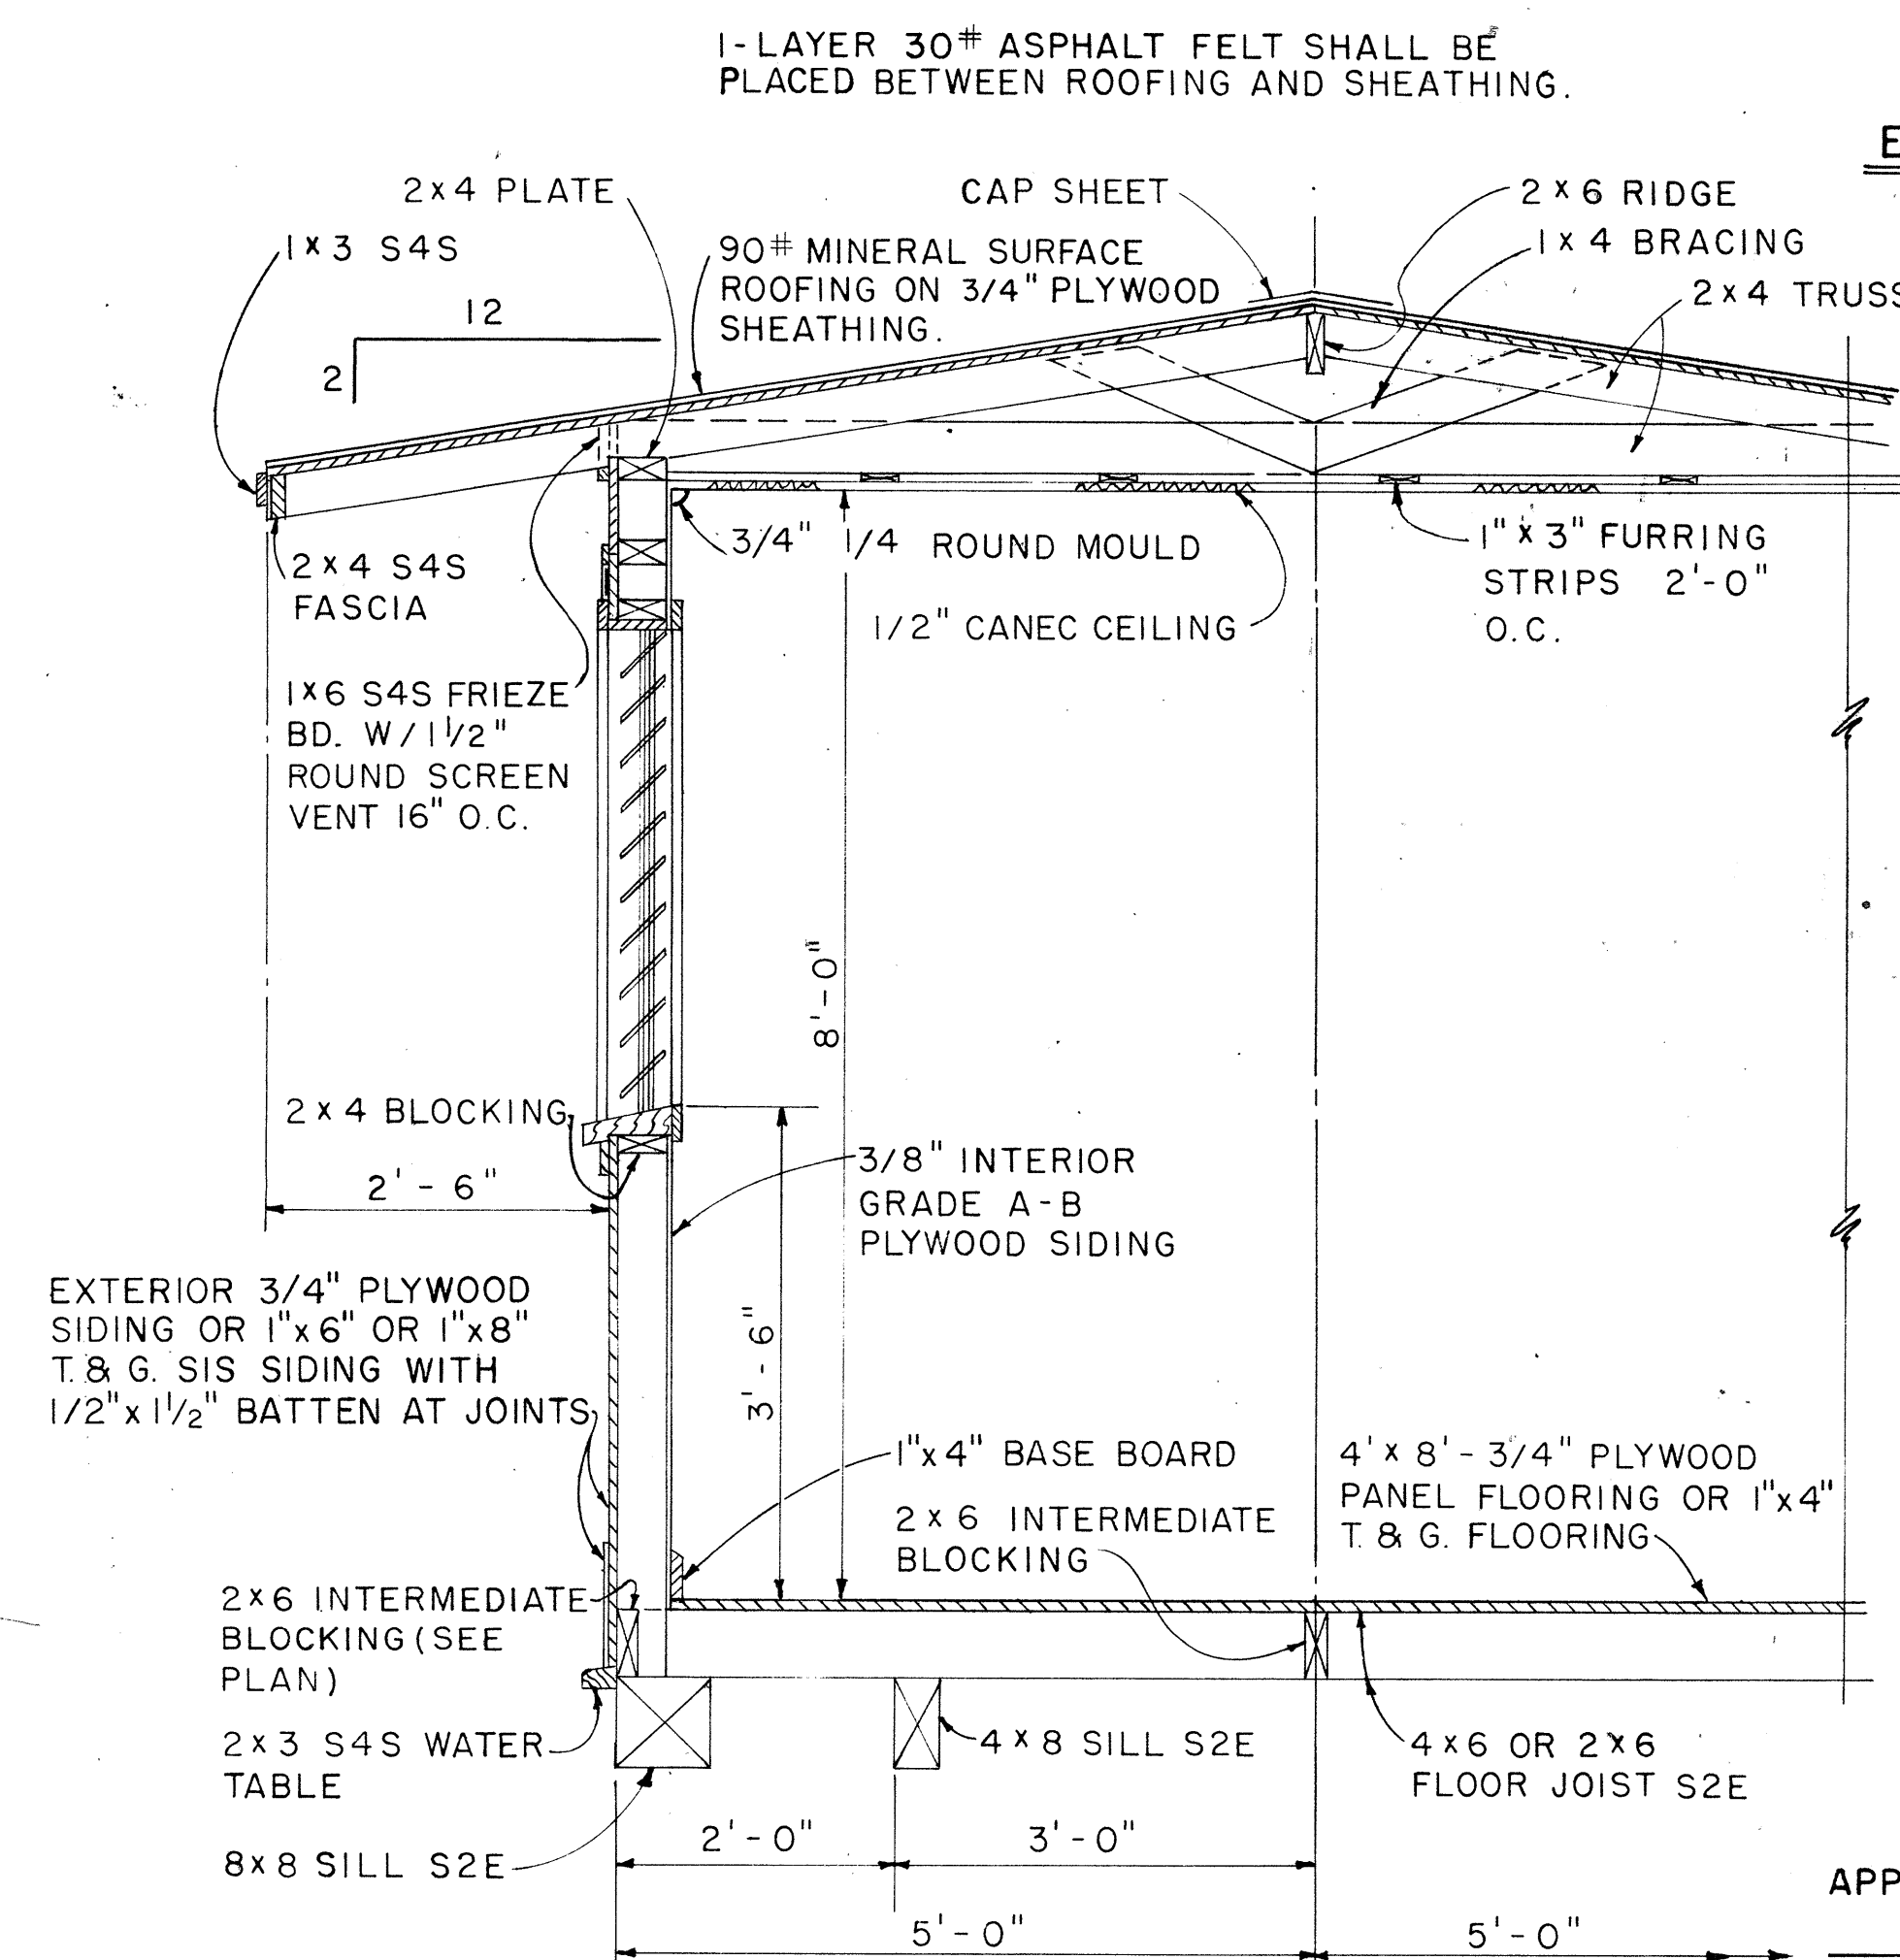

NOTE:
ALL 3/4" PLYWOOD SHALL BE EXTERIOR
GRADE A-C OR BETTER.

TYPICAL SECTION

SCALE : $3/4" = 1' - 0"$

APPROVAL RECOMMENDED:


HIGHWAY DESIGN ENGINEER

12-4-69
DATE

APPROVED:

ASSISTANT CHIEF, ENGINEERING

12-10-65
DATE

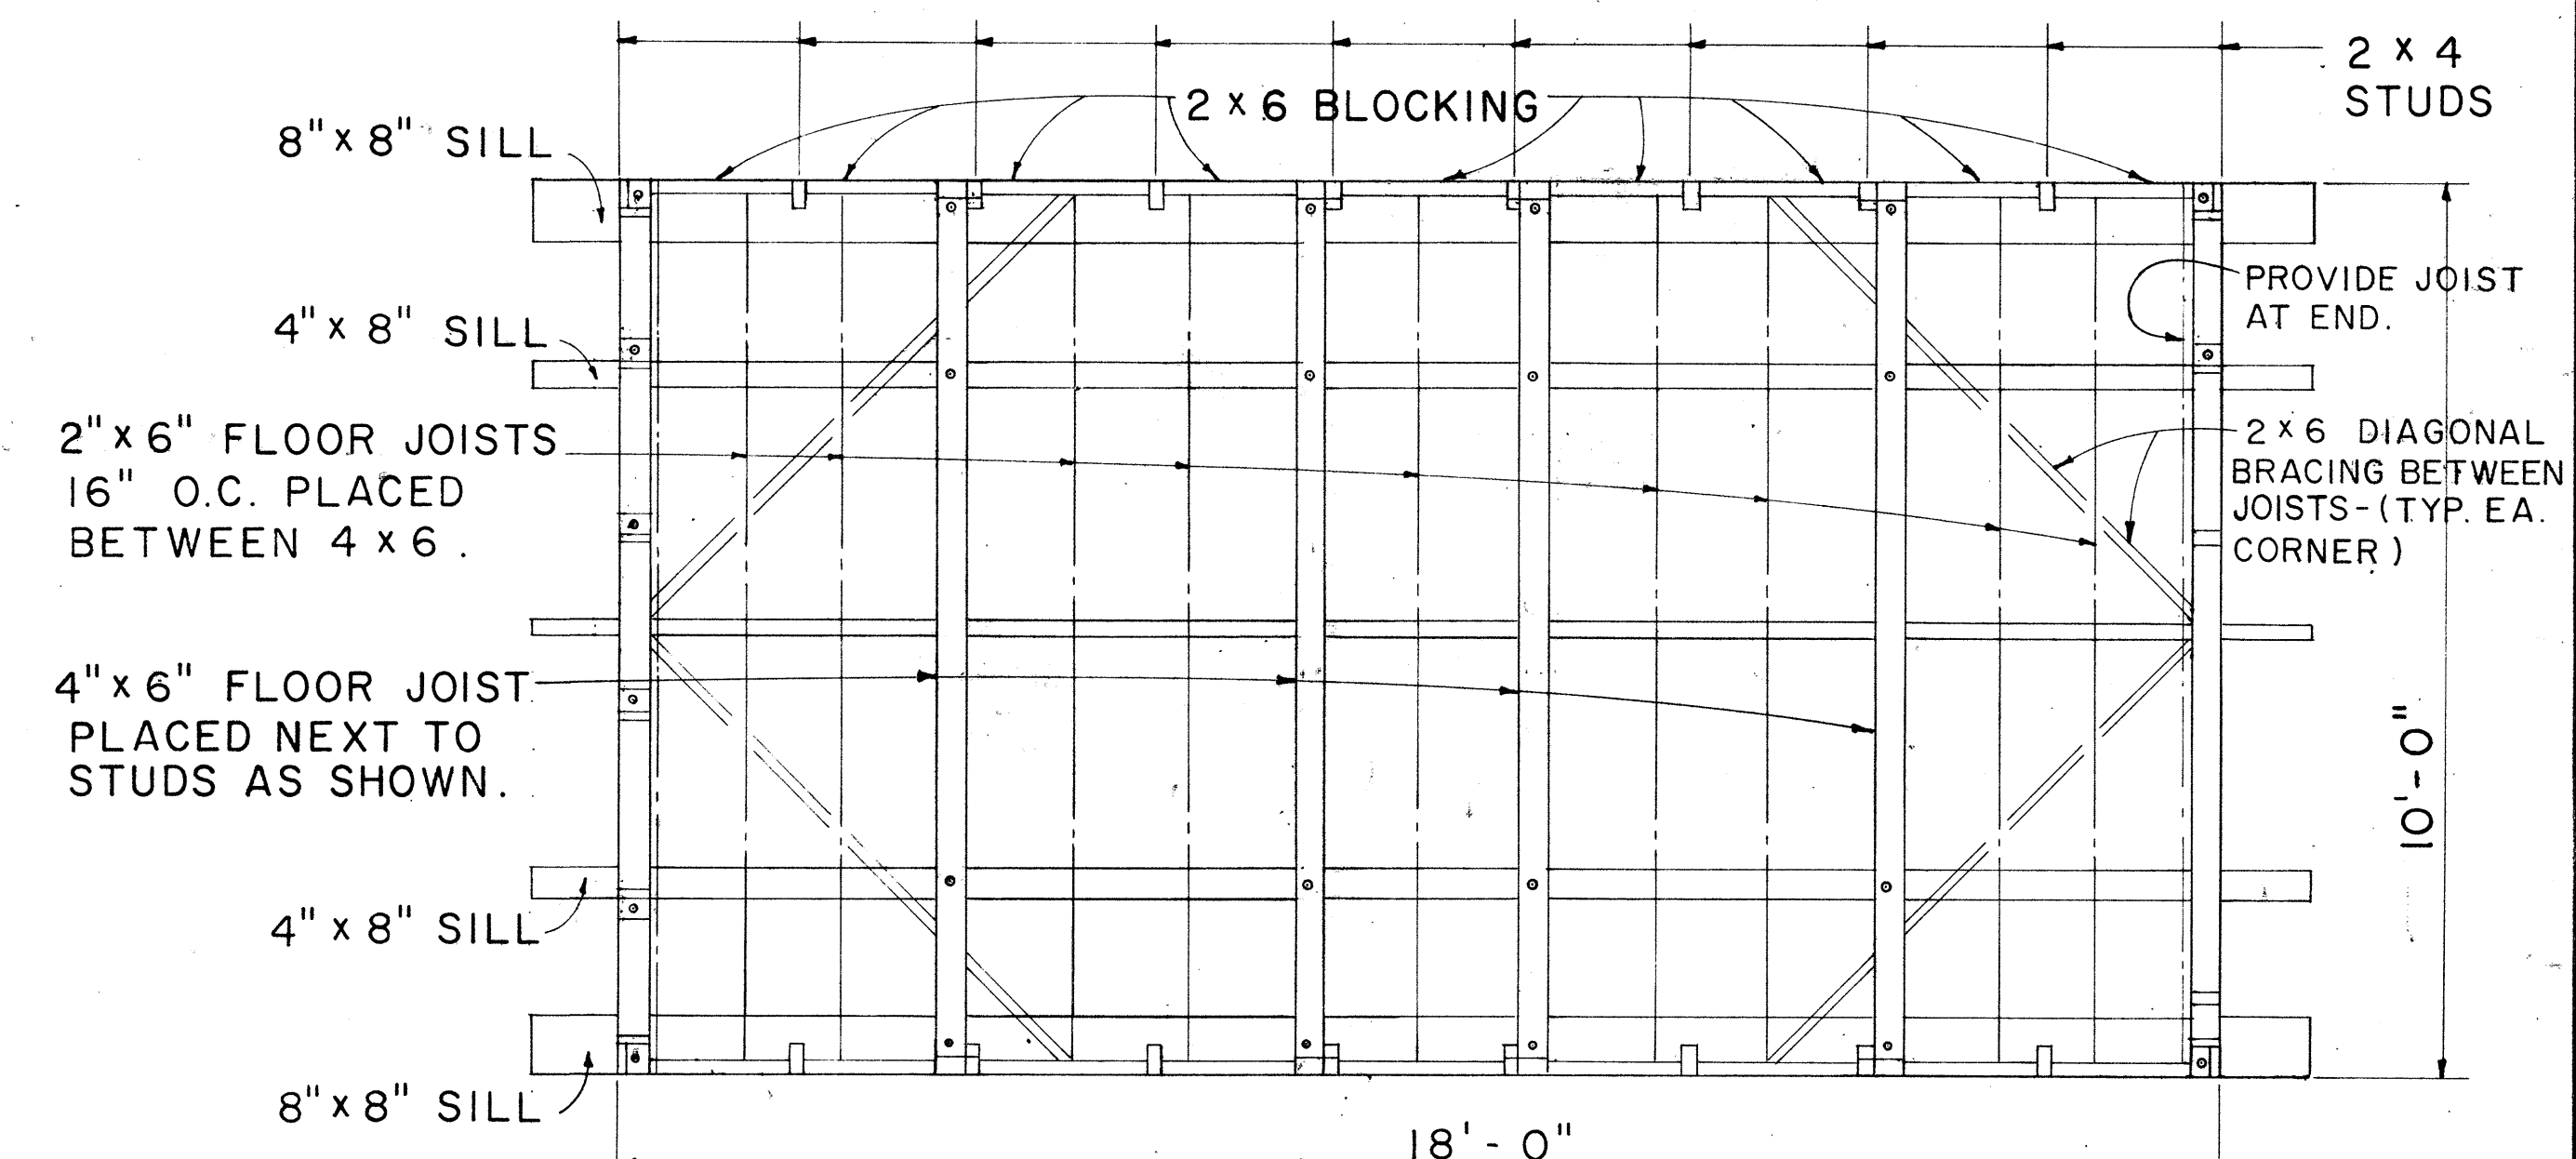

FLOOR FRAMING PLAN

SCALE: 1/2" = 1' - 0"

NO.	REVISION	APPROVED BY	DATE
2			
6			


STATE OF HAWAII
DEPARTMENT OF TRANSPORTATION
HIGHWAYS DIVISION

PROJECT SITE LABORATORY

Scale : As Noted


SHEET No. 6 OF 8 SHEETS	DD 636.3
-------------------------	----------

FED. ROAD DIST. NO.	STATE	FED. AID PROJ. NO.	FISCAL YEAR	SHEET NO.	TOTAL SHEETS
HAWAII	HAW.	1-H3-1(6)-12	1975	26	127

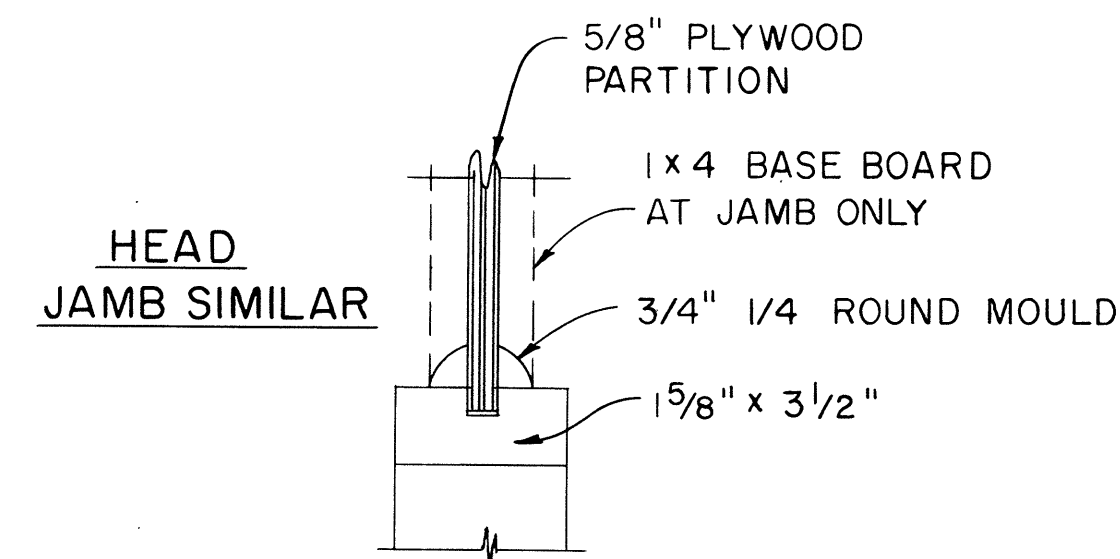


CASEMENT DETAIL

SCALE: 3" = 1'-0"

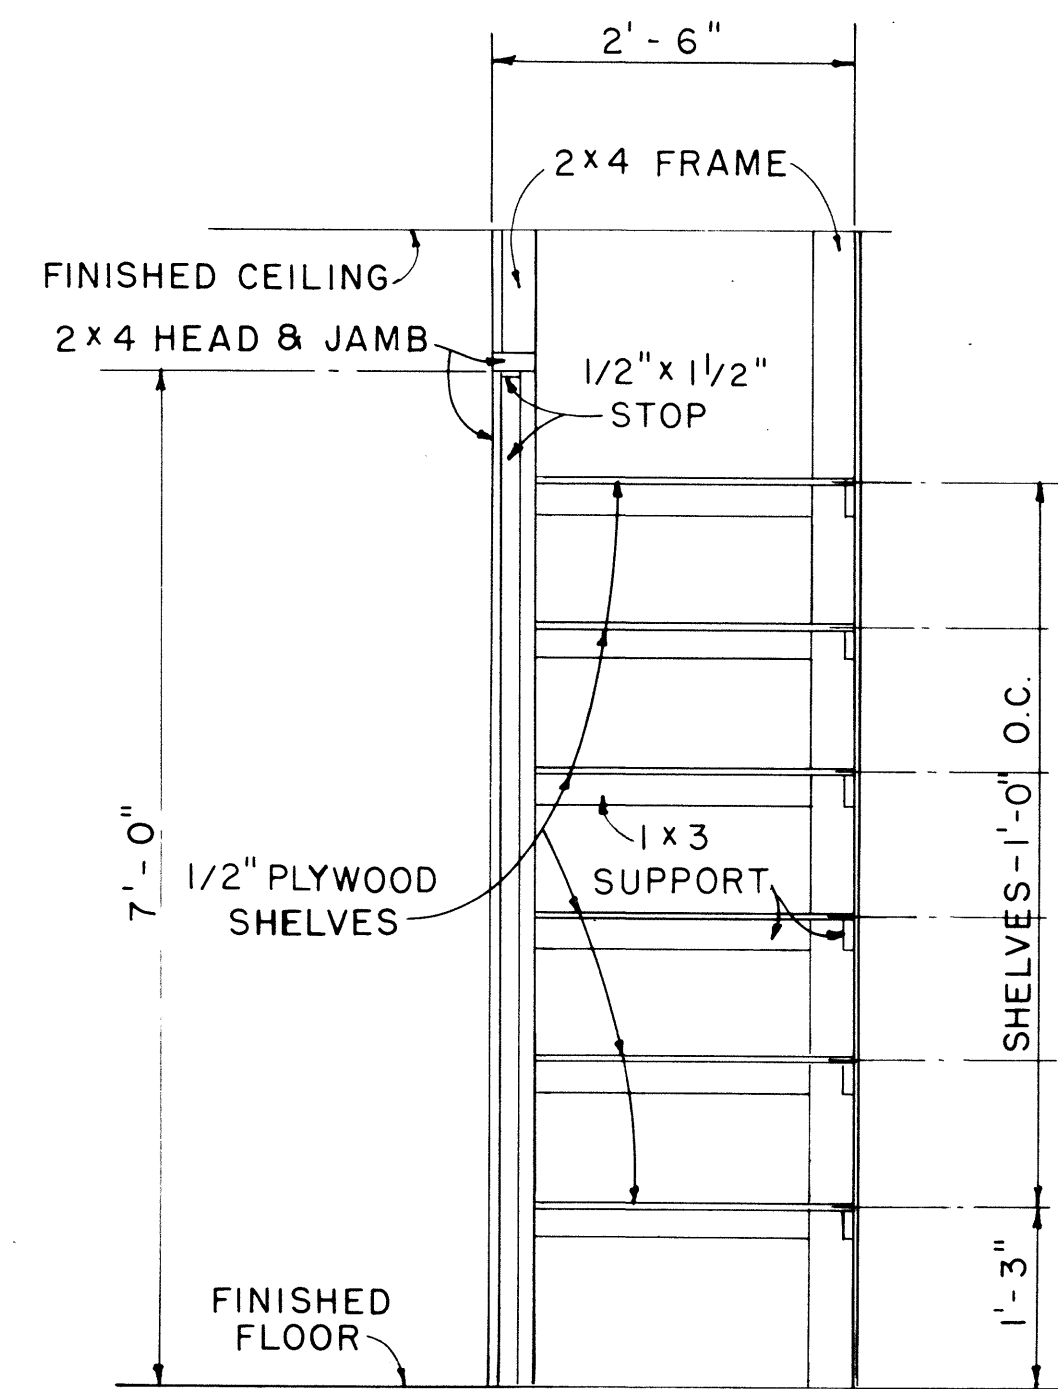


CABINET DETAIL

SCALE: 3/4" = 1'-0"

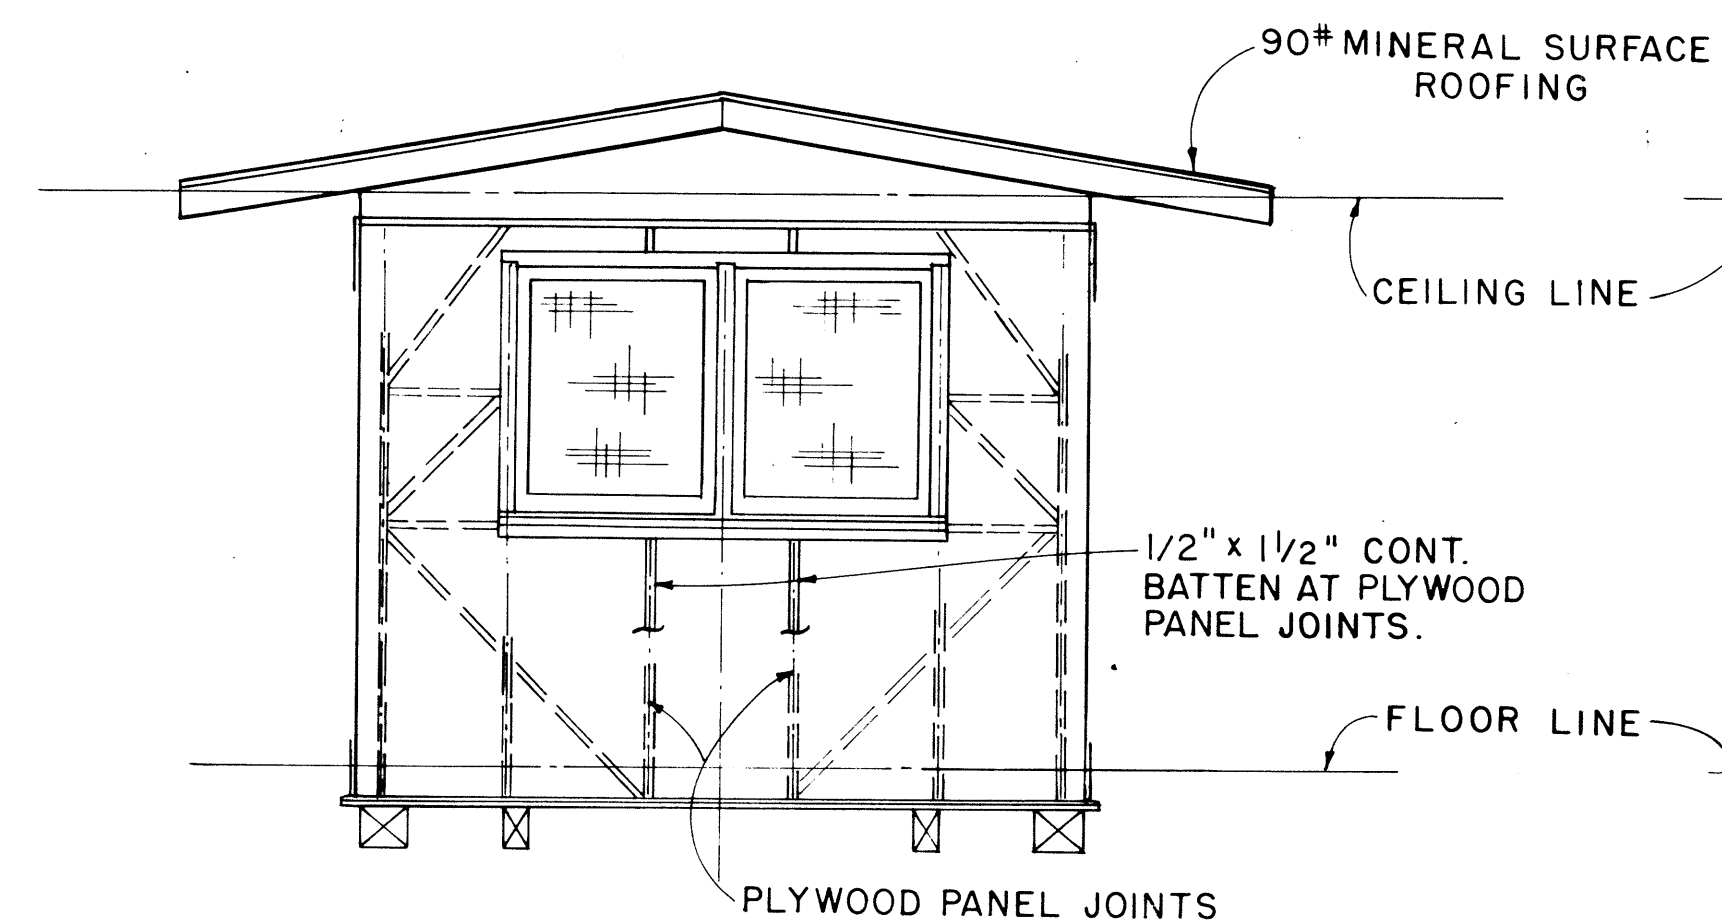


ELEVATION D

SCALE: 3/8" = 1'-0"

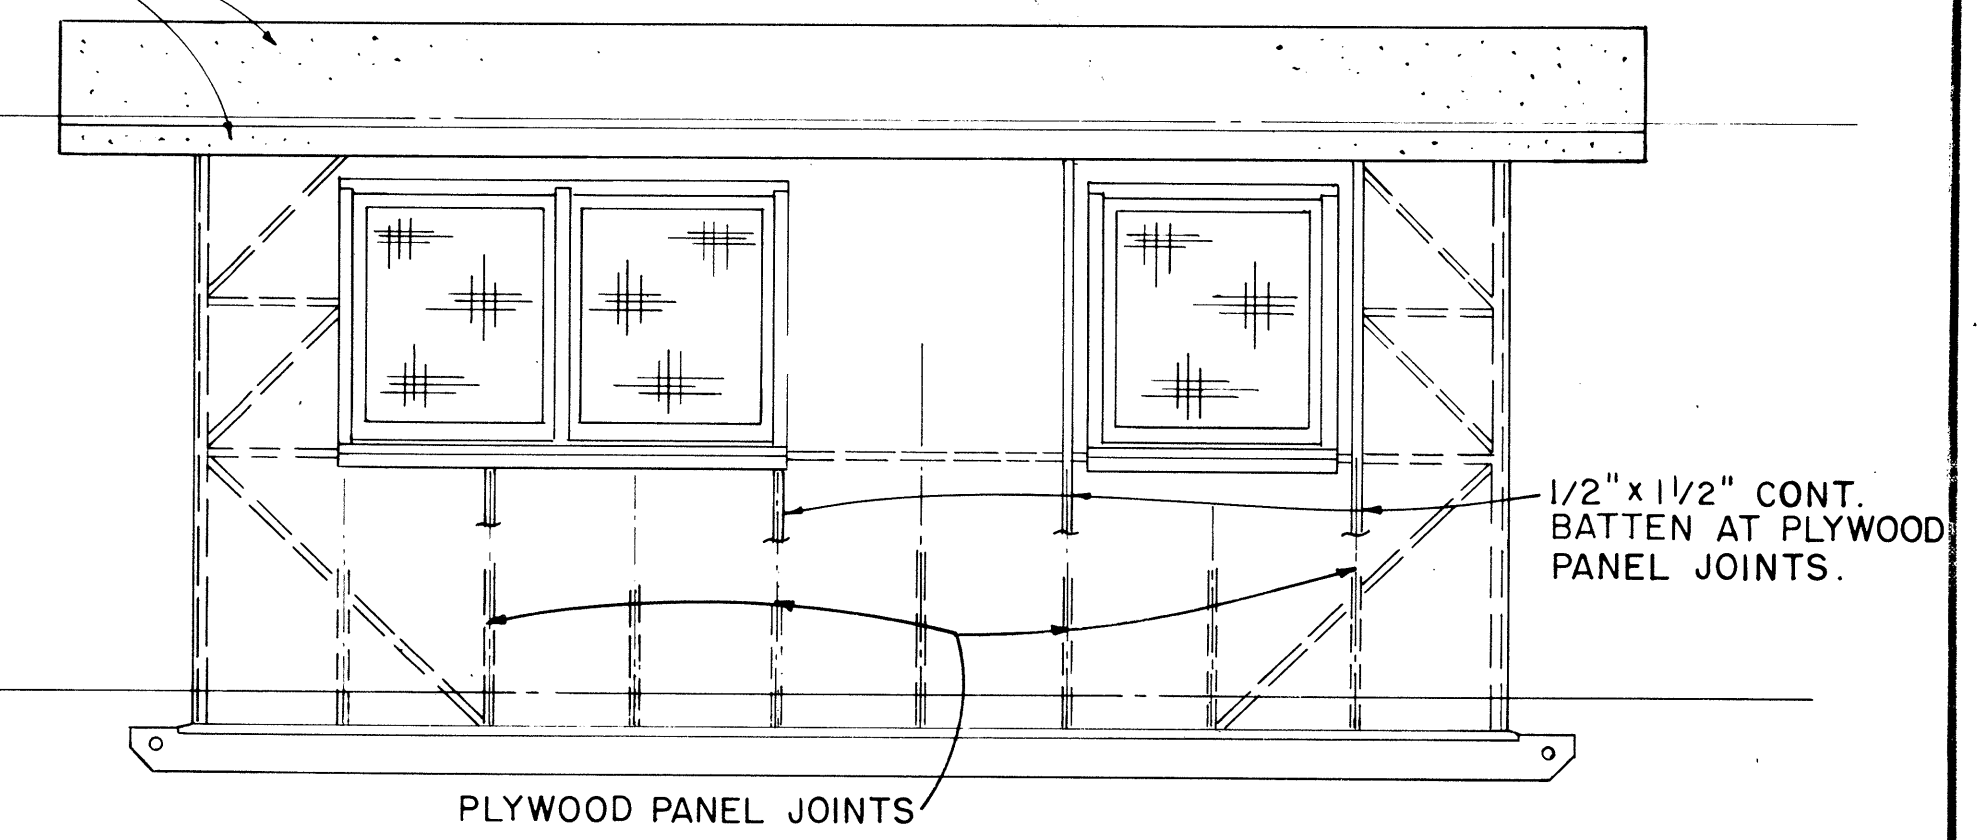


ELEVATION C

SCALE: 3/8" = 1'-0"

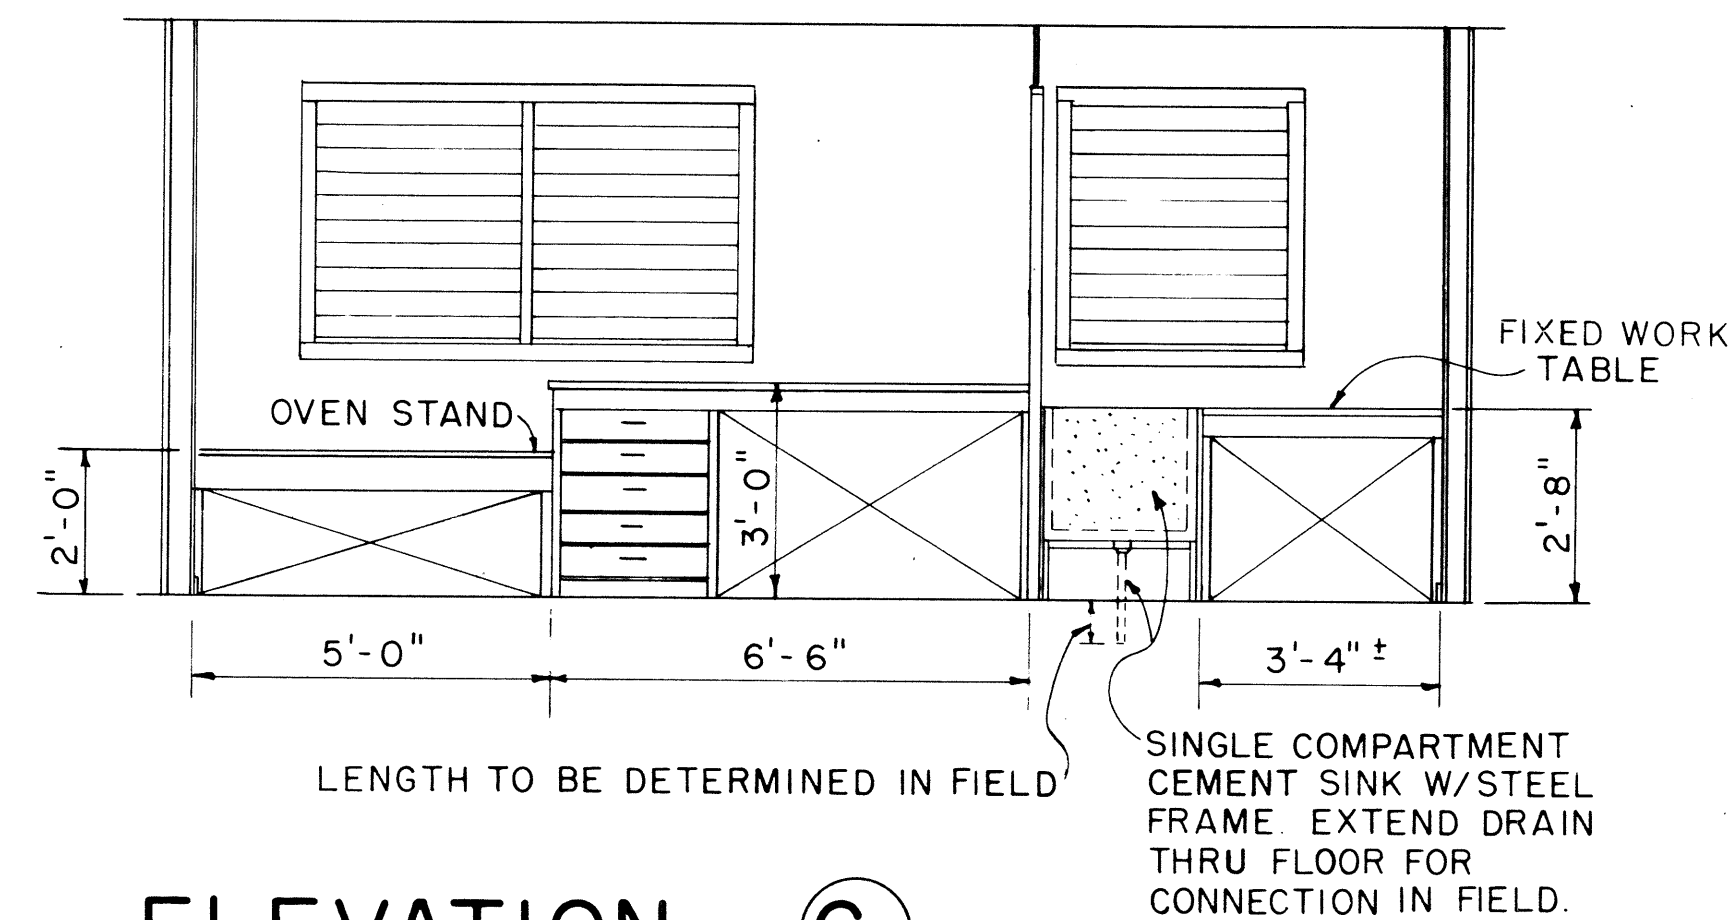


ELEVATION C1


SCALE: 3/8" = 1'-0"

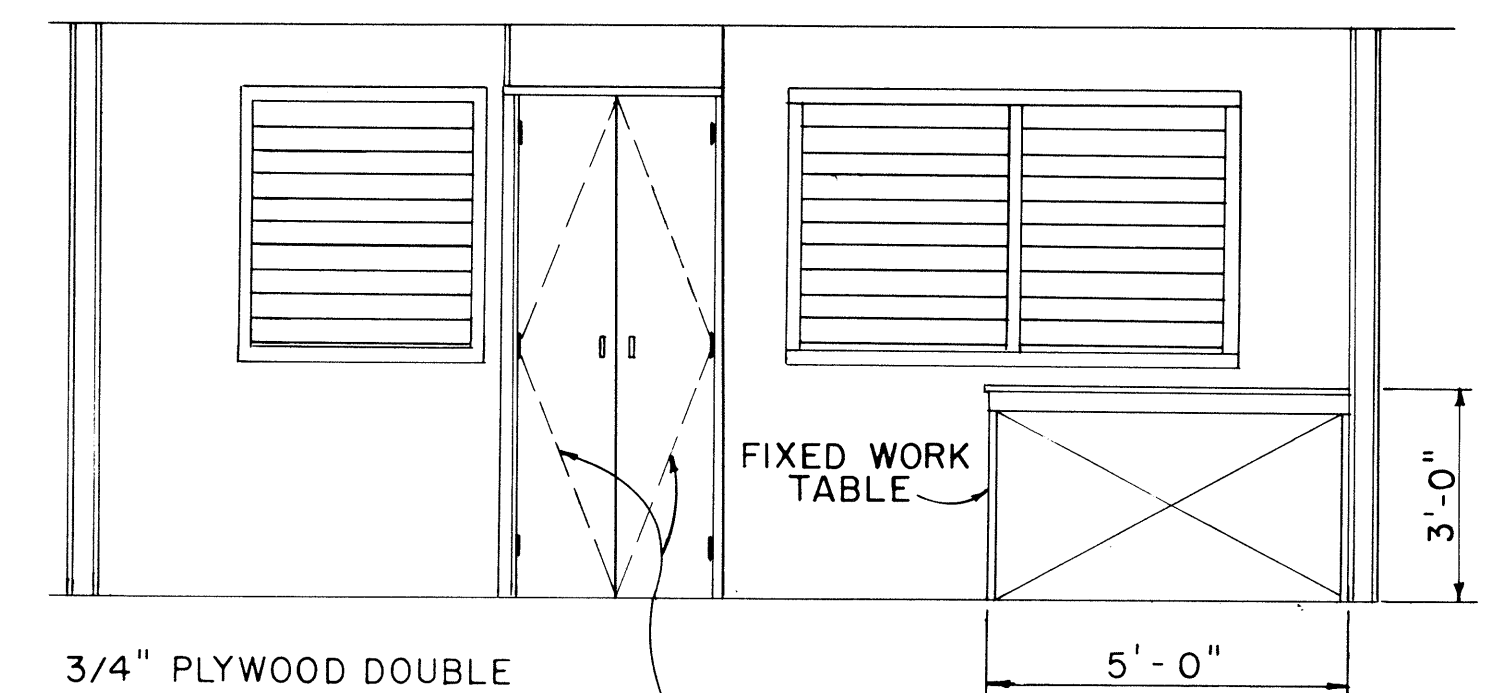

ELEVATION A1

SCALE: 3/8" = 1'-0"

 APPROVAL RECOMMENDED:

 HIGHWAY DESIGN ENGINEER 12-4-69
DATE

APPROVED:

ASSISTANT CHIEF, ENGINEERING 12-10-69
DATE


NO.	REVISION	APPROVED BY	DATE

STATE OF HAWAII DEPARTMENT OF TRANSPORTATION HIGHWAYS DIVISION	
PROJECT SITE LABORATORY	
Scale: As Noted	


SHEET No. 7 OF 8 SHEETS DD 636.4

ORIGINAL PLAN	SURVEY PLOTTED BY	DATE
NOTE BOOK	DRAWN BY	
	DESIGNED BY	
	QUANTITIES BY	
	CHECKED BY	

FED. ROAD DIST. NO.	STATE	FED. AID PROJ. NO.	FISCAL YEAR	SHEET NO.	TOTAL SHEETS
HAWAII	HAWAII	1-H3-1(6)-12	1975	27	127

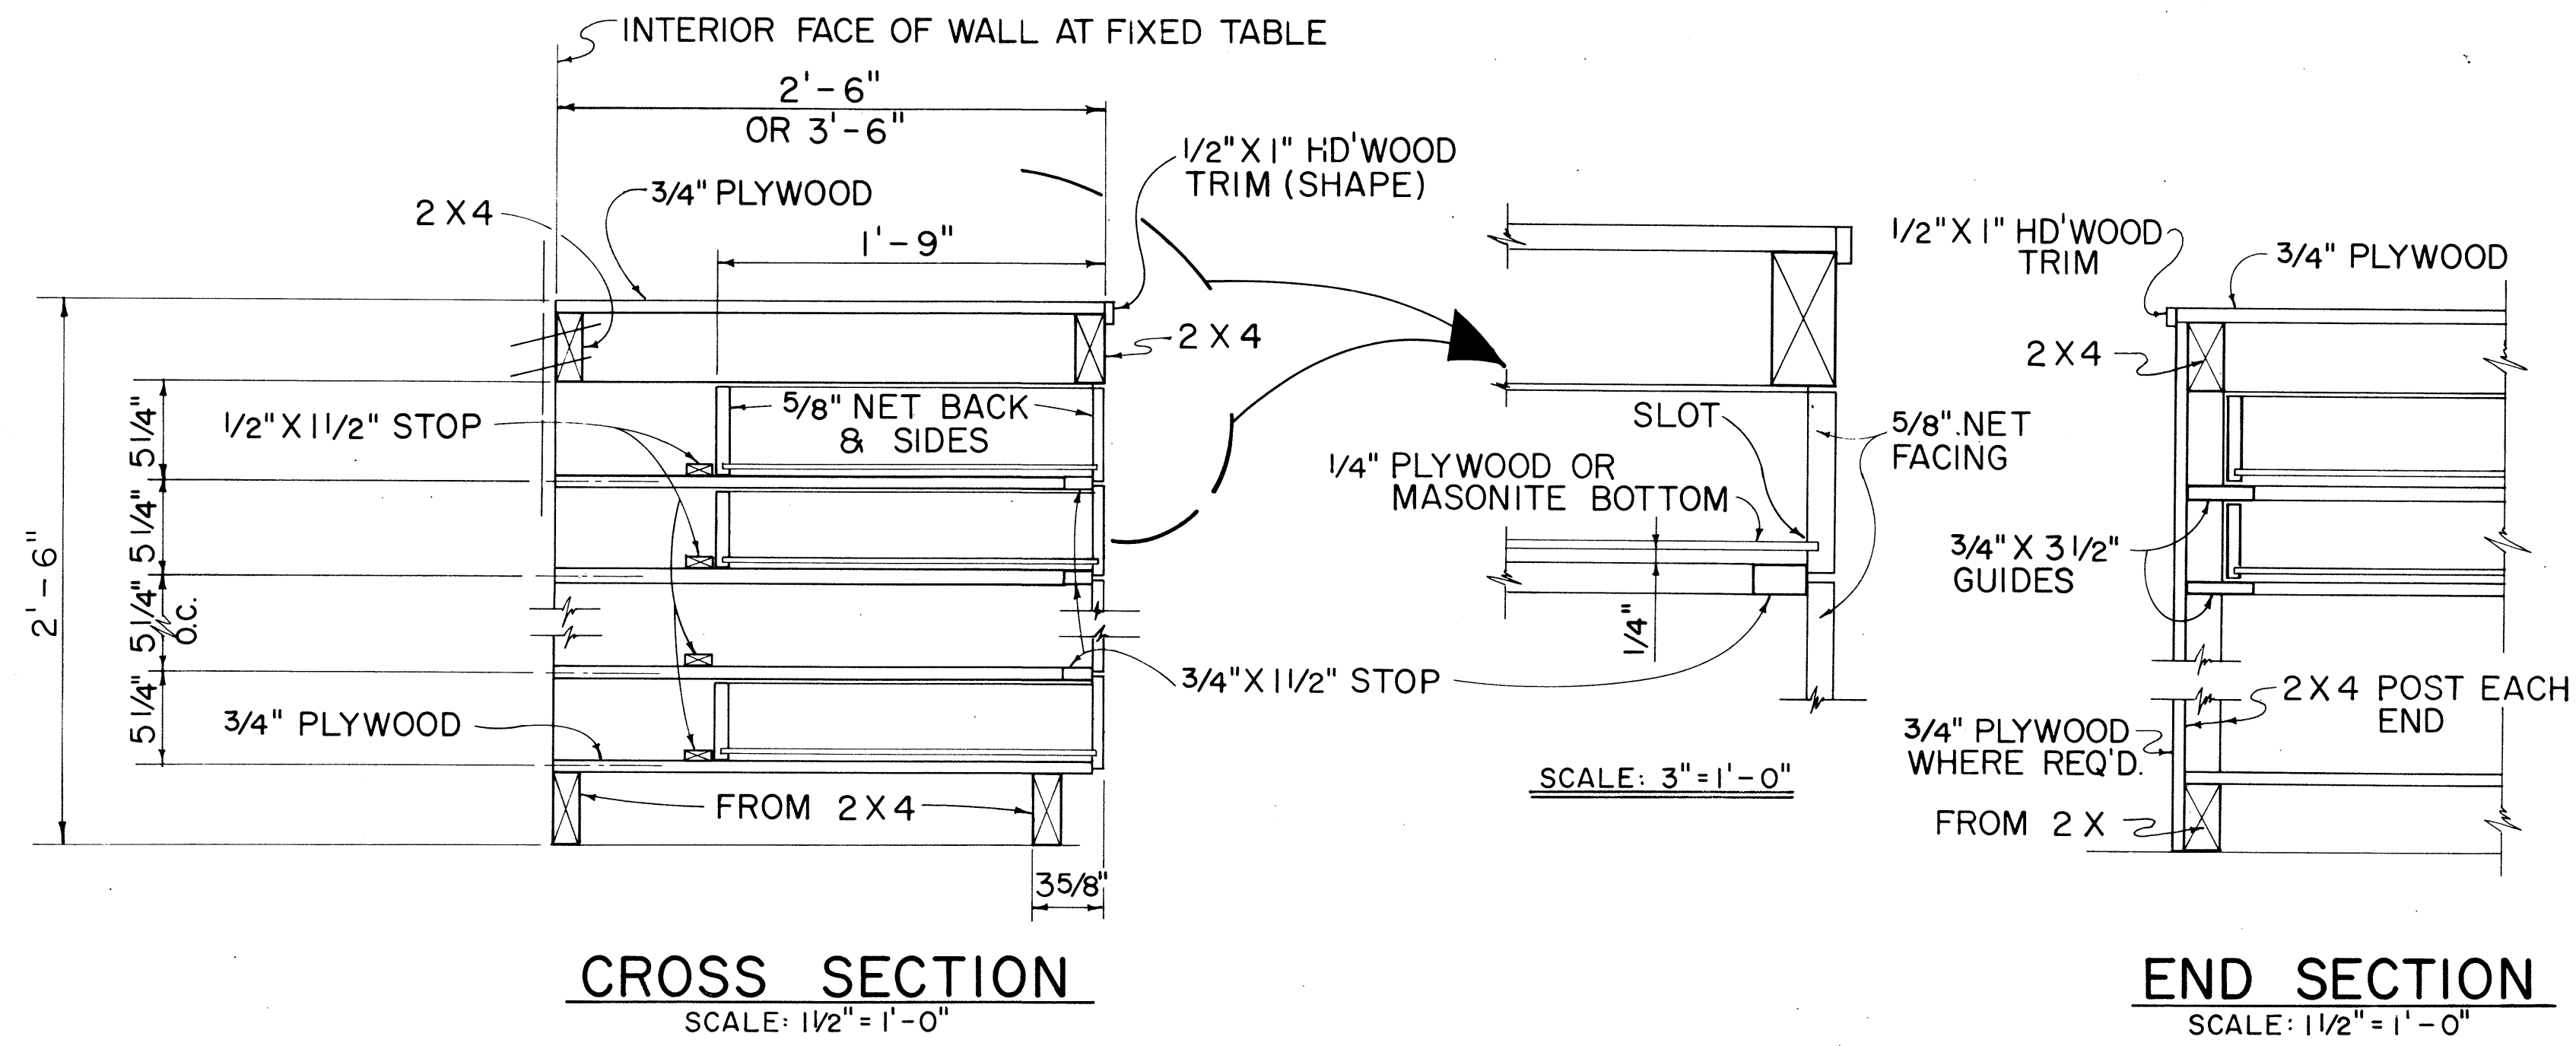


TYPICAL WORK TABLE DRAWER DETAIL

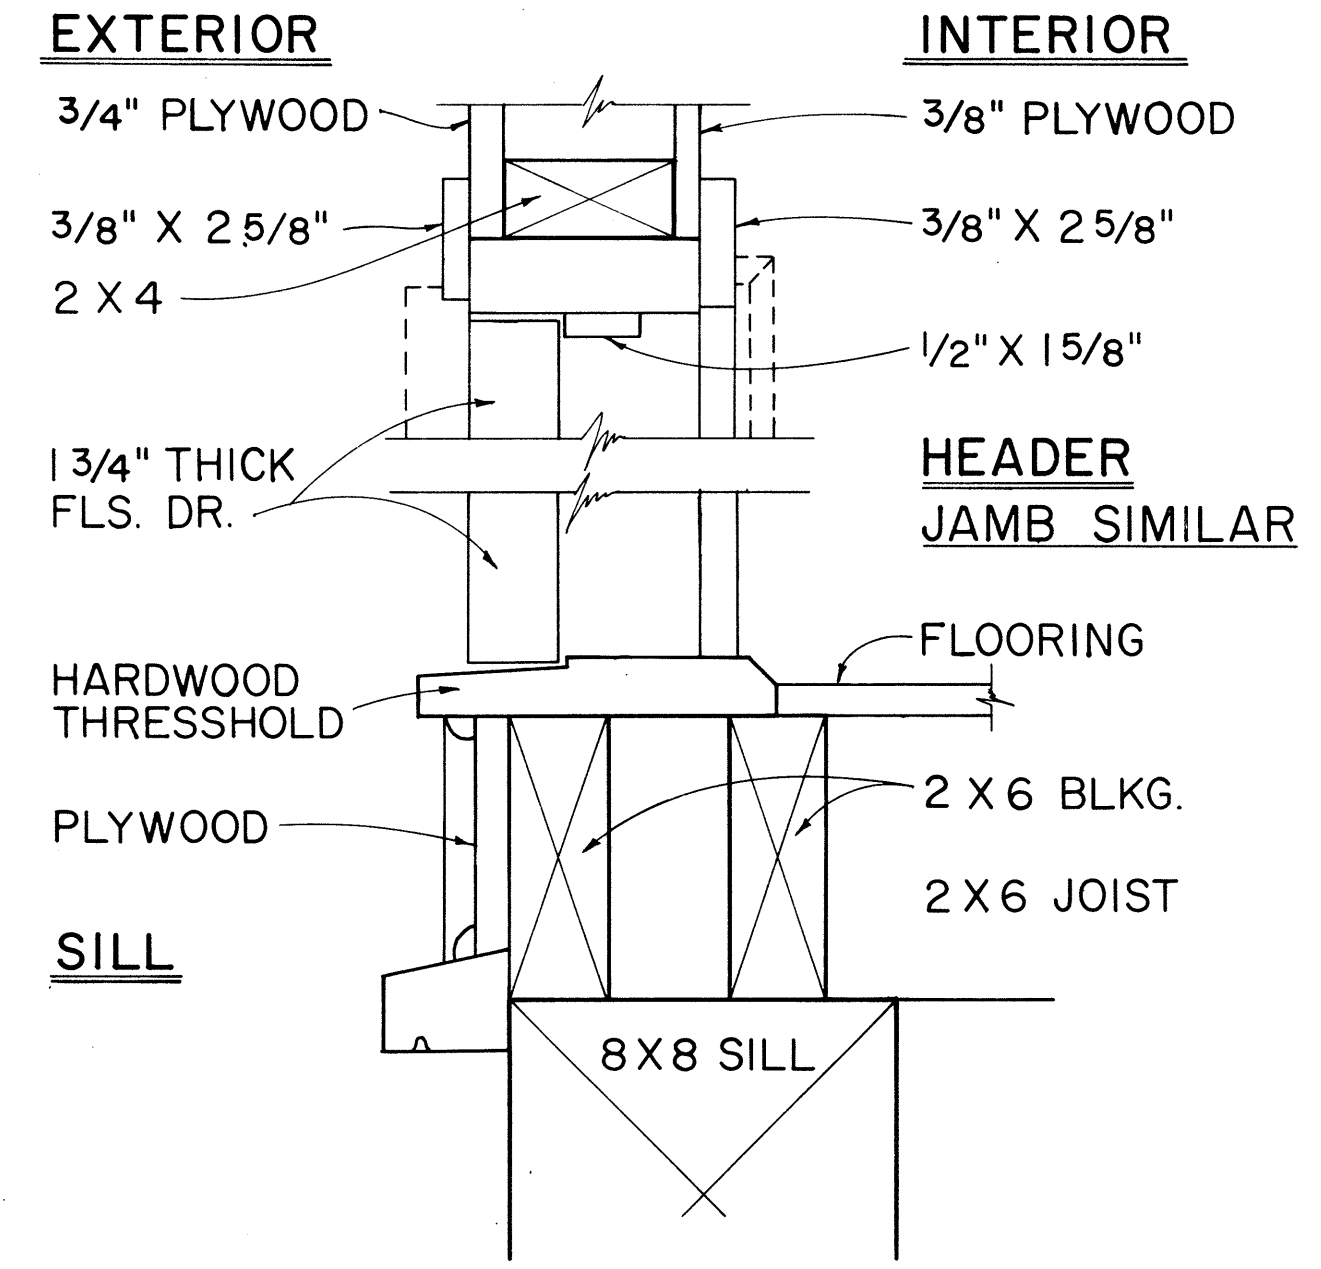


TYP. SWING OUT DOOR


TYPICAL SINGLE OR DOUBLE EXTERIOR DOOR DETAIL

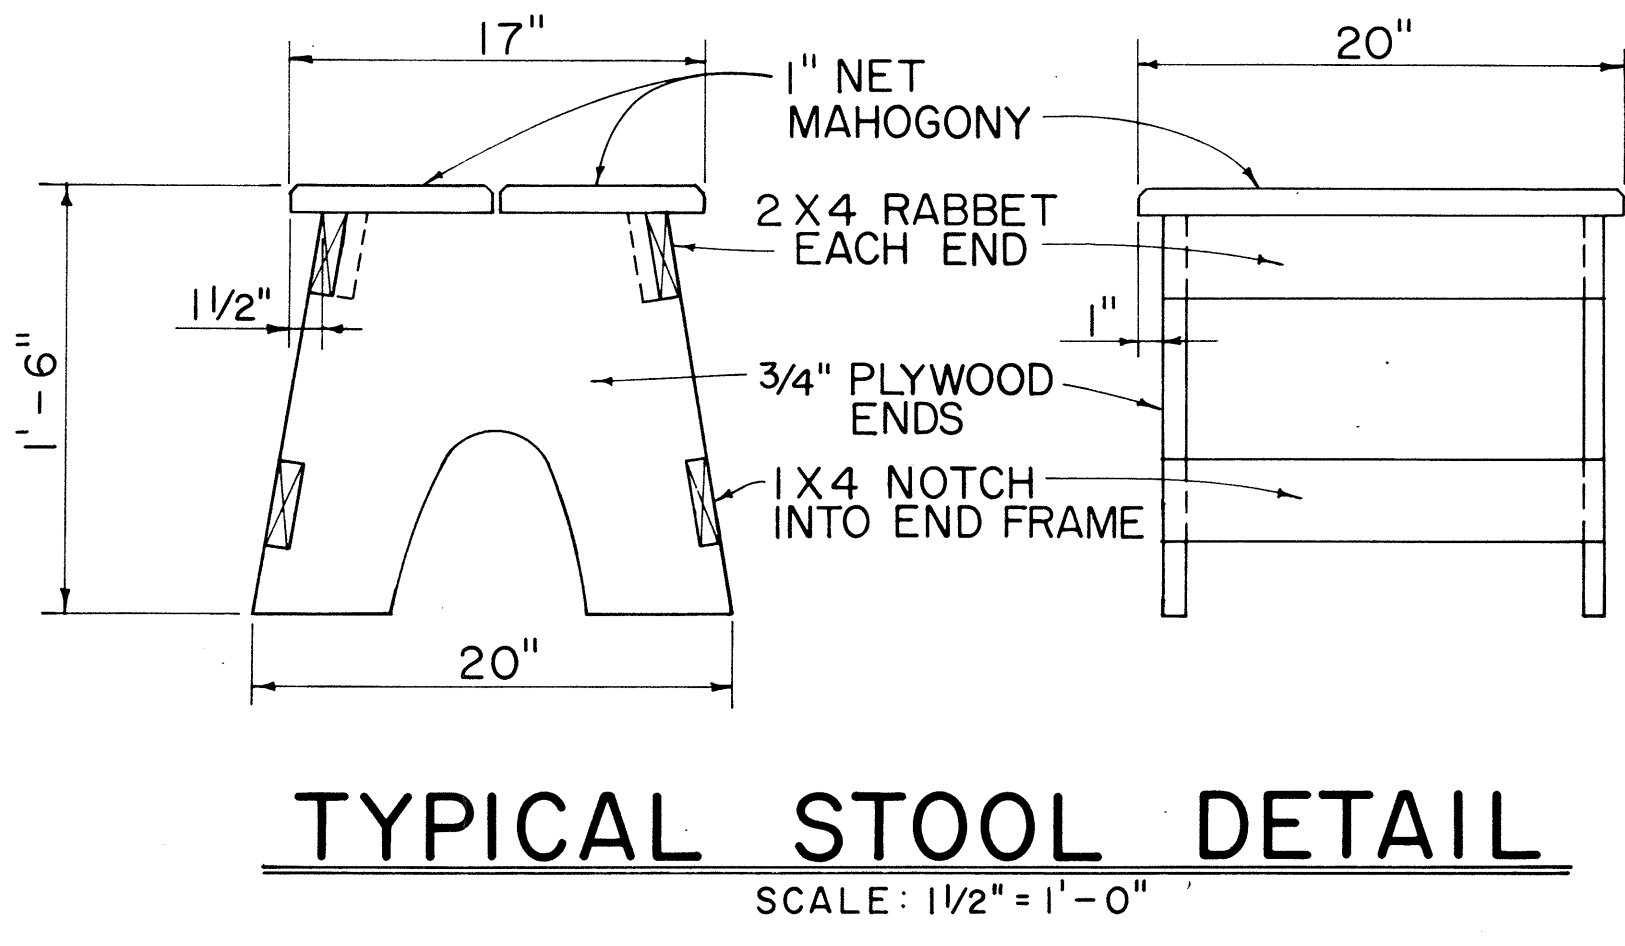

NOTE: CONTRACTOR MAY WITH THE APPROVAL OF THE ENGINEER FURNISH THE FIELD OFFICE OR PROJECT SITE LABORATORY WITH STOOLS OTHER THAN THE TYPE SHOWN IN THE DETAIL.

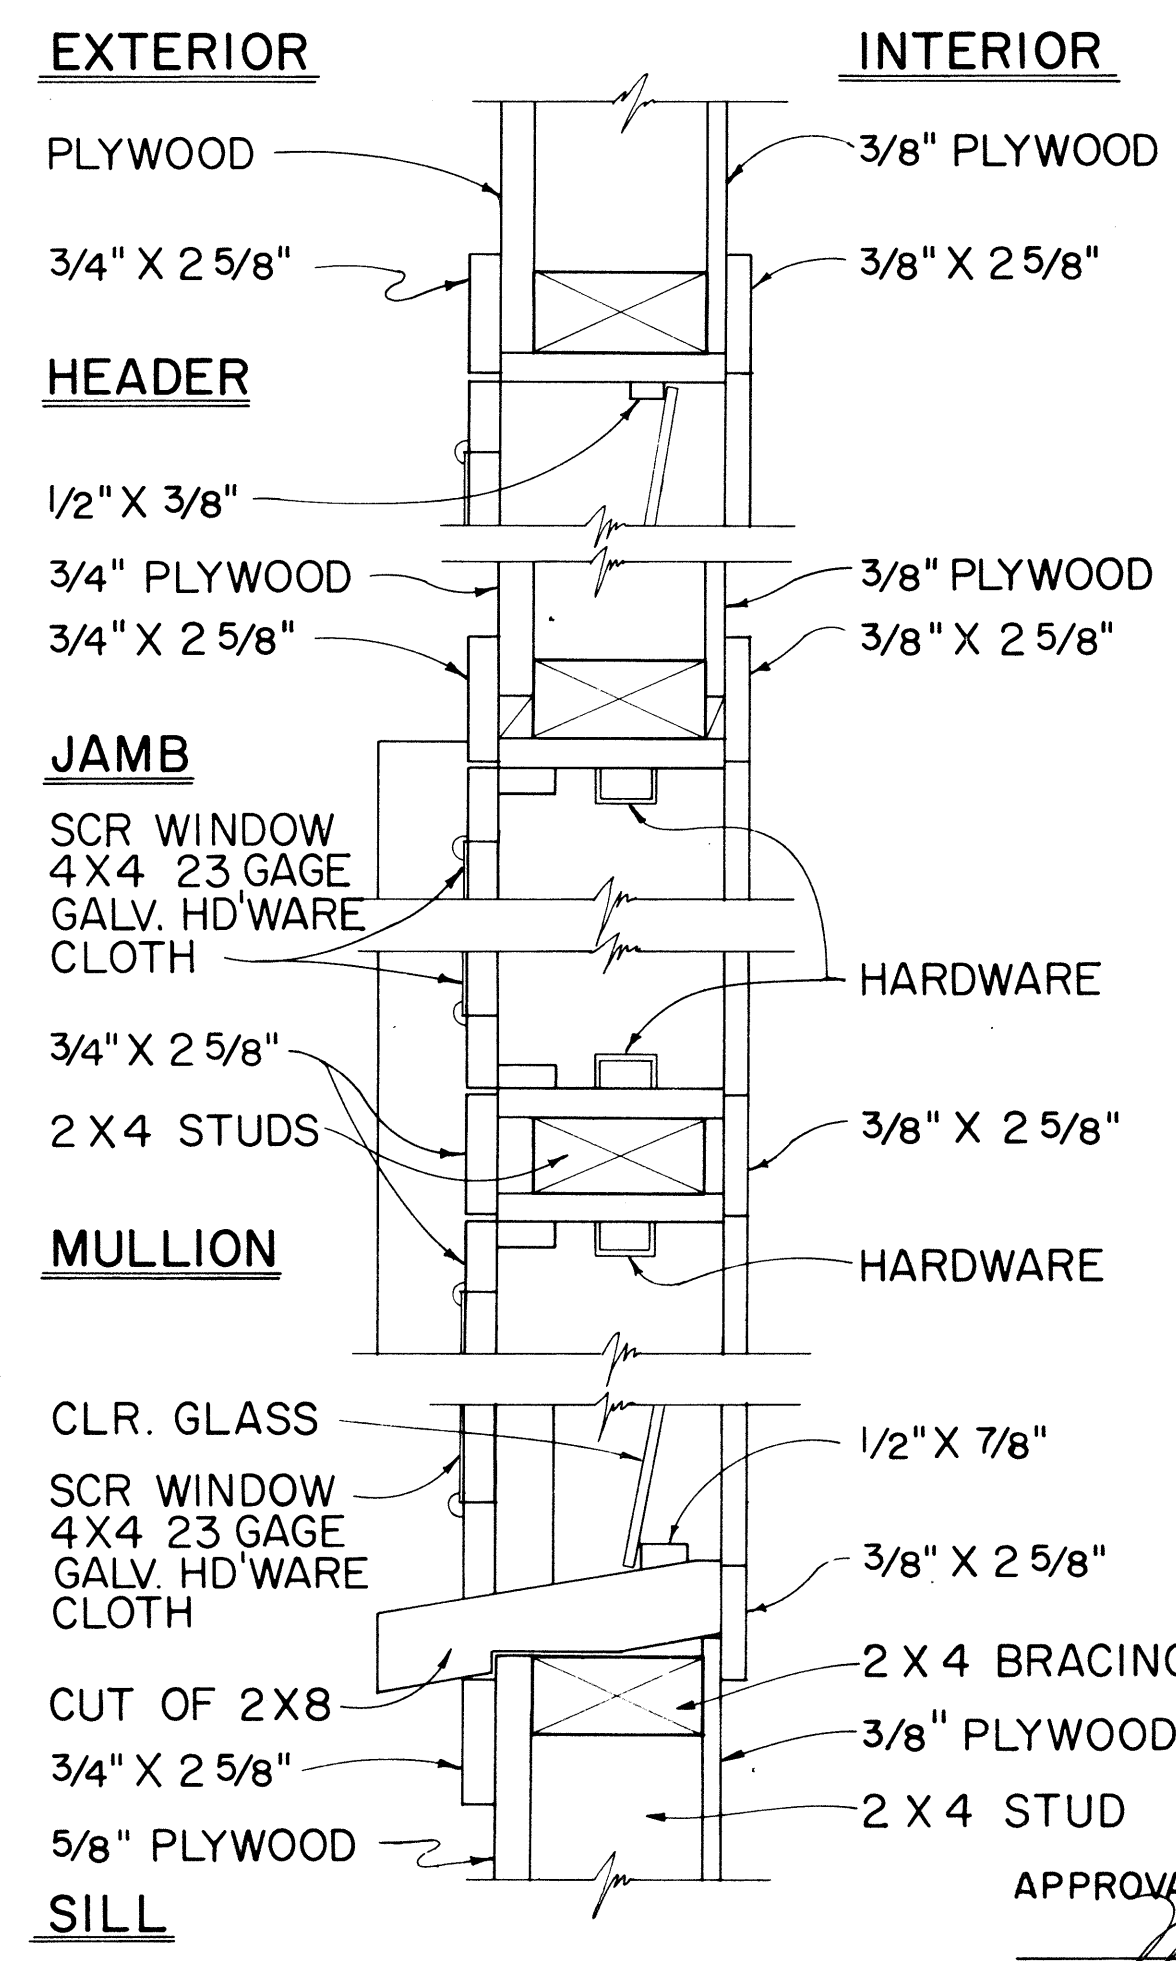

TYPICAL DETAIL JALOUSIES WINDOWS
SCALE: 3" = 1'-0"

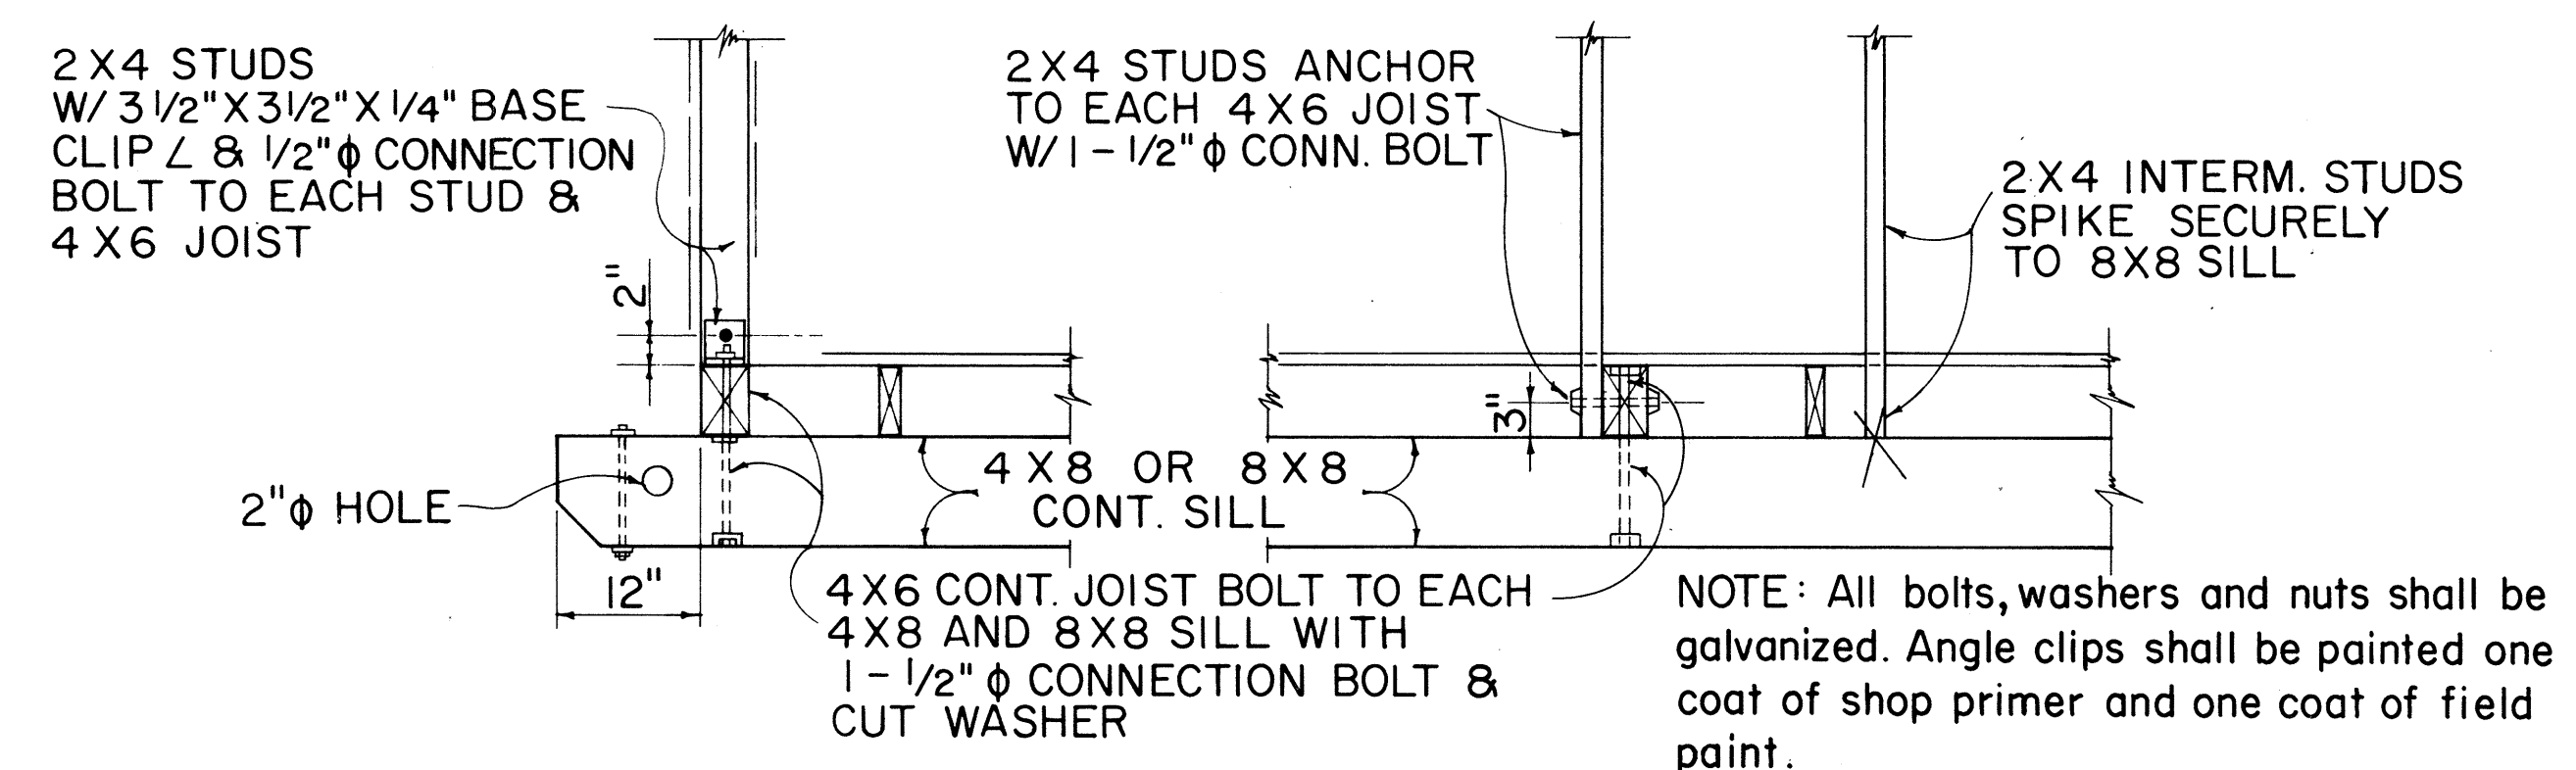

TYPICAL 2 X 4 STUD & 4 X 6 FLOOR JOIST BASE CONNECTION DETAILS

NO.	REVISION	APPROVED BY	DATE

STATE OF HAWAII
DEPARTMENT OF TRANSPORTATION
HIGHWAYS DIVISION

FIELD OFFICE
&
PROJECT SITE LABORATORY

Scale: As Noted