

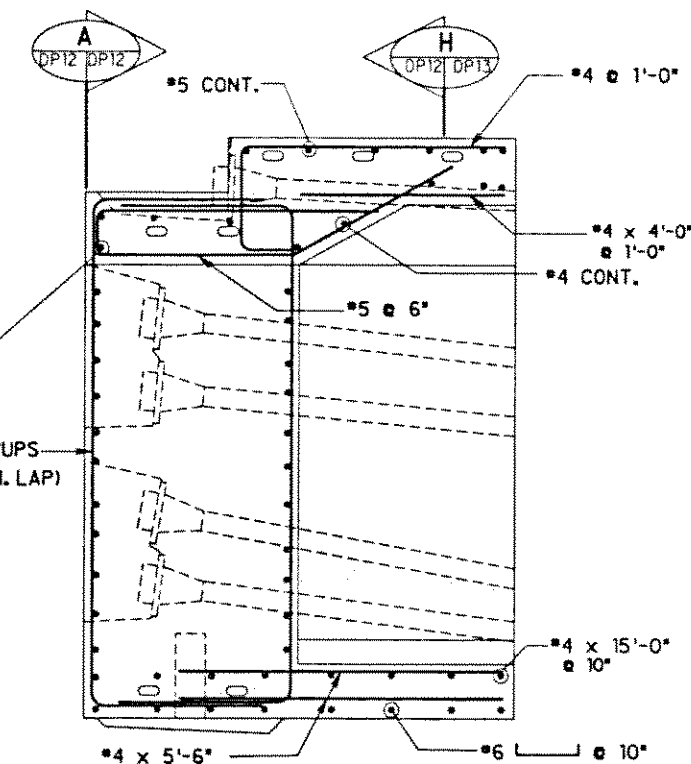
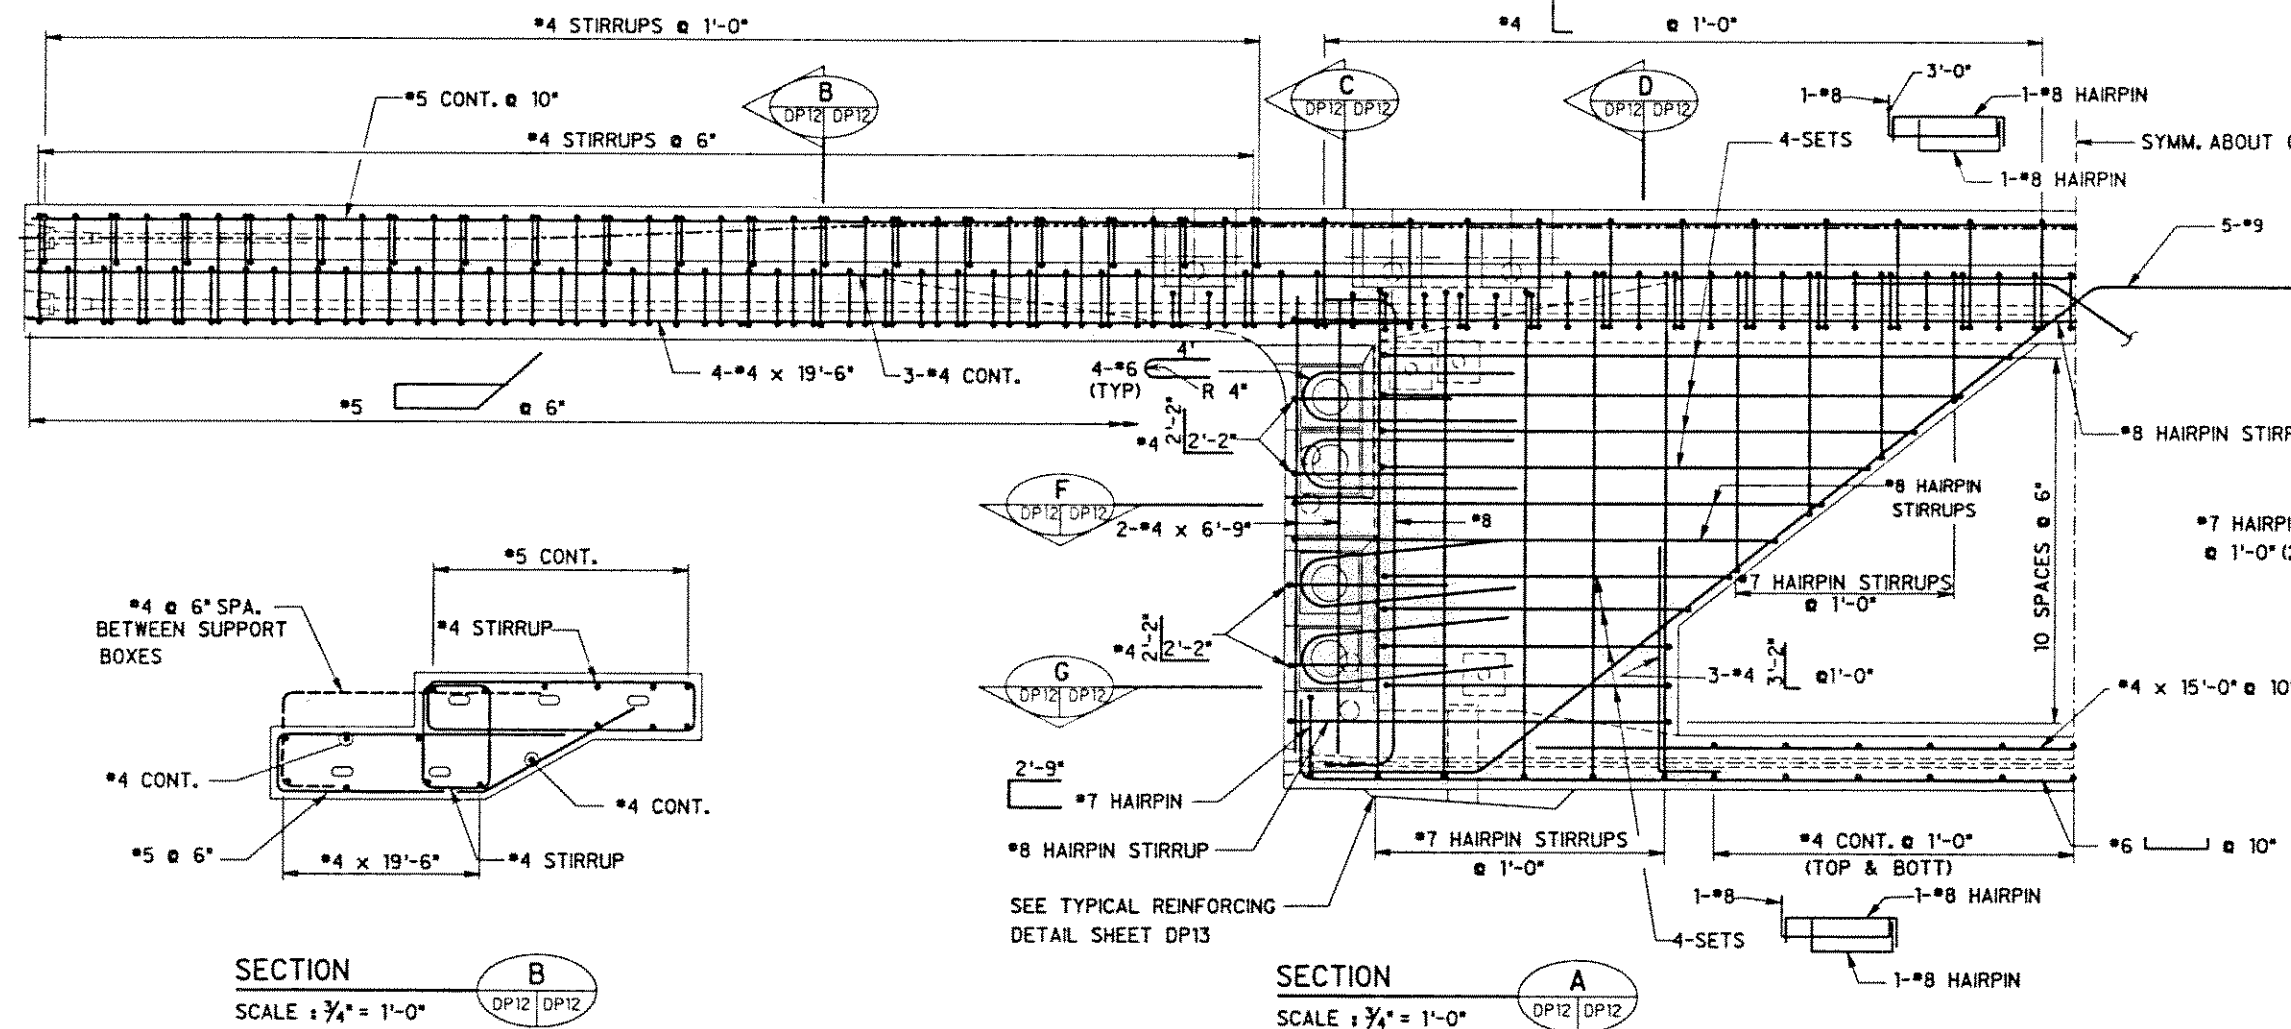


FED. ROAD DIST. NO.	STATE	FED. AID PROJ. NO.	FISCAL YEAR	SHEET NO.	TOTAL SHEETS
HAWAII	HAW.	I-H3-1(57)	1988		

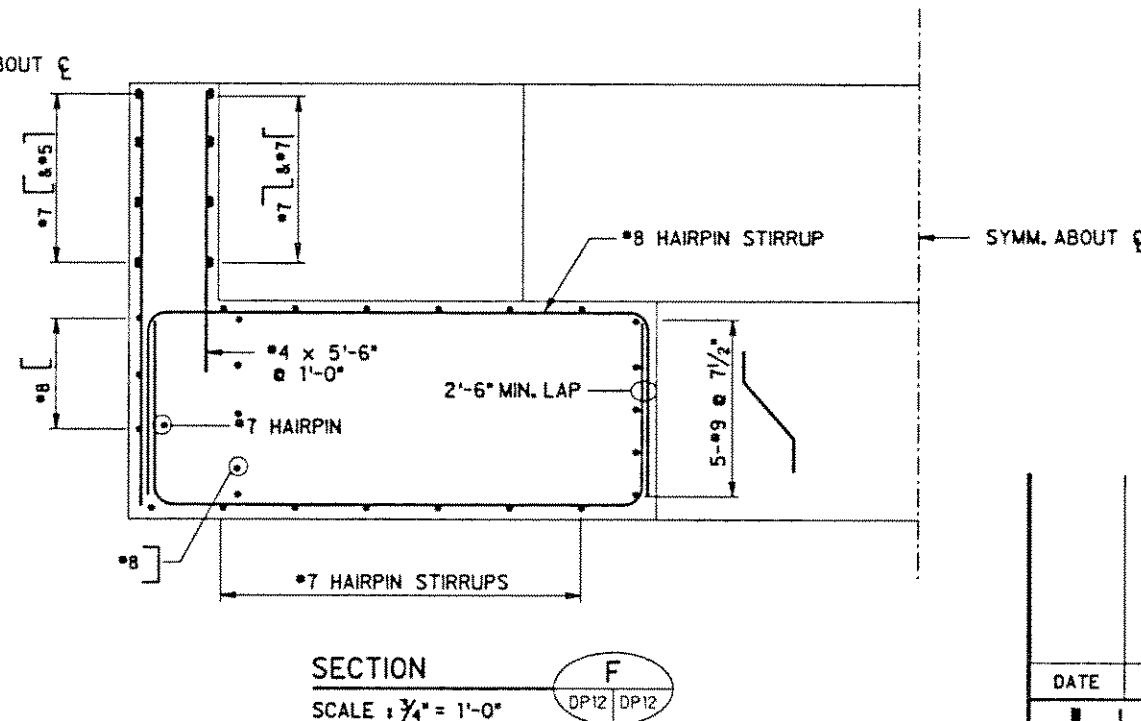

SECTION D
SCALE: $\frac{3}{4}'' = 1'-0''$

NOTE:
1. FOR ADDITIONAL REINFORCING AROUND TENDON ANCHORAGES, SEE SHEET TT1
2. SKEW OF SEGMENT HAS NOT BEEN SHOWN FOR CLARITY

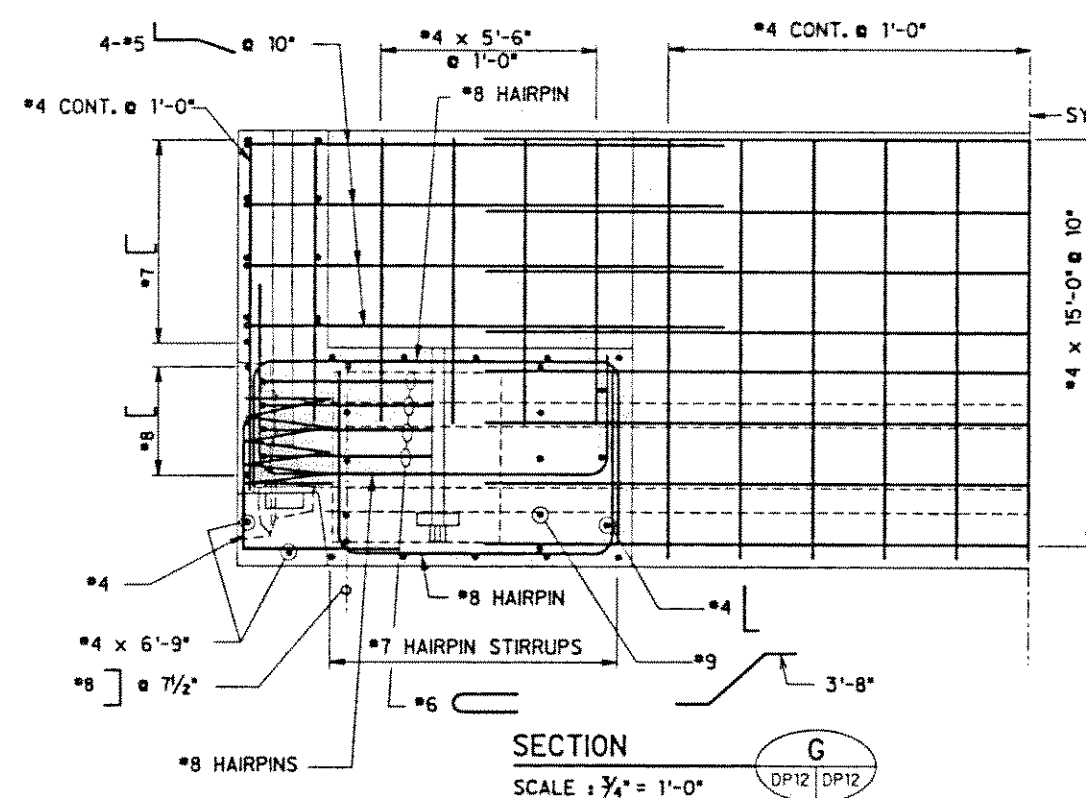

DATE: _____ REVISION: _____
J. MULLER INTERNATIONAL Libby Engineers


STATE OF HAWAII
DEPARTMENT OF TRANSPORTATION
HIGHWAYS DIVISION
ABUTMENT 1 SEGMENT
REINFORCING - I
OUTBOUND STRUCTURE
INTERSTATE ROUTE H-3
F.A.I. PROJECT No. I-H3-1(57)
F.A.I. PROJECT No. I-H3-1(58)
SCALE: AS NOTED DATE: JUN, 1990
SHEET No. DP16 OF SHEETS



THIS WORK WAS PREPARED BY ME OR UNDER MY SUPERVISION

[illegible]

H	
DP16	DP17

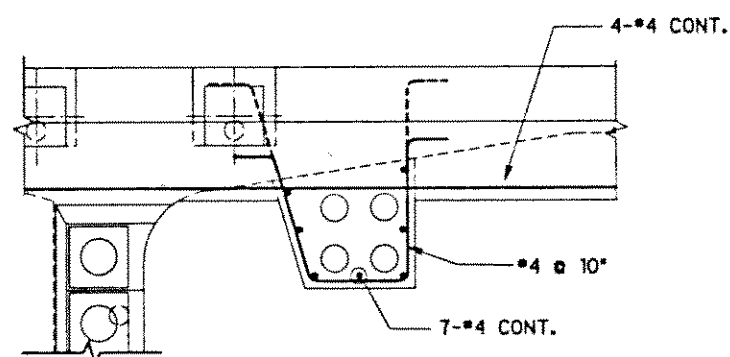

Technical drawing of a rectangular reinforced concrete structure, likely a wall or partition, showing reinforcement details. The drawing includes a plan view at the top and a section view below. Key components labeled include:

- #7 HAIRPIN
- #5 CONT.
- #4 CONT.
- #5 @ 6"
- #8 HAIRPIN STIRRUP
- #4 x 19'-6"
- #4
- #4 x 6'-9"
- #8 HAIRPIN STIRRUP
- #7 HAIRPIN
- #6 @ 10"
- #5 CONT.
- #4 CONT.
- 4 SETS @ 10" I.F.
- 4 SETS @ 10" O.F.
- #5 SPIRAL TYP. EACH 12-0.6" STRAND ANCHOR

Dimensions and other specifications shown include:

- 2'-6"
- 3'-8"
- 10" O.F.
- 3'-0"
- 2'-0"
- 2'-0"

C
DP16 DP17



SHEET No. DP17 OF SHEETS

DATE	REVISION	
 J. MULLER INTERNATIONAL	 Libby Engineers	