




FED. ROAD DIST. NO.	STATE	FED. AID PROJ. NO.	FISCAL YEAR	SHEET NO.	TOTAL SHEETS
HAWAII	HAW.	I-H3-1(57)	1988		

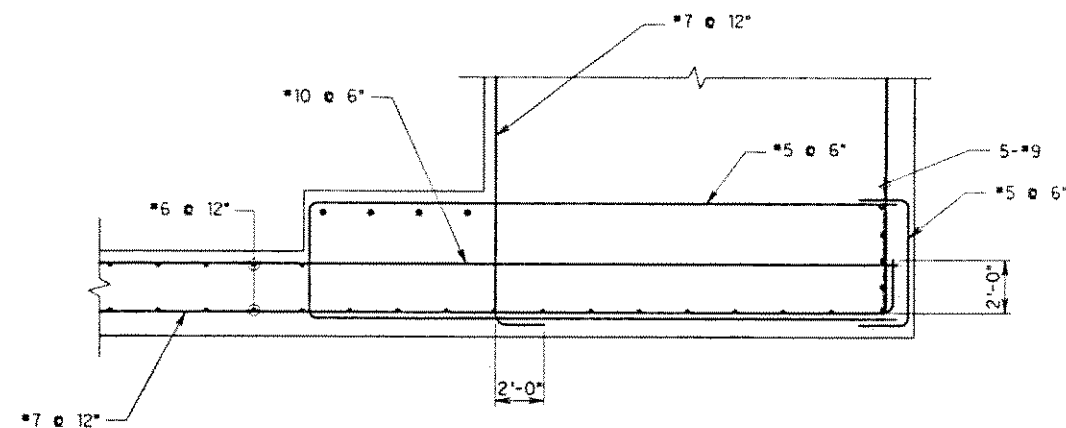

SECTION B
SCALE 1/2" = 1'-0"

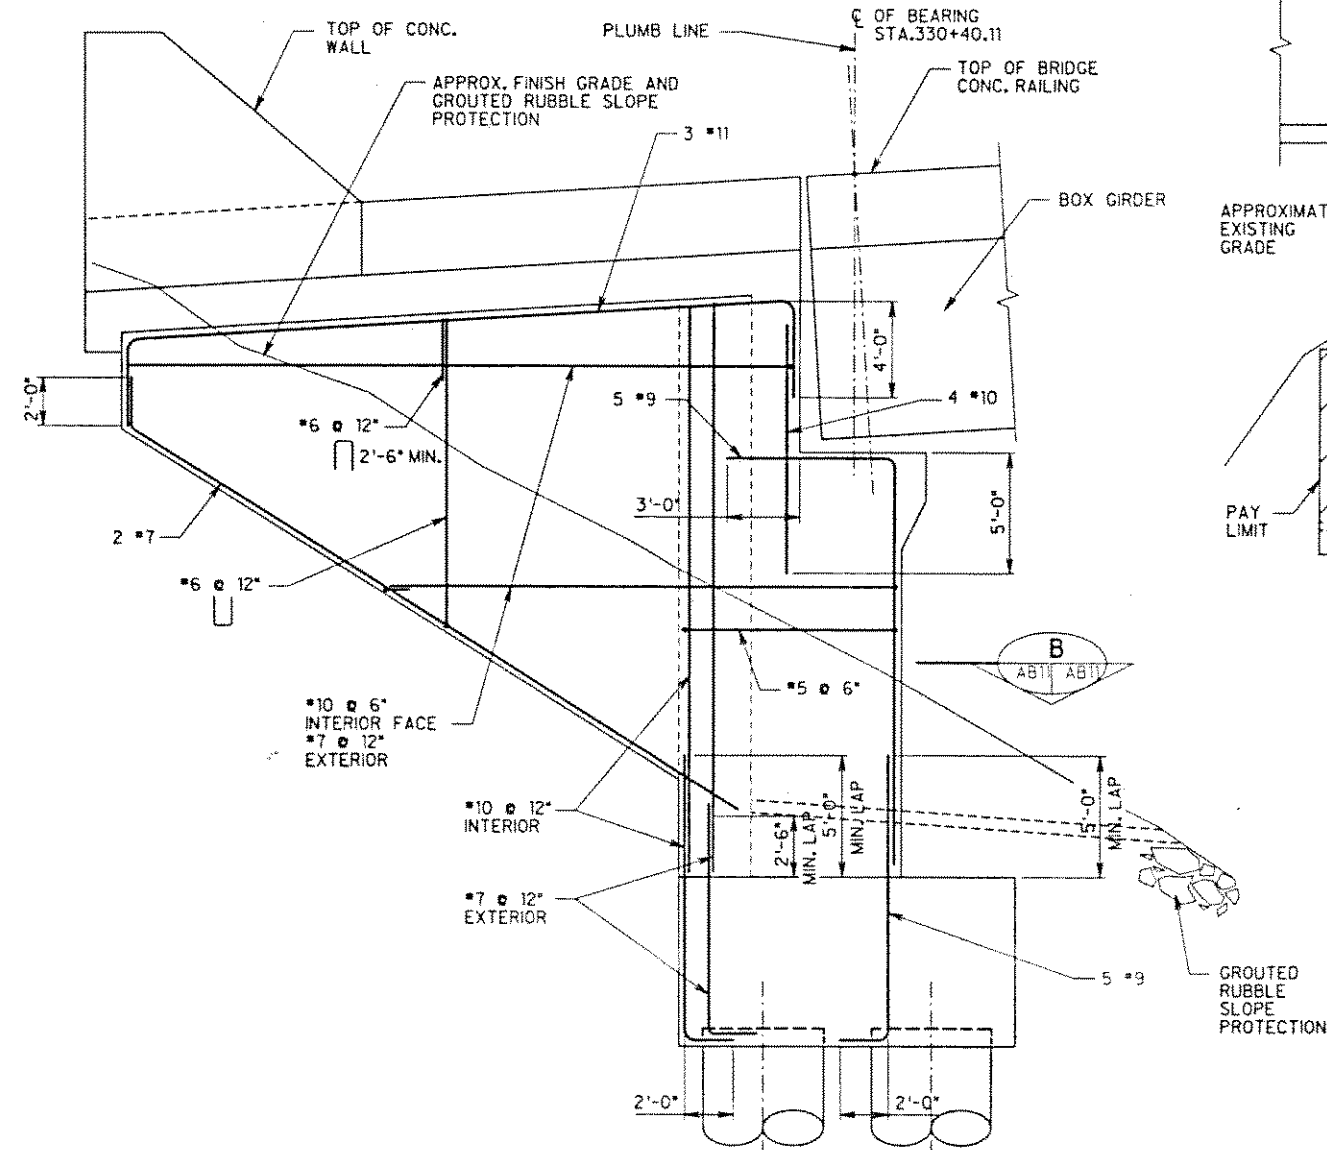


WALL ELEVATION ABUTMENT NO. 2
SCALE 1/4" = 1'-0"

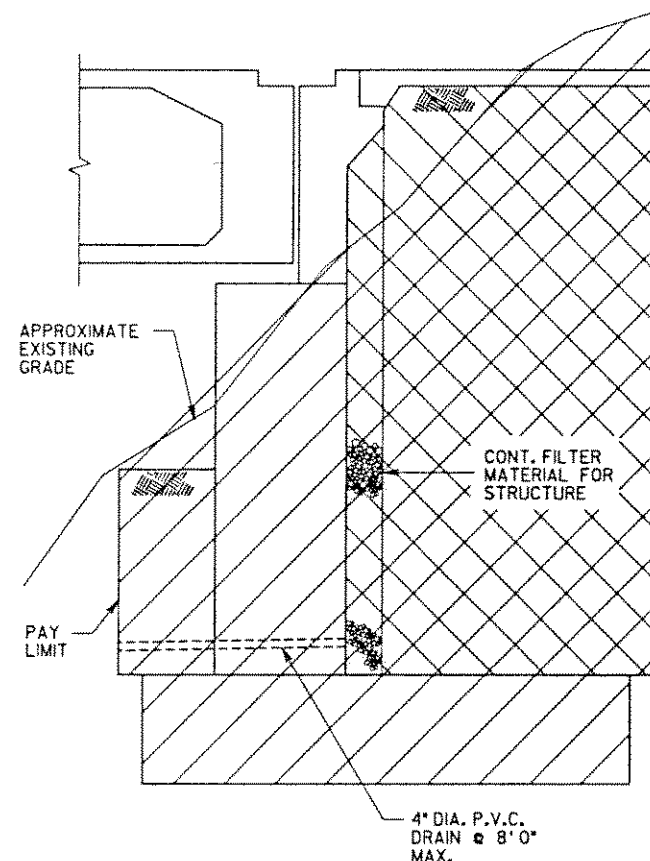


STRUCTURE EXCAVATION
STRUCTURE BACKFILL

PAYLIMITS AT ABUTMENTS NO. 1
AND RETAINING WALL
NOT TO SCALE

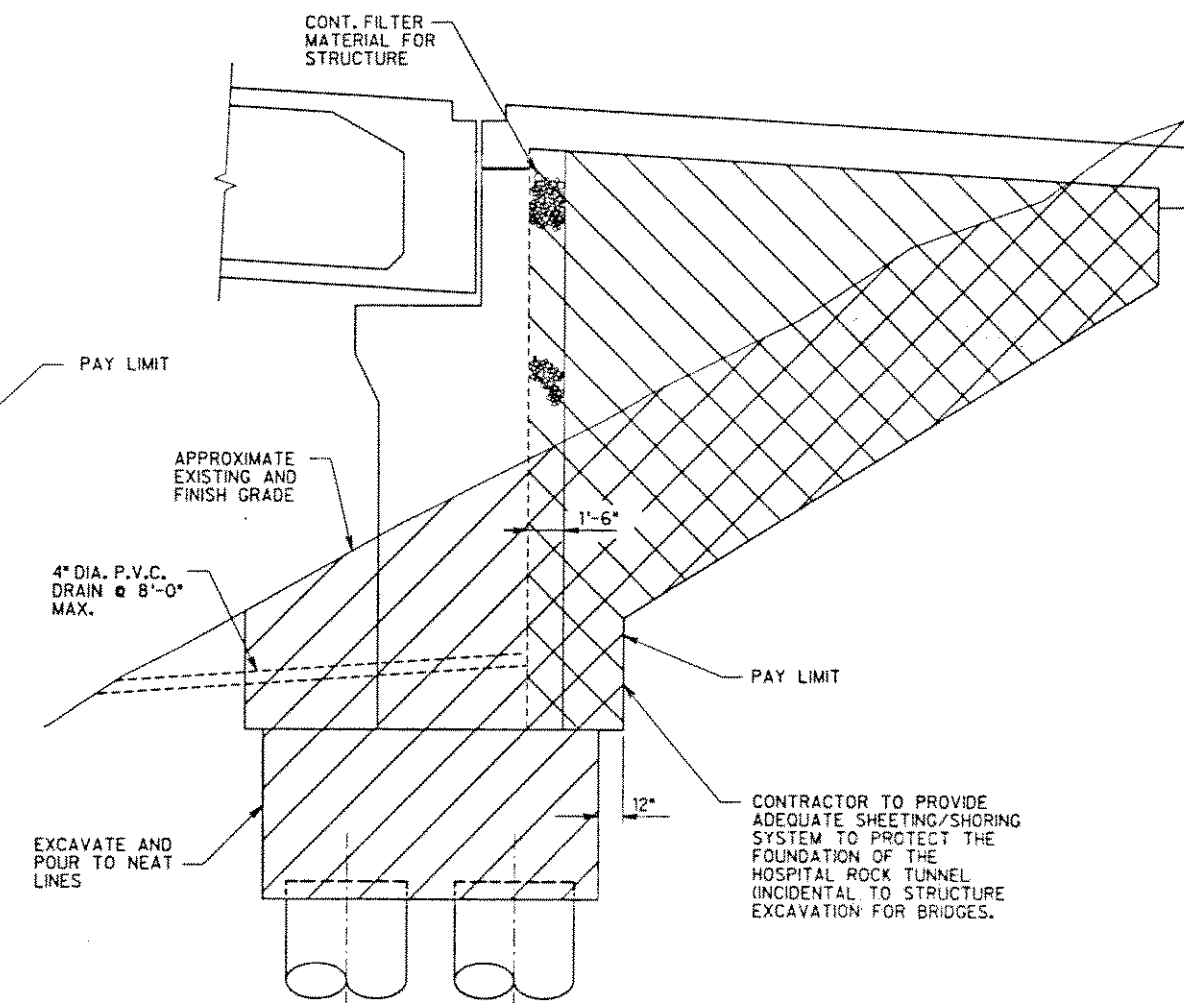

STRUCTURE EXCAVATION
STRUCTURE BACKFILL

PAYLIMITS AT ABUTMENTS NO. 2
NOT TO SCALE

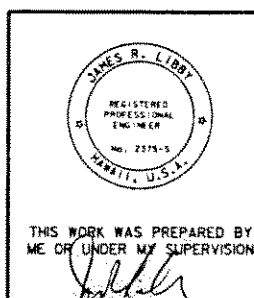

09/30/91 UPDATED DRAWING.
DATE REVISION
J. MULLER INTERNATIONAL E Libby Engineers

STATE OF HAWAII
DEPARTMENT OF TRANSPORTATION
HIGHWAYS DIVISION
WING WALL SECTIONS
AND PAYLIMITS
INTERSTATE ROUTE H-3
F.A.I. PROJECT No. I-H3-1(57)
F.A.I. PROJECT No. I-H3-1(58)
SCALE: AS NOTED DATE JUL 1990
SHEET No. AB11 OF SHEETS