




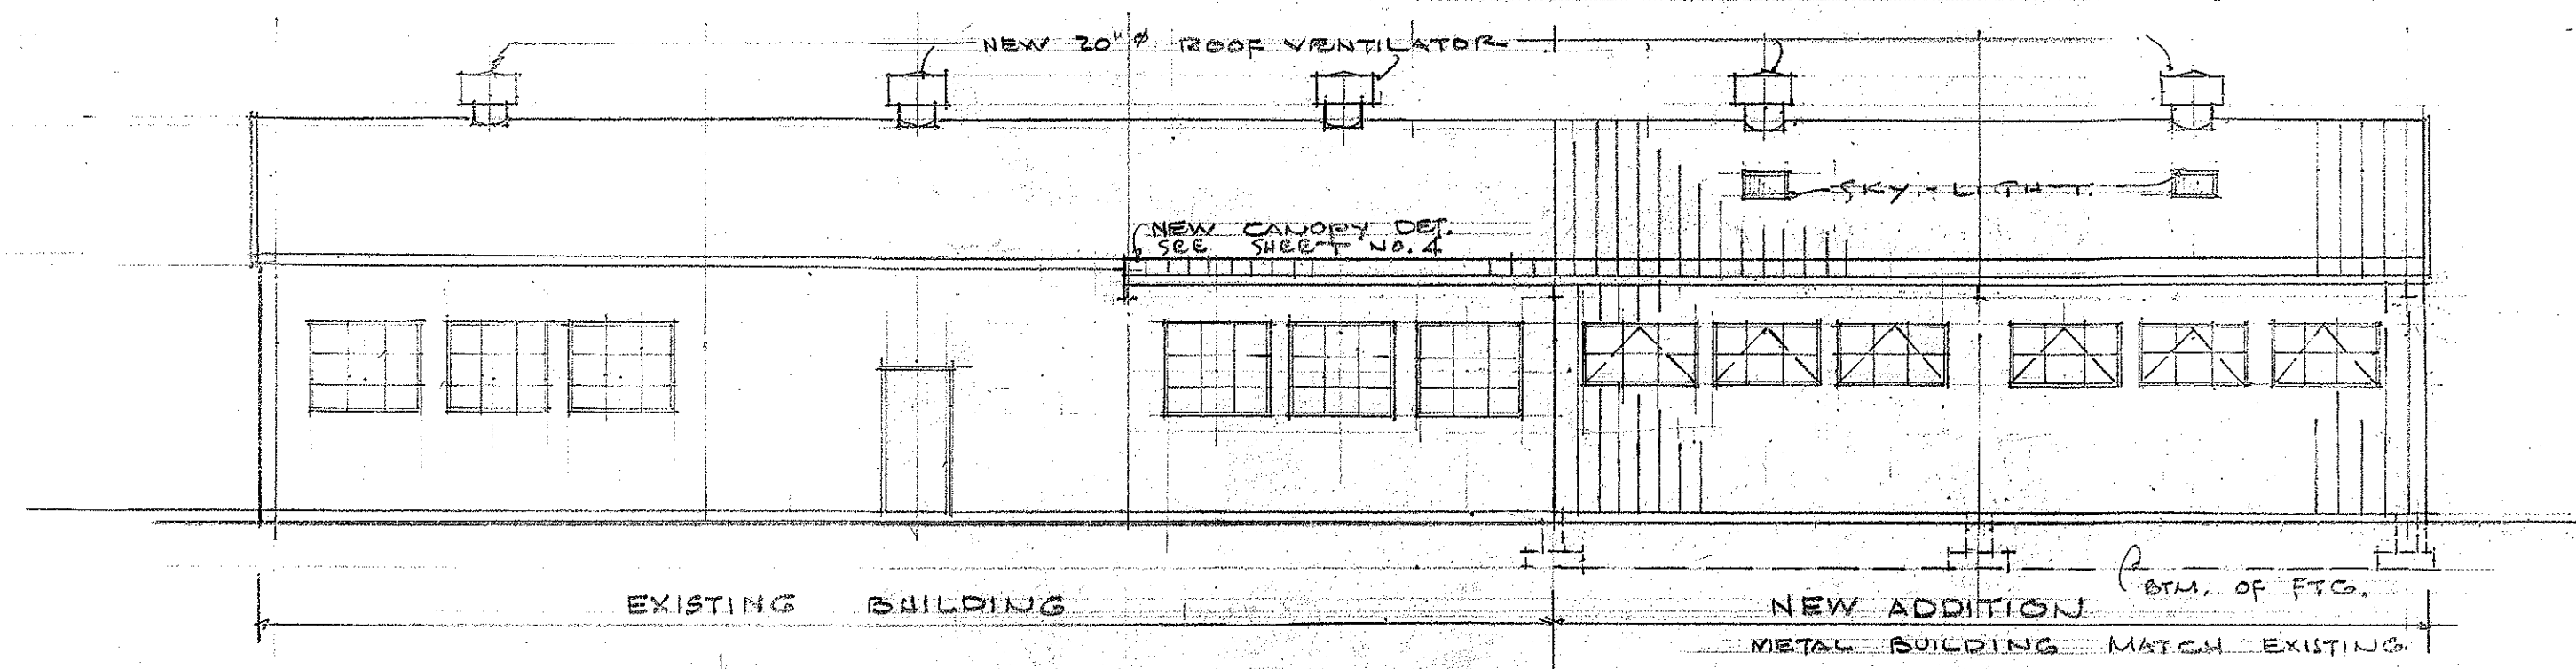


EWA ELEVATION
SCALE 1/8" = 1'-0"

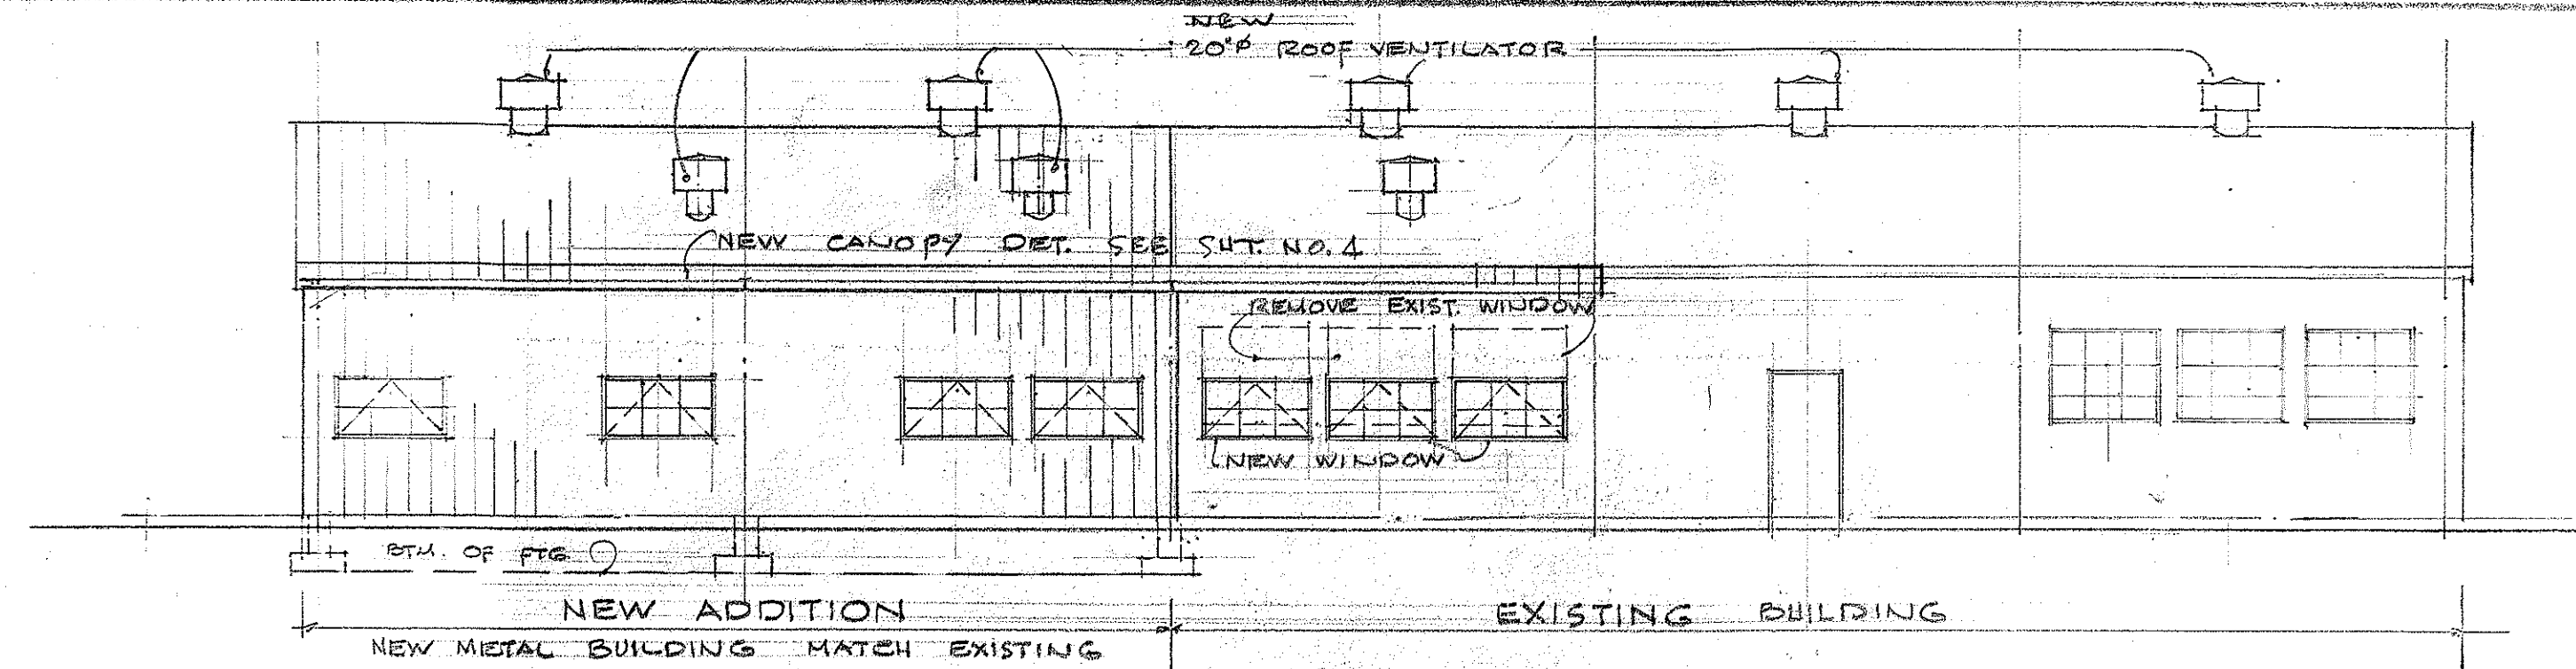

WAIKIKI ELEVATION
SCALE 1/8" = 1'-0"

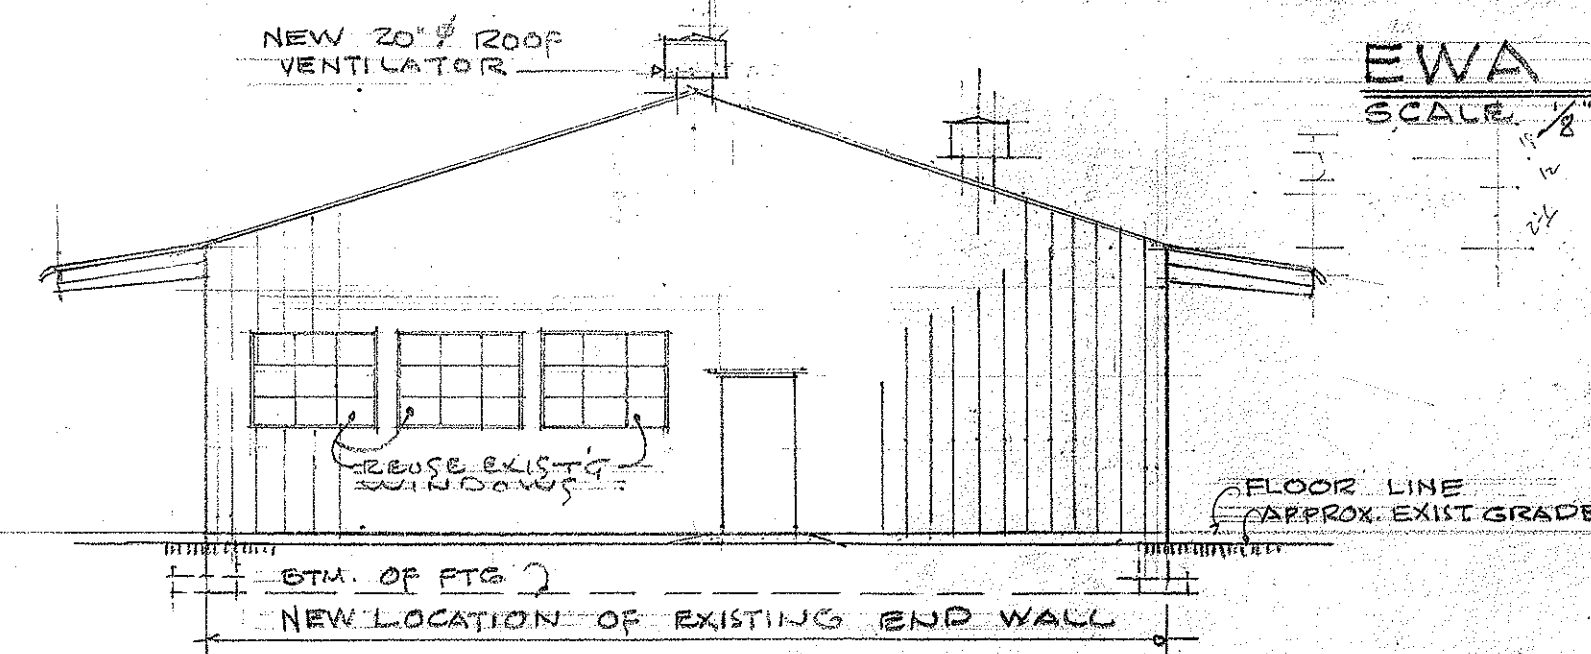

MAKAI ELEVATION
SCALE 1/8" = 1'-0"

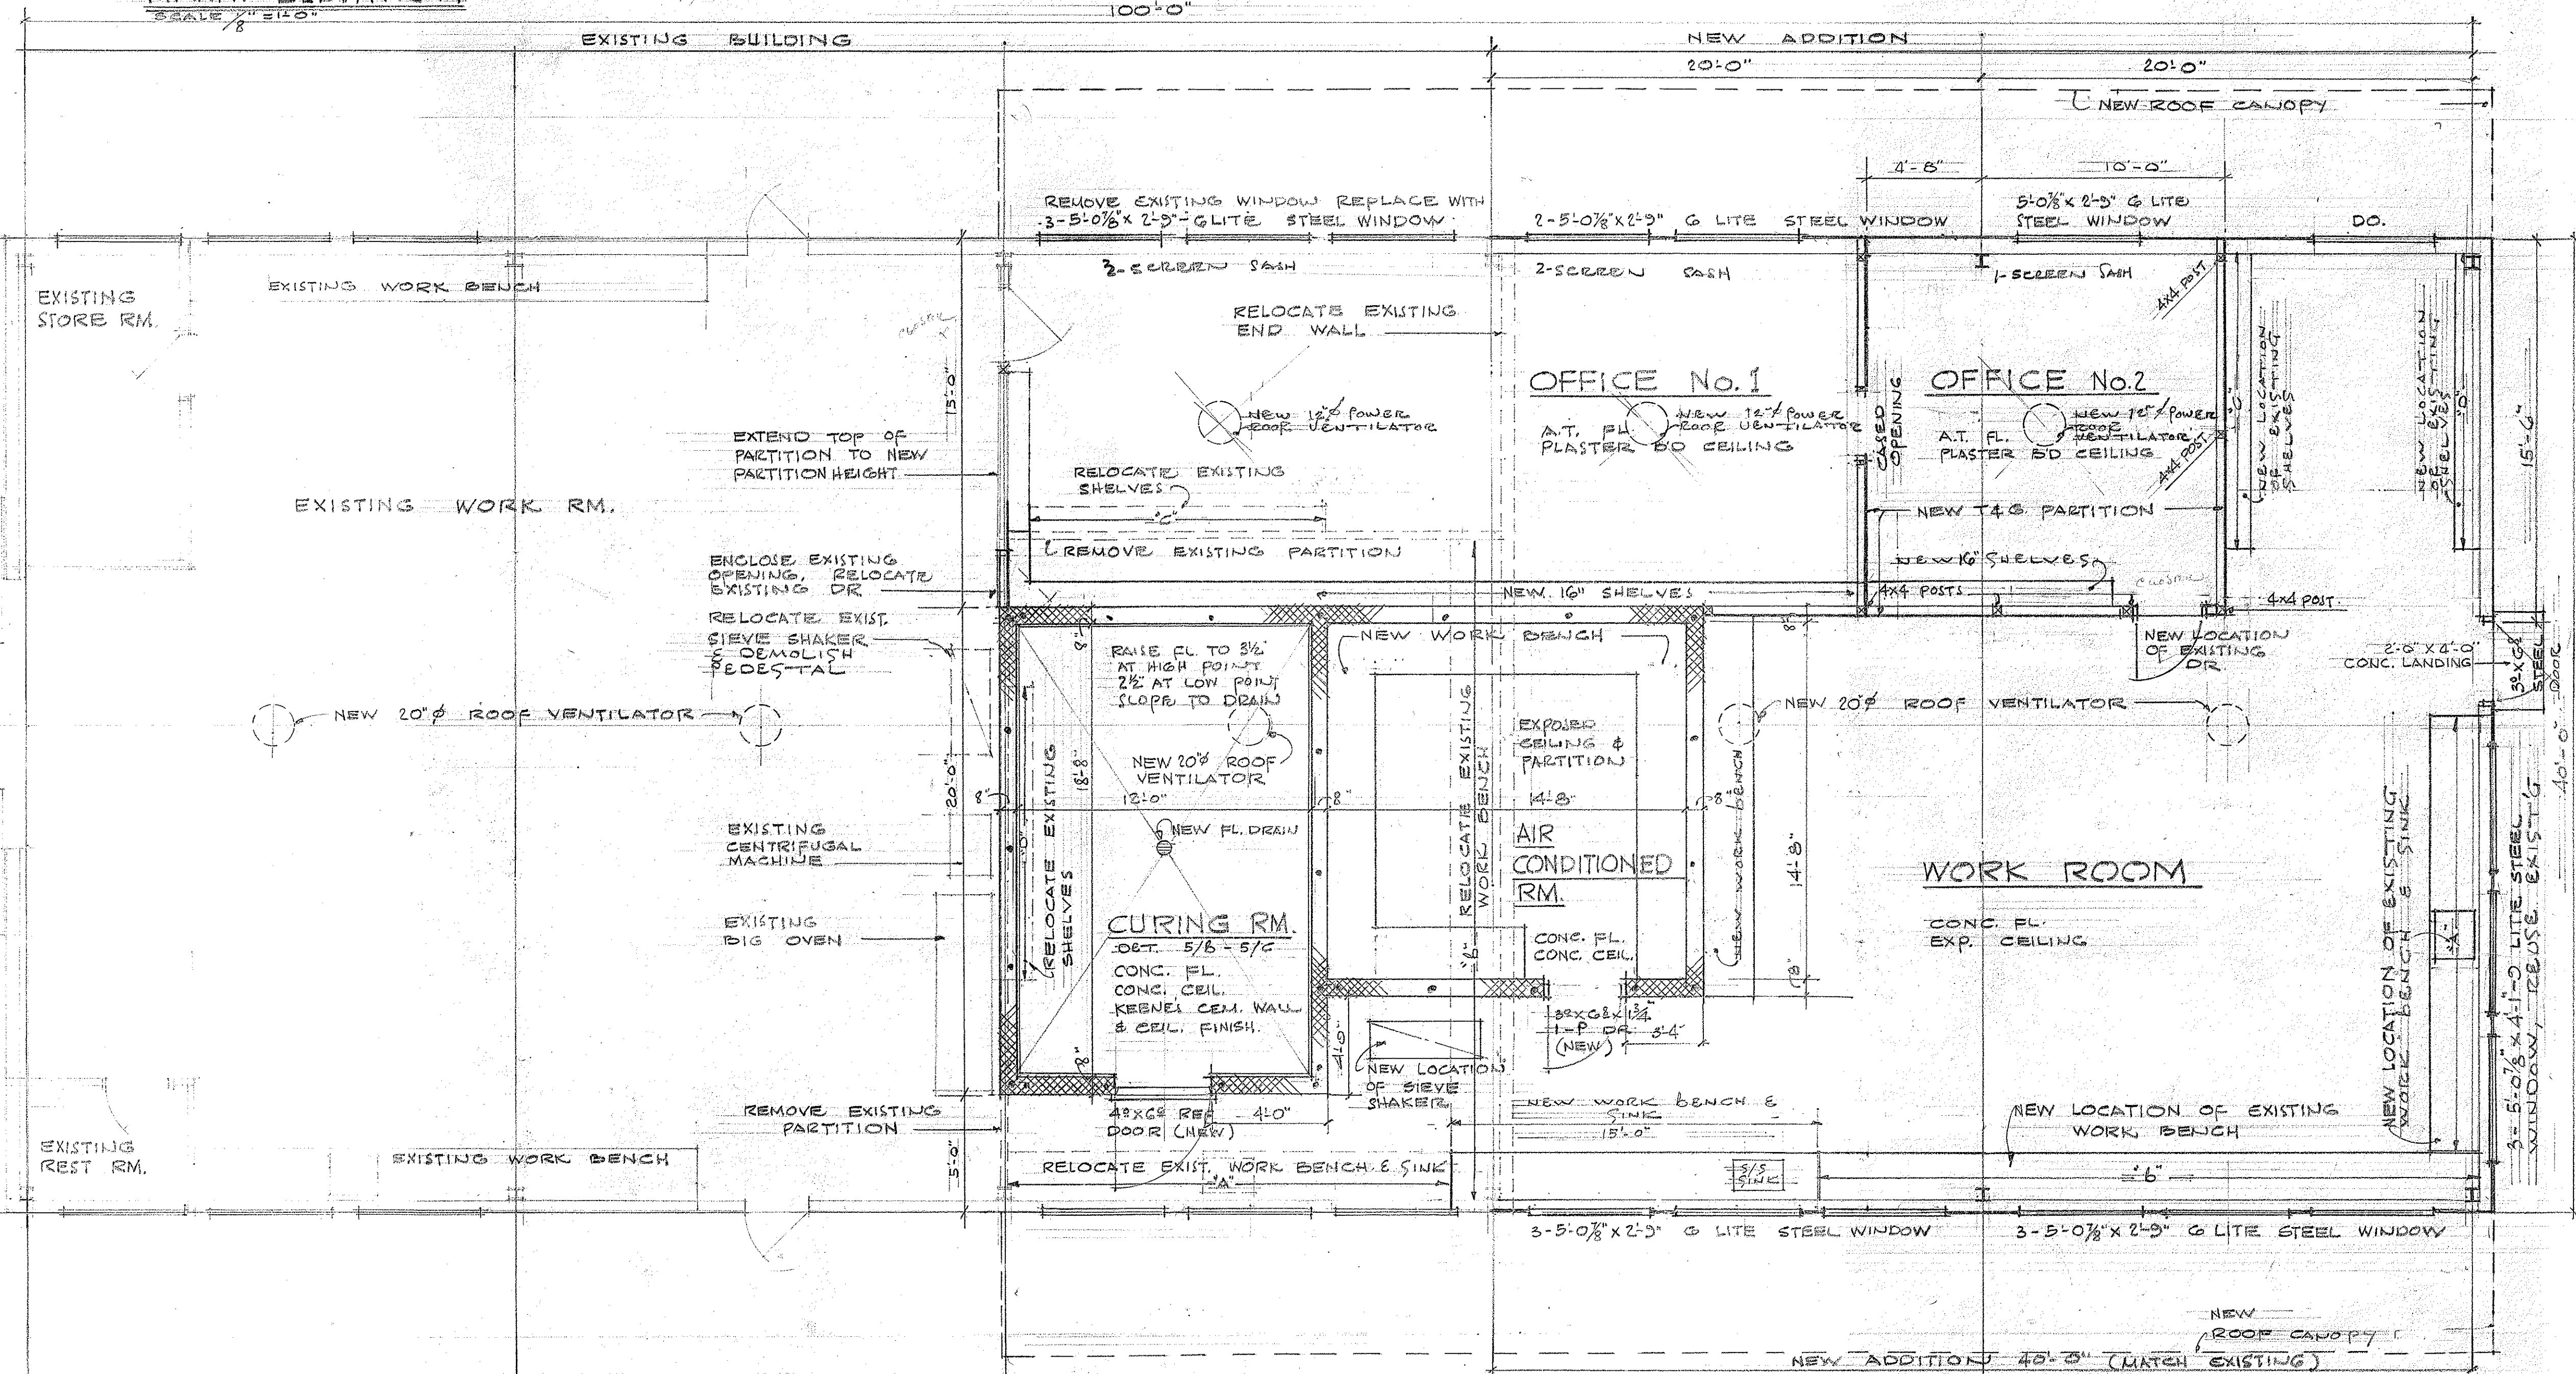

FLOOR PLAN
SCALE 1/4" = 1'-0"

GEN. NOTES.
ALL NEW SHELVES & WORK BENCHES SHALL MATCH EXISTING.
SIEVE SHAKER FOUNDATION SHALL MATCH EXISTING.
LOCATE AIR CONDITION CONDENSER UNIT ON AIR CONDITIONED RM.
CEILING SLAB.

TERRITORIAL HIGHWAY DEPARTMENT
TERRITORY OF HAWAII
**ADDITION TO
TESTING LABORATORY**
AT THE
HONOLULU MAINTENANCE YARD
OF THE
TERRITORIAL HIGHWAY DEPARTMENT
TERRITORY OF HAWAII
JUNE 14, 1957

SHEET NO. 2 OF 3 SHEETS
D.P.W. JOB NO. 5923