




FED. ROAD DIST. NO.	STATE	PROJ. NO.	FISCAL YEAR	SHEET NO.	TOTAL SHEETS
HAWAII	HAW.	Hwy-0-05-76	1979	3	6

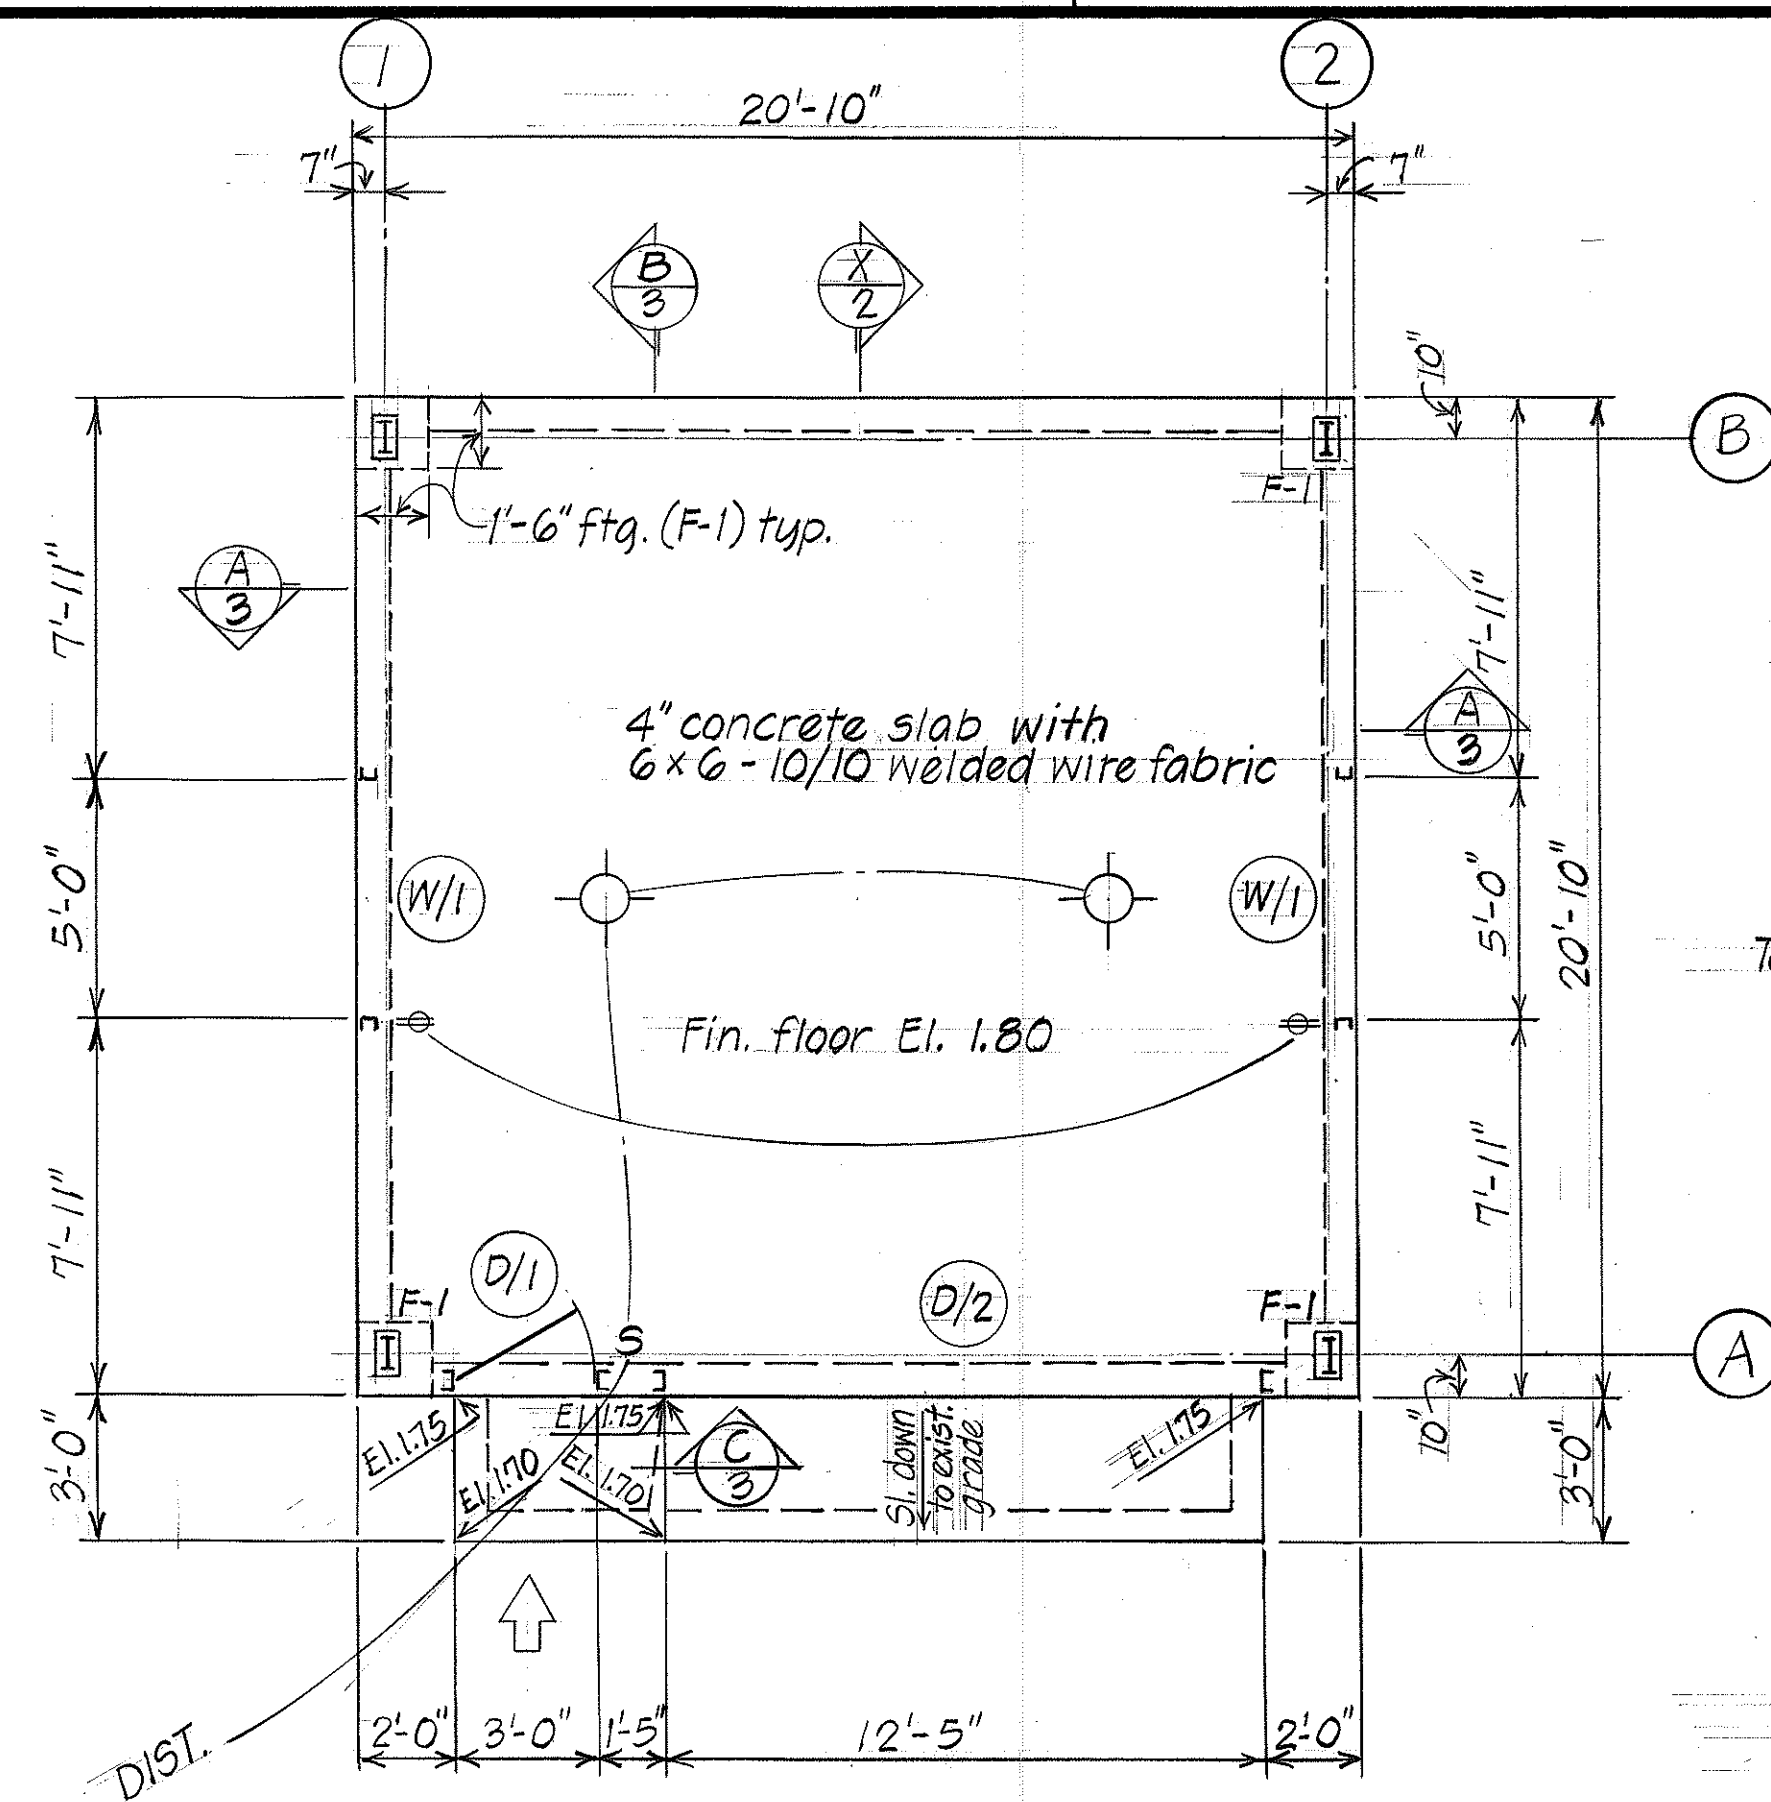


FLOOR PLAN
Scale: 1/4" = 1'-0"

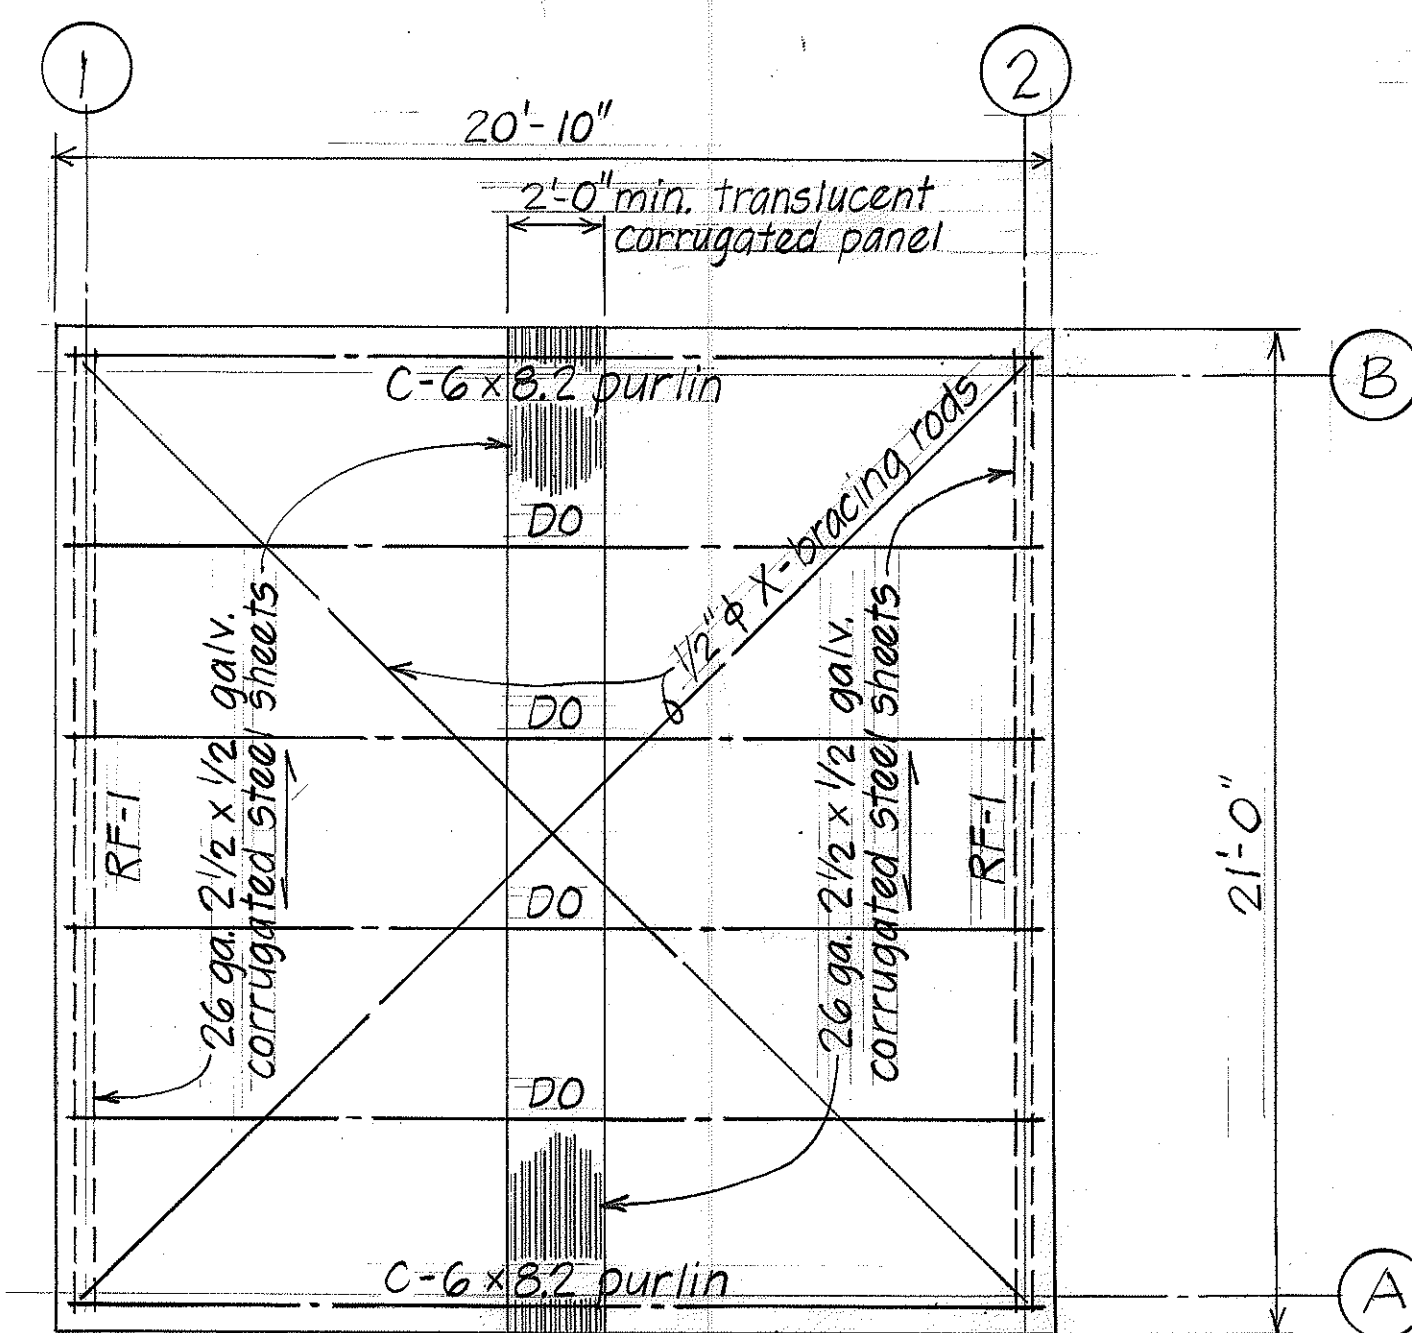


ROOF FRAMING PLAN
Scale: 1/4" = 1'-0"

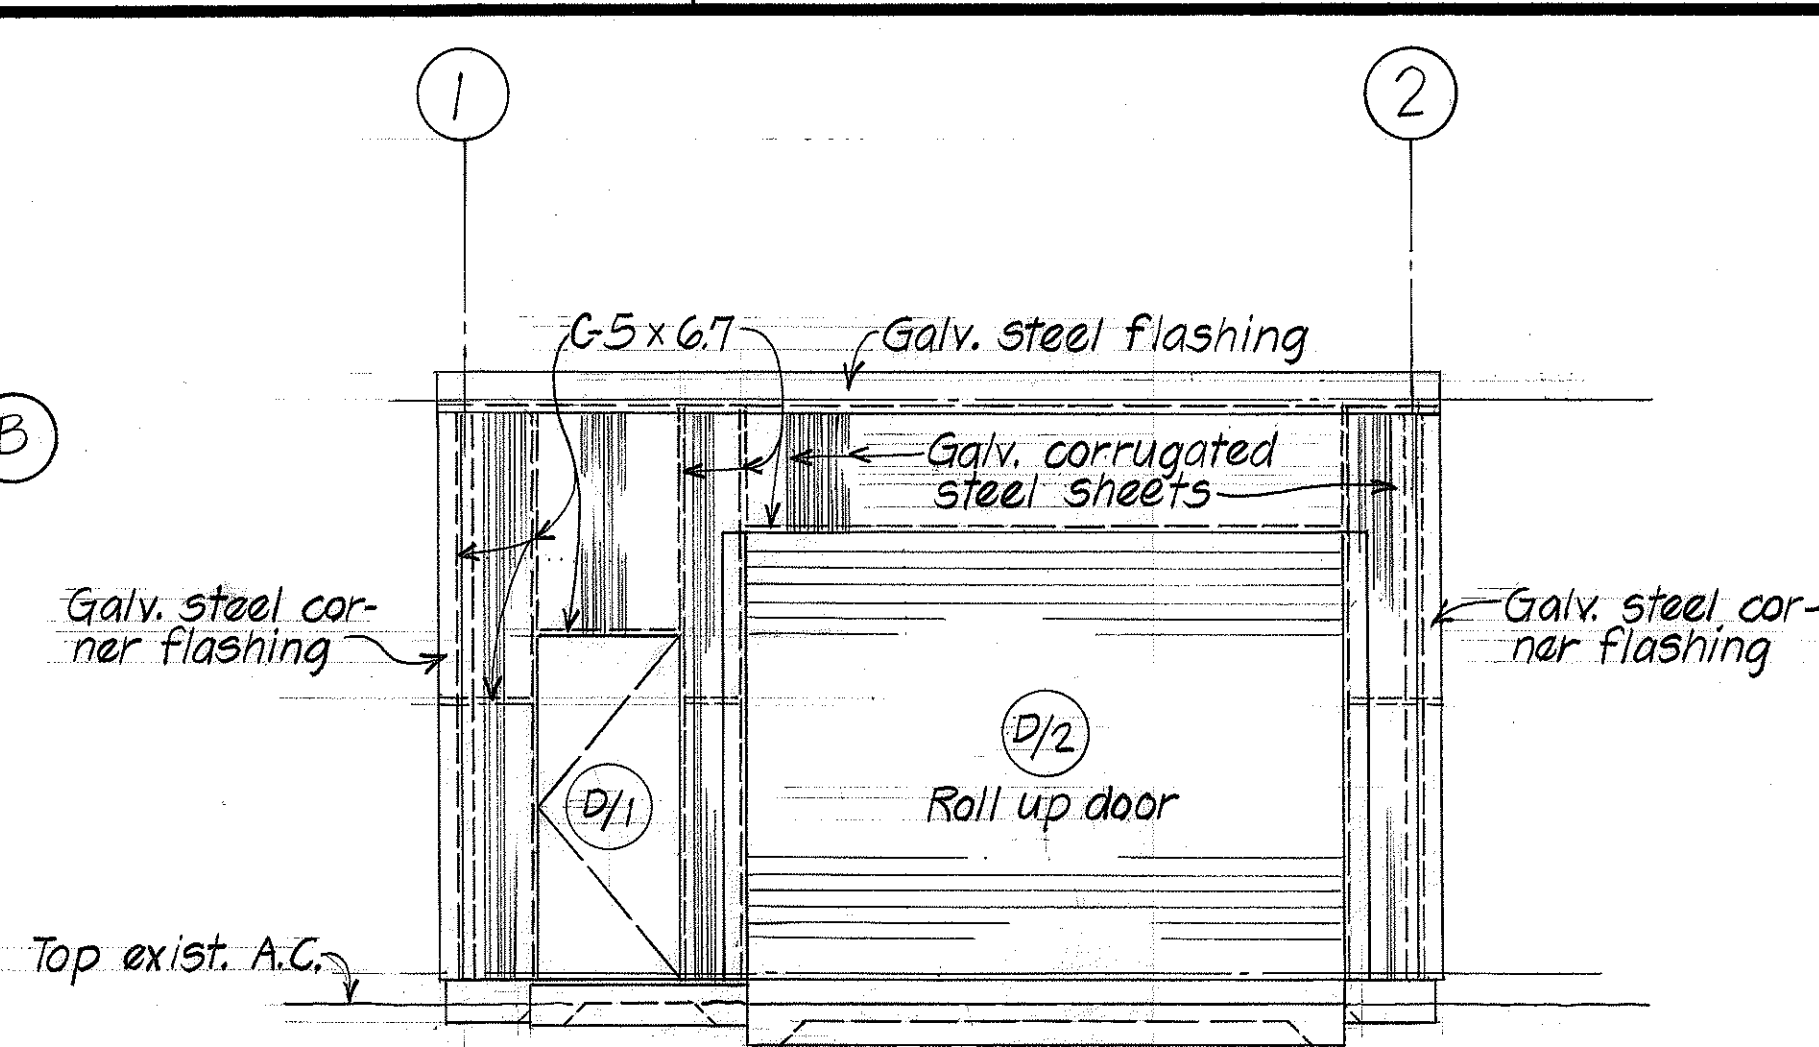


FRONT ELEVATION
Scale: 1/4" = 1'-0"

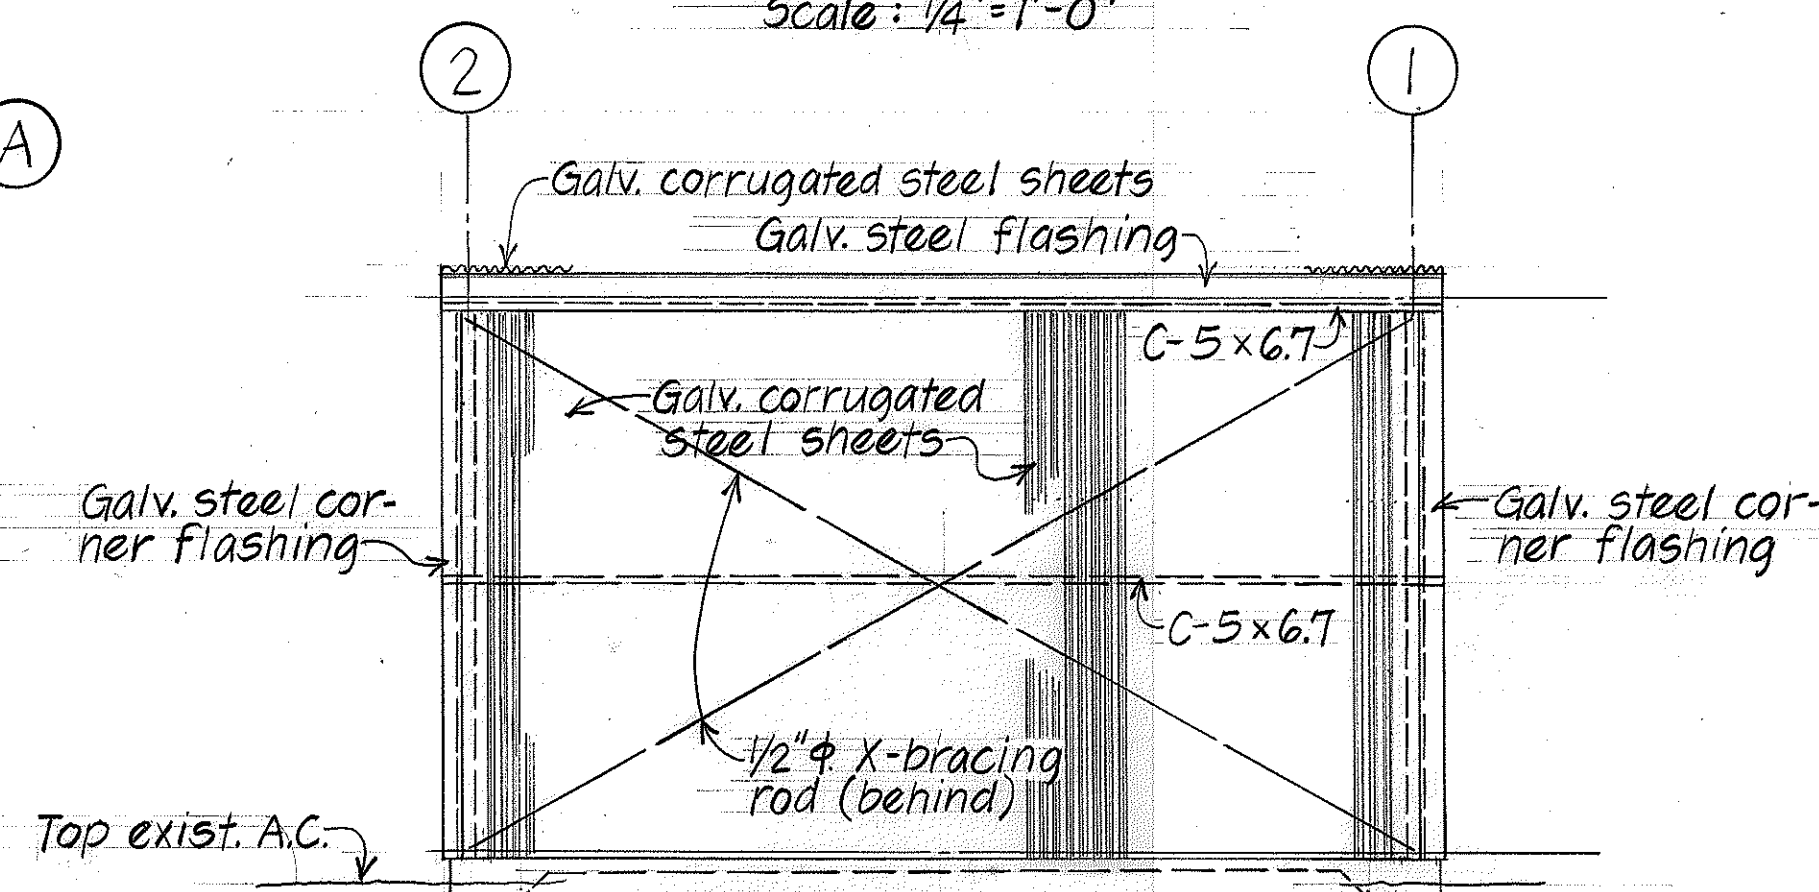

REAR ELEVATION
Scale: 1/4" = 1'-0"

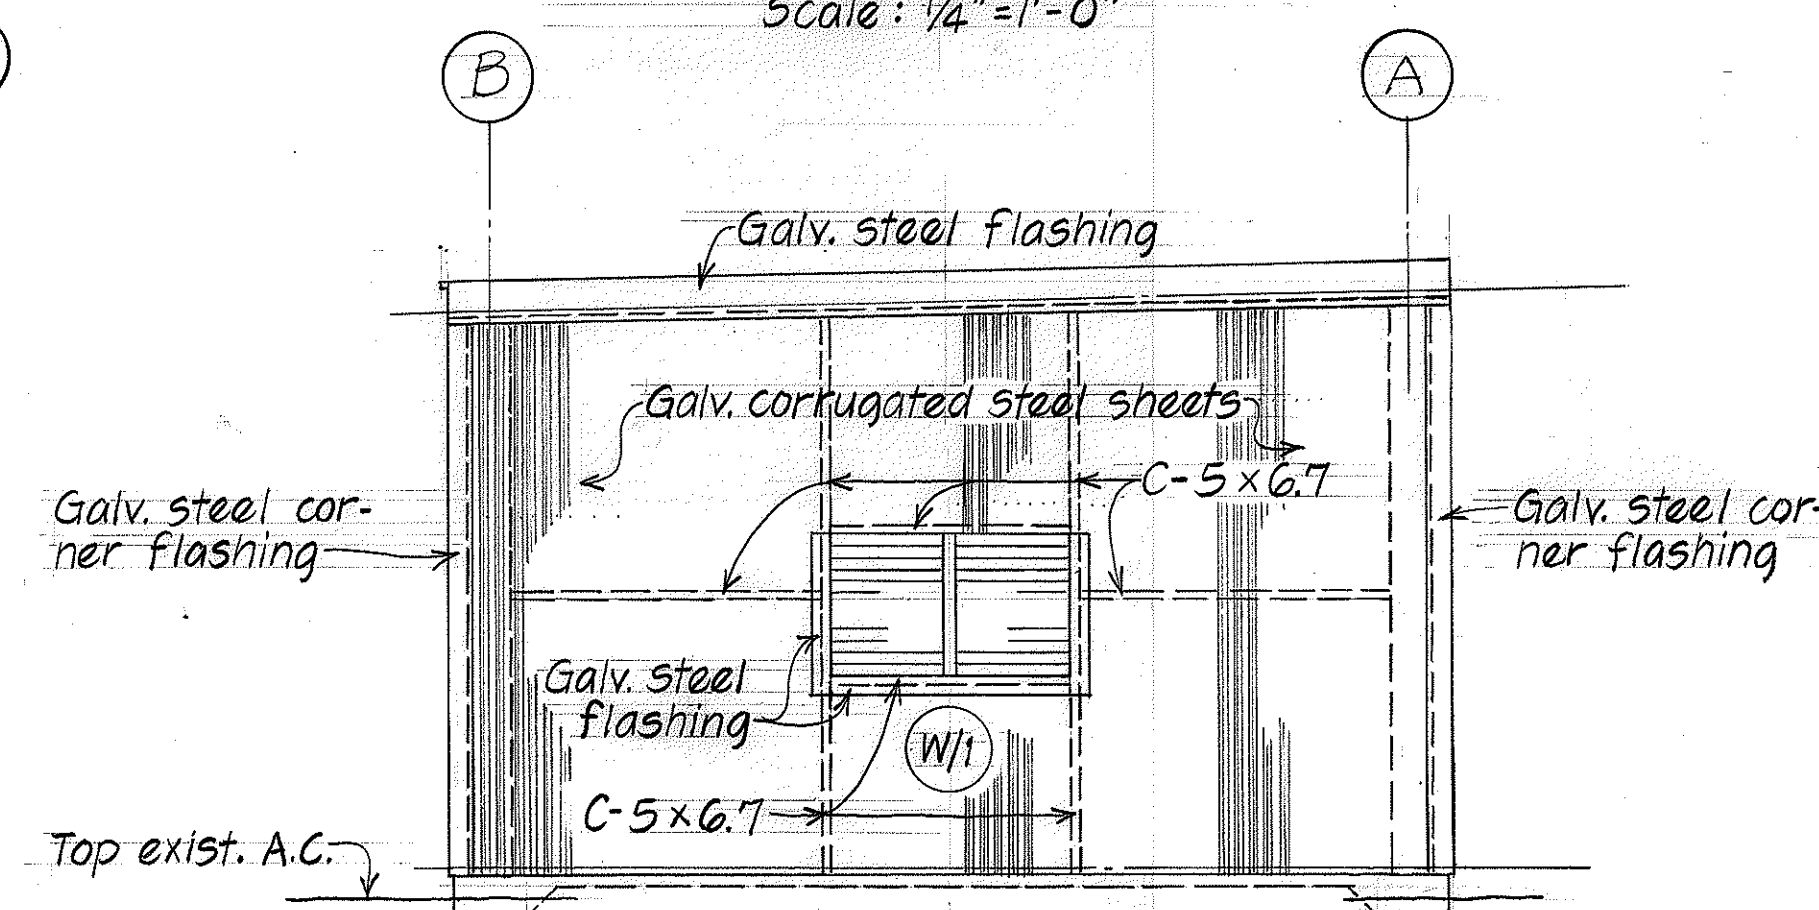

LEFT ELEVATION
RIGHT ELEVATION (SIMILAR EXCEPT OPPOSITE HAND)
Scale: 1/4" = 1'-0"

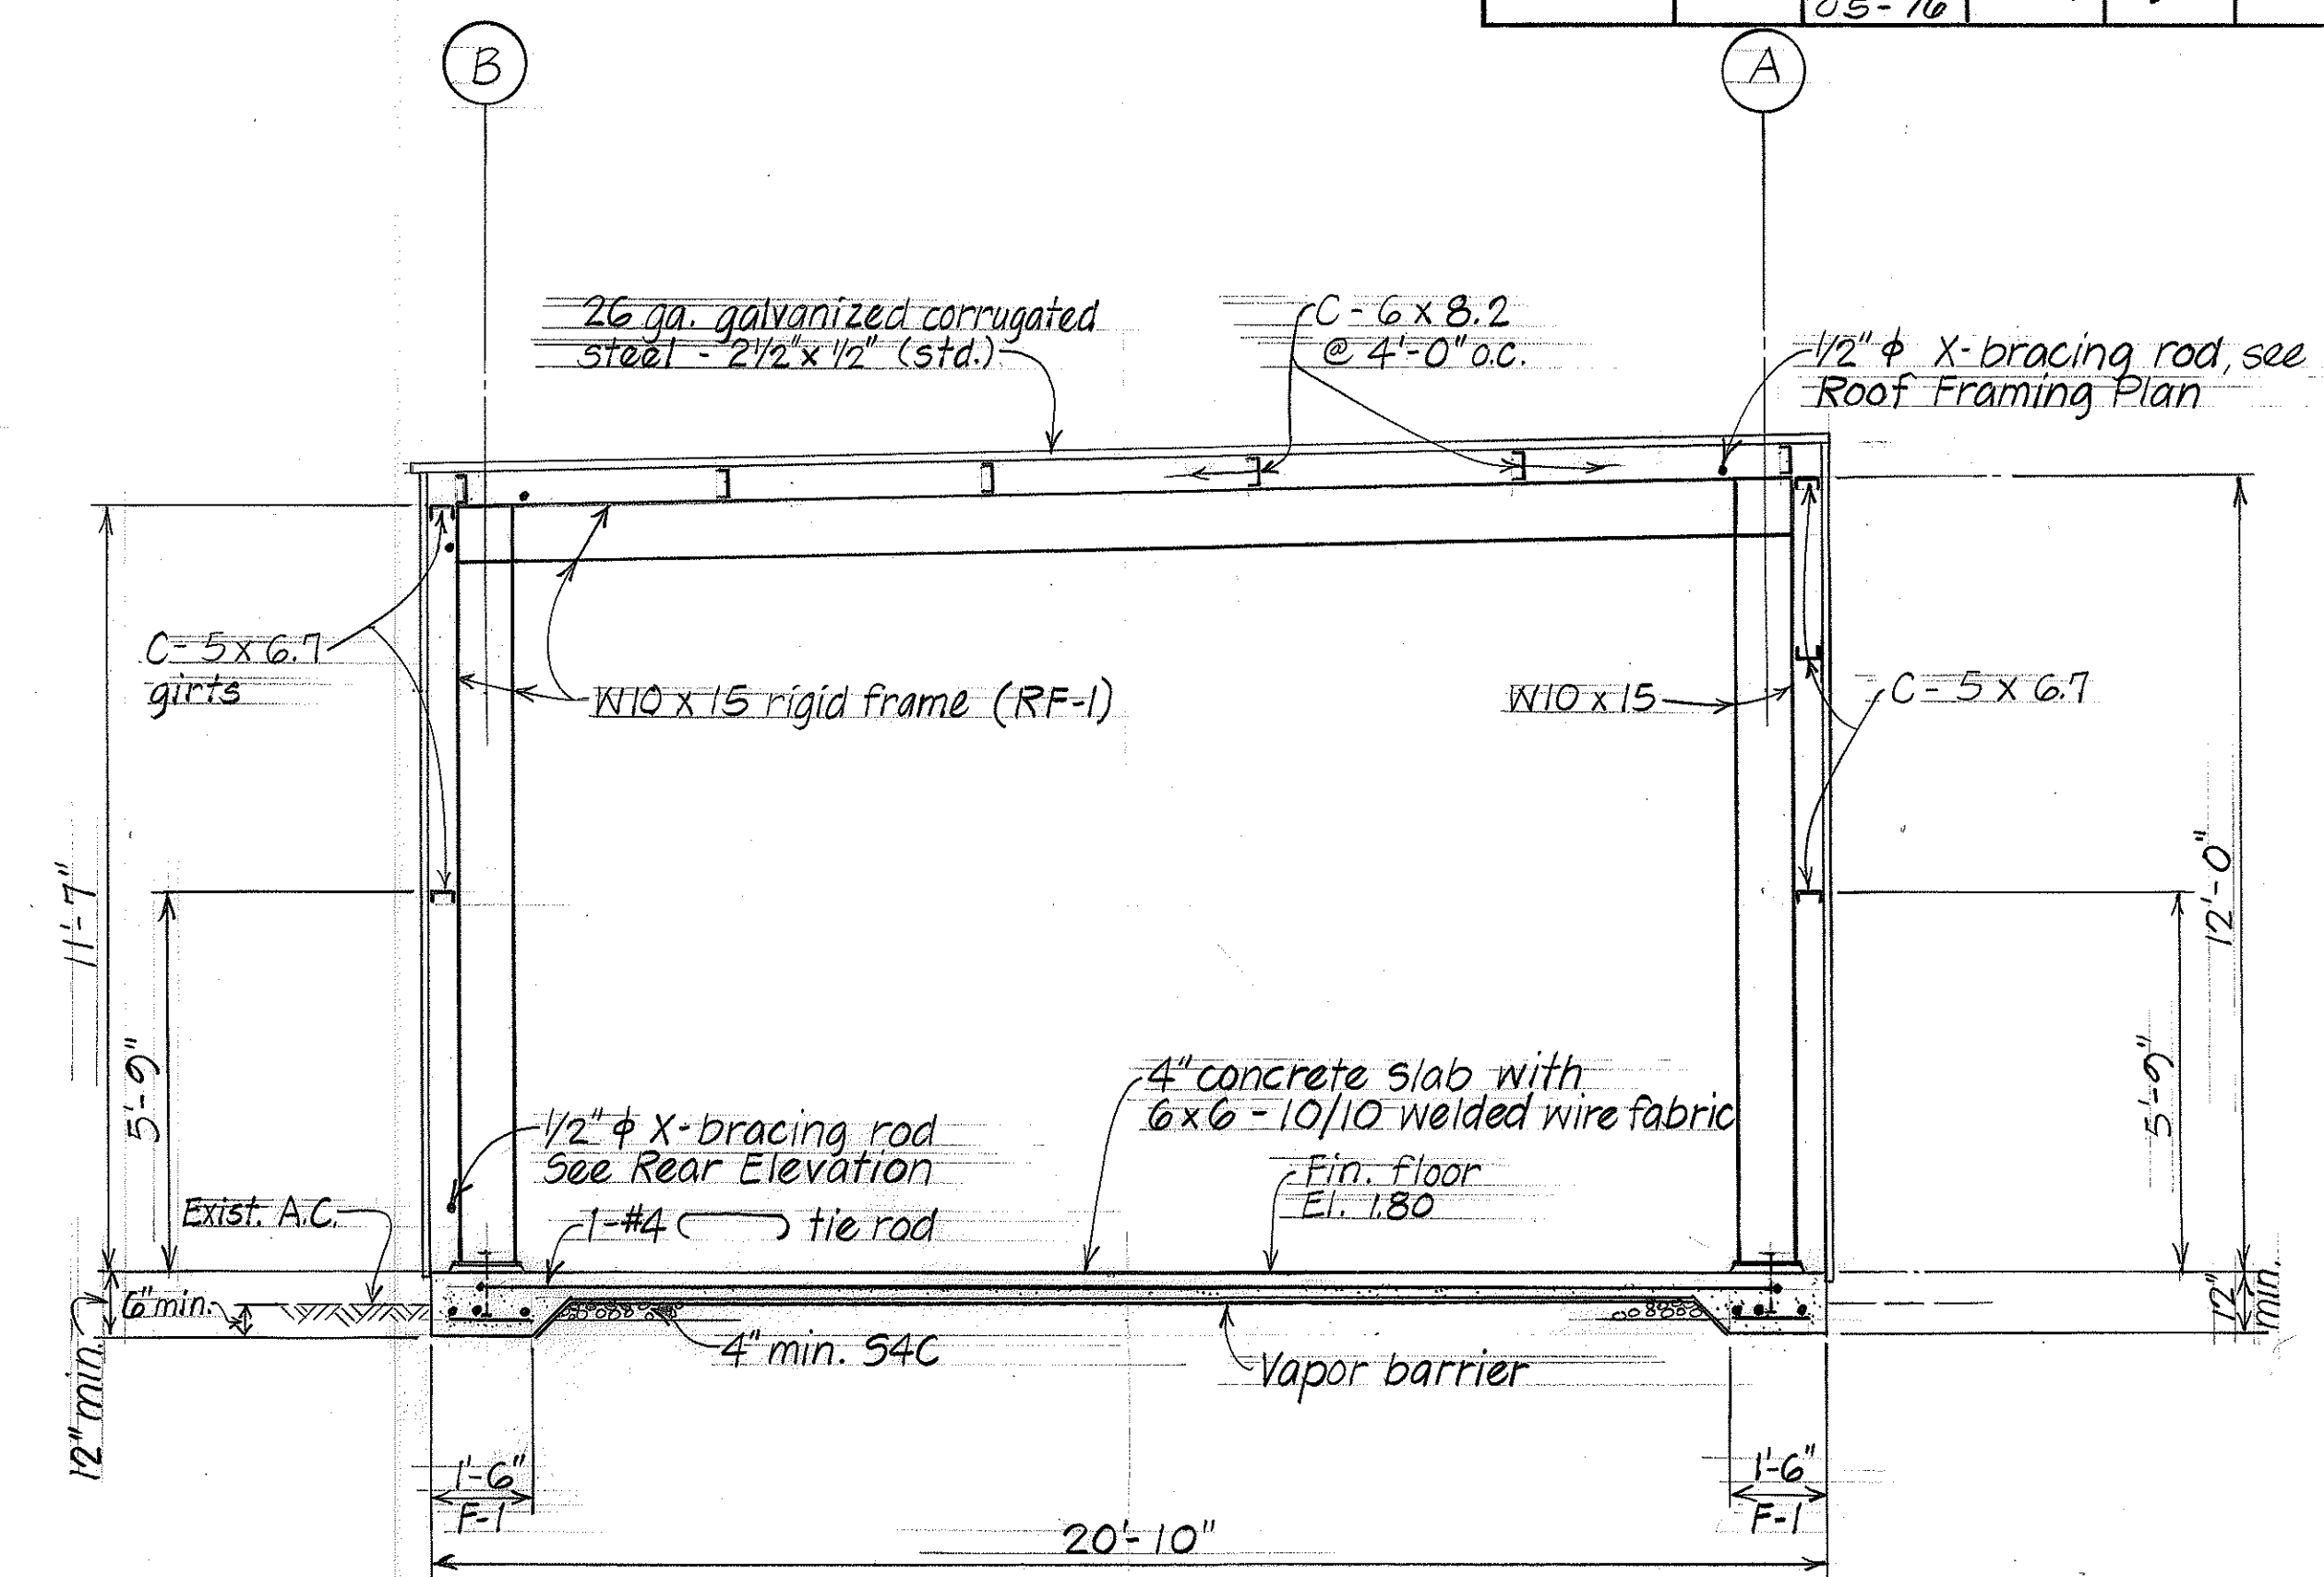

SECTION
Scale: 3/8" = 1'-0"

ORIGINAL PLAN	DATE
NO. 1	3/79
NO. 2	3/79
NO. 3	3/79
NO. 4	3/79
NO. 5	3/79
NO. 6	3/79

STATE OF HAWAII
DEPARTMENT OF TRANSPORTATION
LAND TRANSPORTATION FACILITIES DIVISION















NEW STORAGE SHED
MATERIAL LABORATORY

Proj. No. Hwy-0-05-76

Scale: As Noted Date: March 1979

SHEET NO. 2 OF 5 SHEETS

FED. ROAD DIST. NO.	STATE	PROJ. NO.	FISCAL YEAR	SHEET NO.	TOTAL SHEETS
HAWAII	HAW.	HWY-0-05-76	1979	4	6

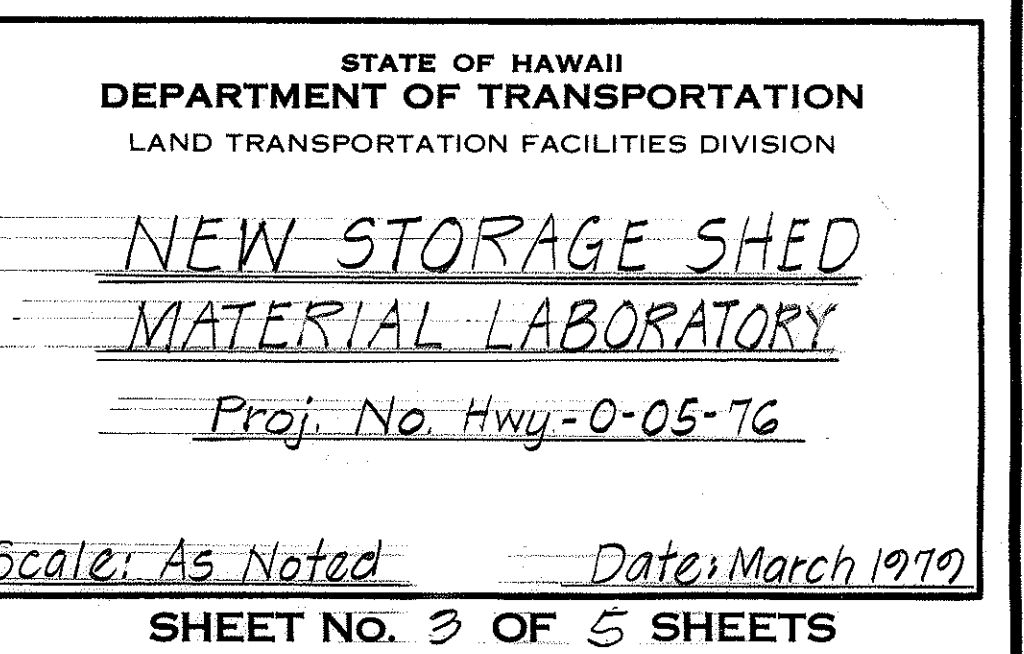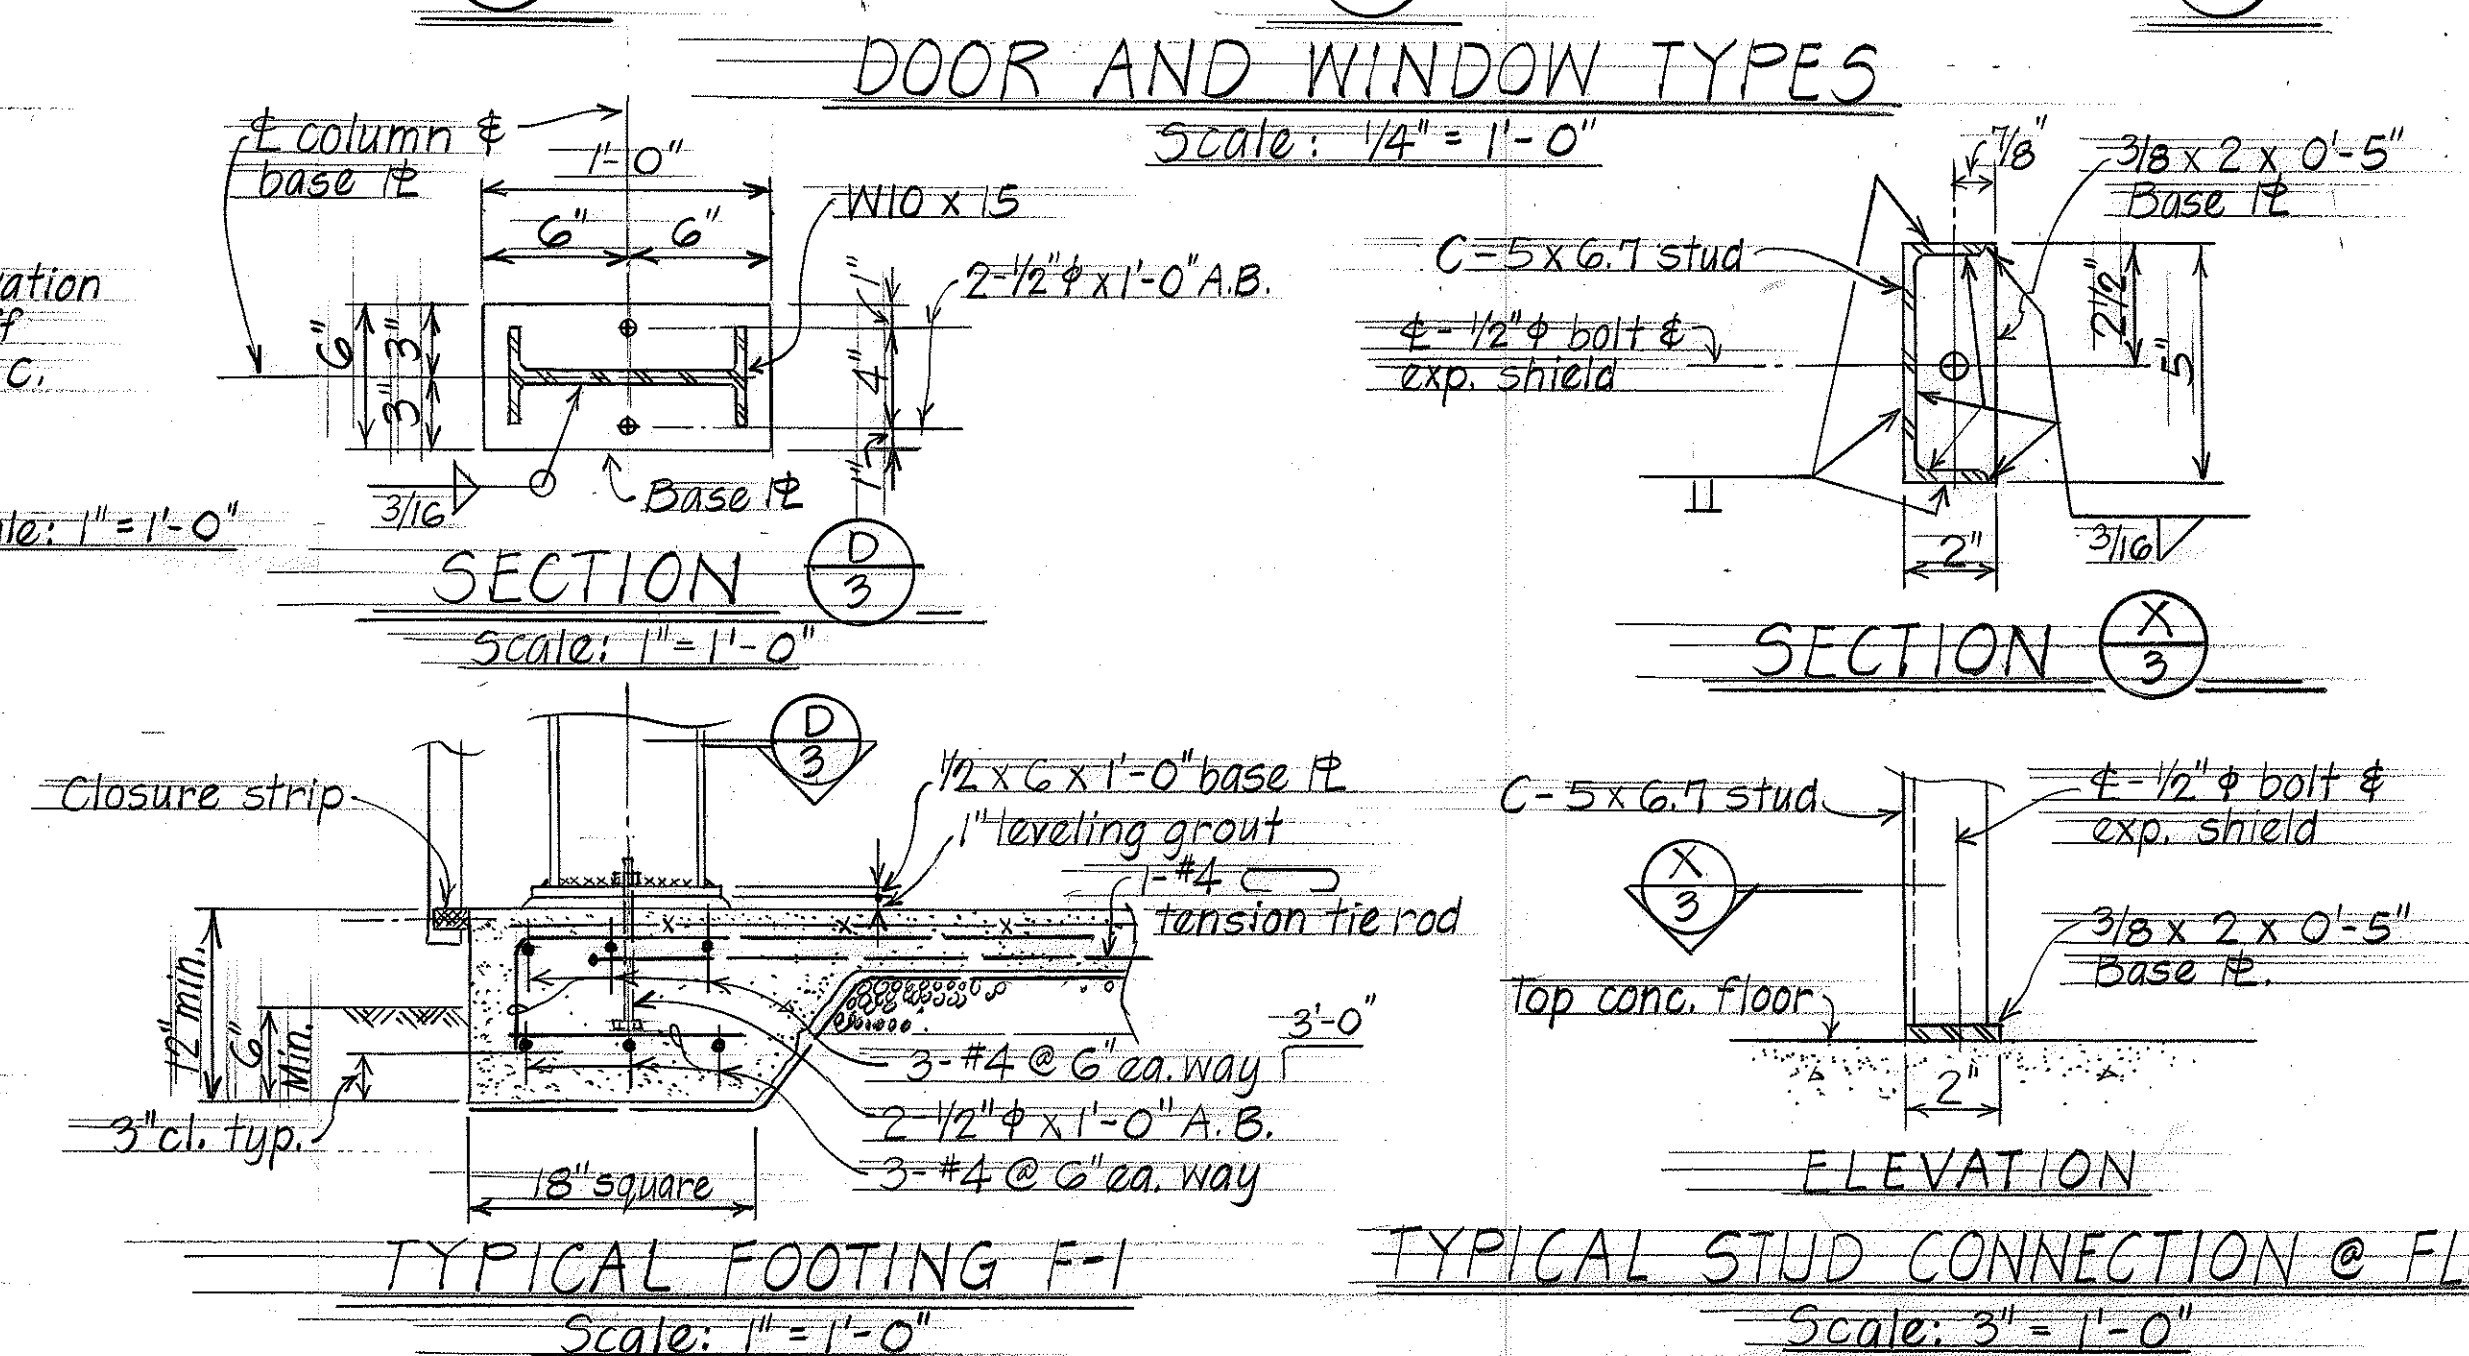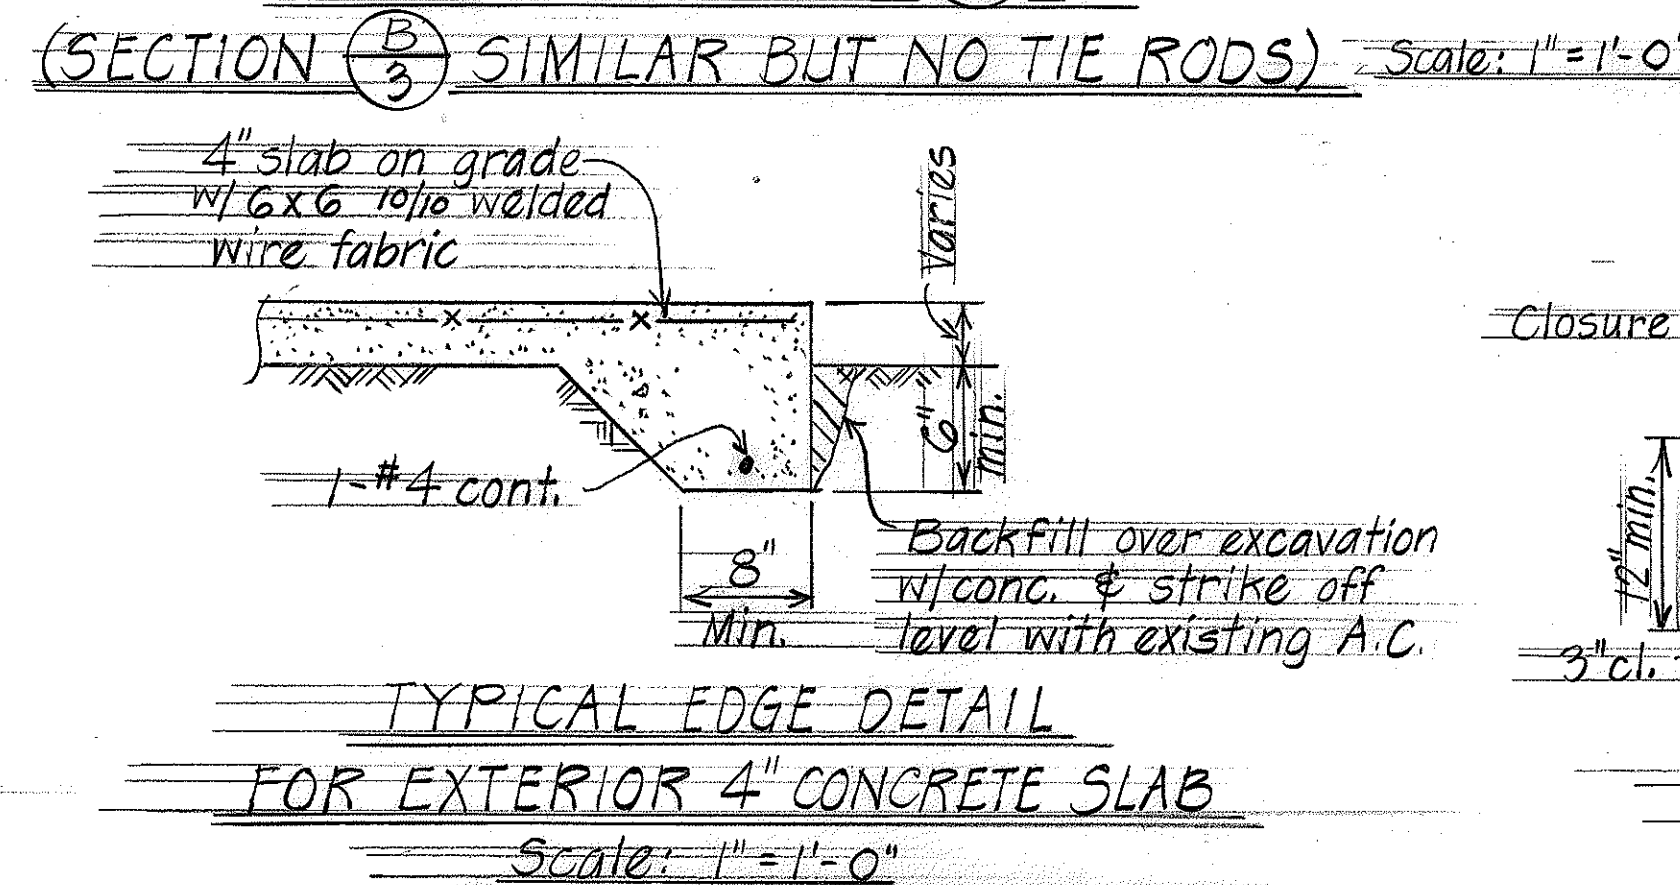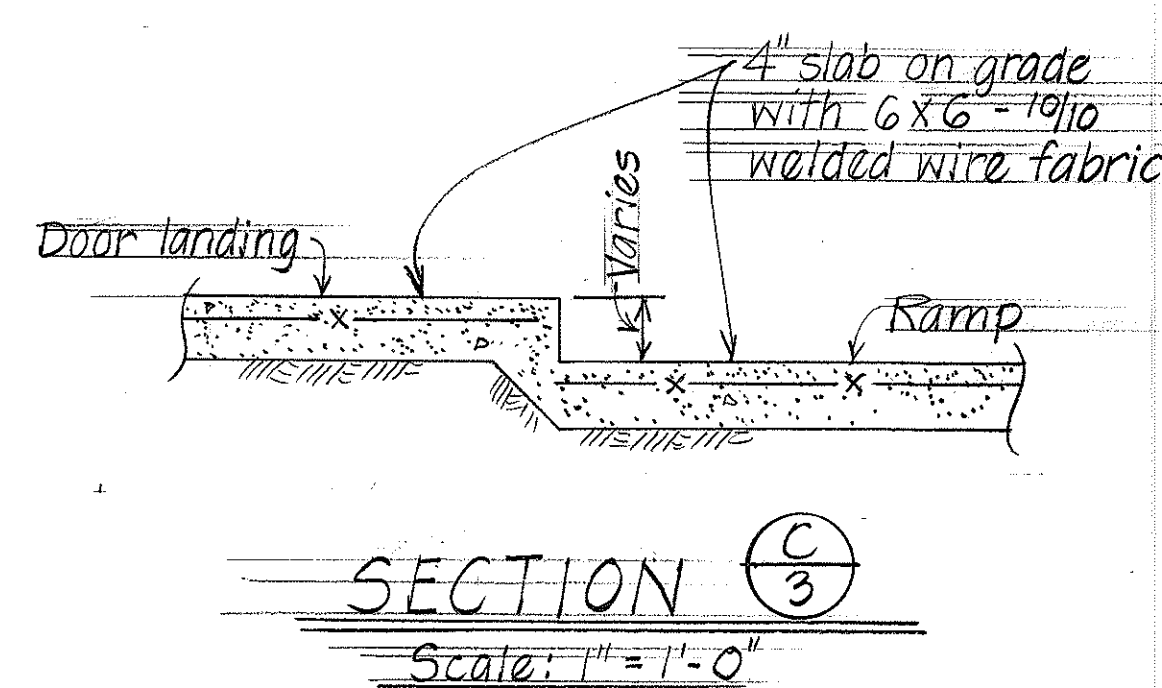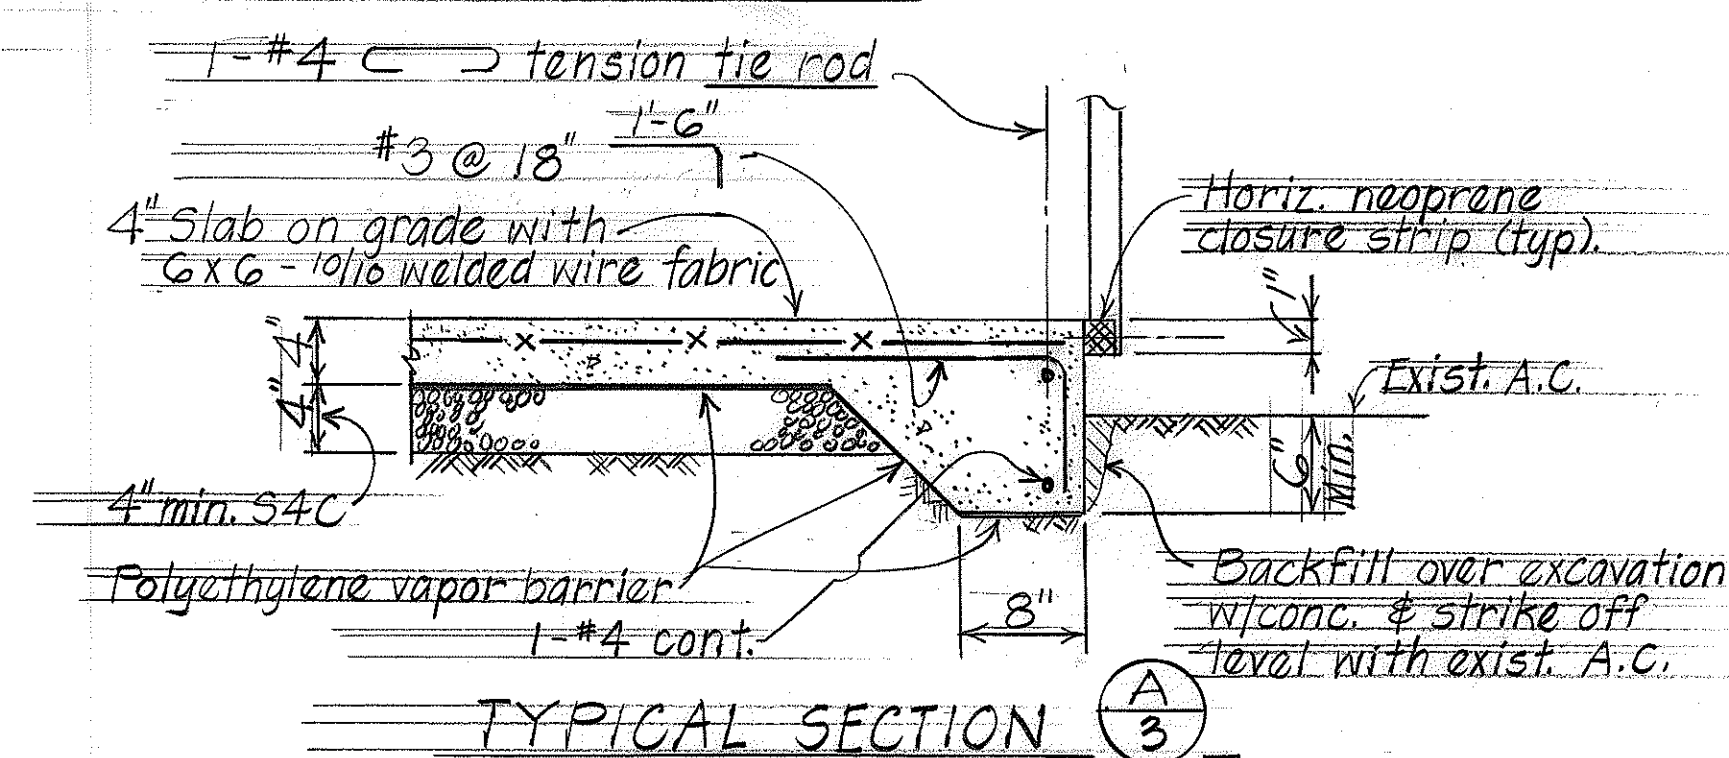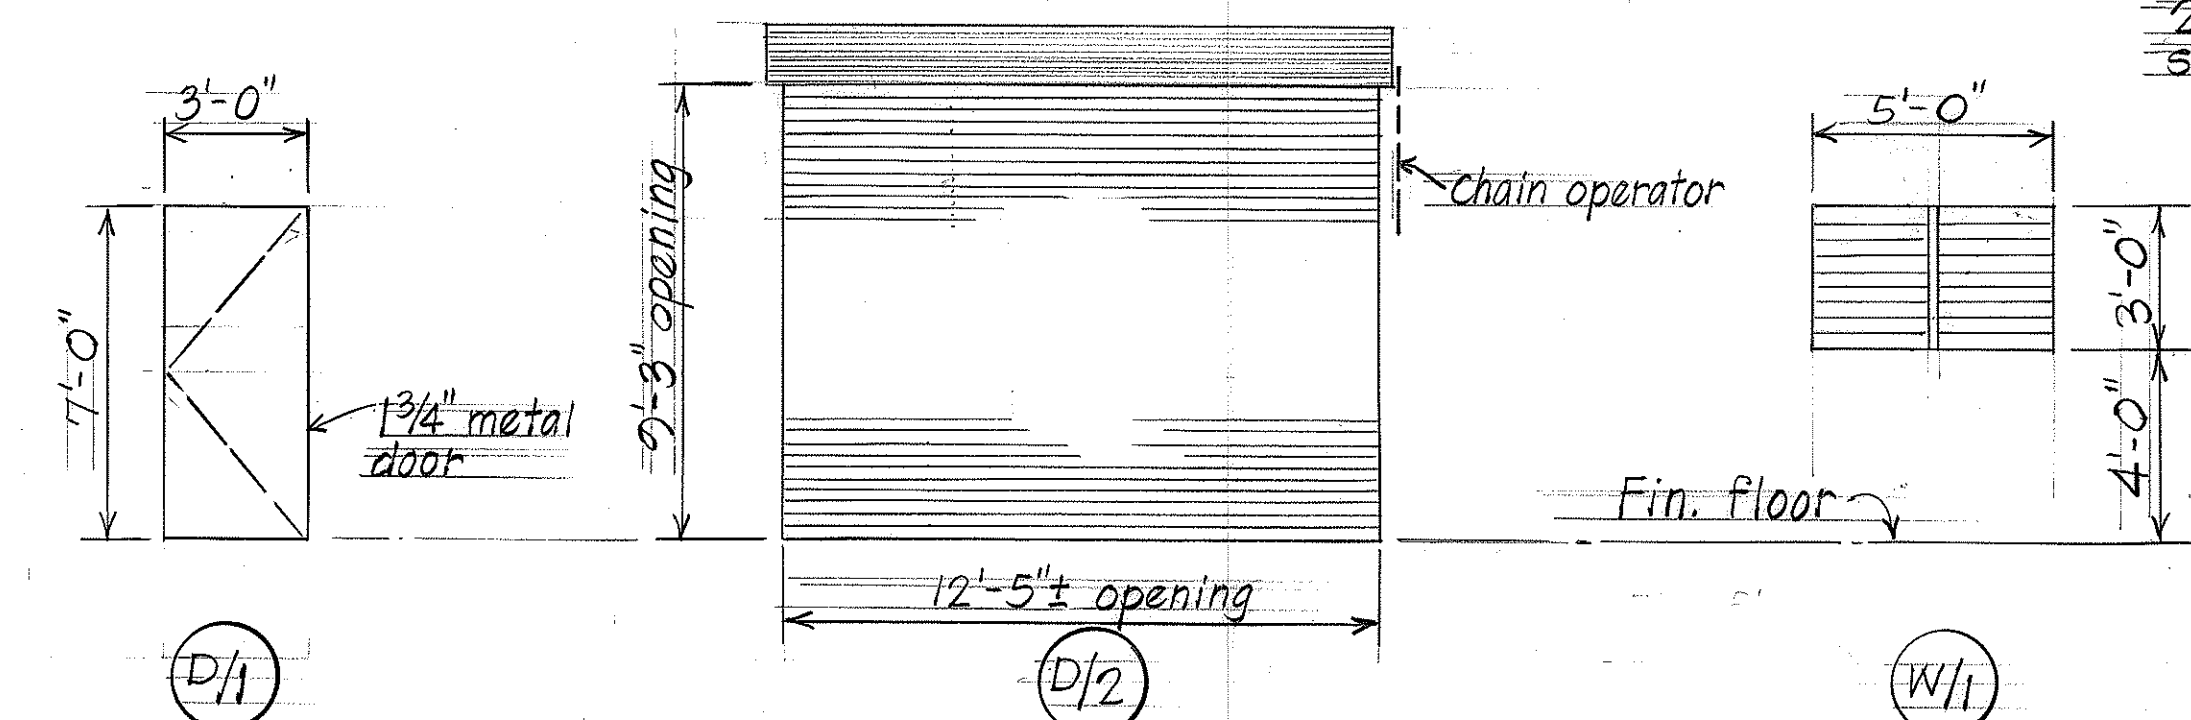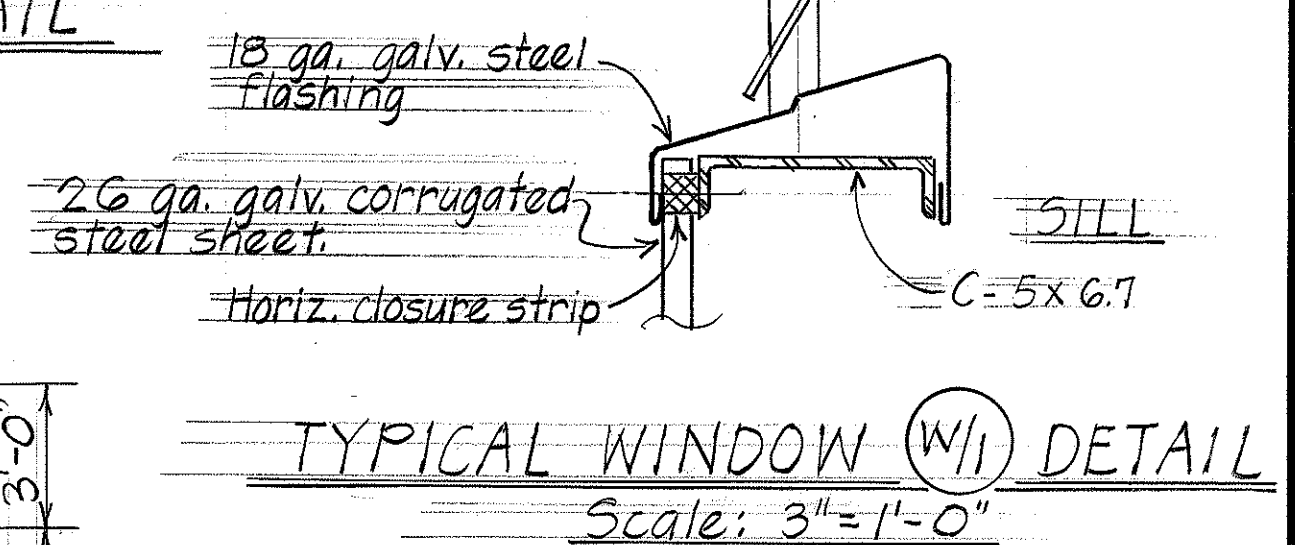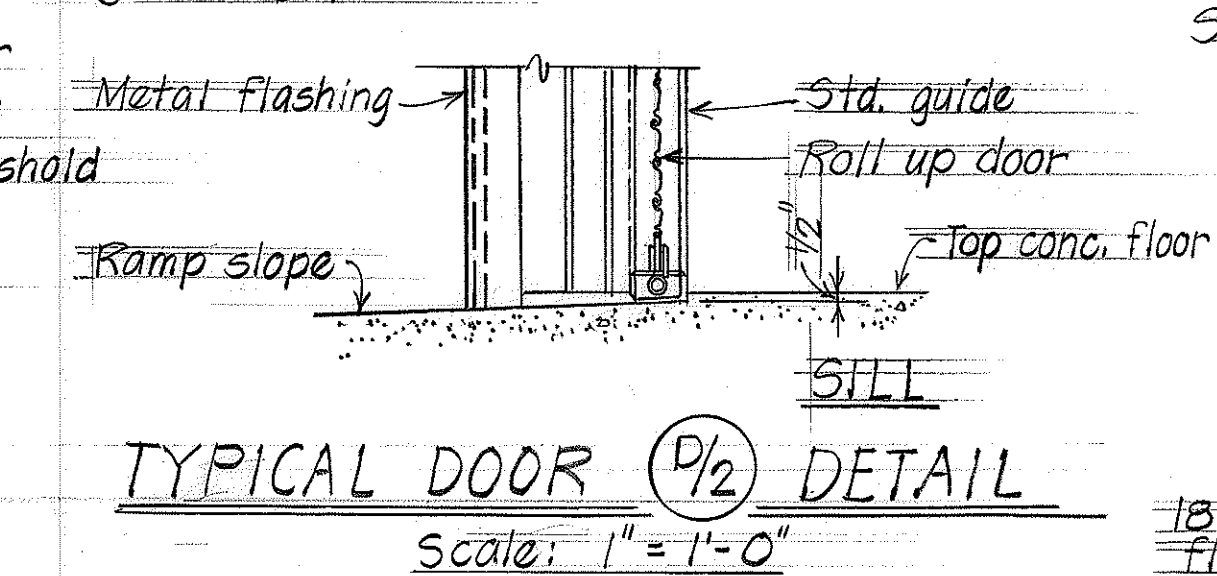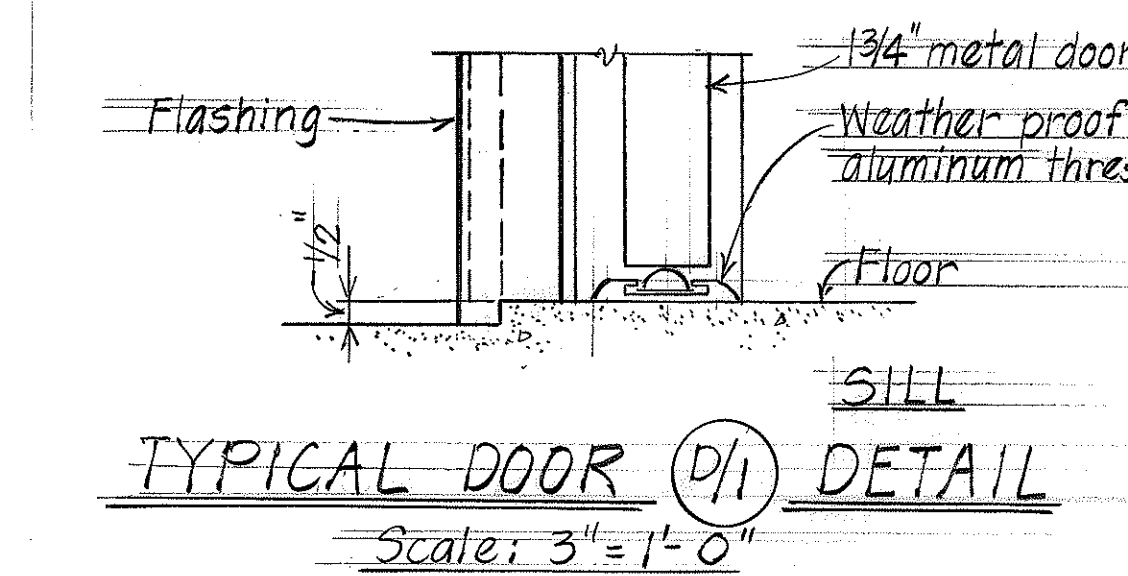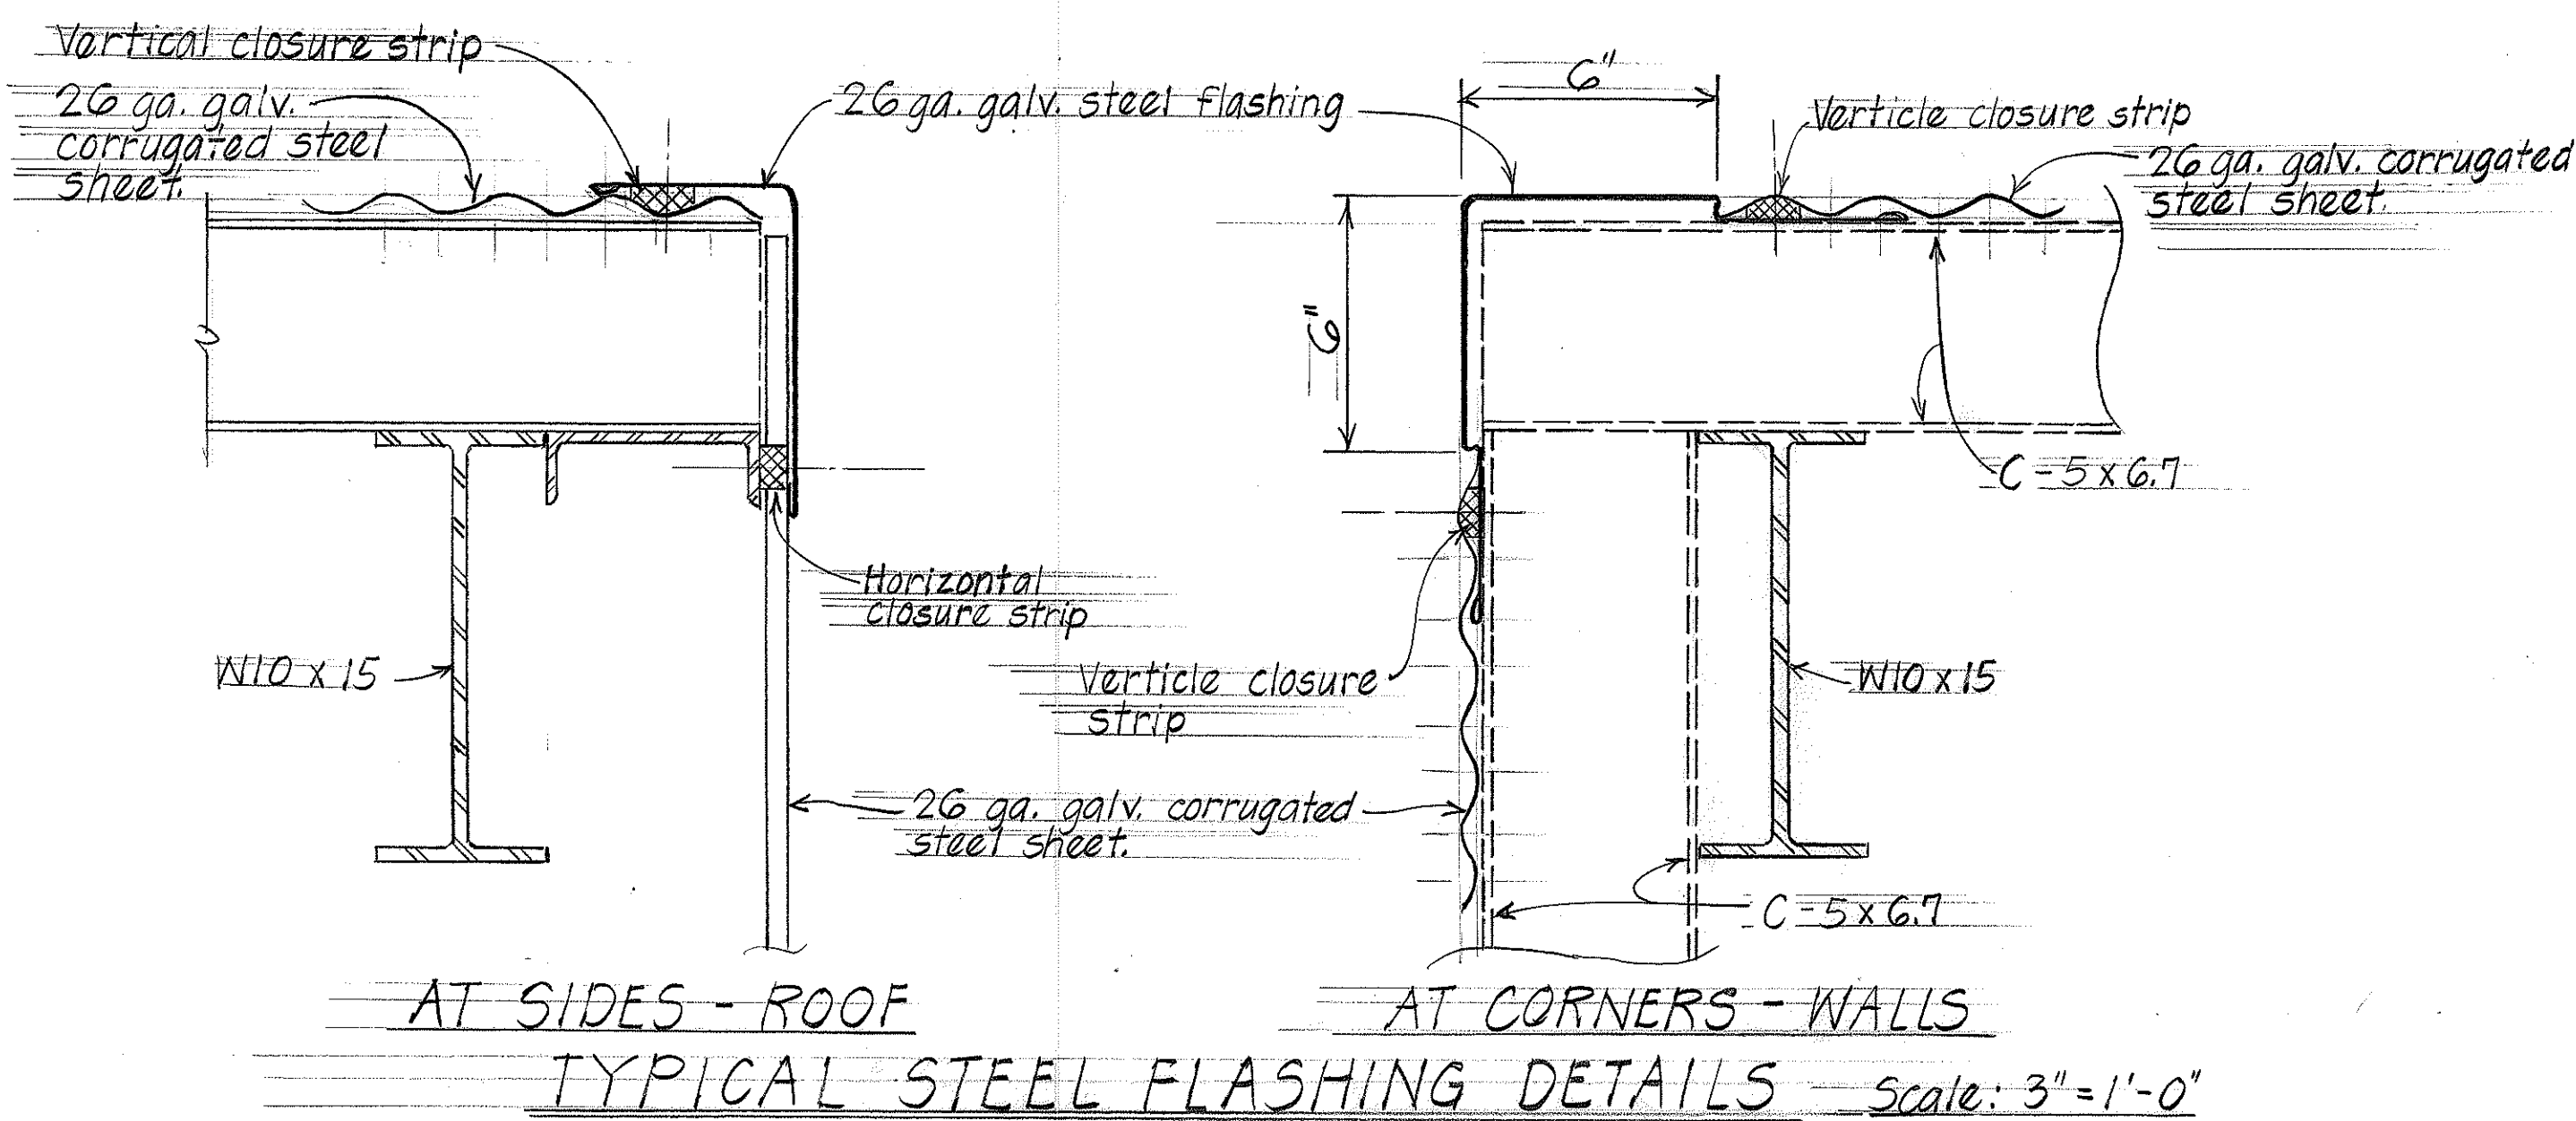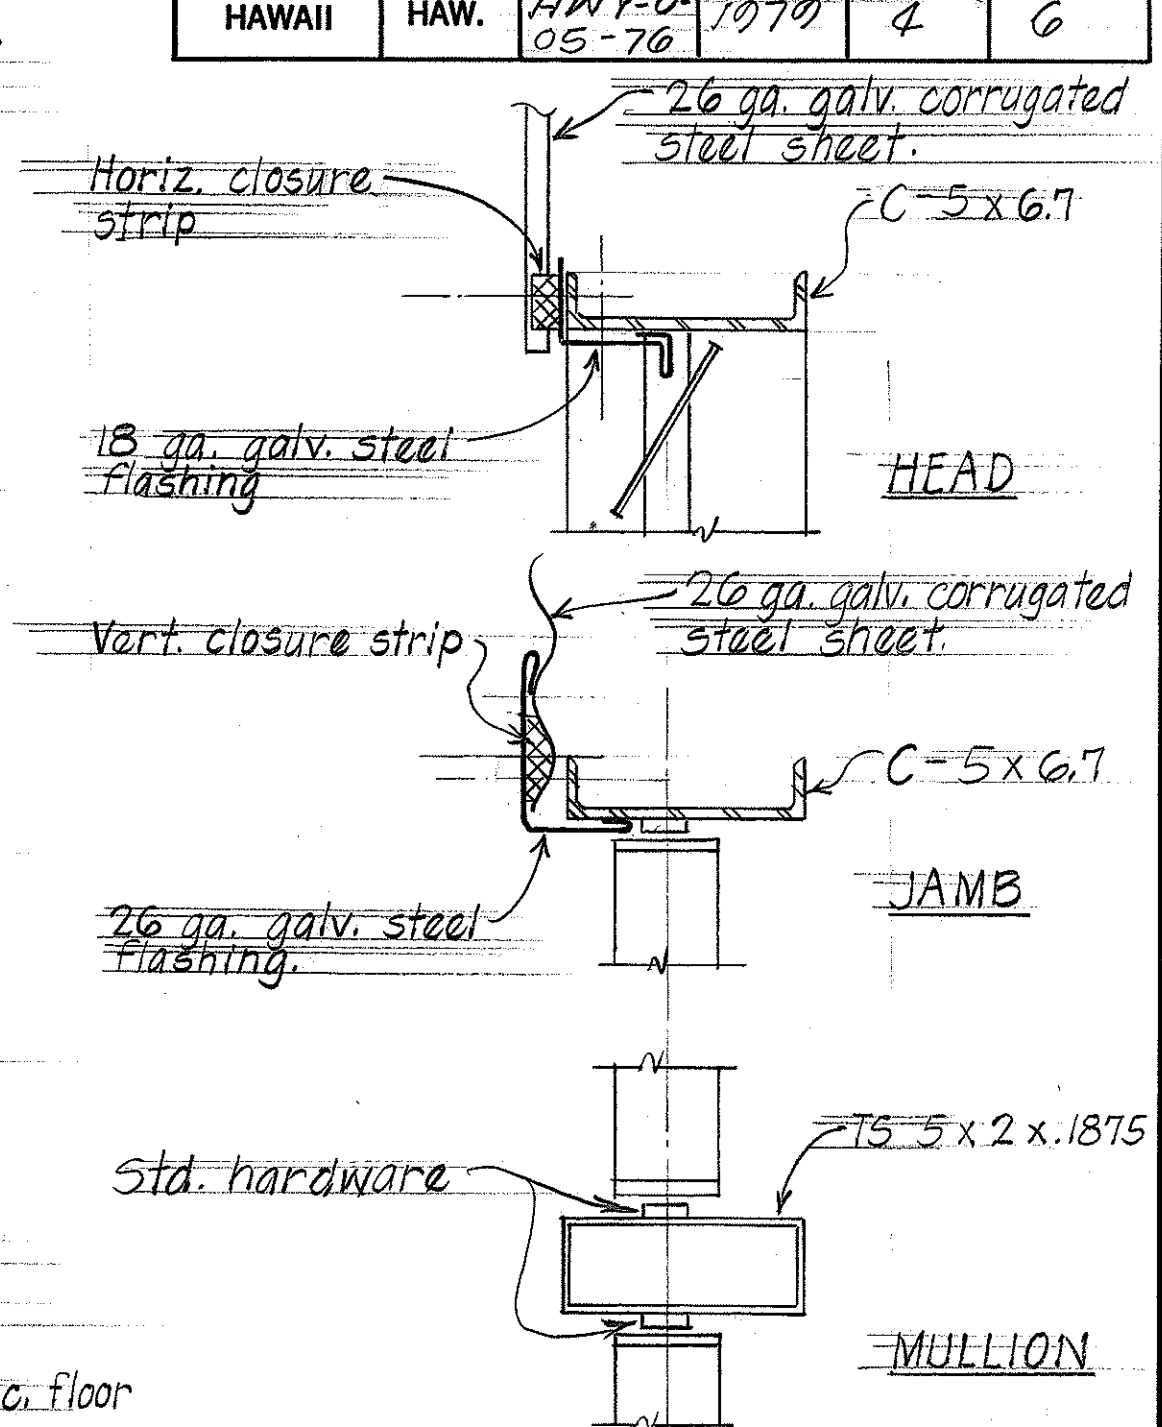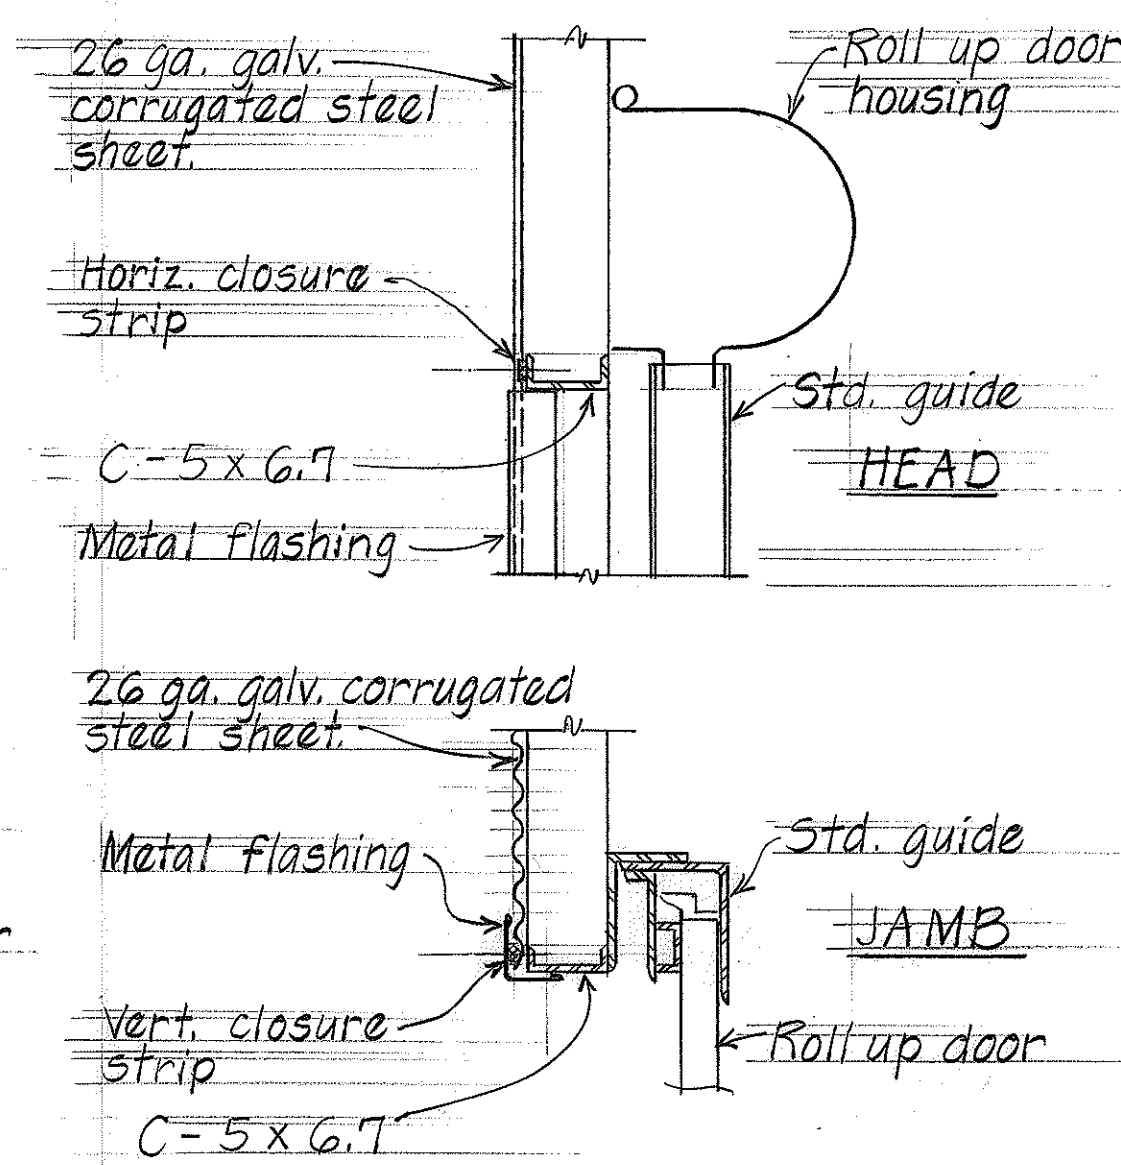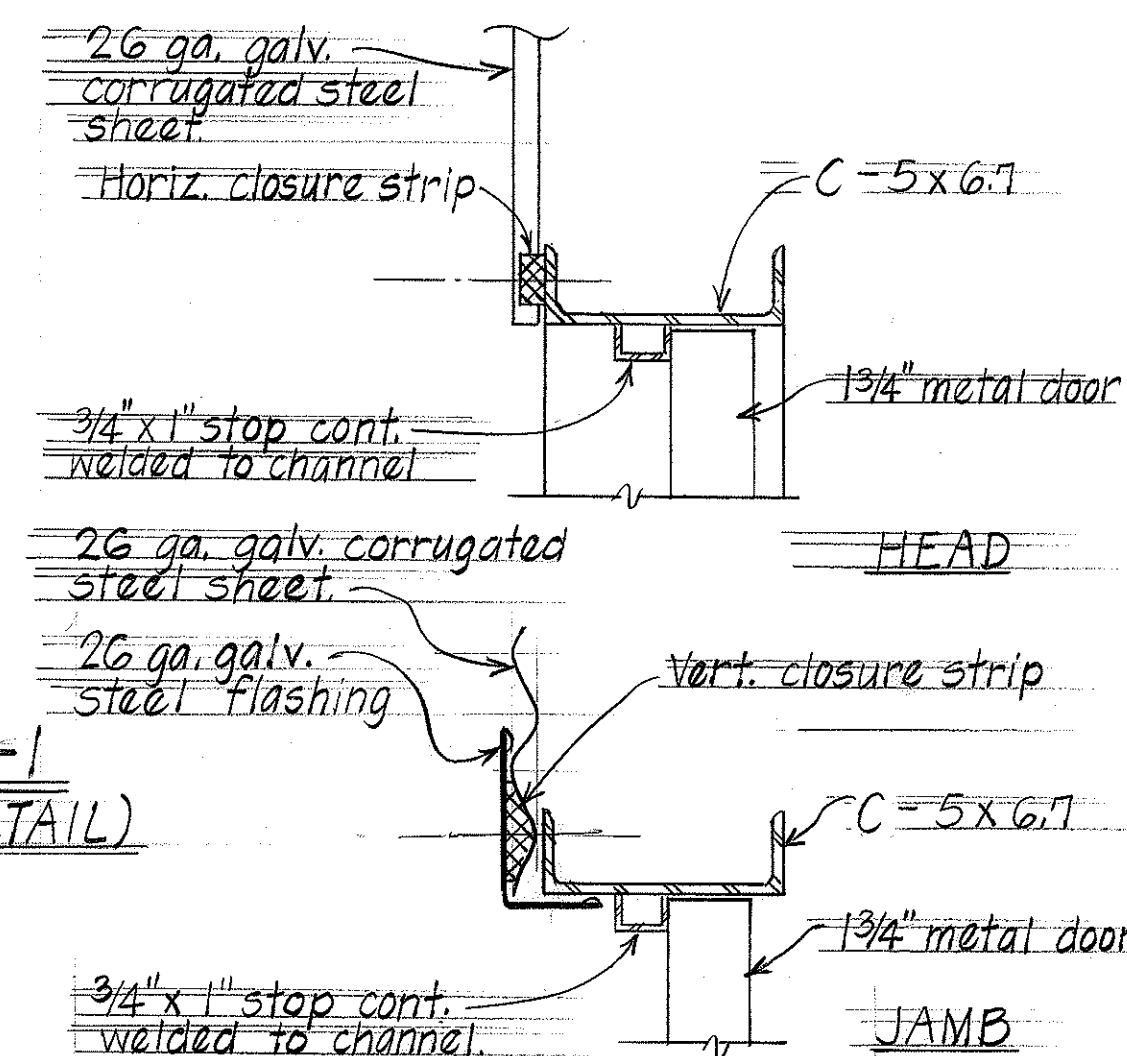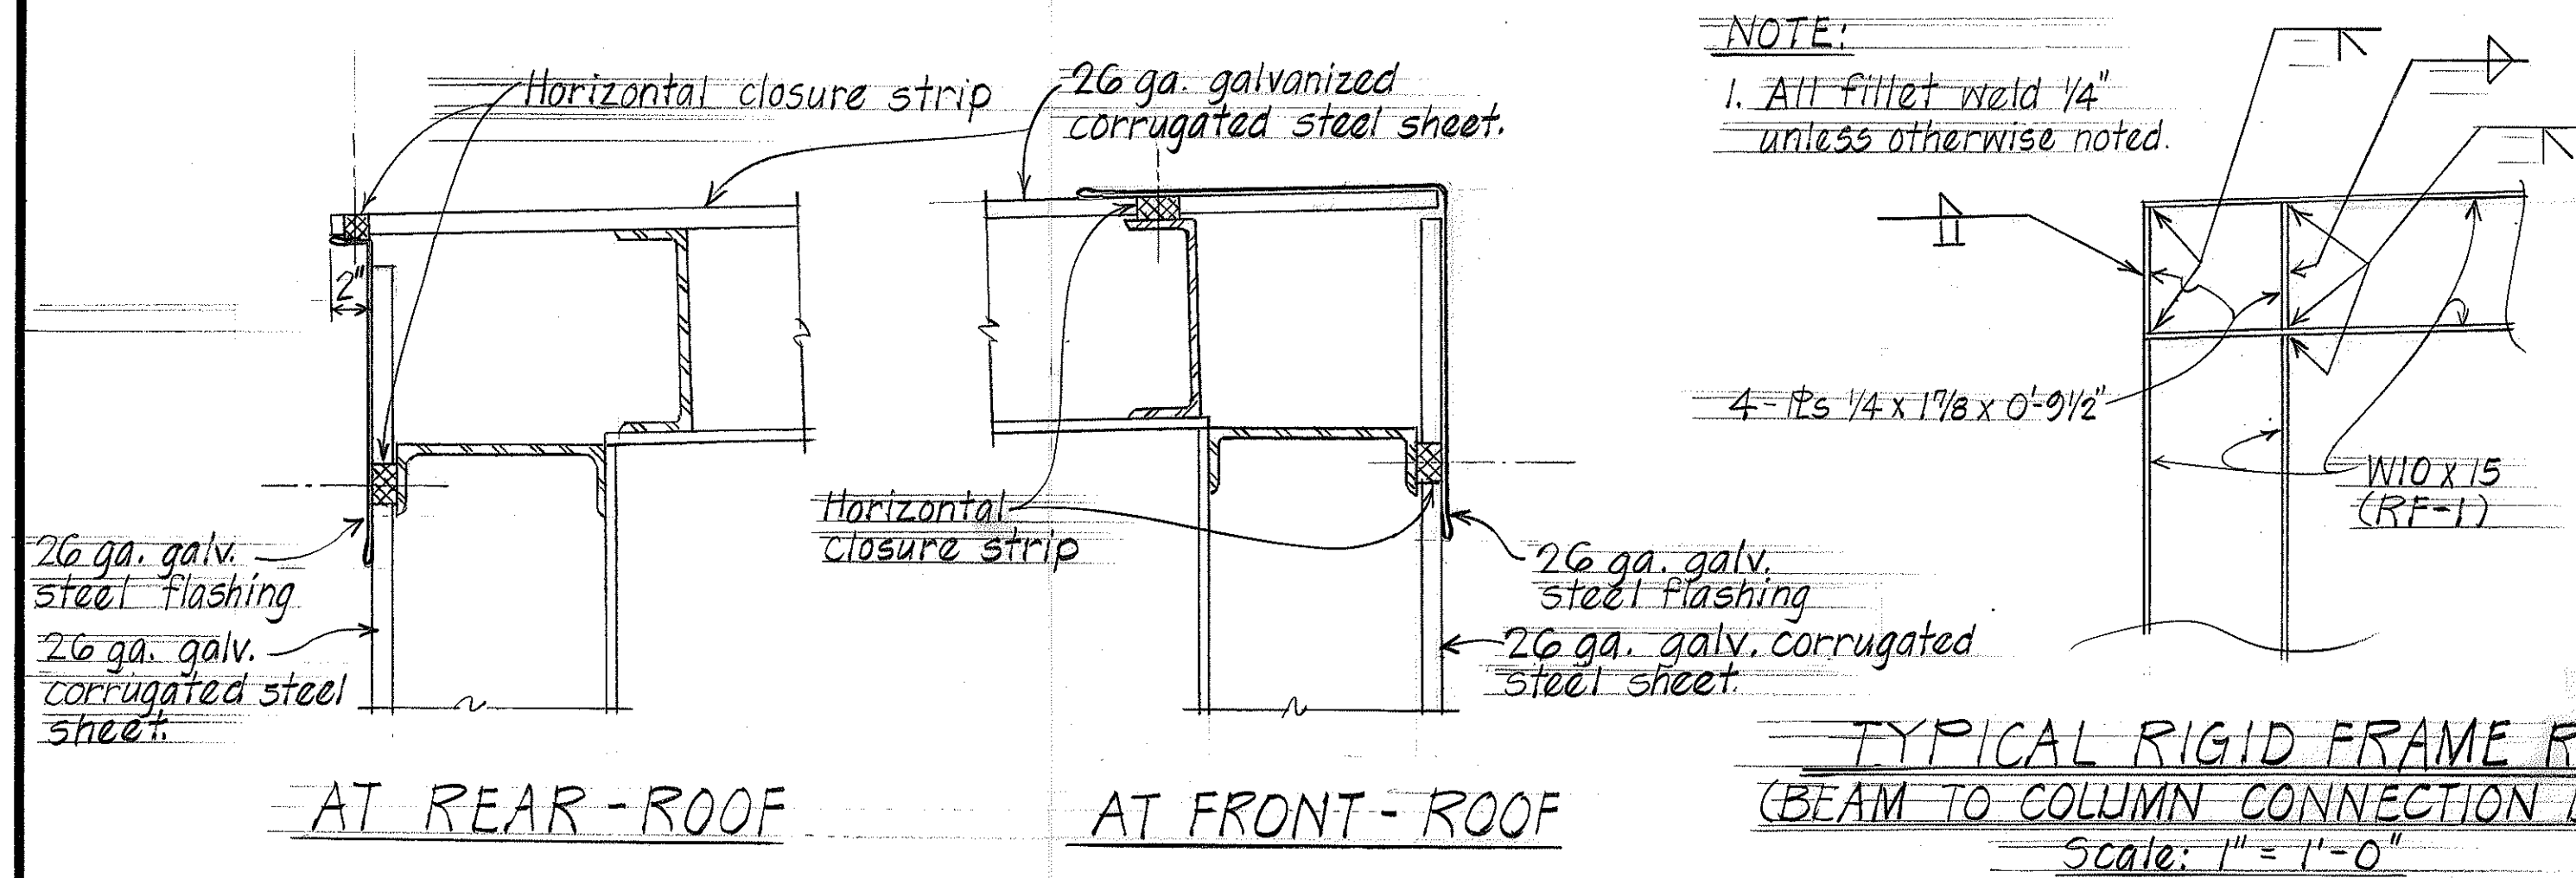

ORIGINAL PLAN	SURVEY PLOTTED BY _____	DATE _____
	DRAWN BY <u>N.Y.</u>	" <u>3/79</u>
	TRACED BY _____	" <u>3/79</u>
	DESIGNED BY <u>E.N.</u>	" <u>3/79</u>
	QUANTITIES BY _____	" <u>3/79</u>
	CHECKED BY <u>L.A.</u>	" <u>3/79</u>
No. _____		