



FED. ROAD DIST. NO.	STATE	PROJ. NO.	FISCAL YEAR	SHEET NO.	TOTAL SHEETS
HAWAII	HAW.	HWY-H-03-00	2000	5	8

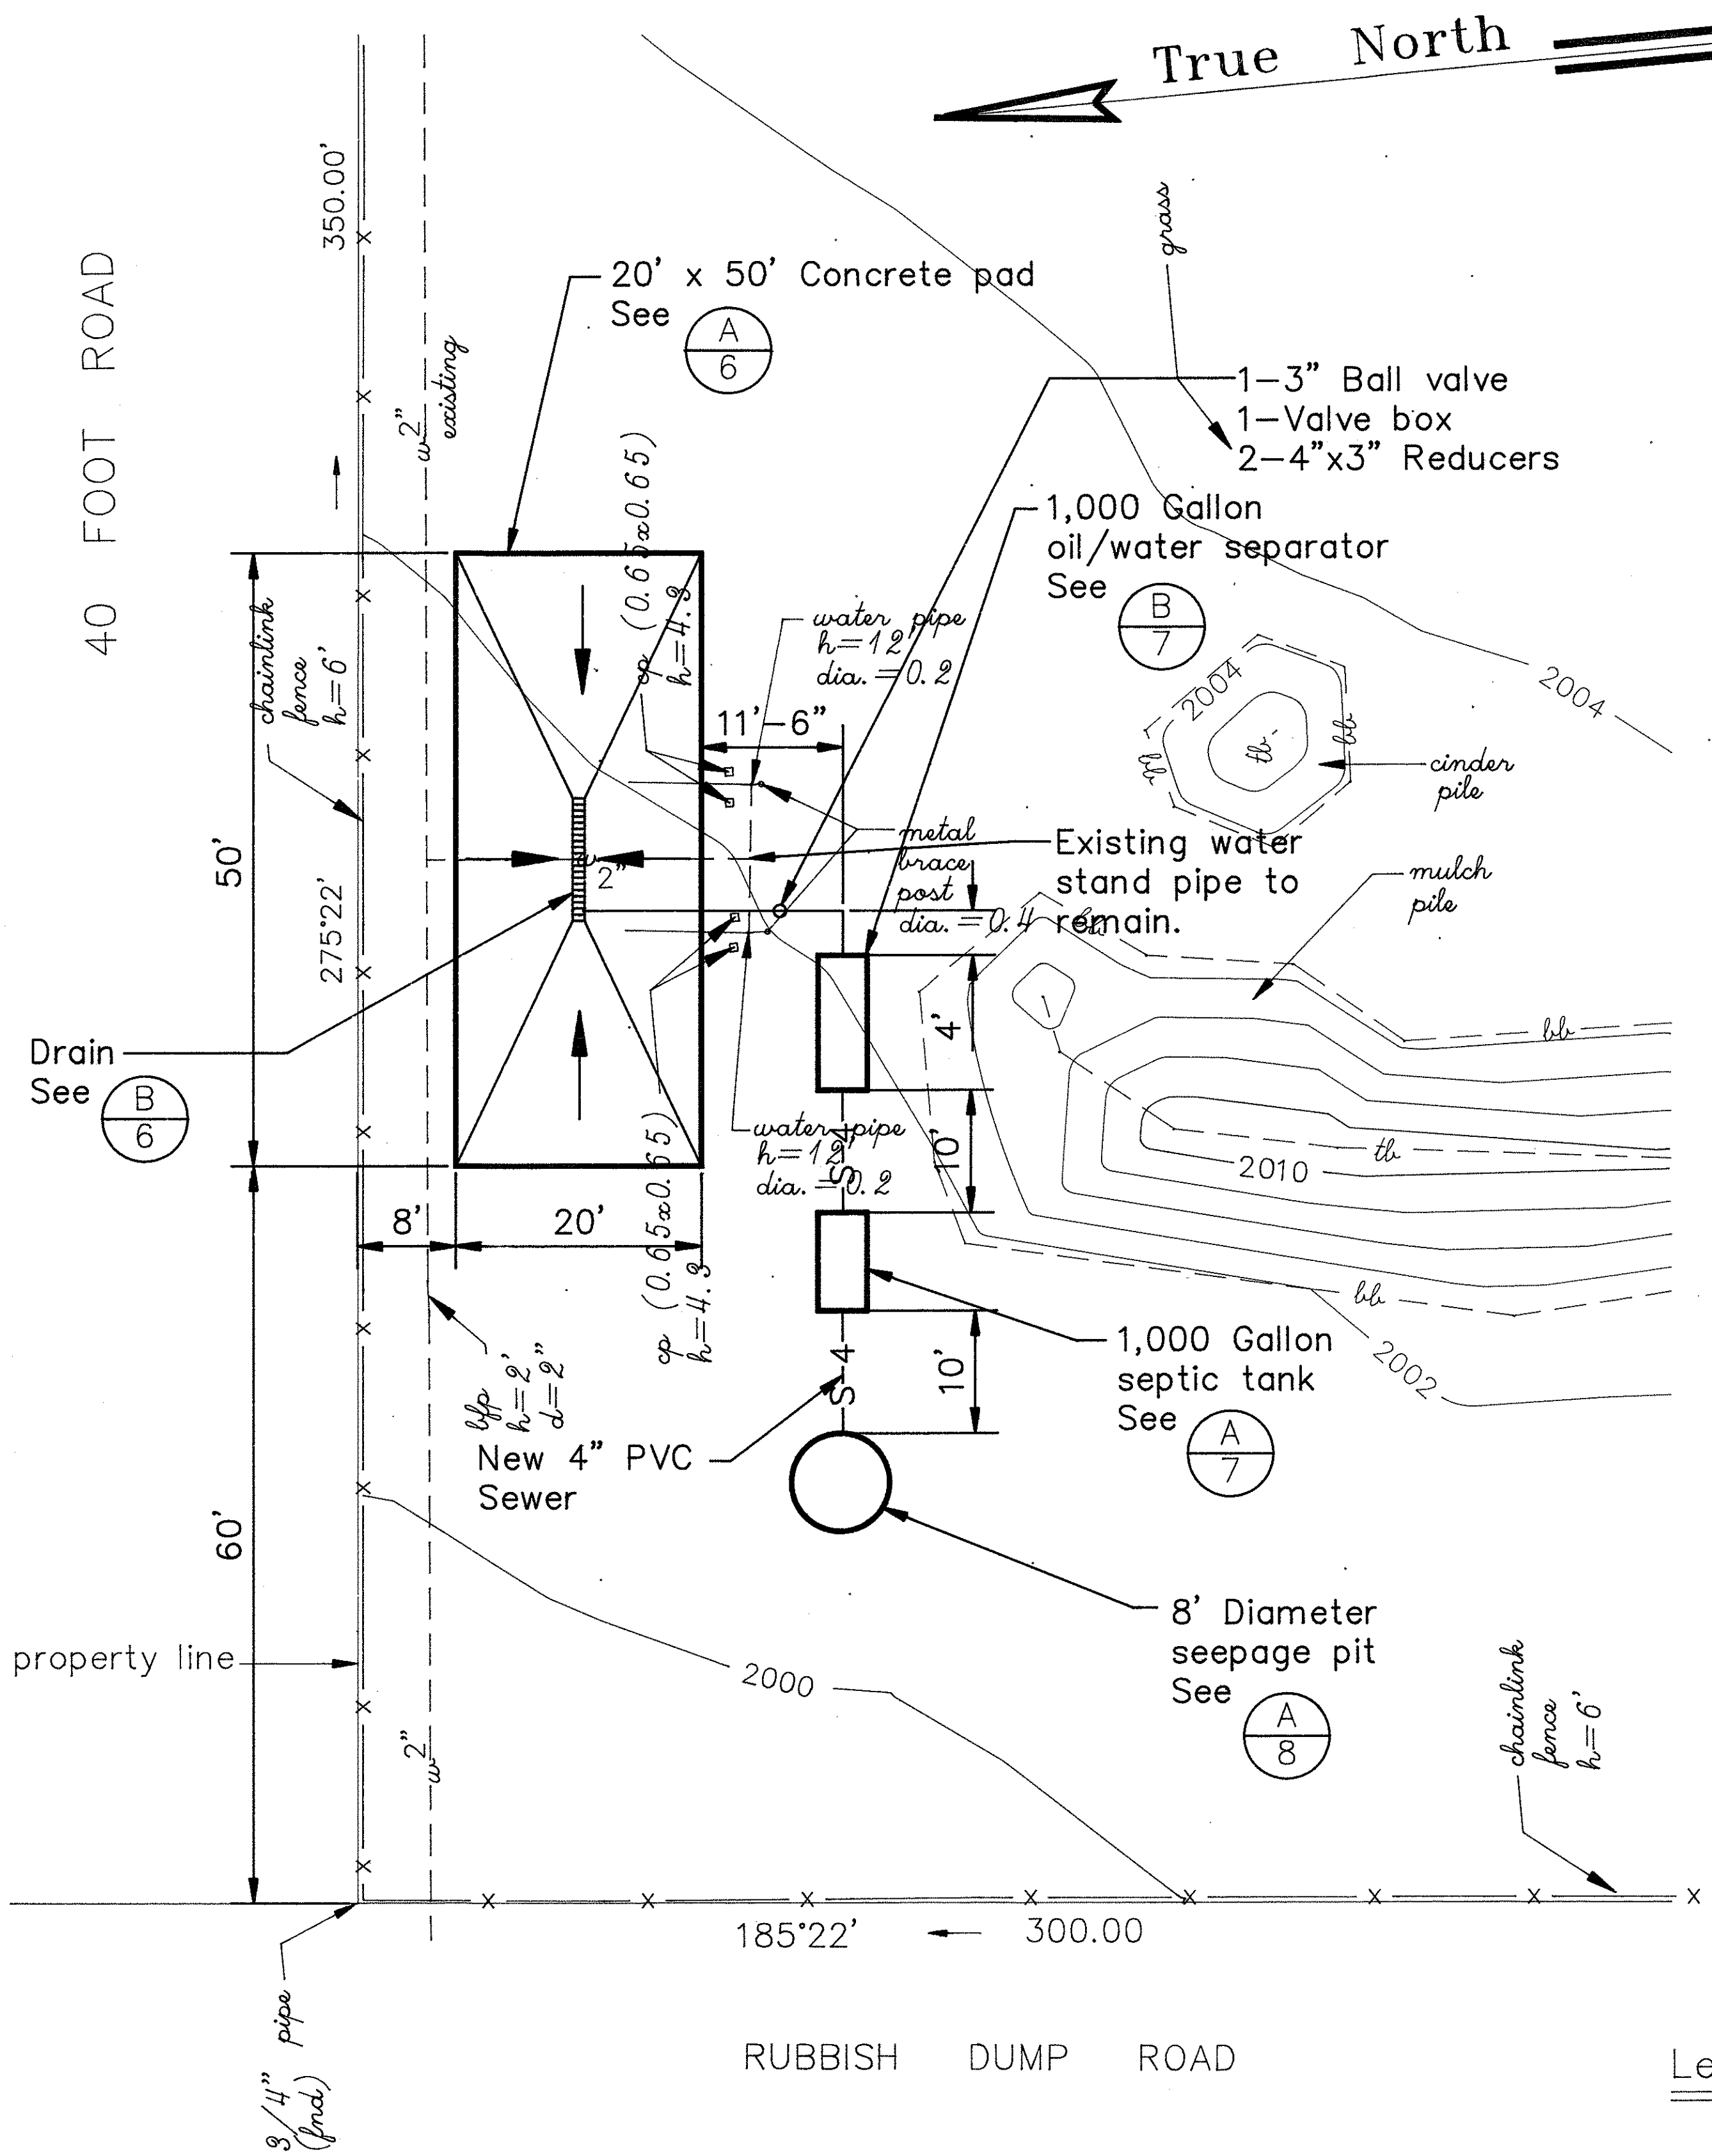

WAIMEA SITE PLAN

SCALE: 1" = 10'

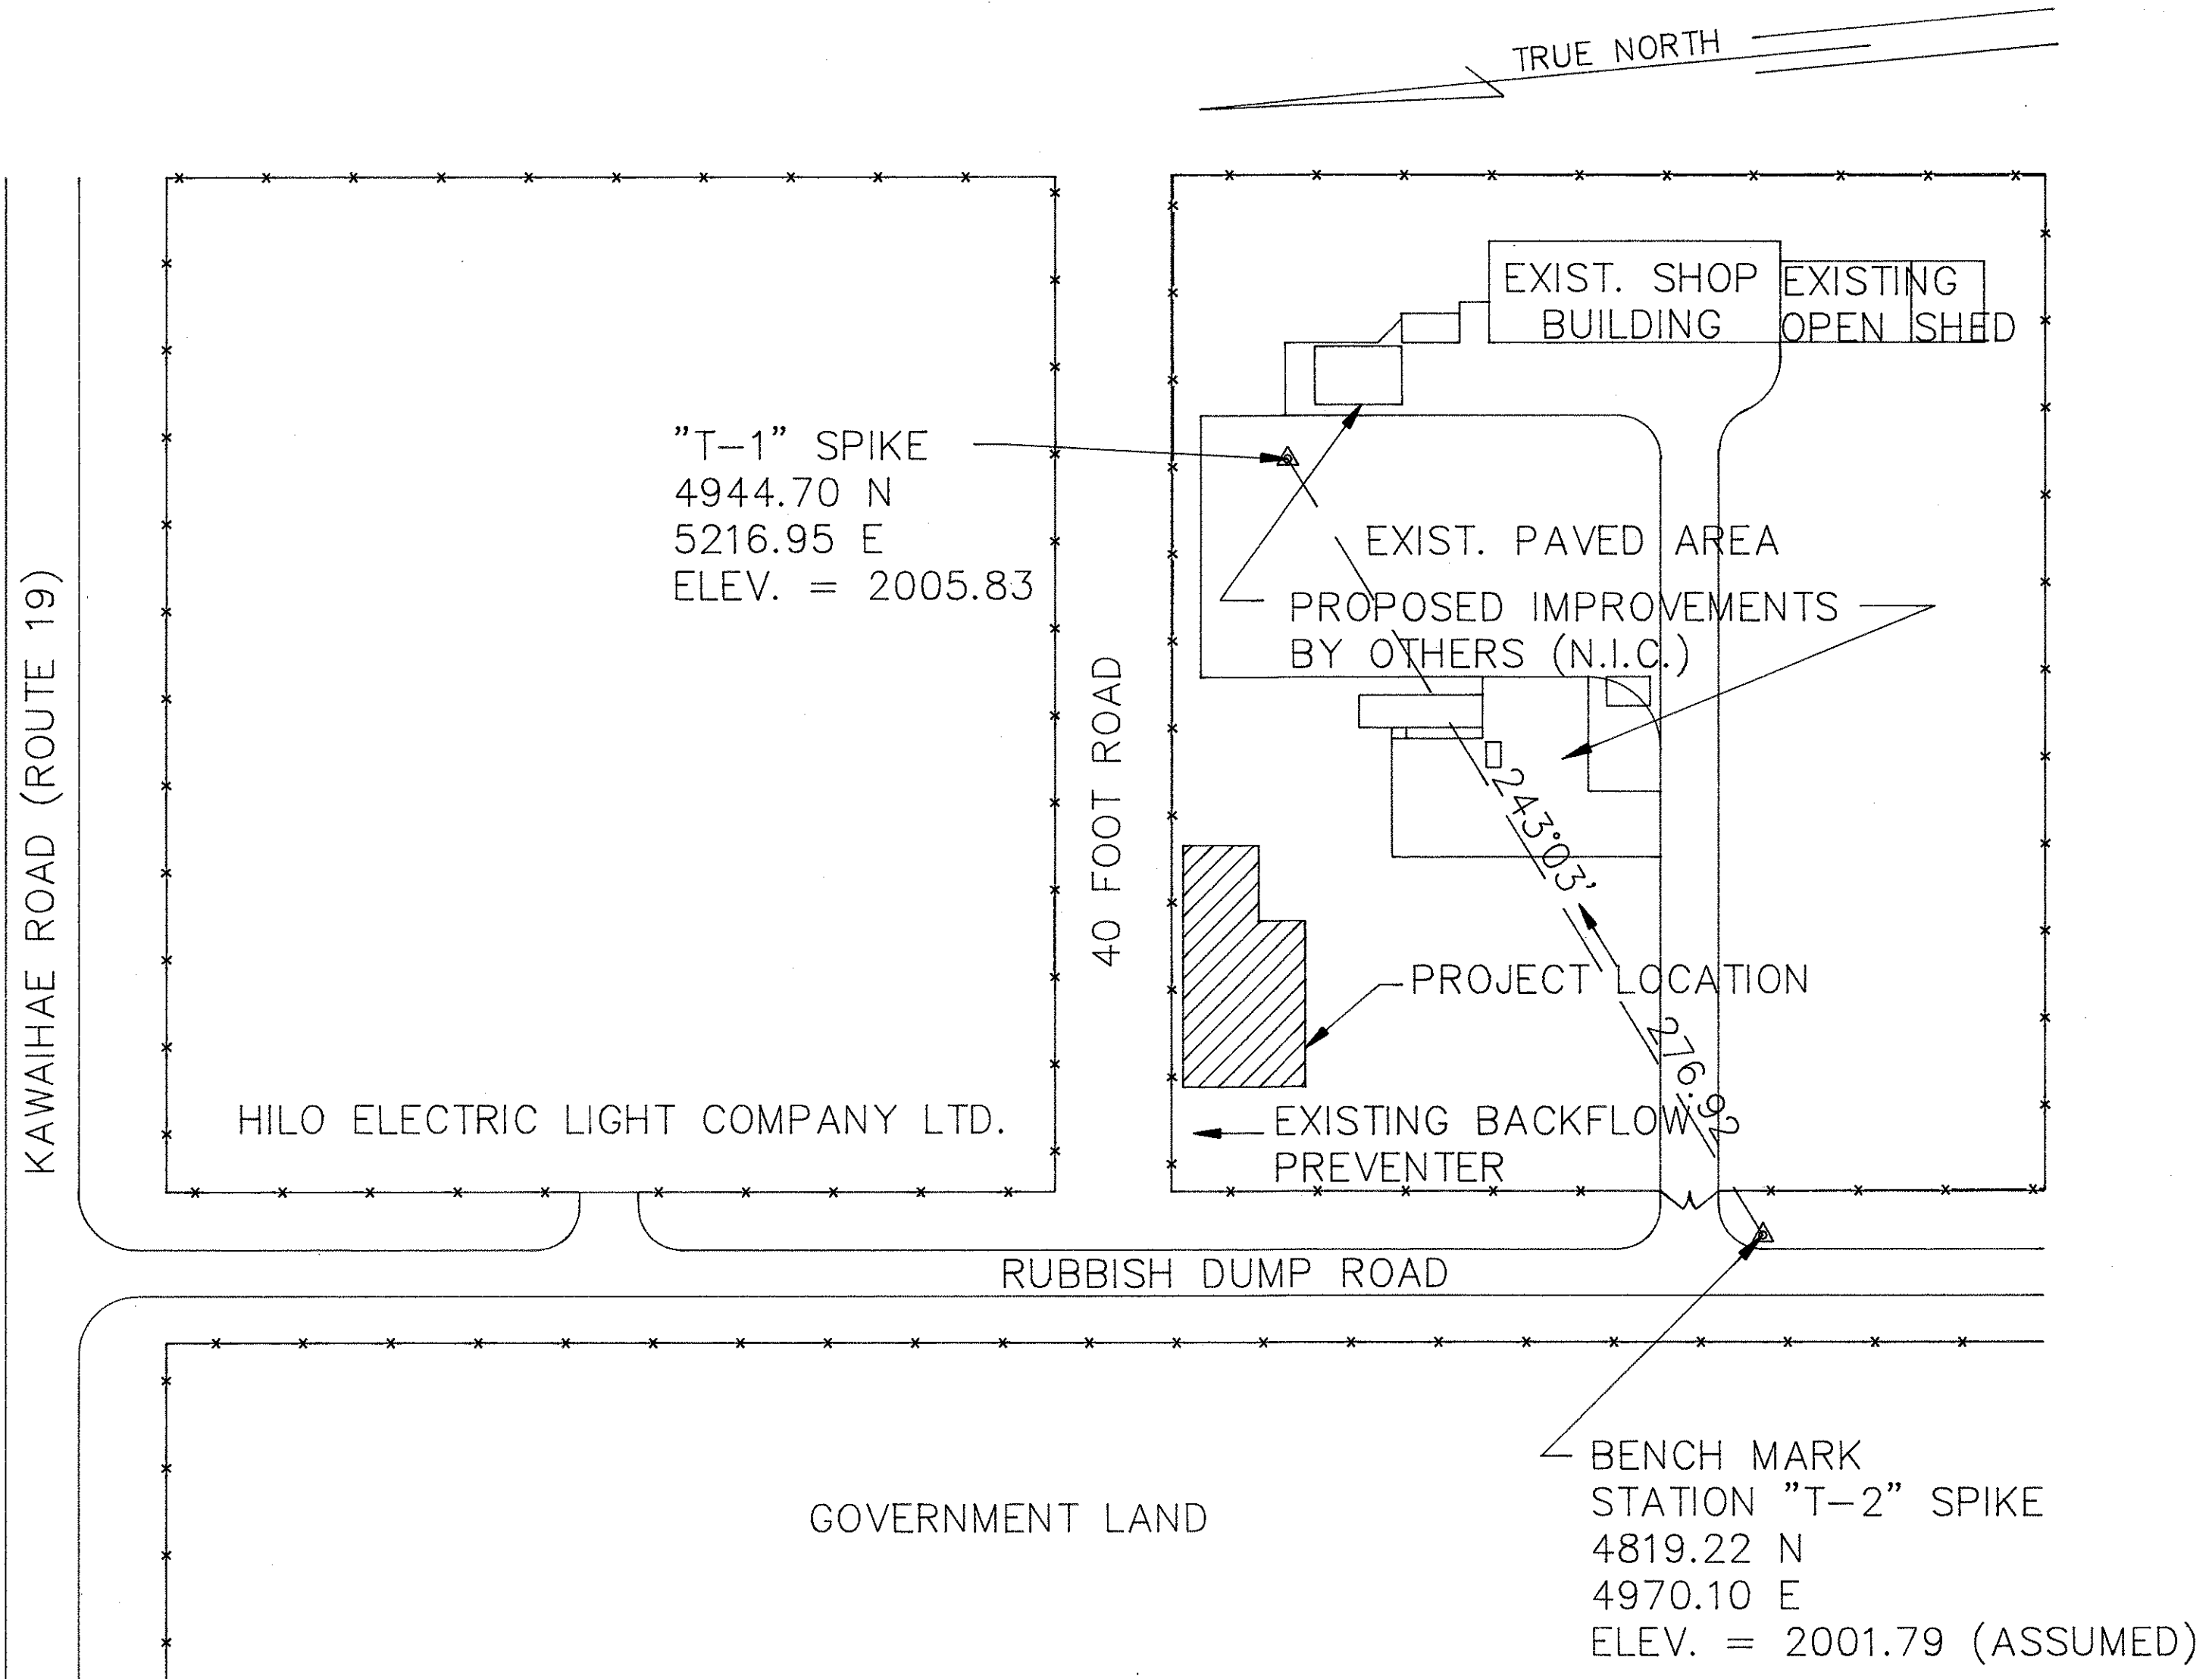

WAIMEA BASEYARD PROJECT LOCATION PLAN

NOT TO SCALE

NOTES :

- Topographic survey performed by Engineering Survey Hawaii, Inc.
- Location of all underground utility lines and appurtenances from record information available and are approximate only.
- Elevations refer to an ASSUMED vertical datum of 2001.79 feet on station "T-2".
- Boundaries shown graphically in relation to 3/4" pipes found.



Kenneth C. W. Knock
THIS WORK WAS PREPARED BY ME
OR UNDER MY SUPERVISION.

STATE OF HAWAII
DEPARTMENT OF TRANSPORTATION
HIGHWAYS DIVISION

WAIMEA BASEYARD PROJECT
LOCATION PLAN AND SITE PLAN
HILO AND WAIMEA BASEYARDS
WASTEWATER SYSTEM
PROJECT NO. HWY-H-03-00
DATE:

SHEET No. 5 OF 8 SHEETS

SURVEY PLOTTED BY	DATE
DRAWN BY	
QUANTITIES BY	
CHECKED BY	
ORIGINAL PLAN	NO.
NOTES	