


FED. ROAD DIST. NO.	STATE	PROJ. NO.	FISCAL YEAR	SHEET NO.	TOTAL SHEETS
HAWAII	HAW.	HWY-H-04-97M	1997	3	6

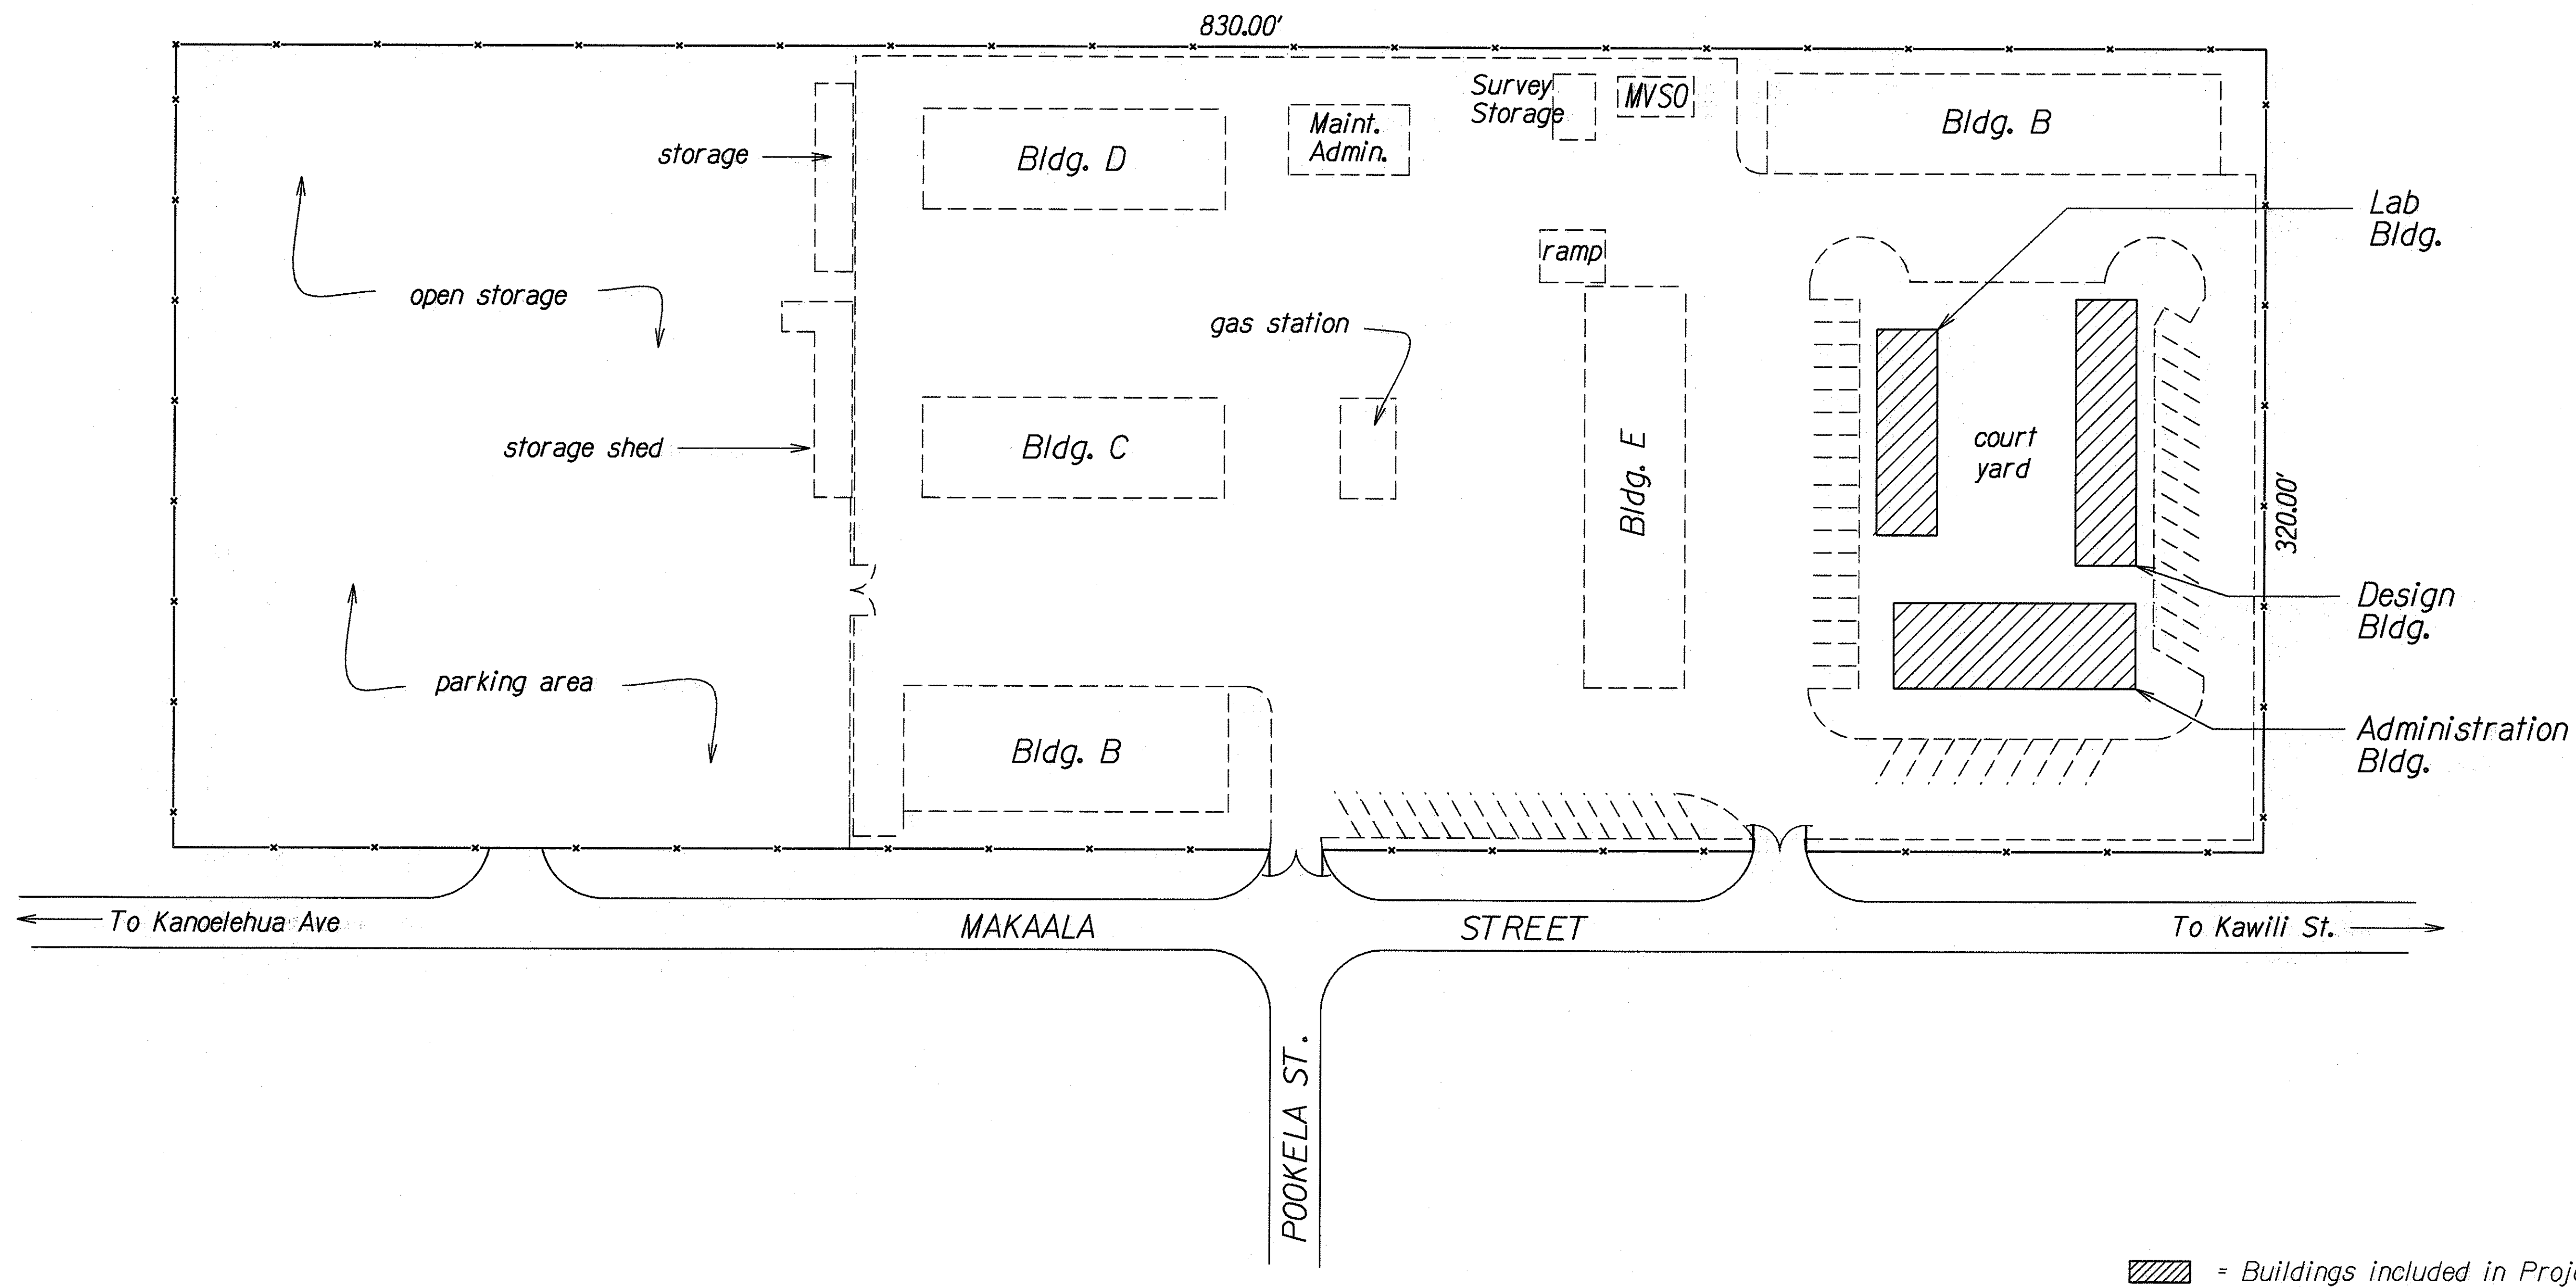

ORIGINAL PLAN	SURVEY PLOTTED BY	DATE
NOTE BOOK	DRAWN BY	
QUANTITIES BY	DESIGNED BY	
CHECKED BY	NOTED BY	

SITE PLAN
Scale: None



STATE OF HAWAII
DEPARTMENT OF TRANSPORTATION
HIGHWAYS DIVISION

SITE PLAN
HILO BASEYARD
REROOF AND REPAINT OFFICE BUILDINGS
PROJECT NO. HWY-H-04-97M
Scale: Noted Date: May, 1997
SHEET No. 1 OF 1 SHEETS