
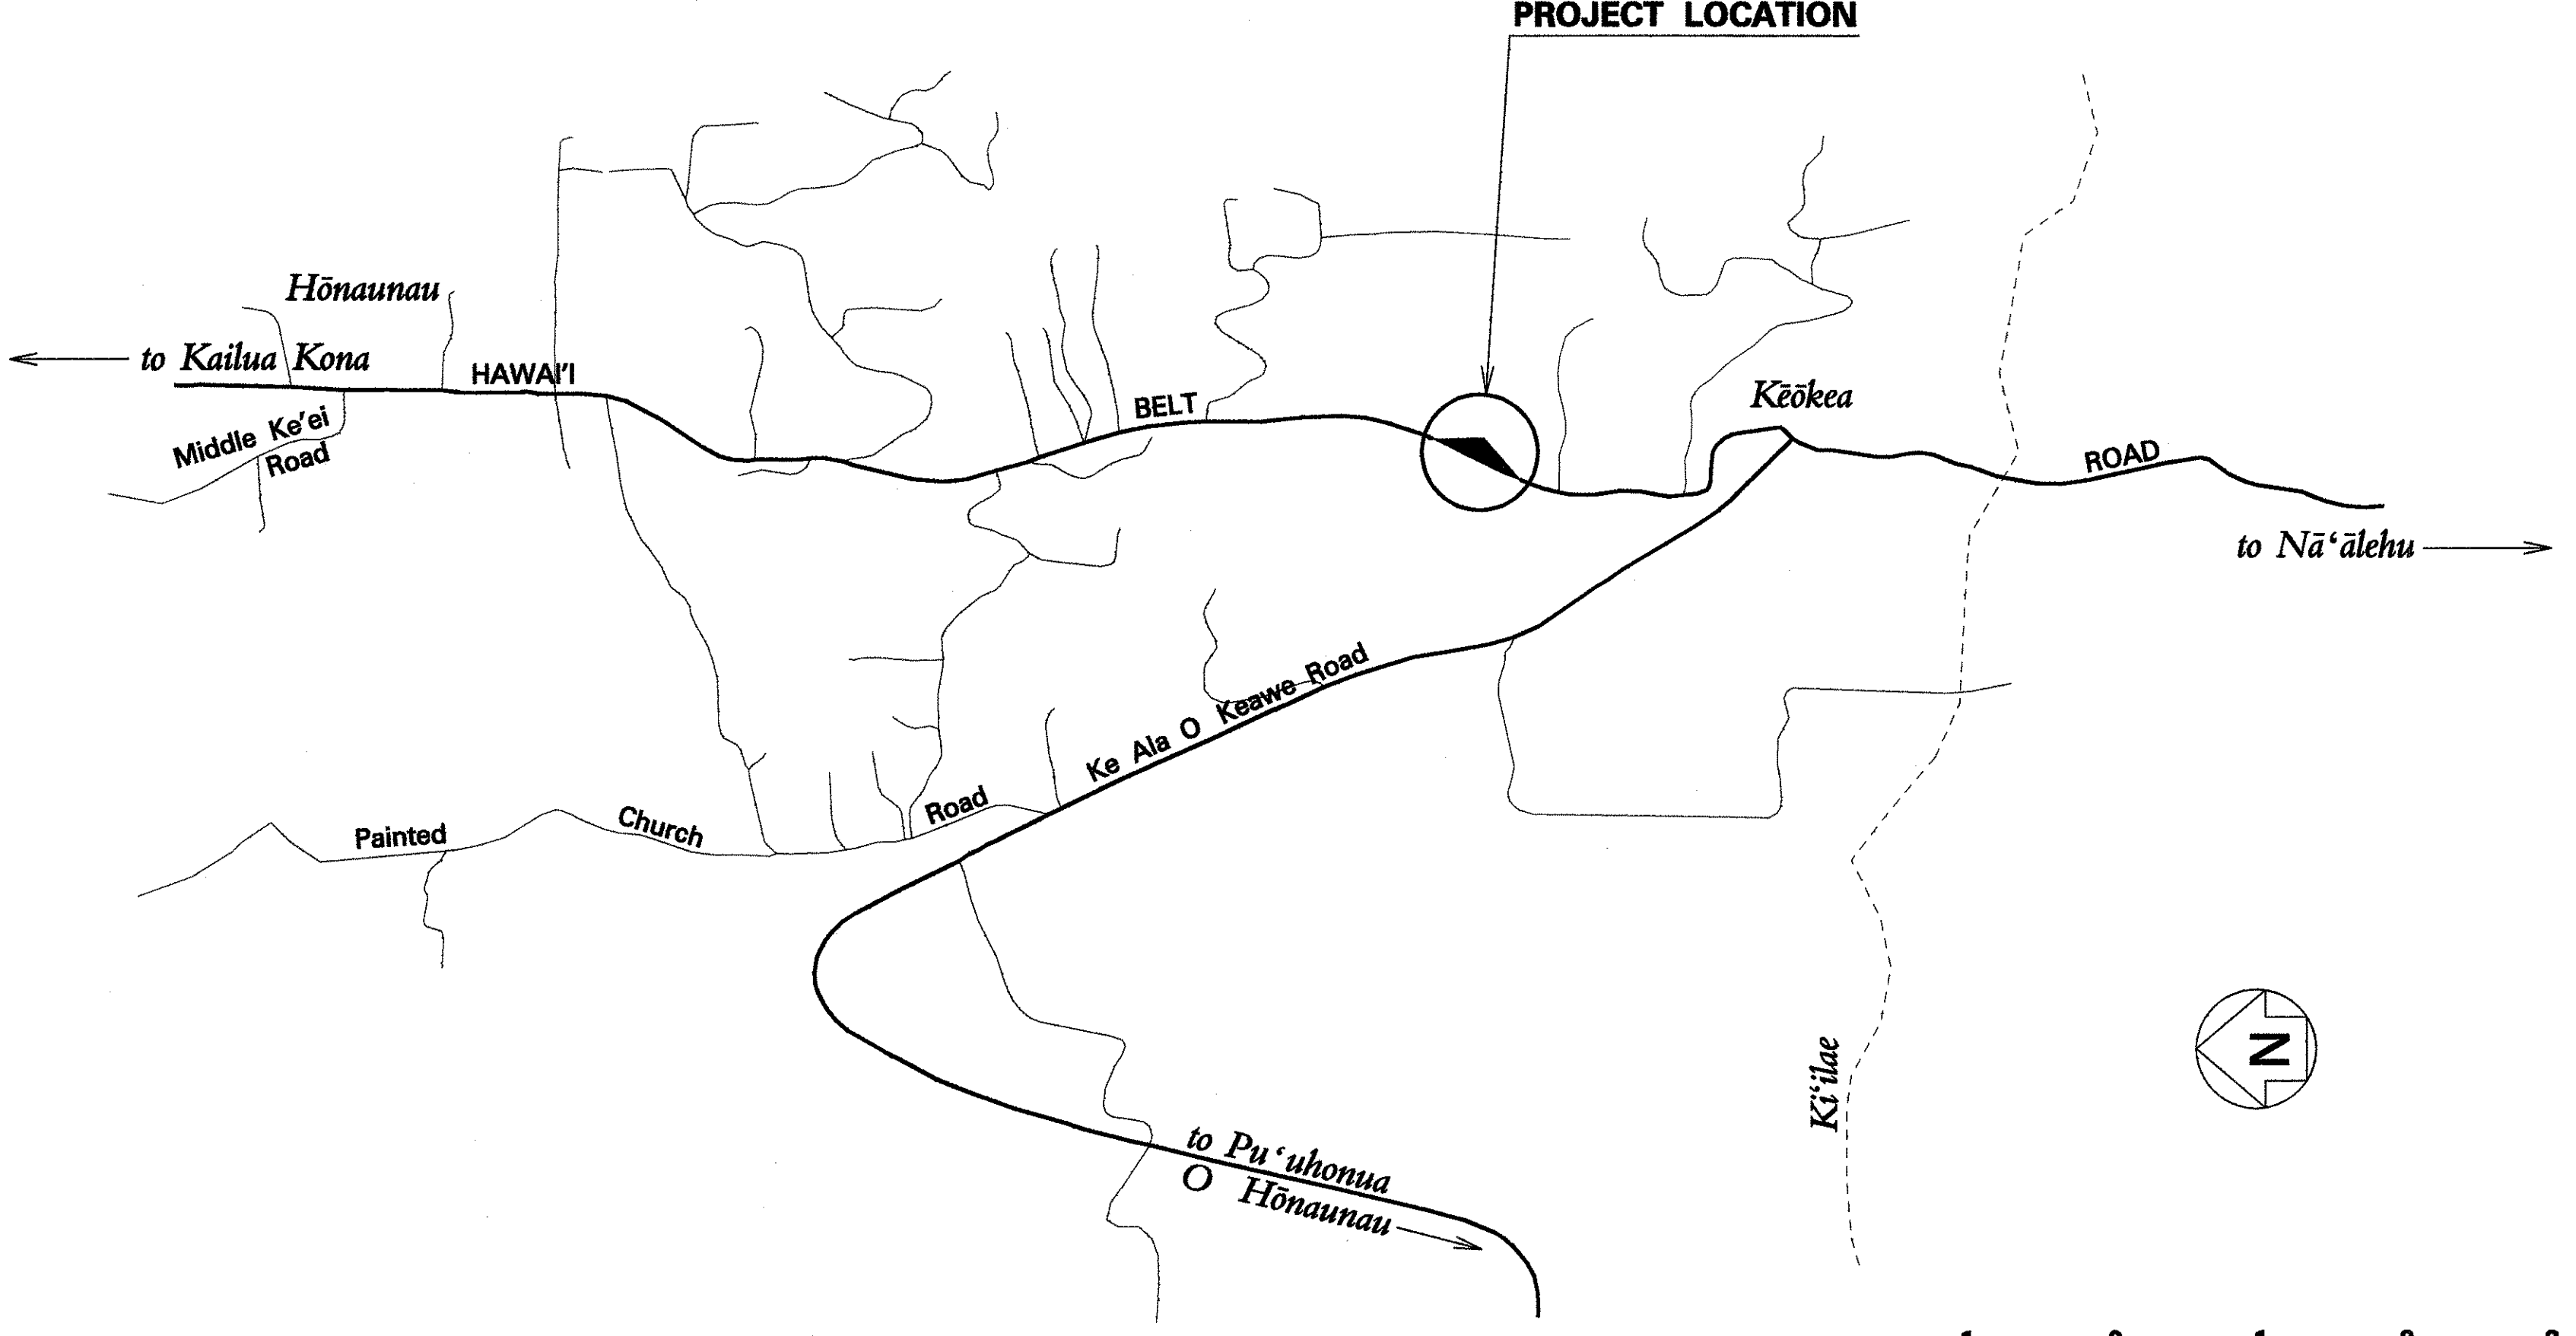
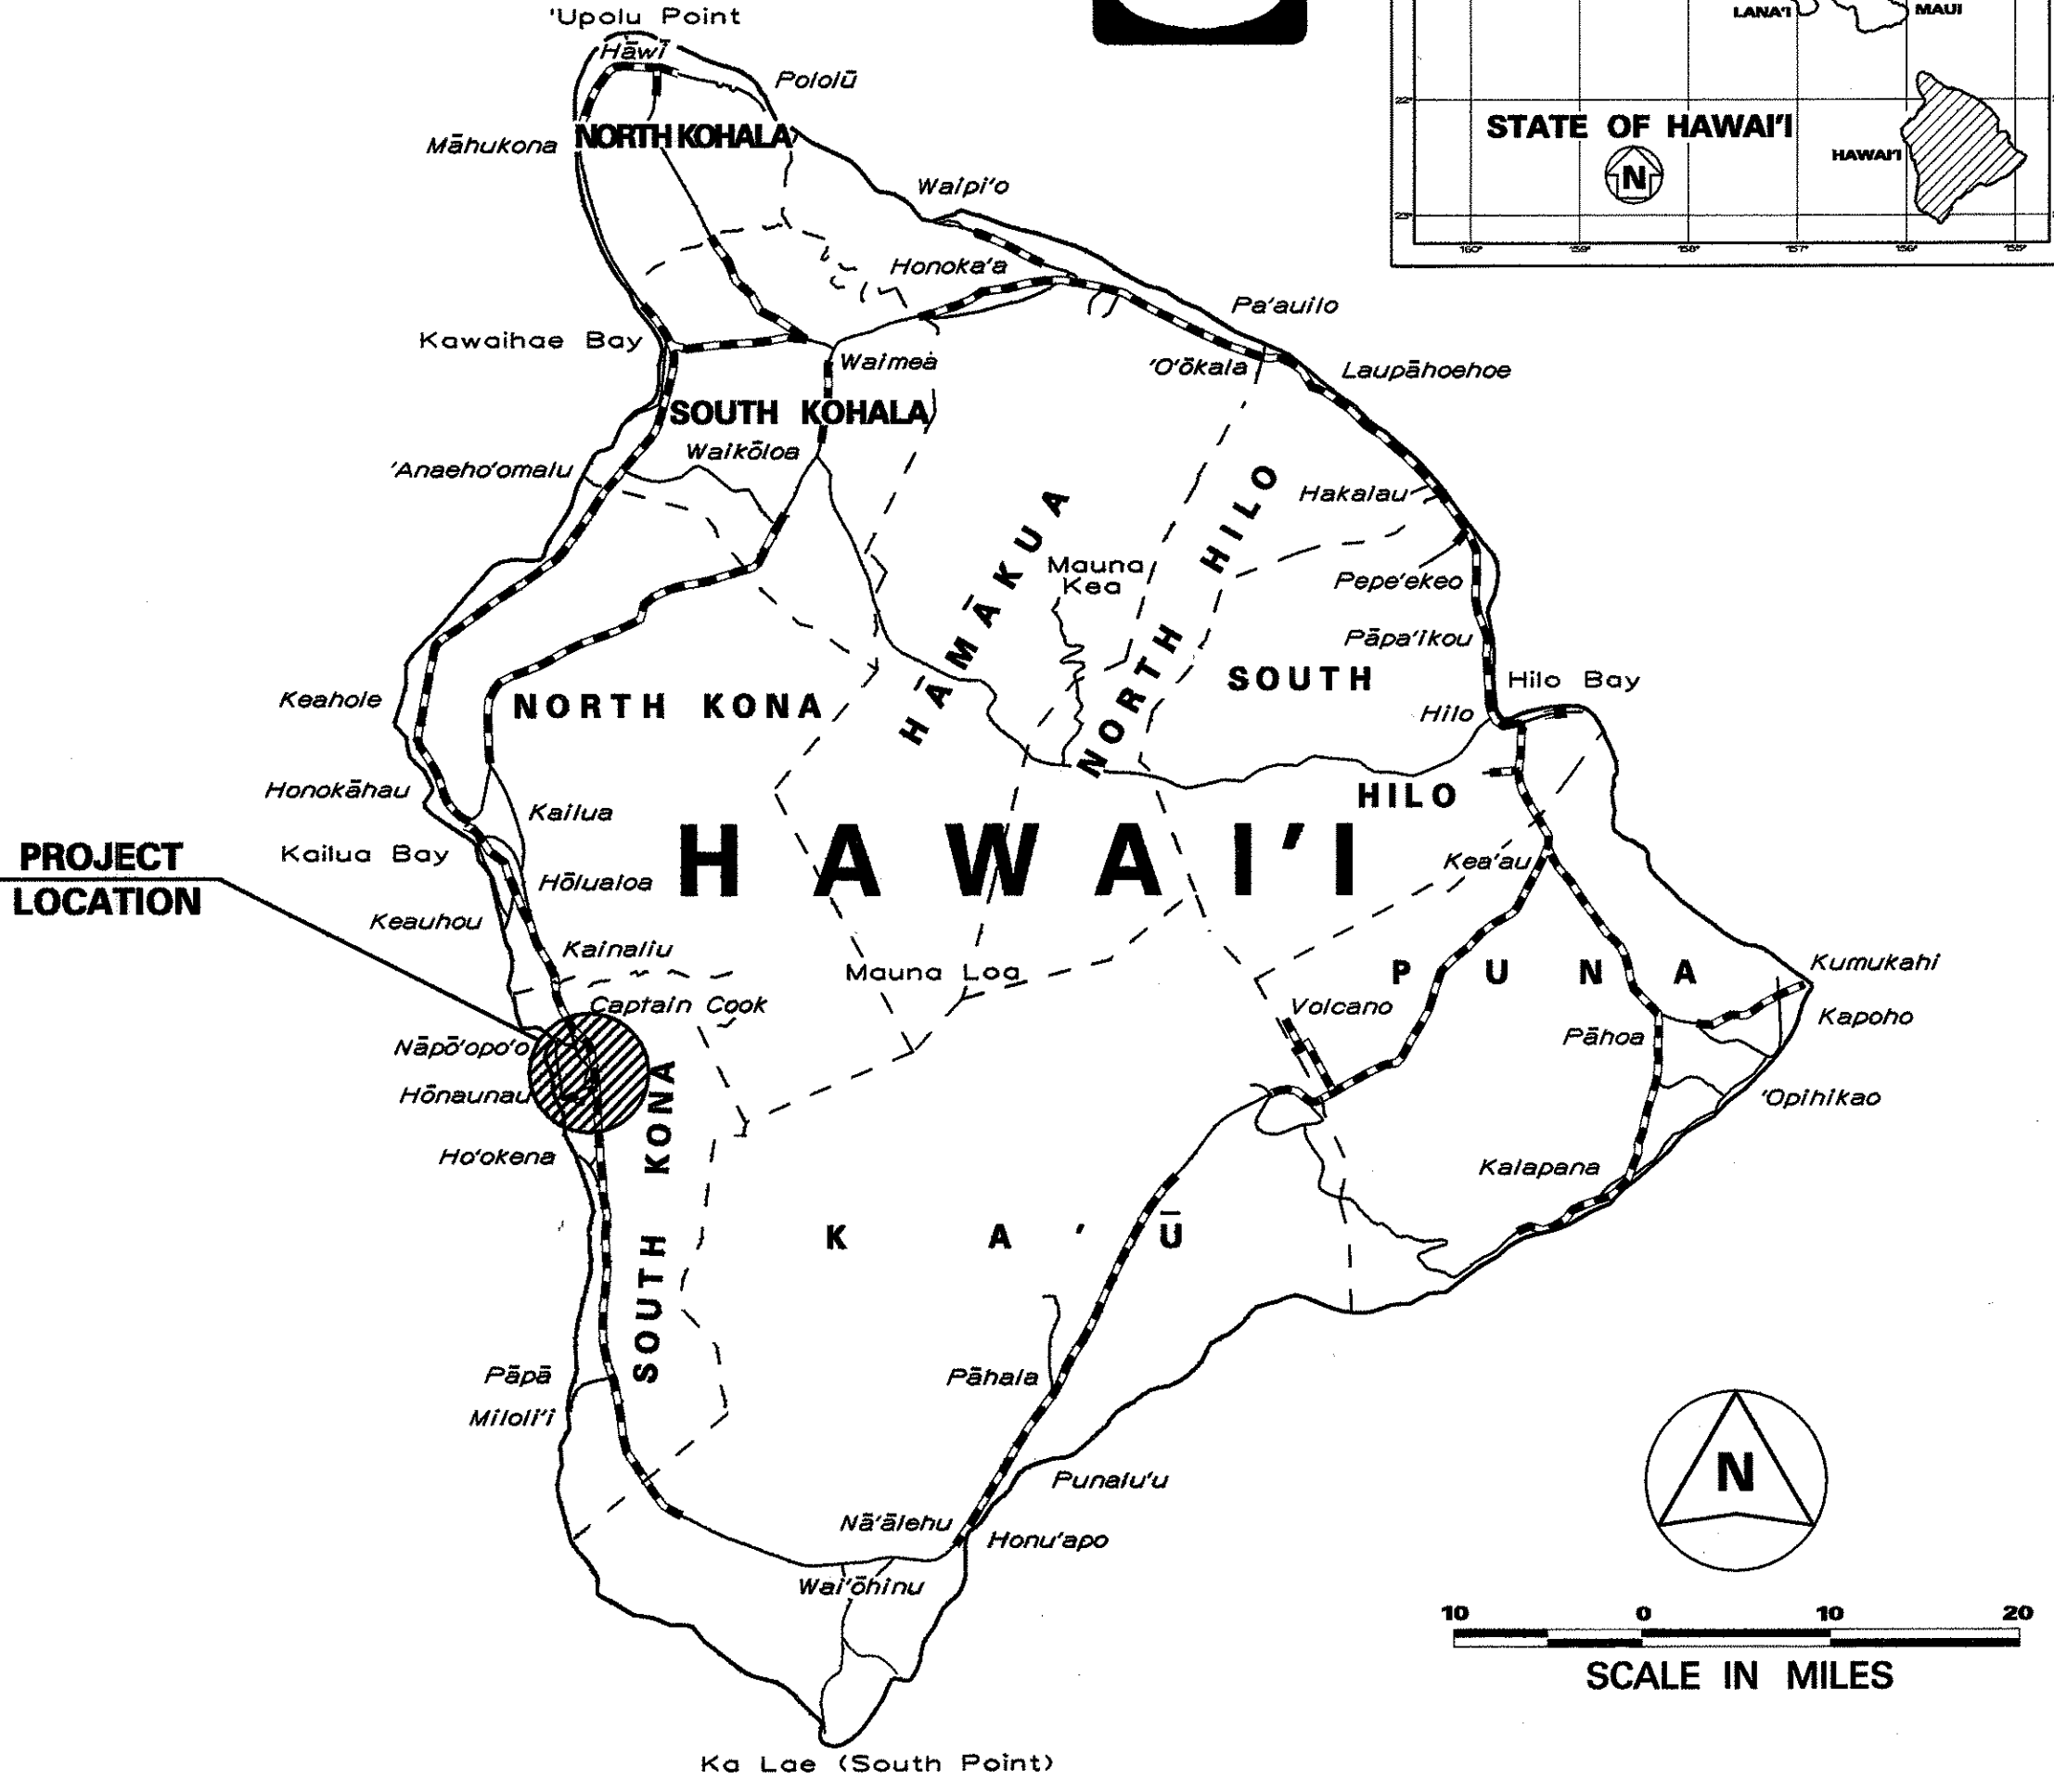


INDEX TO DRAWINGS	
SHEET NO.	DESCRIPTION
1	TITLE SHEET
2	GENERAL NOTES
3	SITE PLAN
4	INSTALLATION PLAN
5	TYPICAL DETAILS
6	NOTES AND MISCELLANEOUS DETAILS

STATE OF HAWAII
DEPARTMENT OF TRANSPORTATION
HIGHWAYS DIVISION
HONOLULU, HAWAII

PLANS FOR
SOUTH KONA BASEYARD
FUEL STORAGE SYSTEM
HAWAII
PROJECT NO. HWY-H-03-98

FED. ROAD DIST. NO.	STATE	PROJ. NO.	FISCAL YEAR	SHEET NO.	TOTAL SHEETS
HAWAII	HAW.	HWY-H-03-98	1998	1	6

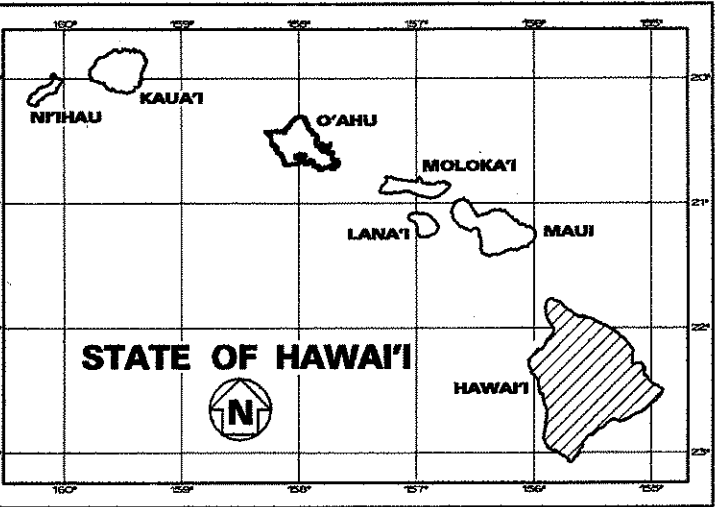

LOCATION PLAN

DEPARTMENT OF TRANSPORTATION STATE OF HAWAII	
APPROVED:	
<i>Glenn M. Burrows</i>	1-16-98
DIR. OF TRANSPORTATION	DATE

HAWAII DISTRICT
DESIGNED BY
JULIUS B. FRONDA
P. S. & E. BY
587-2246
PHONE
Jan. 1998
DATE