

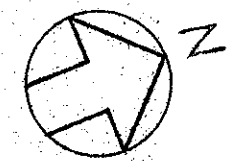
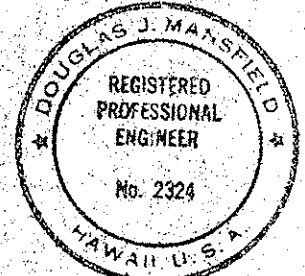


STATE	PROJ. NO.	FISCAL YEAR	SHEET NO.	TOTAL SHEETS
HAW.	BMD 66 - 343	FY 71-72	63	88

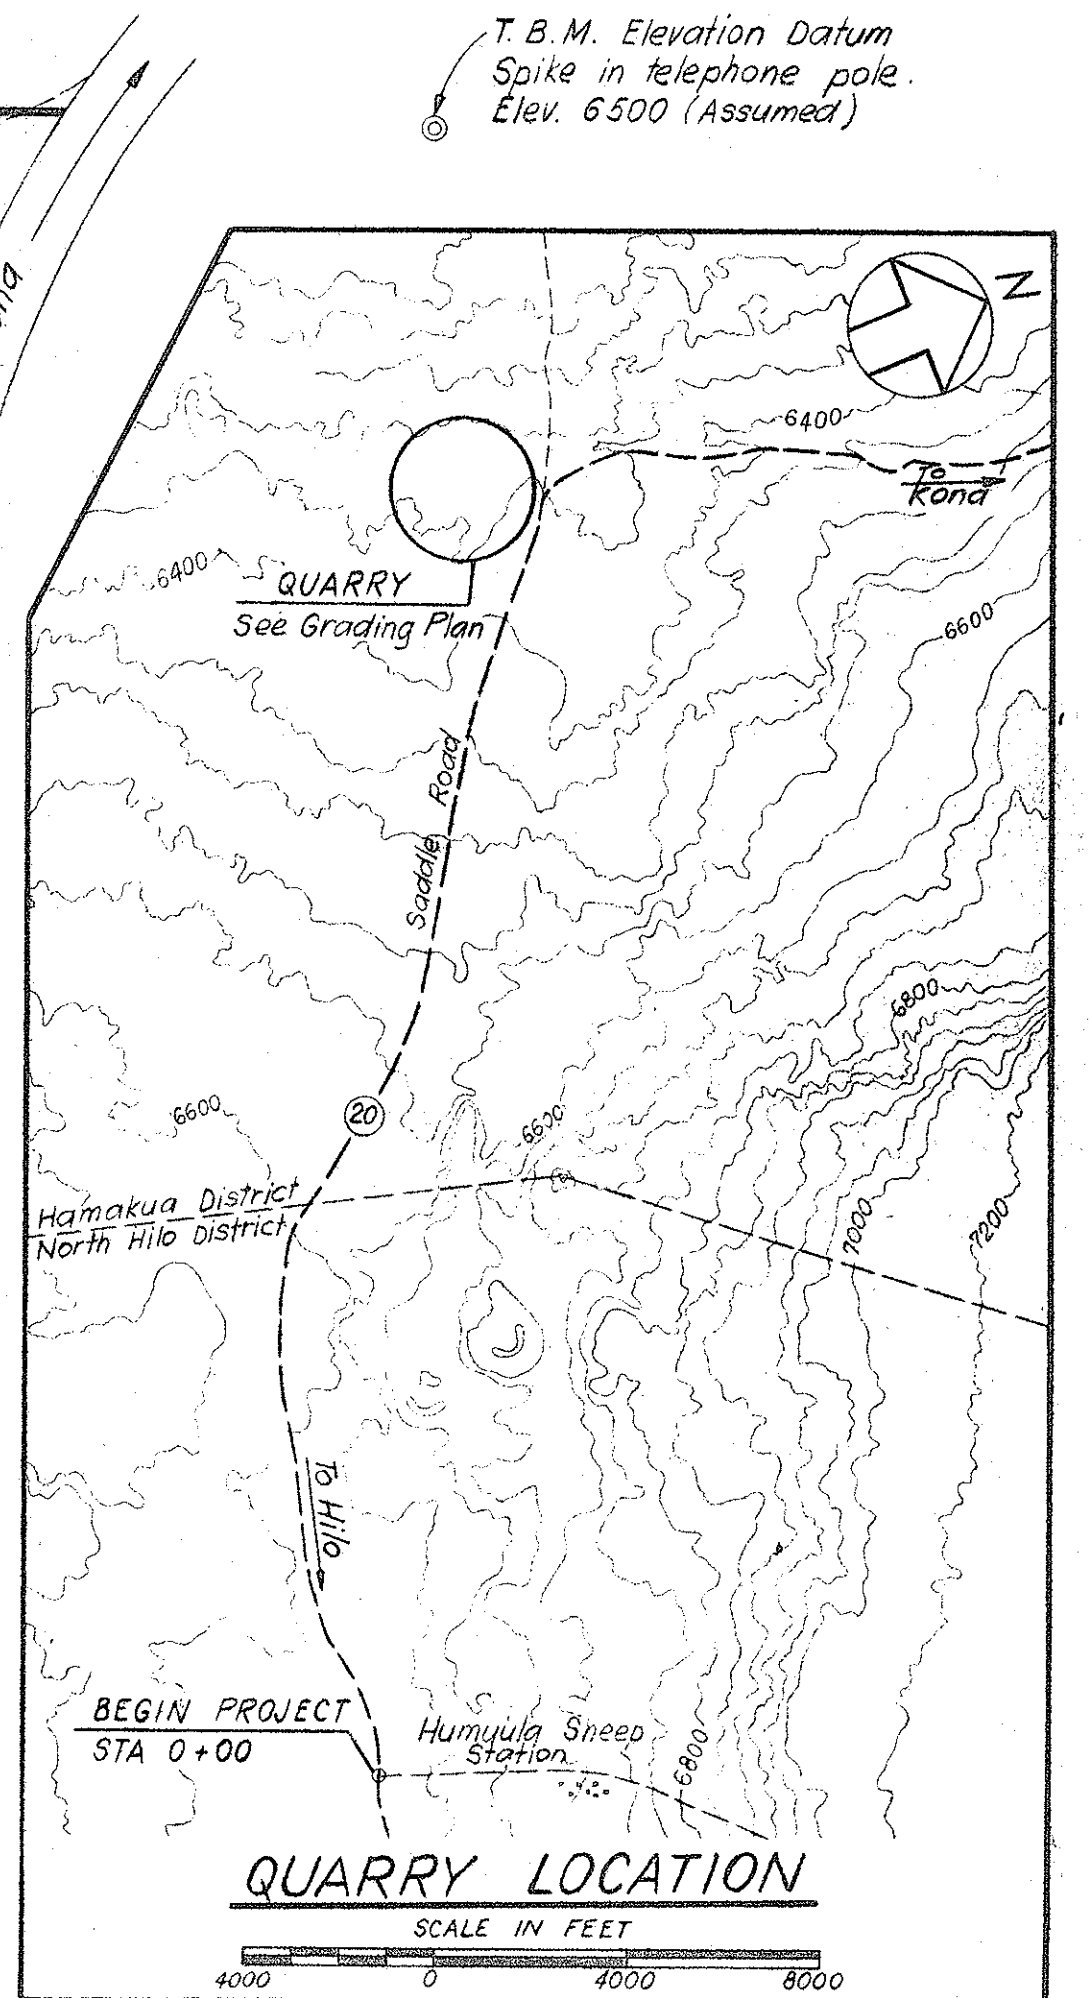

NOTES

1. Topographic and layout control data are taken from the map "Topography of Quarry Site near Pohakuloa, Island of Hawaii, July 1972" prepared by the Highways Division.
2. Natural material to be used for mineral aggregate shall be removed from the area designated as Quarry Site. See Section 106.02 of the Special Provisions.
3. No excavation shall be allowed outside the Quarry Site except as approved by the Engineer.
4. No disturbance of the natural terrain shall be allowed outside the Limits of Operations.

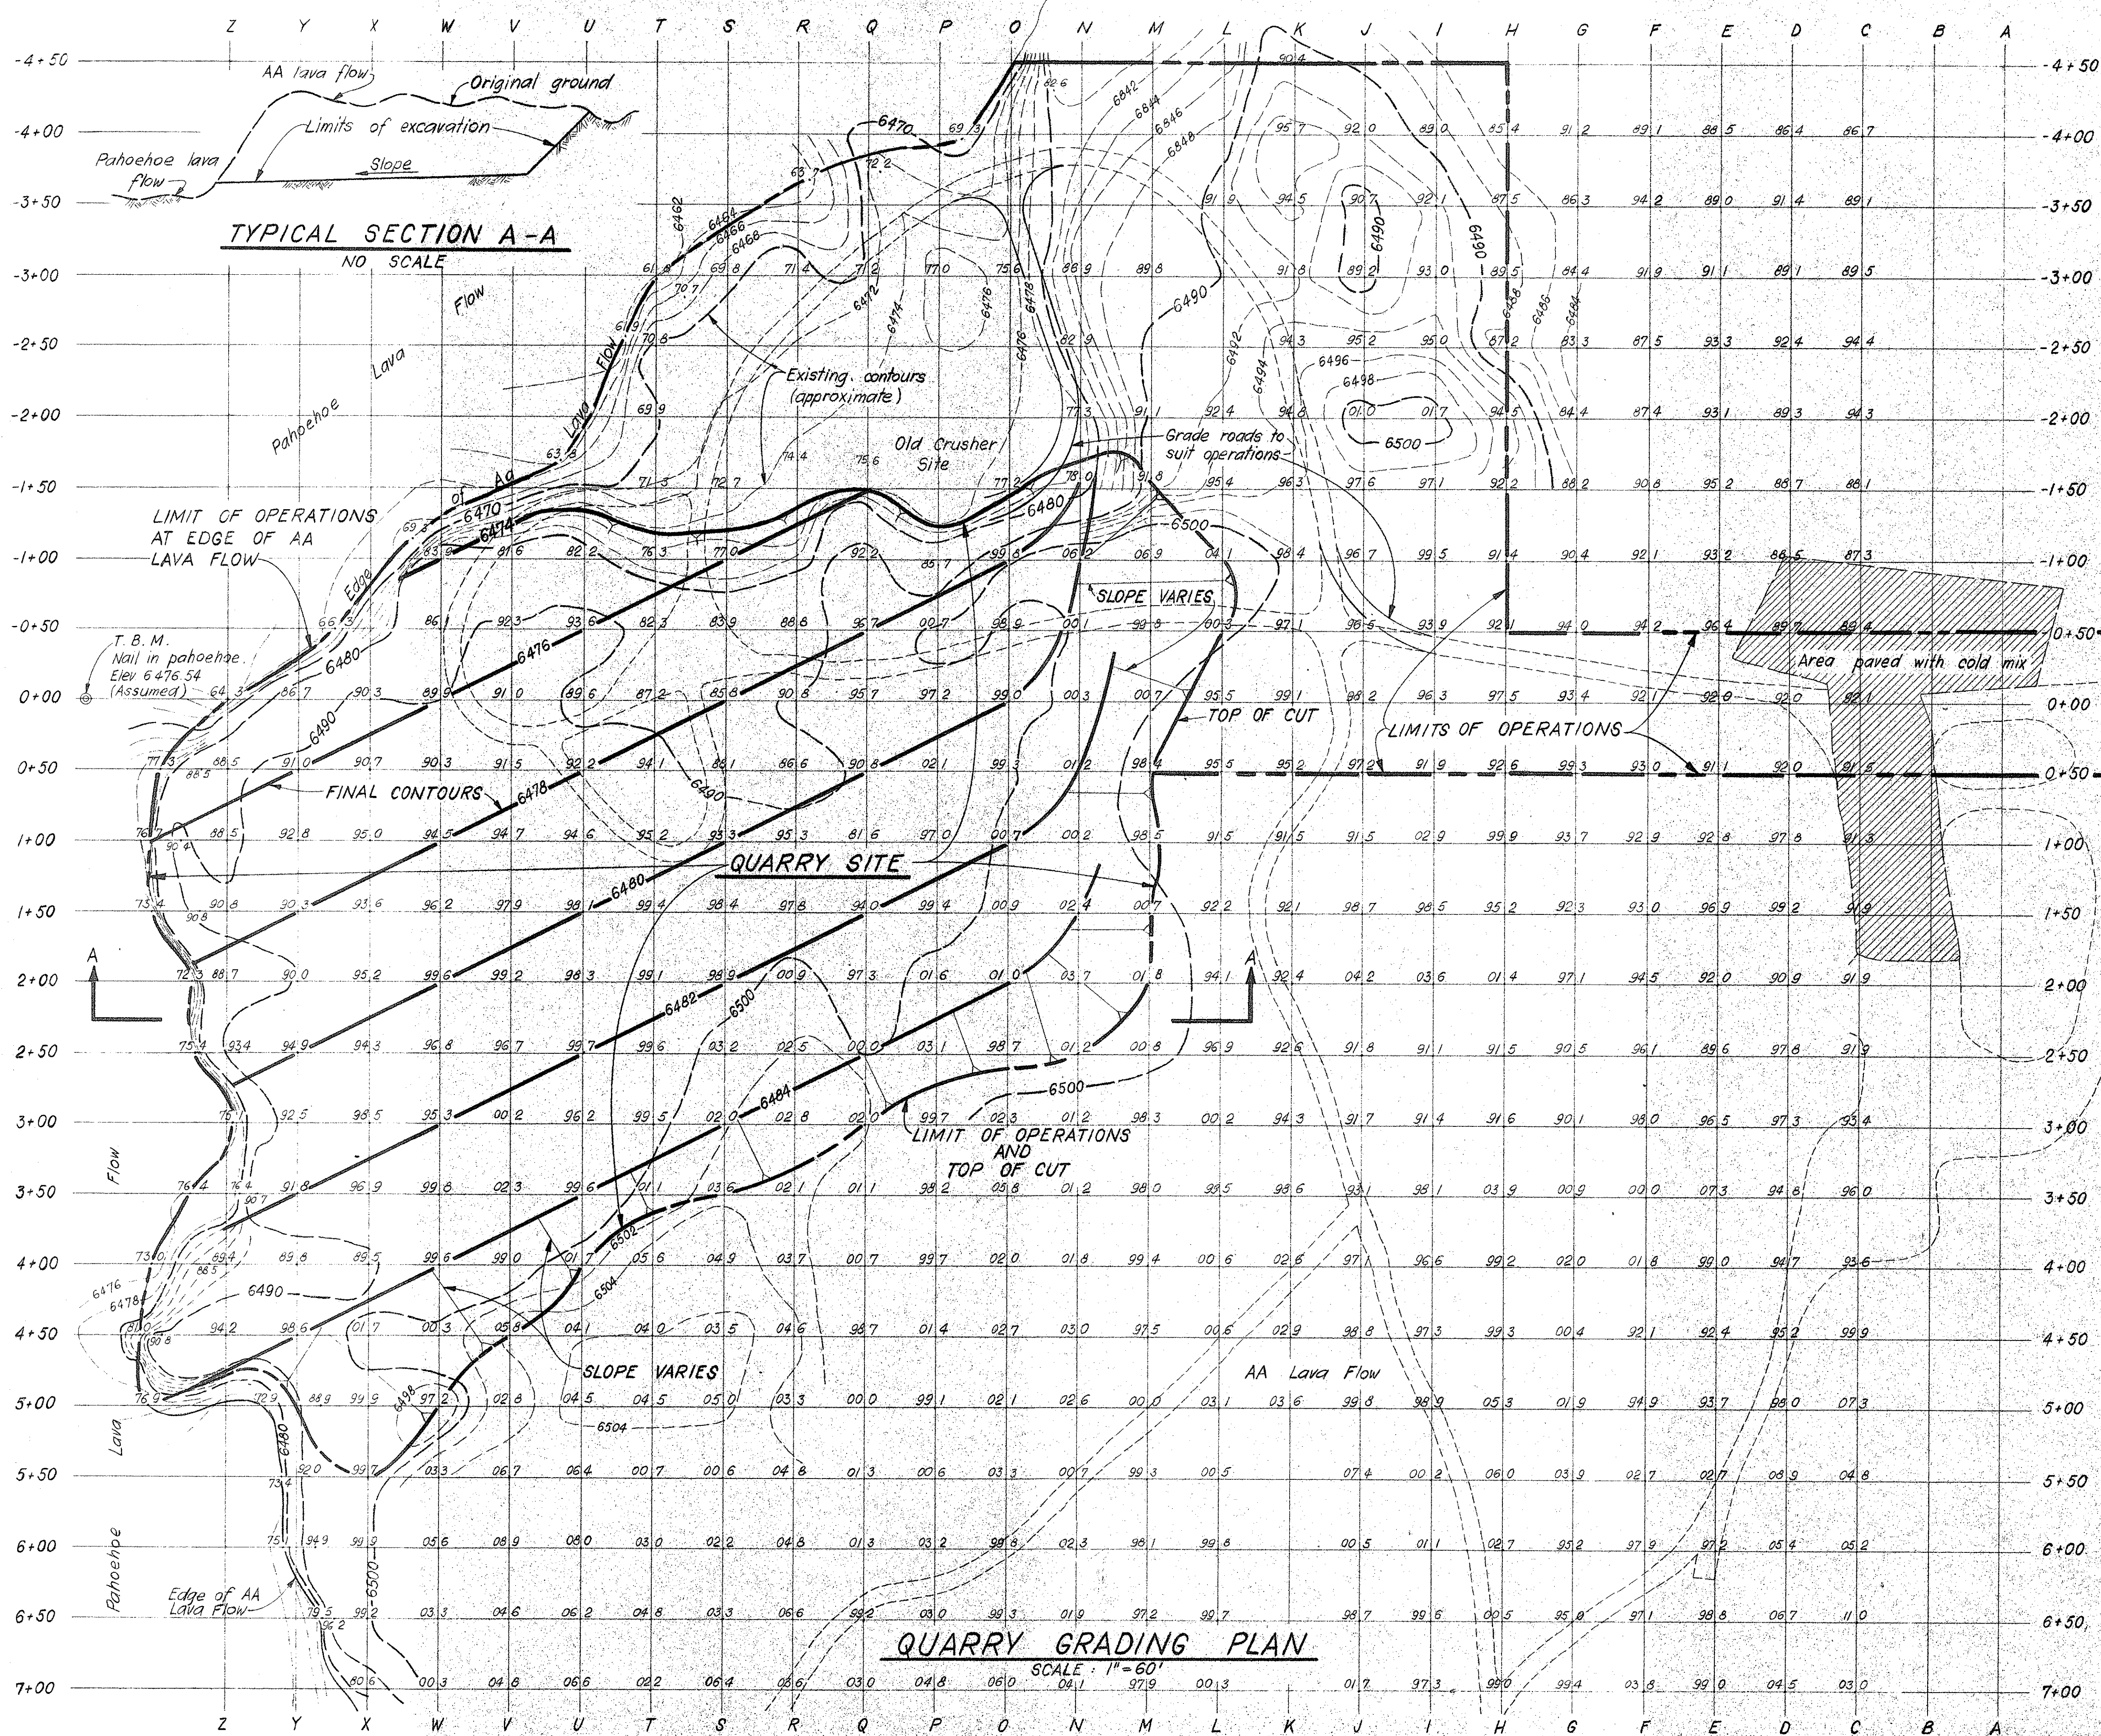

This work was prepared by me or under my supervision.
D. J. Maxwell

STATE OF HAWAII DEPARTMENT OF TRANSPORTATION HIGHWAYS DIVISION	
QUARRY LOCATION AND GRADING PLAN	
MAUNA KEA OBSERVATORY ACCESS ROAD	
PROJ. NO. BMD 66 - 343	
SCALE: AS NOTED	DATE: SEP 1972
SHEET No. 1 OF 1 SHEETS C 801	