
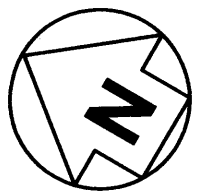
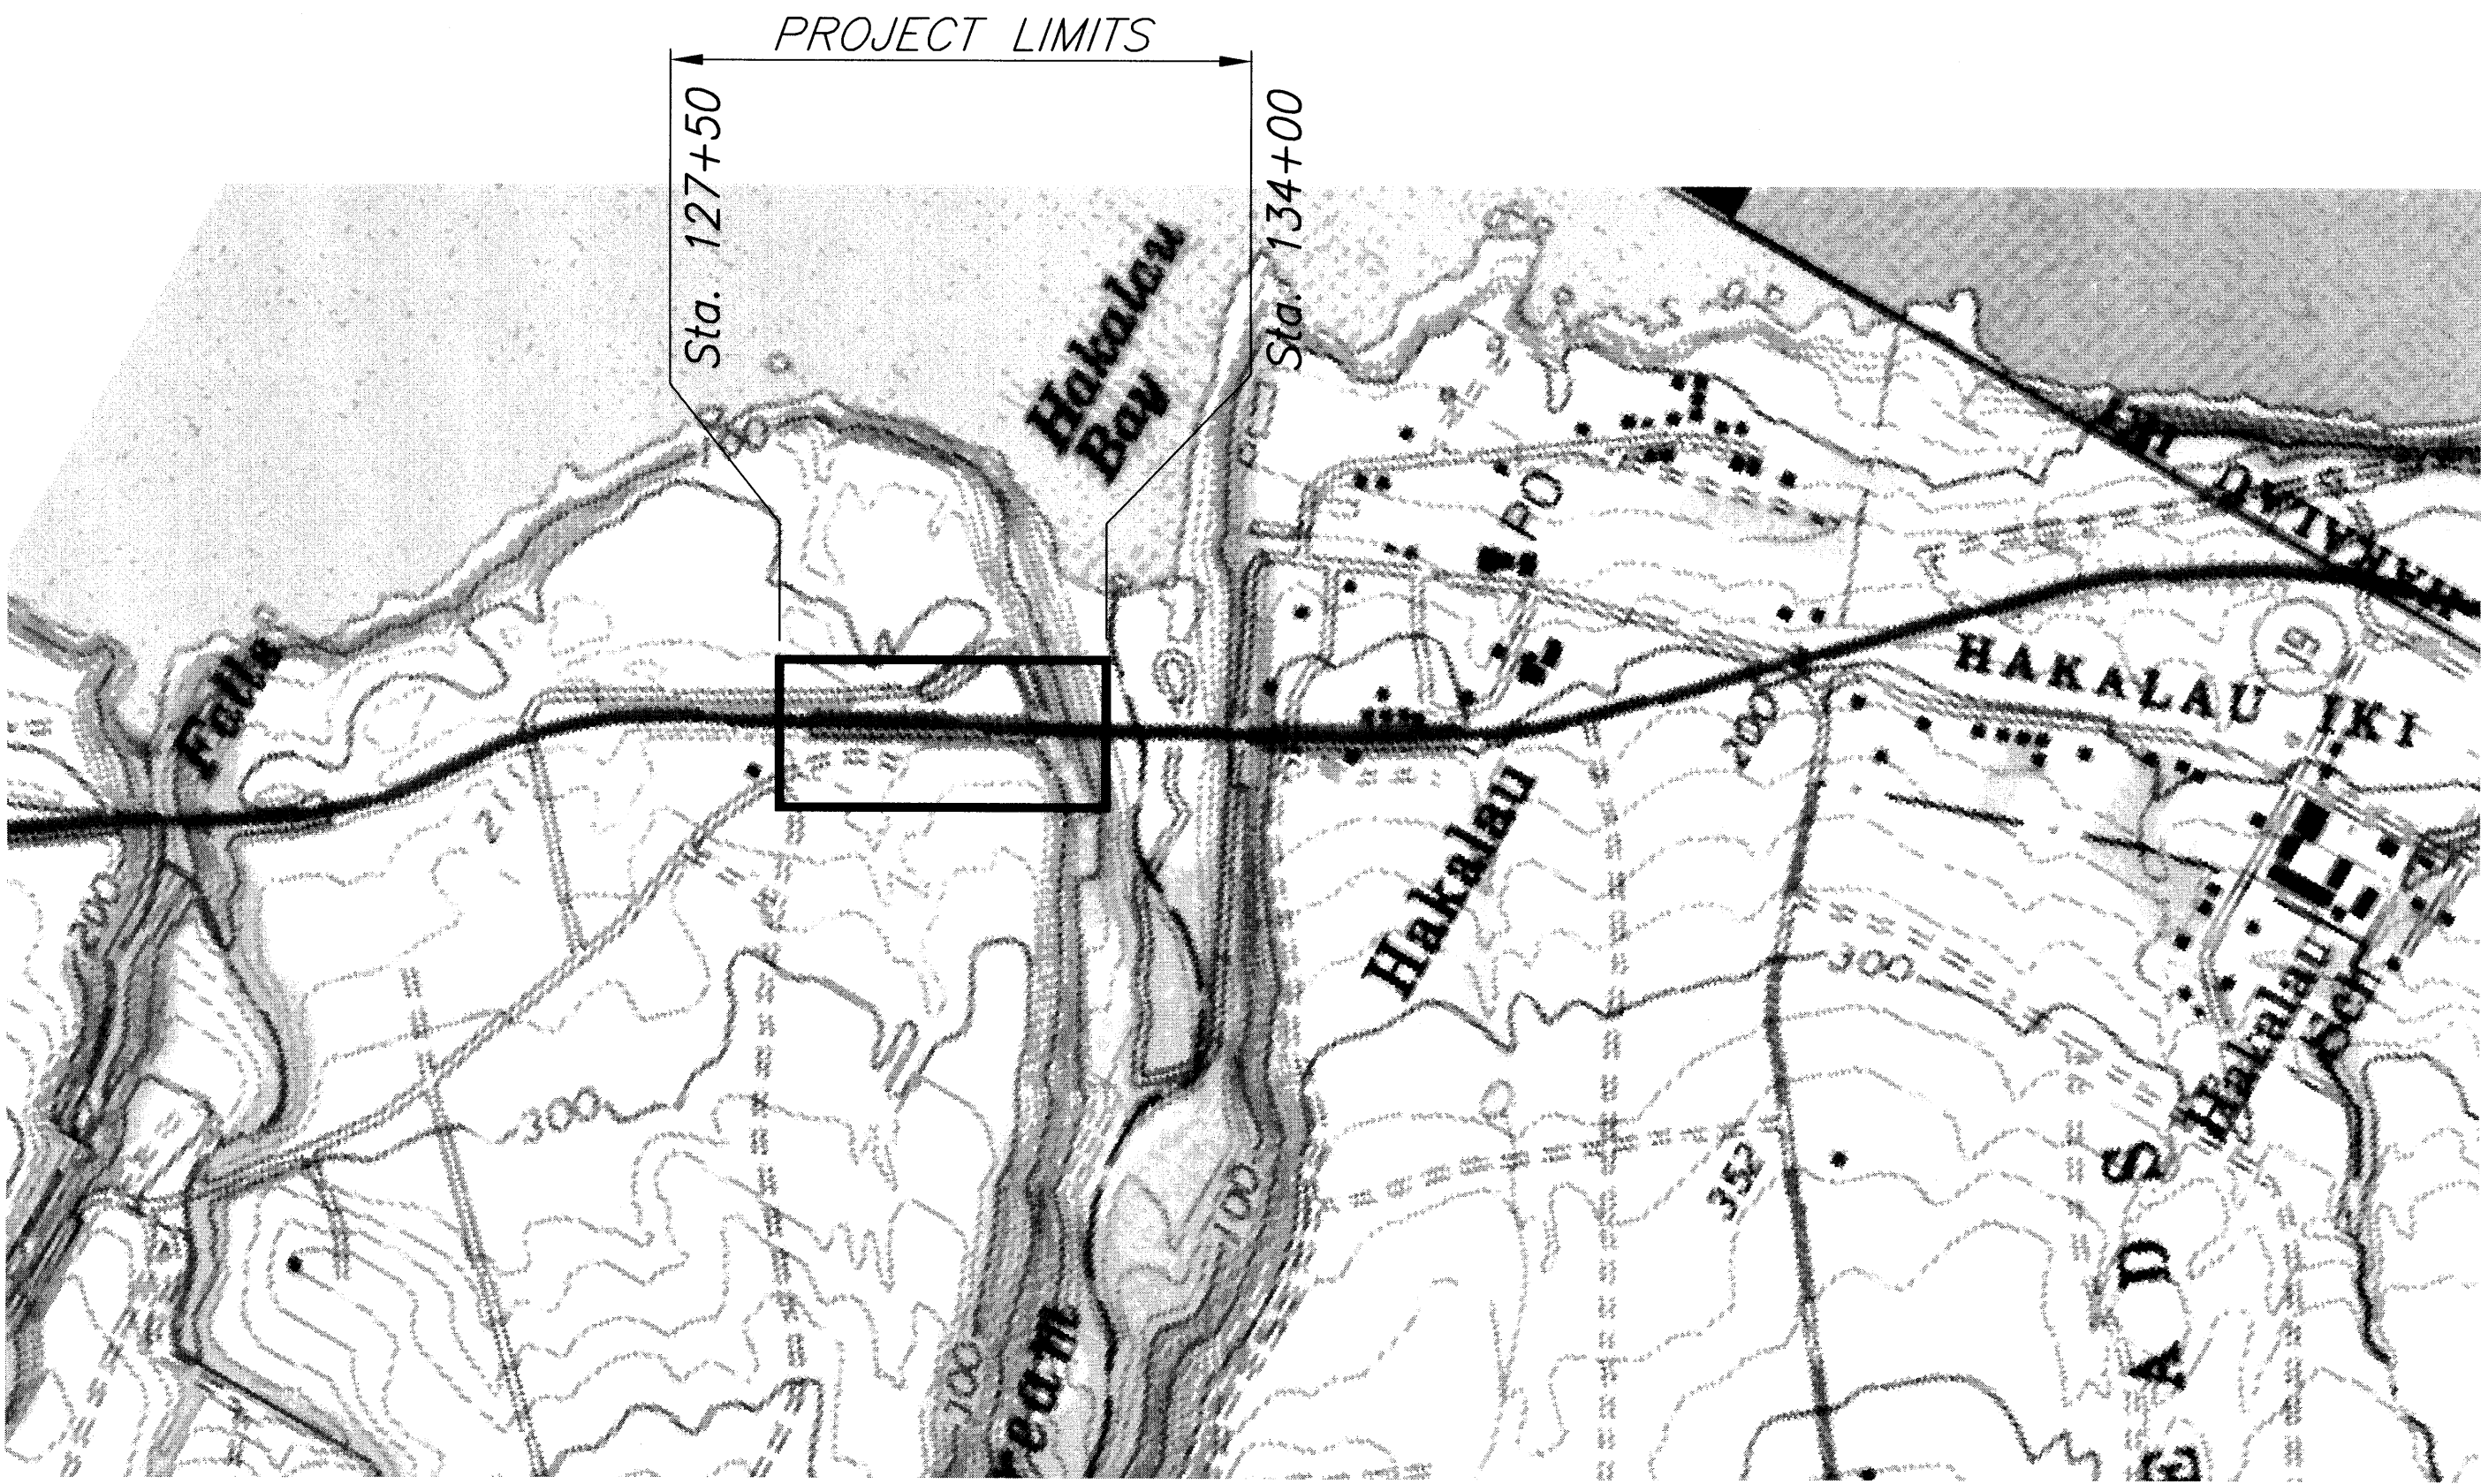
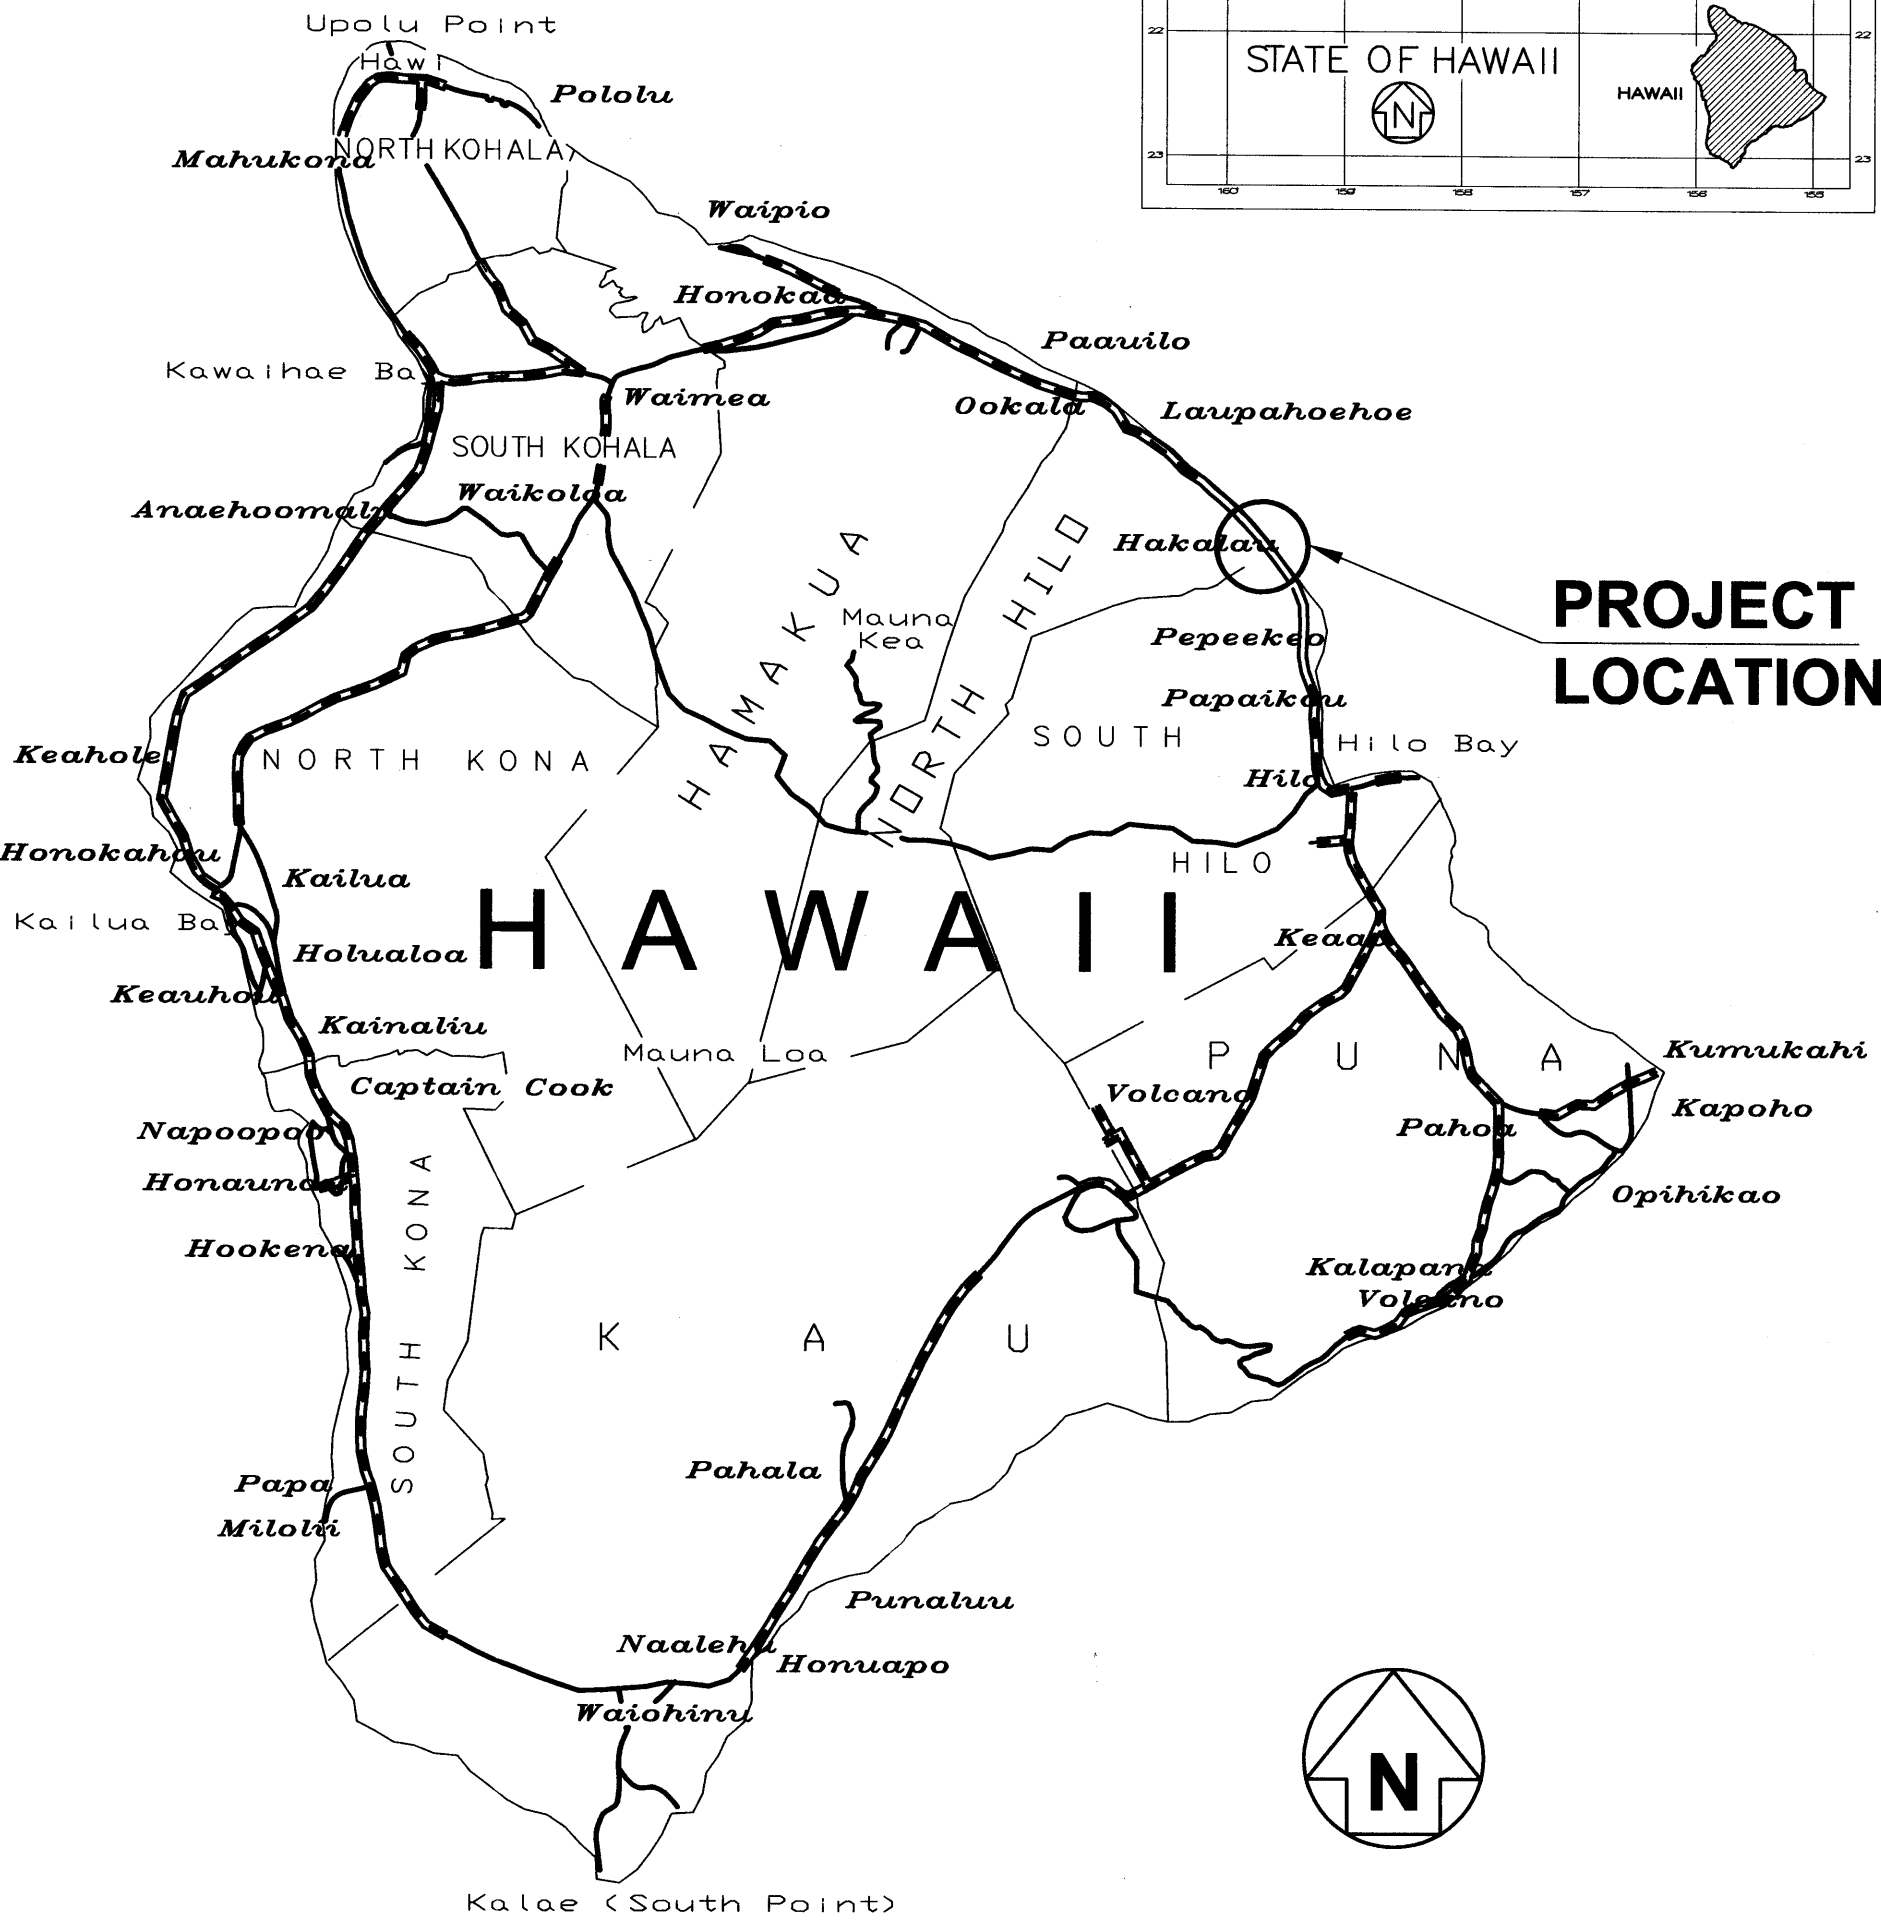


INDEX TO DRAWINGS	
SHEET NO.	DESCRIPTION
1	TITLE SHEET
2	STANDARD PLANS SUMMARY
3 - 4	GENERAL NOTES
5 - 7	WATER POLLUTION AND EROSION CONTROL
8	GENERAL SITE PLAN
9 - 11	SITE PLAN AND PROFILES
12 - 14	CIVIL DETAILS
15 - 16	CROSS SECTIONS
17 - 19	TRAFFIC CONTROL PLAN
20 - 22	BORING LOGS
23 - 28	GUARDRAIL DETAILS
29- 36	STRUCTURAL DETAILS


STATE OF HAWAII
DEPARTMENT OF TRANSPORTATION
HIGHWAYS DIVISION
HONOLULU, HAWAII

PLANS FOR
HAWAII BELT ROAD
DRAINAGE IMPROVEMENTS,
VICINITY OF HAKALAU BRIDGE
FEDERAL AID PROJECT NO. STP-019-2(60)
DISTRICT OF NORTH HILO
ISLAND OF HAWAII

FED. ROAD DIST. NO.	STATE	FEDERAL AID PROJECT NO.	FISCAL YEAR	SHEET	TOTAL SHEETS
HAWAII	HAWAII	STP-019-2(60)	2010	1	36

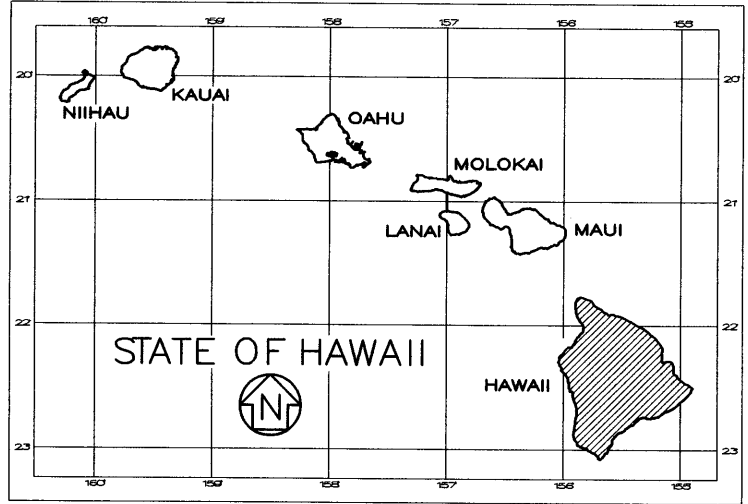

LAYOUT PLAN

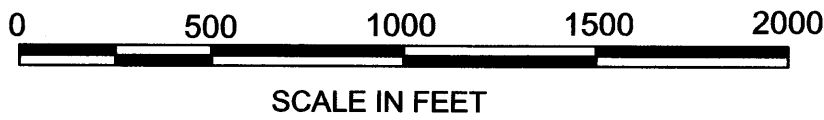

ISLAND OF HAWAII



MILE POST 15.70 TO MILE POST 15.87

DESIGN DESIGNATION

ADT (2008)	7,100
DESIGN ADT (2018)	8,000
DHV	680
DESIGN D	55/45
T24	9.5

DEPARTMENT OF TRANSPORTATION
STATE OF HAWAII
APPROVED: _____
DIR. OF TRANSPORTATION

DATE

EARTH TECH
DESIGNED BY

HWY-H
MANAGED BY

(808) 933-8866
PHONE

JULY 2010
DATE