


FED. ROAD DIST. NO.	STATE	FEDERAL AID PROJ. NO.	FISCAL YEAR	SHEET NO.	TOTAL SHEETS
HAWAII	HAW.	BR-019-2(072)	2024	10	84

DP #2b
Kaholo Gulch
20.013372 N
-155.298089 E

DA 3-1

To DP #3
Kupapaulua Gulch
20.012693 N
-155.296634 E

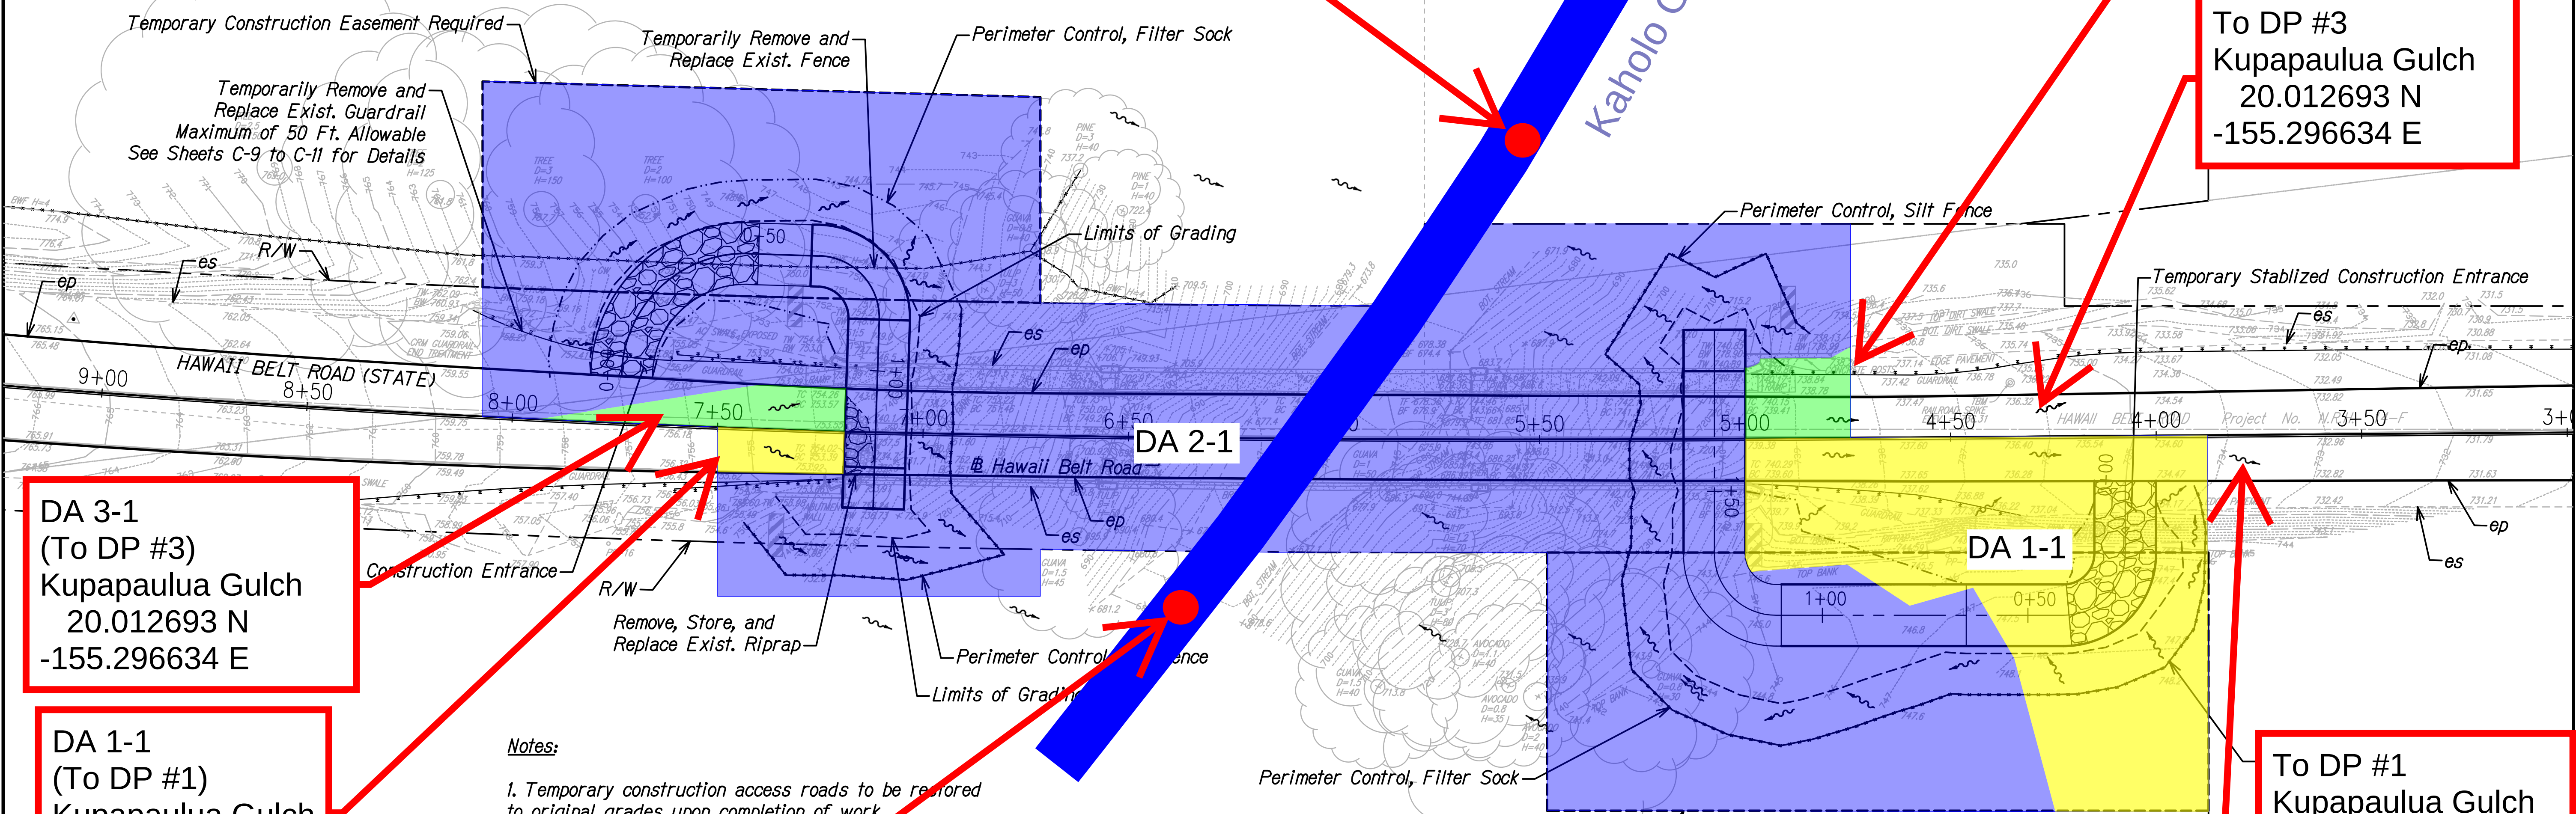


DA 3-1
(To DP #3)
Kupapaulua Gulch
20.012693 N
-155.296634 E

DA 1-1
(To DP #1)
Kupapaulua Gulch
20.012501 N
-155.296657 E

DP #2a
Kaholo Gulch
20.012820 N
-155.298457 E

To DP #1
Kupapaulua Gulch
20.012501 N
-155.296657 E


- Notes:**
1. Temporary construction access roads to be restored to original grades upon completion of work.
 2. Restoration shall include replacement of riprap temporarily removed. Cost for fill shall be considered 03.1050 - Roadway Excavation.
 3. Temporarily excavated areas to be stabilized with hydro.
 4. Sediment and Erosion Control BMP measures shown in the Contract Documents are minimum BMPs requirements and do not constitute an acceptable and/or complete Sediment Control Plan. The Contractor shall incorporate additional BMPs based upon their means and methods considering site conditions and construction sequence.

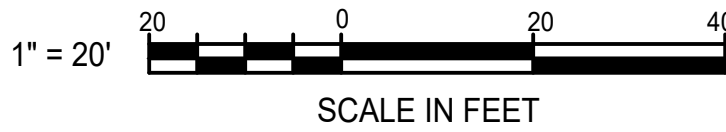


Legend
~ Flow Direction (Surface)

Attachment A-6
Permitted Area & Project Topography
Hawaii Belt Road Seismic Retrofit of Kaholo Stream Bridge
Paauilo, Hawaii
Federal Aid Project No. BR-019-2(072)

FED. ROAD DIST. NO.	STATE	FEDERAL AID PROJ. NO.	FISCAL YEAR	SHEET NO.	TOTAL SHEETS
HAWAII	HAW.	BR-019-2(072)	2024	11	84

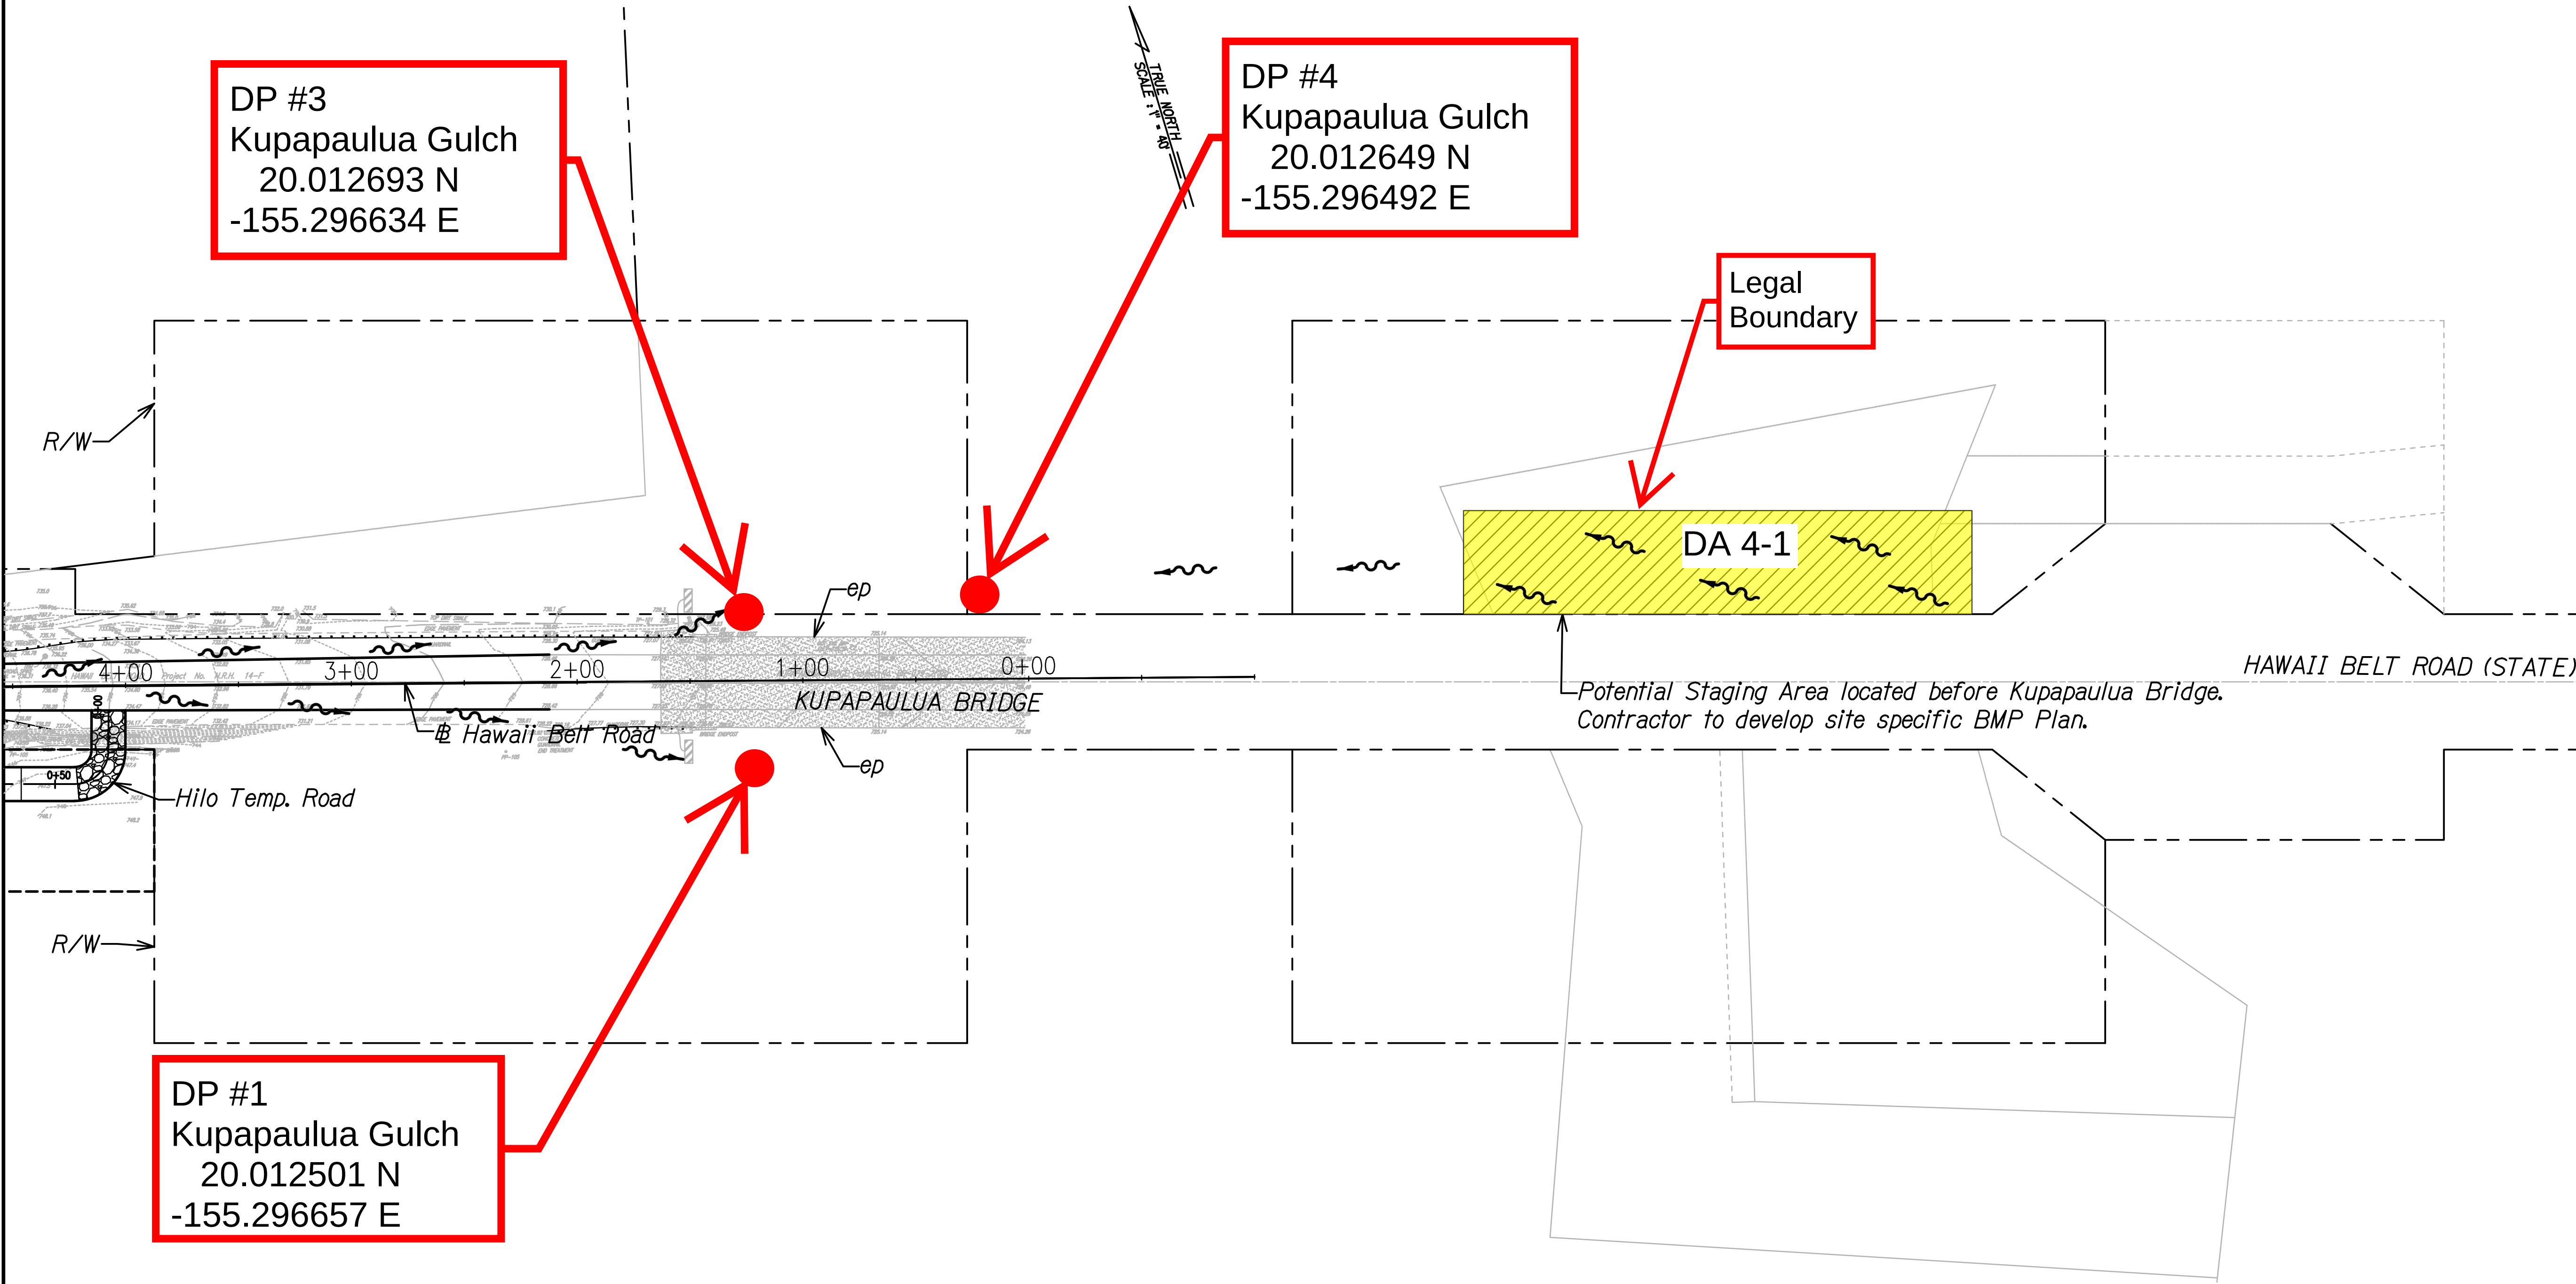

ORIGINAL PLAN	SURVEY PLOTTED BY	DATE
NOTE BOOK	DRAWN BY	
	DESIGNED BY	
	QUANTITIES BY	
	CHECKED BY	

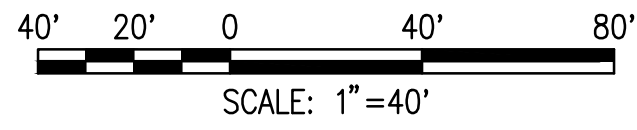

Legend

~ Flow Direction (Surface)

Attachment A-6
Permitted Area & Project Topography
 Hawaii Belt Road Seismic Retrofit of Kaholo Stream Bridge
 Paauilo, Hawaii
 Federal Aid Project No. BR-019-2(072)