

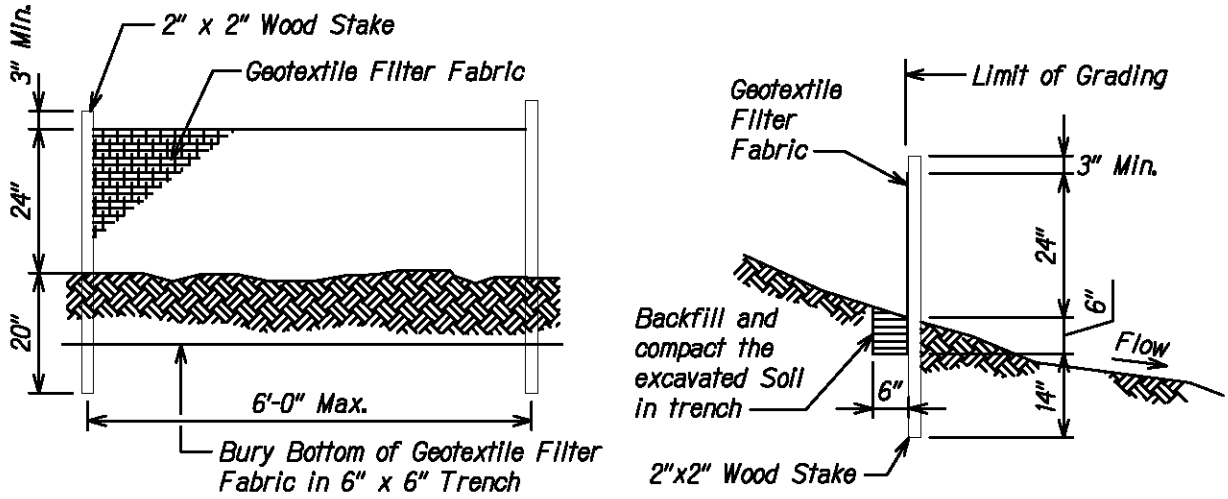


FED. ROAD DIST. NO.	STATE	PROJ. NO.	FISCAL YEAR	SHEET NO.	TOTAL SHEETS
HAWAII	HAW.	BR-019-2(075)	2022	7	22

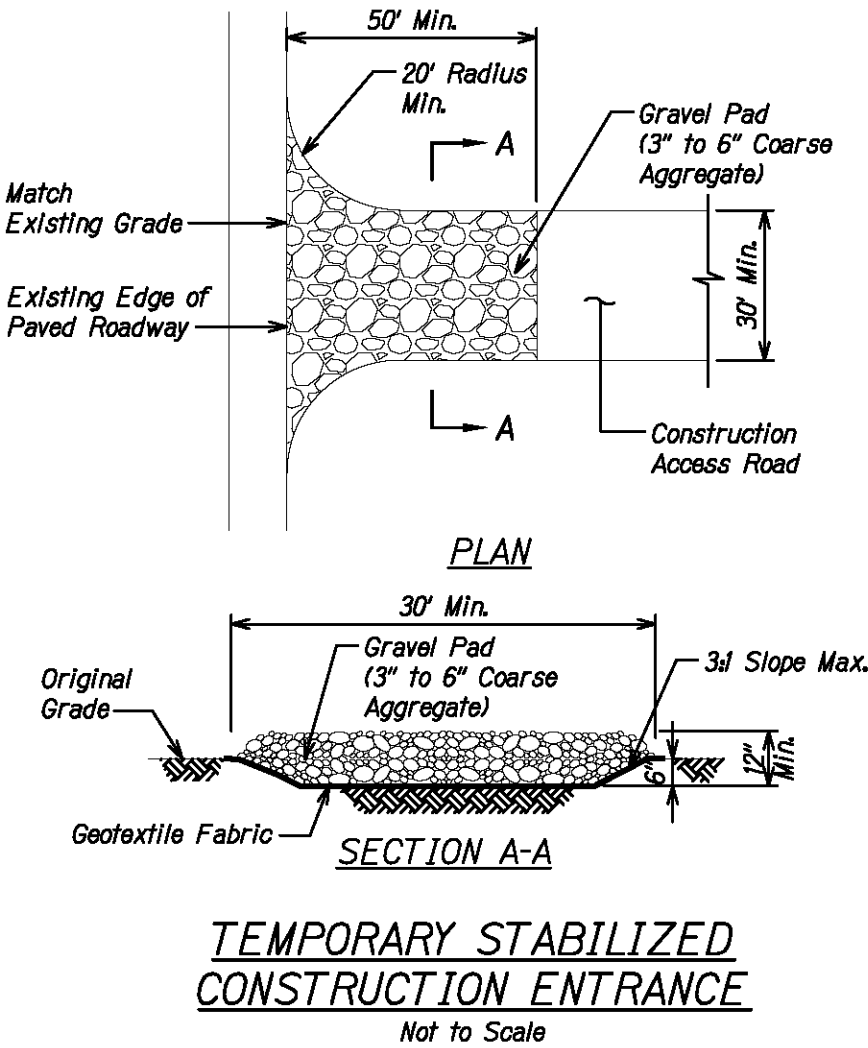

- SILT FENCE NOTES:**
1. The filter fabric shall be a minimum of 36 inches wide.
 2. If silt fence is obtained from manufacturer as a package (i.e. fabric attached to post) the manufacturer's installation instructions shall be adhered to.

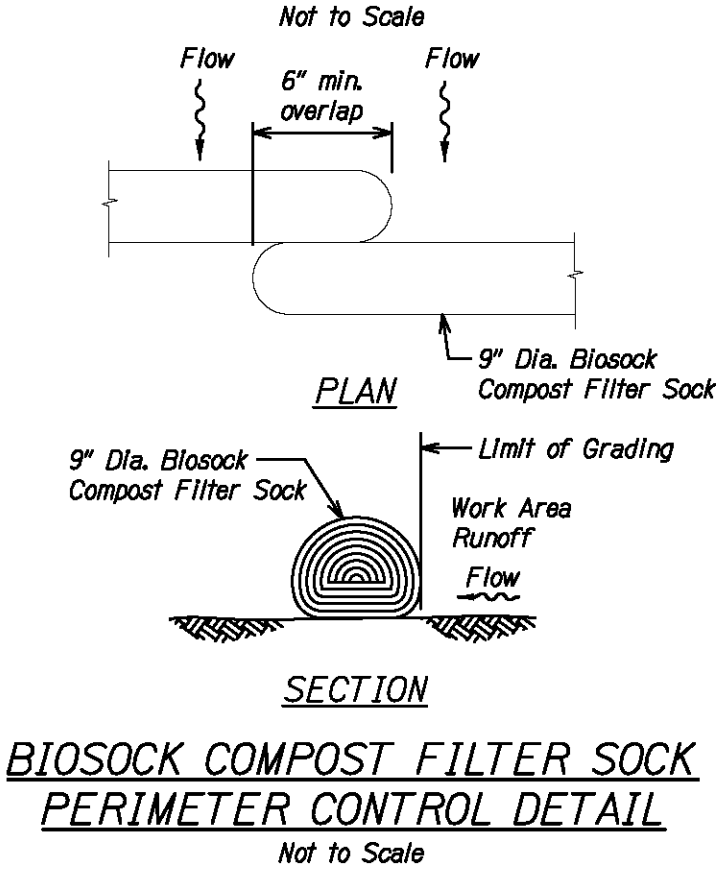

- GENERAL NOTES FOR BMP PLAN:**
1. Sediment and Erosion Control BMP details shown are the minimum required. The Contractor shall prepare site-specific BMP plans based on their means and methods, considering site conditions and construction sequence.

SURVEY PLOTTED BY	DATE
DRAWN BY	
DESIGNED BY	
QUANTITIES BY	
CHECKED BY	
ORIGINAL PLAN	
NOTE BOOK	
NA	

THIS WORK WAS PREPARED BY ME OR UNDER MY SUPERVISION.

04/30/22

SIGNATURE EXPIRATION DATE OF THE LICENSE

STATE OF HAWAII
DEPARTMENT OF TRANSPORTATION
HIGHWAYS DIVISION

EROSION CONTROL DETAILS

HAWAII BELT ROAD, HAKALAU STREAM
BRIDGE REHABILITATION, BENT 8 SCOUR REPAIR
FAP Proj. No. BR-019-2(075)

Scale: As Shown Date: Mar. 2022

SHEET No. EC-1 OF 2 SHEETS