



FED. ROAD DIST. NO.	STATE	FED. AID PROJ. NO.	FISCAL YEAR	SHEET NO.	TOTAL SHEETS
HAWAII	HAW.	RS-0130(24)	2000	24	55

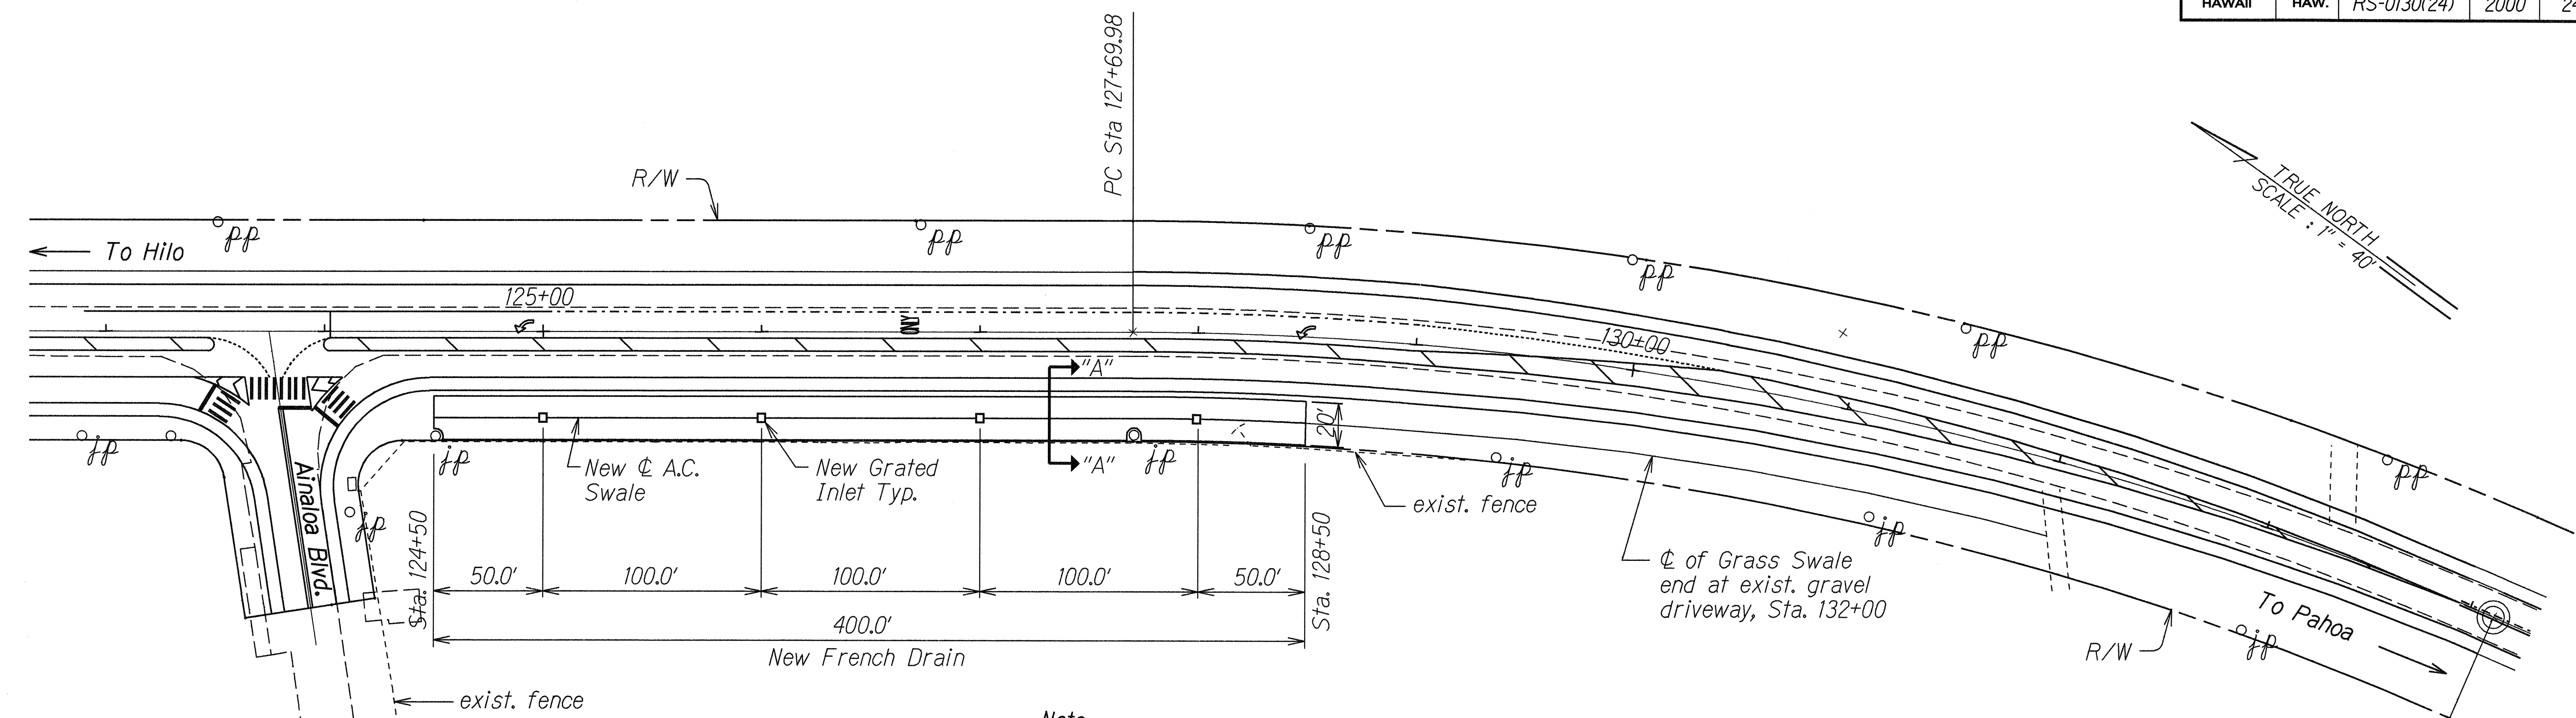

Note:
1. See Detail Section "A-A", Sheet No 25 .

¢ CURVE DATA
 $\Delta = 23^\circ 31'$
 $D = 3^\circ 40'$
 $R = 1,562.61$
 $T = 325.26$
 $L = 641.36$
 $C = 636.87$
 $S. E. = 0.083 \text{ ft/ft}$

AINALOA BLVD DRAINAGE PLAN
Scale: 1"=40'

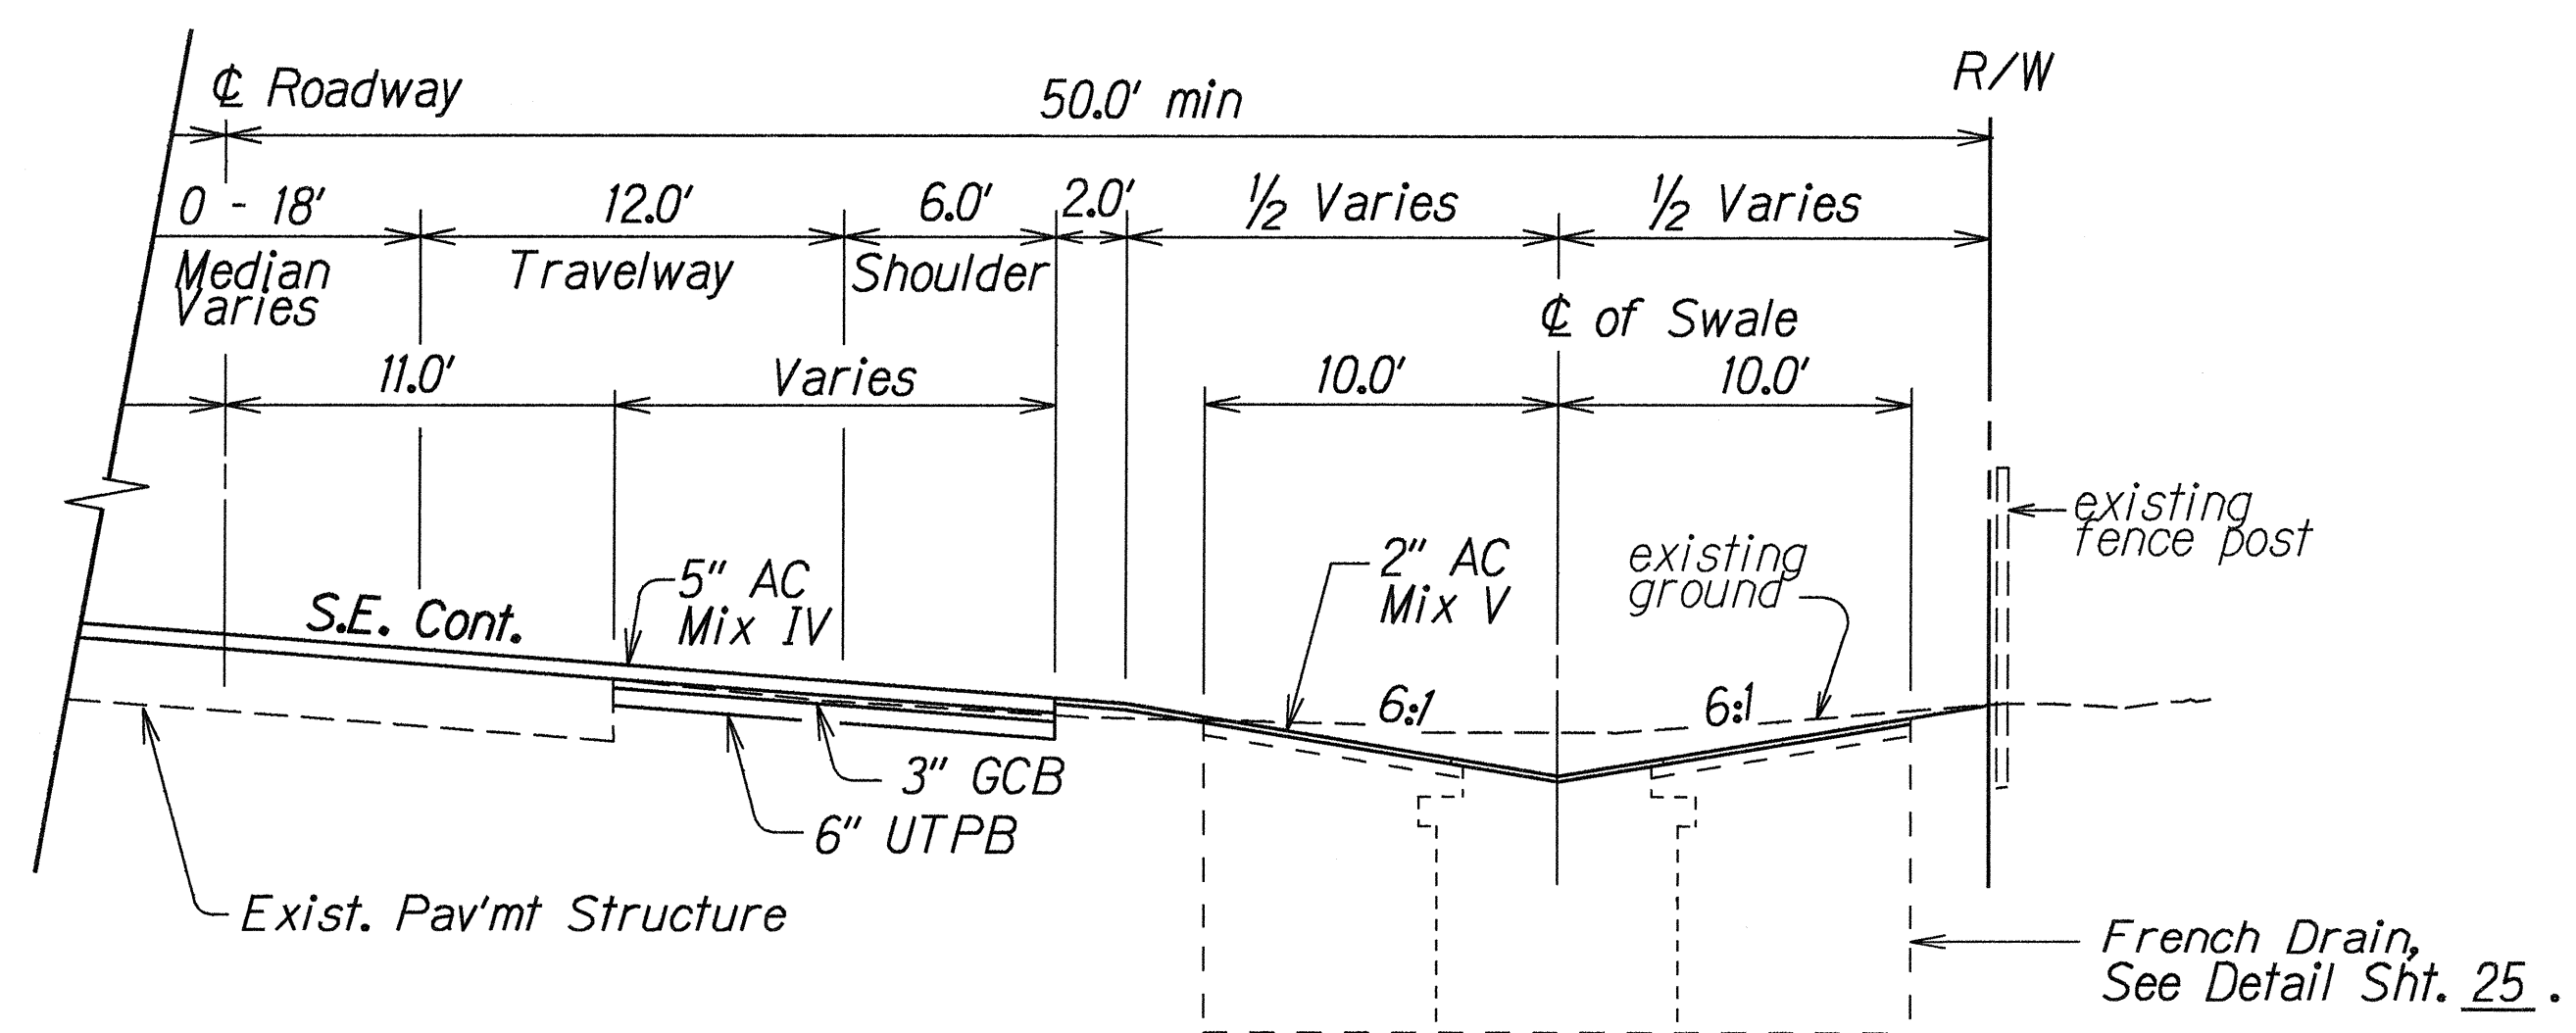

TYPICAL SECTION AT NEW FRENCH DRAIN
STATION 124+50 thru 128+50
N.T.S.

ORIGINAL PLAN	DATE
SURVEY PLOTTED BY	
DRAWN BY	
TRACED BY	
CHECKED BY	
NOTED BY	
QUANTITIES BY	
CHECKED BY	
N. sign	

STATE OF HAWAII
DEPARTMENT OF TRANSPORTATION
HIGHWAYS DIVISION

**AINALOA BOULEVARD
DRAINAGE PLAN**

KEA'AU-PĀHOA ROAD
PARADISE PARK SECTION-PHASE II & III
F.A. PROJECT NO. RS-0130(24)

Scale: As Shown Date: May, 2000

SHEET No. 1 OF 3 SHEETS