

WATER POLLUTION AND EROSION CONTROL NOTES

FED. ROAD DIST. NO.	STATE	FEDERAL AID PROJ. NO.	FISCAL YEAR	SHEET NO.	TOTAL SHEETS
HAWAII	HAW.	STP-050-1(038)	2012	4	89

A. GENERAL:

- See Section 209 - Temporary Water Pollution, Dust, and Erosion Control. Section 209 describes but is not limited to: submittal requirements; scheduling of a water pollution and erosion control conference with the Engineer; construction requirements; method of measurement; and basis of payment.
- Effective October 1, 2008, follow the guidelines in the "Construction Best Management Practices Field Manual", dated January 2008 in developing, installing and maintaining the Best Management Practices (BMP) for the project.
- Follow the guidelines in the Honolulu's City & County "Rules Relating to Soil Erosion Standards and Guidelines" along with applicable Soil Erosion Guidelines for projects on Maui, Molokai, Kauai, and Hawaii.
- The Engineer may assess liquidated damages of up to \$27,500 for non-compliance of each BMP requirement and each requirement stated in Section 209, for every day of non-compliance. There is no maximum limit on the amount assessed per day.
- The Engineer will deduct the cost from the progress payment for all citations received by the Department for non-compliance, or the Contractor shall reimburse the State for the full amount of the outstanding cost incurred by the State.
- For projects that require an NPDES Permit from the Department of Health, install a rain gage prior to any field work including the installation of any site-specific best management practices. The rain gage shall have a tolerance of at least 0.05 inches of rainfall, and have an opening of at least one-inch in diameter. Install the rain gage on the project site in an area that will not deter rainfall from entering the gage opening. The rain gage installation shall be stable and plumbed. Do not begin field work until the rain gage is installed and site-specific best management practices are in-place.

B. WASTE DISPOSAL:

- Waste Materials
Collect and store all waste materials in a securely lidded metal dumpster. The dumpster shall meet all local and State solid waste management regulations. Deposit all trash and construction debris from the site in the dumpster. Empty the dumpster a minimum of twice per week or as often as is deemed necessary. Do not bury construction waste materials onsite. The Contractor's supervisory personnel shall be instructed regarding the correct procedure for waste disposal. Post notices stating these practices in the office trailer and the Contractor shall be responsible for seeing that these procedures are followed.
- Hazardous Waste
Dispose all hazardous waste materials in the manner specified by local or State regulations and by the manufacturer. The Contractor's site personnel shall be instructed in these practices and shall be responsible for seeing that these practices are followed.
- Sanitary Waste
Collect all sanitary waste from the portable units a minimum of once per week, or as required.

C. EROSION AND SEDIMENT CONTROL INSPECTION AND MAINTENANCE PRACTICES:

- Inspect all control measures at least once each week and within 24 hours of any rainfall event of 0.5 inches or greater within a 24 hour period.
- Maintain all measures in good working order. If repair is necessary, it shall be initiated within 24 hours after the inspection.
- Remove built-up sediment from silt fence when it has reached one-third the height of the fence.
- Inspect silt screen or fence for depth of sediment, tears, to verify that the fabric is securely attached to the fence posts or concrete slab, and to verify that the fence posts are firmly in the ground. Inspect and verify the bottom of the silt screen is buried a minimum of 6 inches below the existing ground.


- Inspect temporary and permanent seeding and planting for bare spots, washouts, and healthy growth.
- Make a maintenance inspection report promptly after each inspection. Submit a copy to the Engineer no later than one week from the date of the inspection.
- Provide a stabilized construction entrance to reduce vehicle tracking of sediments. Include stabilized construction entrance in the Water Pollution, Dust, and Erosion Control submittals. Minimum length should be 50 feet. Minimum width should be 30 feet. Minimum depth should be 12 inches or as recommended by the soils engineer and underlain with geo-textile fabric. Clean the paved street adjacent to the site entrance daily or as required to remove any excess mud, cold planed materials, dirt, or rock tracked from the site. Cover dump trucks hauling material from the construction site with a tarpaulin.
- Include designated Concrete Washout Area(s) in the Water Pollution, Dust, and Erosion Control submittals.
- Submit the name of a specific individual designated responsible for inspections, maintenance and repair activities and filling out the inspection and maintenance report.
- Personnel selected for the inspection and maintenance responsibilities shall receive training from the Contractor. They shall be trained in all the inspection and maintenance practices necessary for keeping the erosion and sediment controls used onsite in good working order.
- Contain, remove, and dispose slurry generated from saw cutting of pavement in accordance with approved BMP practices. Payment for confinement, removal, and disposal of slurry shall be considered incidental to the various contract items.

D. GOOD HOUSEKEEPING BEST MANAGEMENT PRACTICES:

- Materials Pollution Prevention Plan
 - Applicable materials or substances listed below are expected to be present onsite during construction. Other materials and substances not listed below shall be added to the inventory.

Concrete	Fertilizers
Detergents	Petroleum Based Products
Paints (enamel and latex)	Cleaning Solvents
Metal Studs	Wood
Tar	Masonry Block
 - Use Material Management Practices to reduce the risk of spills or other accidental exposure of materials and substances to storm water runoff. Make an effort to store only enough product as is required to do the job.
 - Store all materials stored onsite in a neat, orderly manner in their appropriate containers and if possible under a roof or other enclosure.
 - Keep products in their original containers with the original manufacturer's label.
 - Do not mix substances with one another unless recommended by the manufacturer.
 - Whenever possible, use a product up completely before disposing of the container.
 - Follow manufacturer's recommendations for proper use and disposal.
 - Conduct a daily inspection to ensure proper use and disposal of materials onsite.

- Hazardous Material Pollution Prevention Plan
 - Keep products in original containers unless they are not resealable.
 - Retain original labels and material safety data sheets (MSDS).
 - Dispose of surplus products according to manufacturer's instructions and local and State regulations.

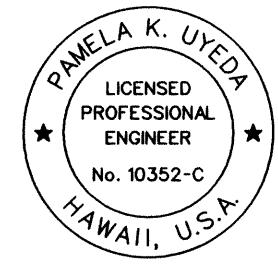 <p>THIS WORK WAS PREPARED BY ME OR UNDER MY SUPERVISION.</p> <p>SIGNATURE: <i>P. Uyeda</i> EXPIRATION DATE OF LICENSE: 04/30/12</p>	<p>STATE OF HAWAII DEPARTMENT OF TRANSPORTATION HIGHWAYS DIVISION</p> <p>WATER POLLUTION AND EROSION CONTROL NOTES - 1</p> <p>KAUAI HIGWAY PAVEMENT MARKINGS AND SIGNAGE</p> <p>Mana to the Vicinity of Maluhia Road</p> <p>Federal Aid Project No. STP-050-1(038)</p> <p>Scale: None Date: May 13, 2011</p>
---	---

ORIGINAL PLAN	DATE
SURVEY PLOTTED BY	
DRAWN BY	
DESIGNED BY	
CHECKED BY	
NOTE BOOK	
NO.	

J:\16459A PPM\Kauai\Hwy\Caad\Sheets\WaterPollution Control Notes 01 07-09-09.dgn

FED. ROAD DIST. NO.	STATE	FEDERAL AID PROJ. NO.	FISCAL YEAR	SHEET NO.	TOTAL SHEETS
HAWAII	HAW.	STP-050-1(038)	2012	5	89

E. PERMIT REQUIREMENTS:

1. If a National Pollutant Discharge Elimination System (NPDES) Permit is required for Construction Activities of one acre or more, submit to the Engineer six sets of the Water Pollution and Erosion Control Submittals as detailed in Subsection 209.03 of the specifications.

2. If an NPDES Permit for Construction Dewatering is required, the Contractor shall be responsible to obtain the Permit from the Department of Health, Clean Water Branch.

3. Comply with all applicable State and Federal Permit conditions. Permits may include but are not limited to the following:

- * If the Contractor's staging area exceeds one acre, an NPDES Permit for Construction Activities may be required. If required, the Contractor shall be responsible for obtaining the Permit from the Department of Health, Clean Water Branch, and shall bear all associated fees. The Contractor will not be granted a time extension should an NPDES Permit be required.*

a. *Post a spill prevention plan to include measures to prevent and clean up each spill.*


- c. Clearly post manufacturers' recommended methods for spill cleanup. Make site personnel aware of the procedures and the location of the information and cleanup supplies.

- d. Keep materials and equipment necessary for spill cleanup in the material storage area onsite.

- e. *Clean up all spills immediately after discovery.*

- f. Keep the spill area well ventilated. Personnel shall wear appropriate protective clothing to prevent injury from contact with a hazardous substance.*

- g. Report spills of toxic hazardous material to the appropriate State or local government agency, regardless of the size.*

	STATE OF HAWAII
	DEPARTMENT OF TRANSPORTATION
	HIGHWAYS DIVISION
	<u>WATER POLLUTION AND</u> <u>EROSION CONTROL NOTES - 2</u>


THIS WORK WAS PREPARED BY ME
OR UNDER MY SUPERVISION.

[Signature] 04/30/12
SIGNATURE EXPIRATION DATE OF THE LICENSE



<u>KAUAMUOII HIGHWAY PAVEMENT MARKINGS AND SIGNAGE</u> <u>Mana to the Vicinity of Maluhia Road</u> <u>Federal Aid Project No. STP-050-1(038)</u> <u>Scale: None</u> <u>Date: May 13, 2011</u>
--

ORIGINAL PLAN	SURVEY PLOTTED BY	DATE
	DRAWN BY	
	DESIGNED BY	
NOTE BOOK	QUANTITIES BY	
N _o	CHECKED BY	


FED. ROAD DIST. NO.	STATE	FEDERAL AID PROJ. NO.	FISCAL YEAR	SHEET NO.	TOTAL SHEETS
HAWAII	HAW.	STP-050-(1038)	2012	6	89

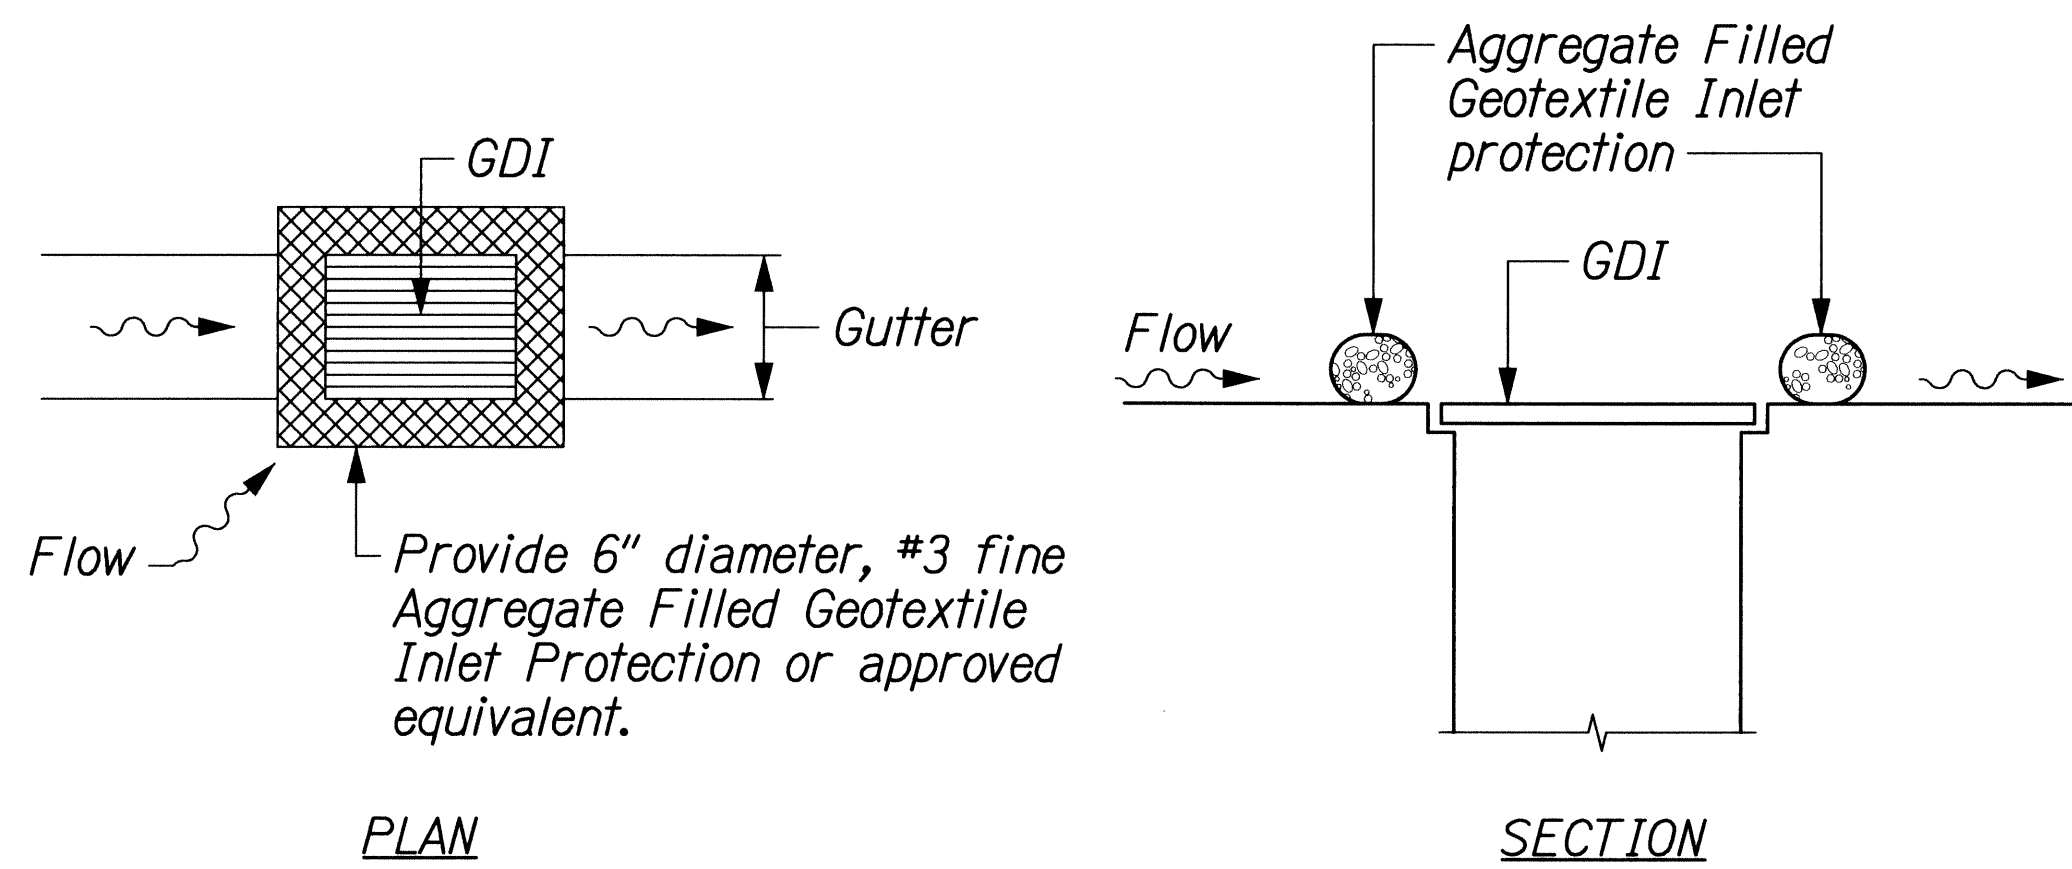



INLET PROTECTION
Not to Scale

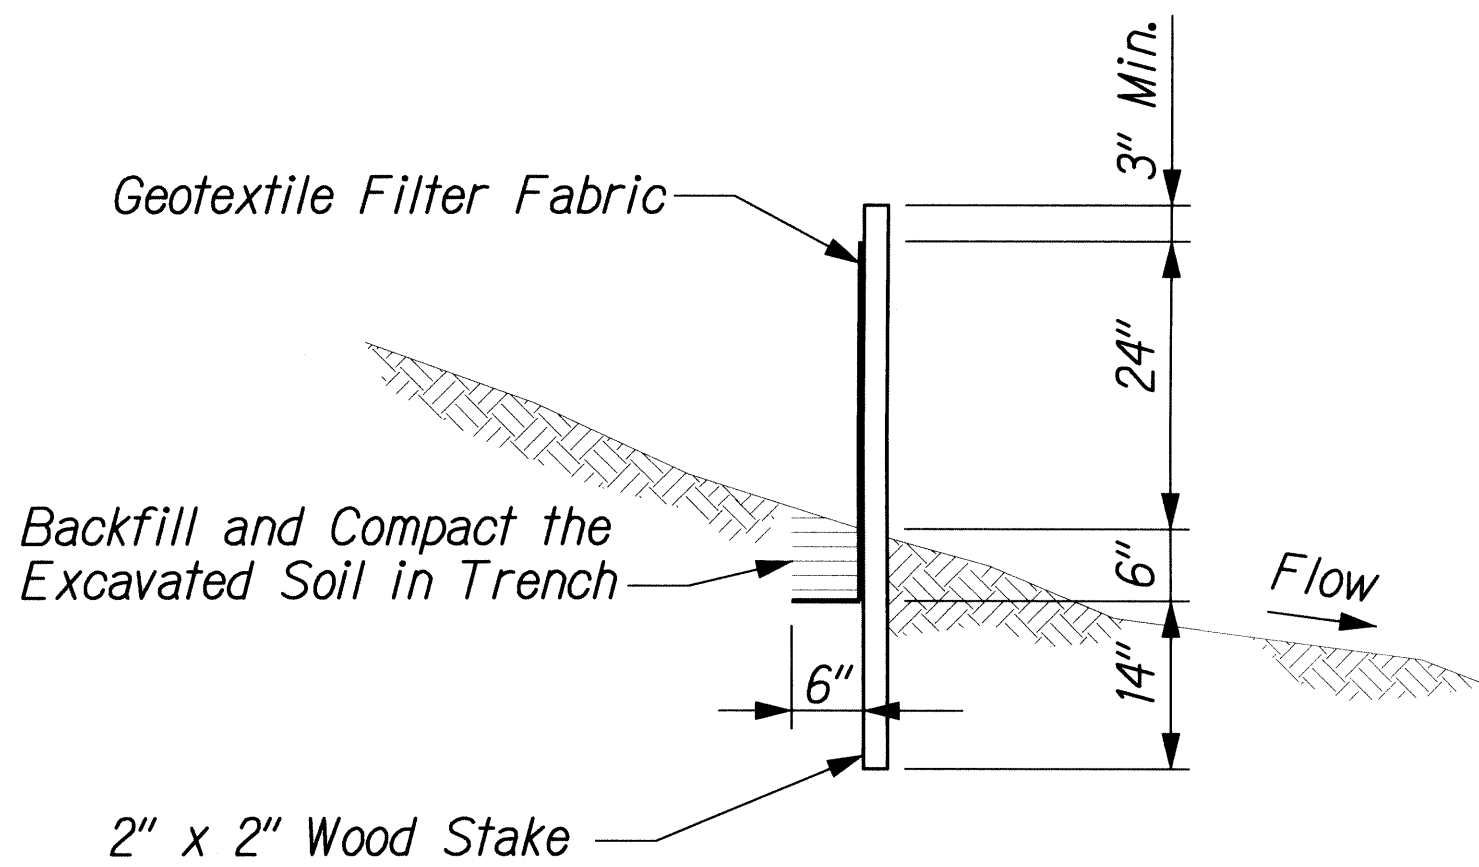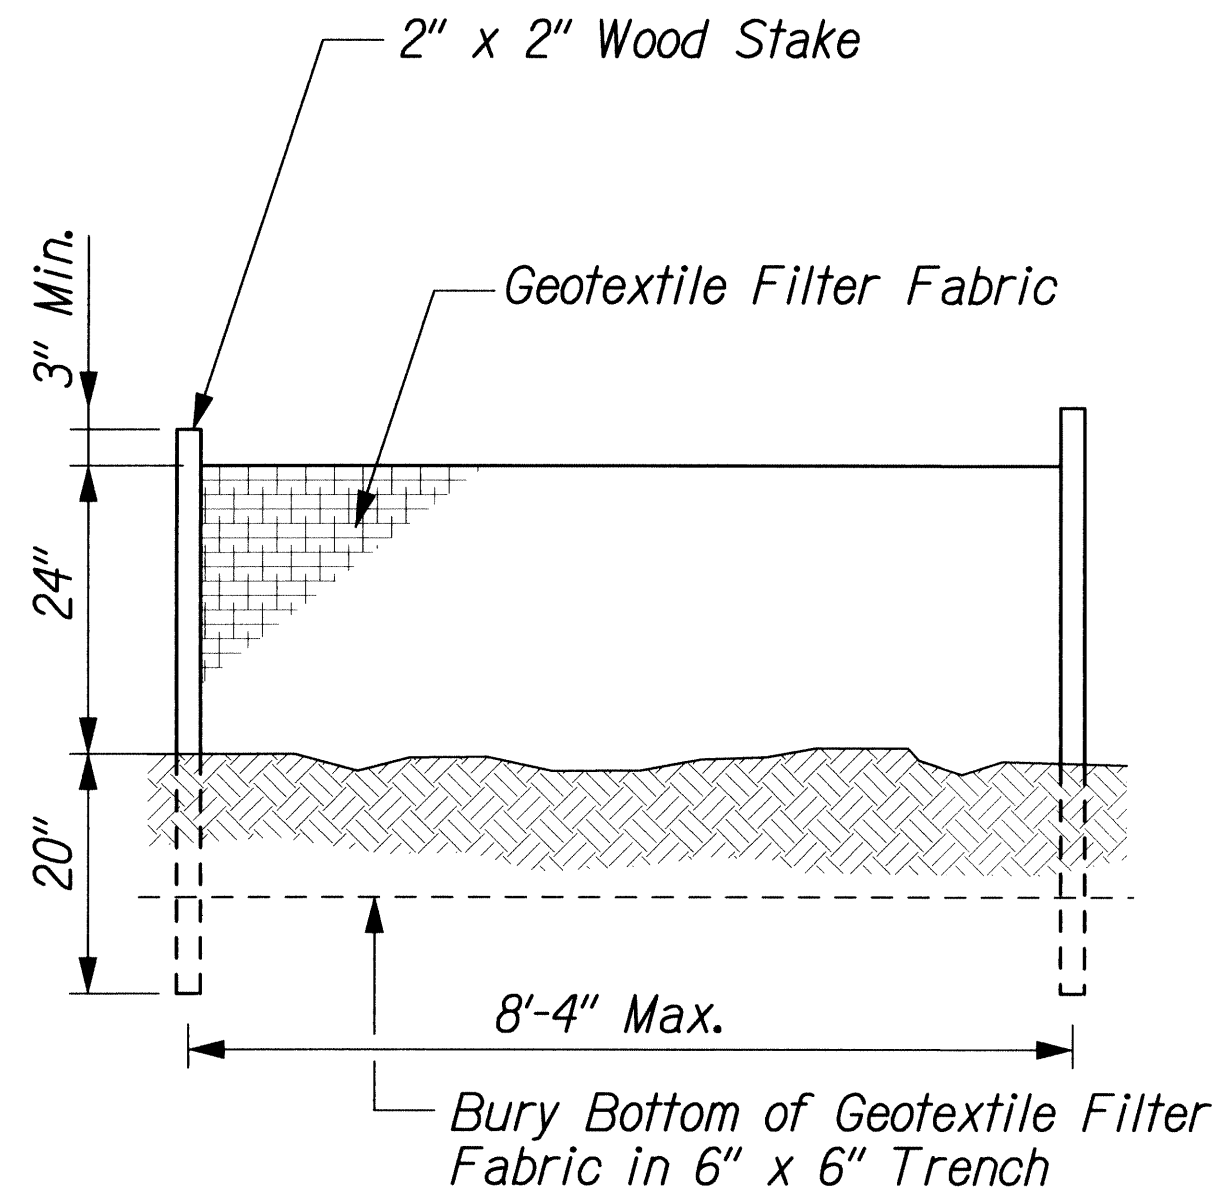

SILT FENCE DETAIL
Not to Scale

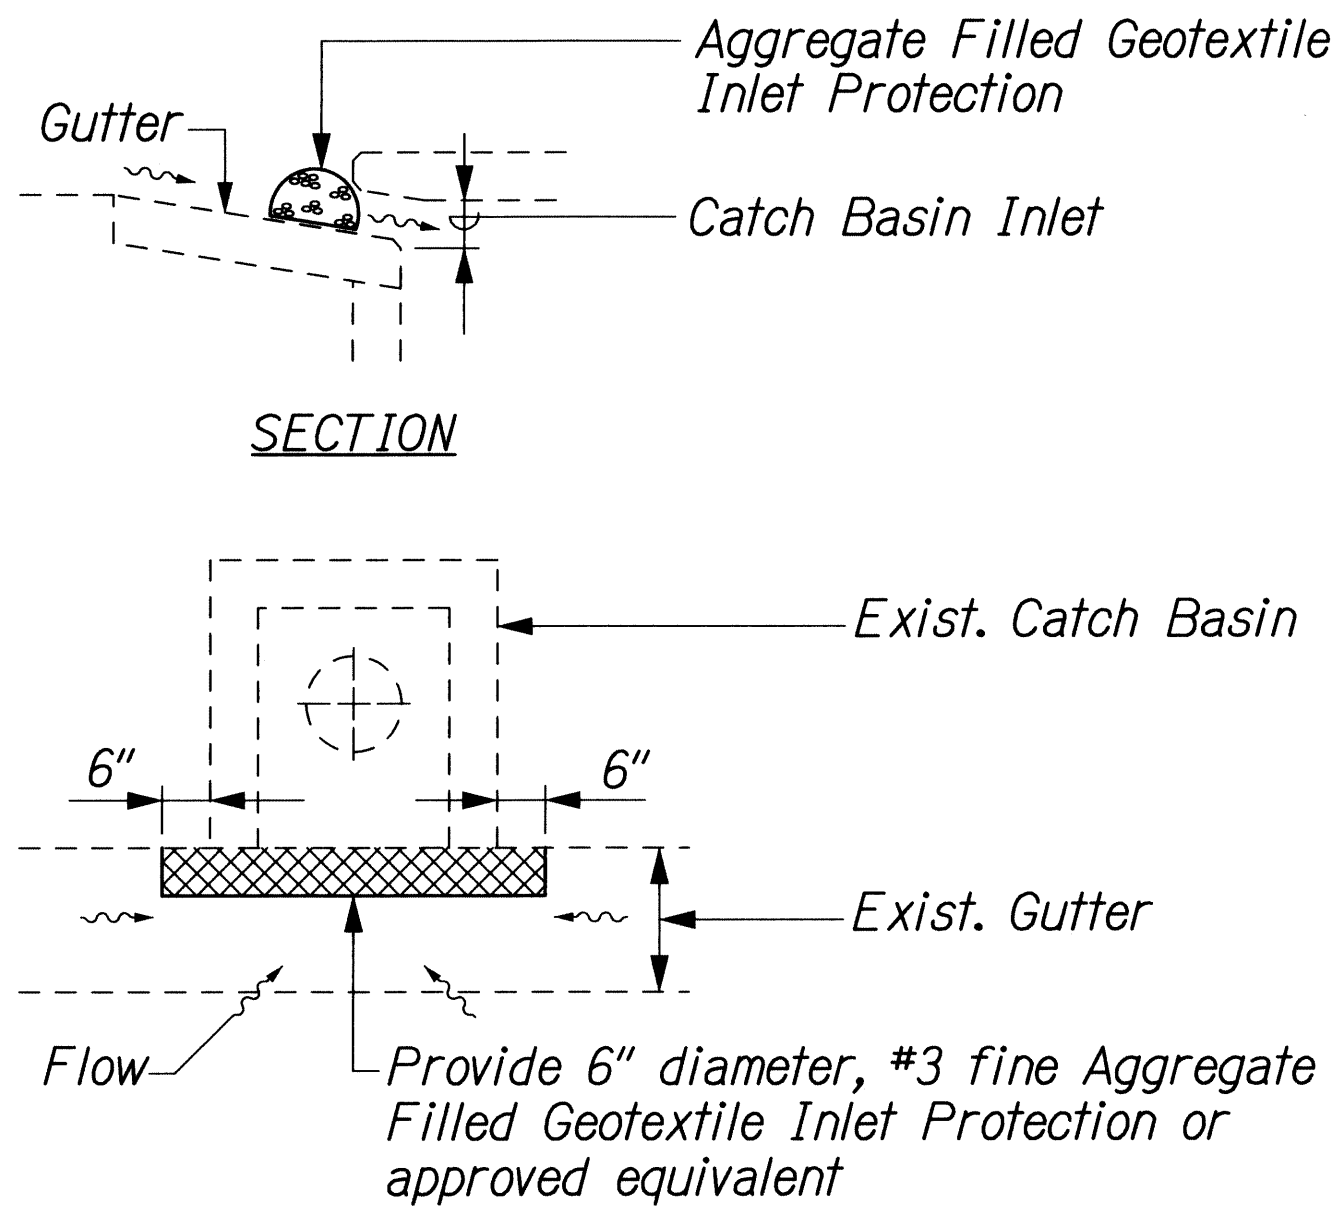

INLET PROTECTION AT EXISTING CATCH BASIN
Not to Scale

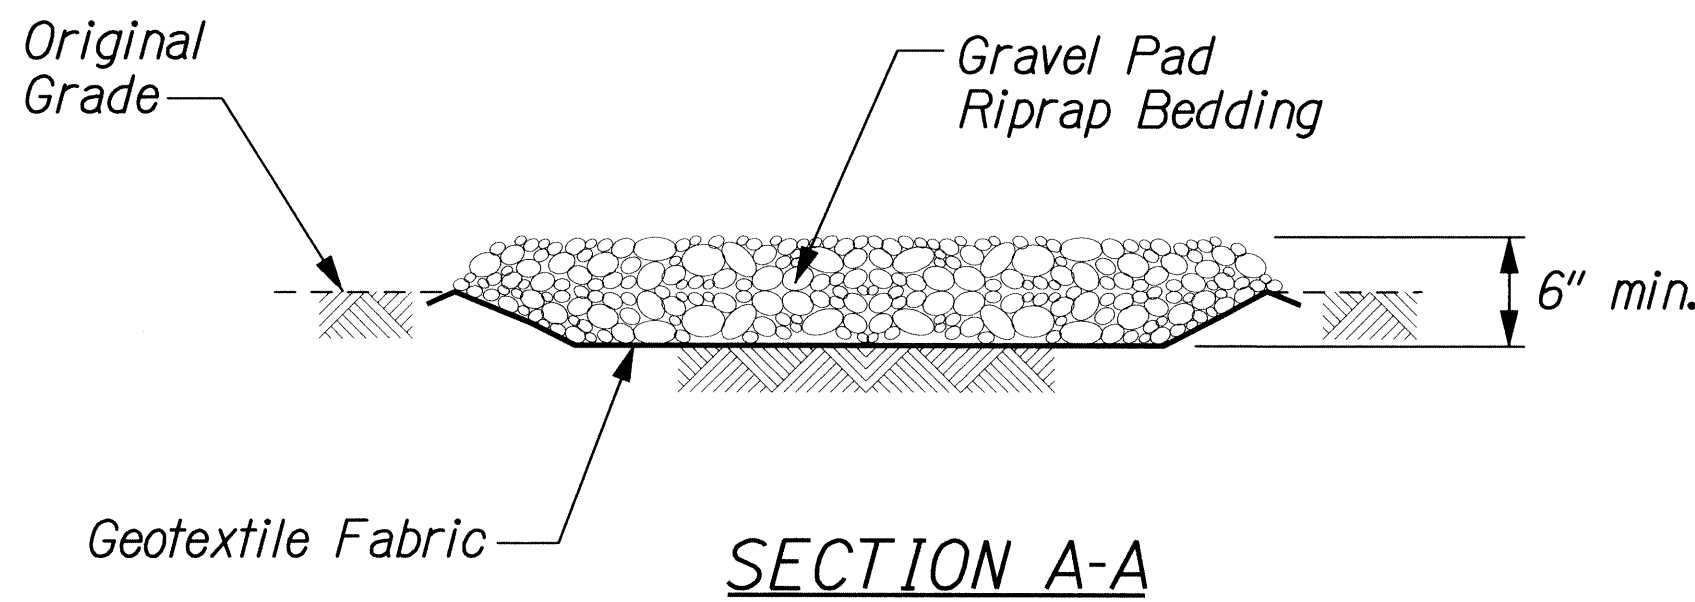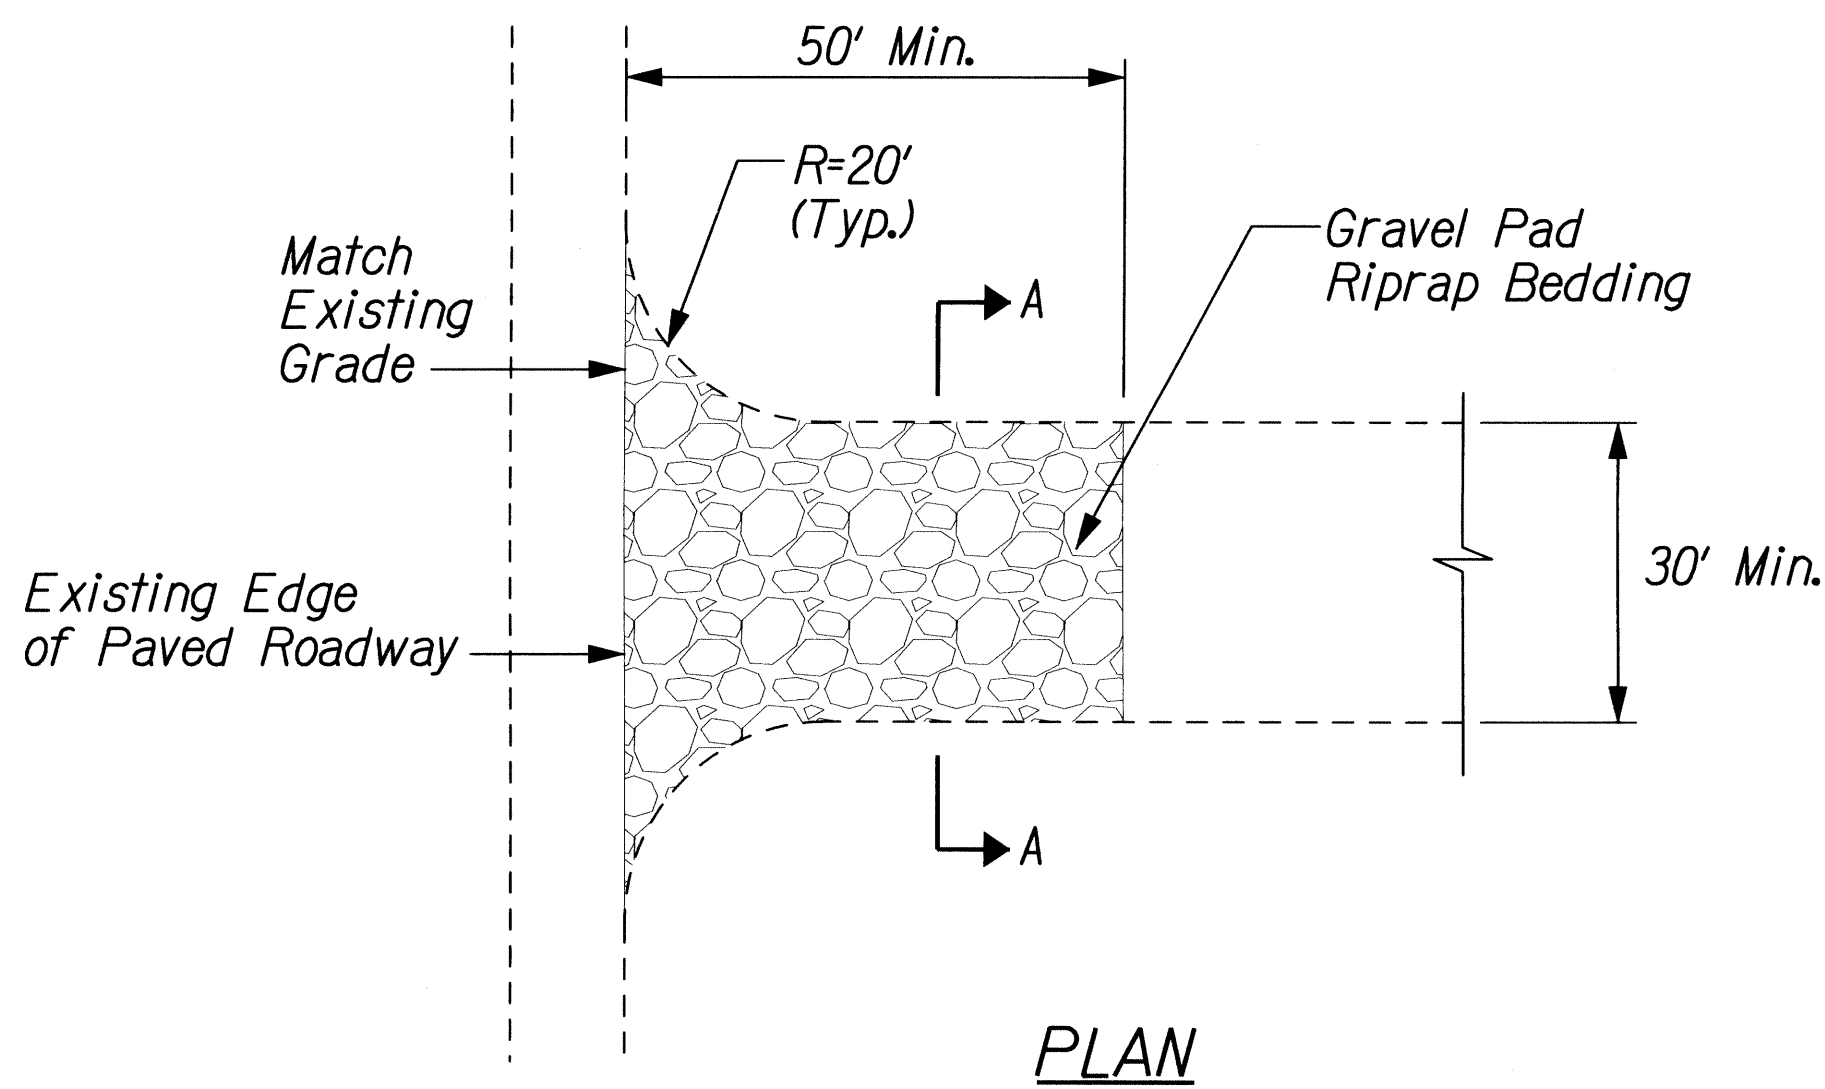

TEMPORARY CONSTRUCTION ENTRANCE STABILIZATION
Not to Scale

- SILT FENCE NOTES:**
- The filter fabric shall be a minimum of 36 inches wide.
 - If silt fence is obtained from manufacturer as a package (i.e. fabric attached to post) the manufacturer's installation instructions shall be adhered to.

THIS WORK WAS PREPARED BY ME OR UNDER MY SUPERVISION.

Signature: *Pamela K. Uyeda* Date: 04/30/12

EXPIRATION DATE OF THE LICENSE

STATE OF HAWAII
DEPARTMENT OF TRANSPORTATION
HIGHWAYS DIVISION

WATER POLLUTION AND EROSION CONTROL DETAILS

KAUMUALII HIGHWAY PAVEMENT MARKINGS AND SIGNAGE

Mana to the Vicinity of Maluhia Road

Federal Aid Project No. STP-050-(1038)

Scale: None Date: May 13, 2011