

INDEX TO DRAWINGS	
SHEET NO.	DESCRIPTION
1	TITLE SHEET
2	STANDARD PLANS SUMMARY
3	GENERAL NOTES AND LEGEND
4 – 6	WATER POLLUTION, AND EROSION CONTROL NOTES
7 – 8	HISTORIC PRESERVATION, AND ENVIRONMENTAL PROTECTION NOTES
9 – 10	TYPICAL SECTIONS
11 – 12	ROADWAY PLAN
13	PAVEMENT MARKING, NOTES, LEGEND, AND SIGN DETAILS
14	MILLED CENTERLINE RUMBLE STRIPS, NOTES, & DETAIL
15	BICYCLE FRIENDLY MILLED EDGELINE RUMBLE STRIPS, NOTES, & DETAIL
16 – 31	PAVEMENT MARKING, AND TRAFFIC SIGNING PLAN
32 – 33	SIGN DETAILS
34	SUPPLEMENTAL PLAQUE SIGN DETAIL
35 – 38	EVC TRAFFIC COUNTING SYSTEM NOTES, LAYOUT, SENSOR DETAILS & SIGN DETAILS
39	LOW SPEED UNDIVIDED HIGHWAY WORK ZONE SIGNING PLAN, NOTES, AND DETAILS
40	HIGH SPEED UNDIVIDED HIGHWAY WORK ZONE SIGNING PLAN, NOTES, AND DETAILS

STATE OF HAWAII

DEPARTMENT OF TRANSPORTATION

HIGHWAYS DIVISION

HONOLULU, HAWAII

PLANS FOR


KAUMUALII HIGHWAY SAFETY IMPROVEMENTS

KIPU ROAD TO OMAO ROAD

FEDERAL-AID PROJECT NO. HSIP-050-1(044)

DISTRICTS OF LIHUE AND KOLOA

ISLAND OF KAUAI



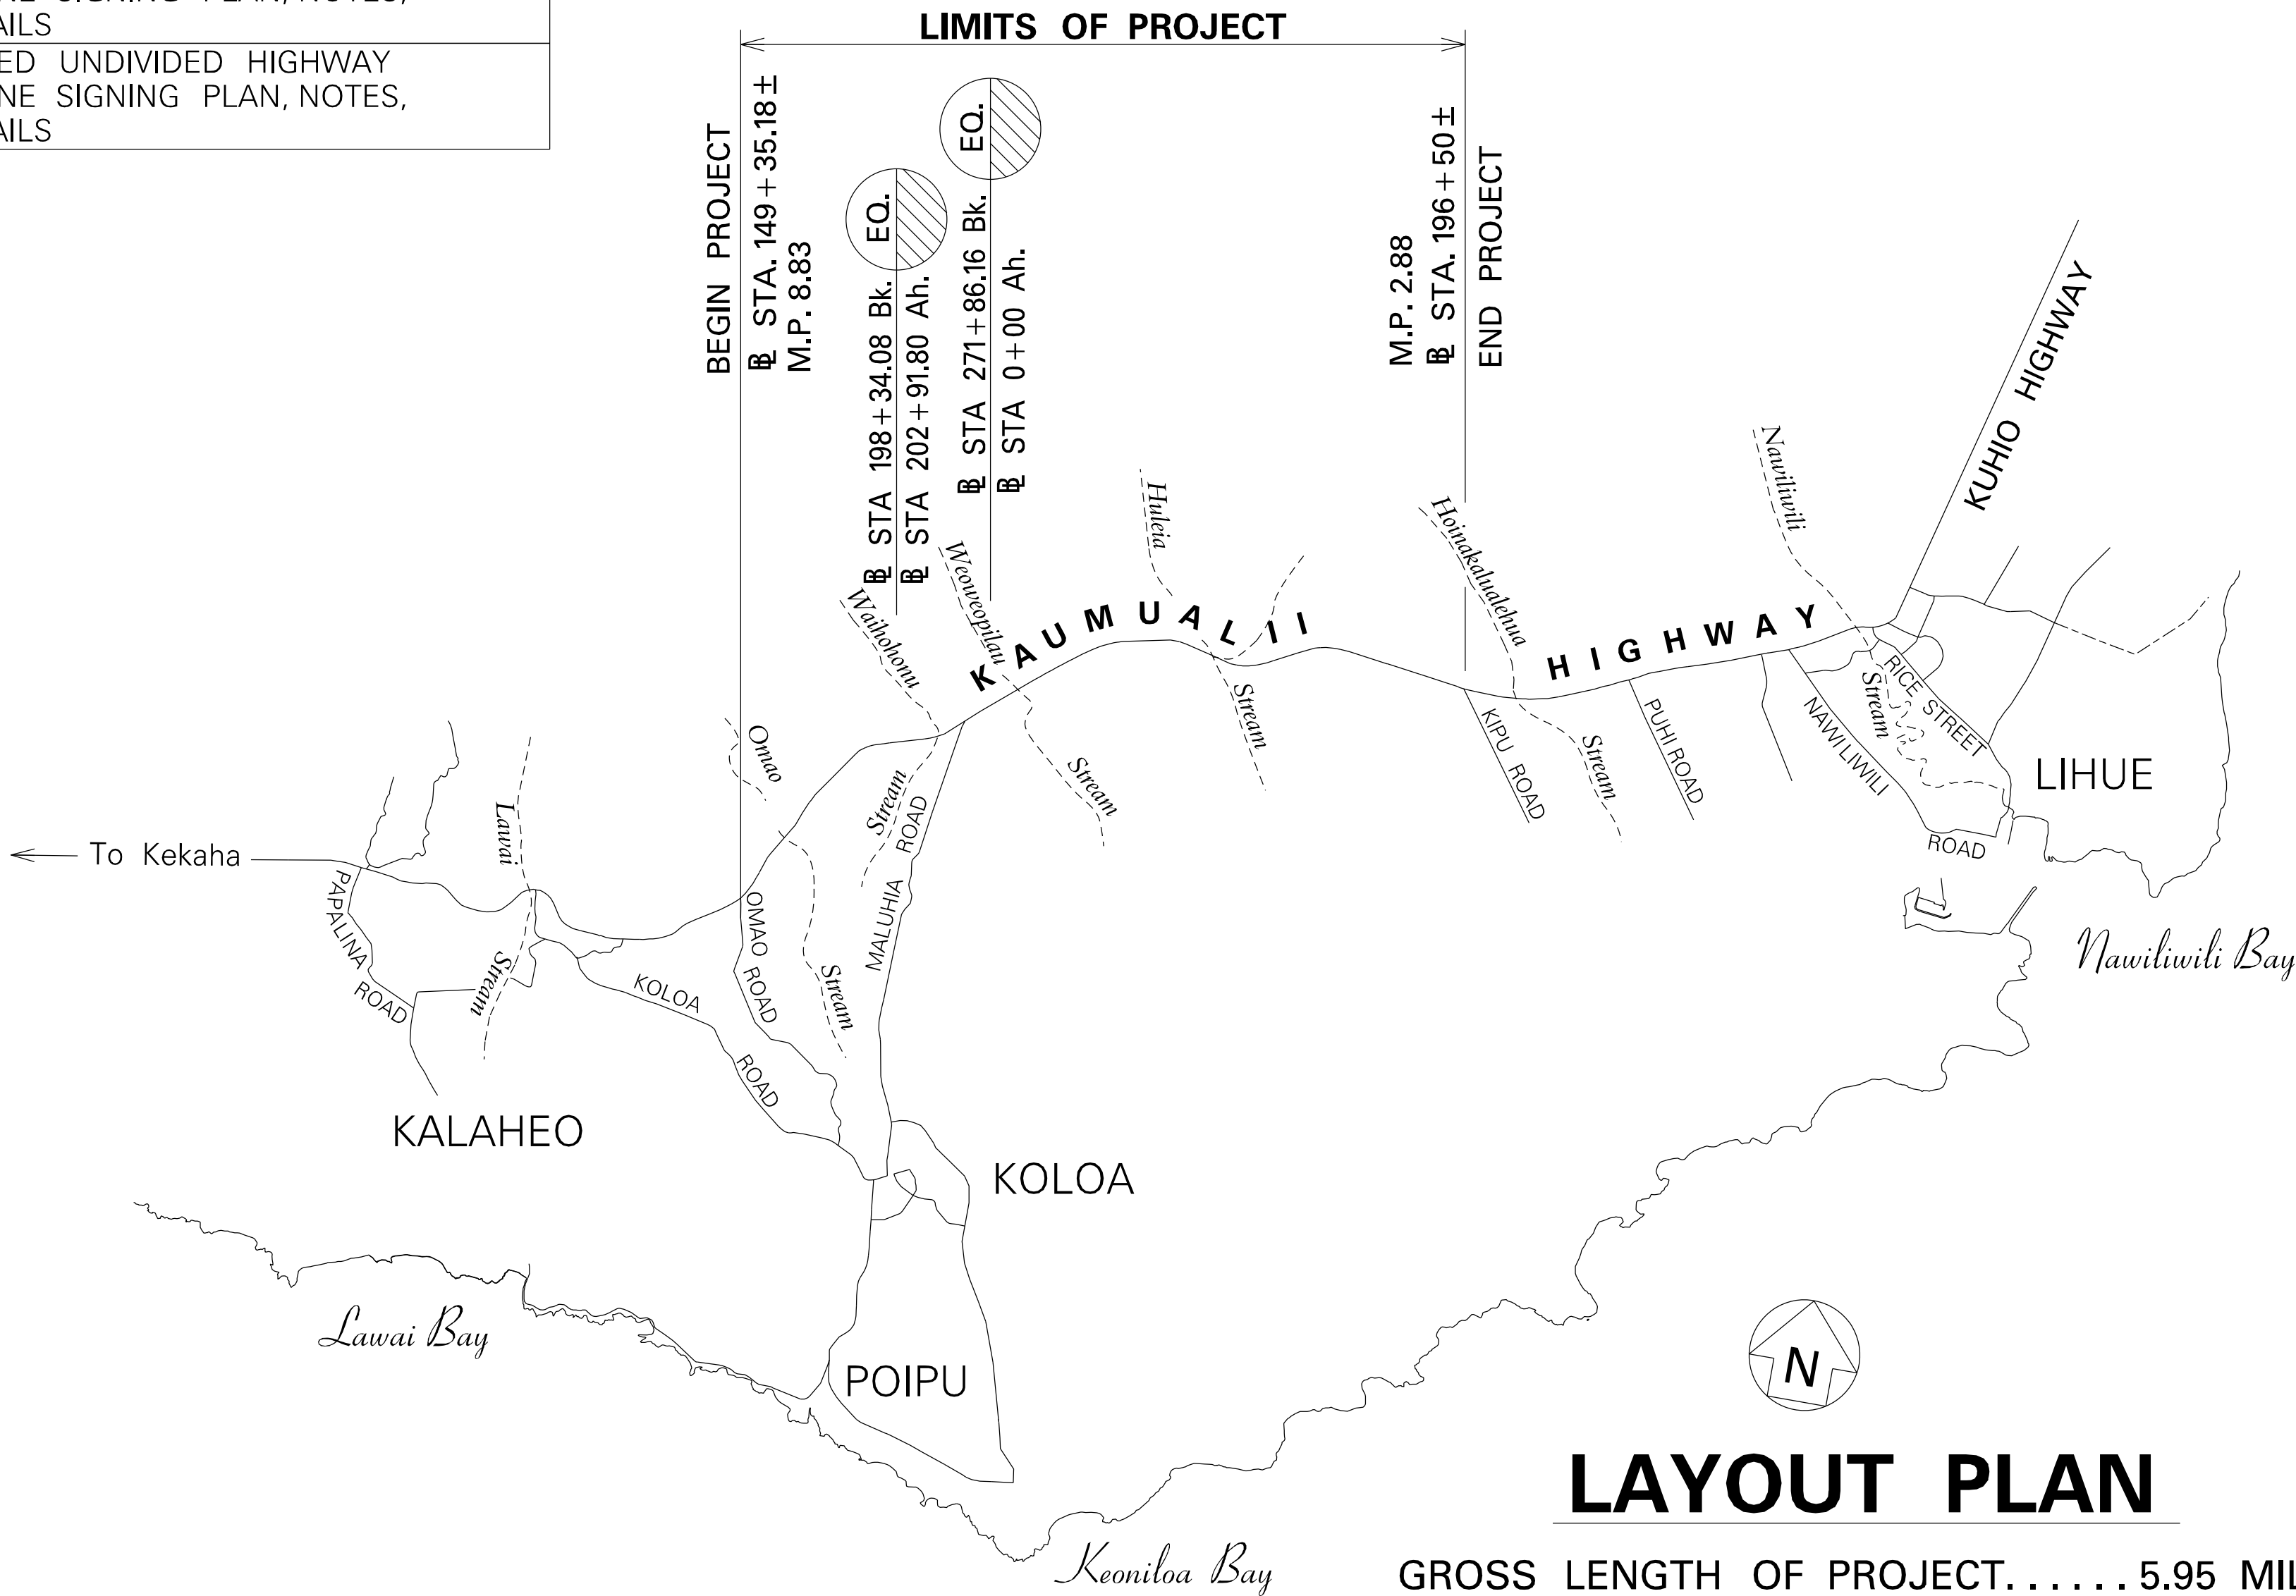


LAYOUT PLAN

GROSS LENGTH OF PROJECT.....5.95 MILE

NET LENGTH OF PROJECT.....5.95 MILE

FED. ROAD DIST. NO.	STATE	FED-AID PROJ. NO.	FISCAL YEAR	SHEET NO.	TOTAL SHEETS
HAWAII	HAW.	HSIP-050-1(044)	2024	1	40

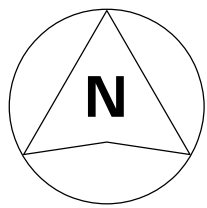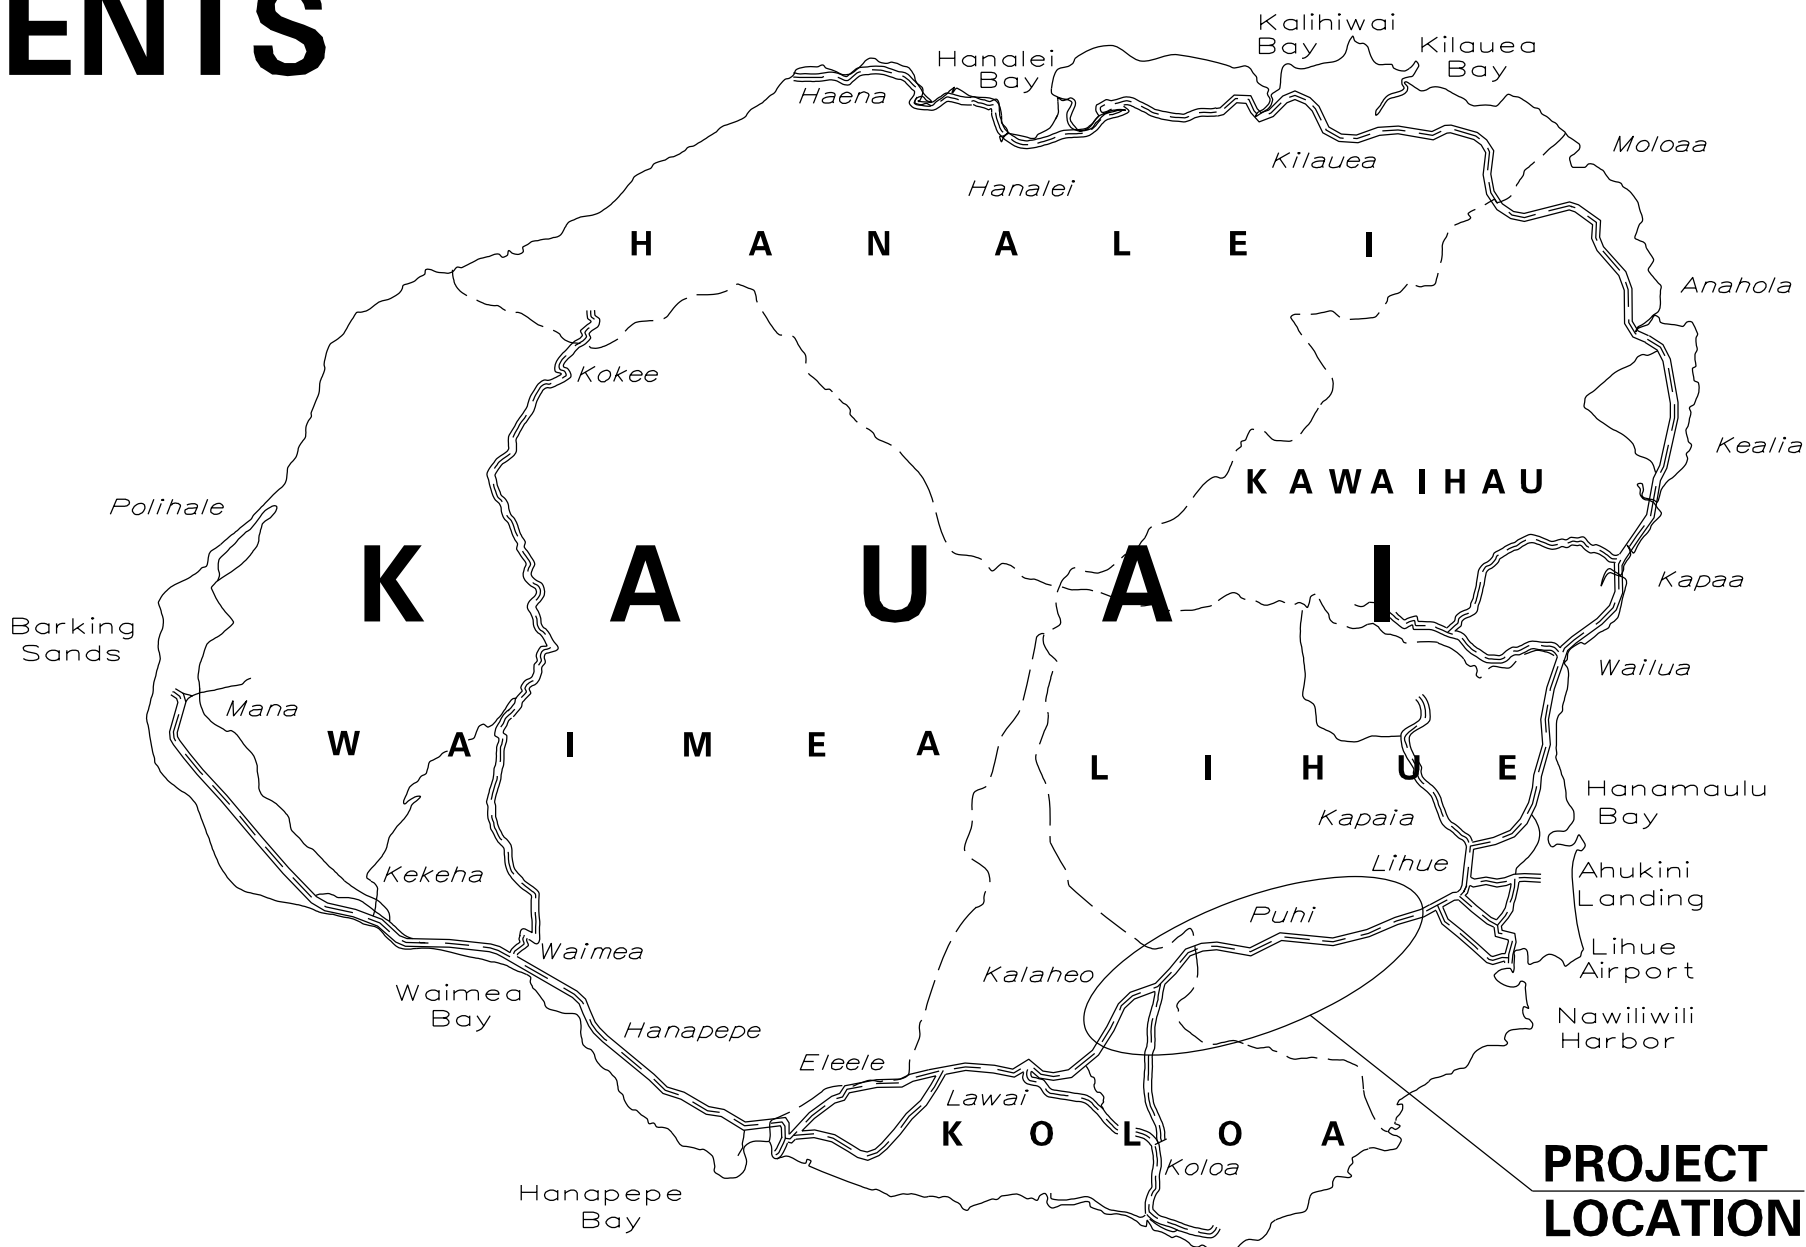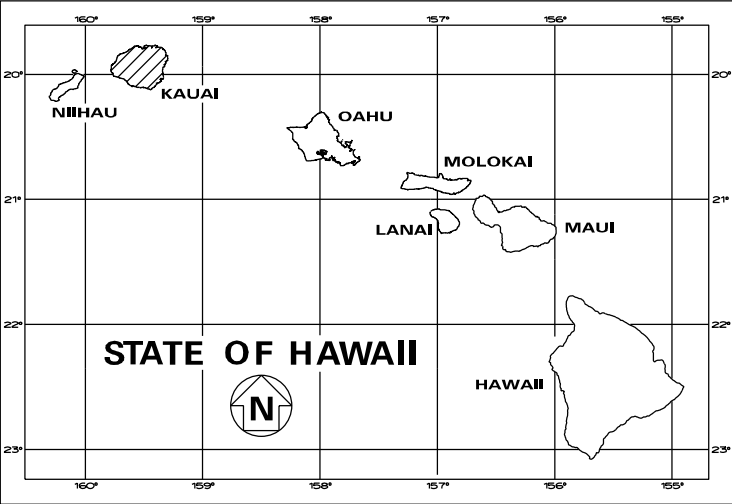

SCALE IN MILES

FEDERAL AID PROJECTS PREVIOUSLY CONSTRUCTED OR UNDER CONSTRUCTION

MILE POST 2.88 TO MILE POST 8.83

	KAUMUALII HIGHWAY Puhī road to Maluhi Road Rte 50 (MP 1.75 to 6.69)	KAUMUALII HIGHWAY Maluhi Road to Koloa Road Rte 50 (MP 6.69 to 10.40)
ADT 2023	32,000	18,000
ADT 2033	35,700	19,600
ADT 2043	39,400	21,100
2033 DHV	2,860	1,570
2043 DHV	3,150	1,690
DESIGN K	8.0	8.0
DESIGN D	55/45	60/40
DESIGN T	3.5	3.0
T24	4.0%	4.5%

APPROVED:

Manager, Hawaiian Telcom

May 21, 2024

Date

DEPARTMENT OF TRANSPORTATION
STATE OF HAWAII

APPROVED:

for

DIR. OF TRANSPORTATION

May 22, 2024

DATE