

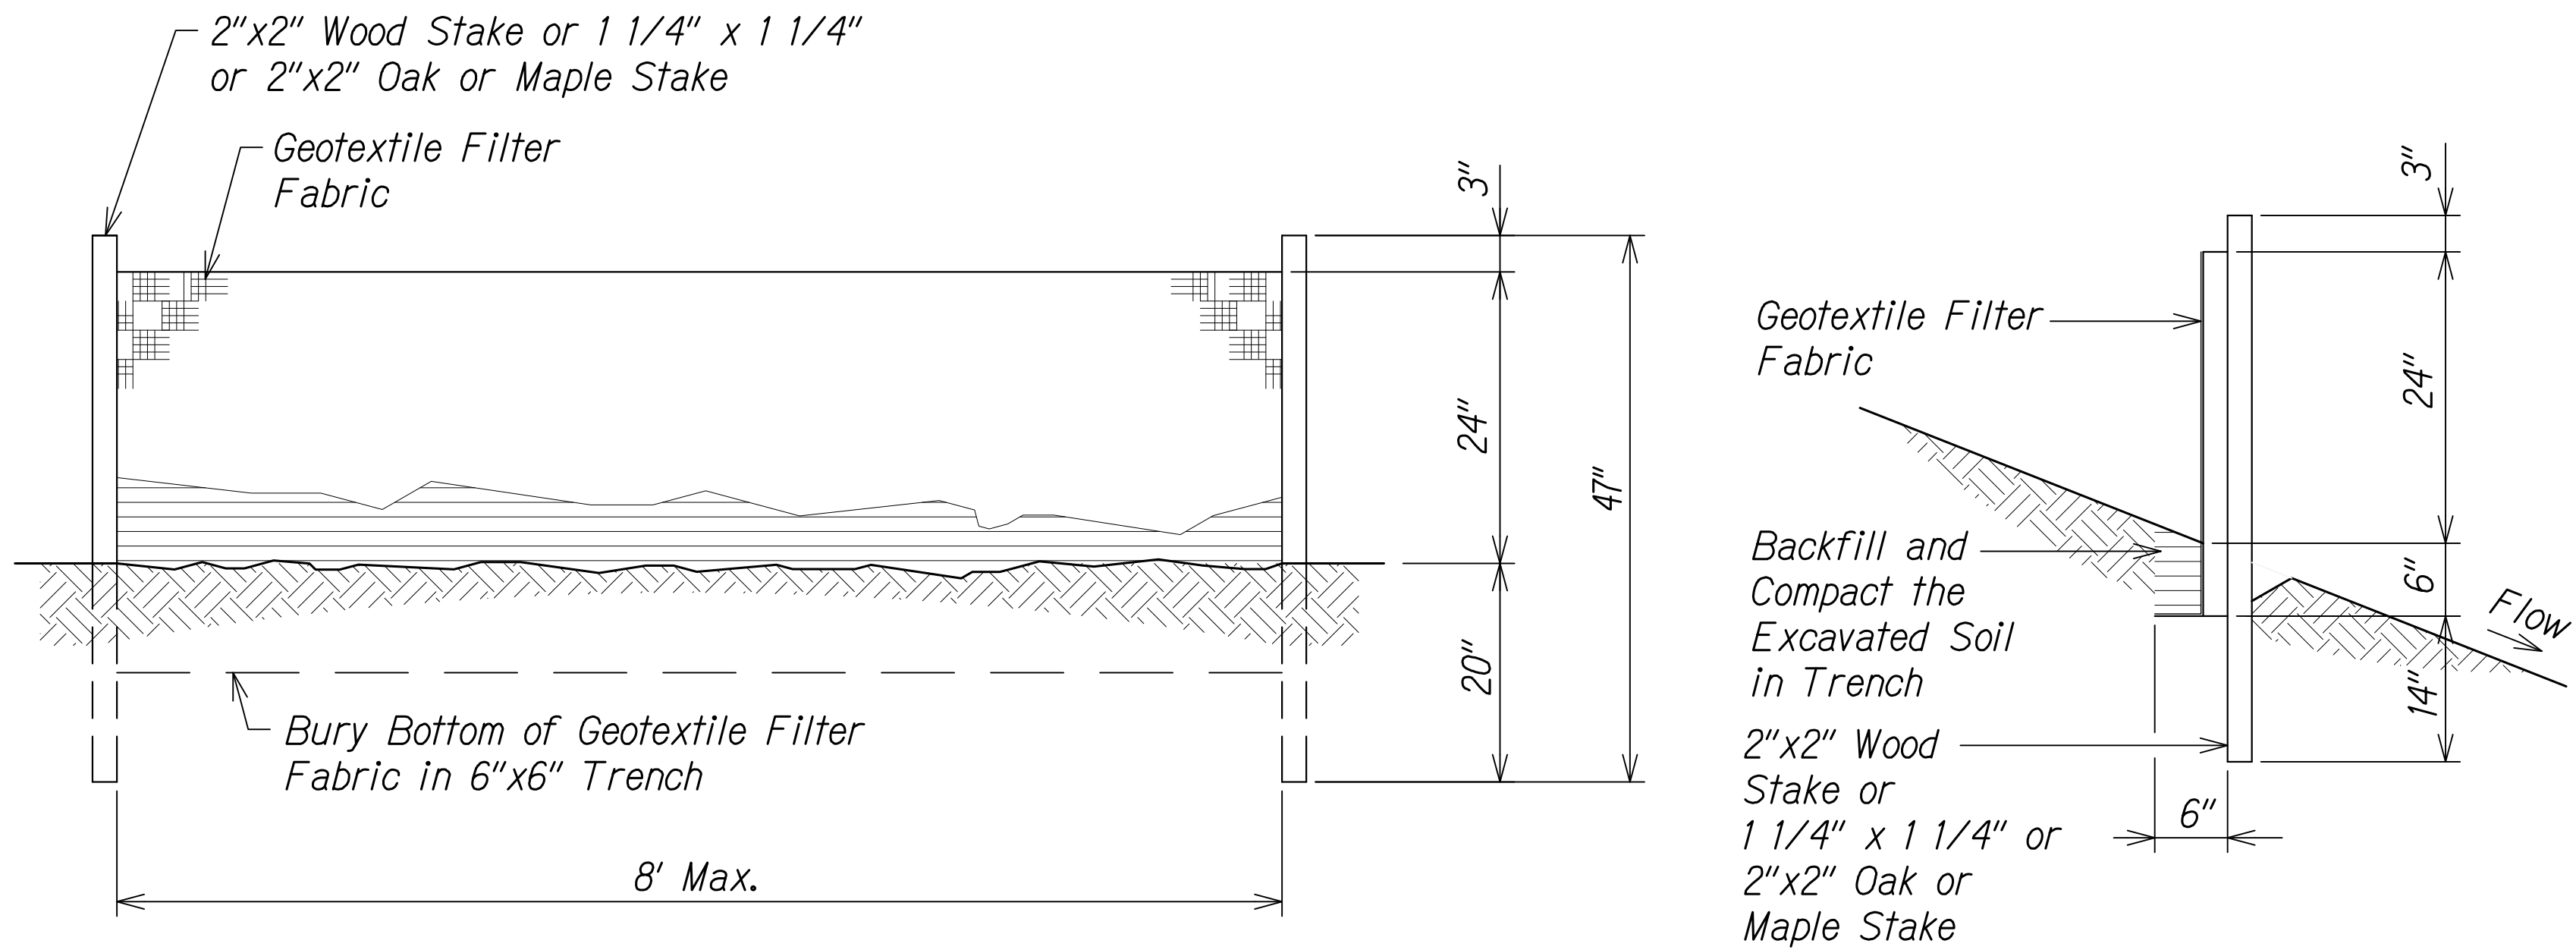
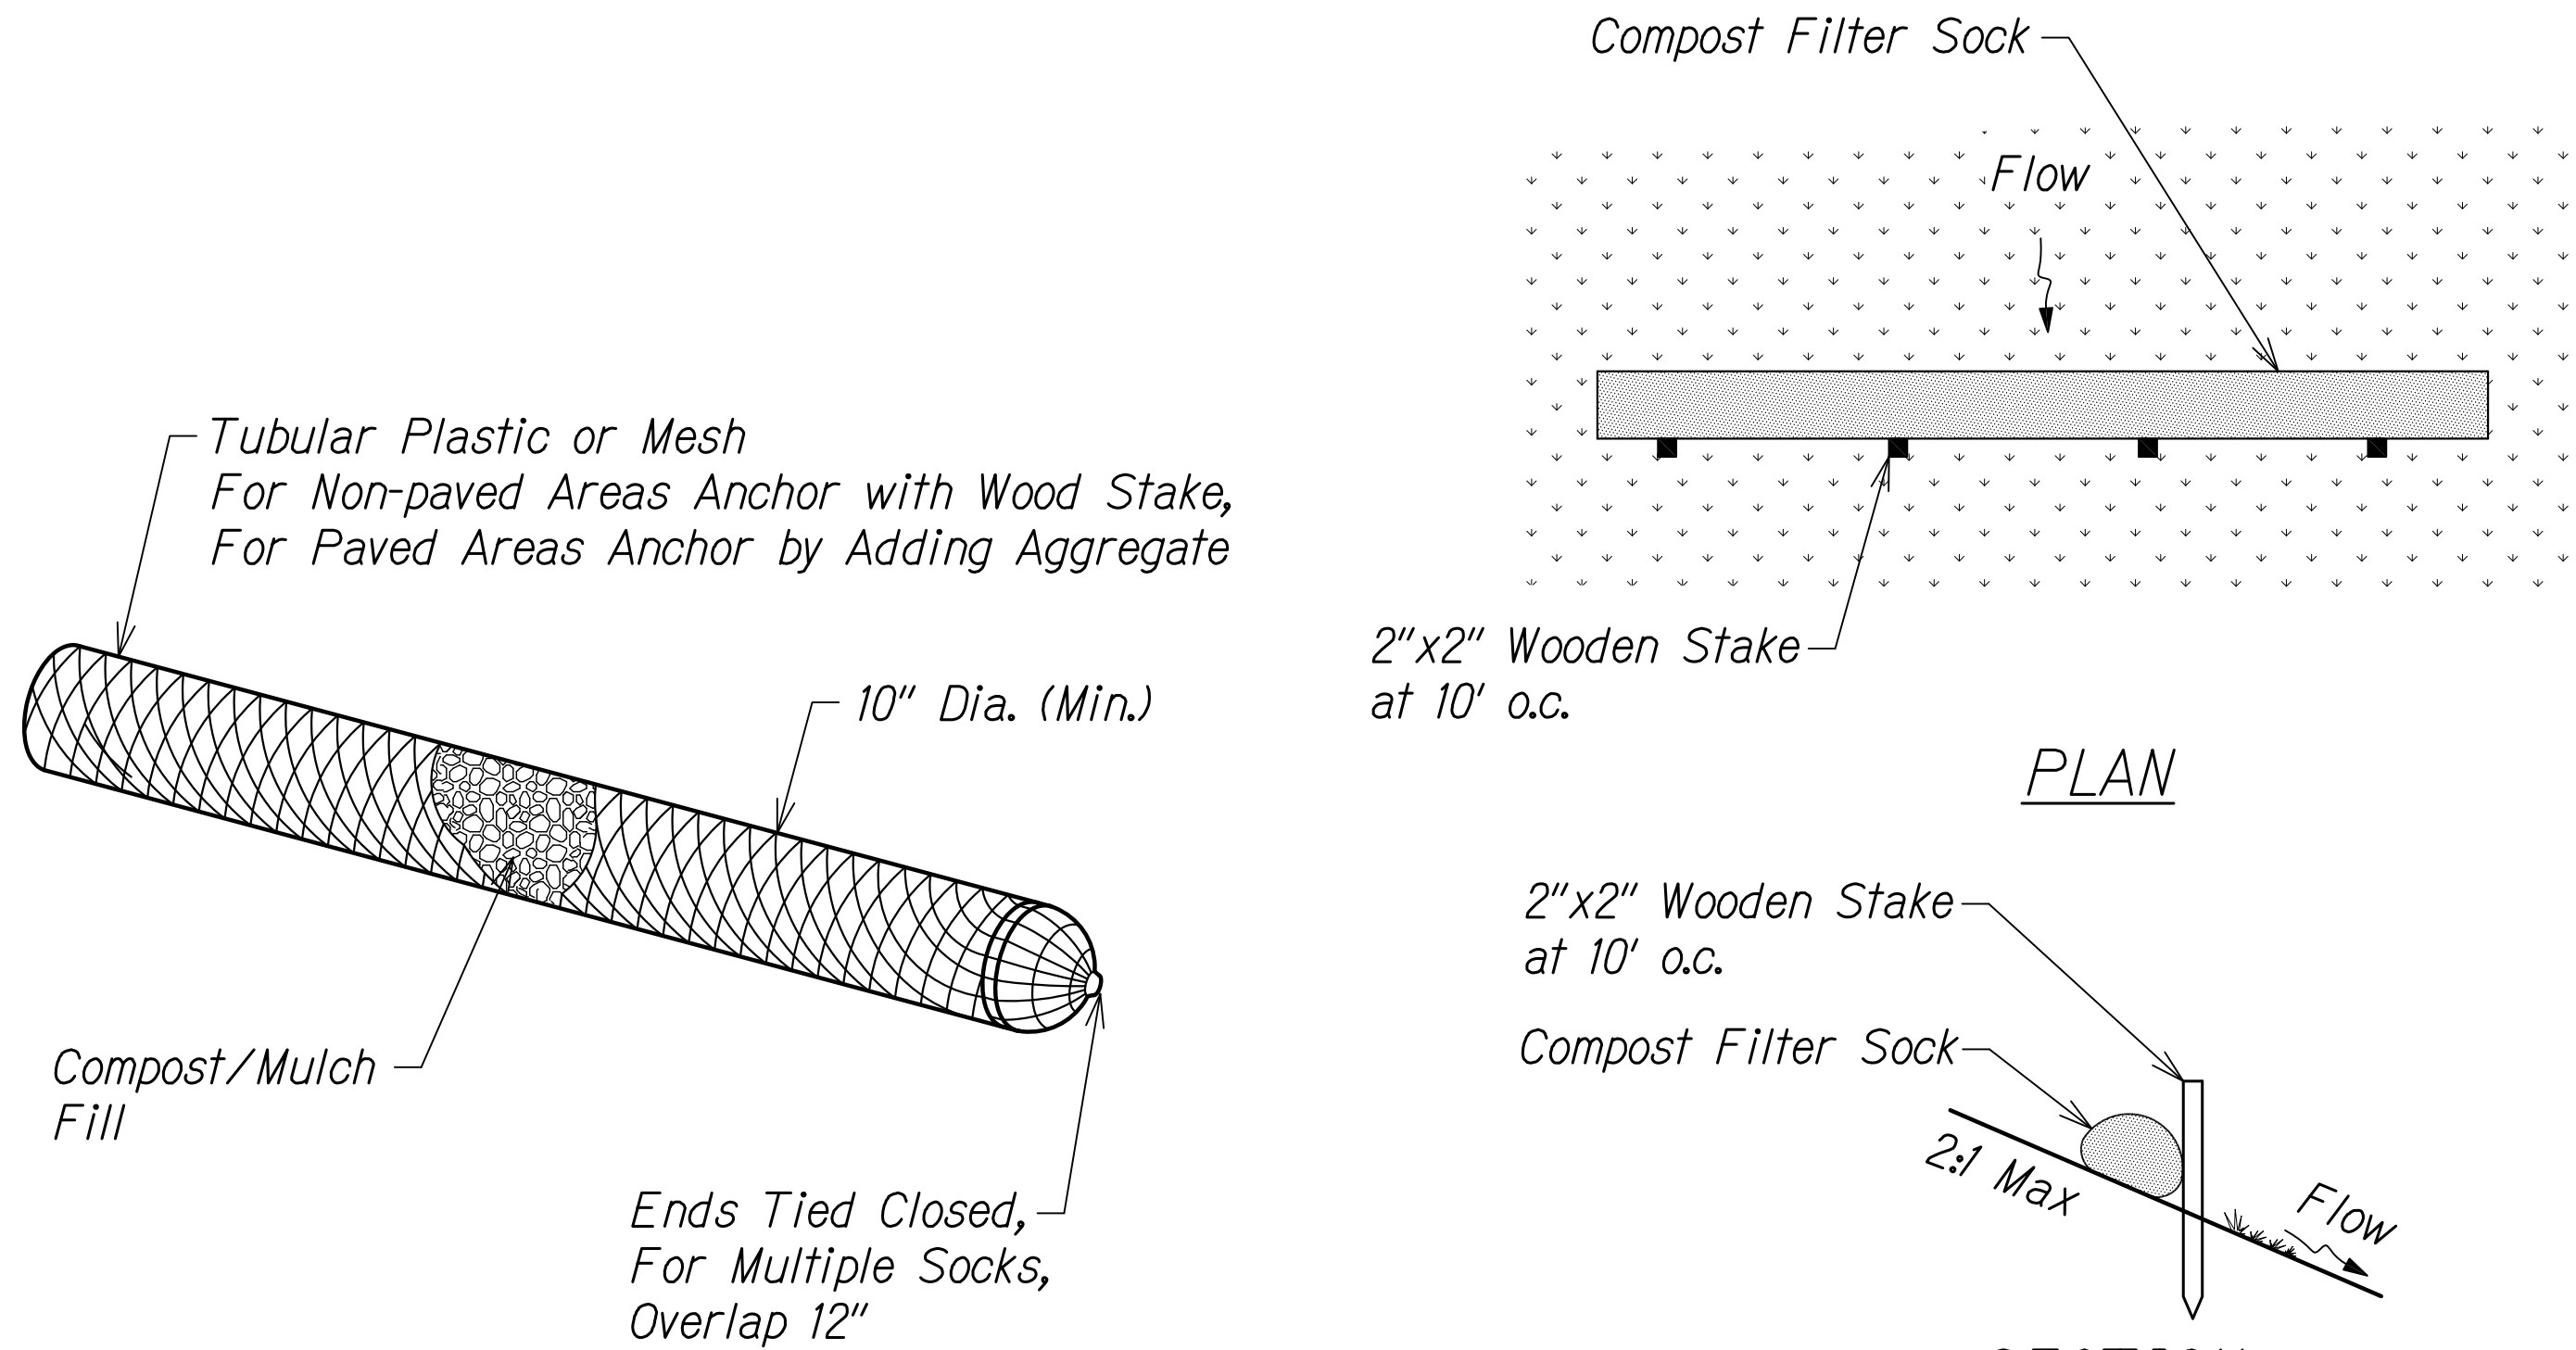




DIST. NO.	STATE	FED. AID PROJ. NO.	FISCAL YEAR	SHEET NO.	TOTAL SHEETS
KAUAI	HAW.	STP-0550(005)	2022	ADD. 79	127

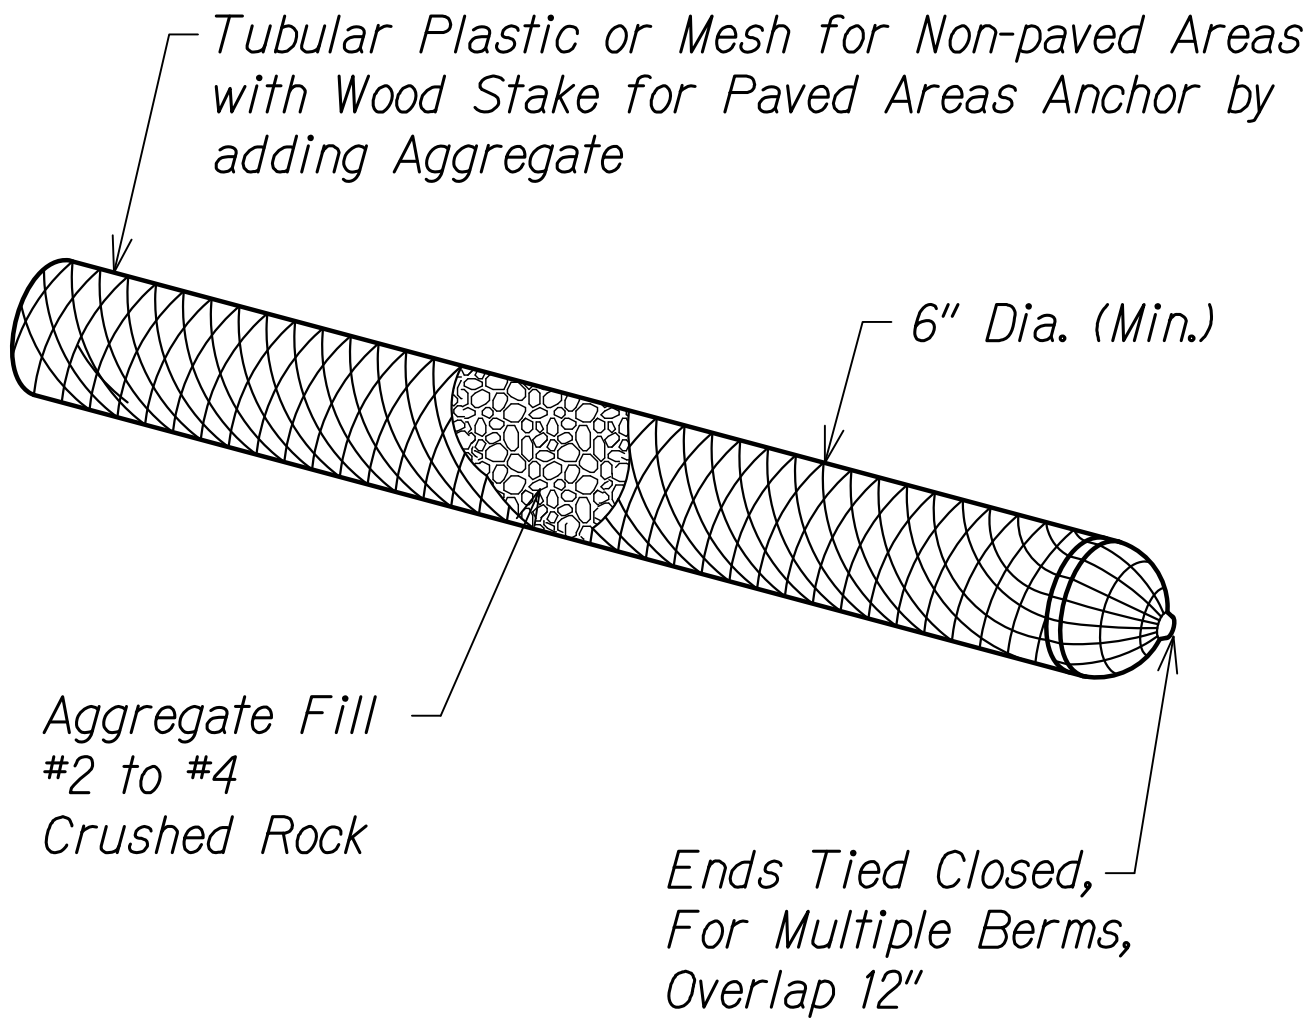


SILT FENCE DETAIL
Not to Scale

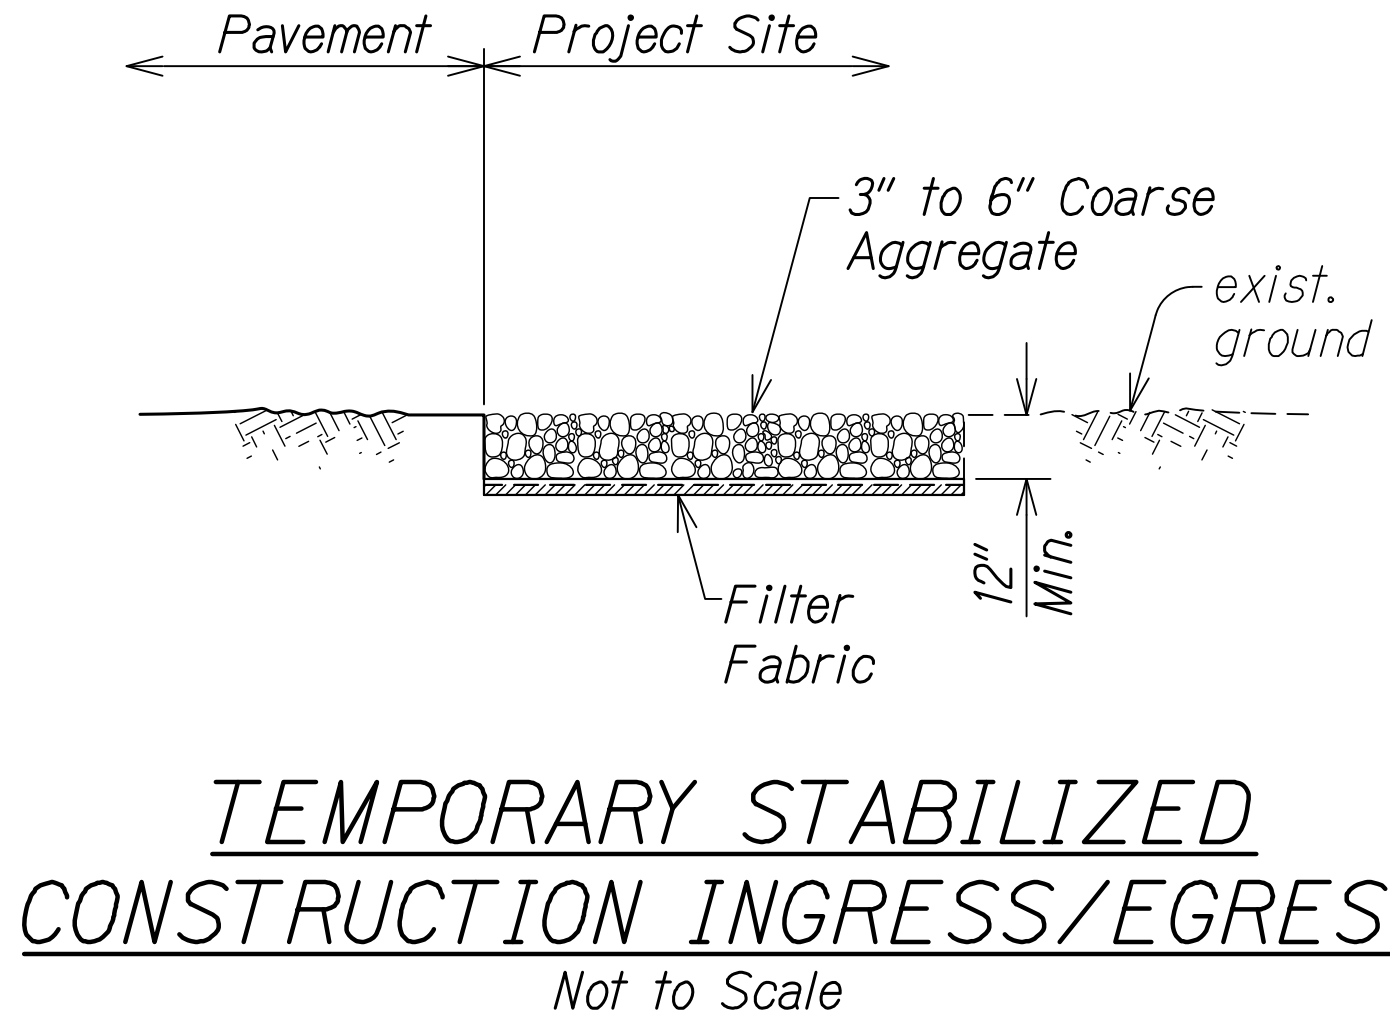

COMPOST FILTER SOCK
Not to Scale

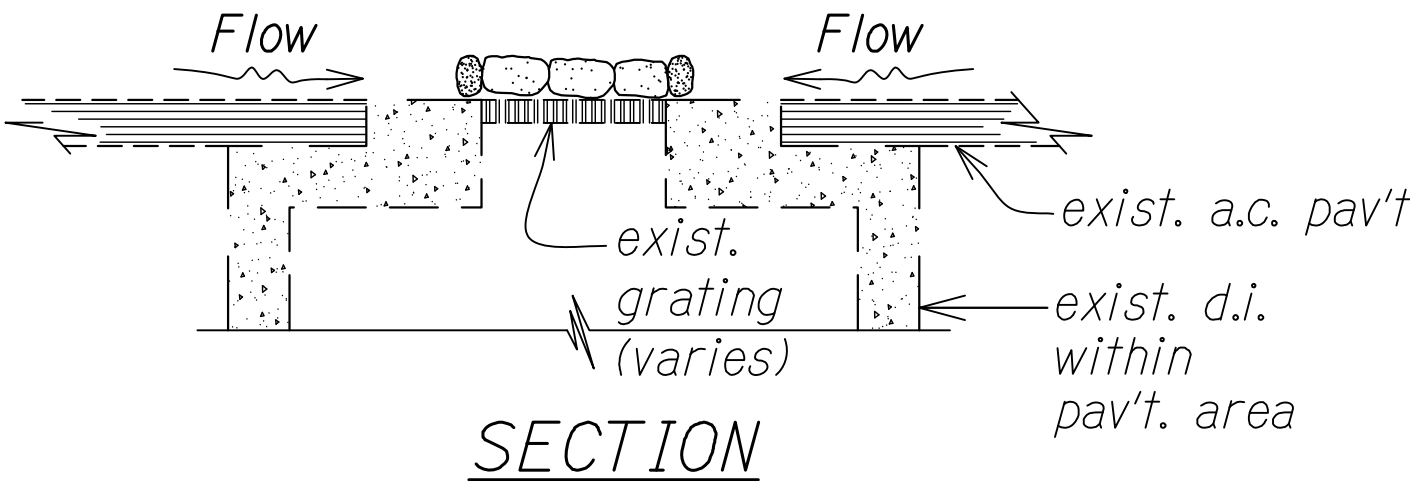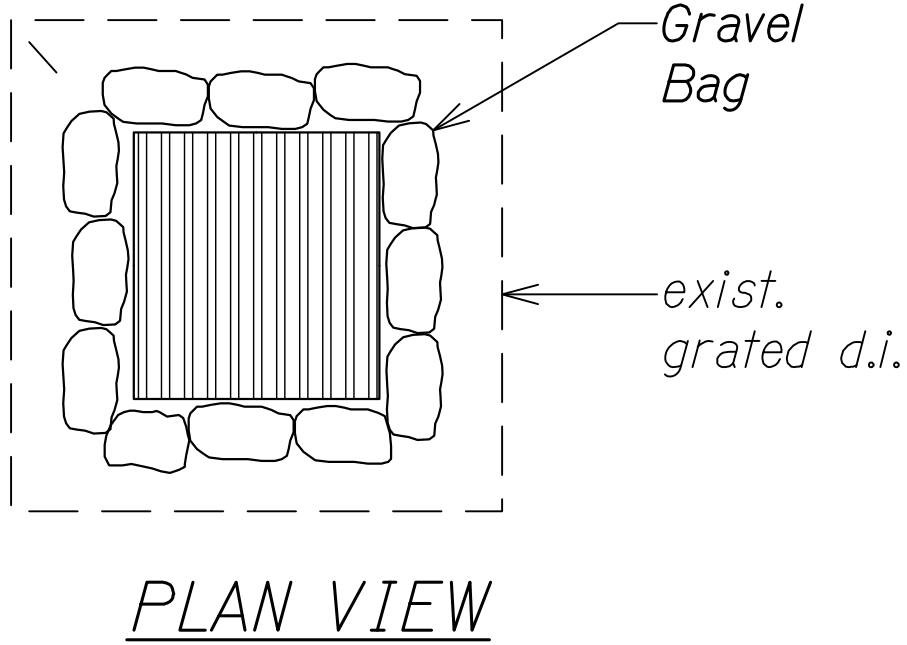

SAND OR GRAVEL BAGS AT GRATED DRAIN INLET
Not to Scale

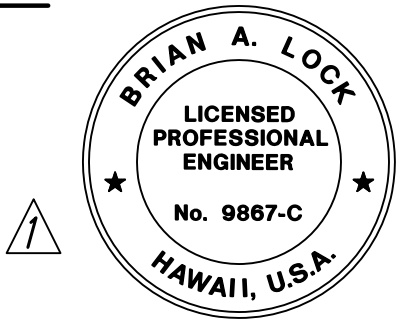

THIS WORK WAS PREPARED BY ME OR UNDER MY SUPERVISION.
WILSON OKAMOTO CORPORATION
APRIL 30, 2024
LIC. EXP. DATE


STATE OF HAWAII
DEPARTMENT OF TRANSPORTATION
HIGHWAYS DIVISION
EROSION CONTROL DETAILS
WAIMEA CANYON DRIVE /
KOKEE ROAD IMPROVEMENTS, PHASE 2A
MILE POST 11.5 TO MILE POST 14.0
Federal-Aid Project No. STP-0550(005)
Scale: 1" = 20' Date: August 2022

DATE	_____
SURVEY PLOTTED BY	_____
DESIGNED BY	_____
QUANTITIES BY	_____
CHECKED BY	_____
NOTE BOOK	_____
No.	_____

11/07/22	Revised Engineer's Stamp
DATE	REVISION

SHEET No. 1 OF 2 SHEETS

DIST. NO.	STATE	FED. AID PROJ. NO.	FISCAL YEAR	SHEET NO.	TOTAL SHEETS
KAUA'I	HAW.	STP-0550(005)	2022	ADD. 80	127

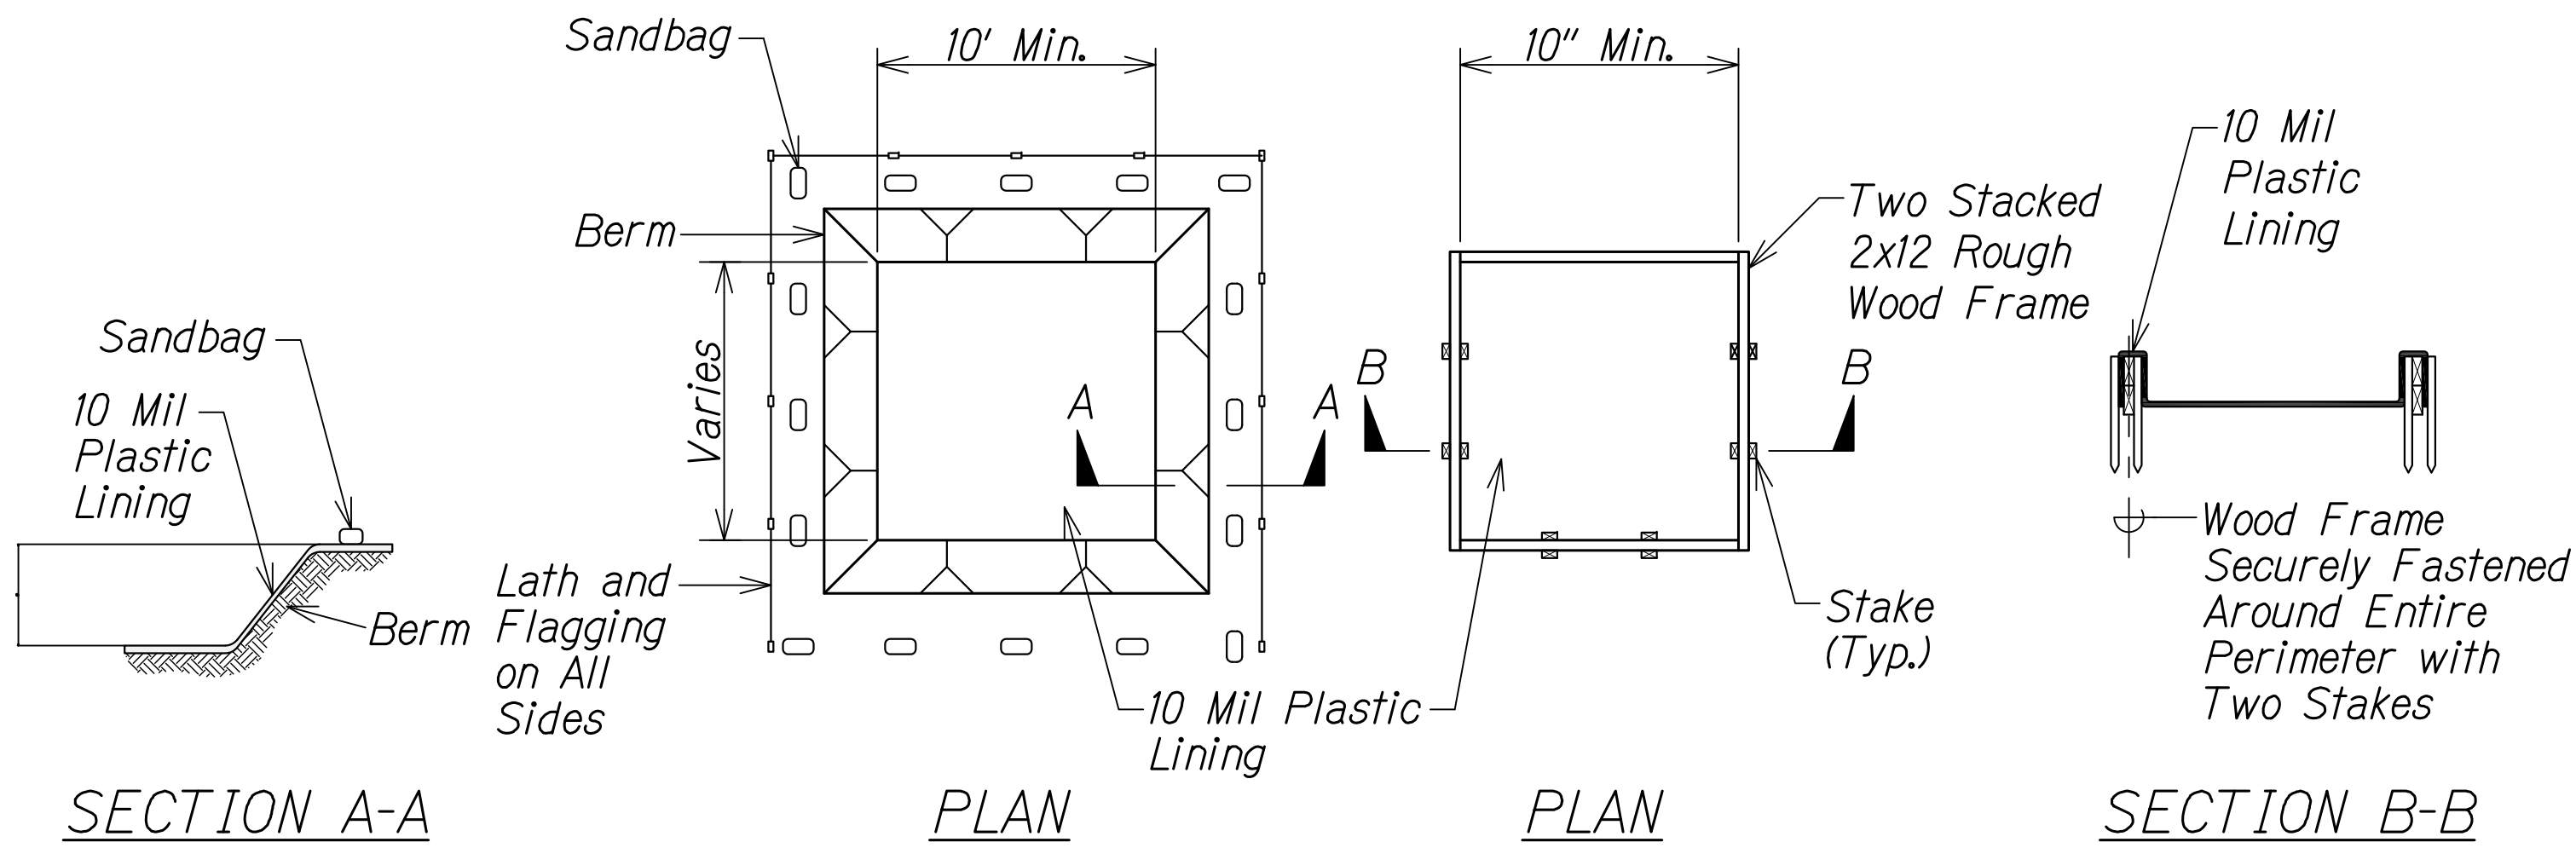

- Notes:
- Actual layout determined in field.
 - The concrete washout sign shall be installed within 30 feet of the temporary concrete washout facility.


CONCRETE VEHICLE WASH AREA
(BELOW GRADE)

- Notes:
- Actual layout determined in field.
 - The concrete washout sign shall be installed within 30 feet of the temporary concrete washout facility.

CONCRETE VEHICLE WASH AREA
(ABOVE GRADE)


WASHDOWN BASIN DETAIL
Not to Scale

- Notes:
- Dust screen barrier to be "geotextile" or "nursery shade".
 - Burlap is not acceptable as the dust screen barrier.
 - Cloth to have no horizontal seams.
 - Vertical seams to be made over uprights only.
 - All joints to be securely fastened by mechanical means.

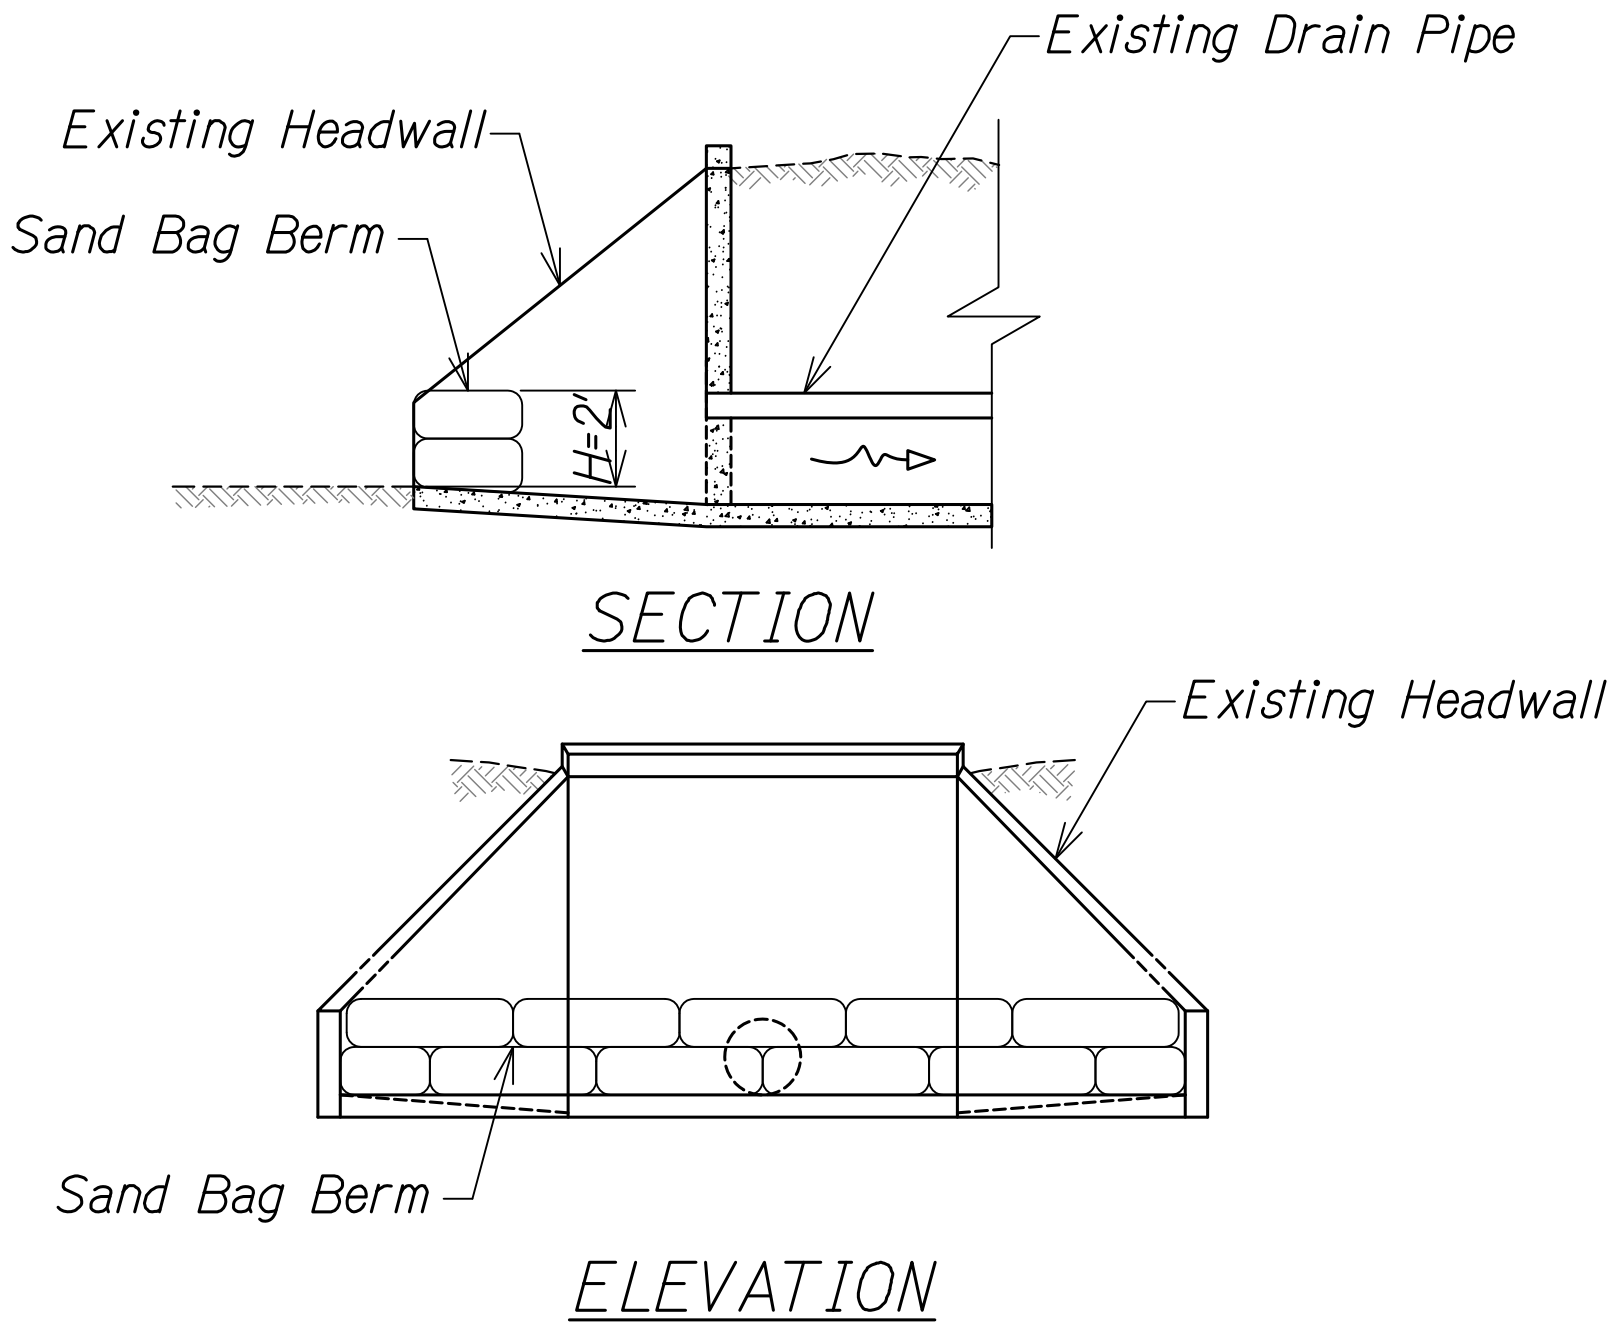

DRAIN PROTECTION AT CULVERT
Not to Scale

ORIGINAL PLAN	SURVEY PLOTTED BY	DATE
	DESIGNED BY	
	QUANTITIES BY	
	CHECKED BY	
NOTE BOOK No.		

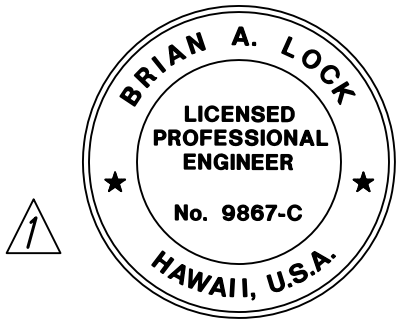

THIS WORK WAS PREPARED BY
ME OR UNDER MY SUPERVISION.
[Signature]
WILSON OKAMOTO CORPORATION
APRIL 30, 2024
LIC. EXP. DATE

STATE OF HAWAII
DEPARTMENT OF TRANSPORTATION
HIGHWAYS DIVISION
EROSION CONTROL
DETAILS
WAIMEA CANYON DRIVE /
KOKEE ROAD IMPROVEMENTS, PHASE 2A
MILE POST 11.5 TO MILE POST 14.0
Federal-Aid Project No. STP-0550(005)
Scale: 1" = 20' Date: August 2022

11/07/22	Revised Engineer's Stamp
DATE	REVISION

SHEET No. 2 OF 2 SHEETS