

Attachment A-5
Portion of Contract Plans

INDEX TO DRAWINGS	
SHEET NO.	DESCRIPTION
1	TITLE SHEET
2	STANDARD PLANS SUMMARY
3	GENERAL NOTES & LEGEND
4 - 5	WATER POLLUTION AND EROSION CONTROL NOTES
6 - 7	TYPICAL SECTIONS
8 - 14	ROADWAY PLAN
15	PAVEMENT MARKING, NOTES, LEGEND, AND SIGN DETAILS
16	CENTERLINE MILLED RUMBLE STRIP DETAIL
17 - 23	PAVEMENT MARKING AND TRAFFIC SIGNING PLAN
24	LOW SPEED UNDIVIDED HIGHWAY WORK ZONE SIGNING PLAN, NOTES & DETAILS

STATE OF HAWAII

DEPARTMENT OF TRANSPORTATION

HIGHWAYS DIVISION

HONOLULU, HAWAII

PLANS FOR

WAIMEA CANYON DRIVE/
KOKEE ROAD RESURFACING




MILE POST 6.00 TO MILE POST 8.50

FED-AID PROJ. NO. STP-0550(004)

DISTRICT OF WAIMEA

ISLAND OF KAUAI

FED. ROAD DIST. NO.	STATE	FED-AID PROJ. NO.	FISCAL YEAR	SHEET NO.	TOTAL SHEETS
HAWAII	HAW.	STP-0550(004)	2012	1	24

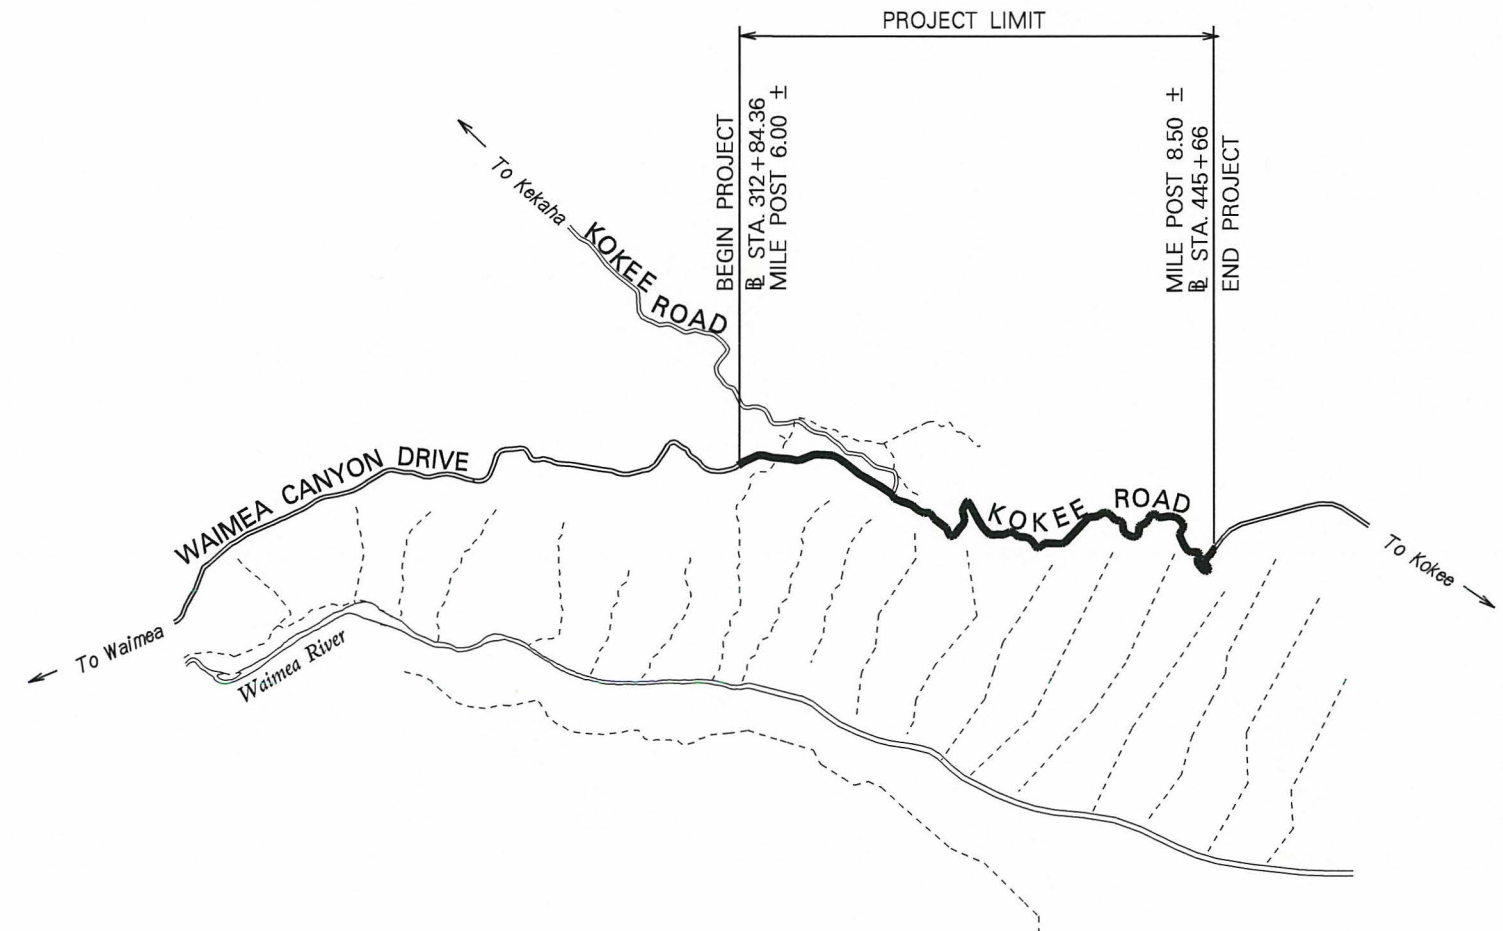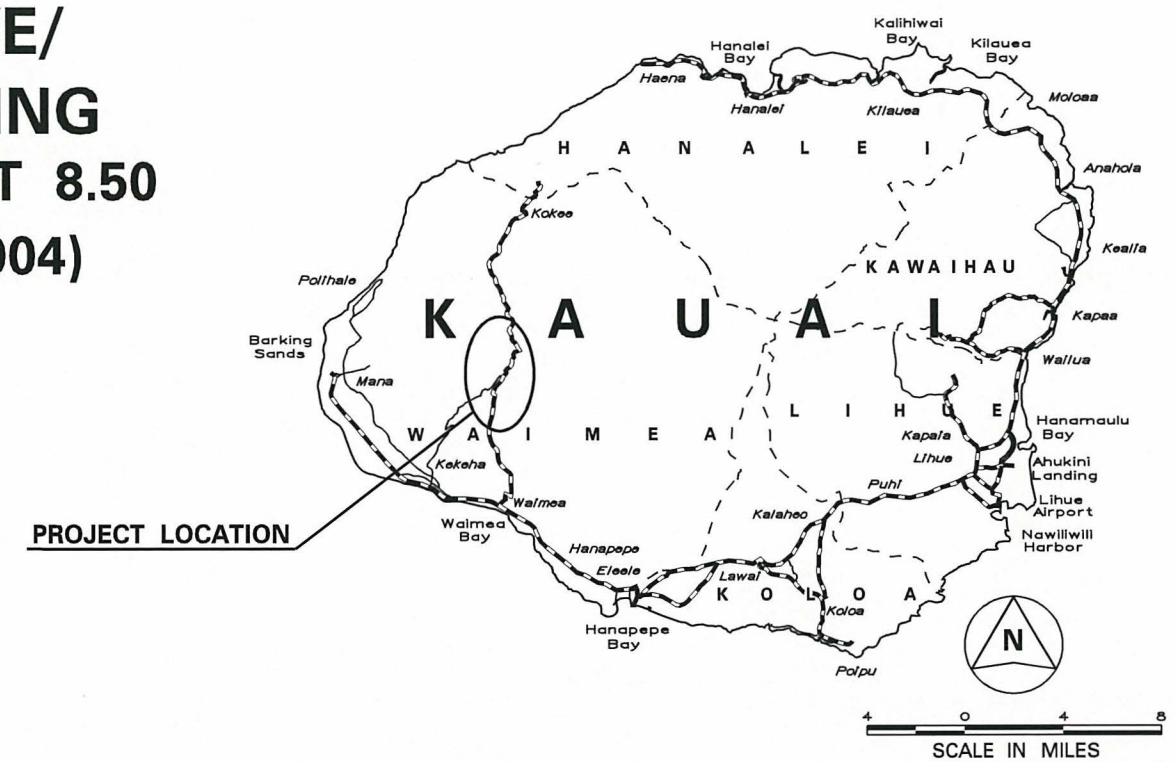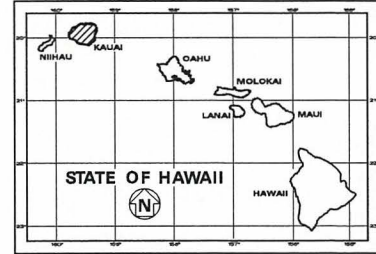

FEDERAL AID PROJECTS PREVIOUSLY CONSTRUCTED OR UNDER CONSTRUCTION

MILE POST 6.00 TO MILE POST 8.50

DESIGN DESIGNATION

ADT (2011)	1,400
ADT (2030)	1,600
DHV	210
D	65/355
T	3.5 %
V	25 M.P.H.

DEPARTMENT OF TRANSPORTATION

STATE OF HAWAII

APPROVED:

DIR. OF TRANSPORTATION

DATE

LAYOUT PLAN

GROSS LENGTH OF PROJECT.....2.50 MILE

NET LENGTH OF PROJECT.....2.50 MILE

241-3000

PHONE

JUNE 2012

DATE

HWY-KE

MANAGED BY

HWY-K

DESIGNED BY