


INDEX TO DRAWINGS	
SHEET NO.	DESCRIPTION
1	TITLE SHEET
2	STANDARD PLANS SUMMARY
3-4	WATER POLLUTION & EROSION CONTROL NOTES
5	GENERAL & DRAINAGE NOTES
6	DRAINAGE SUMMARY
7-12	DRAINAGE PLANS
13-15	DRAINAGE PROFILES
16-21	DRAINAGE DETAILS
22	TRAFFIC CONTROL PLAN WITHIN COUNTY RIGHT-OF-WAY

FED. ROAD DIST. NO.	STATE	PROJ. NO.	FISCAL YEAR	SHEET NO.	TOTAL SHEETS
HAWAII	HAW.	550A-01-00	2001	1	22

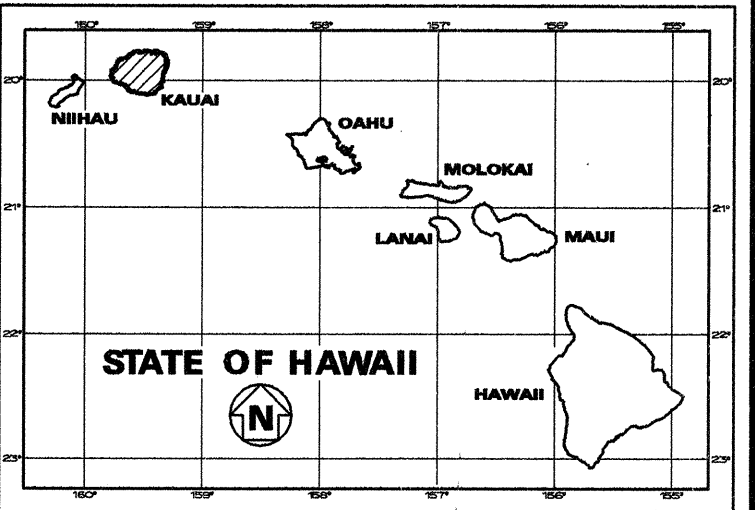

STATE OF HAWAII

DEPARTMENT OF TRANSPORTATION

HIGHWAYS DIVISION

HONOLULU, HAWAII

PLANS FOR

WAIMEA CANYON DRIVE,
VICINITY OF M.P. 0.00 TO M.P. 1.00

AND

KUHIO HIGHWAY,
VICINITY OF KALIHIWAI

MISCELLANEOUS DRAINAGE IMPROVEMENTS

PROJECT NO. 550A-01-00

DISTRICTS OF WAIMEA AND HANALEI

ISLAND OF KAUAI

HWY-DH

DESIGNED BY

C. MATSUDA


P.S. & E. BY

692-7563



PHONE

JAN., 2001


DATE

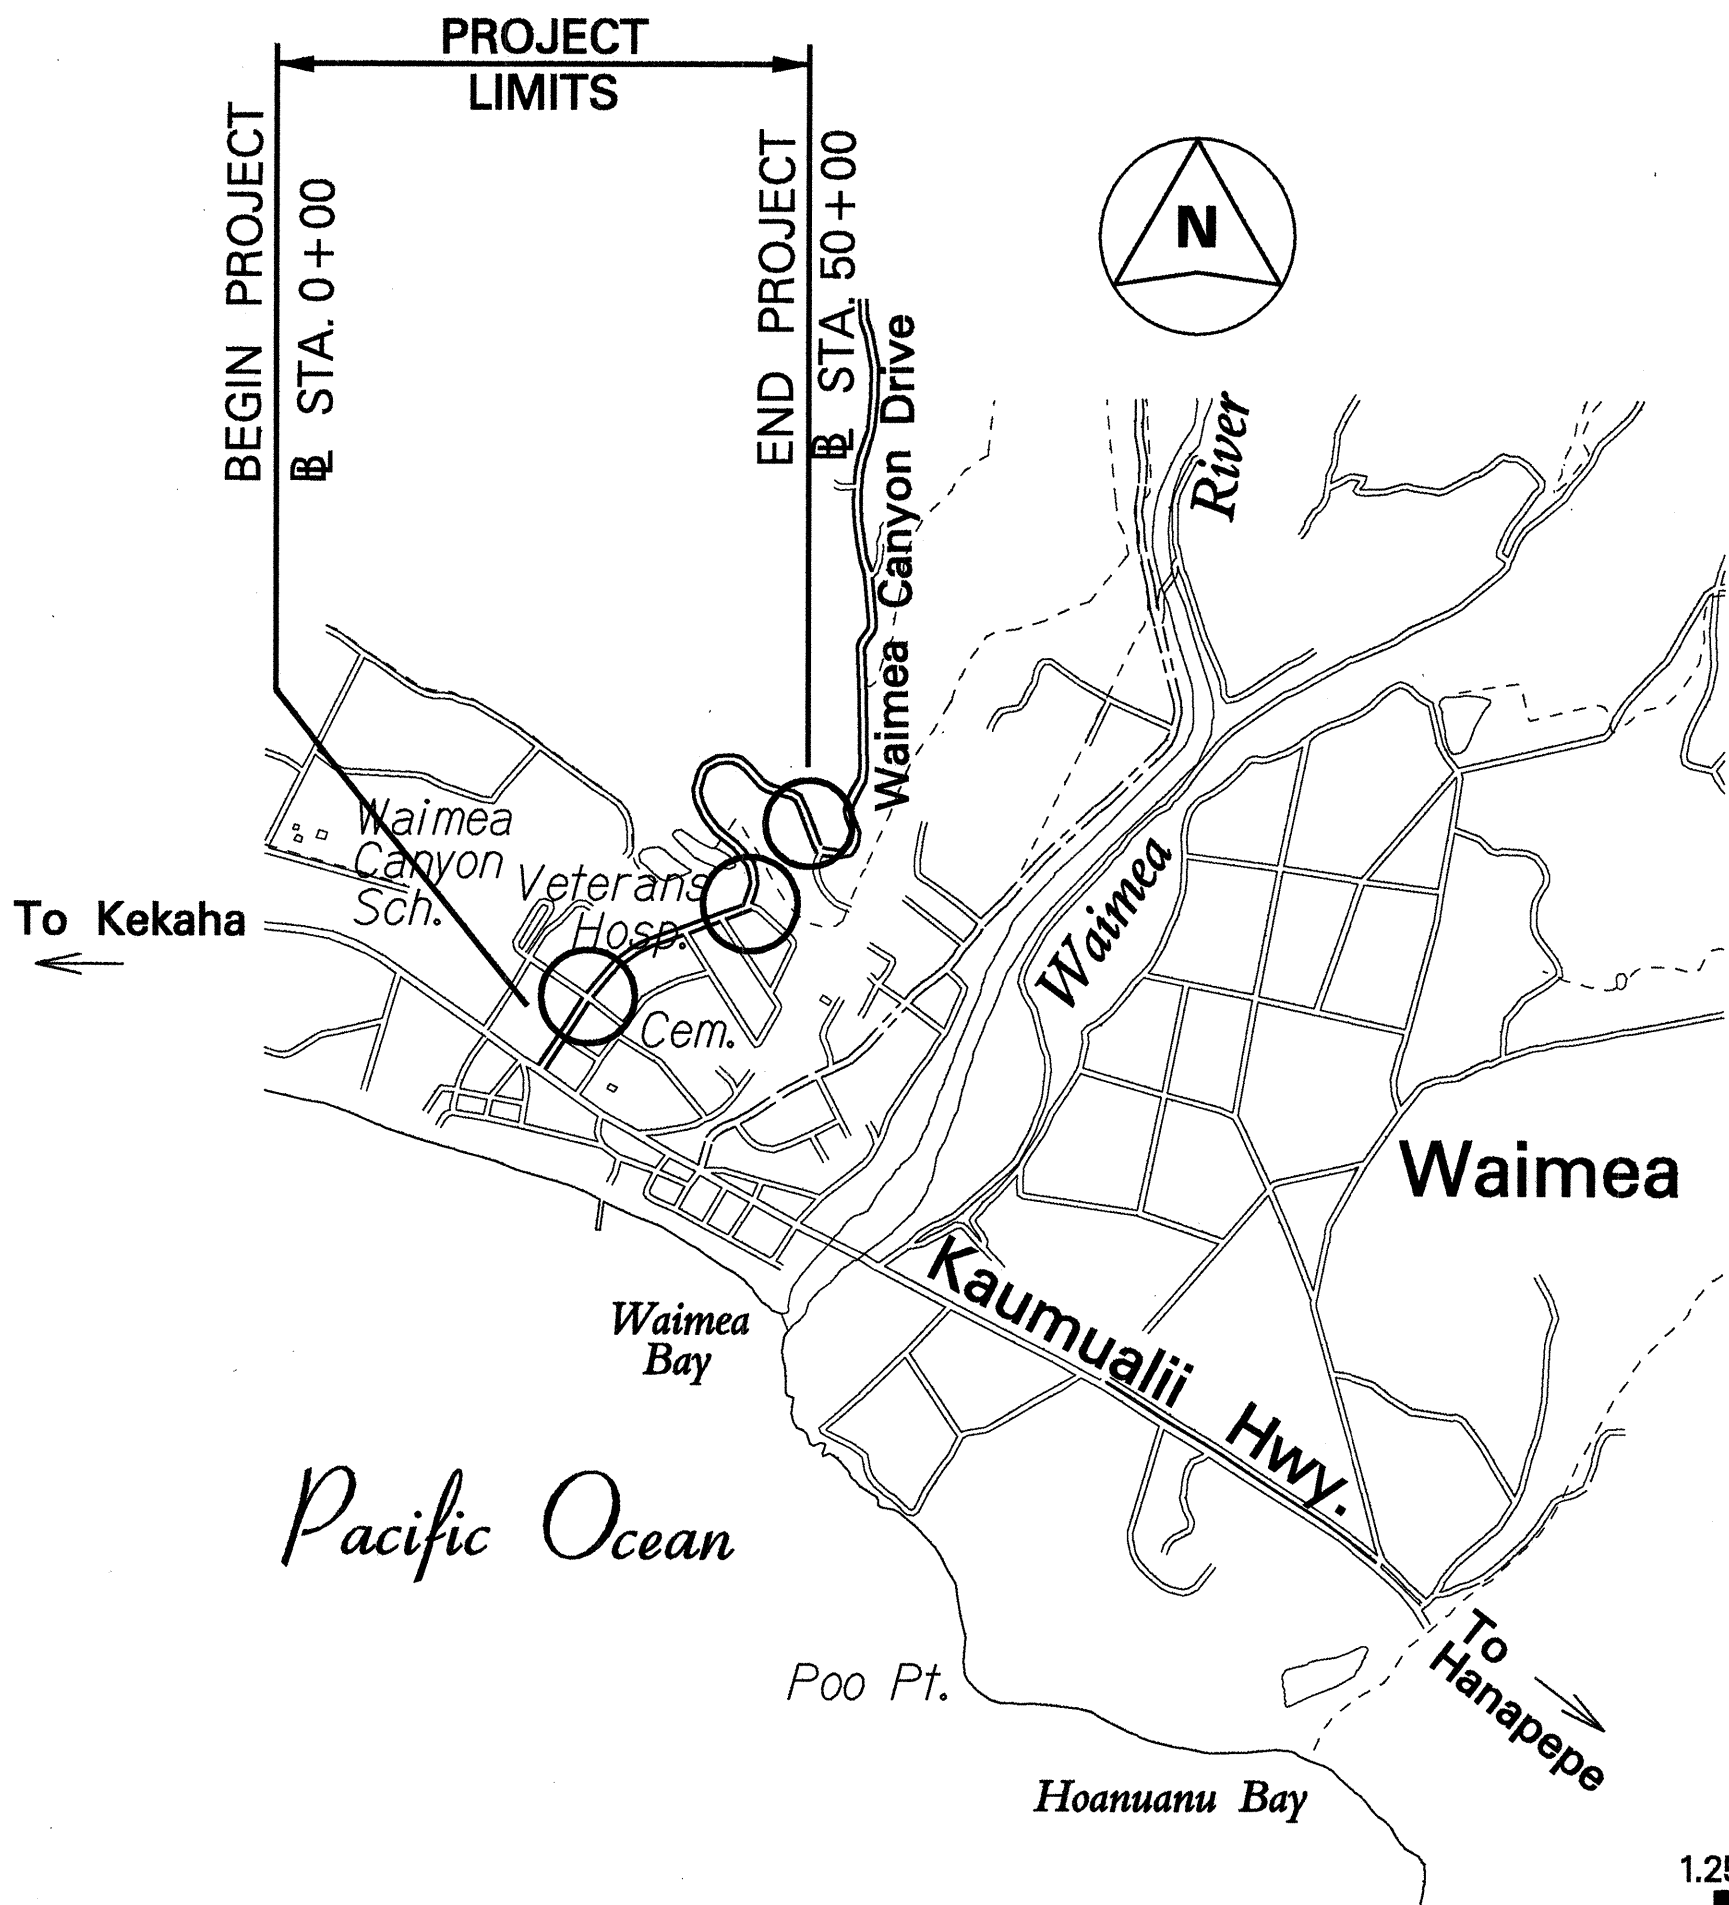

LAYOUT PLAN

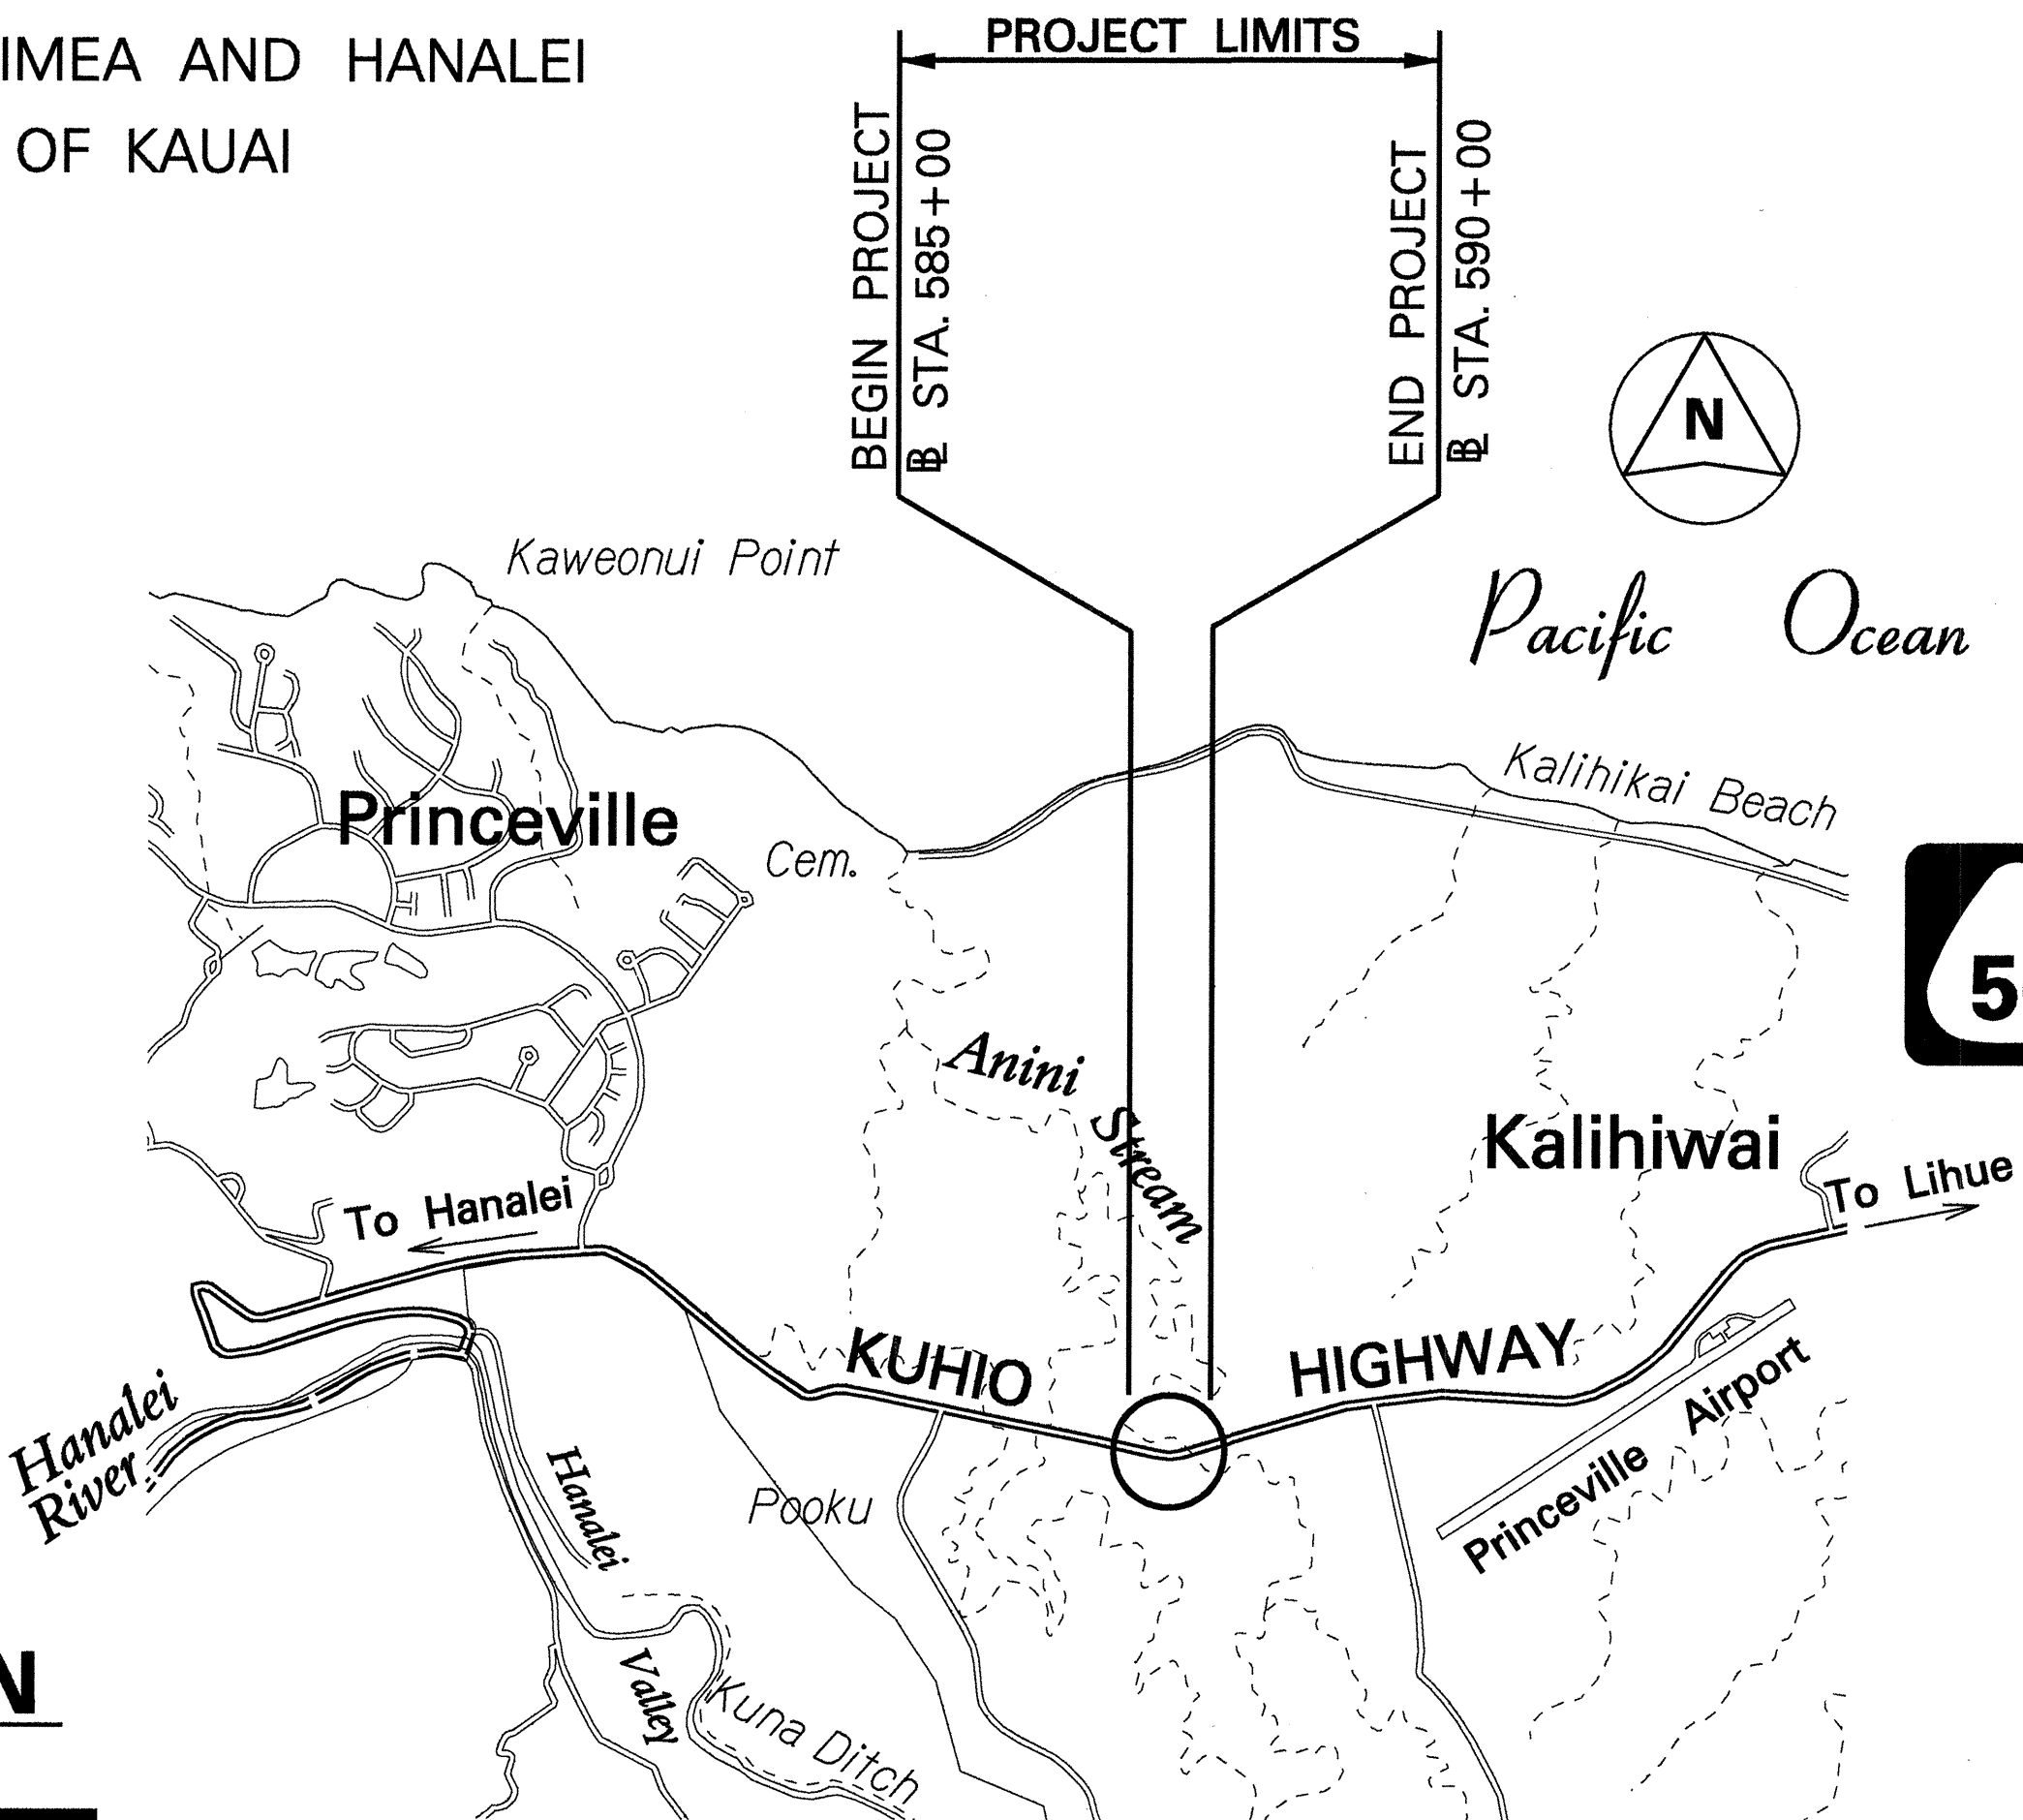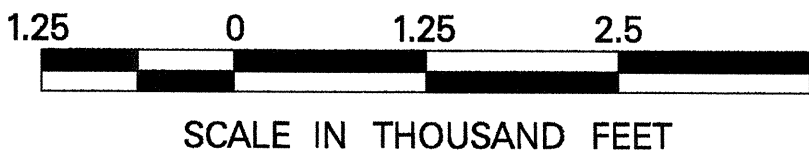

DEPARTMENT OF TRANSPORTATION STATE OF HAWAII	
APPROVED:	
<i>Pat M. ...</i>	2-20-01
for DIR. OF TRANSPORTATION	DATE

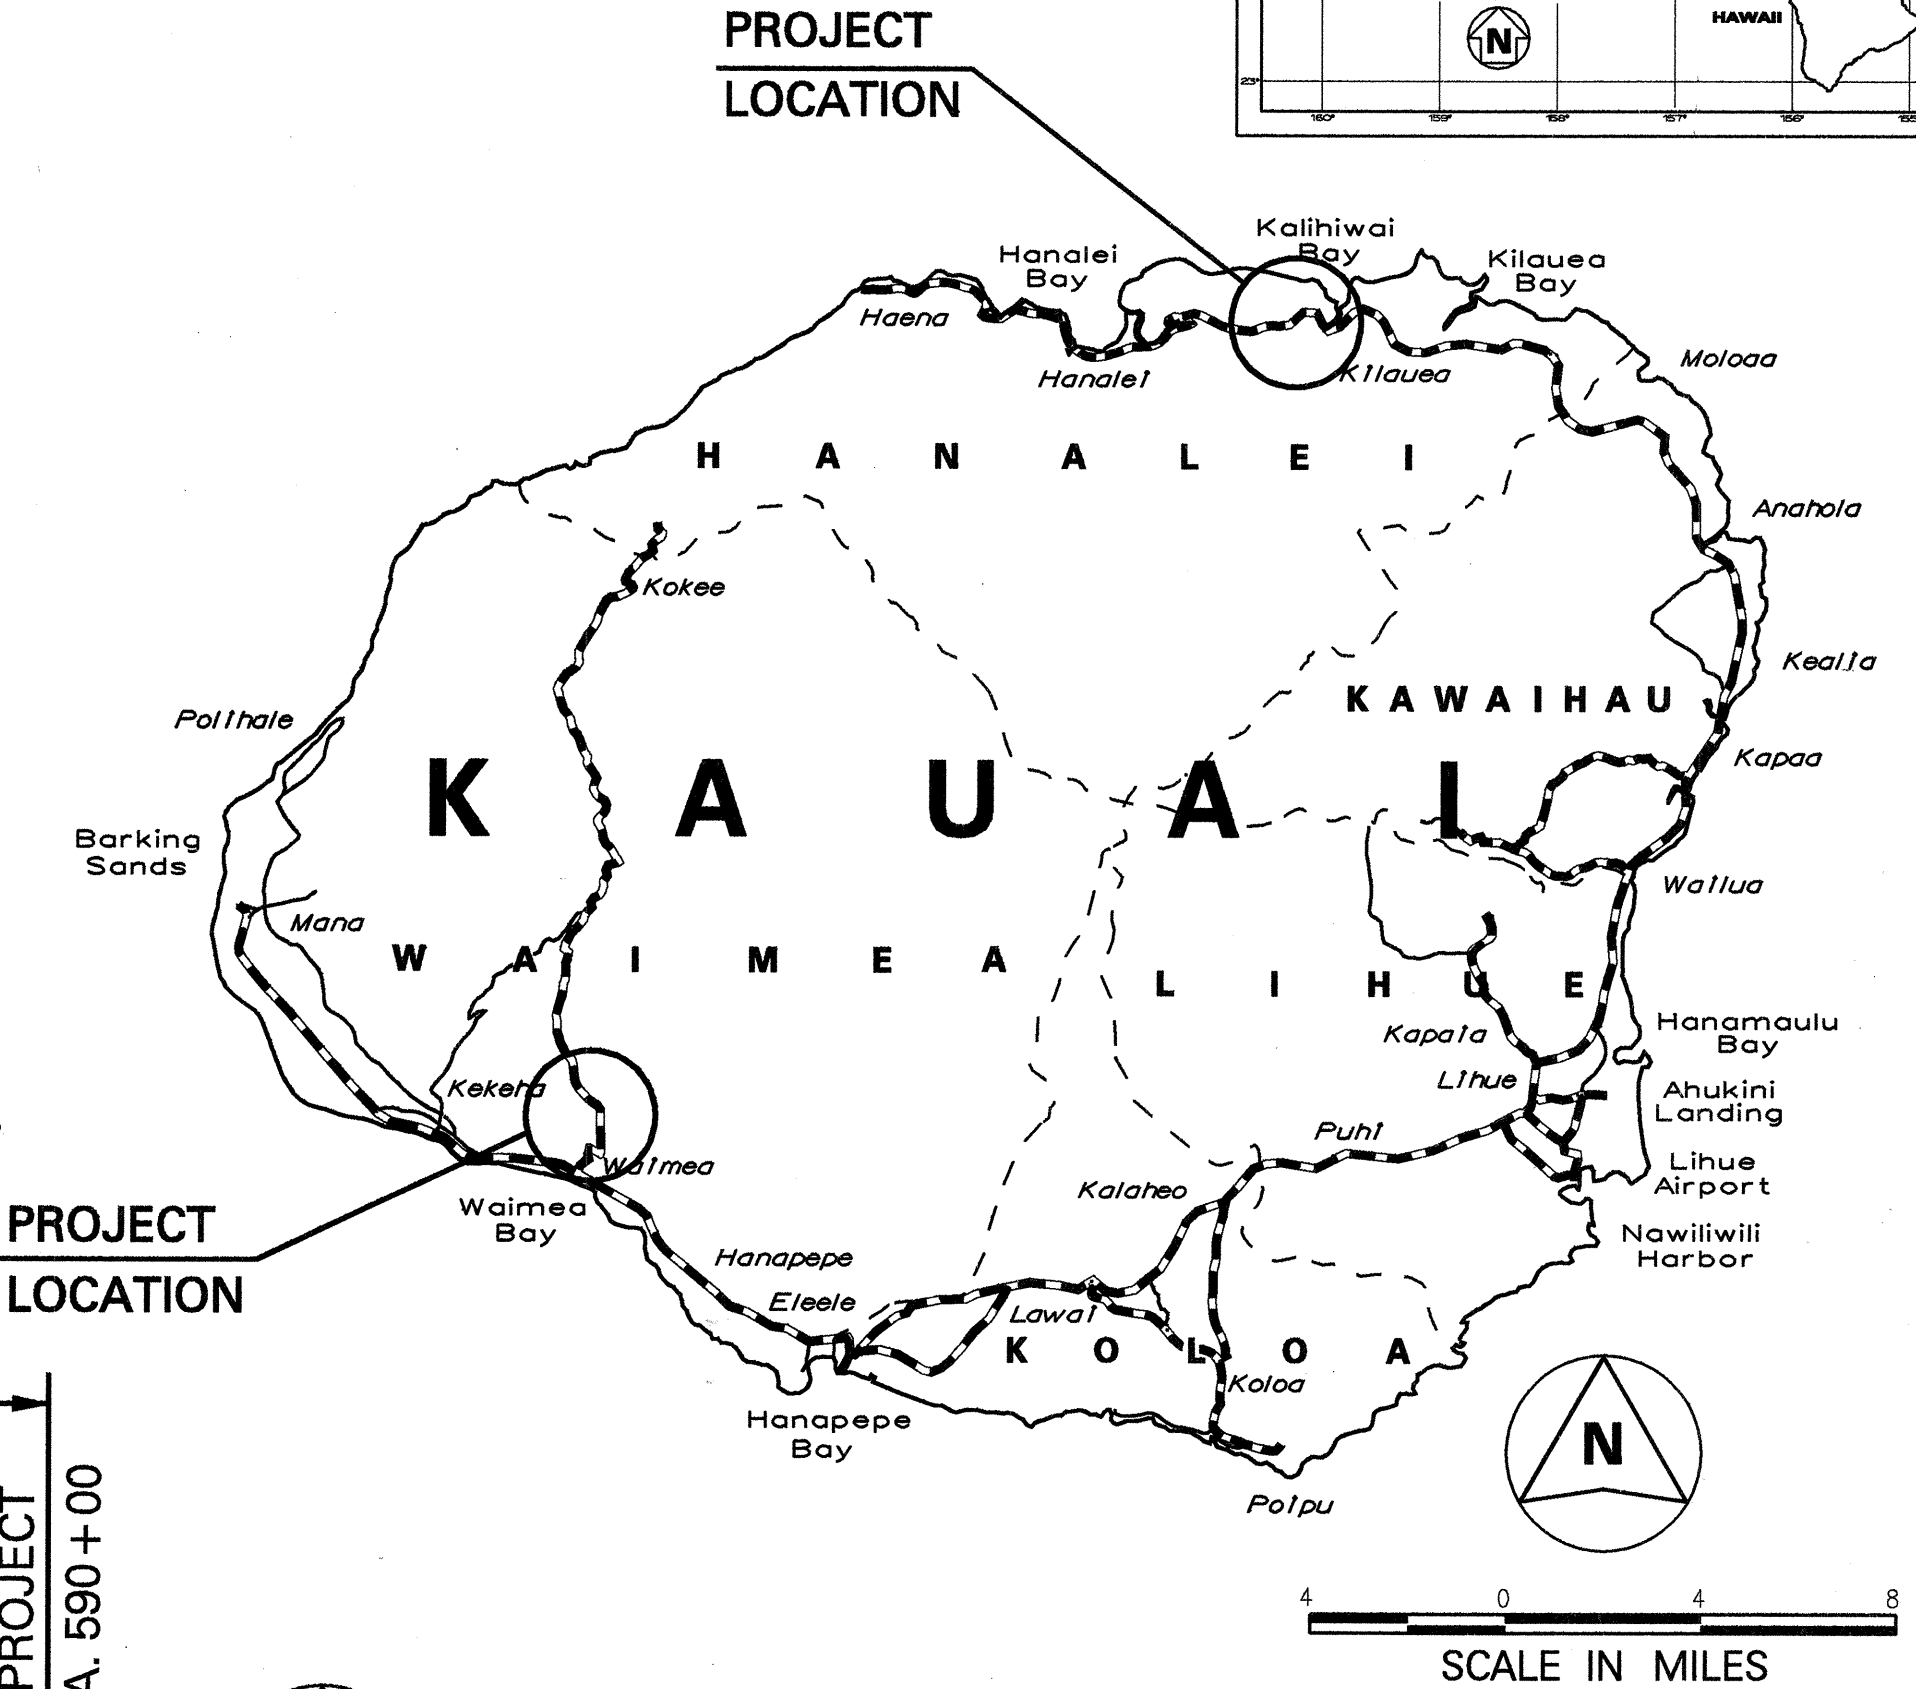

KUHIO HWY: MILE POST 27.0 TO MILE POST 27.1

WAIMEA CANYON DRIVE: MILE POST 0.1 TO MILE POST 1.0