


INDEX TO DRAWINGS	
SHEET NO.	DESCRIPTION
1	TITLE SHEET
2	STANDARD PLAN SUMMARY
3 - 4	GENERAL NOTES, ABBREVIATION, AND LEGEND
5	HISTORIC PRESERVATION AND ENVIRONMENTAL NOTES
6 - 7	UTILITY NOTES
8 - 19	WATER POLLUTION AND EROSION CONTROL NOTES & PLANS
20 - 27	TYPICAL SECTIONS
28	MISCELLANEOUS DETAILS
29 - 32	GUARDRAIL DETAILS
33 - 47	ROADWAY PLANS
48 - 64	HANALEI TOWN CIVIL IMPROVEMENTS
65 - 68	RAISED CROSSWALK AND SPEED HUMP DETAILS
69	DETECTABLE WARNING DETAILS
70 - 72	PAVEMENT MARKING LEGEND, NOTES & DETAILS
73 - 87	PAVEMENT MARKING AND TRAFFIC SIGNAGE PLANS
88 - 89	PAVEMENT MARKING SIGN DETAILS
90	LOW SPEED UNDIVIDED HIGHWAY WORK ZONE SAFETY PLAN, NOTES, & DETAILS
91 - 92	TEMPORARY TRAFFIC CONTROL PLAN & NOTES

AKINAKA & ASSOCIATES, LTD.
DESIGNED BY

HWY-DS
MANAGED BY

241-3015
PHONE

JULY 2023
DATE


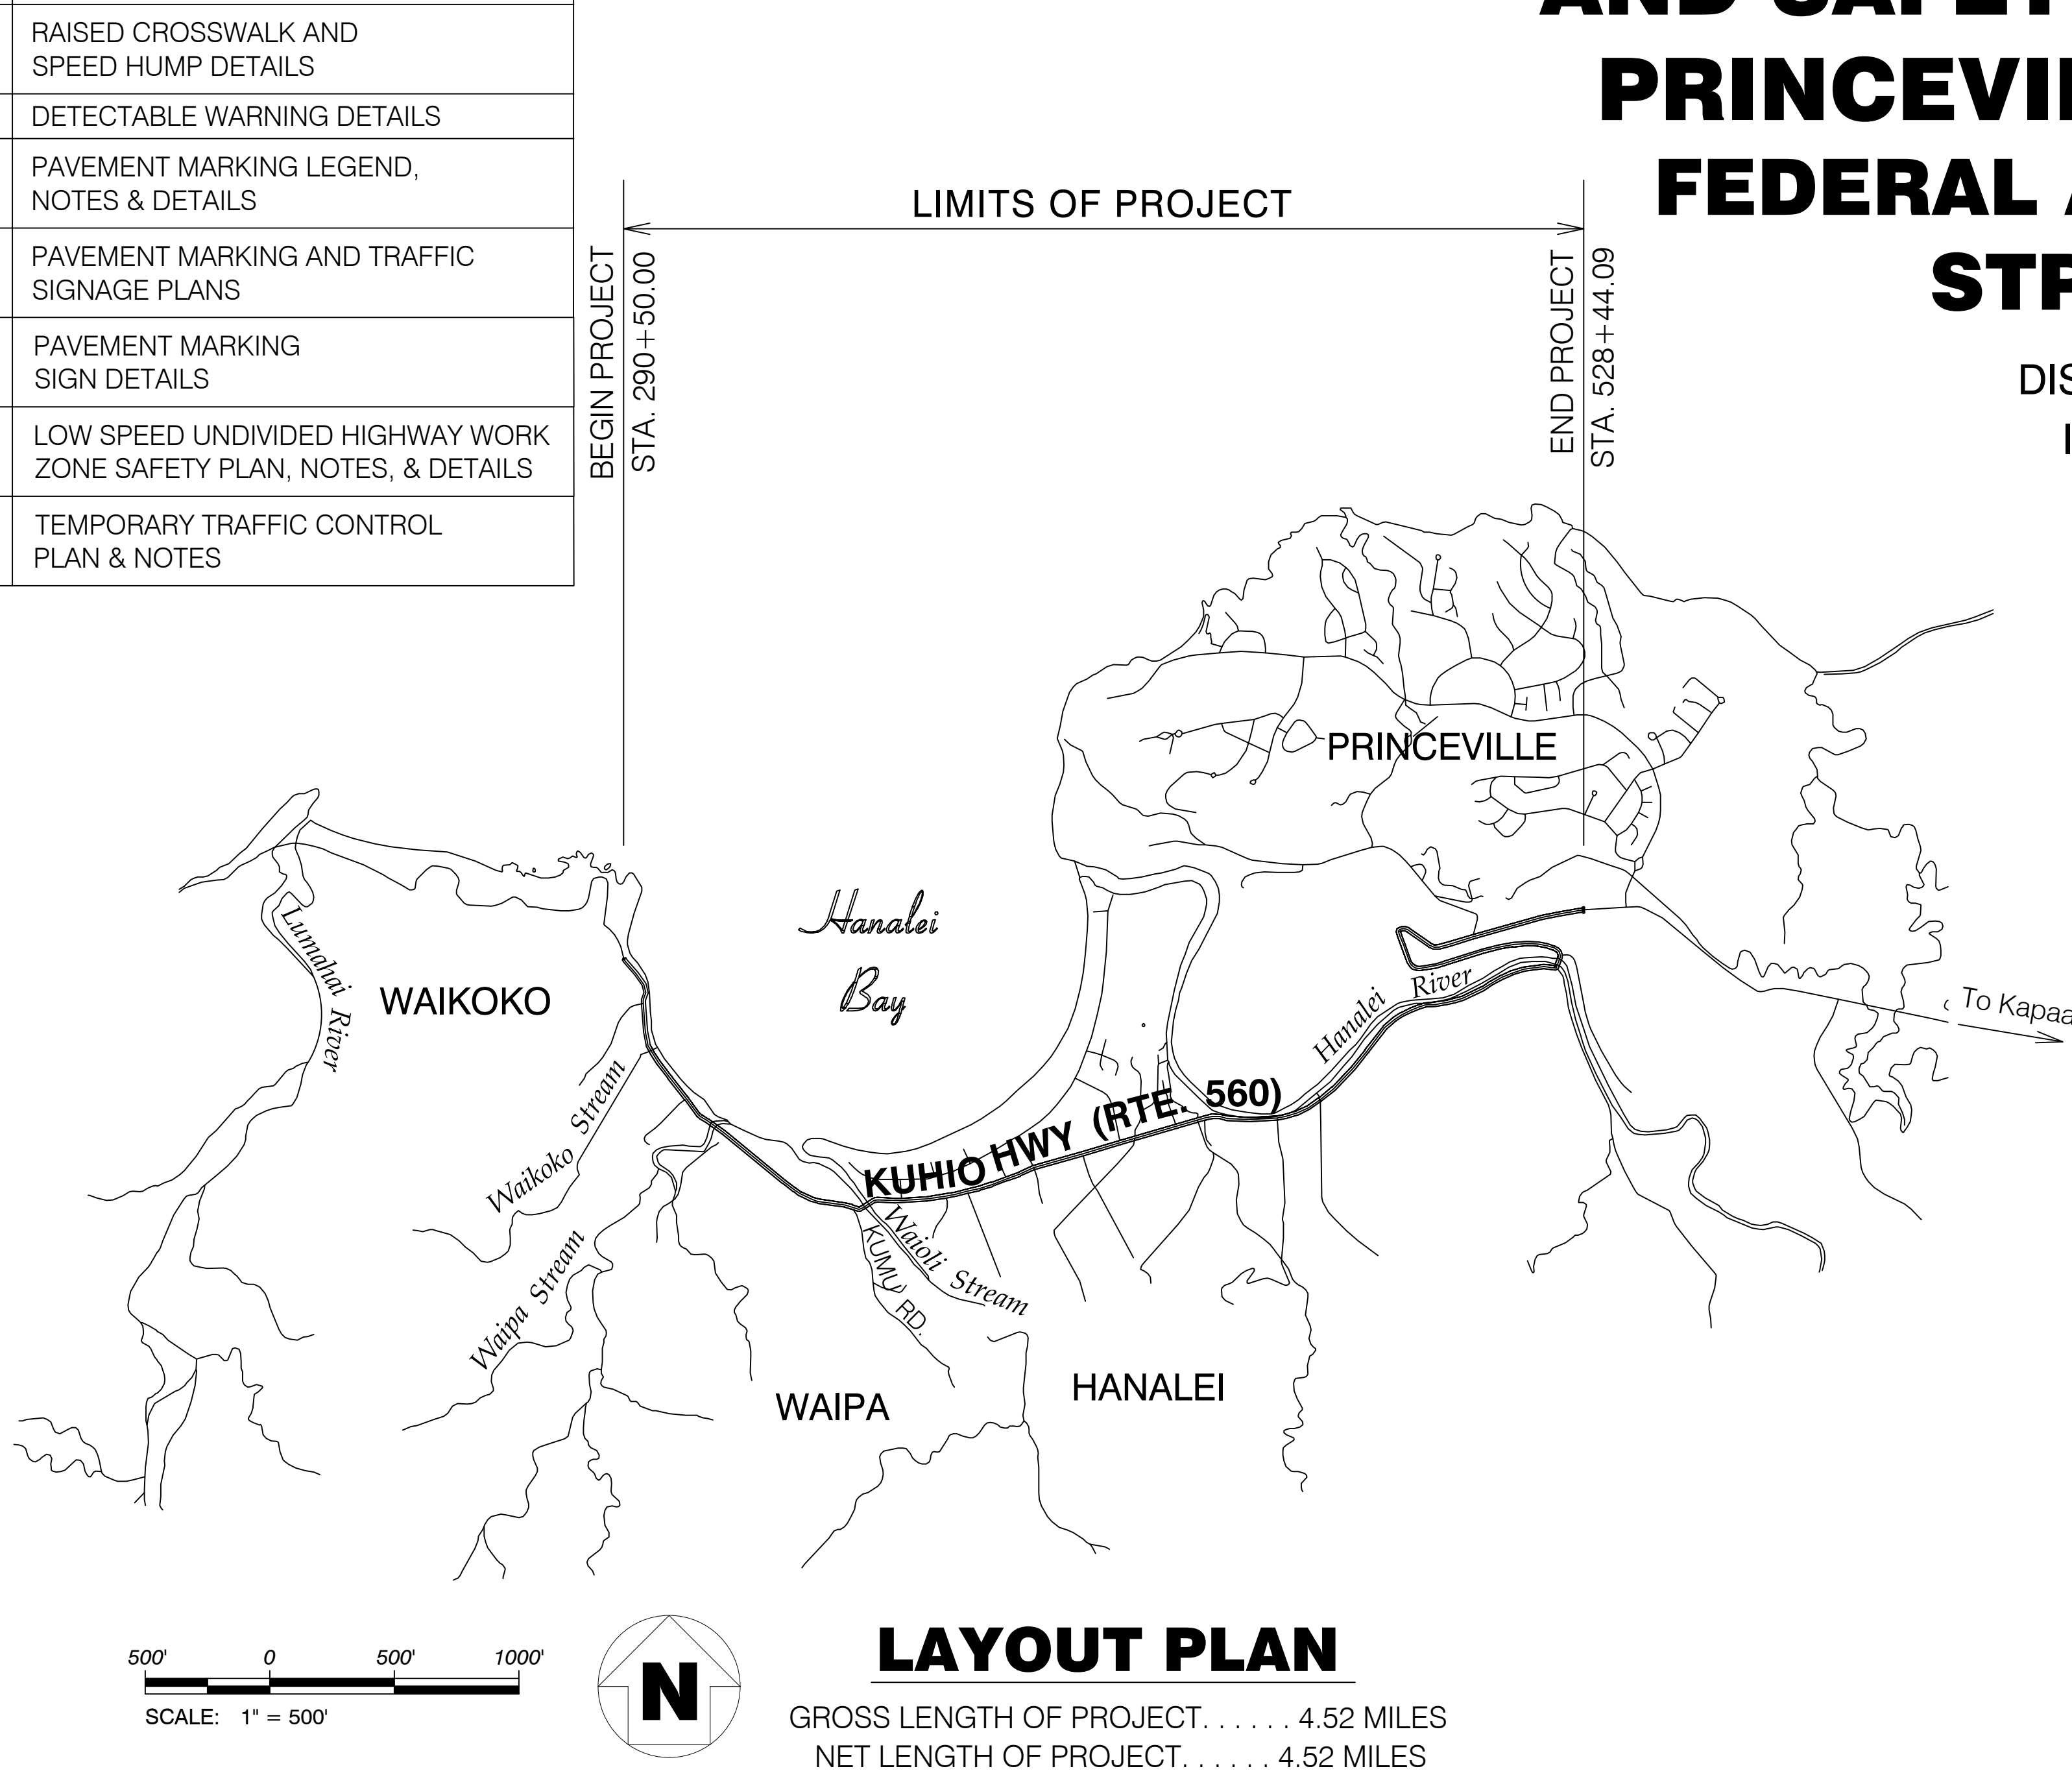


STATE OF HAWAII
DEPARTMENT OF TRANSPORTATION
HIGHWAYS DIVISION
HONOLULU, HAWAII

PLANS FOR
**KUHIO HIGHWAY RESURFACING
AND SAFETY IMPROVEMENTS**
PRINCEVILLE TO WAIKOKO
FEDERAL AID PROJECT NO.
STP-0560(017)


DISTRICT OF HANALEI
ISLAND OF KAUAI

FED. ROAD DIST. NO.	STATE	FED. AID PROJ. NO.	FISCAL YEAR	SHEET NO.	TOTAL SHEETS
HAWAII	HAW.	STP-0560(017)	2023	1	92

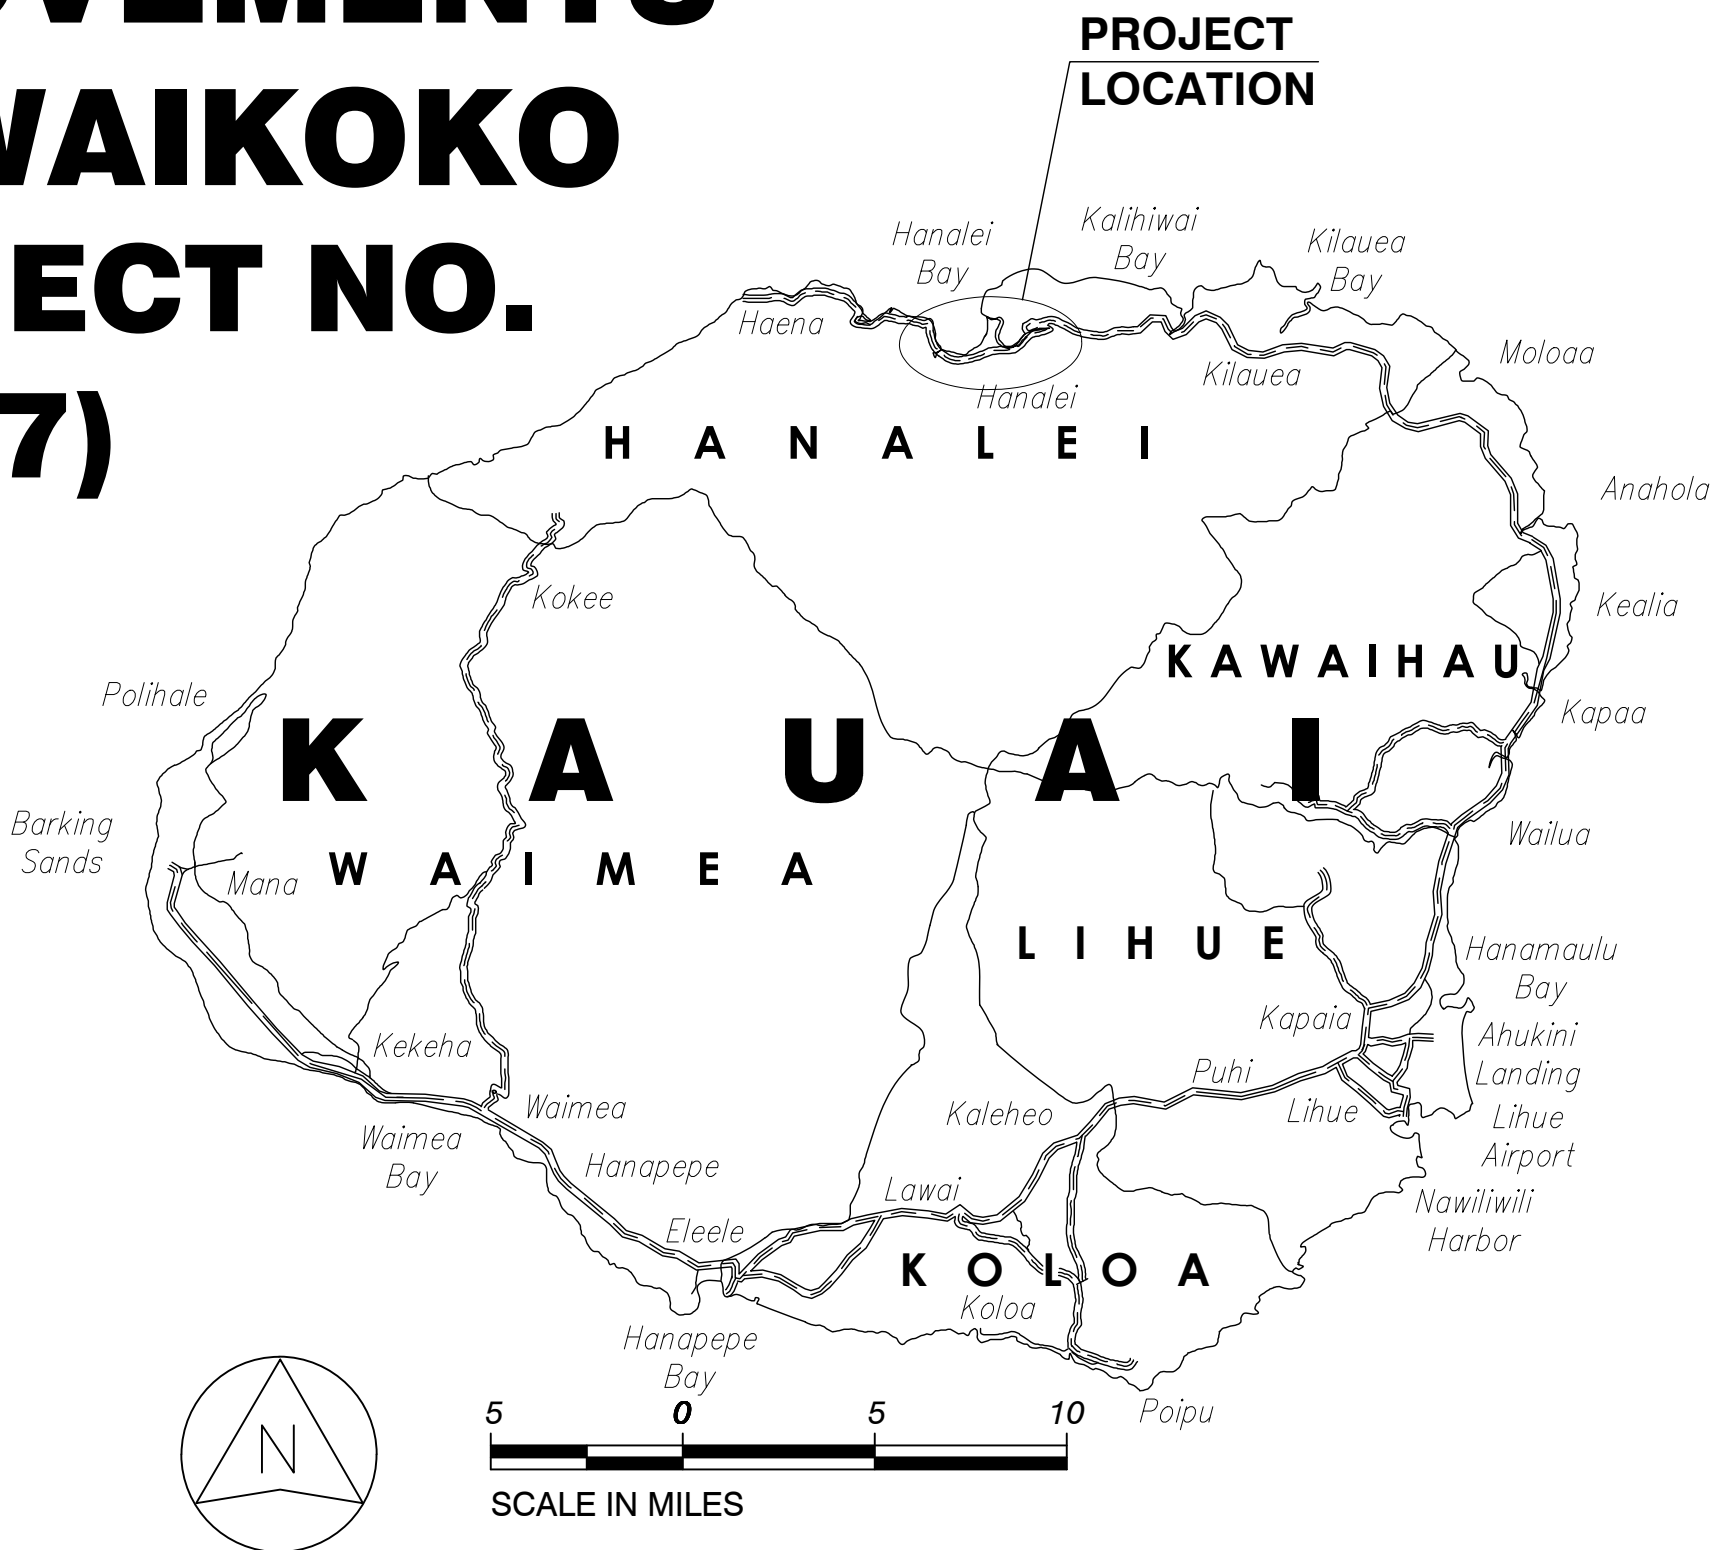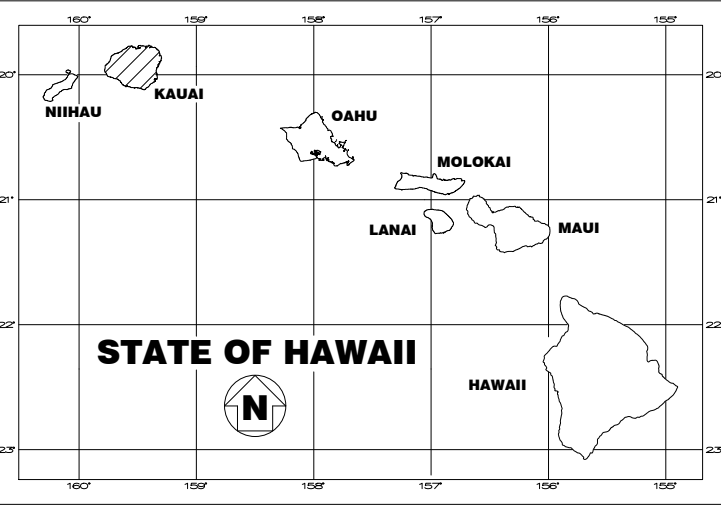

DESIGN DESIGNATION M.P. 0.0 TO 1.50		DESIGN DESIGNATION M.P. 1.50 TO 4.50	
ADT (2022)	12,800	ADT (2022)	5,400
ADT (2032)	15,500	ADT (2032)	6,500
DHV	1,400	DHV	650
K	9.0	K	10.0
D	55/45	D	55/45
T	4 %	T	4 %
T ₂₄	3.5 %	T ₂₄	4 %

DEPARTMENT OF TRANSPORTATION
STATE OF HAWAII

APPROVED:  Jul 25, 2023

for DIR. OF TRANSPORTATION DATE