
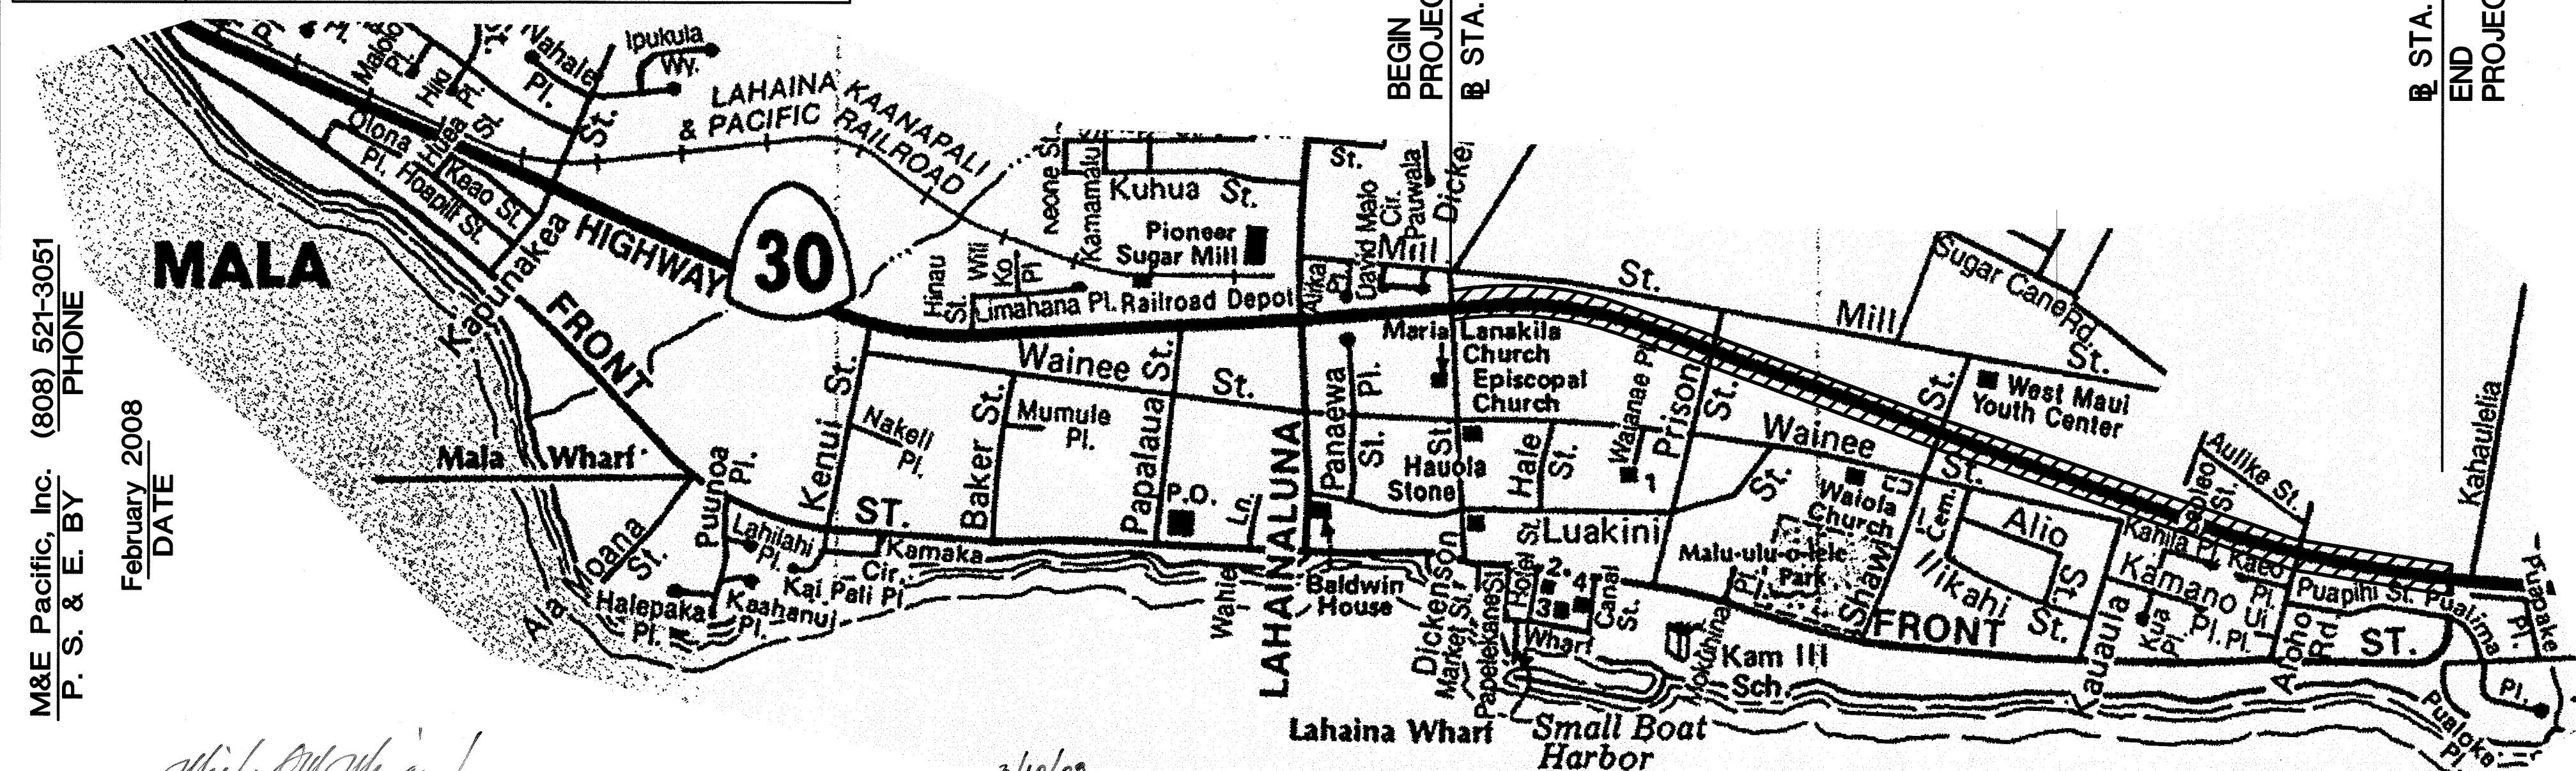
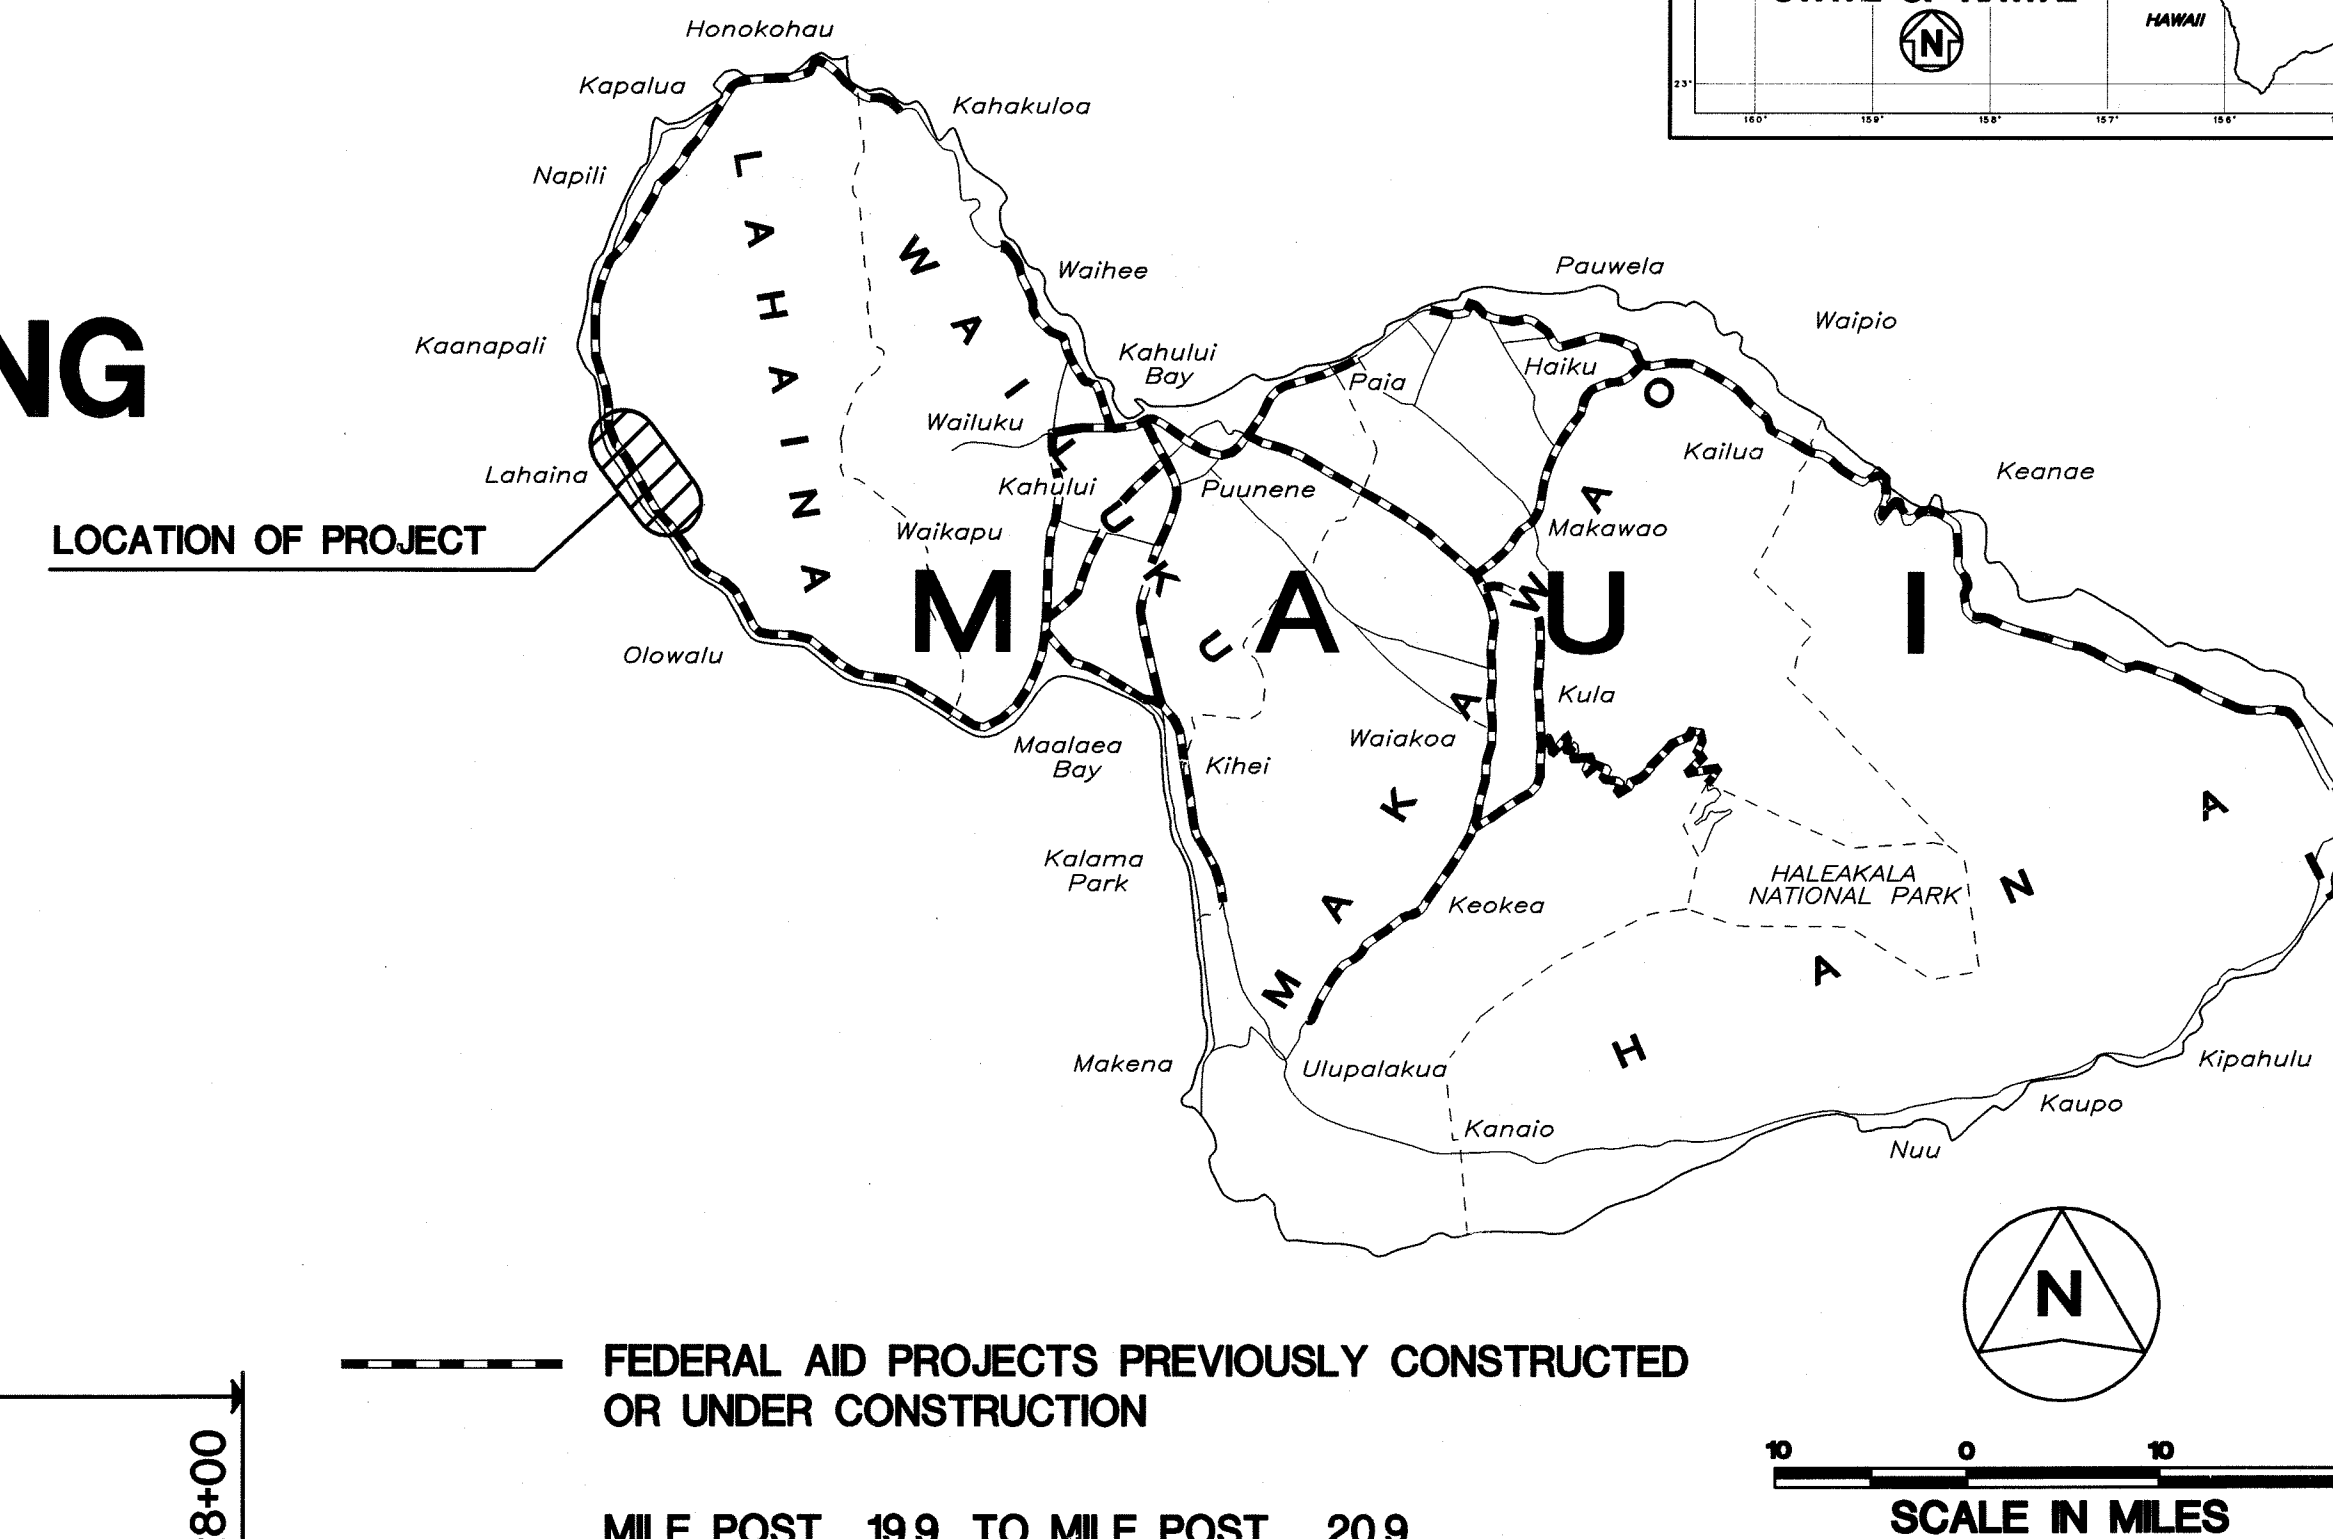


INDEX TO DRAWINGS	
SHEET NO.	DESCRIPTION
1	TITLE SHEET
2	STANDARD PLANS SUMMARY
3-9	NOTES AND LEGEND
10	EXISTING CONDITION PLAN WITH SOIL TESTING LOCATIONS
11-12	BORING LOGS
13-16	ROAD TYPICAL SECTIONS
17	SUPERELEVATION DIAGRAM
18-23	DEMOLITION PLANS
24-35	ROADWAY PLAN & PROFILE
36-43	INTERSECTION PLANS
44-56	ROADWAY CROSS SECTIONS
57-59	RETAINING WALL & FOOTING PLAN
60-63	EROSION CONTROL PLAN
64-65	EXISTING DRAINAGE PLANS
66-68	PROPOSED DRAINAGE PLANS
69-72	MISCELLANEOUS DETAILS
73-78	GUARDRAIL DETAILS
79-87	SIGNAGE & PAVEMENT MARKING LEGEND, NOTES, SUMMARY, PLANS & DETAILS
88	CONSTRUCTION PHASING KEY
89-93	CONSTRUCTION PHASING PLANS
94	MILL STREET
95-102	TRAFFIC CONTROL PLANS
103	WATERLINE PROFILES
104-105	DRAINLINE PROFILES
106-146	STRUCTURAL DRAWINGS
147-173	ELECTRICAL DRAWINGS
174-183	IRRIGATION DRAWINGS
184-195	LANDSCAPING DRAWINGS

STATE OF HAWAII
DEPARTMENT OF TRANSPORTATION
HIGHWAYS DIVISION
HONOLULU, HAWAII
PLANS FOR
**HONOAPIILANI HIGHWAY WIDENING
LAHAINALUNA ROAD TO
AHOLO ROAD**
PROJECT NO. STP-030-1(39)
DISTRICT OF LAHAINA
ISLAND OF MAUI


FED. ROAD DIST. NO.	STATE	PROJ. NO.	FISCAL YEAR	SHEET NO.	TOTAL SHEETS
HAWAII	HAW.	STP-030-1(39)	2008	1	195

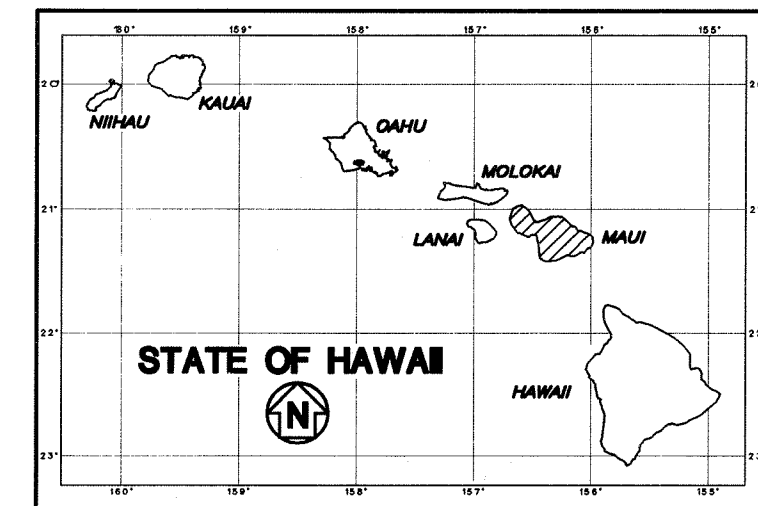

M&E Pacific, Inc. (808) 521-3051
P. S. & E. BY
February 2008
DATE
M&E Pacific, Inc.
DESIGNED BY
for
DIRECTOR,
DEPARTMENT OF WATER SUPPLY
COUNTY OF MAUI
(APPROVAL LIMITED TO WATER IMPROVEMENTS
WHICH WILL BE DEDICATED TO THE DEPARTMENT OF WATER SUPPLY)


3/10/08
DATE
DIRECTOR,
DEPARTMENT OF PUBLIC WORKS AND ENVIRONMENTAL MANAGEMENT
COUNTY OF MAUI
(APPROVAL GRANTED FOR WORK WITHIN COUNTY RIGHT-OF-WAY)

3/12/08
DATE

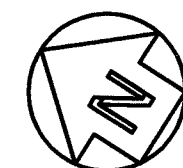

LAYOUT PLAN

LENGTH OF PROJECT = 1.06 MILES

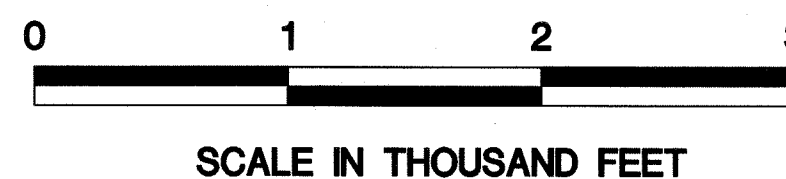

DESIGN DESIGNATION	
ADT (2004)	23,500 (Aholo St. to Prison St.) 26,000 (Prison St. to Lahainaluna Rd.)
ADT (2014)	26,800 (Aholo St. to Prison St.) 29,700 (Prison St. to Lahainaluna Rd.)
DHV	2,140 (Aholo St. to Prison St.) 2,520 (Prison St. to Lahainaluna Rd.)
K DES	8.0% (Aholo St. to Prison St.) 8.5% (Prison St. to Lahainaluna Rd.)
D DES	55/45 (Aholo St. to Prison St.) 55/45 (Prison St. to Lahainaluna Rd.)
T DES	2.5 (Aholo St. to Prison St.) 2.5 (Prison St. to Lahainaluna Rd.)
T 24	4.0 (Aholo St. to Prison St.) 4.0 (Prison St. to Lahainaluna Rd.)
V	45 (Aholo St. to Prison St.) 45 (Prison St. to Lahainaluna Rd.)

DEPARTMENT OF TRANSPORTATION
STATE OF HAWAII
APPROVED:
3/19/08
DATE
DIR. OF TRANSPORTATION