


DIST. NO.	STATE	FED. AID PROJ. NO.	FISCAL YEAR	SHEET NO.	TOTAL SHEETS
MAUI	HAW.	BR-030-1(37)	2024	13	42

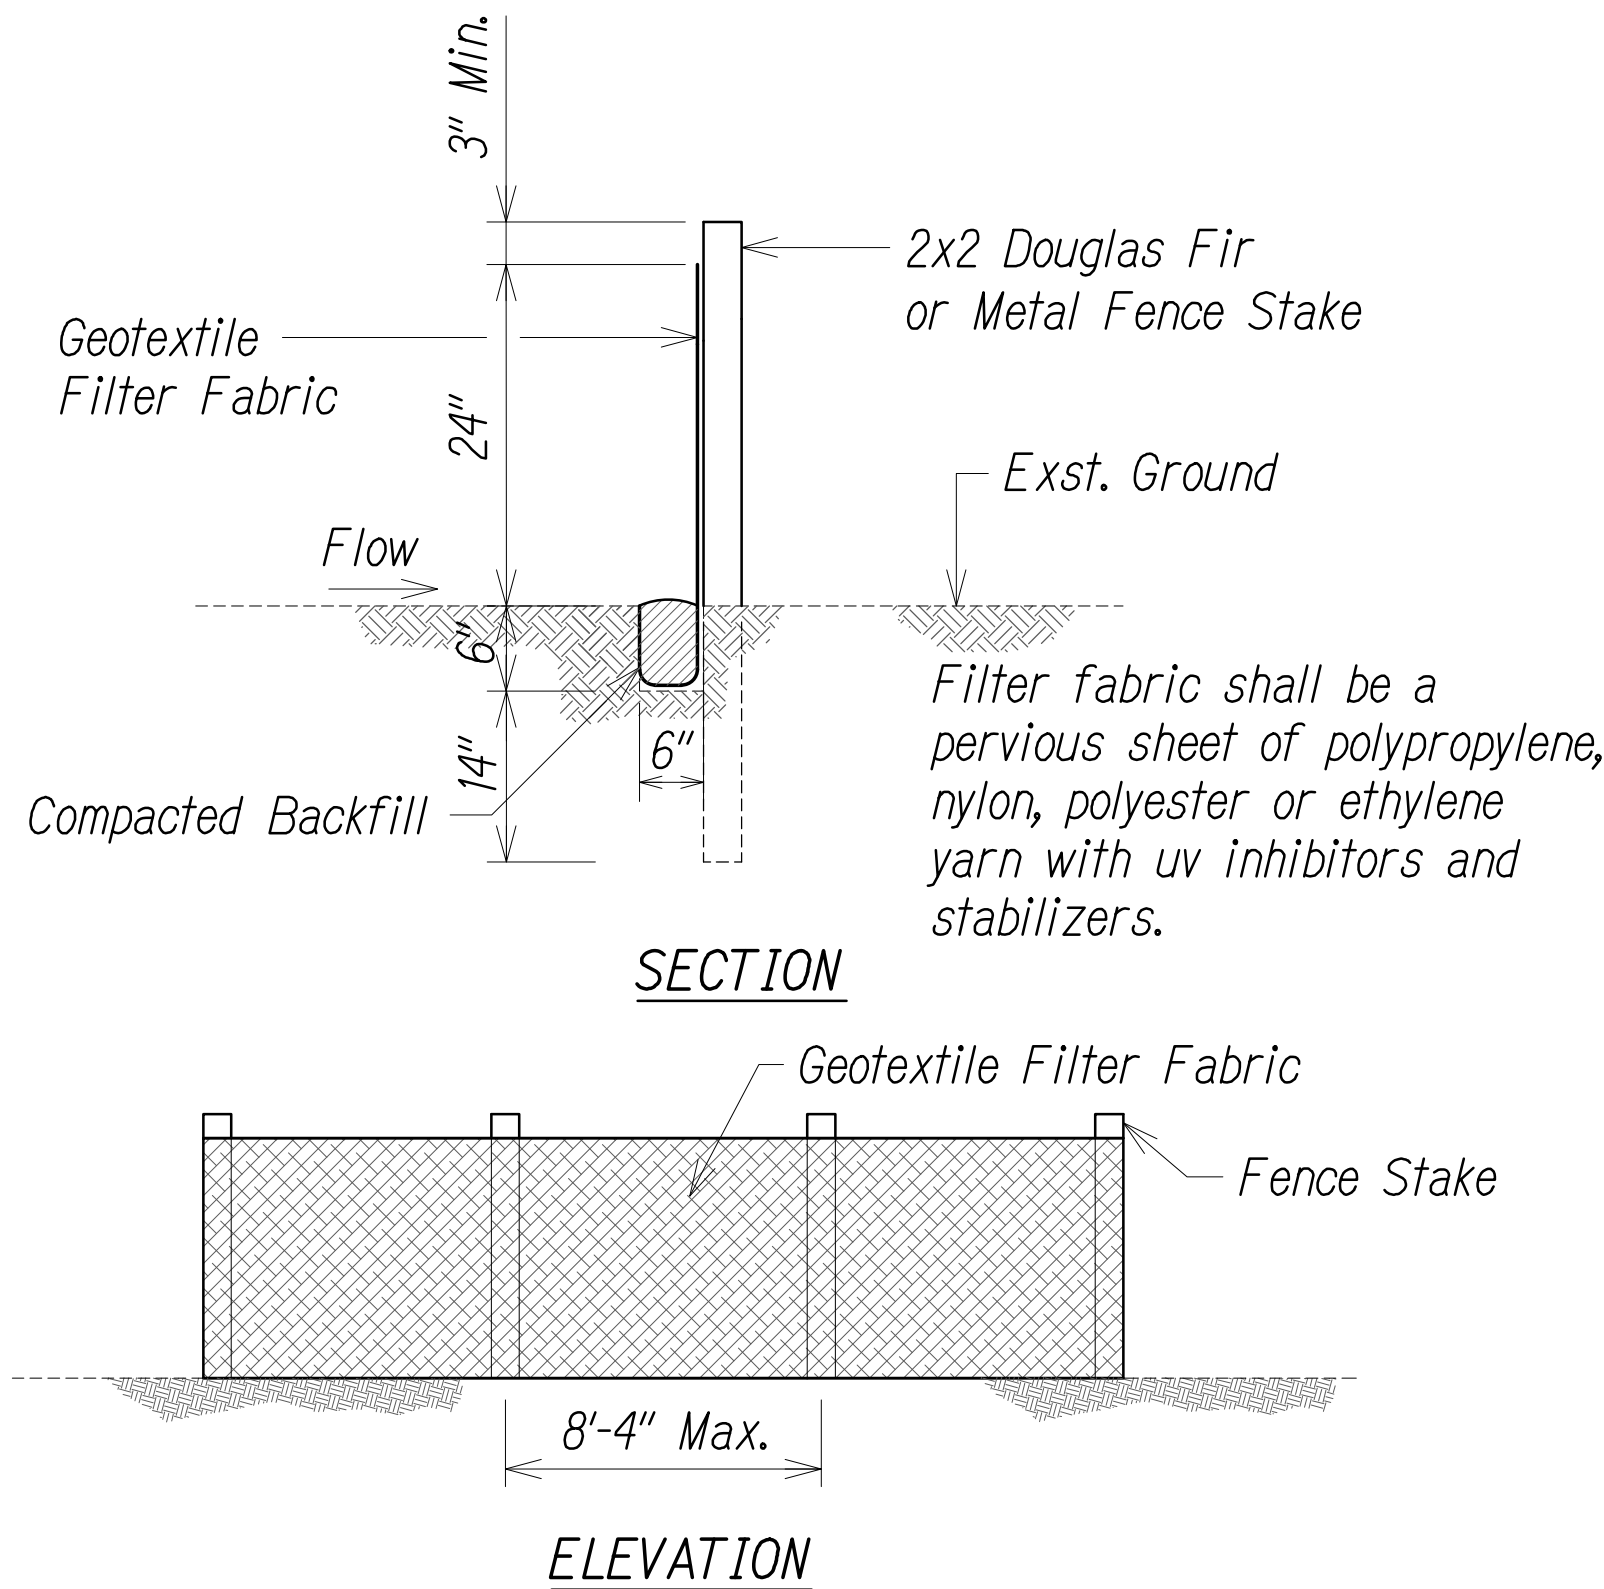


**NOTES:**

- Filter fabric shall be a minimum of 36 inches wide.
- If silt fence is obtained from manufacturer as a package (i.e. fabric attached to post) the manufacturer's installation instruction shall be adhered to.
- Fence stakes may be wood or metal and must be capable of supporting anticipated loads.


**SILT FENCE DETAIL**

Not to Scale

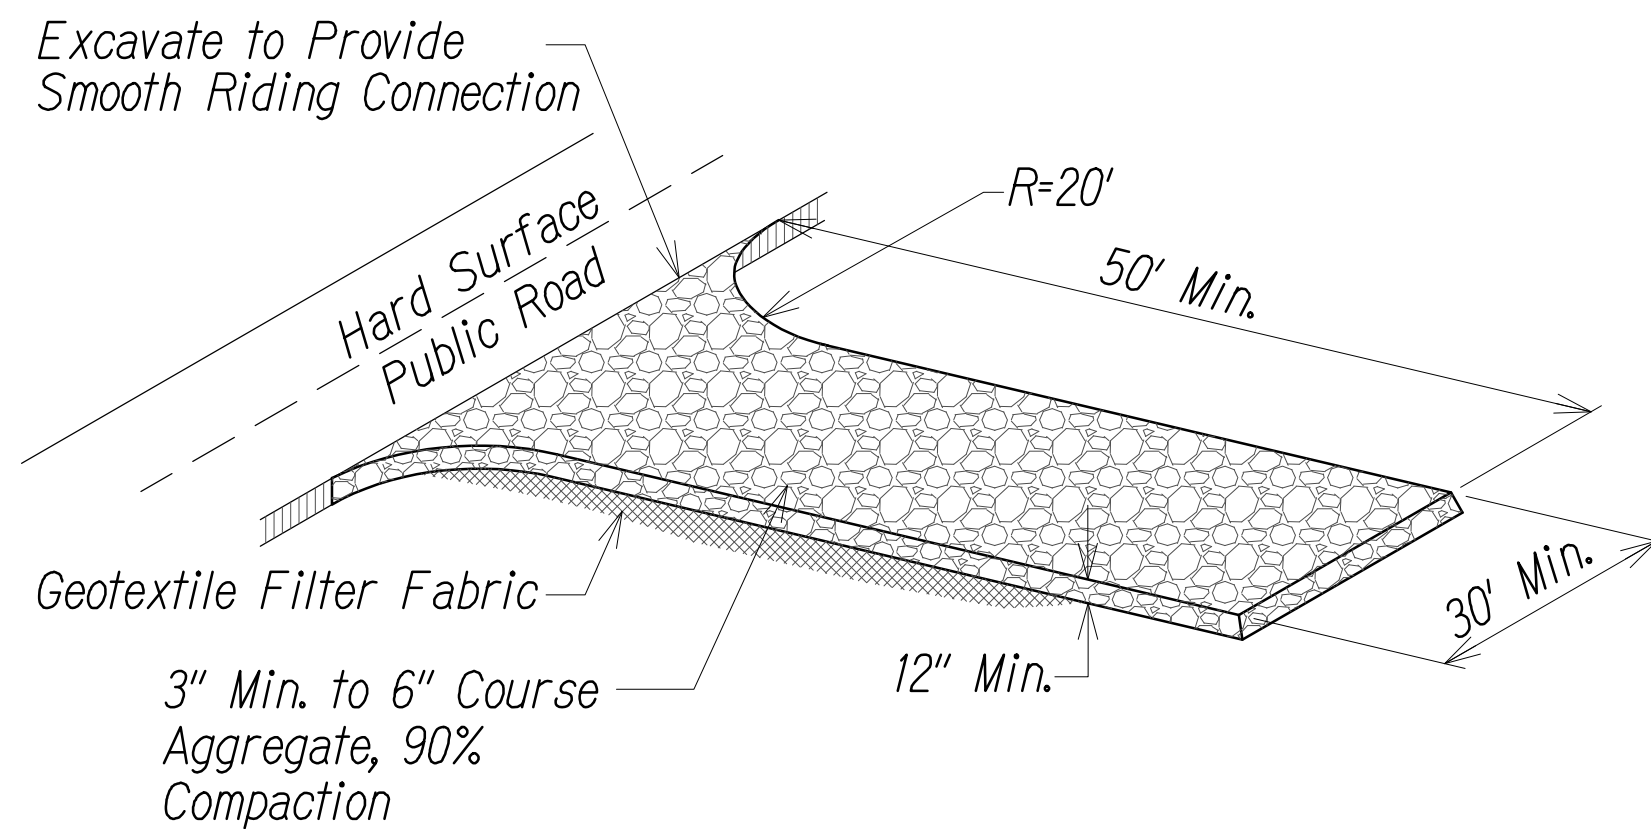

**TEMPORARY STABILIZED CONSTRUCTION ENTRANCE/EXIT**

Not to Scale

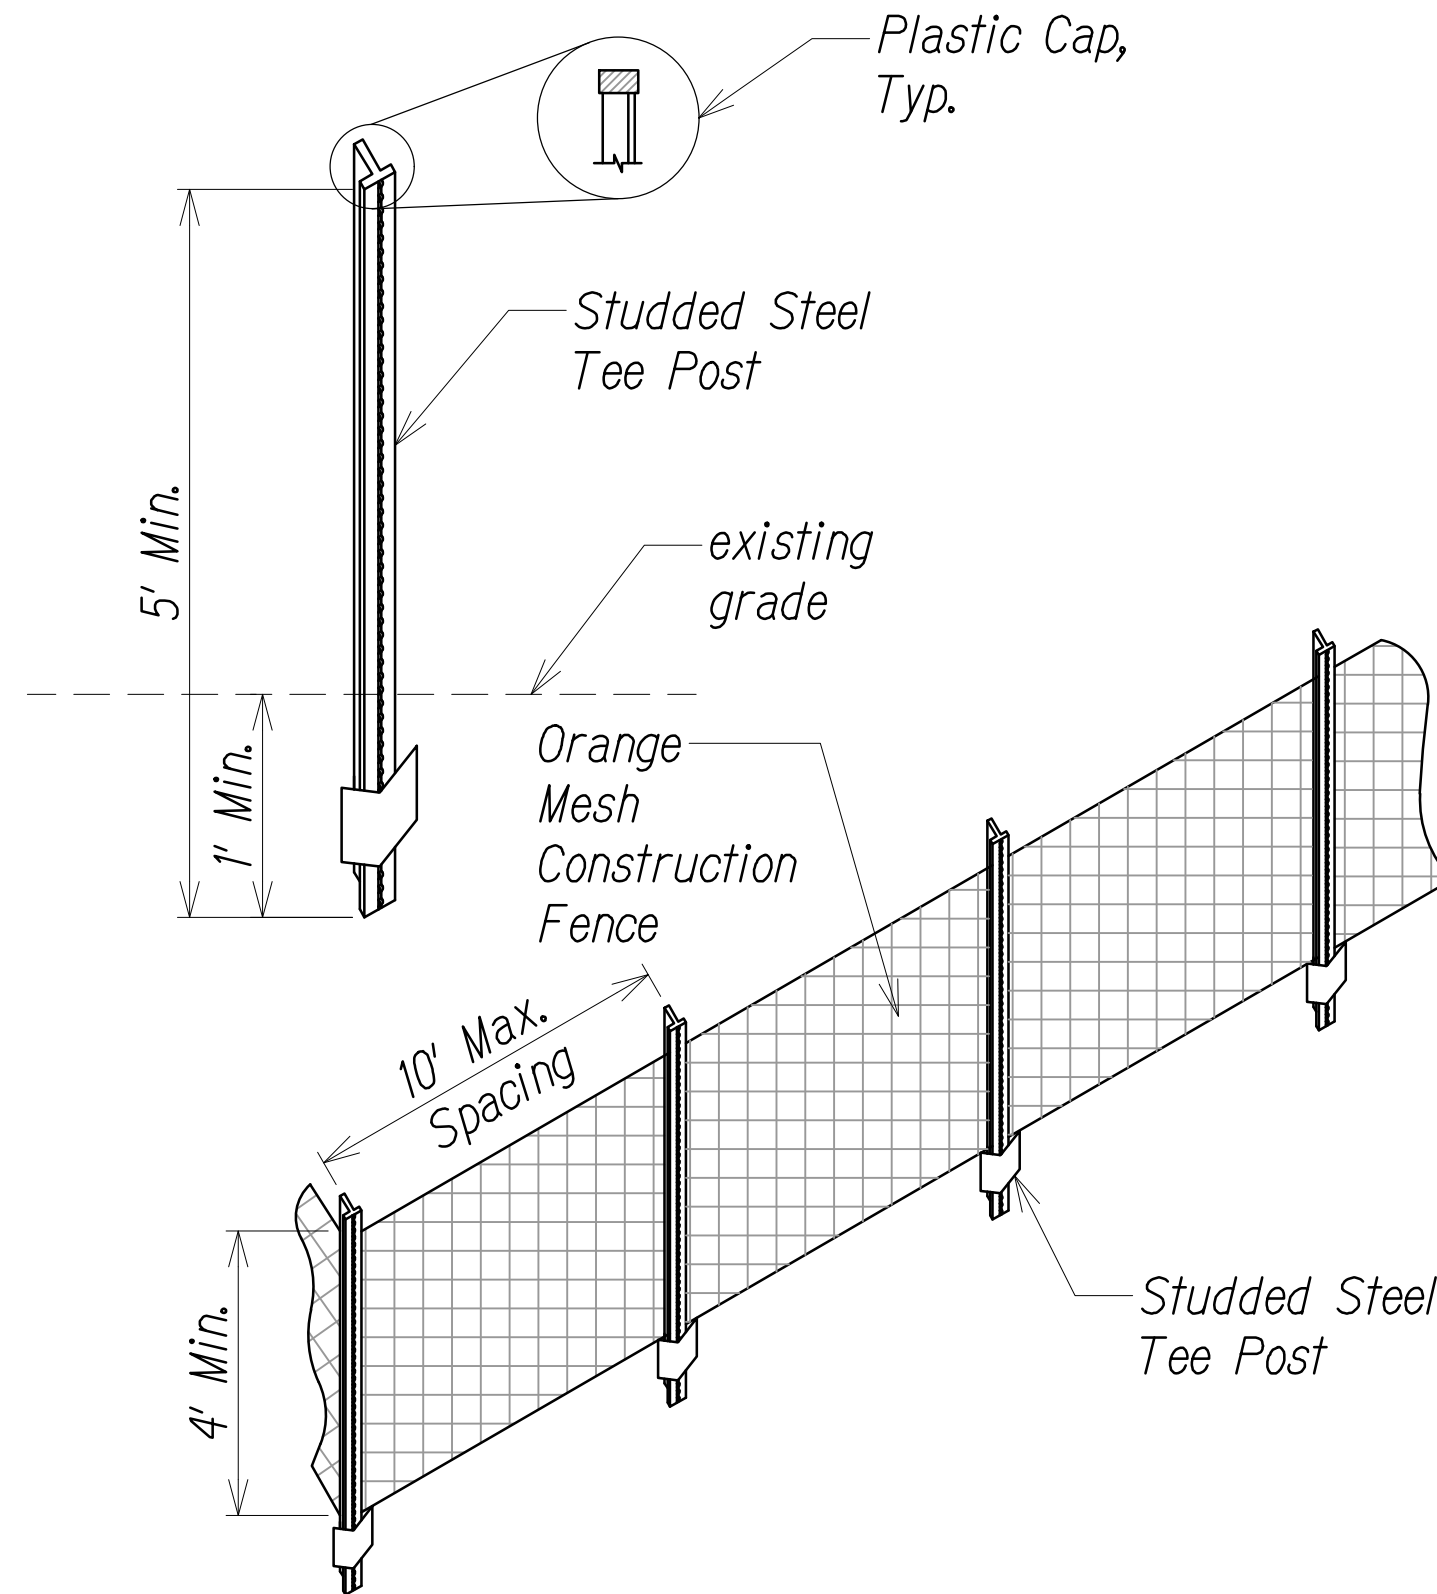


**TEMPORARY CONSTRUCTION FENCE**

Not to Scale

**CONSTRUCTION FENCE INSTALLATION NOTES:**

- See plan view for location of construction fence.
- Construction fence shown shall be installed prior to any land disturbing activities.
- Construction fence shall be composed of orange, Contractor-grade plastic material that is at least 4' high. Metal post should have a plastic cap for safety.
- Studded steel tee post shall be utilized to support the construction fence. Maximum spacing for steel tee post shall be 10'.
- Construction fence shall be securely fastened to the top, middle, and bottom of each post.

ORIGINAL PLAN	DATE
NOTE BOOK	
DESIGNED BY	
CHECKED BY	
QUANTITIES BY	
TRAFFIC BY	
SURVEY PLOTTED BY	

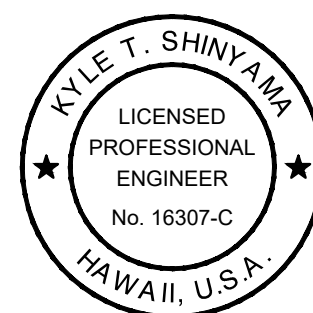

THIS WORK WAS PREPARED BY  
ME OR UNDER MY SUPERVISION.  
*Kyle Shinyama* APRIL 30, 2026  
LIC. EXP. DATE

STATE OF HAWAII  
DEPARTMENT OF TRANSPORTATION  
HIGHWAYS DIVISION

**EROSION CONTROL DETAILS**

*Honoapi'ilani Highway  
Rehabilitation of Honolua Bridge  
F.A.P. No. BR-030-1(37)*

Scale: As Shown Date: August 2024

SHEET No. C1.12 OF 42 SHEETS