




FED. ROAD DIST. NO.	STATE	FED. AID PROJ. NO.	FISCAL YEAR	SHEET NO.	TOTAL SHEETS
HAWAII	HAW.	360AB-01-18	2018	27	59

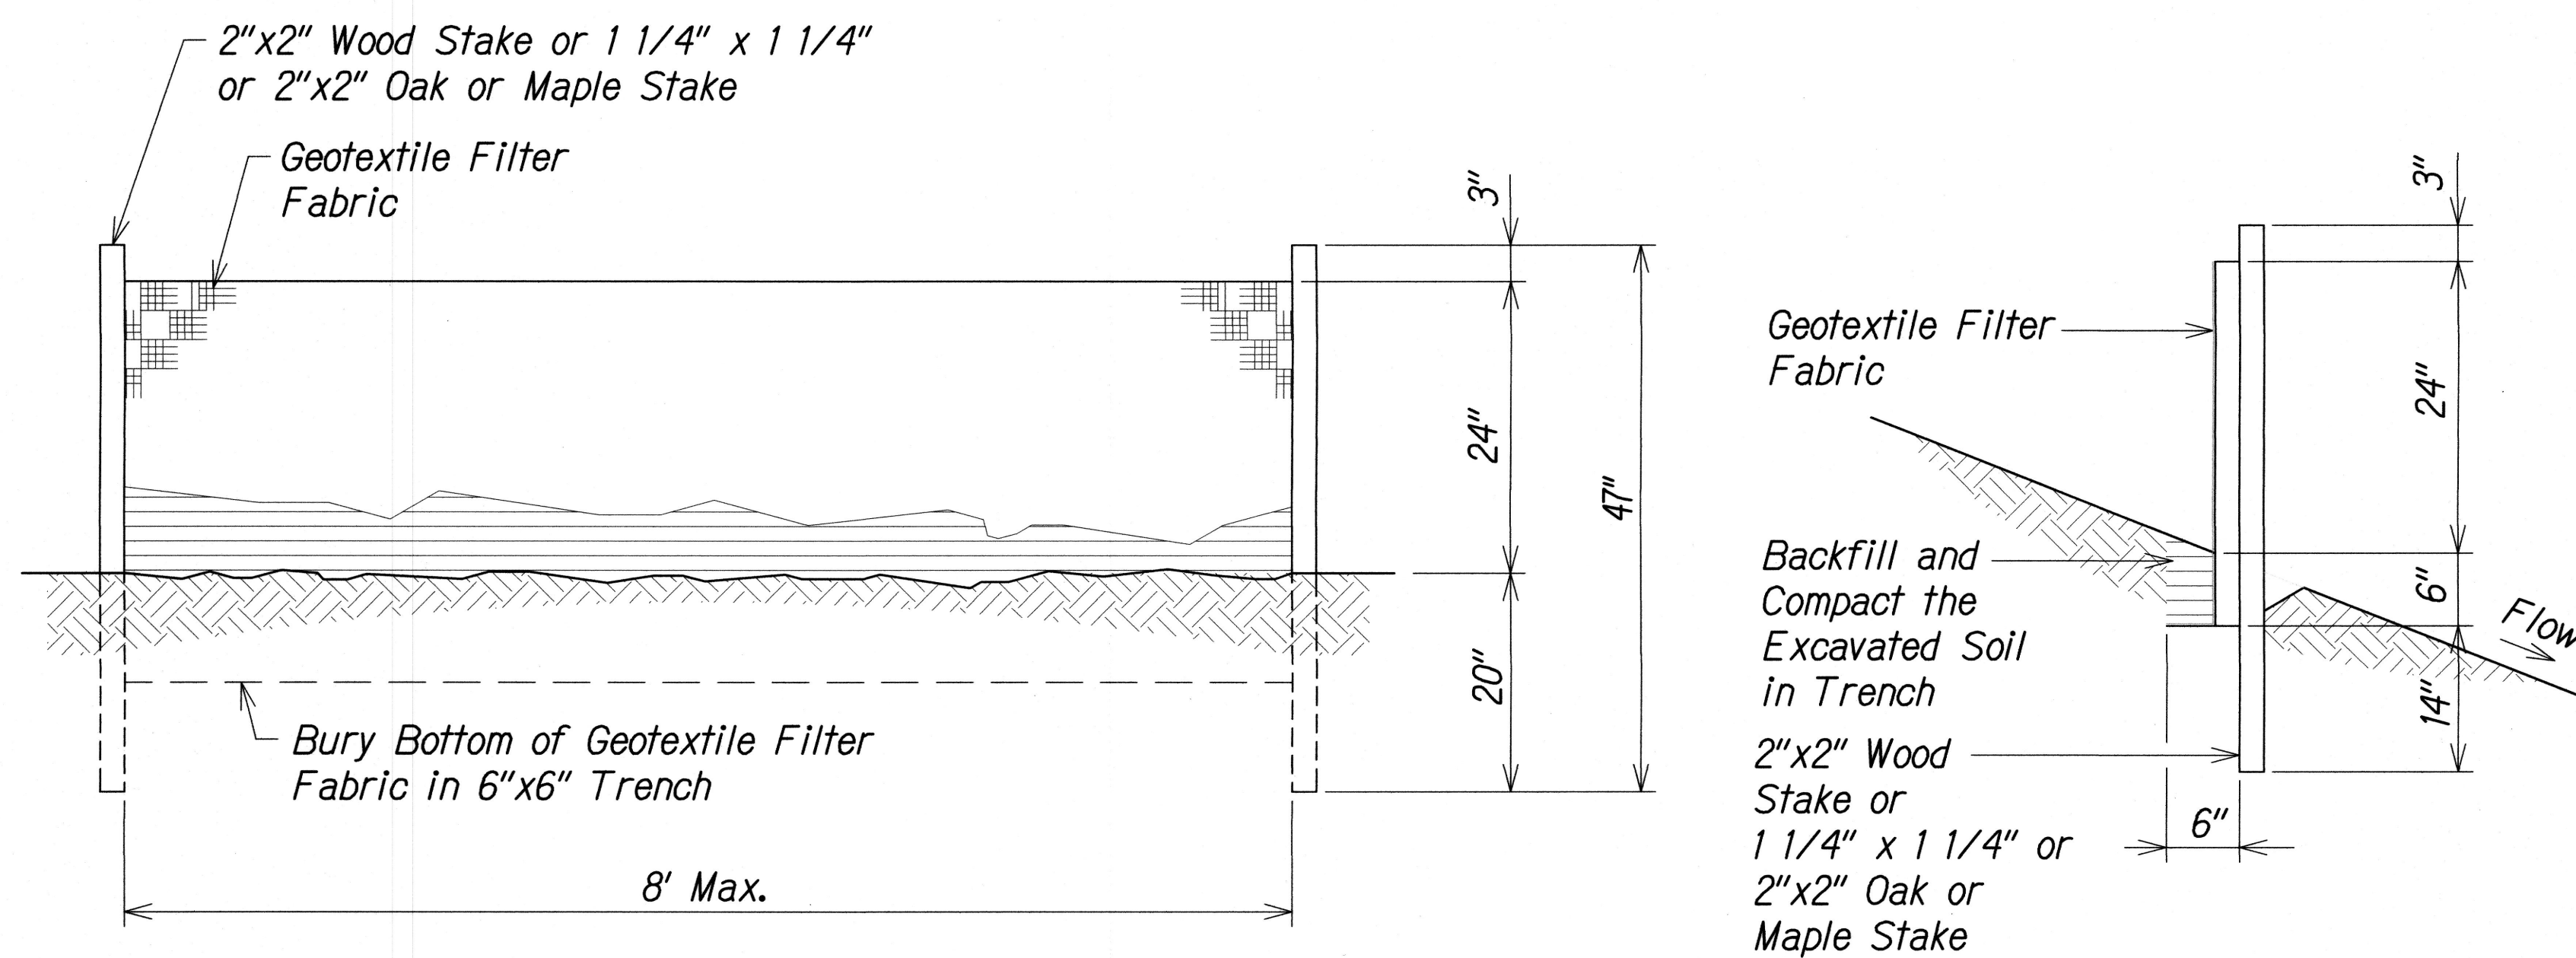

SILT FENCE DETAIL
Not to Scale


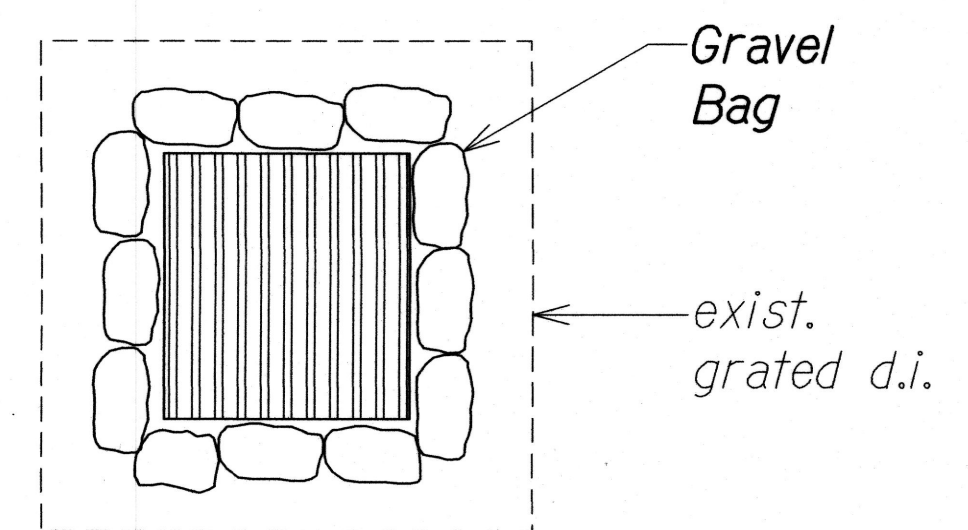


PLAN VIEW

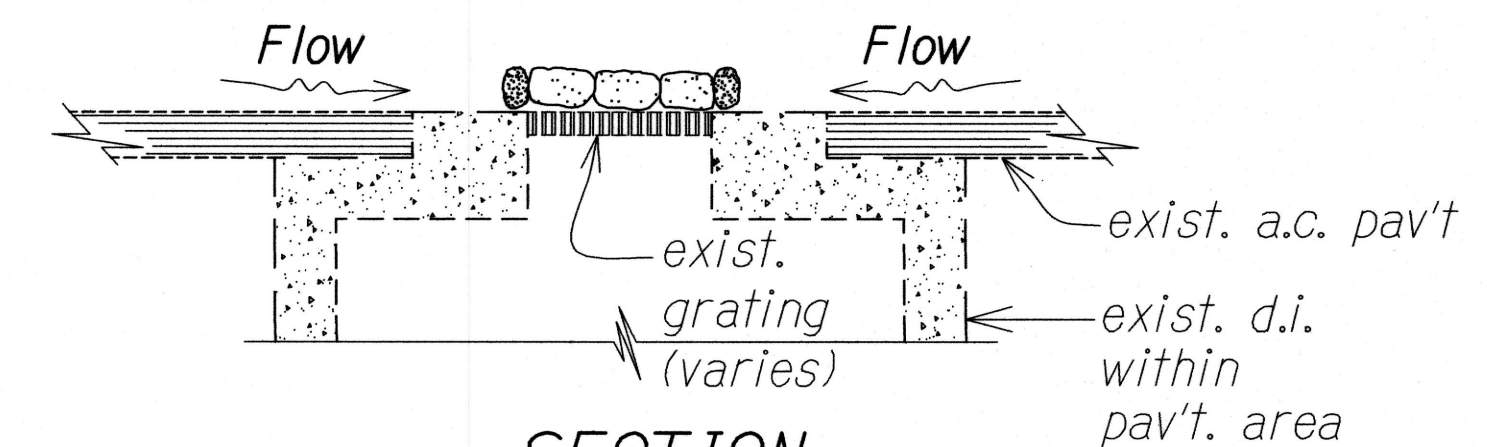


SECTION

SAND OR GRAVEL BAGS AT GRATED DRAIN INLET
Not to Scale

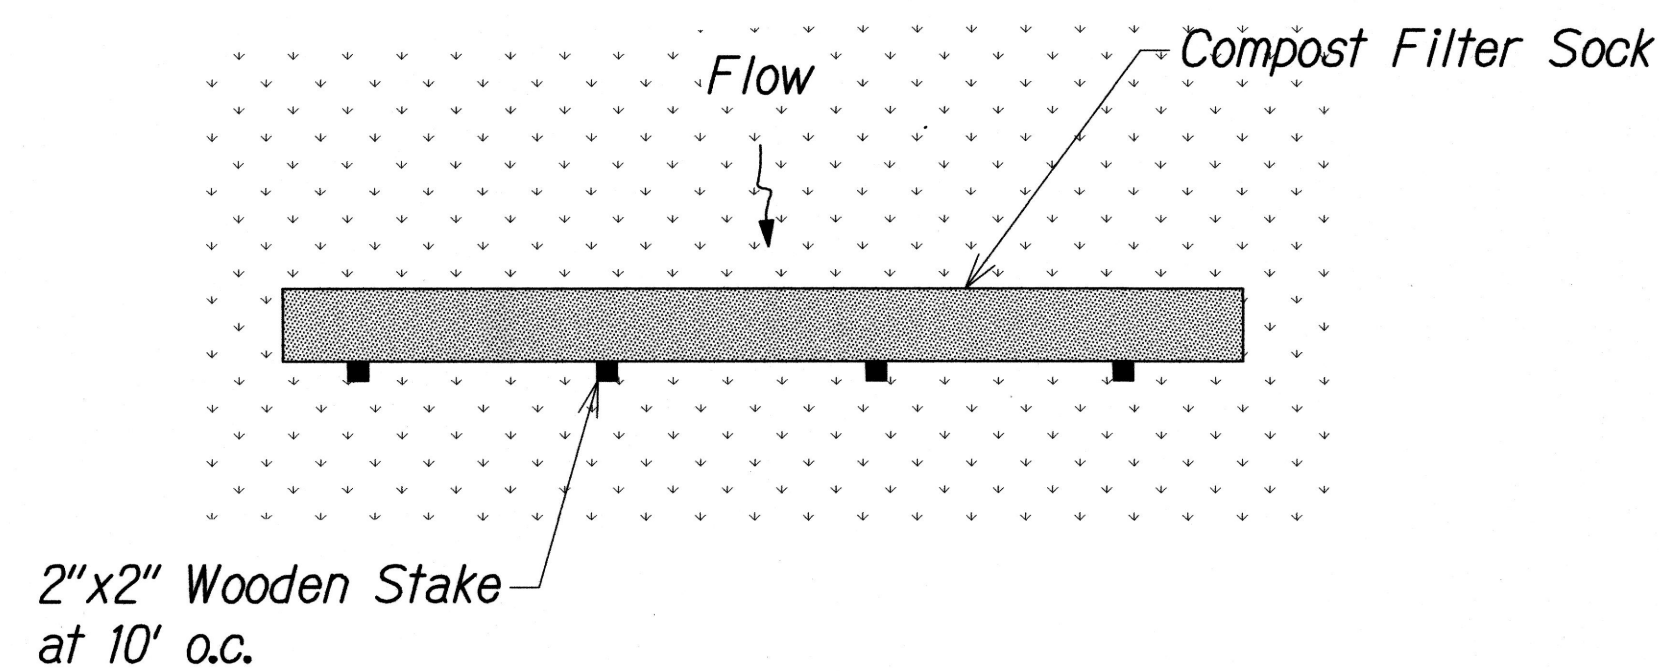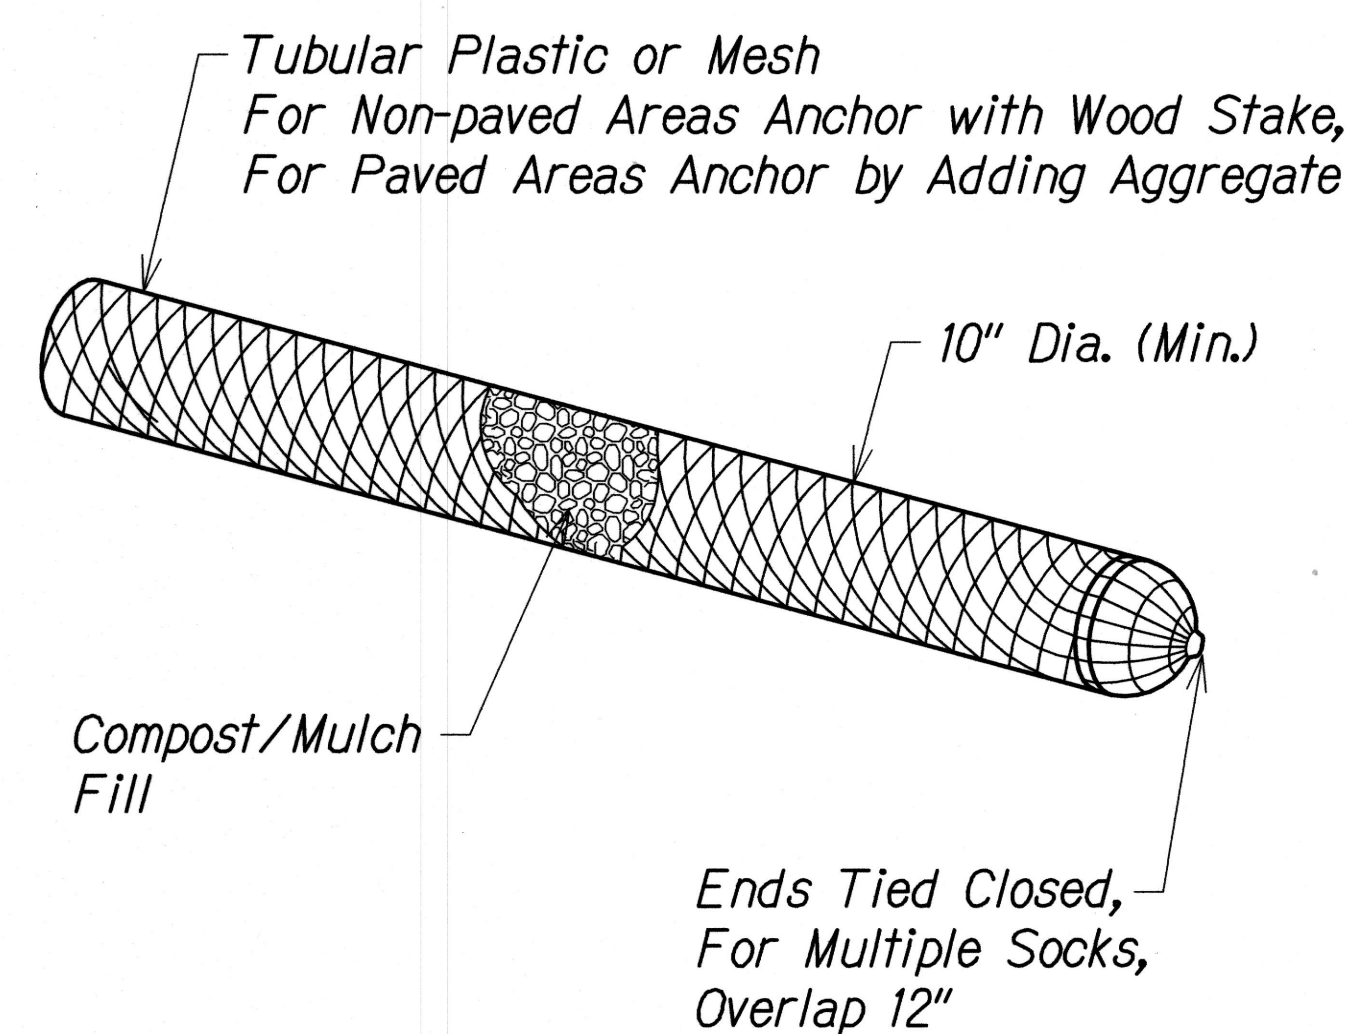

PLAN

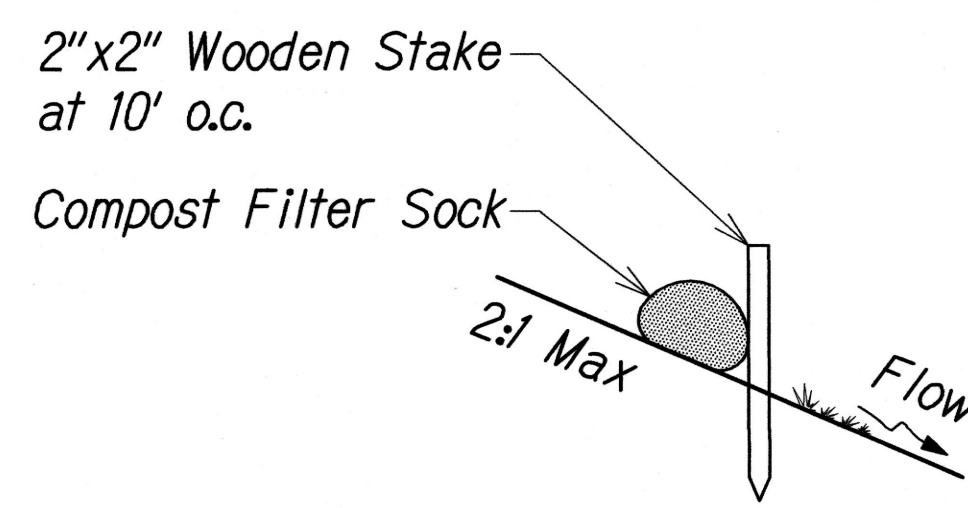

SECTION


COMPOST FILTER SOCK
Not to Scale



THIS WORK WAS PREPARED BY ME
OR UNDER MY SUPERVISION.
[Signature]
WILSON OKAMOTO CORPORATION LIC. EXP. DATE


STATE OF HAWAII
DEPARTMENT OF TRANSPORTATION
HIGHWAYS DIVISION
**EROSION CONTROL
DETAILS AND NOTES**
HANA HIGHWAY
IMPROVEMENTS, PHASE 2C
Huelo to Hana
Project No. 360AB-01-18
Scale: None Date: March 2018
SHEET No. ECD-1 OF 2 SHEETS

FED. ROAD DIST. NO.	STATE	FED. AID PROJ. NO.	FISCAL YEAR	SHEET NO.	TOTAL SHEETS
HAWAII	HAW.	360AB-01-18	2018	28	59

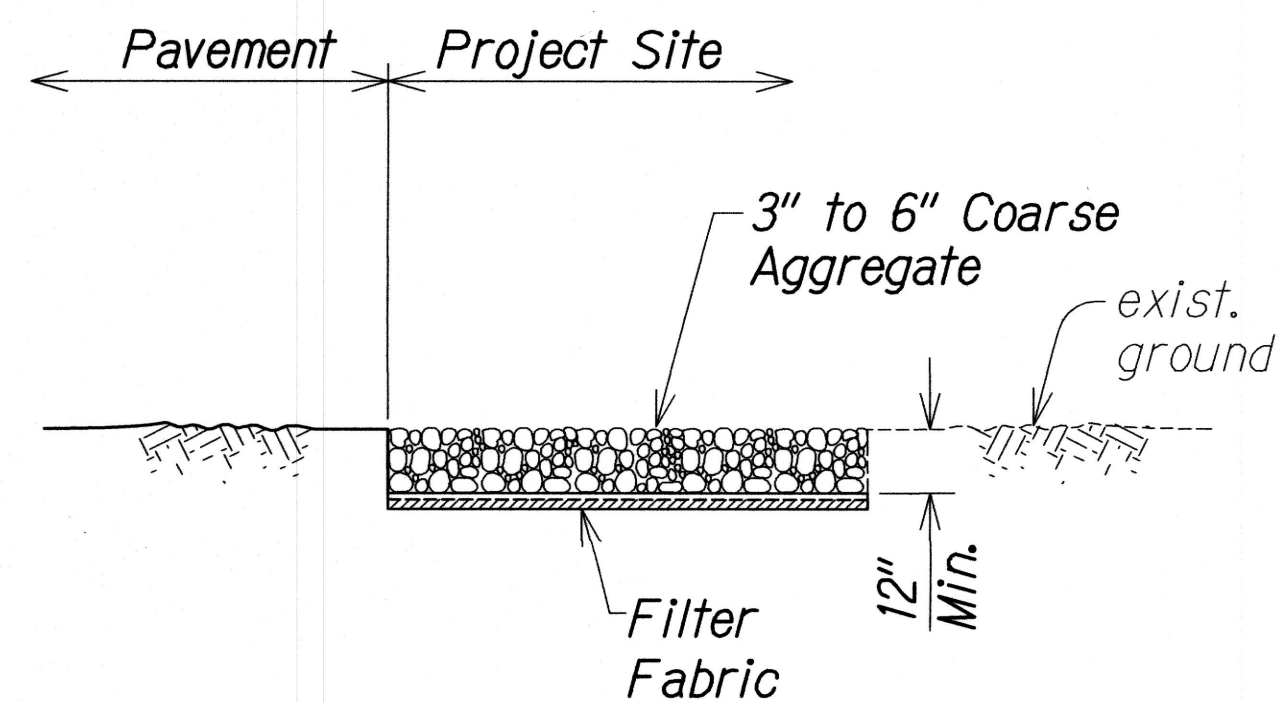


TEMPORARY STABILIZED CONSTRUCTION INGRESS/EGRESS

Not to Scale

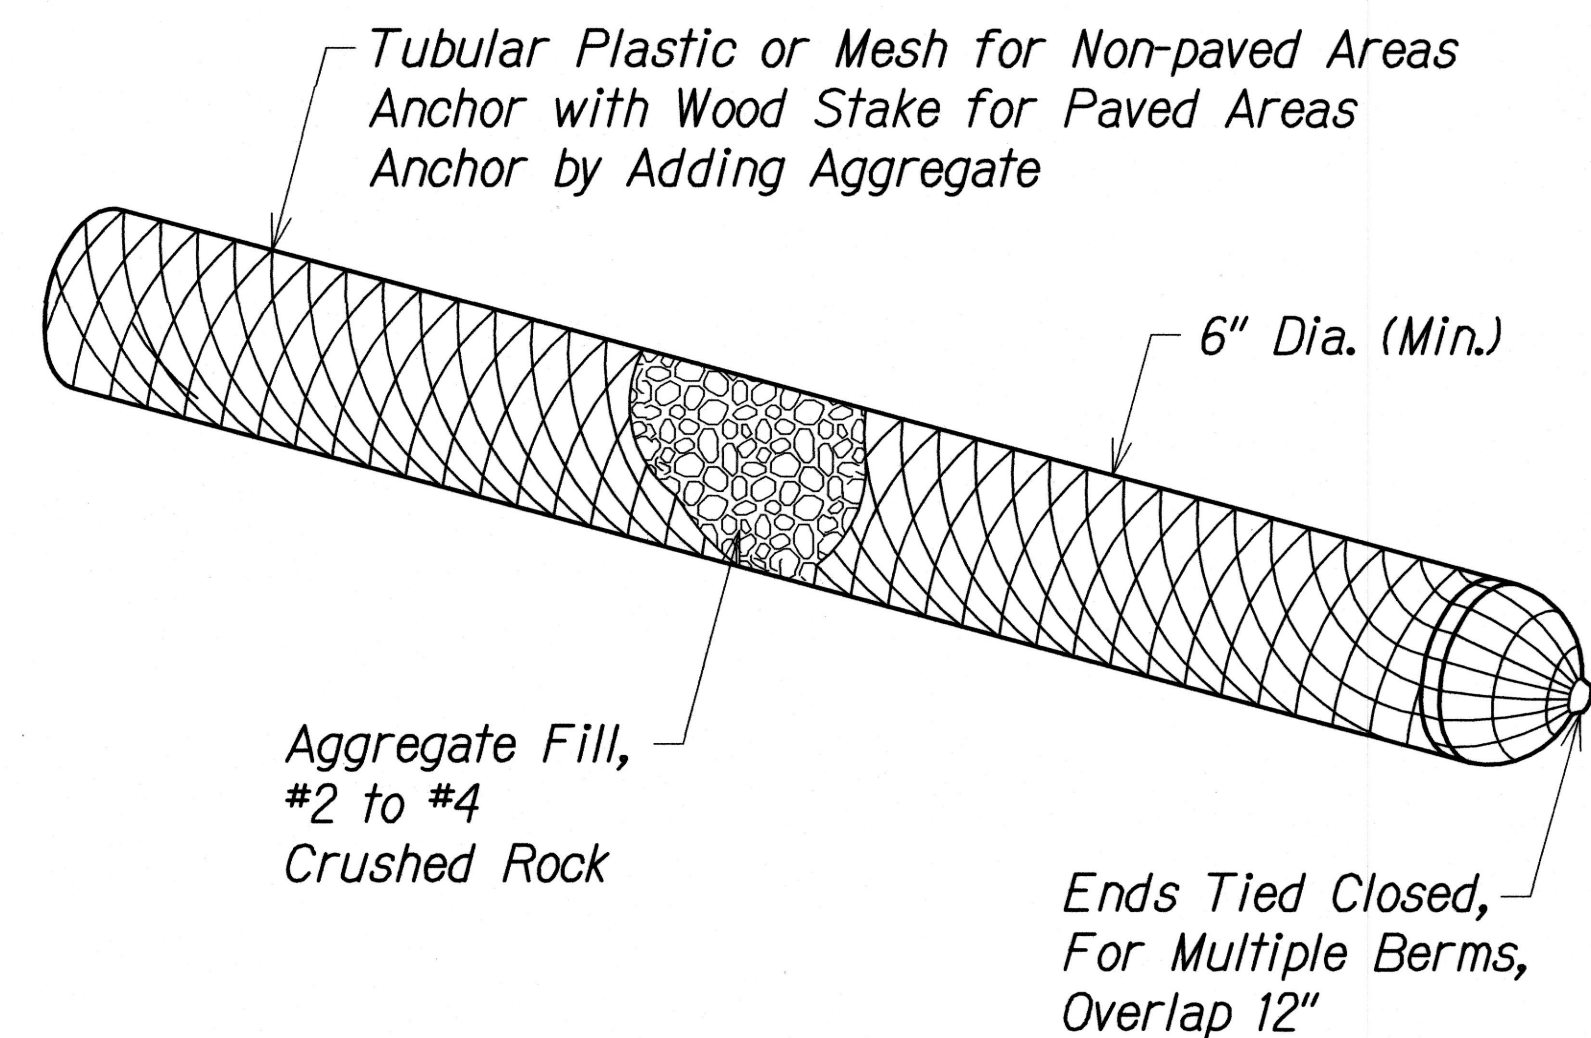

AGGREGATE FILTER BAG

Not to Scale

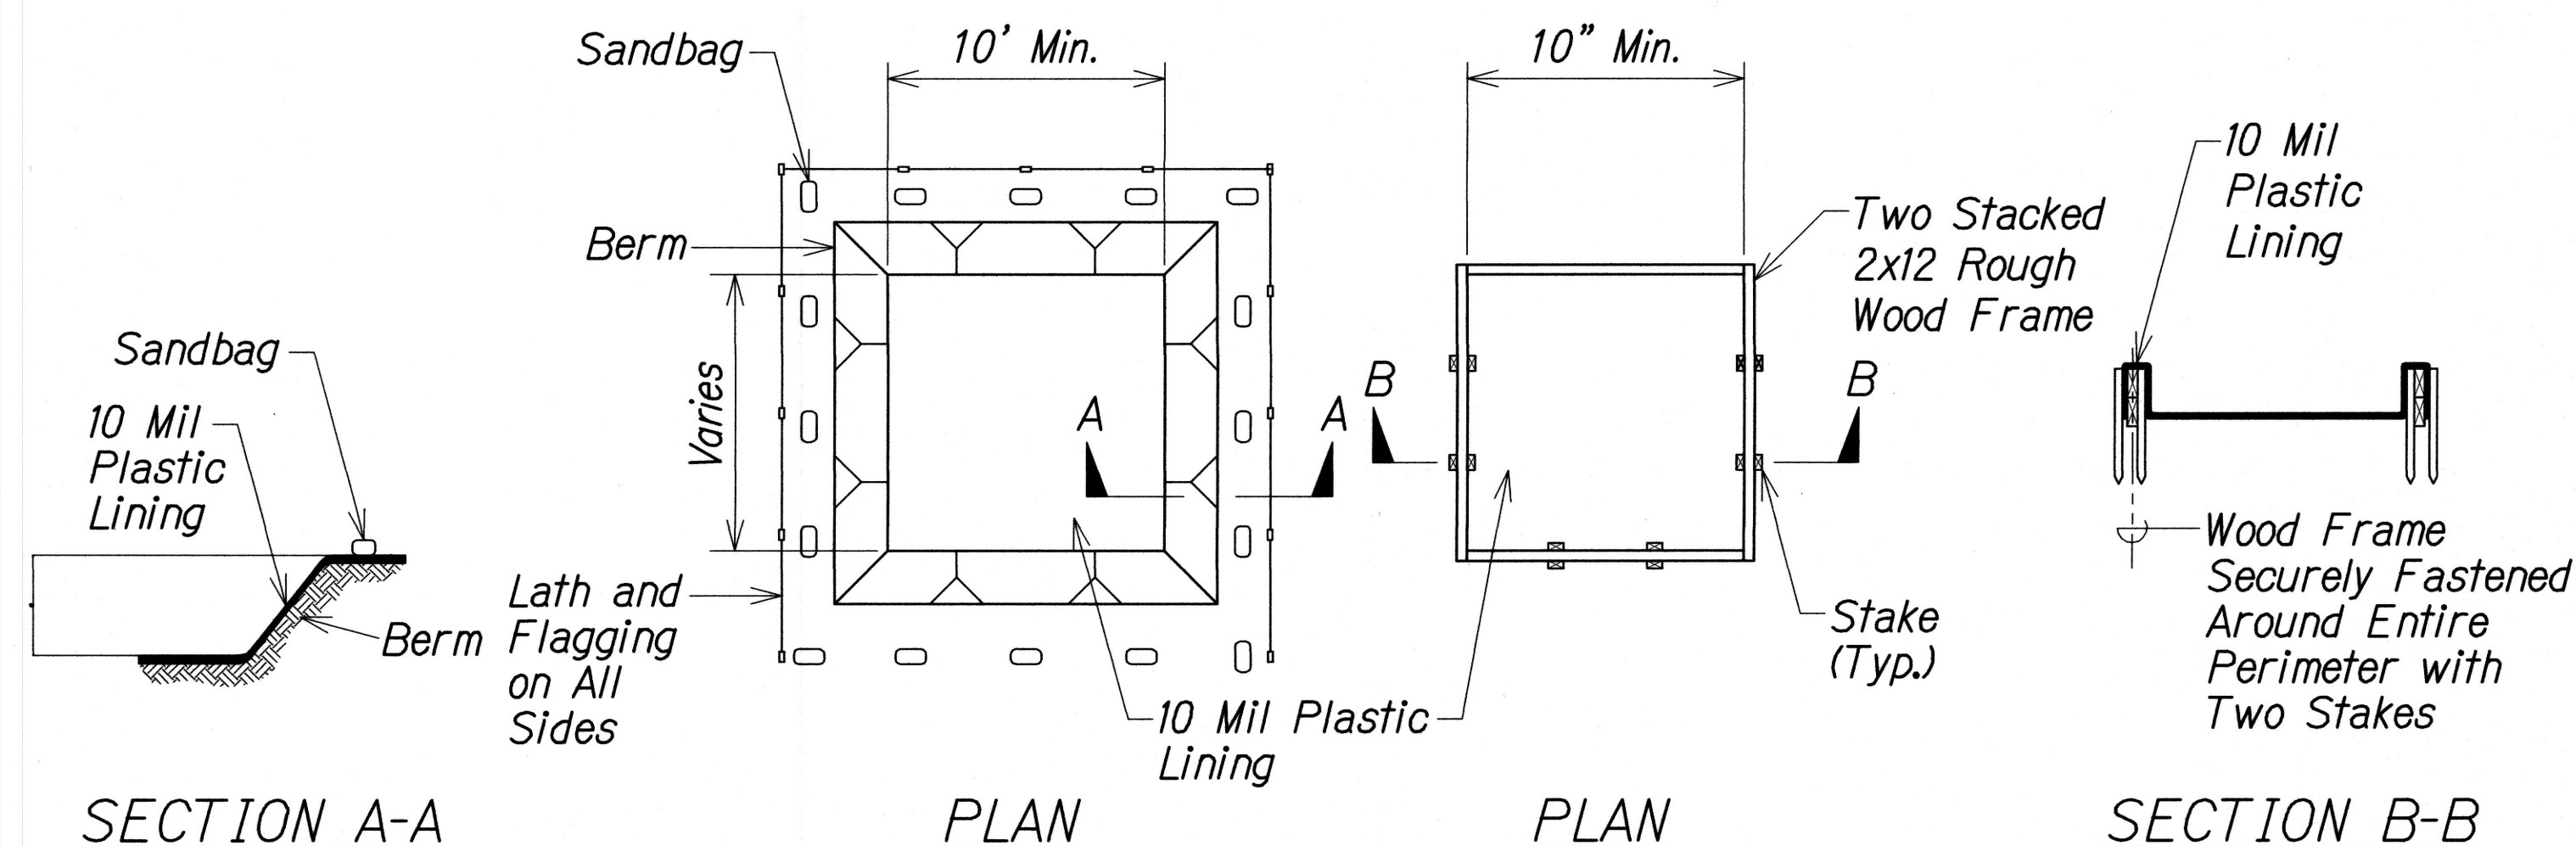

SECTION A-A

PLAN

PLAN

SECTION B-B

Notes:

1. Actual layout determined in field.
2. The concrete washout sign shall be installed within 30 feet of the temporary concrete washout facility.

CONCRETE VEHICLE WASH AREA (BELOW GRADE)

Notes:

1. Actual layout determined in field.
2. The concrete washout sign shall be installed within 30 feet of the temporary concrete washout facility.

CONCRETE VEHICLE WASH AREA (ABOVE GRADE)


WASHDOWN BASIN DETAIL

Not to Scale

Notes:

1. Dust screen barrier to be "geotextile" or "nursery shade".
2. Burlap is not acceptable as the dust screen barrier.
3. Cloth to have no horizontal seams.
4. Vertical seams to be made over uprights only.
5. All joints to be securely fastened by mechanical means.

SURVEY PLOTTED BY	DATE
DRAWN BY	
DESIGNED BY	
NOTED BY	
CHECKED BY	
ORIGINAL PLAN	
NOTE BOOK	
No.	

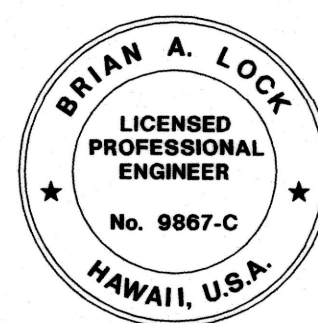

THIS WORK WAS PREPARED BY ME
OR UNDER MY SUPERVISION.
msh
WILSON OKAMOTO CORPORATION LIC. EXP. DATE
APRIL 30, 2020

STATE OF HAWAII DEPARTMENT OF TRANSPORTATION HIGHWAYS DIVISION EROSION CONTROL DETAILS AND NOTES

HANA HIGHWAY
IMPROVEMENTS, PHASE 2C

Huelo to Hana

Project No. 360AB-01-18

Scale: None

Date: March 2018

SHEET No. ECD-2 OF 2 SHEETS