
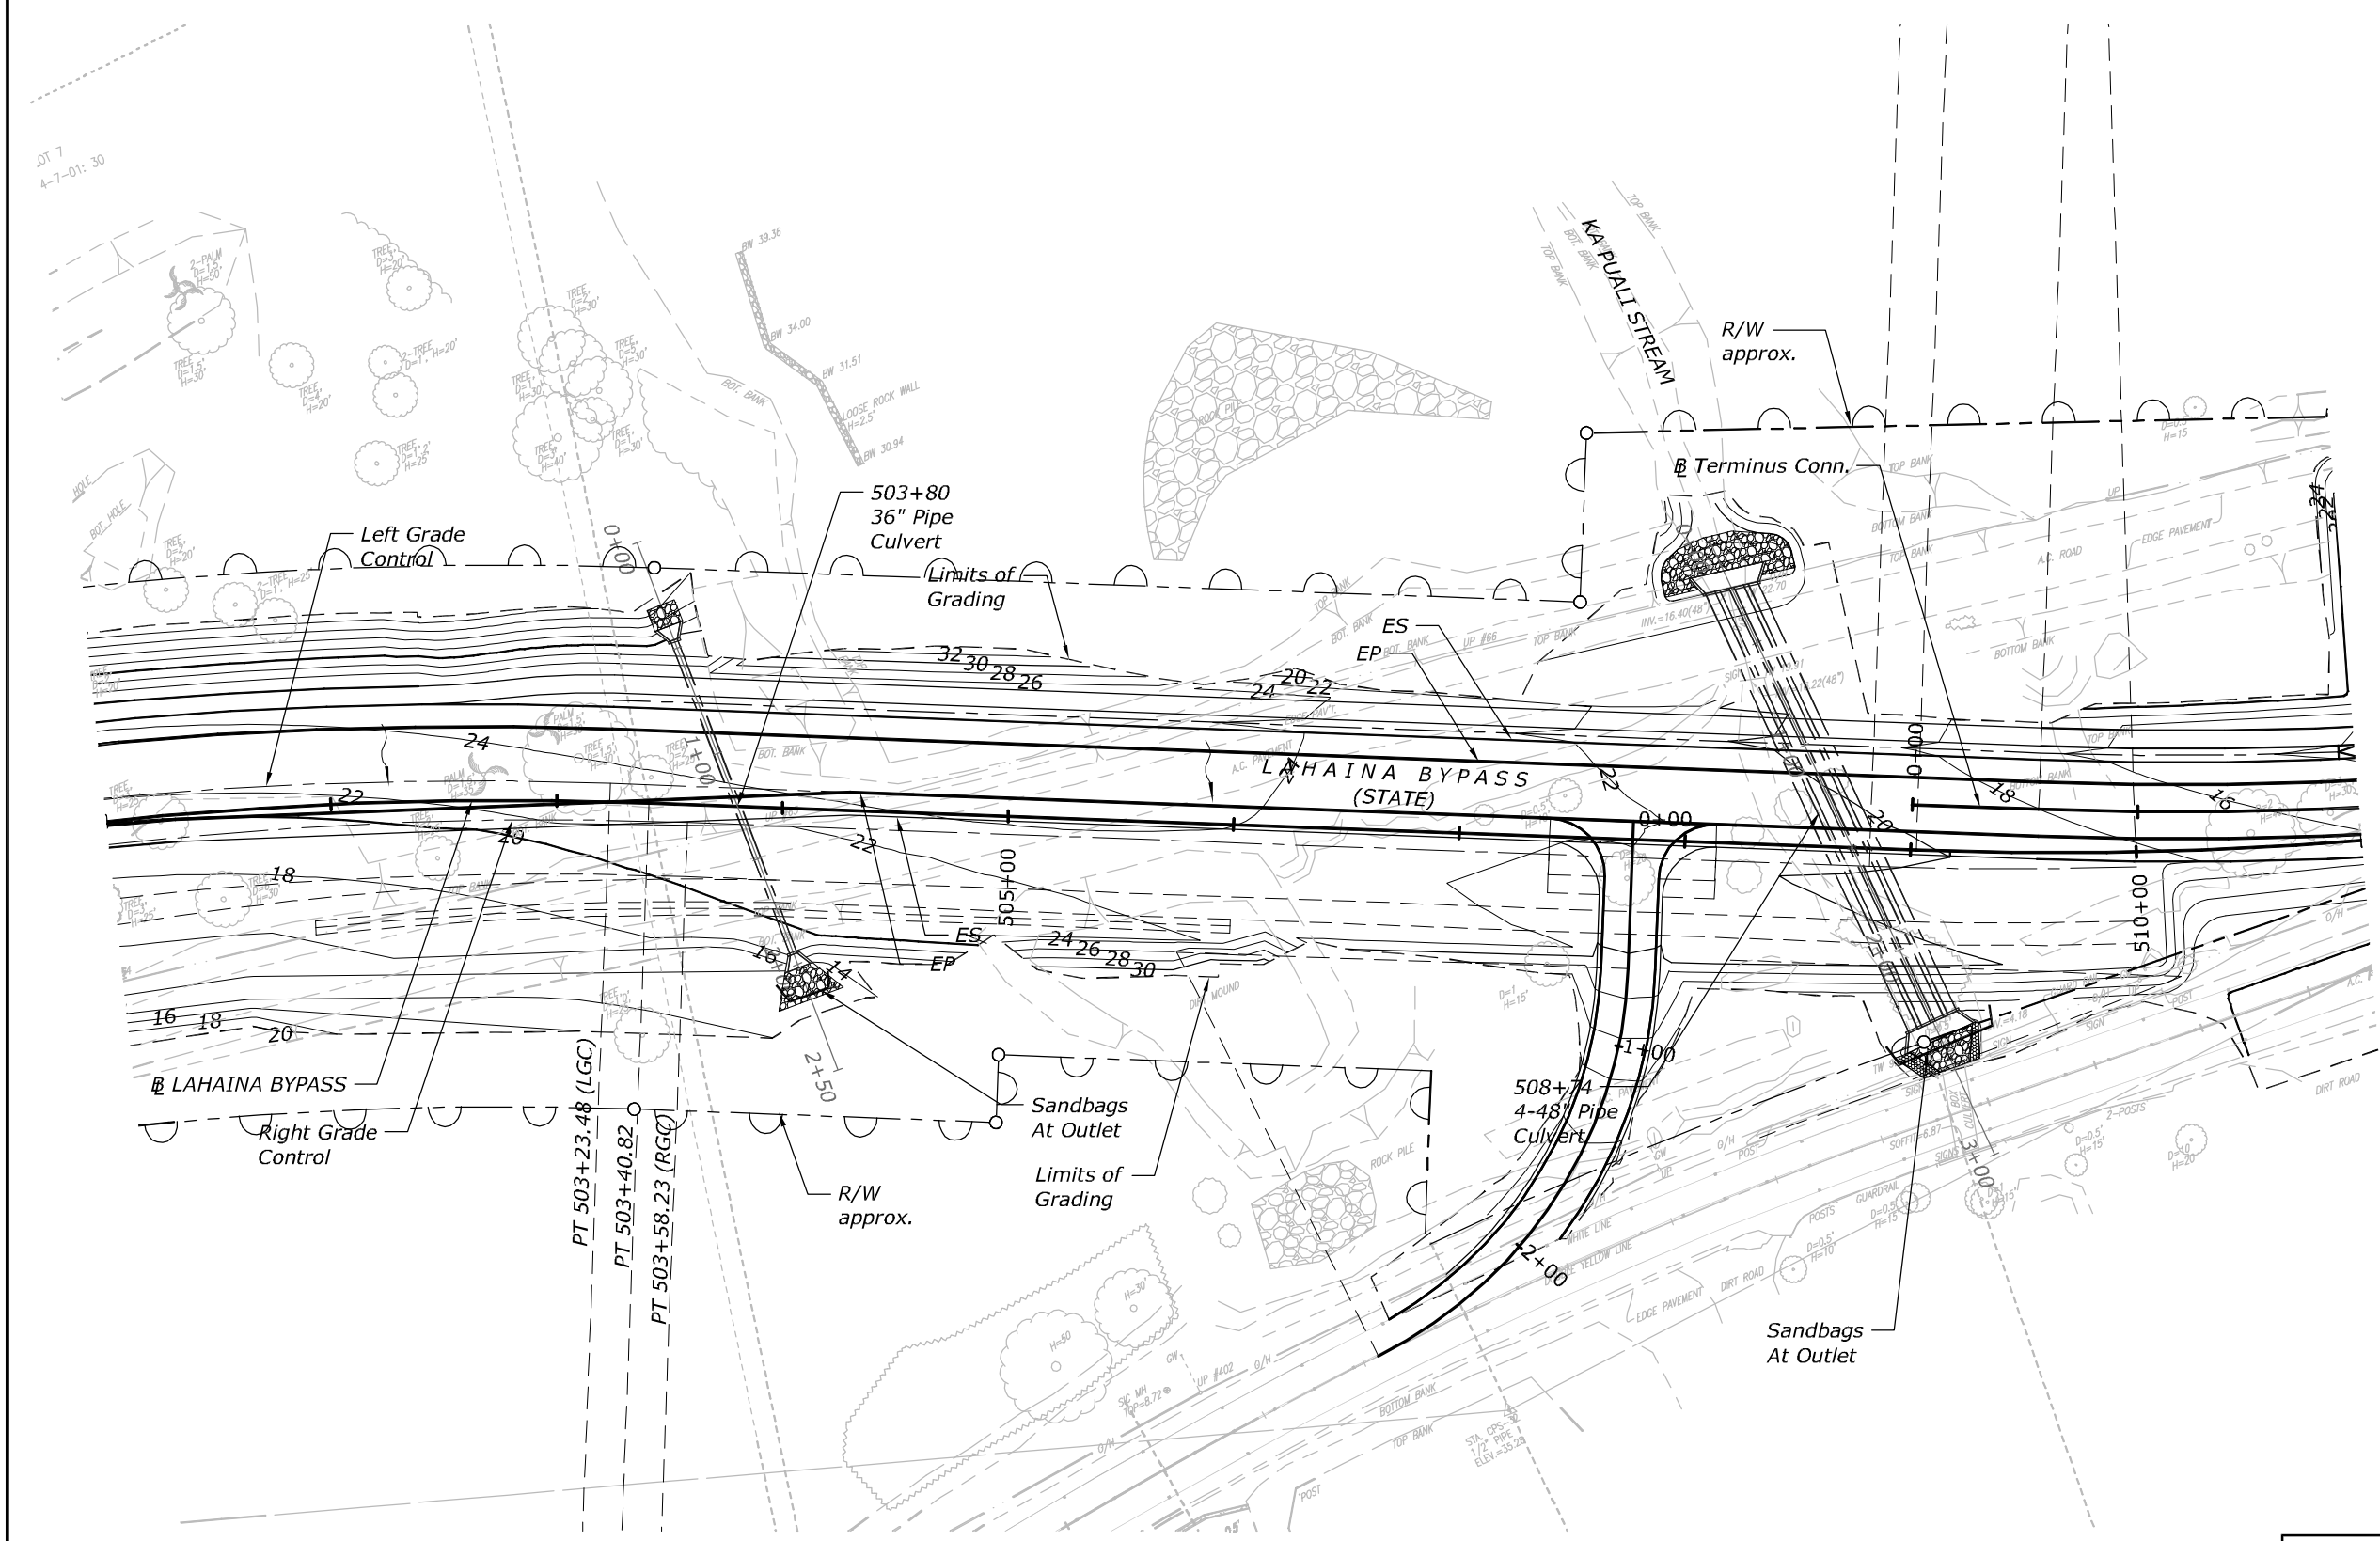
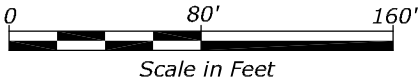


STATE	PROJECT	SHEET NO.
HI	HI STP SR 30(1)	E1

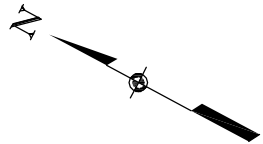


LEGEND

- Flow Arrow
- Sand Bags

NOTES:

- Erosion and Sediment Control Devices not to scale.
- See Sheets E6 to E7 for Erosion Control Details.
- Erosion Control Devices Shown on this Plan, Along with Erosion Control Devices Installed During Mass Haul Phase, Shall Remain In Place Until Project Completion.

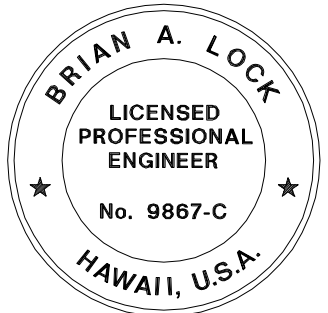


THIS WORK WAS PREPARED BY ME
OR UNDER MY SUPERVISION.

WILSON OKAMOTO CORPORATION APRIL 30, 2020
LIC. EXP. DATE

U.S. DEPARTMENT OF TRANSPORTATION
FEDERAL HIGHWAY ADMINISTRATION
CENTRAL FEDERAL LANDS HIGHWAY DIVISION


**EROSION AND
SEDIMENT CONTROL PLAN**

STATE	PROJECT	SHEET NO.
HI	HI STP SR 30(1)	E2

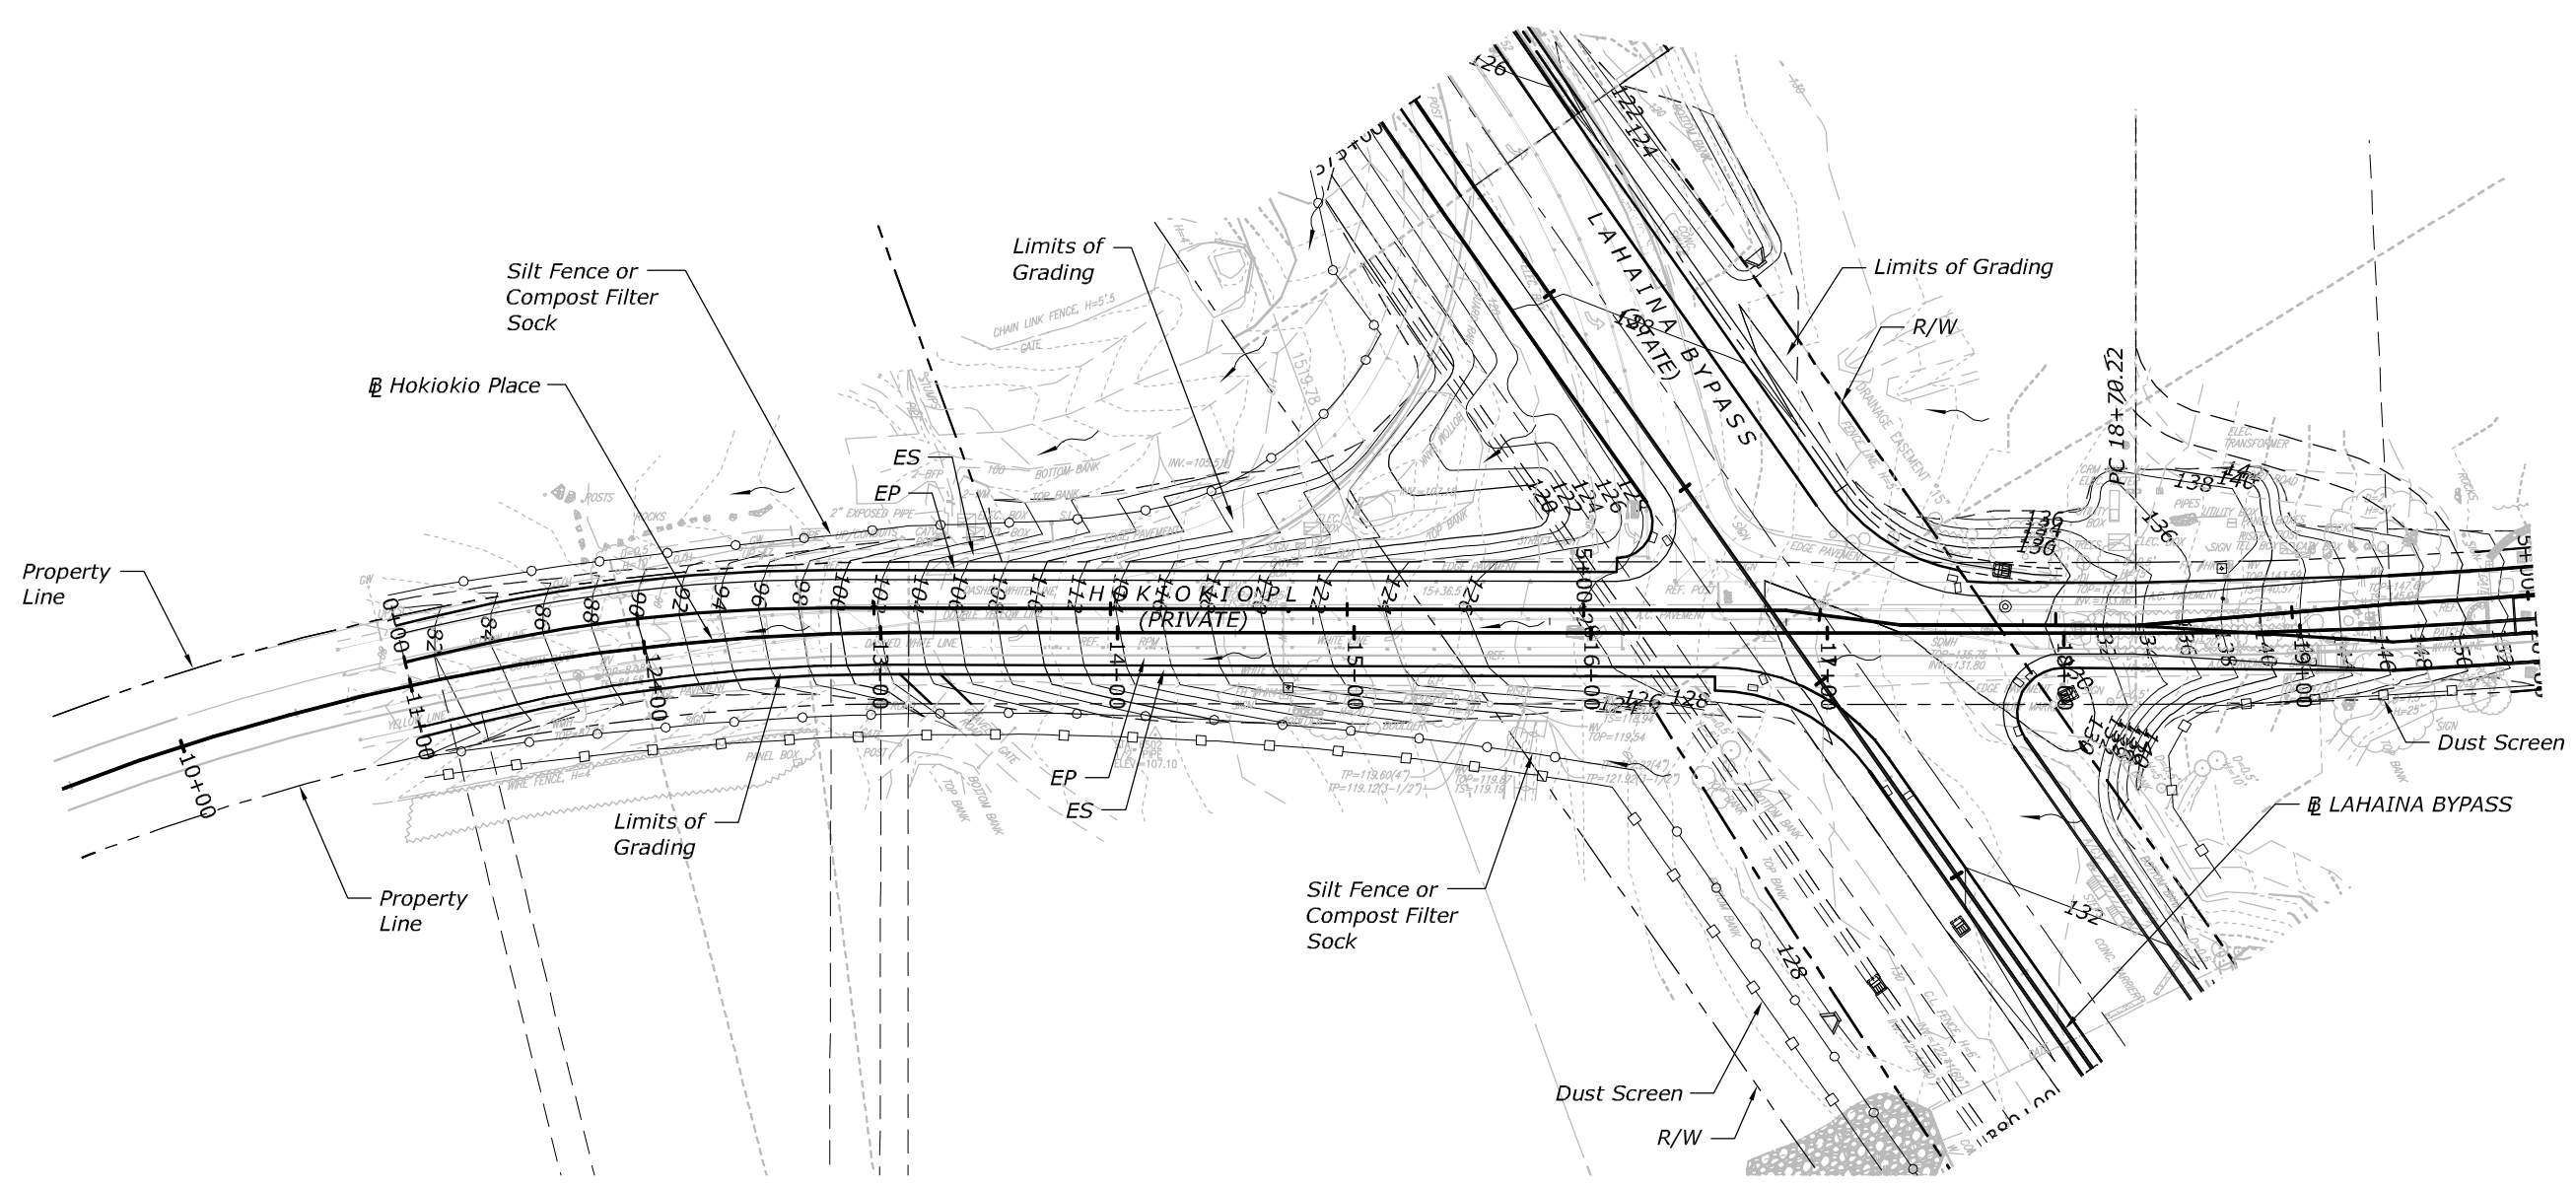


- LEGEND**
- Dust Screen
 - Silt Fence or Compost Filter Sock
 - ~~~~~ Flow Arrow

- NOTES:**
1. Erosion and Sediment Control Devices not to scale.
 2. See Sheets E6 to E7 for Erosion Control Details.
 3. Erosion Control Devices Shown on this Plan, along with Erosion Control Devices Installed During Mass Haul Phase, Shall Remain In Place Until Project Completion.

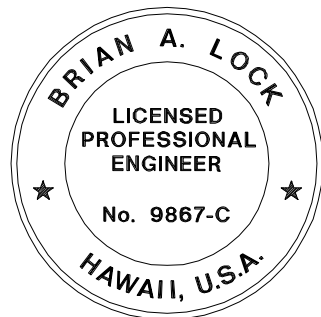

THIS WORK WAS PREPARED BY ME
OR UNDER MY SUPERVISION.



WILSON OKAMOTO CORPORATION APRIL 30, 2020
LIC. EXP. DATE

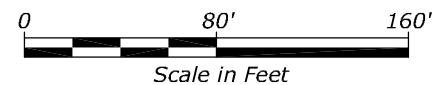

U.S. DEPARTMENT OF TRANSPORTATION
FEDERAL HIGHWAY ADMINISTRATION
CENTRAL FEDERAL LANDS HIGHWAY DIVISION

**EROSION AND
SEDIMENT CONTROL PLAN**

STATE	PROJECT	SHEET NO.
HI	HI STP SR 30(1)	E3

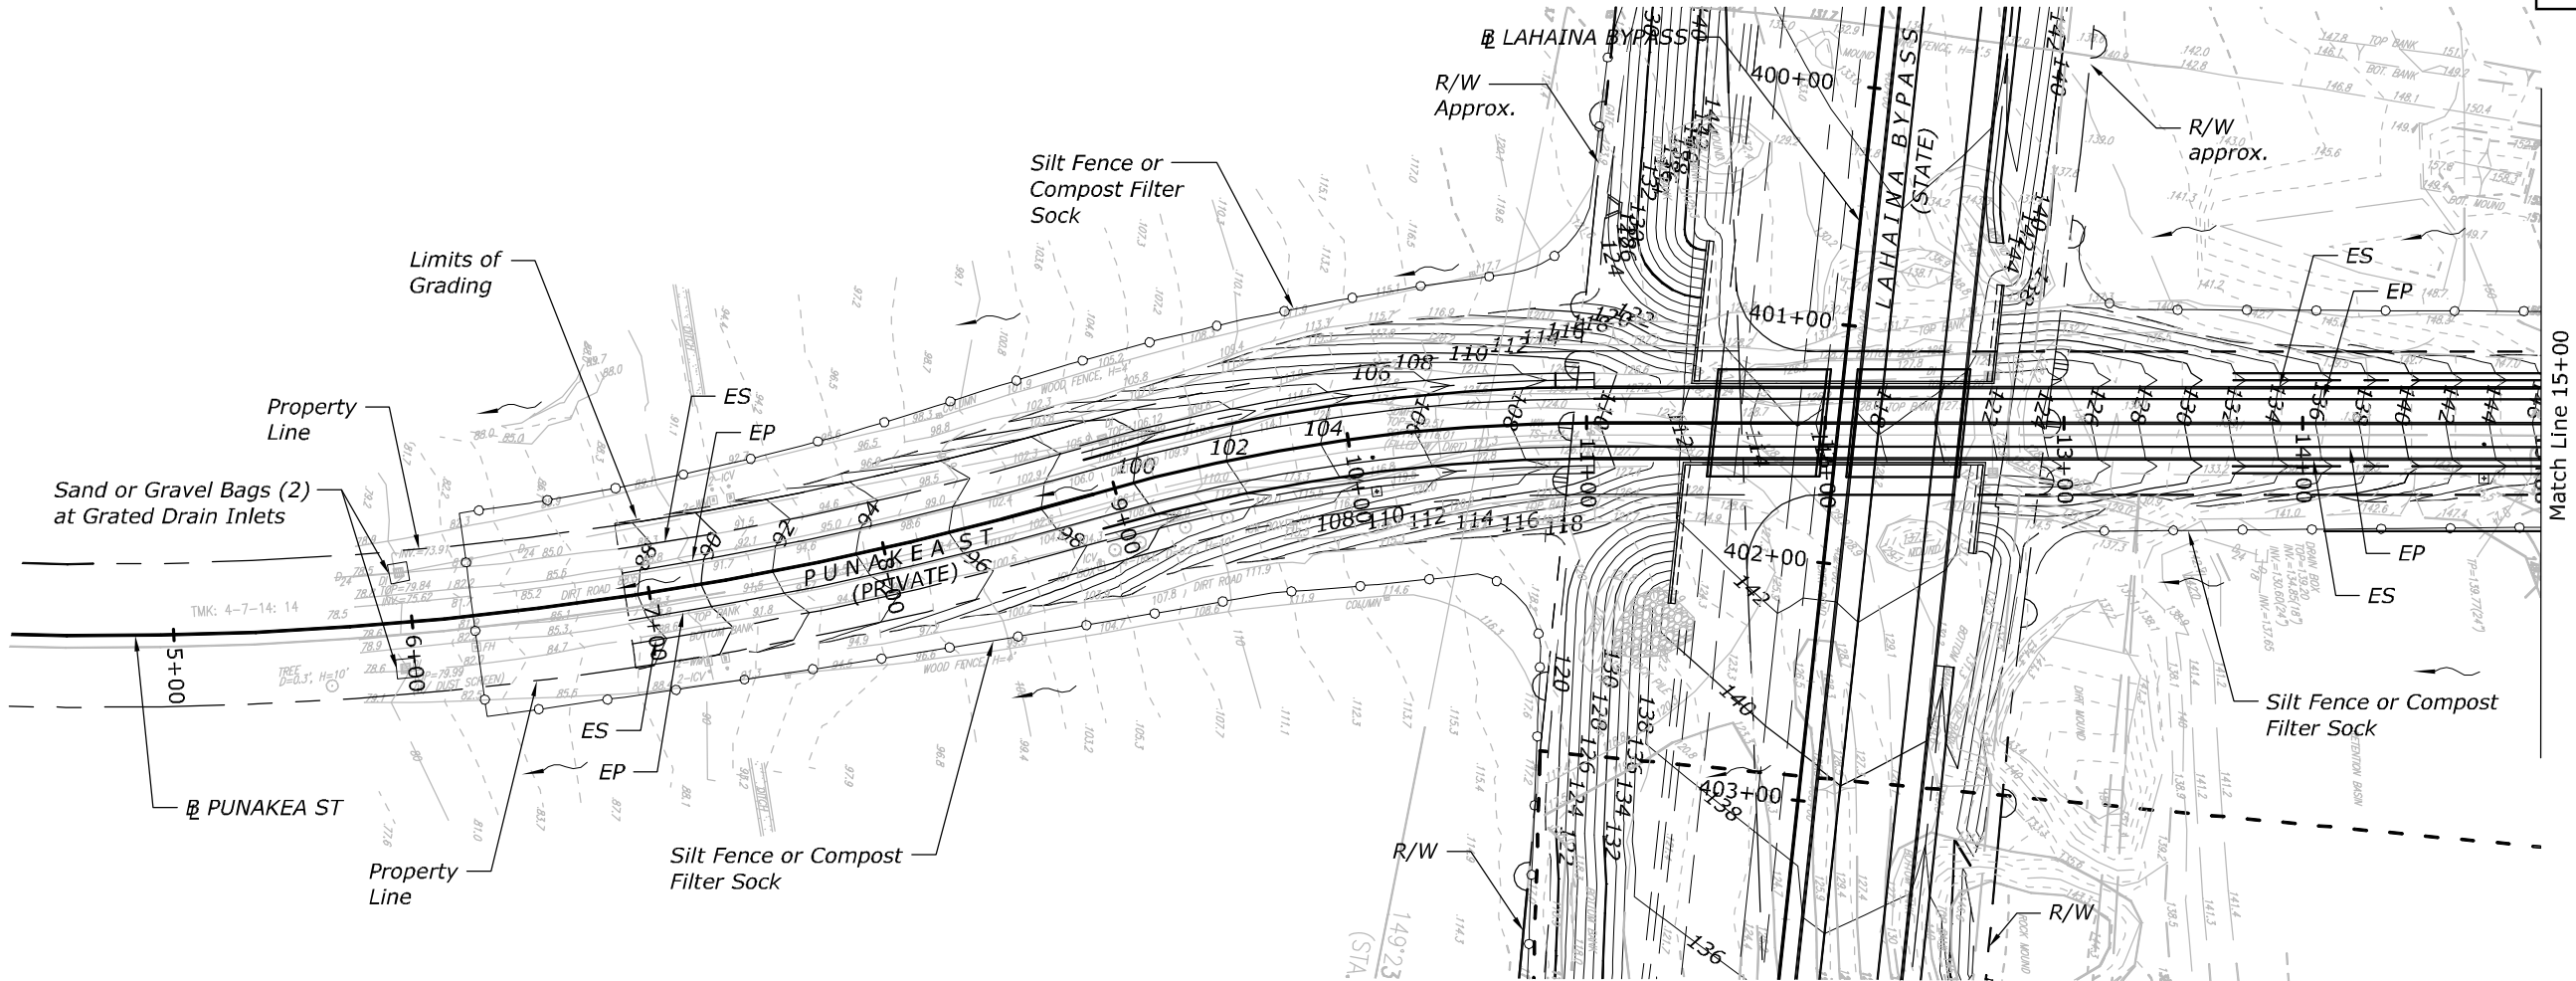
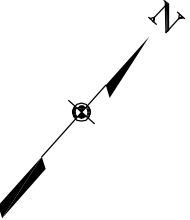


NOTES:

1. Erosion and Sediment Control Devices not to scale.
2. See Sheets E6 to E7 for Erosion Control Details.
3. Erosion Control Devices Shown on This Plan, Along with Erosion Control Devices Installed During Mass Haul Phase, Shall Remain In Place Until Project Completion.


LEGEND

- Silt Fence or Compost Filter Sock
- Sand or Gravel Bags at Grated Drain Inlets
- ~ Flow Arrow

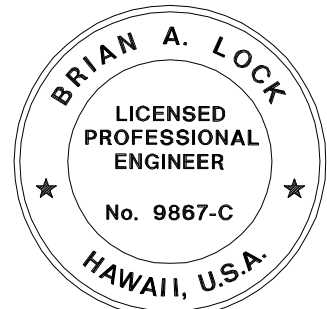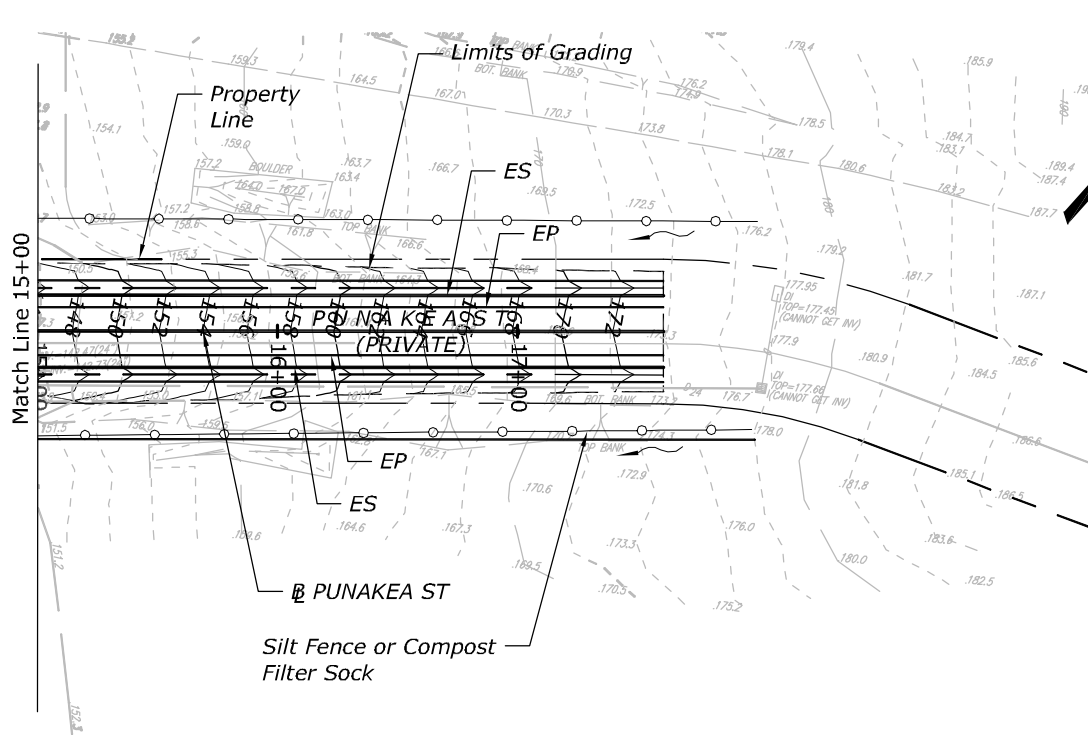

THIS WORK WAS PREPARED BY ME
OR UNDER MY SUPERVISION.


WILSON OKAMOTO CORPORATION APRIL 30, 2020
LIC. EXP. DATE

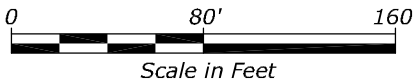

U.S. DEPARTMENT OF TRANSPORTATION
FEDERAL HIGHWAY ADMINISTRATION
CENTRAL FEDERAL LANDS HIGHWAY DIVISION



**EROSION AND
SEDIMENT CONTROL PLAN**

STATE	PROJECT	SHEET NO.
HI	HI STP SR 30(1)	E4

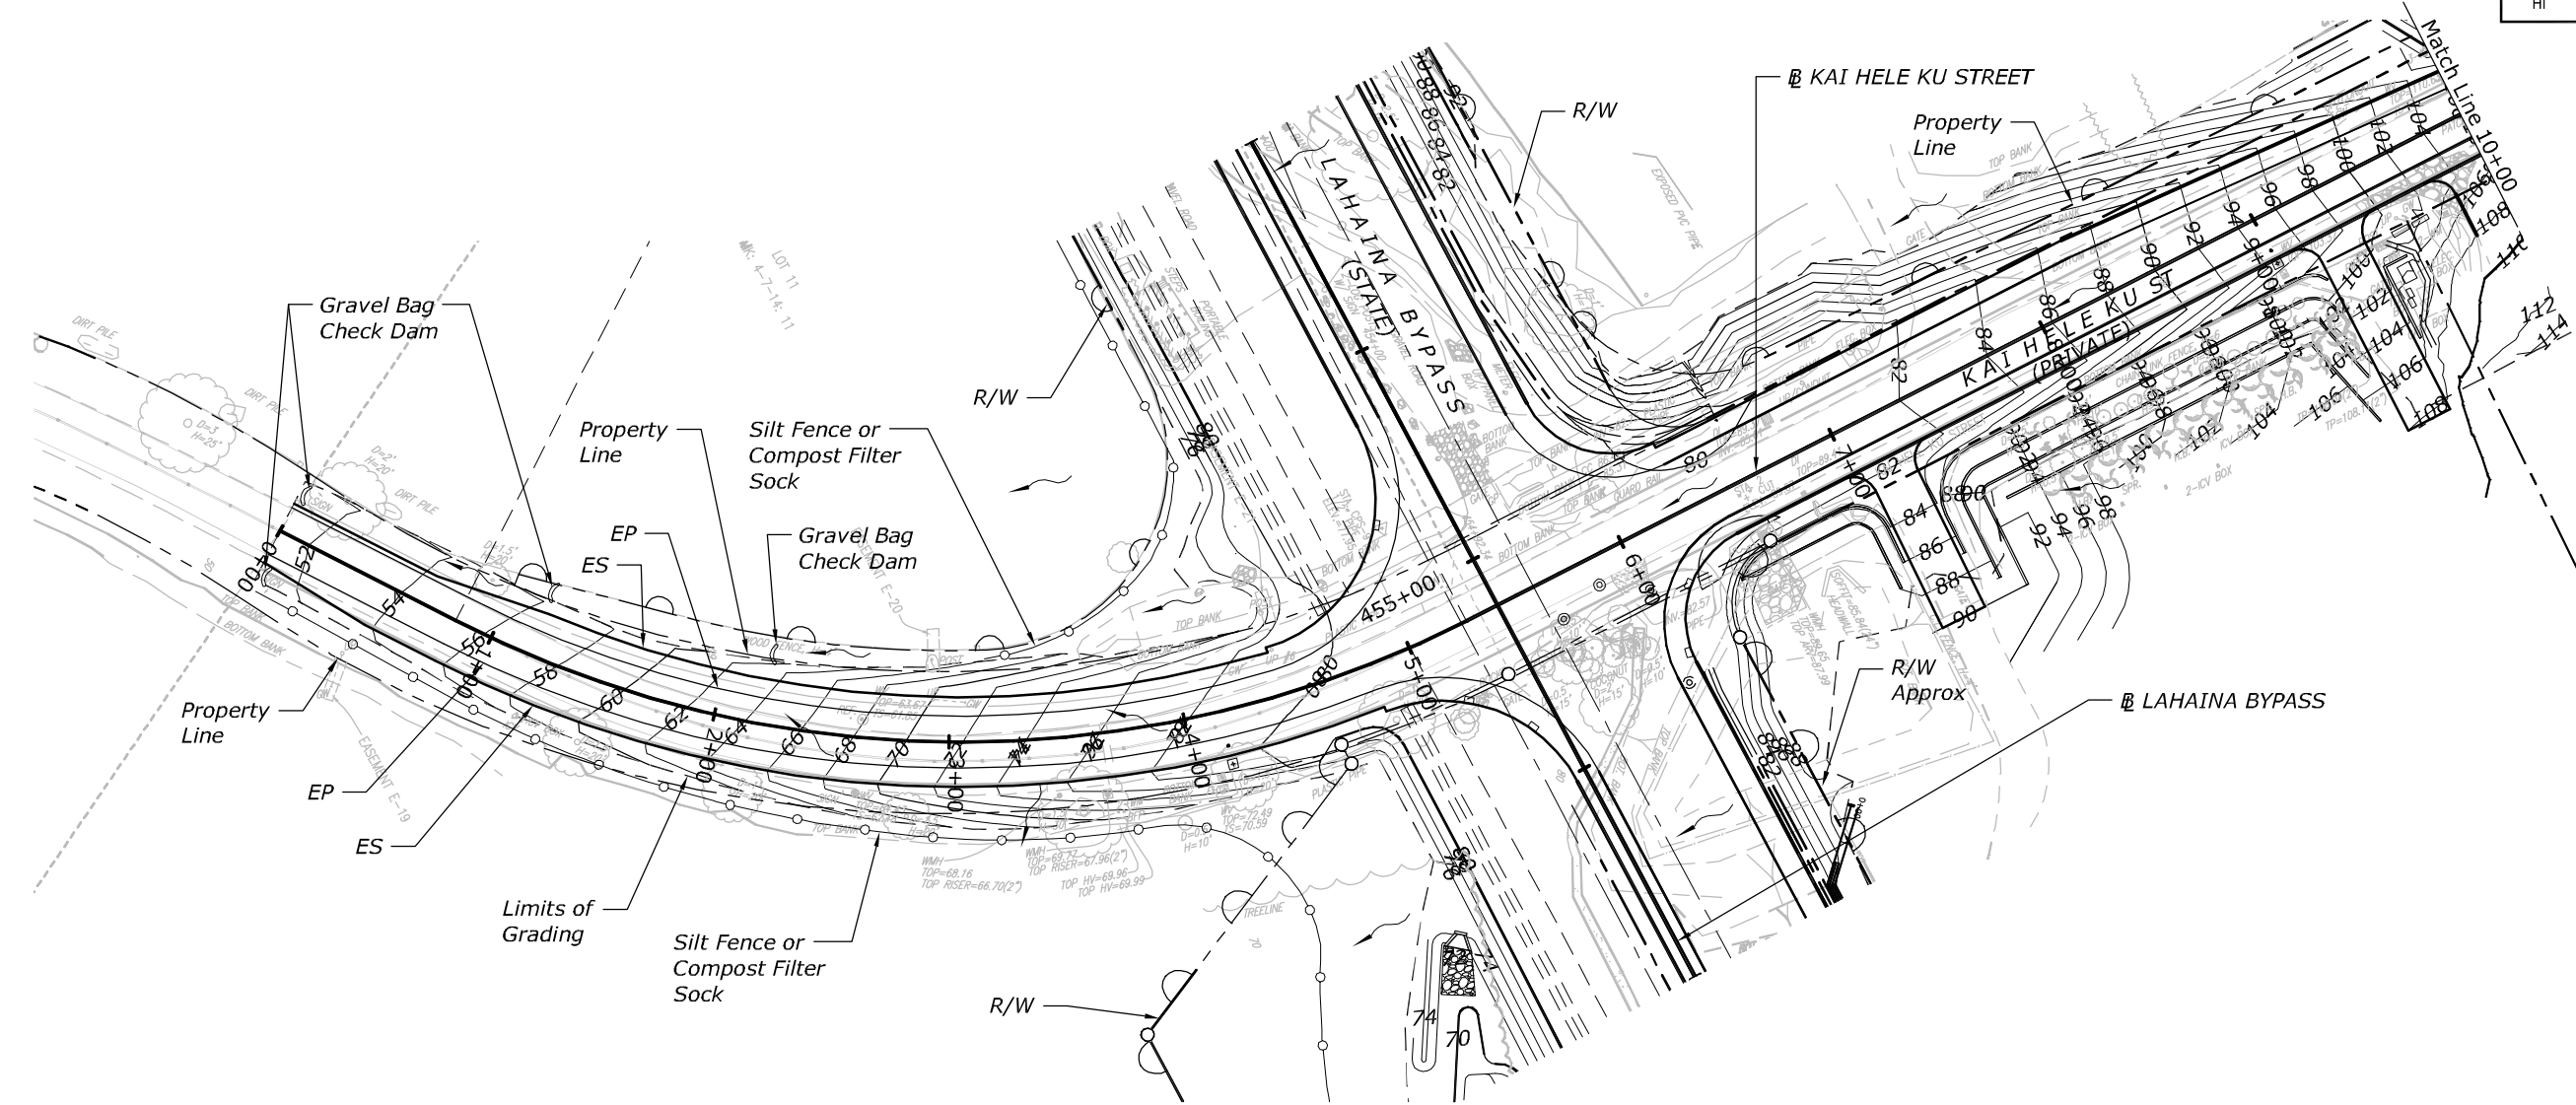


- NOTES:**
1. Erosion and Sediment Control Devices not to scale.
 2. See Sheets E6 to E7 for Erosion Control Details.
 3. Erosion Control Devices Shown on this Plan, Along with Erosion Control Devices Installed During Mass Haul Phase, Shall Remain In Place Until Project Completion.

- LEGEND**
- Silt Fence or Compost Filter Sock
 - ~ Flow Arrow

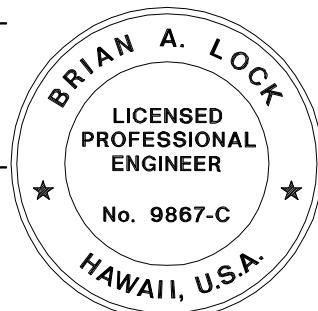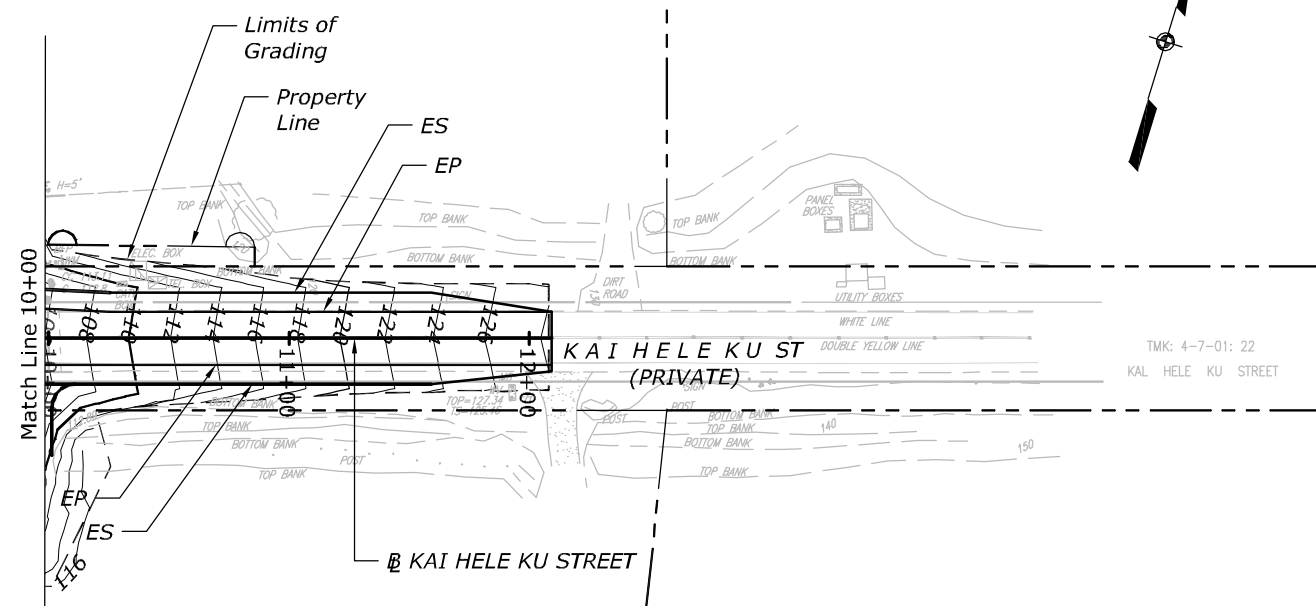

THIS WORK WAS PREPARED BY ME
OR UNDER MY SUPERVISION.


WILSON OKAMOTO CORPORATION APRIL 30, 2020
LIC. EXP. DATE

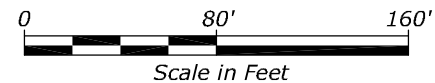

U.S. DEPARTMENT OF TRANSPORTATION
FEDERAL HIGHWAY ADMINISTRATION
CENTRAL FEDERAL LANDS HIGHWAY DIVISION

EROSION AND SEDIMENT CONTROL PLAN

STATE	PROJECT	SHEET NO.
HI	HI STP SR 30(1)	E5


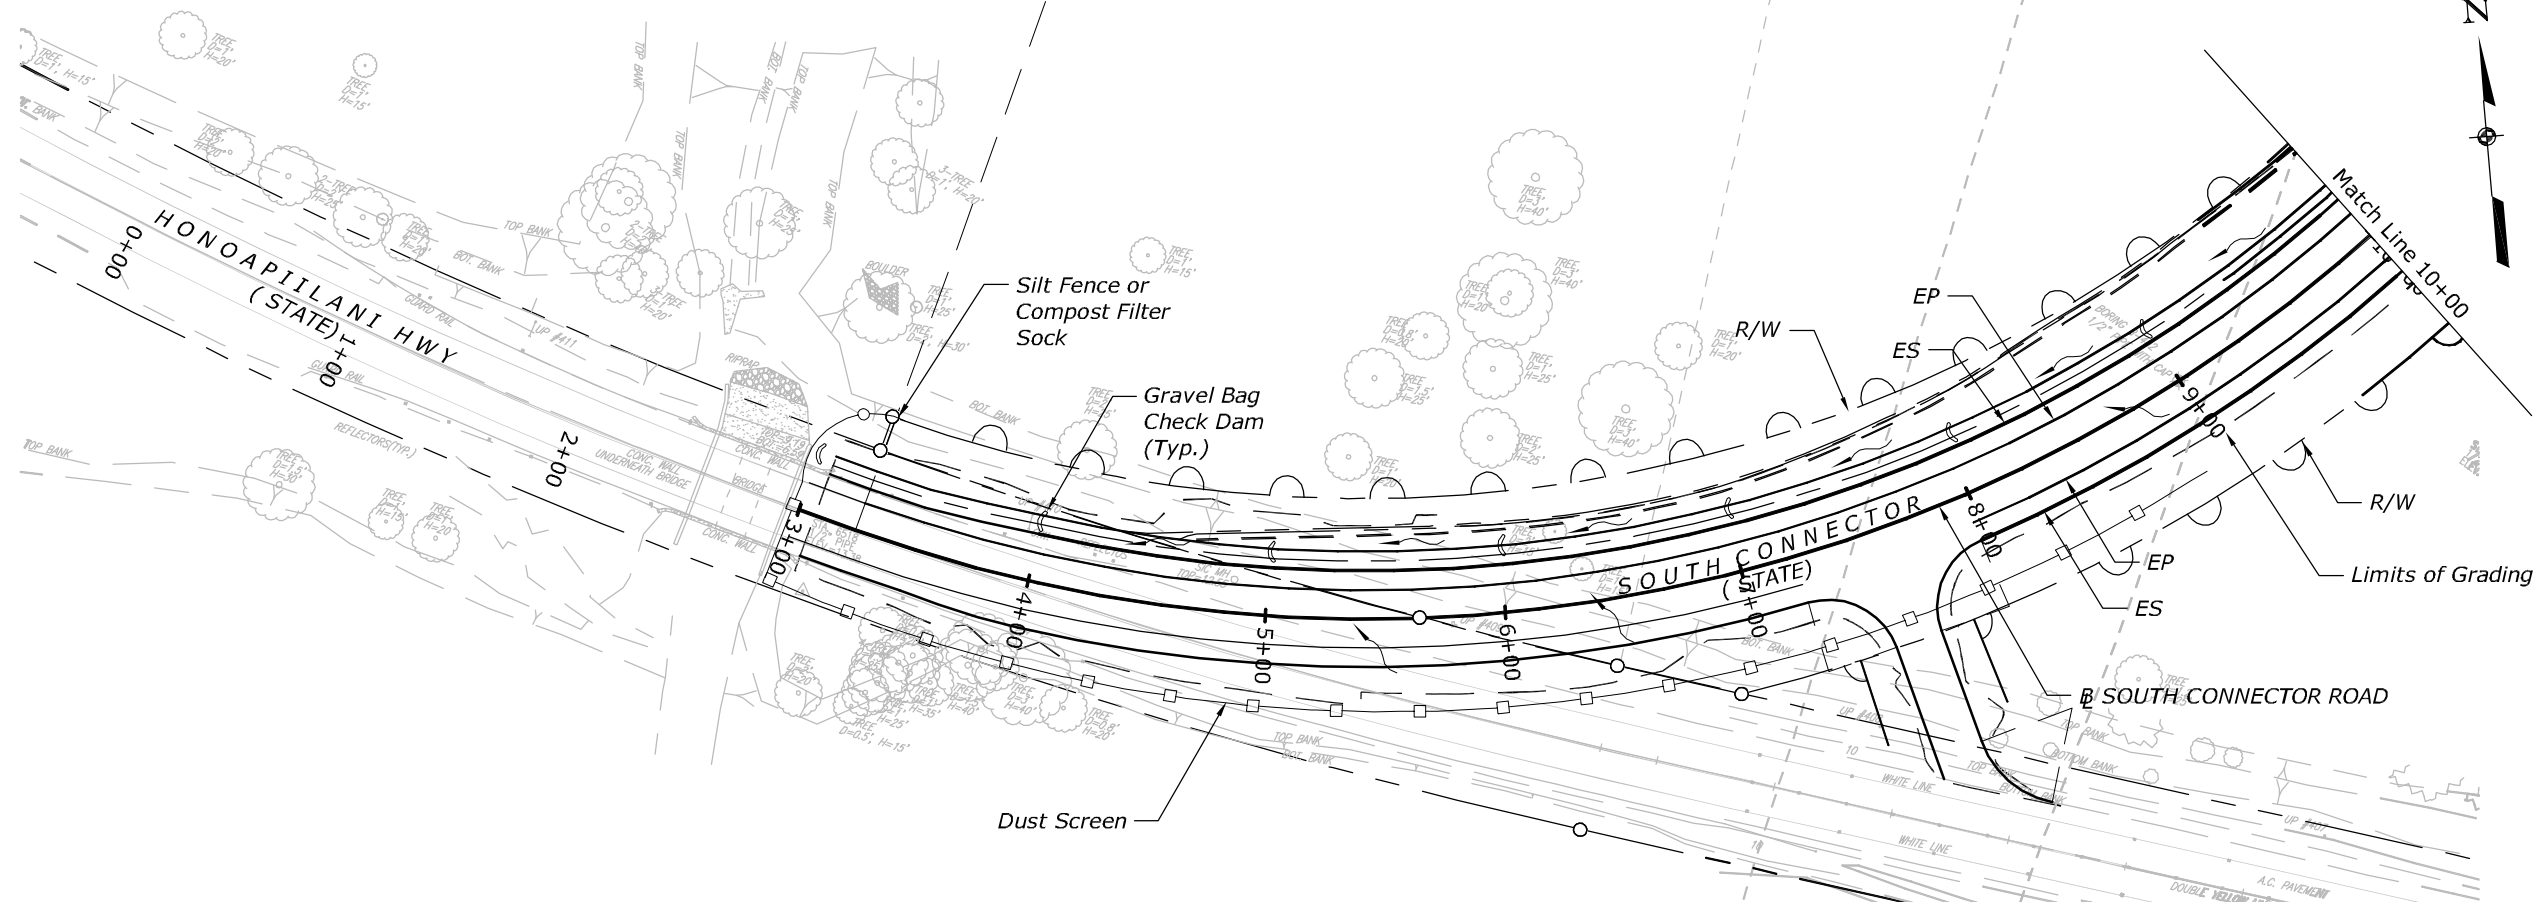


NOTES:

1. Erosion and Sediment Control Devices not to scale.
2. See Sheets E6 to E7 for Erosion Control Details.
3. Erosion Control Devices Shown on this Plan, Along with Erosion Control Devices Installed During Mass Haul Phase, Shall Remain In Place Until Project Completion.

LEGEND

- Silt Fence or Compost Filter Sock
- Dust Screen
- Flow Arrow
- ▨ Temporary Stabilized Construction Ingress/Egress
- ⌋ Gravel Bag Check Dam

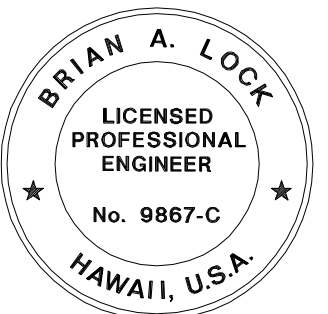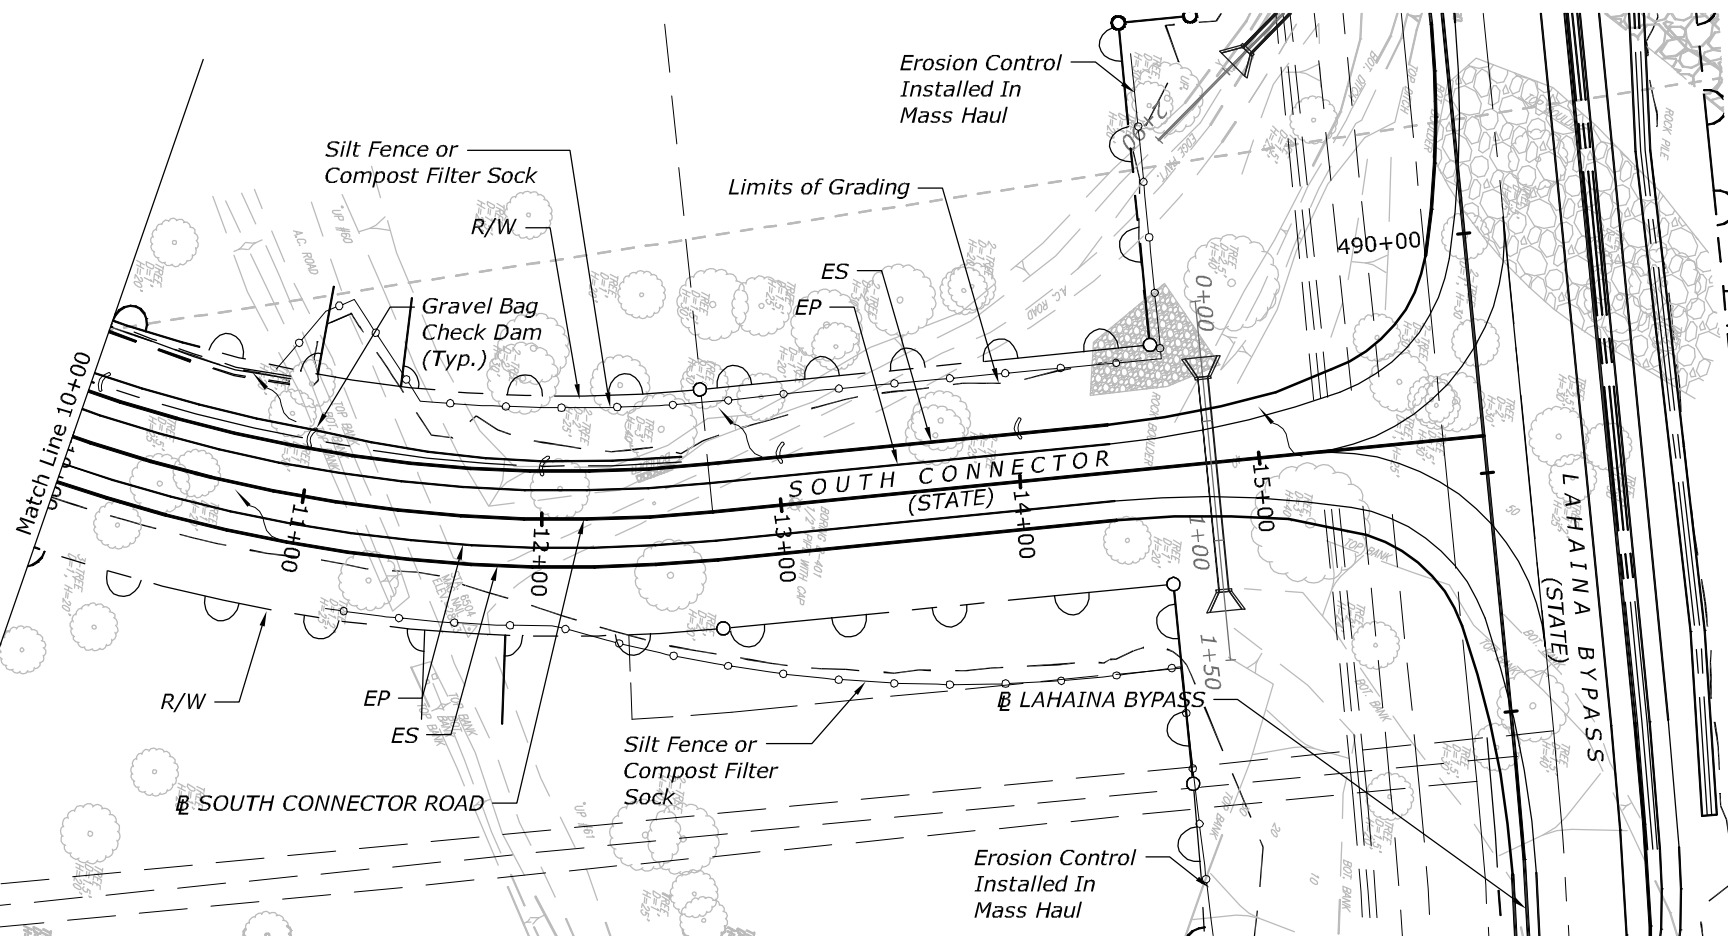

THIS WORK WAS PREPARED BY ME
OR UNDER MY SUPERVISION.

WILSON OKAMOTO CORPORATION APRIL 30, 2020
LIC. EXP. DATE



U.S. DEPARTMENT OF TRANSPORTATION
FEDERAL HIGHWAY ADMINISTRATION
CENTRAL FEDERAL LANDS HIGHWAY DIVISION

**EROSION AND
SEDIMENT CONTROL PLAN**