

INDEX TO DRAWINGS	
SHEET NO.	DESCRIPTION
1	TITLE SHEET
2	STANDARD PLANS SUMMARY
3	GENERAL NOTES
4-5	WATER POLLUTION AND EROSION CONTROL NOTES
6	STRUCTURAL GENERAL NOTES
7	STRUCTURAL TYPICAL DETAILS
8	KANEOHE BASEYARD SITE AND GRADING PLAN
9	KANEOHE BASEYARD PLAN AND DETAILS
10-12	KANEOHE BASEYARD MECHANICAL PLANS
13-14	KANEOHE BASEYARD ELECTRICAL PLANS
15	PEARL CITY BASEYARD SITE AND GRADING PLAN
16-21	PEARL CITY BASEYARD PLANS SECTIONS AND DETAILS
22-27	PEARL CITY BASEYARD STRUCTURAL PLANS
28-32	PEARL CITY BASEYARD MECHANICAL PLANS
33-37	PEARL CITY BASEYARD ELECTRICAL PLANS
38-40	WAIANAE BASEYARD PLANS, SECTIONS AND DETAILS
41-44	WAIANAE BASEYARD MECHANICAL PLANS
45-46	WAIANAE BASEYARD ELECTRICAL PLANS

STATE OF HAWAII

DEPARTMENT OF TRANSPORTATION

HIGHWAYS DIVISION

HONOLULU, HAWAII

PLANS FOR



KANEOHE, PEARL CITY AND WAIANAE

BASEYARD WASHDOWN RACKS

PROJECT NO. HWY-0-09-06

DISTRICT OF KOOLAULO, EWA AND WAIANAE

ISLAND OF OAHU

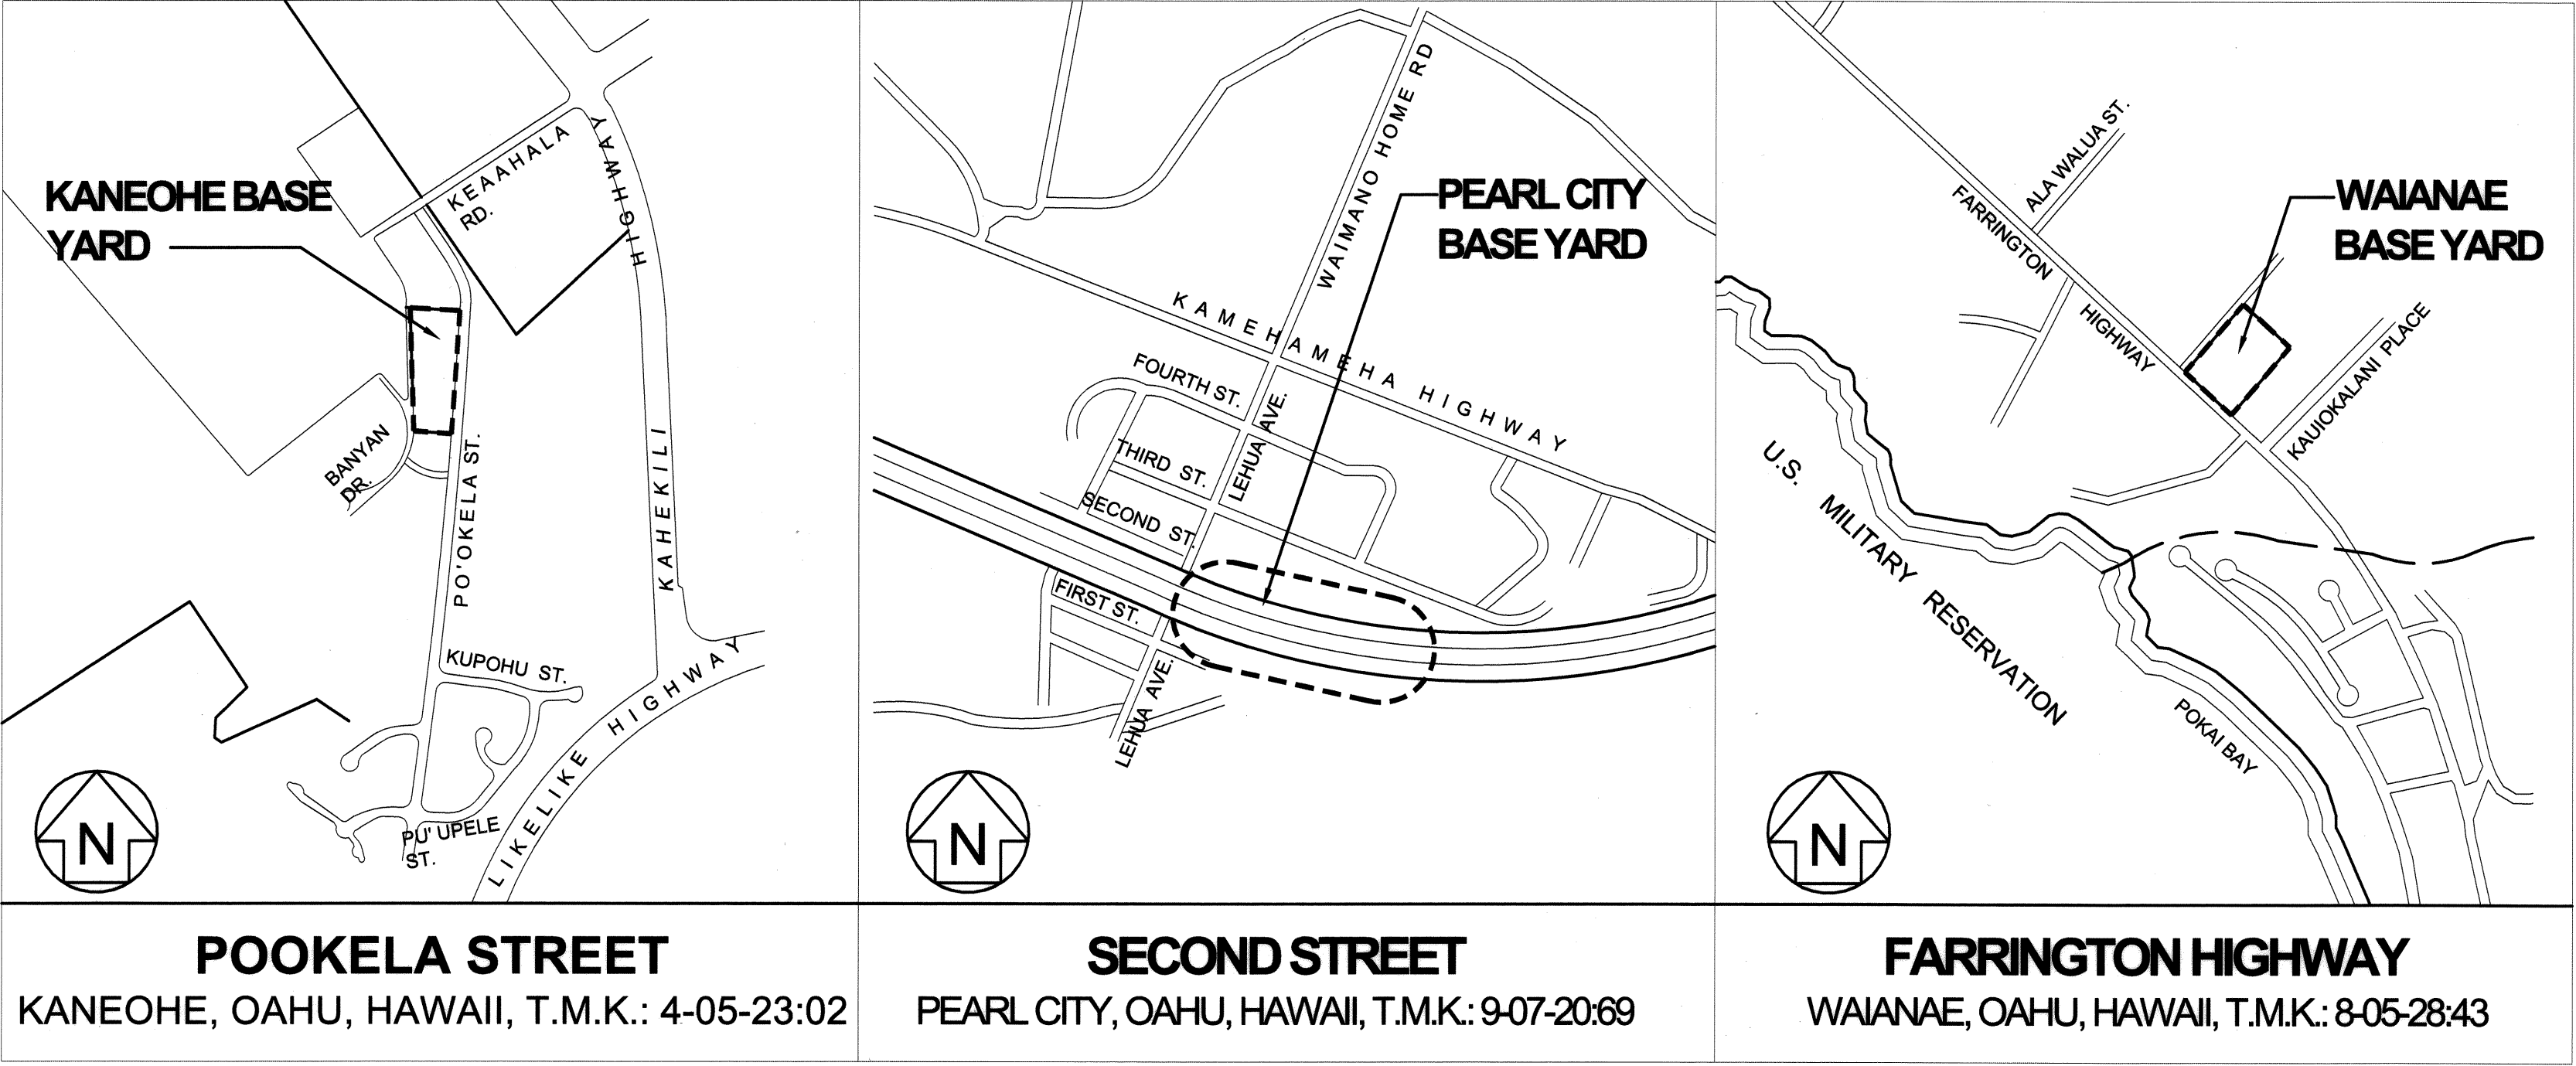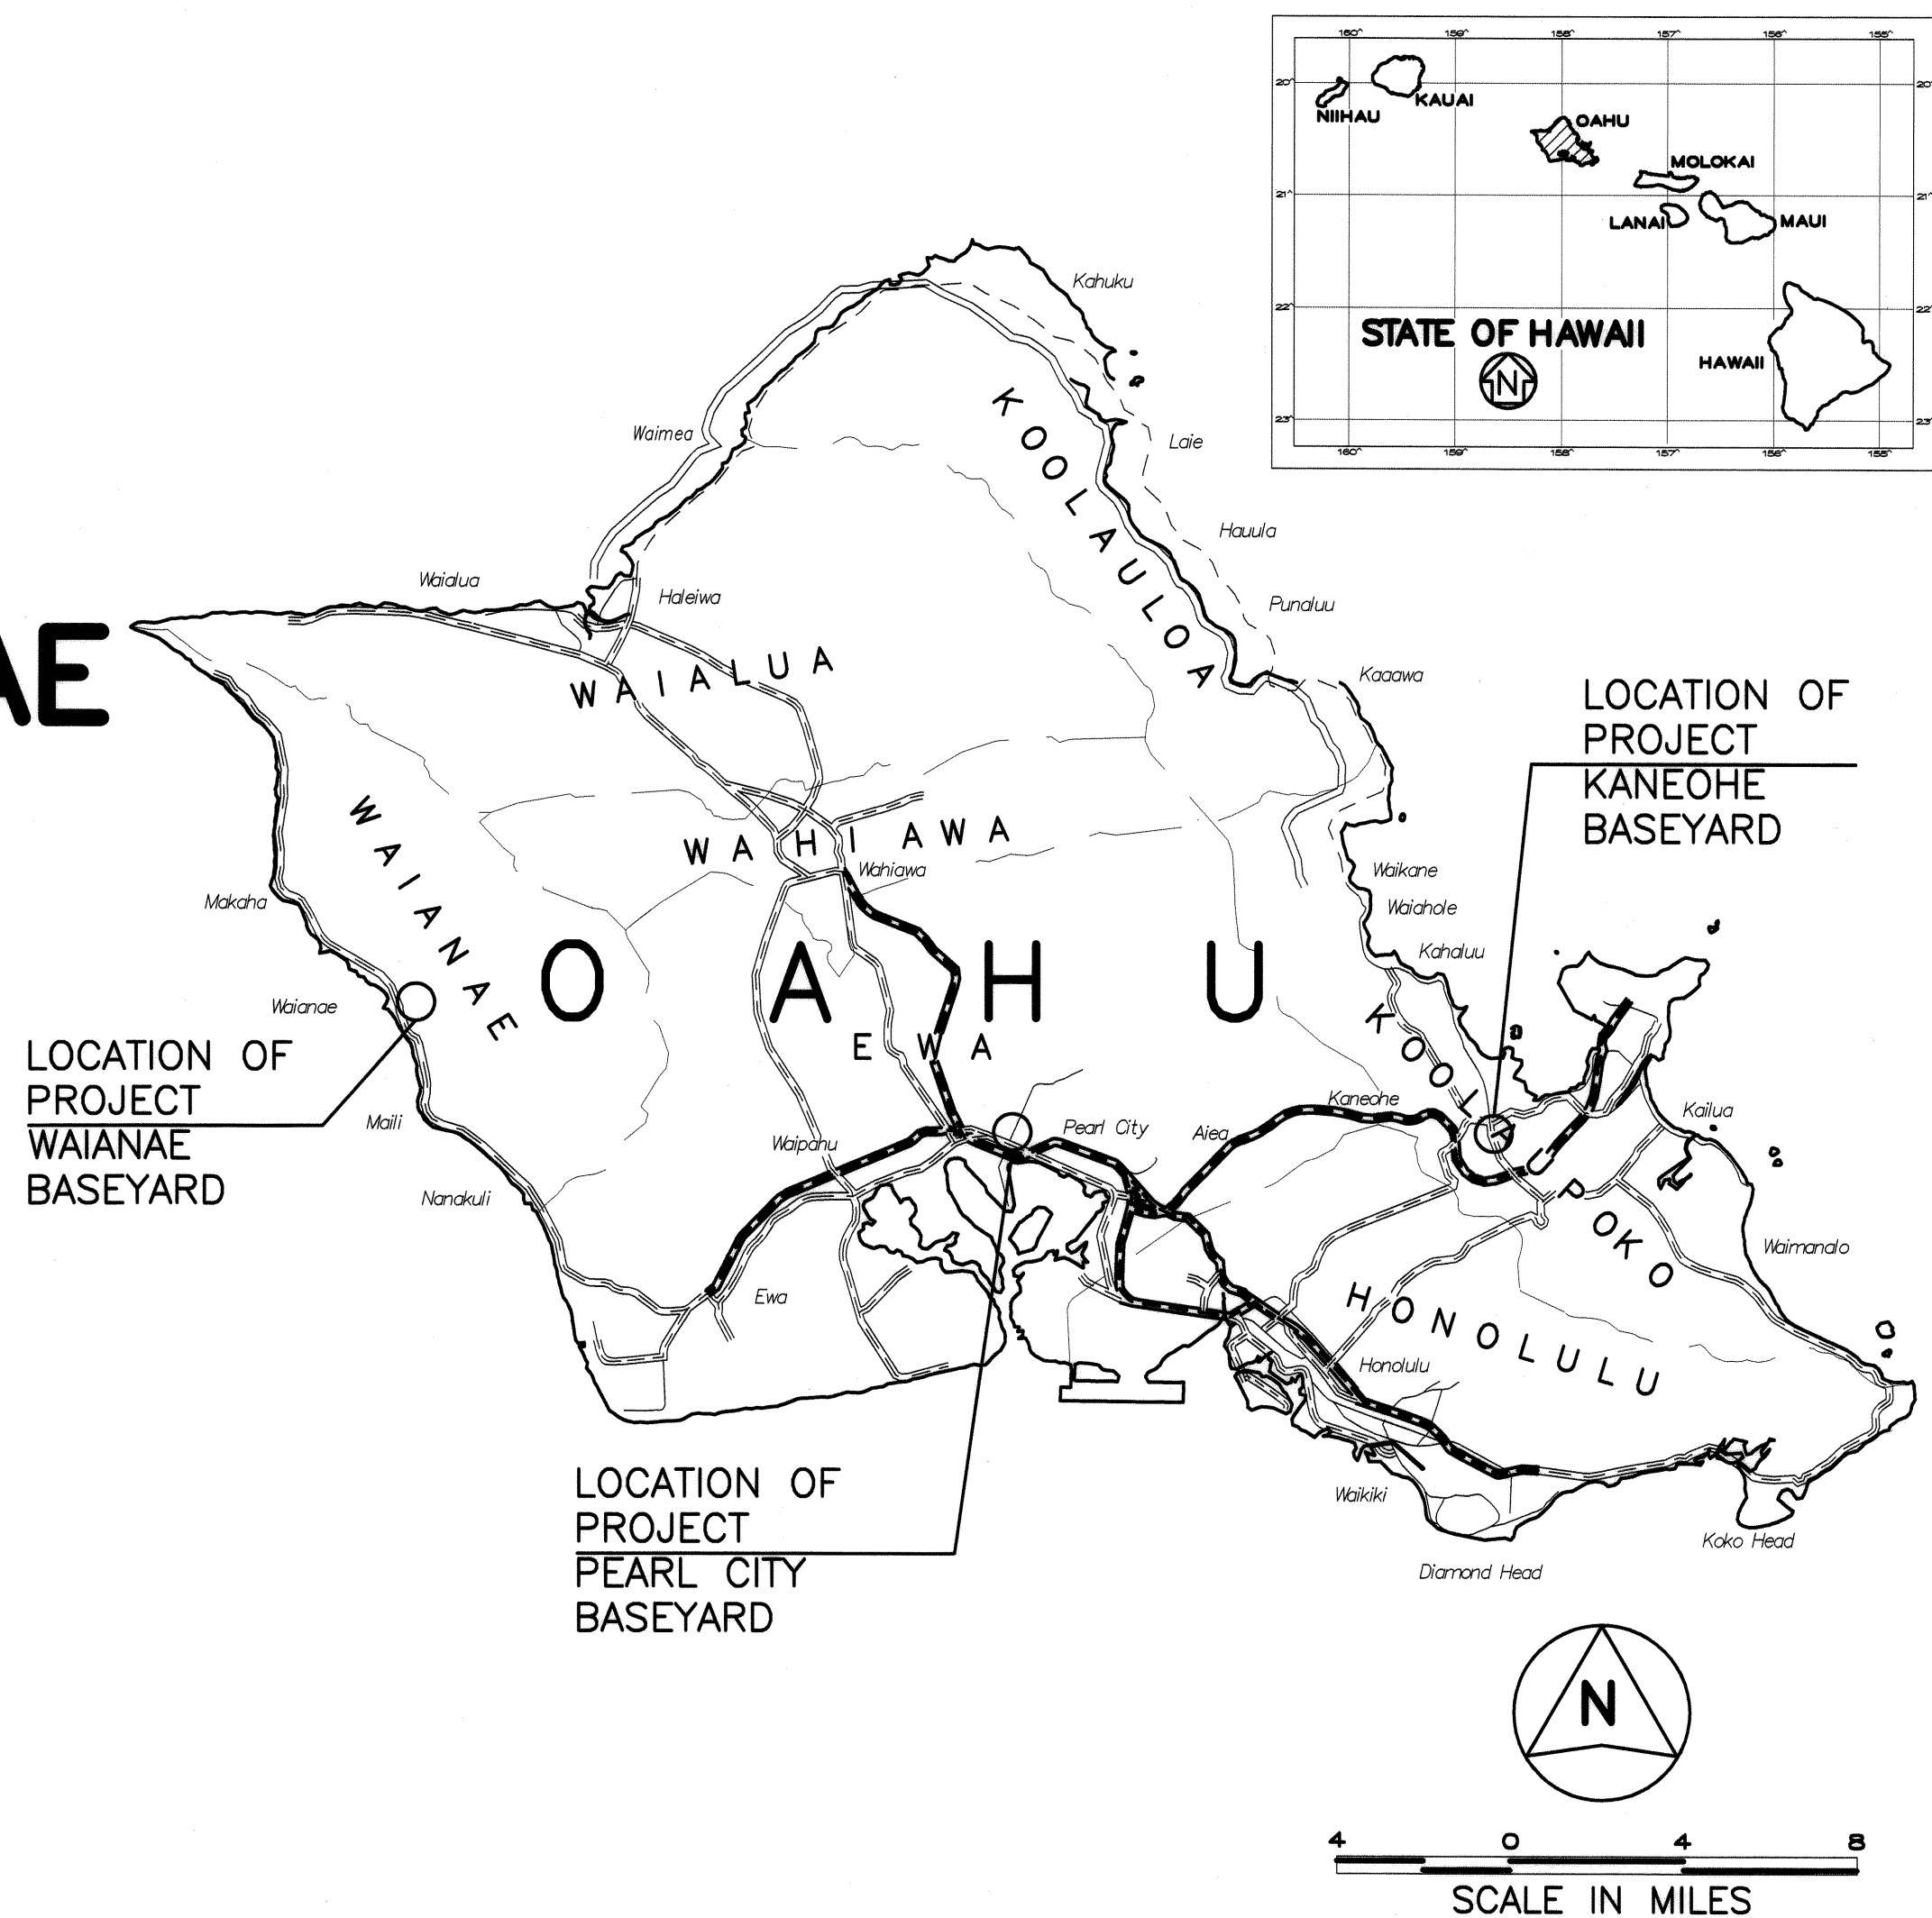

DEPARTMENT OF TRANSPORTATION

STATE OF HAWAII

APPROVED:

5-28-08

4th DIR. OF TRANSPORTATION

DATE

LOU CHAN & ASSOCIATES

DESIGNED BY

HWY-DS

MANAGED BY

692-7544

MAY, 2008

DATE

PHONE