


DOOR TYPES


DOOR NOTES

- *ALL DOORS SHALL BE FINISHED ON ALL 6 SIDES.
- *ALL FLOOR TRANSITIONS AND/OR THRESHOLDS SHALL BE 1/4" MAX WHERE/IF THEY OCCUR.
- *ALL EXTERIOR DOORS SHALL BE EQUIPPED W/FULL WEATHER STRIPPING/SEALING.


DOOR TYPES

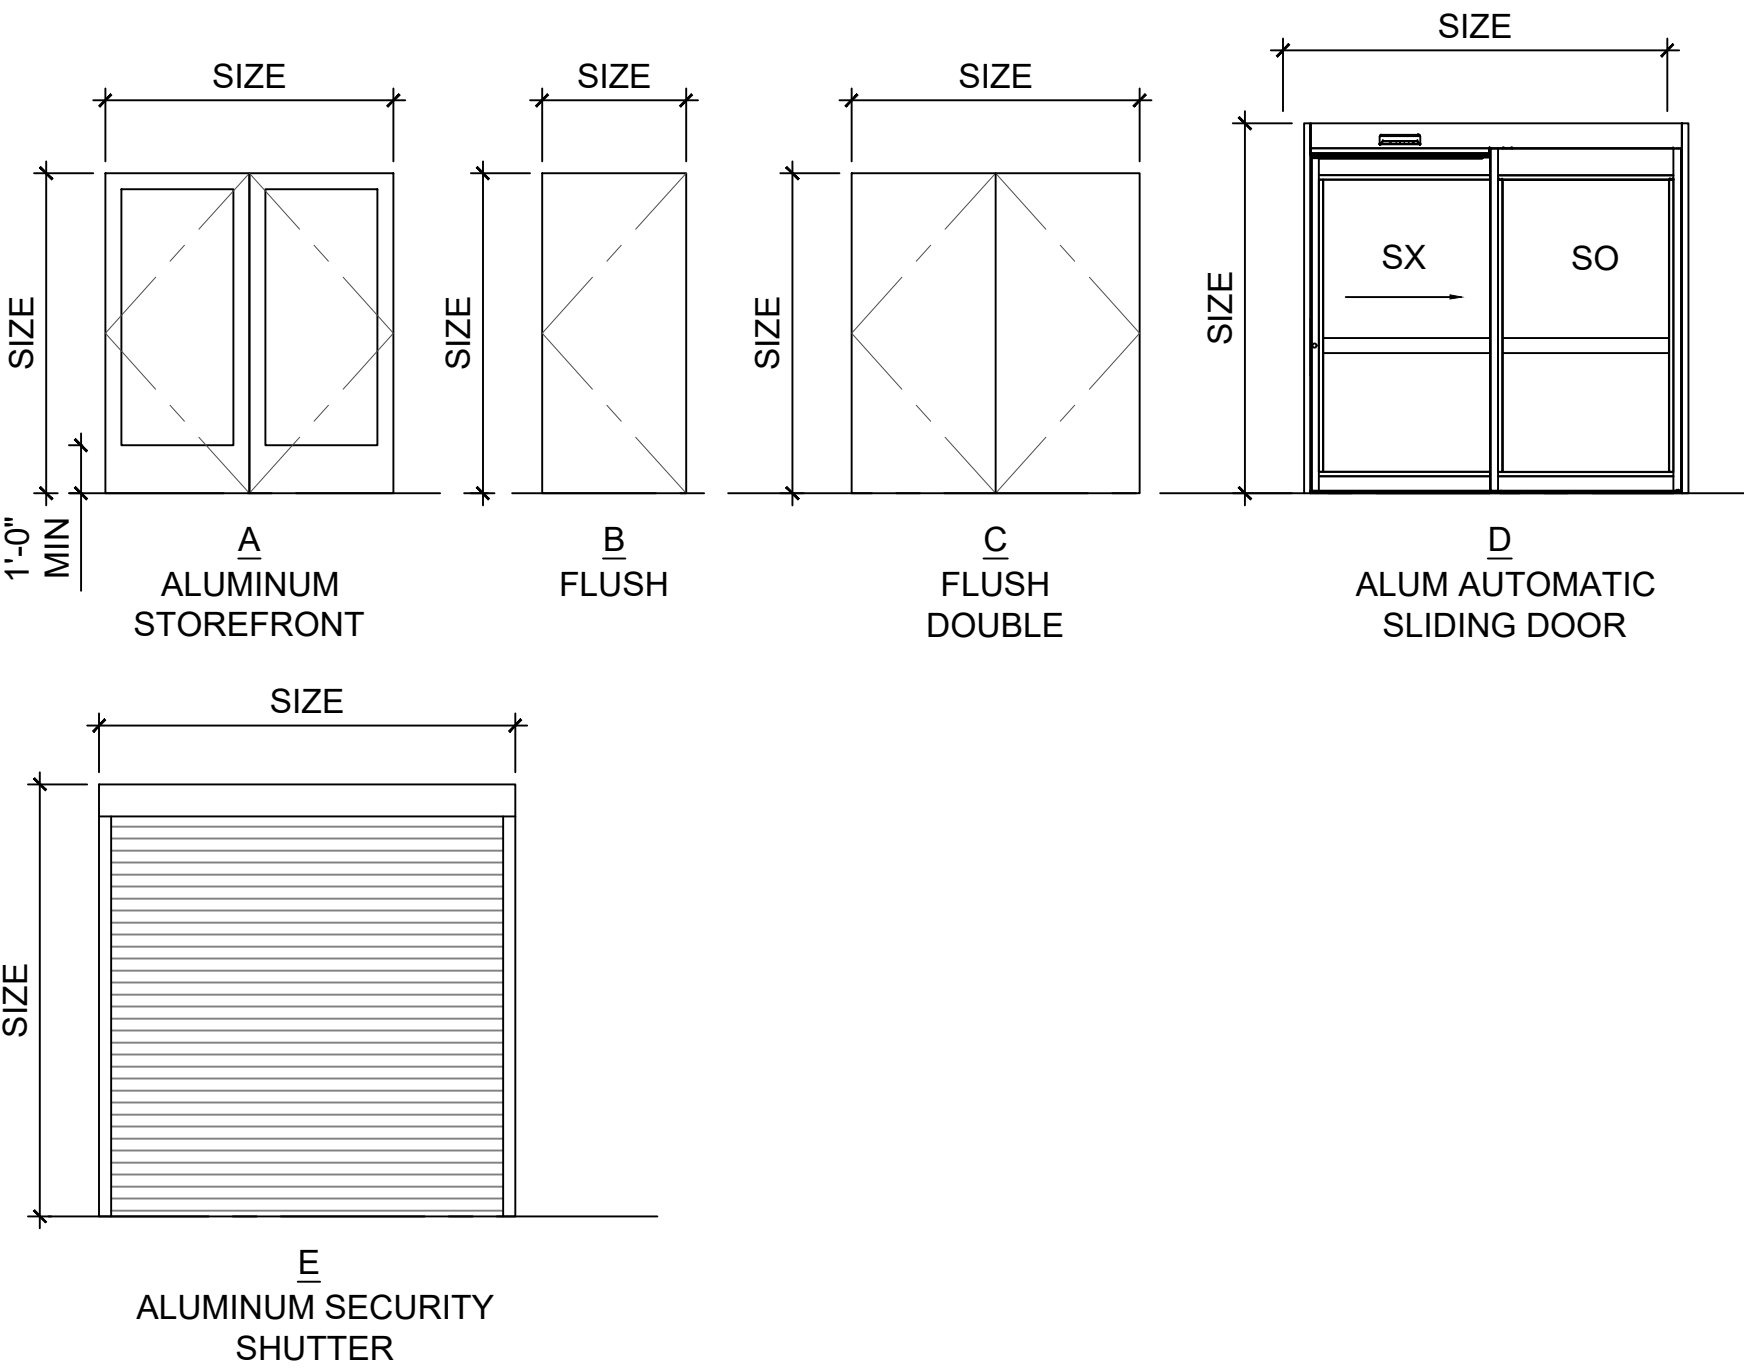


FRAME TYPES

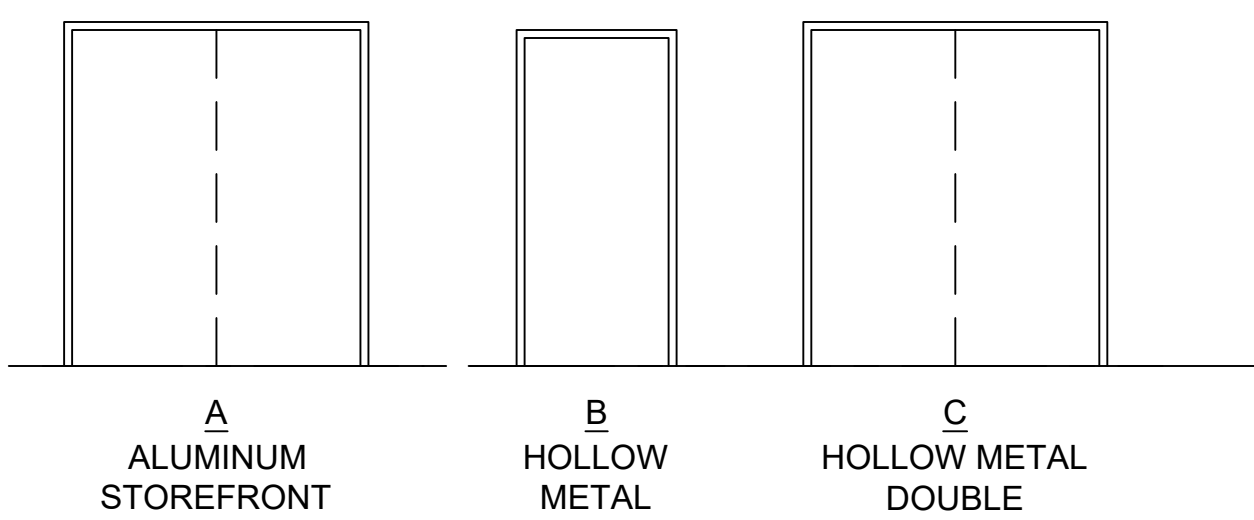

DOOR PLAN DESIGNATION

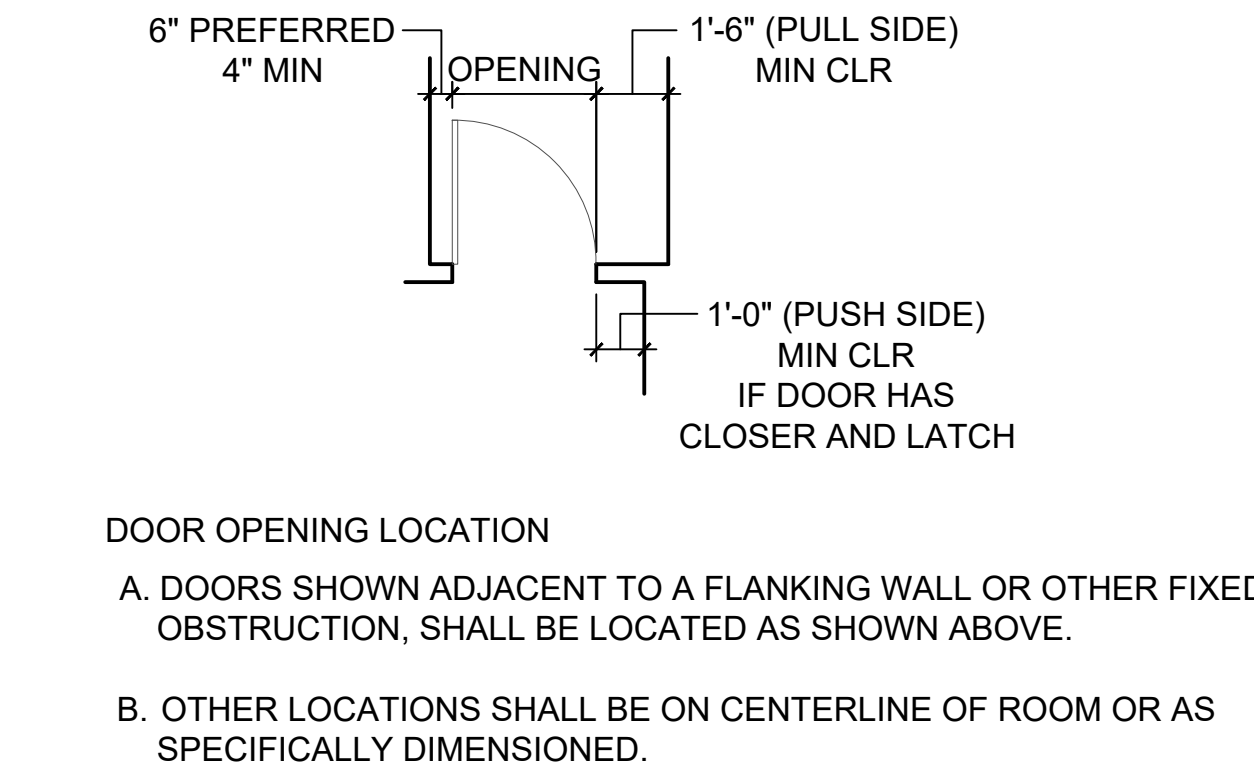

DOOR SCHEDULE														
DOOR				HDWR	FIRE	DOOR		FRAME		DETAIL	GLASS		REMARKS	
#	WIDTH	HEIGHT	TYPE	SET	RATING	MATERIAL	FINISH	MATERIAL	FINISH	TYPE		THK	TYPE	
1	8'-8"	7'-0"	D	-	-	ALUM.	ANODIZED BLACK	ALUM.	ANODIZED BLACK	-	-	1/4"	TEMP	BREAK AWAY
1a	8'-8"	9'-0"	E	-	-	ALUM.	ANODIZED CLEAR	ALUM.	-	-	-	-	-	AUTOMATIC W/MANUAL CRANK
1b	6'-0"	7'-0"	C	-	-	METAL	PAINT	METAL	PAINT	C	-	-	-	PANIC HARDWARE
2	3'-0"	7'-0"	B	-	-	SOLID CORE WD.	PAINT	METAL	PAINT	B	-	-	-	-
3	5'-0"	7'-0"	C	-	-	SOLID CORE WD.	PAINT	METAL	PAINT	C	-	-	-	-
4	3'-0"	7'-0"	B	-	-	SOLID CORE WD.	PAINT	METAL	PAINT	B	-	-	-	-
5	3'-0"	7'-0"	B	-	-	SOLID CORE WD.	PAINT	METAL	PAINT	B	-	-	-	-
6	3'-0"	7'-0"	B	-	-	SOLID CORE WD.	PAINT	METAL	PAINT	B	-	-	-	-
7	3'-0"	7'-0"	B	-	-	SOLID CORE WD.	PAINT	METAL	PAINT	B	-	-	-	-
8	6'-0"	7'-0"	A	-	-	ALUM.	ANODIZED BLACK	ALUM.	-	A	-	-	-	-
9	3'-0"	7'-0"	B	-	-	SOLID CORE WD.	PAINT	METAL	PAINT	B	-	-	-	-
10	3'-0"	7'-0"	B	-	-	SOLID CORE WD.	PAINT	METAL	PAINT	B	-	-	-	-
11	3'-0"	7'-0"	B	-	-	SOLID CORE WD.	PAINT	METAL	PAINT	B	-	-	-	-
12	3'-0"	7'-0"	B	-	-	SOLID CORE WD.	PAINT	METAL	PAINT	B	-	-	-	-
13	3'-0"	7'-0"	B	-	-	SOLID CORE WD.	PAINT	METAL	PAINT	B	-	-	-	-
14	3'-0"	7'-0"	B	-	-	SOLID CORE WD.	PAINT	METAL	PAINT	B	-	-	-	-
15	3'-0"	7'-0"	B	-	-	SOLID CORE WD.	PAINT	METAL	PAINT	B	-	-	-	-
16	3'-0"	7'-0"	B	-	-	SOLID CORE WD.	PAINT	METAL	PAINT	B	-	-	-	LOUVERED 12 X 30
17	3'-0"	7'-0"	B	-	-	SOLID CORE WD.	PAINT	METAL	PAINT	B	-	-	-	-
18	3'-0"	7'-0"	B	-	-	SOLID CORE WD.	PAINT	METAL	PAINT	B	-	-	-	-
19	3'-0"	7'-0"	B	-	-	METAL	PAINT	METAL	PAINT	B	-	-	-	PANIC HARDWARE
20	4'-0"	7'-0"	B	-	-	METAL	PAINT	METAL	PAINT	B	-	-	-	-
21	3'-0"	7'-0"	B	-	-	SOLID CORE WD.	PAINT	METAL	PAINT	B	-	-	-	-
22	3'-0"	7'-0"	B	-	-	SOLID CORE WD.	PAINT	METAL	PAINT	B	-	-	-	-

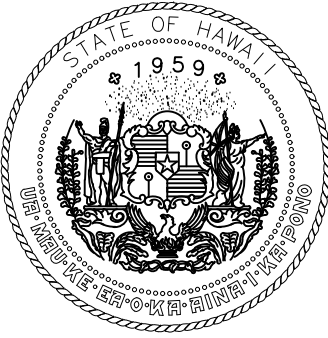

Airports Division
DEPARTMENT OF TRANSPORTATION
STATE OF HAWAII



LLOYD M. HIGA
LICENSED PROFESSIONAL ARCHITECT
No.AR-6093
HAWAII, U.S.A.

04/30/24
Licensed Expiration Date

This work was prepared by me or under my supervision.

DSGN.	DRWN.	CHKD.	APPD.

NO.	DATE	REVISIONS

DATE

PROJECT TITLE :

NEW PASS AND ID OFFICE

AT
DANIEL K. INOUE INTERNATIONAL AIRPORT
HONOLULU, OAHU, HAWAII

PROJECT NO.:

CO1322-63

SHEET TITLE:

DOOR SCHEDULE

DATE :	DWG. NO. A010
12/21/22	
SHEET :	
25 OF 100 SHEETS	