
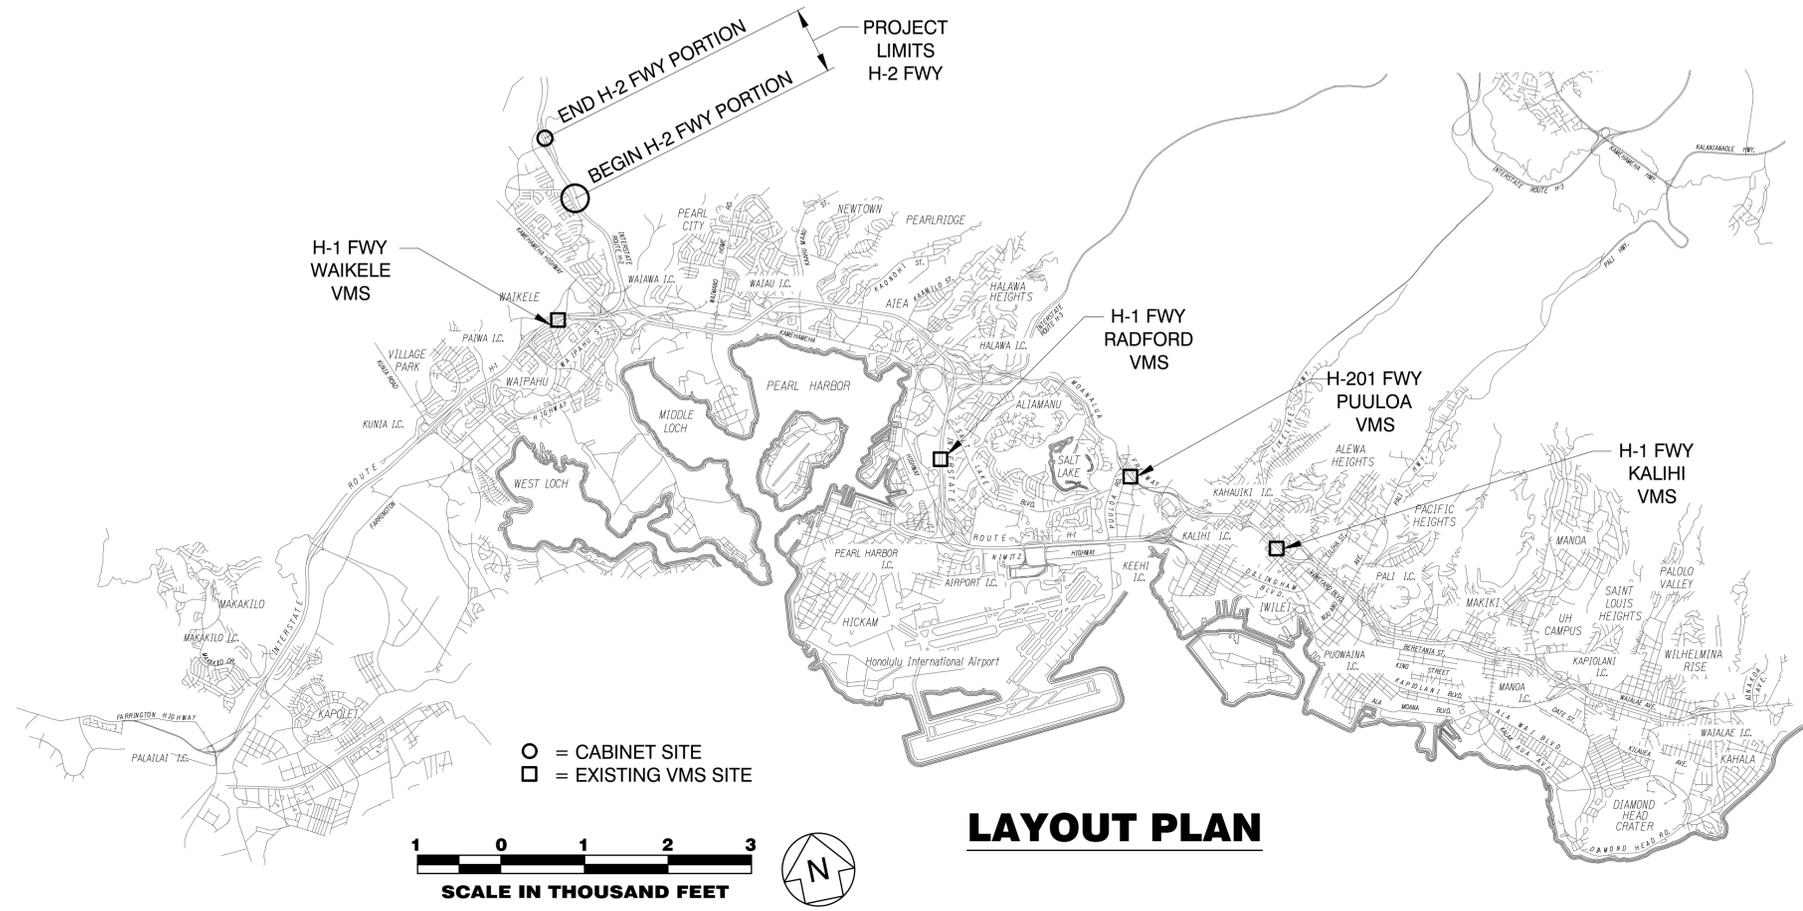
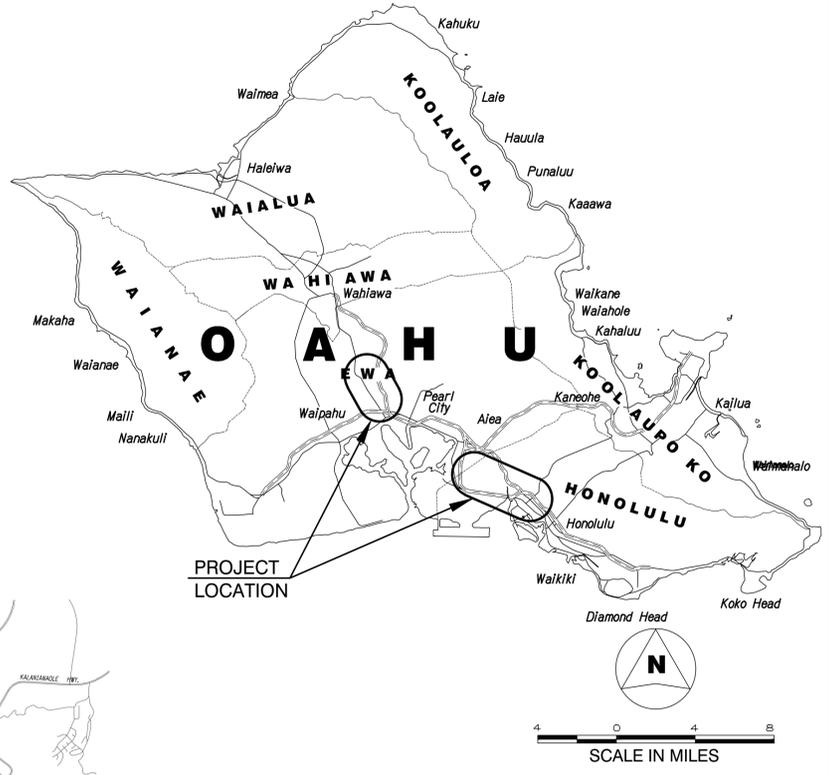


INDEX TO DRAWINGS	
SHEET NO.	DESCRIPTION
1	TITLE SHEET
2	STATE STANDARD PLANS SUMMARY
3	GENERAL CONSTRUCTION NOTES
4 - 6	WATER POLLUTION & EROSION CONTROL NOTES
7 - 11	CONSTRUCTION NOTES & ABBREVIATIONS
12	LOCATION MAP
13	H-2 CABINET SITE PLAN
14	WAIPIO CABINET SITE PLAN
15	EROSION CONTROL DETAILS
16 - 27	COMMUNICATIONS PLANS
28	TRAFFIC CONTROL LOCATION MAPS
29 - 34	TRAFFIC CONTROL PLANS
35 - 48	ELECTRICAL PLANS
49 - 73	STRUCTURAL PLANS

STATE OF HAWAII  
DEPARTMENT OF TRANSPORTATION  
HIGHWAYS DIVISION  
HONOLULU, HAWAII

**FREEWAY MANAGEMENT SYSTEM**  
**PHASE 3A**  
**FEDERAL-AID PROJECT NO. NH-0300(175)**  
DISTRICTS OF HONOLULU & EWA  
ISLAND OF OAHU

FED. ROAD DIST. NO.	STATE	FED. AID PROJ. NO.	FISCAL YEAR	SHEET NO.	TOTAL SHEETS
OAHU	HAW.	NH-0300(175)	2021	1	73

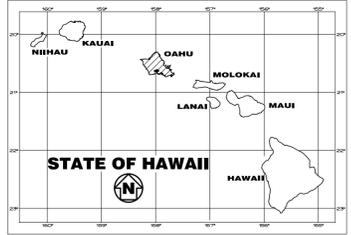

— FEDERAL AID PROJECTS PREVIOUSLY CONSTRUCTED OR UNDER CONSTRUCTION  
H-2 MILE POST 1.50 TO MILE POST 3.00

ORIGINAL PLAN No.	DATE
DRAWN BY	
TRACED BY	
DESIGNED BY	
QUANTITIES BY	
CHECKED BY	

FWY\2016\16-048\16-048-1--H2-PRJ\CD\DWG-1-TITLE\_SHT.DWG Oct 15, 2021-9:45 AM

DESIGNED BY Austin Tsutsumi and Associates, Inc. HWY-TO MANAGED BY 692-7675 PHONE OCT 2021 DATE

○ = CABINET SITE  
□ = EXISTING VMS SITE



**LAYOUT PLAN**

DEPARTMENT OF TRANSPORTATION  
STATE OF HAWAII  
APPROVED: \_\_\_\_\_ Apr 26, 2022  
for DIR. OF TRANSPORTATION DATE