

WATER POLLUTION AND EROSION CONTROL NOTES:

FED. ROAD DIST. NO.	STATE	FEDERAL AID PROJ. NO.	FISCAL YEAR	SHEET NO.	TOTAL SHEETS
HAWAII	HAW.	NH-0300(144)	2023	6	175

A. GENERAL:

- See Special Provisions Section 209 - Water Pollution and Erosion Control. Section 209 describes but is not limited to: submittal requirements; scheduling of a water pollution and erosion control conference with the Engineer; construction requirements; method of measurement; and basis of payment. In addition, Appendix A lists potential pollutant sources and corresponding BMPs used to mitigate the pollutants.
- Follow the guidelines in the current HDOT Construction Best Management Practices Field Manual in developing, installing and maintaining the Best Management Practices (BMP) for the project. For any conflicting requirements between the Manual and applicable bid documents, the applicable bid documents will govern. Should a requirement not be clearly described within the applicable bid documents, the Contractor shall notify the Engineer immediately for interpretation. For the purposes of clarification under Note A.2, "applicable bid documents" include the construction plans, standard specifications, Special Provisions, Permits, and the Storm Water Pollution Prevention Plan (SWPPP) when applicable.
- Follow the guidelines in the Honolulu's City & County "Rules Relating to Soil Erosion Standards and Guidelines" along with applicable Soil Erosion Guidelines for projects on Maui, Molokai, Kauai, and Hawaii.
- The Engineer may assess liquidated damages of up to \$27,500 for non-compliance of each BMP requirement and each requirement stated in Section 209 and special provisions, for every day of non-compliance. There is no maximum limit on the amount assessed per day.
- The Engineer will deduct the cost from the progress payment for all citations received by the Department for non-compliance, or the Contractor shall reimburse the State for the full amount of the outstanding cost incurred by the State.
- If necessary, install a rain gage prior to any field work including the installation of any site-specific best management practices. The rain gage shall have a tolerance of at least 0.05 inches of rainfall. Install the rain gage on the project site in an area that will not deter rainfall from entering the gage opening. Do not install in a location where rain water may splash into rain gage. The rain gage installation shall be stable and plumbed. Do not begin field work until the rain gage is installed and site-specific best management practices are in-place.
- Submit Site-Specific BMP Plan to the Engineer along with a completed Site-Specific BMP Review Checklist within 21 calendar days of date of award. The Site-Specific BMP Review Checklist may be obtained from <http://www.stormwaterhawaii.com>.



B. WASTE DISPOSAL:

- Waste Materials**  
Collect and store all waste materials in a securely lidded metal dumpster or roll off container with cover to keep rain out or loss of waste during windy conditions. The dumpster shall meet all local and State solid waste management regulations. Deposit all trash and construction debris from the site in the dumpster. Empty the dumpster weekly or when the container is two-thirds full, whichever is sooner. Do not bury construction waste materials onsite. The Contractor's supervisory personnel shall be instructed regarding the correct procedure for waste disposal. Post notices stating these practices in the office trailer, on a weatherproof bulletin board, or other accessible location acceptable to the Engineer. The Contractor shall be responsible for seeing that these procedures are followed. Submit the Solid Waste Disclosure Form for Construction Sites to the Engineer within 21 calendar days of date of award. Provide a copy of all the disposal receipts from the facility permitted by the Department of Health to receive solid waste to the Engineer monthly. This should also include documentation from any intermediary facility where solid waste is handled or processed.
- Hazardous Waste**  
Dispose all hazardous waste materials in the manner specified by local or State regulations and by the manufacturer. The Contractor's site personnel shall be instructed in these practices and shall be responsible for seeing that these practices are followed.
- Sanitary Waste**  
Collect all sanitary waste from the portable units a minimum of once per week, or as required. Position sanitary facilities where they are secure and will not be tipped over or knocked down.

C. EROSION AND SEDIMENT CONTROL INSPECTION AND MAINTENANCE PRACTICES:

- For projects with an NPDES Permit for Construction Activities, inspect at the following intervals. For construction areas discharging to nutrient or sediment impaired waters, inspect all control measures at least once each week and within 24 hours of any rainfall event of 0.25 inches or greater within a 24 hour period. For construction areas discharging to waters not impaired for nutrient or sediments, inspect all control measures weekly. Inspections are only required during the project's normal working hours. The discharge point water classification may be found in the SWPPP.
- For projects without an NPDES Permit for Construction Activities, inspect all control measures weekly.
- Maintain all erosion and sediment control measures in good working order. If repair is necessary, initiate repair immediately and complete by the close of the next work day if the problem does not require significant repair or replacement, or if the problem can be corrected through routine maintenance. When installation of a new erosion or sediment control or a significant repair is needed, install the new or modified control or complete the repair no later than 7 calendar days from the time of discovery. "Immediately" means the Contractor shall take all reasonable measures to minimize or prevent discharge of pollutants until a permanent solution is installed and made operational. If a problem is identified at a time in the day in which it is too late to initiate repair, initiation of repair shall begin on the following work day.
- Remove built-up sediment from silt fence when it has reached one-third the height of the fence. Remove sediment from other perimeter sediment control devices when it has reached one-half the height of the device.
- Inspect silt screen or fence for depth of sediment, tears, to verify that the fabric is securely attached to the fence posts or concrete slab and to verify that the fence posts are firmly in the ground. Inspect and verify the bottom of the silt screen is buried a minimum of 6 inches below the existing ground.
- Inspect temporary and permanent seeding and planting for bare spots, washouts and healthy growth.
- Complete and submit to the Engineer a maintenance inspection report within 24 hours after each inspection.
- Provide a stabilized construction entrance at all points of exit onto paved roads to reduce vehicle tracking of sediments. Include stabilized construction entrance in the Water Pollution, Dust, and Erosion Control submittals. Minimum length should be 50 feet. Minimum width should be 30 feet. Minimum depth should be 12 inches or as recommended by the soils engineer and underlain with geo-textile fabric. If minimum dimensions cannot be met, provide other stabilization techniques that remove sediment prior to exit. Clean the paved street adjacent to the site entrance daily or as required to remove any excess mud, cold-planed materials, dirt or rock tracked from the site. Do not hose down the street without containing or vacuuming wash water. Cover dump trucks hauling material from the construction site with a tarpaulin. Remove sediment tracked onto the street, sidewalk, or other paved area by the end of the day in which the track-out occurs.
- Include designated Concrete Washout Area(s) in the Water Pollution, Dust, and Erosion Control submittals.
- Submit the name of a specific individual designated responsible for inspections, maintenance and repair activities and filling out the inspection and maintenance report.
- Personnel selected for the inspection and maintenance responsibilities shall receive training from the Contractor. They shall be trained in all the inspection and maintenance practices necessary for keeping the erosion and sediment controls used onsite in good working order.

ORIGINAL PLAN	SURVEY PLOTTED BY	DATE
	DRAWN BY	
	TRACED BY	
	DESIGNED BY	
NOTE BOOK	QUANTITIES BY	
	CHECKED BY	
No.		

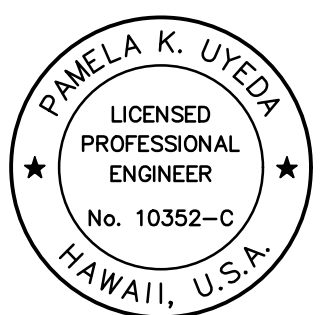

 <small>THIS WORK WAS PREPARED BY ME OR UNDER MY SUPERVISION.</small>  <small>SIGNATURE</small>	<small>STATE OF HAWAII DEPARTMENT OF TRANSPORTATION HIGHWAYS DIVISION</small> <b>WATER POLLUTION &amp; EROSION CONTROL NOTES</b>  <u>INTERSTATE ROUTE H-1 AND H-201</u> <u>DESTINATION SIGN UPGRADE/REPLACEMENT, PHASE 3</u> <u>FAP NO. NH-0300(144)</u>  Scale: None Date: Sept. 2022



FED. ROAD DIST. NO.	STATE	FEDERAL AID PROJ. NO.	FISCAL YEAR	SHEET NO.	TOTAL SHEETS
HAWAII	HAW.	NH-0300(144)	2023	7	175

- d. **Fertilizers:**  
Apply fertilizers used only in the minimum amounts recommended by the manufacturer and federal, state, and local requirements. Avoid applying just before a heavy rain event. Apply at the appropriate time of year for the location, and preferably timed to coincide as closely as possible to the period of maximum vegetation uptake and growth. Once applied, work fertilizer into the soil to limit exposure to storm water. Do not apply to storm conveyance channels with flowing water. Storage shall be in a covered shed or in an area where fertilizer will not come into contact with precipitation or stormwater. Transfer the contents of any partially used bags of fertilizer to a sealable plastic bin to avoid spills.
- e. **Paints:**  
Seal and store all containers when not required for use. Do not discharge excess paint to the drainage system, sanitary sewer system, or State waters. Dispose properly according to manufacturers' instructions and State and local regulations.
- f. **Concrete Trucks:**  
Washout or discharge concrete truck drum wash water only at a designated site as far as practicable from storm drain inlets or State waters. Do not discharge water in the drainage system or State waters. Disposal by percolation is prohibited. Clean disposal site as required or as requested by the Engineer.

4. *Spill Control Plan*
  - a. *Post a spill prevention plan to include measures to prevent and clean up each spill.*
  - b. *The Contractor shall be the spill prevention and cleanup coordinator. Designate at least three site personnel who shall receive spill prevention and cleanup training. These individuals shall each become responsible for a particular phase of prevention and cleanup. Post the names of responsible spill personnel in the material storage area on a weatherproof bulletin board or other accessible location acceptable to the Engineer and in the office trailer onsite.*
  - c. *Clearly post manufacturers' recommended methods for spill cleanup. Make site personnel aware of the procedures and the location of the information and cleanup supplies.*
  - d. *Keep ample materials and equipment necessary for spill cleanup in the material storage area onsite.*
  - e. *Clean up all spills immediately after discovery.*
  - f. *Keep the spill area well ventilated. Personnel shall wear appropriate protective clothing to prevent injury from contact with a hazardous substance.*
  - g. *Report spills of toxic hazardous material to the appropriate State or local government agency, regardless of the size. Where a leak, spill, or other release containing a hazardous substance or oil in an amount equal to or in excess of a reportable quantity established under either 40 CFR Part 110, 40 CFR Part 117, or 40 CFR Part 302 occurs during a 24-hour period, the Contractor shall notify the Engineer as soon as the Contractor has knowledge of the discharge. The Engineer will notify the National Response Center (NRC) at (800) 424-8802, the Clean Water Branch during regular business hours at 586-4309, and the Hawaii State Hospital Operator at 247-2191 and the Clean Water Branch (DOH-CWB) via email at [cleanwaterbranch@doh.hawaii.gov](mailto:cleanwaterbranch@doh.hawaii.gov) during non-business hours immediately. The Contractor shall also provide to the Engineer, within 7 calendar days of knowledge of the release, a description of the release, the circumstances leading to the release, and the date of the release. The Engineer will provide this information to the DOH-CWB. The Engineer will provide information to the NRC if requested.*

- |  |   |
|--|---|
|                                       | STATE OF HAWAII<br>DEPARTMENT OF TRANSPORTATION<br>HIGHWAYS DIVISION  |
|  | <b><u>WATER POLLUTION &amp; EROSION CONTROL NOTES</u></b>   |
| THIS WORK WAS PREPARED BY ME<br>OR UNDER MY SUPERVISION.   | <b><u>INTERSTATE ROUTE H-1 AND H-201<br/>DESTINATION SIGN UPGRADE/REPLACEMENT, PHASE 3<br/>FAP NO. NH-0300(144)</u></b> |
| SIGNATURE  04/30/24<br>OF THE LICENSE | Scale: None Date: Sept. 2022  |

WATER POLLUTION AND EROSION CONTROL NOTES (Cont.):

FED. ROAD DIST. NO.	STATE	FEDERAL AID PROJ. NO.	FISCAL YEAR	SHEET NO.	TOTAL SHEETS
HAWAII	HAW.	NH-0300(144)	2023	8	175

E. PERMIT REQUIREMENTS:

1. The calculated land disturbance area for this project based on the construction plans is 0.75 acres not including Contractor Staging and Storage areas. If the total of the disturbed area and the Contractor Staging and Storage area is one acre or greater, the Contractor shall obtain the NPDES Construction Activities Permit using HDOT's latest SWPPP template. See Hawaii Administrative Rules Chapter 11-55, Appendix C for the definition of land disturbance. The Contractor shall be responsible for obtaining the required NPDES Construction Activities Permit and complying with the requirements of HAR 11-55 including, but not limited to:

- a. Deadlines for initiating and completing initial stabilization
- b. Increased inspection frequency and installation of rain gage if applicable
- c. Deadlines to initiate and complete repairs to BMPs
- d. Reporting requirements and corrective action reports

2. Comply with all applicable State and Federal Permit conditions. Permits may include, but not limited to the following:

- a. NPDES Permit for Construction Activities
- b. NPDES Permit for Construction Dewatering

F. SITE-SPECIFIC BMP REQUIREMENTS:

Each BMP below is referenced to the corresponding section of the current HDOT Construction Best Management Practices Field Manual and appropriate Supplemental Sheets. The Manual may be obtained from the HDOT Statewide Stormwater Management Program Website at <http://www.stormwaterhawaii.com/resources/contractors-and-consultants/> under Construction Best Management Practices Field Manual. Supplemental BMP sheets are located at <http://www.stormwaterhawaii.com/resources/contractors-and-consultants/storm-water-pollution-prevention-plan-swPPP/> under Concrete Curing and Irrigation Water.

The requirements for Water Pollution, Dust, and Erosion Control submittals are included in Section 209 of the Hawaii Standard Specifications for Road and Bridge Construction dated 2005 and applicable Special Provisions. A list of pollutant sources and corresponding BMP used to mitigate the pollutants are included in Section 209 of the Special Provisions under Appendix A.

Follow the requirements below:

1. Protect all Drainage Inlets receiving runoff from disturbed areas (SC-1).
2. Contain on-site runoff using Perimeter Sediment Controls
  - a. SC-7 Silt Fence or Filter Fabric Fence
  - b. SC-2 Vegetated Filter Strips and Buffers
  - c. SC-6 Compost Filter Berm/Sock
  - d. SC-8 Sandbag Barrier
  - e. SC-9 Brush or Rock Filter
3. Control offsite runoff from entering construction area
  - a. EC-3 Run-On Diversion
  - b. EC-6 Earth Dike, Swales, and Ditches
4. Incorporate applicable Site Management BMP
  - a. SM-1 Employee Training
  - b. SM-2 Material Storage and Handling
  - c. SM-3 Stockpile Management
  - d. SM-6 Solid Waste Management
  - e. SM-7 Sanitary Waste Management
  - f. SM-9 Hazardous Materials and Waste Management
  - g. SM-10 Spill Prevention and Control
  - h. SM-11 Vehicle and Equipment Cleaning
  - i. SM-12 Vehicle and Equipment Maintenance
  - j. SM-13 Vehicle and Equipment Refueling
  - k. SM-14 Scheduling
  - l. SM-15 Location of Potential Sources of Sediment
  - m. SM-16 Staging Area
  - n. SM-17 Preservation of Existing Vegetation
  - o. SM-19 Dust Control
5. Contain pollutants within the Construction Staging/Storage Area BMP with applicable Perimeter Sediment Controls and Site Management BMP. Include a Stabilized Construction Entrance/Exit (SC-11) for all areas which exit onto a paved street. Restrict vehicle access to these points.
6. Manage Concrete Waste including installing a Concrete Washout Area (SM-4) and properly disposing of Concrete Curing Water (California Stormwater BMP Handbook NS-12 Concrete Curing).
7. Remove saw cut slurry and hydrodemolition water from the site by vacuuming. Provide storm drain protection and/or perimeter sediment controls during saw cutting and hydrodemolition work.

ORIGINAL PLAN	SURVEY PLOTTED BY	DATE
NOTE BOOK	DRAWN BY	.
	DESIGNED BY	.
	QUANTITIES BY	.
	CHECKED BY	.
No.		

PAMELA K. UYEDA

LICENSED PROFESSIONAL ENGINEER

No. 10352-C

HAWAII, U.S.A.

THIS WORK WAS PREPARED BY ME OR UNDER MY SUPERVISION.

Paul K. Uyeda

04/30/24

SIGNATUREEXPIRATION DATE OF THE LICENSE

STATE OF HAWAII  
DEPARTMENT OF TRANSPORTATION  
HIGHWAYS DIVISION

WATER POLLUTION & EROSION CONTROL NOTES

INTERSTATE ROUTE H-1 AND H-201  
DESTINATION SIGN UPGRADE/REPLACEMENT, PHASE 3  
FAP NO. NH-0300(144)


Scale: NoneDate: Sept. 2022

SHEET No. N-6 OF 7 SHEETS

8



FED. ROAD DIST. NO.	STATE	FEDERAL AID PROJ. NO.	FISCAL YEAR	SHEET NO.	TOTAL SHEETS
HAWAII	HAW.	NH-0300(144)	2023	9	175

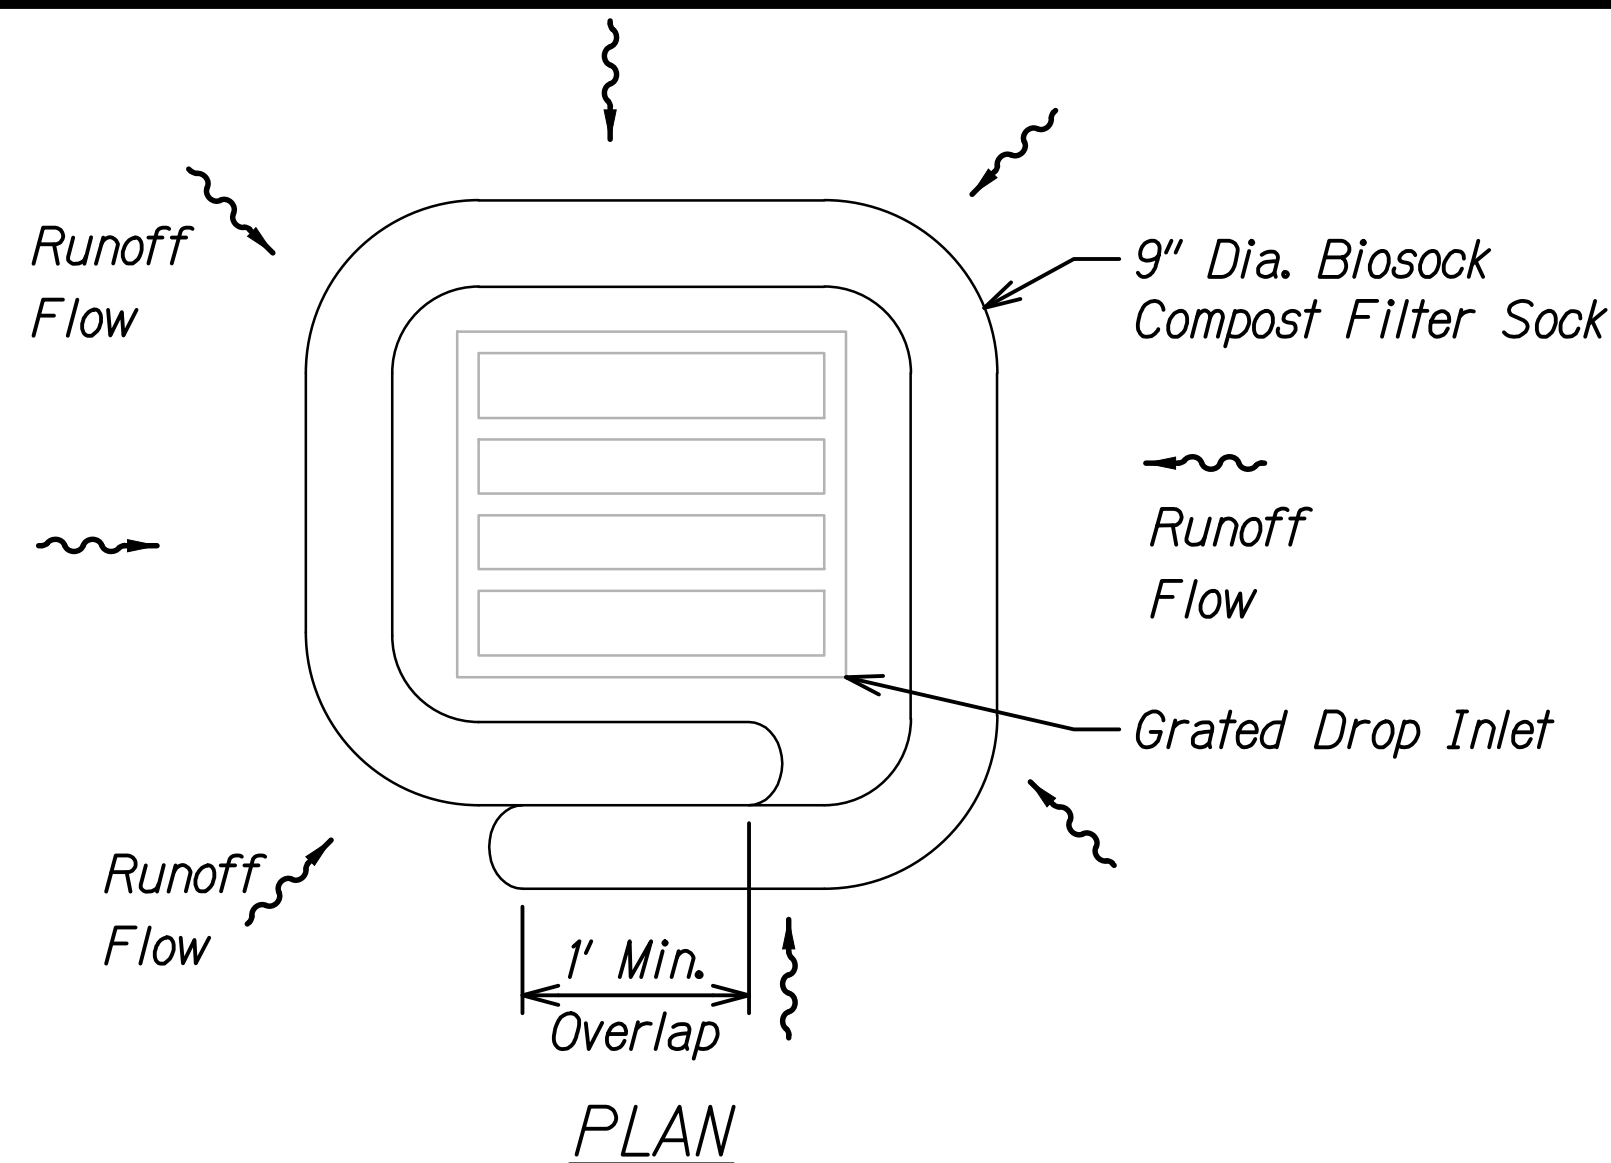


**BIOSOCK COMPOST FILTER SOCK NOTES:**

1. Remove accumulated sediment when depth reaches 1/3 the barrier height.
2. Biosock Material and compost shall be removed at the completion of construction (or a phase of construction) and shall be disposed of properly.
3. Compost shall not contain biosolids and should be consistent with US EPA guidelines.

**BIOSOCK COMPOST FILTER SOCK DRAIN INLET PROTECTION DETAIL**

Not to Scale

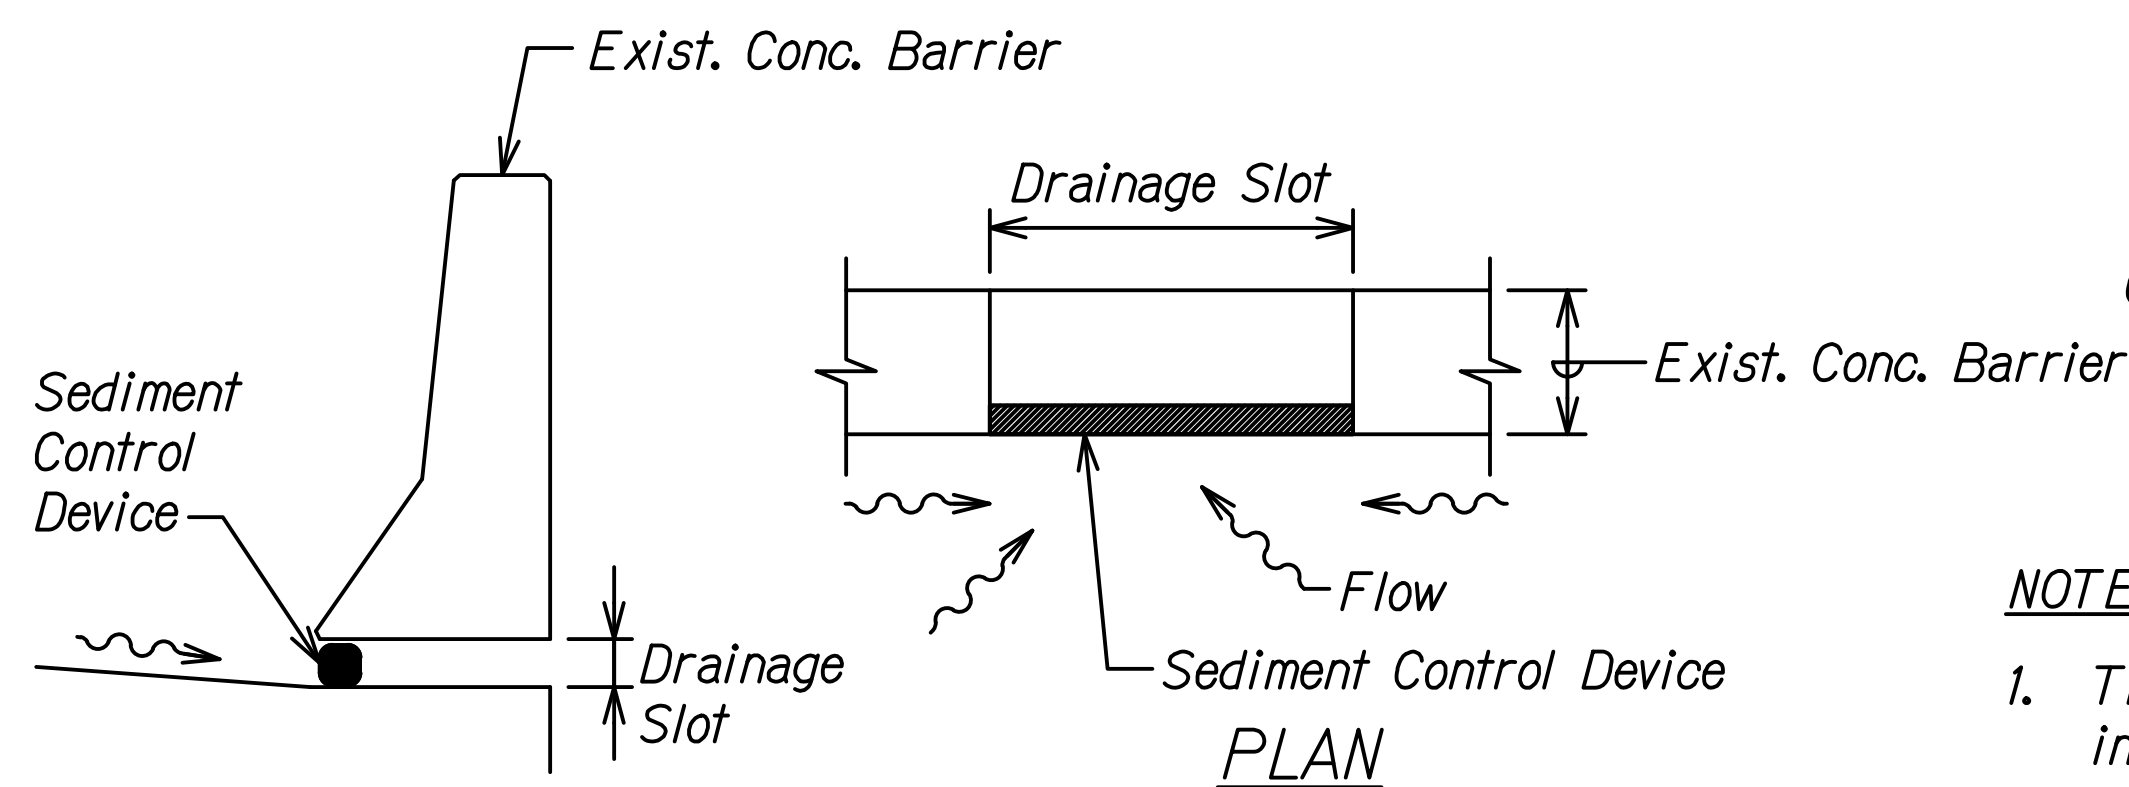


**SECTION**

**NOTES:**

1. Sediment Control Device shall fit snugly within curb opening. Filter Media shall not protrude into roadway.
2. Filter Media shall be secured in place to ensure it does not wash away into drainage system.
3. Provide overflow spillway to prevent excessive ponding.

**CONCRETE BARRIER SLOT INLET PROTECTION**

Not to Scale

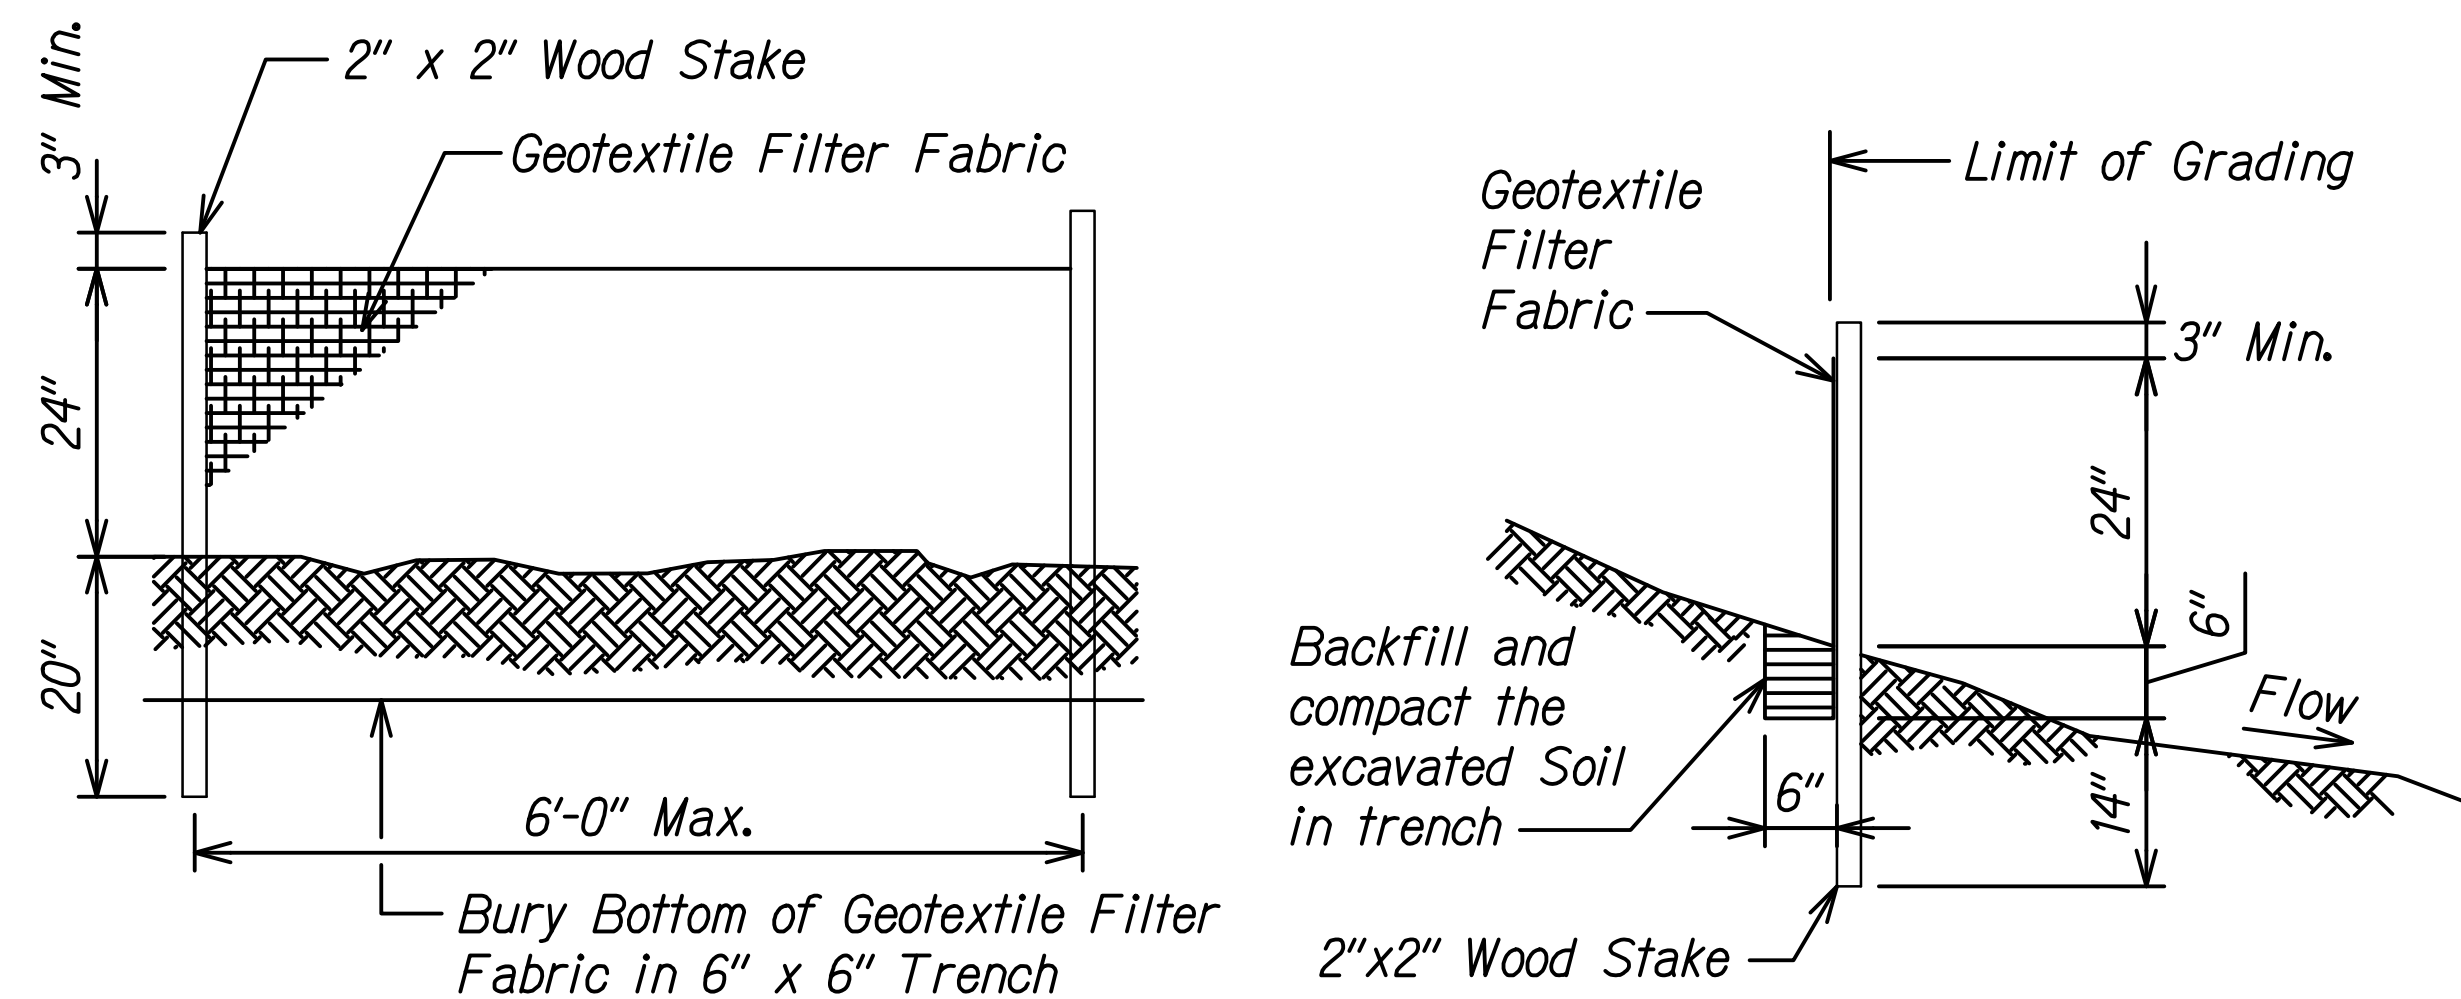


**SILT FENCE NOTES:**

1. The filter fabric shall be a minimum of 36 inches wide.
2. If silt fence is obtained from manufacturer as a package (i.e. fabric attached to post) the manufacturer's installation instructions shall be adhered to.

**SILT FENCE DETAIL**

Not to Scale

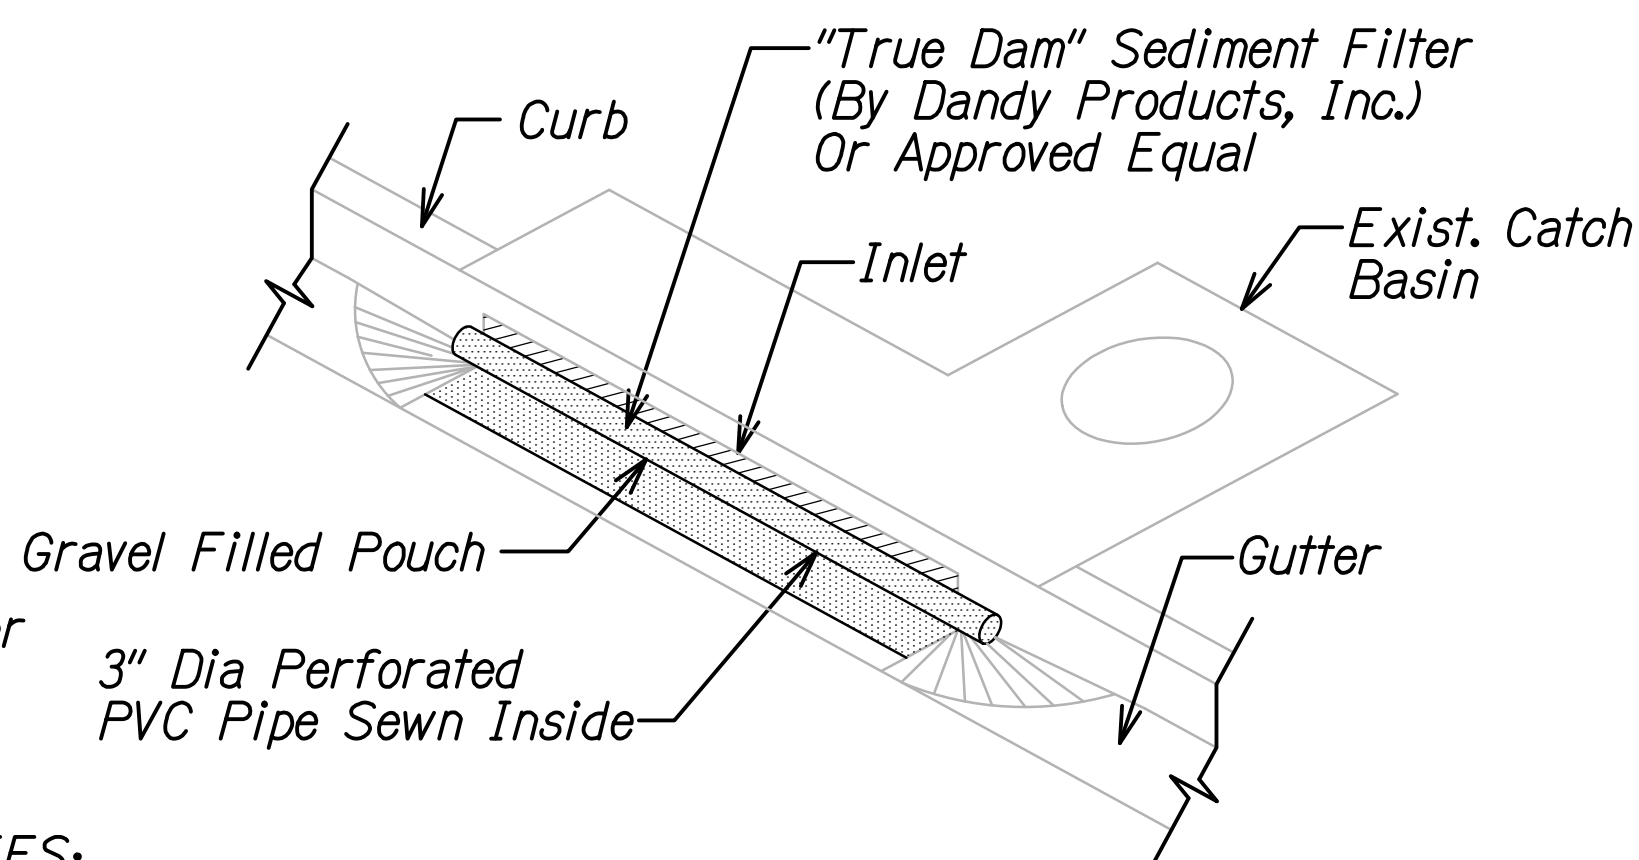


**NOTES:**

1. The Contractor shall provide and install the sediment control filter at all inlets on-site and those offsite which may receive runoff from the site, whether or not shown on the erosion control plans.
2. The Contractor shall install the sediment control filters one day prior to excavation work near the catch basins. The Contractor shall remove the sediment control filters one day after completion of the grading work. If additional grading work is required in the area, the same installation and removal procedure shall be followed. If there will be more than two days between grading work, the Contractor shall remove and reinstall the sediment control filters at the designated catch basins.
3. The Contractor shall remove debris and sediment from the installed sediment control filter at the start and the end of each working day.

**CATCH BASIN INLET PROTECTION**

Not to Scale

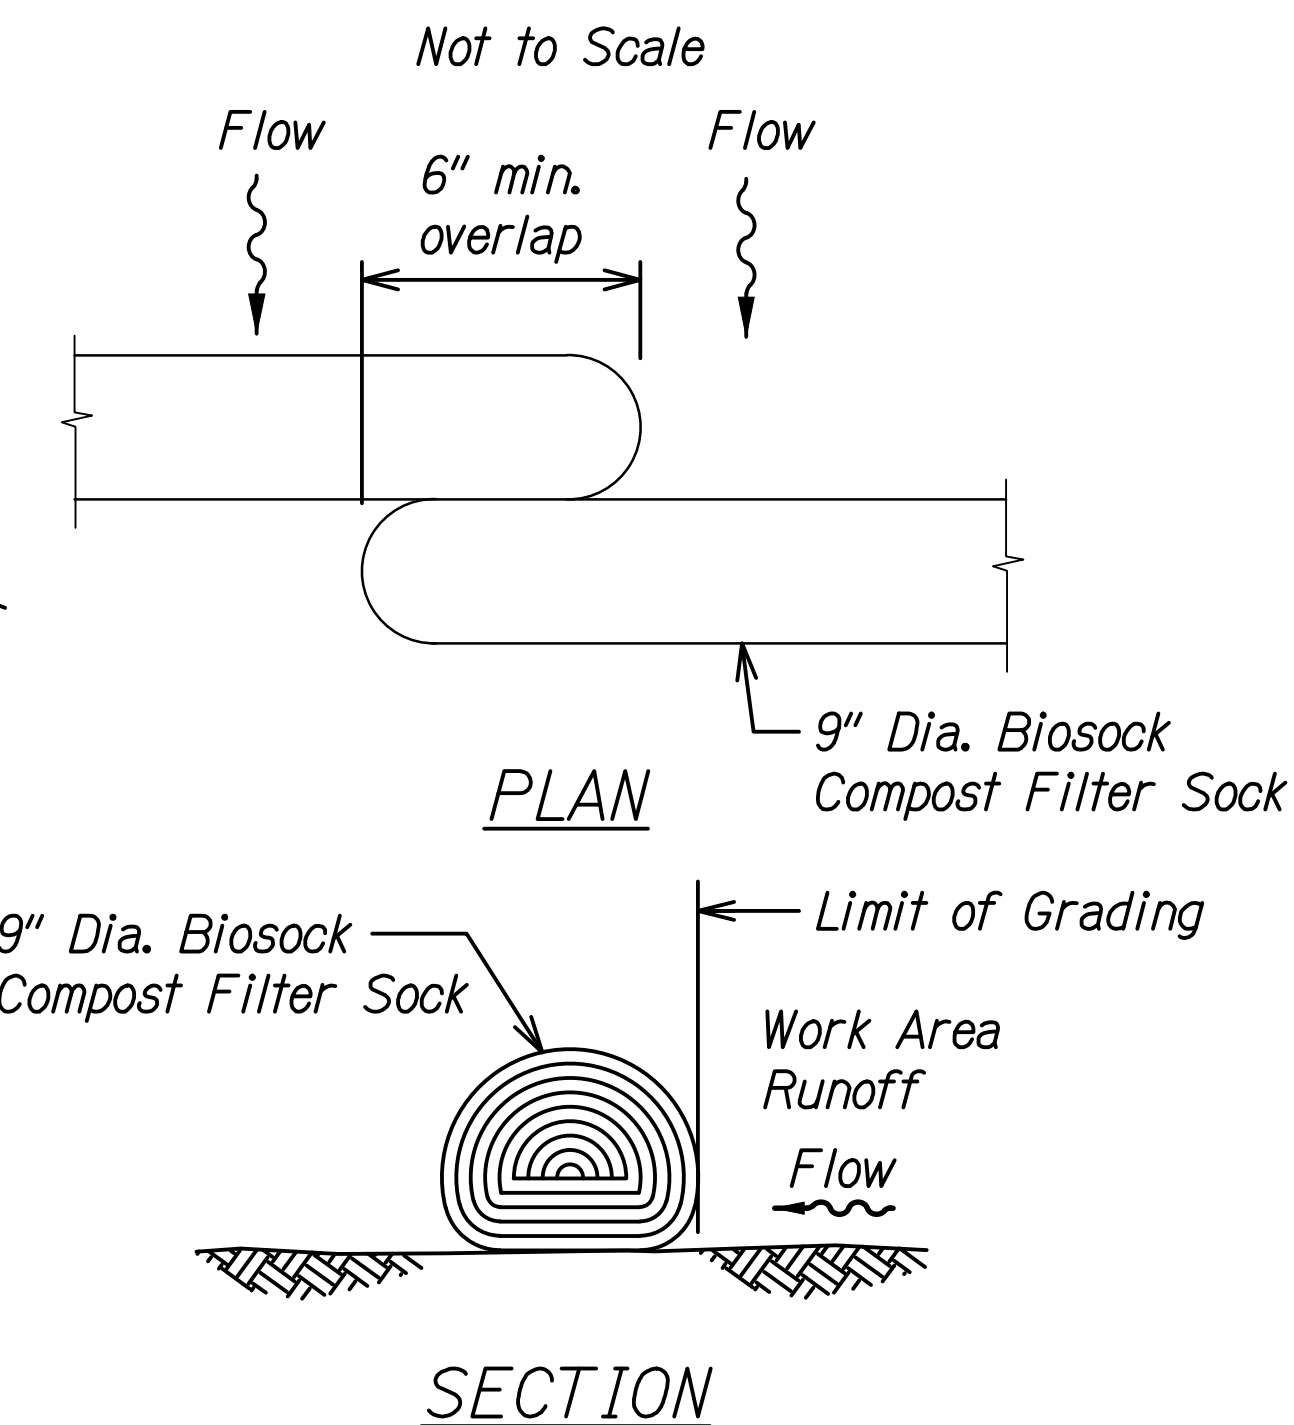


**BIOSOCK COMPOST FILTER SOCK PERIMETER CONTROL DETAIL**

Not to Scale

**GENERAL NOTES FOR BMP PLAN:**

1. Sediment and Erosion Control BMP details shown are the minimum required. The Contractor shall prepare site-specific BMP plans based on their means and methods, considering site conditions and construction sequence.
2. Contractor shall provide temporary BMPs at each drain inlet in the immediate vicinity of the work zone and a minimum of two additional inlets downstream of the work zone. For work on viaducts, this includes the area below the viaduct at downspouts and joints.
3. If hydrodemolition is utilized, all runoff shall be contained.

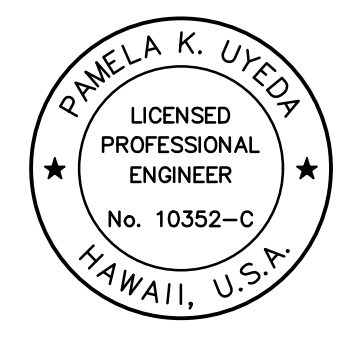 <p>THIS WORK WAS PREPARED BY ME OR UNDER MY SUPERVISION.</p> <p><i>Pamela K. Uyeda</i> 04/30/24</p> <p>SIGNATURE EXPIRATION DATE OF THE LICENSE</p>	STATE OF HAWAII DEPARTMENT OF TRANSPORTATION HIGHWAYS DIVISION
	<b>EROSION CONTROL DETAILS</b>
	INTERSTATE ROUTE H-1 AND H-201 DESTINATION SIGN UPGRADE/REPLACEMENT, PHASE 3 FAP NO. NH-0300(144)
	Scale: As Shown Date: Sept. 2022

SHEET No. N-7 OF 7 SHEETS

DATE	____
SURVEY PLOTTED BY	____
DRAWN BY	____
DESIGNED BY	____
NOTE BOOK	____
QUANTITIES BY	____
CHECKED BY	____
No.	____