




ATTACHMENT A-4


Project Location Maps
(Item C.8 of Form C)

(This page intentionally left blank.)

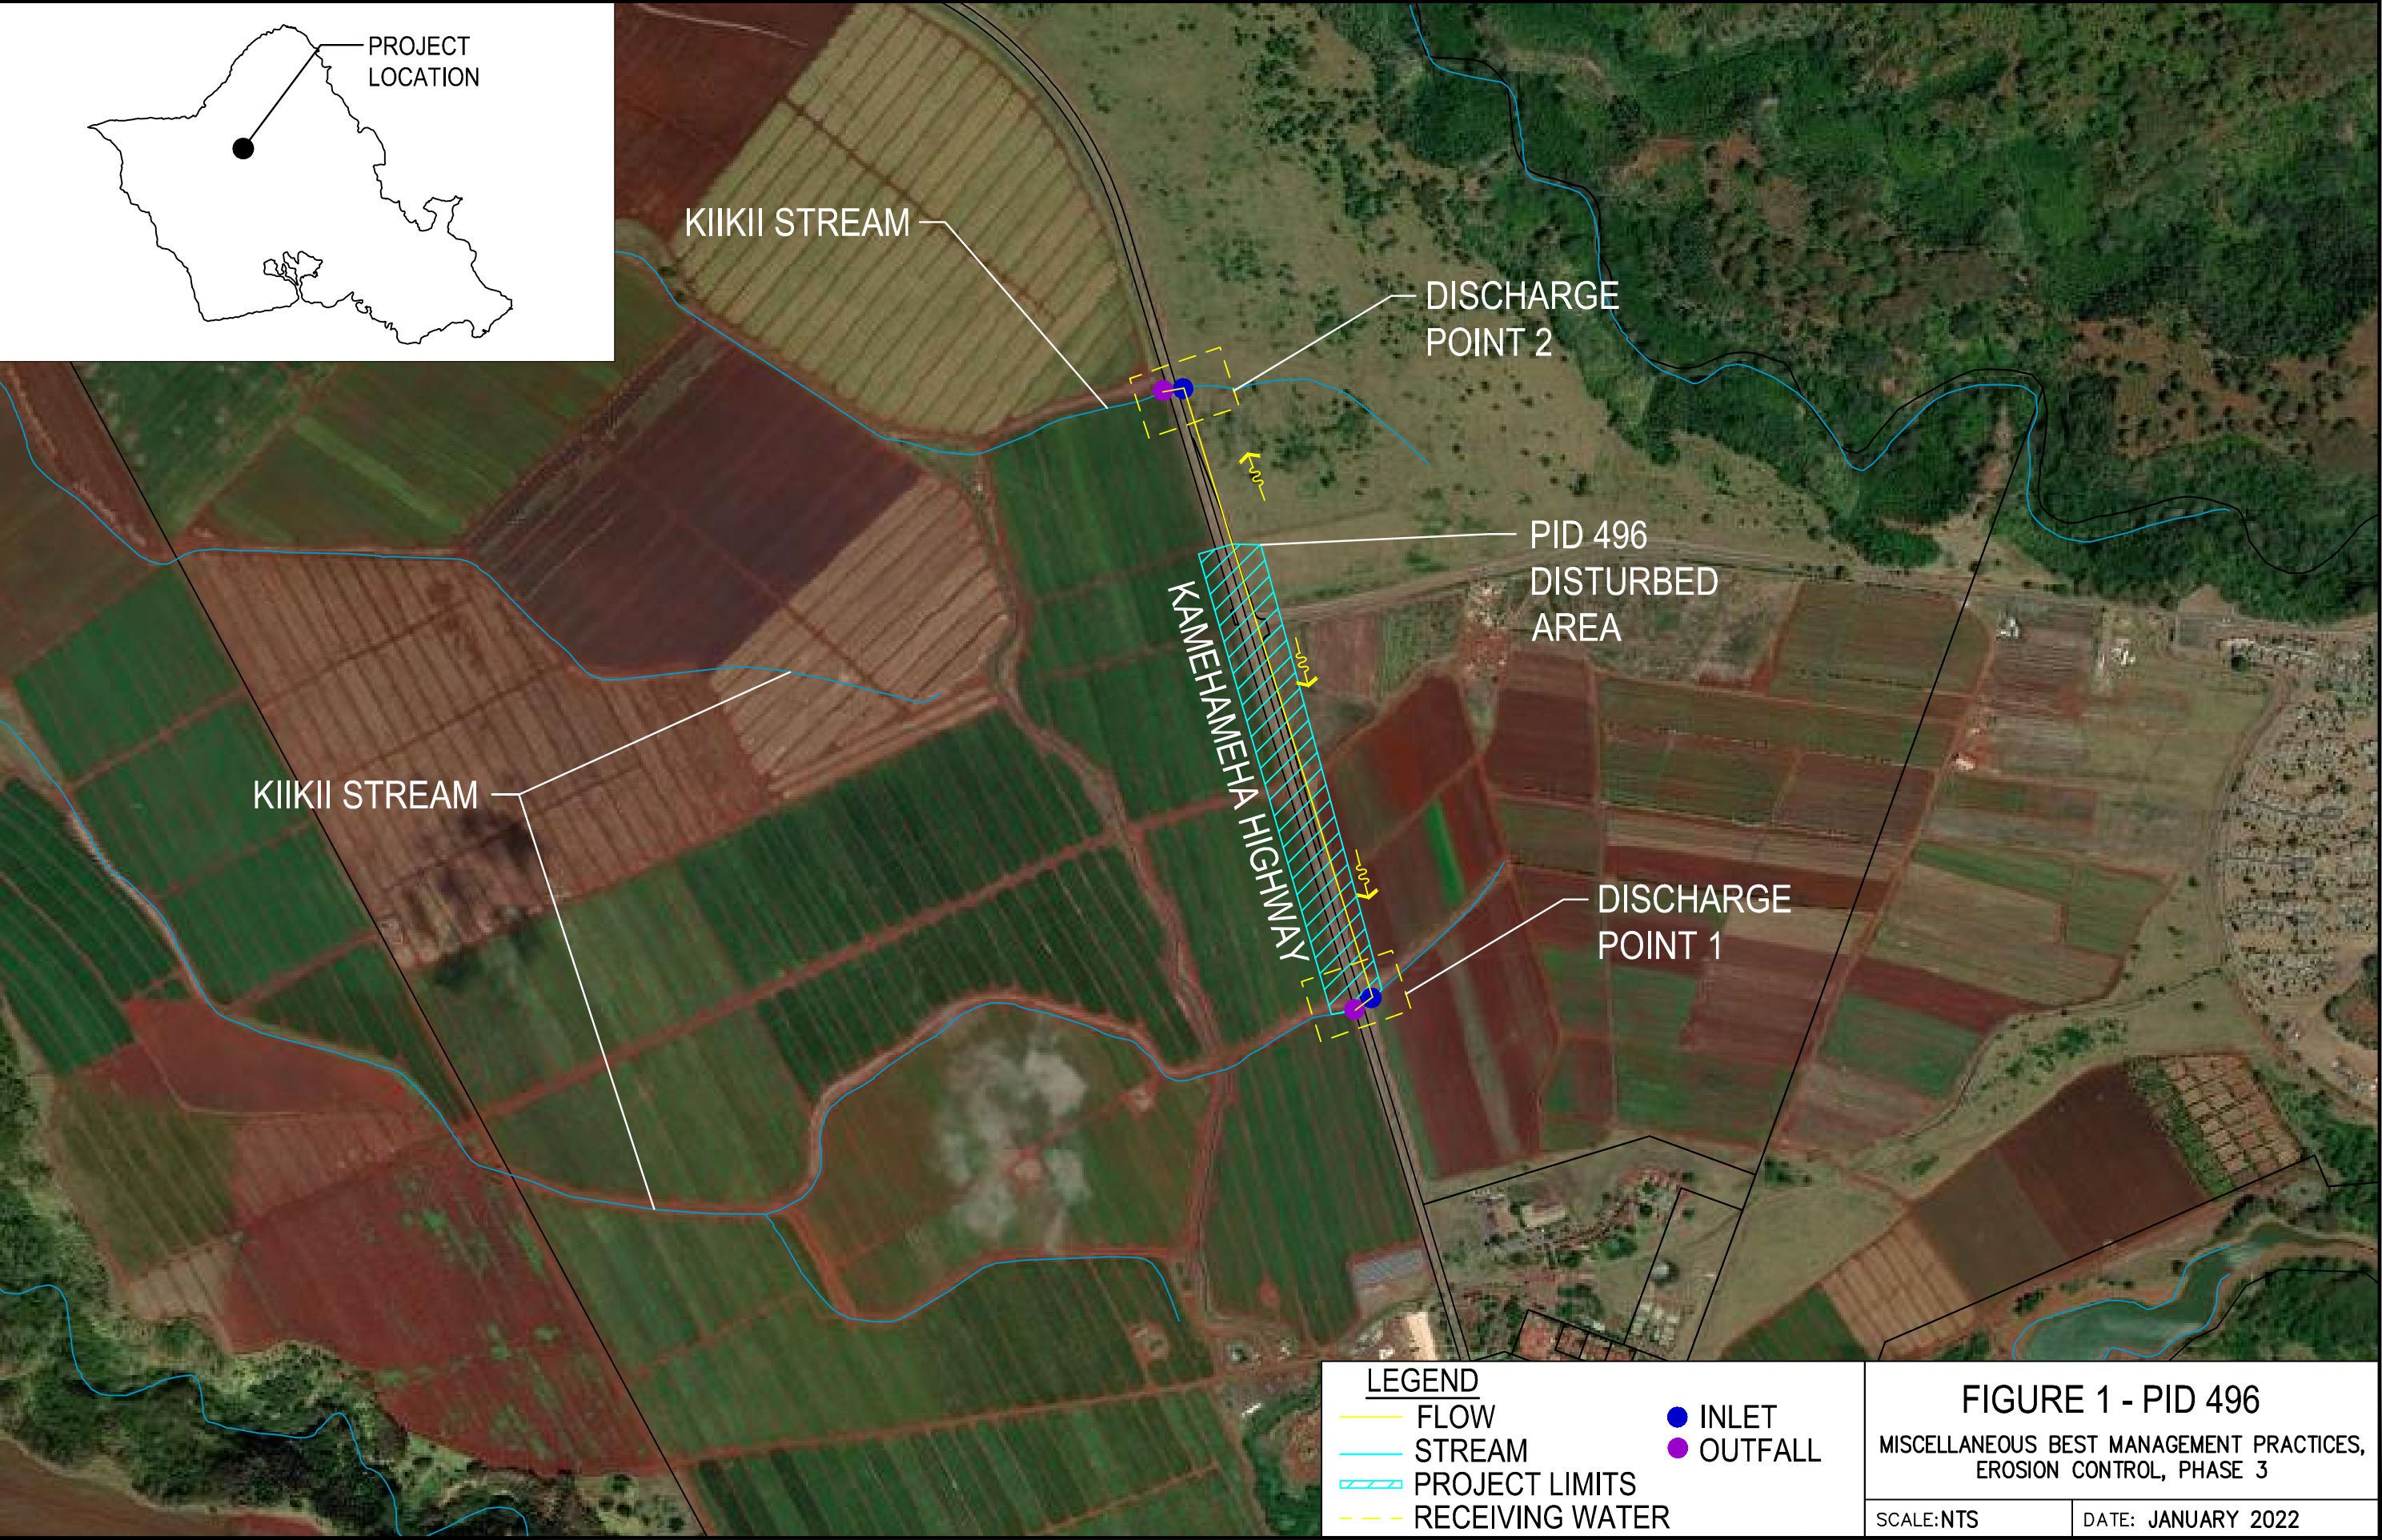

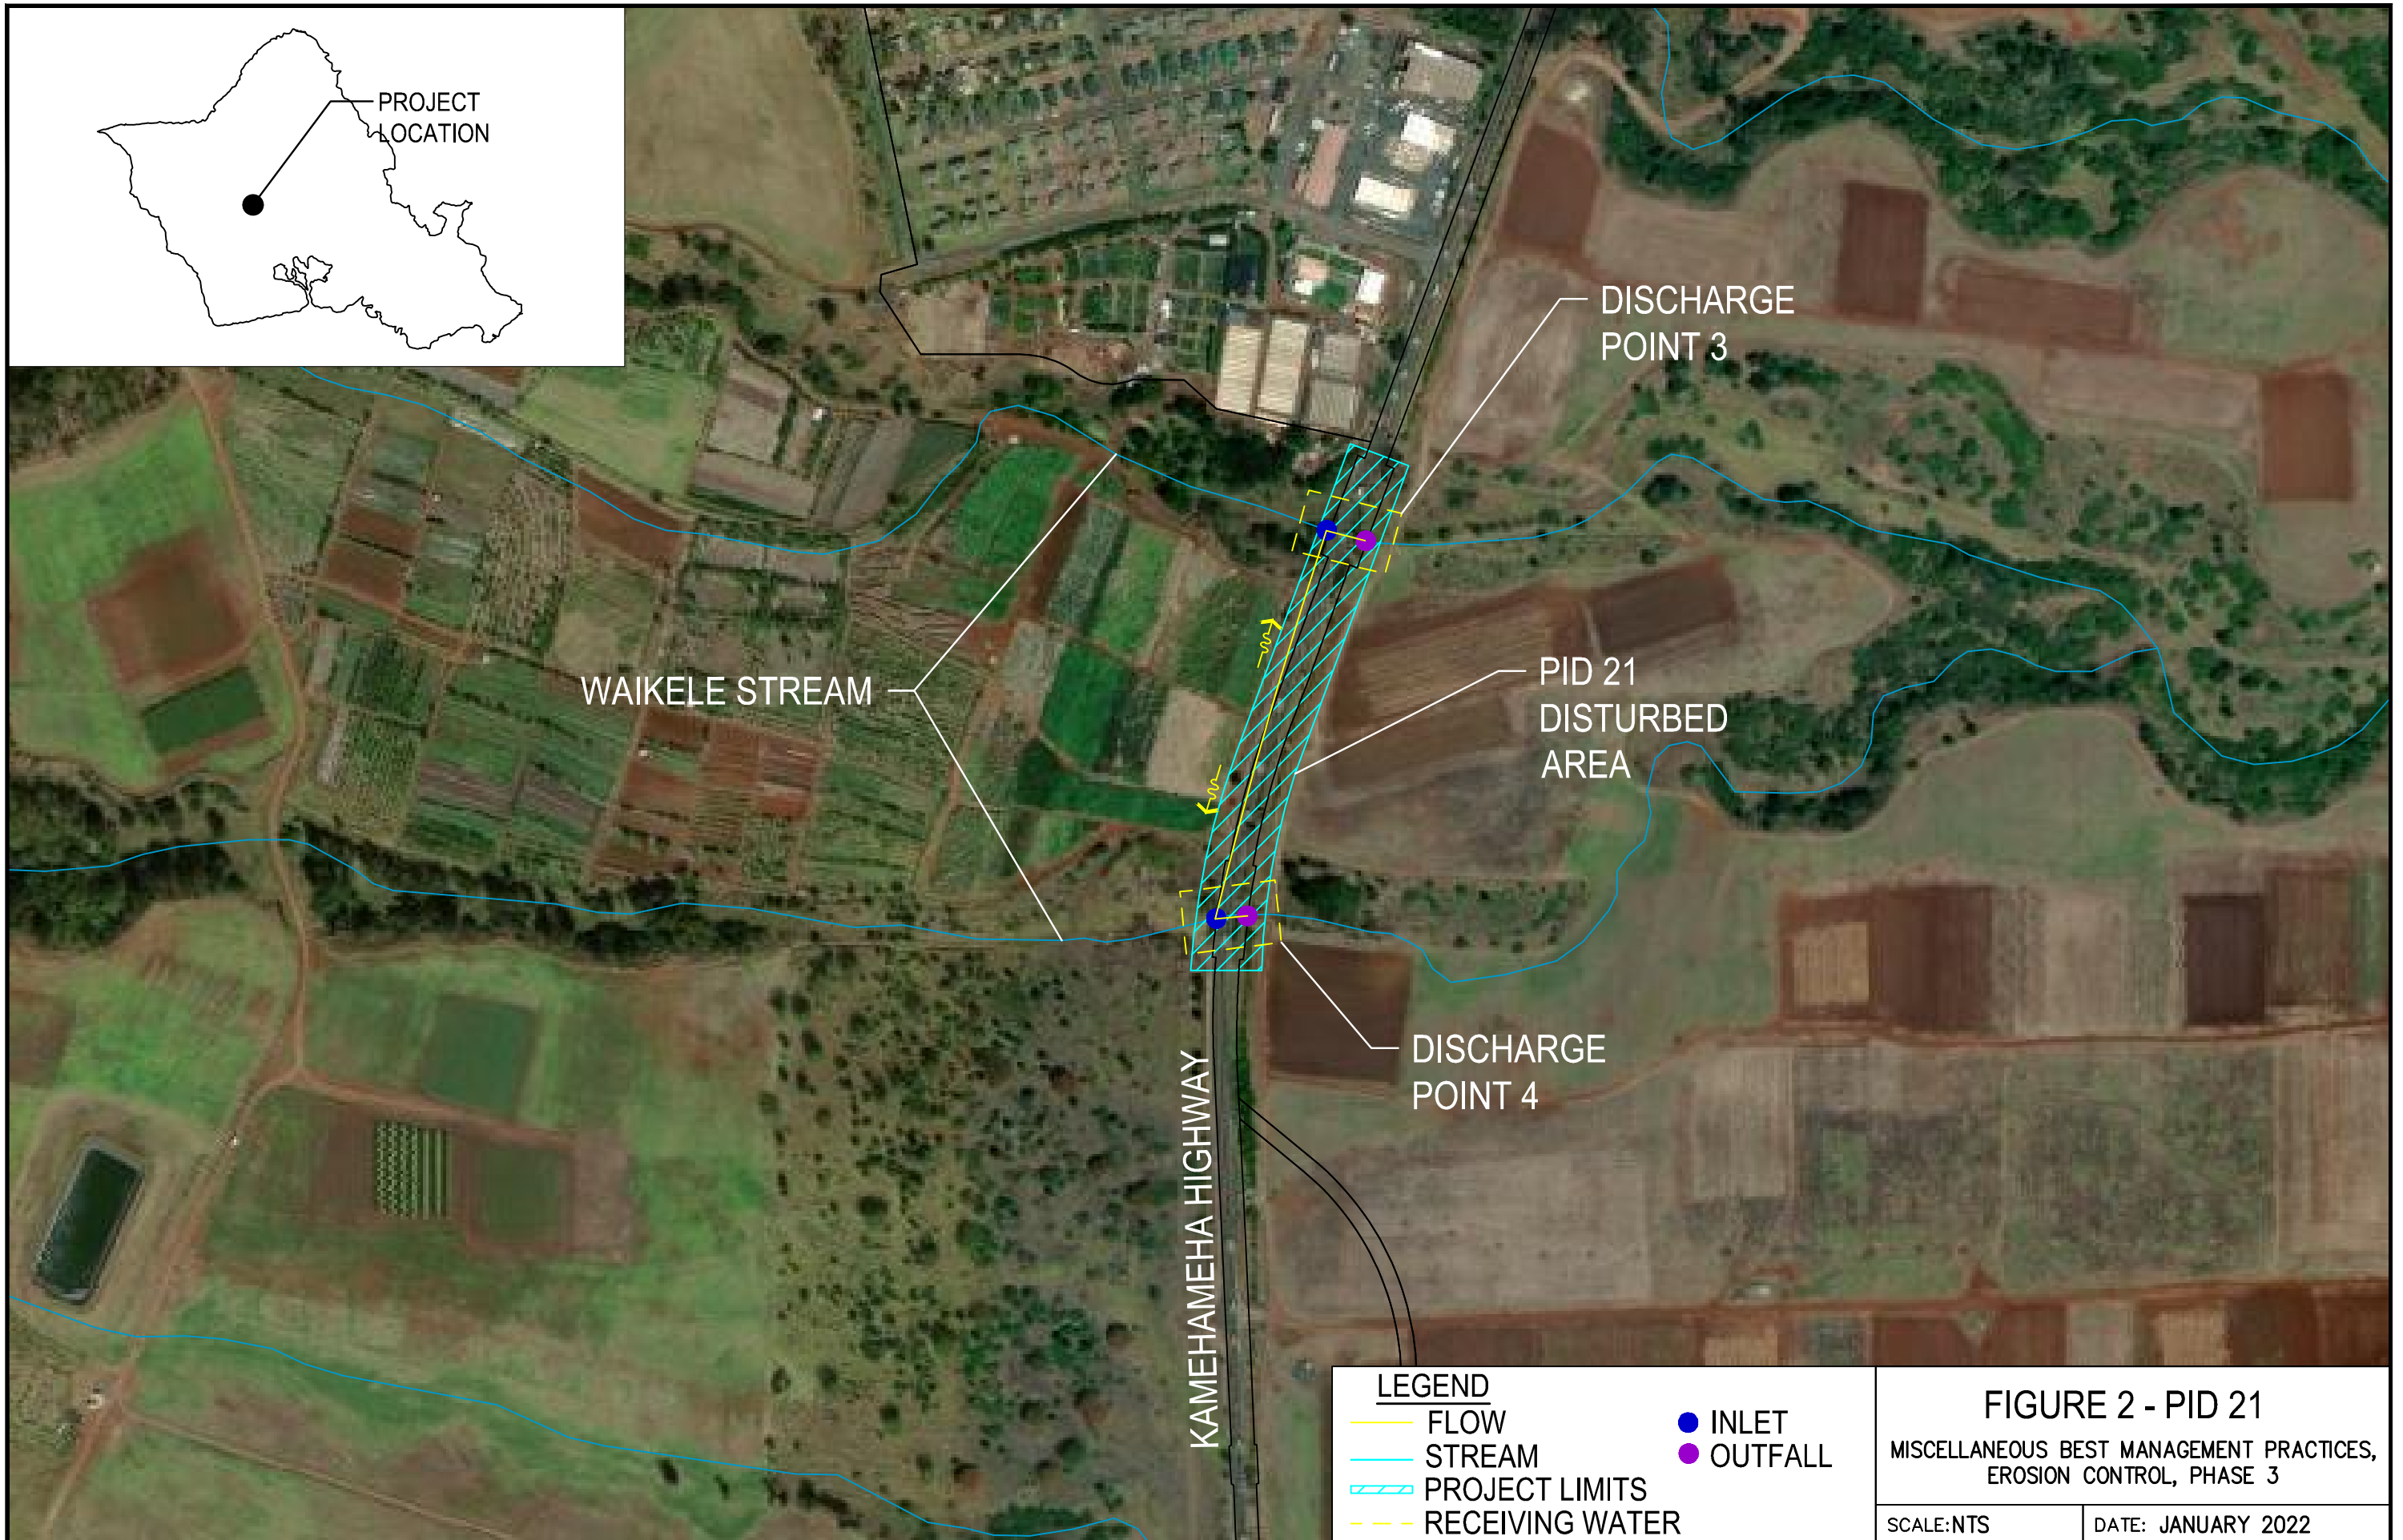

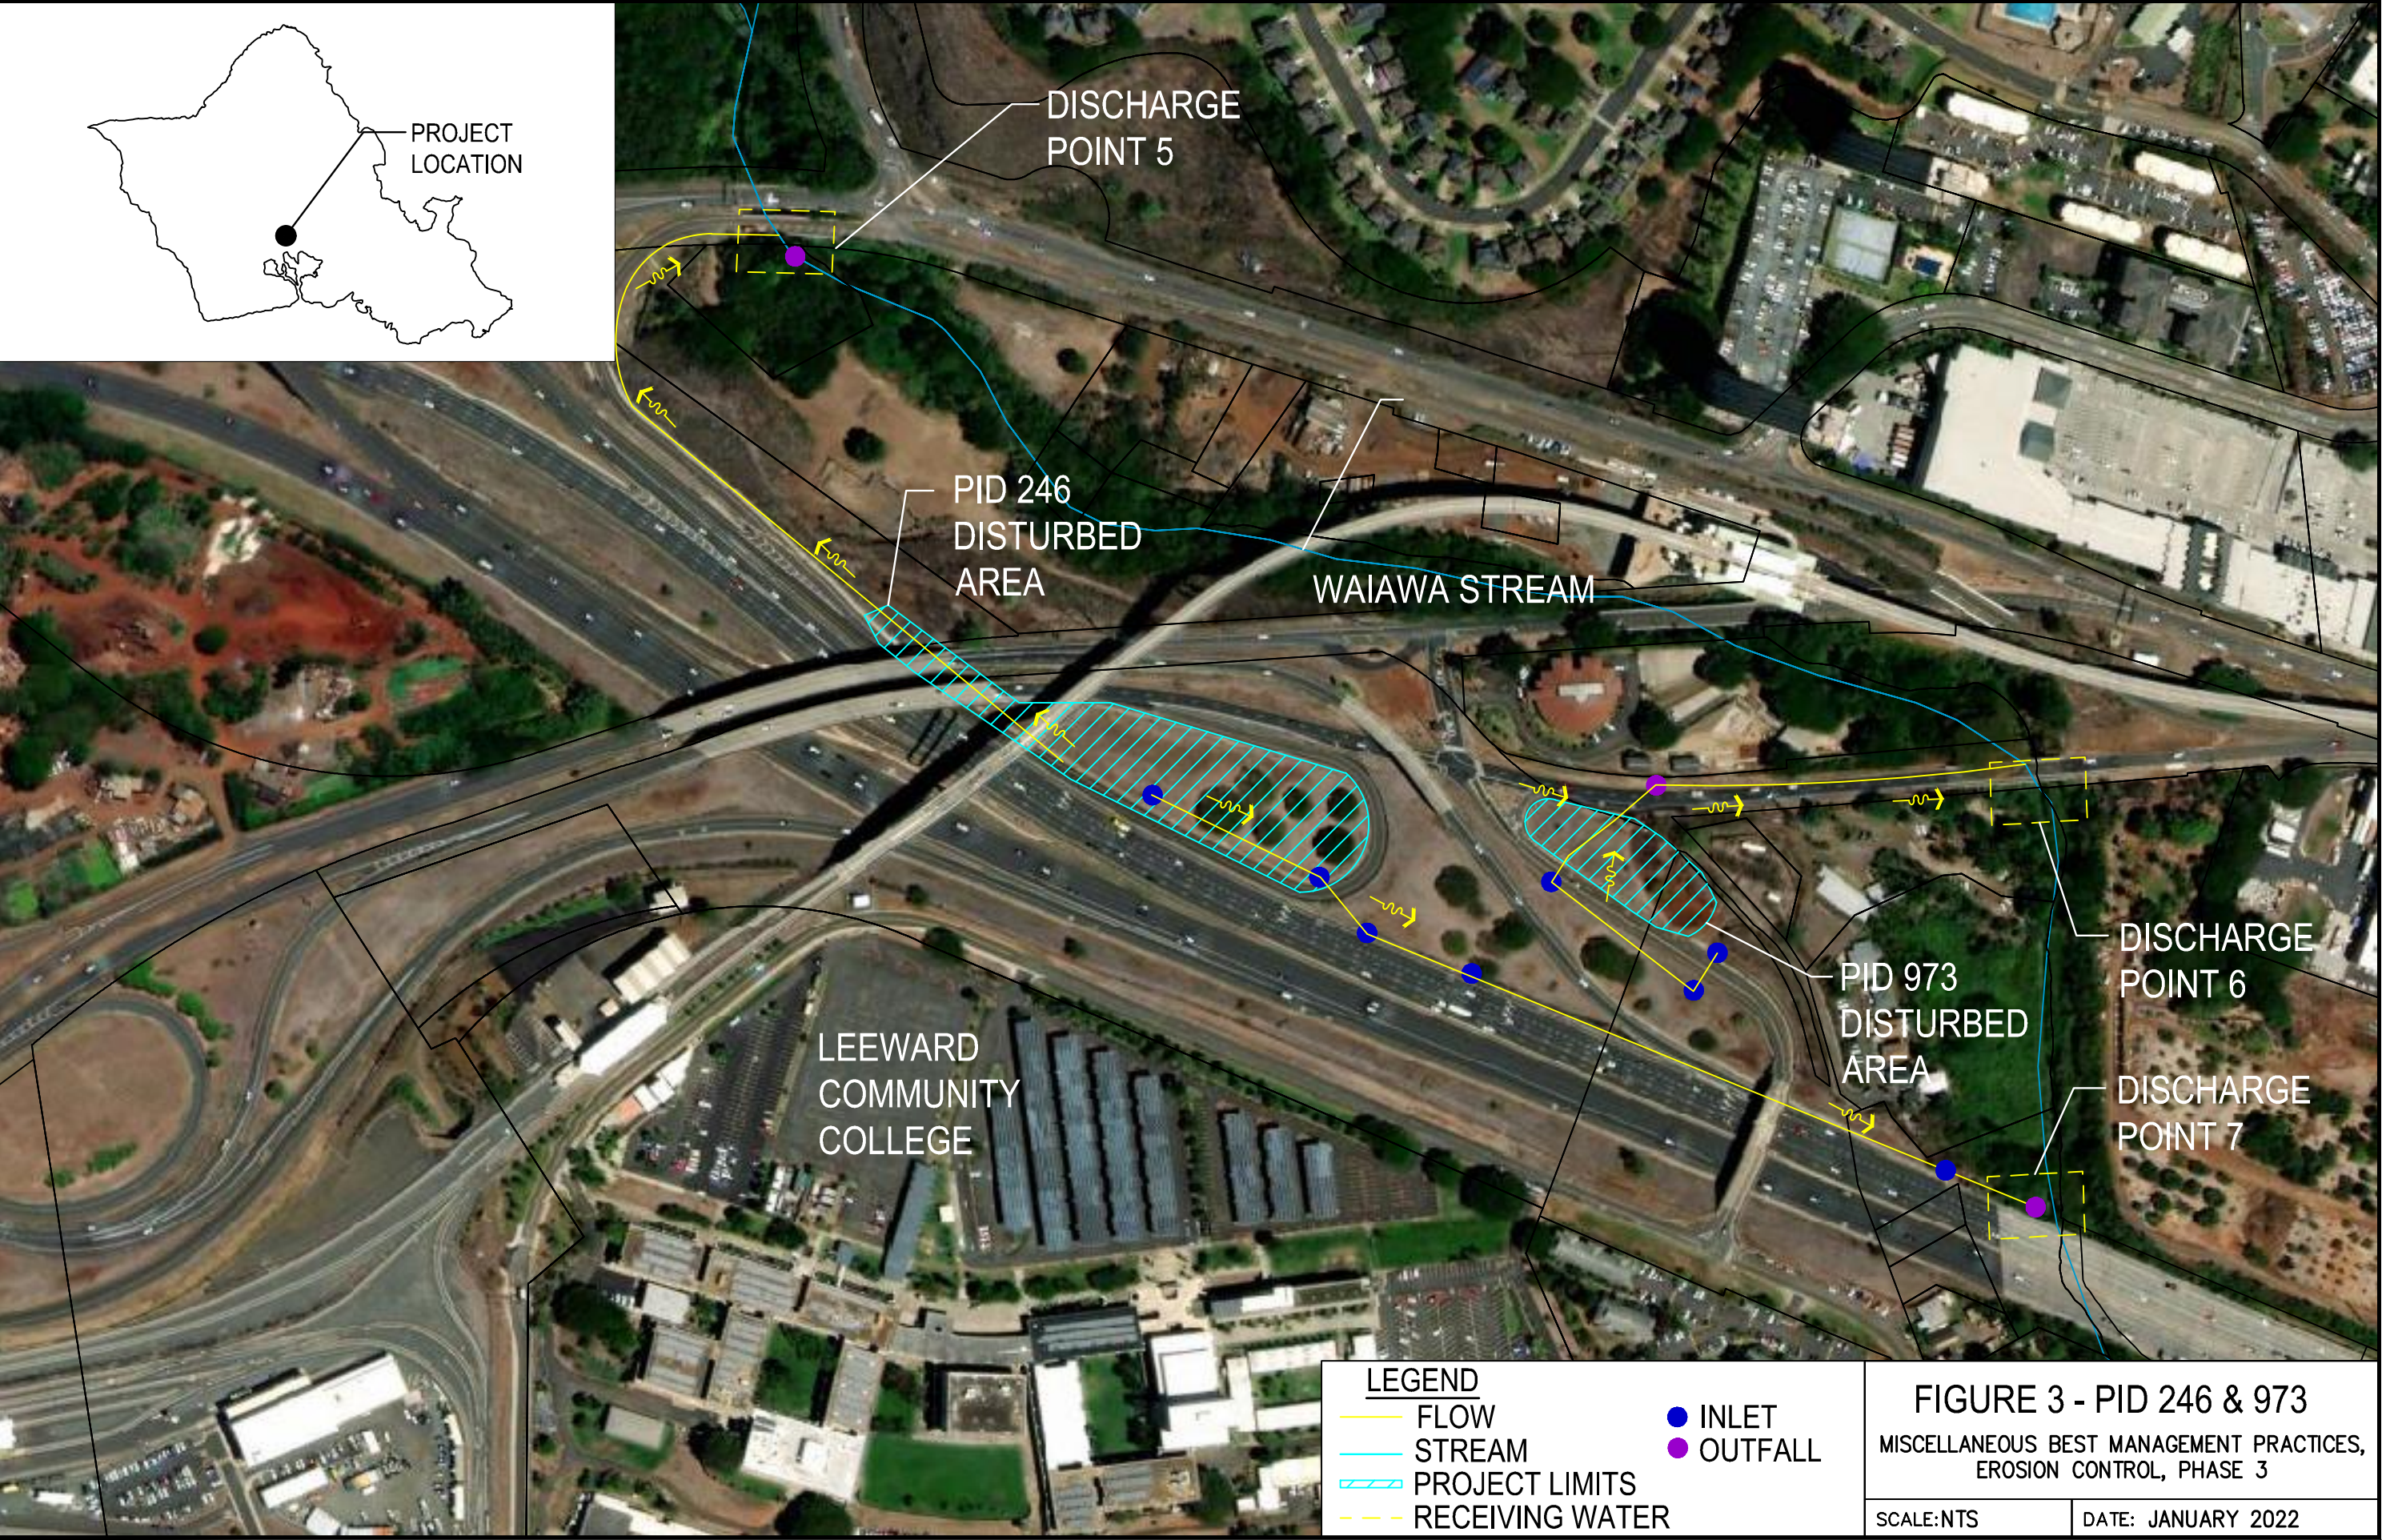

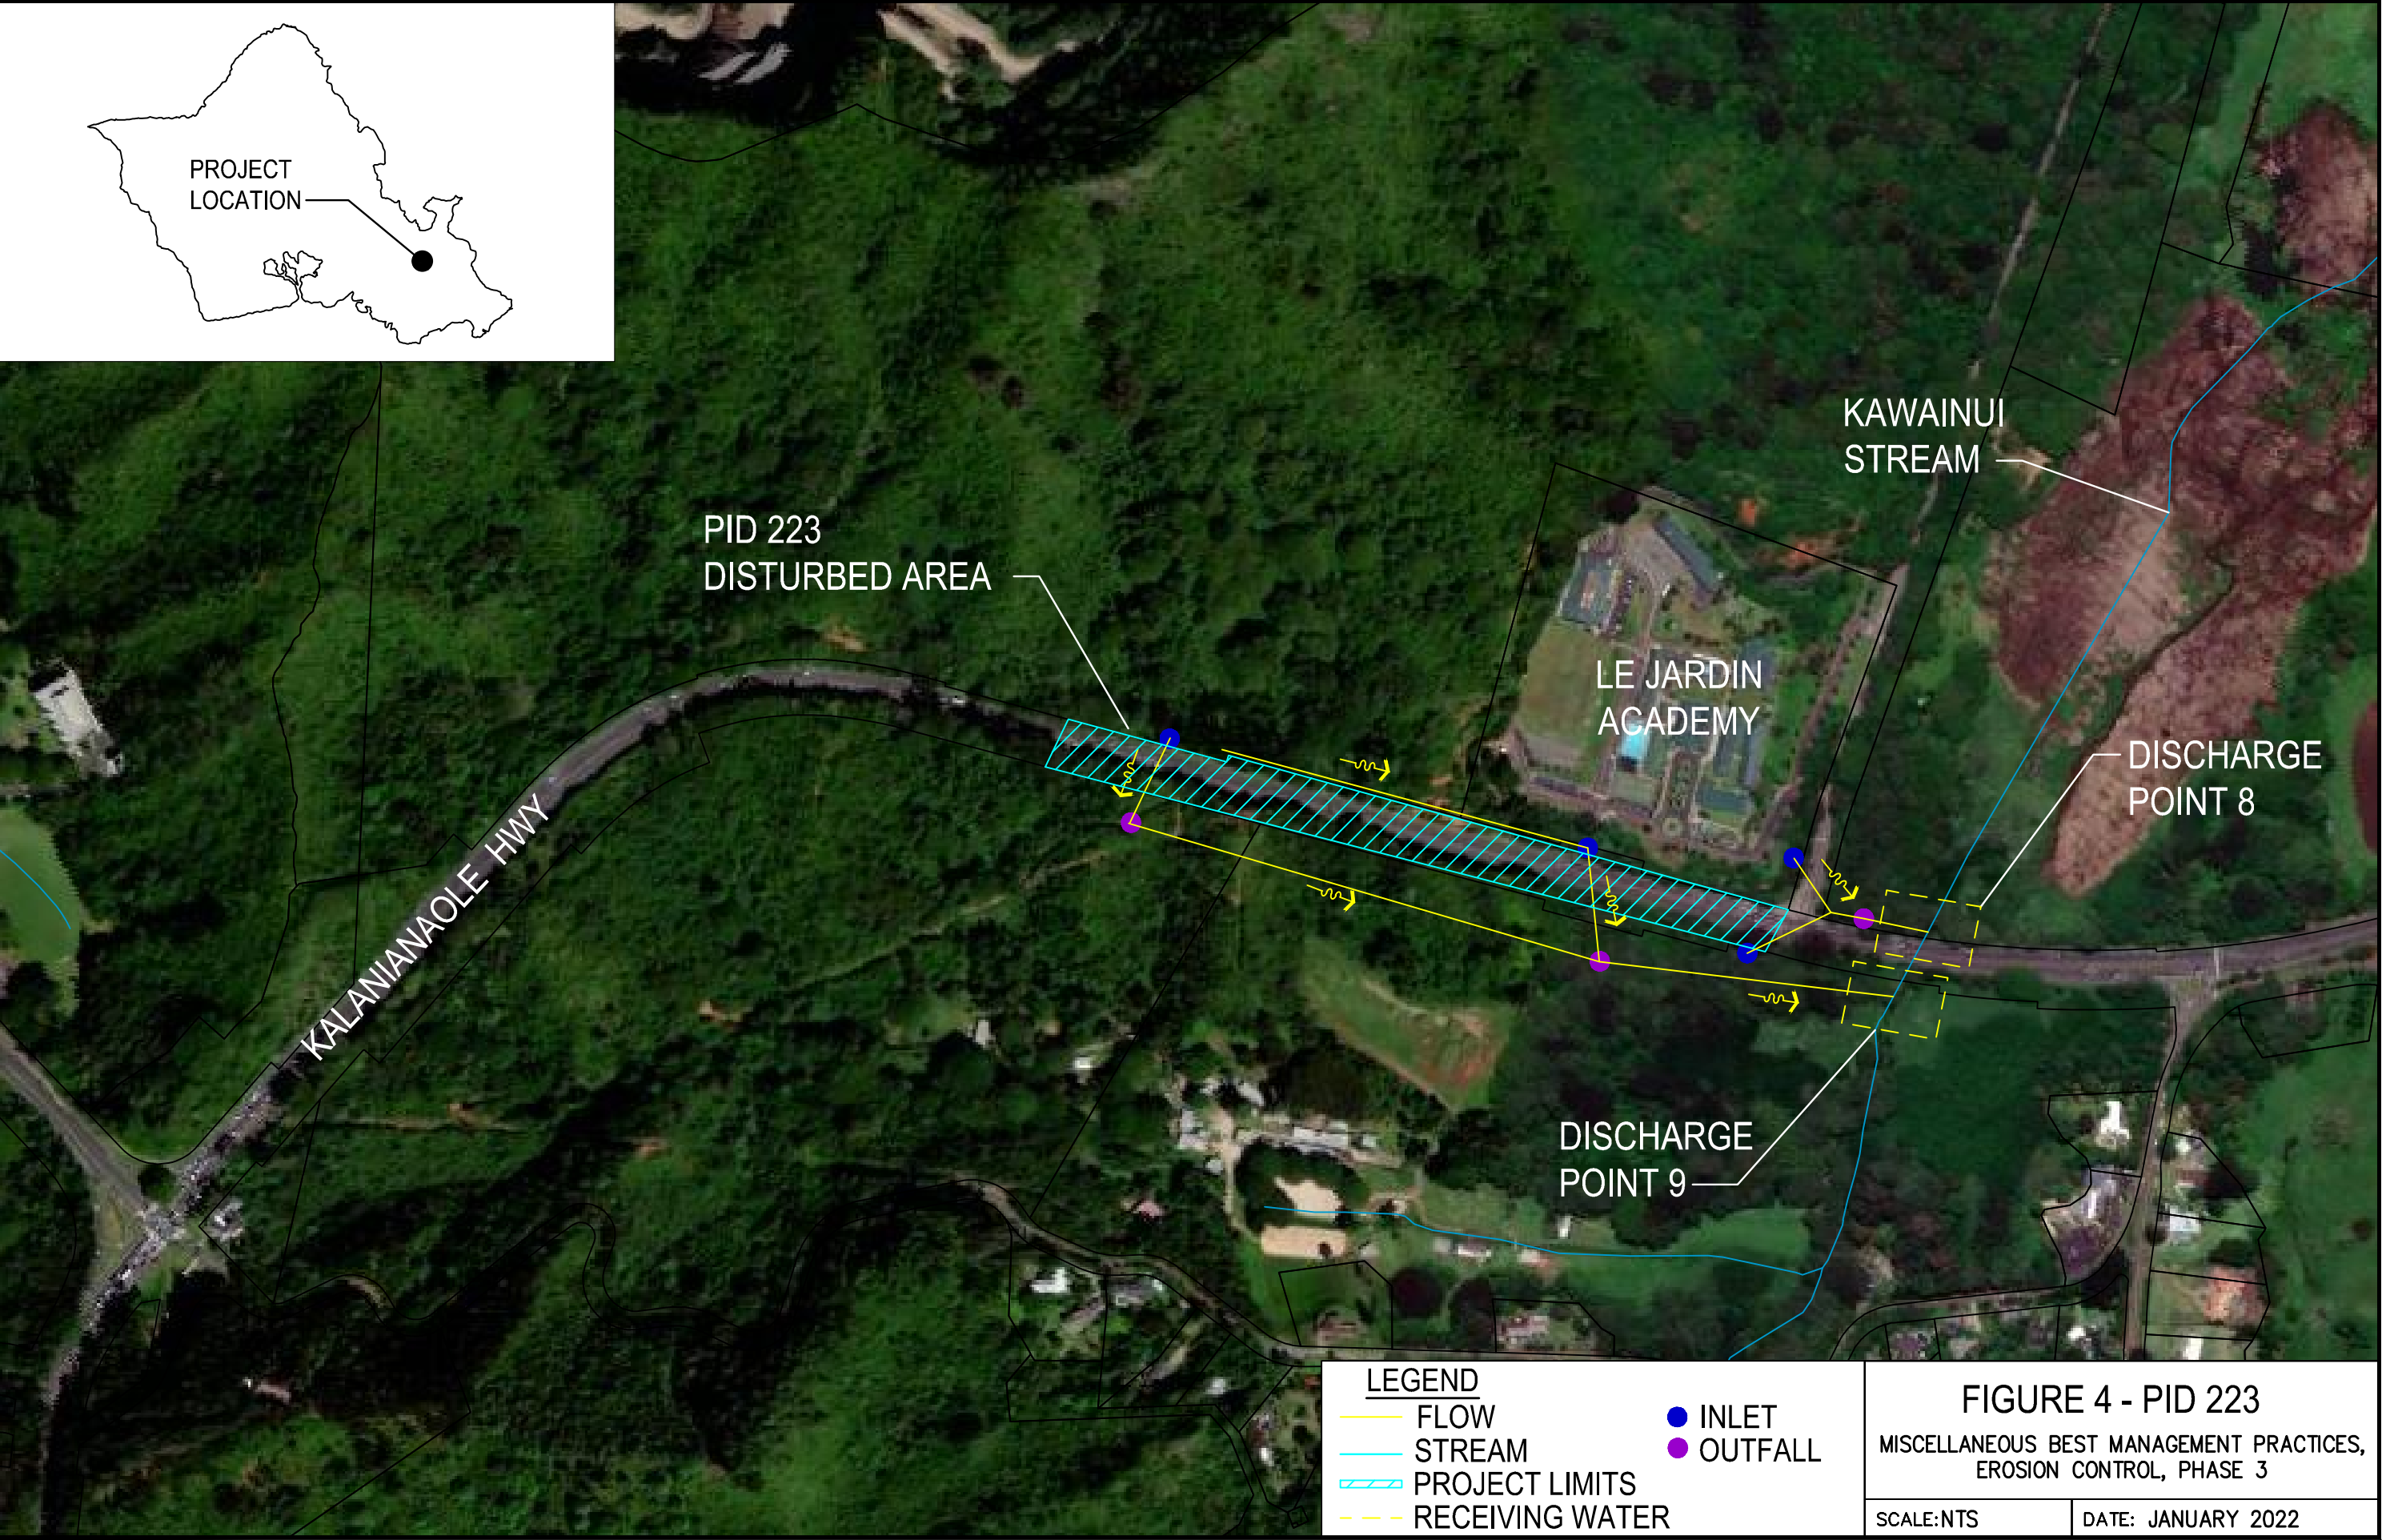

PROJECT
LOCATION

PID 223
DISTURBED AREA

KALANIANAʻOLE HWY

LE JARDIN
ACADEMY

KAWAINUI
STREAM

DISCHARGE
POINT 8

DISCHARGE
POINT 9

- LEGEND**
- FLOW
 - STREAM
 - ▨ PROJECT LIMITS
 - - - RECEIVING WATER
 - INLET
 - OUTFALL

FIGURE 4 - PID 223
MISCELLANEOUS BEST MANAGEMENT PRACTICES,
EROSION CONTROL, PHASE 3

SCALE: NTS DATE: JANUARY 2022

(This page intentionally left blank.)