



FED. ROAD DIST. NO.	STATE	PROJ. NO.	FISCAL YEAR	SHEET NO.	TOTAL SHEETS
HAWAII	HAW.	HWY-O-02-20	2022	9	58

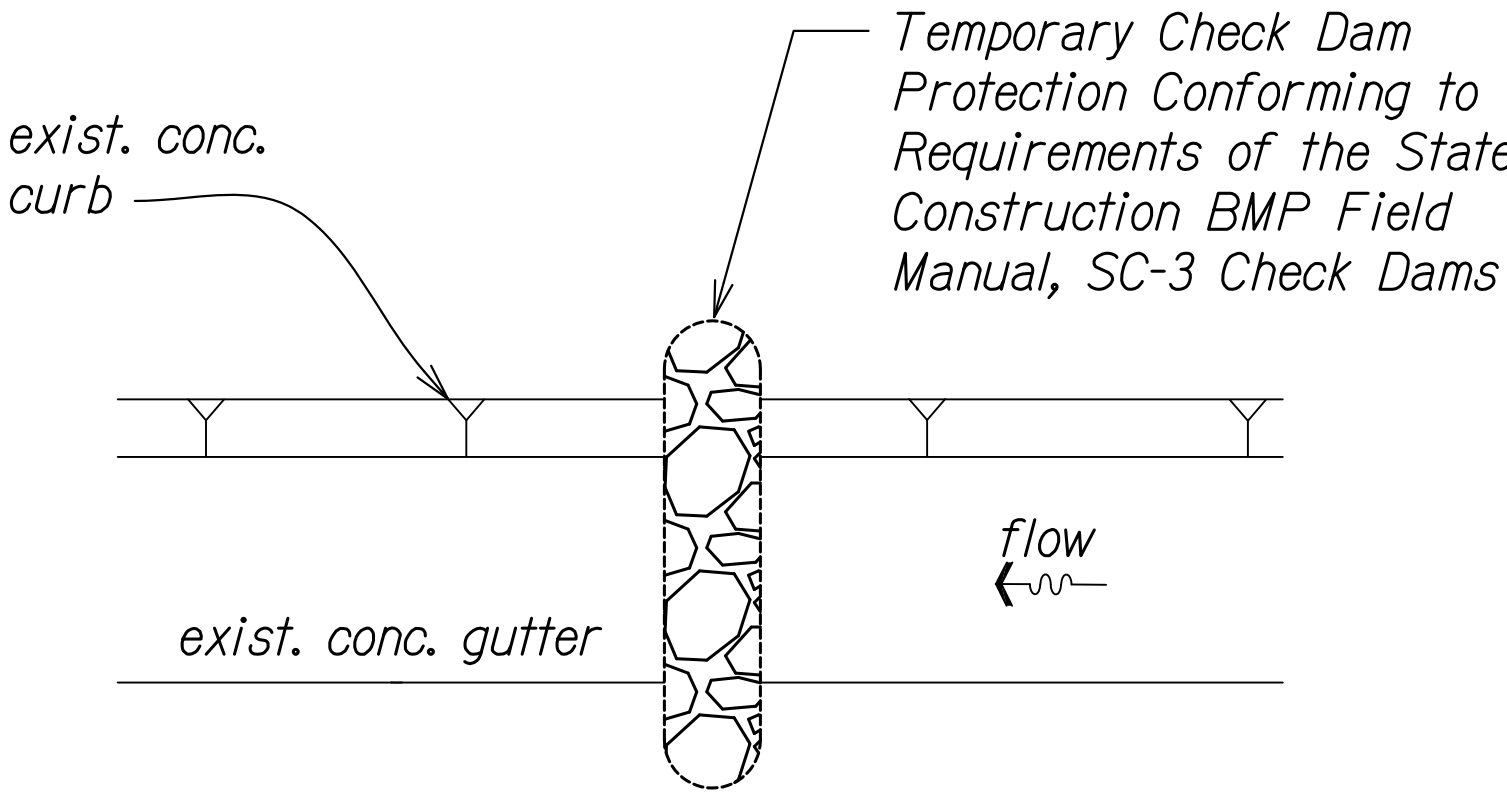


PLAN

CHECK DAM DETAIL  
Not to Scale

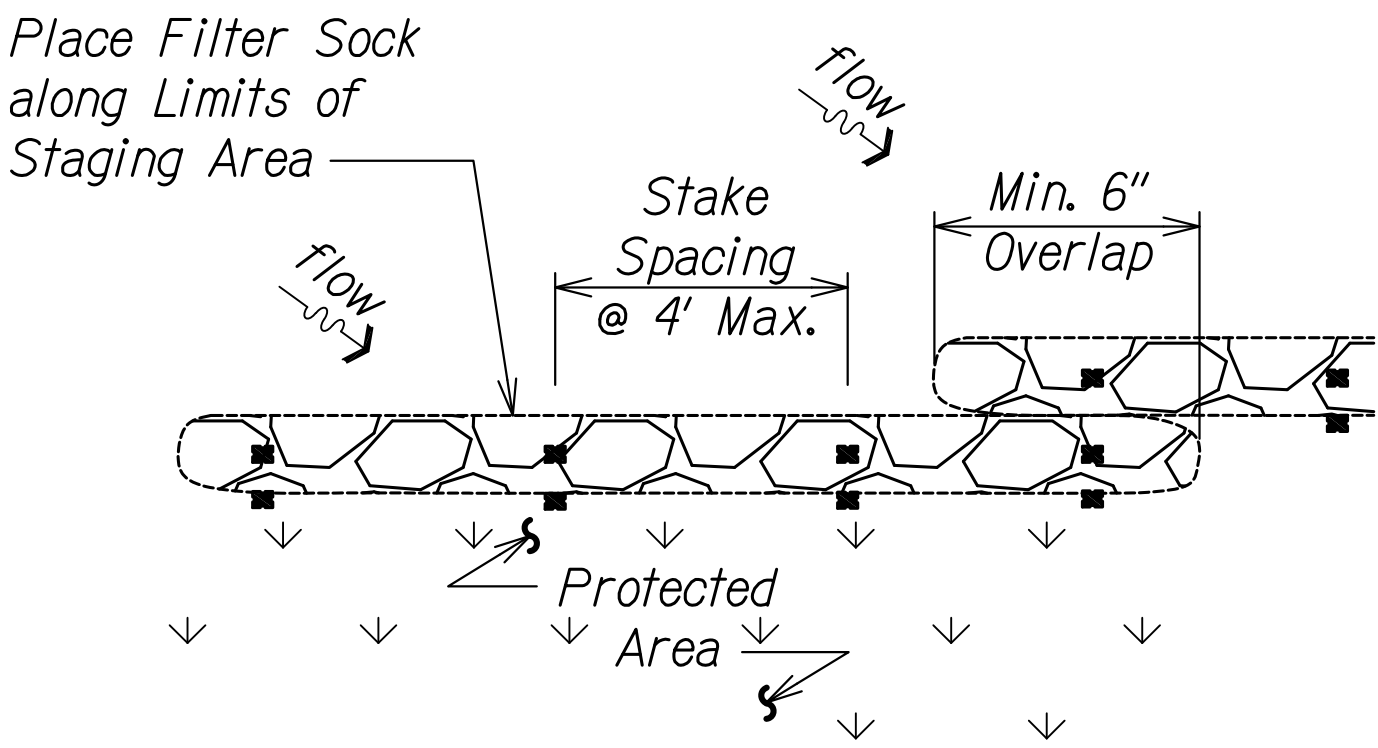


PLAN

- Note:
1. Filter sock shall meet the requirements of the State Construction BMP Field Manual, SC-6 Compost Filter Berm/Sock.
  2. Contractor shall remove debris behind filter sock when it has reached one-half the height of the filter sock.

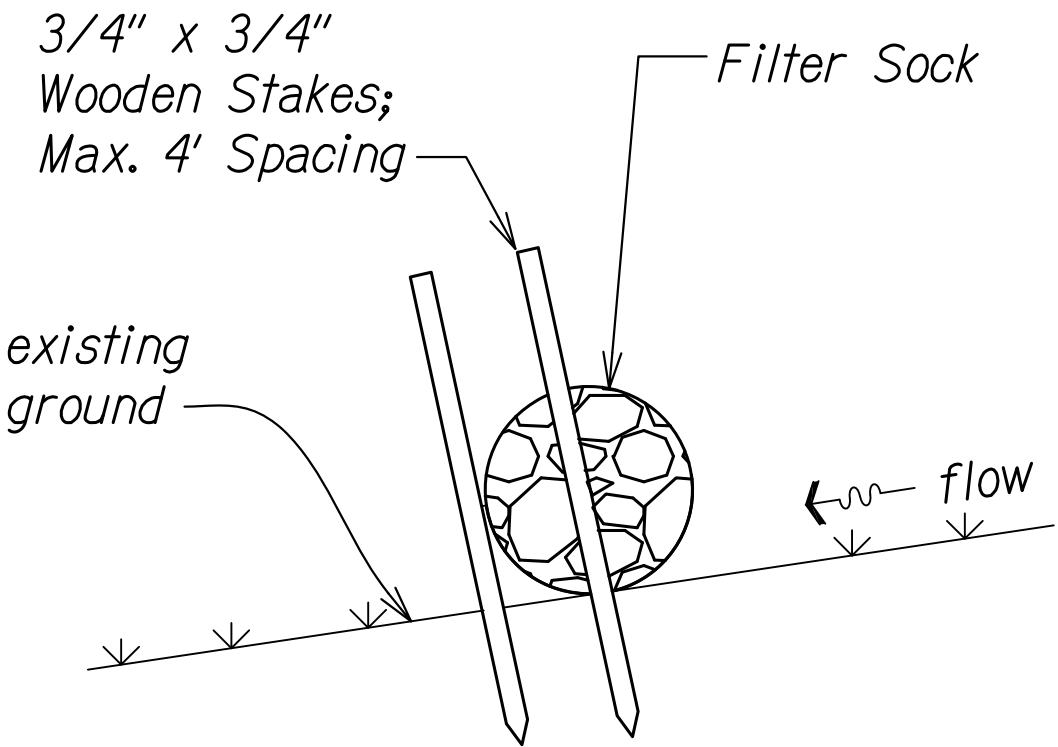


SECTION

FILTER SOCK DETAIL  
Not to Scale

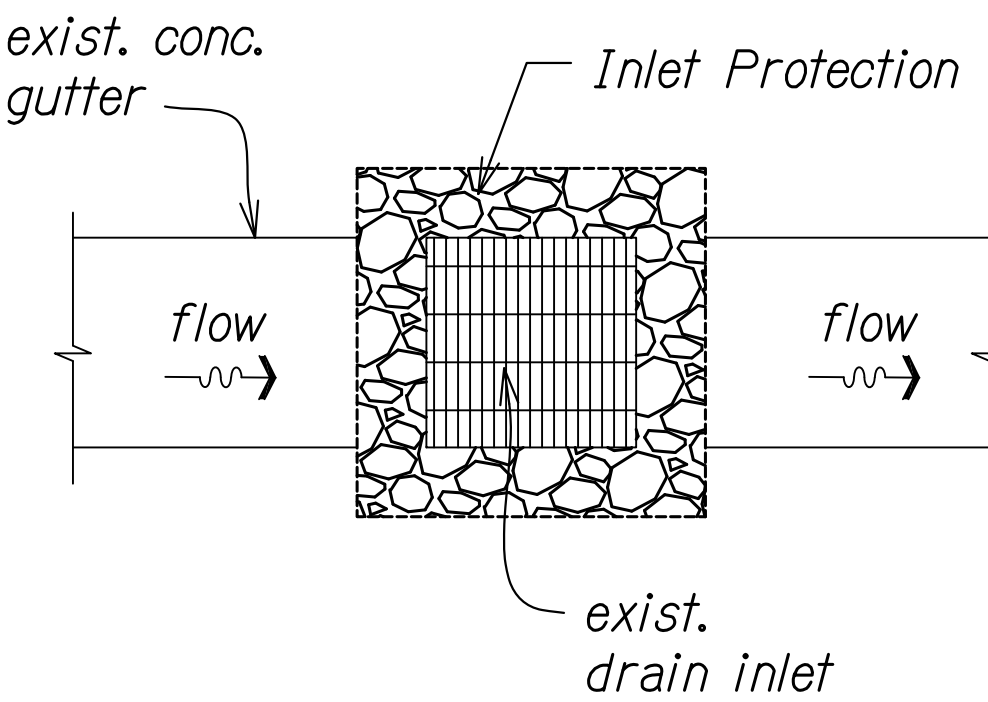

PLAN

DRAIN INLET PROTECTION  
Not to Scale

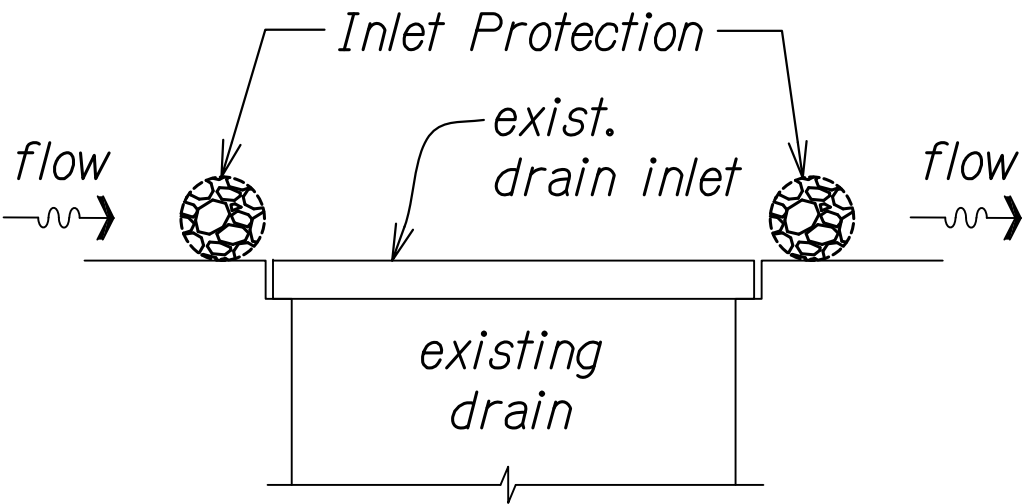

SECTION

- Note:
- Temporary inlet protection shall meet the requirements of the State Construction BMP Field Manual, SC-1 Storm Drain Inlet Protection.

ORIGINAL PLAN	SURVEY PLOTTED BY	DATE
NOTE BOOK	DESIGNED BY	
	QUANTITIES BY	
	CHECKED BY	

09-NOTES-WATER POLLUTION EC DET.DWG 3/30/2022 06:54:22 AM

4/30/22  
EXP. DATE  
This work was prepared by me or under my supervision.

STATE OF HAWAII  
DEPARTMENT OF TRANSPORTATION  
HIGHWAYS DIVISION

**WATER POLLUTION AND  
EROSION CONTROL DETAILS**

MISCELLANEOUS PERMANENT BEST MANAGEMENT  
PRACTICES, PHASE 3, VARIOUS LOCATIONS ON OAHU  
Project No. HWY-O-02-20  
Scale: None Date: April 2022